



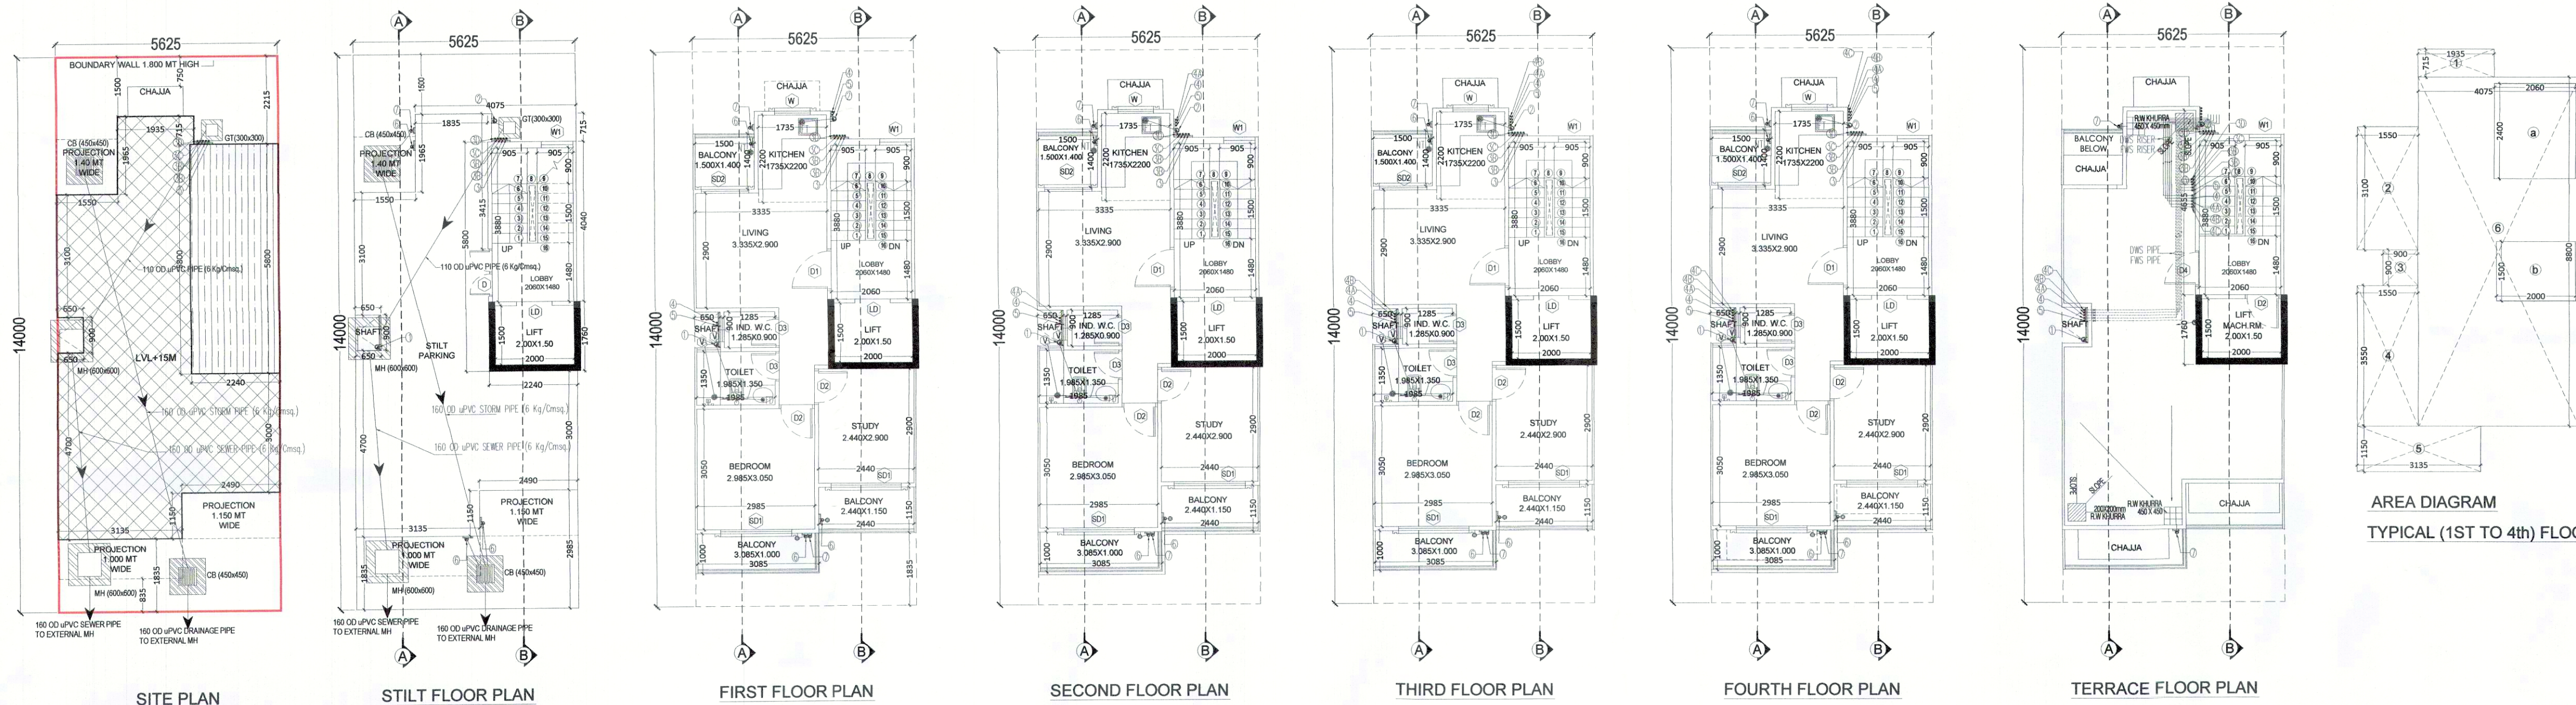

LEGEND

- 110 OD JVC DNR (TYPE-A) SOL & VENT PIPE
- 110 OD JVC DNR (TYPE-A) WASTE & VENT PIPE
- 200 OD RISER (B44) TO D.T. FILLING TANK (FIRST FLOOR)
- 200 OD RISER TO D.T. FILLING TANK (SECOND FLOOR)
- 200 OD RISER TO D.T. FILLING TANK (THIRD FLOOR)
- 200 OD RISER TO D.T. FILLING TANK (FOURTH FLOOR)
- 200 OD RISER (B44) TO D.T. FILLING TANK
- DOMESTIC WATER SUPPLY ON TANK PIPE (FIRST FLOOR)
- DOMESTIC WATER SUPPLY ON TANK PIPE (SECOND FLOOR)
- DOMESTIC WATER SUPPLY ON TANK PIPE (THIRD FLOOR)
- DOMESTIC WATER SUPPLY ON TANK PIPE (FOURTH FLOOR)
- FLUSHING WATER SUPPLY ON TANK PIPE
- 110 OD JVC (B Kg/Dm) RAIN WATER PIPE
- 1000 MM FLOOR CUTOUT (T & W)
- 1000 MM FLOOR CUTOUT (F)

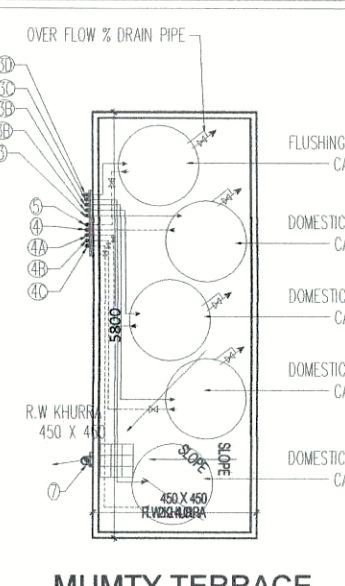

DOOR SCHEDULE

S.NO	TYPE	OPENING HEIGHT	SILL	LOCATION
1	D	1200	2300	ENTRANCE (MAIN DOOR)
2	D1	1050	2300	LIVING
3	D2	900	2300	S.ROOM
4	D2	900	2300	BED ROOM
5	D3	750	2300	TOILET
6	D4	900	2200	TERRACE
7	LD	900	2100	LIFT

WINDOW SCHEDULE

S.NO	TYPE	OPENING HEIGHT	SILL	INTEL	LOCATION
1	SD1	1800	2300	-	LIVING & DINNING
2	SD2	1200	2300	-	BEDROOM
3	W	900	1200	1150	KITCHEN
5	W1	800	1200	950	STAIRCASE
6	V	600	900	1500	TOILET

BUILT UP AREA DETAILS

ITEM	DESCRIPTION	AREA (SQ. M)
1	TOTAL AREA OF STILT FLOOR (TYPICAL FLOOR FAR+STAIRCASE)	51.966
2	TOTAL AREA OF FIRST FLOOR (TYPICAL FLOOR FAR+STAIRCASE)	48.966
3	TOTAL AREA OF SECOND FLOOR (TYPICAL FLOOR FAR+STAIRCASE)	48.966
4	TOTAL AREA OF THIRD FLOOR (TYPICAL FLOOR FAR+STAIRCASE)	48.966
5	TOTAL AREA OF FOURTH FLOOR (TYPICAL FLOOR FAR+STAIRCASE)	48.966
6	TOTAL AREA OF MUMTY & MACHINE ROOM	12.992
7	TOTAL BUILT UP AREA (FAR AREA+NON FAR AREA)	206.822

AREA CALCULATIONS

ITEM	DESCRIPTION	AREA (SQ. M)
1	TOTAL PLOT AREA	5625
2	OLD PERMISSIBLE FAR @ 2.0	157.500
3	PERMISSIBLE FAR @ 2.5	203.125
4	PROPOSED FAR @ 2.40	189.000
5	PERMISSIBLE GROUND COVERAGE @ 66%	51.975
6	PROPOSED GROUND COVERAGE @ 65.98%	51.966

AREA OF STILT FLOOR

ITEM	L	B	X	FACTOR	X	NO	SQ. MT
1	5.800	x	2.240	x	1.0	x	12.992
TOTAL							12.992

AREA OF TYPICAL FLOOR ADDITIONS

ITEM	L	B	X	FACTOR	X	NO	SQ. MT
1	1.935	x	0.715	x	1.0	x	1.384
2	1.550	x	3.100	x	1.0	x	4.805
3	0.900	x	0.900	x	1.0	x	0.810
4	1.550	x	3.550	x	1.0	x	5.503
5	3.135	x	1.150	x	1.0	x	3.605
6	4.075	x	8.800	x	1.0	x	35.860
TOTAL							51.966

DEDUCTIONS

ITEM	L	B	X	FACTOR	X	NO	SQ. MT
1	2.090	x	2.400	x	1.0	x	4.944
2	2.000	x	1.500	x	1.0	x	3.000
TOTAL							7.944

AREA OF STAIRCASE + LIFT

ITEM	L	B	X	FACTOR	X	NO	SQ. MT
1	2.090	x	2.400	x	1.0	x	4.944
2	2.000	x	1.500	x	1.0	x	3.000
TOTAL							7.944

GROUND COVERAGE

ITEM	L	B	X	FACTOR	X	NO	SQ. MT
1	5.800	x	2.240	x	1.0	x	12.992
TOTAL							12.992

AREA OF MUMTY & MACHINE ROOM


ITEM	L	B	X	FACTOR	X	NO	SQ. MT
1	5.800	x	2.240	x	1.0	x	12.992
TOTAL							12.992

AREA OF STILT FLOOR FOR PARKING


ITEM	L	B	X	FACTOR	X	NO	SQ. MT
1	5.800	x	2.240	x	1.0	x	12.992
TOTAL							12.992

PROJECT:
Revised Building Plan of plot no. J2/J3/J6 Type J' SITE
03 measuring 78.75 Sq. meter situated in Affordable
Residential Plotted Colony (DDIA) on an area of
10.55625 acres in VILLAGE Dhumea, Sector-36, Sohna,
District Gurugram (License no. 40 of 2019 Dated
1-3-2019 & License no. 130 of 2019 Dated
7-12-2019) to M/s Signature Global Homes Pvt. Ltd.


ARCHITECTS: DRG. NO. - SIG/SITE3/TYPE-J'

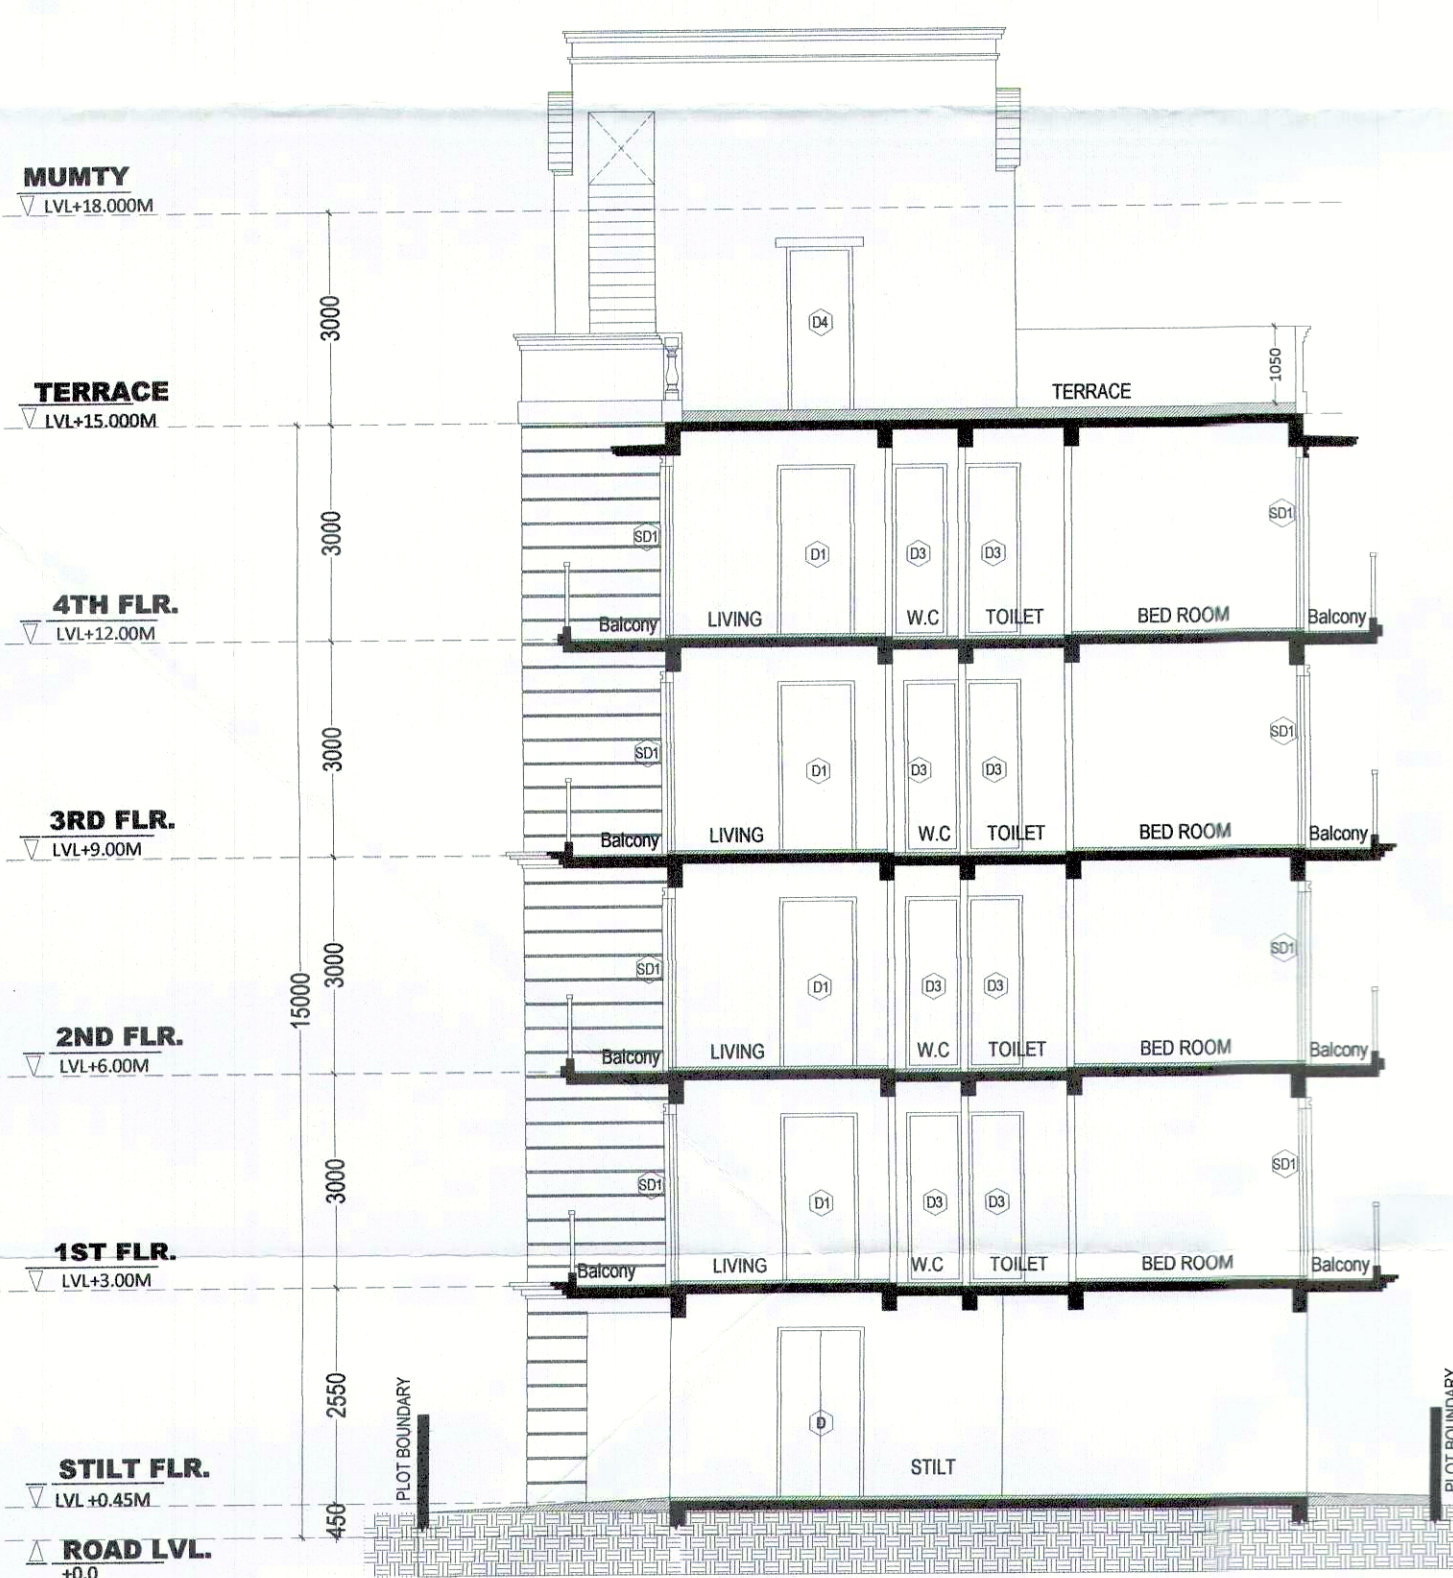


SECTION A-A

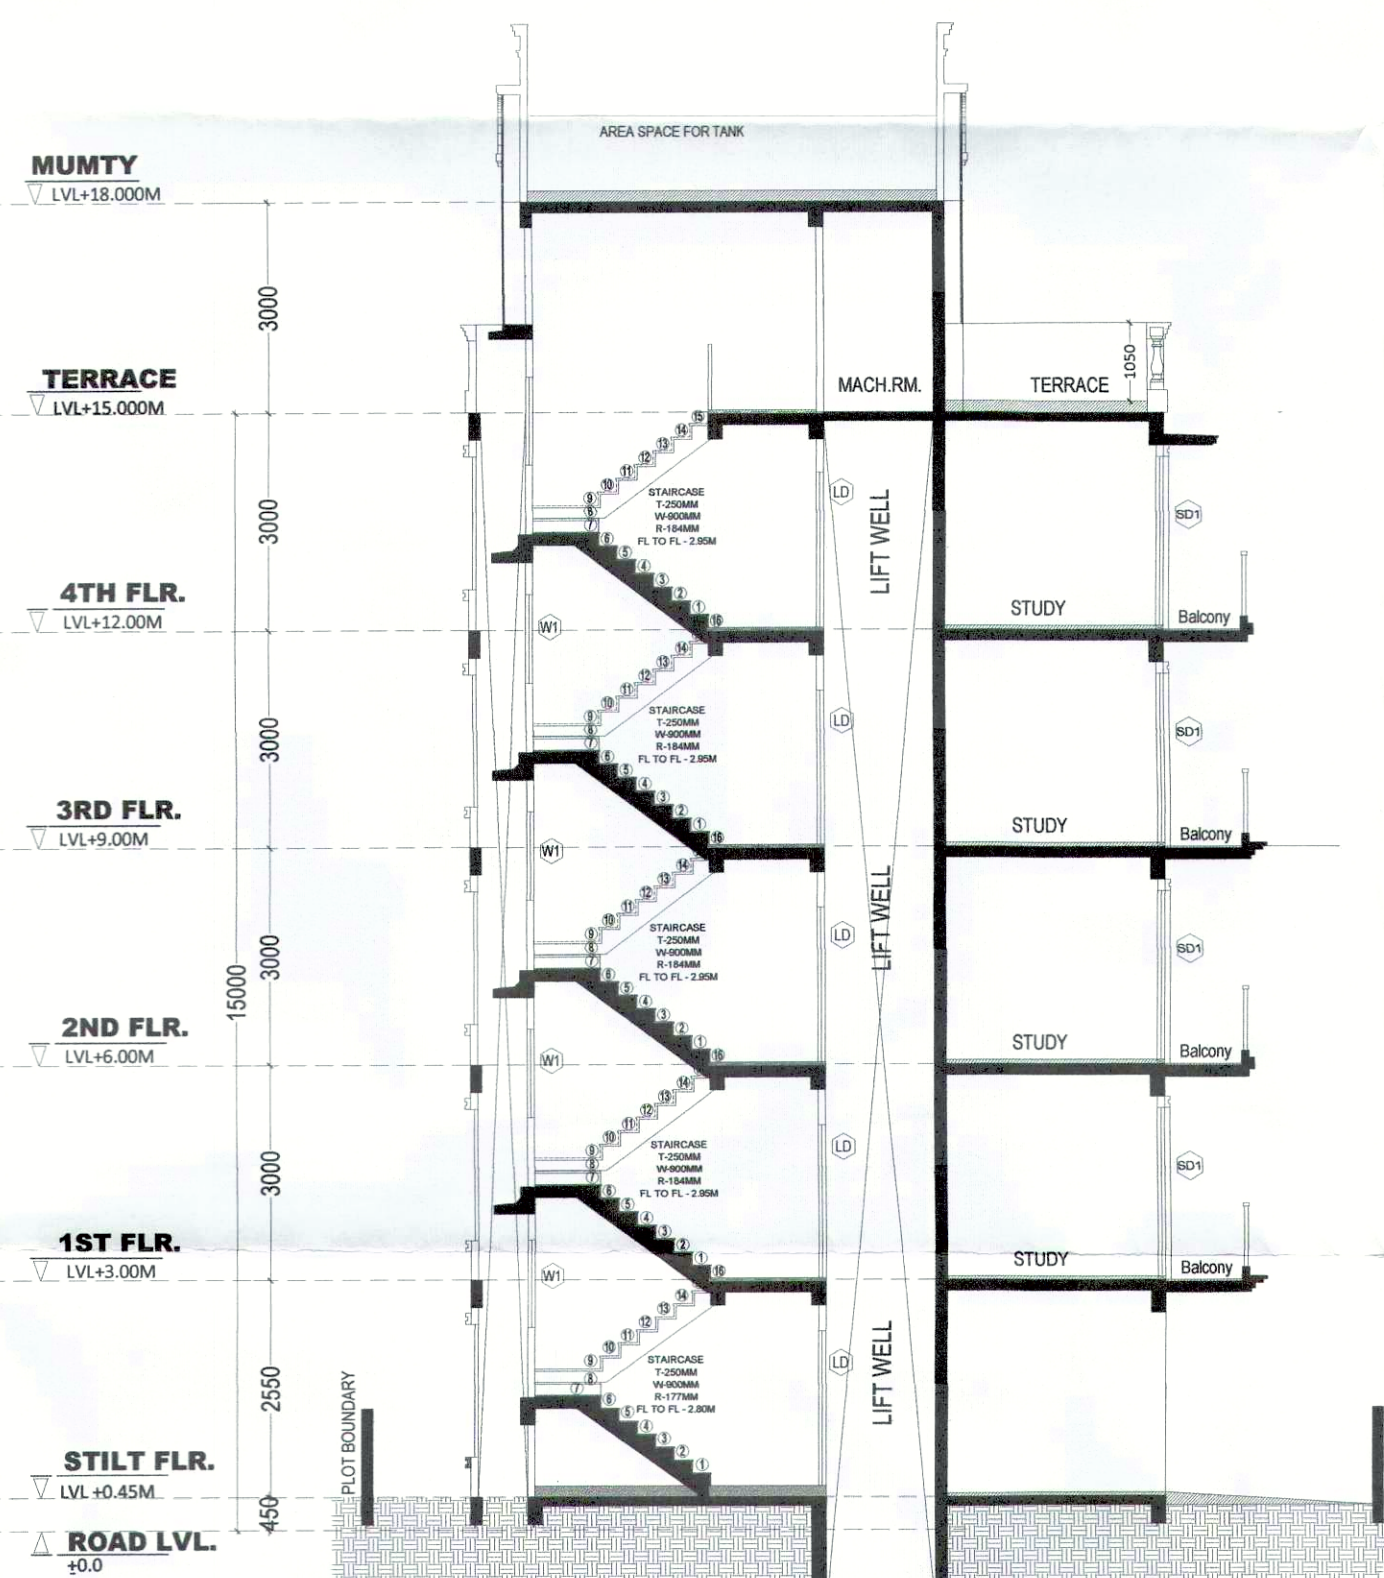

SECTION B-B

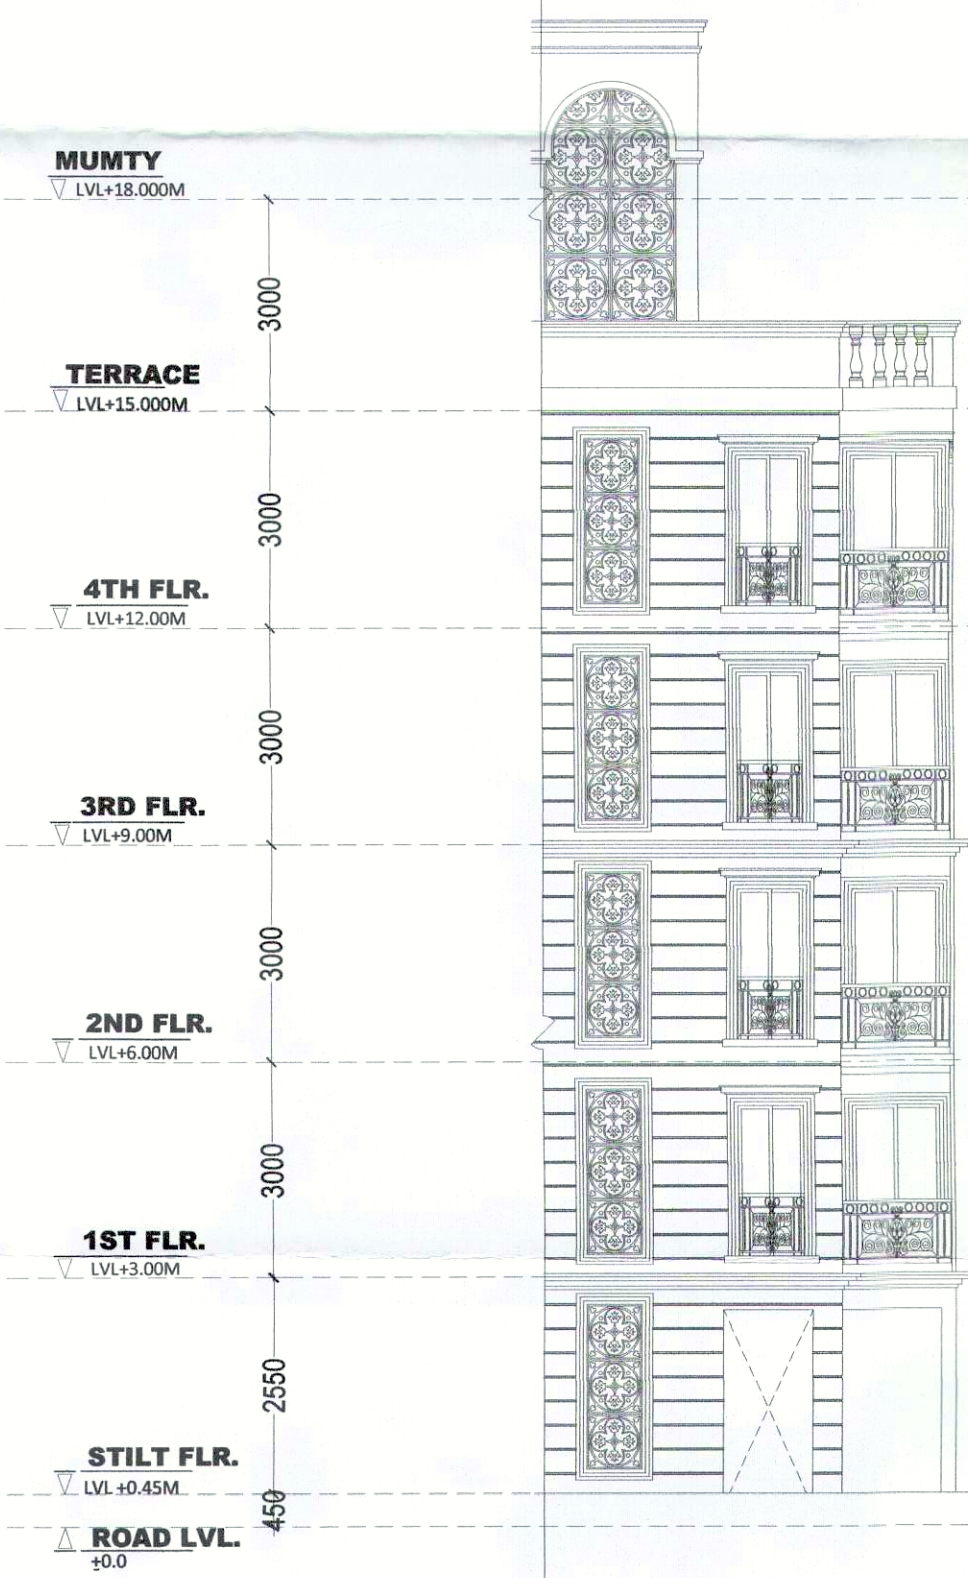

BACK SIDE ELEVATION

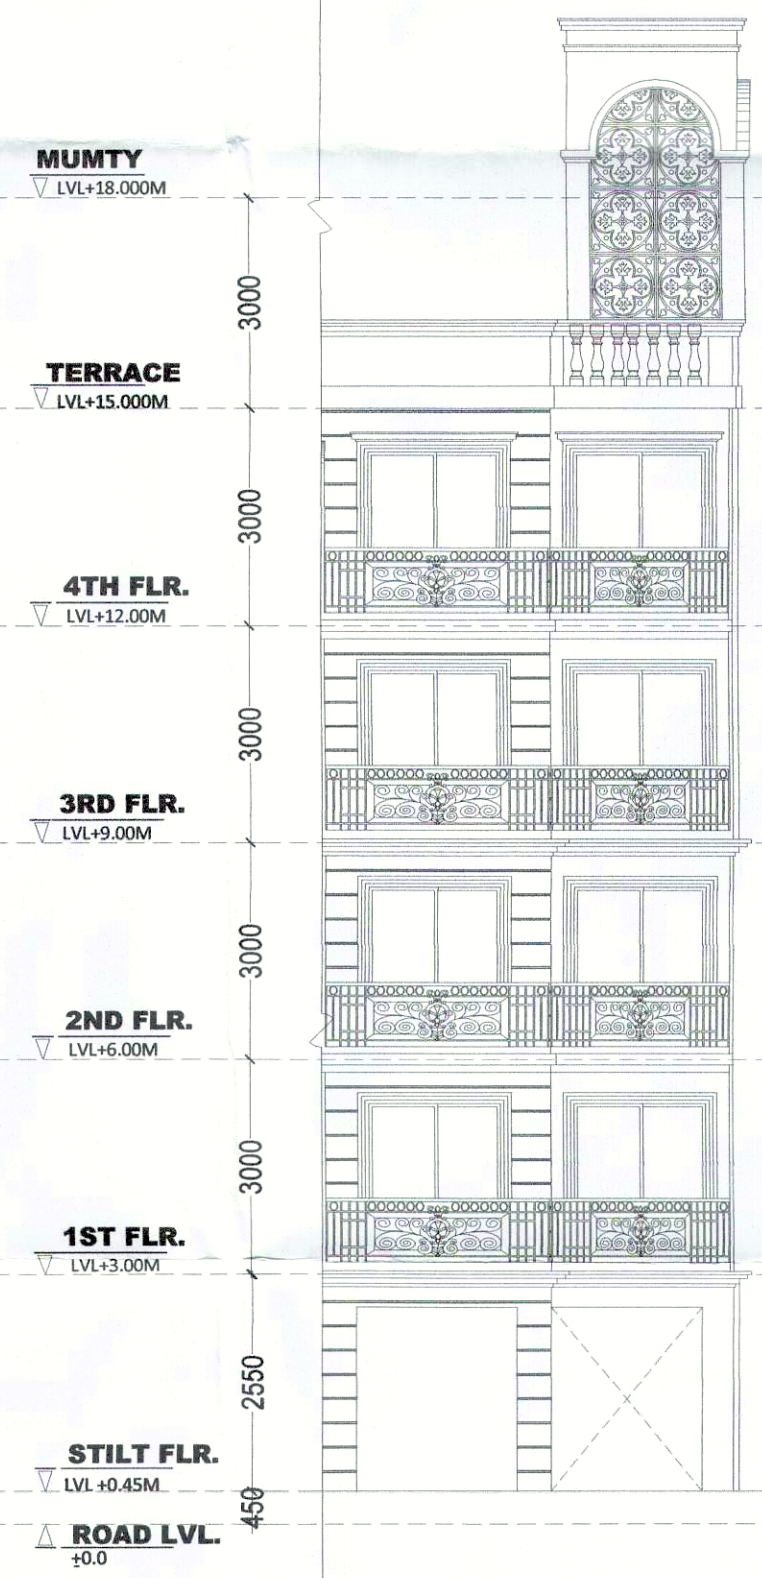

FRONT SIDE ELEVATION

ARCHITECT'S SIGN: AMITESH Architect
Reg. No.: CA/2008/41927

OWNER'S SIGN: SIGNATURE GLOBAL HOMES PVT. LTD.