


3/2/2

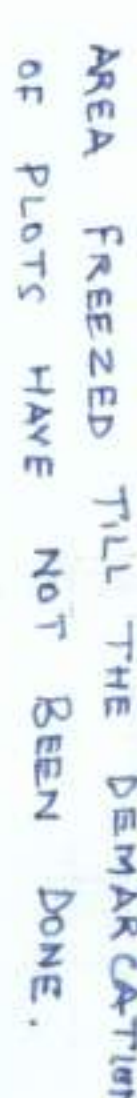

OTHER'S PROPERTY									
AREA STATEMENT									
(In Acres)									
A	Total Area of Scheme	7205375							
B	Area in Road & Green Belt	0.1200							
C	Area in Road & Green Belt	7205255							
D-A-C	Net Available Area	0.0022							
E	Area Under Commercial	0.0022							
F	Kiosk Area	0.0009							
G-E-F	Net Commercial Area	0.0112							
H	Area Under Parks	4.0002							
I	Area Under Parks	56.3639							
J-H-I	TOTAL AVAILABLE AREA	44.5154							
Density Calculation									
	Permissible in (in 75%)	Proposed (in 75%)							
A	2500.000	2500.000							
B	2500.000	2500.000							
C	2500.000	2500.000							
Green Area Summary									
	Permissible Area (in Acres)	Proposed Area (in Acres)							
A	0.0020	0.0020							
B	0.0020	0.0020							
C	0.0020	0.0020							
Green Area Summary									
	Permissible Area (in Acres)	Proposed Area (in Acres)							
A	0.0020	0.0020							
B	0.0020	0.0020							
C	0.0020	0.0020							
Green Area Summary									
	Permissible Area (in Acres)	Proposed Area (in Acres)							
A	0.0020	0.0020							
B	0.0020	0.0020							
C	0.0020	0.0020							
Green Area Summary									
	Permissible Area (in Acres)	Proposed Area (in Acres)							
A	0.0020	0.0020							
B	0.0020	0.0020							
C	0.0020	0.0020							
S. No.	TYPE	SHAPE	LENGTH (A)	WIDTH (B)	AREA (A*B)	NO. OF TYPE	TOTAL AREA	UNIT
1.	ADDITION	XX	8.00	15.00	1.20	120.00	666.00 Sq.Mts	
2.	A1	Rectangle	7.00	17.00	-	54	714.00 Sq.Mts	
3.	A2	Rectangle	6.00	16.50	1.00	17	157.20 Sq.Mts	
4.	B	Rectangle	8.00	14.93	1.20	7	89.97 Sq.Mts	
5.	B1	Rectangle	6.00	14.93	1.00	12	138.69 Sq.Mts	
7.	D	Rectangle	8.00	13.21	1.00	12	138.69 Sq.Mts	
7.	D	Rectangle	8.00	13.21	1.00	11	112.97 Sq.Mts	
8.	E	Rectangle	7.50	12.50	1.00	12	116.40 Sq.Mts	
9.	F1	Rectangle	9.75	14.93	1.00	2	36.73 Sq.Mts	
10.	F2	Rectangle	7.04	14.93	1.00	107	457.58 Sq.Mts	
11.	G1	Rectangle	15.00	17.00	1.20	107	457.58 Sq.Mts	
12.	G2	Rectangle	14.97	15.97	8.00	119	579.57 Sq.Mts	
13.	G3	Rectangle	15.07	15.97	8.00	119	579.57 Sq.Mts	
14.	G4	Rectangle	15.97	15.97	8.00	1	121.76 Sq.Mts	
15.	G5	Rectangle	15.97	15.07	8.00	1	121.76 Sq.Mts	
16.	G6	Rectangle	15.07	15.07	8.00	1	121.76 Sq.Mts	
17.	G7	Rectangle	15.07	15.07	8.00	1	121.76 Sq.Mts	
18.	G8	Rectangle	15.07	15.07	8.00	1	121.76 Sq.Mts	
51.	G41	Rectangle	15.07	15.07	8.00	1	121.76 Sq.Mts	

DETAIL OF 50% FROZEN AREA						DETAIL OF 15% OUT OF 50% MORTGAGED AREA			
S. No.	Category / Description	Plot Area (sq.Mts)	No. of Plots	Total Area	Unit	No. of Plots	Total Area (sq.Mts)	Unit	
T. ADDITION - XX									
1	A.	129,000	20	2,280,000	sq.Mts	-	-	sq.Mts	
2	A/2	100,160	17	1,802,720	sq.Mts	-	-	sq.Mts	
3	C	1,08,025	3	3,06,075	sq.Mts	-	-	sq.Mts	
4	D	1,08,025	3	3,06,075	sq.Mts	-	-	sq.Mts	
5	E	93,013	9	837,300	sq.Mts	9	837,300	sq.Mts	
6	G/1	143,830	1	143,830	sq.Mts	-	-	sq.Mts	
7	G/2	119,976	1	1,19,976	sq.Mts	-	-	sq.Mts	
8	G/3	121,576	1	1,21,576	sq.Mts	-	-	sq.Mts	
9	G/4	121,576	1	1,21,576	sq.Mts	-	-	sq.Mts	
10	G/5	124,776	1	1,24,776	sq.Mts	-	-	sq.Mts	
11	G/6	124,323	1	1,24,323	sq.Mts	-	-	sq.Mts	
12	G/9	95,992	1	95,992	sq.Mts	-	-	sq.Mts	
13	G/10	149,811	1	1,49,811	sq.Mts	-	-	sq.Mts	
TOTAL			73	873,428	sq.Mts	24	151,877	sq.Mts	
				2,00,646	Acre		15,241	Acre	
				50.43	%		15.24	%	

DETAIL OF 50% FROZEN AREA						DETAIL OF 15% OUT OF 50% MORTGAGED AREA			
S.No	Category / Description	Plot Area (sq.Mts)	No. of Plots	Total Area	Limit	No. of Plots	Total Area (sq.Mts)	Limit	
T. ADDITION - XX									
1	A/1	129,000	20	2,280,000 sq.Mts.	-	-	-	sq.Mts	
2	A/2	100,160	17	1,802,720 sq.Mts	-	-	-	sq.Mts	
3	C	1,08,025	3	3,066,750 sq.Mts	-	-	-	sq.Mts	
4	D	1,08,025	3	3,066,750 sq.Mts	-	-	-	sq.Mts	
5	E	93,013	9	837,300 sq.Mts	-	9	837,300	sq.Mts	
6	G/1	143,830	1	143,830 sq.Mts.	-	-	-	sq.Mts	
7	G/2	119,976	1	1,19,976 sq.Mts.	-	-	-	sq.Mts	
8	G/3	121,576	1	1,21,576 sq.Mts.	-	-	-	sq.Mts	
9	G/4	121,576	1	1,21,576 sq.Mts.	-	-	-	sq.Mts	
10	G/5	124,776	1	1,24,776 sq.Mts.	-	-	-	sq.Mts	
11	G/6	124,323	1	1,24,323 sq.Mts.	-	-	-	sq.Mts	
12	G/9	95,992	1	95,992 sq.Mts.	-	-	-	sq.Mts	
13	G/10	149,811	1	1,49,811 sq.Mts.	-	-	-	sq.Mts	
TOTAL			73	87,74,875 sq.Mts.		24	15,18,777 sq.Mts.		
				2,00,60,430 sq.Mts.			15,24,137 sq.Mts.		
				50.431 %			15.241 %		

North
▲

BEING

DATE: 13/09/20

DAVID RANDOLPH
DT

For Service Plan Estimate Only

Superintending Engineer (HQ)
for Chief Engineer 1 HSVP
Panchkula

2/11/19

For Section Plan Estimate On

Superintending Engineer,
HSVP Circle-II, Gurugram


DRG. No - DTCP 7254 DATED 28-11-2019

NAME OF THE DRAWING
ROAD LAYOUT
SITE PLAN
OWNERS SIGNATURE
For Giesco/Feuerbach Holdings, Pw. Ltd.

Andrew Feuchtmayr
Architect's Signature

NAME OF THE DRAWING
ROAD LAYOUT
SITE PLAN
OWNERS SIGNATURE
For Giesco/Feuerbach Holdings, Pw. Ltd.

Andrew Feuchtmayr
Architect's Signature

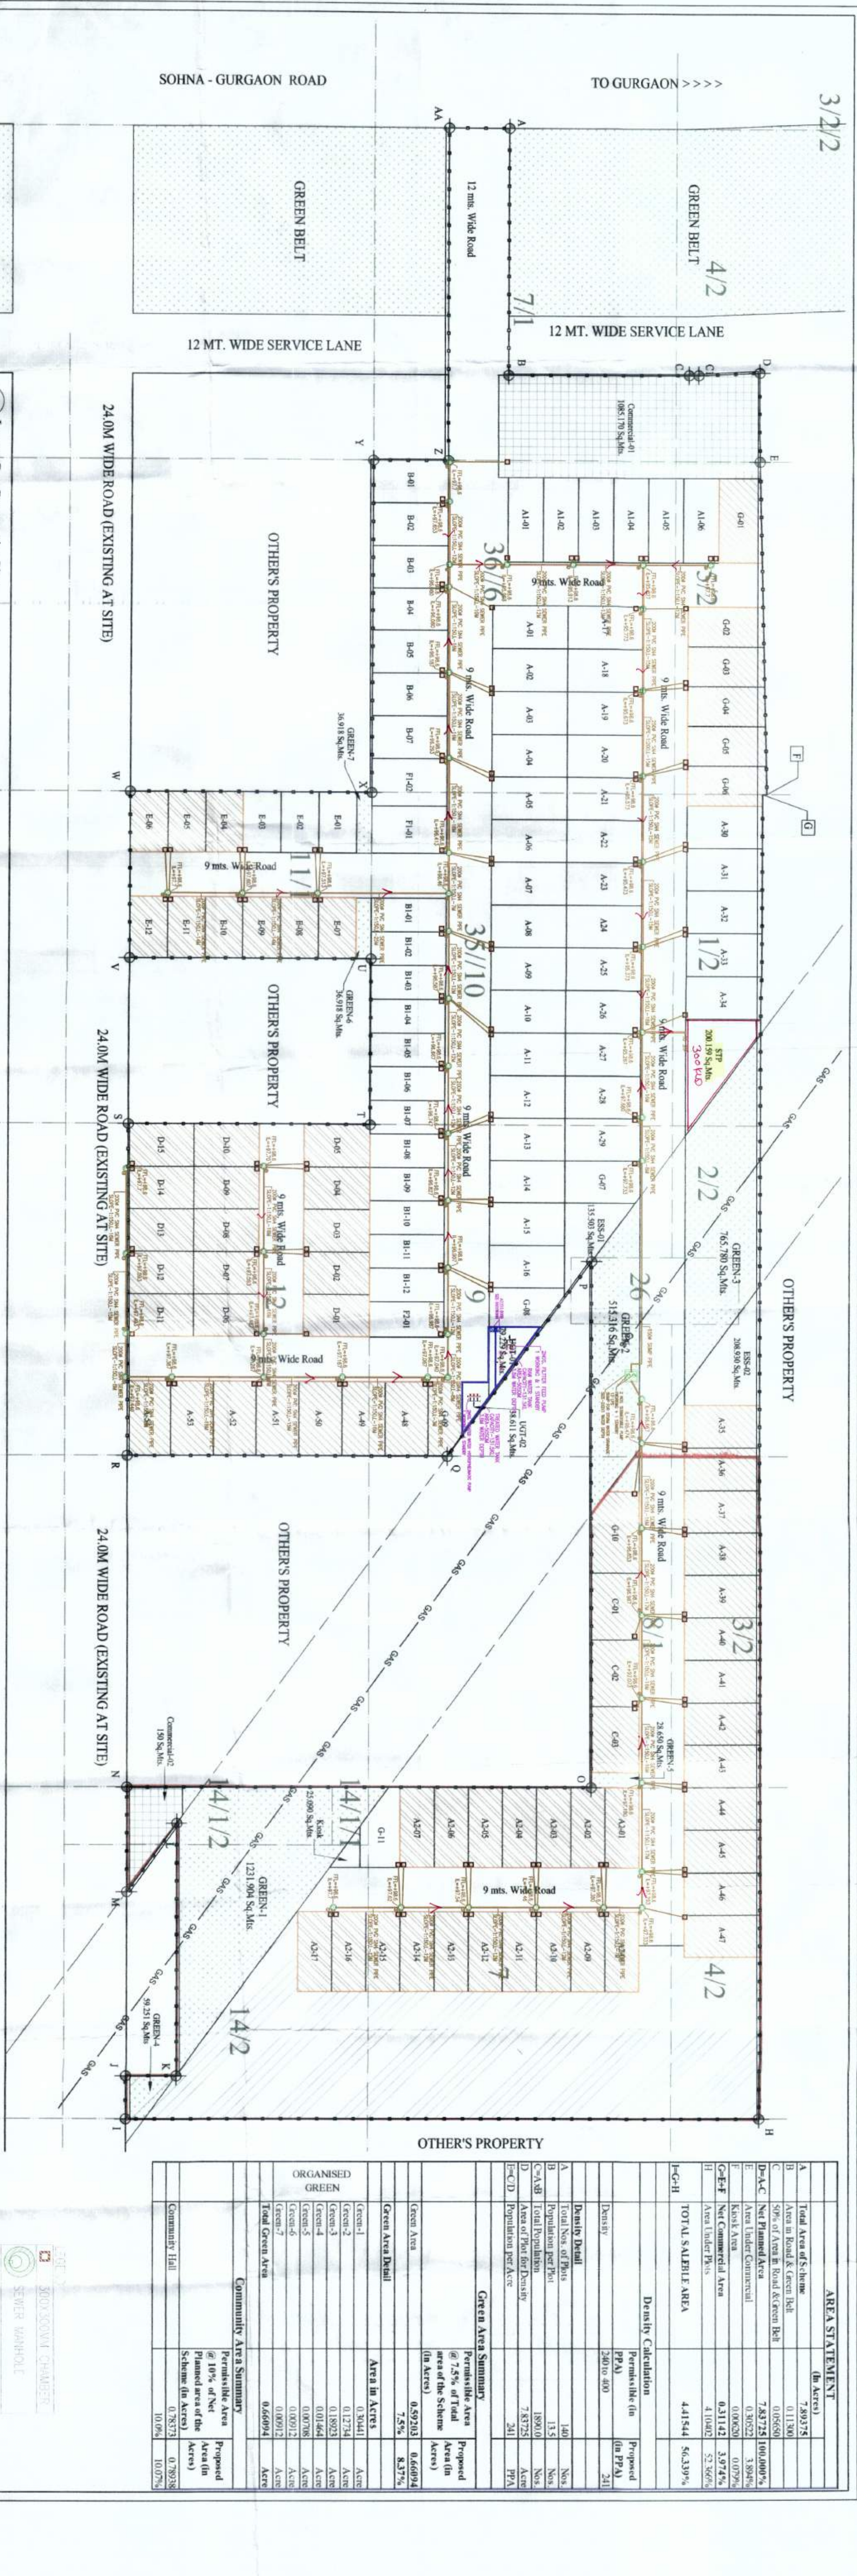


AREA STATEMENT	
Sl. No.	Description
1	Total Area of Scheme (In Acres)
2	Area of Green Belt (In Acres)
3	Area of Green Space (In Acres)
4	Area of Commercial (In Acres)
5	Area of Residential (In Acres)
6	Area of Industrial (In Acres)
7	Area of Public Use (In Acres)
8	Area of Water Body (In Acres)
9	Area of Road (In Acres)
10	Area of Drainage (In Acres)
11	Area of Other (In Acres)
12	Total Area (In Acres)

Density Calculation	
Sl. No.	Description
1	Density (Per Acre)
2	Population (Per Acre)
3	Area of Plot (In Acres)
4	Population per Acre
5	Area of Plot (In Acres)
6	Population per Acre
7	Area of Plot (In Acres)
8	Population per Acre
9	Area of Plot (In Acres)
10	Population per Acre
11	Area of Plot (In Acres)
12	Population per Acre

Green Area Statement	
Sl. No.	Description
1	Green Area (In Acres)
2	Green Area (In Acres)
Community Area Statement	
Sl. No.	Description
1	Community Area (In Acres)
2	Community Area (In Acres)
1. Layout Plan Demonstration Plan
(Scale: 1:1000)

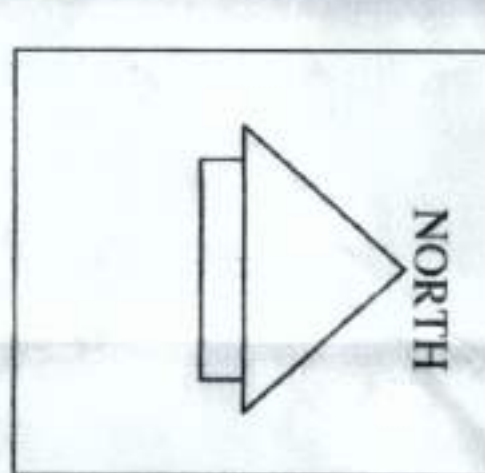

- GREEN SPACE
- COMMERCIAL
- COMMUNITY
- BOUNDARY LINE
- FREEZED PLOT
- MORTGAGED PLOT

AREA UNDER PLOTS			
S.No.	TYPE	LENGTH (ft)	WIDTH (ft)
1	Rectangular	8000	15000
2	Rectangular	7000	17000
3	Rectangular	6000	16000
4	Rectangular	8000	14000
5	Rectangular	6000	14000
6	Rectangular	8000	13000
7	Rectangular	8000	13000
8	Rectangular	7000	12000
9	Rectangular	7000	14000
10	Rectangular	7000	14000
11	Rectangular	8000	17000
12	Rectangular	8000	17000
13	Rectangular	15000	15000
14	Rectangular	15000	15000
DETAIL OF 50% FREEZED AREA			
S.No.	Plot Area (Sq.Mts)	Total Area (Sq.Mts)	Percentage (%)
1	15000	15000	100
2	15000	15000	100
PRINCIPAL ARCHITECT:

OWNER'S SIGNATURE:

ARCHITECT'S SIGNATURE:

CLIENT:

DRAWING TITLE:

PROJECT:

DATE:

SCALE:

North

DATE: 13/09/2019

DESIGN FORUM INTERNATIONAL

ANU TEVATIA B. Arch (Hons) C.A0518739

GLOBAL HORIZON HOLDING PVT. LTD.

LAYOUT PLAN - 1:1000

SEWER LAYOUT SITE PLAN

OWNERS SIGNATURE

ARCHITECT'S SIGNATURE

ANU TEVATIA B. Arch (Hons) C.A0518739


GLOBAL HORIZON HOLDING PVT. LTD.

DATE: 13/09/2019

SCALE: 1:1000

North

DATE: 13/09/2019

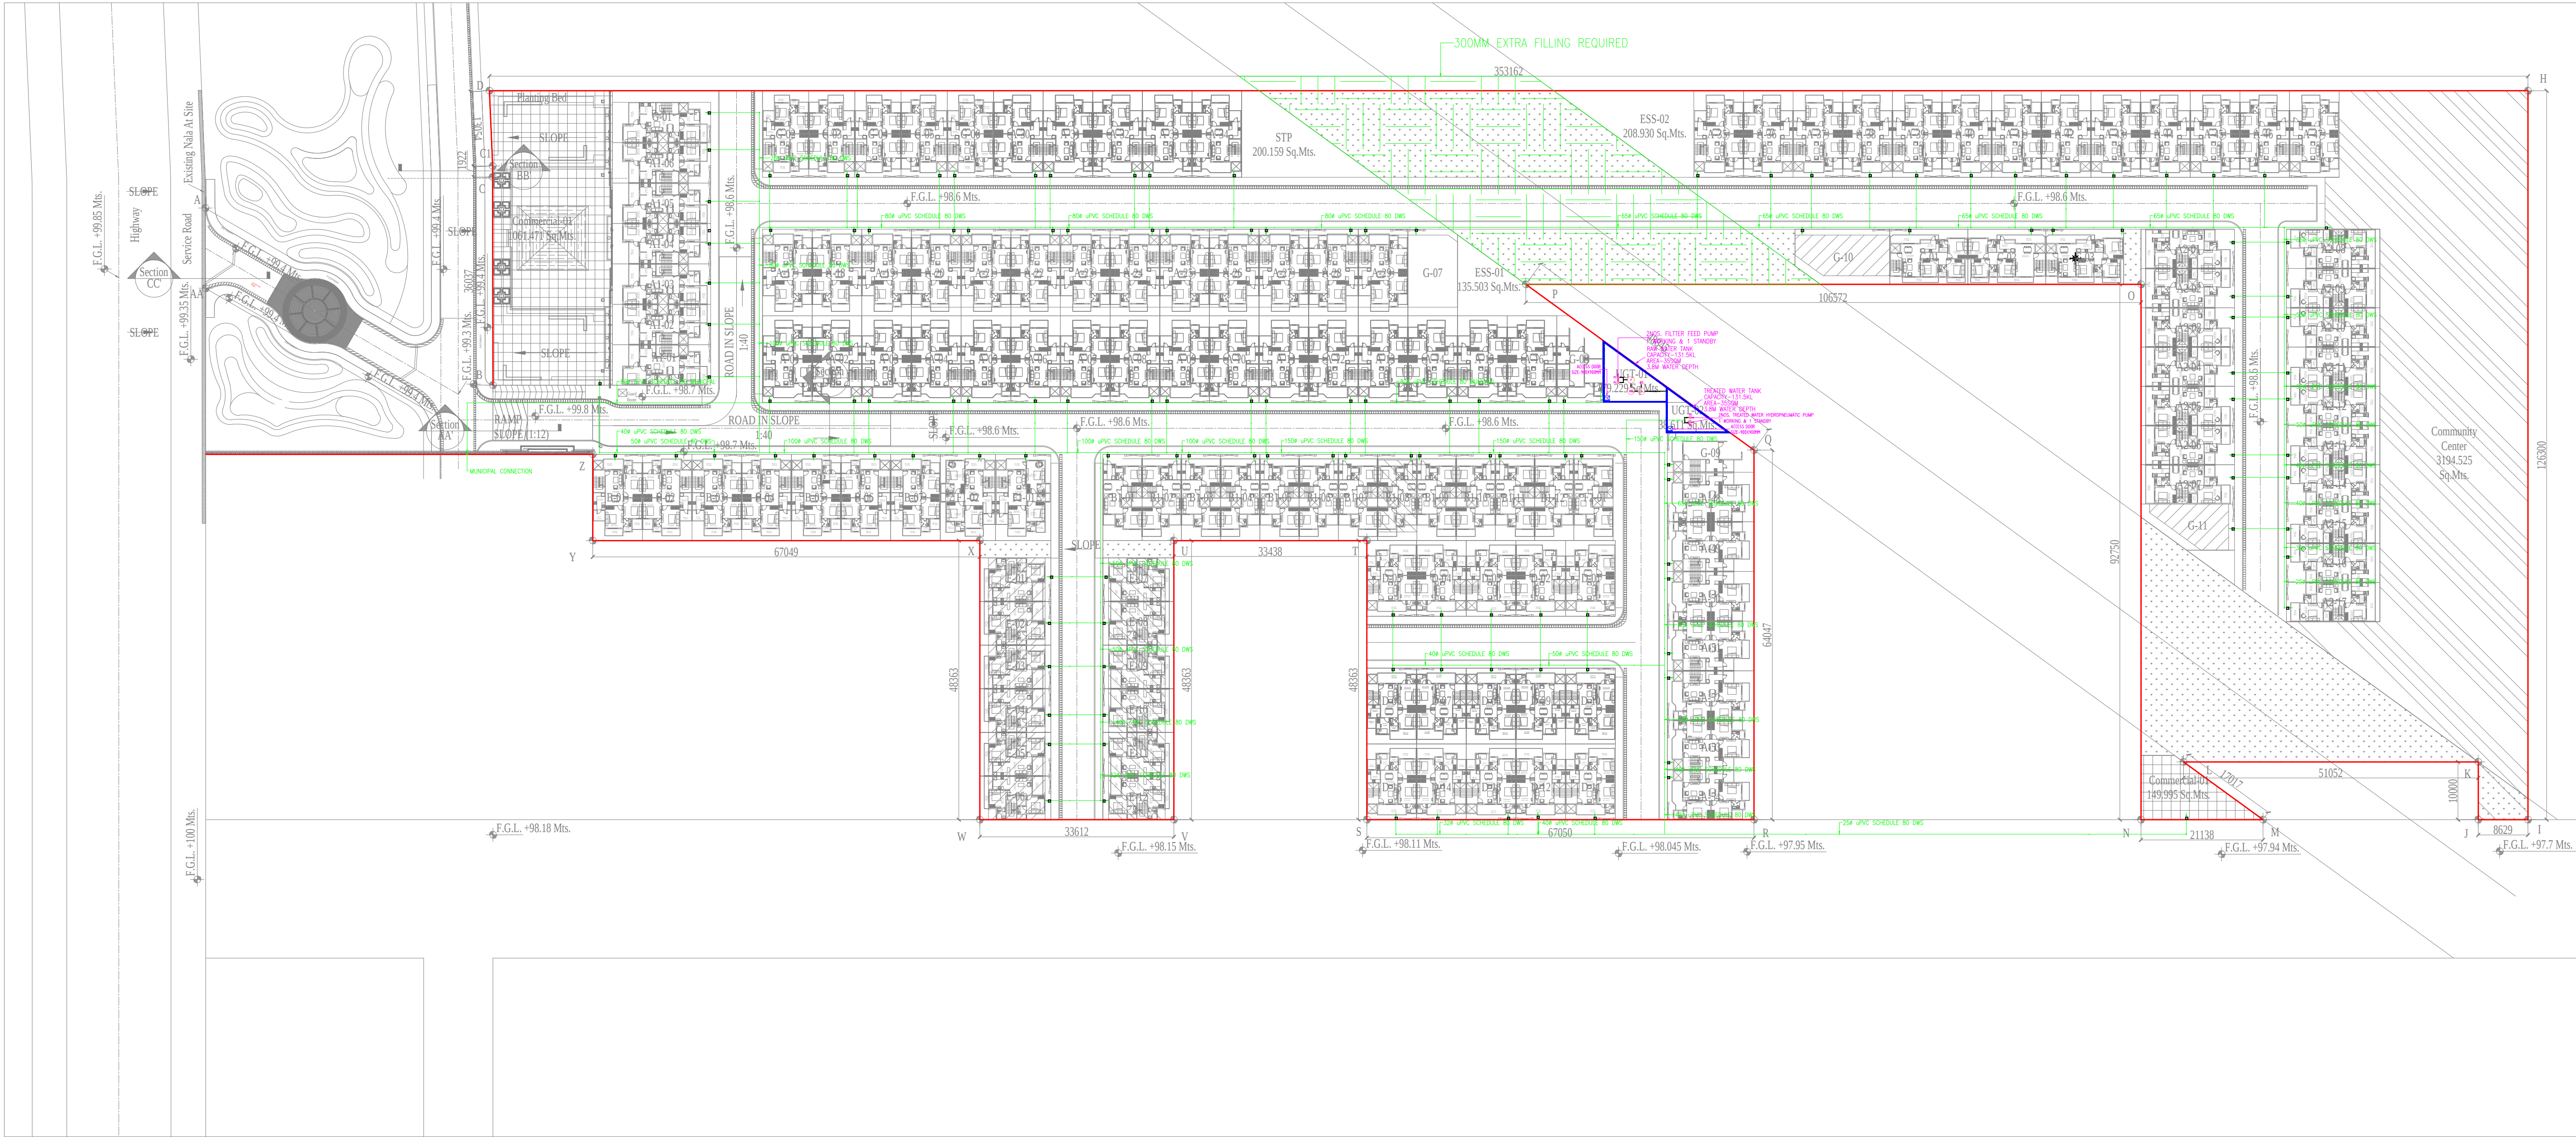

1 Site Plan
SCALE - 1:600

- NOTES
- THIS DRG. IS COPYRIGHT AND PROPERTY OF DESIGN FORUM INTERNATIONAL. IT IS NOT TO BE REPRODUCED, COPIED, HANDED OVER TO A THIRD PARTY.
 - DRAWING AND DIMENSIONS ARE ONLY TO BE READ AND NOT SCALED.
 - UNLESS OTHERWISE MENTIONED, ALL DIMENSIONS ARE GIVEN IN MILLIMETERS.
 - THIS DRAWING SHALL BE READ IN CONJUNCTION WITH RELEVANT ARCHITECTURAL, STRUCTURAL, AND SERVICES DRAWINGS.
 - ALL LEVELS GIVEN IN DRAWING ARE WITH REFERENCE TO THE N.G.L. AS BENCHMARKED AT SITE.
 - ANY DISCREPANCY BETWEEN THE ARCHITECTURAL/STRUCTURAL OR SERVICES DRAWINGS MUST BE BROUGHT TO THE ATTENTION OF THE ARCHITECT BY THE CONTRACTOR OR PROJECT MANAGER, BEFORE EXECUTION OF THE SAME.

CONSULTANTS	NAME	PHONE NO.
PROJECT MANAGEMENT		
STRUCTURE		
SERVICES		
LANDSCAPE		

04.01.2020	R1	Level Revised
28.12.2018	R0	GFC Issued
DATE	REV	REMARKS
OBJECTIVE OF THIS DRAWING.		
A. THIS DRAWING TO BE READ FOR:		
A1. _____		
A2. _____		
A3. _____		
PURPOSE OF DRAWING		
GFC FIELD TENDER		
PROJECT NAME & ADDRESS		
PROPOSED PLAN OF AFFORDABLE PLOTTED COLONY ON AN AREA MEASURING 7.87500 ACRES FALLING SECTOR-33, GURGAON, HARYANA.		
CLIENT NAME & ADDRESS		
GLOBAL HORIZON HOLDING PVT. LTD.		
BLOCK		
SITE PLAN		
NAME OF THE DRAWING		
DOMESTIC WATER SUPPLY LAYOUT		
SITE PLAN		
DRAW NO.		
DGI/GH33/DWS-003		
Sub	Rev. No.	DATE
As Mentioned	R1	04.02.2020
DRAWN BY:	R.K.	NORTH
CHECKED BY:	S.H.	
EXECUTIVE ARCHITECTS		
DESIGN FORUM INTERNATIONAL		
B-47 KALASH COLONY NEW DELHI-110048 PHONE: 011-4628080, FAX: 4628001		