




Clients :-

Architect's Signature


Owners' Signature

SCALE


Drawing No.	01
-------------	----

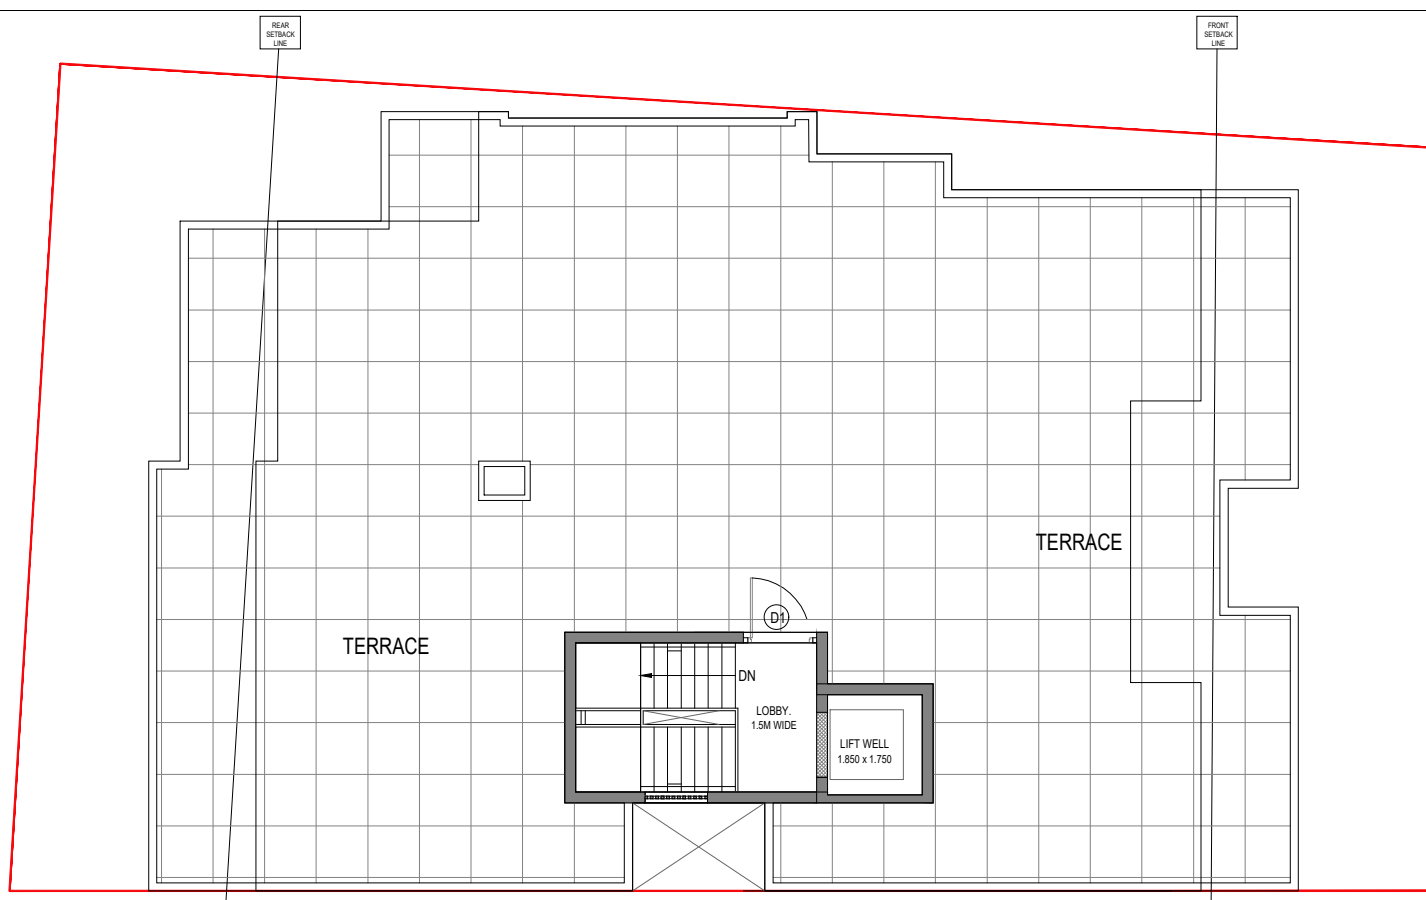


TERRACE FLOOR PLAN

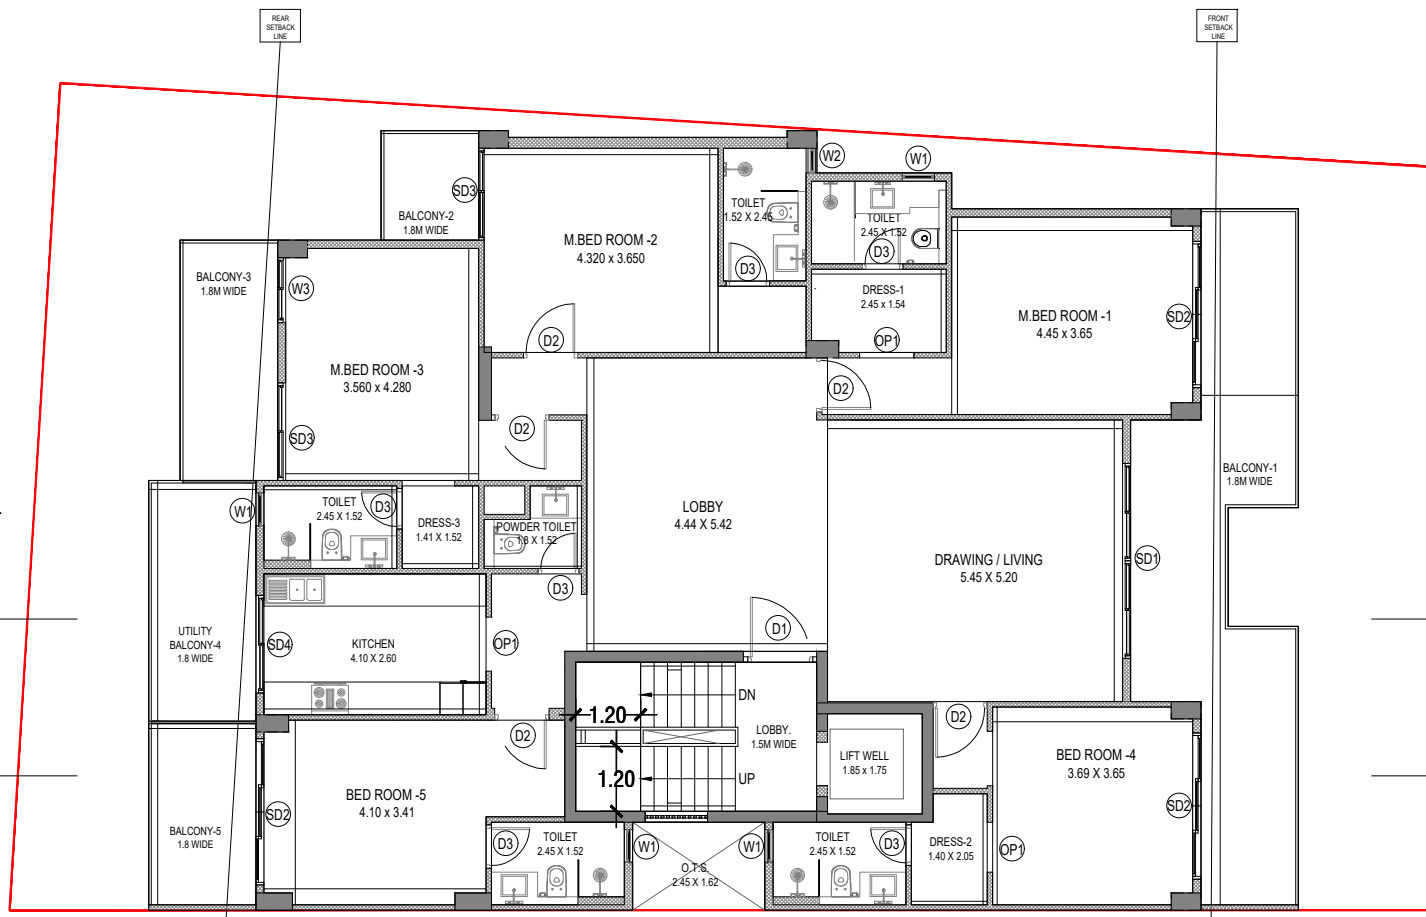


TYPICAL FLOOR PLAN

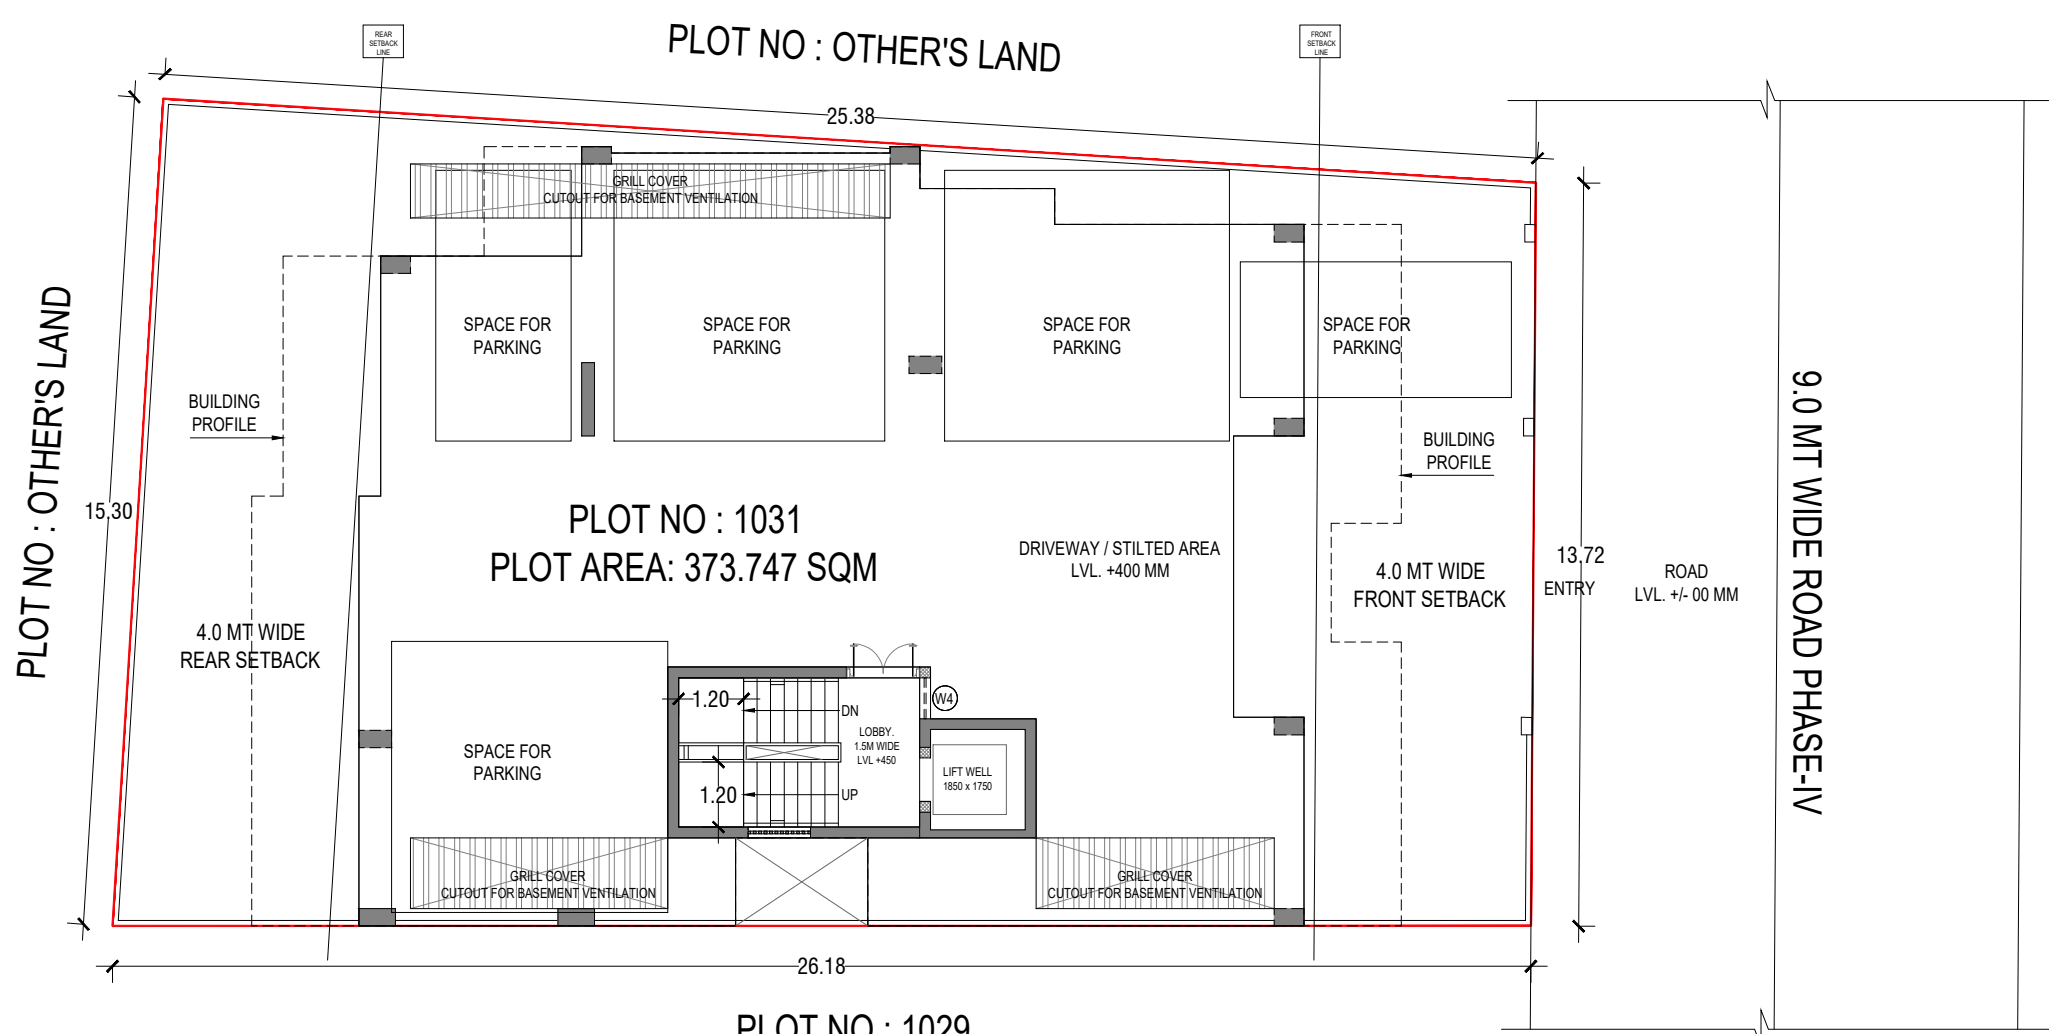


STILT FLOOR PLAN

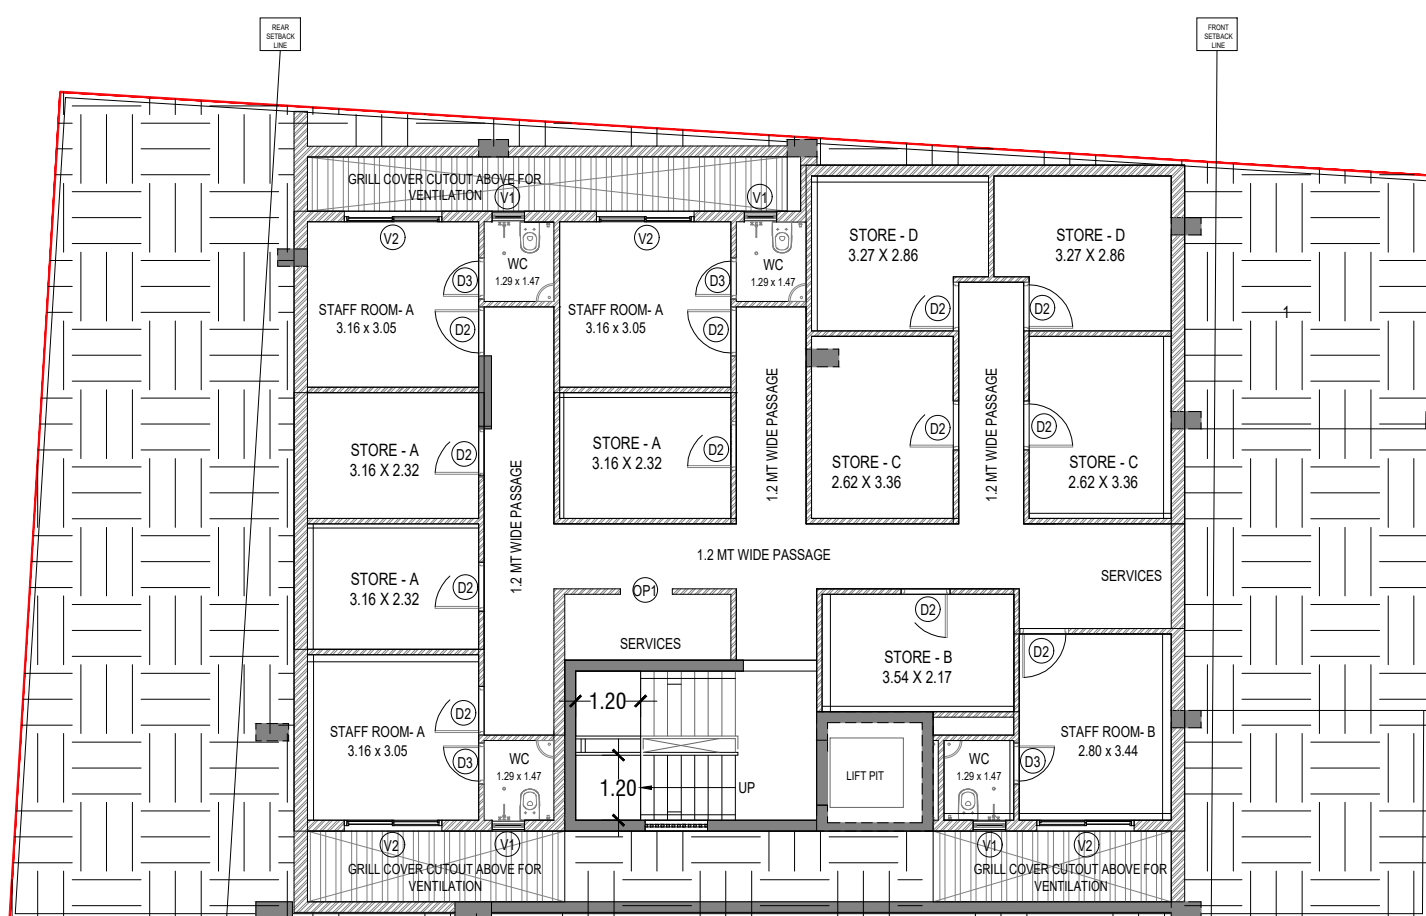


BASEMENT PLAN

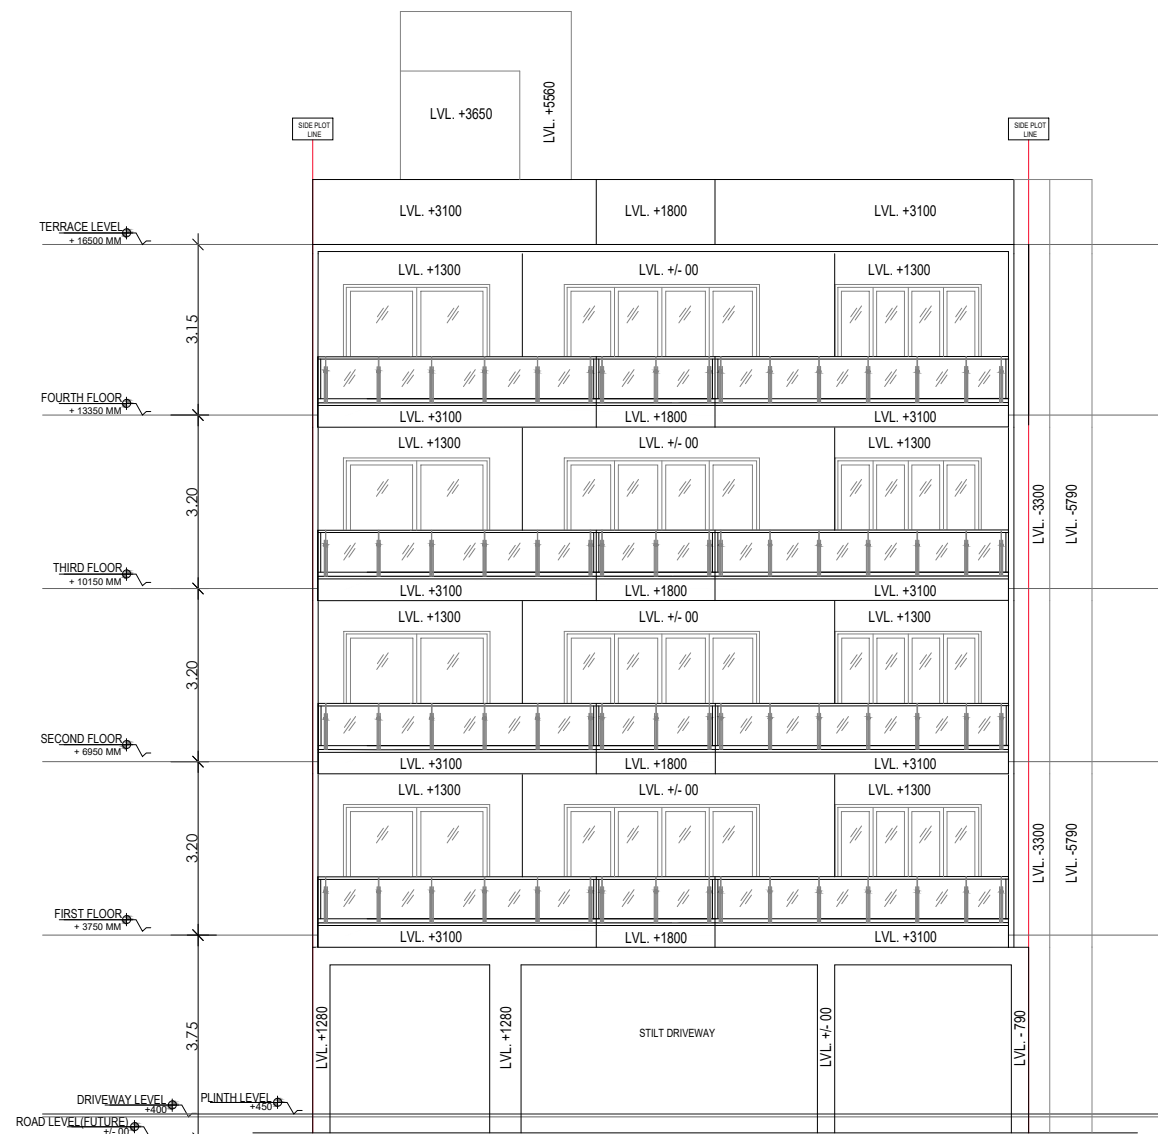


FRONT ELEVATION

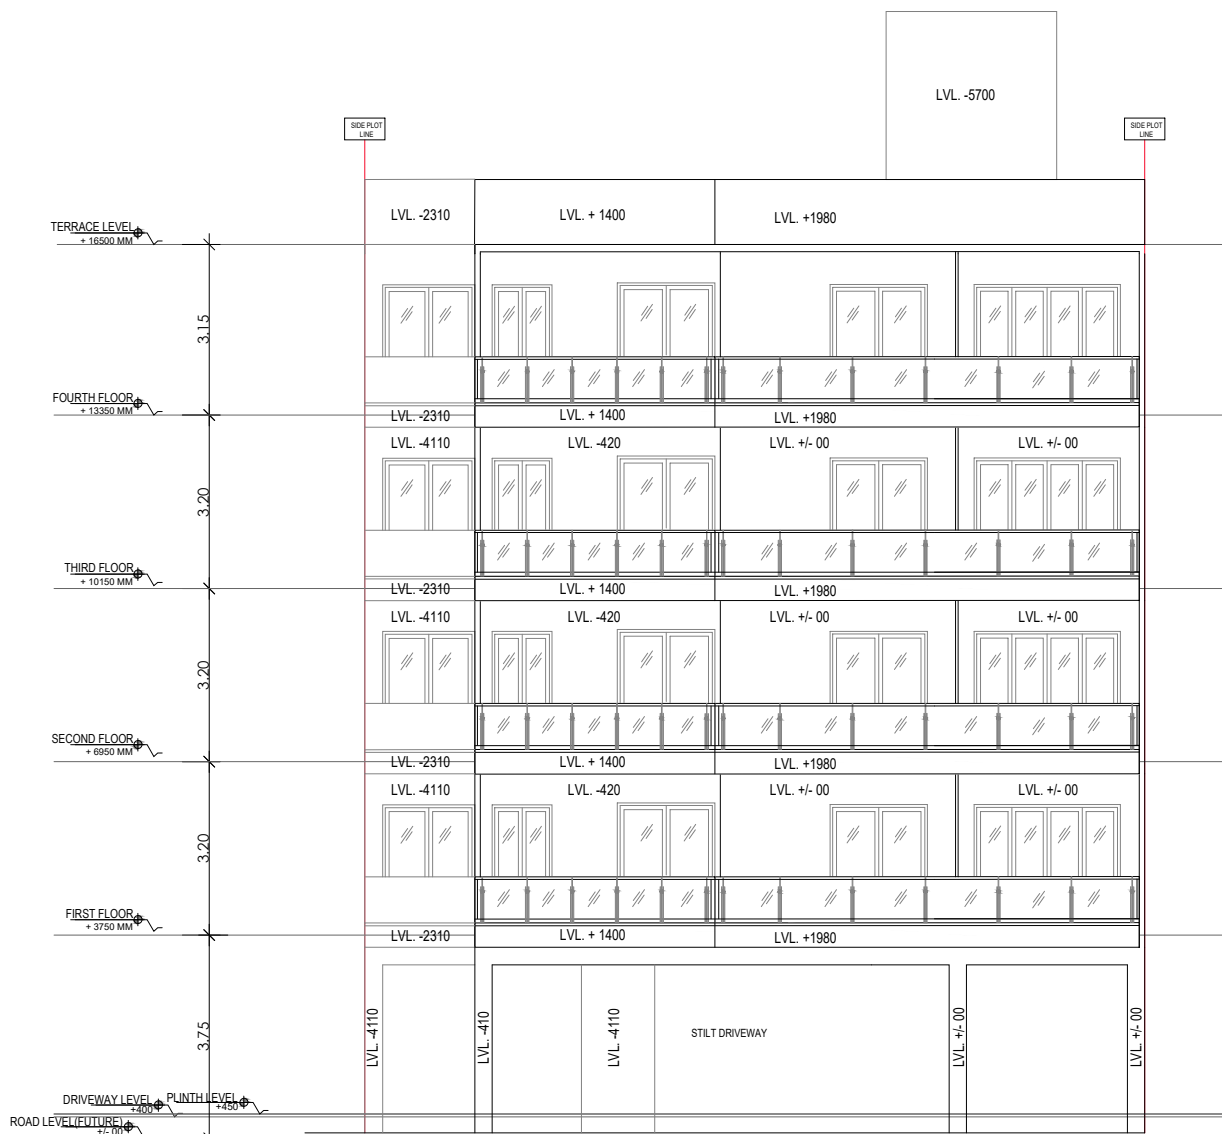


REAR ELEVATION

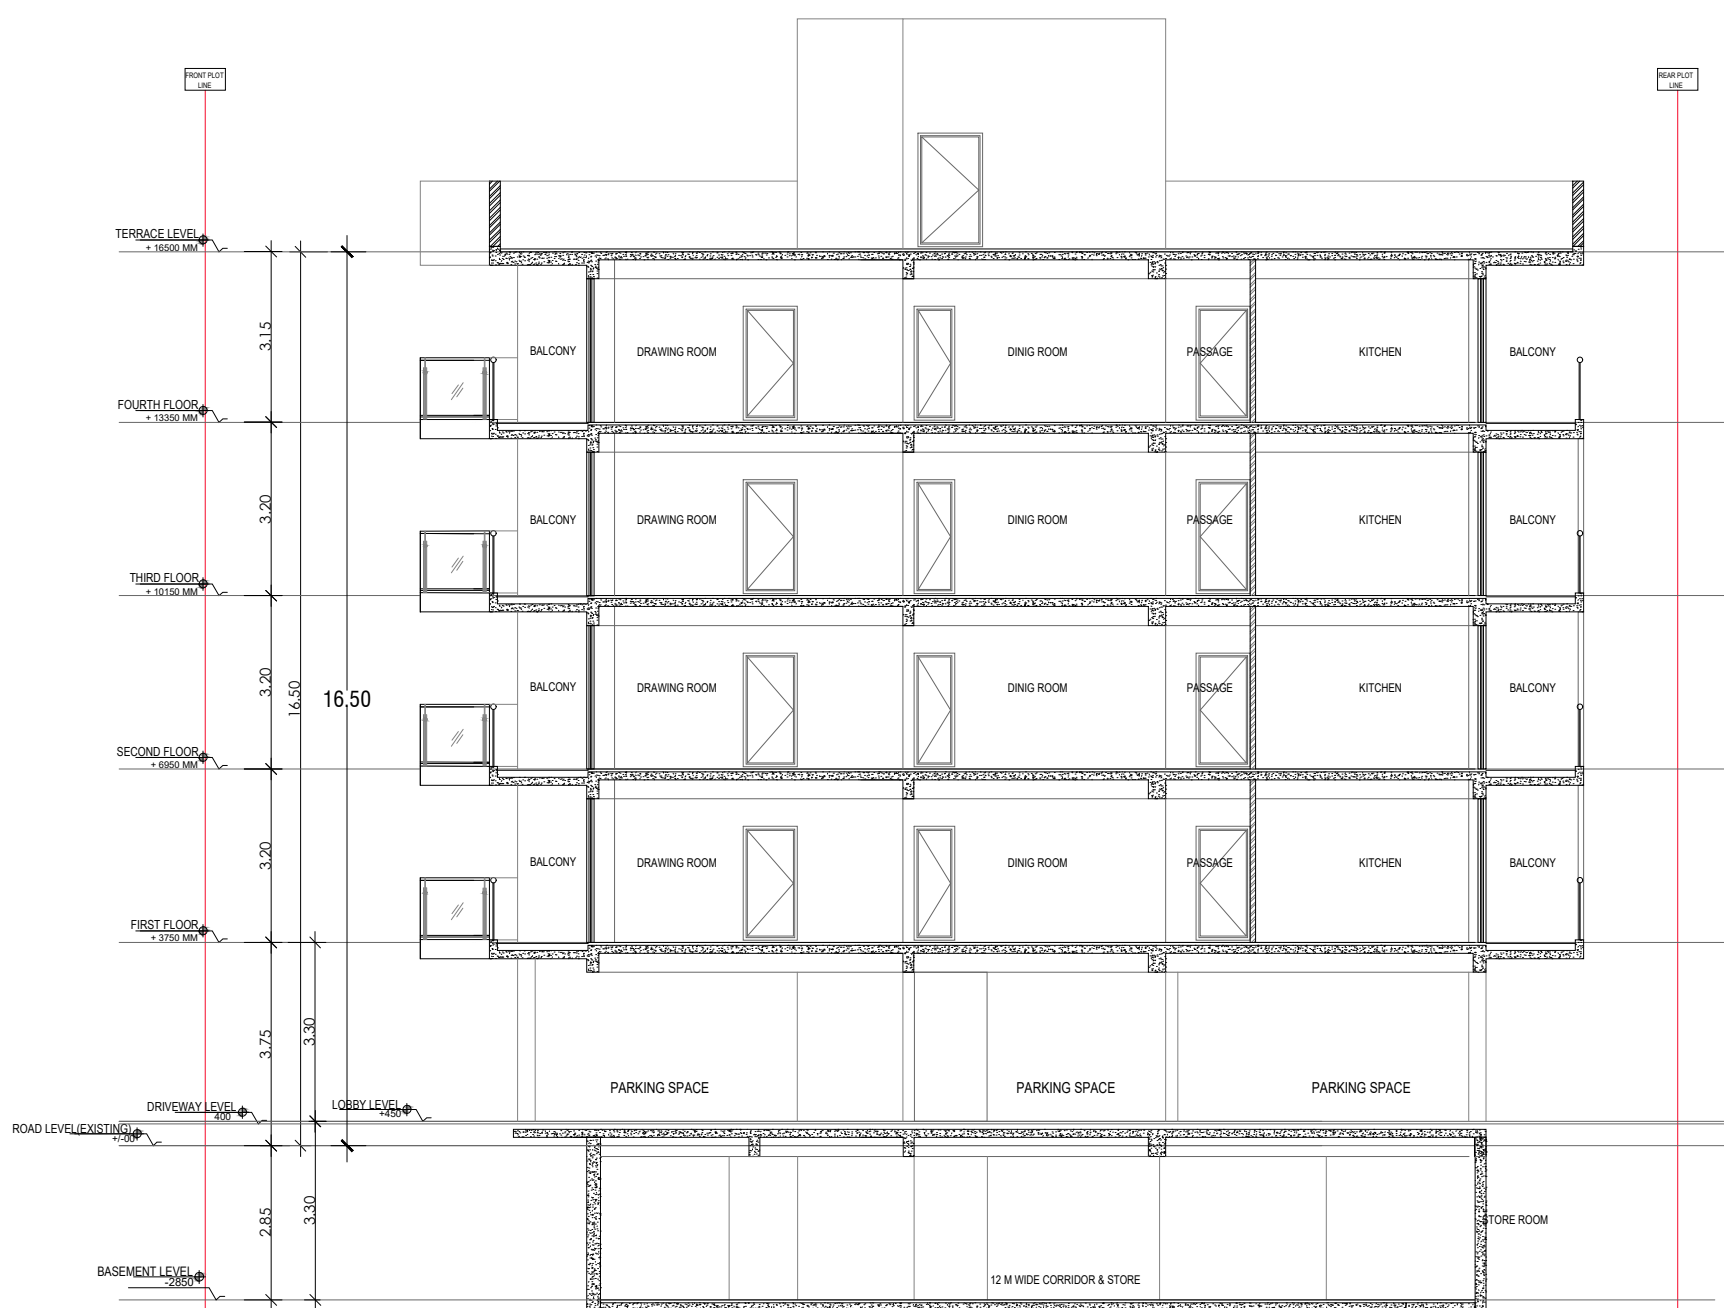


SECTION AT 2-2

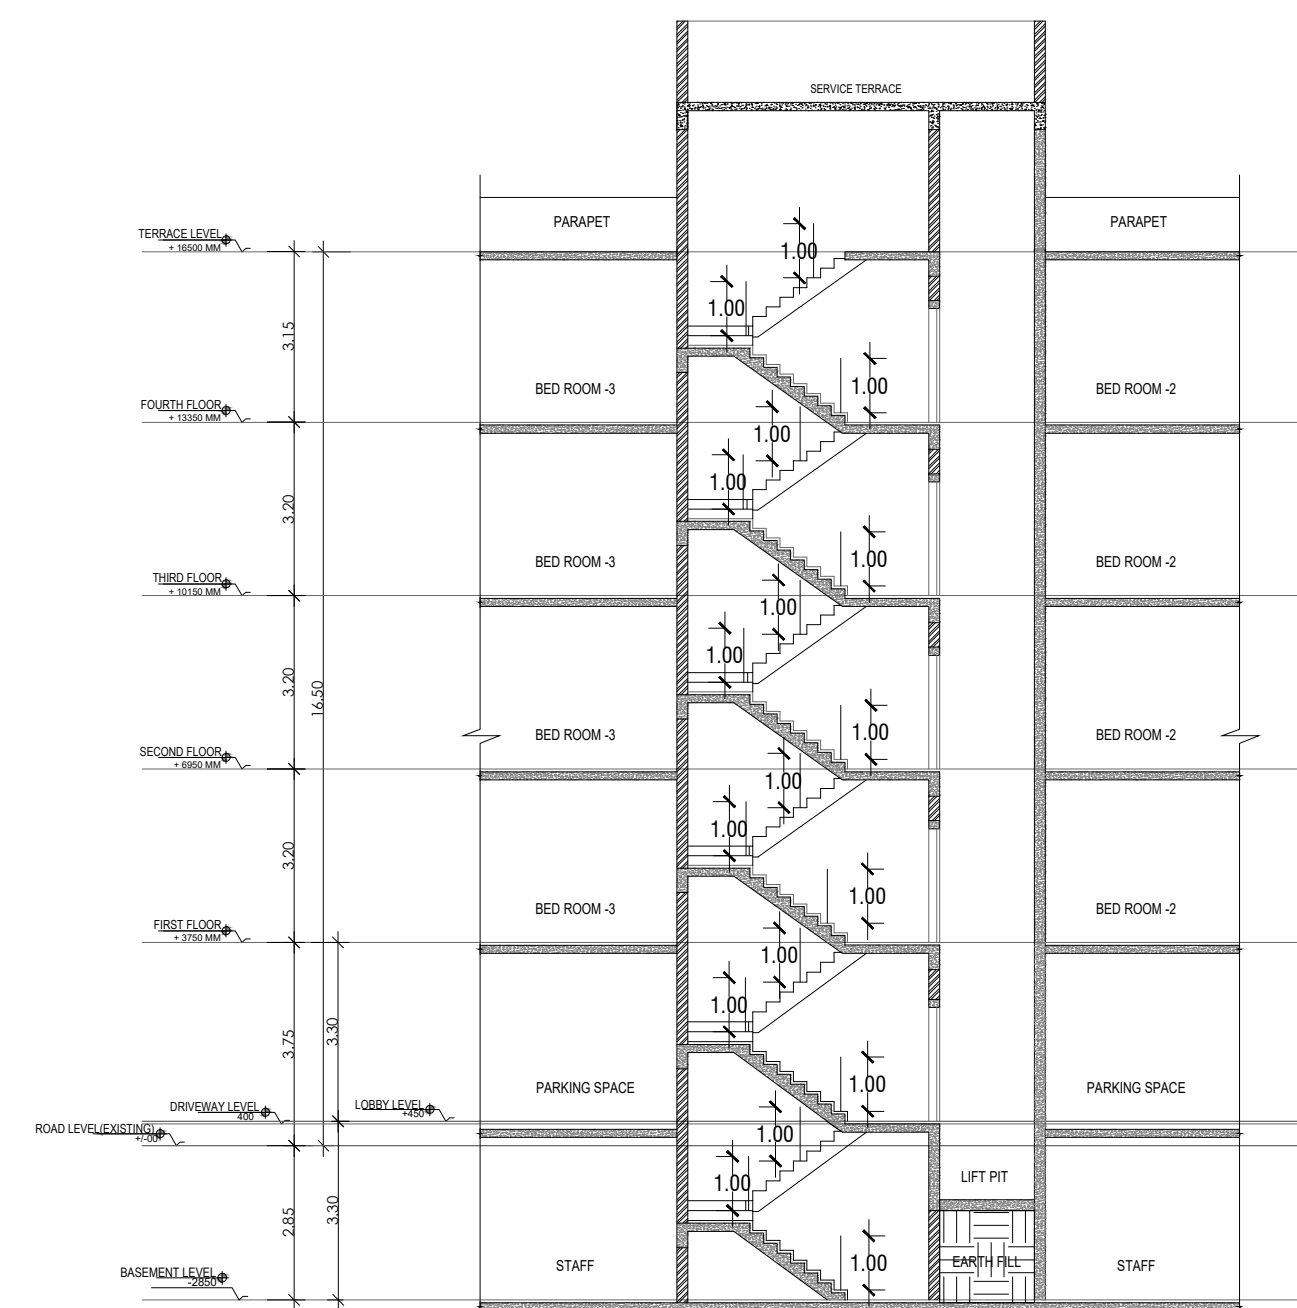

SECTION AT 1-1


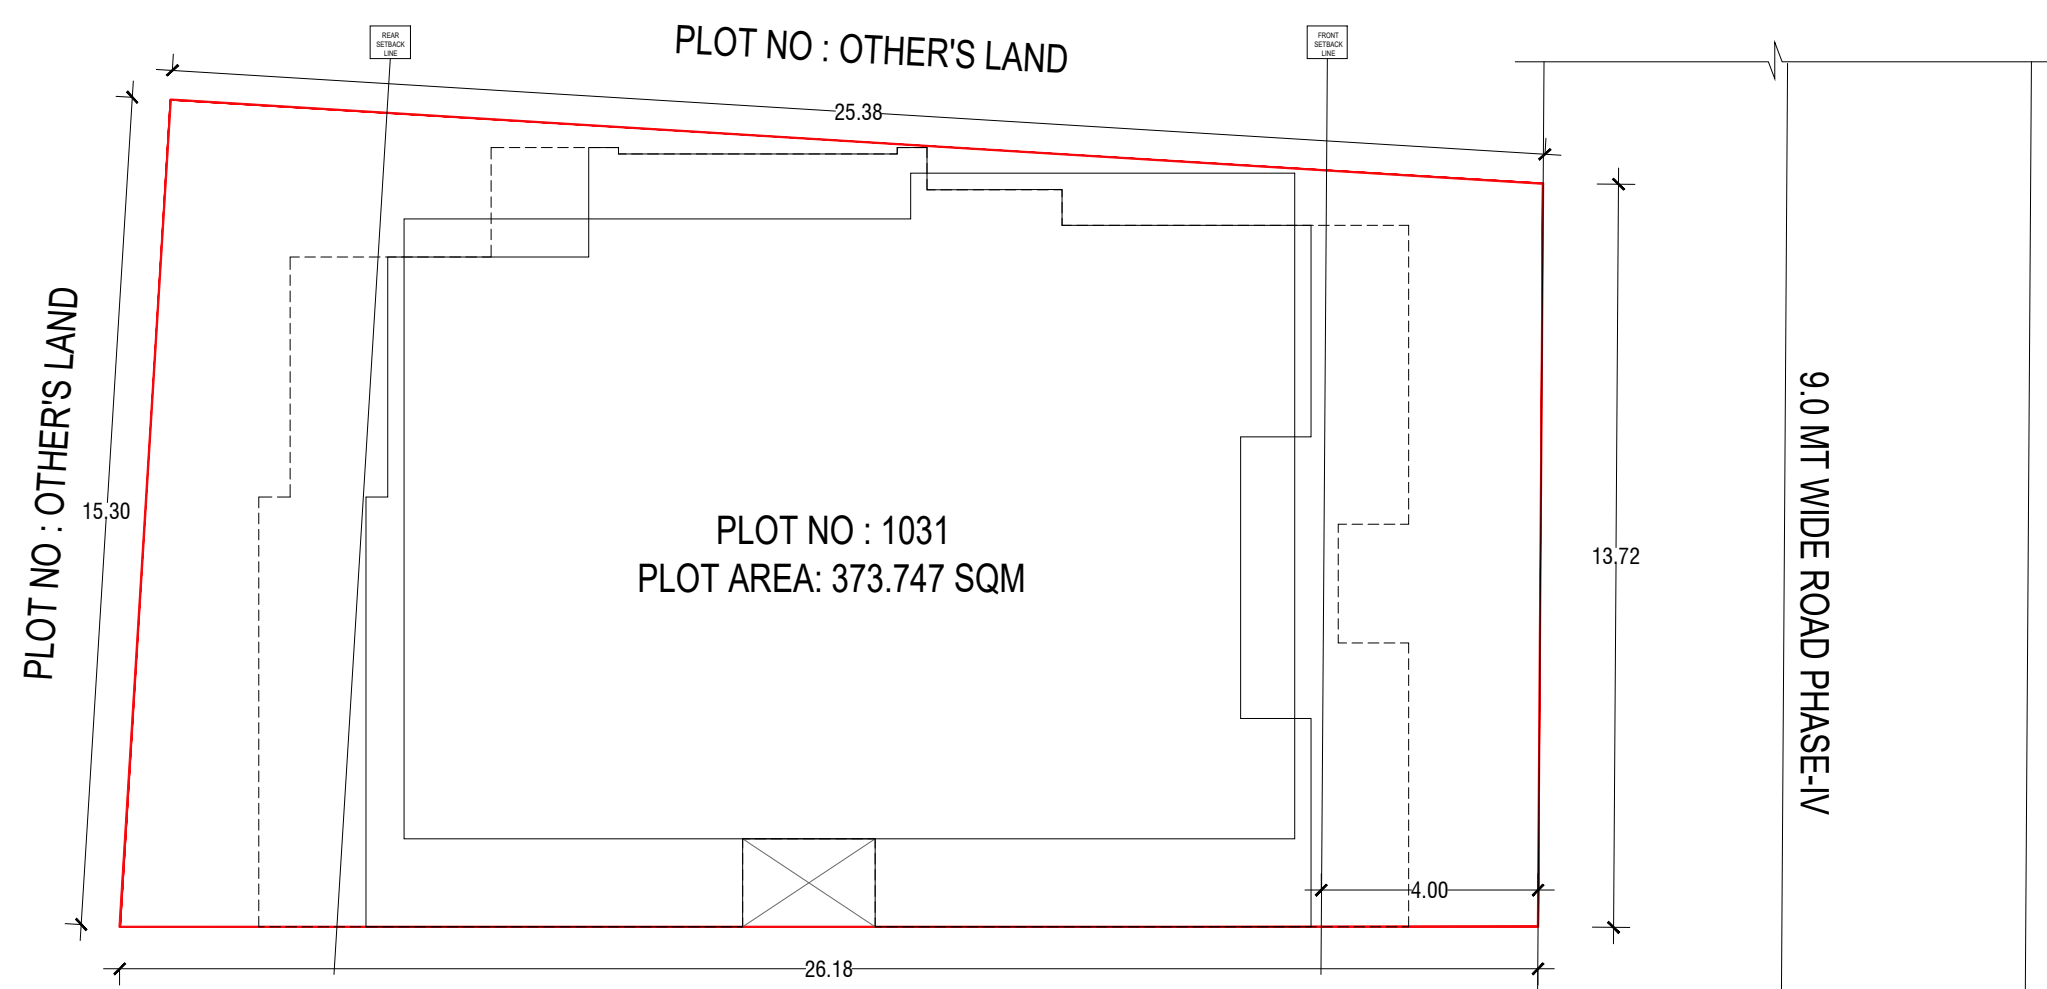


SITE PLAN

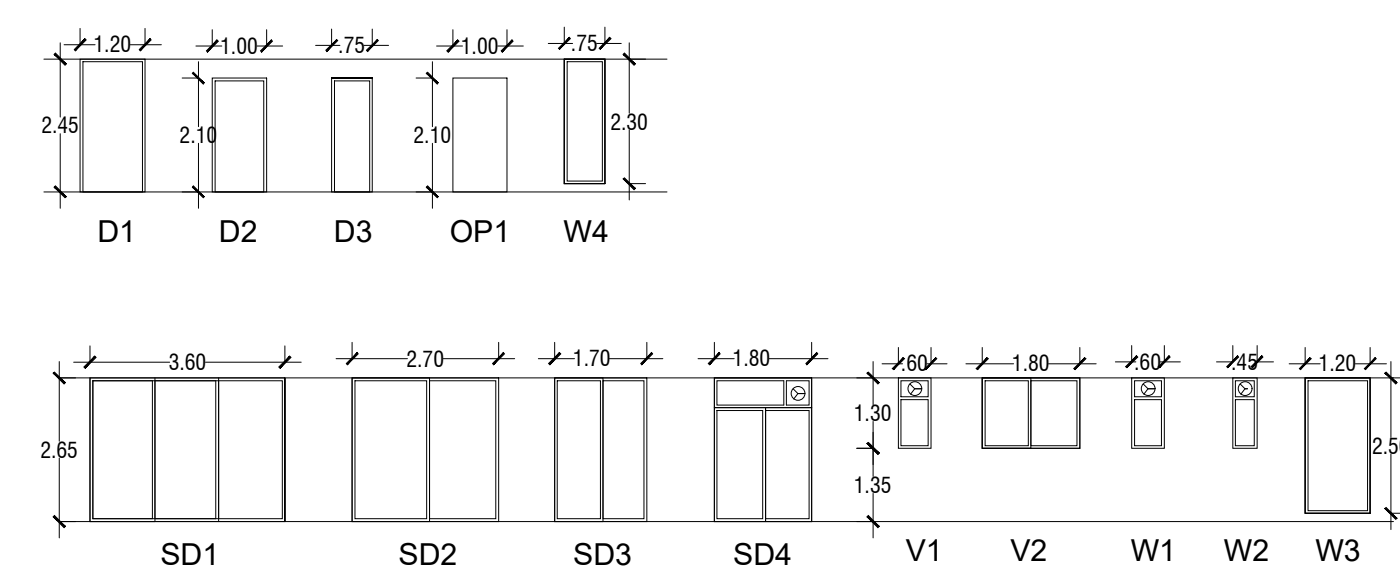

DOOR WINDOW SCHEDULE

DOOR WINDOW SCHEDULE									
SER. NO.	TYPE	WIDTH (R.O.)	HEIGHT	CILL. HT.	LINTEL HT.	HT.			
1	D1	1200	2450	0	2450				
2	D2	1000	2100	0	2100				
3	D3	750	2100	0	2100				
4	OP1	1000	2100	0	2100				
5	W1	700	1300	1350	2450				
6	W2	600	1300	1350	2450				
7	W3	1800	1300	1350	2450				
8	W4	3000	2850	0	2850				
9	W5	2700	2850	0	2850				
10	W6	1775	2850	0	2850				
11	W7	1000	3000	0	3000				

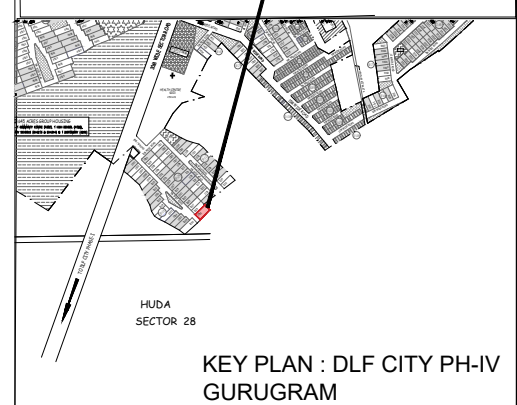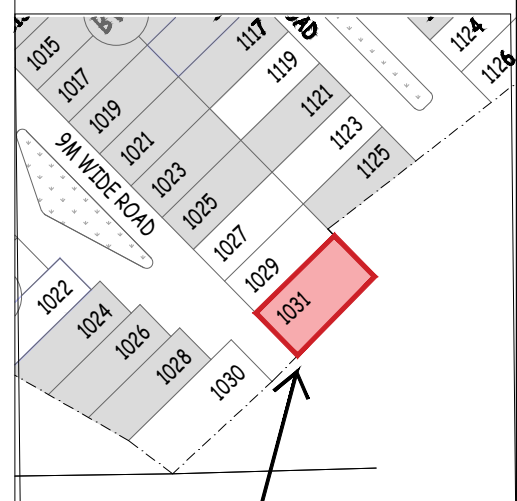

PLOT NO: 1031,
AT 9 MT WIDE STREET ,
DLF CITY PHASE IV, GURUGRAM
(HARYANA)

Clients :-
M/s DLF HOME DEVELOPERS LIMITED

Architects
Arcop Associates Pvt. Ltd.
Plot- 36B, Sec-32, Gurgaon-122001
Ph: 26242050, 26242109

Architect's Signature

Owners' Signature


Project :-
Proposed Residential Building Plan (Independent floors),
PLOT NO: 1031, AT 9 MT WIDE STREET, DLF CITY PHASE IV, GURUGRAM (HARYANA)

Drawing Title:-
FLOOR PLANS, ELEVATION & SECTION, SITE PLAN


Date
2021-08-21

Drawing No.
01


SCALE

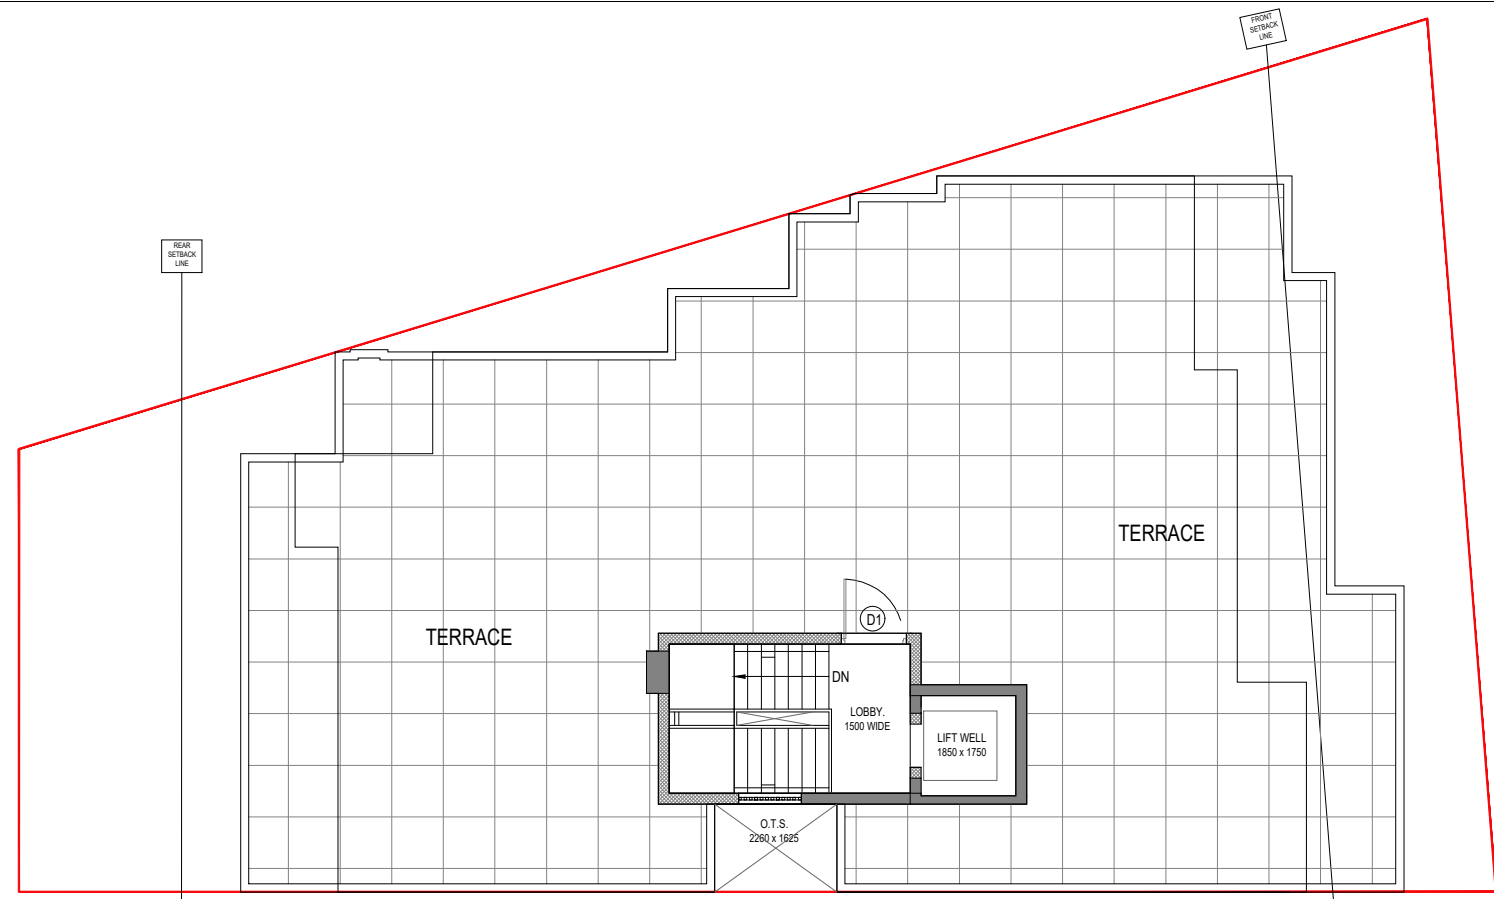


TERRACE FLOOR PLAN

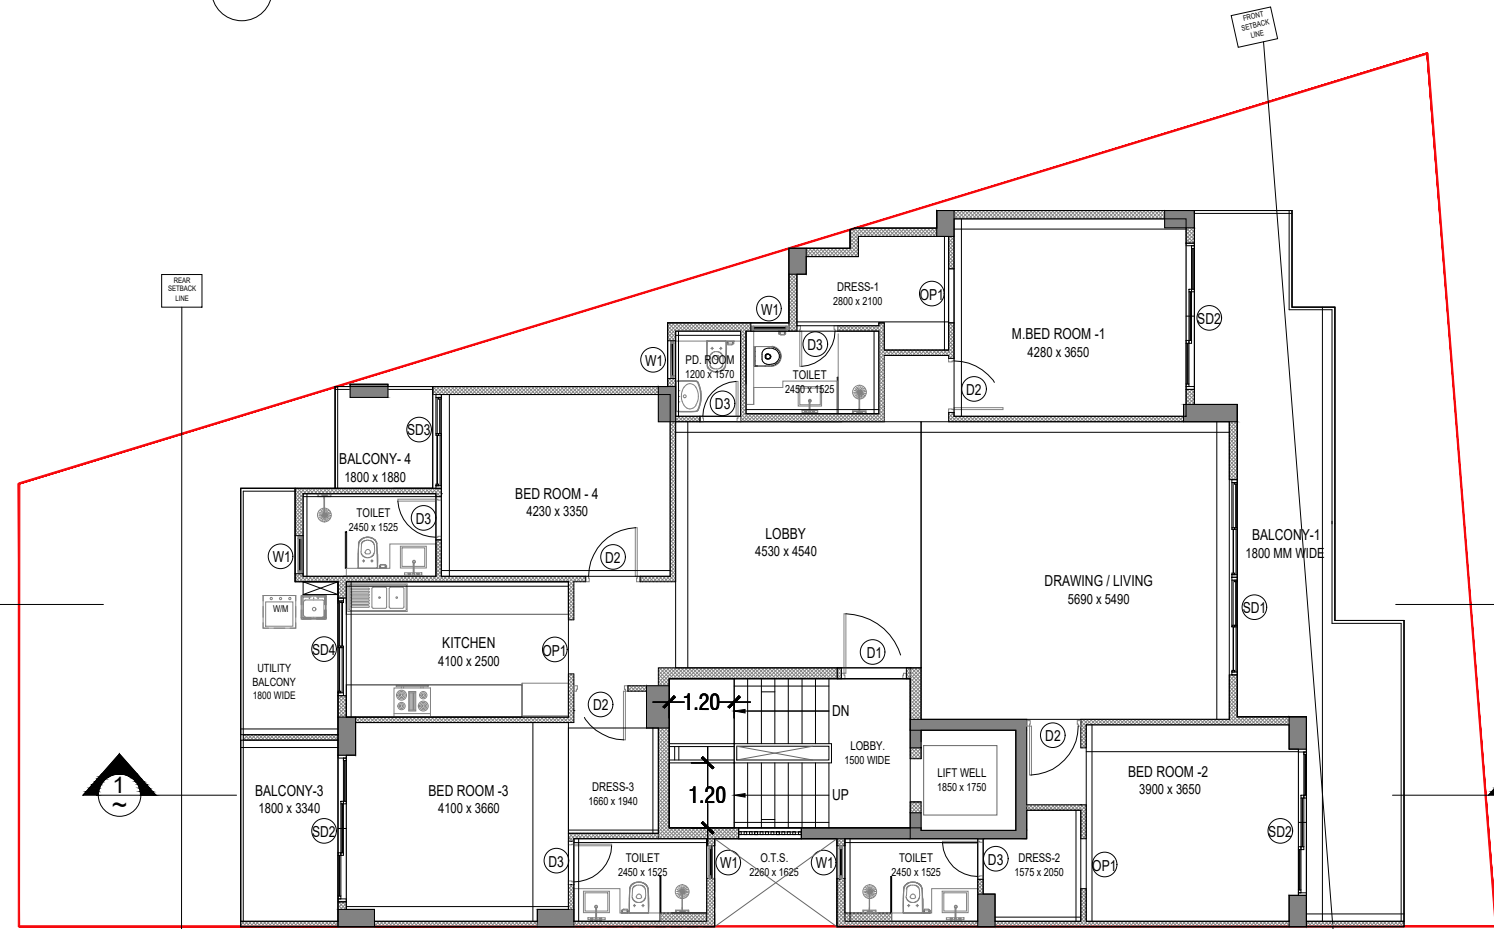


TYPICAL FLOOR PLAN

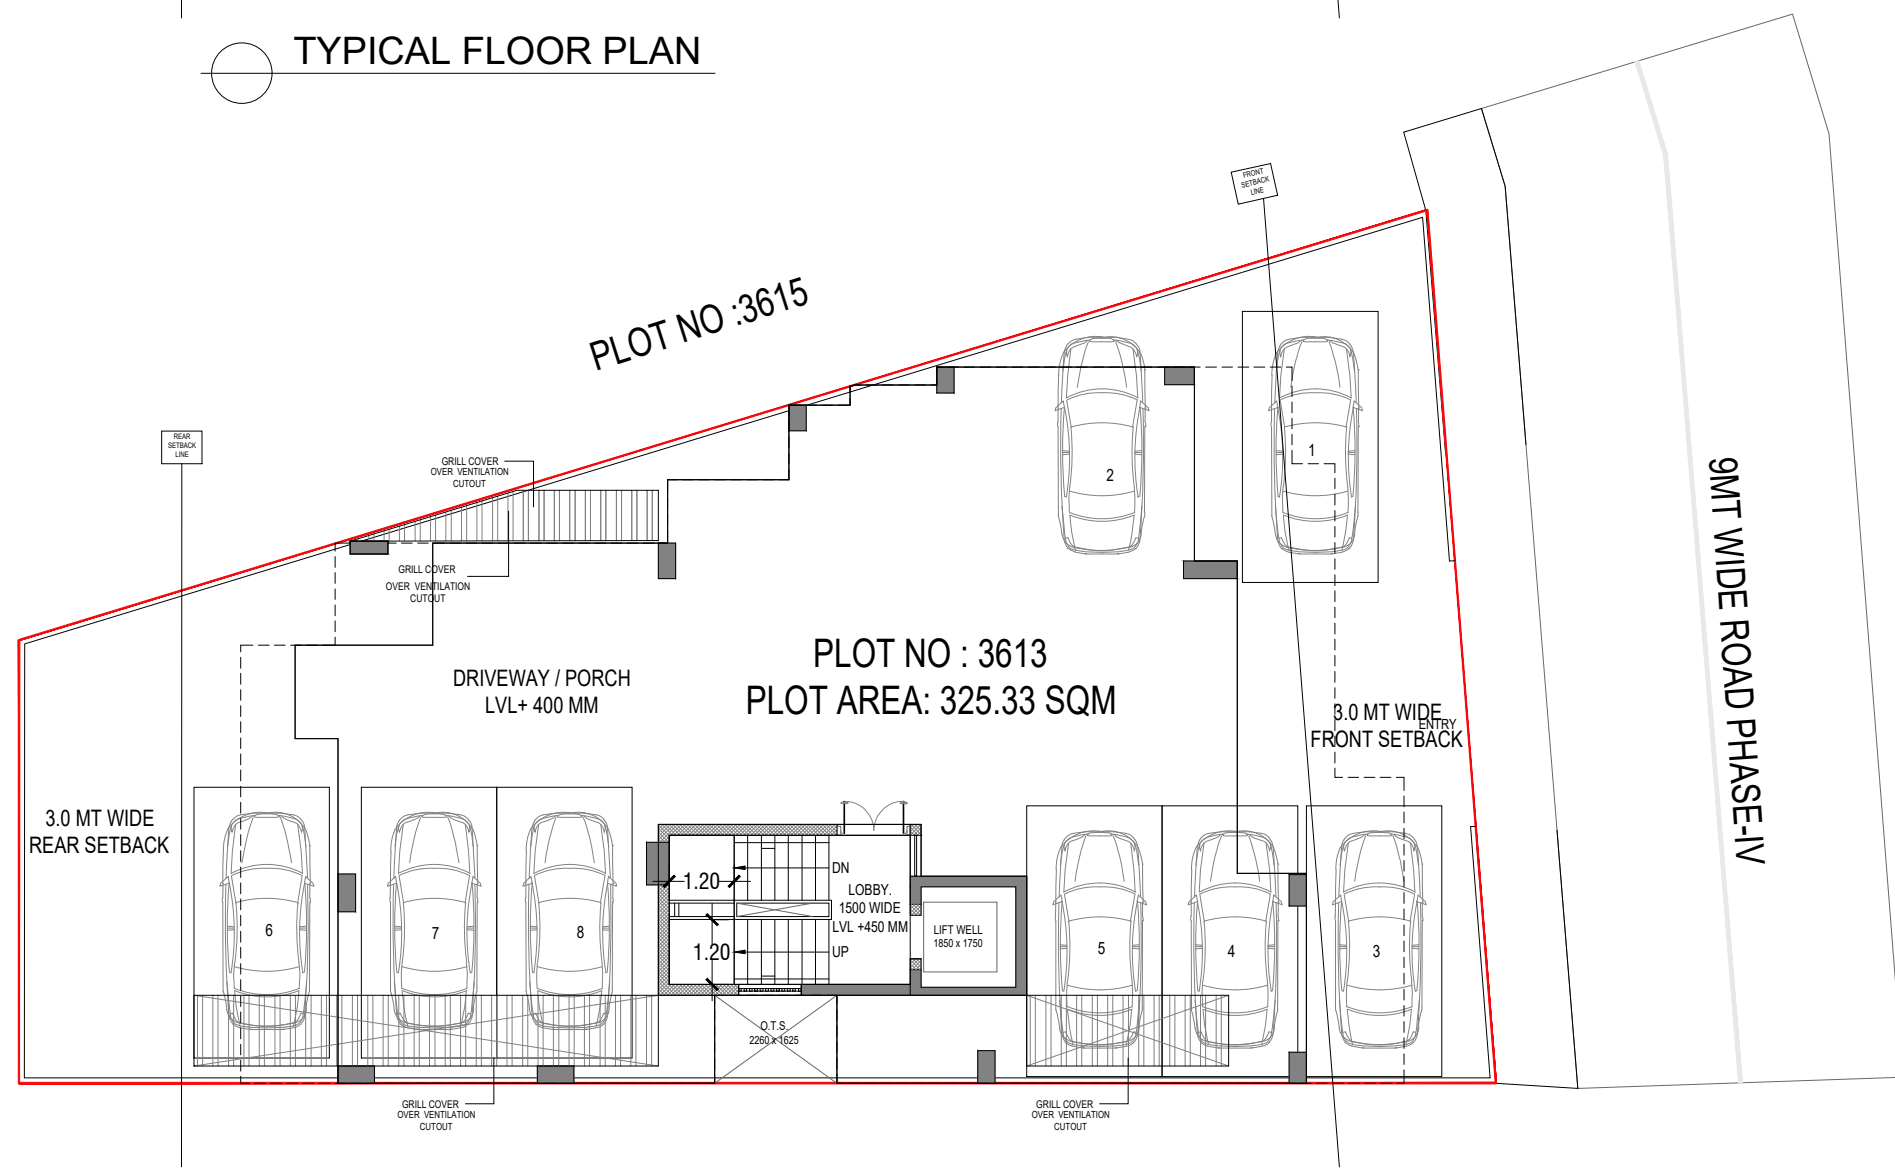


STILT FLOOR PLAN

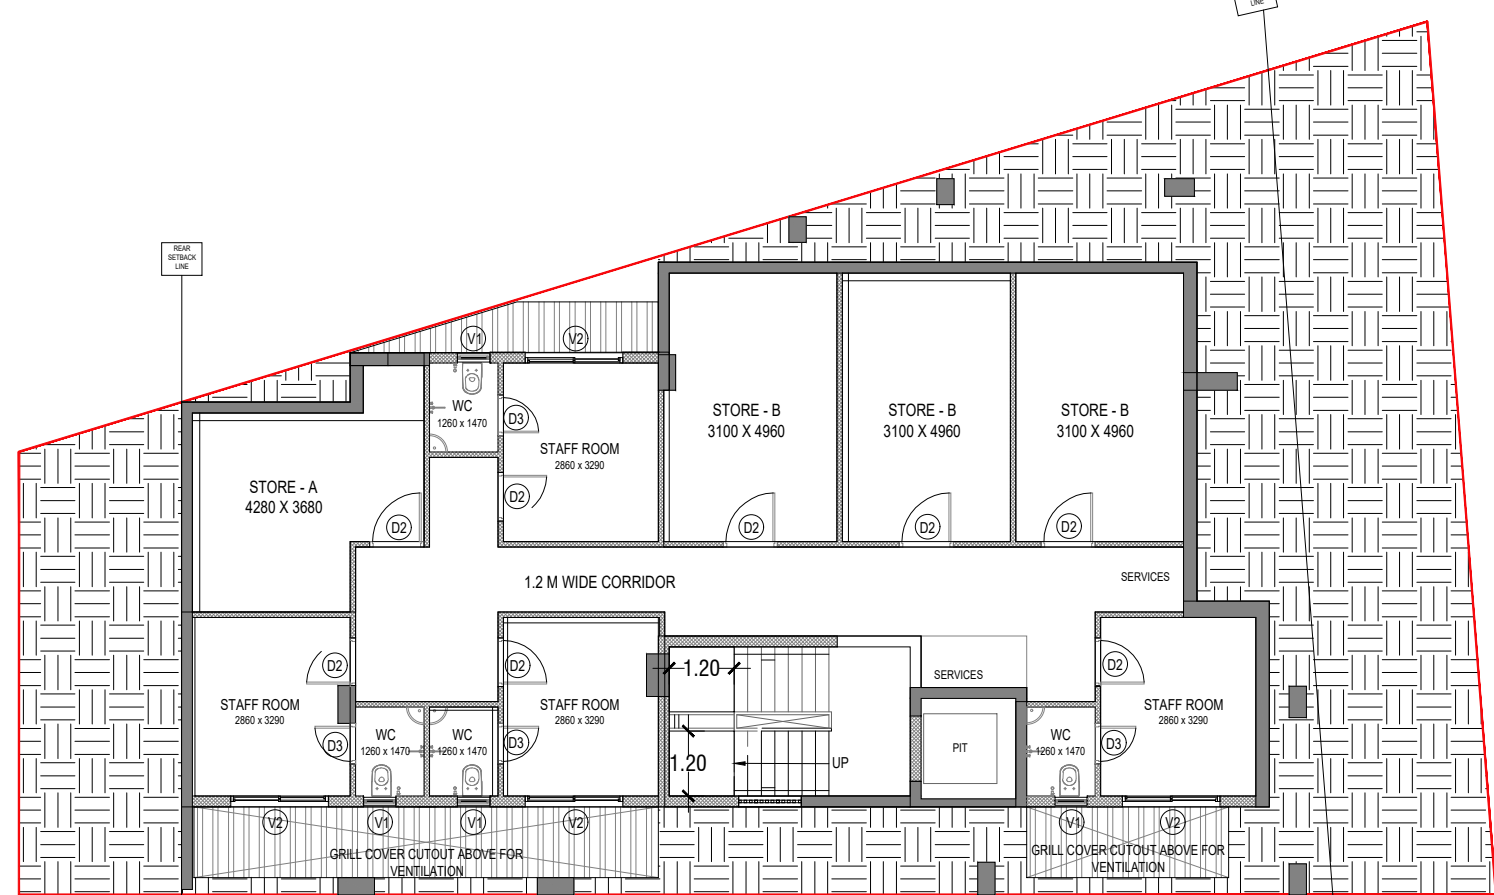

BASEMENT PLAN

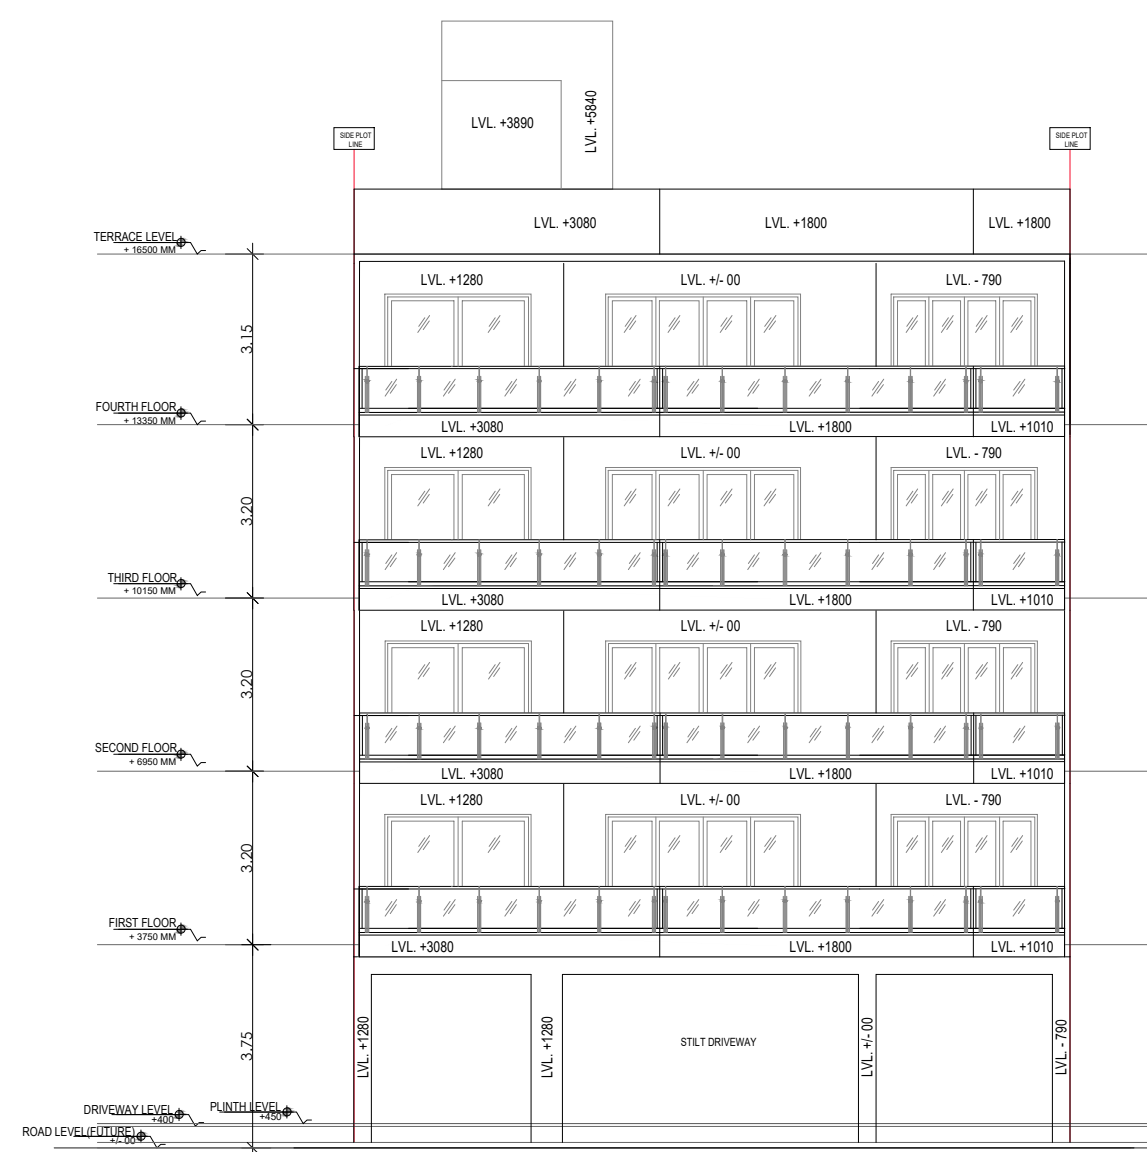


FRONT ELEVATION

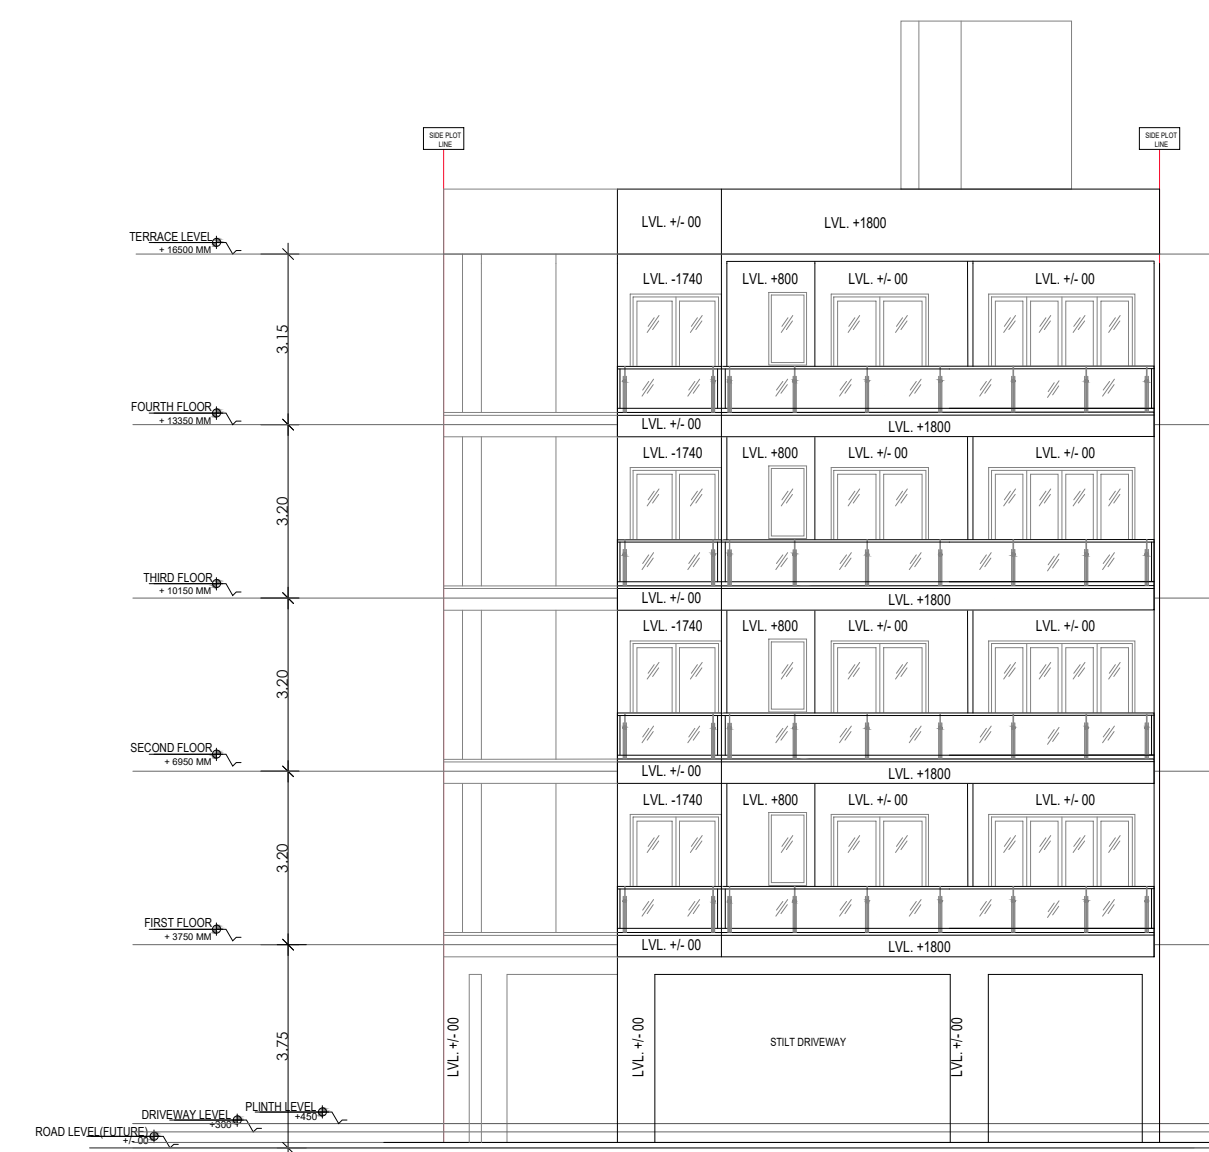


REAR ELEVATION




SECTION AT 2-2

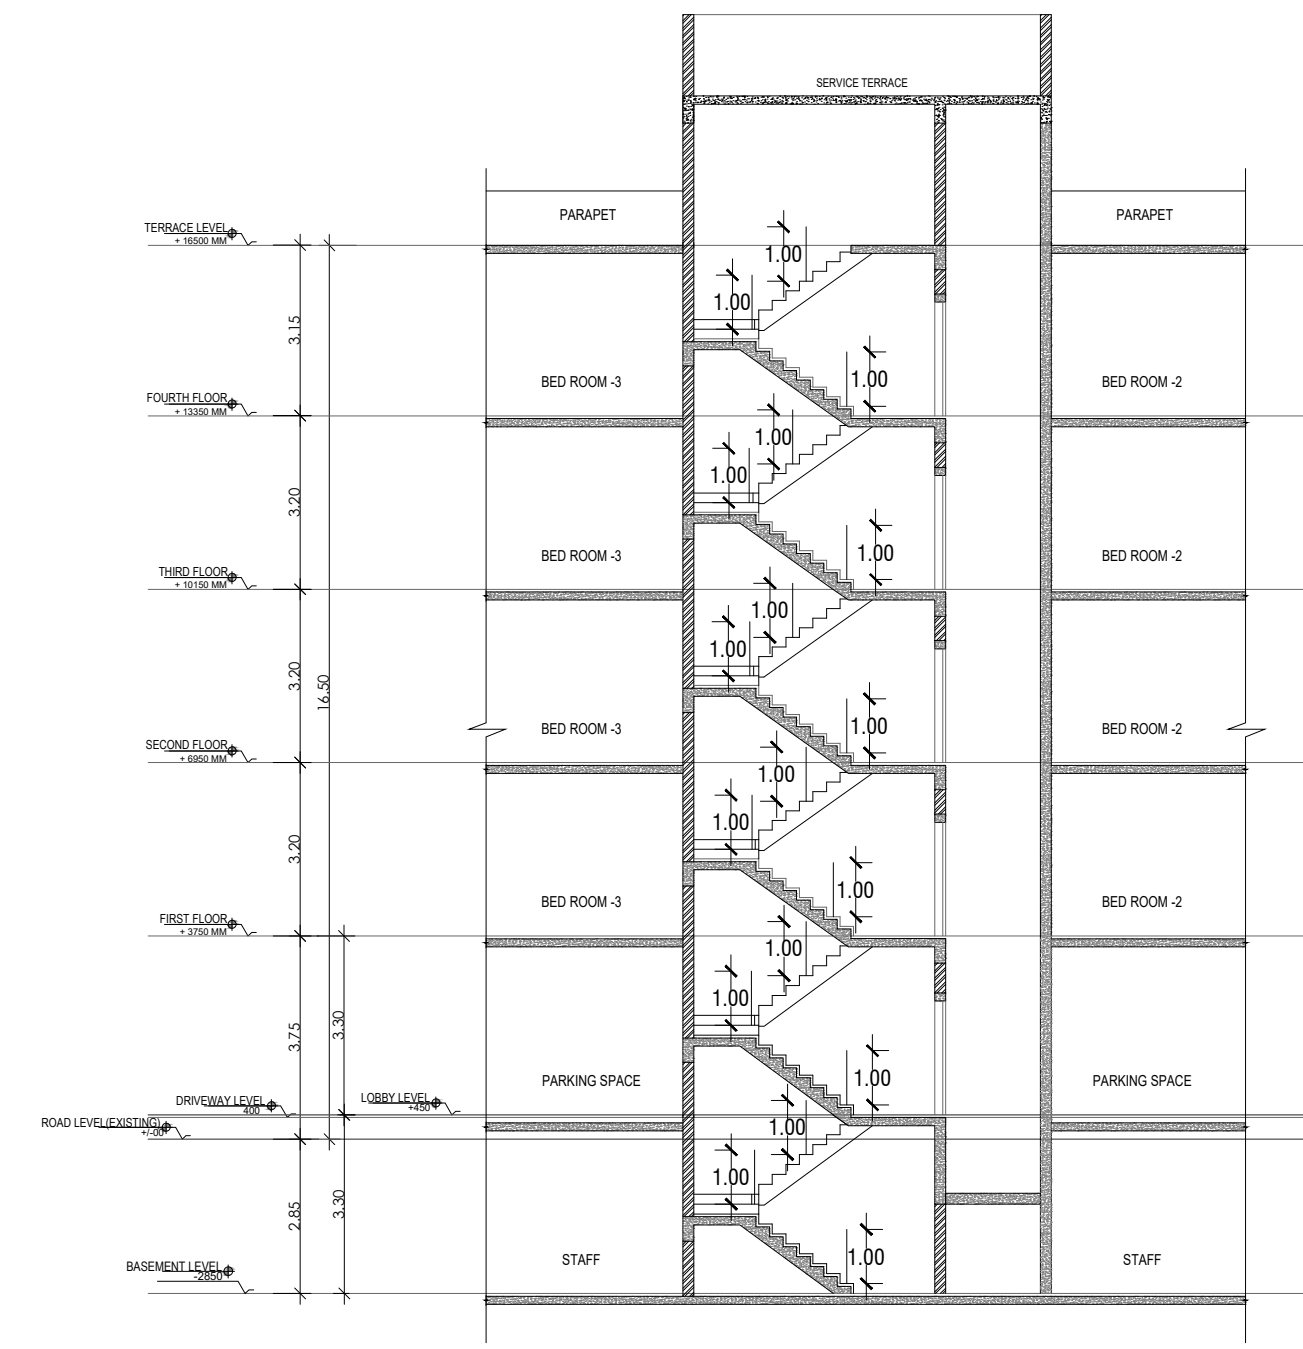

SECTION AT 1-1

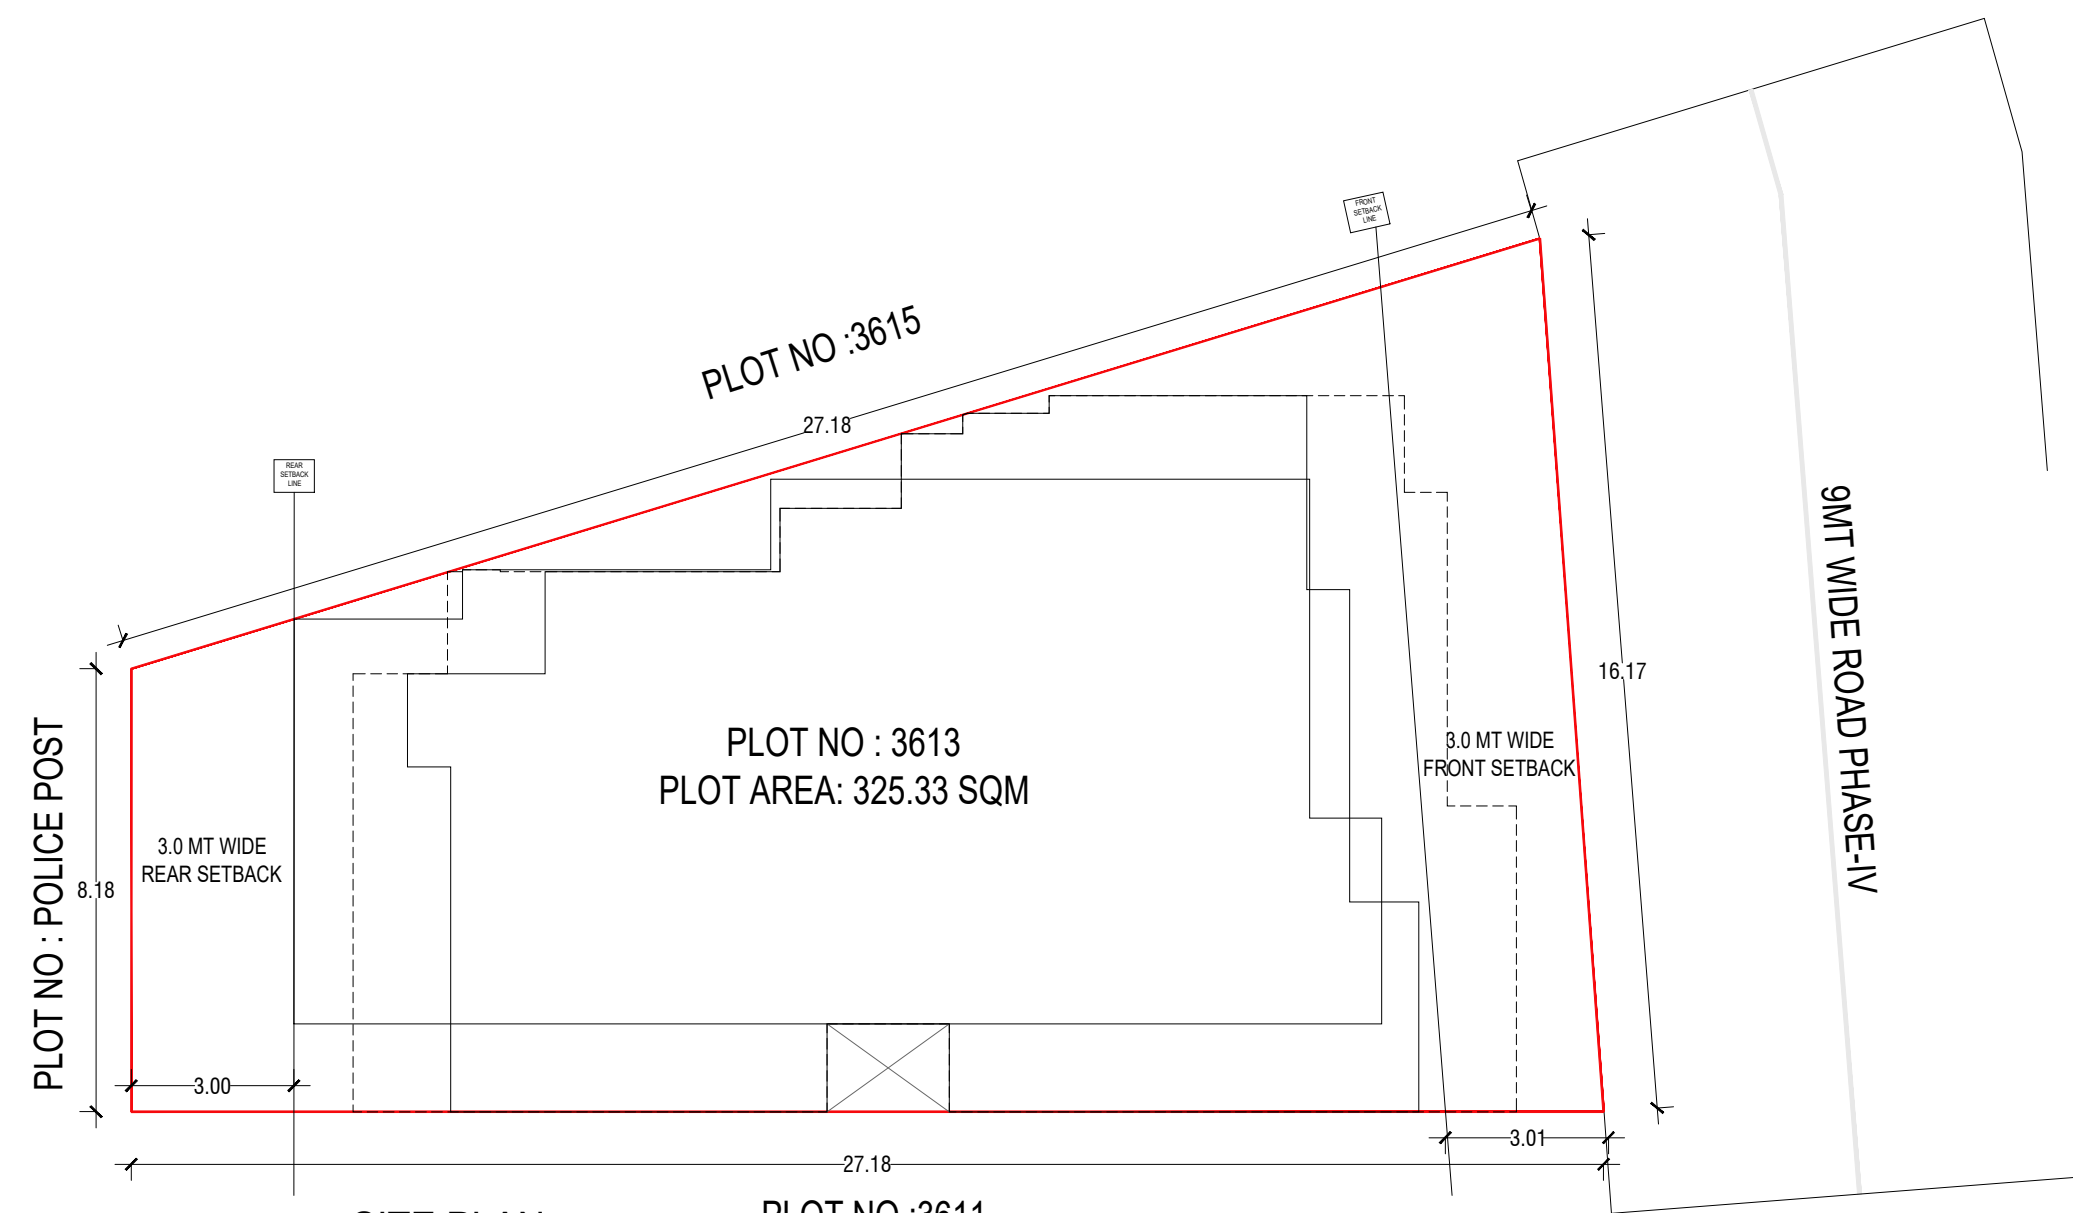


SITE PLAN

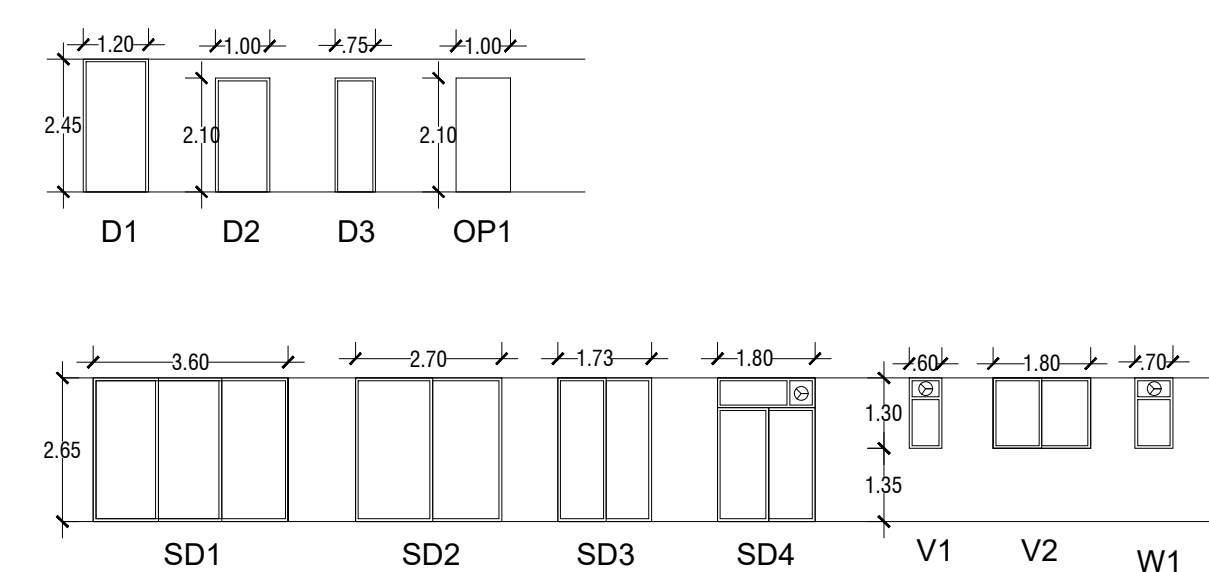

DOOR WINDOW SCHEDULE

DOOR WINDOW SCHEDULE									
SER. NO.	TYPE	WIDTH (R.O.)	HEIGHT	CILL HT.	LINTEL HT.				
1	D1	1200	2450	0	2450				
2	D2	1000	2100	0	2100				
3	D3	750	2100	0	2100				
4	OP1	1000	2100	0	2100				
5	W1	700	1300	1350	2450				
6	V1	600	1300	1350	2450				
7	V2	1800	1300	1350	2450				
8	SD1	3000	2650	0	2650				
9	SD2	2700	2650	0	2650				
10	SD3	1775	2650	0	2650				
11	SD4	1800	2650	0	2650				

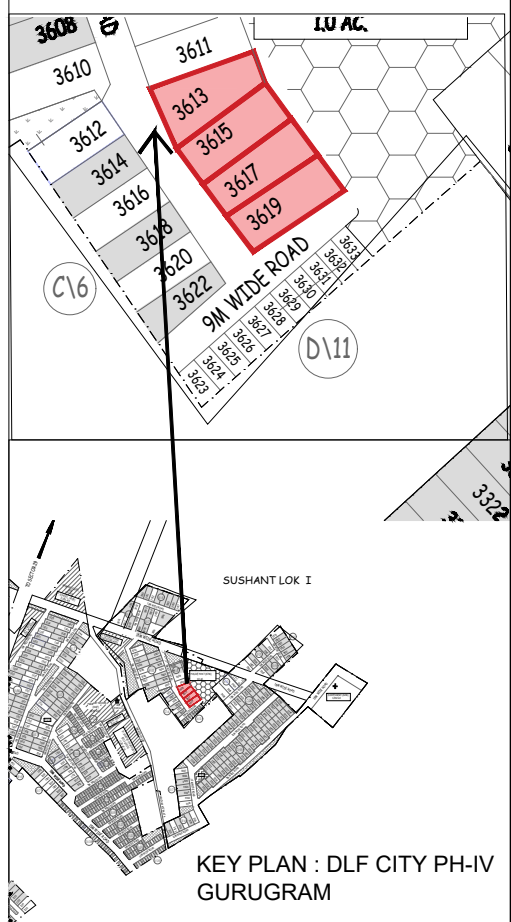

PLOT NO: 3613, AT 9 MT WIDE STREET ,
DLF CITY PHASE IV, GURUGRAM
(HARYANA)

Clients :-
M/s DLF HOME DEVELOPERS LIMITED

Architects
Arcop Associates Pvt. Ltd.
Plot- 36b, Sec-32, Gurgaon-122001
Ph: 26242050, 26242109

Architect's Signature

Owners' Signature


Project :-
Proposed Residential Building Plan (Independent floors),
PLOT NO: 3613, AT 9 MT WIDE STREET, DLF CITY PHASE IV, GURUGRAM (HARYANA)

Drawing Title:-
FLOOR PLANS, ELEVATION & SECTION, SITE PLAN


Date
2021-08-19

Drawing No.
01


SCALE

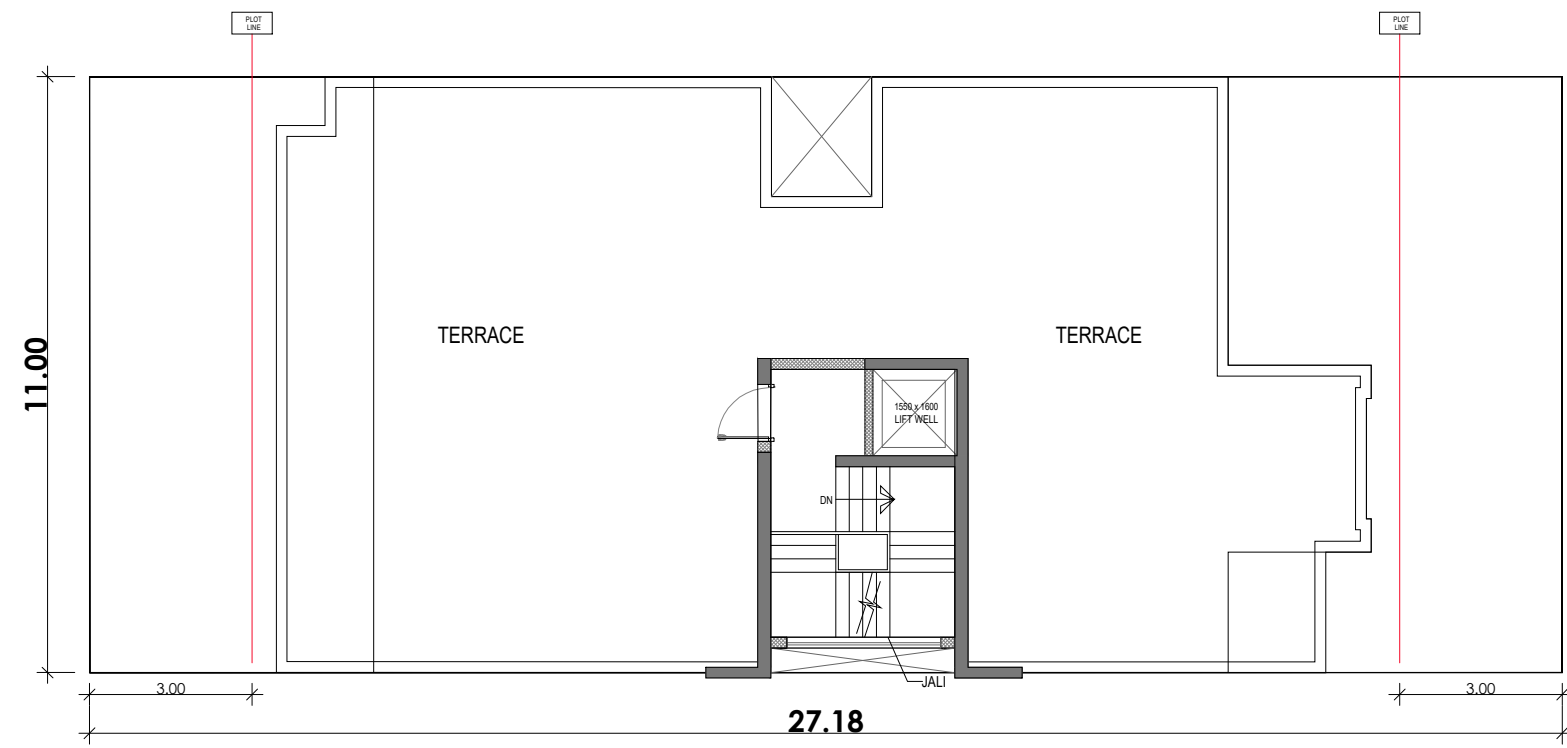


TERRACE PLAN

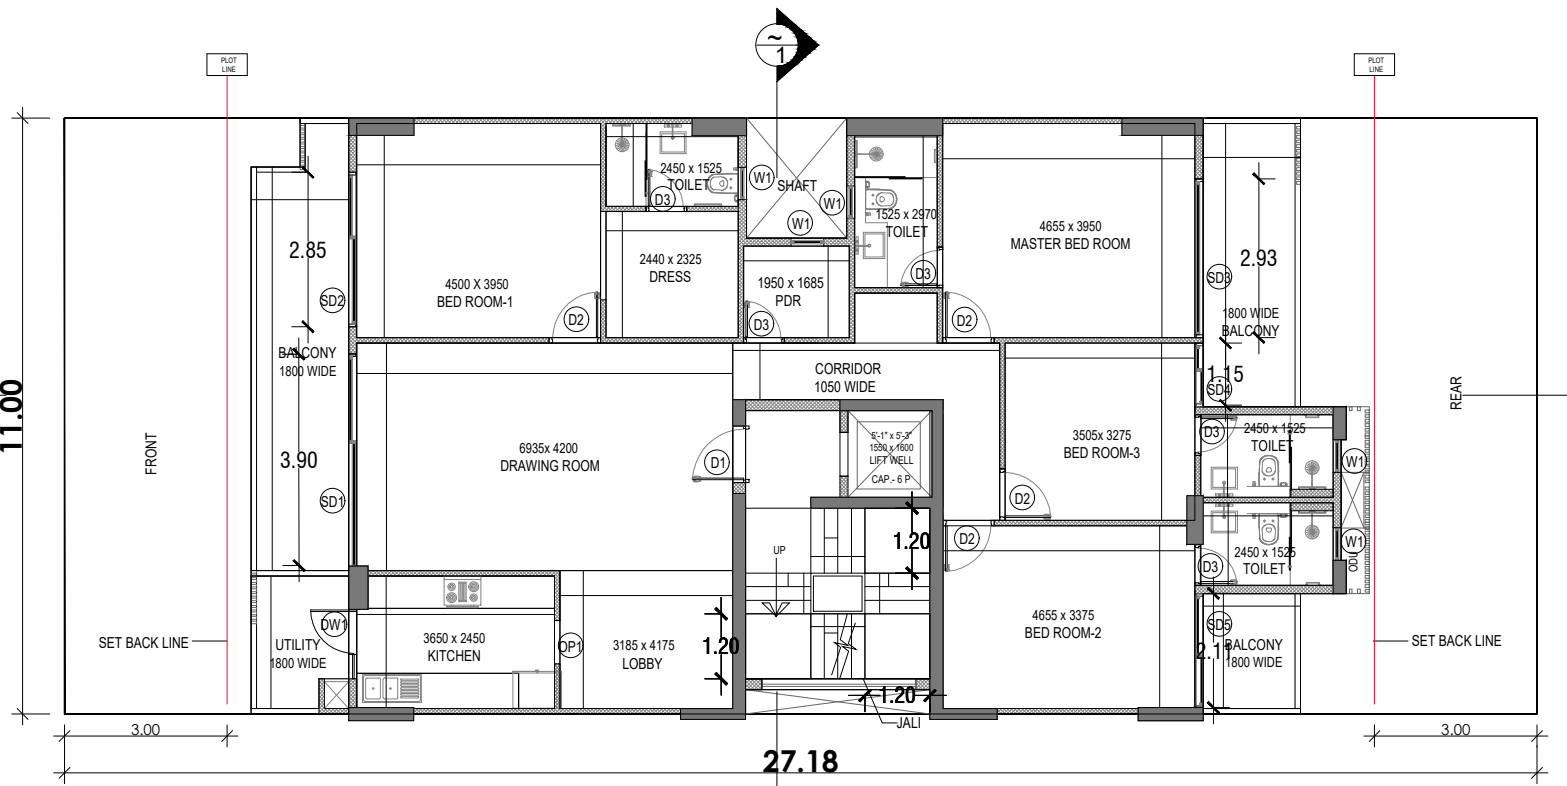

TYPICAL FLOOR PLAN

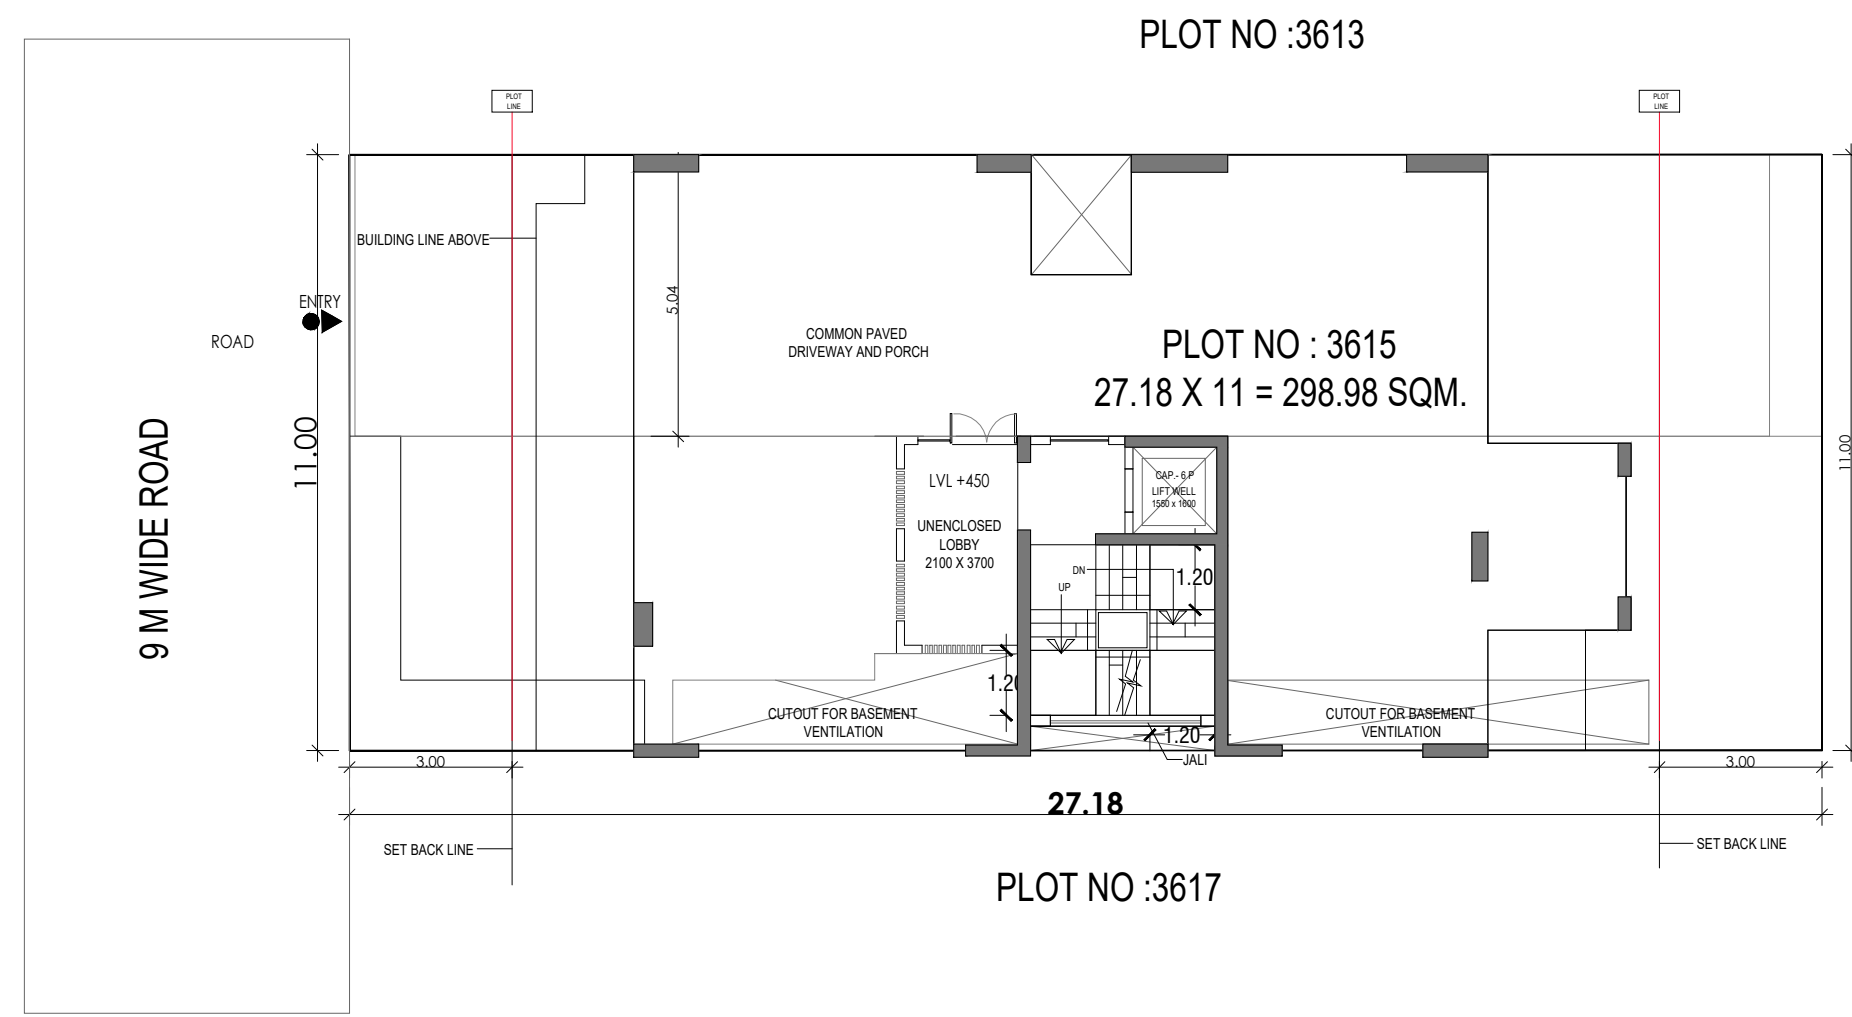

STILT FLOOR PLAN

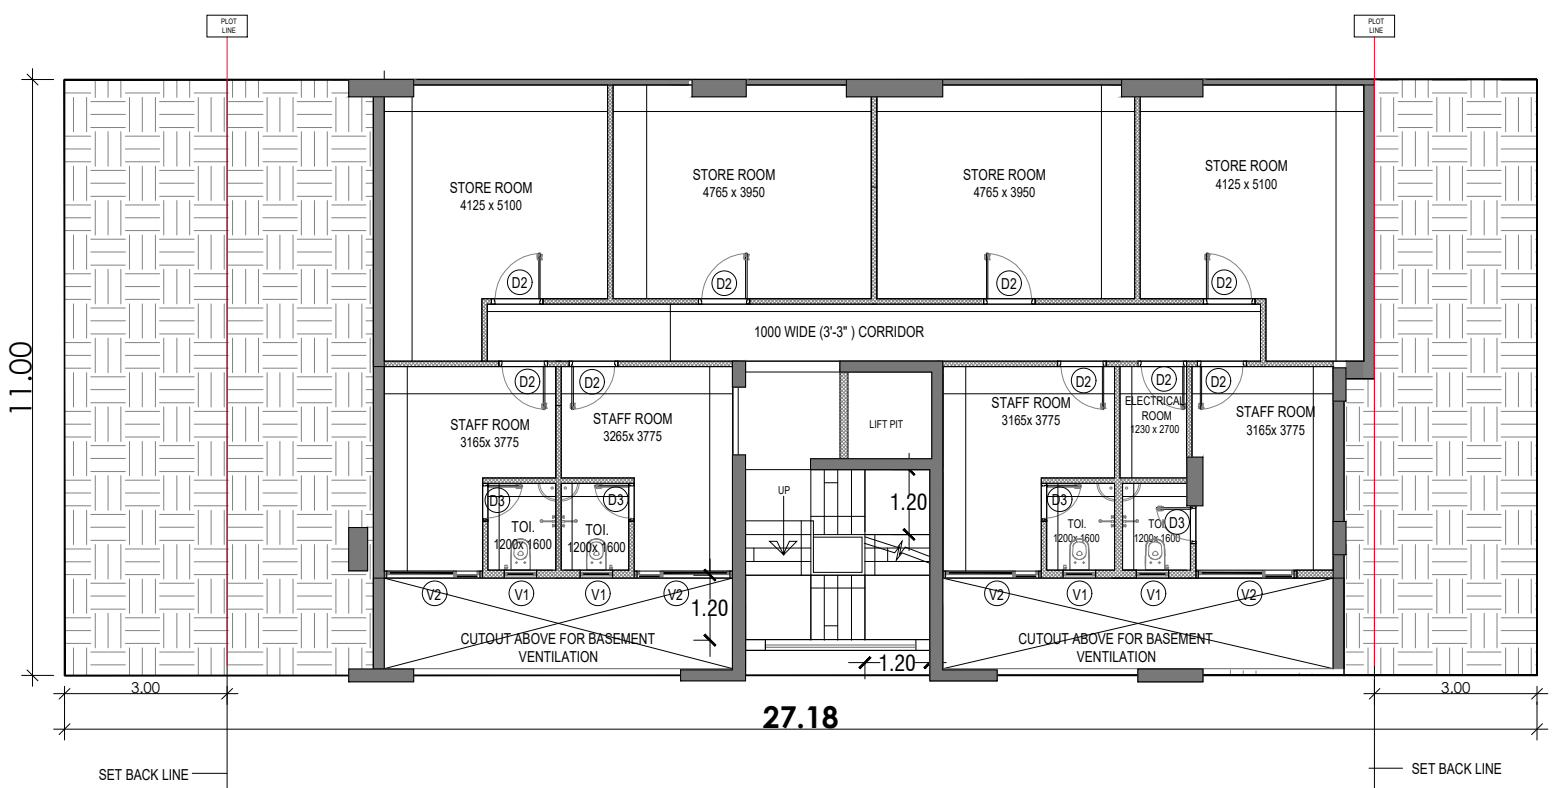


BASEMENT PLAN




FRONT ELEVATION




REAR ELEVATION

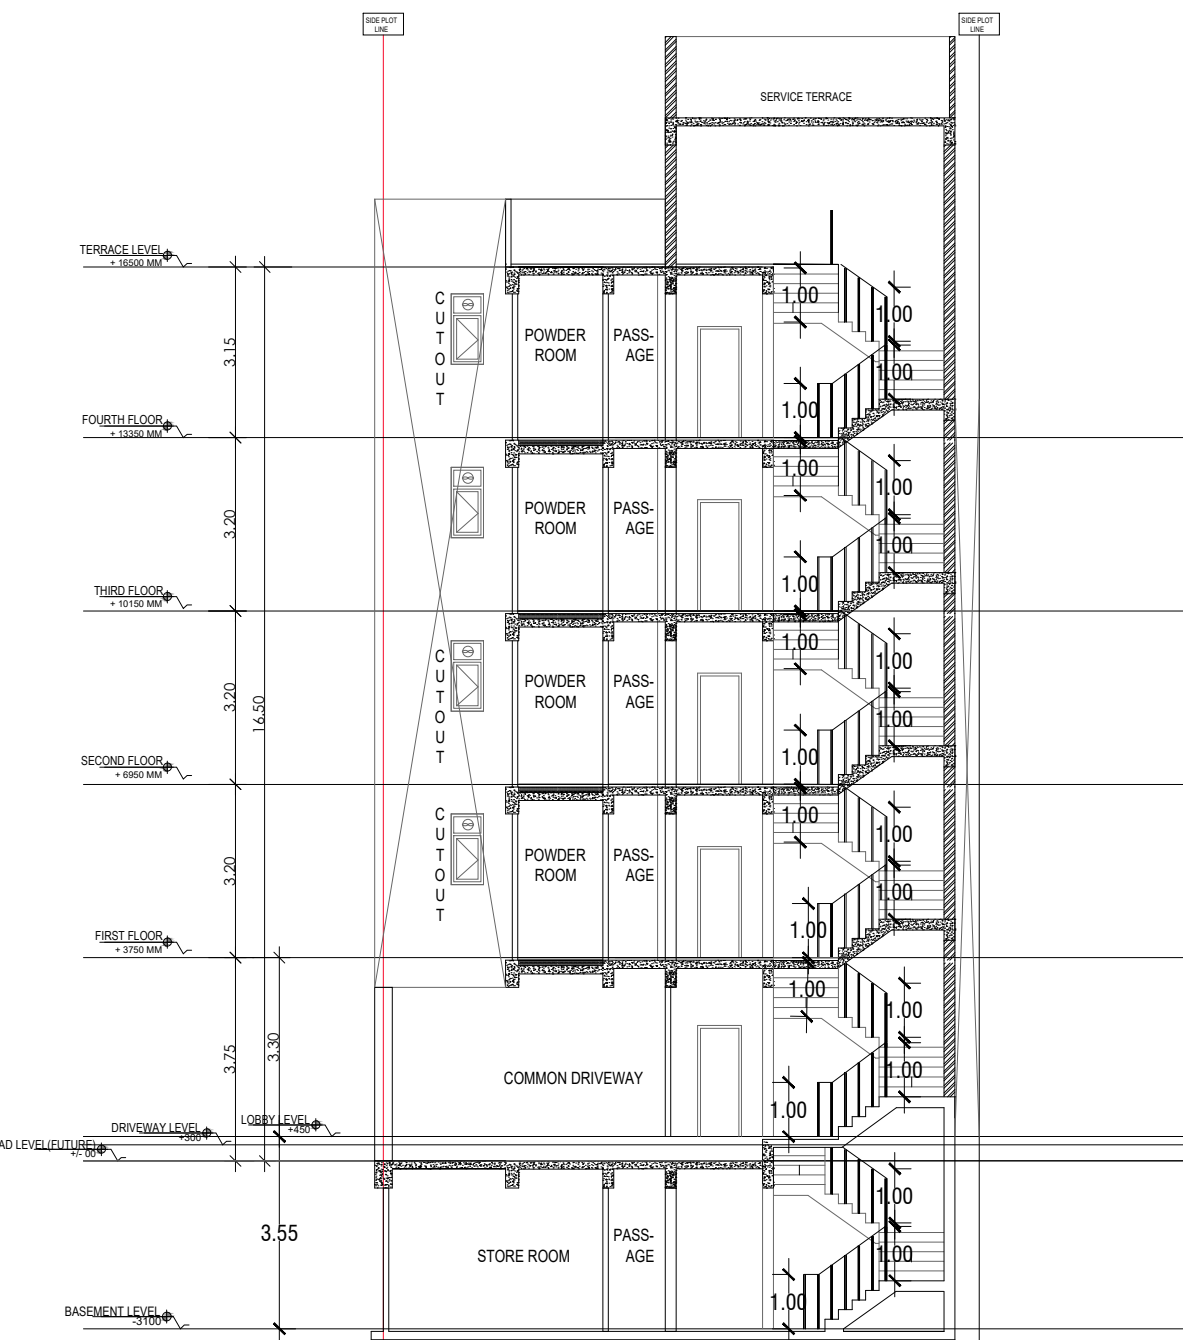


SECTION AT 1-1

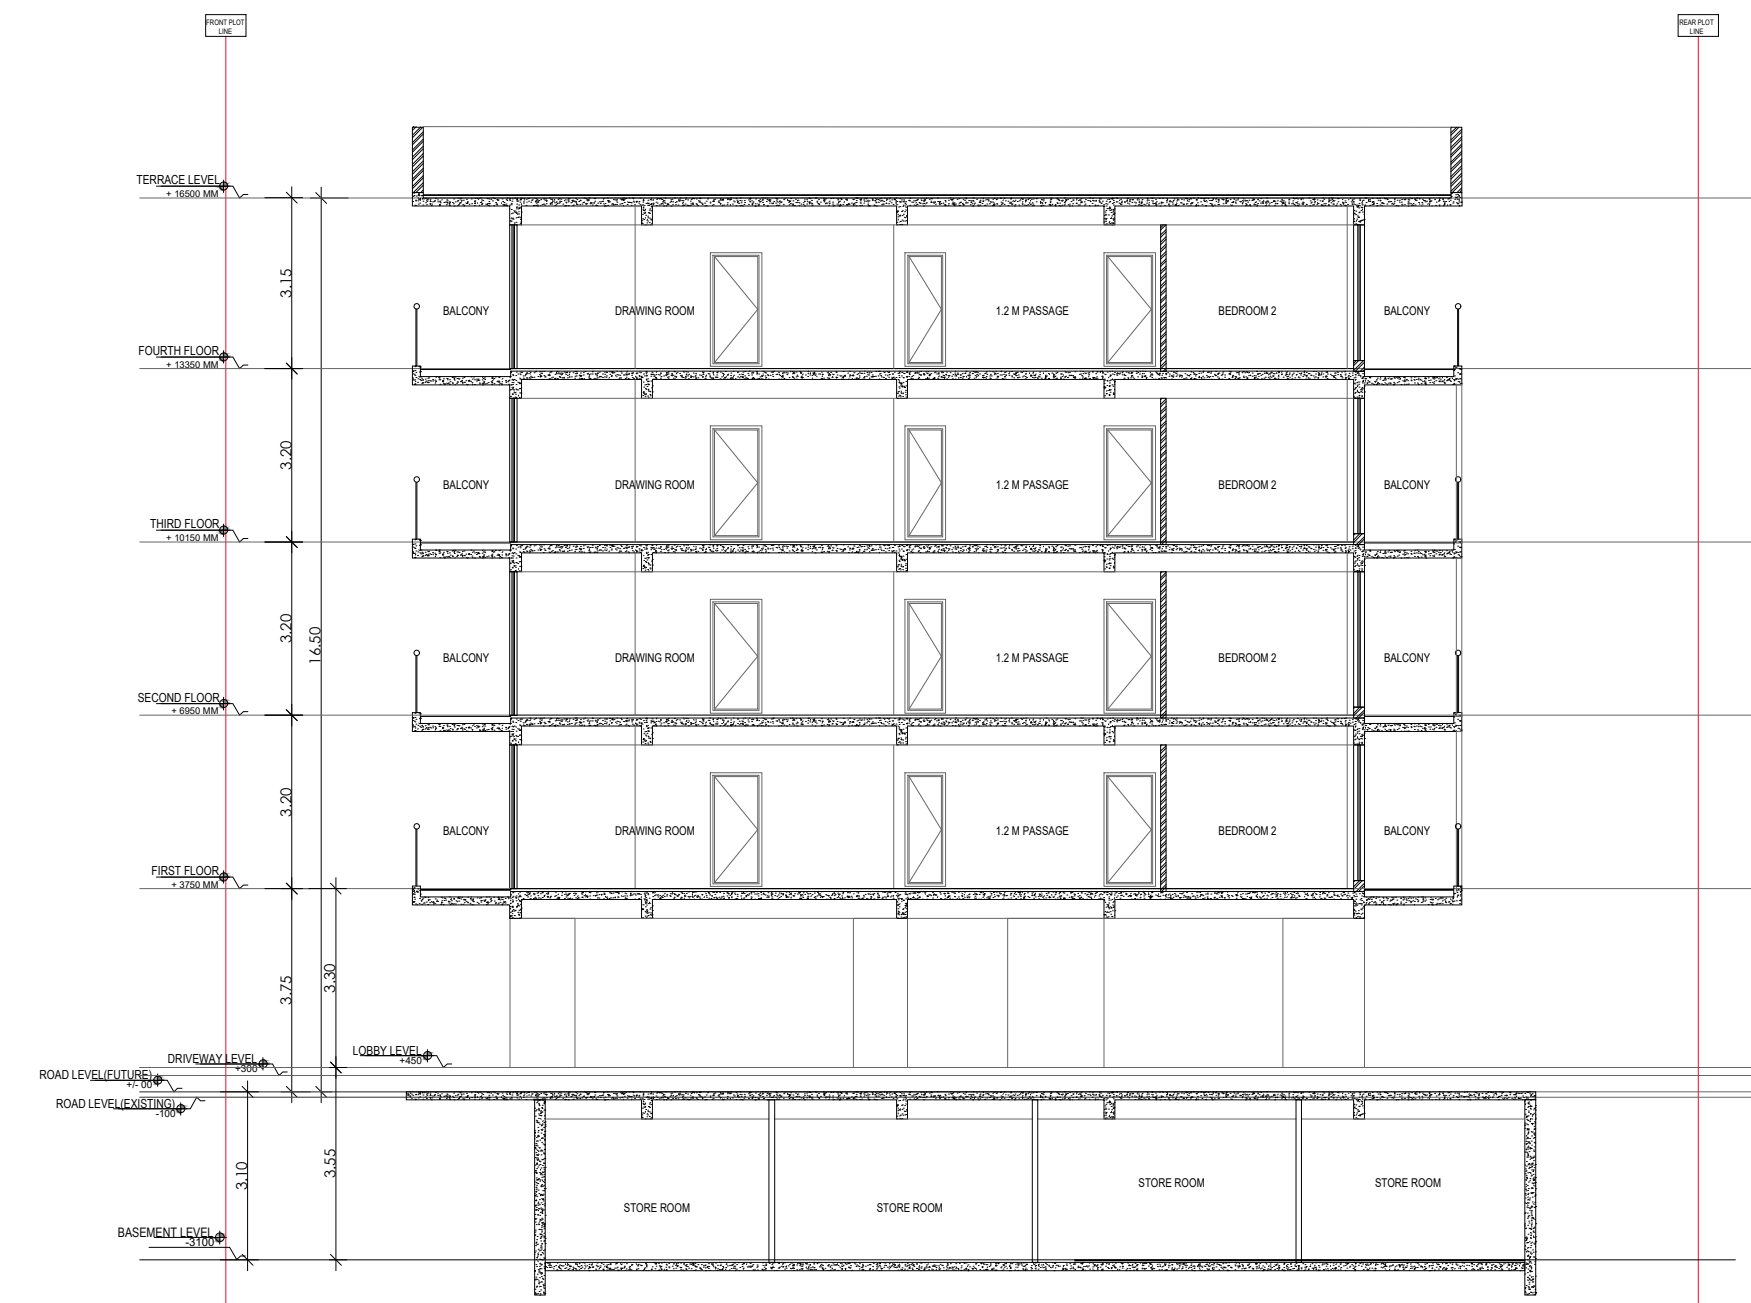

SECTION AT 2-2

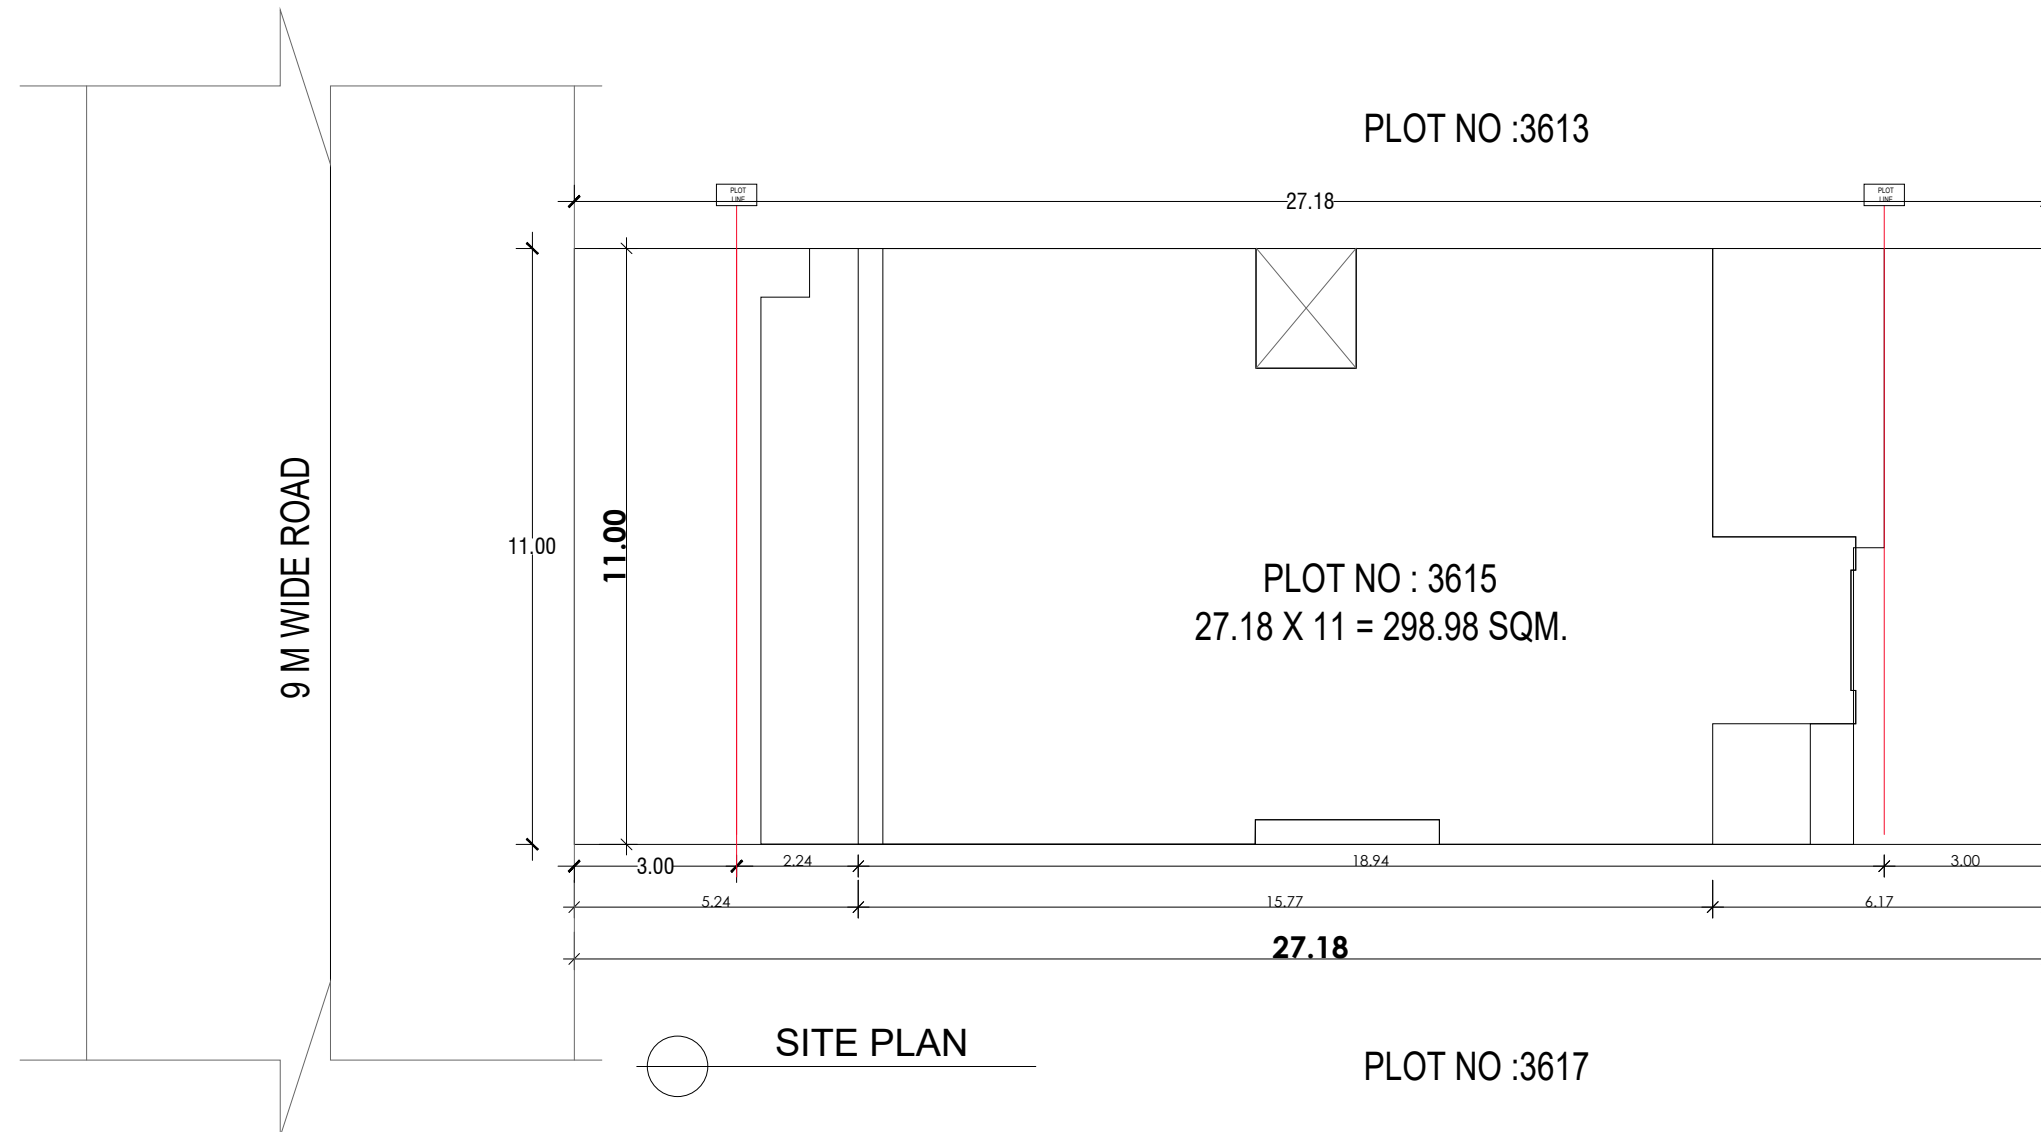


SITE PLAN

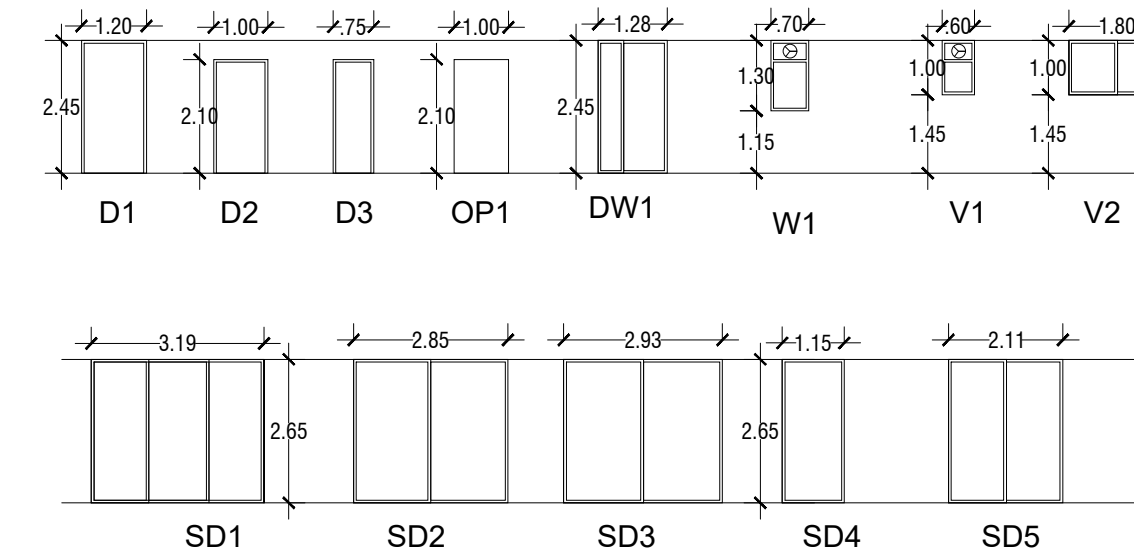

DOOR WINDOW SCHEDULE

SCHEDULE OF OPENINGS					
SR. NO.	TYPE	WIDTH (R.O.)	HEIGHT	CILL HT.	LANT. HT.
1	D1	1200	2450	0	2450
2	D2	1000	2100	0	2100
3	D3	750	2100	0	2100
4	DW1	1280	2450	0	2450
5	OP1	1000	2100	0	2100
6	SD1	3180	2650	0	2650
7	SD2	2850	2650	0	2650
8	SD3	2450	2650	0	2650
9	SD4	1150	2650	0	2650
10	SD5	2110	2650	0	2650
11	V1	600	1300	1300	2650
12	V1	600	1000	1480	2450
13	V2	1800	1000	1480	2450

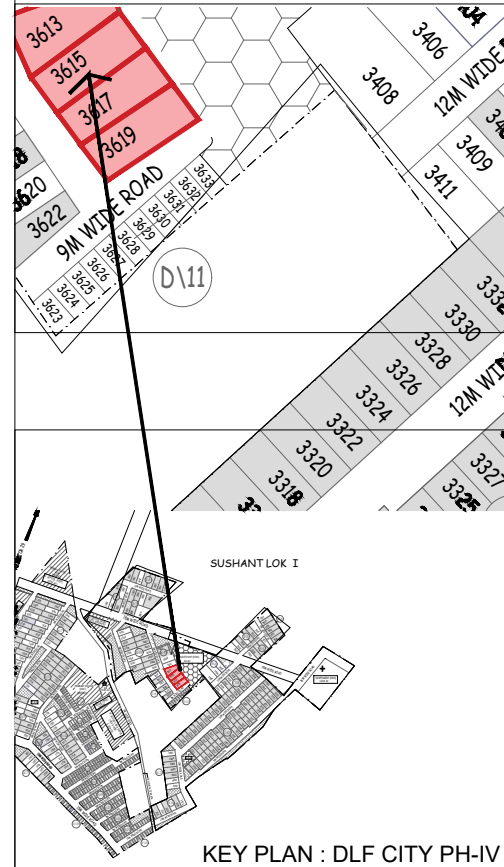

PLOT NO: 3615, AT 9 MT WIDE STREET ,
DLF CITY PHASE IV, GURUGRAM (HARYANA)

Clients :-
M/s DLF HOME DEVELOPERS LIMITED

Architects
Arcop Associates Pvt. Ltd.
Plot-36B, Sec-32, Gurgaon-122001
Ph: 26242050, 26242109

Architect's Signature


Owners' Signature

Project :-
Proposed Residential Building Plan (Independent floors),
PLOT NO: 3615, AT 9 MT WIDE STREET, DLF CITY PHASE IV, GURUGRAM (HARYANA)


Drawing Title:-
FLOOR PLANS, ELEVATION & SECTION, SITE PLAN

Date
2021-08-10


SCALE

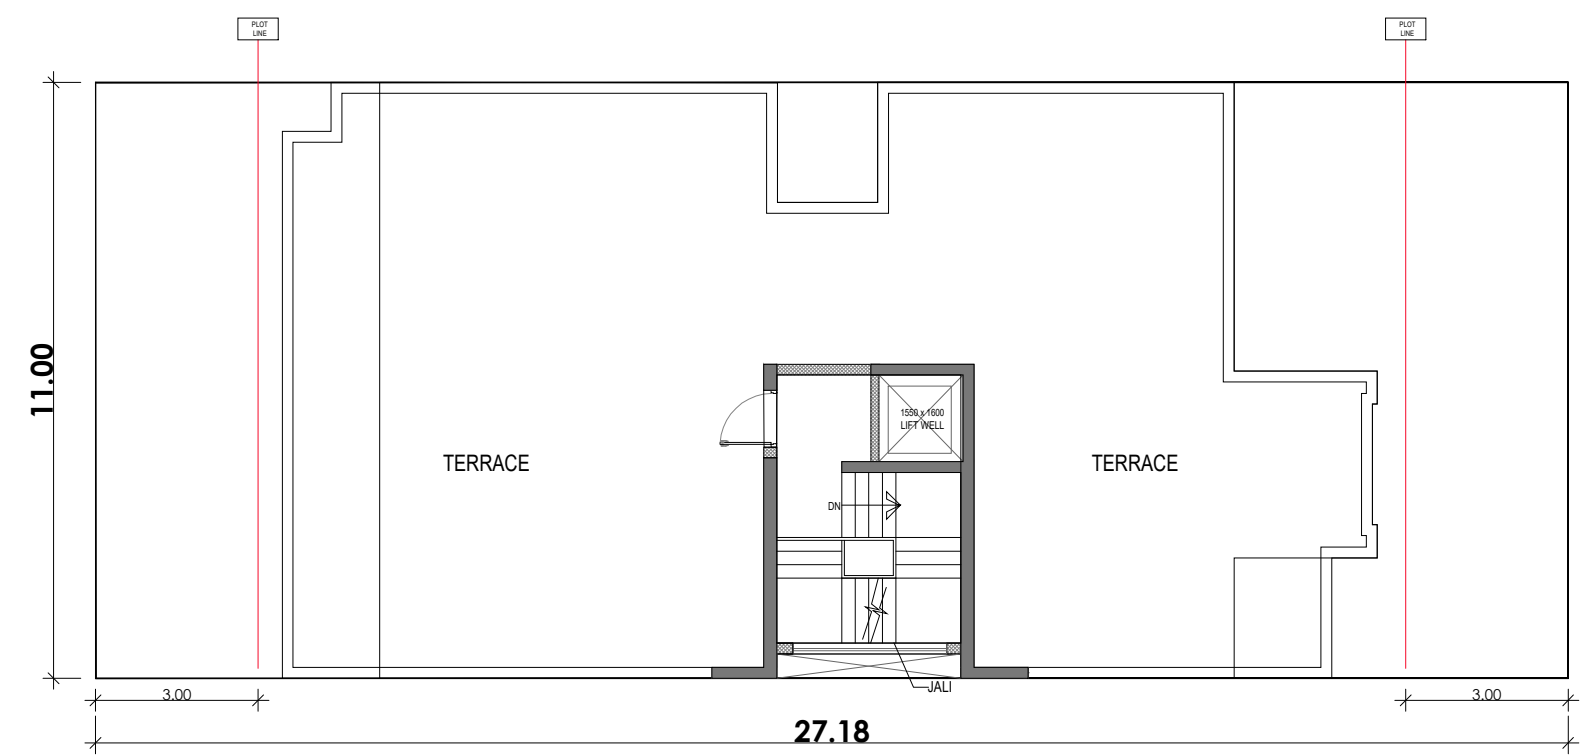


TERRACE PLAN

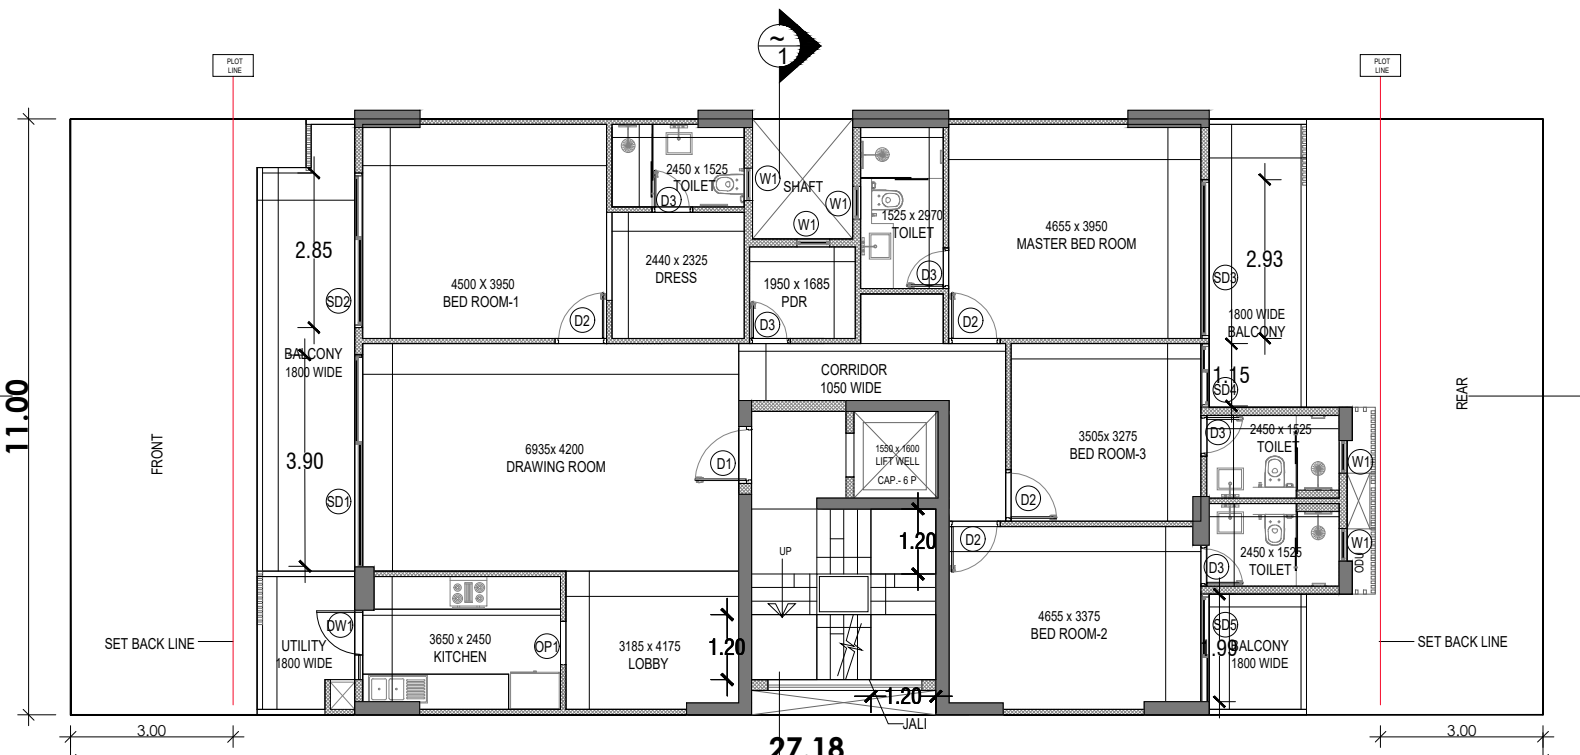

TYPICAL FLOOR PLAN

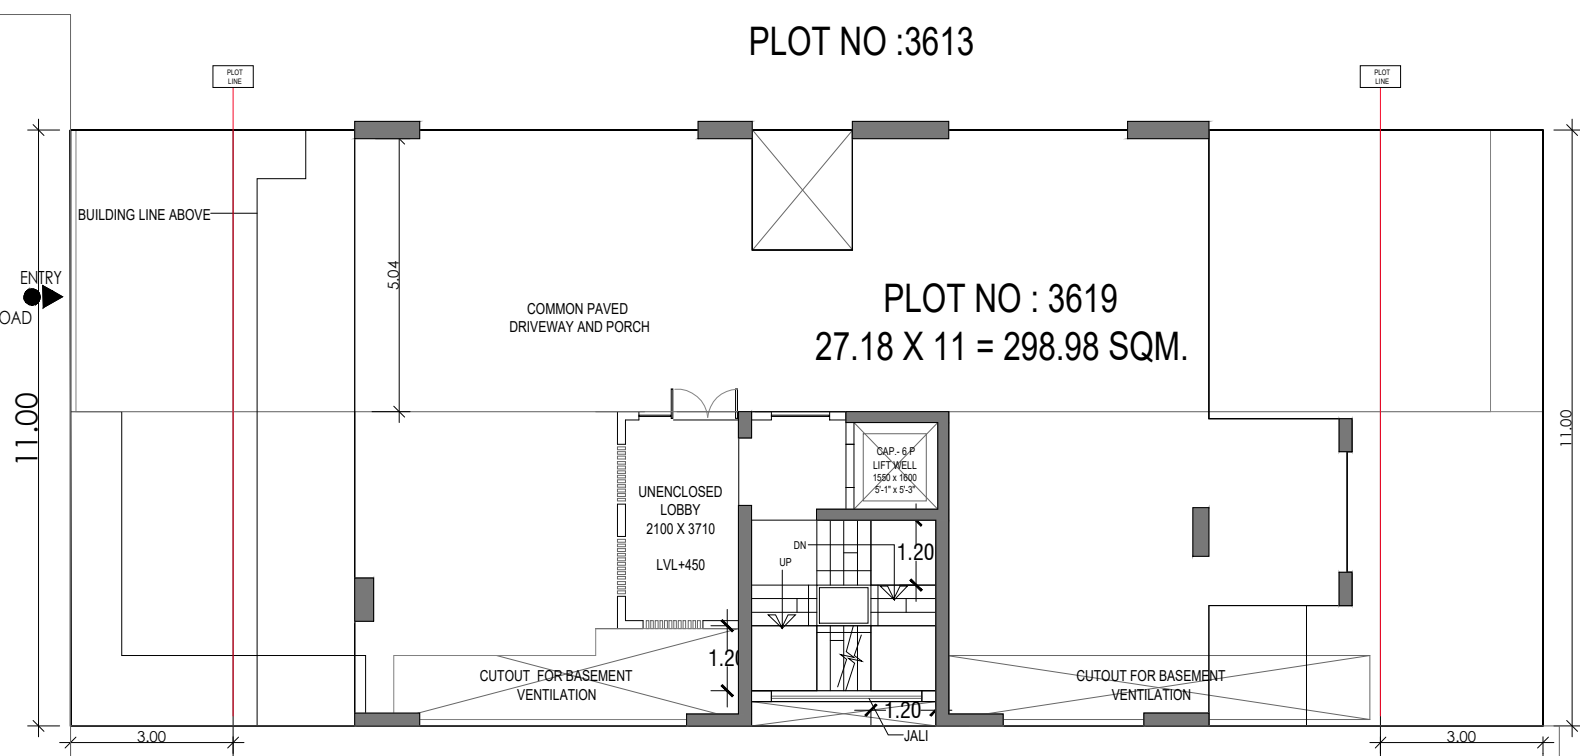


STILT FLOOR PLAN

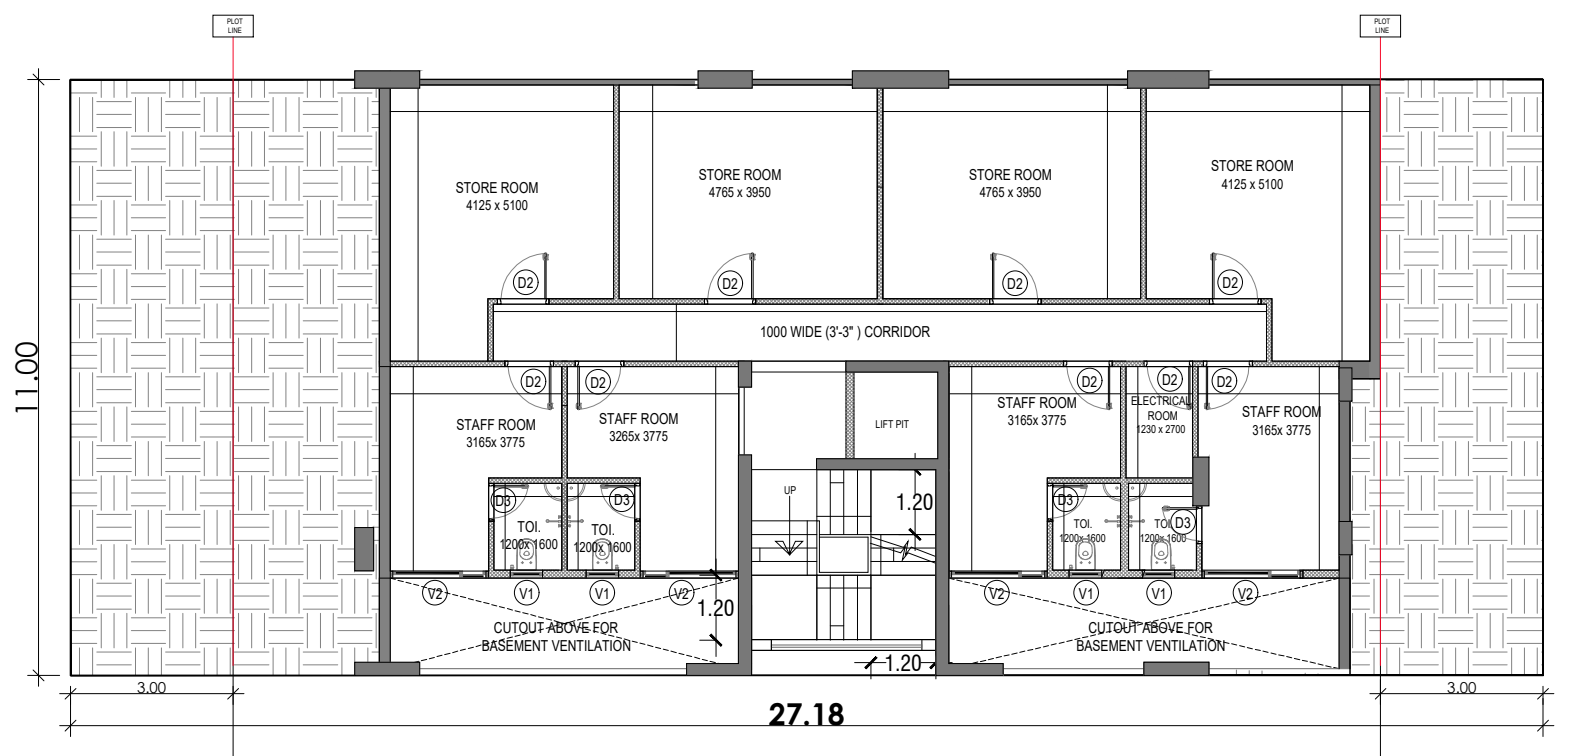

BASEMENT PLAN




FRONT ELEVATION

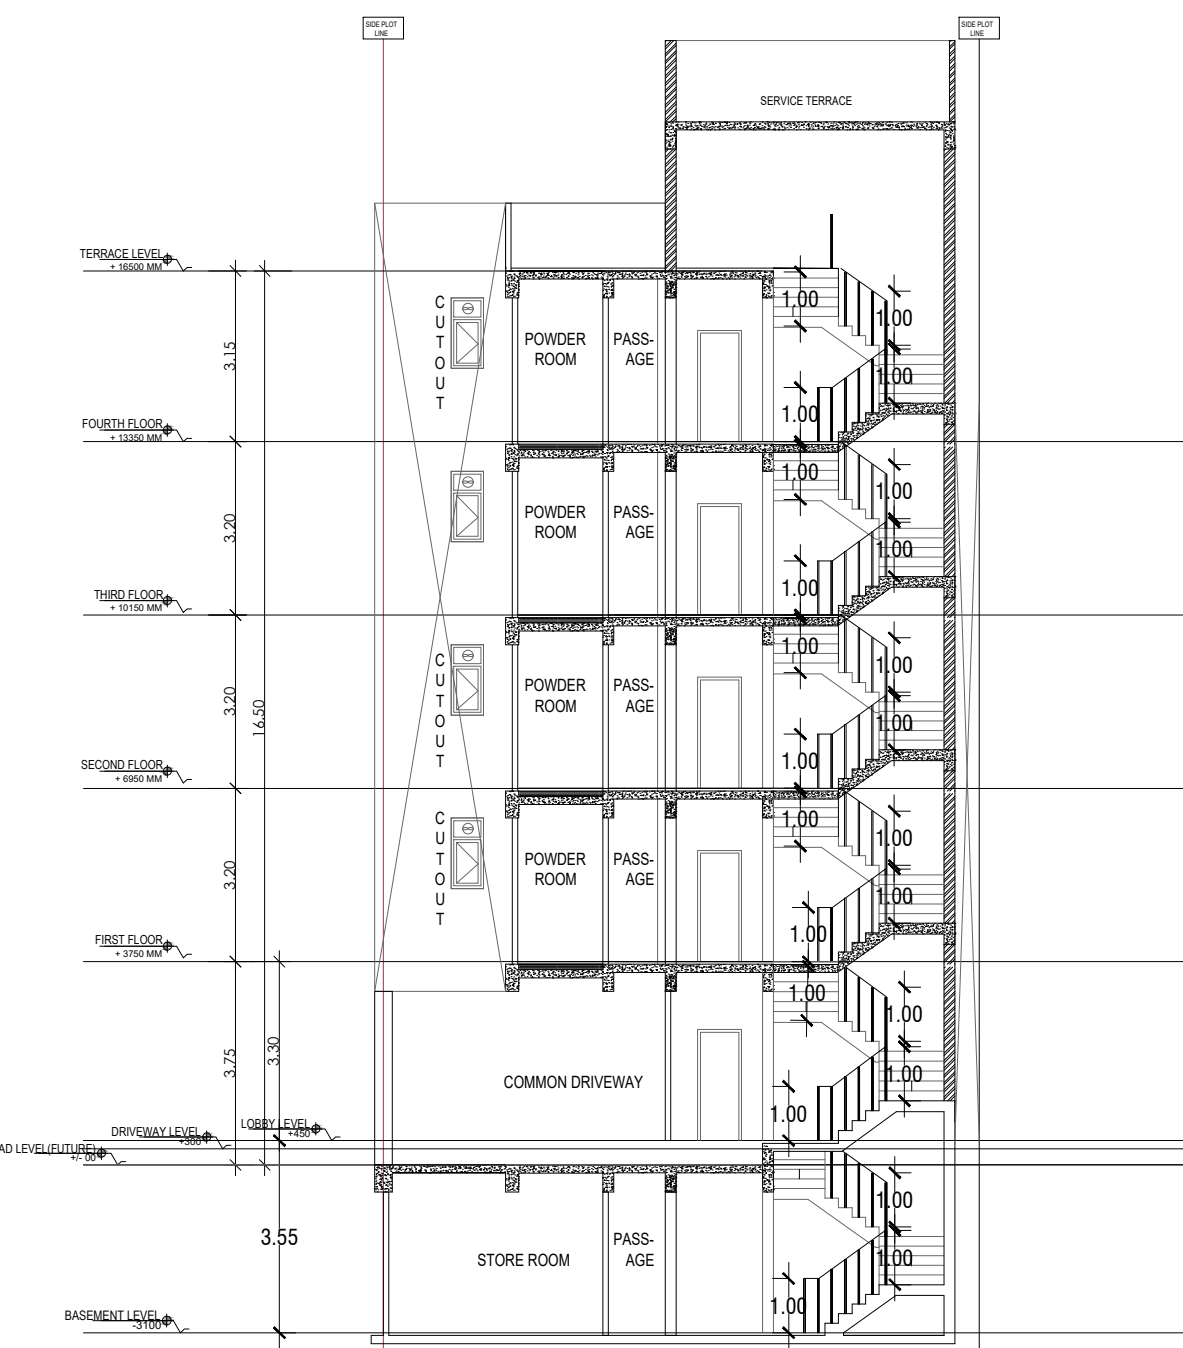


SECTION AT 1-1




REAR ELEVATION

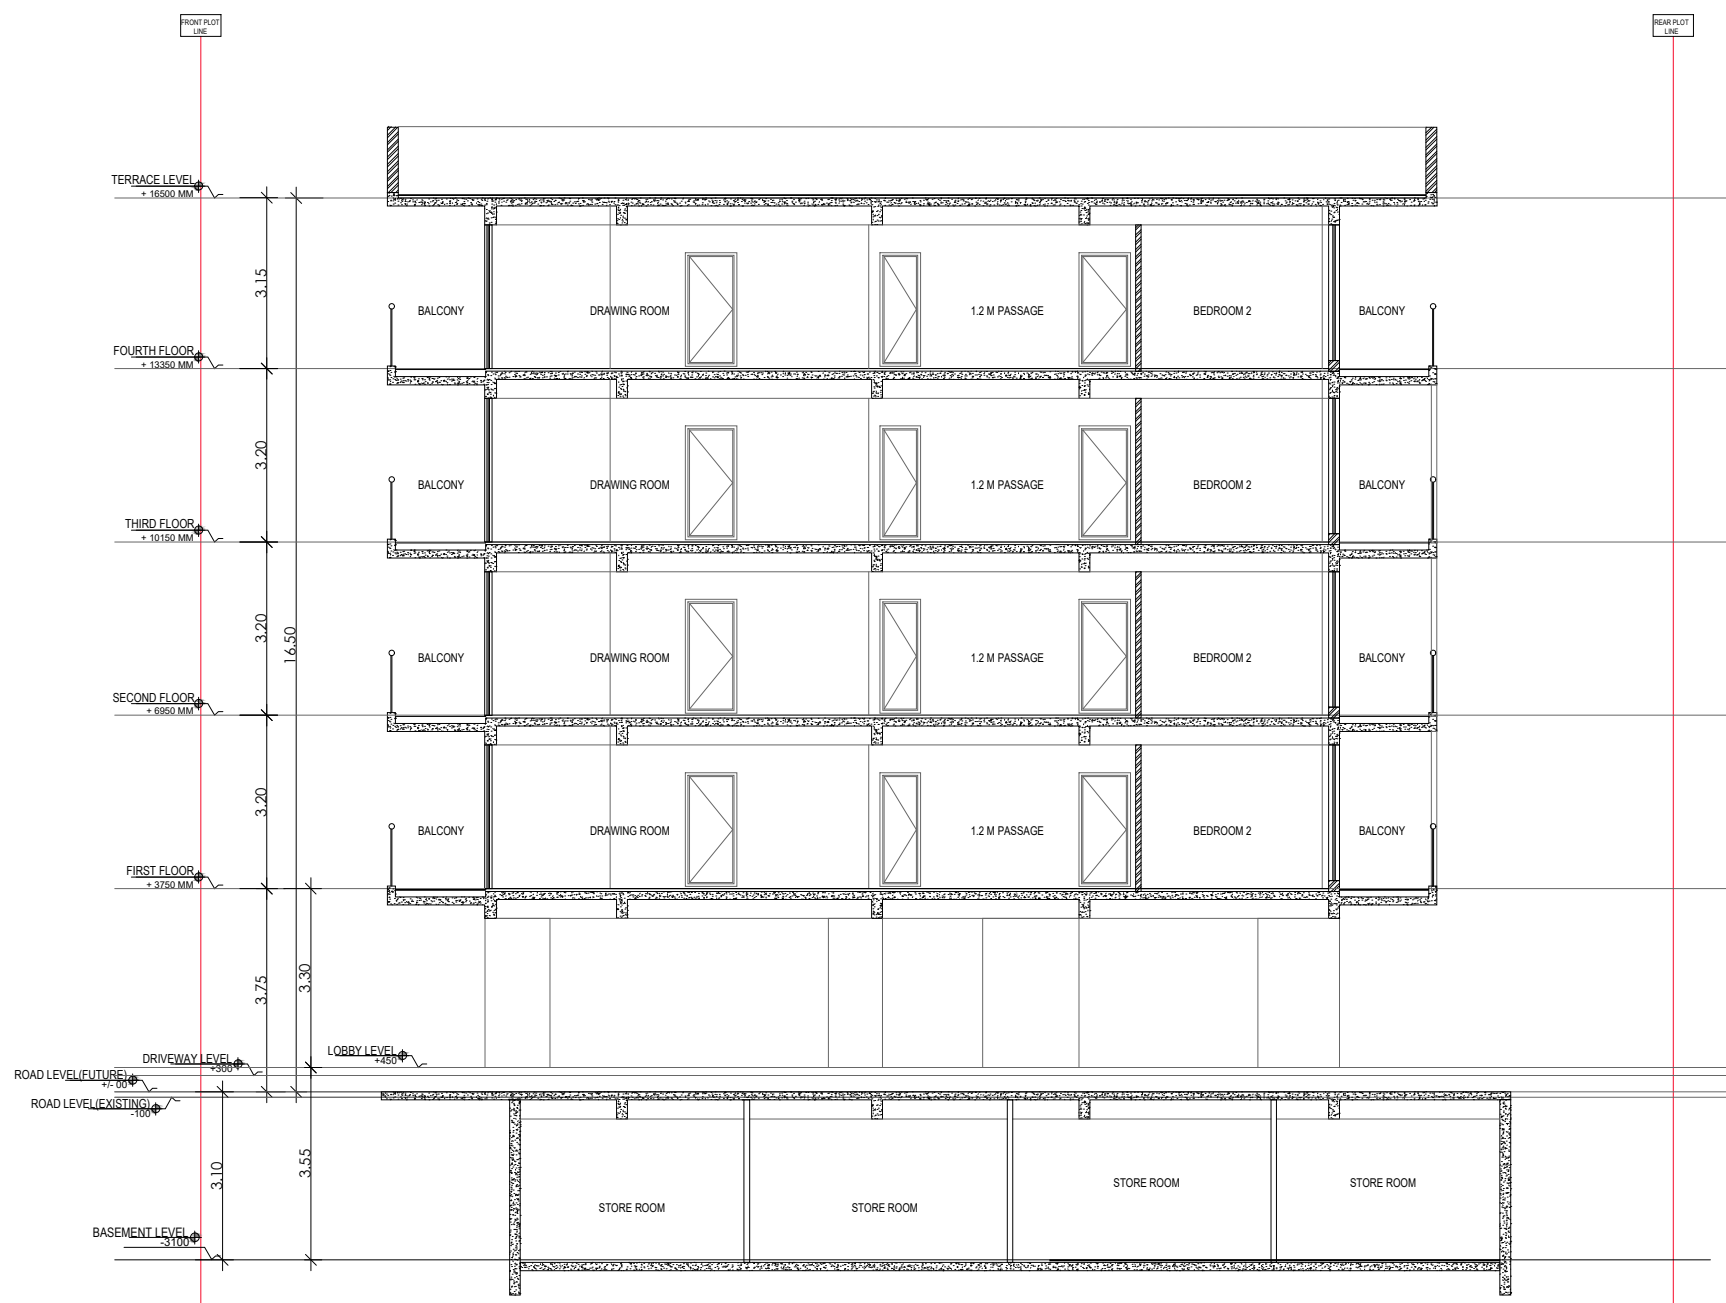

SECTION AT 2-2

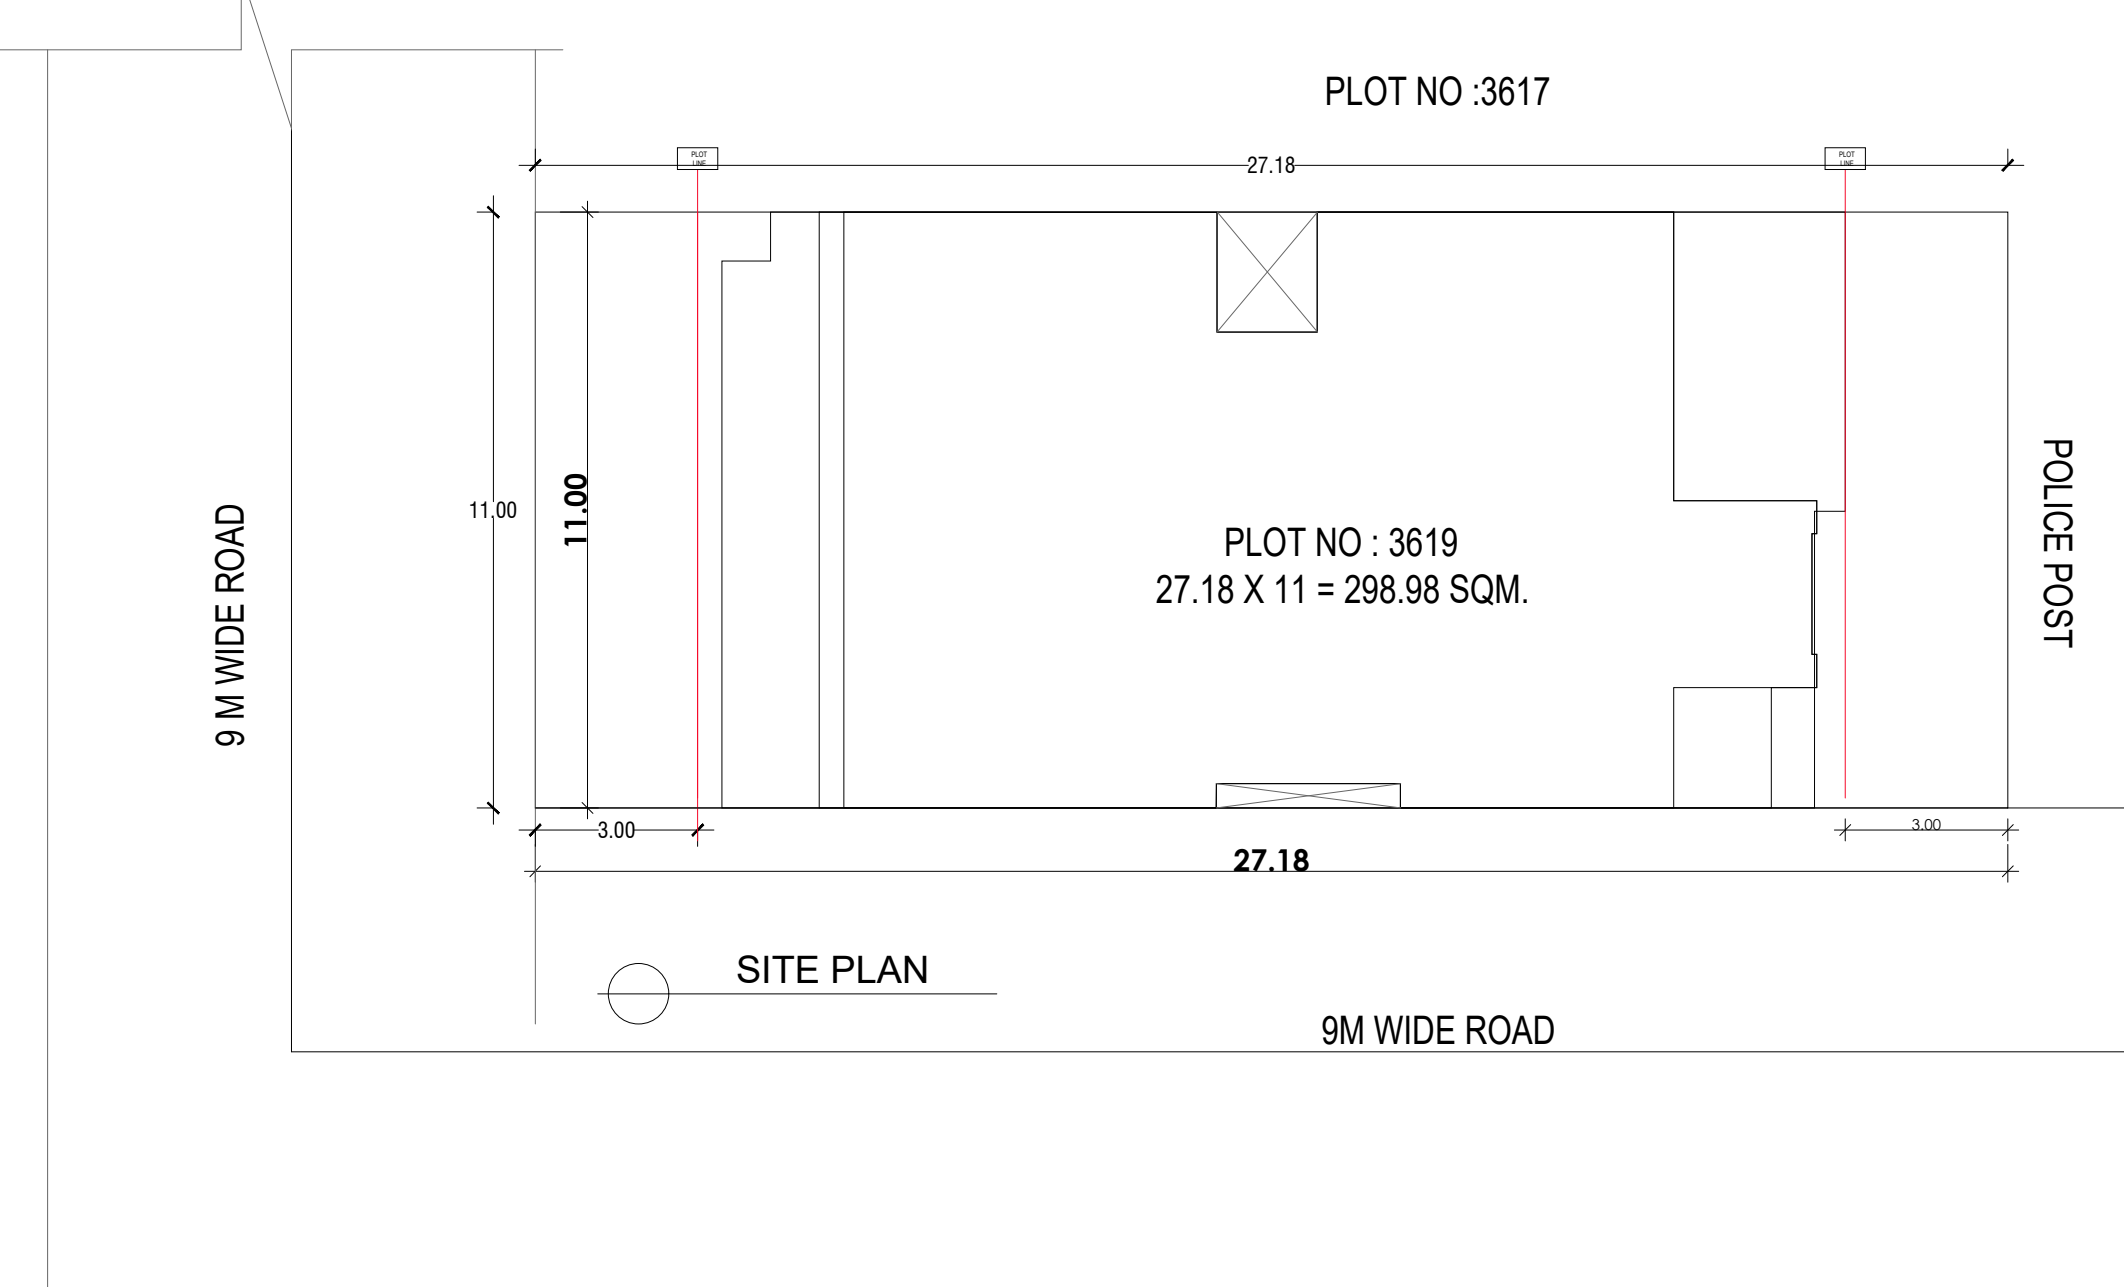


SITE PLAN

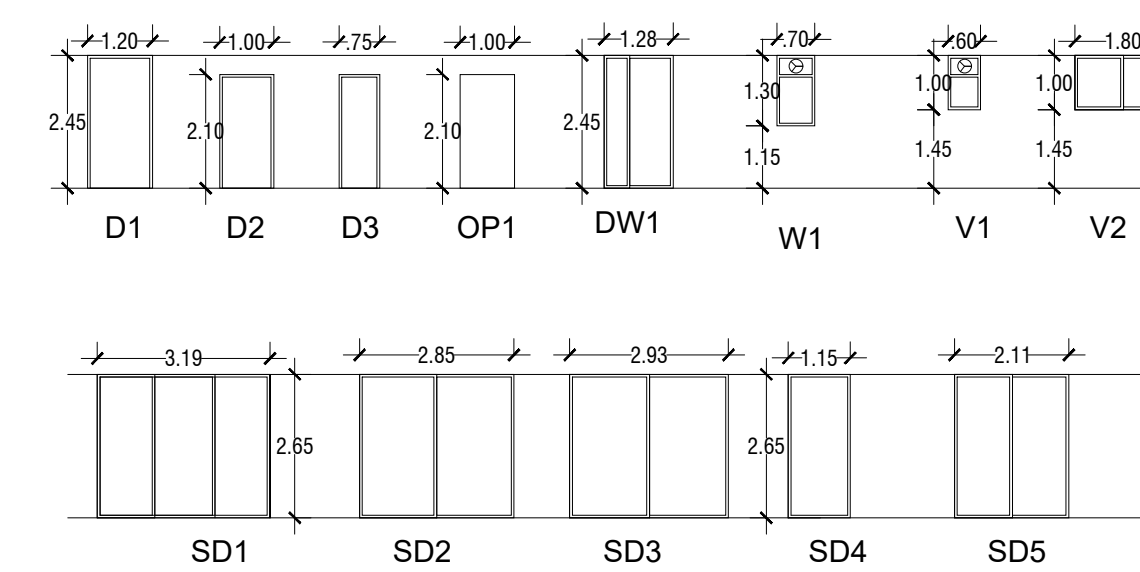

DOOR WINDOW SCHEDULE

SCHEDULE OF OPENINGS					
SR. NO.	TYPE	WIDTH (R.O.)	HEIGHT	CILL HT.	LINTEL HT.
1	D1	1200	2450	0	2450
2	D2	1000	2100	0	2100
3	D3	750	2100	0	2100
4	DW1	1200	2450	0	2450
5	OP1	1000	2100	0	2100
6	SD1	3180	2650	0	2650
7	SD2	2850	2650	0	2650
8	SD3	2400	2650	0	2650
9	SD4	1150	2650	0	2650
10	SD5	2110	2650	0	2650
11	V1	600	1300	1300	2650
12	V1	600	1000	1480	2450
13	V2	1800	1000	1480	2450

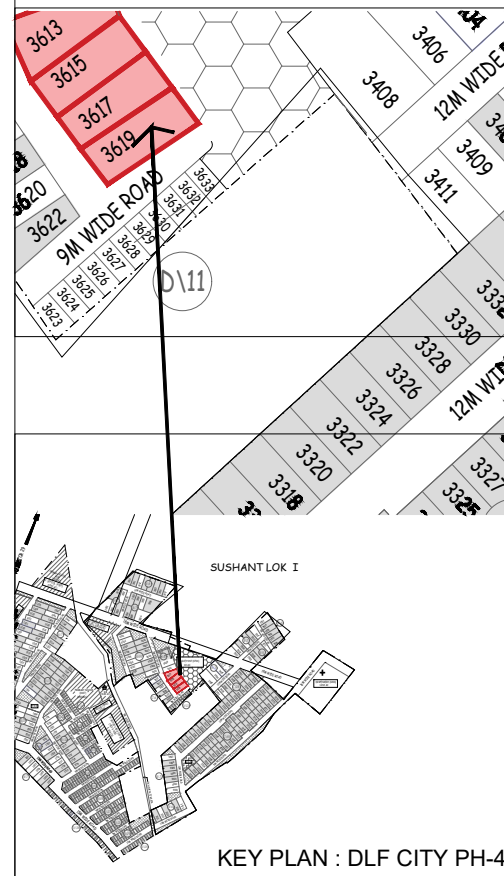

PLOT NO: 3619, AT 9 MT WIDE STREET , DLF CITY PHASE IV, GURUGRAM (HARYANA)

Clients :-
M/s DLF HOME DEVELOPERS LIMITED
Architects
Arcop Associates Pvt. Ltd.
Plot- 36B, Sec-32, Gurgaon-122001
Ph: 26242050, 26242109

Architect's Signature


Owners' Signature

Project :-
Proposed Residential Building Plan (Independent floors), PLOT NO: 3619, AT 9 MT WIDE STREET, DLF CITY PHASE IV, GURUGRAM (HARYANA)

Drawing Title:-
FLOOR PLANS, ELEVATION & SECTION, SITE PLAN

Date
2021-08-10

Drawing No.
01

SCALE