




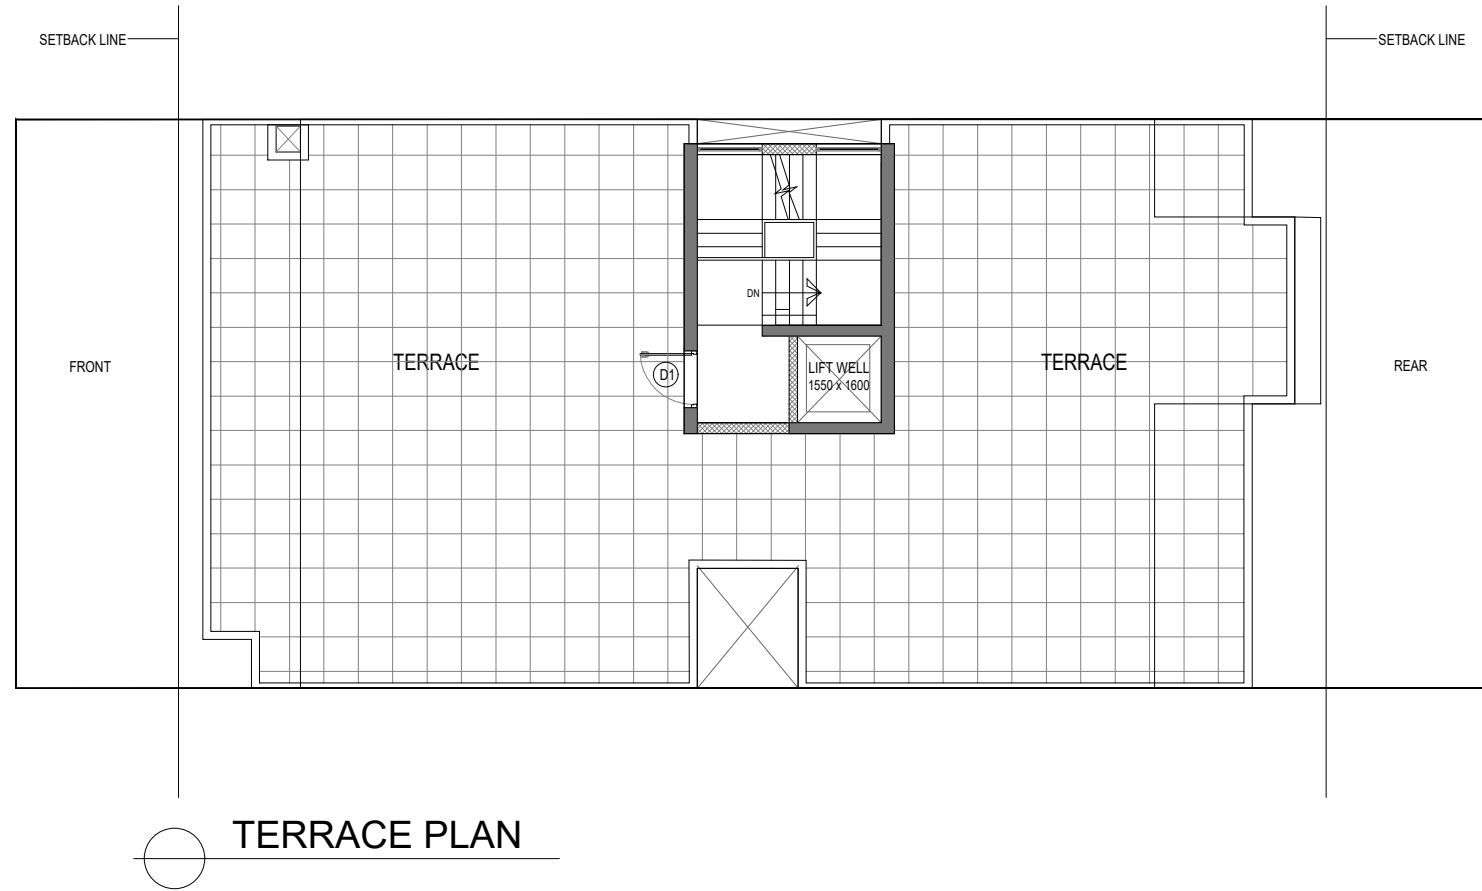


TERRACE PLAN

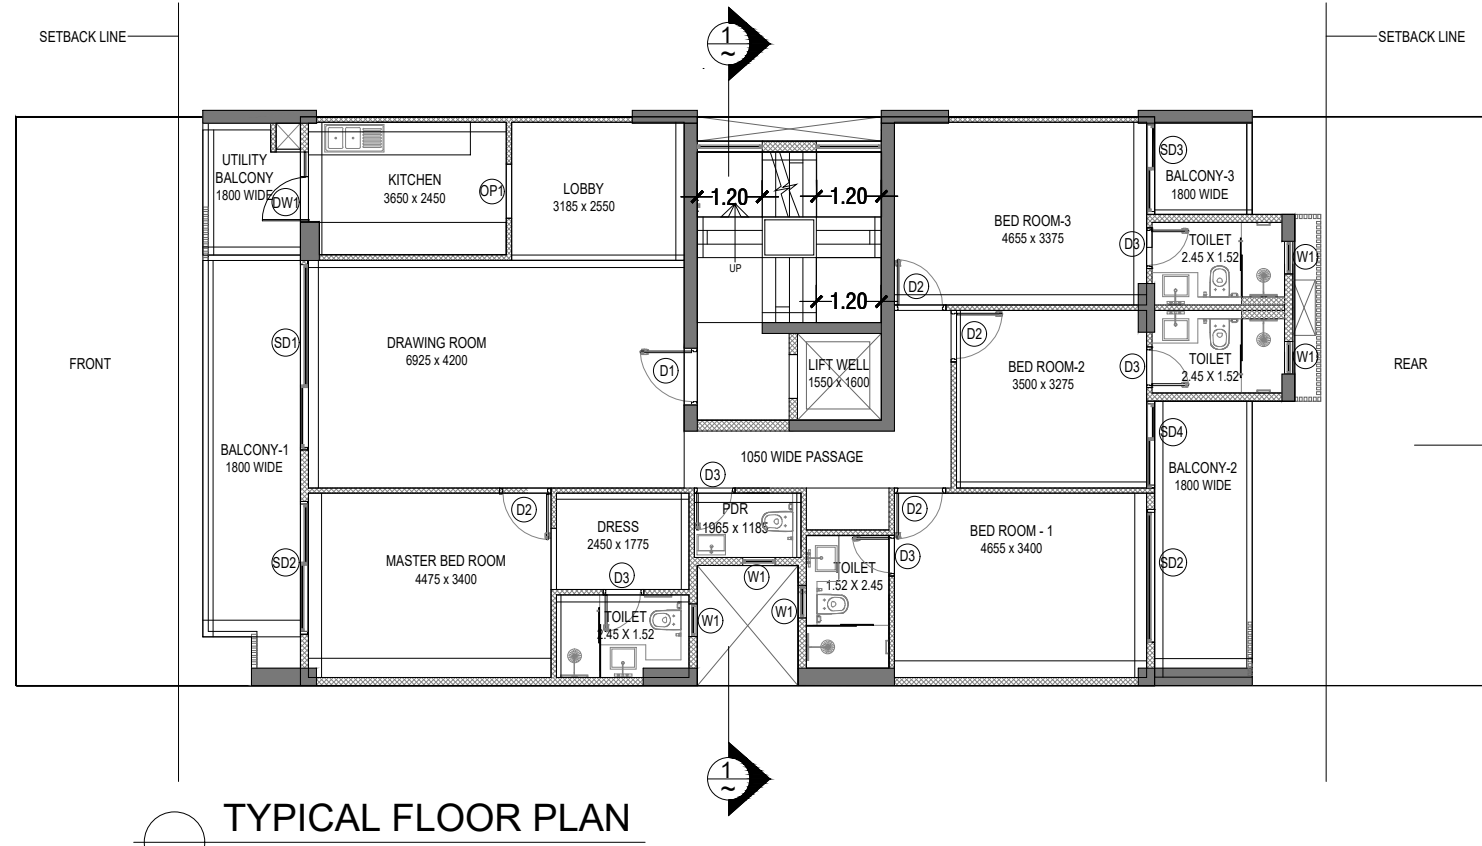

TYPICAL FLOOR PLAN

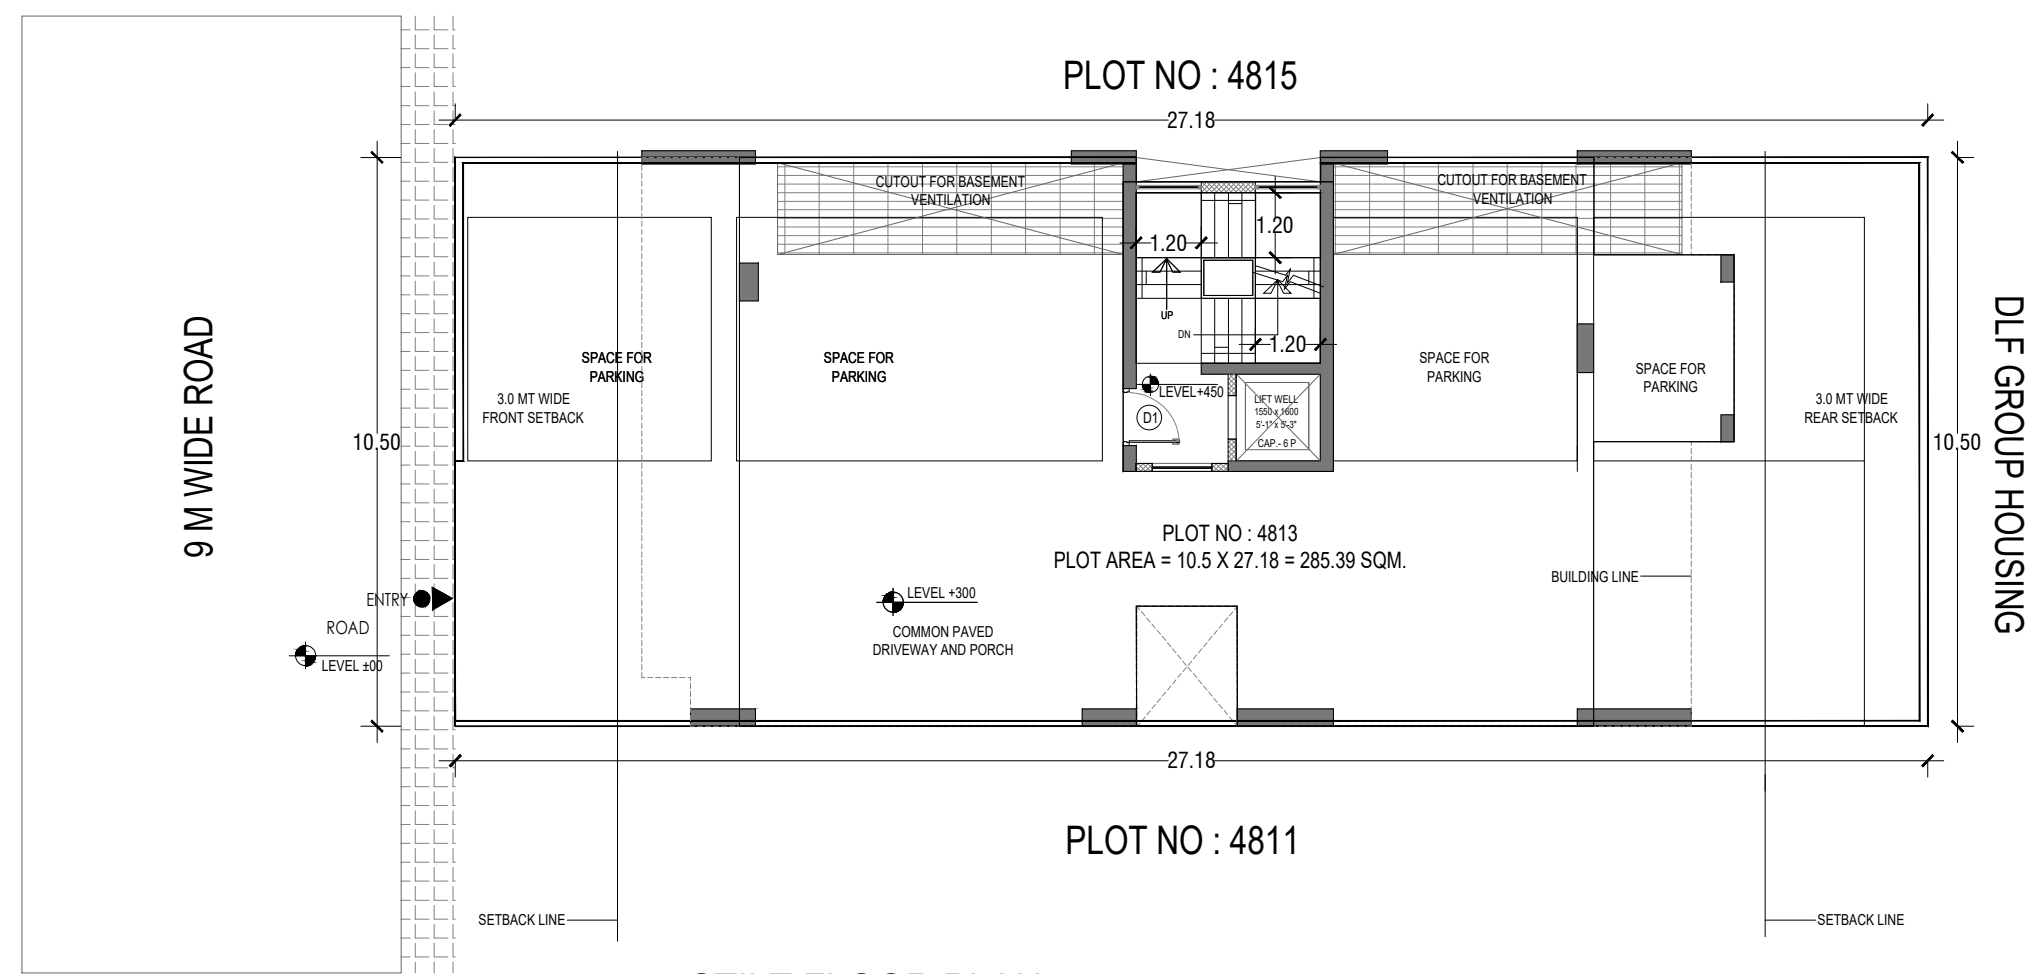


STILT FLOOR PLAN

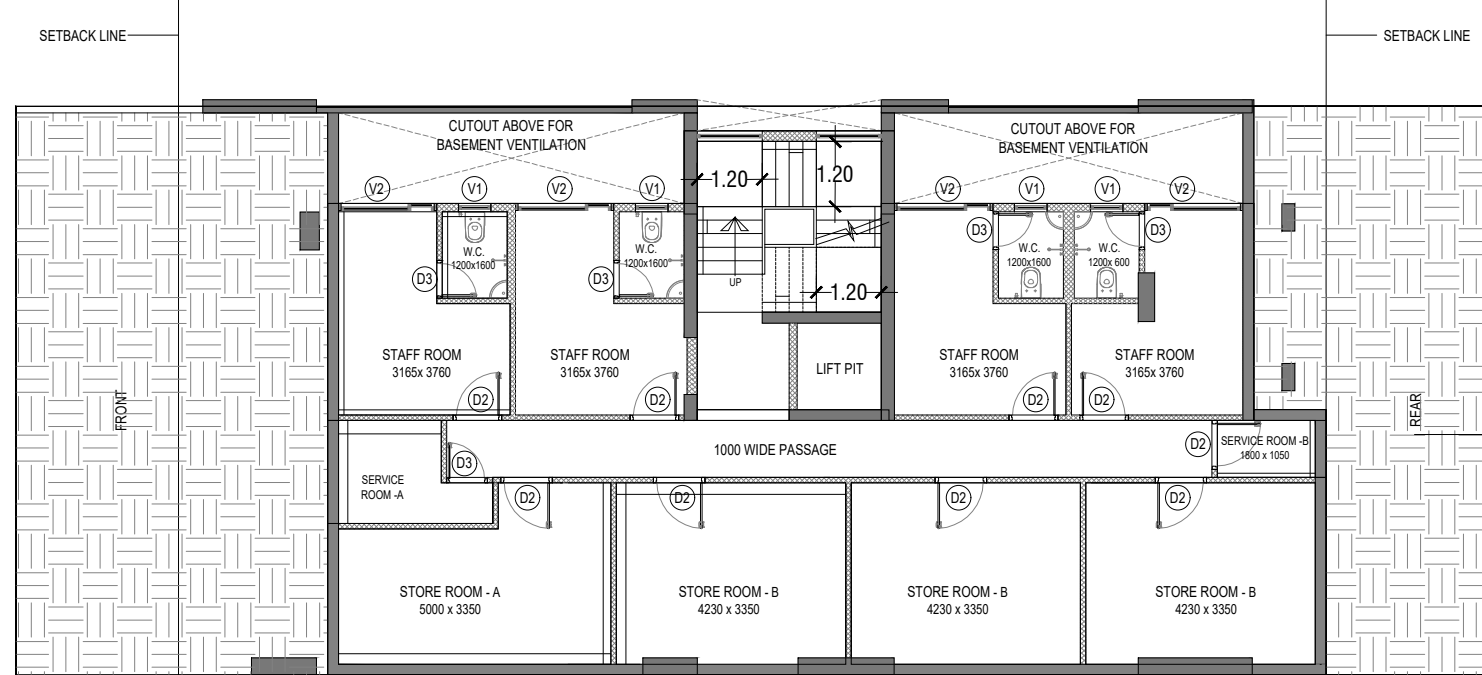

BASEMENT PLAN



FRONT ELEVATION

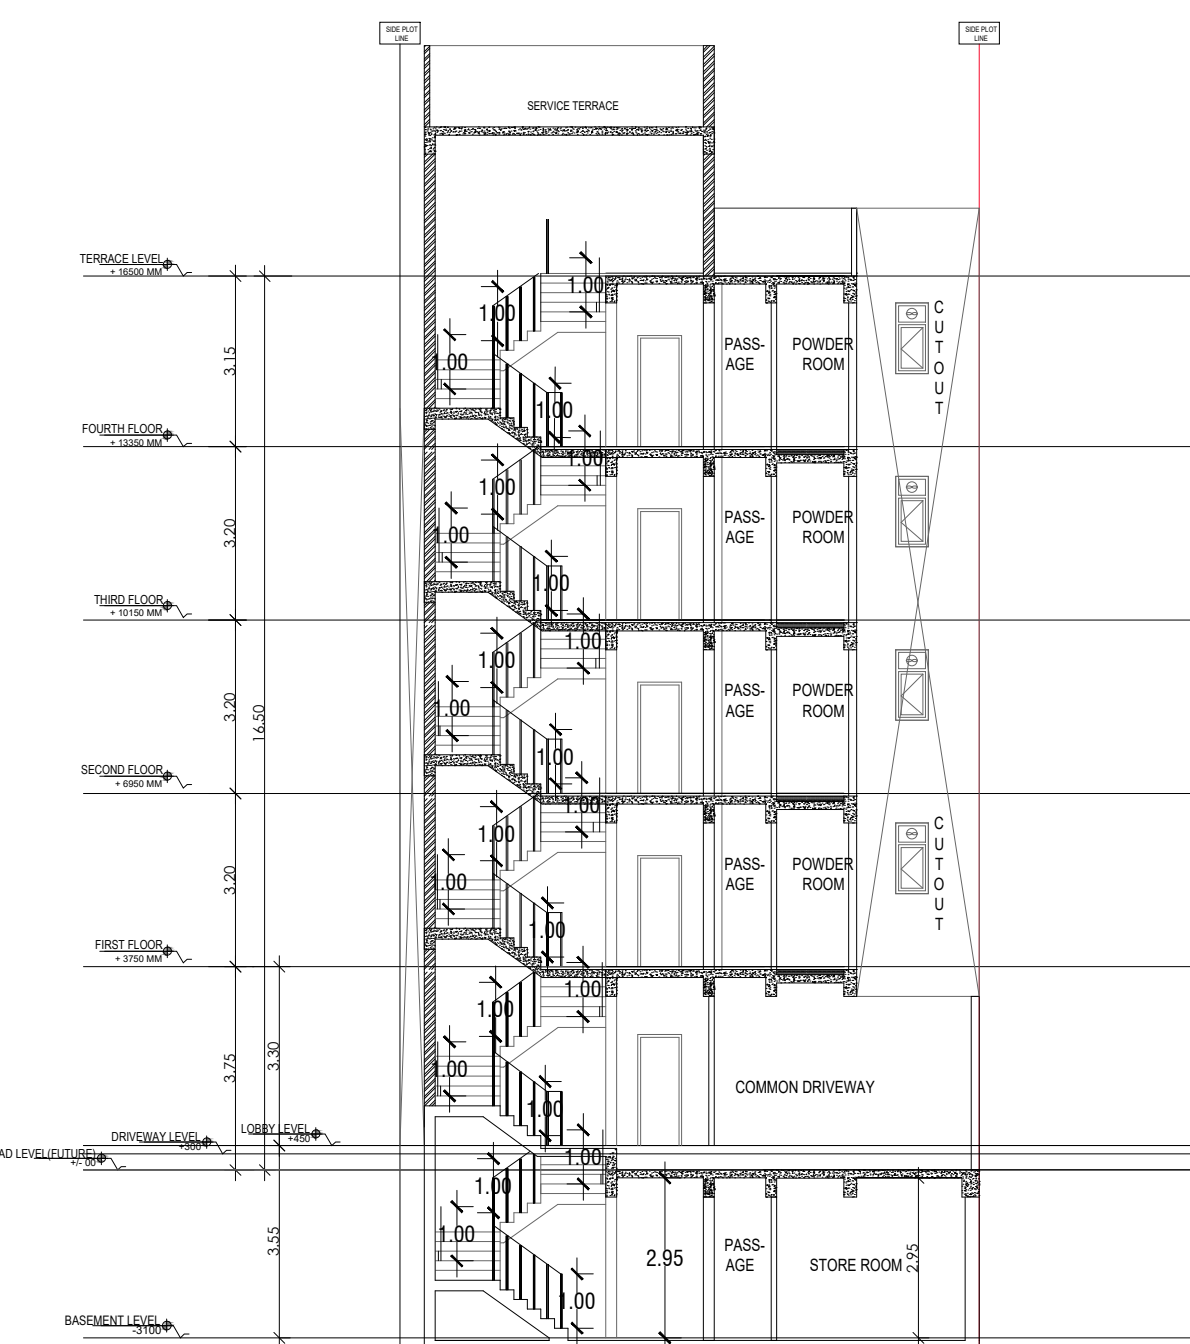


SECTION AT 1-1




REAR ELEVATION




SECTION AT 2-2

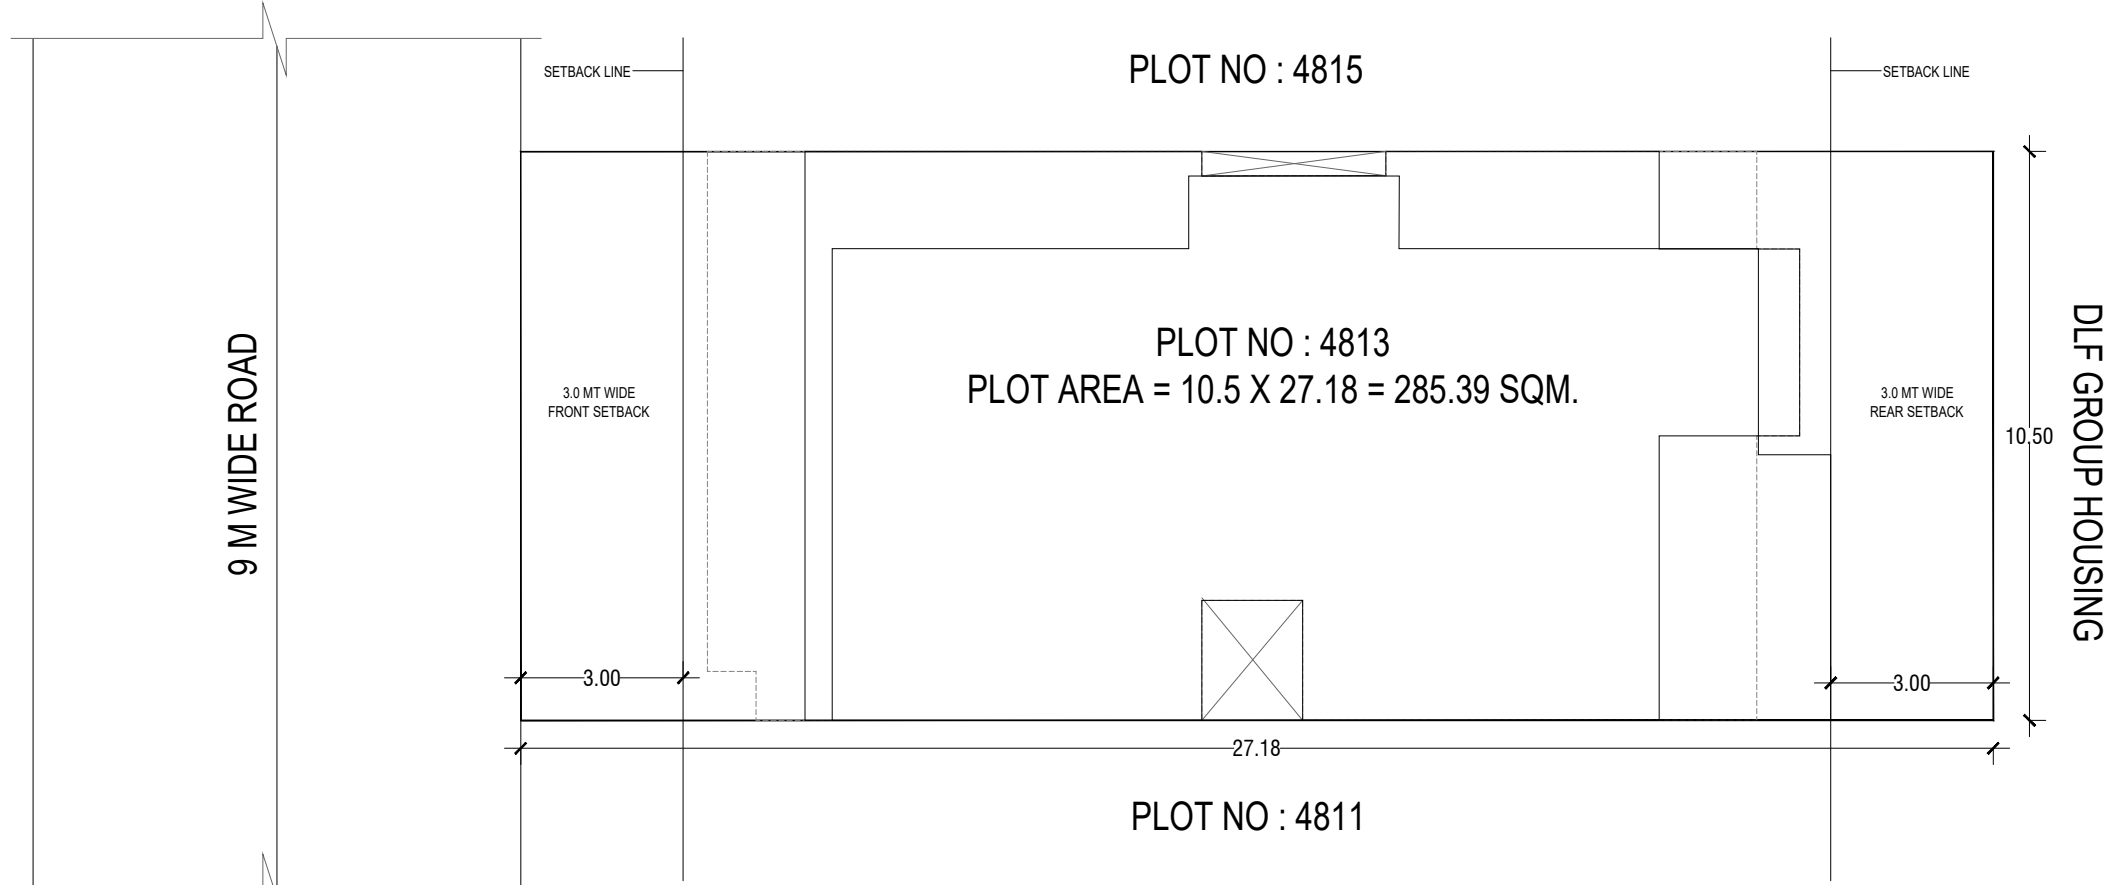

SITE PLAN

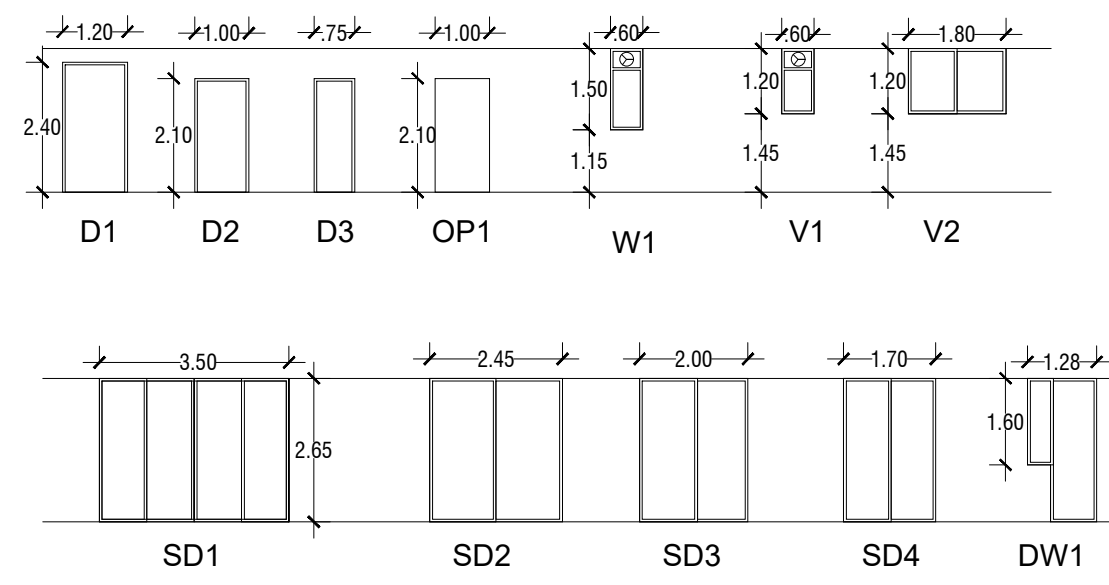


DOOR WINDOW SCHEDULE

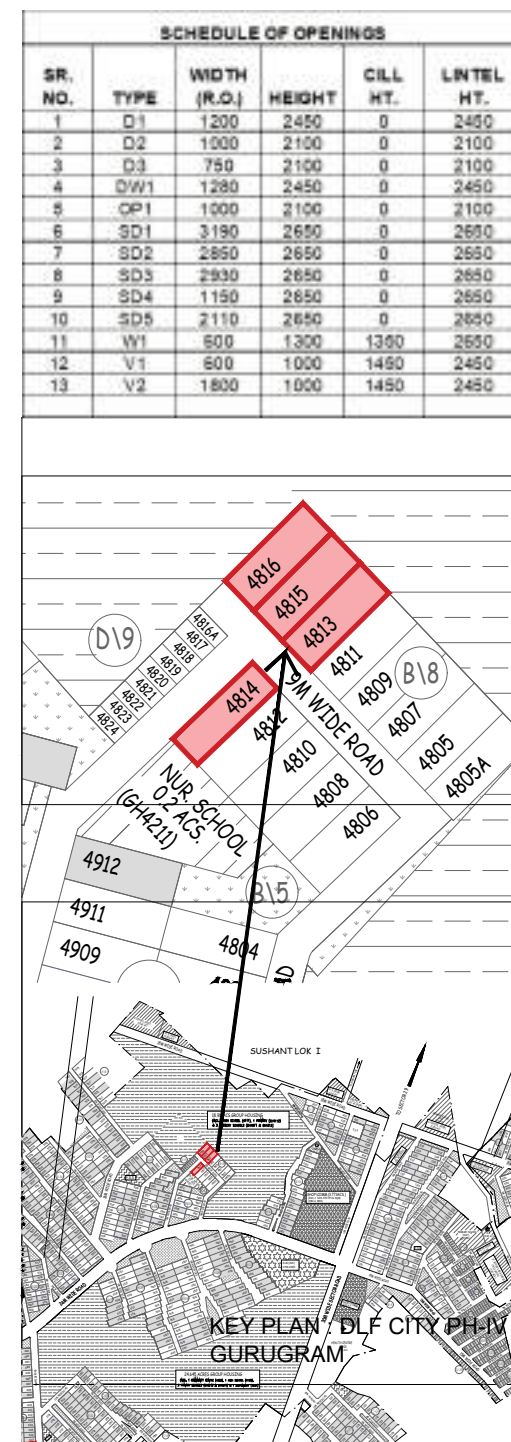


KEY PLAN / DLF CITY PHASE IV, GURUGRAM (HARYANA)


Clients :- M/s DLF LIMITED	
Architects Arcop Associates Pvt. Ltd. Plot-36B, Sec-32, Gurgaon-122001 Ph: 26242050, 26242109	
Architect's Signature 	
Owners' Signature	
Project :- Proposed Residential Building Plan (Independent floors), PLOT NO. : 4813, AT 9 MT WIDE STREET , DLF CITY PHASE IV, GURUGRAM (HARYANA)	
Drawing Title:- FLOOR PLANS, ELEVATION & SECTION, SITE PLAN	
Date 2021-08-16	Drawing No. 01
SCALE	

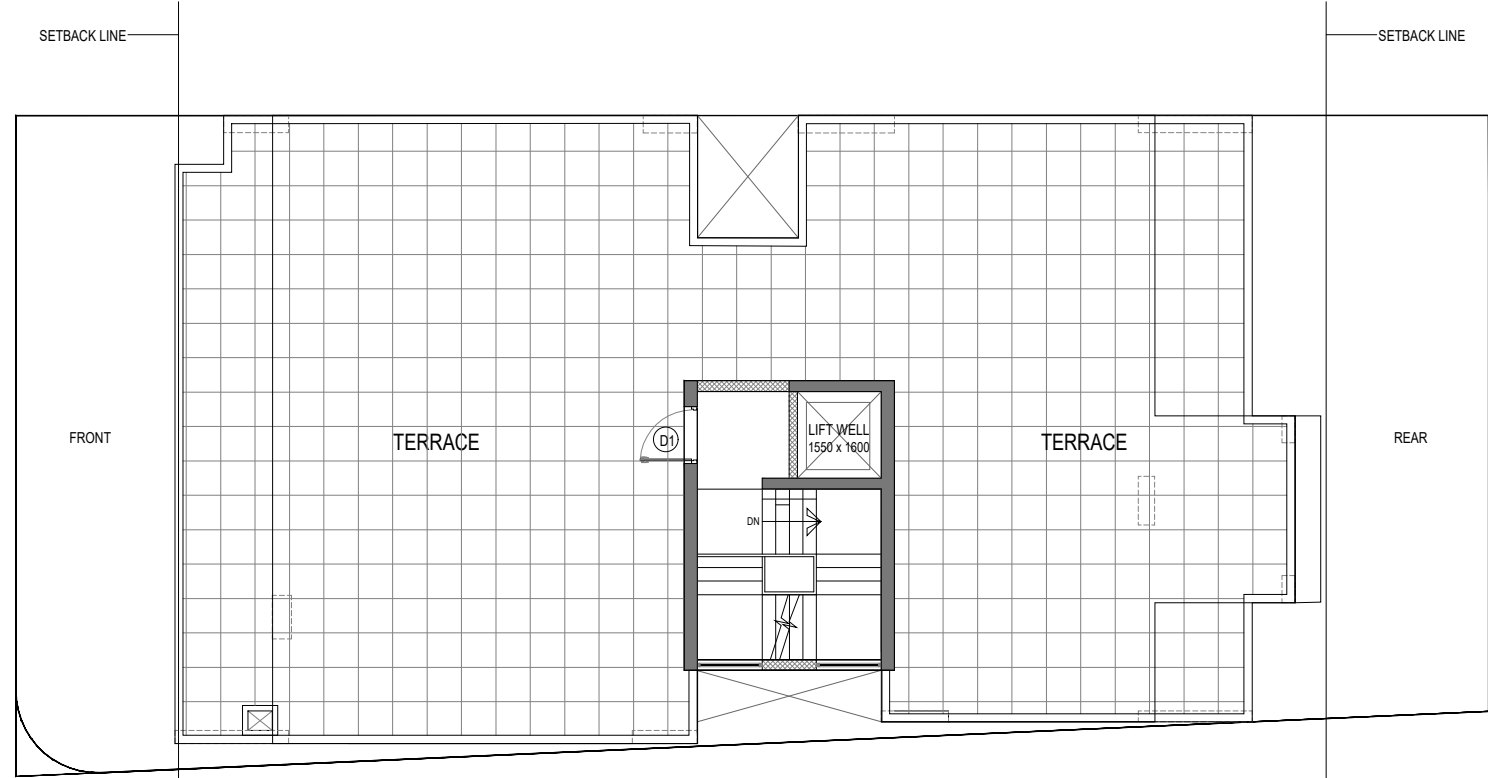


TERRACE PLAN

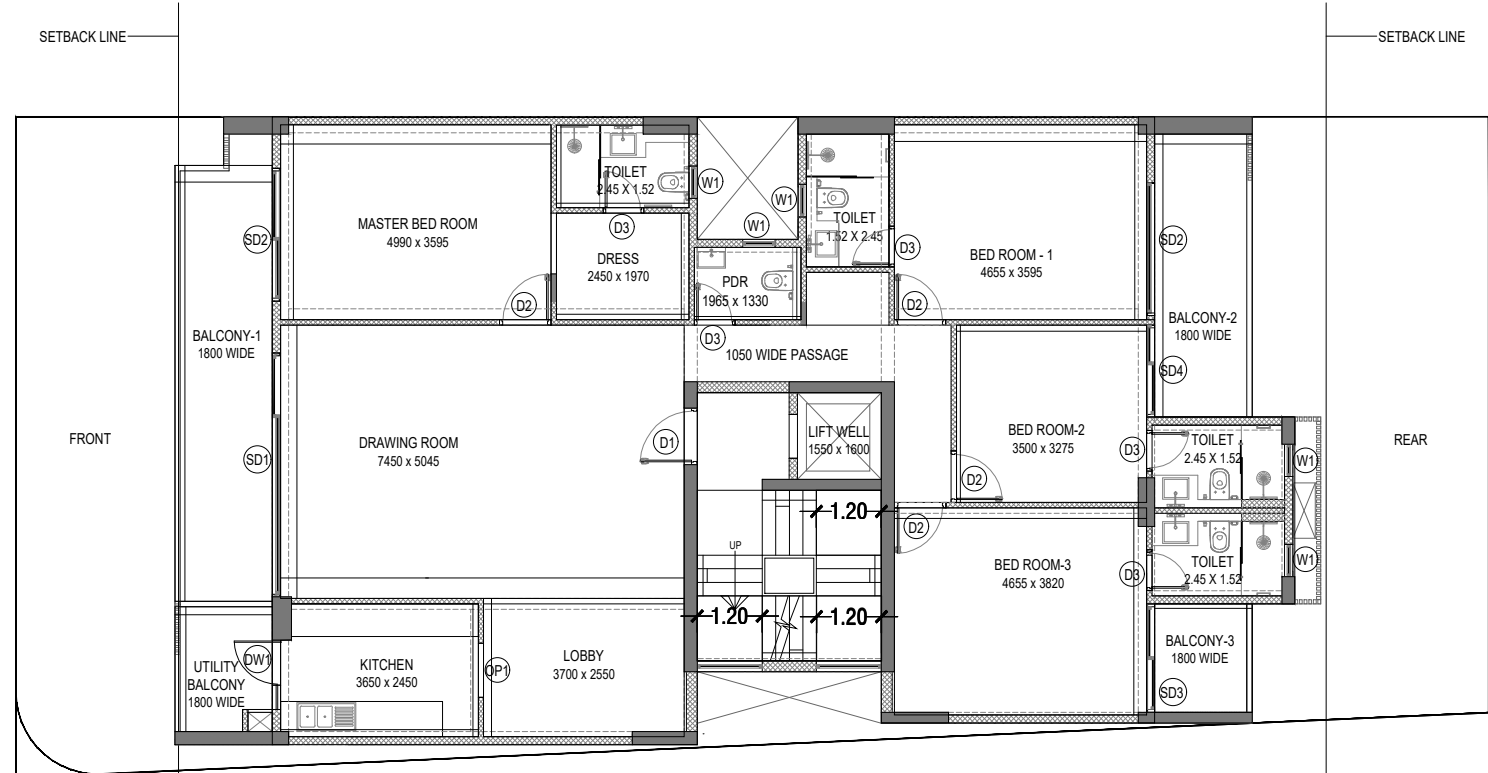


TYPICAL FLOOR PLAN

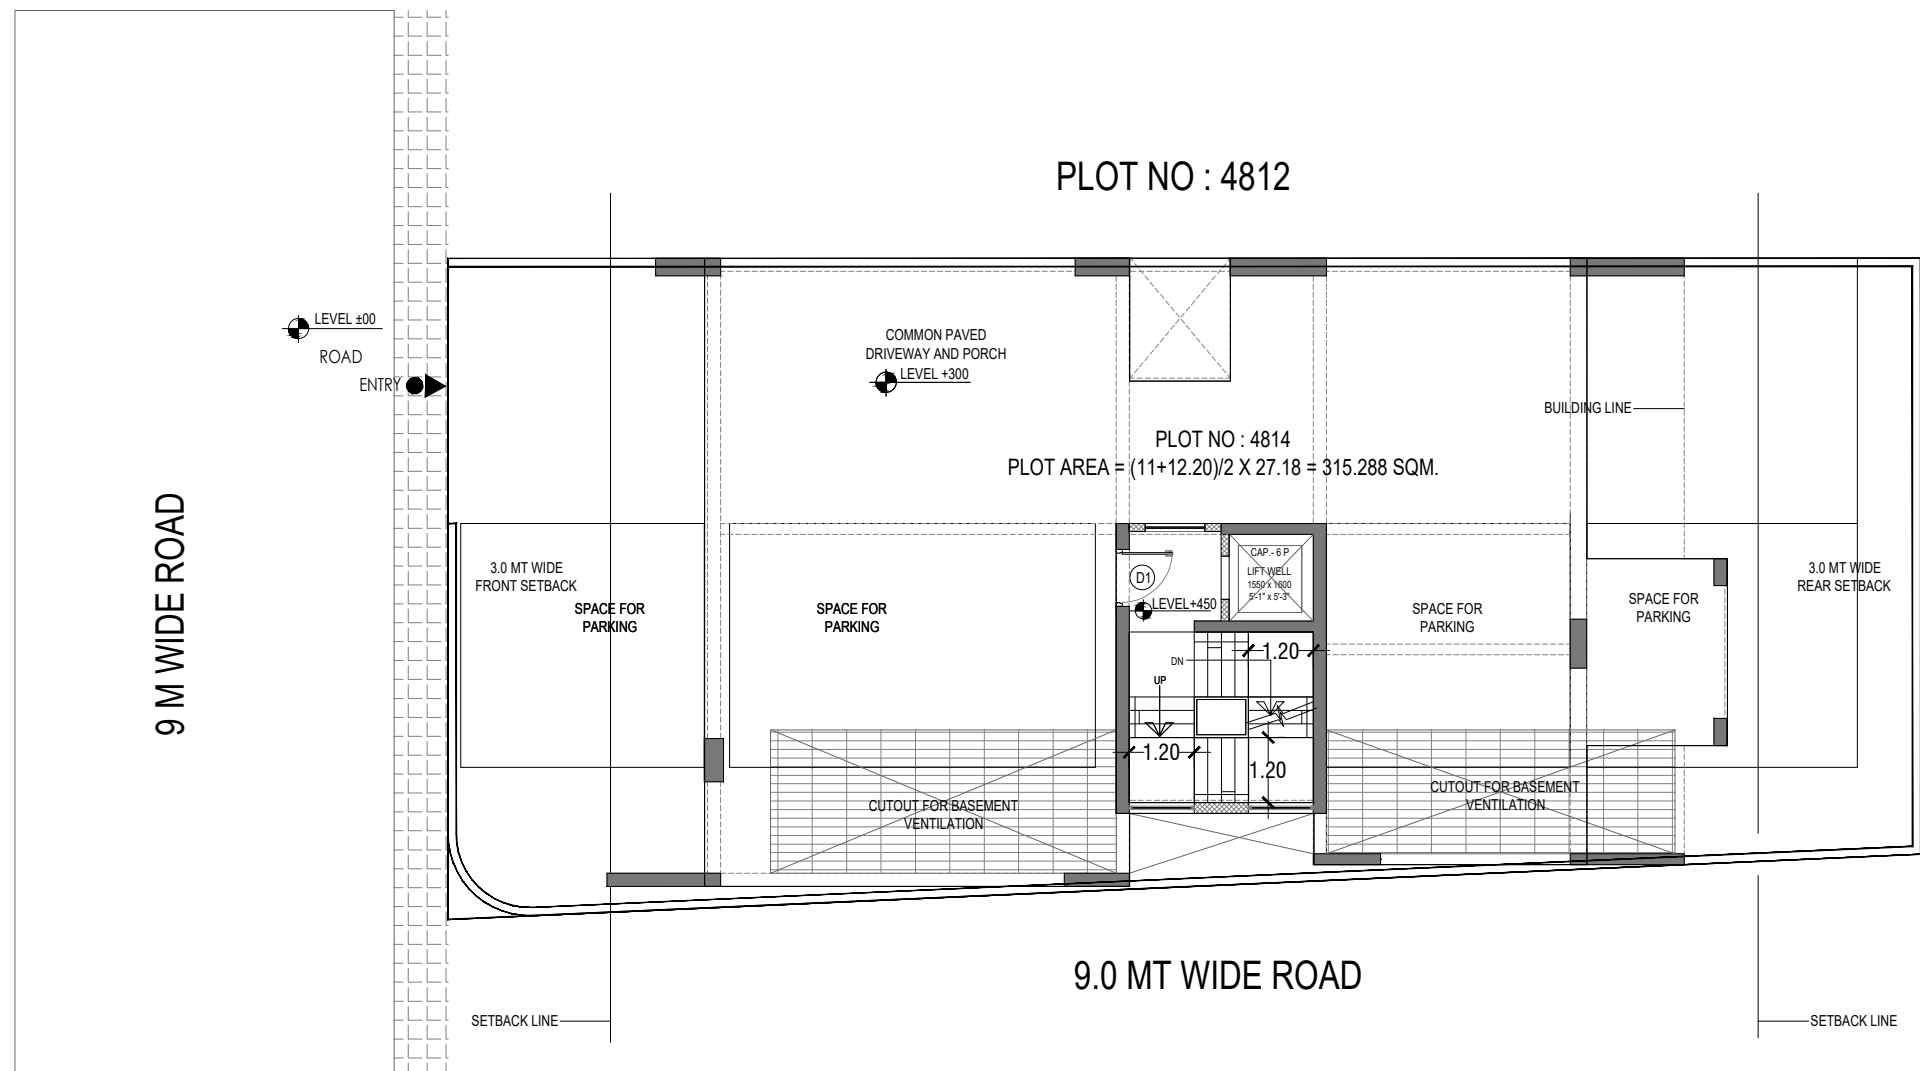


STILT FLOOR PLAN

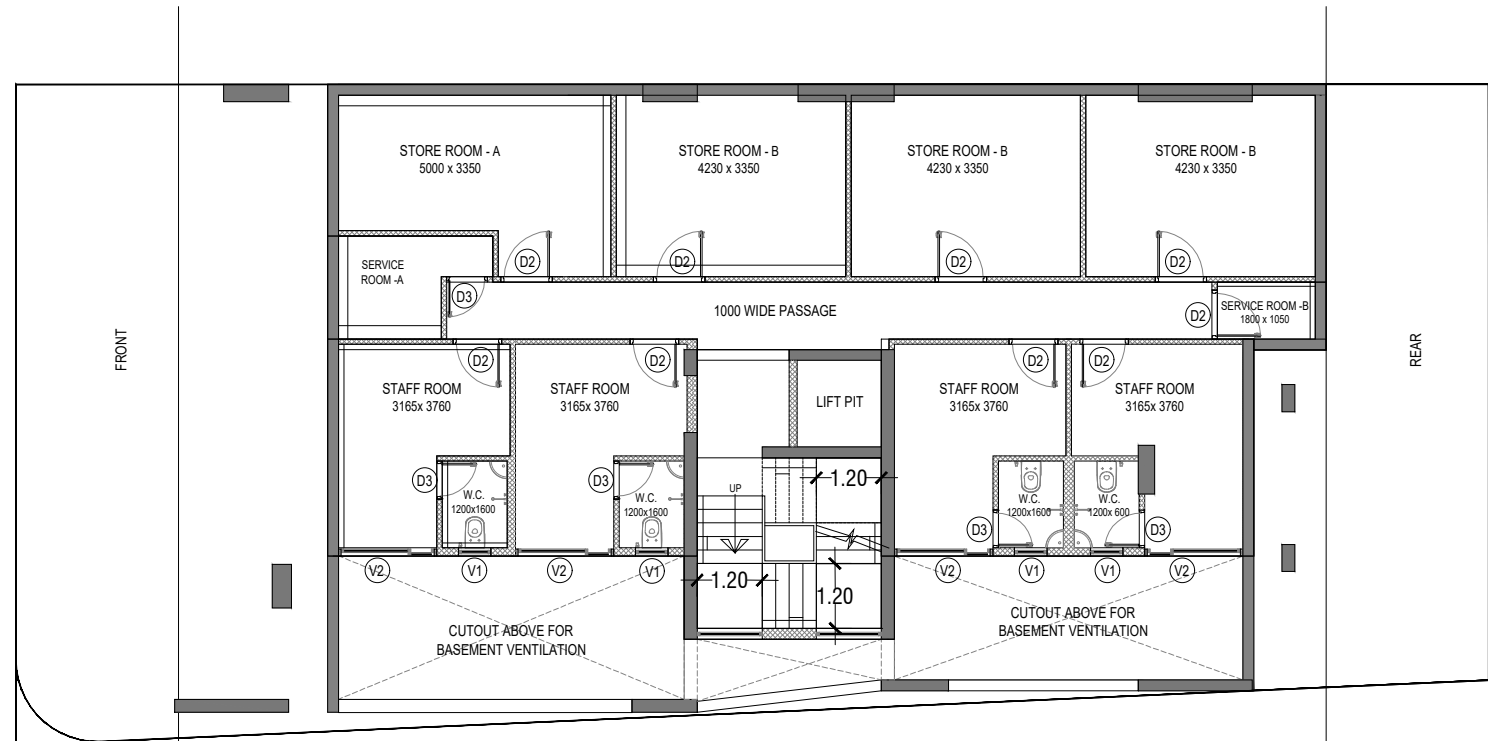

BASEMENT PLAN

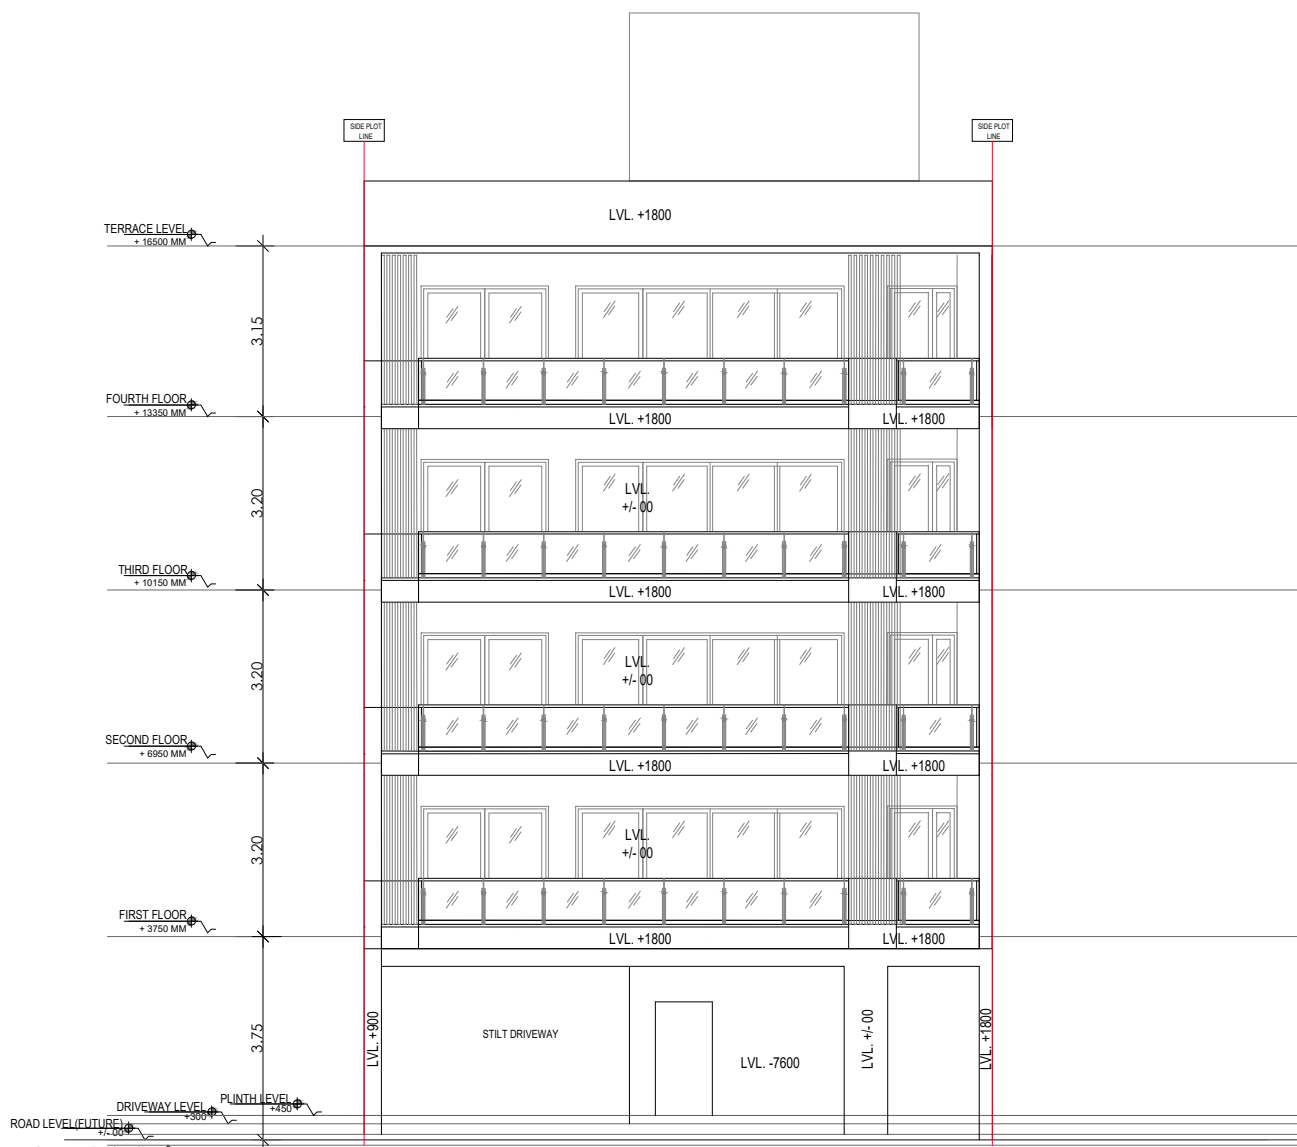


FRONT ELEVATION

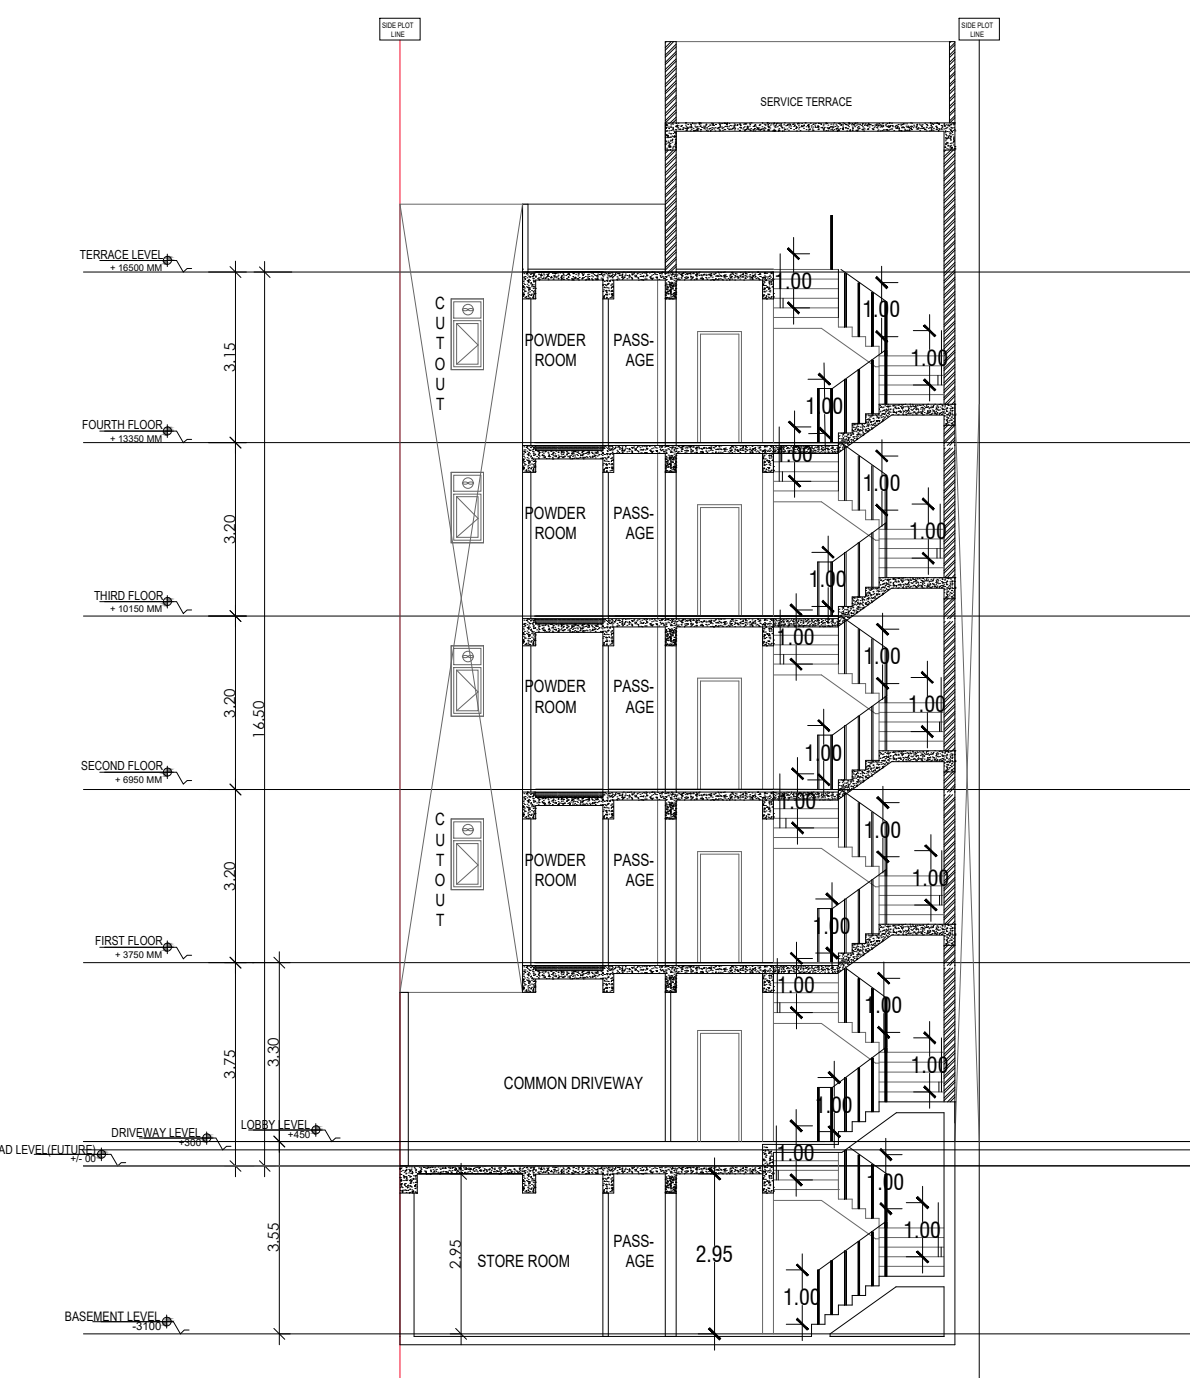


SECTION AT 1-1




REAR ELEVATION

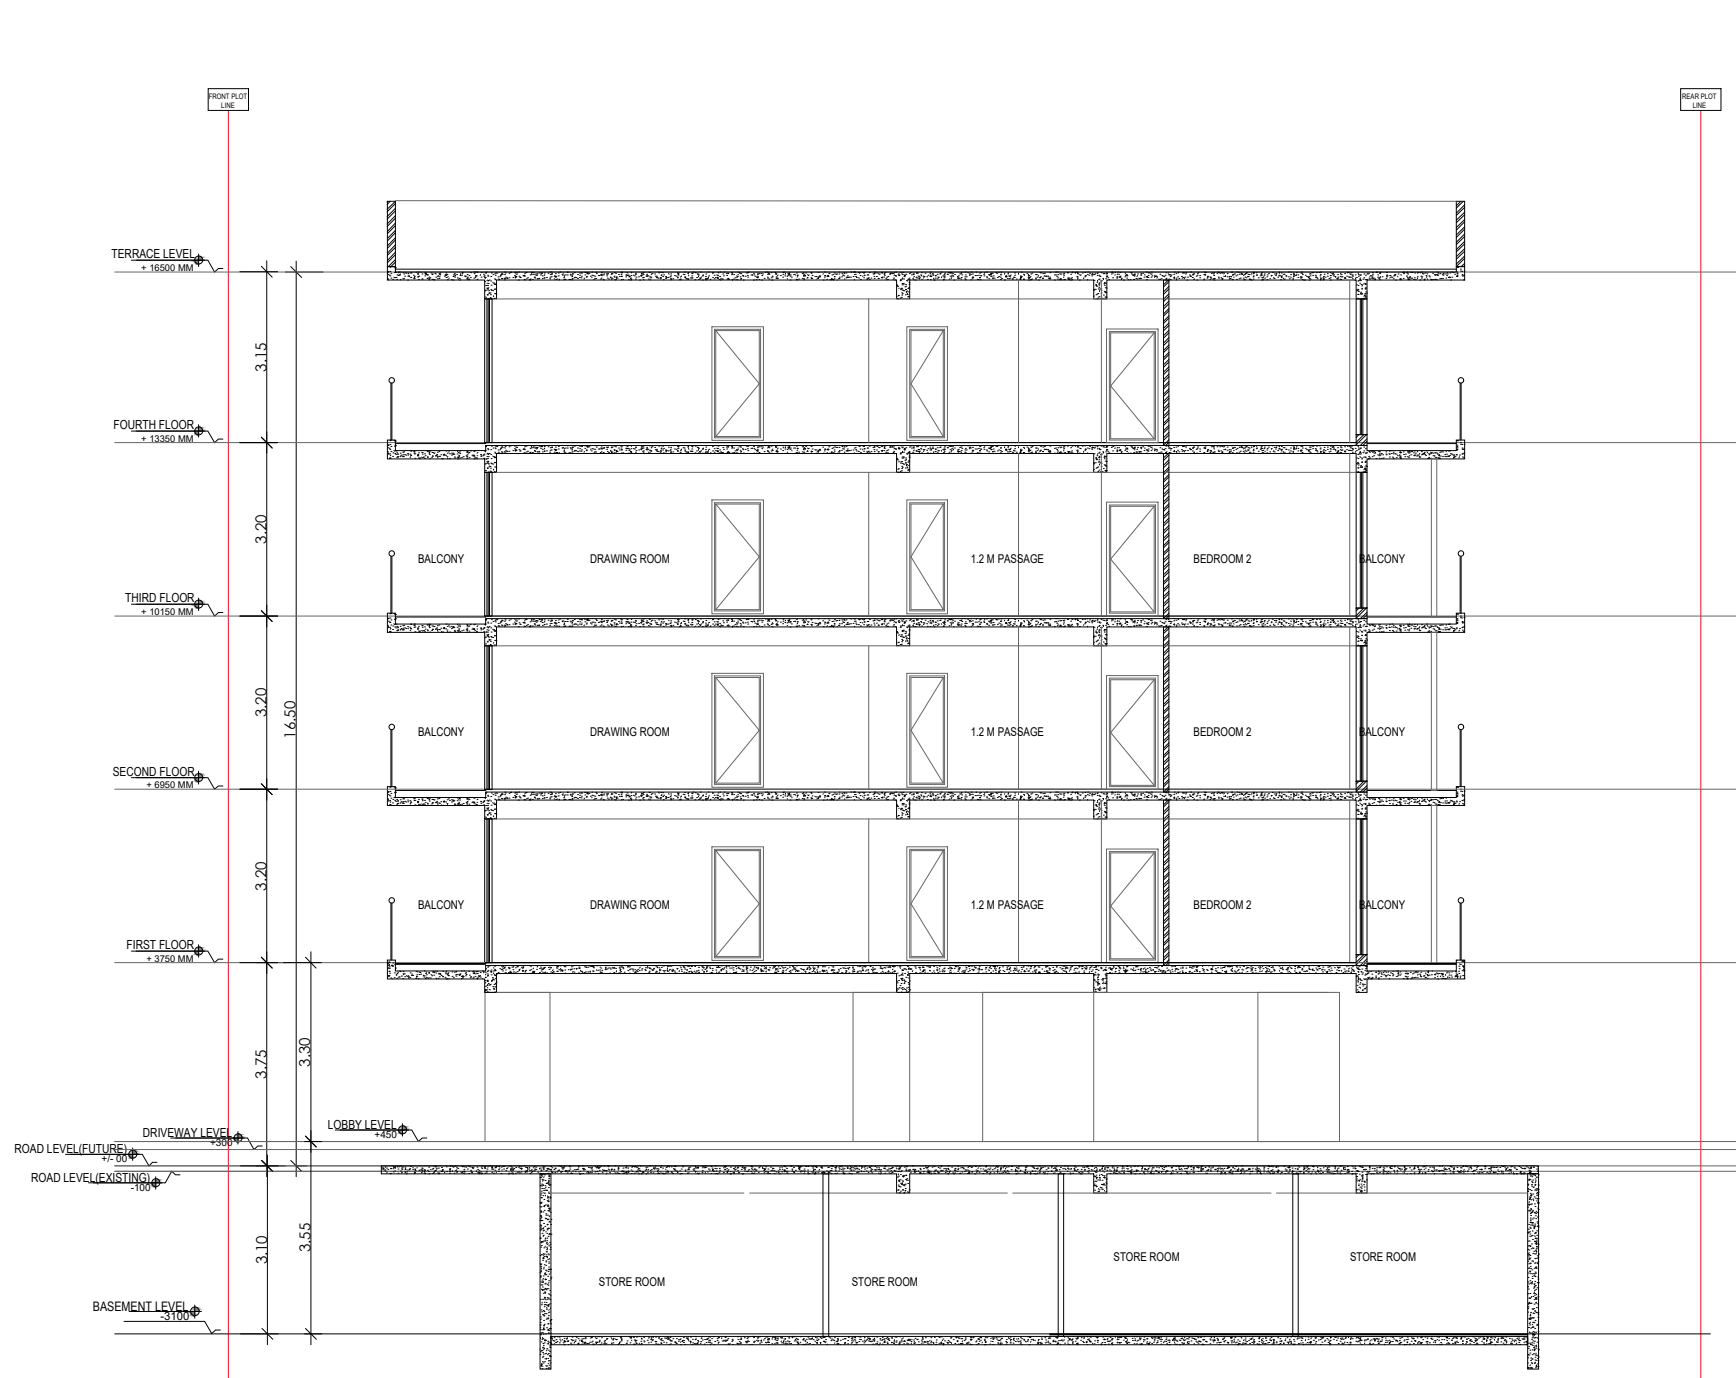

SECTION AT 2-2

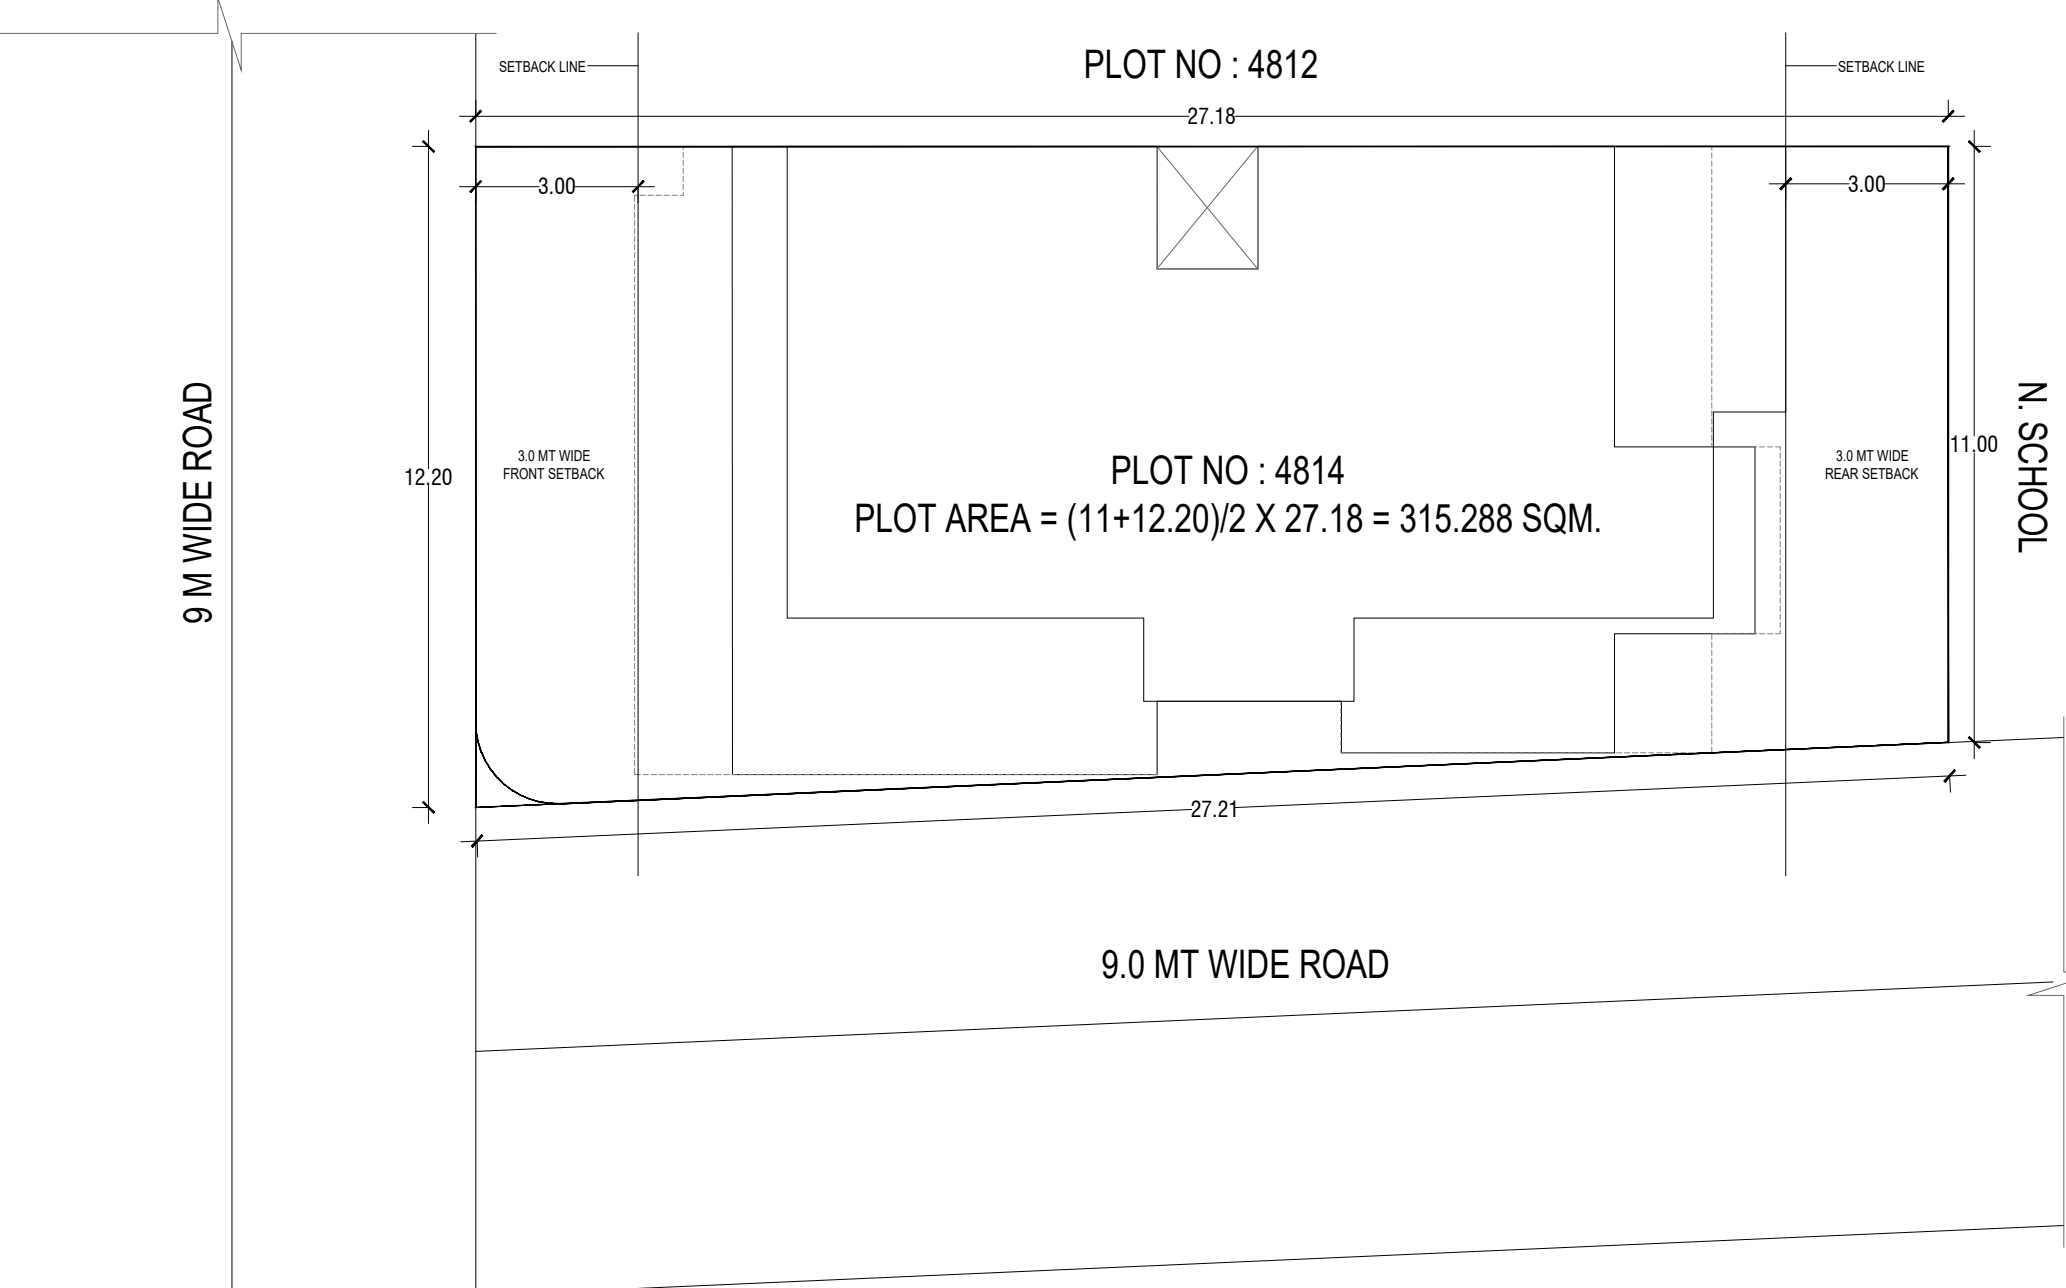


SITE PLAN

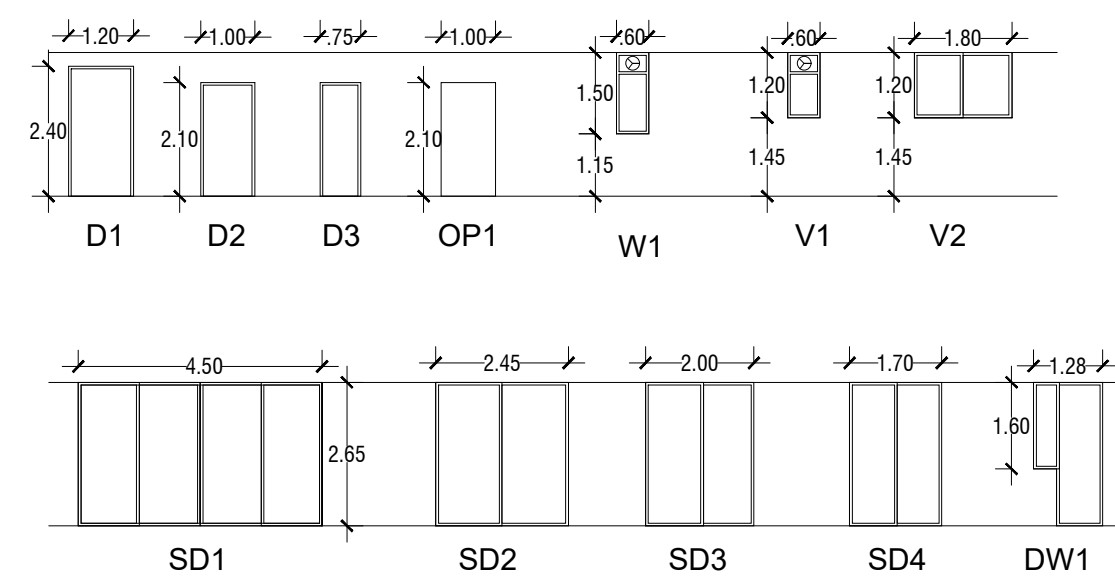

DOOR WINDOW SCHEDULE

SCHEDULE OF OPENINGS					
SR. NO.	TYPE	WIDTH (R.O.)	HEIGHT	CILL HT.	LINTEL HT.
1	D1	1200	2450	0	2450
2	D2	1000	2100	0	2100
3	D3	750	2100	0	2100
4	DW1	1200	2450	0	2450
5	OP1	1000	2100	0	2100
6	SD1	3180	2650	0	2650
7	SD2	2850	2650	0	2650
8	SD3	2450	2650	0	2650
9	SD4	1150	2650	0	2650
10	SD5	2110	2650	0	2650
11	V1	600	1300	1300	2650
12	V2	600	1000	1480	2450
13	V2	1800	1000	1480	2450

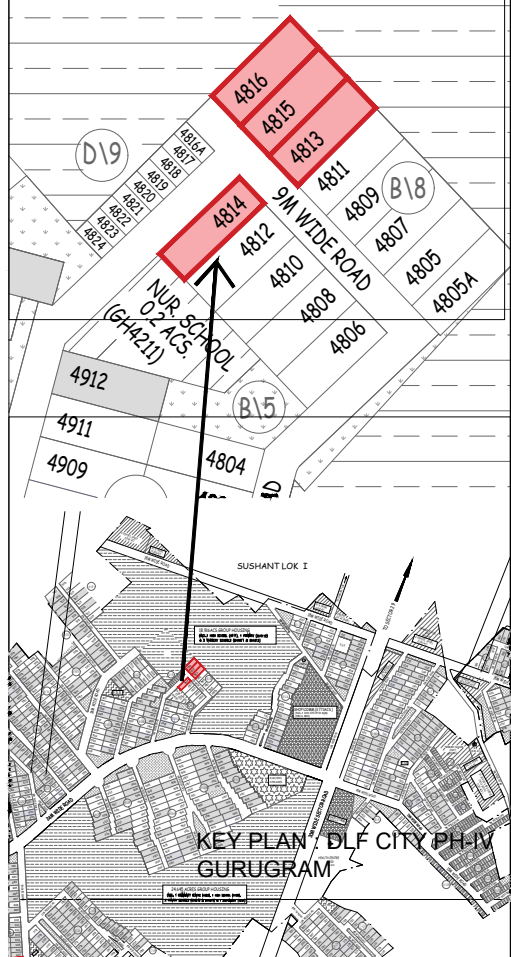

PLOT NO: 4814,
AT 9 MT WIDE STREET ,
DLF CITY PHASE IV, GURUGRAM
(HARYANA)

Clients :-
M/s DLF LIMITED

Architects
Arcop Associates Pvt. Ltd.
Plot- 36b, Sec-32, Gurgaon-122001
Ph: 26242050, 26242109

Architect's Signature











Owners' Signature

Project :-
Proposed Residential Building Plan (Independent floors),
PLOT NO: 4814,
AT 9 MT WIDE STREET ,
DLF CITY PHASE IV, GURUGRAM (HARYANA)
Drawing Title:-
FLOOR PLANS, ELEVATION & SECTION, SITE PLAN

Date
2021-08-12

Drawing No.
01

SCALE

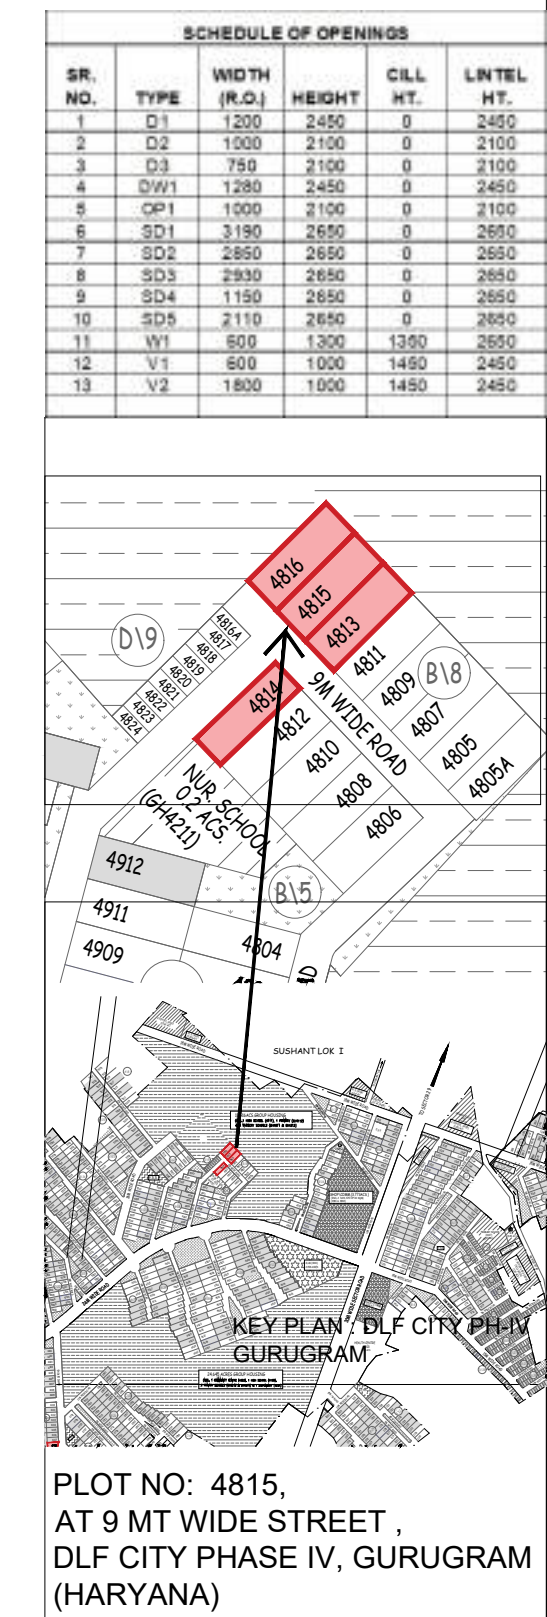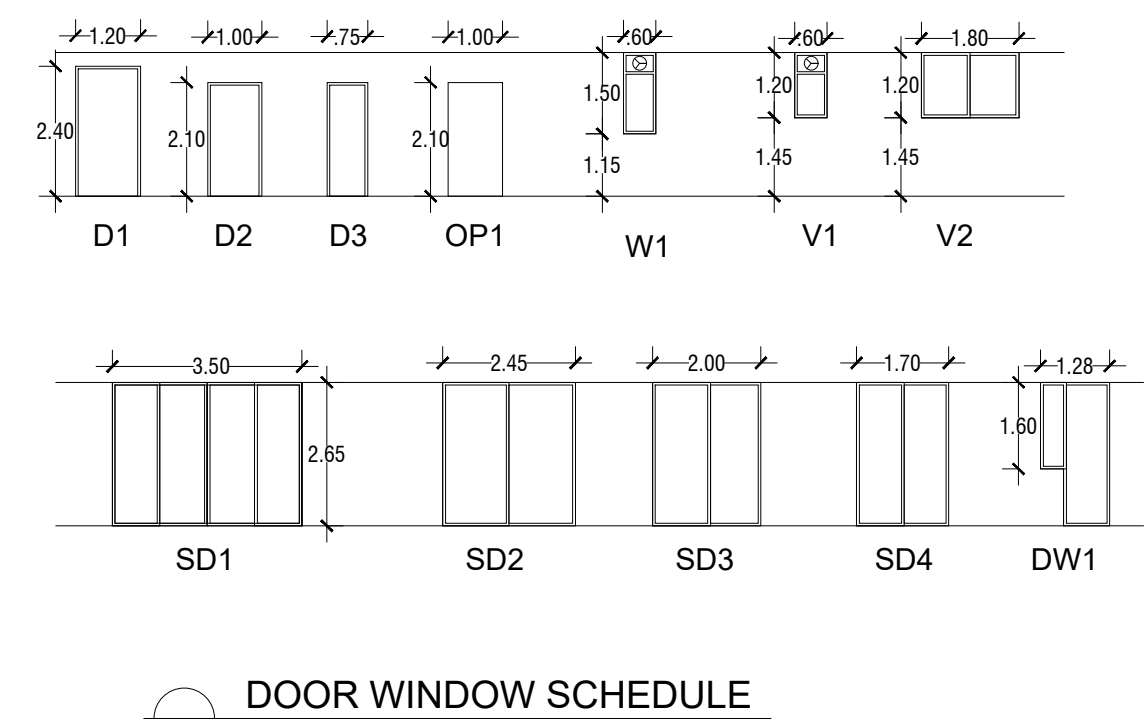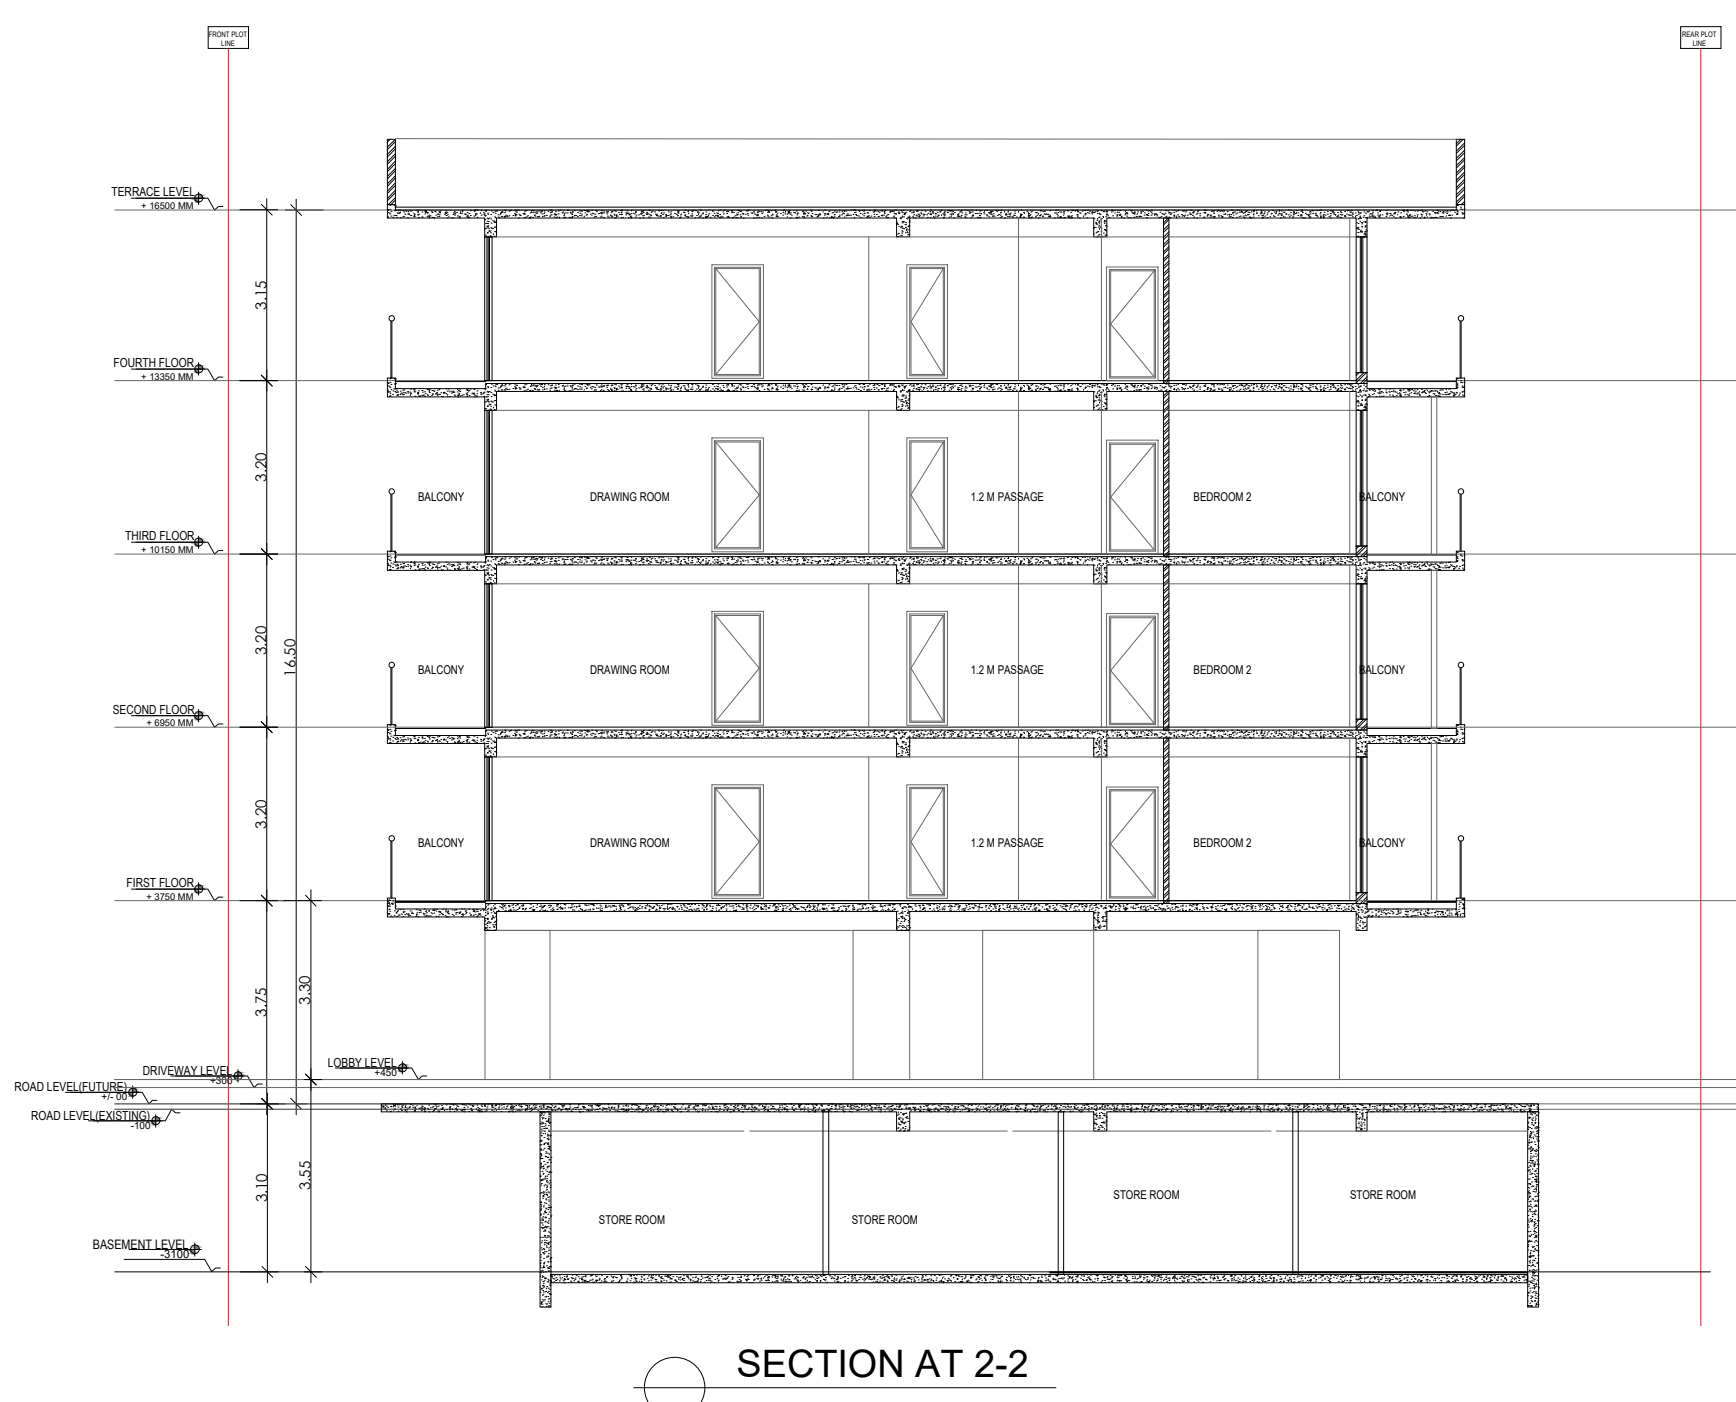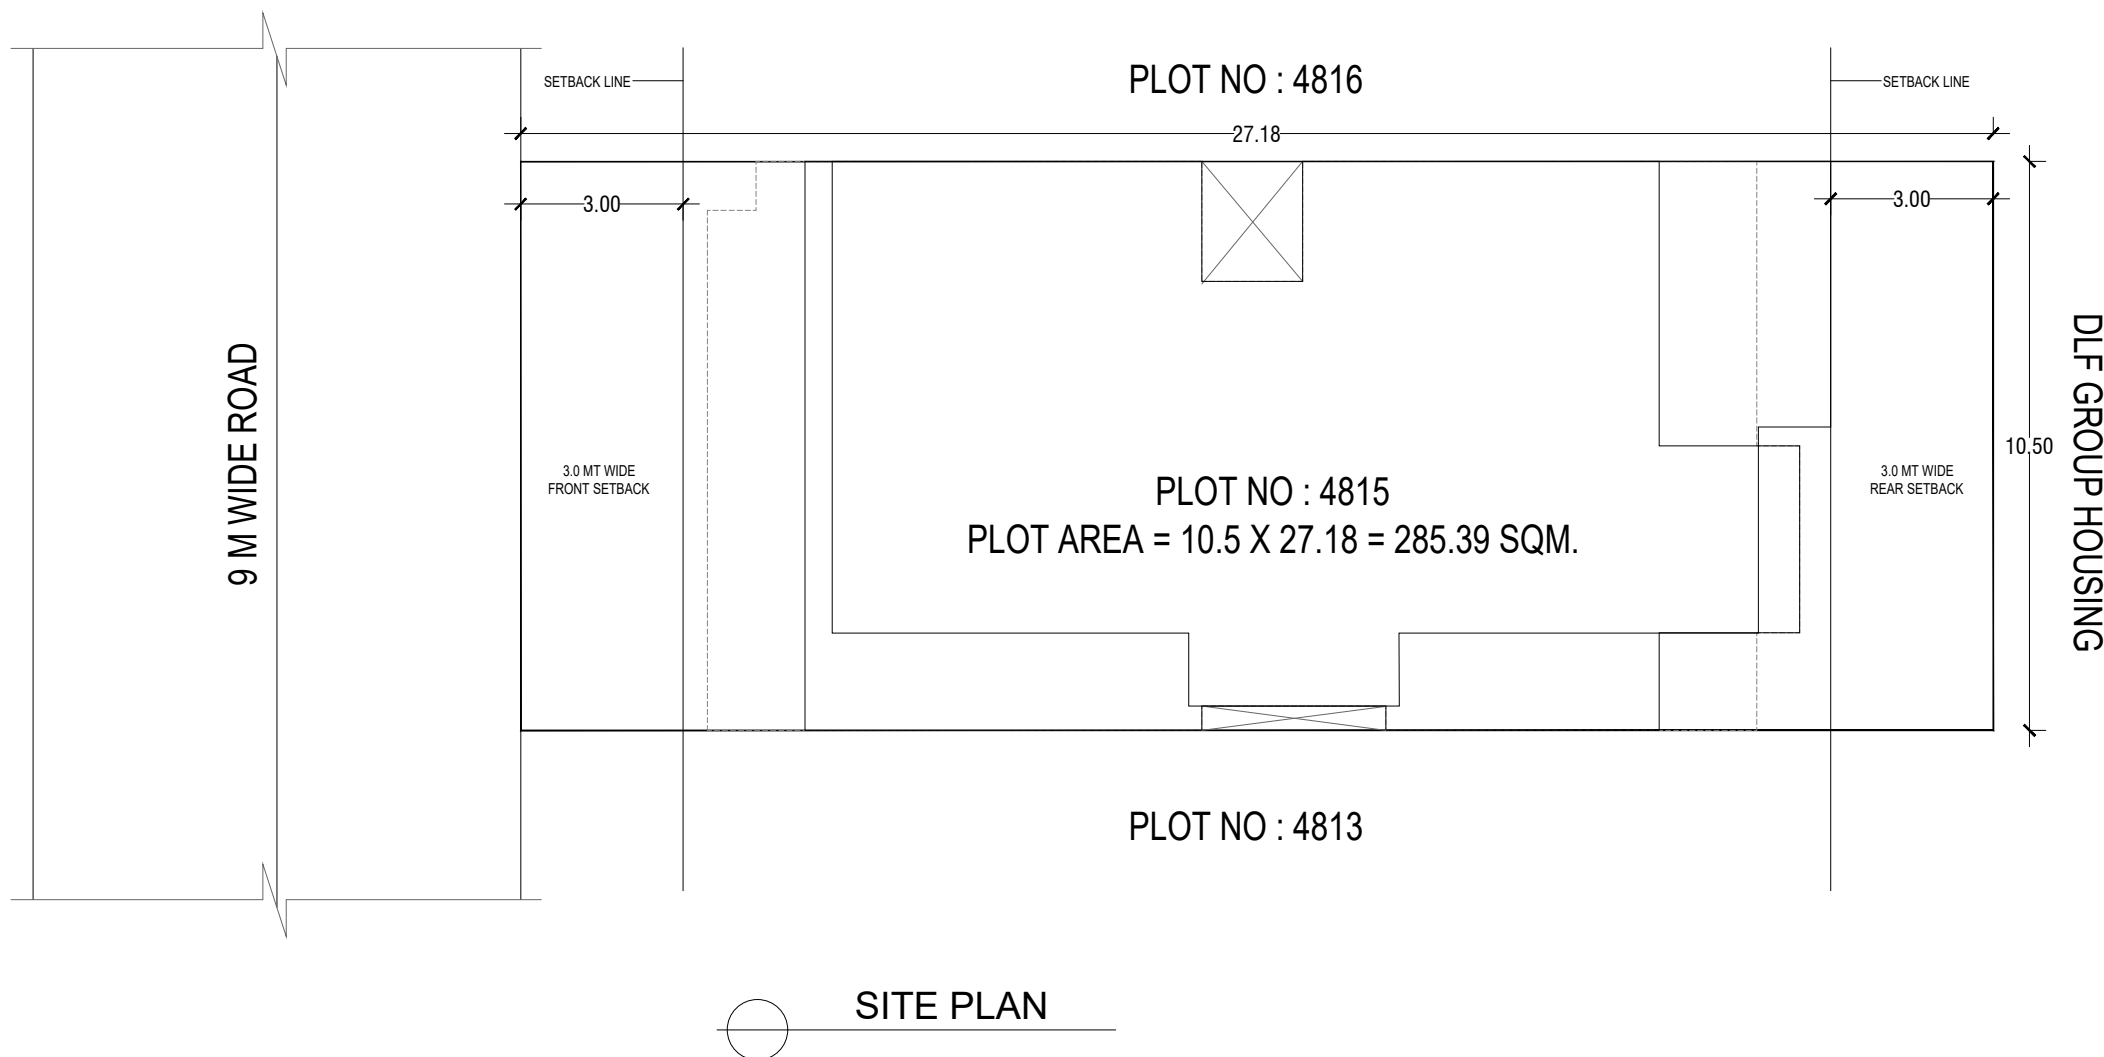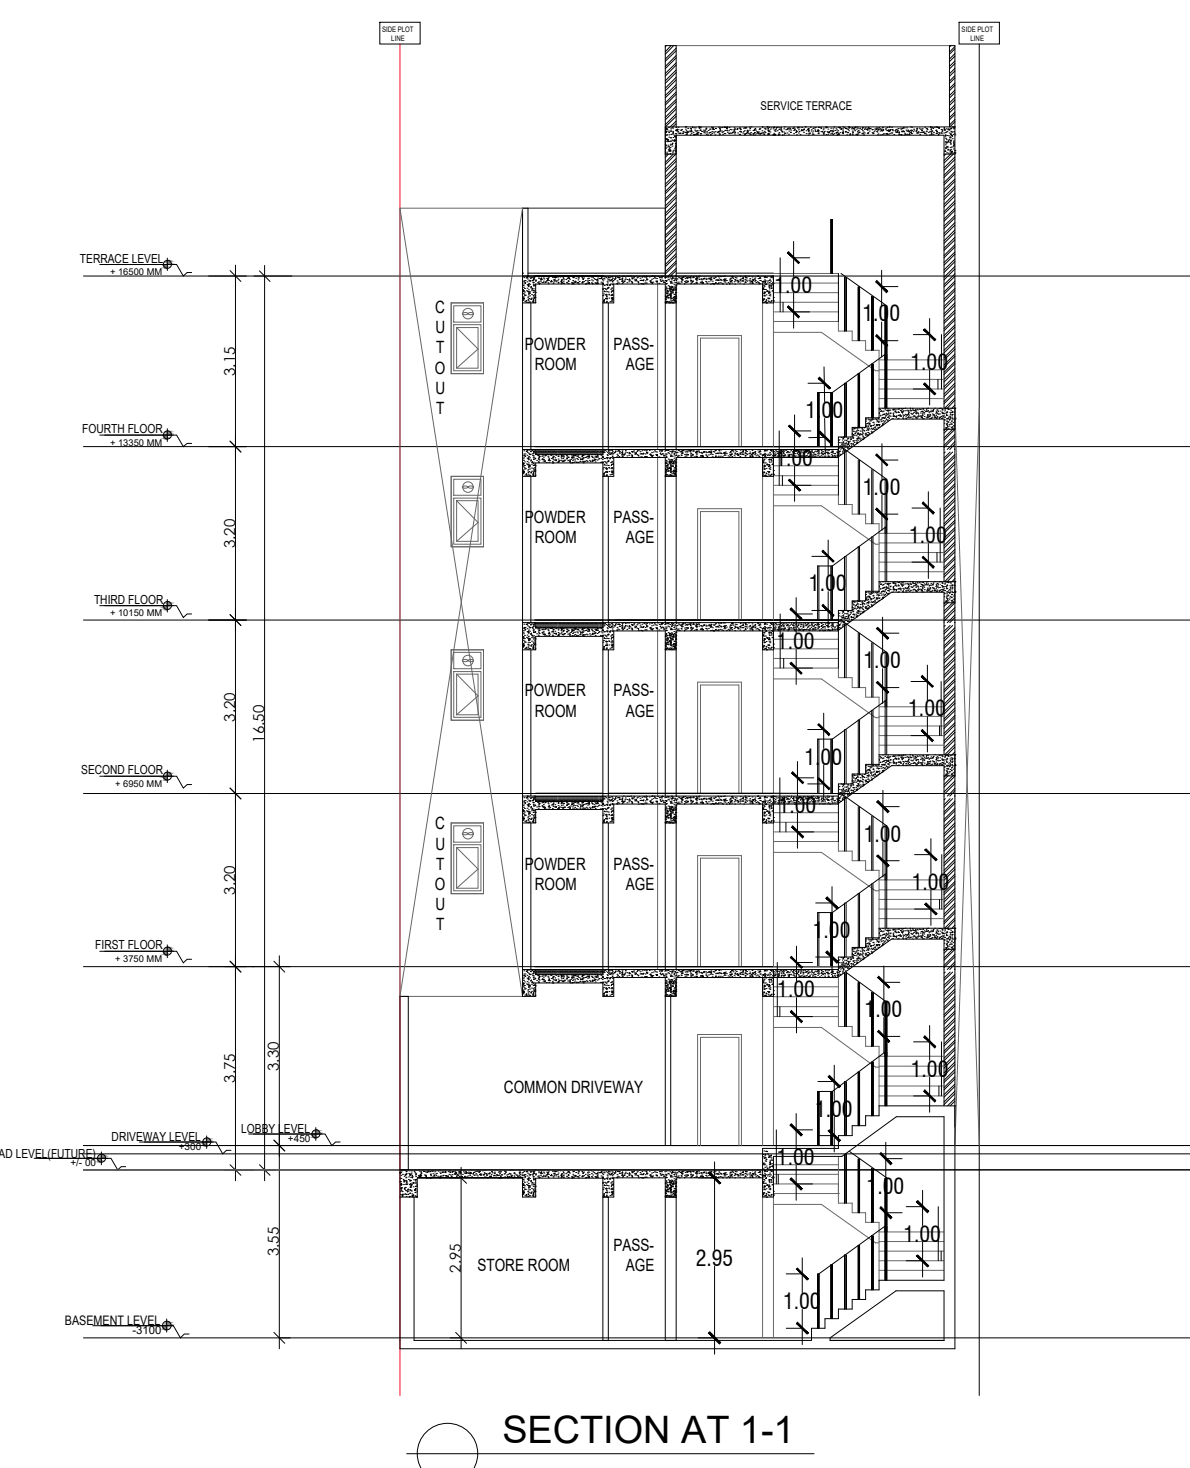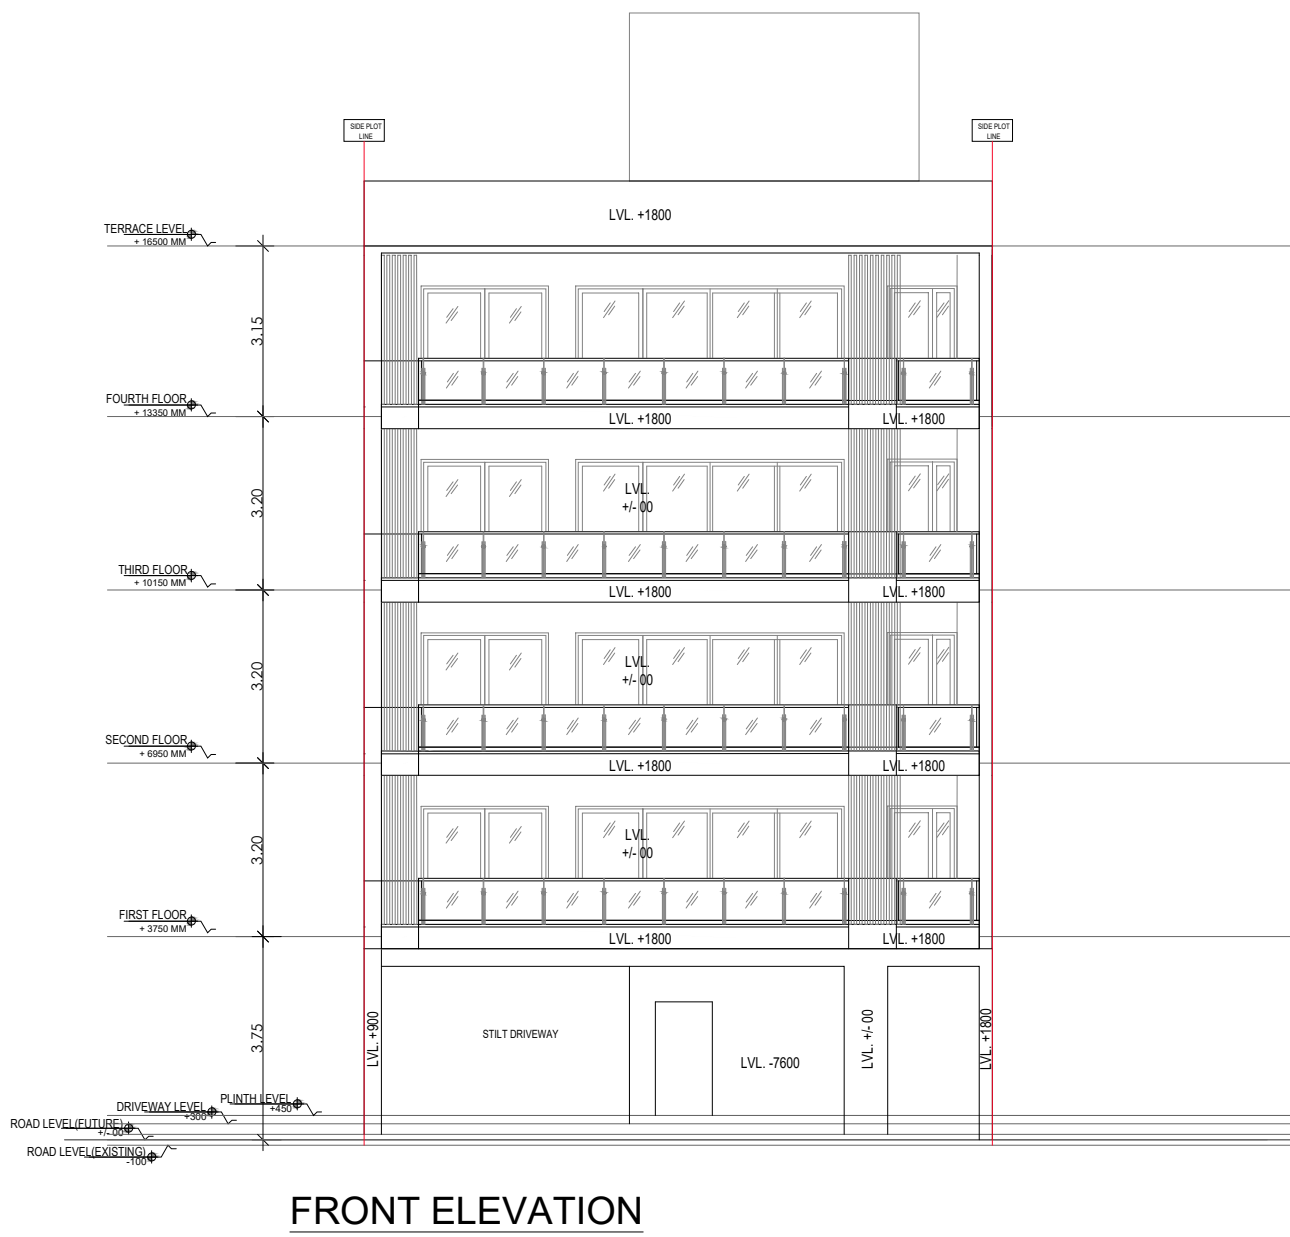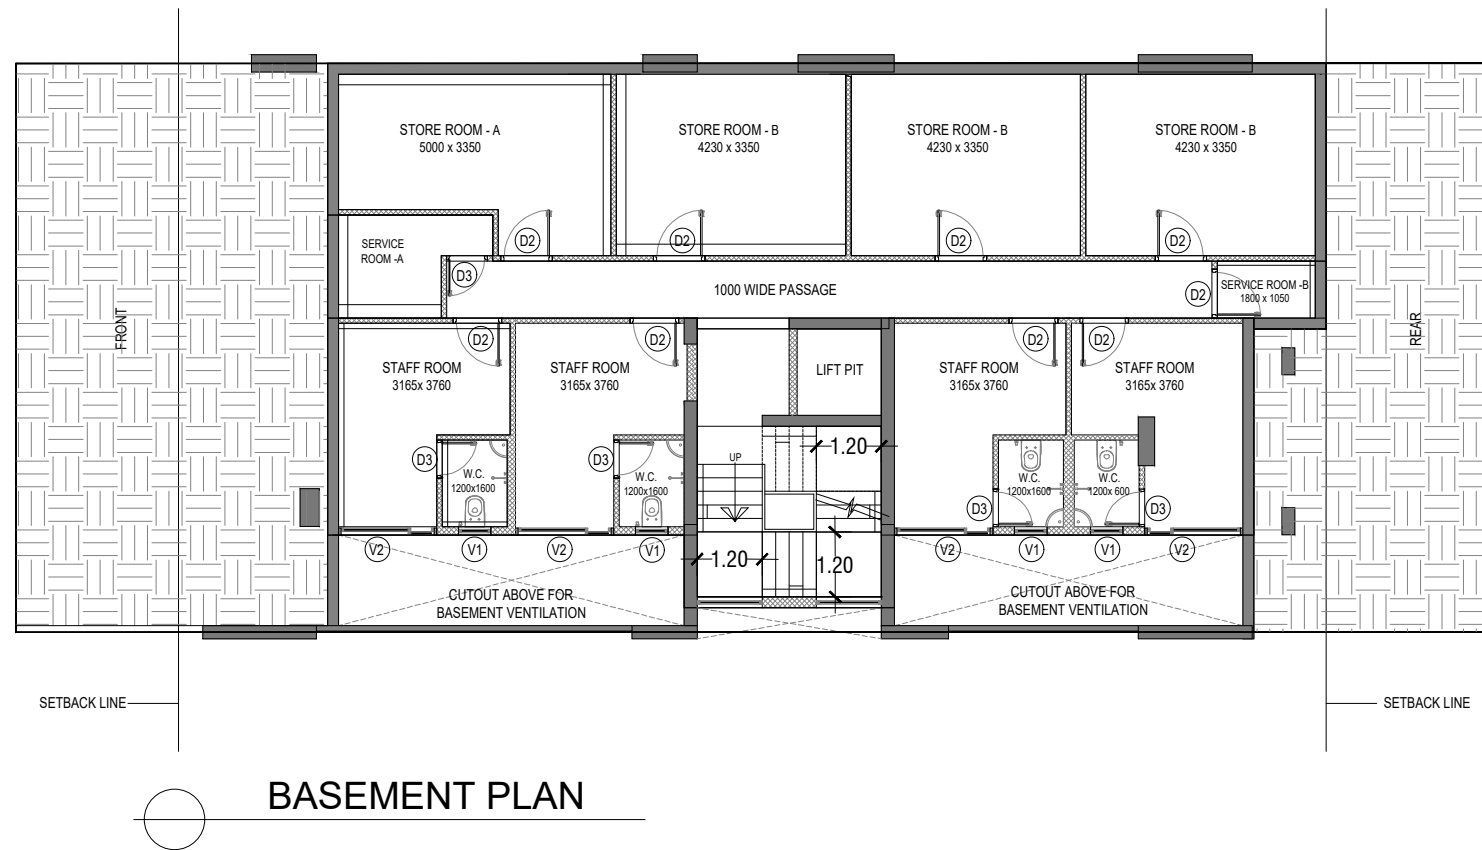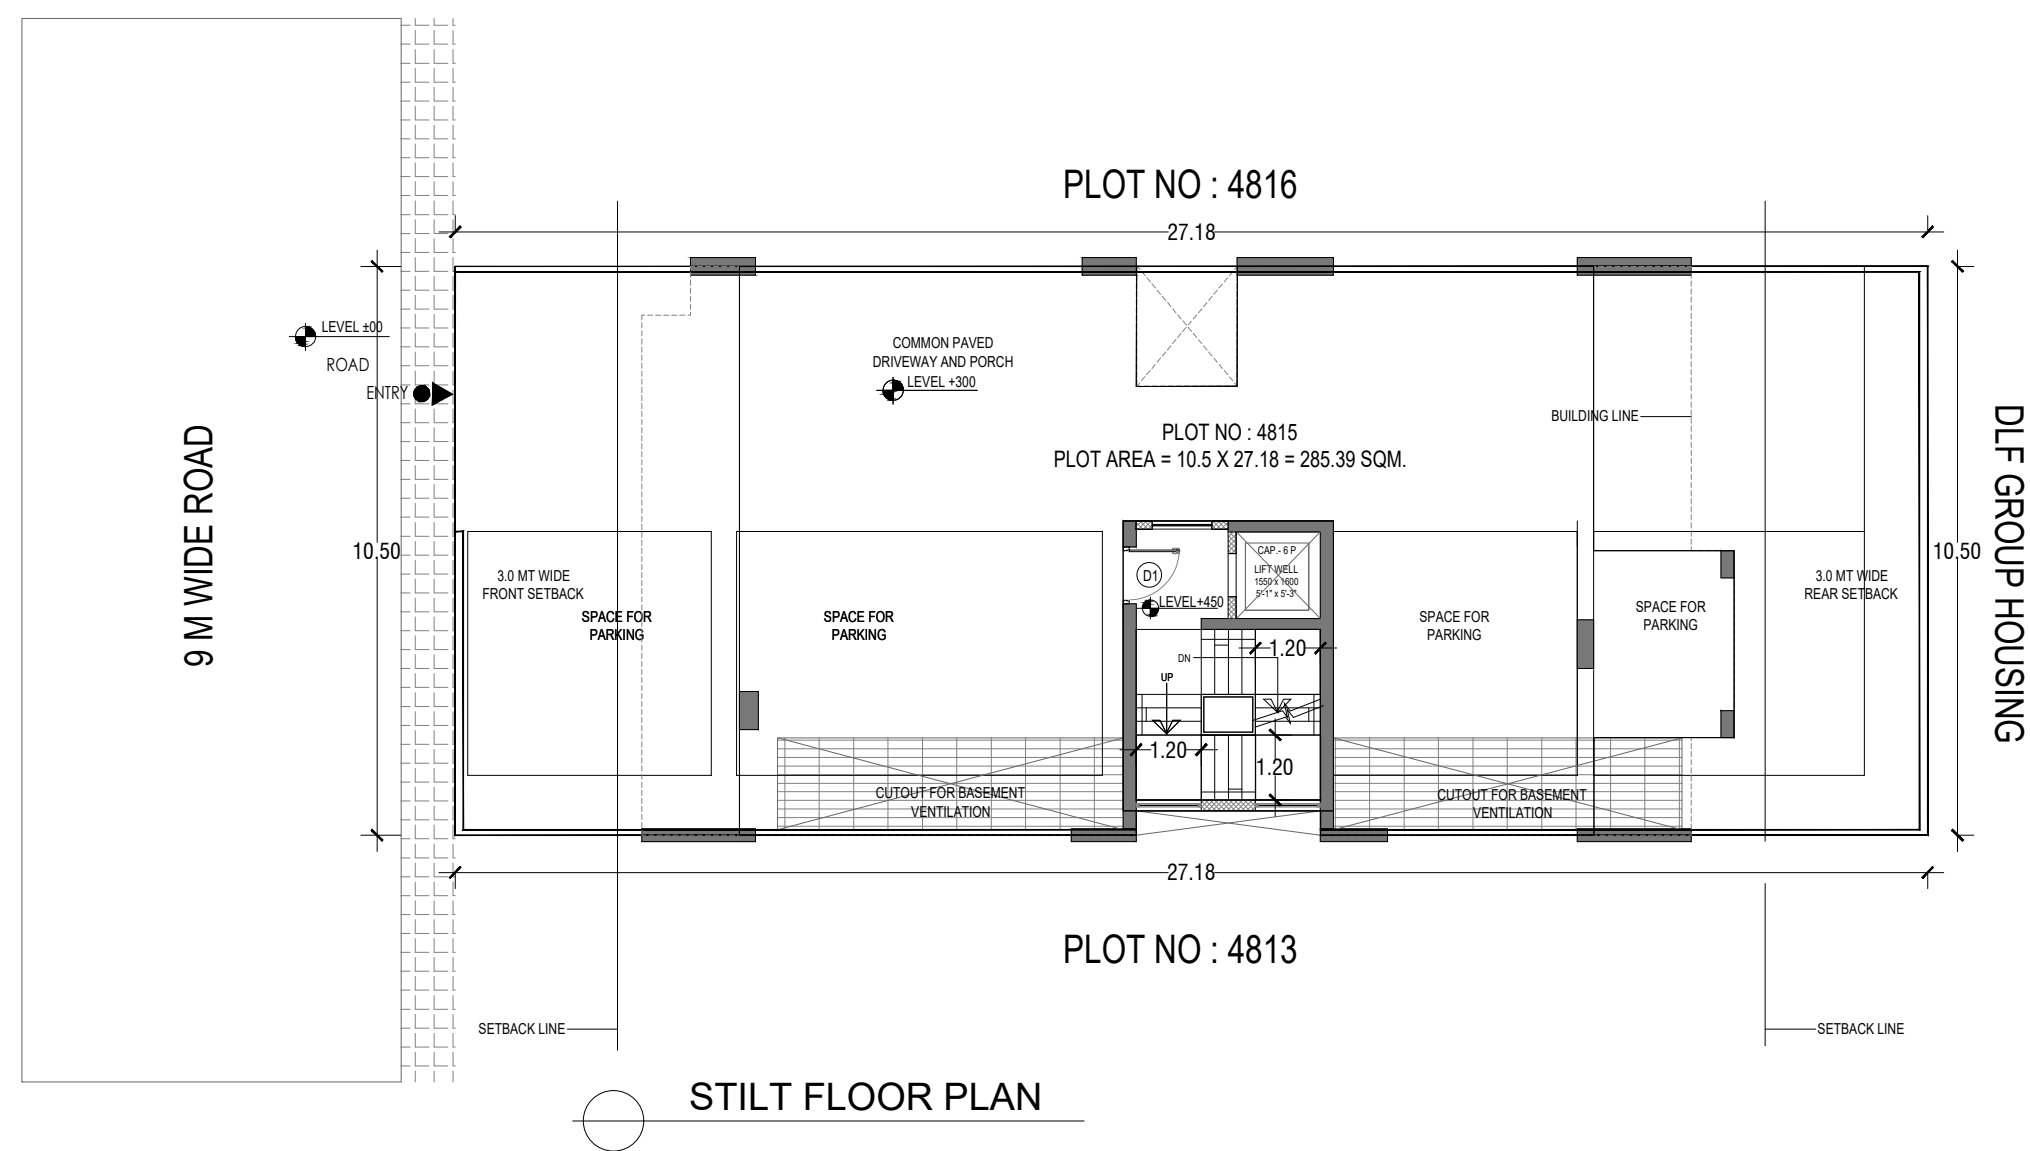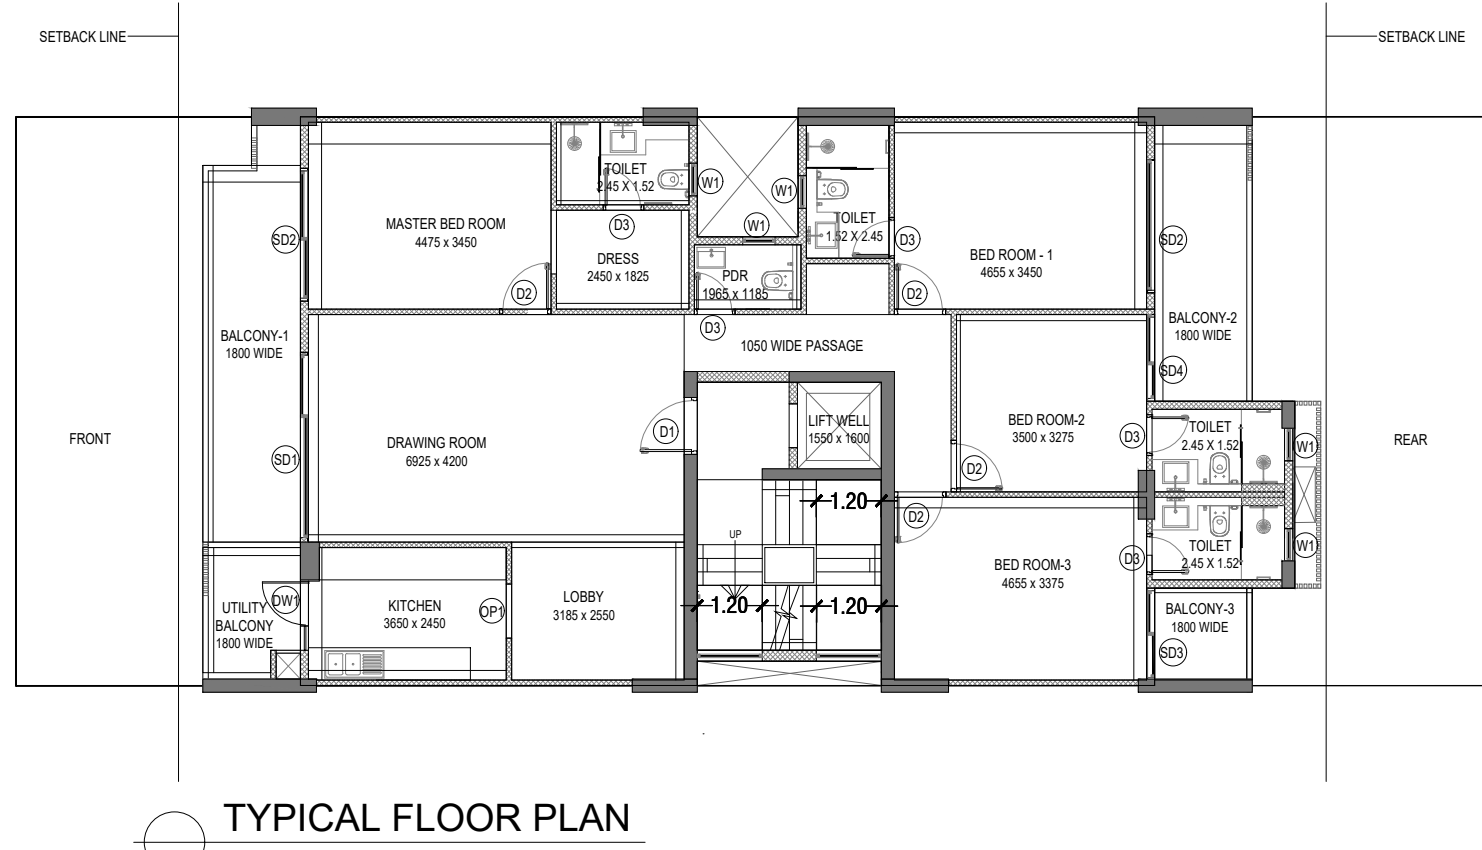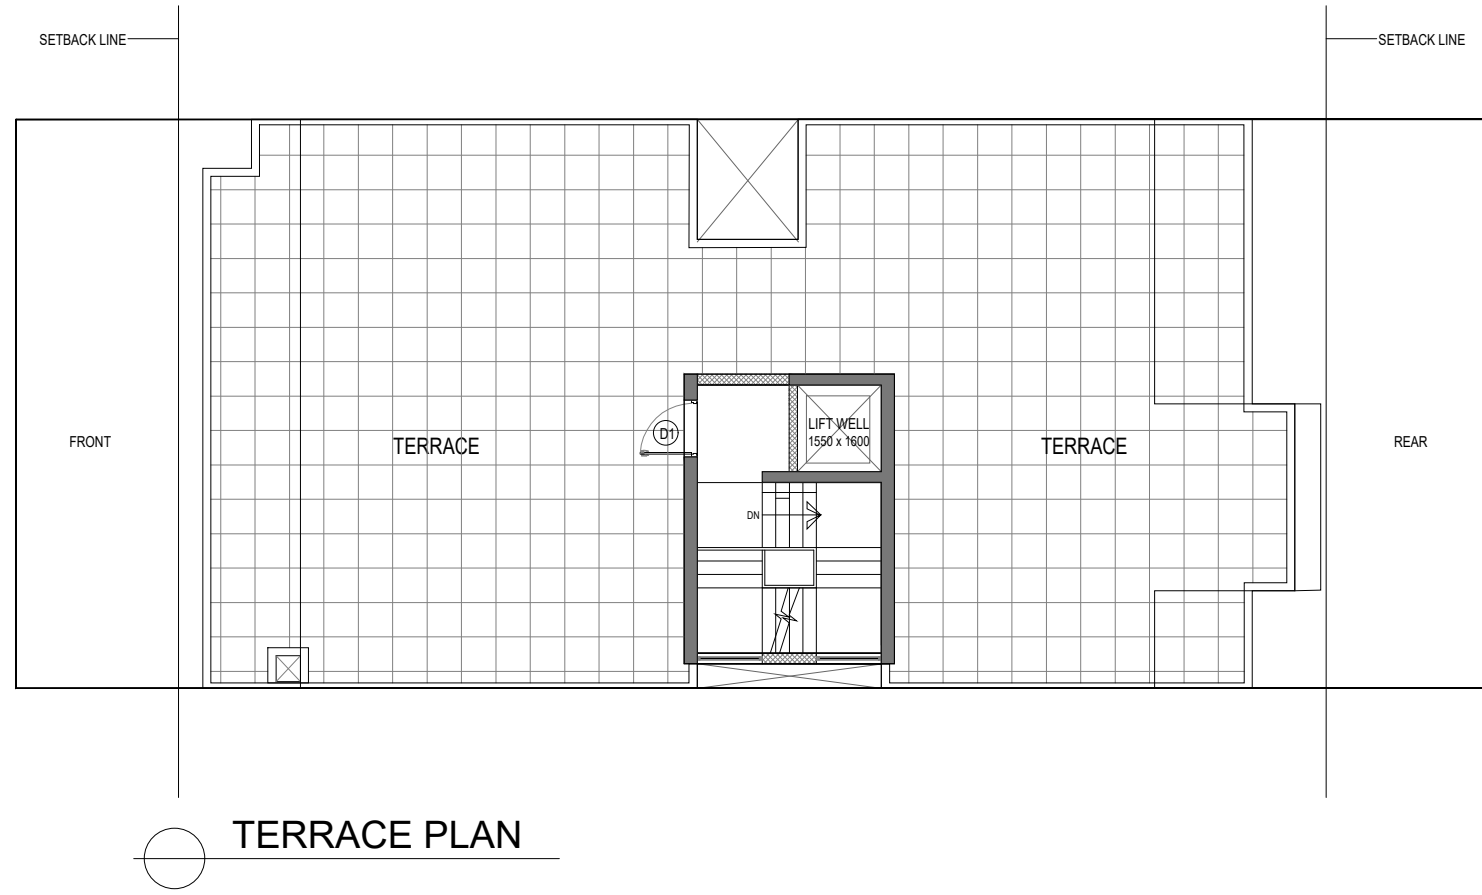

Plot No. 4815, at 9 MT wide street, DLF City Phase IV, Gurugram (Haryana)

Clients :- **M/s DLF LIMITED**

Architects
Arcop Associates Pvt. Ltd.
Plot- 36b, Sec-32, Gurgaon-122001
Ph: 26242050, 26242109

Architect's Signature










Registered Professional Architect

Owners' Signature


Project :- **Proposed Residential Building Plan (Independent floors), PLOT NO. : 4815, AT 9 MT WIDE STREET, DLF CITY PHASE IV, GURUGRAM (HARYANA)**

Drawing Title:- **FLOOR PLANS, ELEVATION & SECTION, SITE PLAN**

Date 2021-08-16	Drawing No. 01
SCALE	

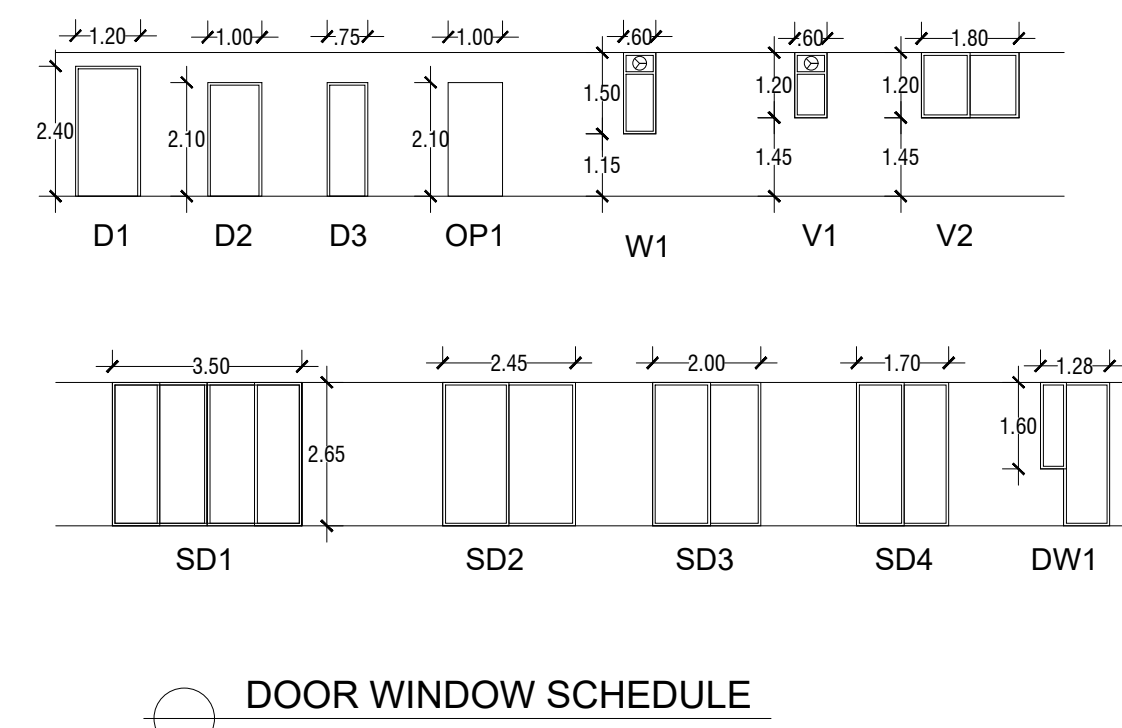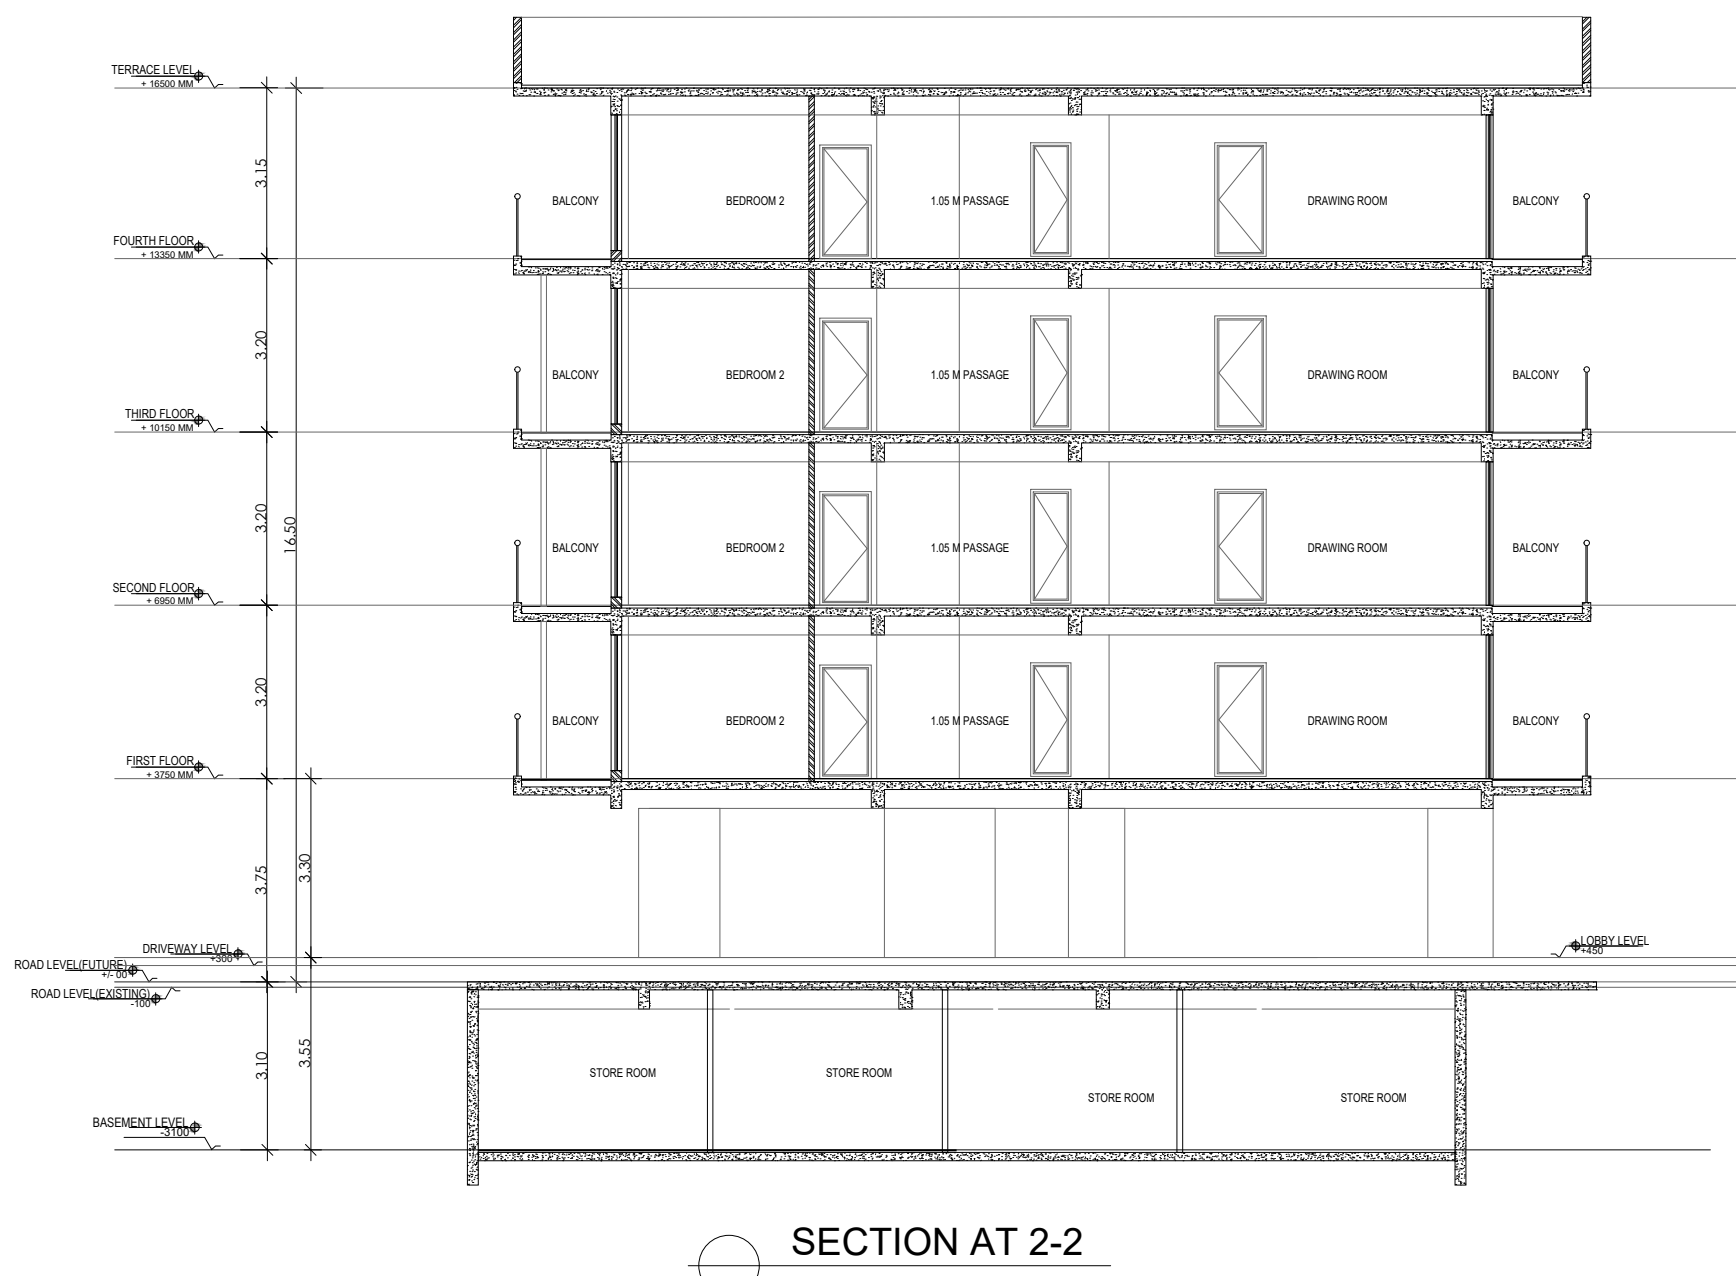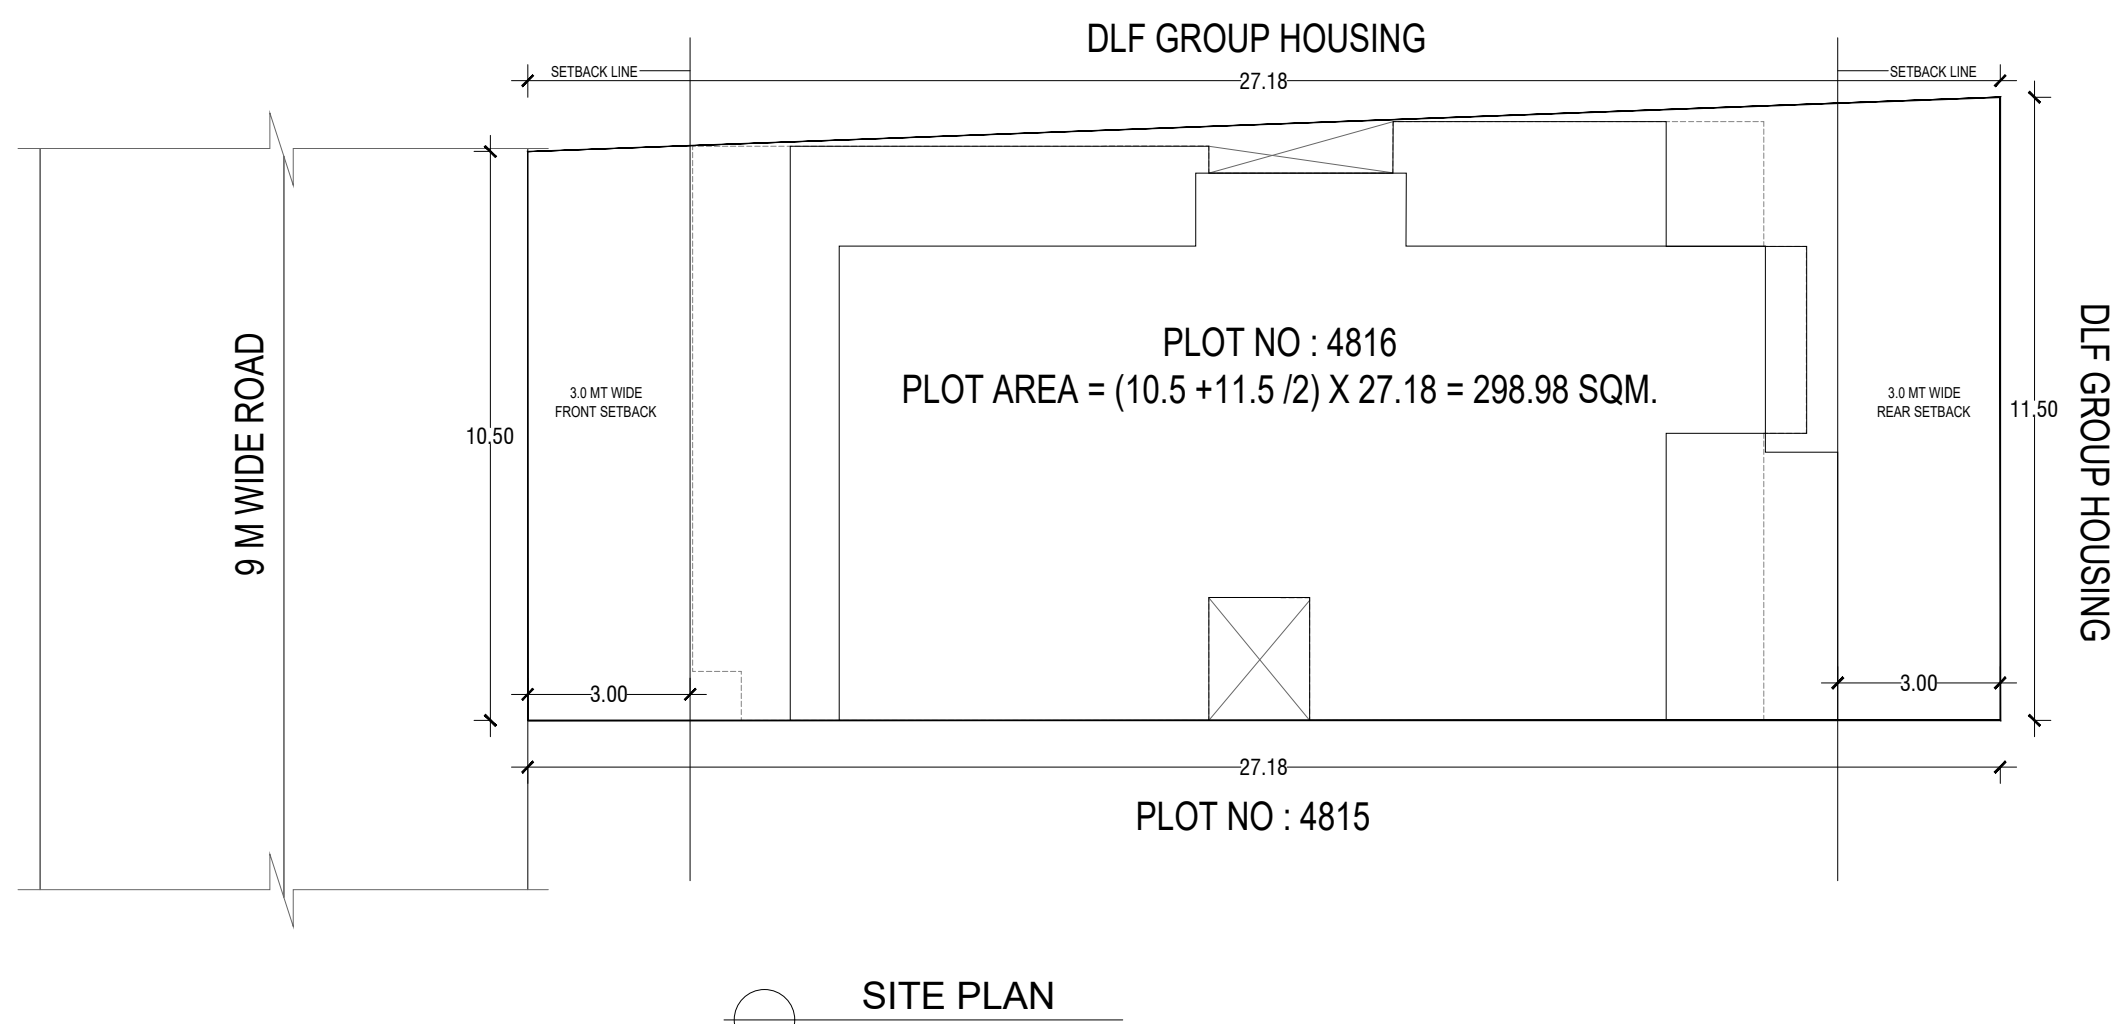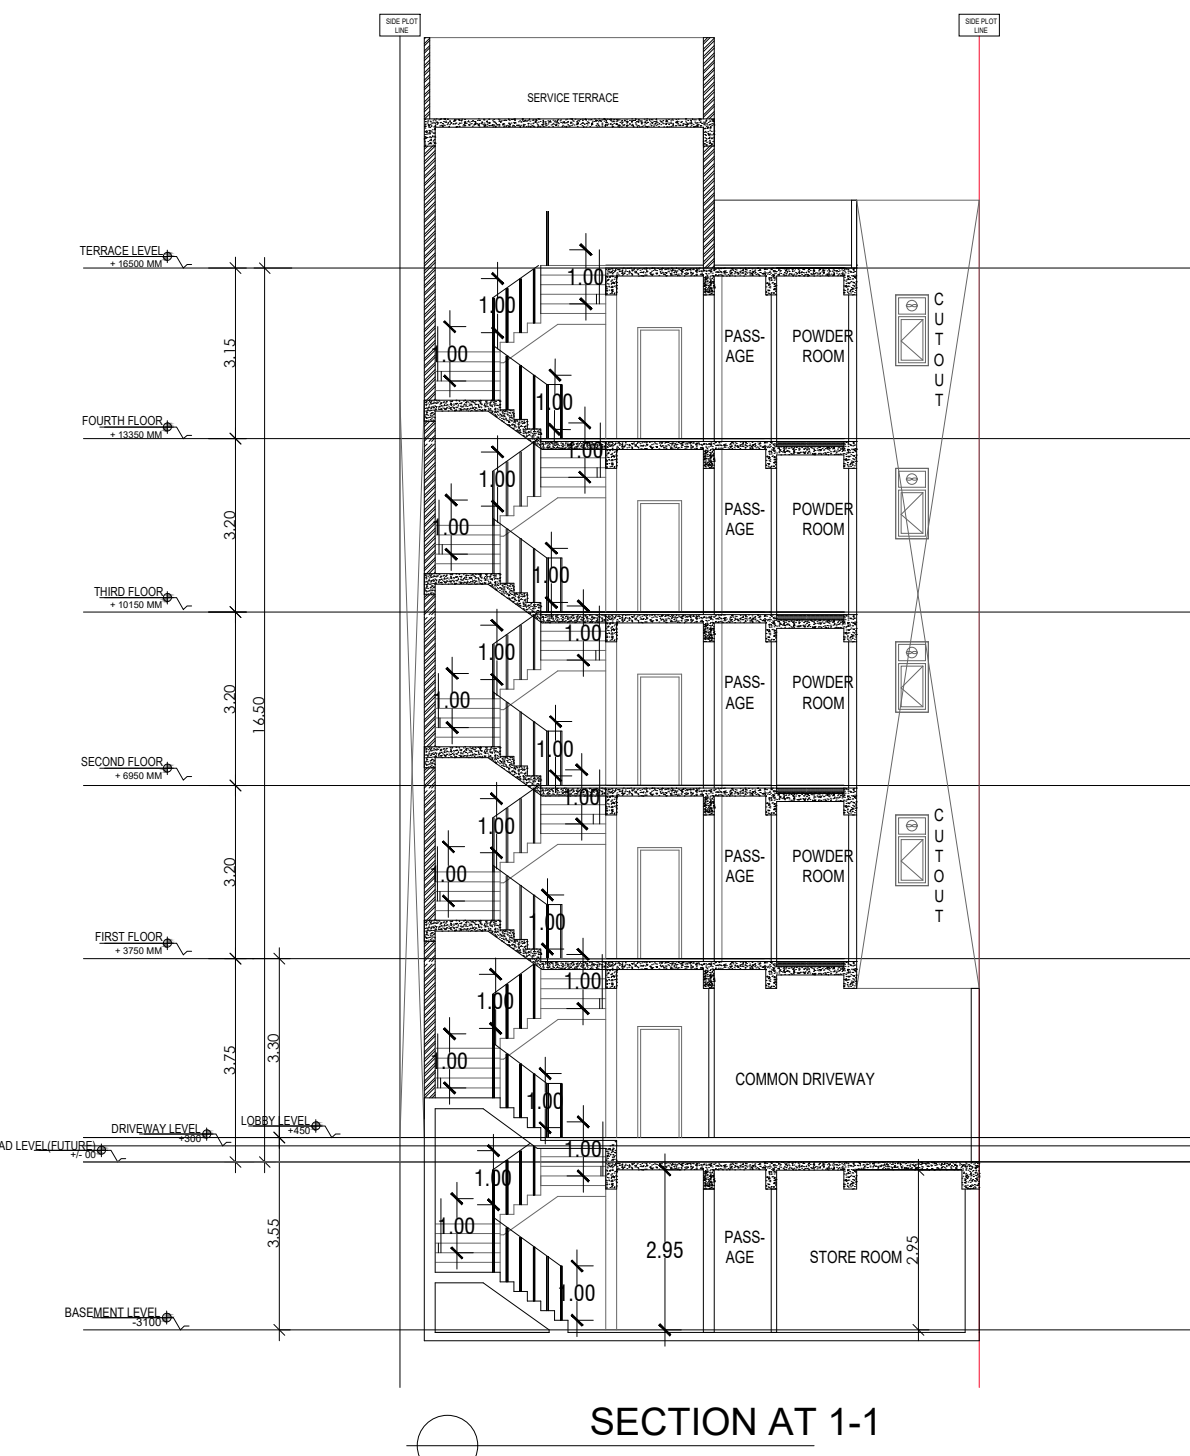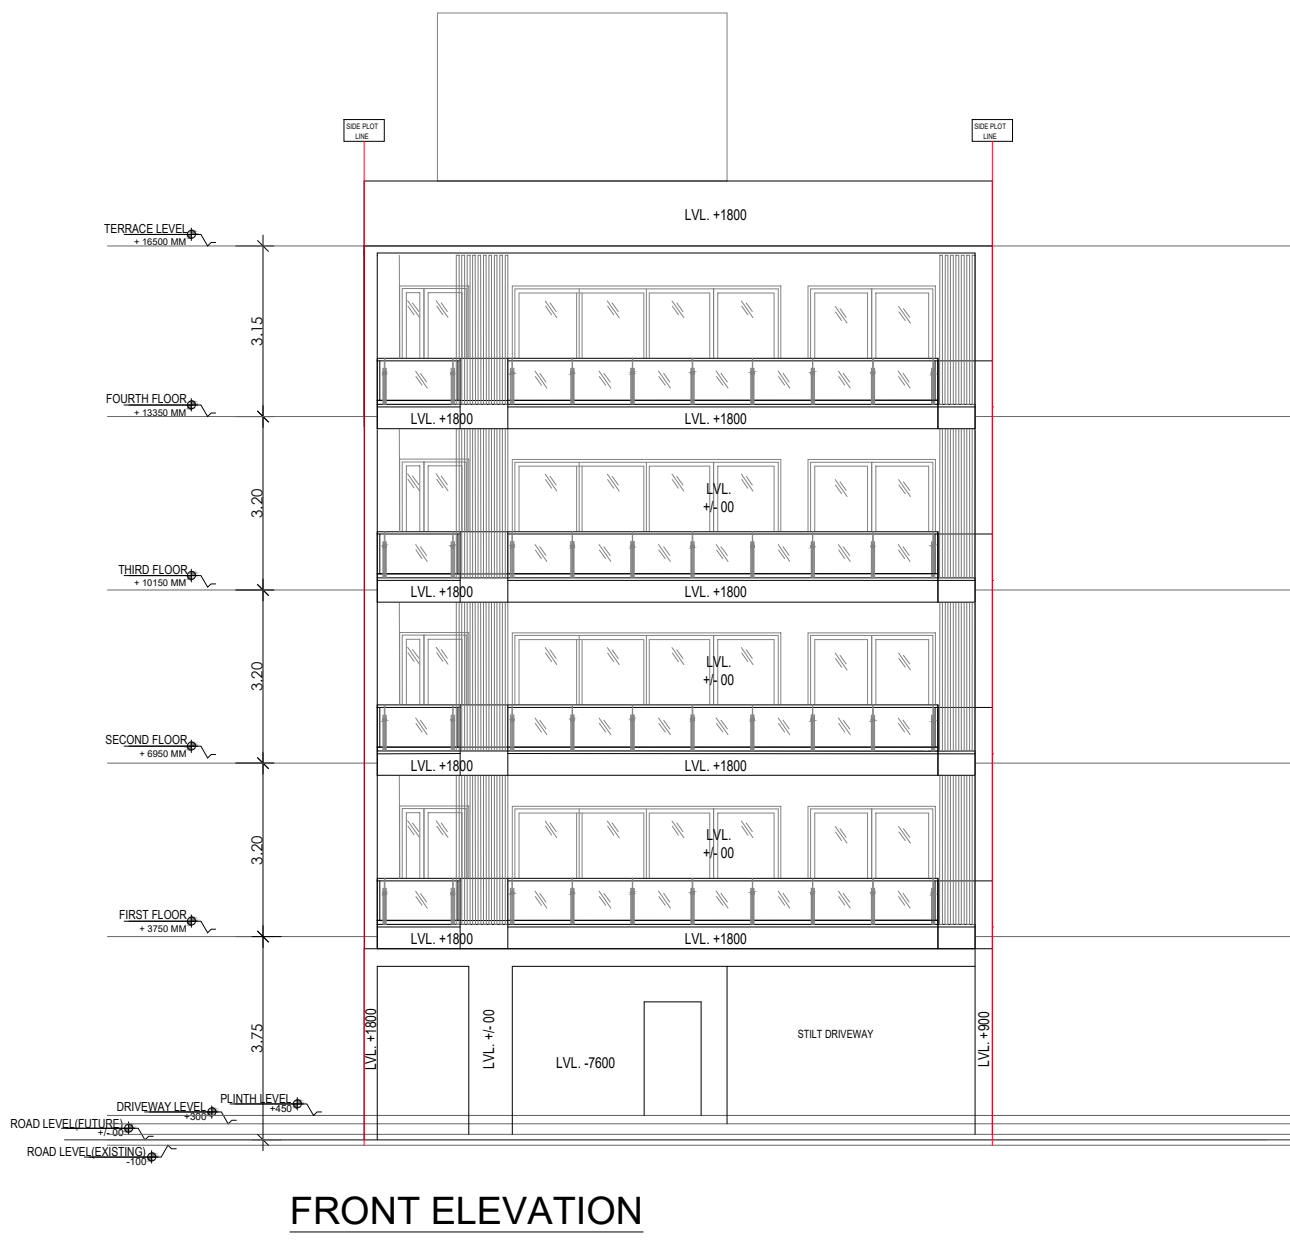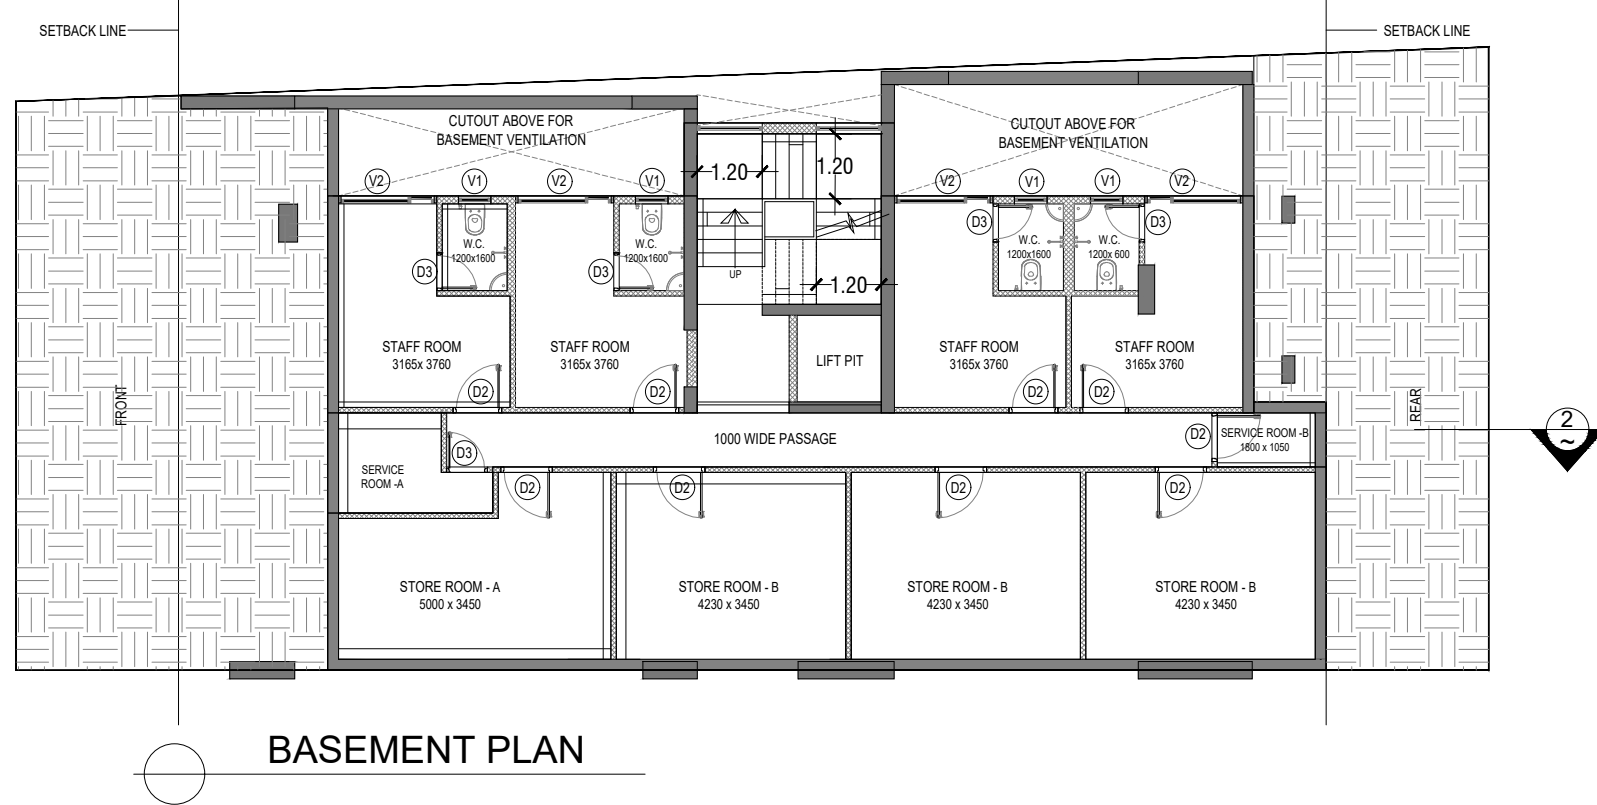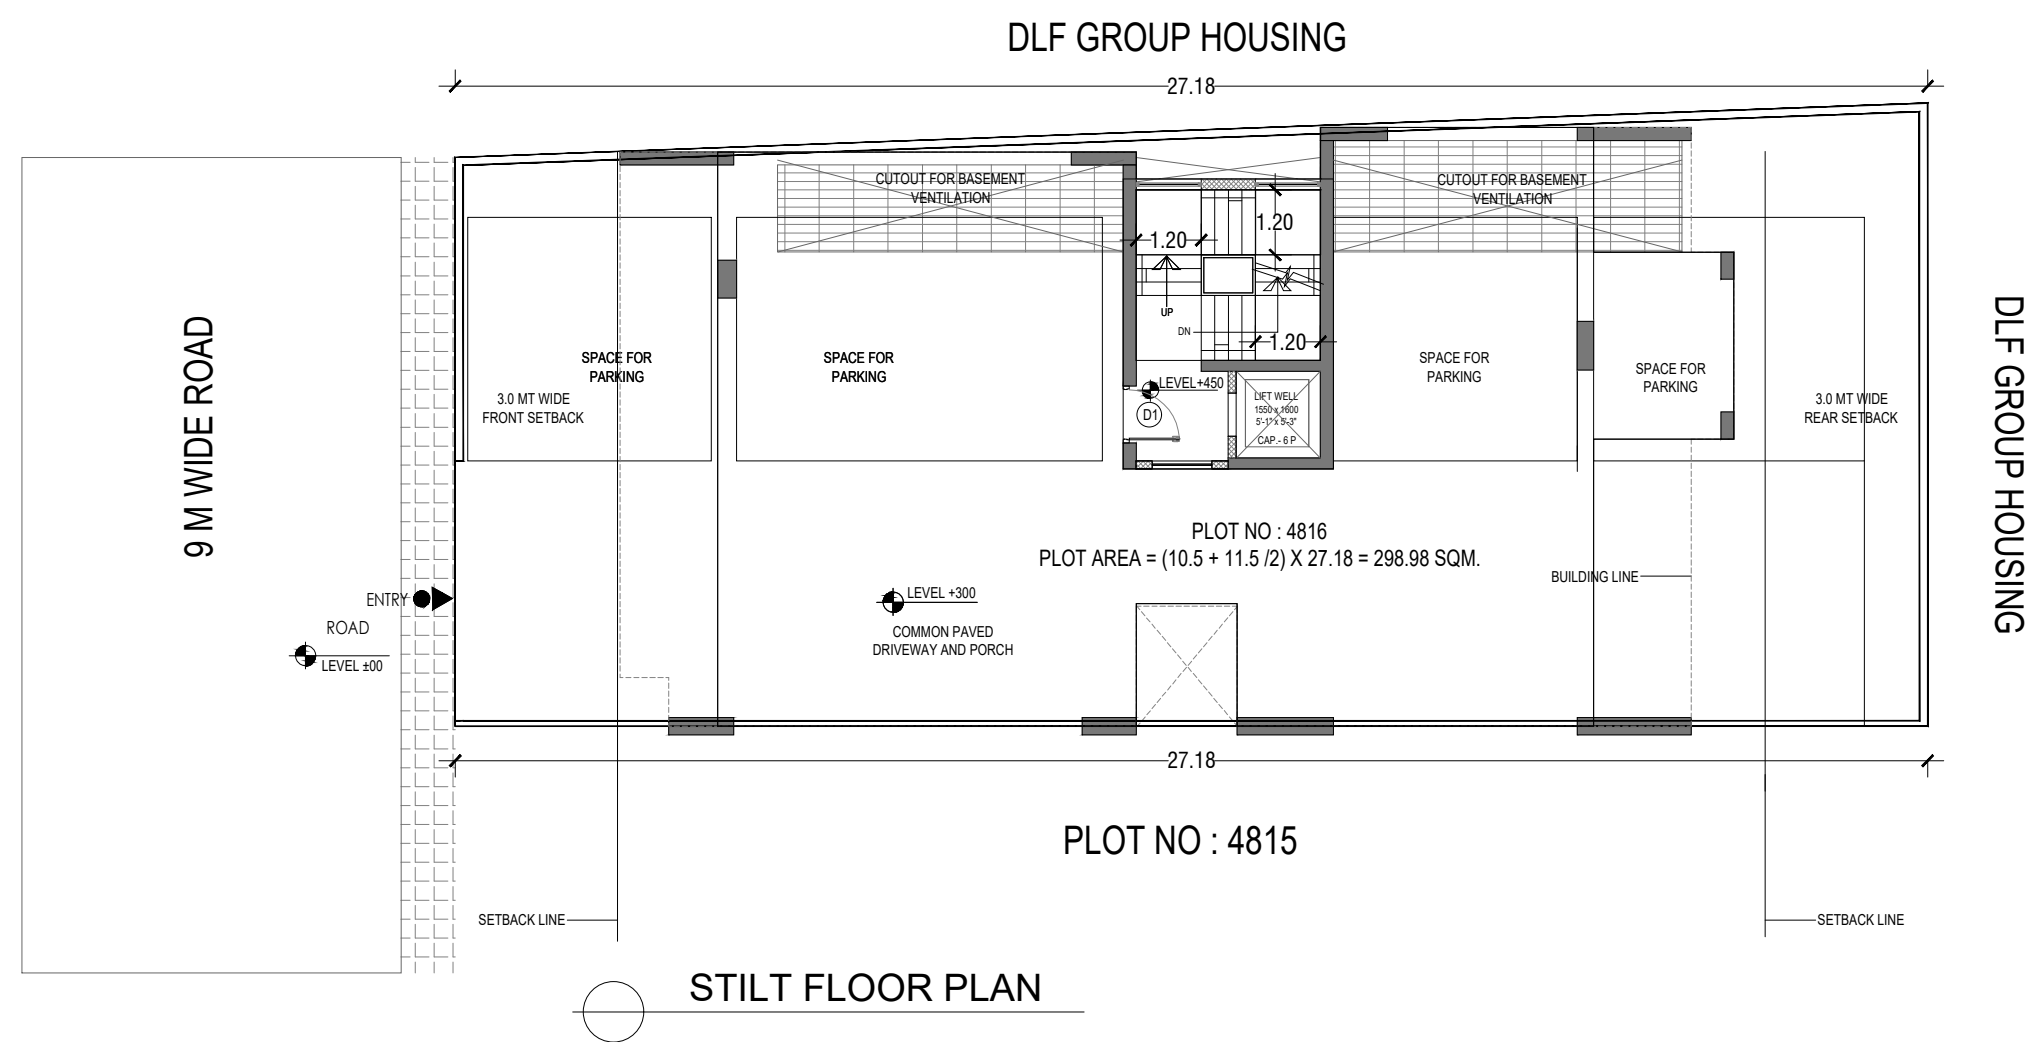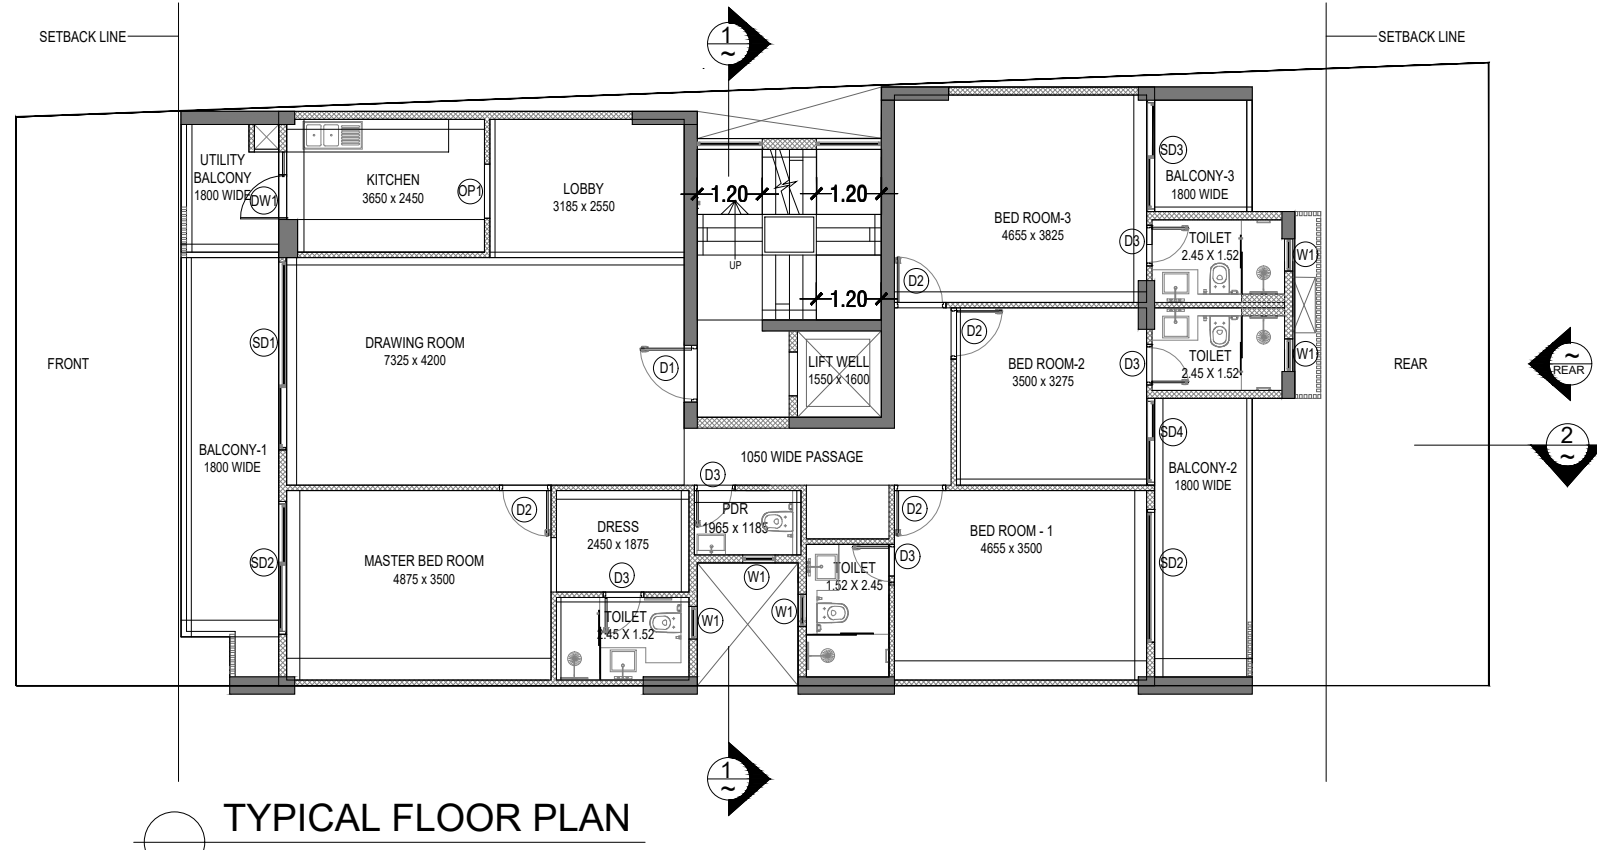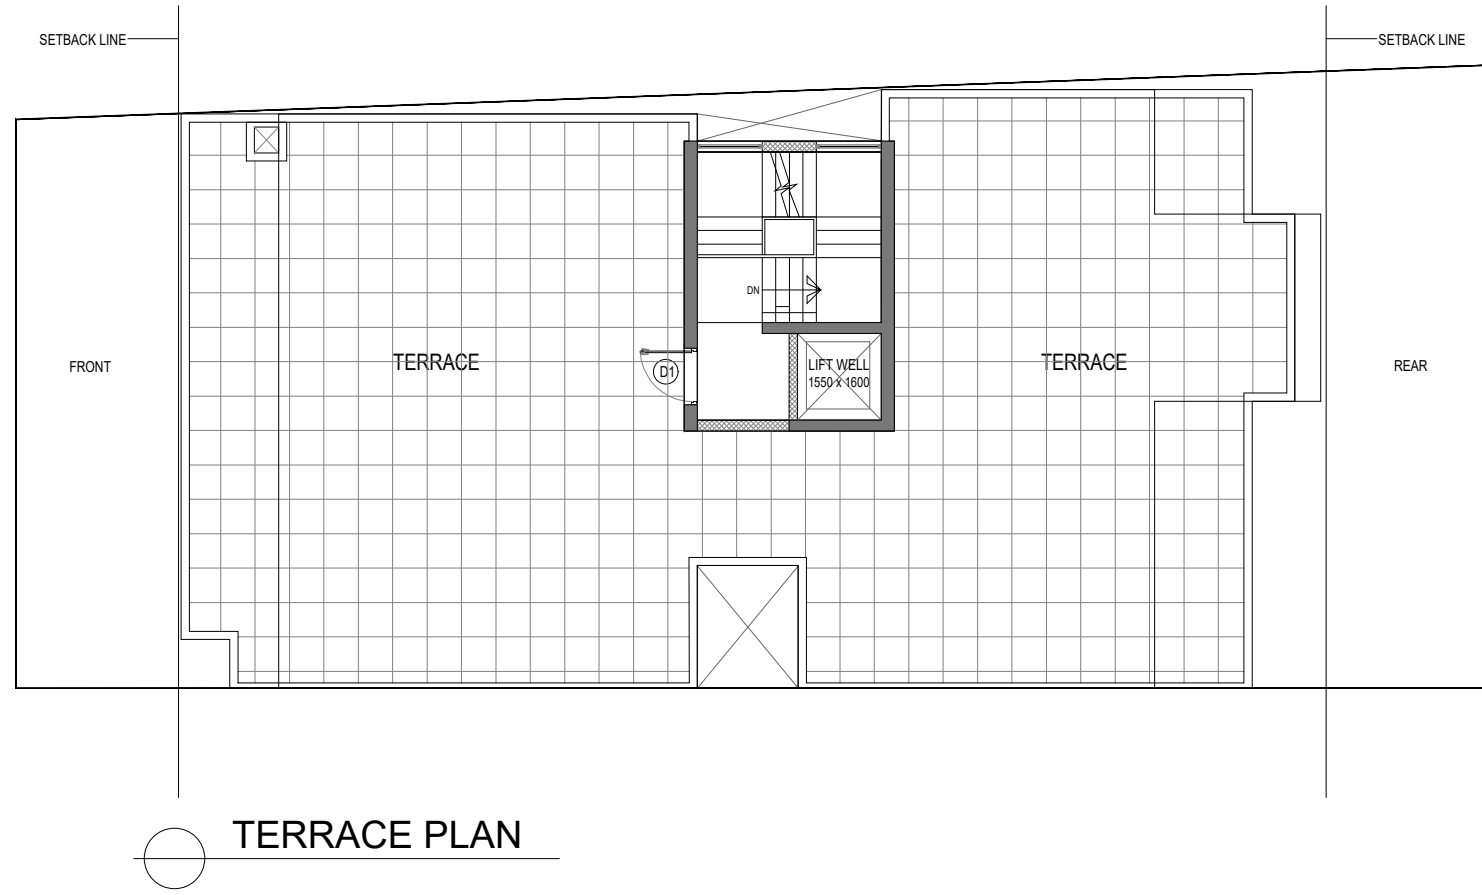

SCHEDULE OF OPENINGS					
SR. NO.	TYPE	WIDTH (R.O.)	HEIGHT	CILL. HT.	LINTEL HT.
1	D1	1200	2450	0	2450
2	D2	1000	2100	0	2100
3	D3	750	2100	0	2100
4	DW1	1200	2450	0	2450
5	OP1	1000	2100	0	2100
6	SD1	3180	2650	0	2650
7	SD2	2850	2650	0	2650
8	SD3	2450	2650	0	2650
9	SD4	1150	2650	0	2650
10	SD5	2110	2650	0	2650
11	V1	600	1300	1300	3850
12	V1	600	1000	1480	2450
13	V2	1800	1000	1480	2450

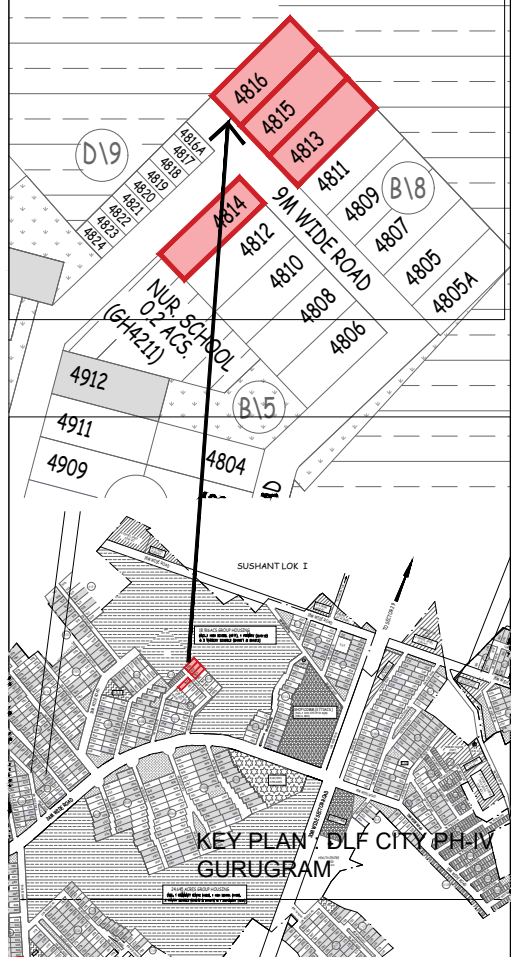

PLOT NO: 4816,
AT 9 MT WIDE STREET ,
DLF CITY PHASE IV, GURUGRAM
(HARYANA)

Clients :-
M/s DLF LIMITED

Architects
Arcop Associates Pvt. Ltd.
Plot-36b, Sec-32, Gurgaon-122001
Ph: 26242050, 26242109

Architect's Signature

Owners' Signature

Project :-
Proposed Residential Building Plan (Independent floors),
PLOT NO: 4816,
AT 9 MT WIDE STREET ,
DLF CITY PHASE IV, GURUGRAM
(HARYANA)


Drawing Title:-
FLOOR PLANS, ELEVATION & SECTION, SITE PLAN

Date 2021-08-17	Drawing No. 01
SCALE	




KEY PLAN : DLF CITY PH-IV
GURUGRAM


SCALE	
-------	--

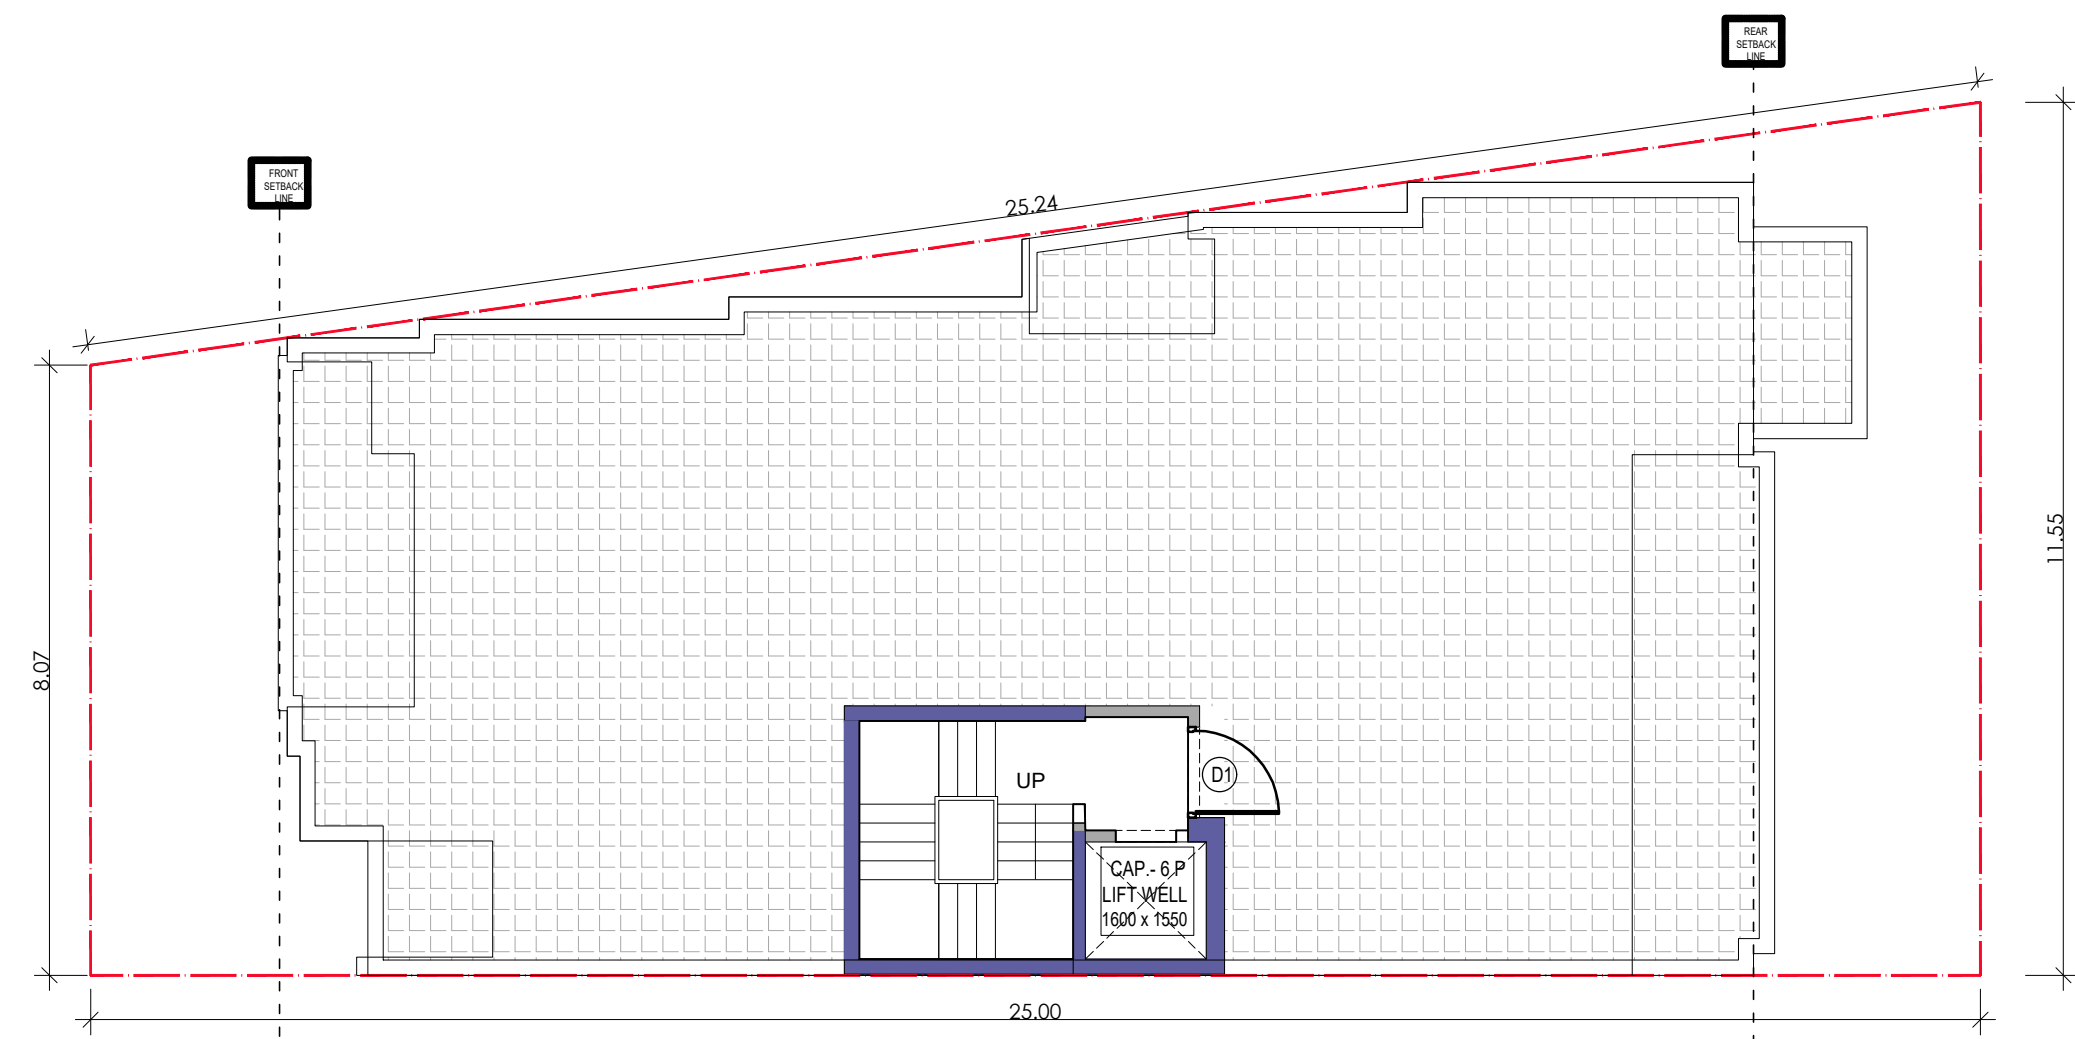


TERRACE PLAN

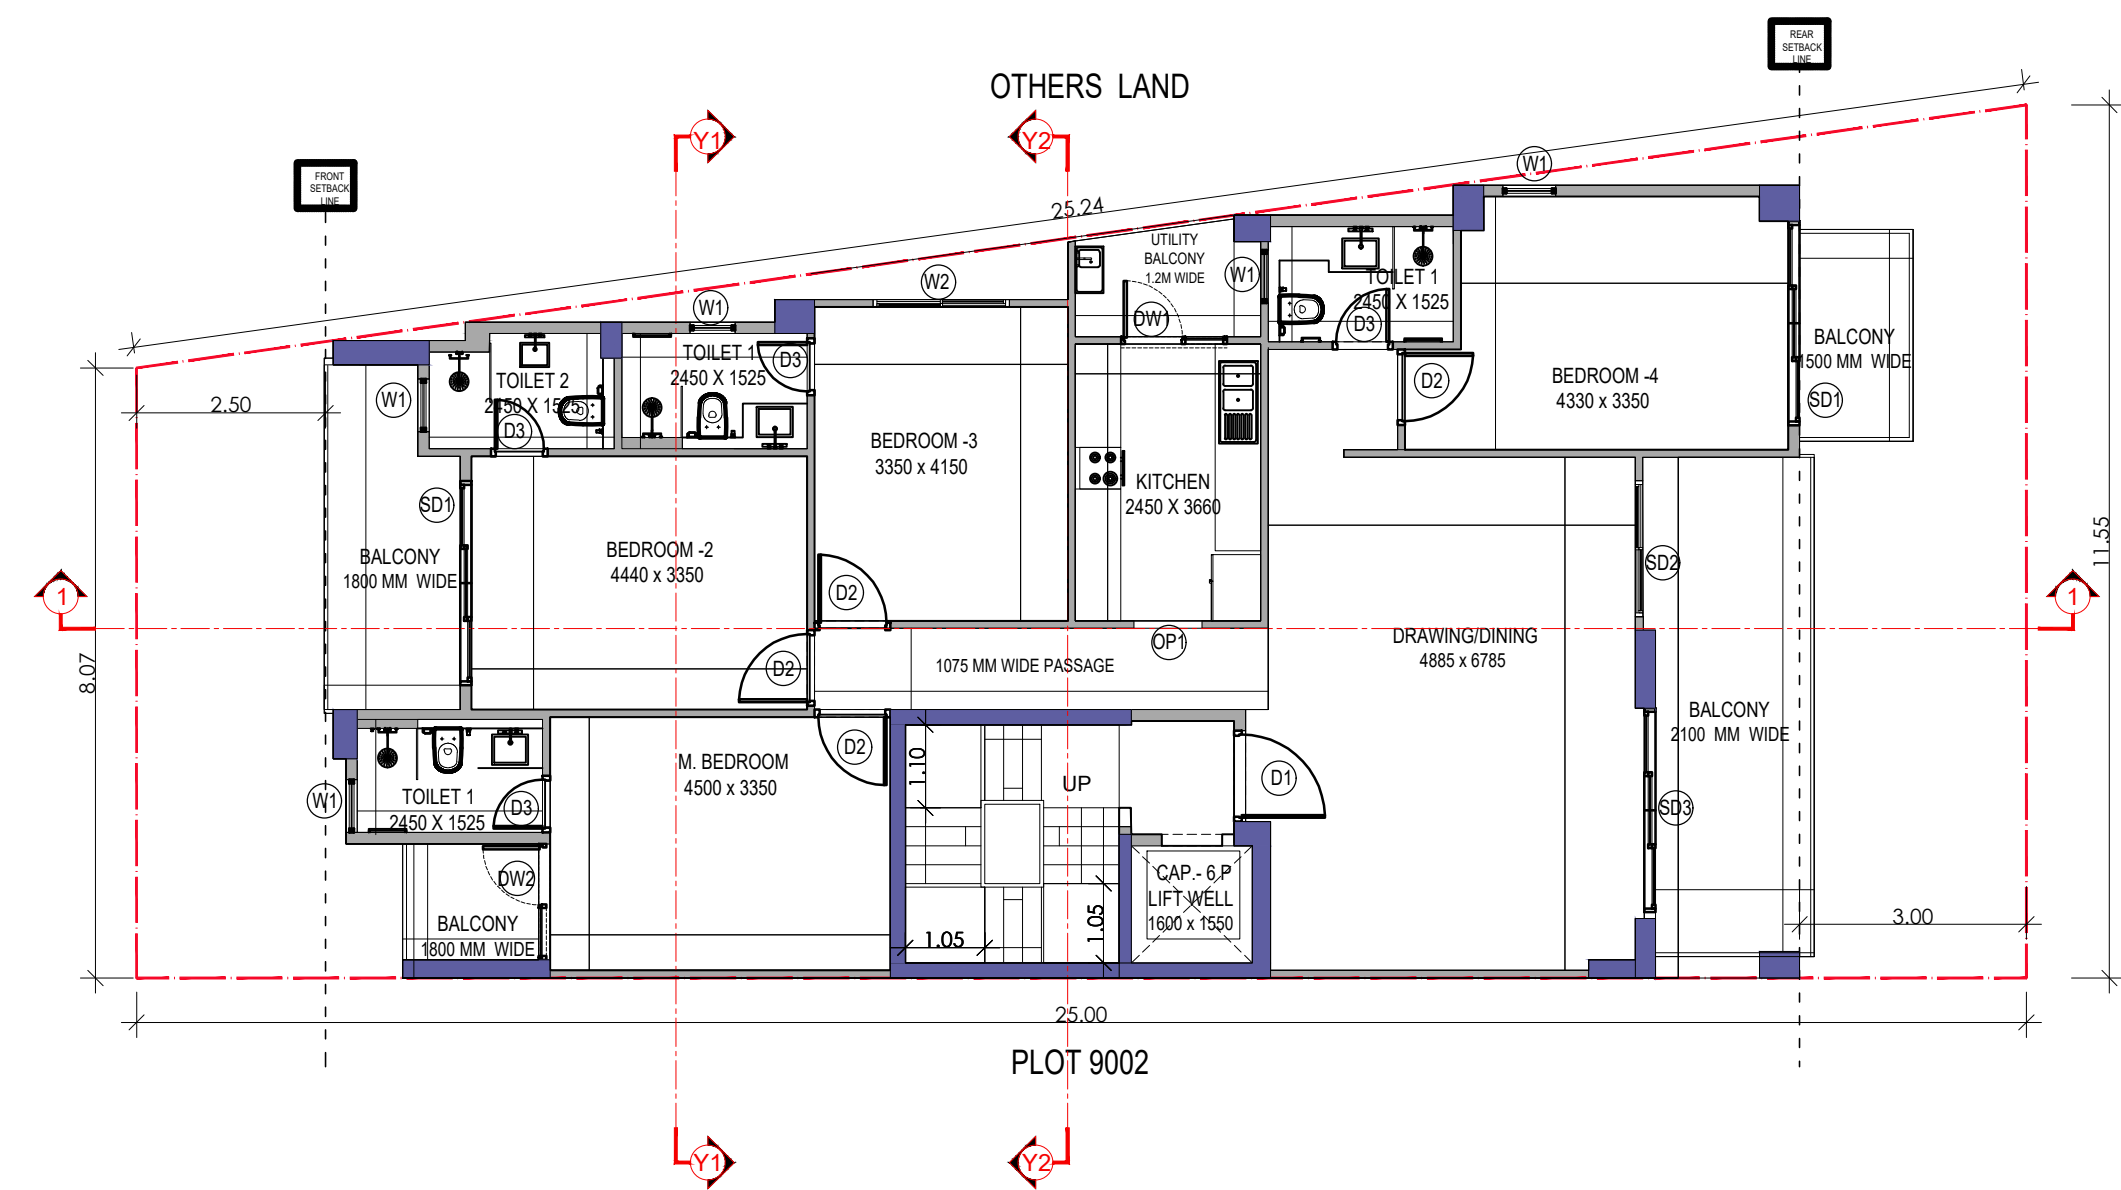


TYPICAL FLOOR PLAN

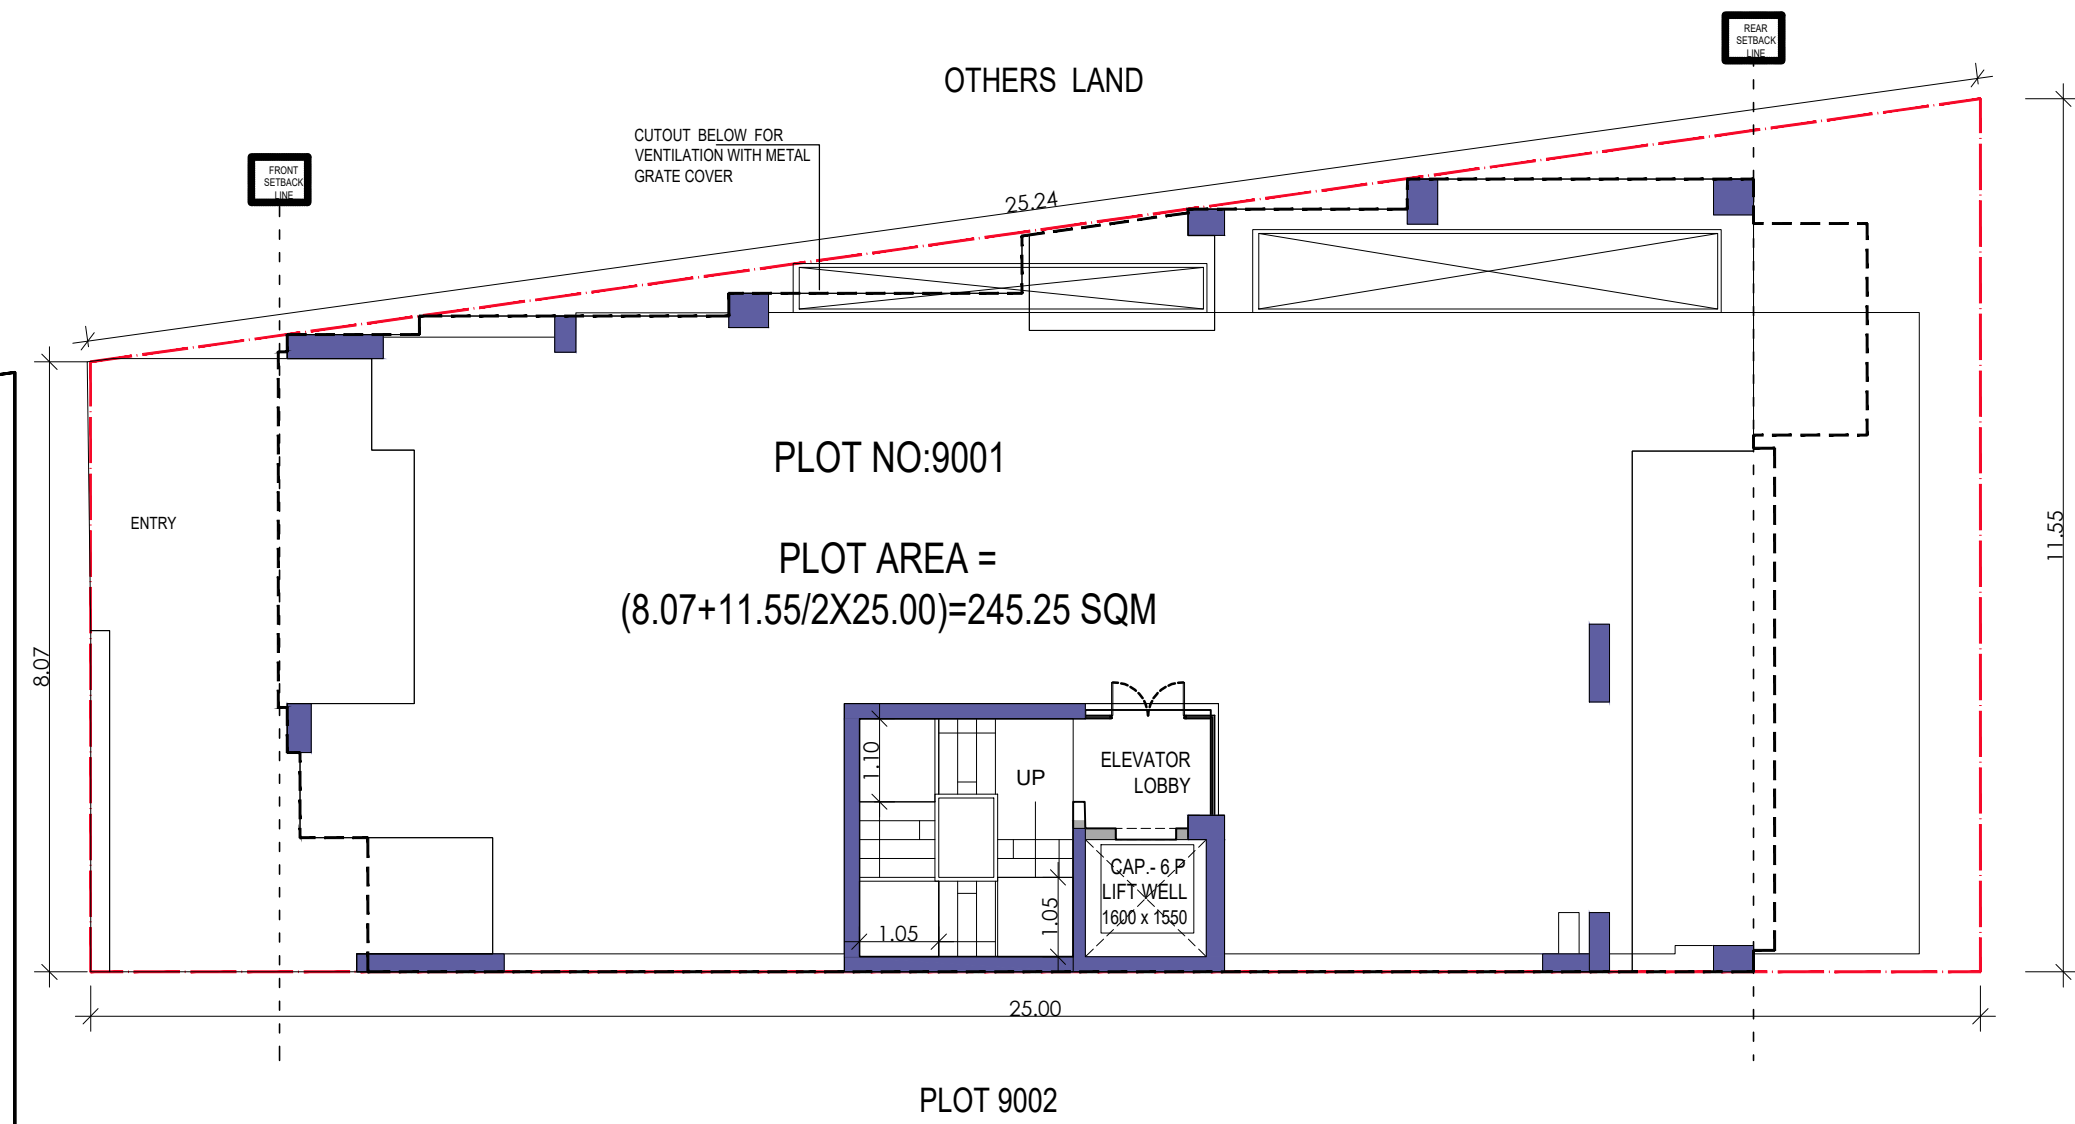


STILT FLOOR PLAN

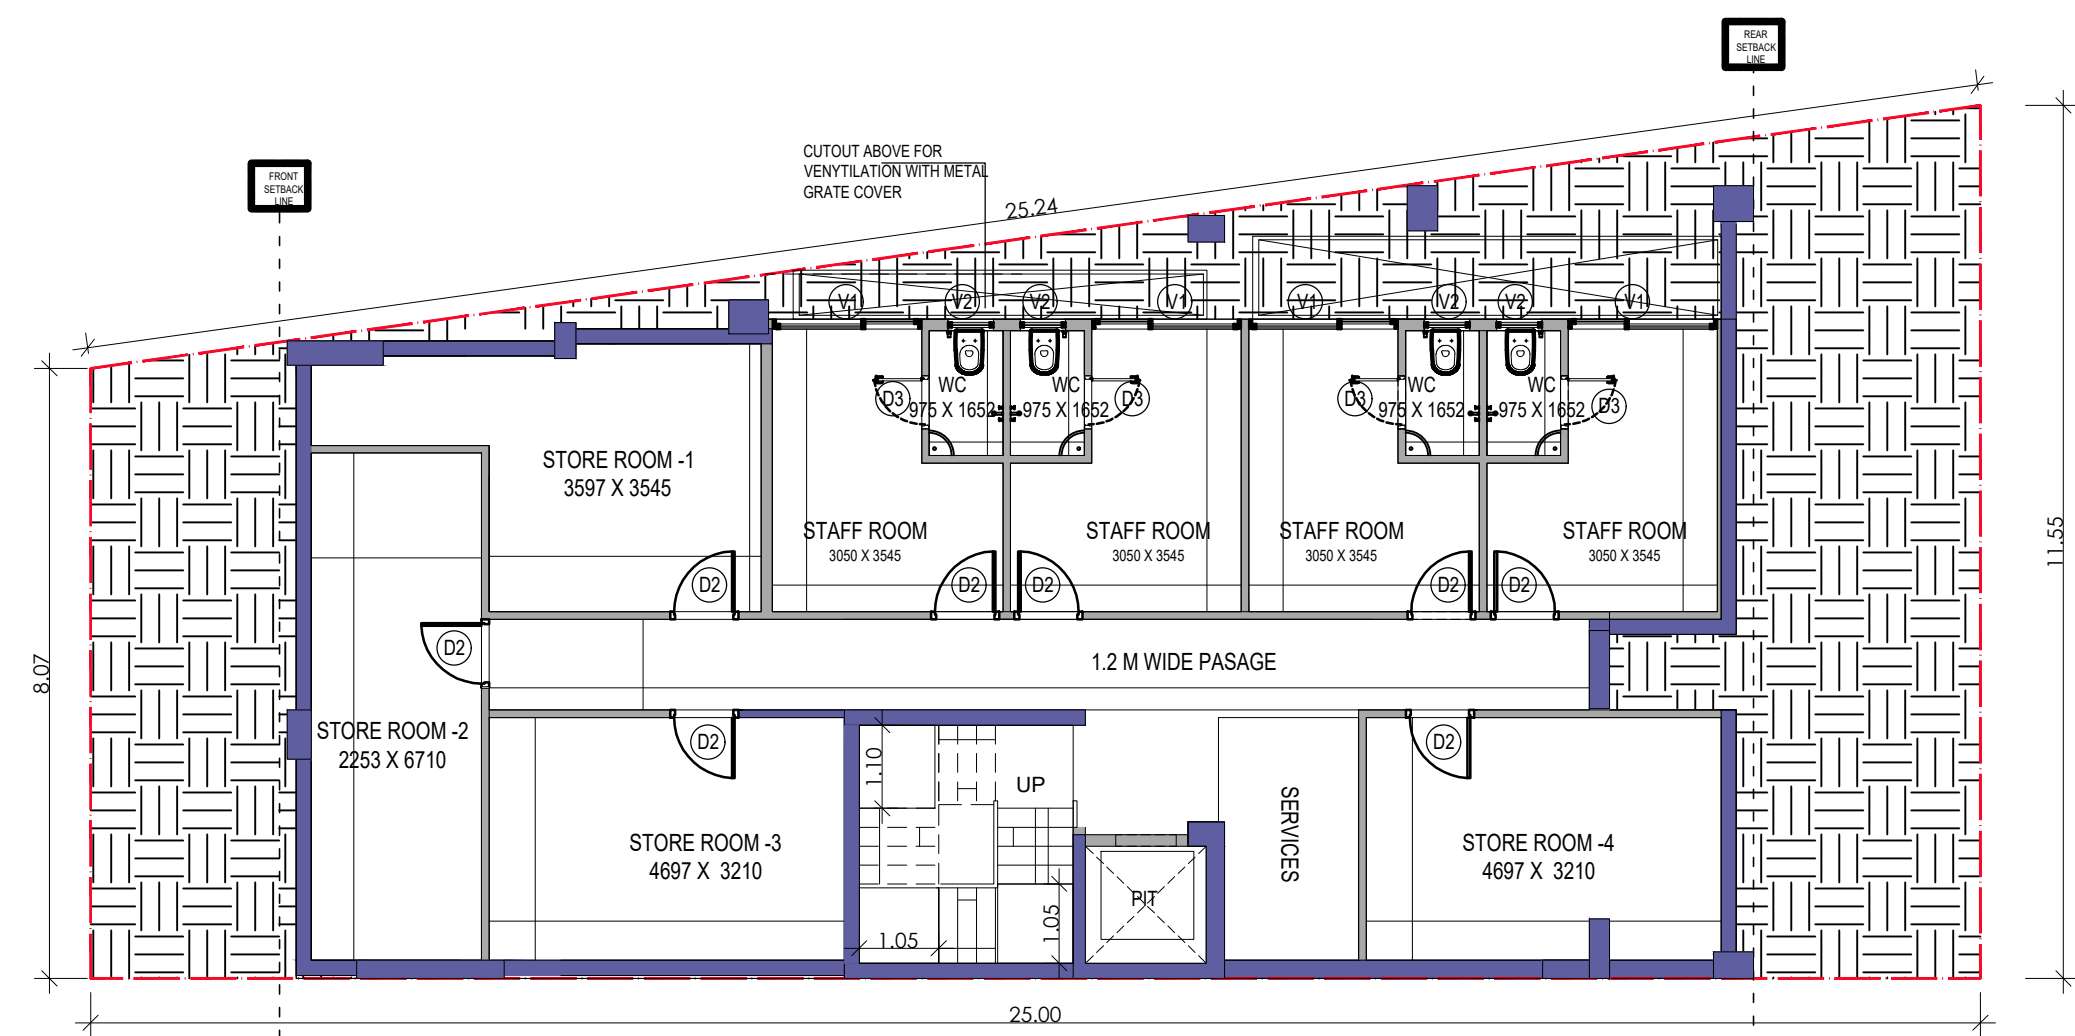


BASEMENT FLOOR PLAN

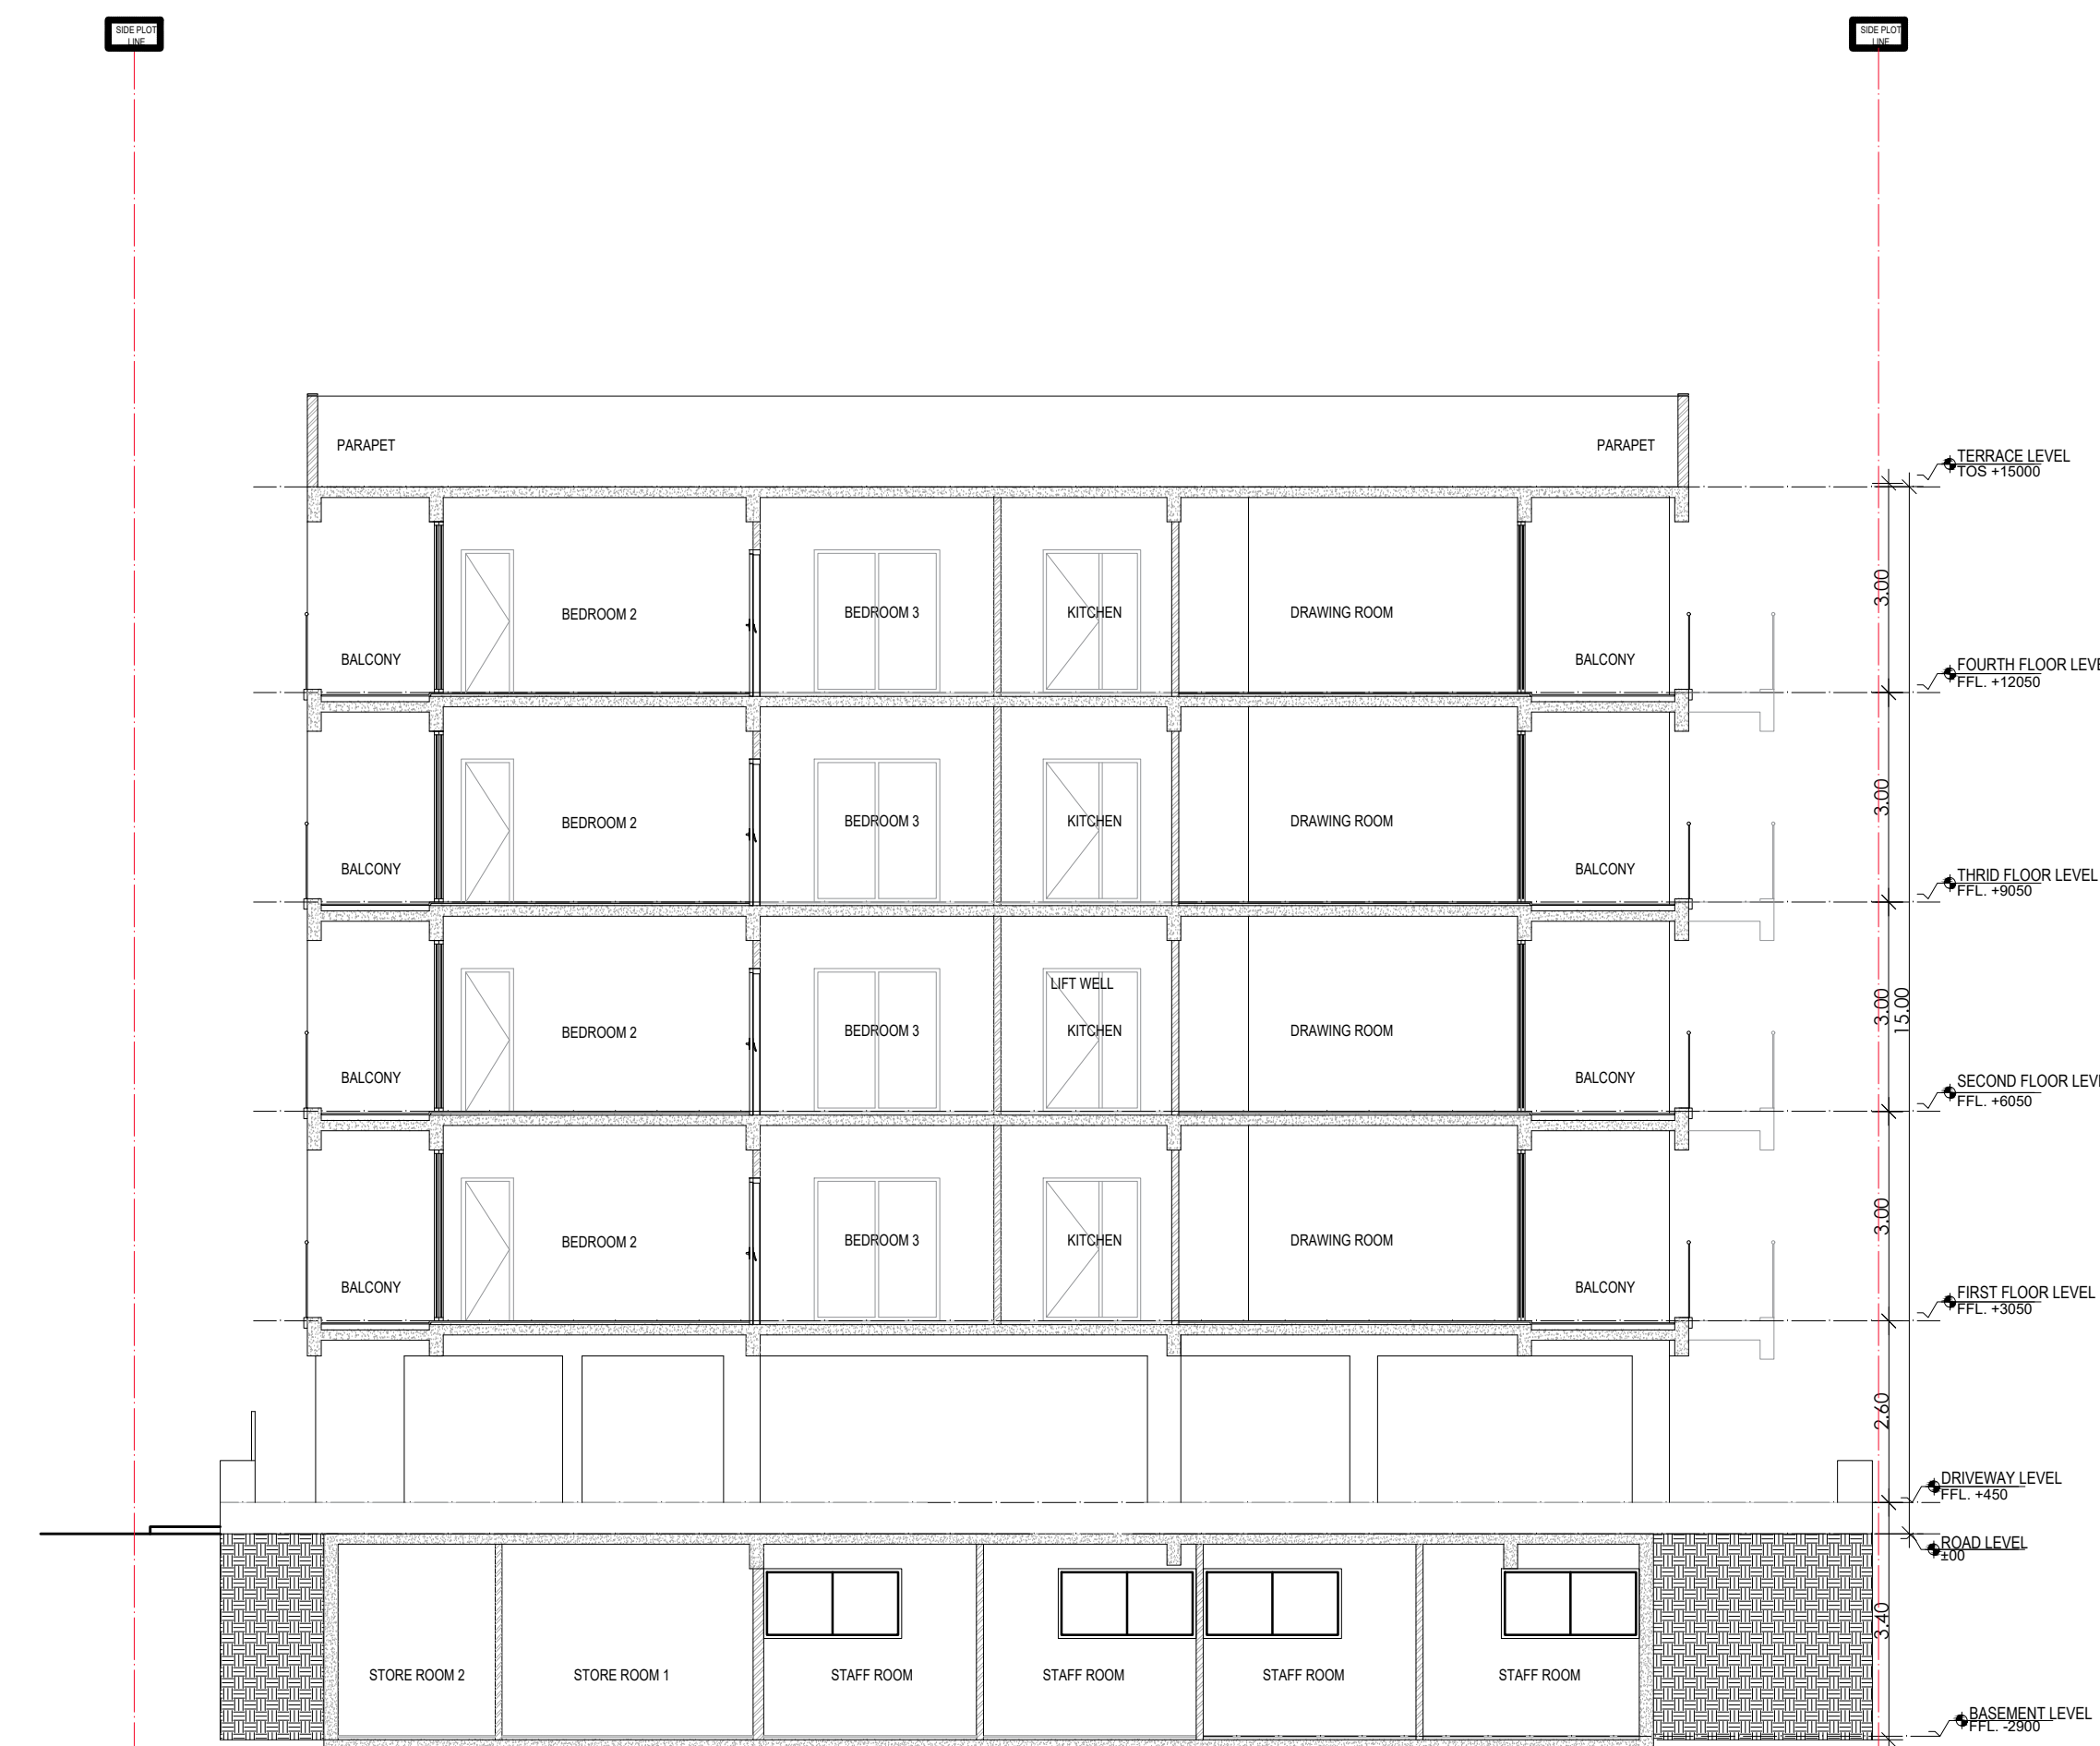


SECTION AT 1-1

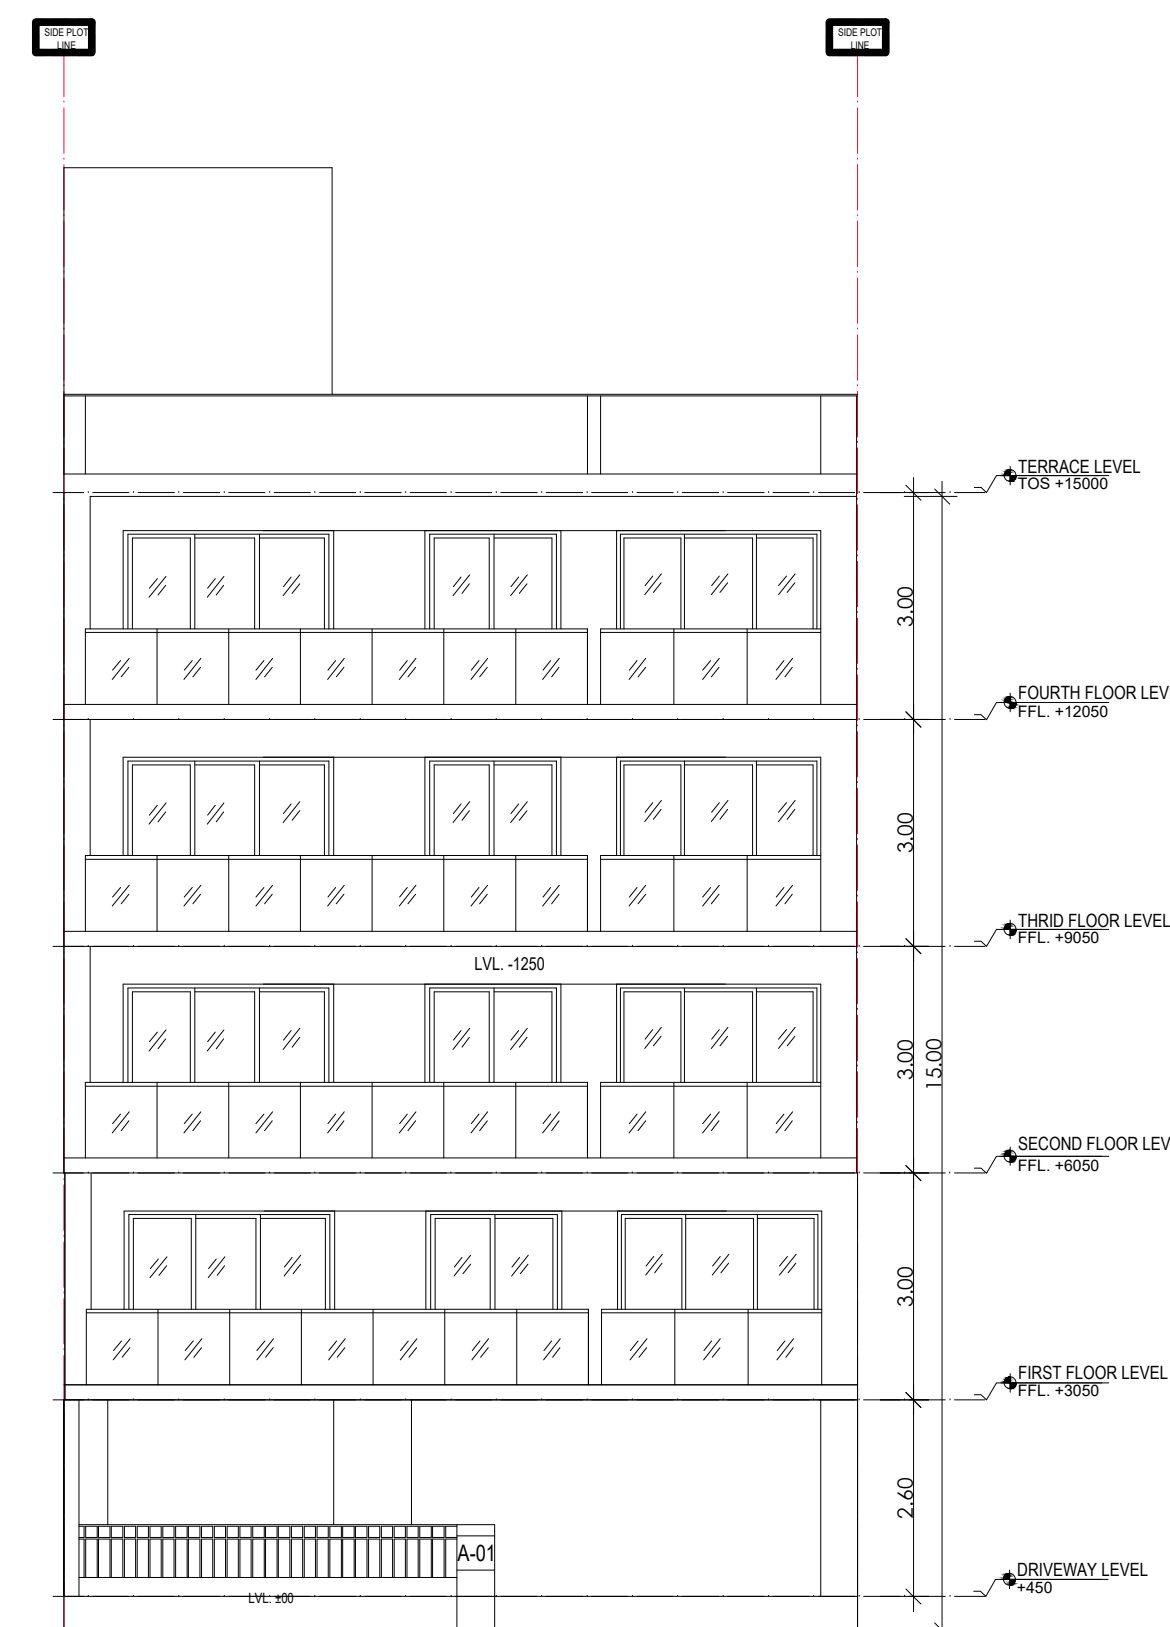


FRONT ELEVATION

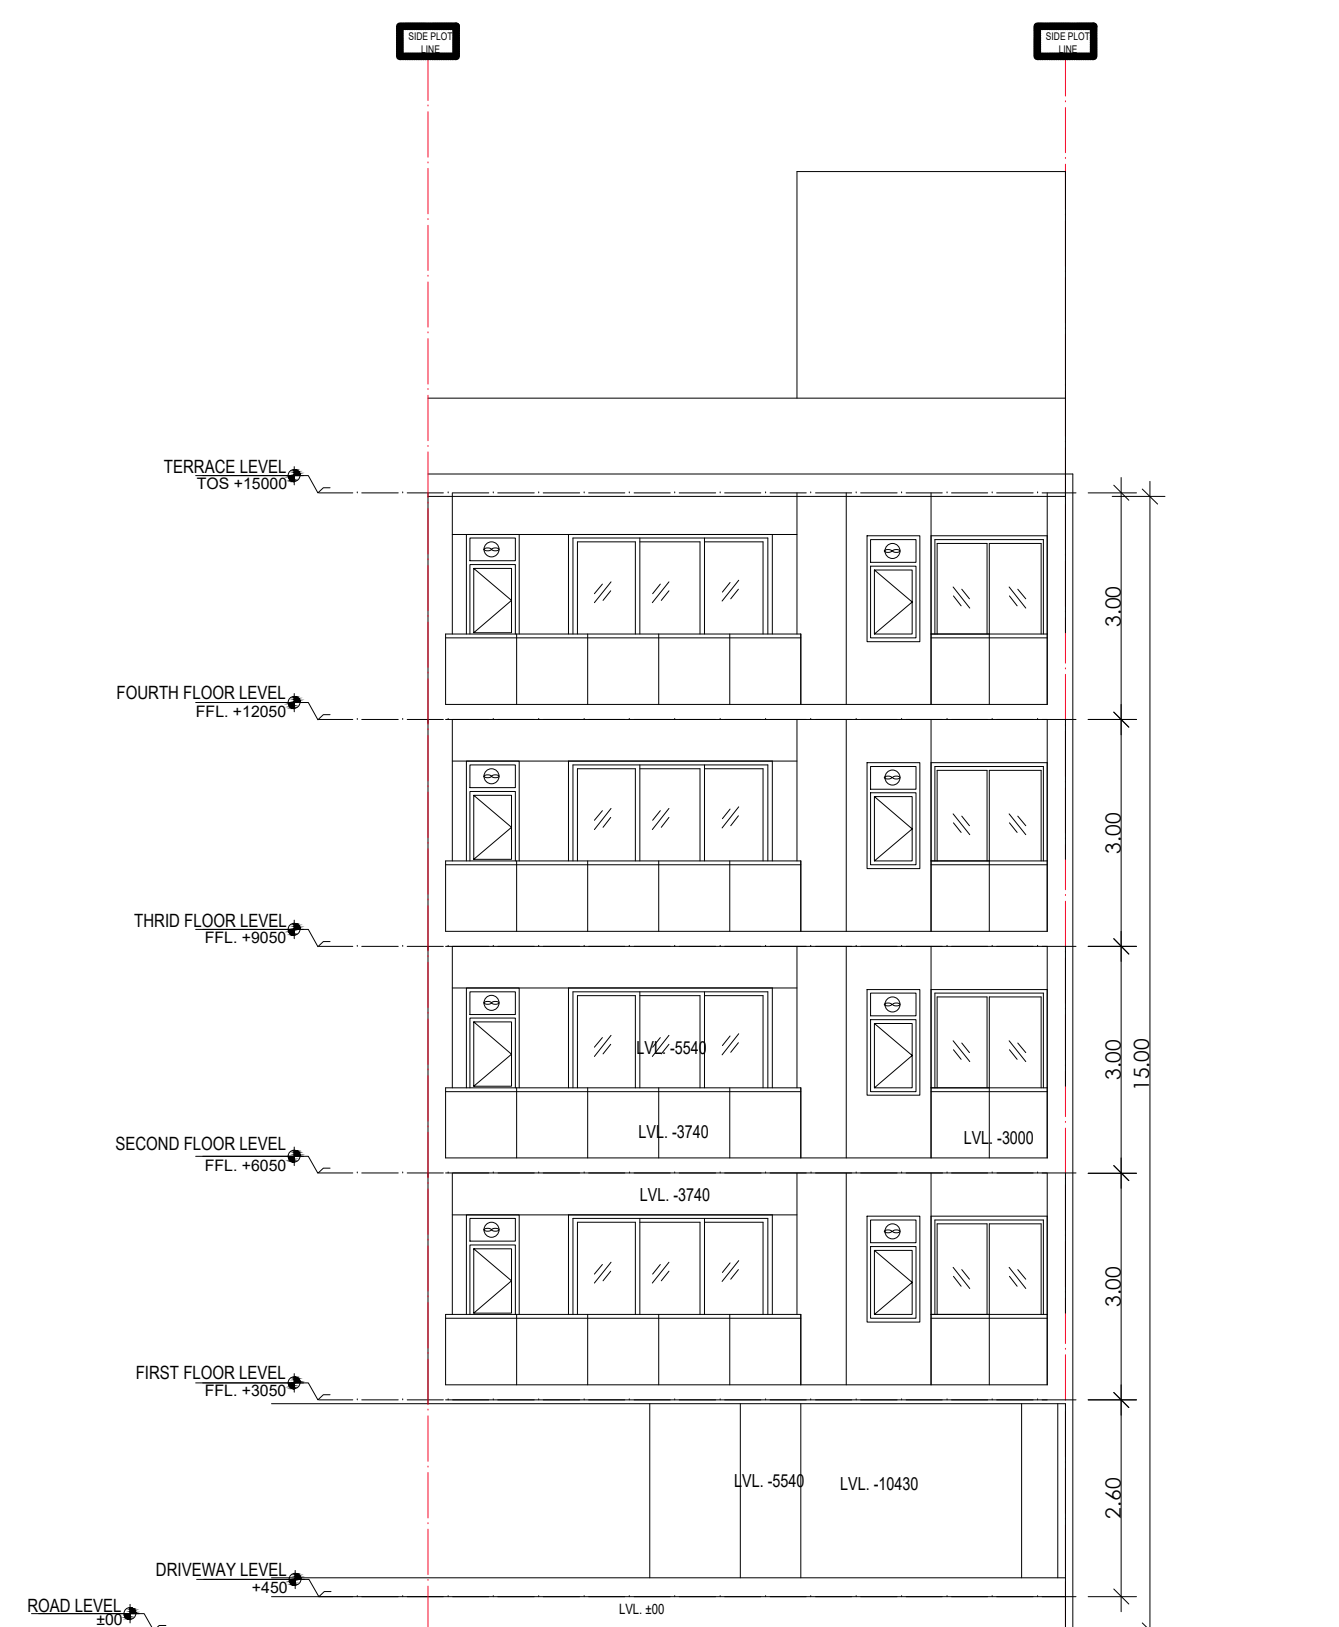

REAR ELEVATION

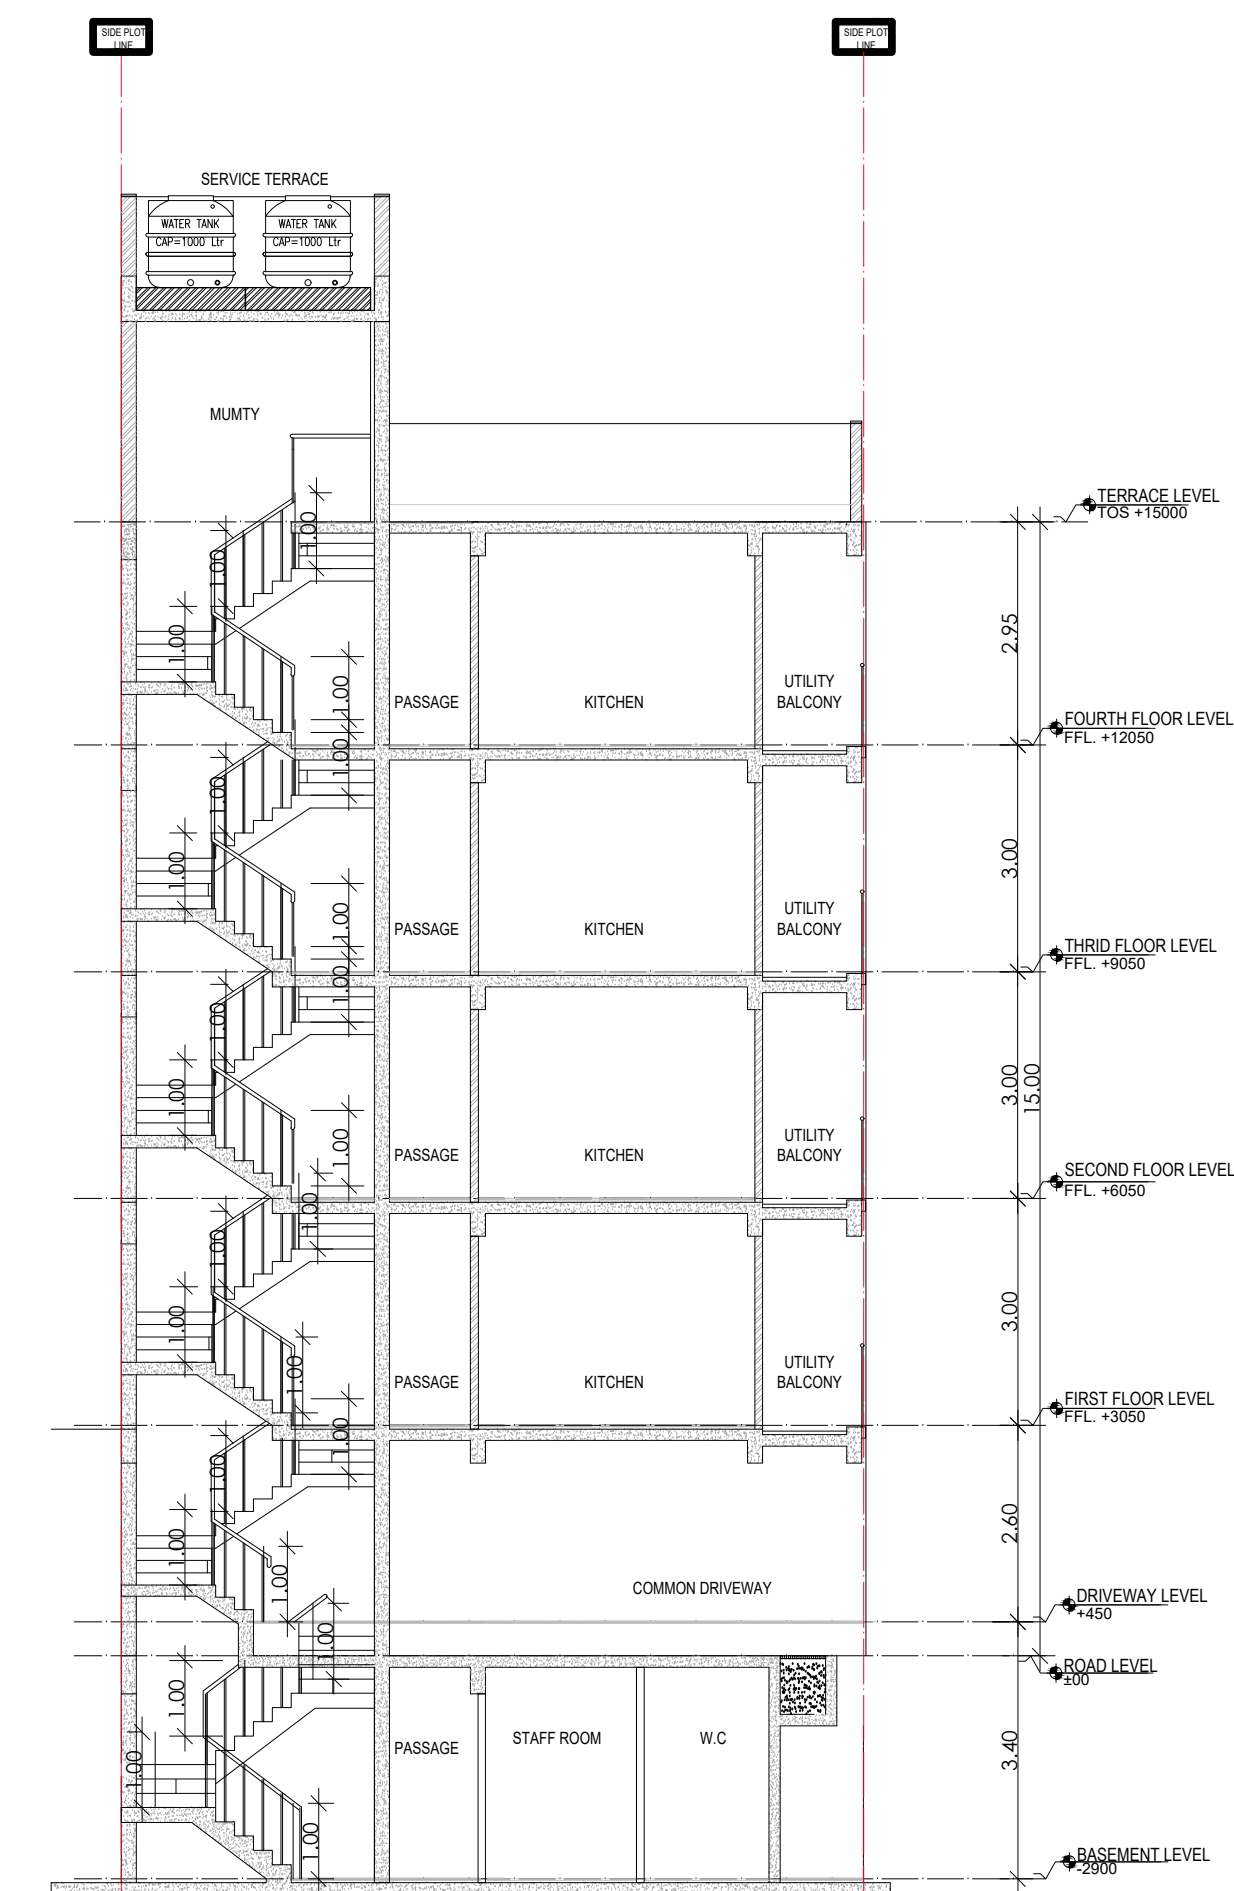


SECTION AT 3-3

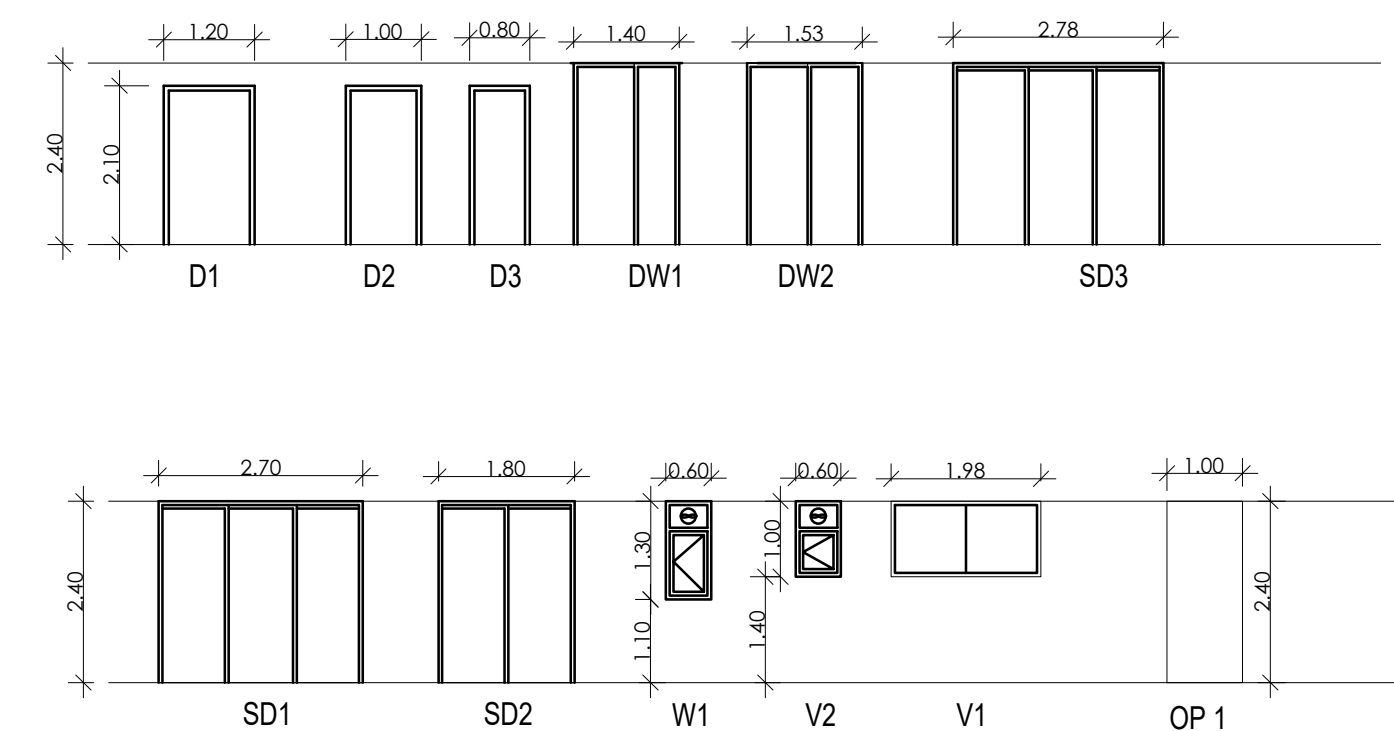

DOOR WINDOW SCHEDULE

DOOR WINDOW SCHEDULE						
SR. NO.	LEGEN D	W DTH (MM)	H EGH T (MM)	(From FFL)	LVL (FFL)	
1	D1	1200	2100	0	2100	
2	D2	1000	2100	0	2100	
3	D3	800	2100	0	2100	
4	D5	1200	2100	0	2100	
5	DW1	1725	2400	0	2400	
6	DW2	1825	2400	0	2400	
7	DW3	1250	2400	0	2400	
8	SD1	2700	2400	0	2400	
9	SD2	1800	2400	0	2400	
9	SD3	1300	2400	0	2400	
10	W1	800	1300	1100	2400	
11	V1	2400	1000	1550	2550	
12	V2	600	1000	1550	2550	
13	J1	2100	1700	100	1800	

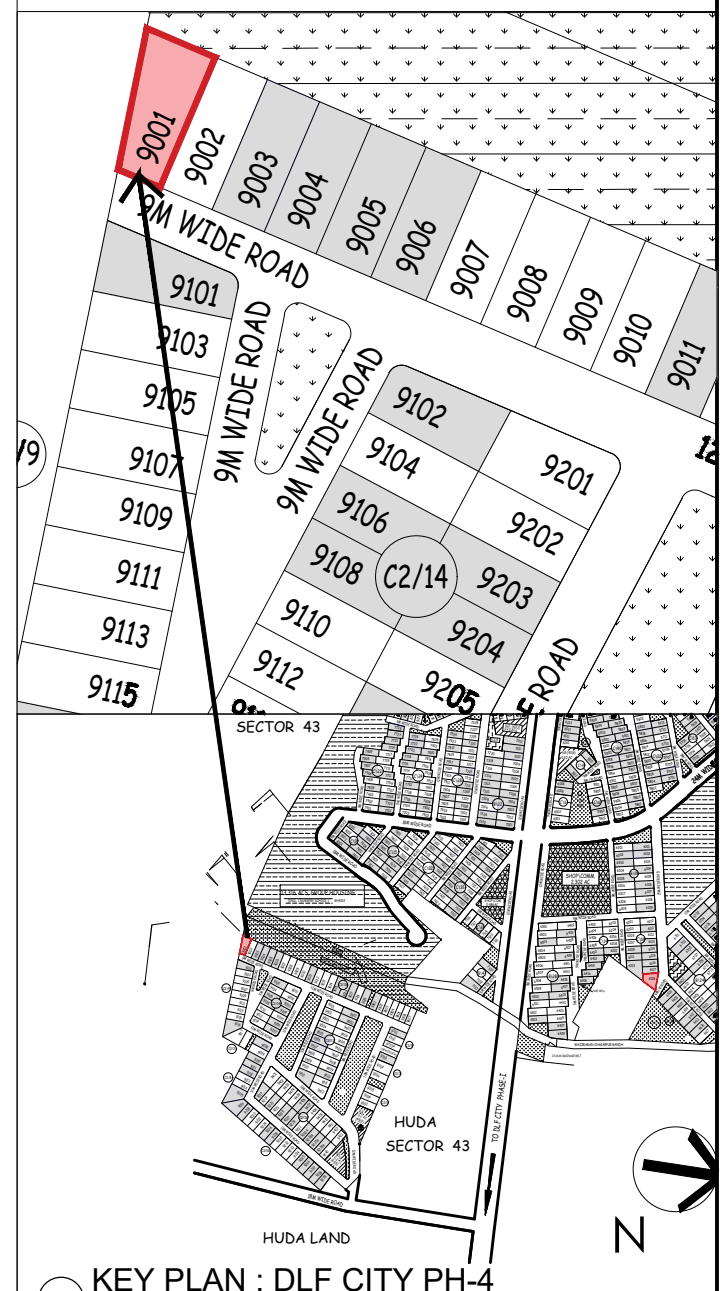

PLOT NO: 9001, AT 9 MT WIDE STREET, DLF CITY PHASE IV, GURUGRAM (HARYANA)

Clients :-
M/s DLF HOME DEVELOPERS LIMITED

Architects
Arcop Associates Pvt. Ltd.
Plot- 36b, Sec-32, Gurgaon-122001
Ph: 20242050, 20242169

Architect's Signature


Owners' Signature


Project :-
Proposed Residential Building Plan (Independent floors),
PLOT NO: 9001, AT 9 MT WIDE STREET, DLF CITY PHASE IV, GURUGRAM (HARYANA)

Drawing Title:-
FLOOR PLANS, ELEVATION & SECTION, SITE PLAN

Date
05-08-2021

SCALE 1:100

Drawing No.
01

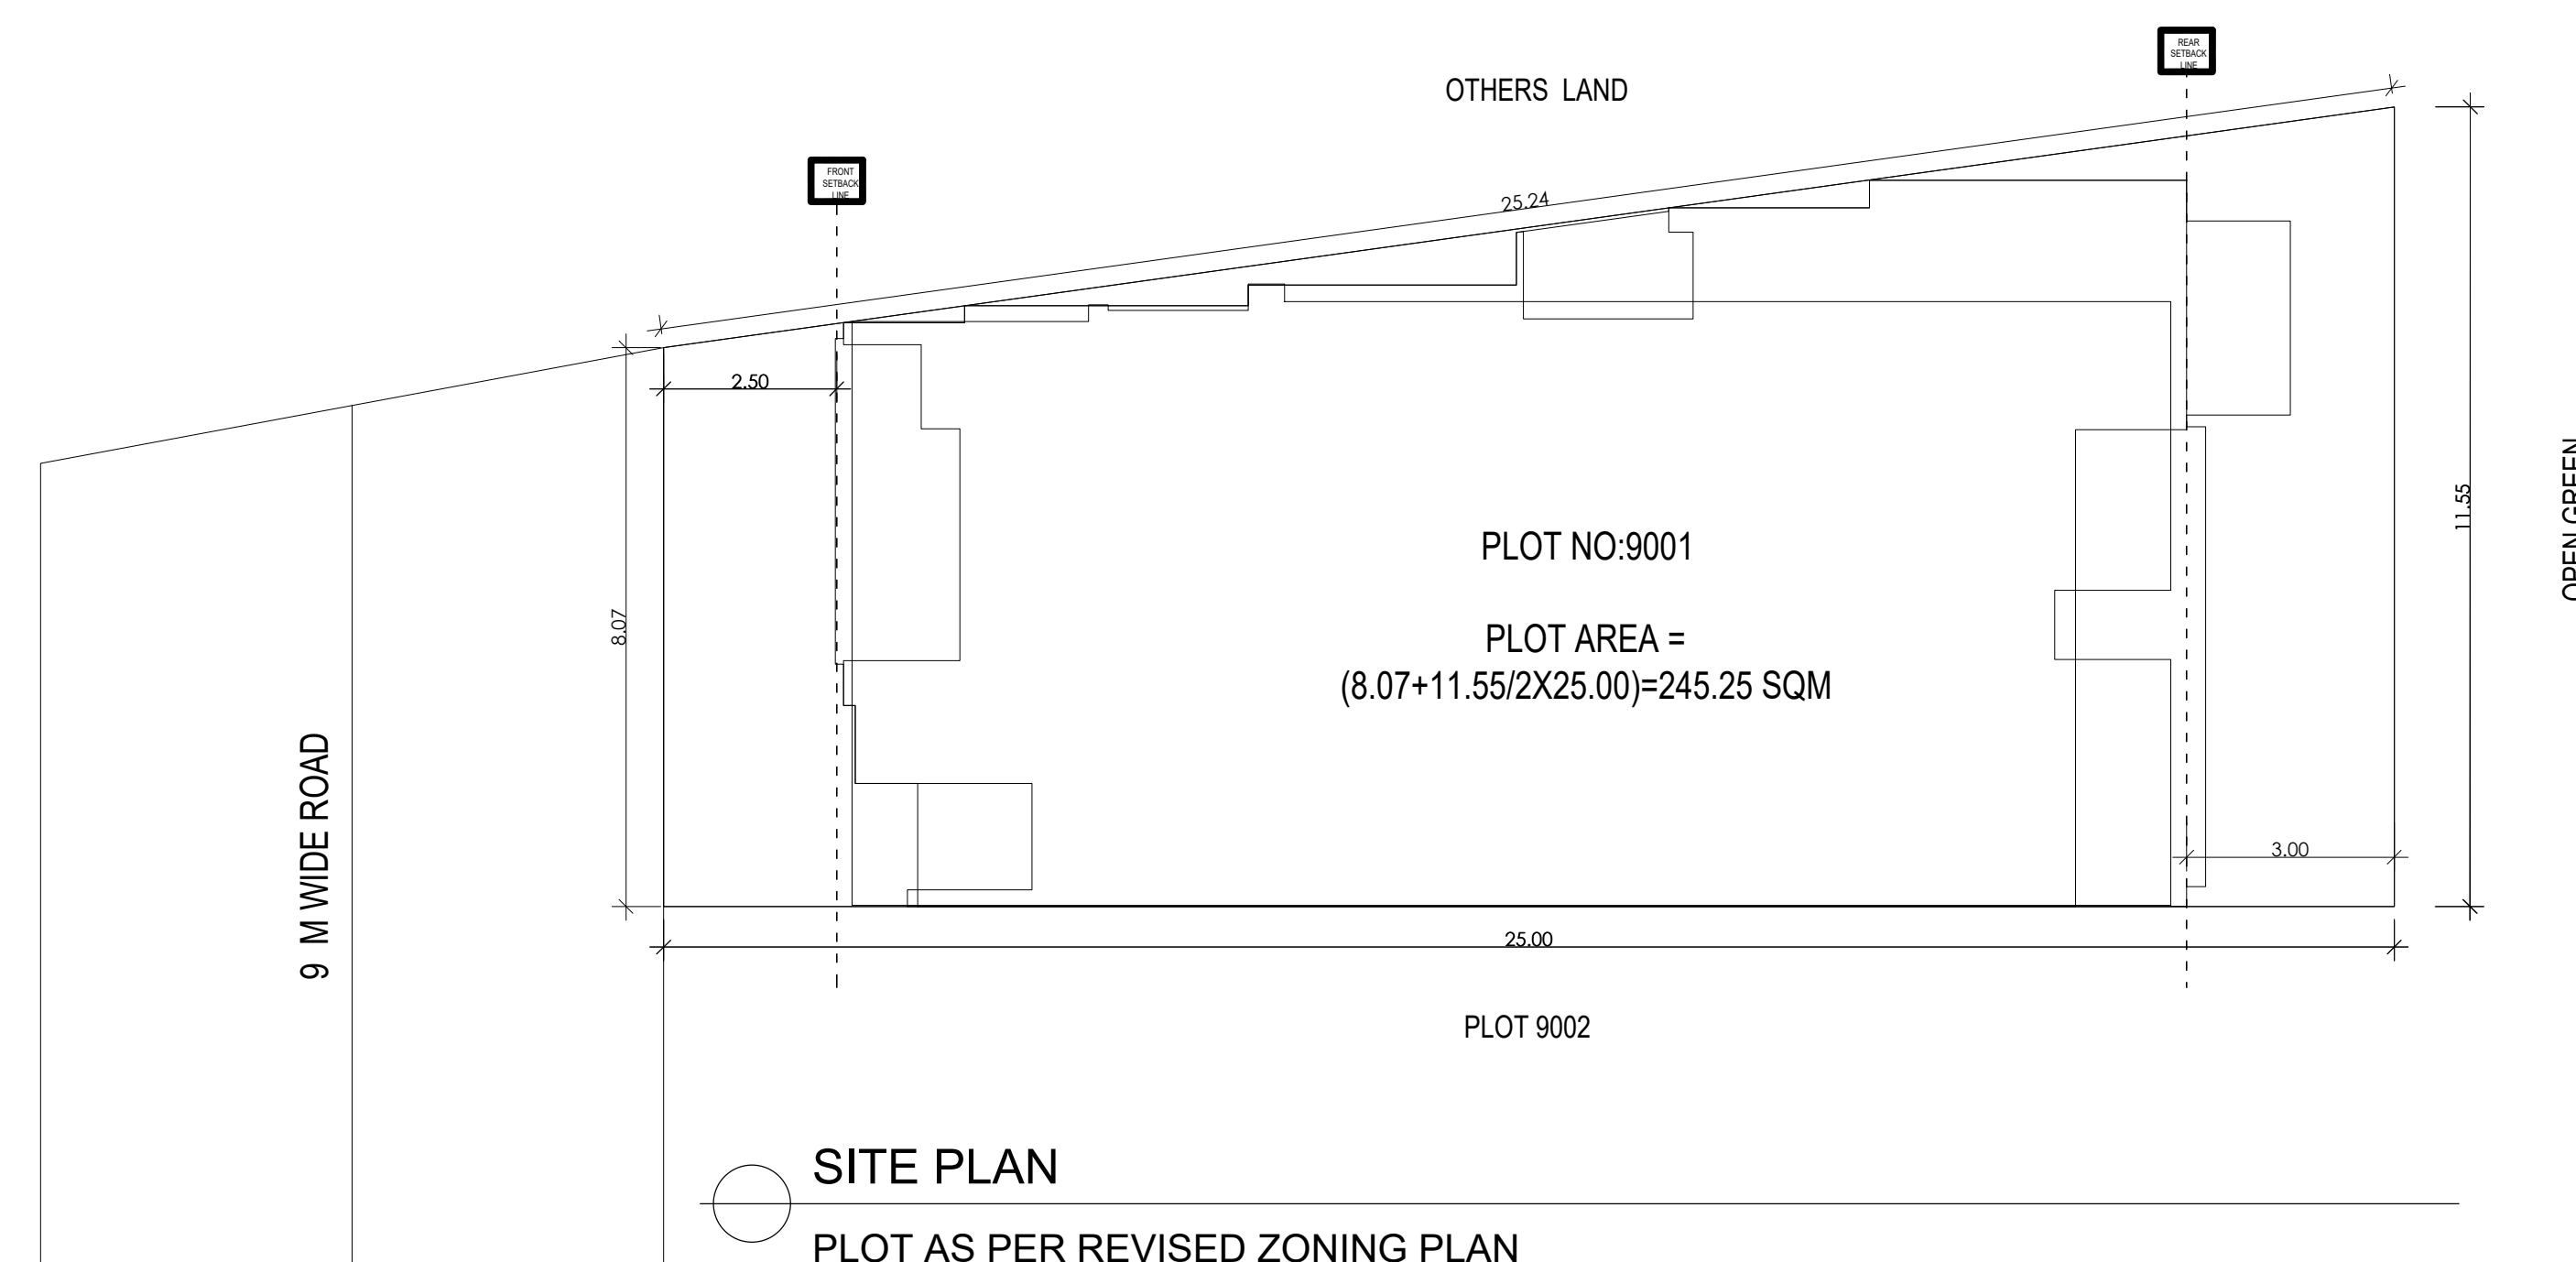

SITE PLAN

PLOT AS PER REVISED ZONING PLAN