




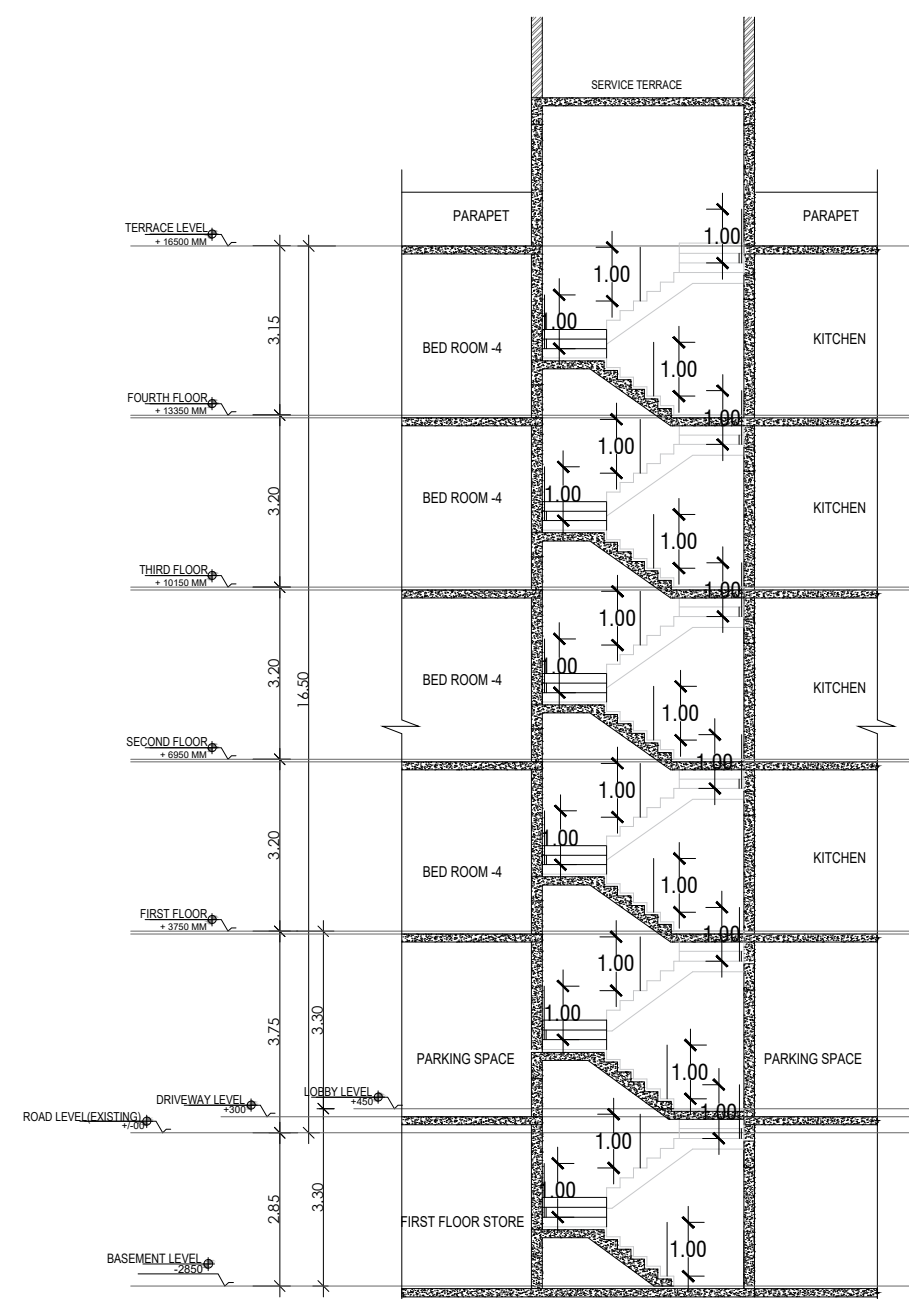

SECTION AT 2-2

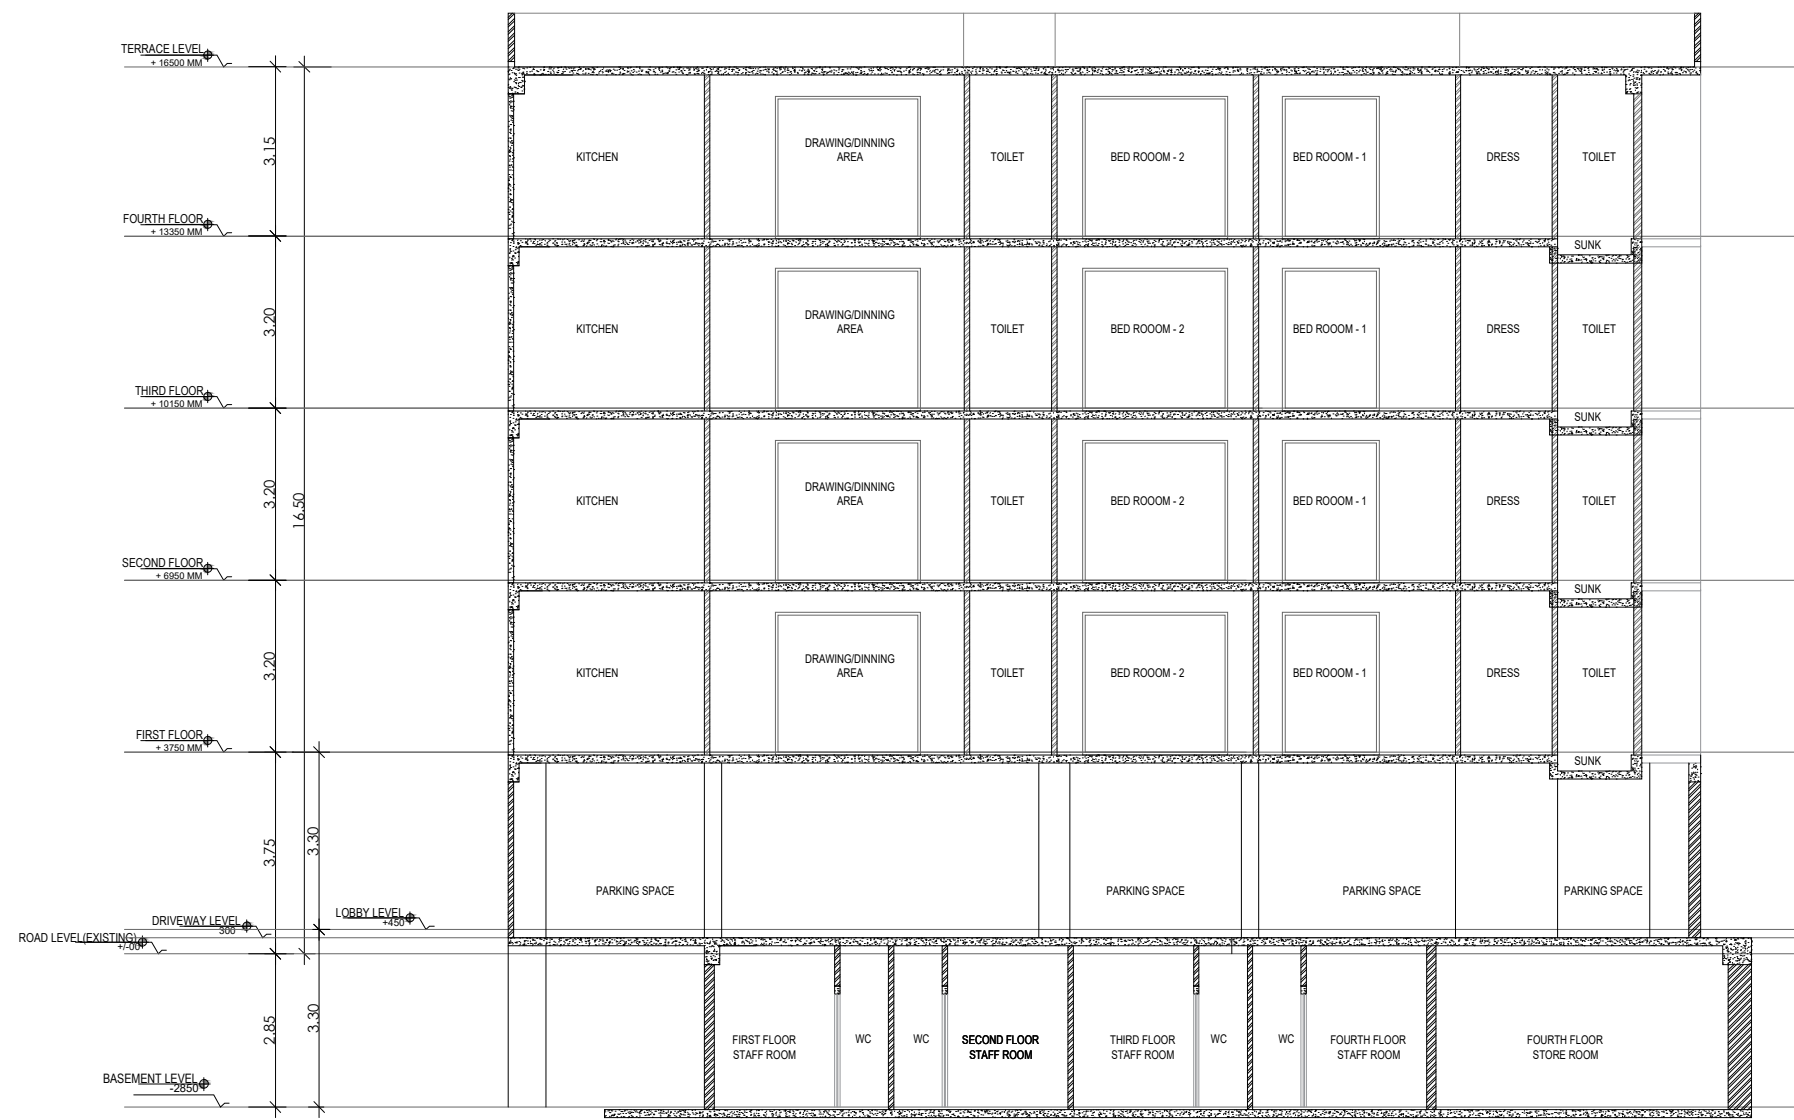


SECTION AT 1-1

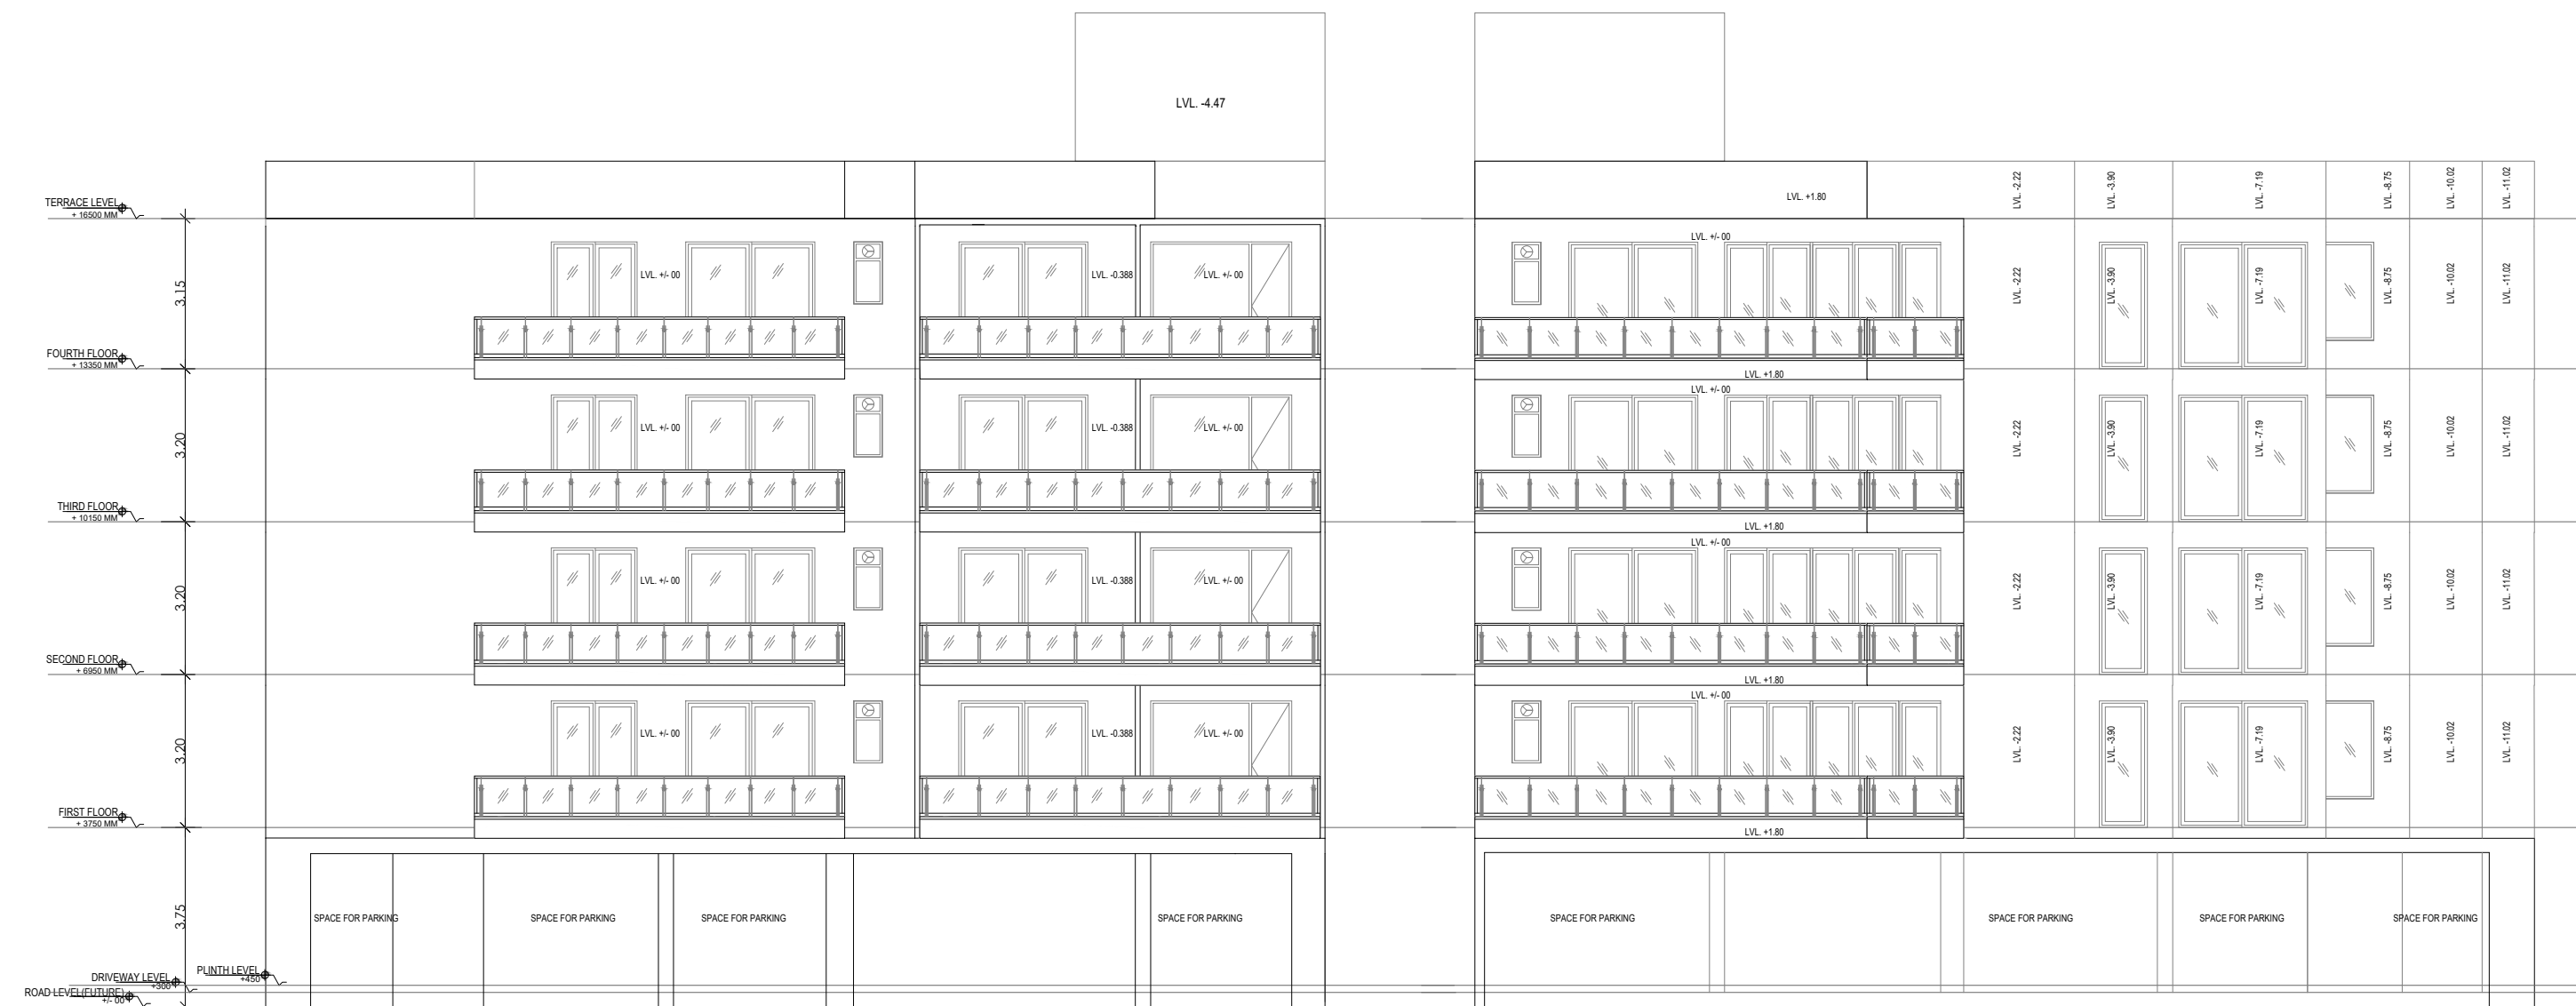


REAR ELEVATION


FRONT ELEVATION

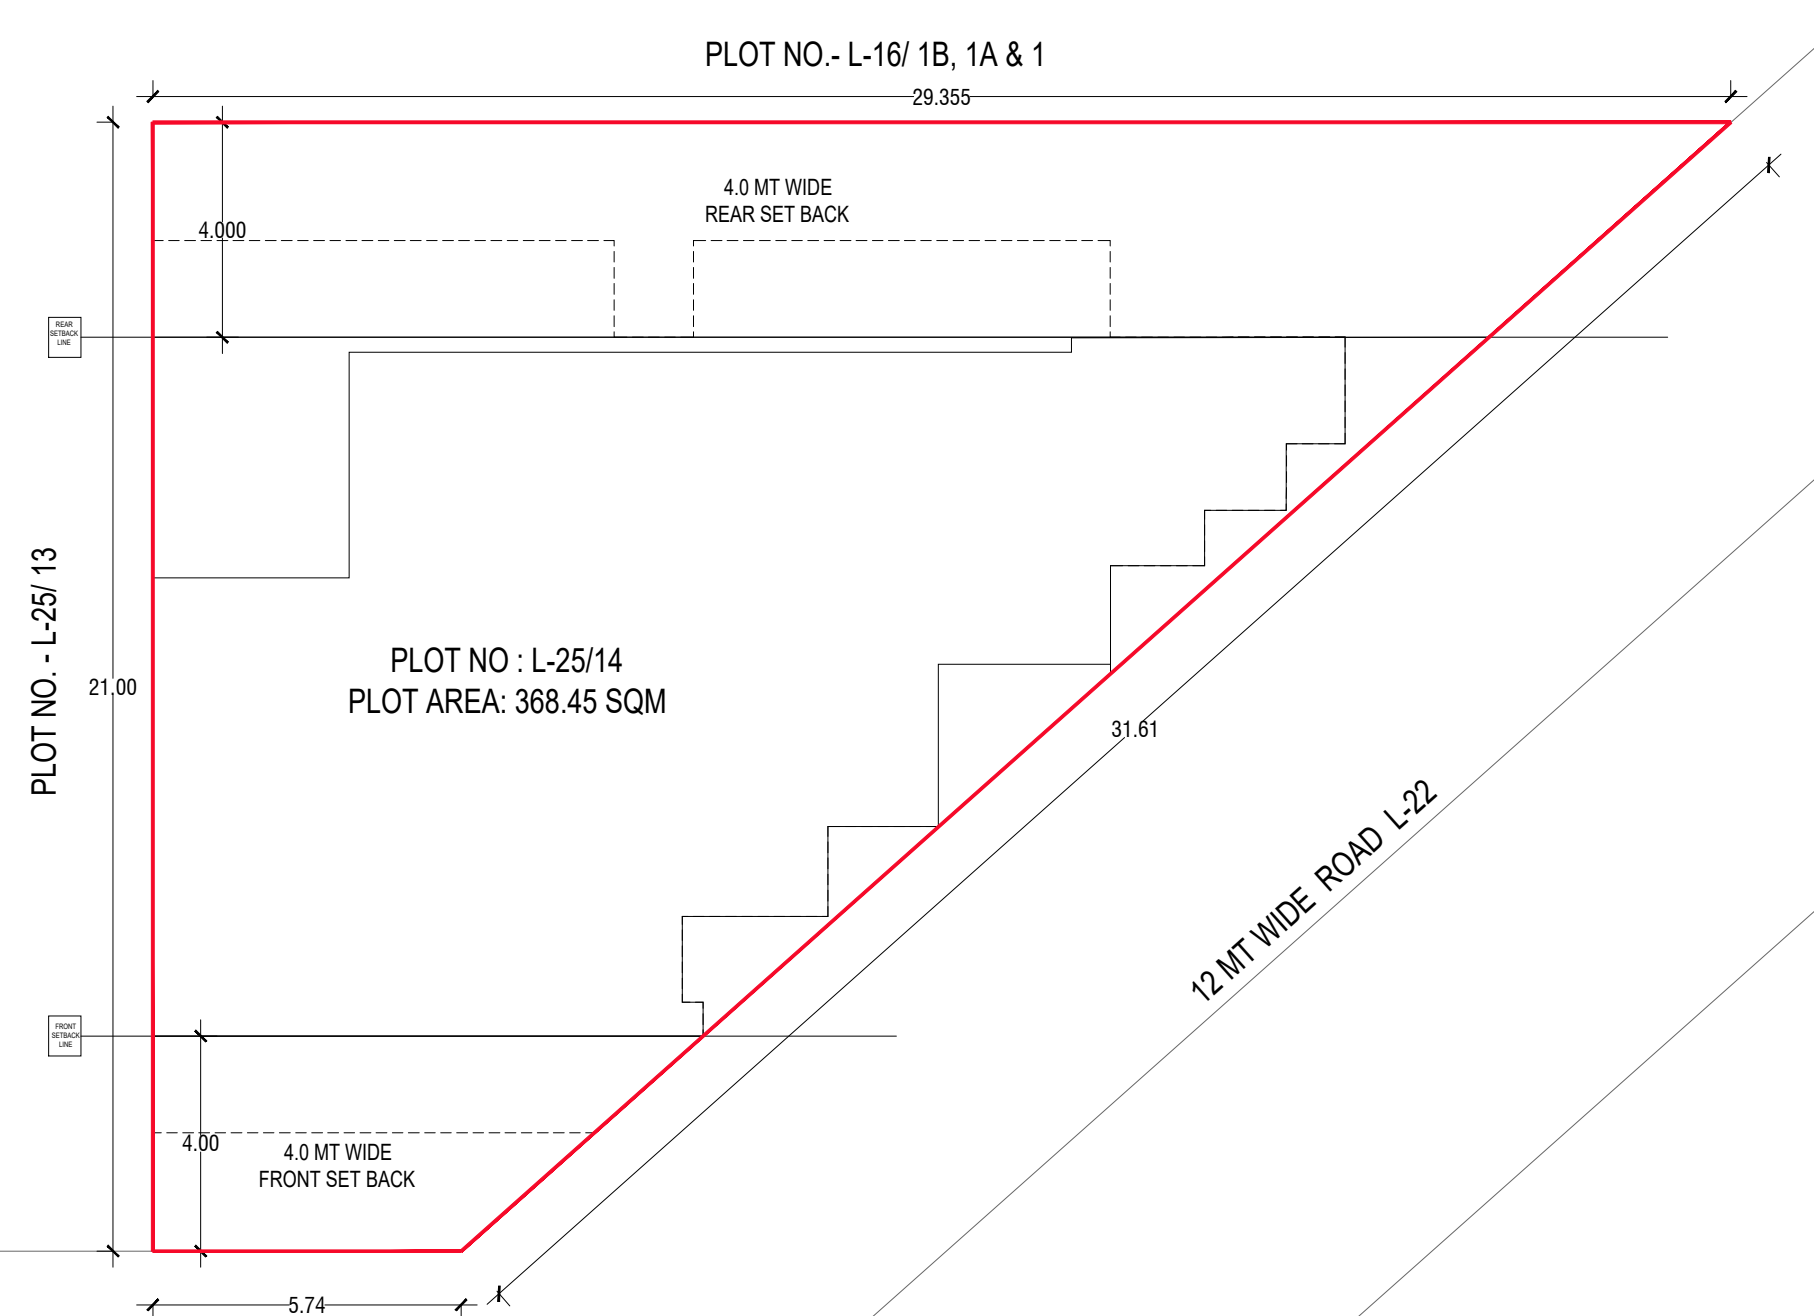


SITE PLAN

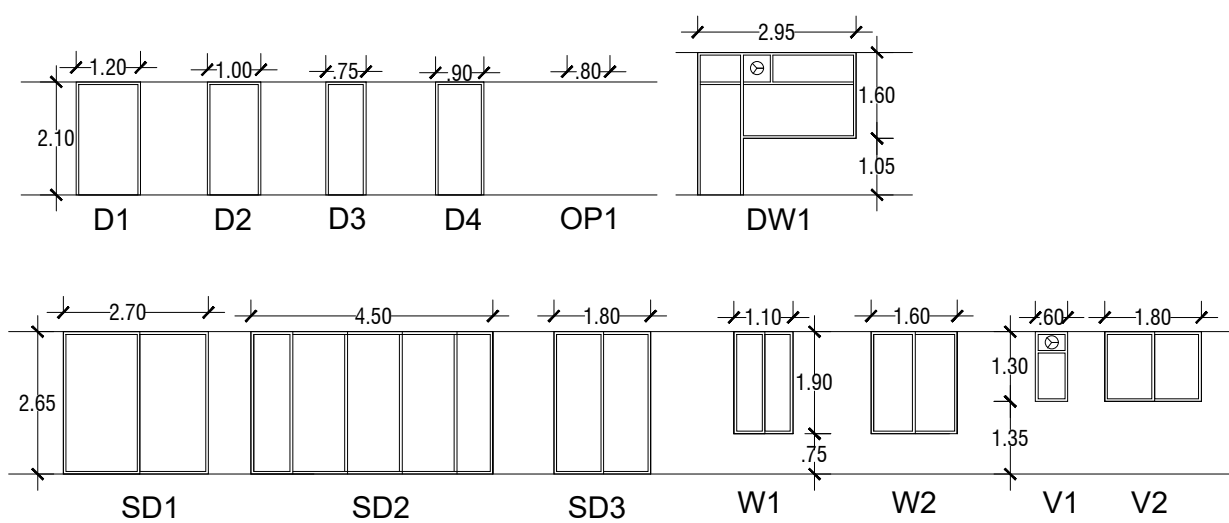


DOOR WINDOW SCHEDULE

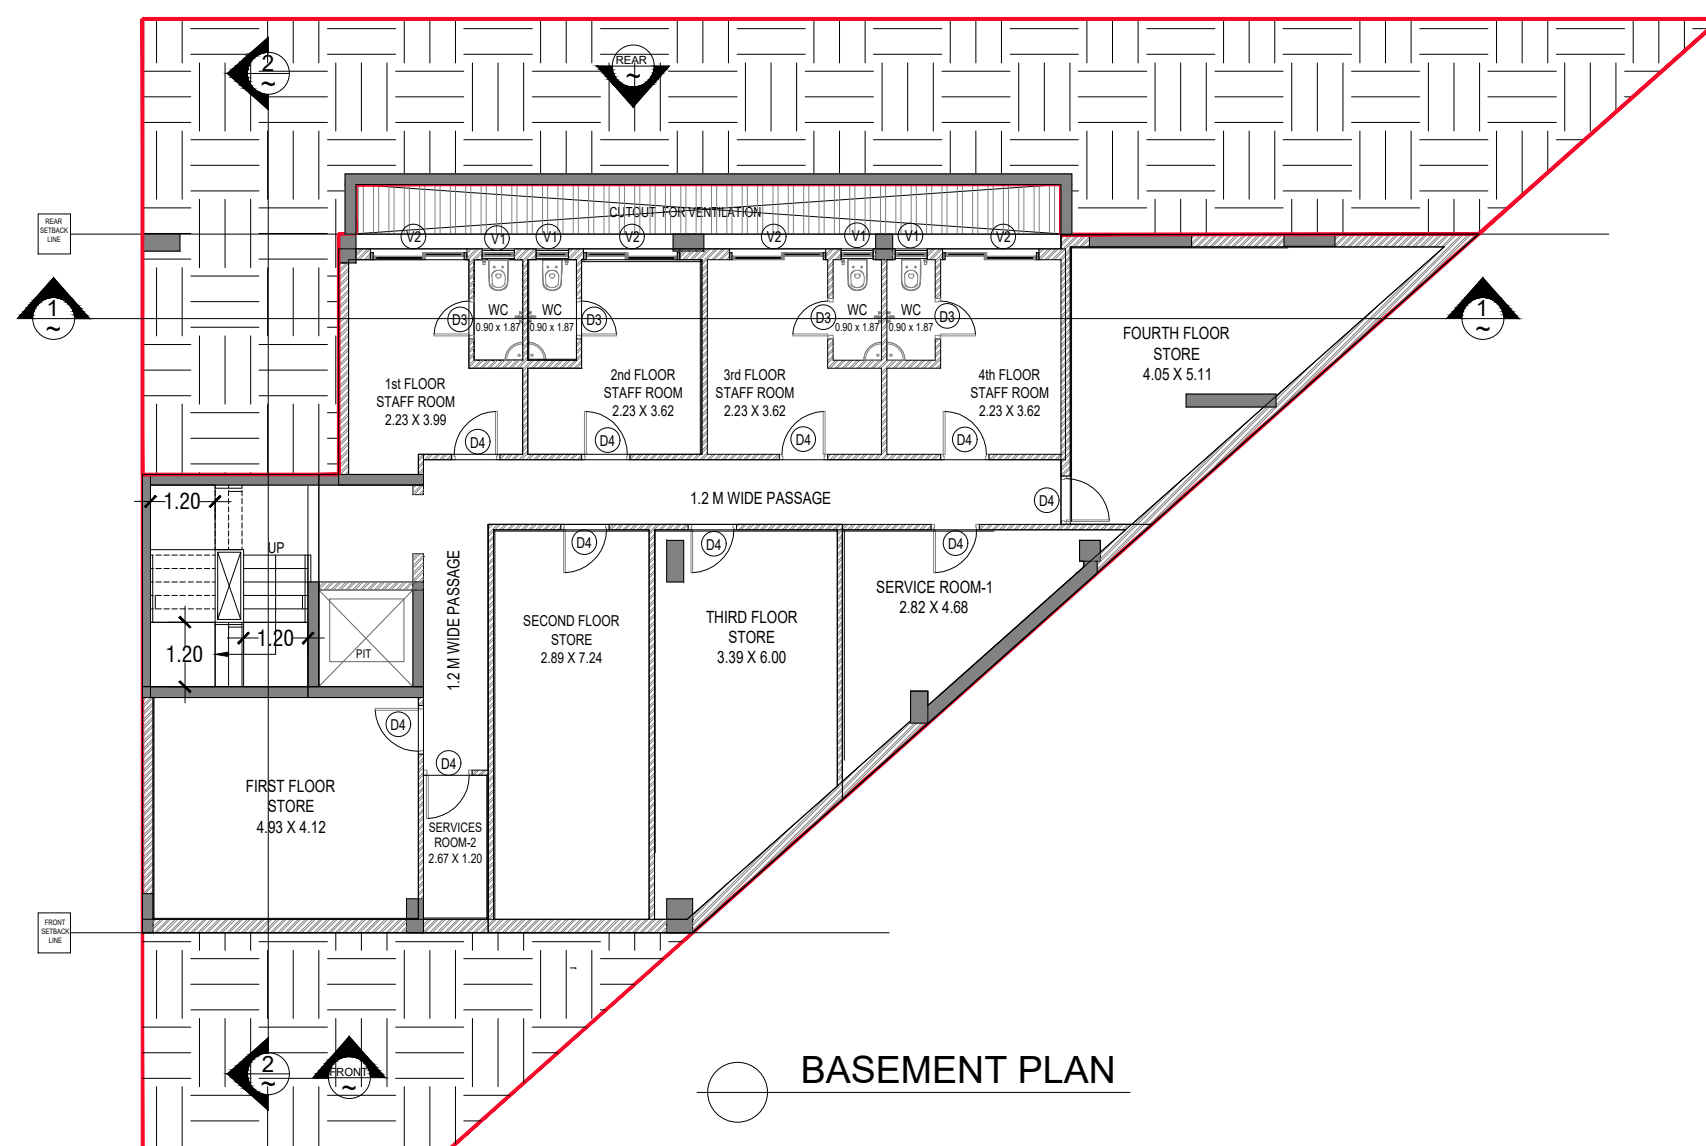


BASEMENT PLAN

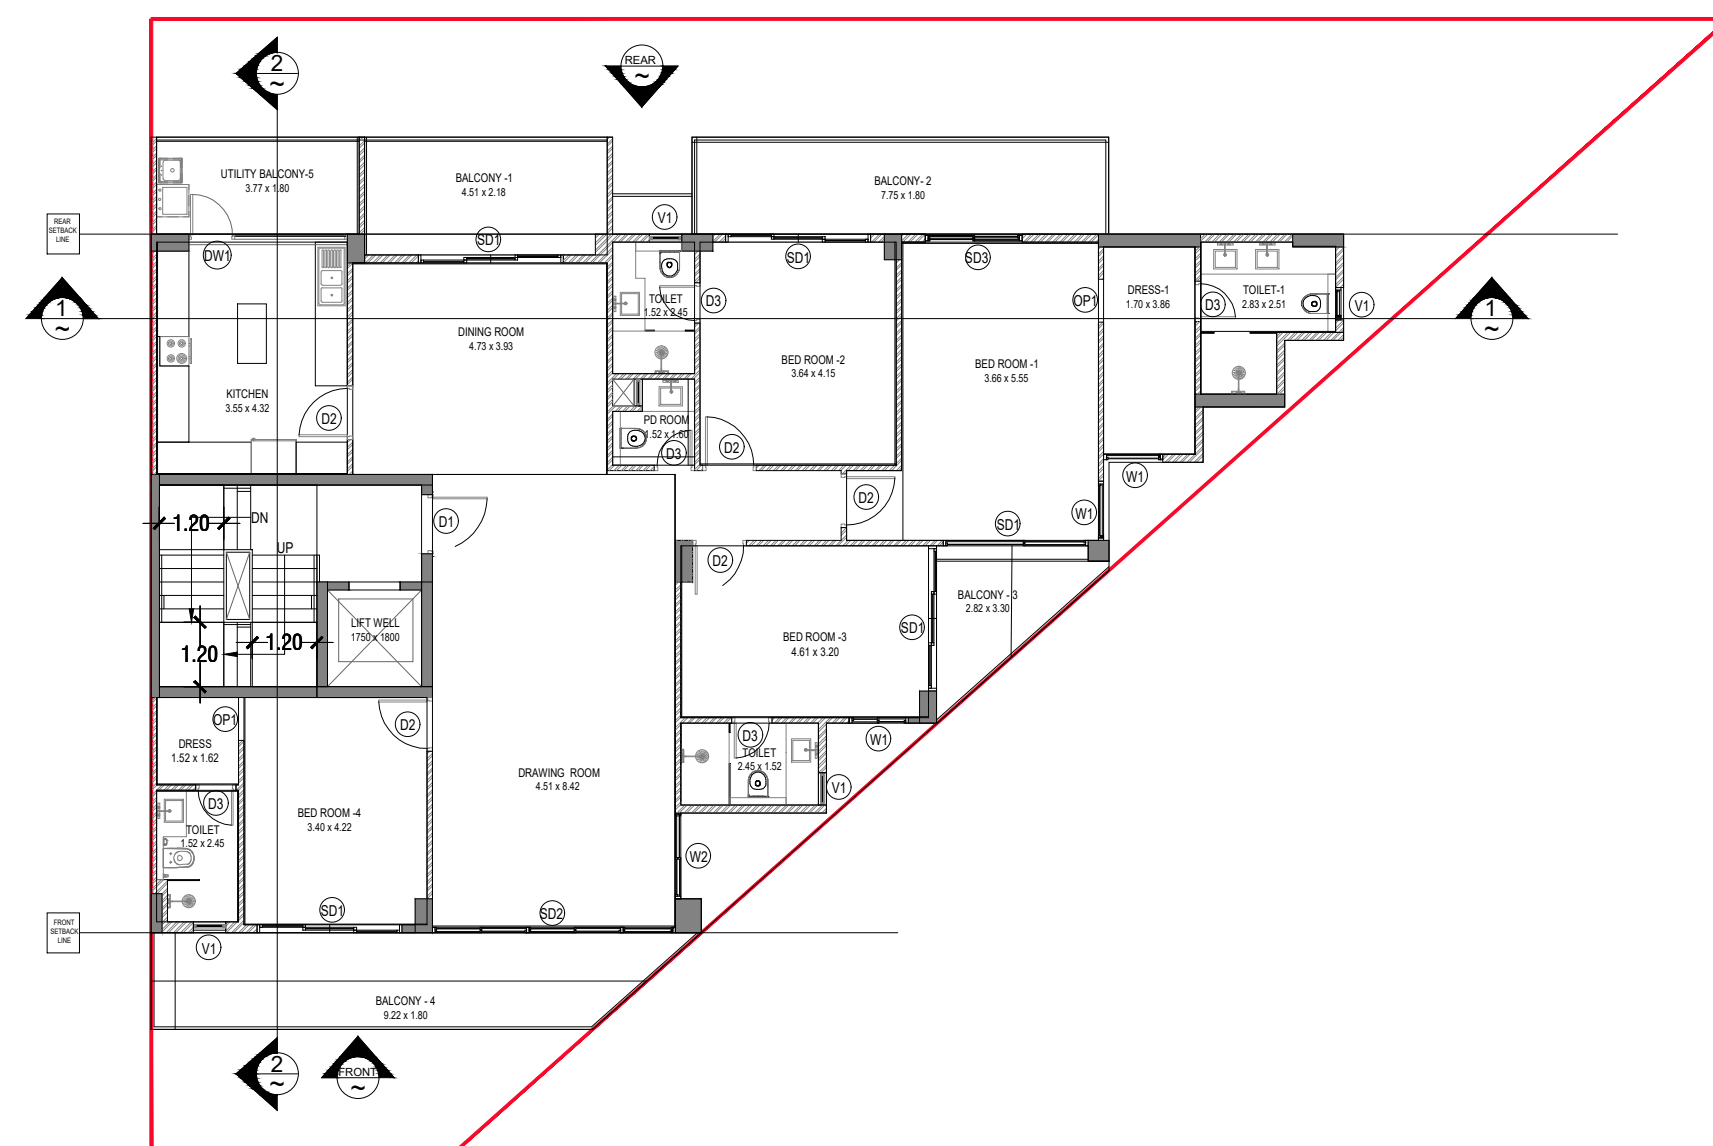

TYPICAL FLOOR PLAN

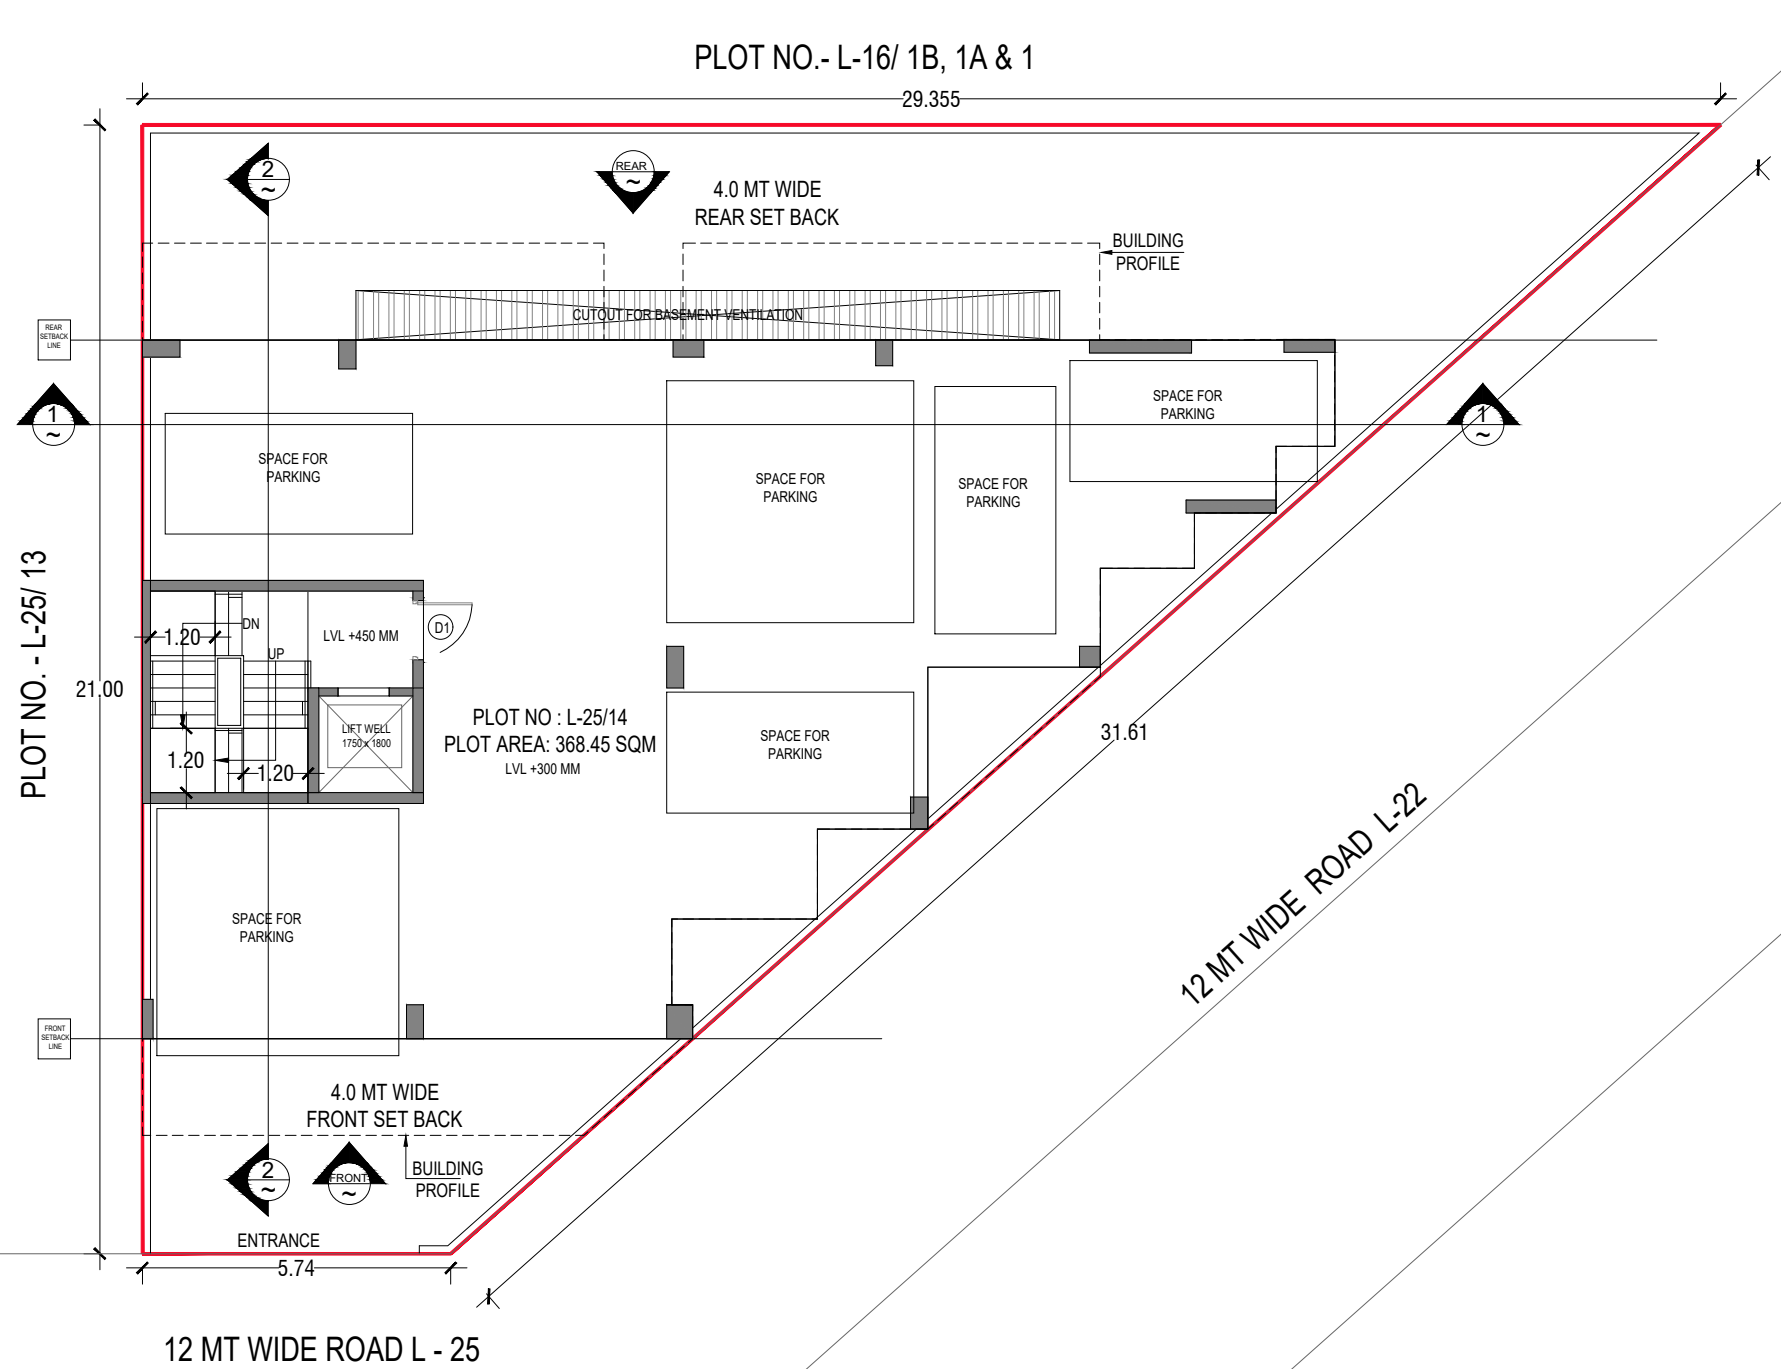


STILT FLOOR PLAN

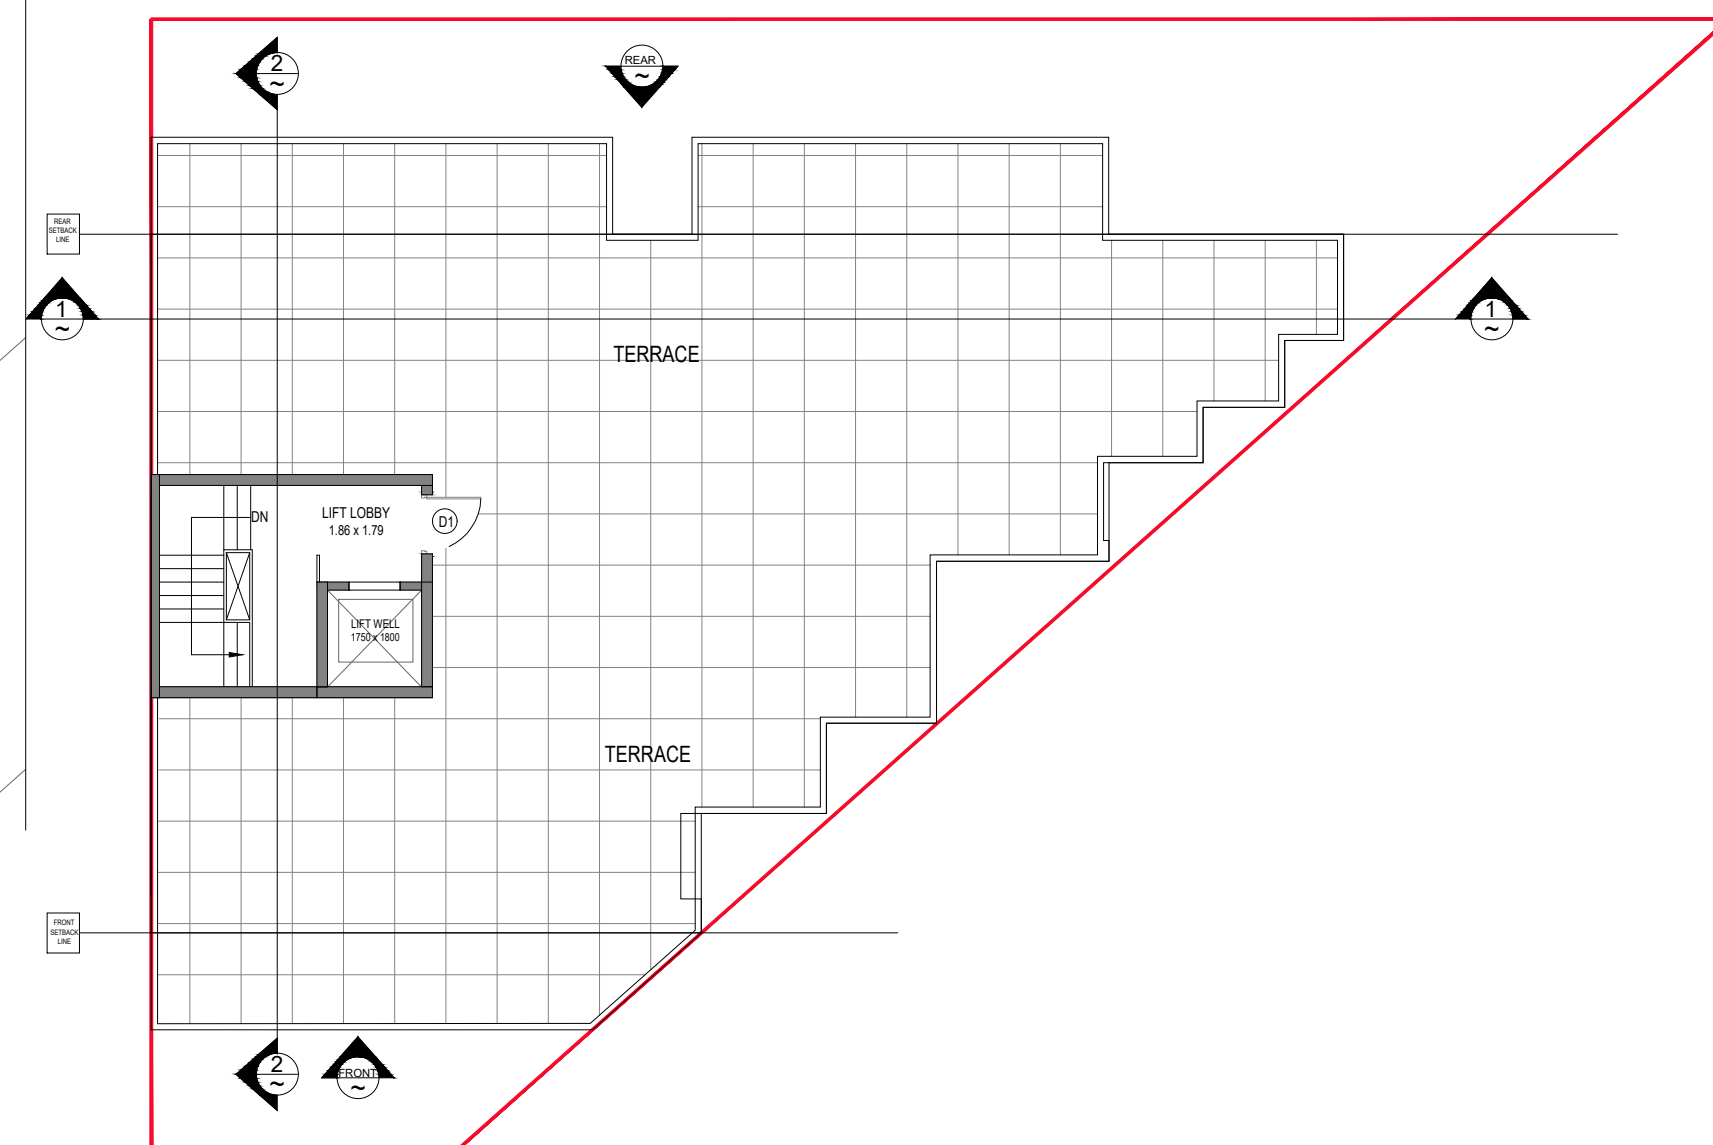

TERRACEL FLOOR PLAN

DOOR WINDOW SCHEDULE						
SR. NO.	TYPE	WIDTH (R.O.)	HEIGHT	CLL HT.	UNTEL HT.	
1	D1	1200	2450	0	2450	
2	D2	1000	2100	0	2100	
3	D3	750	2100	0	2100	
4	OP1	1000	2100	0	2100	
5	V1	700	1300	1350	2450	
6	V2	600	1300	1350	2450	
7	V3	1000	1300	1350	2450	
8	SD1	800	2650	0	2650	
9	SD2	2700	2650	0	2650	
10	SD3	1725	2650	0	2650	
11	SD4	1800	2650	0	2650	

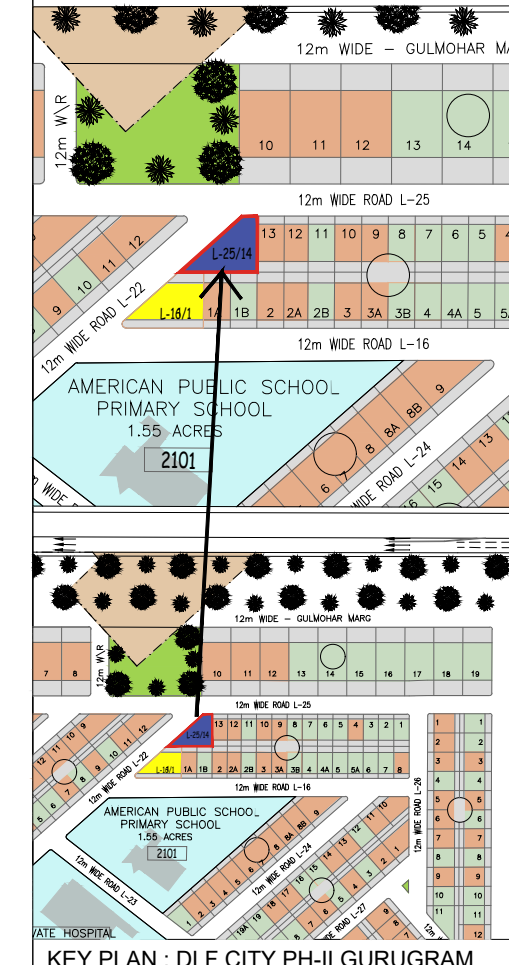

KEY PLAN : DLF CITY PH-II GURUGRAM

PLOT NO: L-25/14,
AT 12 MT WIDE STREET L-25,
DLF CITY PHASE -II,
GURUGRAM (HARYANA)

Client's :-
M/s DLF HOME DEVELOPERS LIMITED

Architects
Arcop Associates Pvt. Ltd.
Plot- 36b, Sec-32, Gurgaon-122001
Ph: 26242000, 26242169

Architect's Signature

Abhishek Thakur
Chartered Architect
Registration No: CA002132713

Owners' Signature











Project :-
Proposed Residential Building Plan (Independent floors),
PLOT NO: L-25/14,
AT 12 MT WIDE STREET L-25,
DLF CITY PHASE -II,
GURUGRAM (HARYANA)

Drawing Title:-
FLOOR PLANS, ELEVATION & SECTION, SITE PLAN

Date
2021-10-18

Drawing No.
01

SCALE

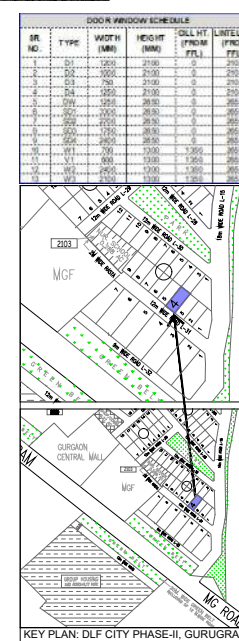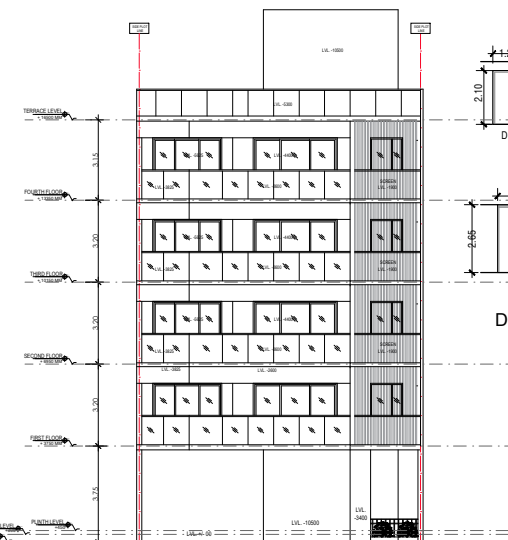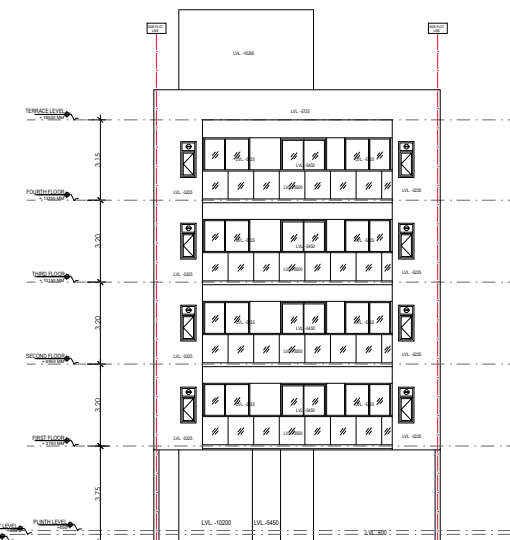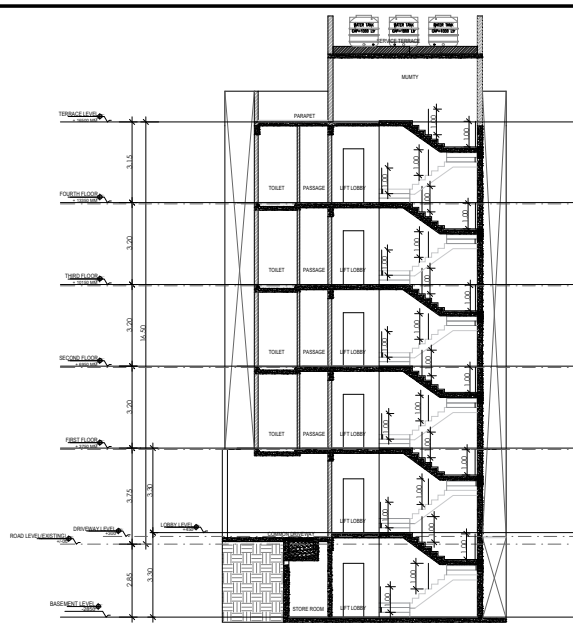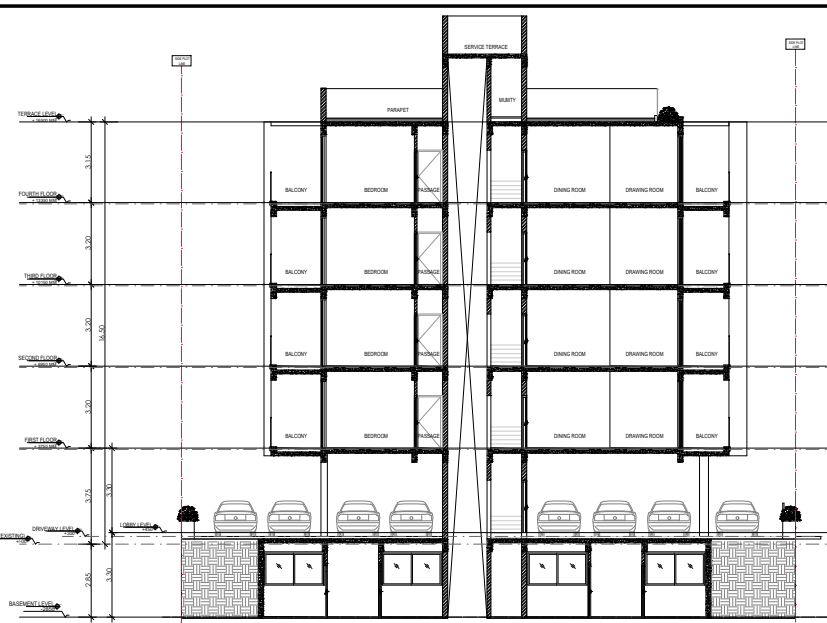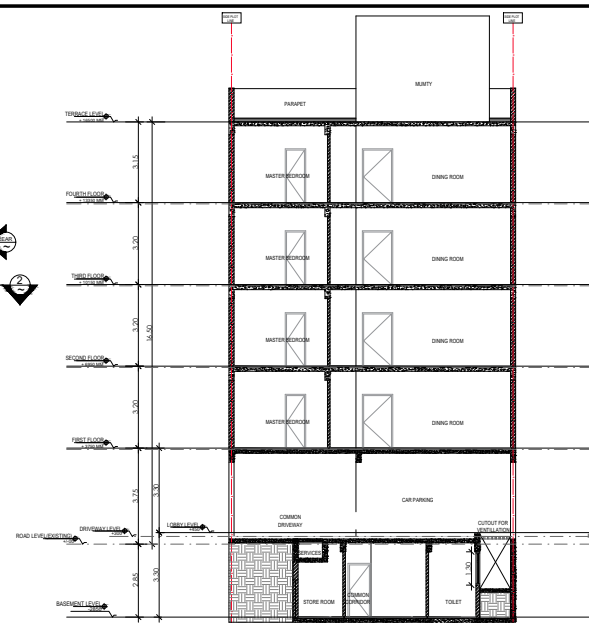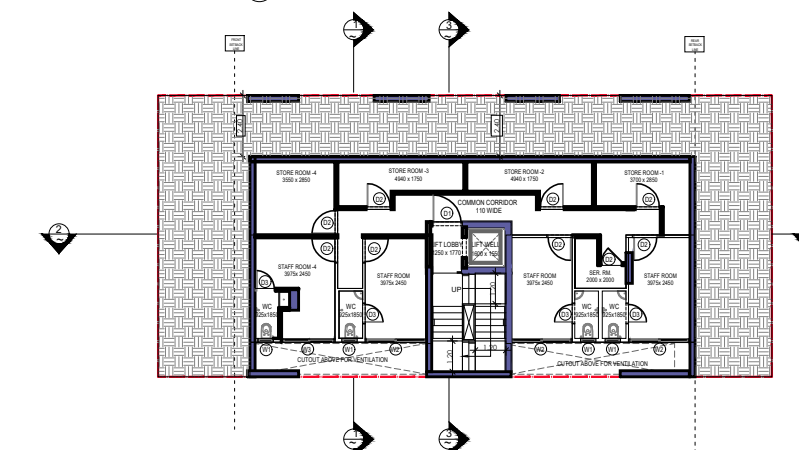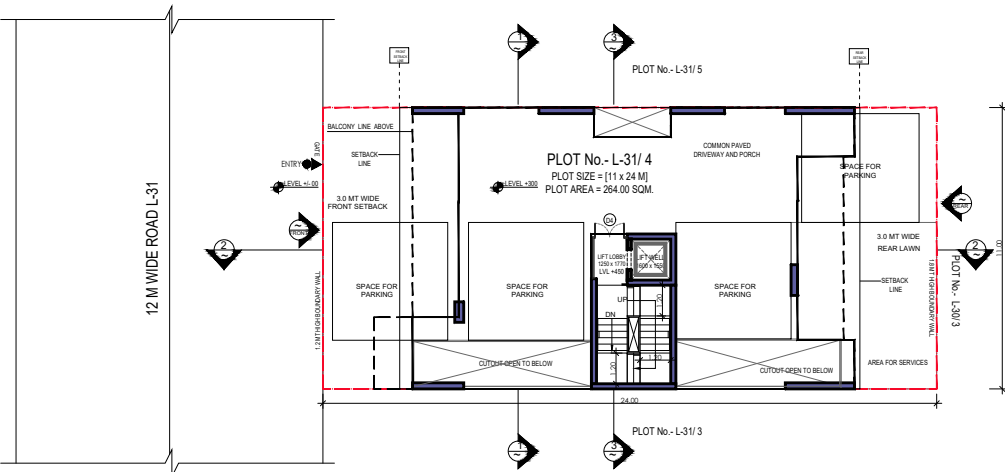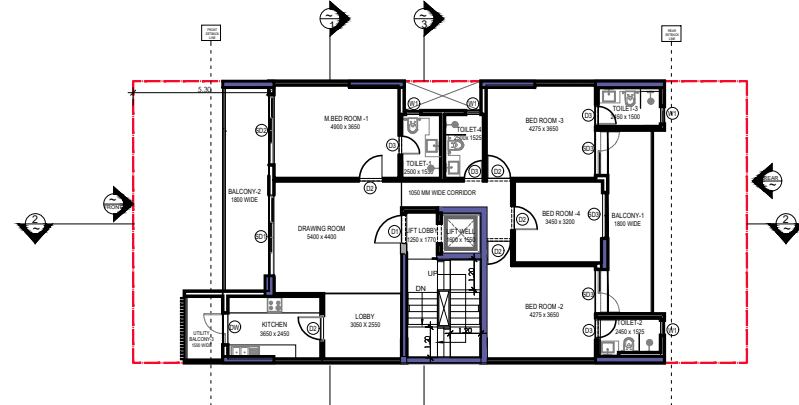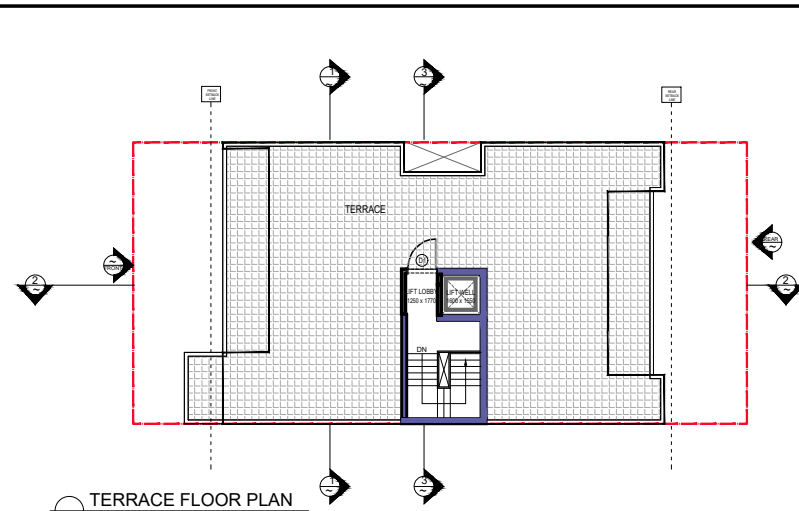

PLOT NO: L-31/ 4,
AT 12 MT WIDE STREET L-31,
DLF CITY PHASE -II,
GURIGRAM (HARYANA)

Clients :-

M/s DLF HOME DEVELOPERS LIMITED

Architects
Arcop Associates Pvt. Ltd.
Plot- 36b, Sec-32, Gurgaon-122001
Ph: 26242050, 26242169

Architect's Signature


Ashishbhai Thakur
Council Of Architects
Registration No 12627/2003


Owners' Signature

Project :-
Proposed Residential Building Plan
 (Independent floors),
 PLOT NO: L-31/4,
 AT 12 MT WIDE STREET L-31,
 DLF CITY PHASE -II,
 GURUGRAM (HARYANA)


Drawing Title:-
FLOOR PLANS, ELEVATION & SECTION. SITE PLAN

Date	Drawing No.
2021-10-20	01


SCALE 1:100

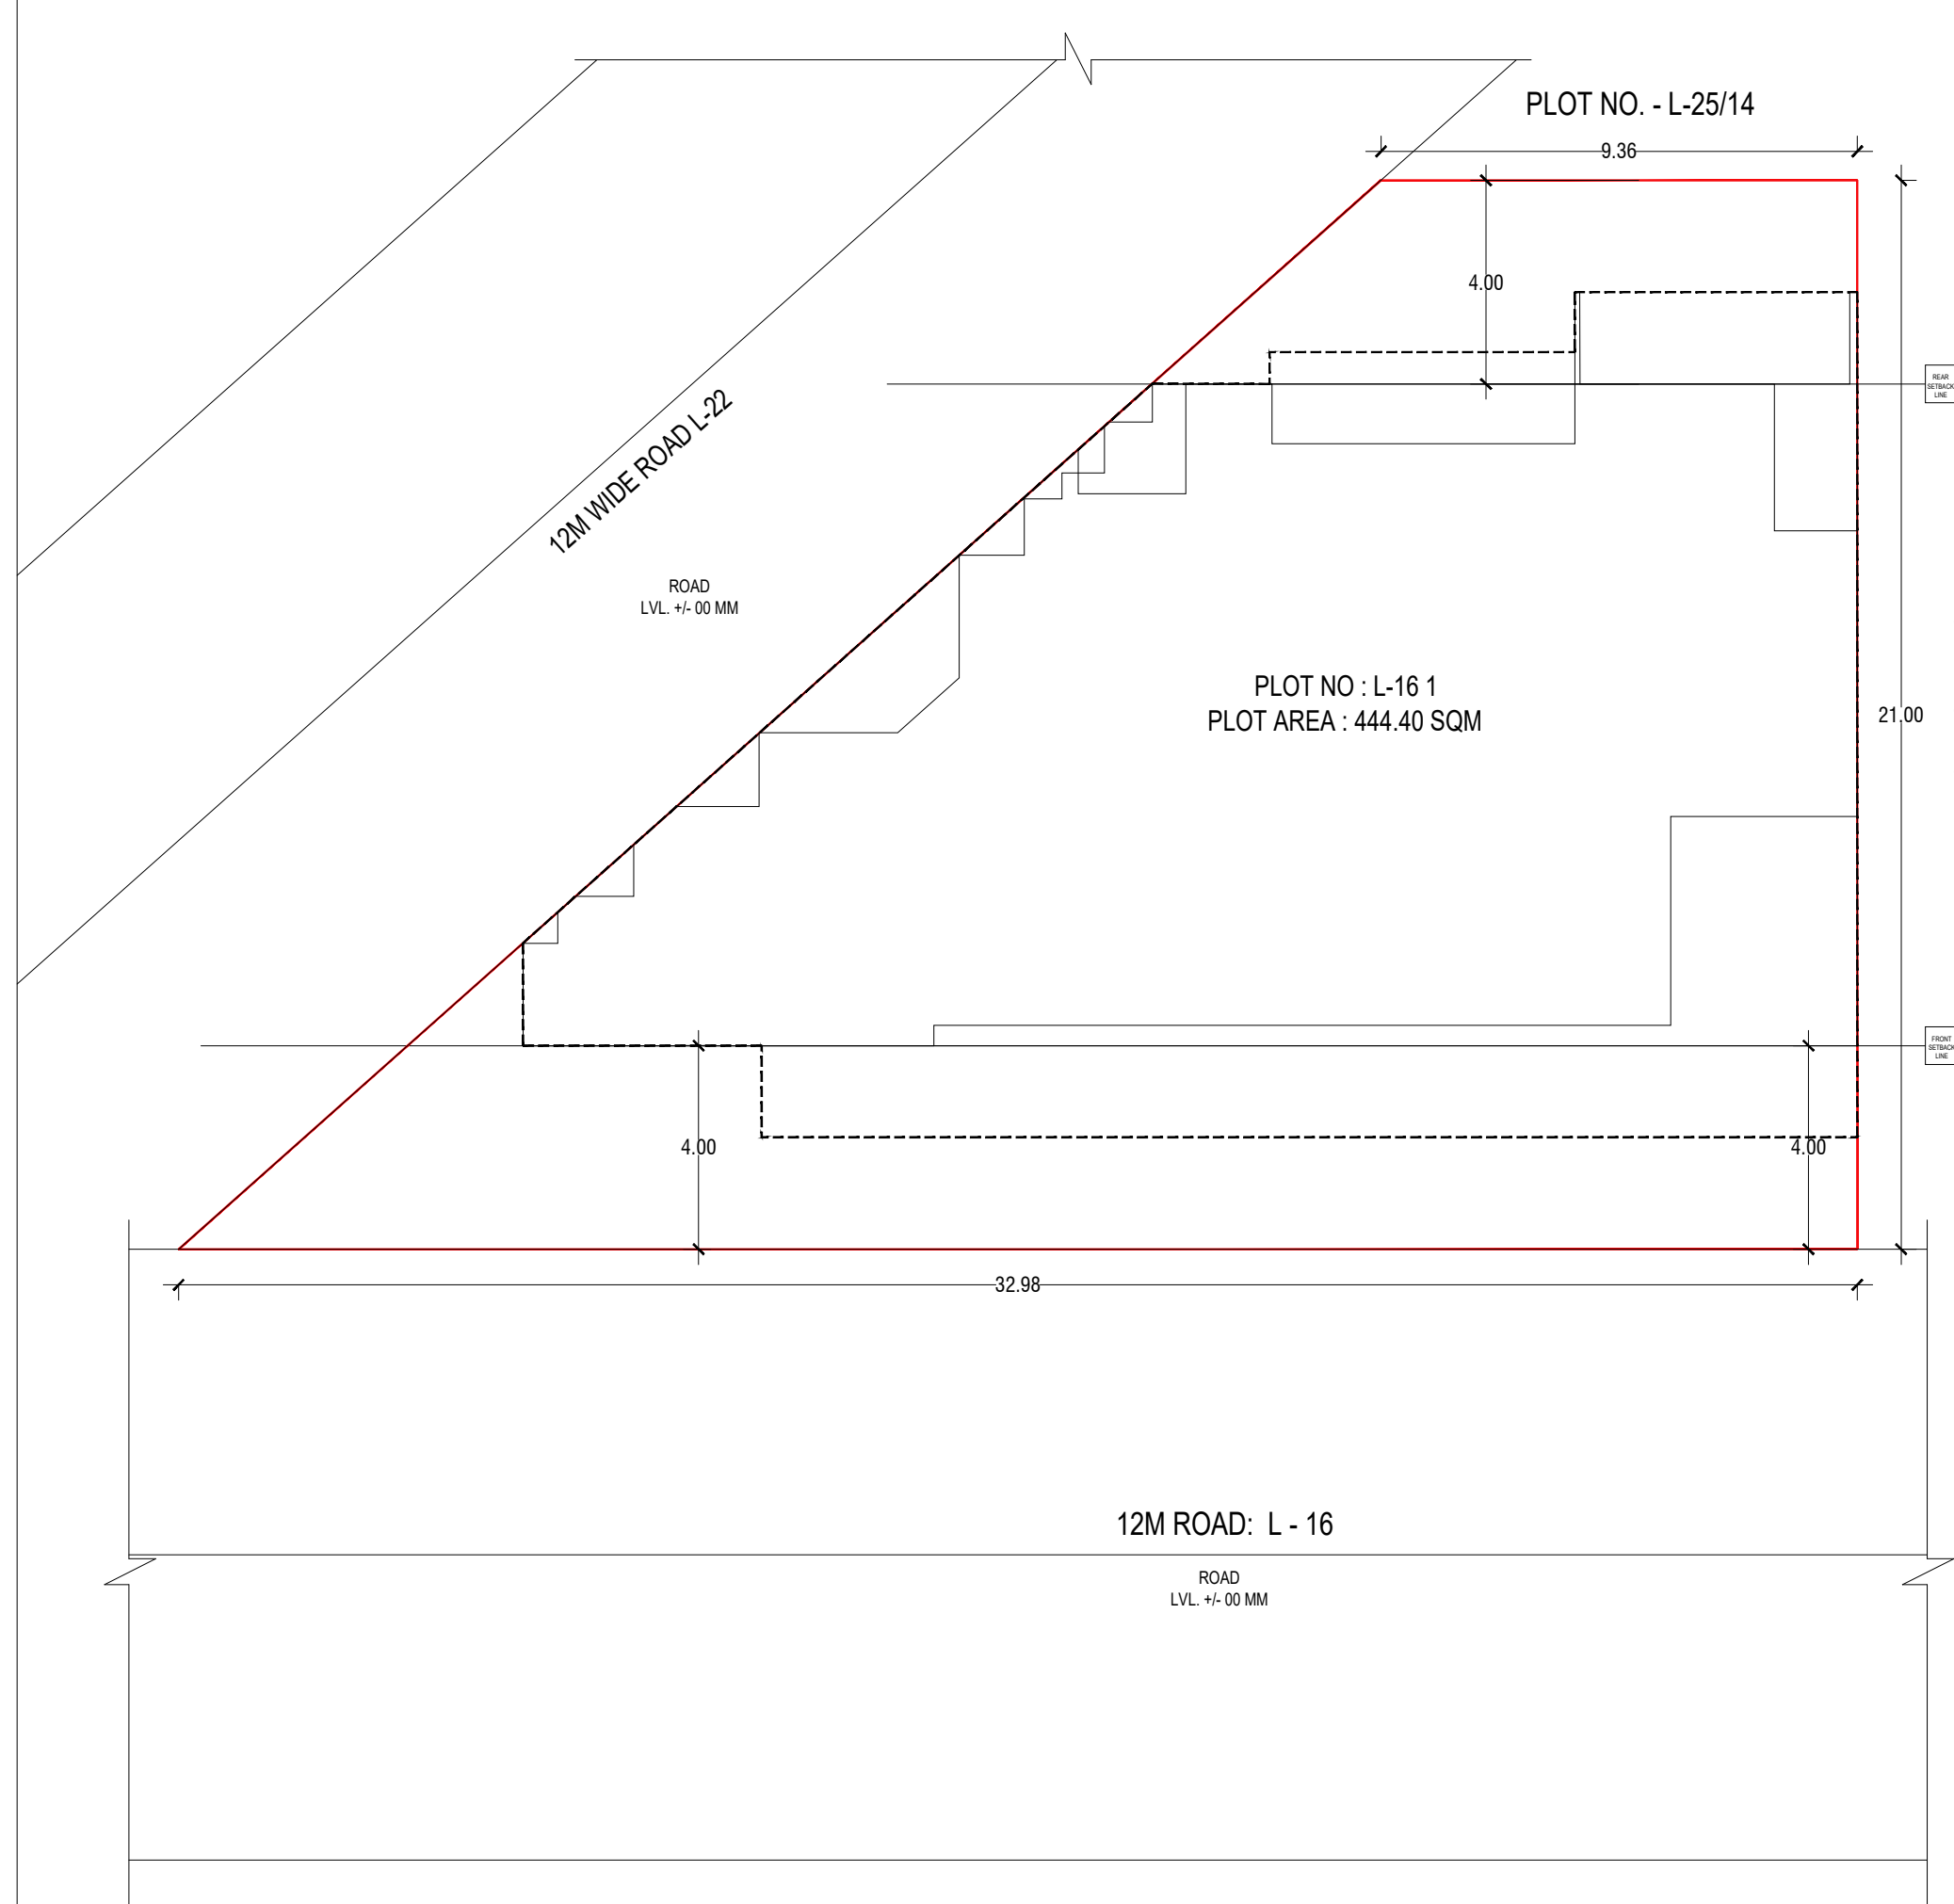


SITE PLAN

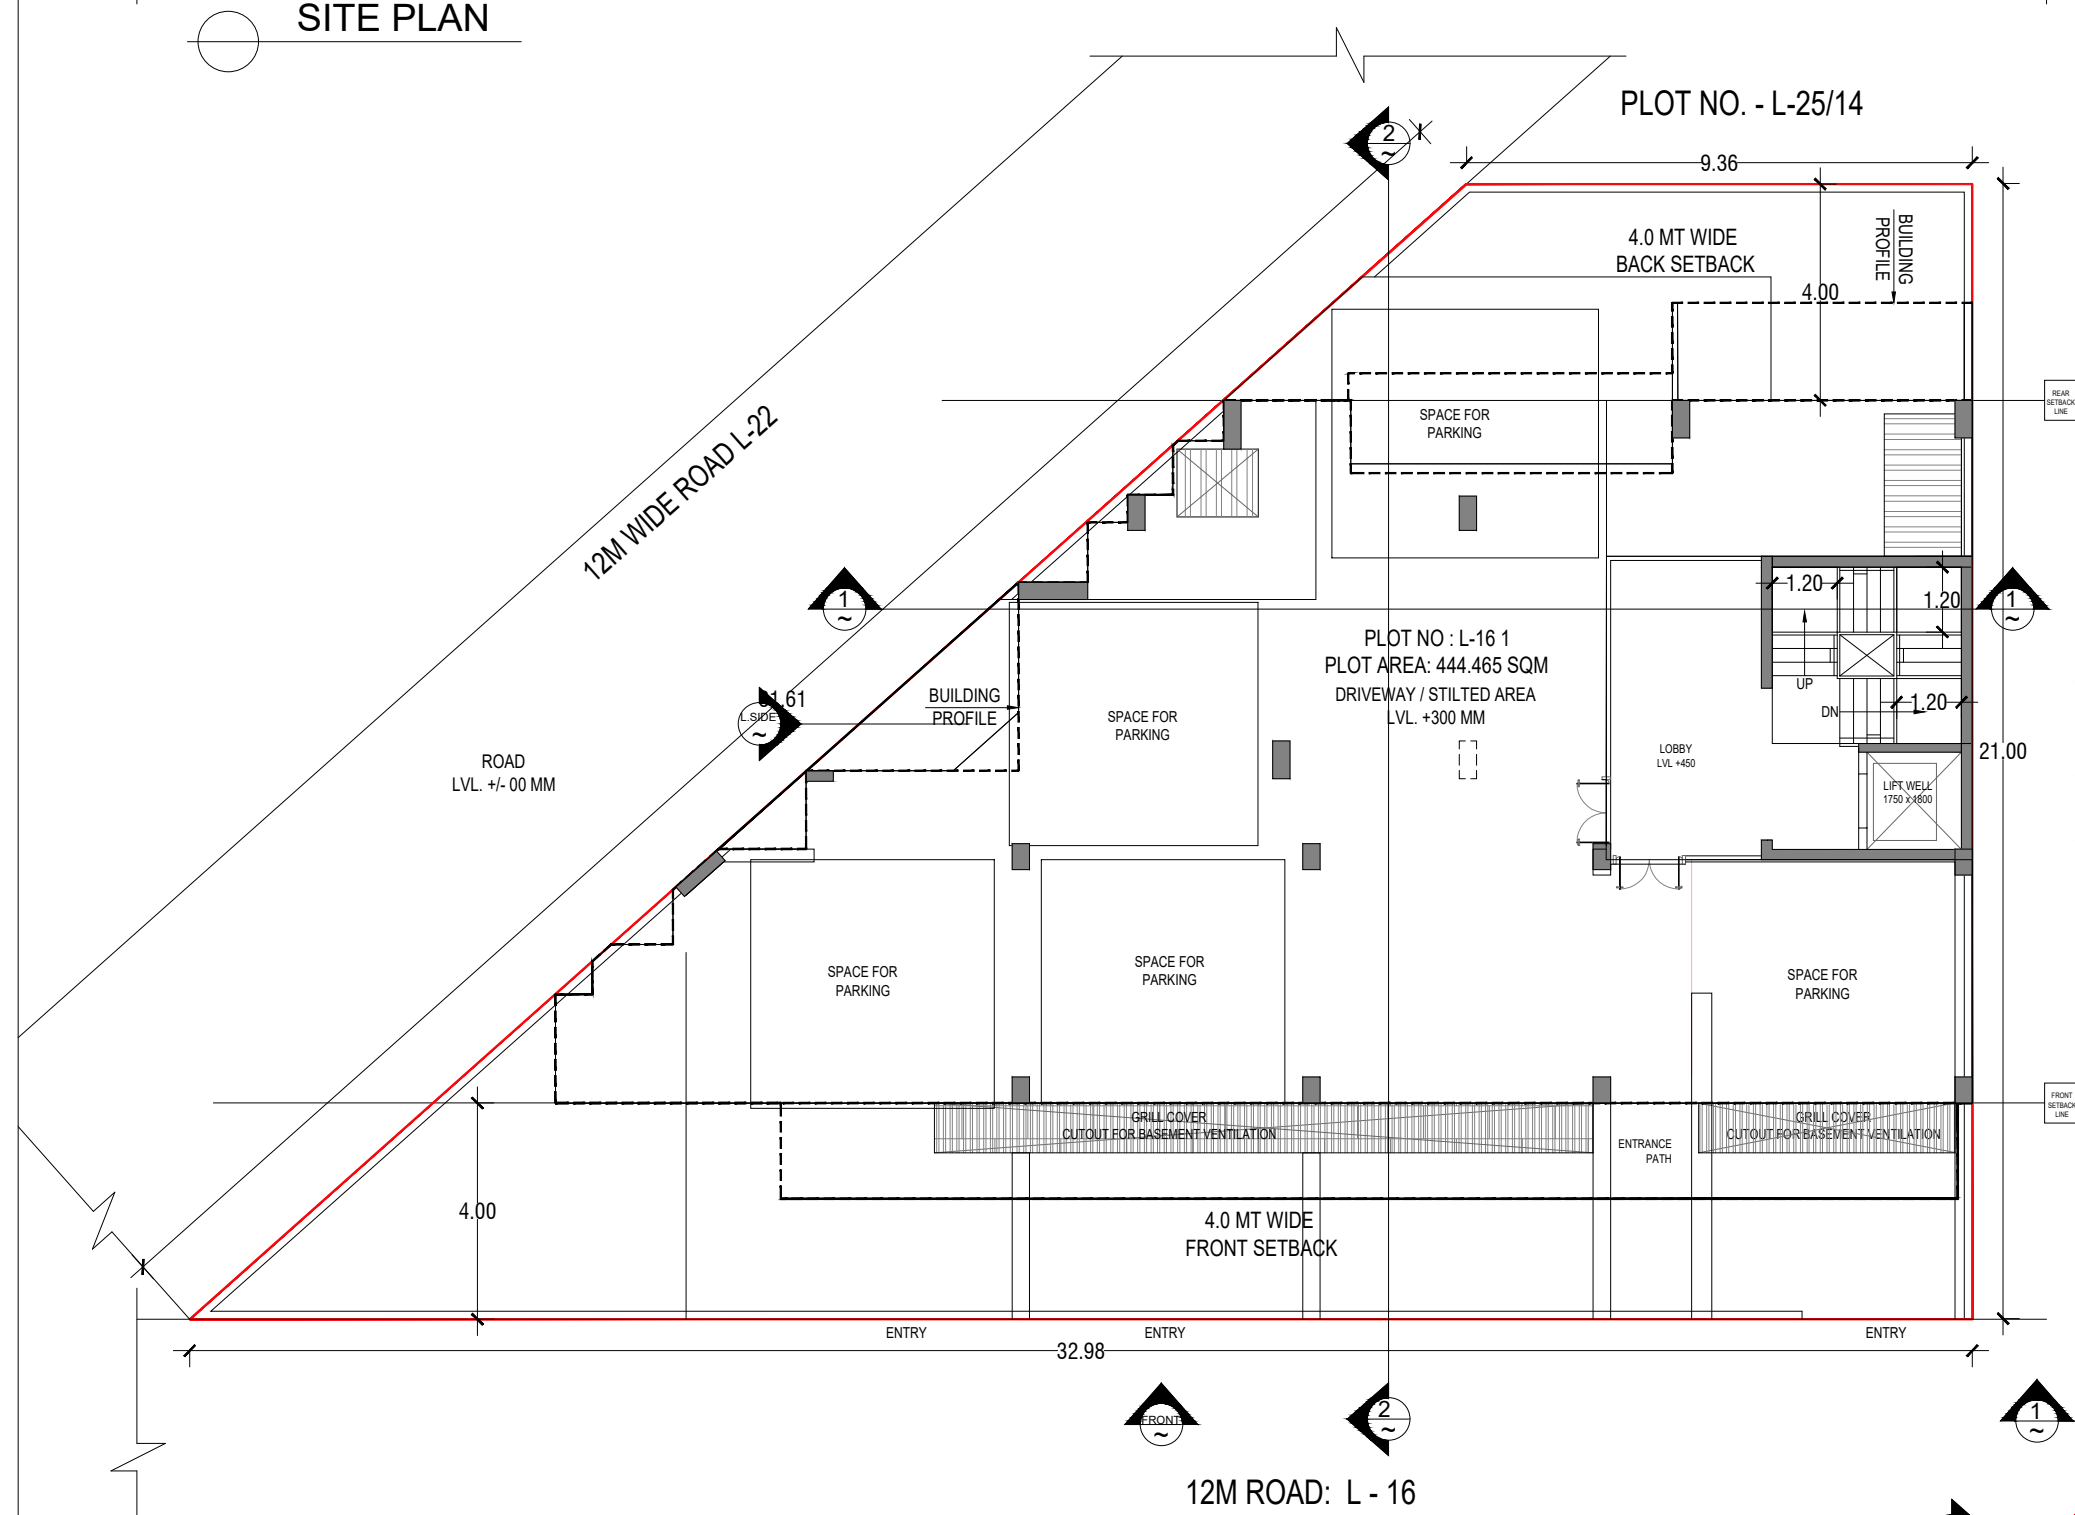


STILT FLOOR PLAN

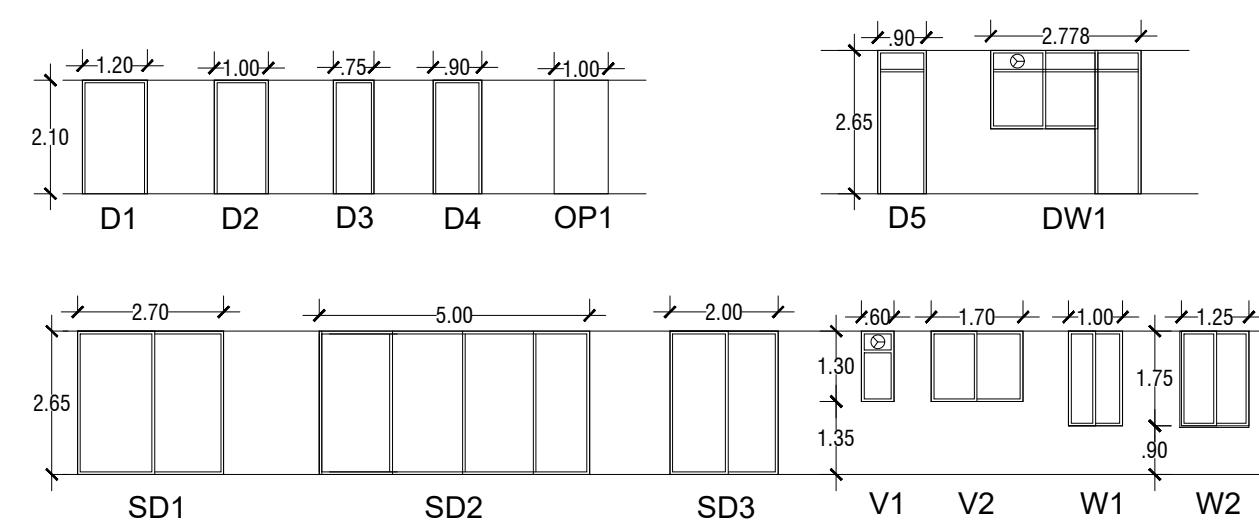


DOOR WINDOW SCHEDULE

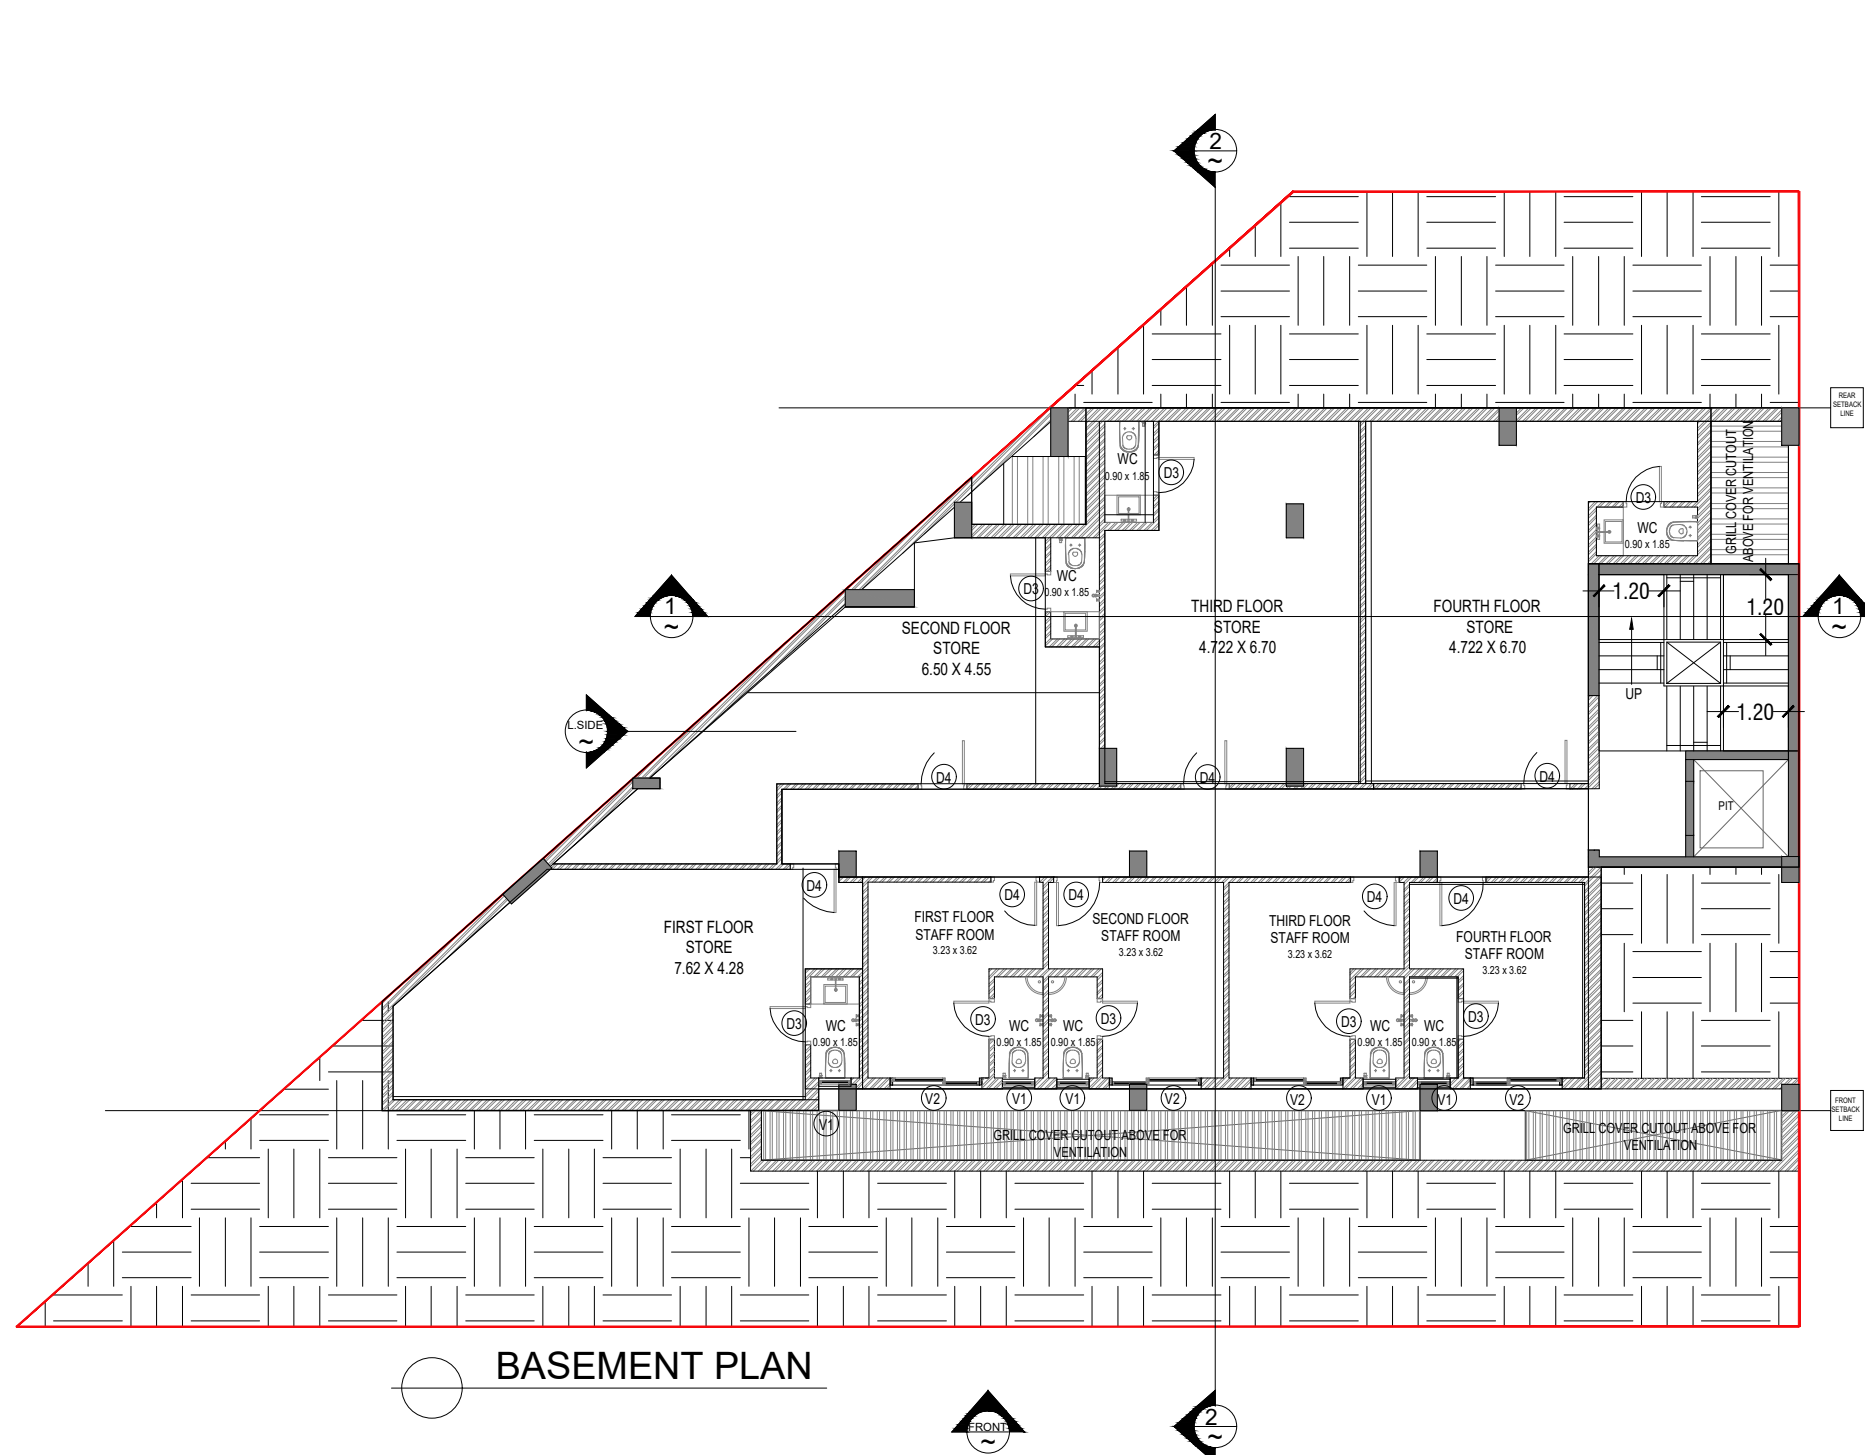


BASEMENT PLAN

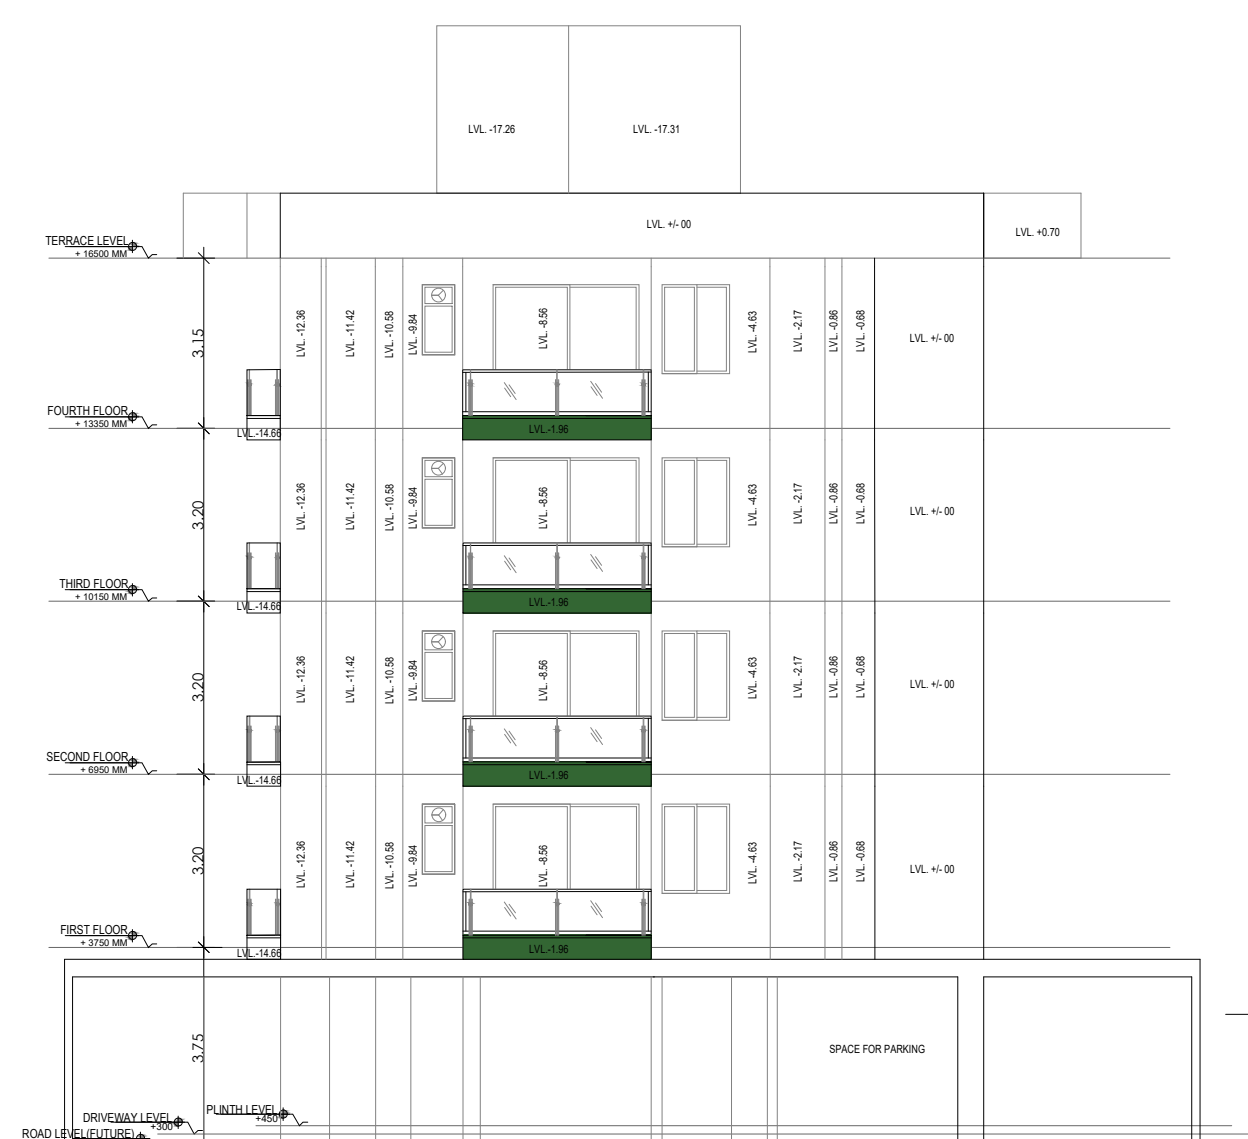


SIDE ELEVATION

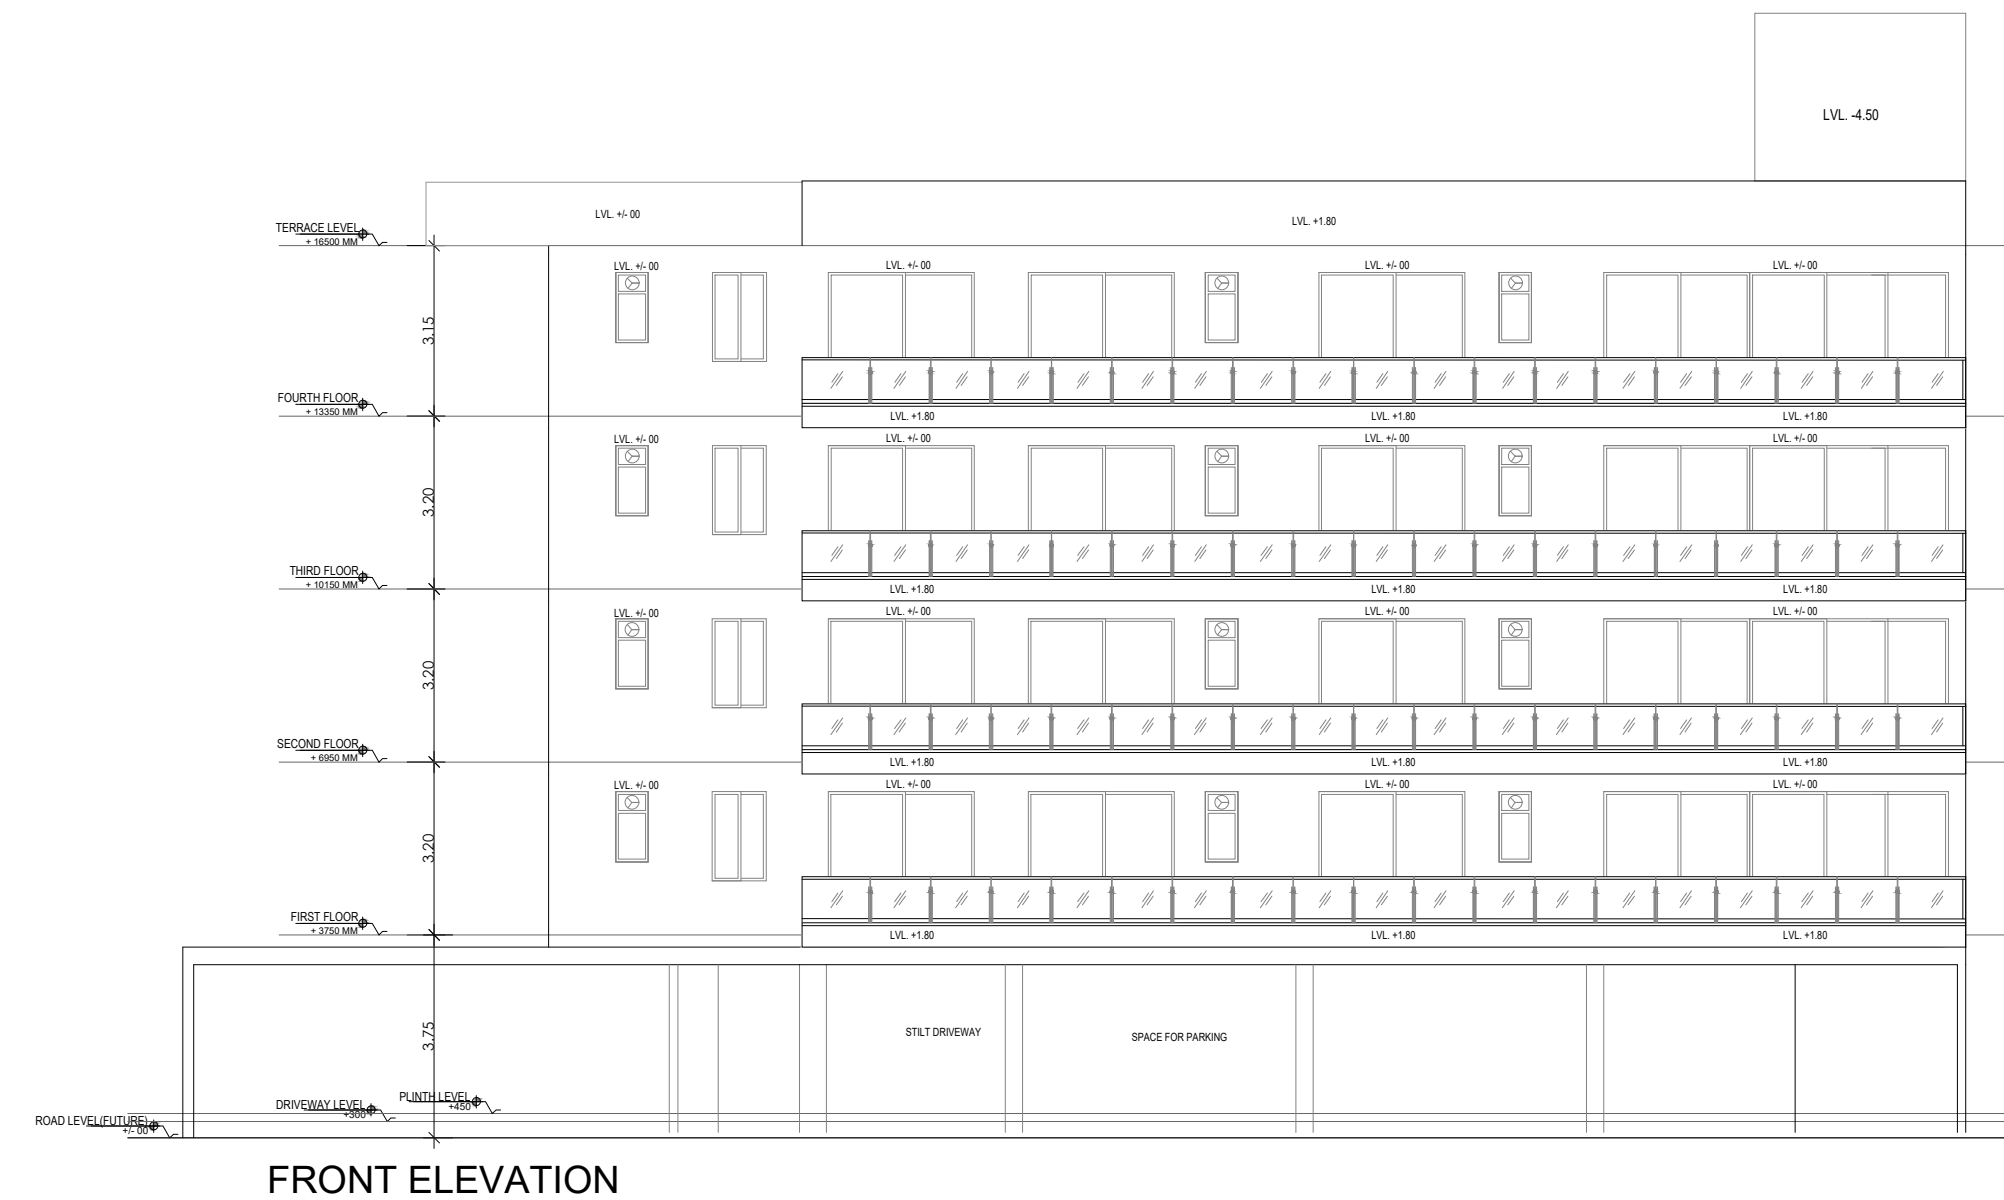


FRONT ELEVATION

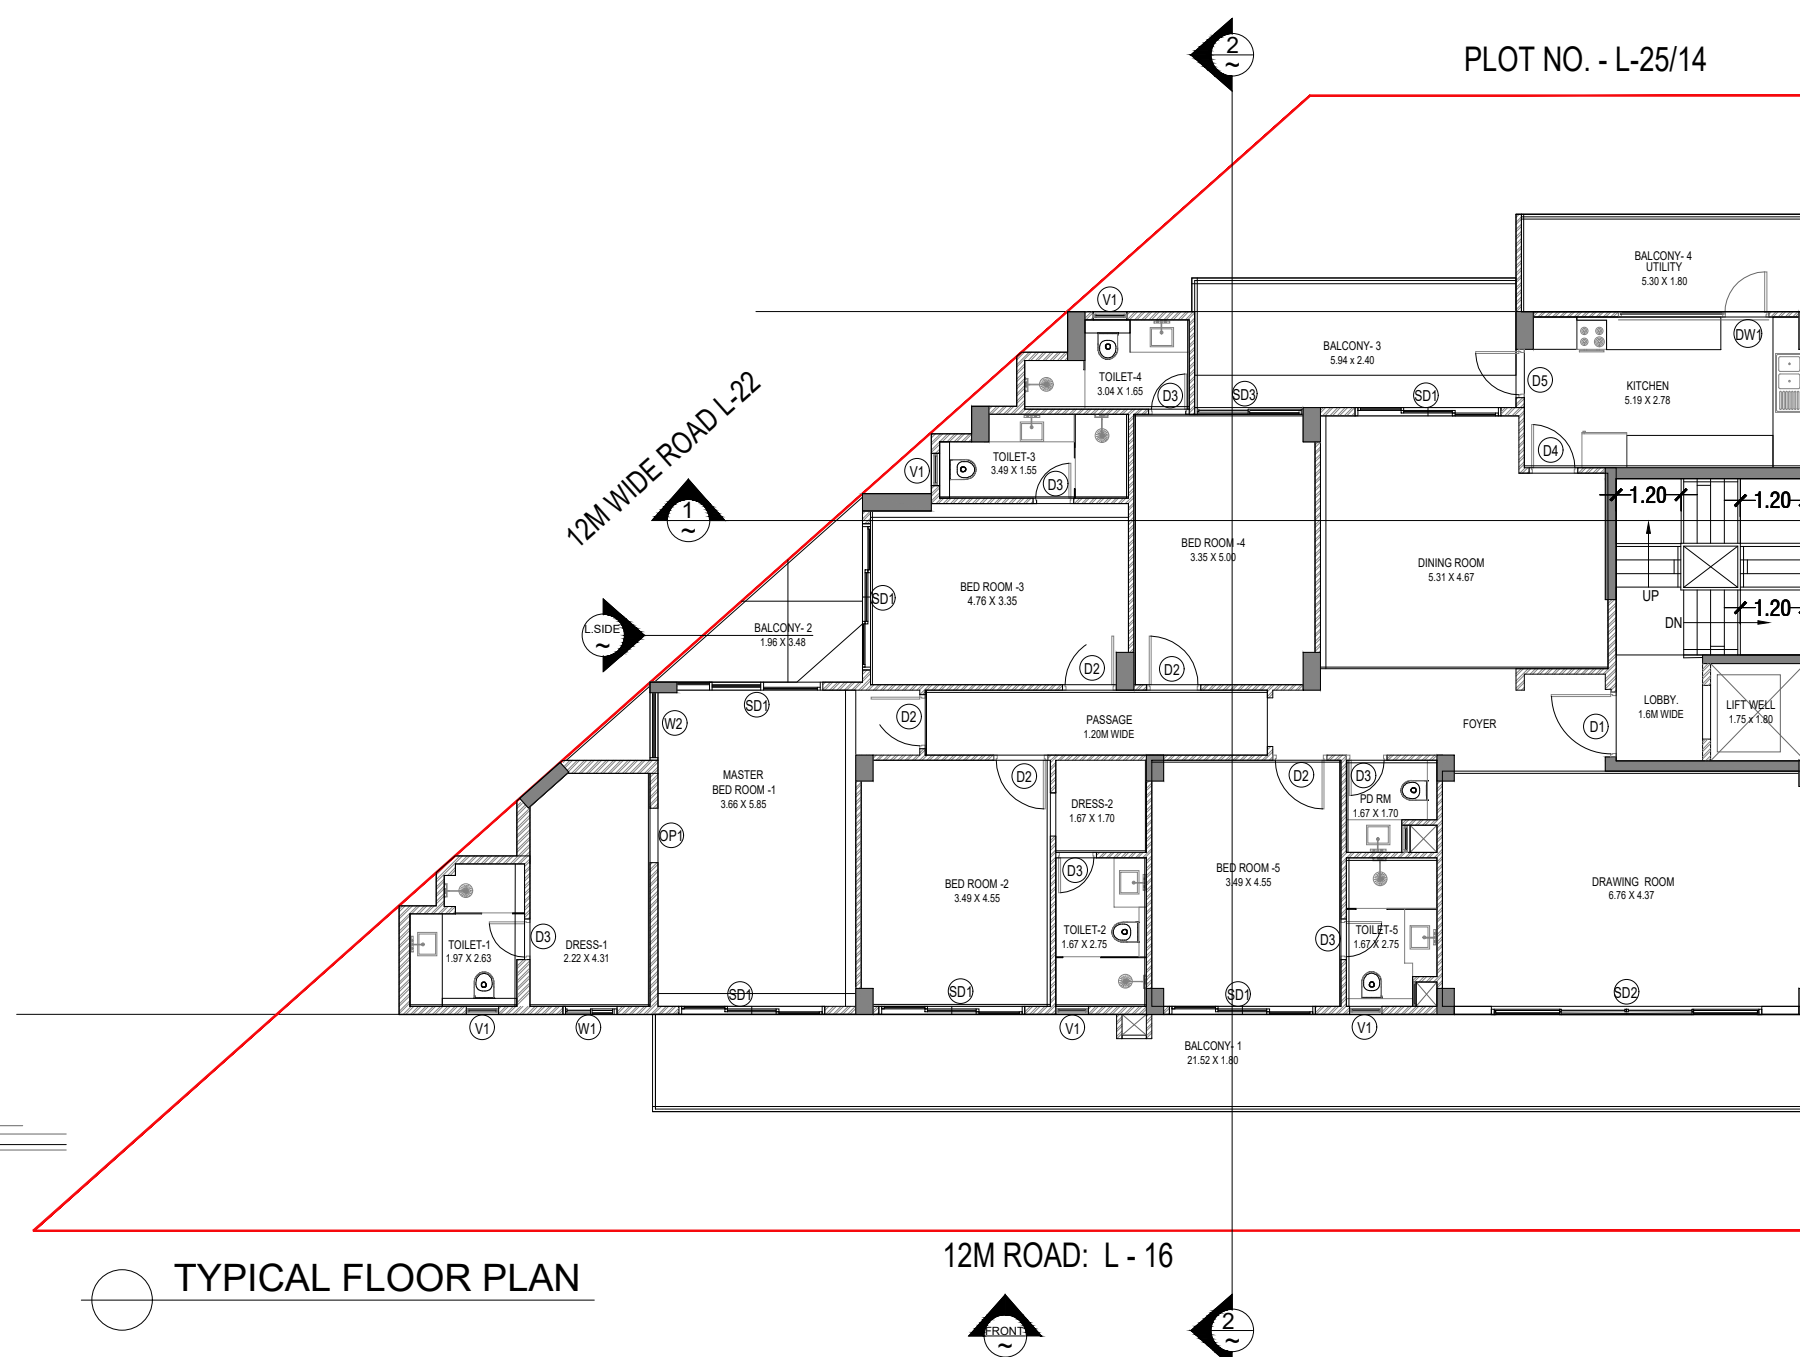


TYPICAL FLOOR PLAN

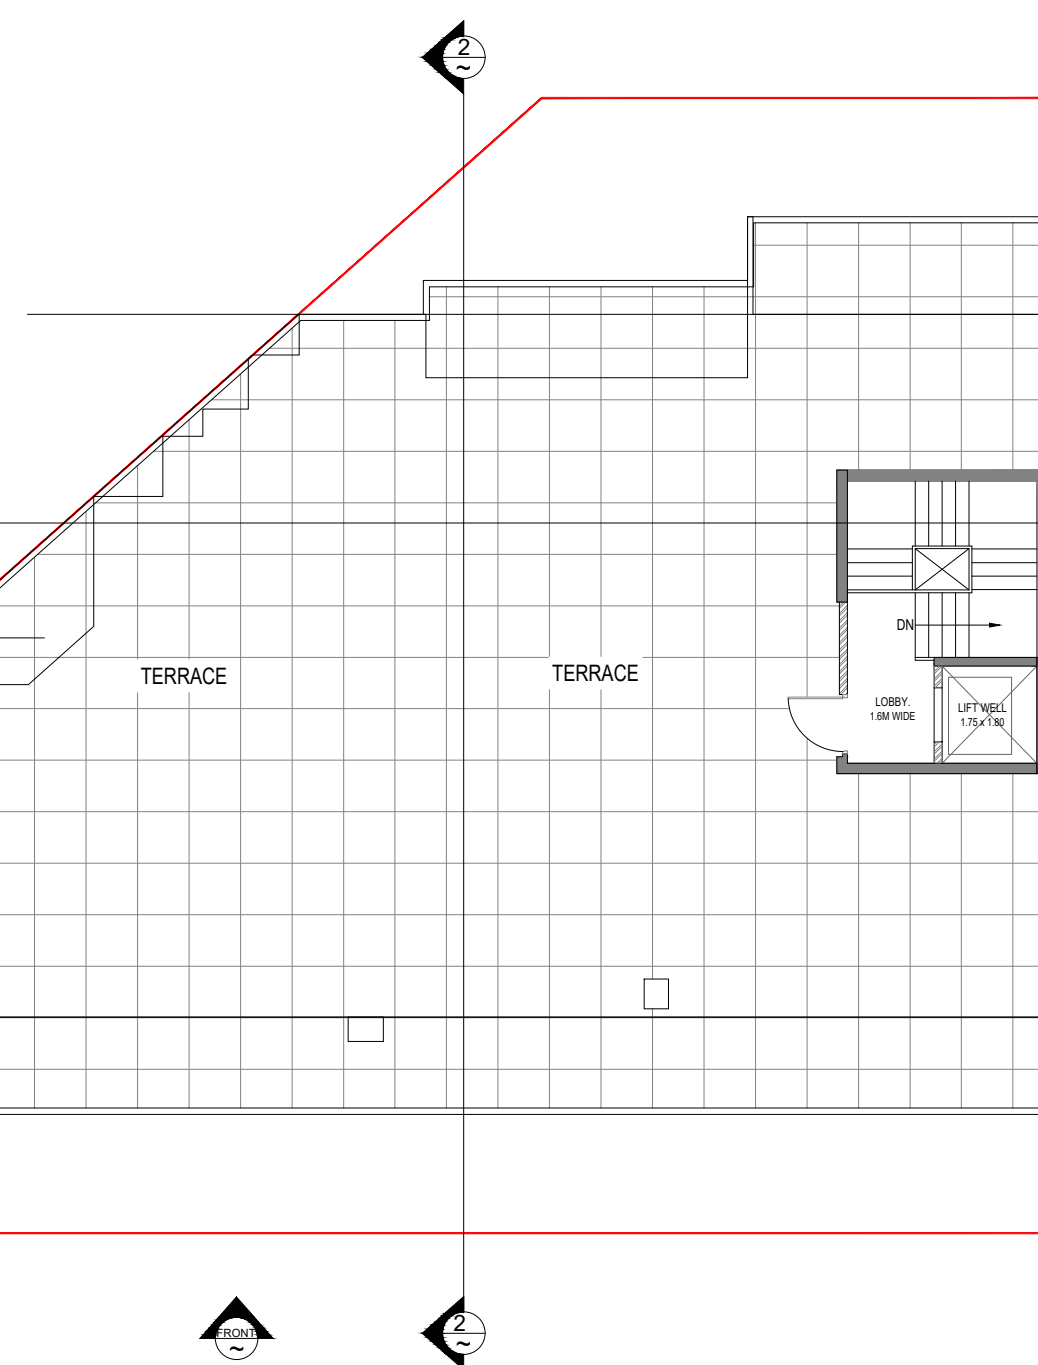

TERRACE FLOOR PLAN

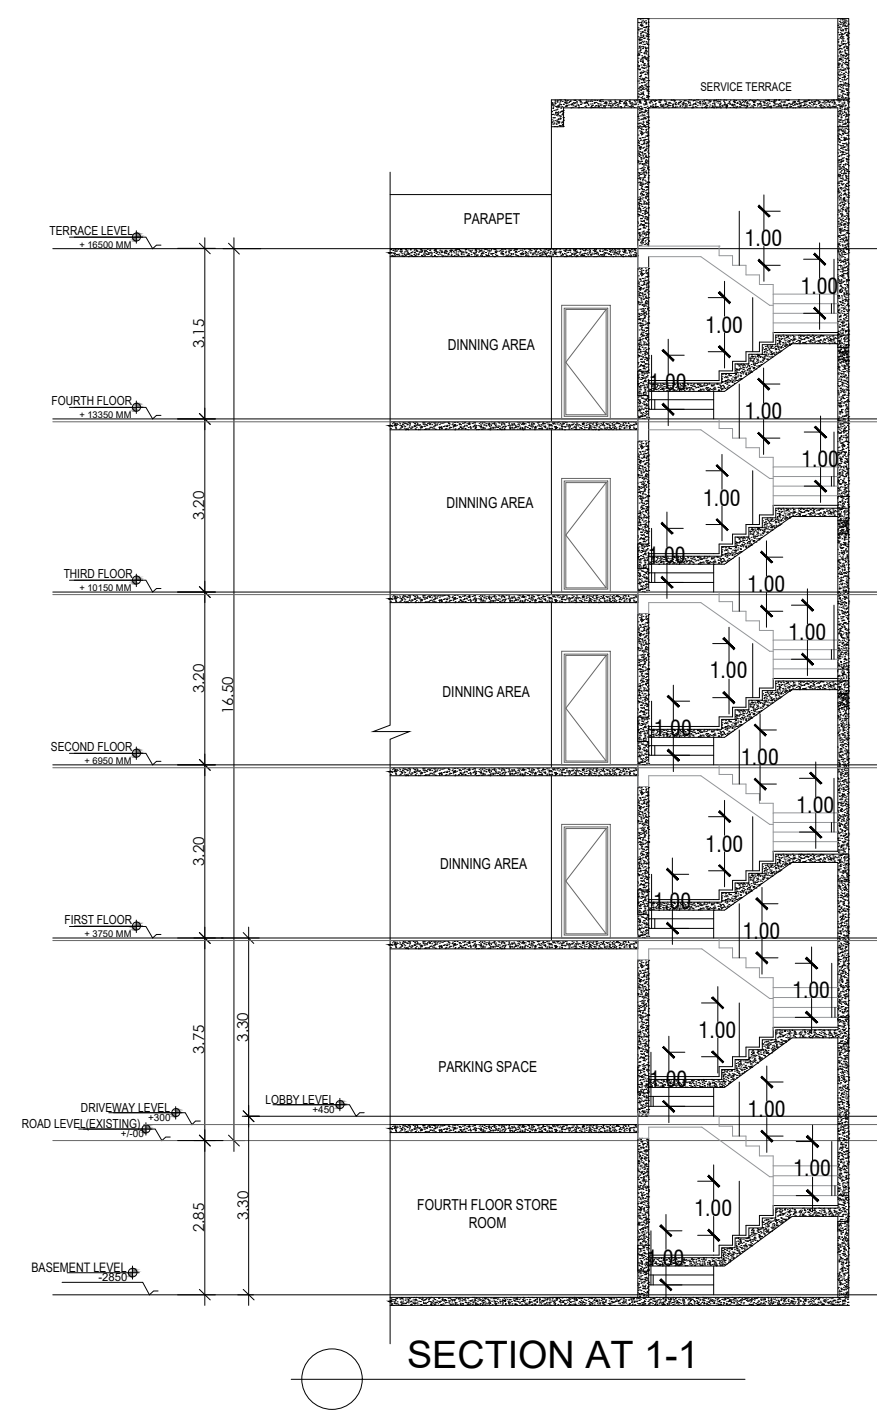


SECTION AT 1-1

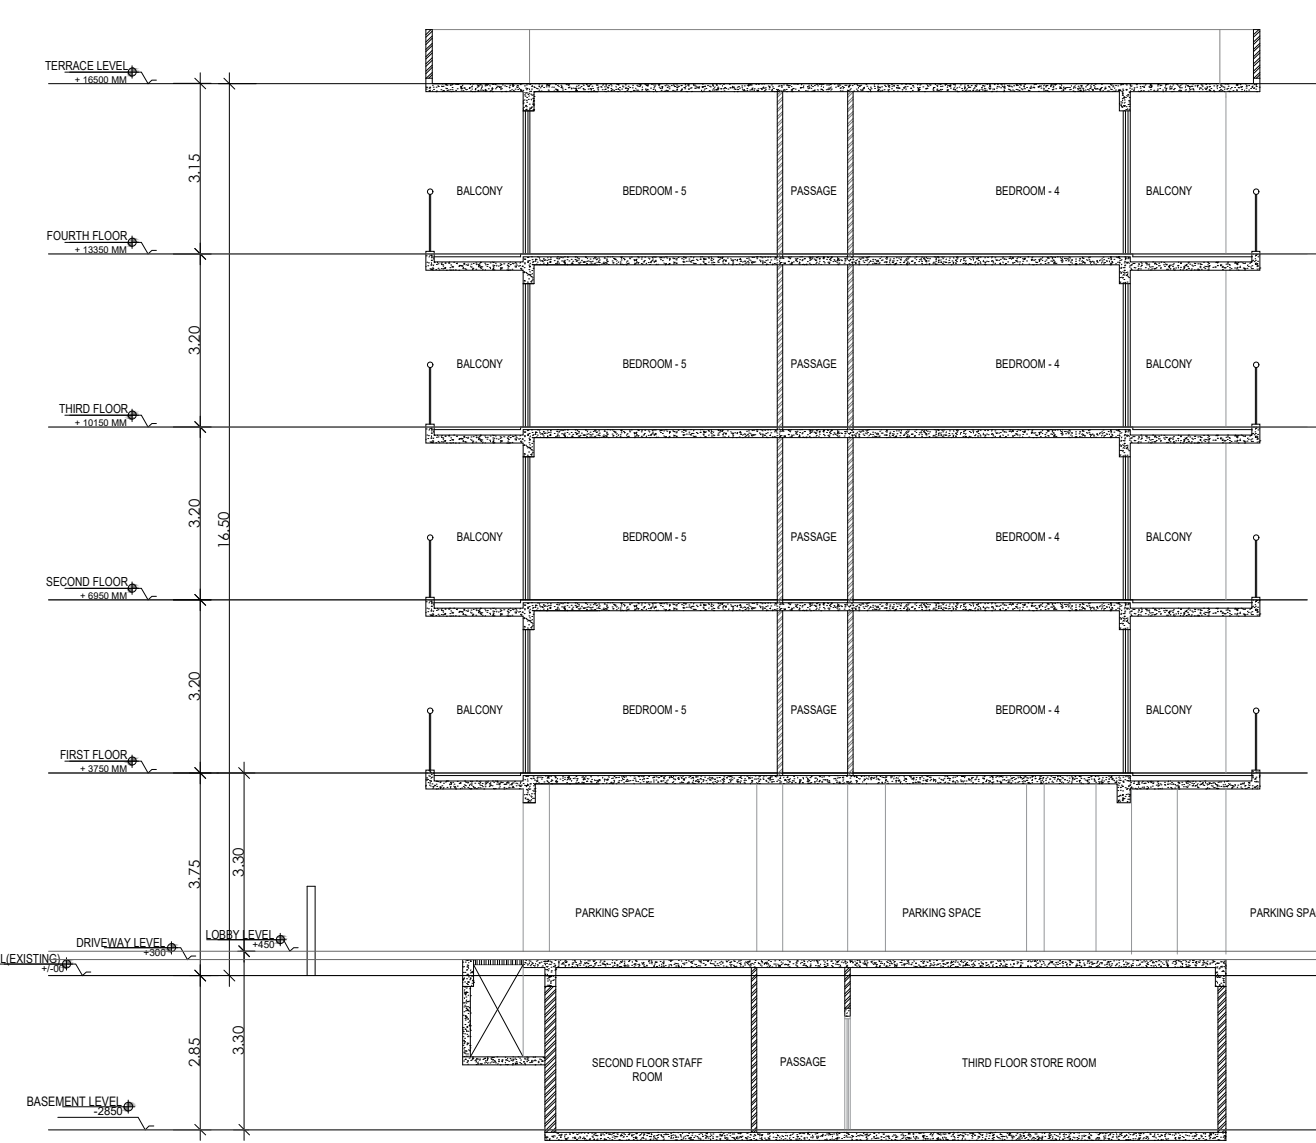

SECTION AT 2-2

DOOR WINDOW SCHEDULE						
SR. NO.	TYPE	WIDTH (R.O.)	HEIGHT	CLL HT.	INTEL HT.	
1	D1	1300	2100	0	2100	
2	D2	1000	2100	0	2100	
3	D3	750	2100	0	2100	
4	D4	900	2100	0	2100	
5	OP1	1000	2100	0	2100	
6	V1	600	1300	1350	2650	
7	V2	1000	1300	1350	2650	
8	SD1	2700	2650	0	2650	
9	SD2	5000	2650	0	2650	
10	SD3	2000	2650	0	2650	
11	W1	1800	1750	900	2650	
12	W2	1250	1750	900	2650	
13	D5	900	2650	0	2650	
14	DW1	2700	2650	1050	2650	

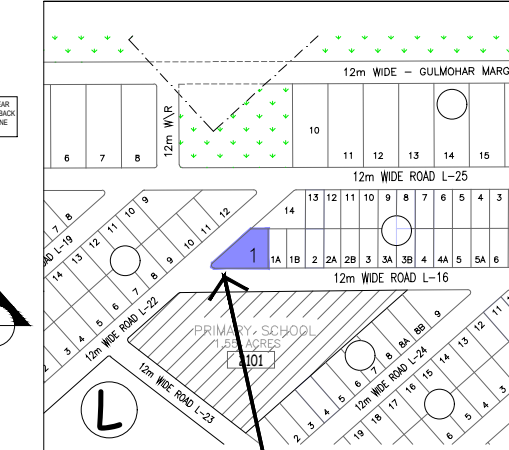

KEY PLAN : DLF CITY PH-II GURUGRAM

PLOT NO: L-16/1,
AT 12 MT WIDE STREET L16,
DLF CITY PHASE -II,
GURUGRAM (HARYANA)

Clients :-
M/s DLF HOME DEVELOPERS LIMITED

Architects
Arcop Associates Pvt. Ltd.
Plot- 36b, Sec-32, Gurgaon-122001
Ph: 26429350, 2642199

Architect's Signature

Council of Architecture
Registration No: CA/2071/2013







Owners' Signature

Project :-
Proposed Residential Building Plan (Independent floors),
PLOT NO: L-16/1,
AT 12 MT WIDE STREET L16,
DLF CITY PHASE -II,
GURUGRAM (HARYANA)

Drawing Title:-
FLOOR PLANS, ELEVATION & SECTION, SITE PLAN

Date
2021-10-08


SCALE

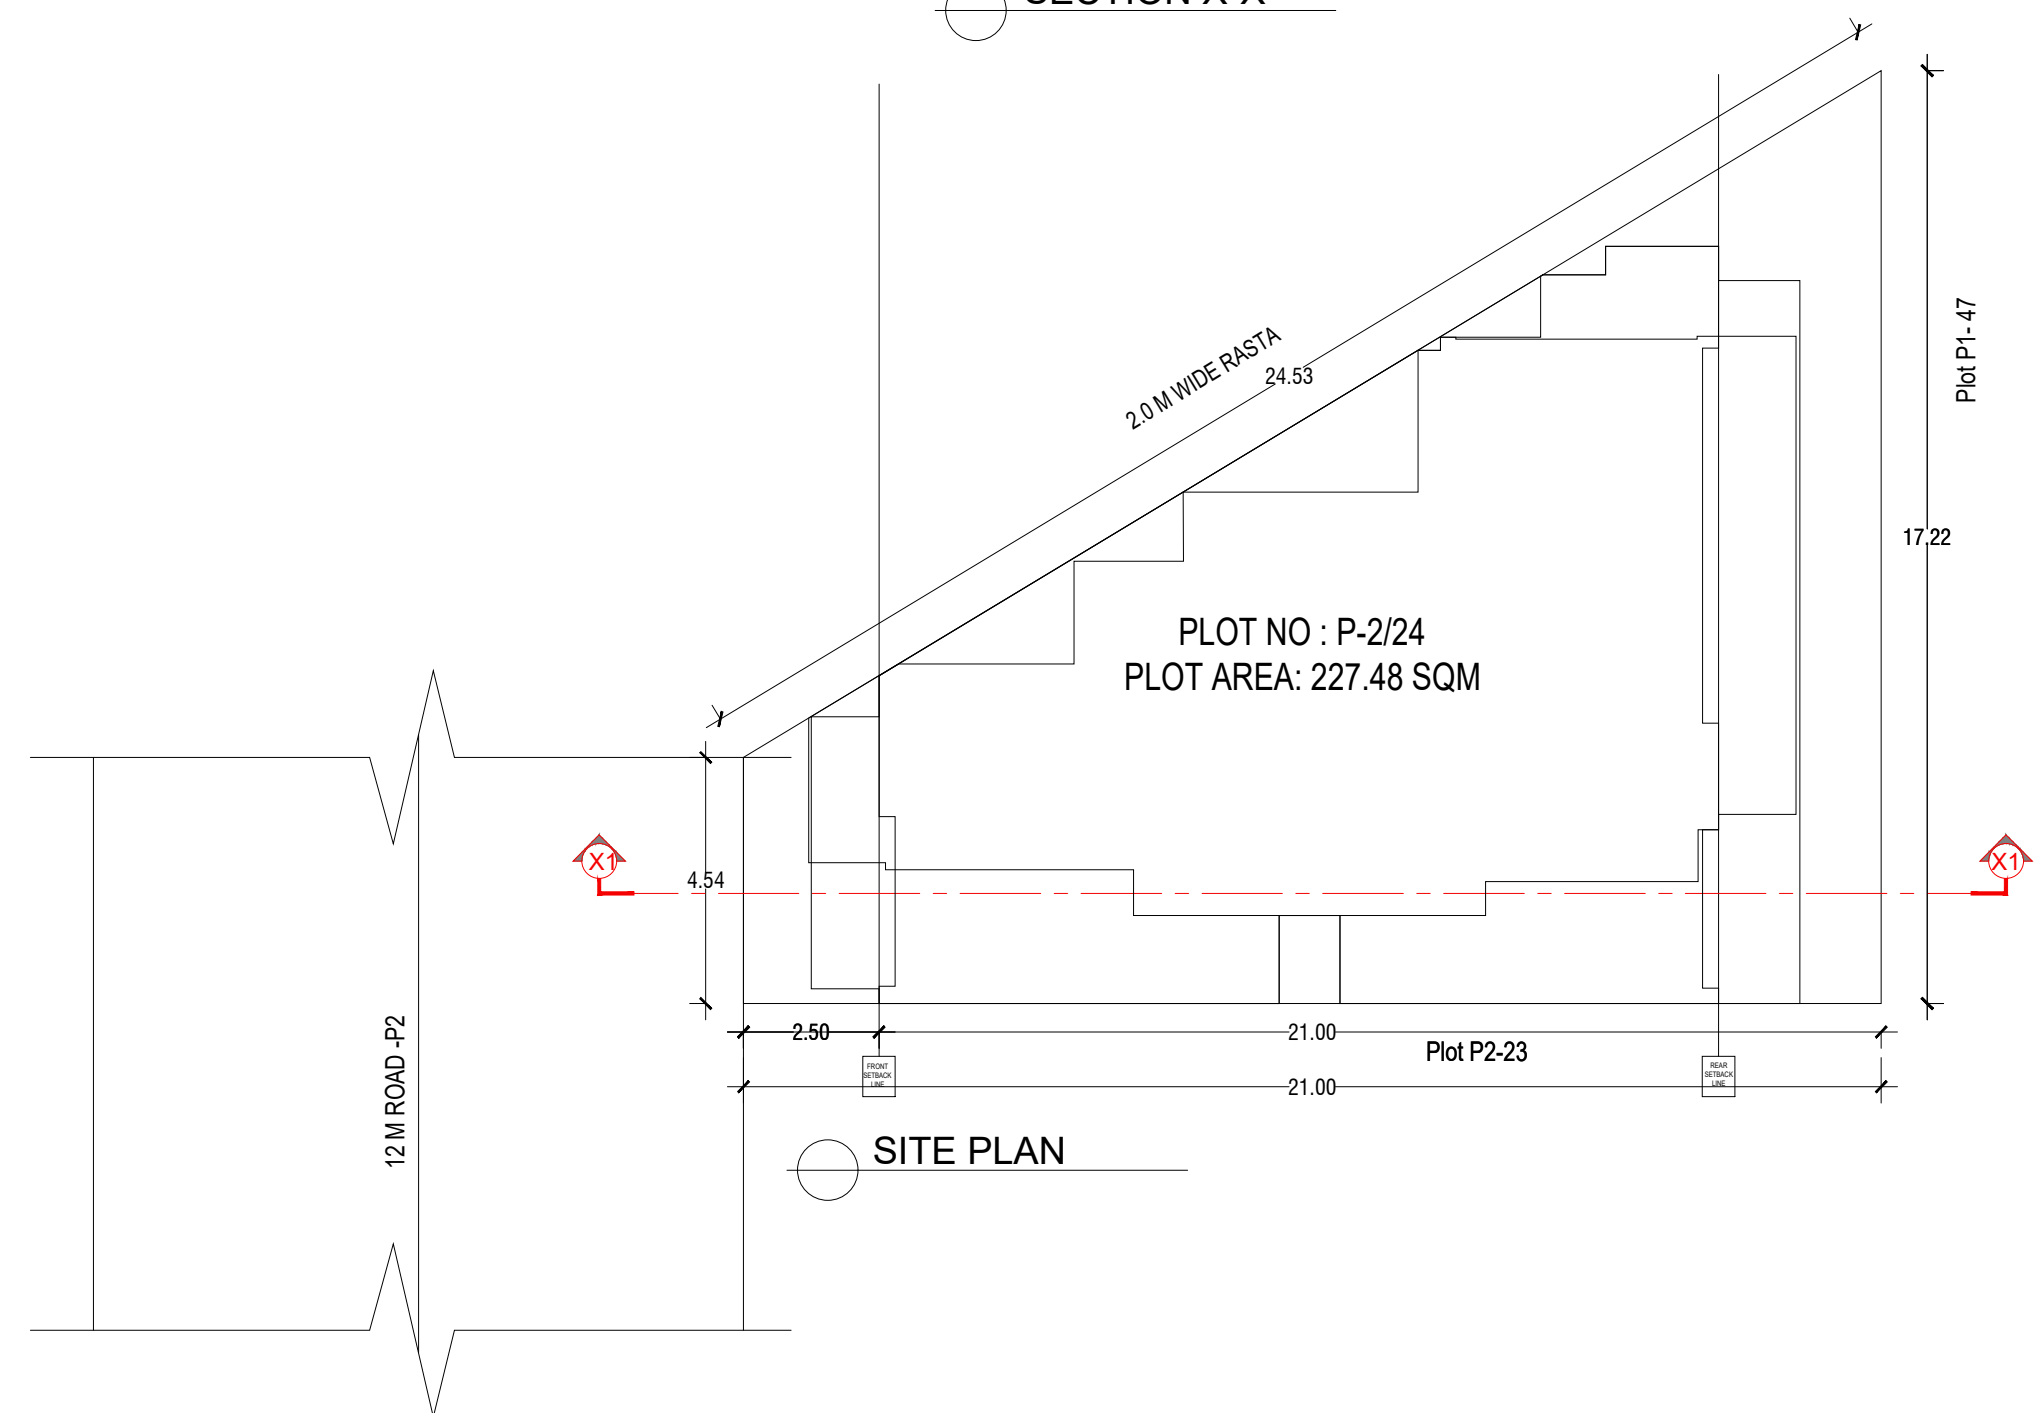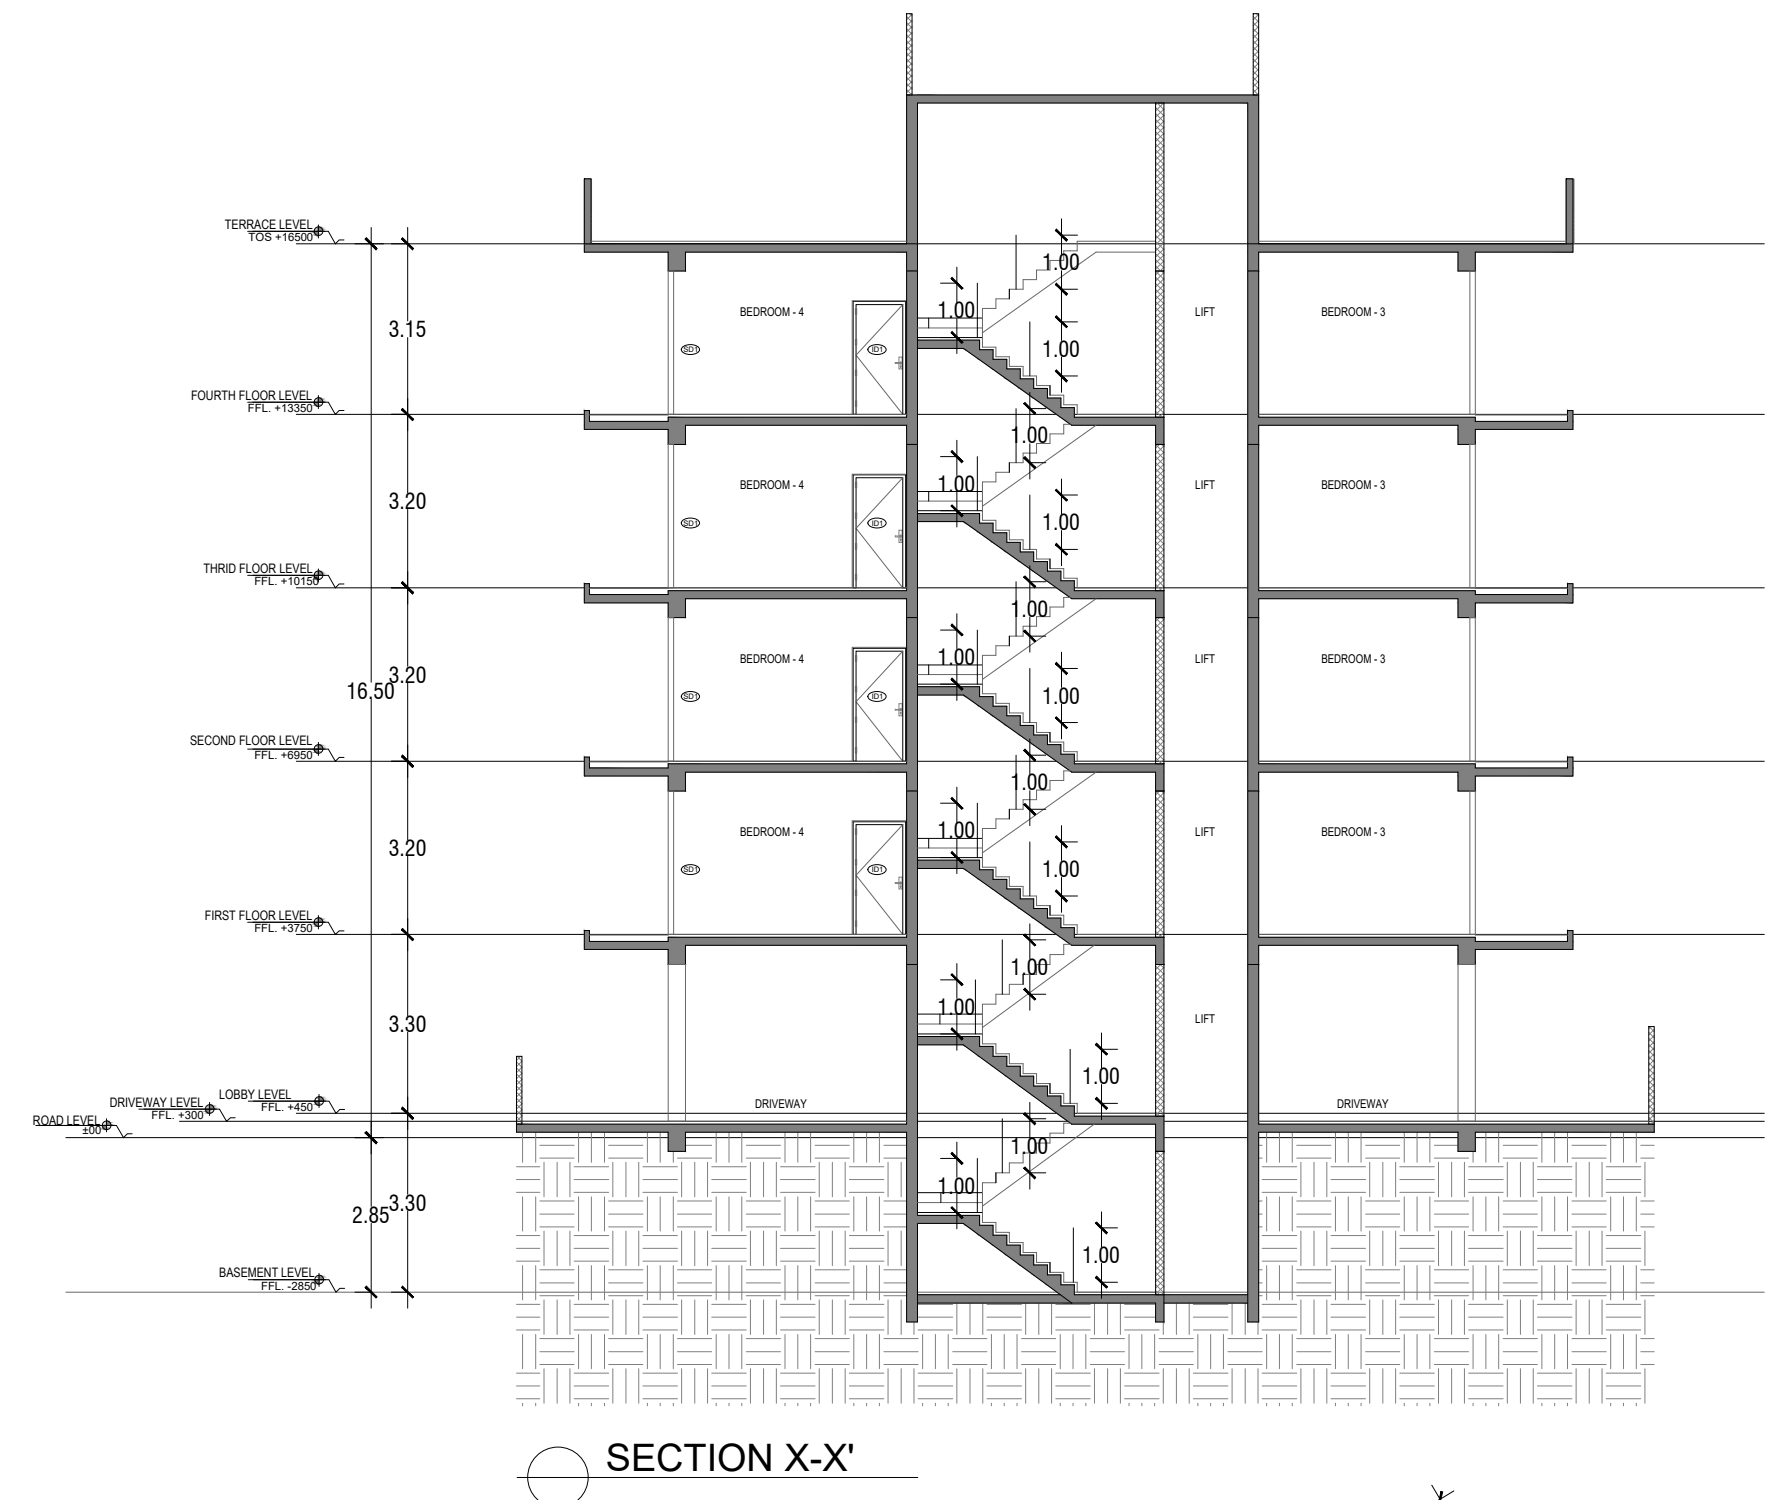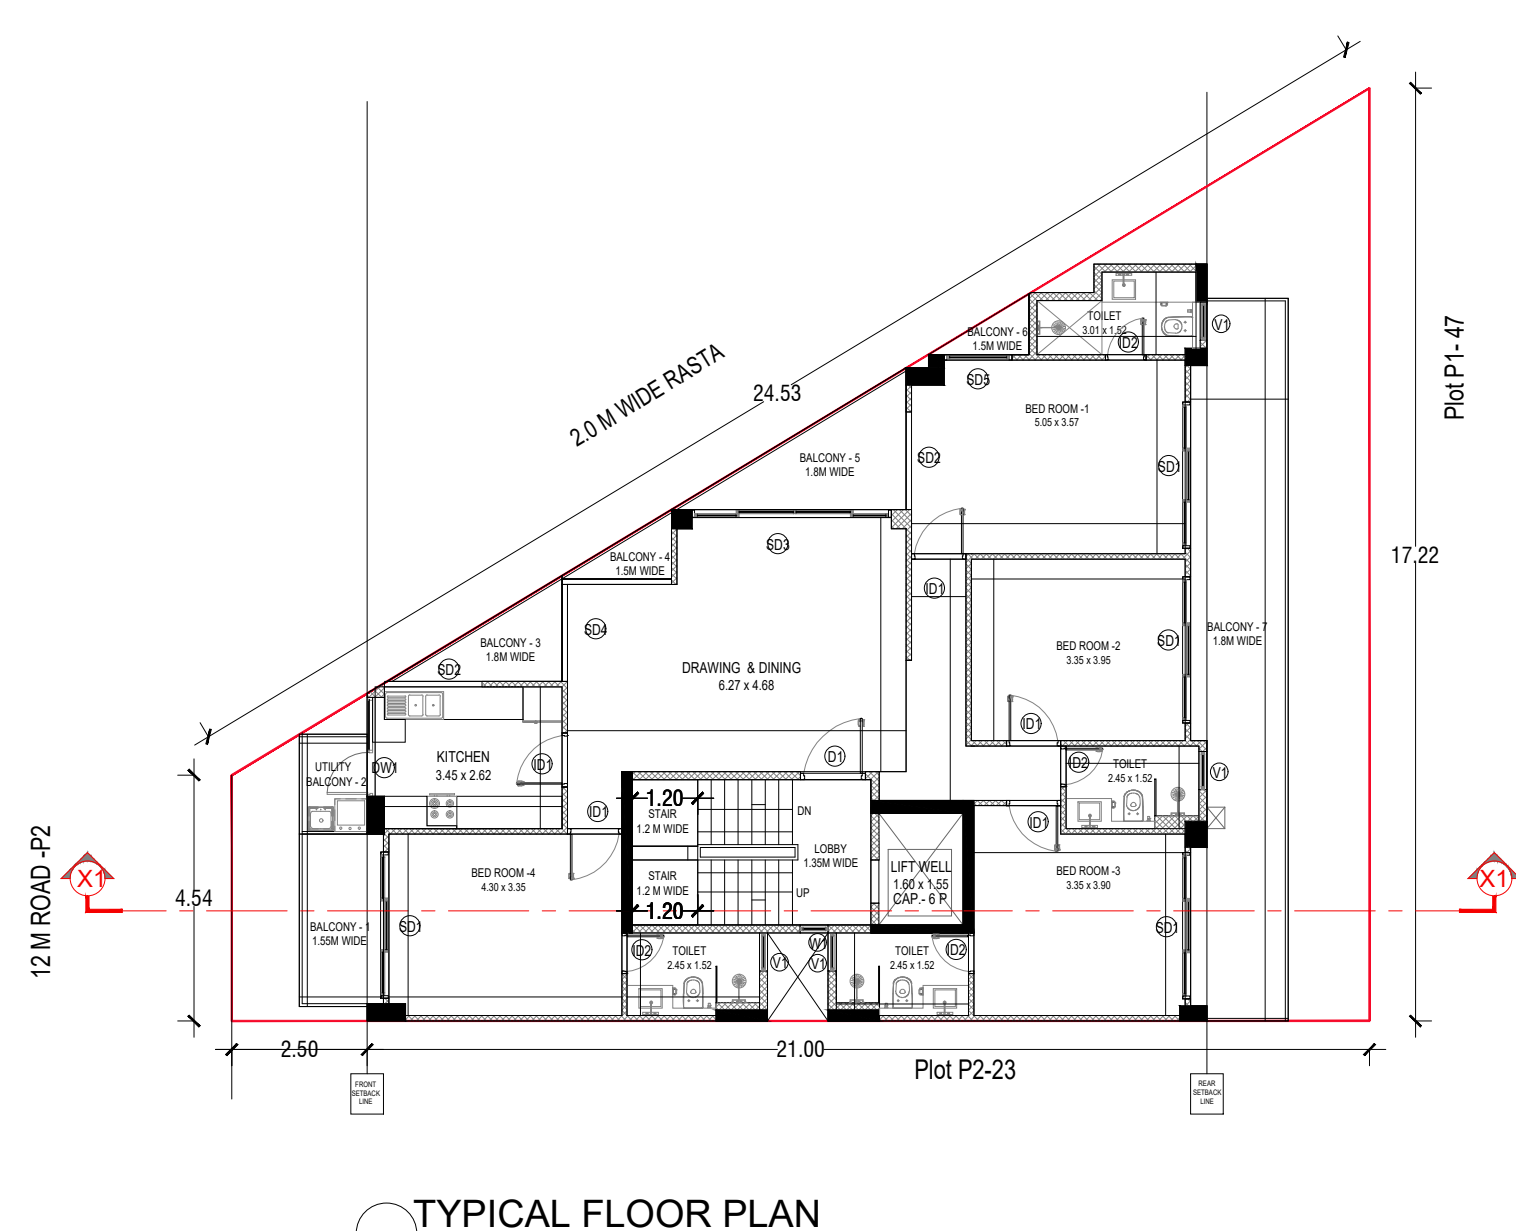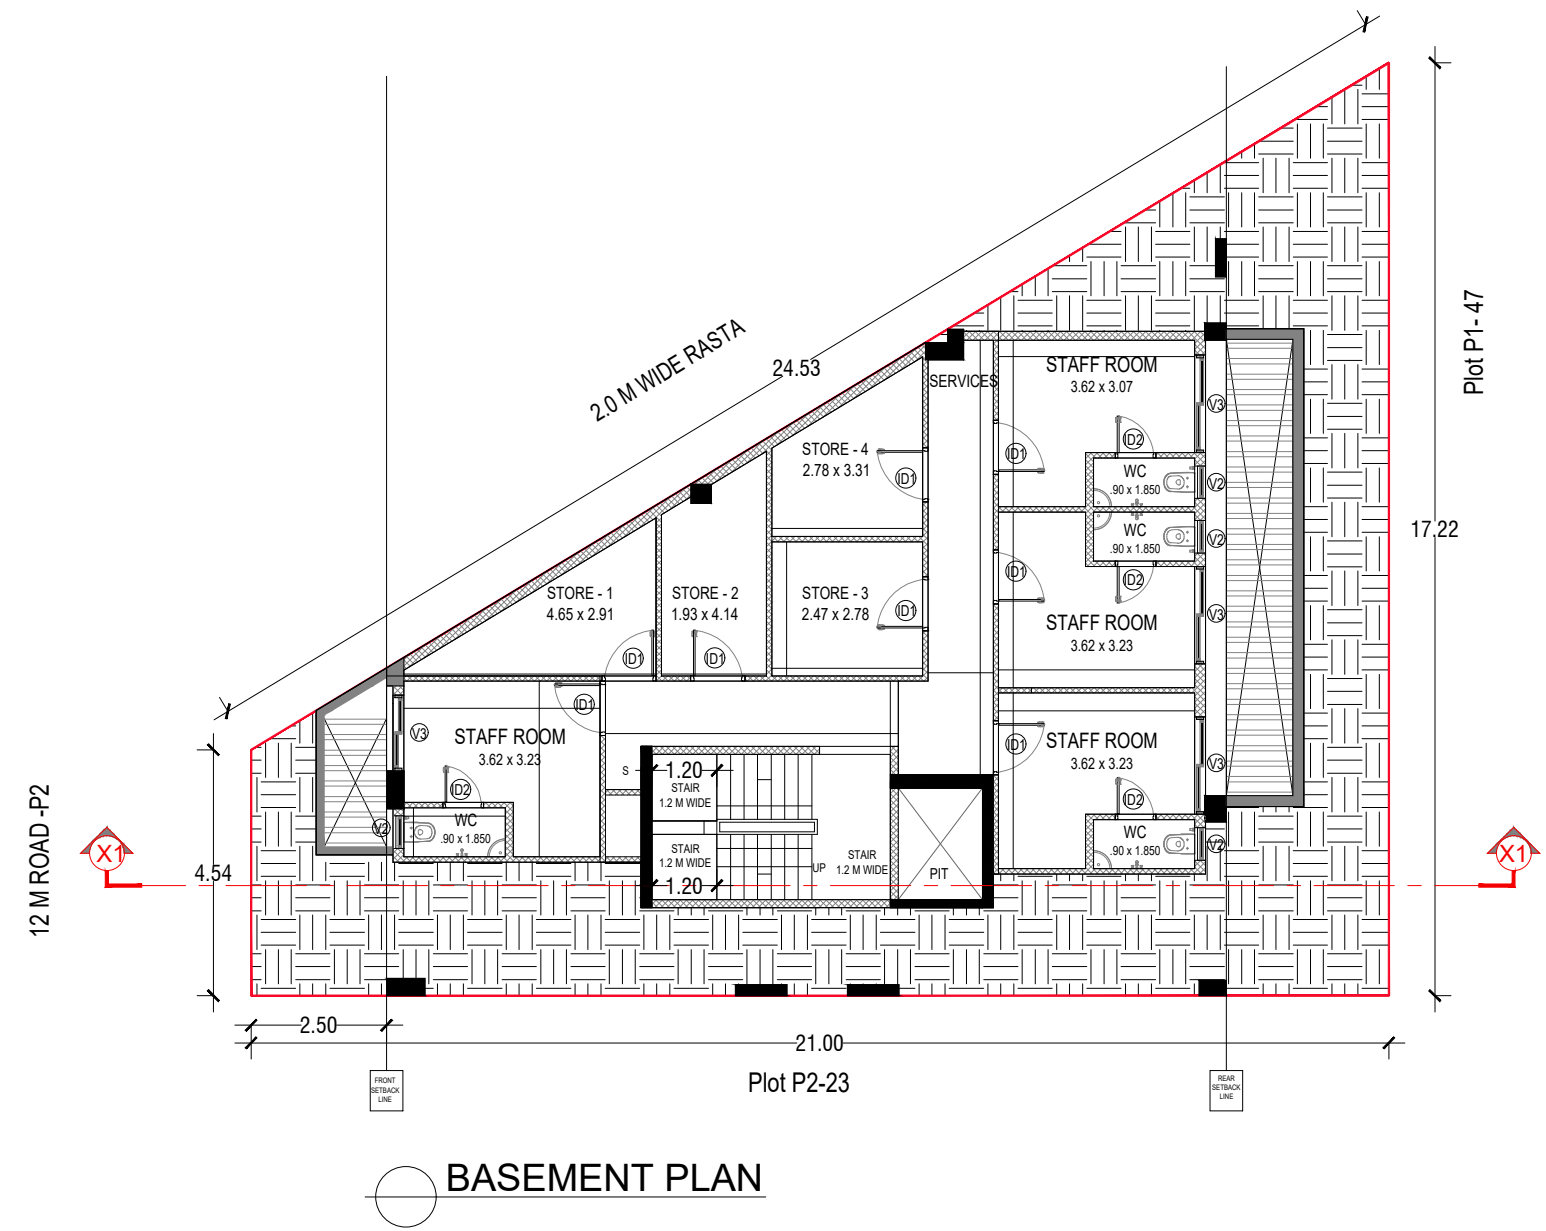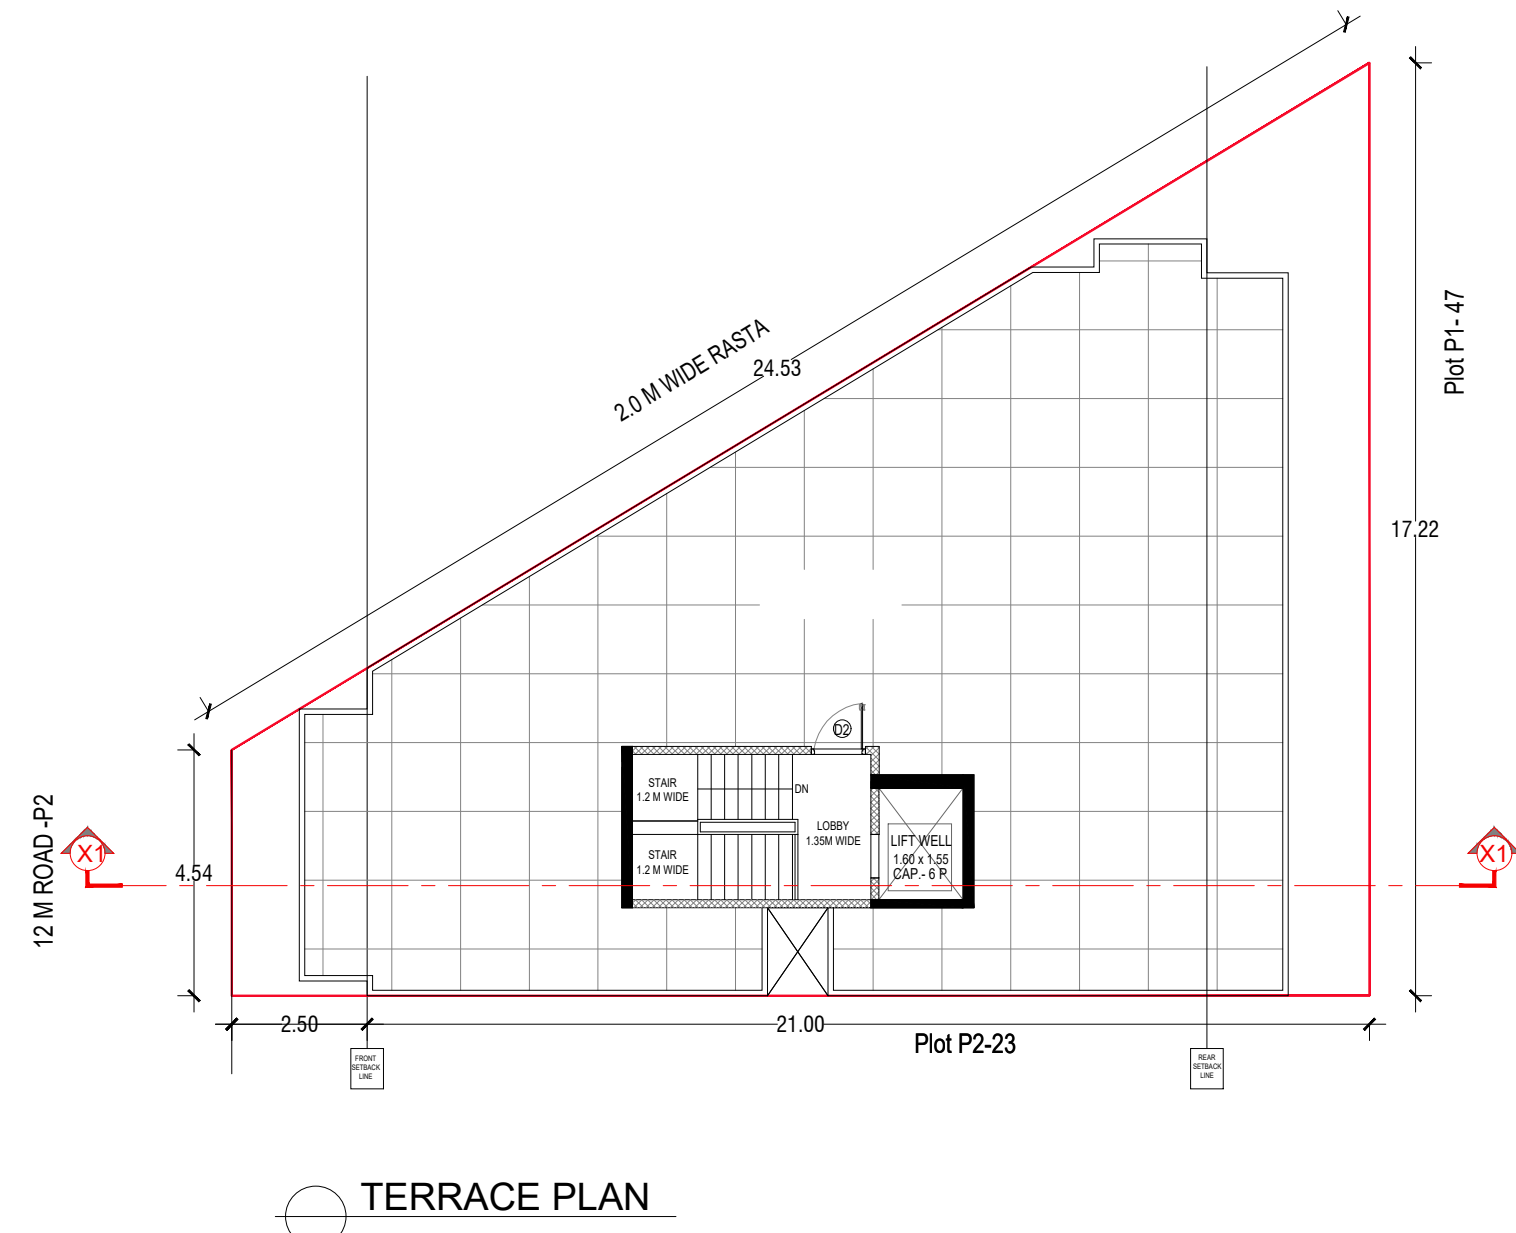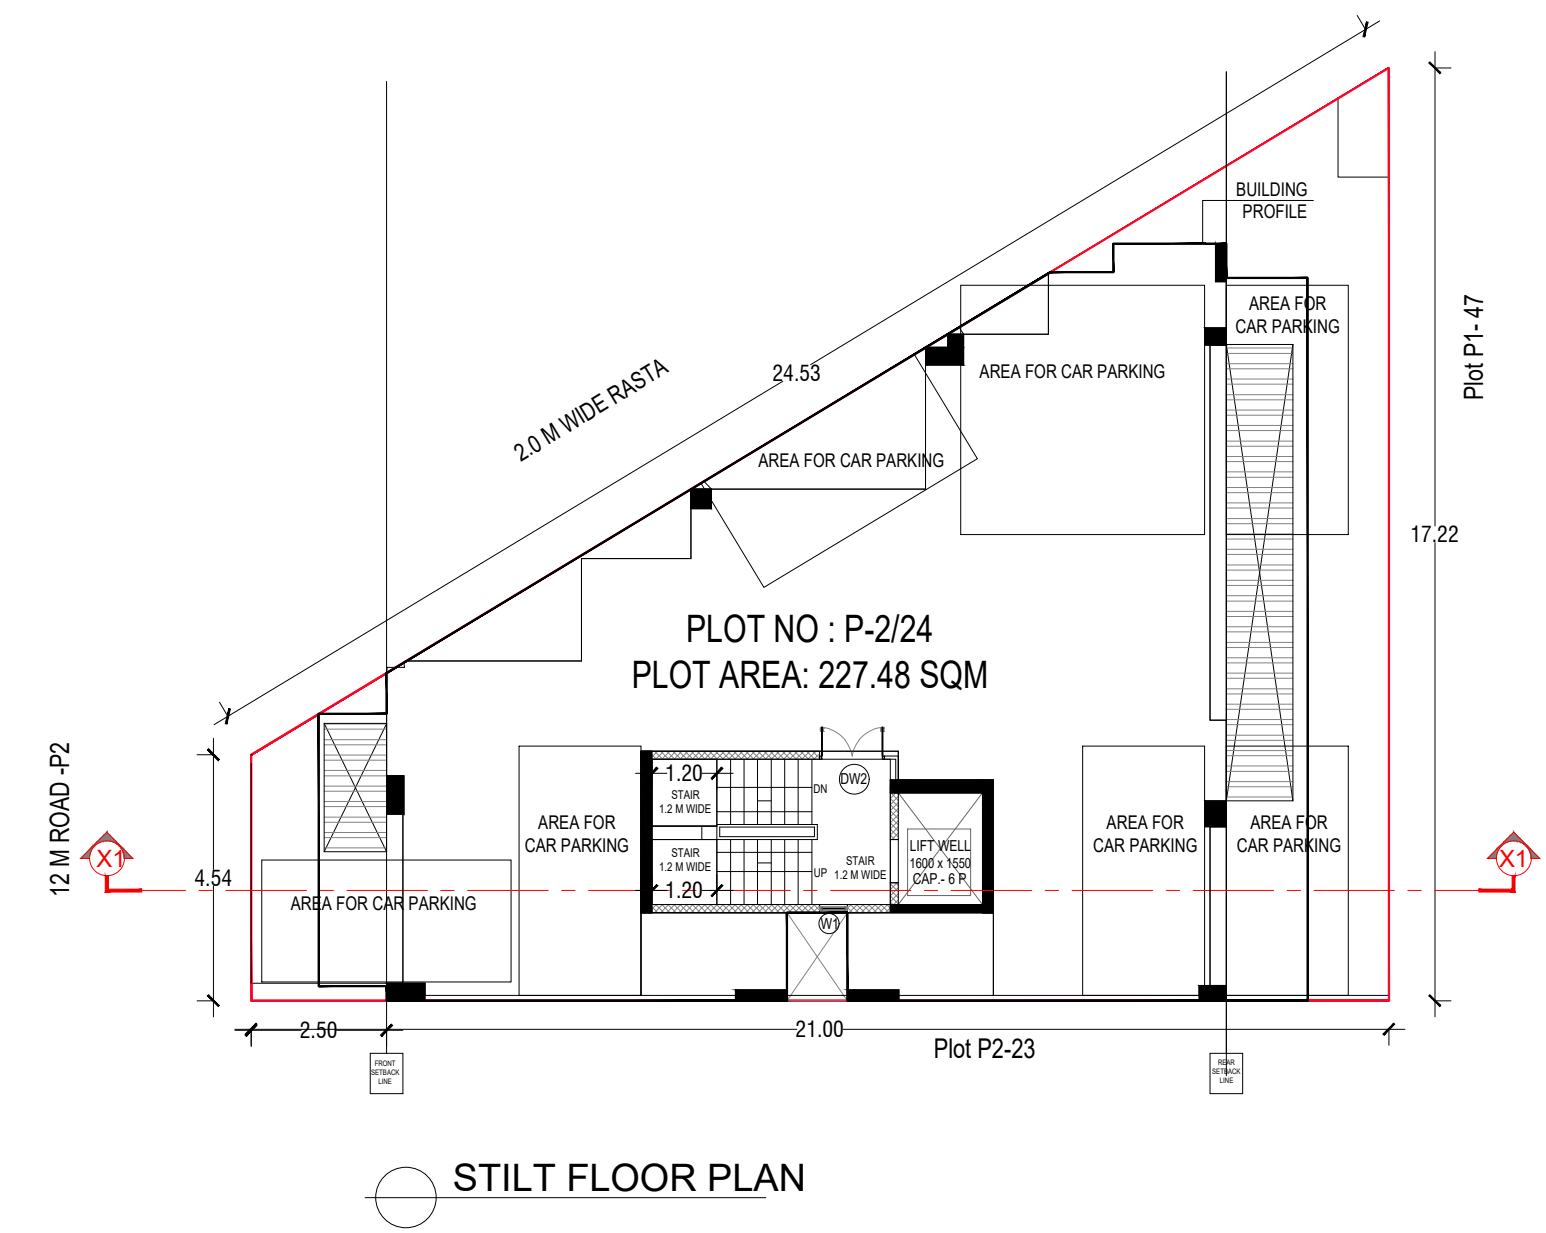

Sr. No.	Legend	Width (mm)	Height (mm)	Col. Lvl. From FFL	Intell. Lvl. From FFL
1	D1	1200	2450	0	2450
2	D2	1000	2100	0	2100
3	ID1	1000	2100	0	2100
4	ID2	750	2100	0	2100
5	SD1	2700	2650	0	2650
6	SD2	1800	2650	0	2650
7	SD3	2050	2650	0	2650
8	SD4	3810	2650	0	2650
9	SD5	1250	2650	0	2650
10	DW1	1820	2650	0	2650
11	V1	700	1380	1380	2650
12	V2	520	1380	1380	2650
13	V3	600	1380	1380	2650
14	V4	1800	1380	1380	2650

Sr. No.	Legend	Width (mm)	Height (mm)	Col. Lvl. From FFL	Intell. Lvl. From FFL
1	V1	700	1380	1380	2650
2	V2	520	1380	1380	2650
3	V3	600	1380	1380	2650
4	V4	1800	1380	1380	2650

Sr. No.	Legend	Width (mm)	Height (mm)	Col. Lvl. From FFL	Intell. Lvl. From FFL
1	D1	1200	2450	0	2450
2	D2	1000	2100	0	2100
3	ID1	1000	2100	0	2100
4	ID2	750	2100	0	2100
5	SD1	2700	2650	0	2650
6	SD2	1800	2650	0	2650
7	SD3	2050	2650	0	2650
8	SD4	3810	2650	0	2650
9	SD5	1250	2650	0	2650
10	DW1	1820	2650	0	2650
11	V1	700	1380	1380	2650
12	V2	520	1380	1380	2650
13	V3	600	1380	1380	2650
14	V4	1800	1380	1380	2650

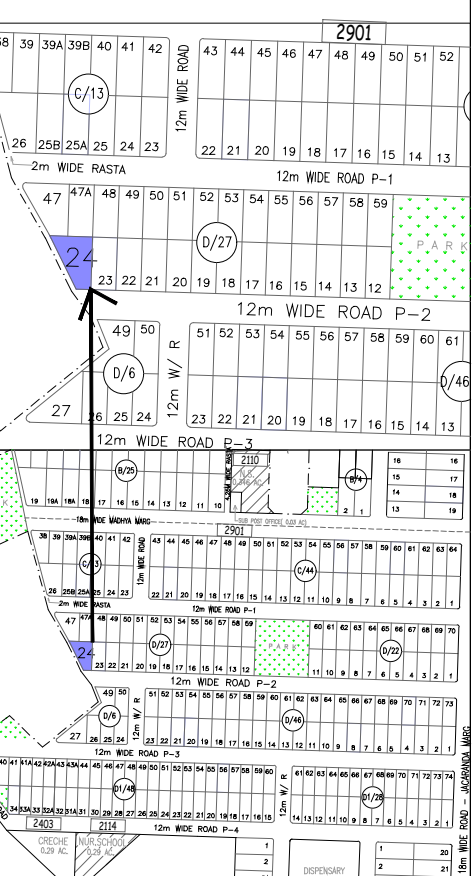

KEY PLAN: DLF CITY PHASE II, GURUGRAM

PLOT NO: P-2/24,
AT 12 MT WIDE STREET ,
DLF CITY PHASE II, GURUGRAM
(HARYANA)

Clients :-
M/s DLF HOME DEVELOPERS LIMITED

Architects
Arcop Associates Pvt. Ltd.
Plot- 36B, Sec-32, Gurgaon-122001
Ph: 28242950, 28242169

Architect's Signature

Owners' Signature





Project :-
Proposed Residential Building Plan (Independent floors),
PLOT NO: P-2/24, AT 12 MT WIDE STREET, DLF CITY PHASE II, GURUGRAM (HARYANA)

Drawing Title:-
FLOOR PLANS, ELEVATION & SECTION, SITE PLAN

Date
2021-10-01

Drawing No.
01

SCALE

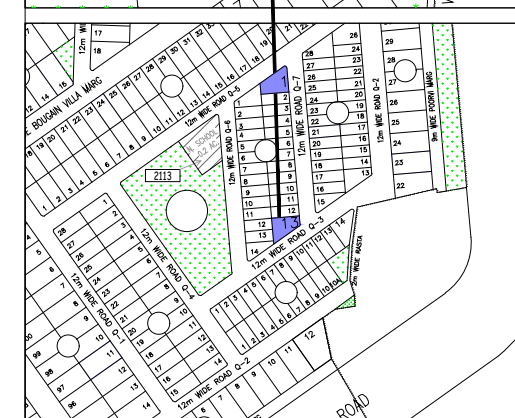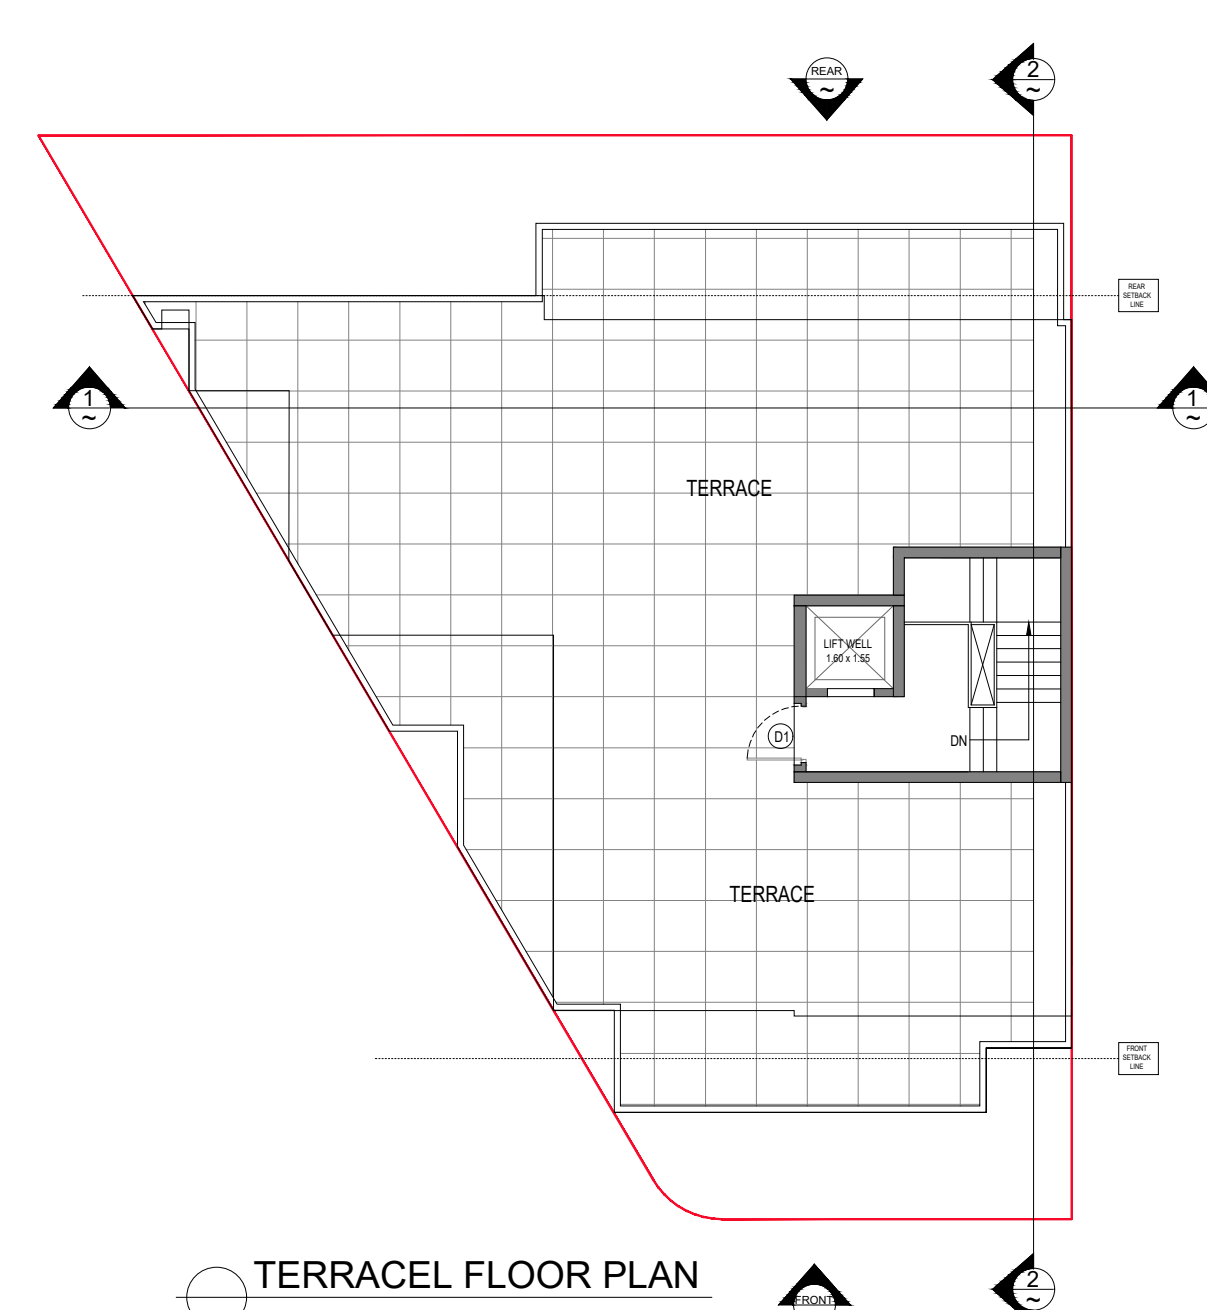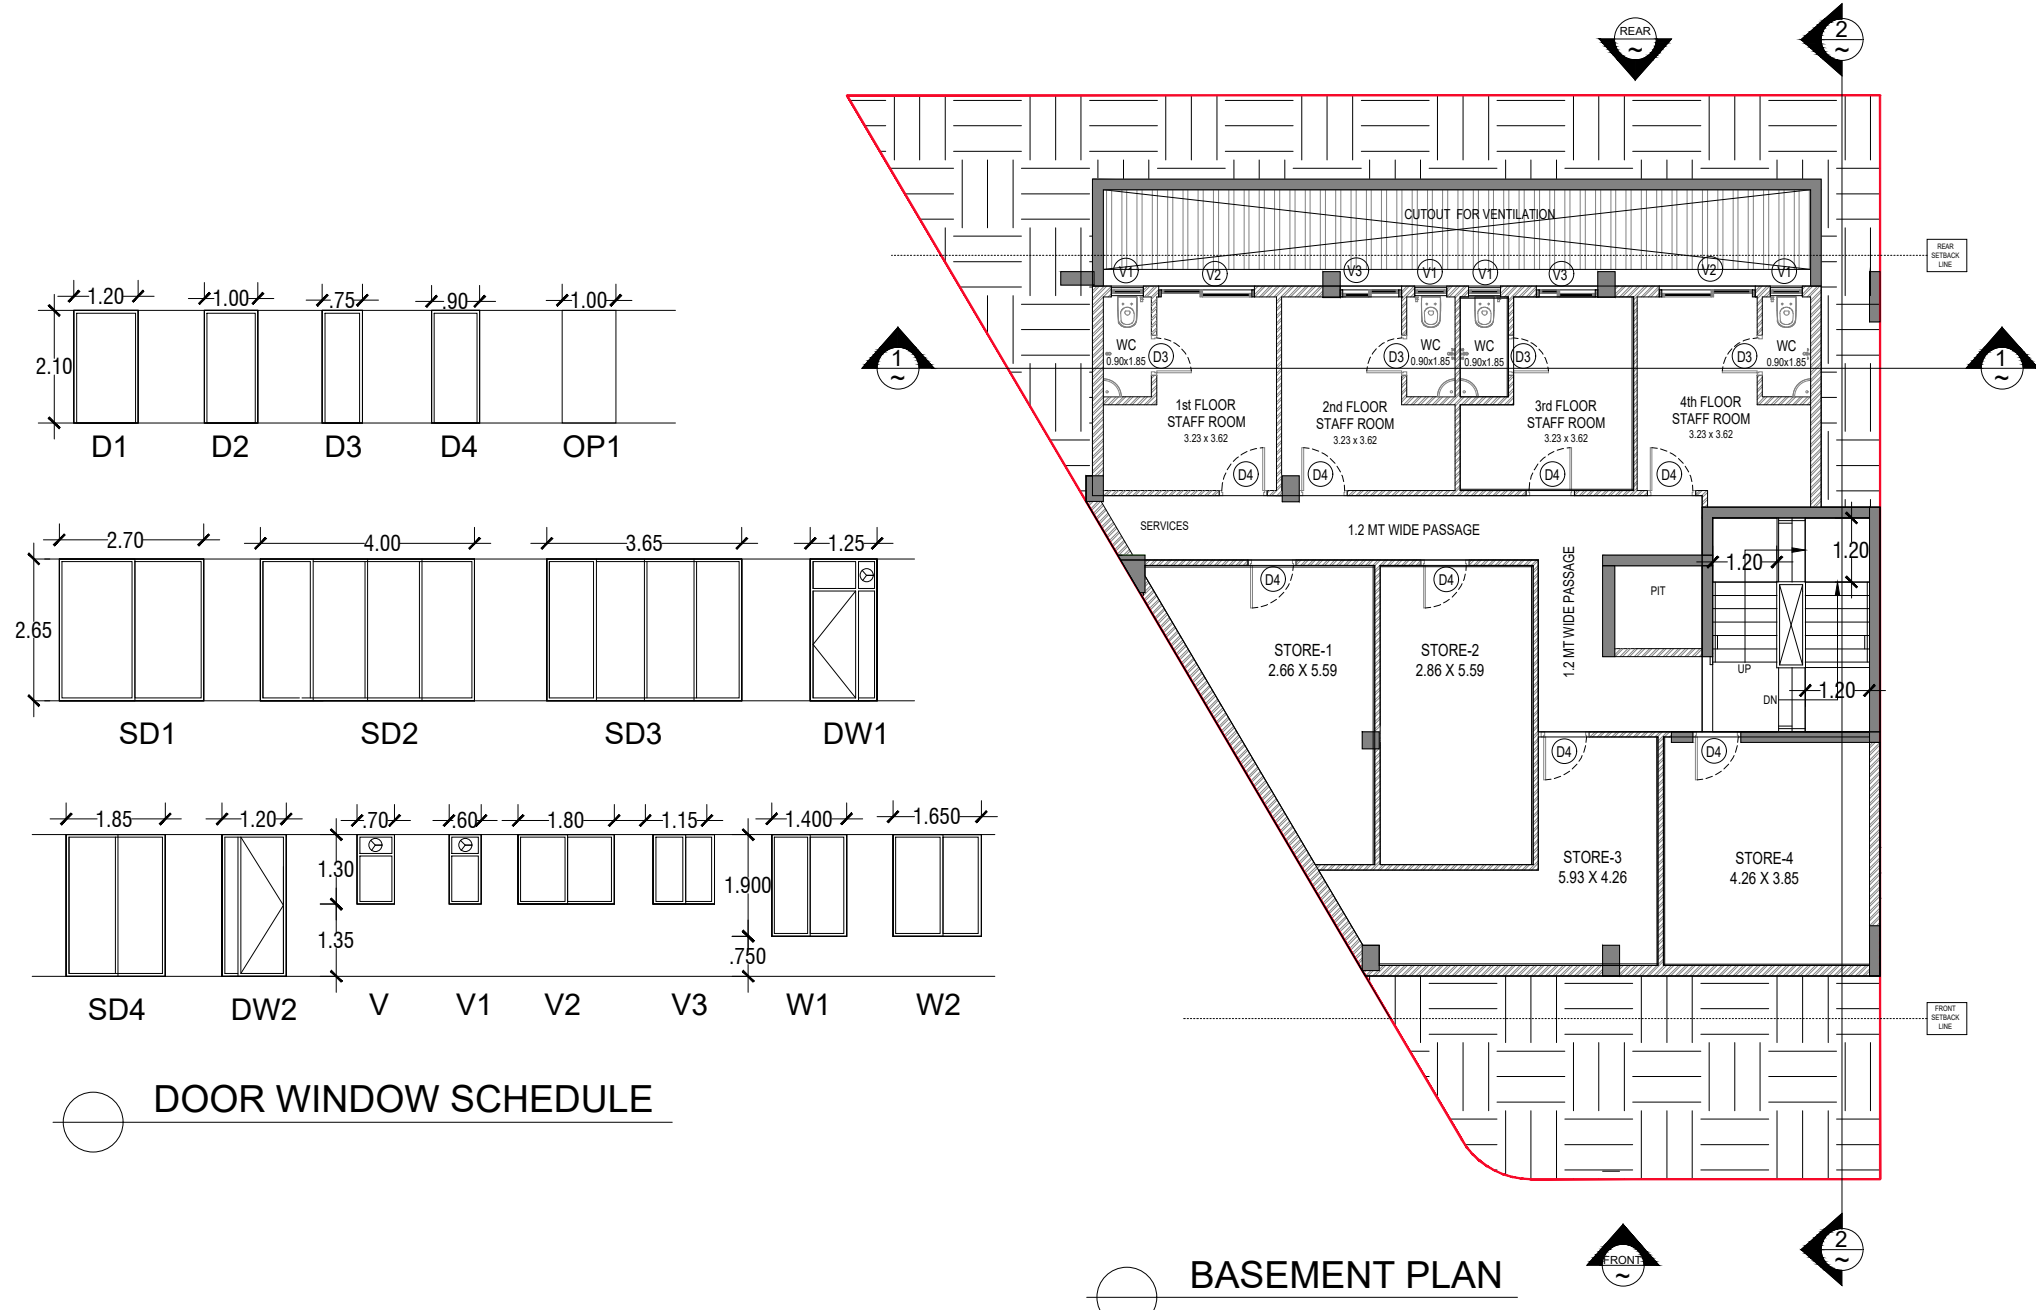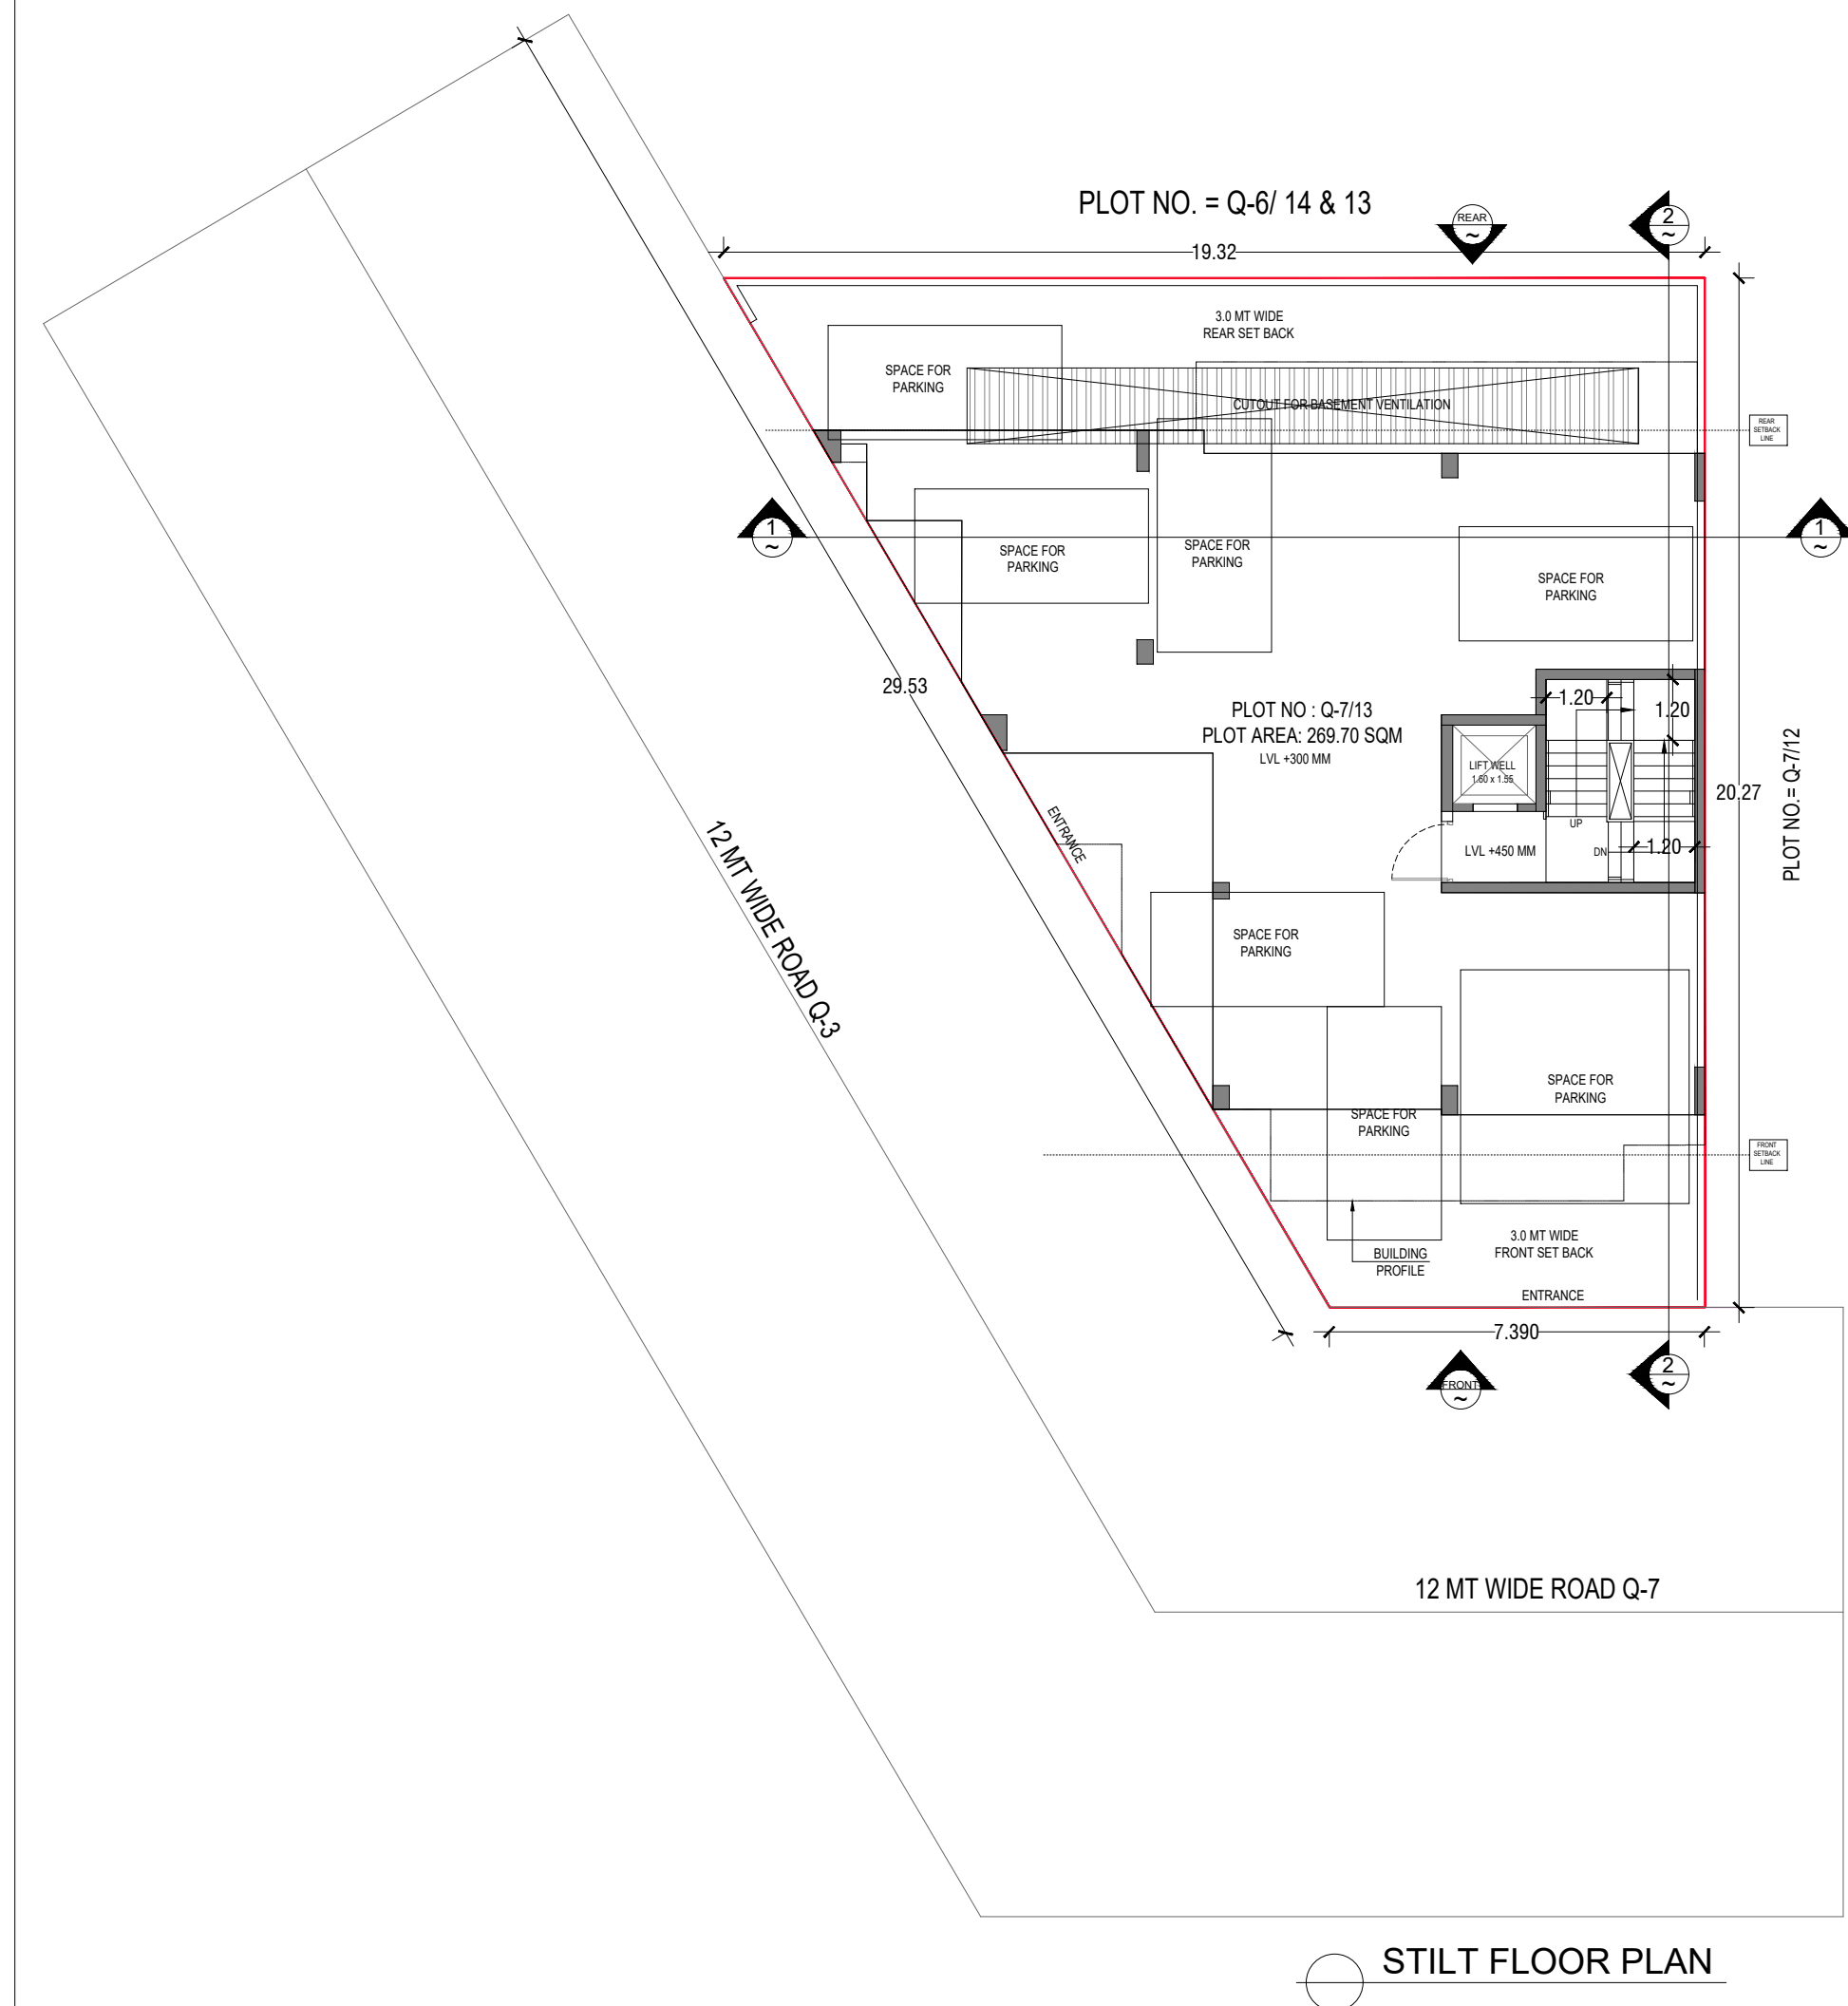

PLOT NO: Q-7/13,
AT 12 MT WIDE STREET Q-7,
DLF CITY PHASE -II,
GURUGRAM (HARYANA)

Clients :-

**M/s DLF HOME
DEVELOPERS LIMITED**

Architects
Arcop Associates Pvt. Ltd.
Plot- 36b, Sec-32, Gurgaon-122001
Ph : 26242050, 26242169

Architect's Signature


Abhishek Tiwari
Council Of Architecture
Registration No CA/2011/52113

Owners' Signature _____


Project :-
Proposed Residential Building Plan
(Independent floors),
PLOT NO: Q-7/13,
AT 12 MT WIDE STREET Q-7,
DLF CITY PHASE -II,
GURUGRAM (HARYANA)


Drawing Title:-
**FLOOR PLANS, ELEVATION &
SECTION, SITE PLAN**

Date	2021-10-20
------	------------


Drawing No.	01
-------------	----

SCALE

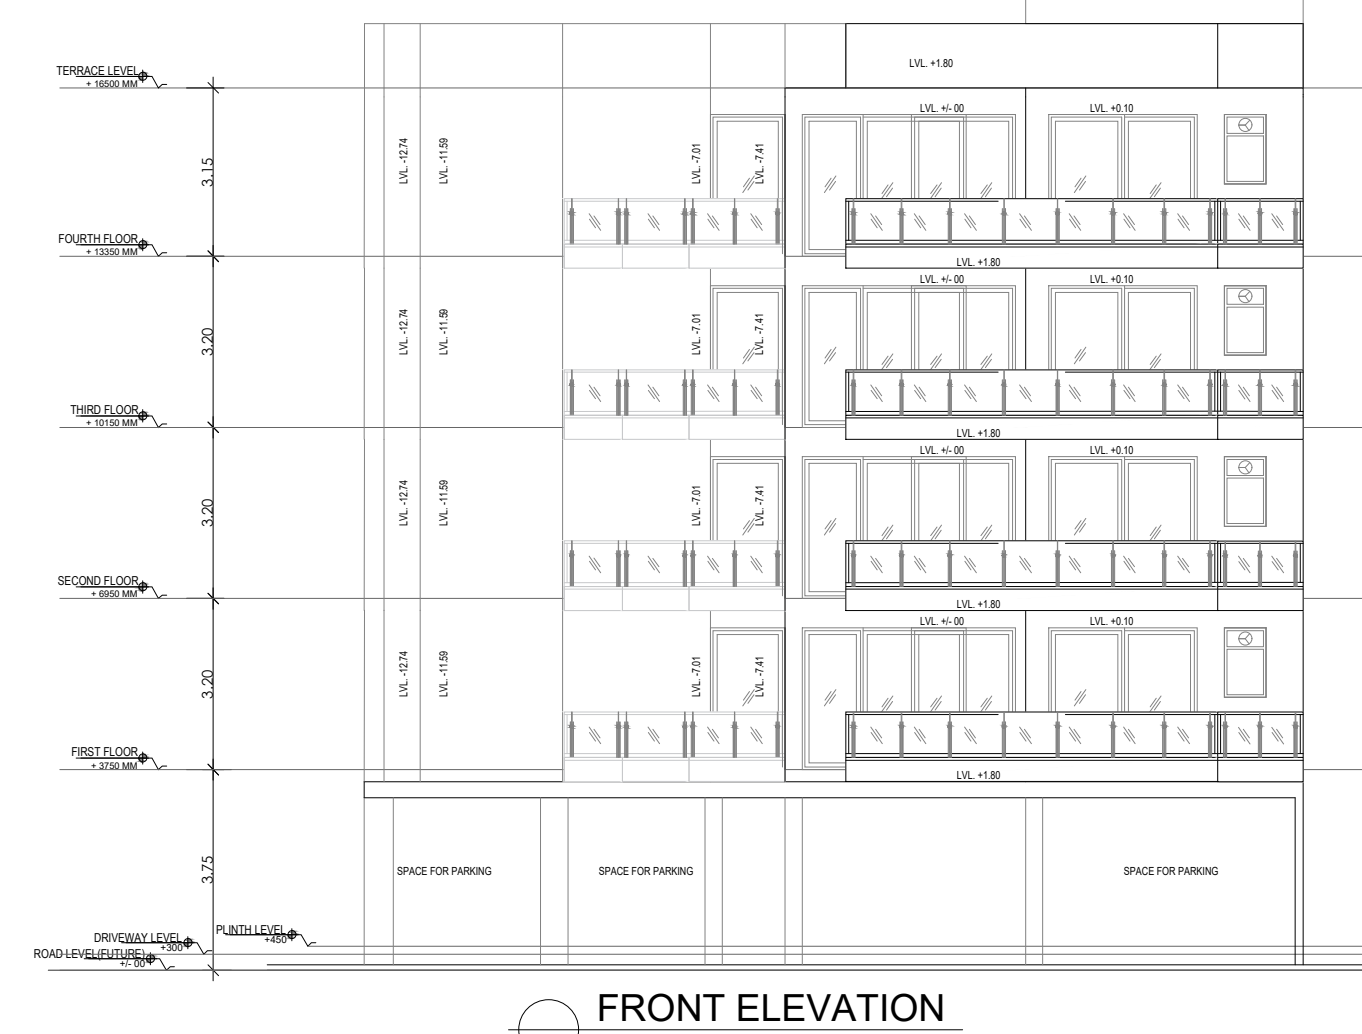


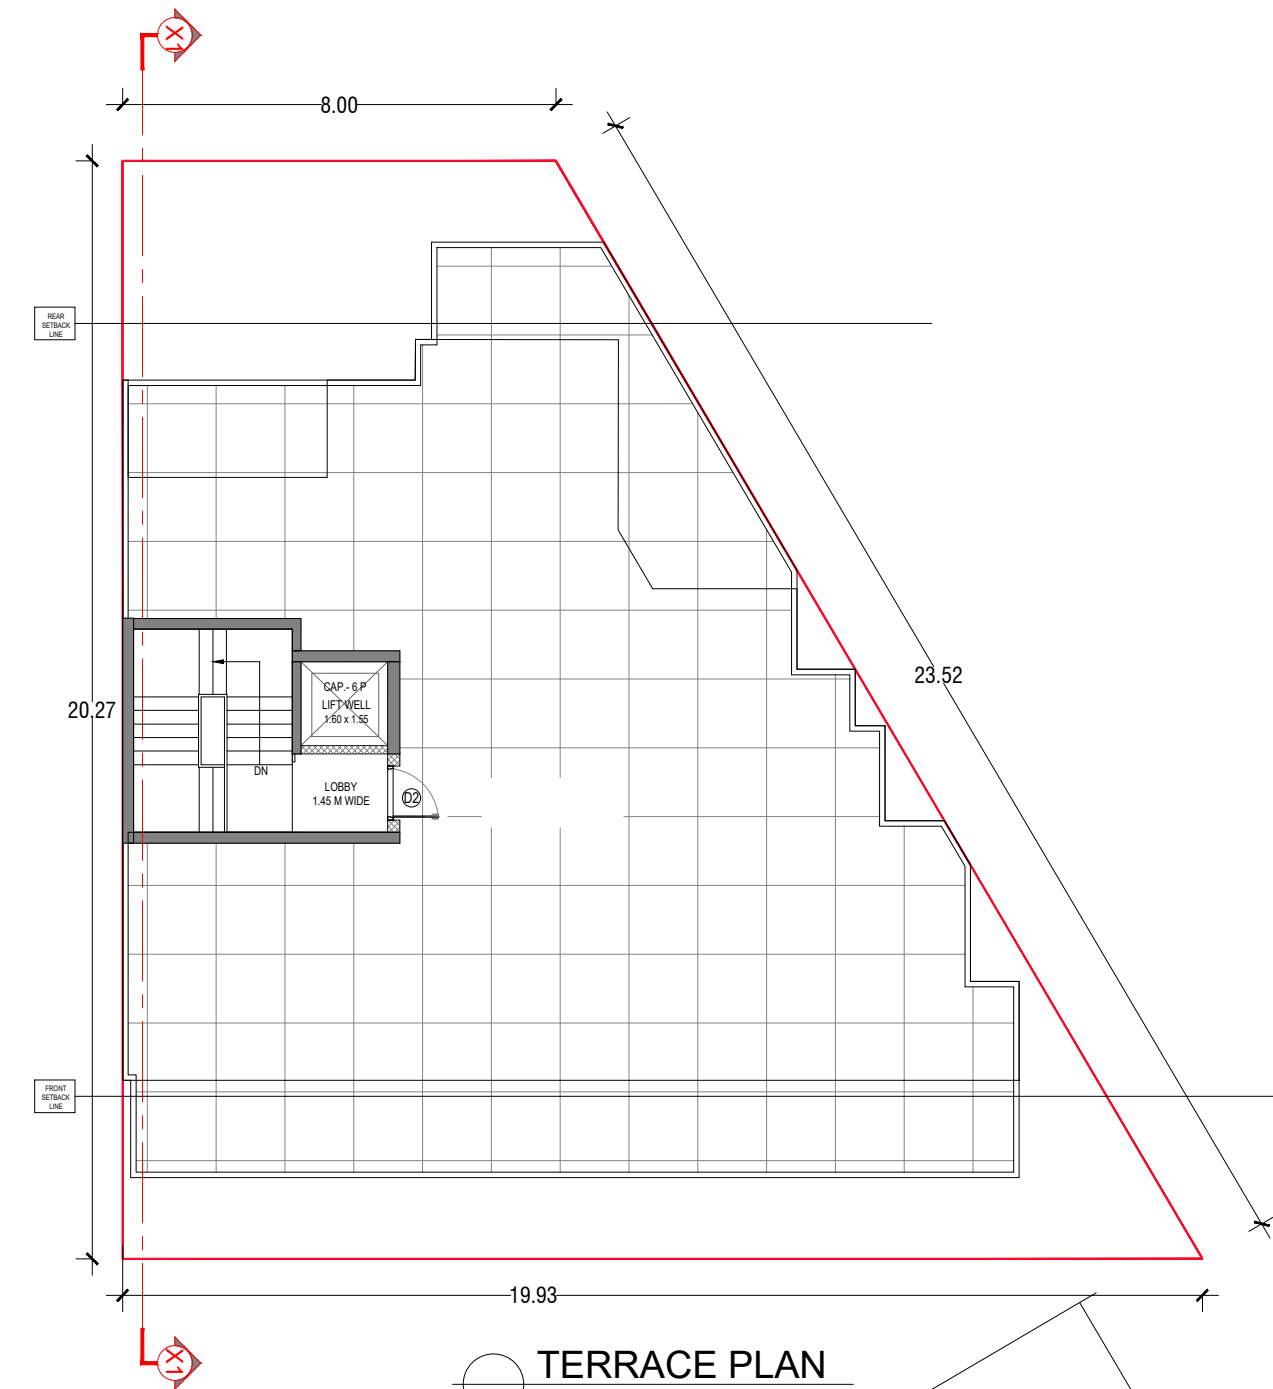

STILT FLOOR PLAN

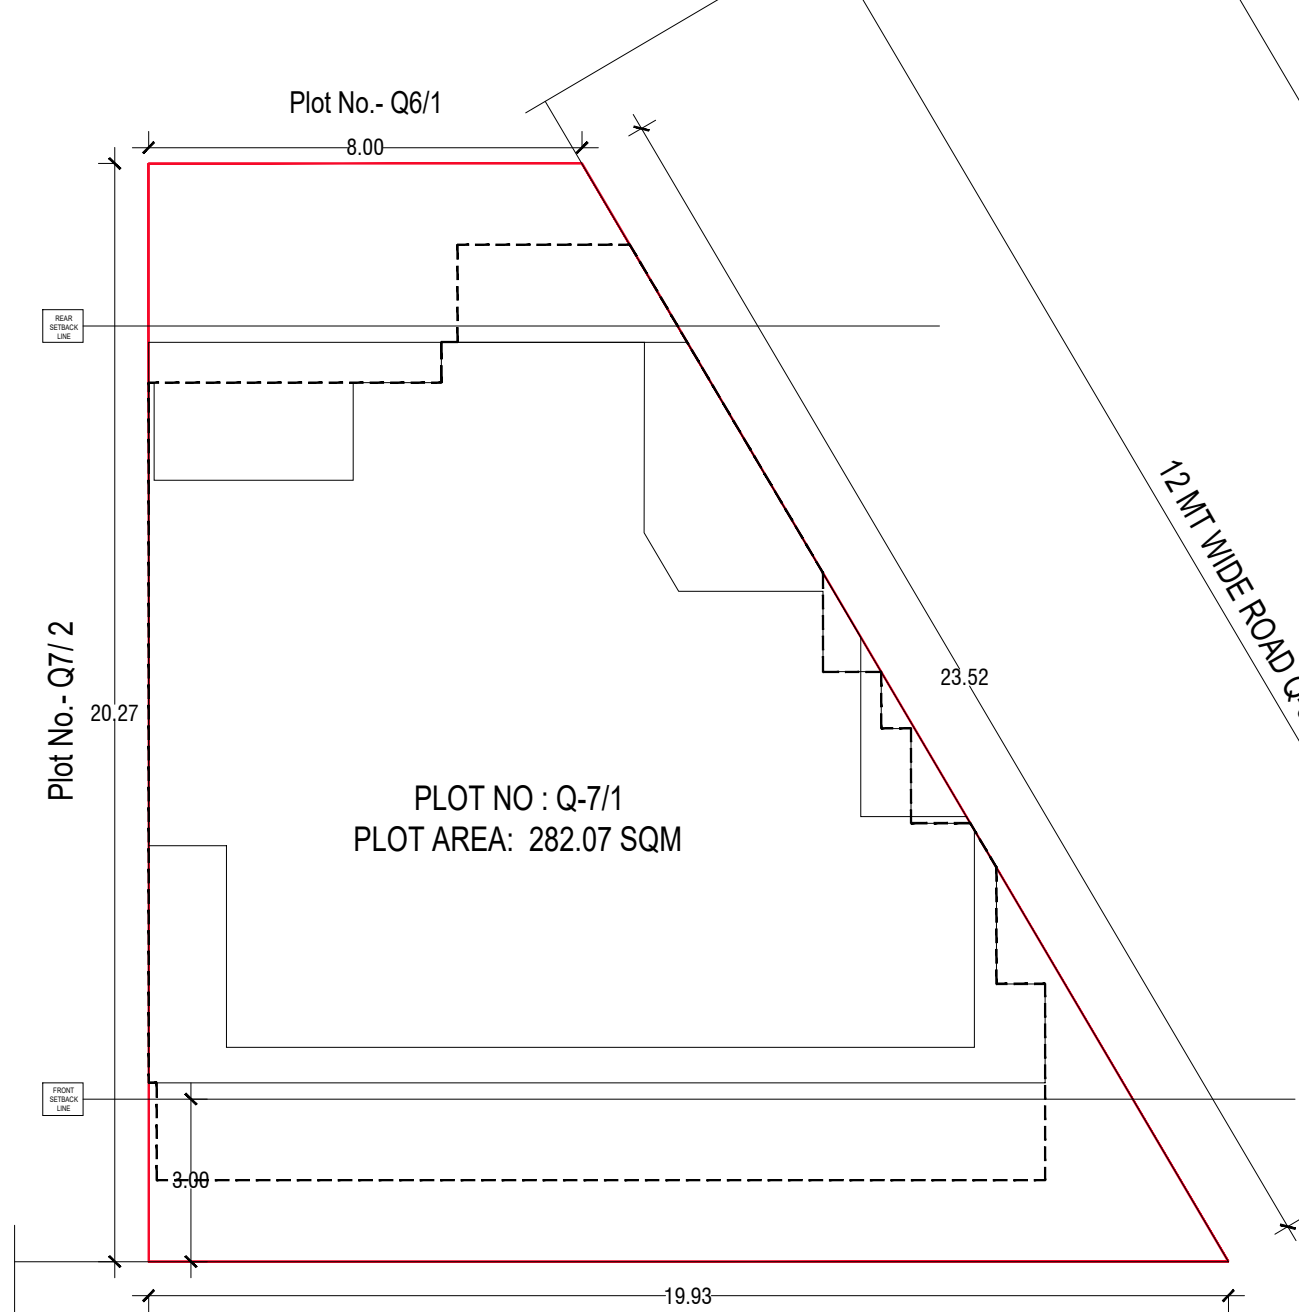

SITE PLAN

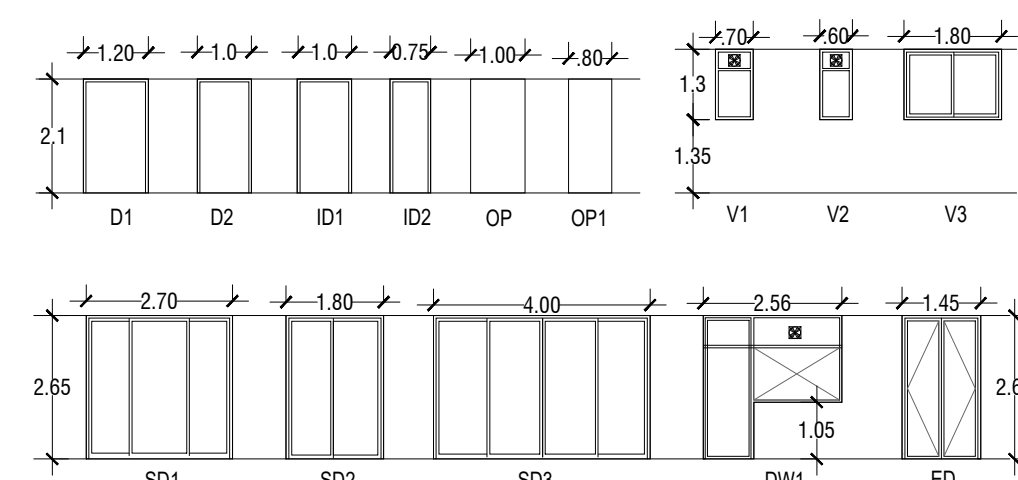


DOOR WINDOW SCHEDULE



FRONT ELEVATION

SIDE ELEVATION

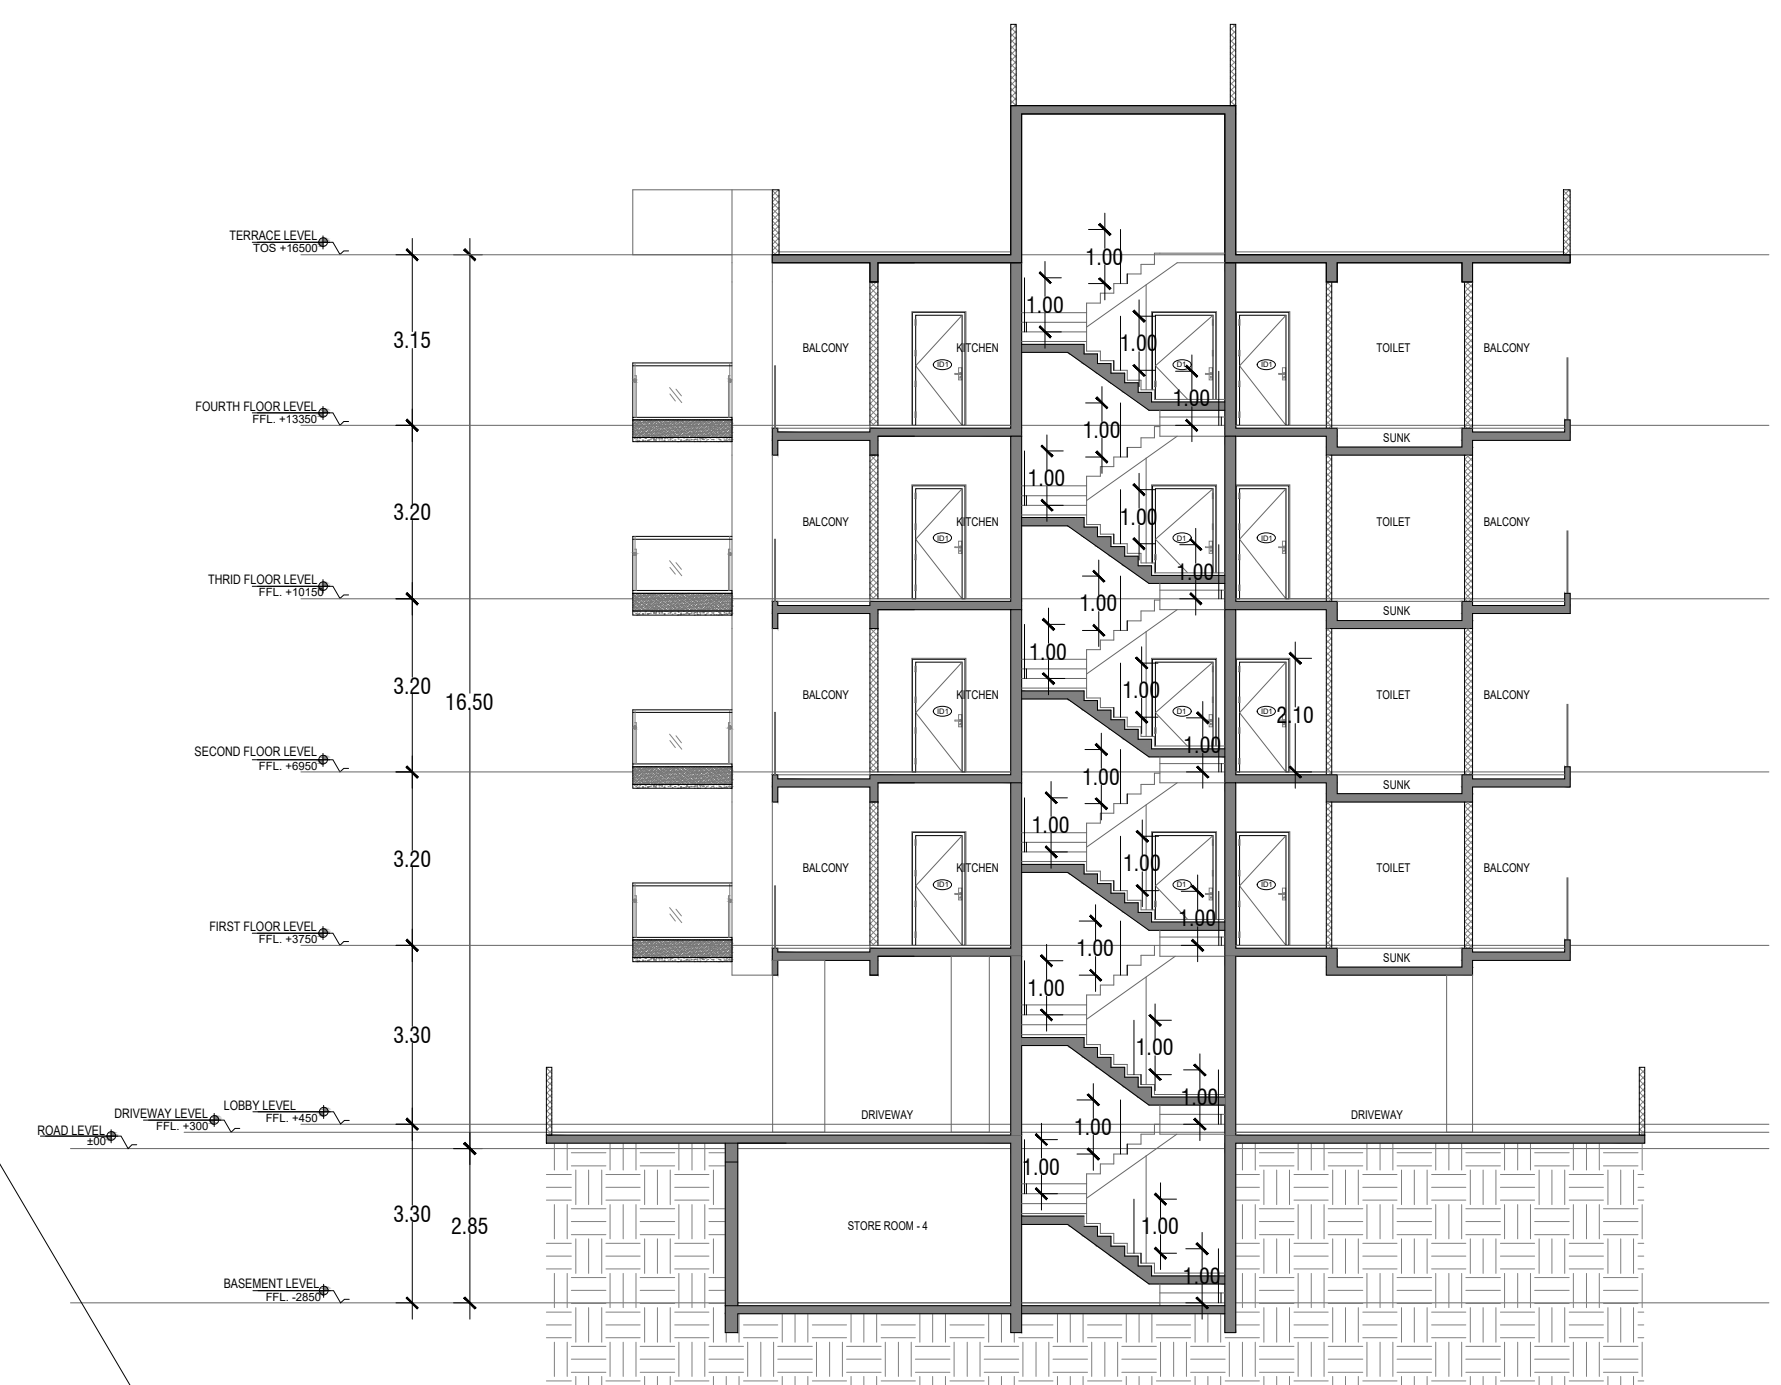

SECTION X-X'

DOOR WINDOW SCHEDULE						
SRL. NO.	TYPE	WIDTH (R.O.)	HEIGHT	GILL HT.	LINTEL HT.	
INTERVAL						
1	D1	1250	2450	3	2450	
2	D1	1000	2100	3	2100	
3	D1	1000	2100	3	2100	
4	D2	750	2100	3	2100	
5	D1	2650	3150	3	2650	
6	JW2	1450	2650	3	2650	
7	V1	700	1300	1350	2650	
8	V2	670	931	1150	2650	
9	V3	901	1350	1750	2650	
10	SD	2700	3	2650		
11	SU2	1800	2650	3	2650	
12	SD3	4700	2650	3	2650	



KEY PLAN : DLF CITY PH-II GURUGRAM

PLOT NO: Q-7/1,
AT 12 MT WIDE STREET Q-7 ,
DLF CITY PHASE II,
GURUGRAM (HARYANA)

Clients :-

**M/s DLF HOME
DEVELOPERS LIMITED**

Architects

Arcop Associates Pvt. Ltd.
Plot- 36b, Sec-32, Gurgaon-122001
Ph.: 26242050, 26242169

Architect's Signature



Owners' Signature

Project :-

Proposed Residential Building Plan
(Independent floors),
PLOT NO: Q-7/1,
AT 12 MT WIDE STREET Q-7 ,
DLF CITY PHASE II,
GURUGRAM (HARYANA)

Drawing Title:-
**FLOOR PLANS, ELEVATION &
SECTION, SITE PLAN**

Date
2021-10-16

01

SCALE