


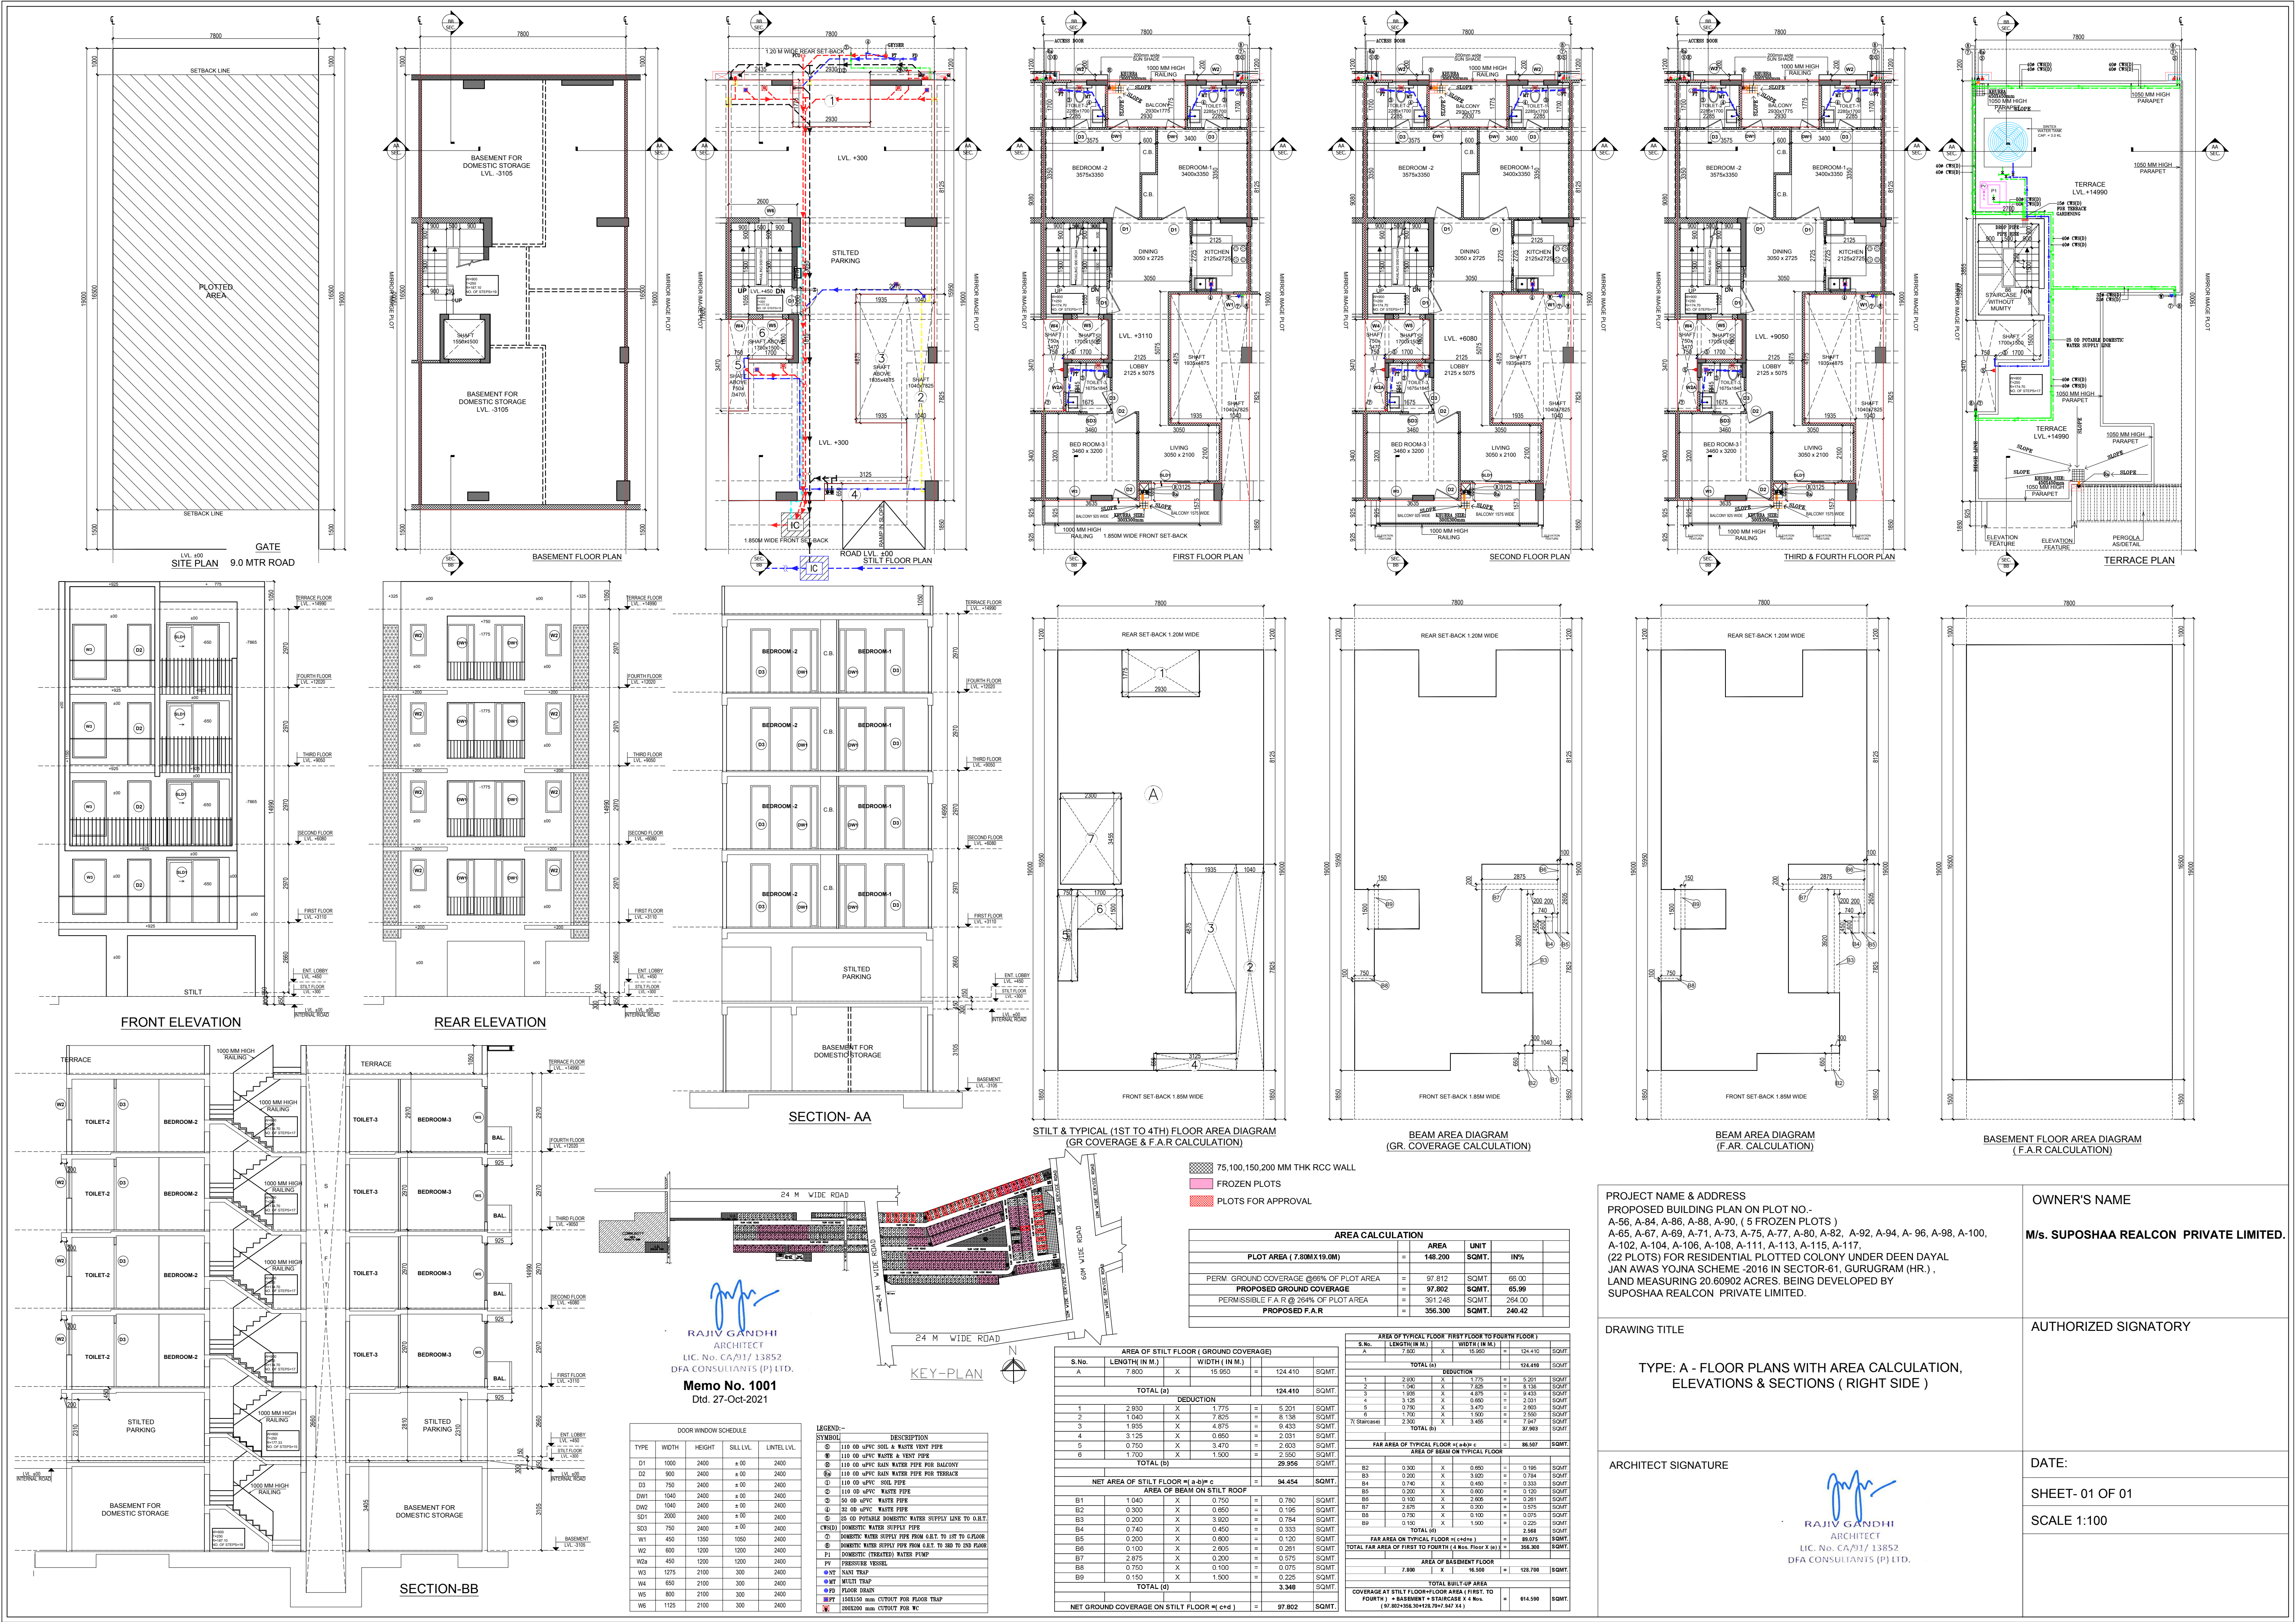

PROJECT NAME & ADDRESS PROPOSED BUILDING PLAN ON PLOT NO.- A-56, A-84, A-86, A-88, A-90, (5 FROZEN PLOTS) A-65, A-67, A-69, A-71, A-73, A-75, A-77, A-80, A-82, A-92, A-94, A-96, A-98, A-100, A-102, A-104, A-106, A-108, A-111, A-113, A-115, A-117, (22 PLOTS) FOR RESIDENTIAL PLOTTED COLONY UNDER DEEN DAYAL JAN AWAS YOJNA SCHEME -2016 IN SECTOR-61, GURUGRAM (HR.) , LAND MEASURING 20.60902 ACRES, BEING DEVELOPED BY SUPOSHAA REALCON PRIVATE LIMITED.		OWNER'S NAME M/s. SUPOSHAA REALCON PRIVATE LIMITED.
DRAWING TITLE TYPE: A - FLOOR PLANS WITH AREA CALCULATION, ELEVATIONS & SECTIONS (RIGHT SIDE)		AUTHORIZED SIGNATORY DATE: SHEET- 01 OF 01 SCALE 1:100
ARCHITECT SIGNATURE  RAJIV GANDHI LIC. No. CA/91/ 13852 DFA CONSULTANTS (P) LTD.		