


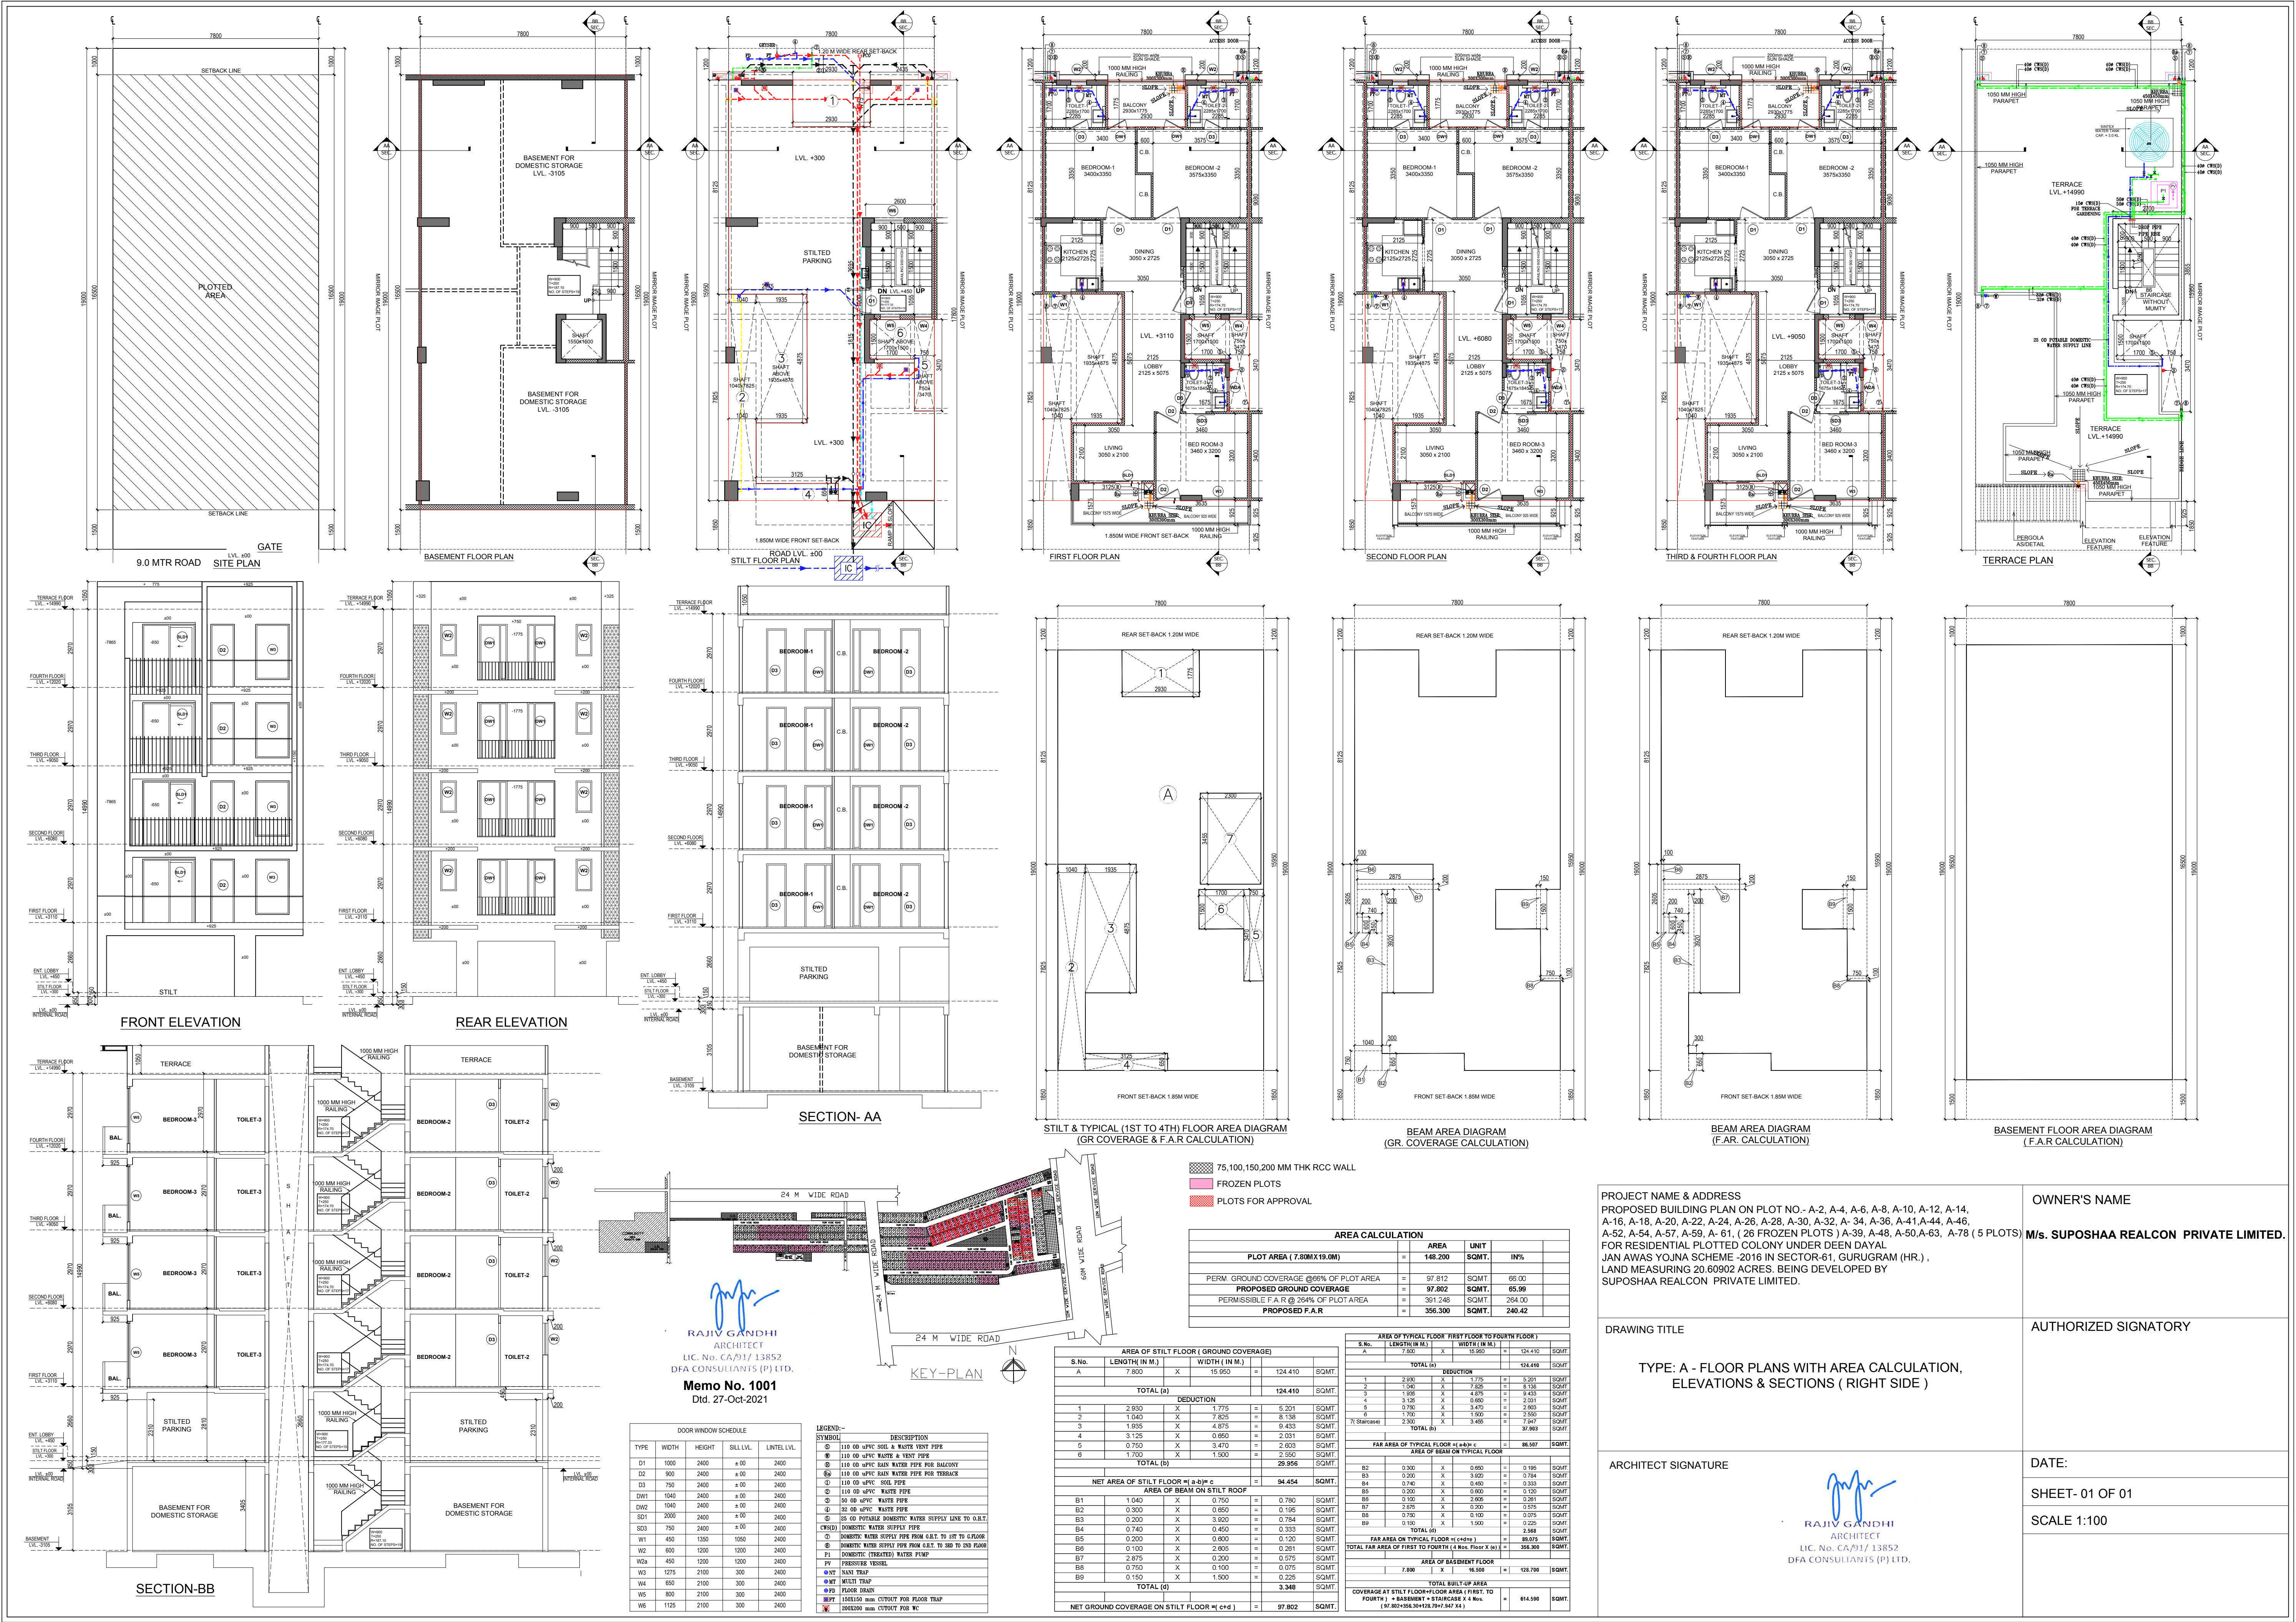

PROJECT NAME & ADDRESS PROPOSED BUILDING PLAN ON PLOT NO - A-2, A-4, A-6, A-8, A-10, A-12, A-14, A-16, A-18, A-20, A-22, A-24, A-26, A-28, A-30, A-32, A-34, A-36, A-41, A-44, A-46, A-52, A-54, A-57, A-59, A-61, (26 FROZEN PLOTS) A-39, A-48, A-50, A-63, A-78 (5 PLOTS) FOR RESIDENTIAL PLOTTED COLONY UNDER DEEN DAYAL JAN AWAS YOJNA SCHEME - 2016 IN SECTOR-61, GURUGRAM (HR.) , LAND MEASURING 20.60902 ACRES. BEING DEVELOPED BY SUPOSHAA REALCON PRIVATE LIMITED.		OWNER'S NAME M/s. SUPOSHAA REALCON PRIVATE LIMITED.
DRAWING TITLE TYPE: A - FLOOR PLANS WITH AREA CALCULATION, ELEVATIONS & SECTIONS (RIGHT SIDE)		AUTHORIZED SIGNATORY
ARCHITECT SIGNATURE RAJIV GANDHI ARCHITECT LIC. No. CA/91/ 13852 DFA CONSULTANTS (P) LTD.		DATE: SHEET- 01 OF 01 SCALE 1:100