


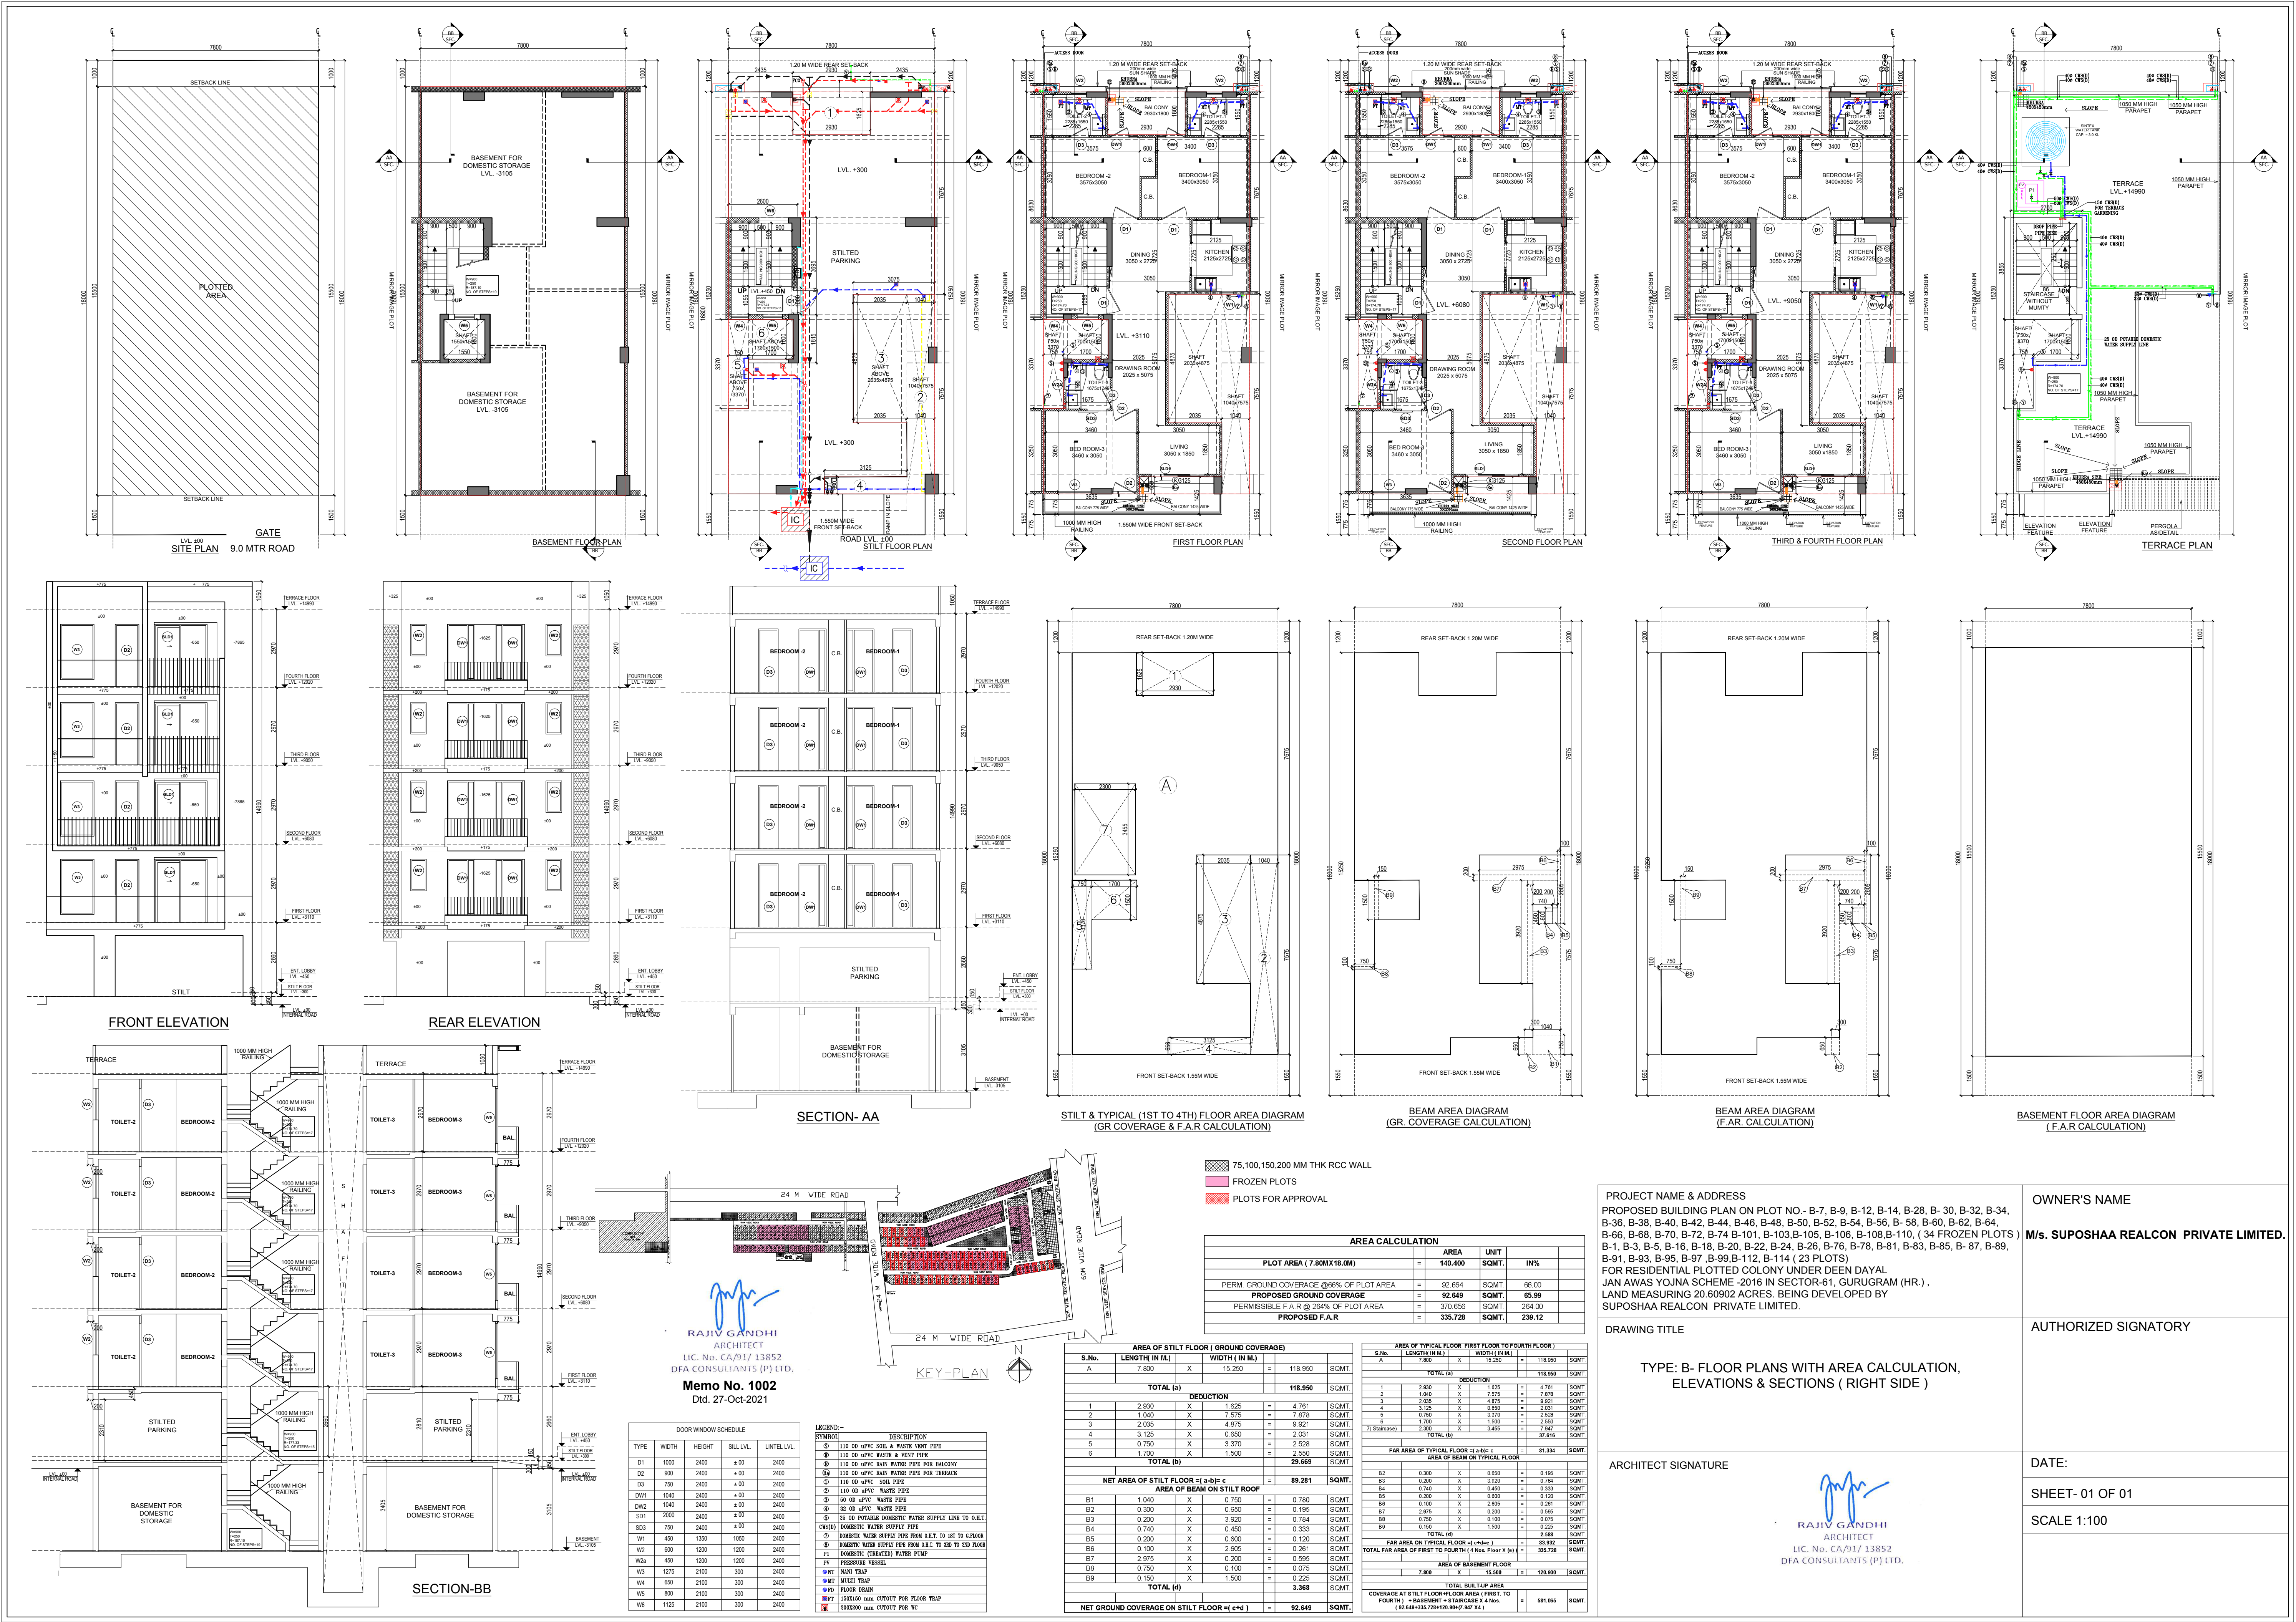

PROJECT NAME & ADDRESS
PROPOSED BUILDING PLAN ON PLOT NO- B-7, B-9, B-12, B-14, B-28, B-30, B-32, B-34, B-36, B-38, B-40, B-42, B-44, B-46, B-48, B-50, B-52, B-54, B-56, B-58, B-60, B-62, B-64, B-66, B-68, B-70, B-72, B-74, B-101, B-103, B-105, B-106, B-108, B-110, (34 FROZEN PLOTS)
B-1, B-3, B-5, B-16, B-18, B-20, B-22, B-24, B-26, B-76, B-78, B-81, B-83, B-85, B-87, B-89, B-91, B-93, B-95, B-97, B-99, B-112, B-114 (23 PLOTS)
FOR RESIDENTIAL PLOTTED COLONY UNDER DEEN DAYAL JAN AWAS YASNA SCHEME- 2016 IN SECTOR-61, GURUGRAM (HR.) ,
LAND MEASURING 20.6902 ACRES. BEING DEVELOPED BY SUPOSHAA REALCON PRIVATE LIMITED.

OWNER'S NAME
M/s. SUPOSHAA REALCON PRIVATE LIMITED.

DRAWING TITLE
TYPE: B- FLOOR PLANS WITH AREA CALCULATION, ELEVATIONS & SECTIONS (RIGHT SIDE)

AUTHORIZED SIGNATORY

ARCHITECT SIGNATURE

DATE:
SHEET- 01 OF 01
SCALE 1:100