

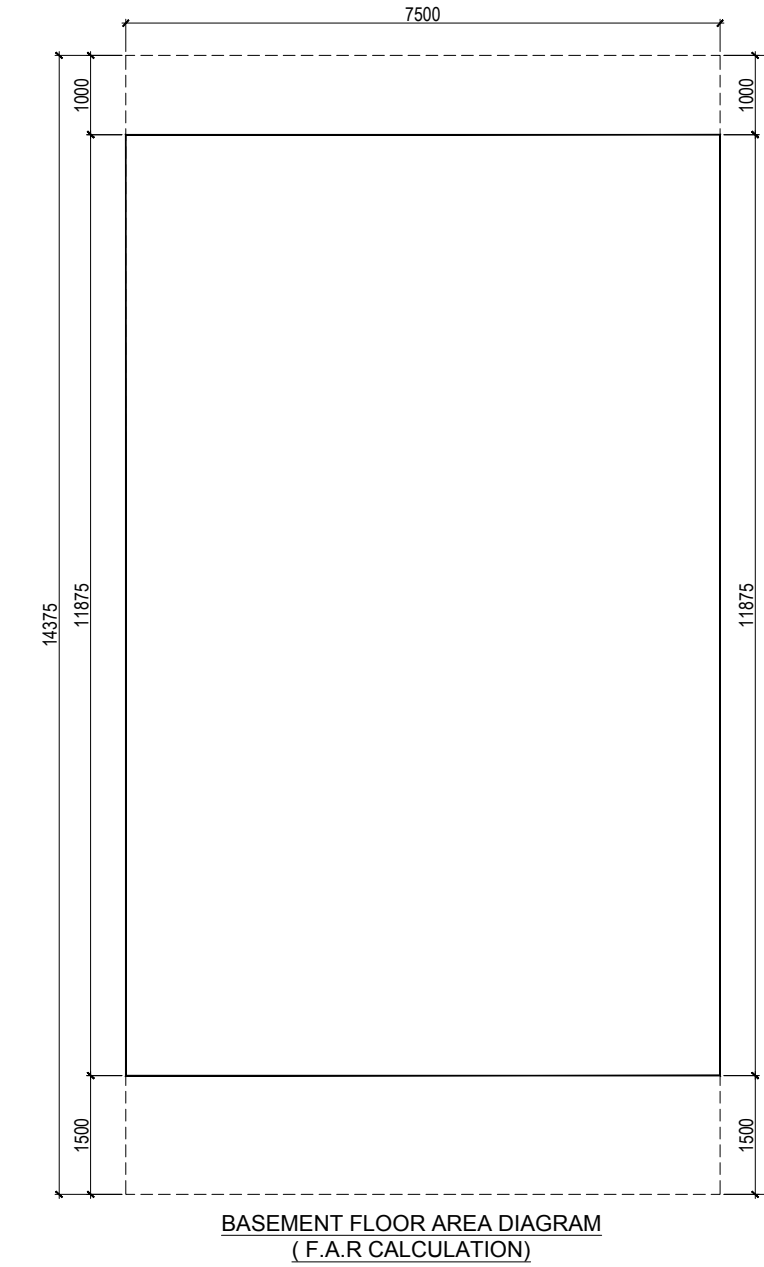
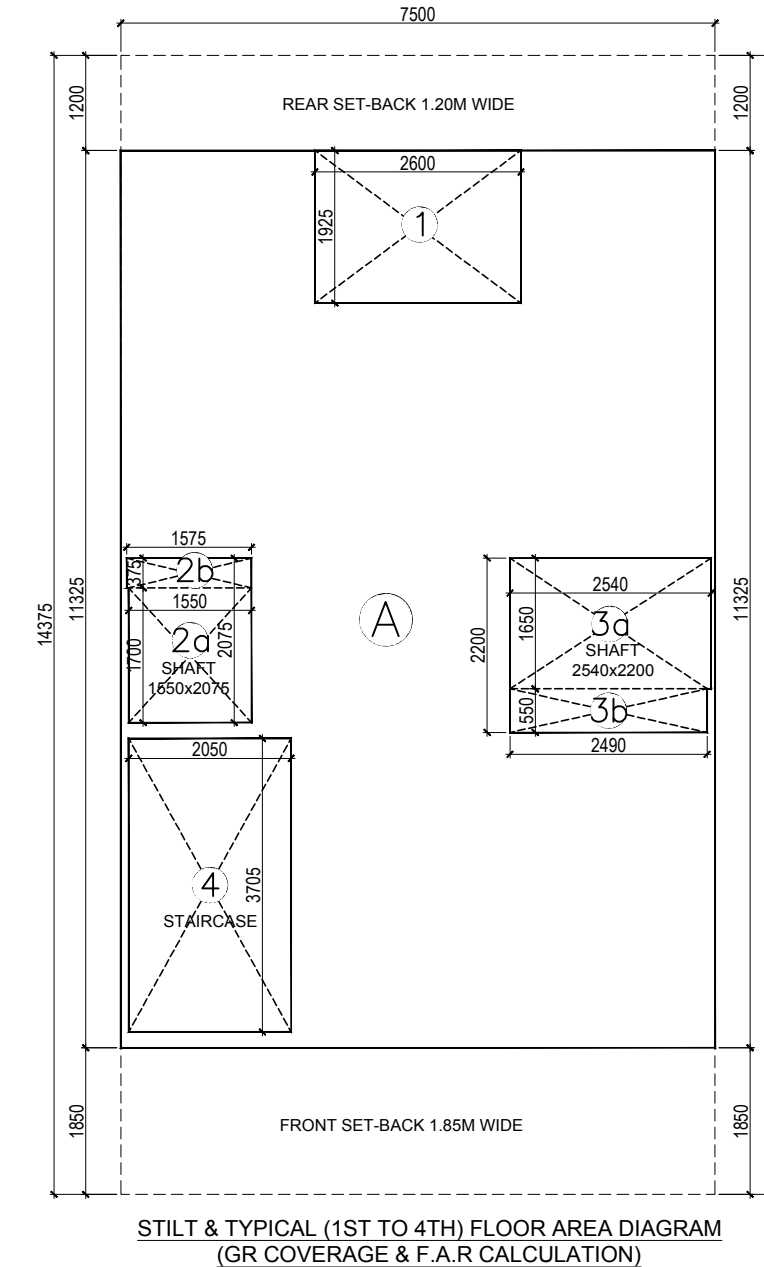
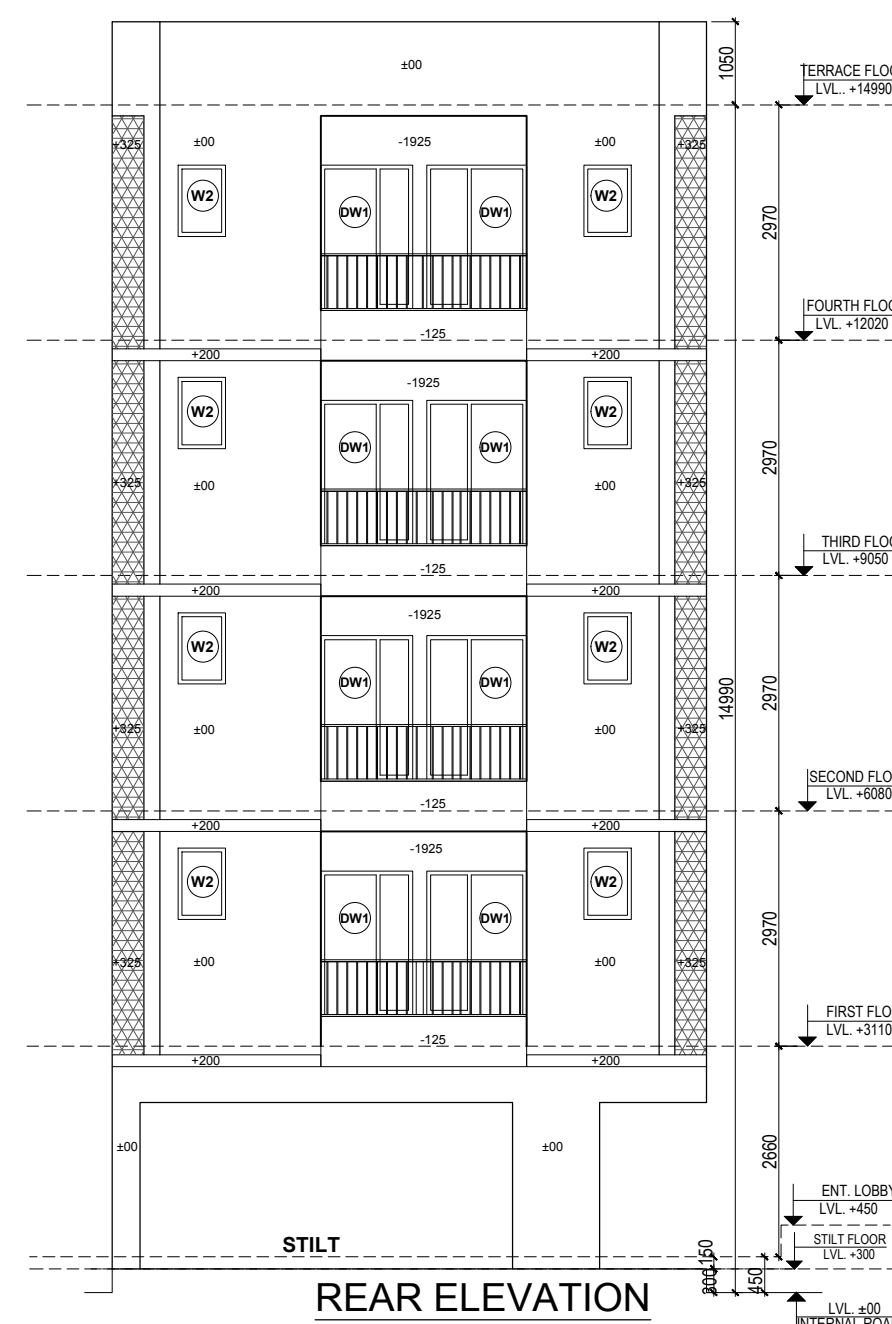
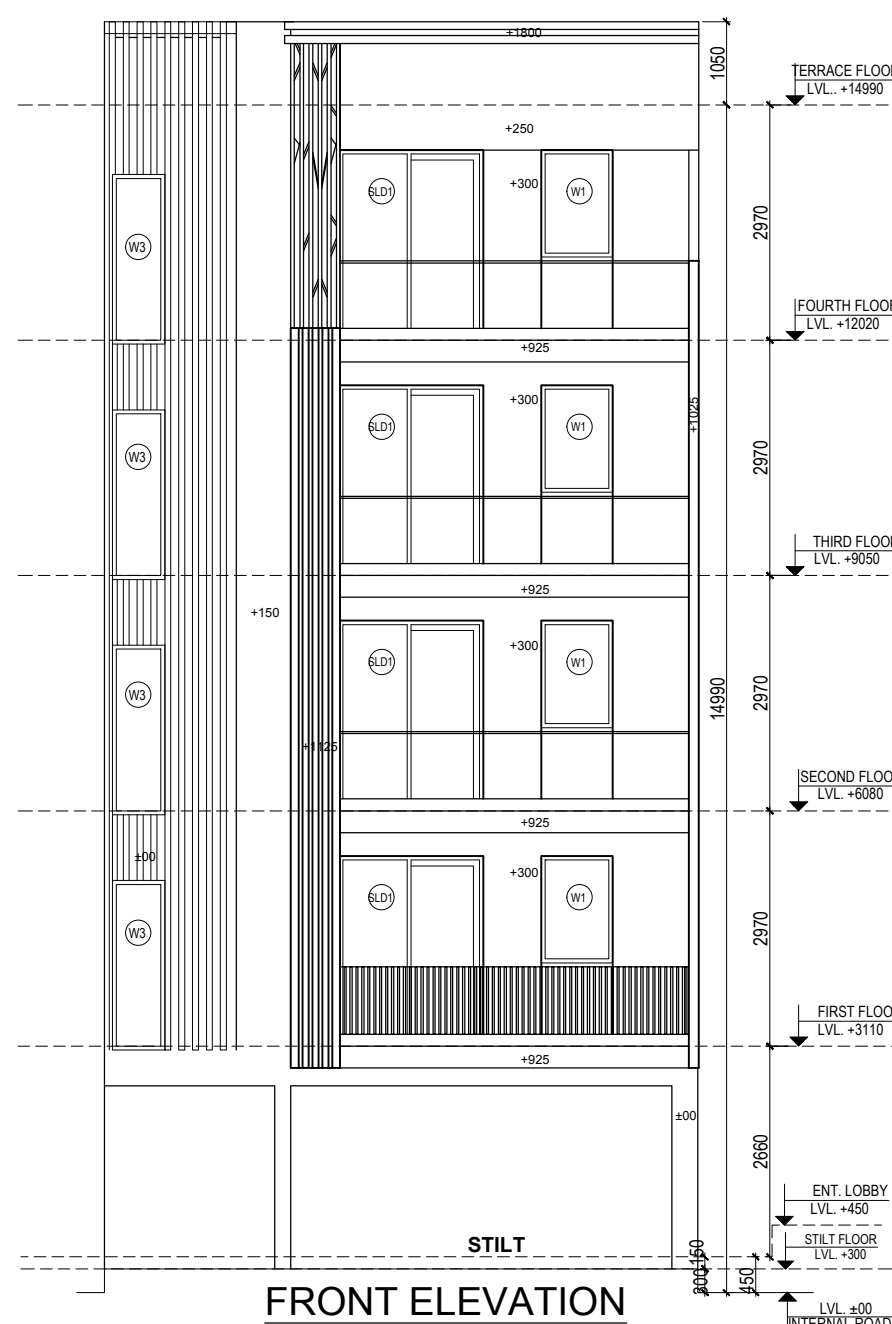
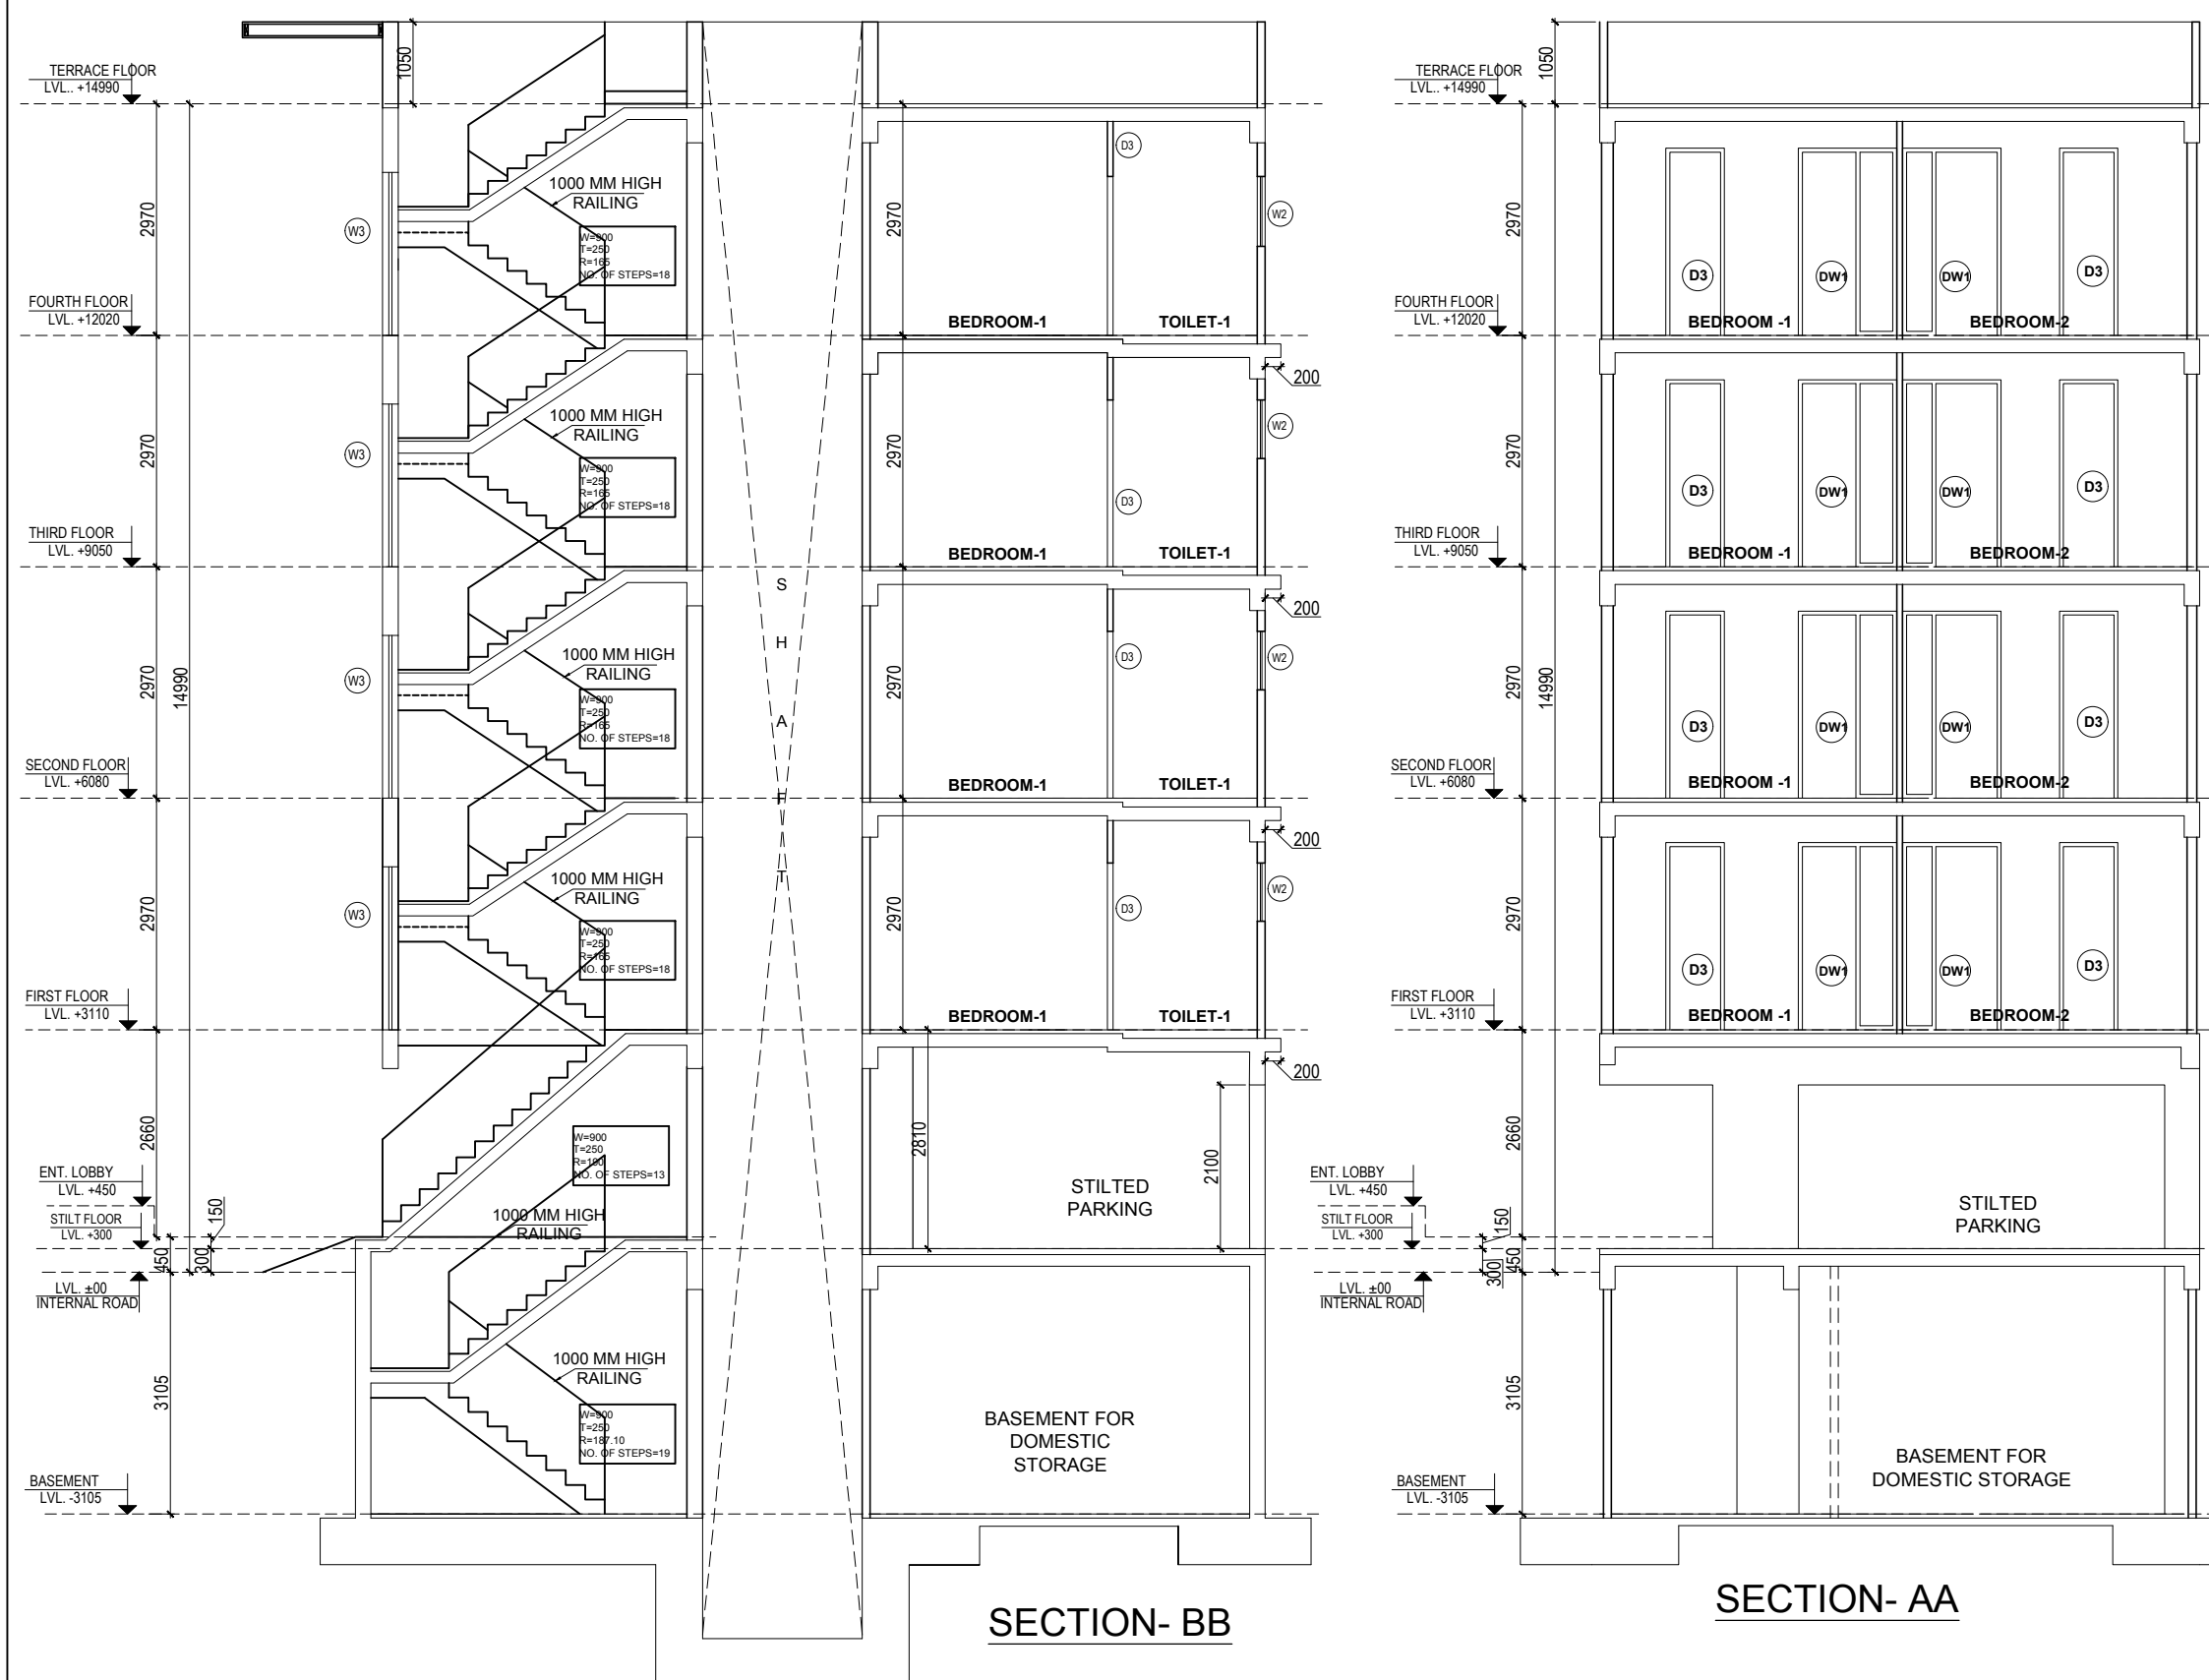


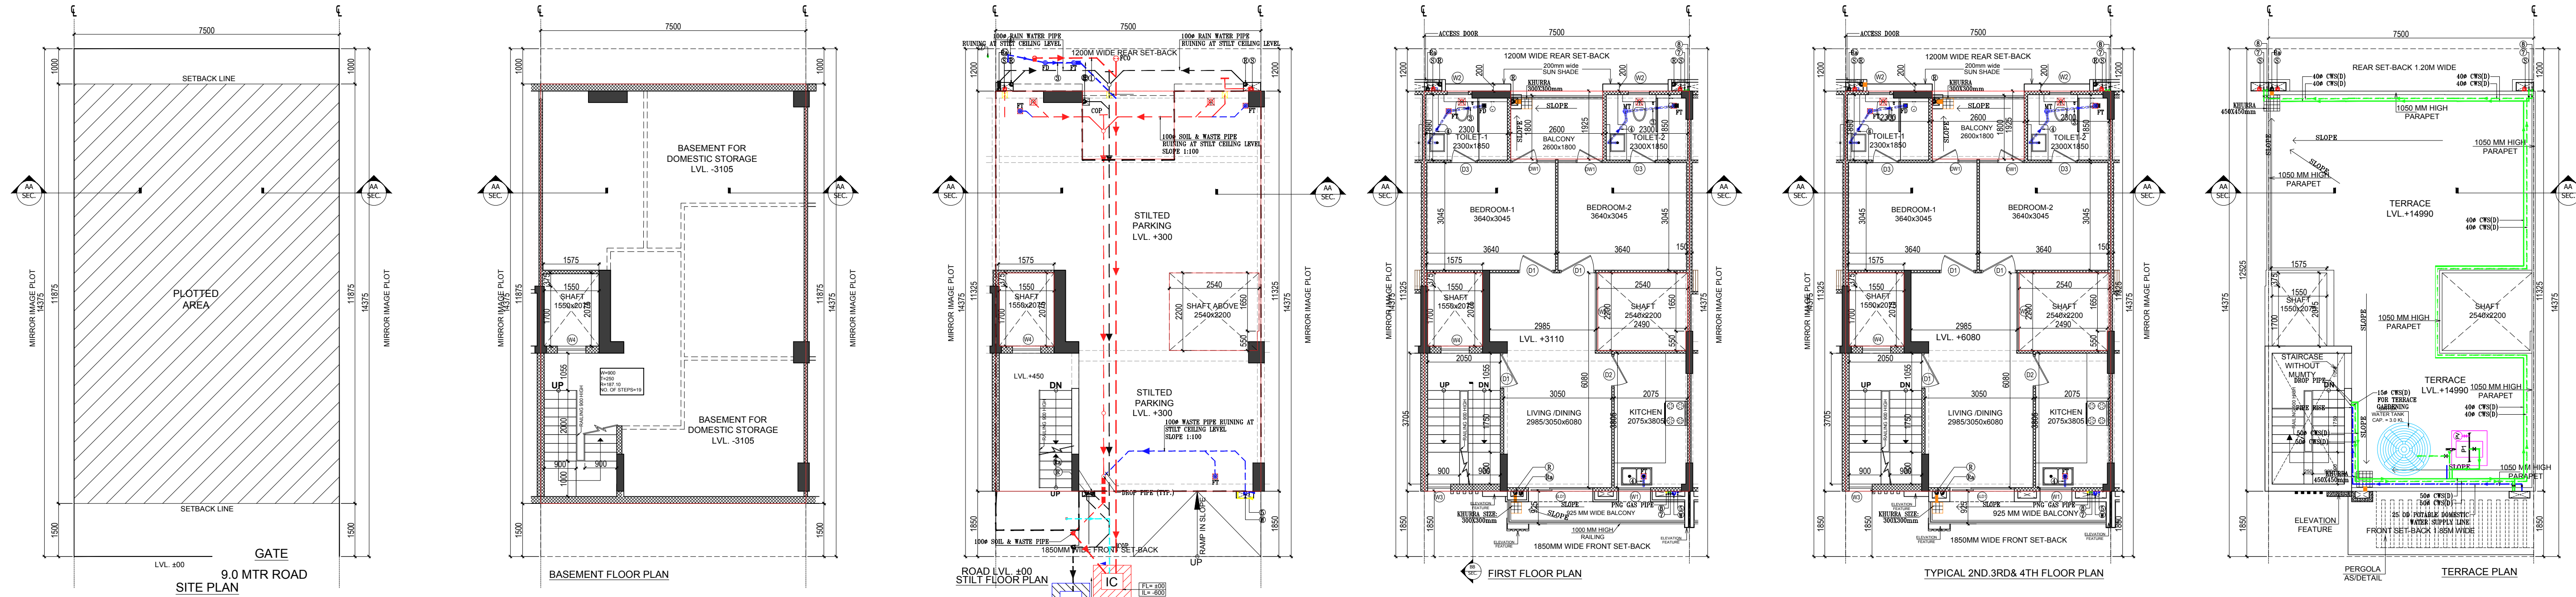

DOOR WINDOW SCHEDULE				
TYPE	WIDTH	HEIGHT	SILL LVL	UNTEL LVL
D1	1000	2400	± 0.00	2400
D2	900	2400	± 0.00	2400
D3	900	2400	± 0.00	2400
DW1	1200	2400	± 0.00	2400
SLD1	1800	2400	± 0.00	2400
W1	900	1350	1050	2400
W2	600	1200	1200	2400
W3	650	2400	00	2400
W4	800	2100	300	2400
W5	2200	2100	300	2400

LEGEND:-	
SYMBOL	DESCRIPTION
①	110 OD uPVC SOIL & WASTE VENT PIPE
②	110 OD uPVC WASTE & VENT PIPE
③	110 OD uPVC RAIN WATER PIPE FOR BALCONY
④	110 OD uPVC RAIN WATER PIPE FOR TERRACE
⑤	110 OD uPVC SOIL PIPE
⑥	110 OD uPVC WASTE PIPE
⑦	50 OD uPVC WASTE PIPE
⑧	32 OD uPVC WASTE PIPE
⑨	25 OD POTABLE DOMESTIC WATER SUPPLY LINE TO O.B.T.
⑩	DOMESTIC WATER SUPPLY PIPE
⑪	DOMESTIC WATER SUPPLY PIPE FROM O.B.T. TO 1ST TO 4TH FLOOR
⑫	DOMESTIC WATER SUPPLY PIPE FROM O.B.T. TO 1ST TO 2ND FLOOR
⑬	DOMESTIC (TREATED) WATER PUMP
⑭	PRESSURE VESSEL
⑮	WATER TANK
⑯	WATER TANK
⑰	WATER TANK
⑱	WATER TANK
⑲	WATER TANK
⑳	WATER TANK
㉑	WATER TANK
㉒	WATER TANK
㉓	WATER TANK
㉔	WATER TANK
㉕	WATER TANK
㉖	WATER TANK
㉗	WATER TANK
㉘	WATER TANK
㉙	WATER TANK
㉚	WATER TANK
㉛	WATER TANK
㉜	WATER TANK
㉝	WATER TANK
㉞	WATER TANK
㉟	WATER TANK
㊱	WATER TANK
㊲	WATER TANK
㊳	WATER TANK
㊴	WATER TANK
㊵	WATER TANK
㊶	WATER TANK
㊷	WATER TANK
㊸	WATER TANK
㊹	WATER TANK
㊺	WATER TANK
㊻	WATER TANK
㊼	WATER TANK
㊽	WATER TANK
㊾	WATER TANK
㊿	WATER TANK

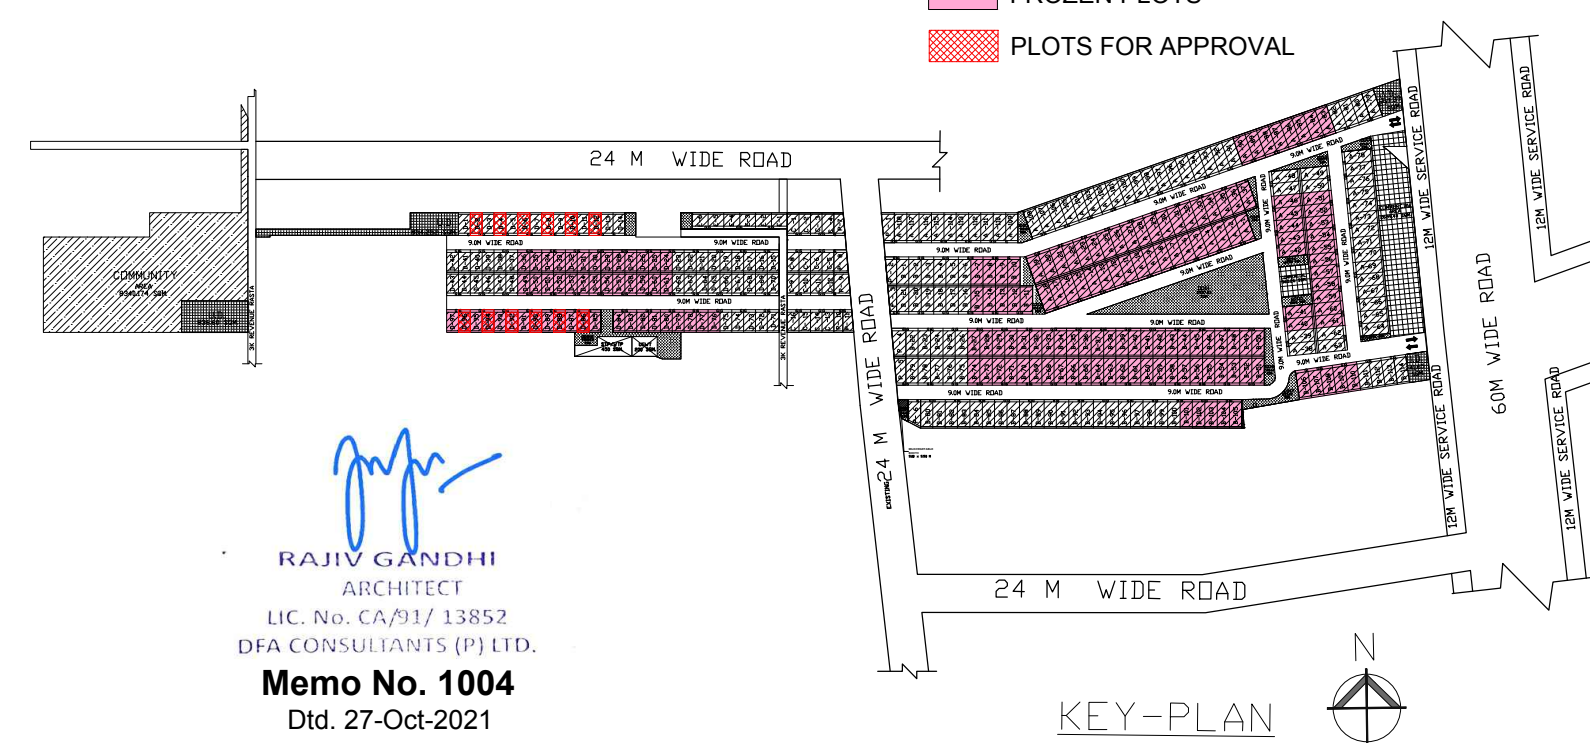

AREA CALCULATION			
PLOT AREA (7.500MX14.375M)	=	107.8125	SQMT.
PERM. GROUND COVERAGE @66% OF PLOT AREA	=	71.156	SQMT.
PROPOSED GROUND COVERAGE	=	71.148	SQMT.
PERMISSIBLE F.A.R @ 264% OF PLOT AREA	=	284.625	SQMT.
PROPOSED F.A.R	=	254.204	SQMT.

AREA OF STILT FLOOR (GROUND COVERAGE)			
S.No.	LENGTH (IN M.)	WIDTH (IN M.)	SQMT.
A	7.500	11.325	84.938
TOTAL (a)			
1	2.800	1.925	5.000
2a	1.550	1.700	2.635
2b	1.575	0.375	0.581
3a	2.540	1.650	4.191
3b	2.460	1.550	3.813
TOTAL (b)			
NET GROUND COVERAGE ON STILT FLOOR (a+b+c) =			
71.148			
AREA OF TYPICAL FLOOR (FIRST FLOOR TO FOURTH FLOOR)			
S.No.	LENGTH (IN M.)	WIDTH (IN M.)	SQMT.
A	7.500	11.325	84.938
TOTAL (a)			
1	2.800	1.925	5.000
2a	1.550	1.700	2.635
2b	1.575	0.375	0.581
3a	2.540	1.650	4.191
3b	2.460	1.550	3.813
4 (Staircase)	2.050	3.705	7.595
TOTAL (b)			
FAR AREA OF TYPICAL FLOOR (a+b+c) =			
63.551			
TOTAL FAR AREA OF FIRST TO FOURTH (1 Nos. Floor X (a)) =			
254.204			
AREA OF BASEMENT FLOOR			
S.No.	LENGTH (IN M.)	WIDTH (IN M.)	SQMT.
A	7.500	11.475	86.063
TOTAL BUILT UP AREA			
COVERAGE AT STILT FLOOR + FLOOR AREA (FIRST TO FOURTH) + BASEMENT + STAIRCASE X 4 Nos. (71.148+254.204+86.063+7.595 X 4) =			
444.793			

PROJECT NAME & ADDRESS PROPOSED BUILDING PLAN ON PLOT NO.- D-86, D-88, D-90, D-92, D-94, D-96 (6 FROZEN PLOTS) D-2, D-4, D-6, D-8, D-10, D-12, (6 PLOTS) FOR RESIDENTIAL PLOTTED COLONY UNDER DEEN DAYAL JAN AWAS YOUNA SCHEME -2016 IN SECTOR-61, GURUGRAM (HR.), LAND MEASURING 20.60902 ACRES. BEING DEVELOPED BY SUPOSHAA REALCON PRIVATE LIMITED.	OWNER'S NAME M/s. SUPOSHAA REALCON PRIVATE LIMITED.
DRAWING TITLE TYPE: D - FLOOR PLANS WITH AREA CALCULATION, ELEVATIONS & SECTIONS (RIGHT SIDE)	AUTHORIZED SIGNATORY
ARCHITECT SIGNATURE RAJIV GANDHI ARCHITECT LIC. No. CA/91/13852 DFA CONSULTANTS (P) LTD.	DATE: SHEET- 01 OF 01 SCALE 1:100