



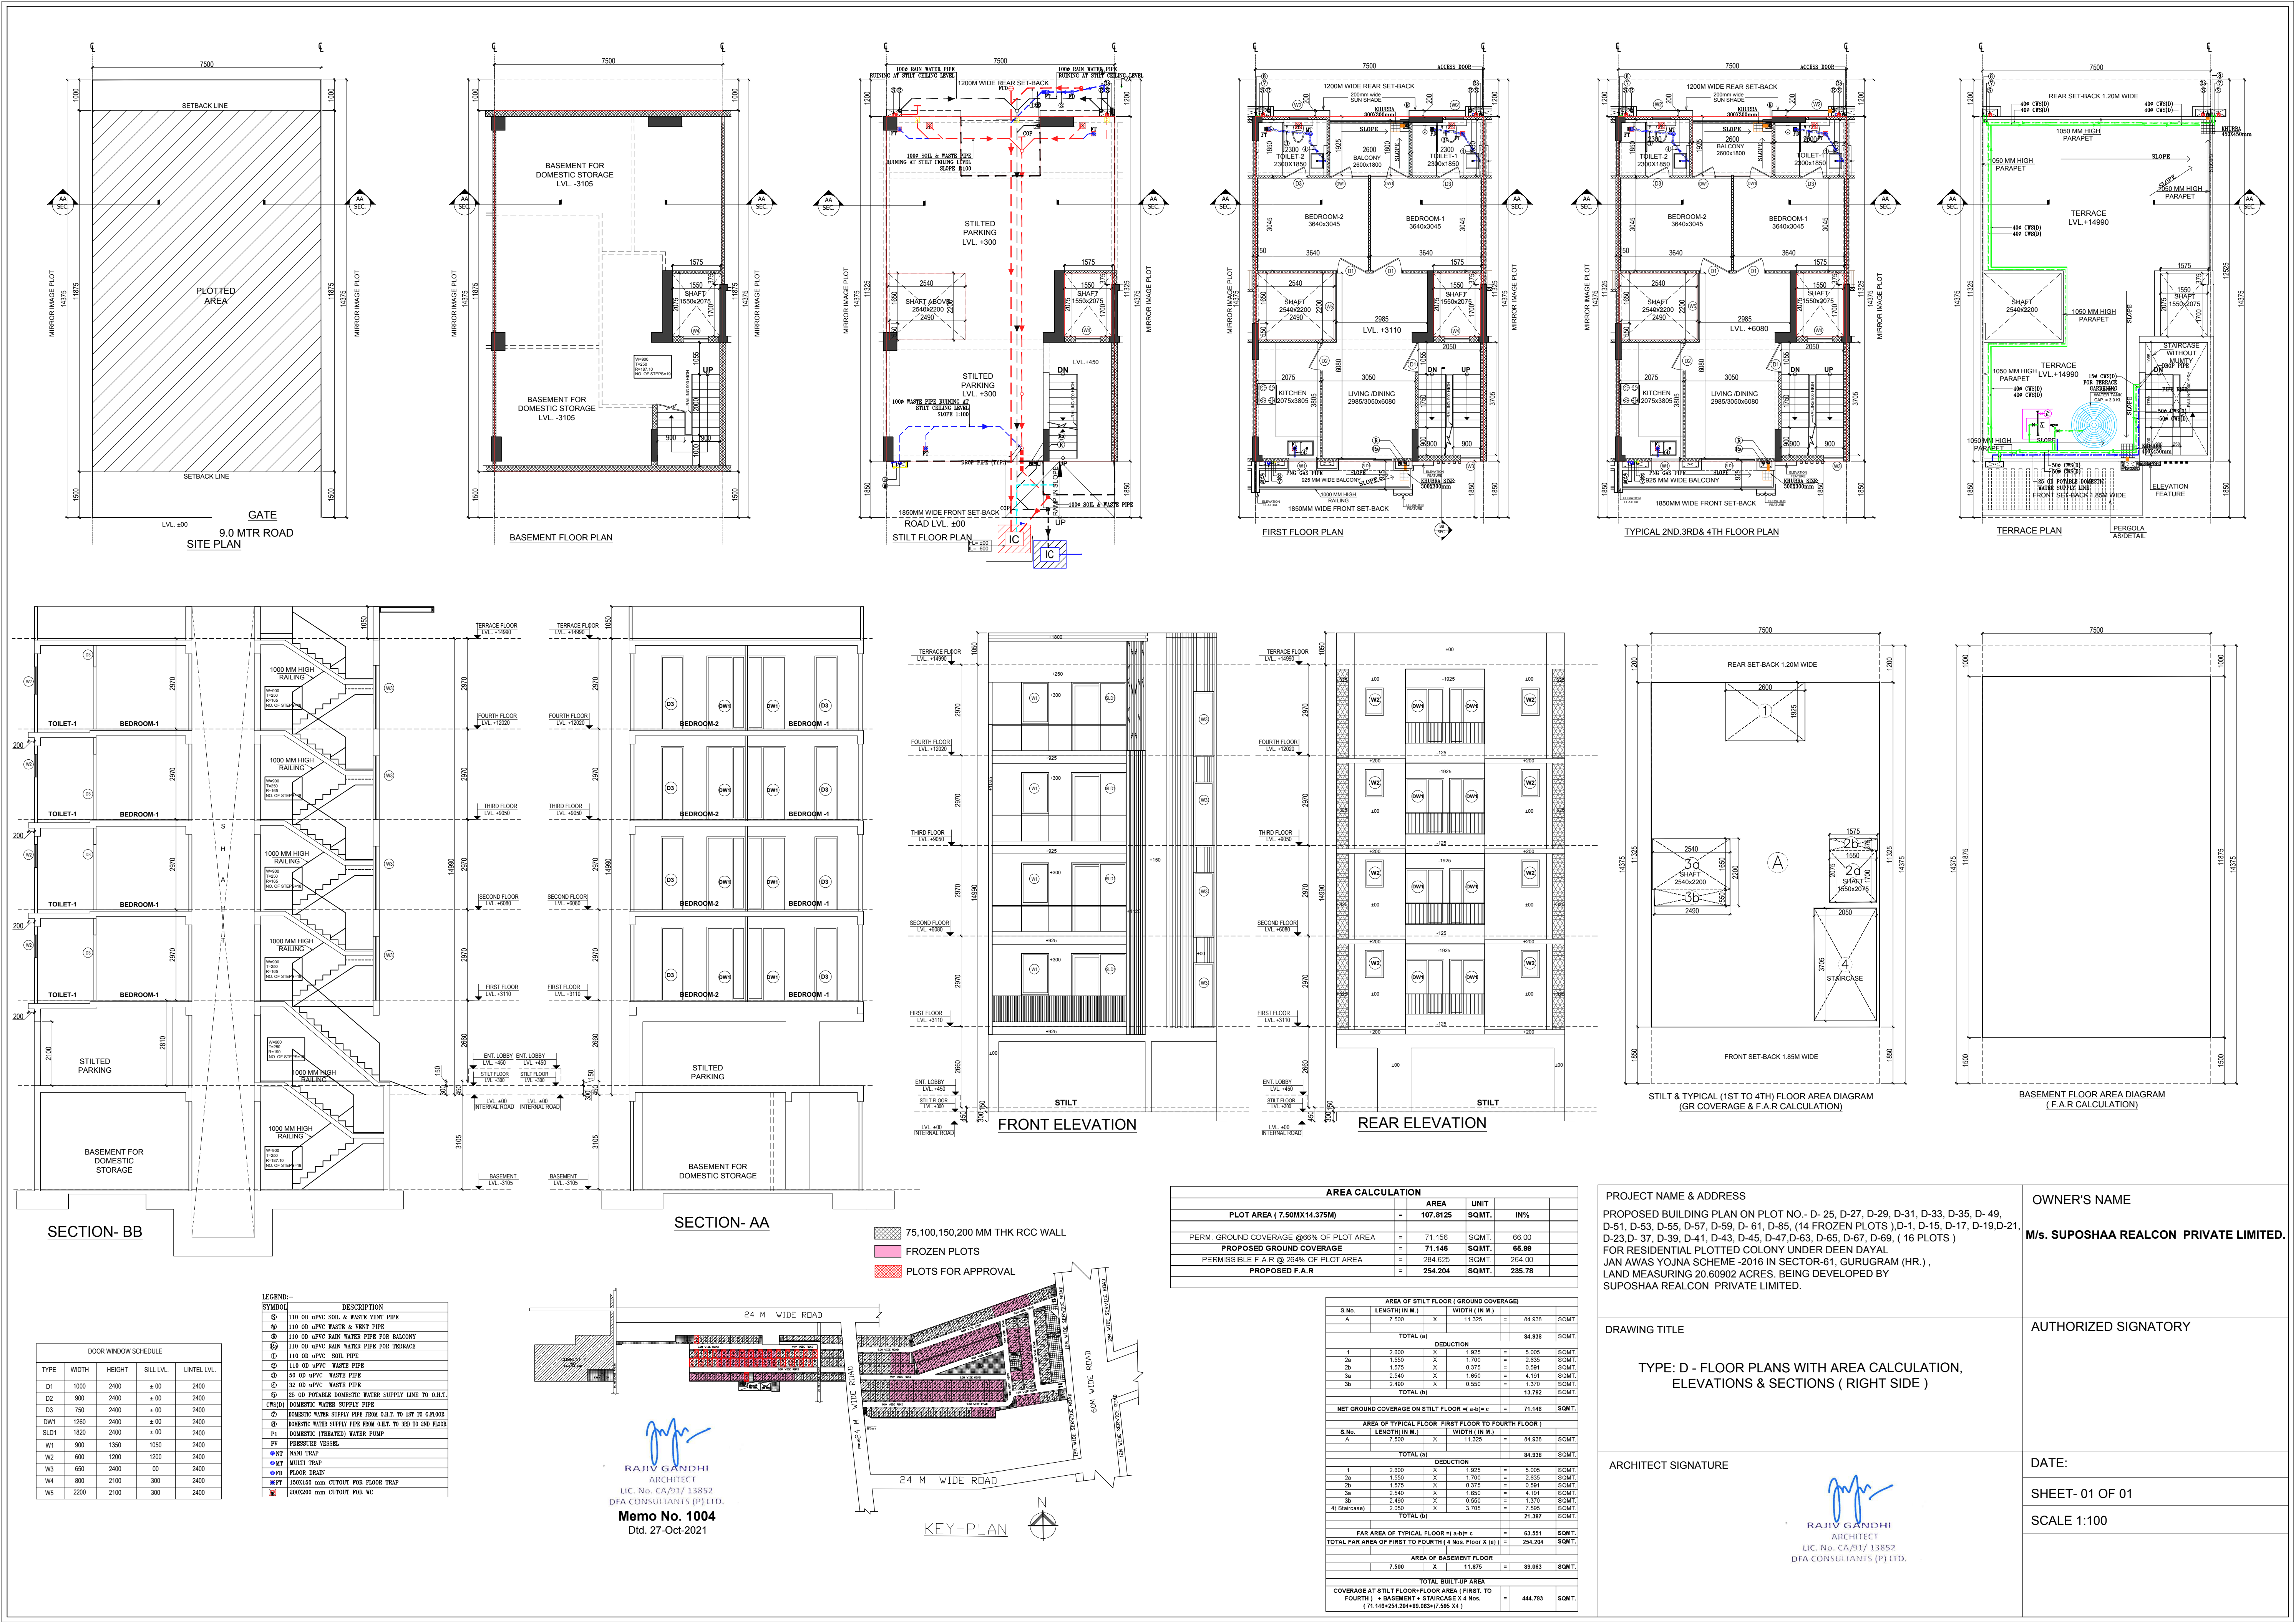

DOOR WINDOW SCHEDULE				
TYPE	WIDTH	HEIGHT	SILL LVL	UNTEL LVL
D1	1020	2400	± 00	2400
D2	900	2400	± 00	2400
D3	750	2400	± 00	2400
DW1	1260	2400	± 00	2400
SLD1	1820	2400	± 00	2400
W1	900	1350	1050	2400
W2	600	1200	1200	2400
W3	650	2400	00	2400
W4	800	2100	300	2400
W5	2200	2100	300	2400

SYMBOL	DESCRIPTION
110 OD UPVC SOIL & WASTE VENT PIPE	
110 OD UPVC WASTE & VENT PIPE	
110 OD UPVC RAIN WATER PIPE FOR BALCONY	
110 OD UPVC RAIN WATER PIPE FOR TERRACE	
110 OD UPVC SOIL PIPE	
50 OD UPVC WASTE PIPE	
32 OD UPVC WATER PIPE	
25 OD POTABLE DOMESTIC WATER SUPPLY LINE TO O.B.T.	
DOMESTIC WATER SUPPLY PIPE	
DOMESTIC WATER SUPPLY PIPE FROM O.B.T. TO 1ST TO 6 FLOOR	
DOMESTIC WATER SUPPLY PIPE FROM O.B.T. TO 2ND TO 3RD FLOOR	
DOMESTIC (TREATED) WATER PUMP	
PV PRESSURE VESSEL	
NT NANI TRAP	
MT MISTI TRAP	
PD FLOOR DRAIN	
150X150 mm CUTOUT FOR FLOOR TRAP	
200X200 mm CUTOUT FOR WC	

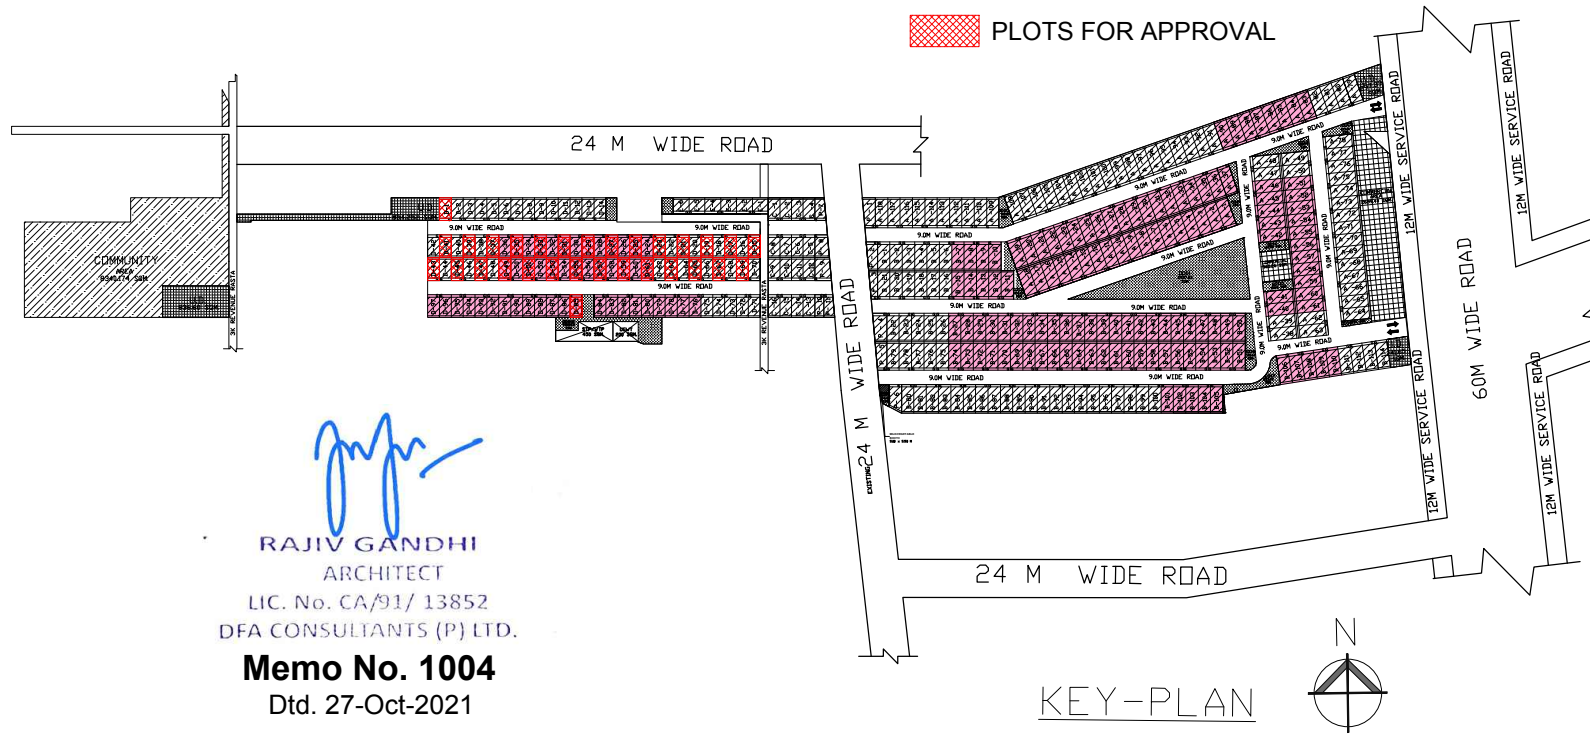

AREA CALCULATION			
PLOT AREA (7.50MX14.375M)	=	107.8125	SQMT.
PERM. GROUND COVERAGE @66% OF PLOT AREA	=	71.156	SQMT.
PROPOSED GROUND COVERAGE	=	71.146	SQMT.
PERMISSIBLE F.A.R @ 264% OF PLOT AREA	=	284.625	SQMT.
PROPOSED F.A.R	=	254.204	SQMT.

AREA OF STILT FLOOR (GROUND COVERAGE)			
S.No.	LENGTH (IN M.)	WIDTH (IN M.)	
A	7.500	11.325	= 84.938
TOTAL (a)			84.938
REDUCTION			
1	2.800	X	1.925
2a	1.550	X	1.700
2b	1.575	X	0.375
3a	2.540	X	1.650
3b	2.460	X	0.550
TOTAL (b)			13.792
NET GROUND COVERAGE ON STILT FLOOR (a-b) = c			71.146
AREA OF TYPICAL FLOOR (FIRST FLOOR TO FOURTH FLOOR)			
S.No.	LENGTH (IN M.)	WIDTH (IN M.)	
A	7.500	11.325	= 84.938
TOTAL (a)			84.938
REDUCTION			
1	2.800	X	1.925
2a	1.550	X	1.700
2b	1.575	X	0.375
3a	2.540	X	1.650
3b	2.460	X	0.550
4 (Staircase)	2.050	X	3.705
TOTAL (b)			21.367
FAR AREA OF TYPICAL FLOOR (a-b) = c			63.571
TOTAL FAR AREA OF FIRST TO FOURTH (4 Nos. Floor X (c))			254.204
AREA OF BASEMENT FLOOR			
7.500	X	11.475	= 86.063
TOTAL BUILT UP AREA			
COVERAGE AT STILT FLOOR + FLOOR AREA (FIRST TO FOURTH) + BASEMENT + STAIRCASE X 4 Nos. (71.146+254.204+86.063+2.985 X 4)			444.793

PROJECT NAME & ADDRESS
PROPOSED BUILDING PLAN ON PLOT NO.- D- 25, D-27, D-29, D-31, D-33, D-35, D- 49, D-51, D-53, D-55, D-57, D-59, D- 61, D-85, (14 FROZEN PLOTS), D-1, D-15, D-17, D-19, D-21, D-23, D- 37, D-39, D-41, D-43, D-45, D-47, D-63, D-65, D-67, D-69, (16 PLOTS)
FOR RESIDENTIAL PLOTTED COLONY UNDER DEEN DAYAL JAN AWAS YOJNA SCHEME -2016 IN SECTOR-61, GURUGRAM (HR.) ,
LAND MEASURING 20.60902 ACRES. BEING DEVELOPED BY SUPOSHAA REALCON PRIVATE LIMITED.

OWNER'S NAME
M/s. SUPOSHAA REALCON PRIVATE LIMITED.

DRAWING TITLE
TYPE: D - FLOOR PLANS WITH AREA CALCULATION, ELEVATIONS & SECTIONS (RIGHT SIDE)

ARCHITECT SIGNATURE
RAJIV GANDHI
ARCHITECT
LIC. No. CA/91/ 13852
DFA CONSULTANTS (P) LTD.

DATE:
SHEET- 01 OF 01
SCALE 1:100