

REGD.

DIRECTORATE OF TOWN & COUNTRY PLANNING, HARYANA
Nagar Yojna Bhawan, Plot No-3, Block-A, Madhya Marg, Sector-18A, Chandigarh.
Tele-Fax: 0172-2548475; Tel.: 0172-2549851, E-mail: tcpharyana7@gmail.com
Website www.tcpharyana.gov.in

Memo No. ZP-1273/JD(SP)/2021/ 20846 Dated 23/08/2021

To

Kashish Buildtech Pvt. Ltd. & Shikhar Landcon. Pvt. Ltd.
In collaboration with Omaxe Ltd.,
✓ C/o Omaxe City, 7 Local Shopping Centre,
Kalkaji, Delhi.

Subject:- Approval of standard design of booths in Commercial Site 0.438 acres falling in the Affordable Residential Plotted Colony area measuring 14.80625 acres (Licence No. 30 of 2017 dated 08.06.2017) in the revenue estate Sunari Khurd, Sector-22 D, District-Rohtak being developed by Kashish Buildtech Pvt. Ltd. & Shikhar Landcon Pvt. Ltd. In collaboration with Omaxe Ltd.

Reference:-Your application dated 23.07.2021 on the subject cited above.

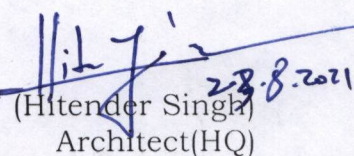
Please find enclosed a set of approved Standard Design of Booth's of aforesaid commercial component given as under:-

Description	Area	Drawing No.	Dated
Commercial site.	0.438 acres	DTCP-7862 (i to iv)	23.08.2021

The standard designs are approved with the following conditions:-

- The connecting corridors/passage provided at ground Floor shall be used for circulation purpose only for the general public and shall not be sold in any manner whatsoever.
- The individual Booths holders shall not start construction prior to approval of fire design/scheme as per Haryana Fire Services Act/National Building Code from the competent authority.
- The parking/open area shall not be sold in any manner whatsoever.

DA/as above


(Hitender Singh)
Architect(HQ)

 
For Director Town & Country Planning,
Haryana, Chandigarh.

Endst. No. ZP-1273/JD(SP)/2021/_____ Dated _____

A copy alongwith a set of approved Standard Designs is forwarded to the following for information and necessary action:-

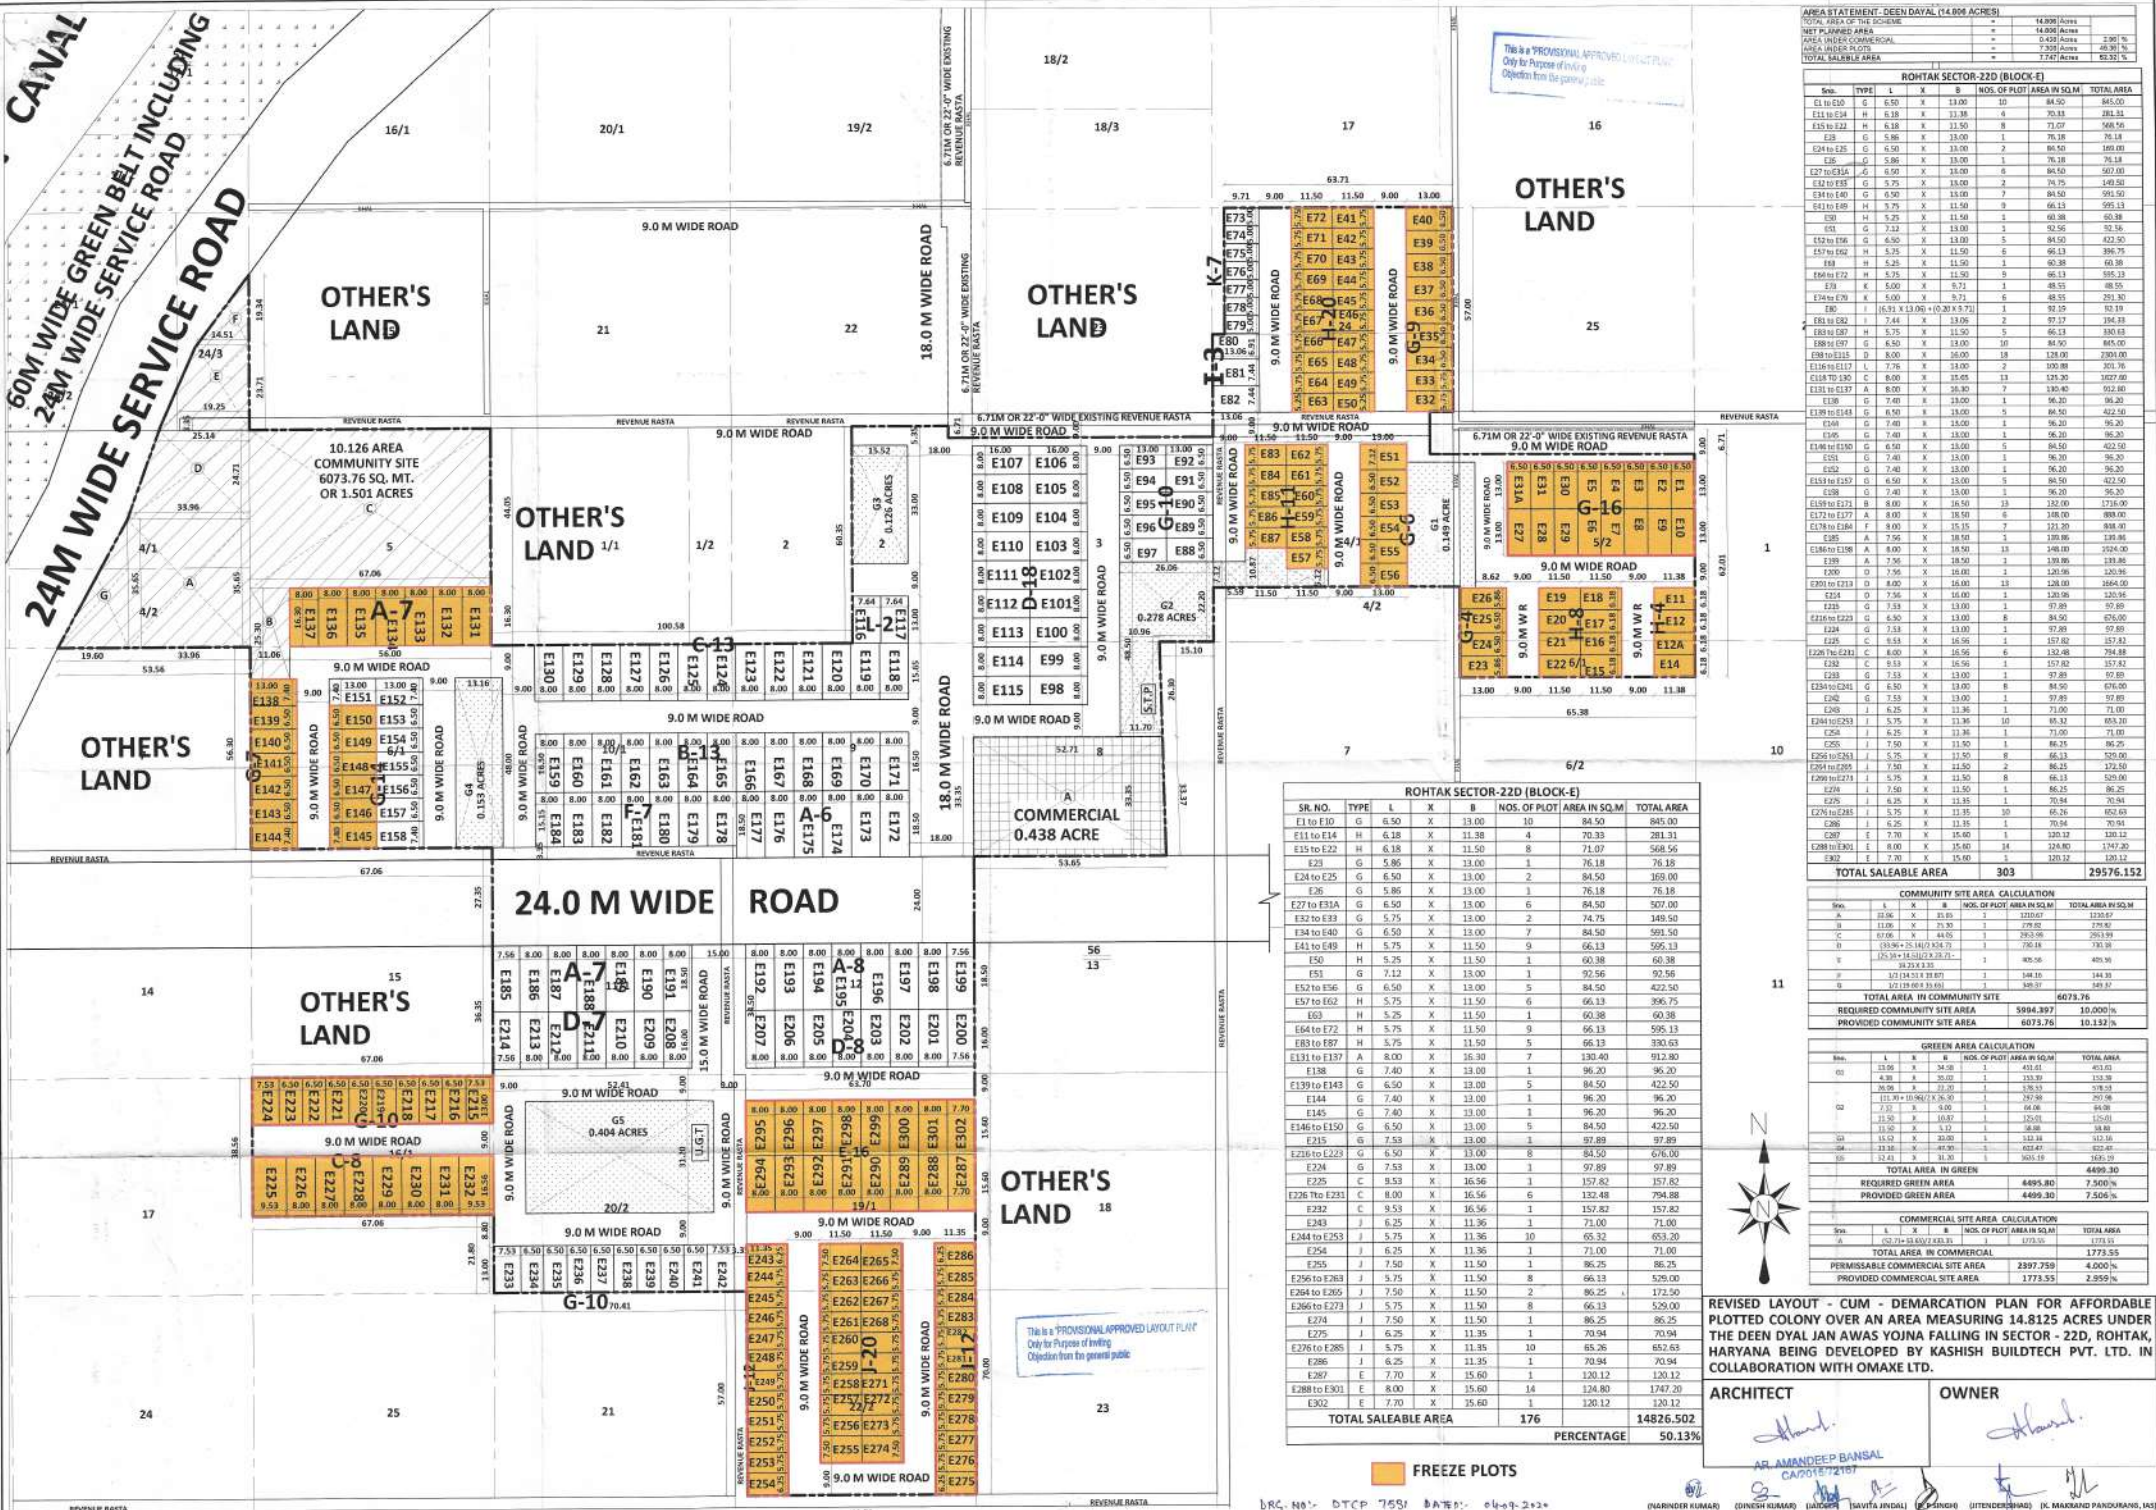
- The Senior Town Planner, Rohtak.
- The District Town Planner, Rohtak.

DA/As above


(Hitender Singh)
Architect(HQ)

For Director Town & Country Planning,
Haryana, Chandigarh.

CANAL
60M WIDE GREEN BELT INCLUDING
24M WIDE SERVICE ROAD



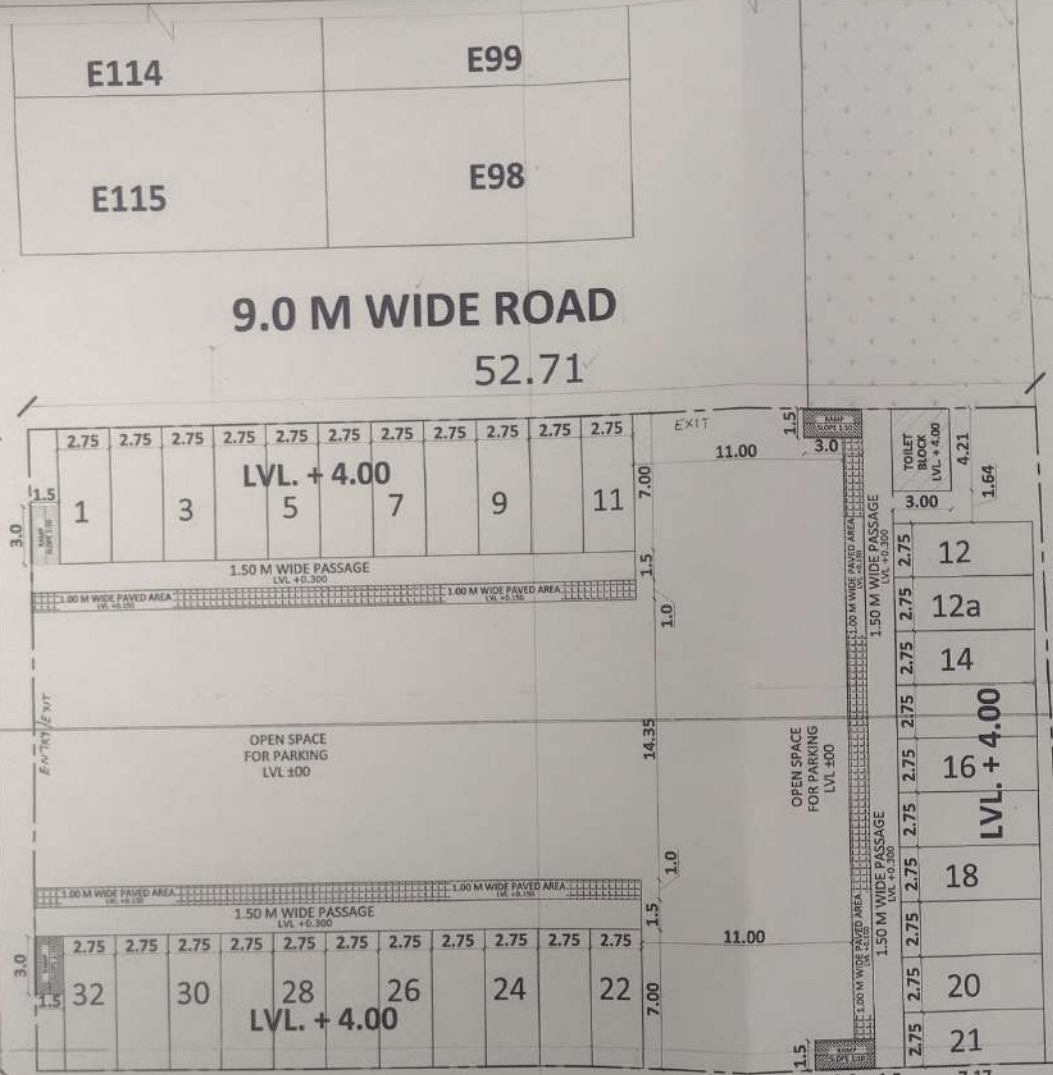
AREA STATEMENT: DEEN DAYAL (14.808 ACRES)

NET PLANNED AREA	=	14.808 Acres
AREA UNDER COMMERCIAL	=	0.438 Acres
AREA UNDER R.O.T.S	=	7.350 Acres
TOTAL SALEABLE AREA	=	7.020 Acres

ROHTAK SECTOR-22D (BLOCK-E)						
Sl. No.	TYPE	L	X	B	NOS. OF PLOT AREA IN SQ.M	TOTAL AREA
E1 to E10	G	6.50	X	13.00	10	84.50
E11 to E24	H	6.18	X	13.18	14	81.12
E25 to E32	H	6.18	X	13.25	8	71.07
E33	G	5.86	X	13.00	1	76.18
E34 to E35	G	6.50	X	13.00	2	84.50
E36	G	7.26	X	13.00	1	94.18
E37 to E38	G	6.00	X	13.00	2	78.00
E39 to E40	G	5.75	X	13.00	2	74.75
E41 to E42	H	5.75	X	13.18	2	75.63
E43	H	5.25	X	13.18	1	69.38
E44 to E45	G	7.22	X	13.00	1	92.56
E46 to E47	G	6.50	X	13.00	2	84.50
E48 to E49	H	5.25	X	13.00	1	68.13
E50 to E51	H	5.25	X	13.00	1	68.13
E52 to E53	H	5.25	X	13.00	1	68.13
E112 to E113	H	5.25	X	13.00	1	68.13
E114 to E115	D	8.00	X	16.00	18	128.00
E116 to E117	L	7.78	X	15.56	12	109.88
E118 to E119	L	8.00	X	15.65	13	125.30
E120 to E121	L	8.00	X	15.80	7	126.40
E122 to E123	L	8.00	X	15.80	1	66.40
E124 to E125	L	8.00	X	15.80	1	66.40
E126 to E127	L	8.00	X	15.80	1	66.40
OPEN SPACE
FOR PARKING
LVL +00

53.65
24.0 M WIDE ROAD

NOTES:

1. ALL DIMENSIONS ARE IN M.
2. THE DRAWING IS TO BE READ & NOT SCALED.
3. ANY DISCREPANCIES IN THE DRAWING ARE TO BE BROUGHT TO THE NOTICE OF THE ARCHITECTS.
4. ALL LEVELS ARE FROM ROAD LEVEL +/- 00.
5. ALL LEVELS MARKED ARE FINISHED FLOOR LEVELS.
6. ALL CILL & LINTLE LEVELS ARE FROM RESPECTIVE FINISHED FLOOR LEVELS.
7. ALL STRUCTURAL MEMBERS ARE TO BE ERRECTED AS PER STRUCTURAL DRAWING(S).
8. IN CASE OF ANY DISCREPANCIES PLEASE REVERT BACK TO ARCHITECT/ G. M. (CONSTRUCTION).

NOTE

1. PARKING AREA CAN NOT BE SOLD IN ANY MANNER OR CIRCUMSTANCES.
2. TO BE READ WITH CODE 1.2 (1) (IX), 2.2 & 3.5 OF THE HARYANA BUILDING CODE - 2017



AREA CHART

TOTAL PLOT AREA					=	0.438	Acres		
					OR	=	1773.67	Sq. mt.	
PERMISSIBLE GROUND COVERAGE 35 %					=	620.785	Sq. mt.		
PROPOSED GROUND COVERAGE					34.98%	=	620.675	Sq. mt.	
GROUND COVERAGE									
S. NO.	TYPE	LENGTH	X	WIDTH	=	AREA (Sq. Mt.)	TOTAL NO'S	=	TOTAL AREA (Sq. Mt.)
1	BOOTH'S (1 to 11) (22 to 32)	2.75	X	7.00	=	19.250	X 22	=	423.500
2	BOOTH'S (12, 12a to 21)	2.75	X	7.170	=	19.716	X 10	=	197.175
GRAND TOTAL							32	=	620.675
1	TOILET	3.00	X	4.21	=	12.630	X 1	=	12.630

PROJECT:-

PROPOSED STANDARD DESIGN OF BOOTH'S FOR AN AREA MEASURING 0.438 ACRES IN THE AFFORDABLE RESIDENTIAL PLOTTED COLONY (UNDER DDIA) ON AN AREA MEASURING 14.80625 ACRES (LICENSE NO. 30 OF 2017 DATED 08.06.2017) IN SECTOR - 22D ROHTAK, HARYANA BEING DEVELOPED BY KASHISH BUILDTech PVT. LTD. IN COLLABORATION WITH OMAXE LTD.

SITE PLAN

DATE:	SCALE: 1:2500
DRAWN BY:	CHECKED BY:
ARCHITECT	OWNER
AR. AMANDEEP BANSAAL CA/2010/72167	
OMAXE LTD Regd. Office: T. L. S. C. Kalyani, New Delhi-110010 (INDIA)	
SHEET NO.	1

DRG. NO. DTC : - 7862 (i) DATED : - 28-08-2021

(SATYA PAL)
SD (HQ)

(DINESH KUMAR)
SD (HQ)

(HITENDER SINGH)
ARCHITECT (HQ)

(STP (E&V) HQ)

(K. MAKRAND PANDURANG, IAS)
DTC (HR)

(K. MAKRAND PANDURANG, IAS)
DTC (HR)

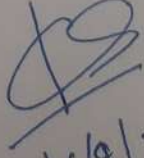
AVAILABILITY ROHTAK - 22D (E- BLOCK) COMMERCIAL (date-15-sep-2021)

S. NO.	TYPE	LENGTH IN (M)	X	WIDTH IN (M)	AREA (Sq. Mt.)	AREA (Sq. yd.)
1	BOOTH -1	2.75	X	7.00	19.25	23.02
2	BOOTH -2	2.75	X	7.00	19.25	23.02
3	BOOTH -3	2.75	X	7.00	19.25	23.02
4	BOOTH -4	2.75	X	7.00	19.25	23.02
5	BOOTH -5	2.75	X	7.00	19.25	23.02
6	BOOTH -6	2.75	X	7.00	19.25	23.02
7	BOOTH -7	2.75	X	7.00	19.25	23.02
8	BOOTH -8	2.75	X	7.00	19.25	23.02
9	BOOTH -9	2.75	X	7.00	19.25	23.02
10	BOOTH -10	2.75	X	7.00	19.25	23.02
11	BOOTH -11	2.75	X	7.00	19.25	23.02
12	BOOTH -12	2.75	X	7.17	19.72	23.58
12a	BOOTH -12a	2.75	X	7.17	19.72	23.58
14	BOOTH -14	2.75	X	7.17	19.72	23.58
15	BOOTH -15	2.75	X	7.17	19.72	23.58
16	BOOTH -16	2.75	X	7.17	19.72	23.58
17	BOOTH -17	2.75	X	7.17	19.72	23.58
18	BOOTH -18	2.75	X	7.17	19.72	23.58
19	BOOTH -19	2.75	X	7.17	19.72	23.58
20	BOOTH -20	2.75	X	7.17	19.72	23.58
21	BOOTH -21	2.75	X	7.17	19.72	23.58
22	BOOTH -22	2.75	X	7.00	19.25	23.02
23	BOOTH -23	2.75	X	7.00	19.25	23.02
24	BOOTH -24	2.75	X	7.00	19.25	23.02
25	BOOTH -25	2.75	X	7.00	19.25	23.02
26	BOOTH -26	2.75	X	7.00	19.25	23.02
27	BOOTH -27	2.75	X	7.00	19.25	23.02
28	BOOTH -28	2.75	X	7.00	19.25	23.02
29	BOOTH -29	2.75	X	7.00	19.25	23.02
30	BOOTH -30	2.75	X	7.00	19.25	23.02
31	BOOTH -31	2.75	X	7.00	19.25	23.02
32	BOOTH -32	2.75	X	7.00	19.25	23.02

1: This area has been calculated as per ground coverage in sanction drawing.

2: This area has been calculated in the same manner as in other block (C & D)

3:- Please get it from the project head before sale.


 (KAMAL KISHORE SHARMA)
 16/9/21