




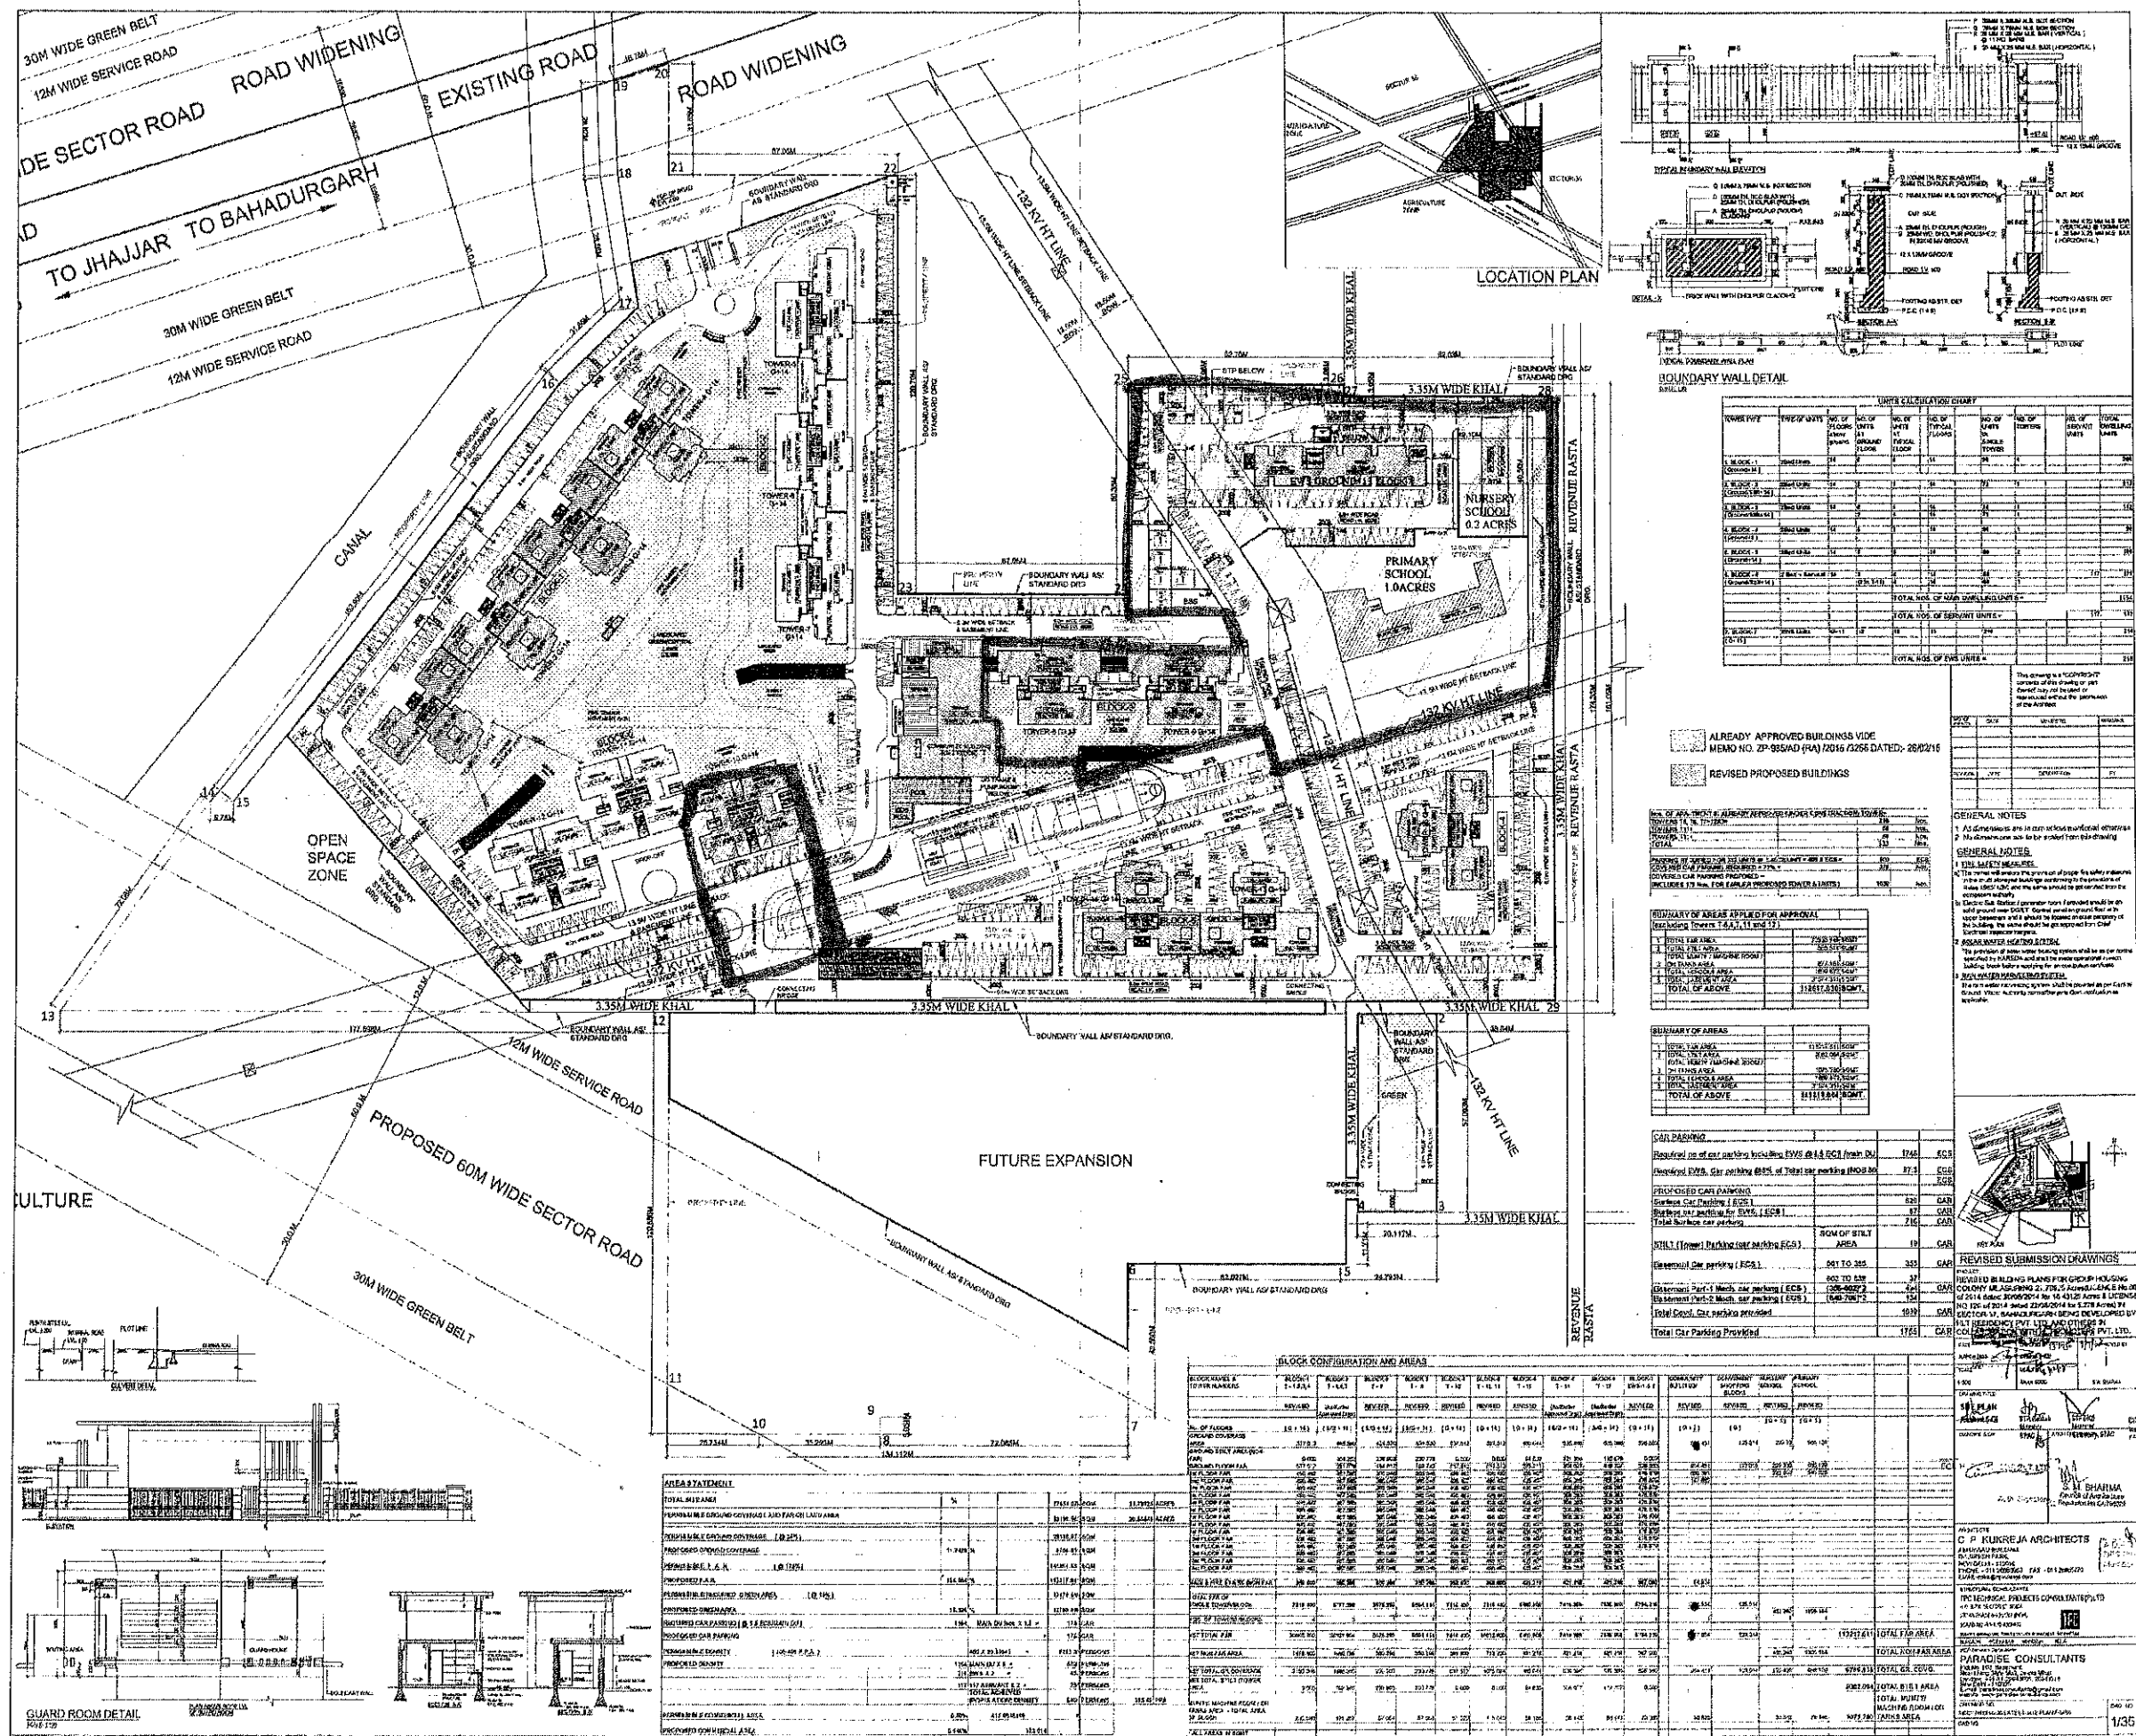


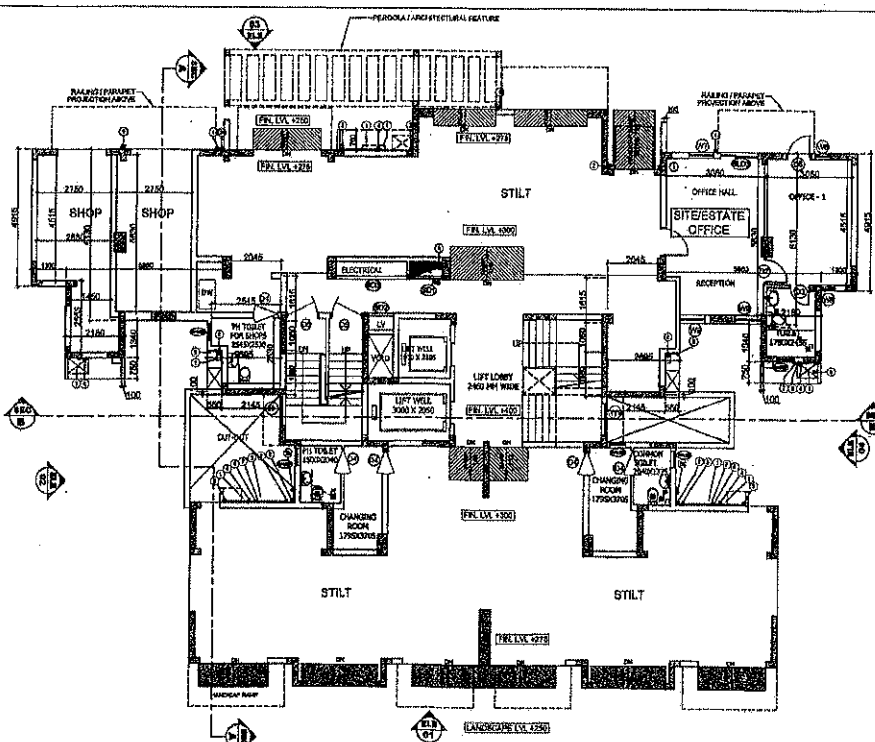


STILT/ GROUND FLOOR PLAN
(For Tower T-8)

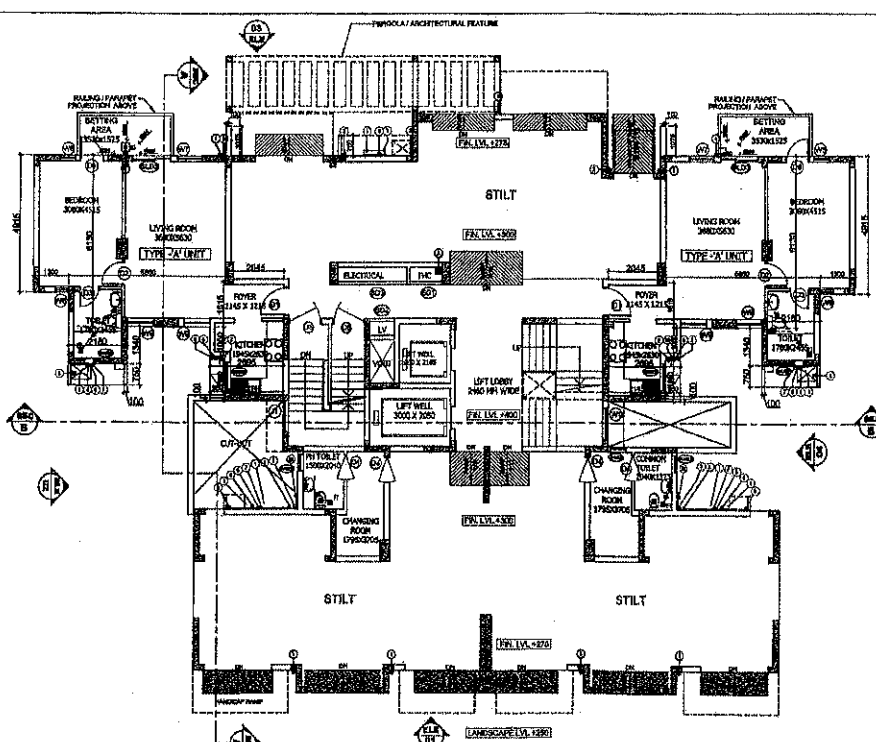

STILT/ GROUND FLOOR PLAN
(For Tower T-9)

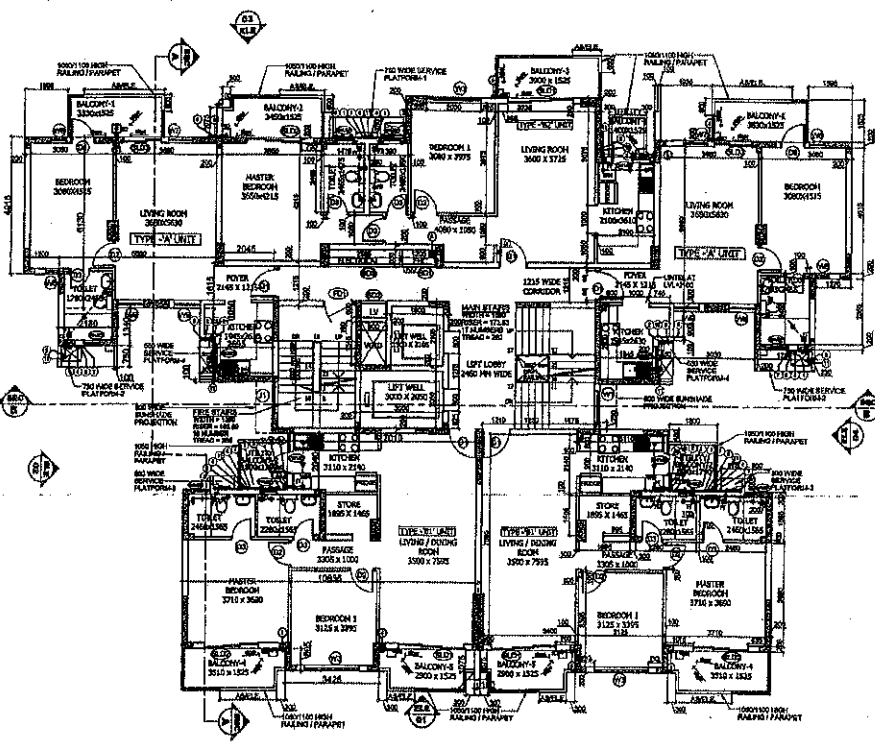

TYPICAL FLOOR PLAN (1ST TO 14TH FLOORS)
(For Towers T-8 & T-9)

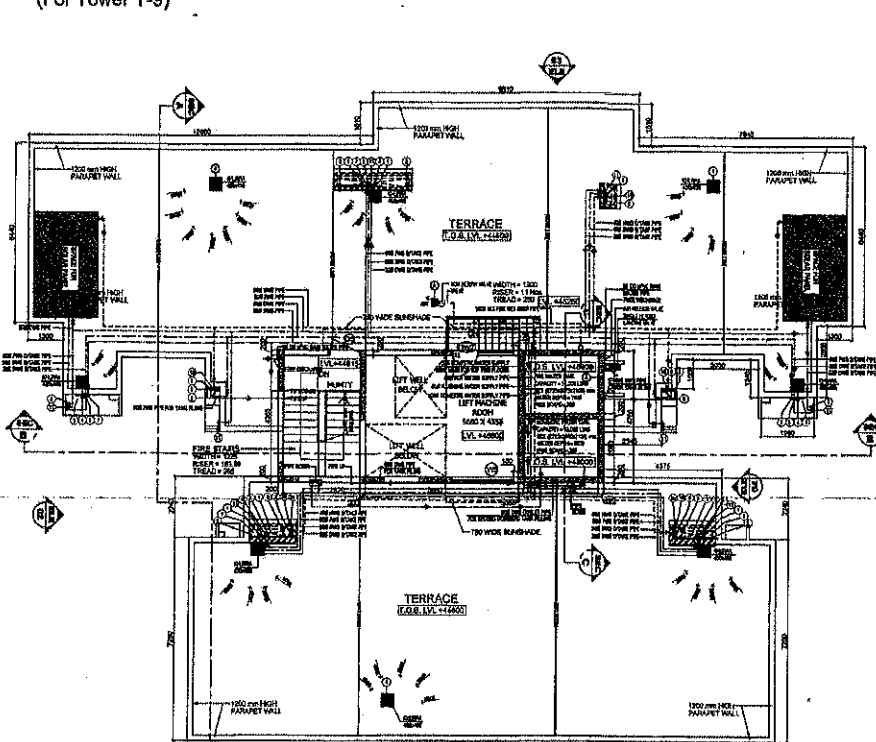

TERRACE PLAN
(For Towers T-8 & T-9)


SCHEDULE OF DOORS/WINDOWS (BOTH LARGE & SMALL)									
NO.	TYPE	WIDTH	HEIGHT	GLASS	LOCATION	NO.	TYPE	WIDTH	HEIGHT
1.	DT	1000	2100	00	MAIN ENTRY	11.	BD	800	2100
2.	DT	1000	2100	00	MAIN ENTRY	12.	BD	800	2100
3.	DT	1000	2100	00	MAIN ENTRY	13.	BD	800	2100
4.	DT	1000	2100	00	MAIN ENTRY	14.	BD	800	2100
5.	DT	1000	2100	00	MAIN ENTRY	15.	BD	800	2100
6.	DT	1000	2100	00	MAIN ENTRY	16.	BD	800	2100
7.	DT	1000	2100	00	MAIN ENTRY	17.	BD	800	2100
8.	DT	1000	2100	00	MAIN ENTRY	18.	BD	800	2100
9.	DT	1000	2100	00	MAIN ENTRY	19.	BD	800	2100
10.	DT	1000	2100	00	MAIN ENTRY	20.	BD	800	2100

A.D.F.O. (H)
DFS PKU
Member B.R.C.


REVISIONS			
NO.	DATE	ISSUED TO	REMARKS
1.			
2.			
3.			
4.			
5.			

GENERAL NOTES
1. ALL DIMENSIONS ARE IN MM UNLESS MENTIONED OTHERWISE

LEGEND	
1.	1000 X 2100
2.	1000 X 2100
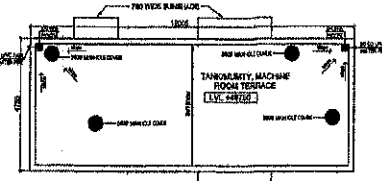

MUMTY & MACHINE ROOM TERRACE PLAN
(For Towers T-8 & T-9)

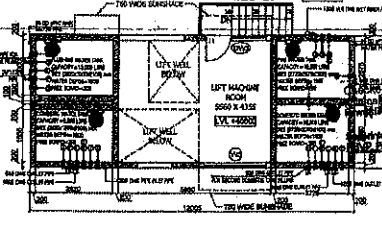

TANK & MACHINE ROOM LEVEL PLAN
(For Towers T-8 & T-9)

REVISED SUBMISSION DRAWINGS

PROJECT:
REVISED BUILDING PLANS FOR GROUP HOUSING COLONY MEASURING 21.70925 Acres (Licence No. 80 of 2014 dated 30/06/2014 for 18.43125 Acres & Licence No. 120 of 2014 dated 22/08/2014 for 3.278 Acres) IN SECTOR-37, BHADURGARH BEING DEVELOPED BY HLT RESIDENCY PVT. LTD. AND OTHERS IN COLLABORATION WITH HLT PROMOTERS PVT. LTD.

DATE	CHECKED BY	APPROVED BY
MARCH-2018	DEEPAK	S.M. SHARMA

SCALE: 1:100
S.S.L.

DRAWING TITLE:
BLOCK-3
TOWERS T-8 & T-9
(GROUND / STILT +14 FLOORS)

BASEMENT, STILT / GROUND FLOOR & TYPICAL FLOOR PLANS, TERRACE, TANK & MACHINE ROOM, MUMTY MACHINE ROOM TERRACE PLAN

DRAWN BY: S.M. SHARMA
Auth. Signature: S.M. SHARMA
Council of Architecture Registration No. 04792502



ARCHITECTS:
C.P. KUKREJA ARCHITECTS
ASHVAD BUILDING
D-1 GREEN PARK
NEW DELHI - 110016
PHONE: 011-26080401, 26080402
FAX: 011-26080470

TECHNICAL PROJECTS CONSULTANTS (P) LTD.
101, 102, 103,1000

PARADISE CONSULTANTS
Plot No. 103, Basement
Near Laxmi Bazar, Jodhpur
Jodhpur - 342001, RAJASTHAN
Phone: 0291-2540001, 2540002
Fax: 0291-2540003
E-mail: paradiseconsultants@gmail.com
Website: www.paradiseconsultants.com

DRAWING NO.
1400/11/BL/SUB/BLOCK-3/T8-T9/F700
CAG NO.
12/35



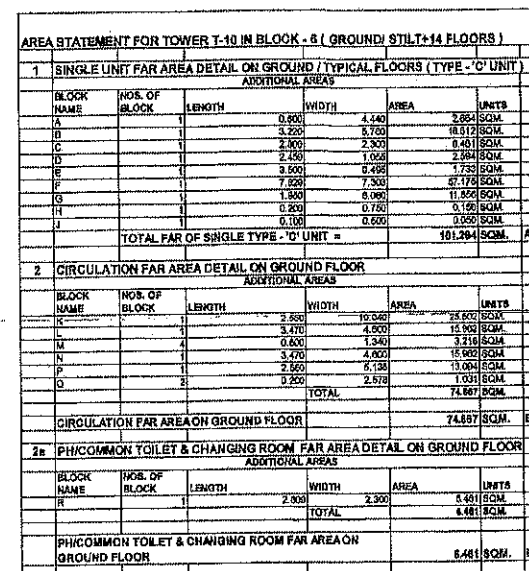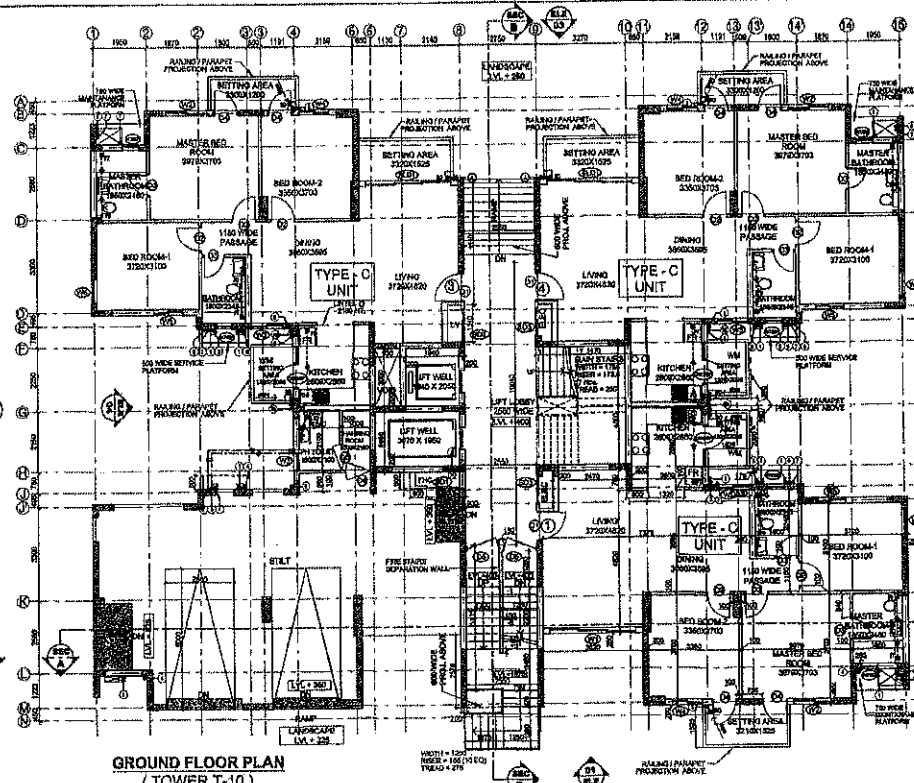

3 CIRCULATION FAR AREA DETAIL ON TYPICAL FLOOR ADDITIONAL AREAS						
BLOCK NAME	NOS. OF BLOCK	LENGTH	WIDTH	AREA	UNITS	
K	1	2.66	12.00	31.92 SQM		
L	1	3.47	4.00	13.88 SQM		
M	1	0.00	1.94	0.00 SQM		
				44.79 SQM		
DEDUCTIONS AREAS						
BLOCK NAME	NOS. OF BLOCK	LENGTH	WIDTH	AREA	UNITS	
G1	1	0.03	2.00	0.06 SQM		
G2	1	1.94	0.00	0.00 SQM		
G3	1	3.07	3.33	10.22 SQM		
G4	1	0.00	0.00	0.00 SQM		
				10.28 SQM		
CIRCULATION AREA ON TYPICAL FLOOR = ADDITIONAL - DEDUCTIONS				34.51 SQM		
ADDITIONAL AREA DEDUCTIONS				4.79 SQM		
CIRCULATION FAR AREA ON TYPICAL FLOOR =				30.220 SQM		
3a NON FLOOR AREA - STAIRCASE DETAIL ON TYPICAL FLOOR ADDITIONAL AREAS						
BLOCK NAME	NOS. OF BLOCK	LENGTH	WIDTH	AREA	UNITS	
R	1	3.47	2.00	6.94 SQM		
P	1	2.50	3.33	8.33 SQM		
Q	2	0.00	2.00	0.00 SQM		
				15.27 SQM		
4 UNITS DETAIL - IN GROUND FLOOR / TYPICAL FLOORS						
TOTAL NO. OF UNITS ON GROUND FLOOR					2 UNITS	
TOTAL NO. OF UNITS ON TYPICAL FLOOR					4 UNITS	
5 TOTAL FAR ON GROUND FLOOR OF TOWER T-10						
ALL 3 UNITS FAR = CIRCULATION FAR + PW TOILET & CHANGING ROOM FAR AREA ON GROUND FLOOR						
NOS. OF UNIT	SINGLE UNIT FAR			TOTAL FAR		
3	101.294				303.883	
CIRCULATION FAR AREA ON GROUND FLOOR (PW)					74.887	
PW TOILET & CHANGING ROOM FAR AREA ON GROUND FLOOR (PW)					6.491 SQM	
TOTAL FAR AREA ON GROUND FLOOR					385.211 SQM	
6 TOTAL FAR ON ONE TYPICAL FLOOR =						
ALL 4 UNITS FAR = CIRCULATION FAR AREA ON TYPICAL FLOOR						
NOS. OF UNIT	SINGLE UNIT FAR			TOTAL FAR		
4	101.294				405.177	
CIRCULATION FAR AREA ON TYPICAL FLOOR = (G)					10.220	
TOTAL FAR AREA ON TYPICAL FLOOR					415.407 SQM	
NOS. OF TYPICAL FLOORS IN SINGLE TOWER =				34		
ALL TYPICAL FLOORS FAR AREA =				14 X	636.467 SQM	
TOTAL 14 TYPICAL FLOORS FAR AREA					8095.497 SQM	
7 NET TOTAL FAR IN TOWER T-10 =						
GROUND FLOOR FAR (G)					385.211	
ALL 14 TYPICAL FLOOR FAR (F)					8095.497	
					6480.900 SQM	
8 GROUND COVERAGE OF TOWER T-10 OF BLOCK - 6						
ALL 4 UNITS FAR ON TYPICAL FLOOR (WITHOUT DEDUCTIONS) + GROUND CIRCULATION FAR AREA						
UNIT TYPE	NOS. OF UNIT	SINGLE UNIT FAR WITHOUT DEDUCTIONS			TOTAL FAR	
TYPE - G	4	101.294			405.177	
CIRCULATION FAR AREA ON GROUND FLOOR					74.887	
TOTAL GROUND COVERAGE AREA					480.044 SQM	
9 STILT AREA DETAIL OF TOWER T-10 IN BLOCK - 6						
GROUND COVERAGE AREA - GROUND FLOOR FAR AREA * H - D =						
480.044	385.211				94.034 SQM	
10 POPULATION CALCULATION FOR TOWER T-10 IN BLOCK - 6 (GROUND / STILT + TYPICAL FLOORS)						
FLOORS	UNITS (A)	SINGLE UNIT POPULATION (B)			TOTAL POPULATION (A x B)	
GROUND	3	3			15	
1st FLOOR	4	3			20	
2nd	4	3			20	
3rd	4	3			20	
4th	4	3			20	
5th	4	3			20	
6th	4	3			20	
7th	4	3			20	
8th	4	3			20	
9th	4	3			20	
10th	4	3			20	
11th	4	3			20	
12th	4	3			20	
13th	4	3			20	
14th	4	3			20	
TOTAL NOS. IN SINGLE TOWER	59				296	
11 MURTY, MACHINE ROOM / OH TANKS AREA ADDITIONAL AREAS						
BLOCK NAME	NOS. OF BLOCK	LENGTH	WIDTH	AREA	UNITS	
X	1	9.40	4.80	43.92 SQM		
Y	1	2.65	5.20	13.82 SQM		
TOTAL AREA =				60.18 SQM		

This drawing is a "CONTRACTOR'S"
Duplicate of this drawing or
part thereof may not be used
or reproduced without the
permission of the Architect.

NO OF SHEETS	DRAWN	CHECKED BY	REVISION TO	SUBMITTED
1				
2				
GENERAL NOTES:

- All dimensions are in mm unless mentioned otherwise.
- No dimensions are to be scaled from this drawing.

KGP PLAN
BLOCK-4
TOWER T-10


REVISED SUBMISSION DRAWINGS





PROJECT:
REVISED BUILDING PLANS FOR GROUP HOUSING COLONY MEASURING 21.76925 Acres/LICENSE No. of 2014 dated 30/06/2014 for 18-43125 Acres & LICENSE NO. 155 of 2014 dated 22/06/2014 for 278 Acres) IN SECTOR-II, BHABHOURGARH BEING DEVELOPED BY HLT RESIDENCY PVT. LTD. AND OTHERS IN COLLABORATION WITH HL PROMOTERS PVT. LTD.

DATE	CHECKED BY	AFFIRMED BY
MARCH 2016	RELEAK	
SCALE	SCALE IT	
1:500	JANU 2020	KULBIRAMA


DRAWING TITLE:
TOWER T-10 (GROUND / STILT +14 FLOORS)

BASEMENT FLOOR, GROUND FLOOR PLAN &

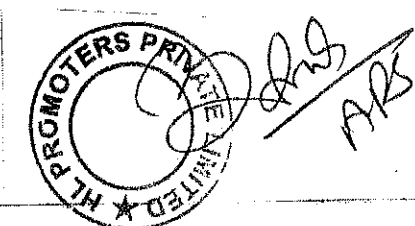

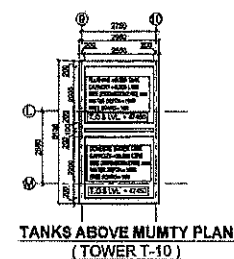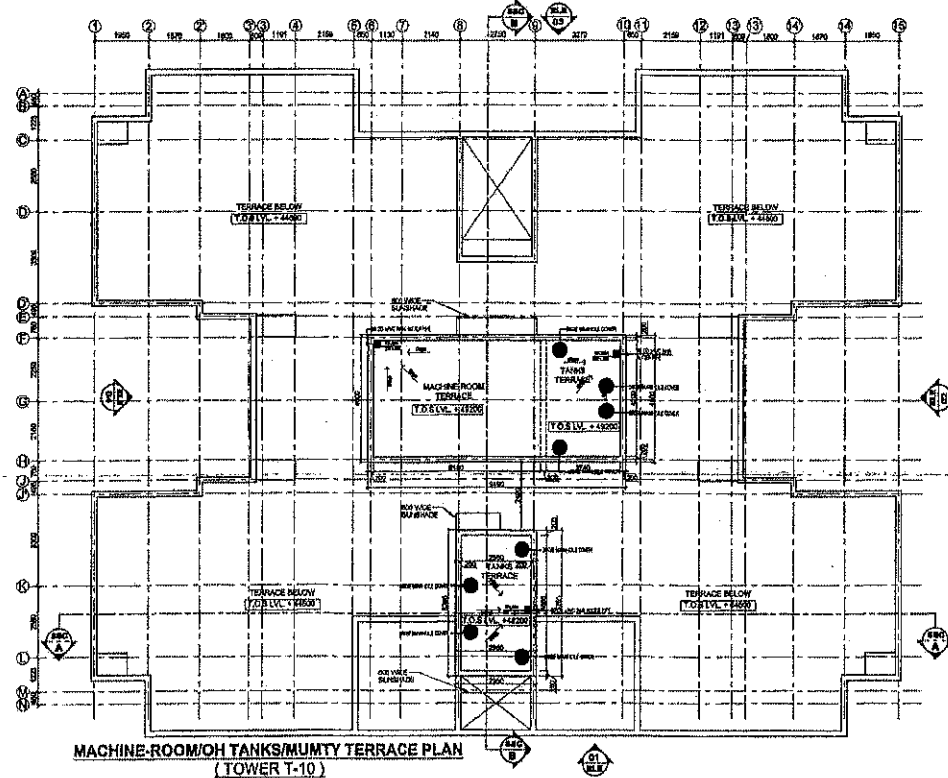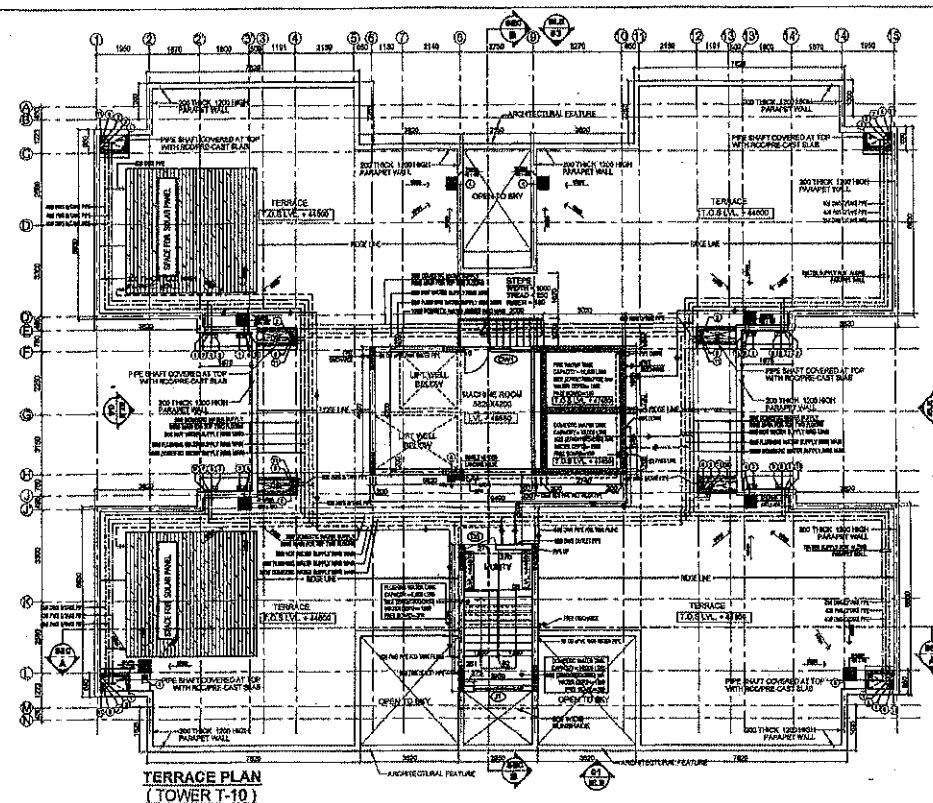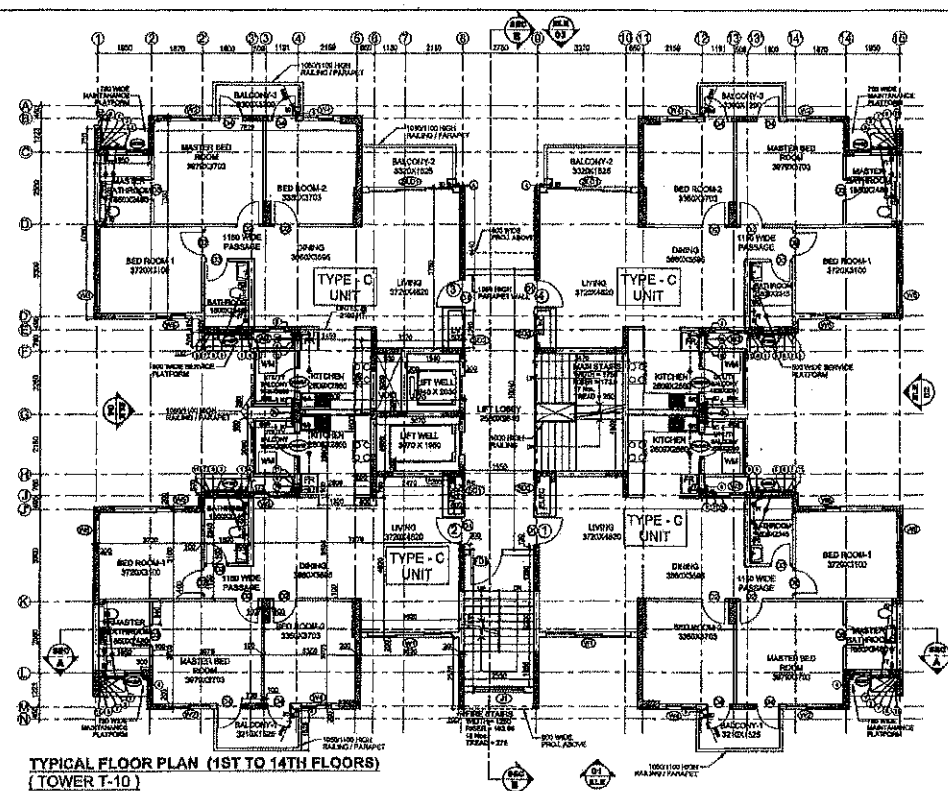

SCHEDULE OF DOORS/WINDOWS (BLOCK-B)						
3-DIGIT	TIME	MONTH	HOUR	DAY	CLL	LOCATION
1	00	01	00	01	0100	ENTRANCE
2	00	02	00	01	0100	BACK ROOM
3	01	00	01	01	0100	TOILETS
4	01	00	02	01	0100	STAIRS
5	02	00	02	01	0100	STAIRS
6	02	00	03	01	0100	STAIRS
7	03	00	03	01	0100	STAIRS
8	04	00	04	01	0100	STAIRS
9	04	00	05	01	0100	STAIRS
10	05	00	05	01	0100	STAIRS
11	06	00	06	01	0100	STAIRS
12	07	00	07	01	0100	STAIRS
100	95	00	95	01	0100	STAIRS

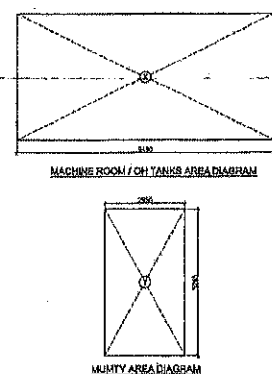


11 MUMTY, MACHINE ROOM / OH TANKS AREA						
ADDITIONAL AREAS						
BLOCK NAME	NOS. OF BLOCK	LENGTH	WIDTH	AREA	UNITS	
X	1	8.410	4.600	43.554	SQM.	
Y	1	2.950	3.200	9.532	SQM.	
TOTAL AREA =				53.086	SQM.	3

[illegible][illegible][illegible]

GENERAL NOTES:

1. All dimensions are in mm unless mentioned other
2. No dimensions are to be scaled from this drawing

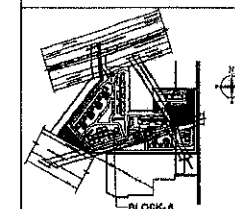

KEY PLAN	SECTION 5 TOWER T-10
REVISED SUBMISSION DRAWINGS	

PROJECT :
REVISED BUILDING PLANS FOR GROUP HOUSE
COLONY MEASURING 21.7025 Acres (LICENCE
of 2014 dated 30/08/2014 for 15.43125 Acres & LIC
NO.125 of 2014 dated 22/08/2014 for 5.278 Acres)
SECTOR-37, SAHADURGARH BEING DEVELOPED
BY HLT RESIDENCY PVT. LTD. AND OTHERS IN
COLLABORATION WITH HL PROMOTERS PVT. LTD.

DATE MARCH 2018	EMBEDDED BY DEZAR	APPROVED
SCALE 1:100	DRAWN BY AMAR SINGH	CHECKED BY SALIL KUMAR

DRAWING TITLE
BLOCK-1
TOWER T-10 (GROUND / STLY +14 FLOORS)

TYPICAL FLOOR, TERRACE PLAN, MACHINE ROOM / OH TANKS / MUMTY TERRACE PLAN	
OWNER'S SIGN	ARCHITECT'S SIGN

HL FORMOTOR PVT. LTD. 

Auth. Signatory **S. M. SHARM**
Council of Architects
South India, CA 791


ARCHITECTS:
G. P. KUKREJA ARCHITECTS
ASHIRAD BUILDING,
D-1, GREEN PARK,
NEW DELHI - 110018
PHONE: + 91 11 26883953 FAX: + 91 11 26885770

E-mail: info@tpcgroup.com
 STRUCTURAL CONSULTANTS
 TPC TECHNICAL PROJECTS CONSULTANTS PVT. LTD.
 PLOT 2-74, SECTOR 52, NOIDA
 UTTAR PRADESH-201301 (INDIA)
 PHONE NO. 91-125-4336600


 PROJECTS: BRIDGE, CIVIL & BUILDING ENGINEERING CONSULTING
 BUILDING, HIGHWAY, MARINE, POWER, WATER, WASTE
 NOIDA, INDIA

100% Services Consultants
PARADISE CONSULTANTS
Plot No. 103, Basement,
Near Urban Style Mall, Jyoti Vihar
Lucknow - 49-11-2541880 / 2541818
New Delhi - 110015
E-mail: paradiseconsultants@gmail.com
www: www.paradiseconsultants.com

Case No. 1:11-cv-00001-UNA Document 1-1 Filed 02/02/12 Page 18 of 20

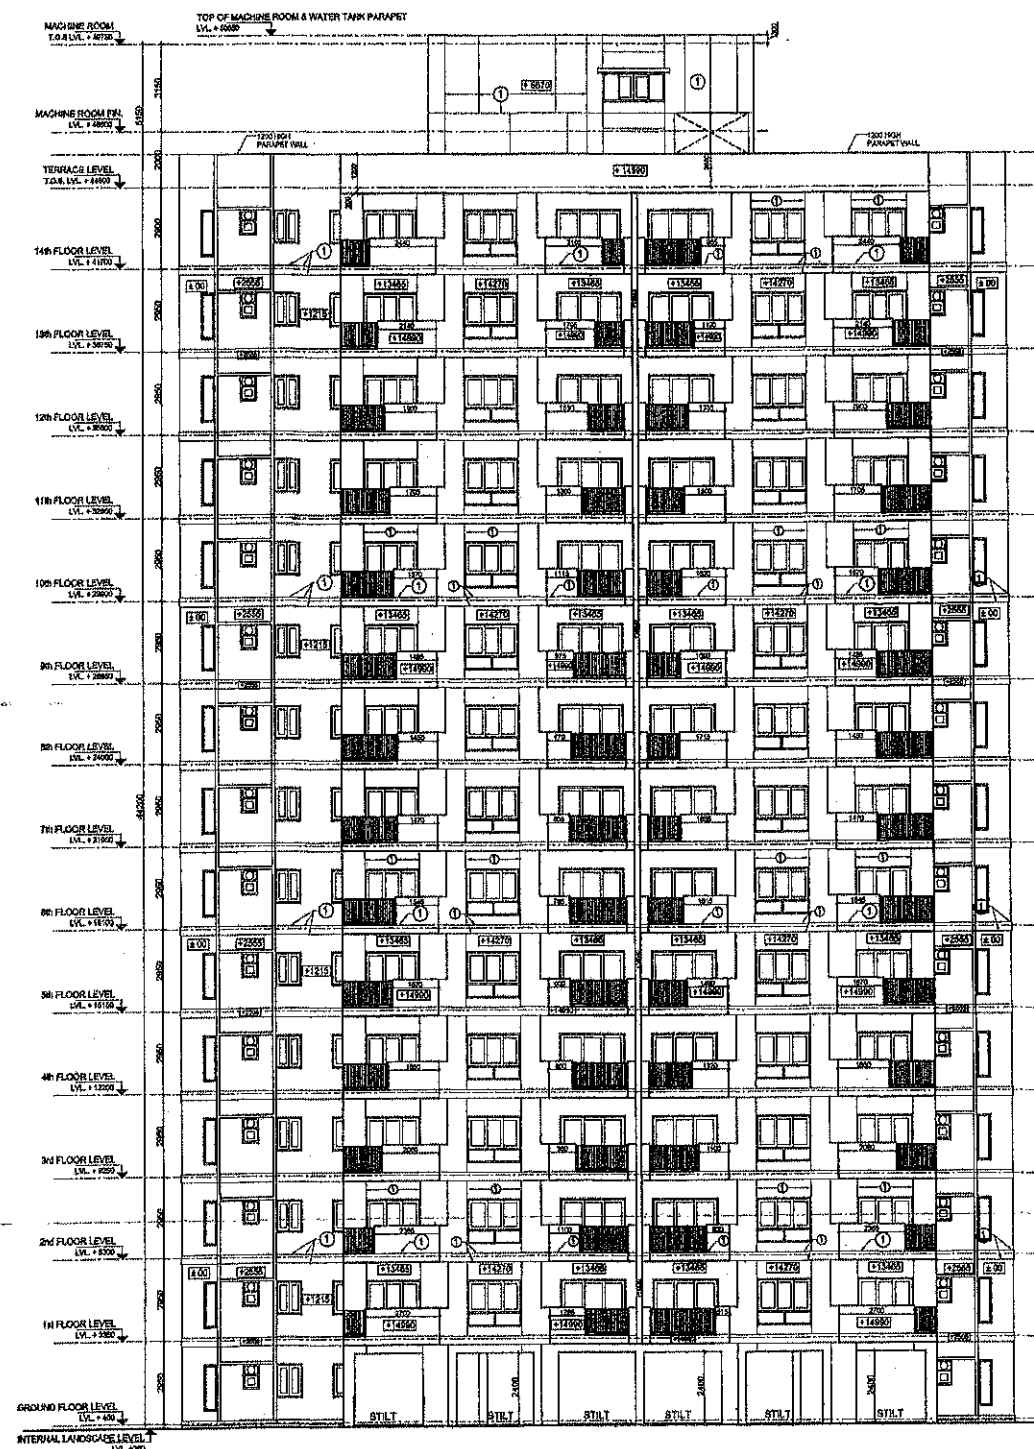



ELEVATION - 1 (For Towers T-8 & T-9)

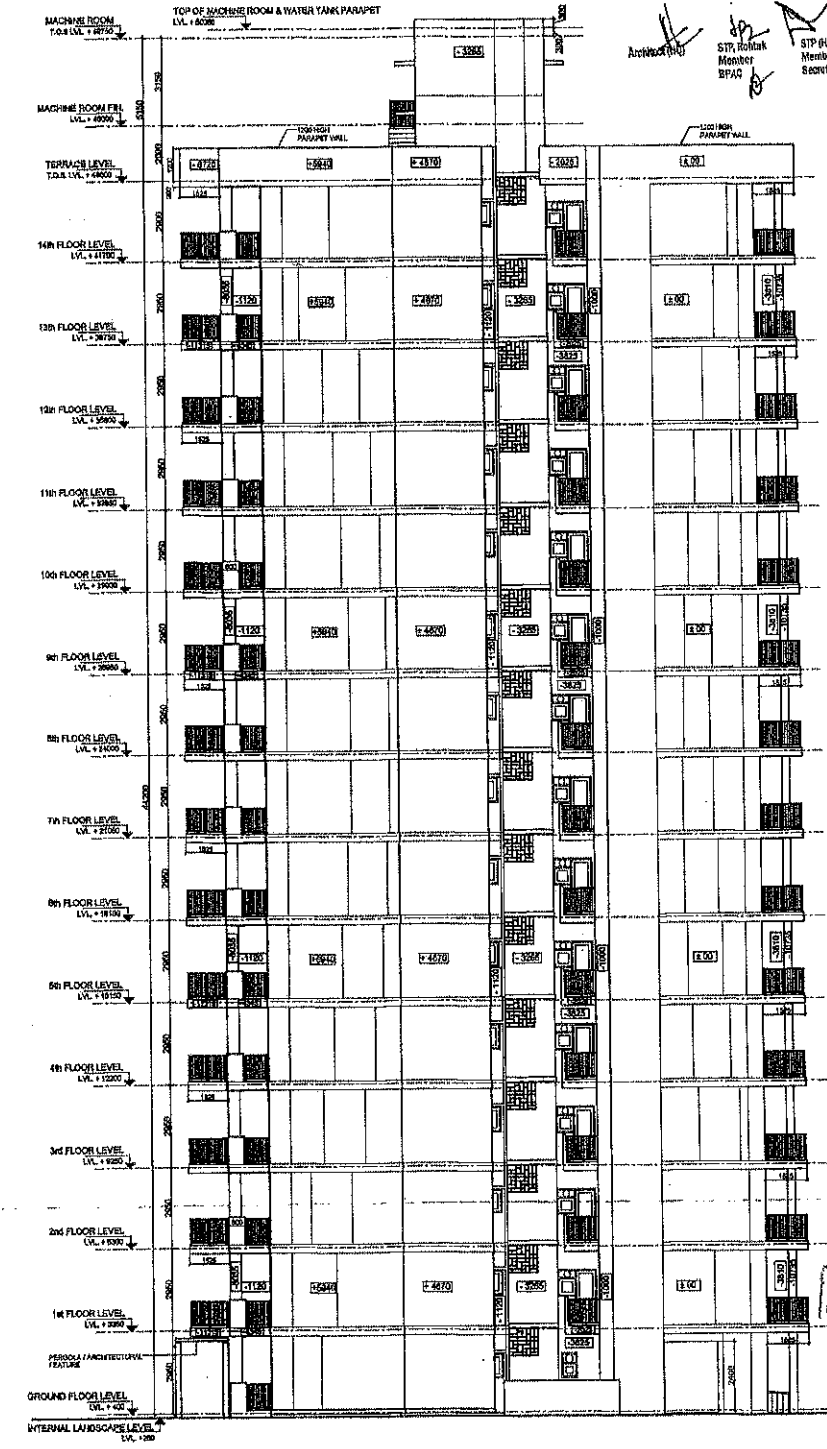


ELEVATION - 2 (For Towers T-8 & T-9)

		This drawing is a "COPYRIGHT" work of the Architect. It is not to be used or reproduced without the permission of the Architect.	
NO. OF SHEETS	DATE	ISSUED TO	REMARKS
REVISION	DATE	DESCRIPTION	BY
GENERAL NOTES 1. ALL DIMENSIONS ARE IN MM UNLESS MENTIONED OTHERWISE			
REVISED SUBMISSION DRAWINGS PROJECT: REVISED BUILDING PLANS FOR GROUP HOUSING COLONY MEASURING 21.7025 Acres/LICENCE No. 60 of 2014 dated 30/08/2014 for 18.43125 Acres & LICENCE NO. 120 of 2014 dated 22/08/2014 for 5.278 Acres) IN SECTOR-37, BAHADURGARH BEING DEVELOPED BY HLT RESIDENCY PVT. LTD. AND OTHERS IN COLLABORATION WITH HLT PROMOTERS PVT. LTD.			
DATE	CHECKED BY	APPROVED BY	
MARCH-2016	DEEPAK		
SCALE	DEALT BY	S.J.S. SHARMA	
1:100	S.J.S.		
DRAWING TITLE BLOCK-3 TOWERS T-8 & T-9 (GROUND / STILT +14 FLOORS)			
ELEVATION 1 AND 2			
OWNER'S SEAL		ARCHITECT'S SEAL	
FOR HLT PROMOTER PVT. LTD. Auth. Signatory:		S.M. SHARMA Council of Architecture Registration No. CA/195025	
ARCHITECTS: C. P. KUKREJA ARCHITECTS ASHIRWAD BUILDING, D-1 GREEN PARK, NEW DELHI - 110016 PHONE - 011 26063063 FAX - 011 26063070 EMAIL - cpk@cpkarchitects.com			
STRUCTURAL CONSULTANTS: TPC TECHNICAL PROJECTS CONSULTANTS (P) LTD. NO. 5/4, SECTOR-1, KDA NITDA PRADSH-201/01 (2004) REGD. NO. 51-129-130002			
CIVIL & ELECTRICAL CONSULTANTS: PARADISE CONSULTANTS Plot No. 105, B-1, Sector-1, New Delhi - 110025 Phone: 011-26063063, 26063070 Email: newdelhi@paradiseconsultants.com Website: www.paradiseconsultants.com			
DRAWING NO.		ORG. NO.	
14007TH BHJ SUB BLOCK-3 T-8 & T-9		13/35	

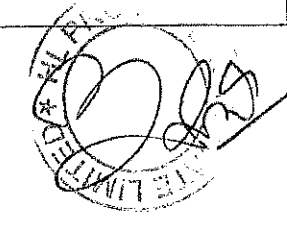

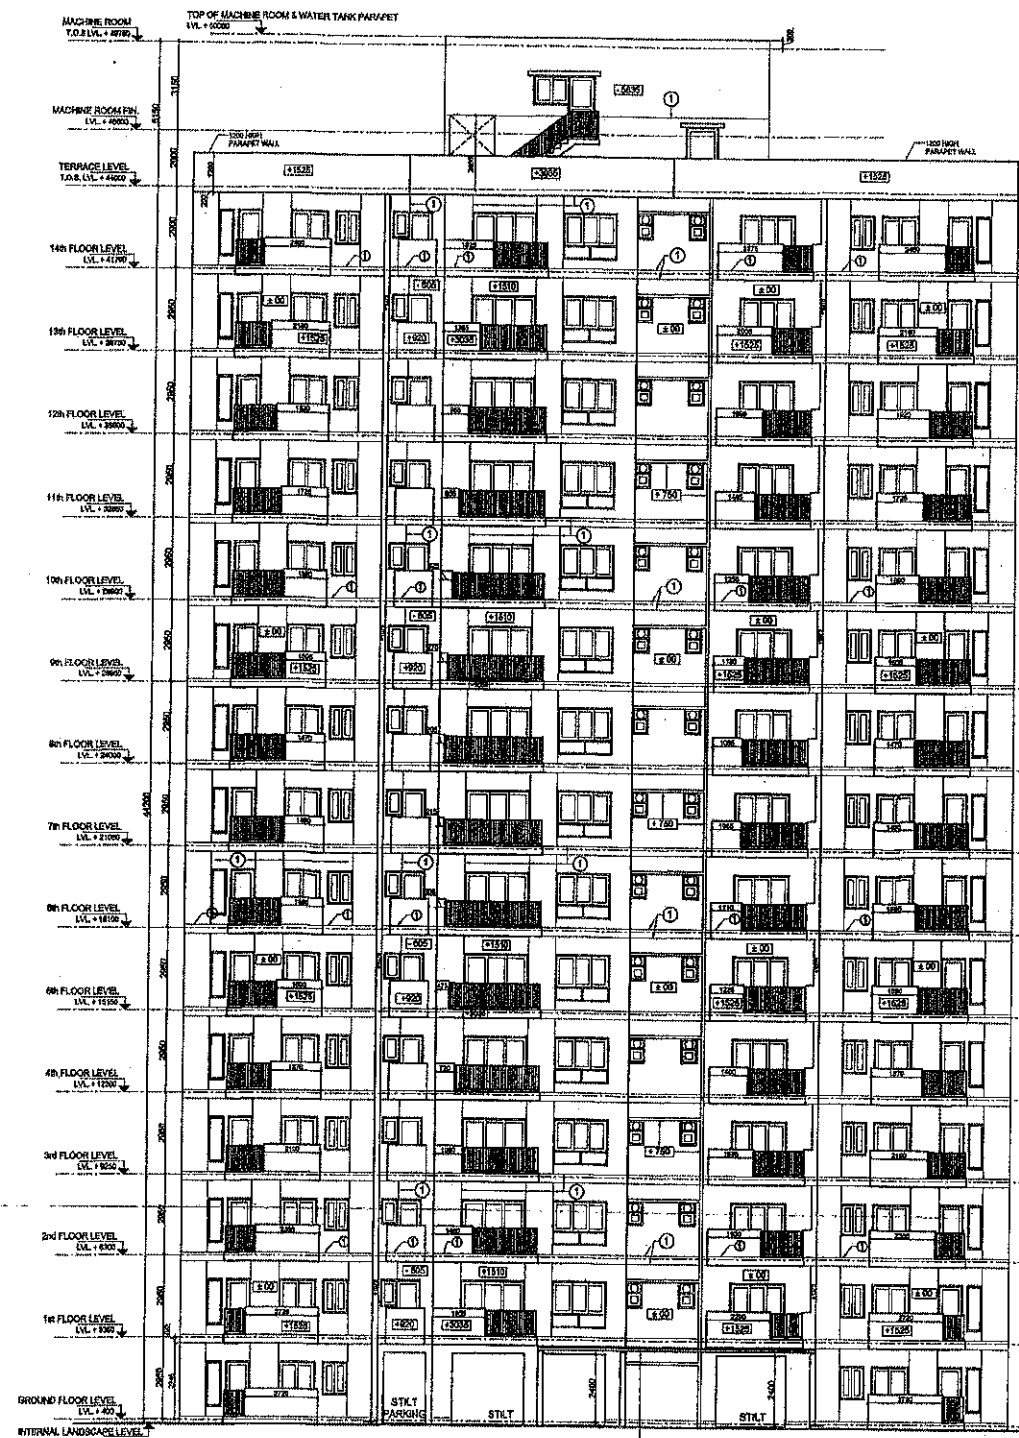

ELEVATION - 3 (For Towers T-8 & T-9)

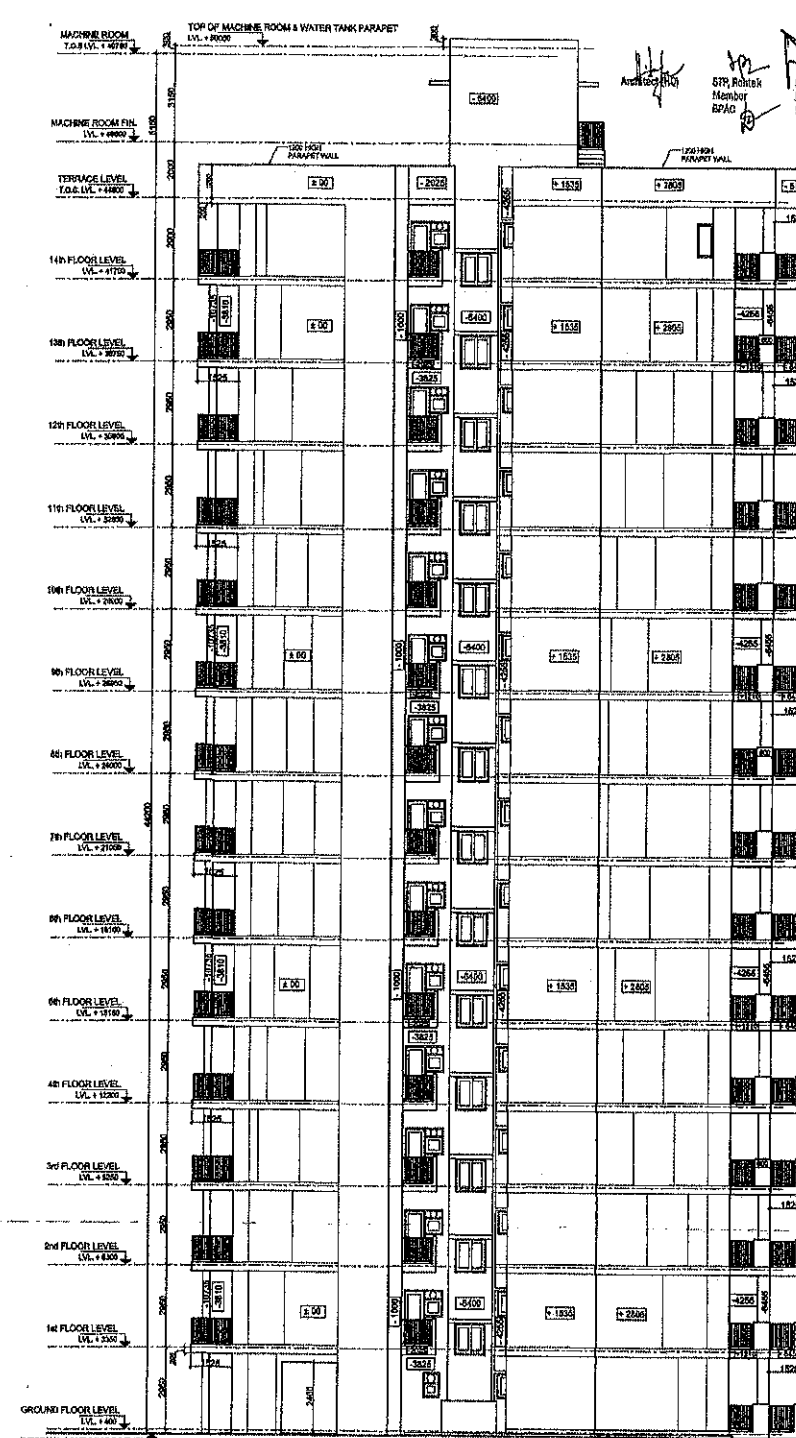


ELEVATION - 4 (For Towers T-8 & T-9)

This drawing is a "COPYRIGHT" contents of this drawing or part thereof may not be used or reproduced without the permission of the Architect.

NO. OF	DATE	ISSUED TO	REMARKS
PRINTS			
REVISION	DATE	DESCRIPTION	BY

GENERAL NOTES
1. ALL DIMENSIONS ARE IN MM UNLESS MENTIONED OTHERWISE

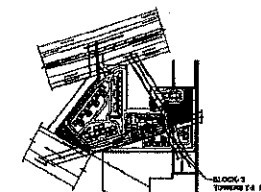

REVISED SUBMISSION DRAWINGS

PROJECT:
REVISED BUILDING PLANS FOR GROUP HOUSING COLONY MEASURING 21.70925 Acres (LICENCE No.69 of 2014 dated 30/08/2014 for 16.43125 Acres & LICENCE NO.120 of 2014 dated 22/08/2014 for 5.278 Acres) IN SECTOR-37, BAHADURGARH BEING DEVELOPED BY HLT RESIDENCY PVT. LTD. AND OTHERS IN COLLABORATION WITH HLT PROMOTERS PVT. LTD.

DATE	CHECKED BY	APPROVED BY
MARCH-2018	DEEPAK	
SCALE	DEALT BY	
1:100	S.L.JAL	S.L.SHARMA

DRAWING TITLE
BLOCK-3
TOWERS T-8 & T-9
(GROUND / STILT +14 FLOORS)

ELEVATION 3 AND 4


FOR HLT PROMOTERS PVT. LTD.
Auth. Signatory.
S.M. SHARMA
Council of Architecture
Registration No. CA/95029


ARCHITECTS:
C-P. KUKREJA ARCHITECTS
ASHERWAD BUILDING,
D-1 GREEN PARK,
NEW DELHI - 110016
PHONE: +91 11 26663553 FAX: +91 11 26665770
EMAIL: cpk@cpkarchitects.com

STRUCTURAL CONSULTANTS:
TPO TECHNICAL PROJECTS CONSULTANTS (P) LTD.
H-8-74, SECTOR 07, NOKIA
UTTIAM PHASE-II (30) (NOKIA)
BOARD NO. 41-120-4306000


MEP Services Consultant:
PARADISE CONSULTANTS
Plot No. 103, Basement,
Haveli Link, Durgam Cheruvu,
Bangalore - 560075
Phone: +91 80 29743801, 29743818
Email: paradise_consultants@yahoo.com
Website: www.paradiseconsultants.com

DRAWING NO.
14000715-BHUSUBLOCK-3/T8-T9A-ELEV
DRG. NO.
14/35

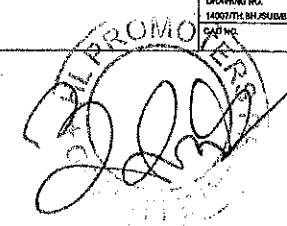

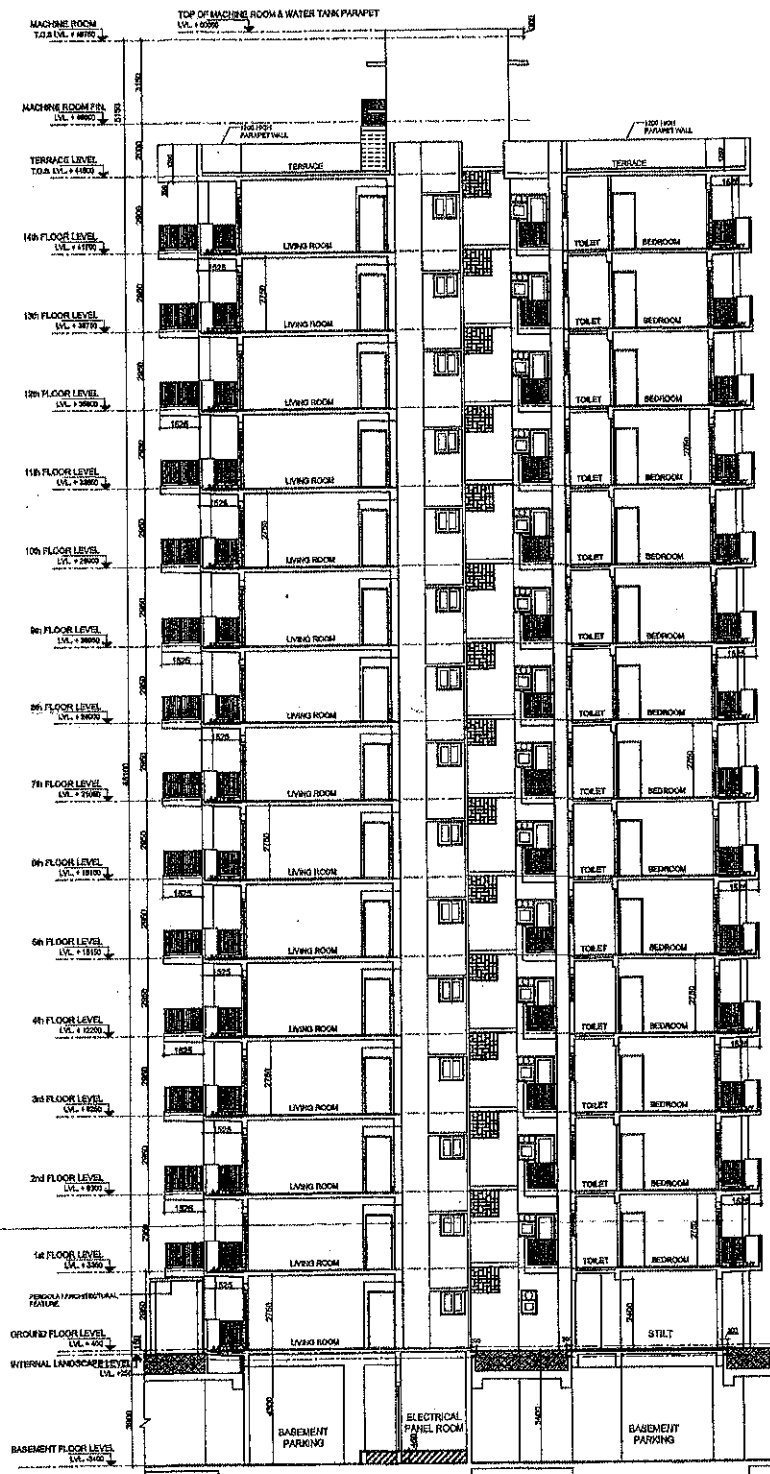


SECTION-AA (For Towers T-8 & T-9)

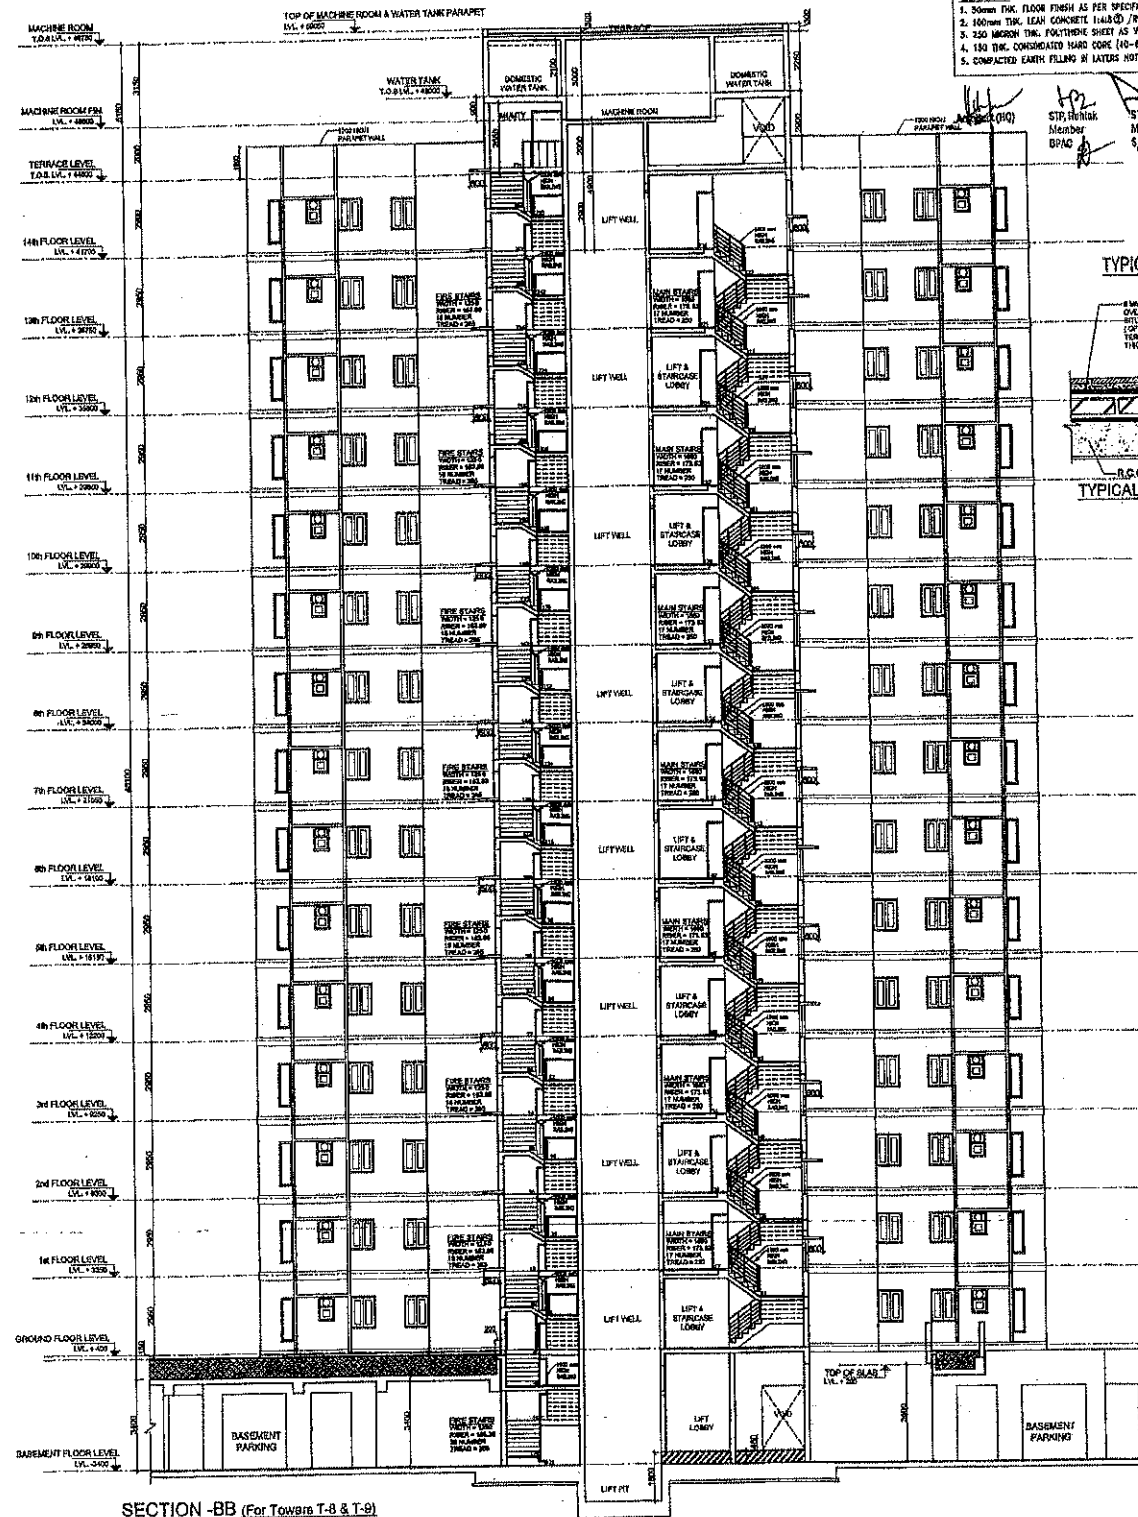



SECTION-BB (For Towers T-8 & T-9)

- LEGEND**
1. 50mm THK. FLOOR FINISH AS PER SPECIFICATION.
 2. 100mm THK. LEAN CONCRETE (1:1.5:3) / 100mm THK. ASPHALT FOR UPPER FLOORS.
 3. 250mm THK. POLYURETHANE SHEET AS VAPOR BARRIER.
 4. 150 THK. COMPACTED SAND CORN (10-60) AS PER SPEC.
 5. COMPACTED SAND FILLING IN LAYERS NOT EXCEEDING 150mm AS PER SPEC.

TYPICAL FLOORING DETAIL

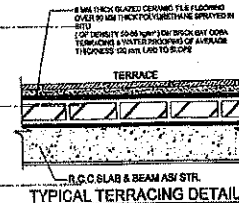

REVISED SUBMISSION DRAWINGS	
PROJECT: REVISED BUILDING PLANS FOR GROUP HOUSING COLONY MEASURING 21.70925 Acres (Licence No. 60 of 2014 dated 30/08/2014 for 18.43125 Acres & Licence No. 120 of 2014 dated 22/08/2014 for 5.278 Acres) IN SECTOR-37, BAHADURGARH BEING DEVELOPED BY HLT RESIDENCY PVT. LTD. AND OTHERS IN COLLABORATION WITH HLT PROMOTERS PVT. LTD.	
DATE: MARCH-2018	CHECKED BY: DEEPAK
SCALE: 1:100	DEALT BY: S.JAL
APPROVED BY: S.M. SHARMA	
DRAWING TITLE: BLOCK-3 TOWERS T-8 & T-9 (GROUND / STILT +14 FLOORS)	
OWNER'S SIGN: FOR HLT PROMOTERS PVT. LTD.	ARCHITECT'S SEAL: S.M. SHARMA, Council of Architecture, Registration No. CA/285022
ARCHITECTS: C.P. KUKREJA ARCHITECTS, ADARSH BUILDING, D-1, GREEN PARK, NEW DELHI - 110016, PHONE: +91 11 26465993, FAX: +91 11 26465970, EMAIL: cpk@cpkarchitects.com	
STRUCTURAL CONSULTANTS: TPO TECHNICAL PROJECTS CONSULTANTS (P) LTD., H-3-B-74, KOTHRU ST, NOIDA, UTTAR PRADESH 201301 (INDIA), PHONE: +91 11 116-430000, EMAIL: tpo@tpoconsultants.com	
MEP SERVICES CONSULTANTS: PARADISE CONSULTANTS, Plot No. 103, B-10, Sector-37, Phase-1, Gurgaon, Haryana, India, Phone: +91 122 4343661, 26643218, Email: paradiseconsultants@gmail.com, Website: www.paradiseconsultants.com	
DRAWING NO. 1507TH HLT/BLK/BLK-3-T8-T9-SC01	DRG. NO. 15/35

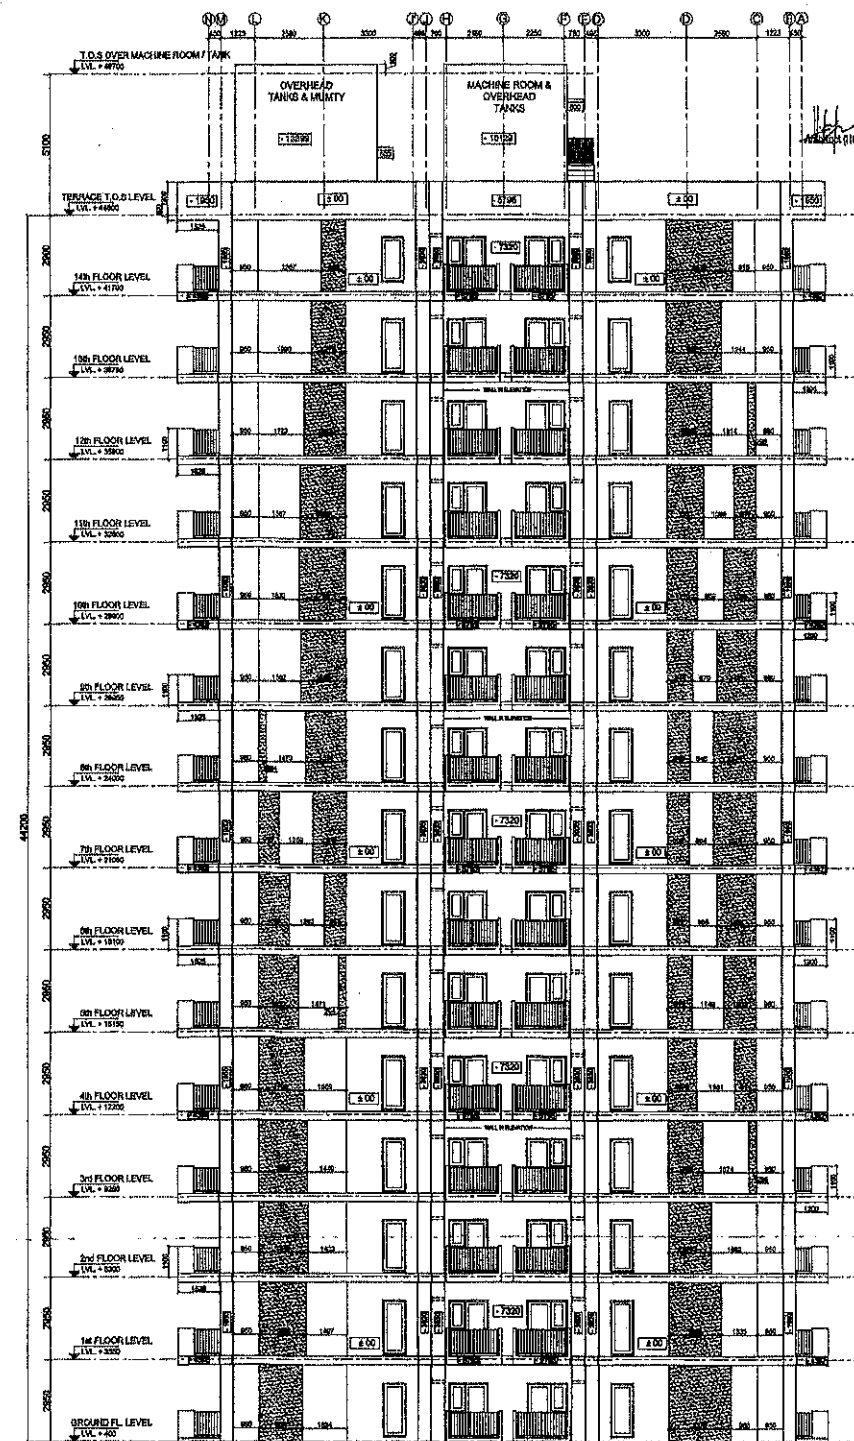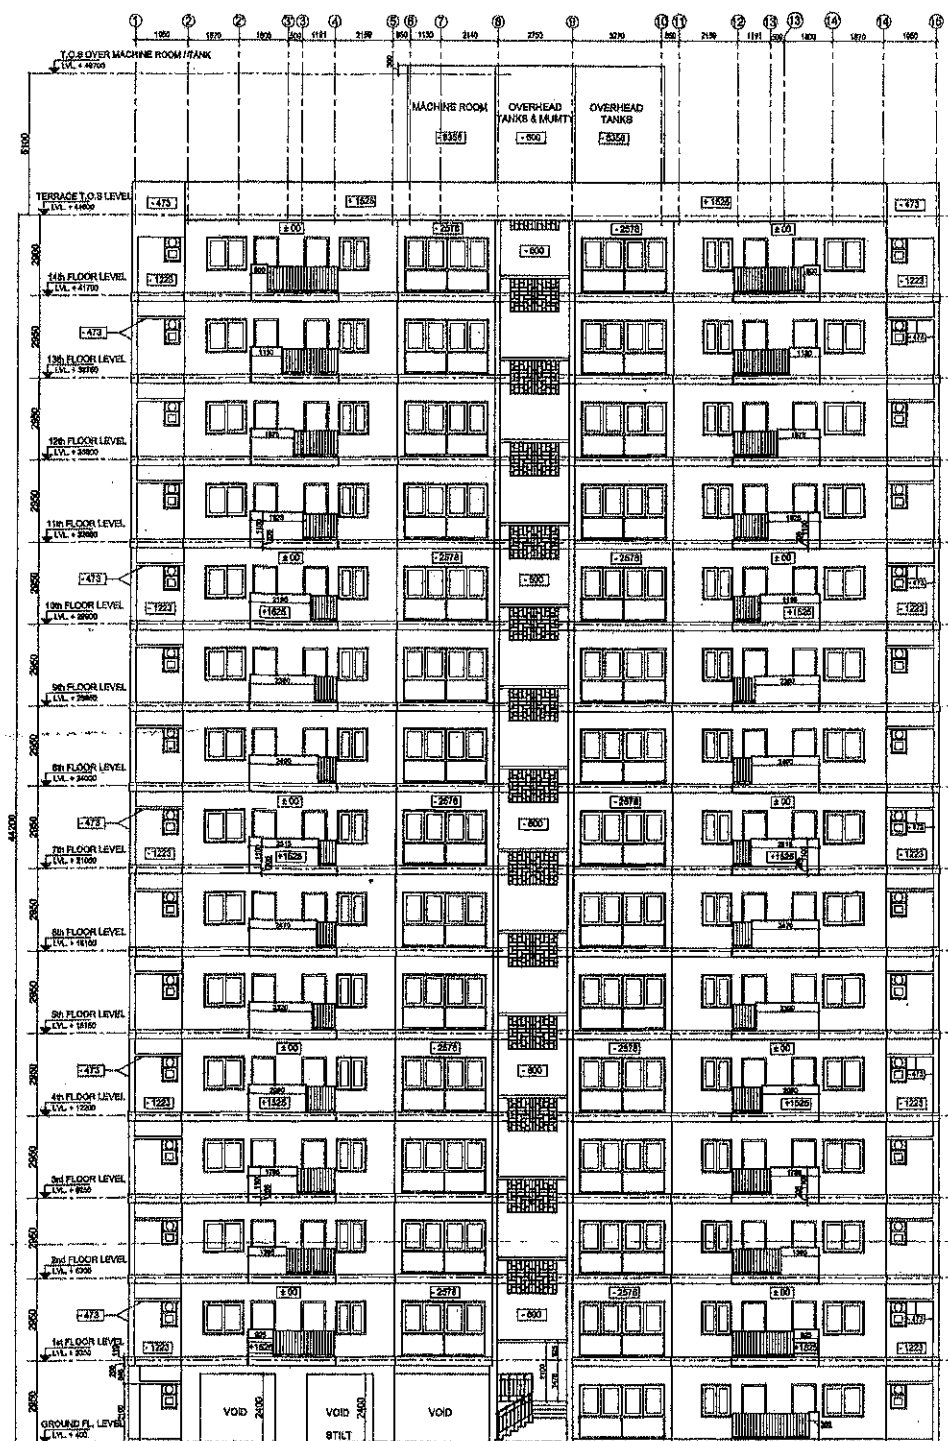

A.D.F.O. (HQ)
DFS PKL
Member B.P.

STP, FR
Member
IPAD


ST PHIL
Member
Secretary

CTP, U
and
BPA

ryan
almeida

GENERAL NOTES:

1. All dimensions are in mm unless mentioned otherwise.
2. No dimensions are to be scaled from this drawing.

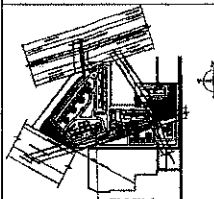

KEY PLAN
BLOCK - 1
TOWER T-10
REVISED SUBMISSION DRAWING

PROJECT:
REVISED BUILDING PLANS FOR GROUP HOUSING
COLONY MEASURING 21.70925 Acres (LICENCE No. 1
of 2014 dated 30/06/2014 for 15.43125 Acres & LICENS
NO.120 of 2014 dated 22/03/2014 for 5.278 Acres) IN
SECTOR-37, BANADURGARH BEING DEVELOPED BY
HLT RESIDENCY PVT. LTD. AND OTHERS IN
COLLABORATION WITH M. PROMOTERS PVT. LTD.

DATE	CHECKED BY	APPROVED
MARCH 2018	DELFAN	

SCALE	DRAWN BY	
1:500	AMAR SINGH	S. H. SINGH

DRAWING TITLE
BLOCK - B
TOWER T-10 (GROUND / STILT +14 FLOORS)

ELEVATIONS 1 AND 2

ENGINEER'S BOOK

Auth. Signature: S. M. SHAR

Ann. Dig. 1911-1912
 Council of Arch.
 Registrar, No. 107

ARCHITECTS:
C. B. MUKHERJEE ARCHITECTS

C. P. KURRESA ARCHITECTS
ASHRAYAN BUILDING,
D-1, GREEN PARK,
NEW DELHI - 110016

PHONE: 011 26863963 FAX: 011 26863770
EMAIL: cp3a@cp3a-refa.com
STRUCTURAL CONSULTANT

TPC TECHNICAL PROJECTS CONSULTANTS (P) LTD.
S.D- 1-74, SECTOR 17, NOIDA
UTTAR PRADESH-201301 (INDIA)



1047610-91-100-000000
 1047610-91-100-000000
 1047610-91-100-000000

PARADISE CONSULTANTS
P.O. Box 123, Beaumont,
New York 10618, U.S.A.

Landline: +81-11-2943201, 2943218
New Delhi - 110028
E-mail: paradiseonline@rediffmail.com
Website: www.paradiseonlineindia.com


DRAWING NO 14007/TK-24-VB,IM,ATEST/TK-24-6-101	DR
CAD NO	

20MO

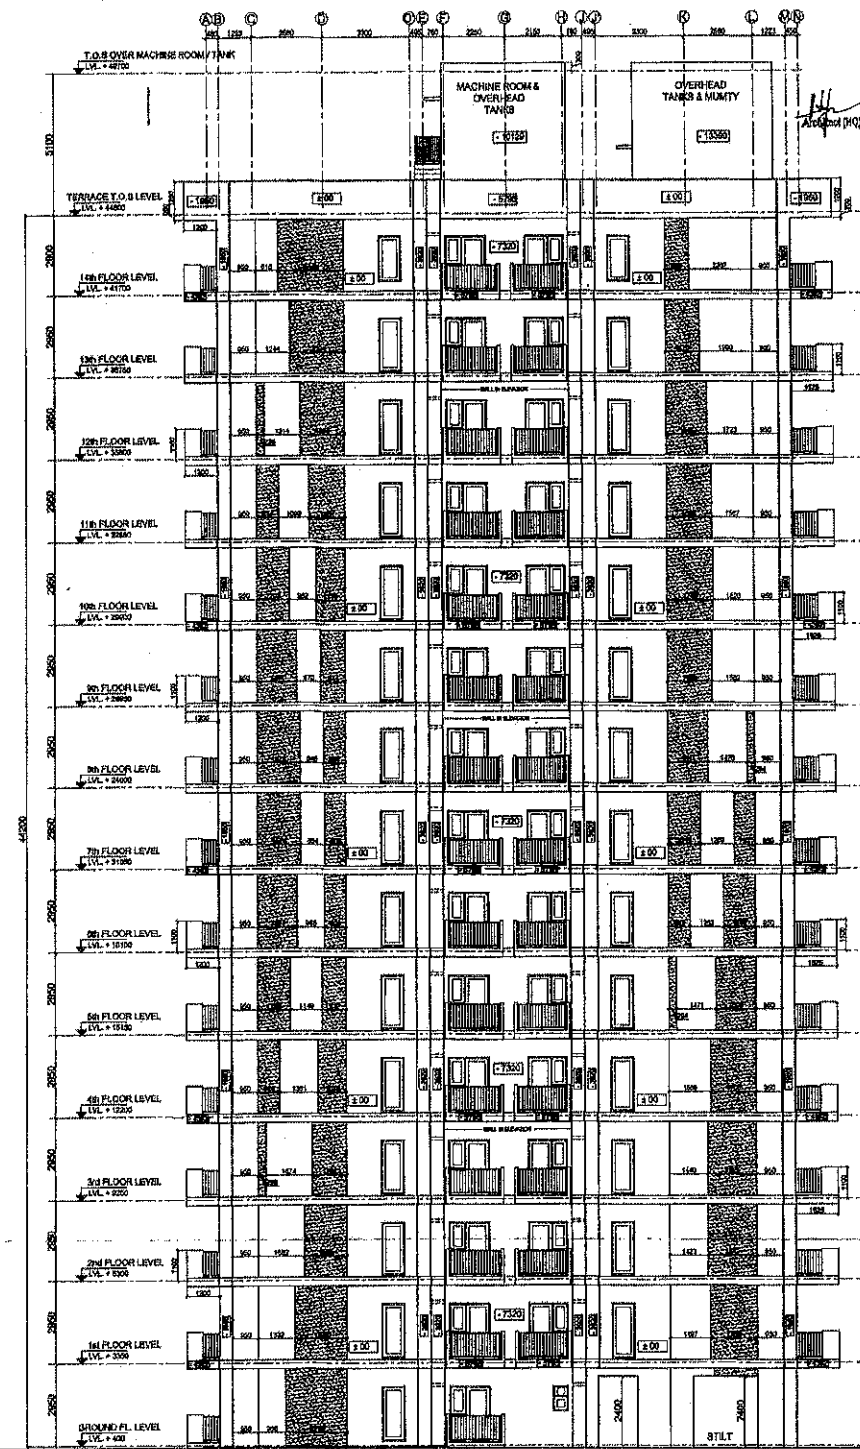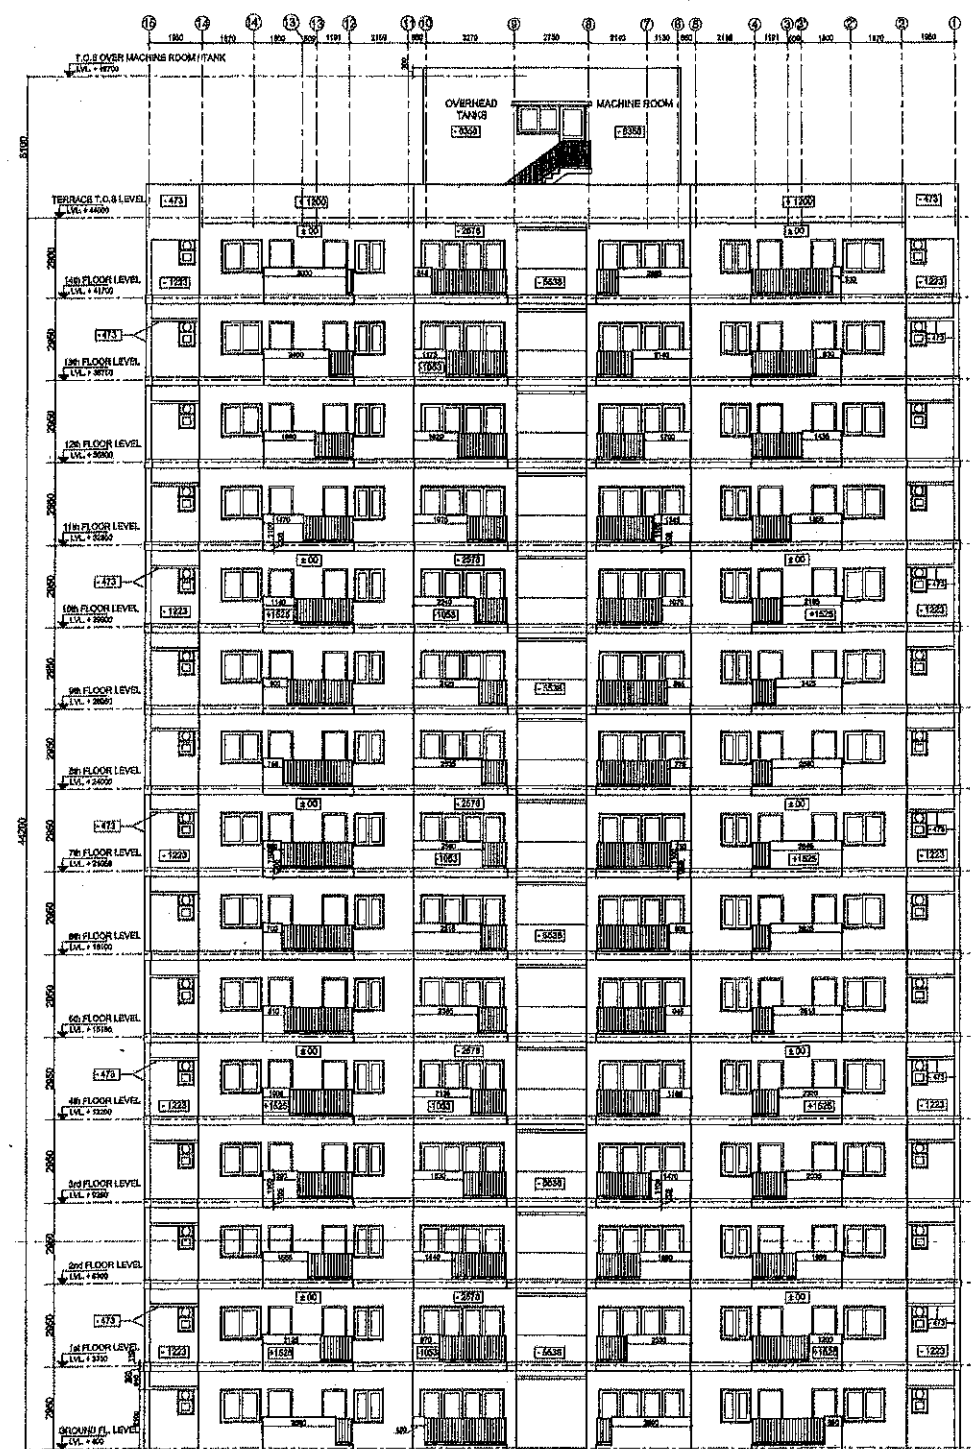[illegible]

GENERAL NOTES:

1. All dimensions are in mm unless mentioned otherwise.
2. No dimensions are to be scaled from this drawing.

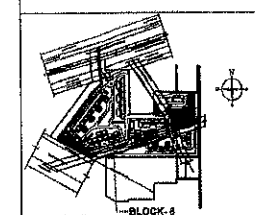

KEY PLAN	SECTION
	TOWER T-10
REVISED SUBMISSION DRAWINGS	

PROJECT:
REVISED BUILDING PLANS FOR GROUP HOUSING
COLONY MEASURING 21.78925 Acres (LICENCE No. of
2014 dated 30/08/2014 for 18.43125 Acres & LICENCE
No. 120 of 2014 dated 22/08/2014 for 5.278 Acres) IN
SECTOR-37, BAHADURGARH BEING DEVELOPED BY
HILT REBIDENY PVT. LTD. AND OTHERS IN
CONJUNCTION WITH MR. PROMOTERS PVT. LTD.

DATE MARCH 2018	CHECKED BY DESPINE	APPROVED BY S. J. SHAWNA
SCALE 1:500	DEALT BY ARAH SOOD	

BLOCK-6
TOWER T-10 (GROUND / STILT +14 FLOORS)

ELEVATIONS 3 AND 4

OR HLPORMOTOR PVT. LTD

S. M. SHARMA
Auth. Signatory, Council of Architecture
Registration No. CA/75502

1000

ARCHITECTS-
C. P. KUKREJA ARCHITECTS
A Division of C. P. Kukreja Group

1000 GREEN PARK
NEW DELHI - 110016
PHONE : 011 26483963 FAX : 011 26489720

STRUCTURAL CONSULTANTS
700 TECHNICAL PROJECTS CONSULTANTS (P) LTD

1707 TEETERBONE E PARKWAY, CHICAGO, ILL. 60641
 HIGH 8-74, BOSTON ST, MOORE
 LITTON FRANCHISE 201 201 (INDIA)
 604 500 4000, 31-175 4000 000



CEMEX CORPORATION

PARADISE CONSULTANTS
Plot No. 103, Basement,
Near John Shale Mill, Jumeirah Village



Landline: +91-11-25943807, 25943215
New Delhi - 110025
E-mail: paradeep@paradeep.com
Website: www.paradeep.com/india.htm

203

10

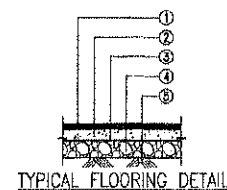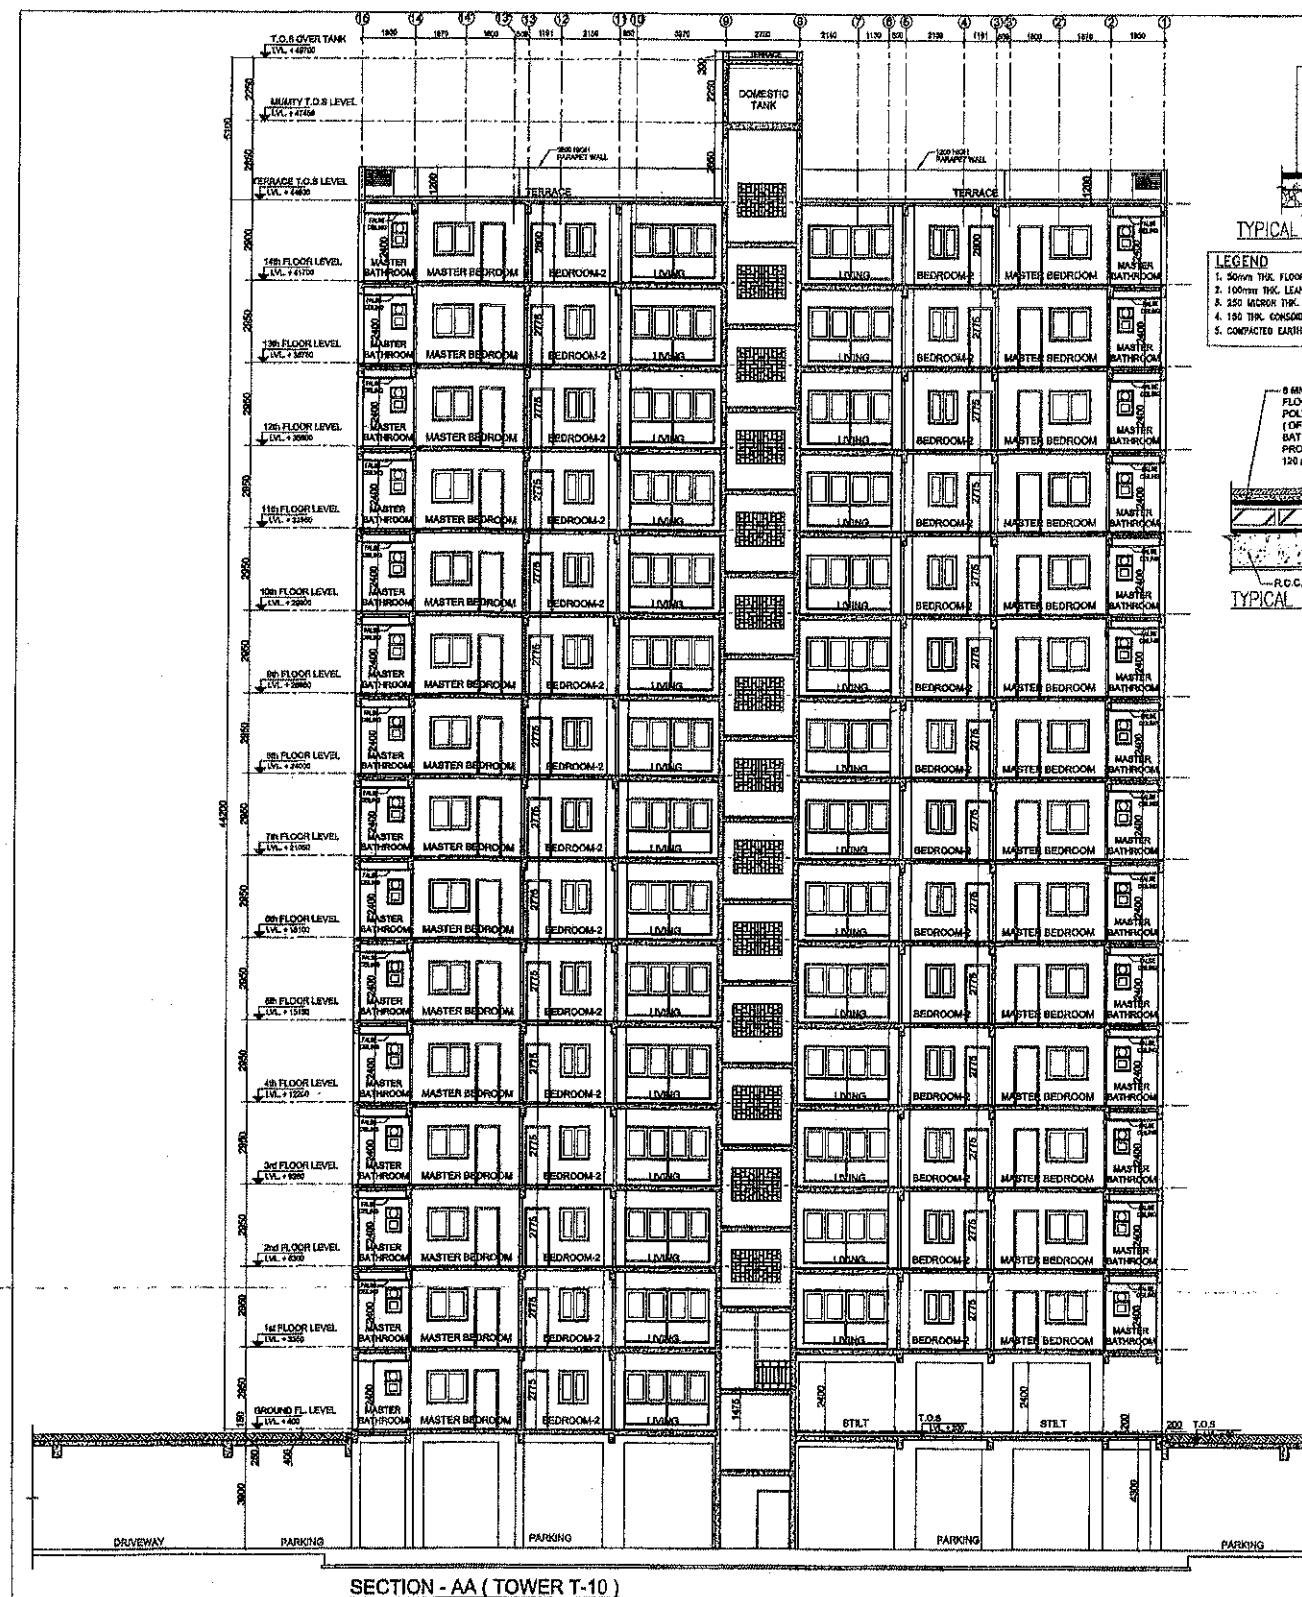

- LEGEND**
- 50mm THK. FLOOR FINISH AS PER SPECIFICATION.
 - 100mm THK. LEAN CONCRETE 1:4:8 (2) / 900 SLAB AS/STR. FOR UPPER FLOORS
 - 250 MICRON THK. POLYTHENE SHEET AS VAPOR BARRIER
 - 150 THK. CONCRETE 1:4:8 (2) / 900 SLAB AS/STR. FOR UPPER FLOORS
 - CONCRETE EARTH FILLING IN LAYERS NOT EXCEEDING 150mm AS PER SPEC.

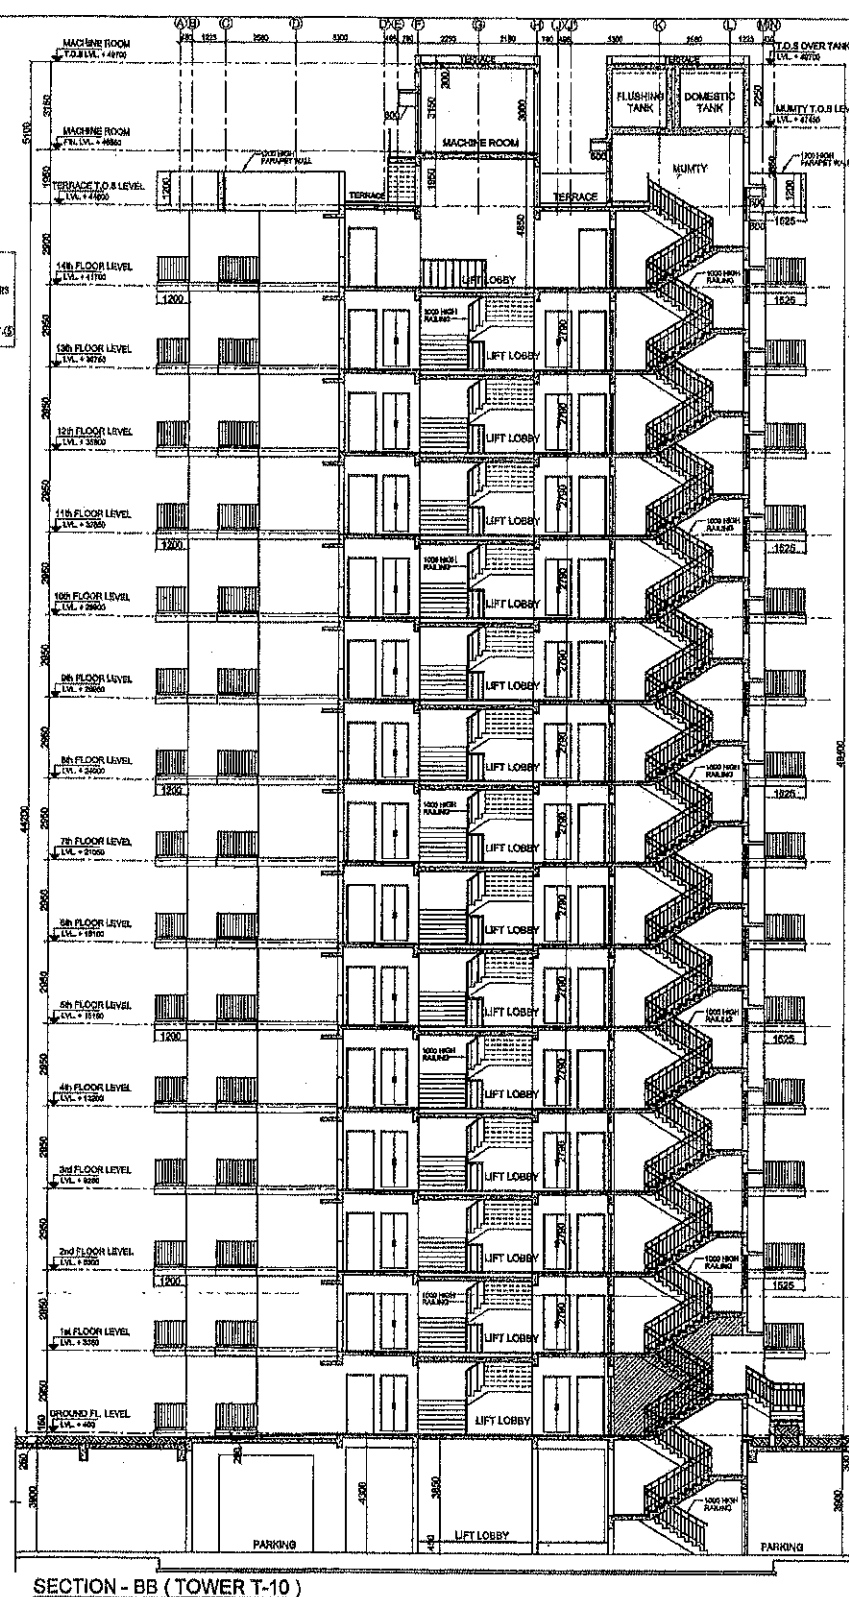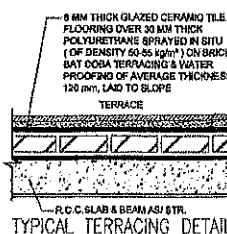


NO.	DATE	REVISION	BY

GENERAL NOTES:

- All dimensions are in mm unless mentioned otherwise.
- No dimensions are to be scaled from this drawing.

APPROVED BY: *[Signature]*
 MEMBER: *[Signature]*
 SECRETARY: *[Signature]*

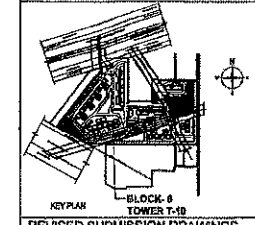

REVISED SUBMISSION DRAWINGS

PROJECT: REVISED BUILDING PLANS FOR GROUP HOUSING COLONY MEASURING 21.7028 Acres/LICENCE No. 02 of 2014 dated 30/06/2014 for 18.43.125 Acres & LICENSE NO. 120 of 2014 dated 20/06/2014 for 5.278 Acres) IN SECTOR-17, SAHAJNAGAR BEING DEVELOPED BY HLT RESIDENCY PVT. LTD. AND OTHERS IN COLLABORATION WITH HLT PROMOTERS PVT. LTD.

DATE: MARCH 2014
 SCALE: 1:500
 DRAWING TITLE: BLOCK-6
 TOWER T-10 (GROUND / STILT +14 FLOORS)


SECTIONS - AA AND BB


OWNERS SIGN: *[Signature]*
 FOR HLT PROMOTERS PVT. LTD.
 Auth. Signatory: *[Signature]*
 ARCHITECT'S SEAL: *[Signature]*
 S.M. SHAKHIA
 Council of Architecture
 Registration No. 6429002


ARCHITECTS:
 C. P. KUKREJA ARCHITECTS
 ARCHITECTS BUILDING
 10/11, SECTOR-17, SAHAJNAGAR
 NEW DELHI - 110016
 PHONE: +91 11 26435553 FAX: +91 11 26435576
 EMAIL: cpk@cpkarchitects.com

STRUCTURAL CONSULTANTS:
 TPO TECHNICAL PROJECTS CONSULTANTS PVT. LTD.
 10/11, SECTOR-17, SAHAJNAGAR
 NEW DELHI - 110016
 PHONE: +91 11 26435553 FAX: +91 11 26435576
 EMAIL: tpo@tpoconsultants.com

PARADISE CONSULTANTS
 PLOT NO. 10
 New Durgam Chaudhary, Sec-17, New Delhi
 PHONE: +91 11 26435553 FAX: +91 11 26435576
 EMAIL: paradise@paradiseconsultants.com

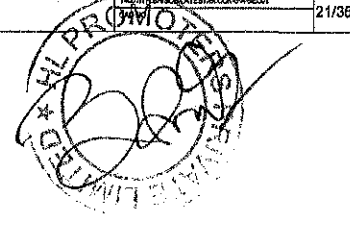

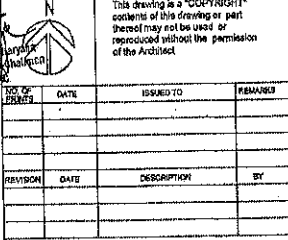

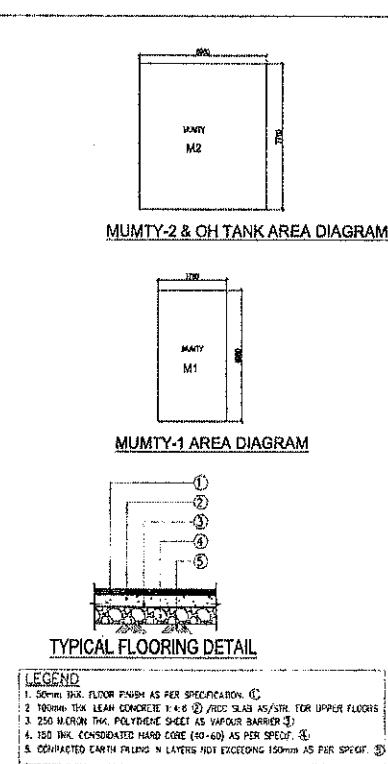




AREA DETAIL FOR PRIMARY SCHOOL, 2ND FLOOR									
REQUIRED TOTAL AREA OF PLOT = 1406 SQ. M.				ANALYSIS OF M.					
PROPOSED AREA OF PLOT				6000 SQ. M.					
AREA MARKED	NO.	FUNCTION	WIDTH	LENGTH	AREA	UNIT			
A	1	0.875	22.54	275.66	240.60	SQ. M.			
B	1	0.8	42.7	227.59	182.32	SQ. M.			
C	1	1	21.25	14.22	301.60	SQ. M.			
D	1	1	13.59	22.54	306.58	SQ. M.			
E	1	1	26.82	18.17	487.89	SQ. M.			
F	1	0.1	27.32	10.81	295.45	SQ. M.			
G	1	1	1.82	6	10.92	SQ. M.			
H	1	0.9	2.1	24.15	21.73	SQ. M.			
I	4	0.5	15.61	24.1	116.64	SQ. M.			
				TOTAL =		1406.98	SQ. M.		
PERIMETER & GROUND COVERAGE				20% 1325.88 SQ. M.					
PROPOSED GROUND COVERAGE				18.80% 1 056.13 SQ. M.					
PERCENTAGE FOR PAV. AREA =				10.0% 406.87 SQ. M.					
PROPOSED FOR PAV. AREA =				28.75% 1 138.99 SQ. M.					
1. ADDITIONAL AREA DETAIL AT GROUND FLOOR LEVEL									
AREA MARKED	NO.	FUNCTION	WIDTH	LENGTH	AREA	UNIT			
A	1	0.550	8.88	86.57	47.65	SQ. M.			
B	1	0.5	10.58	18.75	19.82	SQ. M.			
C	0	0.5	12.18	0.78	9.50	SQ. M.			
				TOTAL =		77.07	SQ. M.		
2. ADDITIONAL AREA DETAIL AT FIRST FLOOR LEVEL									
AREA MARKED	NO.	FUNCTION	WIDTH	LENGTH	AREA	UNIT			
A	1	0.800	8.88	86.57	69.51	SQ. M.			
B	1	1	12.18	7.80	95.42	SQ. M.			
C	1	0.500	12.18	0.78	9.50	SQ. M.			
D	1	0.800	8.88	86.57	76.90	SQ. M.			
				TOTAL =		251.33	SQ. M.		
3. ADDITIONAL AREA DETAIL OF THIRD FLOOR									
AREA MARKED	NO.	FUNCTION	WIDTH	LENGTH	AREA	UNIT			
A	1	0.5	8.88	86.57	47.65	SQ. M.			
B	1	0.5	10.58	18.75	19.82	SQ. M.			
C	1	0.5	12.18	0.78	9.50	SQ. M.			
				TOTAL =		77.07	SQ. M.		
NET GROUND AREA ON FIRST FLOOR = 840.92 SQ. M.									
COVER. AREA OF ALL FLOORS = 1 376.15 SQ. M.									
AREA OF PLANTY									
A	1	0.750	8.88	26.19	19.64	SQ. M.			
B	1	0.500	8.88	27.89	24.77	SQ. M.			

		This drawing is a "COPYRIGHT" contents of this drawing or part thereof may not be used or reproduced without the permission of the Architect.	
NO. TOP PRINTED	DATE	ISSUED TO	REMARKS
REVISION	DATE	DESCRIPTION	BY

GENERAL NOTES

1. All dimensions are in mm unless mentioned otherwise
2. No dimensions are to be scaled from this drawing.

DOOR SCHEDULE:				
TYPE	OPENING SIZE	GGL CYL	GRADE CYL	LOCATION
W1	2000X1000	300	3100	SWH
W2	1800X1000	300	3100	SWH
W3	1800X1000	300	3100	SWH
W4	1200X1000	300	3100	SWH
W5	1200X1000	300	3100	SWH
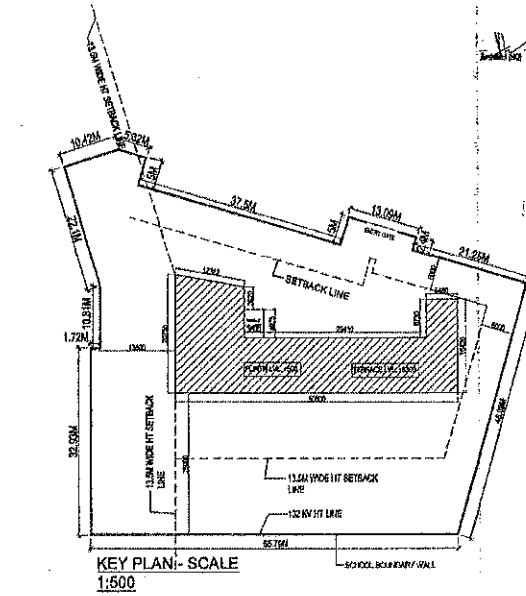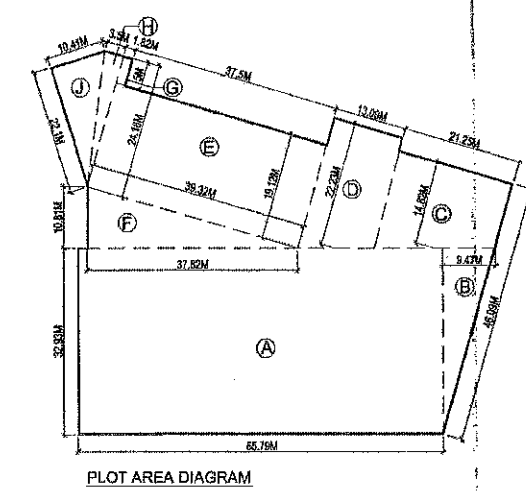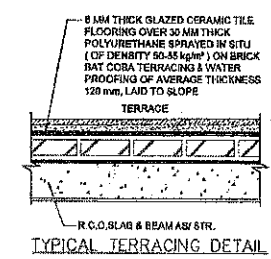[illegible]

REVISED SUBMISSION DRAWINGS
PROJECT:
REVISED BUILDING PLANS FOR GROUP HOUSING
COLONY MEASURING 21.70925 Acres (LICENSE NO.50
of 2014 dated 30/08/2014 for 16.43125 Acres &
LICENSE
NO.120 of 2014 dated 22/09/2014 for 5.278 Acres) IN
SECTOR-37, BAHADURGARH BEING DEVELOPED BY
HIL RESIDENCY PVT. LTD. AND OTHERS IN
COLLABORATION WITH M.D. PROMOTERS PVT. LTD.

DATE DEC. 2014	CHECKED BY DEEPAK	APPROVED BY S.H.SHARMA
SCALE 1:100	DEALT BY S.J.AL	

**FLOOR PLANS-GROUND & FIRST FLOOR
AREA DIAGRAM & AREA CALCULATIONS**

OWNER'S SIGN	ARCHITECT'S SIGN
FOR THE BOARD OF MANAGERS LTD.	
A. A. SINGH	S. M. SHARMA Council of Architecture Registration No. 0475258

ARCHITECTS:
KUKREJA ARCHITECTS
KSHIRWAD BUILDING,
D-1, GREEN PARK,
NEW DELHI - 110016
PHONE : 011 26863953 FAX : 011 26865770
EMAIL: cpk@cpkrajya.com

STRUCTURAL CONSULTANTS
TPC TECHNICAL PROJECTS CONSULTANCY PVT. LTD.
H/O- B-74, SECTOR 57, NOIDA
UTTAR PRADESH-201 301 (INDIA)
BOARD NO-61-420-4306000


TPC

DESIGN & ENGINEERING PROJECT & QUALITY MANAGEMENT CONSULTING
GUERGAON HYDERABAD MUMBAI NOIDA


MEP Services Consultants:
PARADISE CONSULTANTS
Plot No. 103, Basement
Near Living Style Mall, Jasola Vihar
Landline: +91-11-29943601, 29943216
New Delhi - 110025
E-mail: paradiseconsultants@gmail.com
web site: www.paradiseconsultants.com

ORIGINATING NO.	DRG. NO.
1400771191/008PTU SCIA-PP00	34/35
CAD NO.	


1000

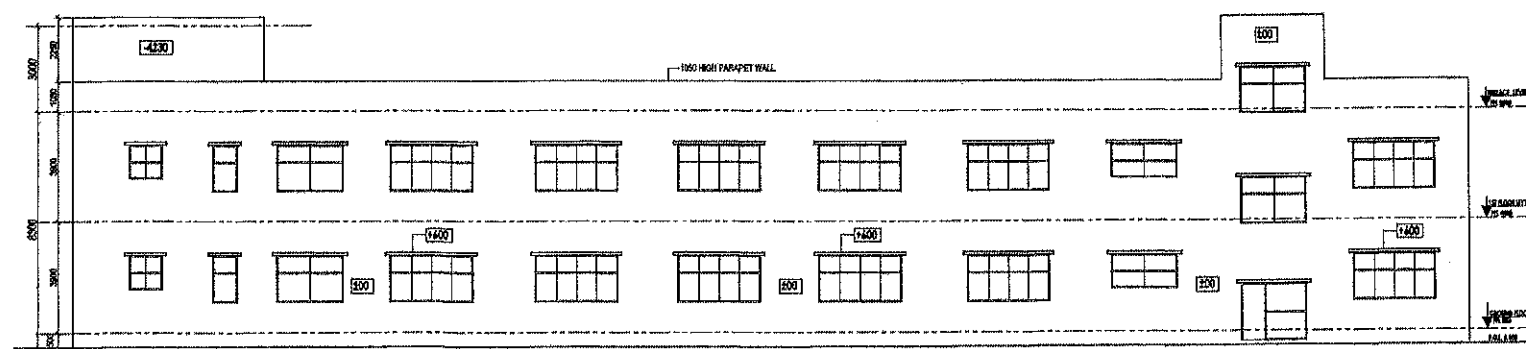


ELEVATION E1 (PRIMARY SCHOOL)

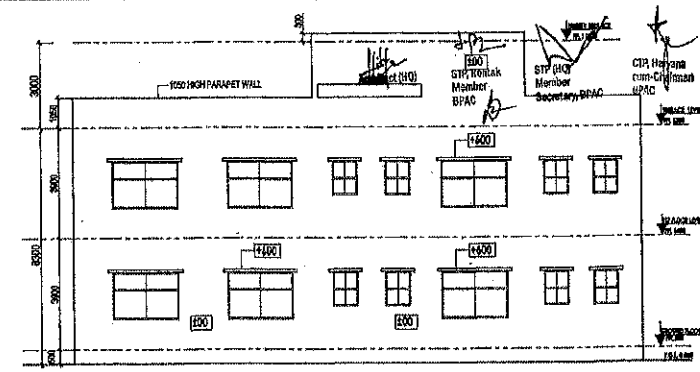


ELEVATION E2 (PRIMARY SCHOOL)

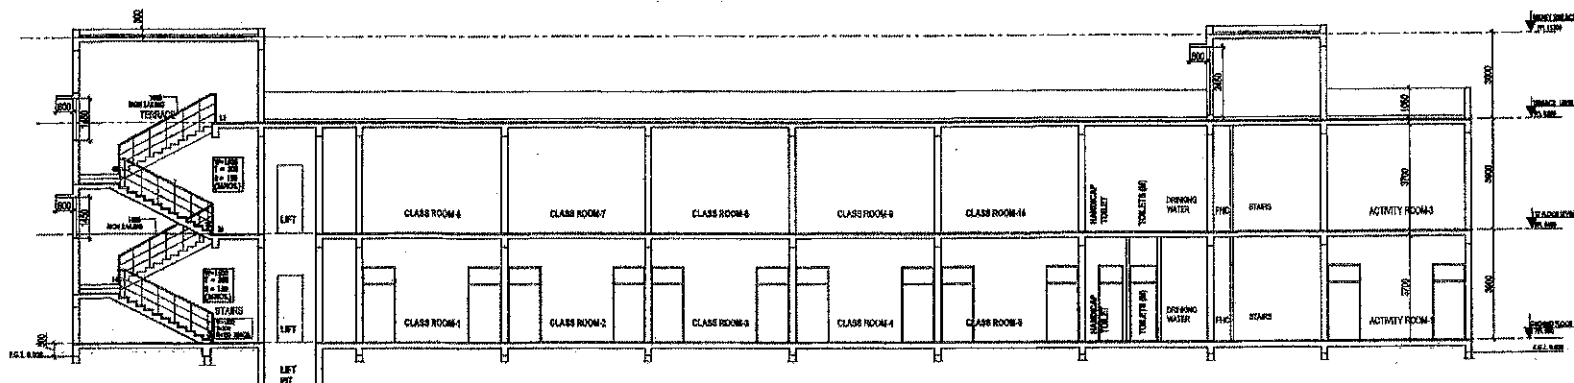

SECTION BB (PRIMARY SCHOOL)

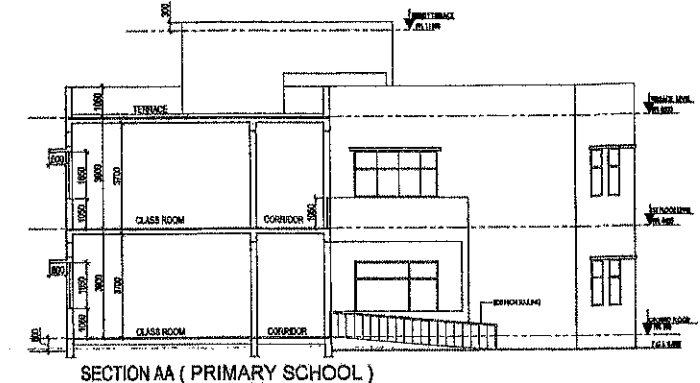

SECTION AA (PRIMARY SCHOOL)

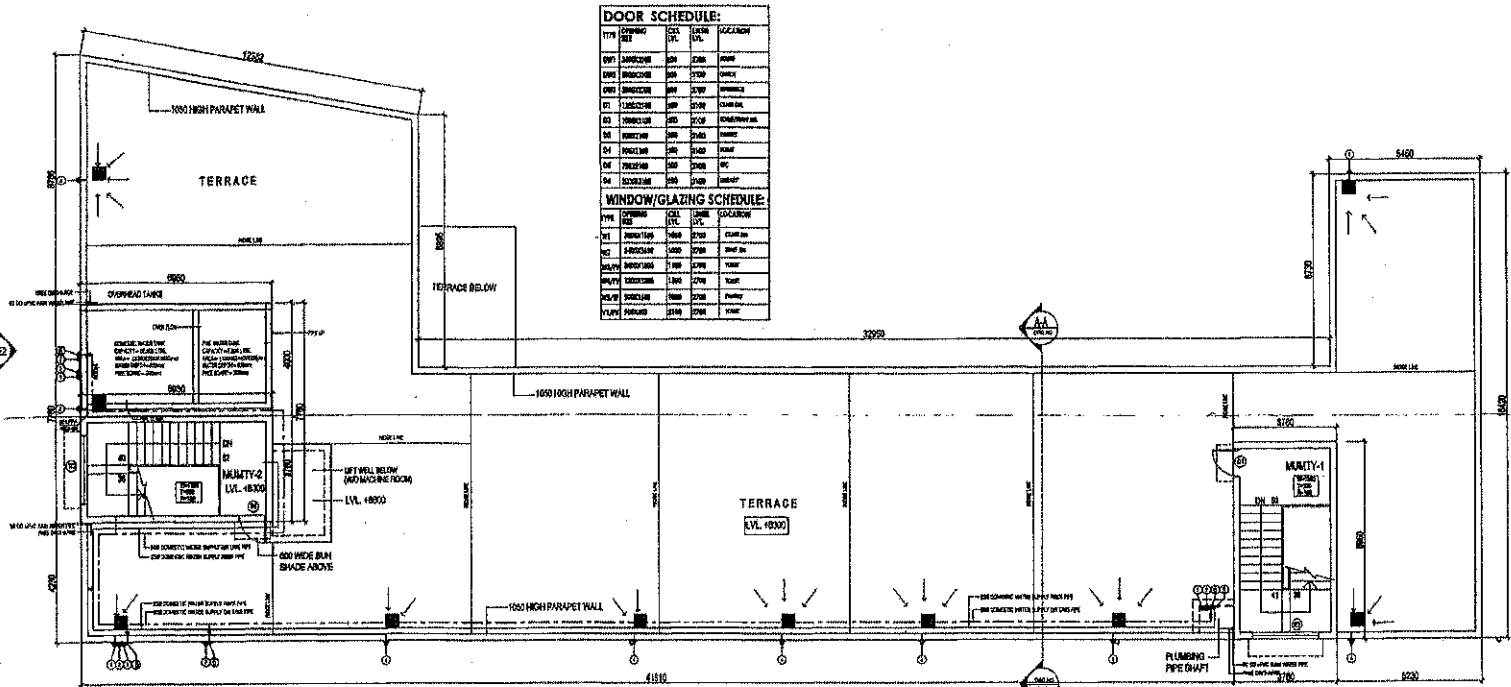


TERRACE PLAN (PRIMARY SCHOOL)

SCALE 1:100


DOOR SCHEDULE:			
TYPE	NO.	SIZE	LOCATION
D1	1	2000	ENTRY
D2	1	2000	ENTRY
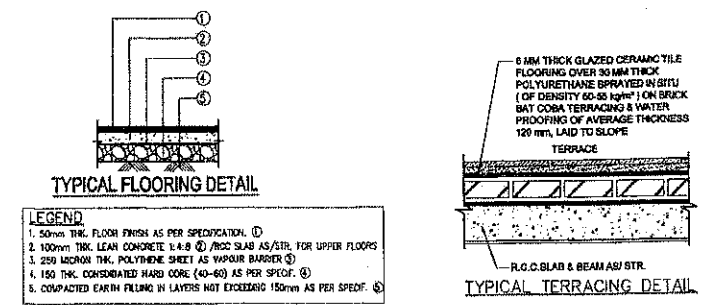

LEGEND

- 50mm THK. FLOOR FINISH AS PER SPECIFICATION. ①
- 100mm THK. LEAN CONCRETE L.A.B ② / R.O.C. SLAB AS/STR. FOR UPPER FLOORS
- 250mm THK. POLYURETHANE SHEET AS VAPOR BARRIER ③
- 150 THK. COMPACTED SAND CORE (40-60) AS PER SPEC. ④
- COMPACTED EARTH FILLING IN LAYERS NOT EXCEEDING 150mm AS PER SPEC. ⑤

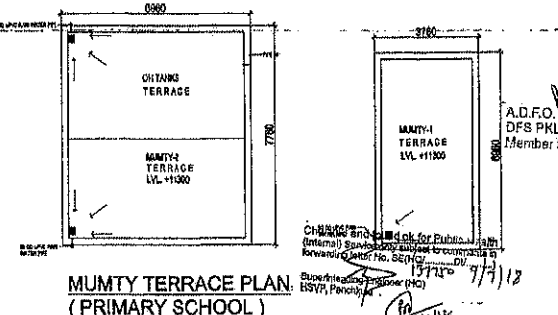

MUMTY TERRACE PLAN (PRIMARY SCHOOL)

This drawing is a "COPYRIGHT" work of the Architect and shall not be used or reproduced without the permission of the Architect.

NO. OF	DATE	ISSUED TO	REMARKS
1			
2			
3			
4			
5			
6			
7			
8			
9			
10			

REVISION

NO.	DATE	DESCRIPTION	BY
1			
2			
3			
4			
5			
6			
7			
8			
9			
10			

GENERAL NOTES

- All dimensions are in mm unless mentioned otherwise.
- No dimensions are to be scaled from this drawing.

REVISED SUBMISSION DRAWINGS

PROJECT:

REVISED BUILDING PLANS FOR GROUP HOUSING COLONY MEASURING 21.70825 Acres (LICENCE No. 60 of 2014 dated 30/06/2014 for 16.43125 Acres & LICENCE NO. 120 of 2014 dated 22/03/2014 for 5.278 Acres) IN SECTOR-37, BAHADURGARH BEING DEVELOPED BY HLT RESIDENCY PVT. LTD. AND OTHERS IN COLLABORATION WITH HLT PROMOTERS PVT. LTD.

DATE	CHECKED BY	APPROVED BY
DEC-2014	DESIGN	
SCALE	SCALE	SCALE
1:100	SCALE	SCALE

DRAWING TITLE

PRIMARY SCHOOL

TERRACE PLANS, ELEVATIONS & SECTIONS

OWNER'S SIGN

FOR HLT PROMOTERS PVT. LTD.

Auth. Signatory

S. M. SHARMA
Council of Architecture
Registration No. CA799028

ARCHITECT'S SIGN

ARCHITECTS:

C. P. KUKREJA ARCHITECTS
ASHIRWAD BUILDING,
D-1 GREEN PARK,
NEW DELHI - 110016
PHONE: 011-26543653 FAX: 011-26543670
EMAIL: cpk@cpkarchitects.com

STRUCTURAL CONSULTANTS

TPC TECHNICAL PROJECTS CONSULTANTS (P) LTD.
H-2 B-14, SECTOR-37, BAHADURGARH
UTTAR PRADESH-201304
PHONE: 0522-2224000
FAX: 0522-2224001
EMAIL: tpc@tpcconsultants.com

MEP CONSULTANTS

PARADISE CONSULTANTS
Plot No. 10, Durgam,
Near Living Style Mall, Sector 37,
Bahadurgarh - 201304
Phone: 0522-2224000, 2224001
Fax: 0522-2224002
Email: paradiseconsultants@gmail.com
Website: www.paradiseconsultants.com

DRAWING NO.

14007/HLT/RES/UTPR/SC/PT/01

CAD NO.

35/35