



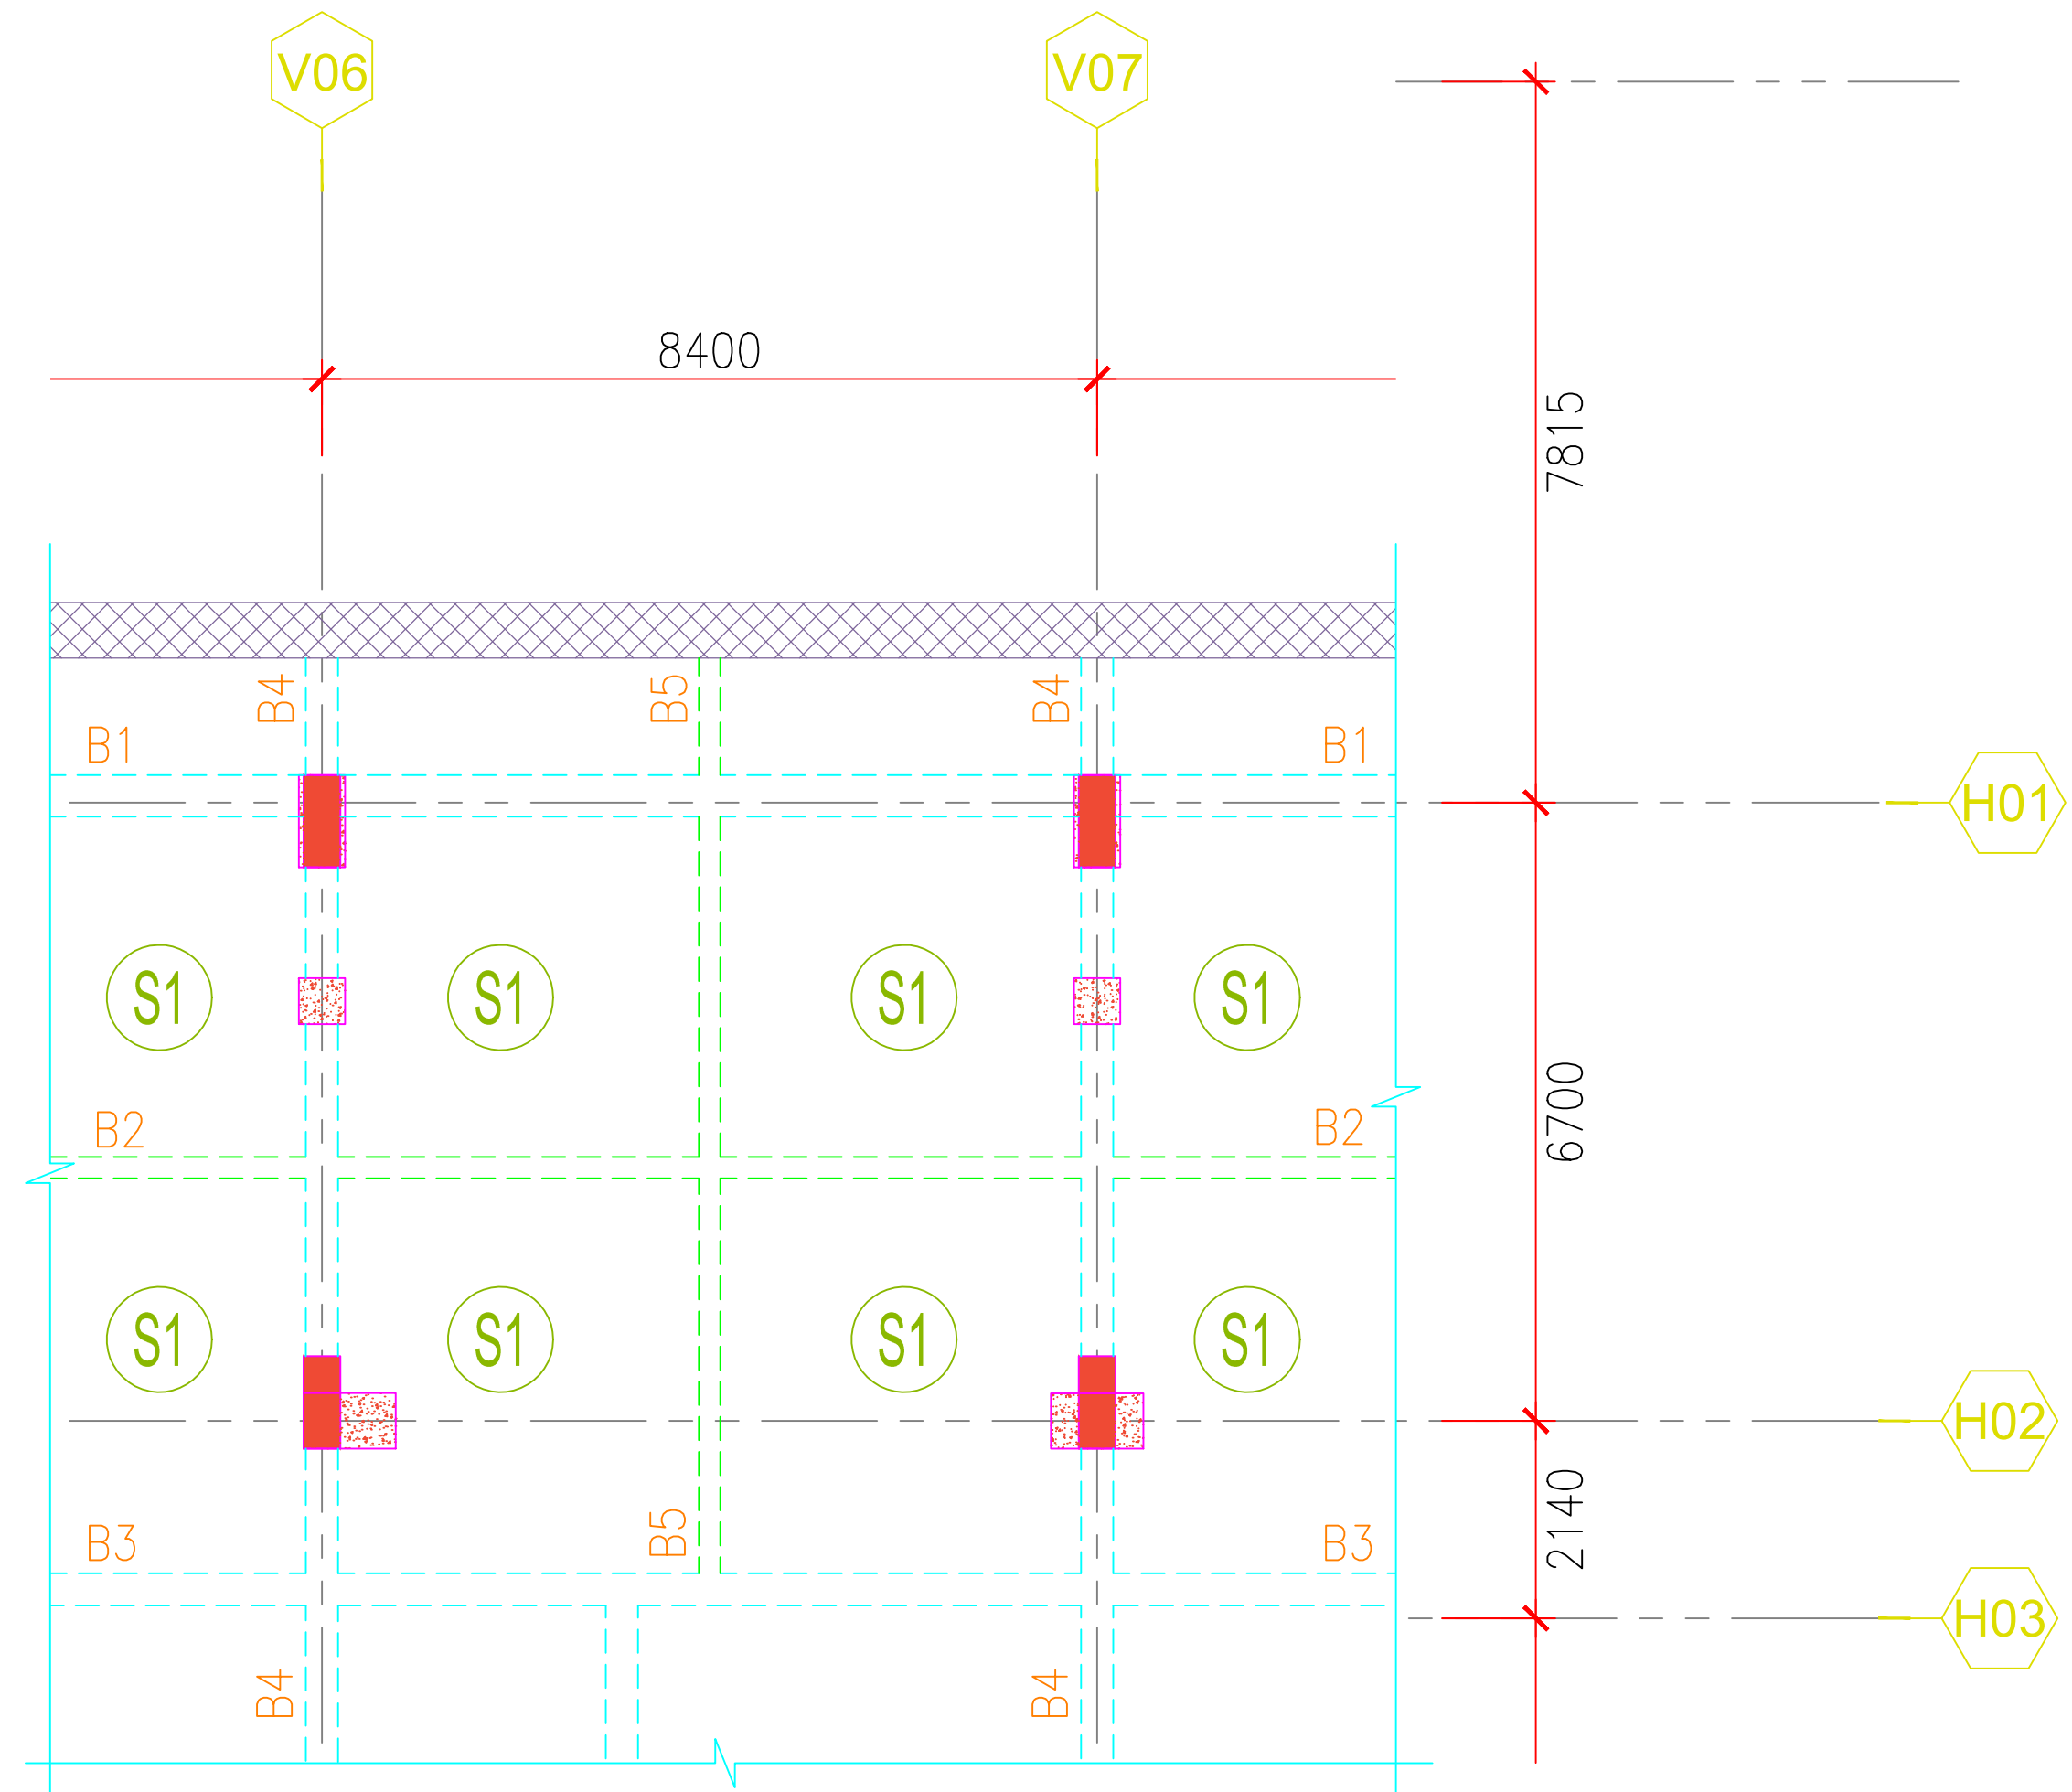


PART FRAMING PLAN AT GROUND FLOOR LEVEL

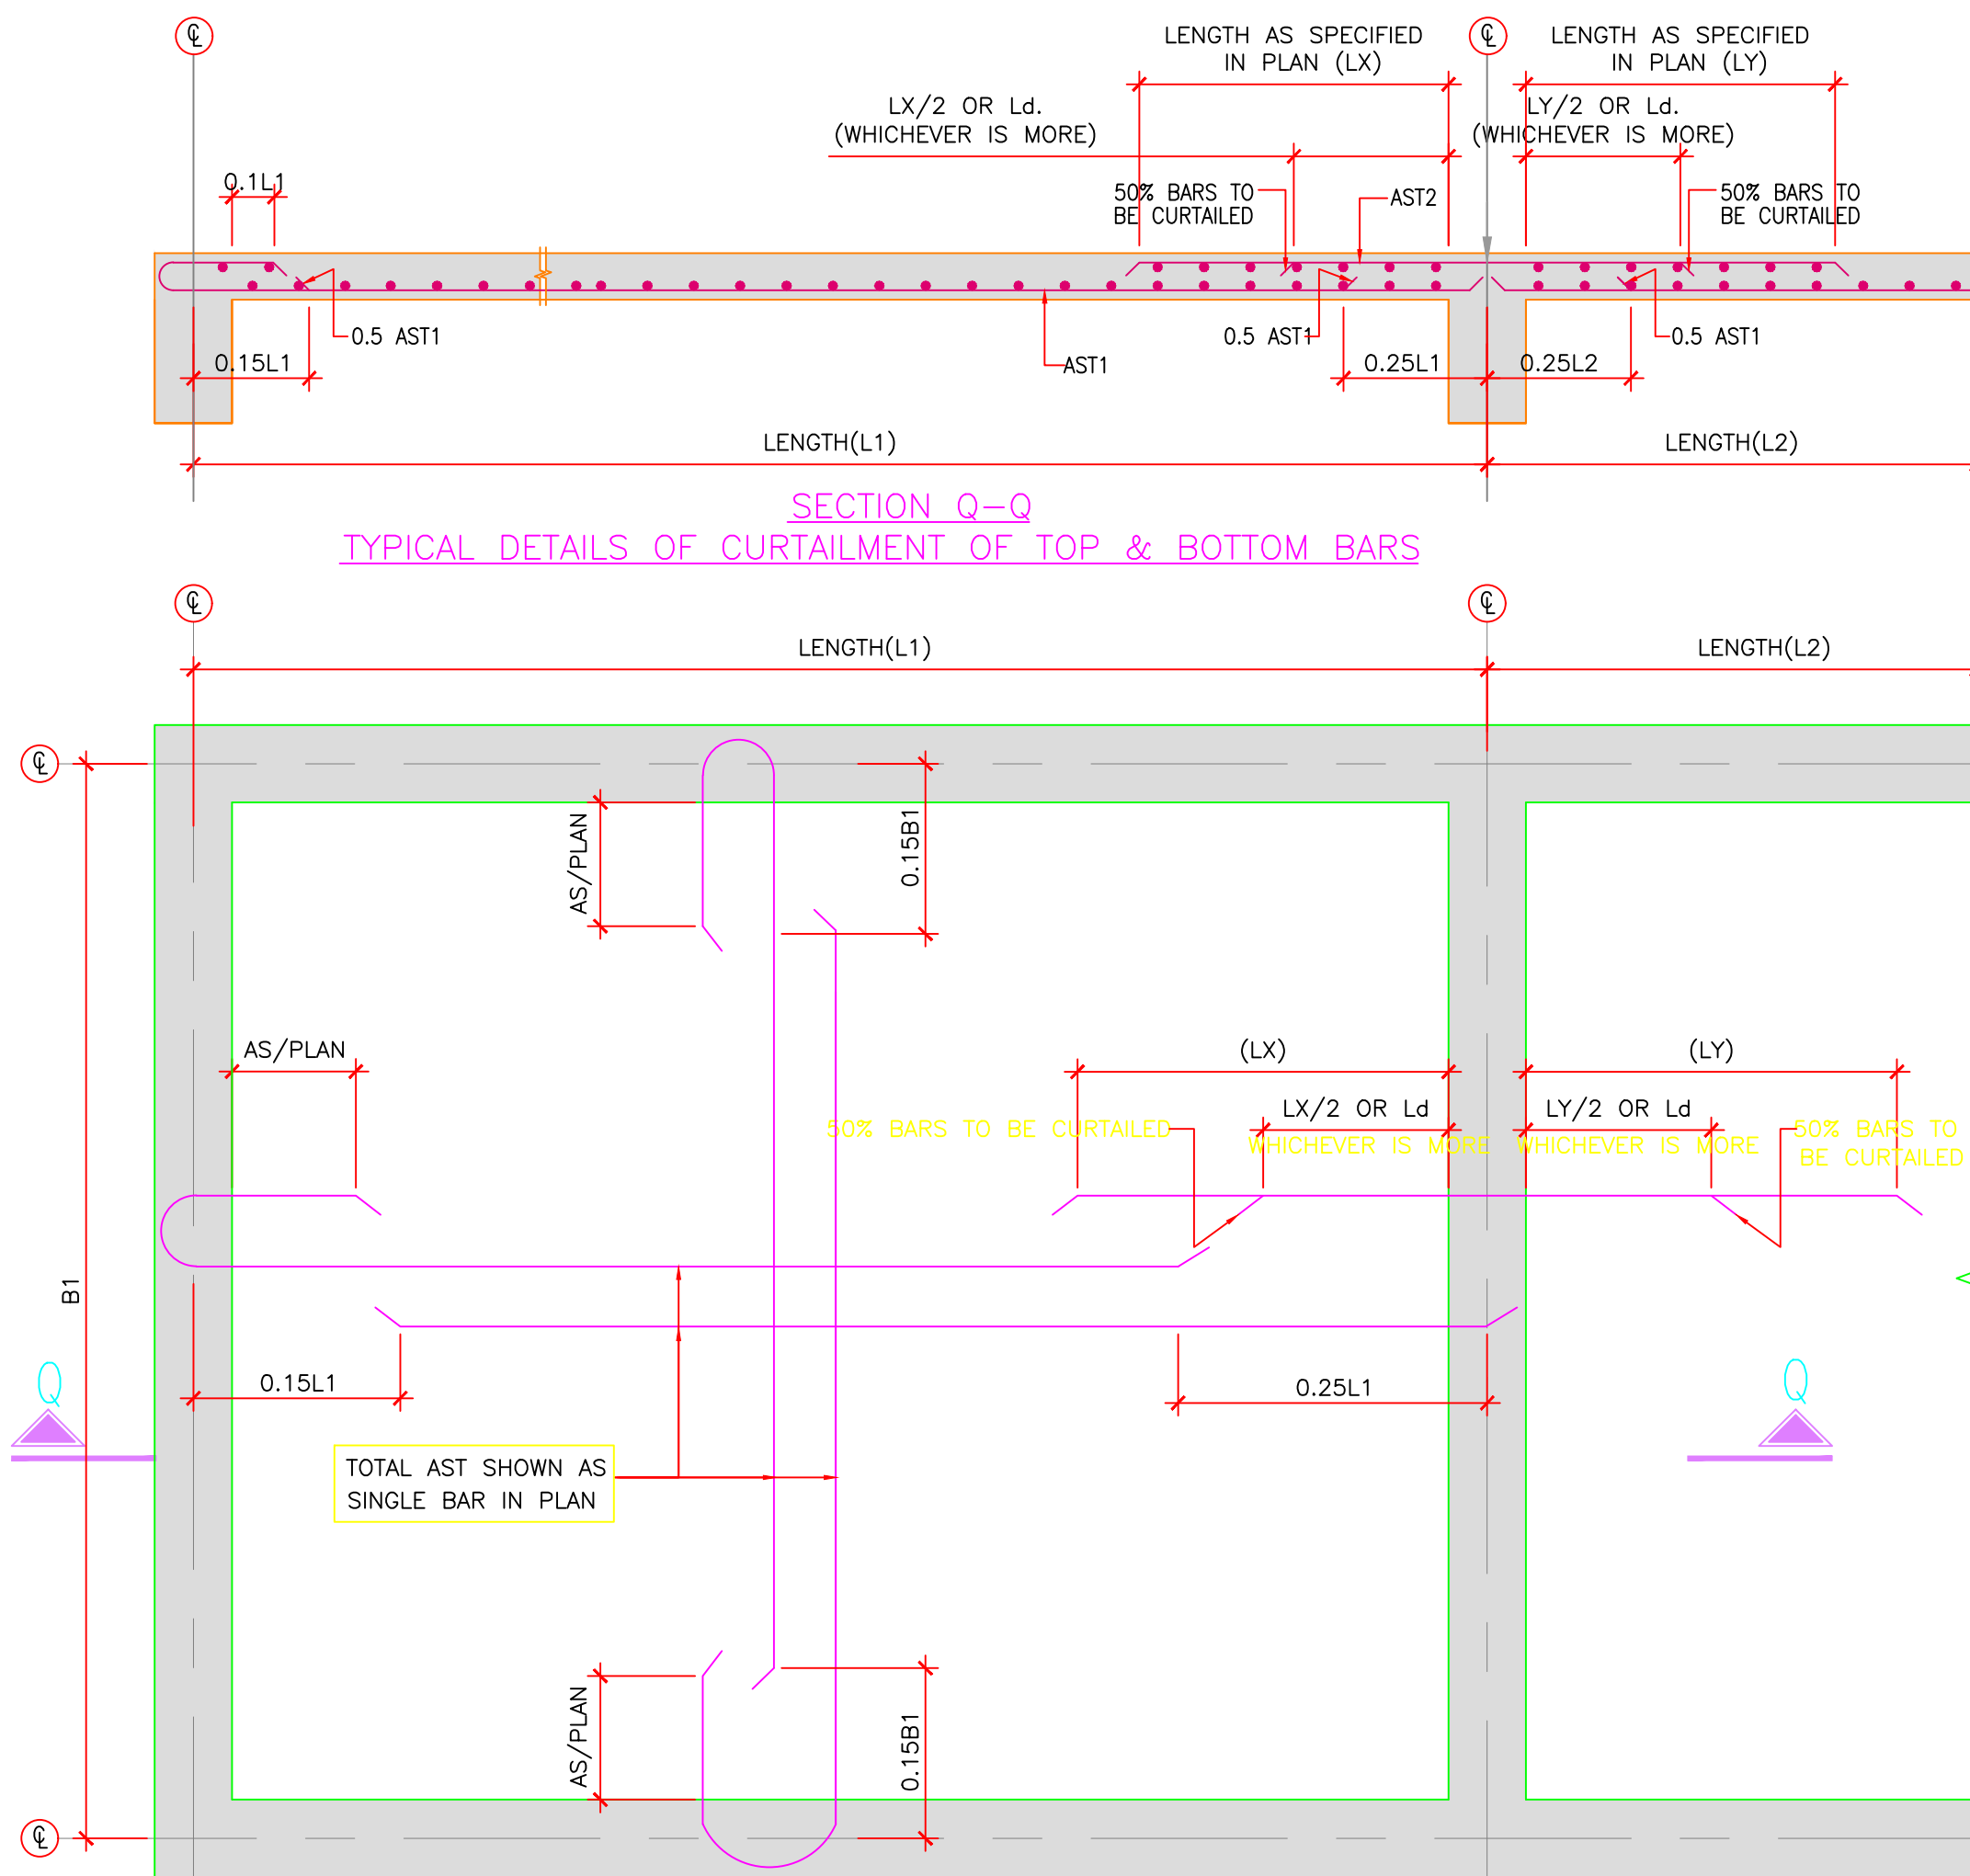


PART PLAN SHOWING TYP. DETAIL OF CURTAILMENT OF TOP AND BOTTOM BARS

SCHEDULE OF SLAB MARKING


SL. NOS.	SLAB MARKED	BOTTOM REINF. IN SHORT DIRECTION	BOTTOM REINF. IN LONG DIRECTION	EXTRA R/F AT TOP	SLAB THK.
1.	(S1)	10@175C/C	8@175C/C	10@150C/C	160mm
2.	(S2)	8@175C/C	8@200C/C	10@150C/C	125mm

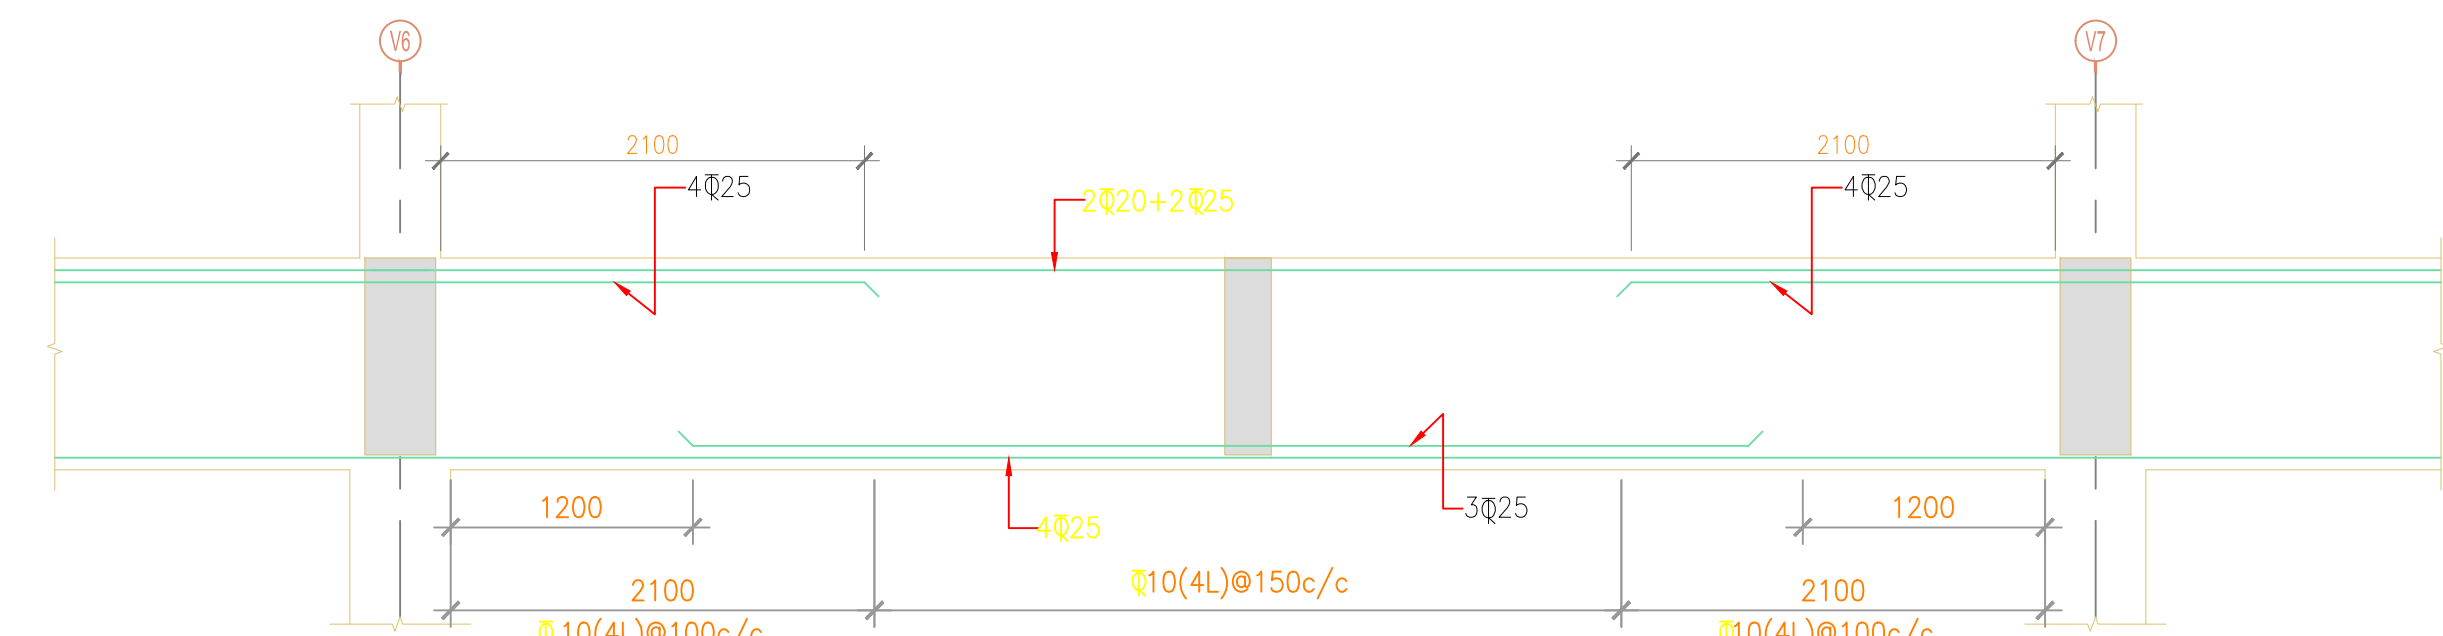


BEAM B1(450x700)

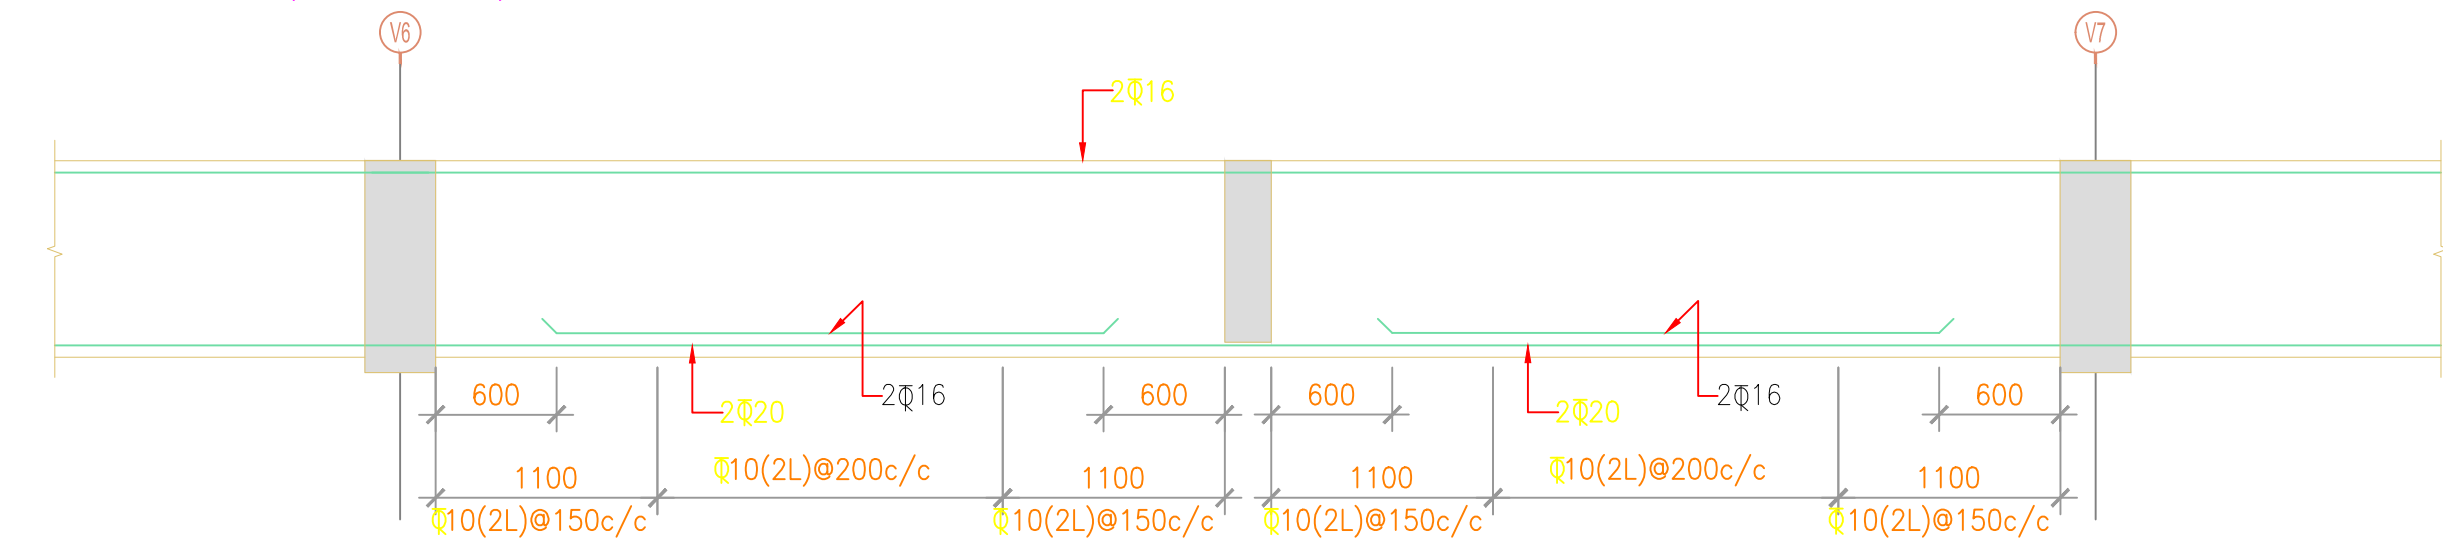

BEAM B2(230x650)

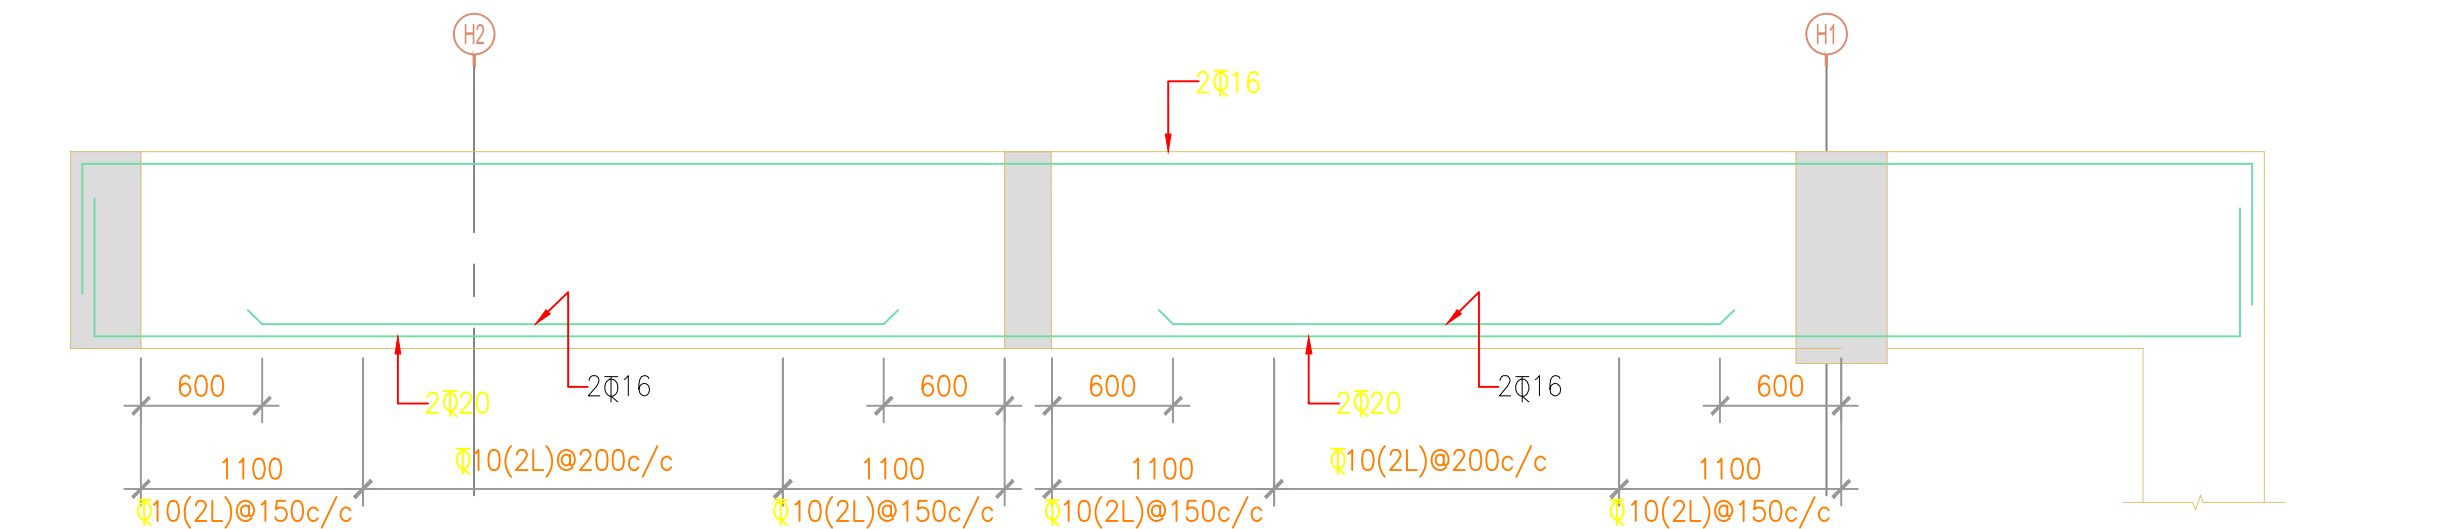

BEAM B5(230x650)

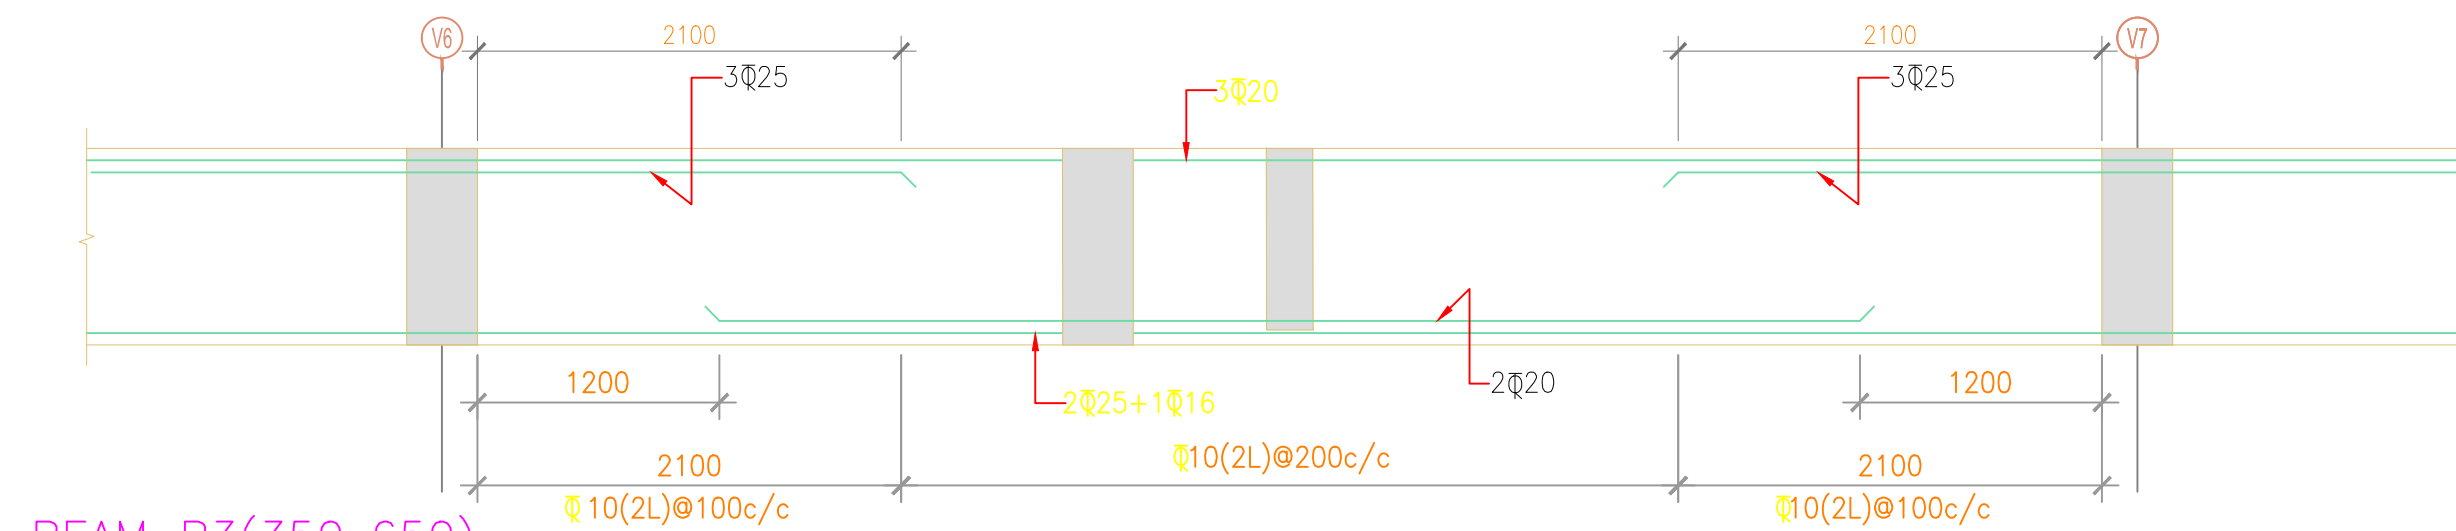

BEAM B3(350x650)

NOTES

- ALL DIMENSIONS SHALL BE COMPARED WITH THE RELEVANT ARCHITECTURAL DRAWINGS. DISCREPANCY IF ANY SHALL BE GOT RECONCILED BEFORE EXECUTION AT SITE.
- FIGURED DIMENSIONS ONLY SHALL BE FOLLOWED. OTHERWISE SPECIFIED.
- ALL DIMENSIONS ARE IN mm UNLESS OTHERWISE SPECIFIED.
- REINFORCEMENT IN CUTOFF IN SLAB TO BE PROVIDED TO FACILITATE CASTING OF SLAB LATER ON.
- CLEAR COVER TO ALL REINF. FOR R.C.C MEMBERS SHALL BE AS UNDER:-
BEAMS - 25mm
SLABS - 20mm
- MIX OF CONCRETE SHALL BE:-
* COLUMN - AS PER COLUMN SCHEDULE.
* SLAB AND BEAMS - M-30
* SHEAR WALLS - AS/SHEAR WALL SCHEDULE
- REINFORCEMENT SHALL BE IN FORM OF HIGH STRENGTH COLD ROLLED DEFORMED STEEL BARS OF CONFORMING TO IS:1786-2008 GRADE Fe-500 BARS
- STANDARD 'L' HOOKS SHALL BE PROVIDED AT THE ENDS OF ALL BARS.
- WHEREVER REQD. BUT NOT SHOWN PROVIDE BARS @250c/c
- LAP LENGTH OF STEEL REINFORCING BARS SHALL BE:-
MIX OF CONCRETE REINF. Fe-500 BARS
M-25 49D
M-30 45D
M-35 40D
M-40&ABOVE 36D
- PROVIDED 2 2(T&B) IN SLAB UNDER NEATH WALLS WHEREVER NO BEAM IS PROVIDED
- PROVIDE CAMBER @ L/450 TO ALL BEAM AND SLAB WHERE L IS SPAN
- PROVIDE CAMBER @ L/150 TO ALL CANTILEVER SLAB
- AT JUNCTION OF TWO SLABS/BEMS-HIGHER REINFORCEMENT TO BE PROVIDED
- IF REINFORCEMENT OVERLAPS SINGLE BAR MAY BE PROVIDED
- PROVIDE INSERTS PLATE,SLEEVES ETC. AS PER ARCHITECTURAL/SERVICES DRAWING
- IN CASE LENGTH OF BAR NOT SHOWN, TO BE PROVIDED Ld+10db
- DISTRIBUTION REINF TO BE @250c/c

ONLY FOR SUBMISSION

REV. NO.	DATE	DESCRIPTION
REVISIONS		
CLIENT		
M3M		
PROJECT		
APPROVAL OF BUILDING PLAN OF COMMERCIAL SITE ADMEASURING 1.425 ACRES IN BLOCK-H FALLING IN THE RESIDENTIAL PLOTTED COLONY OF AREA MEASURING 199.063 ACRES (Licence no 102 TO 114 of 2004 Dated 27.07.2004) IN SECTOR - 57, GURUGRAM MANESAR URBAN COMPLEX BEING DEVELOPED BY, M/s. PARYAPT INFRASTRUCTURE PVT. LTD.		
ARCHITECTS :		
GIAN P MATHUR & ASSOCIATES (P) LTD ARCHITECTS, ENGINEERS & PLANNERS		
STRUCTURAL CONSULTANTS		
TPC TECHNICAL PROJECTS CONSULTANTS(P) LTD. H.O- B-74, SECTOR 57, NOIDA UTTAR PRADESH-201301 (INDIA)		
BOARD NO:-91-120-4306800		
DESIGN & ENGINEERING * COST & QUALITY MANAGEMENT * RETROFITTING GURGAON * HYDERABAD * NEWDELHI * NOIDA		
DRAWING TITLE :		
PART GROUND FLOOR DETAIL		
PROJECT CODE	2021-125	REVISION
DATE :	06.09.2021	
DRAWN BY :	PARVINDER	RO
CHKD BY :	PG	DRAWING NO.
SCALE :	1:125	2021-125/S-04