


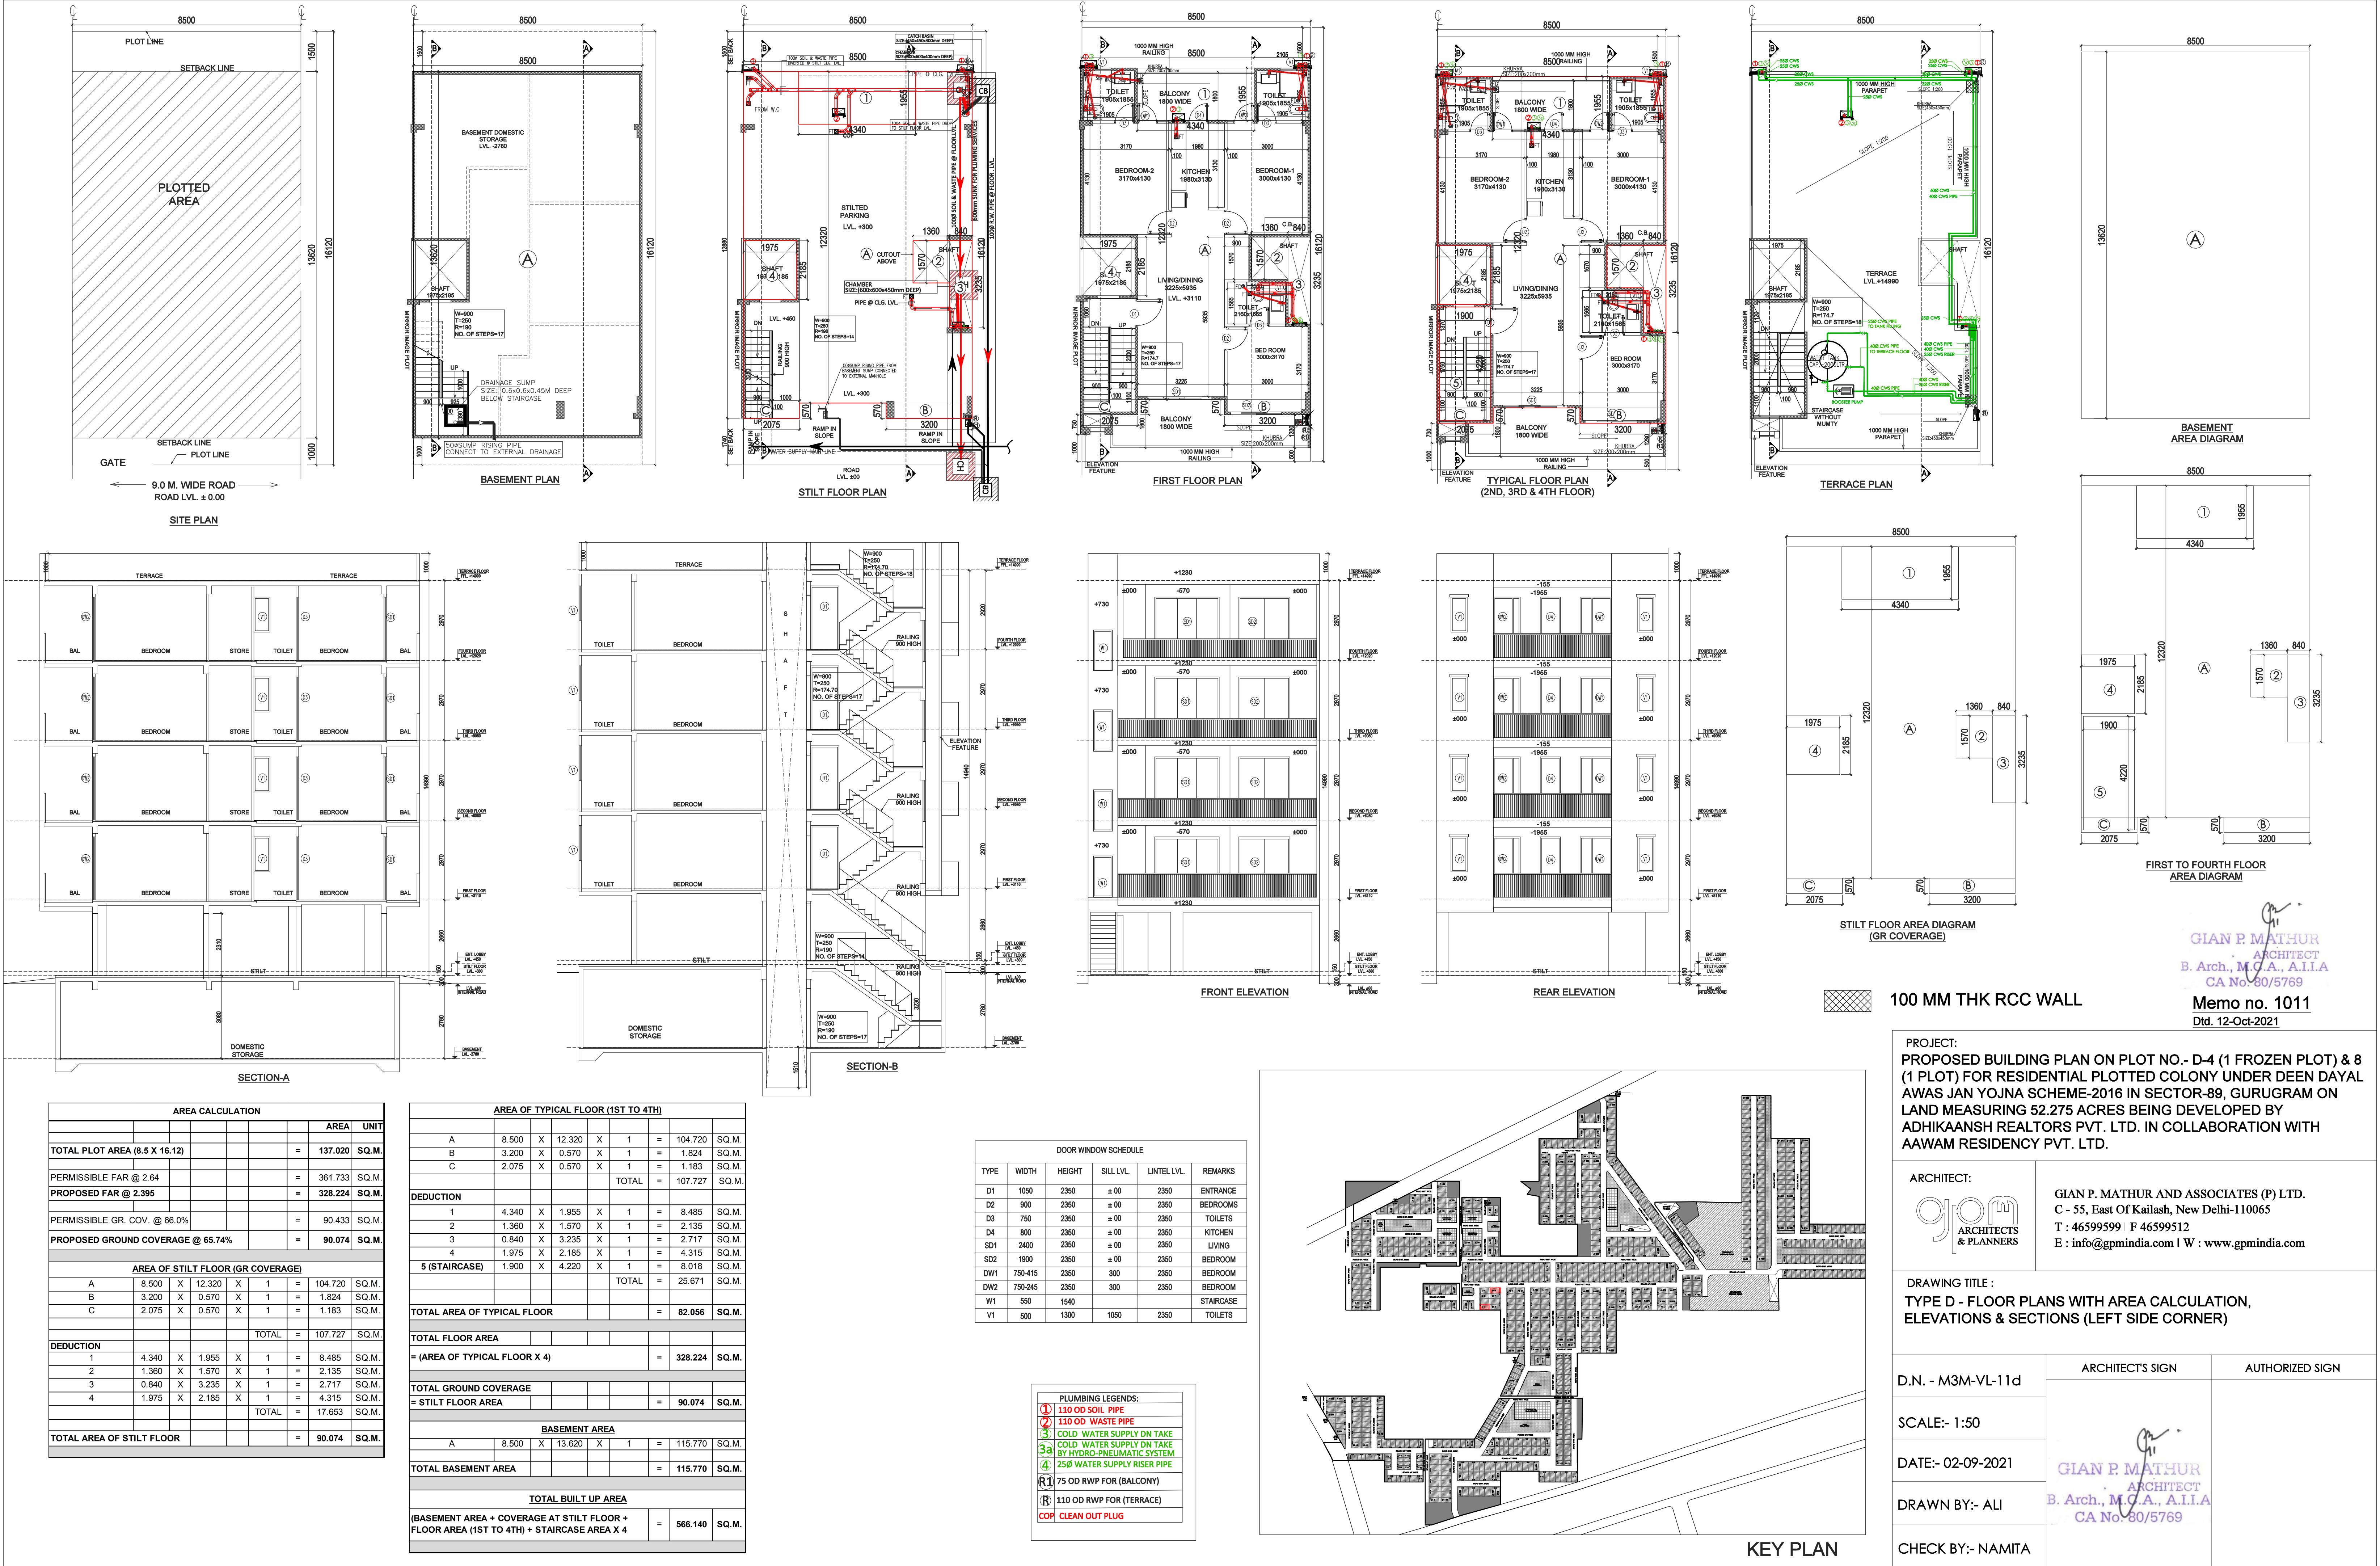

GIAN P. MATHUR
ARCHITECT
B. Arch., M.C.A., A.I.I.A.
CA No-80/5769

Memo no. 1011
Dtd. 12-Oct-2021

PROJECT:
PROPOSED BUILDING PLAN ON PLOT NO.- D-4 (1 FROZEN PLOT) & 8 (1 PLOT) FOR RESIDENTIAL PLOTTED COLONY UNDER DEEN DAYAL AWAS JAN YOJNA SCHEME-2016 IN SECTOR-89, GURUGRAM ON LAND MEASURING 52.275 ACRES BEING DEVELOPED BY ADHIKAANSH REALTORS PVT. LTD. IN COLLABORATION WITH AAWAM RESIDENCY PVT. LTD.

ARCHITECT:



GIAN P. MATHUR AND ASSOCIATES (P) LTD.
C - 55, East Of Kailash, New Delhi-110065
T : 46599599 | F 46599512
E : info@gpmindia.com | W : www.gpmindia.com

DRAWING TITLE :
TYPE D - FLOOR PLANS WITH AREA CALCULATION, ELEVATIONS & SECTIONS (LEFT SIDE CORNER)

D.N. - M3M-VL-11d

ARCHITECT'S SIGN

AUTHORIZED SIGN

SCALE:- 1:50

DATE:- 02-09-2021

DRAWN BY:- ALI

CHECK BY:- NAMITA

GIAN P. MATHUR
ARCHITECT
B. Arch., M.C.A., A.I.I.A.
CA No-80/5769