



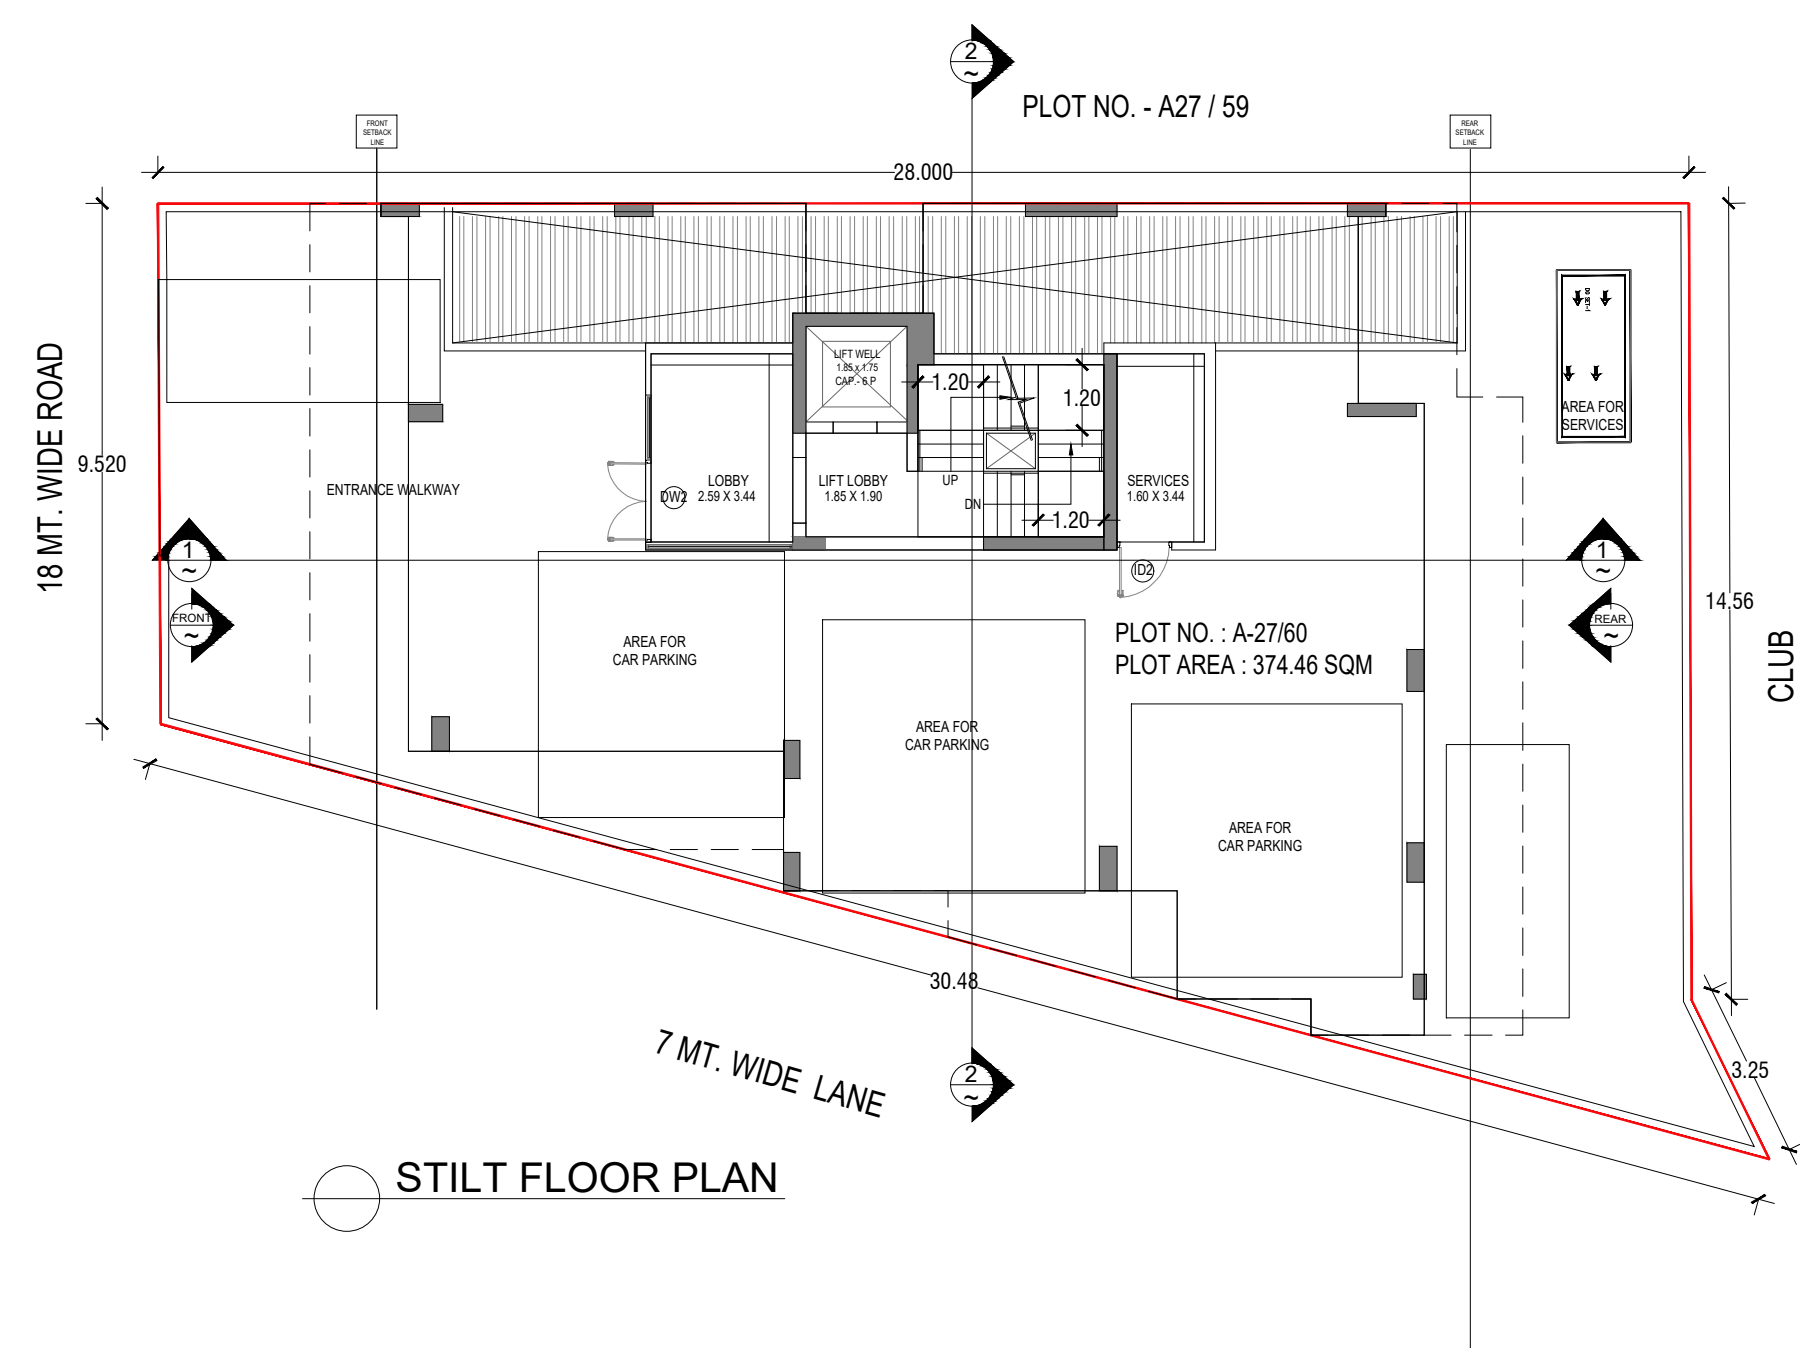

STILT FLOOR PLAN

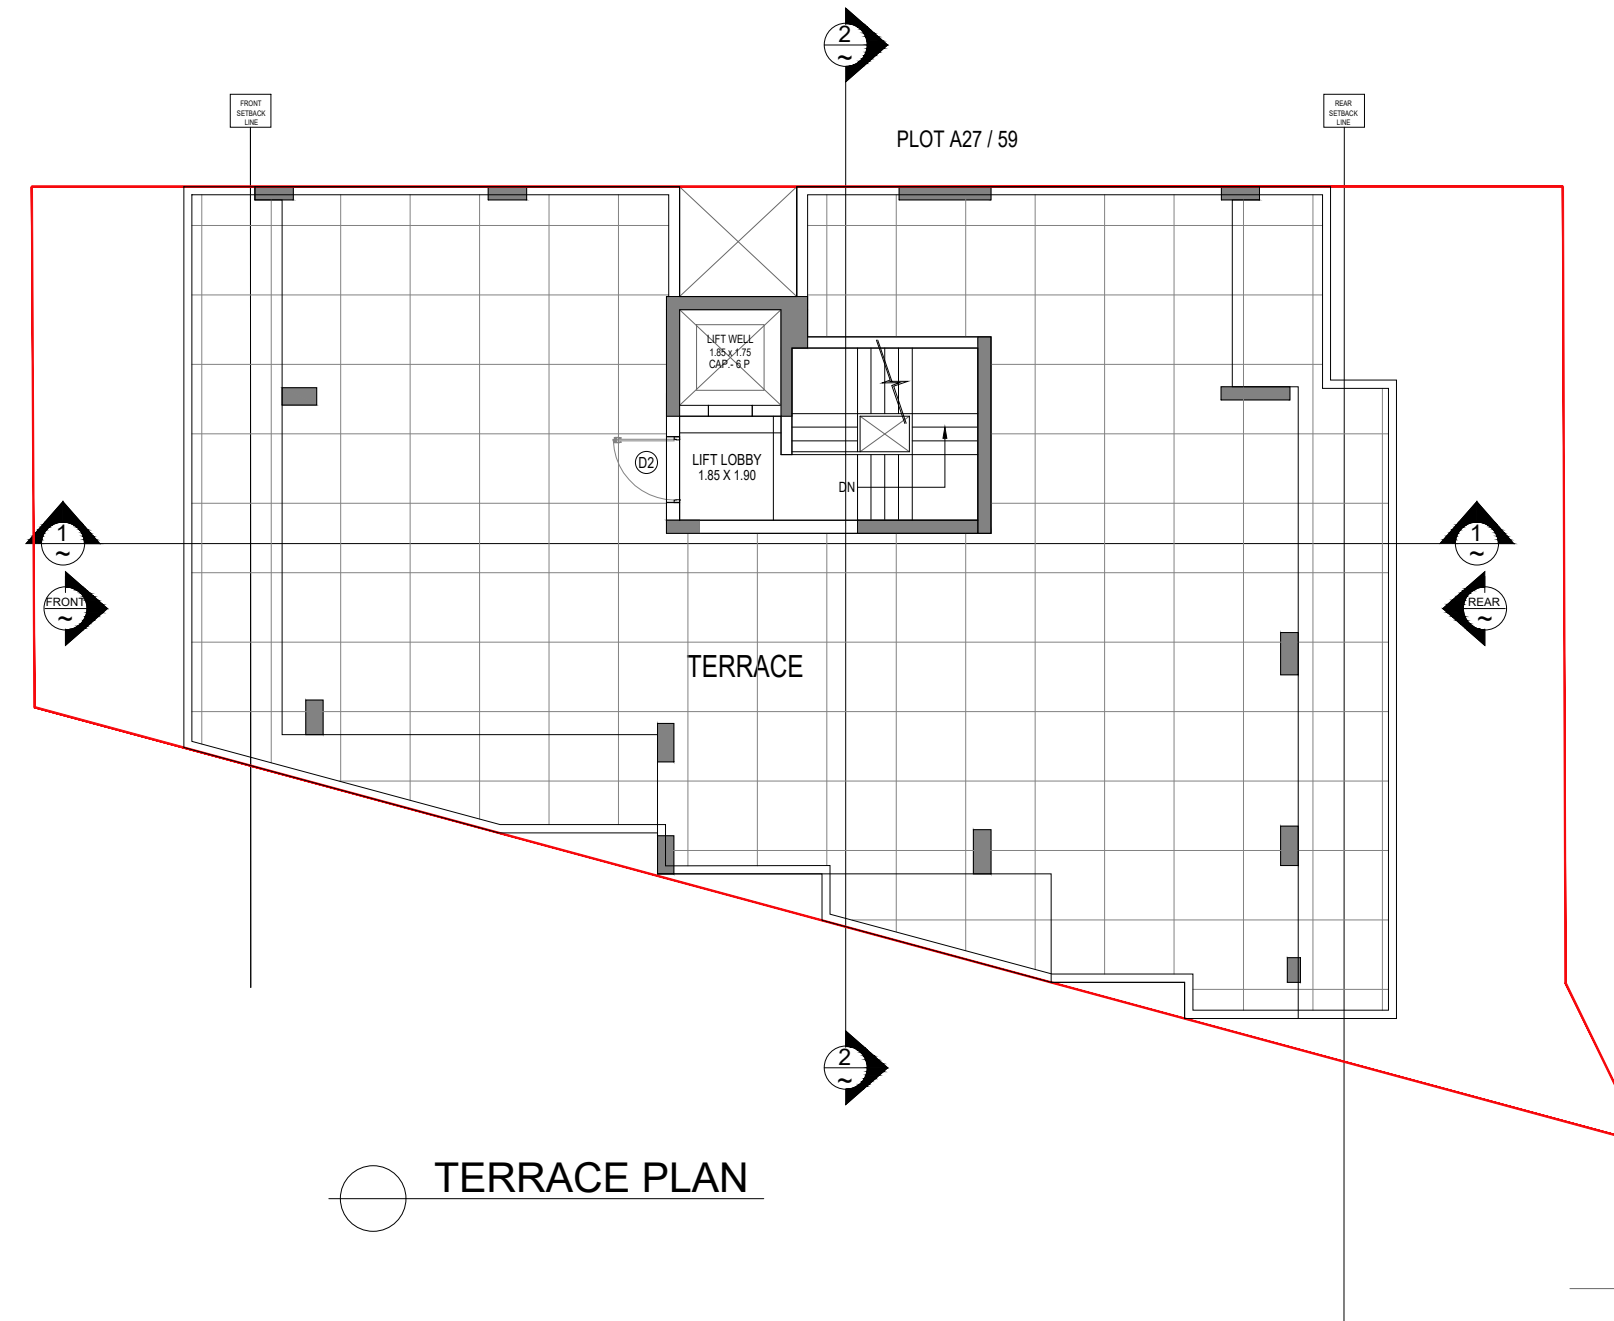


TERRACE PLAN




FRONT ELEVATION


SIDE ELEVATION

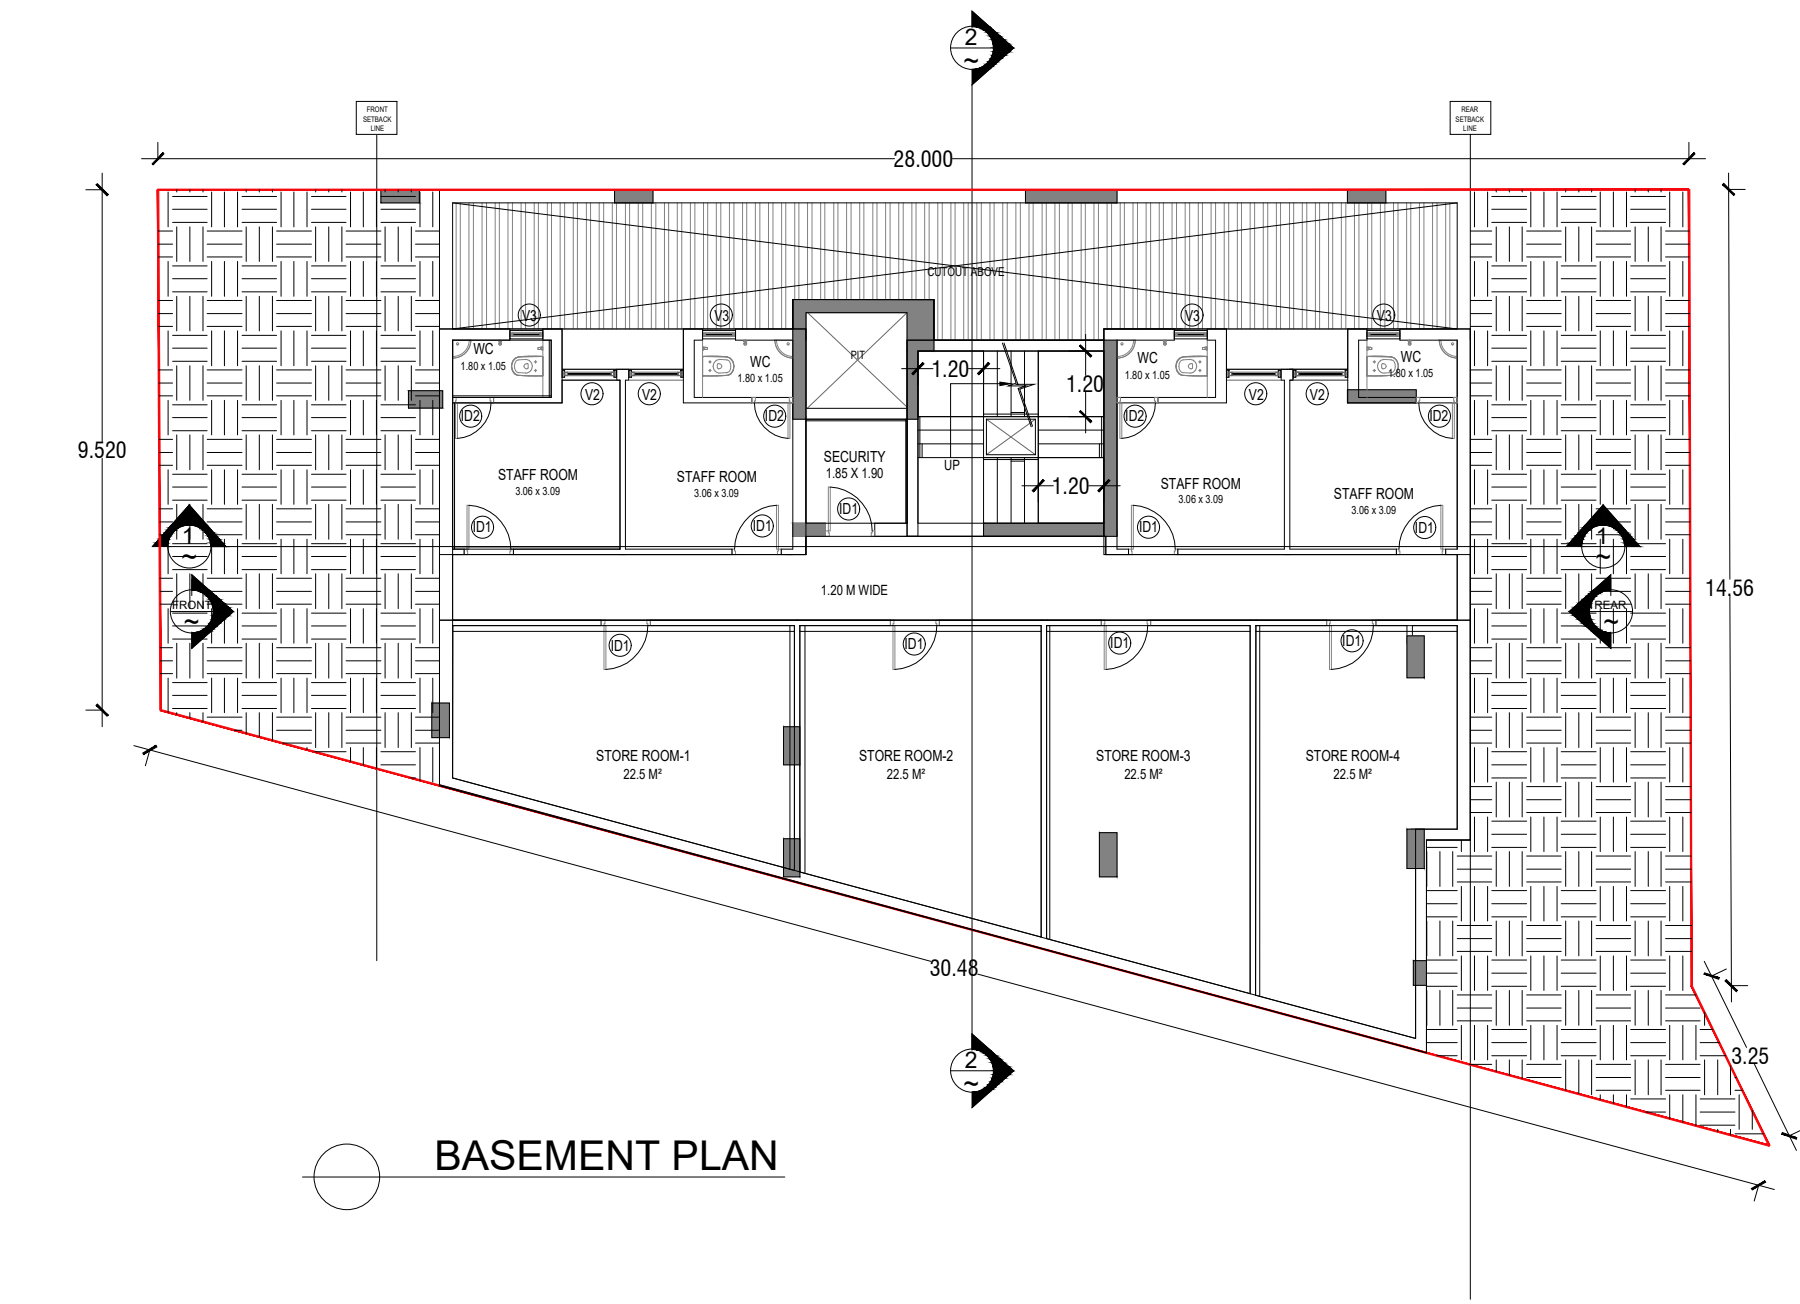

BASEMENT PLAN

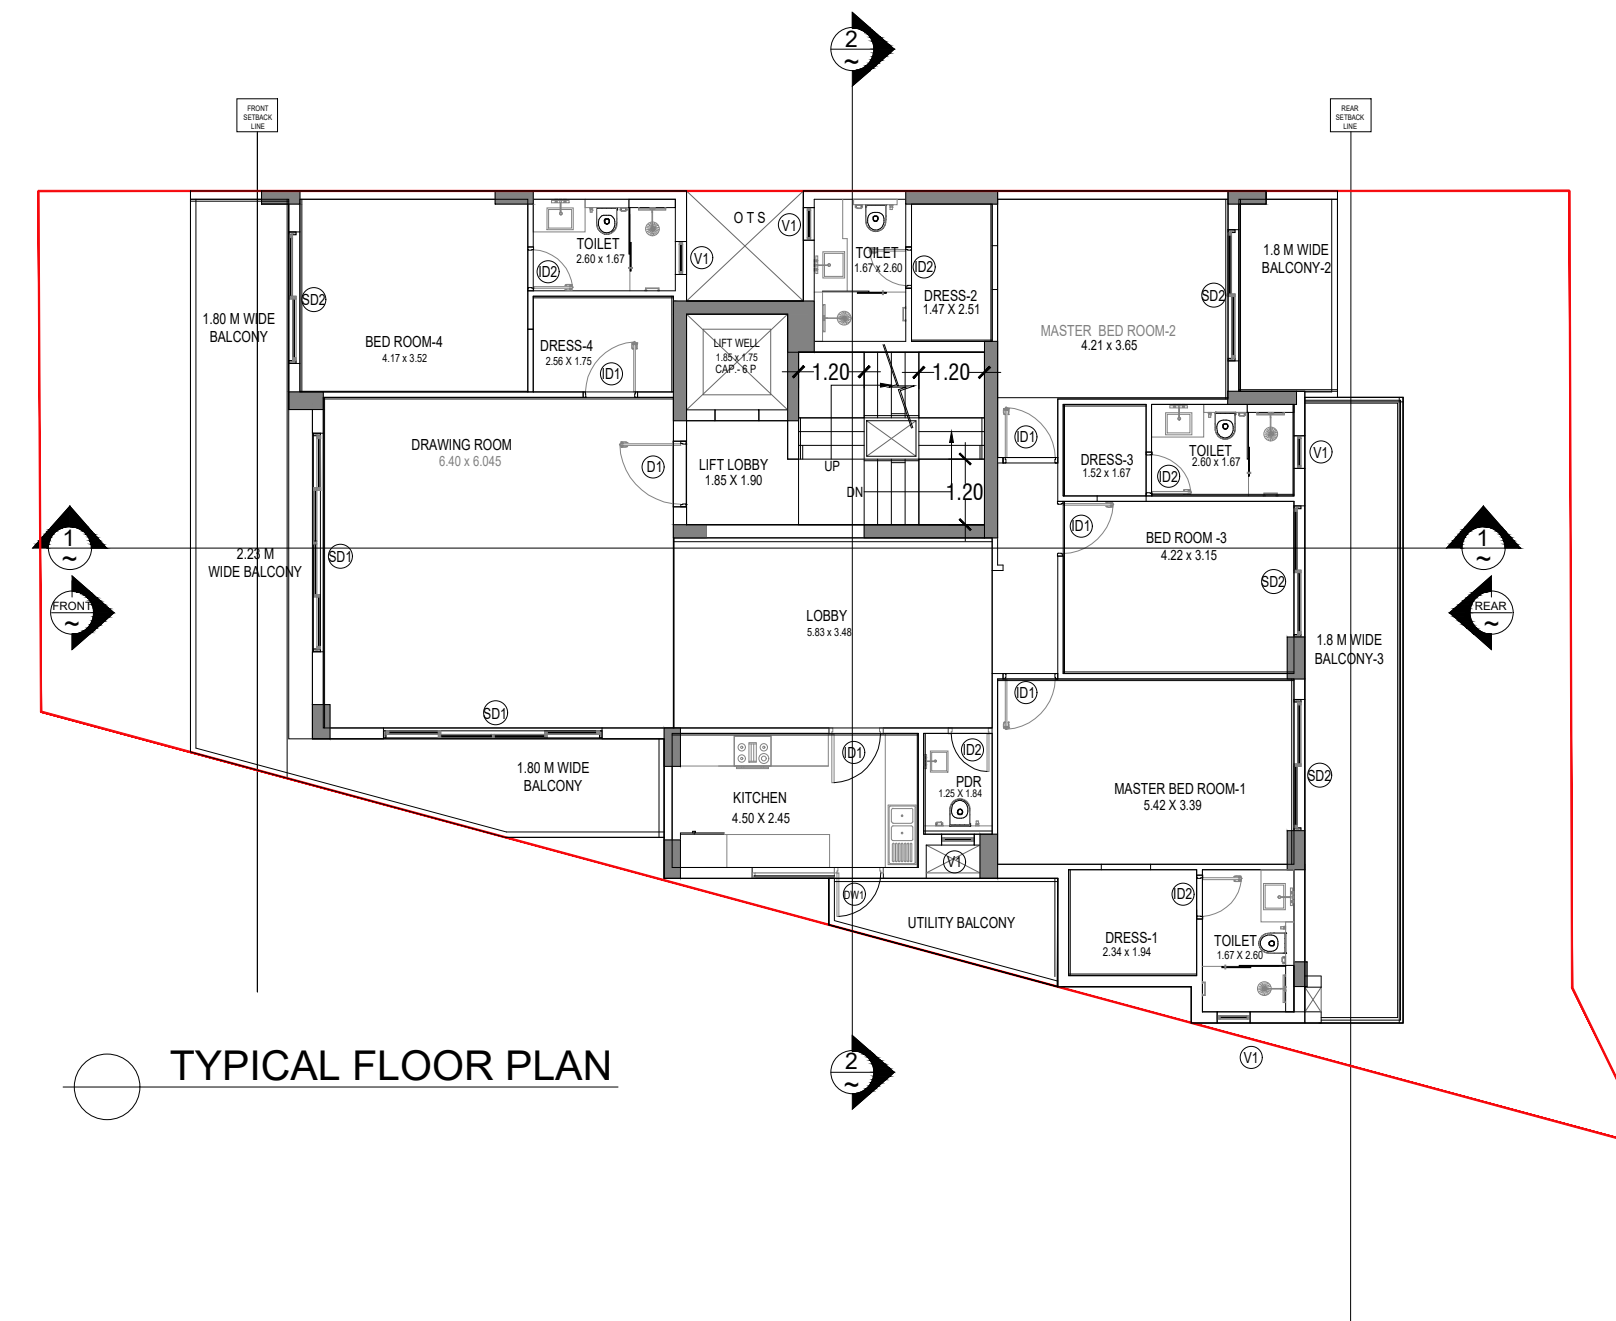

TYPICAL FLOOR PLAN

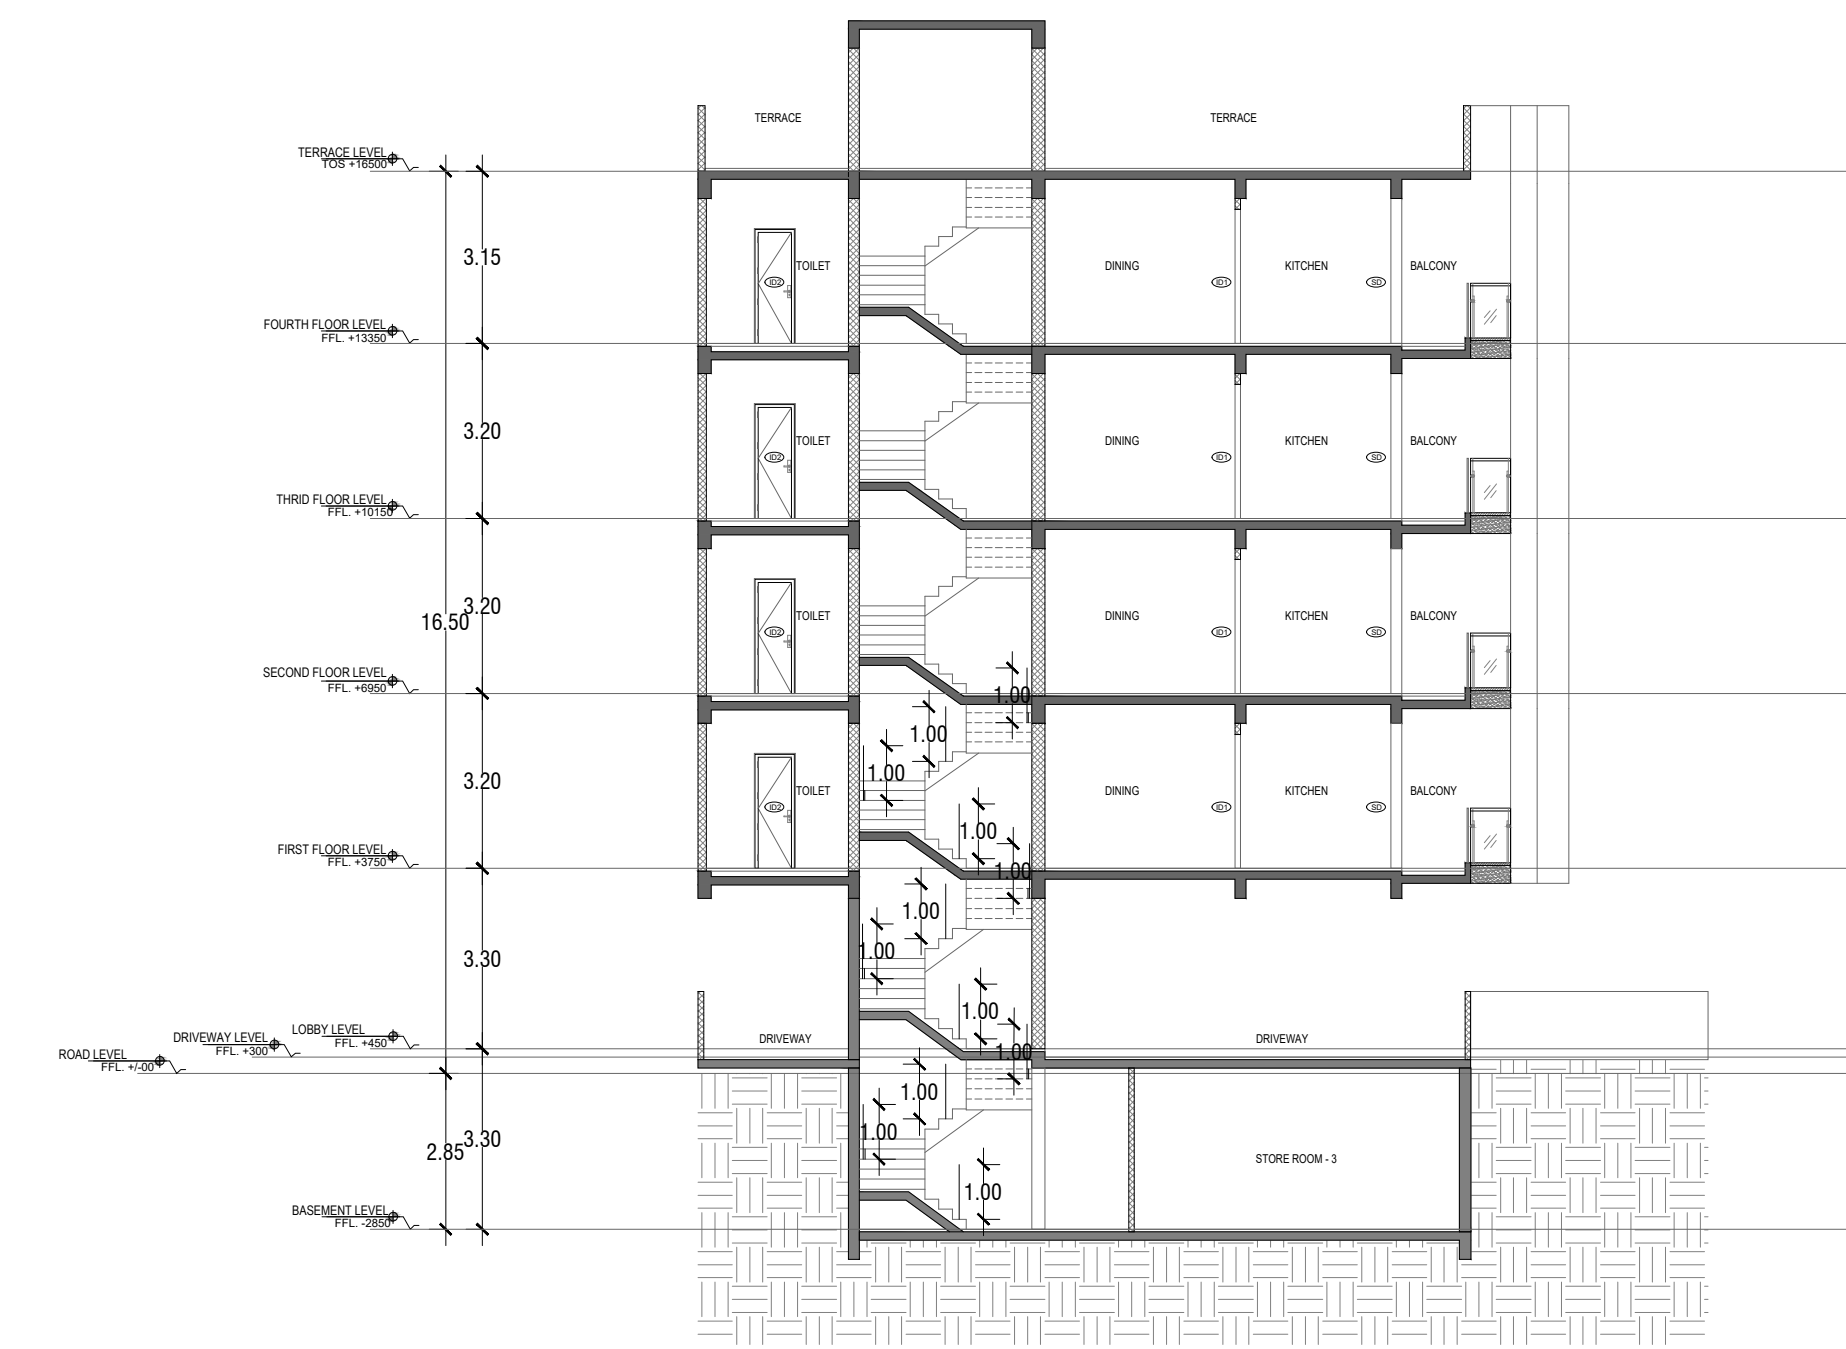


SECTION 2-2'




KEY PLAN : DLF CITY PH - I GURUGRAM


PLOT NO: A-27/ 60,
AT 18 MT WIDE STREET A-27,
DLF CITY PHASE - I, GURUGRAM
(HARYANA)

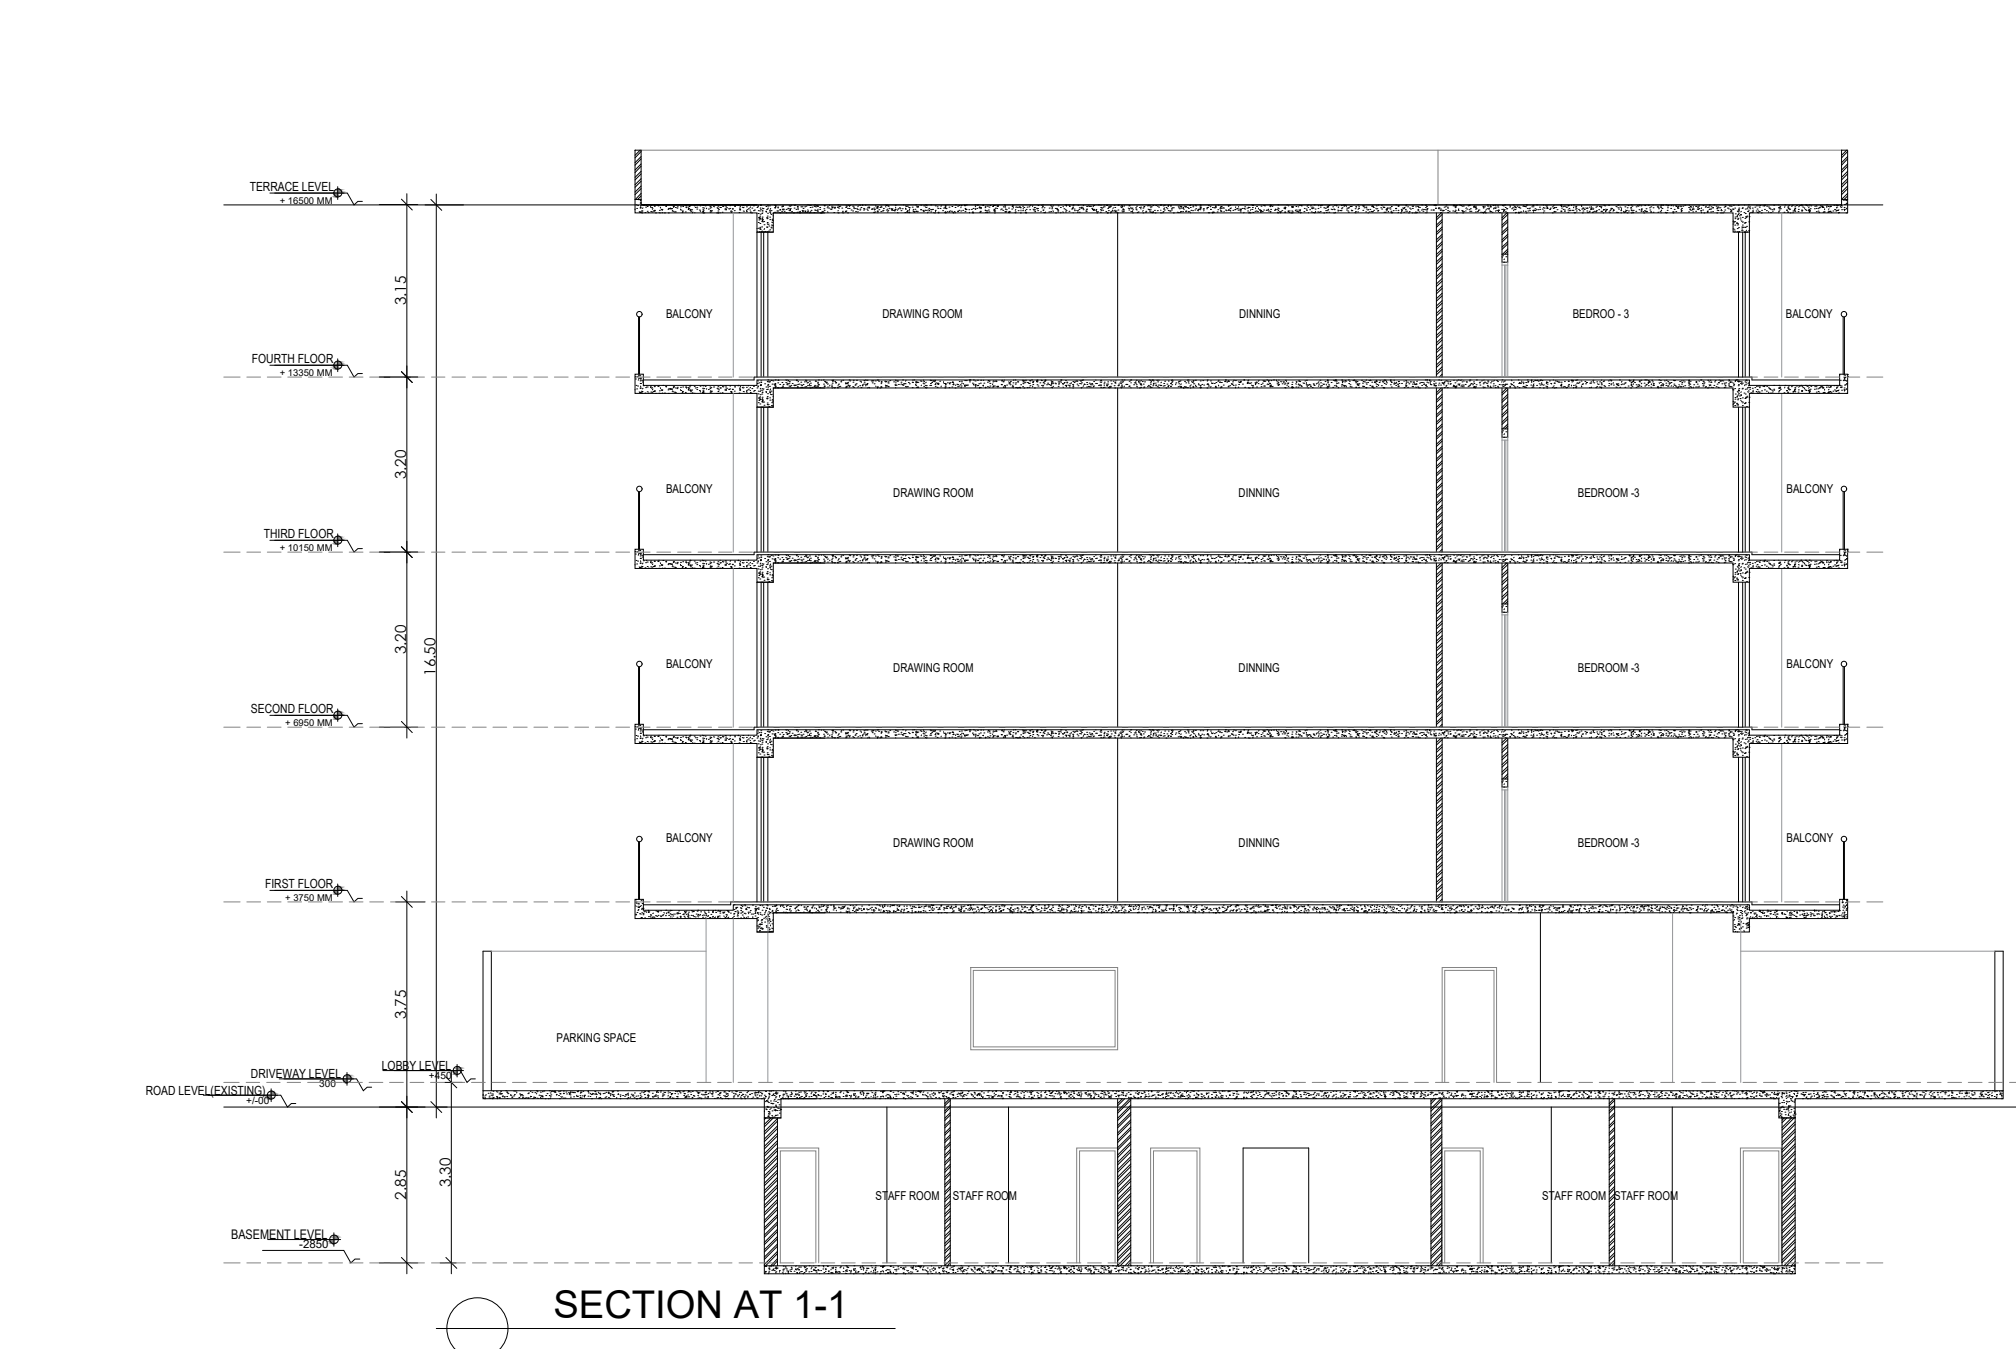

SECTION AT 1-1

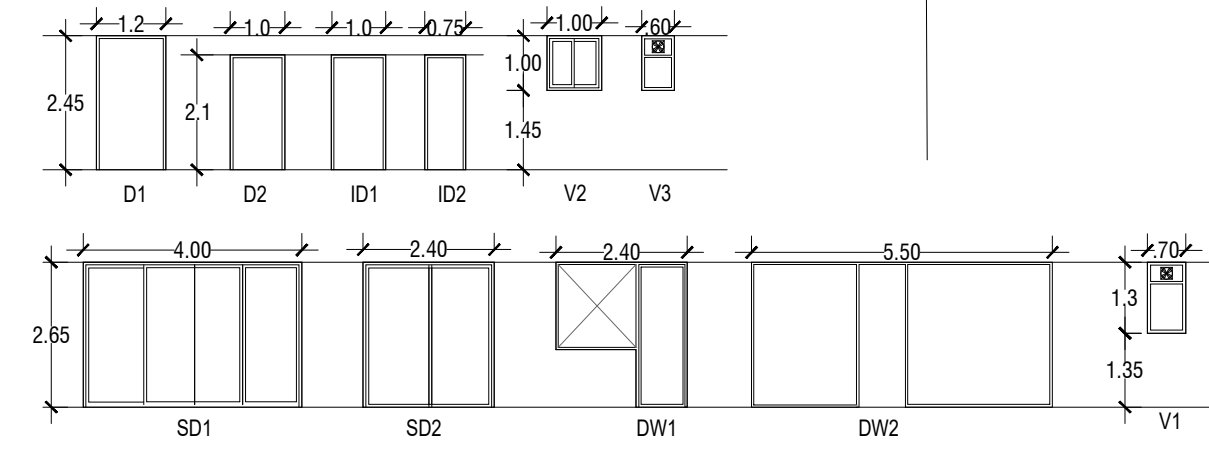

DOOR WINDOW SCHEDULE

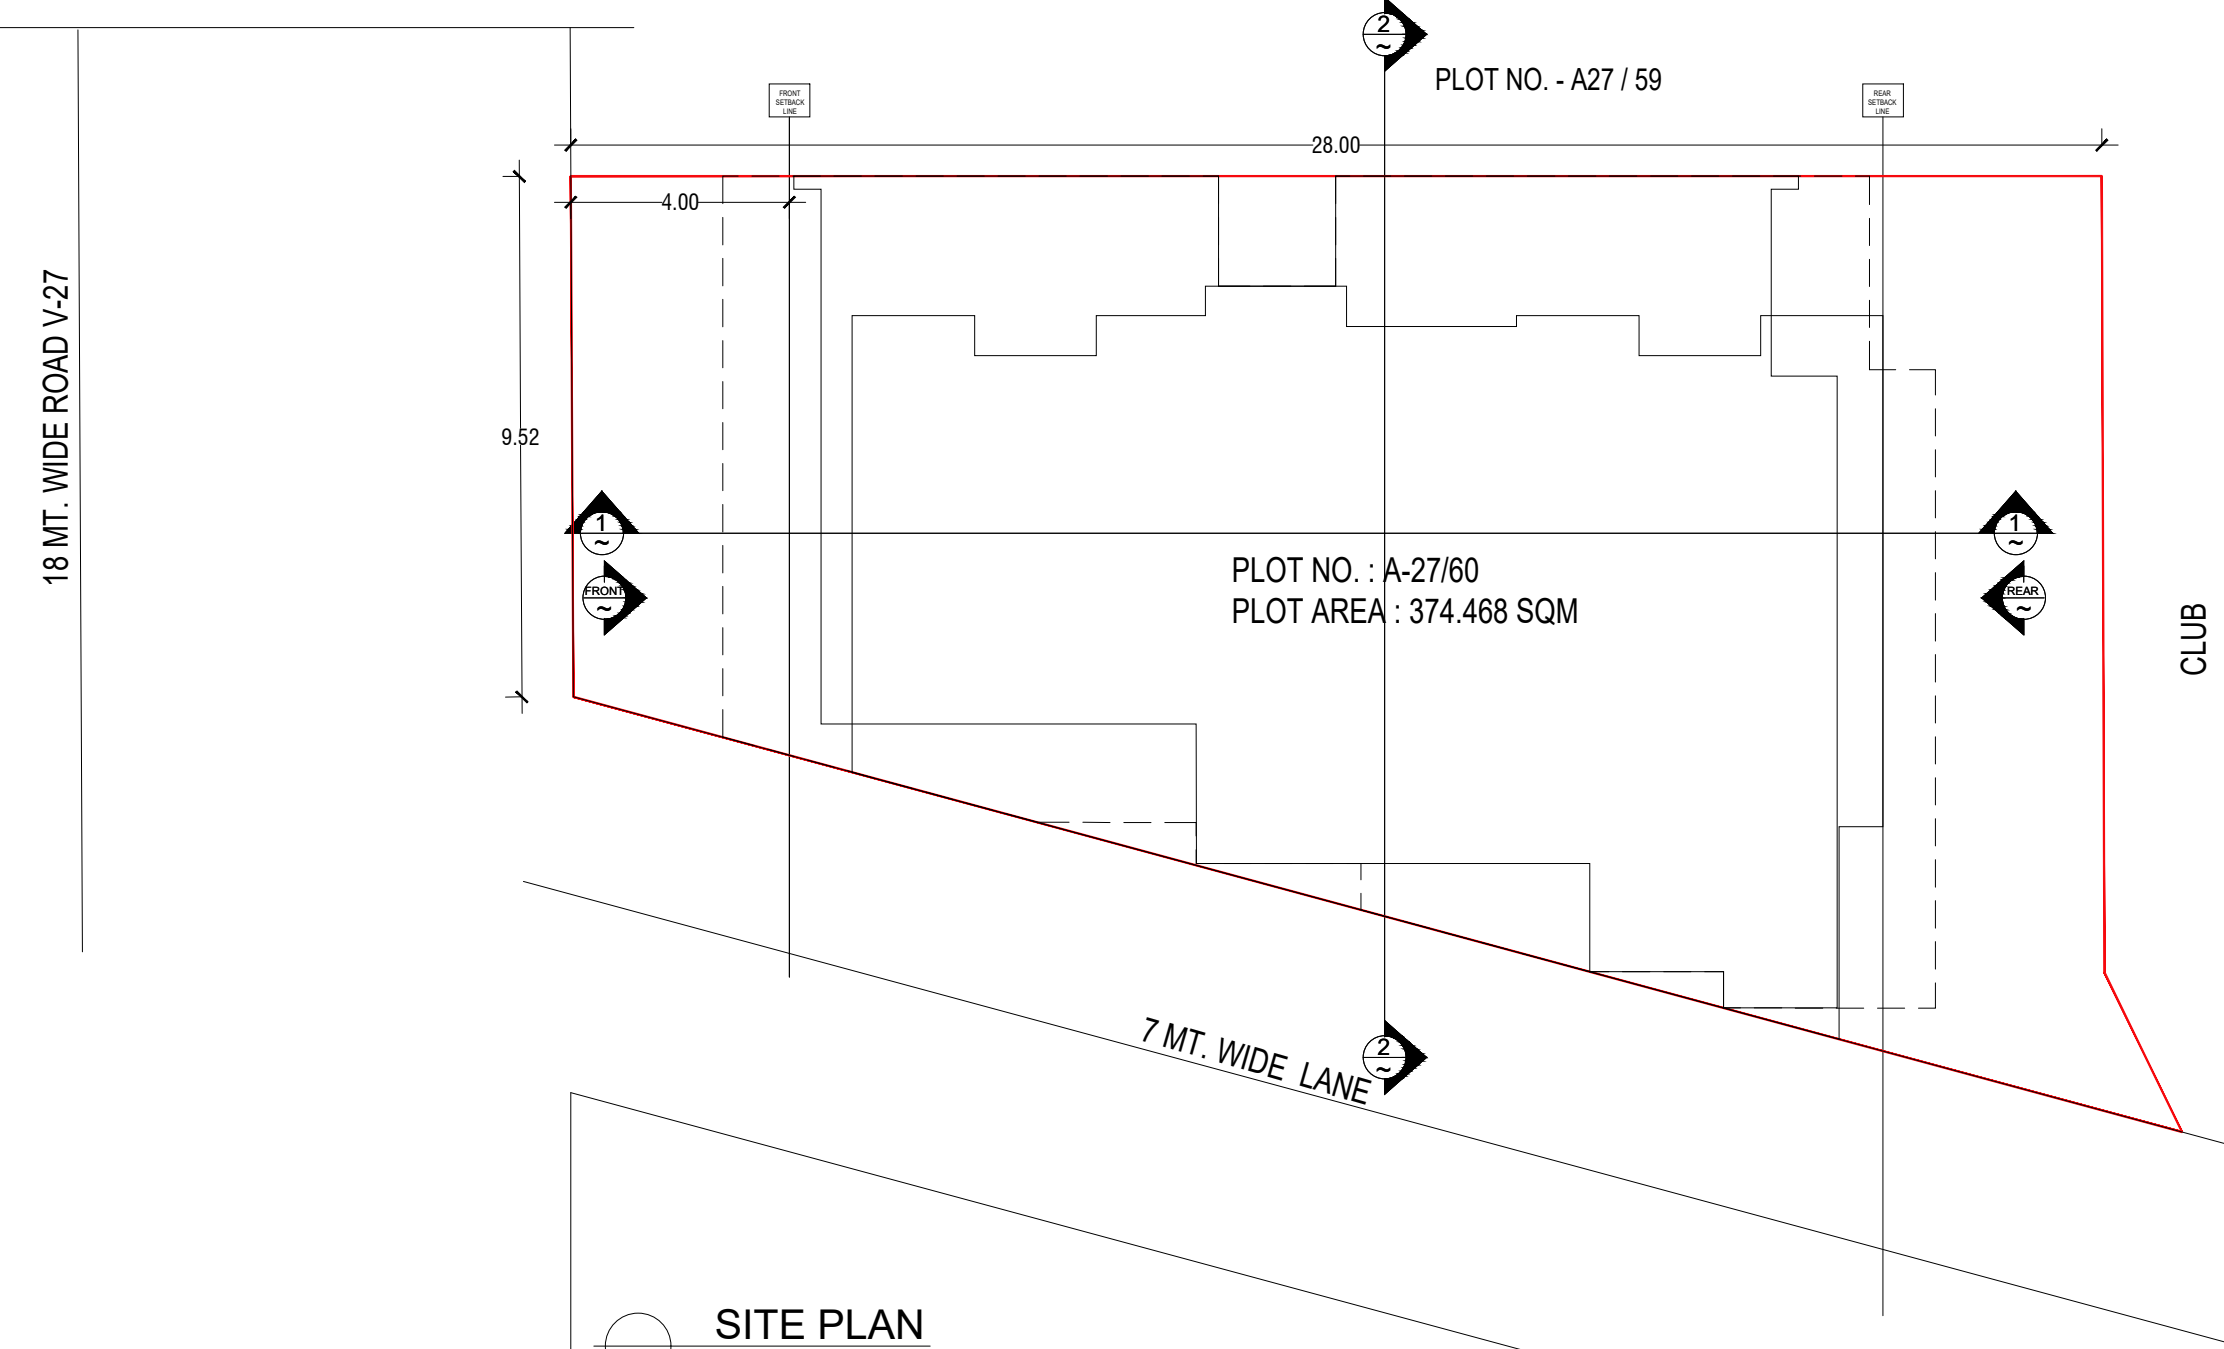

SITE PLAN

Clients :-
M/s DLF HOME PANCHKULA PRIVATE LIMITED

Architects
Arcop Associates Pvt. Ltd.
Plot- 36b, Sec-32, Gurgaon-122001
Ph: 26242050, 26242189

Architect's Signature


Owners' Signature



Project :-
Proposed Residential Building Plan (Independent floors),
PLOT NO: A-27/ 60,
AT 18 MT WIDE STREET A-27,
DLF CITY PHASE - I, GURUGRAM
(HARYANA)

Drawing Title:-
FLOOR PLANS, ELEVATION & SECTION, SITE PLAN


Date
2021-12-08

Drawing No.
01


SCALE

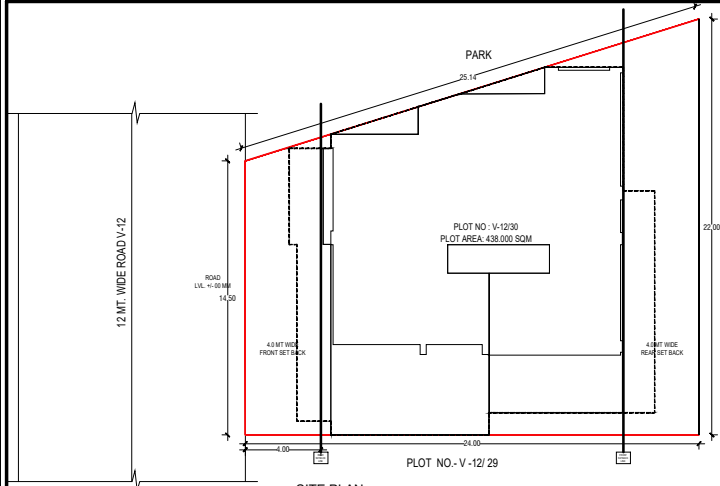


SITE PLAN

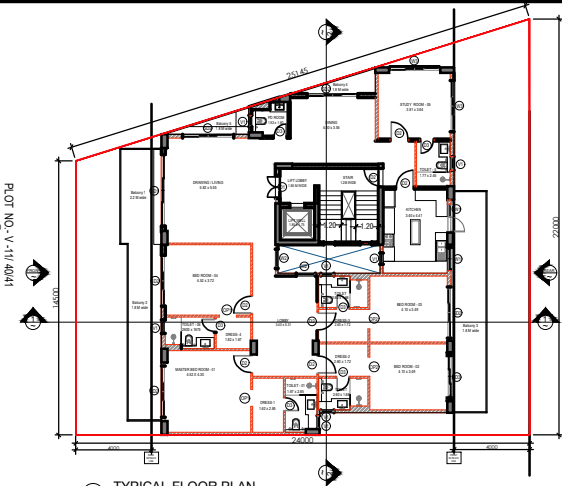


TYPICAL FLOOR PLAN

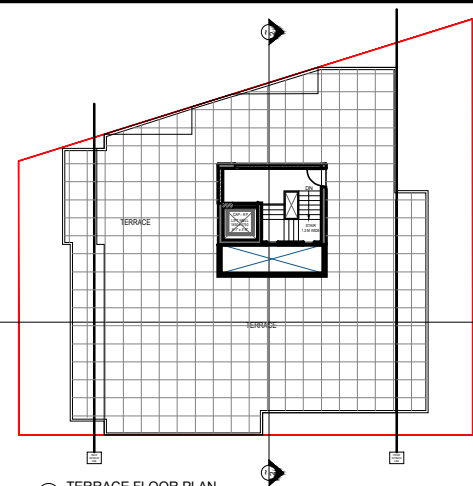


TERRACE FLOOR PLAN

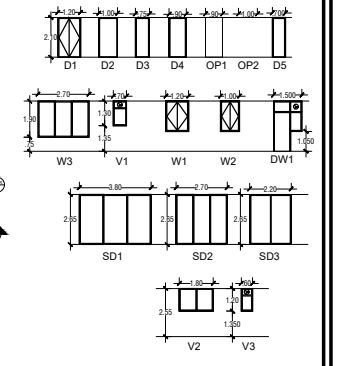


DOOR WINDOW SCHEDULE

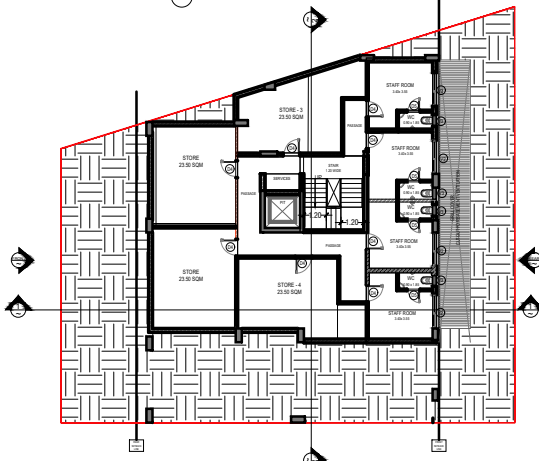


BASEMENT PLAN

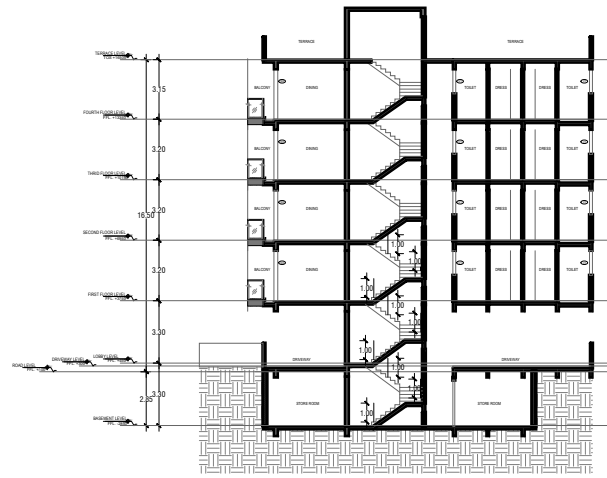


SECTION 2-2'

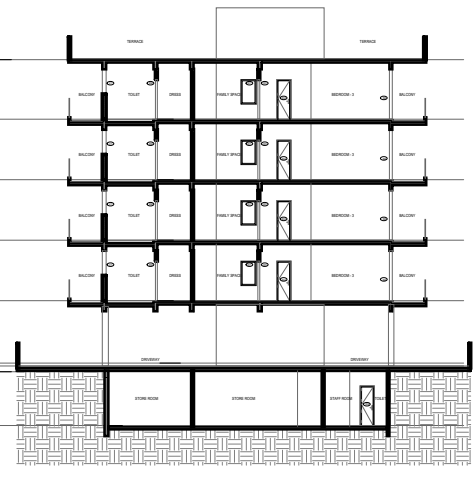


SECTION 1-1'

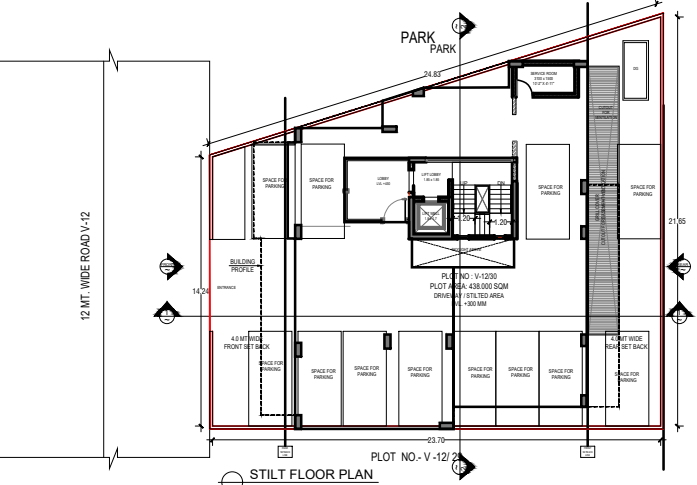


STILT FLOOR PLAN

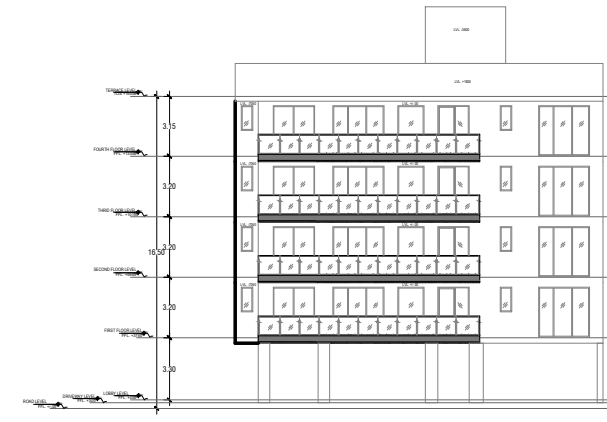

REAR ELEVATION

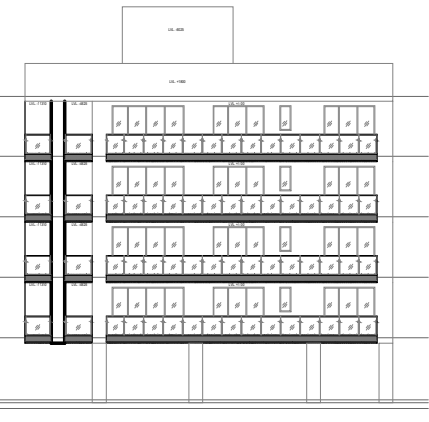

FRONT ELEVATION

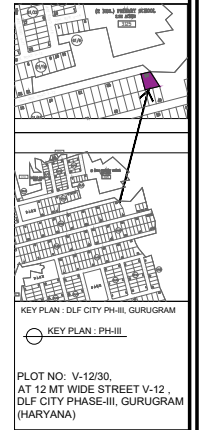

KEY PLAN : DLF CITY PH-III, GURUGRAM
 PLOT NO. V-12/30,
 AT 12 MT WIDE STREET V-12,
 DLF CITY PHASE-III, GURUGRAM
 (HARYANA)

Client's >
M/s DLF HOME PANCHKULA PRIVATE LIMITED.

Architects
Arcop Associates Pvt. Ltd.
 Plot 38B, Sec-32, Gurgaon-122001
 Ph. 964621 3501/8

Architect's Signature

Owner's Signature










Project :-
Proposed Residential Building Plan (Independent floors), PLOT NO. V-12/30, AT 12 MT WIDE STREET V-12, DLF CITY PHASE- III, GURUGRAM (HARYANA)

Drawing Title:
FLOOR PLANS, ELEVATION & SECTION, SITE PLAN

Date
 2021-12-10

Drawing No.
 01

SCALE

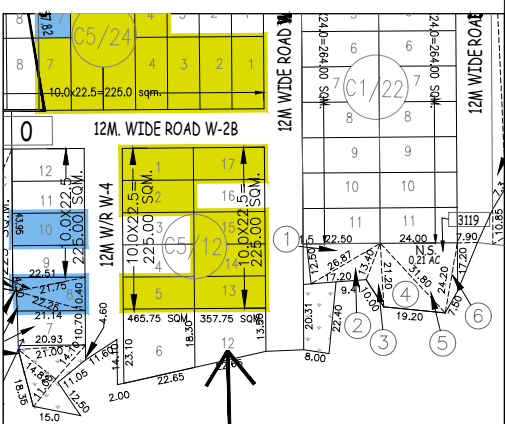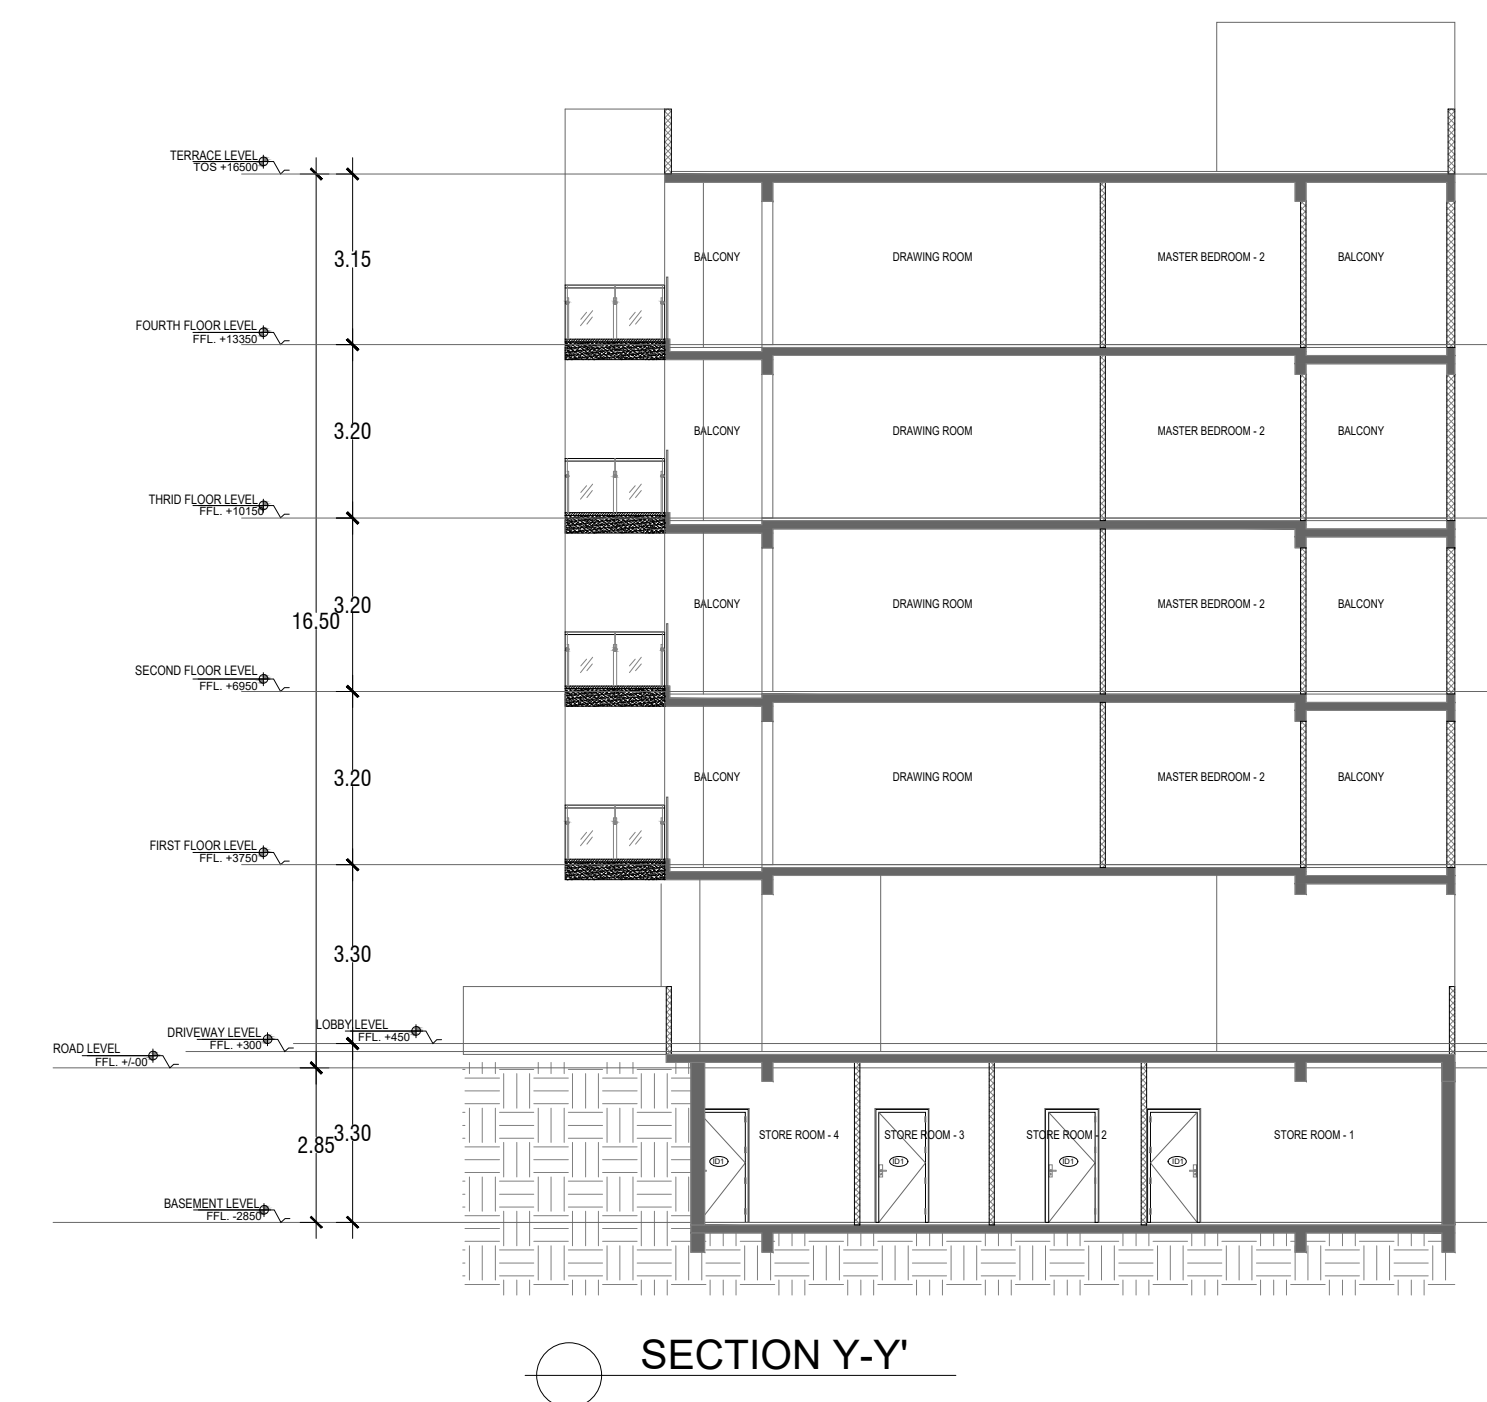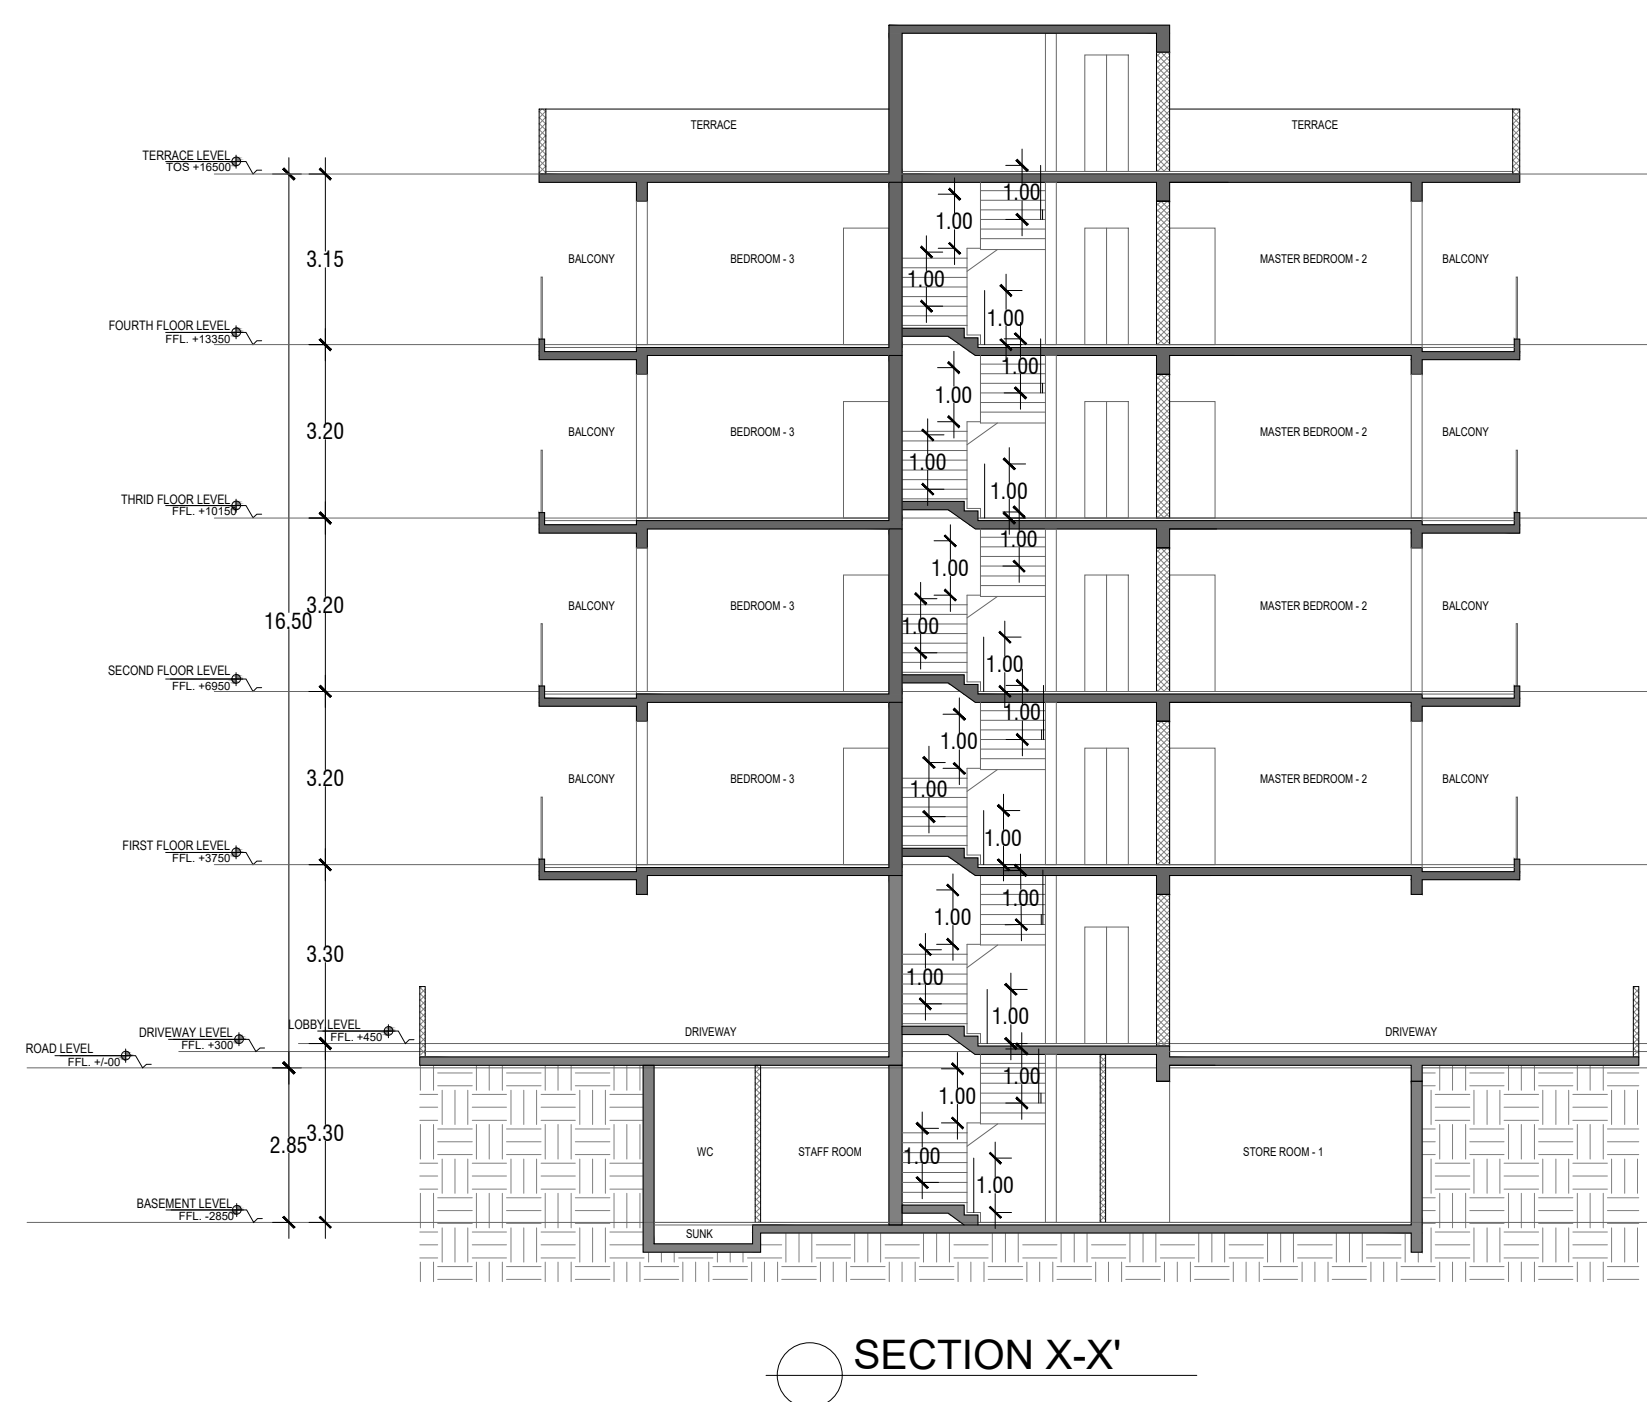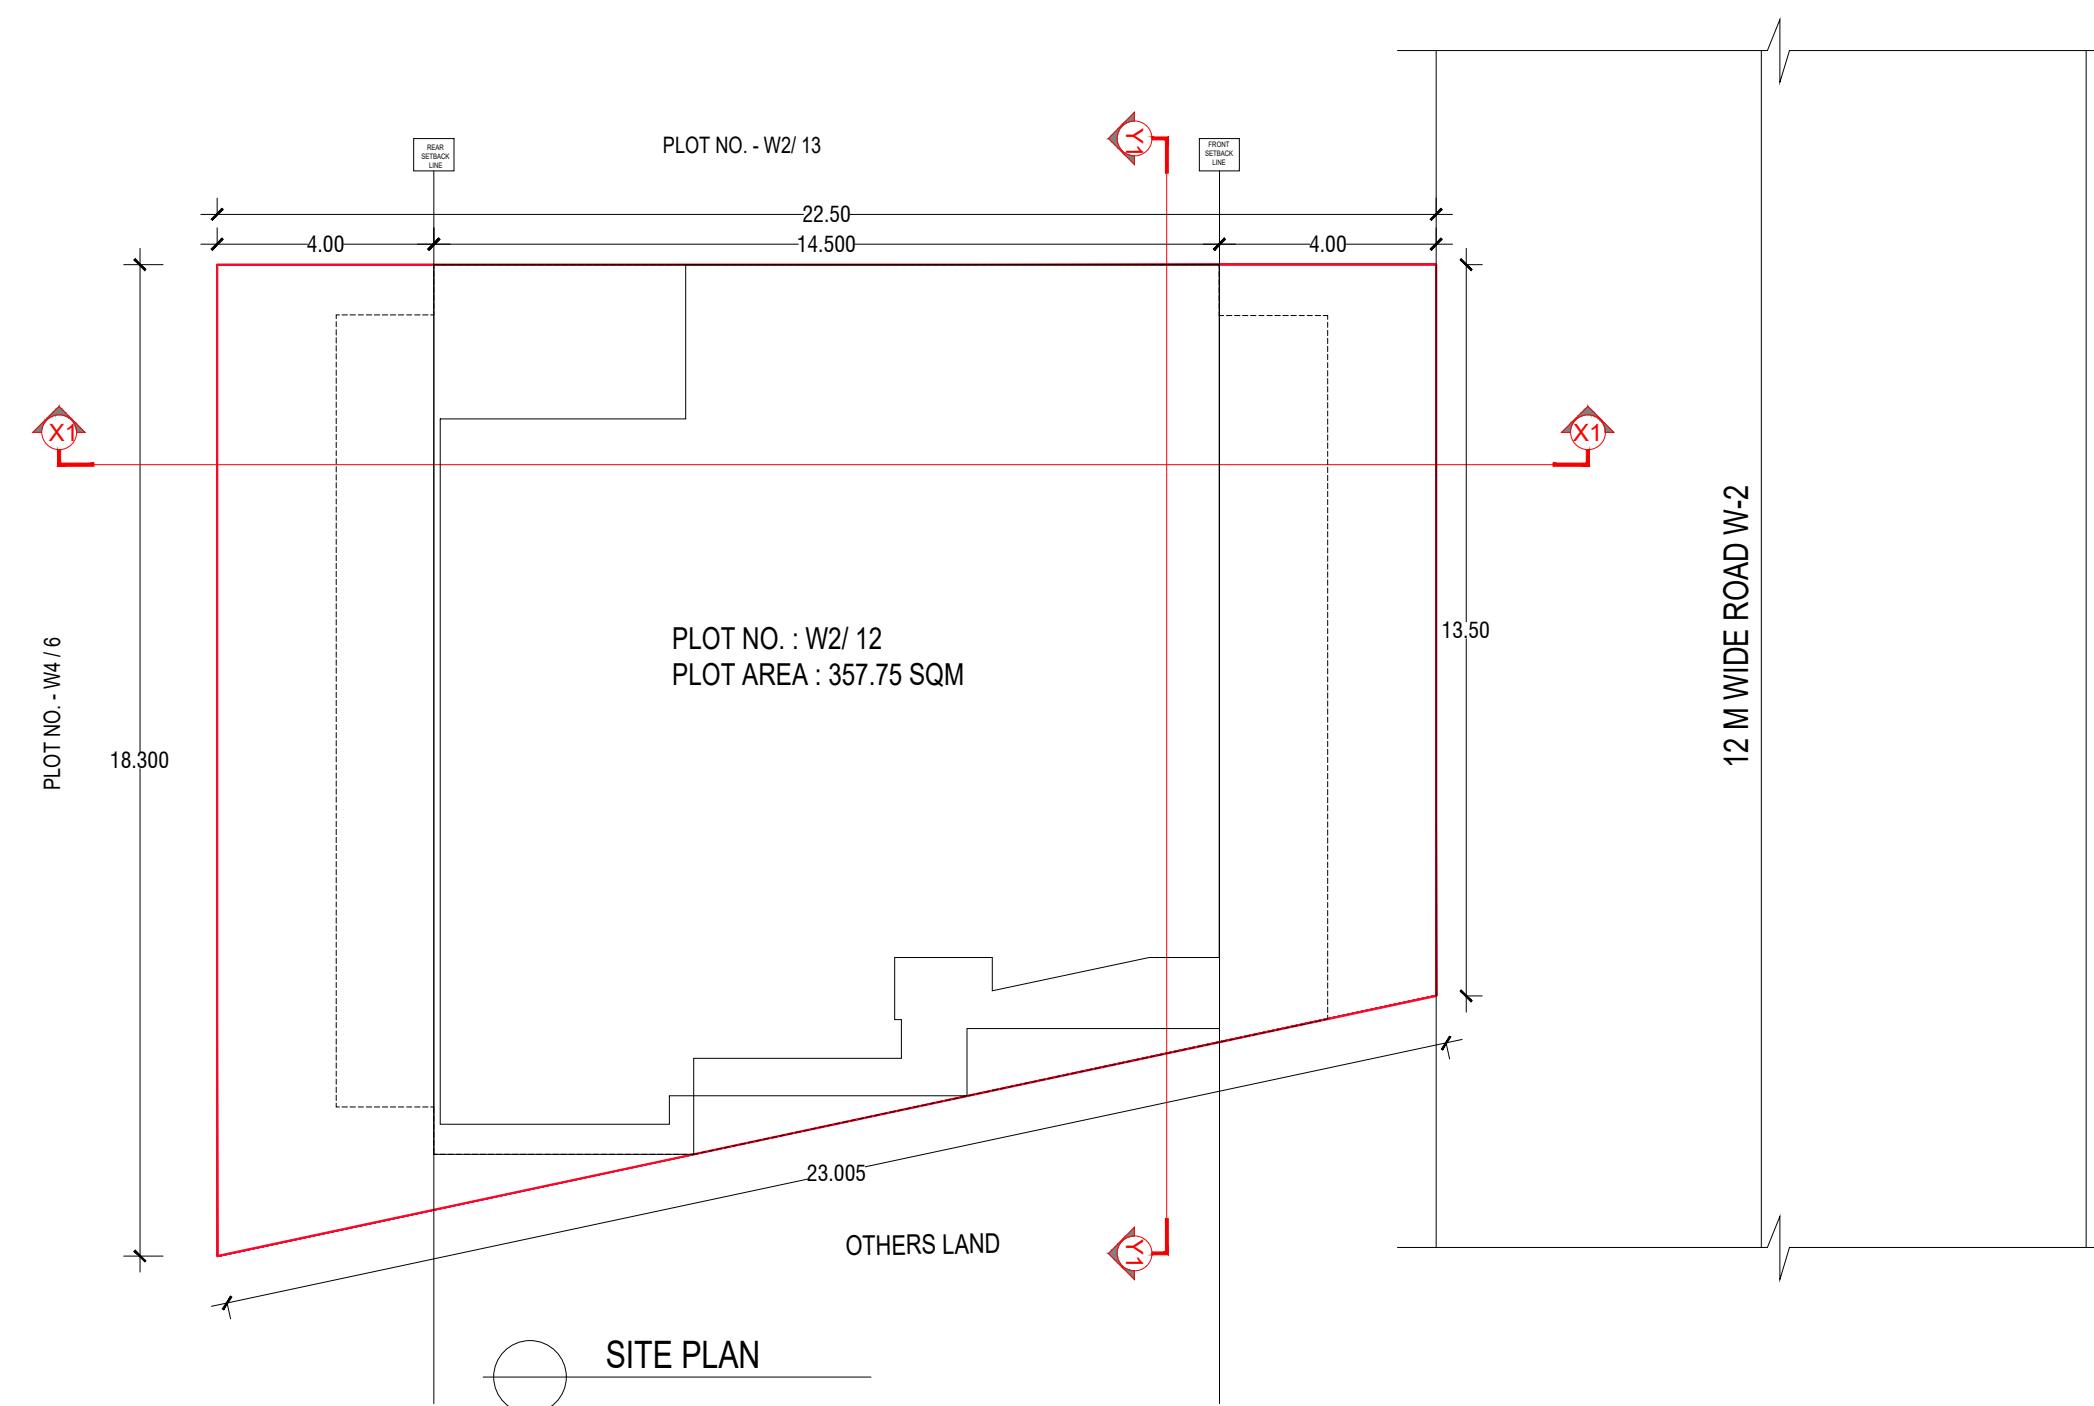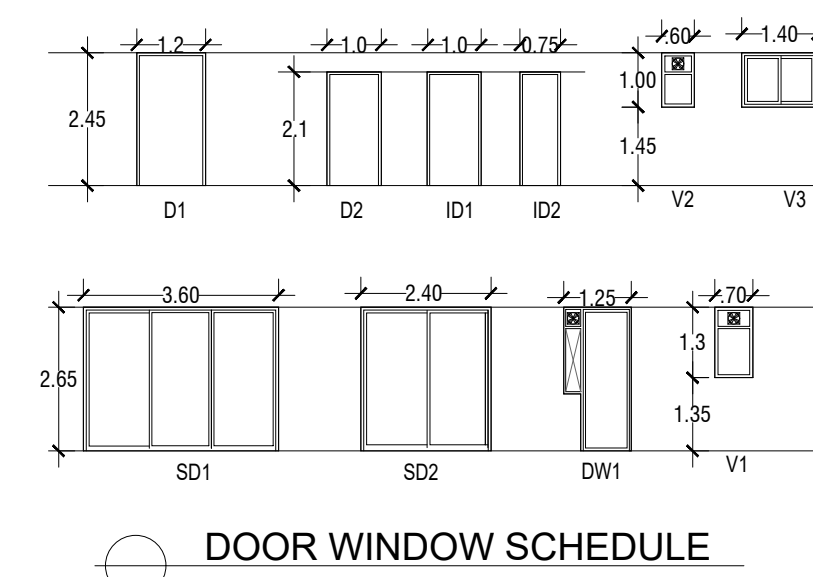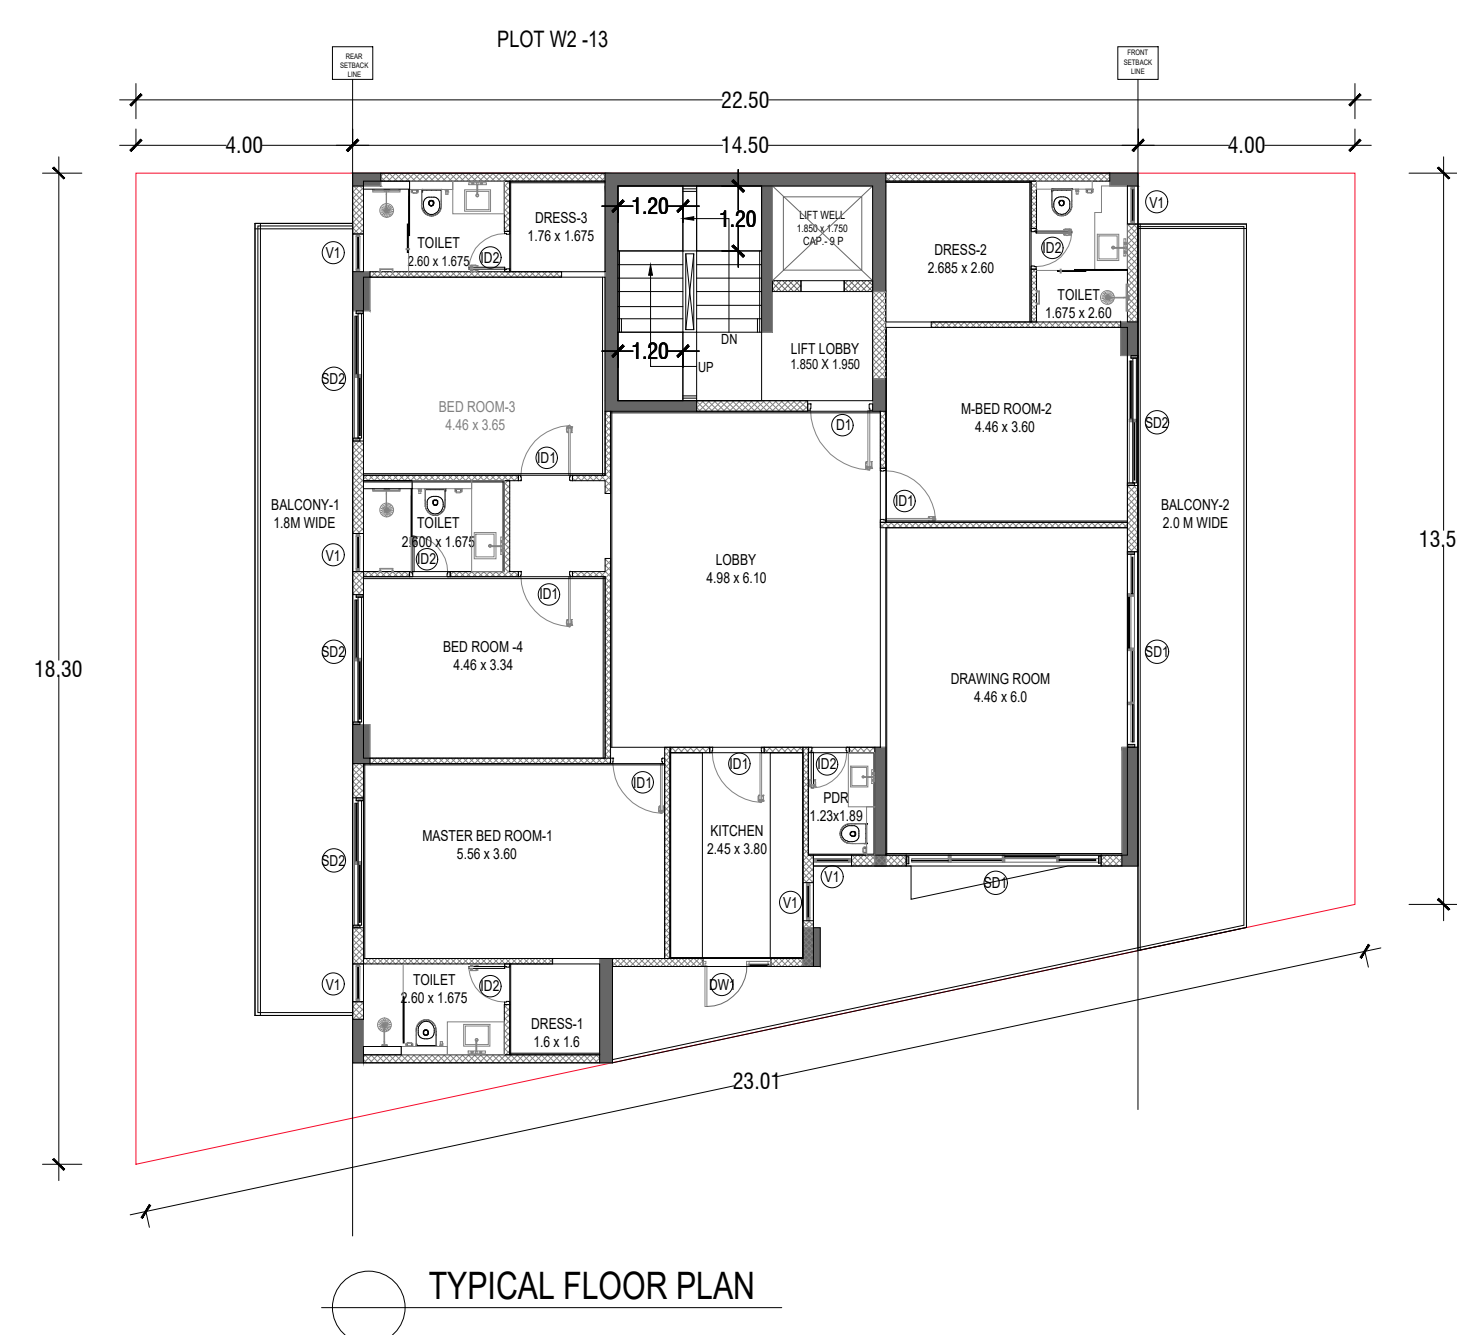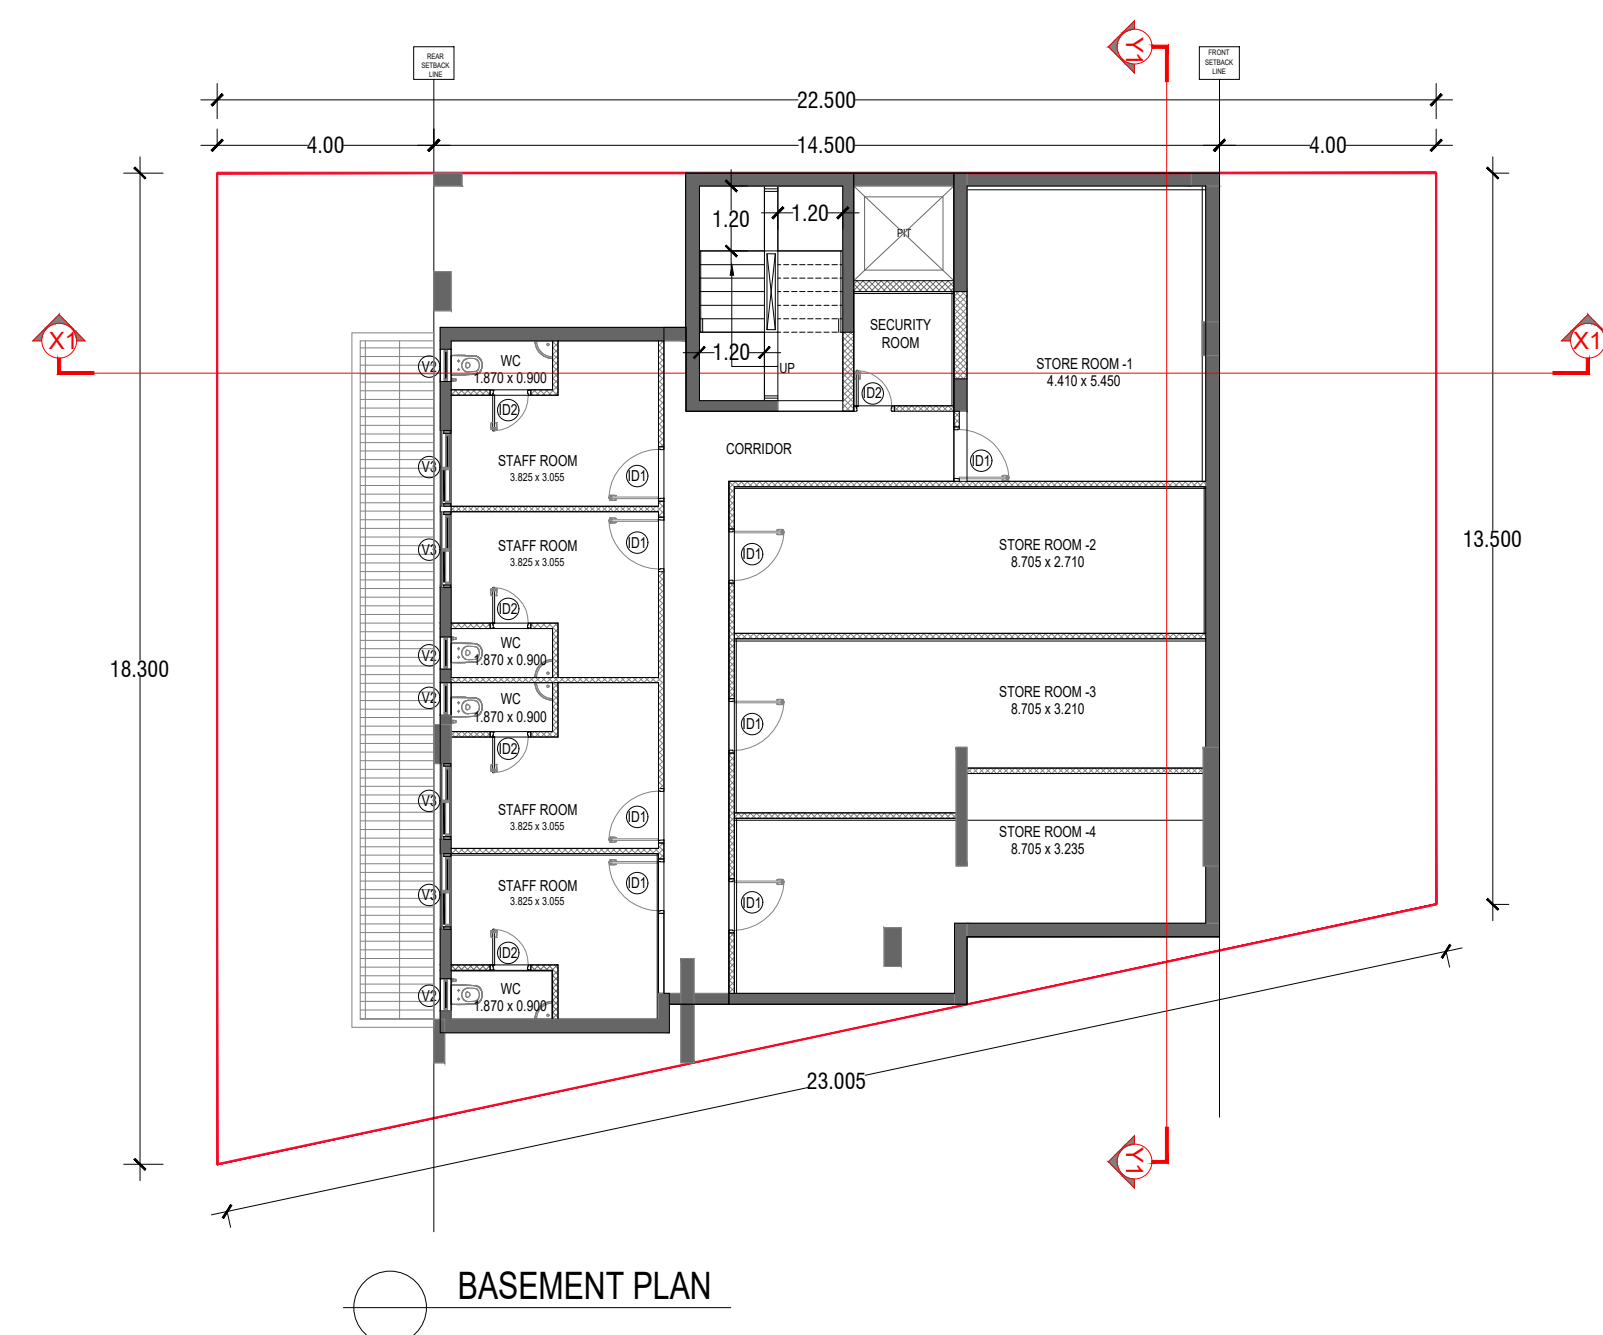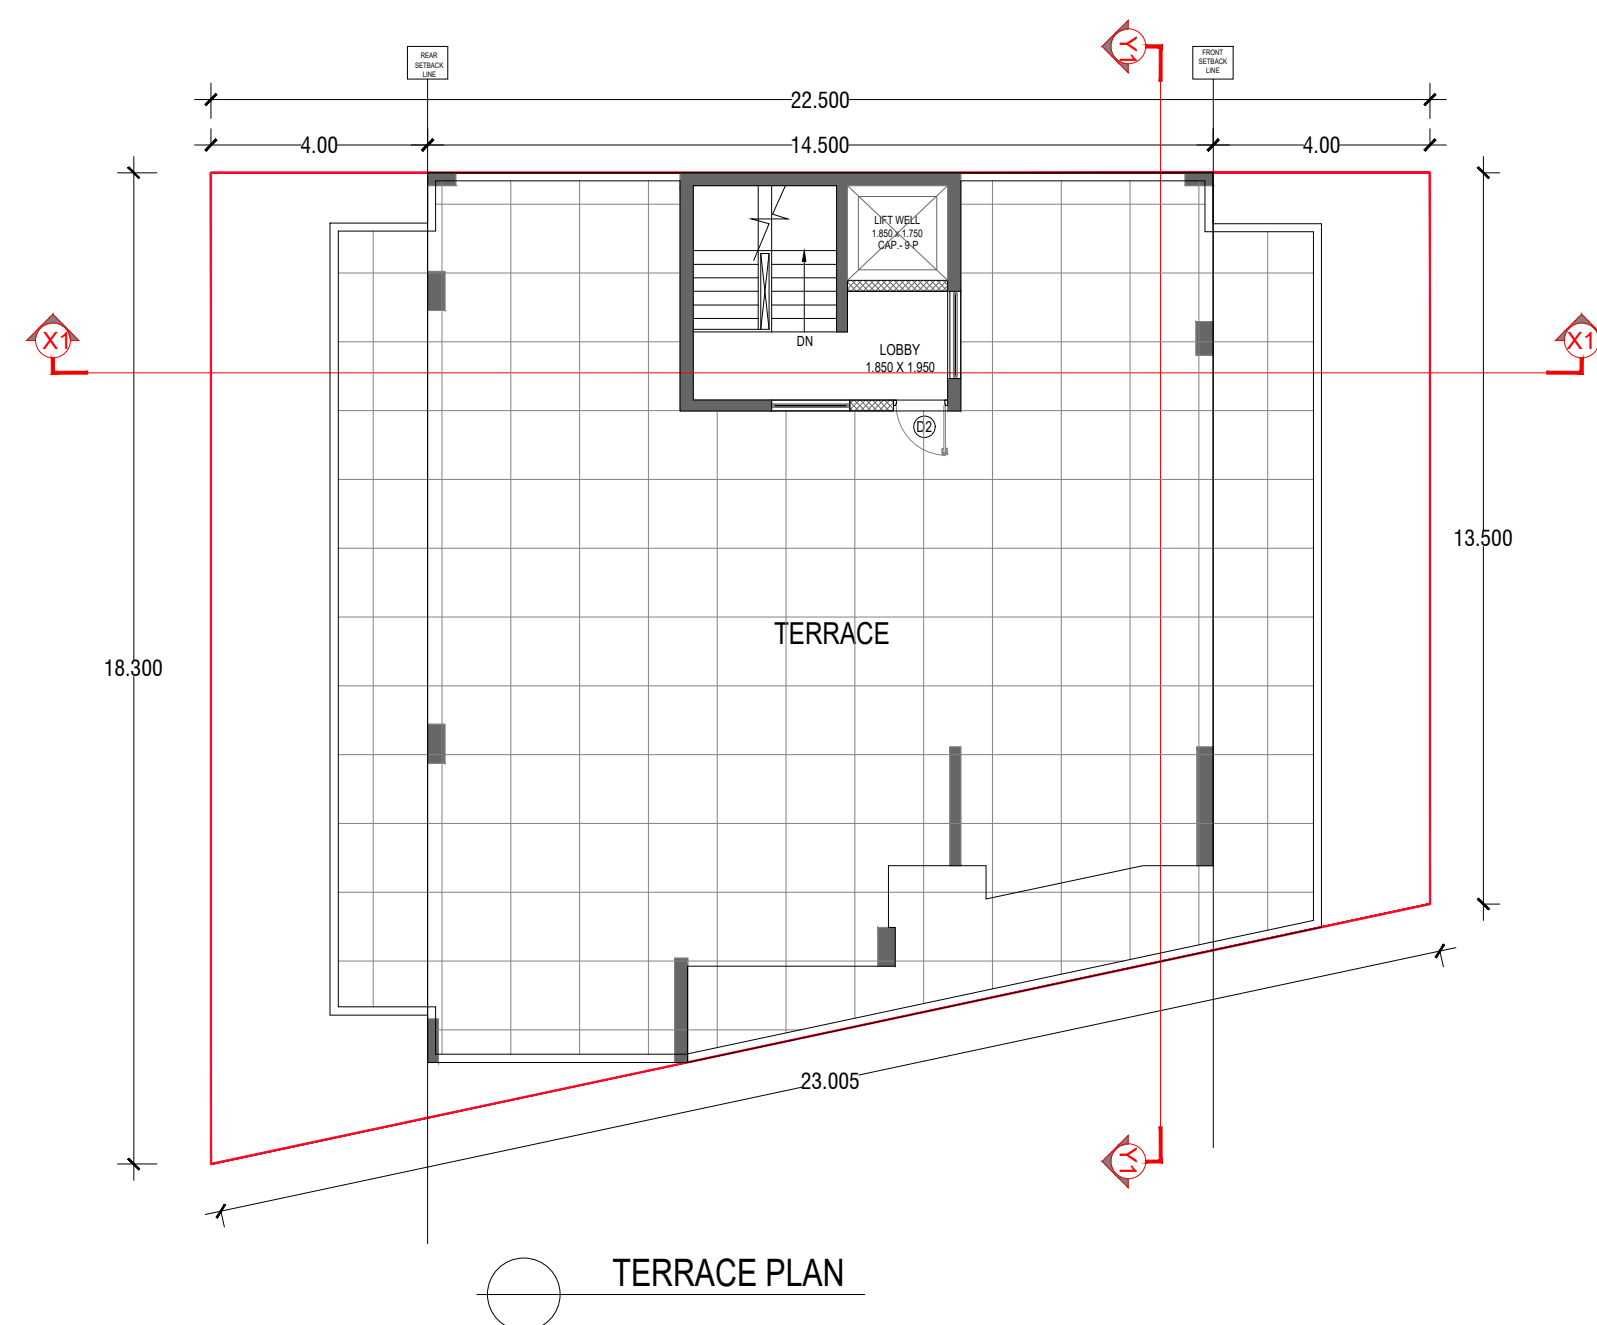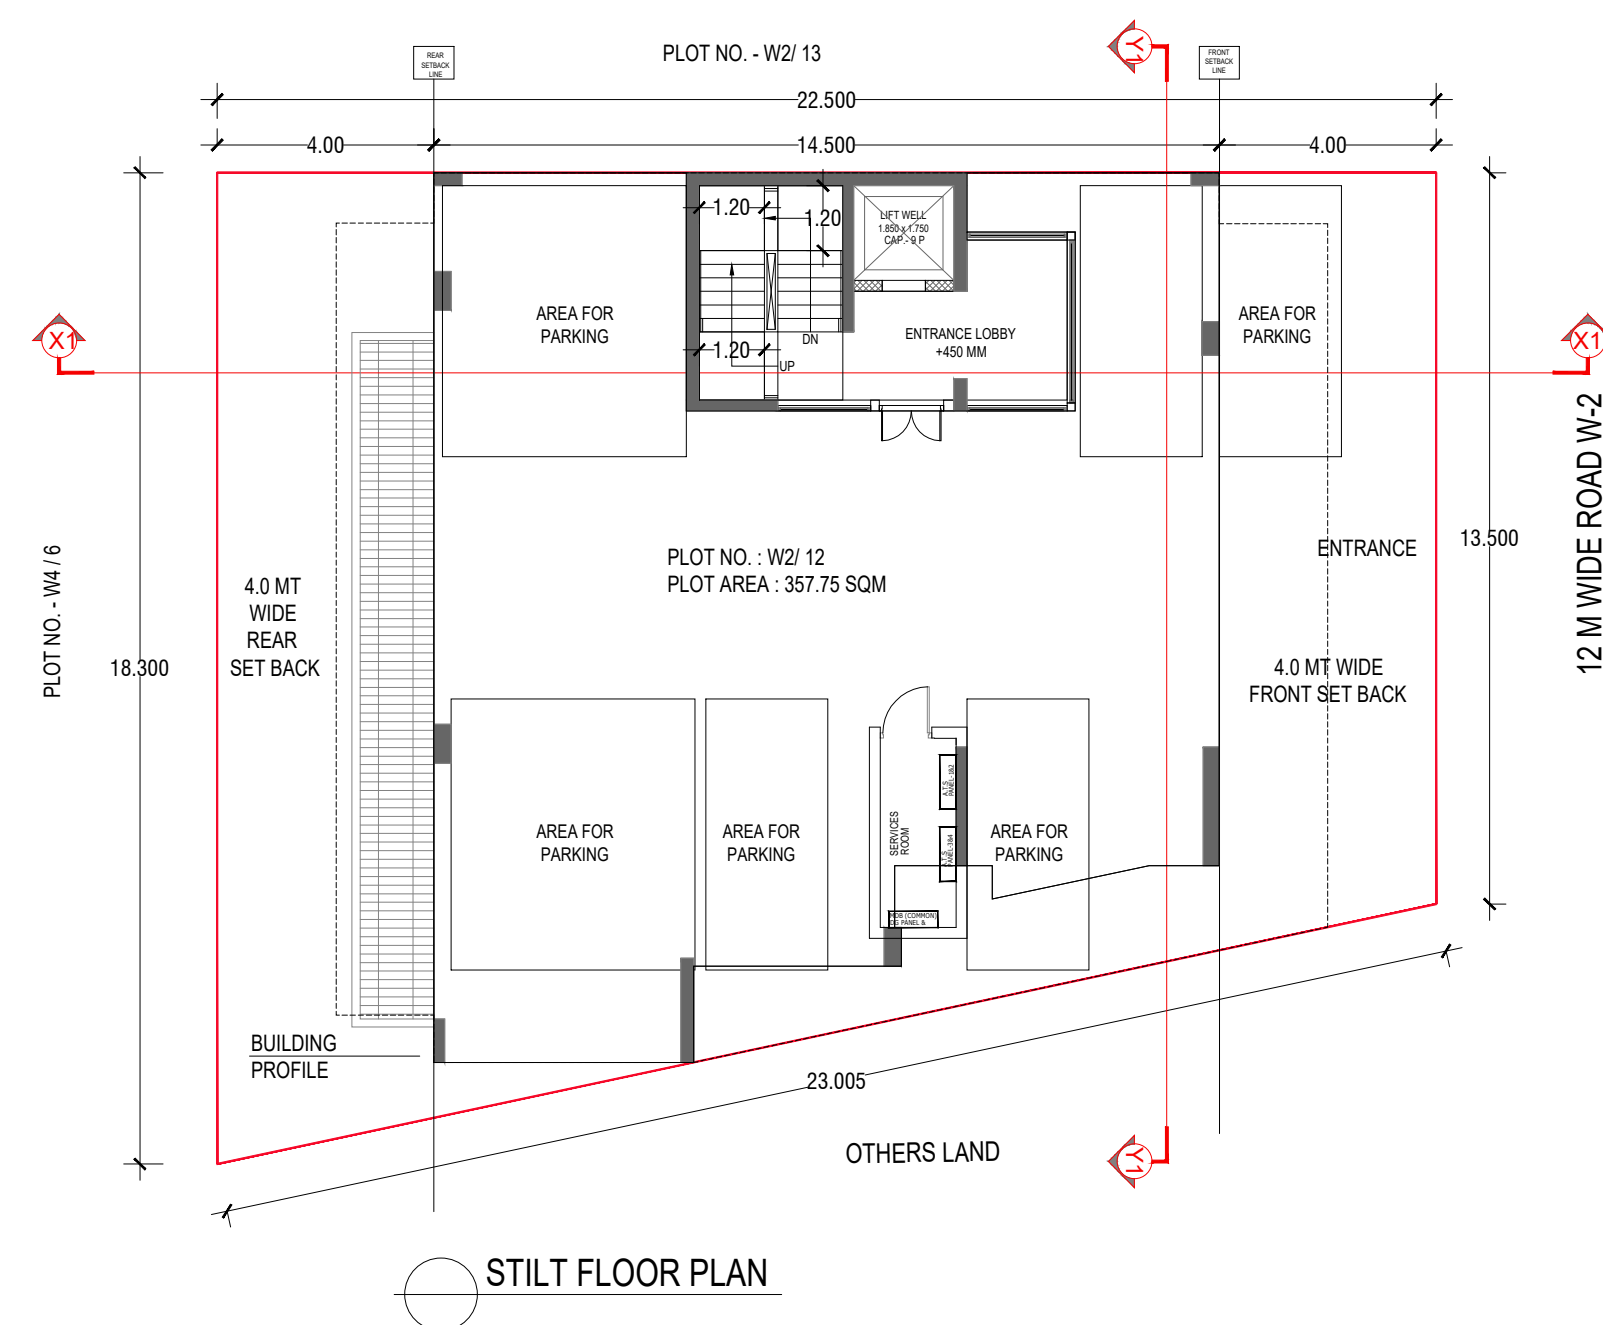

KEY PLAN : DLF
GURUGRAM

PLOT NO: W-2/12,
AT 12 MT WIDE STREET W-2,
DLF CITY PHASE-III, GURUGRAM
(HARYANA)

Clients :-

**M/s DLF HOME
PANCHKULA
PRIVATE LIMITED**

Architects
Arcop Associates Pvt. Ltd.
Plot- 36b, Sec-32, Gurgaon-122001
Ph: 26242050, 26242169

Architect's Signature

Abhishek Thakur
Council Of Architecture
Registration No: GA021157(m)

Project :-
Proposed Residential Building Plan
(Independent floors),
PLOT NO: W-2/12,
AT 12 MT WIDE STREET W-2,
DLF CITY PHASE -III, GURUGRAM
(HARYANA)

Drawing Title:-
FLOOR PLANS, ELEVATION & SECTION, SITE PLAN

Date	2021-12-07
------	------------

SCALE

Drawing No.

01



DOOR WINDOW SCHEDULE

SP	NO	TYPE	CLL LVL	PROF	FINISH
1	01	DOOR	2.30	C	150
2	02	DOOR	2.30	C	150
3	03	DOOR	2.30	C	150
40	40	DOOR	2.30	C	150

KEY PLAN : DLF CITY PHASE III GURUGRAM

INDEPENDENT RESIDENTIAL FLOORS ON PLOT NO W-2A/7 (10 M X 22.5 M i.e. 225 SQMT) IN RESIDENTIAL PLOTTED COLONY DLF CITY PHASE III GURUGRAM (HARYANA) (LC NO. 66 OF 1996 DATED 03.05.1996)

Owner :-
DLF HOMES PANCHKULA PRIVATE LIMITED.

Architects
Arco Associates Pvt. Ltd.
Plot- 36b, Sec-32, Gurgaon-122001
Ph: 26242055, 26242189

Architect's Signature


Council Of Architects Registered No. 24212/2015

Owners' Signature


Project :-
Proposed Residential Building Plan (Independent floors) On Plot No. W-2A/7, DLF City Phase III, Gurugram, Haryana

Drawing Title:-
FLOOR PLANS, ELEVATION & SECTION, SITE PLAN


Date 5-12-2021	Drawing No. 01
SCALE 1:100	

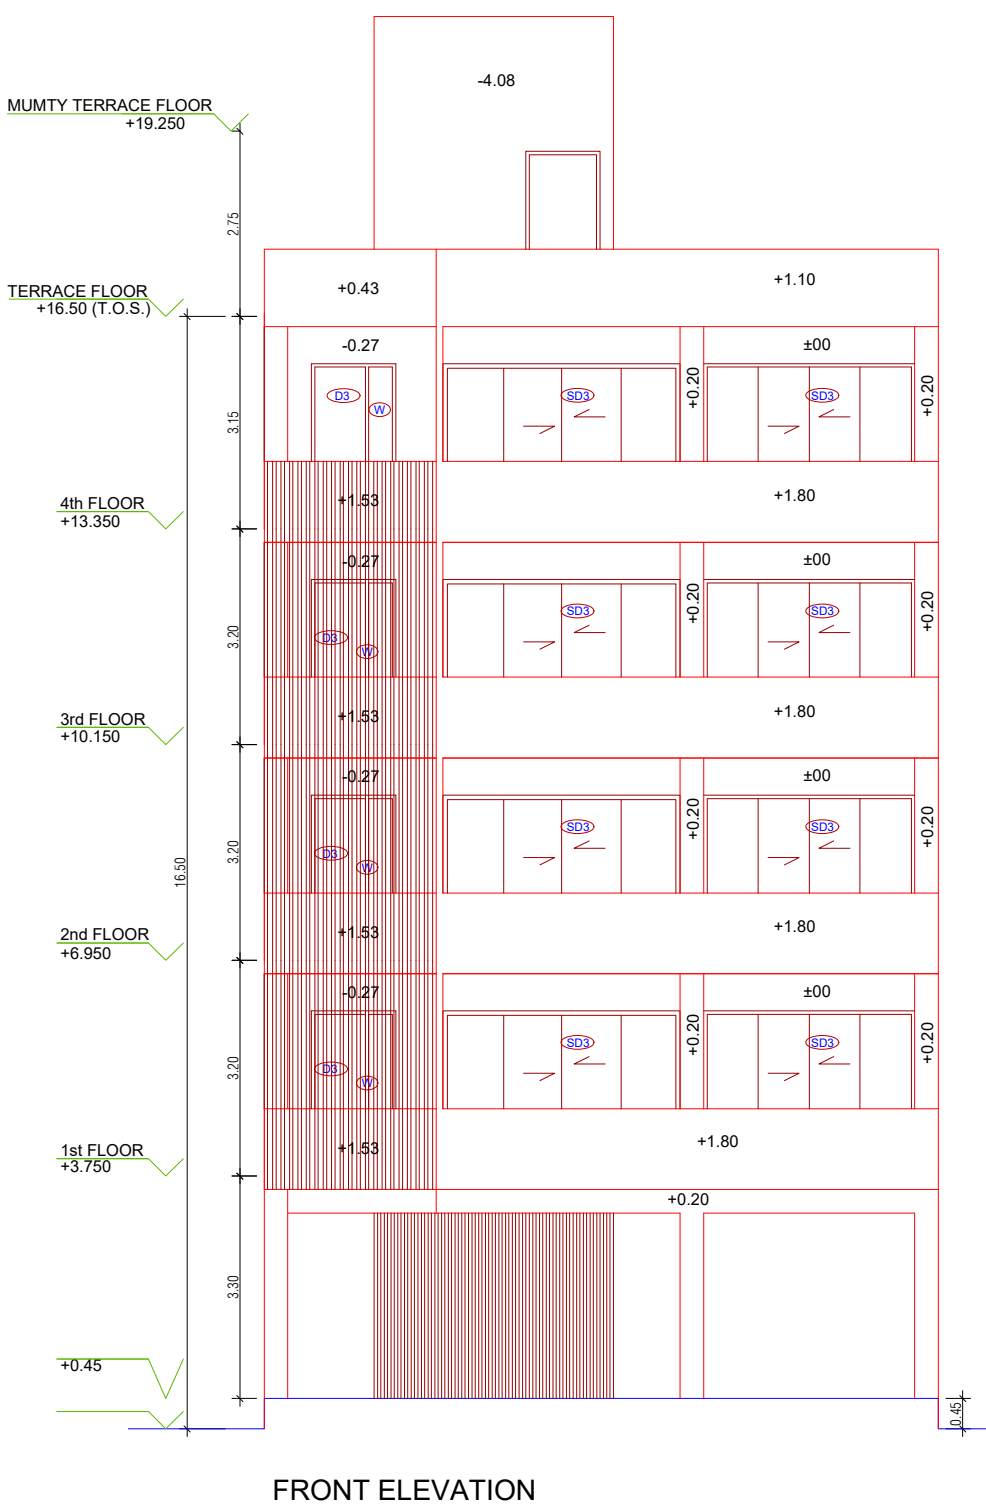


FRONT ELEVATION

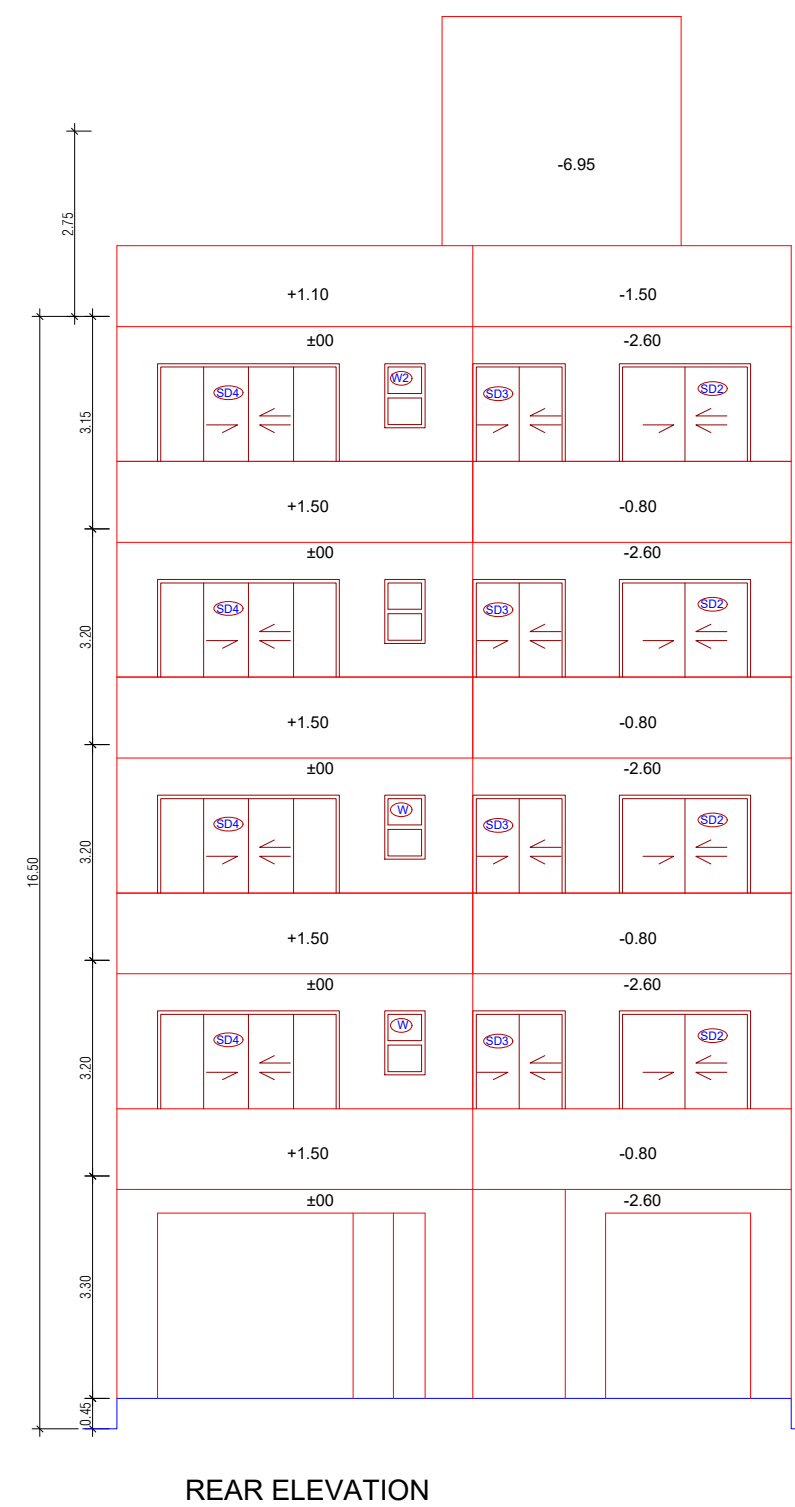

REAR ELEVATION

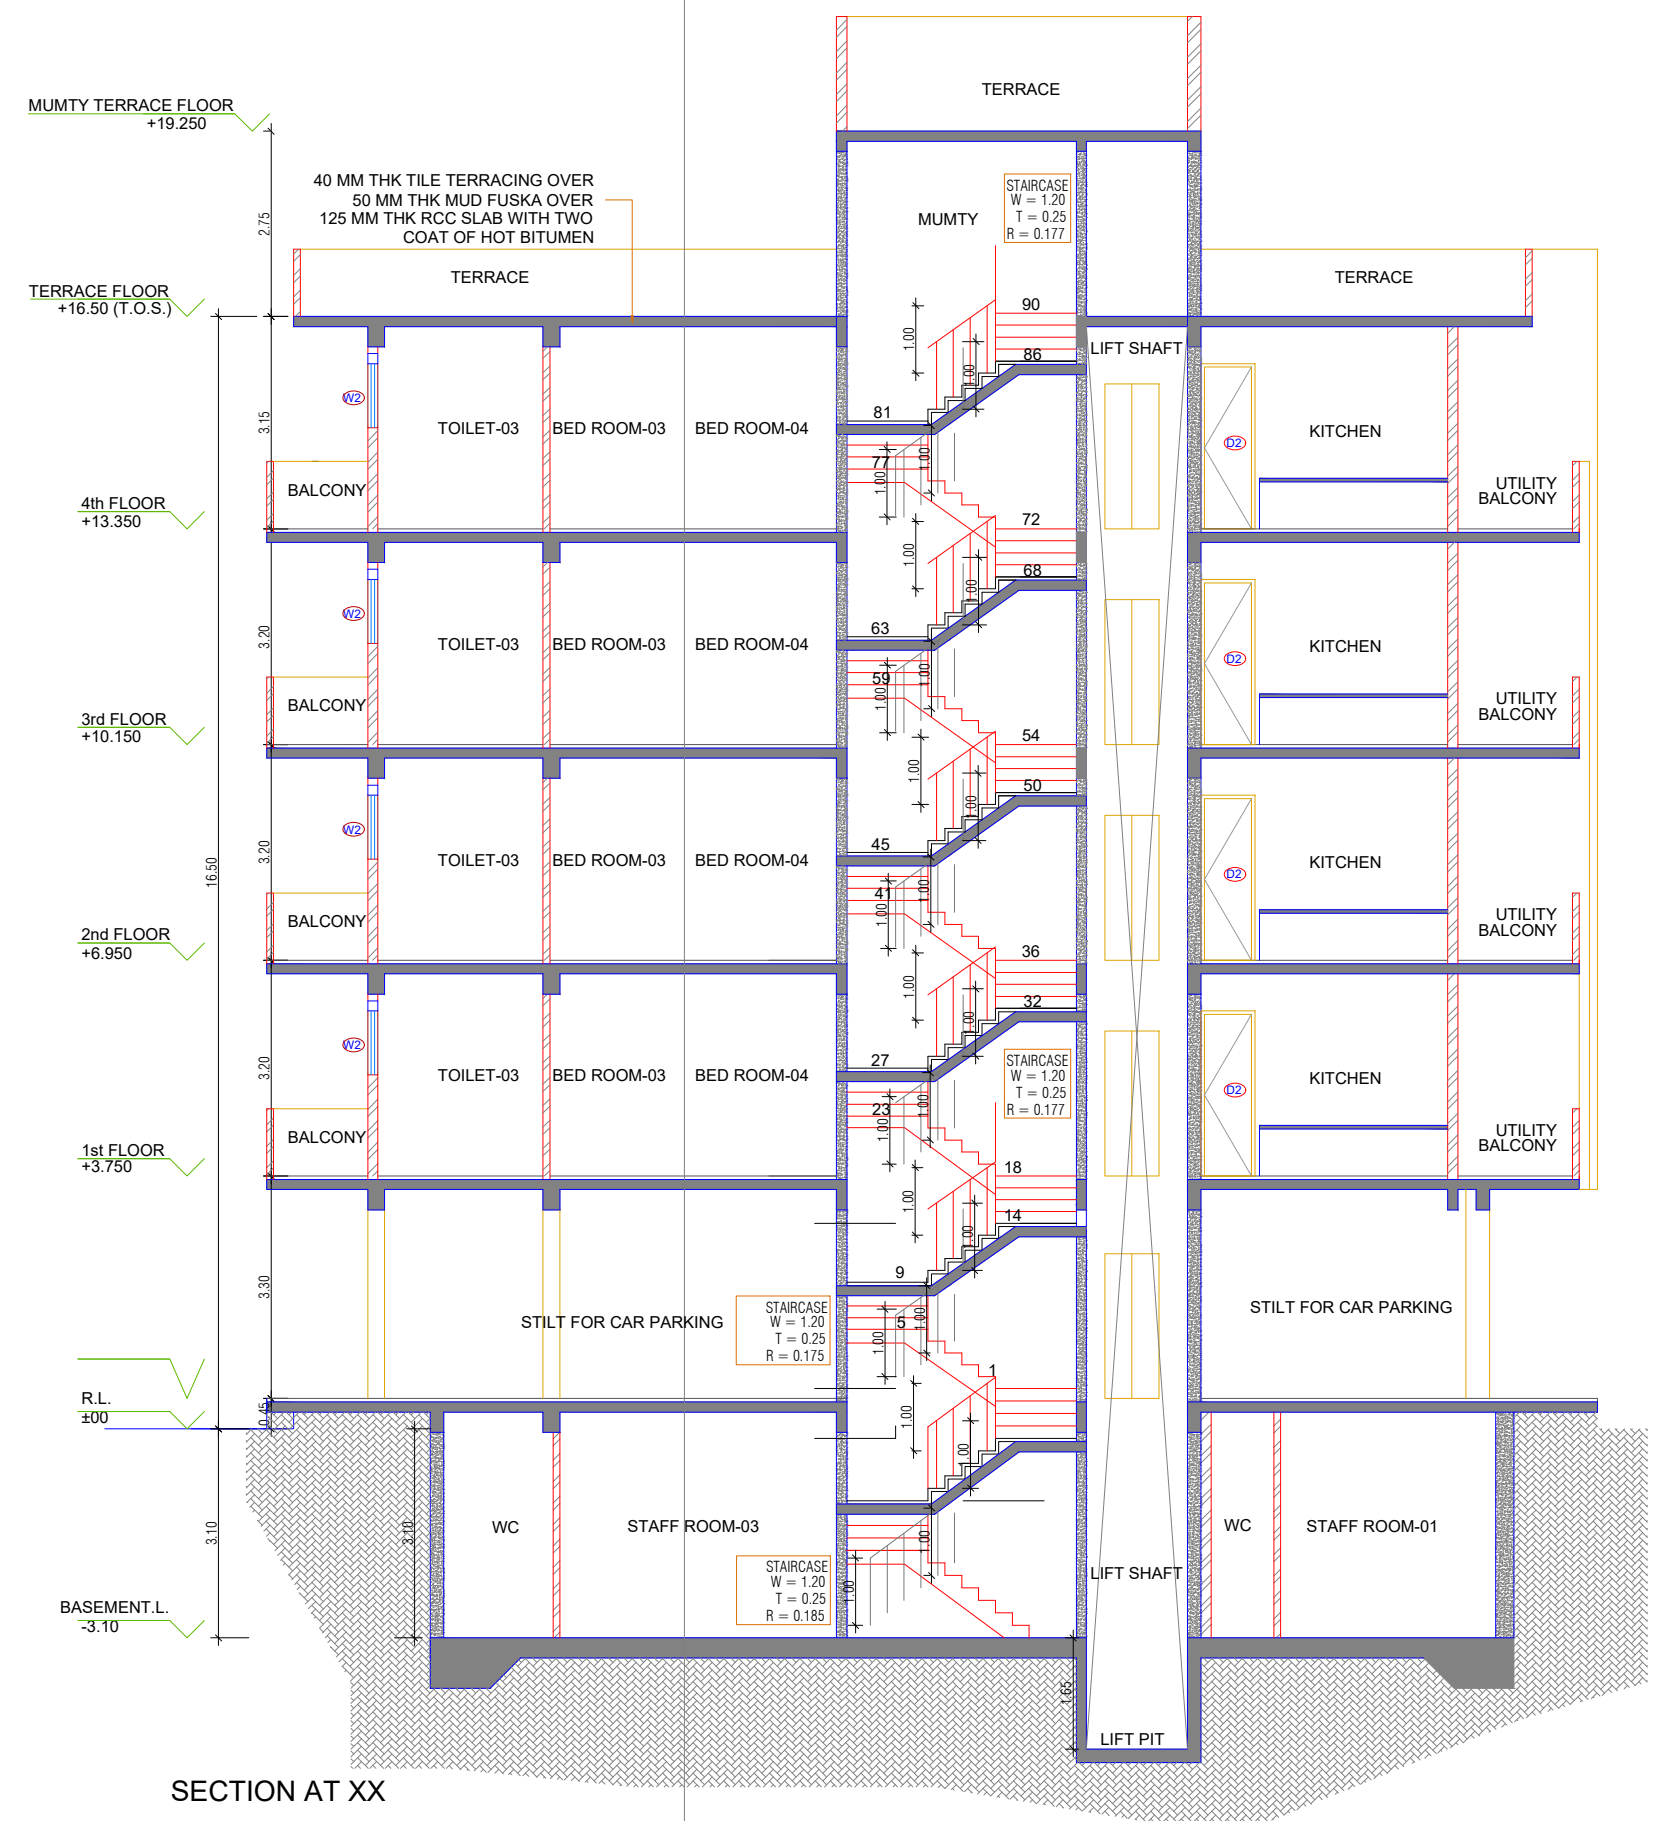


SECTION AT XX

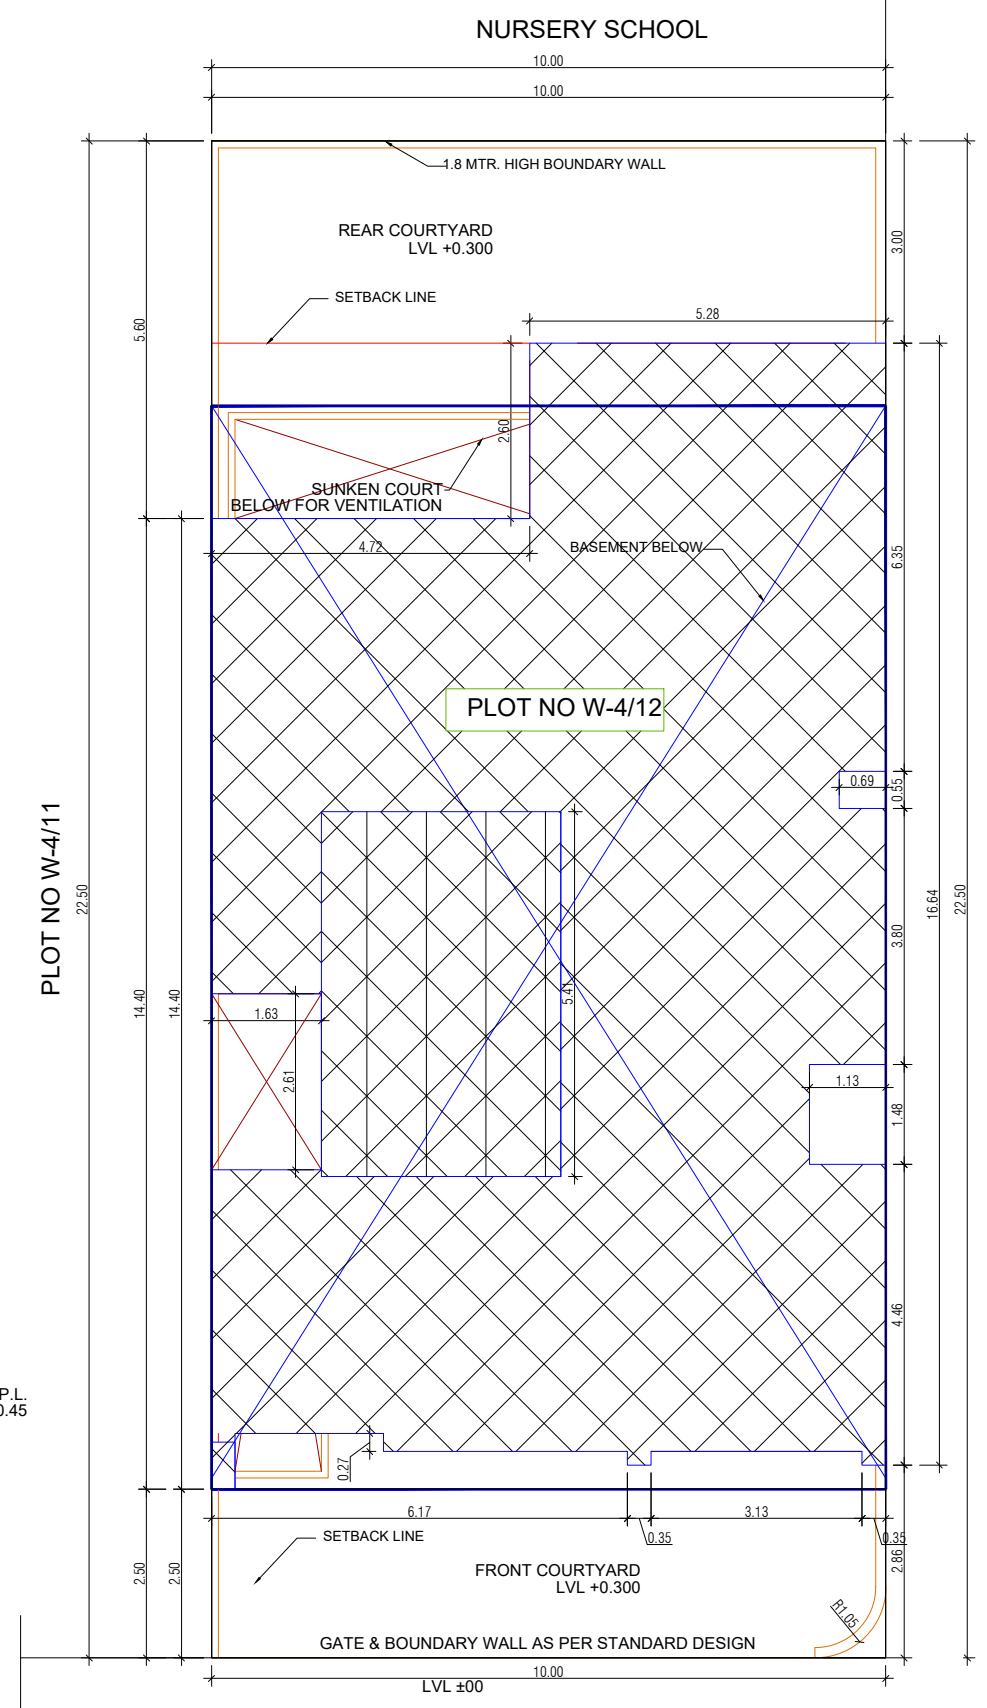


SITE PLAN


DOOR WINDOW SCHEDULE				
1	LEGEND	WIDTH	HEIGHT	ISLL LVL. UNTEL LVL.
2	D	1.20	2.45	+0.00
3	D1	1.00	2.15	+0.00
4	D2	0.90	2.15	+0.00
5	D3	0.80	2.45	+0.00
6	D4	0.70	2.15	+0.00
7	D5	1.50	2.45	+0.00
8	SD	3.52	2.45	+0.00
9	SD1	3.13	2.45	+0.00
10	SD2	1.95	2.45	+0.00
11	SD3	1.37	2.45	+0.00
12	SD4	2.68	2.45	+0.00
13	SD5	1.59	2.45	+0.00
14	SD6	2.15	2.45	+0.00
15	SD7	2.37	2.45	+0.00
16	W	0.60	2.15	+0.30
17	W1	0.88	1.55	0.90
18	W2	0.60	0.95	+1.5
19	W3	2.44	1.55	0.90
20	W4	0.98	1.55	0.90

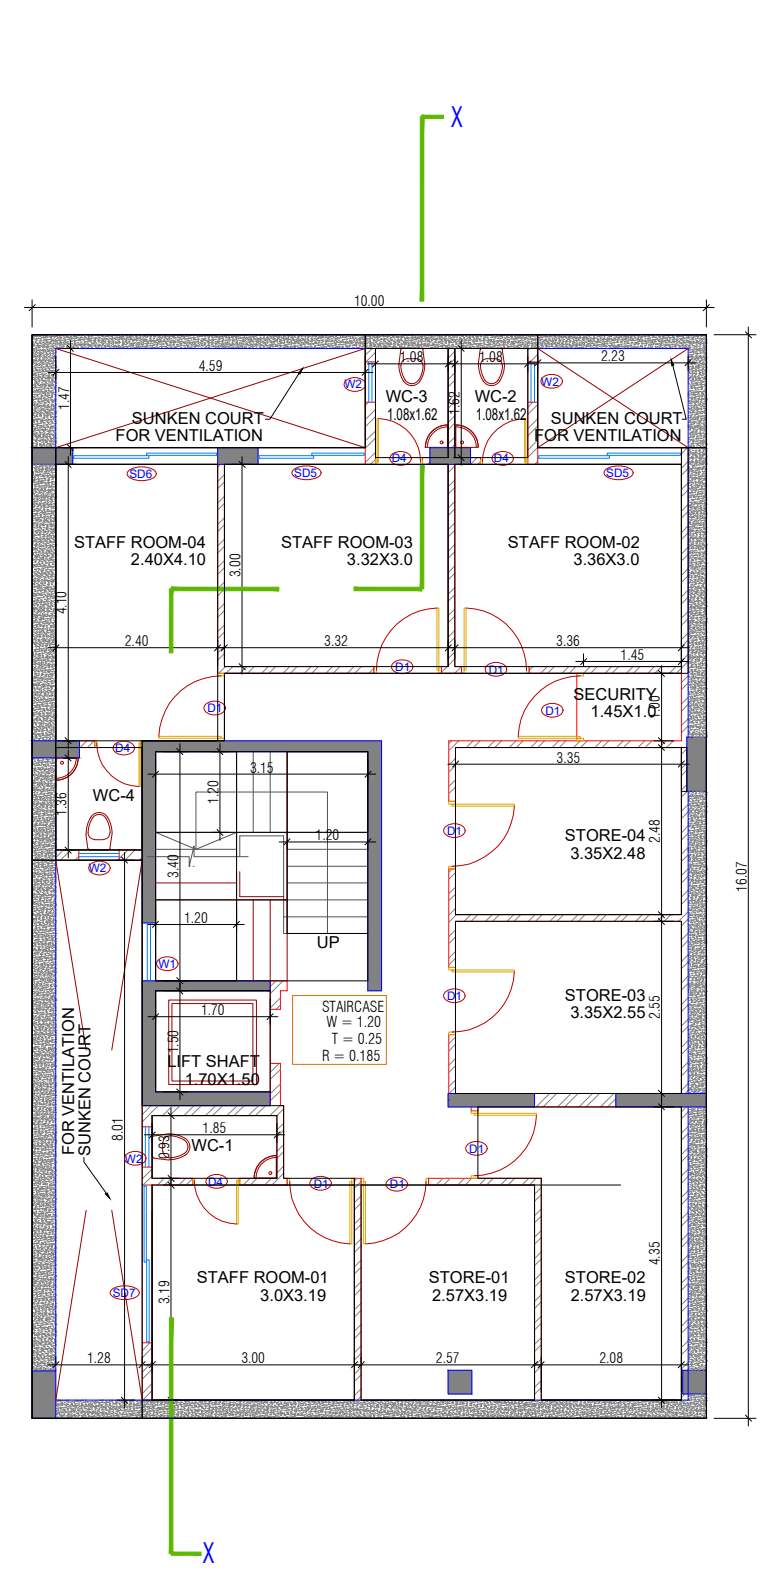


BASEMENT PLAN

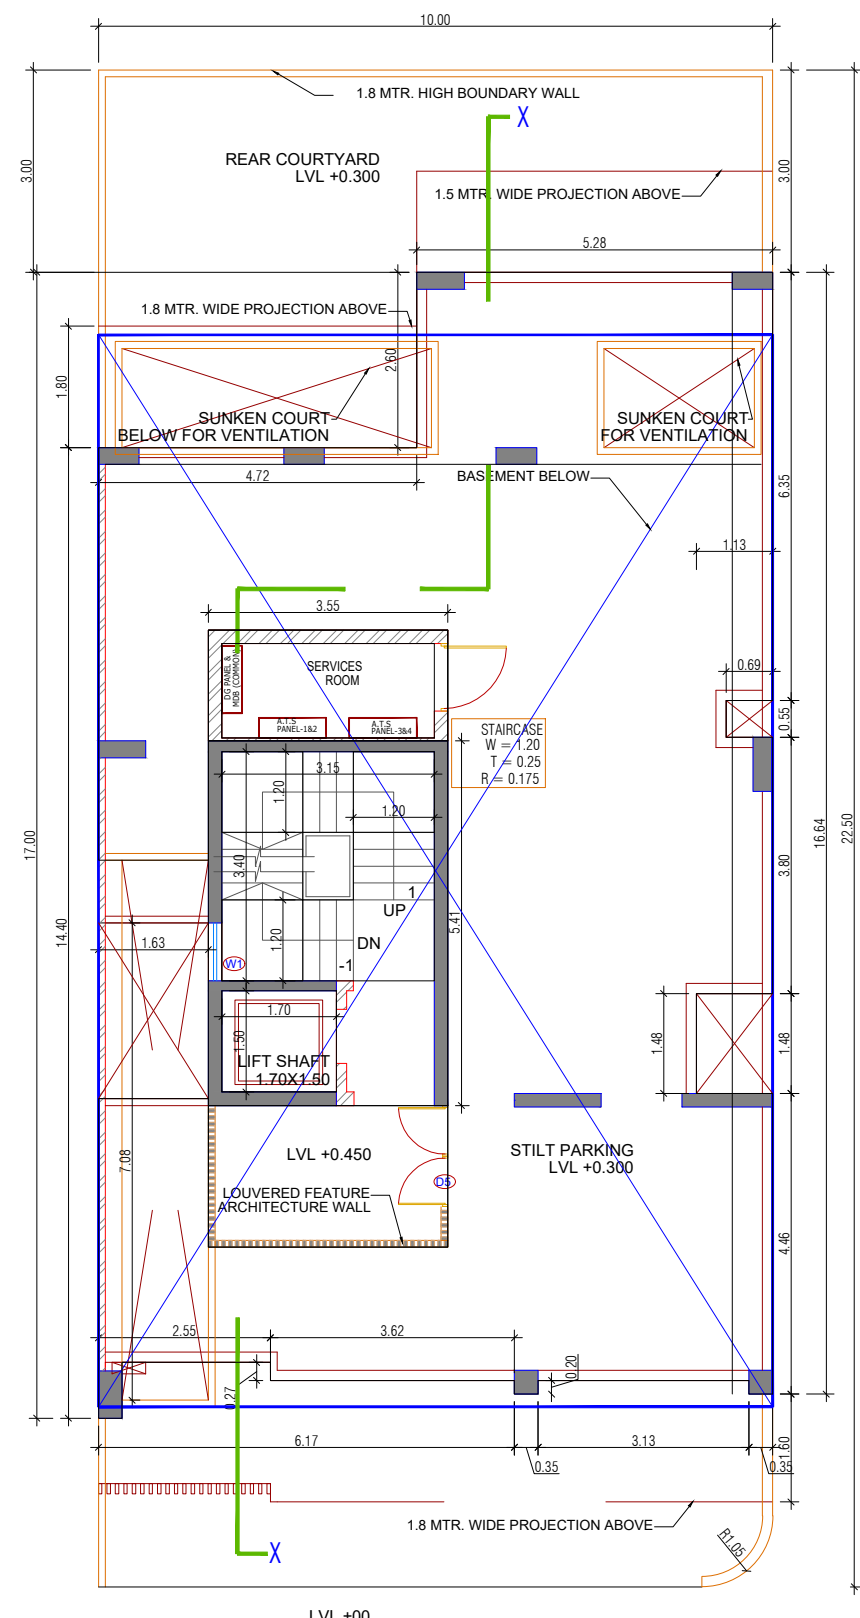


STILT FLOOR PLAN

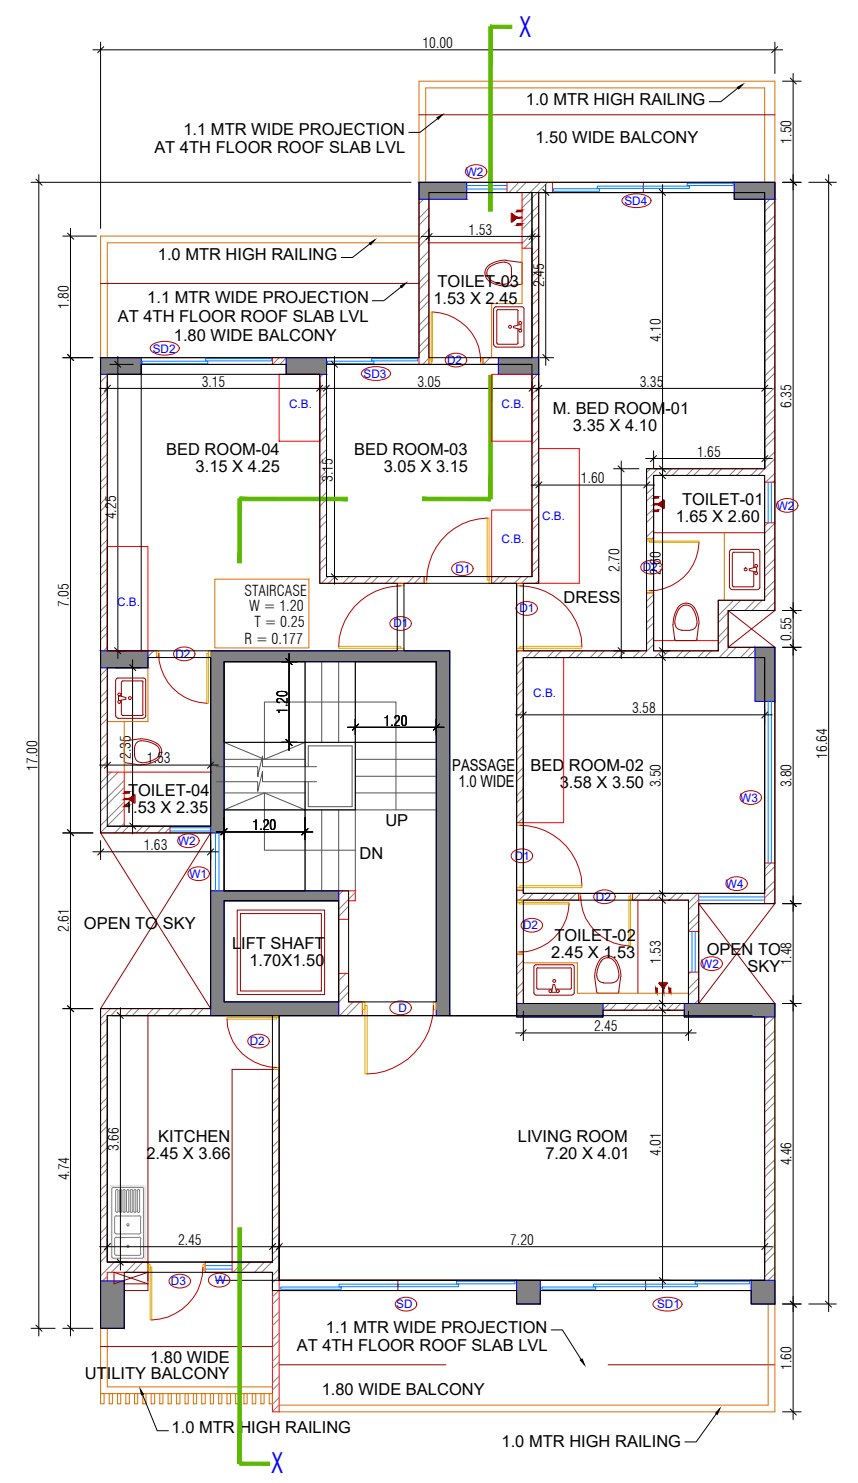



TYPICAL FLOOR PLAN(1st to 4th Floor)

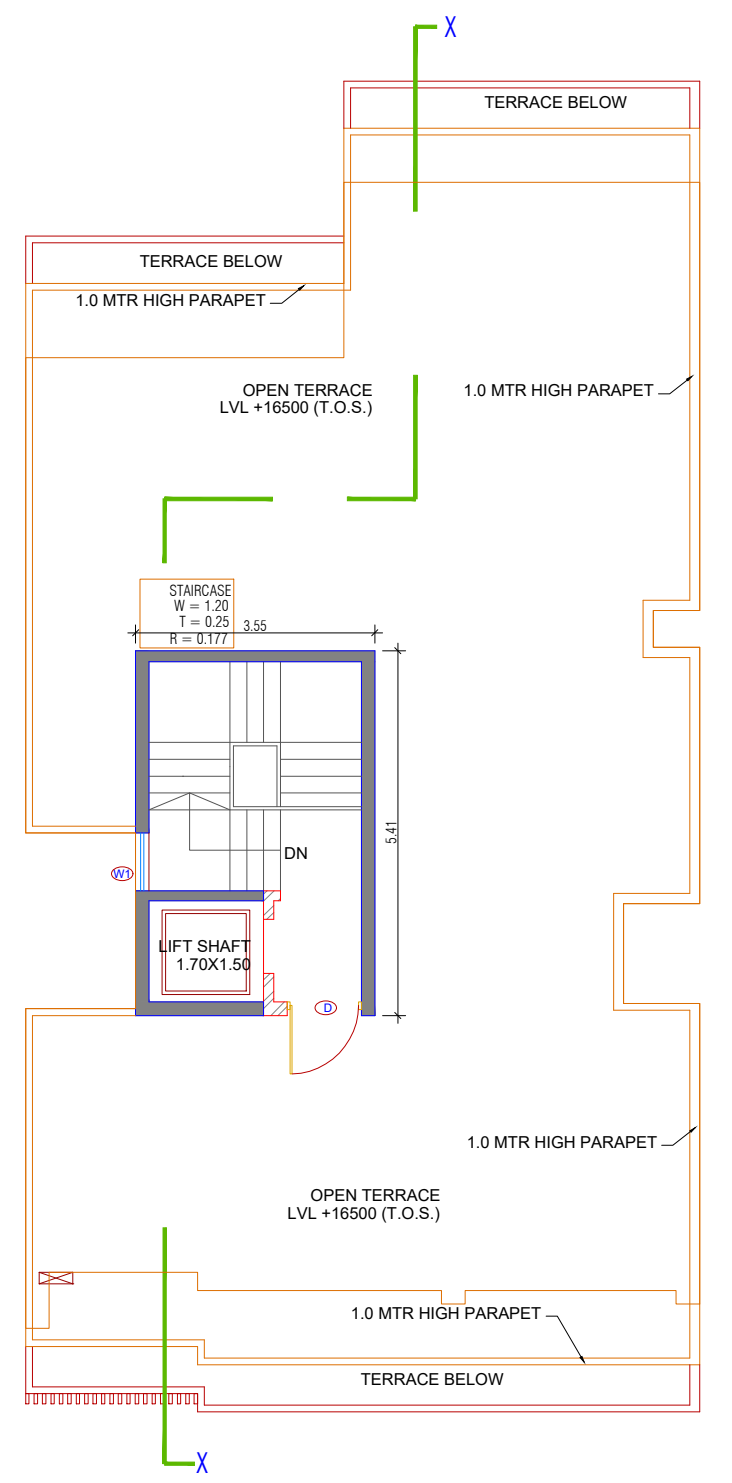

TERRACE PLAN

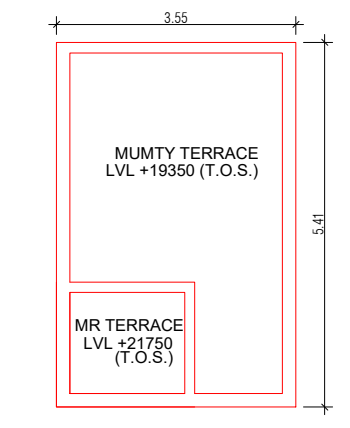

MUMTY TERRACE PLAN

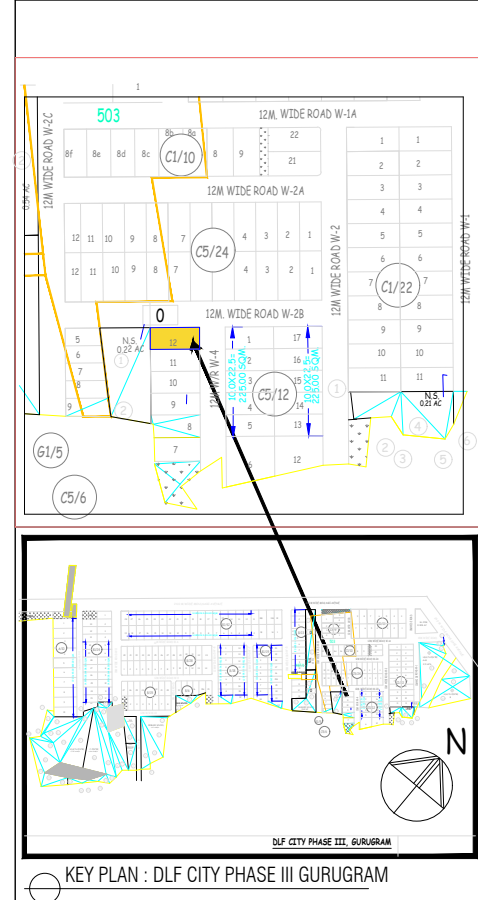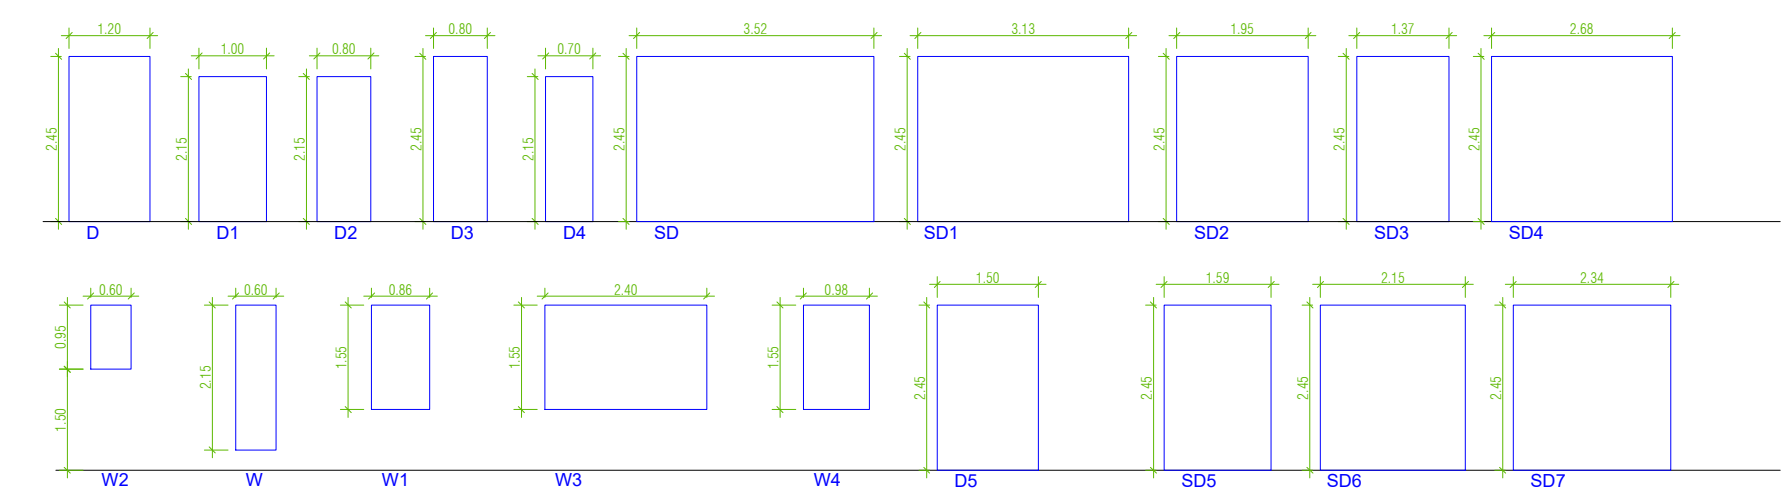

INDEPENDENT RESIDENTIAL FLOORS ON PLOT NO W-4/12 (10 M x 22.5 M i.e. 225 SQMT) IN RESIDENTIAL PLOTTED COLONY DLF CITY PHASE III GURUGRAM (HARYANA) (LC NO. 66 OF 1996 DATED 03.05.1996)

Owner :-
DLF HOMES PANCHKULA PRIVATE LIMITED.
Architects
Arcop Associates Pvt. Ltd.
Plot- 36b, Sec-32, Gurgaon-122001
Ph: 26142020, 26142109


Architect's Signature


Owners' Signature

Project :-
Proposed Residential Building Plan (Independent floors), On Plot No. W-4/12, DLF City Phase III, Gurugram, Haryana

Drawing Title:-
FLOOR PLANS, ELEVATION & SECTION, SITE PLAN

Date
05-12-2021
Drawing No.
01
SCALE
1:100

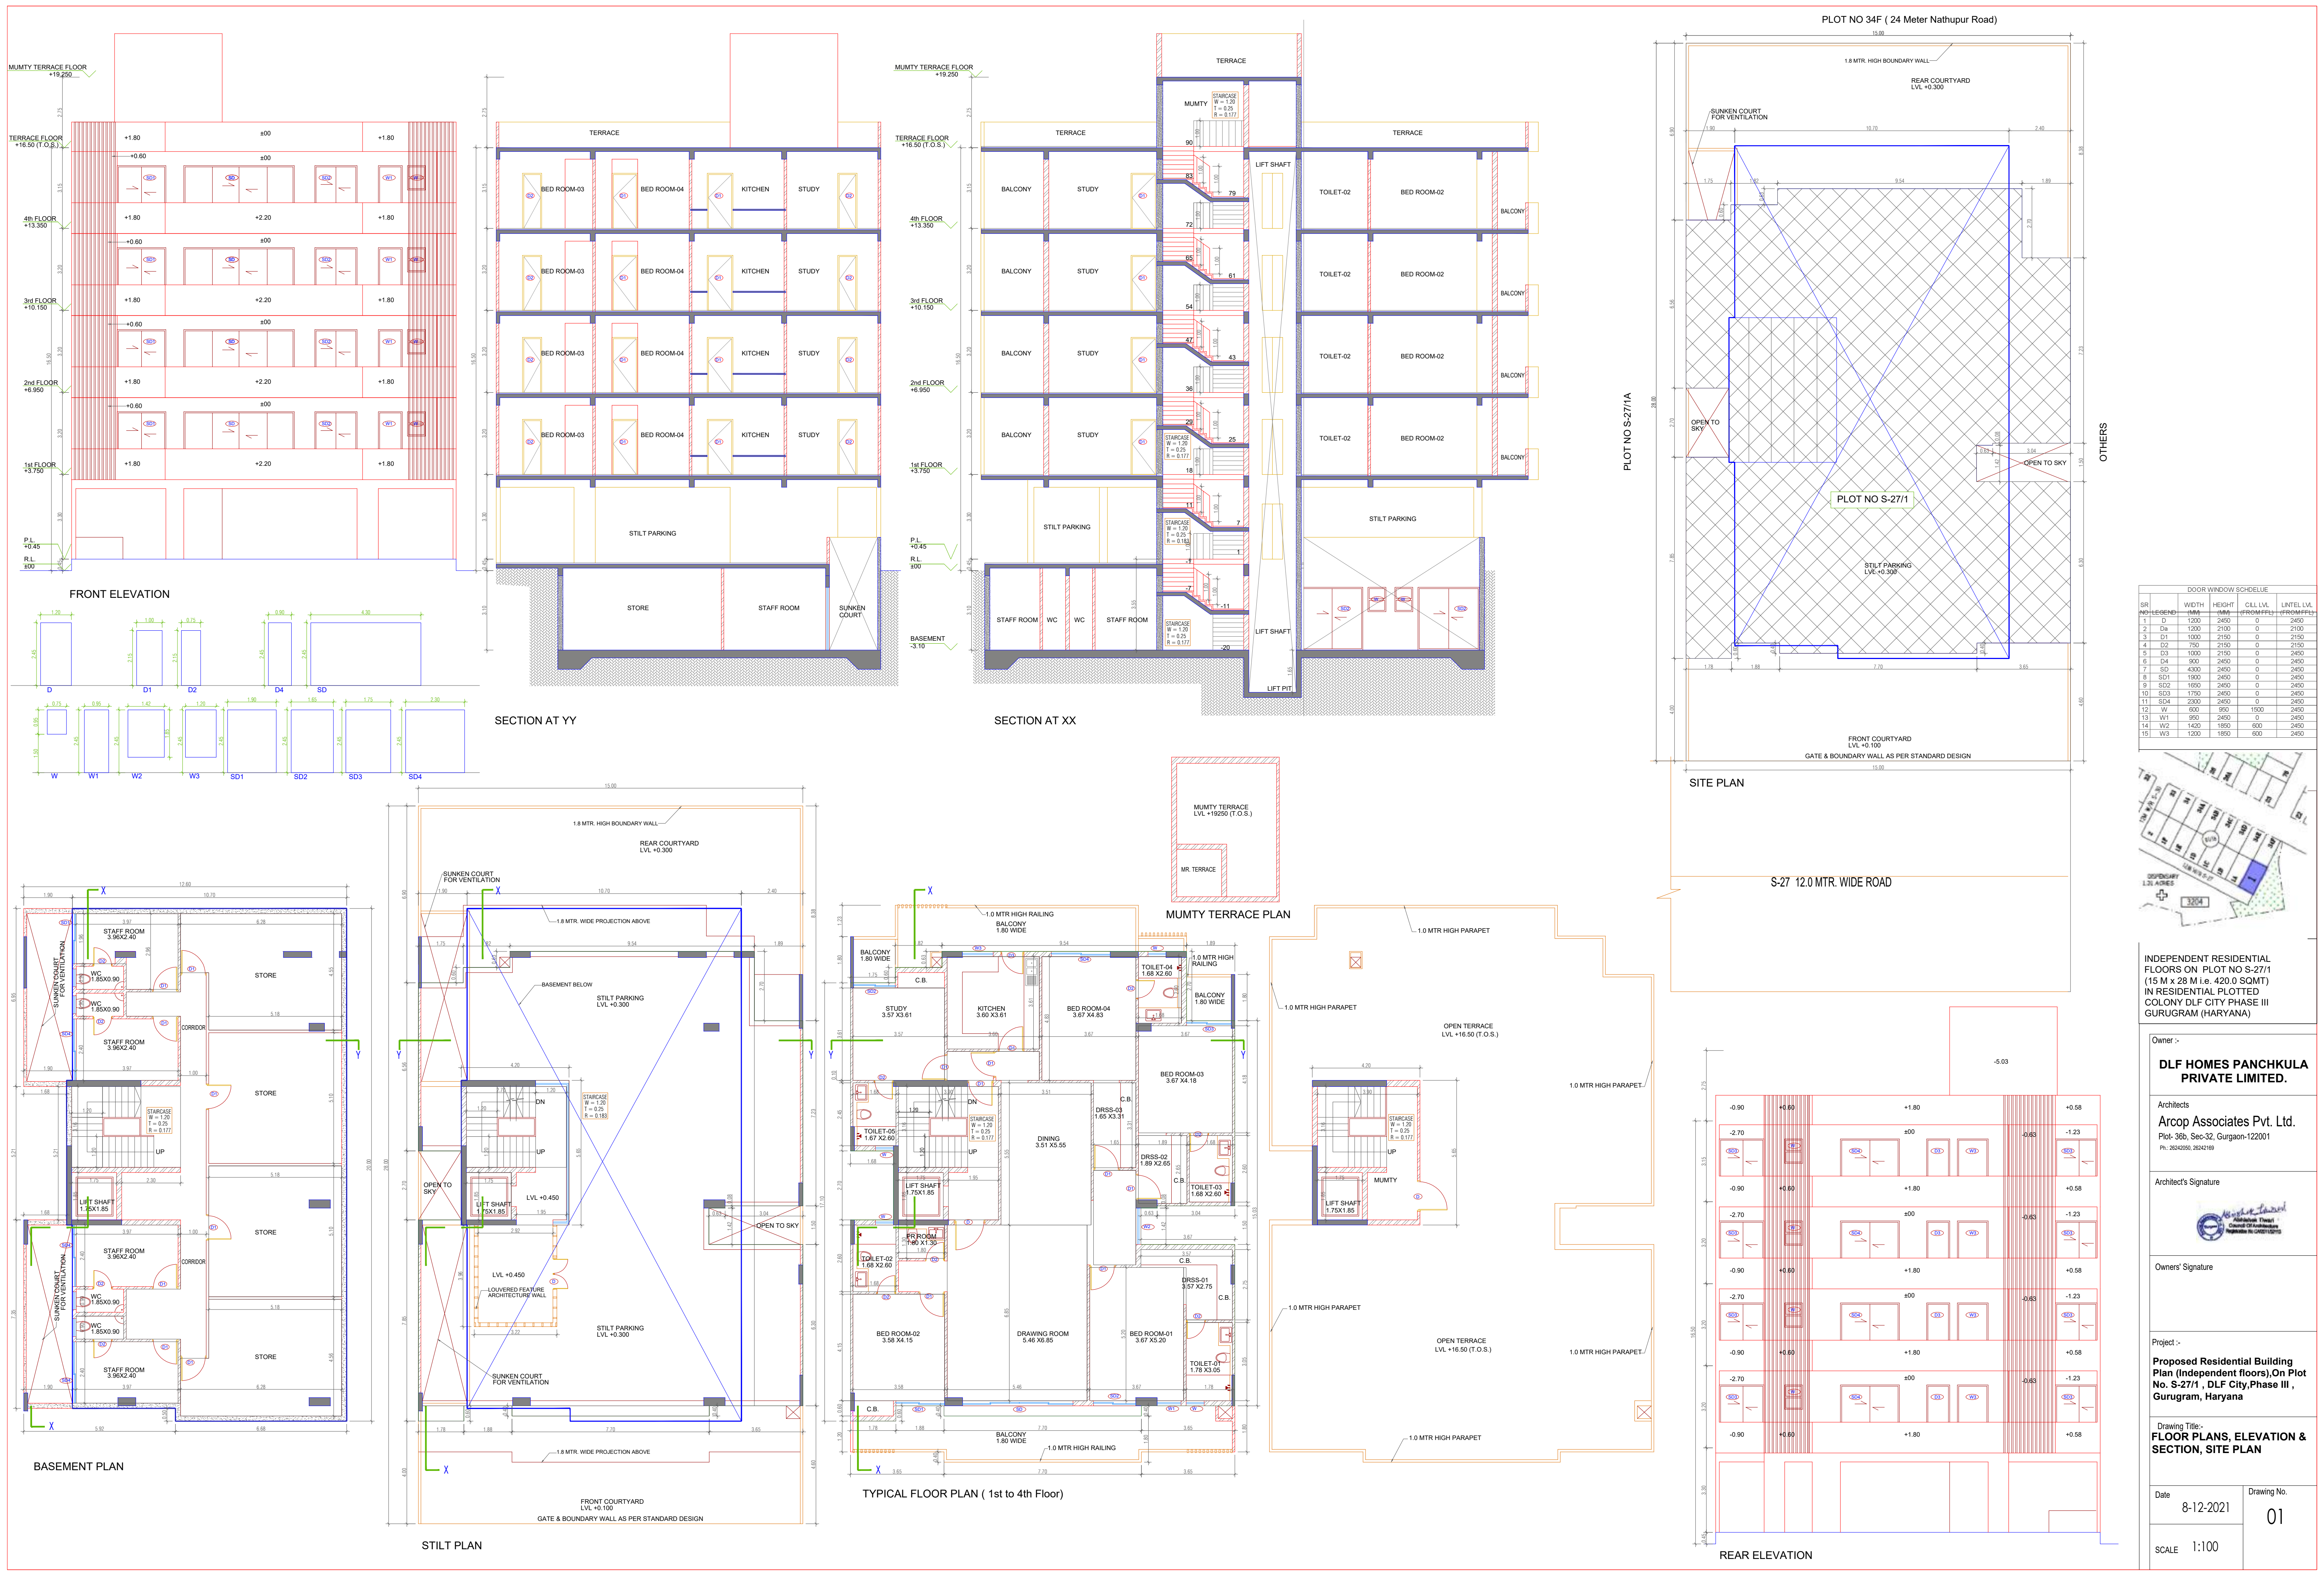

DOOR WINDOW SCHEDULE						
SR	NO	LEGEND	WIDTH	HEIGHT	CILL LVL.	LINTEL LVL.
1	D		1200	2400	0	2400
2	Da		1200	2100	0	2100
3	D1		1000	2150	0	2150
4	D2		750	2150	0	2150
5	D3		1000	2150	0	2450
6	D4		900	2450	0	2450
7	SD		4500	2450	0	2450
8	SD1		1900	2450	0	2450
9	SD2		1650	2450	0	2450
10	SD3		1750	2450	0	2450
11	SD4		2300	2450	0	2450
12	W		650	950	1500	2450
13	W1		950	2450	0	2450
14	W2		1400	1850	600	2450
15	W3		1200	1950	600	2450



INDEPENDENT RESIDENTIAL FLOORS ON PLOT NO S-27/1 (15 M x 28 M i.e. 420.0 SMT) IN RESIDENTIAL PLOTTED COLONY DLF CITY PHASE III GURUGRAM (HARYANA)

Owner :-
DLF HOMES PANCHKULA PRIVATE LIMITED.

Architects
Arco Associates Pvt. Ltd.
Plot- 36b, Sec-32, Gurgaon-122001
Ph: 26242055, 26242189

Architect's Signature

Council Of Architects Registered No. 24212/2015

Owners' Signature

Project :-
Proposed Residential Building Plan (Independent floors), On Plot No. S-27/1, DLF City, Phase III, Gurugram, Haryana

Drawing Title:-
FLOOR PLANS, ELEVATION & SECTION, SITE PLAN

Date
8-12-2021

Drawing No.
01

SCALE
1:100