


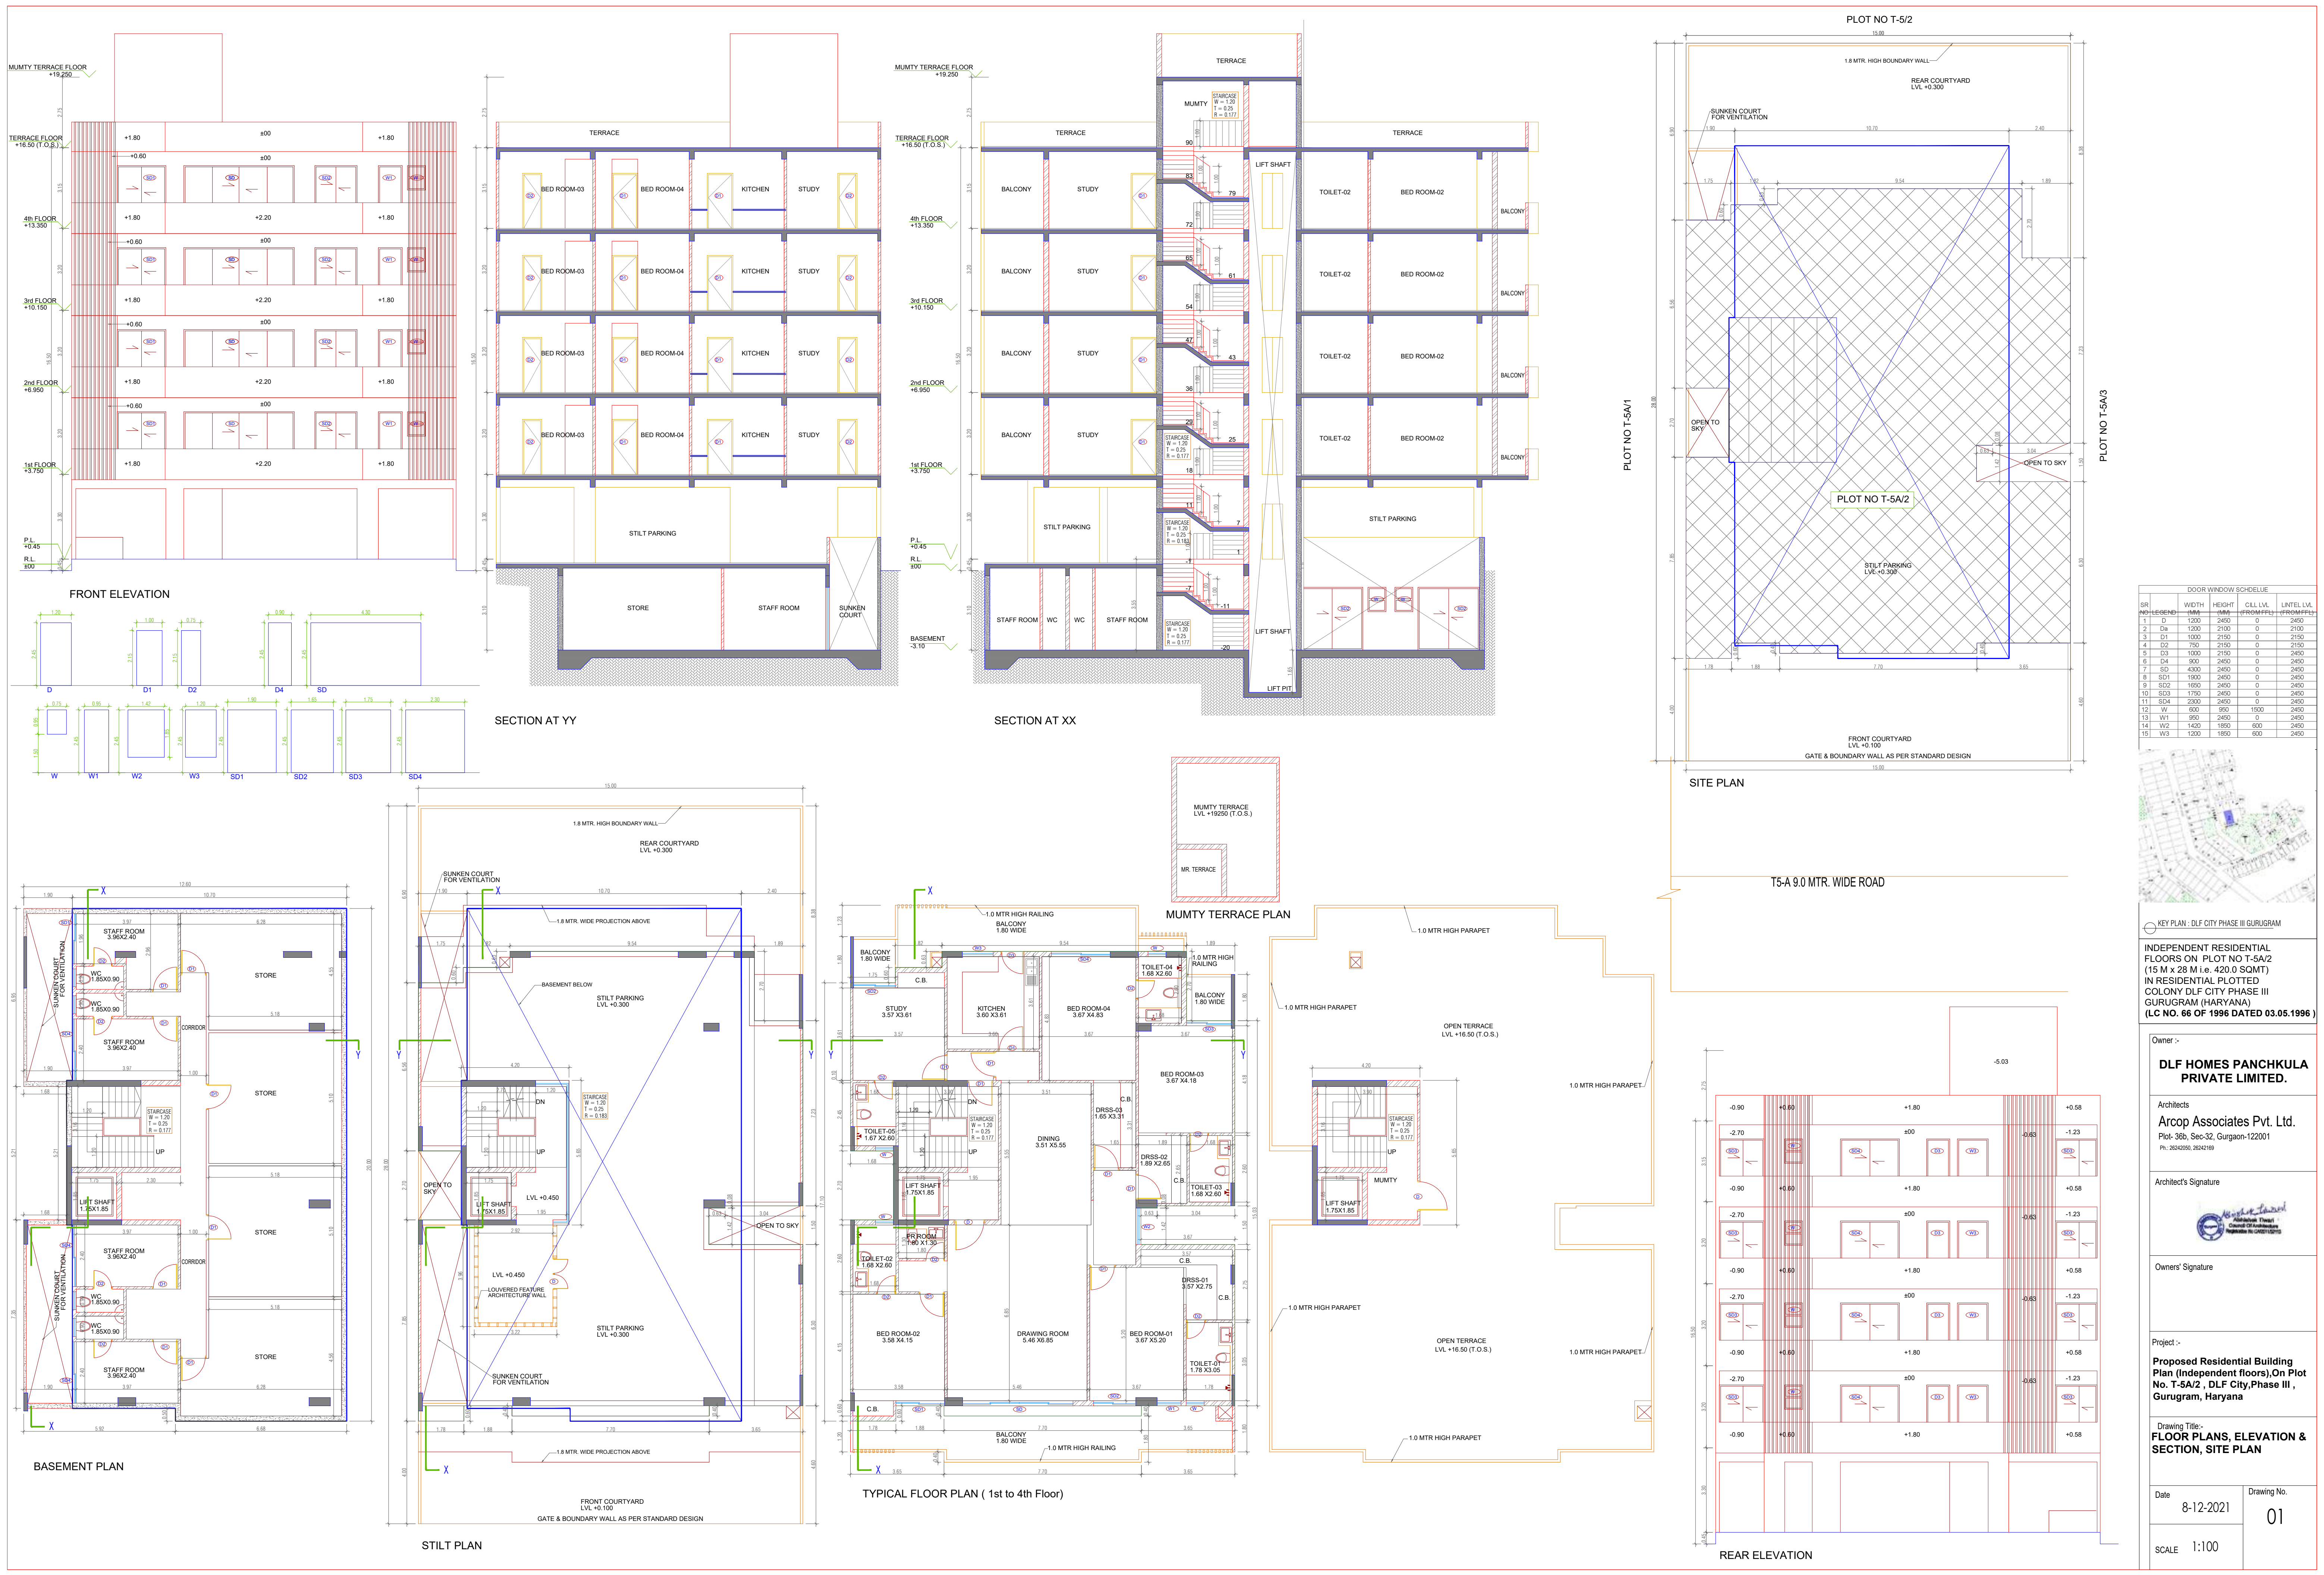

DOOR WINDOW SCHEDULE						
SR	NO	LEGEND	WIDTH	HEIGHT	CILL LVL	LINTEL LVL
1	D		1200	2400	0	2400
2	Da		1200	2100	0	2100
3	D1		1000	2150	0	2150
4	D2		750	2150	0	2150
5	D3		1000	2150	0	2450
6	D4		900	2450	0	2450
7	SD		4500	2450	0	2450
8	SD1		1900	2450	0	2450
9	SD2		1650	2450	0	2450
10	SD3		1750	2450	0	2450
11	SD4		2300	2450	0	2450
12	W		650	950	1500	2450
13	W1		950	2450	0	2450
14	W2		1400	1850	600	2450
15	W3		1200	1950	600	2450



KEY PLAN : DLF CITY PHASE III GURUGRAM

INDEPENDENT RESIDENTIAL FLOORS ON PLOT NO T-5A/2 (15 M x 28 M i.e. 420.0 SQMT) IN RESIDENTIAL PLOTTED COLONY DLF CITY PHASE III GURUGRAM (HARYANA) (LC NO. 66 OF 1996 DATED 03.05.1996)

Owner :-

DLF HOMES PANCHKULA PRIVATE LIMITED.

Architects

Arco Associates Pvt. Ltd.
Plot- 36b, Sec-32, Gurgaon-122001
Ph: 26242055, 26242169

Architect's Signature

Owners' Signature

Project :-


Proposed Residential Building Plan (Independent floors), On Plot No. T-5A/2, DLF City, Phase III, Gurugram, Haryana

Drawing Title:-


FLOOR PLANS, ELEVATION & SECTION, SITE PLAN

Date 8-12-2021 Drawing No. 01


SCALE 1:100

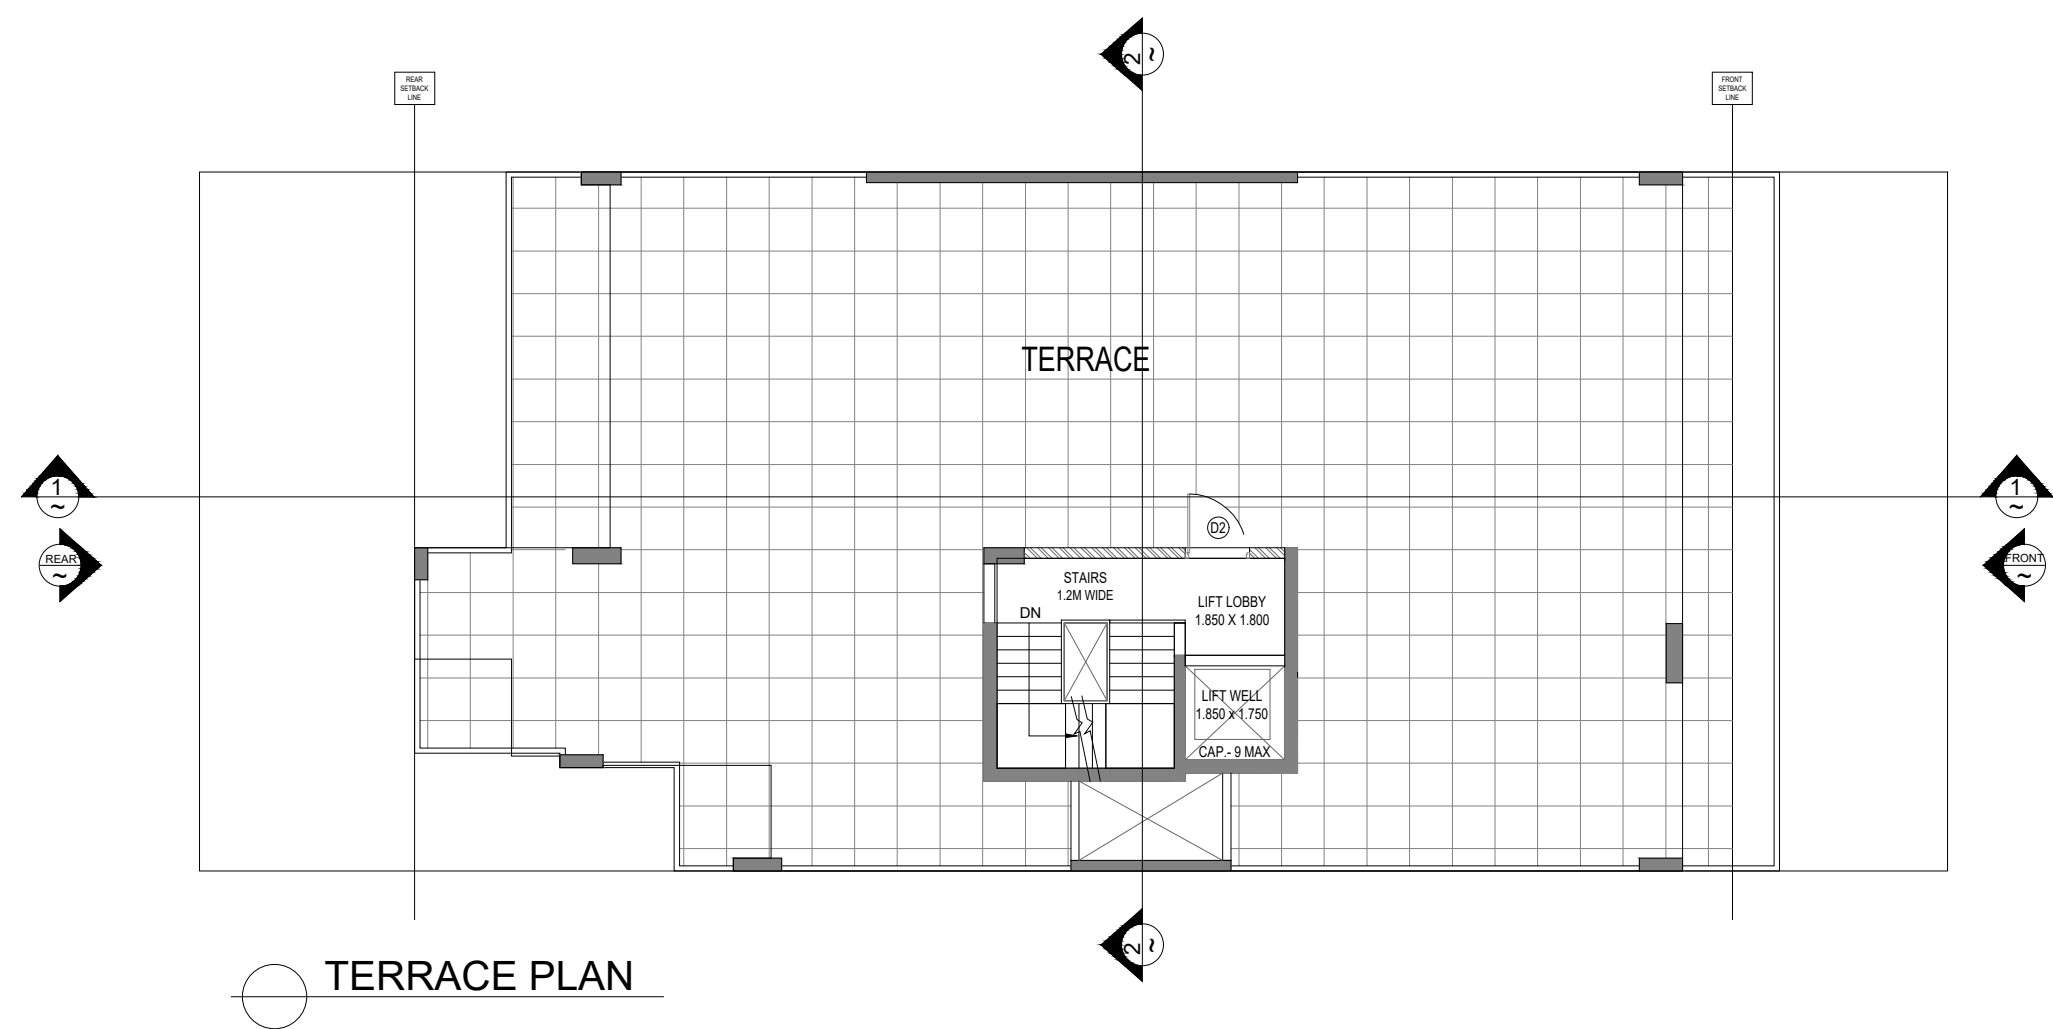


TERRACE PLAN

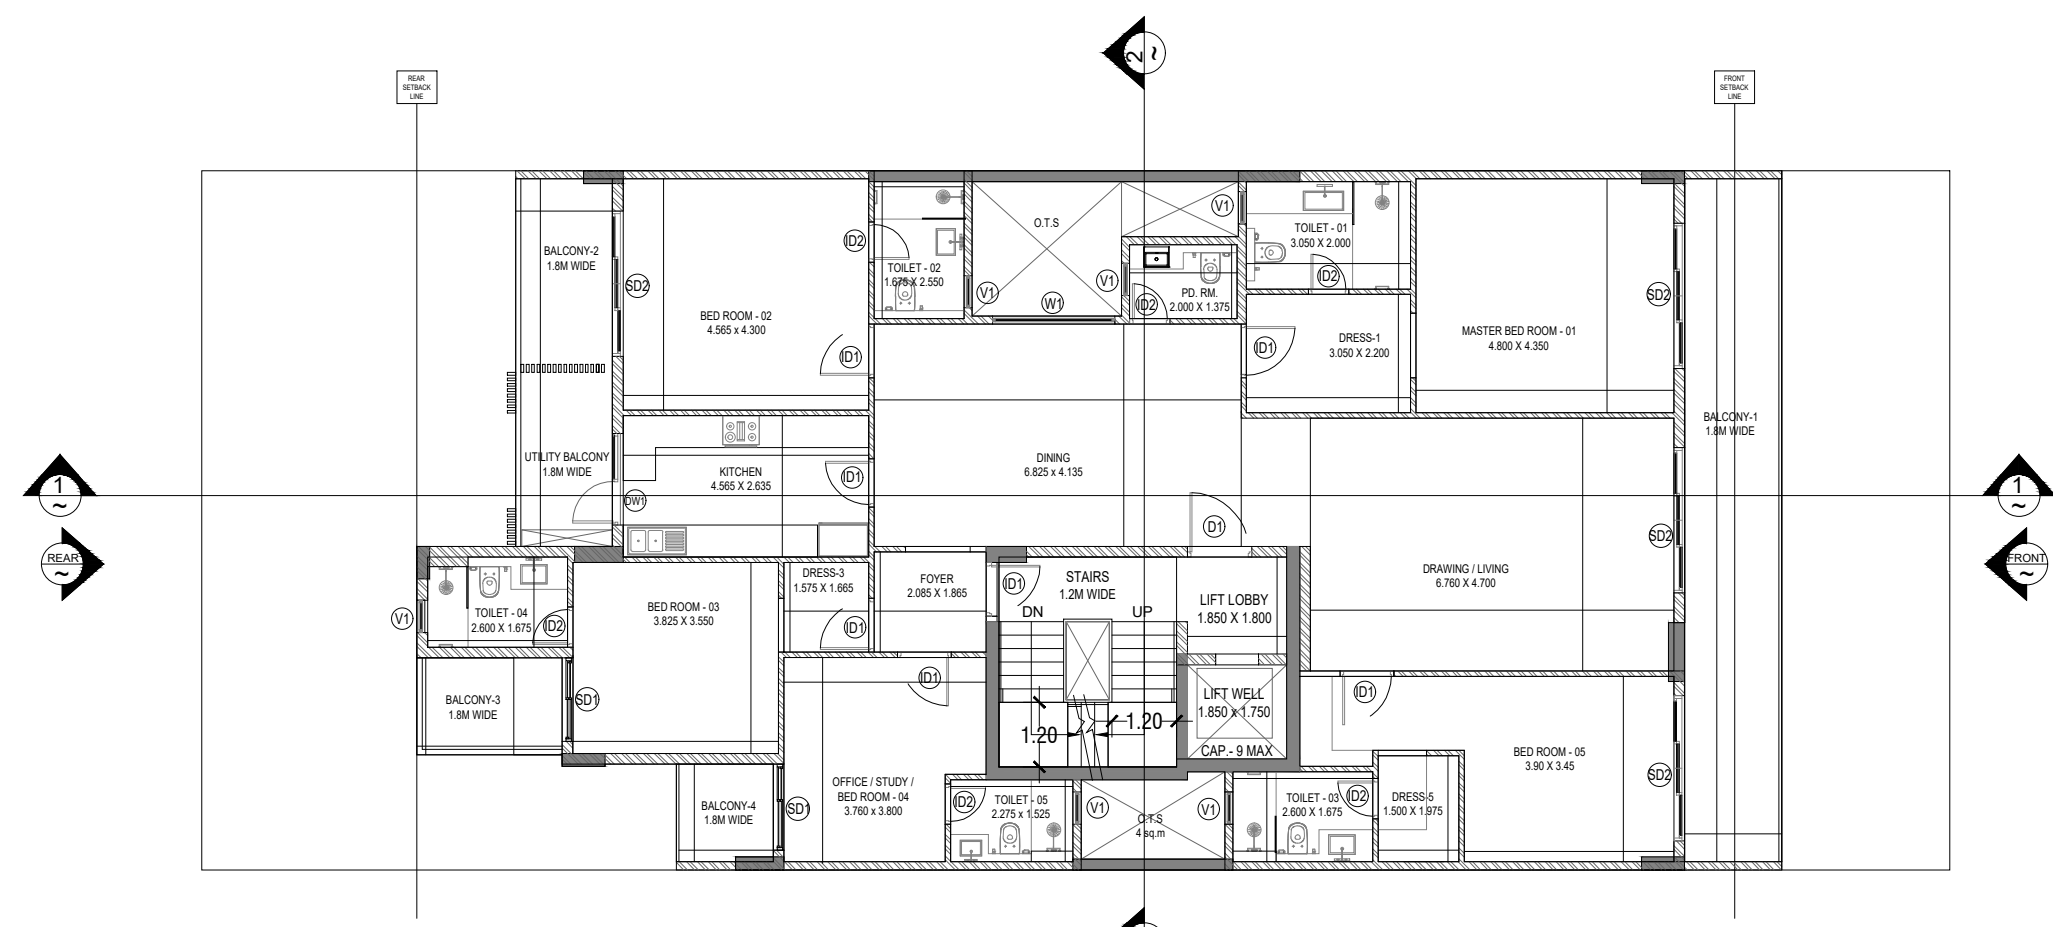

TYPICAL FLOOR PLAN

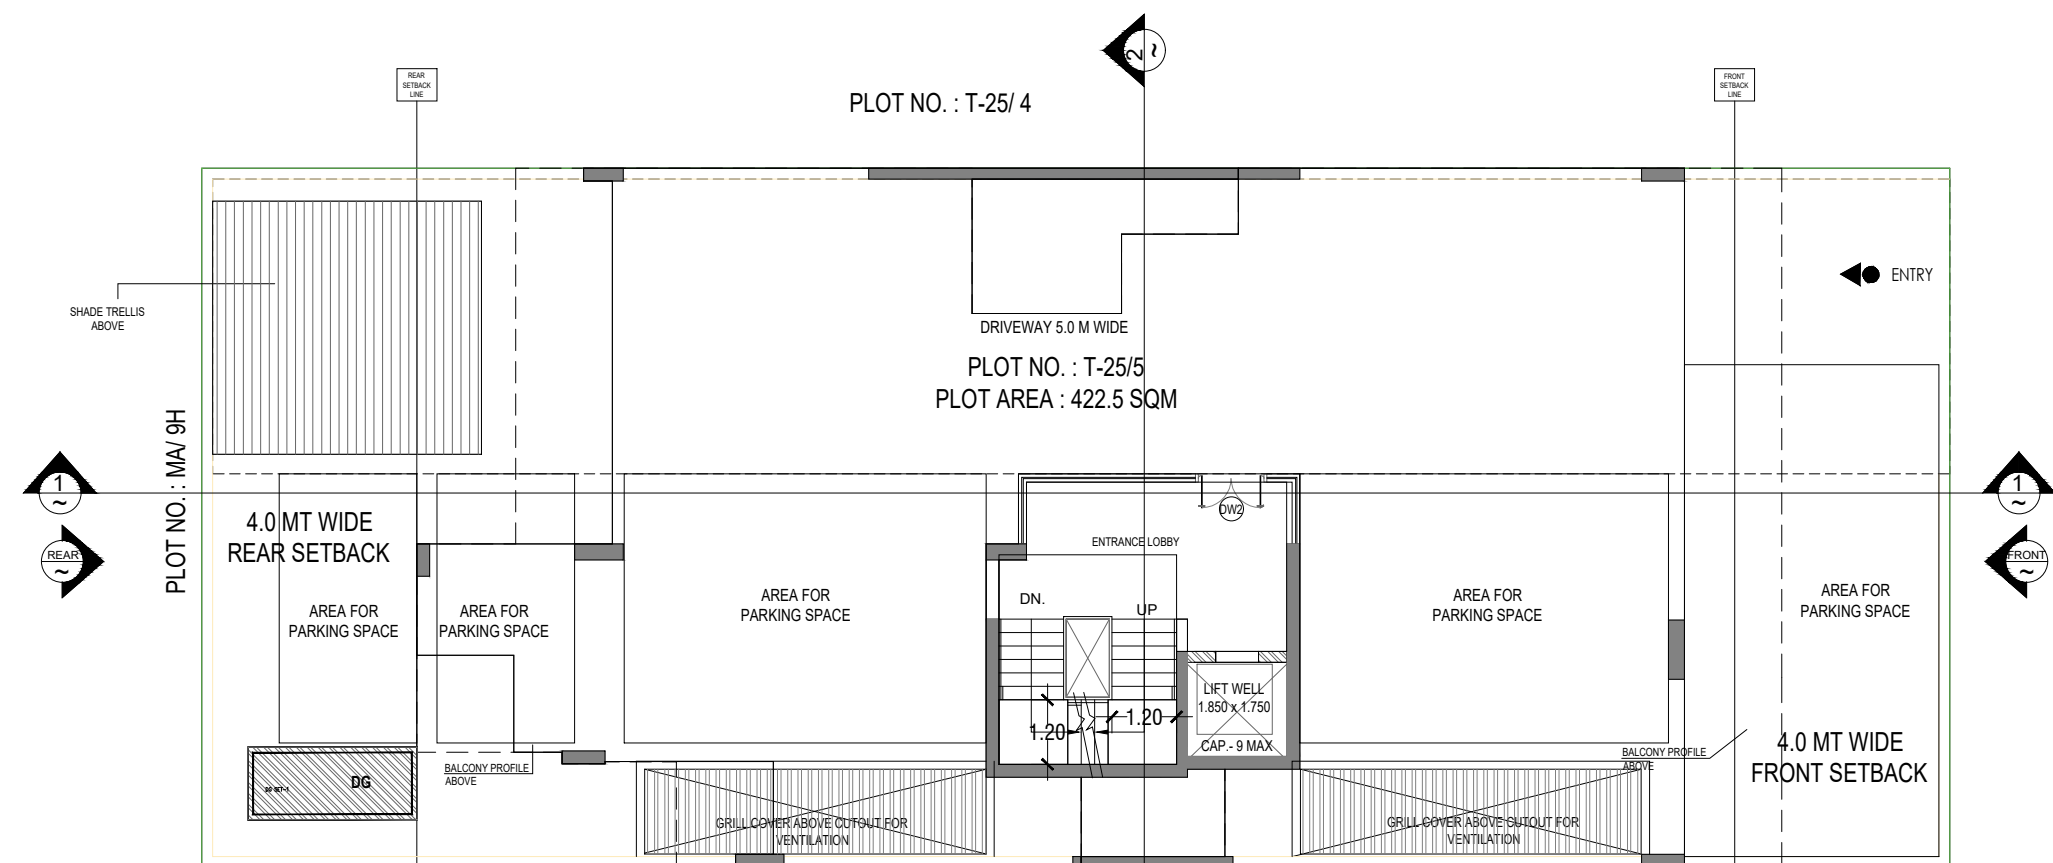

STILT FLOOR PLAN

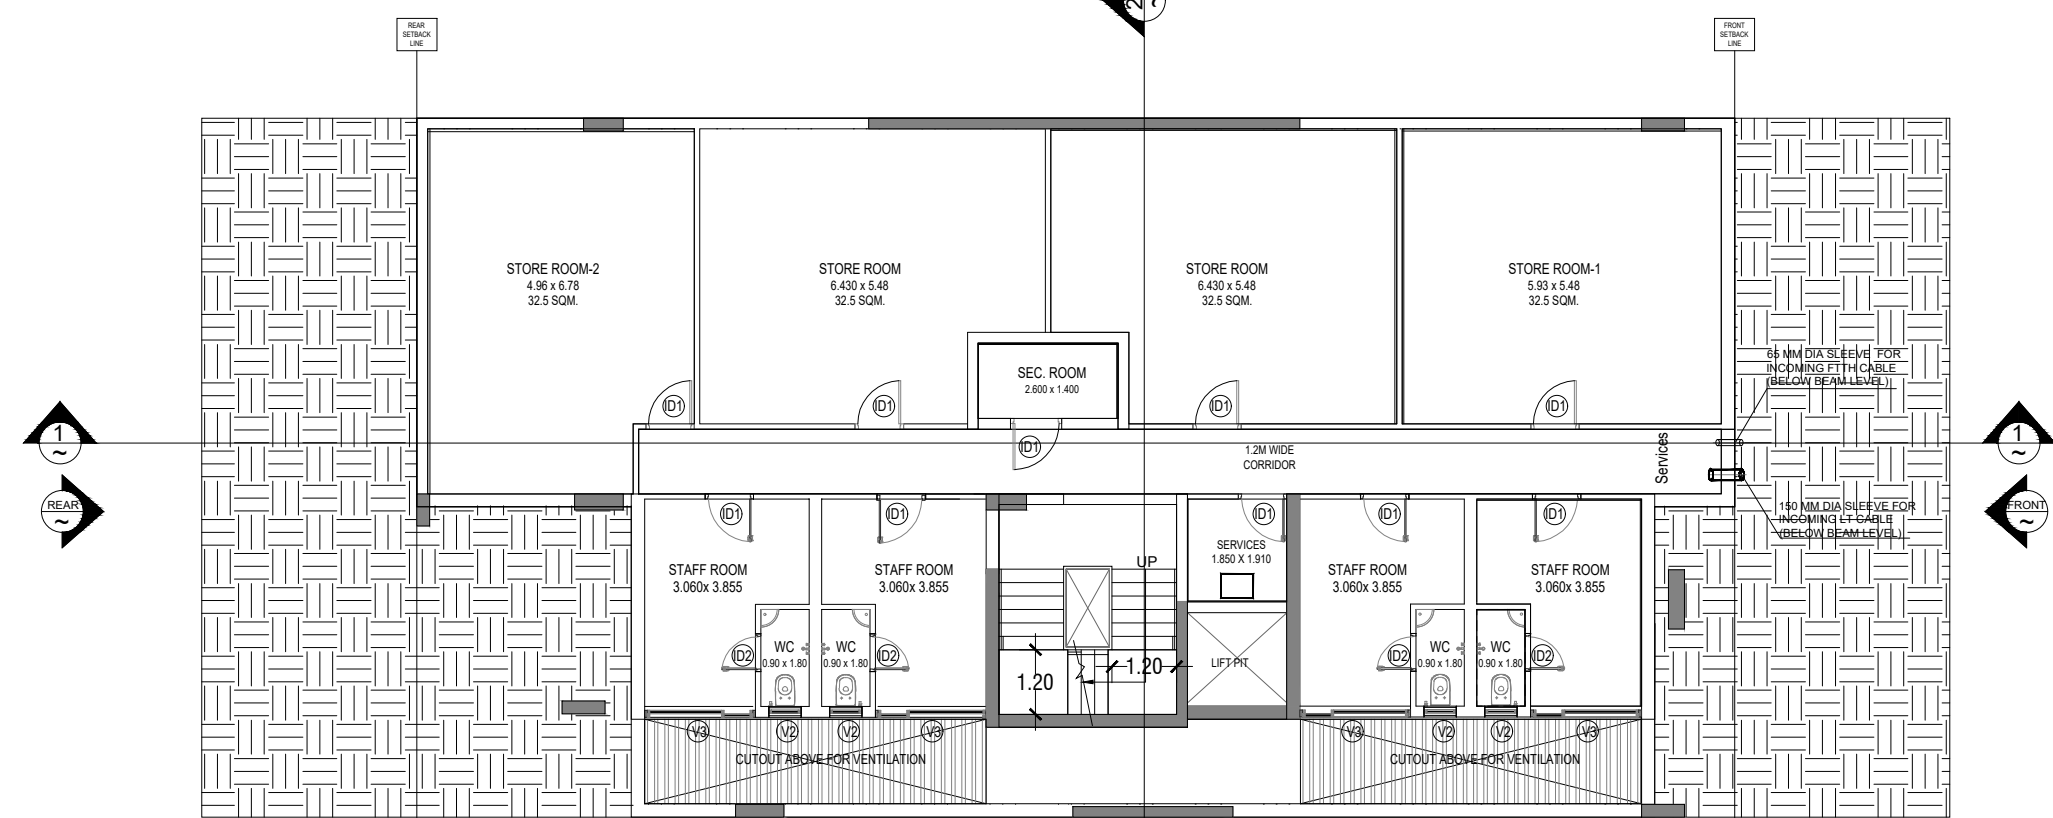

BASEMENT FLOOR PLAN




SECTION AT 2-2

SECTION AT 1-1



REAR ELEVATION

FRONT ELEVATION

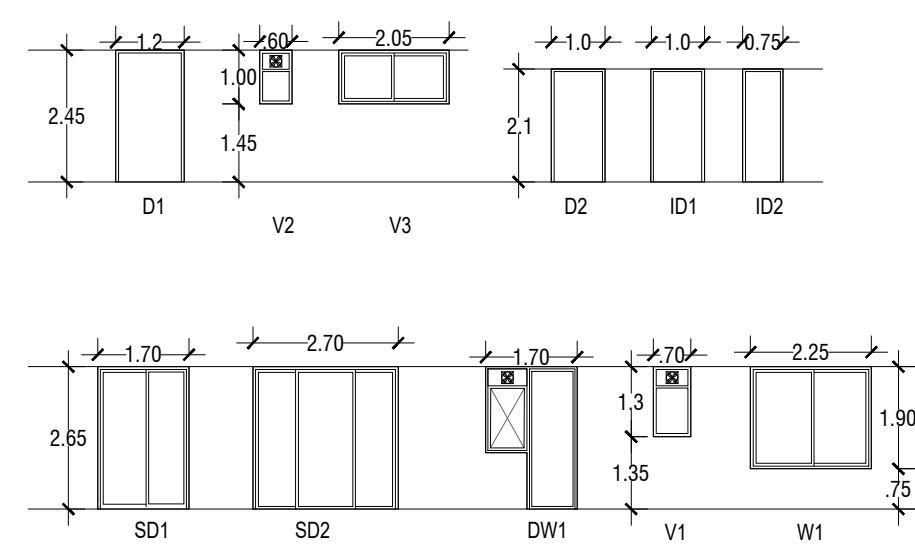



DOOR WINDOW SCHEDULE




KEY PLAN : DLF CITY PH-III, GURUGRAM

PLOT NO: T-25/5,
AT 12 MT WIDE STREET T-25,
DLF CITY PHASE -III, GURUGRAM
(HARYANA)

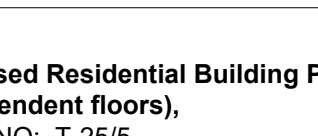
Clients :-	
M/s DLF HOME PANCHKULA PRIVATE LIMITED	
Architects	
Arcop Associates Pvt. Ltd.	
Plot- 36b, Sec-32, Gurgaon-122001	
Ph: 26242050, 26242169	
Architect's Signature	
	
Owners' Signature	
	
Project :-	
Proposed Residential Building Plan (Independent floors),	
PLOT NO: T-25/5,	
AT 12 MT WIDE STREET T-25,	
DLF CITY PHASE-III, GURUGRAM (HARYANA)	
Drawing Title:-	
FLOOR PLANS, ELEVATION & SECTION, SITE PLAN	
Date	Drawing No.
2021-12-09	01
SCALE	

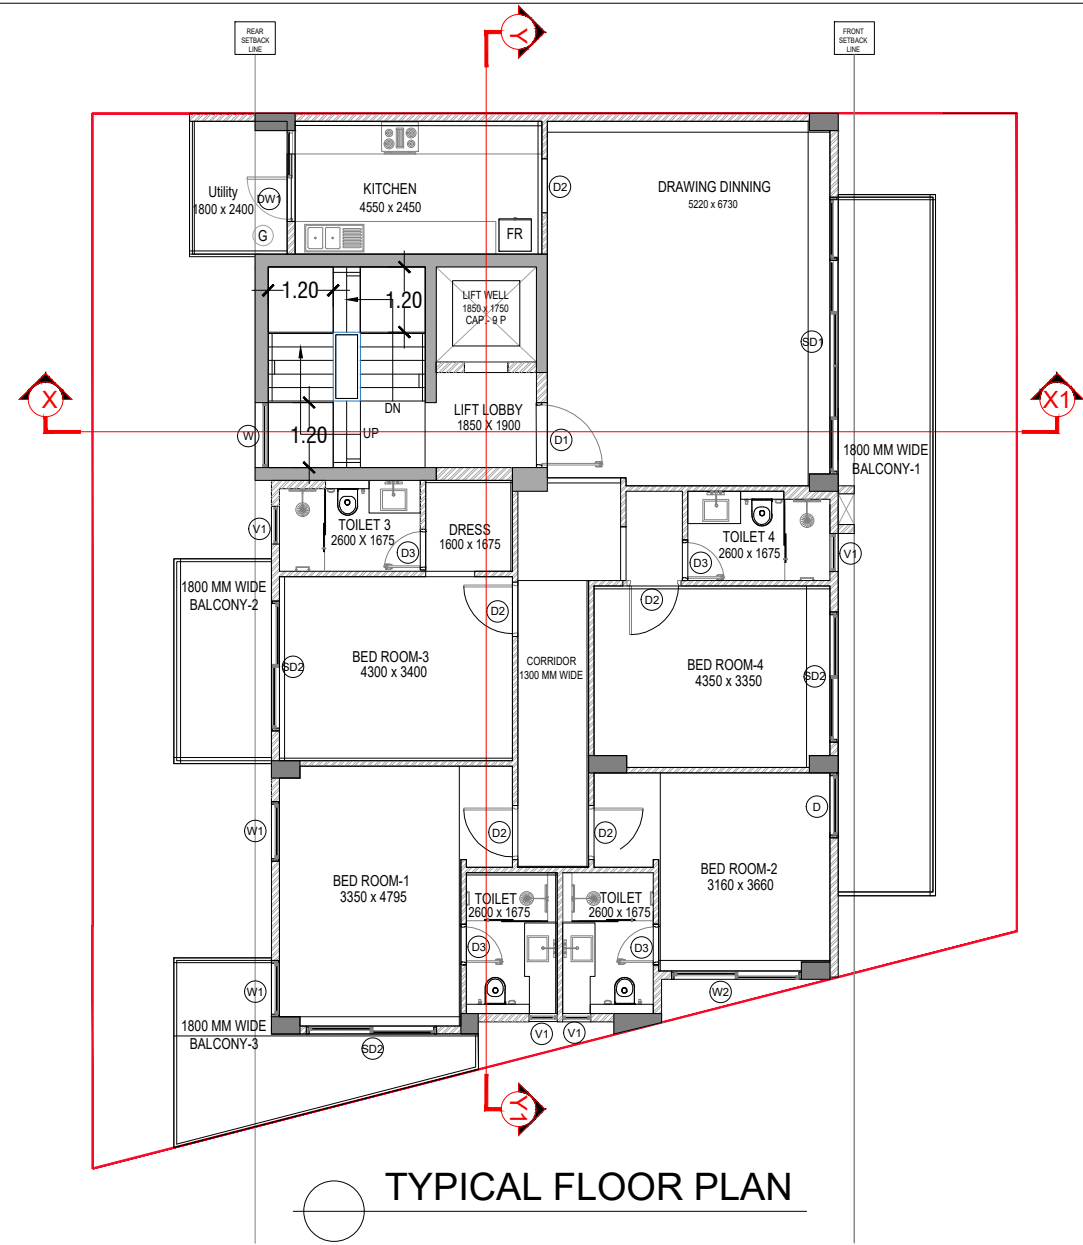


TYPICAL FLOOR PLAN

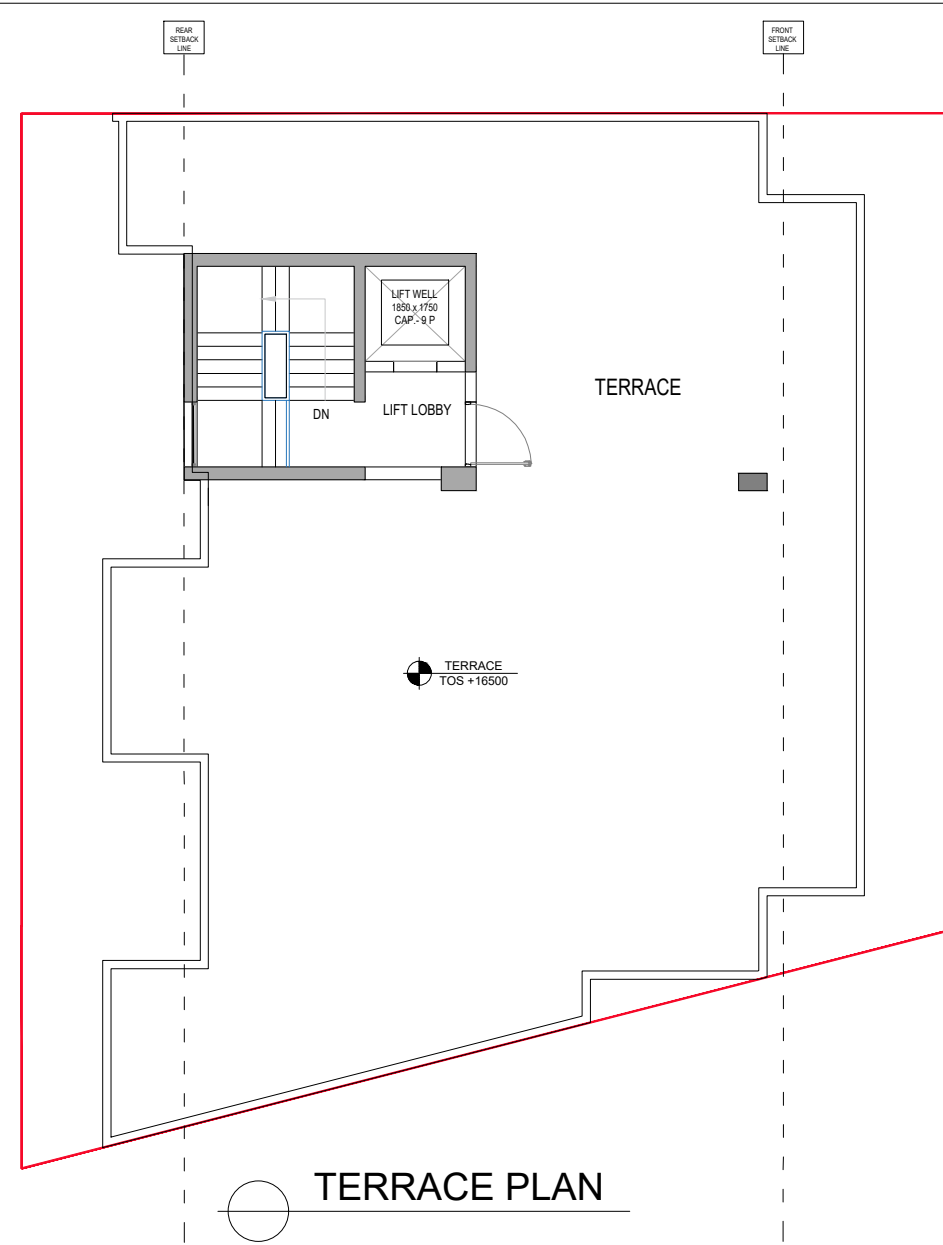


TERRACE PLAN

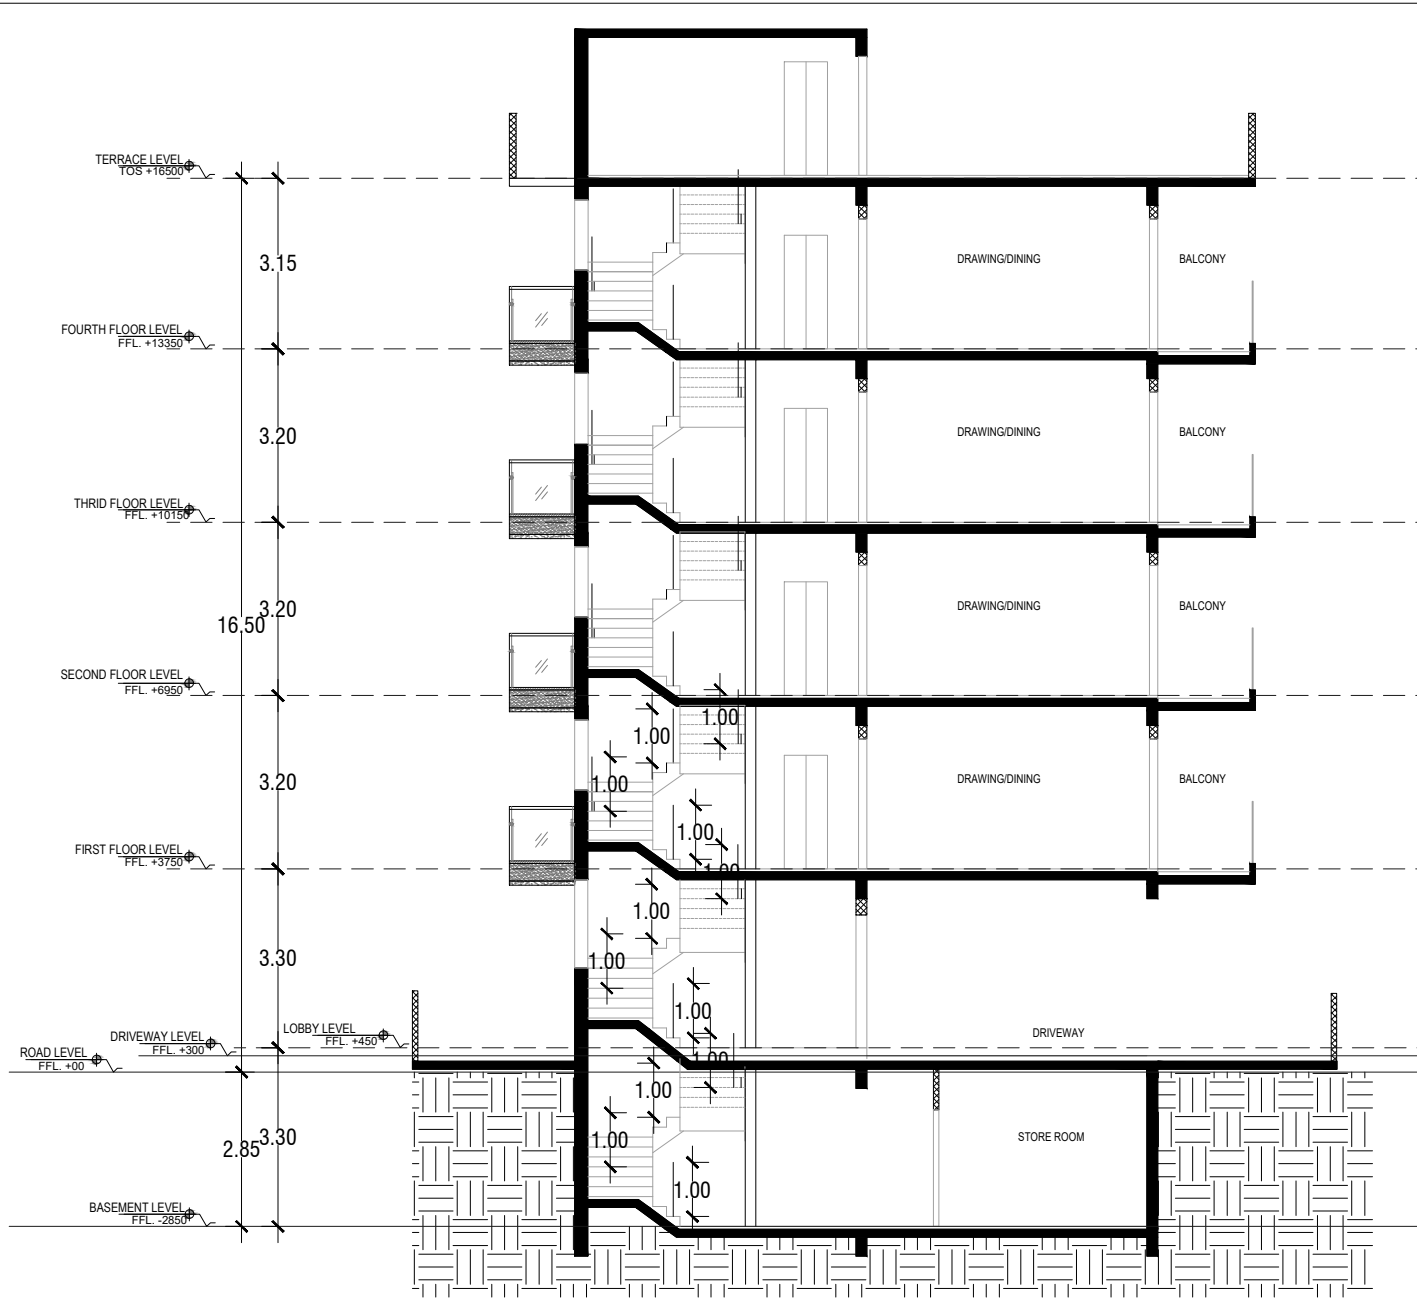


SECTION X-X'

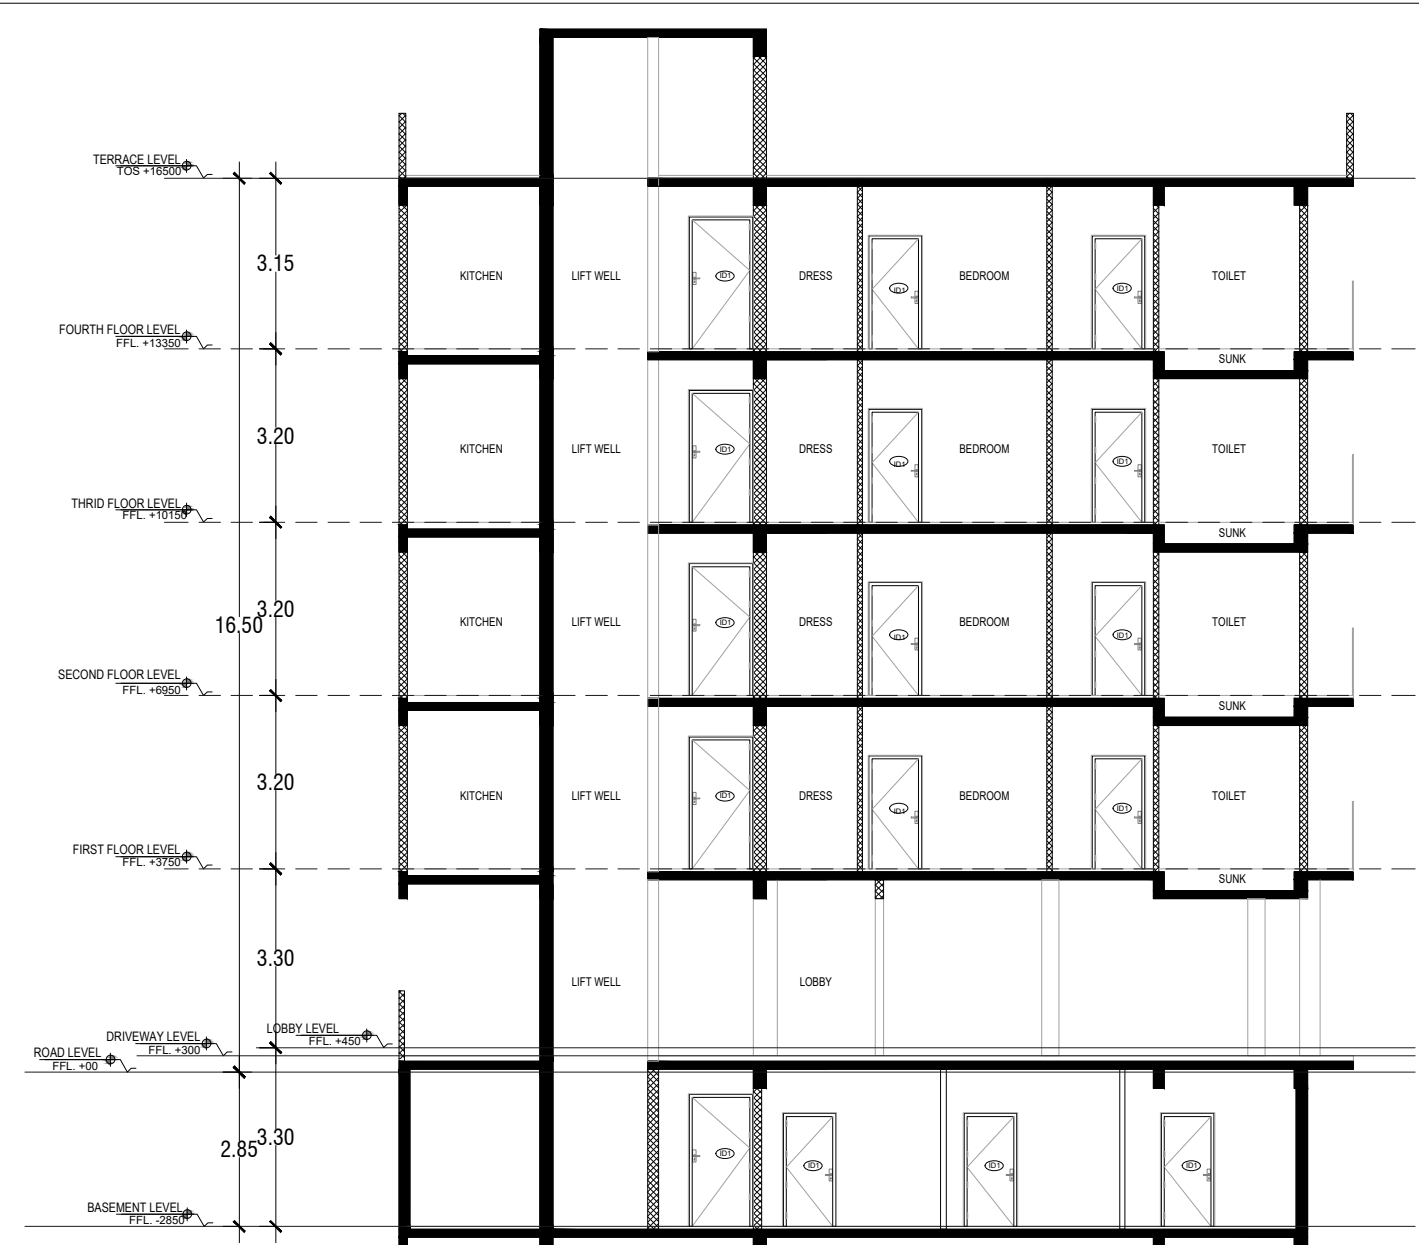

SECTION Y-Y'

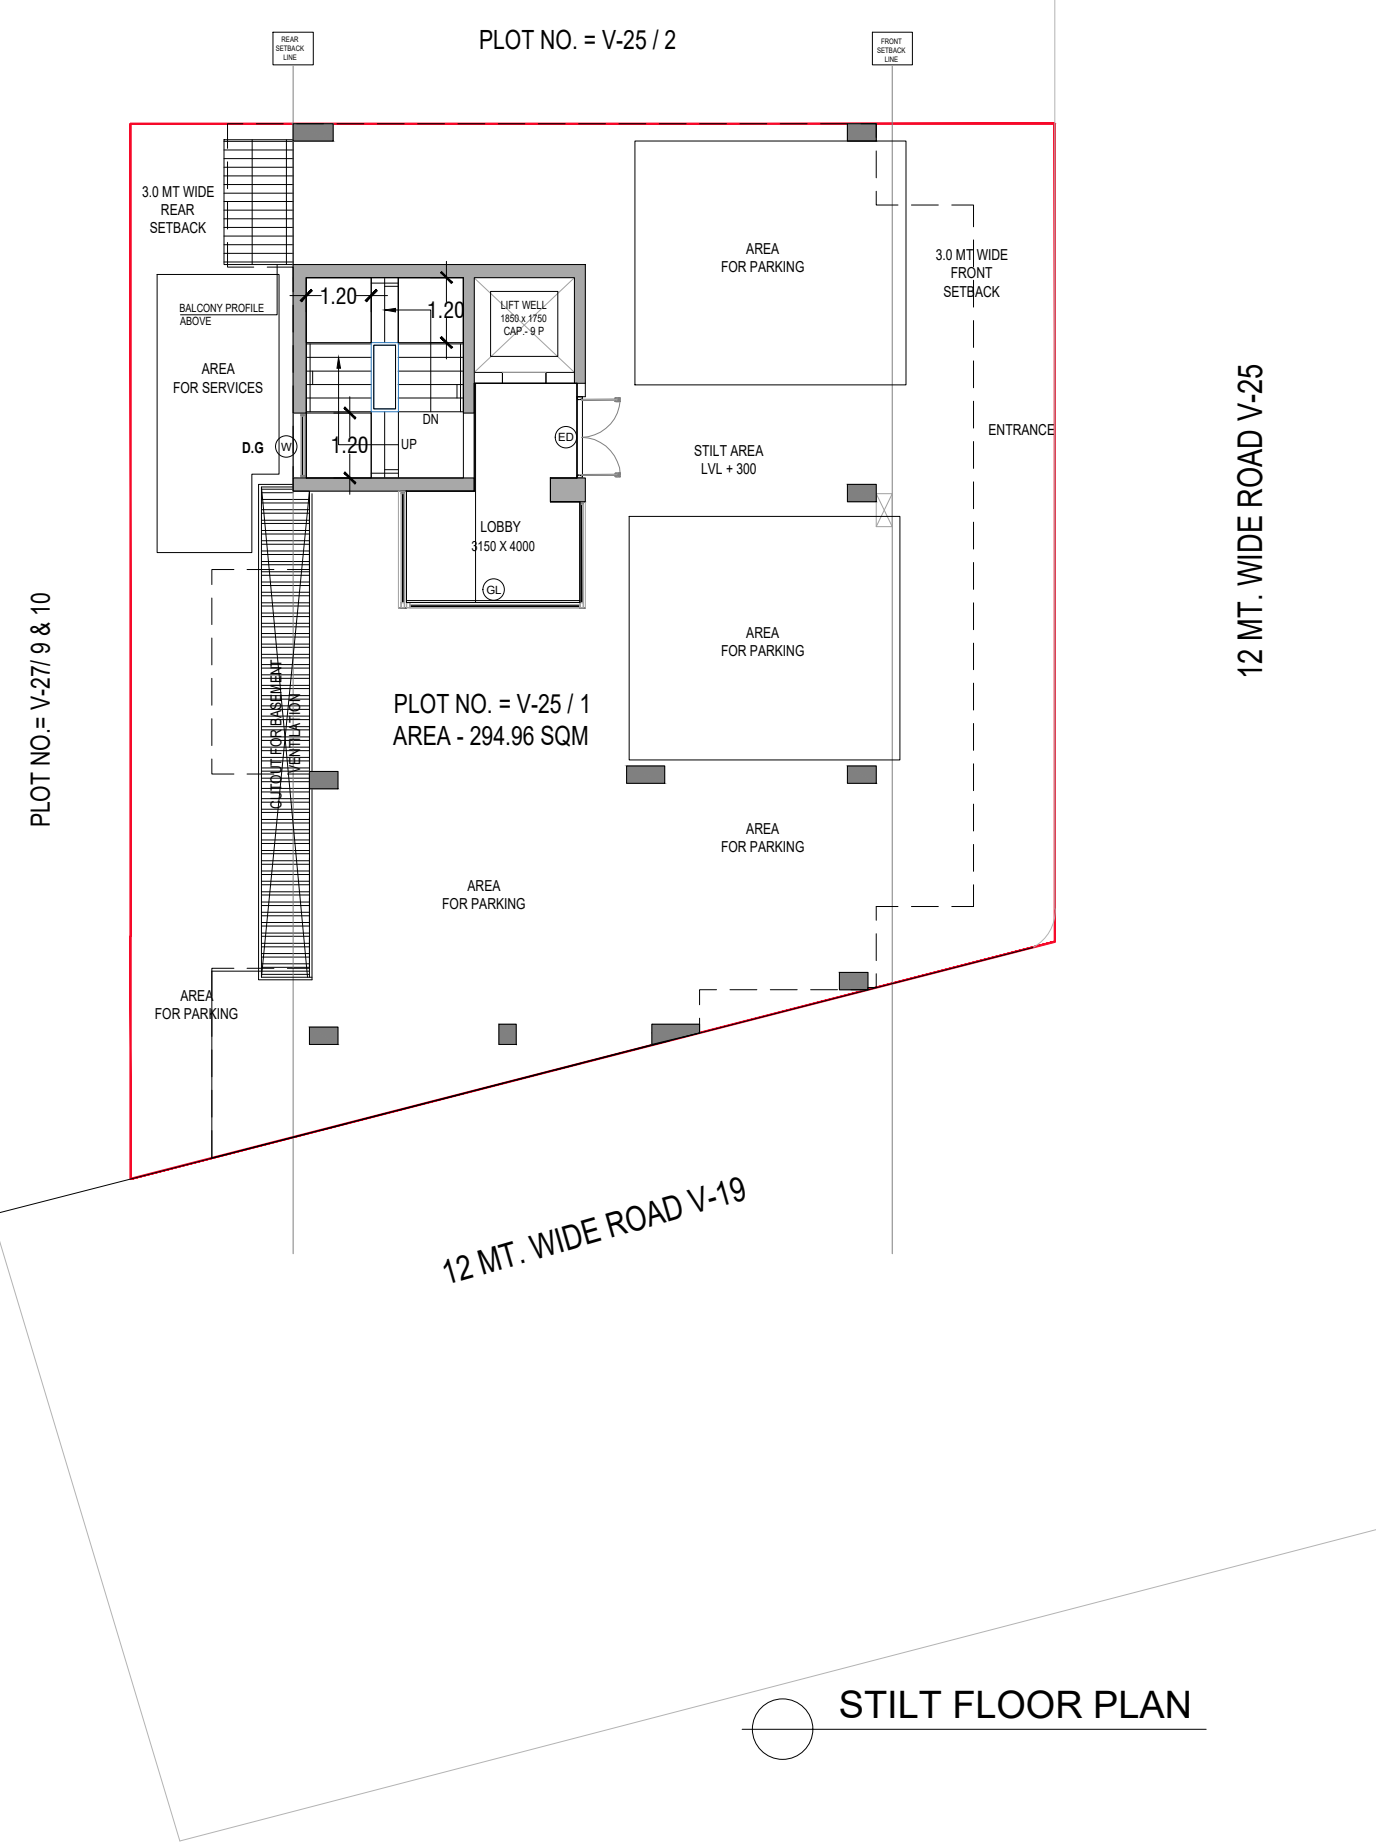

STILT FLOOR PLAN

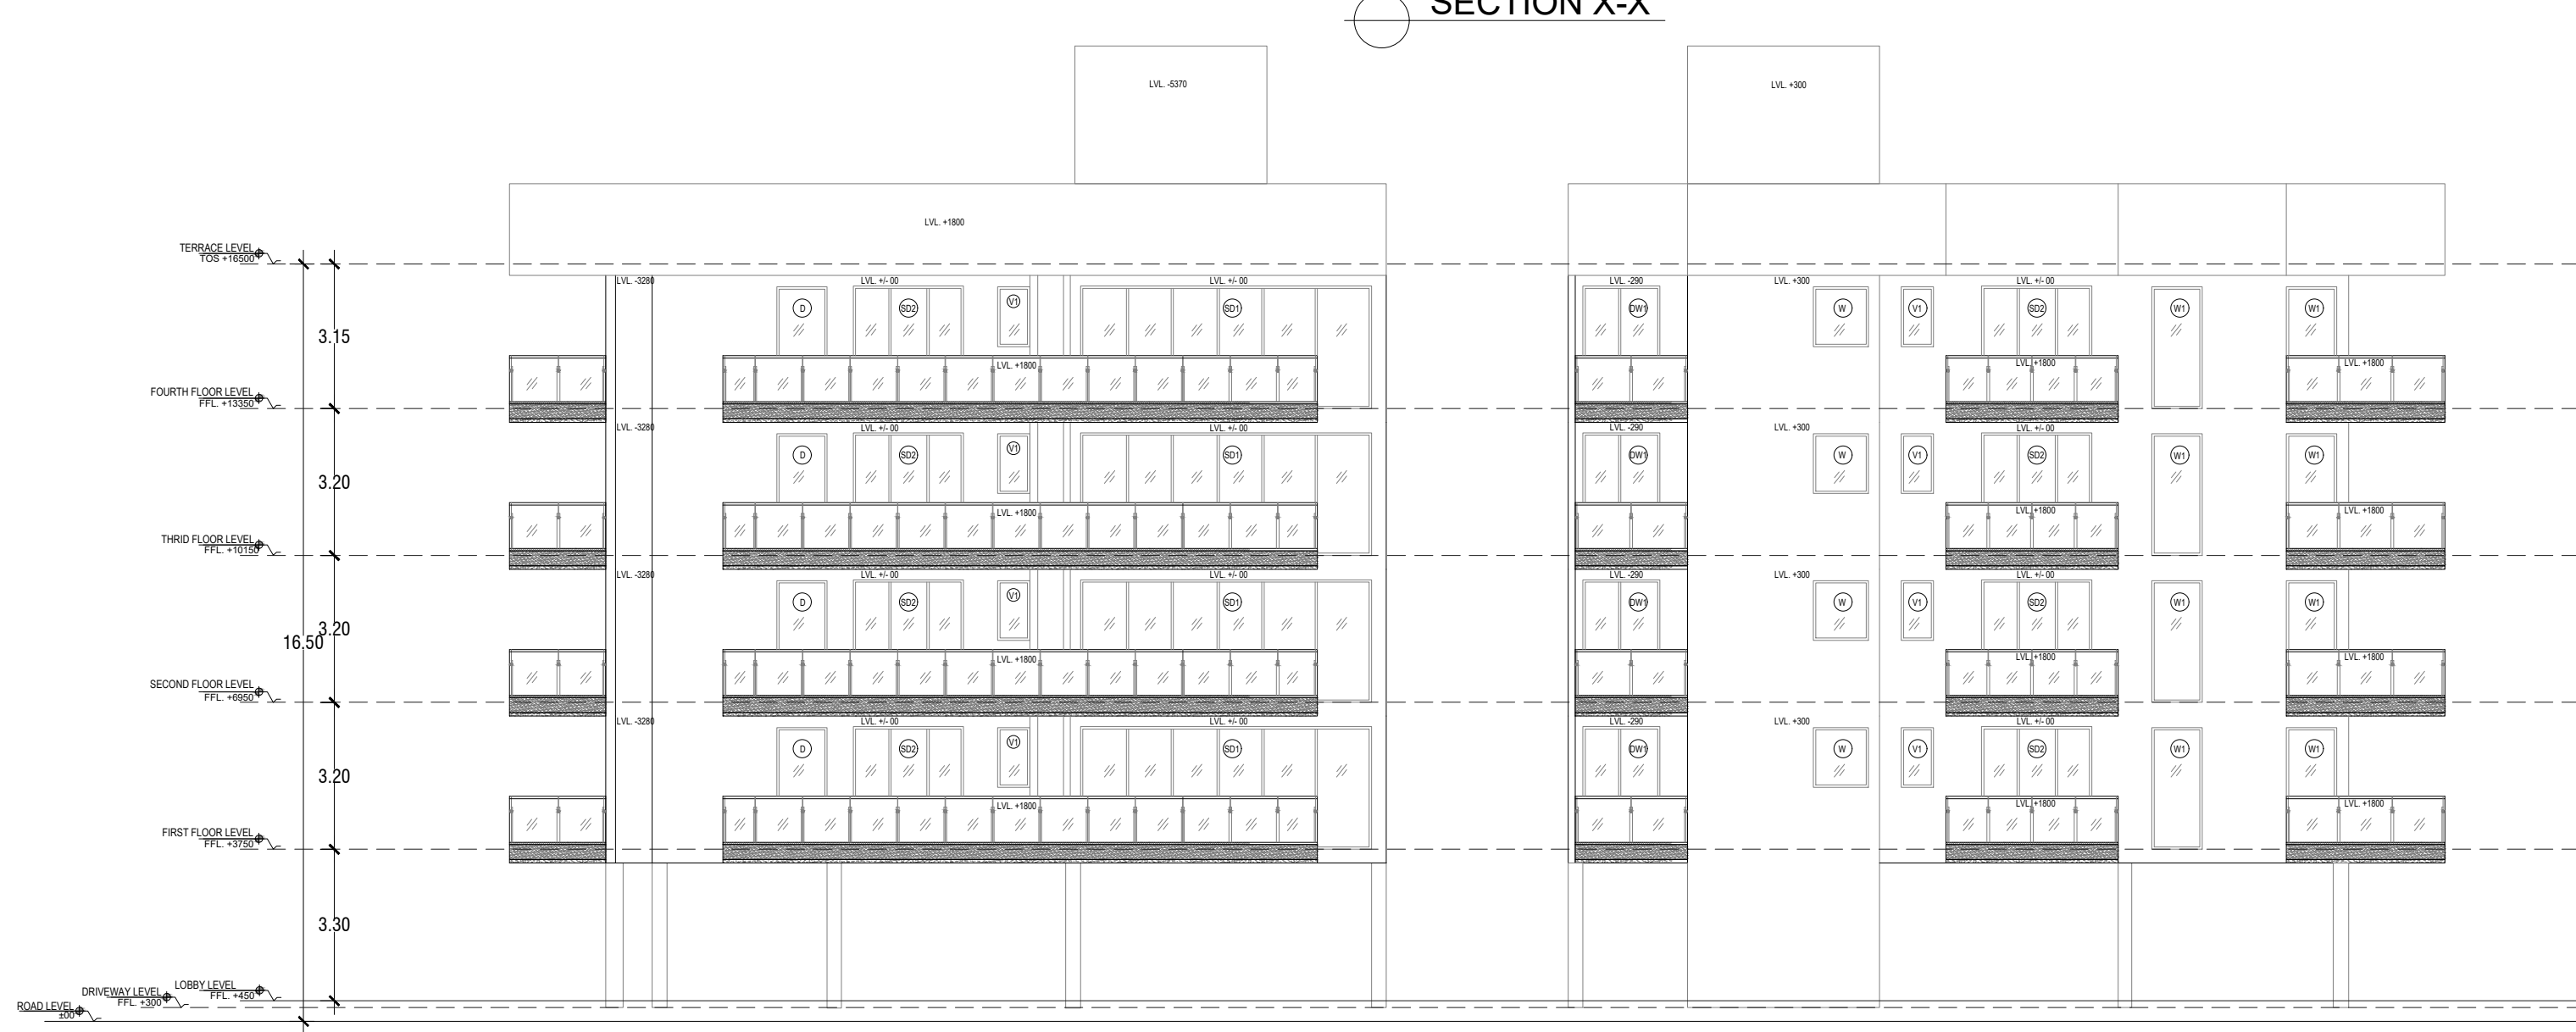


FRONT ELEVATION




REAR ELEVATION



SITE PLAN

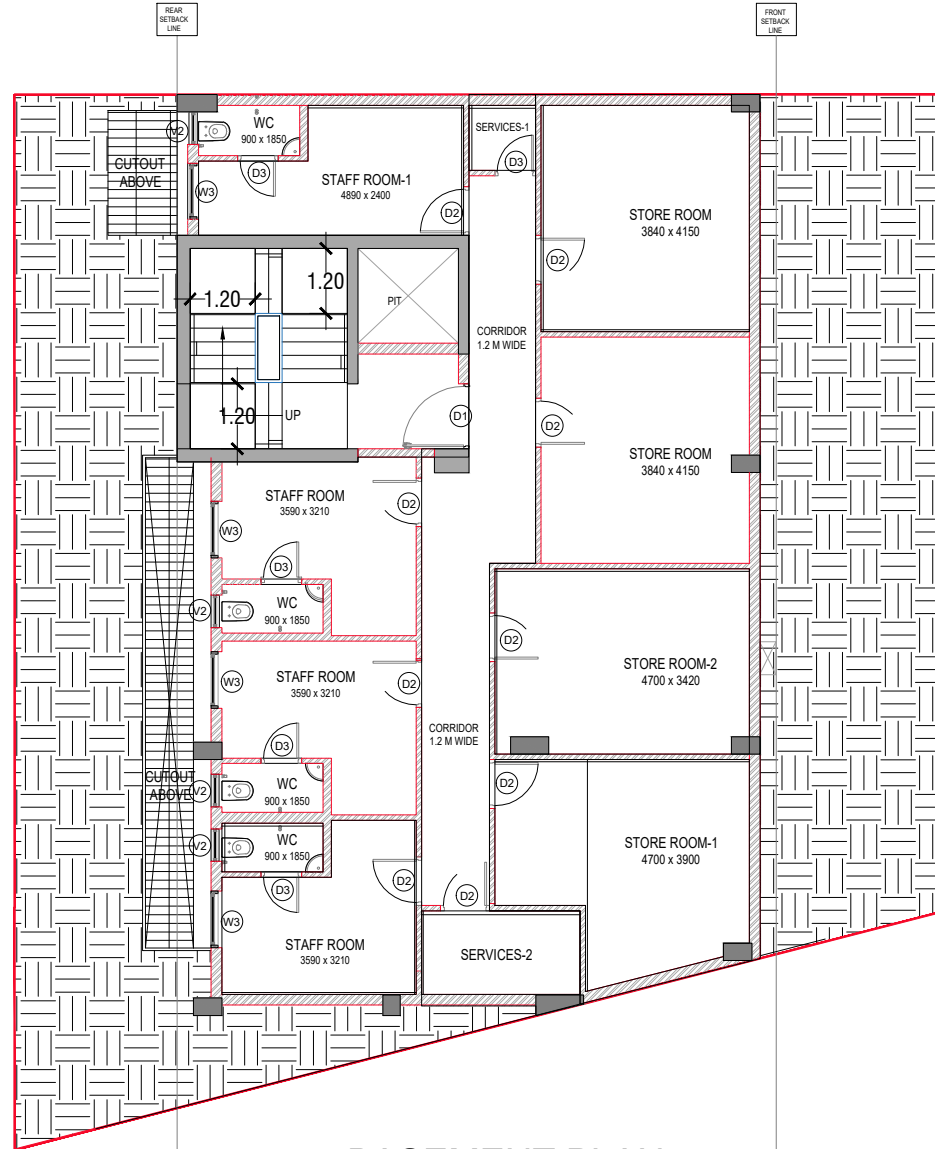

BASEMENT PLAN

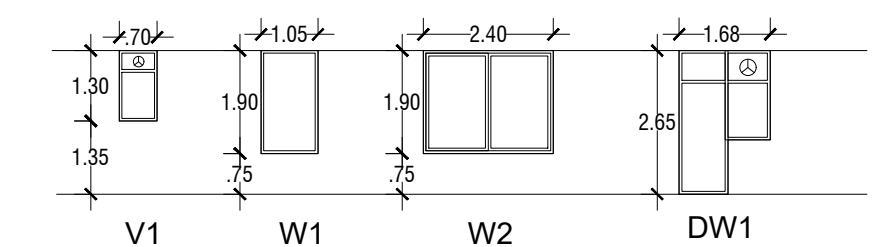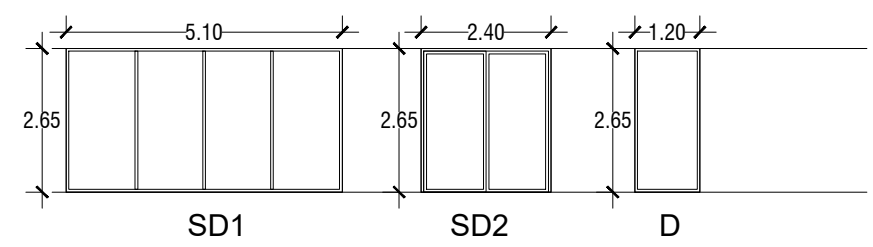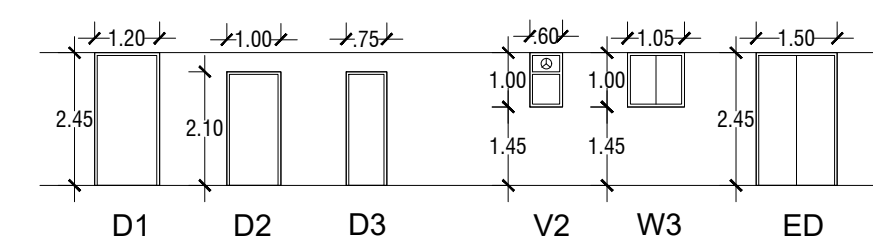

DOOR WINDOW SCHEDULE



KEY PLAN : PH-II & III

PLOT TYPE AS PER REVISED ZONING PLAN FOR
DLF CITY PHASE-III,
GURUGRAM (HARYANA)
PLOT NO: V-25/ 1,
AT 12 M WIDE ROAD V-25

Clients :-

**M/s DLF HOME
PANCHKULA
PRIVATE LIMITED.**

Architects

Arcop Associates Pvt. Ltd.
Plot: 36b, Sec-32, Gurgaon-122001
Ph: 26242050, 26242189

Architect's Signature

Signature
Architect's Signature

Owners' Signature

Project :-

**Proposed Residential Building
(Independent floors),
On Plot No. V-25/ 1,
DLF CITY PHASE- III ,
Gurugram, Haryana**

Drawing Title:-

**FLOOR PLANS, ELEVATION &
SECTION, SITE PLAN**

Date
2021-12-04

SCALE

Drawing No.

01



OWNER'S DECLARATION

SP	CL. LVL	PROPOSED	EXISTING	CL. LVL	PROPOSED	EXISTING
1	0.00	0.00	0.00	0.00	0.00	0.00
2	0.00	0.00	0.00	0.00	0.00	0.00
KEY PLAN : DLF CITY PHASE III GURUGRAM

INDEPENDENT RESIDENTIAL FLOORS ON PLOT NO W-4/3 (10 M X 22.5 M i.e. 225 SOMT) IN RESIDENTIAL PLOTTED COLONY DLF CITY PHASE III GURUGRAM (HARYANA) (LC NO. 66 OF 1996 DATED 03.05.1996)

Owner:-
DLF Homes Panchkula Private Limited

Architects
Arco Associates Pvt. Ltd.
Plot- 36b, Sec-32, Gurgaon-122001
Ph: 26242050, 26242189

Architect's Signature

Council Of Architects
Registration No. 2421/2015

Owners' Signature

Project :-
Proposed Residential Building Plan (Independent floors), On Plot No. W-4/3, DLF City, Phase III, Gurugram, Haryana

Drawing Title:-
FLOOR PLANS, ELEVATION & SECTION, SITE PLAN

Date	Drawing No.
30-11-2021	01

SCALE 1:100

