


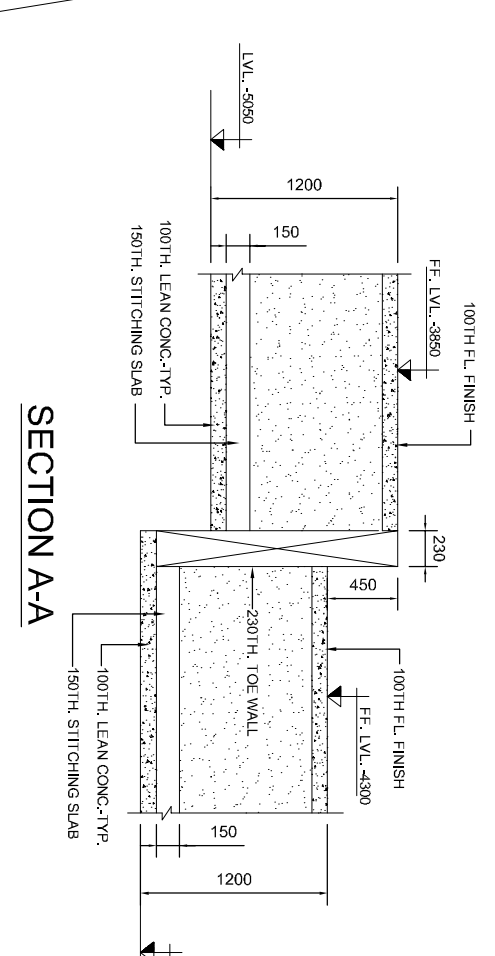

RW1 (300 THK.)
RW2 (300 THK.)
RW3 (350 THK.)
RW4 (375 THK.)
RW5 (375 THK.)
W1 (350 THK.)
W2 (375 THK.)
W3 (375 THK.)
W4 (300 THK.)

NOTED:

1 FOR GENERAL NOTES REFER SHEET NO. (NOTES 2-20)




1. FOR GENERAL NOTES REFER SHEET NO. (NOTES 5-40)
2. FOR FOUNDATION DETAILS REFER SHEET NO. (NOTES 5-42)
3. FOR COLUMN DET. REF. SH. (COL. DET. 5-3)
4. GRADE OF CONC. SHALL BE: FOUNDATION/CHAMFERED COLUMN/RA-40
5. COERCING SHALL BE DONE AS PER IS - 456.
6. LAP SHALL BE STAGGERED REBARS
7. REINFORCEMENT SHALL BE HIGH YIELD STRENGTH DEFORMED BARS (TOD STEEL) CONFORMING TO IS - 1786 & HAVING MINIMUM YIELD STRENGTH 500 N/mm²
8. SLAB REINFORCEMENT SPECIFICATION: TOP BARS AT TOP INDICATES BARS AT BOTTOM.
9. ASBESTOS USED :-
 - a) ATTH
 - b) ATTH
 - c) STRINGS
 - d) SALT COQ.
 - e) ALTERNATE CRANK
10. EXT. = EXTRA

R4	20.12.2021	REVISED COLUMN LOCATION
R3	21.11.2021	
R2	09.11.2021	
R1	31.10.2021	
R0	18.10.2021	
REV	DATE	MODIFIED
PROJECT		

SECTOR 57, GURGAON

DRAWING TITLE
FOUNDATION PLAN

SETTING OUT PLAN (-3850 I.V.) FOUNDATION PLAN

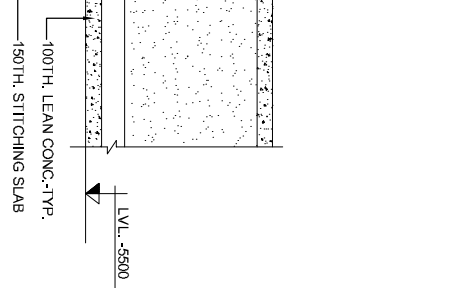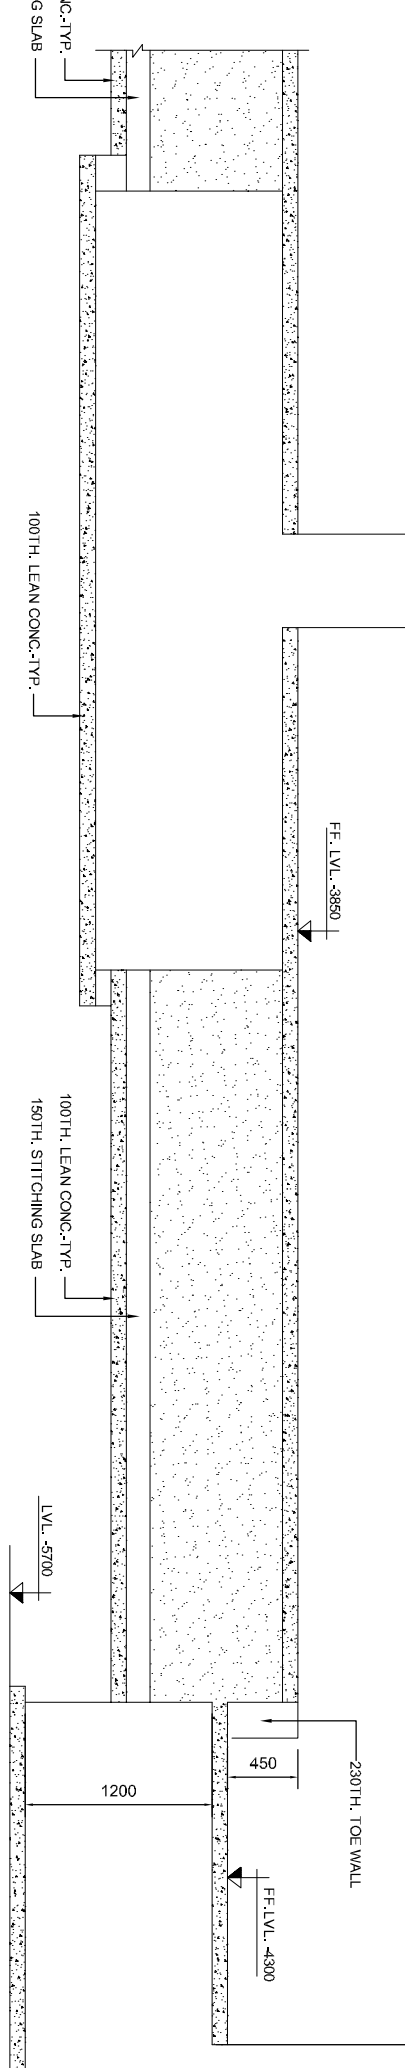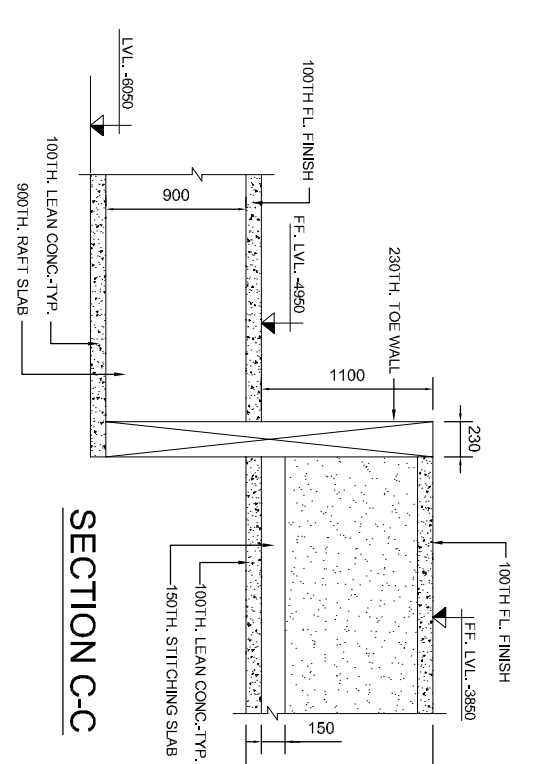

 DR. P. NARAYAN AND ASSOCIATES 1008, 1009, 1010, 
---	--