



TYPICAL SECTION OF SLAB

DIST. R/F IN SLAB 8#@200C/C
3-12# EXT (T&B) TO BE PROVIDED
WHEREVER 115 TH. WALL RESTS ON SLAB.

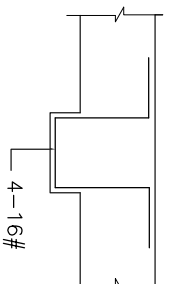


TYP. HANGING DETAIL

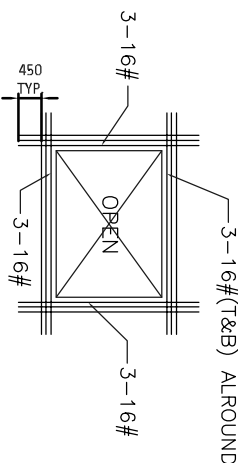

EXTRA R/F CUTOUT AREA

SCHEDULE OF REINFORCEMENT:				
SLAB	THICKNESS	BOTTOM REINFORCEMENT	EXTRA TOP	REMARKS
MARK	IN mm	SHORT SIDE	LONG SIDE	
S1	150	10@2000/C	8@2000/C	d 12@1250/C
S2	150	10@1500/C	10@2000/C	b 10@1000/C
S3	150	10@1500/C	10@1500/C	c 10@1250/C
S4	150	10@1500/C	10@1500/C	d 10@1500/C
S5	165	10@1250/C	10@1500/C	e 10@2000/C
S6	150	10@2000/C	10@2000/C	f 8@2000/C
S7	150	8@2000/C		1&B
S8	150	8@2000/C	8@2000/C	
S9	180	10@1250/C	10@1250/C	
S10	200	10@1000/C	10@1000/C	
S11	200	12@1250/C	12@1250/C	
S12	200	12@1000/C	12@1500/C	

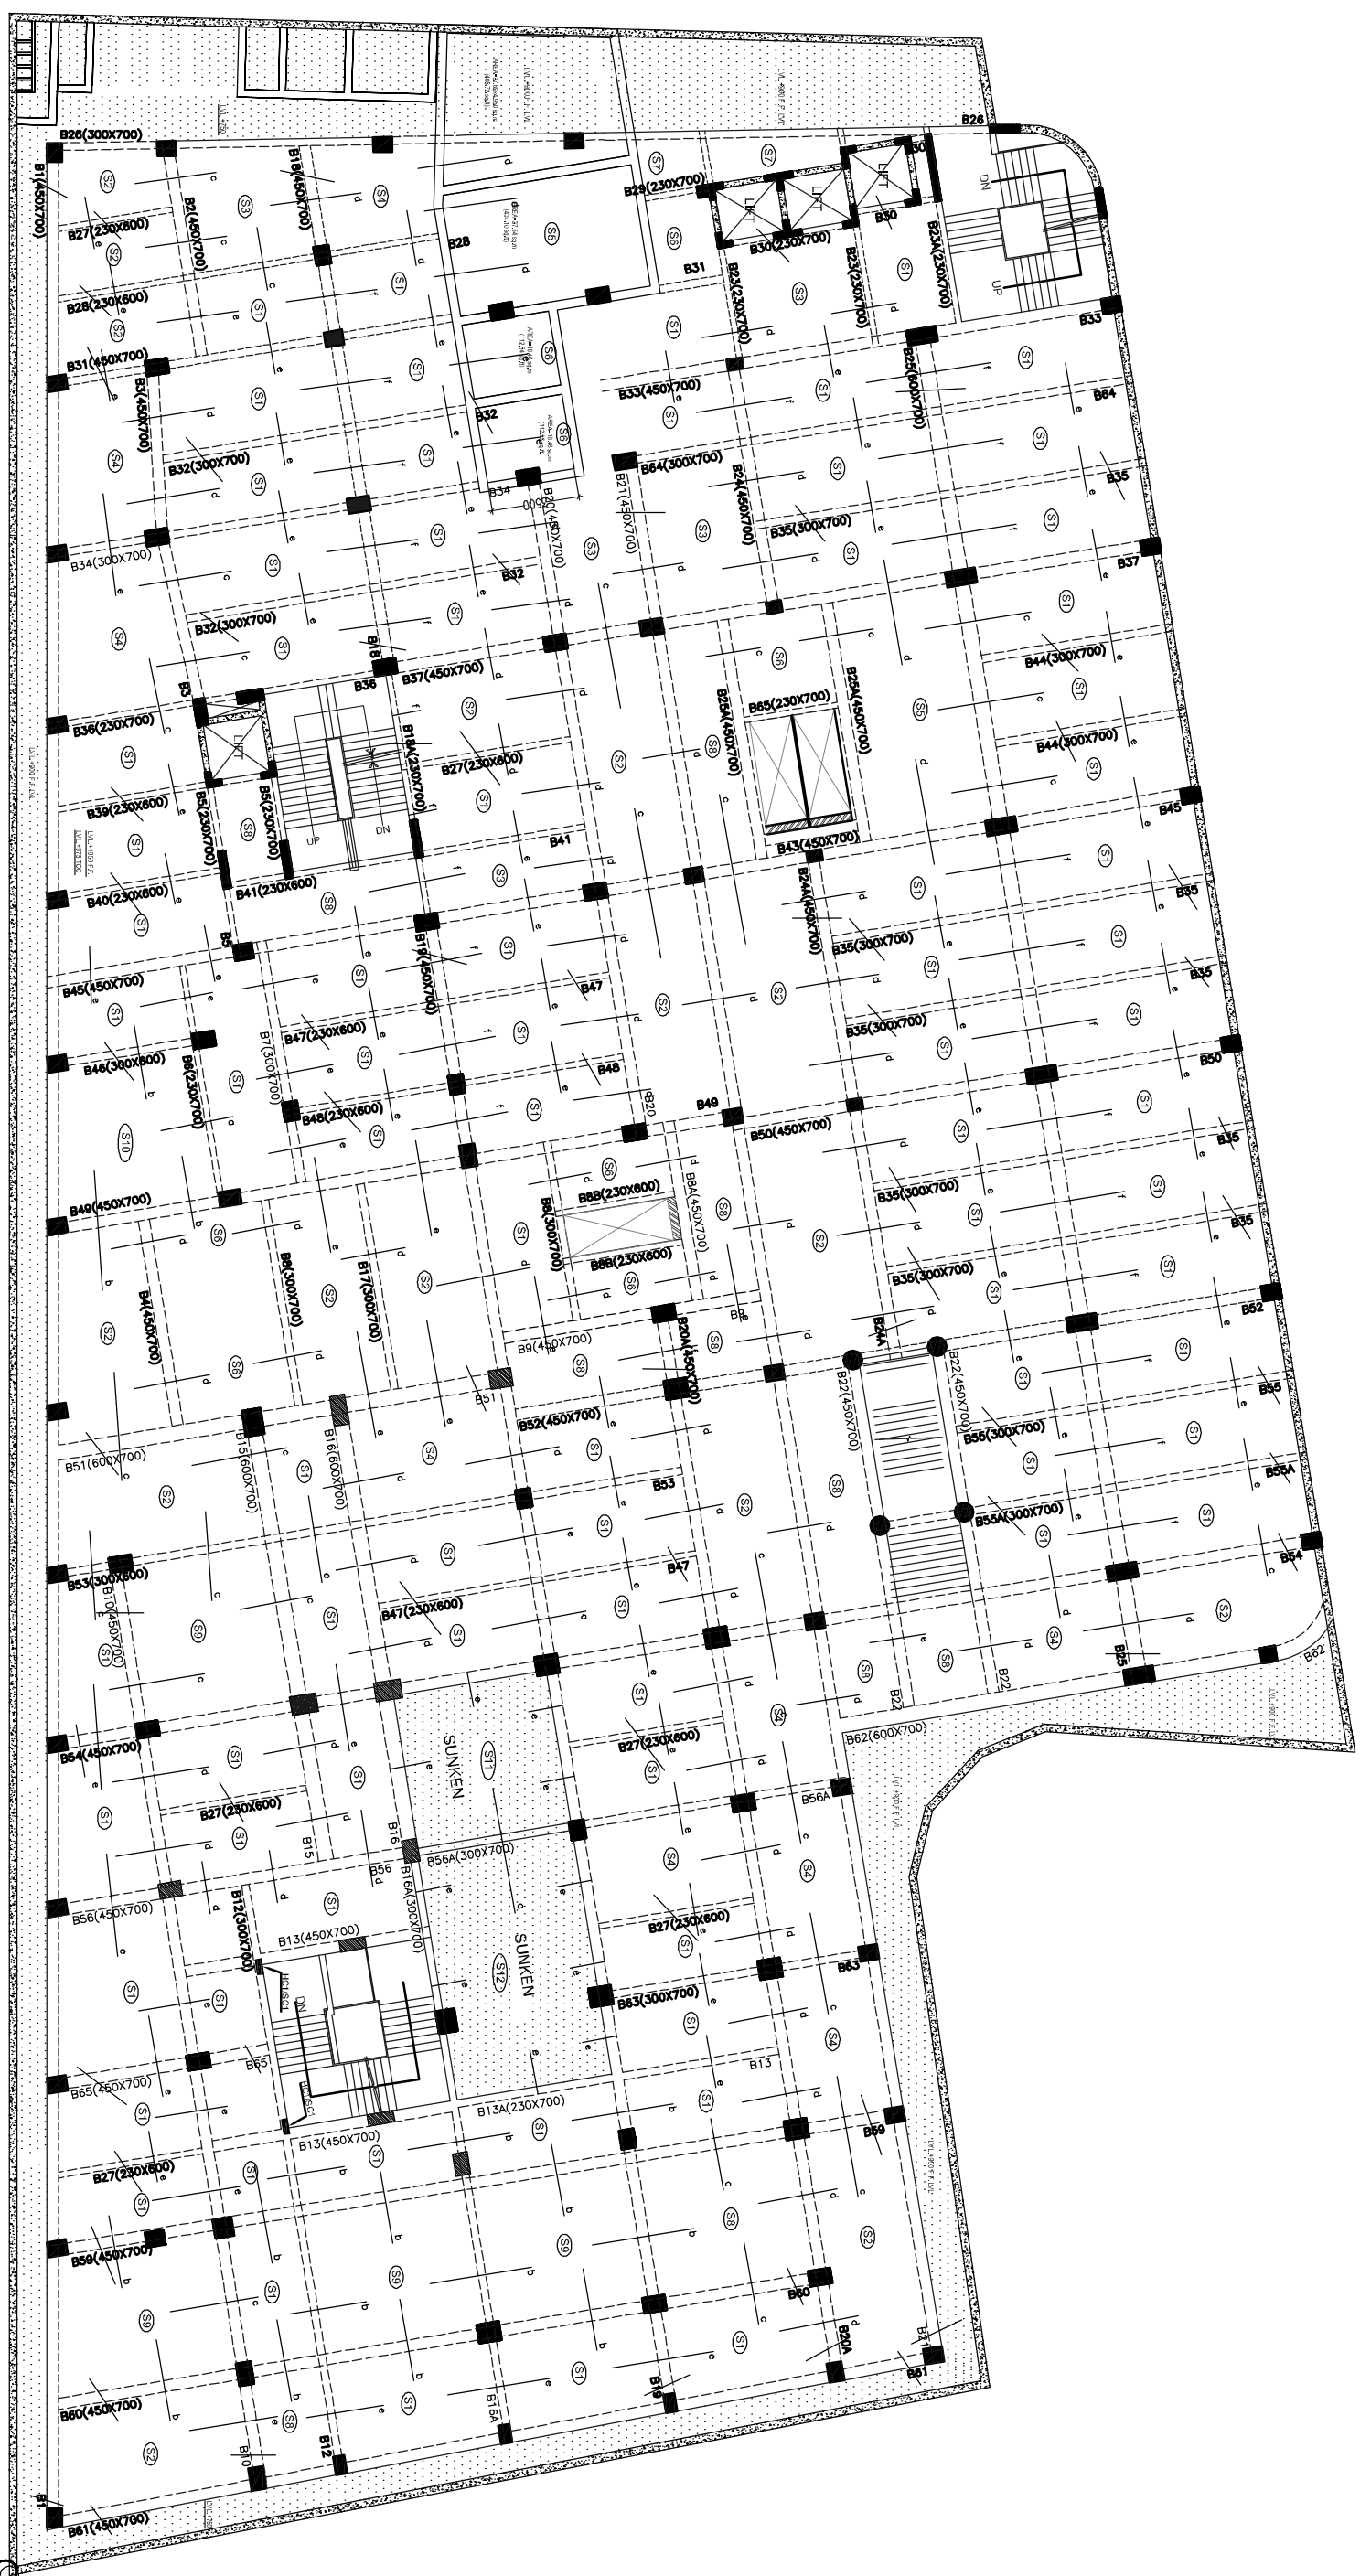

GROUND FL. LEV. FRAMING PLAN

ADVANCE COPY	
NOTES :- 1. FOR BEAM DETAILS REF. SH- (GR.FL.-S02) 2. ALL DIMENSIONS ARE IN MM. 3. FOR STEEL/TMT Fe 550 AS PER I.S. 1786. 4. GRADE OF CONCRETE SHALL BE M30. 5. CLEAR COVER :- BEAM = 30mm SLAB = 20mm 6. THIS DRG. MUST BE READ IN CONJUNCTION WITH RELEVANT ARCH. DRGS. / PT DRG. IF THERE IS ANY DISCREPANCY THAT SHOULD BE BROUGHT TO THE NOTICE CONSULTANTS AND GOT CLARIFIED 7. ALL LEVELS MENTIONED ARE FLOOR FINISH LVL. 8. DEPTH/WIDTH OF PT SLAB/BEAM IS TENTATIVE SUBJECT TO APPROVAL OF PT DRGS.	
REV DATE MODIFIED	PROJECT
SECTOR 57, GURGAON	
DRAWING TITLE	
GR. FL. LEV. FRAMING PLAN	
ARCHITECT	
 GANESH MATHE AND ASSOCIATES PVT. LTD. 101, 102, 103, 7	