


ARCHITECT (H.Q.) S.T.P.  
Member Secretary  
B.P.C.

S.T.P. (H.Q.) S.T.P. (H.Q.)  
Member Chairman  
B.P.C.


PA

ATP

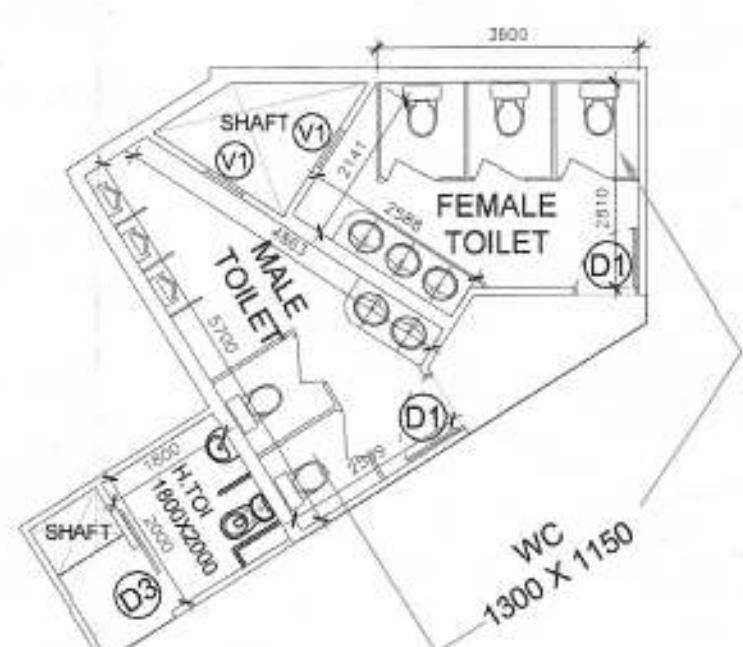

3 GROUND FLOOR TOILET PLAN  
SCALE: NTS

Checked and found ok for Public Health  
(Internal) Service only subject to comments in  
by forwarding letter  
19/07/2021  
Additional Civil Engineer (H.Q.)  
H.S.V.P. Panchkula

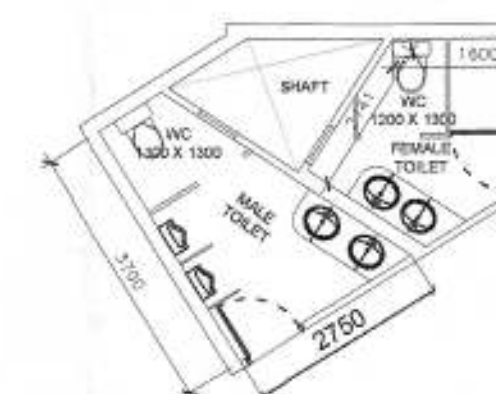

4 FIRST FLOOR TOILET PLAN  
SCALE: NTS

DDT (H.Q.)  
Member  
B.P.C.

DINESH KUMAR  
SD (H.Q.)

GROUND FLOOR PLAN  
SCALE: NTS

2 FIRST FLOOR PLAN  
SCALE: NTS

PROJECT TITLE  
PROPOSED BUILDING PLANS OF  
AFFORDABLE GROUP HOUSING COLONY  
OVER AN AREA MEASURING 5.2625 ACRES  
(LICENCE NO. 38 OF 2021 DATED  
19/07/2021) IN SECTOR-90, GURUGRAM  
BEING DEVELOPED BY JAMB PROPBUILD PVT.  
LTD & OTHERS IN COLLABORATION WITH  
MRG WORLD LLP.

OWNER'S SIGNATURE  
For MRG WORLD LLP

ARCHITECT'S SIGNATURE  
AVANIKA VASHISTH  
09876543210

DRAWING TITLE  
COMMERCIAL LAYOUT AND  
AREA STATEMENT

ARCHITECTS  
MRG DESIGN TEAM  
MRG World  
Vatika Tower, Golf Course Road  
Gurgaon

DATE AUG 2021 DWG. NO.  
SCALE 1:250 S - 118

This is a PROVISIONAL APPROVED BUILDING PLAN  
only for purpose of inviting  
objection from the general public

Architect (H.Q.)  
Director of Town and Country Planning,  
Haryana, Chandigarh