


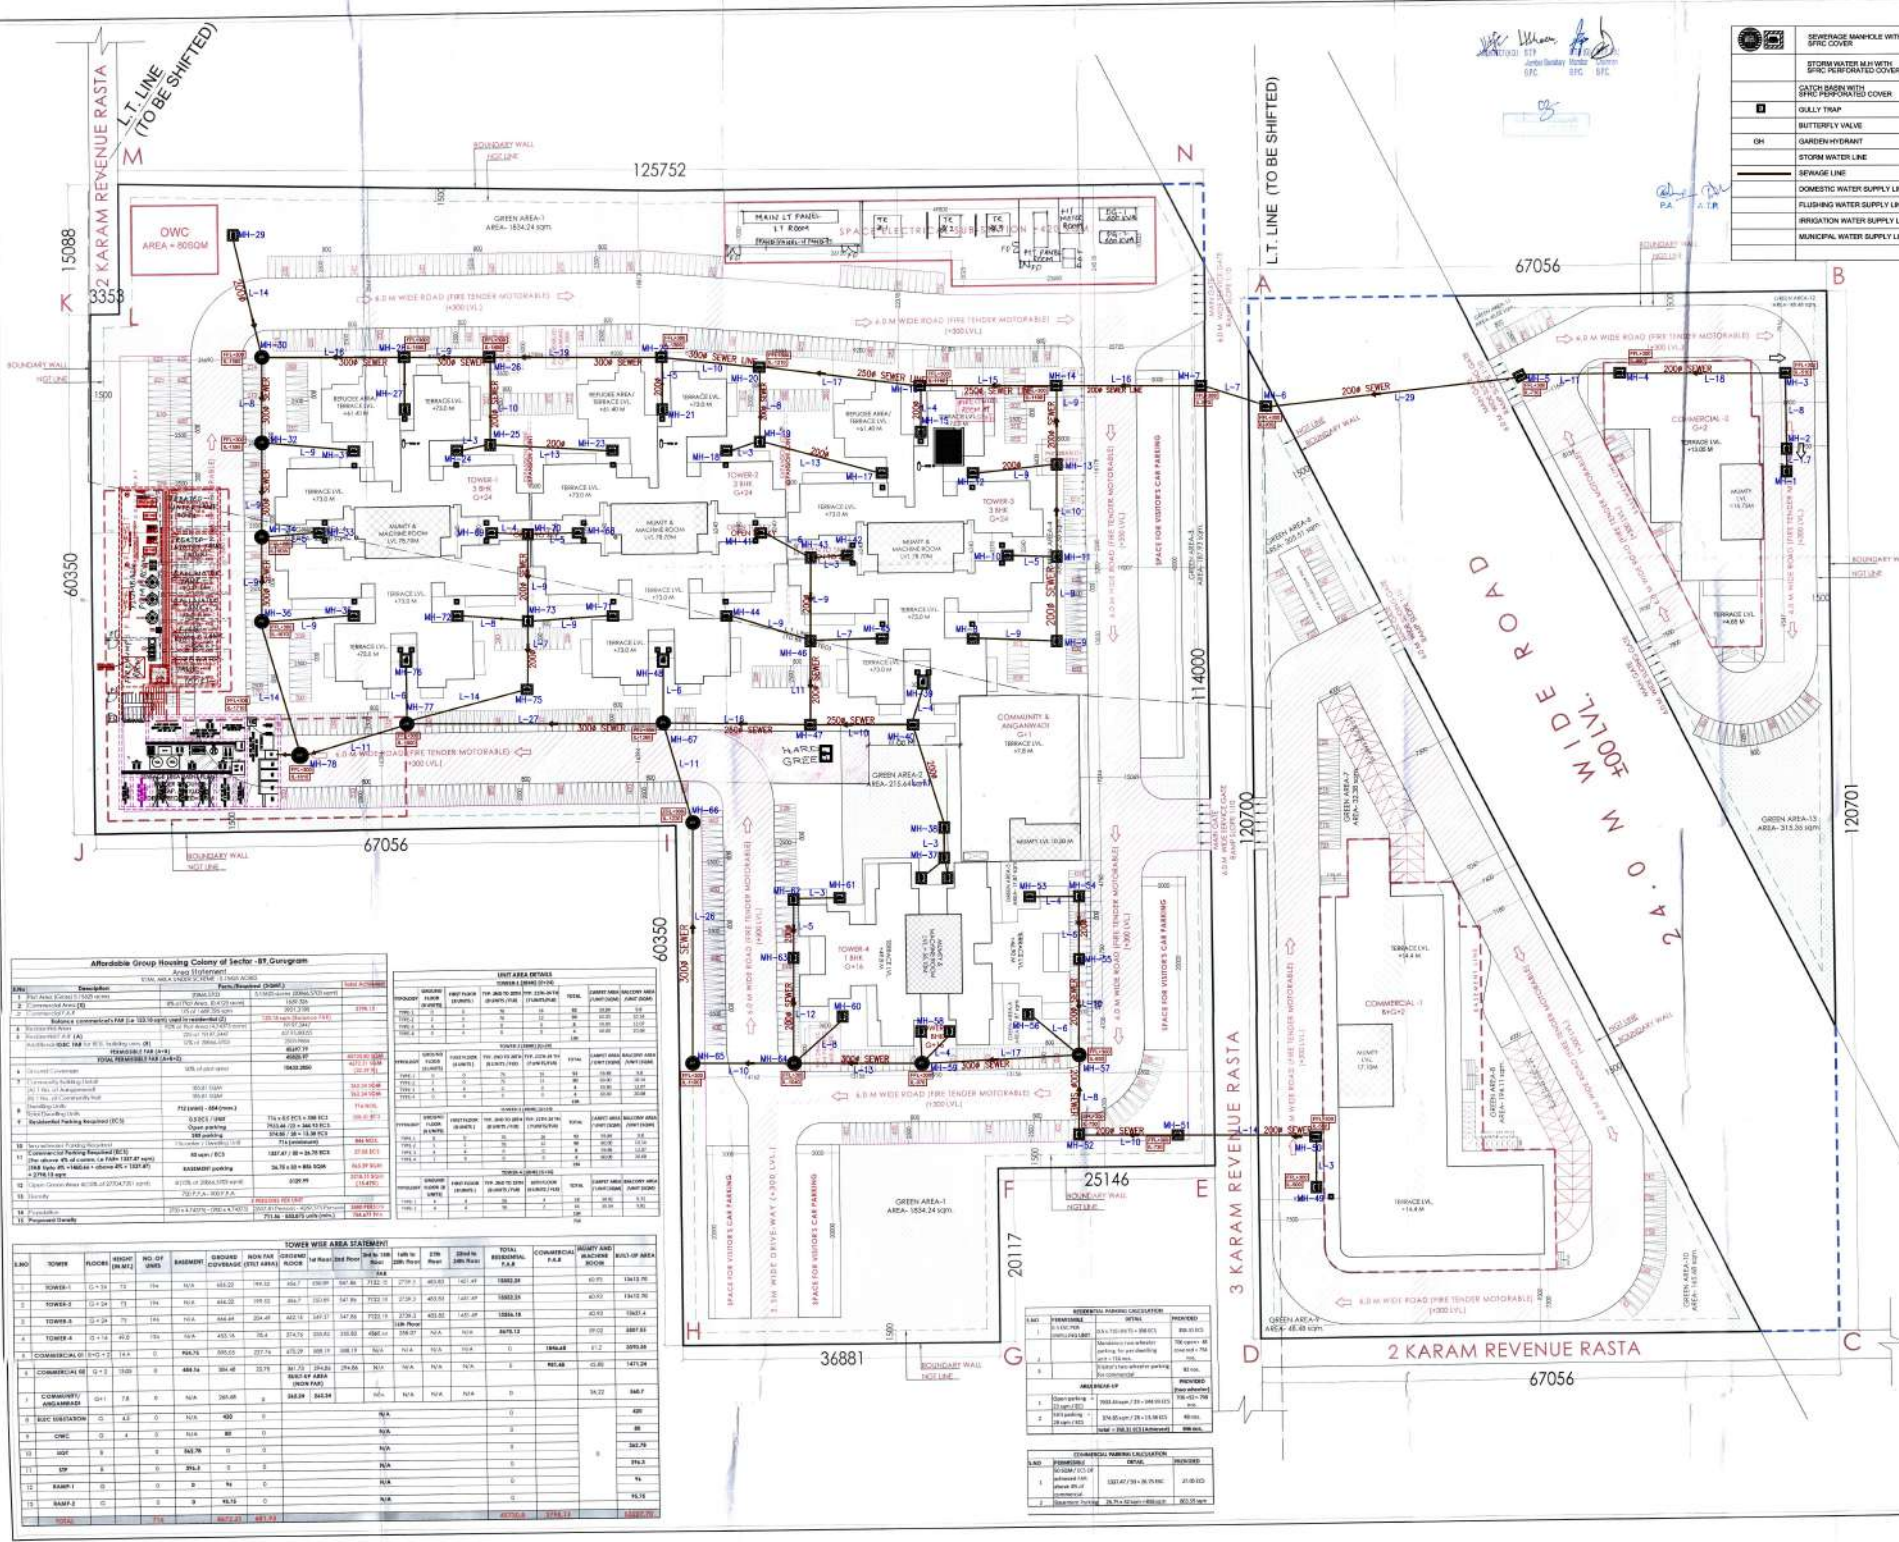

PLOT AREA = 20866.5703 SQ. MT.
= (5.15625 ACRES)
ALL DIMENSIONS ARE IN MM

AUTHORITY SIGNATURE

NOTES

1. ALL DIMENSIONS ARE IN MILLIMETER UNLESS NOTED OTHERWISE.
2. THE CONSTRUCTION OF THE BUILDING SHALL BE GOVERNED BY PROVISIONS OF HARYANA BUILDING CODE 2017 WHERE HARYANA BUILDING CODE 2017 IS SILENT THE NATIONAL BUILDING CODE OF INDIA, 2016 SHALL BE FOLLOWED.
3. THE GATE AND BOUNDARY WALL BE CONSTRUCTED AS PER CODE.
4. THE CONSTRUCTION OF BASEMENT SHALL BE EXECUTED AS PER CODE.
5. LIFT & SHAFT IN BUILDING AS PER CODE.
6. PROPER FIRE SAFETY MEASURES PROVISIONS AS PER CODE.
7. ADEQUATE PARKING SPACES - COVERED, OPEN OR IN THE BASEMENT AS PER CODE.
8. PROVISION OF SEWAGE TREATMENT PLANT AS PER CODE.

LOCATION PLAN

KEY PLAN

JOB TITLE

PROPOSED BUILDING PLAN OF AFFORDABLE GROUP HOUSING COLONY OVER AN AREA MEASURING 5.15625 ACRES (LICENCE NO. 49 DATED 12.08.2021) IN SECTOR-89, GURUGRAM BEING DEVELOPED BY KIWI LAND & HOUSING PVT. LTD.

KIWI LAND & HOUSING PVT. LTD.

PROPOSED AFFORDABLE GROUP HOUSING COLONY AT SECTOR-89, GURUGRAM

KAMBO DESIGN STUDIO

2081, STREET NO. 03, VIRENCHER NAGAR, NEW DELHI - 110058
EMAIL - kamboindia@gmail.com

LINEAR CONCEPTS DESIGNS LLP

407, AND 408, 11, NORTH CHANDRAN, NETAJI SUBHASH PLACE, NEW DELHI - 110024, INDIA
EMAIL - STYLING@LINEARCONCEPTS.IN
TEL - 91 11 43218035

SUBMISSION DRAWING

SCALE 1:100 @ A

SHEET NO.

DATE ISSUED 30-08-2021

DRAWN BY

CHECKED BY

ARCHITECT'S SIGNATURE AND SEAL

OWNER'S SIGNATURE AND SEAL

SITE PLAN

SEWAGE LAYOUT

AGH-PL-01