

ARCHITECT (H.Q.) S.T.P. Member Secretary B.P.C. Member Chairman B.P.C.


Checked and found ok for Public Health (Internal) Service only subject to comments in forwarding letter No. ADE (H.Q.) 1696 33

Additional Civil Engineer (H.Q.) H.S.V.P. Panchkula

Ram Avtar Bassi AD(HQ)

P.A. A.T.P.

DDT(T) MEMBER BPAC

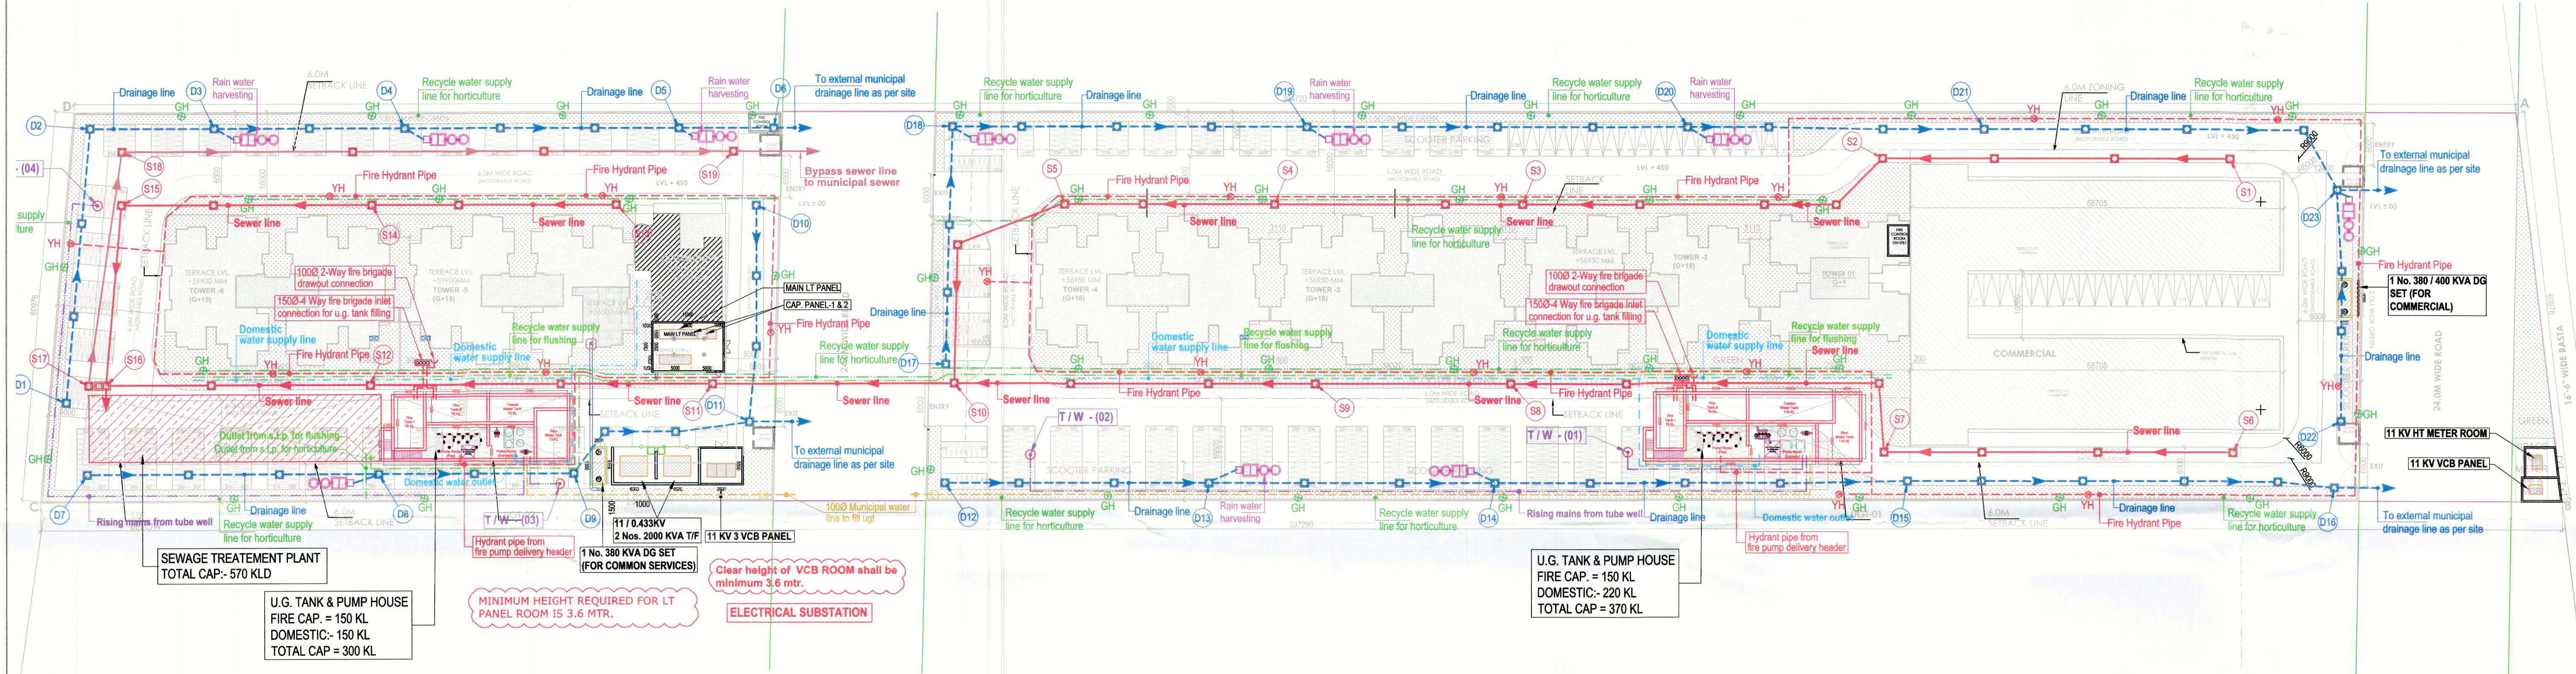

PROJECT: Approval of Building Plan of Affordable Group Housing colony measuring 5.89 acres (License no. 63 dated 01-09-2021) in Revenue Estate of village Gadoli Kalan in Sector 37D, Gurugram. Being developed by LALWANI BROTHERS BUILDCON LLP IN COLLABORATION WITH STERNAL BUILDCON PVT. LTD.		
ARCHITECT: GIAN P. MATHUR AND ASSOCIATES (P) LTD. C - 55, East Of Kailash, New Delhi-110065 T : 46599599 I F 46599512 E : info@gpmindia.com I W : www.gpmindia.com		
services consultant Consummate Engineering Services (P) Ltd. Noida Office : B - 67, Sector - 67, Noida - 201 301 Tel : (0120) 2593500 (30 Lines) Lko. Office : R 008, Rohas Plumeria, Gomti Nagar, Lucknow e mail : mail@cespl.in, website : www.cespl.in		
DRAWING TITLE: SITE PLAN WITH SERVICES		
D.N. - SG/AH/SUB/AR-01A	ARCHITECT'S SIGN GIAN P. MATHUR ARCHITECT B.Arch., M.G.A., I.I.A. CA No. 3074769	OWNER'S SIGN
SCALE:- 1:500 DATE:- 07 SEP 2021 DRAWN BY:- ANANT	DIRECTION N	
CHECK BY:- NAMITA		