



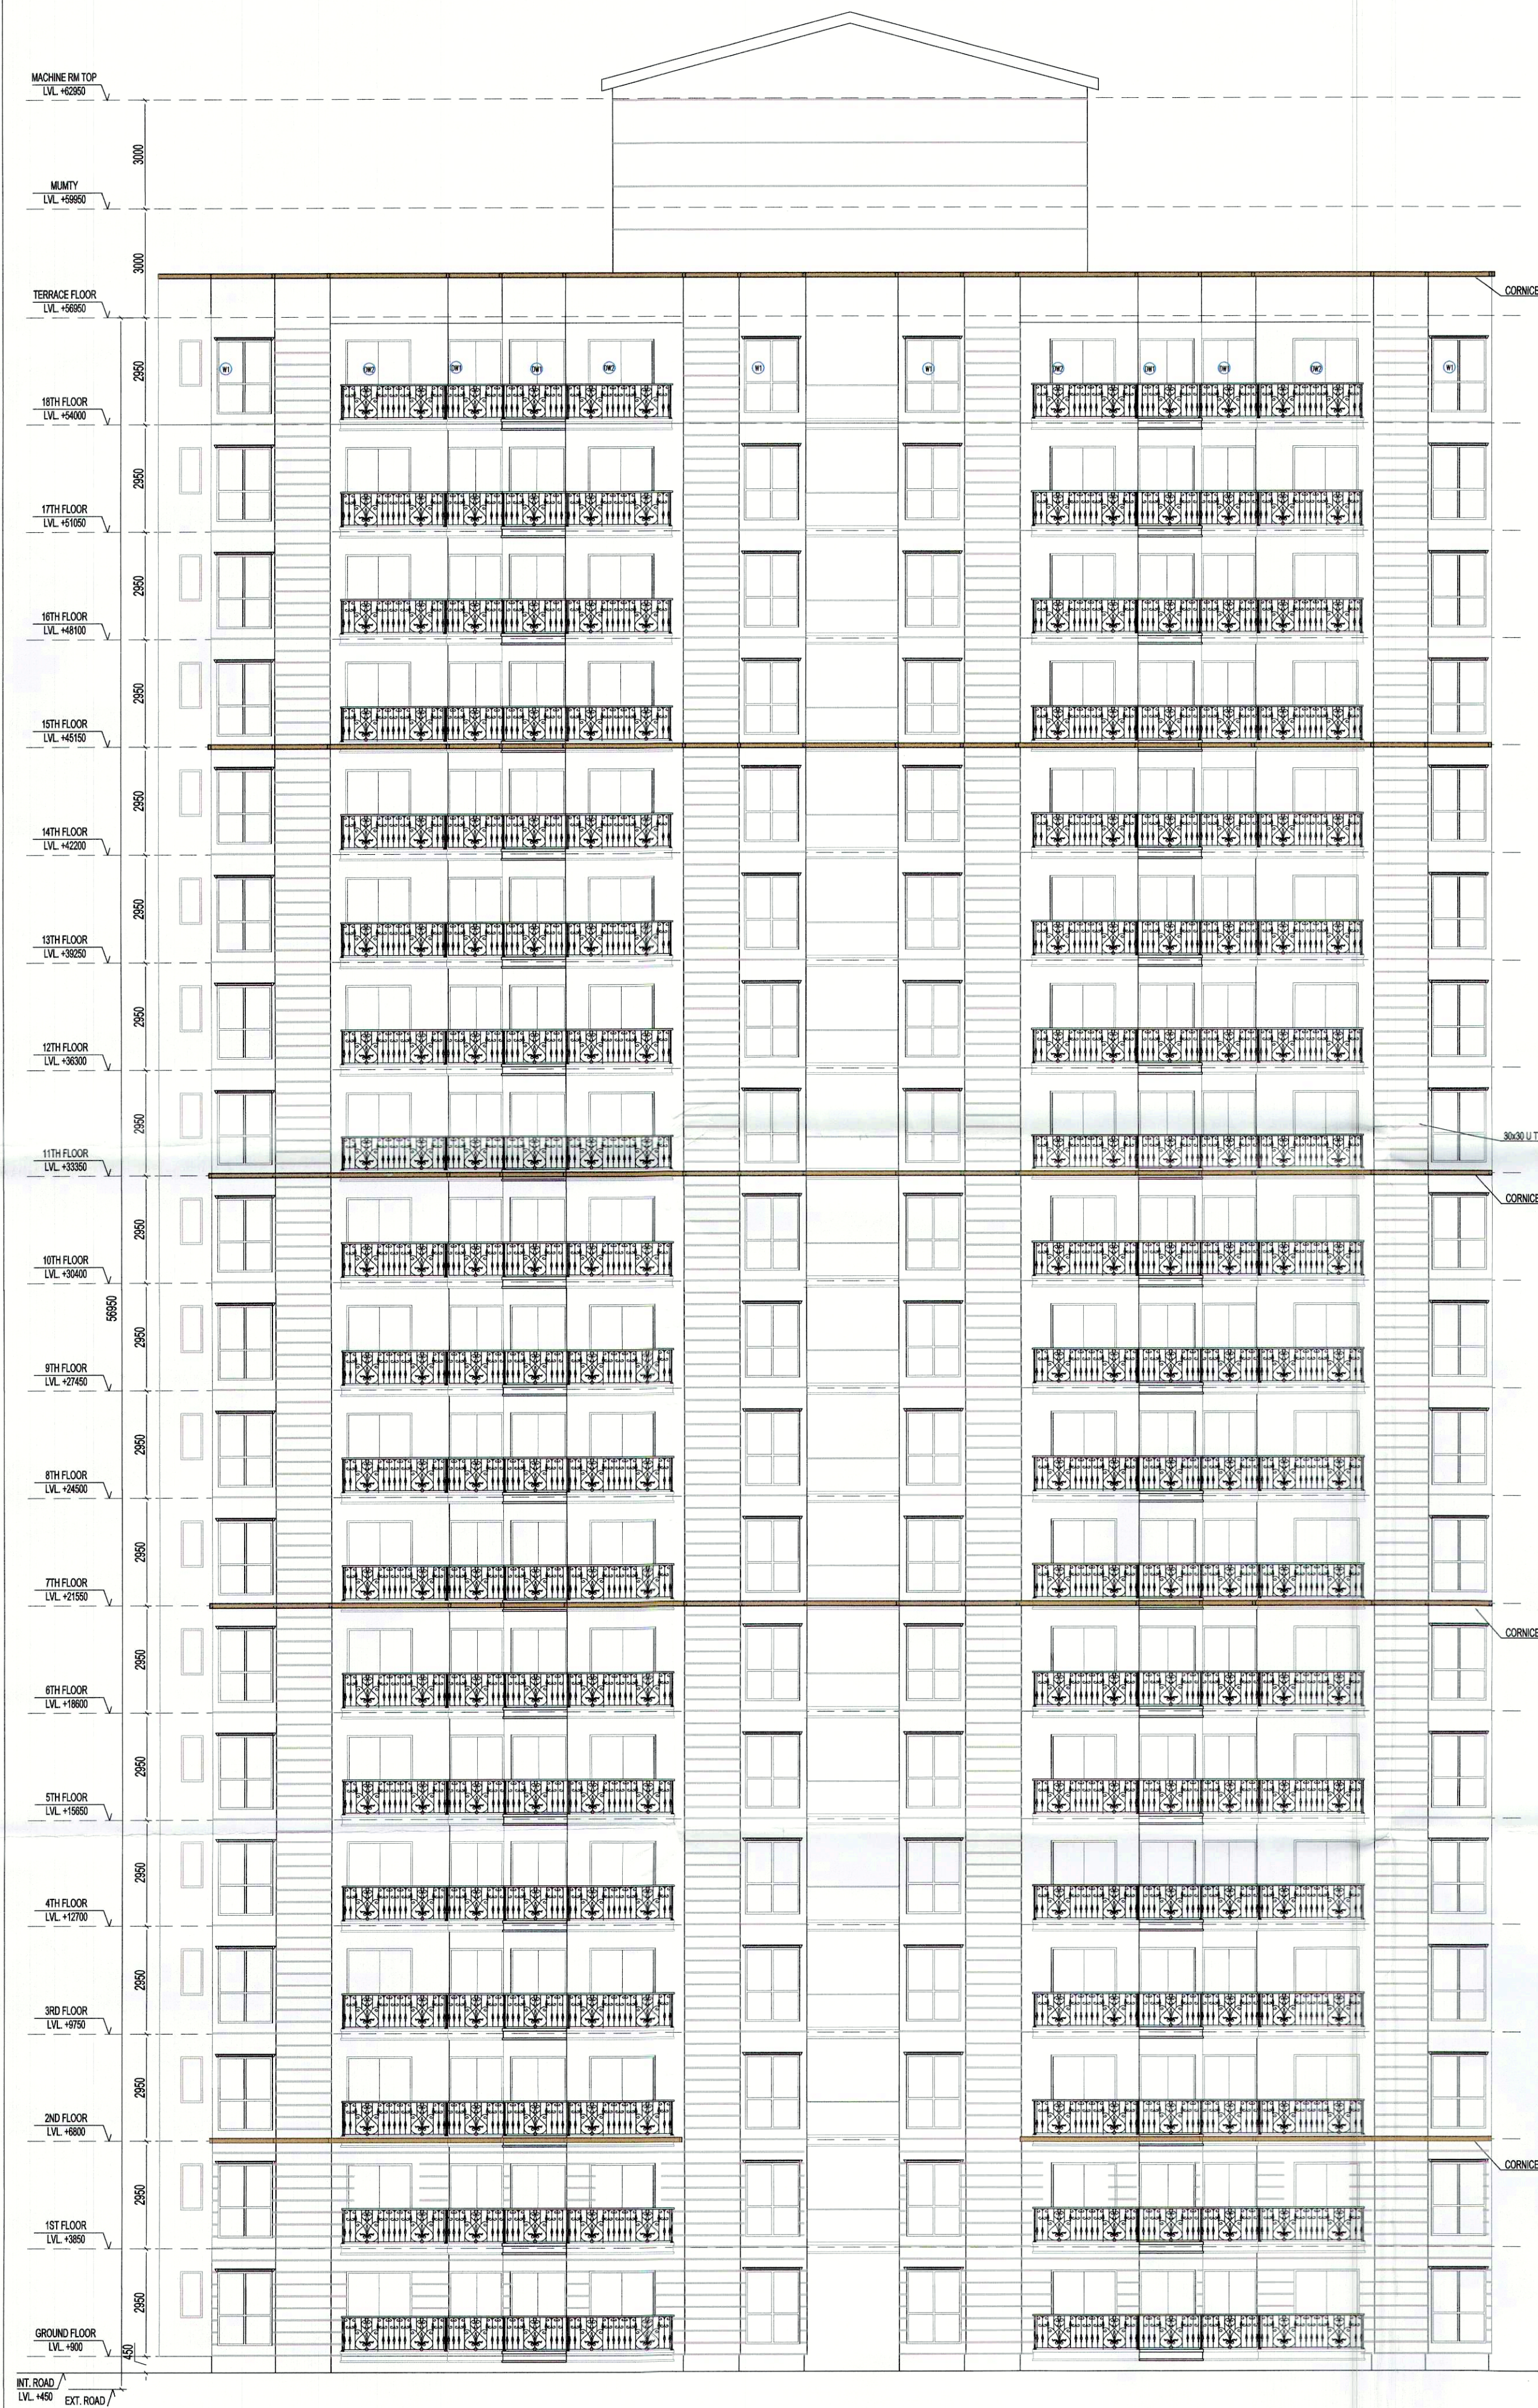

FRONT ELEVATION

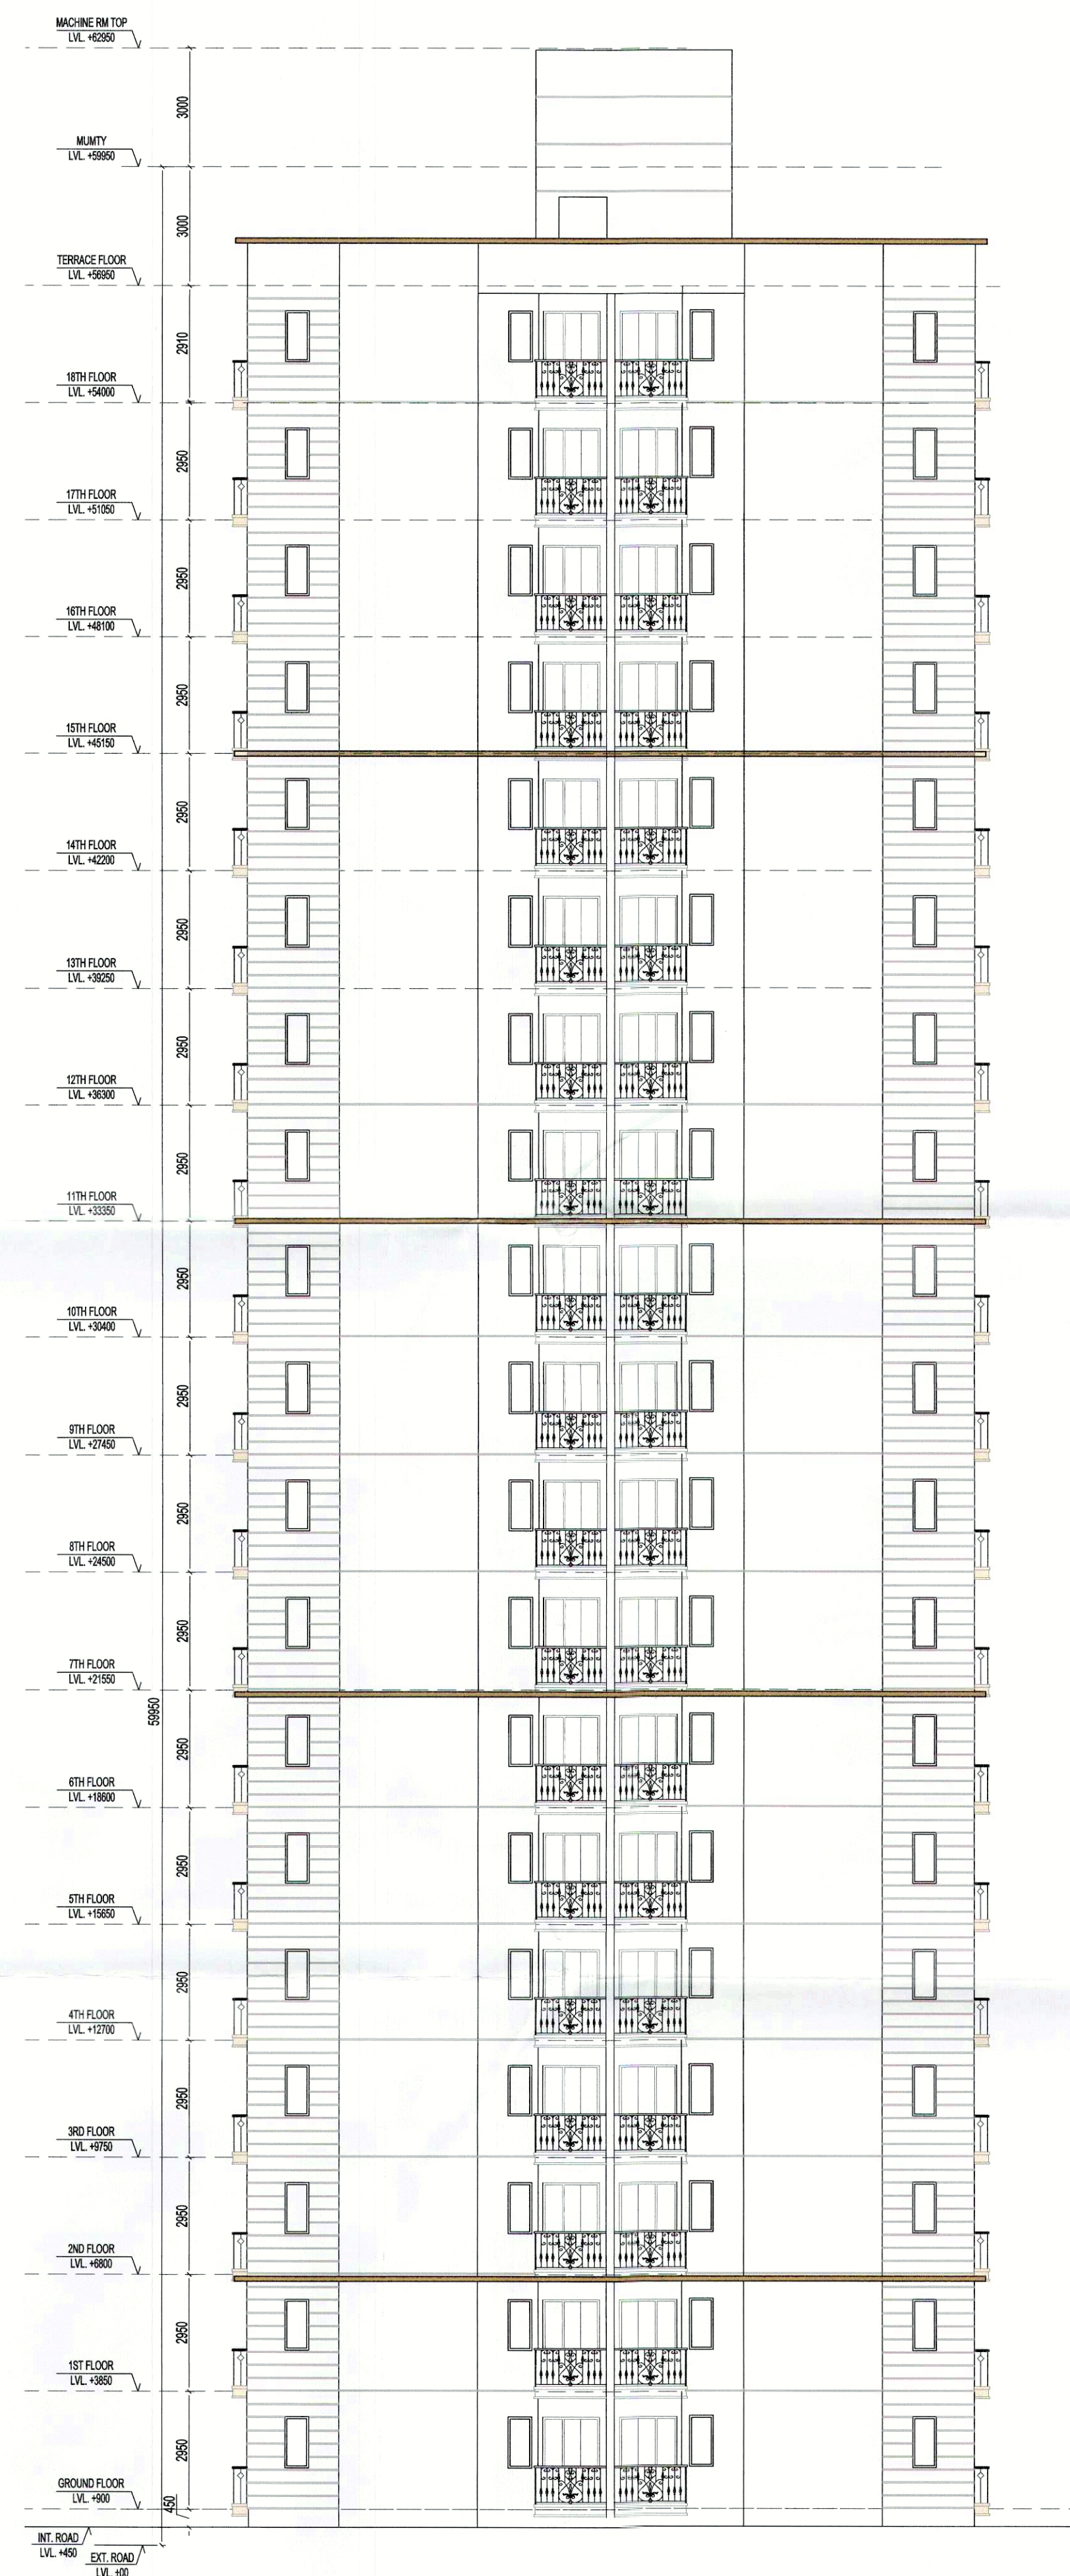

SIDE ELEVATION

ARCHITECT (H.Q.) S.T.P. Member Secretary B.P.C. B.P.C. B.P.C.

DDA (T) MEMBER BPAC

Ram Avtar Bassi AD(HQ)

P.A. A.T.P.

PROJECT:
Approval of Building Plan of Affordable Group Housing colony measuring 5.89 acres (License no. 63 dated 01-09-2021) in Revenue Estate of village Gadoli Kalan in Sector 37D, Gurugram. Being developed by LALWANI BROTHERS BUILDCON LLP IN COLLABORATION WITH STERNAL BUILDCON PVT. LTD.

ARCHITECT:
GIAN P. MATHUR AND ASSOCIATES (P) LTD.
C - 55, East Of Kailash, New Delhi-110065
T : 46599599 | F 46599512
E : info@gpmindia.com | W : www.gpmindia.com

services consultant
Consummate Engineering Services (P) Ltd.
Noida Office : B - 67, Sector - 67, Noida - 201 301
Tel : (0120) 2593500 (30 Lines)
Lko. Office : R 006, Rohtas Plumeria, Gomti Nagar, Lucknow
e mail : mail@cespln, website : www.cespln

DRAWING TITLE :
ELEVATIONS
TOWER - 04 (2BHK)
G+18 FLOORS

D.N. -
SG/AH/SUB/AR-19

ARCHITECT'S SIGN

OWNER'S SIGN

SCALE:- 1:125

DATE:-
20 AUG 2021

DRAWN BY:-
ANANT

CHECK BY:- NAMITA

GIAN P. MATHUR
ARCHITECT
B.Arch., N.C.I.A.
CA No. 00769