




FRONT ELEVATION

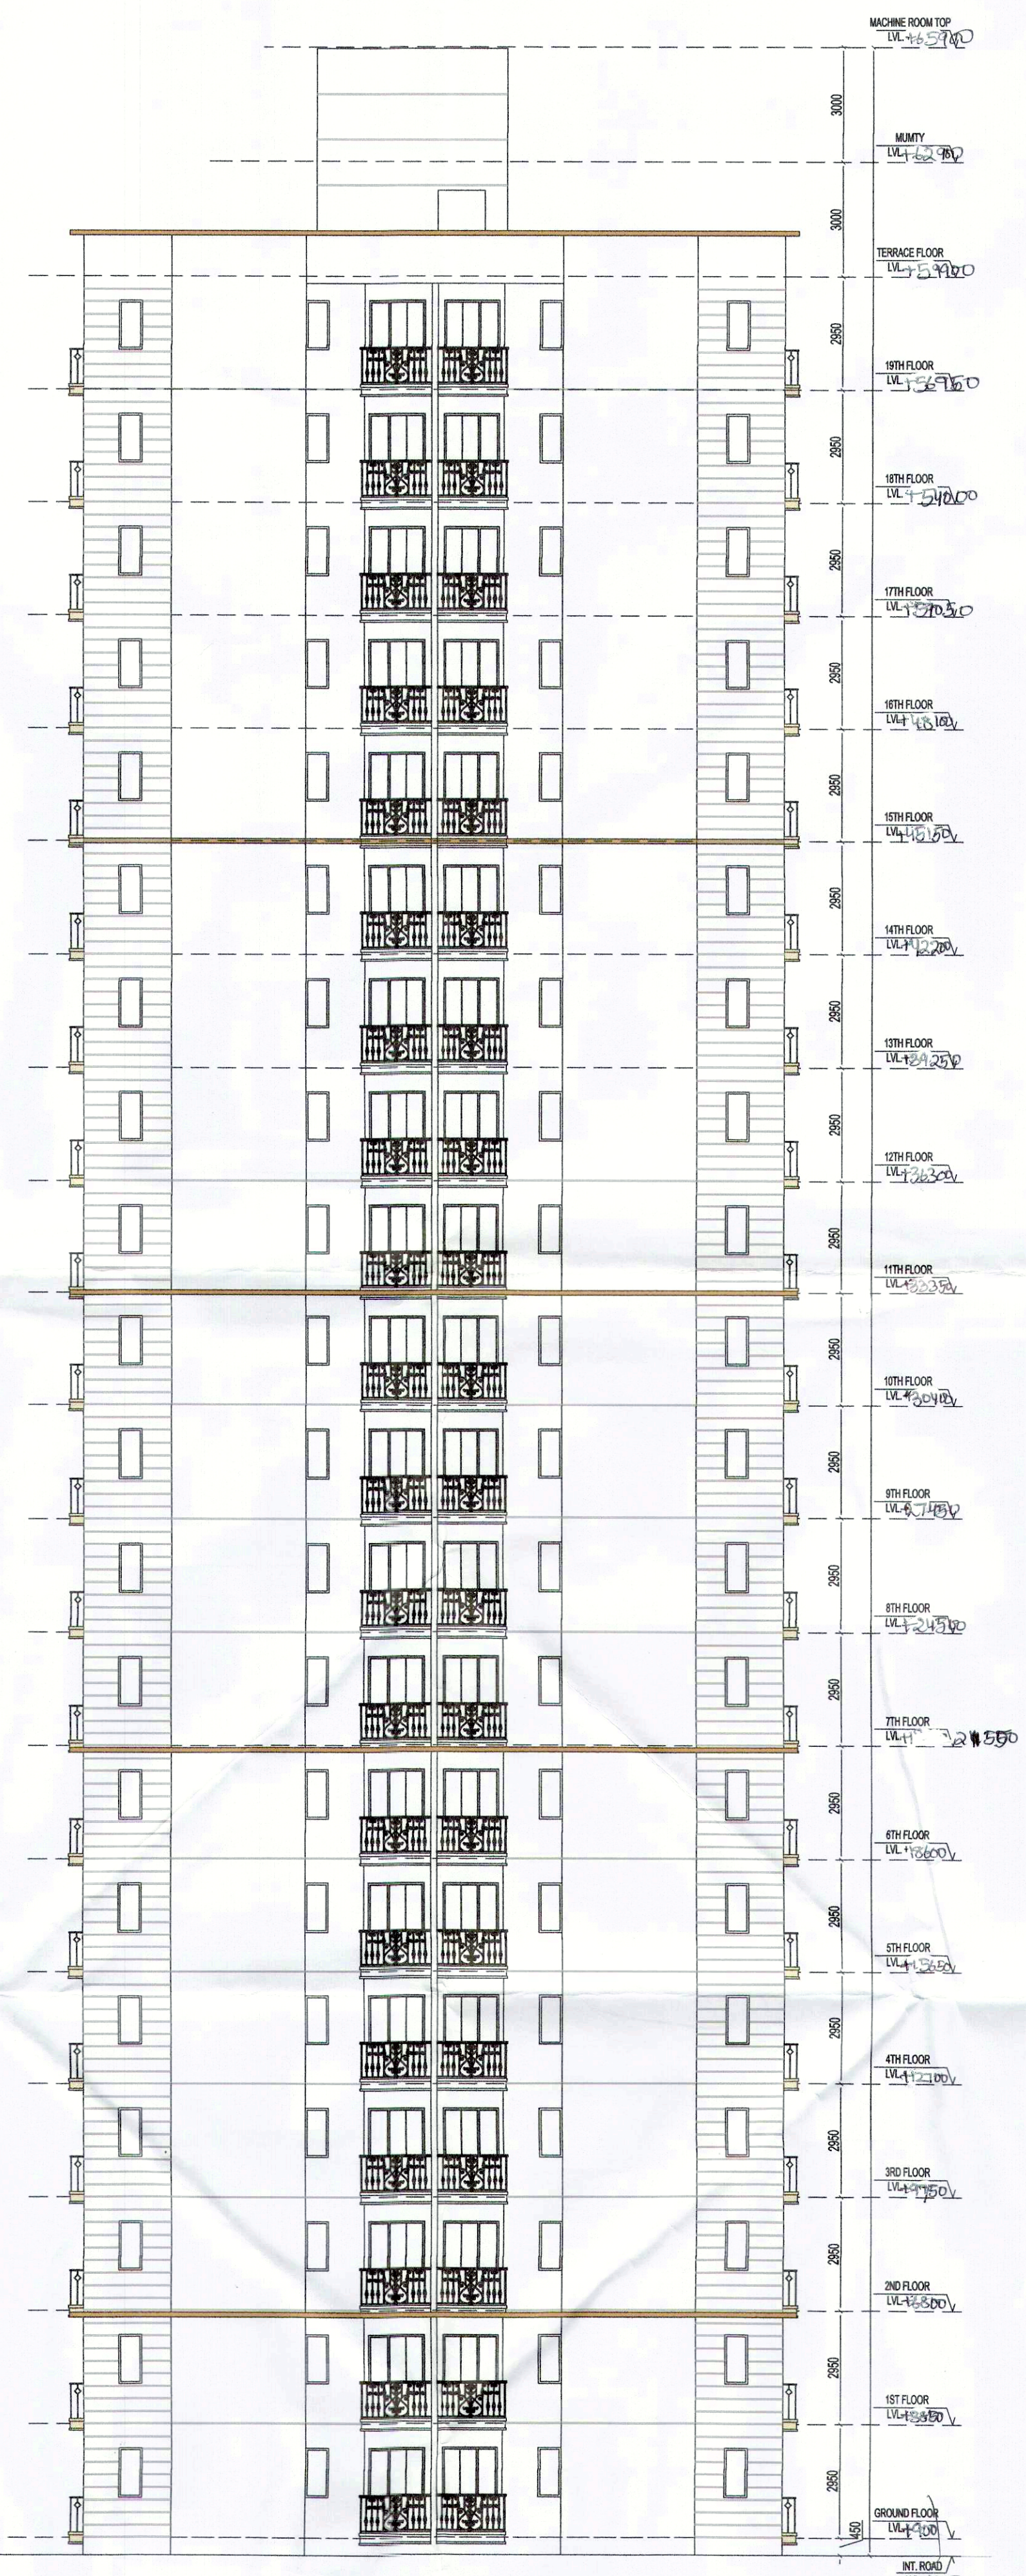

SIDE ELEVATION

ARCHITECT (H.Q.) S.T.P.
Member Secretary B.P.C.
Member B.P.C.
Member B.P.C.

Ram Avtar Bassi
AD(HQ)

DD (T)
MEMBER
BPAC

P.A.
A.T.P.

PROJECT:
Approval of Building Plan of Affordable Group Housing colony measuring 5.89 acres (License no. 63 dated 01-09-2021) in Revenue Estate of village Gadoli Kalan in Sector 37D, Gurugram. Being developed by LALWANI BROTHERS BUILDCON LLP IN COLLABORATION WITH STERNAL BUILDCON PVT. LTD.

ARCHITECT:
GIAN P. MATHUR AND ASSOCIATES (P) LTD.
C - 55, East Of Kailash, New Delhi-110065
T : 465995991 F 46599512
E : info@gpindia.com I W : www.gpindia.com

services consultant
Consummate Engineering Services (P) Ltd.
Noida Office : B - 67, Sector - 67, Noida - 201 301
Tel : (0120) 2593500 (30 Lines)
Lko. Office : R 006, Rohas Plumeria, Gomti Nagar, Lucknow
e mail : mail@cespln, website : www.cespln

DRAWING TITLE:
ELEVATIONS
TOWER TYPE - 05 (2BHK)
G+19 FLOORS

D.N. - SG/AH/SUB/AR-25	ARCHITECT'S SIGN	OWNER'S SIGN
SCALE:- 1:125	 GIAN P. MATHUR ARCHITECT B. Arch., M.C.A. I.I.A CA No. 80/5769	
DATE:- 20 AUG 2021		
DRAWN BY:- ANANT		
CHECK BY:- NAMITA		