



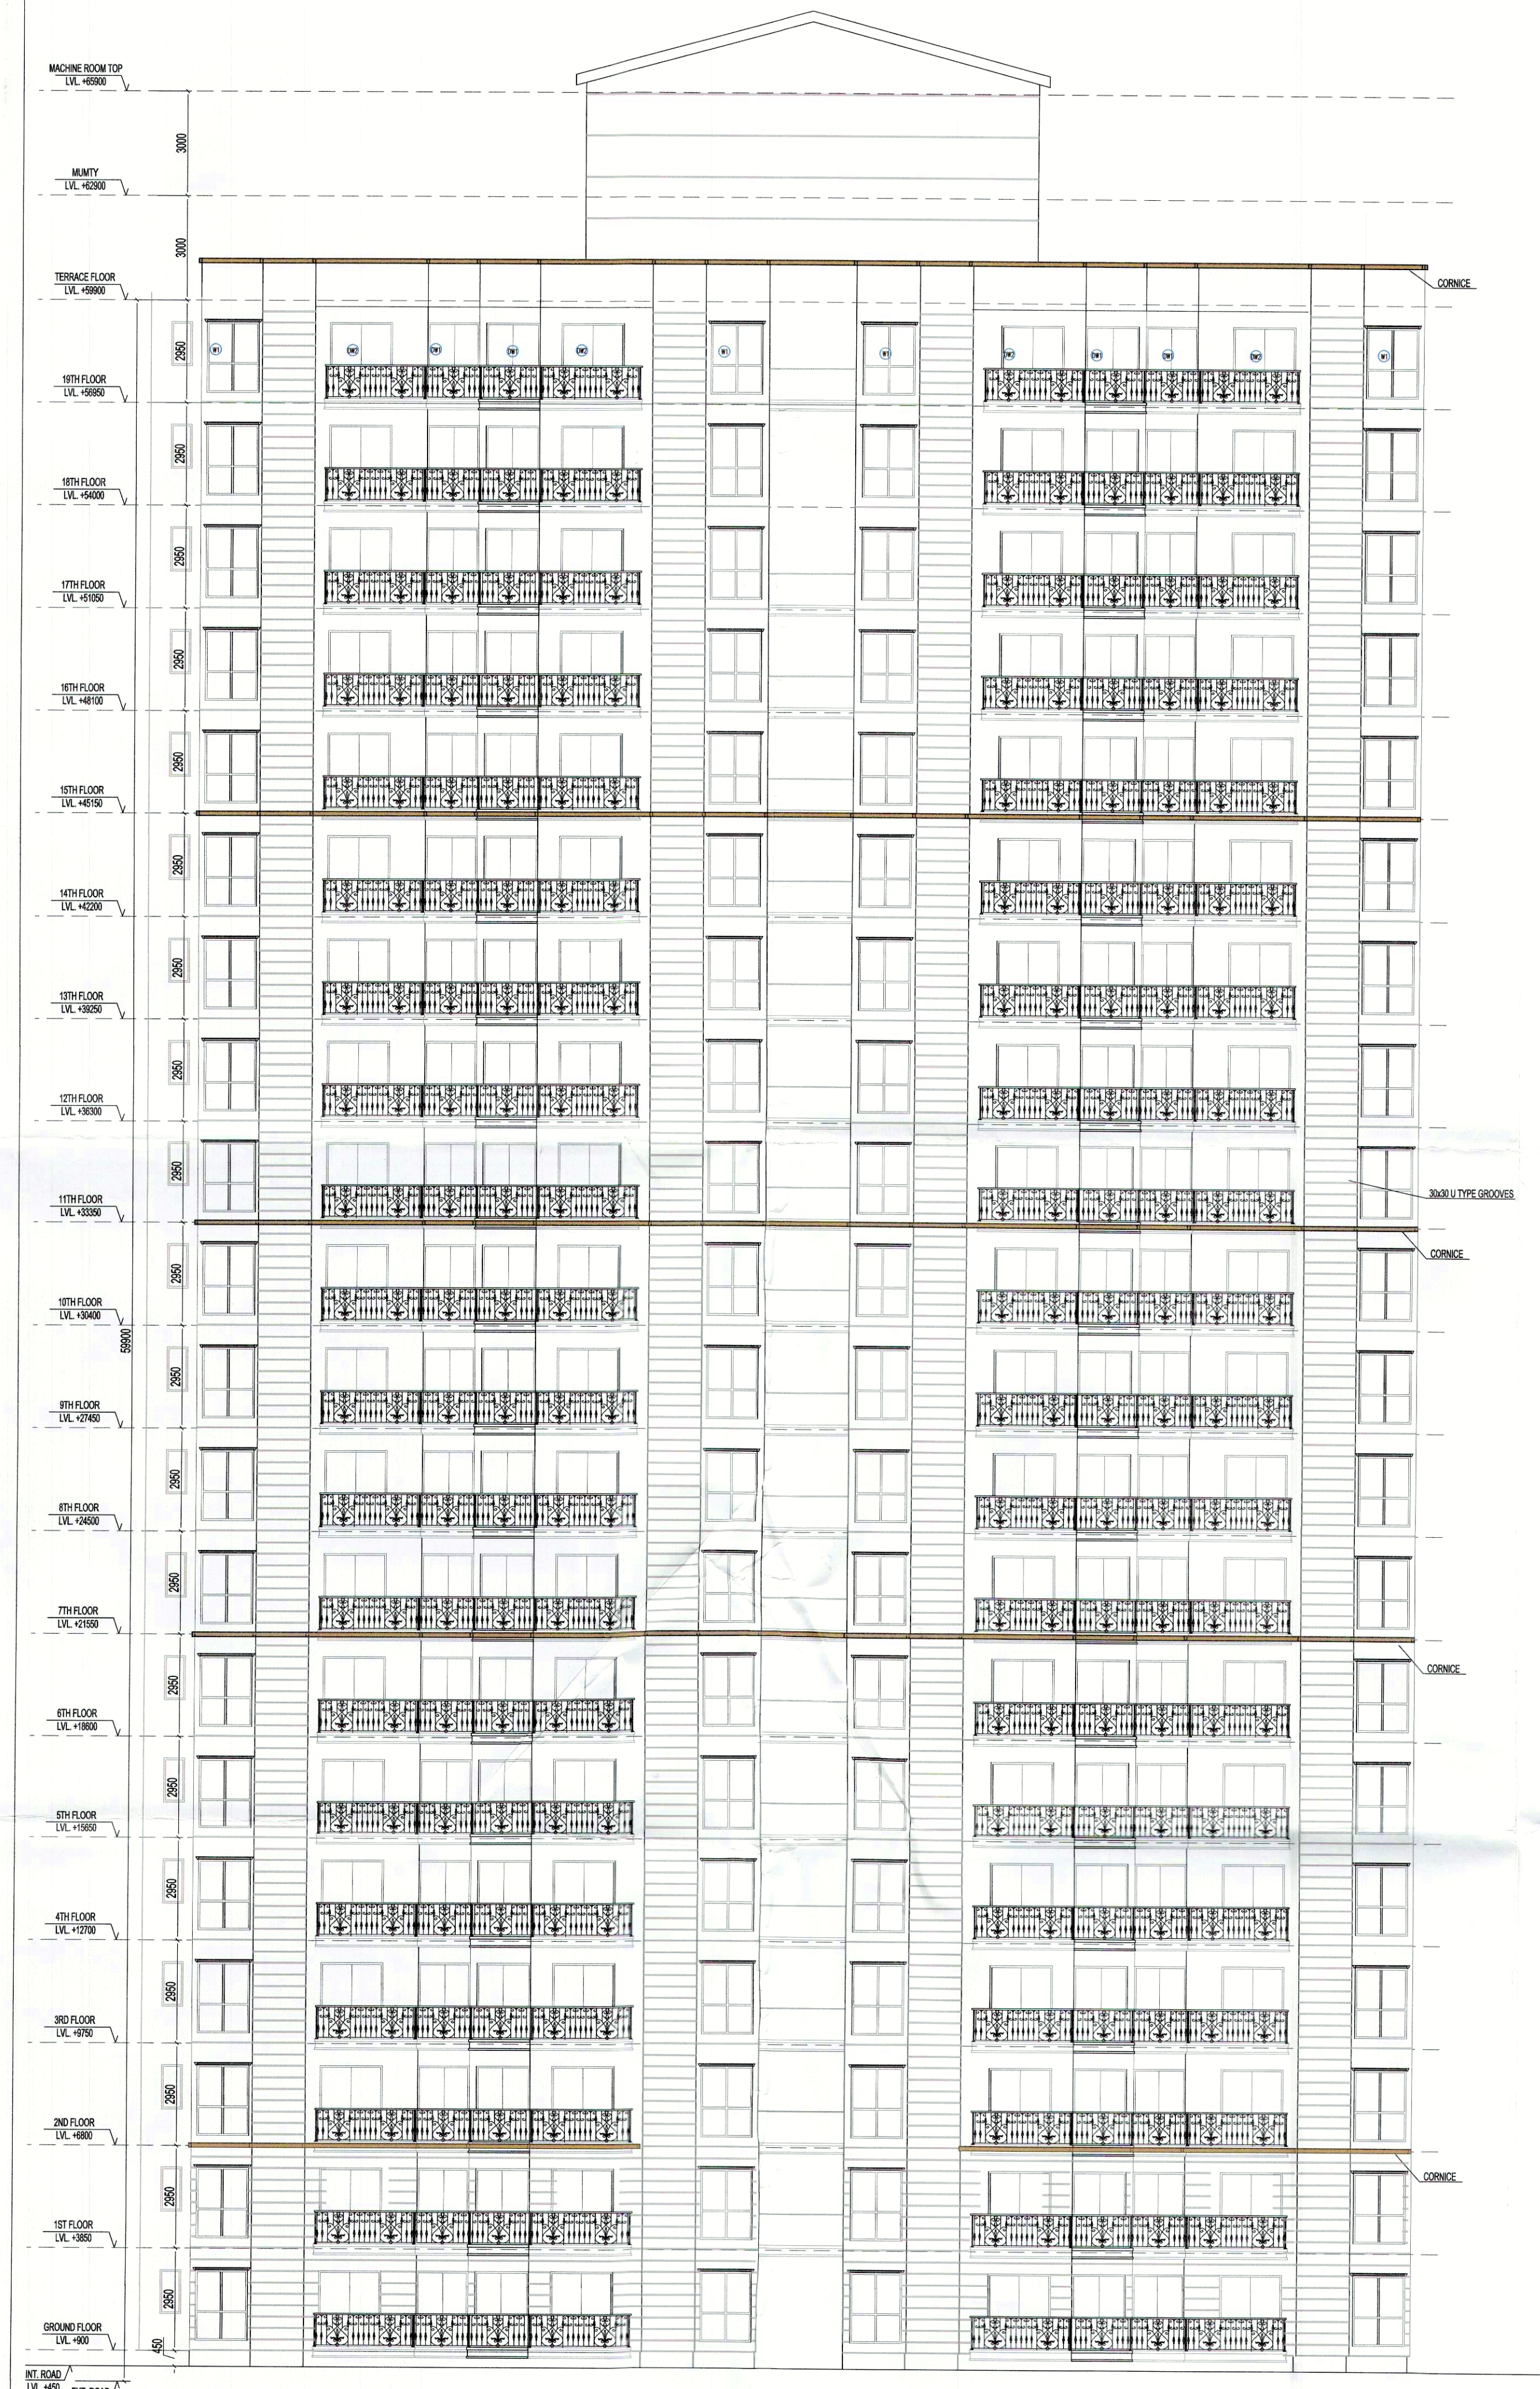

FRONT ELEVATION

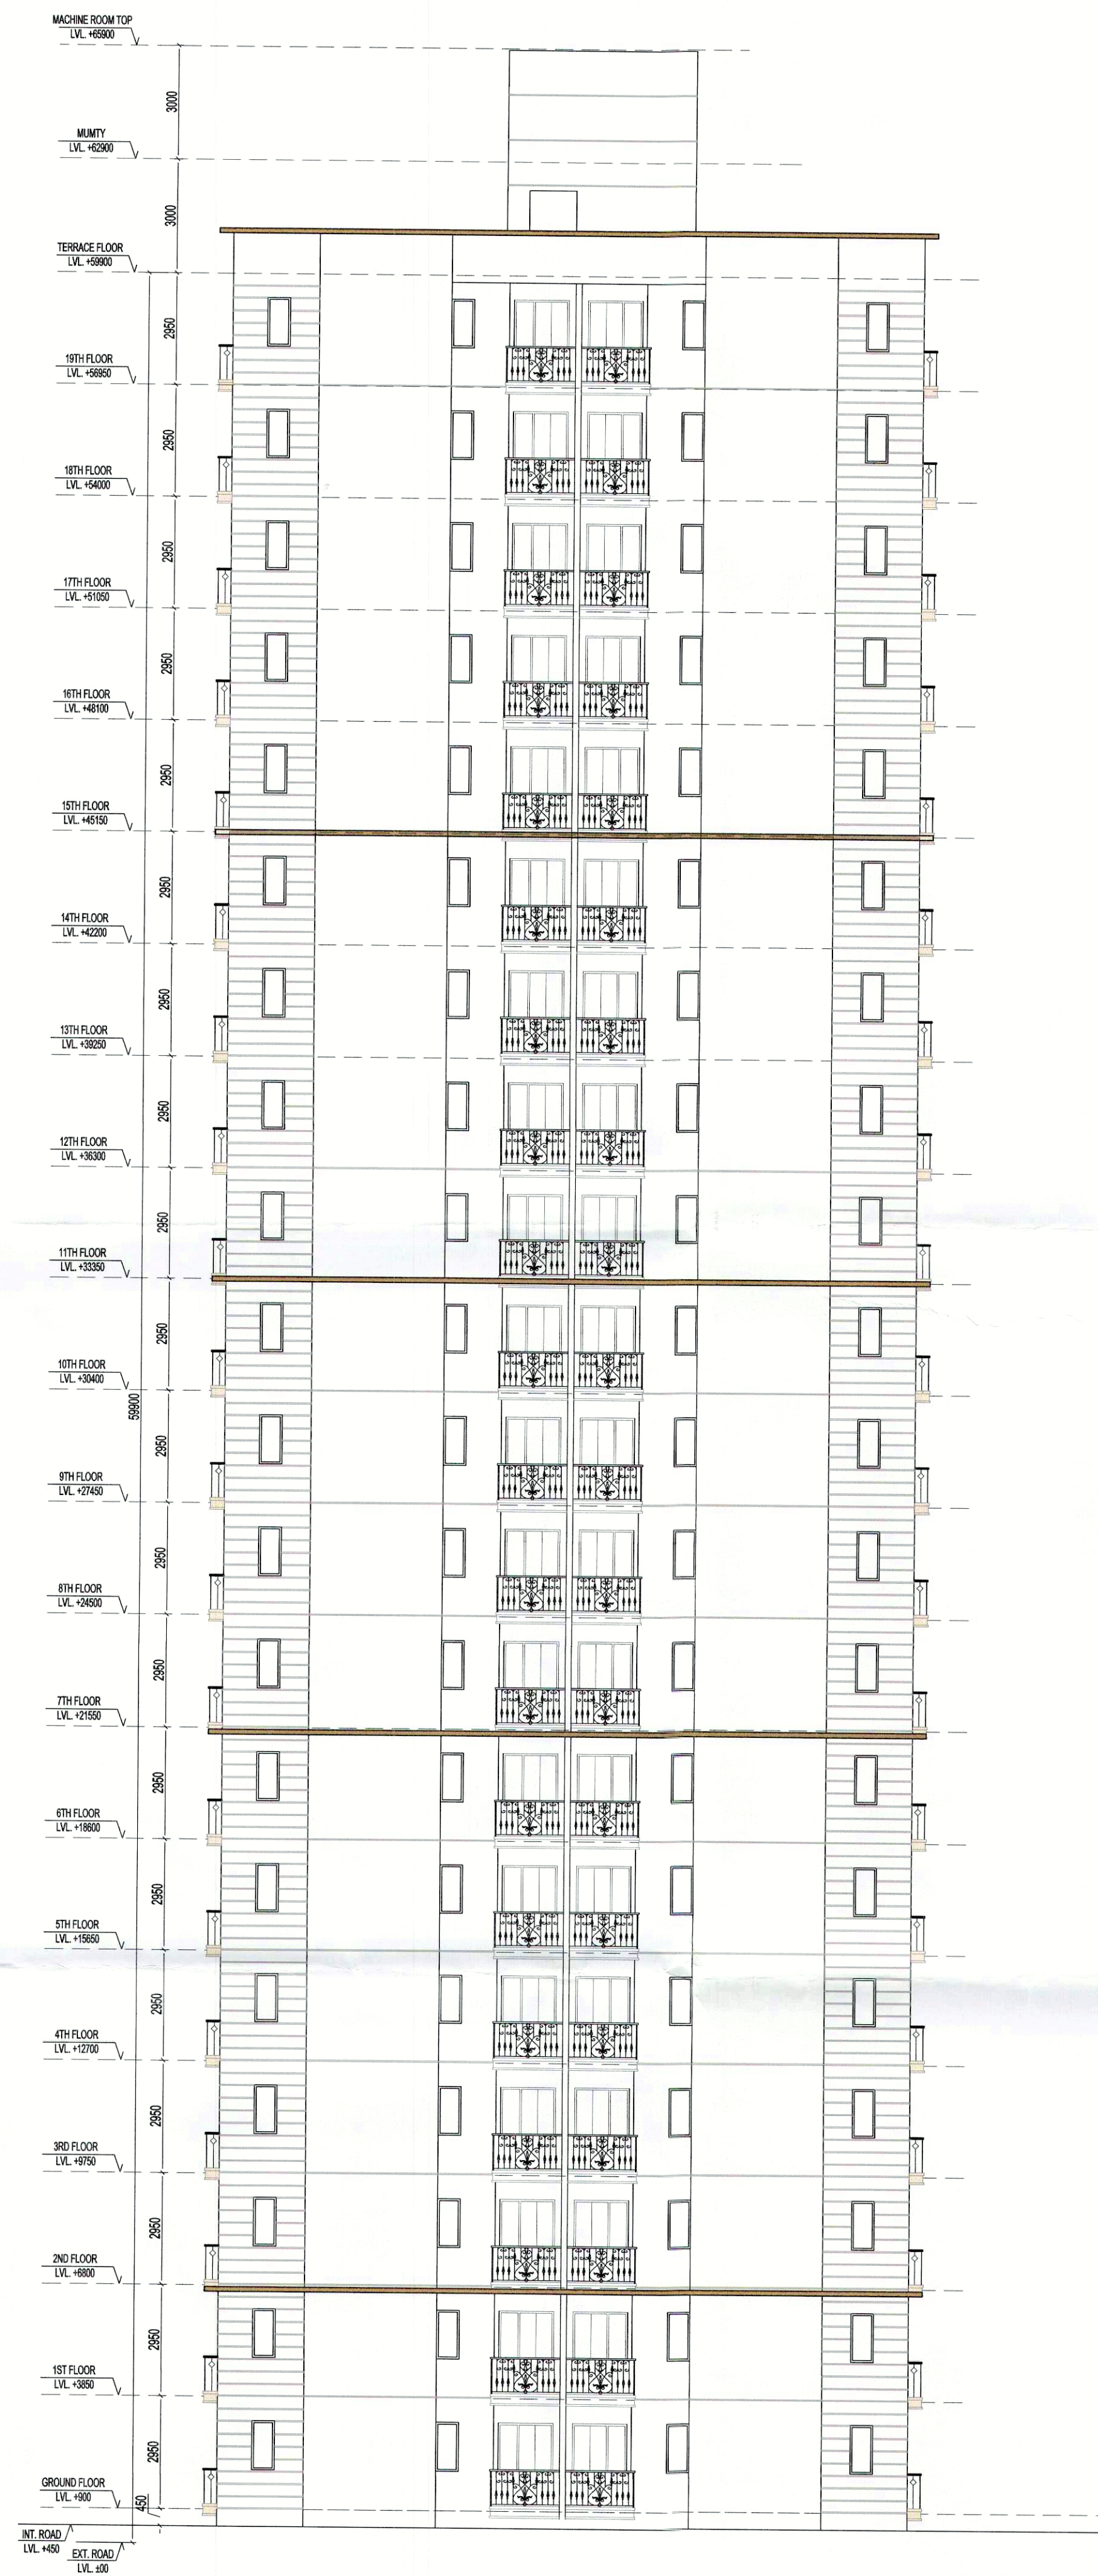

SIDE ELEVATION

ARCHITECT (H.Q.) S.T.P. S.T.P. S.T.P.
Member Secretary Member Secretary Member Secretary
B.P.C. B.P.C. B.P.C.

Ram Avtar Bassi
AD(HQ)

DDT
MEMBER
BPAC

P.A. A.T.P.

PROJECT:
Approval of Building Plan of Affordable Group Housing colony
measuring 5.89 acres (License no. 63 dated 01-09-2021) in
Revenue Estate of village Gadoli Kalan in Sector 37D, Gurugram.
Being developed by
LALWANI BROTHERS BUILDCON LLP IN COLLABORATION WITH
STERNAL BUILDCON PVT. LTD.

ARCHITECT:
GIAN P. MATHUR AND ASSOCIATES (P) LTD.
C - 55, East Of Kailash, New Delhi-110065
T : 46599599 | F 46599512
E : info@gpmindia.com | W : www.gpmindia.com

services consultant
Consummate Engineering Services (P) Ltd.
Noida Office : B - 87, Sector - 87, Noida - 201 301
Tel : (0120) 2553550 (30 Lines)
Lko. Office : R 006, Rohas Plumeria, Gomti Nagar, Lucknow
e mail : mail@cespln, website : www.cespln

DRAWING TITLE:
ELEVATIONS
TOWER- 06 (2BHK)
G+19 FLOORS

D.N. - SG/AH/SUB/AR-30	ARCHITECT'S SIGN	OWNER'S SIGN
SCALE:- 1:125 DATE:- 20 AUG 2021 DRAWN BY:- ANANT CHECK BY:- NAMITA	GIAN P. MATHUR B.Arch., M.Arch., I.I.T. CA No. 125769	