
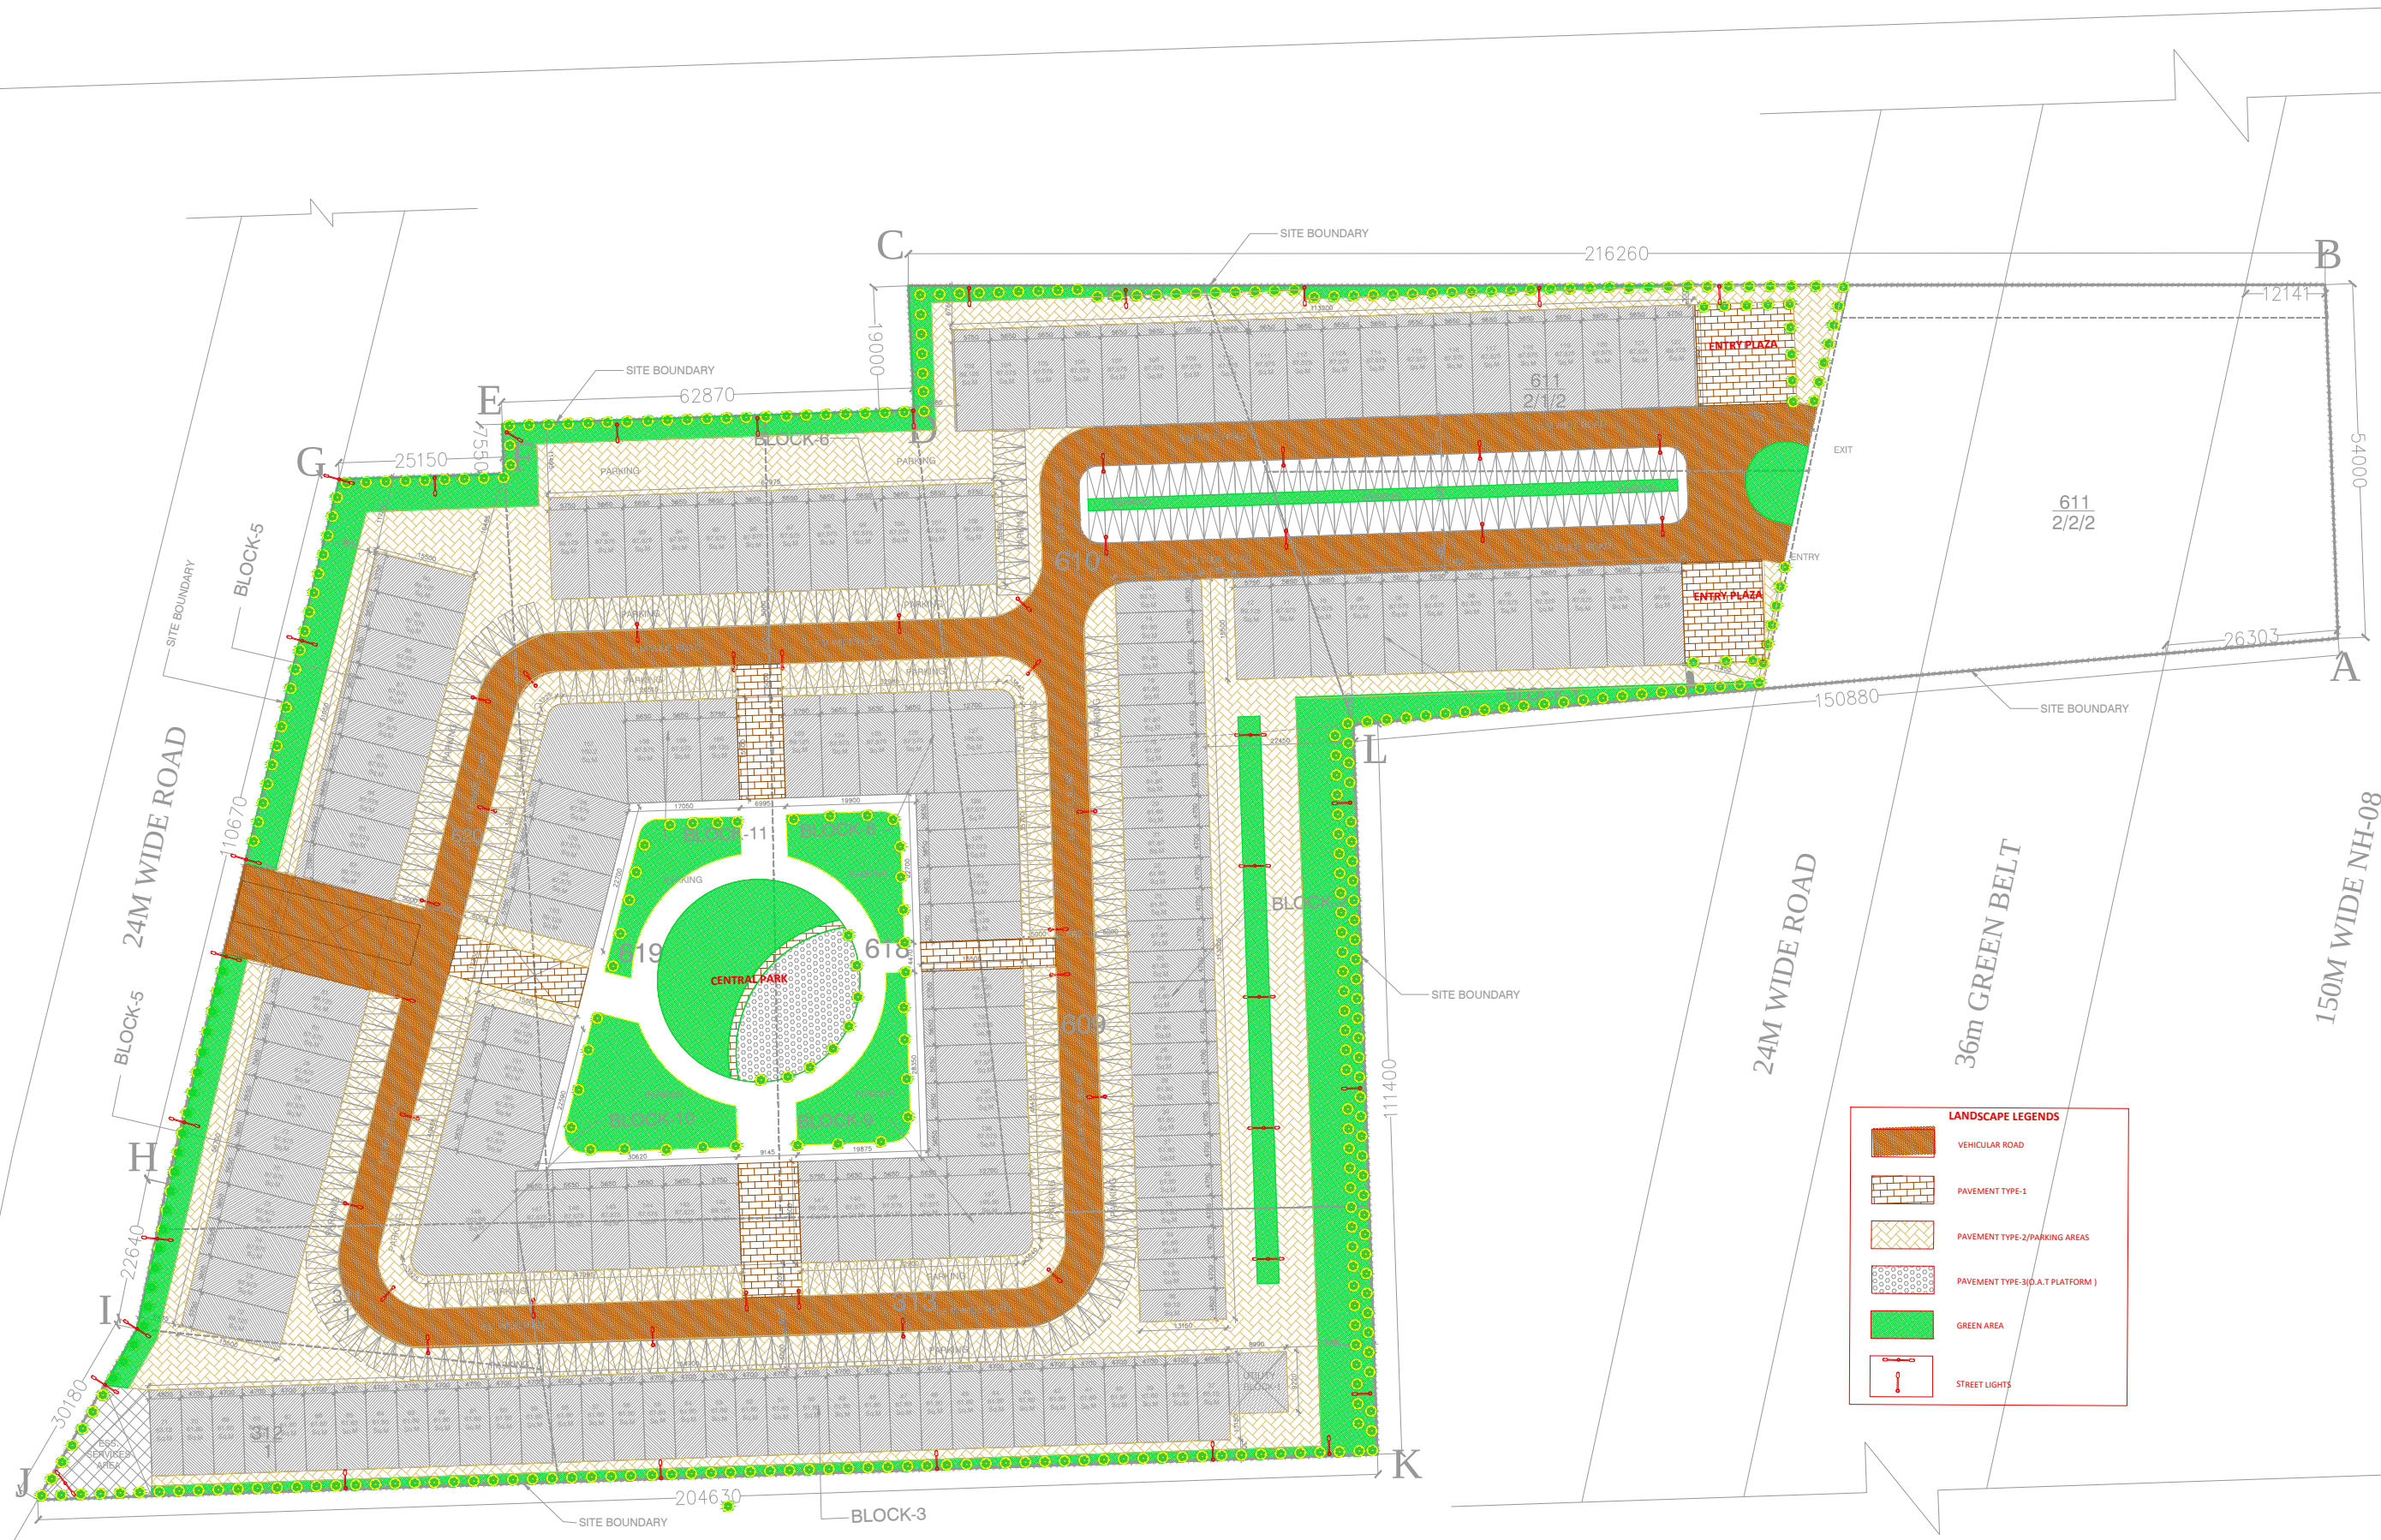


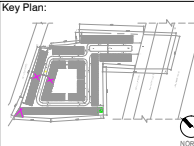

LANDSCAPE LEGENDS

VEHICULAR ROAD

PAVEMENT TYPE-1

PAVEMENT TYPE-2/PARKING AREAS

PAVEMENT TYPE-3 (O.A.T PLATFORM)

GREEN AREA

STREET LIGHTS

Khara No. 311/1 (0-10-0), 312/1 (0-12-0), 313 (1-18-0), 609 (1-5-0), 610 (1-5-0), 611/2/1/2 (1-6-19), 611/2/2/2 (3-7-1), 618 (1-9-0), 619 (1-13-0), 620/1 (1-17-0), TOTAL LAND MEASURING AREA 15 BIGHA, 3BISWA, 0 BISWANSI OR 9.46875 Acres.

Project Title:  
COMMERCIAL PLOTTED COLONY AREA  
ADMEASURING 9.46875 ACRES IN  
SECTOR 82A VILLAGE - SHIKOHPUR,  
DISTRICT GURUGRAM BEING  
DEVELOPED BY: M/S ORRIS  
INFRASTRUCTURE PVT. LTD. IN  
COLLABORATION WITH M/S CRANES  
DEVELOPERS PVT. LTD.

Owners's Signature  
FOR ORRIS INFRASTRUCTURE  
PVT LTD

DIRECTOR

Architect's Signature

Drawing Title:  
SITE PLAN  
LANDSCAPE LAYOUT

Scale:  
1:350

Date  
17/12/2021

Drawing No:  
OR/LP/101

Sheet No:

Released For:  
SUBMISSION DRAWING