
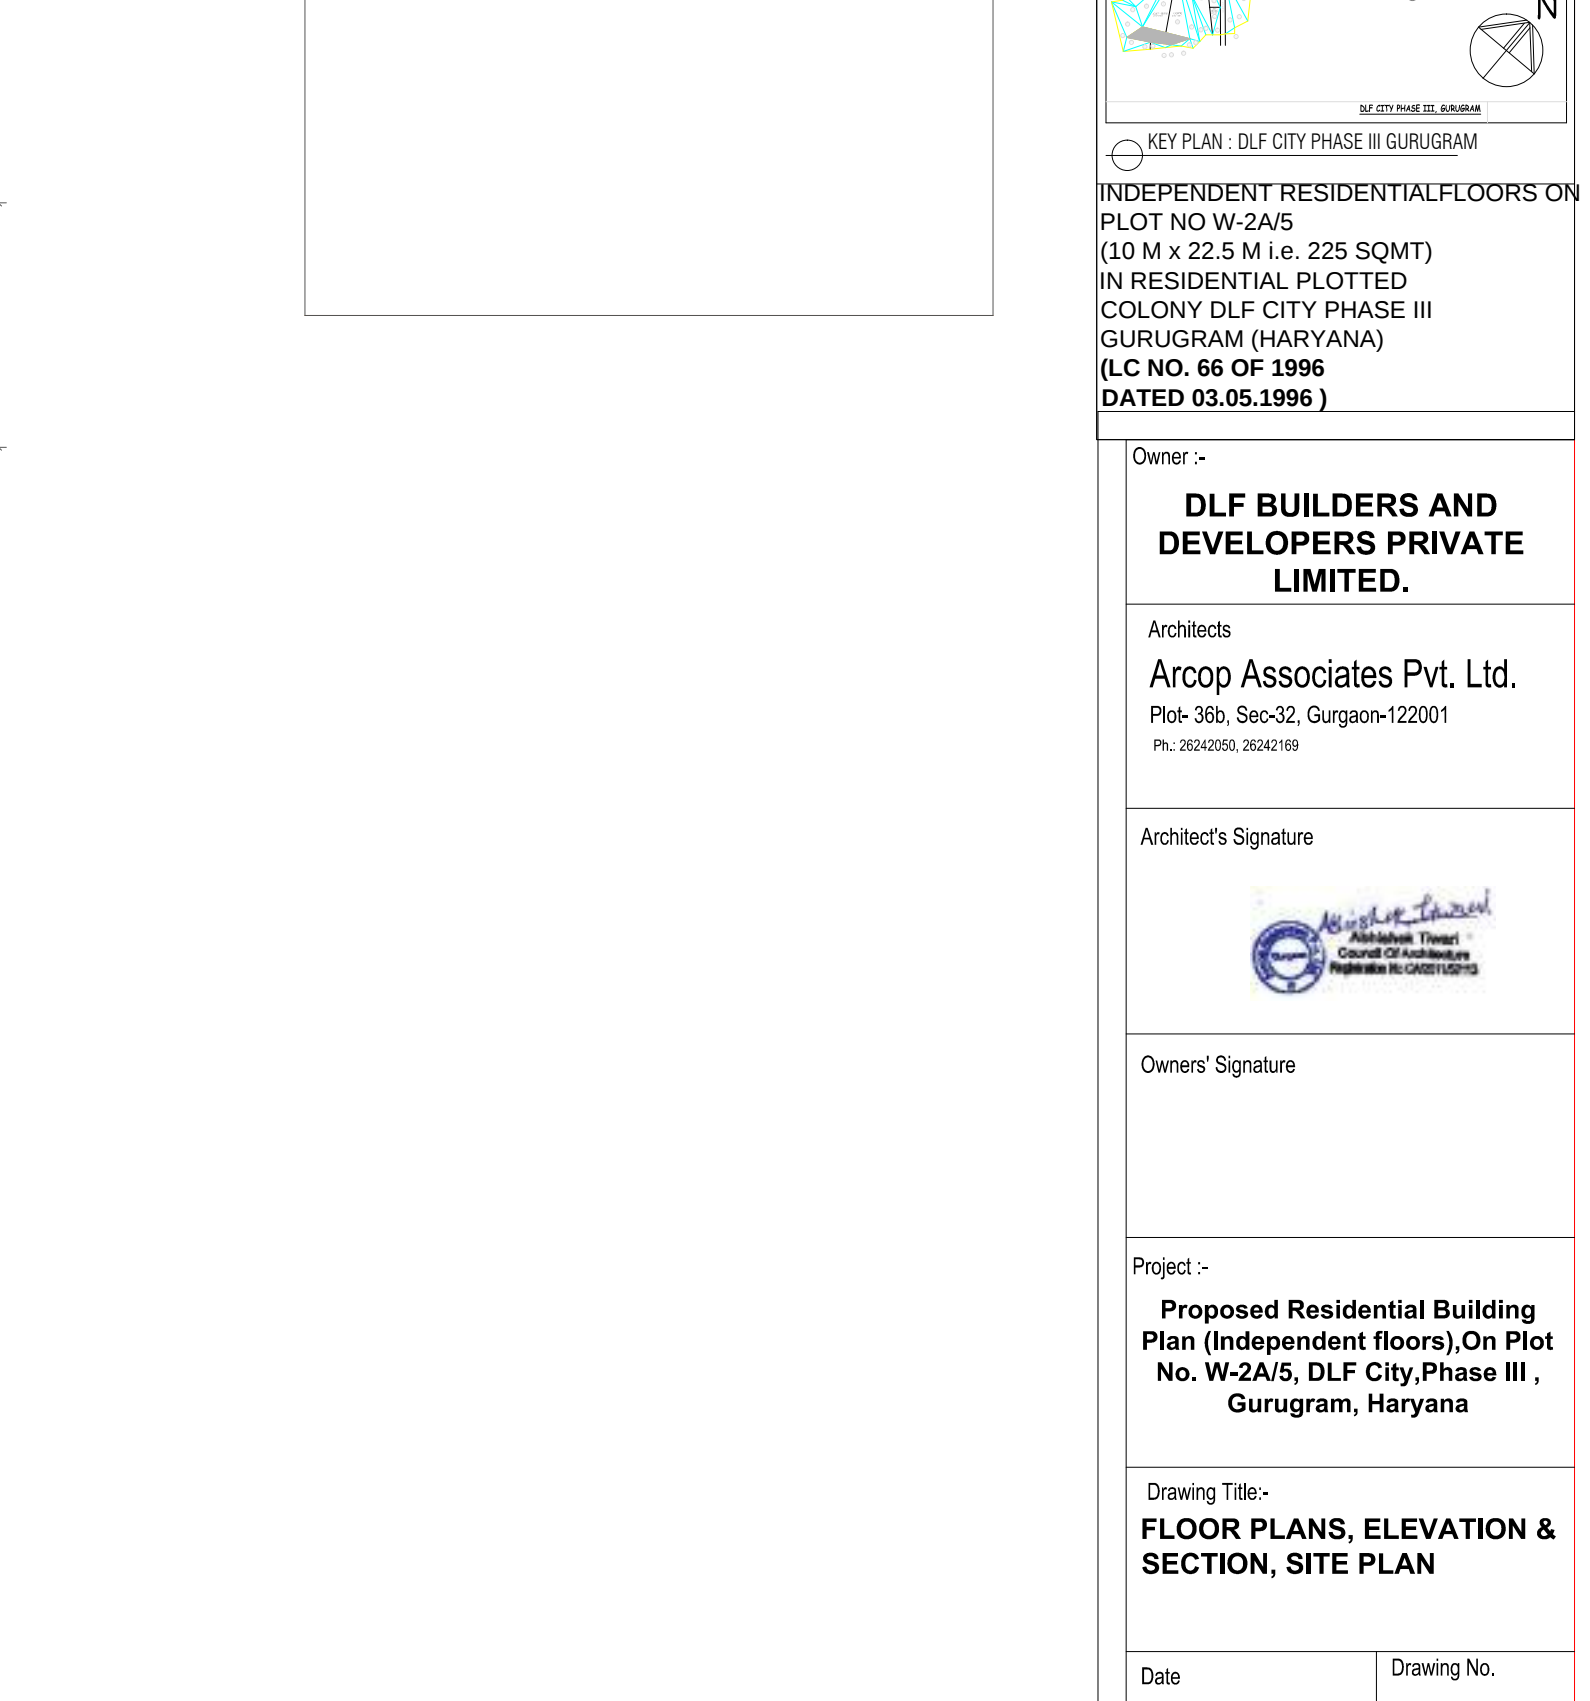
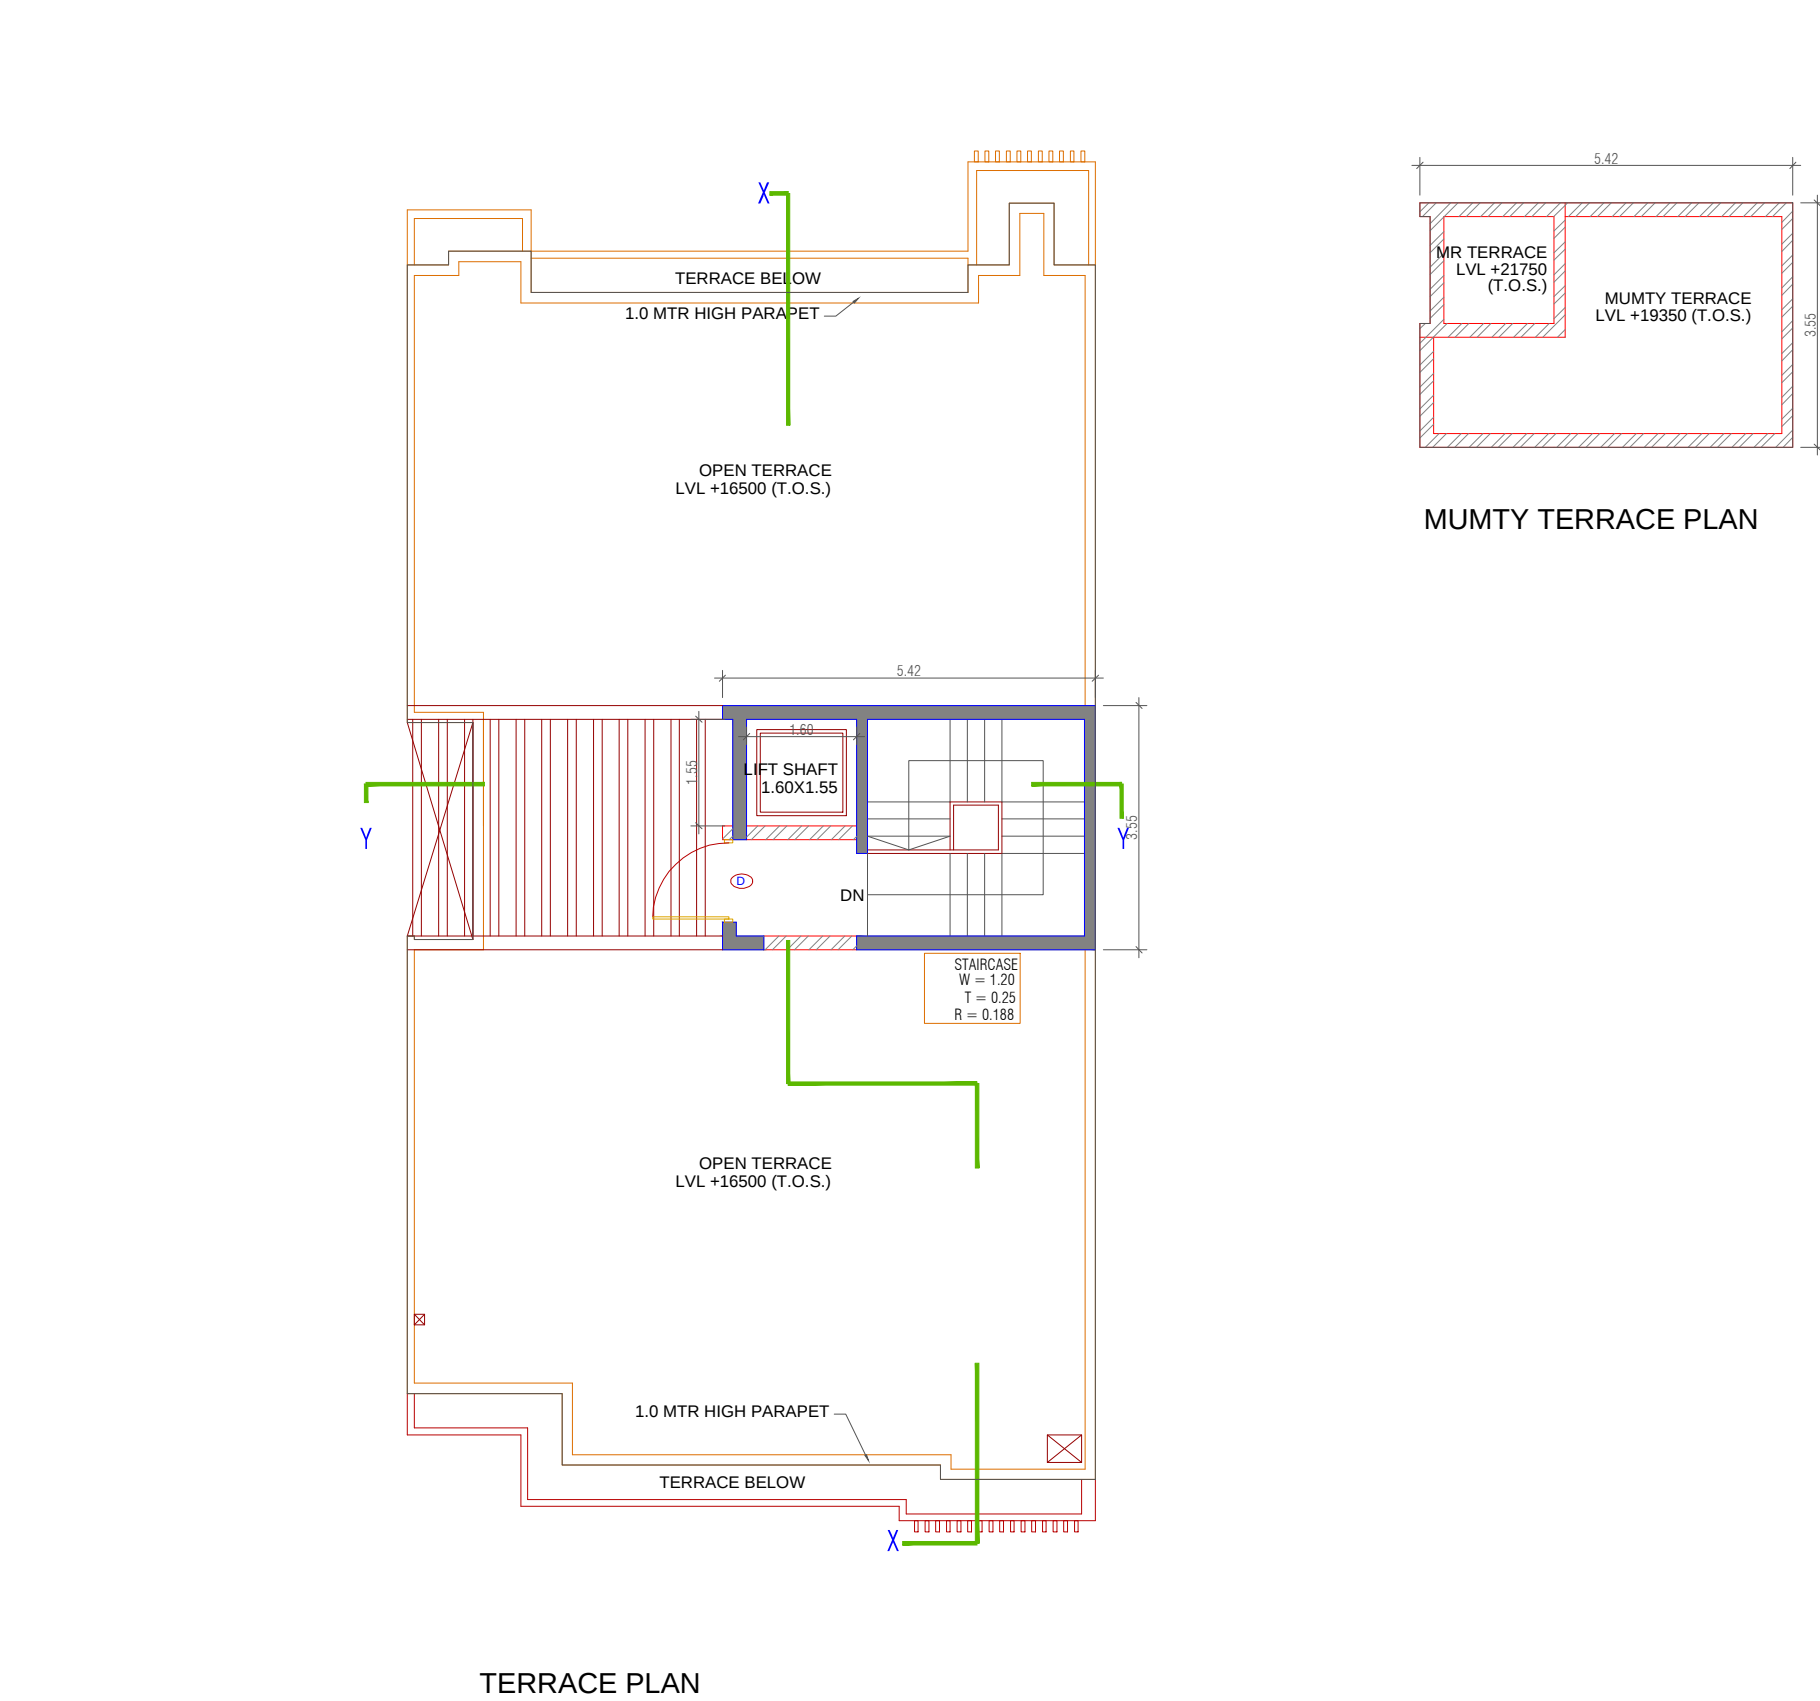
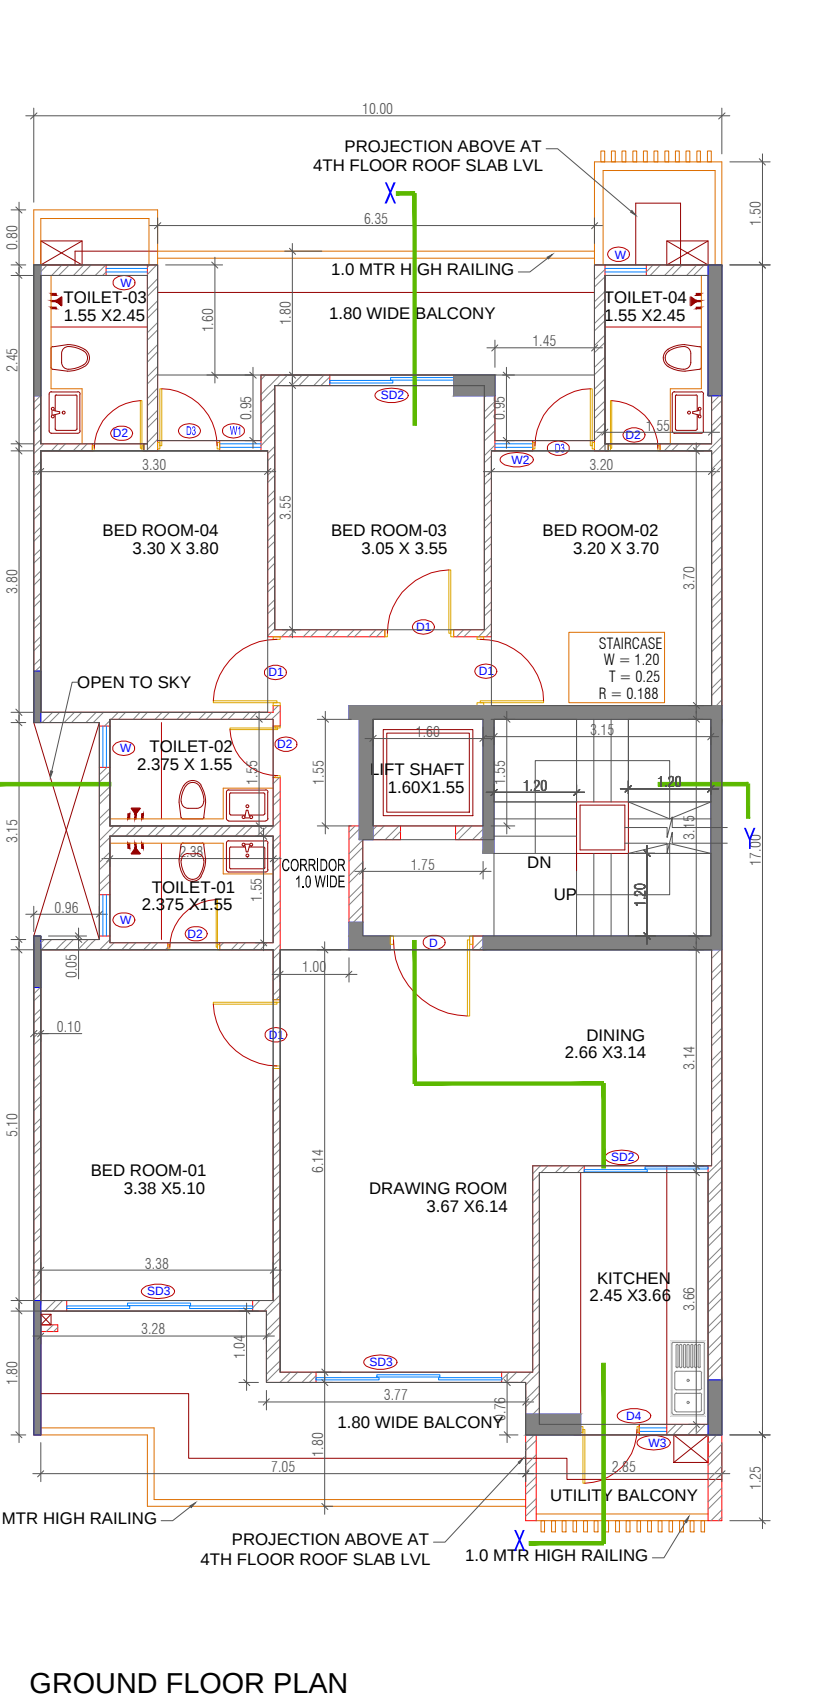
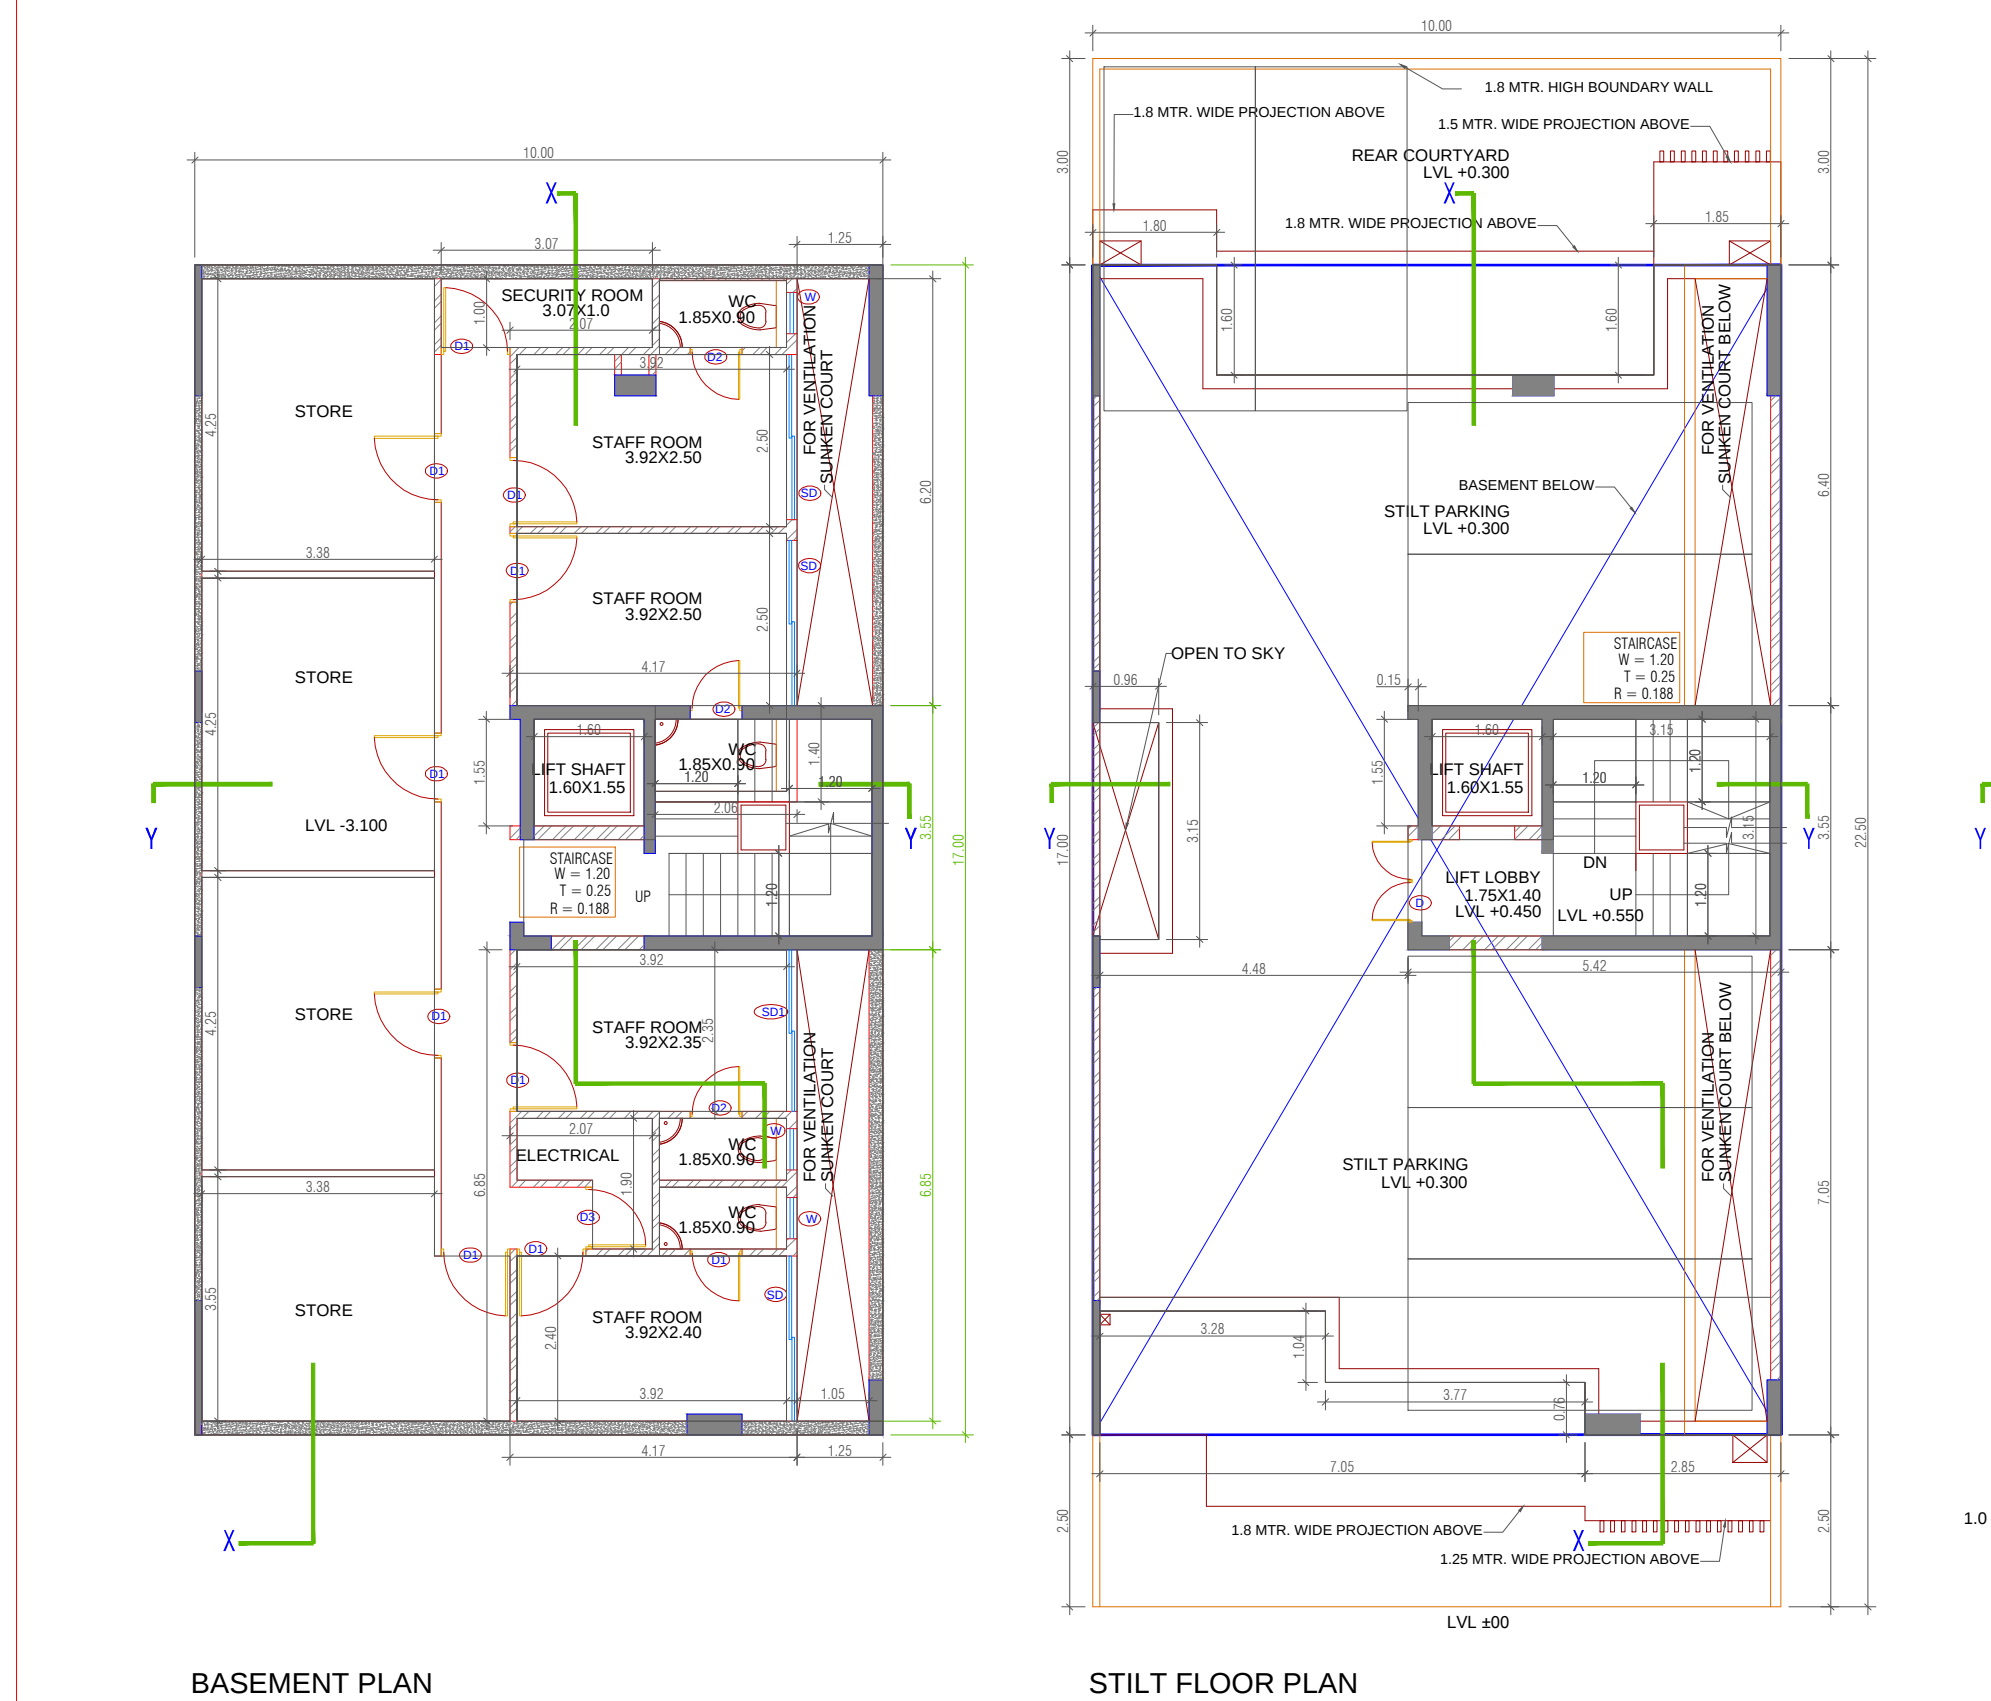
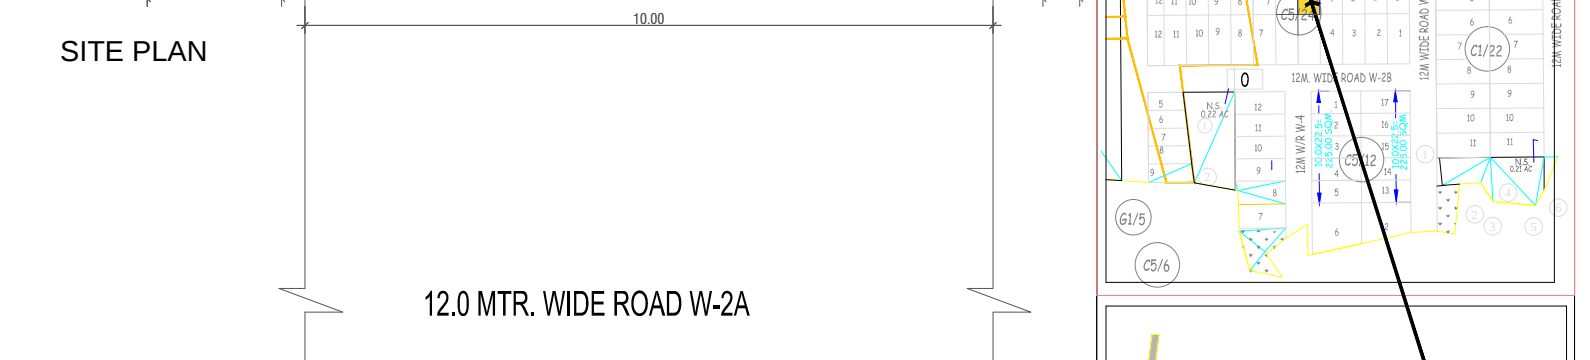
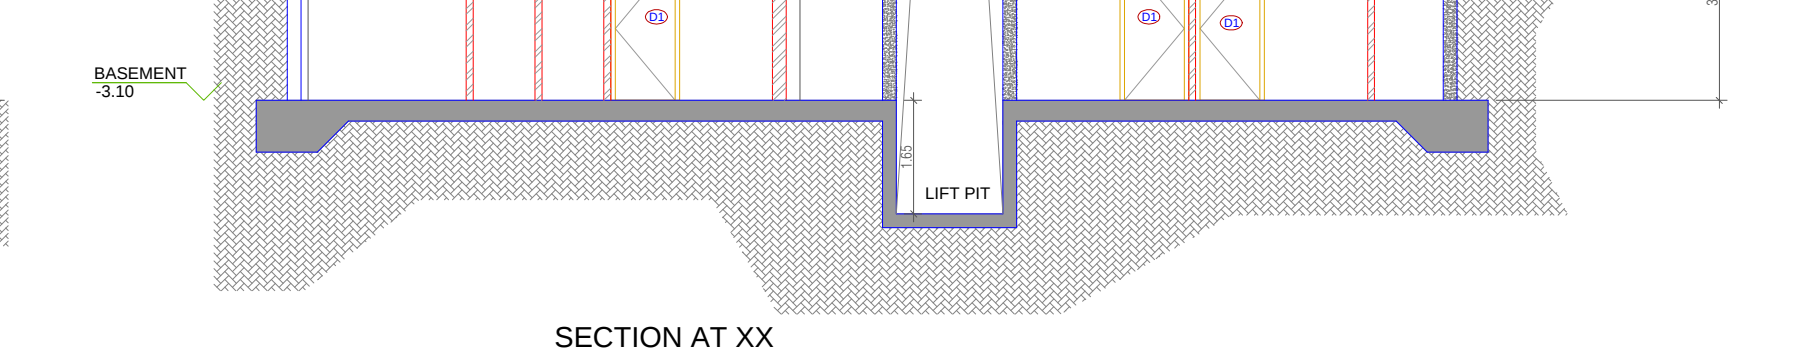
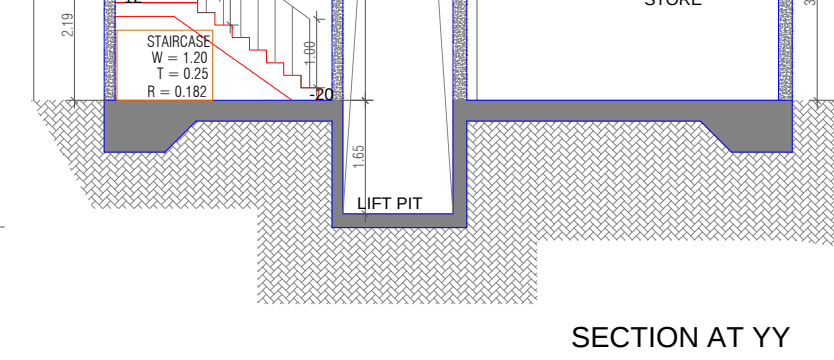
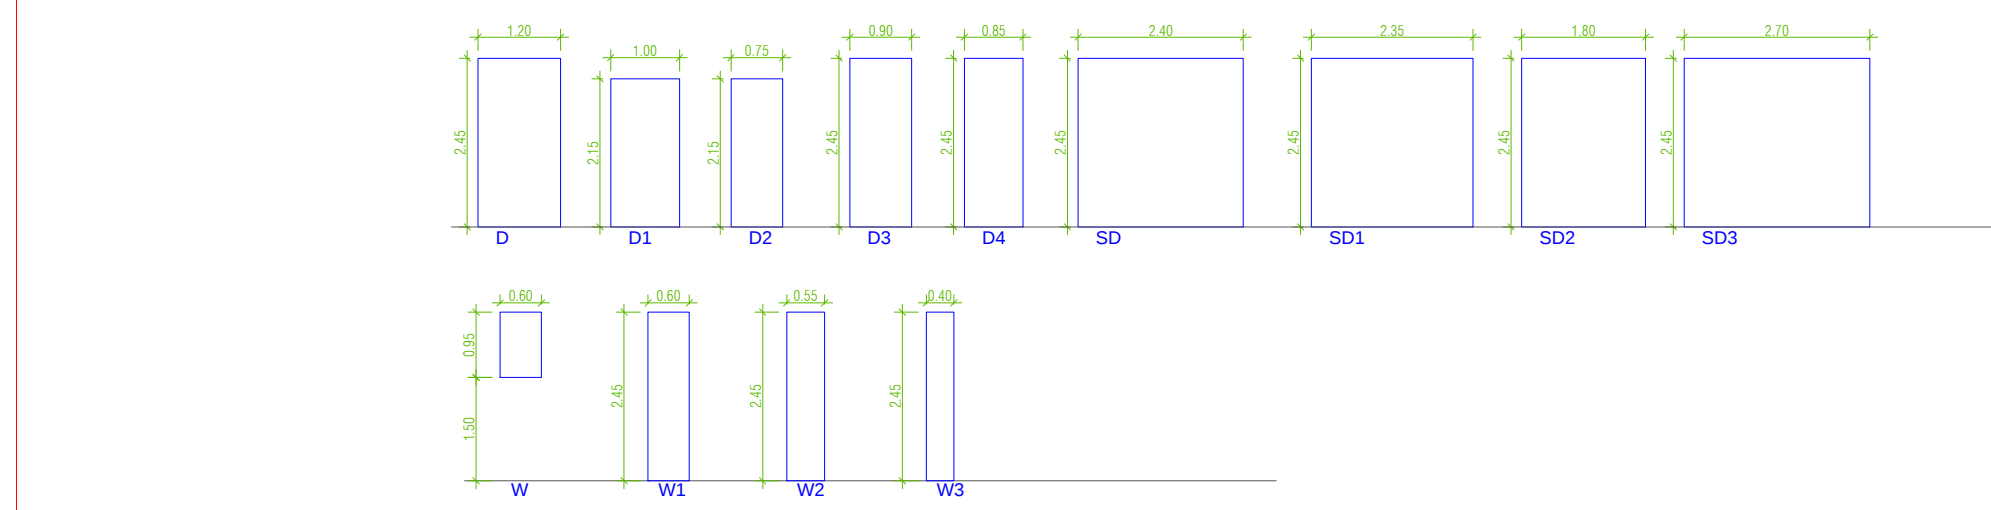
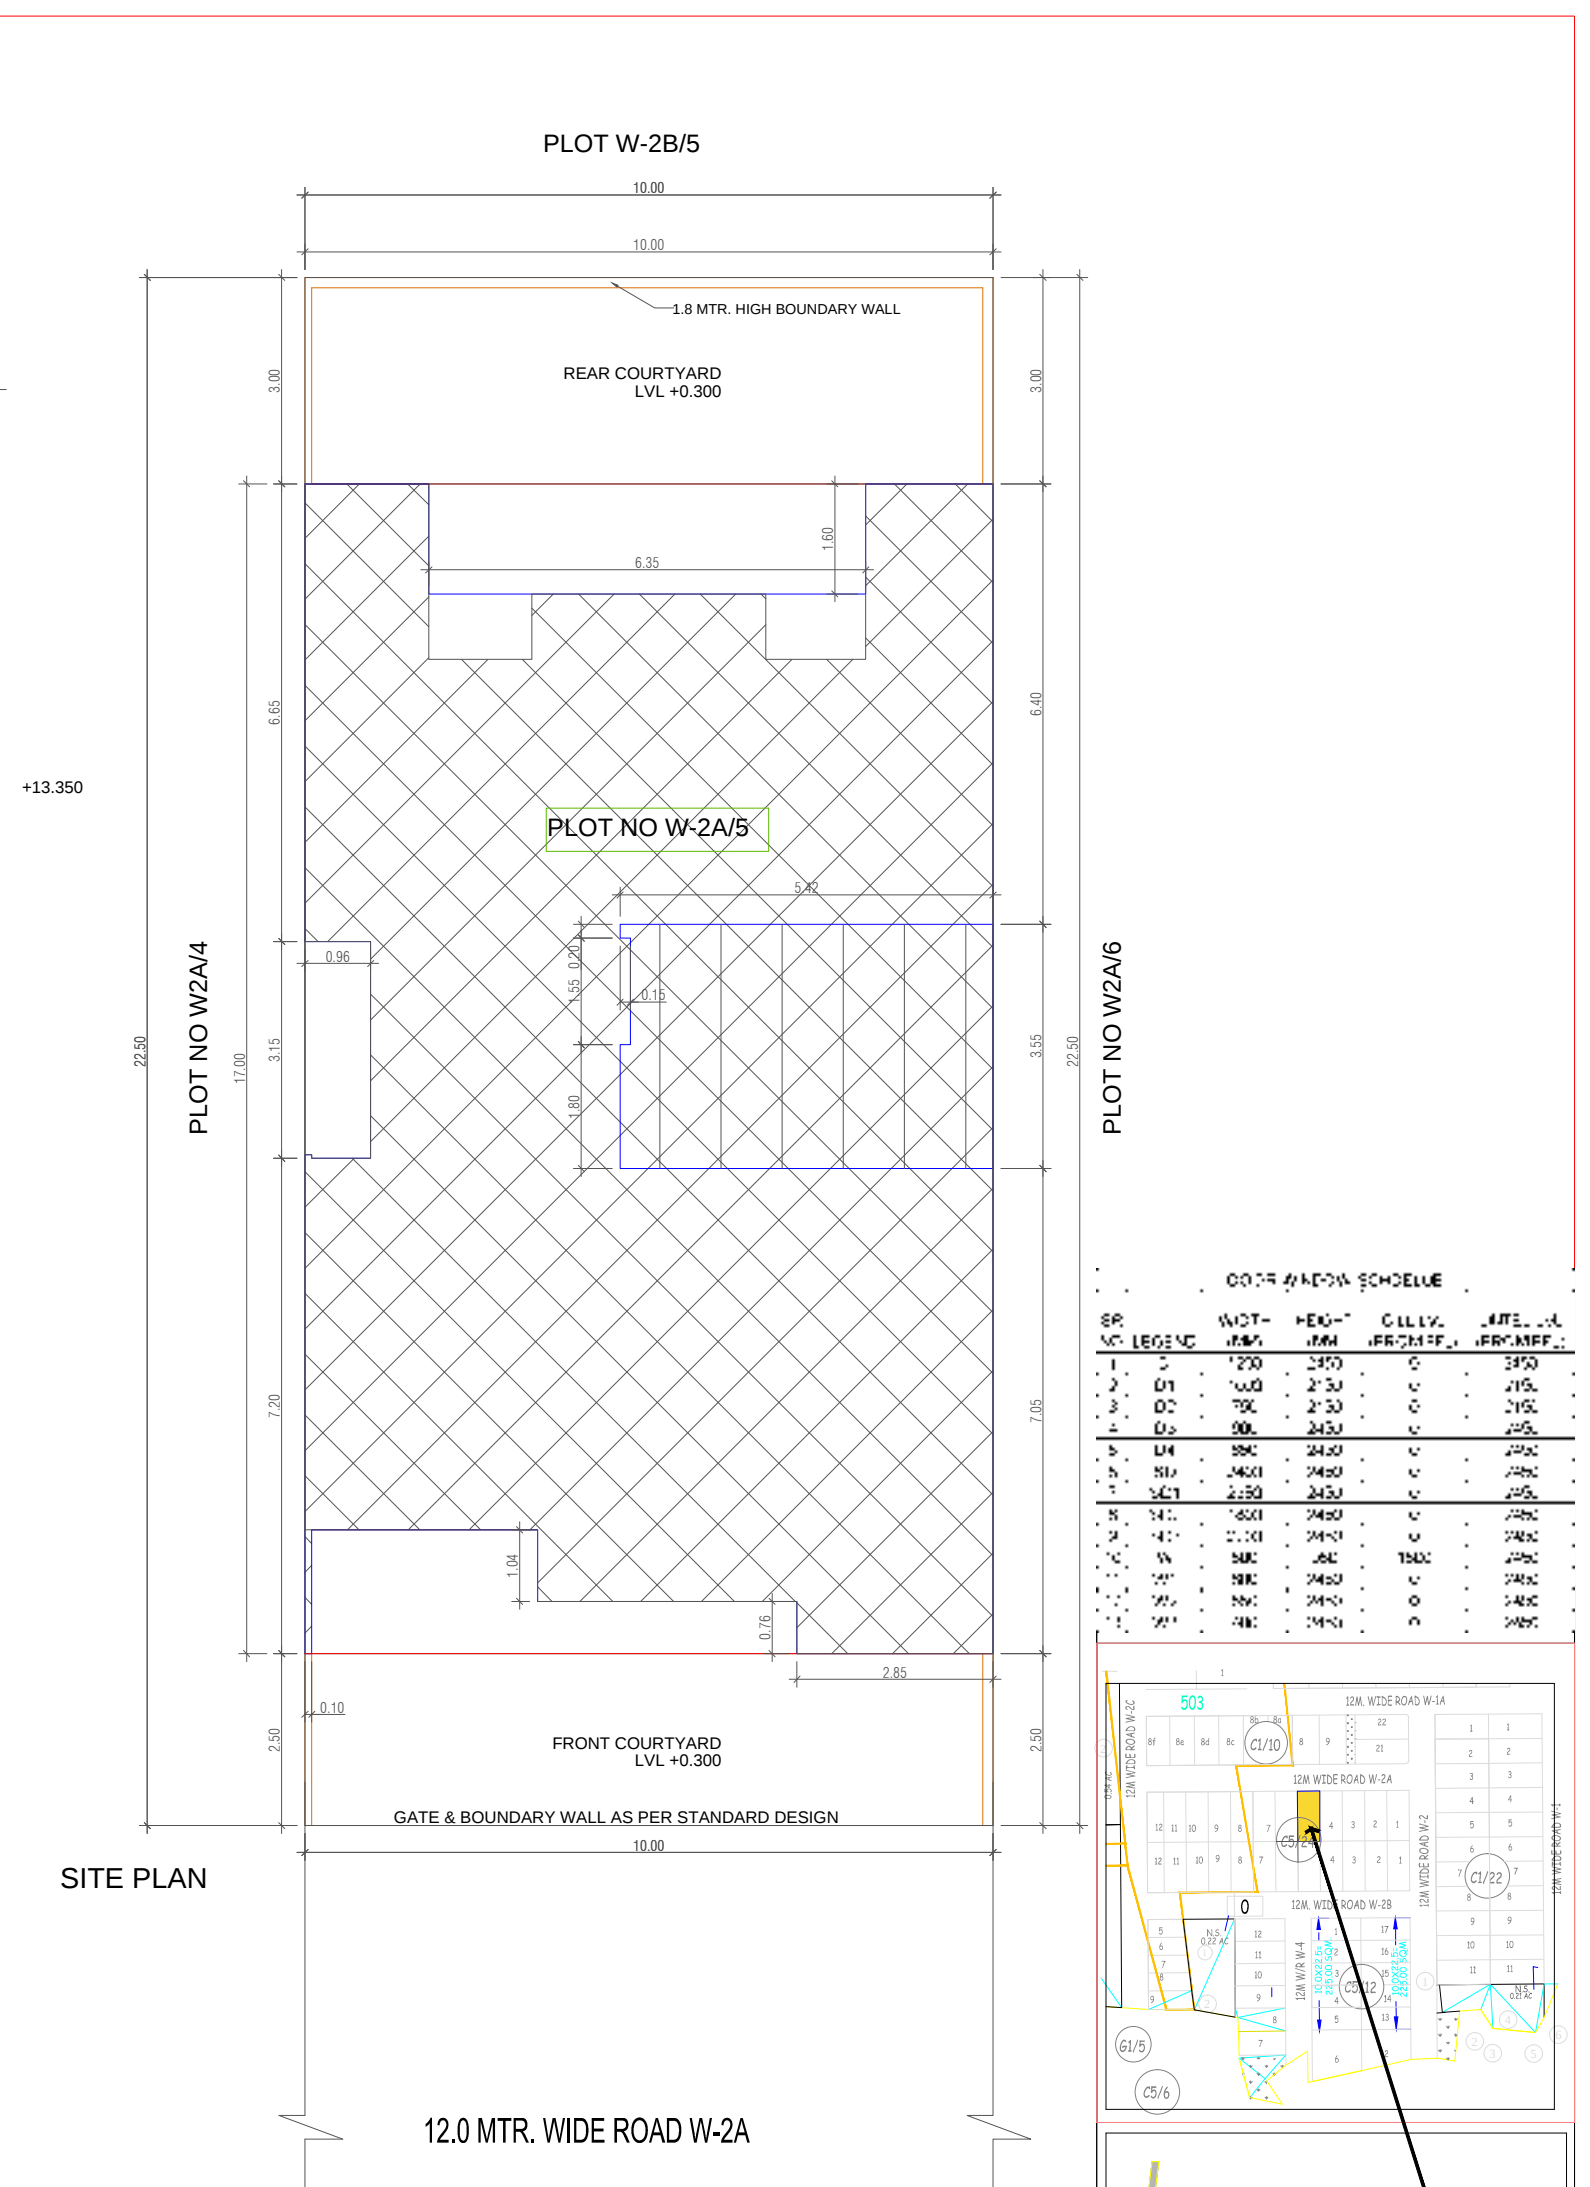
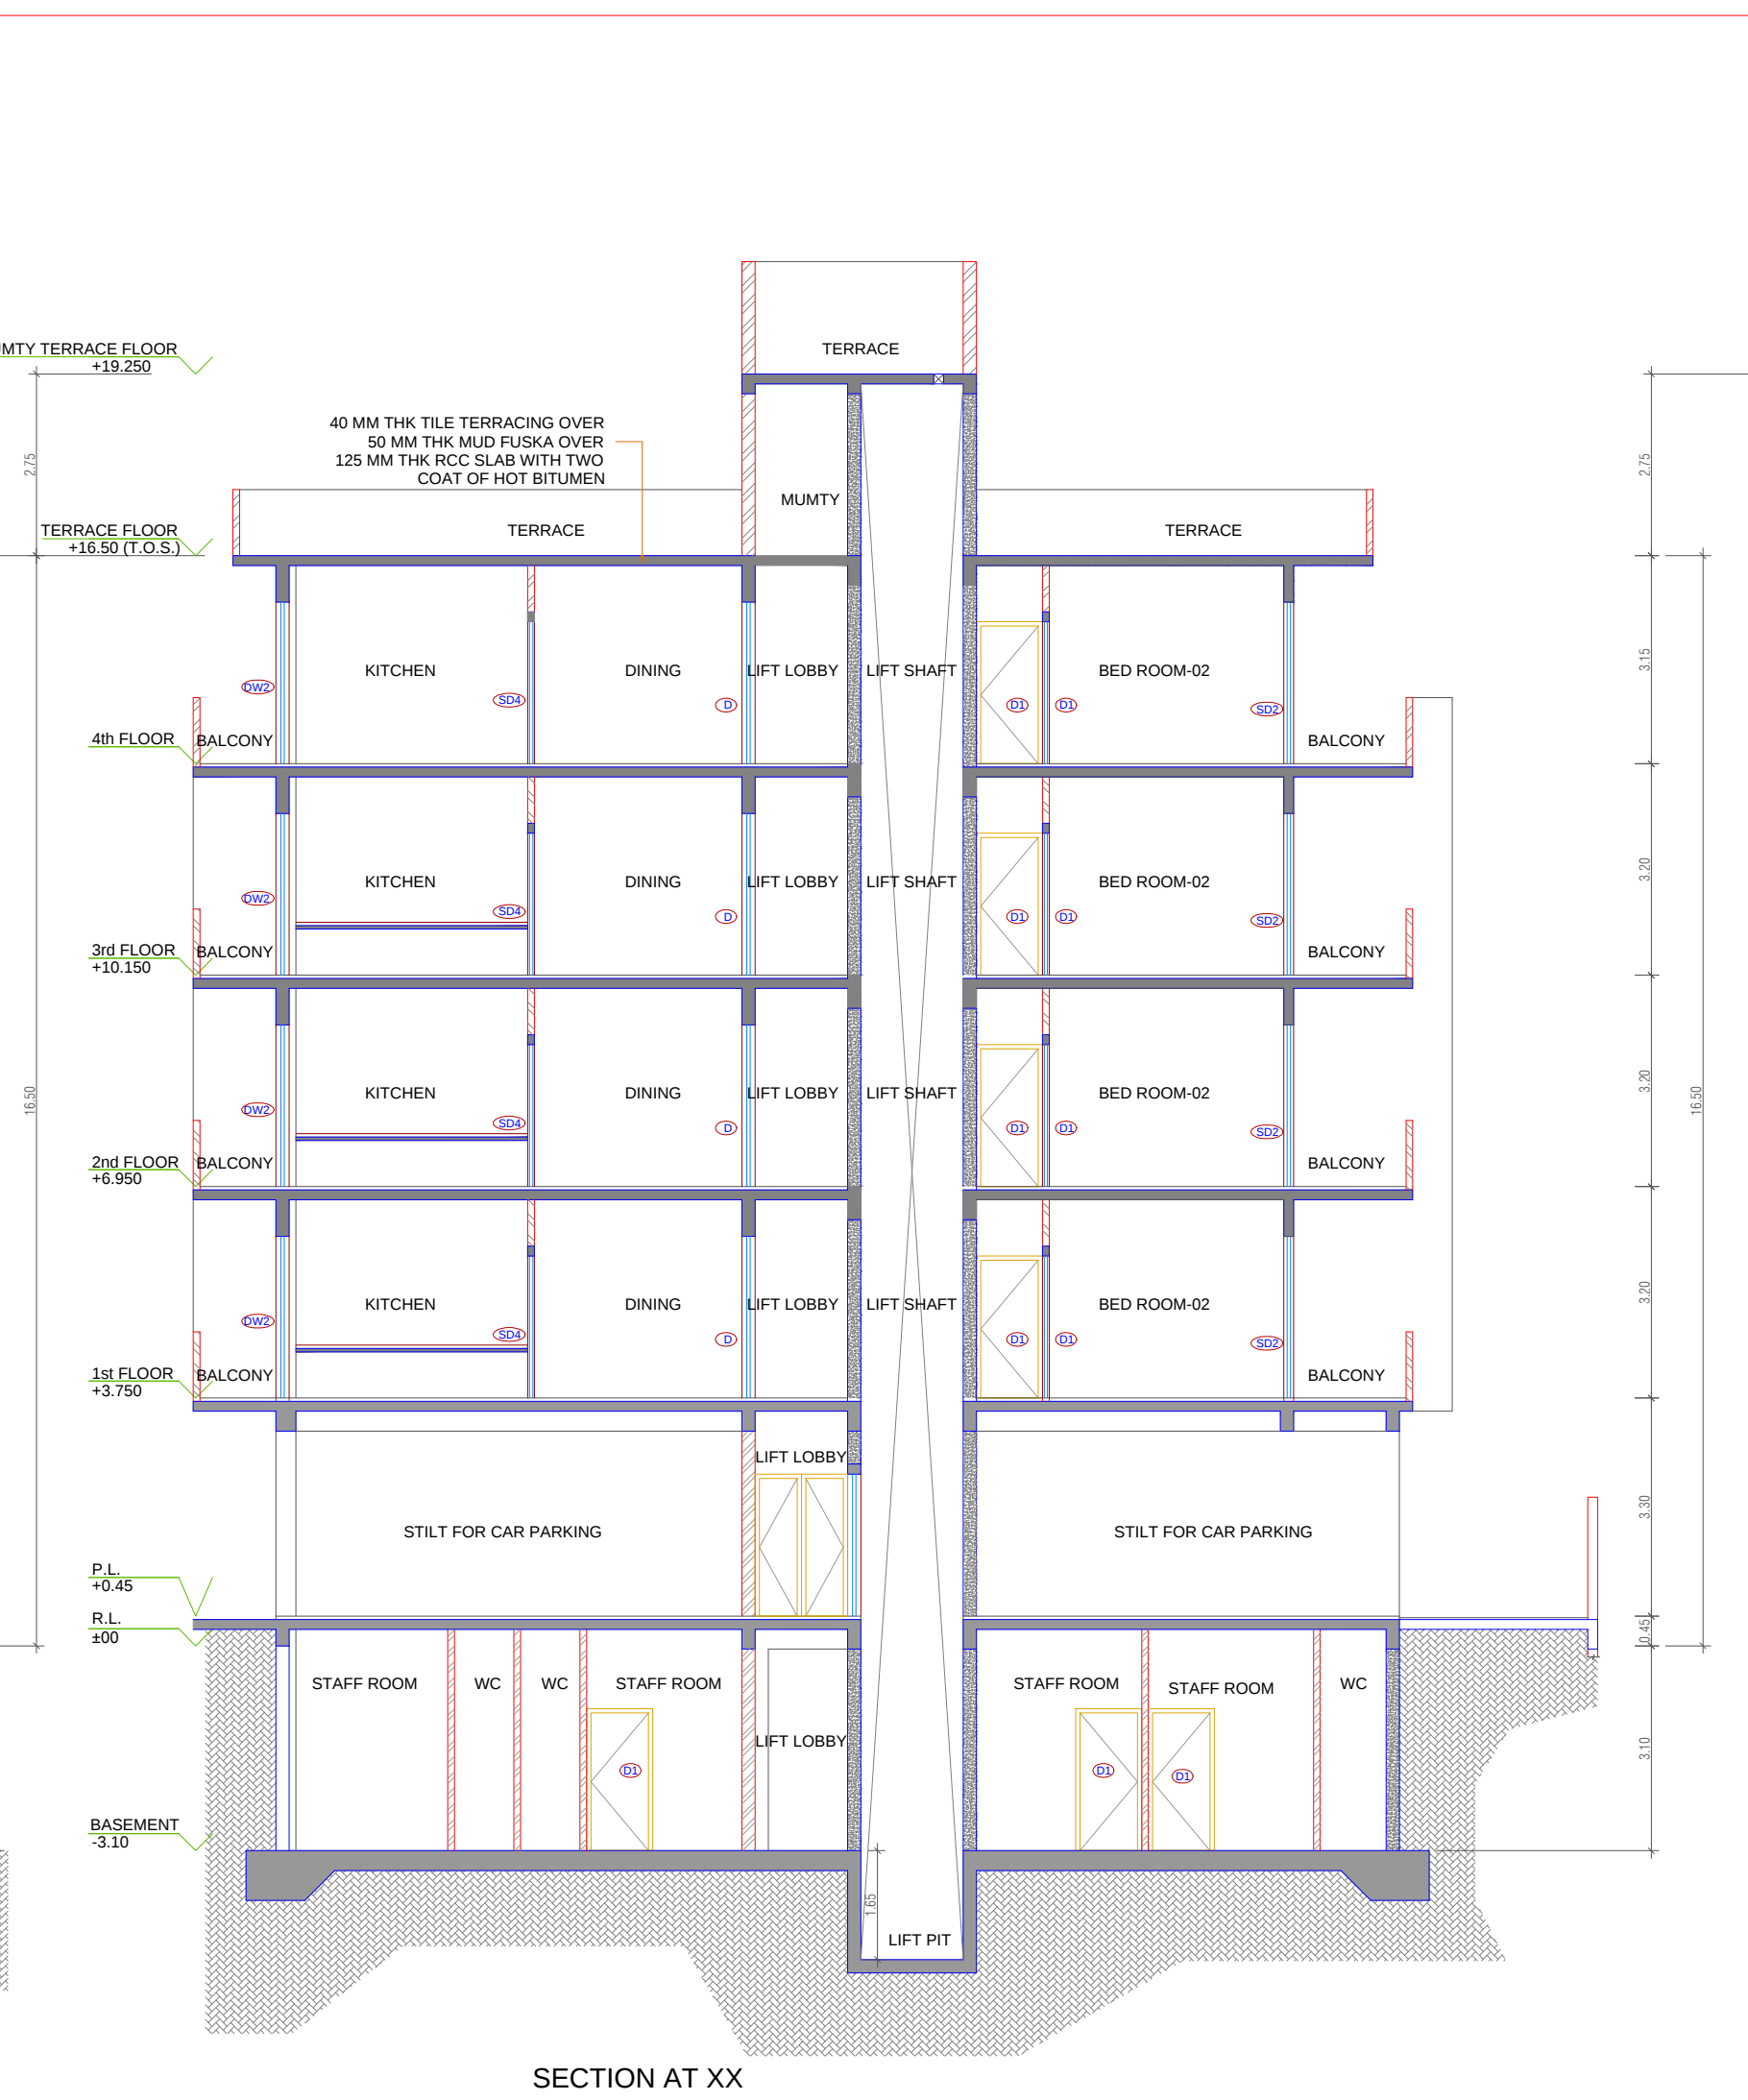


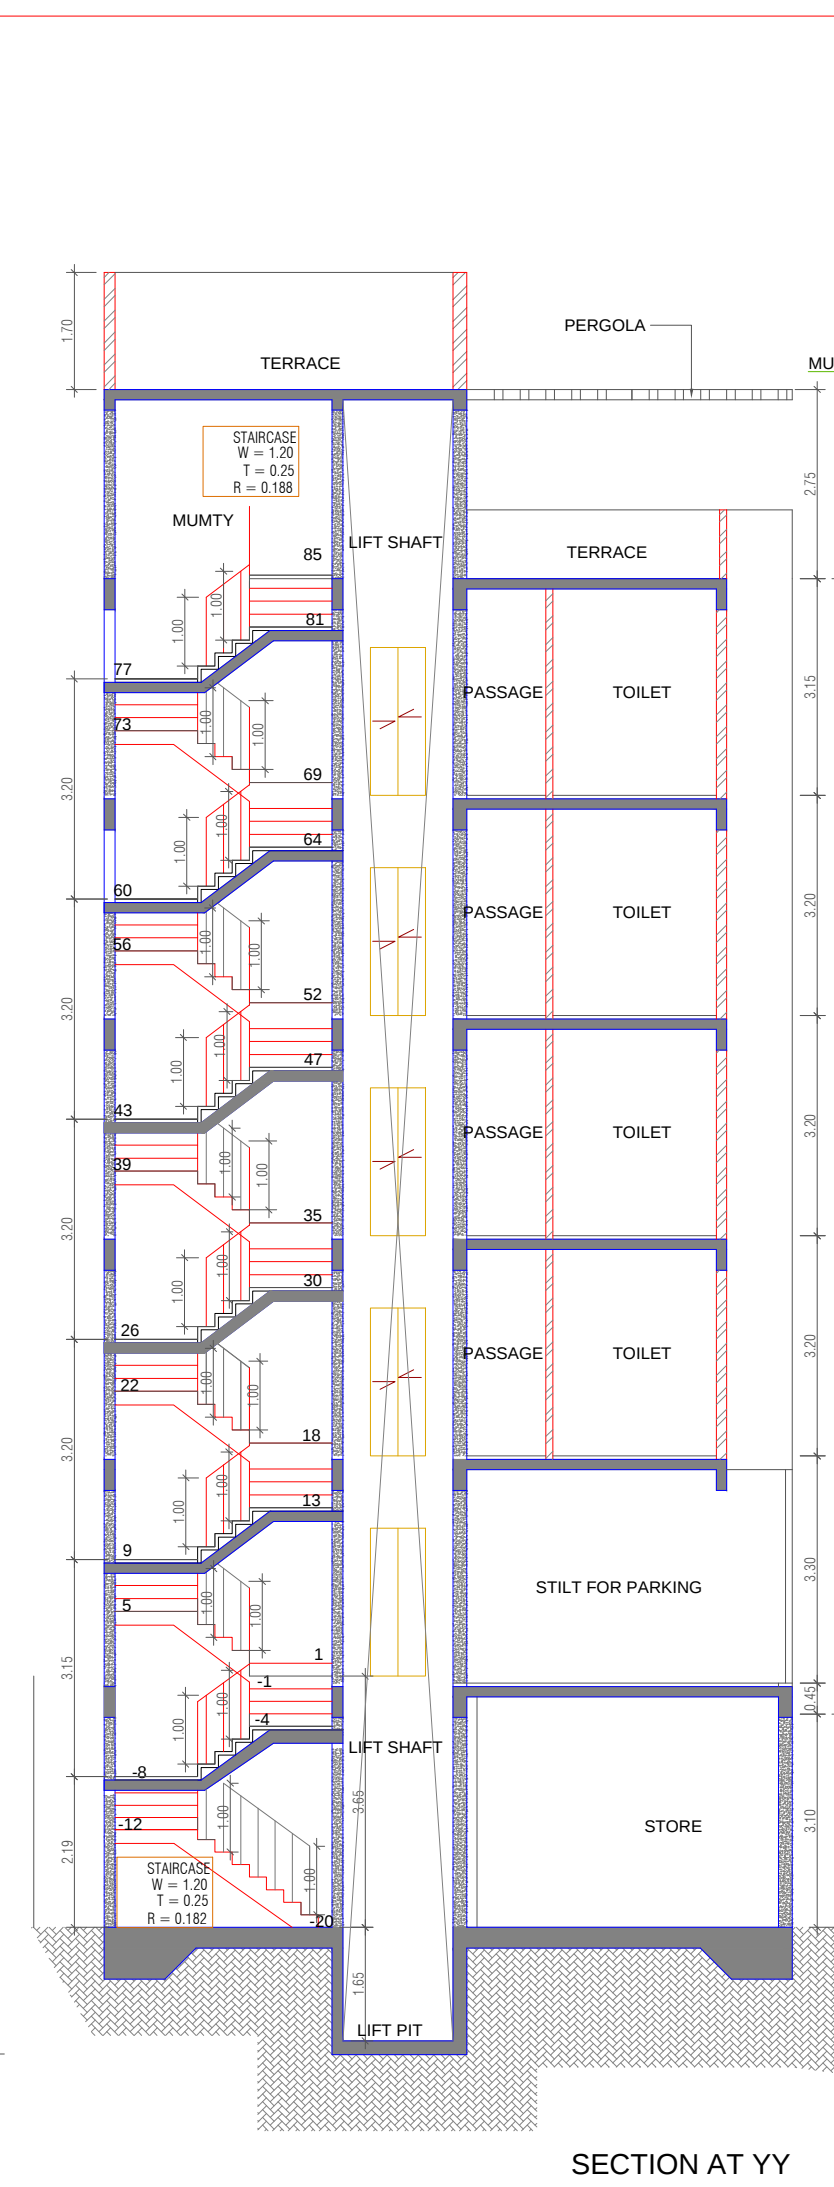

OWNER'S DECLARATION

Sl. No.	Particulars	Value	Unit
1	Area of Plot	10.00	Sq. Mtr.
2	Area of Building	10.00	Sq. Mtr.
3	Area of Road	10.00	Sq. Mtr.
4	Area of Open Space	10.00	Sq. Mtr.
5	Area of Other	10.00	Sq. Mtr.

KEY PLAN: DLF CITY PHASE III GURUGRAM

INDEPENDENT RESIDENTIAL FLOORS ON PLOT NO W-2A/5 (10 M X 22.5 M i.e. 225 SQMT) IN RESIDENTIAL PLOTTED COLONY DLF CITY PHASE III GURUGRAM (HARYANA) (LC NO. 66 OF 1996 DATED 03.05.1996)

Owner:-
DLF BUILDERS AND DEVELOPERS PRIVATE LIMITED.

Architects
Arco Associates Pvt. Ltd.
Plot- 36b, Sec-32, Gurgaon-122001
Ph: 26420105, 26421169

Architect's Signature

Owners' Signature











Project:-
Proposed Residential Building Plan (Independent floors) On Plot No. W-2A/5, DLF City Phase III, Gurugram, Haryana

Drawing Title:-
FLOOR PLANS, ELEVATION & SECTION, SITE PLAN

Date
26-10-2021

Drawing No.
01

SCALE
1:100

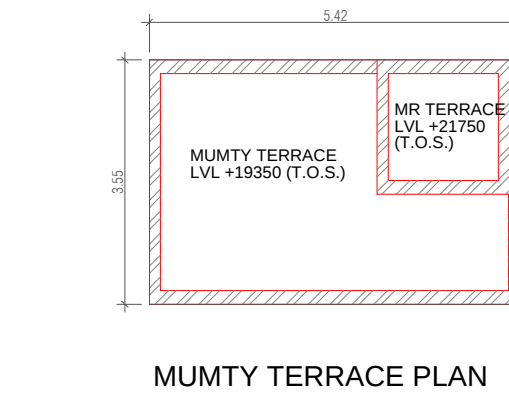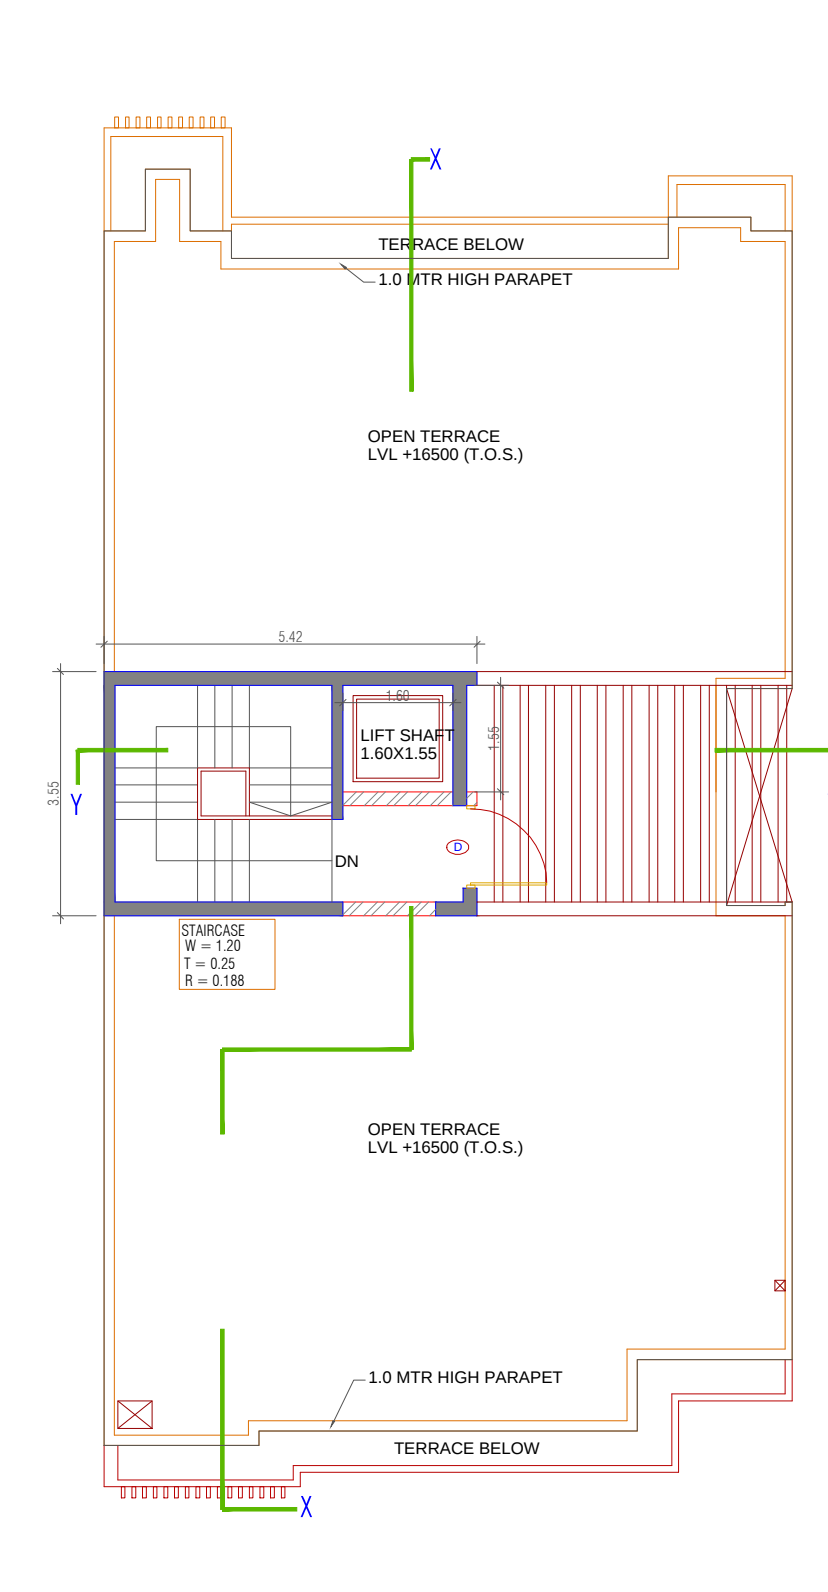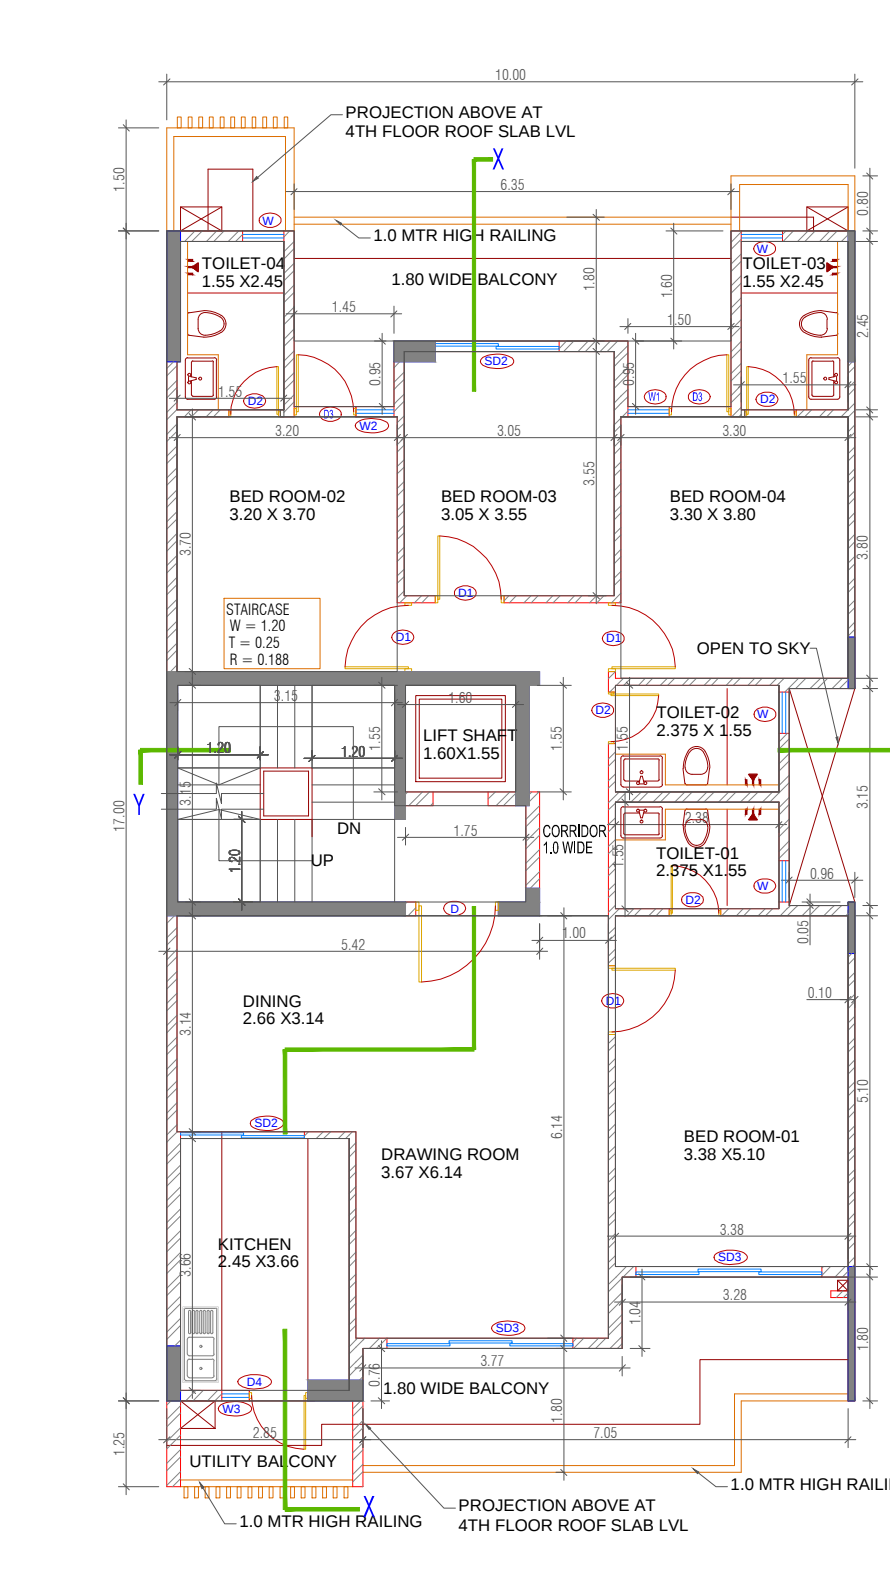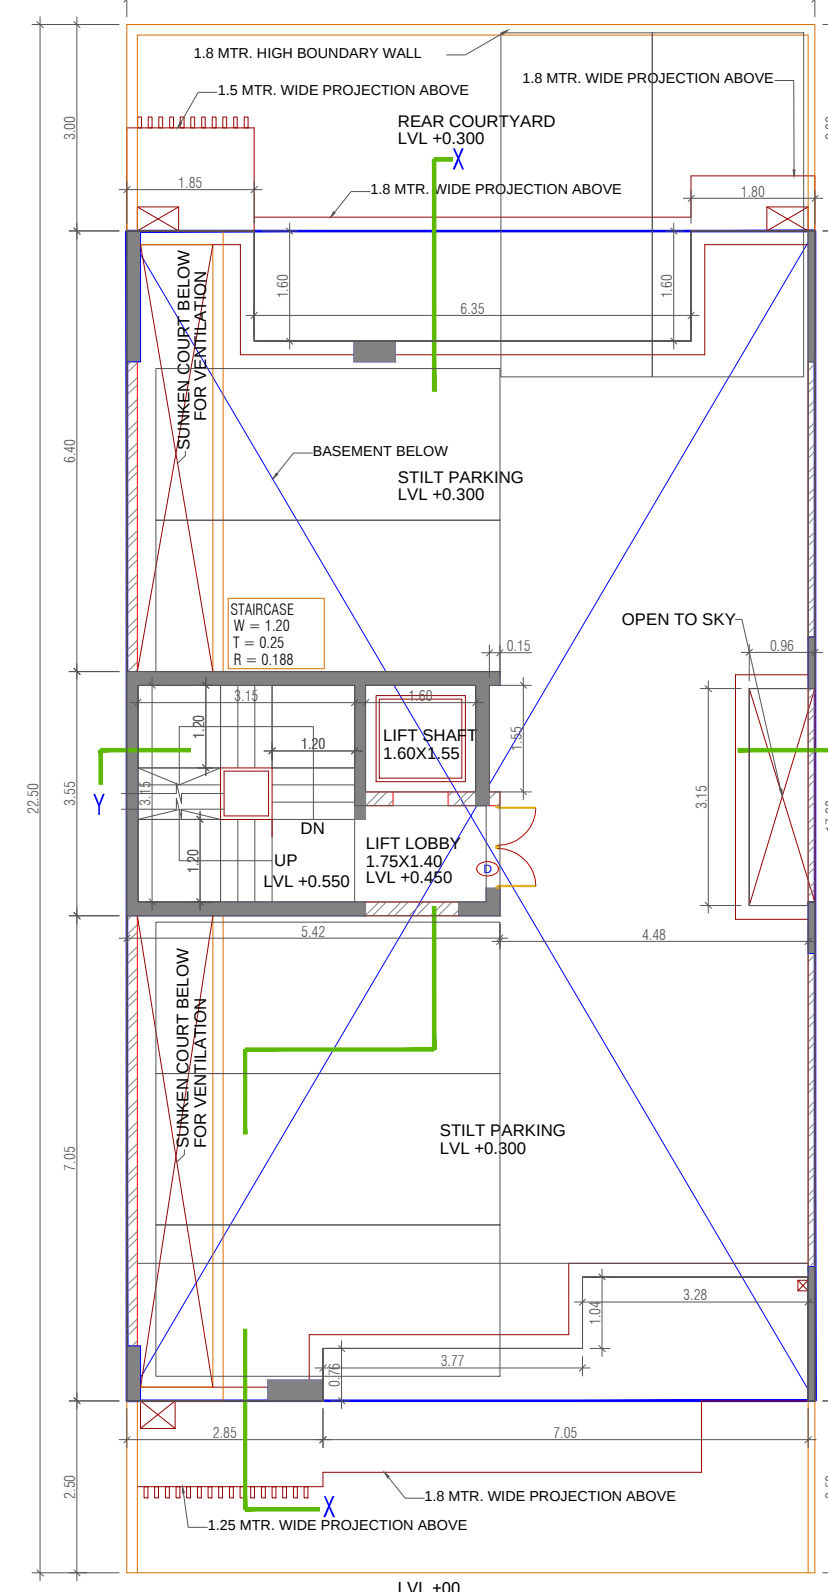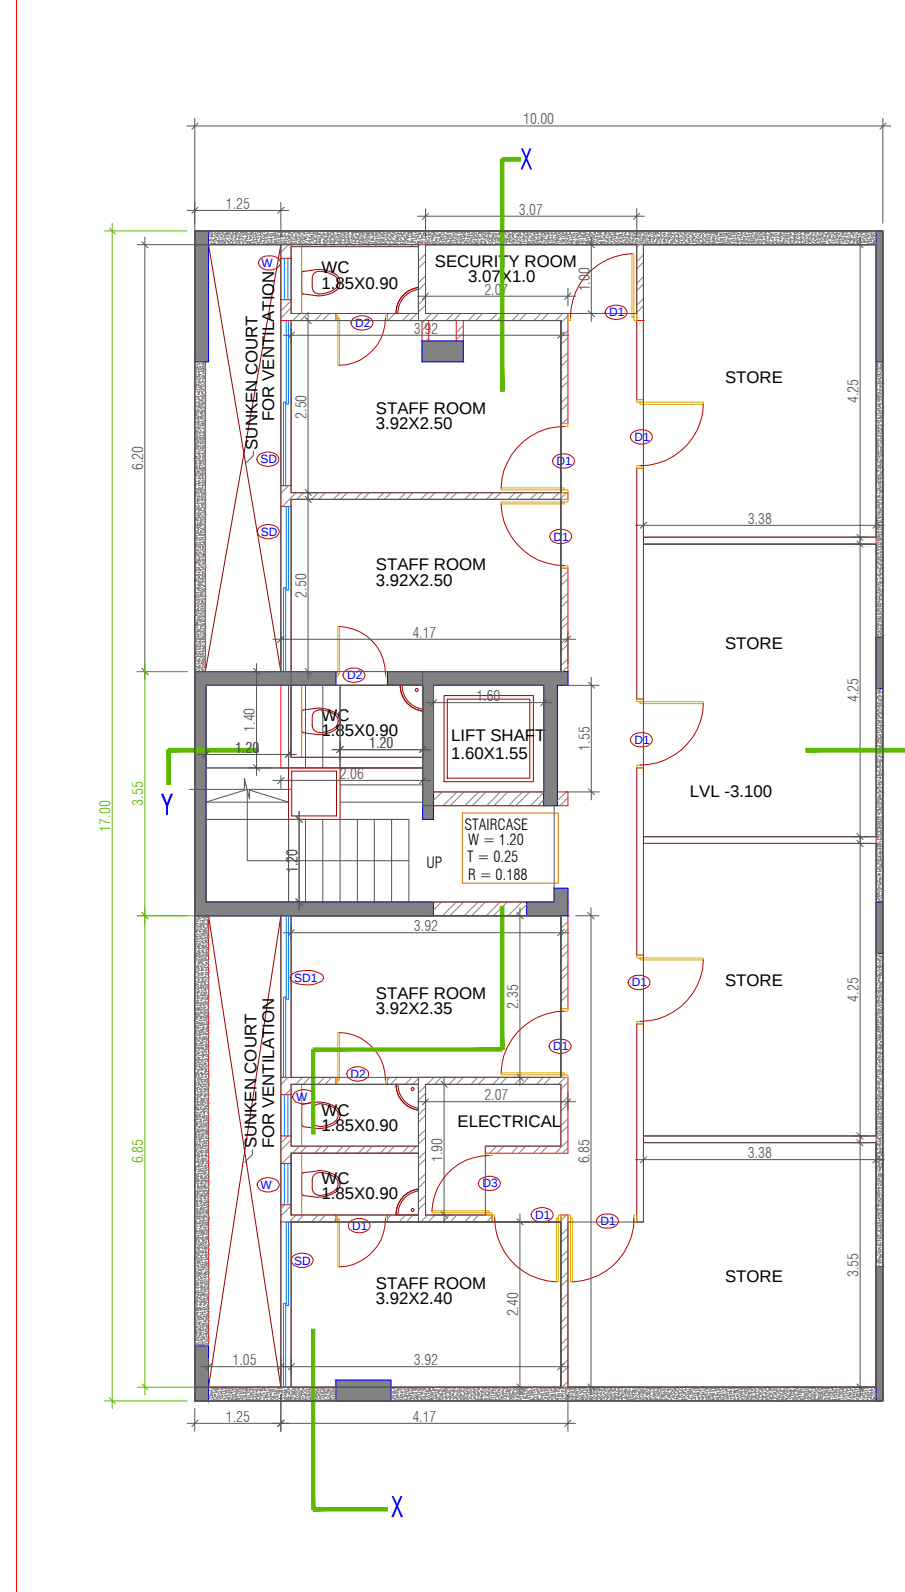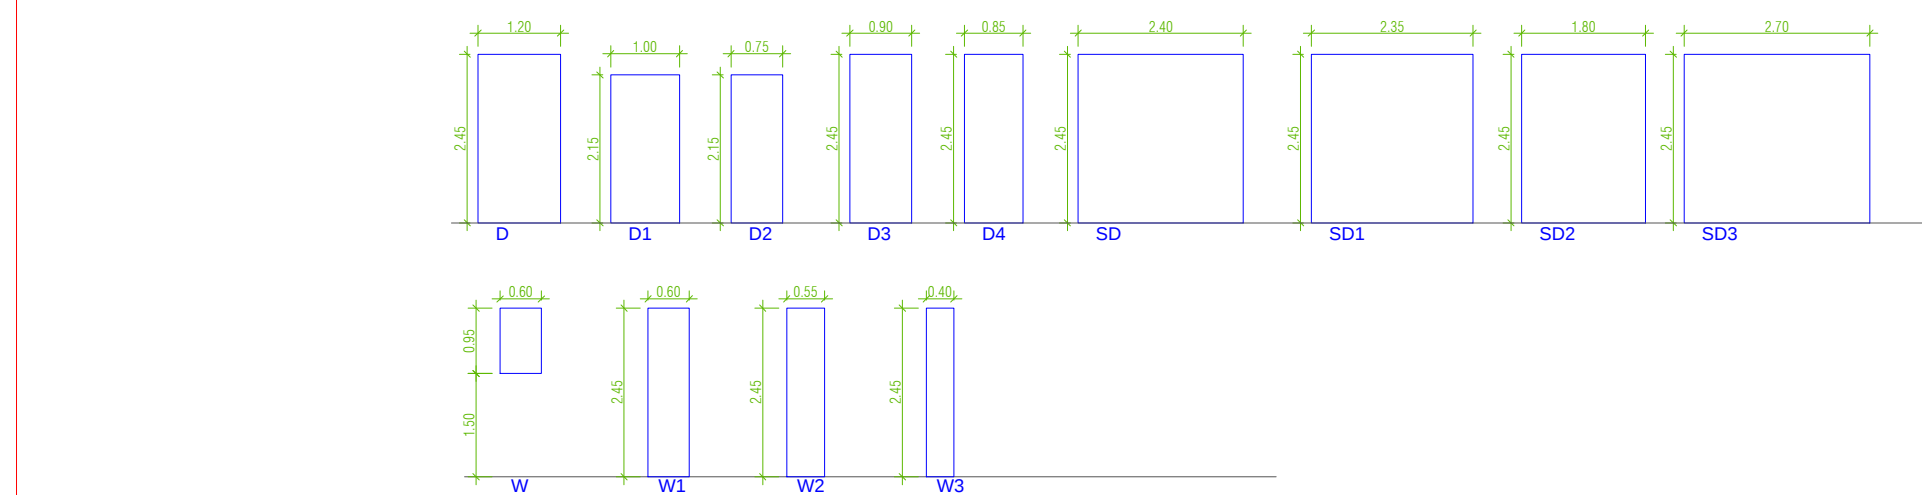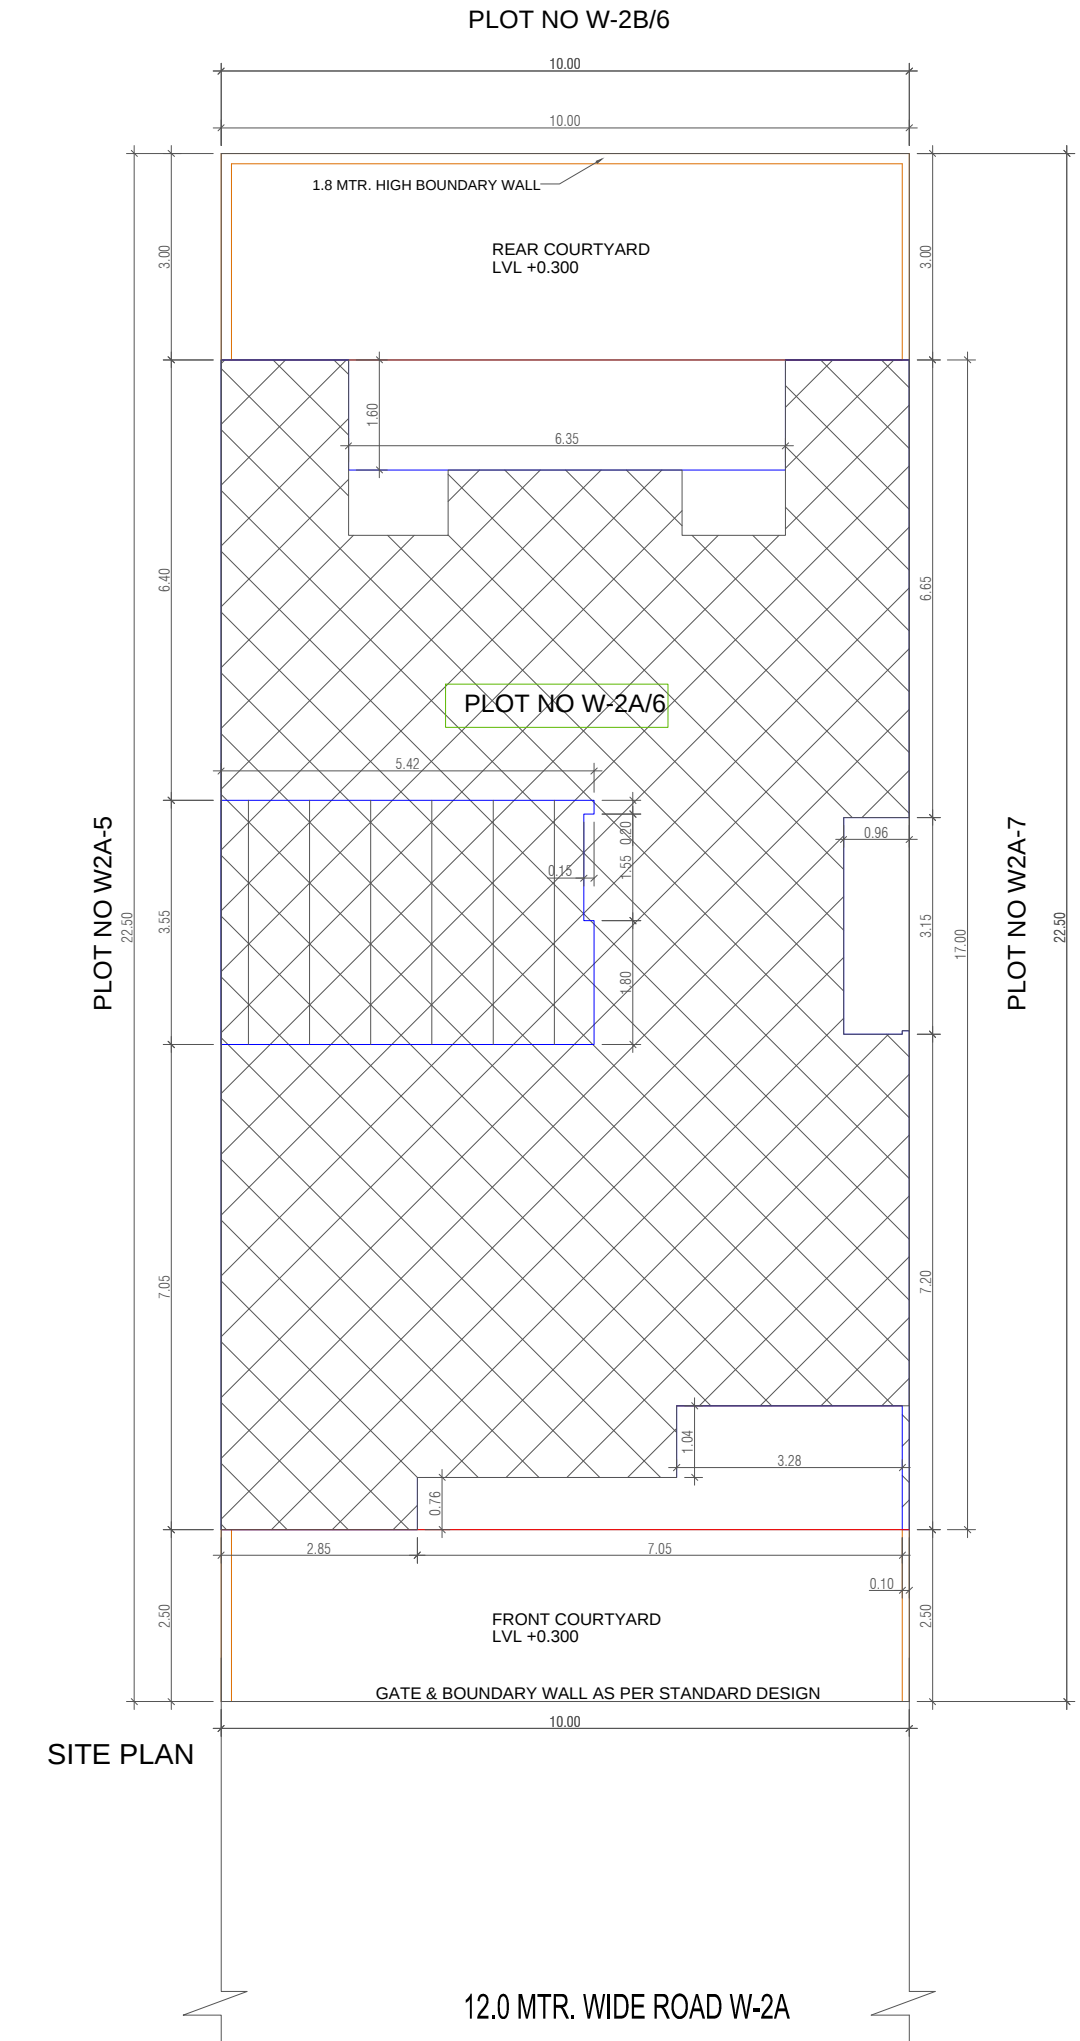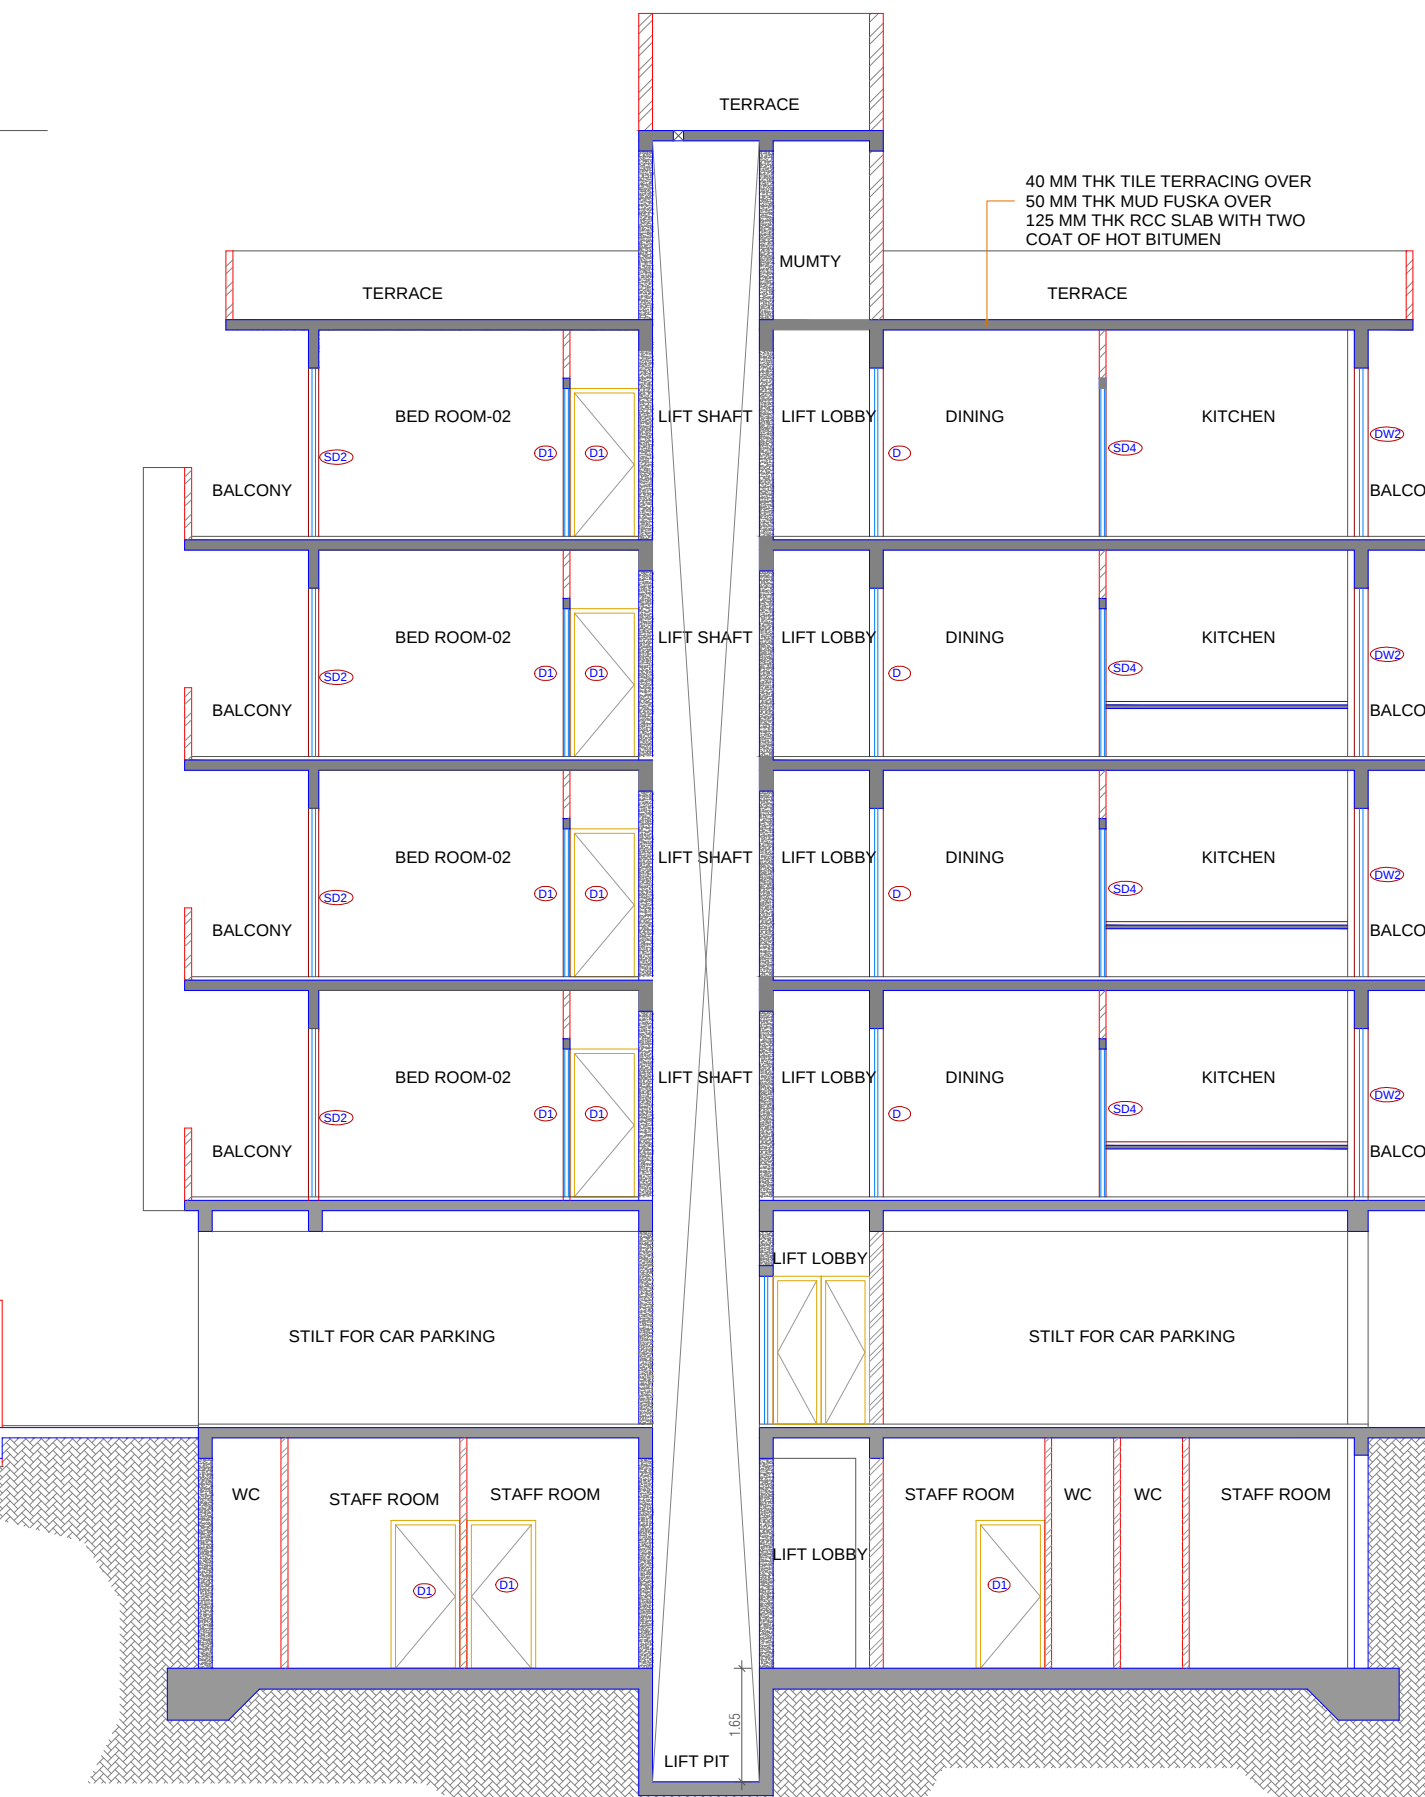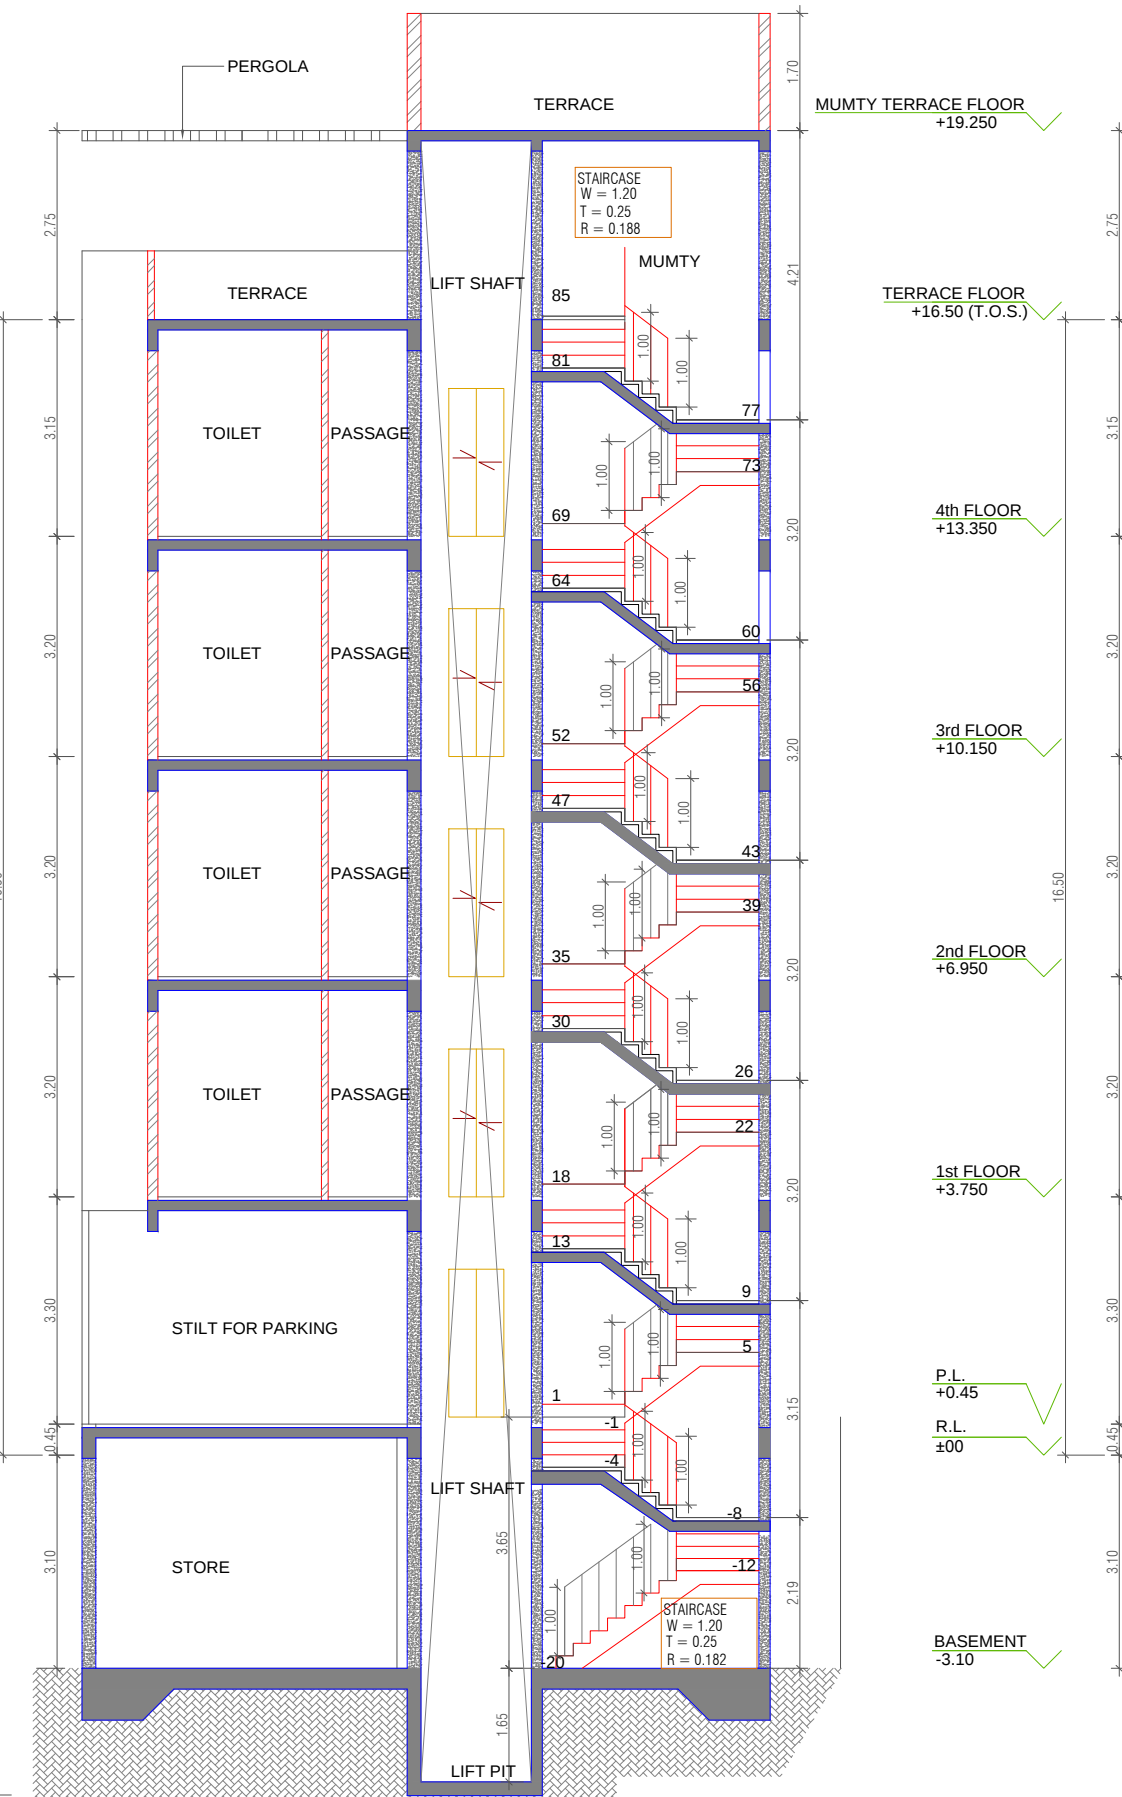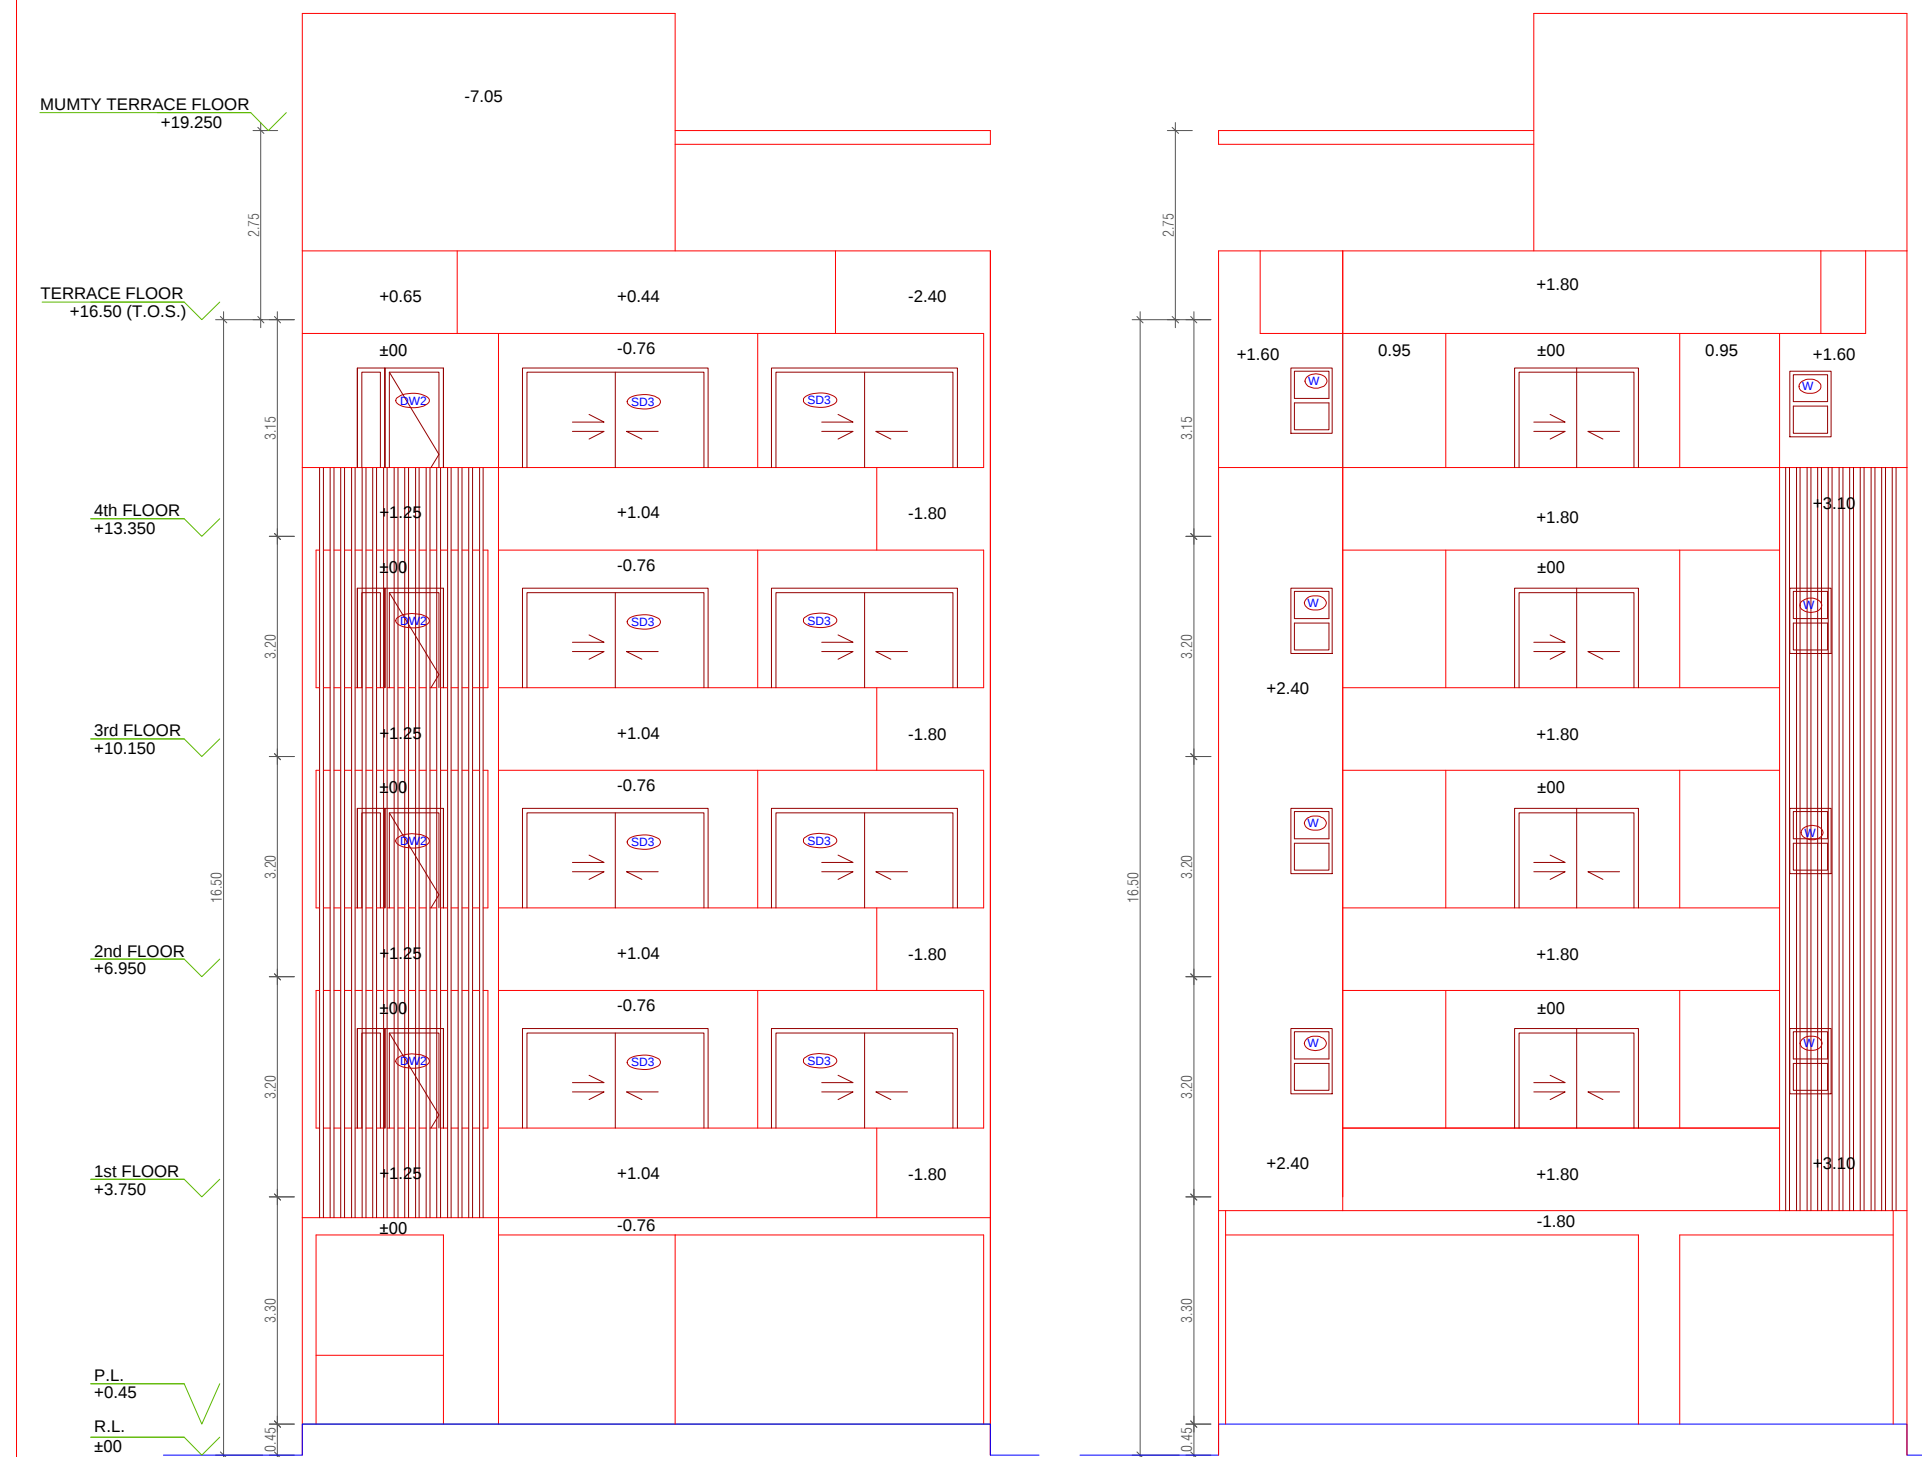

OWNER'S DECLARATION

SR.	NAME	DESIGN	DATE	REMARKS
1	DR.	DR.	DR.	DR.
2	DR.	DR.	DR.	DR.
KEY PLAN - DLF CITY PHASE III GURUGRAM

INDEPENDENT RESIDENTIAL FLOORS ON PLOT NO W-2A/6 (10 M X 22.5 M i.e. 225 SQMT) IN RESIDENTIAL PLOTTED COLONY DLF CITY PHASE III GURUGRAM (HARYANA) (LC NO. 66 & 68 OF 1996 DATED 03.05.1996)

Owner -

DLF BUILDERS AND DEVELOPERS PRIVATE LIMITED.

Architects

Arco Associates Pvt. Ltd.
Plot- 36b, Sec-32, Gurgaon-122001
Ph: 2642005, 2642169

Architect's Signature

Owners' Signature

Project :-

Proposed Residential Building Plan (Independent floors) On Plot No. W-2A / 6, DLF City, Phase III, Gurugram, Haryana

Drawing Title:-

FLOOR PLANS, ELEVATION & SECTION, SITE PLAN


Date

20-11-2021

Drawing No.

01

SCALE 1:100

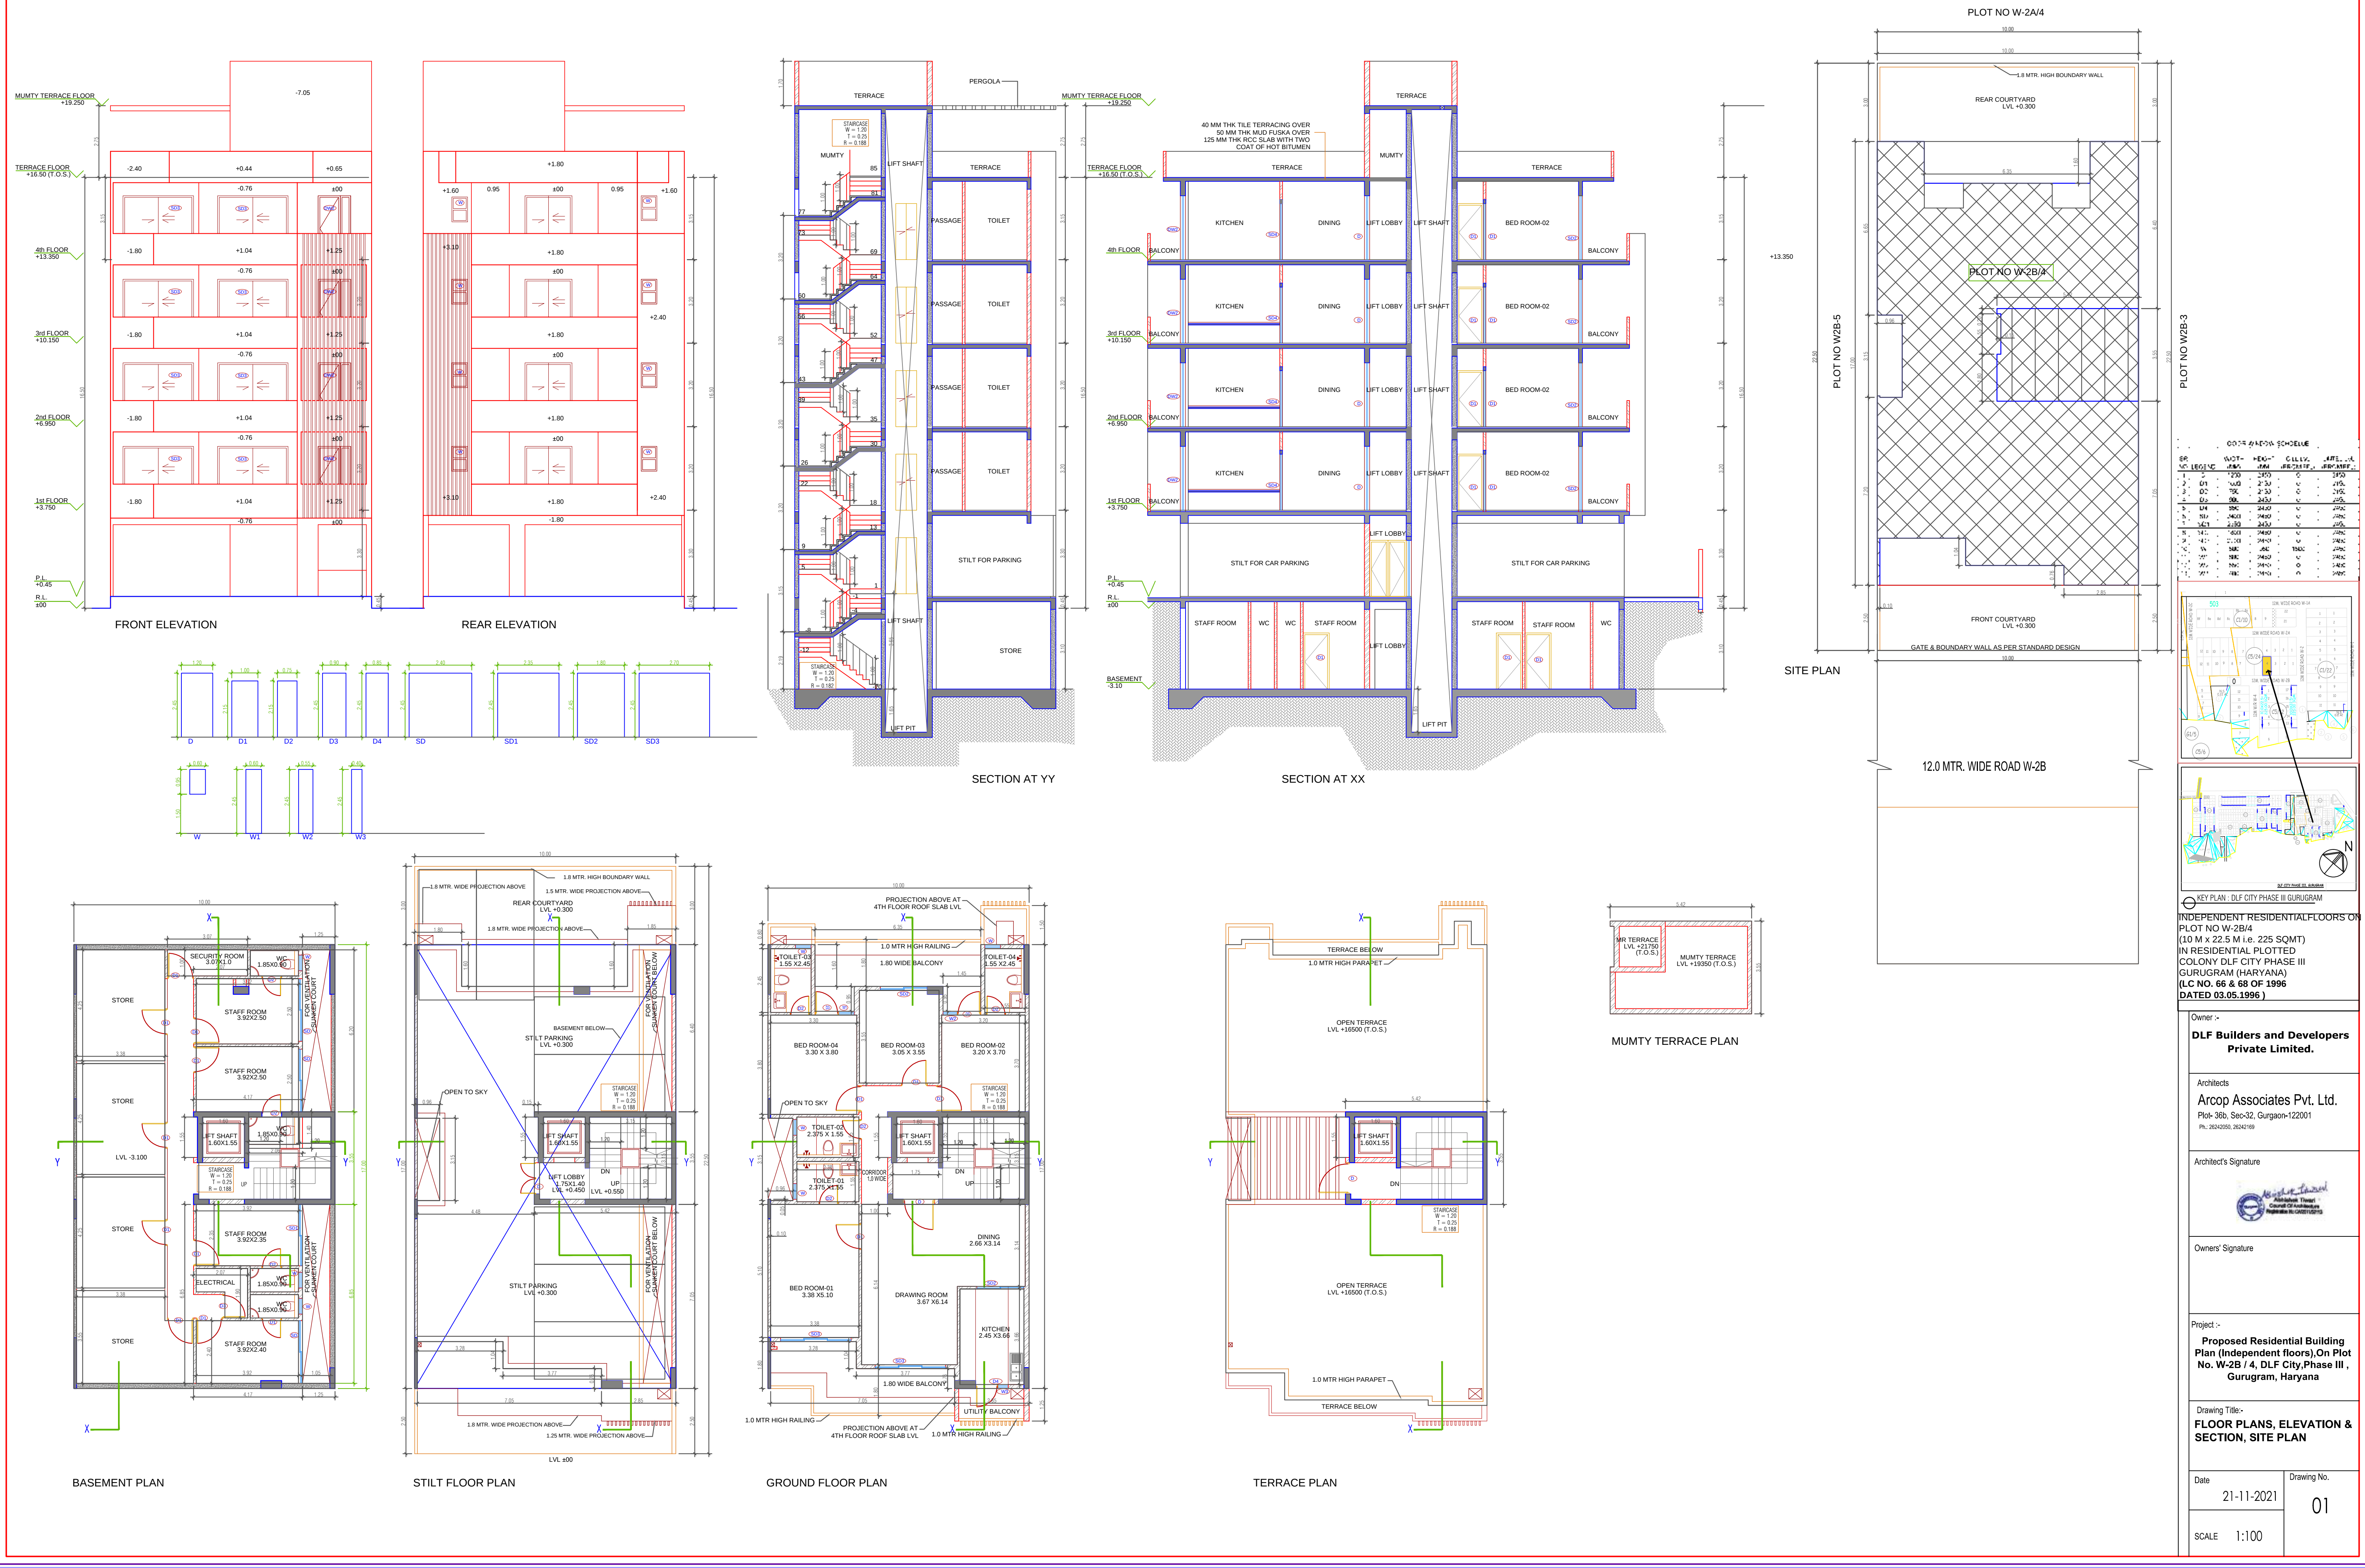

OWNER'S DECLARATION

Sl. No.	Particulars	Area (sq. m)	Volume (cu. m)	Remarks
1	Plot Area	10.00		
2	Building Area	10.00		
3	Open Area	10.00		
4	Stilt Area	10.00		
5	Basement Area	10.00		
6	Roof Area	10.00		
7	Other Area	10.00		
8	Total Area	10.00		

KEY PLAN - DLF CITY PHASE III GURUGRAM

INDEPENDENT RESIDENTIAL FLOORS ON PLOT NO W-2B/4 (10 M X 22.5 M i.e. 225 SQMT) IN RESIDENTIAL PLOTTED COLONY DLF CITY PHASE III GURUGRAM (HARYANA) (LC NO. 66 & 68 OF 1996 DATED 03.05.1996)

Owner :-

DLF Builders and Developers Private Limited.

Architects

Arco Associates Pvt. Ltd.
Plot-36b, Sec-32, Gurgaon-122001
Ph: 26242050, 26242169

Architect's Signature

Owners' Signature

Project :-






Proposed Residential Building Plan (Independent floors) On Plot No. W-2B / 4, DLF City, Phase III, Gurugram, Haryana

Drawing Title:-

FLOOR PLANS, ELEVATION & SECTION, SITE PLAN







Date	Drawing No.
21-11-2021	01

SCALE 1:100

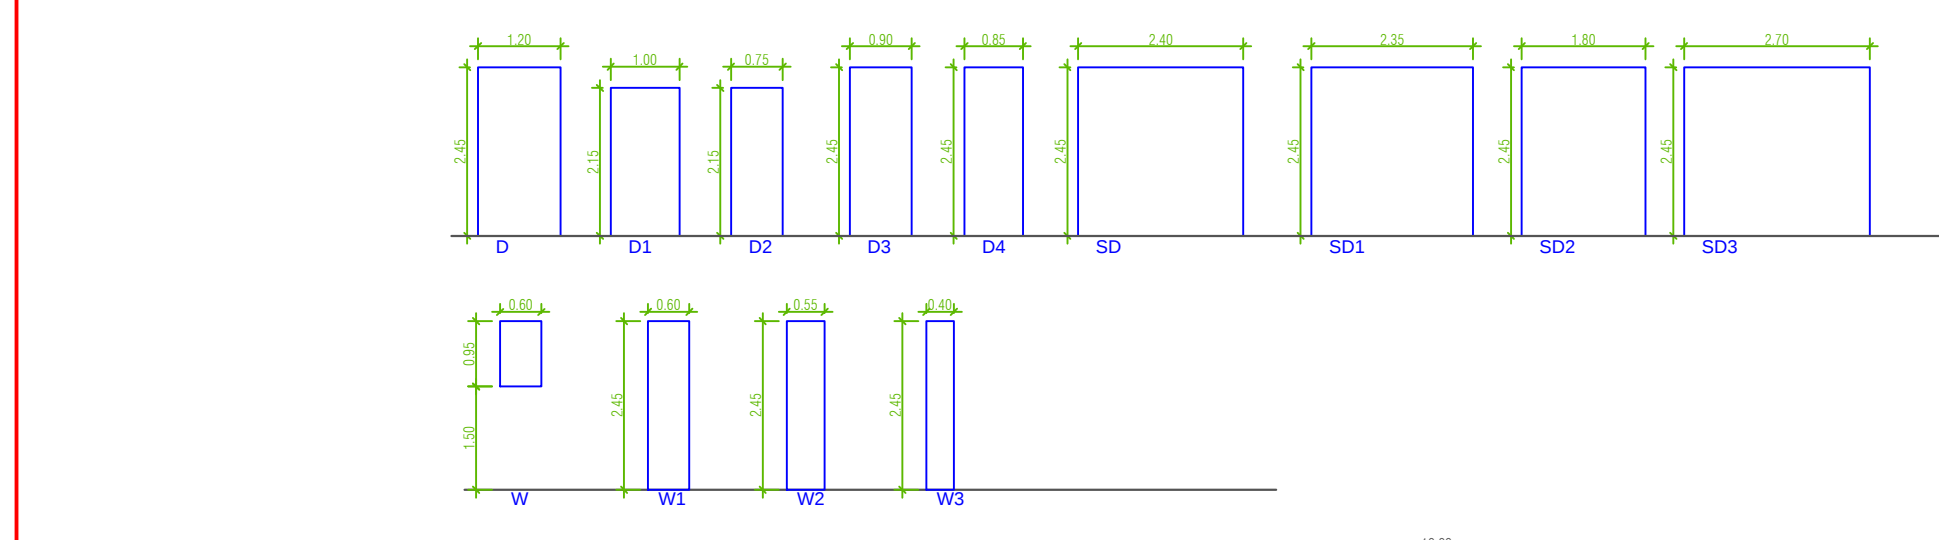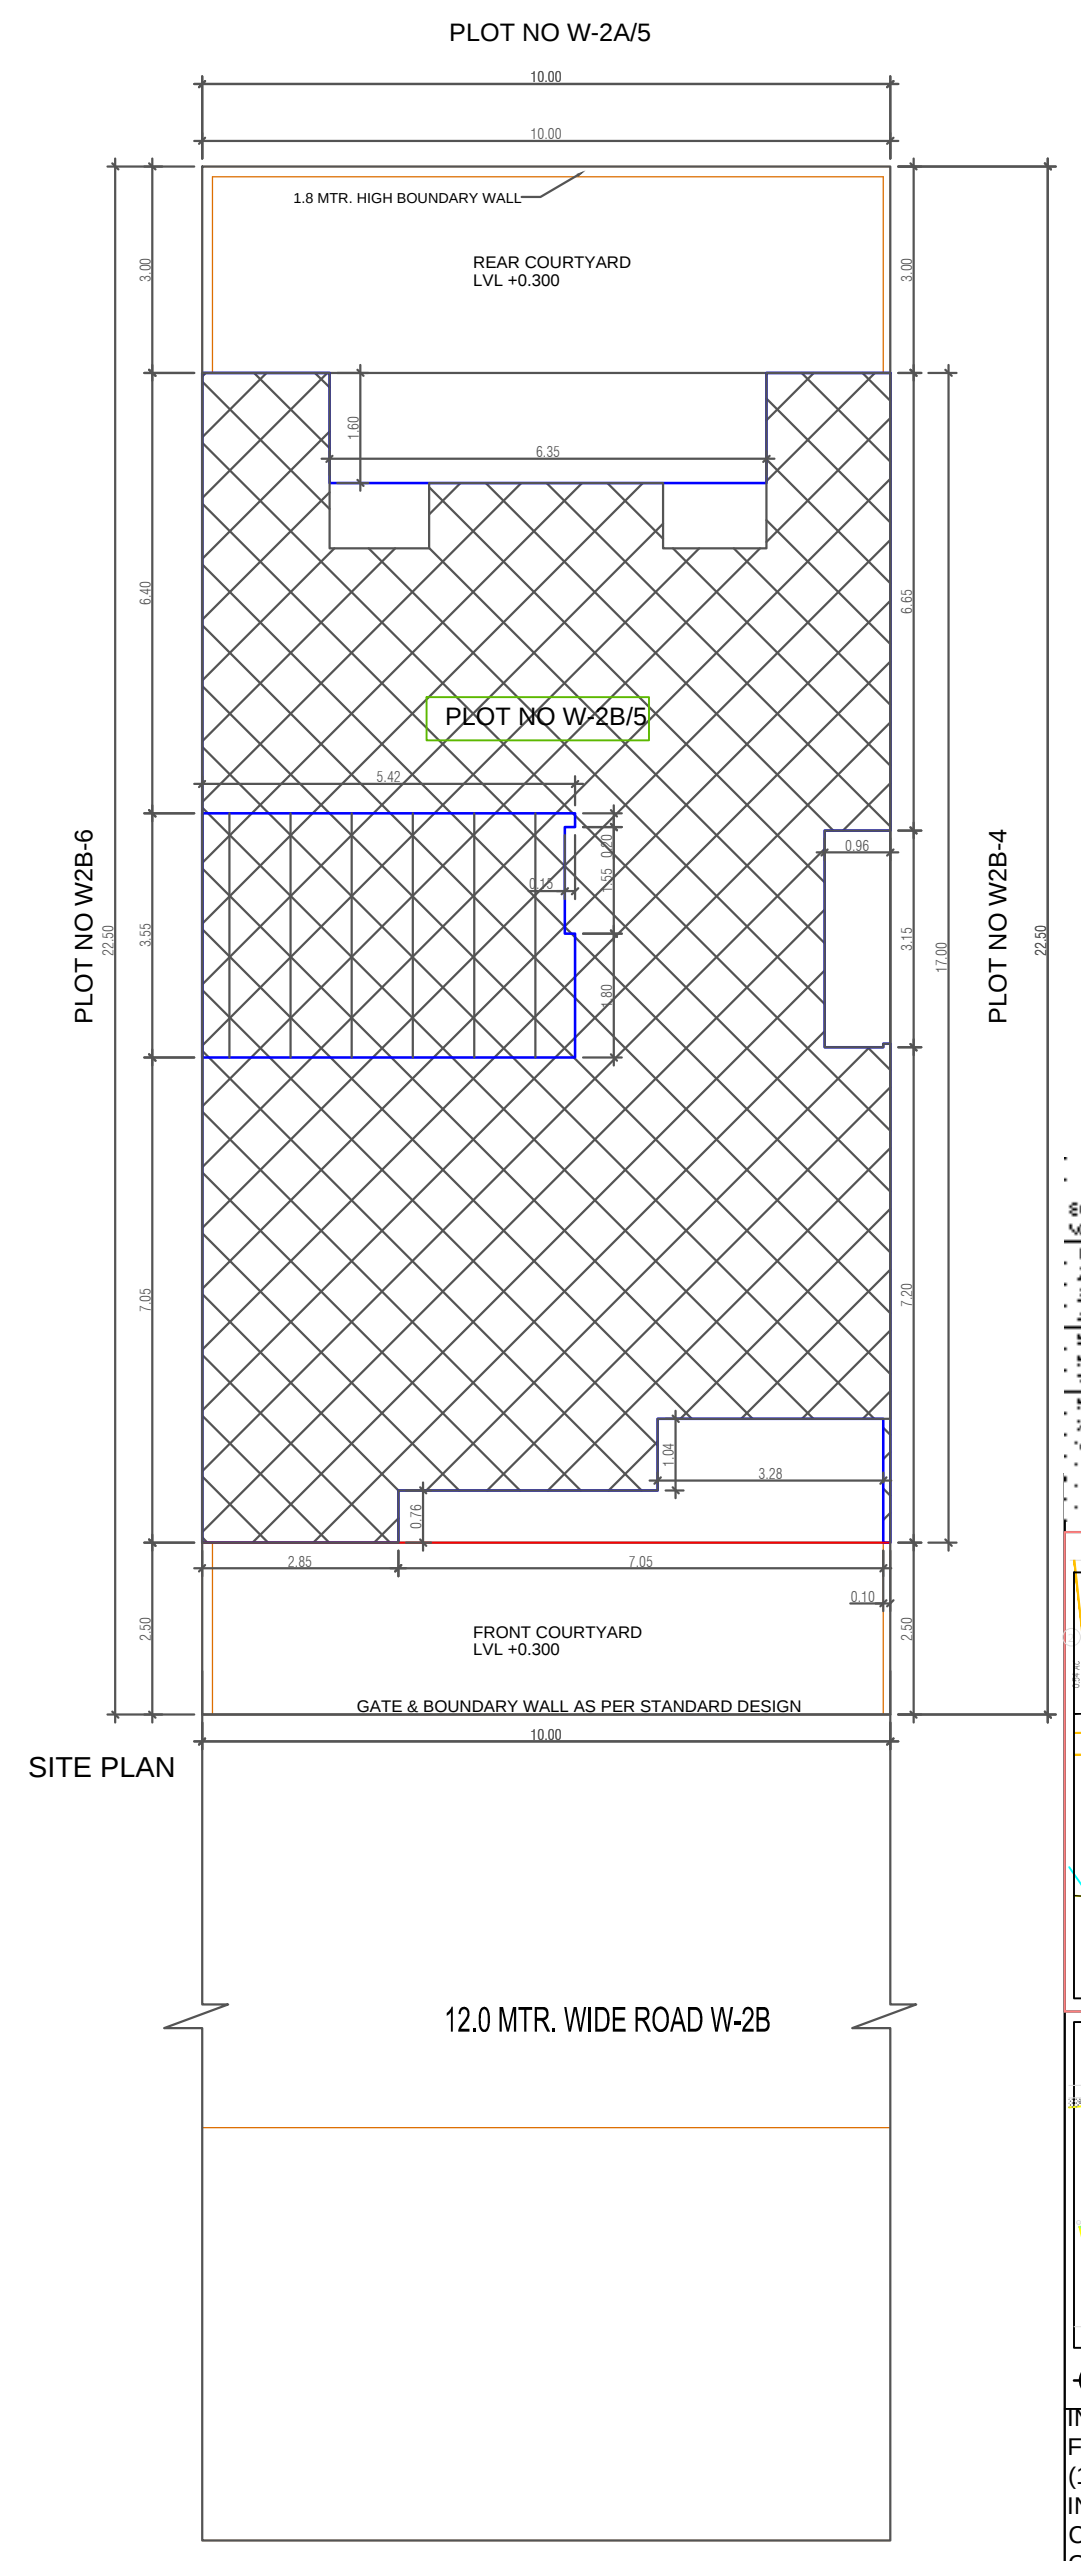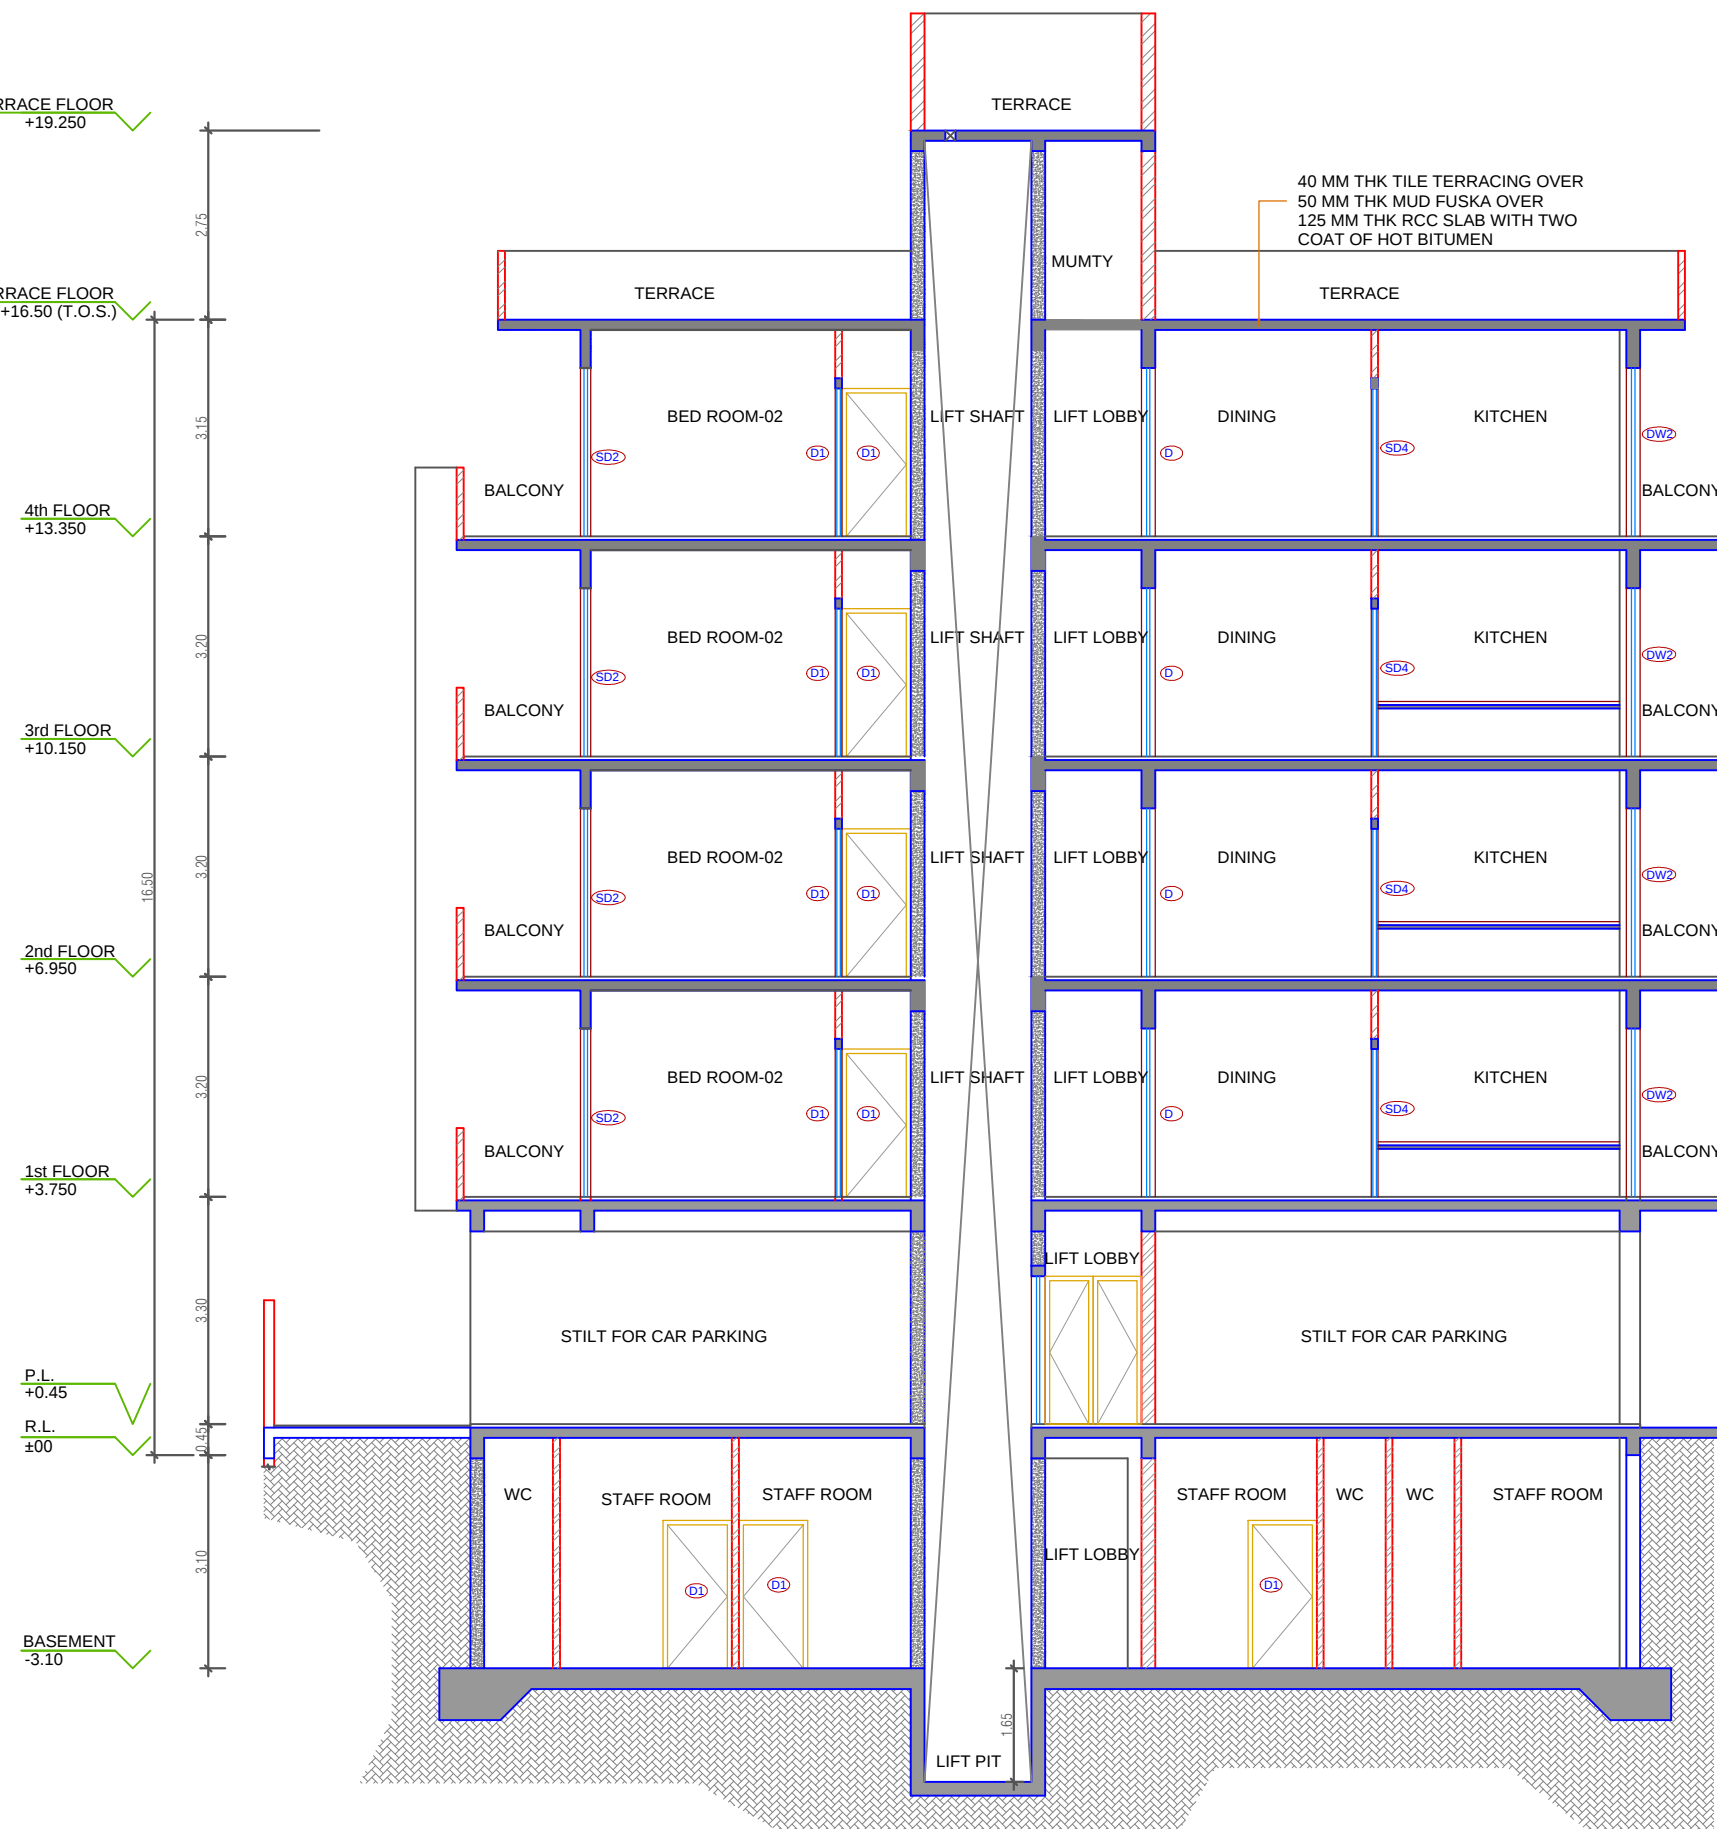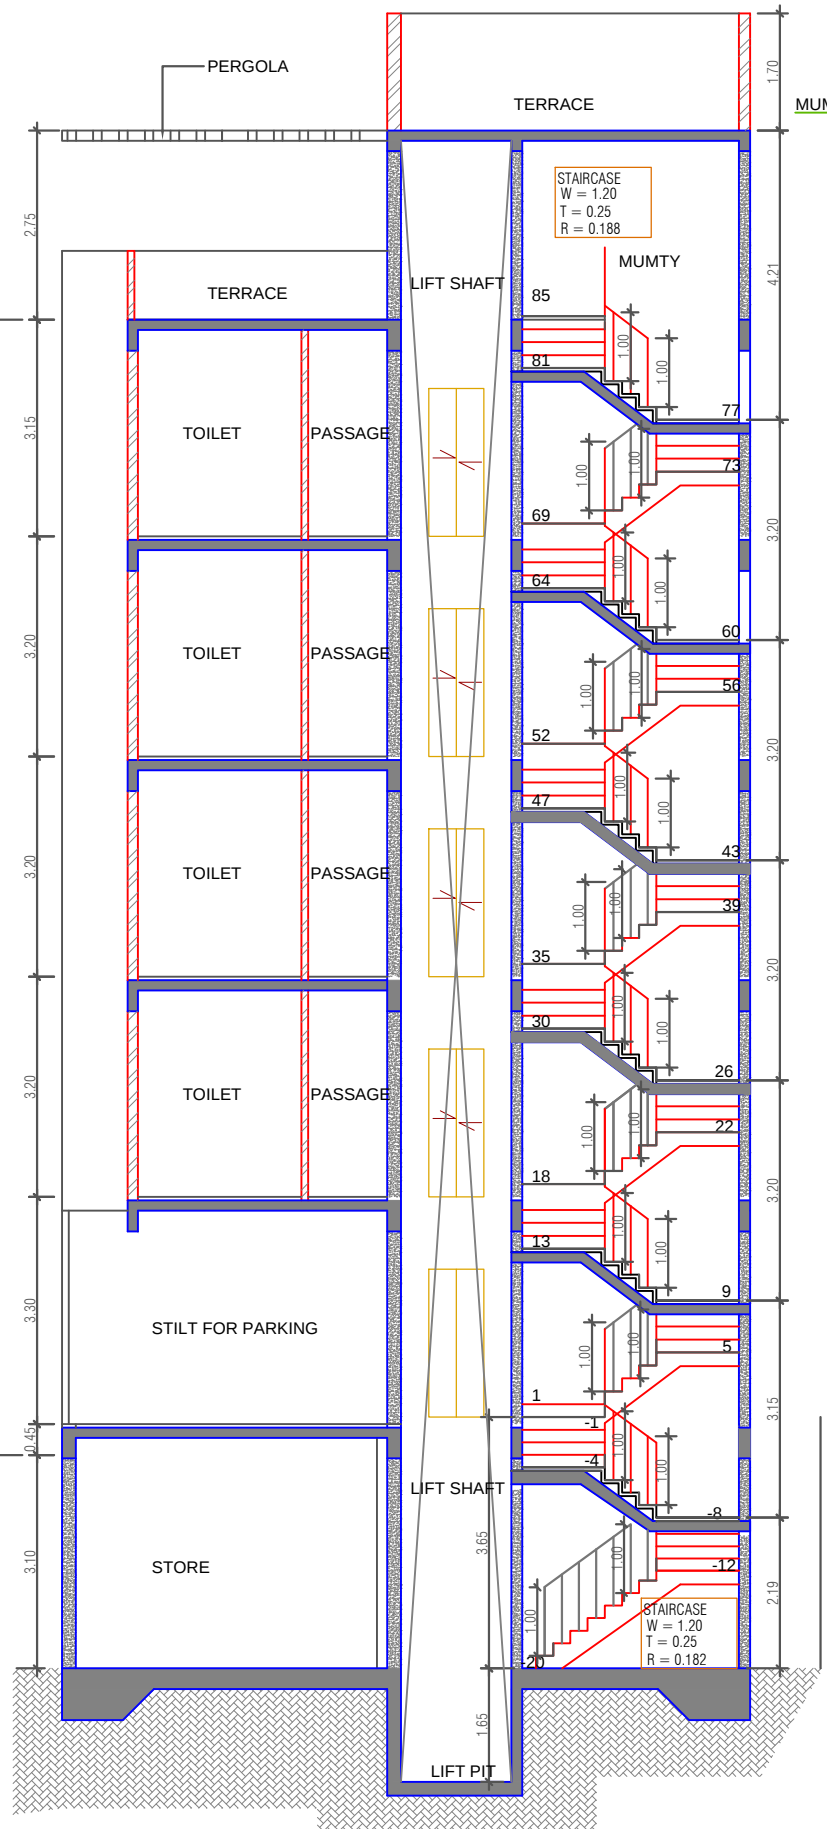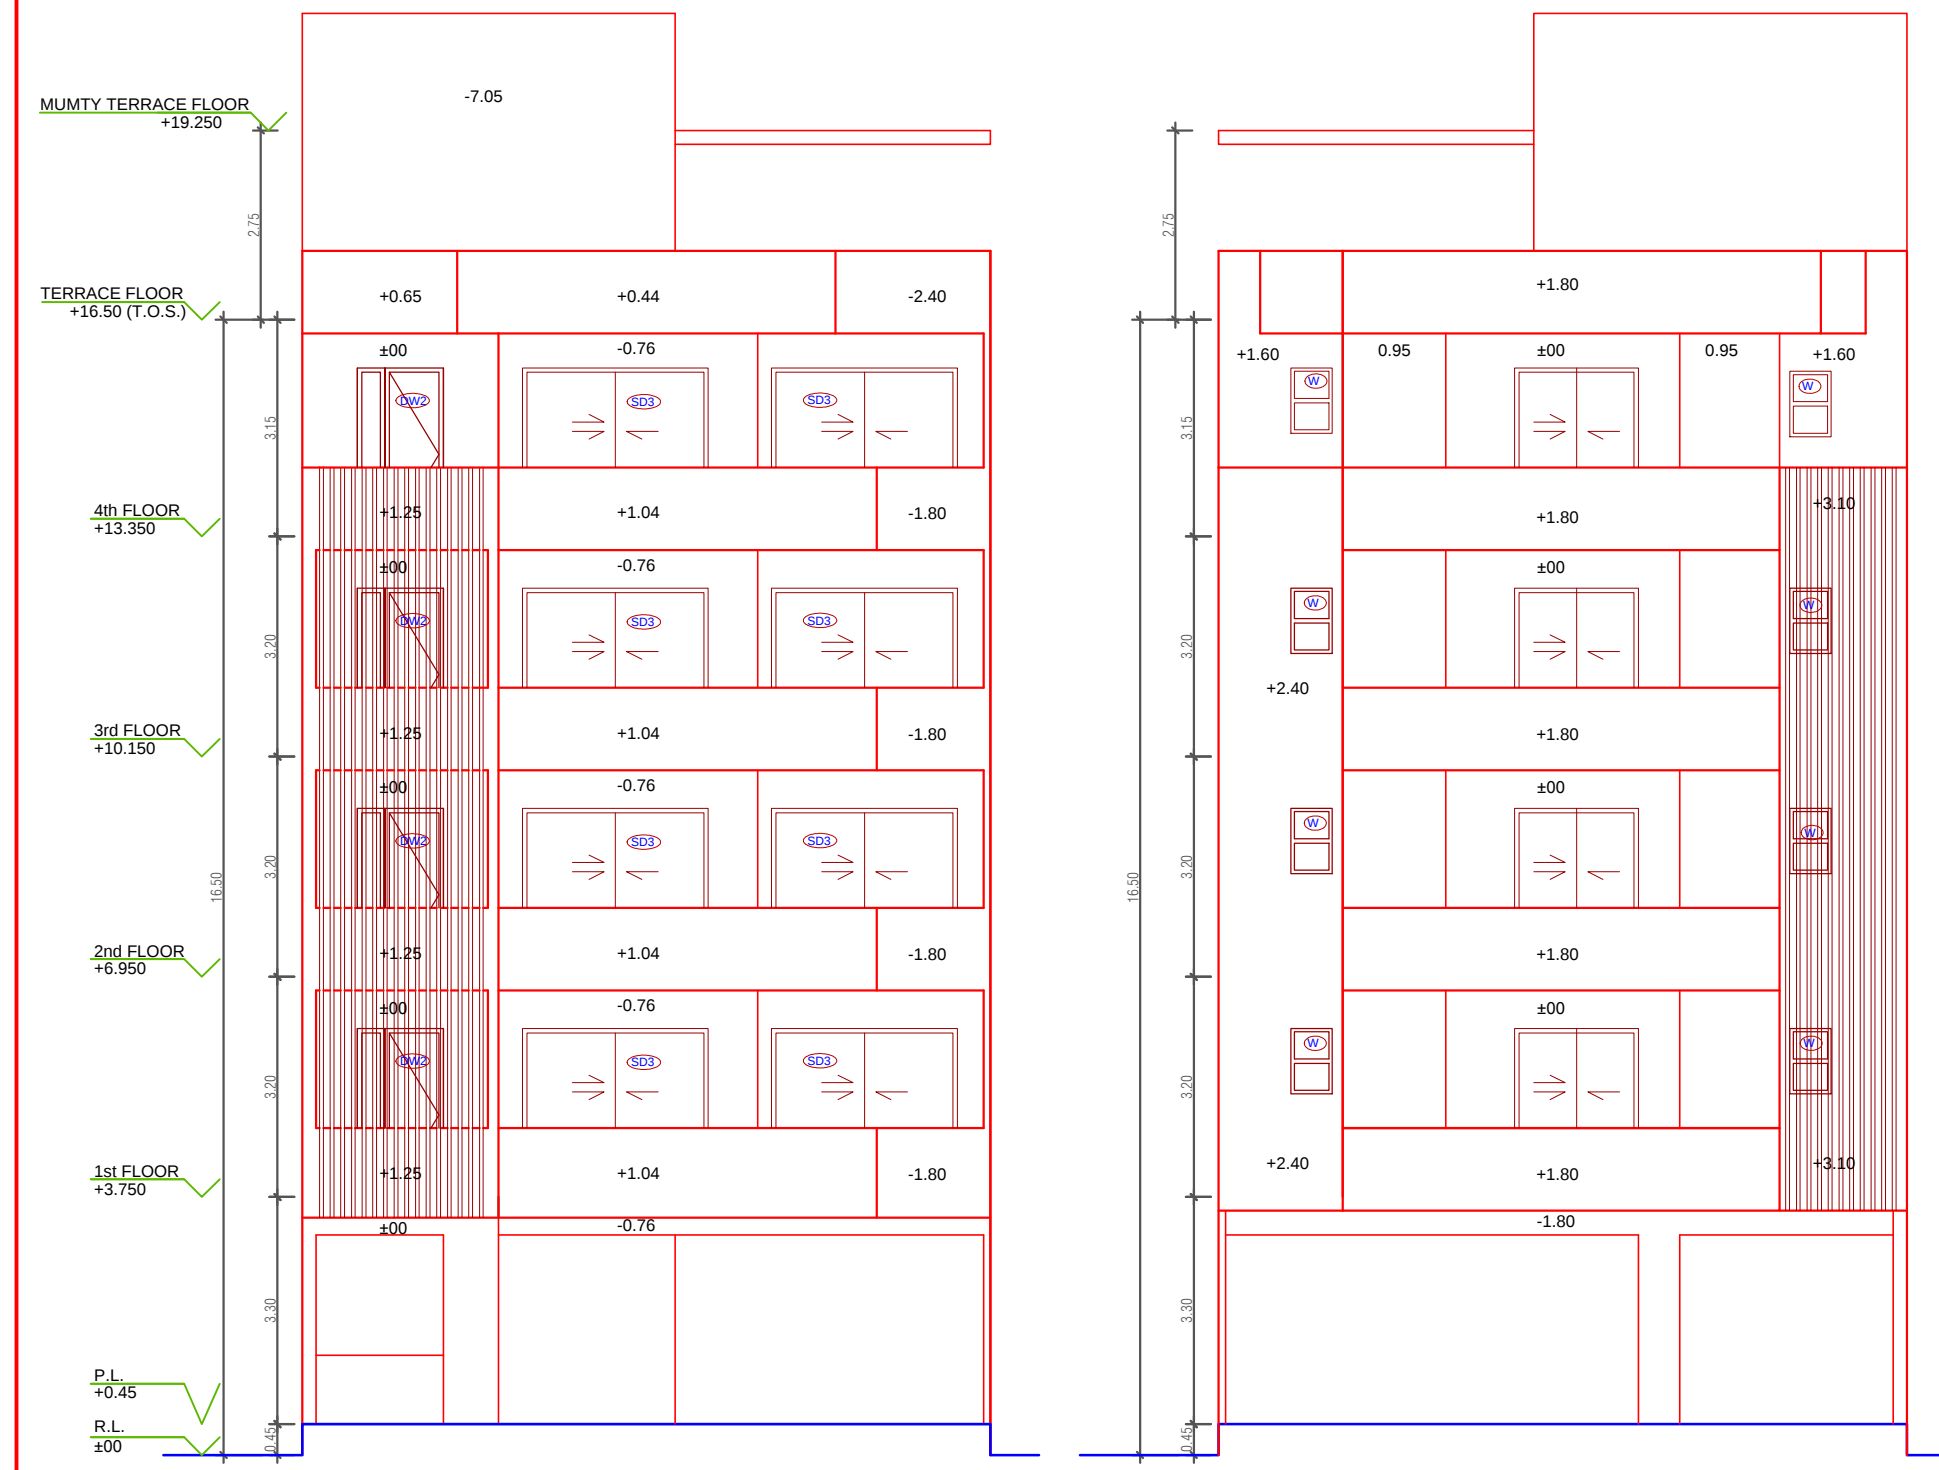

SECTION AT YY

SECTION AT XX

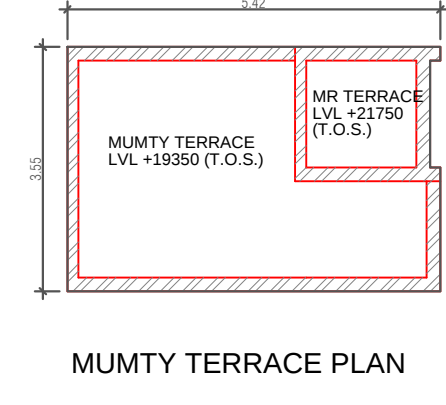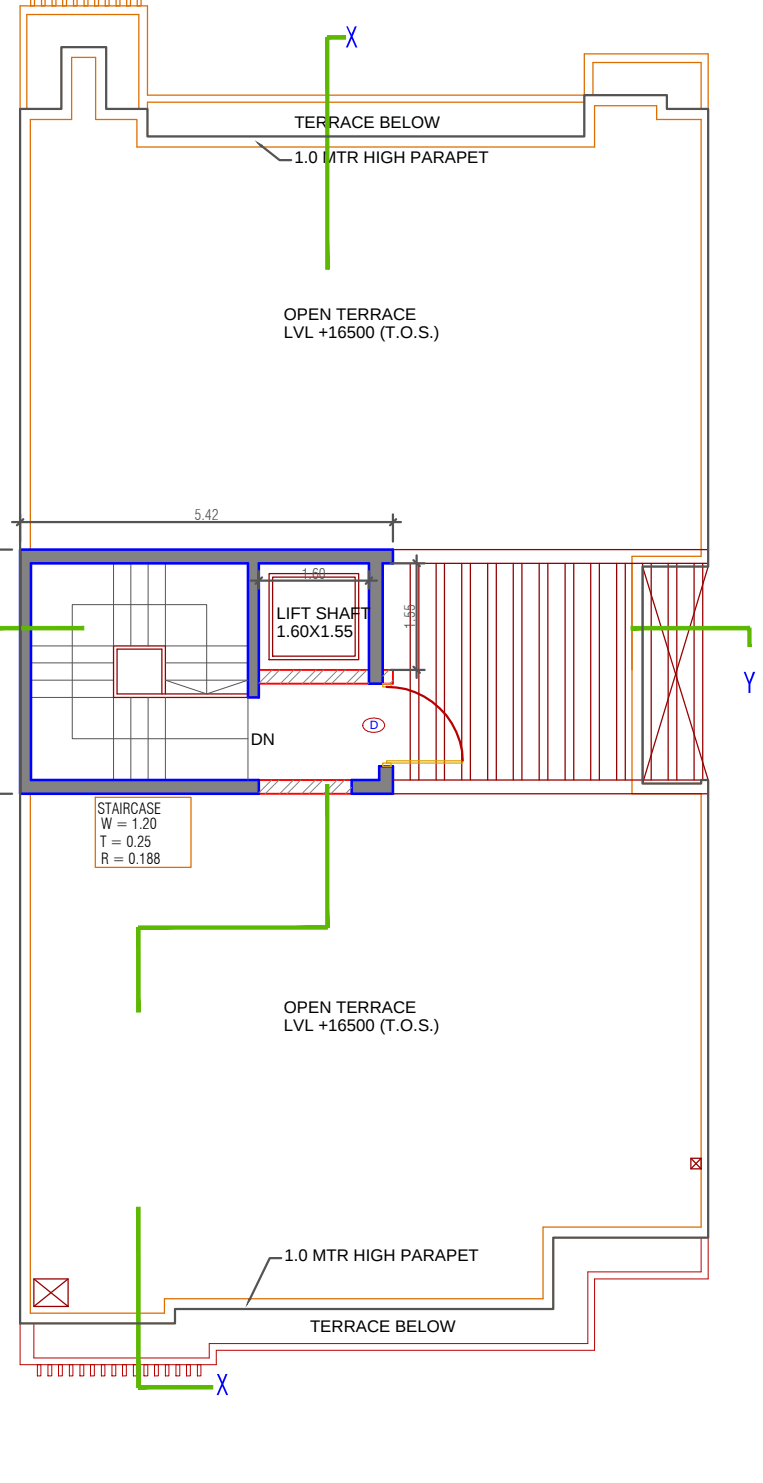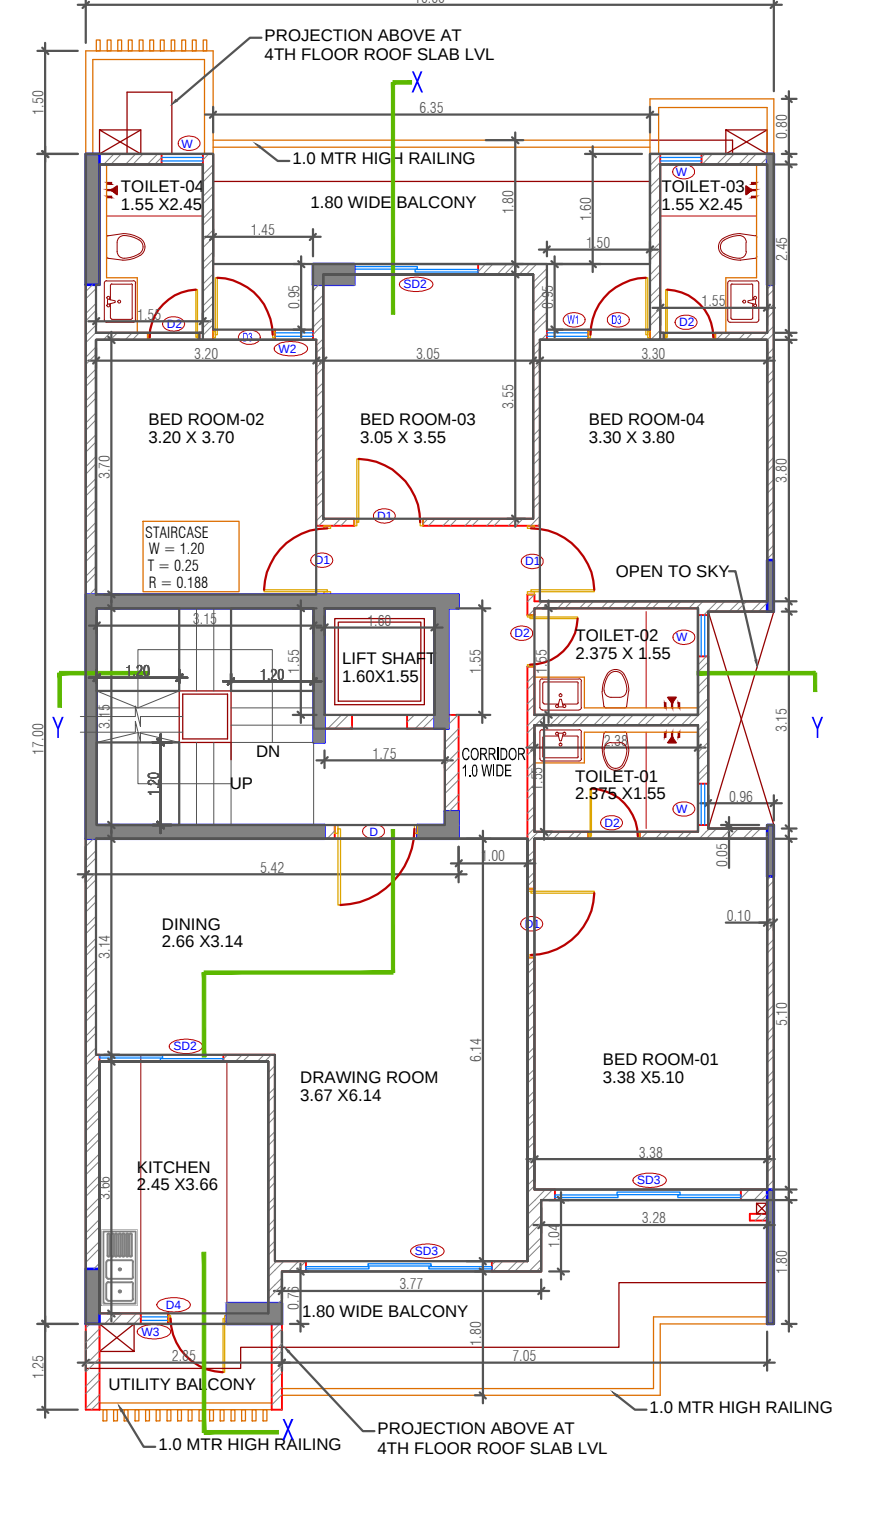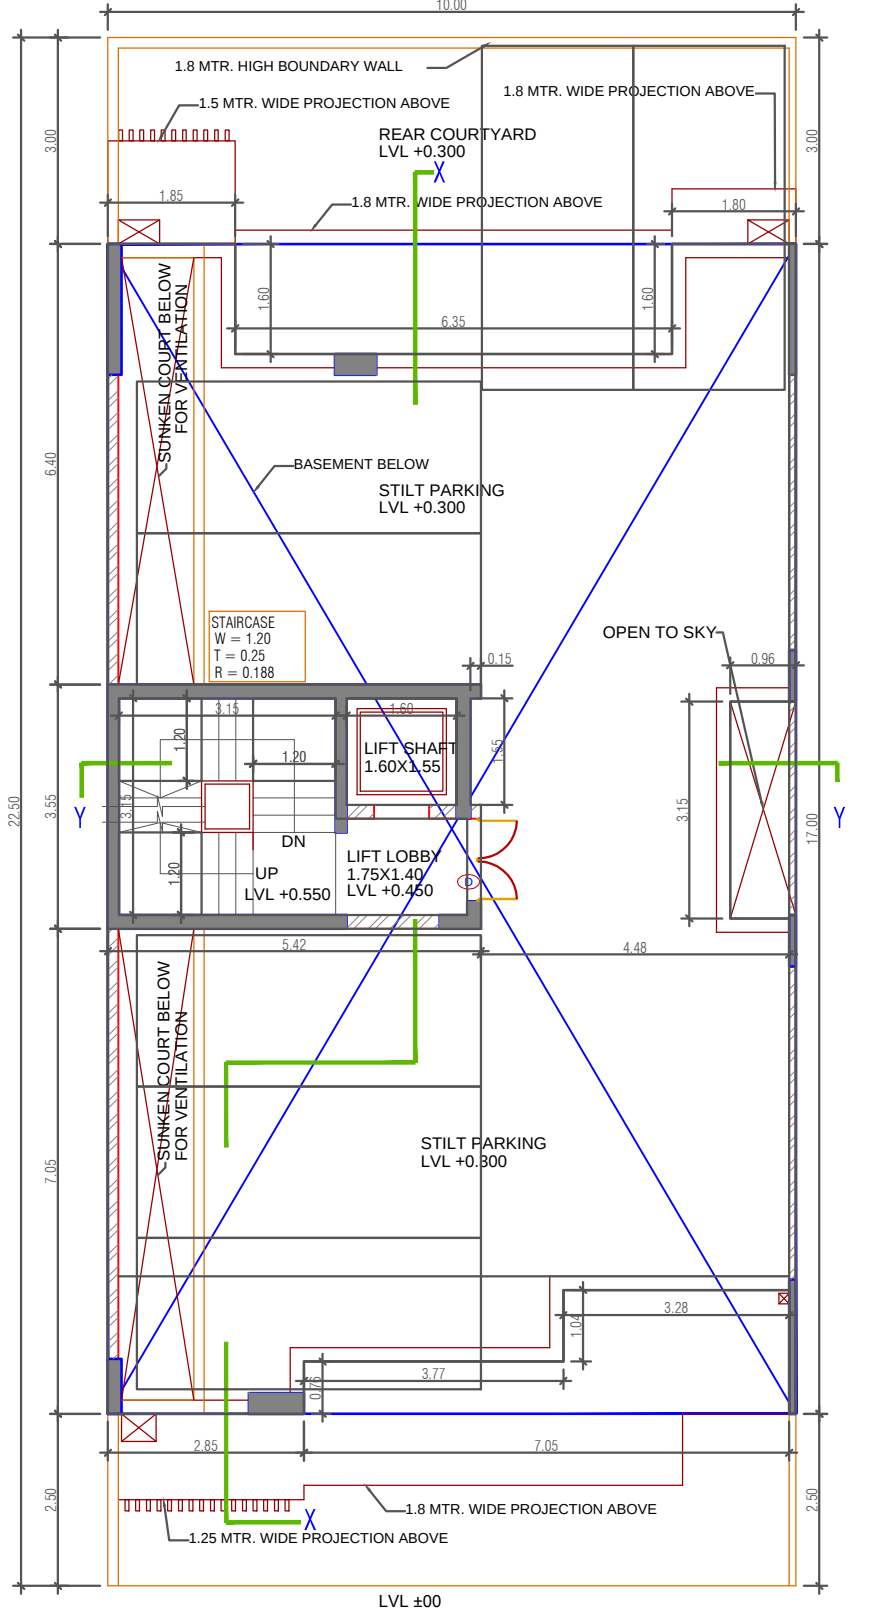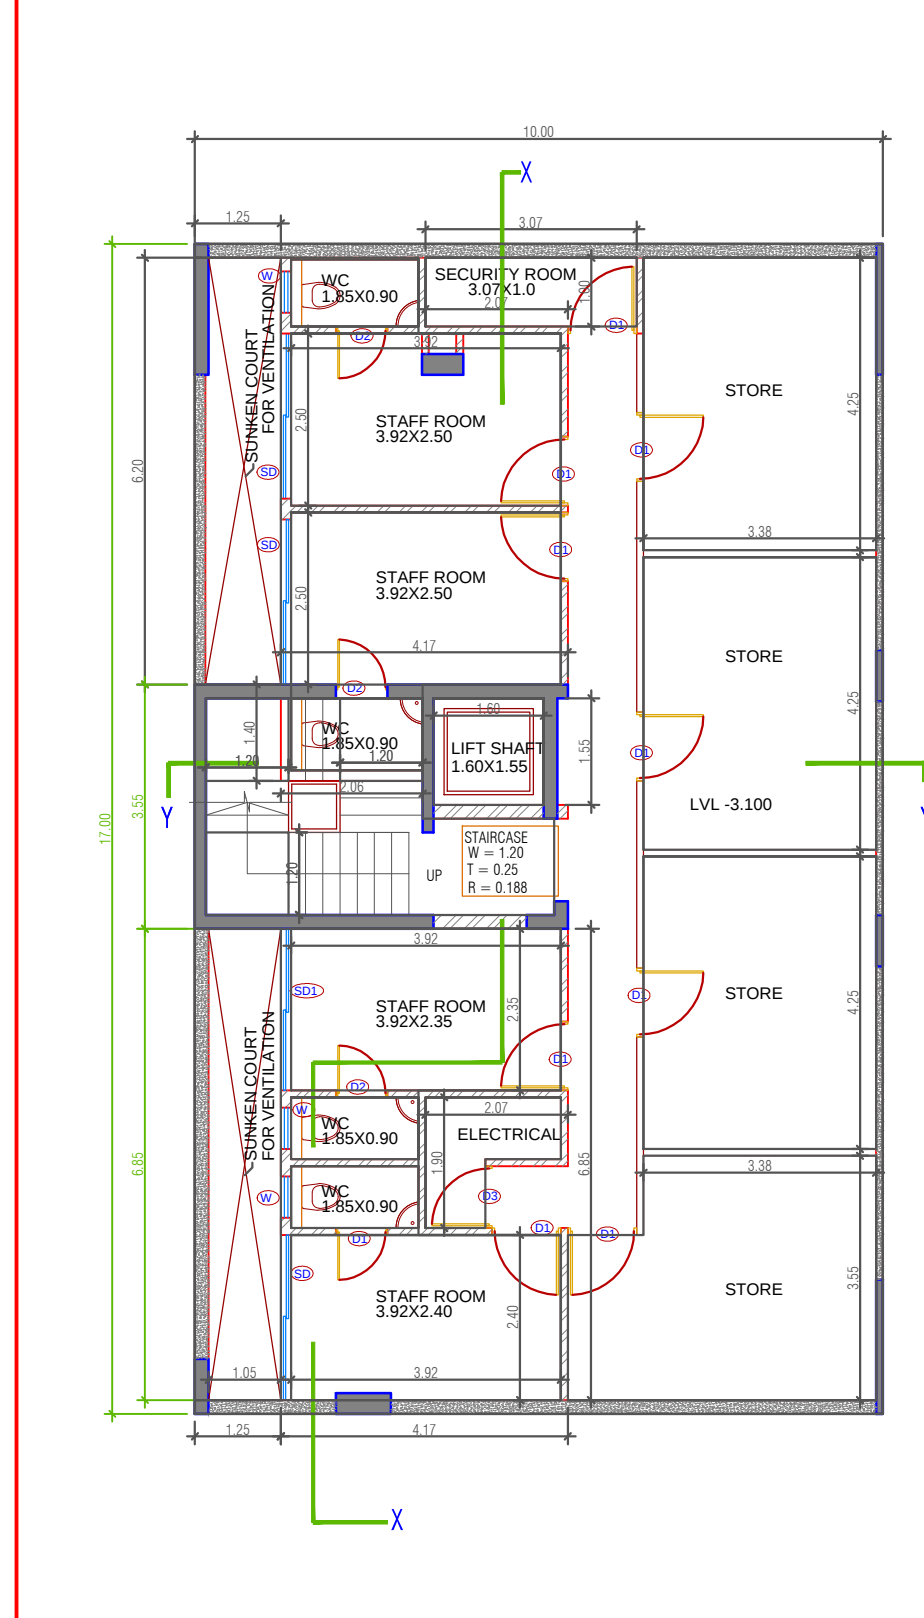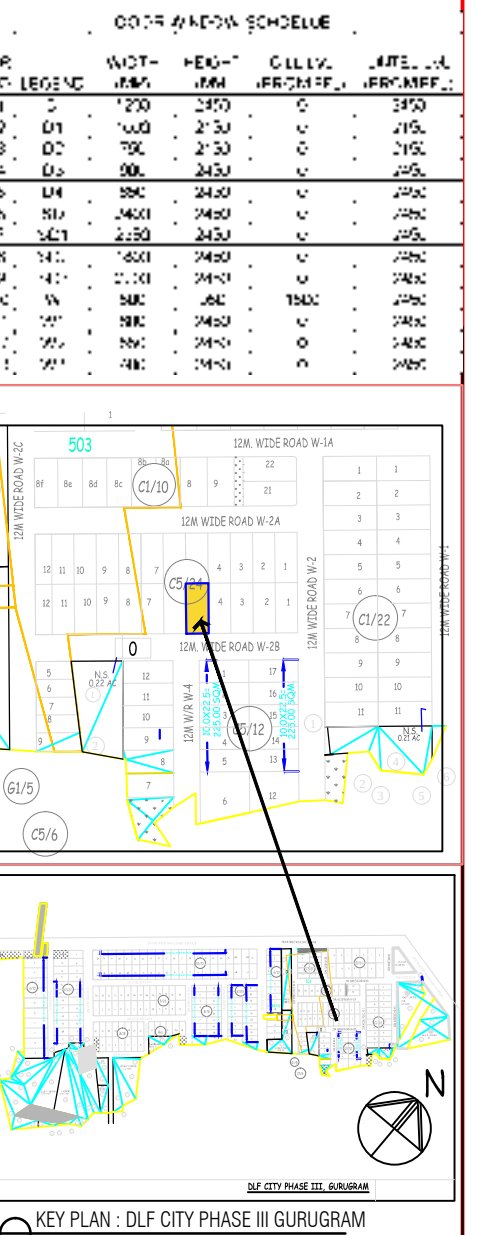

BASEMENT PLAN

STILT FLOOR PLAN

GROUND FLOOR PLAN

TERRACE PLAN

Owner :-
DLF Builders and Developers Private Limited.

Architects
Arco Associates Pvt. Ltd.
Plot- 36b, Sec-32, Gurgaon-122001
Ph: 2642005, 2642169

Architect's Signature


Owners' Signature

Project :-
Proposed Residential Building Plan (Independent floors) On Plot No. W-2B / 5, DLF City, Phase III, Gurugram, Haryana

Drawing Title:-
FLOOR PLANS, ELEVATION & SECTION, SITE PLAN

Date
21-11-2021

Scale
1:100

Drawing No.
01