
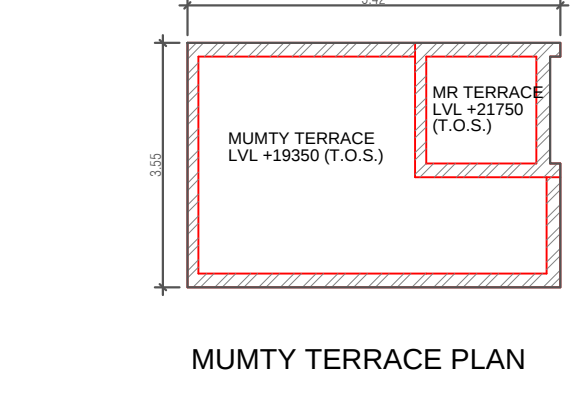
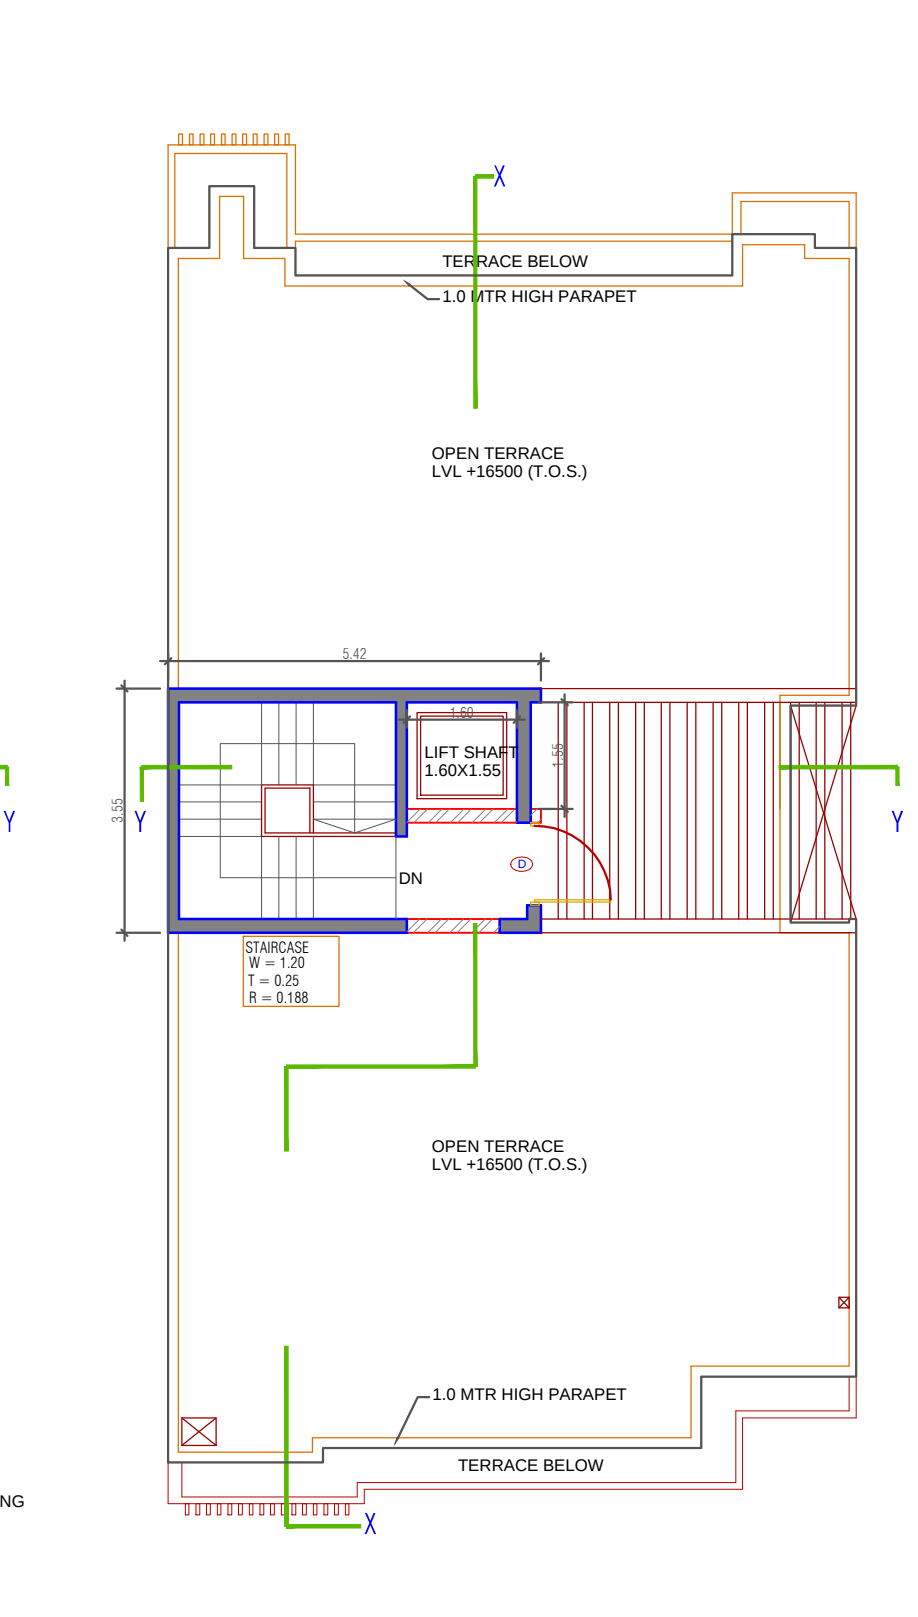
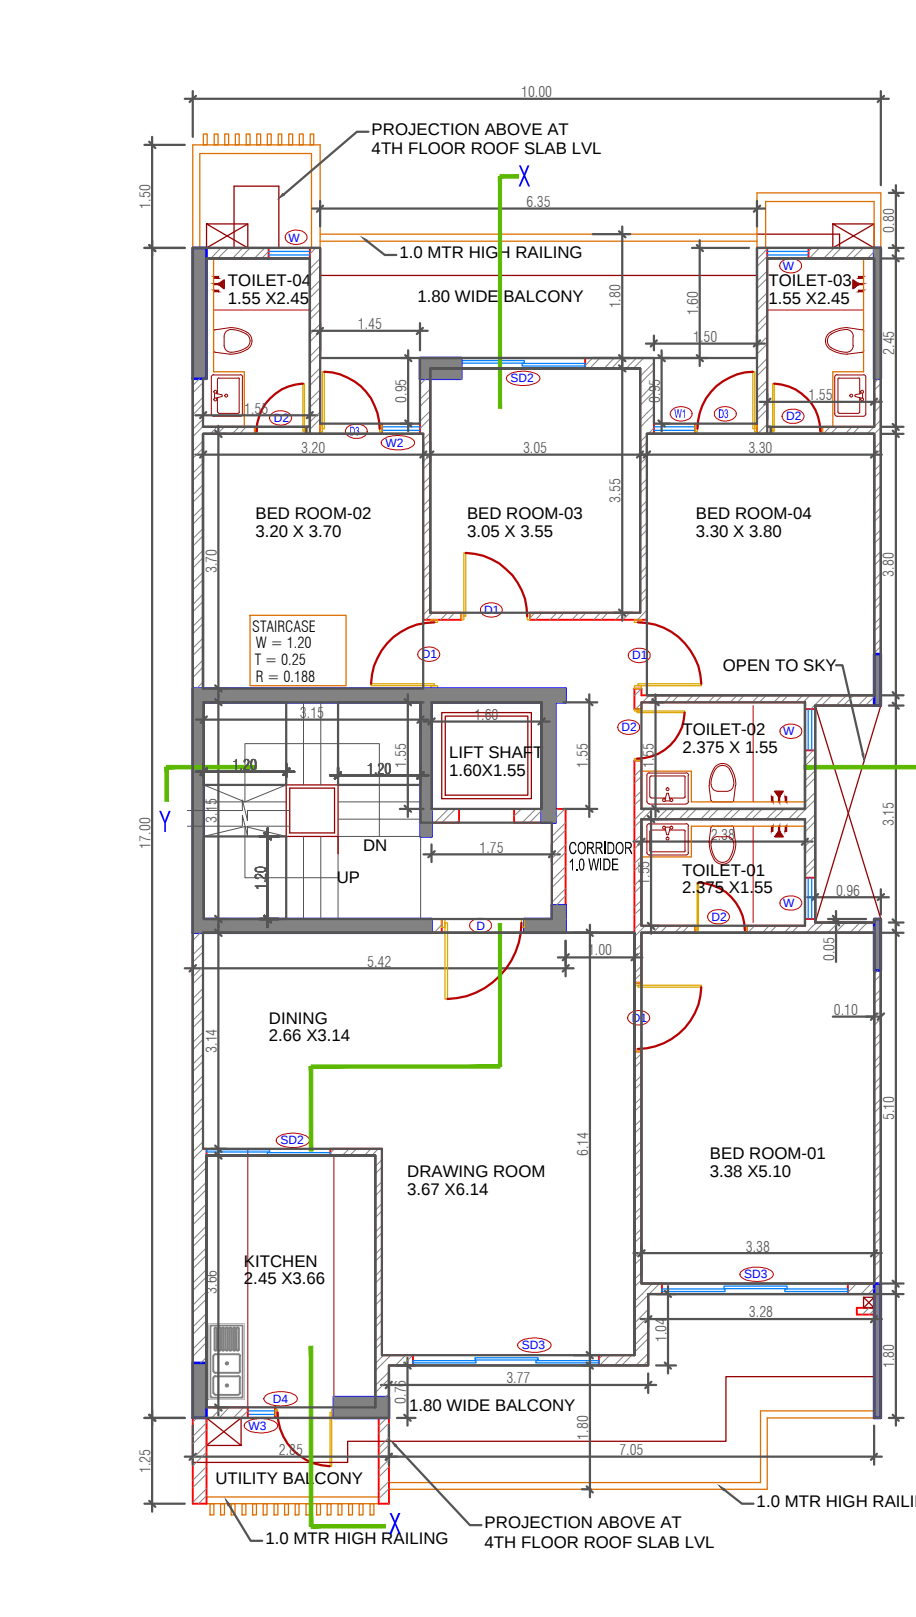
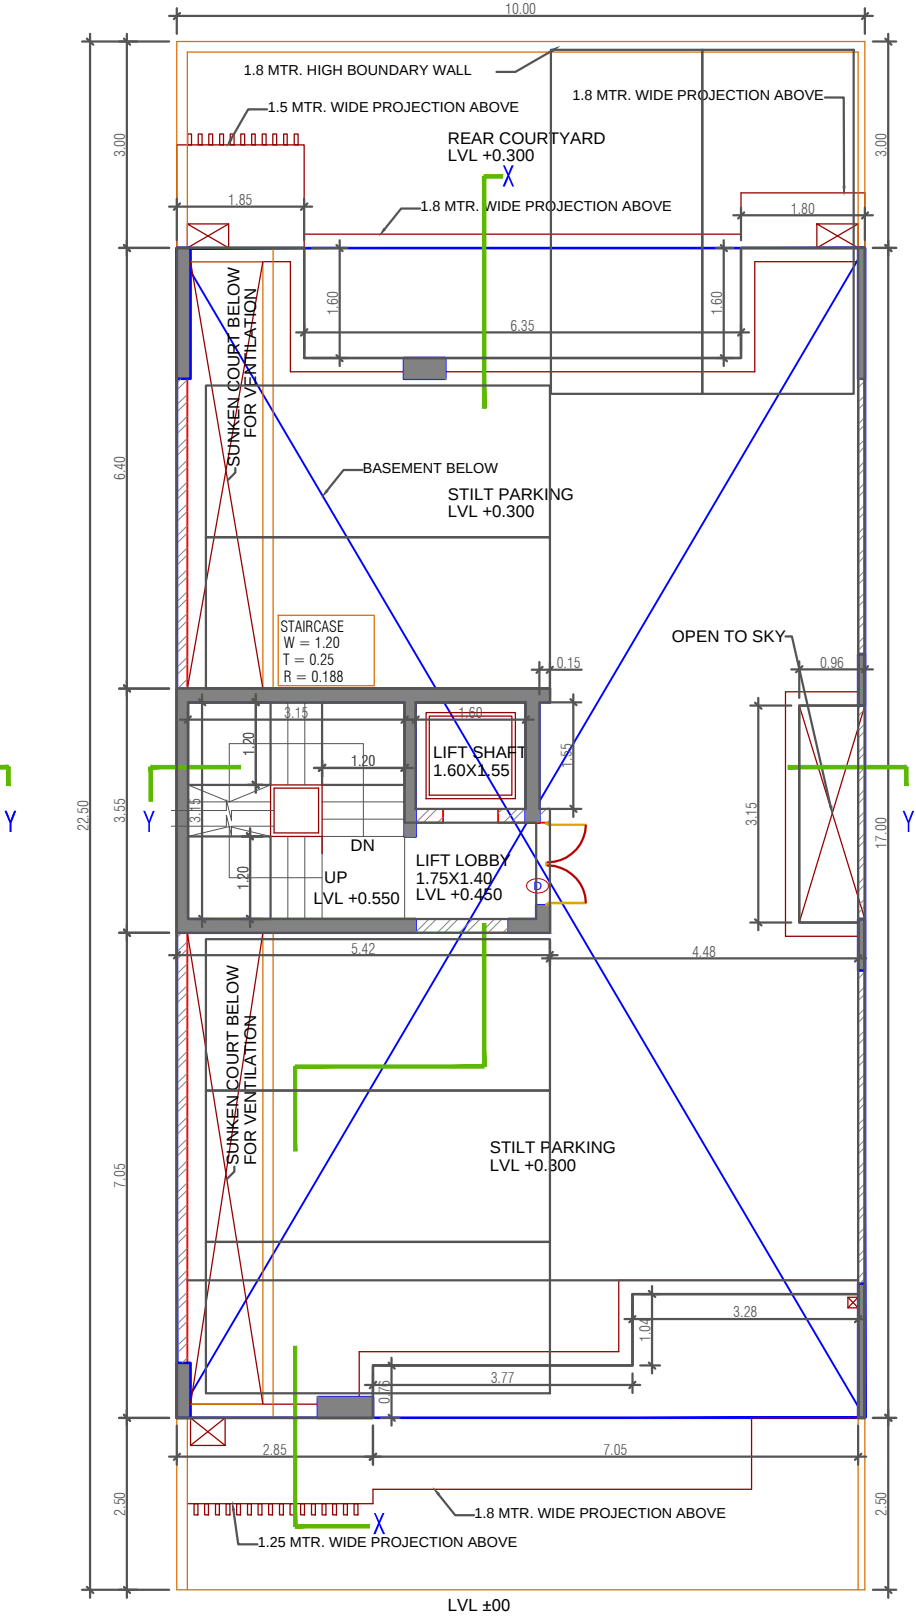
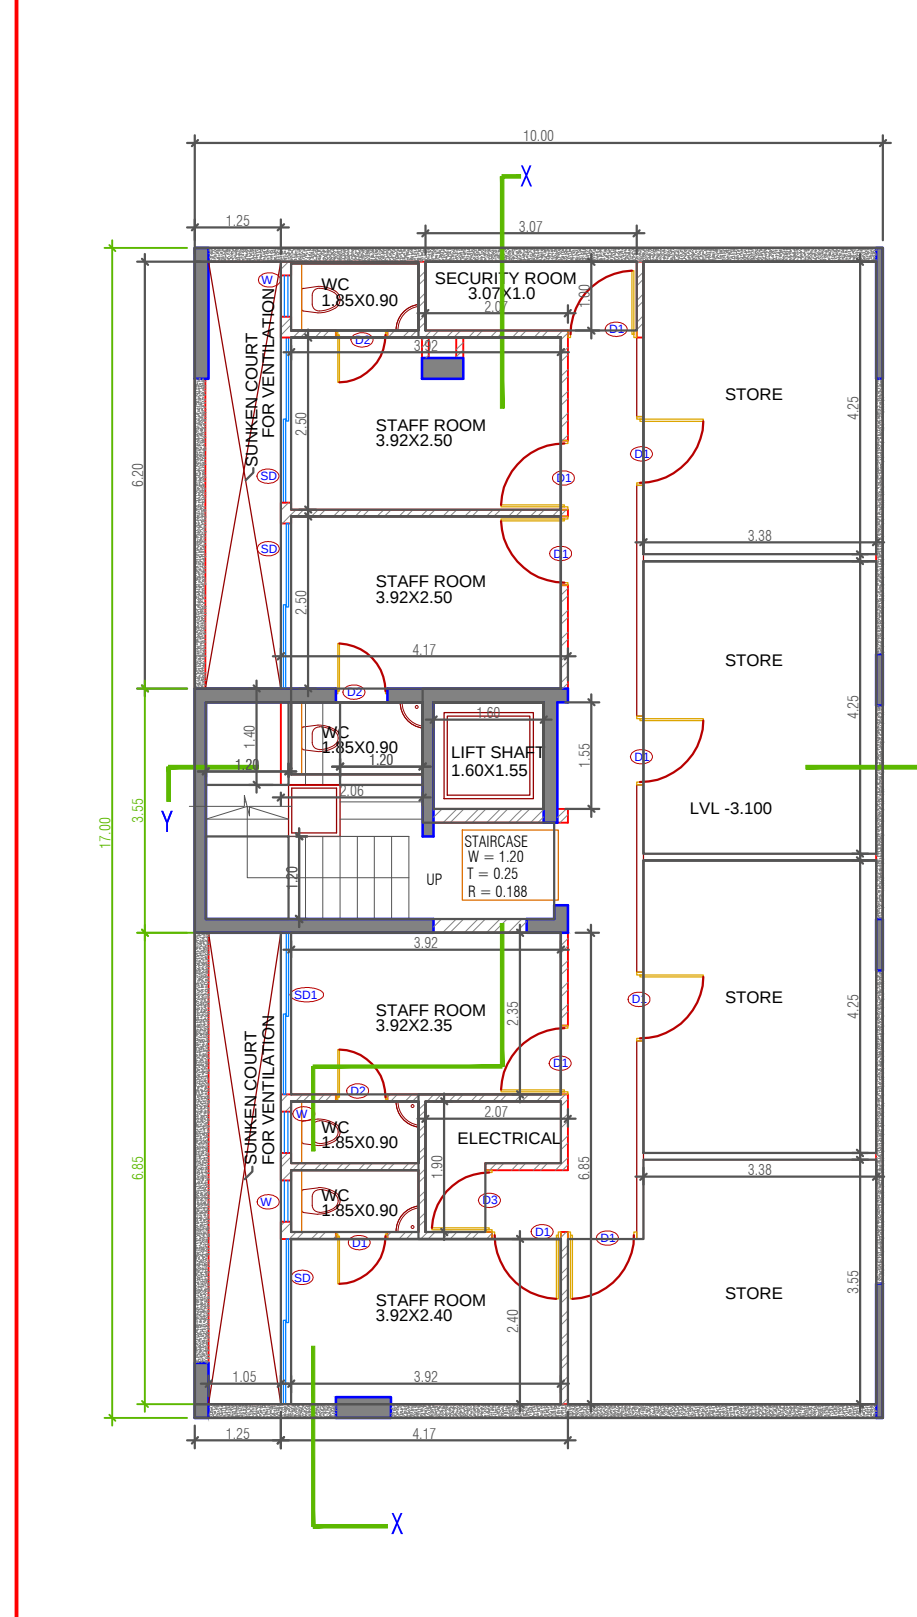
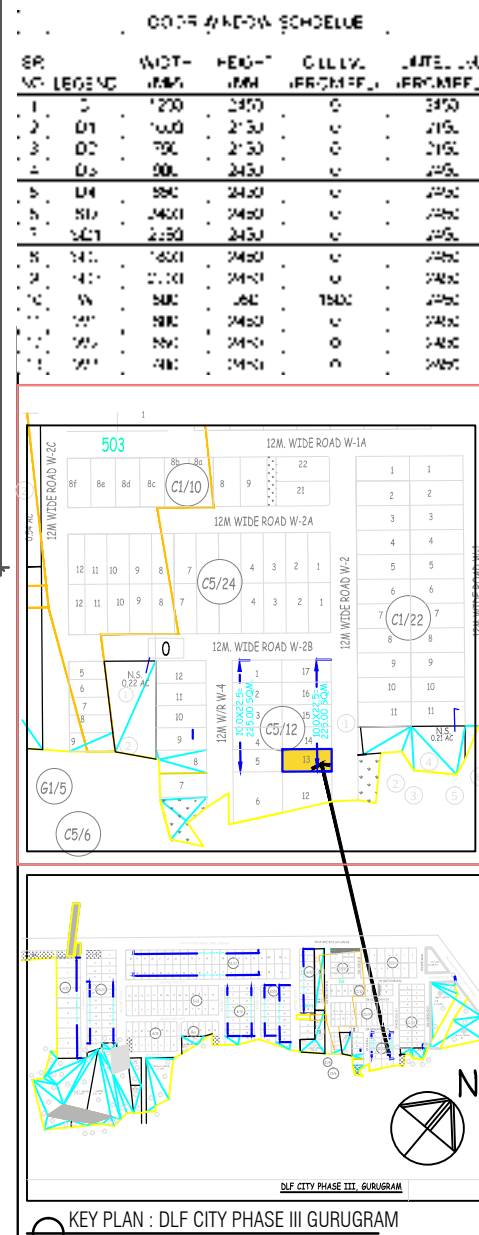
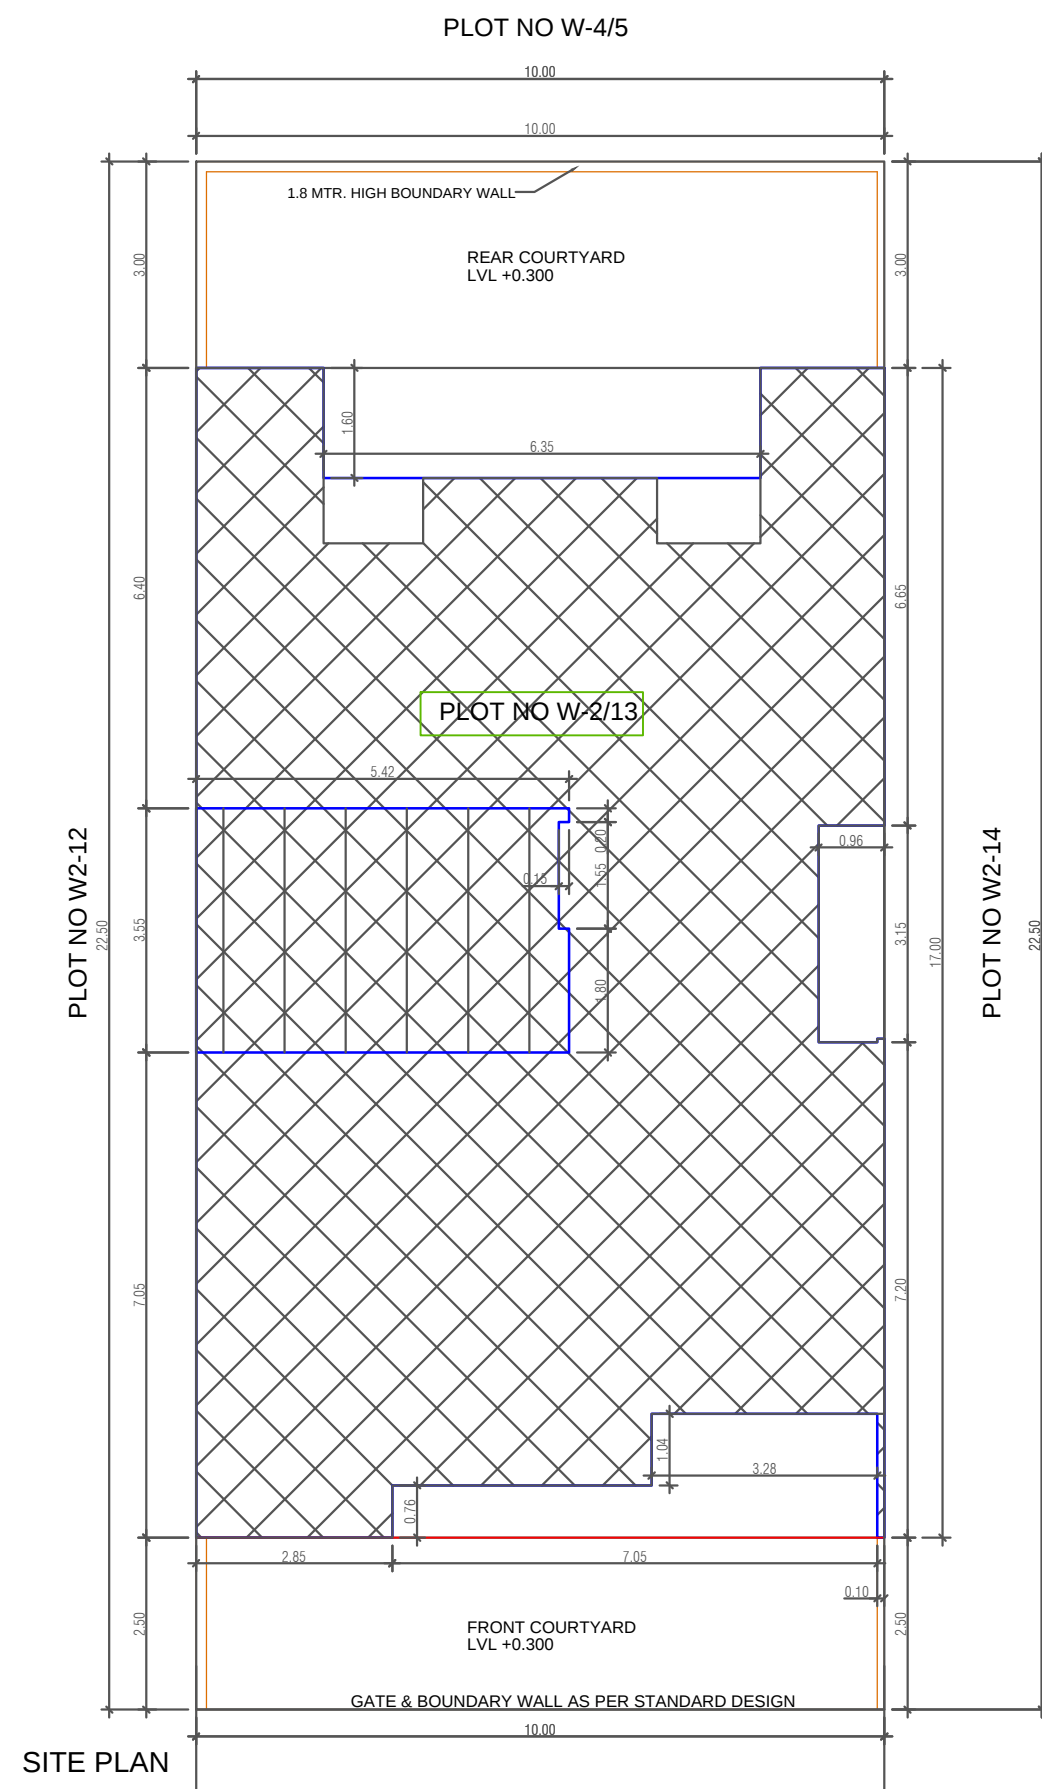
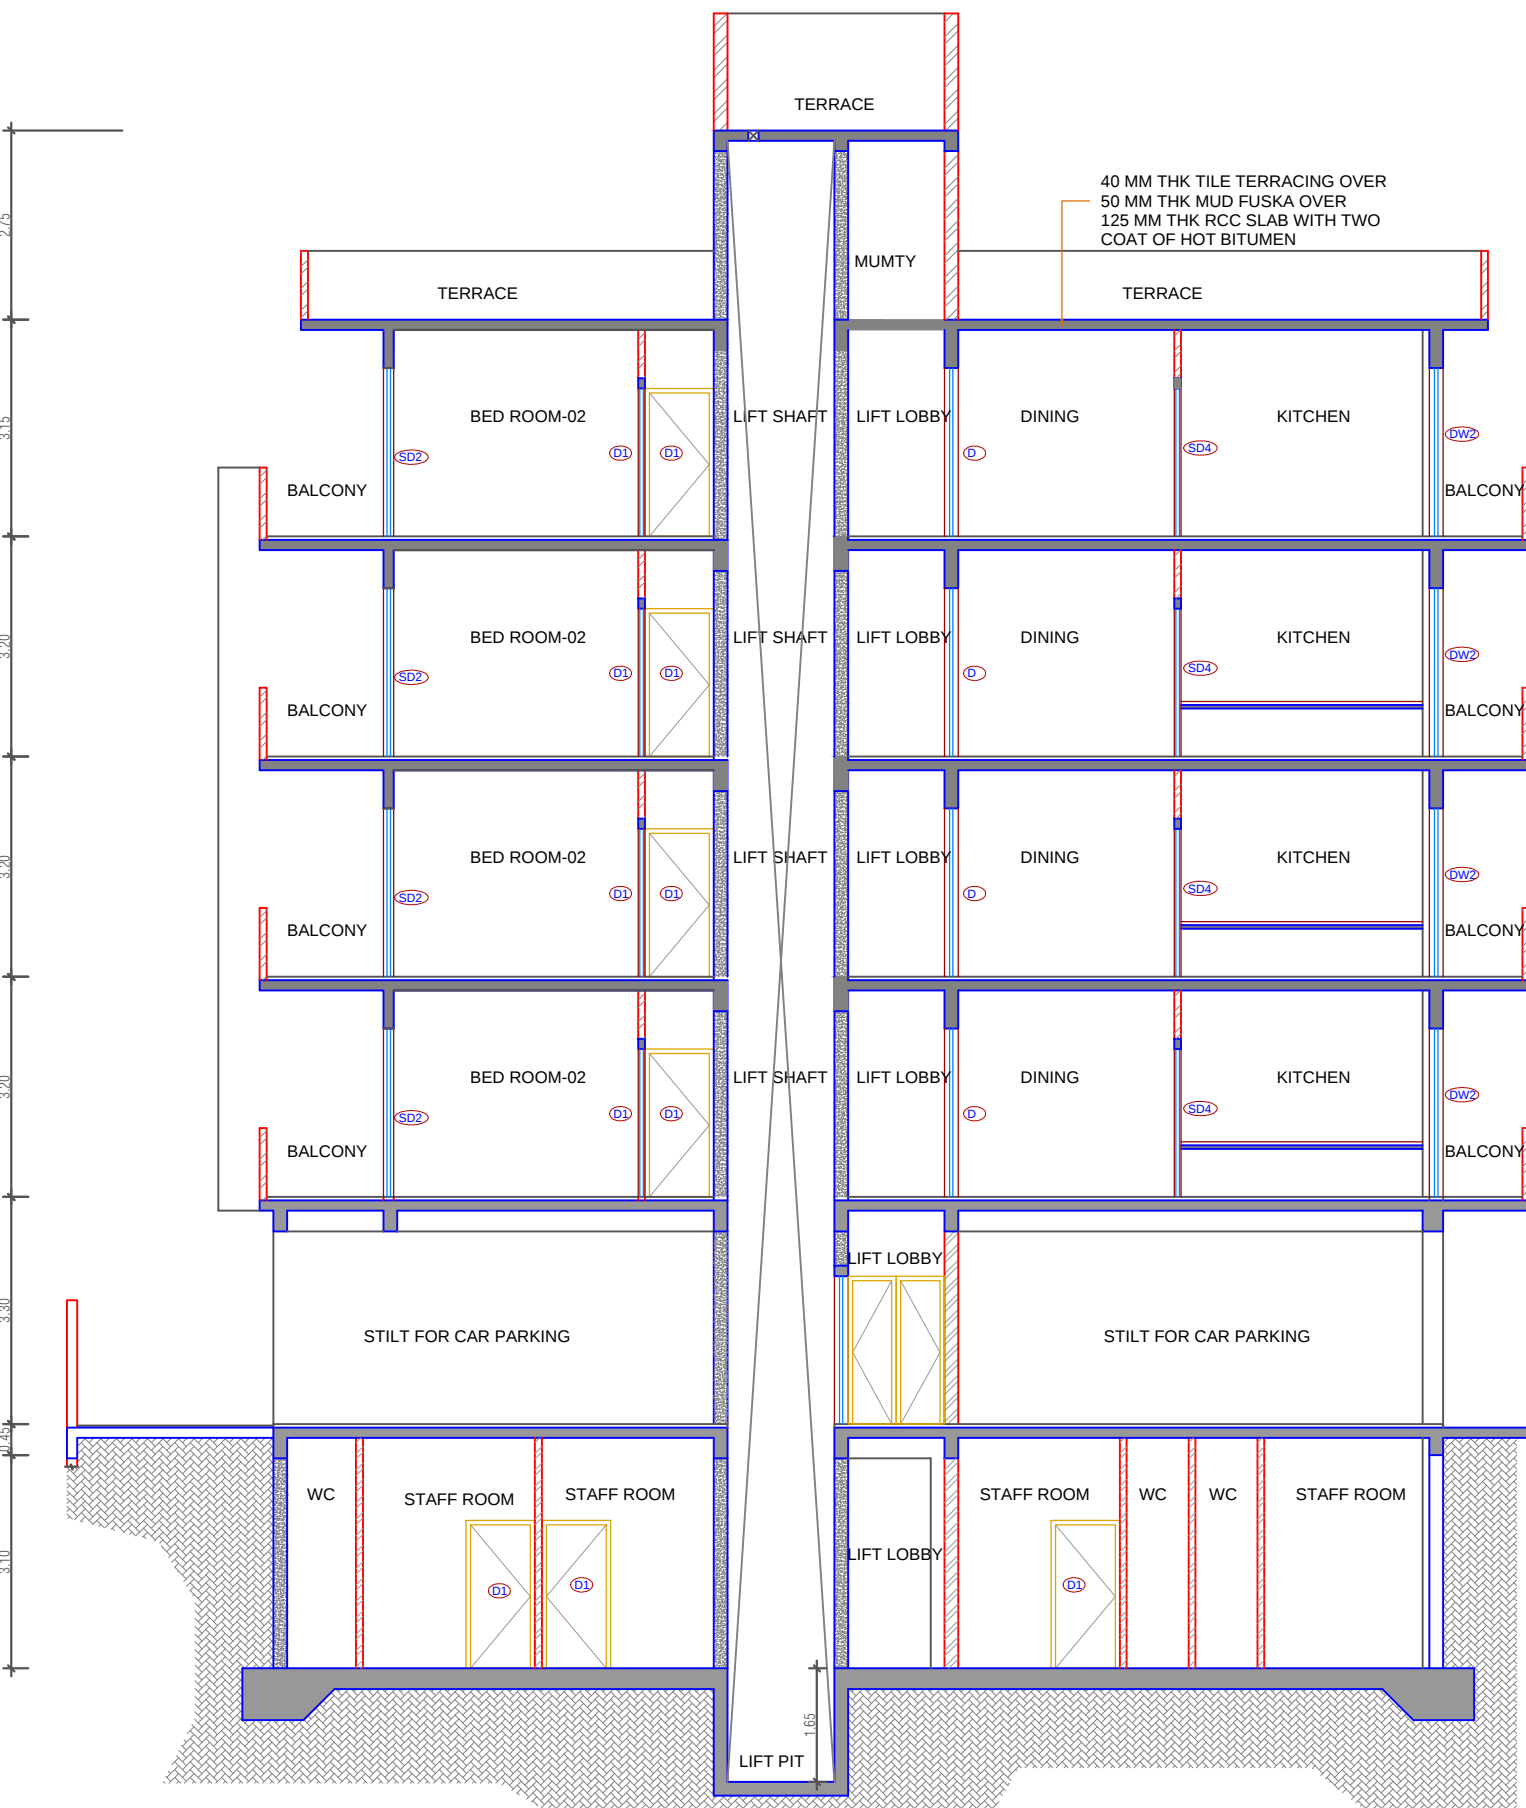
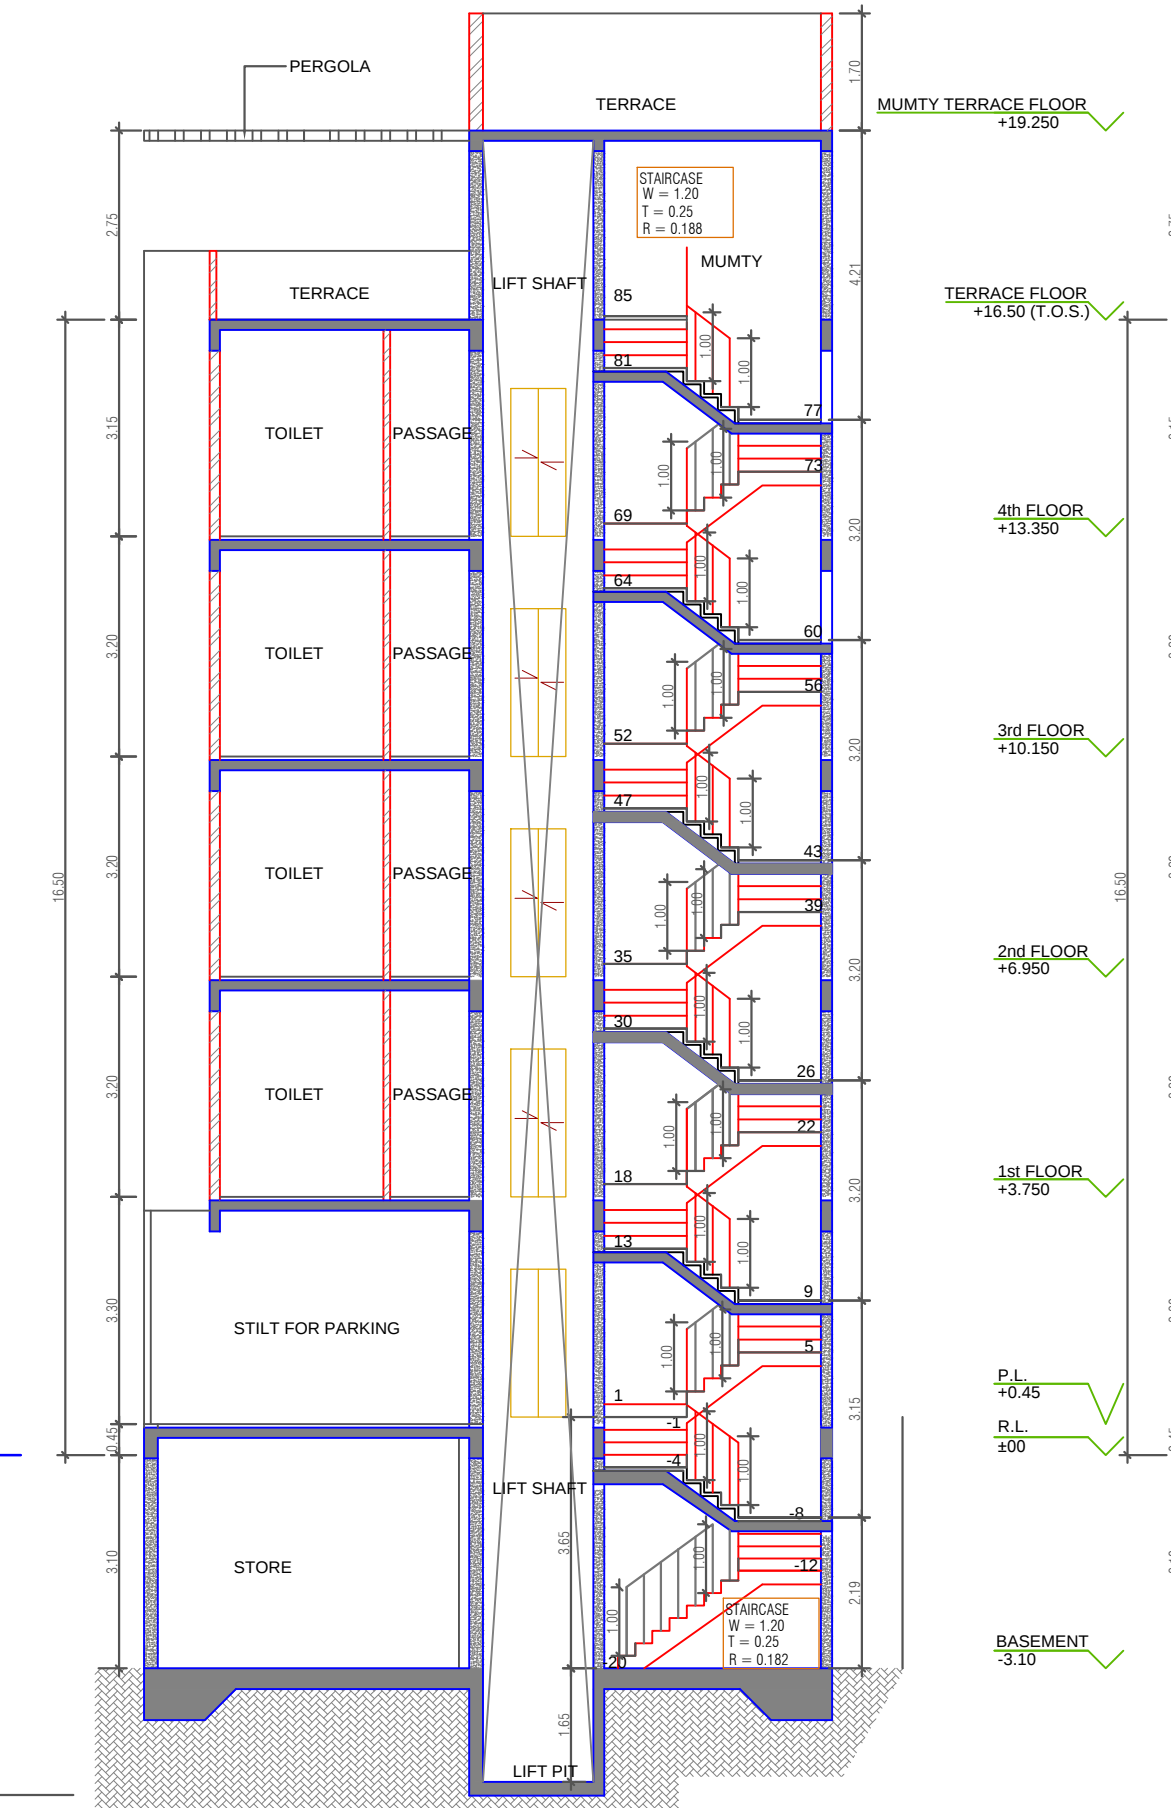


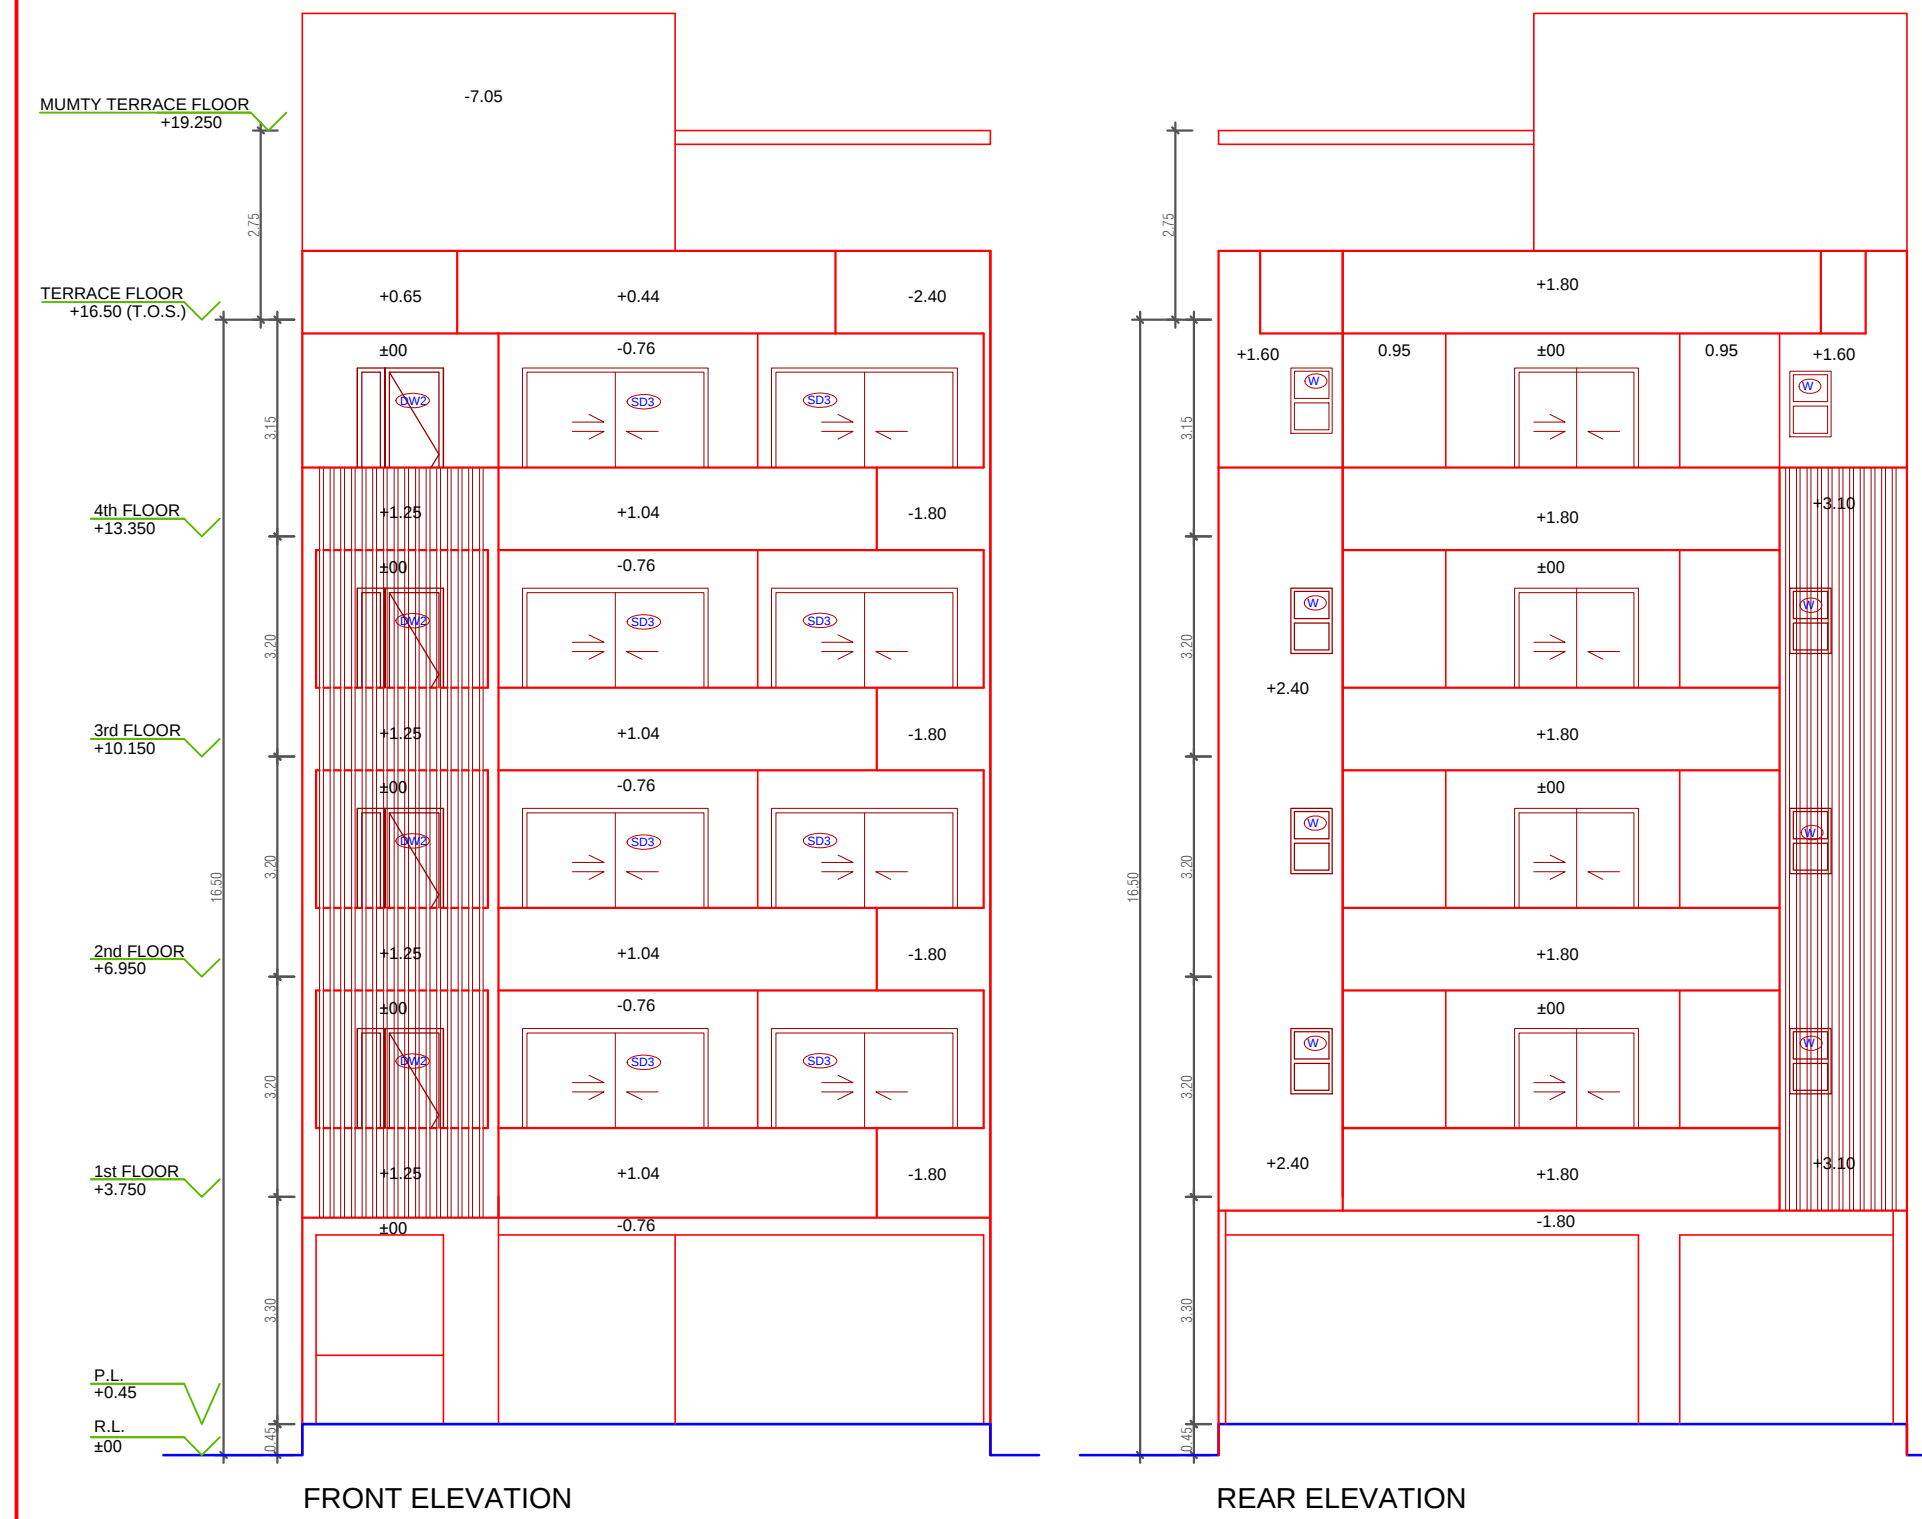

INDEPENDENT RESIDENTIAL FLOORS ON PLOT NO W-2/13 (10 M X 22.5 M i.e. 225 SQMT) IN RESIDENTIAL PLOTTED COLONY DLF CITY PHASE III GURUGRAM (HARYANA) (LC NO. 66 OF 1996 DATED 03.05.1996)

Owner -
DLF BUILDERS AND DEVELOPERS PRIVATE LIMITED.

Architects
Arco Associates Pvt. Ltd.
Plot- 36b, Sec-32, Gurgaon-122001
Ph. 2642005, 2642169

Architect's Signature


Owners' Signature


Project :-
Proposed Residential Building Plan (Independent floors) On Plot No. W-2 / 13, DLF City, Phase III, Gurugram, Haryana

Drawing Title:-
FLOOR PLANS, ELEVATION & SECTION, SITE PLAN

Date
18-11-2021

Scale
1:100

Drawing No.
01

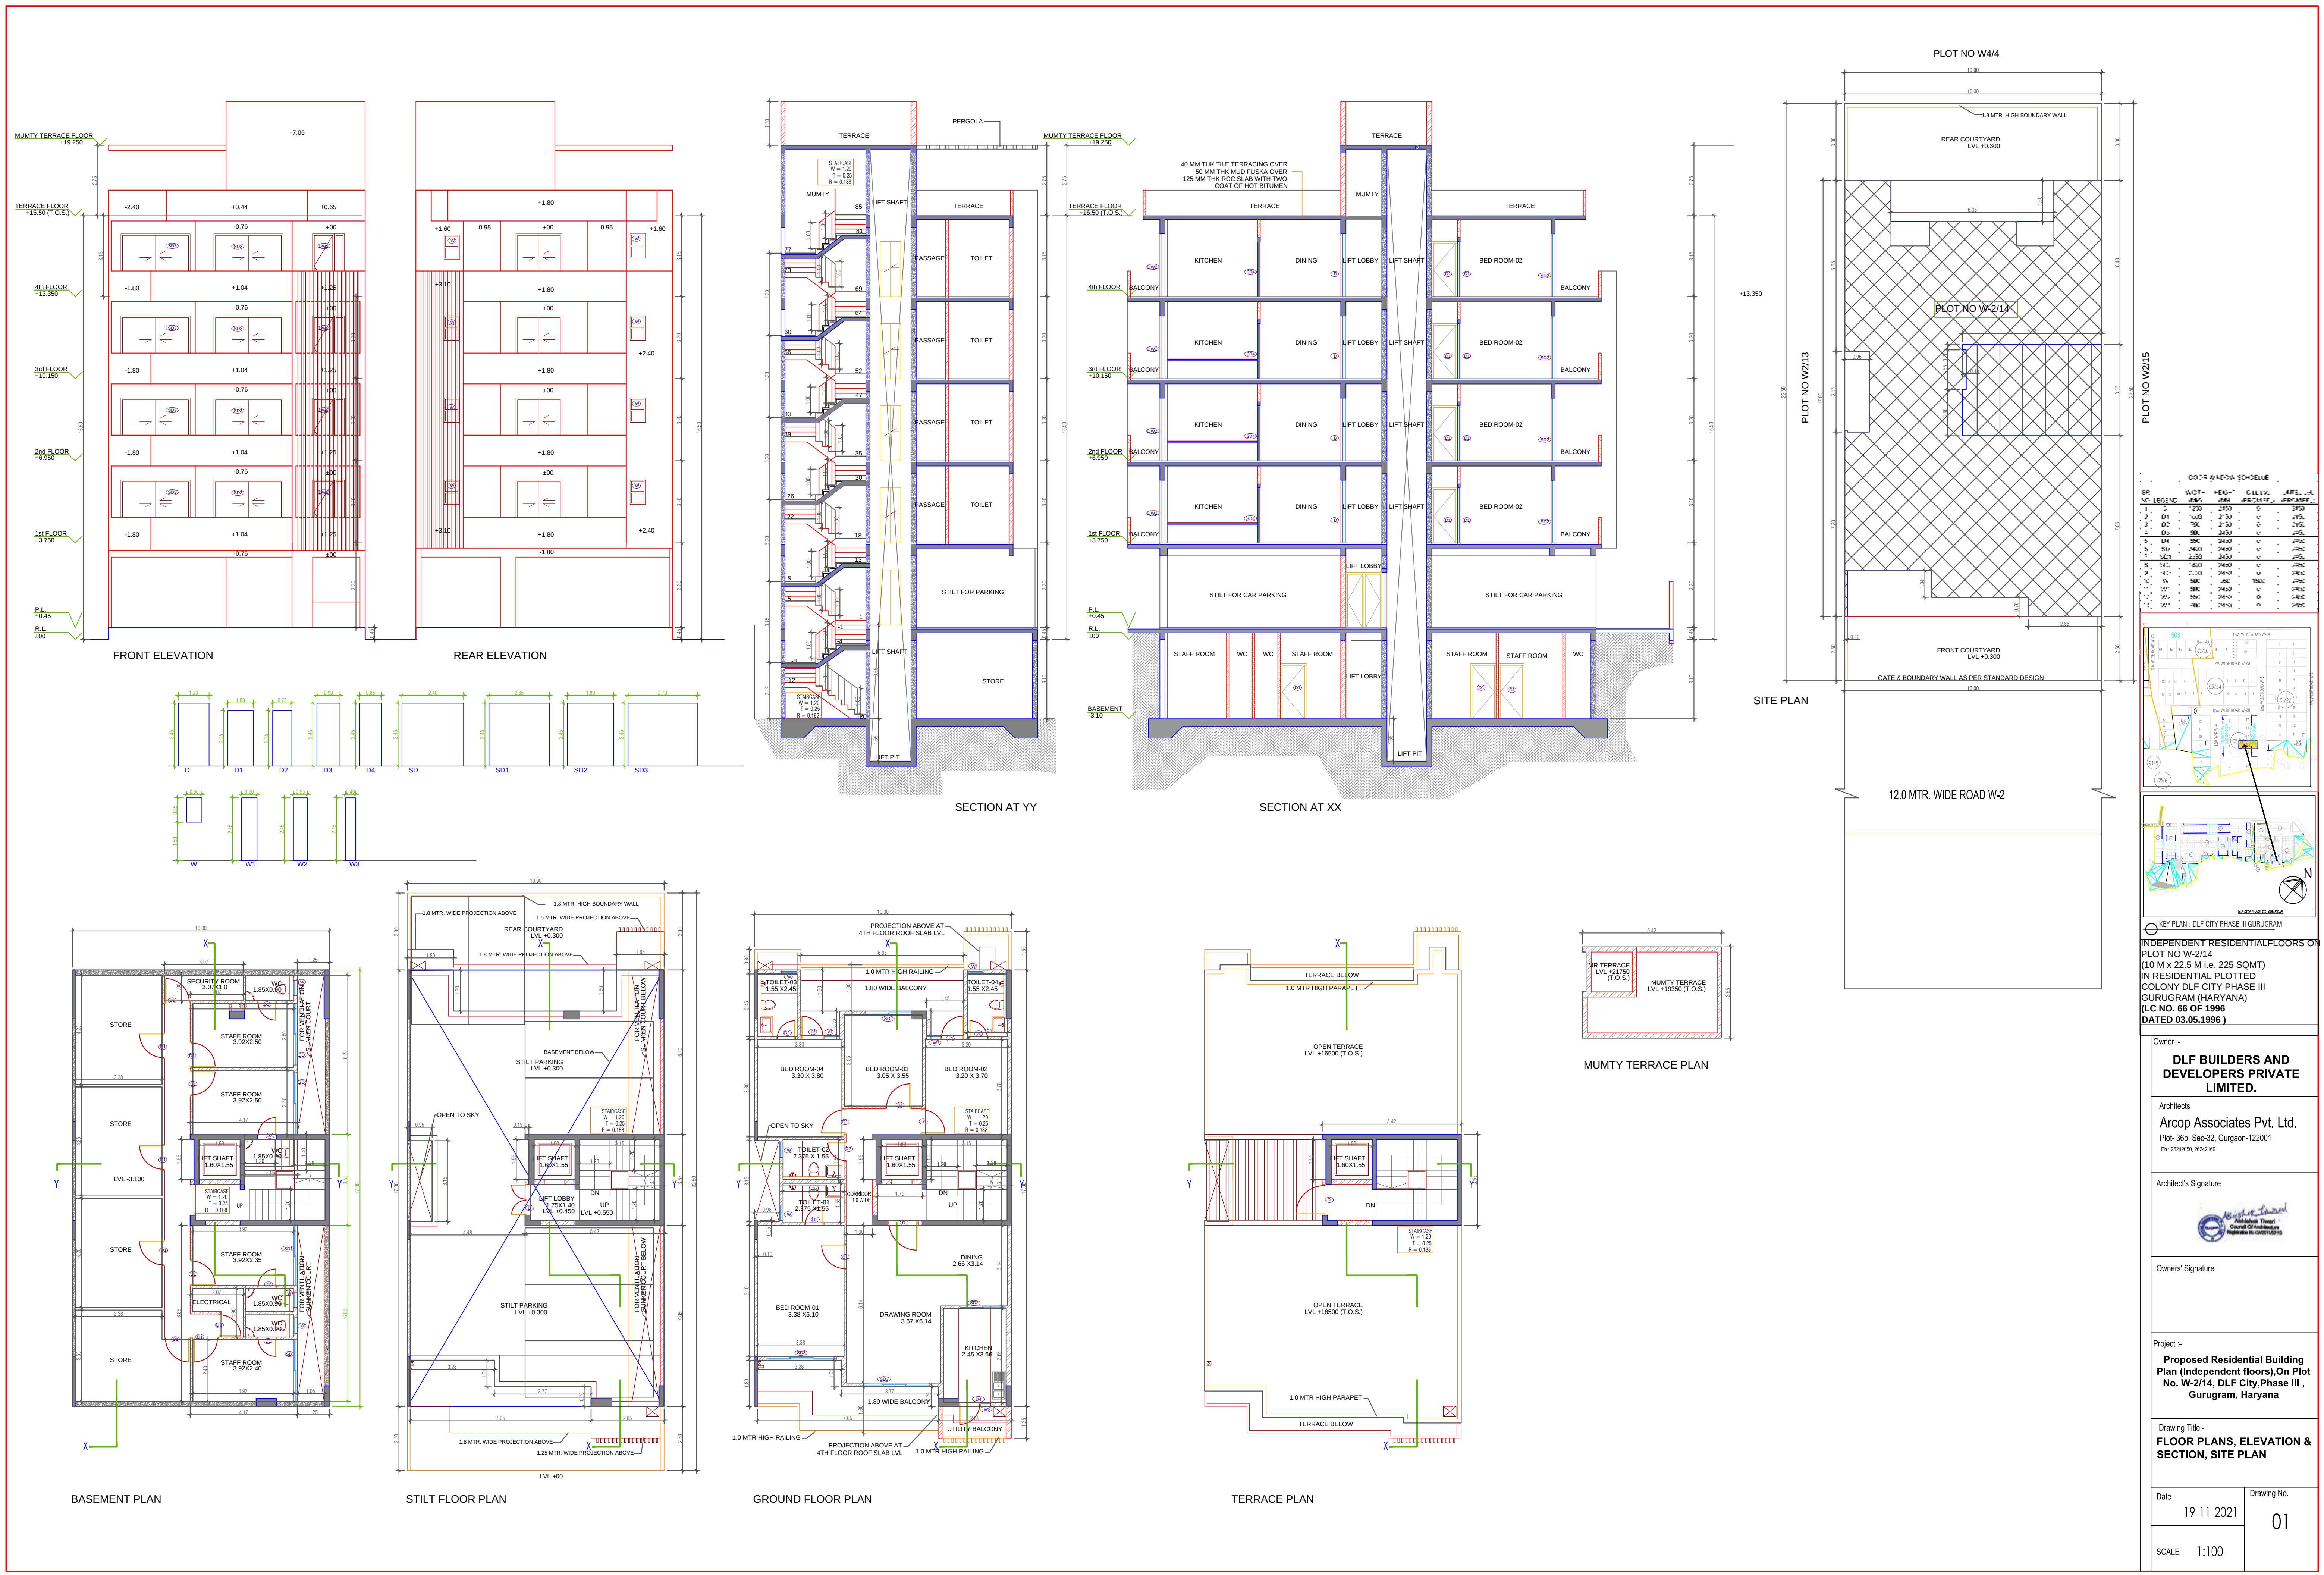

DETAILS OF WORKS									
Sl. No.	Particulars	Unit	Quantity	Rate	Amount	Sl. No.	Particulars	Unit	Quantity
1	Excavation	SQ. MTR.	100.00	100.00	10000.00	11	Plaster	SQ. MTR.	100.00
2	Concrete	CUM.	100.00	100.00	10000.00	12	Paint	SQ. MTR.	100.00
3	Brickwork	SQ. MTR.	100.00	100.00	10000.00	13	Roofing	SQ. MTR.	100.00
4	Roofing	SQ. MTR.	100.00	100.00	10000.00	14	Finishing	SQ. MTR.	100.00
5	Finishing	SQ. MTR.	100.00	100.00	10000.00	15	Other works	SQ. MTR.	100.00
6	Other works	SQ. MTR.	100.00	100.00	10000.00	16	Contingency	SQ. MTR.	100.00
7	Contingency	SQ. MTR.	100.00	100.00	10000.00	17	Grand Total	SQ. MTR.	100.00
8	Grand Total	SQ. MTR.	100.00	100.00	10000.00	18			
9						19			
10						20			

Owner :-
DLF BUILDERS AND DEVELOPERS PRIVATE LIMITED.

Architects
Arco Associates Pvt. Ltd.
Plot- 36b, Sec-32, Gurgaon-122001
Ph: 26242050, 26242169

Architect's Signature


Owners' Signature











Project :-
Proposed Residential Building Plan (Independent floors) On Plot No. W-2/14, DLF City Phase III, Gurugram, Haryana

Drawing Title:-
FLOOR PLANS, ELEVATION & SECTION, SITE PLAN

Date
19-11-2021


Drawing No.
01

SCALE
1:100

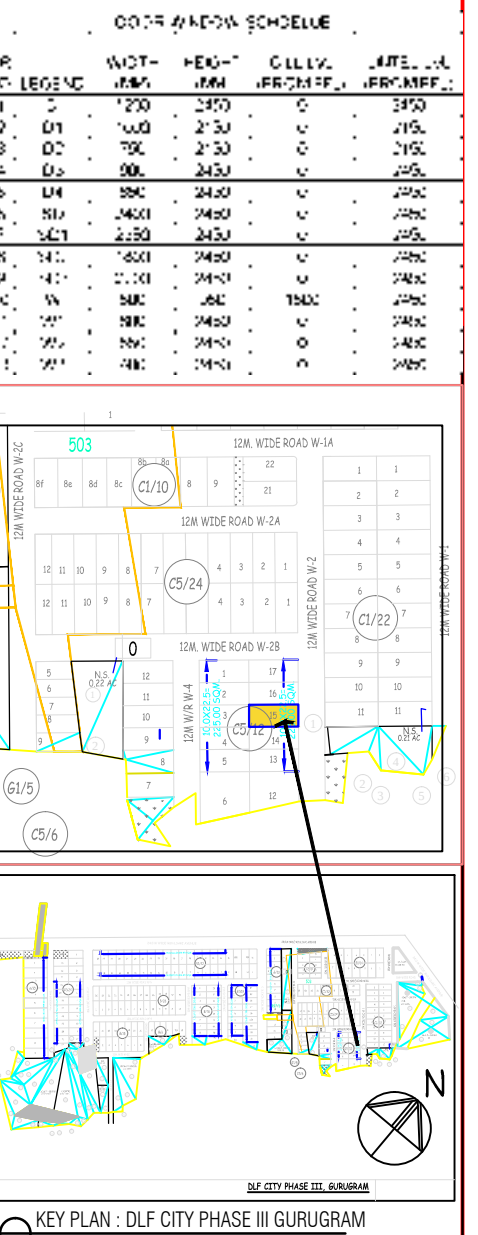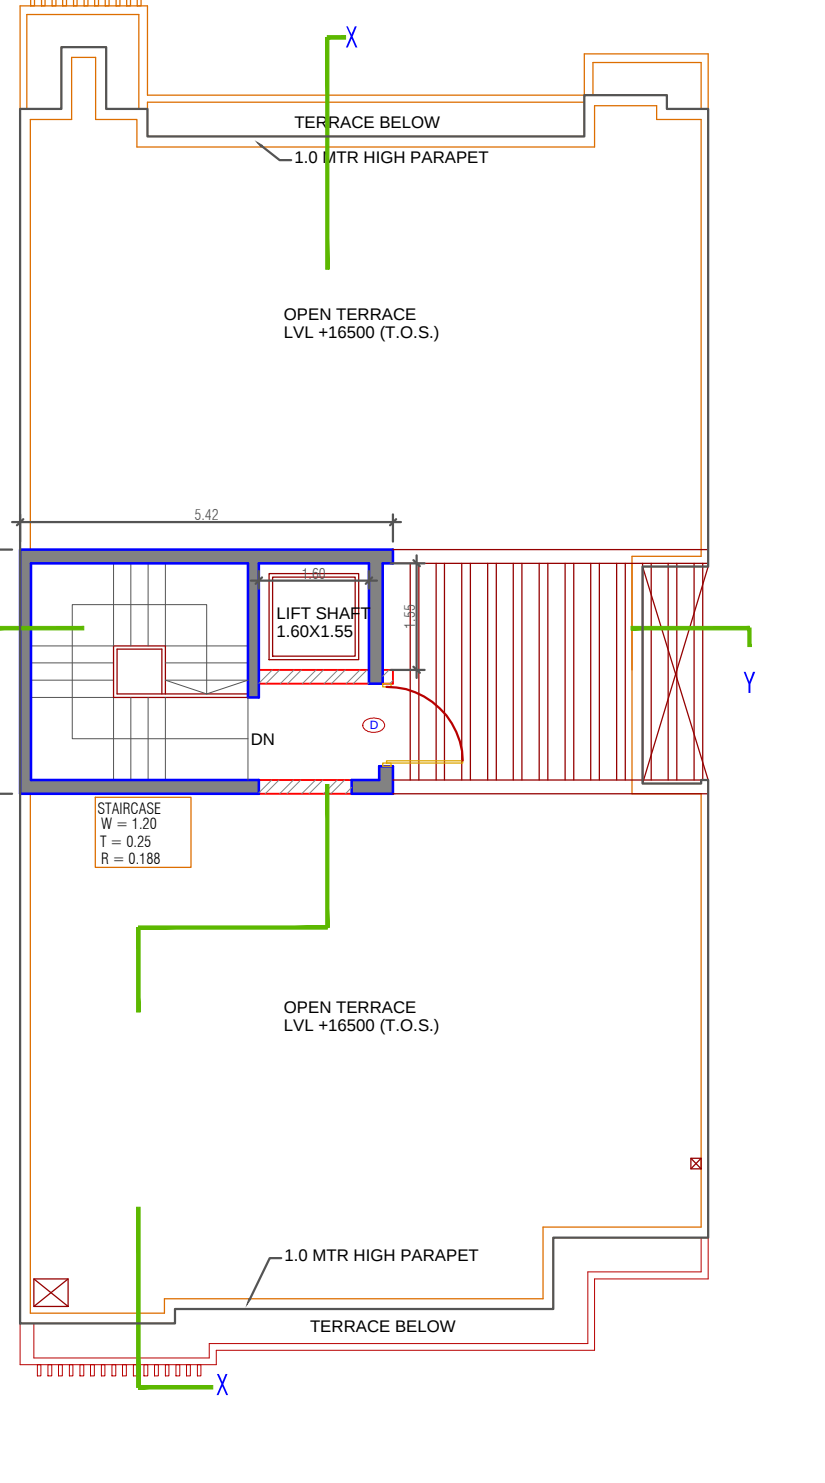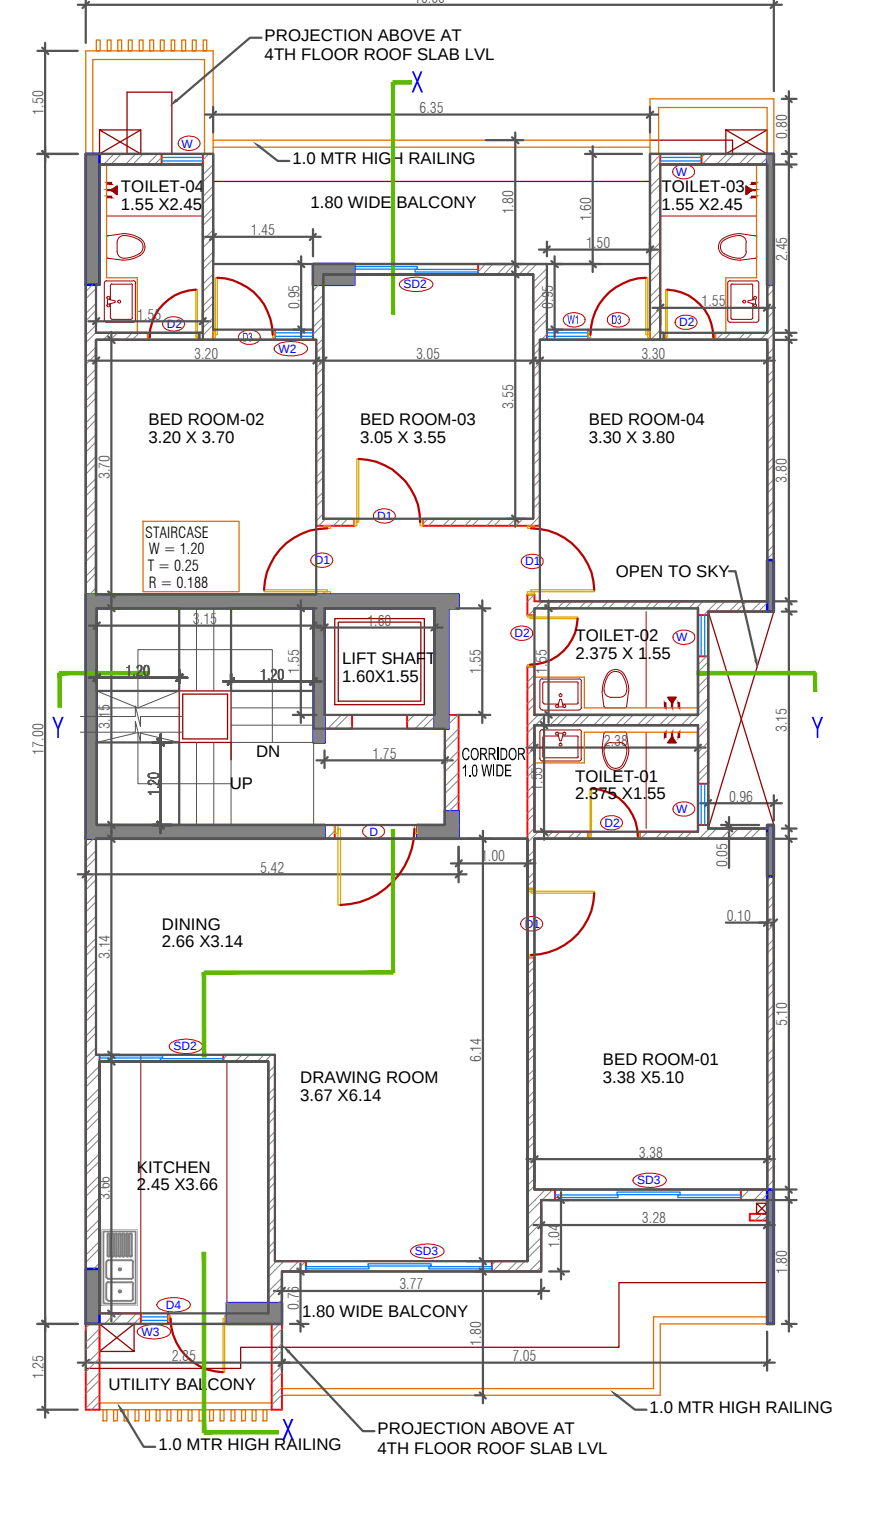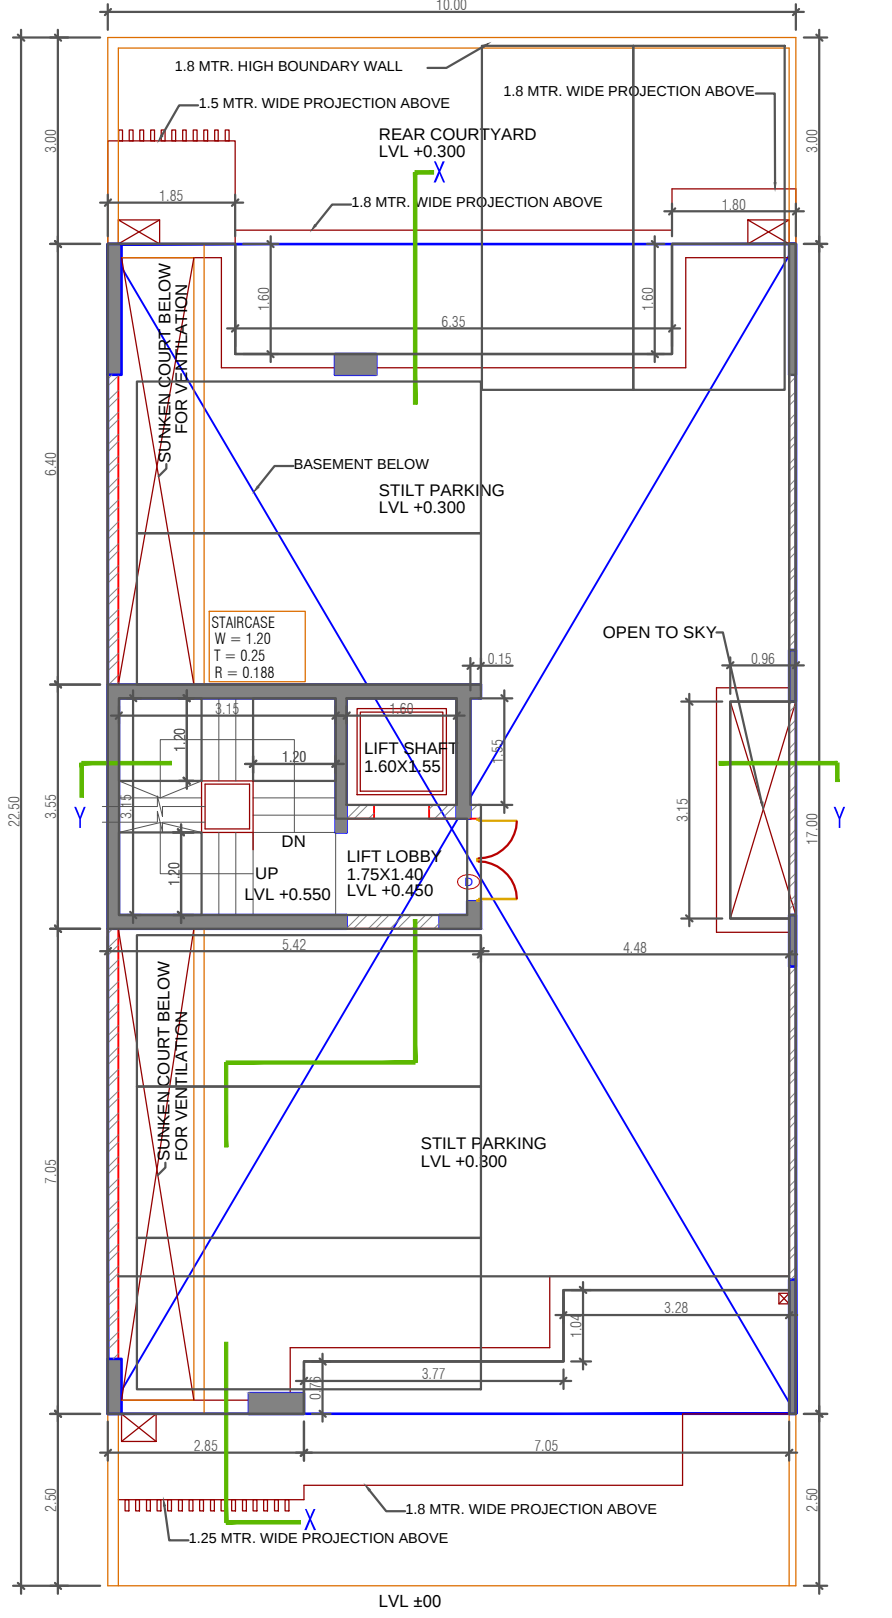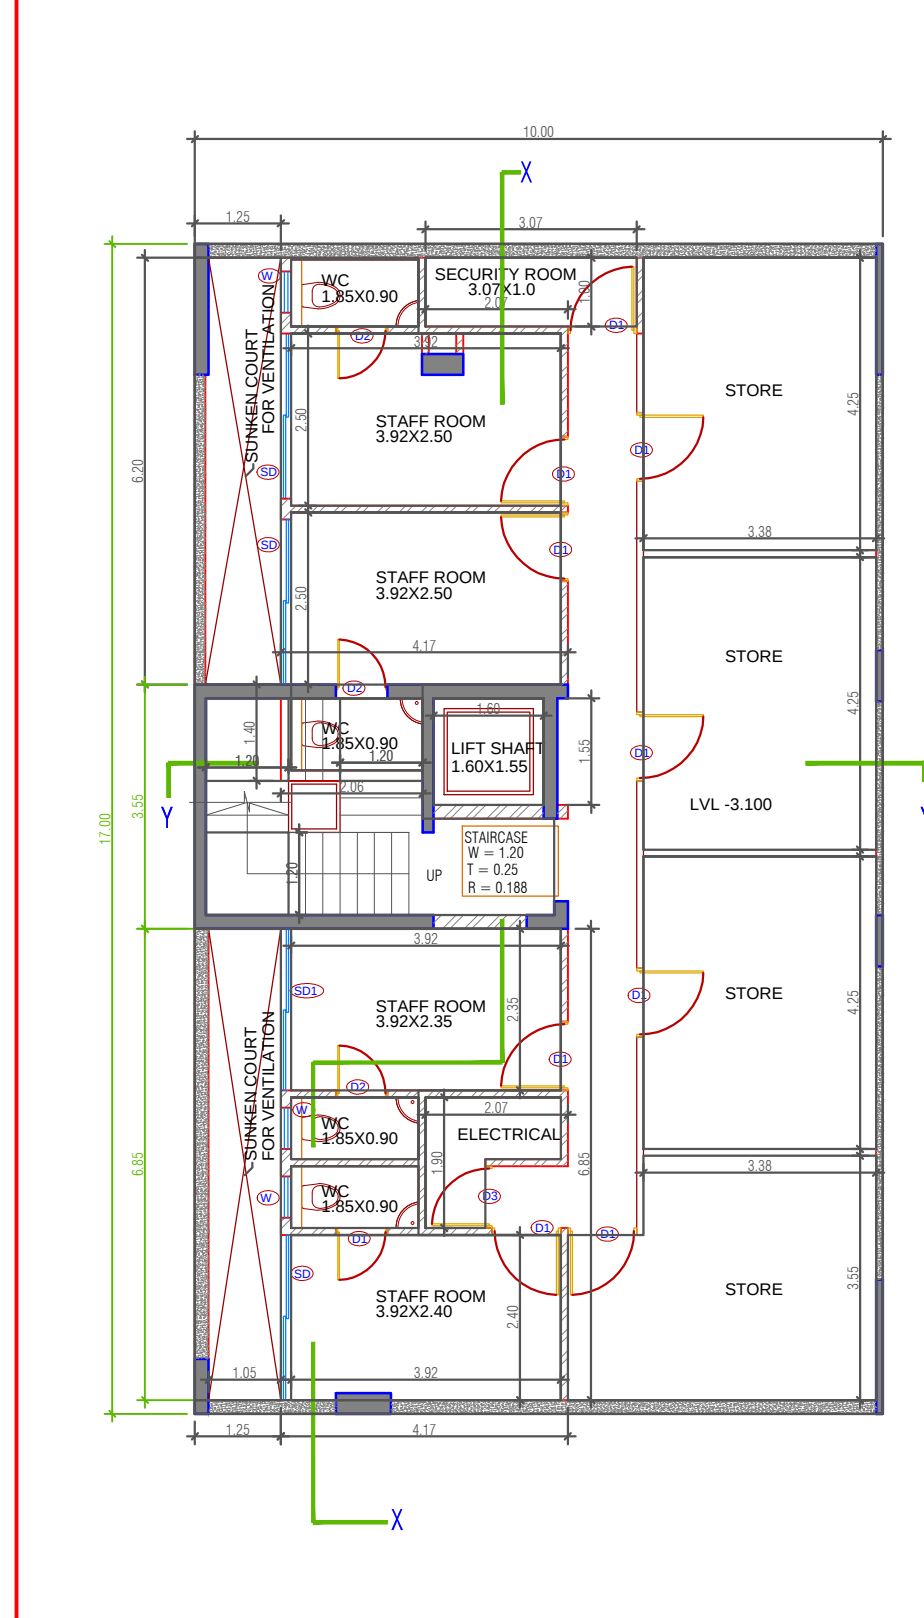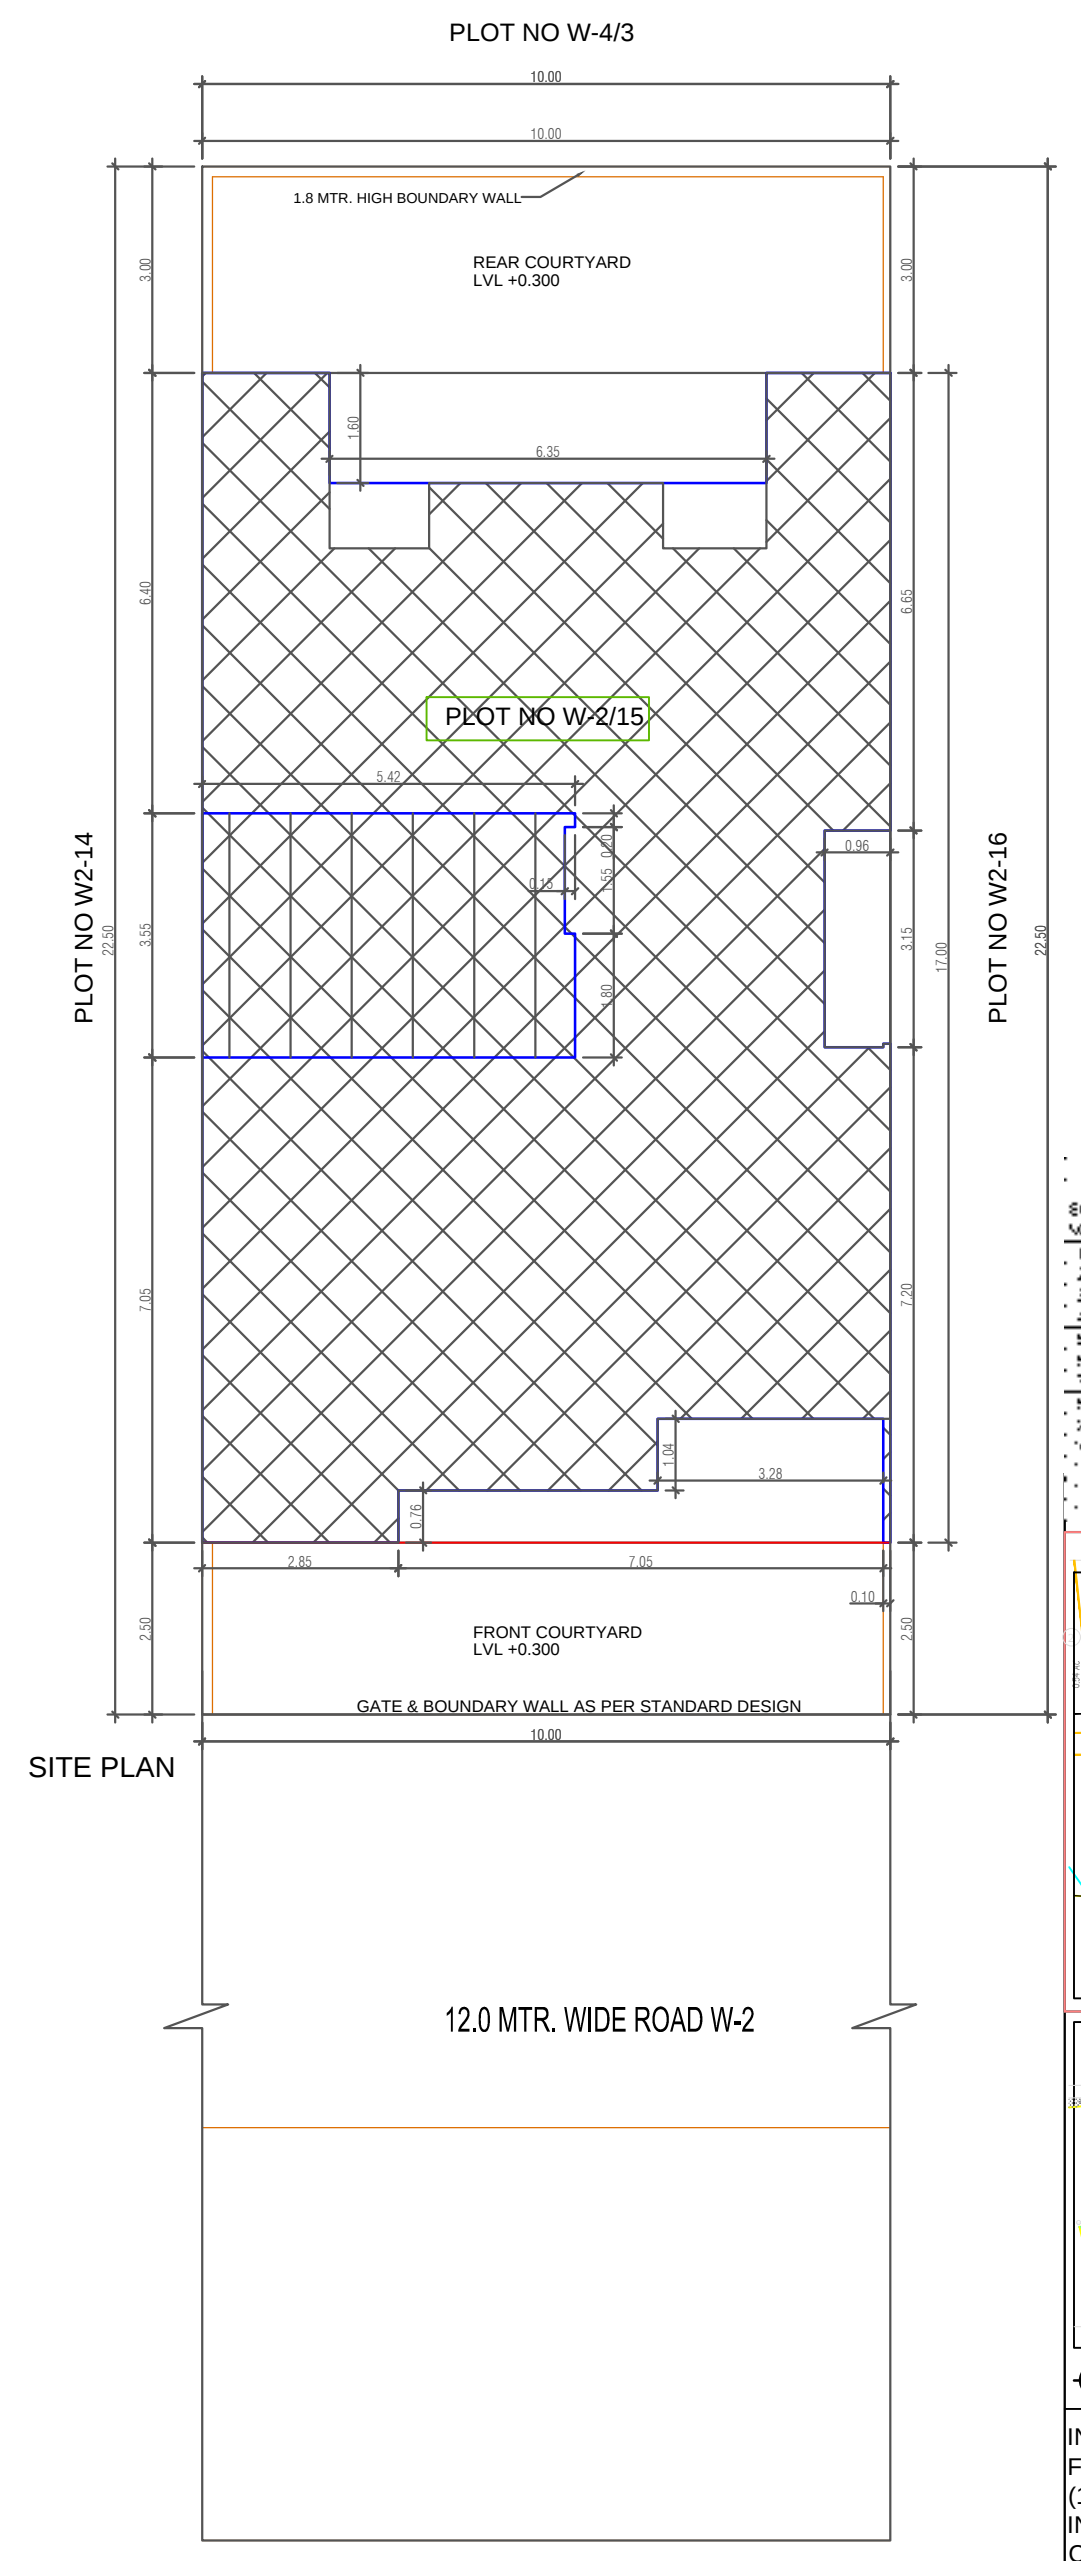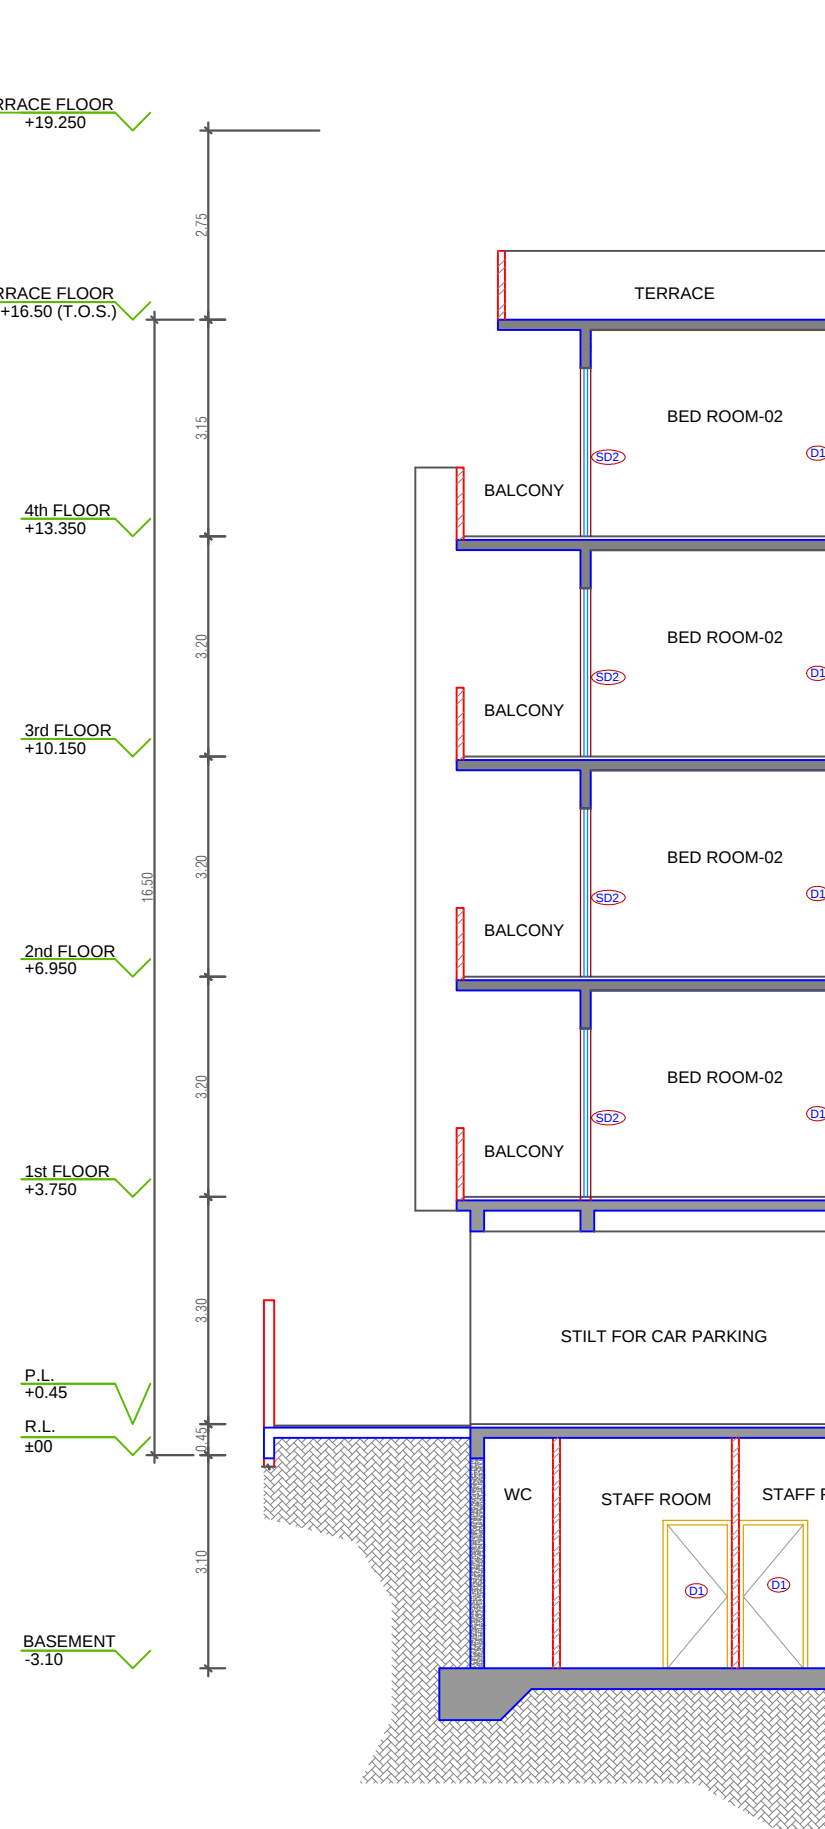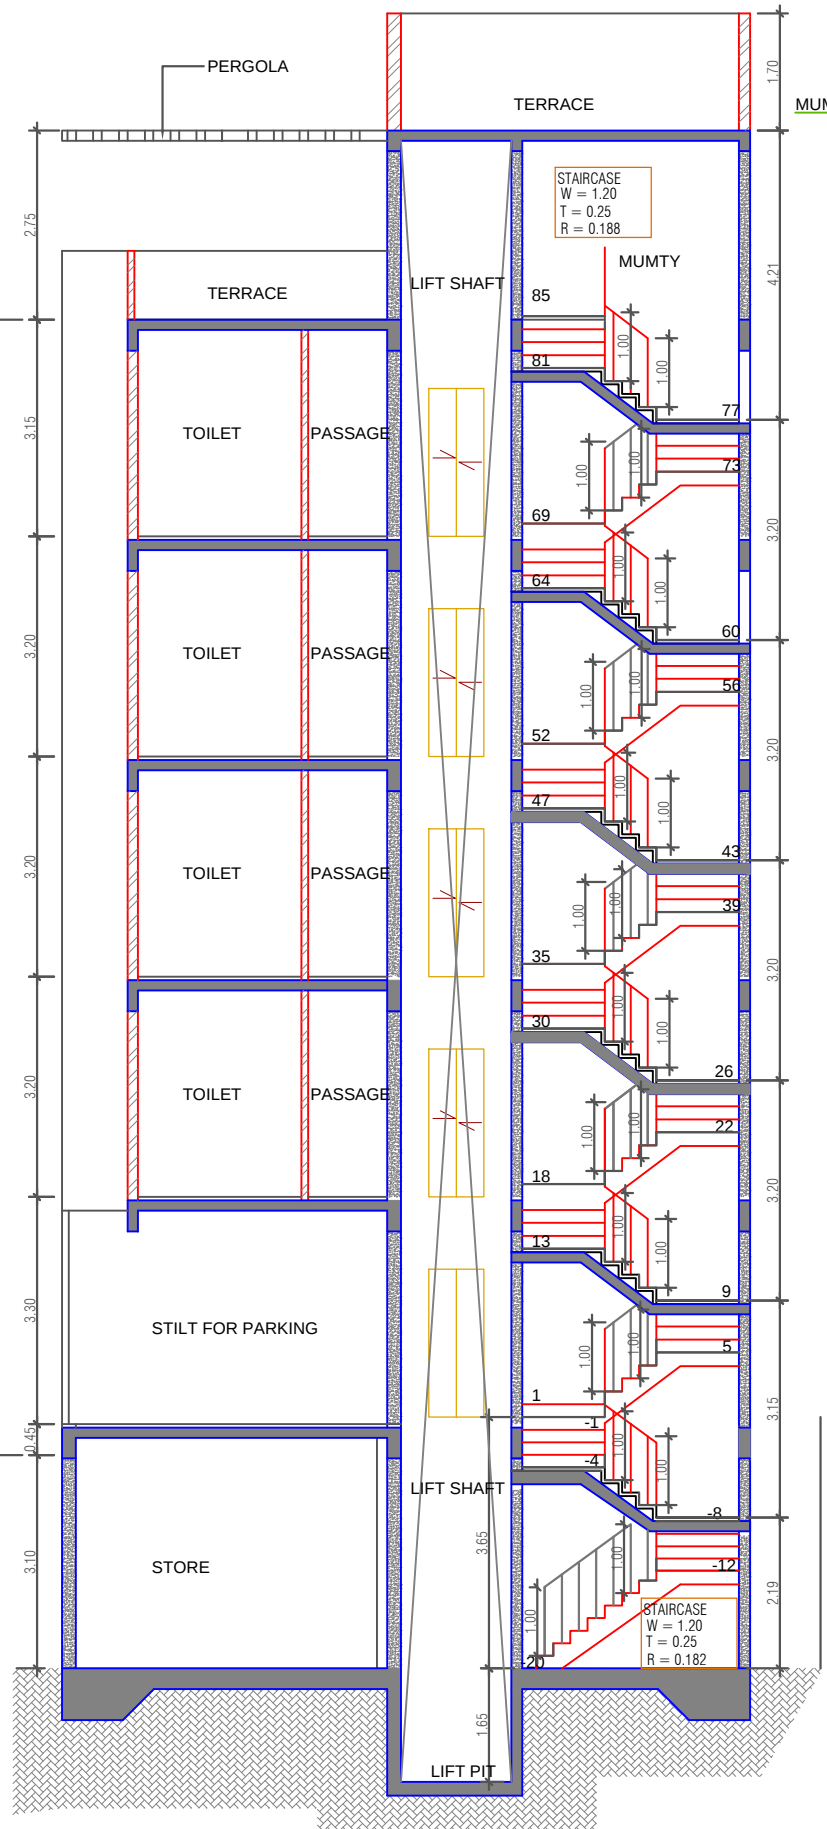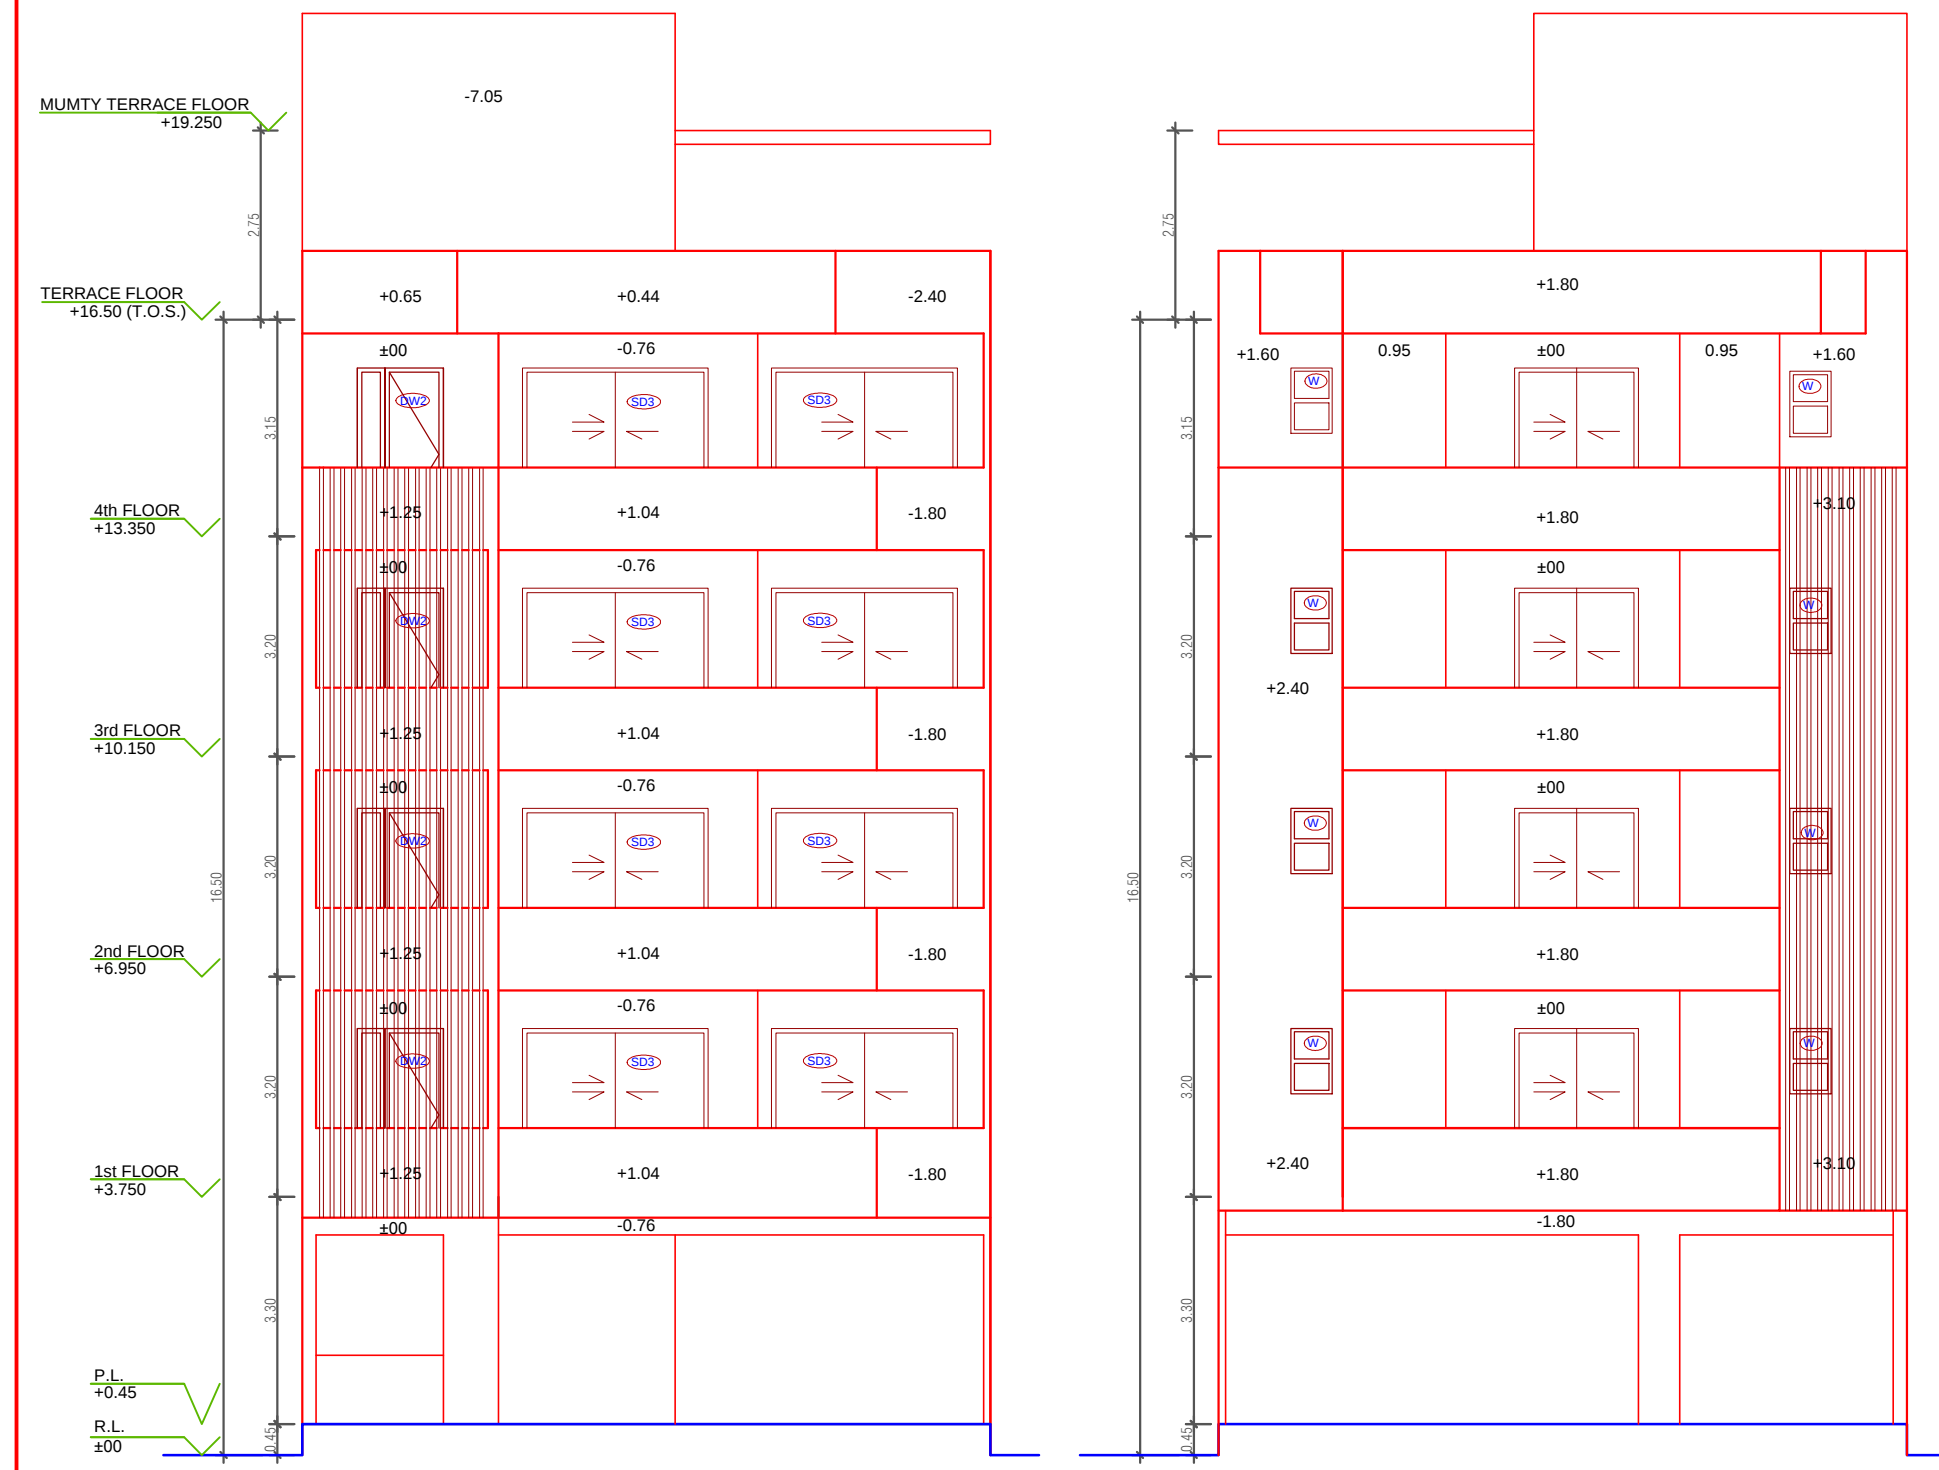


INDEPENDENT RESIDENTIAL FLOORS ON PLOT NO W-2/15 (10 M x 22.5 M i.e. 225 SQMT) IN RESIDENTIAL PLOTTED COLONY DLF CITY PHASE III GURUGRAM (HARYANA) (LC NO. 66 OF 1996 DATED 03.05.1996)


Owner - DLF BUILDERS AND DEVELOPERS PRIVATE LIMITED.	
Architects Arco Associates Pvt. Ltd. Plot- 36b, Sec-32, Gurgaon-122001 Ph: 26242050, 26242169	
Architect's Signature 	
Owners' Signature	
Project :- Proposed Residential Building Plan (Independent floors) On Plot No. W-2 / 15, DLF City, Phase III, Gurugram, Haryana	
Drawing Title:- FLOOR PLANS, ELEVATION & SECTION, SITE PLAN	
Date 26-10-2021	Drawing No. 01
SCALE 1:100	

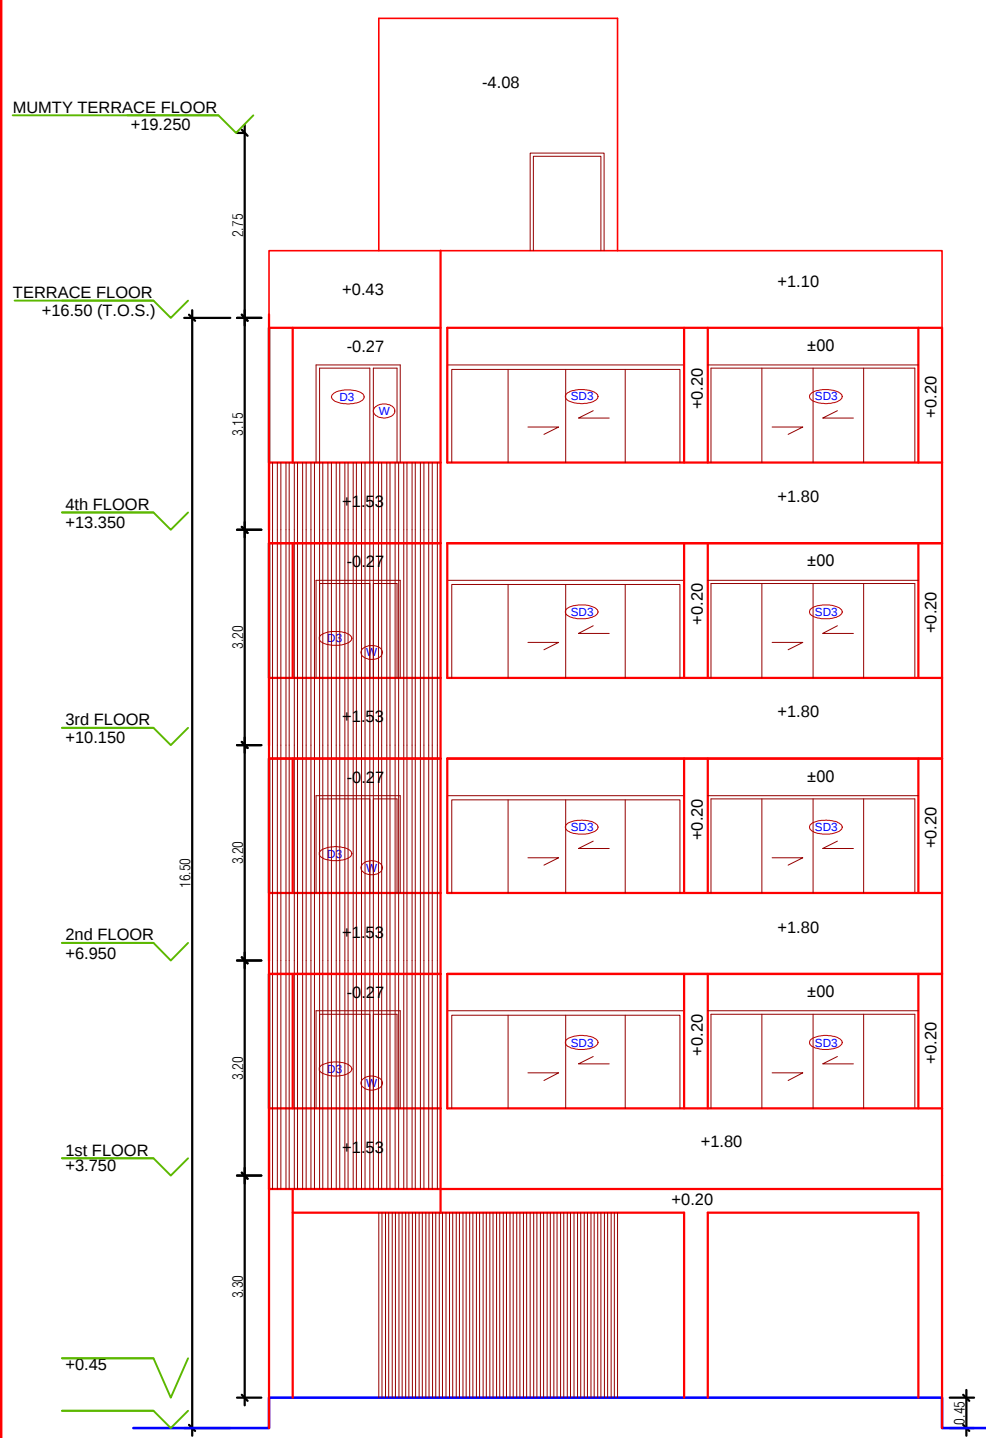


FRONT ELEVATION

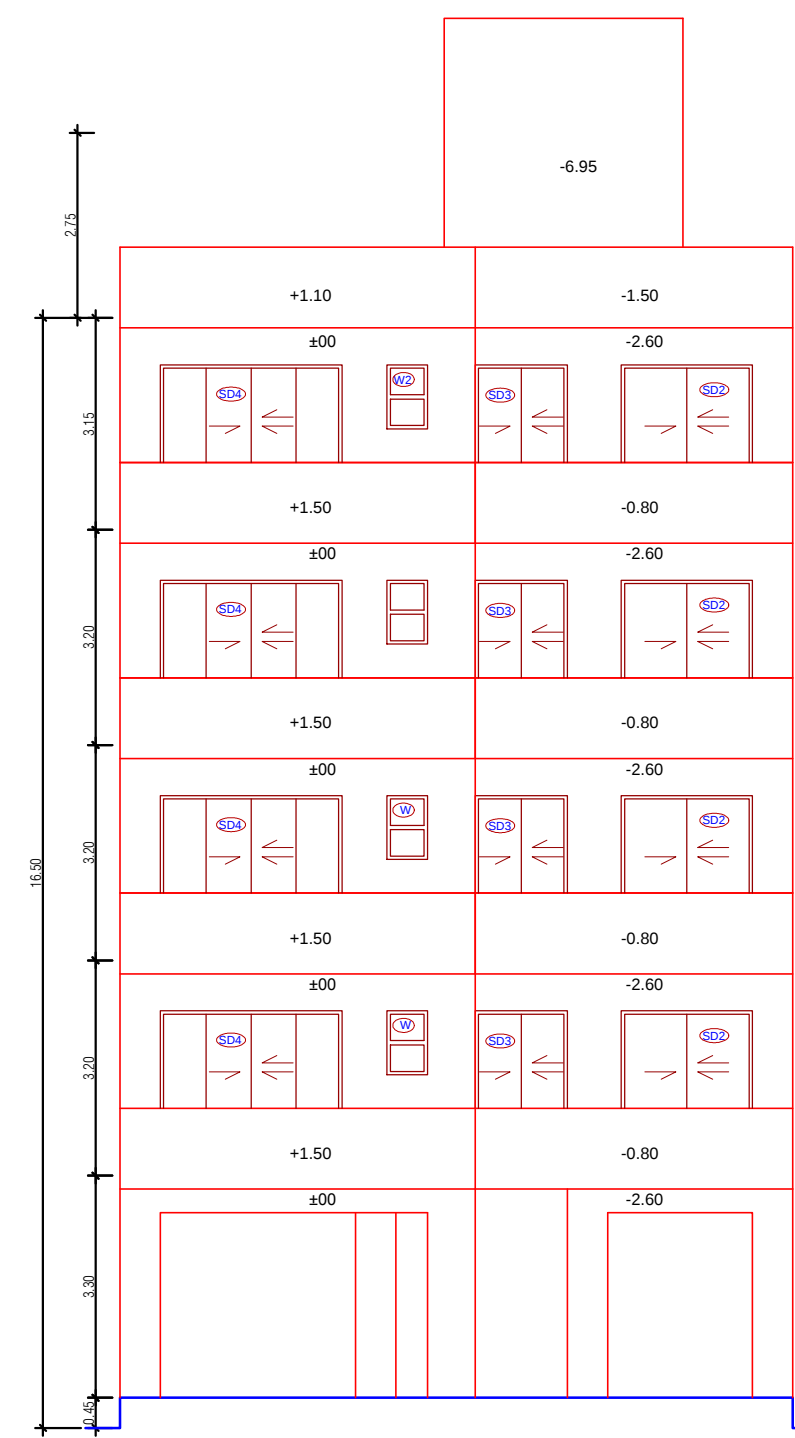


REAR ELEVATION

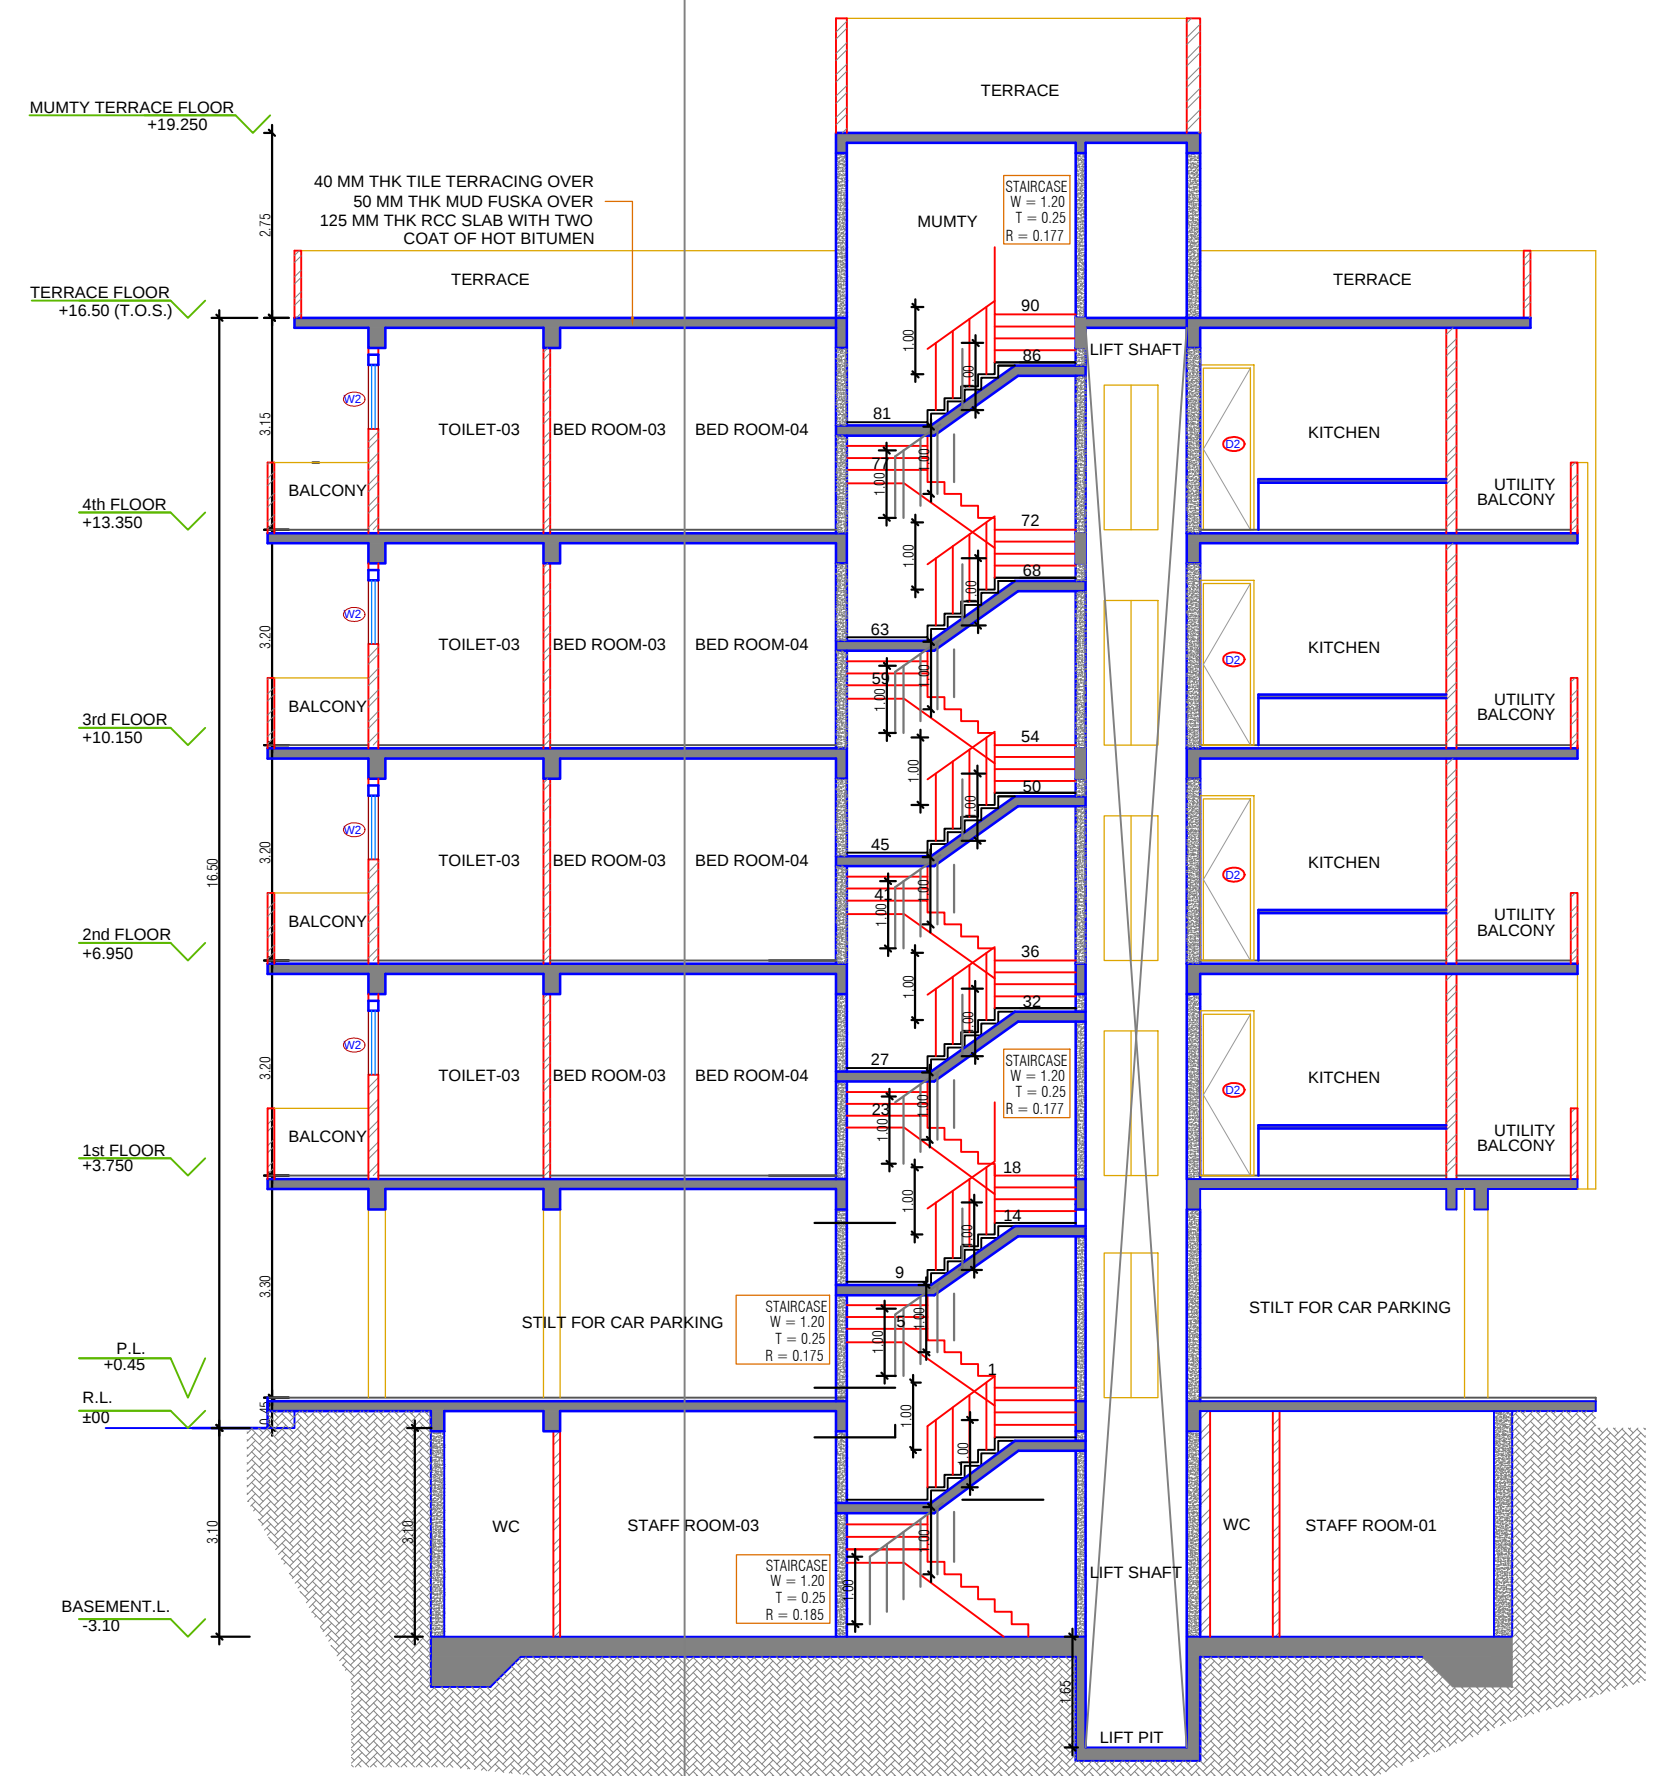


SECTION AT XX

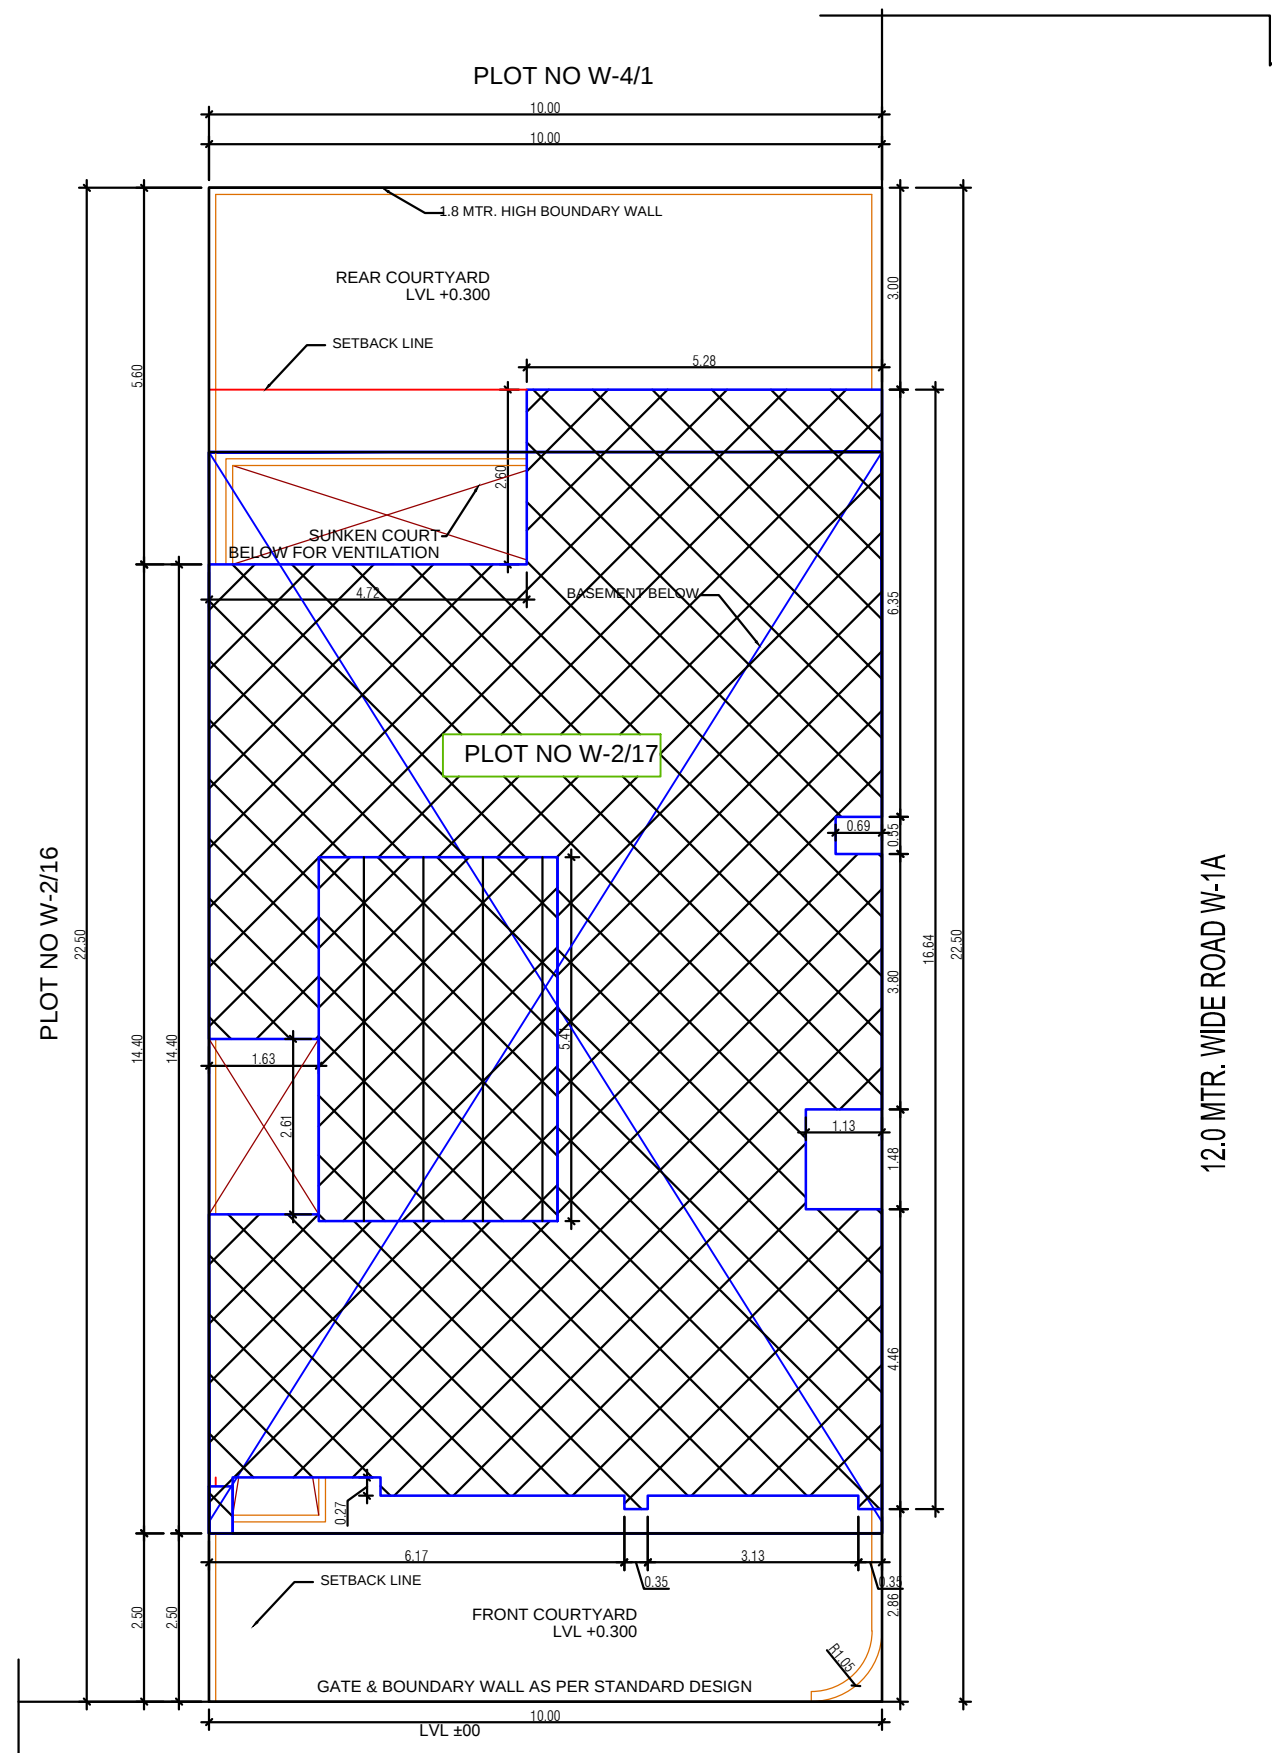


SITE PLAN

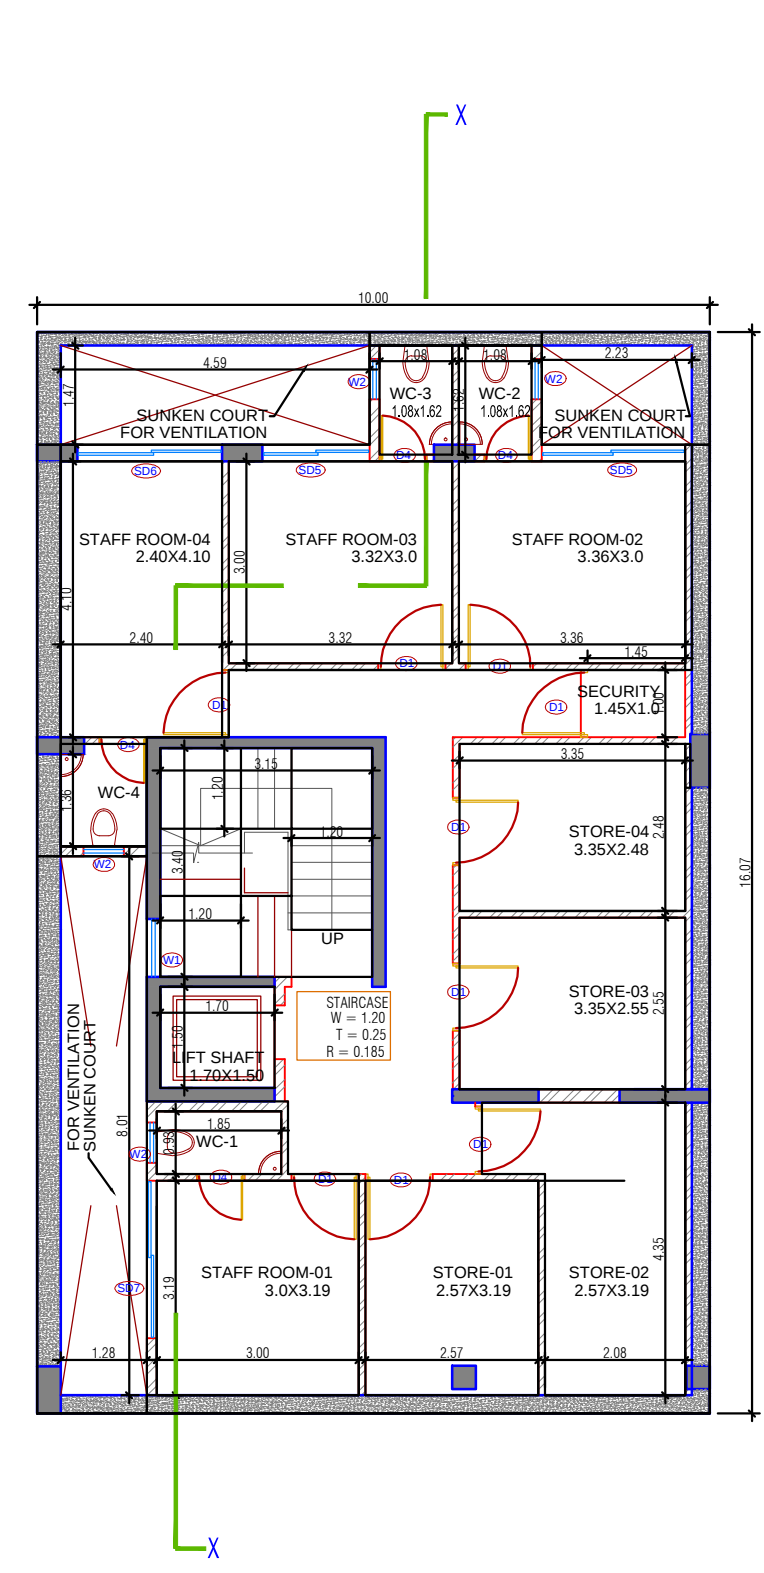


BASEMENT PLAN

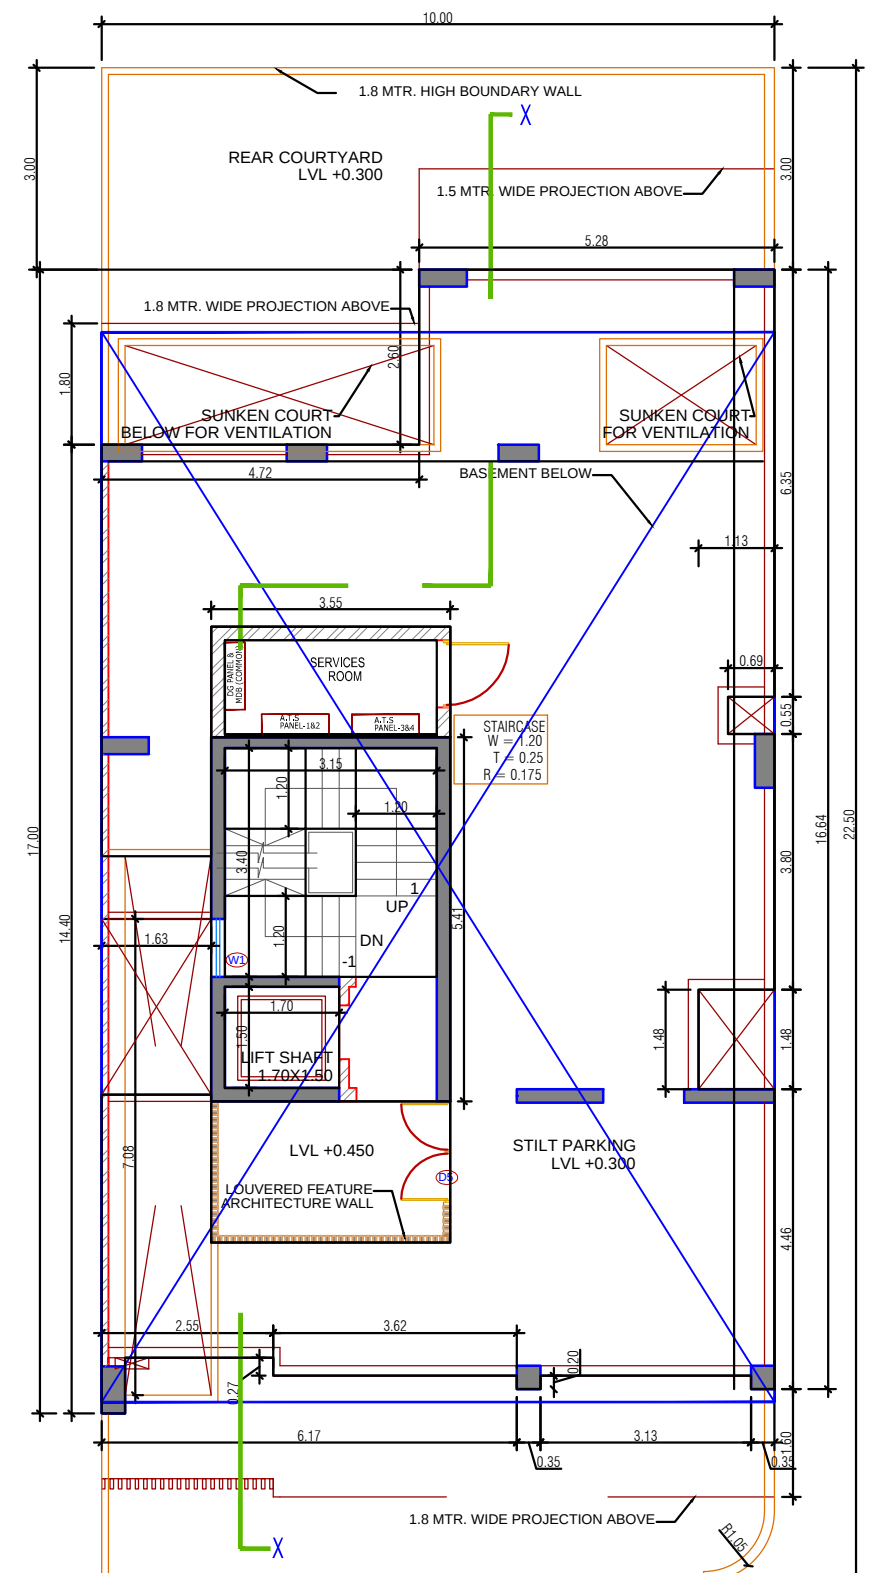


STILT FLOOR PLAN

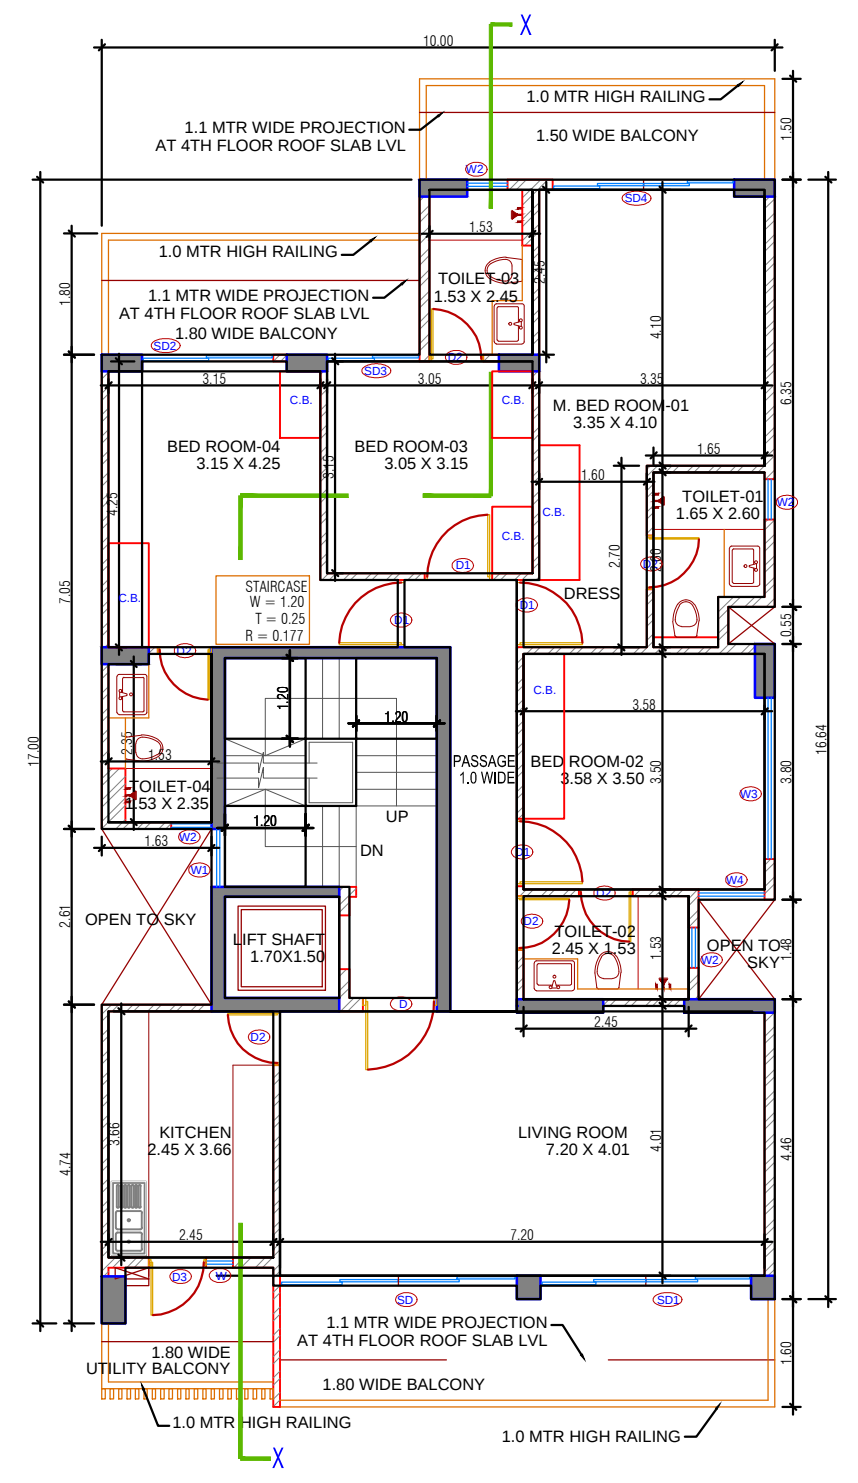


TYPICAL FLOOR PLAN

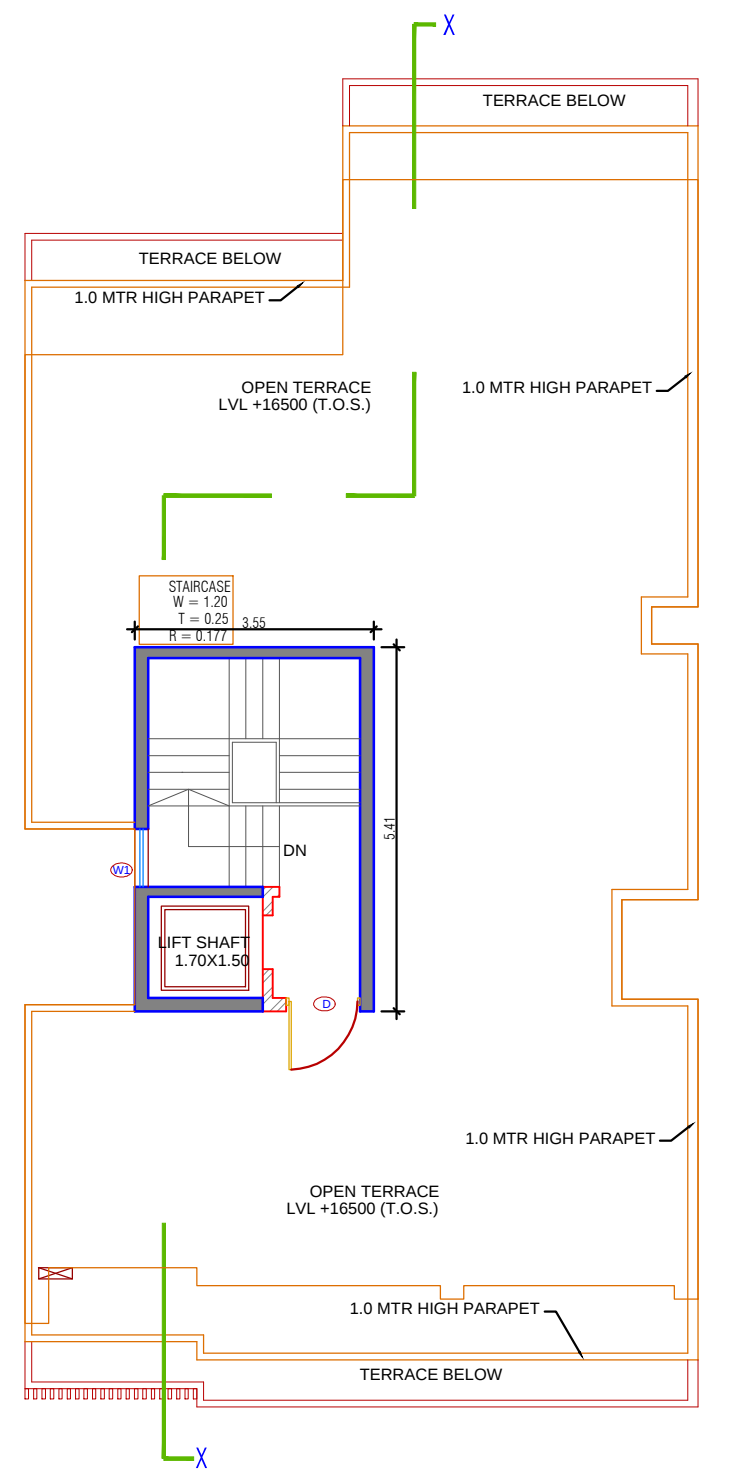


TERRACE PLAN

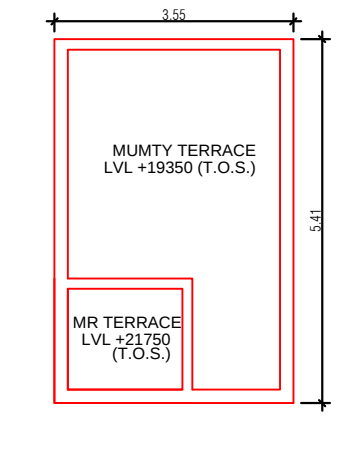

MUMTY TERRACE PLAN

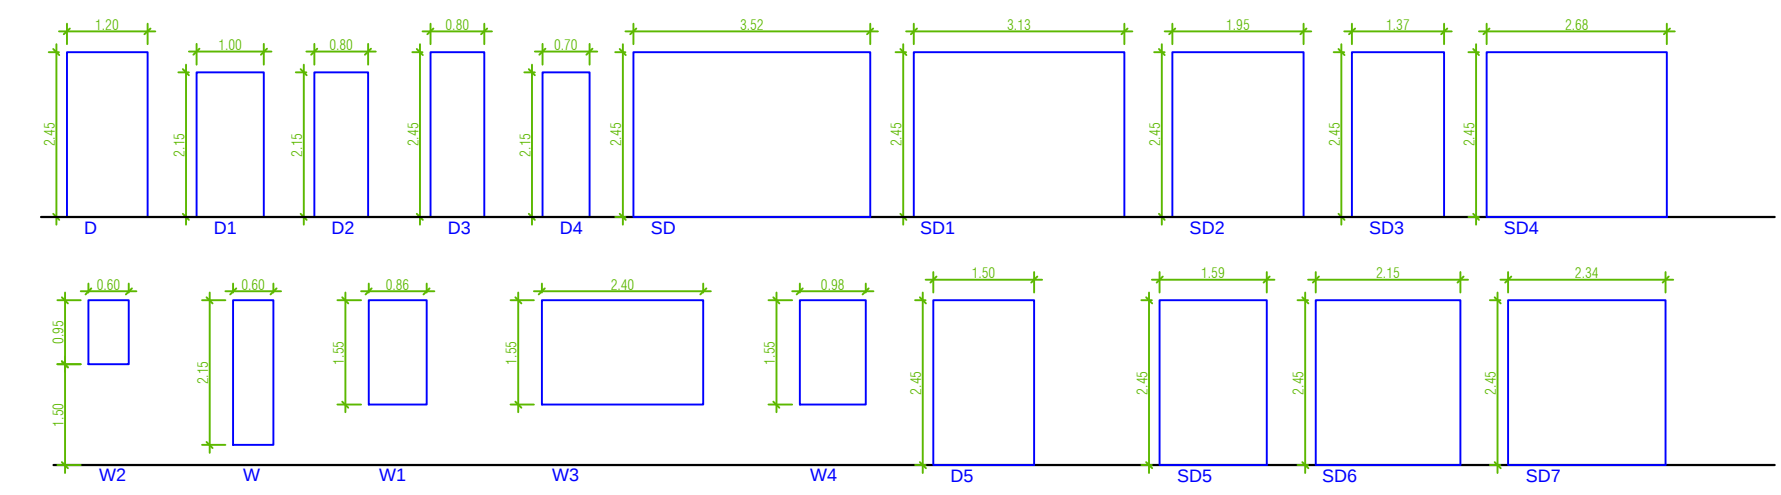

DOOR WINDOW SCHEDULE				
1	LEGEND	WIDTH	HEIGHT	CELL LVL. UNTEL LVL.
2	D	1.20	2.45	+0.00
3	D1	1.0	2.15	+0.00
4	D2	0.80	2.15	+0.00
5	D3	0.80	2.45	+0.00
6	D4	0.70	2.15	+0.00
7	D5	1.50	2.45	+0.00
8	SD	3.52	2.45	+0.00
9	SD1	3.15	2.45	+0.00
10	SD2	1.95	2.45	+0.00
11	SD3	1.37	2.45	+0.00
12	SD4	2.68	1.45	+0.00
13	SD5	1.59	2.45	+0.00
14	SD6	2.15	2.45	+0.00
15	SD7	2.37	2.45	+0.00
16	W	0.60	2.15	+0.30
17	W1	0.88	1.55	0.90
18	W2	0.60	0.95	+1.5
19	W3	2.44	1.55	0.90
20	W4	0.98	1.55	0.90

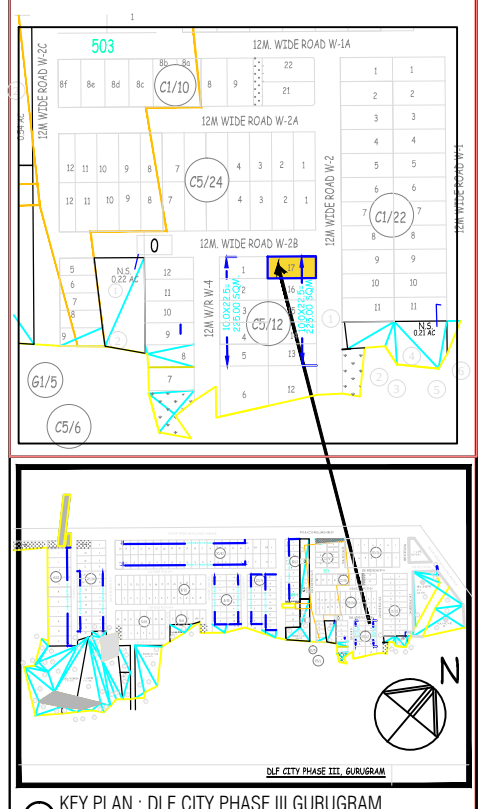

INDEPENDENT RESIDENTIAL FLOORS ON PLOT NO W-2/17 (10 M x 22.5 M I.E. 225 SQMT) IN RESIDENTIAL PLOTTED COLONY DLF CITY PHASE III GURUGRAM (HARYANA) (LC NO. 66 OF 1996 DATED 03.05.1996)

Owner :-
DLF BUILDERS AND DEVELOPERS PRIVATE LIMITED.
Architects
Arcop Associates Pvt. Ltd.
Plot-36B, Sec-32, Gurgaon-122001
Ph: 26242050, 26242169
Architect's Signature

Owners' Signature

Project :-
Proposed Residential Building Plan (Independent floors) On Plot No. W-2 / 17, DLF City, Phase III, Gurugram, Haryana

Drawing Title:-
FLOOR PLANS, ELEVATION & SECTION, SITE PLAN

Date
20-11-2021
Drawing No.
01
SCALE
1:100