
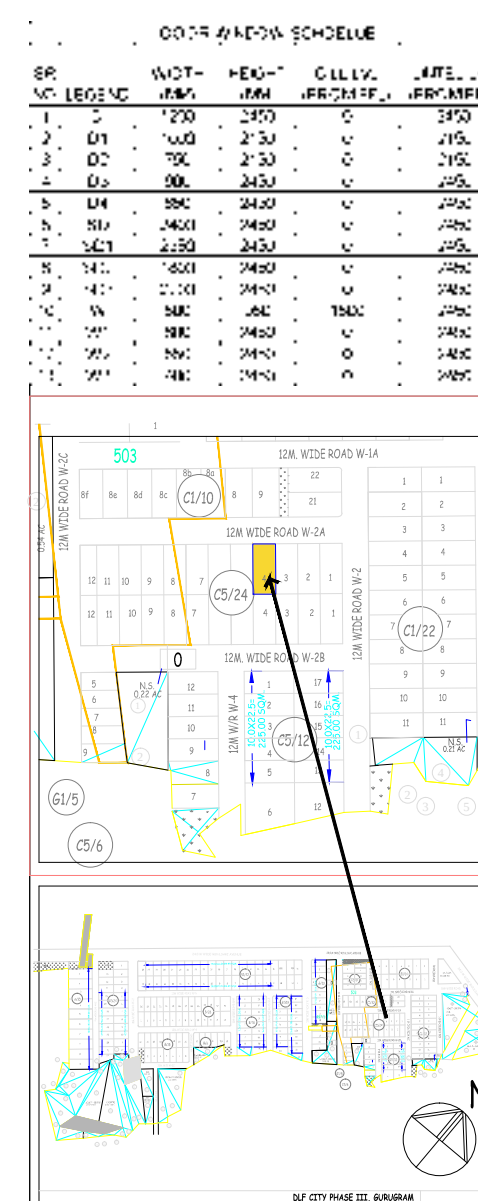
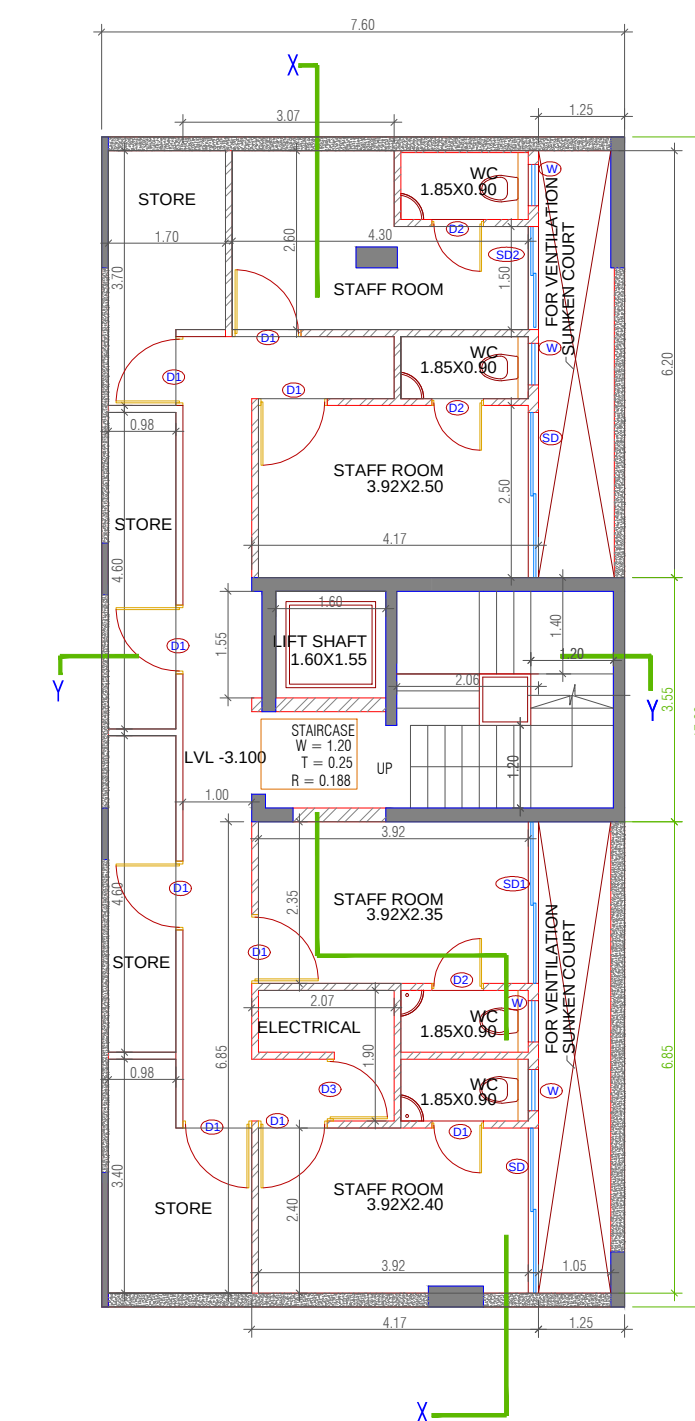
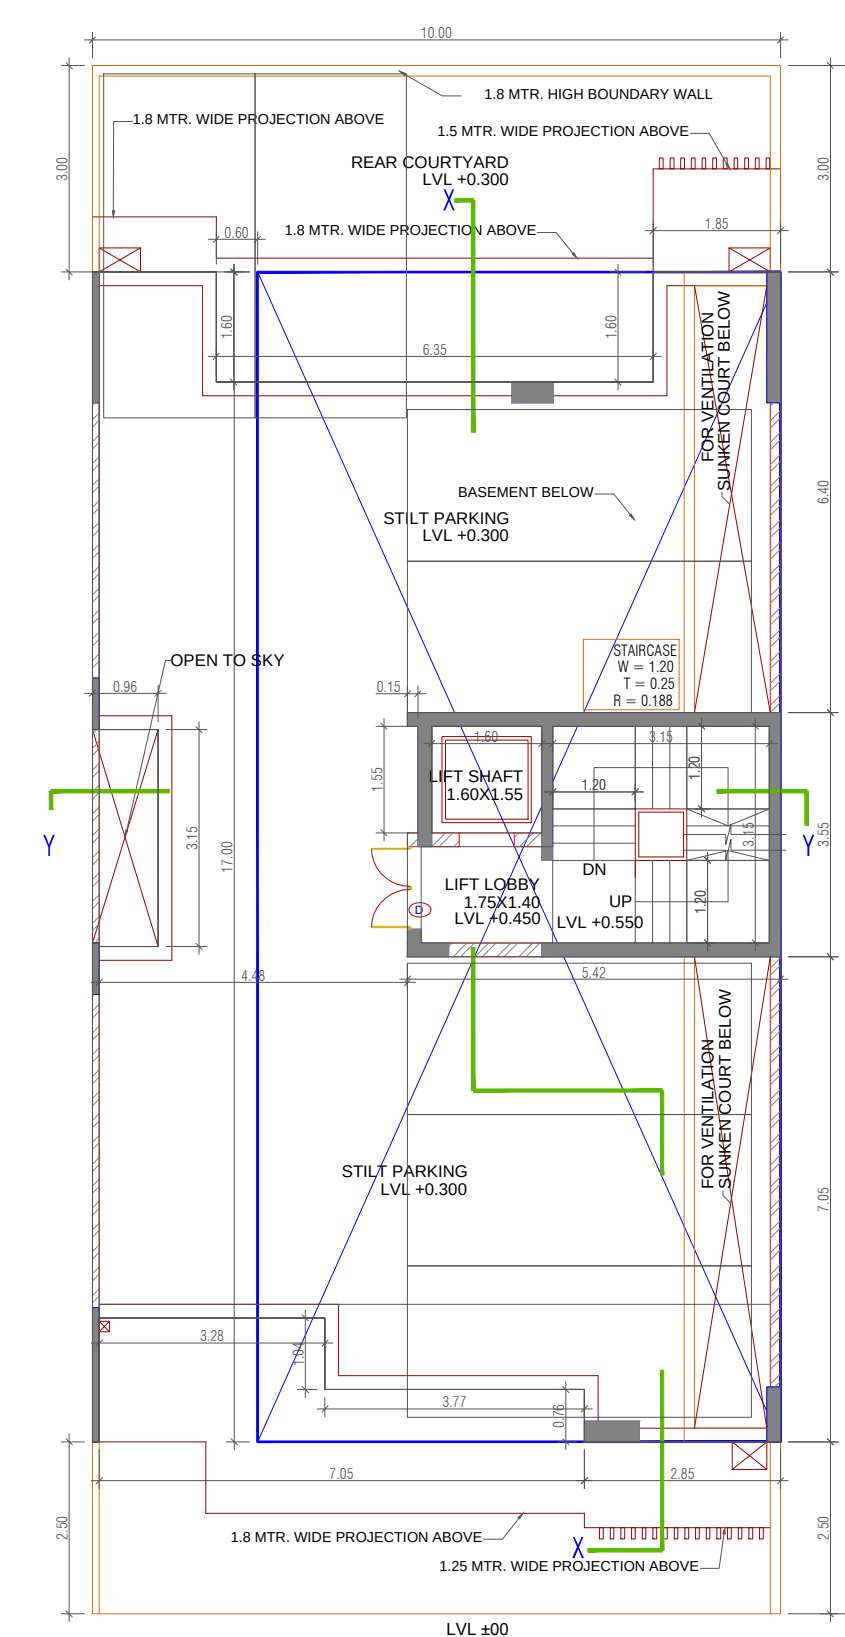
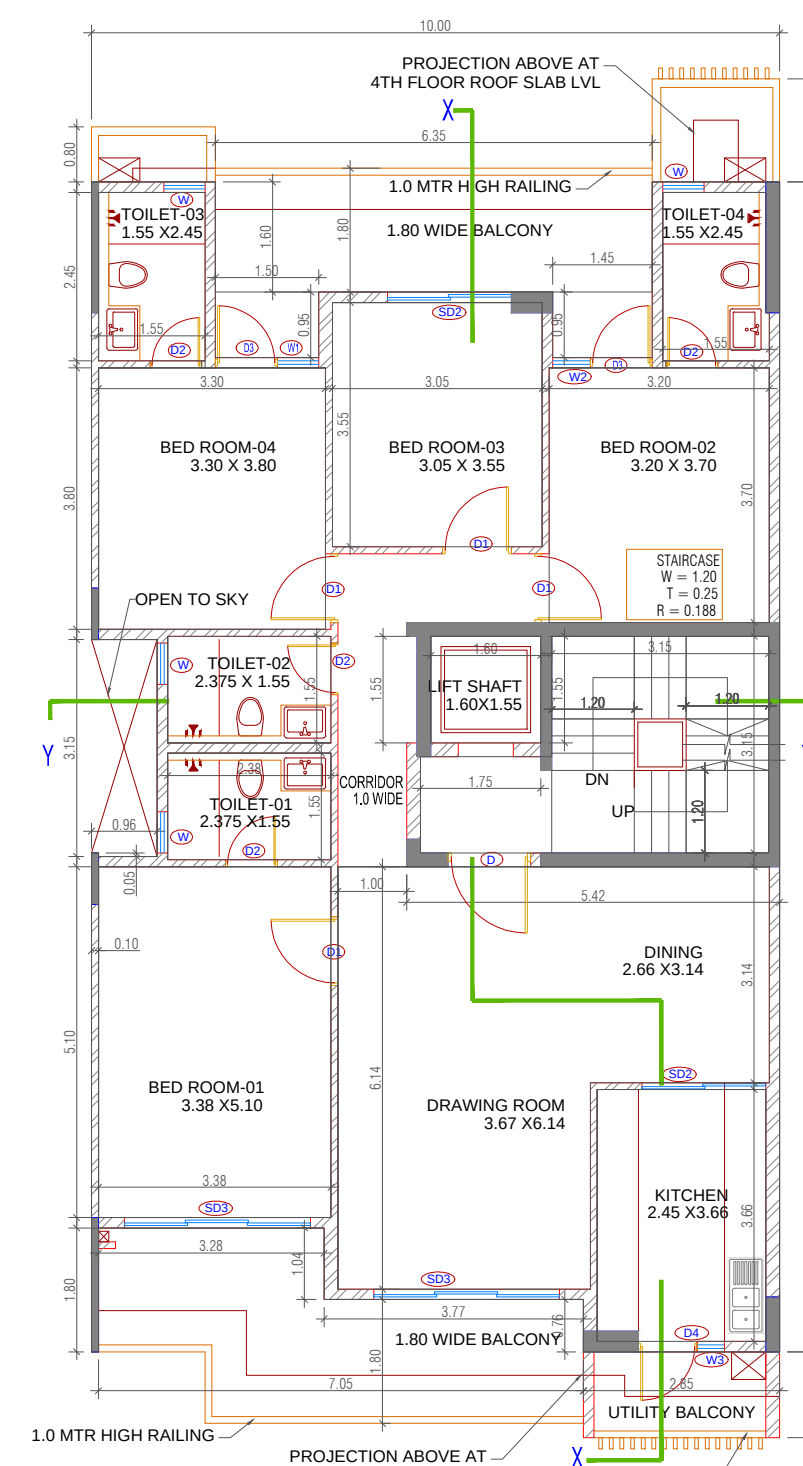
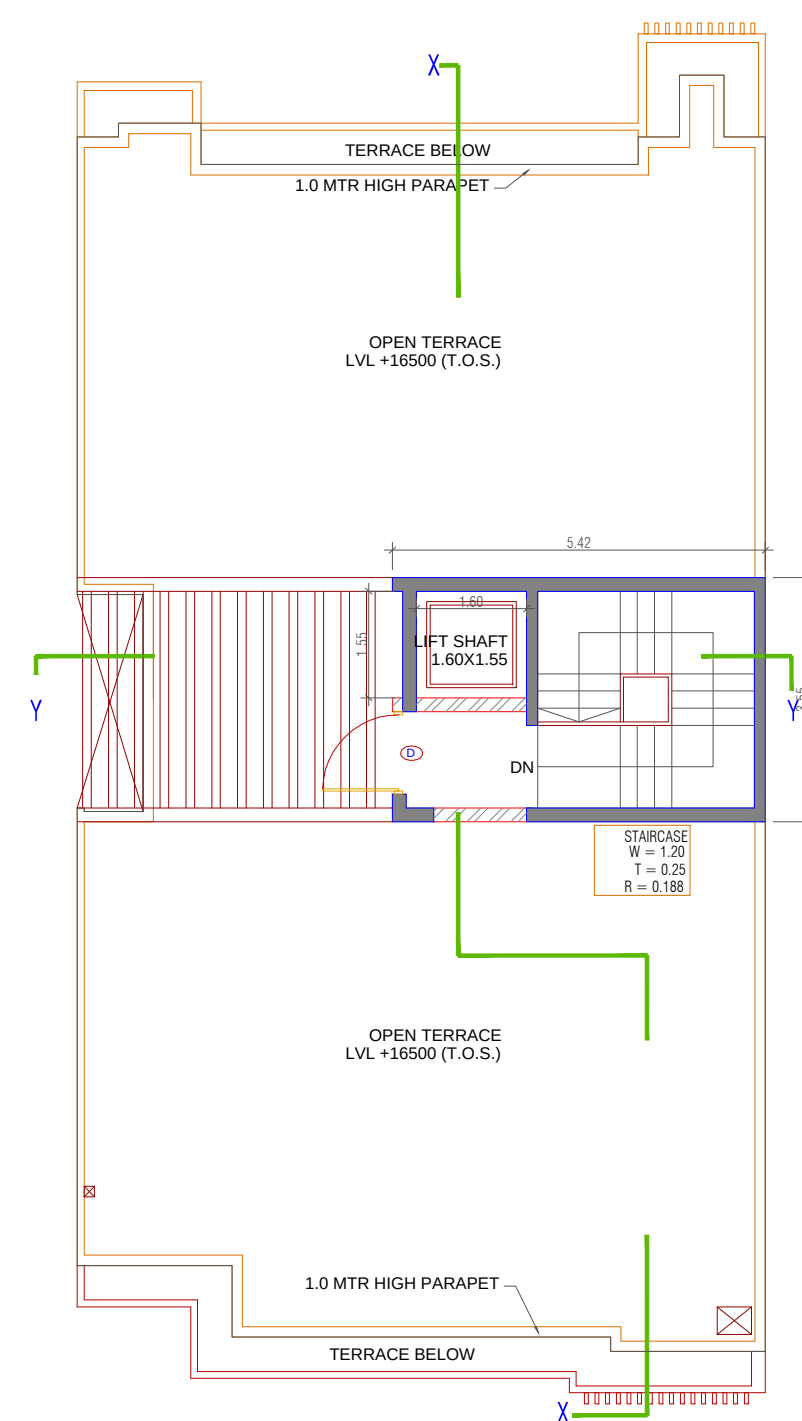
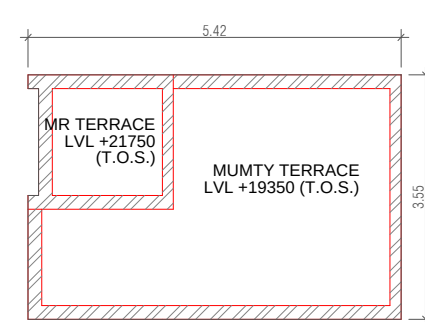
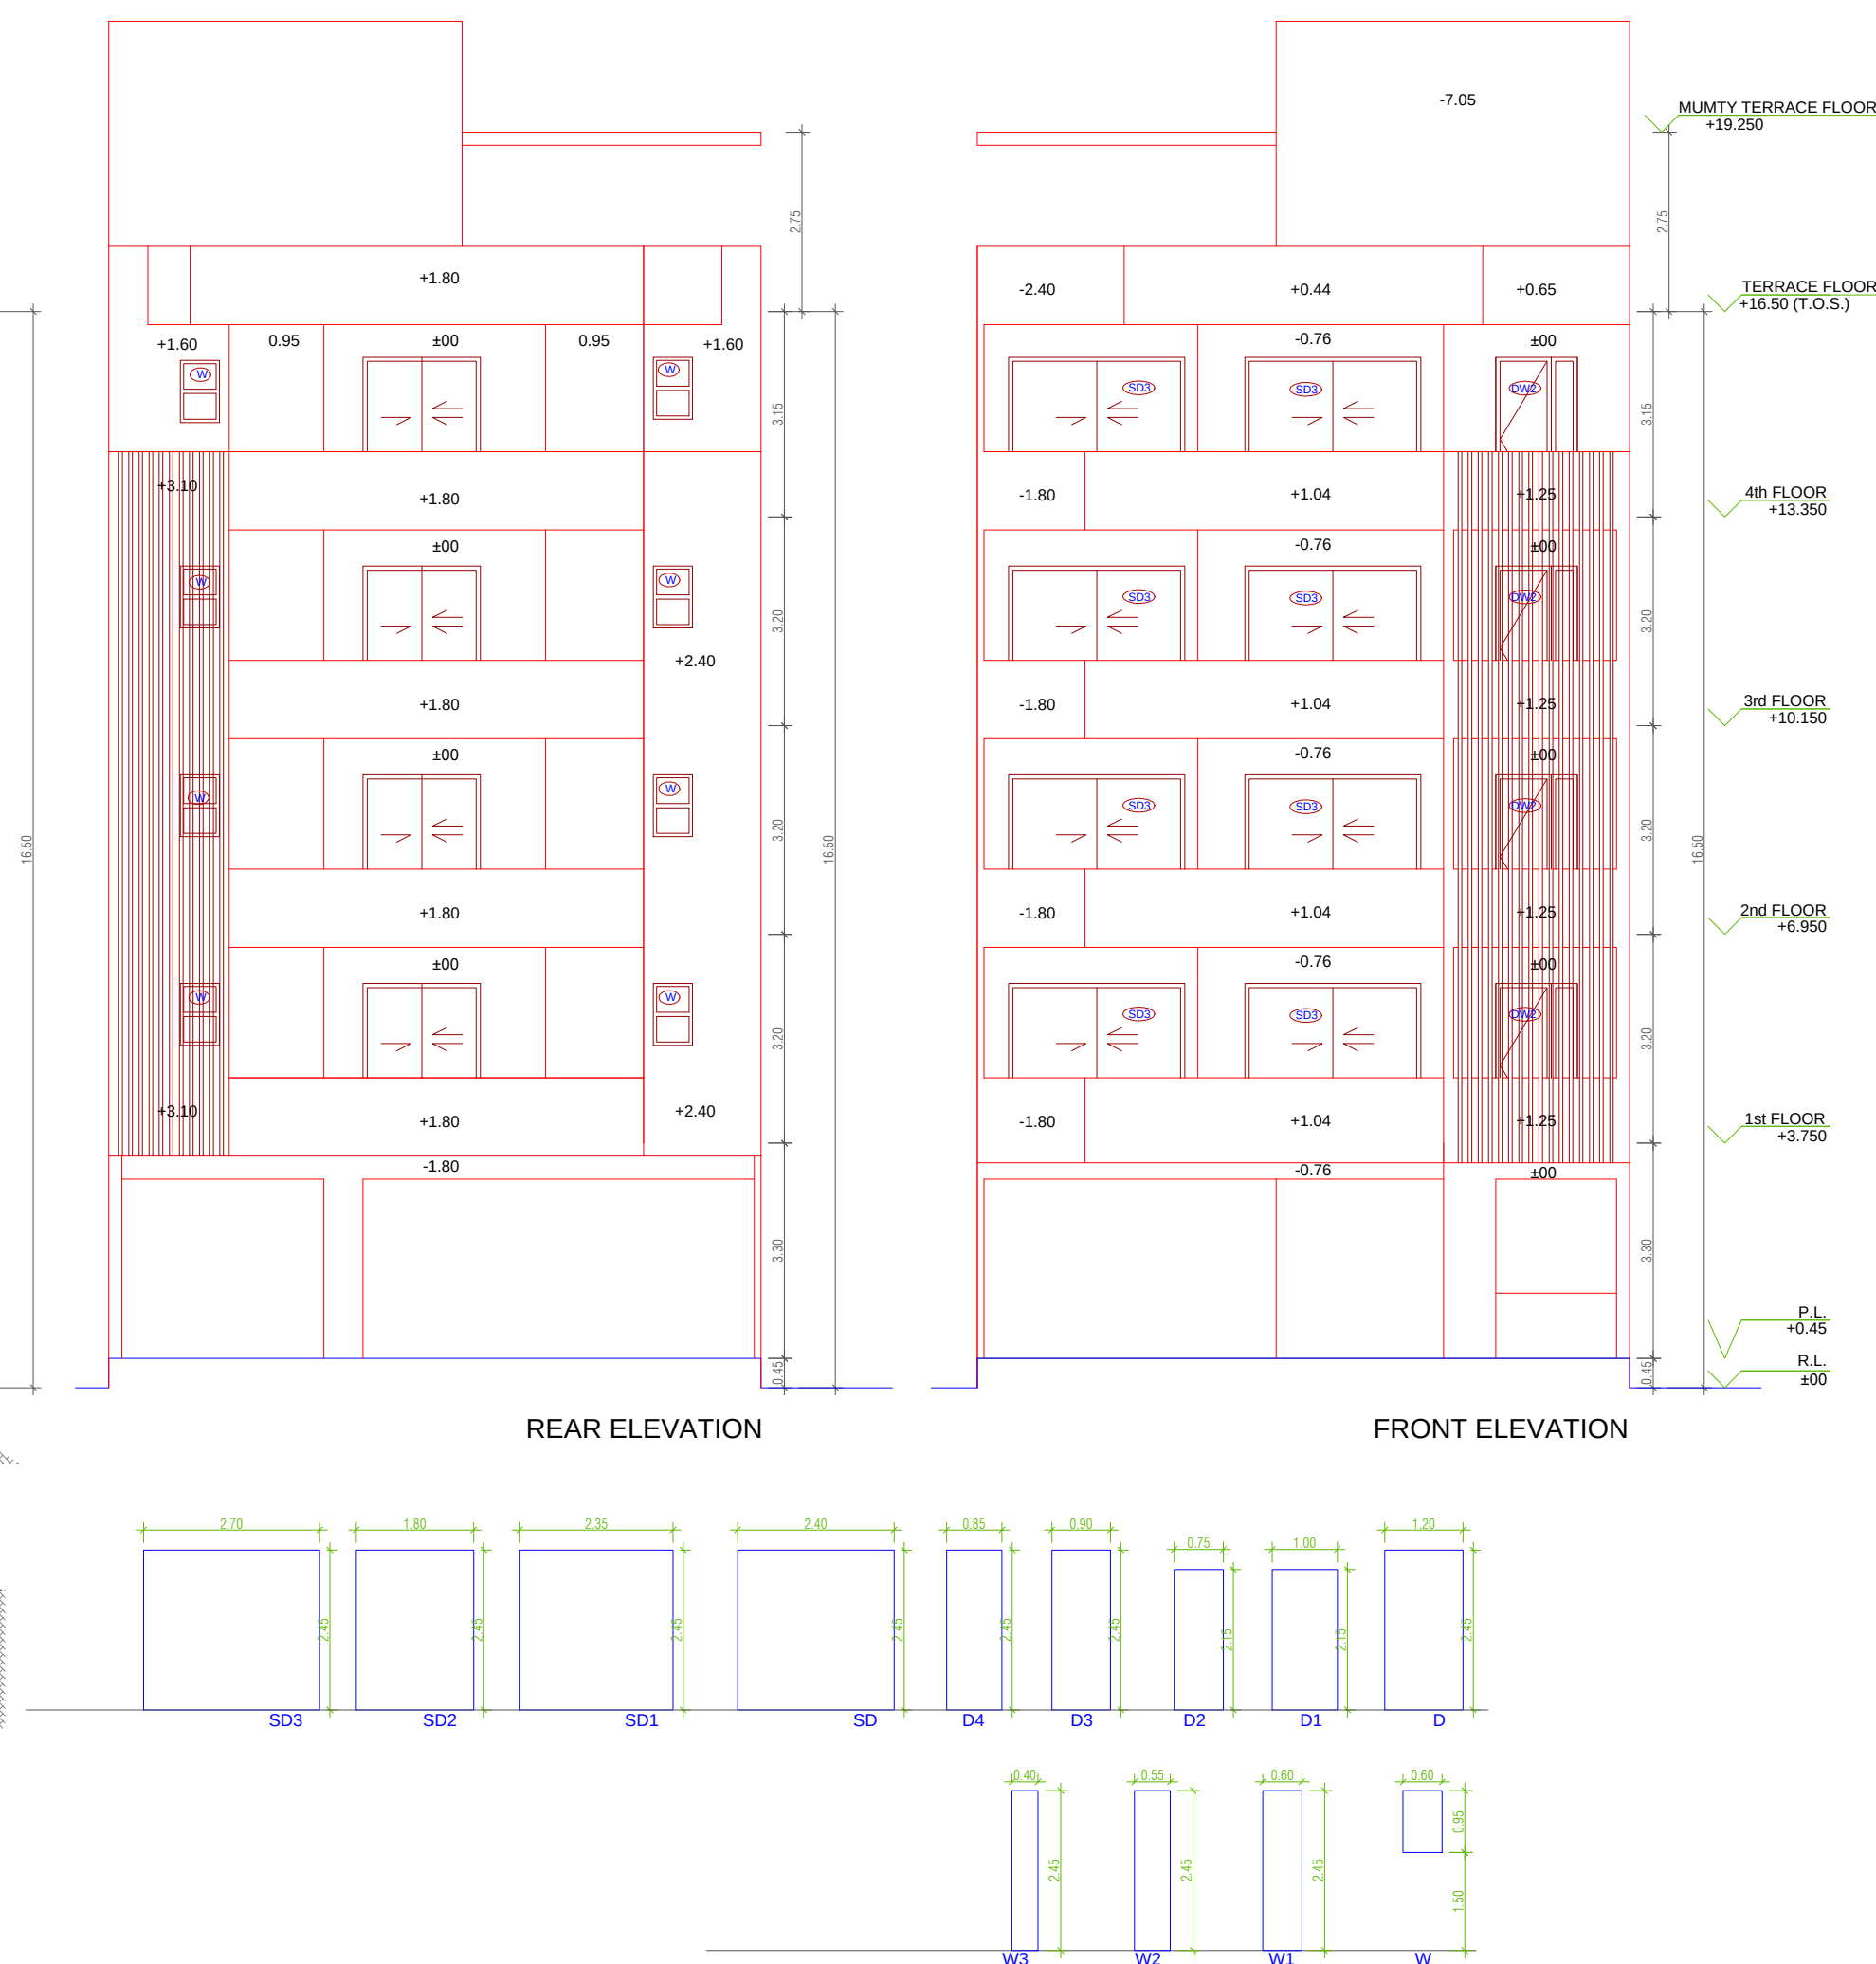
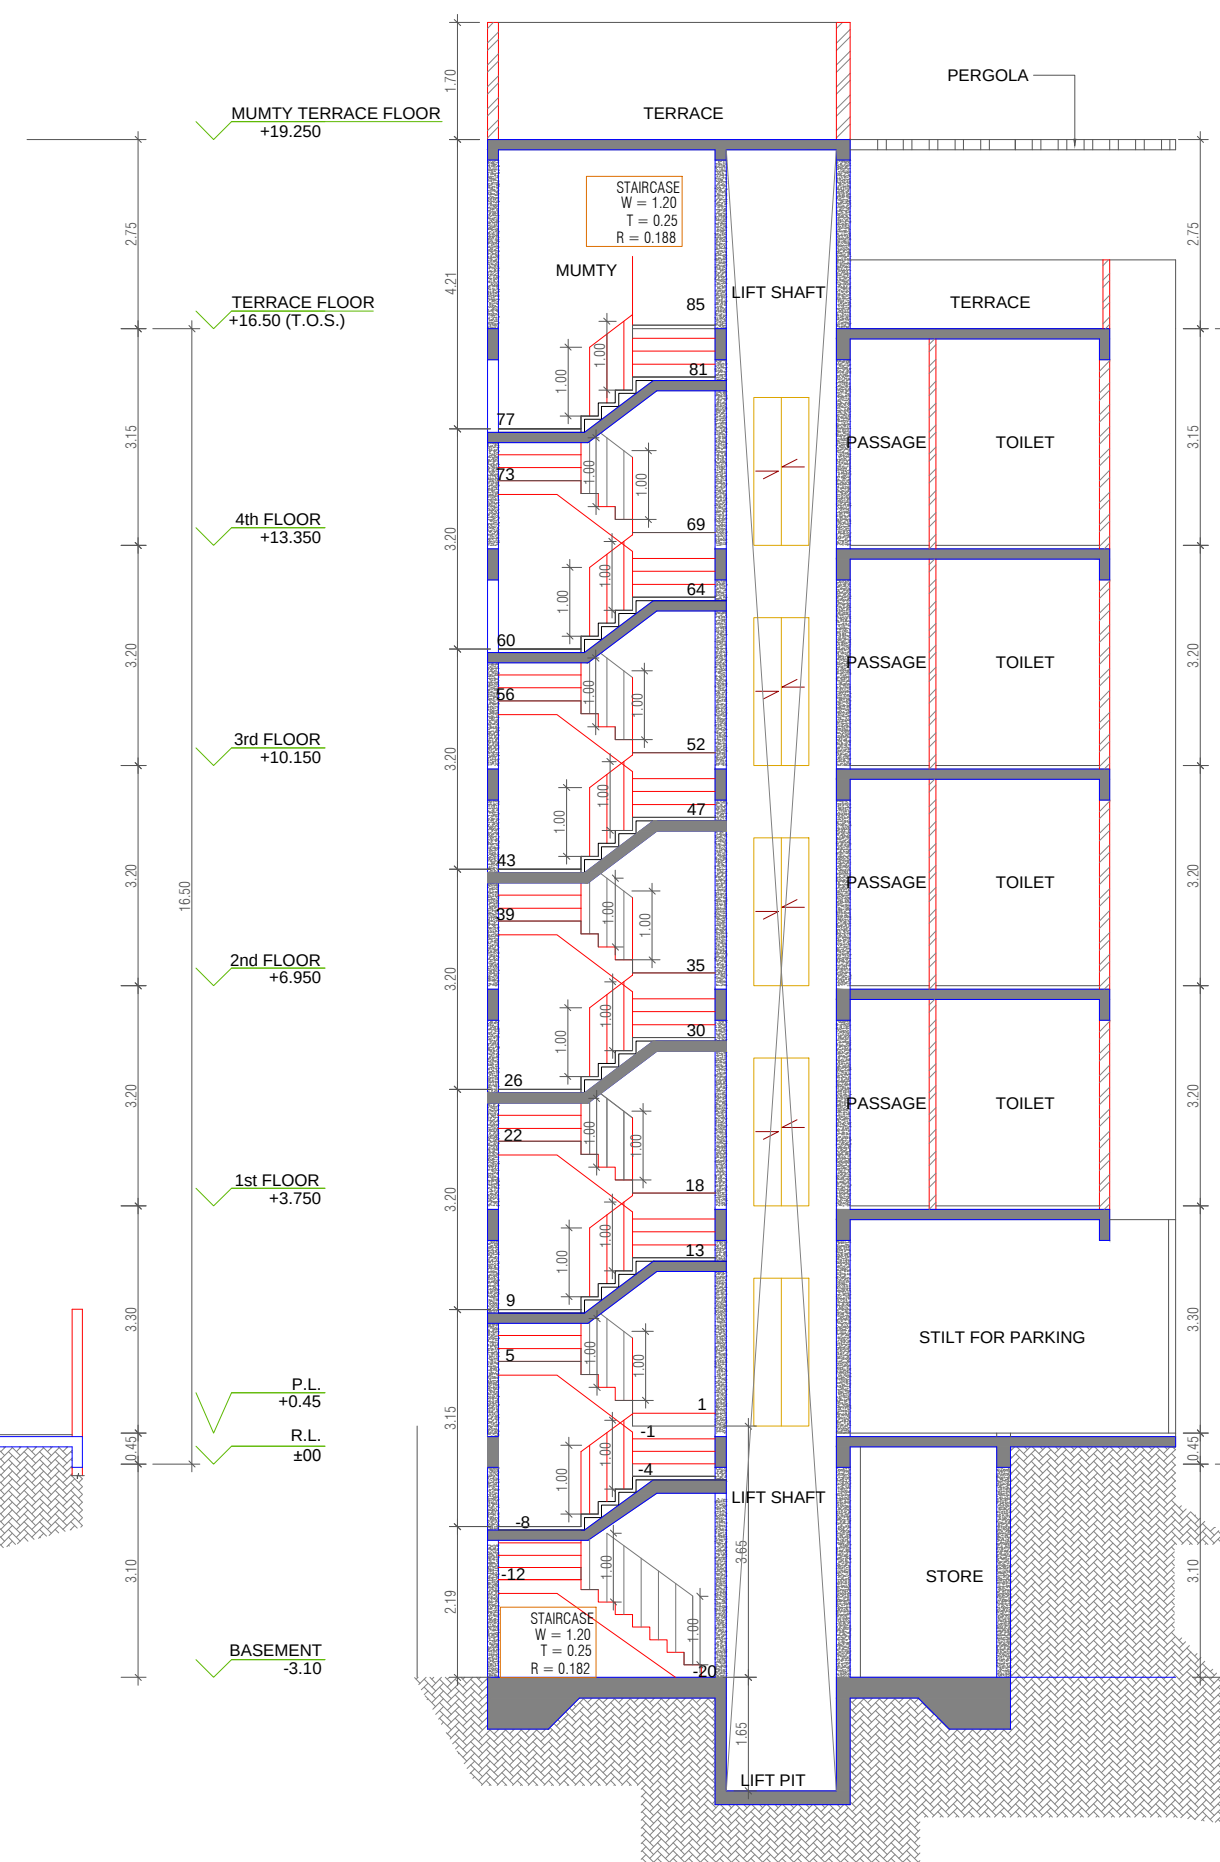
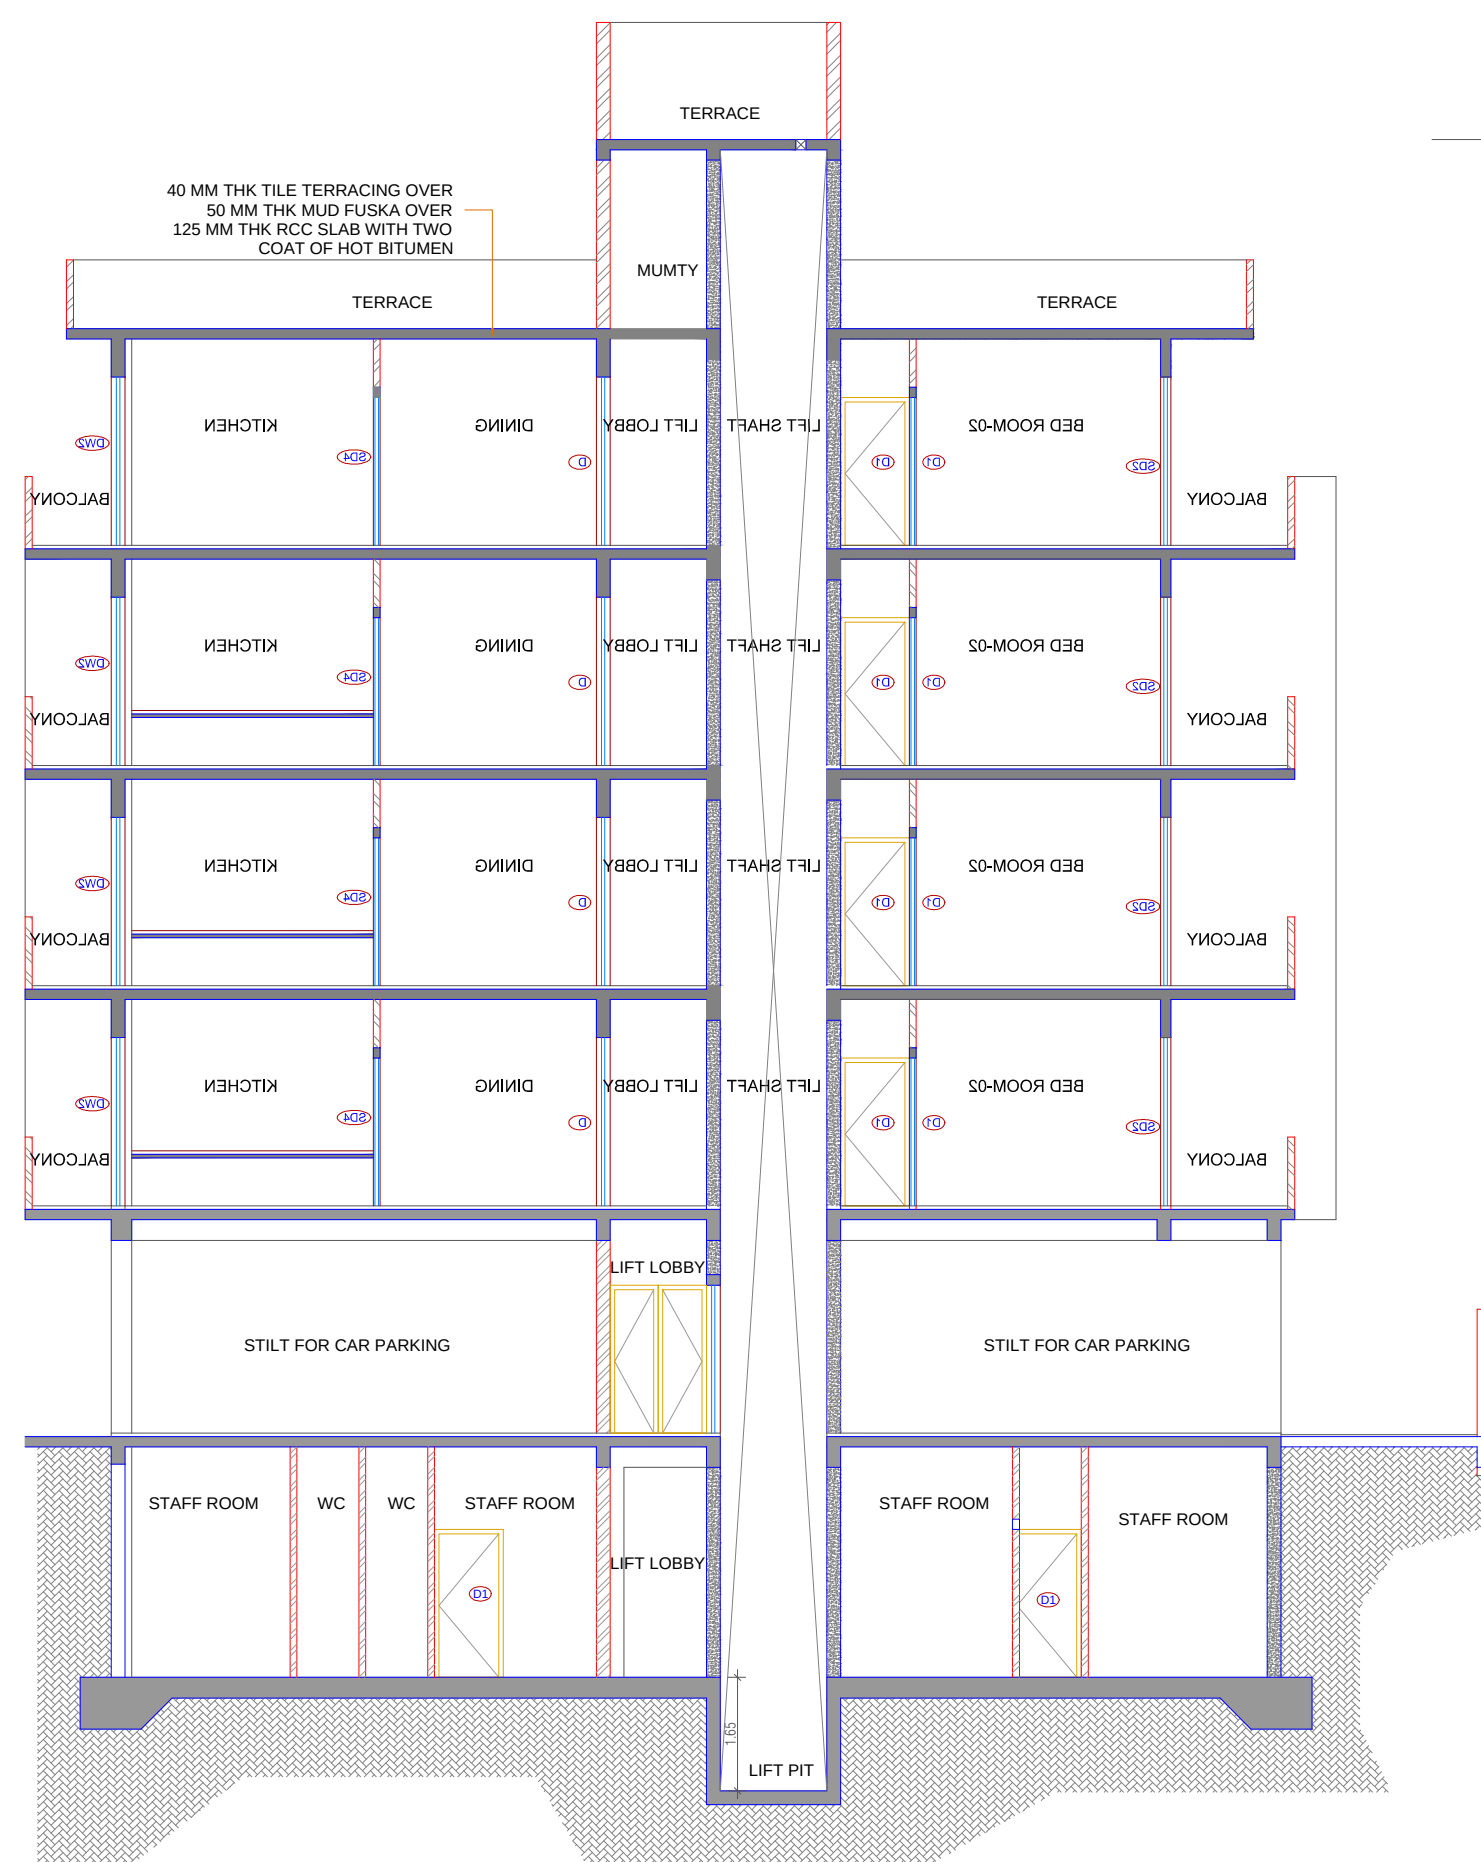


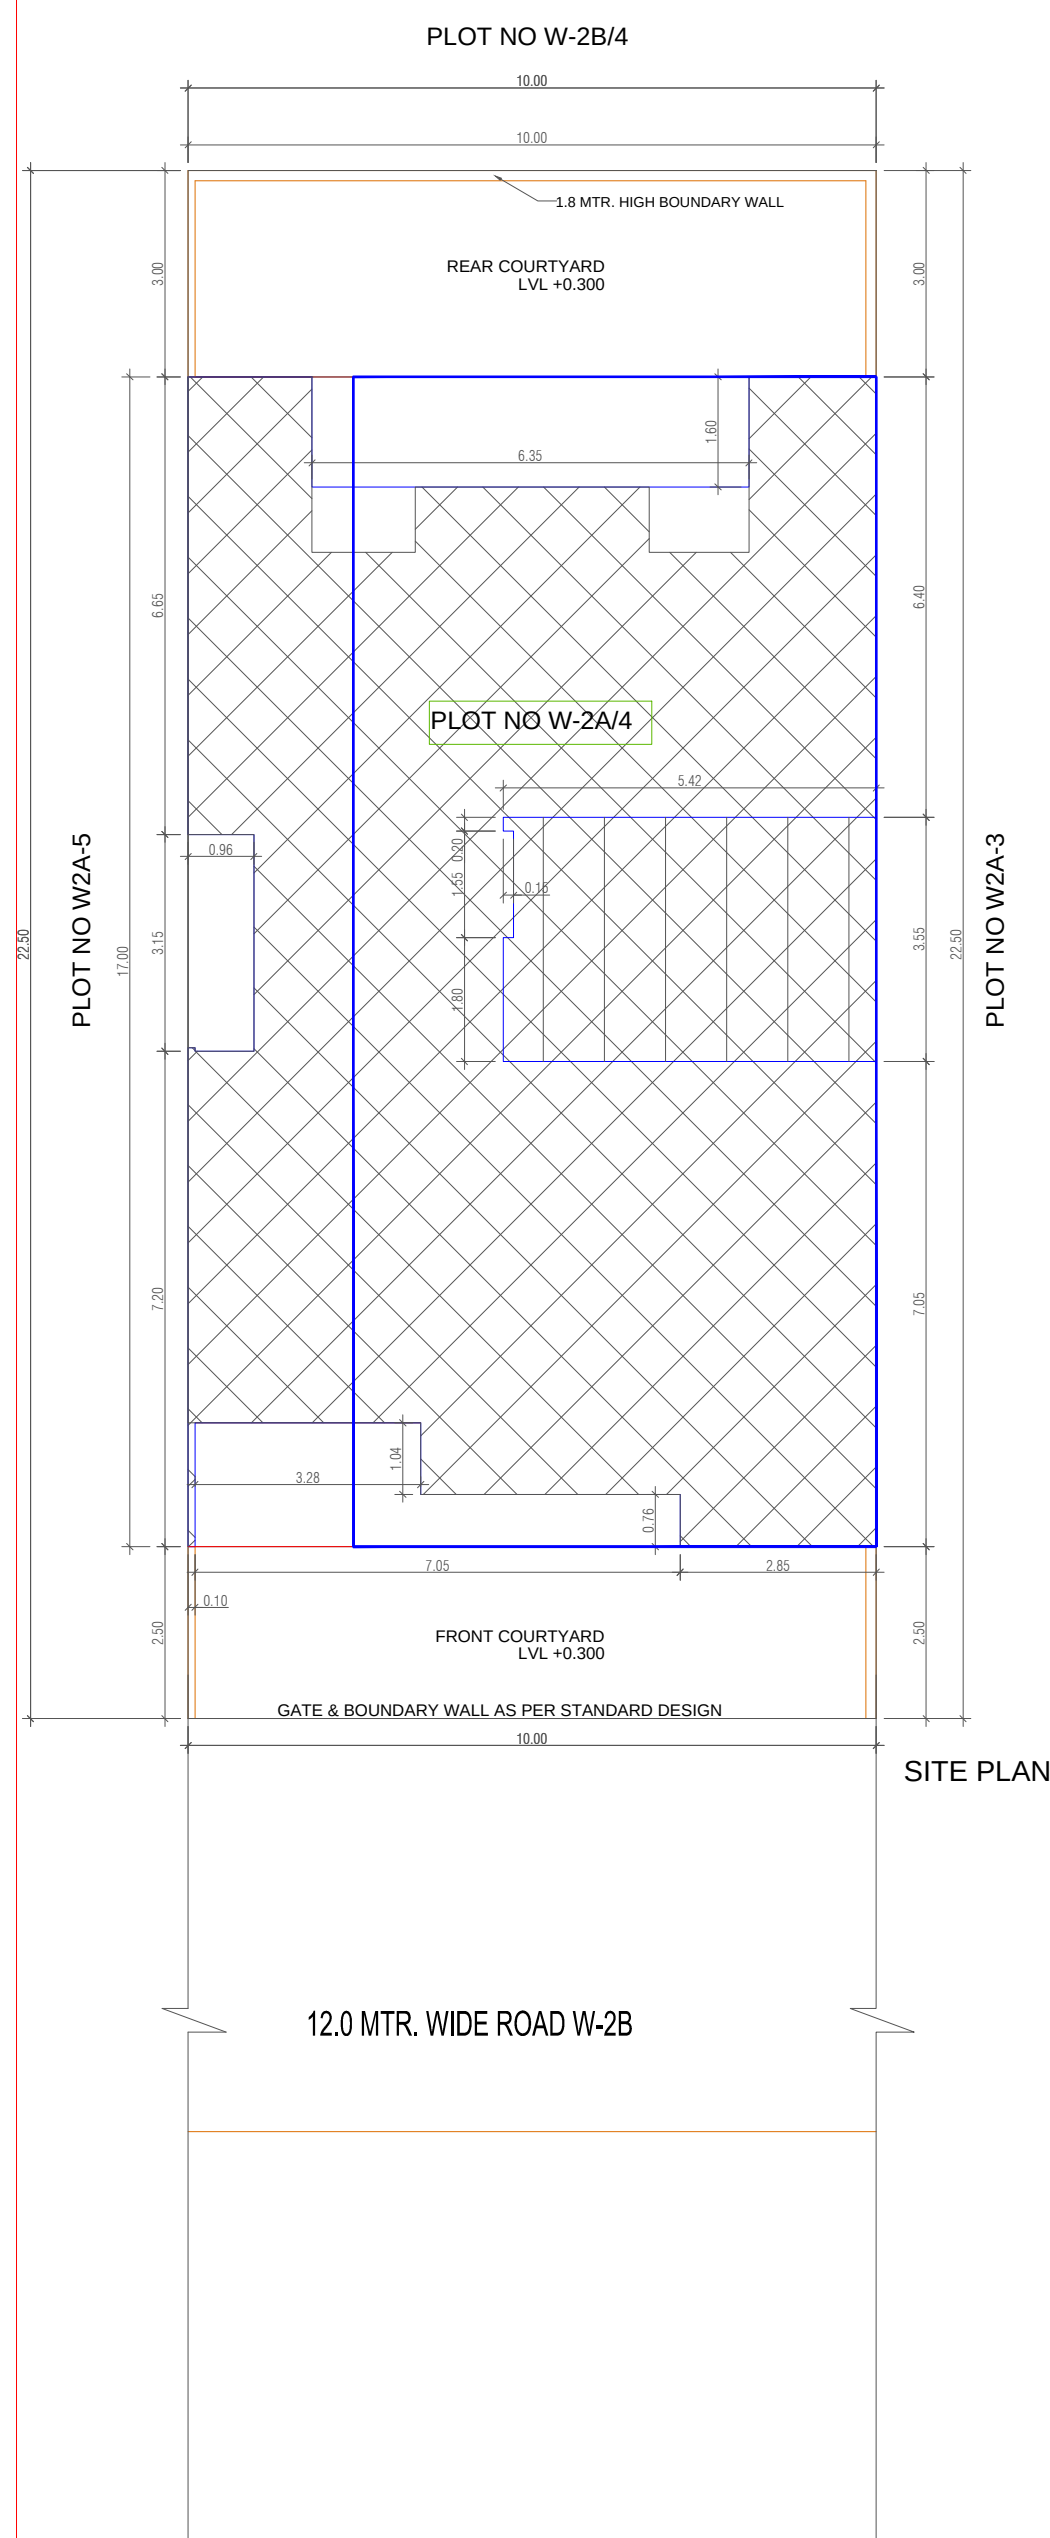

INDEPENDENT RESIDENTIAL
FLOORS ON PLOT NO W-2A/4
(10 M x 22.5 M i.e. 225 SQMT)
IN RESIDENTIAL PLOTTED
COLONY DLF CITY PHASE III
GURUGRAM (HARYANA)
(LC NO. 66 OF 1996
DATED 03.05.1996)

Owner :-	DLF BUILDERS AND DEVELOPERS PRIVATE LIMITED.
----------	---

Architects
Arcop Associates Pvt. Ltd.
Plot- 36b, Sec-32, Gurgaon-122001
Ph.: 26242050, 26242169

Architect's Signature







 *Bishop Lawrence*
Architectural Council of India
Registration No. CA22152/13

Project :-
**Proposed Residential Building
Plan (Independent floors), On Plot
No. W-2A / 4, DLF City, Phase III,
Gurugram, Haryana**

Drawing Title:-
**FLOOR PLANS, ELEVATION &
SECTION, SITE PLAN**

Drawing No.	Date
01	24-11-2021

SCALE: 100

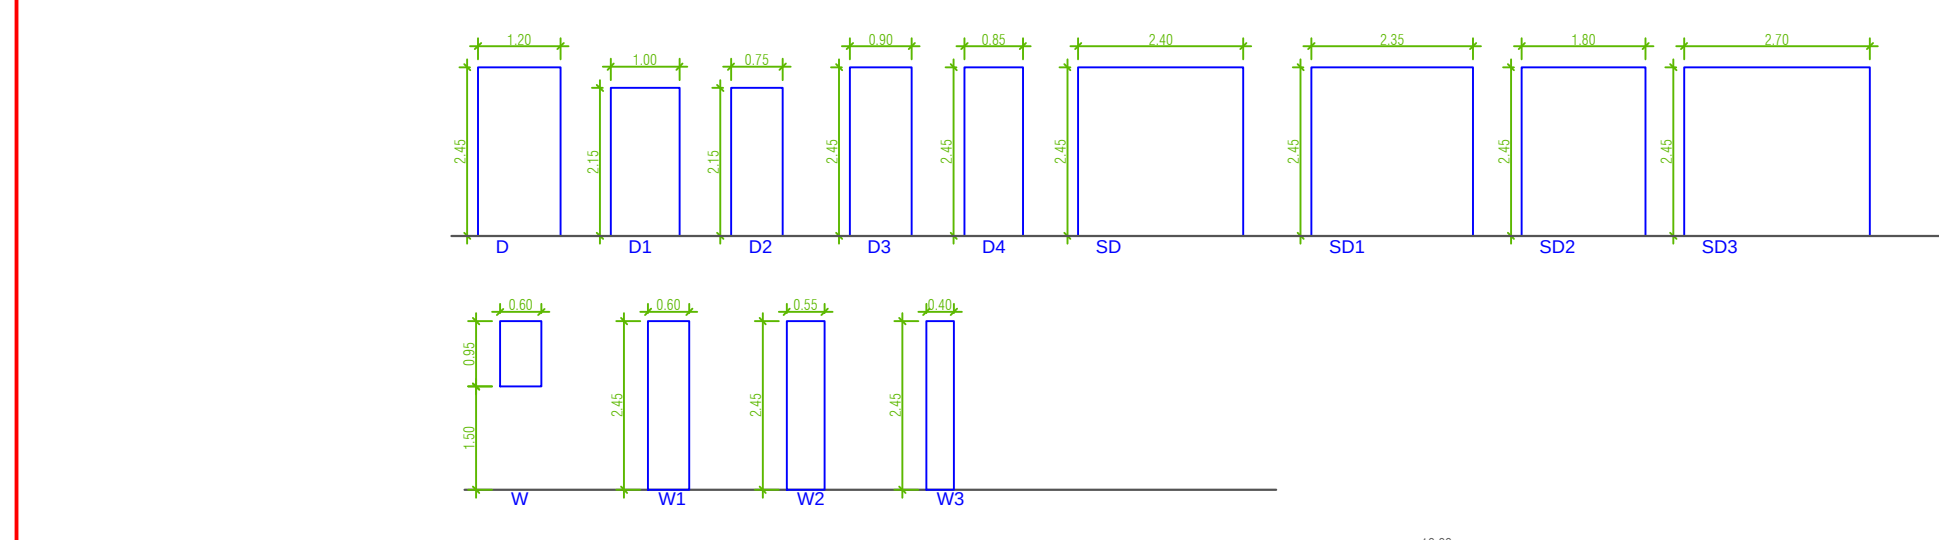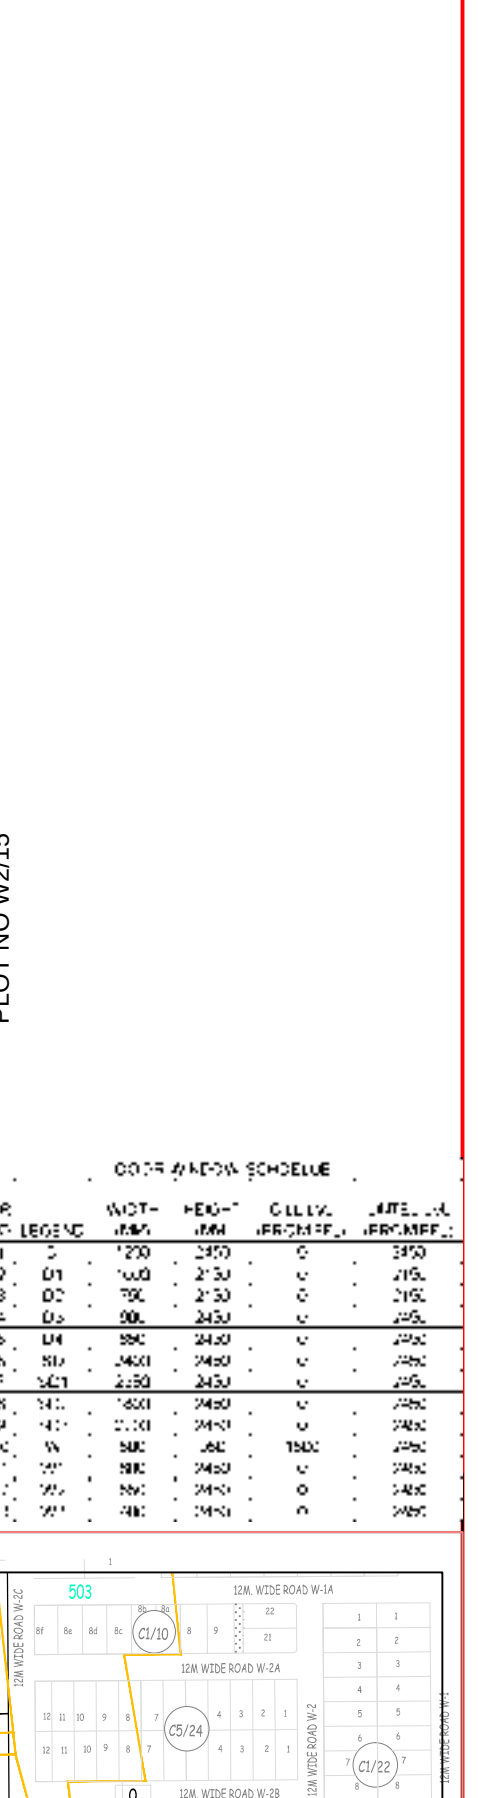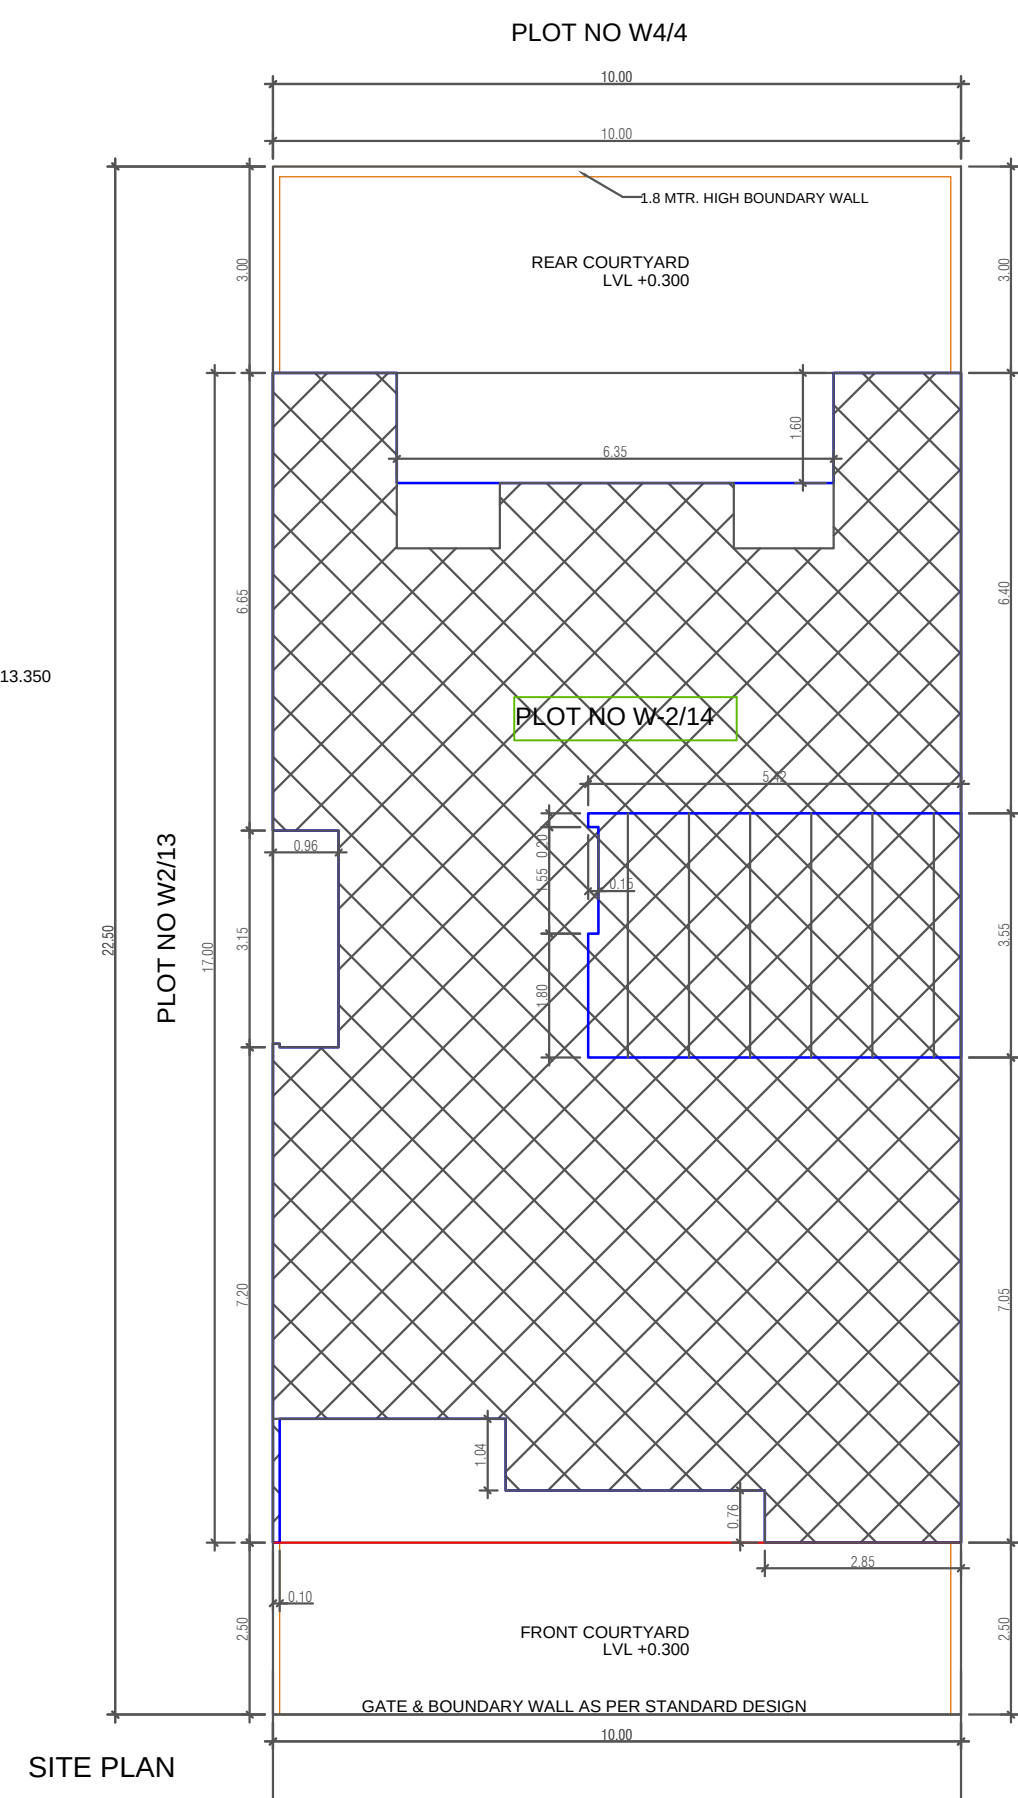
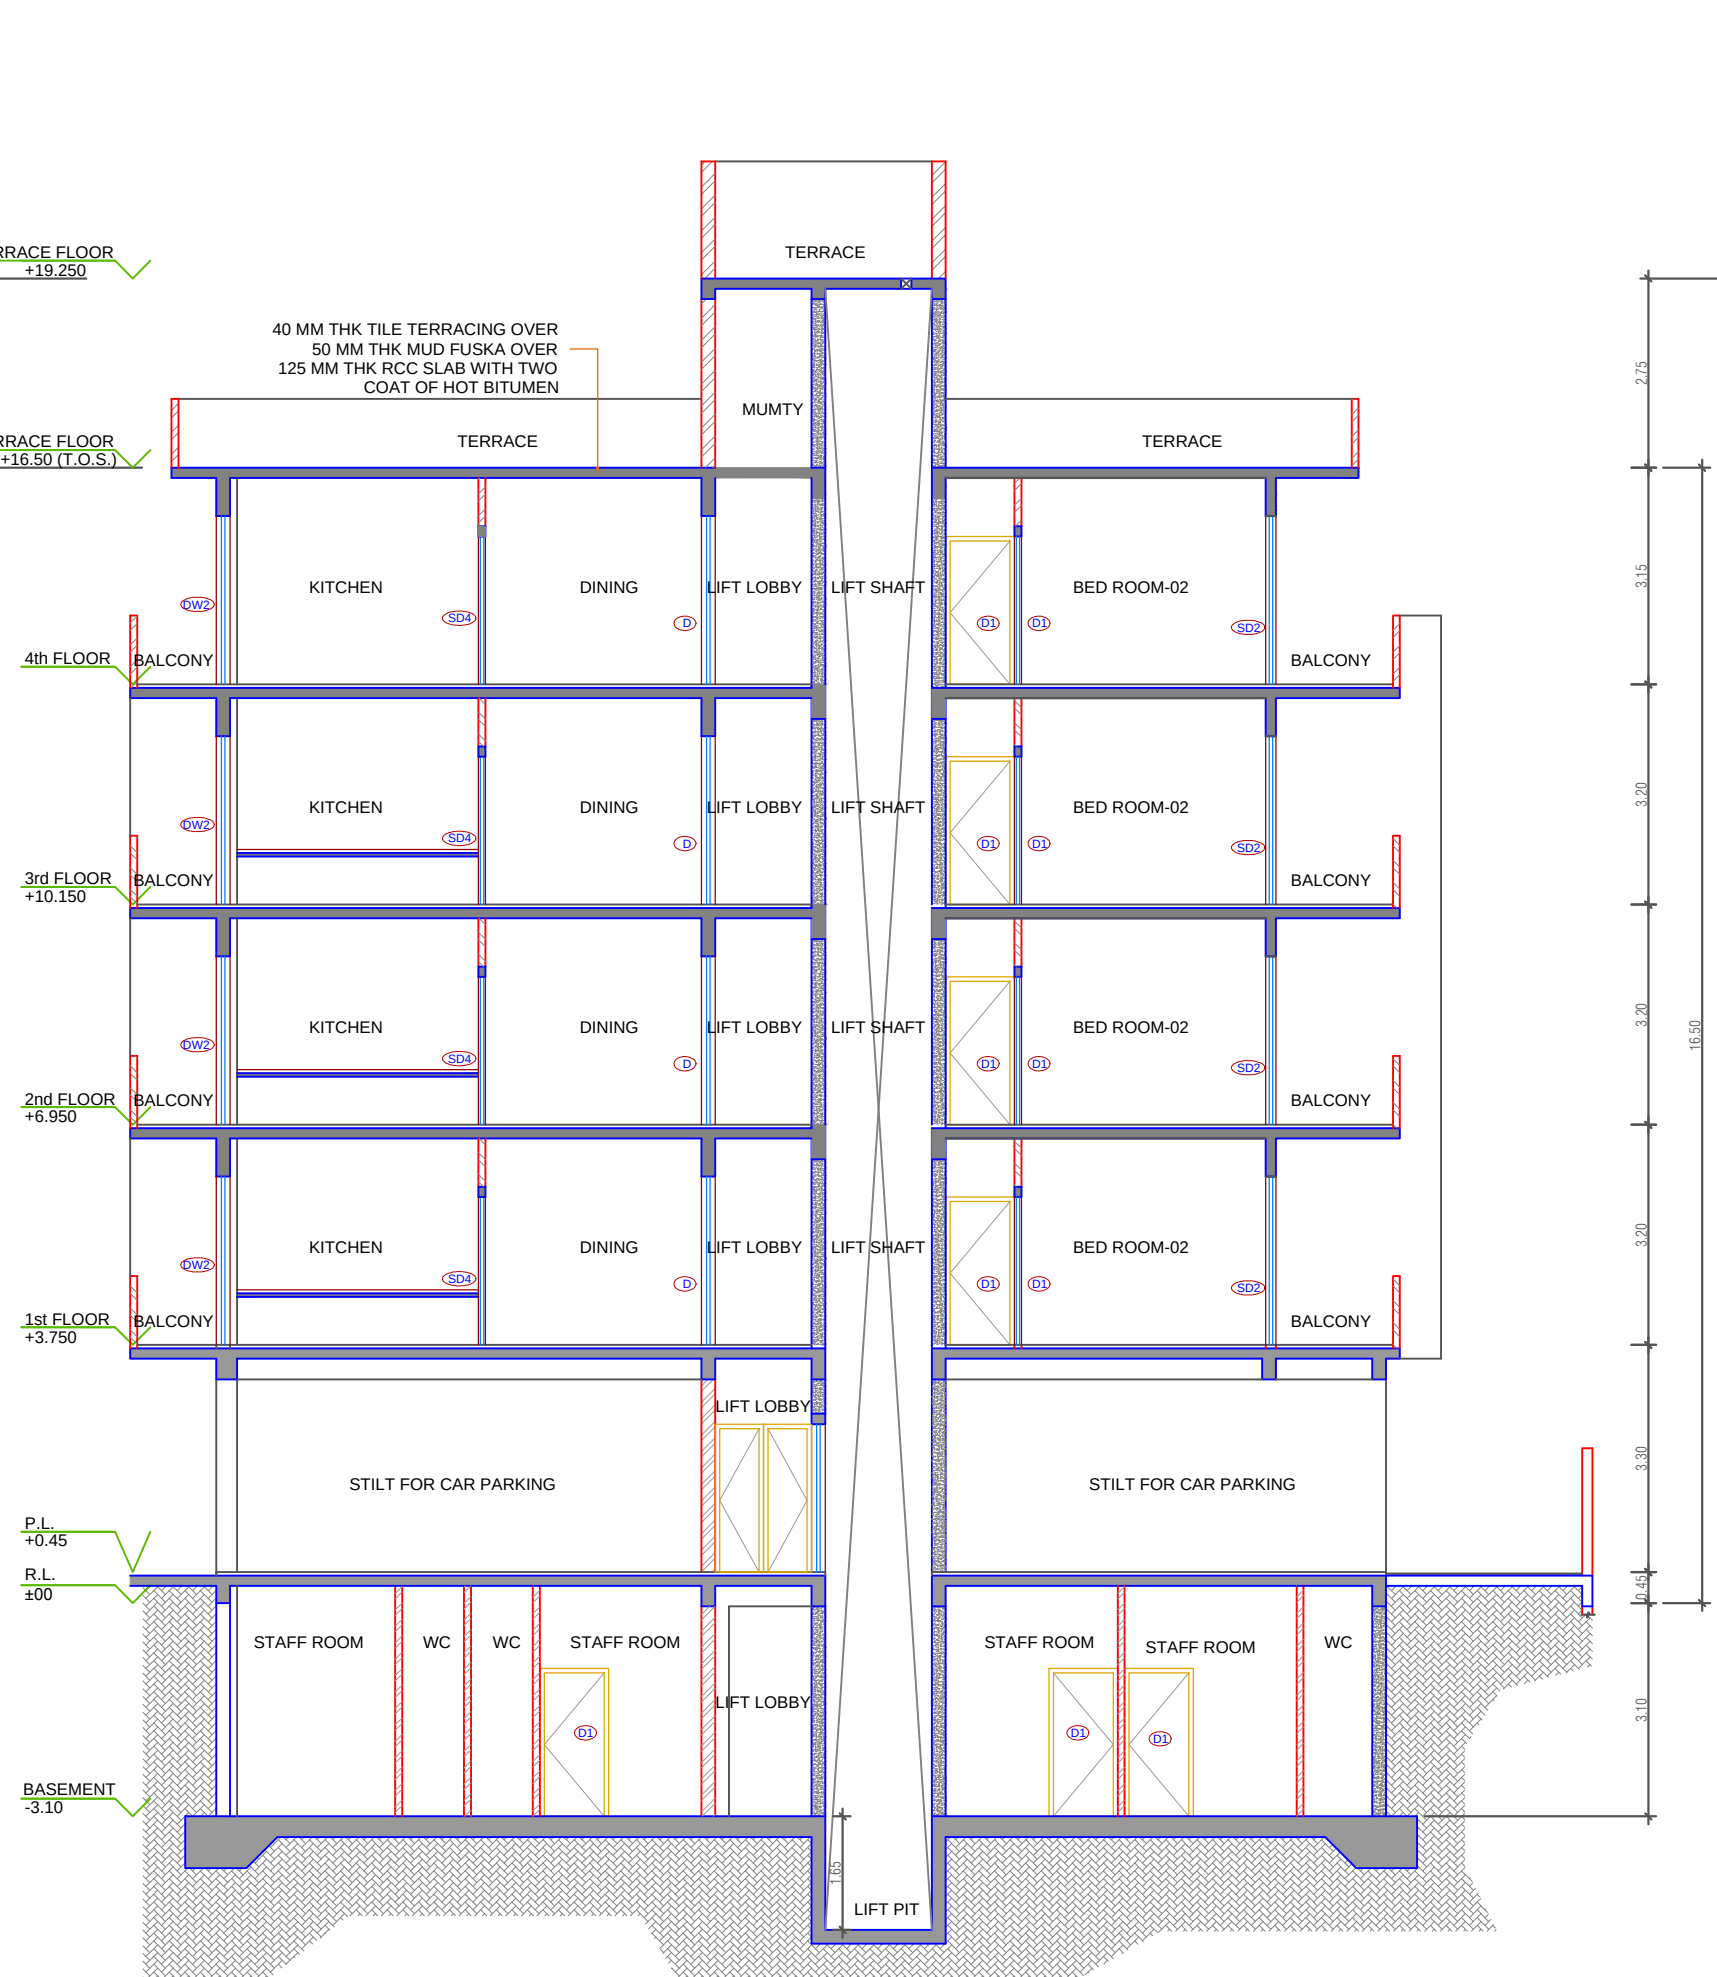
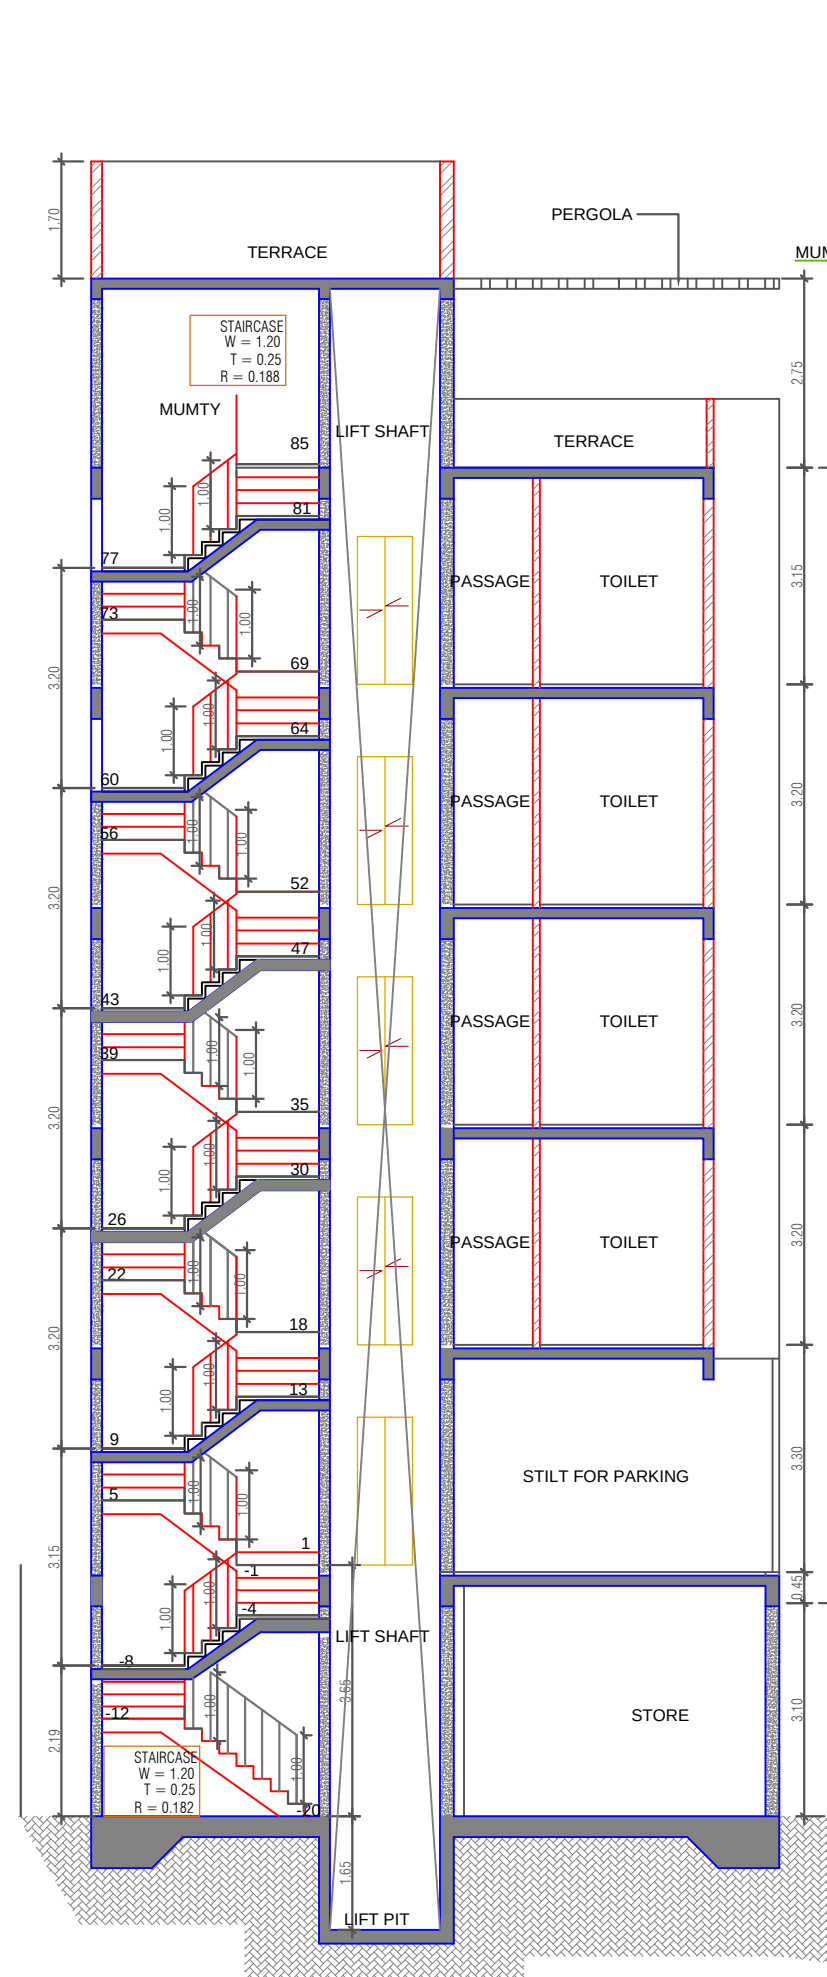
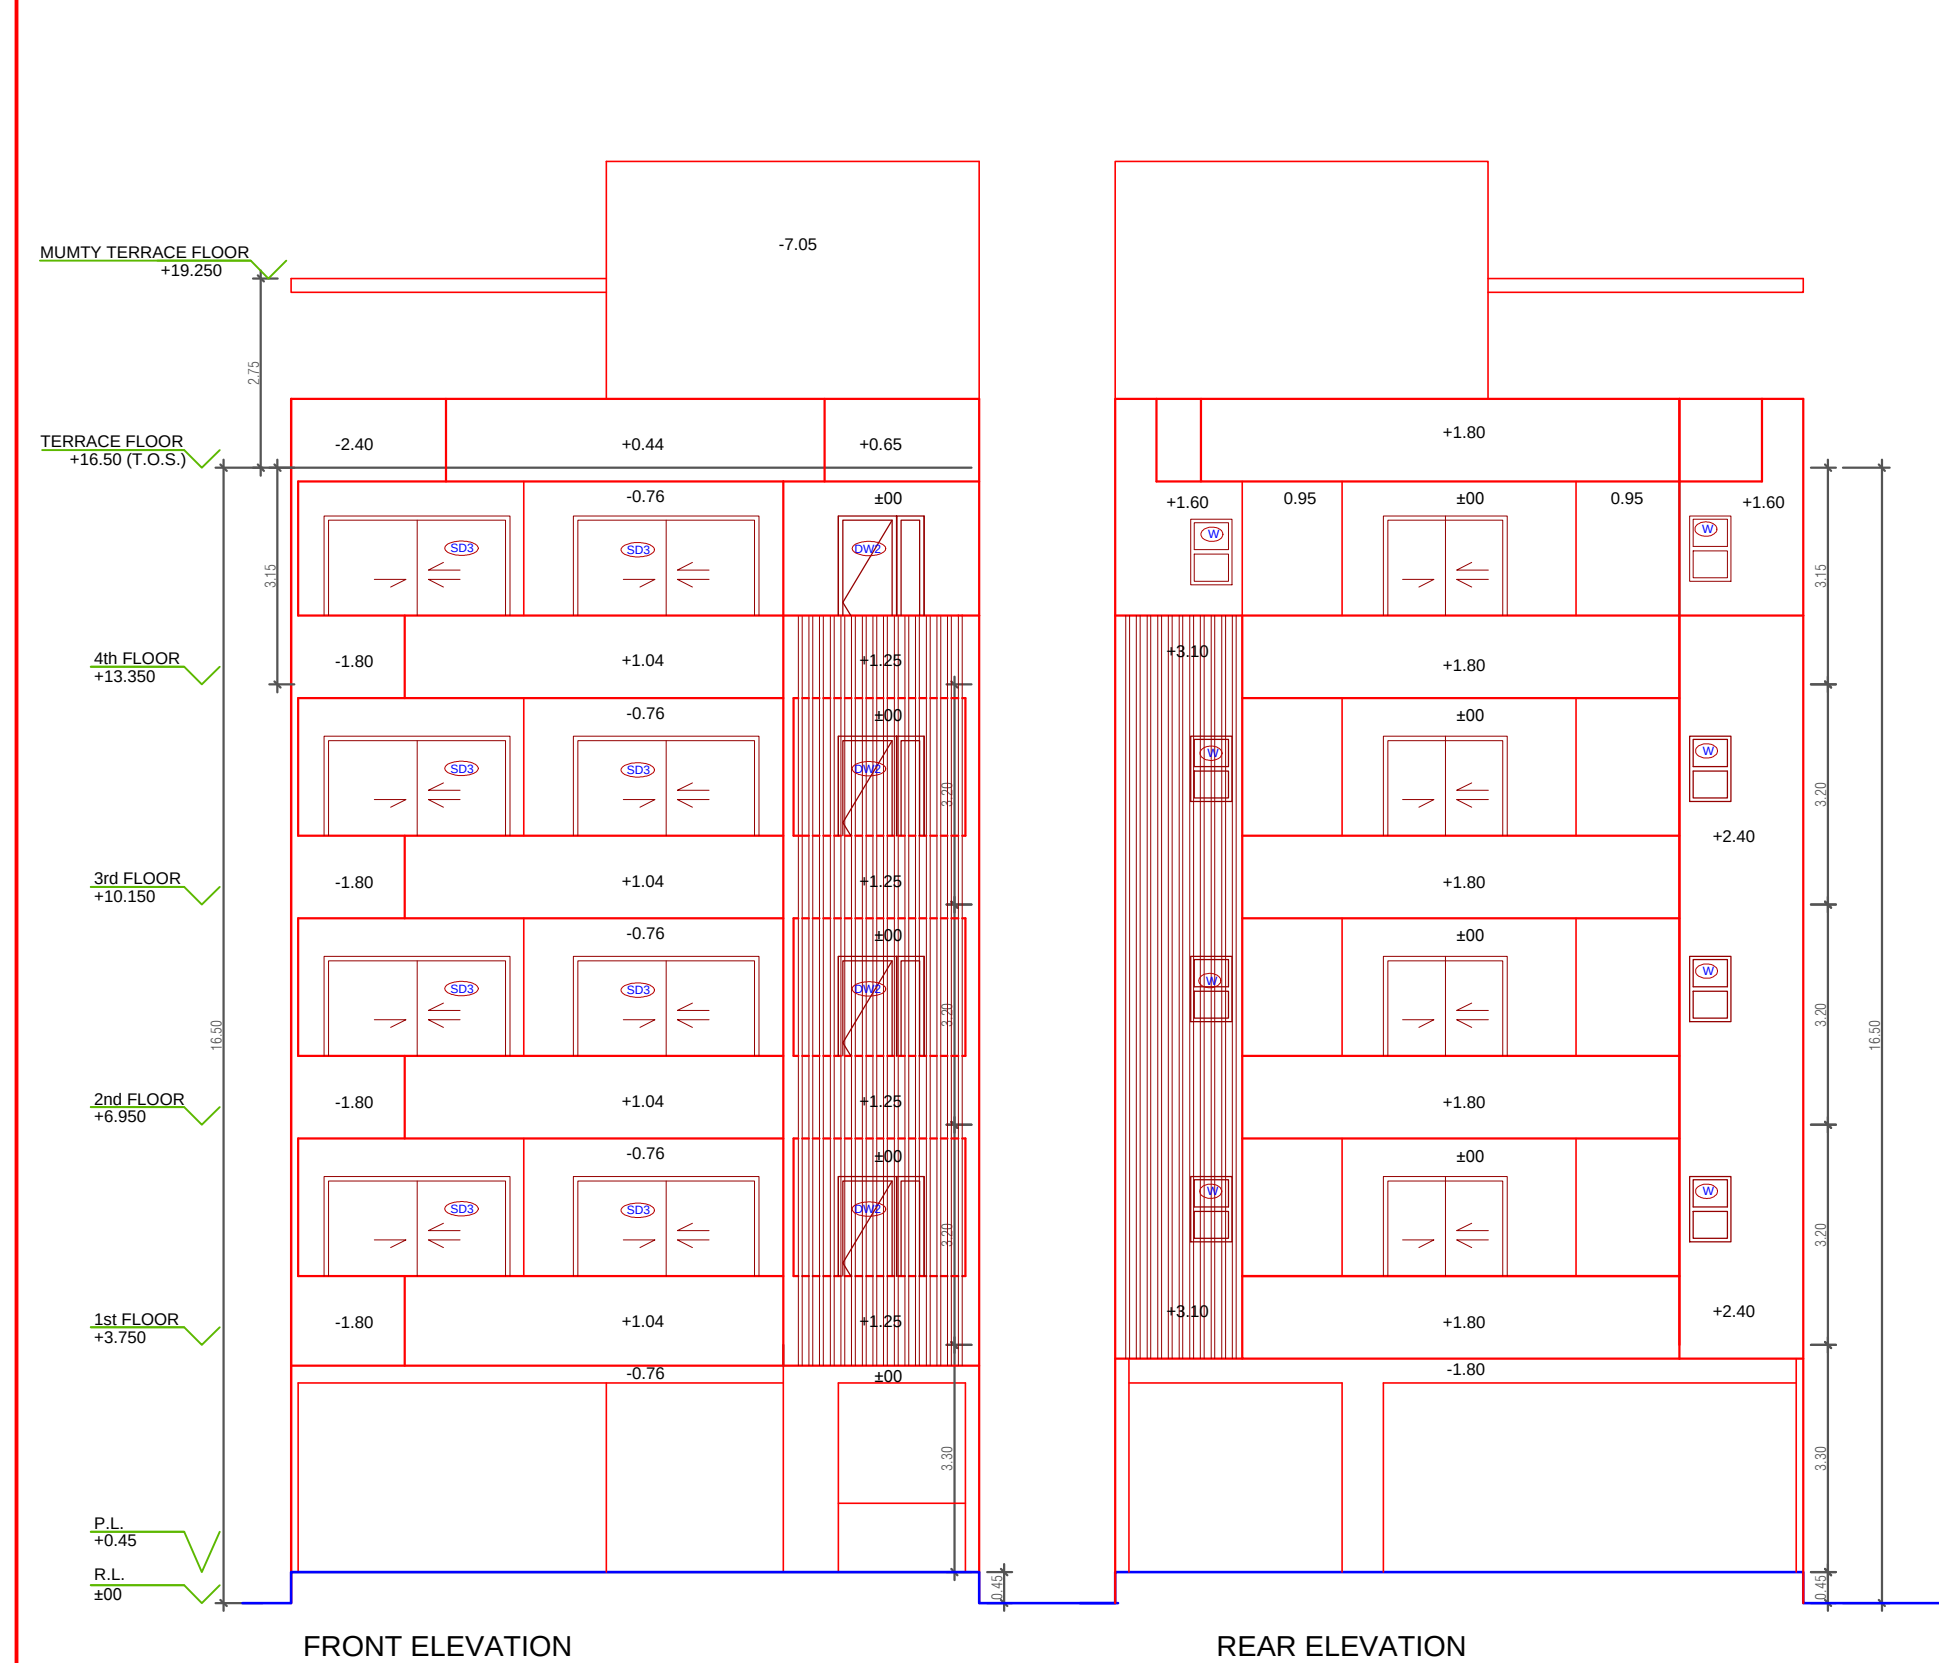


SECTION AT YY

SECTION AT XX

SITE PLAN

KEY PLAN

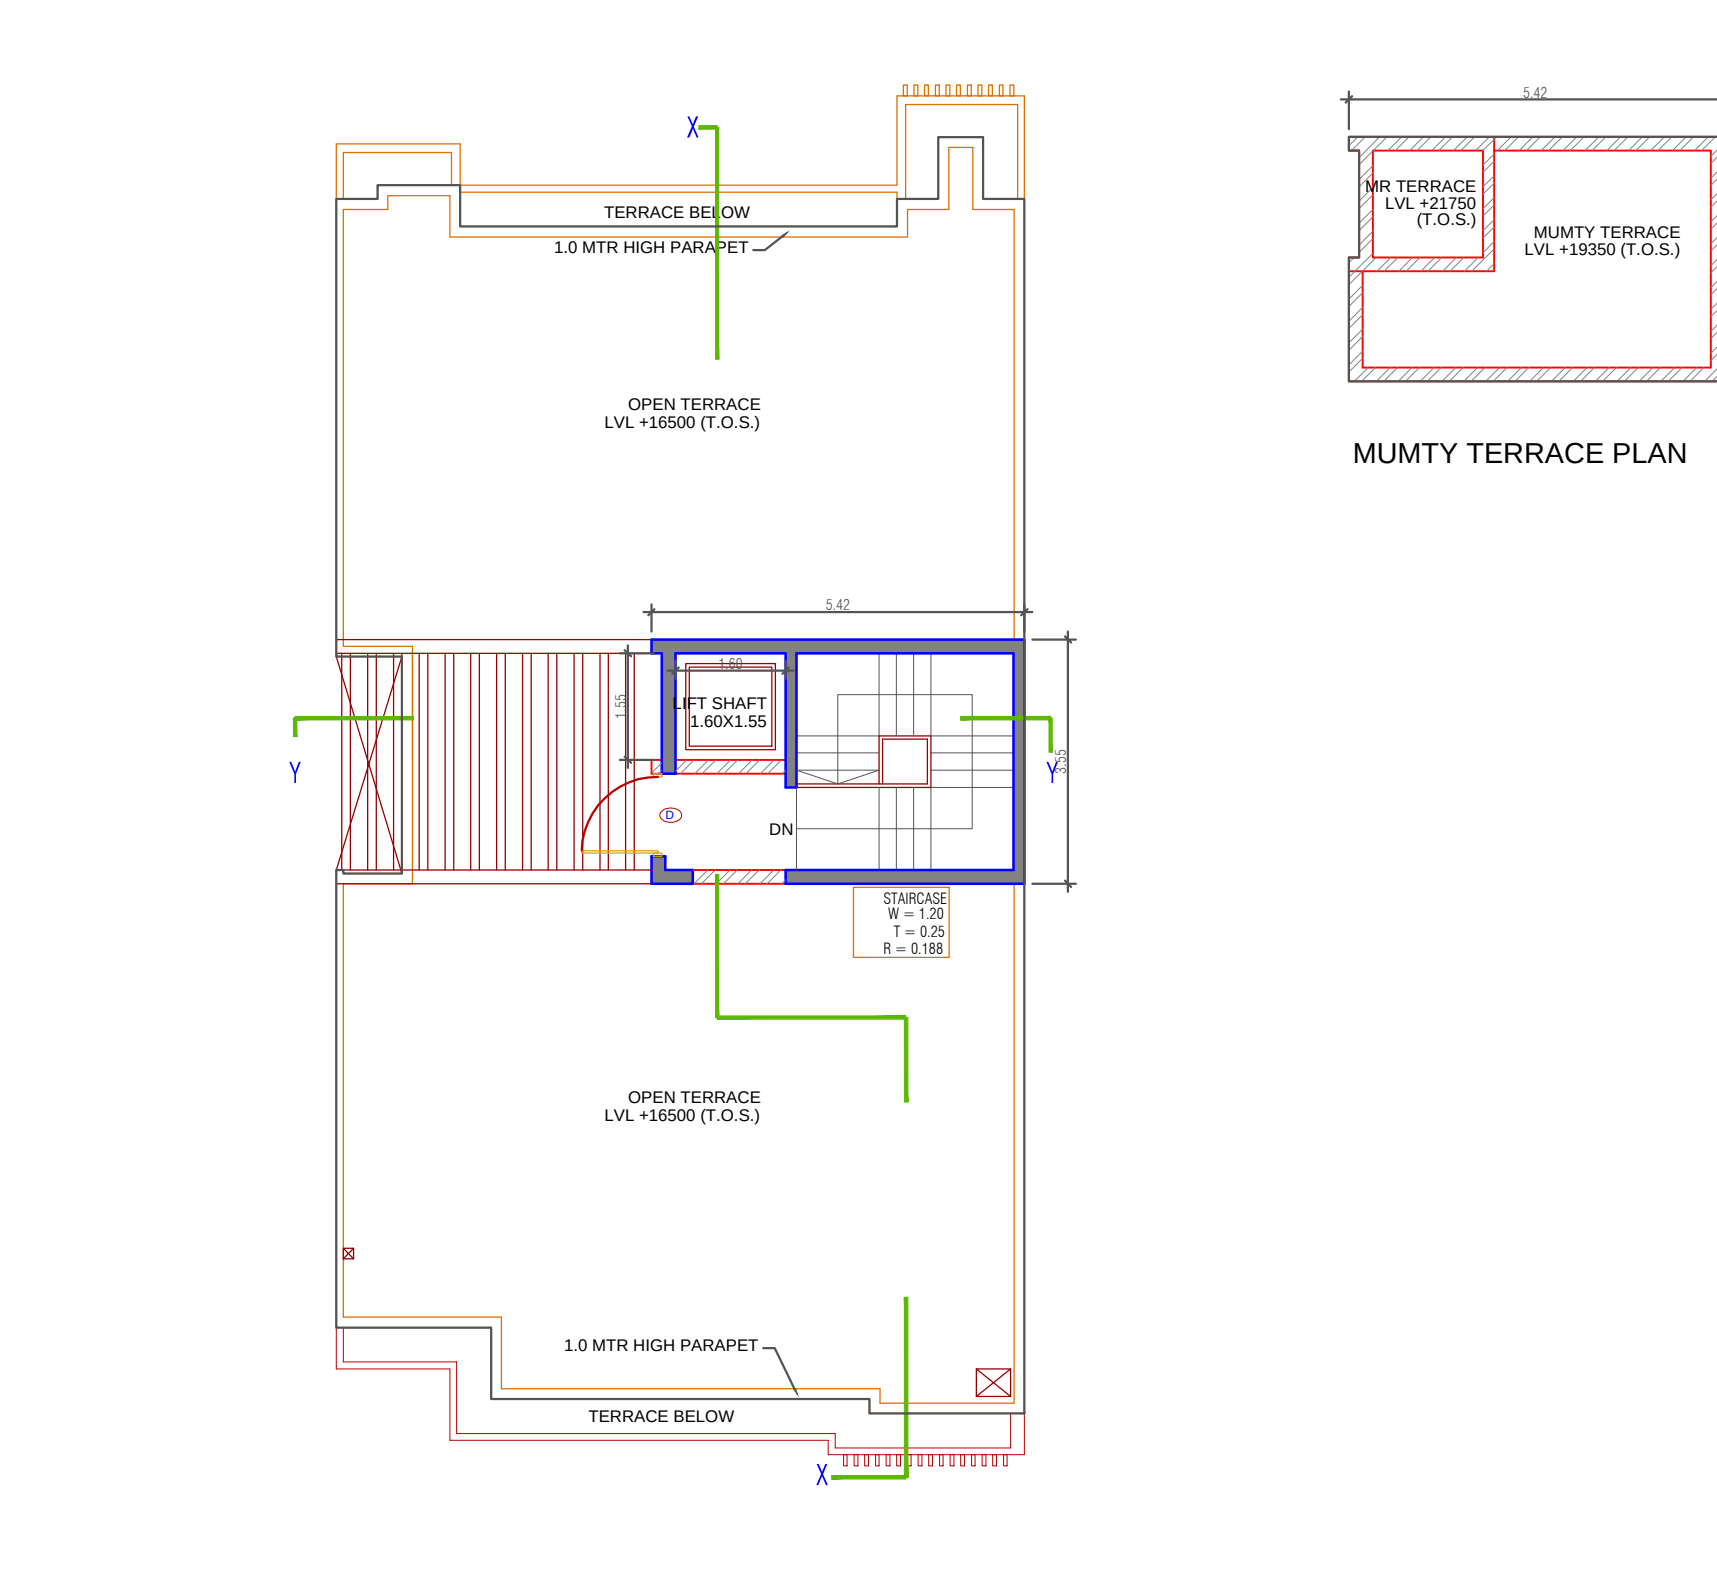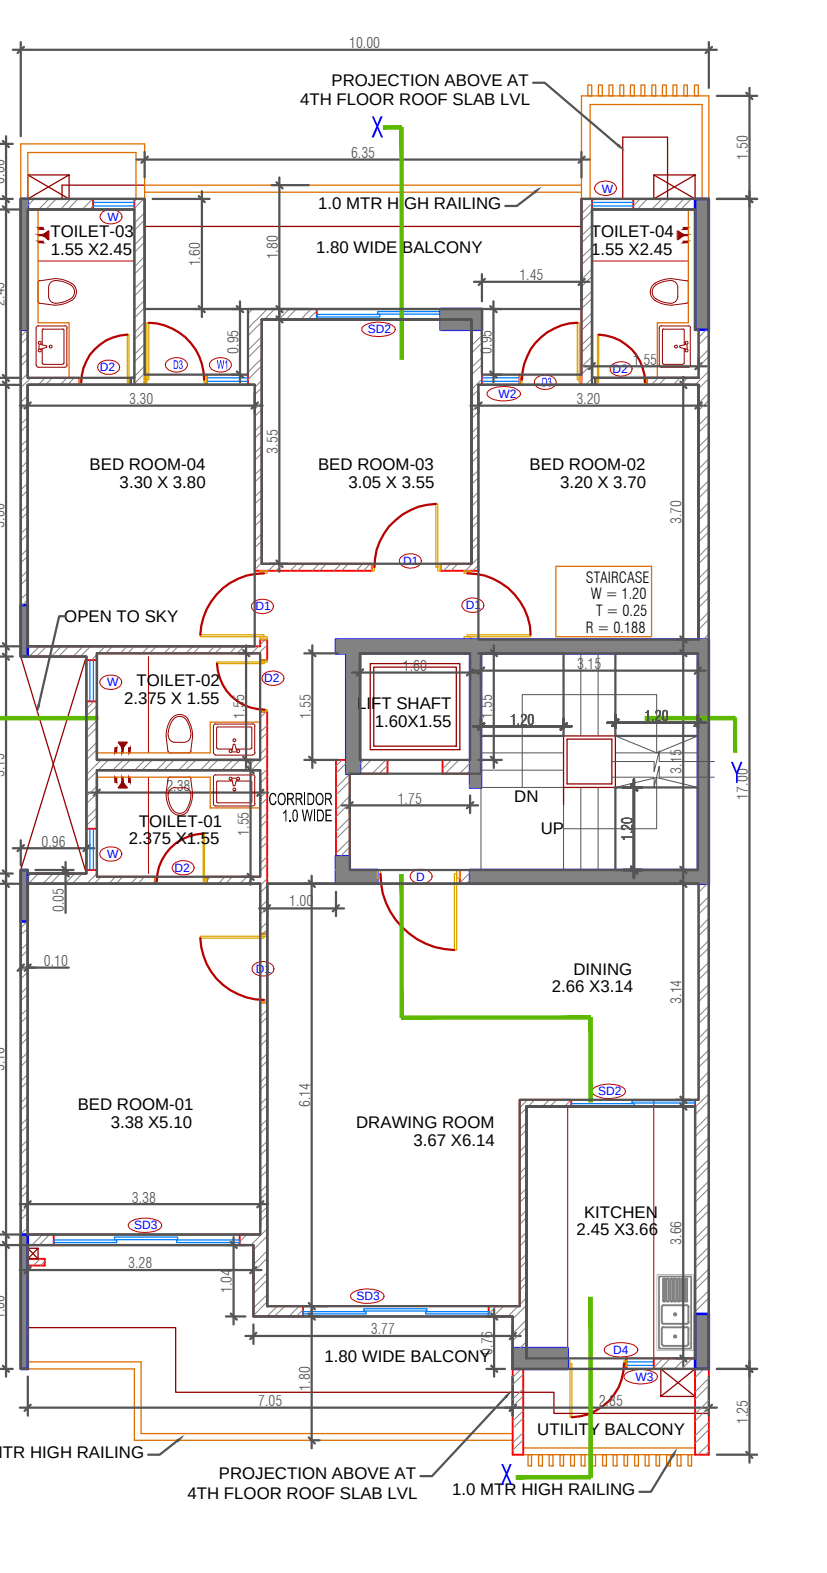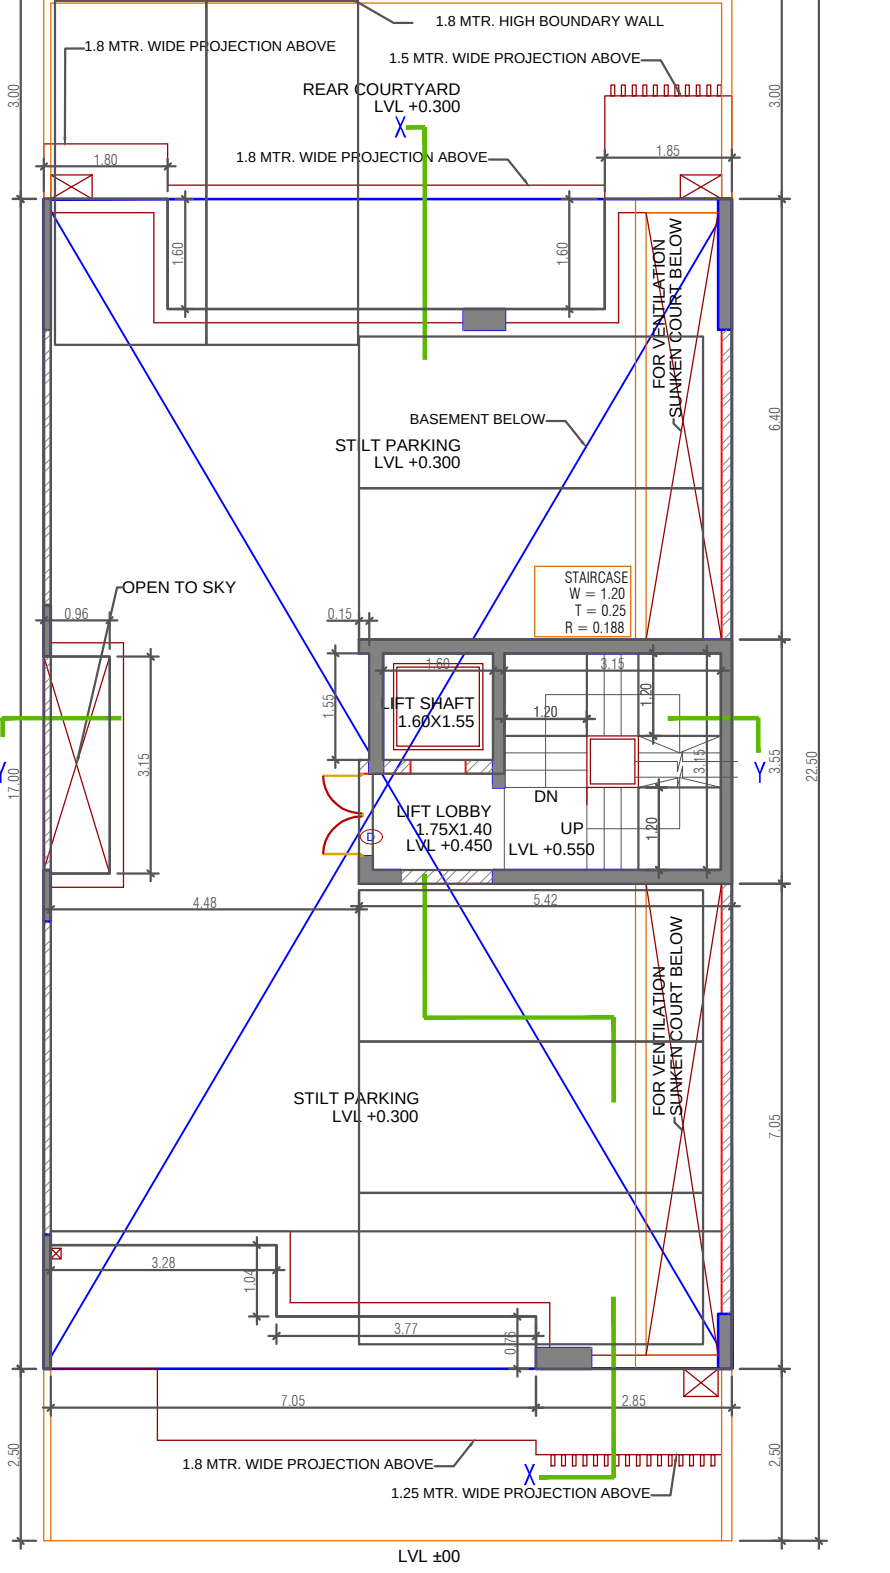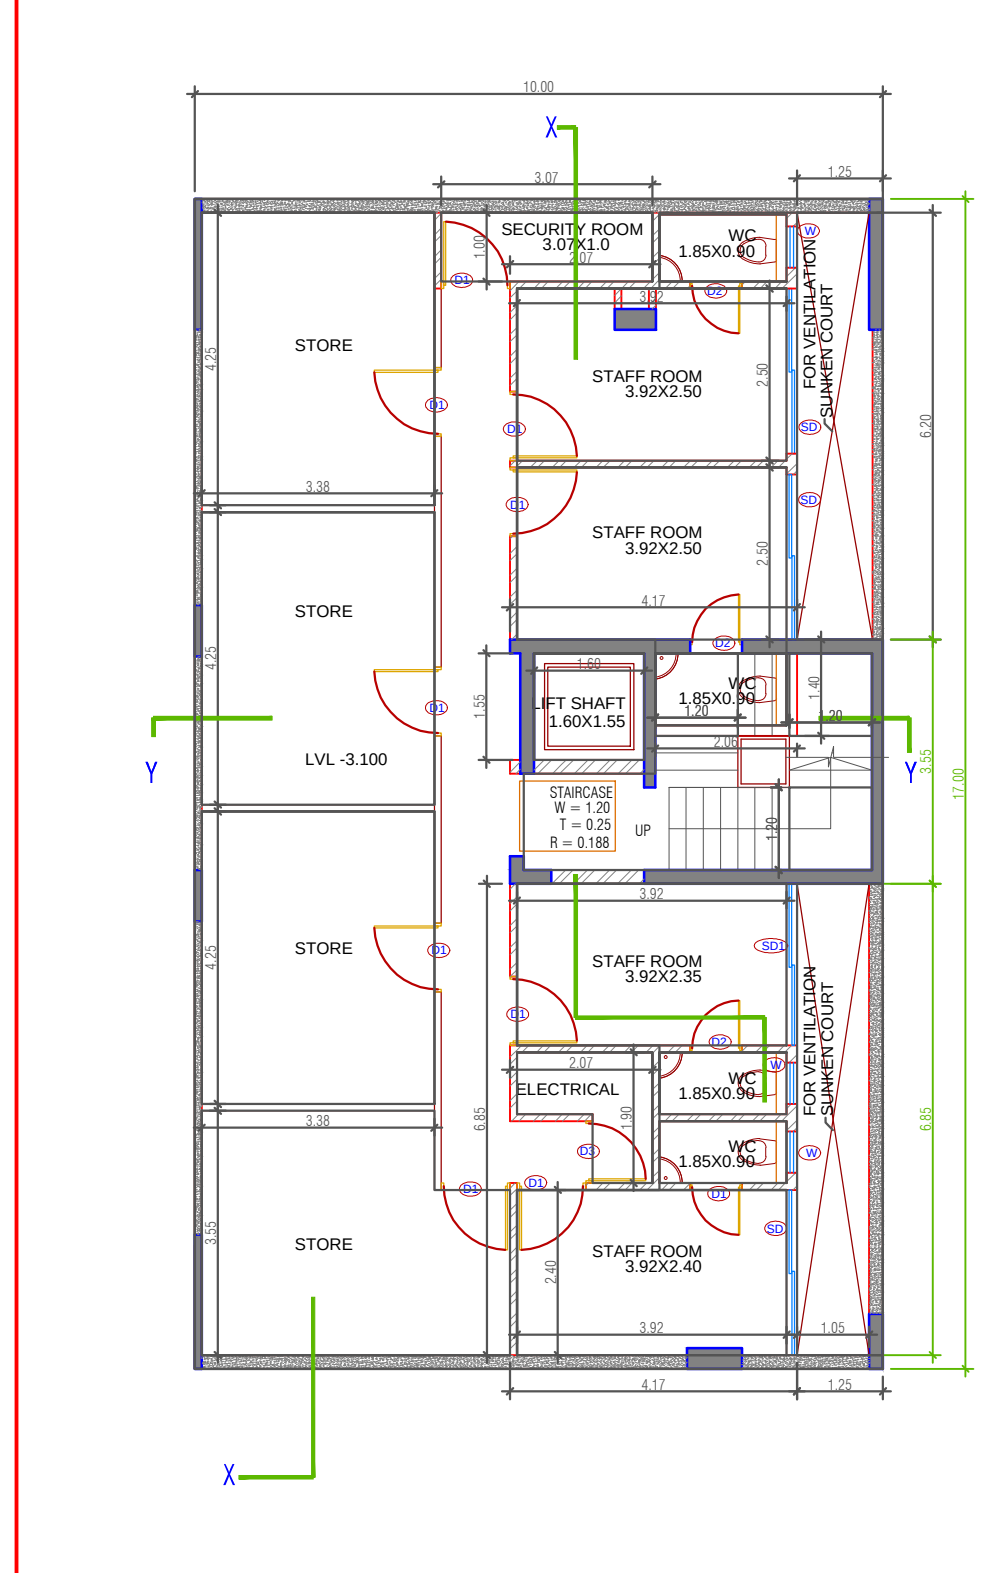


BASEMENT PLAN

STILT FLOOR PLAN

GROUND FLOOR PLAN

TERRACE PLAN

MUMTY TERRACE PLAN

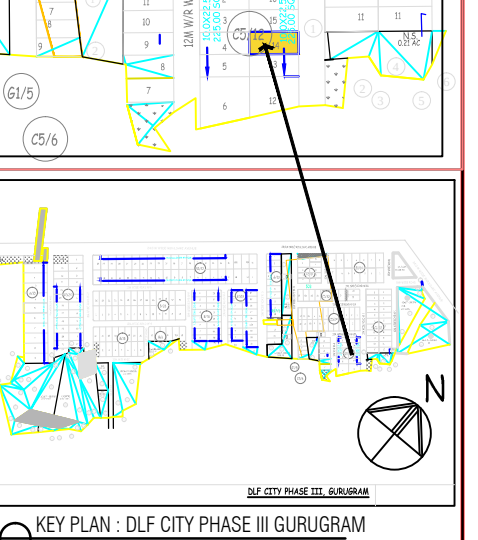

INDEPENDENT RESIDENTIAL FLOORS ON PLOT NO W-2/14 (10 M X 22.5 M i.e. 225 SQMT) IN RESIDENTIAL PLOTTED COLONY DLF CITY PHASE III GURUGRAM (HARYANA) (LC NO. 66 OF 1996 DATED 03.05.1996)

Owner :- **DLF BUILDERS AND DEVELOPERS PRIVATE LIMITED.**
Architects **Arcoop Associates Pvt. Ltd.**
Plot- 36b, Sec-32, Gurgaon-122001
Ph: 26242050, 26242169


Architect's Signature

Owners' Signature


Project :- **Proposed Residential Building Plan (Independent floors) On Plot No. W-2/14, DLF City Phase III, Gurugram, Haryana**

Drawing Title:- **FLOOR PLANS, ELEVATION & SECTION, SITE PLAN**


Date **19-11-2021** Drawing No. **01**
SCALE **1:100**

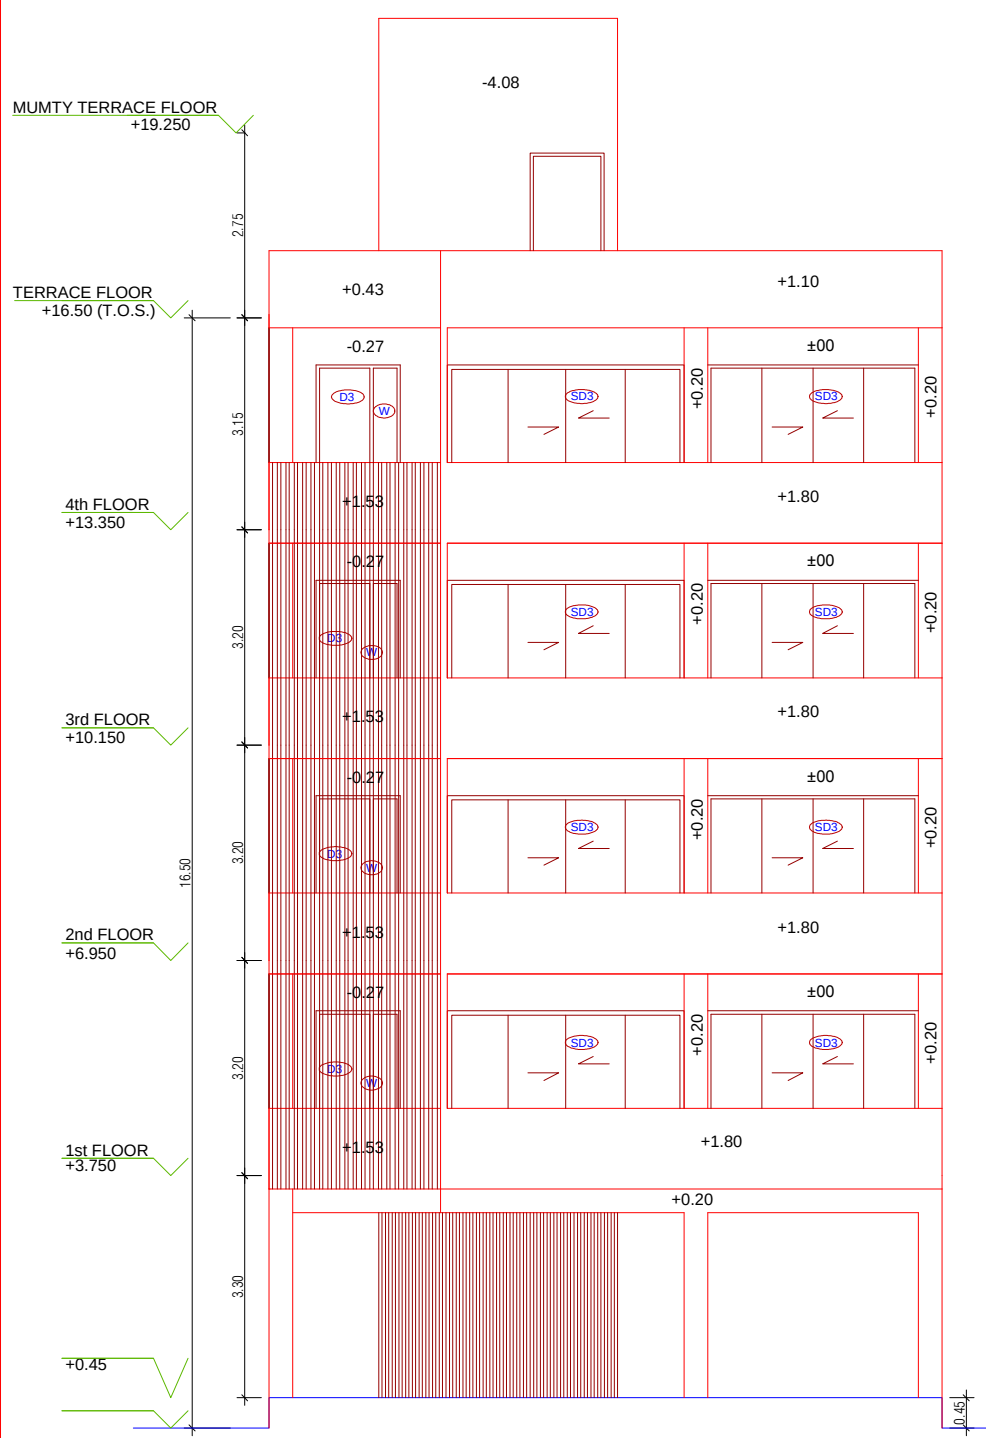


FRONT ELEVATION

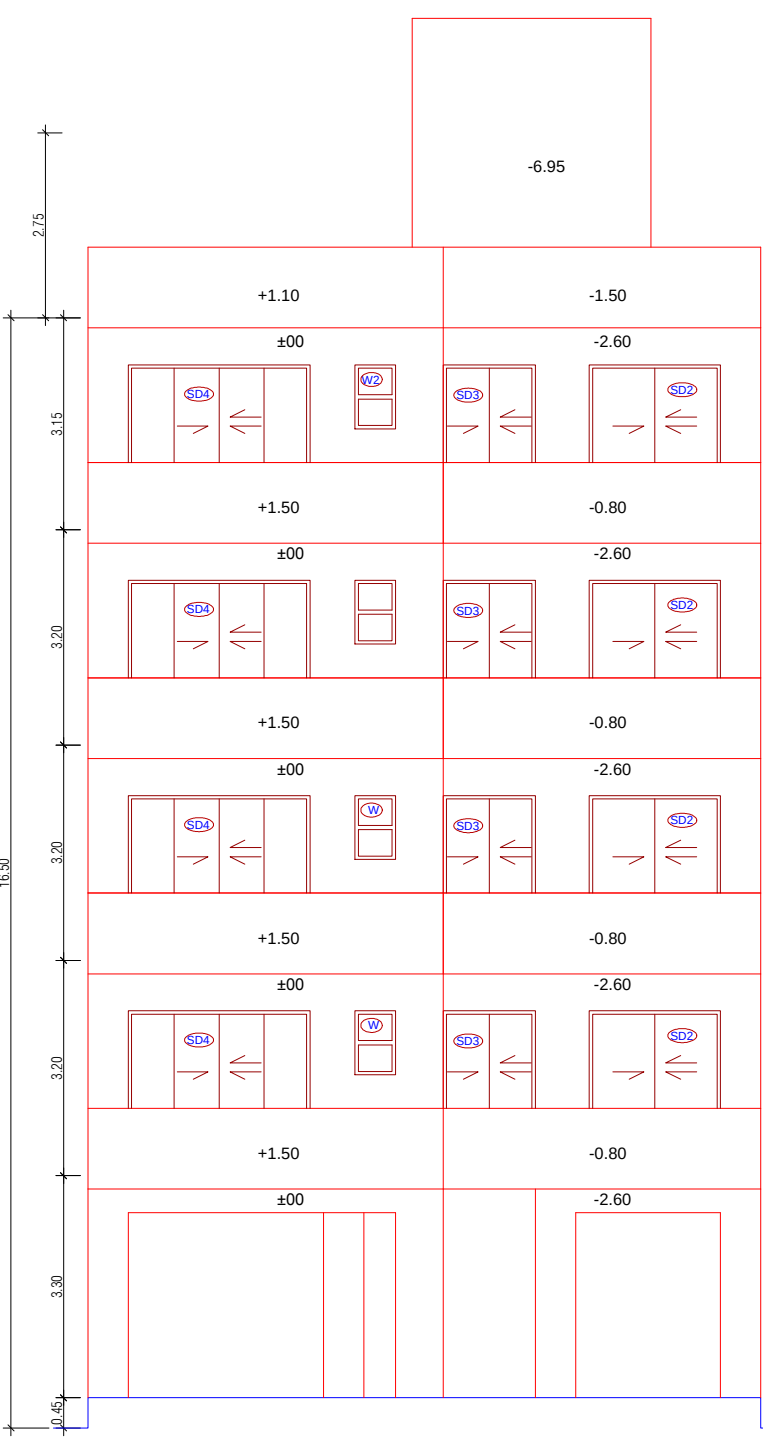

REAR ELEVATION

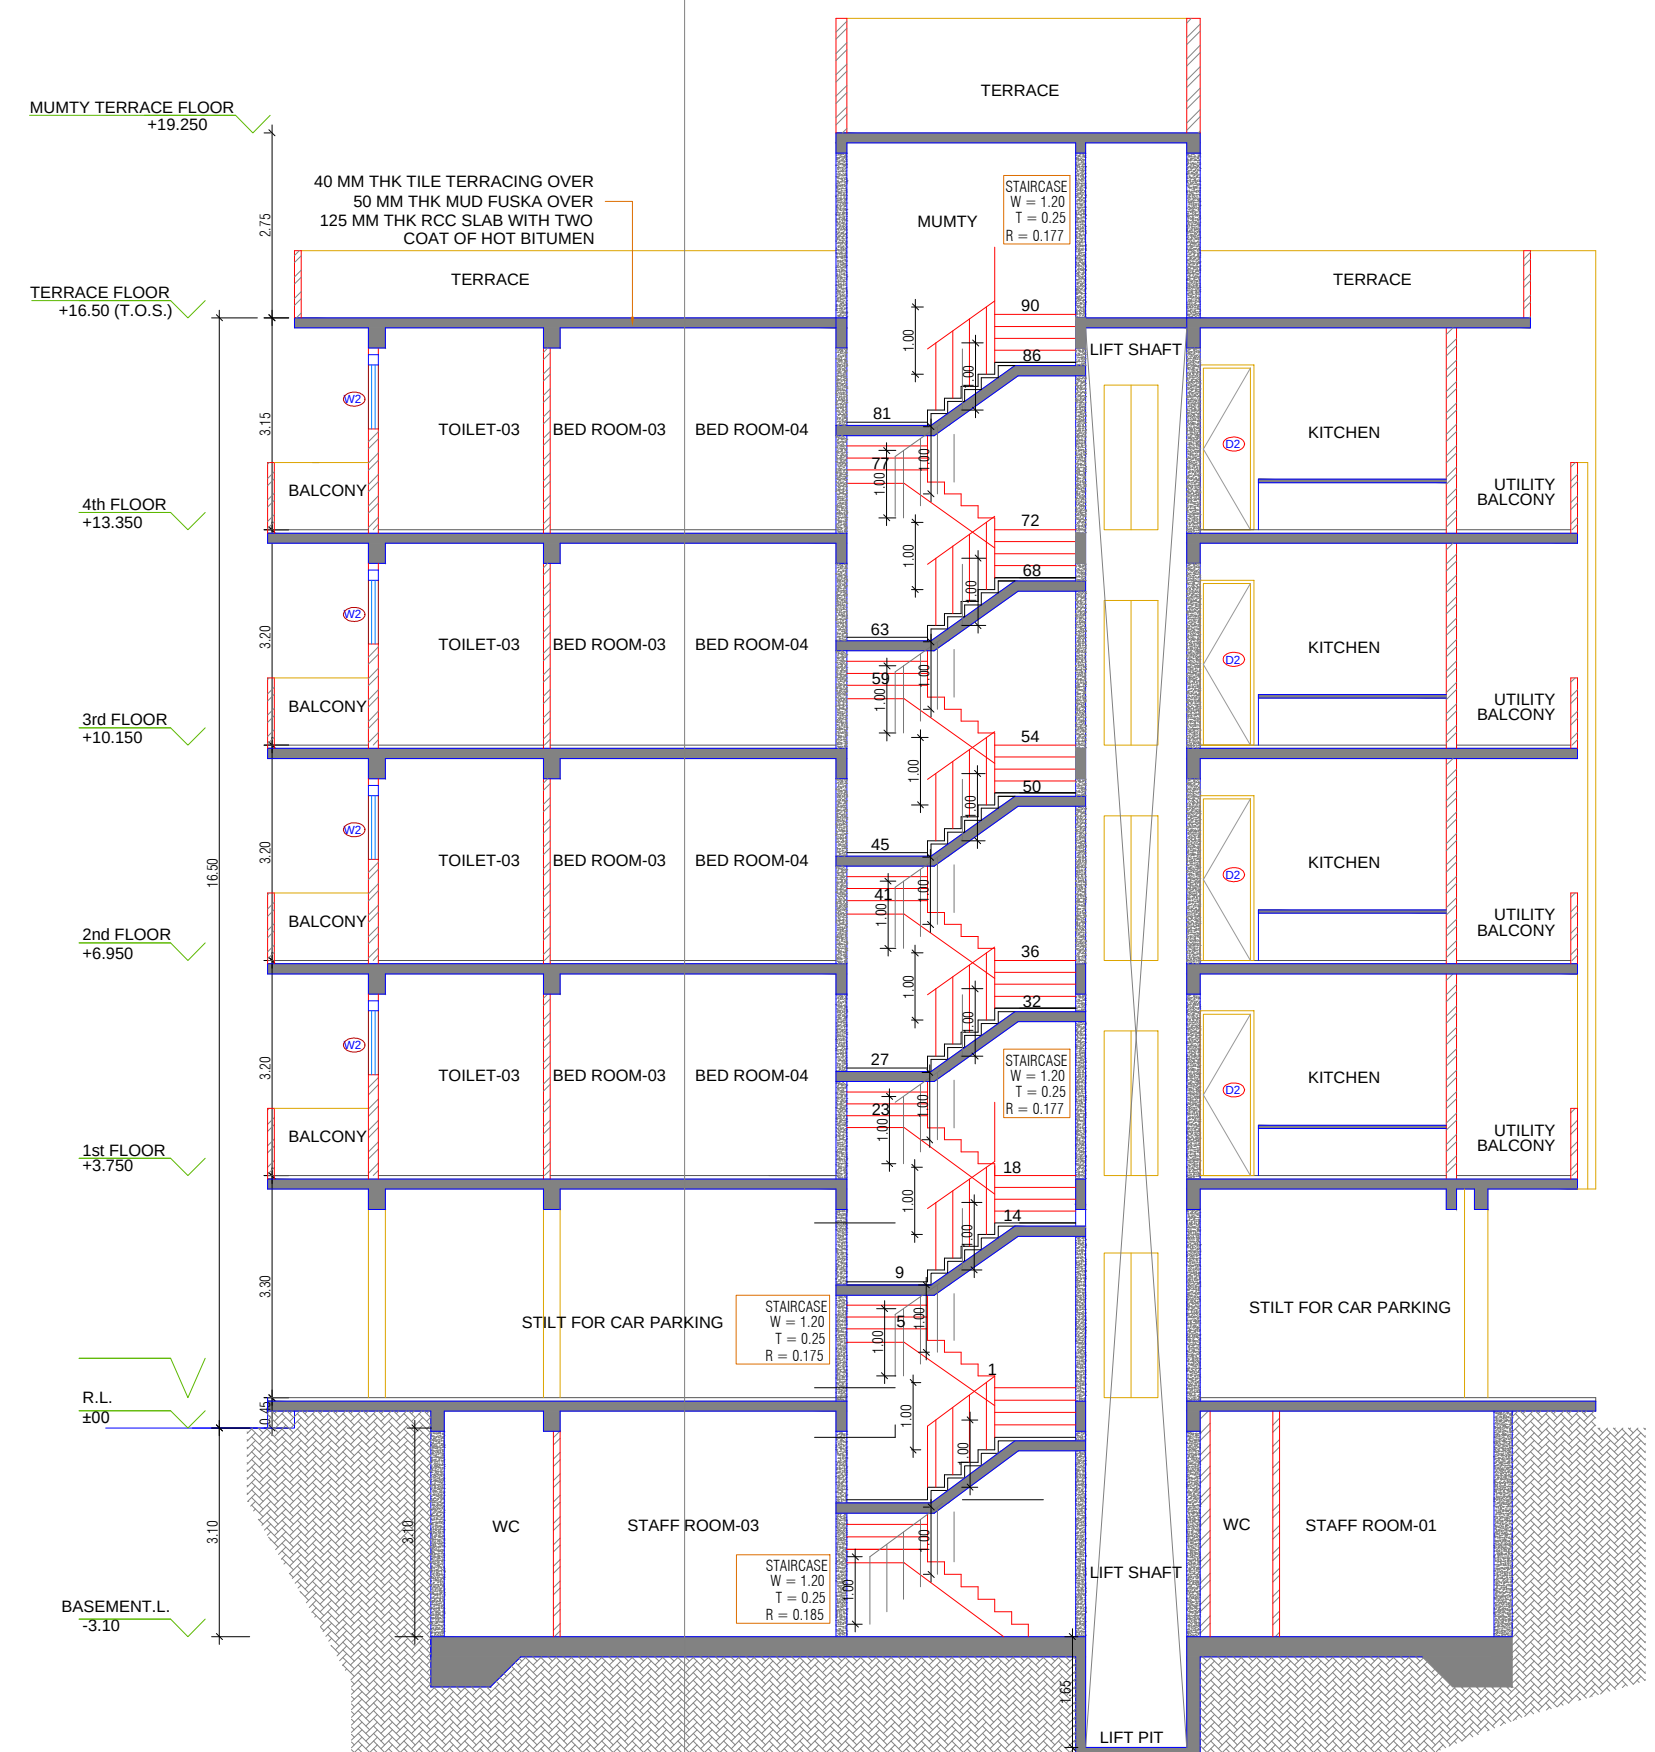


SECTION AT XX

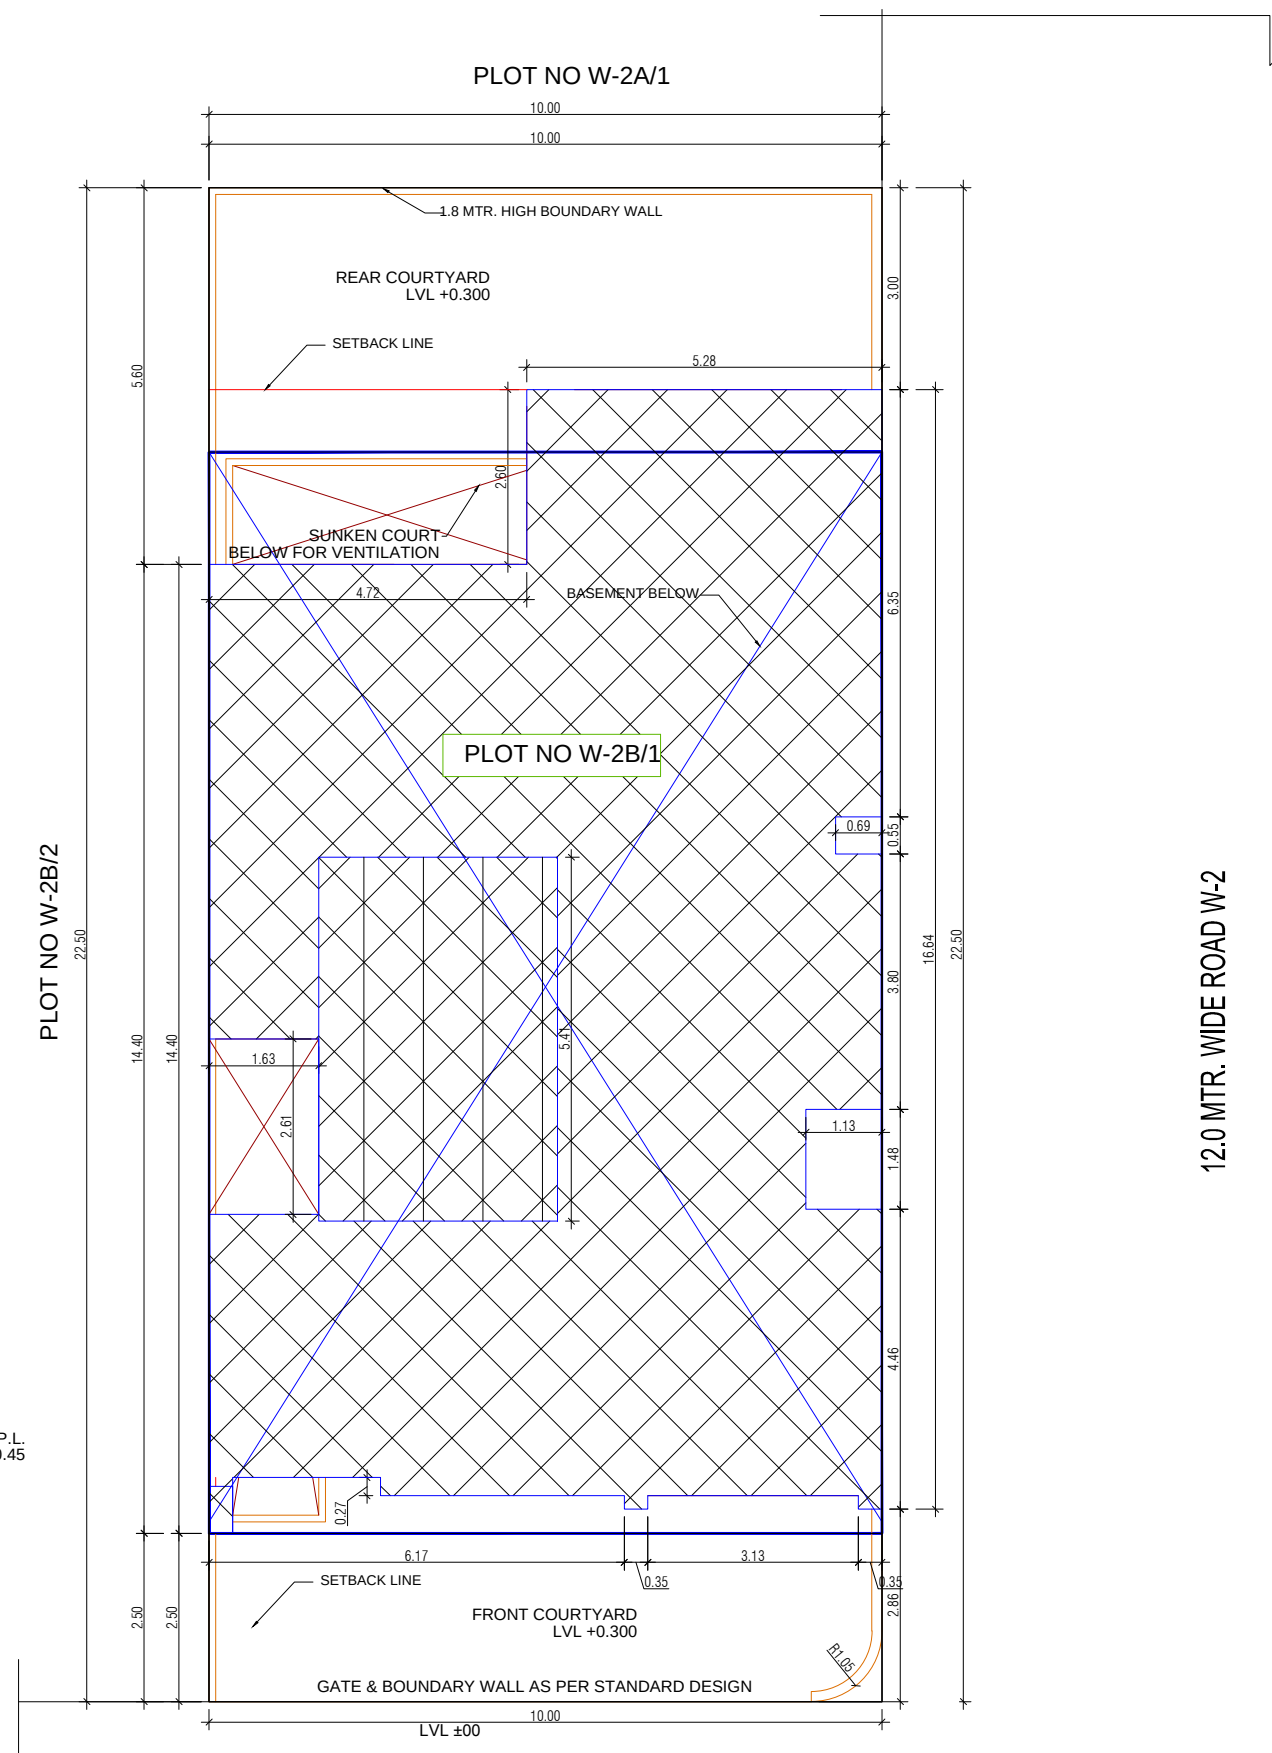

SITE PLAN

DOOR WINDOW SCHEDULE				
1	LEGEND	WIDTH	HEIGHT	COLL LVL. UNTEL LVL.
2	D	1.20	2.45	+00
3	D1	1.0	2.15	+00
4	D2	0.80	2.15	+00
5	D3	0.80	2.45	+00
6	D4	0.70	2.15	+00
7	D5	1.50	2.45	+00
8	SD	3.52	2.45	+00
9	SD1	3.13	2.45	+00
10	SD2	1.95	2.45	+00
11	SD3	1.37	2.45	+00
12	SD4	2.68	2.45	+00
13	SD5	1.59	2.45	+00
14	SD6	2.15	2.45	+00
15	SD7	2.37	2.45	+00
16	W	0.60	2.15	+0.30
17	W1	0.86	1.55	0.90
18	W2	0.60	0.95	+1.5
19	W3	2.44	1.55	0.90
20	W4	0.98	1.55	0.90

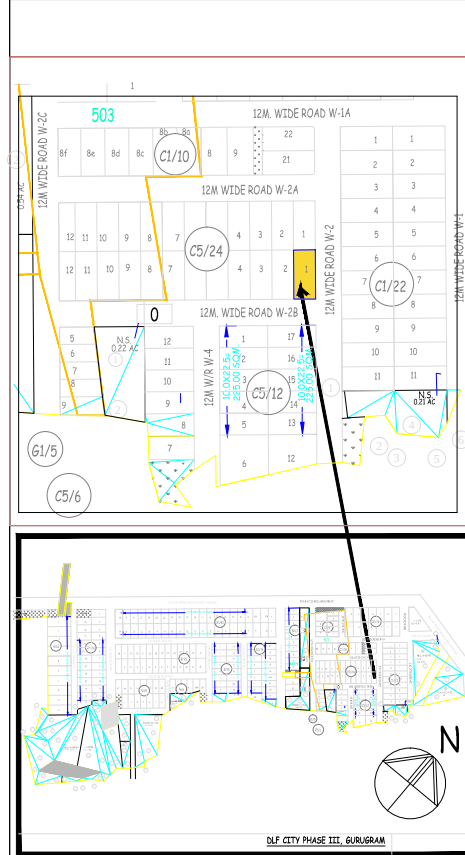

KEY PLAN : DLF CITY PHASE III GURUGRAM

INDEPENDENT RESIDENTIAL FLOORS ON PLOT NO W-2B/1 (10 M X 22.5 M I.E. 225 SQMT) IN RESIDENTIAL PLOTTED COLONY DLF CITY PHASE III GURUGRAM (HARYANA) (LC NO. 66 OF 1996 DATED 03.05.1996)


Owner :-
DLF BUILDERS AND DEVELOPERS PRIVATE LIMITED.
Architects
Arcop Associates Pvt. Ltd.
Plot-36b, Sec-32, Gurgaon-122001
Ph: 26242050, 26242169
Architect's Signature

Owners' Signature


Project :-
Proposed Residential Building Plan (Independent floors) On Plot No. W-2B/1, DLF City, Phase III, Gurugram, Haryana

Drawing Title:-
FLOOR PLANS, ELEVATION & SECTION, SITE PLAN


Date
20-11-2021
Drawing No.
01
SCALE
1:100

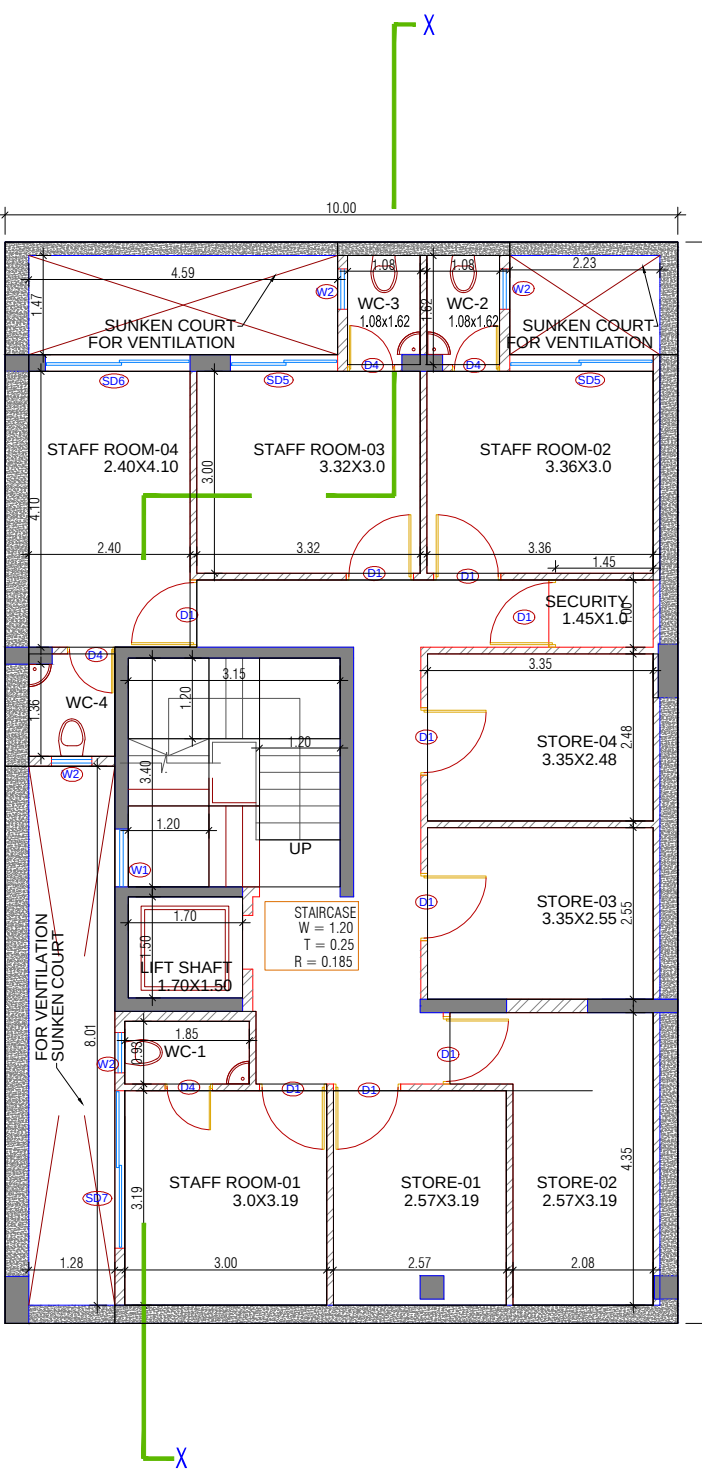


BASEMENT PLAN

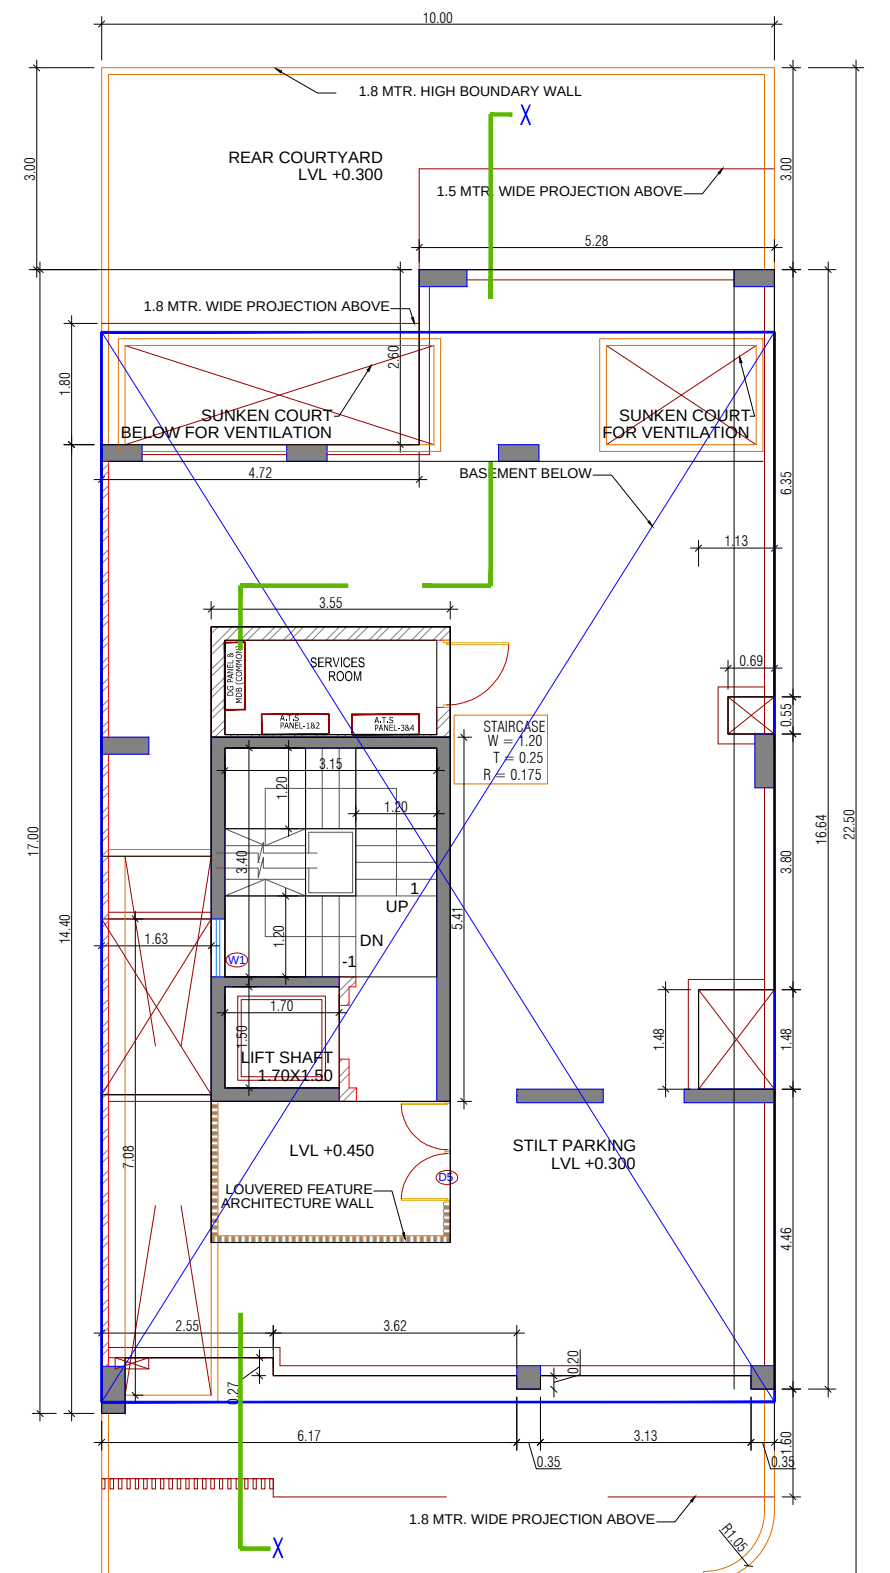


STILT PLAN

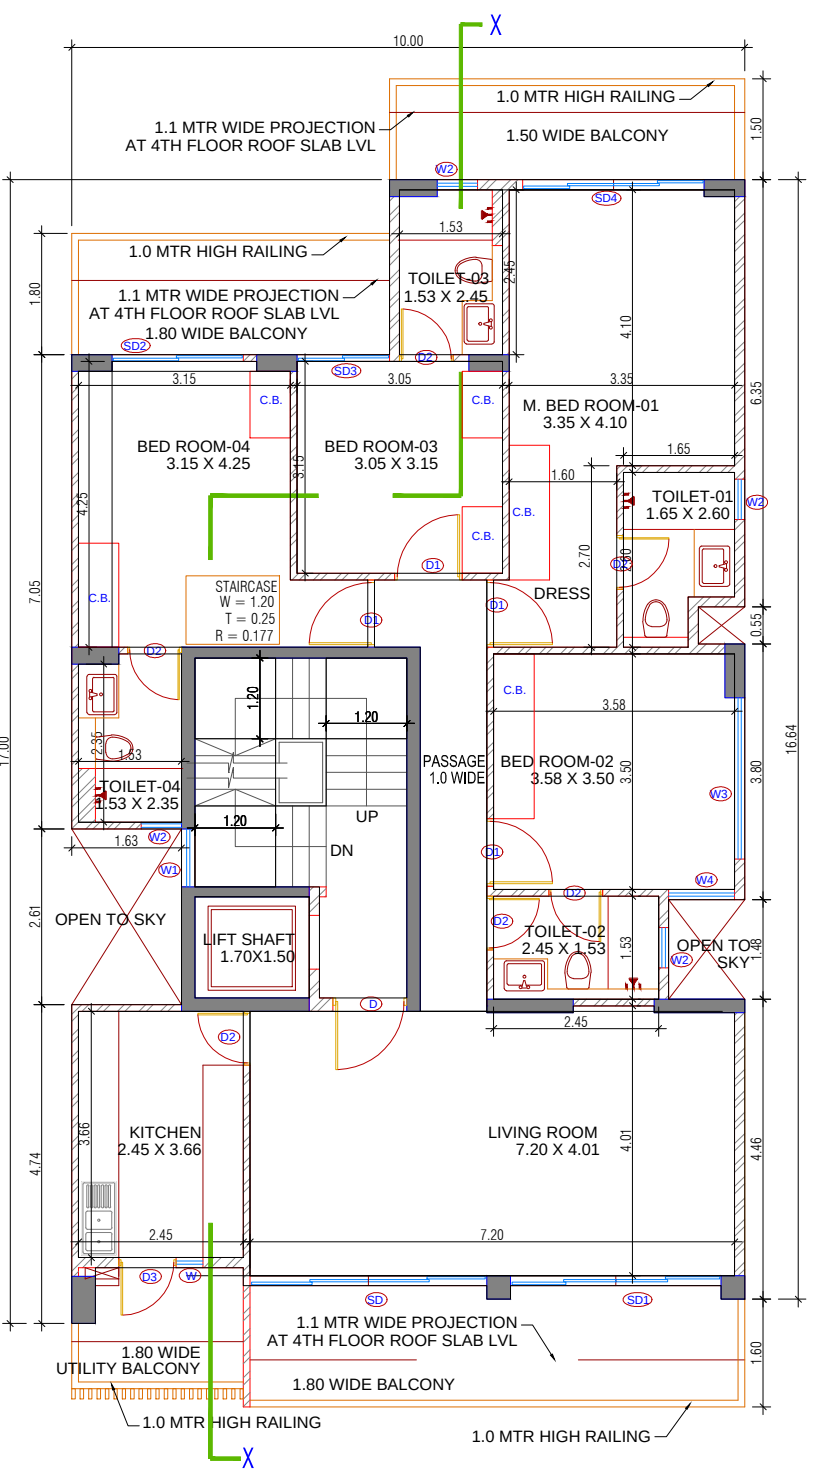


TYPICAL FLOOR PLAN

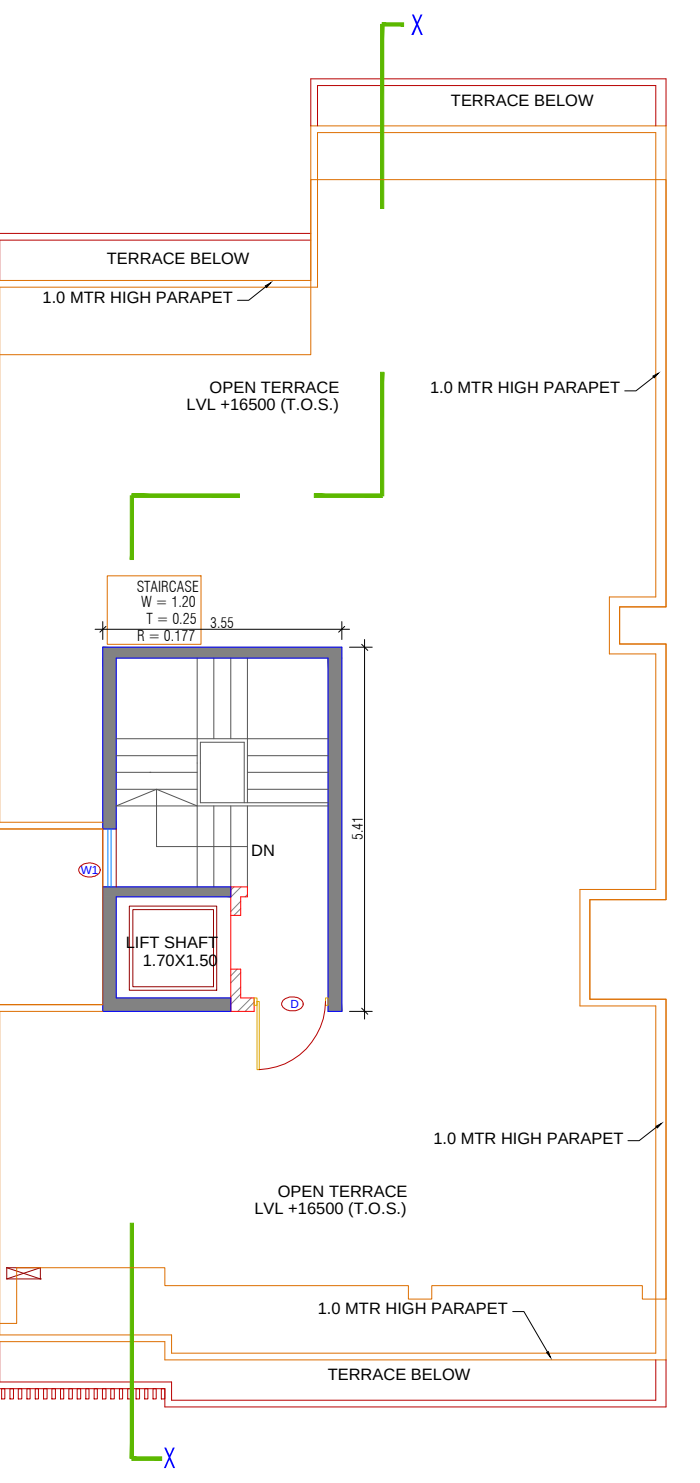


TERRACE PLAN

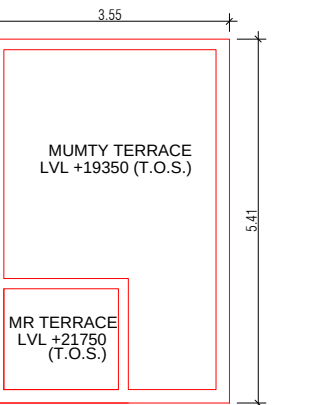


MUMTY TERRACE PLAN

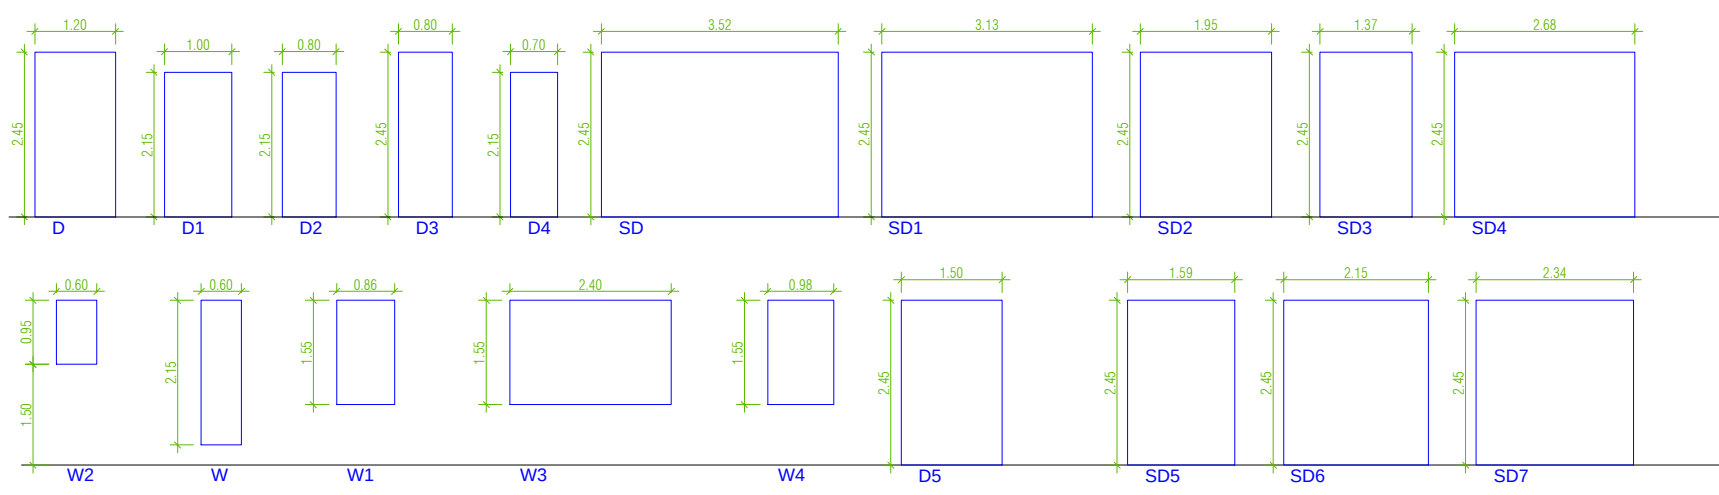

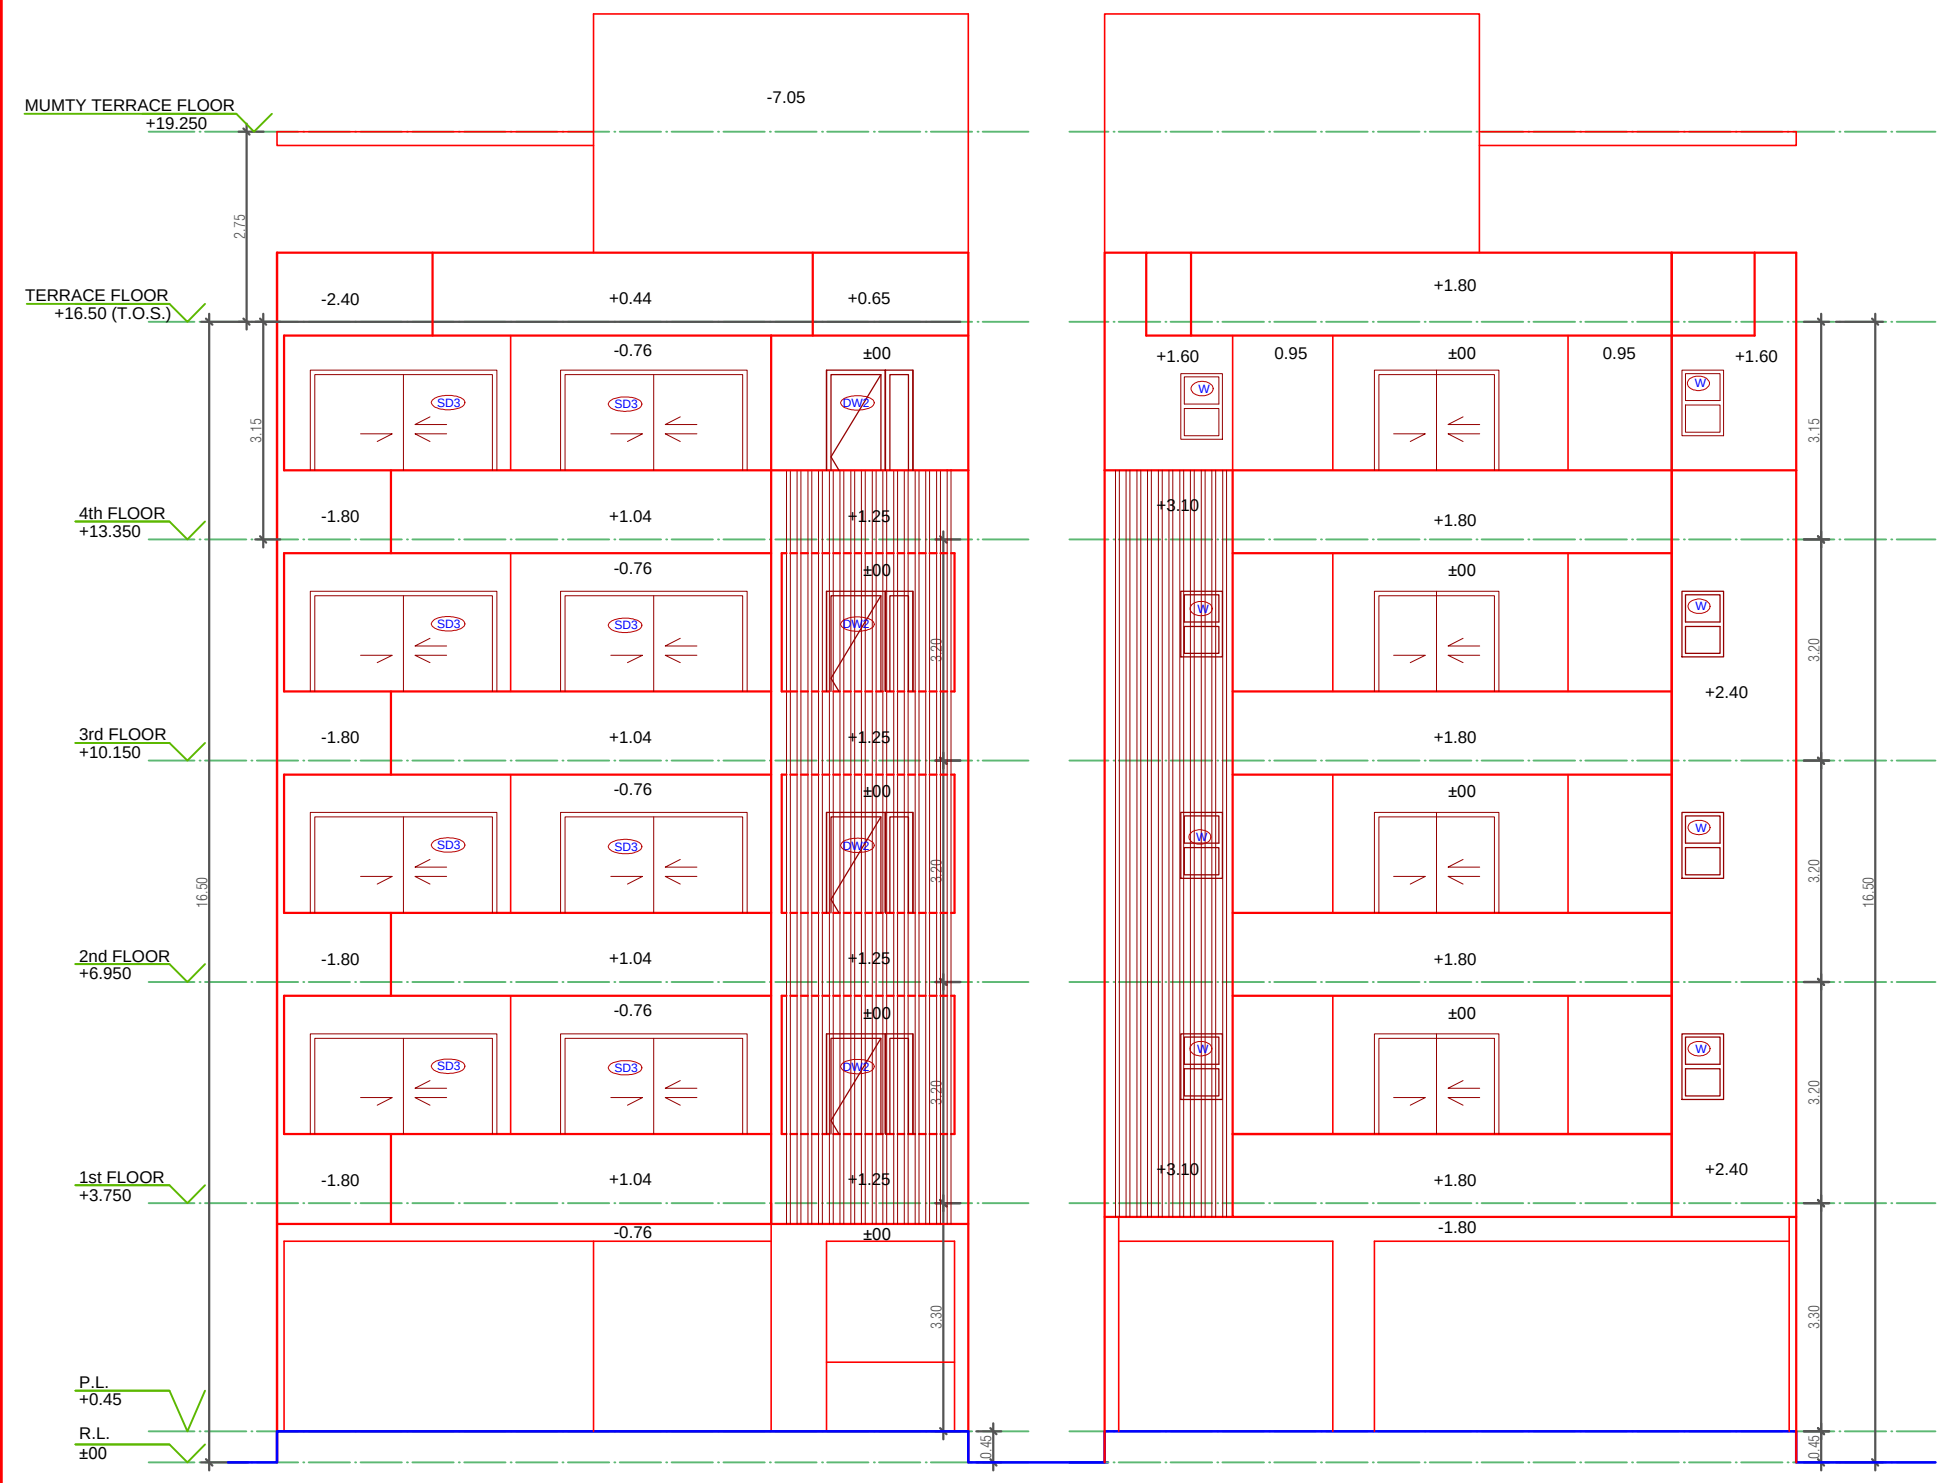


FRONT ELEVATION

REAR ELEVATION

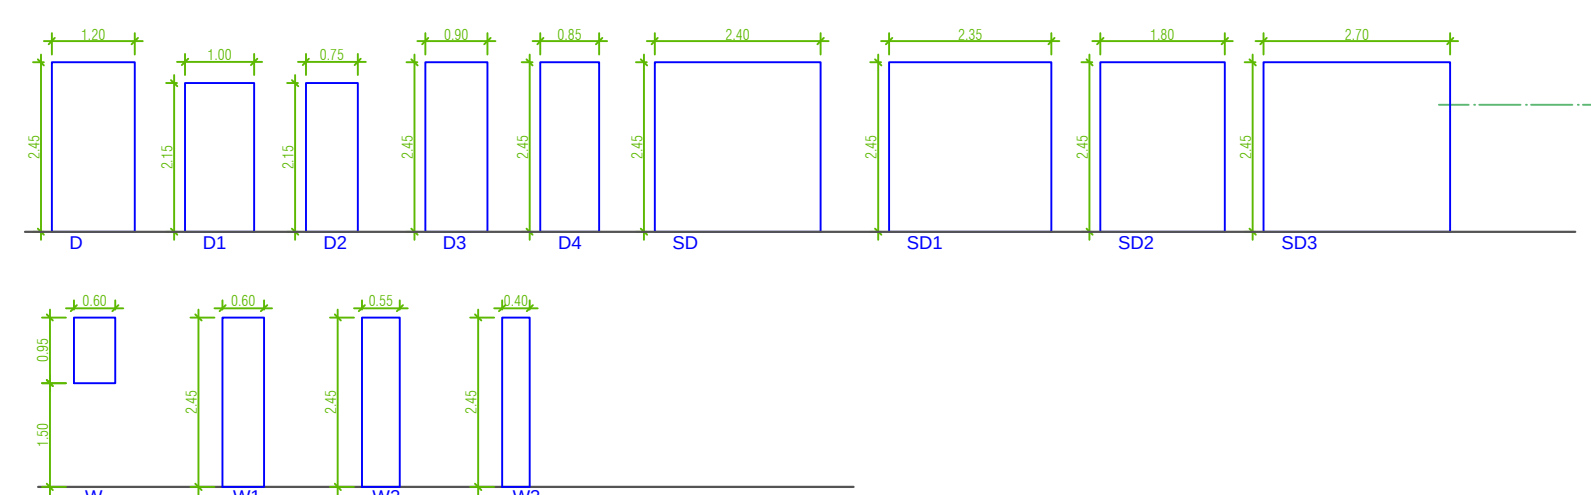




SECTION AT YY

SECTION AT XX

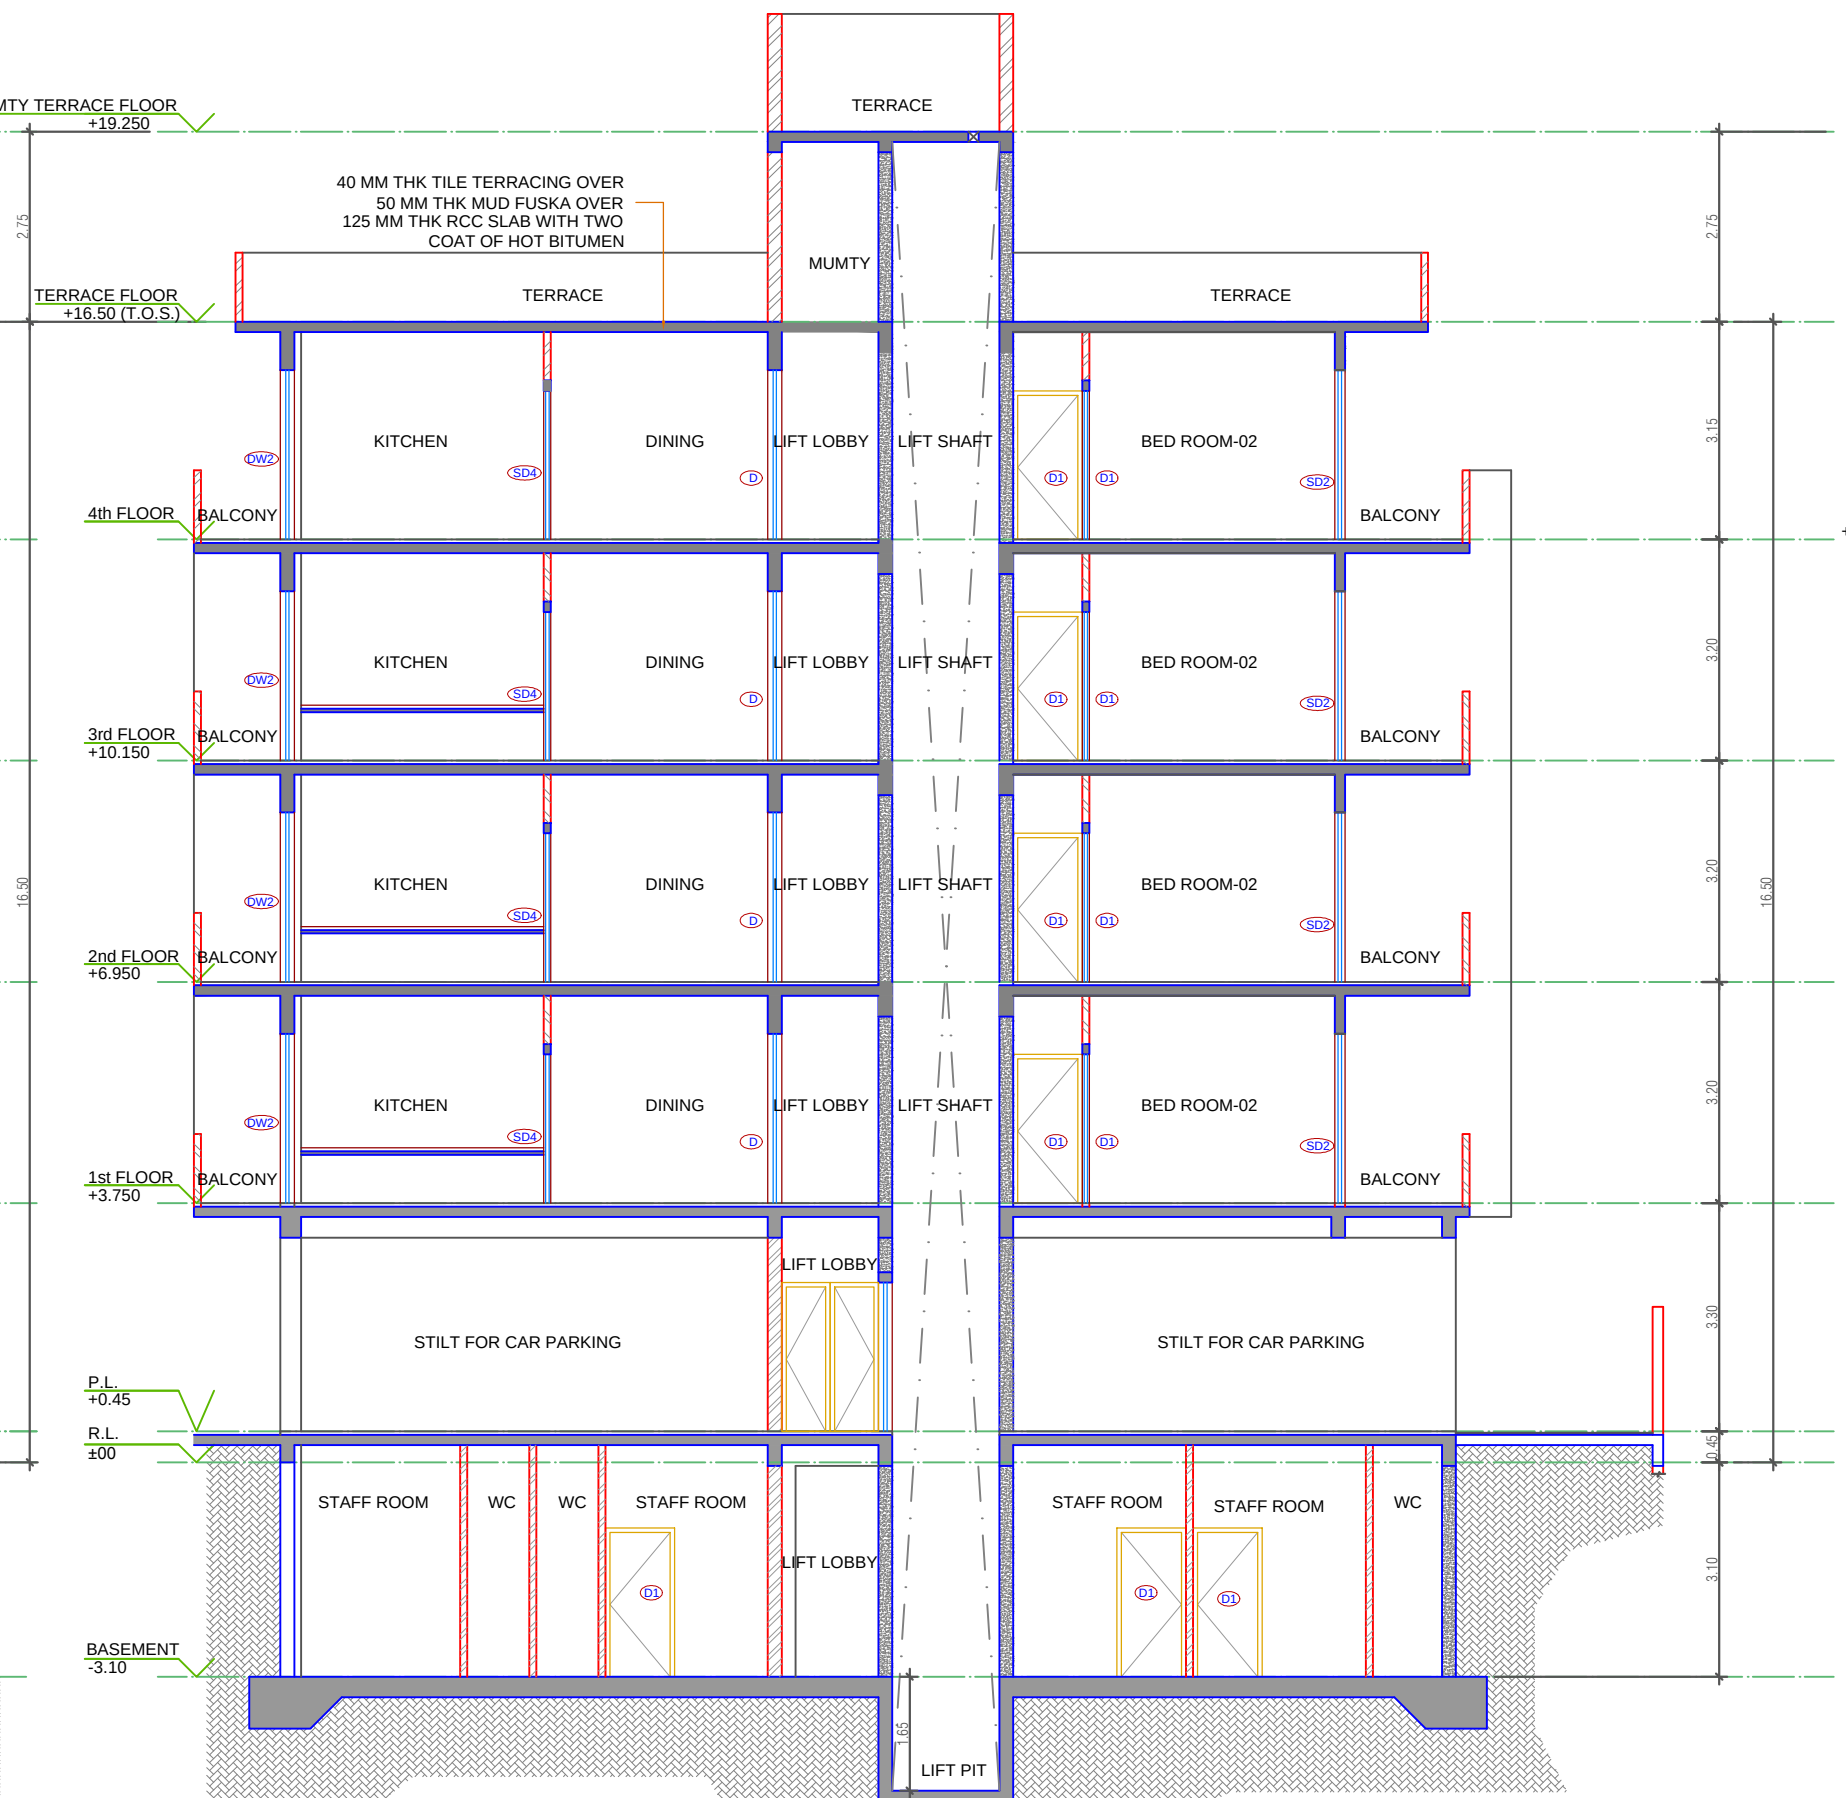


SITE PLAN


12.0 MTR. WIDE ROAD W-2B

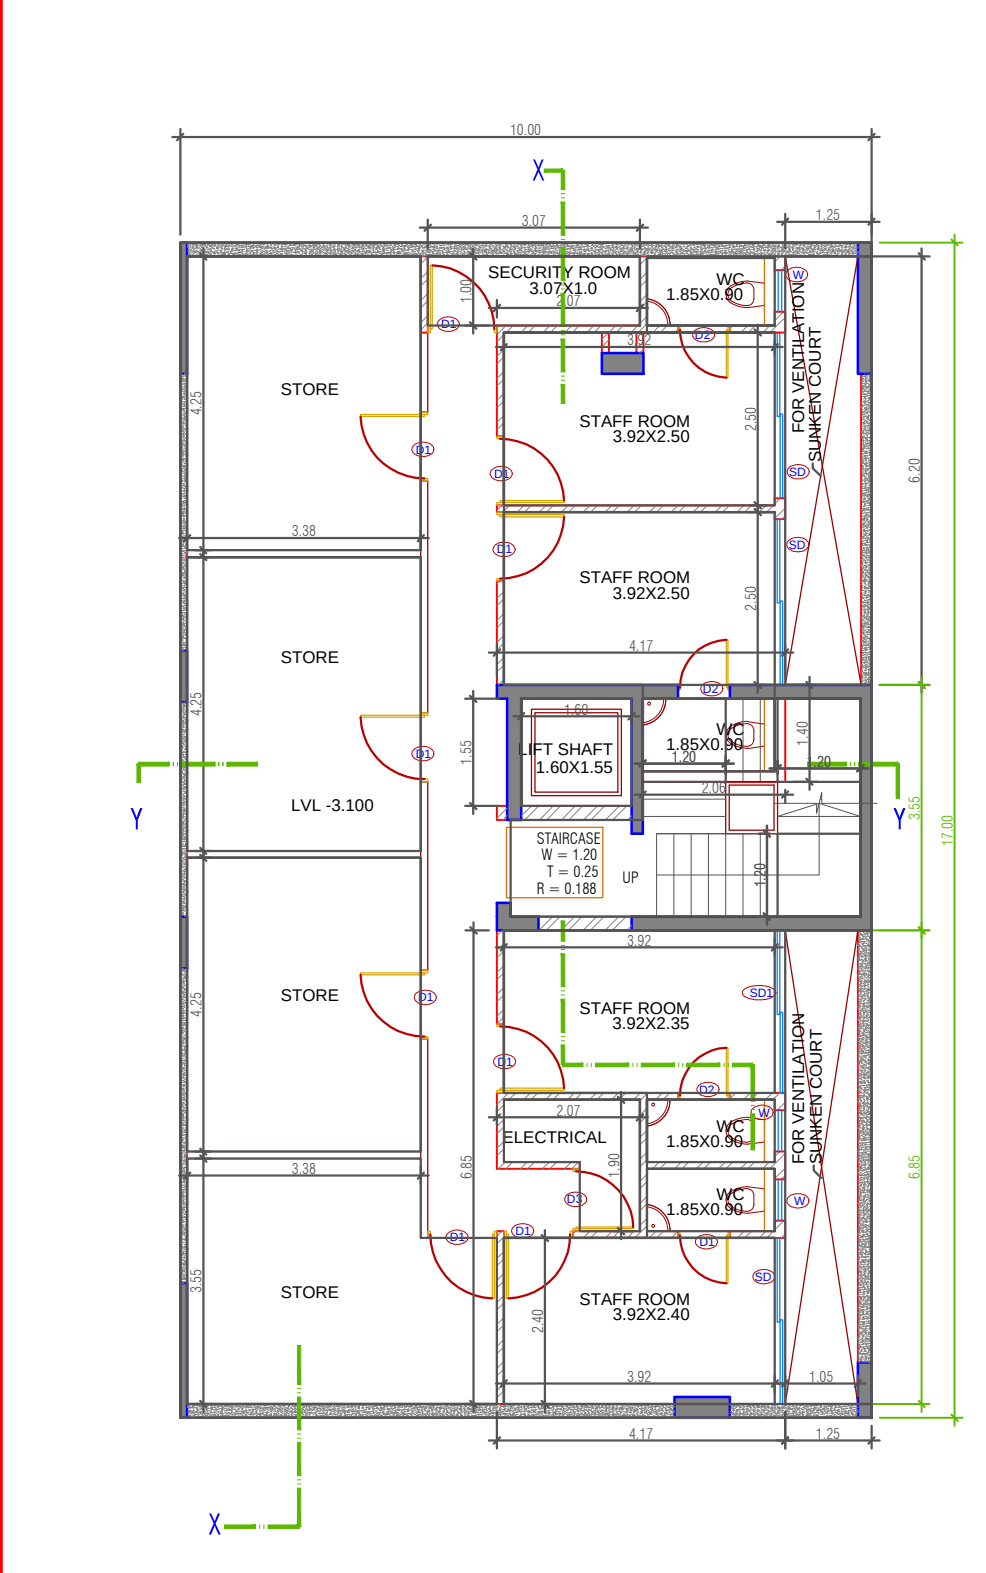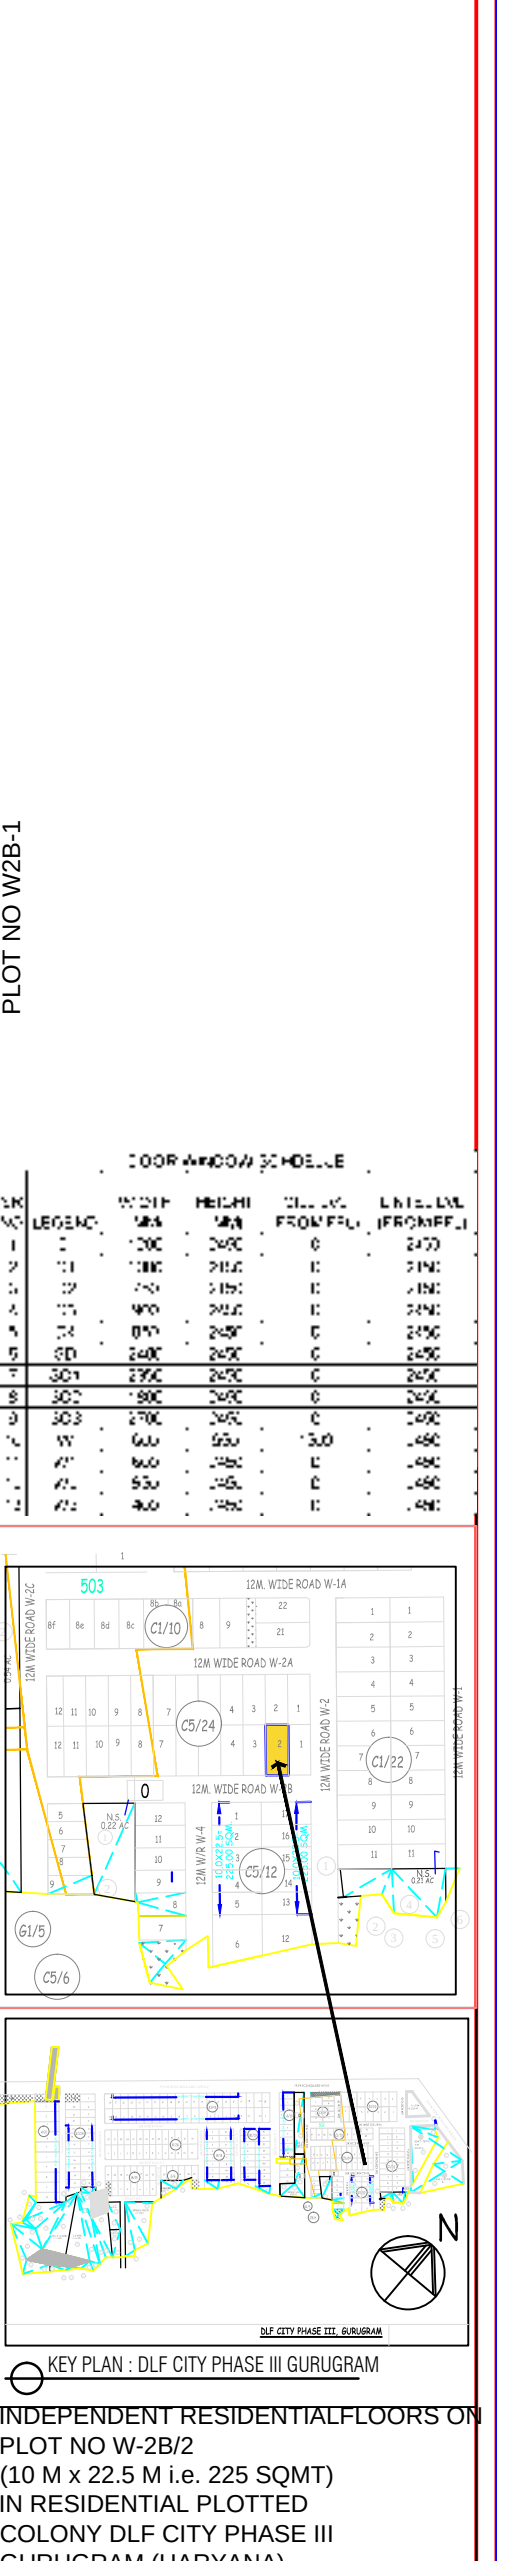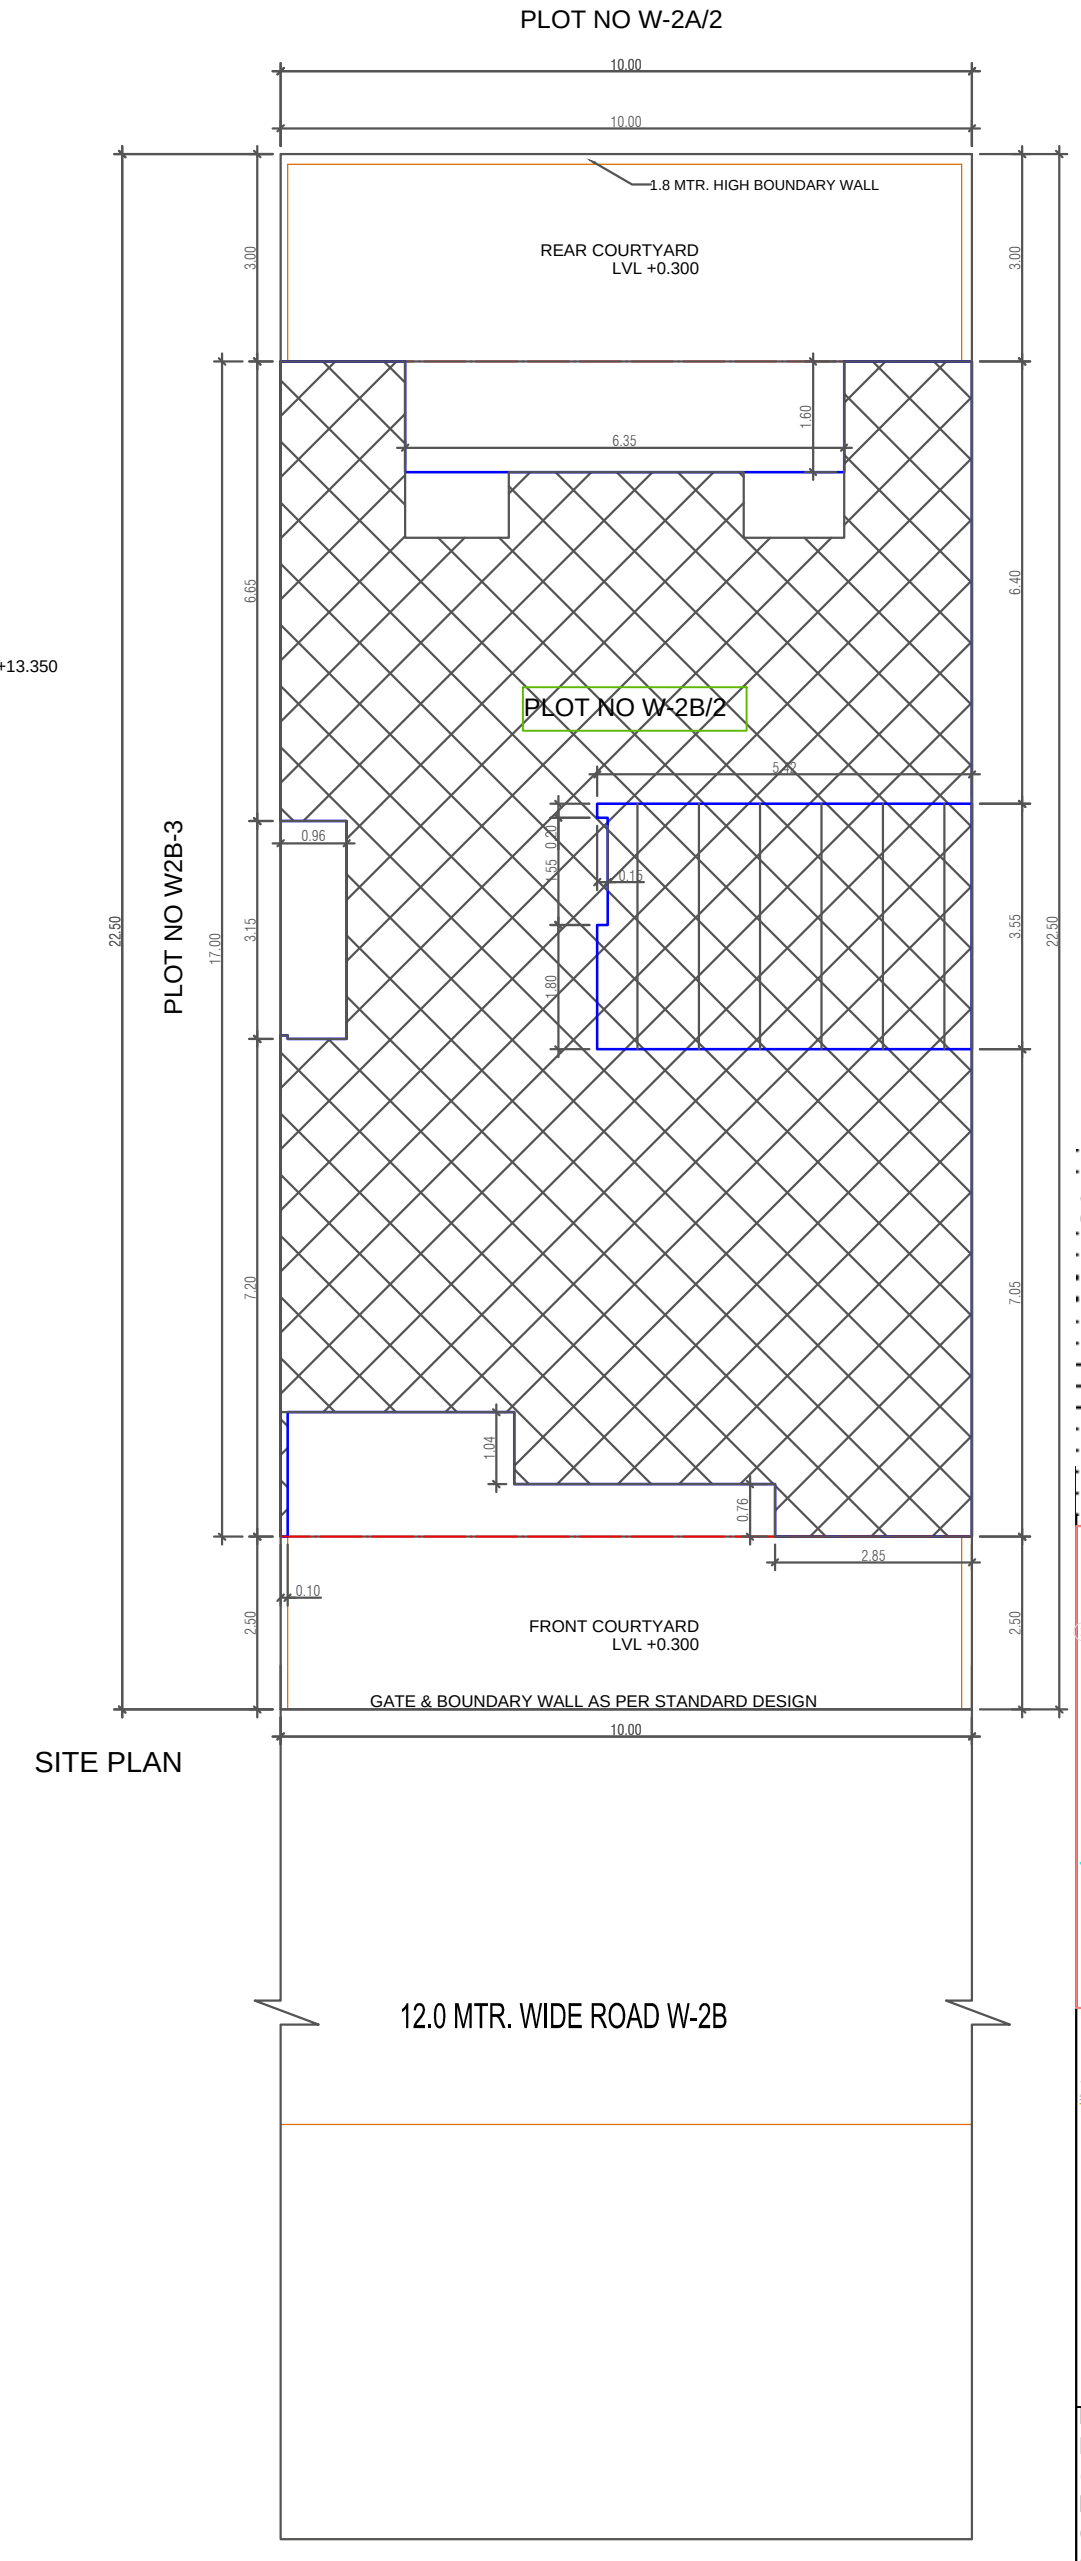


BASEMENT PLAN

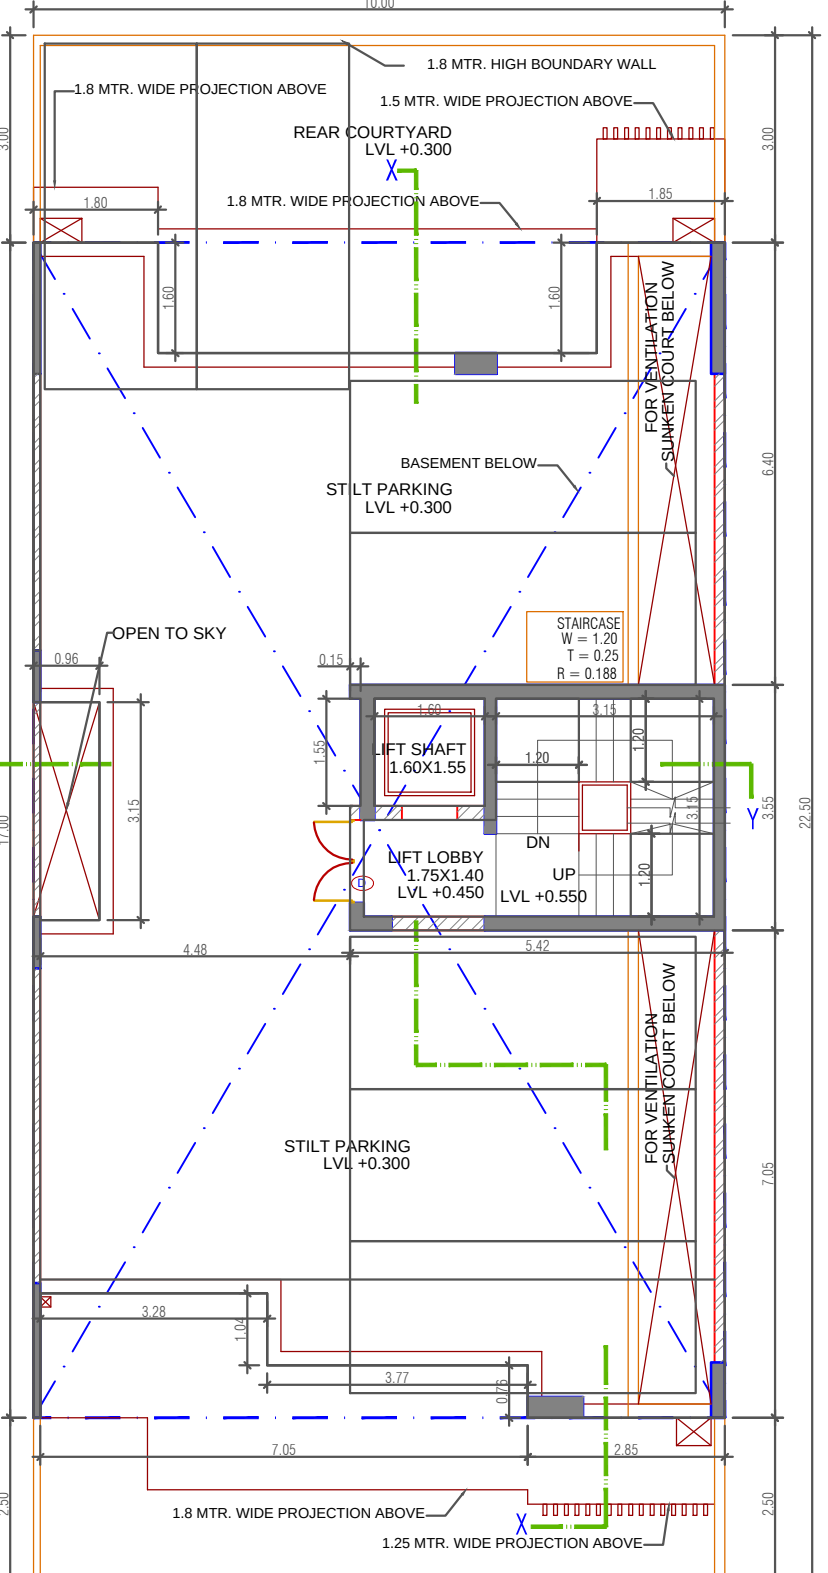


STILT FLOOR PLAN

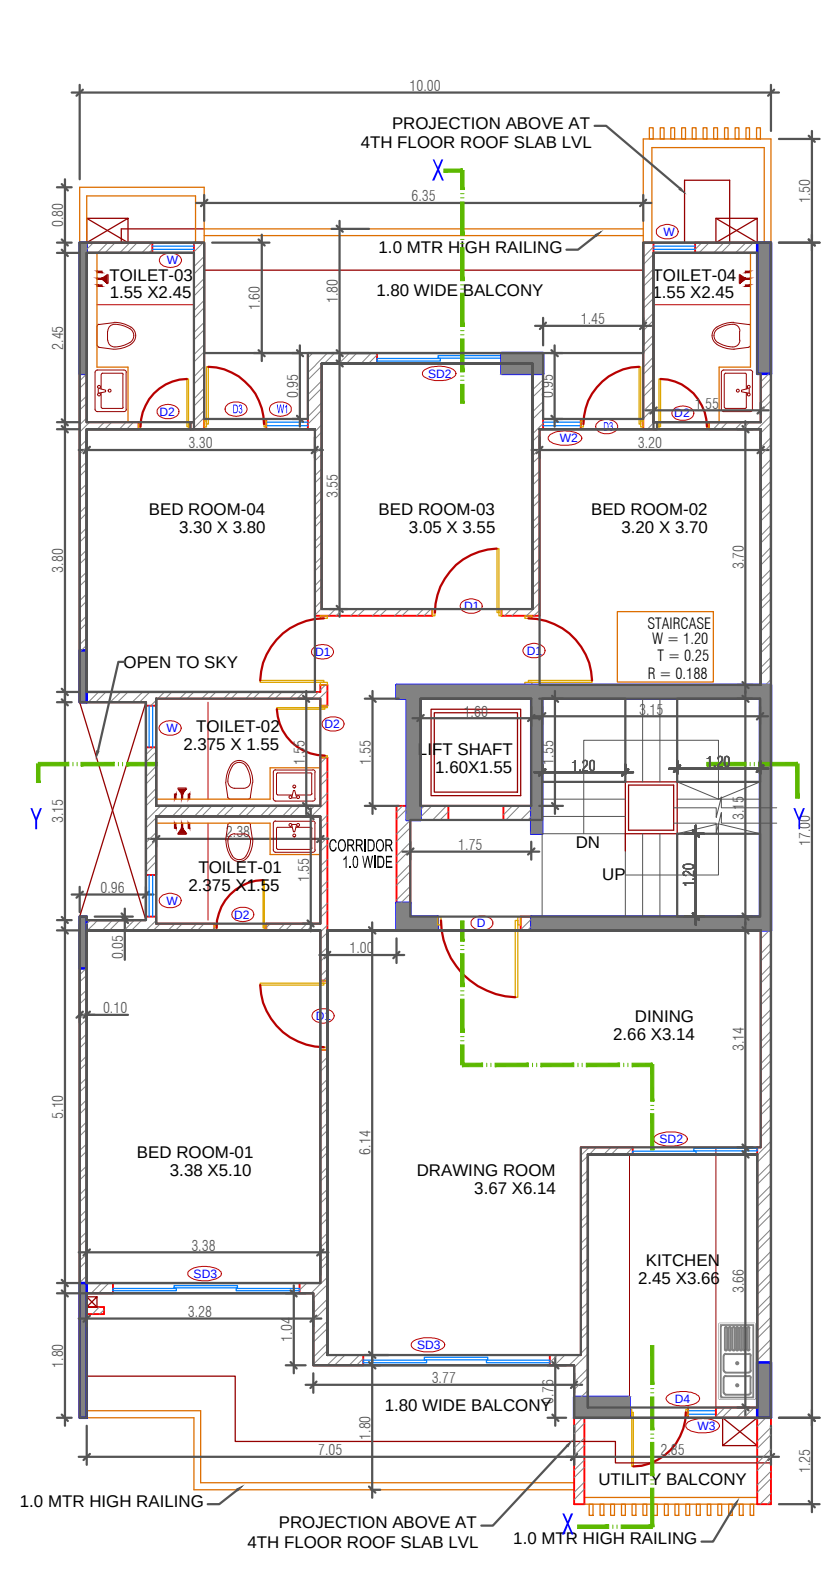

GROUND FLOOR PLAN

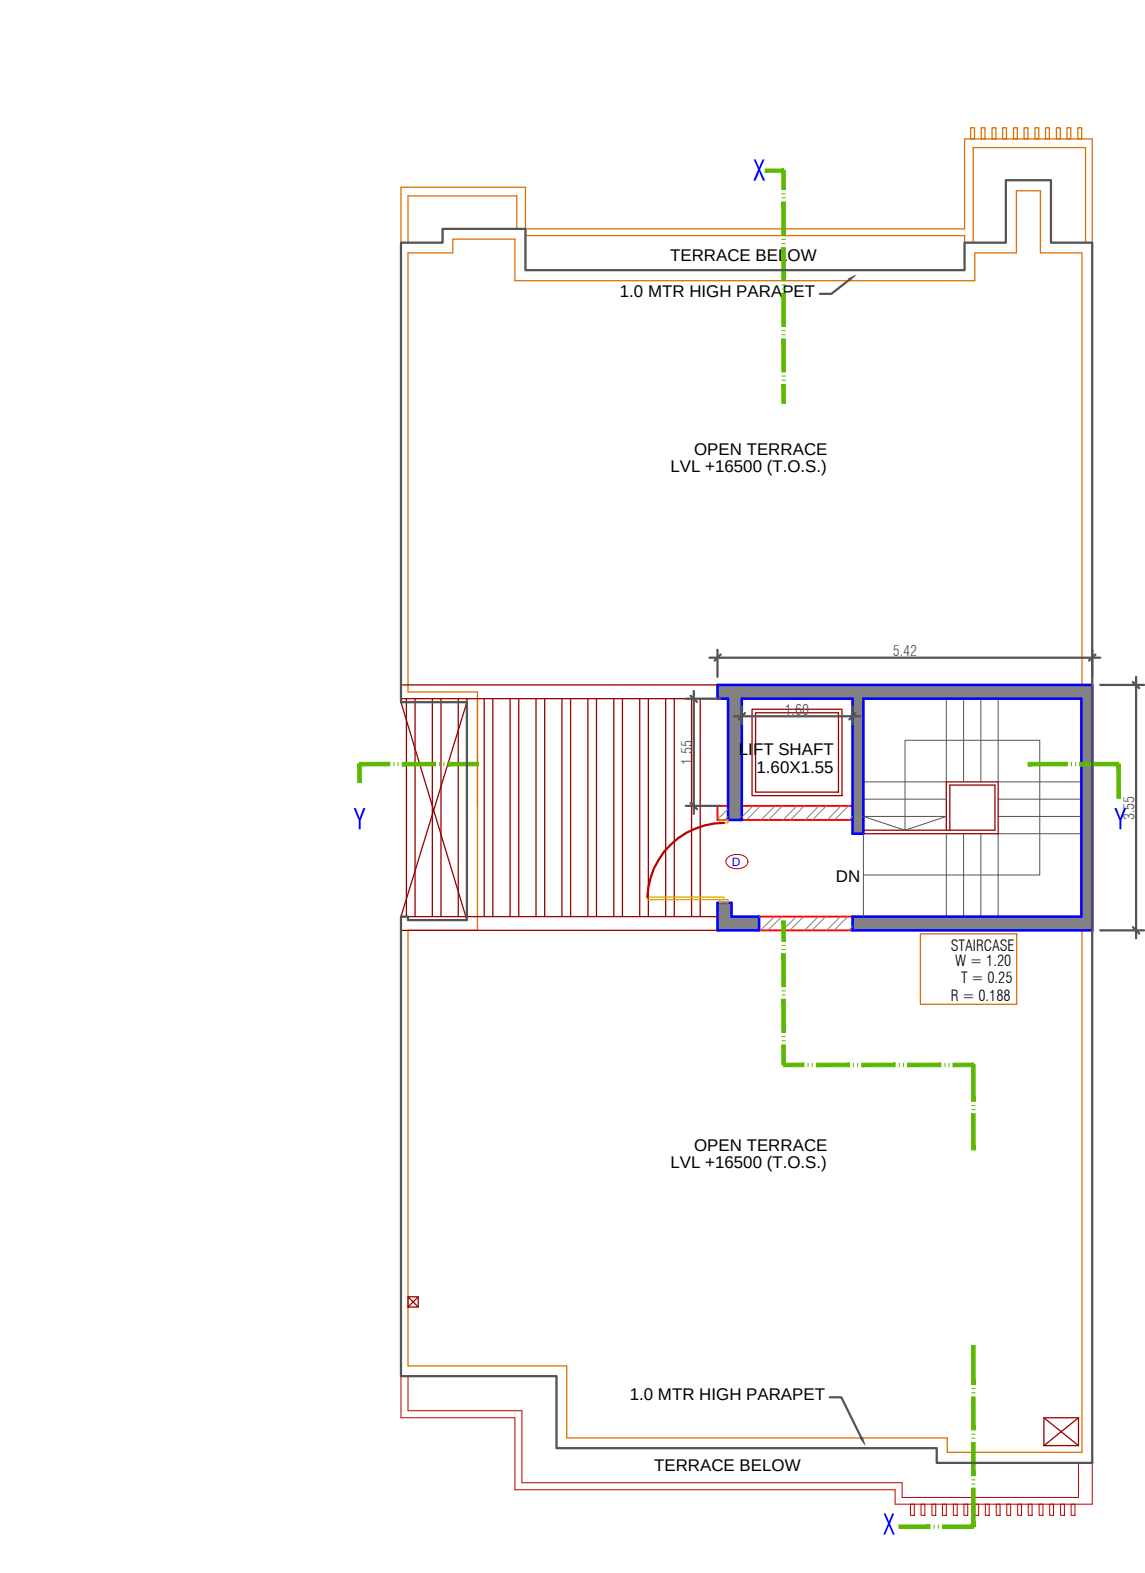

TERRACE PLAN

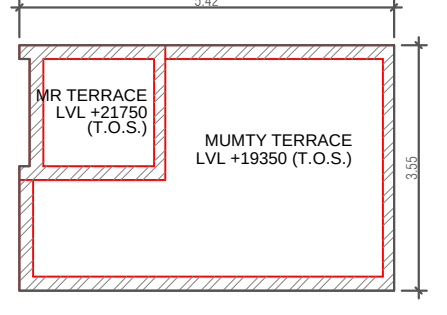

MUMTY TERRACE PLAN

Owner :-
DLF BUILDERS AND DEVELOPERS PRIVATE LIMITED.

Architects
Arcop Associates Pvt. Ltd.
Plot-36b, Sec-32, Gurgaon-122001
Ph: 26240550, 26242169

Architect's Signature


Owners' Signature

Project :-
Proposed Residential Building Plan (Independent floors), On Plot No. W-2B /2, DLF City, Phase III, Gurugram, Haryana

Drawing Title:-
FLOOR PLANS, ELEVATION & SECTION, SITE PLAN

Date
20-11-2021

Drawing No.
01

SCALE
1:100