



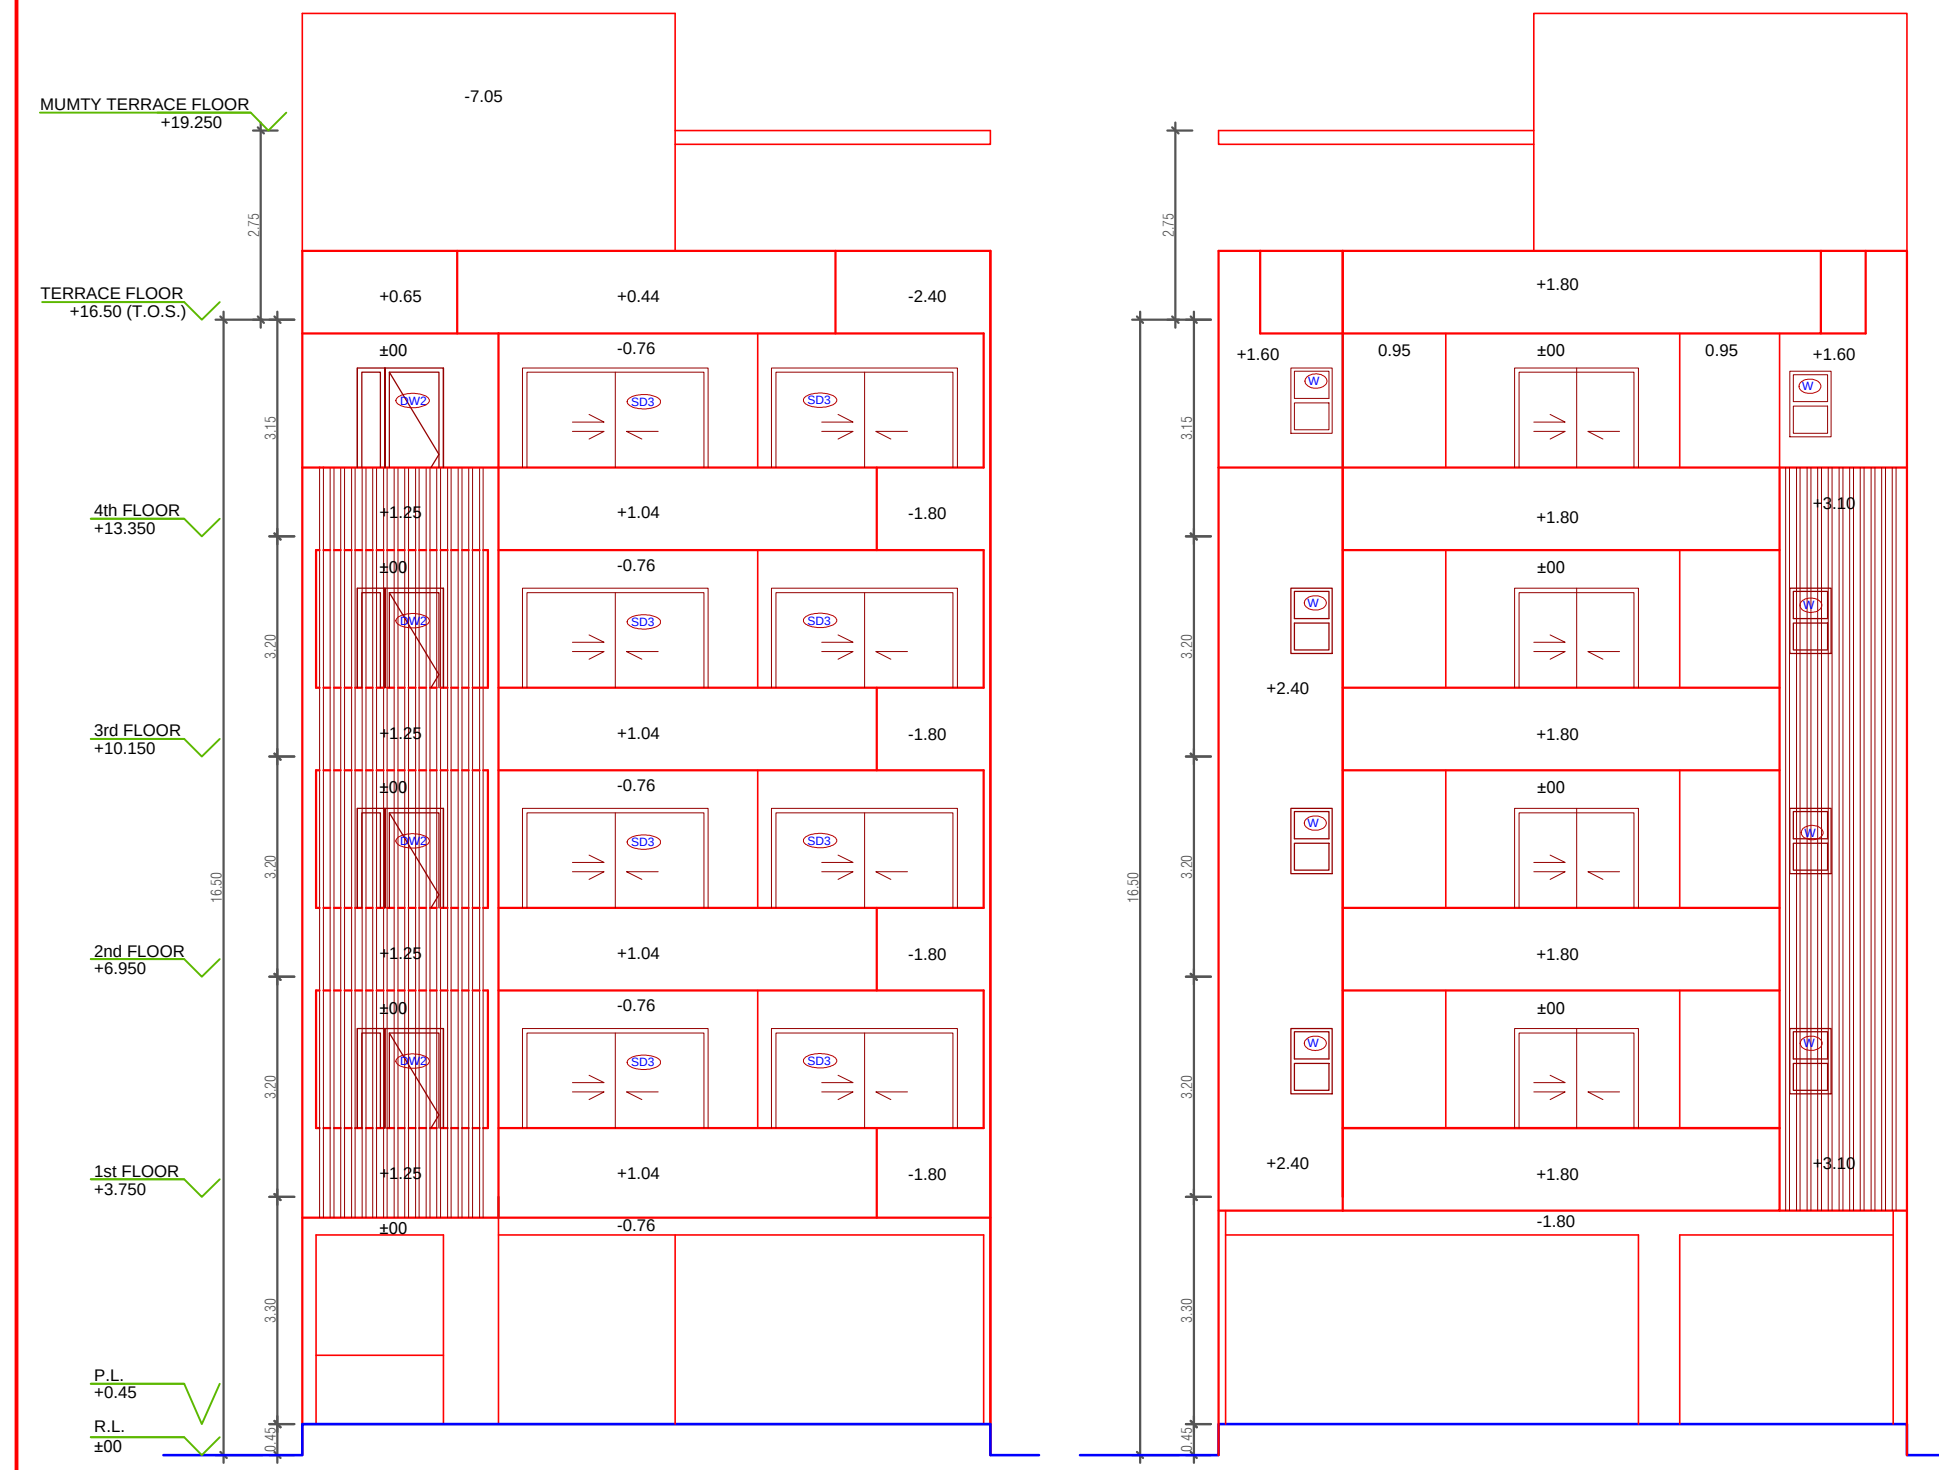


FRONT ELEVATION

REAR ELEVATION

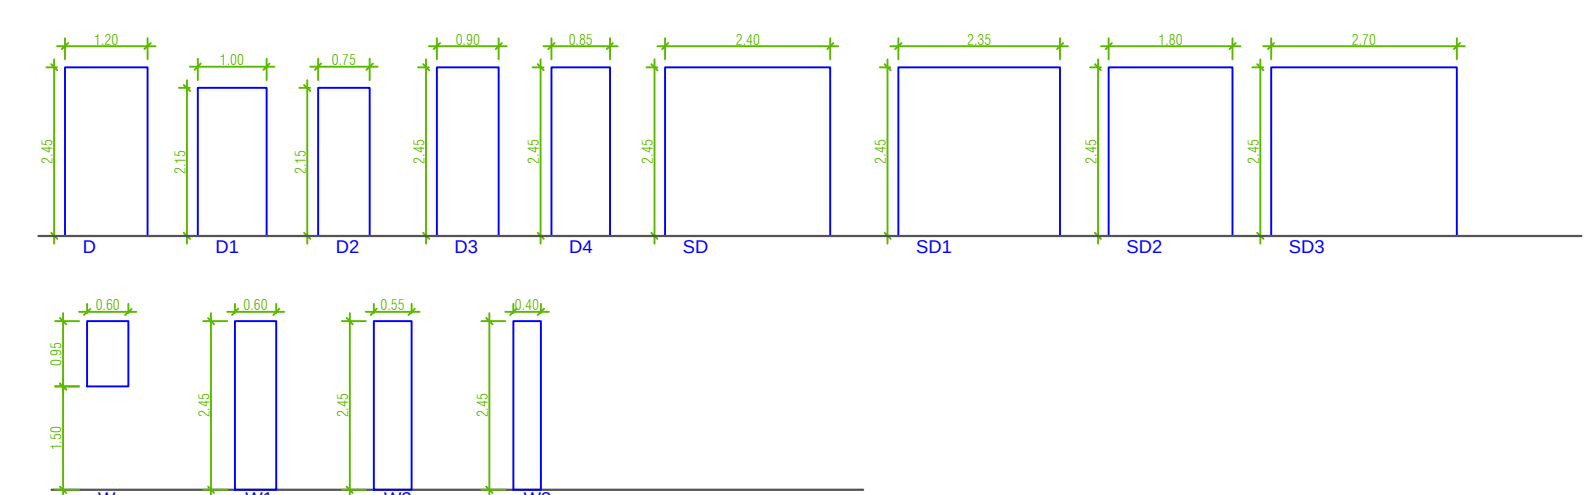


SECTION AT YY

SECTION AT XX

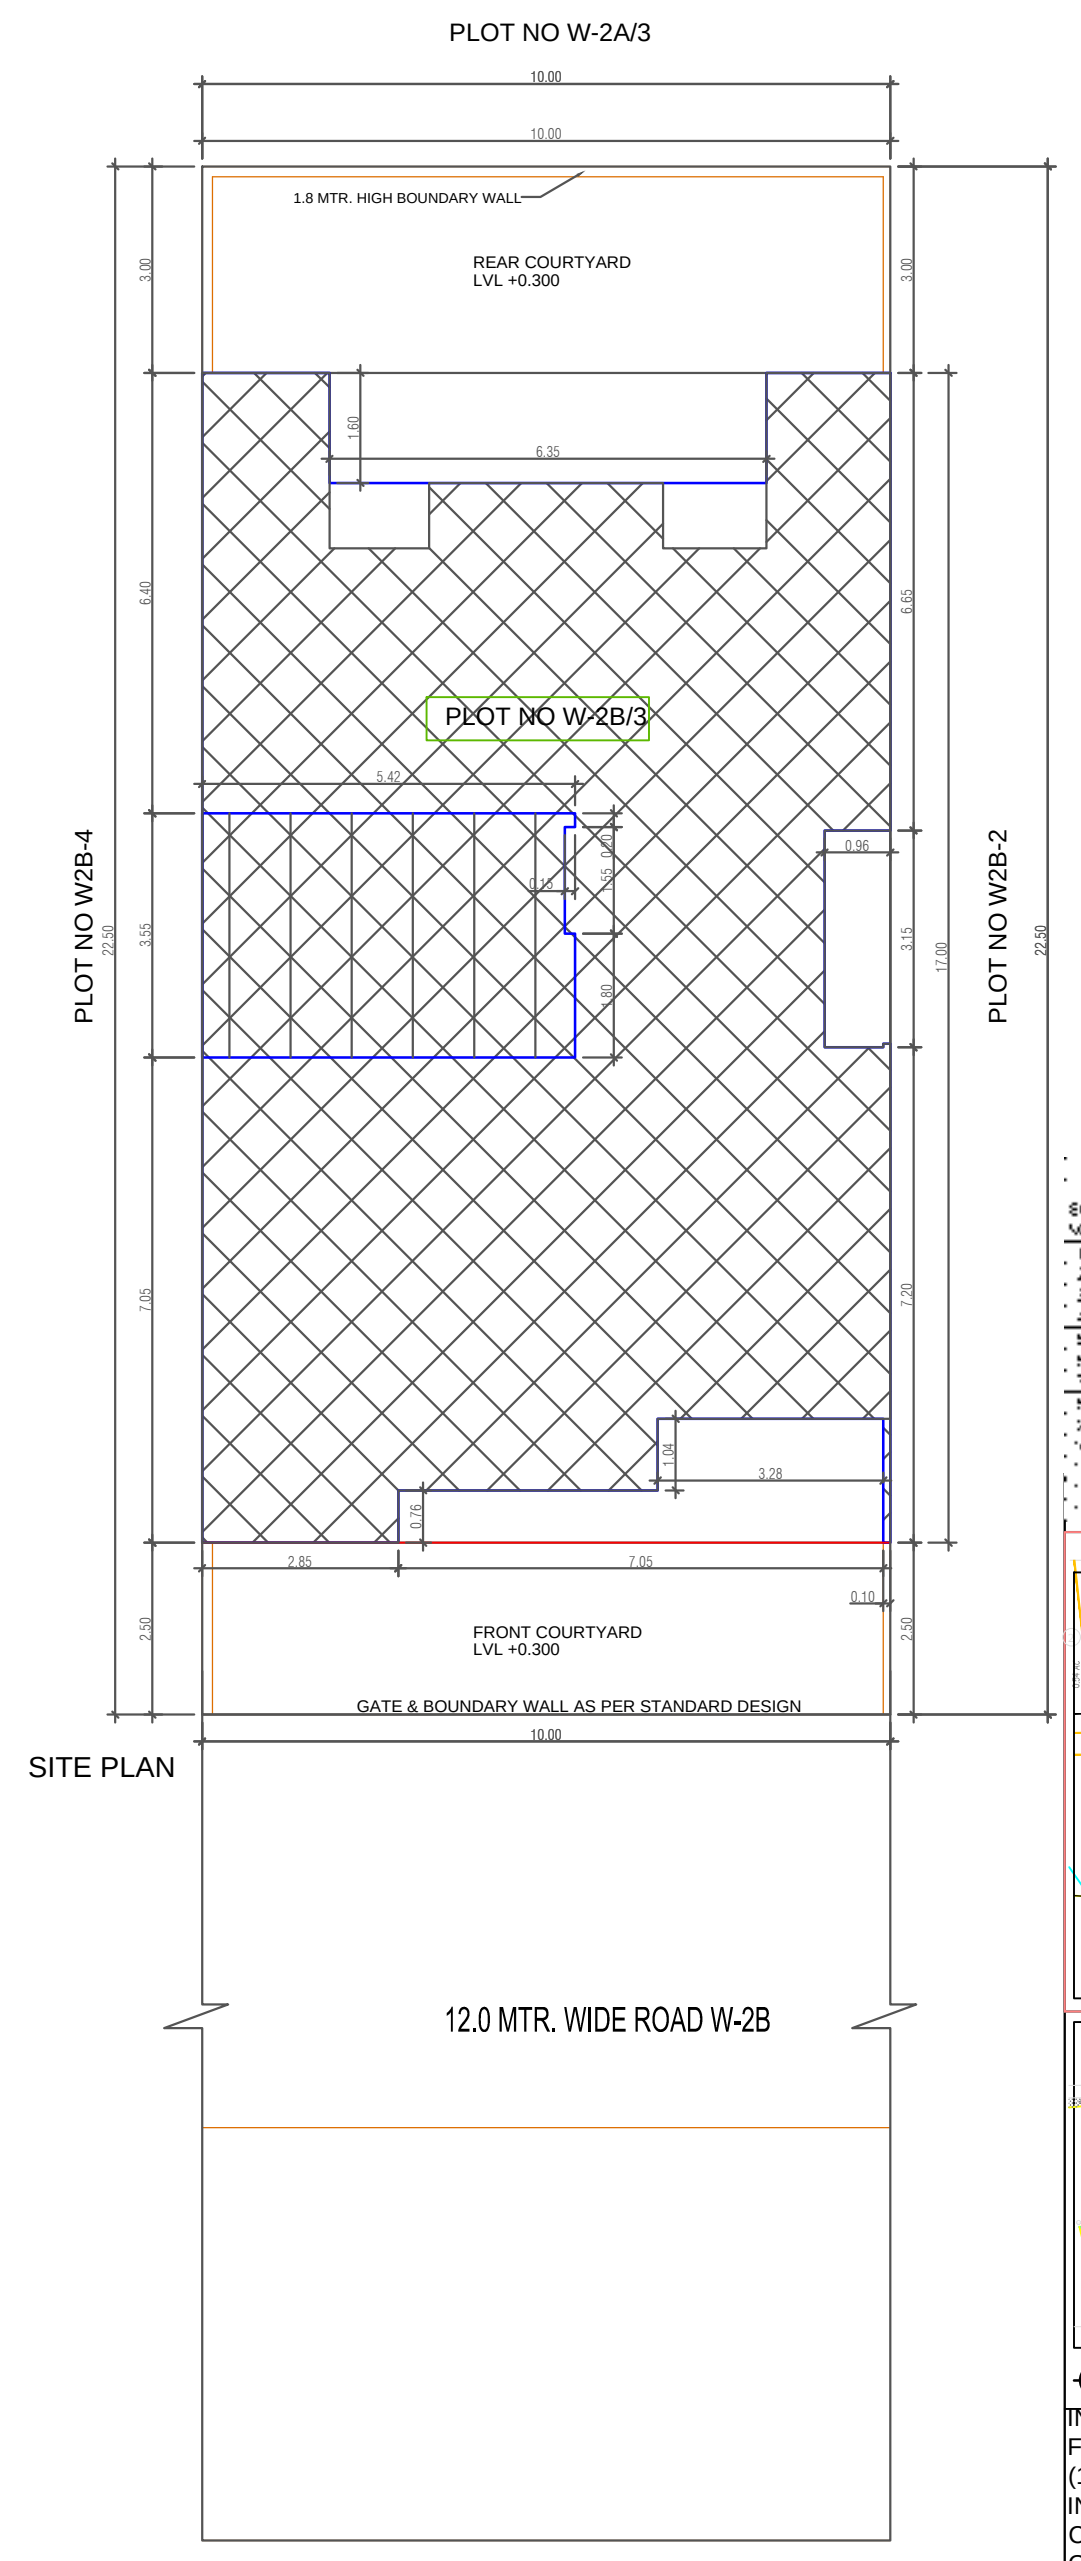


SITE PLAN

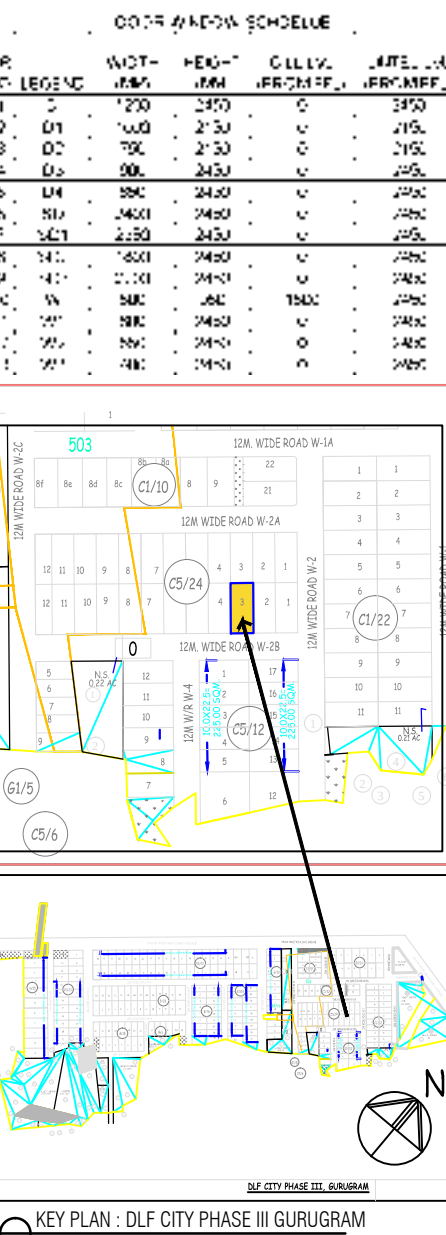


KEY PLAN - DLF CITY PHASE III GURUGRAM


INDEPENDENT RESIDENTIAL FLOORS ON PLOT NO W-2B/3 (10 M X 22.5 M i.e. 225 SQMT) IN RESIDENTIAL PLOTTED COLONY DLF CITY PHASE III GURUGRAM (HARYANA) (LC NO. 66 & 68 OF 1996 DATED 03.05.1996)

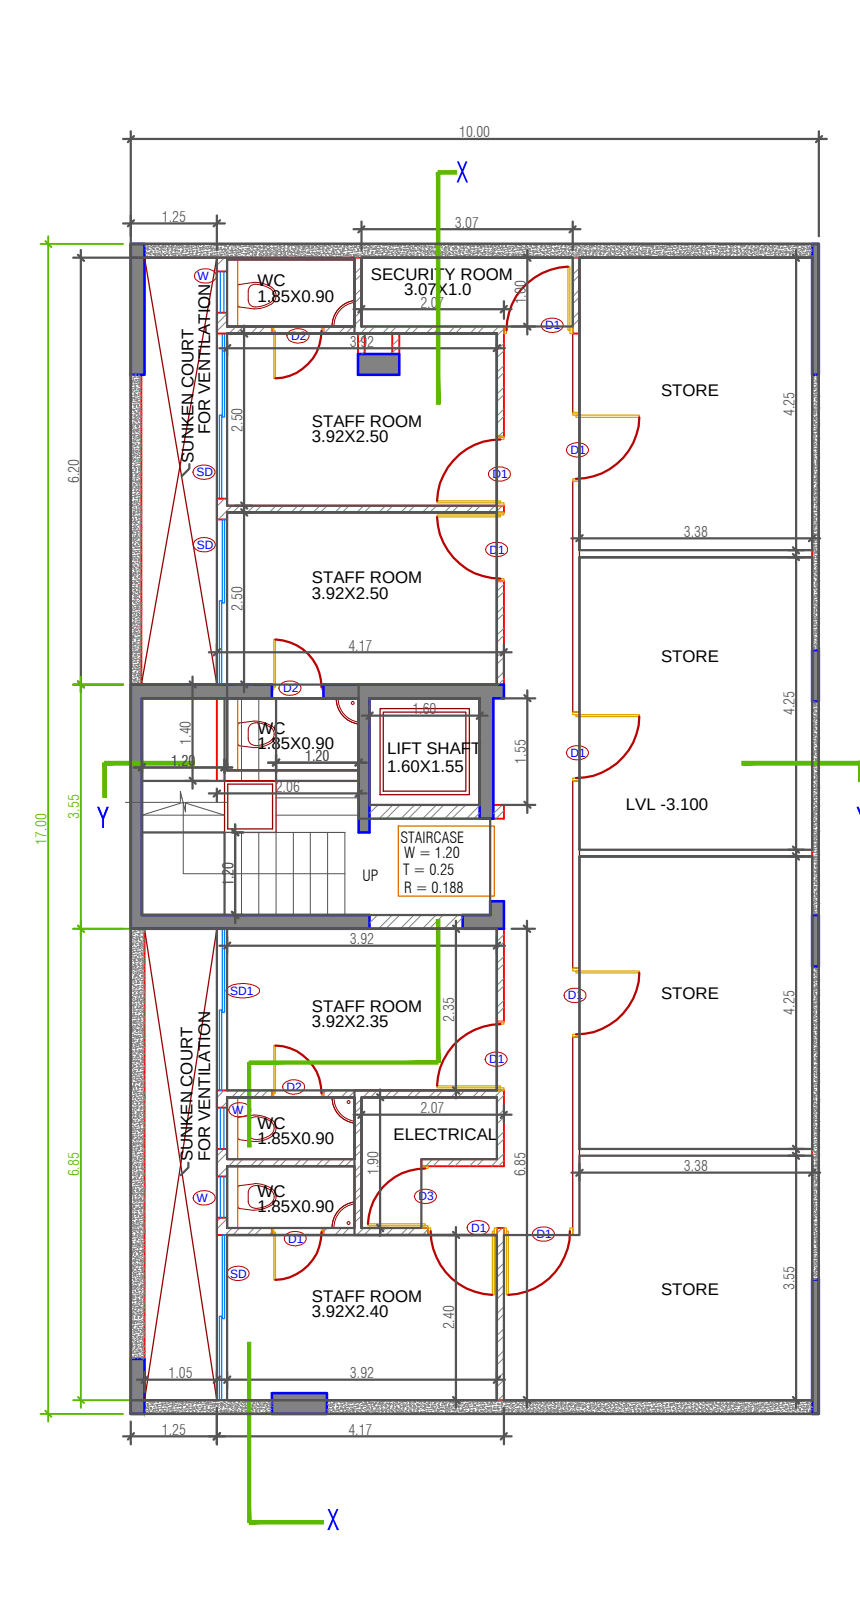


BASEMENT PLAN

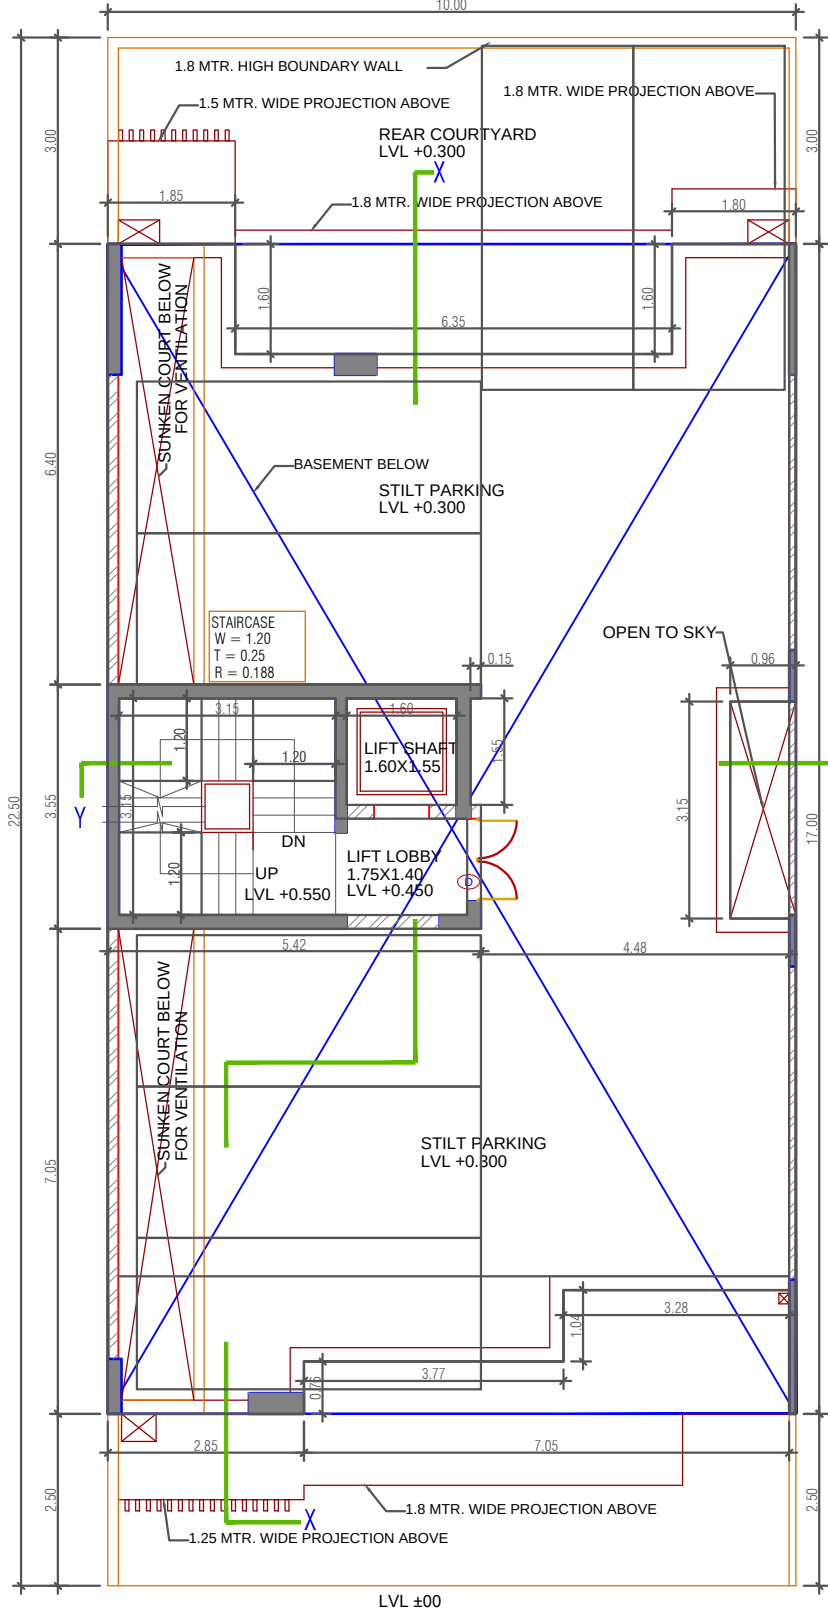


STILT FLOOR PLAN

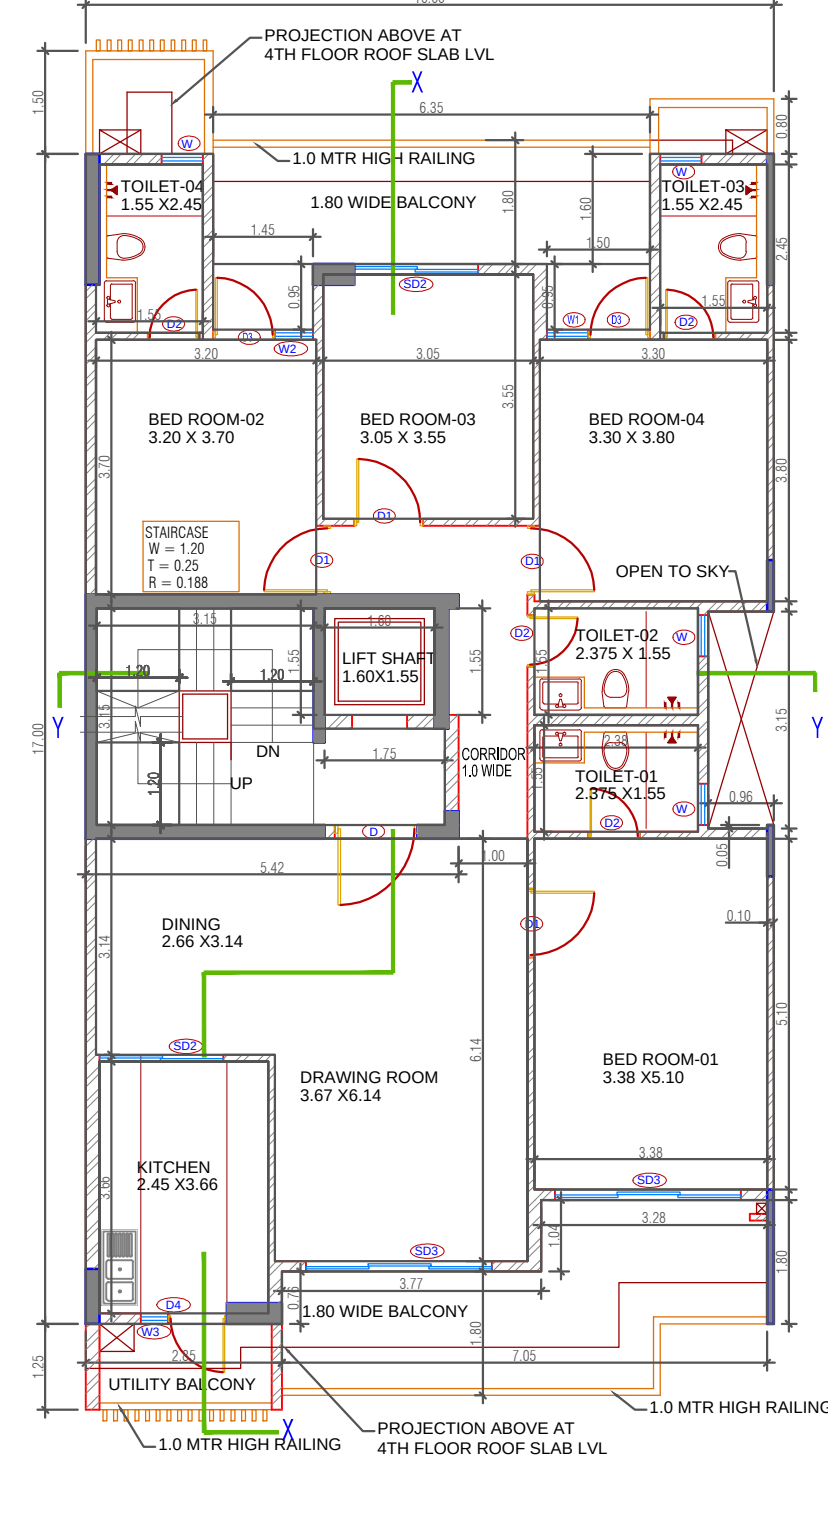

GROUND FLOOR PLAN

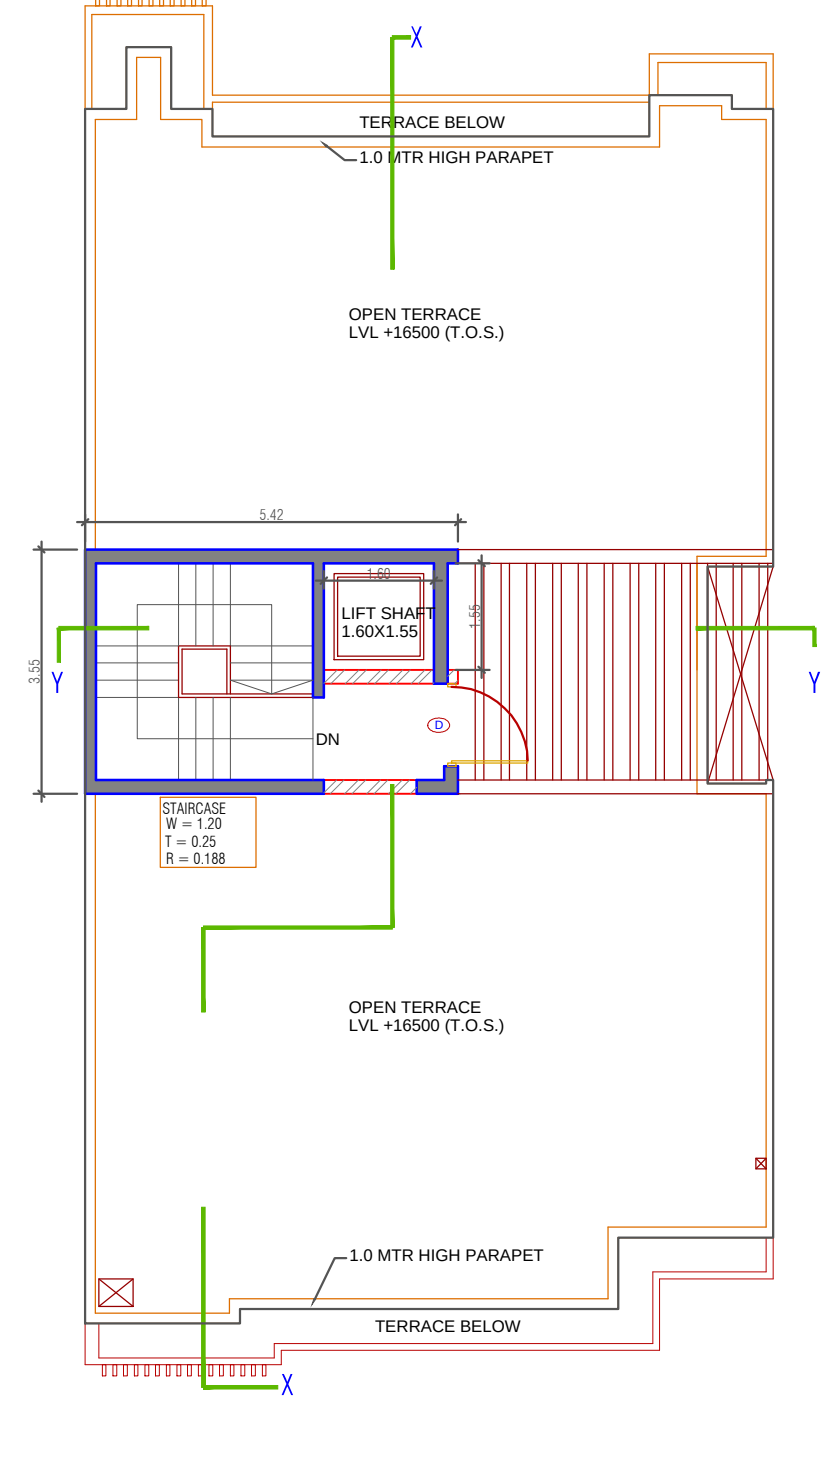

TERRACE PLAN

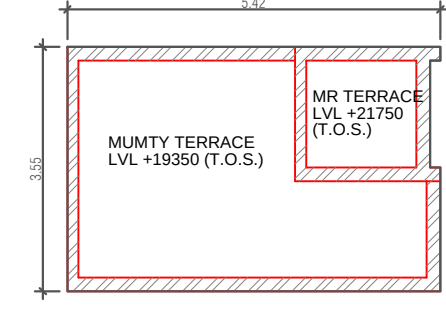

MUMMY TERRACE PLAN

Owner -
DLF BUILDERS AND DEVELOPERS PRIVATE LIMITED.

Architects
Arco Associates Pvt. Ltd.
Plot- 36b, Sec-32, Gurgaon-122001
Ph: 26420205, 26421469

Architect's Signature


Owners' Signature


Project :-
Proposed Residential Building Plan (Independent floors) On Plot No. W-2B / 3, DLF City, Phase III, Gurugram, Haryana

Drawing Title:-
FLOOR PLANS, ELEVATION & SECTION, SITE PLAN

Date
20-11-2021


Scale
1:100

Drawing No.
01

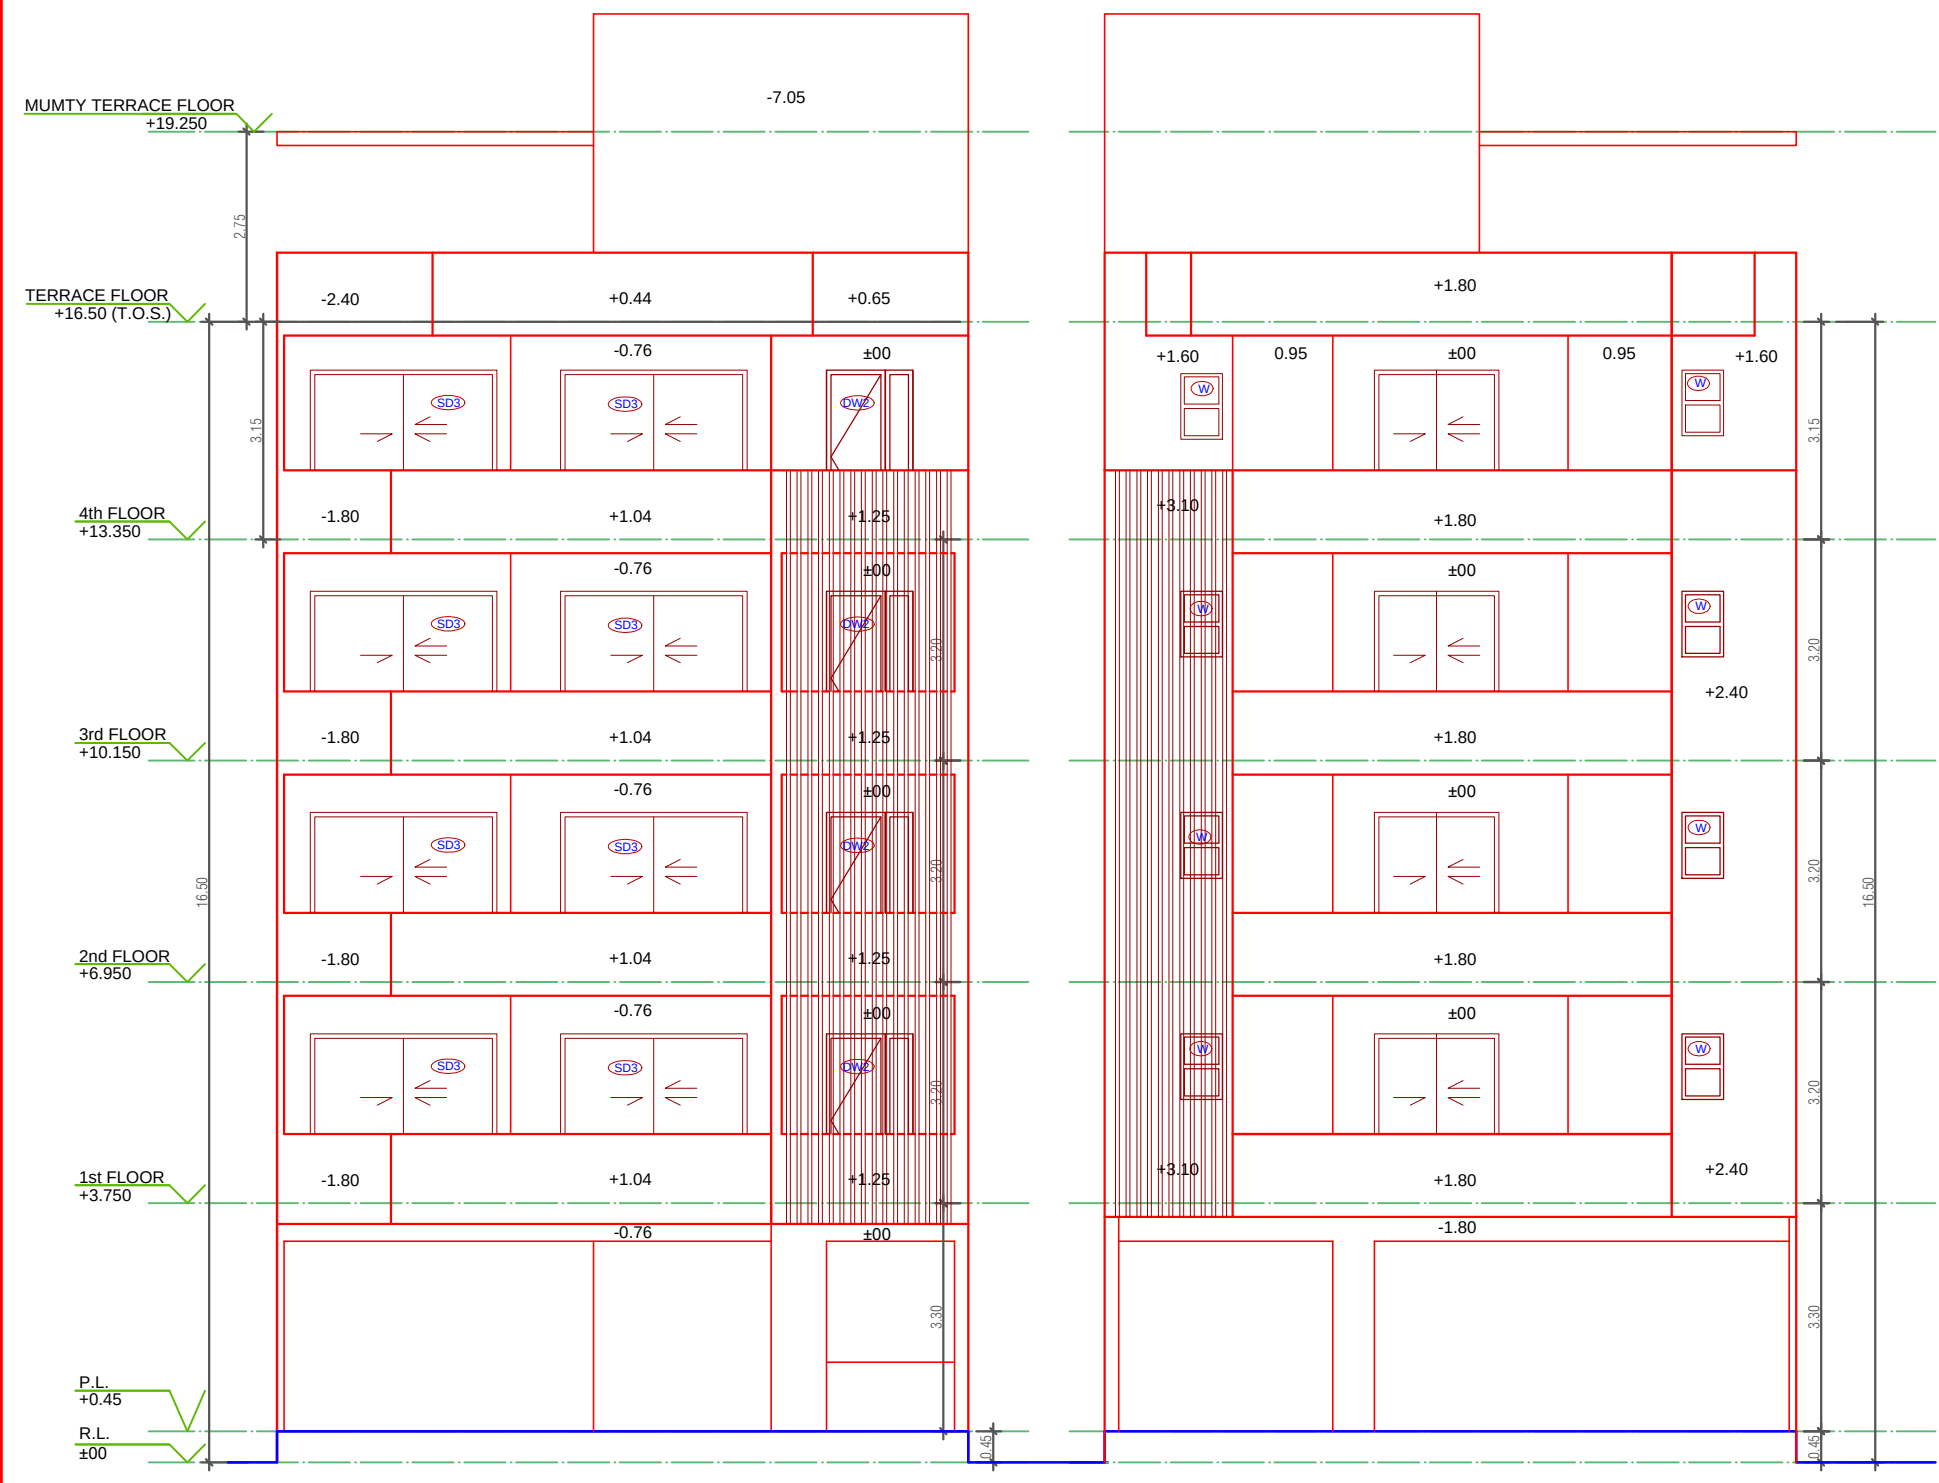


FRONT ELEVATION

REAR ELEVATION

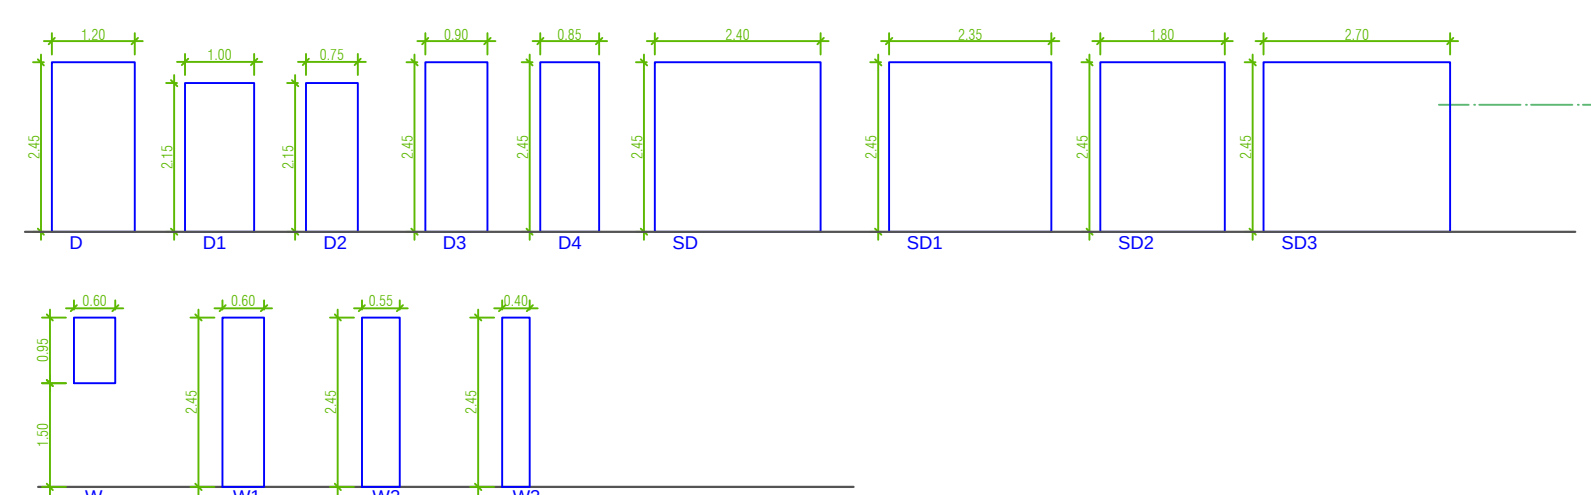

SECTION AT YY


SECTION AT XX

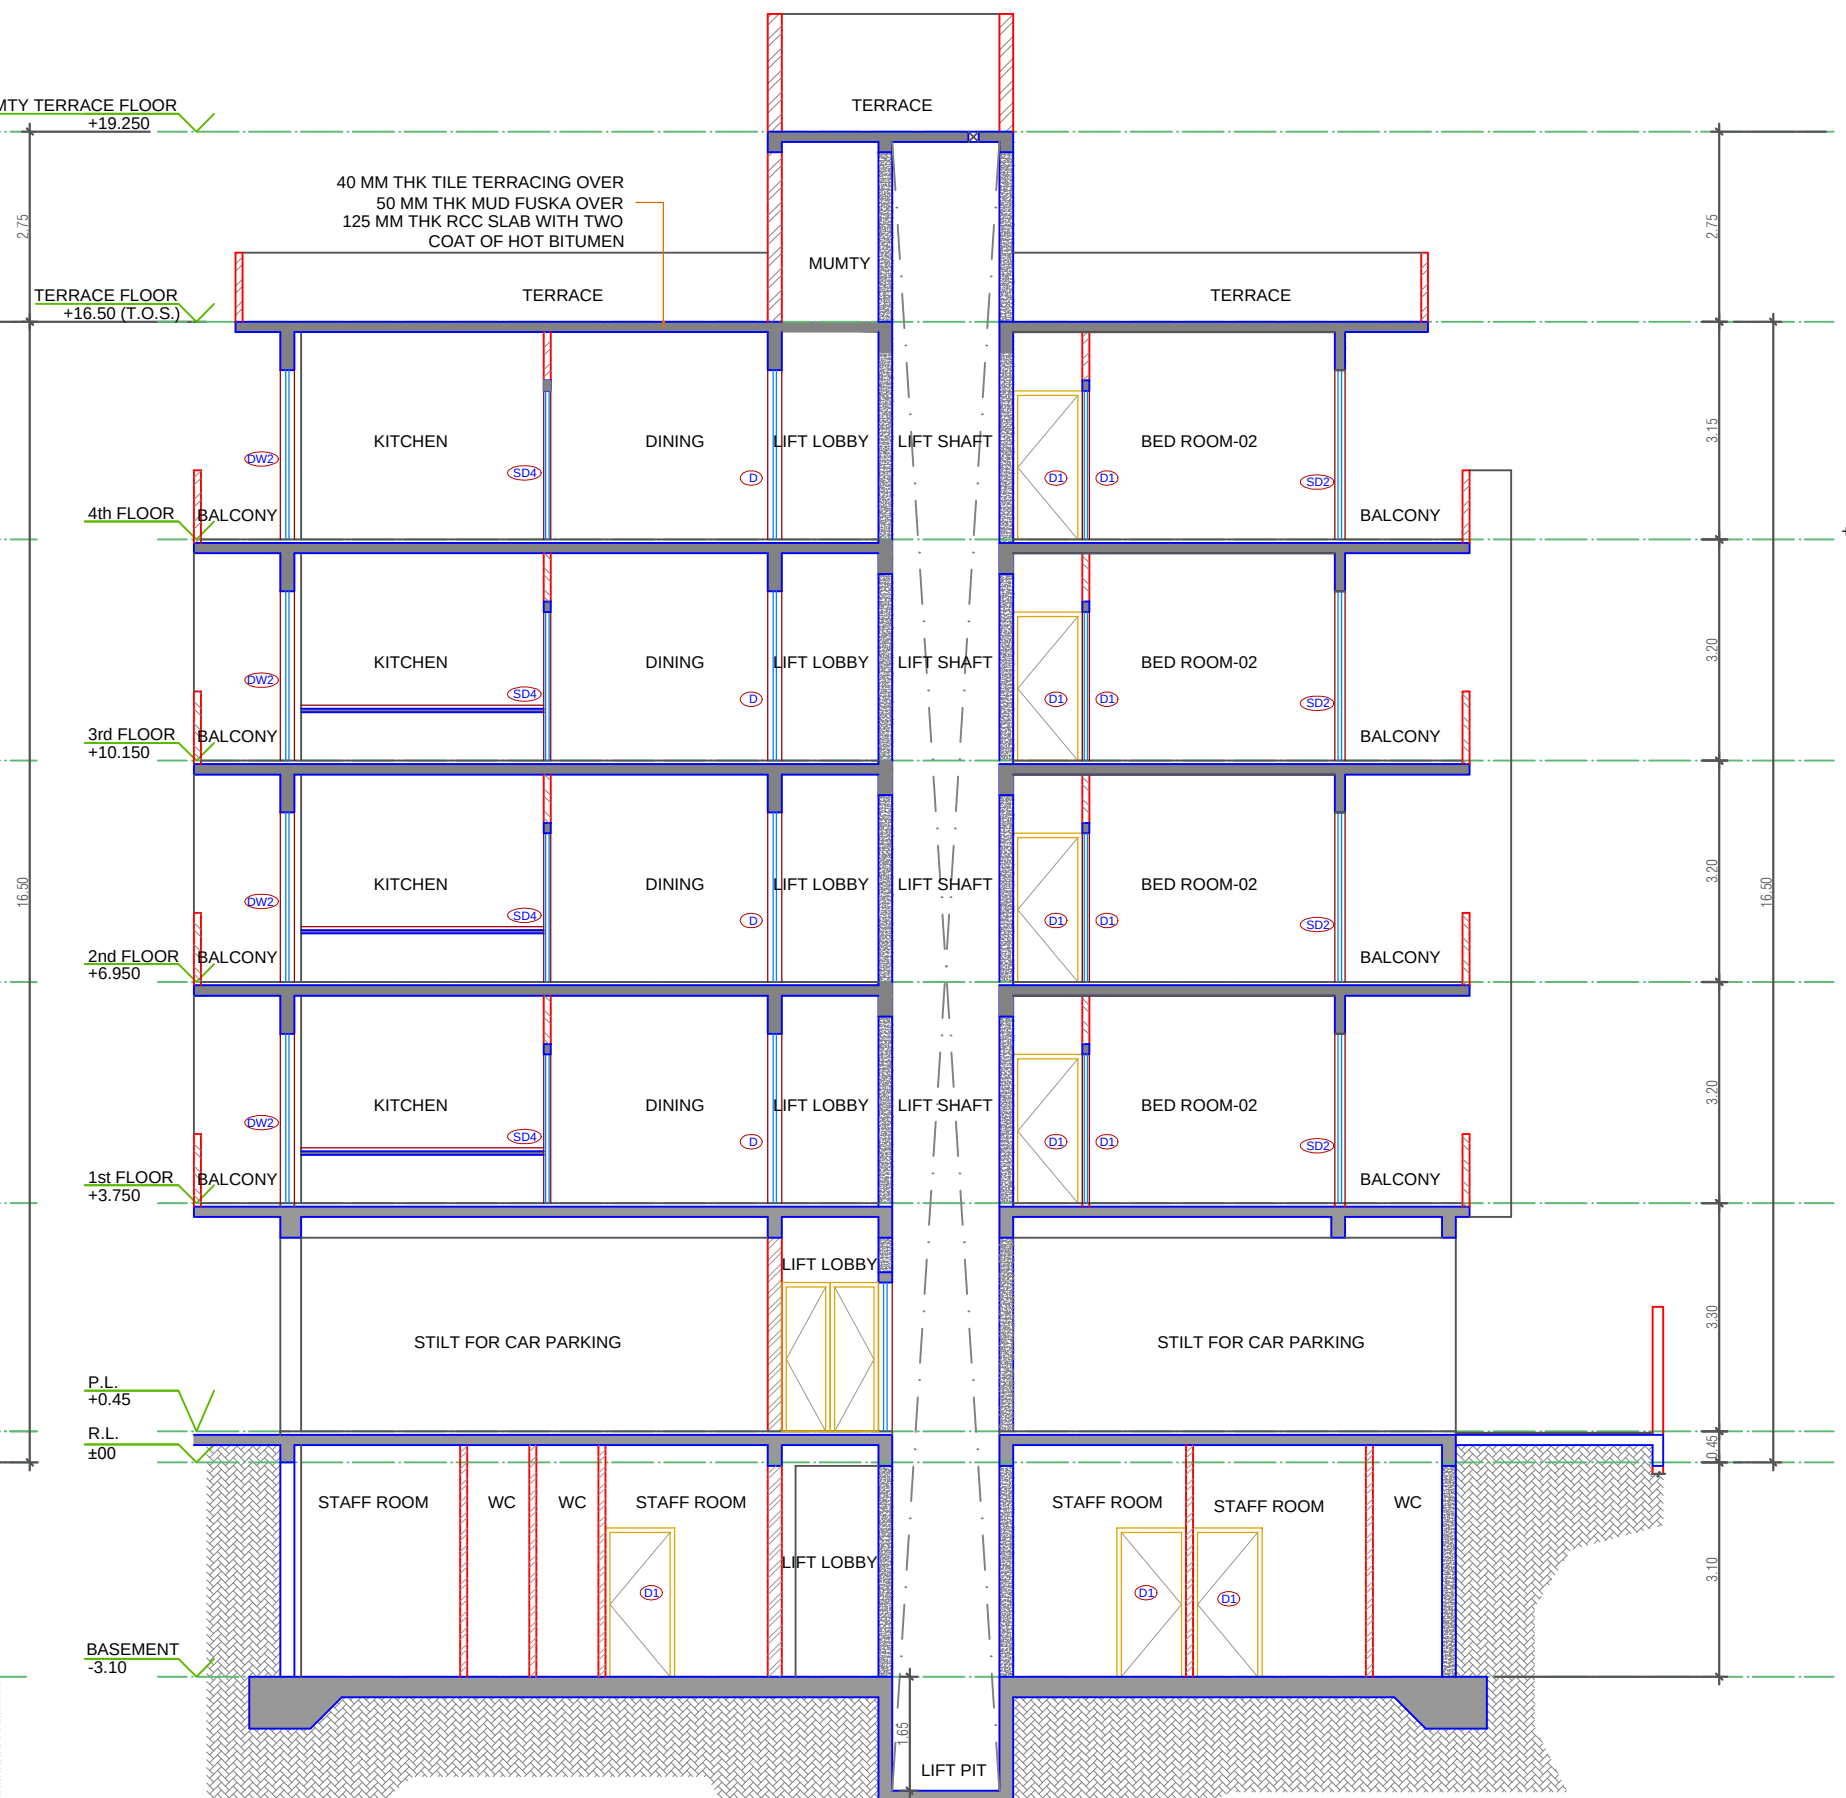

MUMTY TERRACE PLAN

SITE PLAN

12.0 MTR. WIDE ROAD W-2B

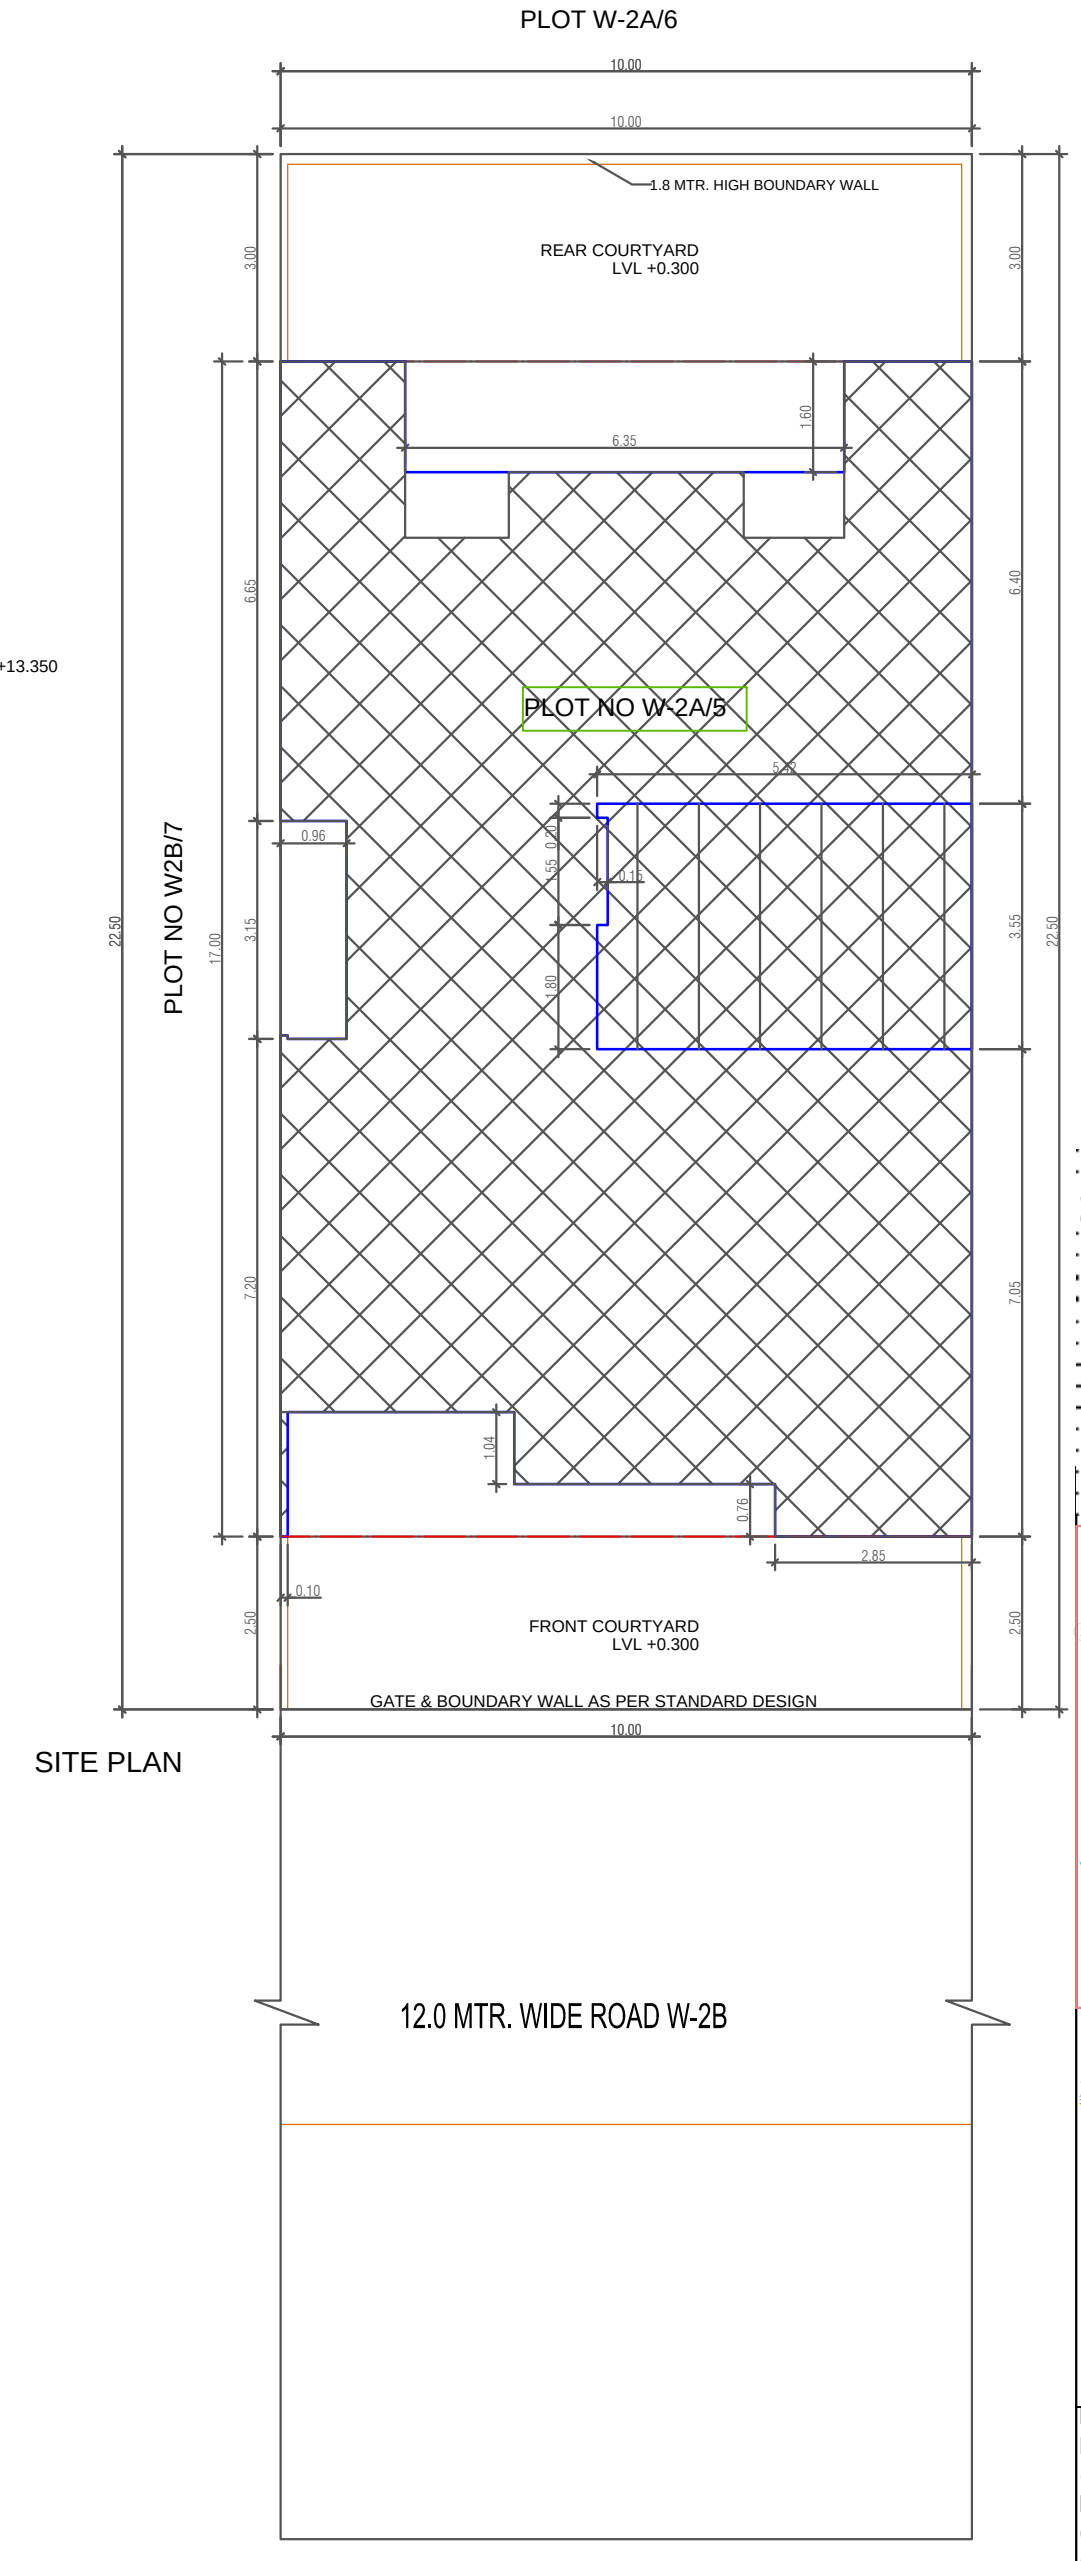

OWNER'S DECLARATION

Sl. No.	Particulars	Area (sq.m)	Volume (cu.m)	Remarks
1	Plot No W-2B/6	10.00	10.00	
2	Plot No W-2B/5	10.00	10.00	
3	Plot No W-2B/4	10.00	10.00	
4	Plot No W-2B/3	10.00	10.00	
5	Plot No W-2B/2	10.00	10.00	
6	Plot No W-2B/1	10.00	10.00	
7	Plot No W-2B/0	10.00	10.00	
8	Plot No W-2B/7	10.00	10.00	
9	Plot No W-2B/8	10.00	10.00	
10	Plot No W-2B/9	10.00	10.00	

KEY PLAN - DLF CITY PHASE III GURUGRAM

INDEPENDENT RESIDENTIAL FLOORS ON PLOT NO W-2B/6 (10 M x 22.5 M i.e. 225 SQMT) IN RESIDENTIAL PLOTTED COLONY DLF CITY PHASE III GURUGRAM (HARYANA) (LC NO. 66 OF 1996 DATED 03.05.1996)

Owner :-

DLF Builders and Developers Private Limited.

Architects

Arccop Associates Pvt. Ltd.

Plot-36b, Sec-32, Gurgaon-122001

Ph: 26240550, 26242169

Architect's Signature

Owners' Signature

Project :-

Proposed Residential Building Plan (Independent floors), On Plot No. W-2B/6, DLF City, Phase III, Gurugram, Haryana

Drawing Title:-

FLOOR PLANS, ELEVATION & SECTION, SITE PLAN

Date


21-11-2021

Drawing No.


01

SCALE


1:100

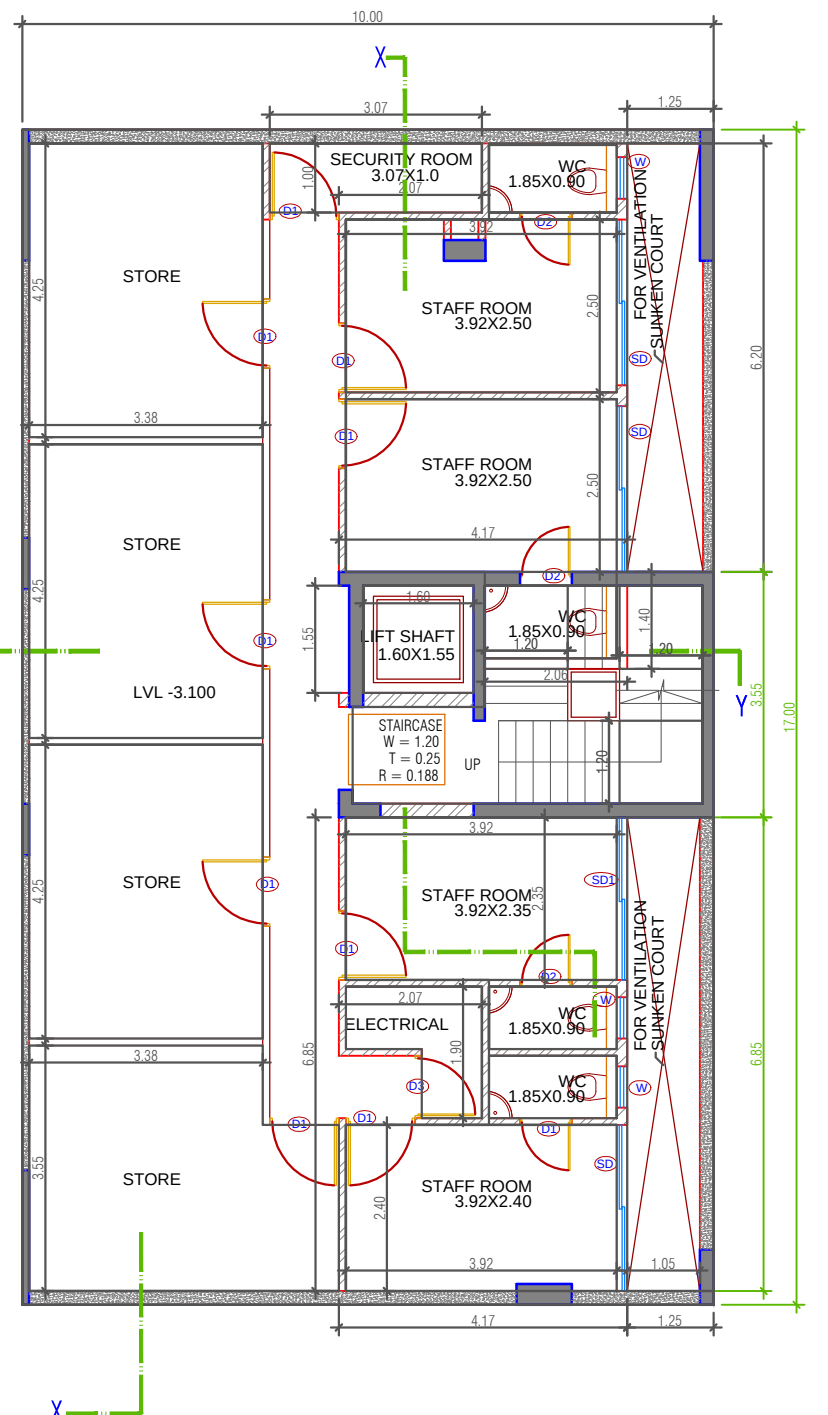


BASEMENT PLAN

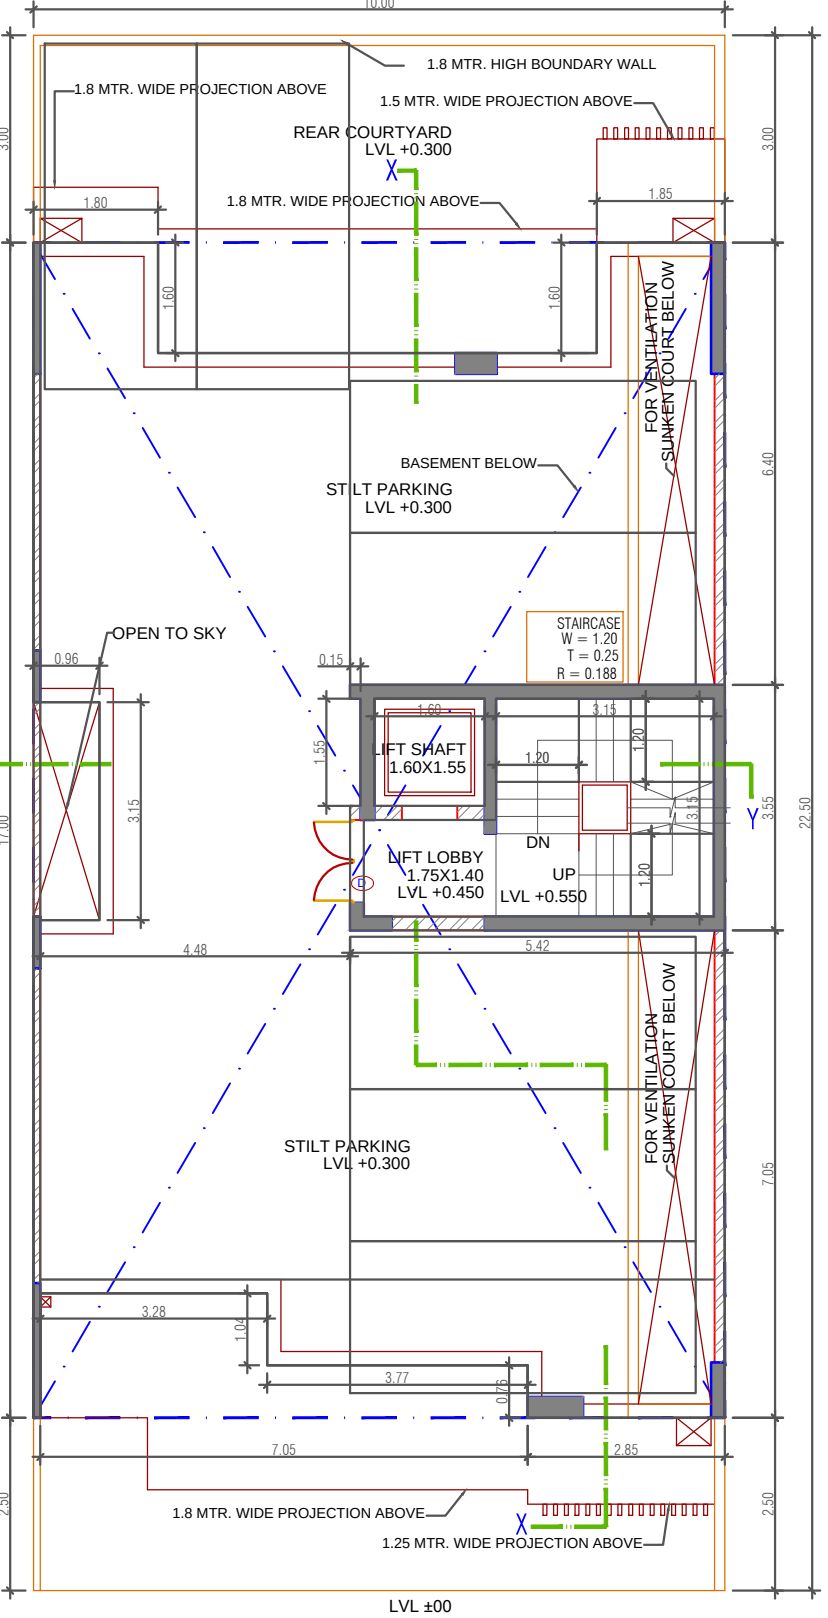


STILT FLOOR PLAN

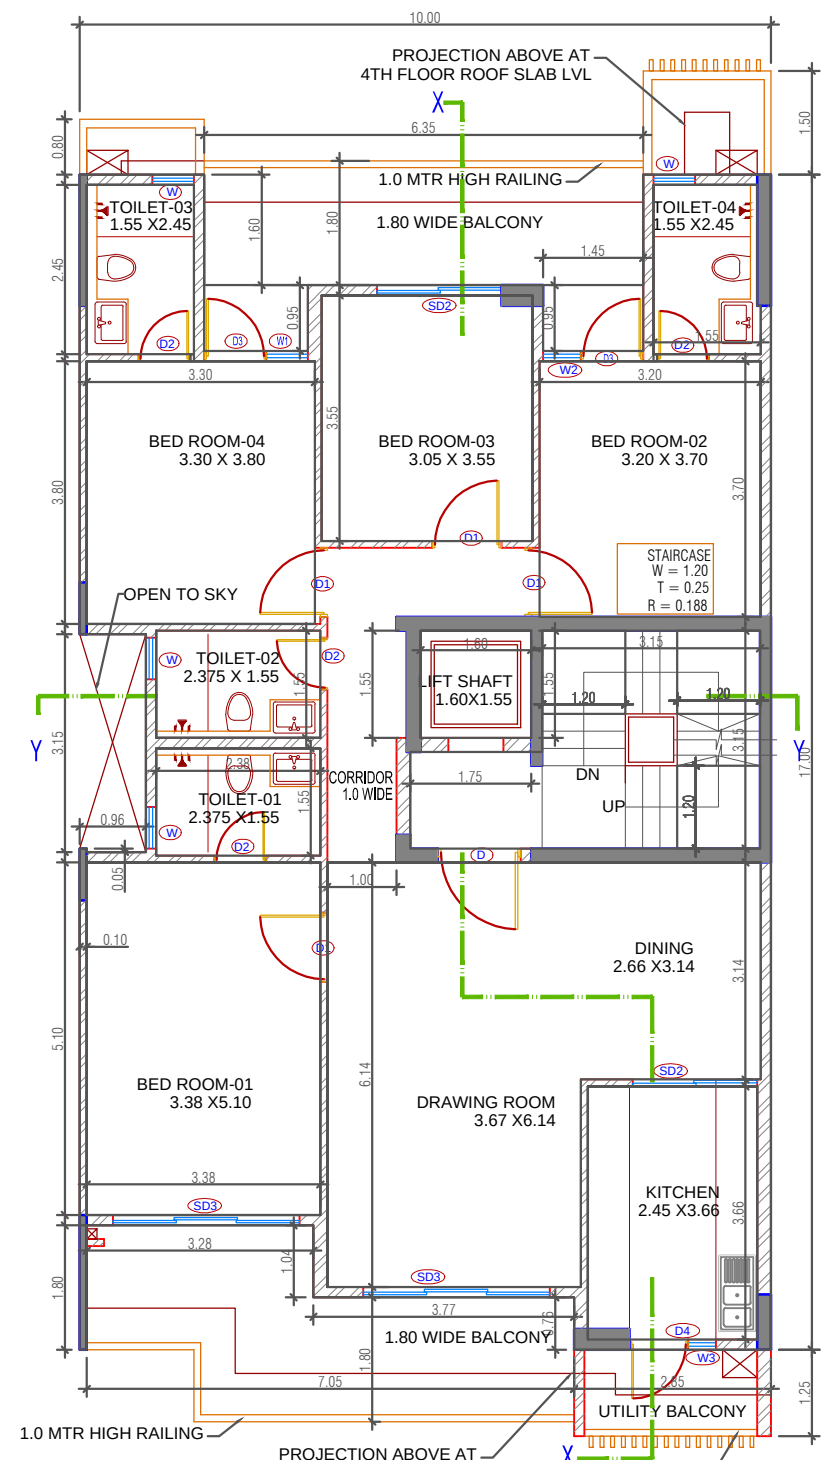


GROUND FLOOR PLAN

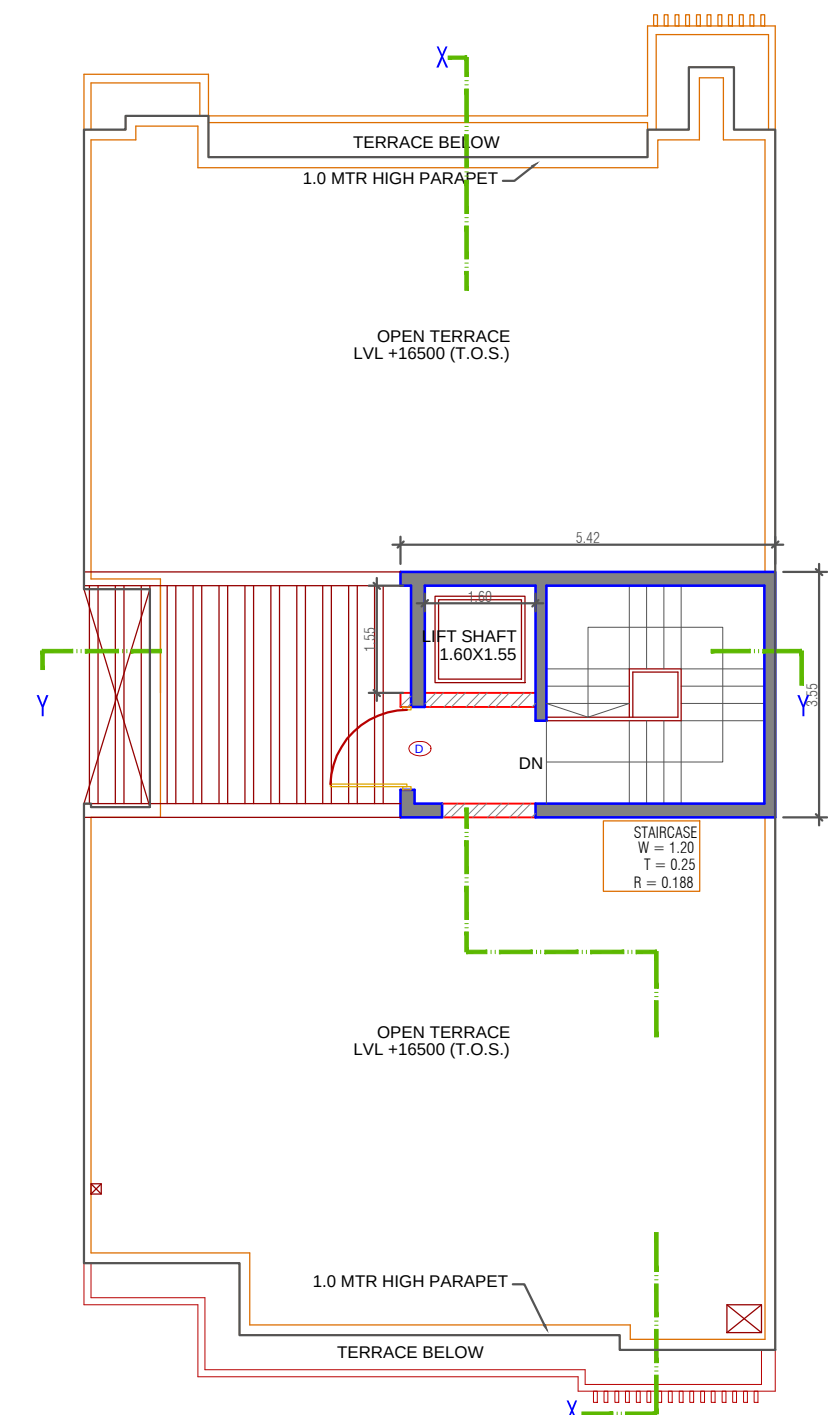


TERRACE PLAN

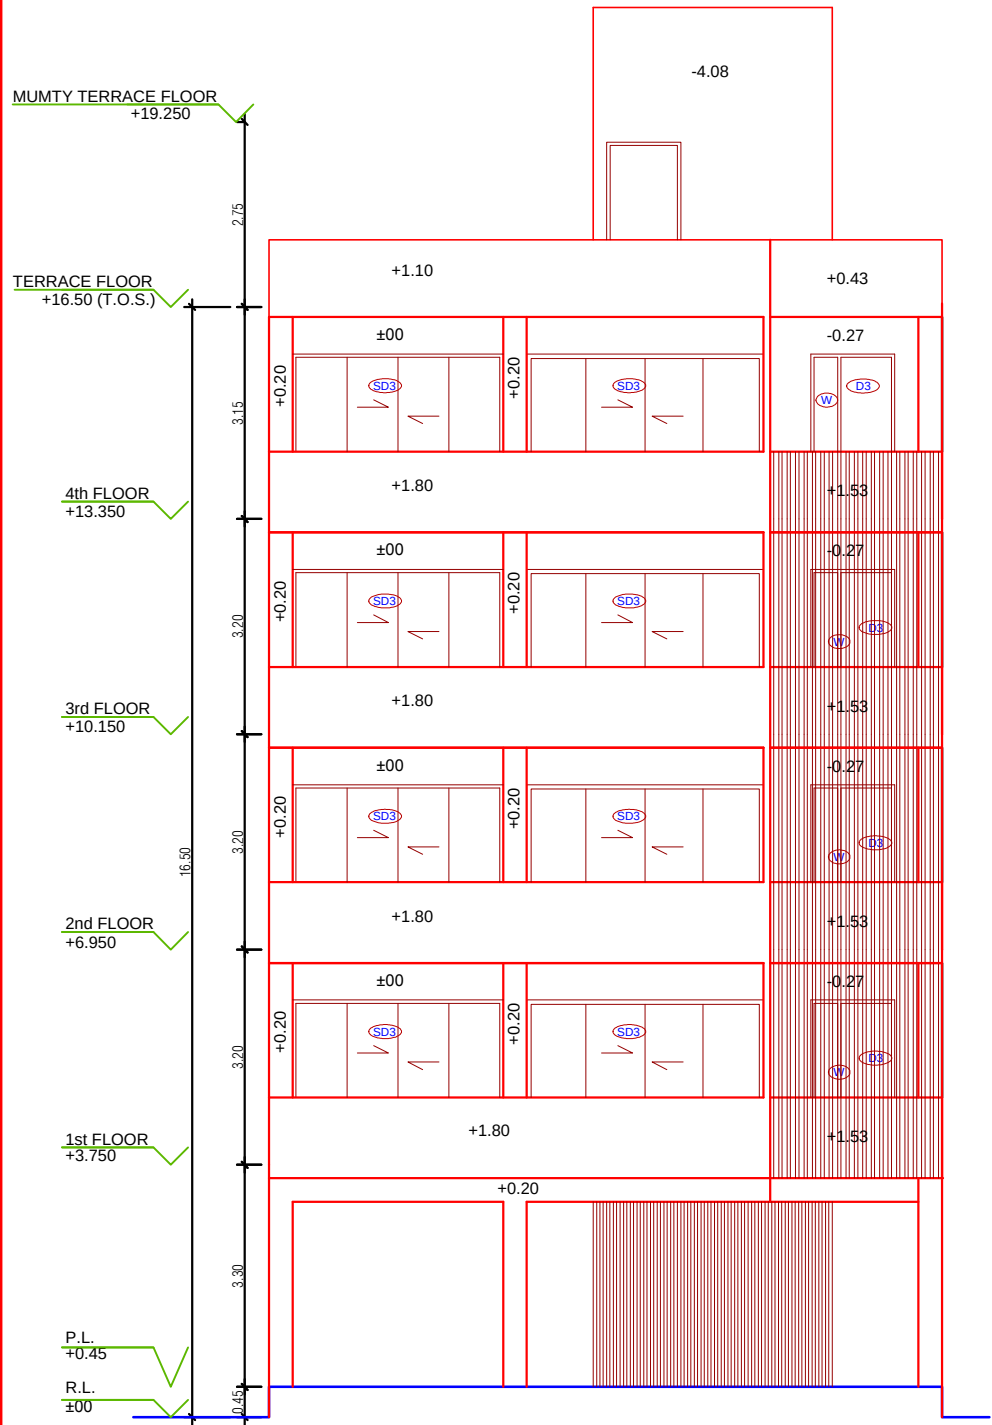


FRONT ELEVATION

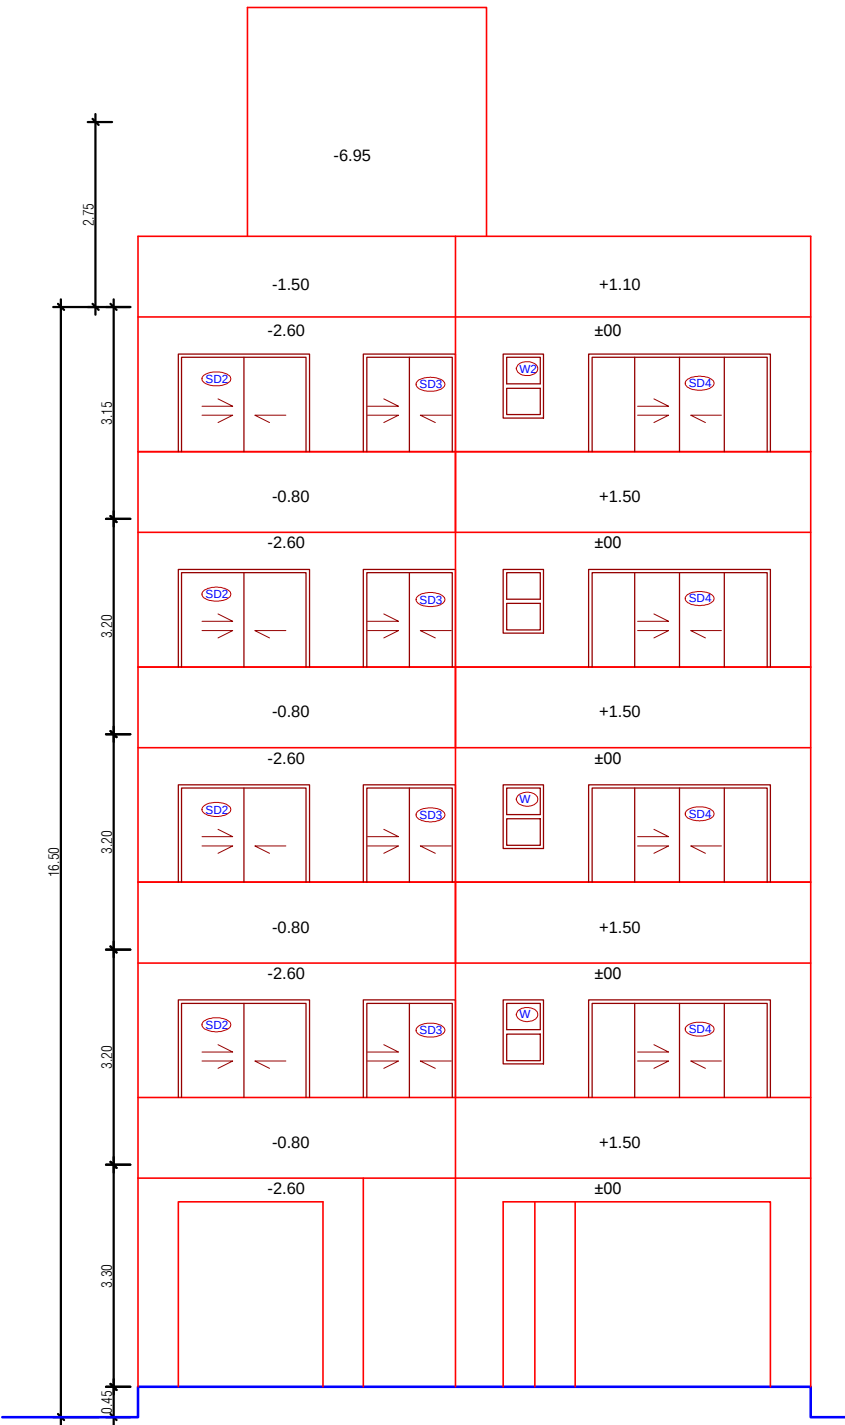

REAR ELEVATION

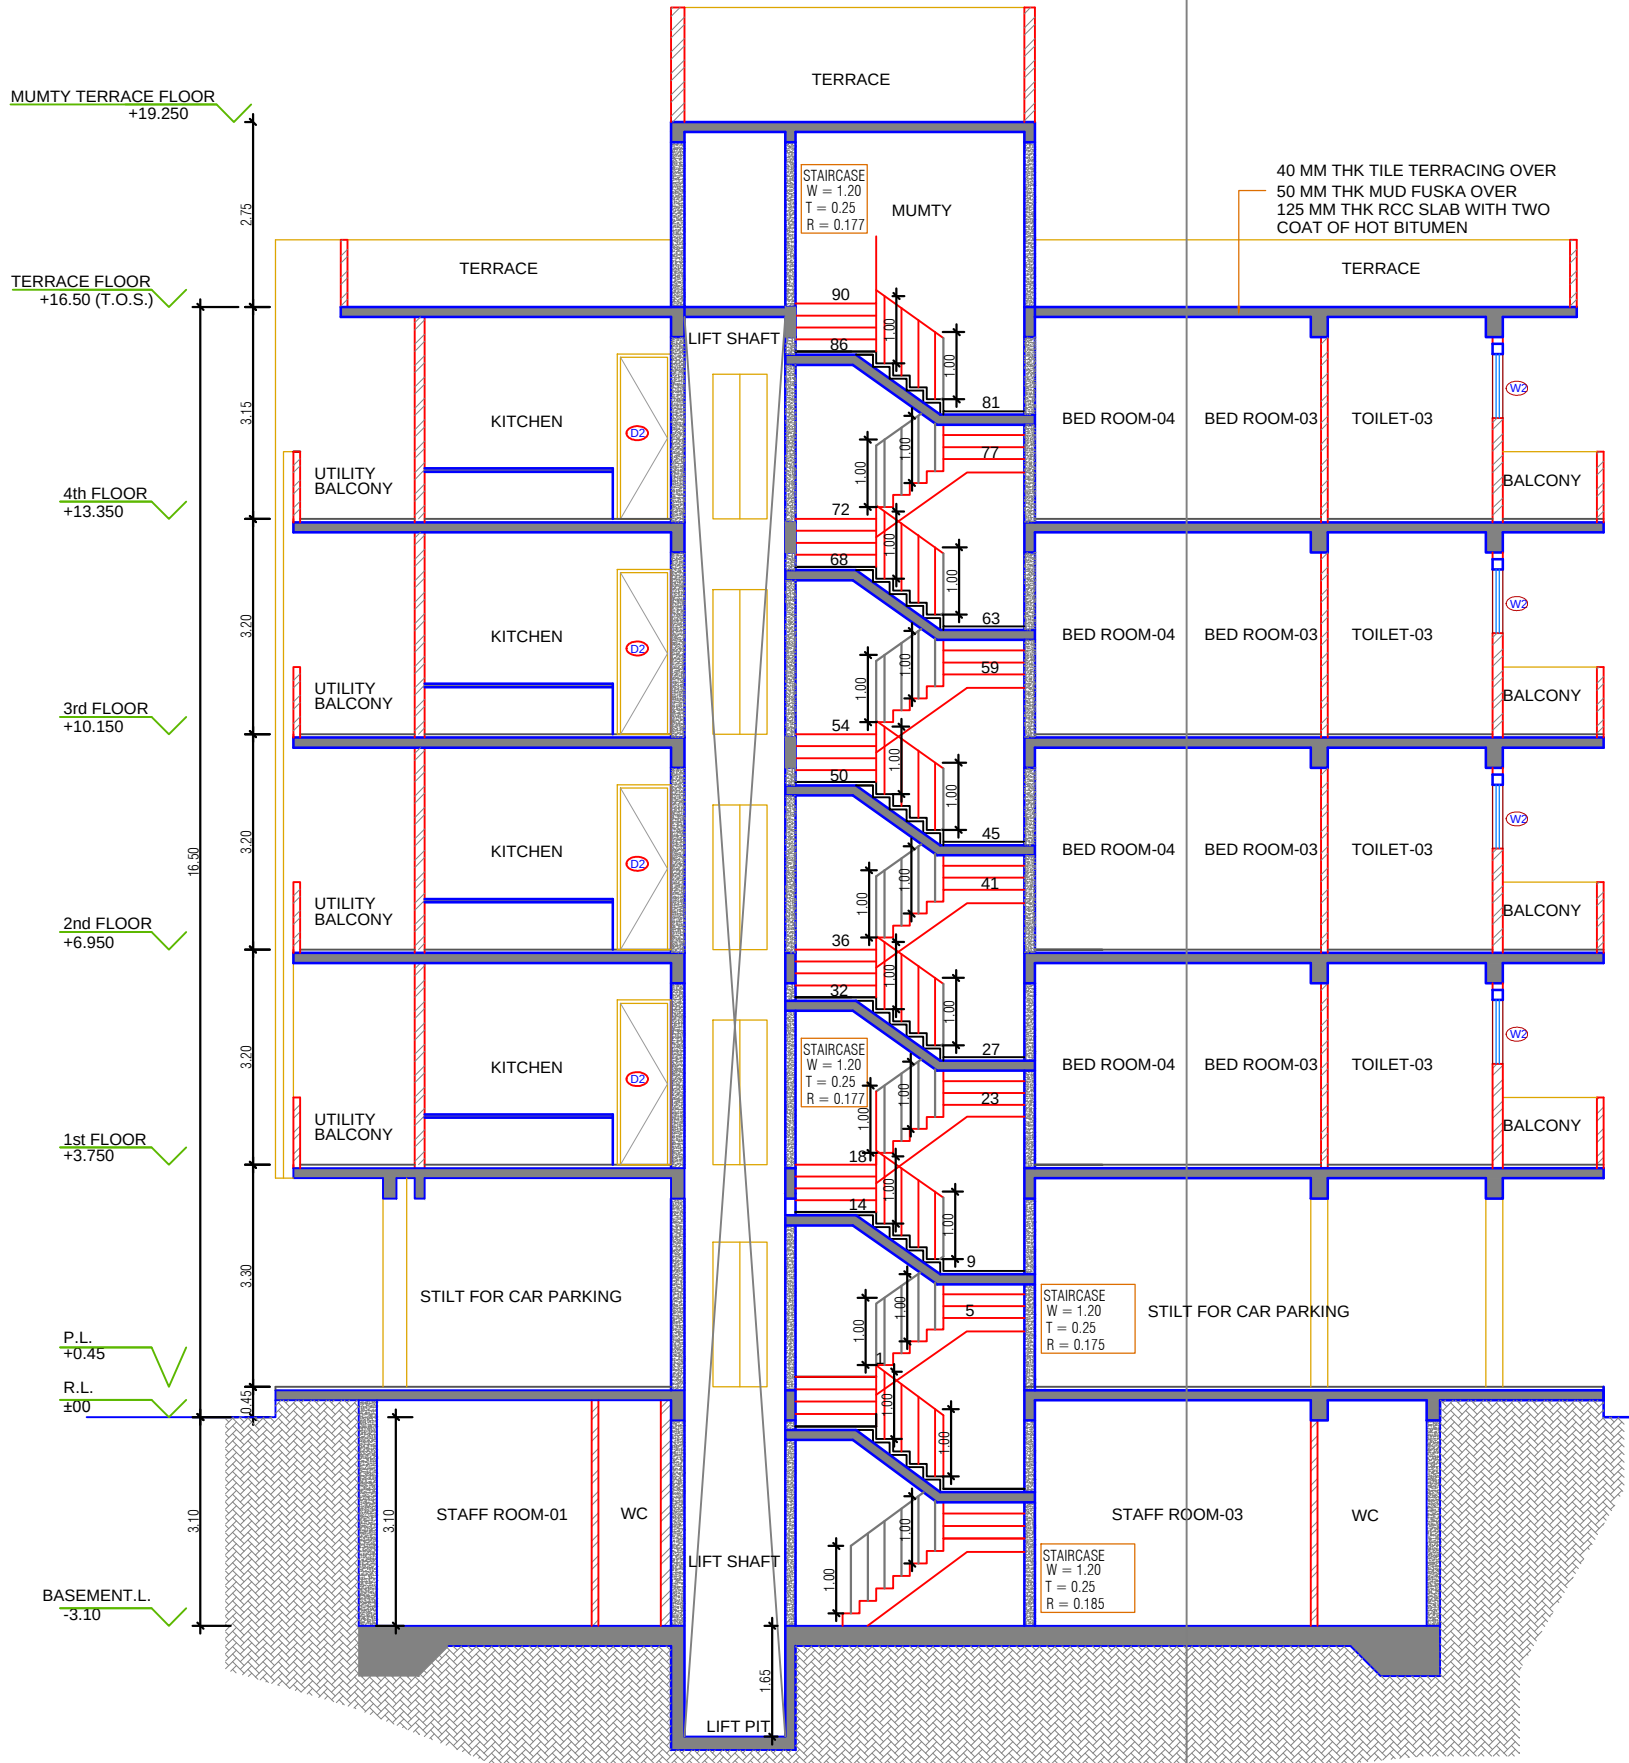


SECTION AT XX

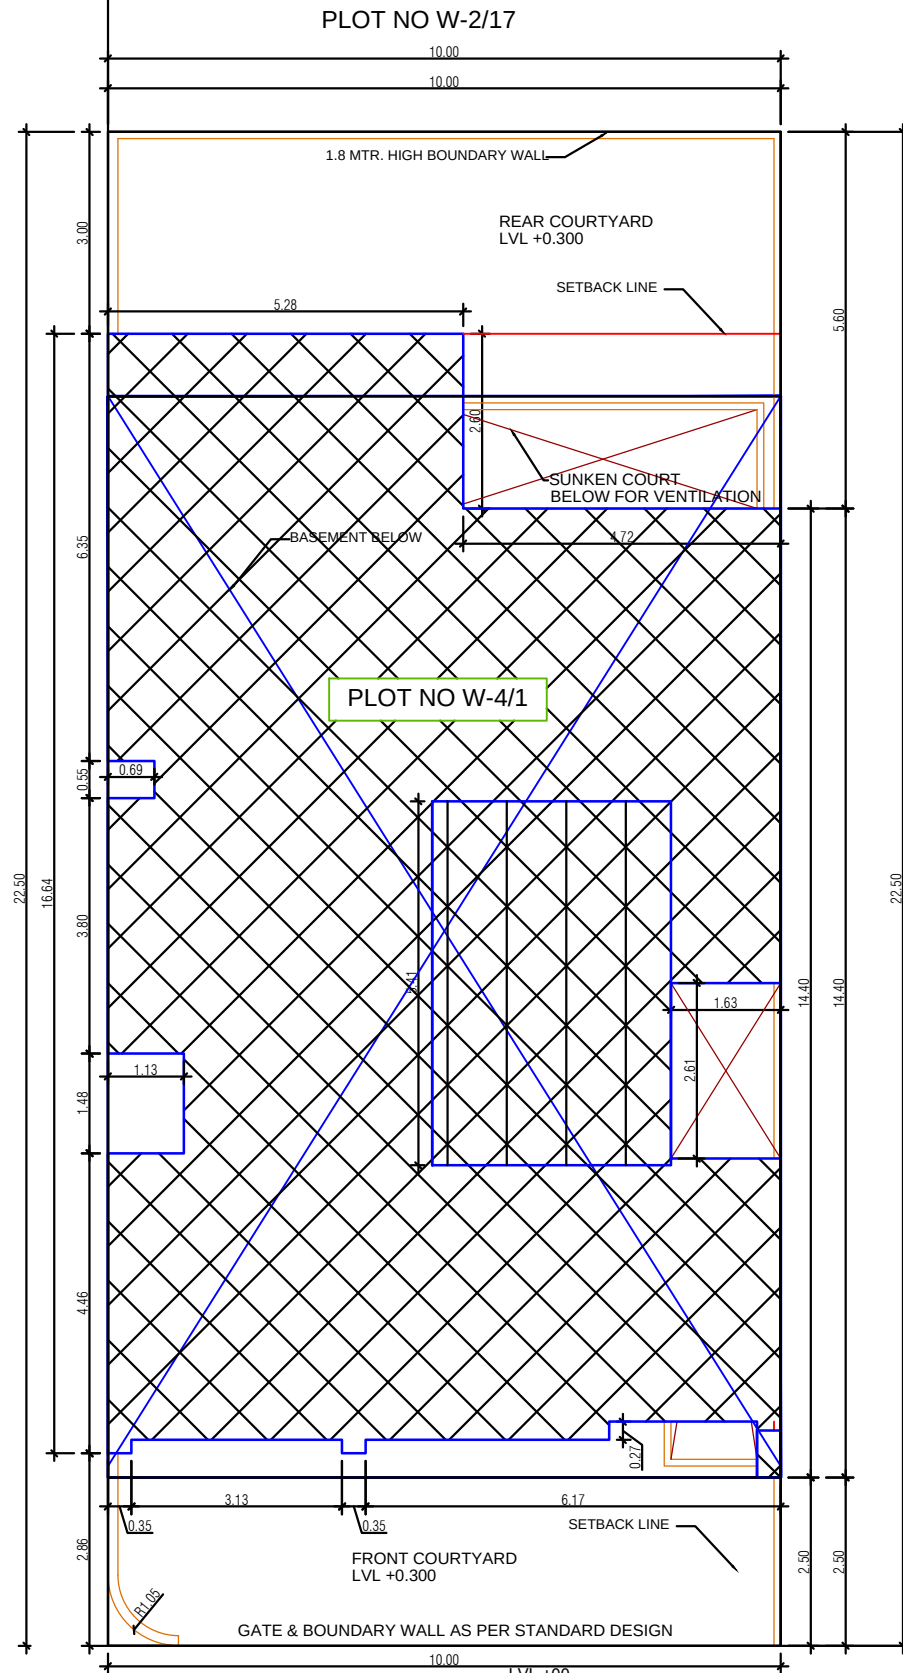

SITE PLAN

DOOR WINDOW SCHEDULE				
1	LEGEND	WIDTH	HEIGHT	CELL LVL
2	D	1.20	2.45	+0.00
3	D1	1.0	2.15	+0.00
4	D2	0.85	2.15	+0.00
5	D3	0.80	2.45	+0.00
6	D4	0.70	2.15	+0.00
7	D5	1.50	2.45	+0.00
8	SD	3.52	2.45	+0.00
9	SD1	3.13	2.45	+0.00
10	SD2	1.85	2.45	+0.00
11	SD3	1.37	2.45	+0.00
12	SD4	0.88	2.45	+0.00
13	SD5	2.77	2.45	+0.00
14	SD6	2.15	2.45	+0.00
15	SD7	0.88	1.55	+0.00
16	W	0.60	2.15	+0.30
17	W1	0.88	1.55	+0.30
18	W2	1.60	0.95	+1.5
19	W3	2.44	1.55	+0.90
20	W4	0.98	1.55	+0.90

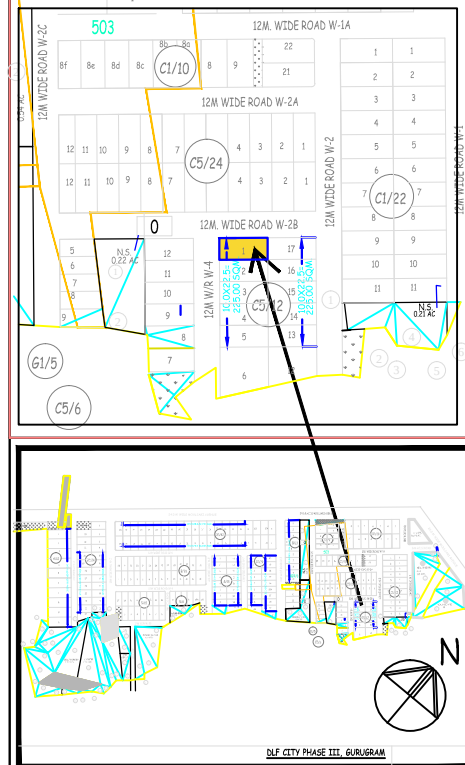

KEY PLAN - DLF CITY PHASE III GURUGRAM

INDEPENDENT RESIDENTIAL FLOORS ON PLOT NO W-4/1 (10 M x 22.5 M i.e. 225 SQMT) IN RESIDENTIAL PLOTTED COLONY DLF CITY PHASE III GURUGRAM (HARYANA) (LC NO. 66 OF 1996 DATED 03.05.1996)

Owner :-
DLF Builders and Developers Private Limited.

Architects
Arcoo Associates Pvt. Ltd.
Plot-39B, Sec-32, Gurgaon-122001
Ph: 2624055, 2624259


Architect's Signature

Owners' Signature


Project :-
Proposed Residential Building Plan (Independent floors) On Plot No. W-4 / 1, DLF City Phase III, Gurugram, Haryana

Drawing Title :-
FLOOR PLANS, ELEVATION & SECTION, SITE PLAN


Date
21-11-2021
Drawing No.
01
SCALE
1:100

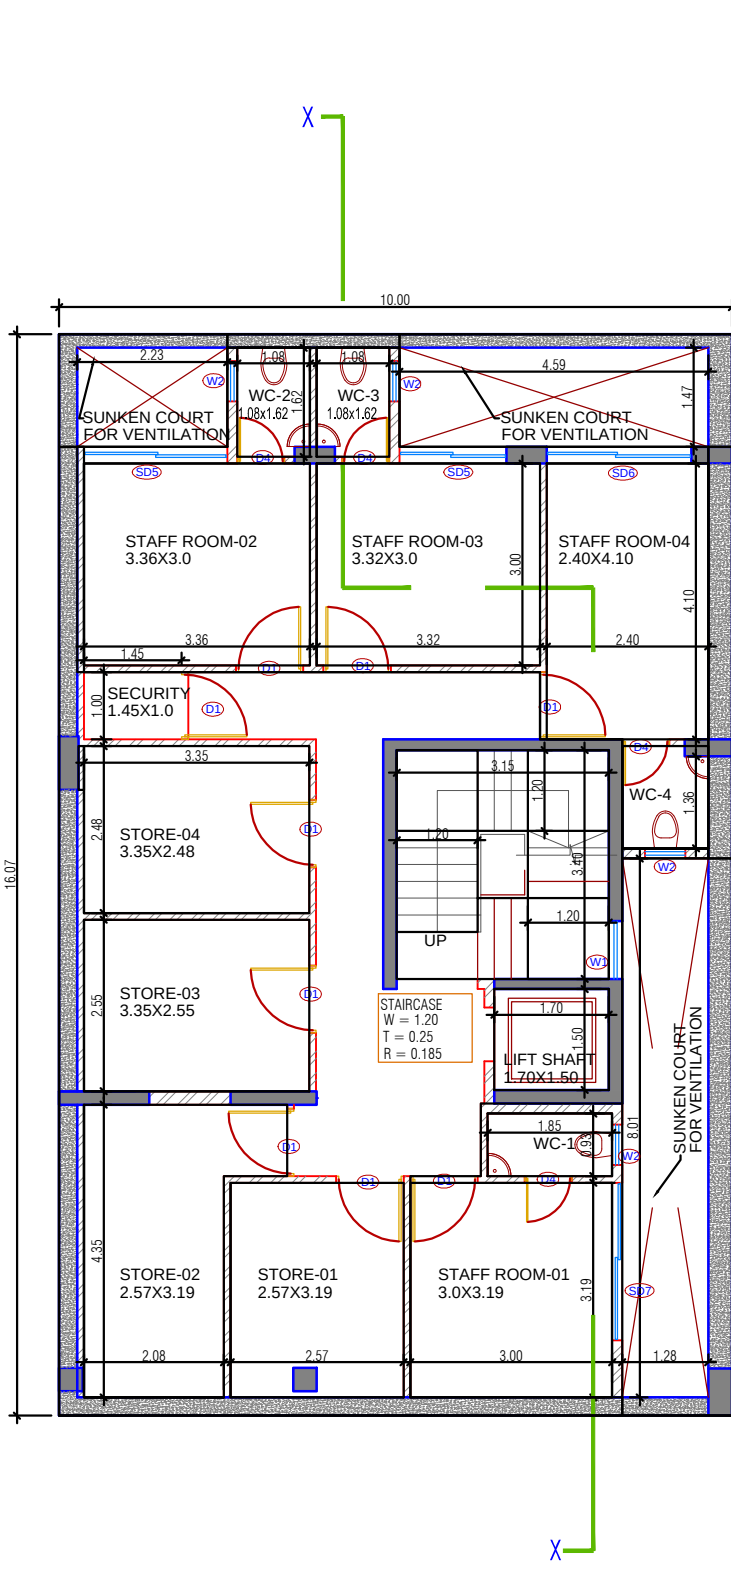


BASEMENT PLAN

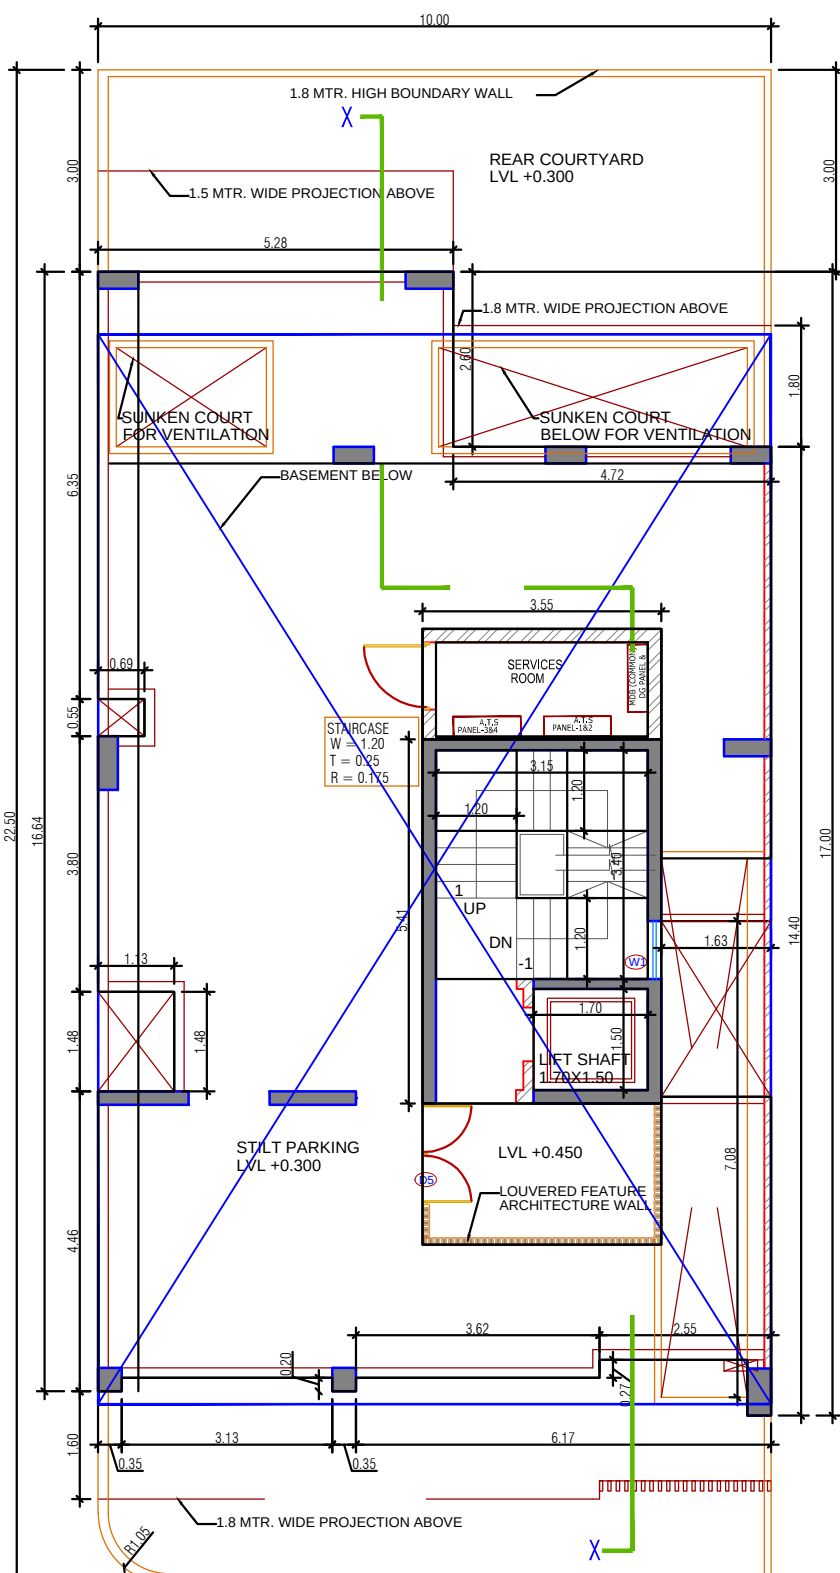


STILT FLOOR PLAN

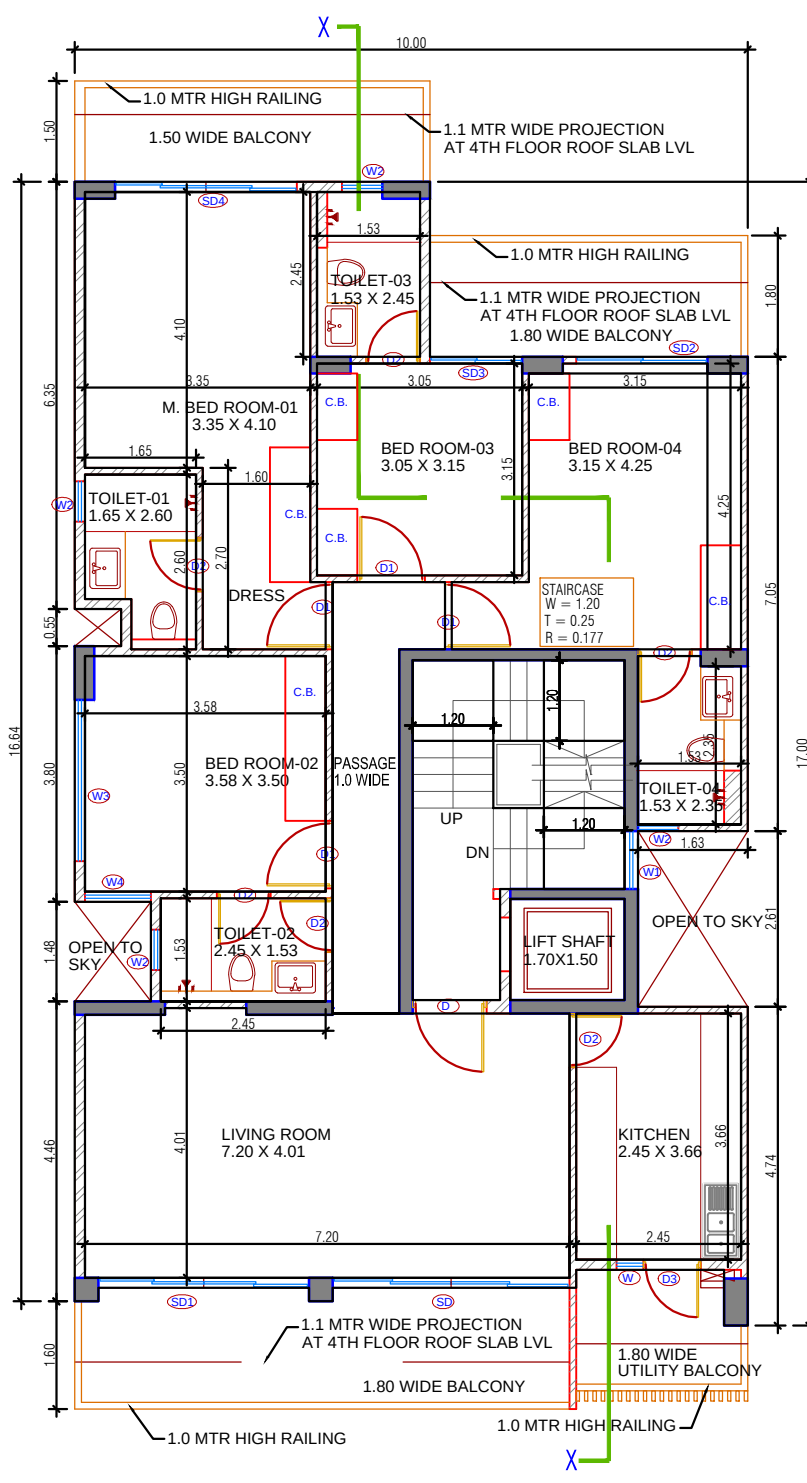


TYPICAL FLOOR PLAN





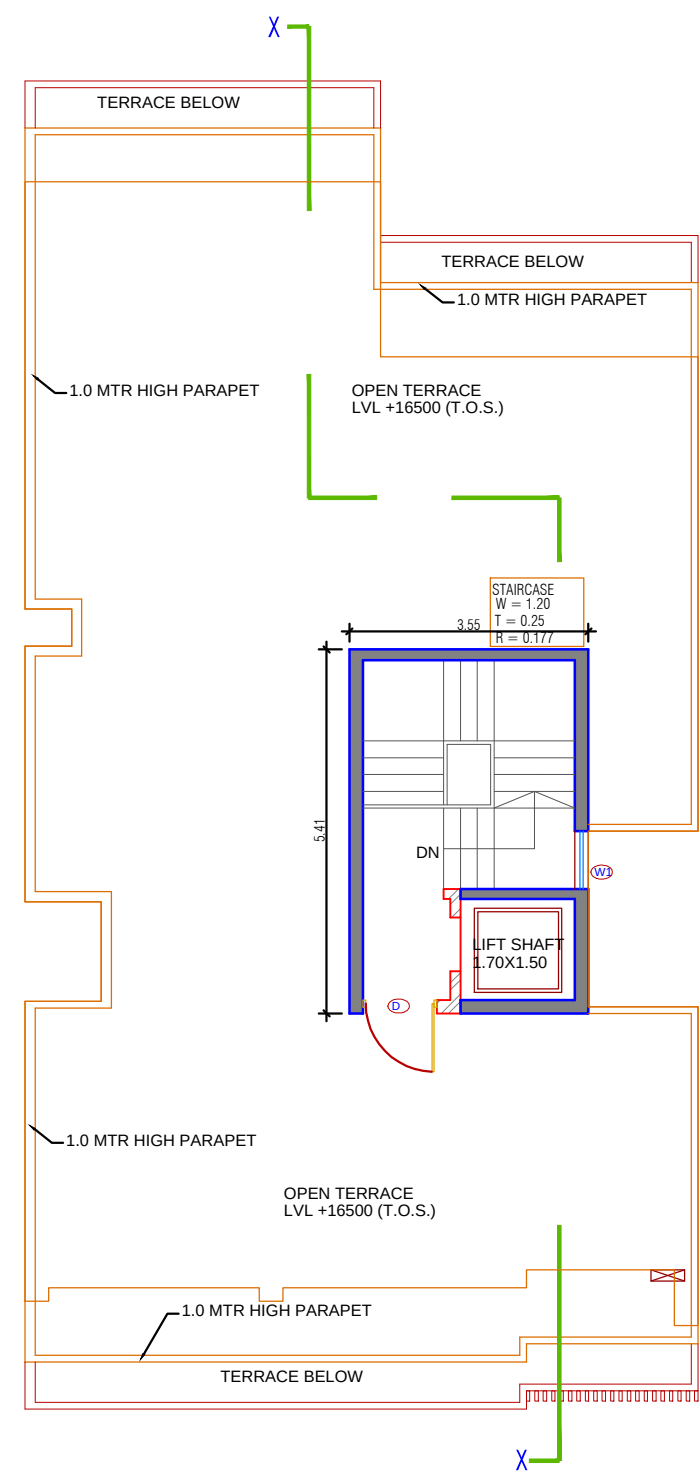


TERRACE PLAN

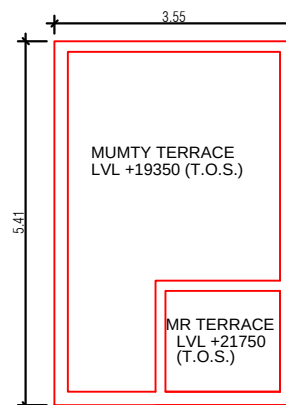






MUMTY TERRACE PLAN

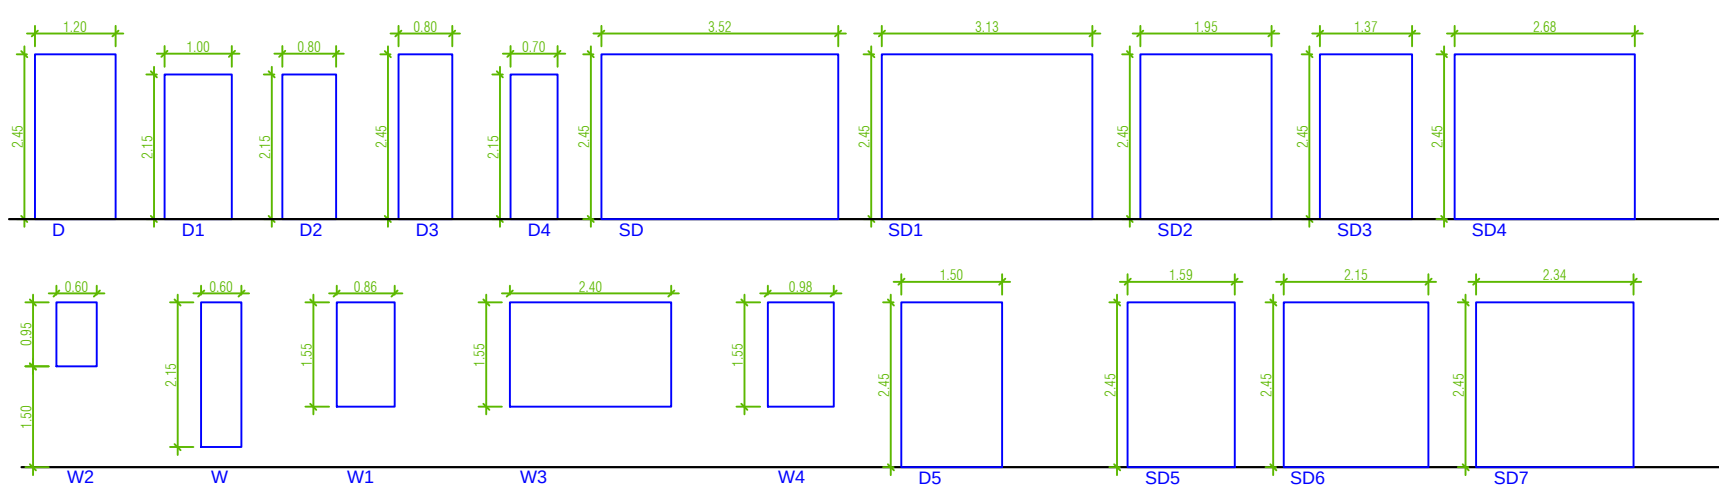

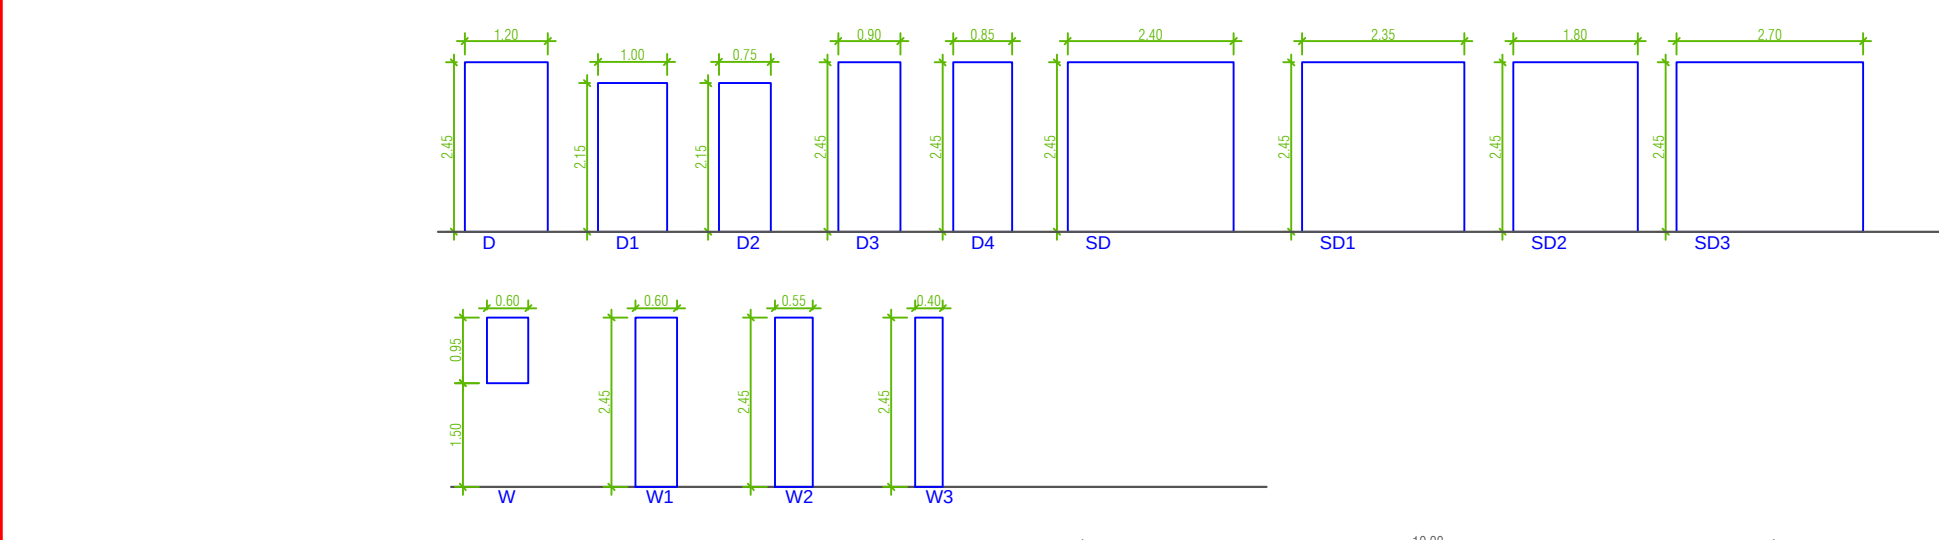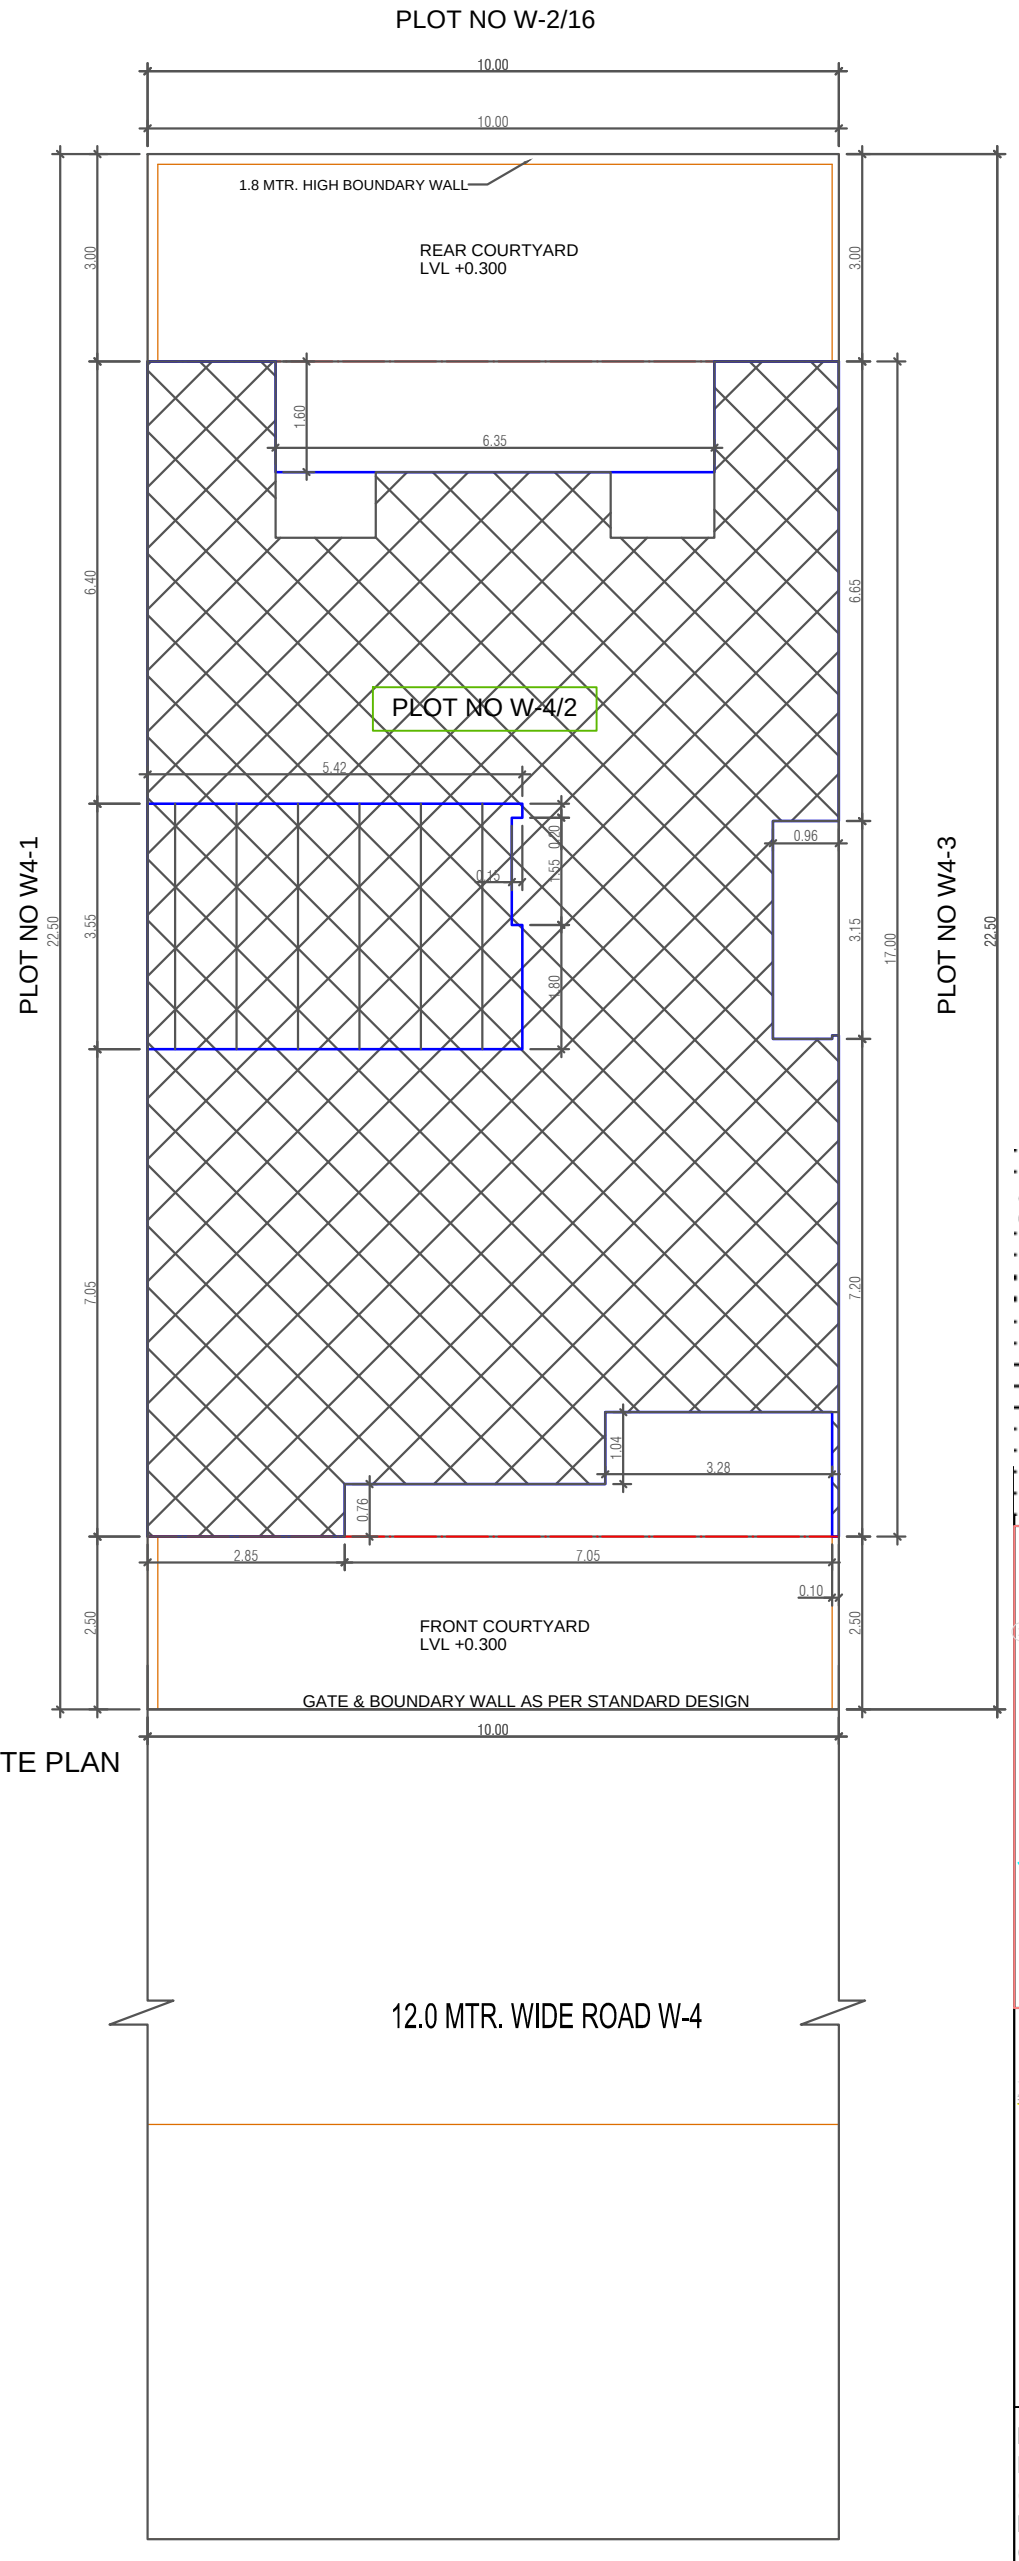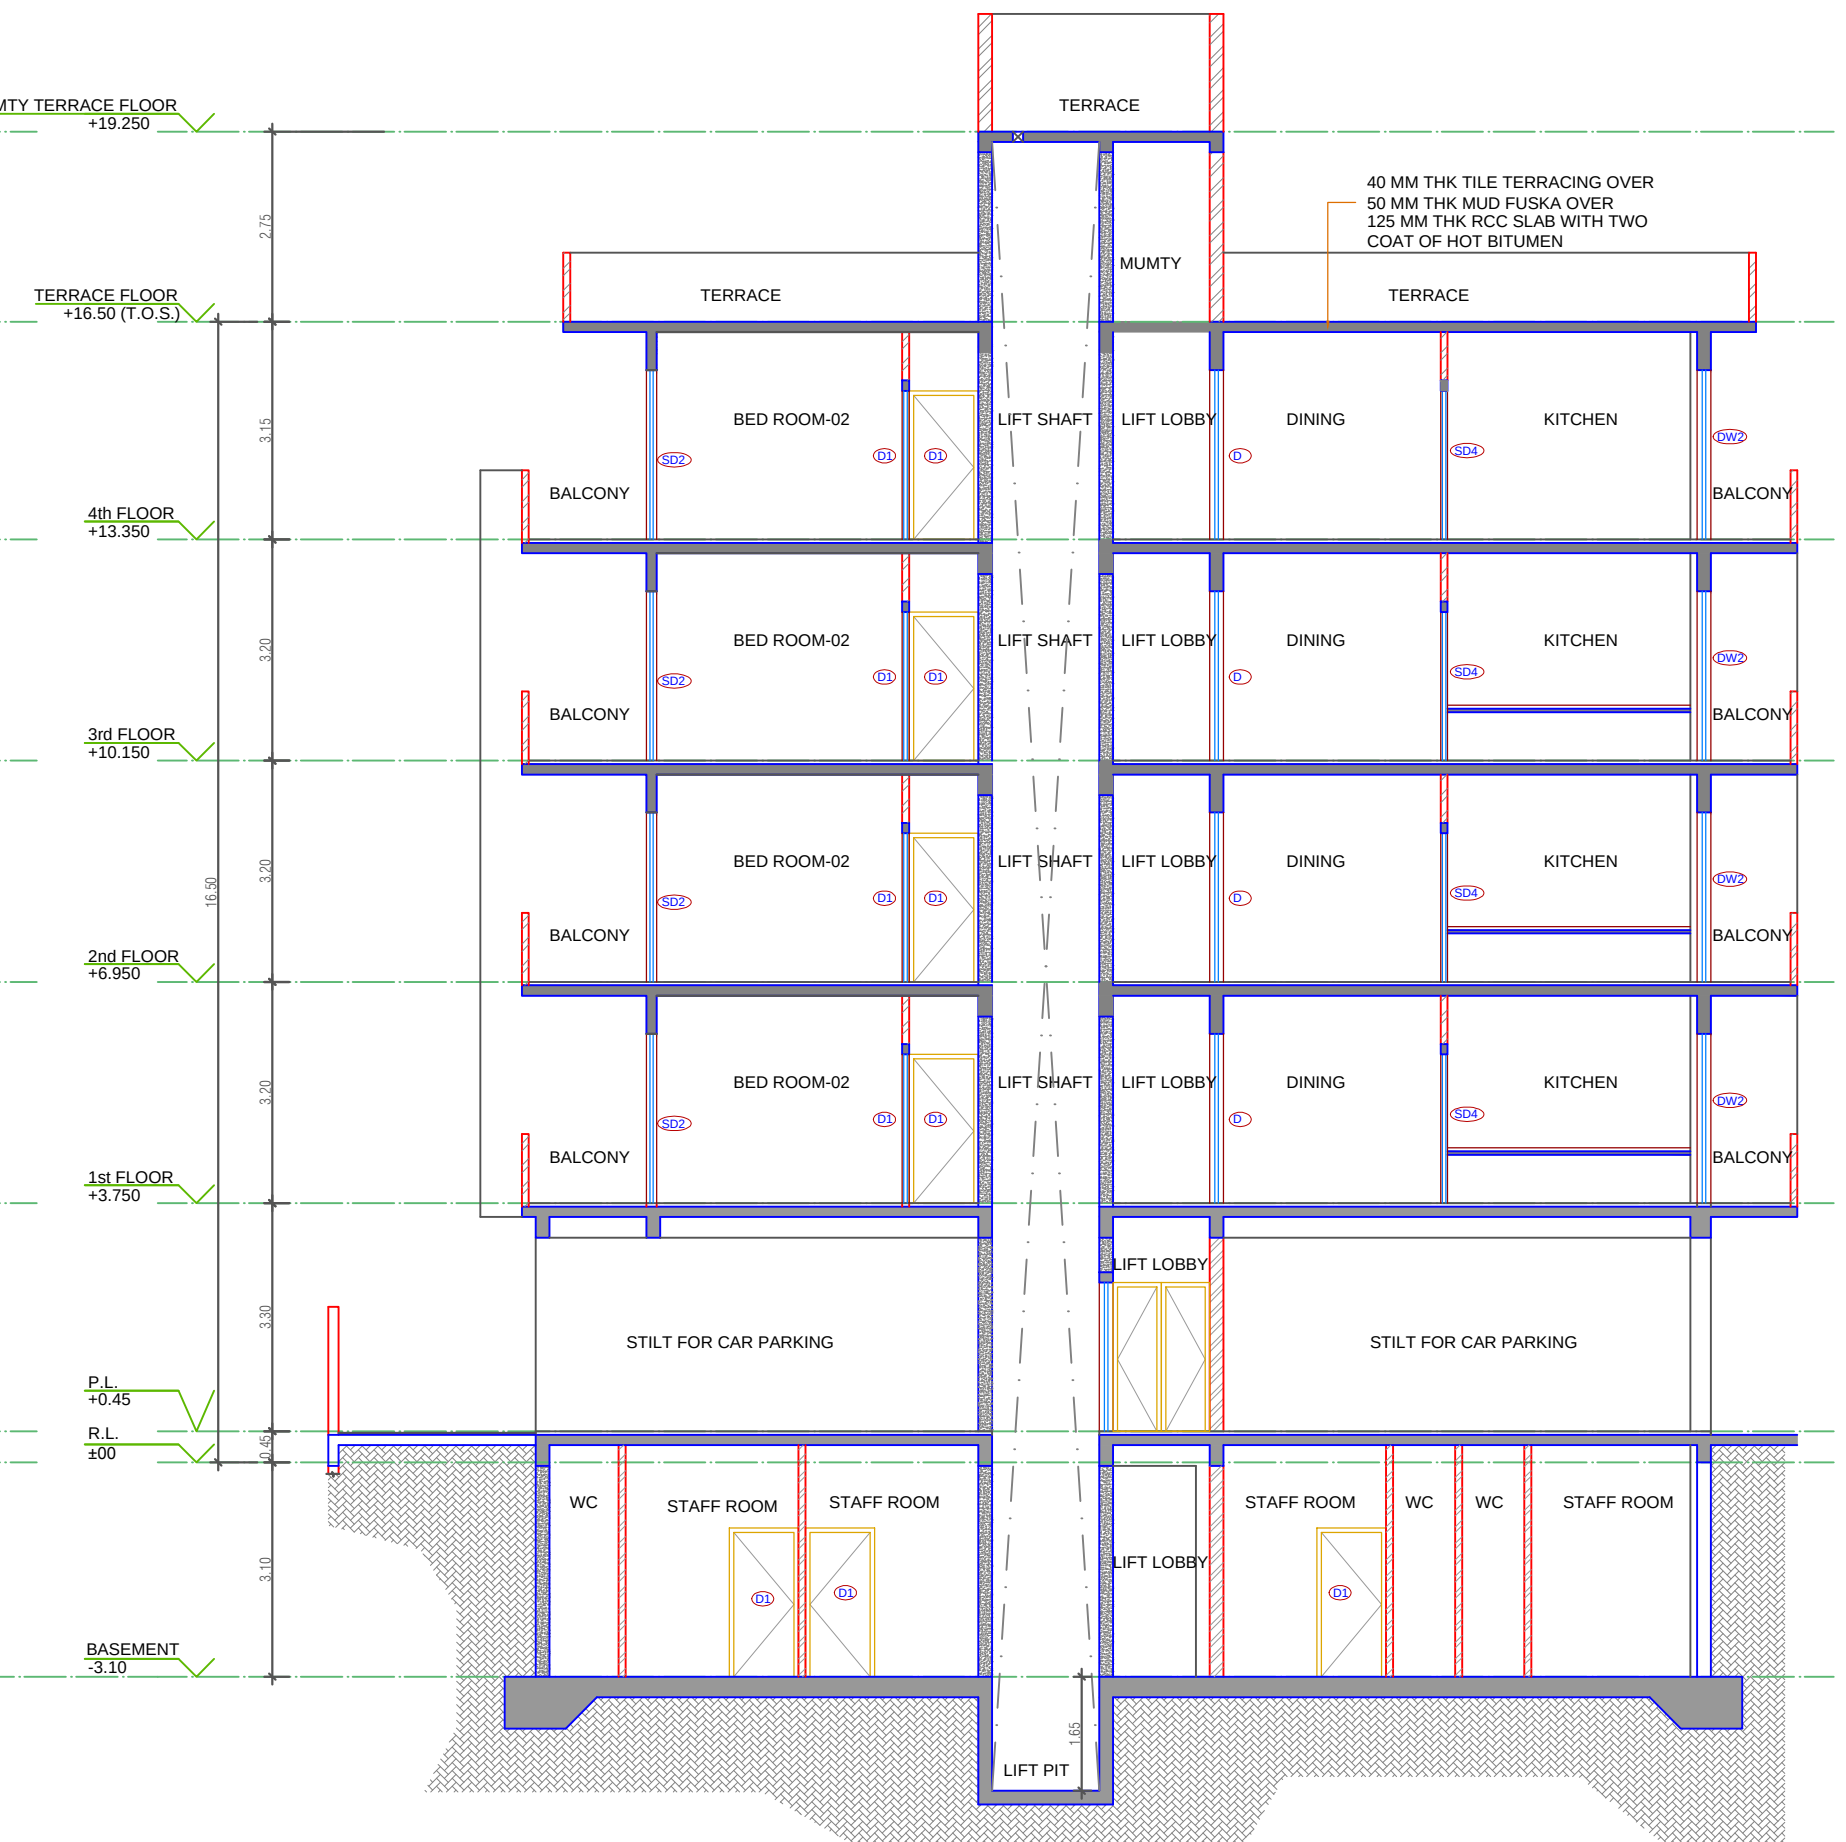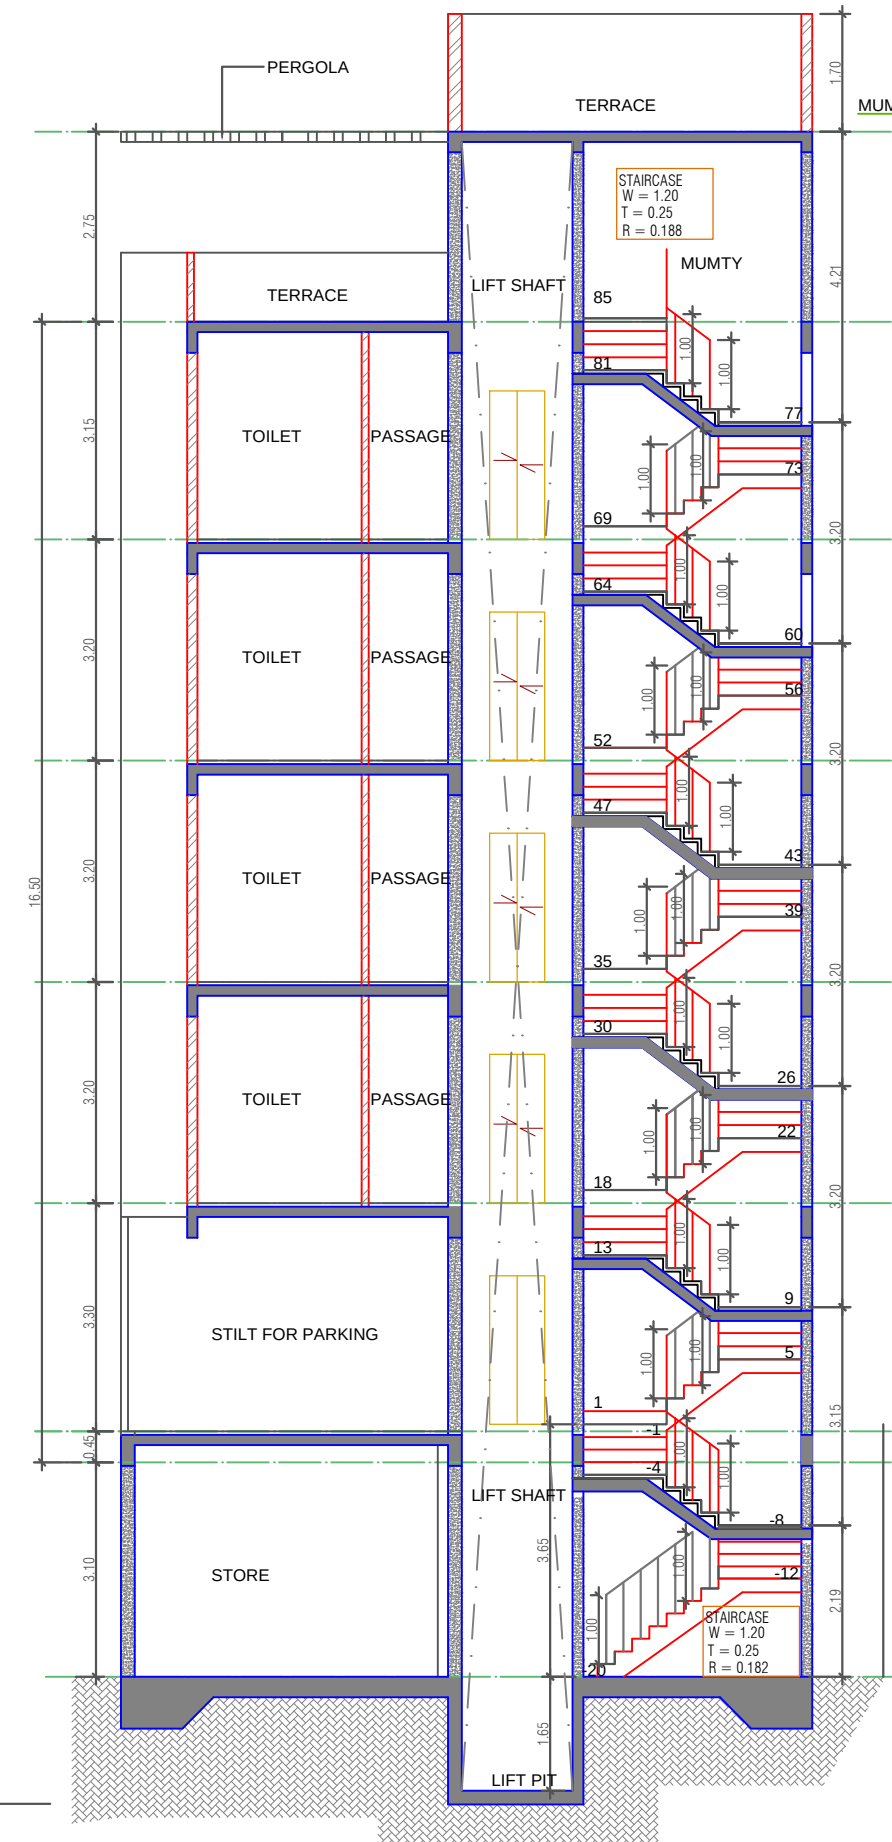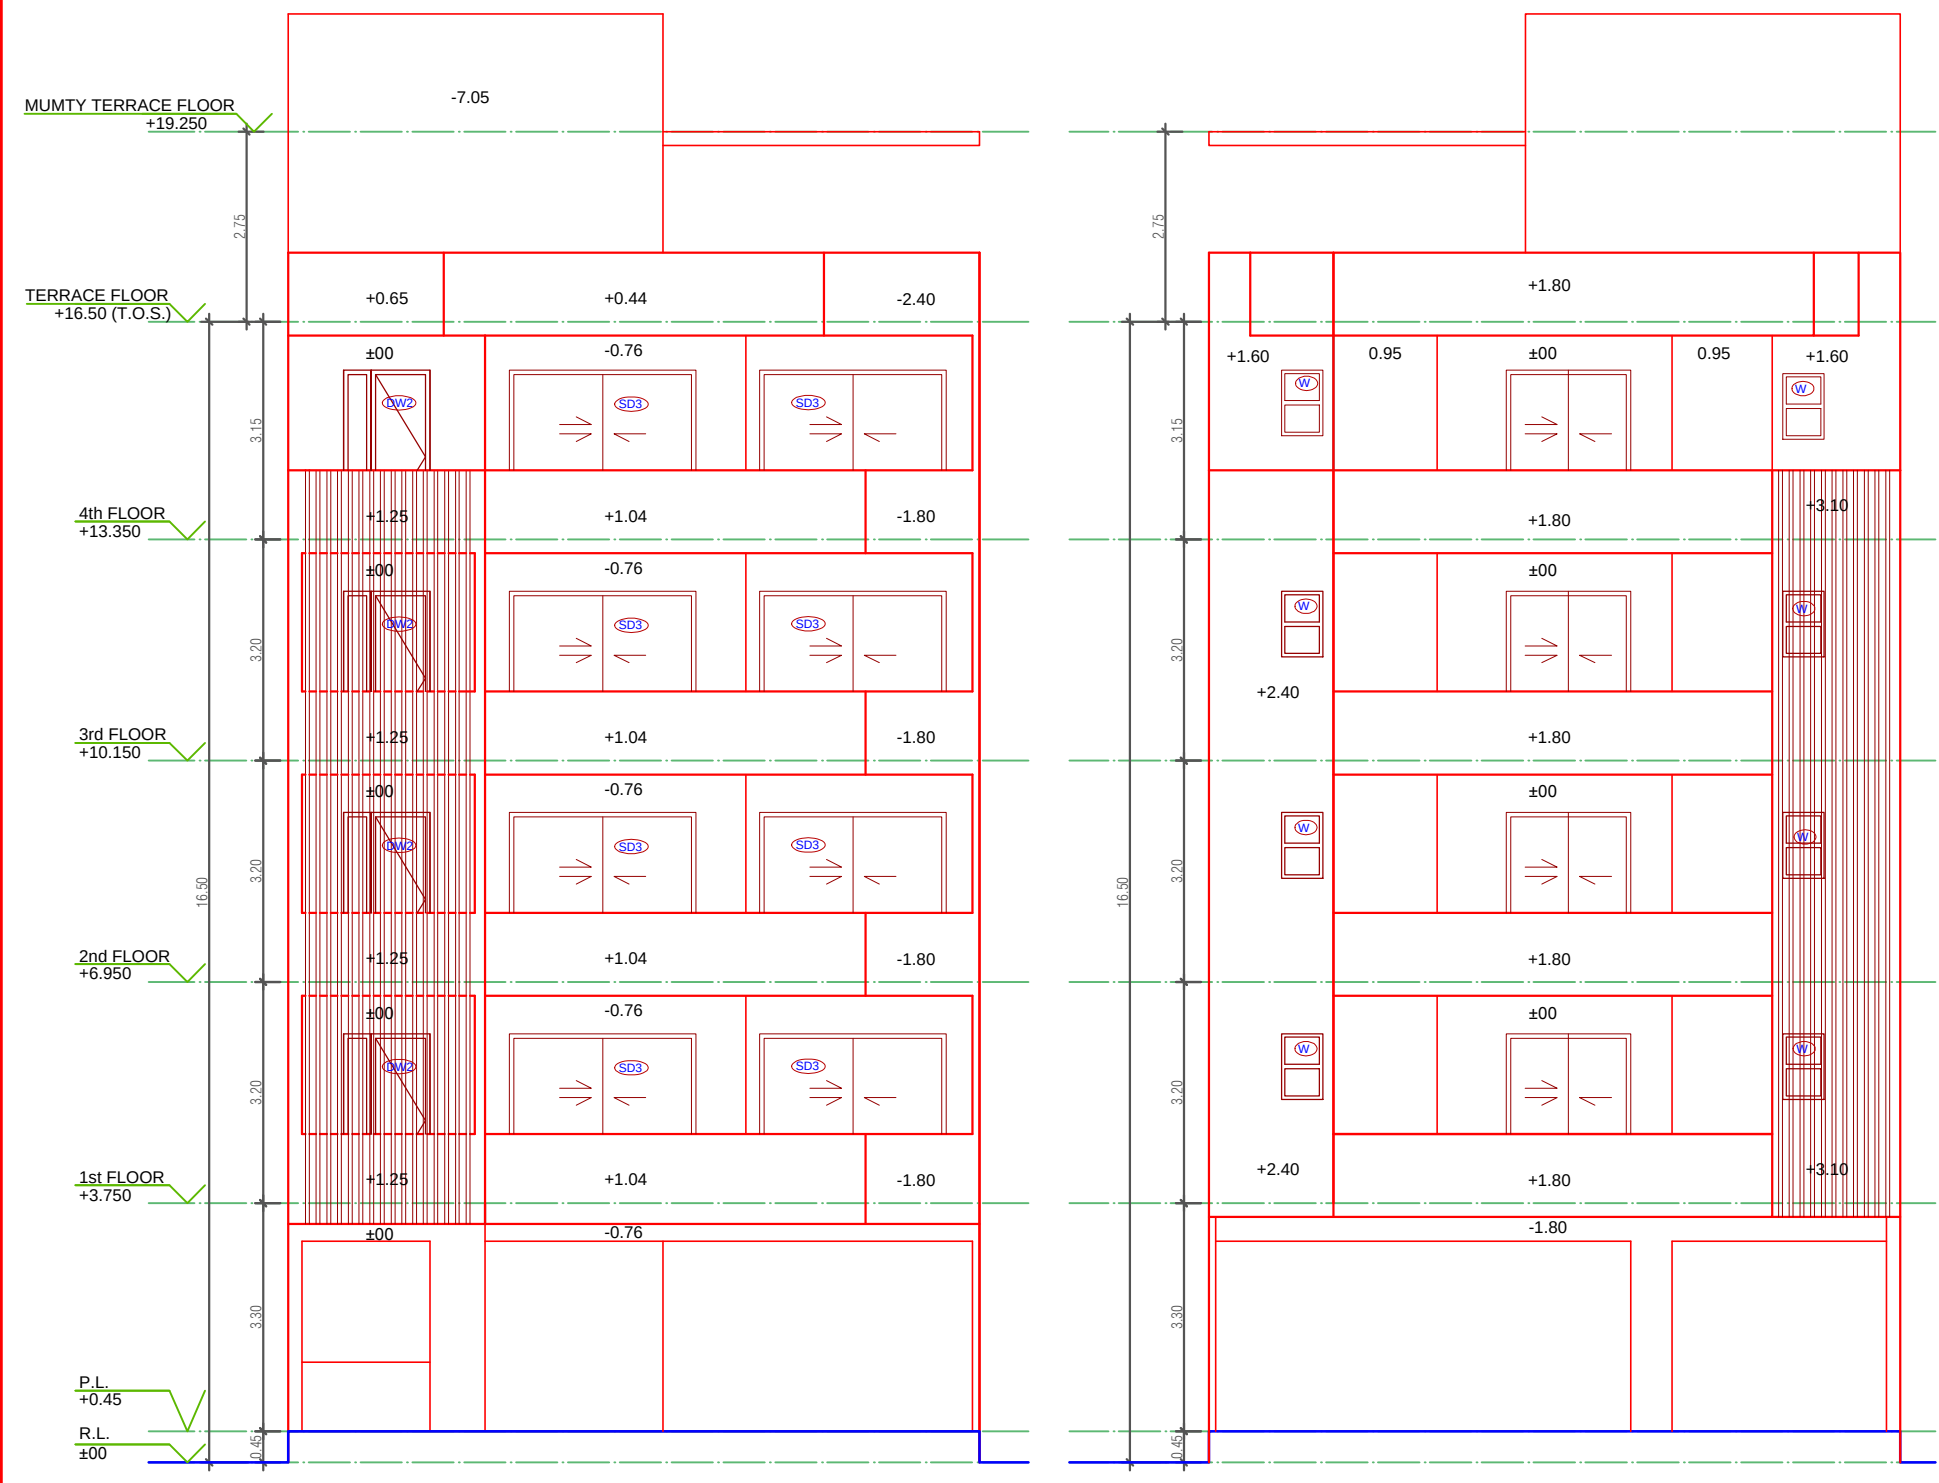

SECTION AT YY

SECTION AT XX

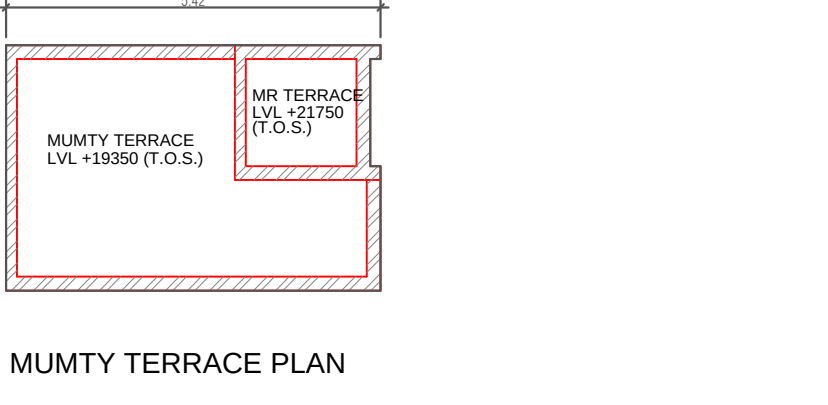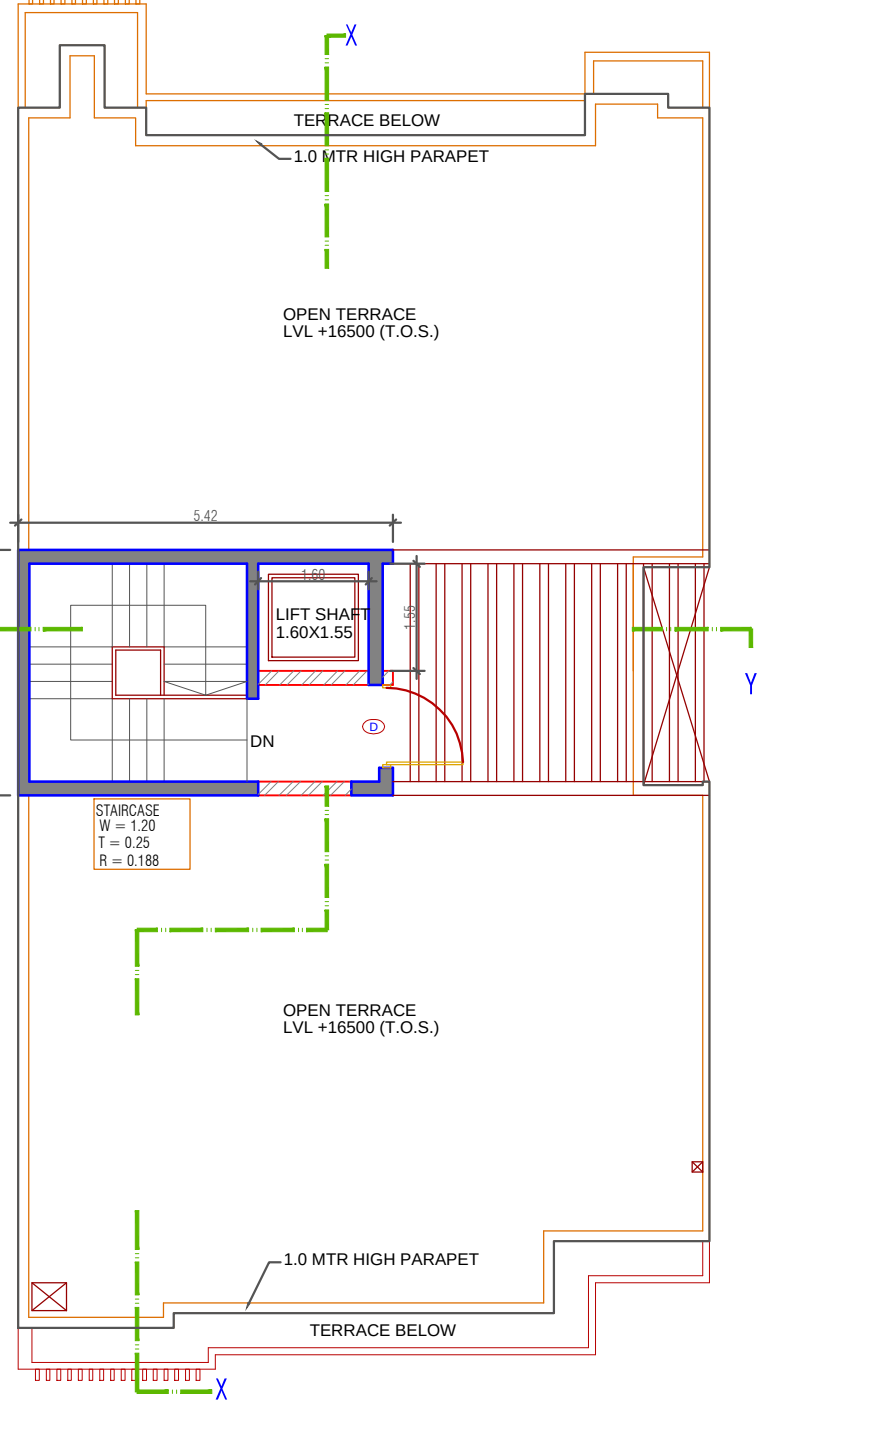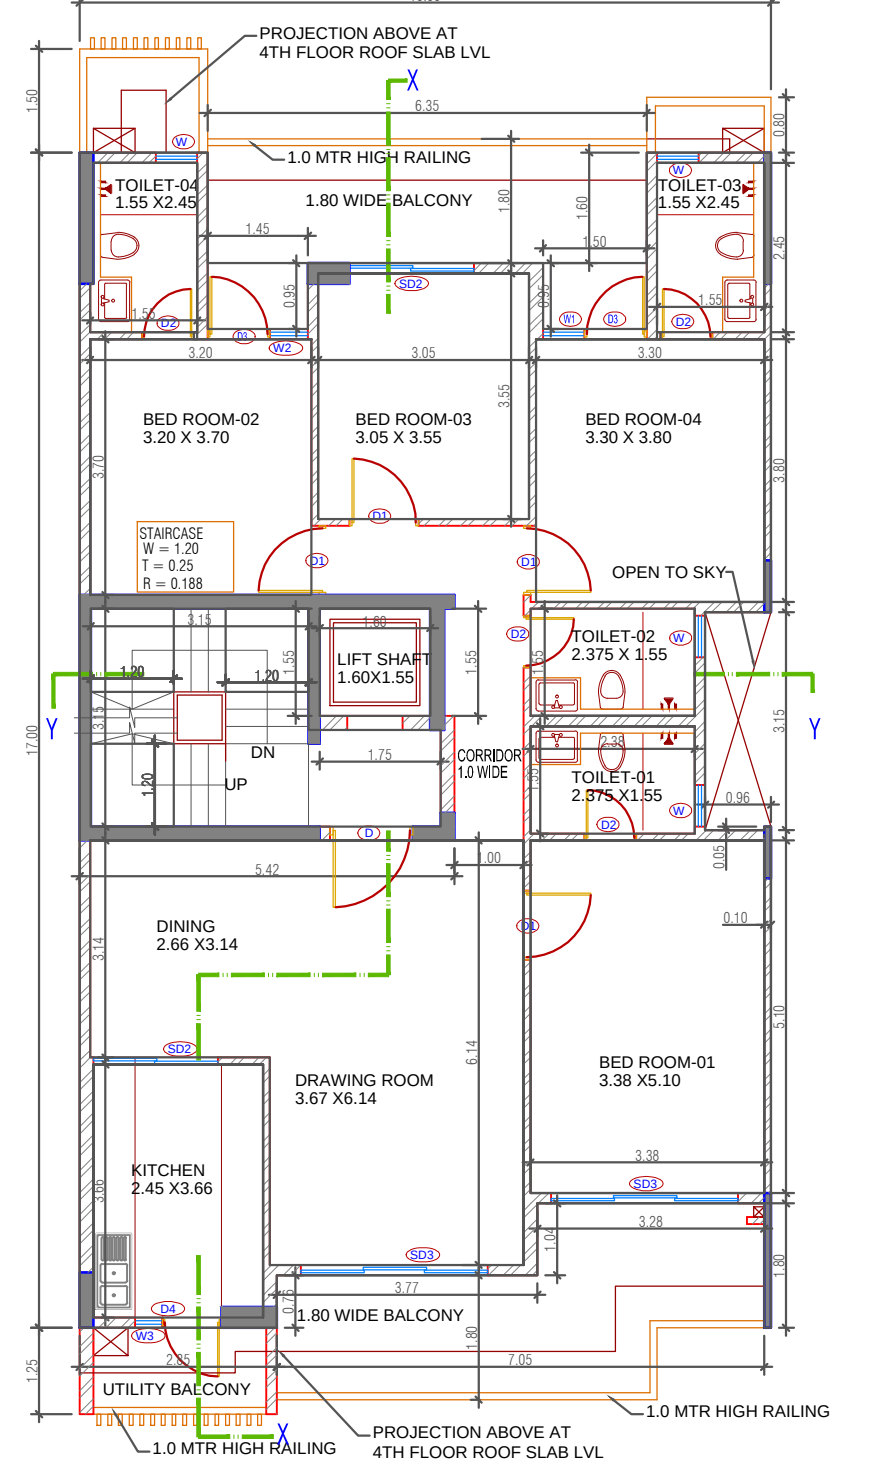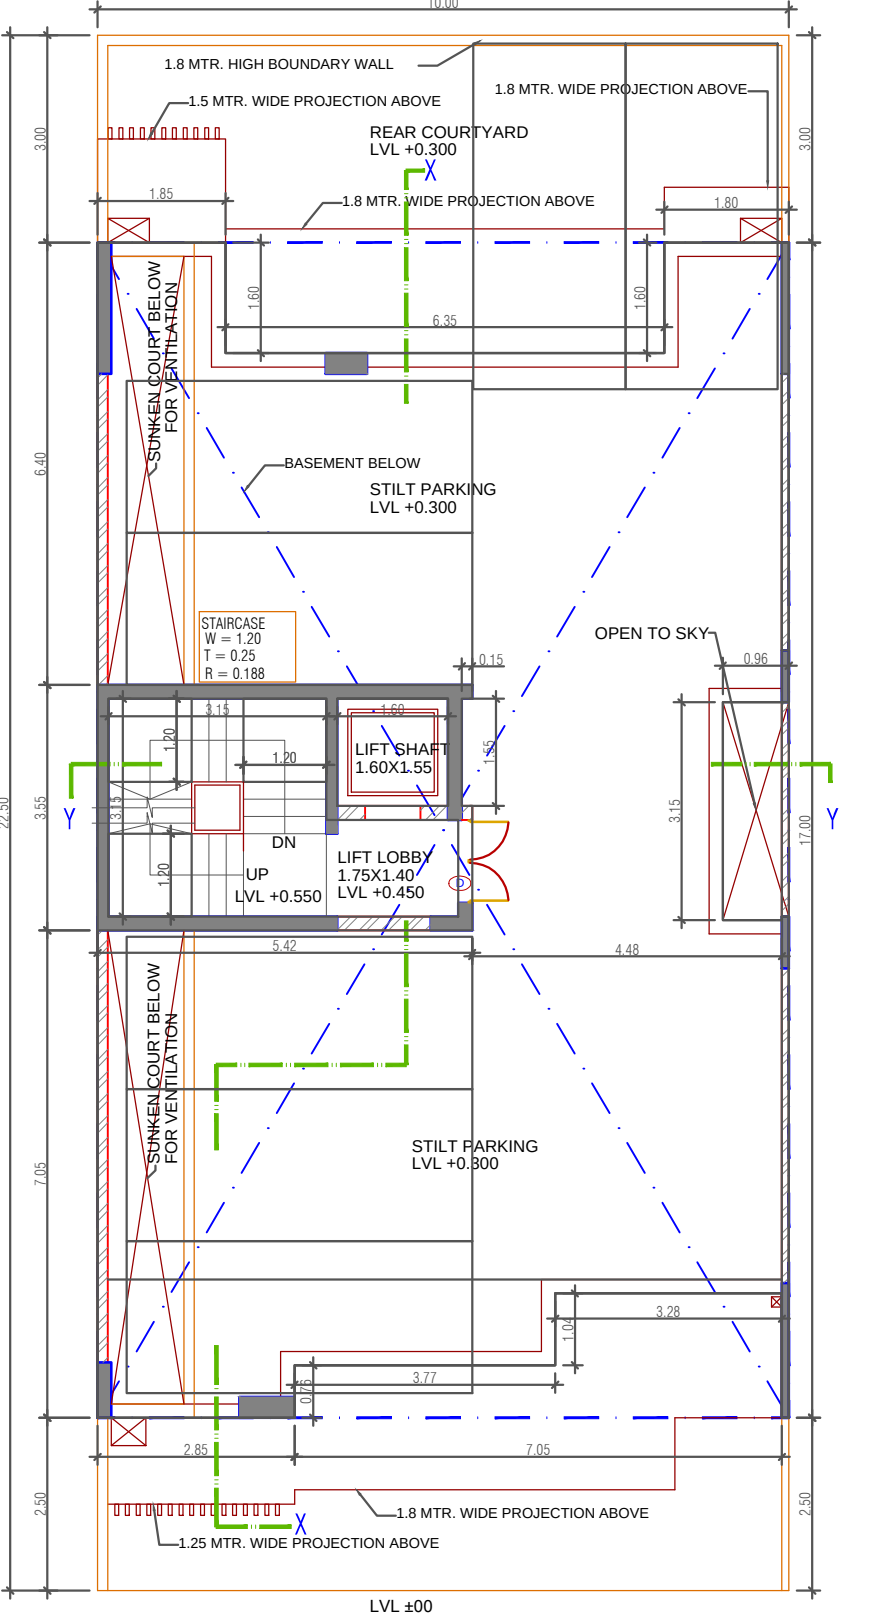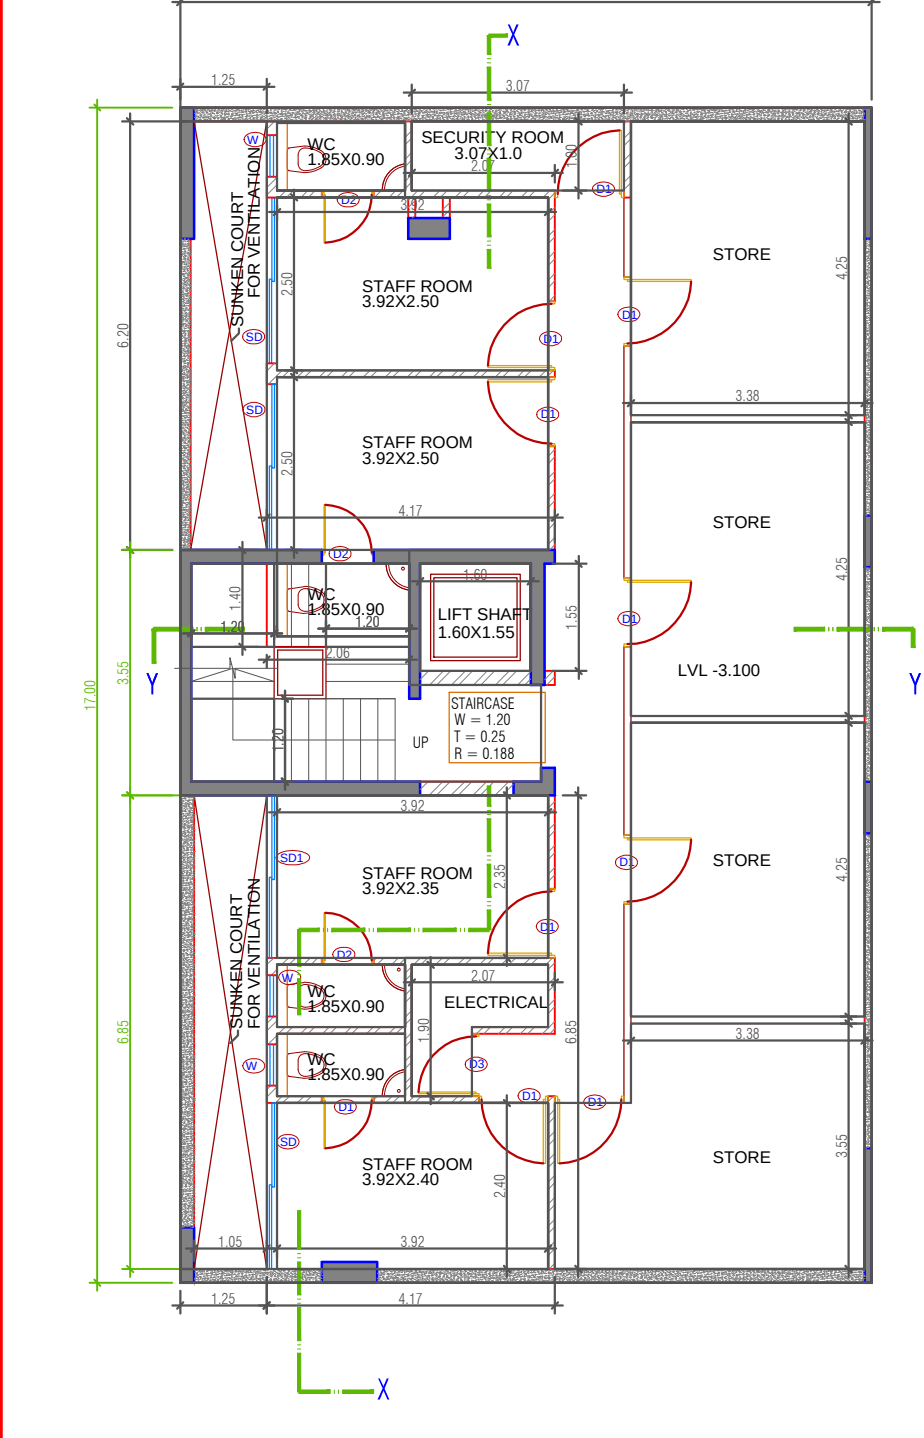

BASEMENT PLAN

STILT FLOOR PLAN

GROUND FLOOR PLAN

TERRACE PLAN

MUMTY TERRACE PLAN

OWNER AND DEVELOPER'S DECLARATION

Sl. No.	Particulars	Value	Unit
1	Area of Plot	10.00	Sq. Mtr.
2	Area of Building	225.00	Sq. Mtr.
3	Area of Open Space	10.00	Sq. Mtr.
4	Area of Road	12.00	Sq. Mtr.
5	Area of Other	0.00	Sq. Mtr.

KEY PLAN - DLF CITY PHASE III GURUGRAM

INDEPENDENT RESIDENTIAL FLOORS ON PLOT NO W-4/ 2 (10 M X 22.5 M I.E. 225 SQMT) IN RESIDENTIAL PLOTTED COLONY DLF CITY PHASE III GURUGRAM (HARYANA) (LC NO. 66 OF 1996 DATED 03.05.1996)

Owner :-
DLF Builders and Developers Private Limited

Architects
Arcop Associates Pvt. Ltd.
Plot-36b, Sec-32, Gurgaon-122001
Ph: 26240550, 26242169

Architect's Signature

Owners' Signature

Project :-
Proposed Residential Building Plan (Independent floors), On Plot No. W-4/ 2, DLF City, Phase III, Gurugram, Haryana

Drawing Title:-
FLOOR PLANS, ELEVATION & SECTION, SITE PLAN

Date
21-11-2021

Scale
1:100

Drawing No.
01