


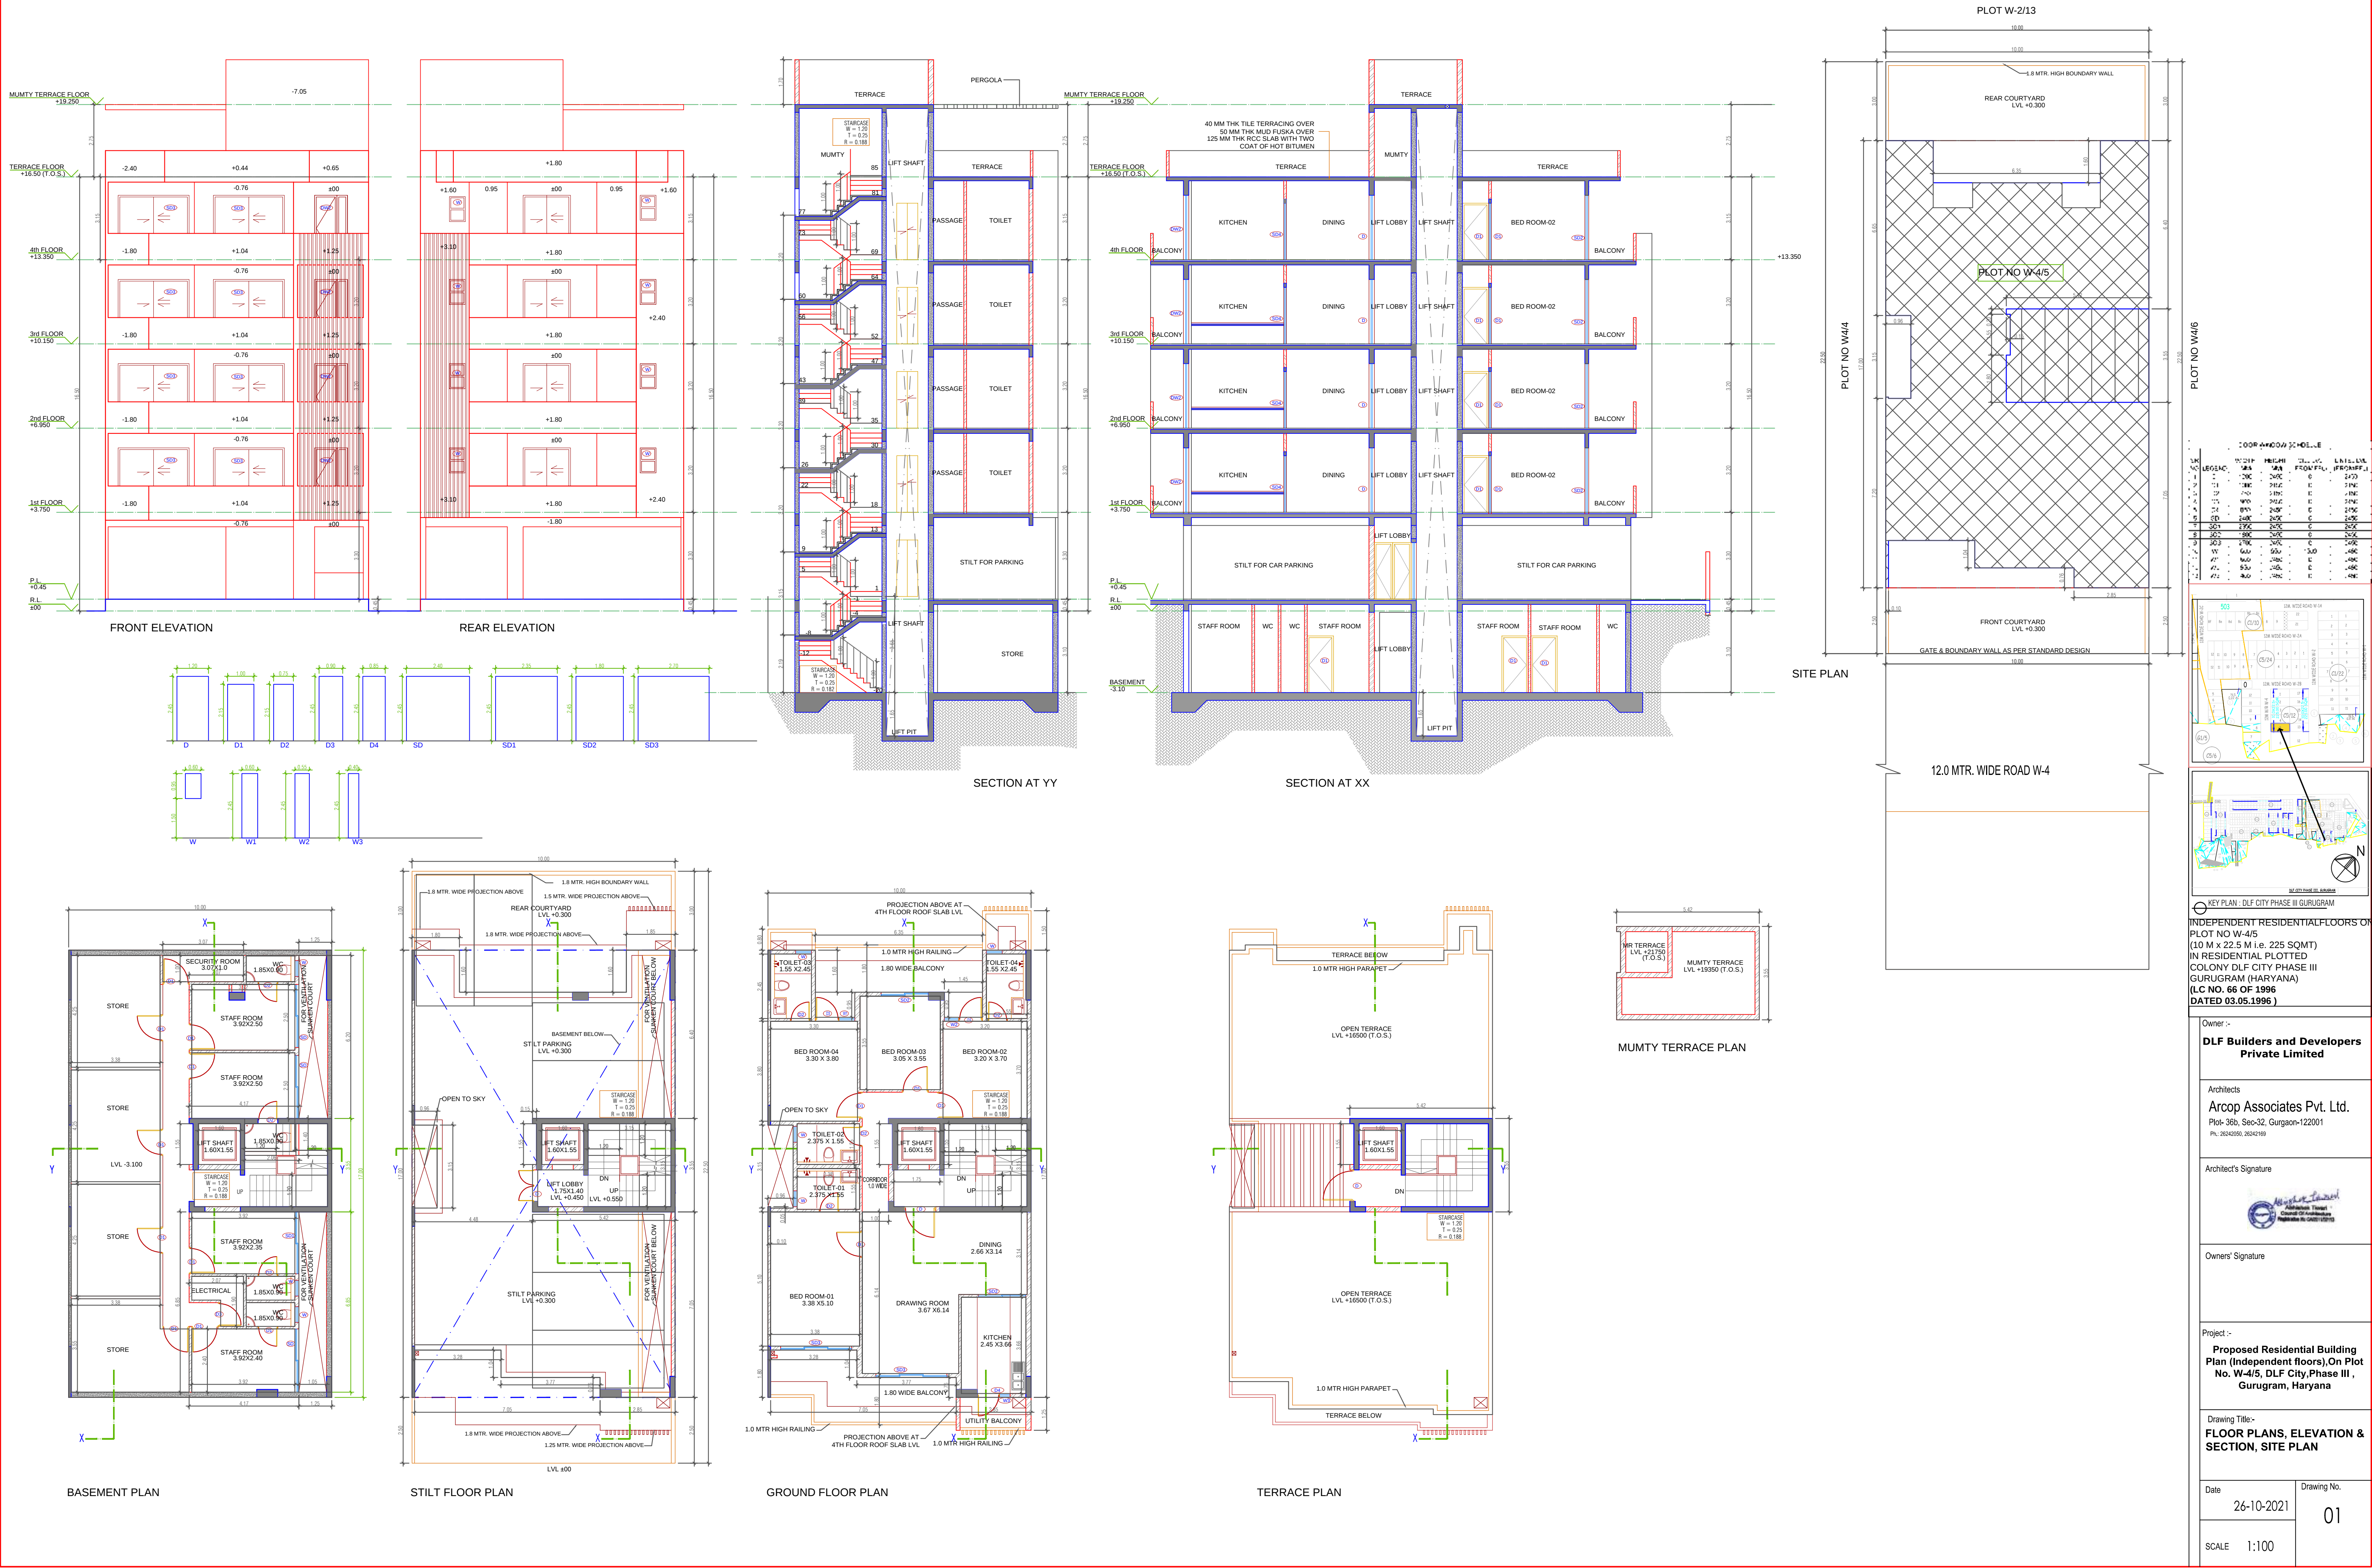

100% APPROVED

SL. NO.	ITEM	QTY	UNIT	AMOUNT
1	1.00	1.00	1.00	1.00
2	2.00	2.00	2.00	2.00
3	3.00	3.00	3.00	3.00
4	4.00	4.00	4.00	4.00
5	5.00	5.00	5.00	5.00
6	6.00	6.00	6.00	6.00
7	7.00	7.00	7.00	7.00
8	8.00	8.00	8.00	8.00
9	9.00	9.00	9.00	9.00
10	10.00	10.00	10.00	10.00

KEY PLAN - DLF CITY PHASE III GURUGRAM

INDEPENDENT RESIDENTIAL FLOORS ON PLOT NO W-4/5 (10 M x 22.5 M i.e. 225 SQMT) IN RESIDENTIAL PLOTTED COLONY DLF CITY PHASE III GURUGRAM (HARYANA) (LC NO. 66 OF 1996 DATED 03.05.1996)

Owner :-

DLF Builders and Developers Private Limited

Architects

Arco Associates Pvt. Ltd.

Plot-36b, Sec-32, Gurgaon-122001

PH: 26240550, 26242169

Architect's Signature

Owners' Signature

Project :-

Proposed Residential Building Plan (Independent floors), On Plot No. W-4/5, DLF City, Phase III, Gurugram, Haryana

Drawing Title:-

FLOOR PLANS, ELEVATION & SECTION, SITE PLAN

Date




26-10-2021

Scale

1:100

Drawing No.

01

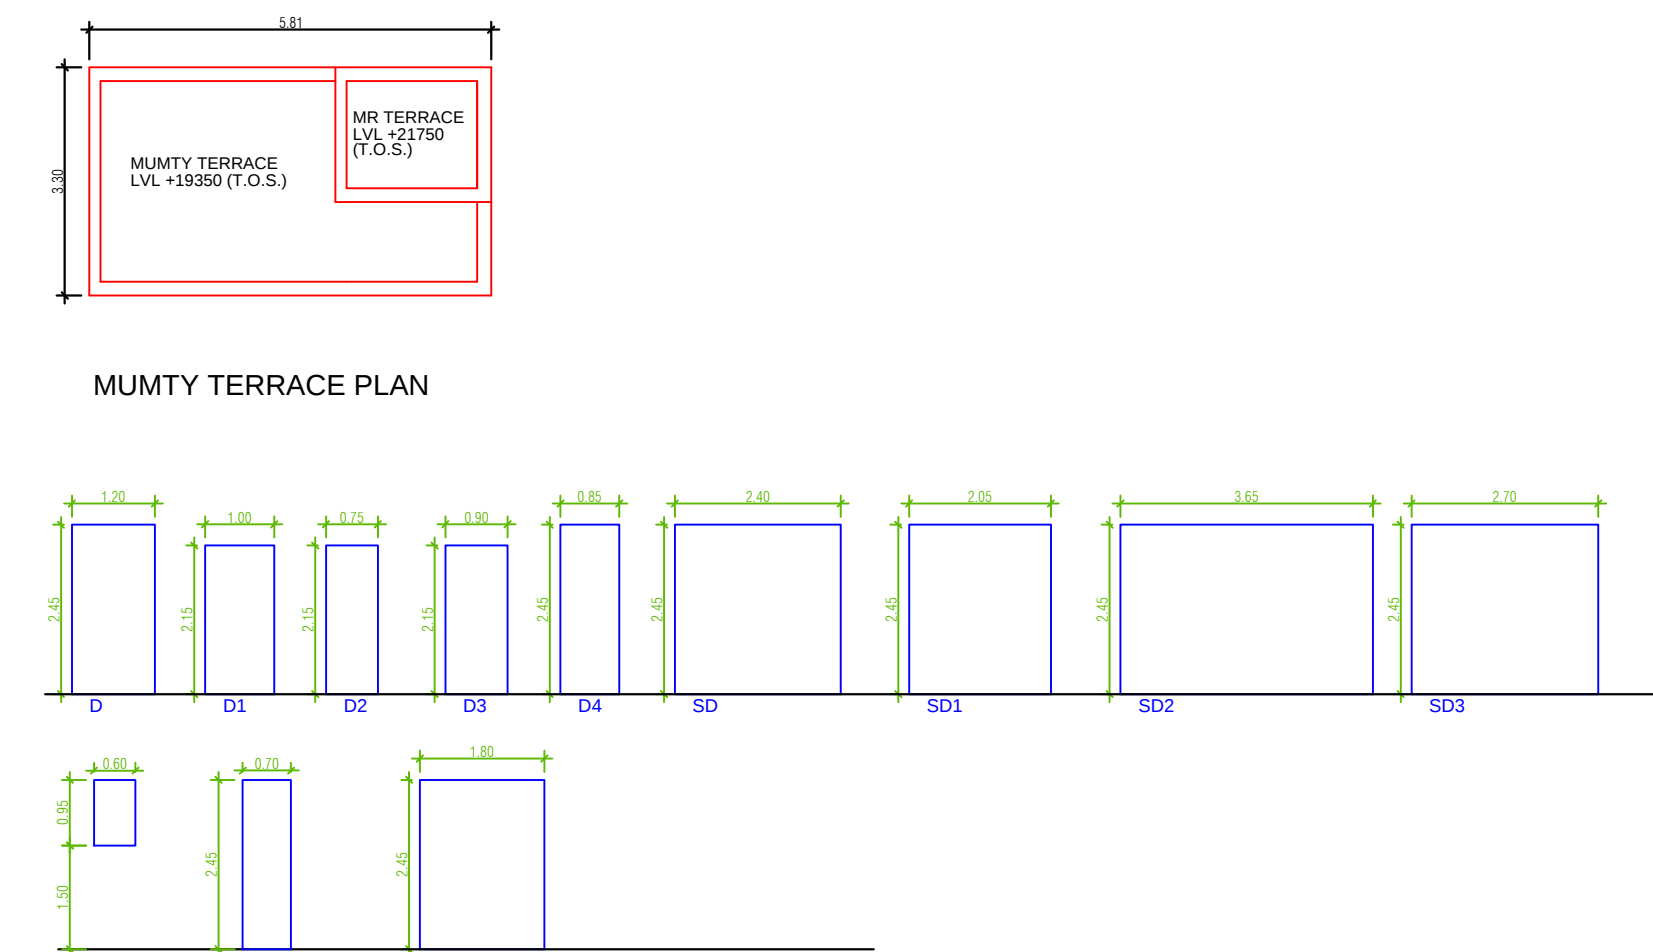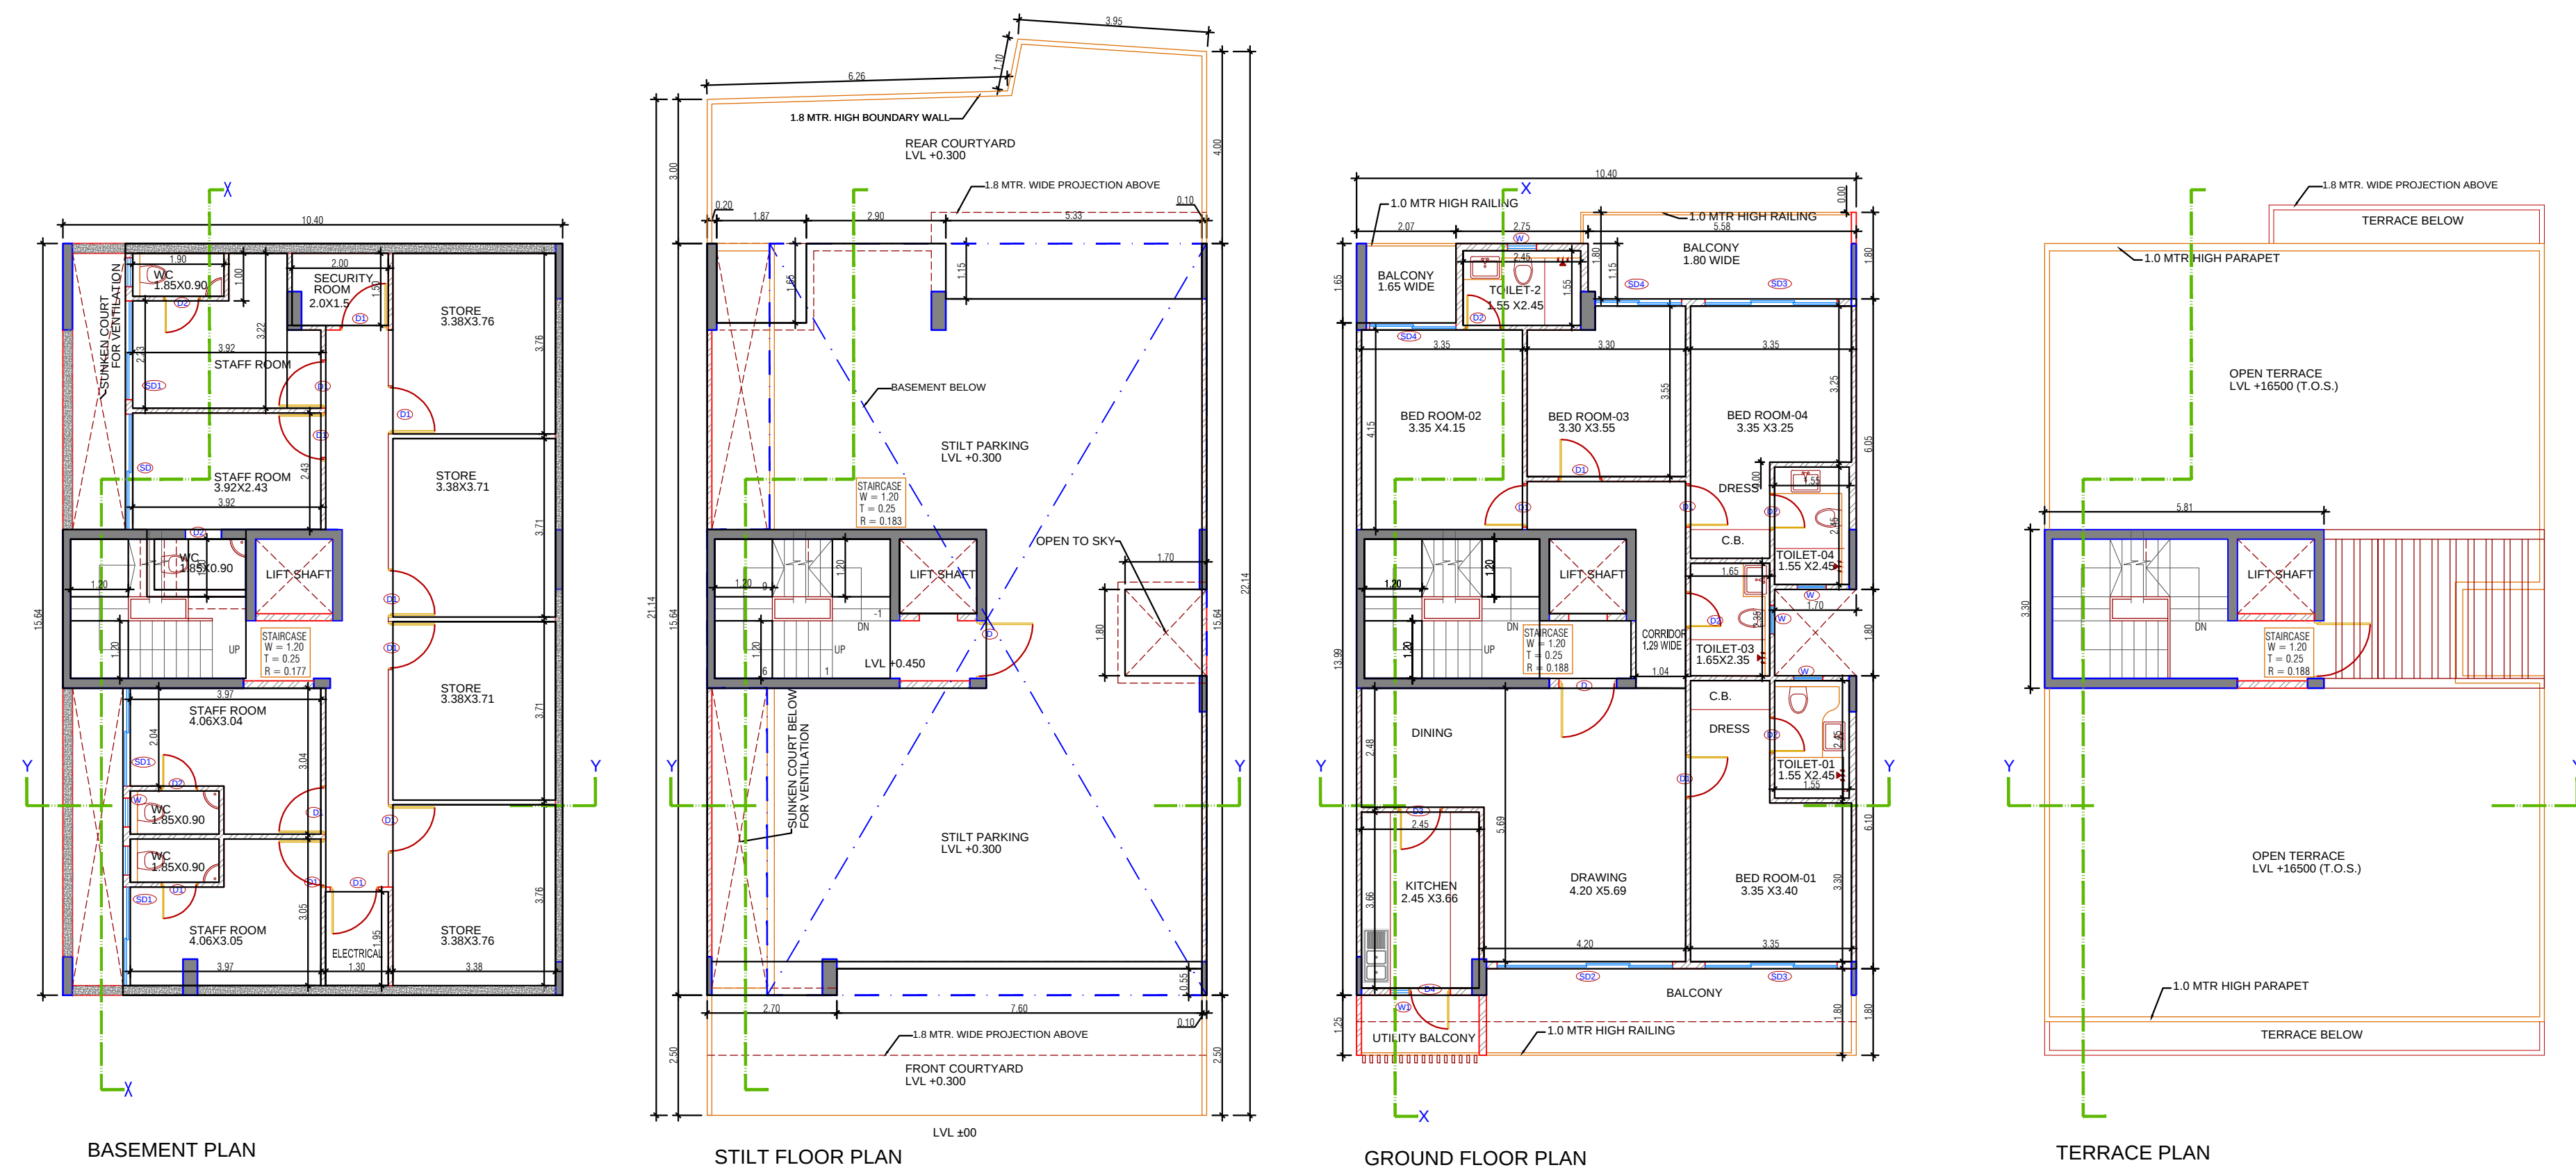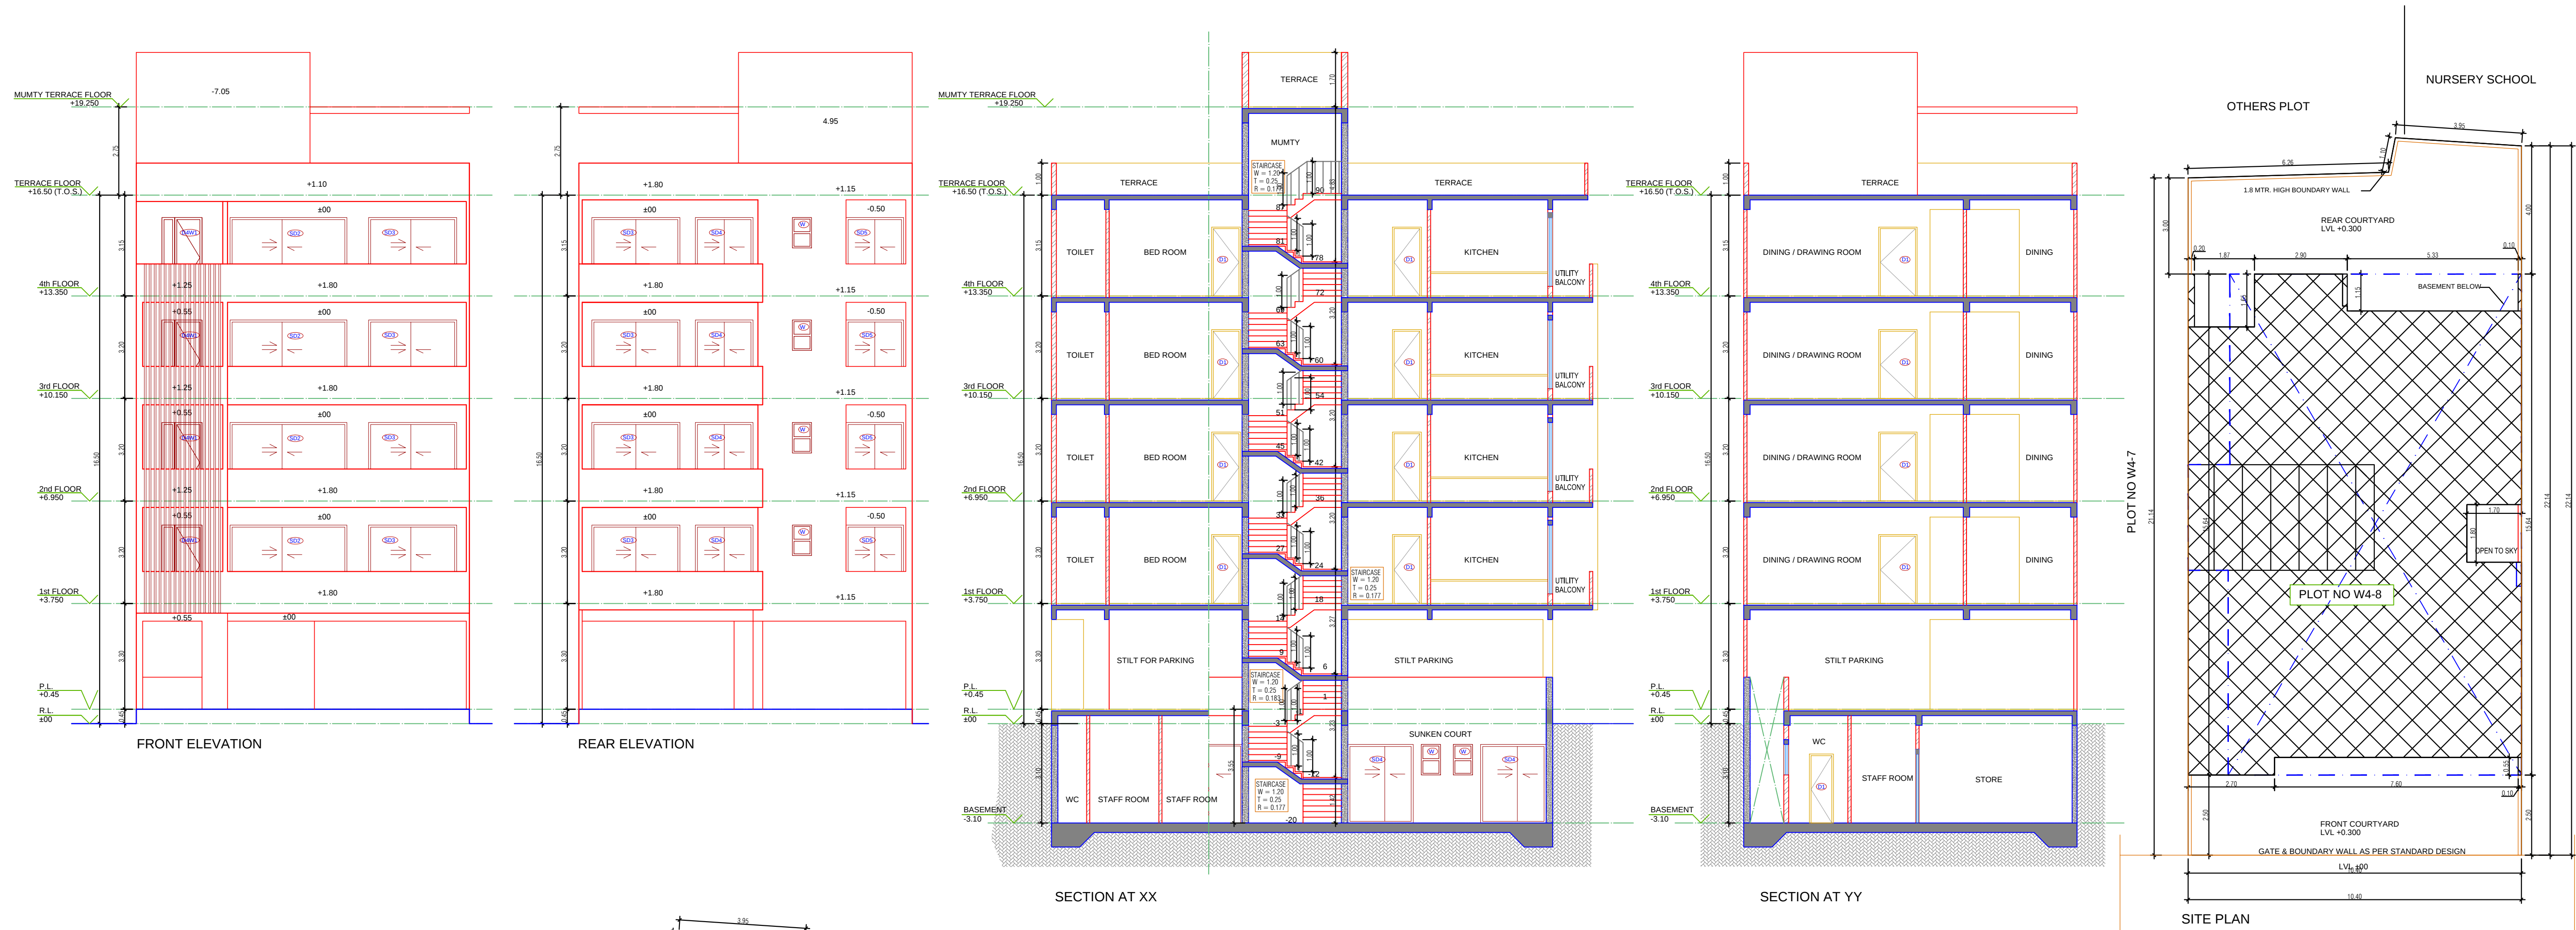

PLOT NO W4-9		2006 AND 2007 YIELD									
SR	NO	W-2	W-3	W-4	W-5	W-6	W-7	W-8	W-9	W-10	W-11
1	1	100	100	100	100	100	100	100	100	100	100
2	2	100	100	100	100	100	100	100	100	100	100
3	3	100	100	100	100	100	100	100	100	100	100
