
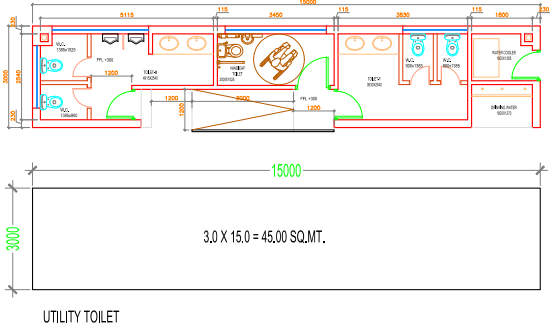


PRINCIPAL ARCHITECT

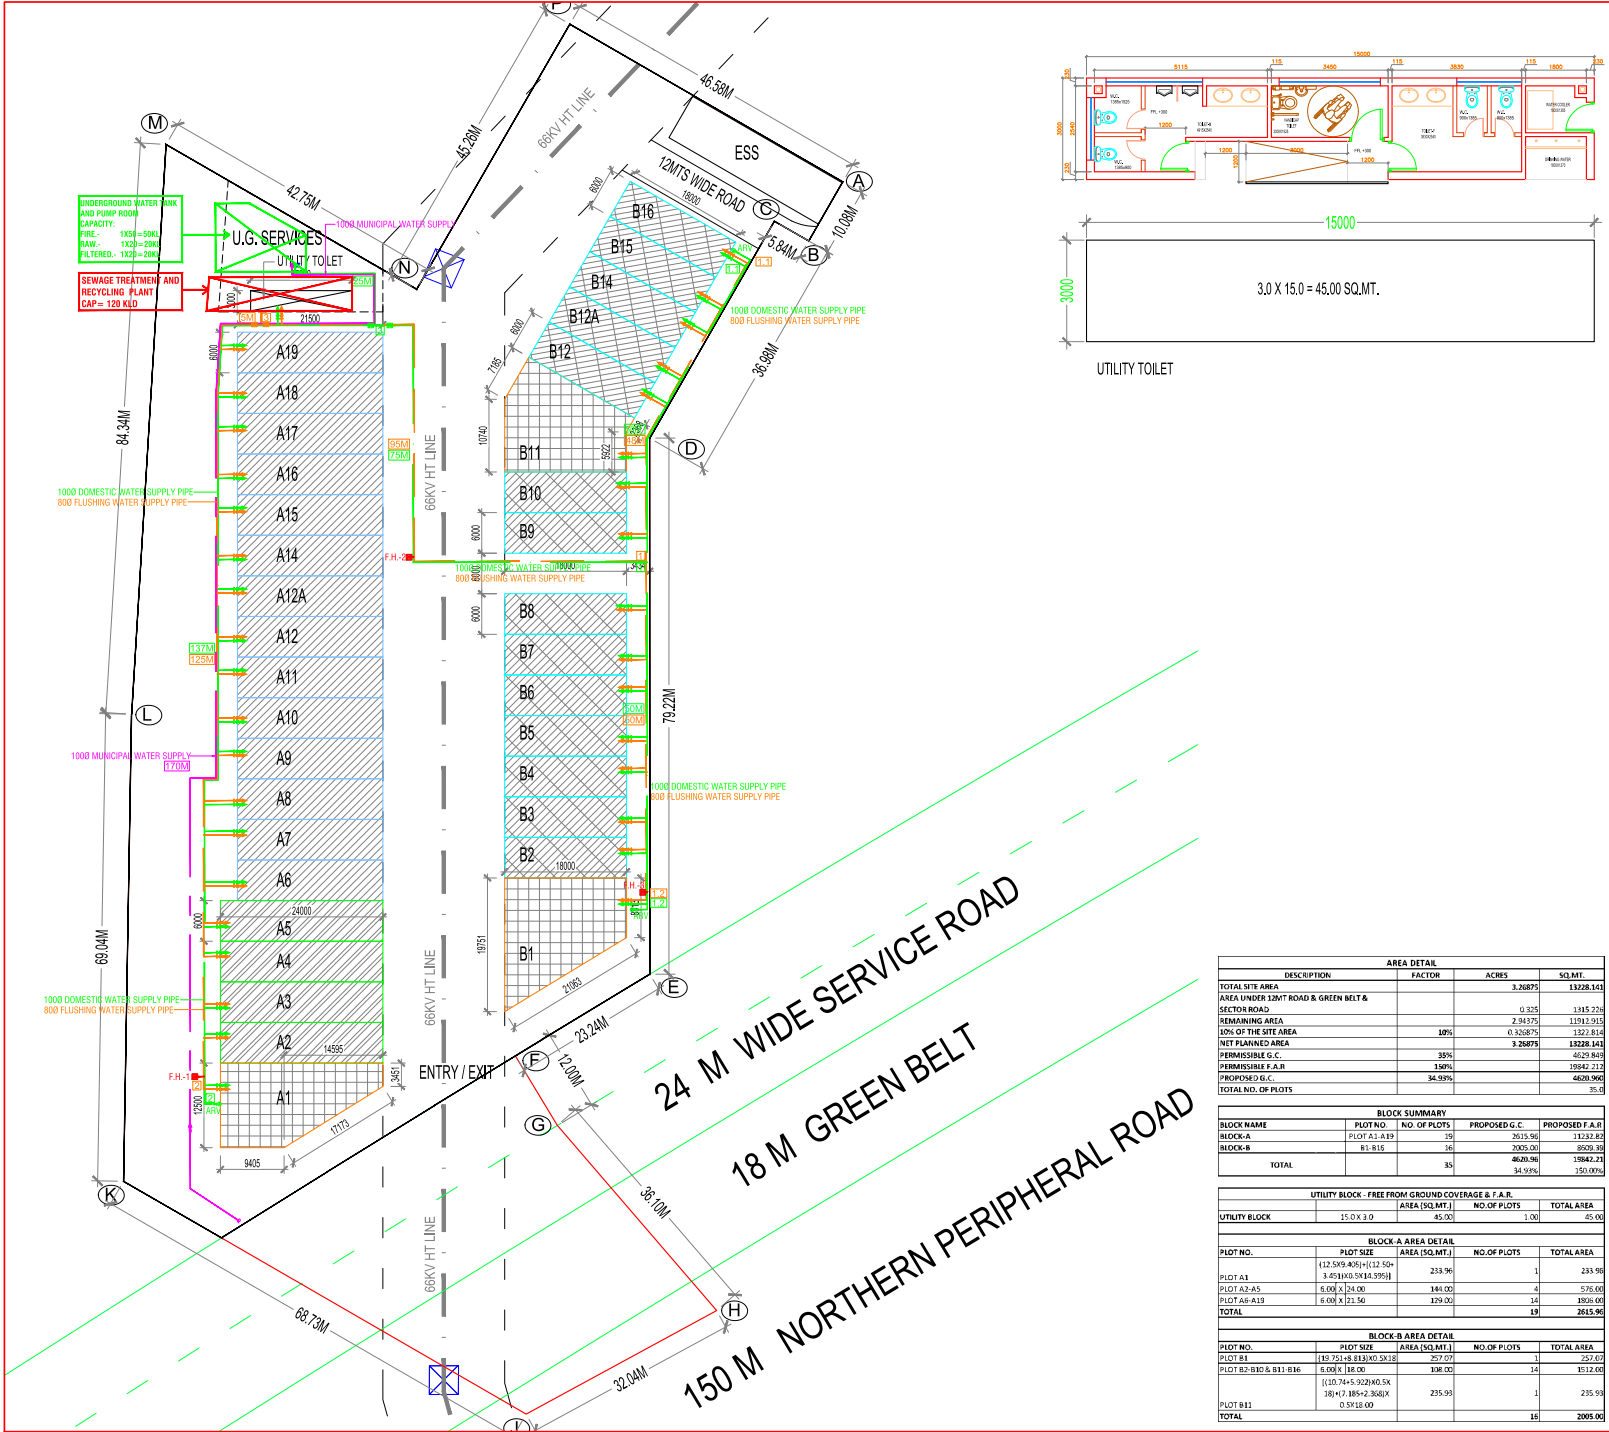

ISO 9001:2015

Architecture
Management
Planning

ACPL Design Ltd

www.acplindia.com

E-04 South Extension-1
New Delhi 110048 India

E: contact@acplindia.com

T: +91 11 26221185
+91 11 26481708
F: +91 11 26221089

PROJECT

COMMERCIAL PLOTTED COLONY MEASURING 3.26875 ACRES, FALLING IN VILLAGE KHERKI MAJRA, SECTOR-68, GURUGRAM, HARYANA BEING DEVELOPED BY EMAAR INDIA LIMITED (FORMERLY KNOWN AS EMAAR MGF LAND LTD)

OWNER/AUTH. SIGNATURE

DRAWING TITLE

DRAWING NO.



ARCHITECT'S SIGNATURE

SITE PLAN WATER SUPPLY LAYOUT

SCALE : 1 : 500