




DETAIL OF PLOTS

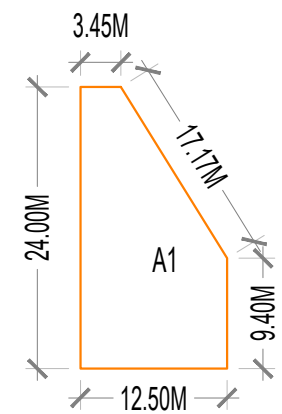


PLOT SIZE : IRREGULAR (12.5M X 24M)
NOMENCLATURE OF THESE PLOTS : A1
NO OF PLOTS OF THIS SIZE : 01

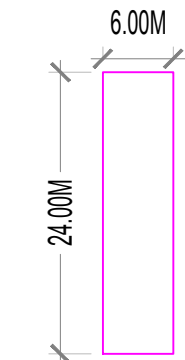


PLOT SIZE : 6M X 24M
NOMENCLATURE OF THESE PLOTS : A2 TO A5
NO OF PLOTS OF THIS SIZE : 04

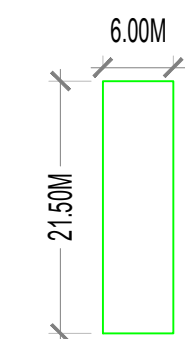


PLOT SIZE : 6M X 21.5M
NOMENCLATURE OF THESE PLOTS : A6 TO A12a, A14 TO A19
NO OF PLOTS OF THIS SIZE : 14

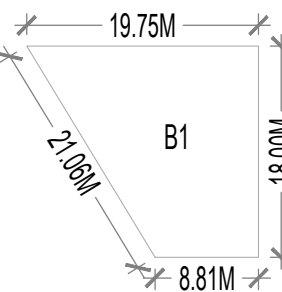

PLOT SIZE : IRREGULAR (19.75M X 18M)
NOMENCLATURE OF THESE PLOTS : B1
NO OF PLOTS OF THIS SIZE : 01

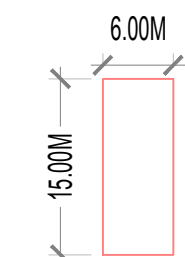

PLOT SIZE : 6M X 15M
NOMENCLATURE OF THESE PLOTS : B2 TO B10, B12 TO B16
NO OF PLOTS OF THIS SIZE : 14

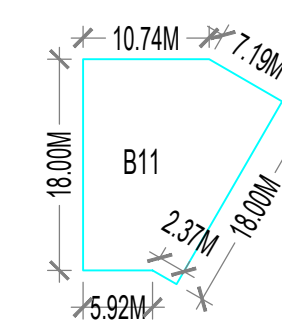

PLOT SIZE : IRREGULAR (10.74M X 18M)
NOMENCLATURE OF THESE PLOTS : B11
NO OF PLOTS OF THIS SIZE : 01


AREA DETAIL			
DESCRIPTION	FACTOR	ACRES	SQ.MT.
TOTAL SITE AREA		3.26875	13228.141
AREA UNDER 12MT ROAD & GREEN BELT & SECTOR ROAD		0.325	1315.226
REMAINING AREA		2.94375	11912.915
10% OF THE SITE AREA	10%	0.326875	1322.814
NET PLANNED AREA		3.26875	13228.141
PERMISSIBLE G.C.	35%	4629.849	
PERMISSIBLE F.A.R	150%	19842.212	
PROPOSED G.C.	34.93%	4620.960	
TOTAL NO. OF PLOTS			35.0

BLOCK SUMMARY				
BLOCK NAME	PLOT NO.	NO. OF PLOTS	PROPOSED G.C.	PROPOSED F.A.R
BLOCK-A	PLOT A1-A19	19	2615.96	11232.82
BLOCK-B	B1-B16	16	2005.00	8609.39
TOTAL		35	4620.96	19842.21
			34.93%	150.00%

UTILITY BLOCK - FREE FROM GROUND COVERAGE & F.A.R.			
	AREA (SQ.MT.)	NO.OF PLOTS	TOTAL AREA
UTILITY BLOCK	15.0 X 3.0	45.00	1.00
			45.00

BLOCK-A AREA DETAIL			
PLOT NO.	PLOT SIZE	AREA (SQ.MT.)	NO.OF PLOTS
PLOT A1	[(12.5X9.405)+(12.50+3.451)X0.5X14.595]	233.96	1
PLOT A2-A5	6.00 X 24.00	144.00	4
PLOT A6-A19	6.00 X 21.50	129.00	14
TOTAL			19
			2615.96

BLOCK-B AREA DETAIL			
PLOT NO.	PLOT SIZE	AREA (SQ.MT.)	NO.OF PLOTS
PLOT B1	(19.751+8.813)X0.5X18	257.07	1
PLOT B2-B10 & B11-B16	6.00 X 18.00	108.00	14
	[(10.74+5.922)X0.5X18]+(7.185+2.368)X0.5X18.00	235.93	1
TOTAL			16
			2005.00

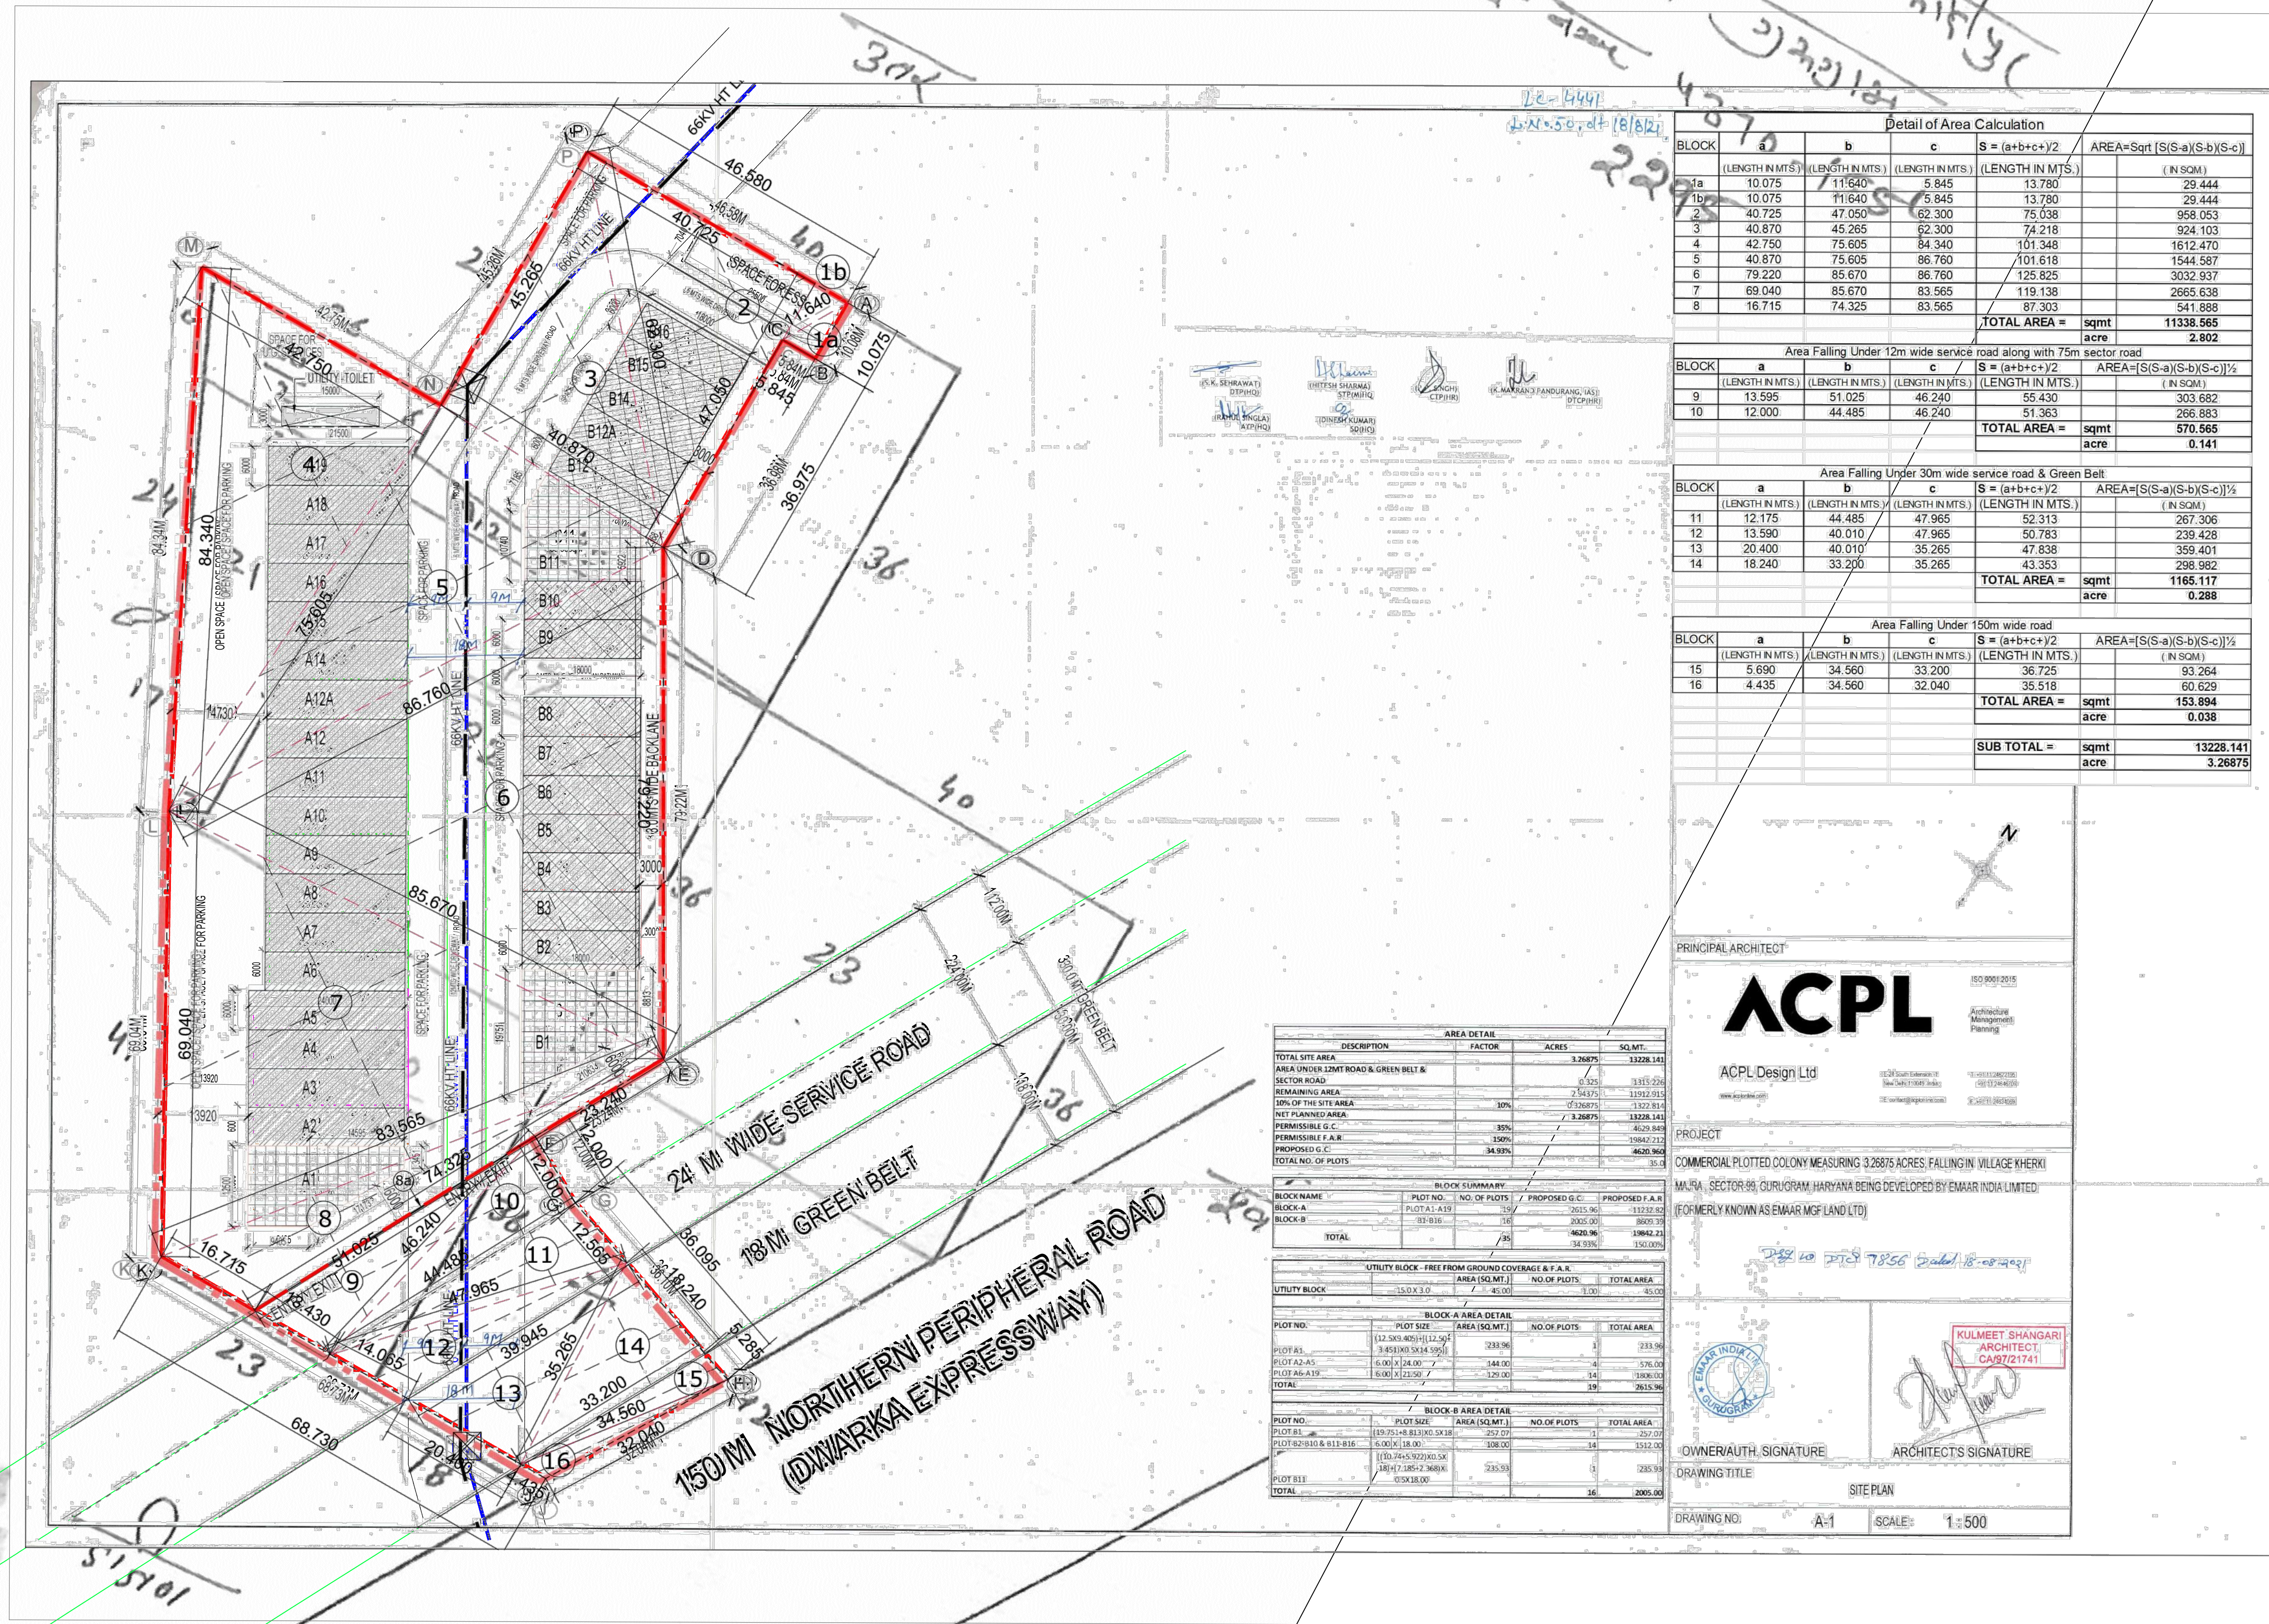

PRINCIPAL ARCHITECT

ACPL

ACPL Design Ltd

PROJECT

COMMERCIAL PLOTTED COLONY MEASURING 3.26875 ACRES/ FALLING IN VILLAGE KHERKI MAURA, SECTOR-88, GURUGRAM, HARYANA BEING DEVELOPED BY Emaar India Limited. (FORMERLY KNOWN AS EMAAR MGF LAND LTD)

OWNER AUTH. SIGNATURE

ARCHITECT'S SIGNATURE

DRAWING TITLE: SITE PLAN

DRAWING NO: A-1

SCALE: 1:500