




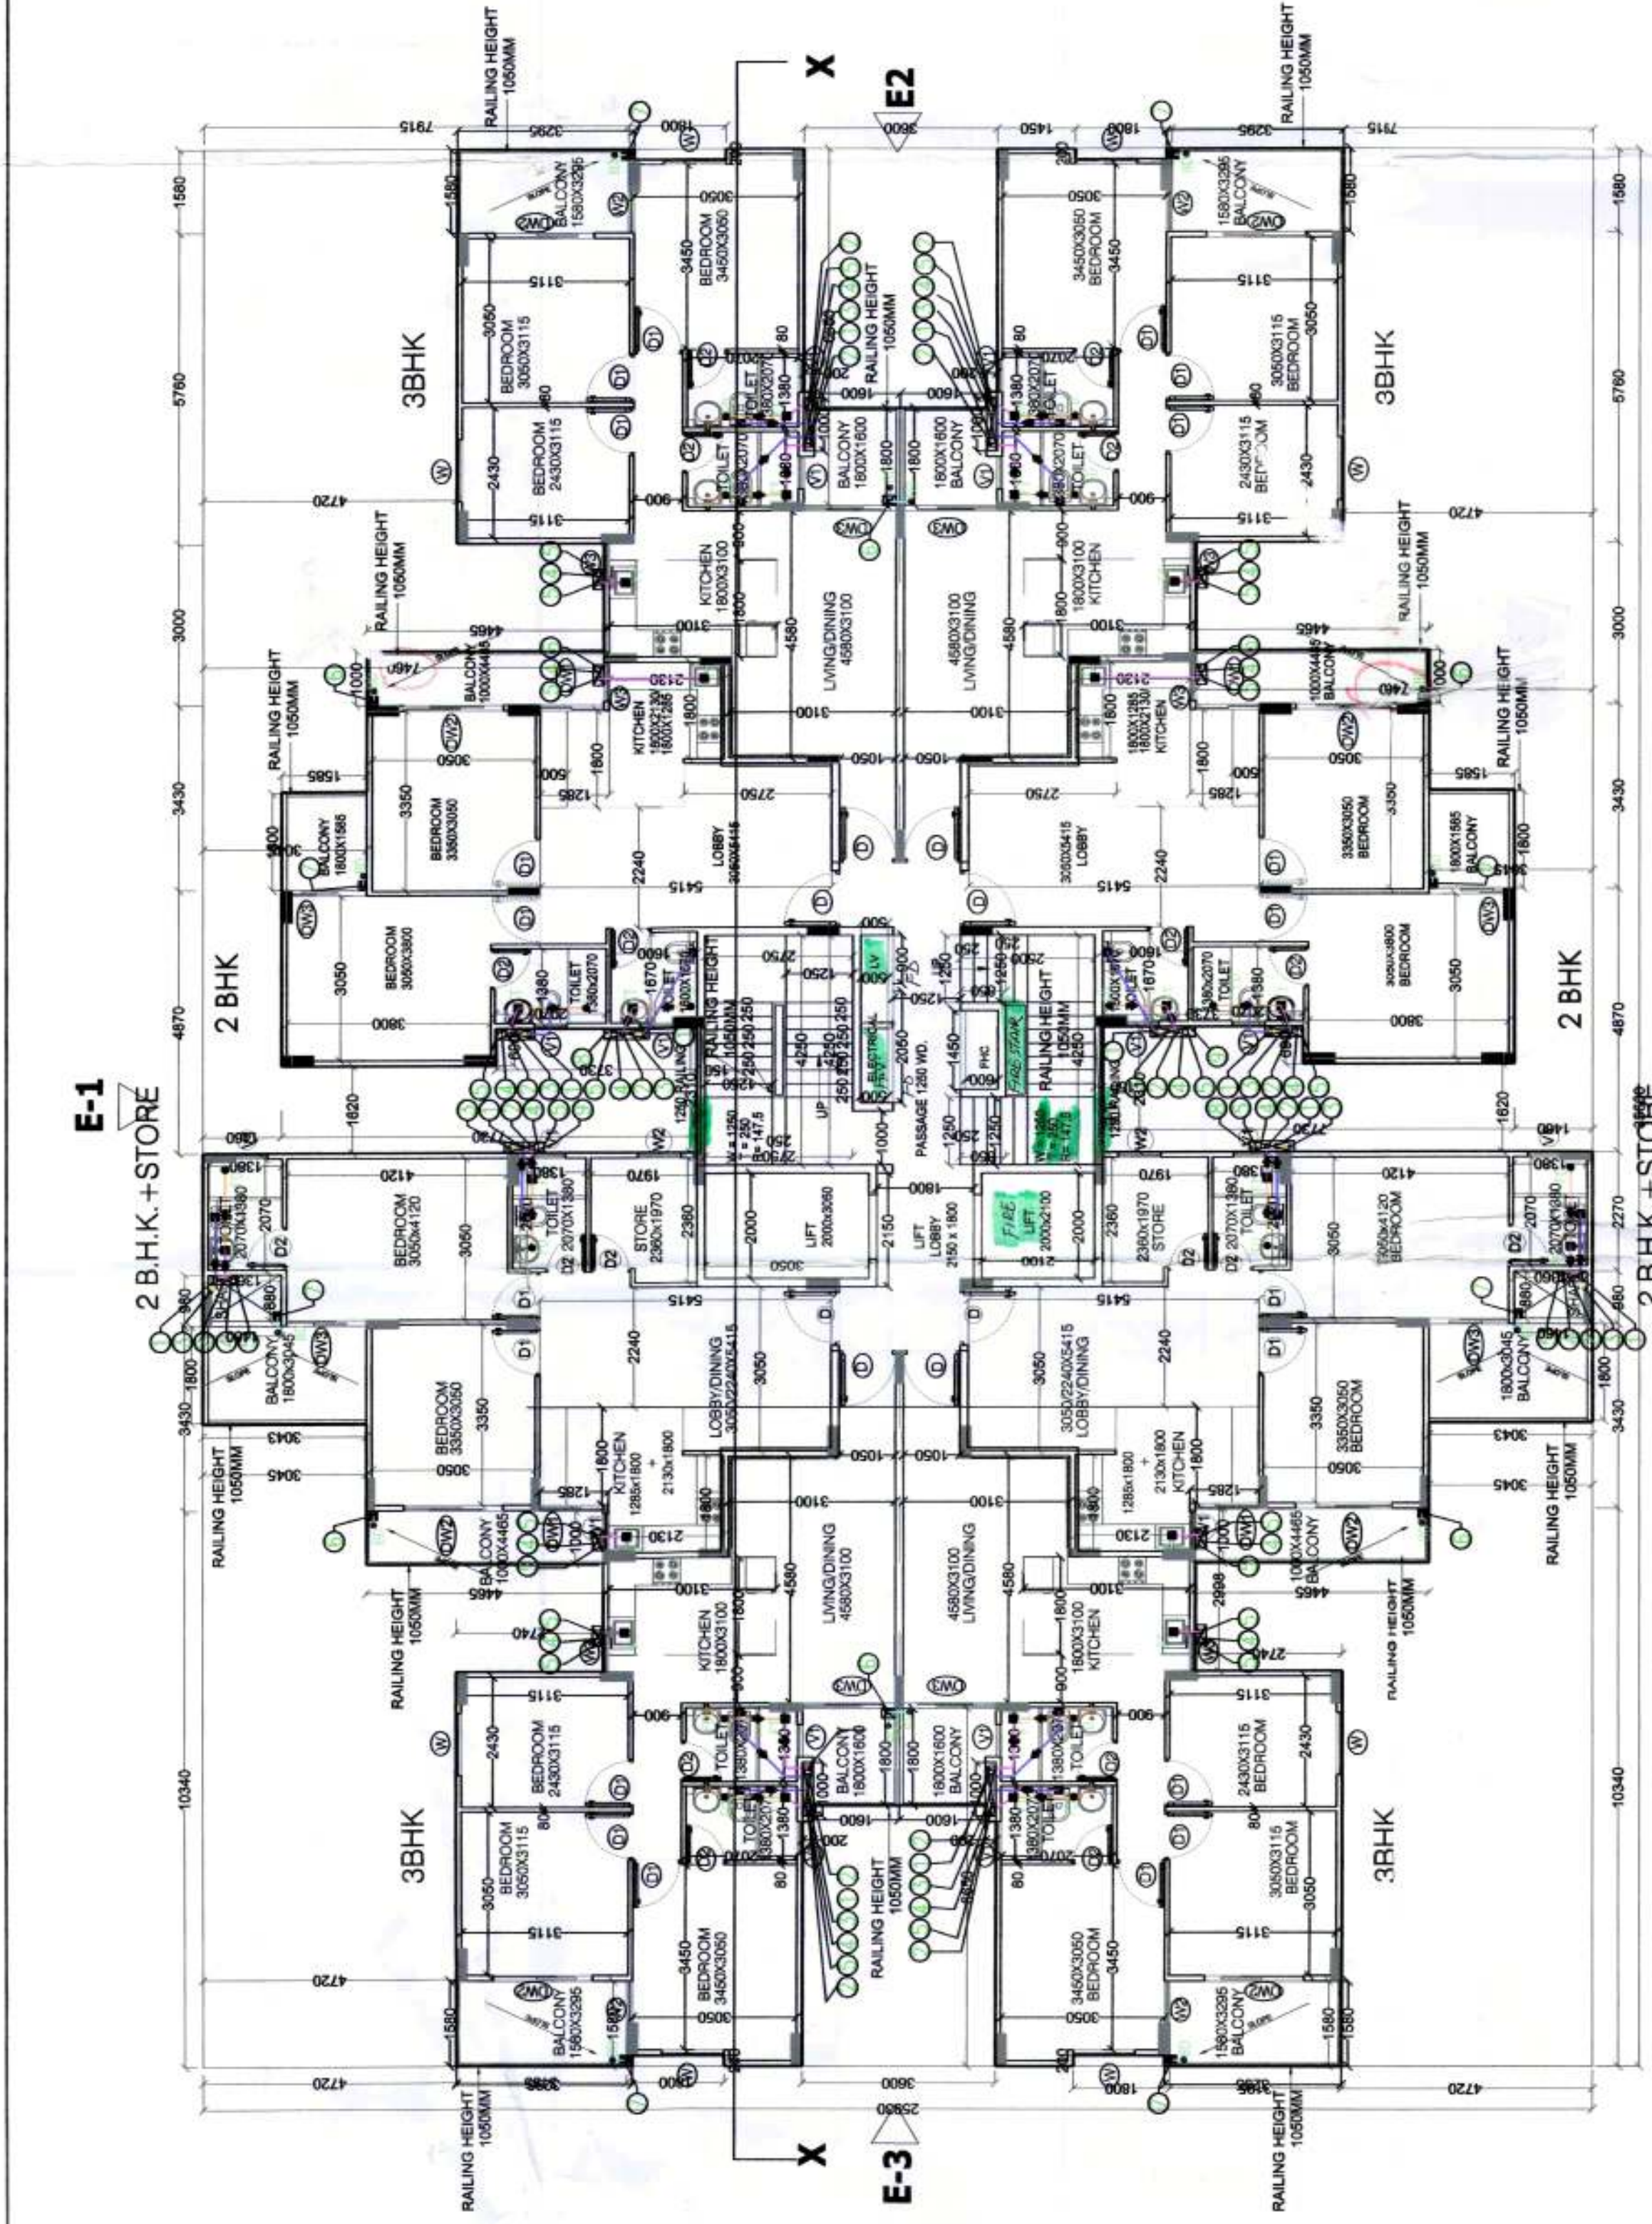

1 TYPICAL FLOOR PLAN TOWER A & E (1ST TO 13TH FLOOR)
Scale: 1:100

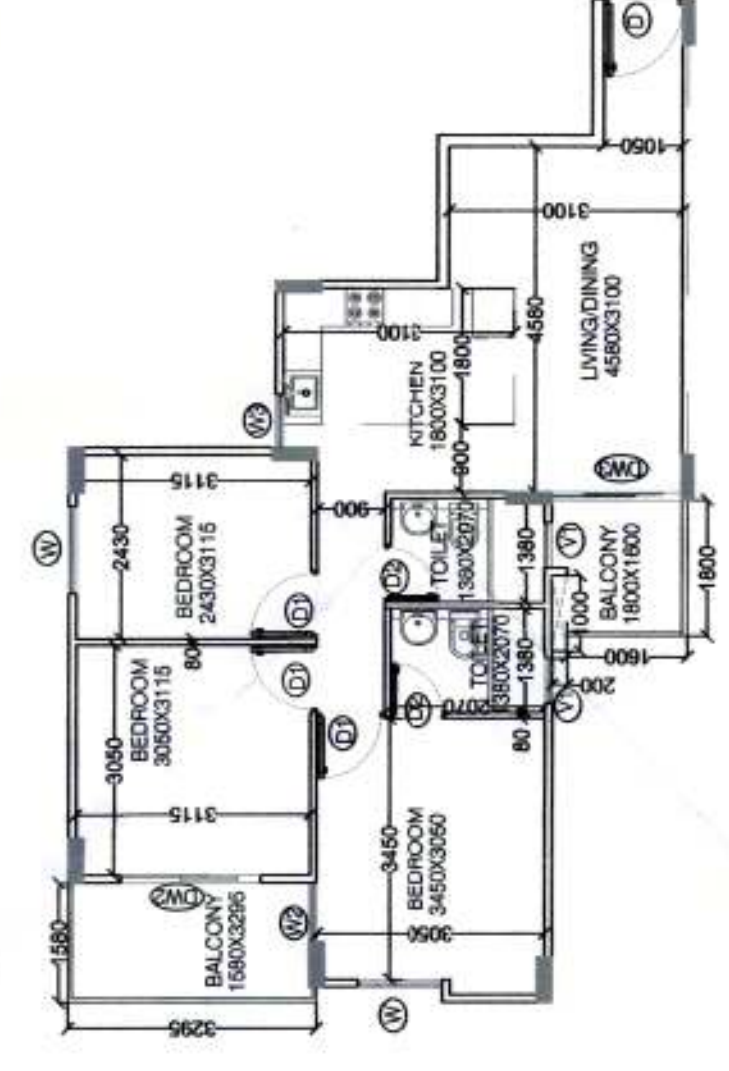


4 UNIT PLAN-3 BHK
Scale: 1:100

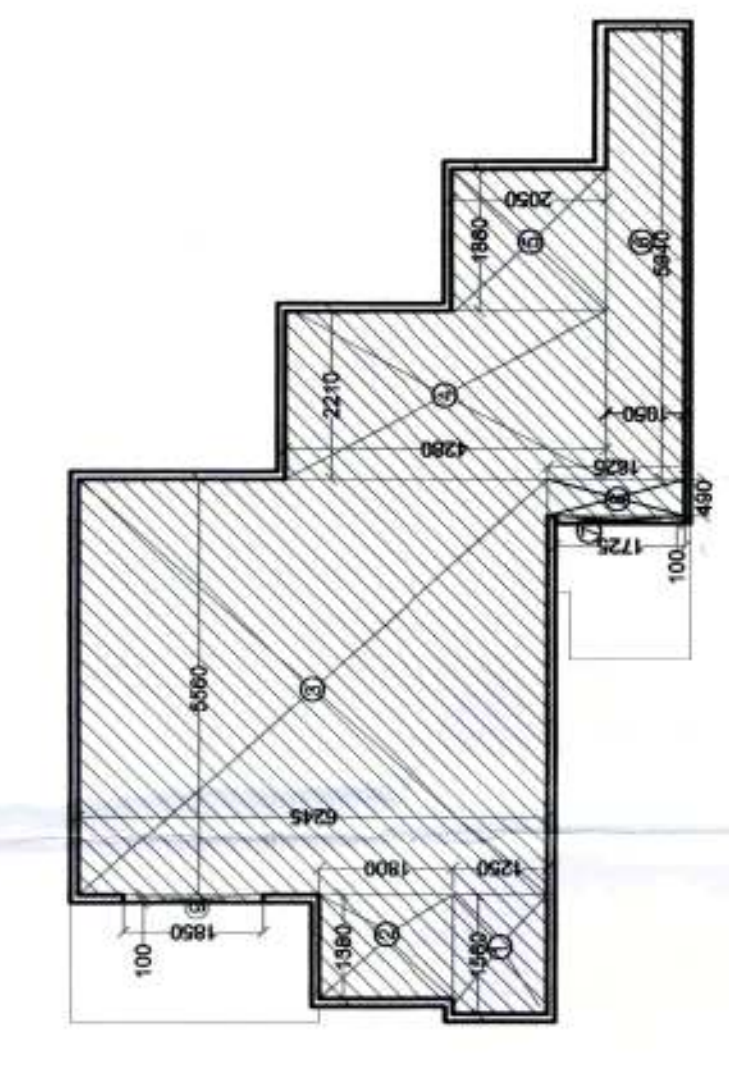


5 CARPET AREA CALCULATION 3 BHK
Scale: 1:100


6 BALCONY AREA CALCULATION 3 BHK
Scale: 1:100

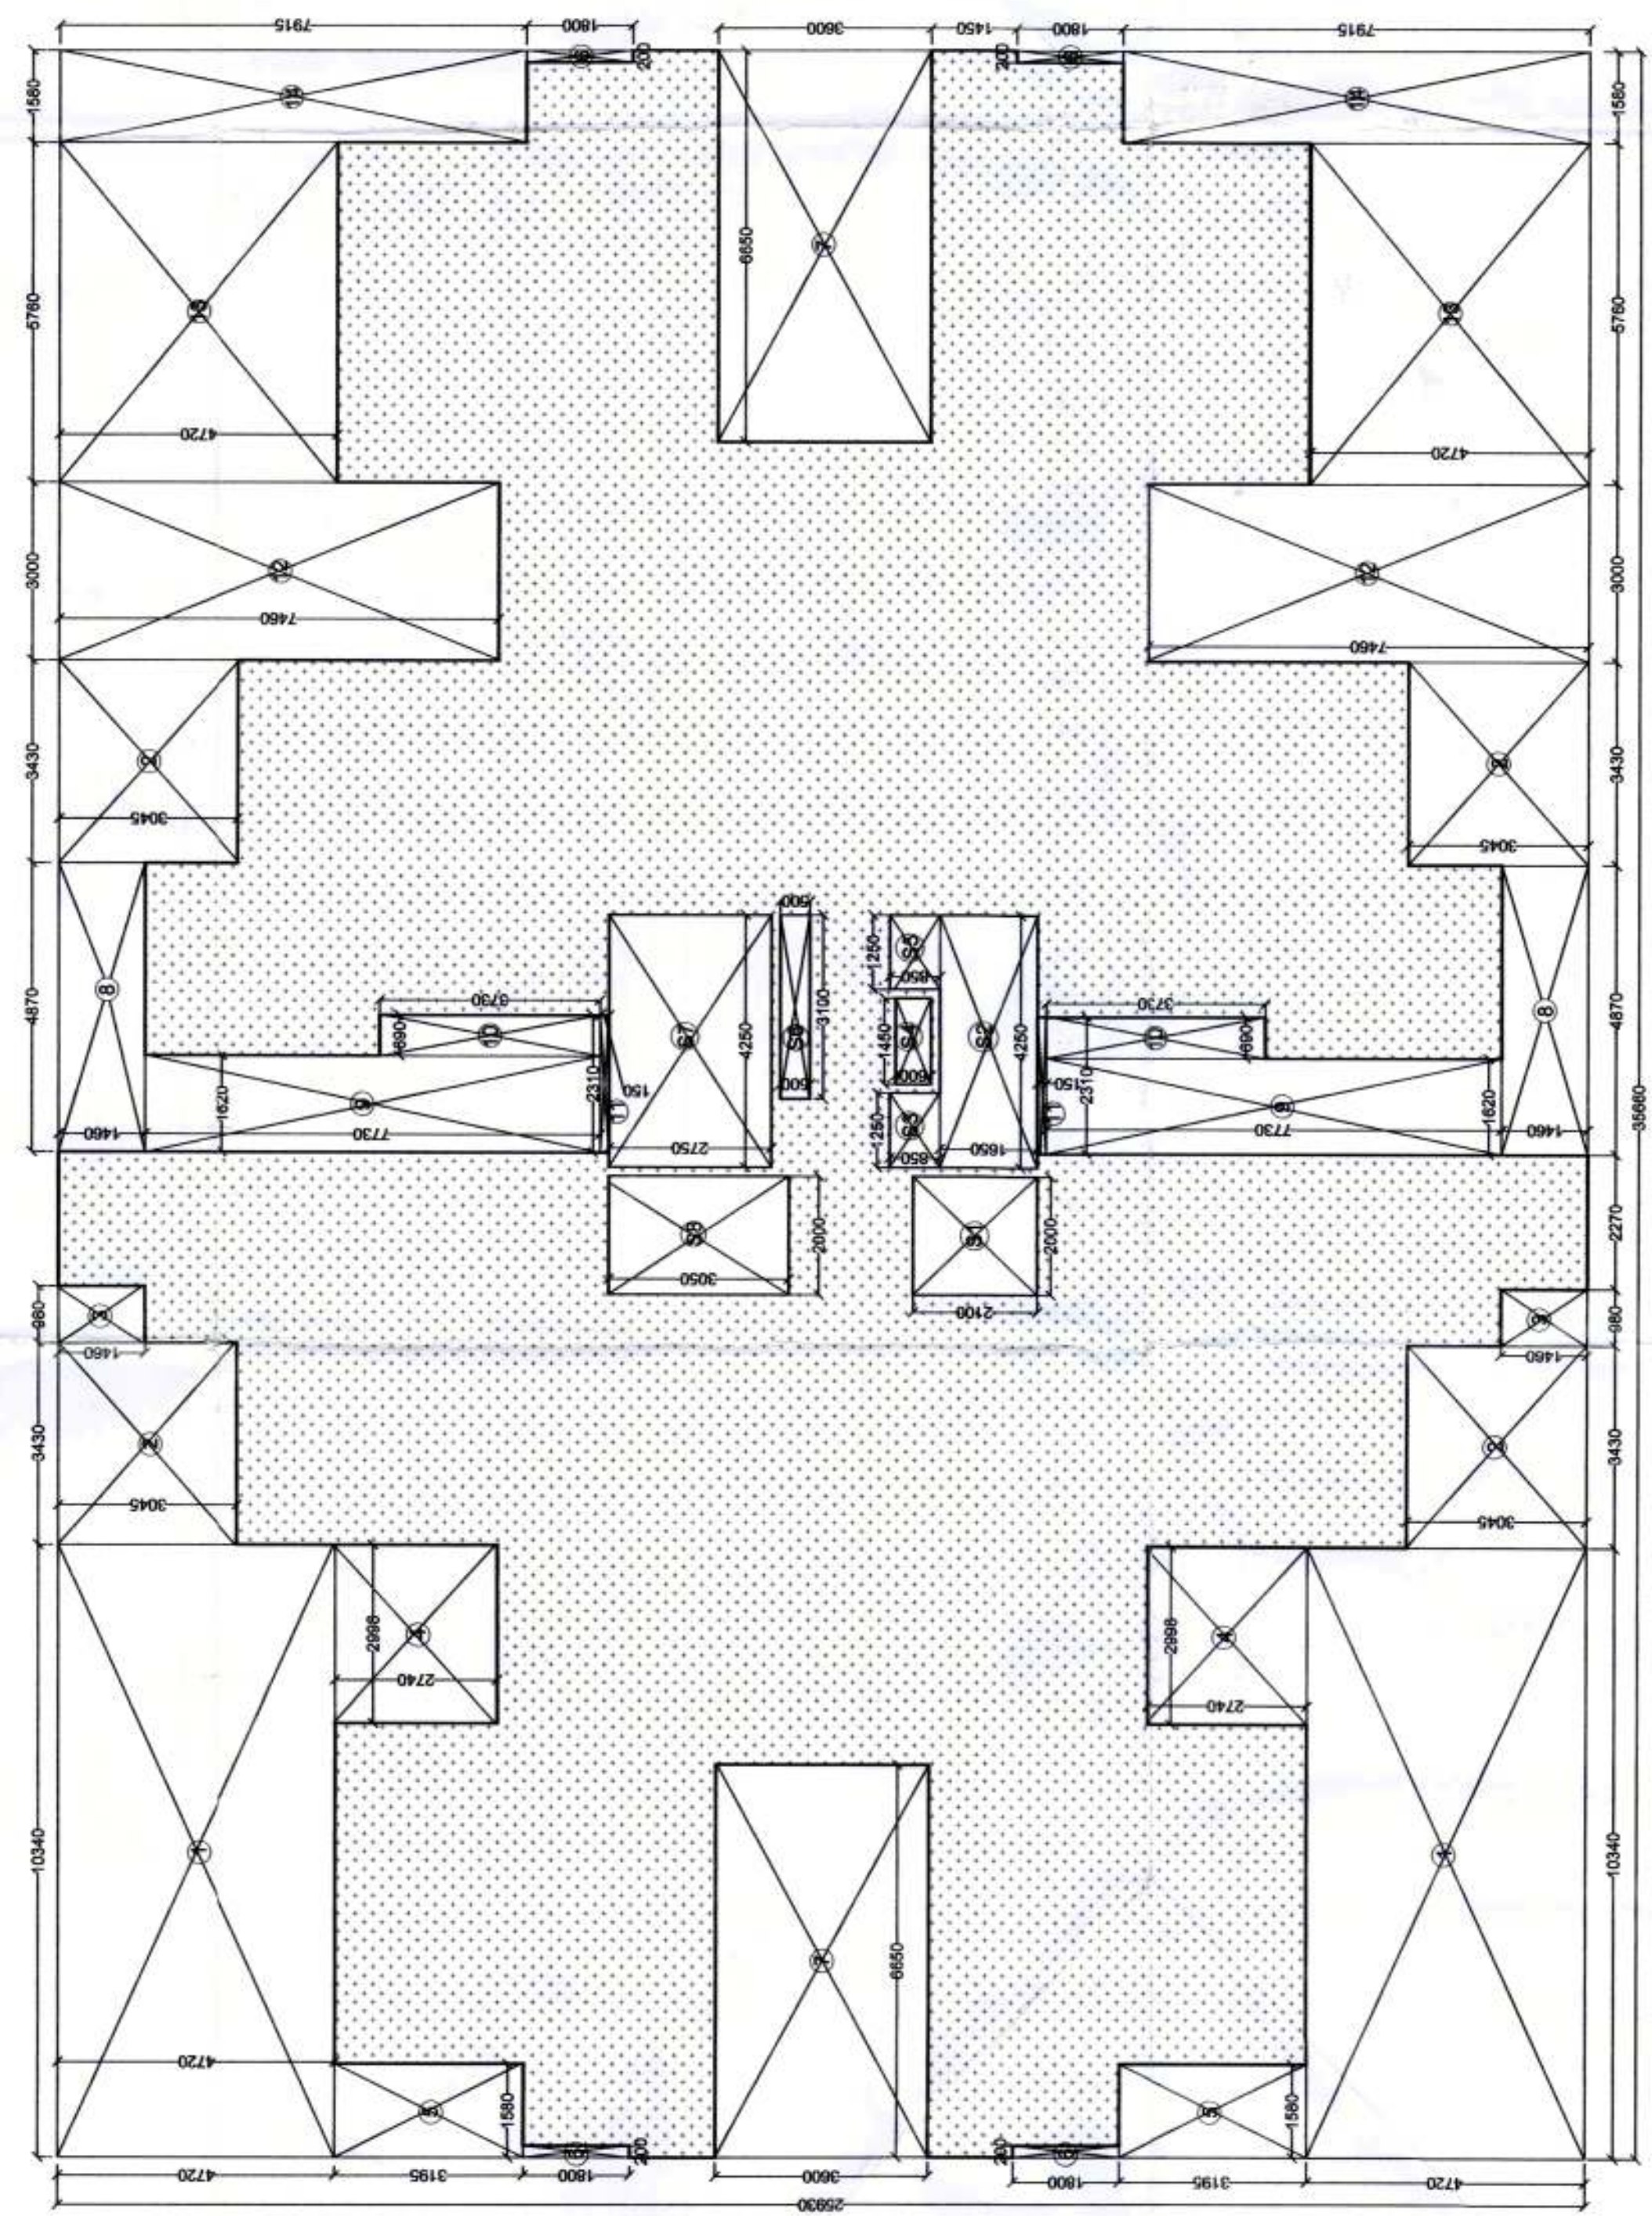


2 FAR CALCULATION TYPICAL FLOOR TOWER A & E (1ST TO 13TH FLOOR)
Scale: 1:100

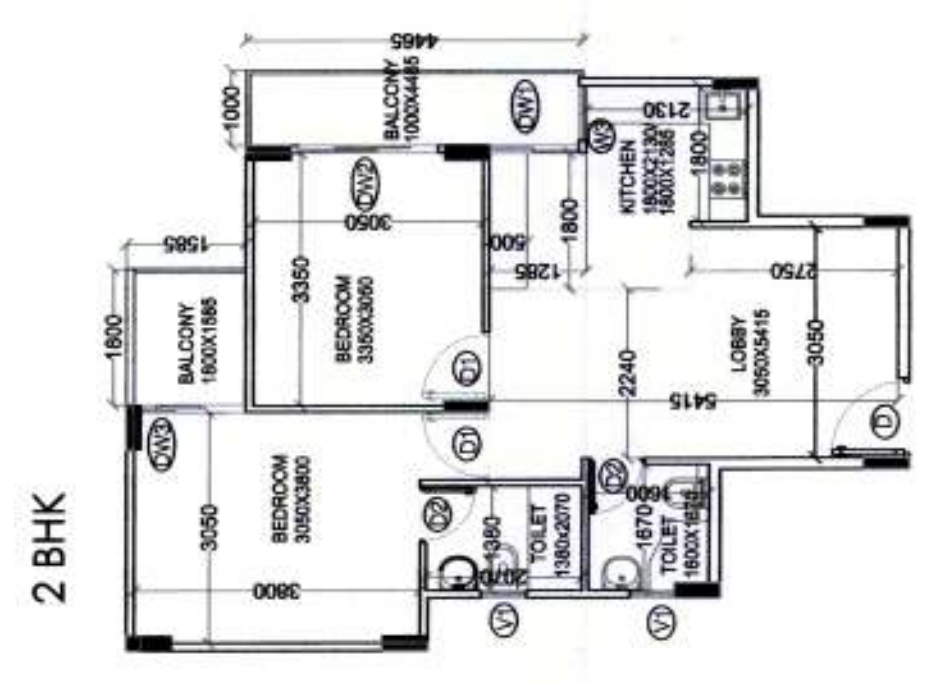


8 2 BHK UNIT PLAN
Scale: 1:100

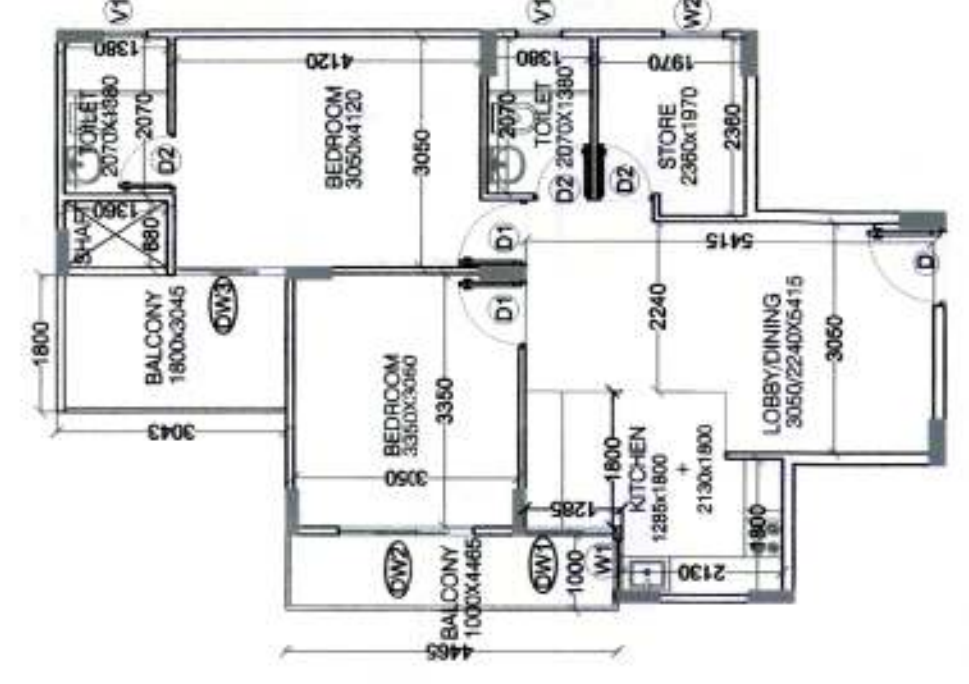

9 CARPET AREA CALCULATION 2 BHK
Scale: 1:100

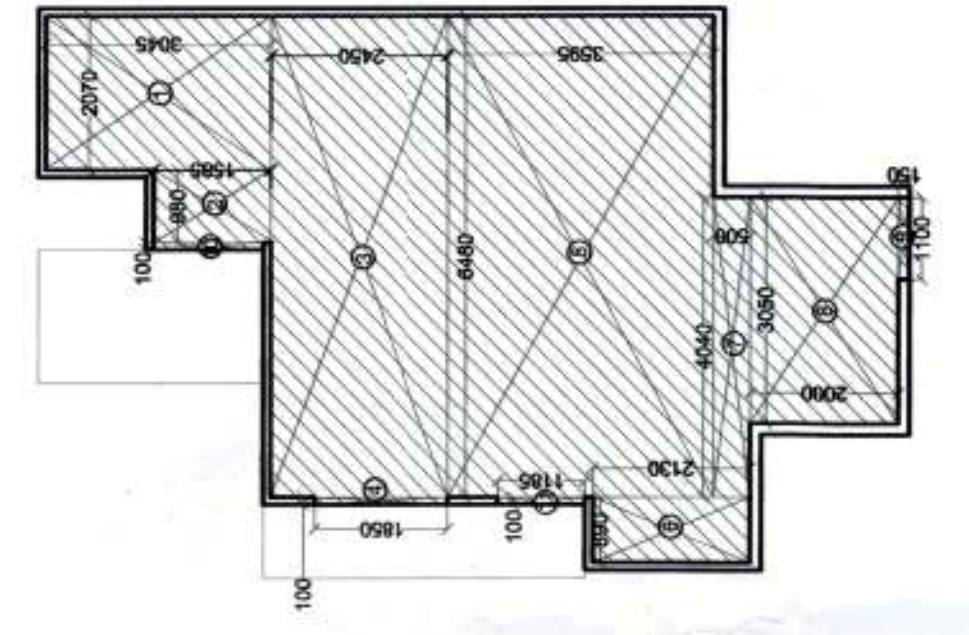

9 BALCONY AREA CALCULATION 2 BHK
Scale: 1:100

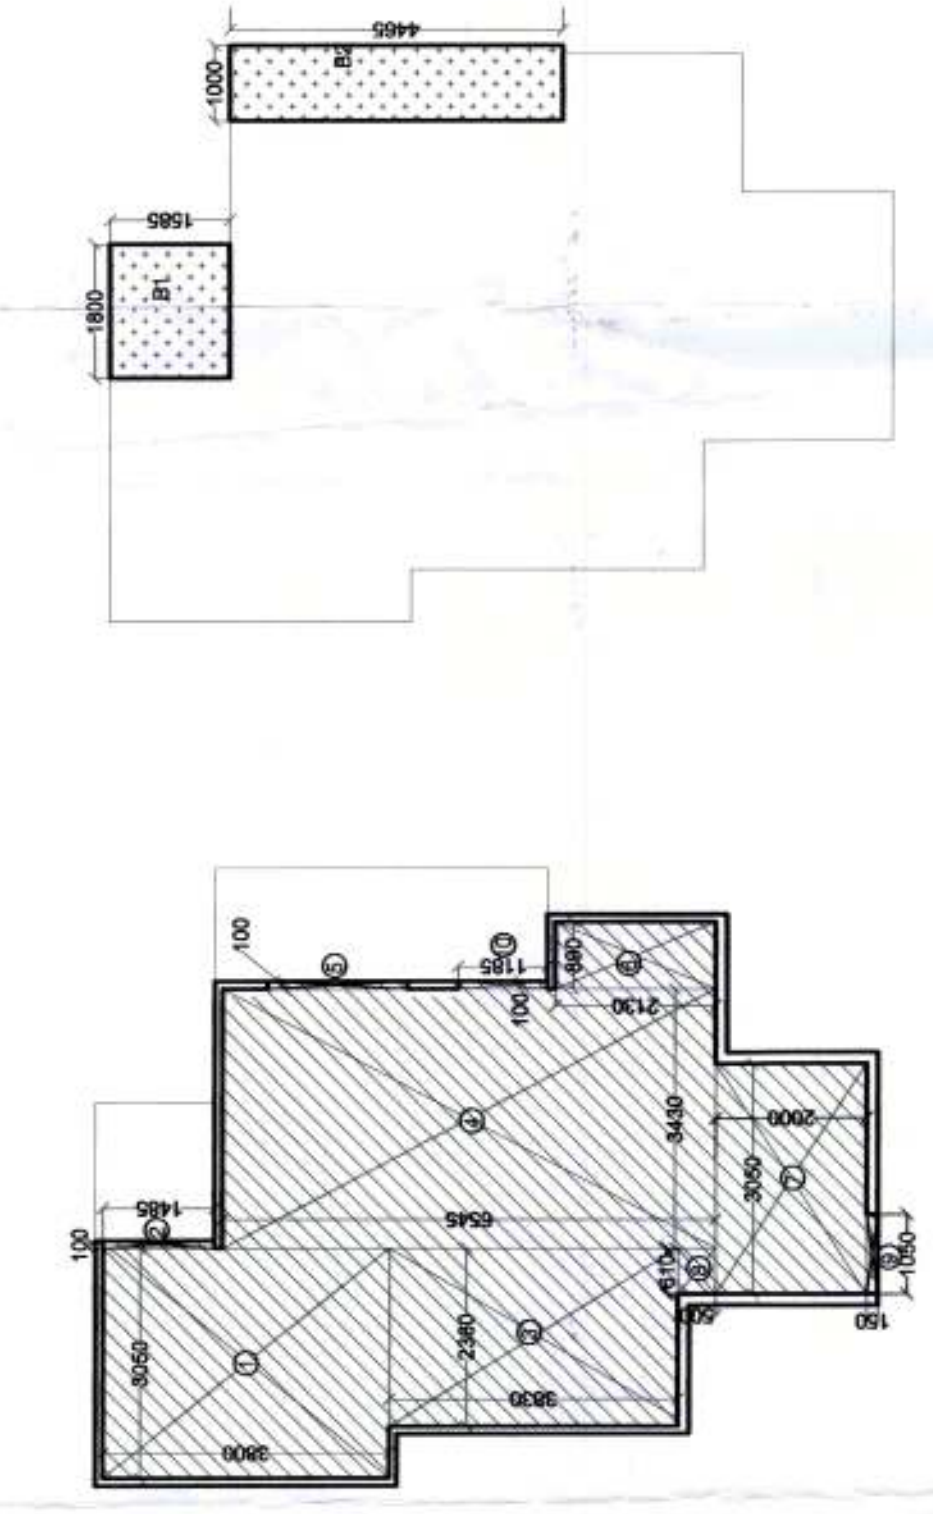

2 BHK

2 BHK UNIT CARPET AREA CALCULATION				
TYPE	QUANTITY	SHAPE	FORMULA	DETAIL
1	1	RECTANGLE	L x B	3.050
2	1	RECTANGLE	L x B	3.050
TOTAL				31.550

2 BHK BALCONY AREA CALCULATION				
TYPE	QUANTITY	SHAPE	FORMULA	DETAIL
B1	1	RECTANGLE	L x B	1.800
B2	1	RECTANGLE	L x B	1.800
TOTAL				3.600

2 BHK+STORE CARPET AREA CALCULATION				
TYPE	QUANTITY	SHAPE	FORMULA	DETAIL
1	1	RECTANGLE	L x B	2.070
2	1	RECTANGLE	L x B	2.070
3	1	RECTANGLE	L x B	2.070
4	1	RECTANGLE	L x B	2.070
5	1	RECTANGLE	L x B	2.070
6	1	RECTANGLE	L x B	2.070
7	1	RECTANGLE	L x B	2.070
8	1	RECTANGLE	L x B	2.070
9	1	RECTANGLE	L x B	2.070
10	1	RECTANGLE	L x B	2.070
11	1	RECTANGLE	L x B	2.070
TOTAL				22.770

9 BALCONY AREA CALCULATION 2 BHK+STORE
Scale: 1:100

9 CARPET AREA CALCULATION 2 BHK+STORE
Scale: 1:100

7 UNIT PLAN-2 BHK+STORE
Scale: 1:100

3 BHK UNIT CARPET AREA CALCULATION				
TYPE	QUANTITY	SHAPE	FORMULA	DETAIL
1	1	RECTANGLE	L x B	1.580
2	1	RECTANGLE	L x B	1.580
3	1	RECTANGLE	L x B	1.580
4	1	RECTANGLE	L x B	1.580
5	1	RECTANGLE	L x B	1.580
6	1	RECTANGLE	L x B	1.580
7	1	RECTANGLE	L x B	1.580
8	1	RECTANGLE	L x B	1.580
9	1	RECTANGLE	L x B	1.580
TOTAL				14.220

1ST TO 13TH FLOOR FAR CALCULATION				
TYPE	QUANTITY	SHAPE	FORMULA	DETAIL
ABCD	1	RECTANGLE	L x B	35.660
TOTAL				35.660
COVERED (DEDUCTION)				924.664
1	2	RECTANGLE	L x B	4.720
2	4	RECTANGLE	L x B	3.045
3	2	RECTANGLE	L x B	2.862
4	2	RECTANGLE	L x B	2.862
TOTAL				420.881
NET COVERED AREA = ABCD - 1 TO 14 & S1 TO S9				503.783

PRINCIPLE ARCHITECT
dfi
DESIGN FORUM INTERNATIONAL
K-47, KAILASH COLONY NEW DELHI-48
PHONE 011-46556600 FAX: 46556601

CLIENT:
MEGA INFRA TECH PVT. LTD.

PROJECT NAME AND ADDRESS
PROPOSED BUILDING PLAN FOR AFFORDABLE
GROUP HOUSING COLONY FOR AN AREA
MEASURING 9.0825 ACRES (LICENCE NO. 28 OF
2020 DT. 7.10.20)
IN SECTOR 95B, GURUGRAM MANESAR URBAN
COMPLEX

DRAWING TITLE:
TYPICAL FLOOR & AREA CALCULATION
TOWER A & E

OWNER'S SIGNATURE

ANU TEVATI
D. ANU TEVATI
955018791

ARCHITECT'S SIGNATURE

ANU TEVATI
D. ANU TEVATI
955018791

SCALE: 1:100
DATE:

SHEET NO.
05

NOTE: 1. ASSUMING FLR FINISH LEVELS AS ± 0.00 FOR DW/FIXING
2. JDS- FIRE DOOR
FOR INT. USE TWO HOUR FIRE RATED GLASS