




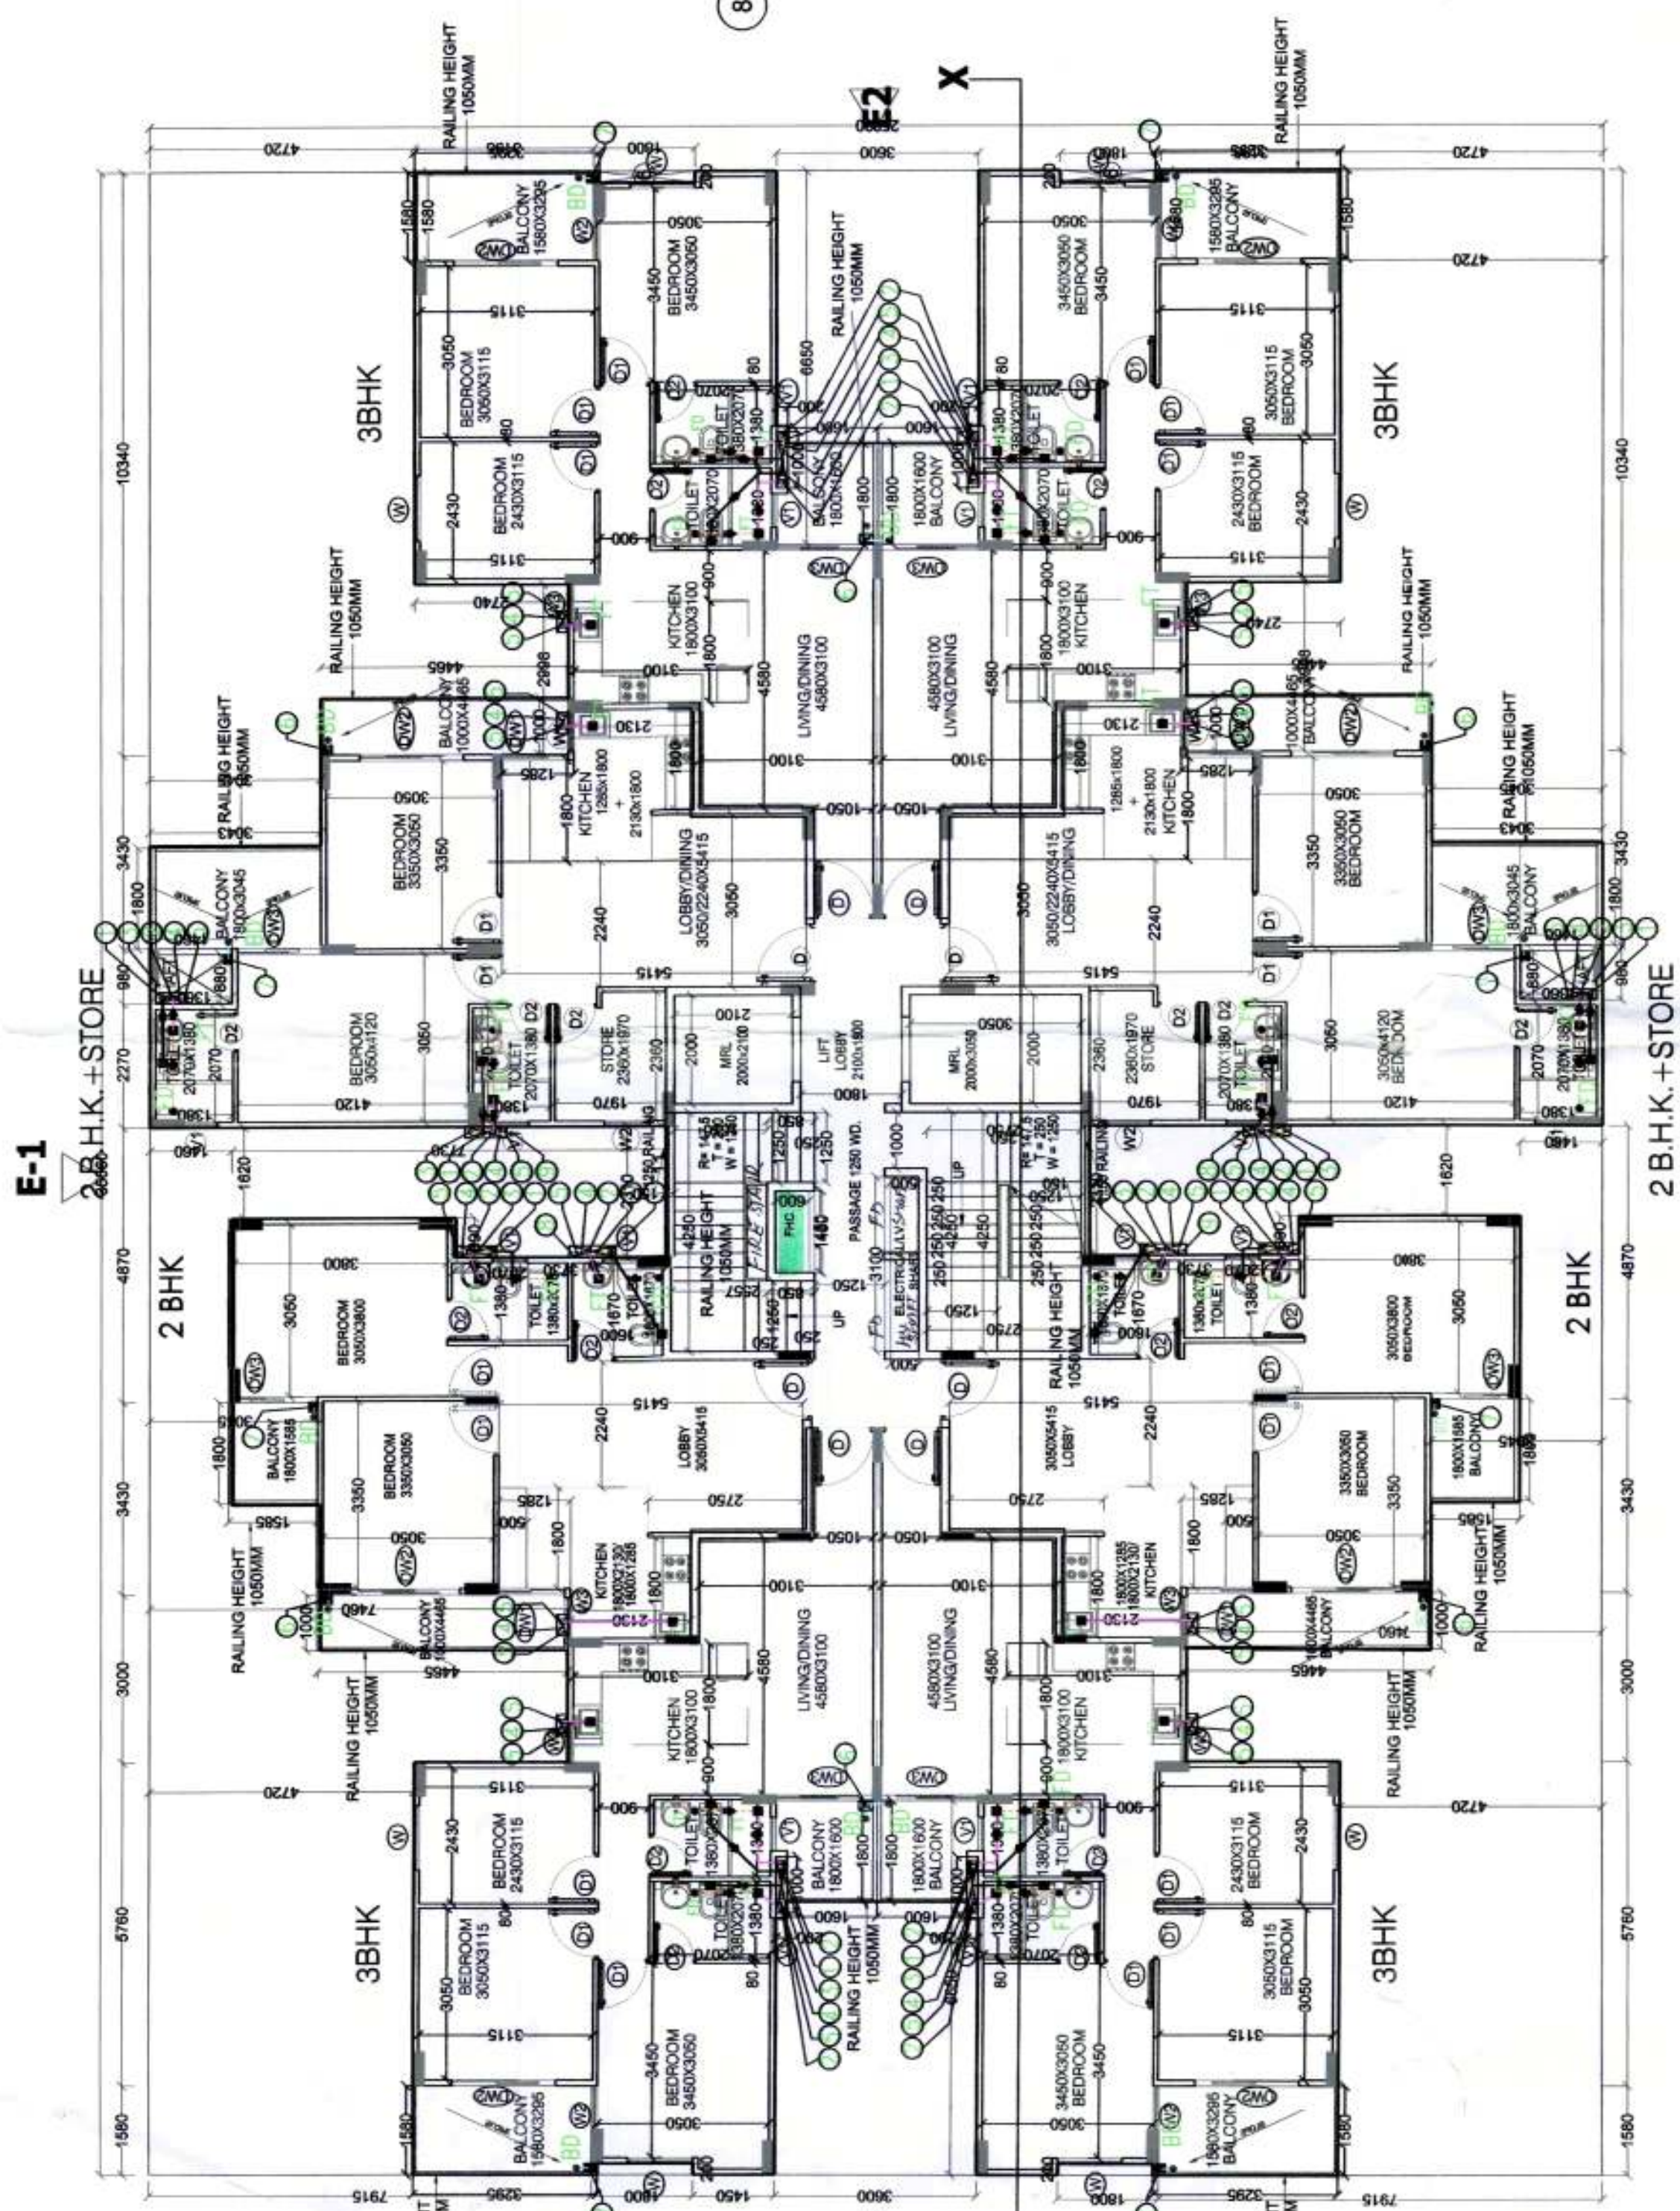


1 TYPICAL FLOOR PLAN TOWER-F & K (1ST TO 13TH FLOOR)
Scale: 1:100

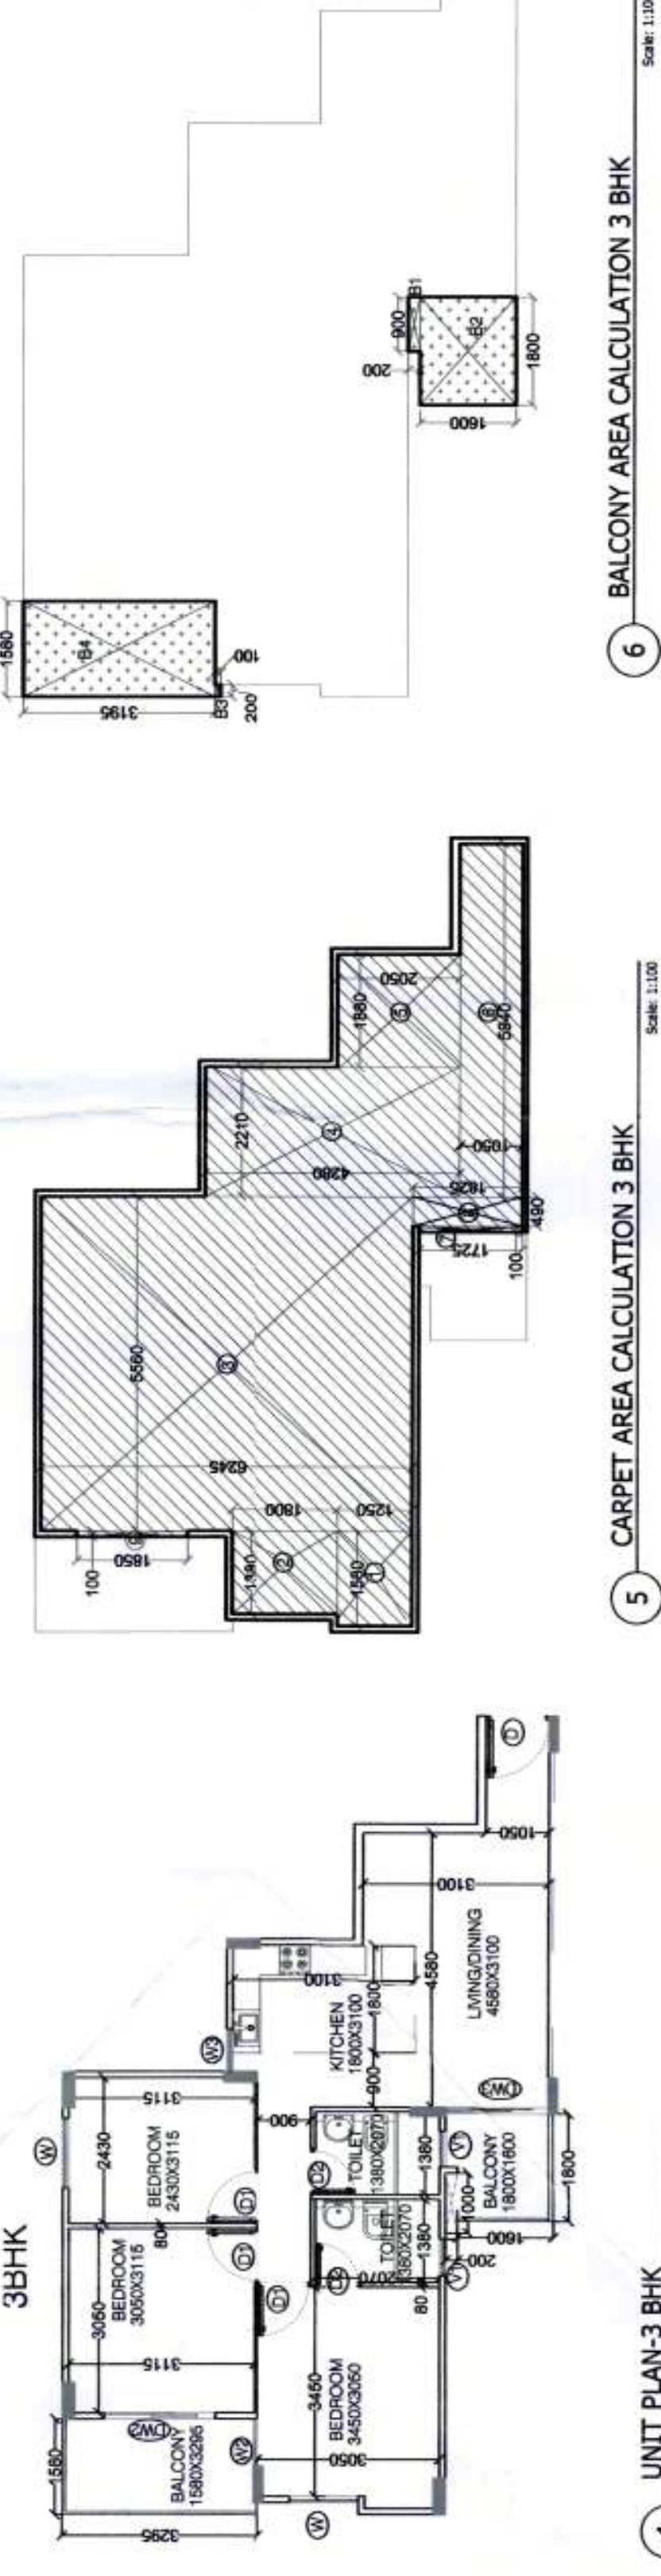


5 CARPET AREA CALCULATION 3 BHK
Scale: 1:100

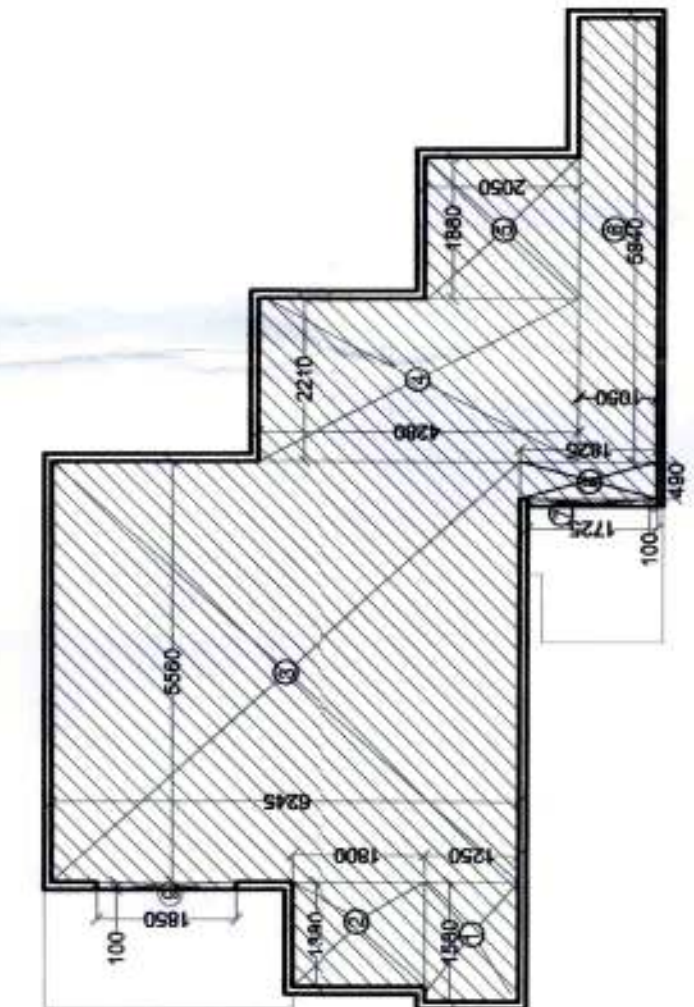

6 BALCONY AREA CALCULATION 3 BHK
Scale: 1:100

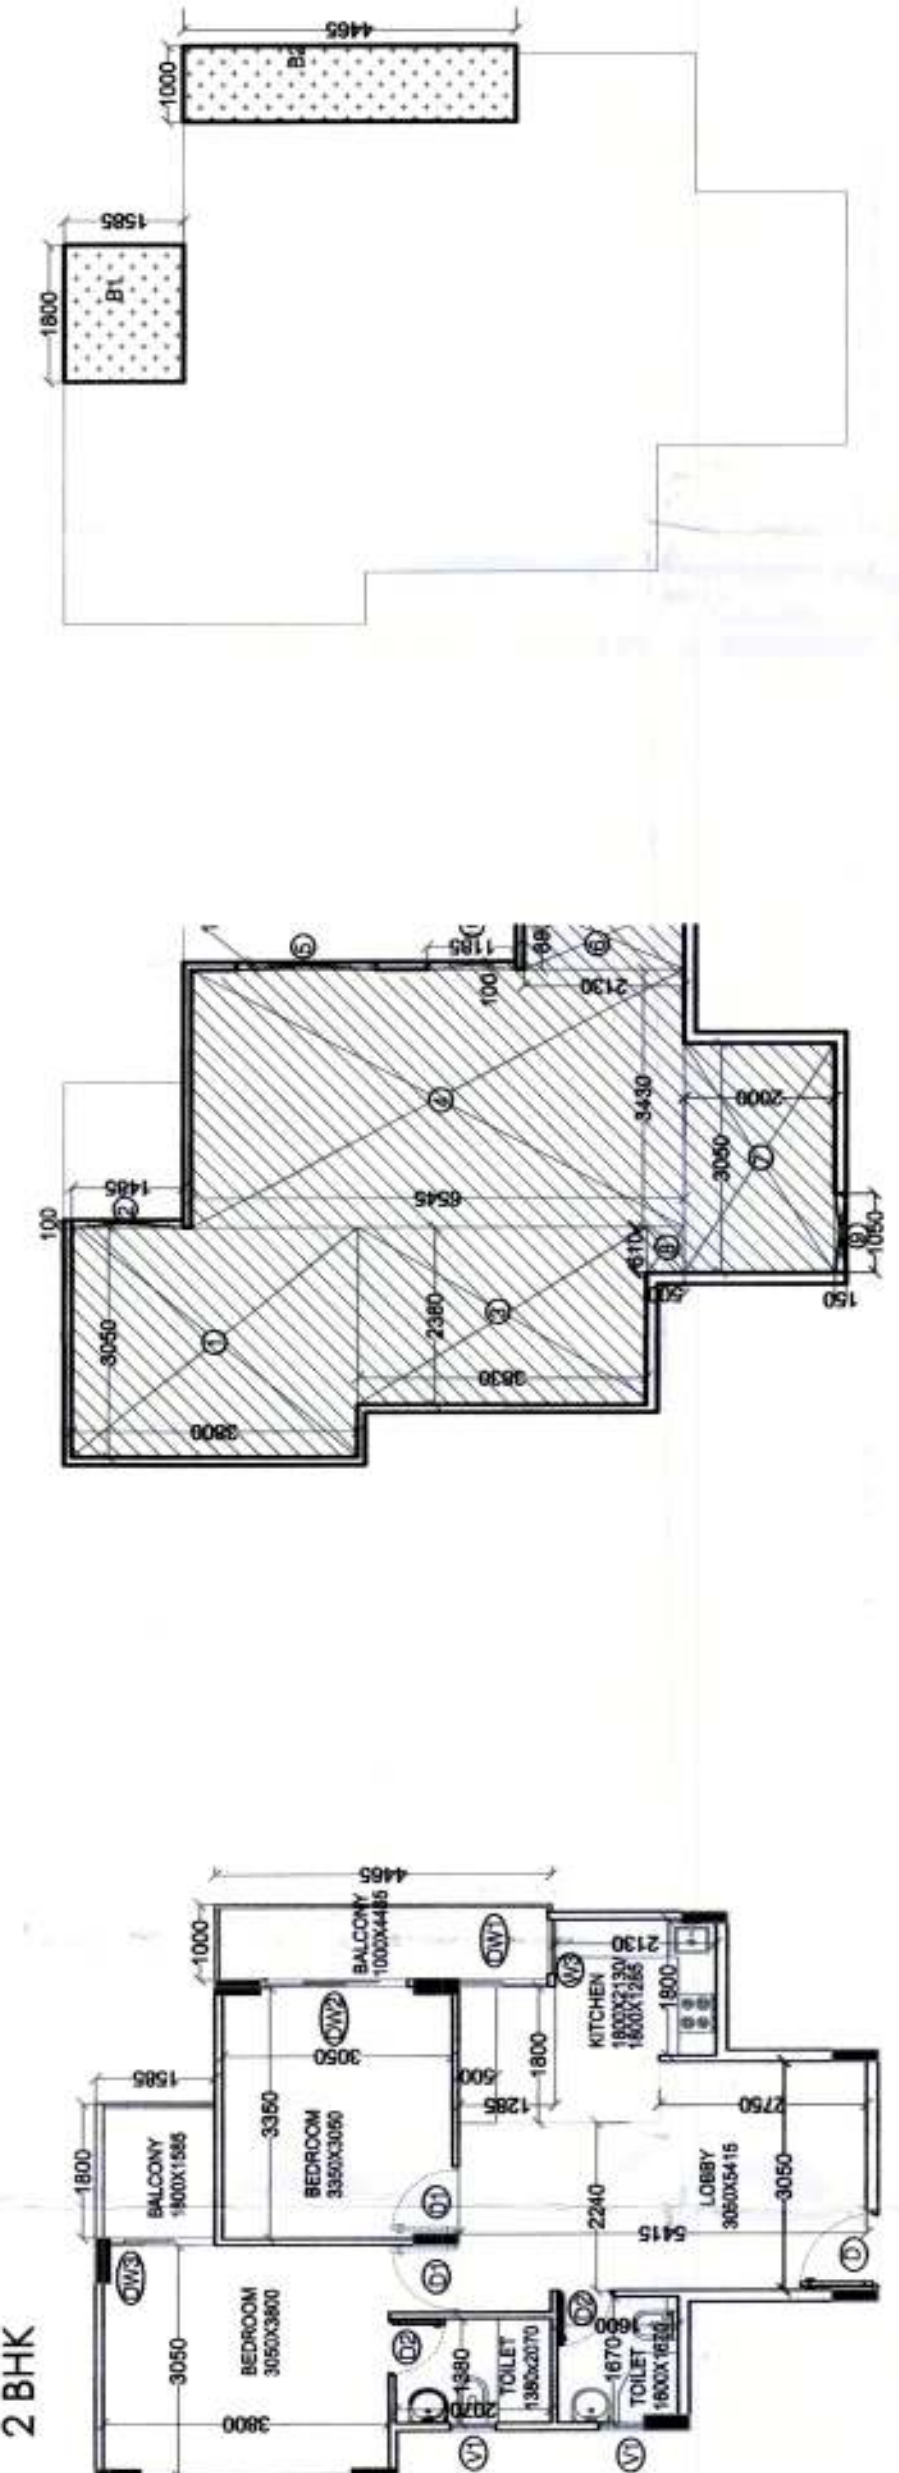

8 CARPET AREA CALCULATION 2 BHK
Scale: 1:100

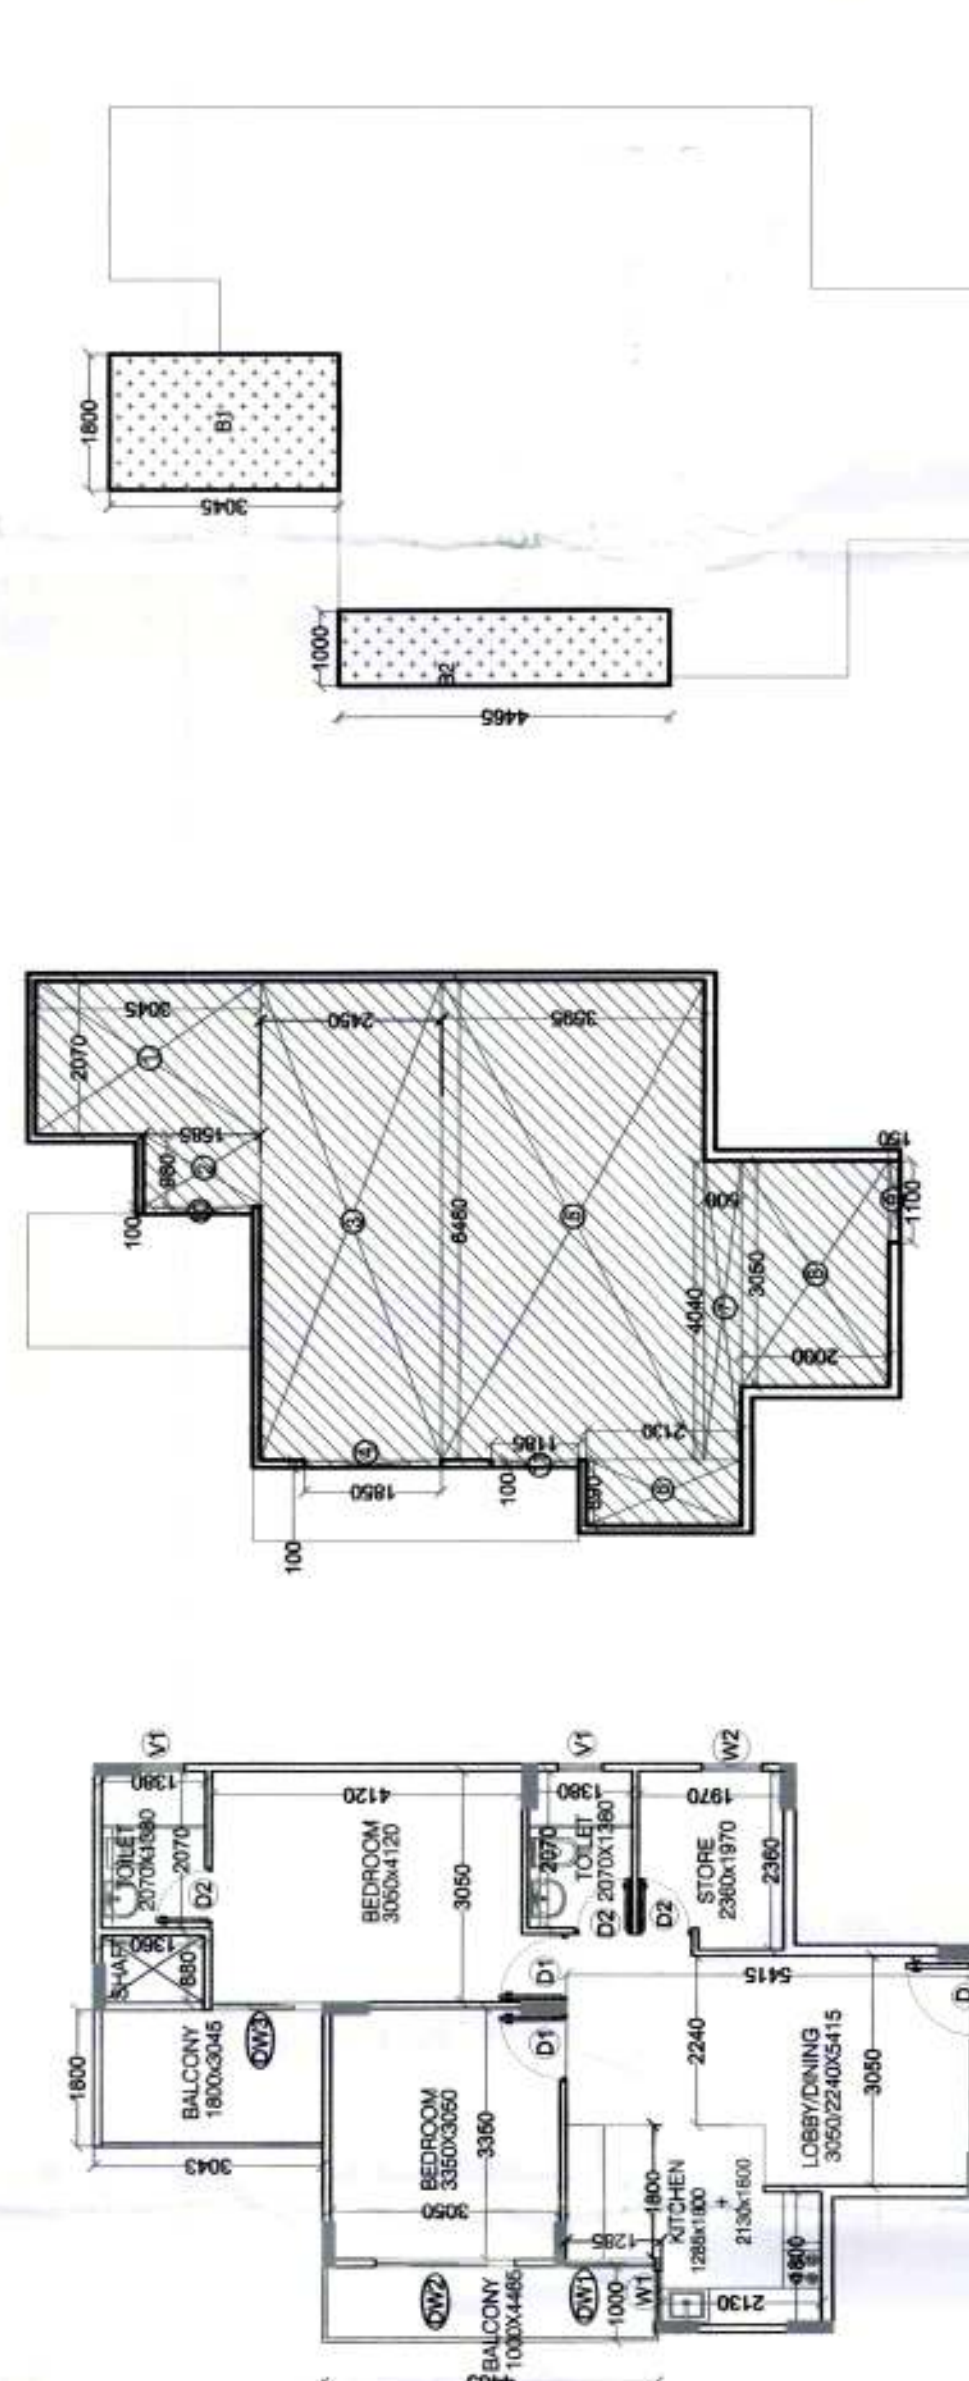

8 CARPET AREA CALCULATION 2 BHK
Scale: 1:100

3 BHK UNIT CARPET AREA CALCULATION				
TYPE	QUANTITY	SHAPE	FORMULA	DETAIL
COVERAGE (ADDITION)				
1	1	RECTANGLE	L x B	1.580 1.250
2	1	RECTANGLE	L x B	1.800 1.380
3	1	RECTANGLE	L x B	5.580 6.245
4	1	RECTANGLE	L x B	2.210 4.280
5	1	RECTANGLE	L x B	2.050 1.880
6	1	RECTANGLE	L x B	5.940 1.050
7	1	RECTANGLE	L x B	0.100 1.725
8	1	RECTANGLE	L x B	0.490 1.825
9	1	RECTANGLE	L x B	0.100 1.850
TOTAL				59.883

9 BALCONY AREA CALCULATION 2 BHK +STORE
Scale: 1:100

2 BHK +STORE BALCONY AREA CALCULATION				
TYPE	QUANTITY	SHAPE	FORMULA	DETAIL
COVERGE (ADDITION)				
B1	1	RECTANGLE	L x B	1.8
B2	1	RECTANGLE	L x B	1.000
TOTAL				2.800
				CALCULATION EACH AREA IN SQ.M


3 BHK UNIT TYPE A BALCONY AREA CALCULATION				
TYPE	QUANTITY	SHAPE	FORMULA	DETAIL
B1	1	RECTANGLE	L x B	0.900
B2	1	RECTANGLE	L x B	1.800
B3	1	RECTANGLE	L x B	0.200
B4	1	RECTANGLE	L x B	1.580
TOTAL				8.128

2 BHK UNIT CARPET AREA CALCULATION				
TYPE	QUANTITY	SHAPE	FORMULA	DETAIL
COVERAGE / (ADDITION)				
1	1	RECTANGLE	L x B	3.800
2	1	RECTANGLE	L x B	0.148
3	1	RECTANGLE	L x B	3.830
4	1	RECTANGLE	L x B	3.430
5	1	RECTANGLE	L x B	0.100
6	1	RECTANGLE	L x B	0.890
7	1	RECTANGLE	L x B	3.050
8	1	RECTANGLE	L x B	0.610
9	1	RECTANGLE	L x B	1.050
10	1	RECTANGLE	L x B	0.100
TOTAL				11.560
				0.148
				3.830
				3.430
				0.185
				1.898
				6.100
				0.305
				0.158
TOTAL				51.988

2 BHK BALCONY AREA CALCULATION					CALCULATION EACH
TYPE	QUANTITY	SHAPE	FORMULA	DETAIL	AREA IN SQ.M
B1	1	RECTANGLE	L x B	1.800	2.863
B2	1	RECTANGLE	L x B	1.000	4.465
TOTAL					7.318

2 BHK +STORE CARPET AREA CALCULATION					
TYPE	QUANTITY	SHAPE	FORMULA	DETAIL	CALCULATION EACH AREA IN SQ.M
COVERAGE (ADDITION)	1	RECTANGLE	L x B	2.070	3.045
	2	RECTANGLE	L x B	0.980	1.553
	3	RECTANGLE	L x B	2.450	3.675
	4	RECTANGLE	L x B	1.850	0.955
	5	RECTANGLE	L x B	3.595	6.480
	6	RECTANGLE	L x B	0.890	23.298
	7	RECTANGLE	L x B	0.950	1.856
	8	RECTANGLE	L x B	2.000	2.020
	9	RECTANGLE	L x B	2.000	6.100
	10	RECTANGLE	L x B	1.100	0.195
	11	RECTANGLE	L x B	0.100	1.485
					0.148
					0.118

9 BALCONY AREA CALCULATION 2 BHK +STORE
Scale: 1:100

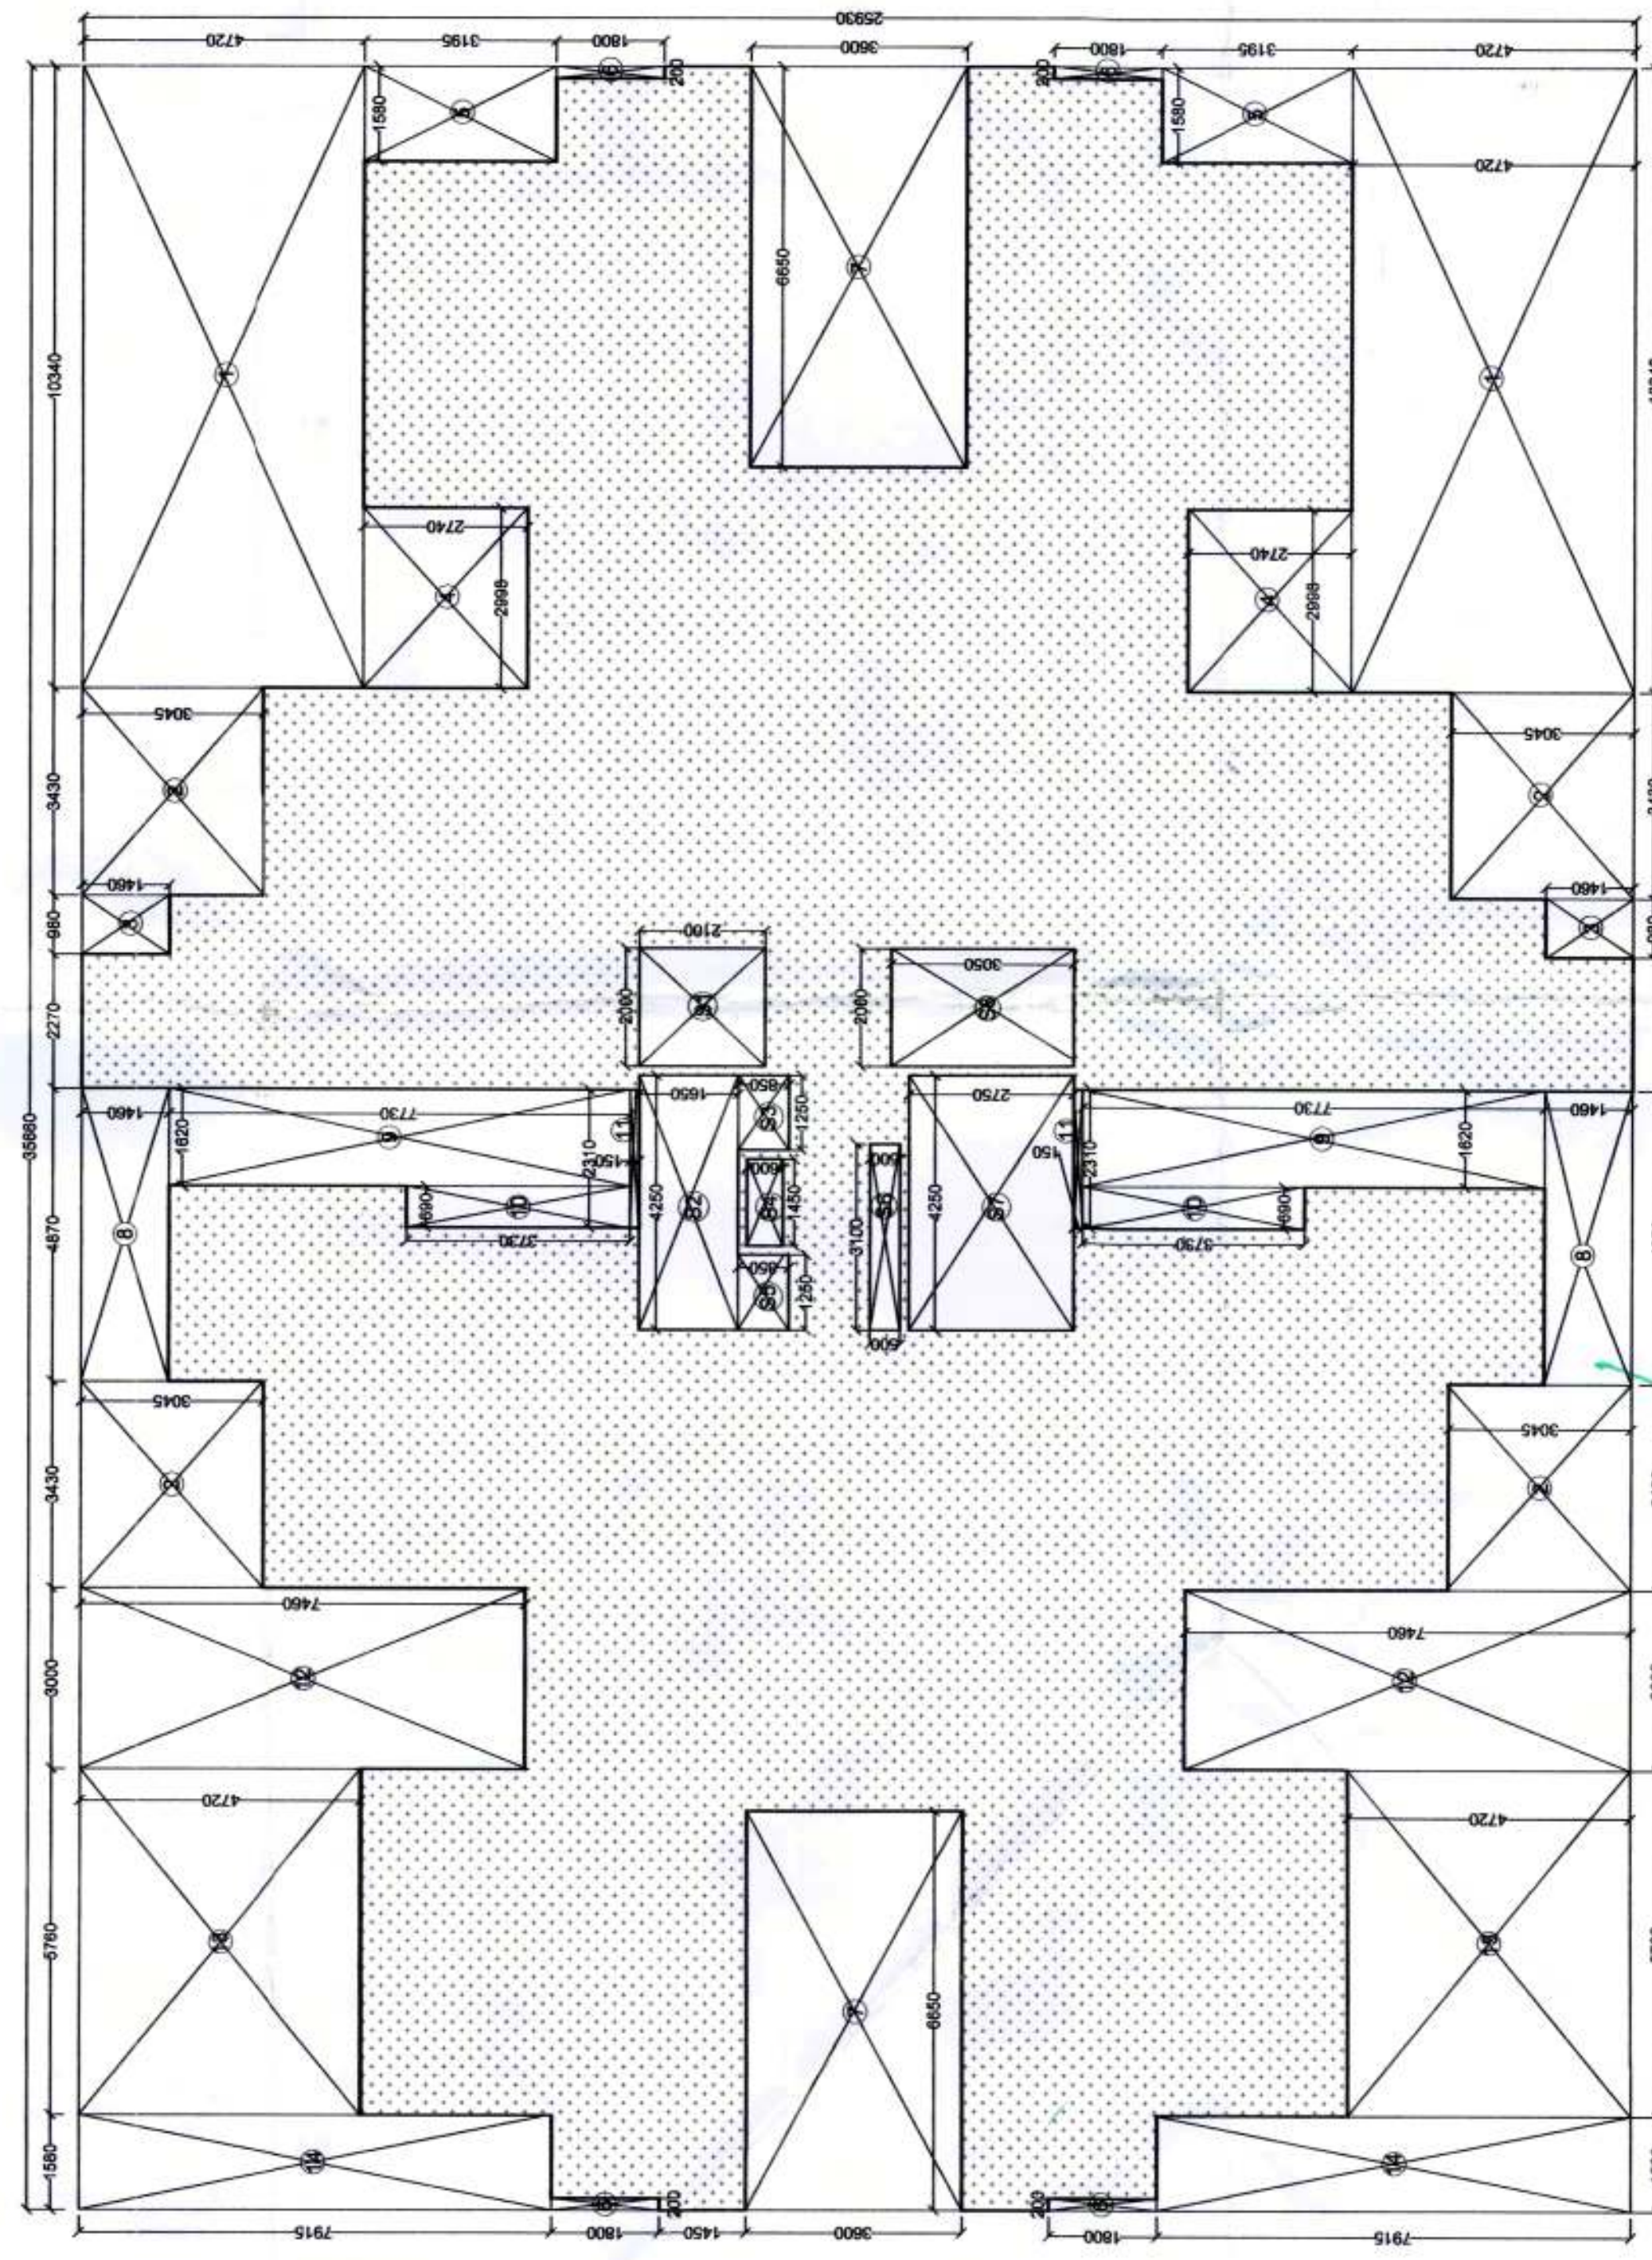

2 FAR CALCULATION TYPICAL FLOOR TOWER-F & K (1ST TO 13TH FLOOR)
Scale: 1:100

1ST TO 13TH FLOOR FAR CALCULATION					
TYPE	QUANTITY	SHAPE	FORMULA	DETAIL	CALCULATION EACH AREA IN SQ.M
ABCD		1	RECTANGLE	L x B	25.930
TOTAL					924.664
COVERAGE (DEDUCTION)					
1	2	RECTANGLE	L x B	10.340	4.720
2	4	RECTANGLE	L x B	3.430	3.045
3	2	RECTANGLE	L x B	0.980	1.460
4	2	RECTANGLE	L x B	2.988	2.740
5	2	RECTANGLE	L x B	1.580	3.195
6	4	RECTANGLE	L x B	0.200	1.800
7	2	RECTANGLE	L x B	6.850	3.600
8	2	RECTANGLE	L x B	4.870	1.460
9	2	RECTANGLE	L x B	7.730	1.620
10	2	RECTANGLE	L x B	0.690	3.730
11	2	RECTANGLE	L x B	0.150	0.693
12	2	RECTANGLE	L x B	7.480	3.000
13	2	RECTANGLE	L x B	5.760	54.374
14	2	RECTANGLE	L x B	7.915	25.011
S1	1	RECTANGLE	L x B	2.000	2.100
S2	1	RECTANGLE	L x B	4.250	4.200
S3	1	RECTANGLE	L x B	0.850	1.650
S4	1	RECTANGLE	L x B	0.600	1.250
S5	1	RECTANGLE	L x B	0.850	0.870
S6	1	RECTANGLE	L x B	3.100	0.500
S7	1	RECTANGLE	L x B	2.750	4.250
S8	1	RECTANGLE	L x B	2.000	3.050
TOTAL					420.881
NET COVERED AREA = ABCD - 1 TO 14& S1 TO S9					503.783

DESIGN FORUM INTERNATIONAL
K-47, KAILASH COLONY NEW DELHI-48
PHONE 011-46558800 FAX: 46558801

PRINCIPLE ARCHITECT

CLIENT:
MEGA INFRA TECH PVT. LTD.

PROJECT NAME AND ADDRESS
PROPOSED BUILDING PLAN FOR
AFFORDABLE GROUP HOUSING COLONY
AT KAILASH COLONY (UP) 1325
ACRES (LICENSE NO. 28 OF 2020)
DT 7.10.2020 IN SECTOR 68
GURUGRAM MANESAR URBAN COMPLEX

DRAWING TITLE:
TYPICAL FLOOR & AREA CALCULATION
TOWER-F & K

OWNER'S SIGNATURE
ARCHITECT'S SIGNATURE

SCALE: 1:100
DATE: 11

NOTE: 1. ASSUMING FLOOR FINISH LEVELS AS ± 0.00 FOR DW FIXING
2. FLOOR FINISH LEVEL AS ± 0.00 FOR DW FIXING
WE USE THE WALL THICKNESS AS 200mm.