




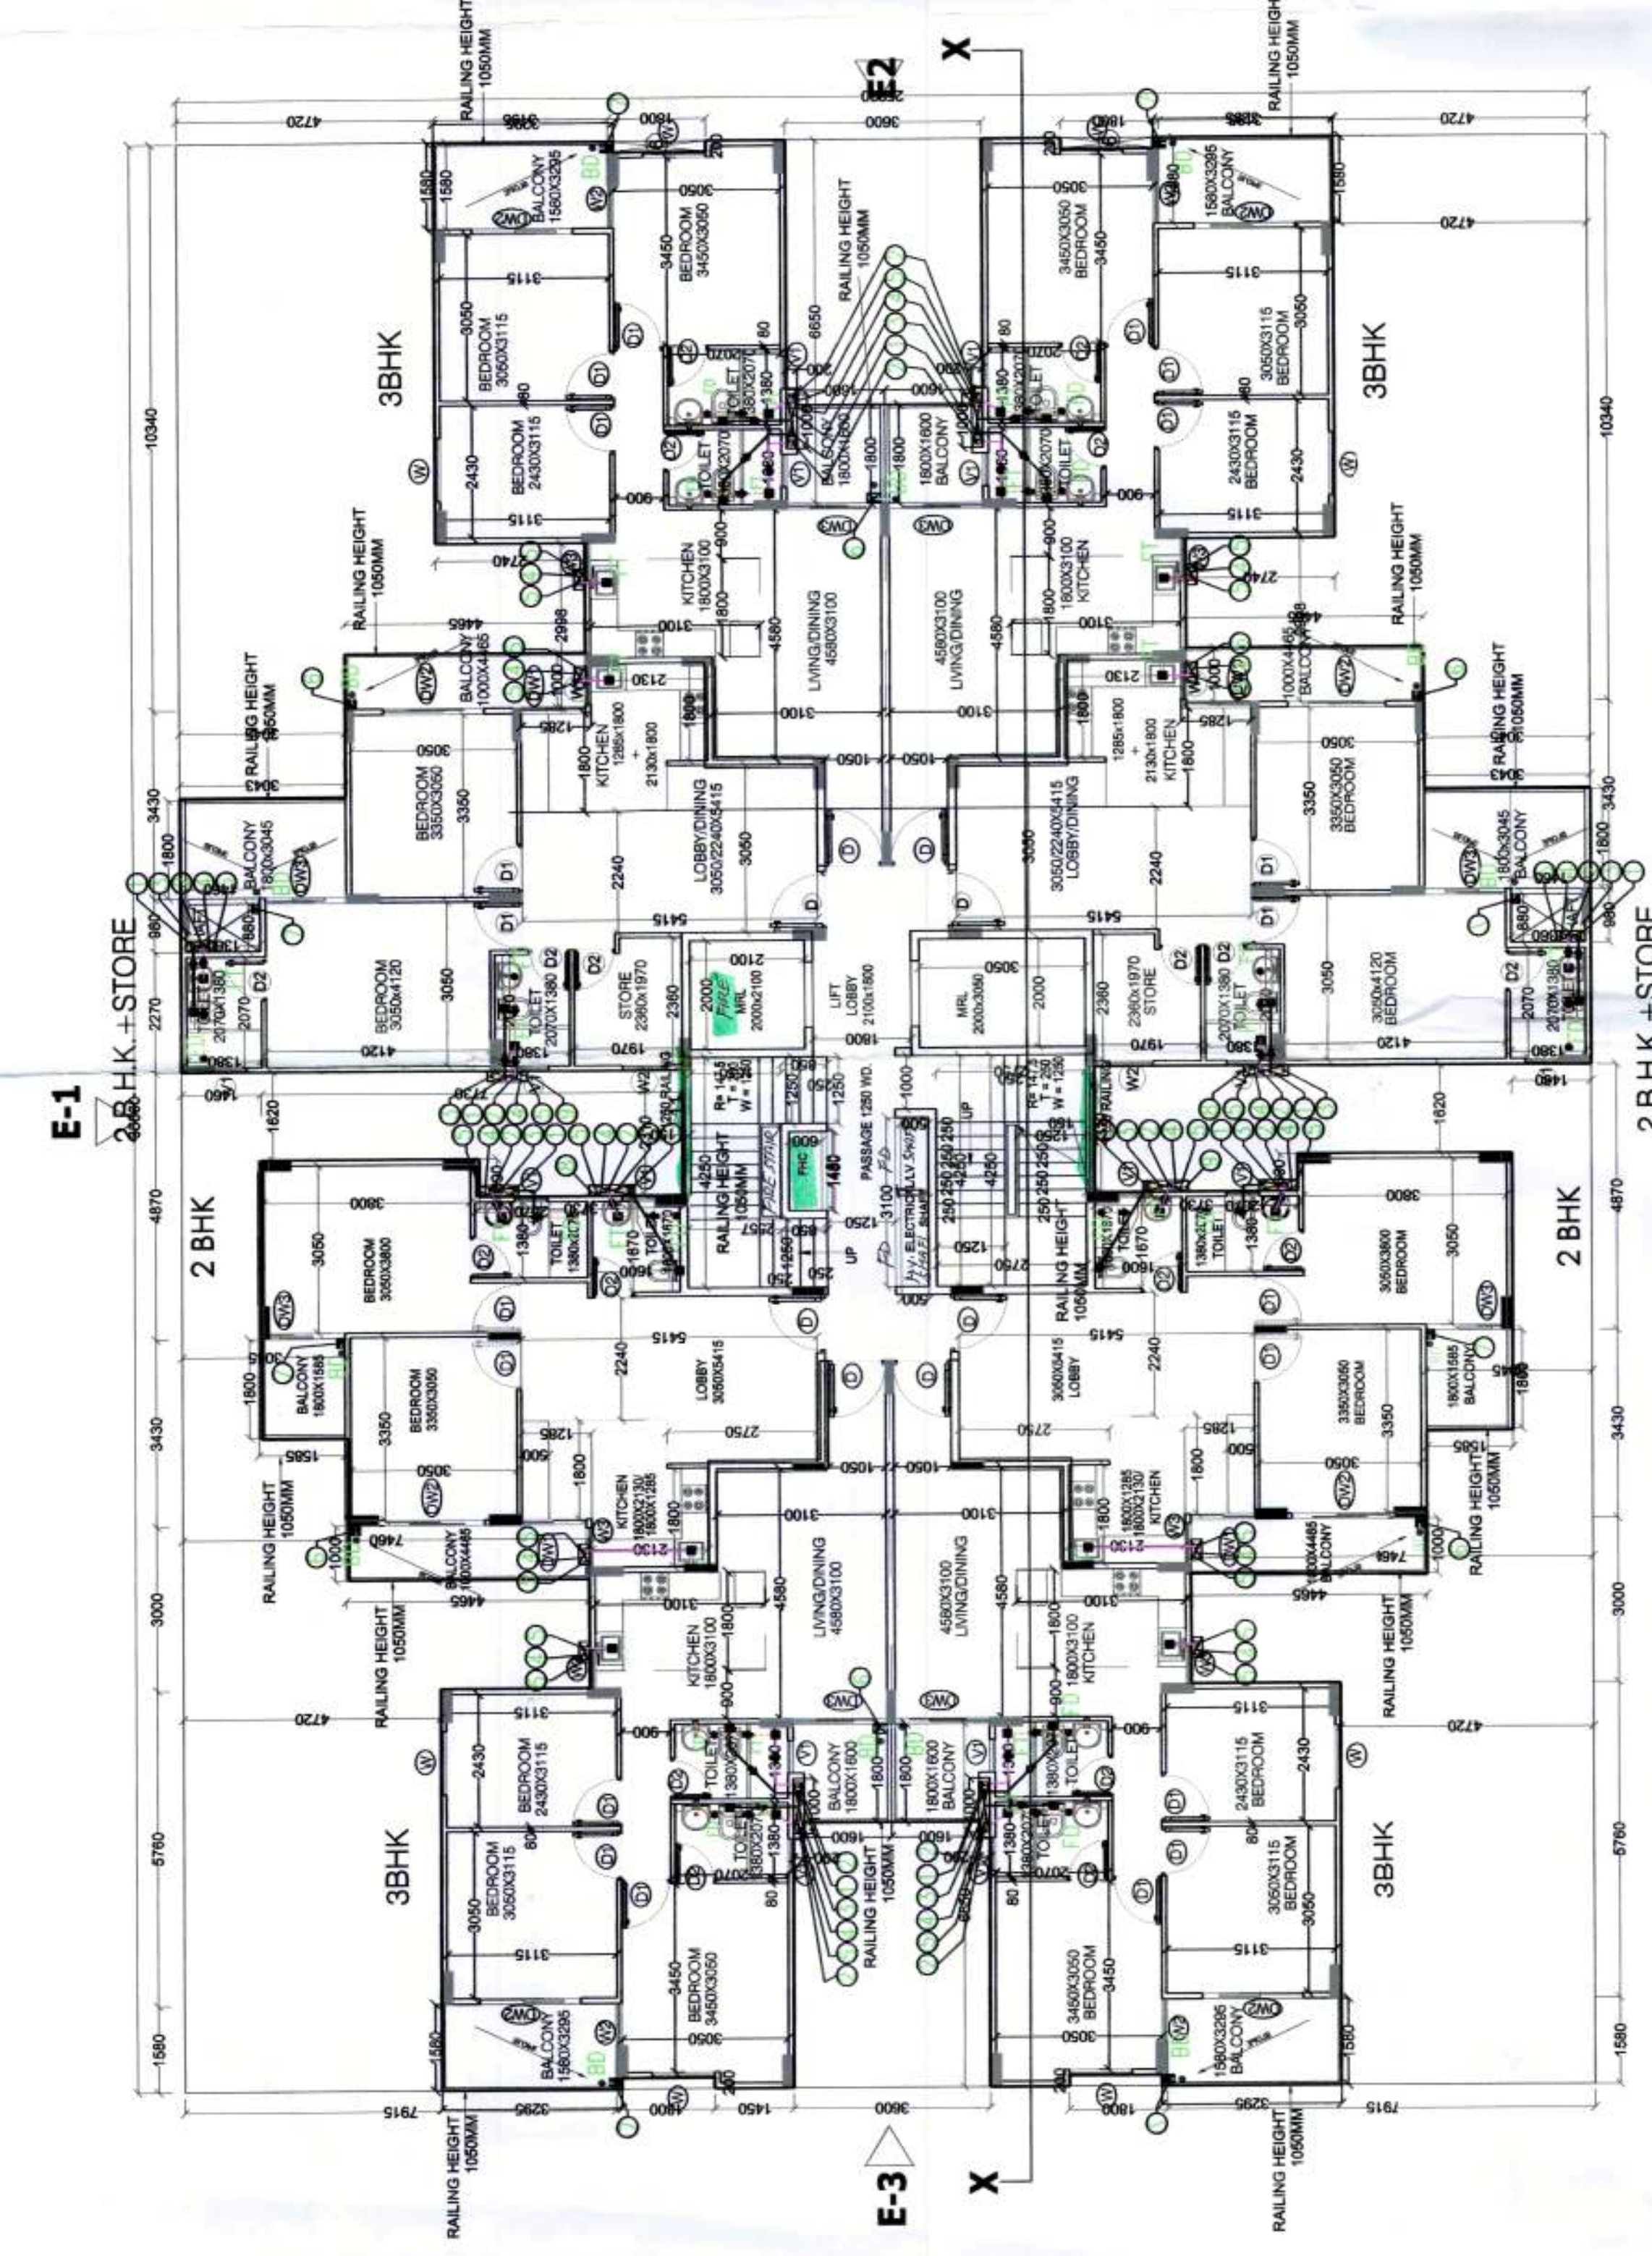


1) TYPICAL FLOOR PLAN TOWER-G.H.I.J (1ST TO 14TH FLOOR)
Scale: 1:100

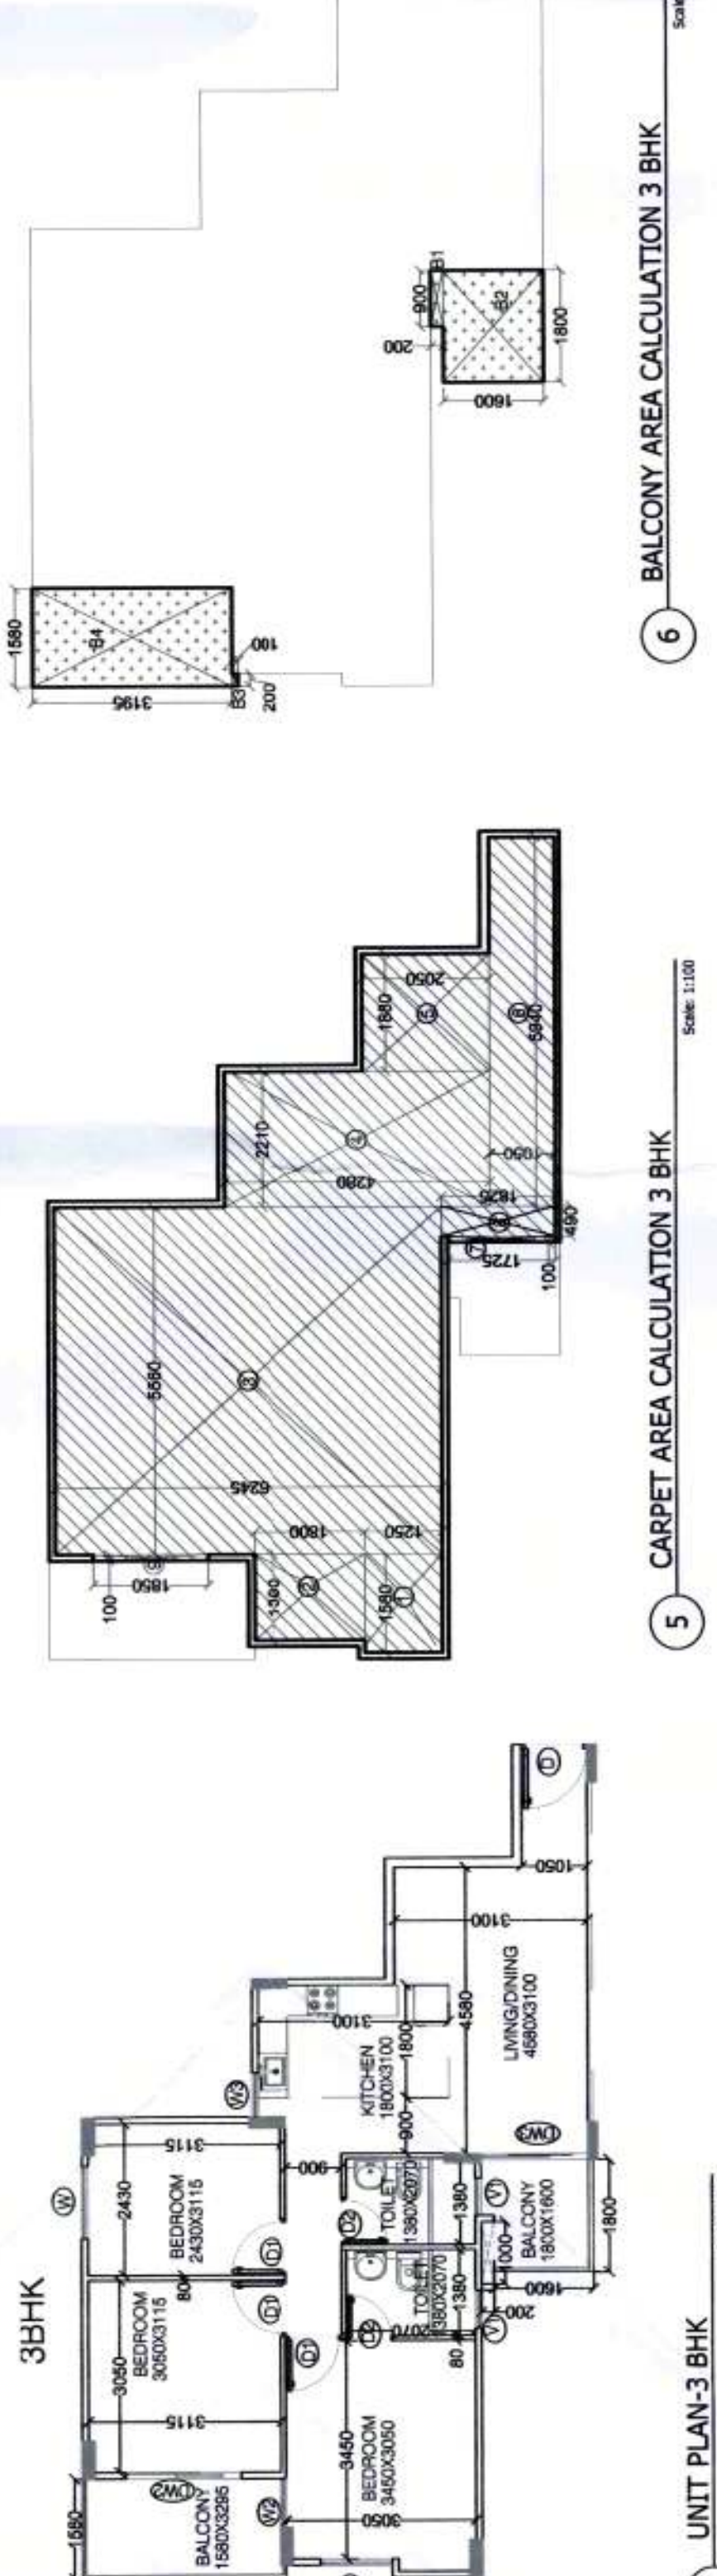


4) UNIT PLAN-2 BHK

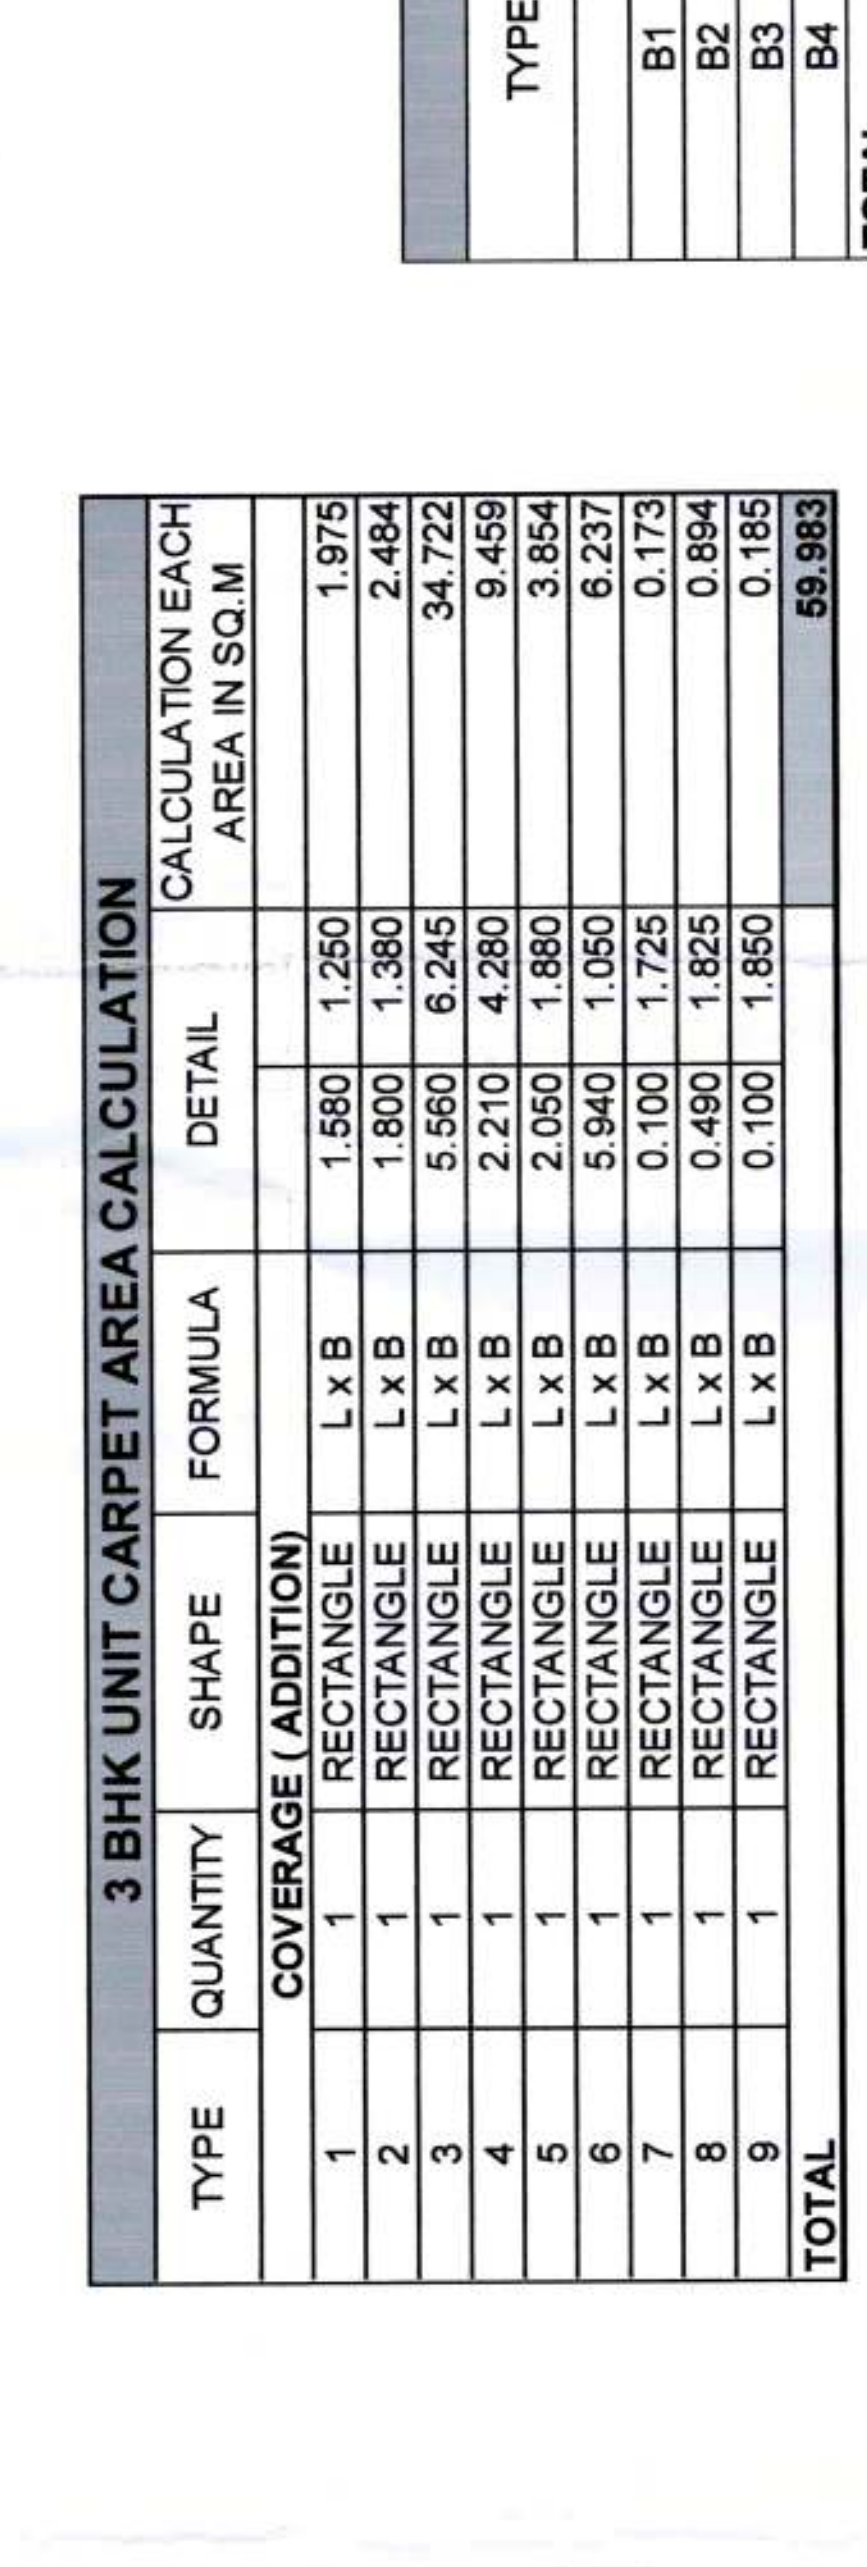


5) CARPET AREA CALCULATION 3 BHK

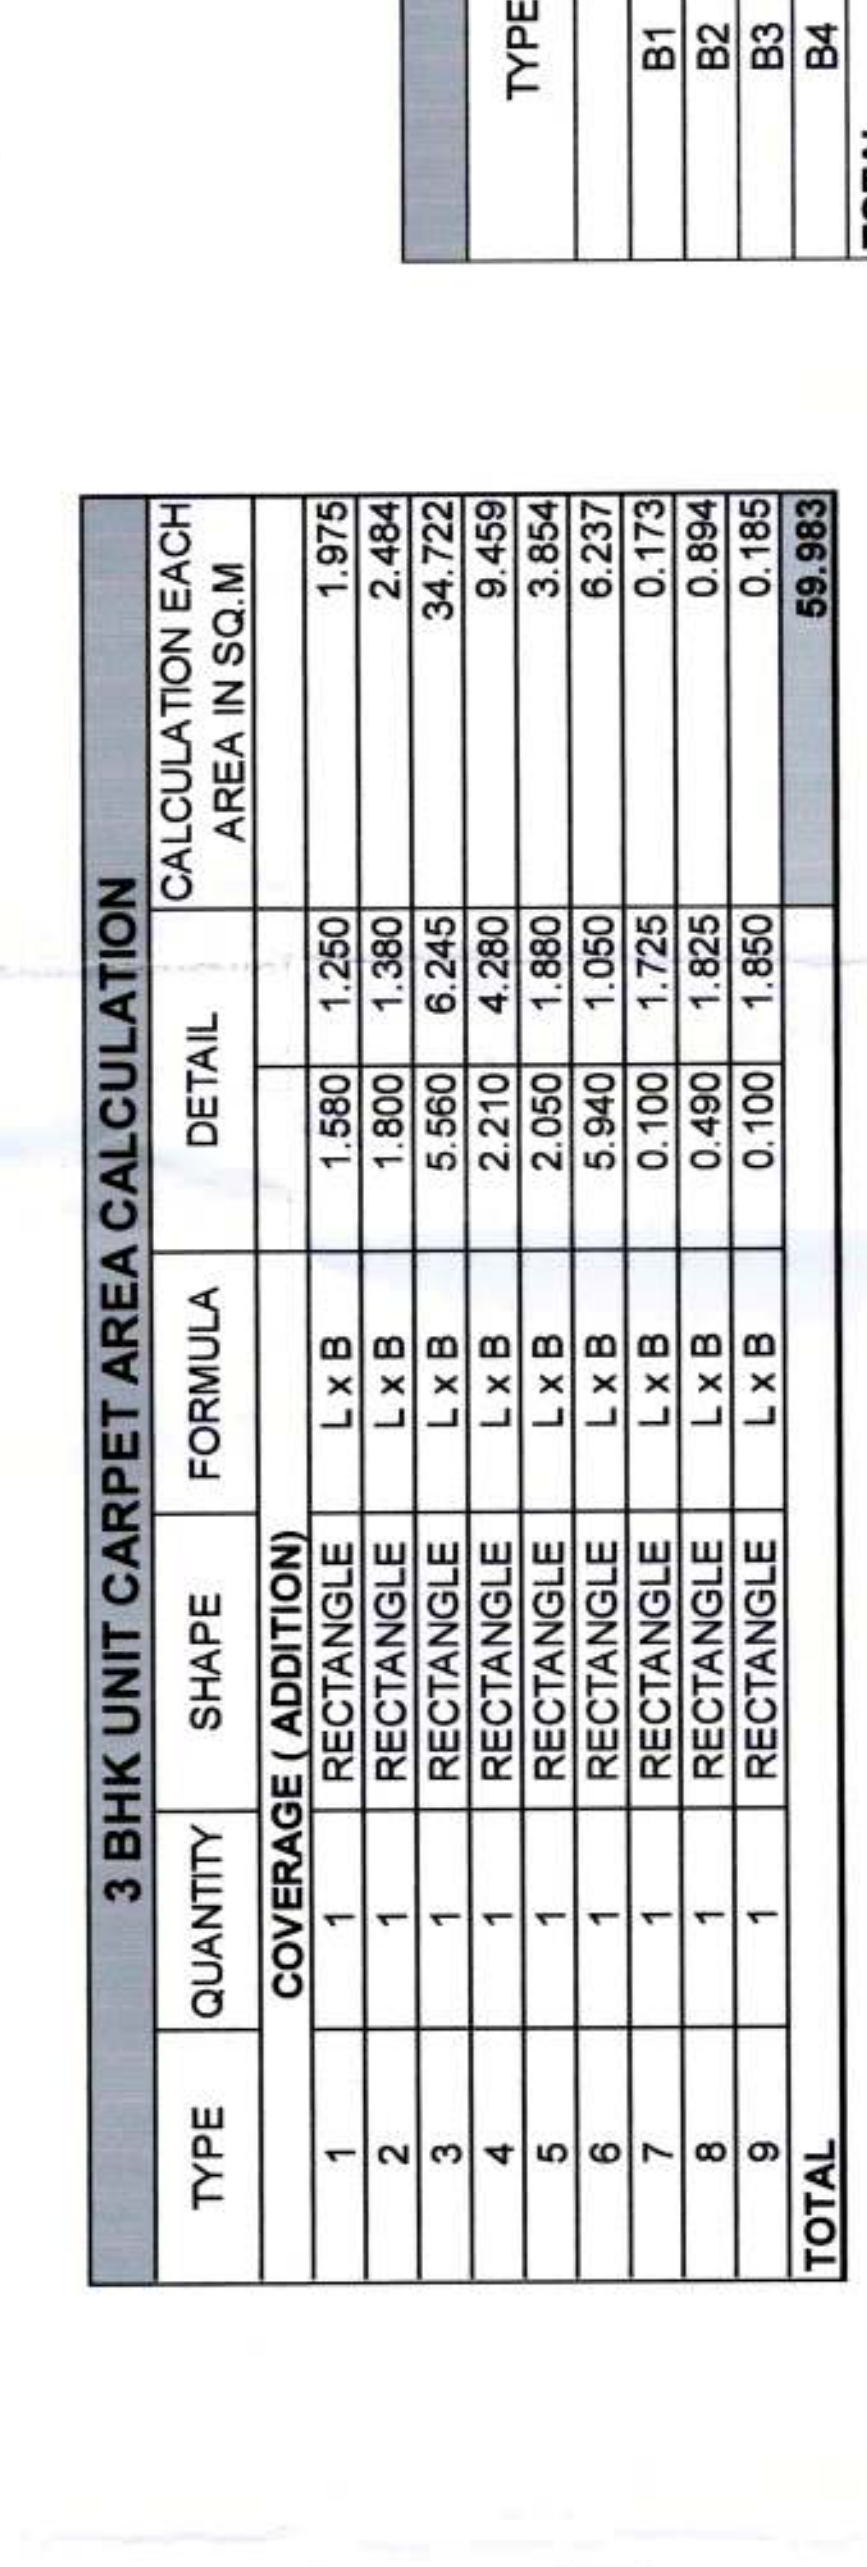

6) BALCONY AREA CALCULATION 3 BHK

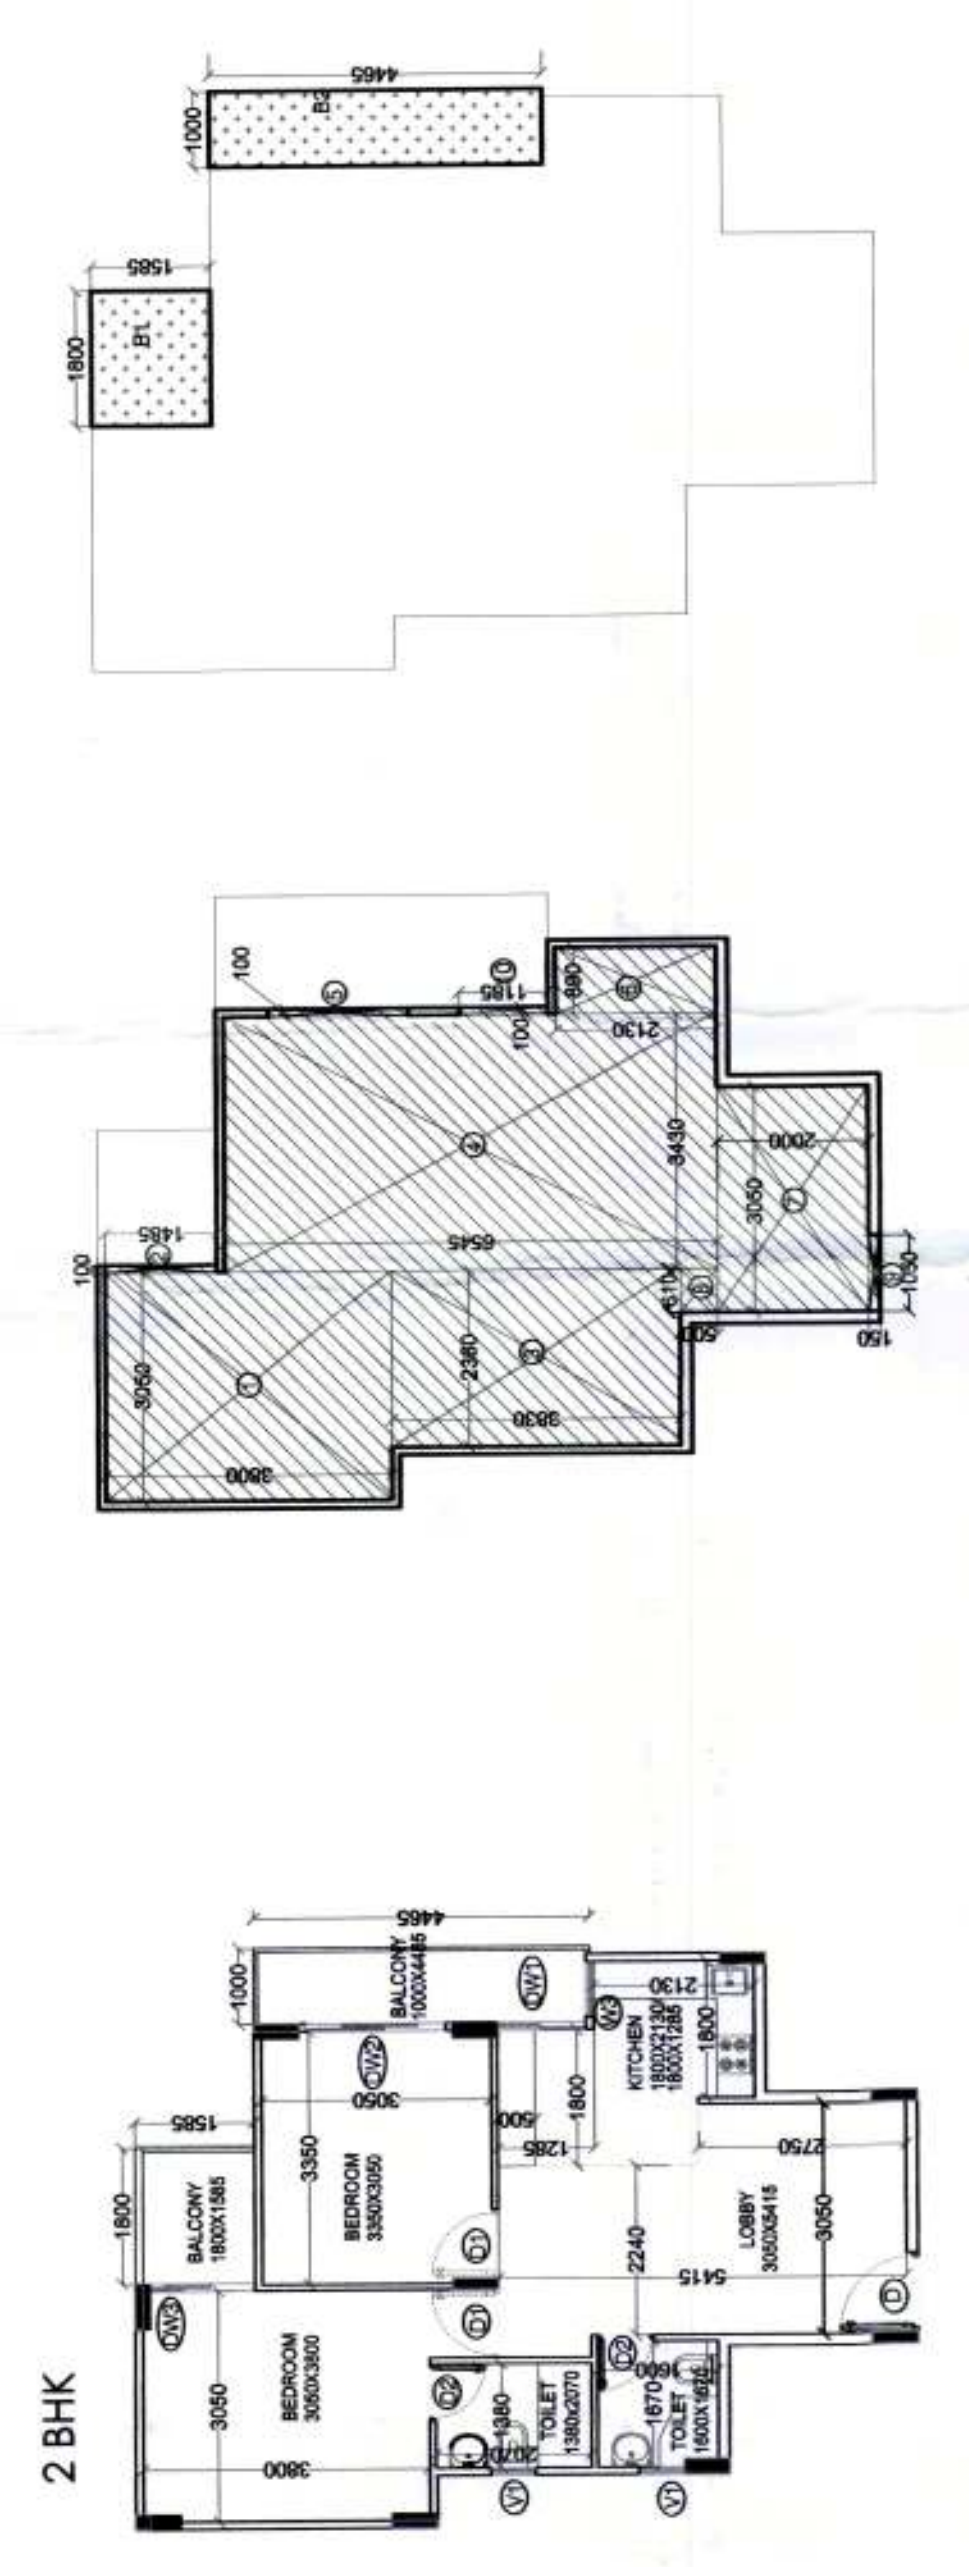

8) 2 BHK UNIT PLAN

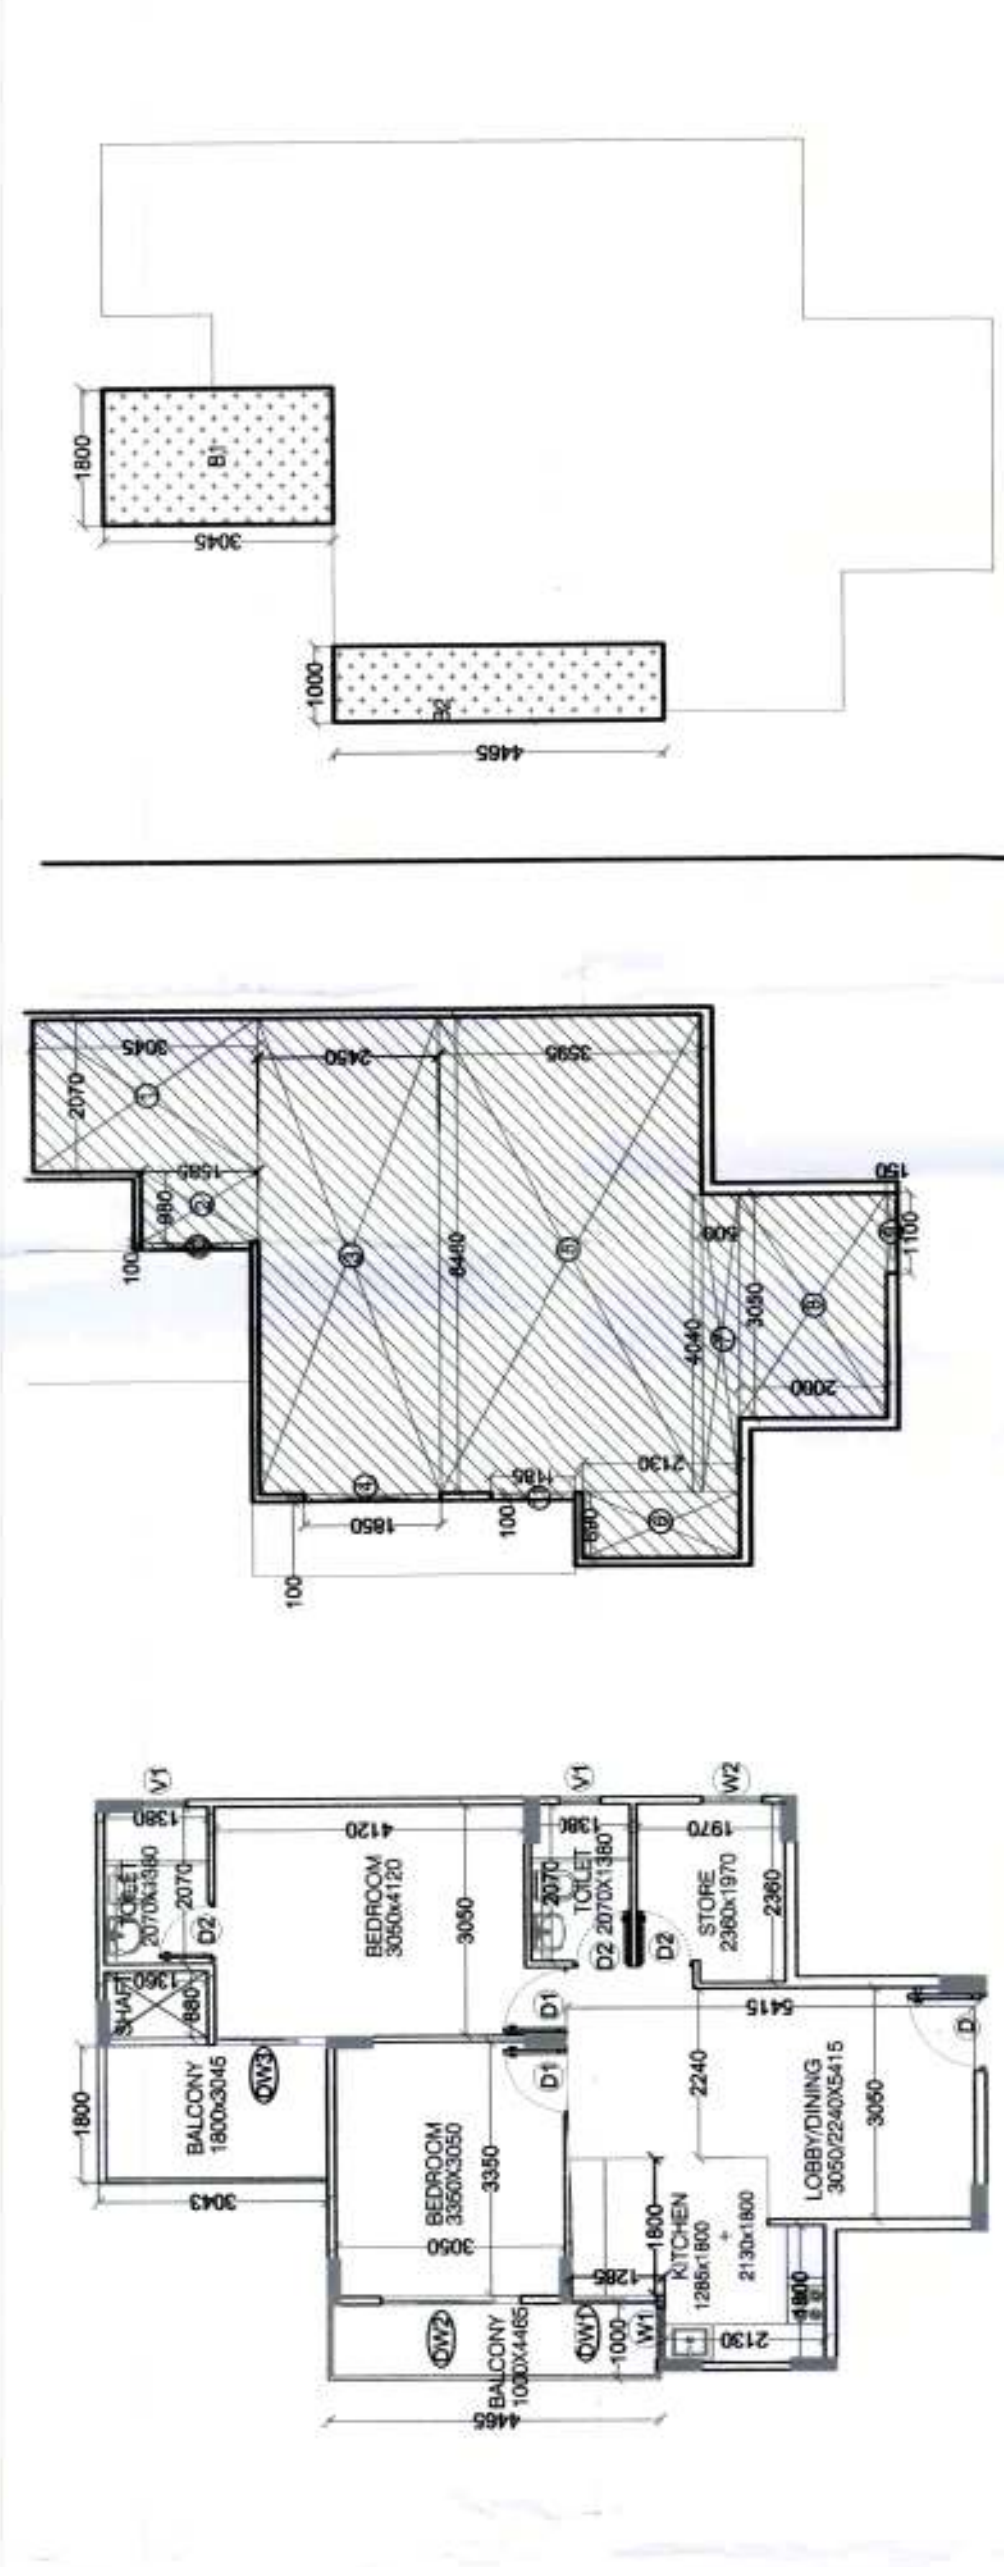

7) UNIT PLAN-2 BHK +STORE


2 BHK UNIT CARPET AREA CALCULATION				
TYPE	QUANTITY	SHAPE	FORMULA	DETAIL
1	1	RECTANGLE	L x B	3.050
2	1	RECTANGLE	L x B	0.100
3	1	RECTANGLE	L x B	0.100
4	1	RECTANGLE	L x B	0.100
5	1	RECTANGLE	L x B	0.100
6	1	RECTANGLE	L x B	0.100
7	1	RECTANGLE	L x B	0.100
8	1	RECTANGLE	L x B	0.100
9	1	RECTANGLE	L x B	0.100
10	1	RECTANGLE	L x B	0.100
TOTAL				51.988

2 BHK BALCONY AREA CALCULATION				
TYPE	QUANTITY	SHAPE	FORMULA	DETAIL
B1	1	RECTANGLE	L x B	1.550
B2	1	RECTANGLE	L x B	1.000
TOTAL				2.550

2 BHK+STORE CARPET AREA CALCULATION				
TYPE	QUANTITY	SHAPE	FORMULA	DETAIL
1	1	RECTANGLE	L x B	2.070
2	1	RECTANGLE	L x B	0.980
3	1	RECTANGLE	L x B	2.450
4	1	RECTANGLE	L x B	1.850
5	1	RECTANGLE	L x B	3.595
6	1	RECTANGLE	L x B	0.890
7	1	RECTANGLE	L x B	0.500
8	1	RECTANGLE	L x B	2.000
9	1	RECTANGLE	L x B	1.100
10	1	RECTANGLE	L x B	0.150
11	1	RECTANGLE	L x B	0.100
TOTAL				57.881

2 BHK +STORE BALCONY AREA CALCULATION				
TYPE	QUANTITY	SHAPE	FORMULA	DETAIL
B1	1	RECTANGLE	L x B	1.8
B2	1	RECTANGLE	L x B	1.000
TOTAL				2.800

3 BHK UNIT TYPE A BALCONY AREA CALCULATION				
TYPE	QUANTITY	SHAPE	FORMULA	DETAIL
B1	1	RECTANGLE	L x B	0.900
B2	1	RECTANGLE	L x B	1.800
B3	1	RECTANGLE	L x B	0.200
B4	1	RECTANGLE	L x B	3.195
TOTAL				6.095

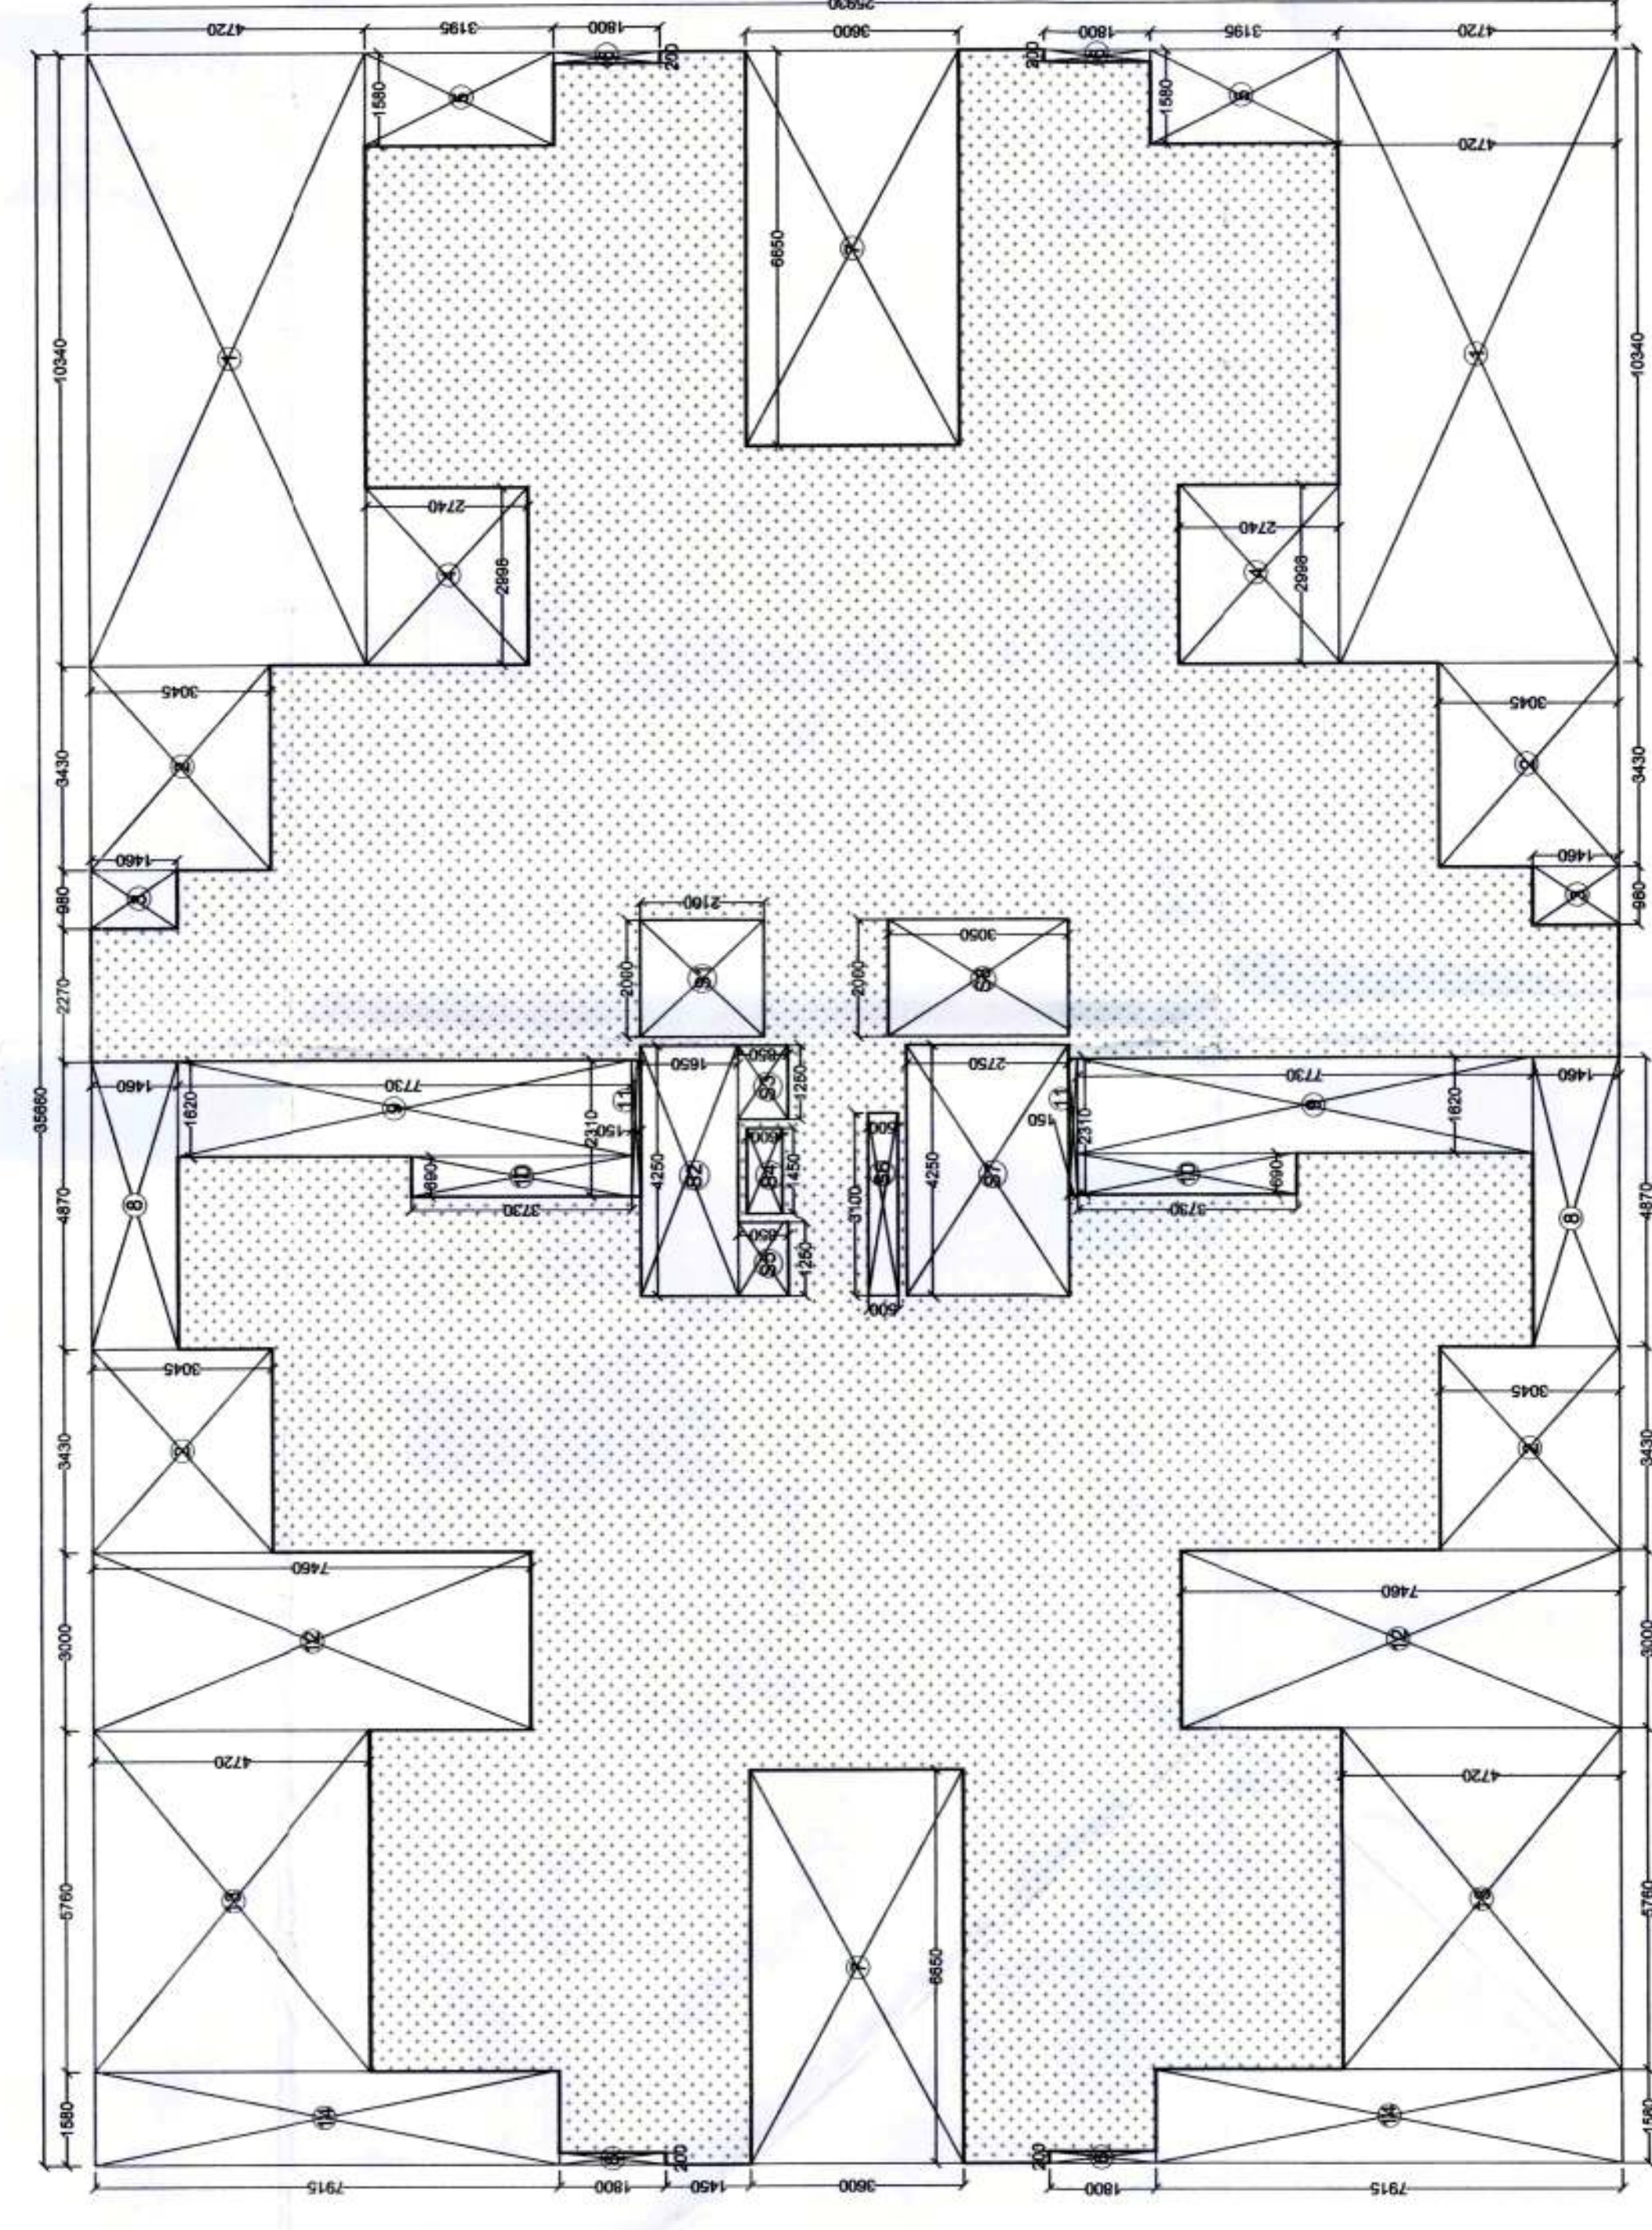

2) FAR CALCULATION TYPICAL FLOOR TOWER-G.H.I.J (1ST TO 14TH FLOOR)
Scale: 1:100

1ST TO 14TH FLOOR FAR CALCULATION				
TYPE	QUANTITY	SHAPE	FORMULA	DETAIL
ABCD	1	RECTANGLE	L x B	35.660
TOTAL				924.664

DOOR WINDOW SCHEDULE				
S.No.	TAG	SIZE OF OPENING	CILL	LINTEL
1	D	1050 X 2100.	-	2100
2	D1	900 X 2100.	-	2100
3	D2	750 X 2100.	-	2100
4	DW1	1185 X 2100.	00/100	2100
5	DW2	1850 X 2100.	00/100	2100
6	DW3	1485 X 2100.	00/100	2100
7	DW4	1480 X 2100.	00/100	2100
8	W	1150 X 1200	900	2100
9	W1	675 X 1050	1050	2100
10	W2	800 X 1200	900	2100
11	W3	725 X 1050	1050	2100
12	V1	600 X 600	1500	2100

NOTE: 1) ASSUMING FLR FINISH LEVELS AS ± 0.00 FOR DW FIXING
2) FD = FIRE DOOR

PRINCIPLE ARCHITECT

dfi
DESIGN FORUM INTERNATIONAL
K-47, KALASH COLONY NEW DELHI-48
PHONE 011-46556603 FAX: 46556601

CLIENT:

MEGA INFRA TECH PVT. LTD.

PROJECT NAME AND ADDRESS

PROPOSED AFFORDABLE GROUP HOUSING
SCHEME FOR AN AREA MEASURING 10.25
ACRES (LICENCE NO. 100 OF 2019 DATED
05.09.2019)

SECTOR-110, GURGAON MANESAR URBAN
COMPLEX

DRAWING TITLE:

TYPICAL FLOOR & AREA CALCULATION
TOWER-G.H.I.J

OWNER'S SIGNATURE

ARCHITECT'S SIGNATURE

SCALE: 1:100

DATE:

SHEET NO.

14