




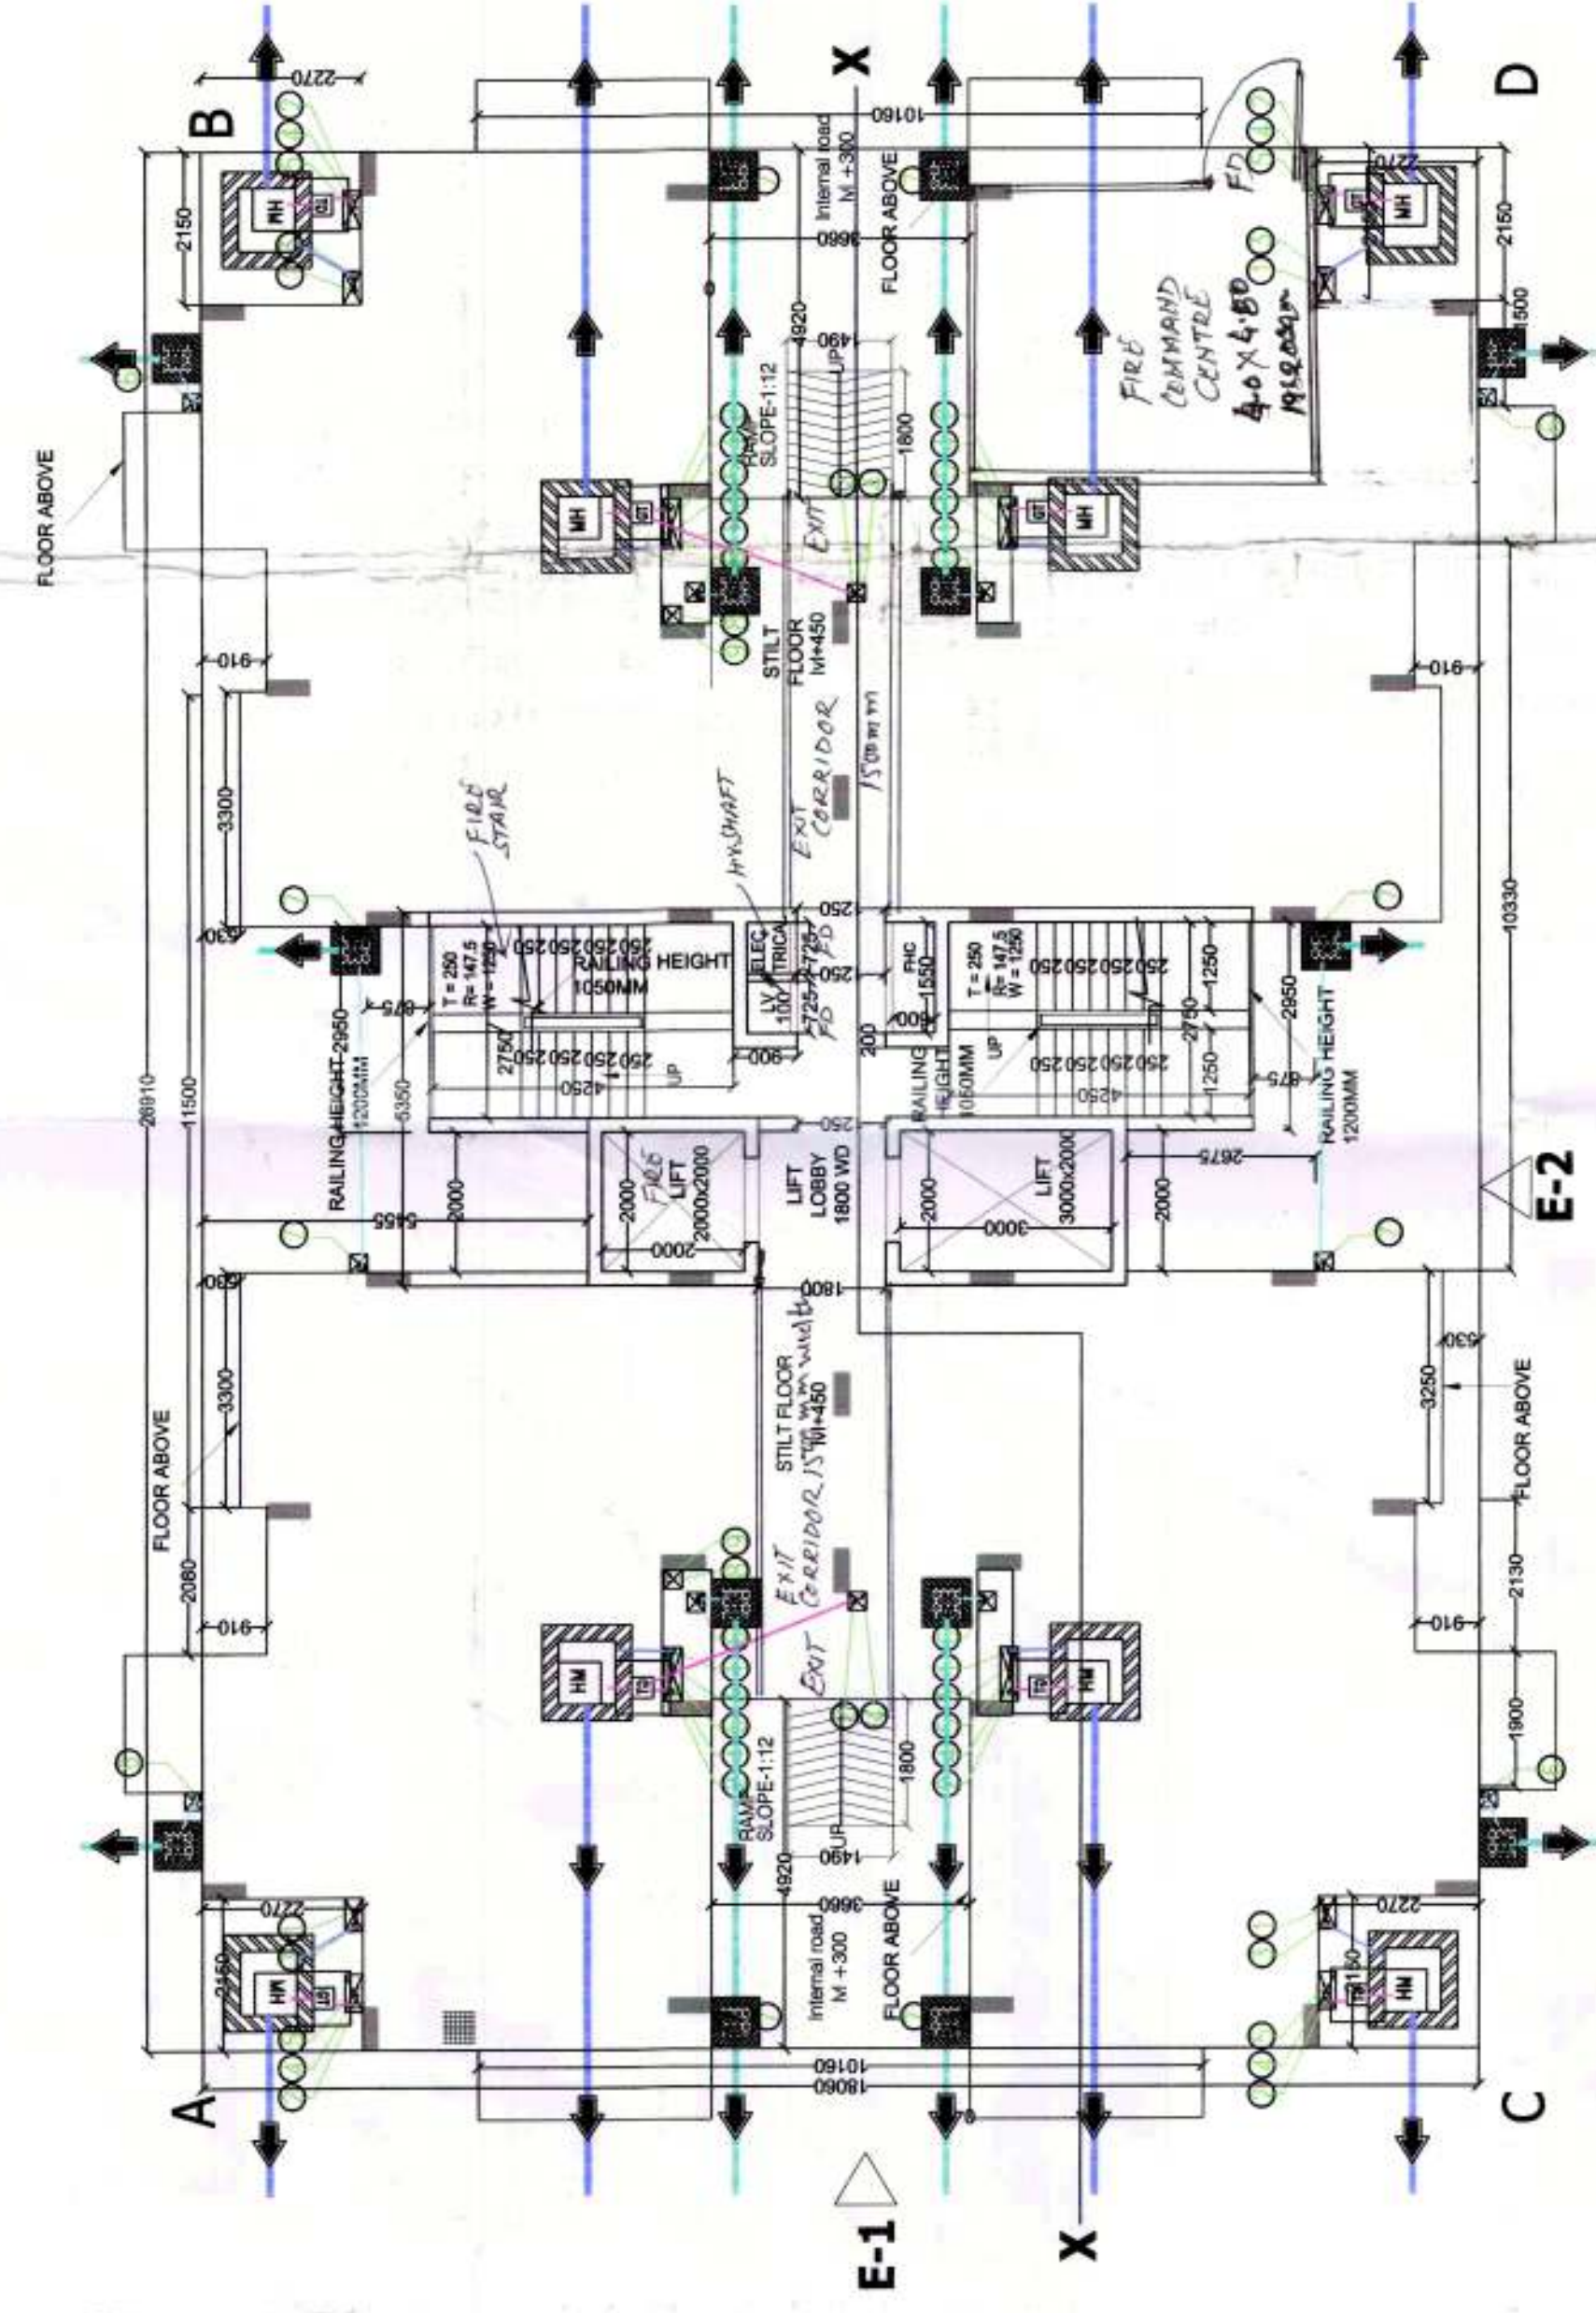


3 STILT FLOOR PLAN TOWER L
Scale: 1:100

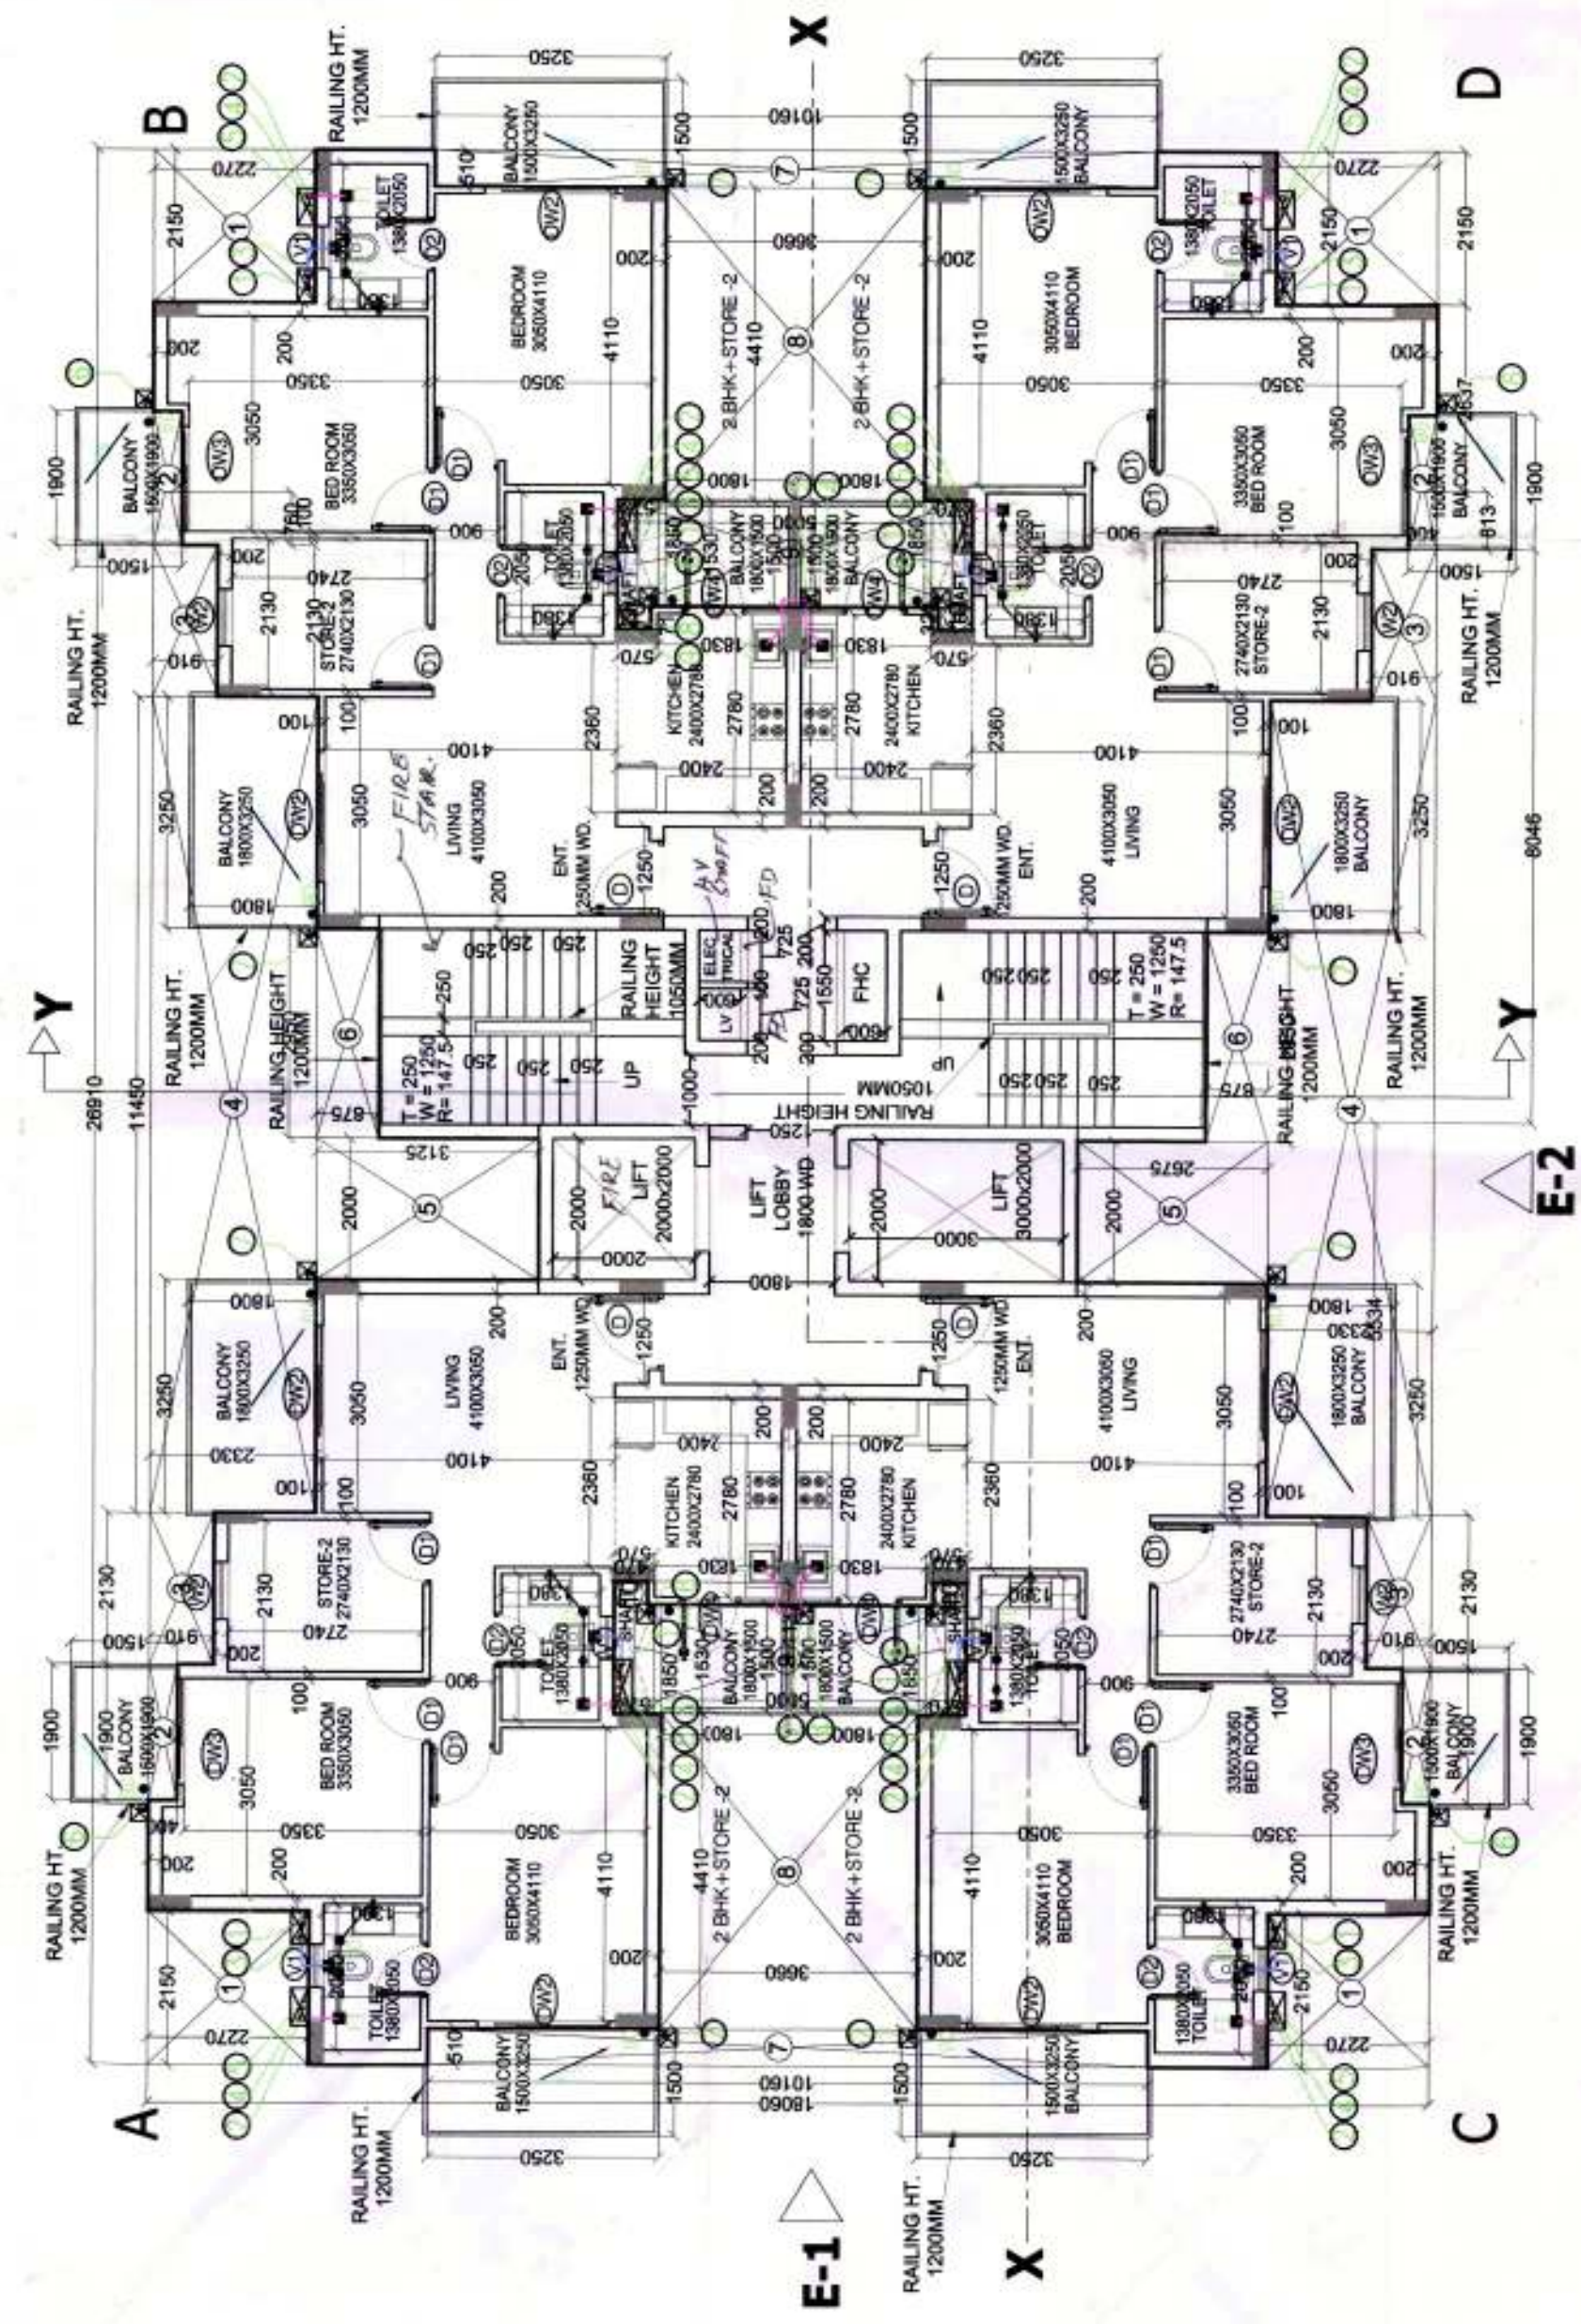

2 TYPICAL 1ST TO 13TH FLOOR PLAN TOWER L
Scale: 1:100

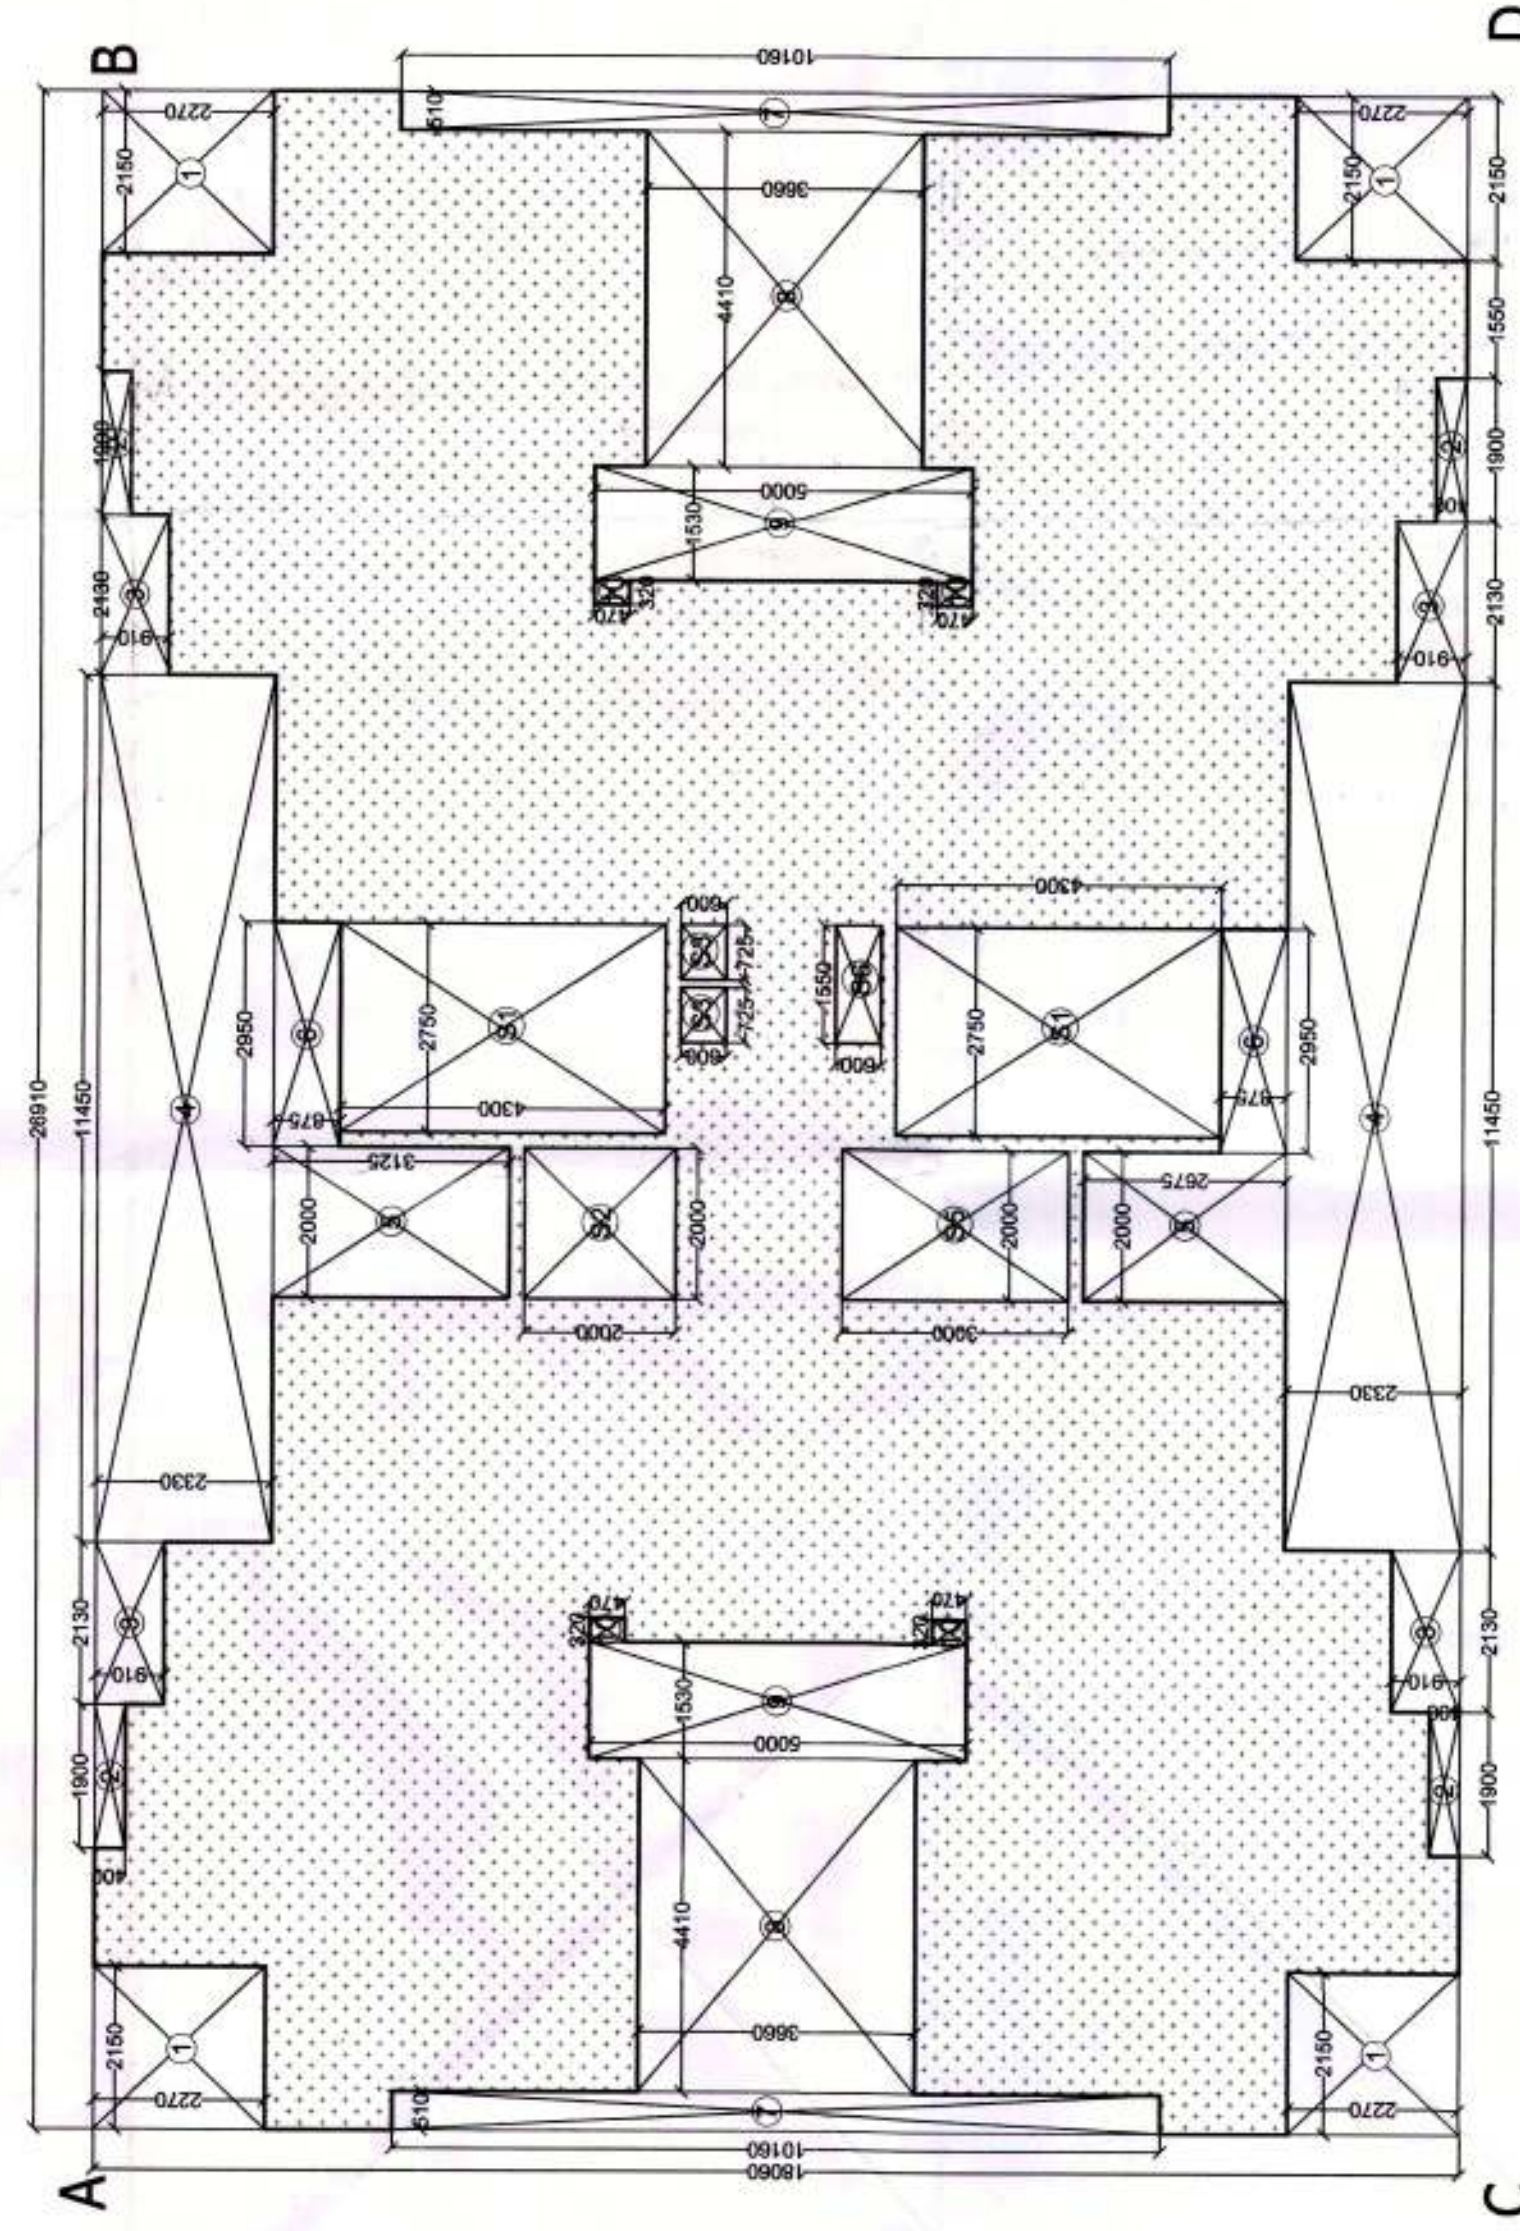

3 AREA CALCULATION TYPICAL FLOOR 1ST-13TH, TOWER L
Scale: 1:100

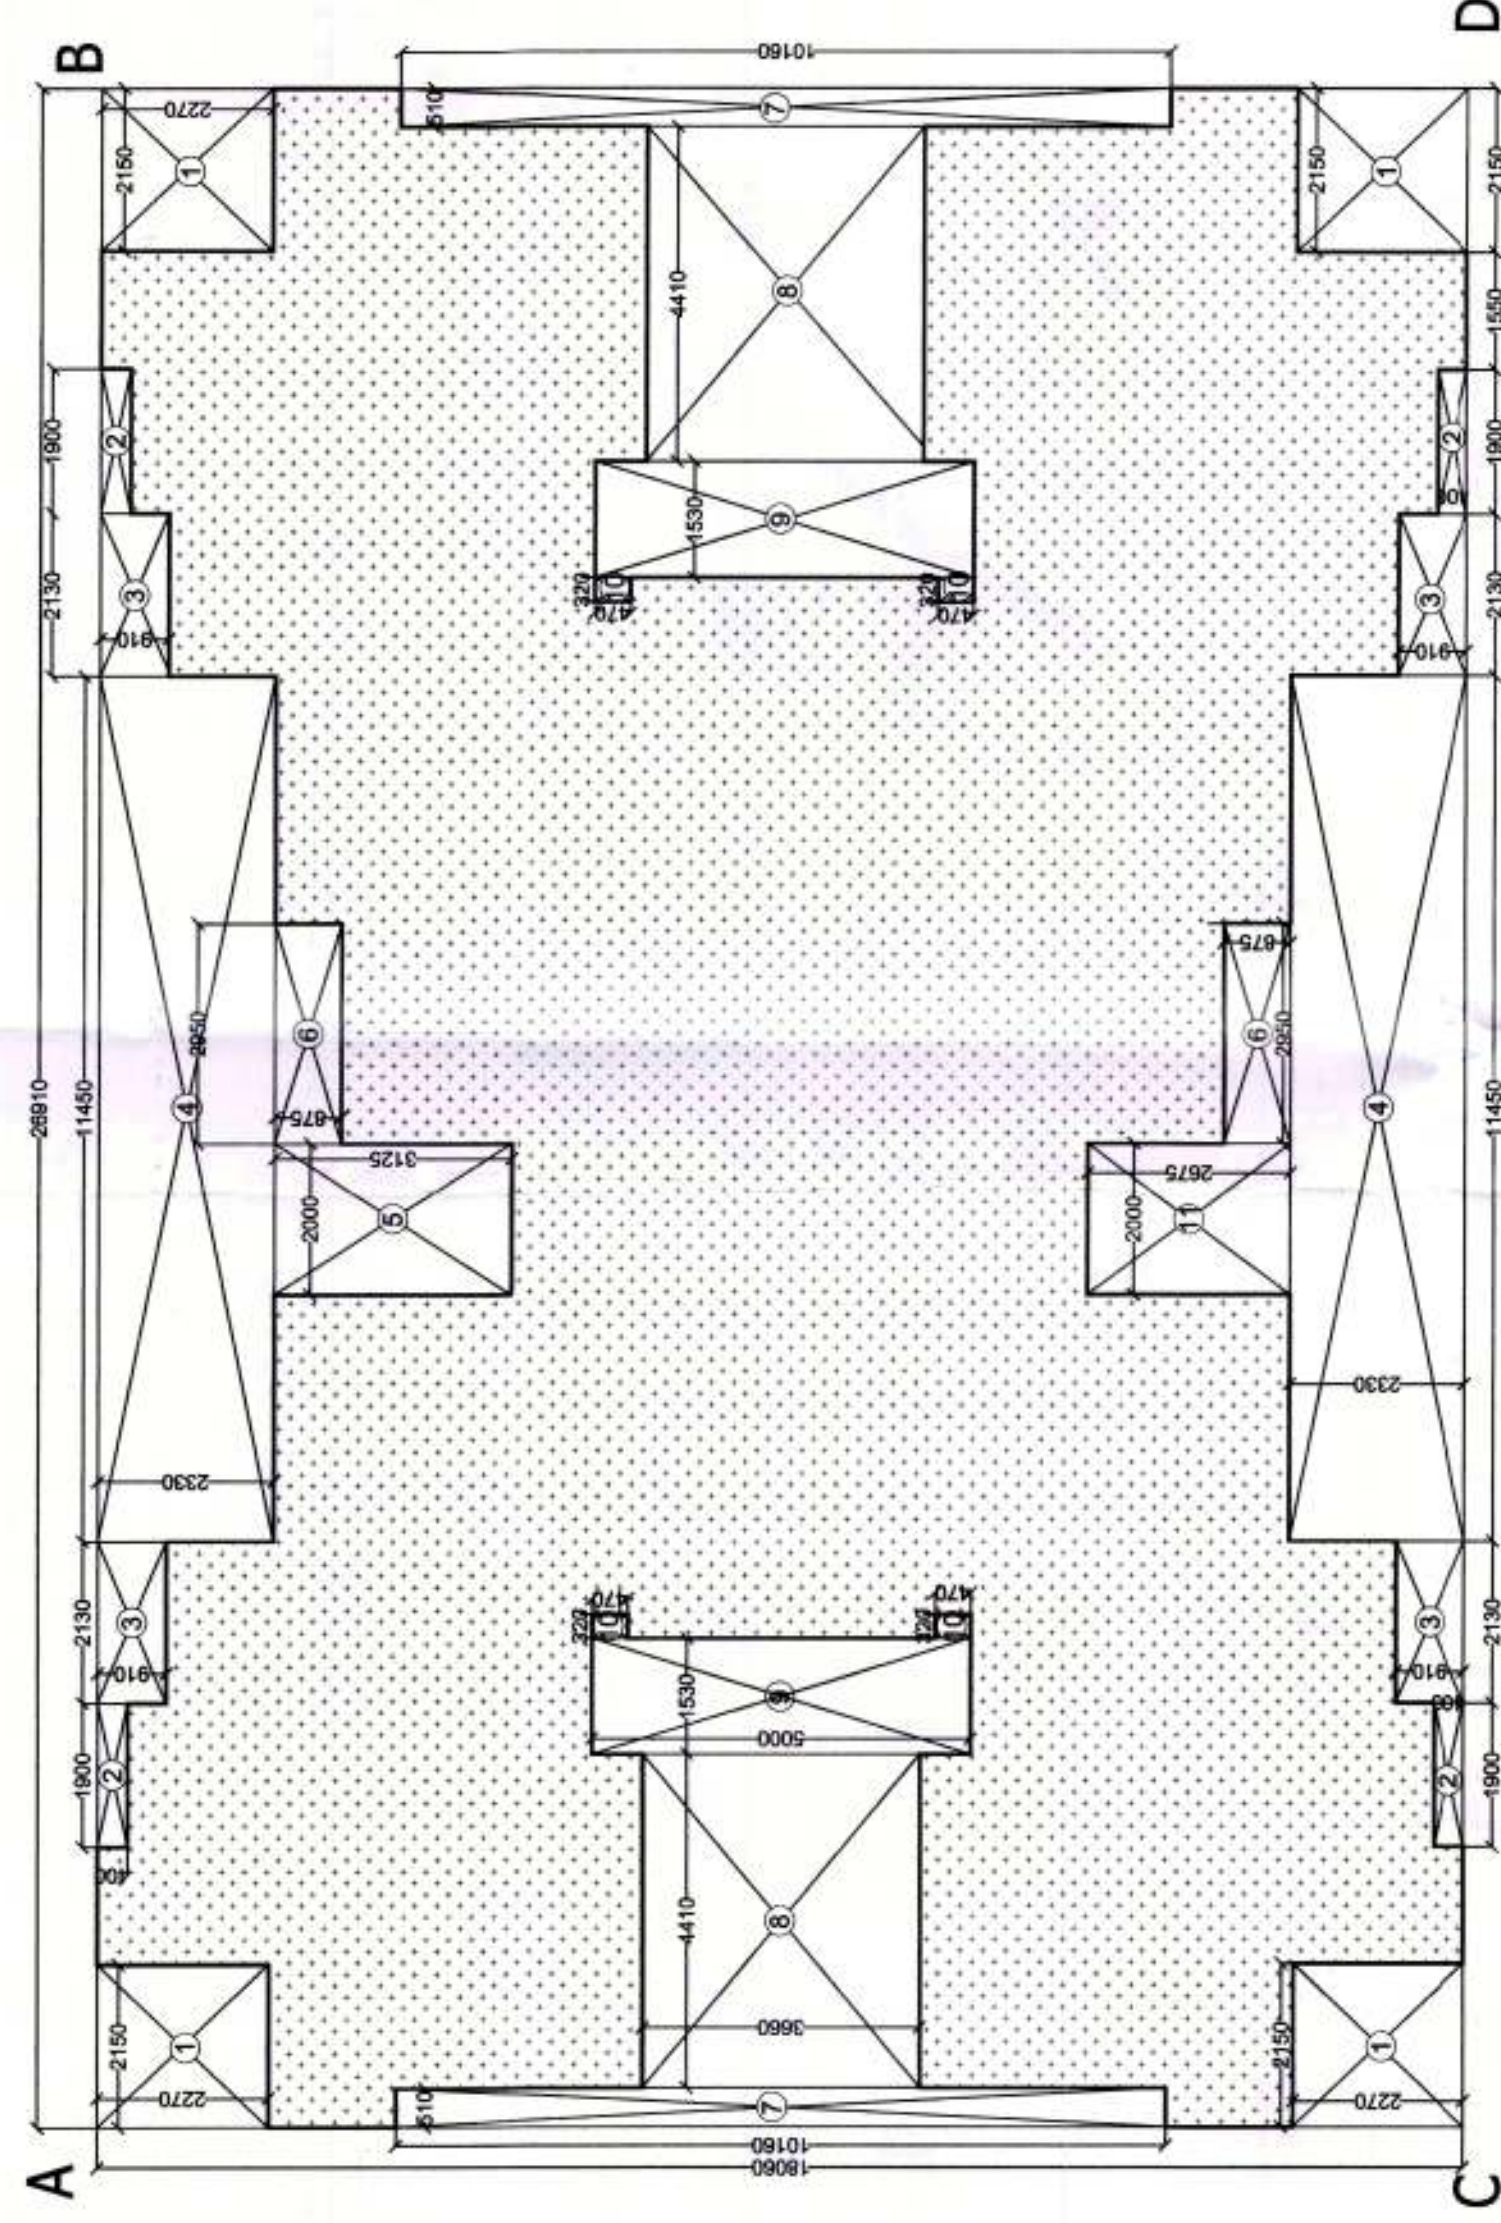

4 GROUND COVERAGE CALCULATION TOWER L
Scale: 1:100


TYPE	QUANTITY	SHAPE	FORMULA	DETAIL	CALCULATION EACH AREA IN SQ.M
ABCD	1	RECTANGLE	L x B	26.910	18.080
TOTAL					485.995
1	4	RECTANGLE	L x B	2.270	19.522
2	4	RECTANGLE	L x B	0.400	3.040
3	4	RECTANGLE	L x B	1.150	9.200
4	2	RECTANGLE	L x B	2.330	53.250
5	1	RECTANGLE	L x B	2.000	6.250
6	2	RECTANGLE	L x B	0.875	5.163
7	2	RECTANGLE	L x B	0.510	10.363
8	2	RECTANGLE	L x B	4.410	3.960
9	2	RECTANGLE	L x B	0.320	0.470
10	4	RECTANGLE	L x B	0.470	0.800
11	1	RECTANGLE	L x B	2.000	2.675
TOTAL					188.991
NET COVERED AREA = ABCD - 1 TO 11					327.014

5 BALCONY AREA CALCULATION 2BHK + STORE-2
Scale: 1:100


TYPE	QUANTITY	SHAPE	FORMULA	DETAIL	CALCULATION EACH AREA IN SQ.M
ABCD	1	RECTANGLE	L x B	5.350	11.090
TOTAL					59.332
1	1	RECTANGLE	L x B	2.200	4.950
2	1	RECTANGLE	L x B	2.200	3.950
TOTAL (V)					50.423
NET COVERED AREA = ABCD - (V)					50.423

5 AREA CALCULATION STILT FLOOR TOWER L
Scale: 1:100

TYPE	QUANTITY	SHAPE	FORMULA	DETAIL	CALCULATION EACH AREA IN SQ.M
ABCD	1	RECTANGLE	L x B	26.910	18.080
TOTAL					485.995
1	4	RECTANGLE	L x B	2.270	19.522
2	4	RECTANGLE	L x B	0.400	3.040
3	4	RECTANGLE	L x B	1.150	9.200
4	2	RECTANGLE	L x B	2.330	53.250
5	1	RECTANGLE	L x B	2.000	6.250
6	2	RECTANGLE	L x B	0.875	5.163
7	2	RECTANGLE	L x B	0.510	10.363
8	2	RECTANGLE	L x B	4.410	3.960
9	2	RECTANGLE	L x B	0.320	0.470
10	4	RECTANGLE	L x B	0.470	0.800
S1	2	RECTANGLE	L x B	2.000	2.675
S2	2	RECTANGLE	L x B	2.000	2.675
S3	2	RECTANGLE	L x B	2.000	2.675
S4	2	RECTANGLE	L x B	2.000	2.675
S5	1	RECTANGLE	L x B	1.550	0.630
TOTAL					194.431
NET COVERED AREA = ABCD - 1 TO 11&S1TO5					291.564

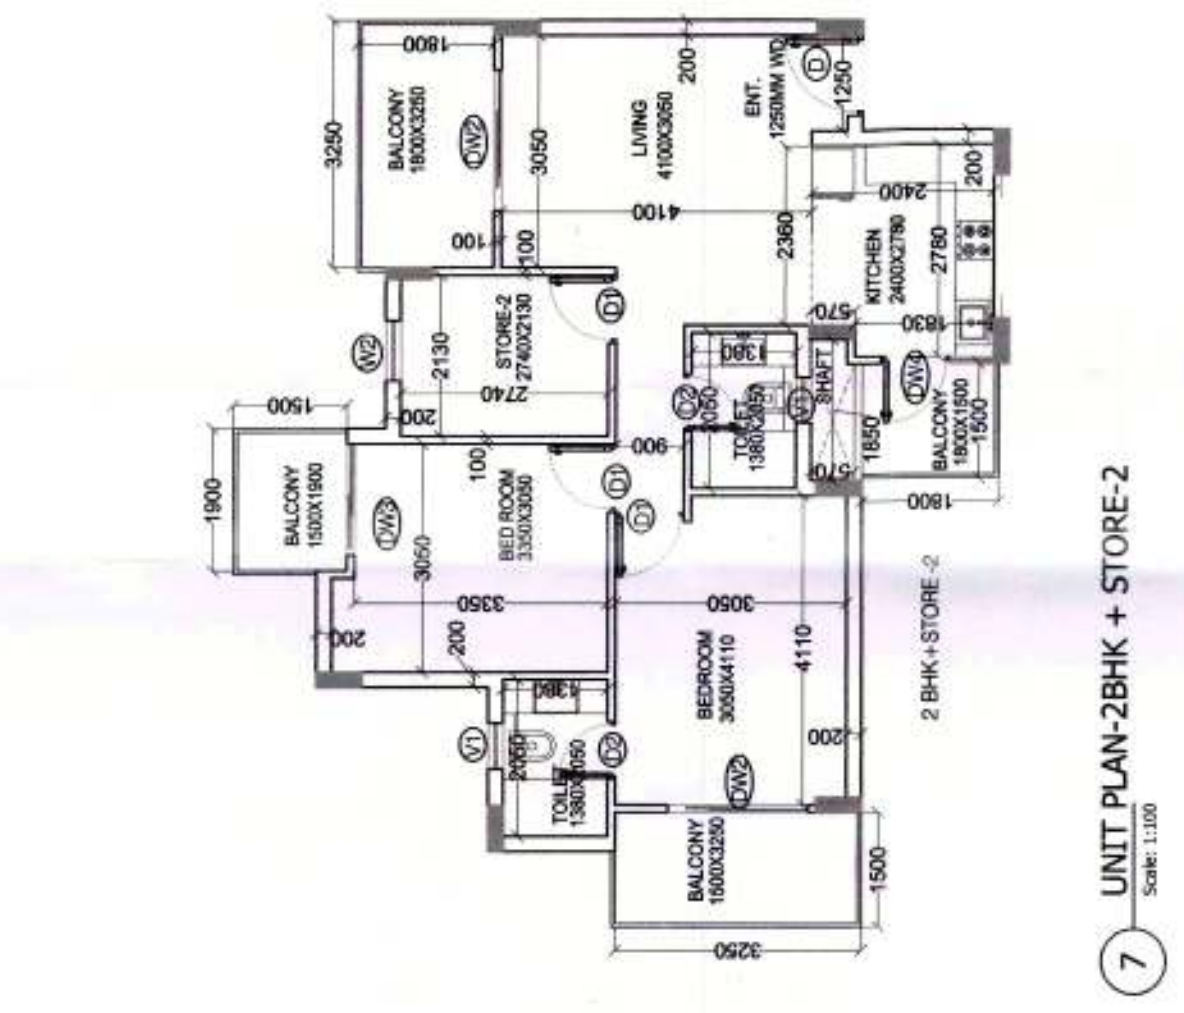

7 UNIT PLAN-2BHK + STORE-2
Scale: 1:100

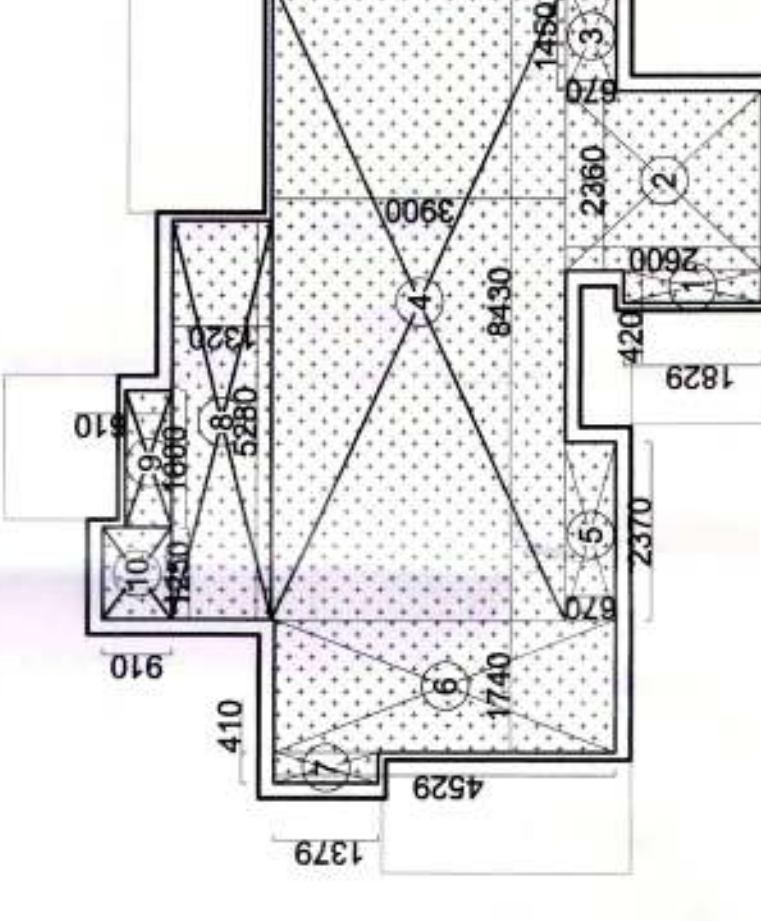

8 CARPET AREA CALCULATION 2BHK + STORE-2
Scale: 1:100

TYPE	QUANTITY	SHAPE	FORMULA	DETAIL	CALCULATION EACH AREA IN SQ.M
B1	1	RECTANGLE	L x B	1.800	3.250
B2	1	RECTANGLE	L x B	1.800	1.500
B3	1	RECTANGLE	L x B	1.800	1.500
B4	1	RECTANGLE	L x B	3.250	1.500
TOTAL					16.275

TYPE	QUANTITY	SHAPE	FORMULA	DETAIL	CALCULATION EACH AREA IN SQ.M
B1	1	RECTANGLE	L x B	1.800	3.250
B2	1	RECTANGLE	L x B	1.800	1.500
B3	1	RECTANGLE	L x B	1.800	1.500
B4	1	RECTANGLE	L x B	3.250	1.500
TOTAL					15.992

PROJECT NAME AND ADDRESS
PROPOSED BUILDING PLAN FOR
AFFORDABLE GROUP HOUSING COLONY
FOR AN AREA MEASURING 9.0625 ACRES
(LICENCE NO. 28 OF 2020) DT. 7.10.2020 IN
SECTOR 95B, GURUGRAM MANESAR
URBAN COMPLEX

PRINCIPLE ARCHITECT

dfi
DESIGN FORUM INTERNATIONAL
K-47, KALASH COLONY NEW DELHI-48
PHONE: 011-46556600 FAX: 46556601

OWNER'S SIGNATURE

For Mega InfraTech Pvt. Ltd
ANJO TEWATA
B. CASHIERS

ARCHITECT'S SIGNATURE

DRAWING TITLE:

TOWER L FLOOR PLANS & UNIT PLAN

SCALE :
DATE :

SHEET NO.
16