




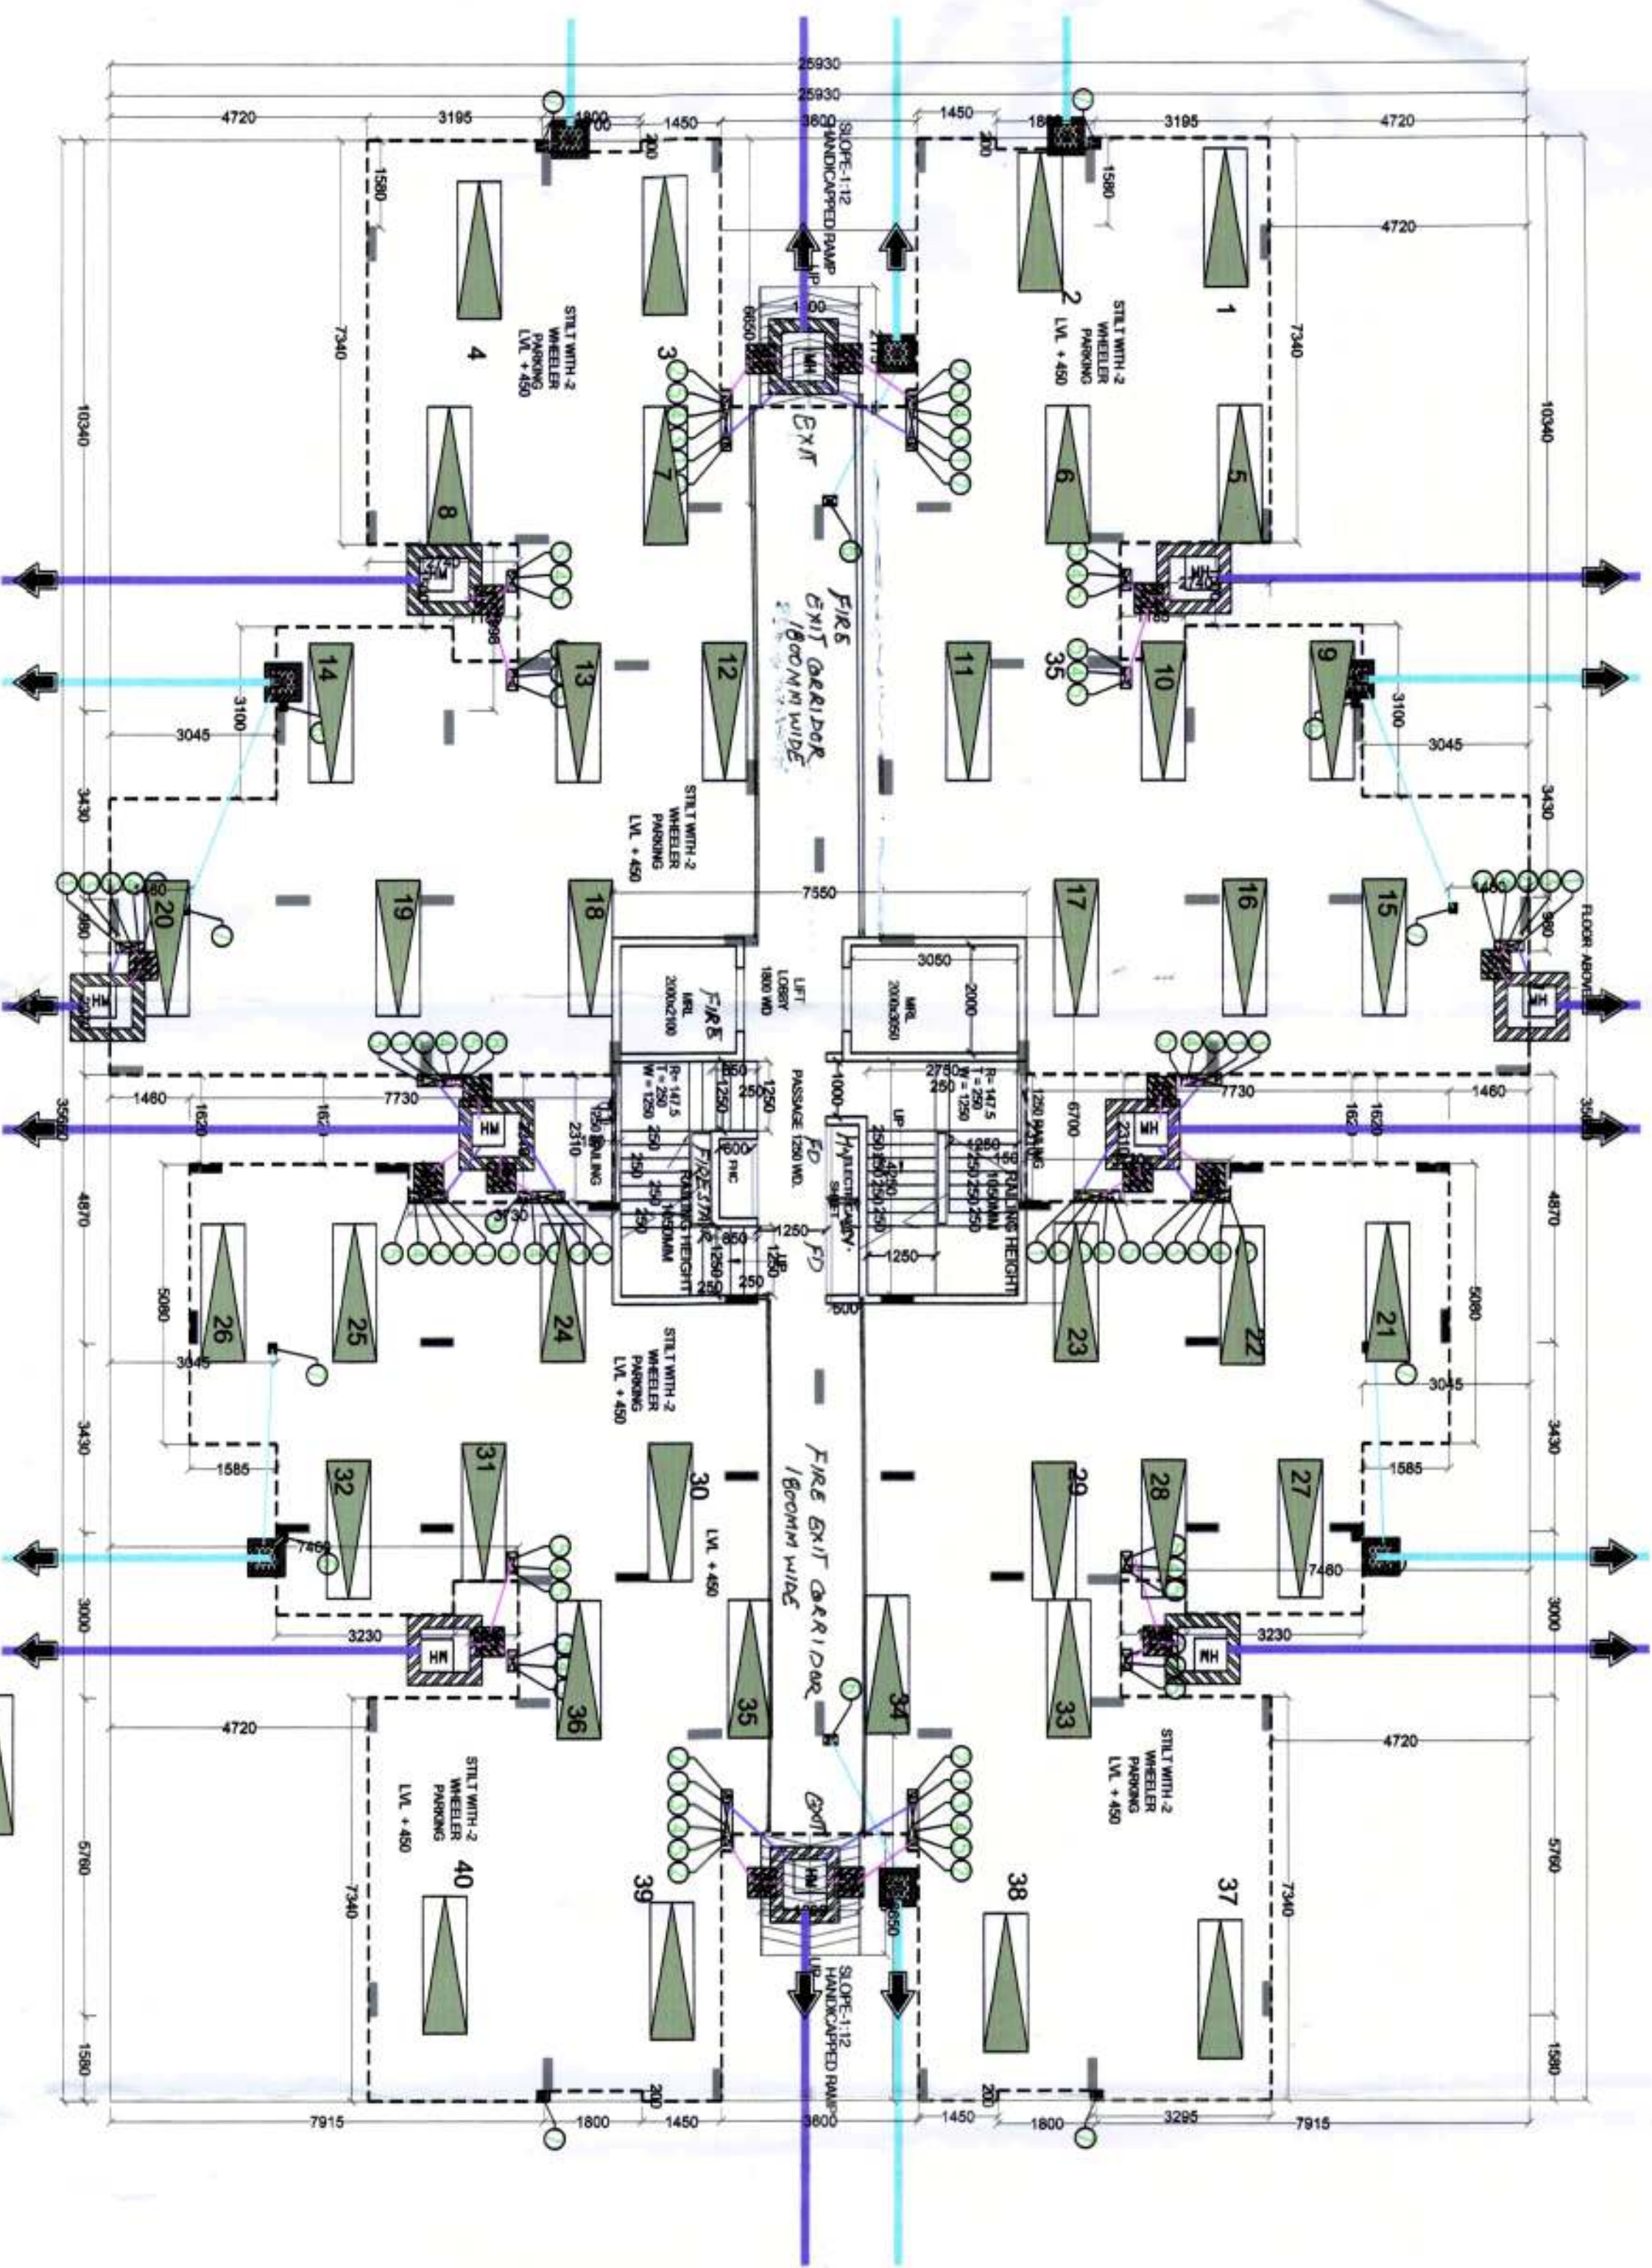

1 STILT FLOOR PLAN TOWER-B, C & D
Scale: 1:100

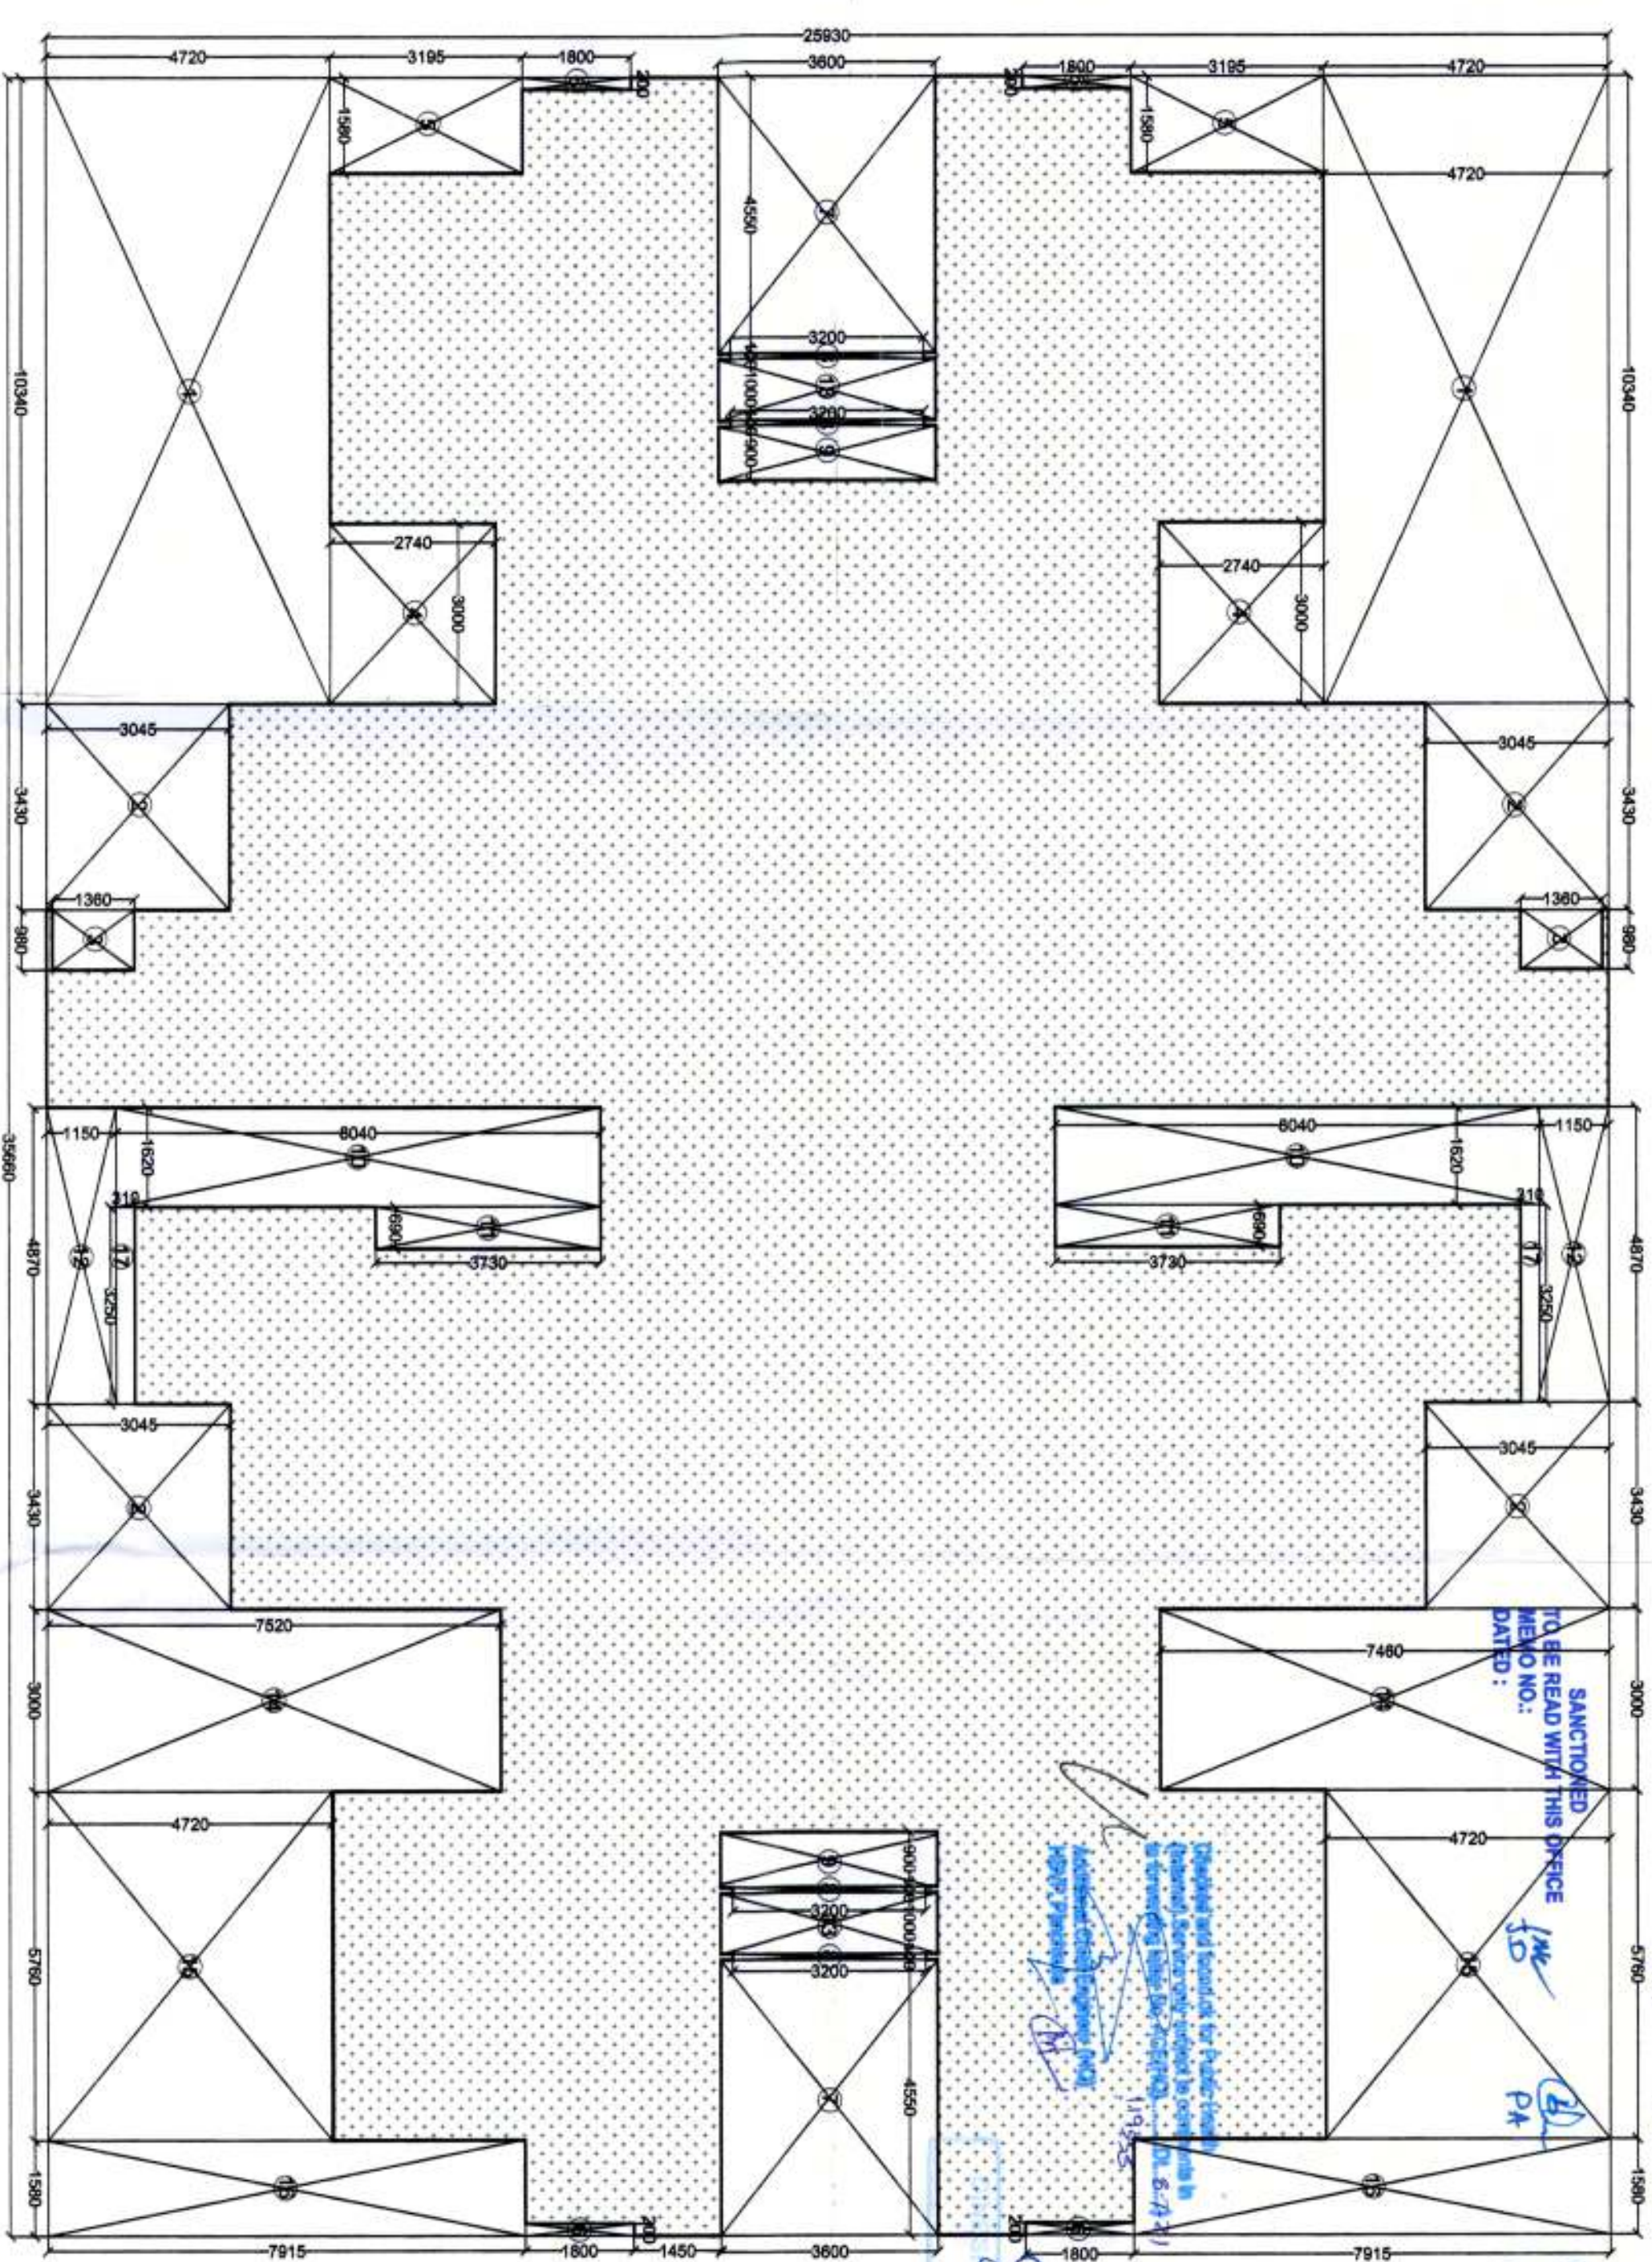

10 GROUND COVER CALCULATION TOWER-B, C & D
Scale: 1:100

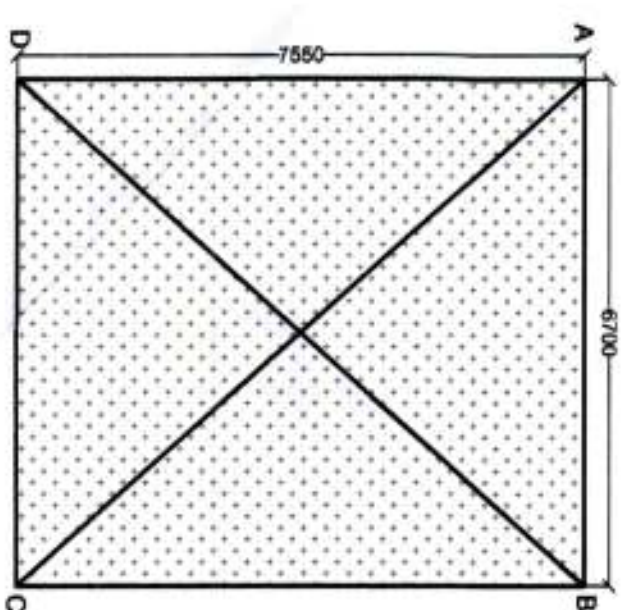

12 AREA CALCULATION STILT FLOOR TOWER- B, C & D
Scale: 1:100

STILT FAR AREA CALCULATION					CALCULATION
TYPE	QUANTITY	SHAPE	FORMULA	DETAIL	EACH AREA IN SQ.M
COVERAGE (ADDITION)					
ABCD	1	RECTANGLE	L x B	6.700	50.586
TOTAL					50.586
NET COVERED AREA = ABCD					50.586

	Watermark removed
	Watermark removed
[illegible]

DOOR WINDOW SCHEDULE				
S.No.	TAG	SIZE OF OPENING	CHILL	LINTEL
1	D1	1050 X 1100.	-	2100
2	D1	900 X 2100.	-	2100
3	D2	750 X 2100.	-	2100
4	DW1	1185 X 2100.	00/100	2100
5	DW2	1850/ 2100.	00/100	2100
6	DW3	1485 X 2100.	00/100	2100
7	DW4	1480 X 2100.	00/100	2100
8	W	1150 X 1200	900	2100
9	W1	675X1050	1050	2100
10	W2	800 X 1200	900	2100
11	W3	725 X 1050	1050	2100
12	V1	600X500	1500	2100

NOTE: 1.) ASSUMING FLR. FINISH LEVELS AS ± 0.00 FOR DW FIXING
2.) FD = FIRE DOOR

GROUND COVER AREA CALCULATION						
TYPE	QUANTITY	SHAPE	FORMULA	DETAIL	CALCULATION EACH AREA S.Q.M	
ABCD	COVERAGE (ADDITION)					
	1	RECTANGLE	L x B	35.660	25.930	924.666
TOTAL						924.666
COVERAGE (DEDUCTION)						
1	2	RECTANGLE	L x B	10.340	4.720	97.66
2	4	RECTANGLE	L x B	3.430	3.046	41.777
3	2	RECTANGLE	L x B	0.860	1.390	2.66
4	2	RECTANGLE	L x B	3.000	2.740	16.44
5	2	RECTANGLE	L x B	1.580	3.195	10.05
6	4	RECTANGLE	L x B	0.200	1.800	1.44
7	2	RECTANGLE	L x B	4.550	3.600	32.76
8	4	RECTANGLE	L x B	0.100	3.200	1.28
9	2	RECTANGLE	L x B	0.900	3.600	6.46
10	2	RECTANGLE	L x B	1.620	8.040	26.05
11	2	RECTANGLE	L x B	0.660	3.730	5.14
12	2	RECTANGLE	L x B	4.670	1.150	11.20
13	2	RECTANGLE	L x B	1.000	3.600	7.20
14	2	RECTANGLE	L x B	3.000	7.520	45.12
15	2	RECTANGLE	L x B	5.780	4.720	54.33
16	2	RECTANGLE	L x B	1.580	7.915	25.07
17	2	RECTANGLE	L x B	0.310	3.250	2.01
TOTAL						396.66
NET COVERED AREA = ABCD - 1 TO 17						538.000

PRINCIPLE ARCHITECT	
 difi DESIGN FORUM INTERNATIONAL K-47, KALASH COLONY NEW DELHI-110 048 PHONE: 011-46555501 FAX: 46555501	
CLIENT:	MEGA INFRA TECH PVT. LTD.
PROJECT NAME AND ADDRESS	PROPOSED BUILDING PLAN FOR AFFORDABLE GROUP HOUSING COLONY FOR AN AREA MEASURING 9.0625 ACRES (LICENSE NO. 28 OF 2020) DT 7.10.2020 IN SECTOR 95B, GURUGRAM MANESAR URBAN COMPLEX
DRAWING TITLE:	STILL T FLOOR & AREA CALCULATION TOWER- B, C & D
OWNER'S SIGNATURE	ARCHITECT'S SIGNATURE
	ANOJIT VATA B Arch (Hons) CIVIL ENGINEER
SCALE: 1:100	SHEET NO.
DATE:	07