




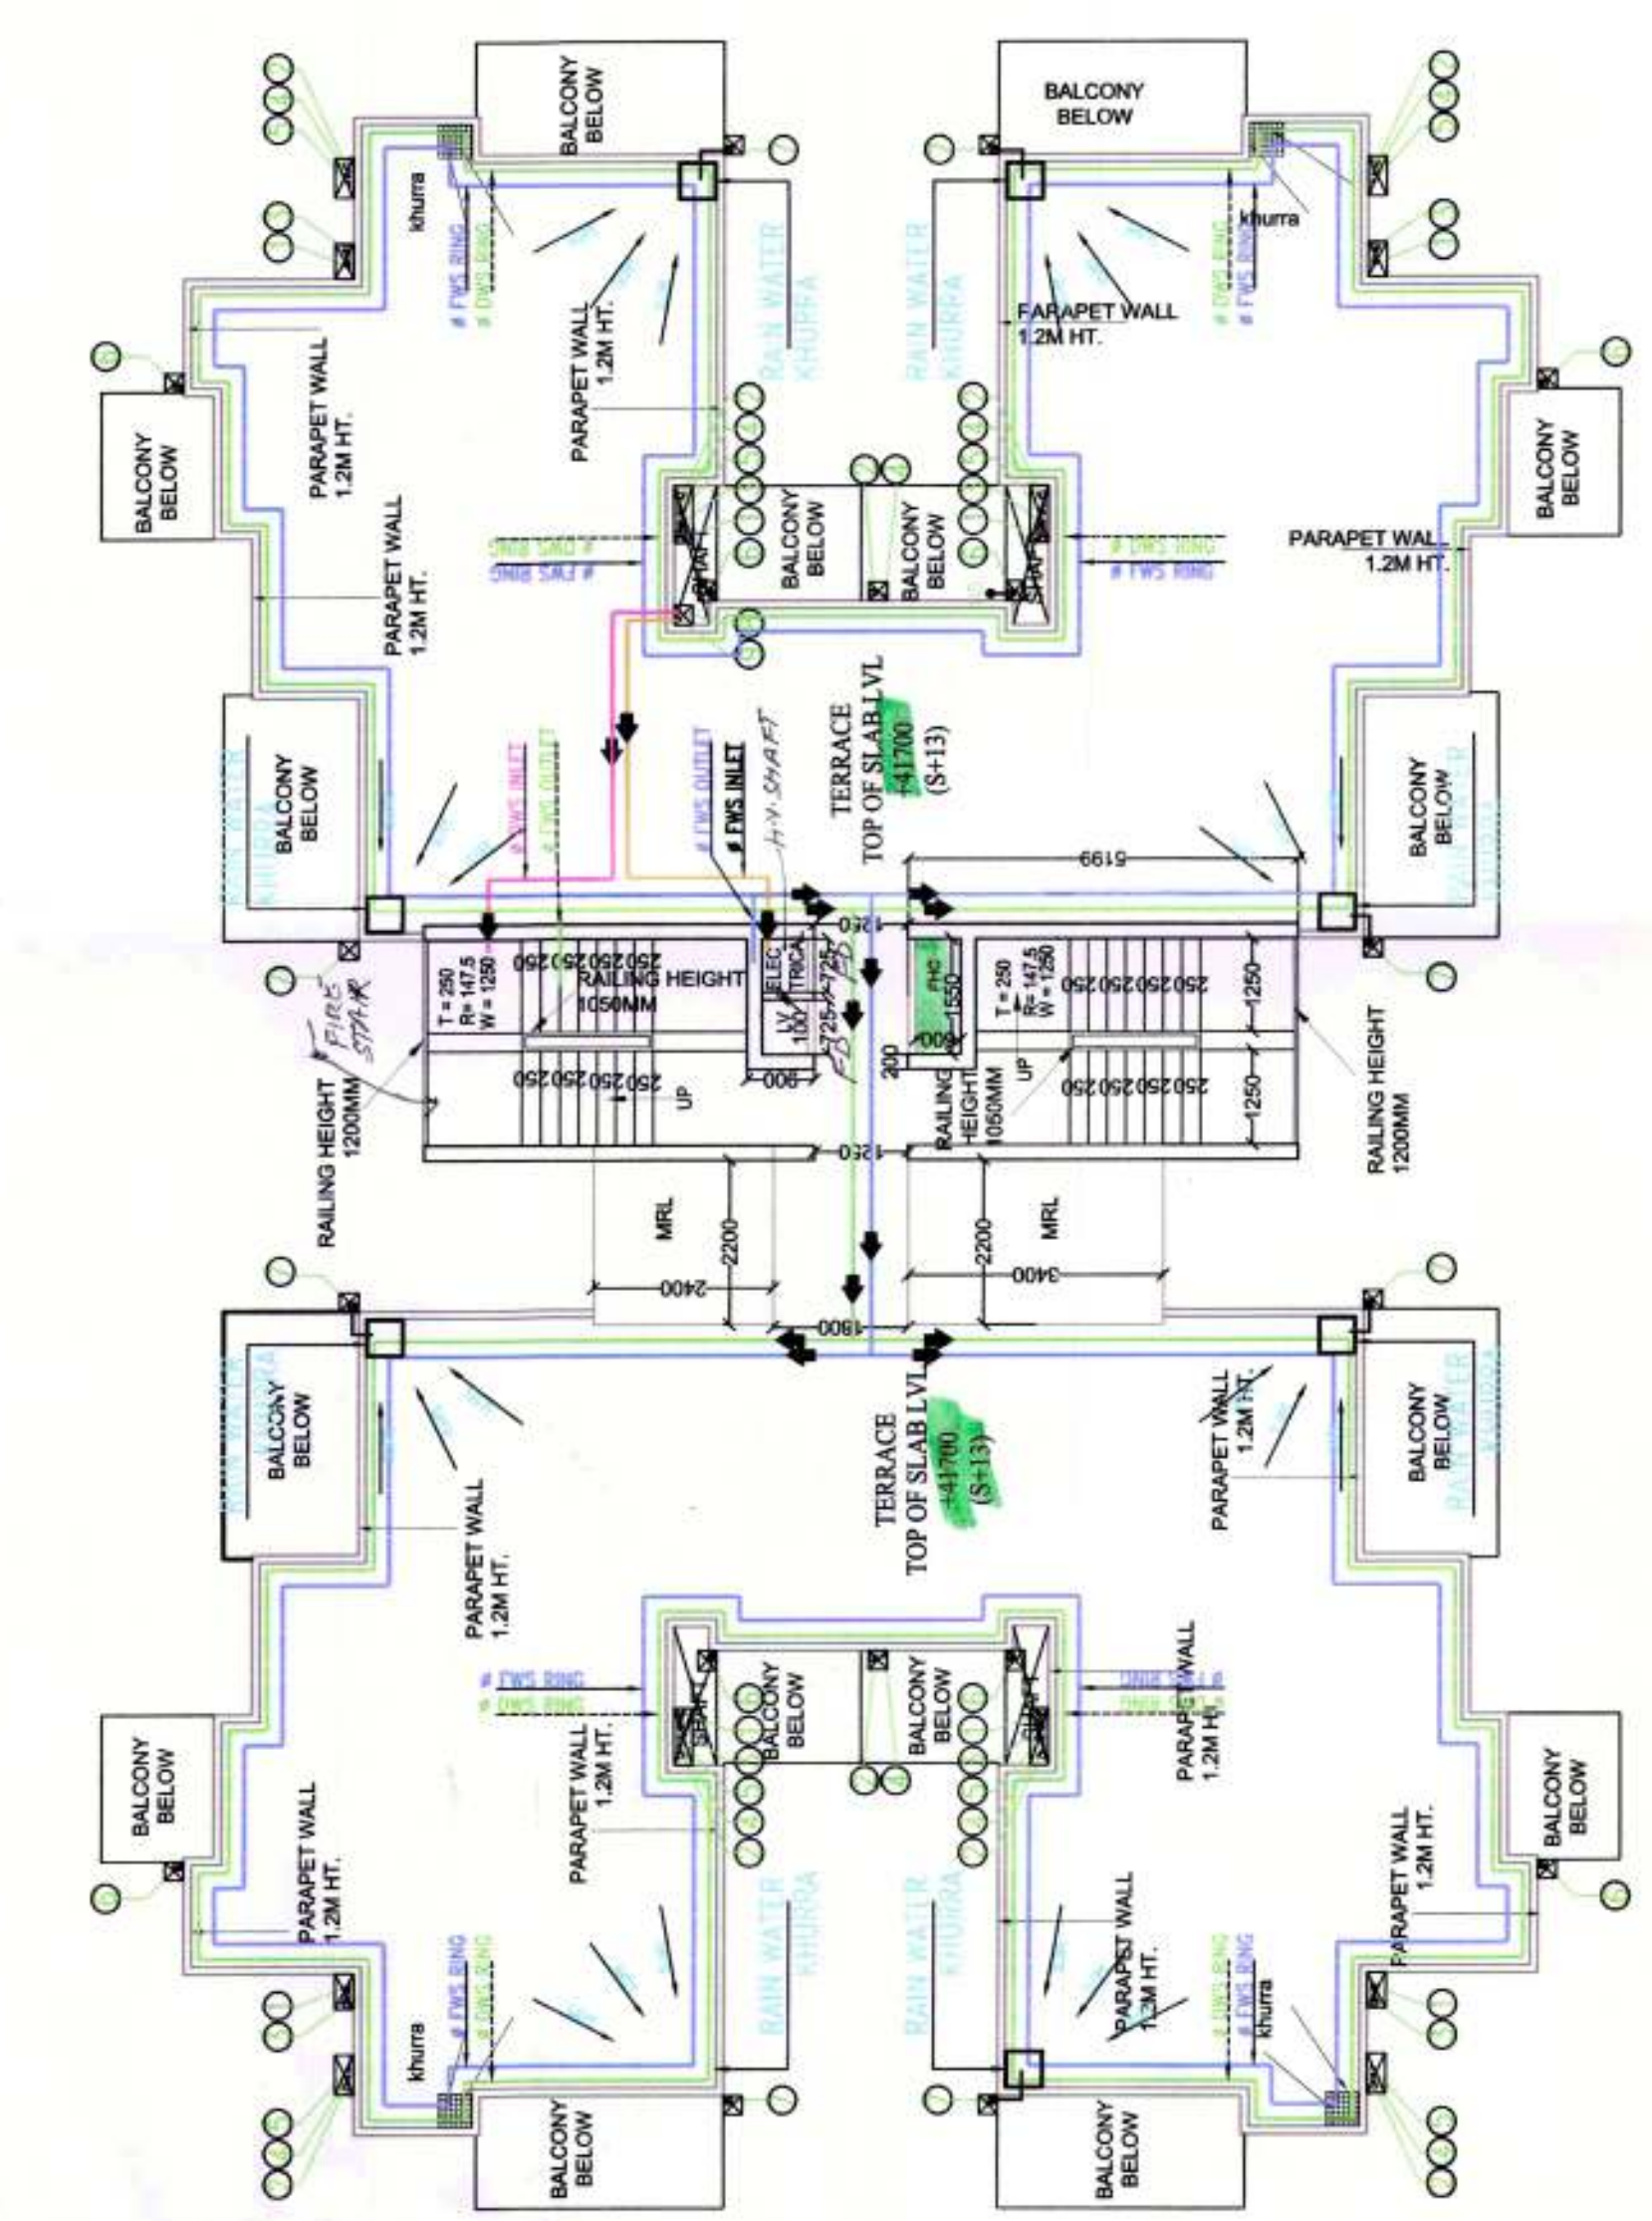


⑩ TERRACE FLOOR PLAN TOWER L
Scale: 1:100

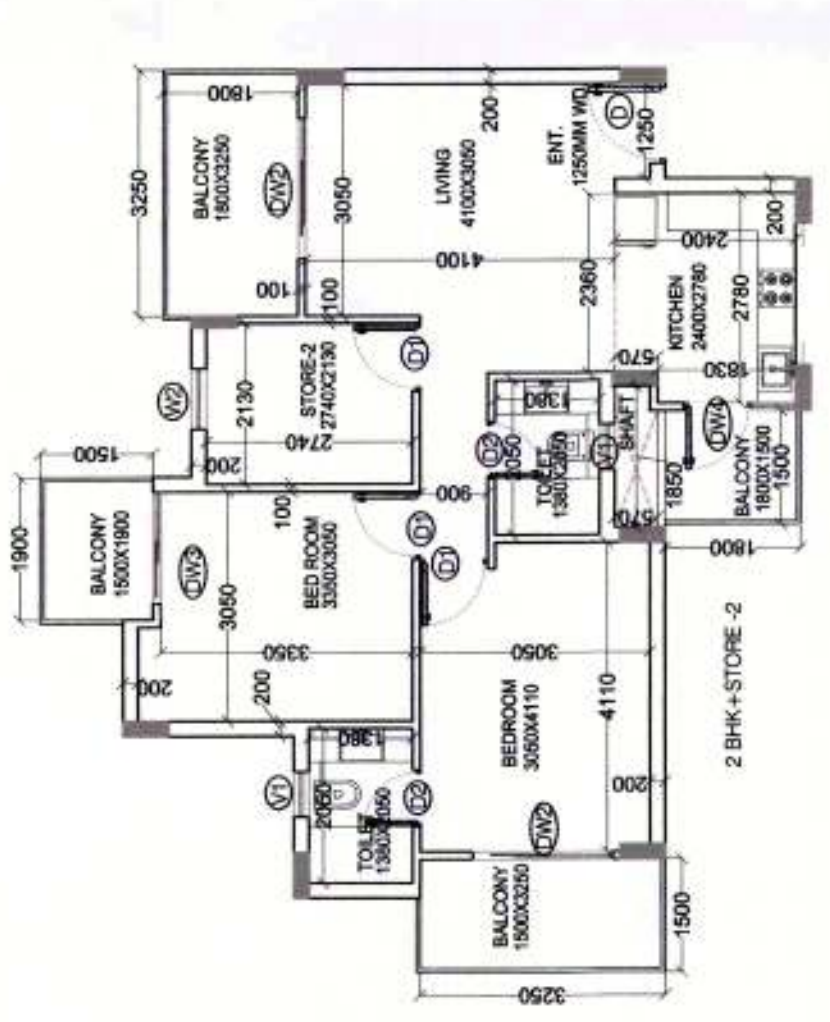

⑪ UNIT PLAN-2BHK + STORE-2
Scale: 1:100

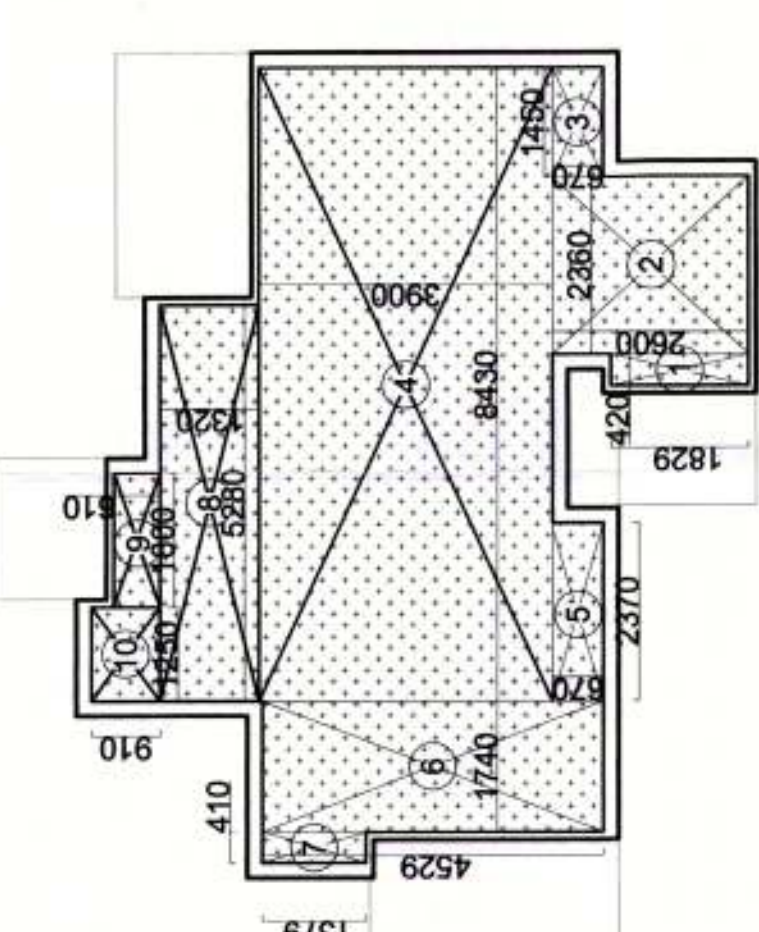

⑫ CARPET AREA CALCULATION 2 BHK + STORE - 2
Scale: 1:100

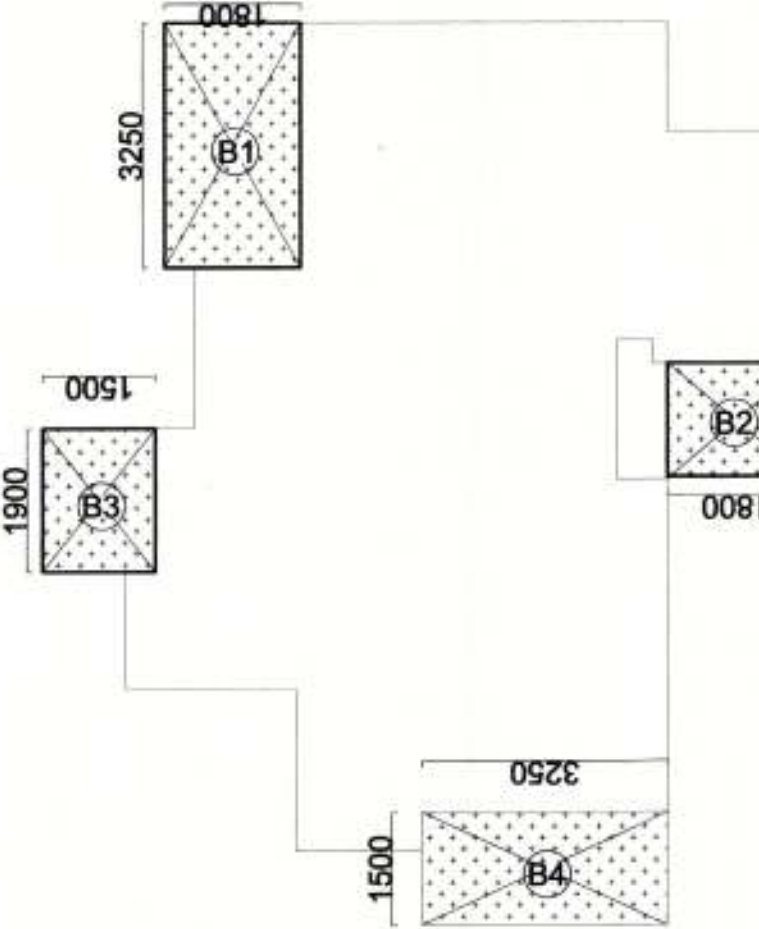


⑬ BALCONY AREA CALCULATION 2BHK + STORE-2
Scale: 1:100

2BHK-STUDY CARPET AREA CALCULATION					CALCULATION EACH AREA IN SQ.M	
TYPE	QUANTITY	SHAPE	FORMULA	DETAIL		
COVERGAGE (ADDITION)						
1	1	RECTANGLE	L x B	0.420	1.829	0.768
2	1	RECTANGLE	L x B	2.600	2.360	6.136
3	1	RECTANGLE	L x B	1.450	0.670	0.972
4	1	RECTANGLE	L x B	8.430	3.900	32.877
5	1	RECTANGLE	L x B	0.670	2.370	1.588
6	1	RECTANGLE	L x B	1.740	4.529	7.880
7	1	RECTANGLE	L x B	0.410	1.378	0.565
8	1	RECTANGLE	L x B	1.320	5.280	6.970
9	1	RECTANGLE	L x B	1.800	0.610	1.098
10	1	RECTANGLE	L x B	0.910	1.250	1.138
TOTAL					59.992	


2BHK-STUDY BALCONY AREA CALCULATION					CALCULATION EACH AREA IN SQ.M	
TYPE	QUANTITY	SHAPE	FORMULA	DETAIL		
COVERGAGE (ADDITION)						
B1	1	RECTANGLE	L x B	1.800	3.250	5.850
B2	1	RECTANGLE	L x B	1.580	1.530	2.417
B3	1	RECTANGLE	L x B	1.500	1.900	2.850
B4	1	RECTANGLE	L x B	3.250	1.500	4.875
TOTAL					15.992	

DOOR WINDOW SCHEDULE				
S.No.	TAG	SIZE OF OPENING	CILL	LINTEL
1	D	1050 X 2100.	—	2100
2	D1	900 X 2100.	—	2100
3	D2	750 X 2100.	—	2100
4	DW1	1185 X 2100.	00/100	2100
5	DW2	1850X 2100.	00/100	2100
6	DW3	1485 X 2100.	00/100	2100
7	DW4	1480 X 2100.	00/100	2100
8	W	1150 X 1200	900	2100
9	W1	675X1050	1050	2100
10	W2	800 X 1200	900	2100
11	W3	725 X 1050	1050	2100
12	V1	600X600	1500	2100


NOTE: 1. ASSUMING FLR FINISH LEVELS AS ± 0.00 FOR DW FIXING
2. FD= FIRE DOOR

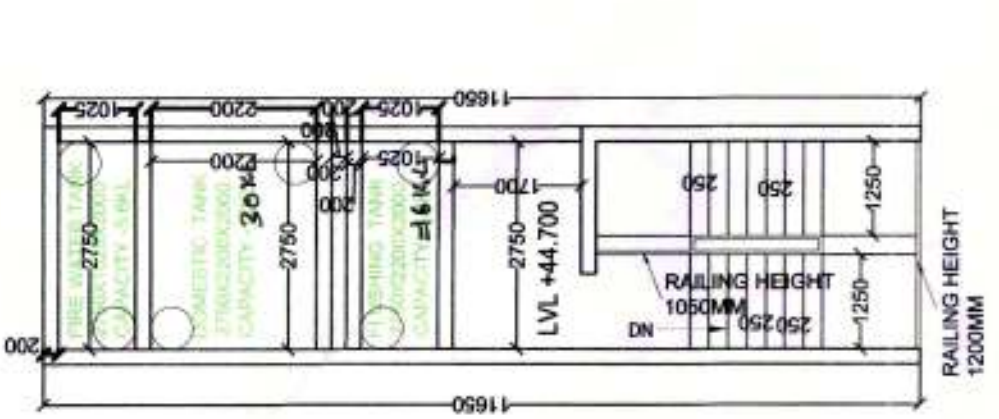


⑬ OHT PLAN
Scale: 1:100

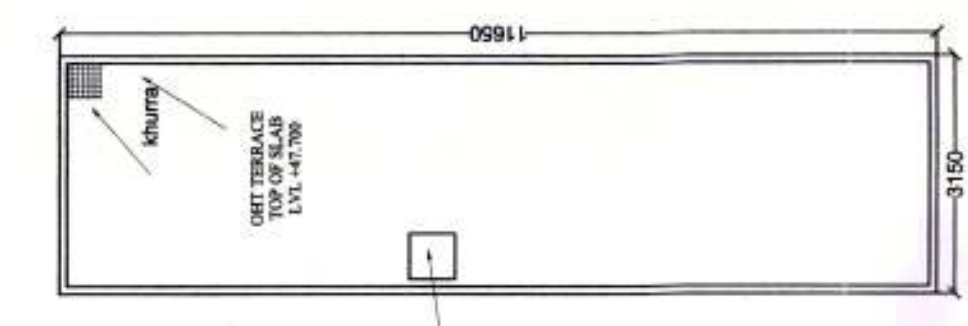

⑭ OHT TERRACE PLAN TOWER L
Scale: 1:100

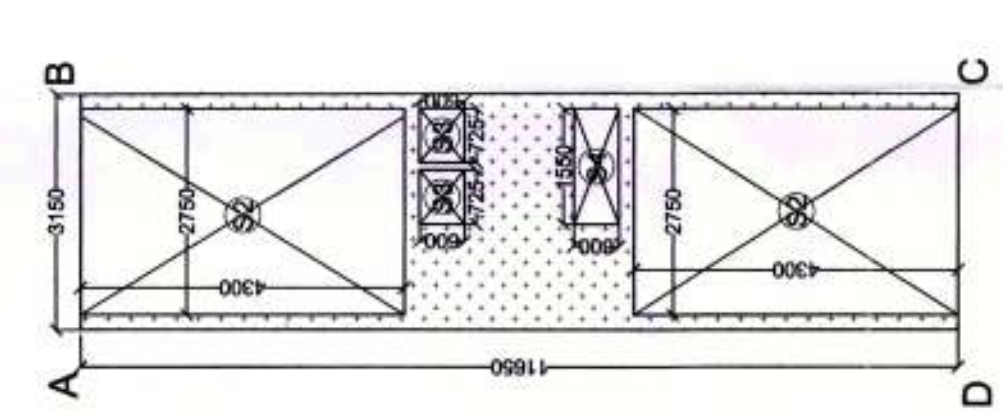

⑮ MUMTY AREA CALCULATIONS
Scale: 1:100

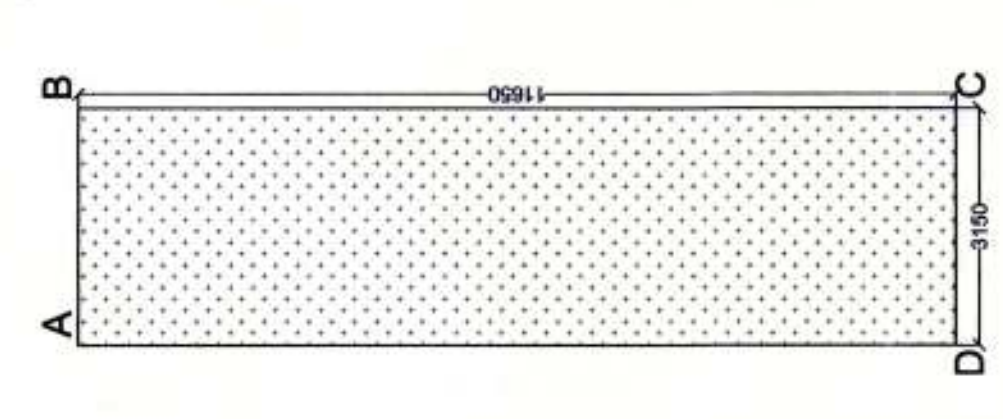

⑯ OHT AREA CALCULATION TOWER L
Scale: 1:100

TOWER -L(OHT) AREA CALCULATION					CALCULATION EACH AREA IN SQ.M	
TYPE	QUANTITY	SHAPE	FORMULA	DETAIL		
COVERGAGE (ADDITION)						
ABCD	1	RECTANGLE	L x B	11.650	3.150	36.698
TOTAL					36.698	
NET COVERED AREA = ABCD					36.698	

TOWER L (MUMTY) AREA CALCULATION					CALCULATION EACH AREA IN SQ.M	
TYPE	QUANTITY	SHAPE	FORMULA	DETAIL		
COVERGAGE (ADDITION)						
ABCD	1	RECTANGLE	L x B	3.150	11.650	36.698
TOTAL					36.698	
S2	2	RECTANGLE	L x B	2.750	4.300	23.650
S3	2	RECTANGLE	L x B	0.725	0.600	0.870
S4	1	RECTANGLE	L x B	1.550	0.600	0.930
TOTAL (Y)					25.450	
NET COVERED AREA = ABCD - (Y)					11.248	

PROJECT NAME AND ADDRESS
PROPOSED BUILDING PLAN FOR
AFFORDABLE GROUP HOUSING
COLONY FOR AN AREA MEASURING
9.0625 ACRES (LICENCE NO. 28 OF 2020)
DT. 7.10.2020 IN SECTOR 95B,
GURUGRAM MANESAR URBAN
COMPLEX

PRINCIPLE ARCHITECT

dfi

DESIGN FORUM INTERNATIONAL
K-27, KALASH COLONY NEW DELHI-48
PHONE: 011-46556600 FAX: 46556601

OWNER'S SIGNATURE

ARCHITECT'S SIGNATURE

DRAWING TITLE:

TOWER L TERRACE PLAN & OHT PLAN



SHEET NO.

17

SCALE :

DATE :