

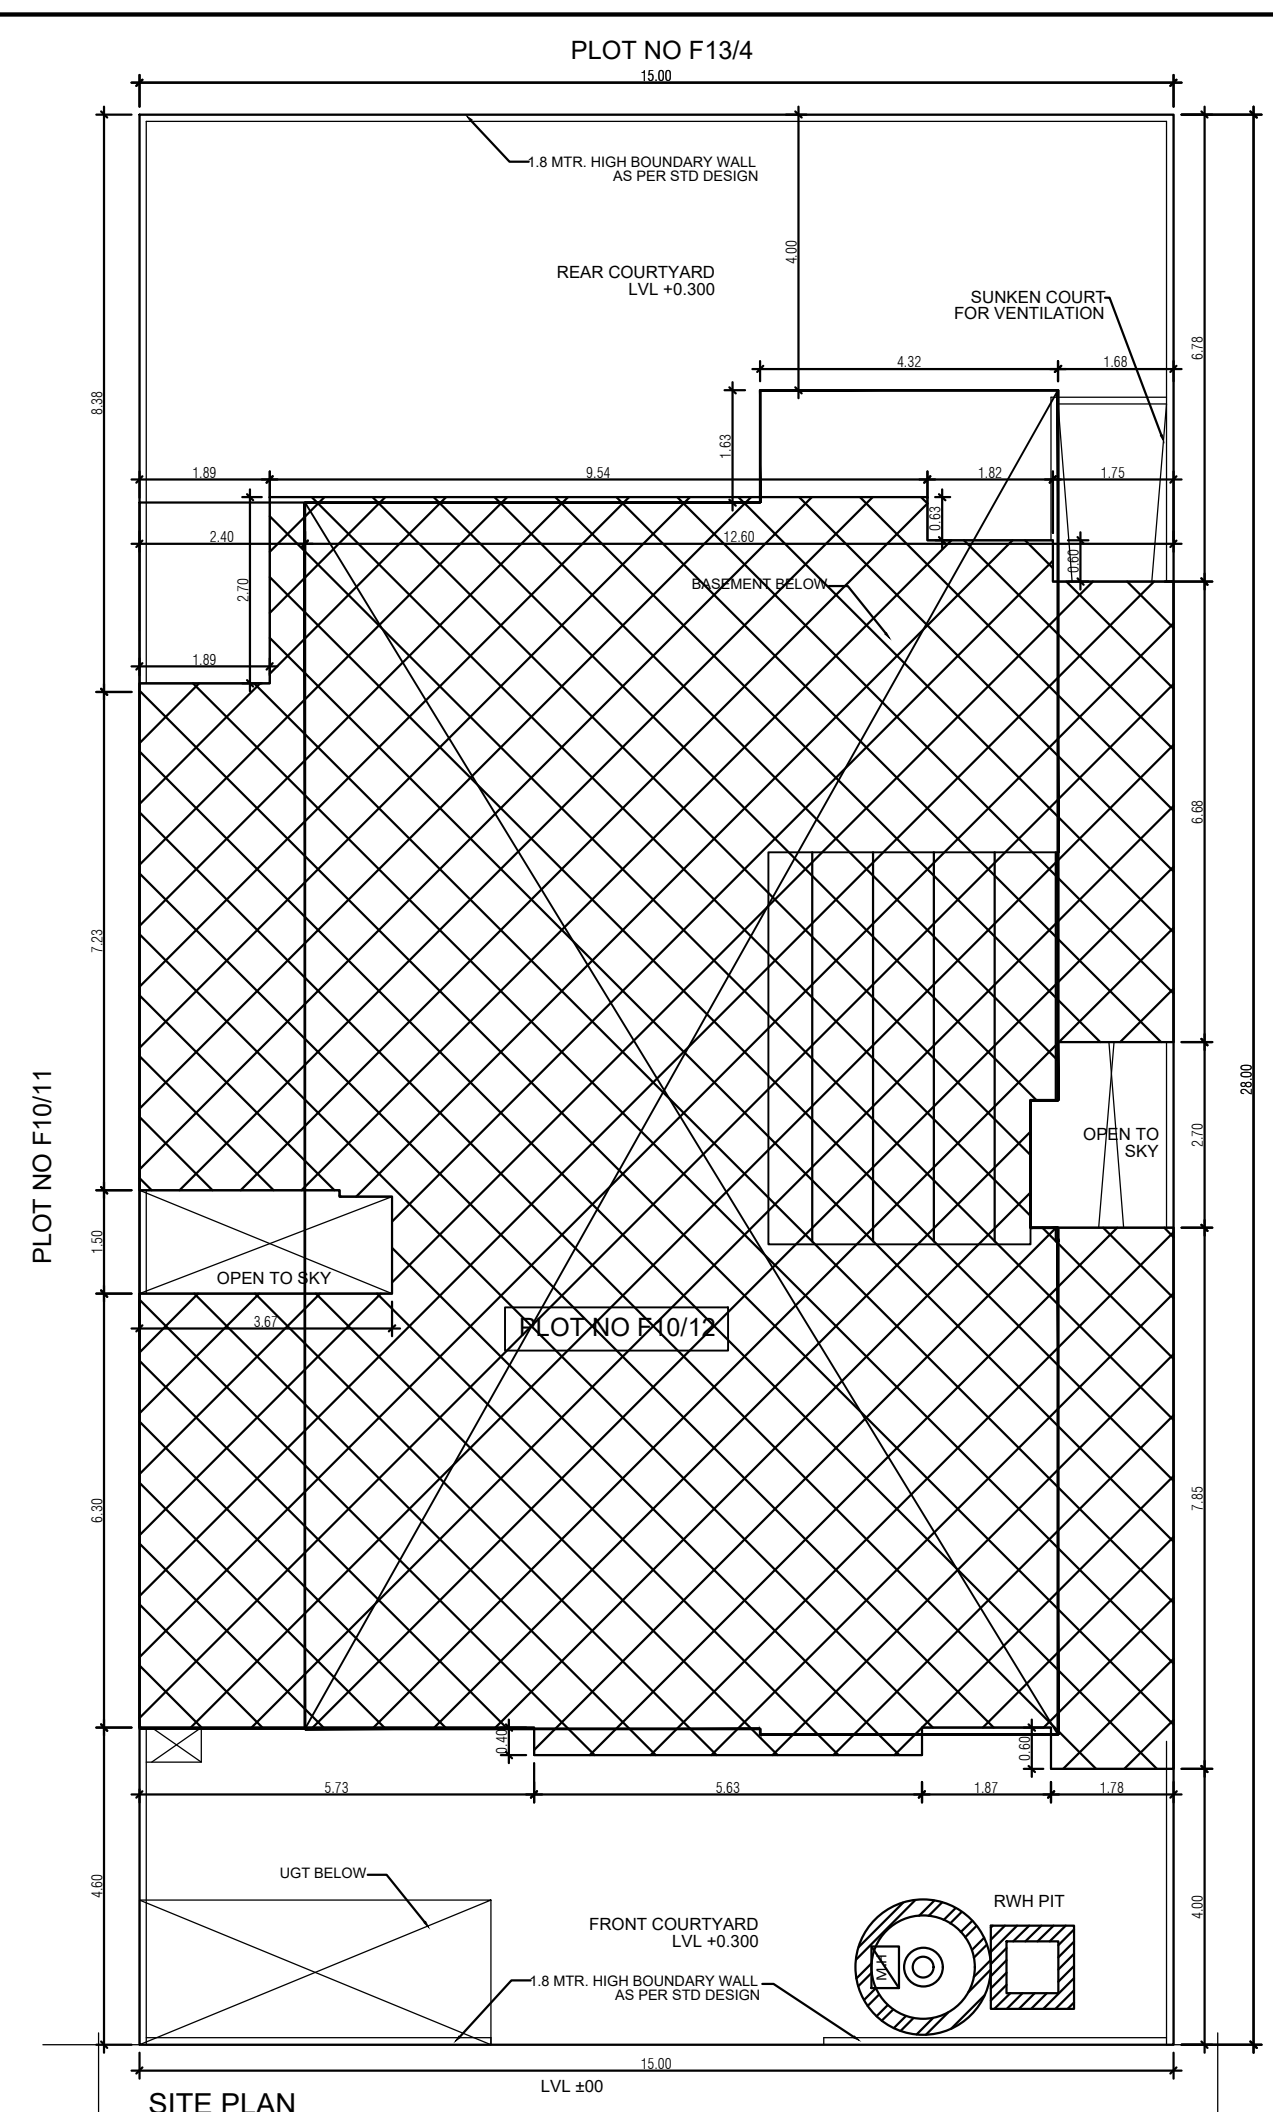
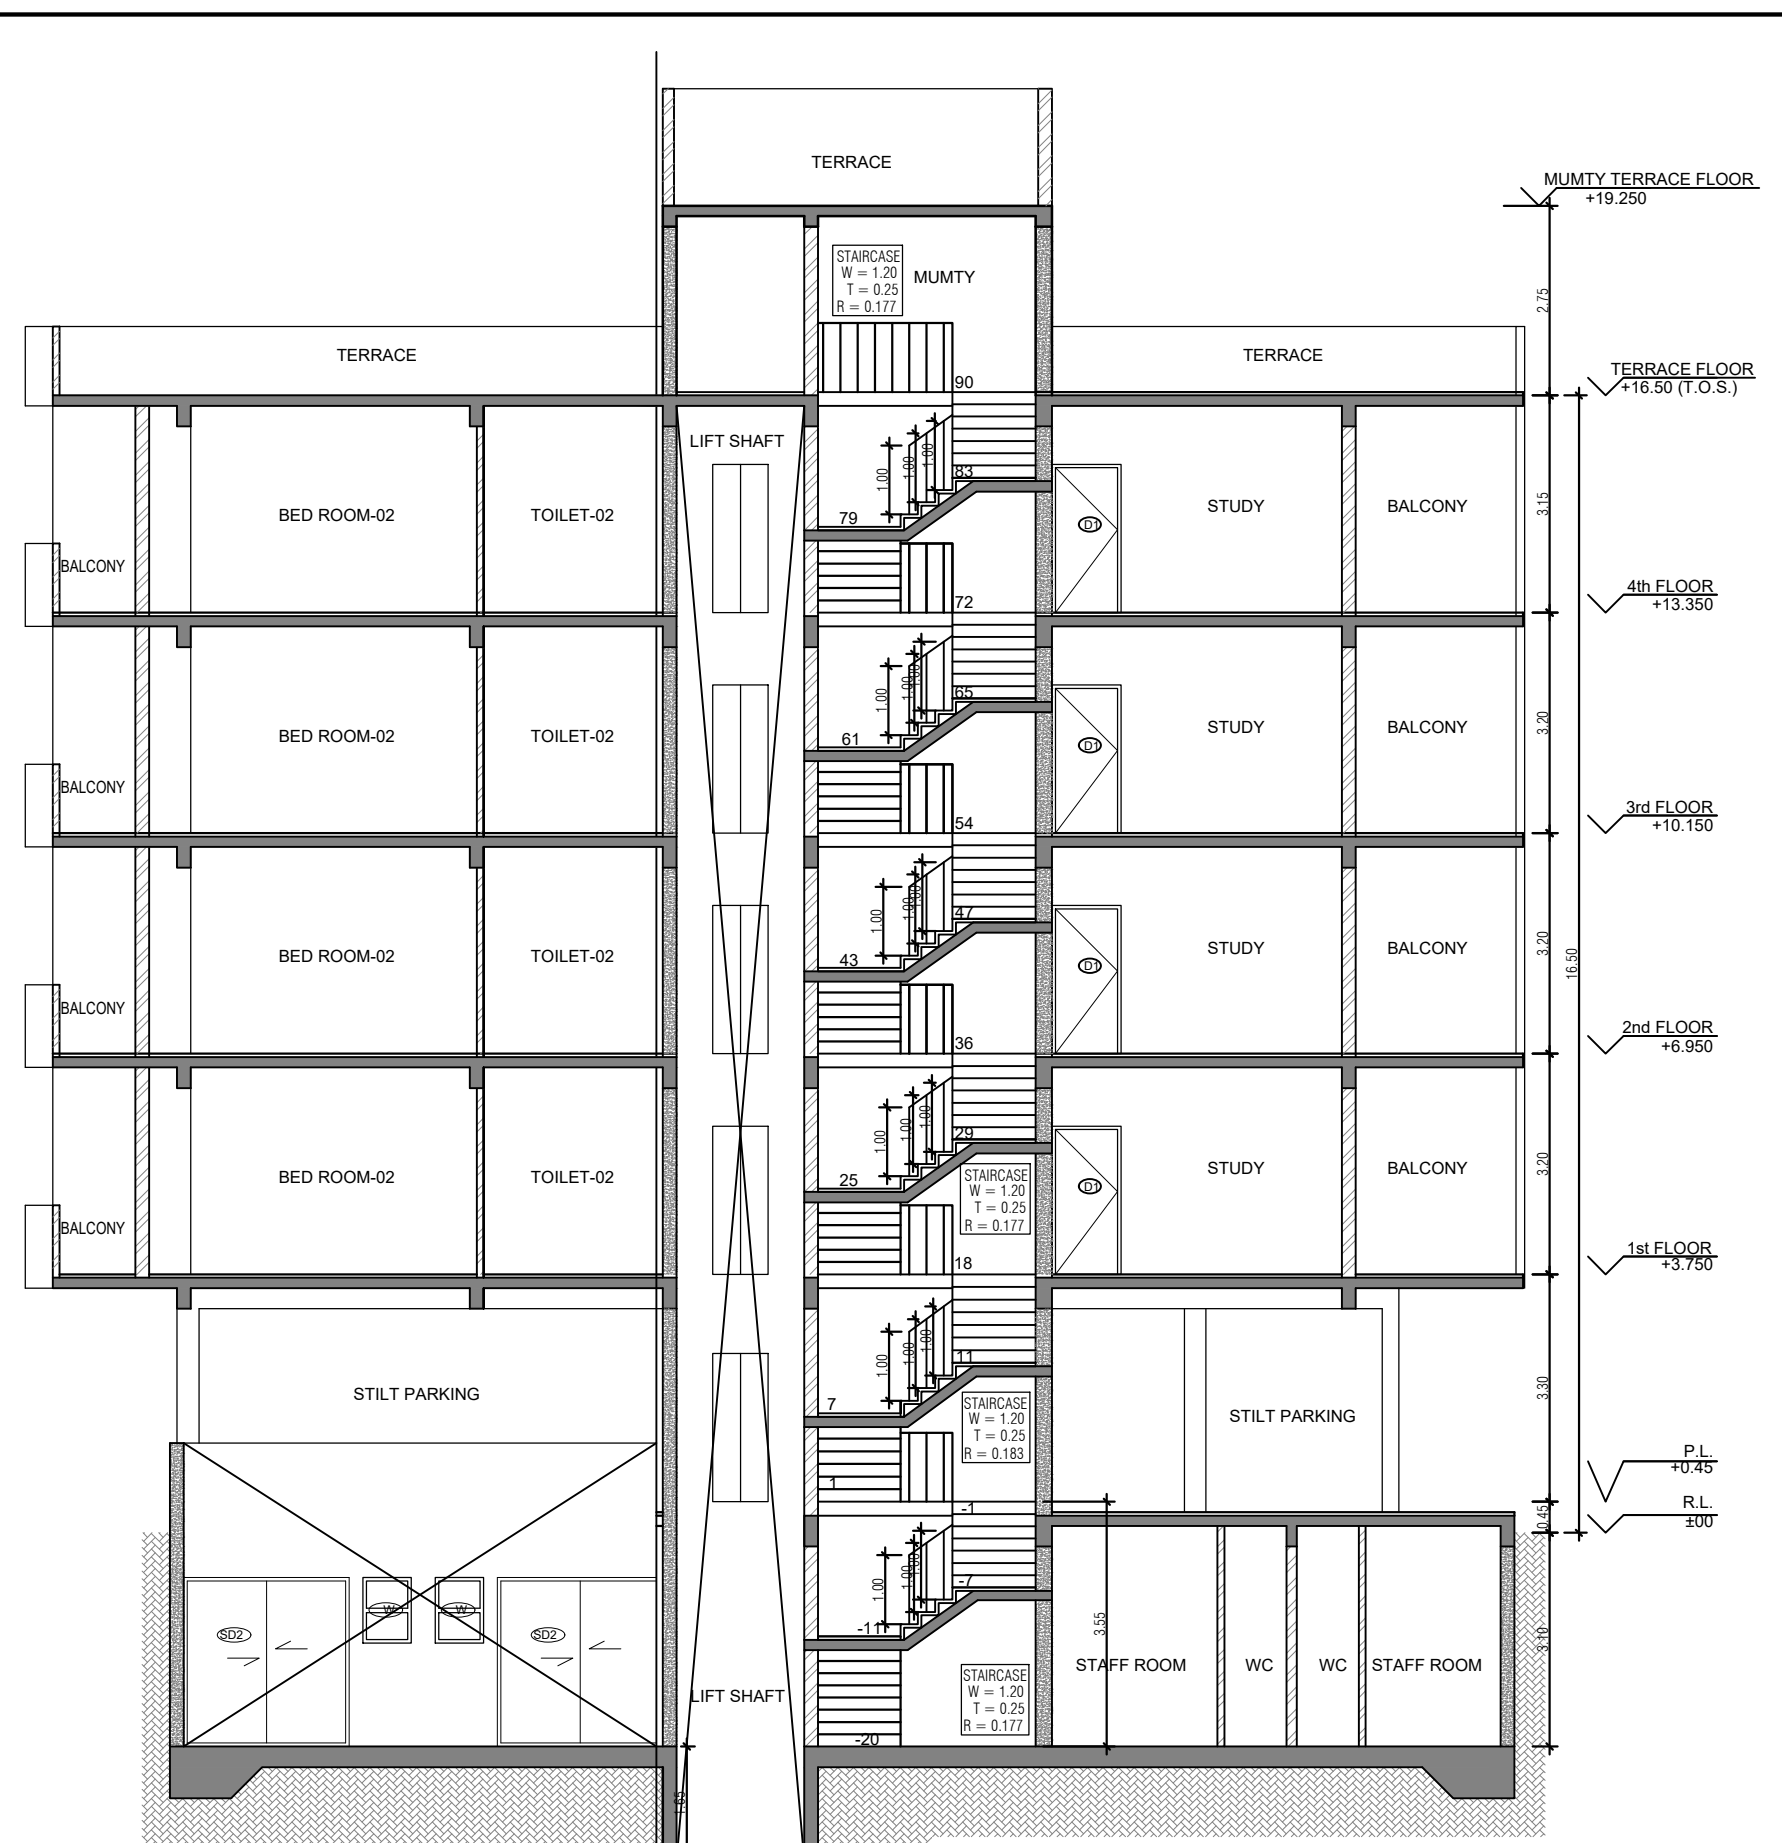
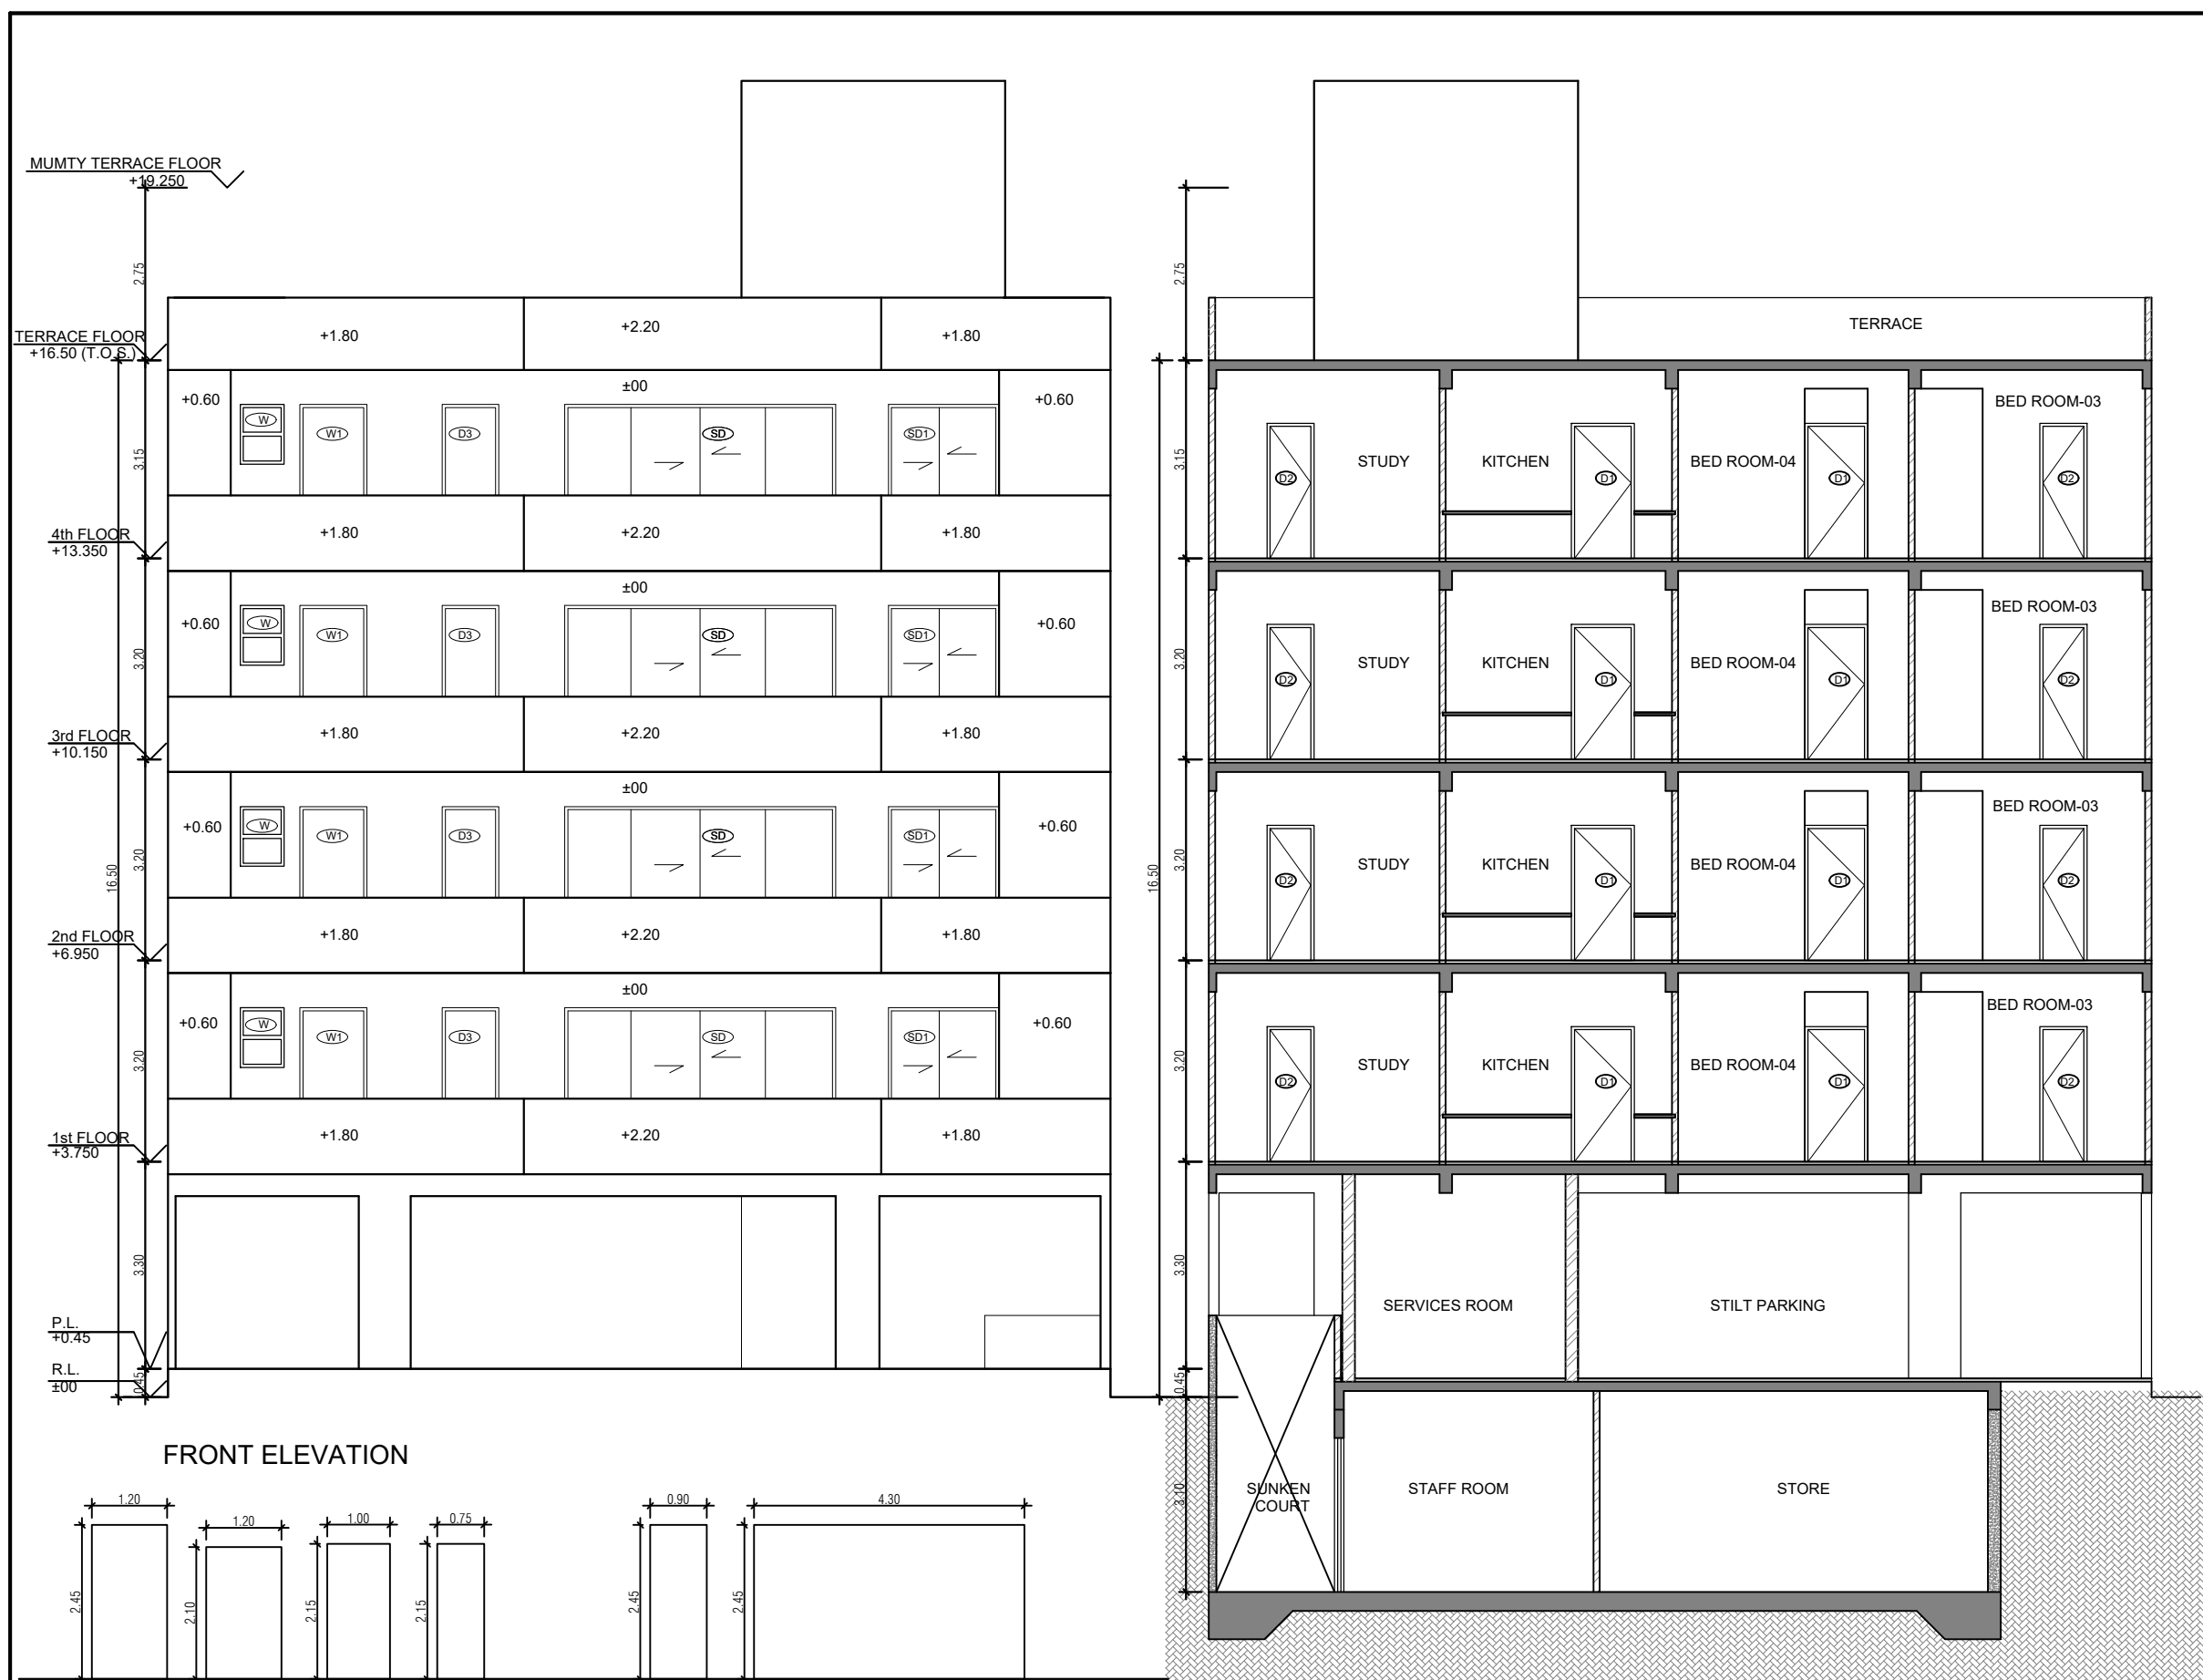
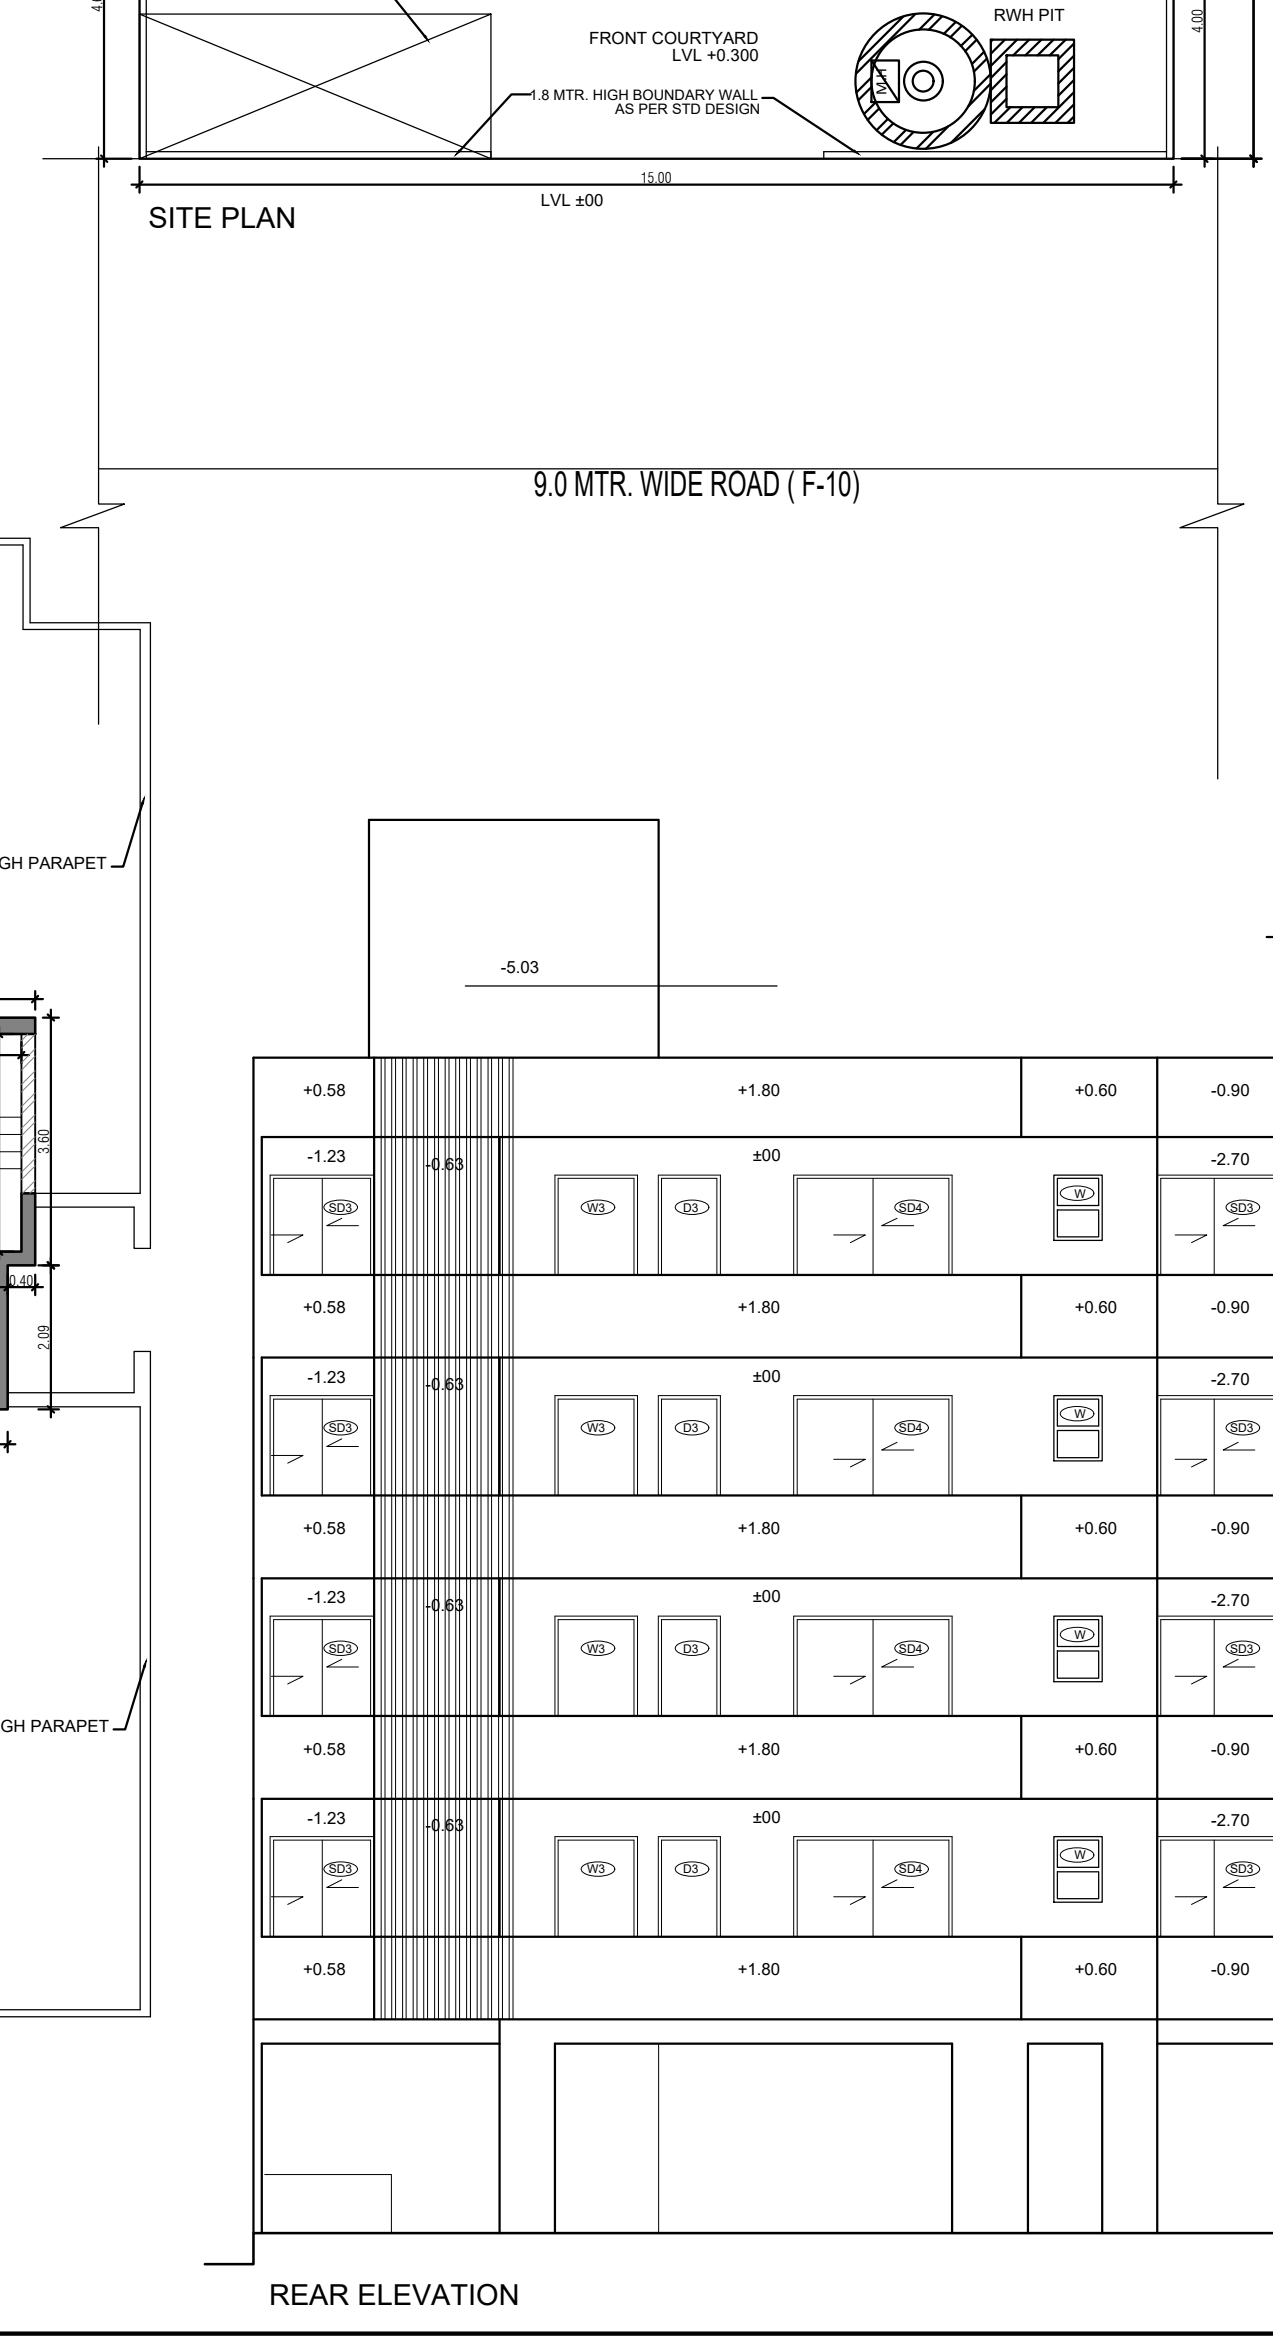


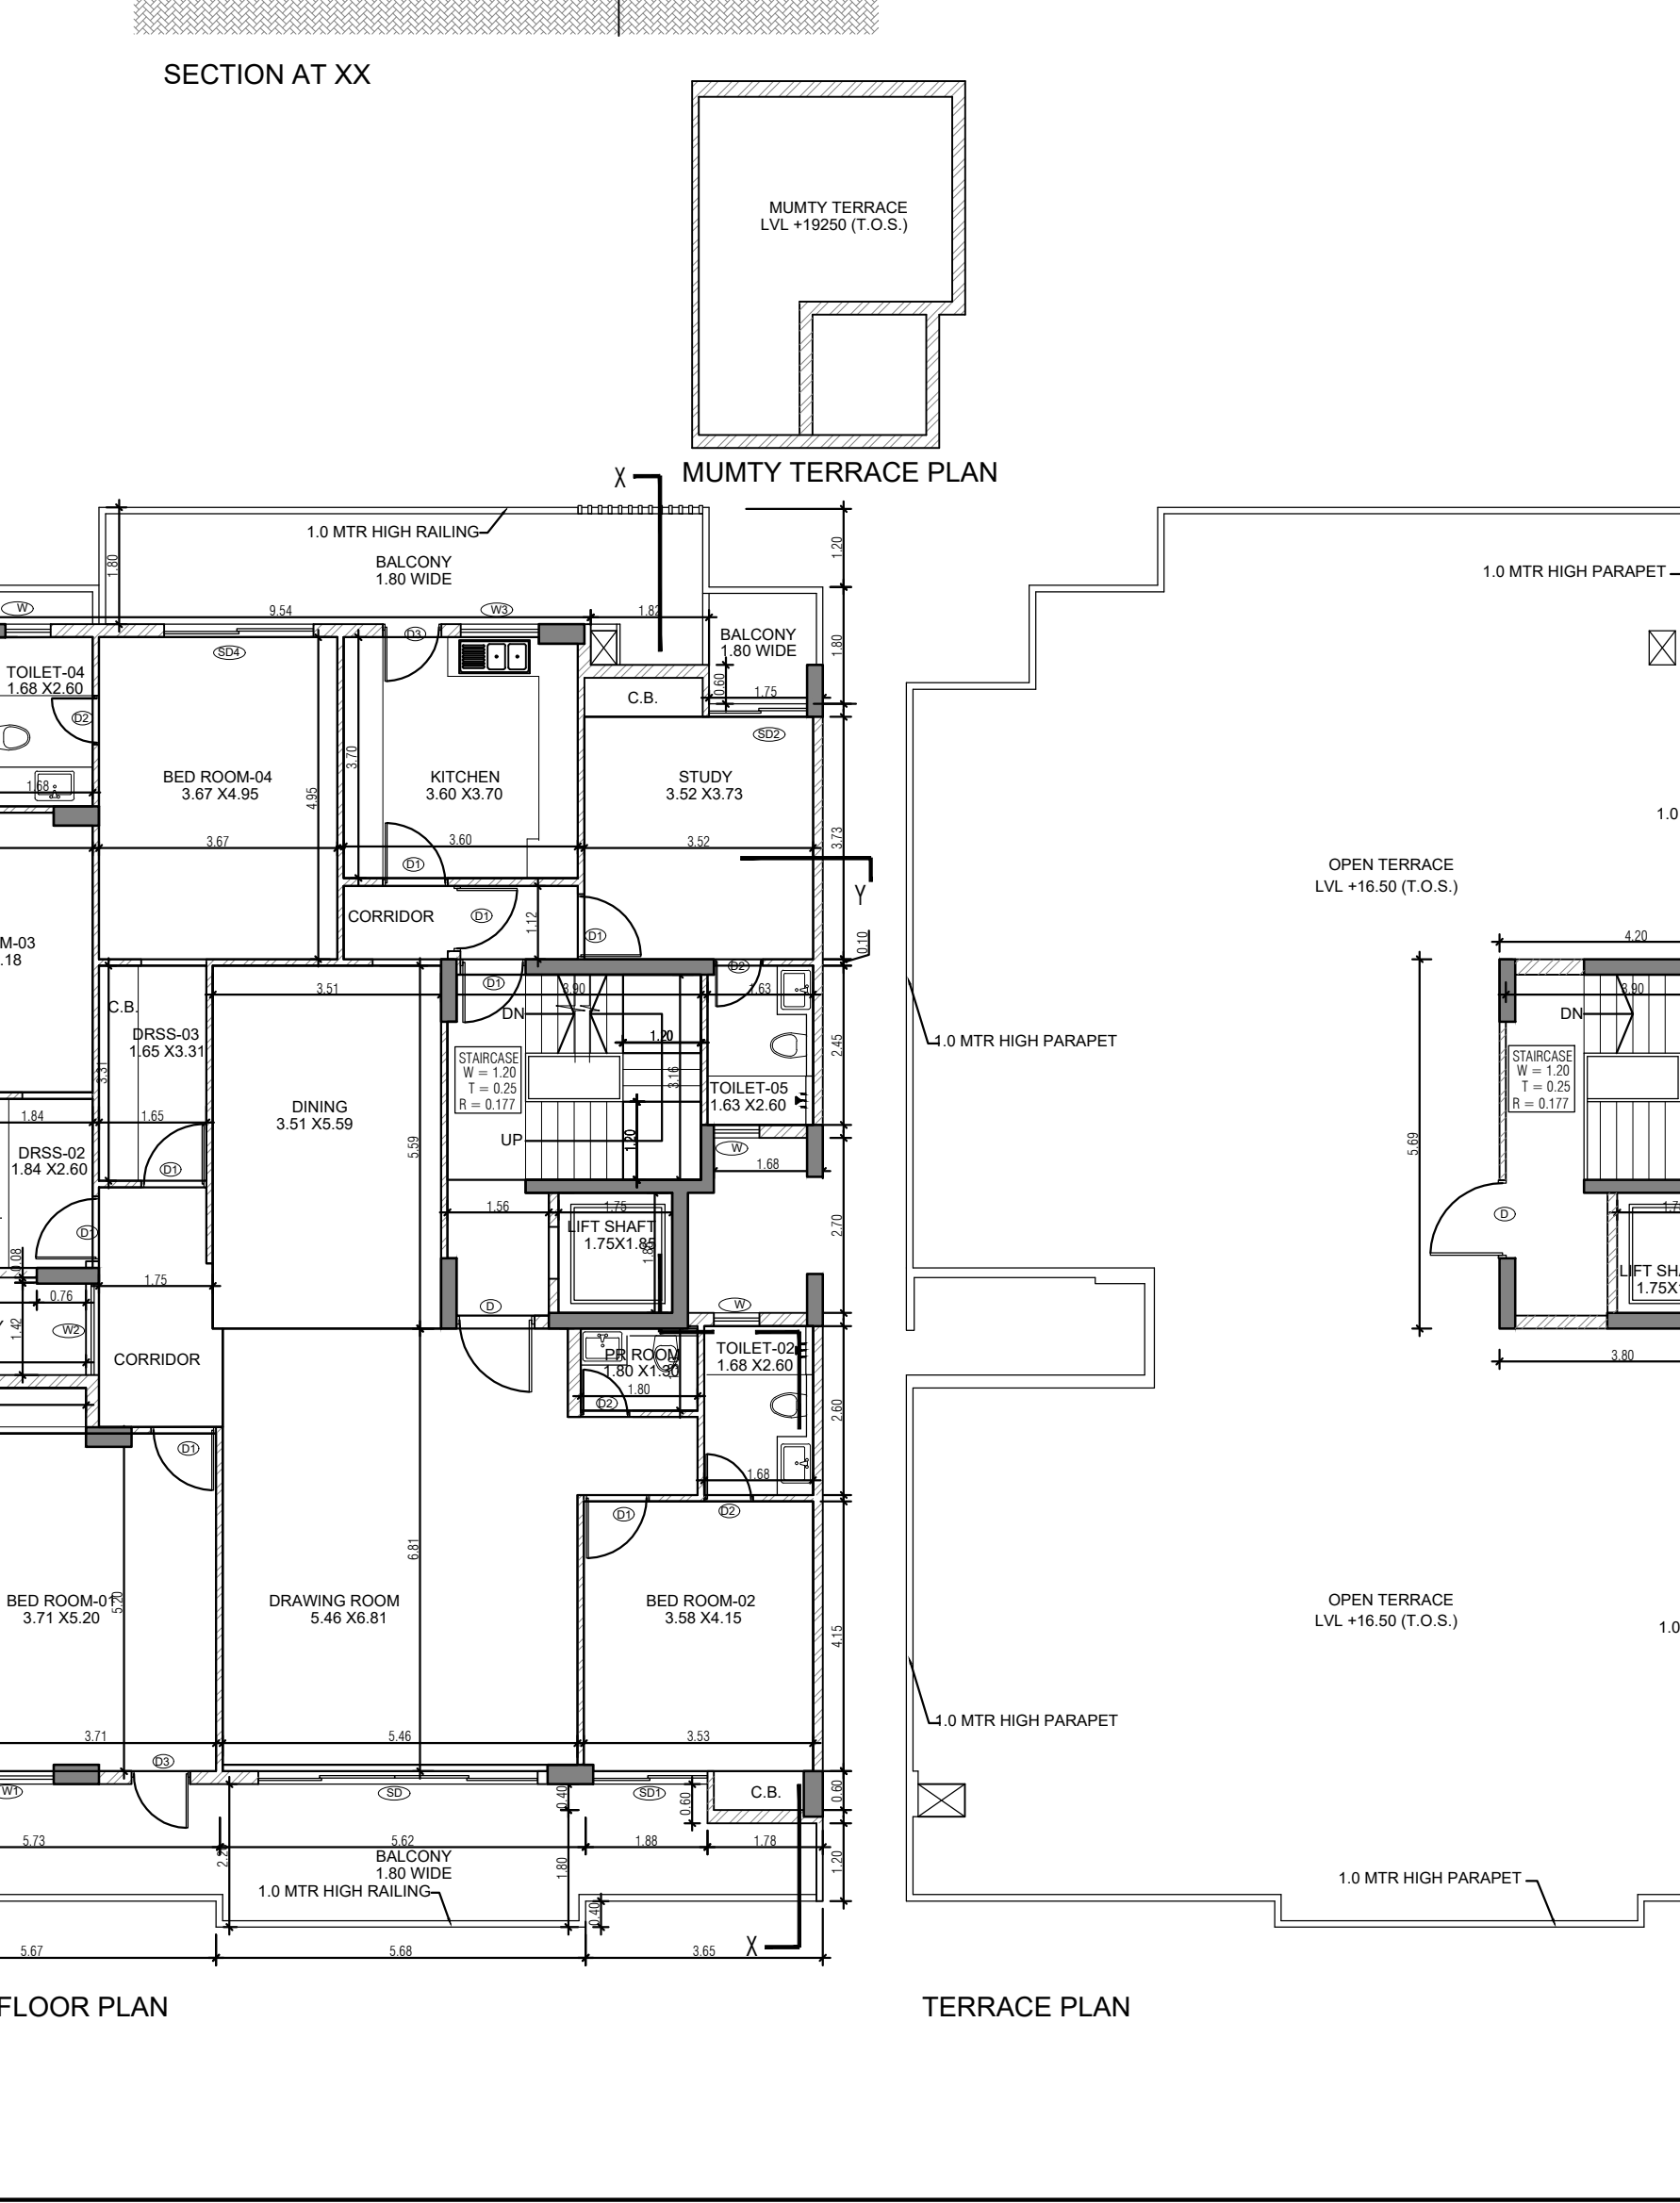

DOOR WINDOW SCHEDULE				
SR NO	LEGEND	WIDTH (MM)	HEIGHT (MM)	CALL LVL (FROM PFL) (FROM PFL)
1	D	1200	2450	0
2	DW	1200	2100	0
3	D1	1000	2150	0
4	D2	750	2150	0
5	D3	1000	2150	0
6	D4	900	2450	0
7	SD	4300	2450	0
8	SD1	1900	2450	0
9	SD2	1650	2450	0
10	SD3	1750	2450	0
11	SD4	2000	2450	0
12	W	600	550	1500
13	W1	550	2450	0
14	W2	1420	1850	600
15	W3	1200	1850	600

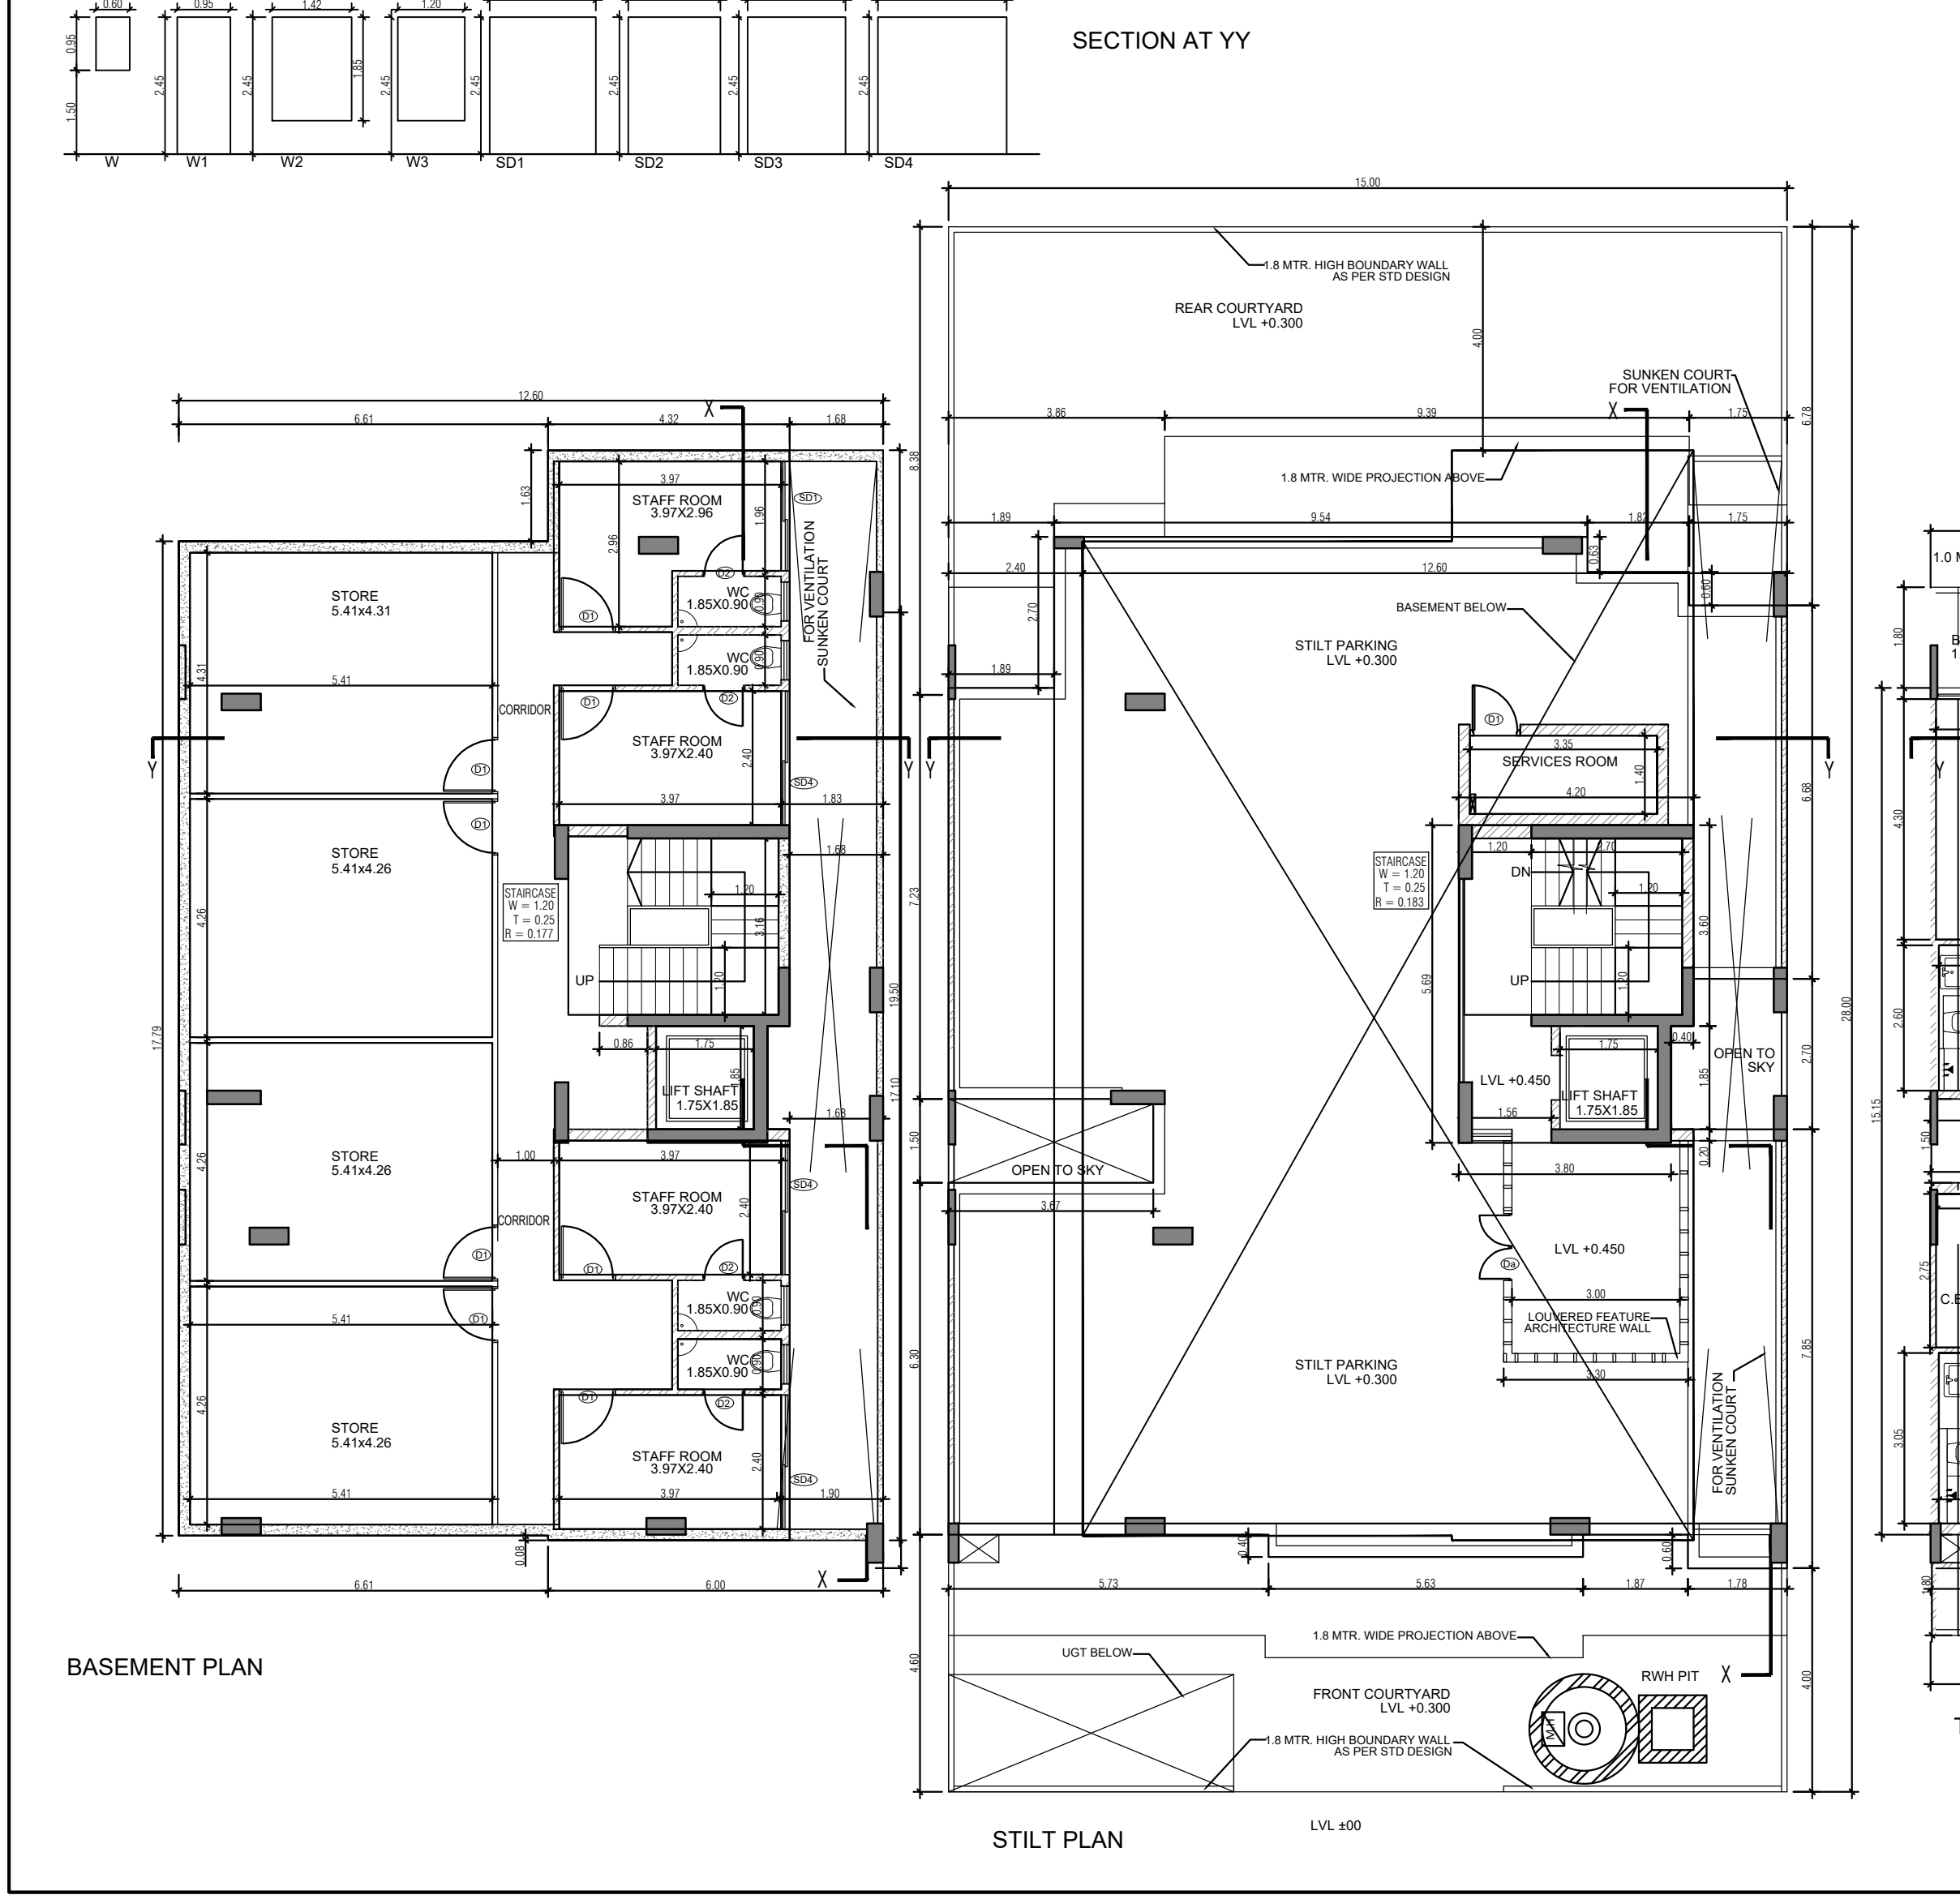

KEY PLAN : DLF CITY PHASE-I GURUGRAM

INDEPENDENT RESIDENTIAL FLOORS ON PLOT NO F10/12 (15 M x 28 M i.e. 420.0 SQMT) IN RESIDENTIAL PLOTTED COLONY DLF CITY PHASE I GURUGRAM (HARYANA)

Owner :-
DLF EXCLUSIVE FLOORS PRIVATE LIMITED.

Architects
Arcoop Associates Pvt. Ltd.
Plot: 36b, Sec-32, Gurgaon-122001
Ph.: 26242299, 26242169

Architect's Signature


Owners' Signature


Project :-
Proposed Residential Building Plan (Independent floors), On Plot No. F10/12, DLF City, Phase I, Gurugram, Haryana

Drawing Title :-
FLOOR PLANS, ELEVATION & SECTION, SITE PLAN

Date
02-03-2022

Drawing No.
01

SCALE
1:100

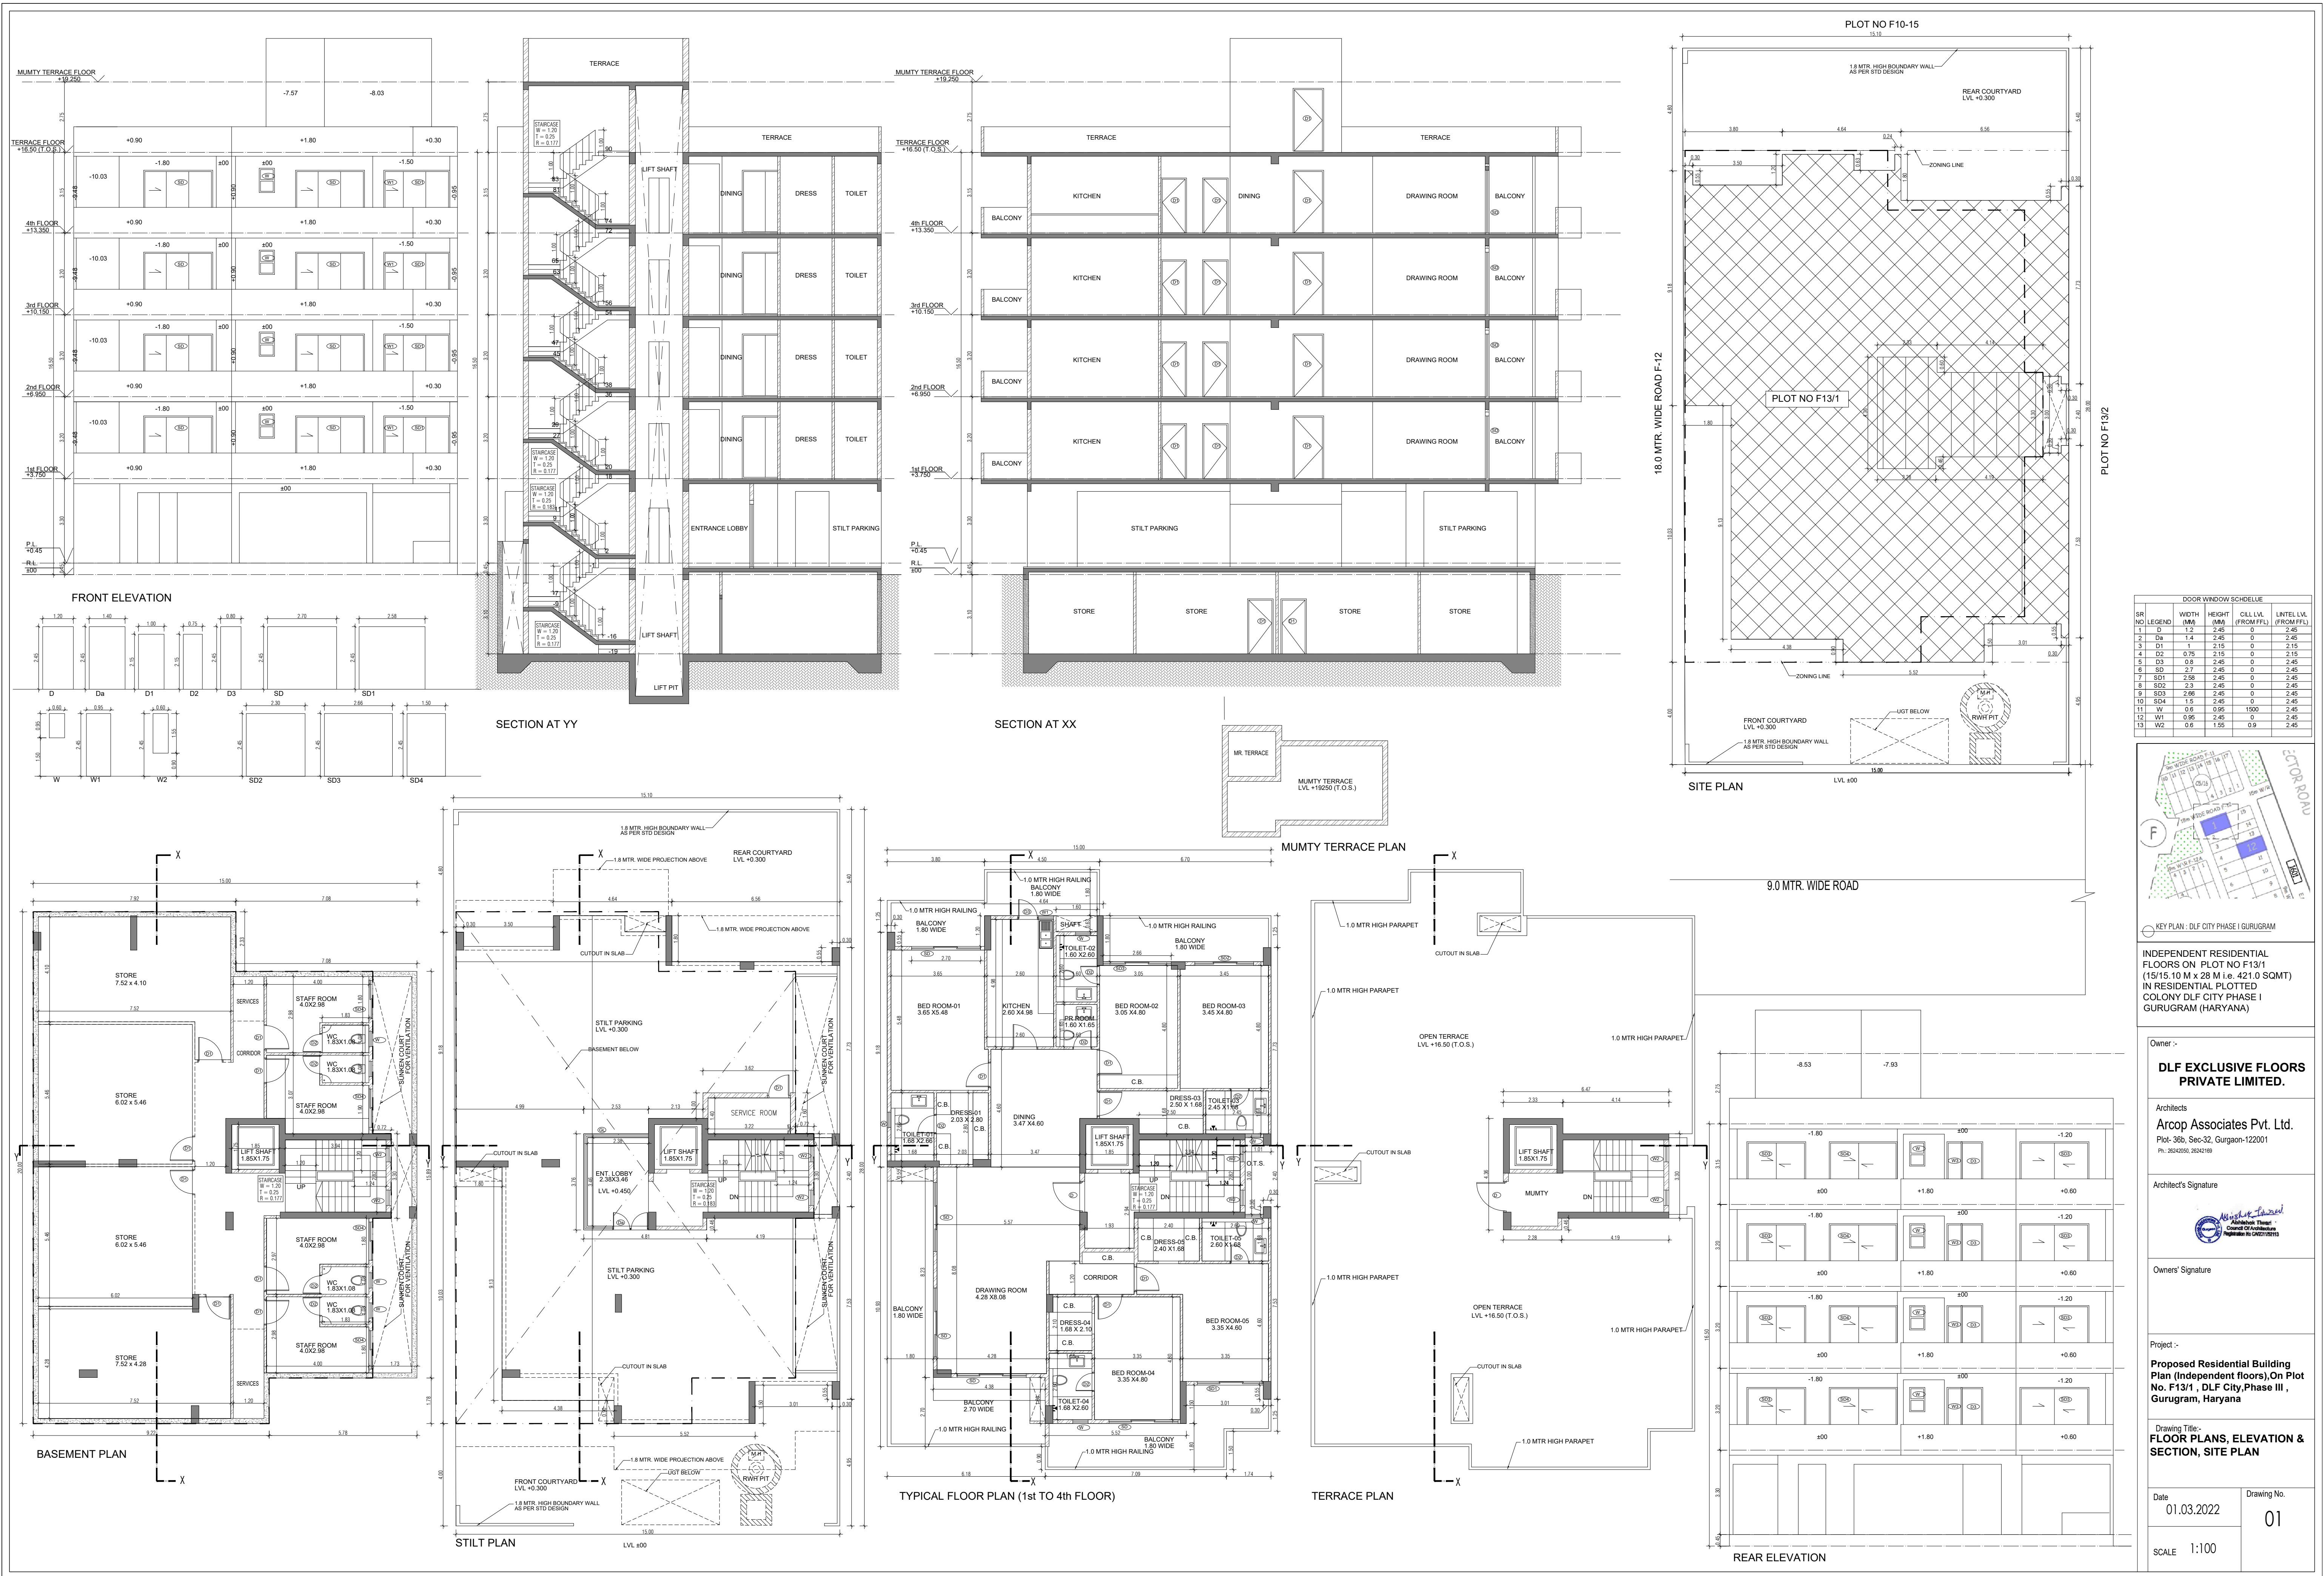

DOOR WINDOW SCHEDULE					
SR NO	LEGEND	WIDTH (MM)	HEIGHT (MM)	CLL LVL (FROM FFL)	INTEL LVL (FROM FFL)
1	D	1.2	2.45	0	2.45
2	Da	1.4	2.45	0	2.45
3	D1	1	2.15	0	2.15
4	D2	0.75	2.15	0	2.15
5	D3	0.8	2.45	0	2.45
6	SD	2.7	2.45	0	2.45
7	SD1	2.58	2.45	0	2.45
8	SD2	2.3	2.45	0	2.45
9	SD3	2.66	2.45	0	2.45
10	SD4	1.5	2.45	0	2.45
11	W	0.6	0.95	1500	2.45
12	W1	0.95	2.45	0	2.45
13	W2	0.6	1.55	0.9	2.45



Owner :-

DLF EXCLUSIVE FLOORS PRIVATE LIMITED.

Architects

Arcop Associates Pvt. Ltd.
Plot- 36B, Sec-32, Gurgaon-122001
Ph. 2624250, 2624169

Architect's Signature

Owners' Signature

Project :-

Proposed Residential Building Plan (Independent floors), On Plot No. F13/1, DLF City, Phase III, Gurugram, Haryana

Drawing Title:-

FLOOR PLANS, ELEVATION & SECTION, SITE PLAN

Date


01.03.2022

Drawing No.



01

SCALE

1:100

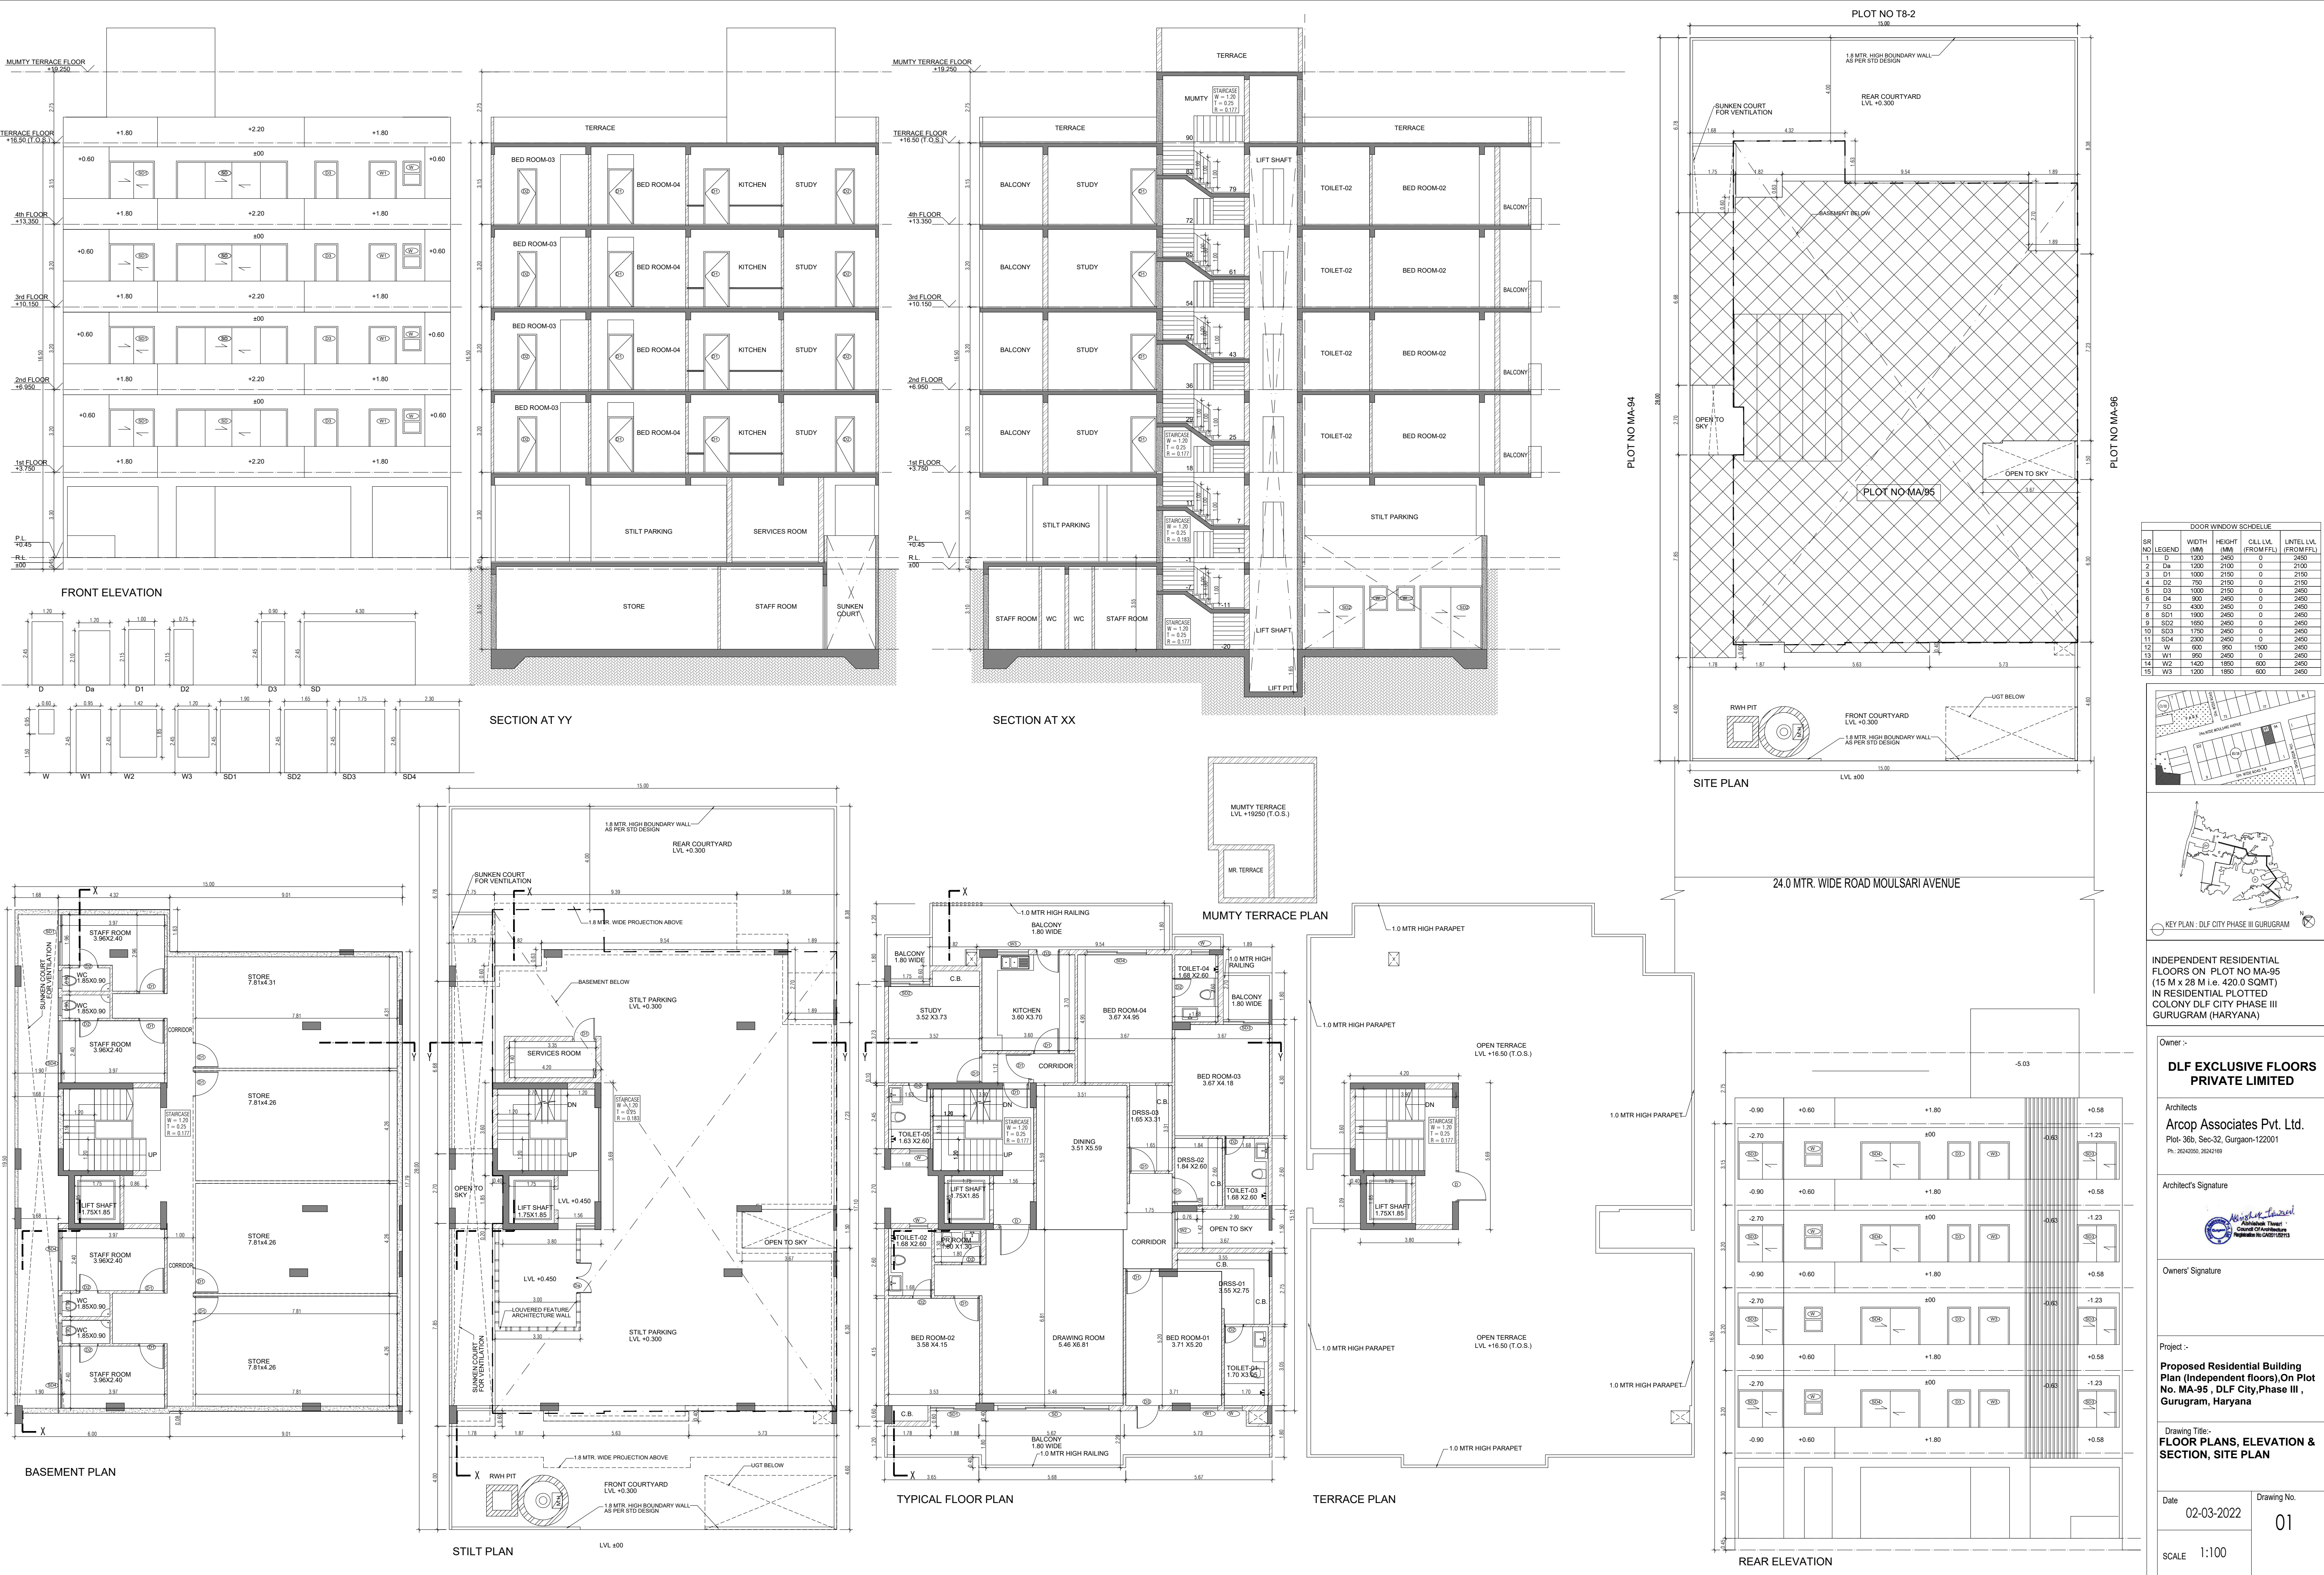

DOOR WINDOW SCHEDULE					
SR NO	LEGEND	WIDTH (MM)	HEIGHT (MM)	CLL LVL (FROM FFL)	INTEL LVL (FROM FFL)
1	D	1200	2400	0	2400
2	Ds	1200	2100	0	2100
3	D1	1000	2100	0	2100
4	D2	750	2100	0	2100
5	D3	1000	2150	0	2450
6	D4	800	2450	0	2450
7	SD	4300	2450	0	2450
8	SD1	1900	2450	0	2450
9	SD2	1650	2450	0	2450
10	SD3	1750	2450	0	2450
11	SD4	2300	2450	0	2450
12	W	600	950	1500	2450
13	W1	990	2450	0	2450
14	W2	1420	1650	600	2450
15	W3	1200	1650	600	2450

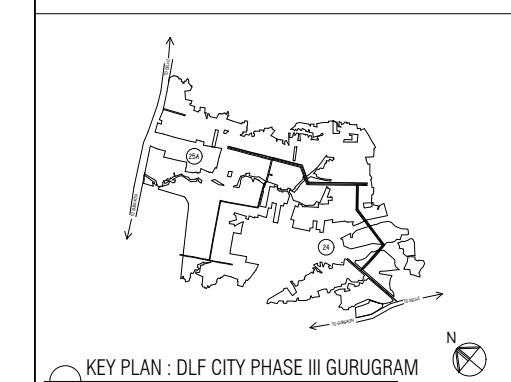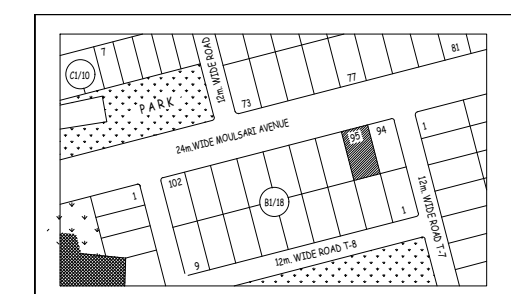

INDEPENDENT RESIDENTIAL FLOORS ON PLOT NO MA-95 (15 M x 28 M i.e. 420.0 SQM) IN RESIDENTIAL PLOTTED COLONY DLF CITY PHASE III GURUGRAM (HARYANA)

Owner :-
DLF EXCLUSIVE FLOORS PRIVATE LIMITED

Architects
Arco Associates Pvt. Ltd.
Plot- 36b, Sec-32, Gurgaon-122001
Ph: 26242050, 26242189


Architect's Signature

Owens' Signature


Project :-
Proposed Residential Building Plan (Independent floors), On Plot No. MA-95 , DLF City, Phase III , Gurugram, Haryana

Drawing Title:-
FLOOR PLANS, ELEVATION & SECTION, SITE PLAN

Date
02-03-2022
Drawing No.
01
SCALE
1:100

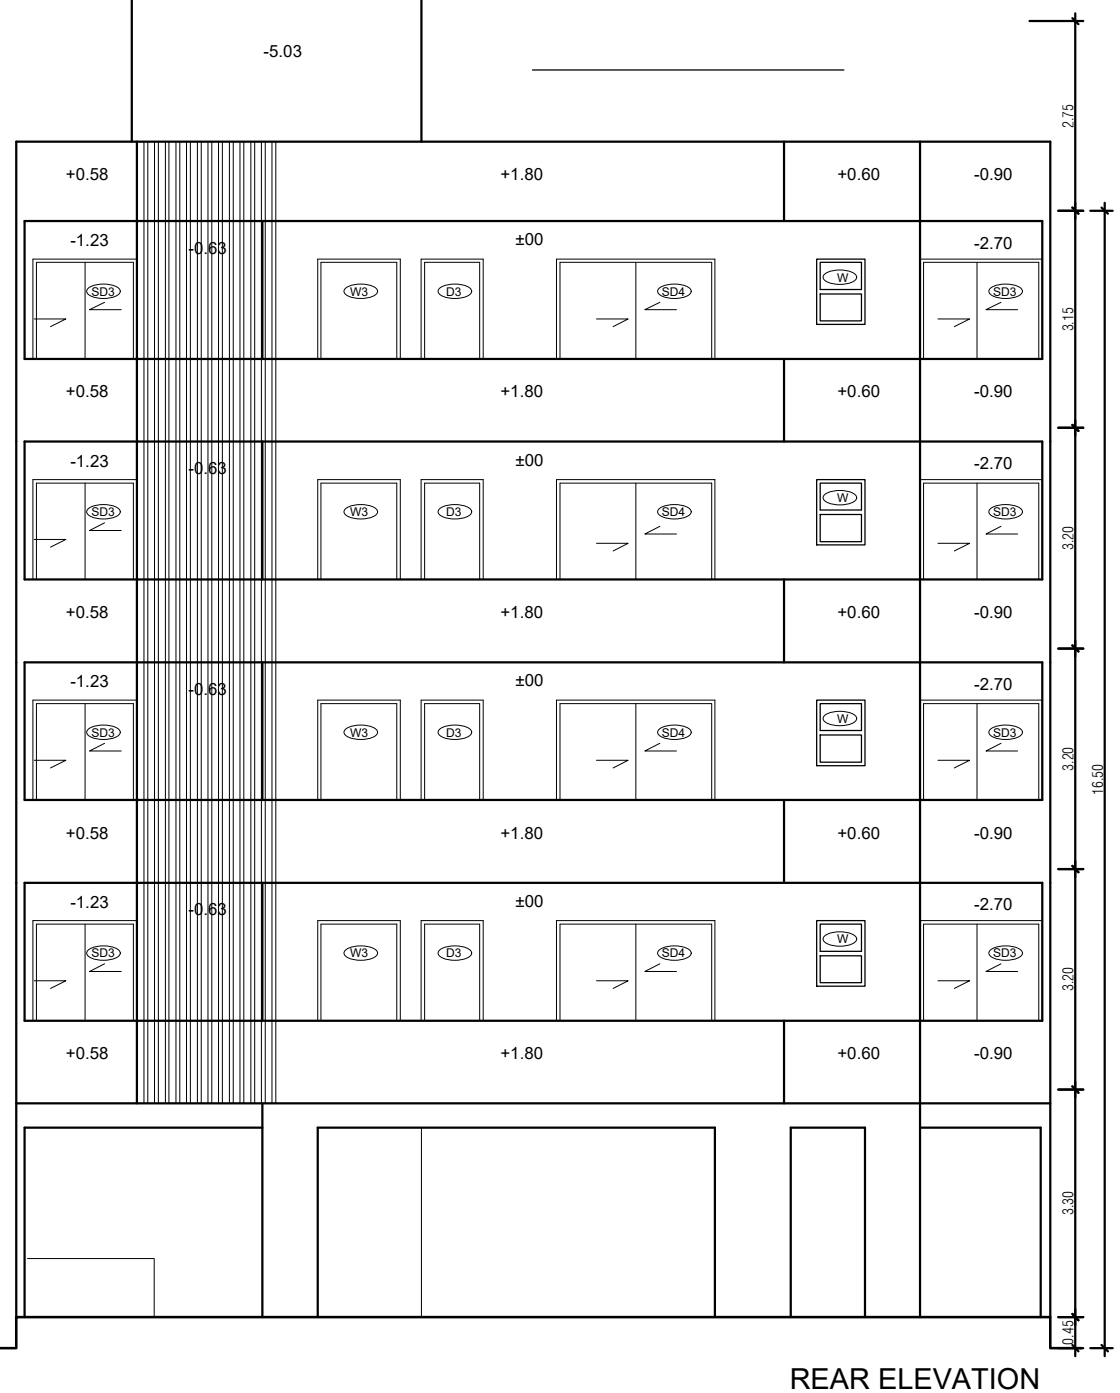

PLOT NO MA-97


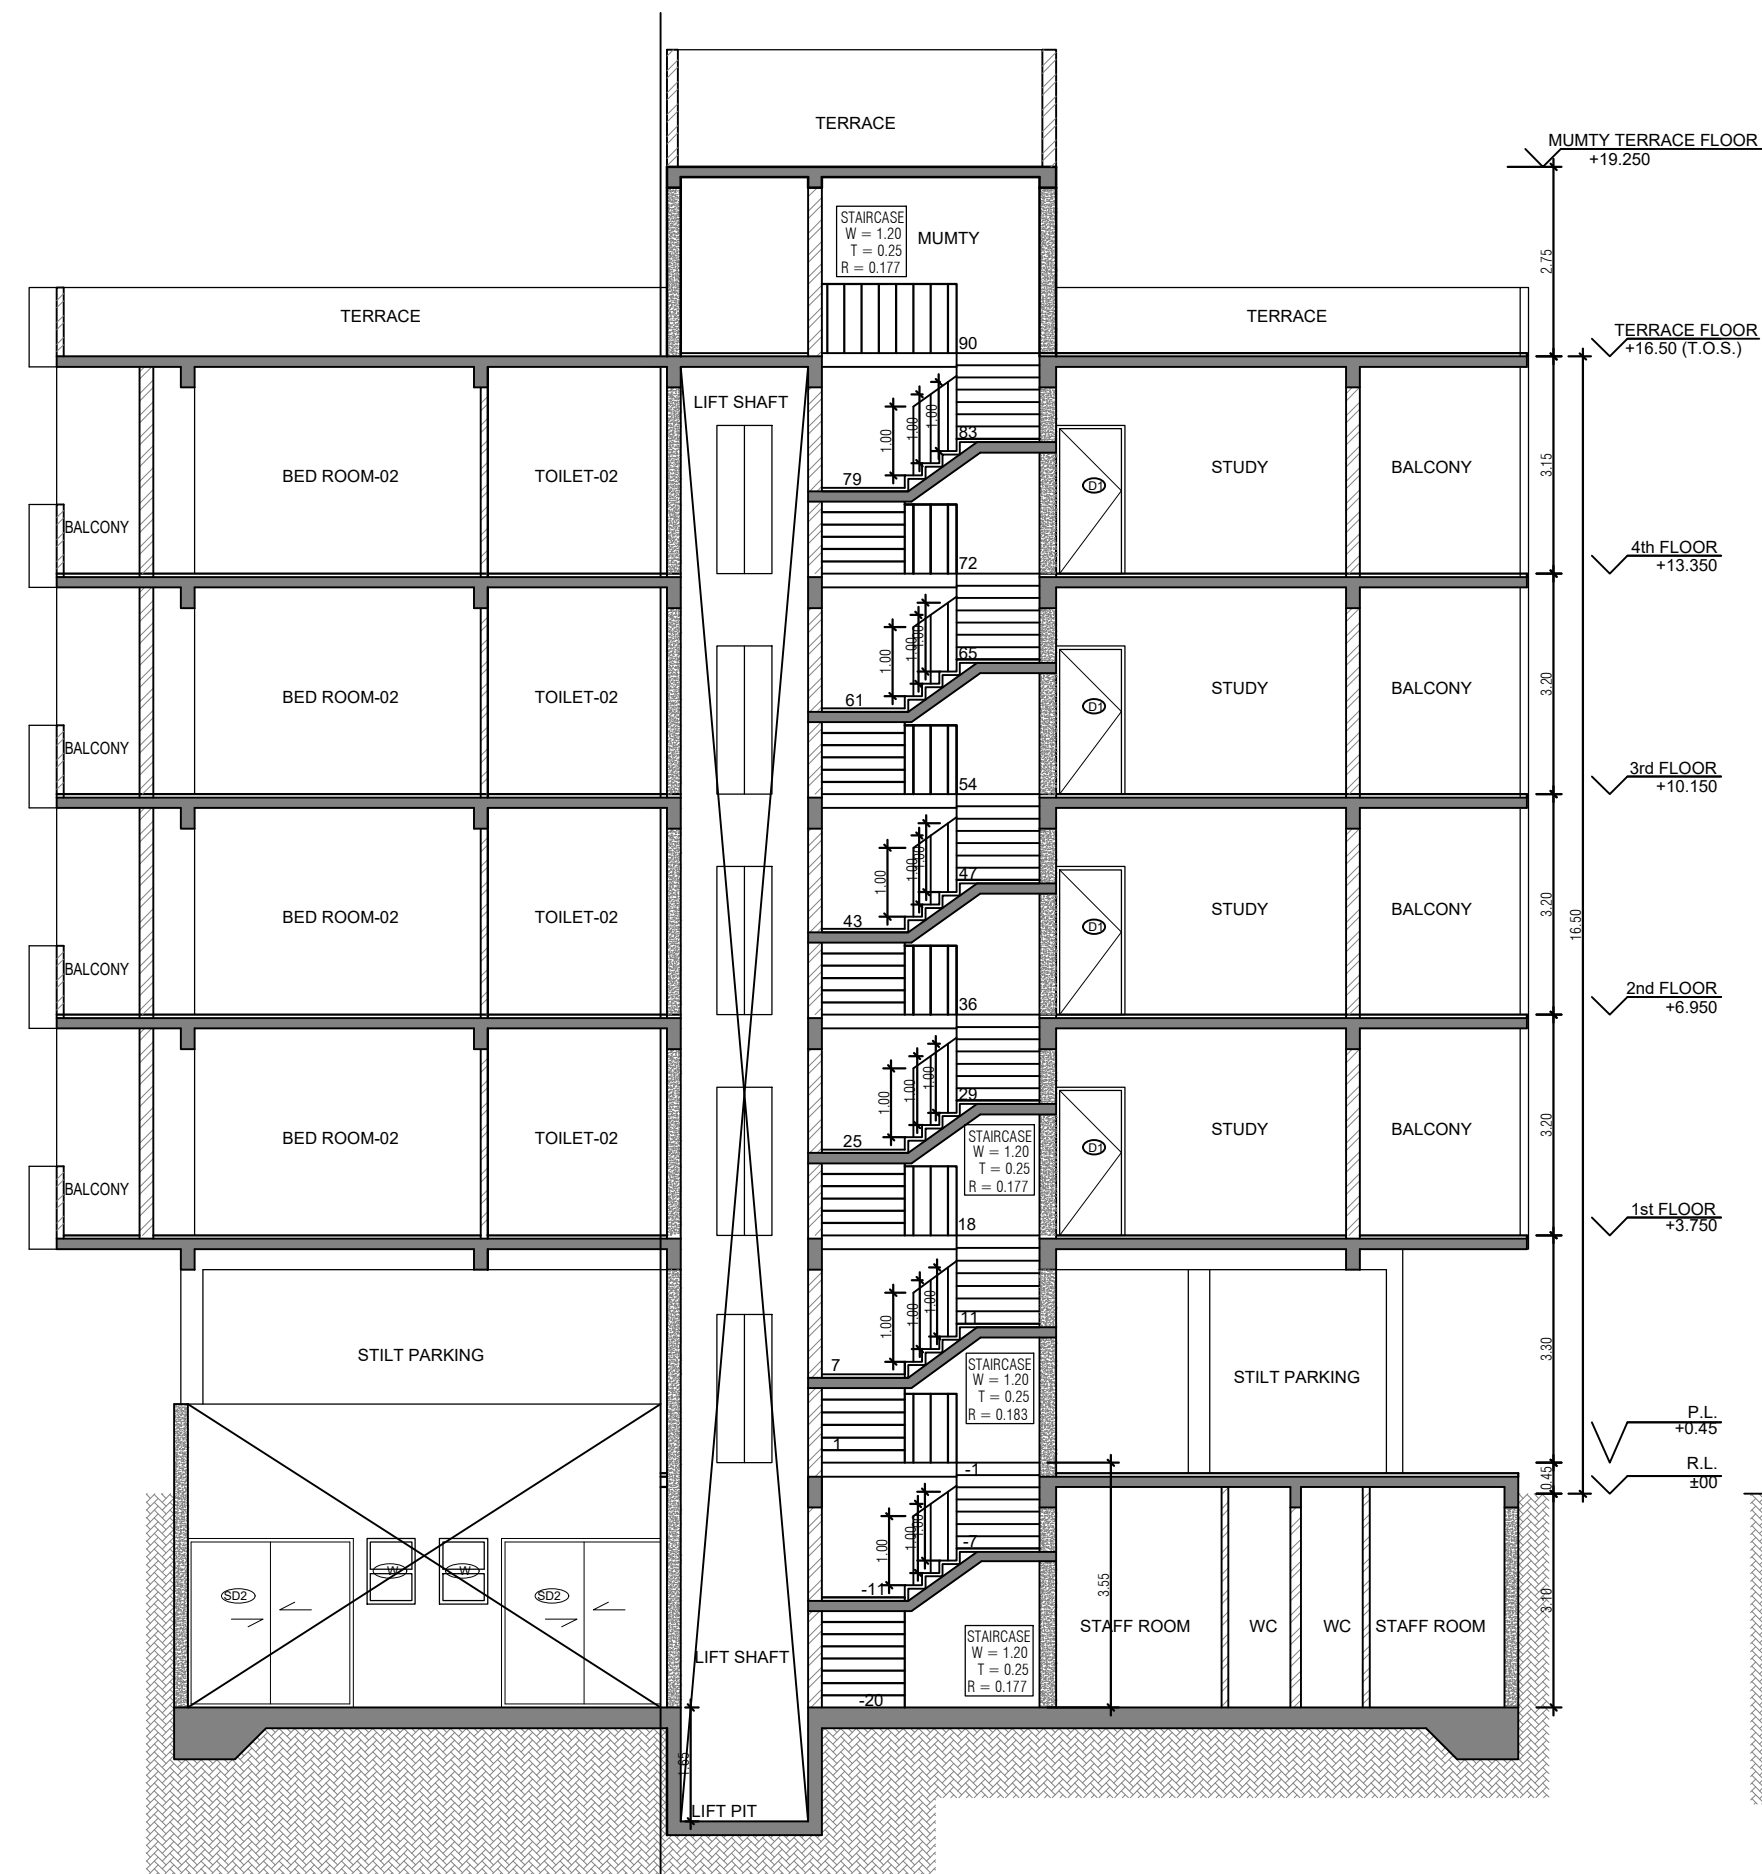


SECTION AT XX



FRONT ELEVATION

DOOR WINDOW SCHEDELJIE					
SR NO	LEGEND	WIDTH (MM)	HEIGHT (MM)	CLL LVL (FROM FFL)	LINTEL LVL (FROM FFL)
2	D _a	1200	2100	0	2450
3	D ₁	1000	2150	0	2100
4	D ₂	750	2150	0	2150
5	D ₃	1000	2150	0	2450
6	D ₄	900	2450	0	2450
7	S _D	4300	2450	0	2450
8	S _{D1}	1900	2450	0	2450
9	S _{D2}	1650	2450	0	2450
10	S _{D3}	1750	2450	0	2450
11	S _{D4}	2300	2450	0	2450
12	W	600	950	1500	2450
13	W ₁	950	2450	0	2450
14	W ₂	1420	1850	600	2450
15	W ₃	1200	1850	600	2450

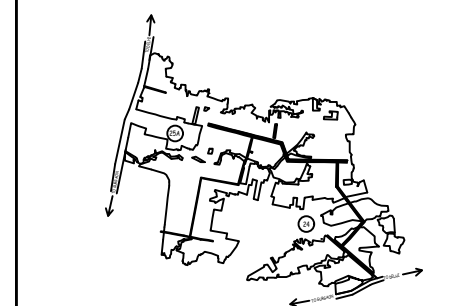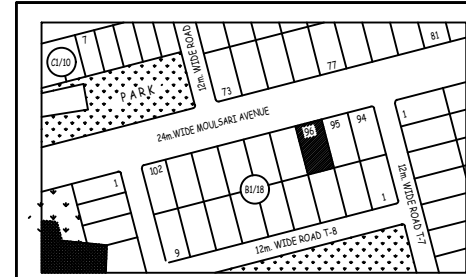

KEY PLAN : DLF CITY PHASE III GURUGRAM

INDEPENDENT RESIDENTIAL
FLOORS ON PLOT NO MA-96
(15 M x 28 M i.e. 420.0 SQMT)
IN RESIDENTIAL PLOTTED
COLONY DLF CITY PHASE III
GURUGRAM (HARYANA)

Owner :-
**DLF EXCLUSIVE FLOORS
PRIVATE LIMITED**

Architects
Arcop Associates Pvt. Ltd.
Plot- 36b, Sec-32, Gurgaon-122001
Ph: 26242050, 26242169

Architect's Signature

 *Abhishek Tewari*
Abhishek Tewari
Council Of Architecture
Registration No CA221152113

Owners' Signature	
-------------------	--


Project :-

**Proposed Residential Building
Plan (Independent floors), On Plot
No. MA-96 , DLF City, Phase III ,
Gurugram, Haryana**


Drawing Title:-
**FLOOR PLANS, ELEVATION &
SECTION, SITE PLAN**

Date	Drawing No.
02-03-2022	01

SCALE	1:100
-------	-------

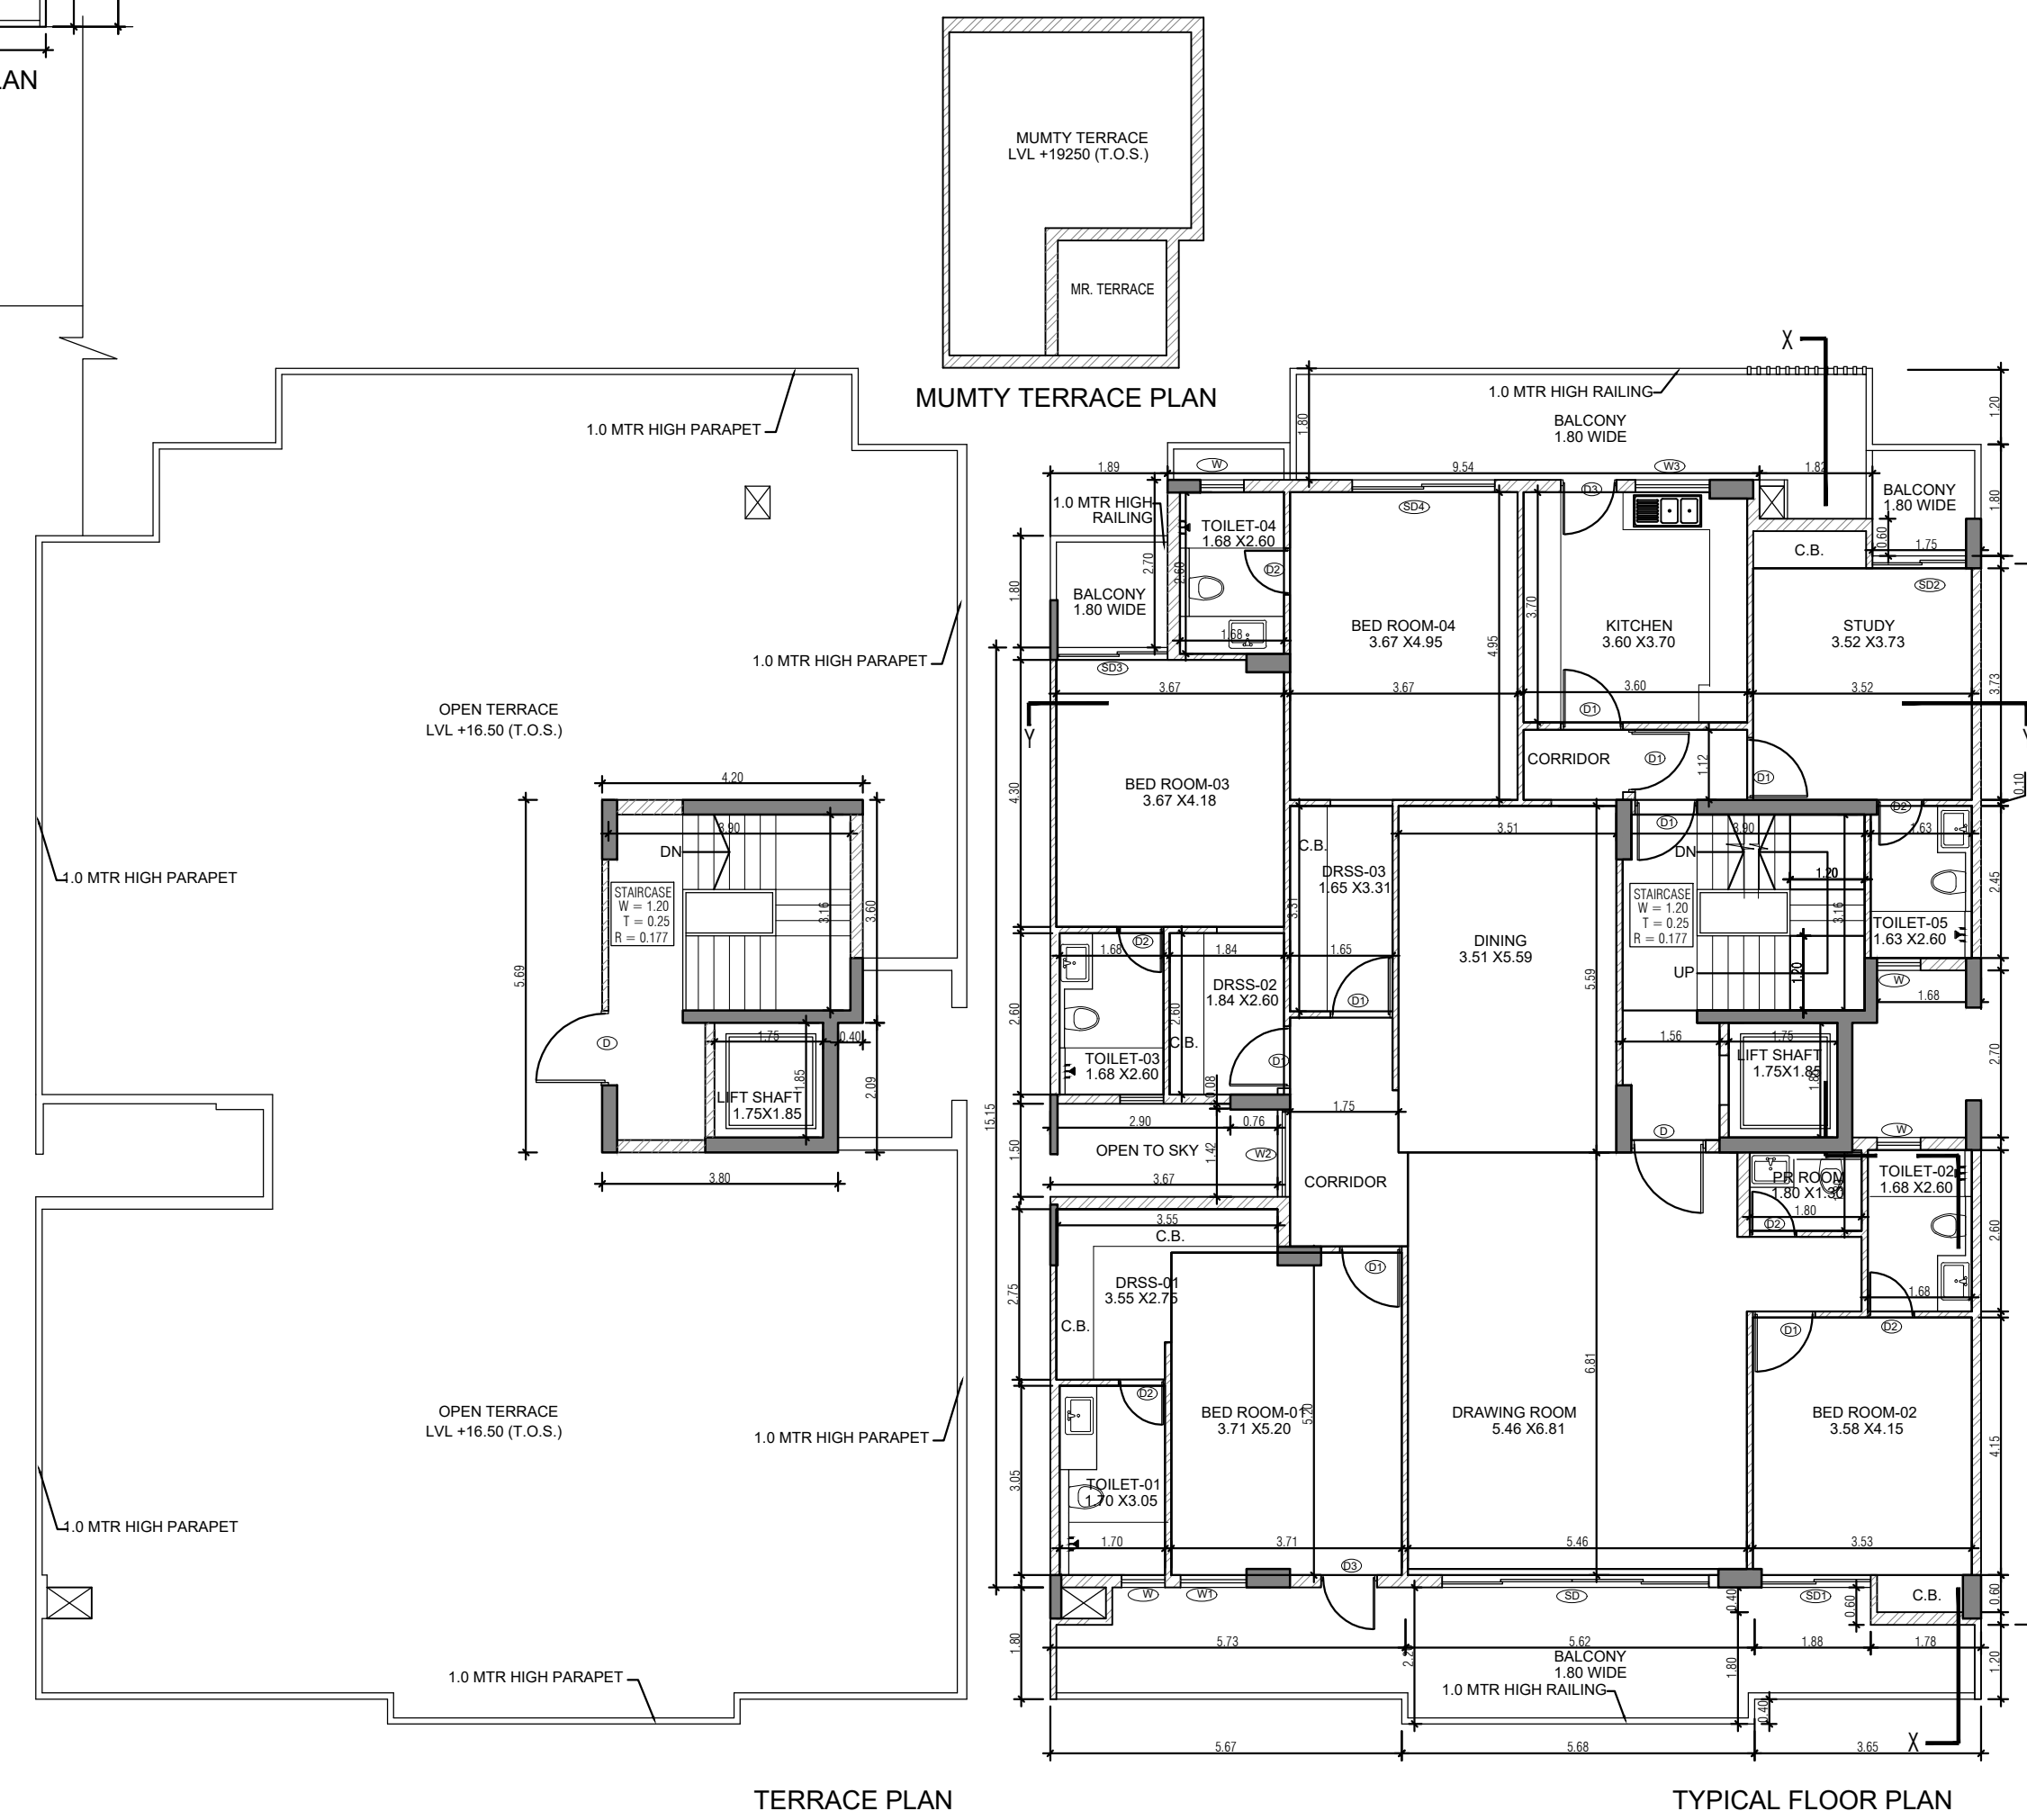


TERRACE PLAN


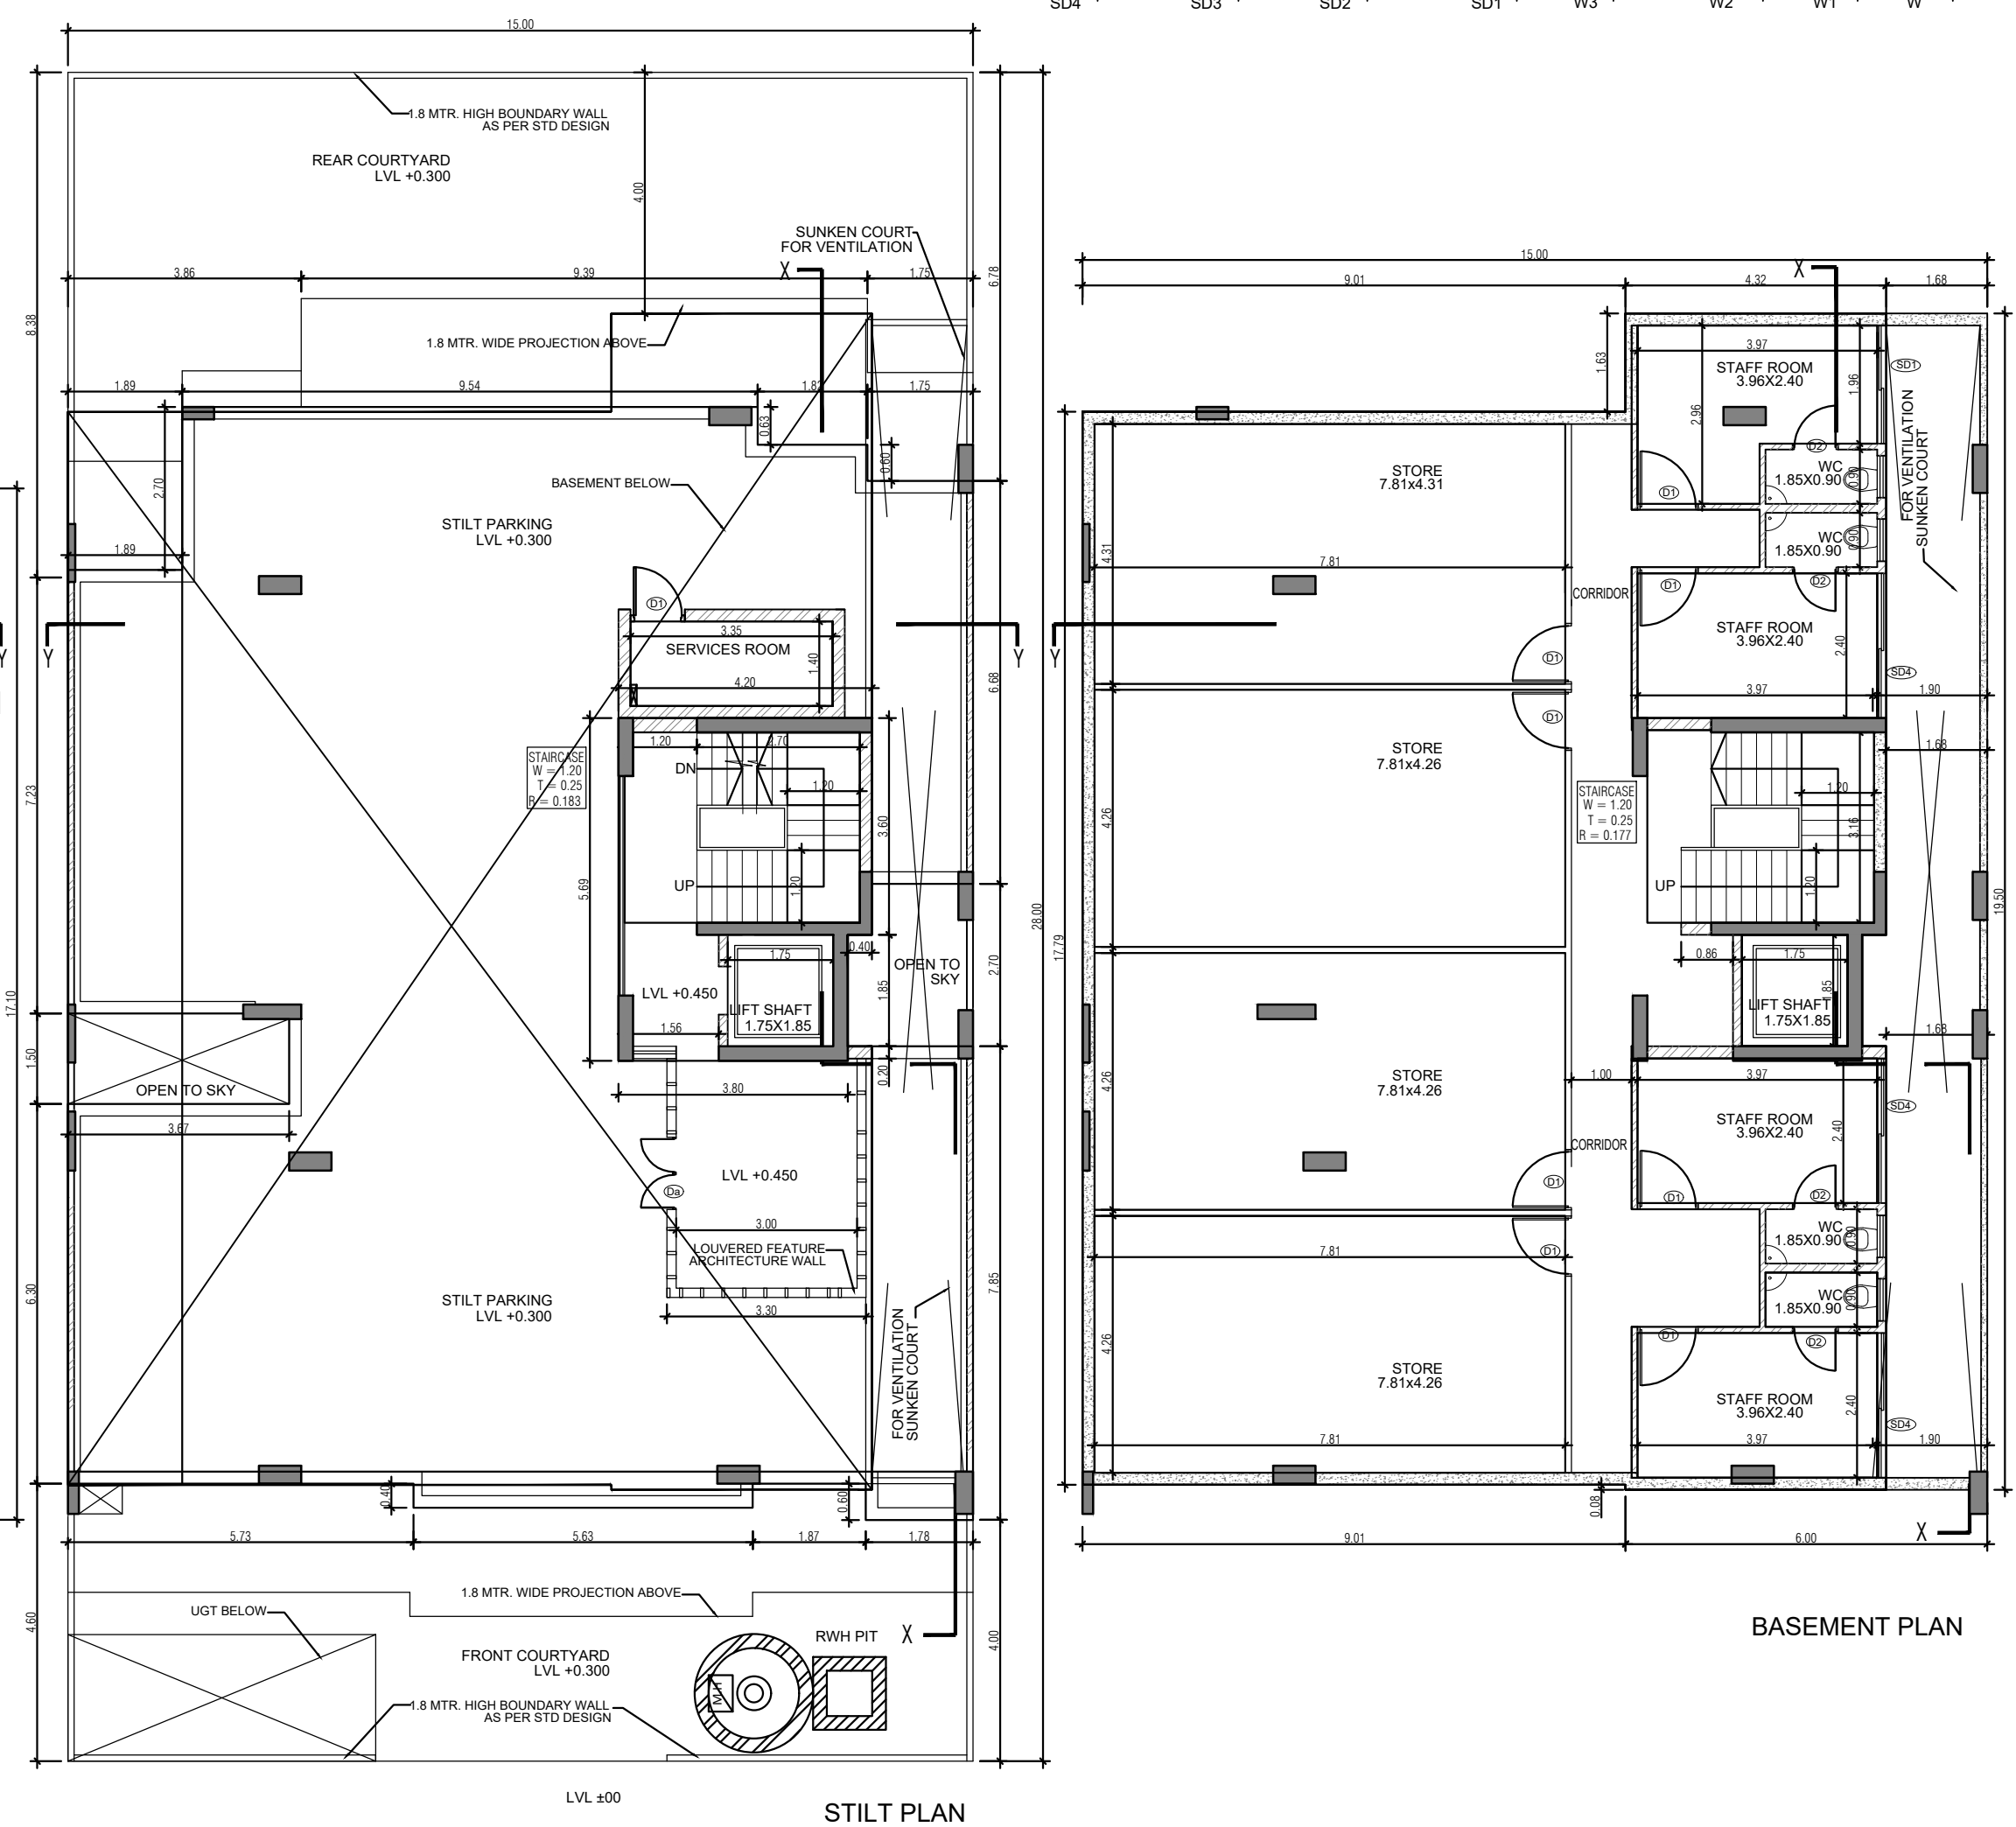


BASEMENT PLAN

STILT PLAN

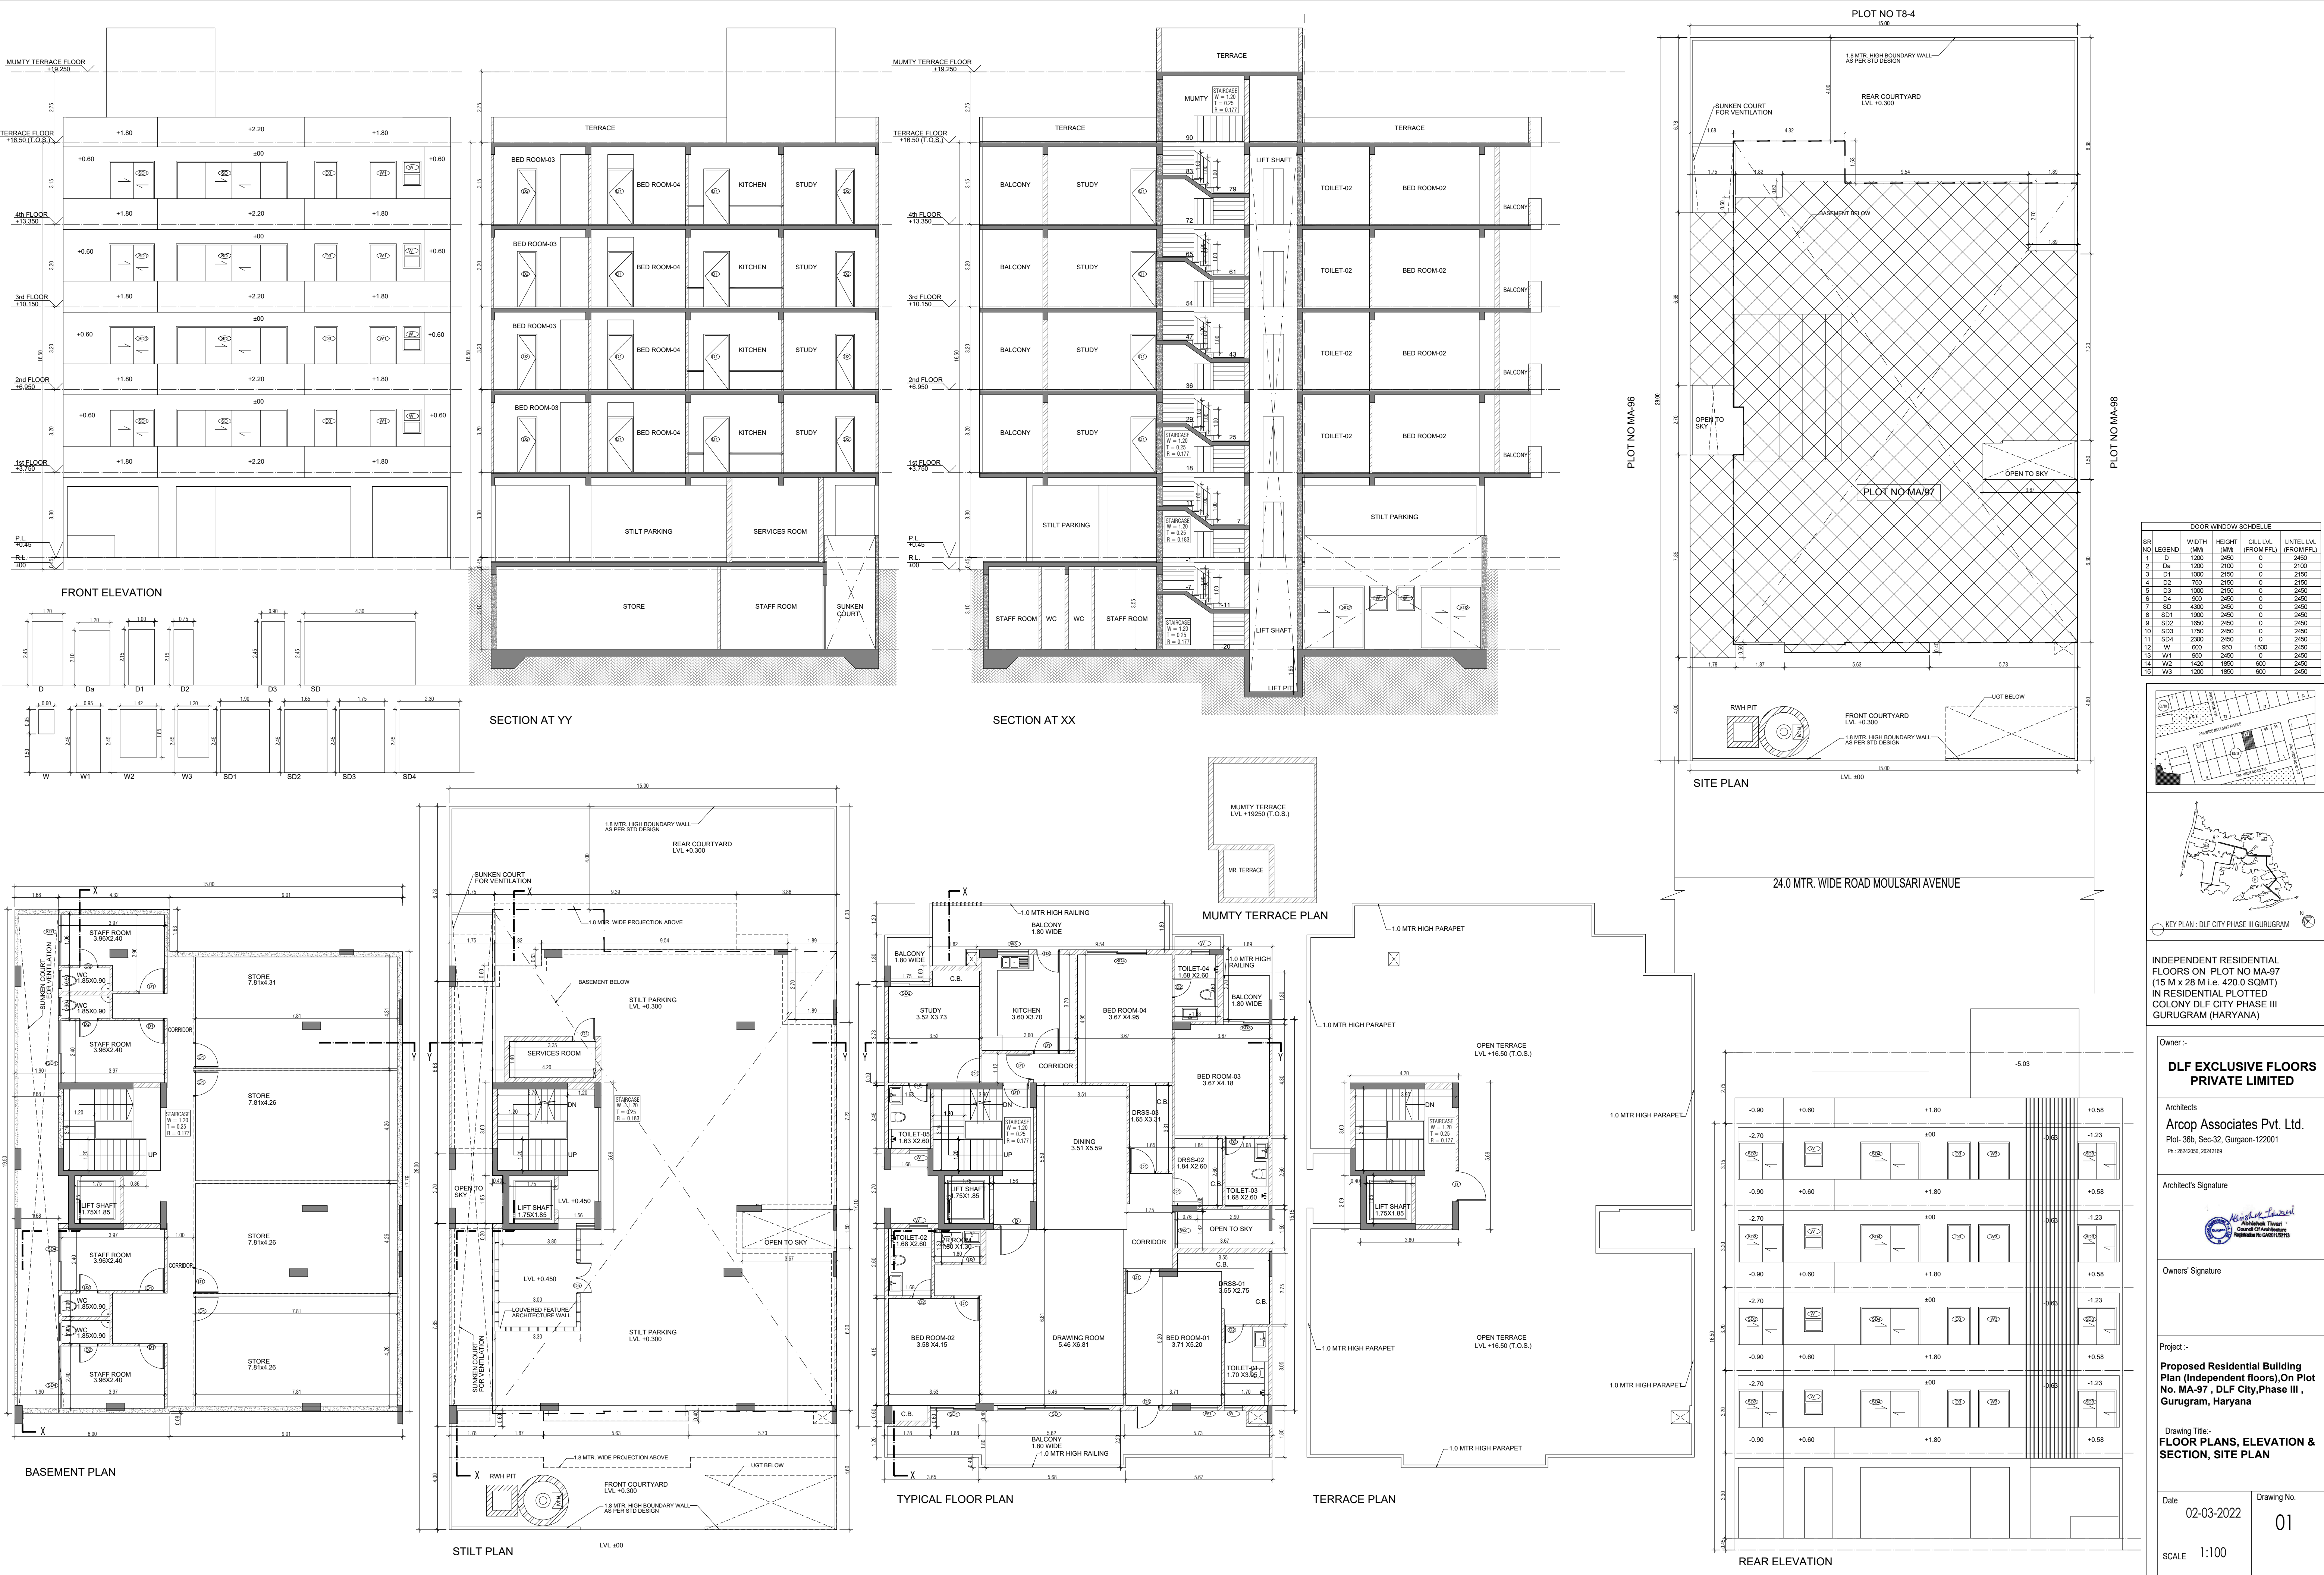

DOOR WINDOW SCHEDULE					
SR NO	LEGEND	WIDTH (MM)	HEIGHT (MM)	C/L LVL (FROM FFL)	INTEL LVL (FROM FFL)
1	D	1200	2400	0	2400
2	Ds	1200	2100	0	2100
3	D1	1000	2100	0	2100
4	D2	750	2100	0	2100
5	D3	1000	2150	0	2450
6	D4	800	2450	0	2450
7	SD	4300	2450	0	2450
8	SD1	1800	2450	0	2450
9	SD2	1650	2450	0	2450
10	SD3	1750	2450	0	2450
11	SD4	2300	2450	0	2450
12	W	600	950	1500	2450
13	W1	950	2450	0	2450
14	W2	1450	1850	600	2450
15	W3	1200	1850	600	2450

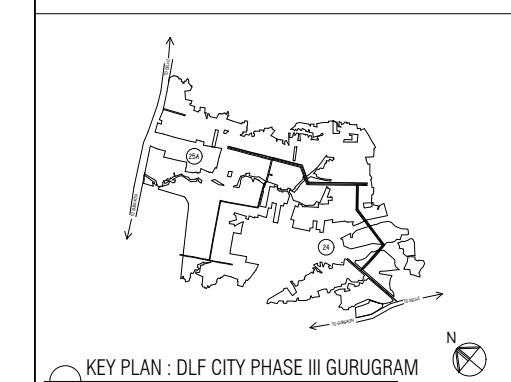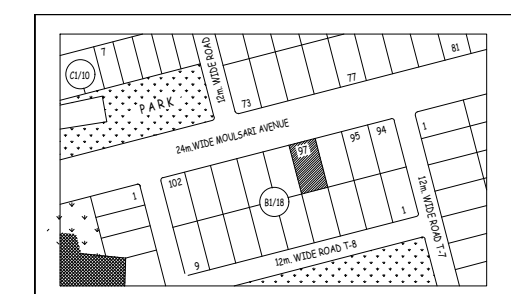

INDEPENDENT RESIDENTIAL FLOORS ON PLOT NO MA-97 (15 M x 28 M i.e. 420.0 SQM) IN RESIDENTIAL PLOTTED COLONY DLF CITY PHASE III GURUGRAM (HARYANA)

Owner :-
DLF EXCLUSIVE FLOORS PRIVATE LIMITED

Architects
Arcopec Associates Pvt. Ltd.
Plot- 36b, Sec-32, Gurgaon-122001
Ph: 26242050, 26242189

Architect's Signature

Owners' Signature

Project :-
Proposed Residential Building Plan (Independent floors), On Plot No. MA-97, DLF City, Phase III, Gurugram, Haryana

Drawing Title:-
FLOOR PLANS, ELEVATION & SECTION, SITE PLAN

Date
02-03-2022
Drawing No.
01
SCALE
1:100