
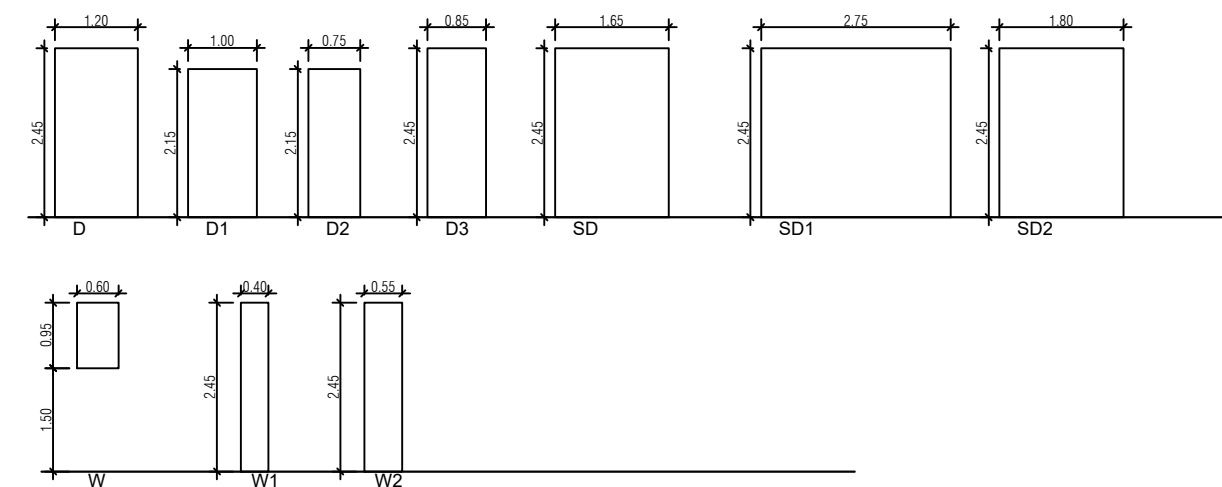
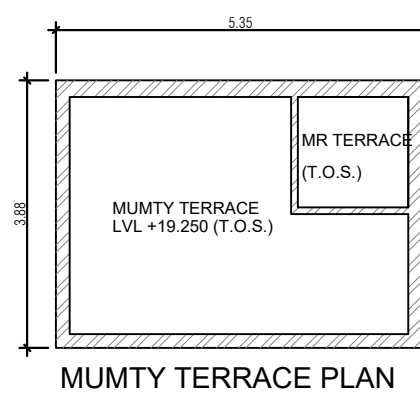
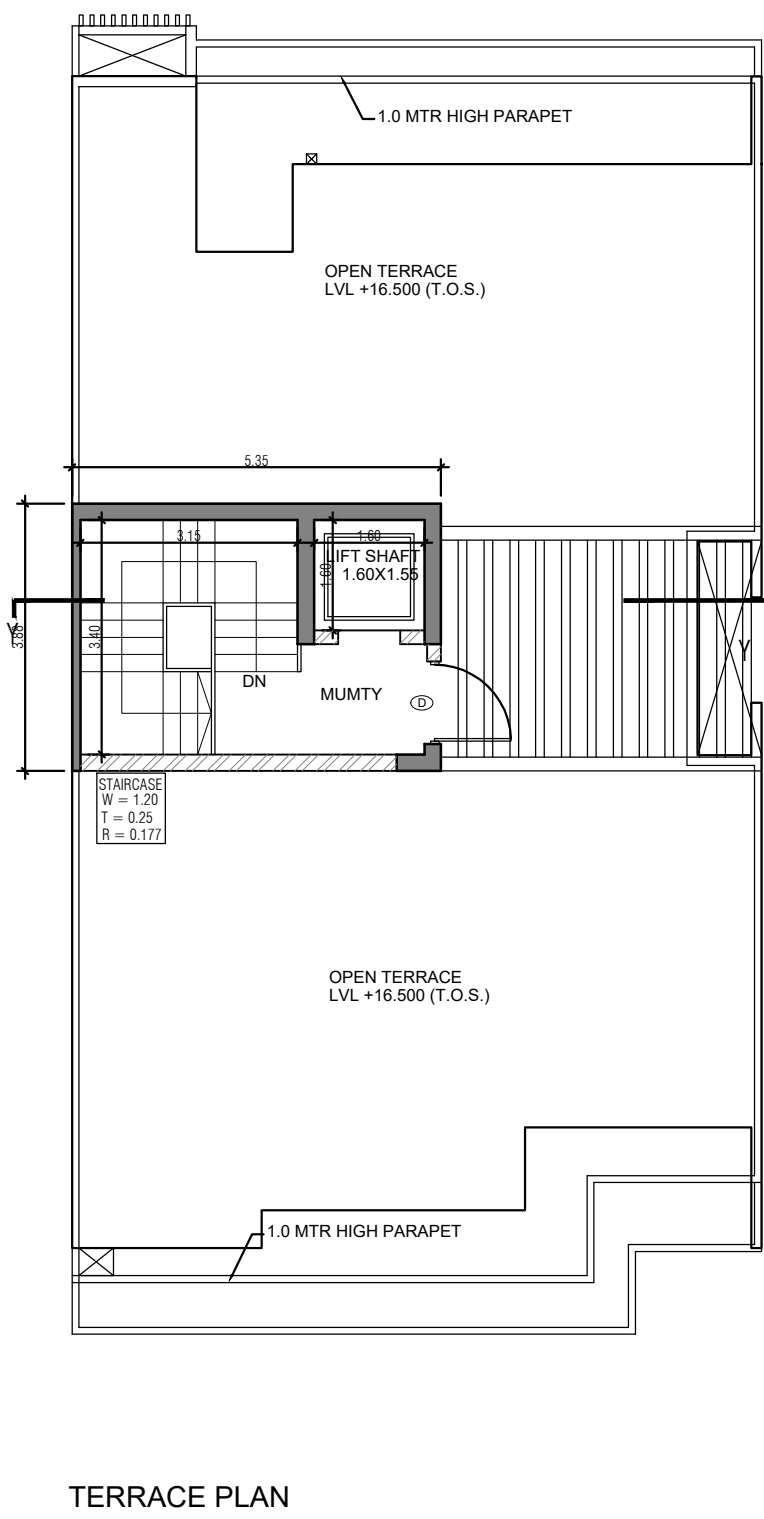
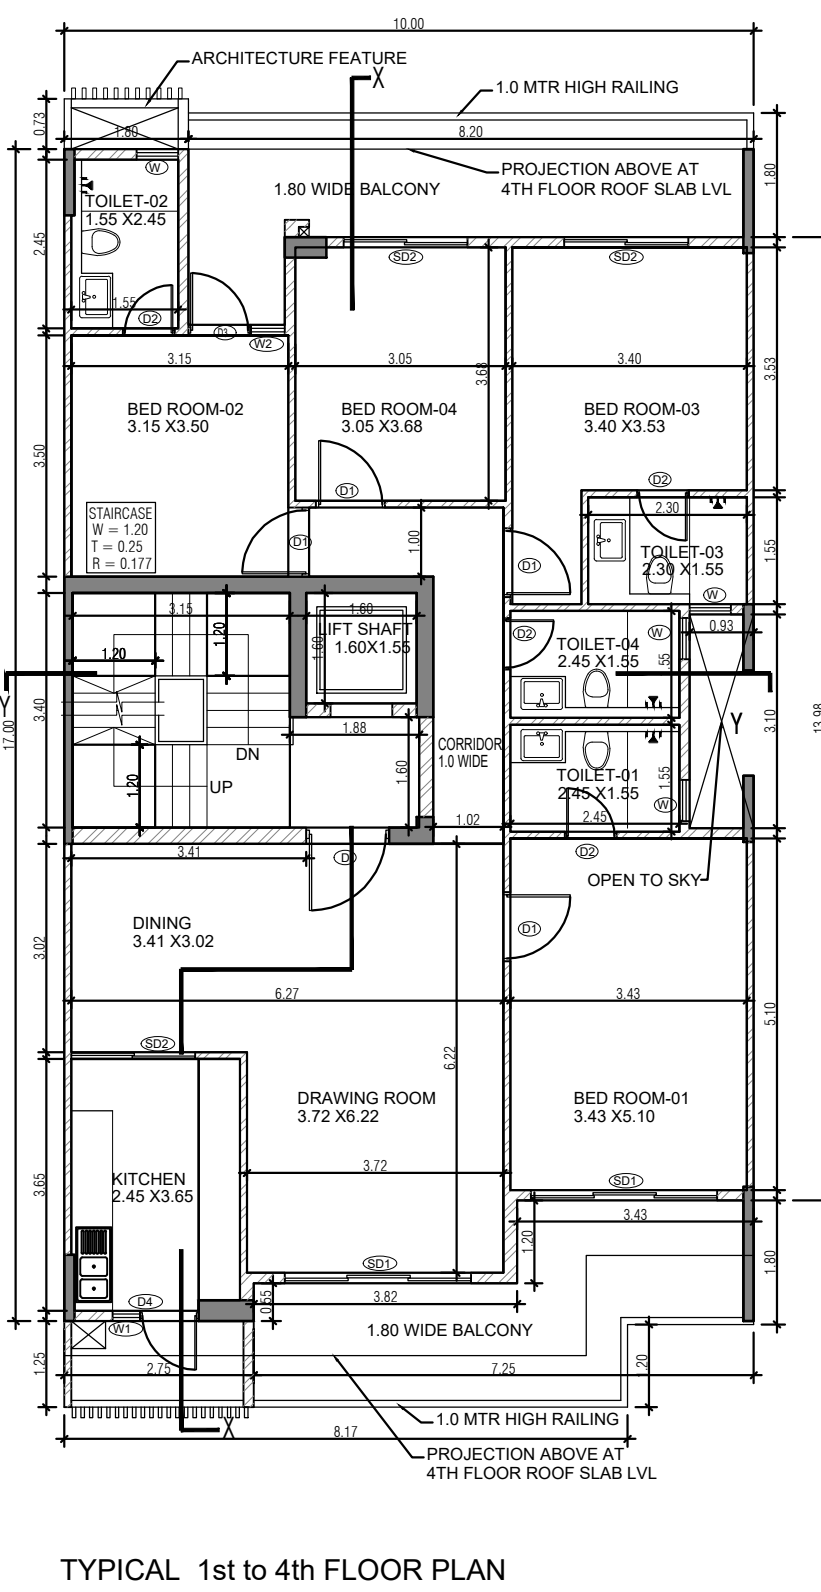
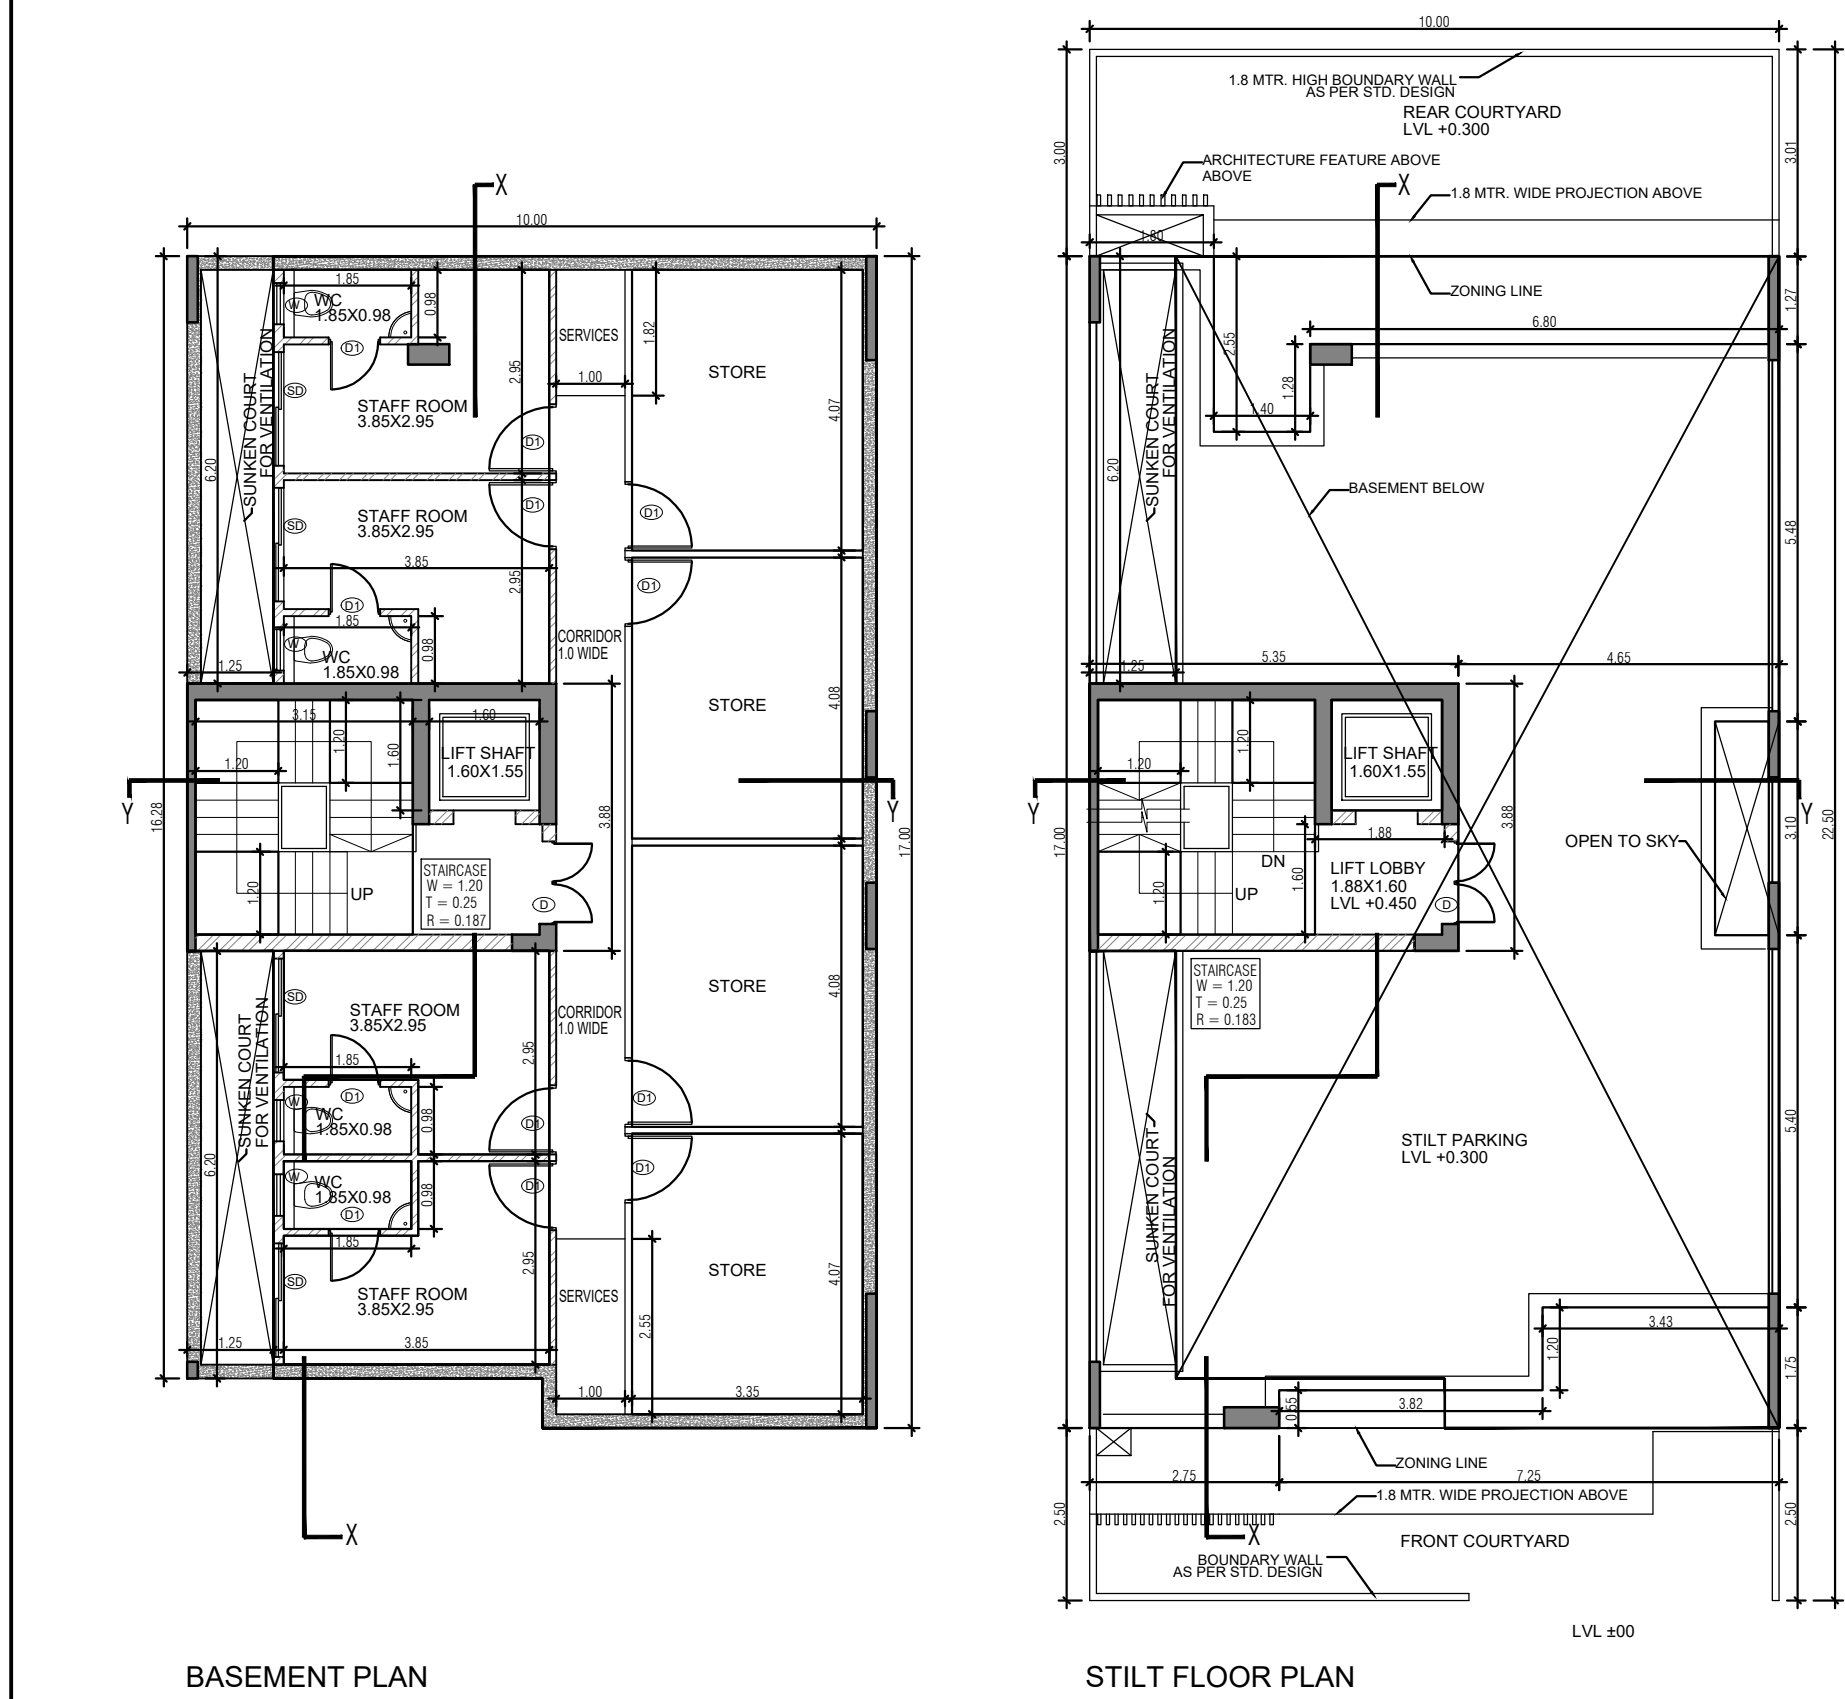
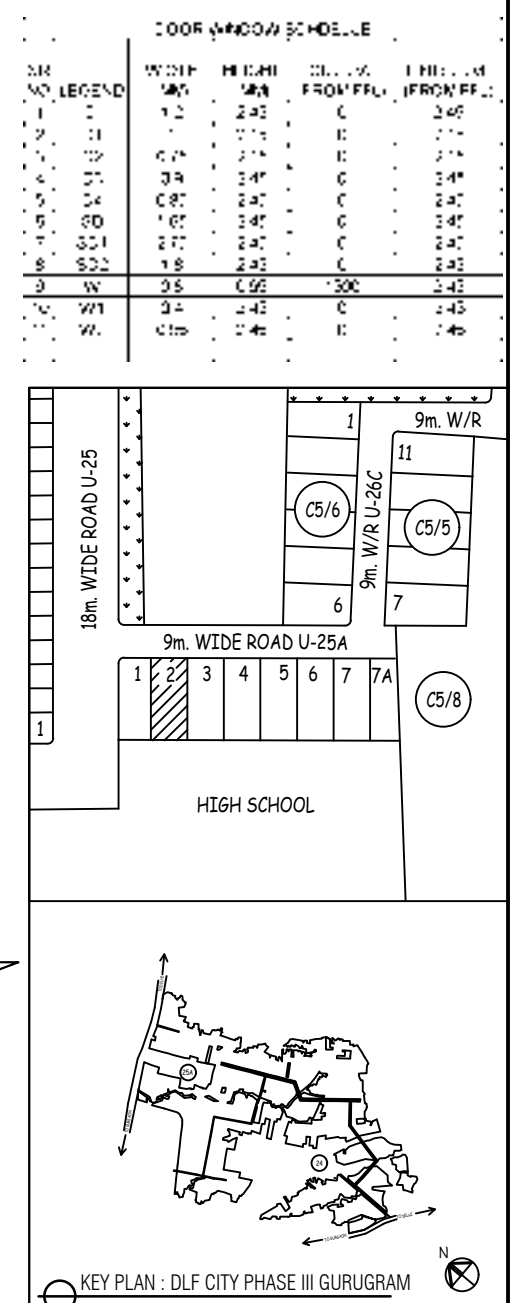
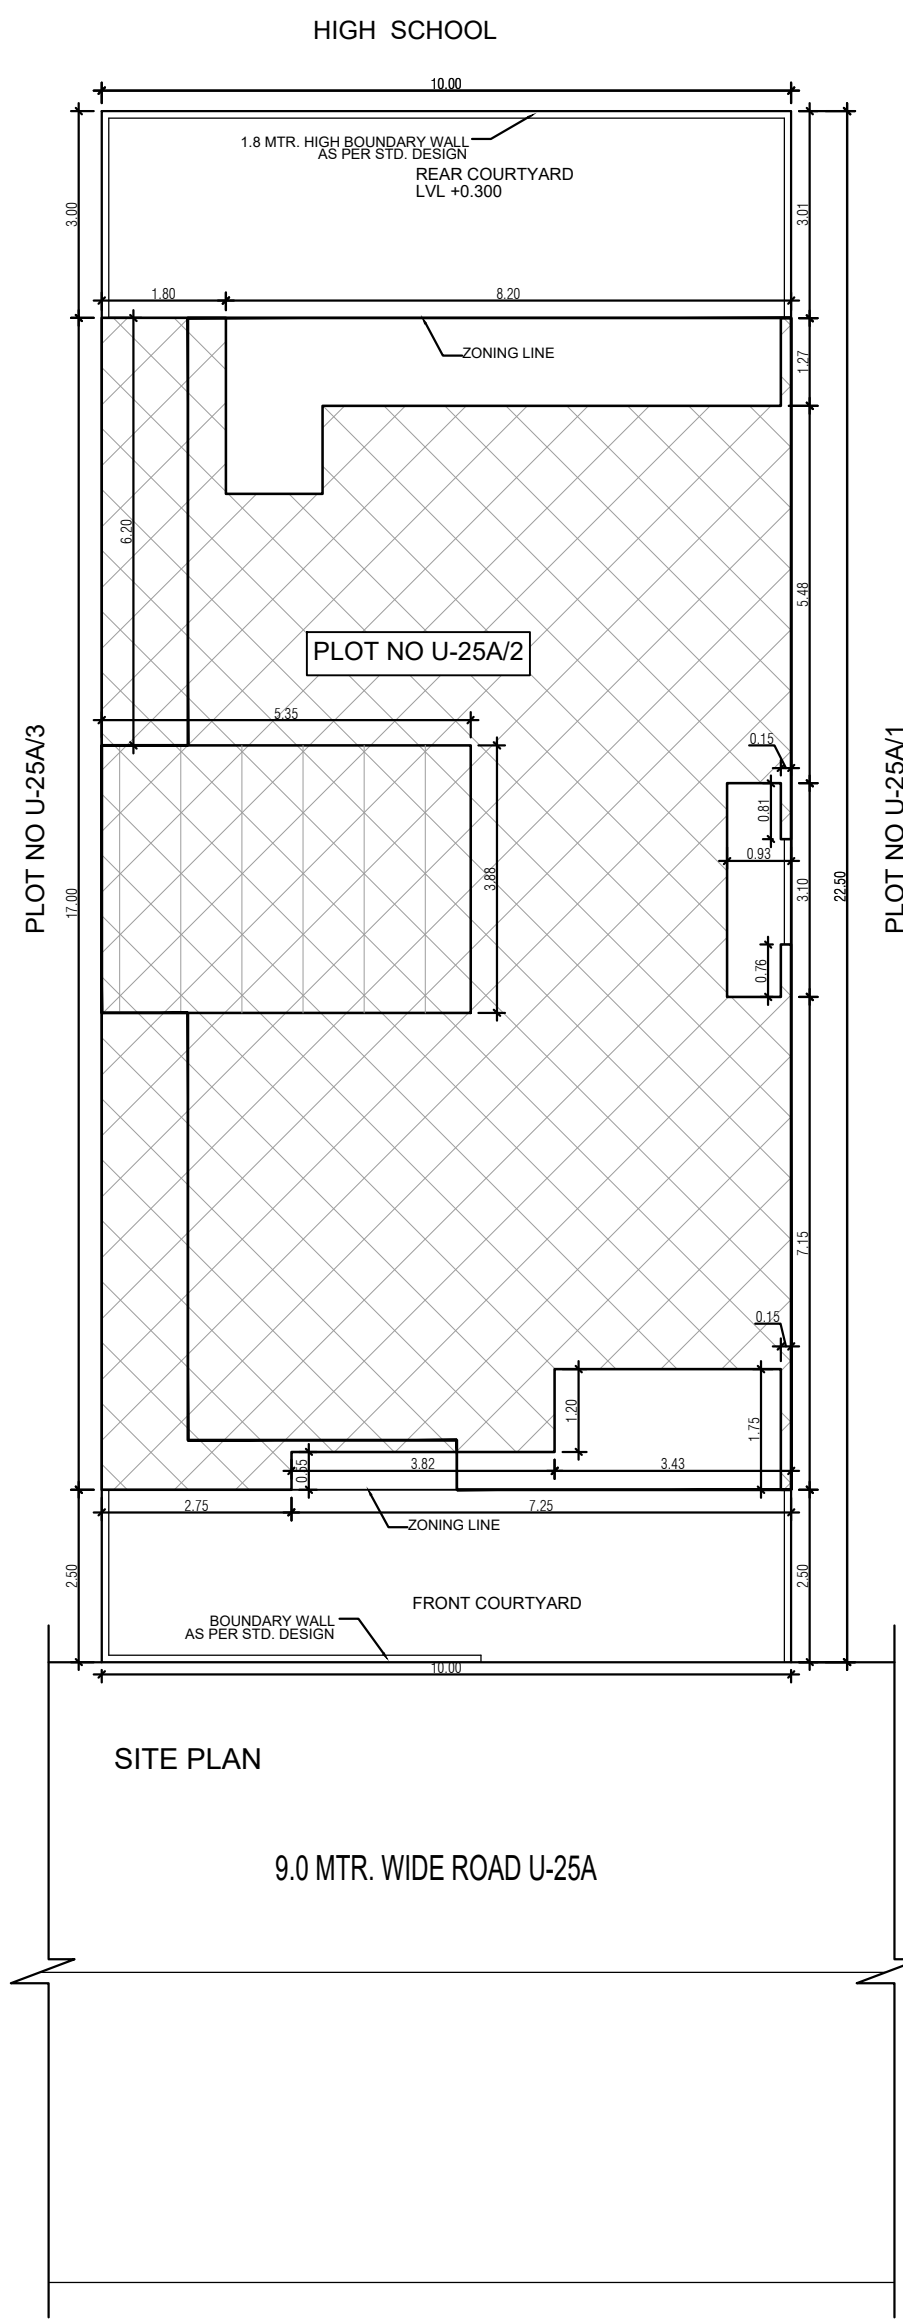
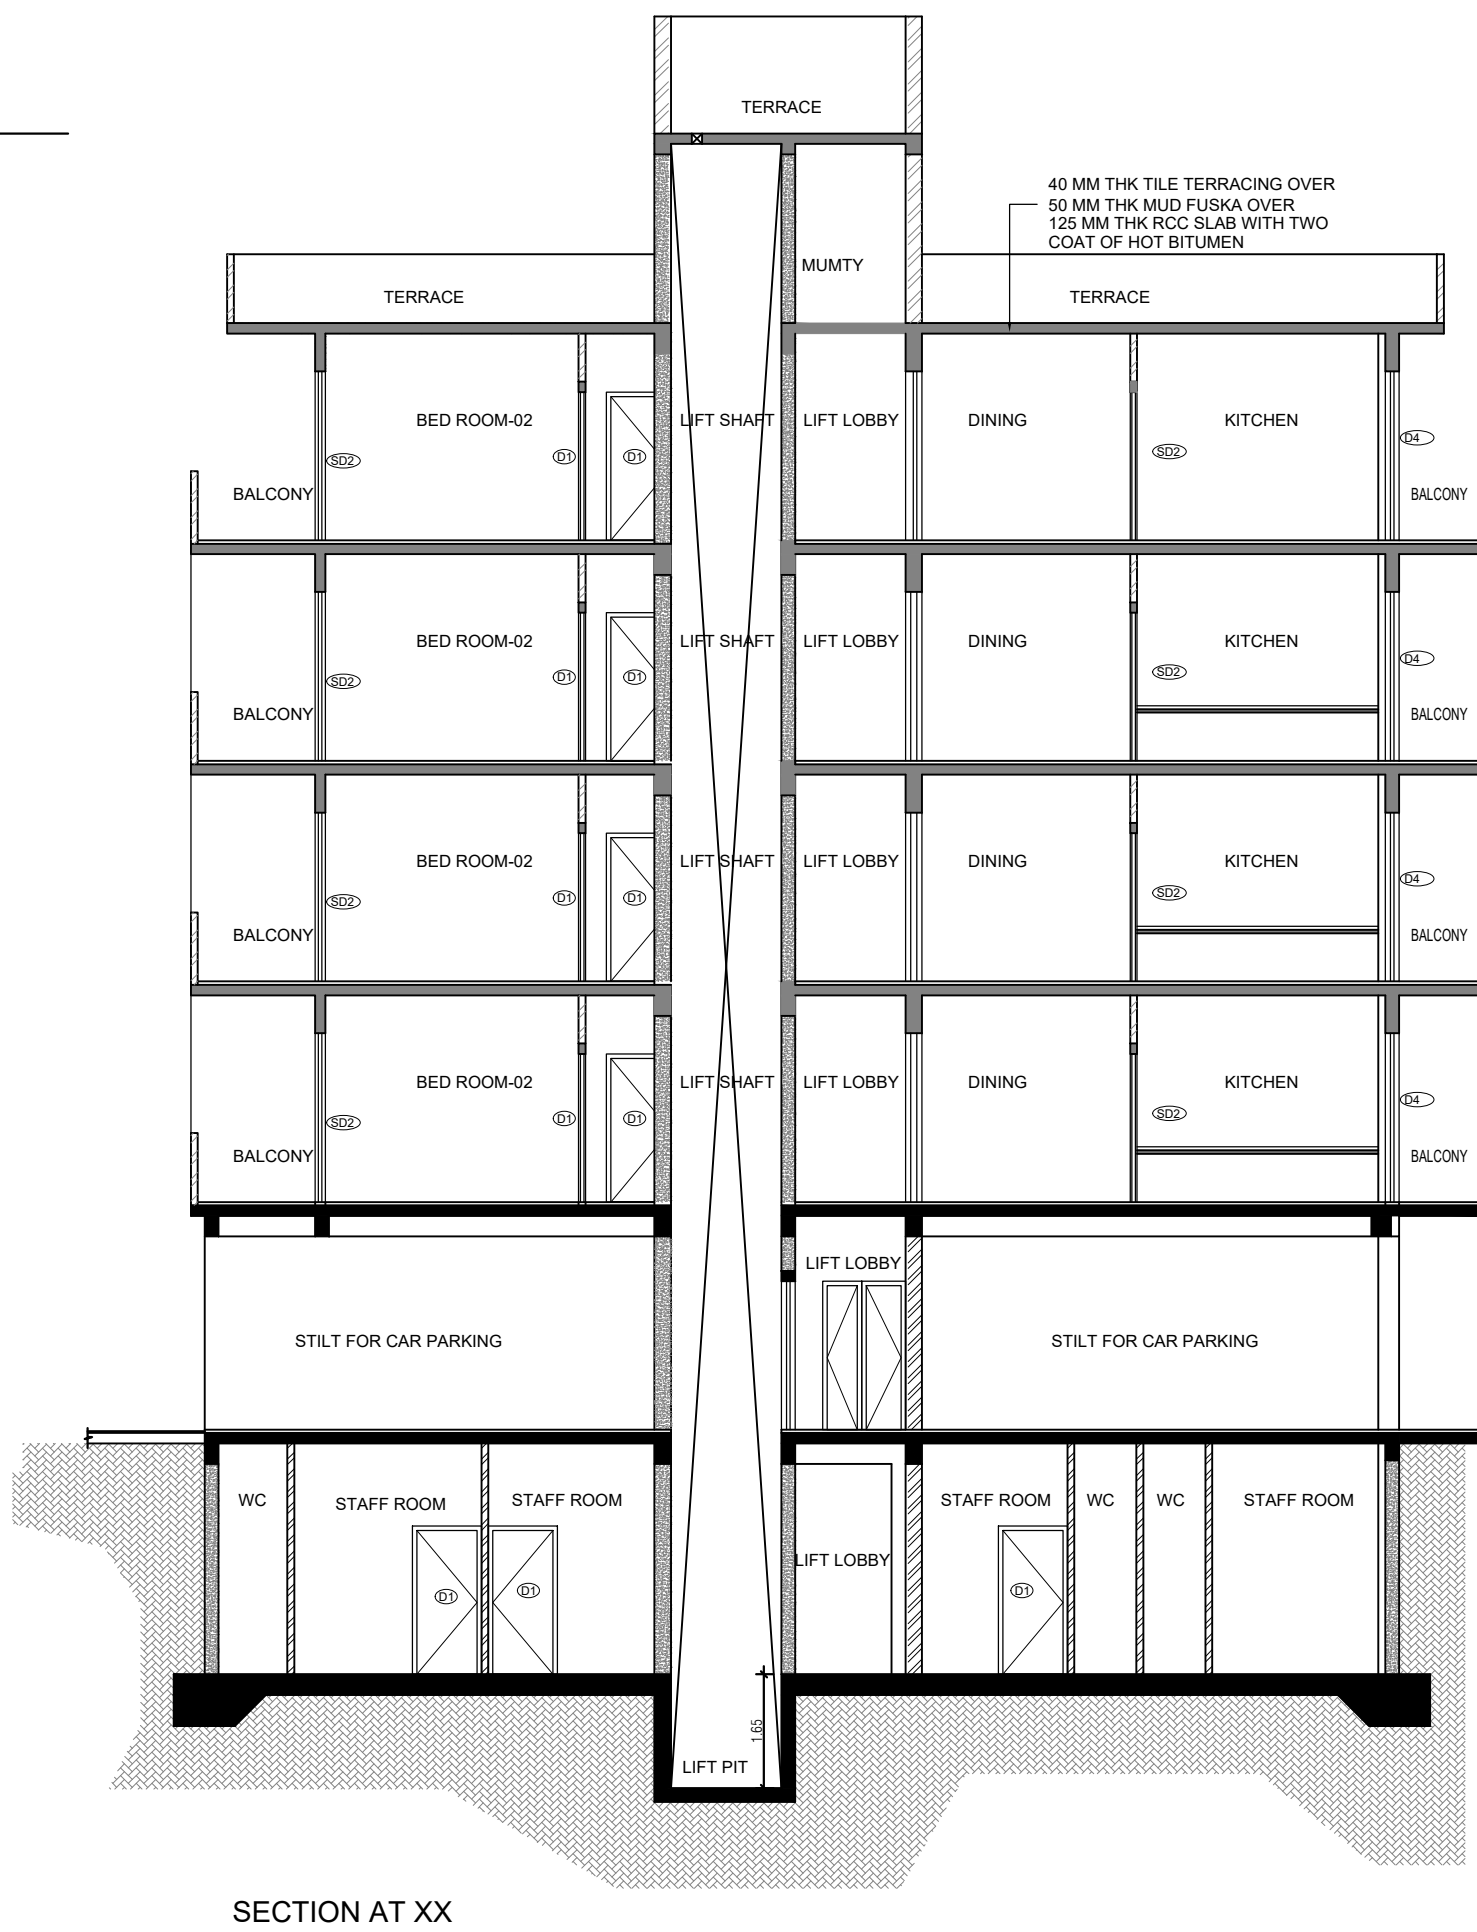
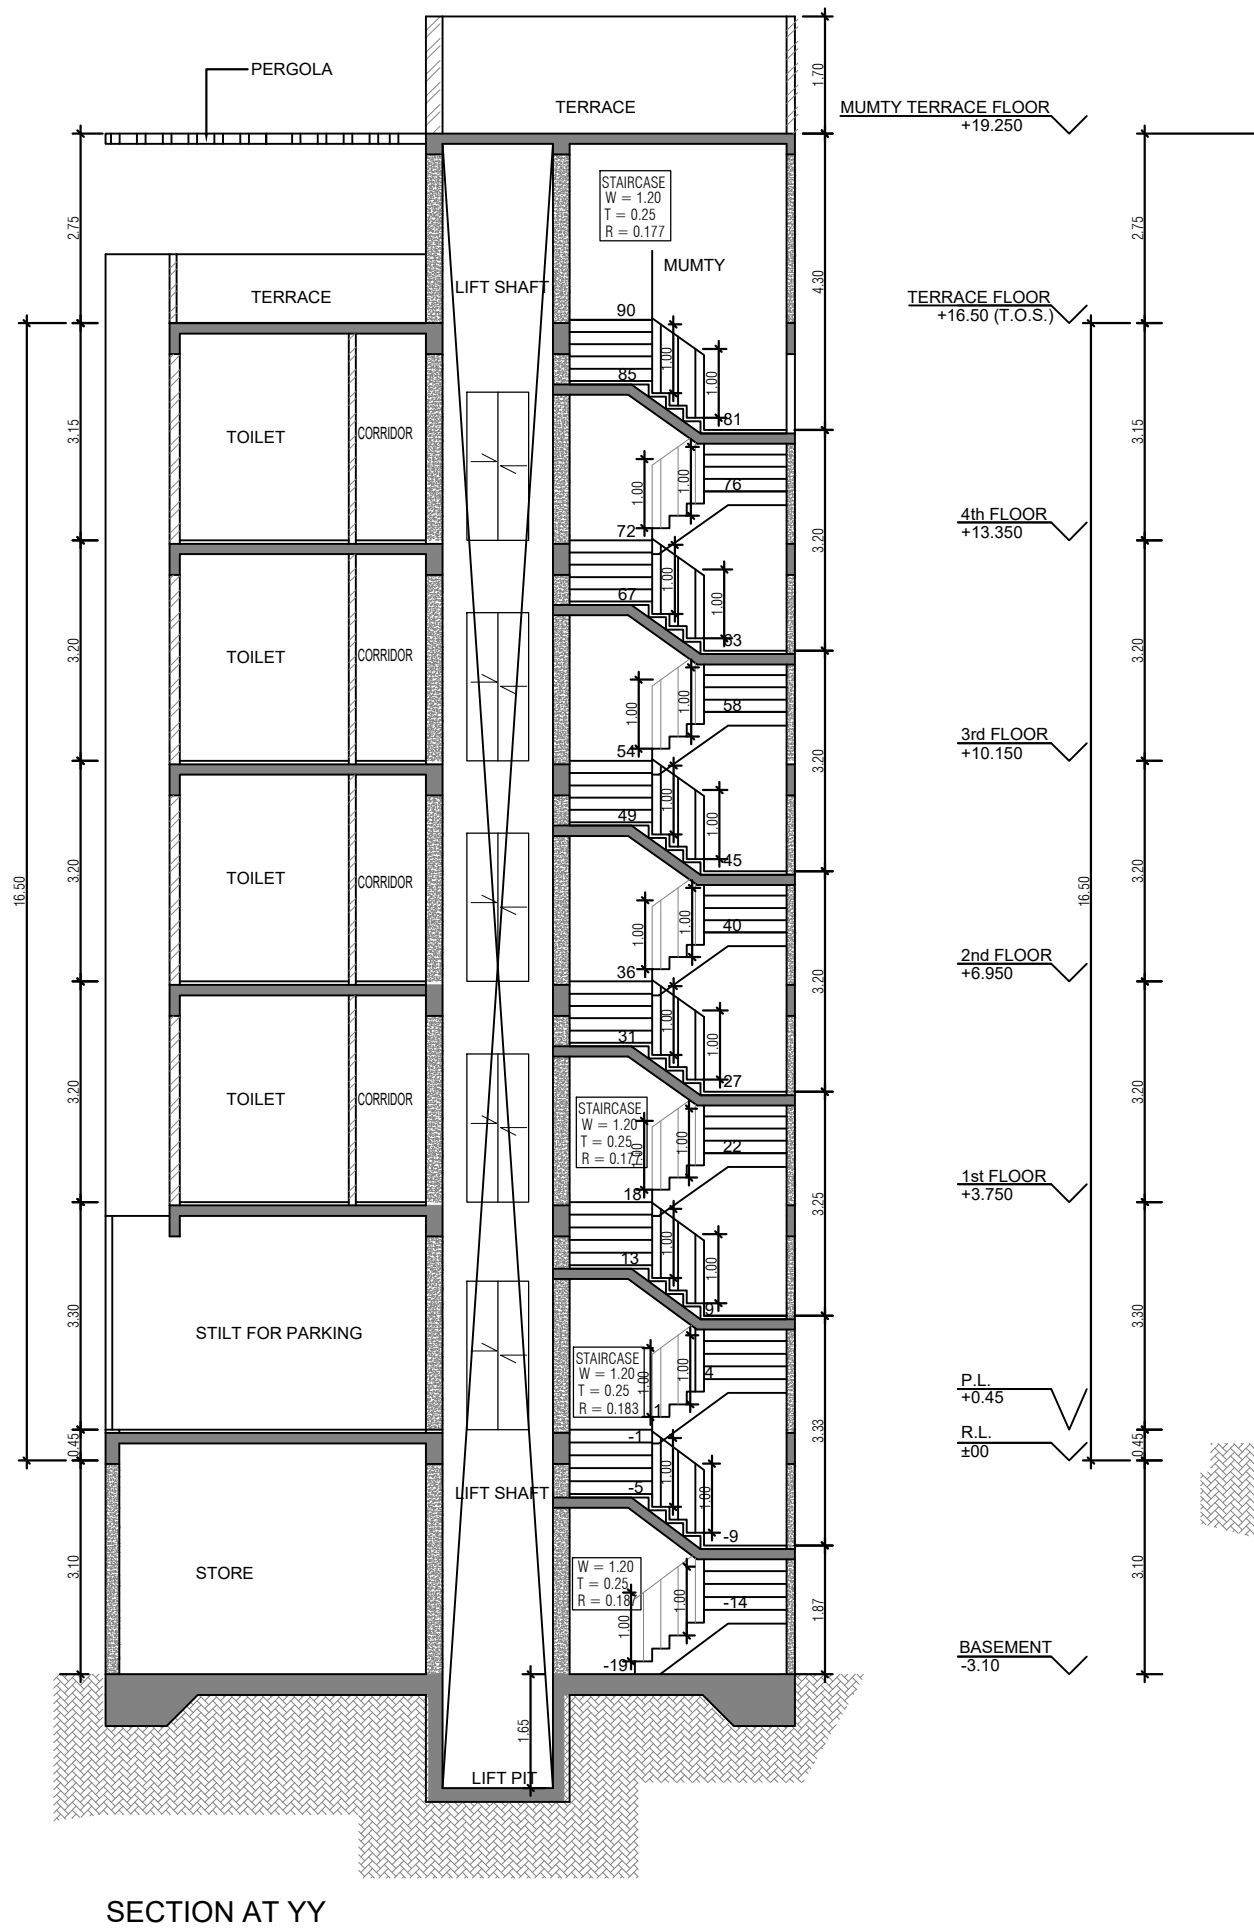


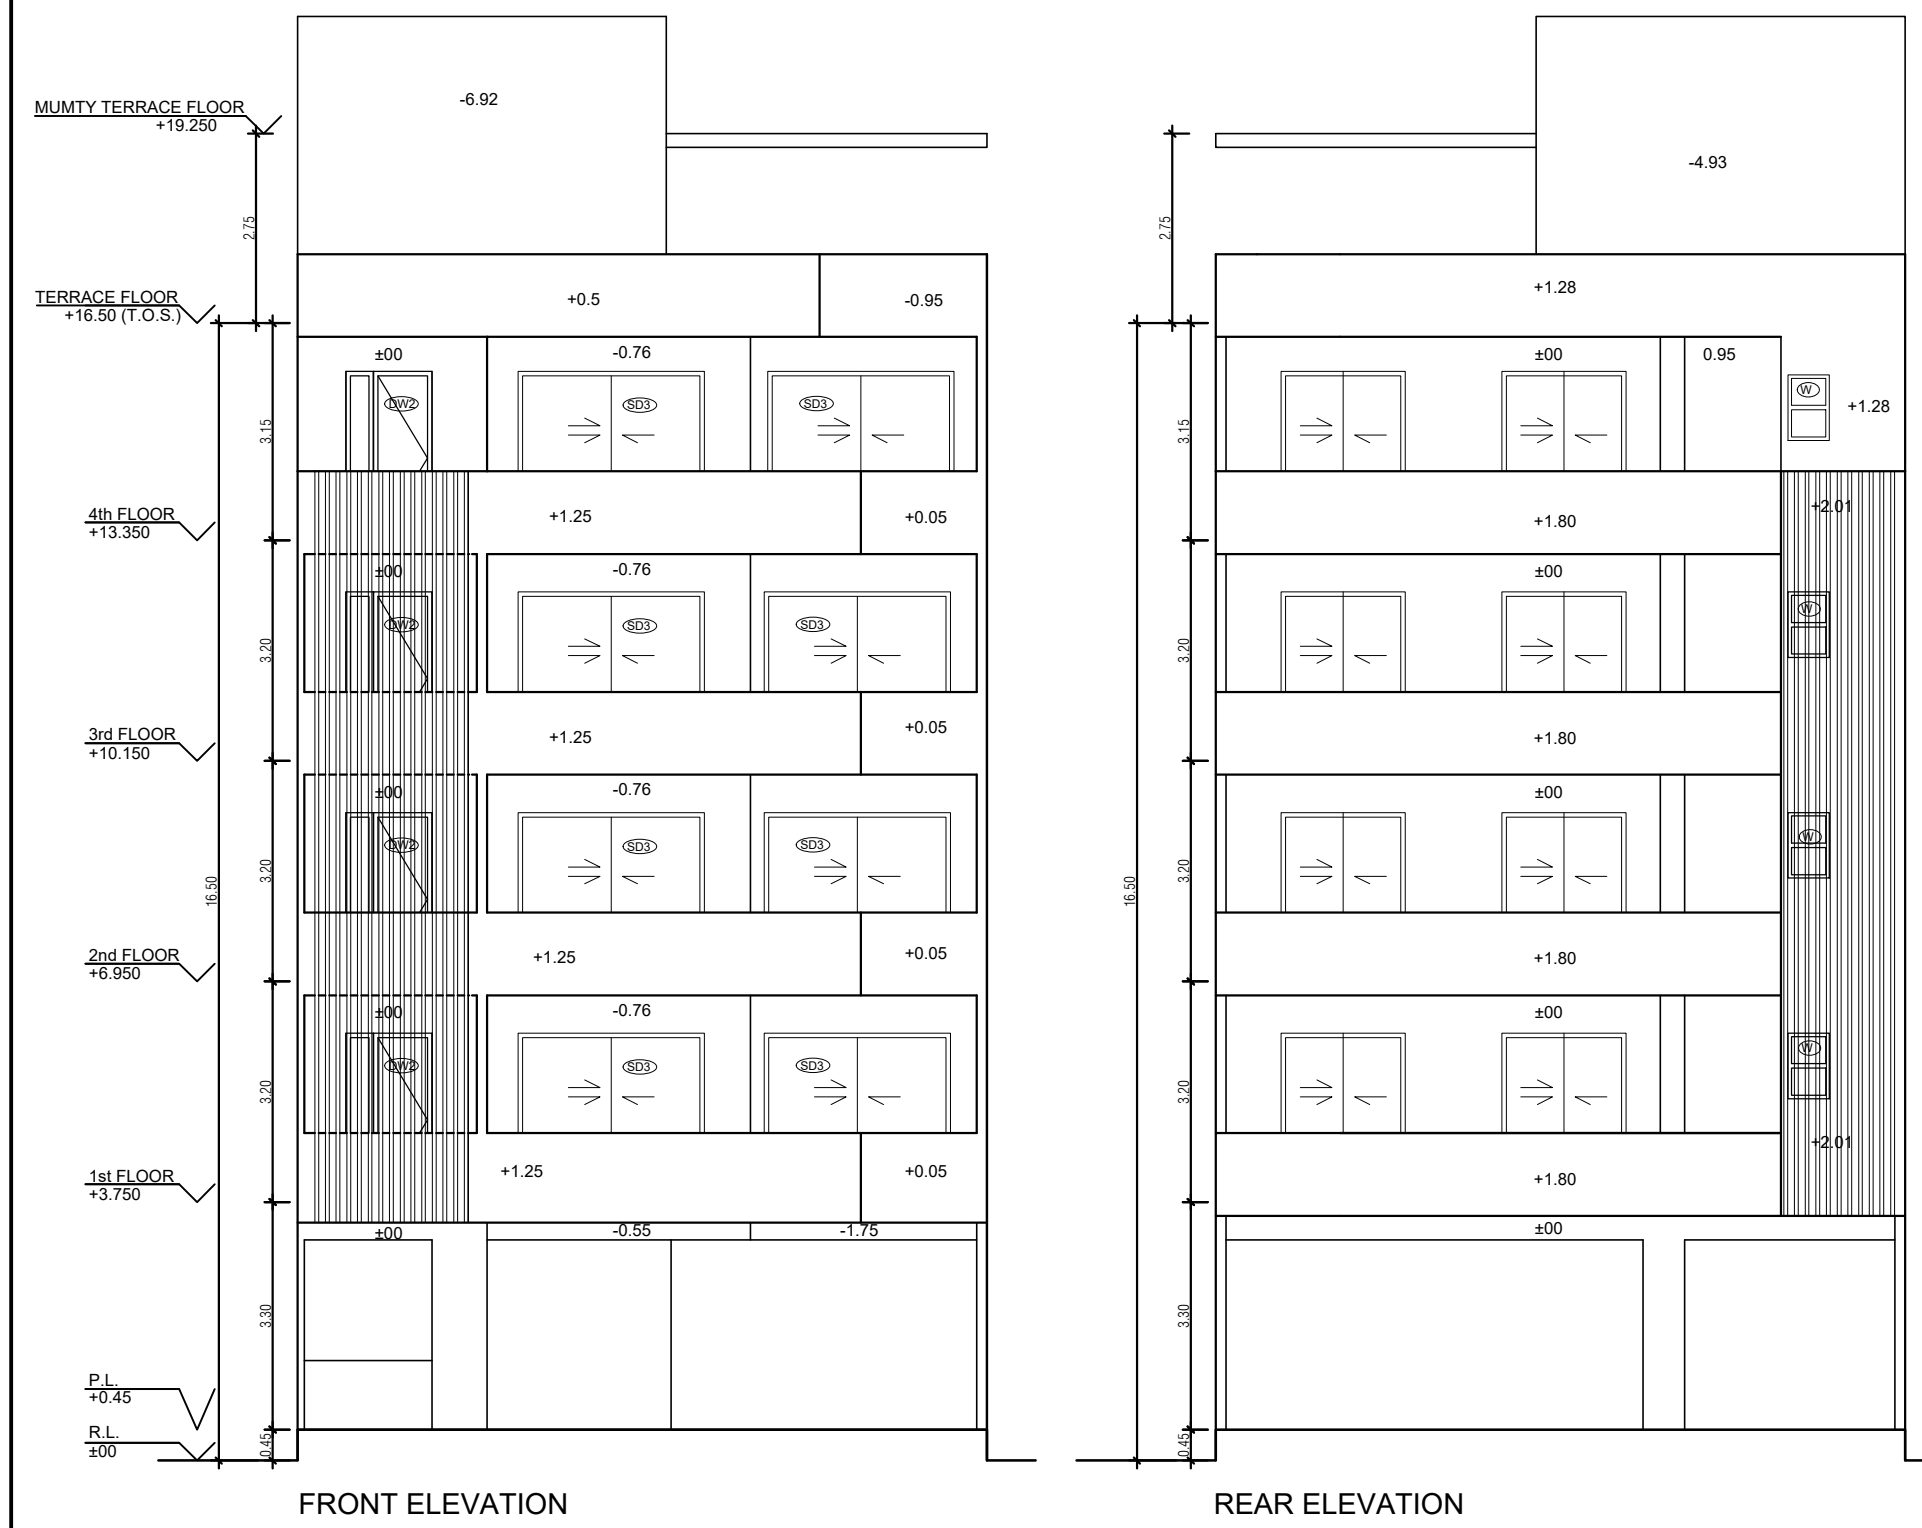

INDEPENDENT RESIDENTIAL FLOORS ON PLOT NO U-25A/2 (10 M x 22.5 M i.e. 225 SQMT) IN RESIDENTIAL PLOTTED COLONY DLF CITY PHASE III GURUGRAM (HARYANA)

Owner :-
DLF EXCLUSIVE FLOORS PRIVATE LIMITED

Architects
Arco Associates Pvt. Ltd.
Plot-36B, Sec-32, Gurgaon-122001
Ph: 26242050, 26242169

Architect's Signature


Owners' Signature



Project :-
Proposed Residential Building Plan (Independent floors), On Plot No. U-25A/2, DLF City, Phase III, Gurugram, Haryana

Drawing Title :-
FLOOR PLANS, ELEVATION & SECTION, SITE PLAN


Date
04-03-2022

Drawing No.
01


SCALE
1:100

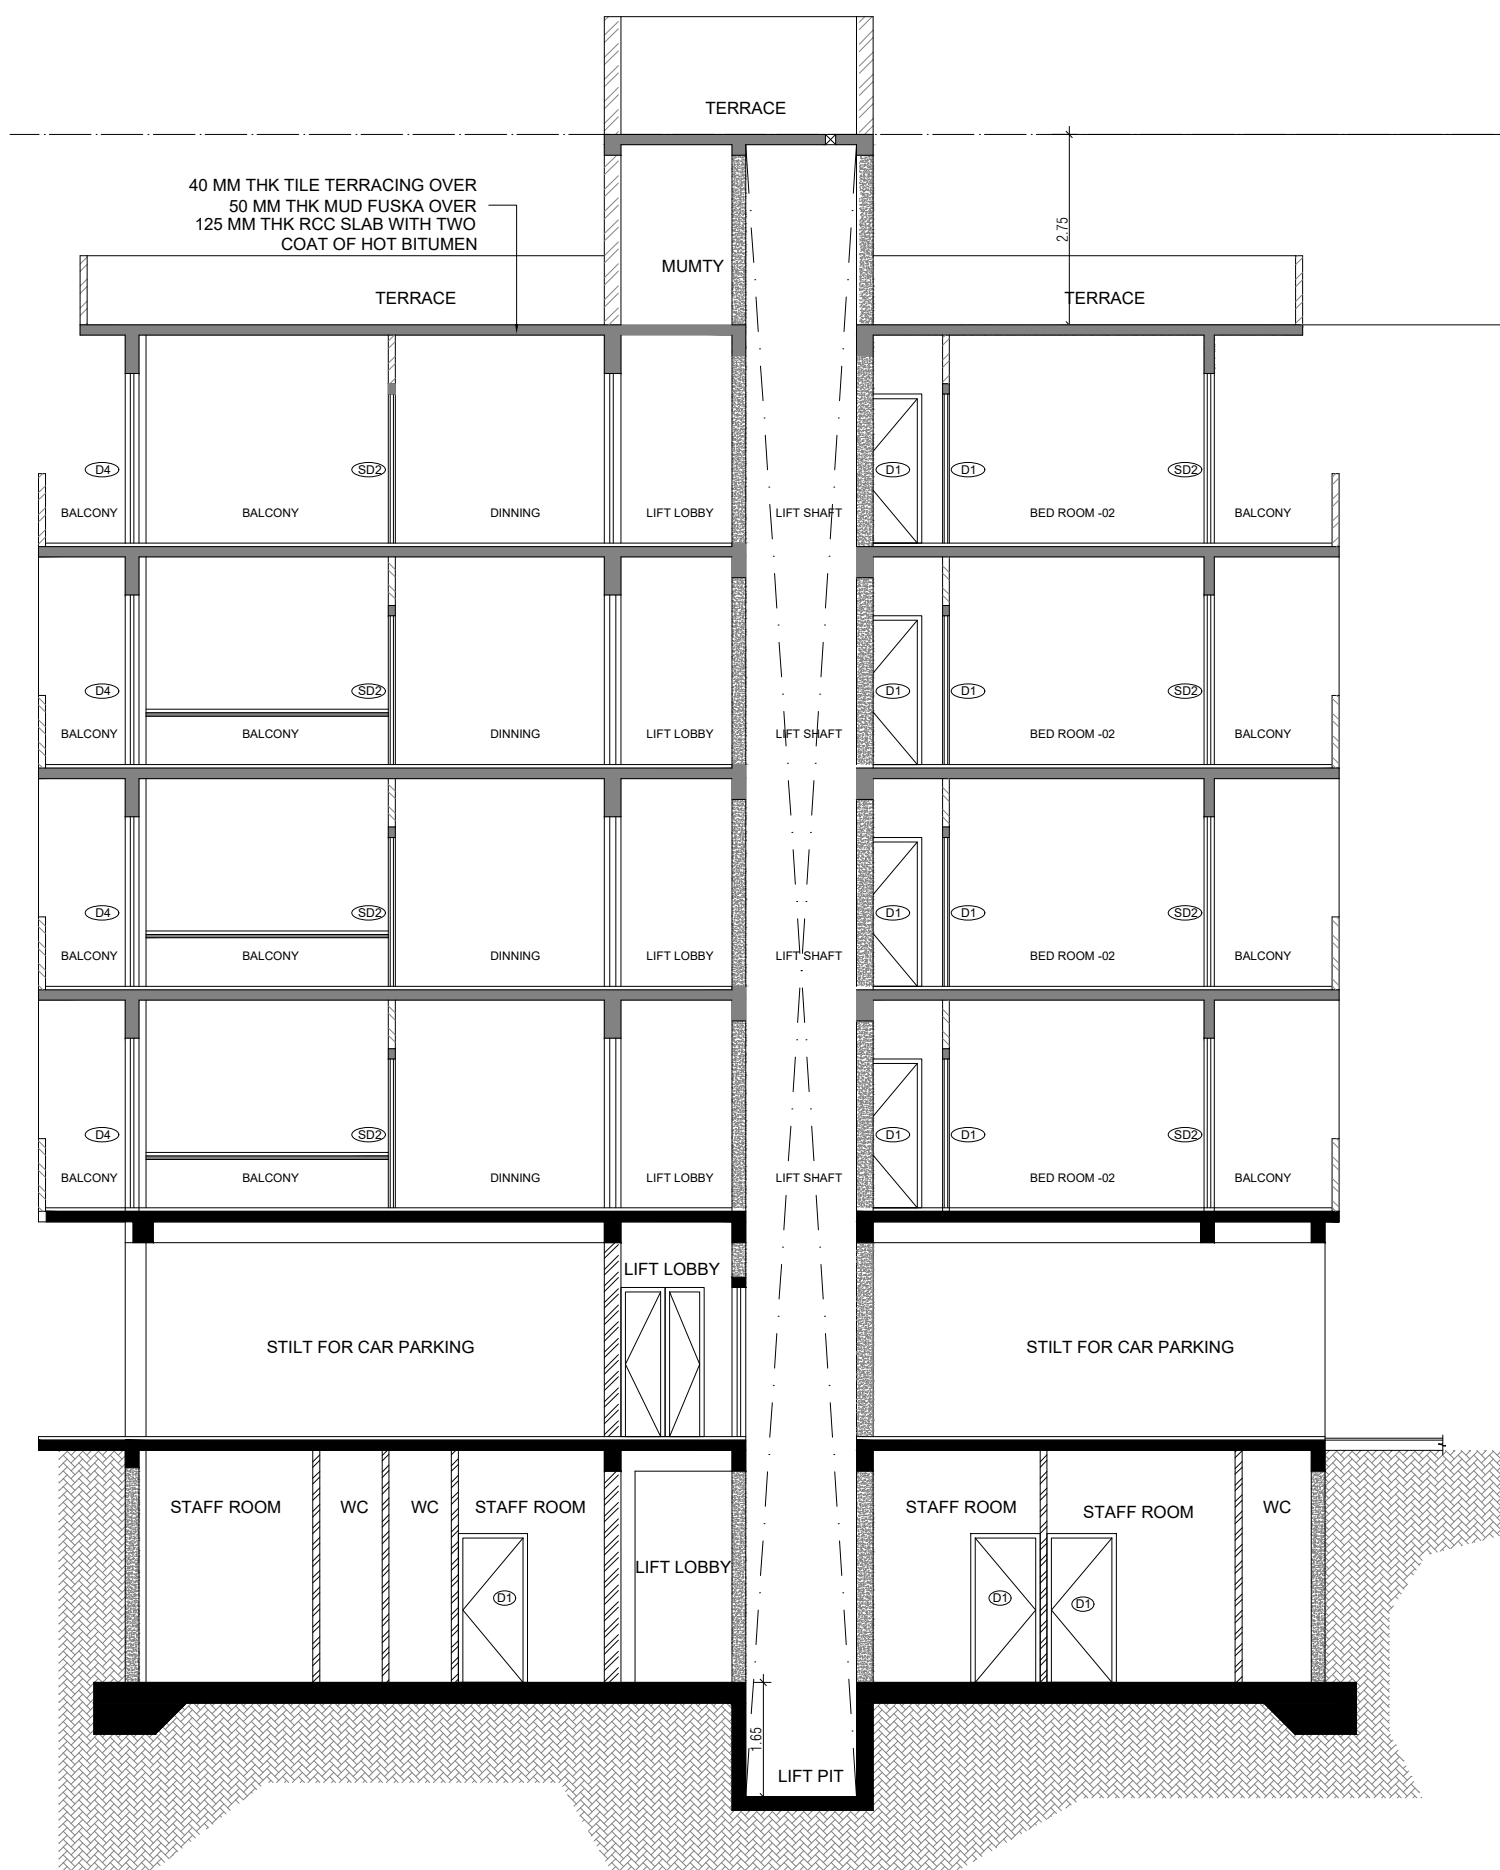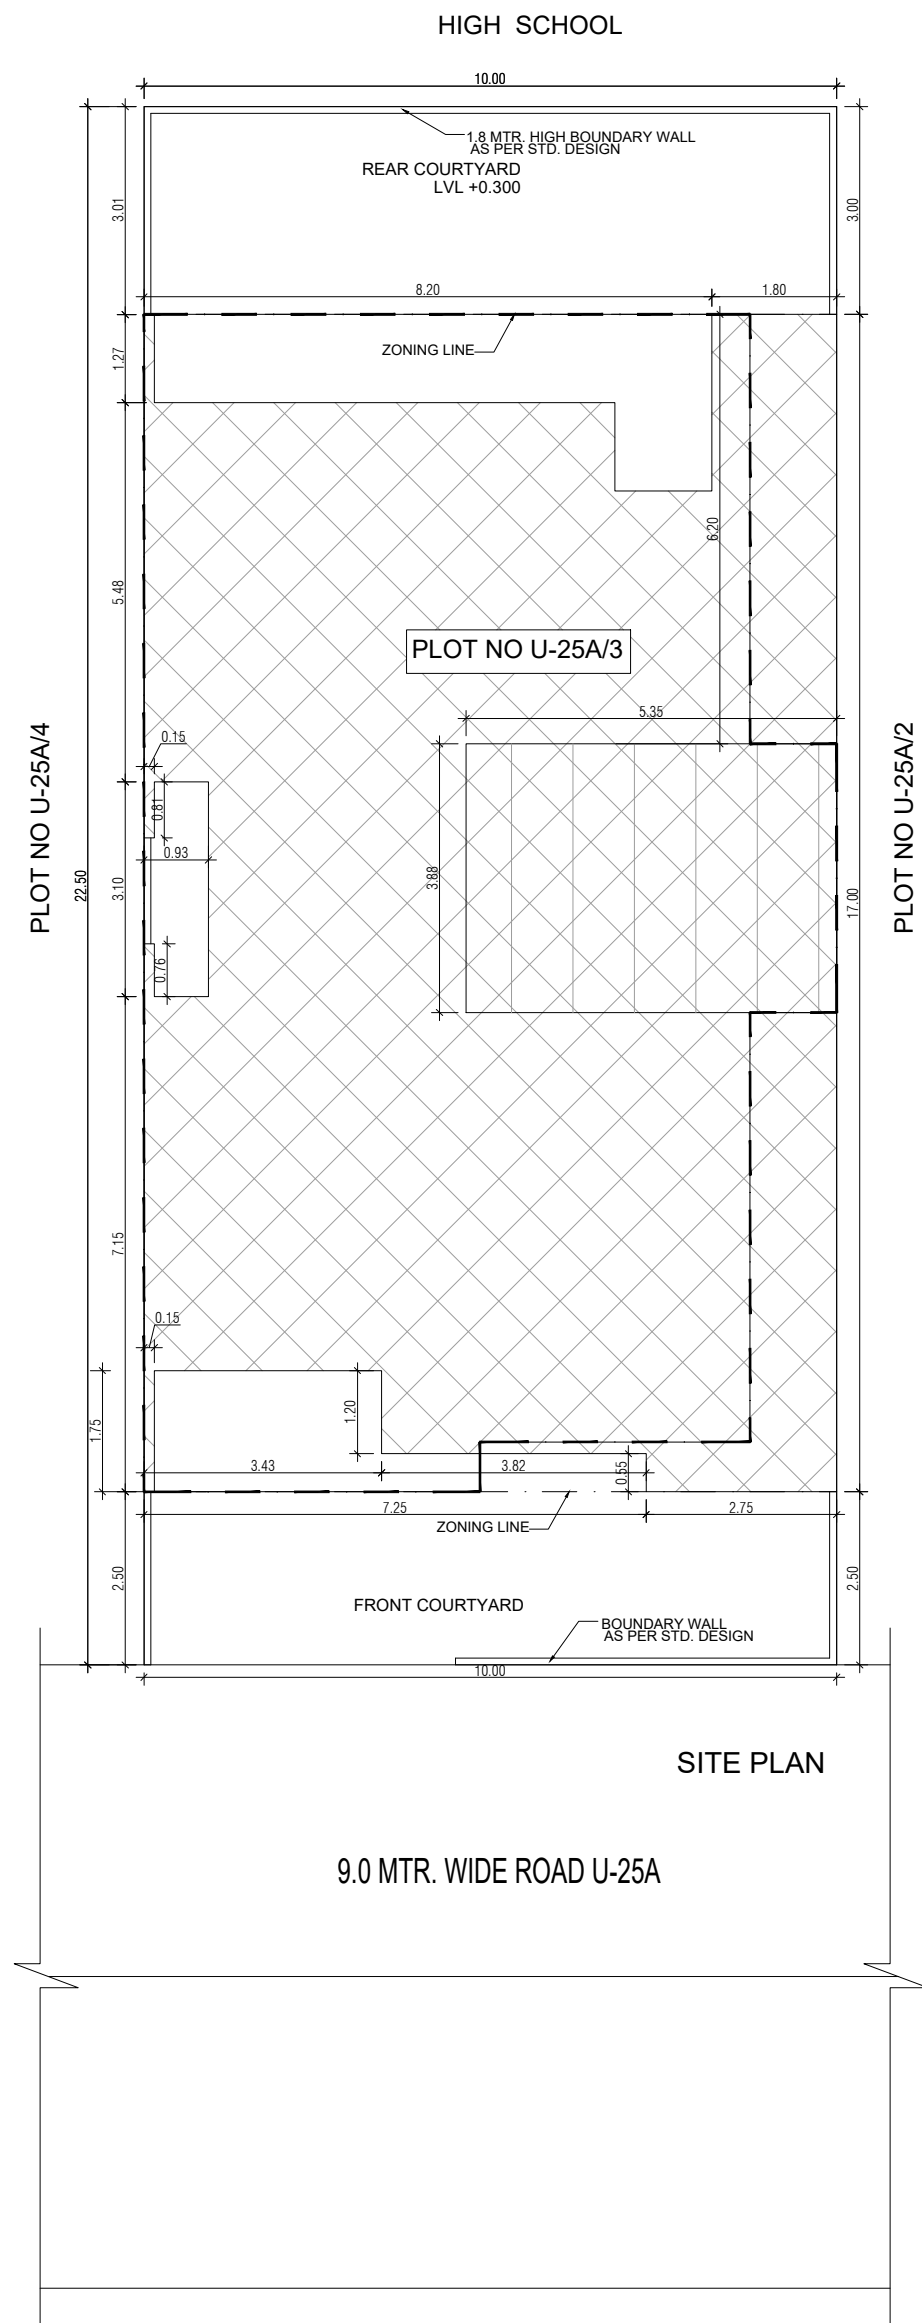


SECTION AT XX

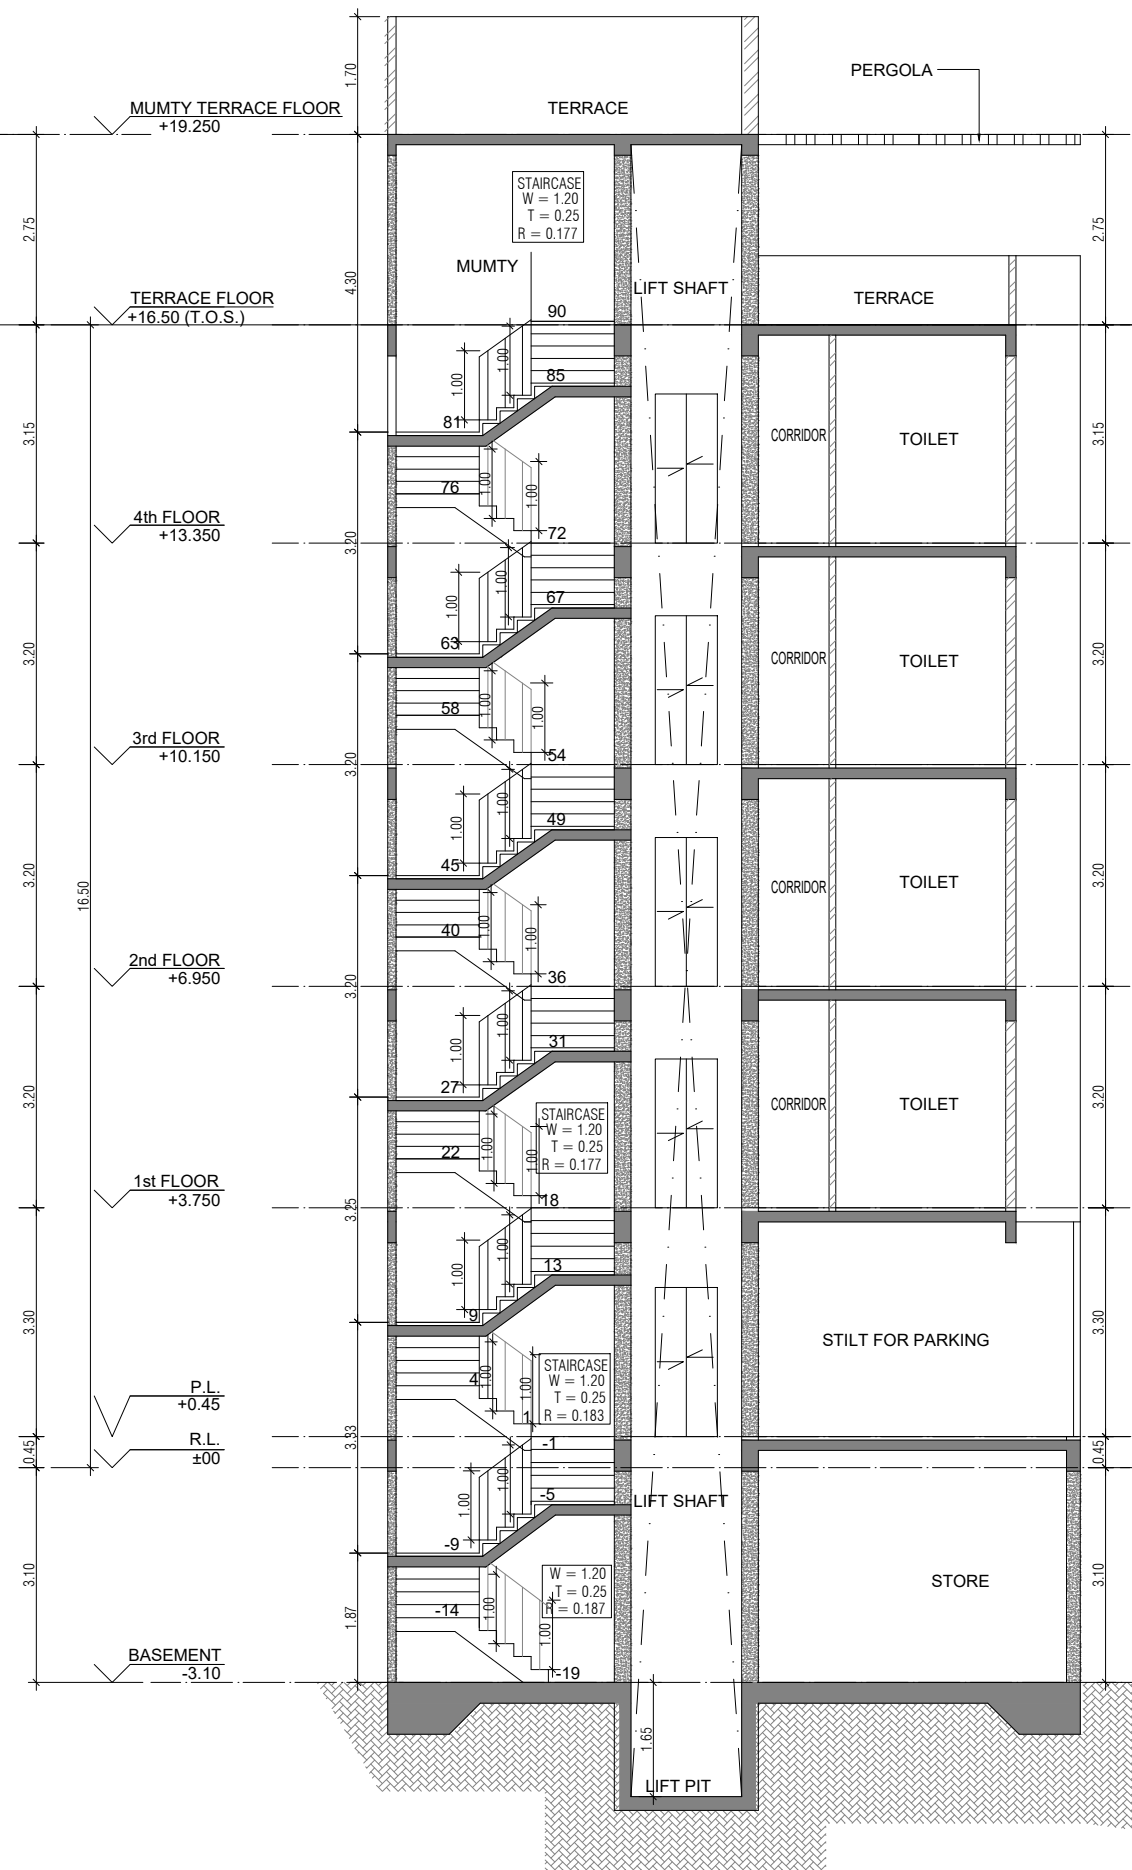

SECTION AT YY


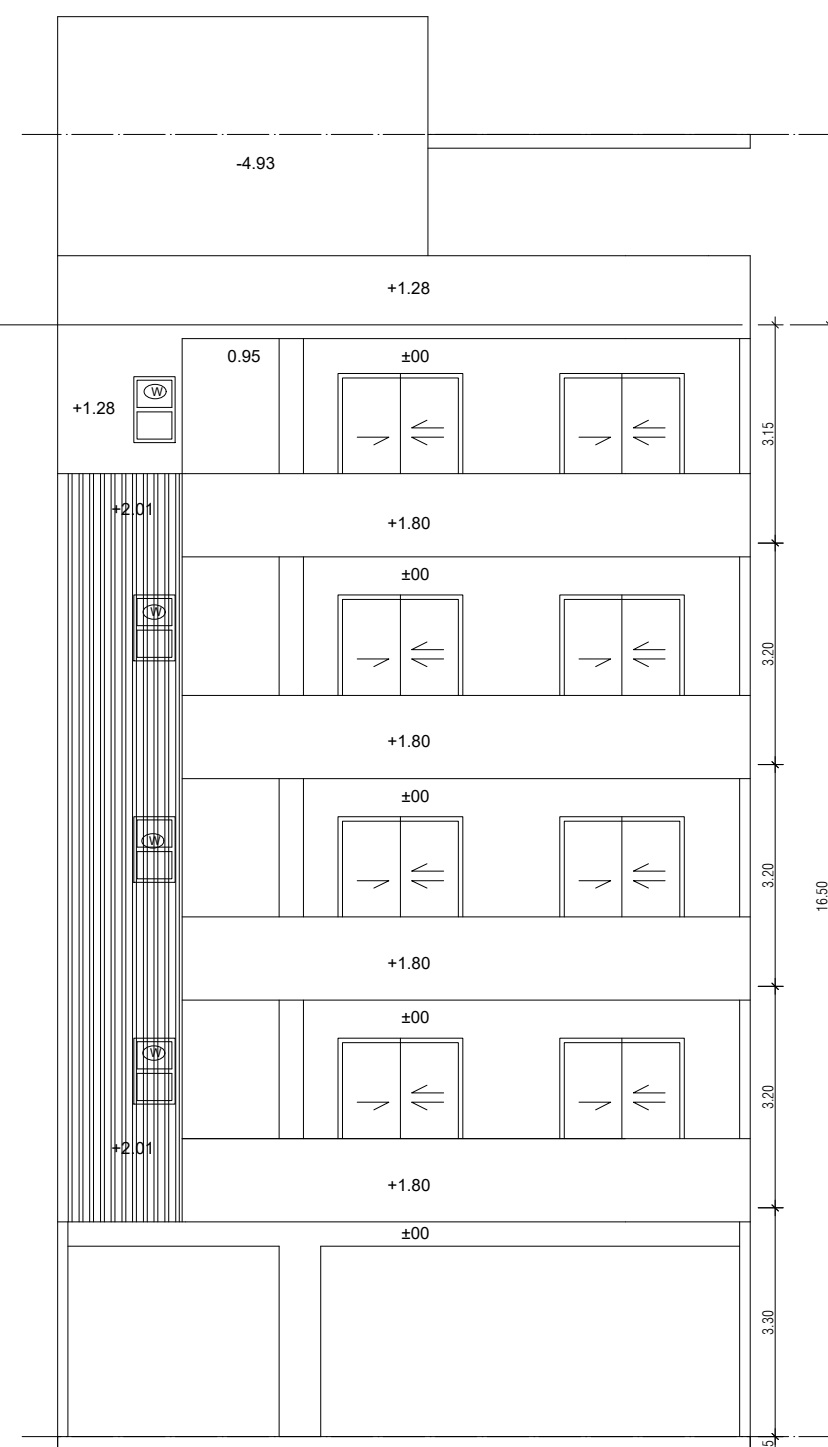


REAR ELEVATION

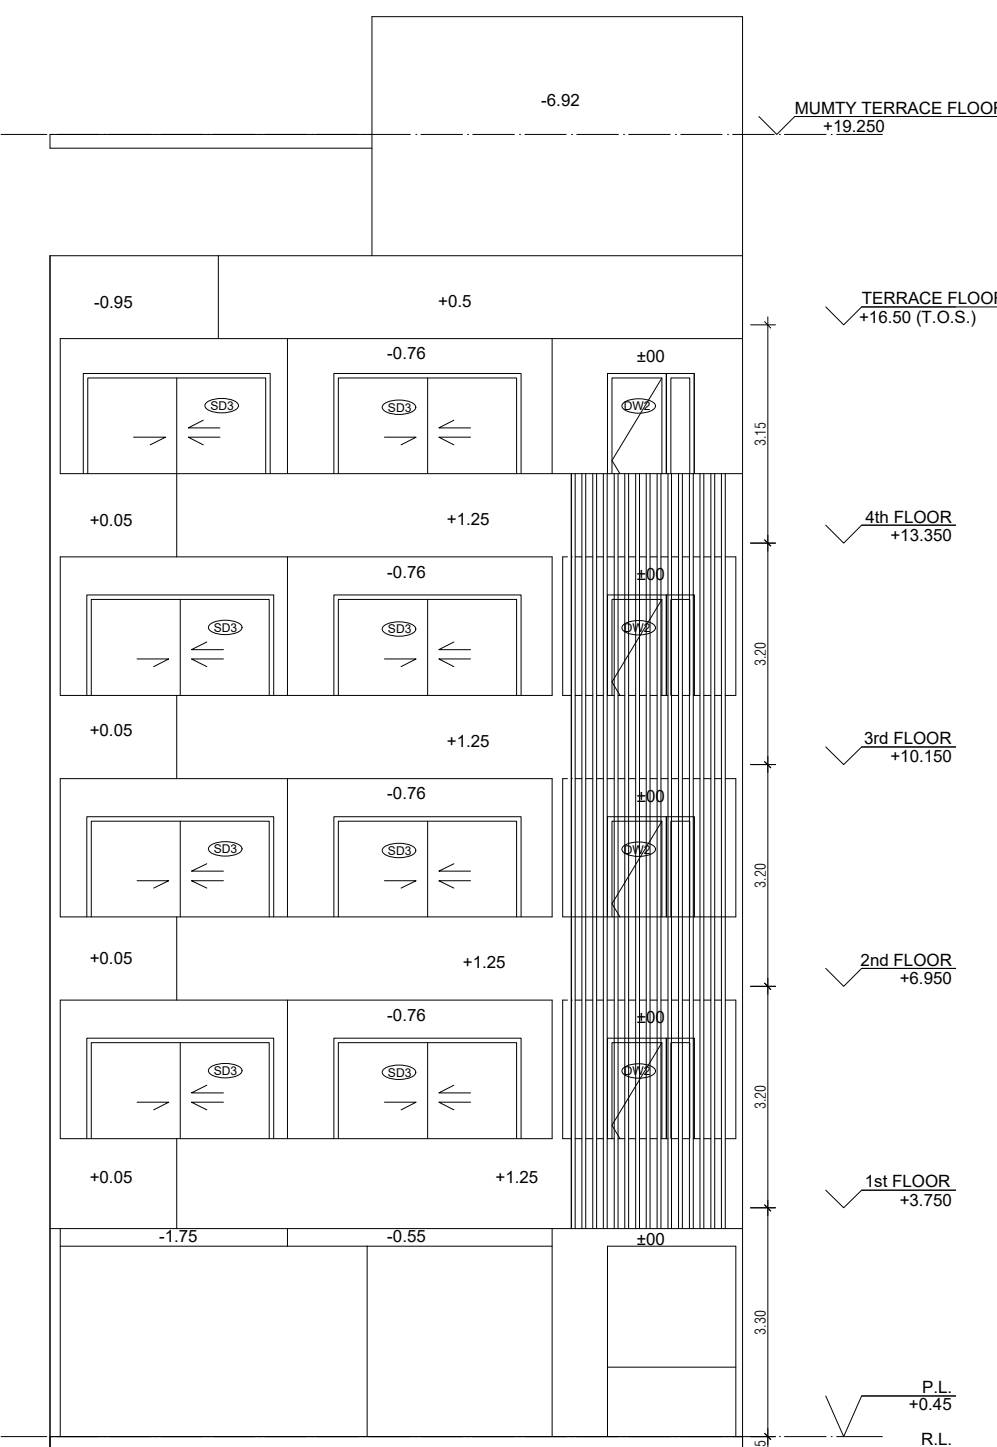

FRONT ELEVATION

FLR	W	H	CL	LT	LT
1	1.2	2.4	0	2.4	2.4
2	1.2	2.4	0	2.4	2.4
3	1.2	2.4	0	2.4	2.4
4	1.2	2.4	0	2.4	2.4
5	1.2	2.4	0	2.4	2.4
6	1.2	2.4	0	2.4	2.4
7	1.2	2.4	0	2.4	2.4
8	1.2	2.4	0	2.4	2.4
9	1.2	2.4	0	2.4	2.4
10	1.2	2.4	0	2.4	2.4
11	1.2	2.4	0	2.4	2.4
12	1.2	2.4	0	2.4	2.4

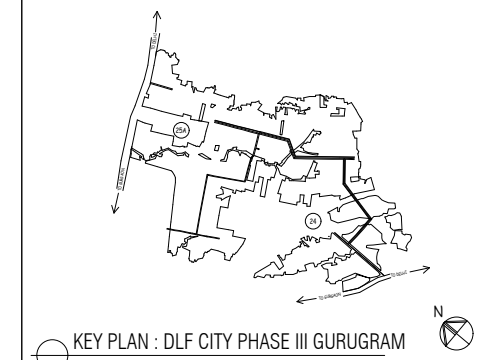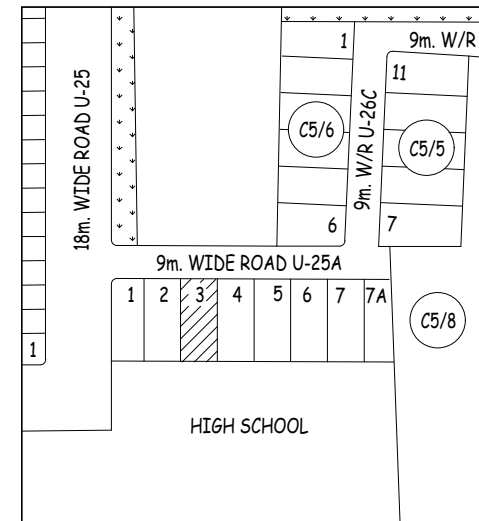

INDEPENDENT RESIDENTIAL FLOORS ON PLOT NO U-25A/3 (10 M x 22.5 M i.e. 225 SQMT) IN RESIDENTIAL PLOTTED COLONY DLF CITY PHASE III GURUGRAM (HARYANA)

Owner :- DLF EXCLUSIVE FLOORS PRIVATE LIMITED

Architects Arcop Associates Pvt. Ltd. Plot- 36b, Sec-32, Gurgaon-122001 Ph: 26242000, 26242189


Architect's Signature

Owners' Signature


Project :- Proposed Residential Building Plan (Independent floors), On Plot No. U-25A/3, DLF City, Phase III, Gurugram, Haryana

Drawing Title:- FLOOR PLANS, ELEVATION & SECTION, SITE PLAN


Date 04-03-2022 Drawing No. 01 SCALE 1:100

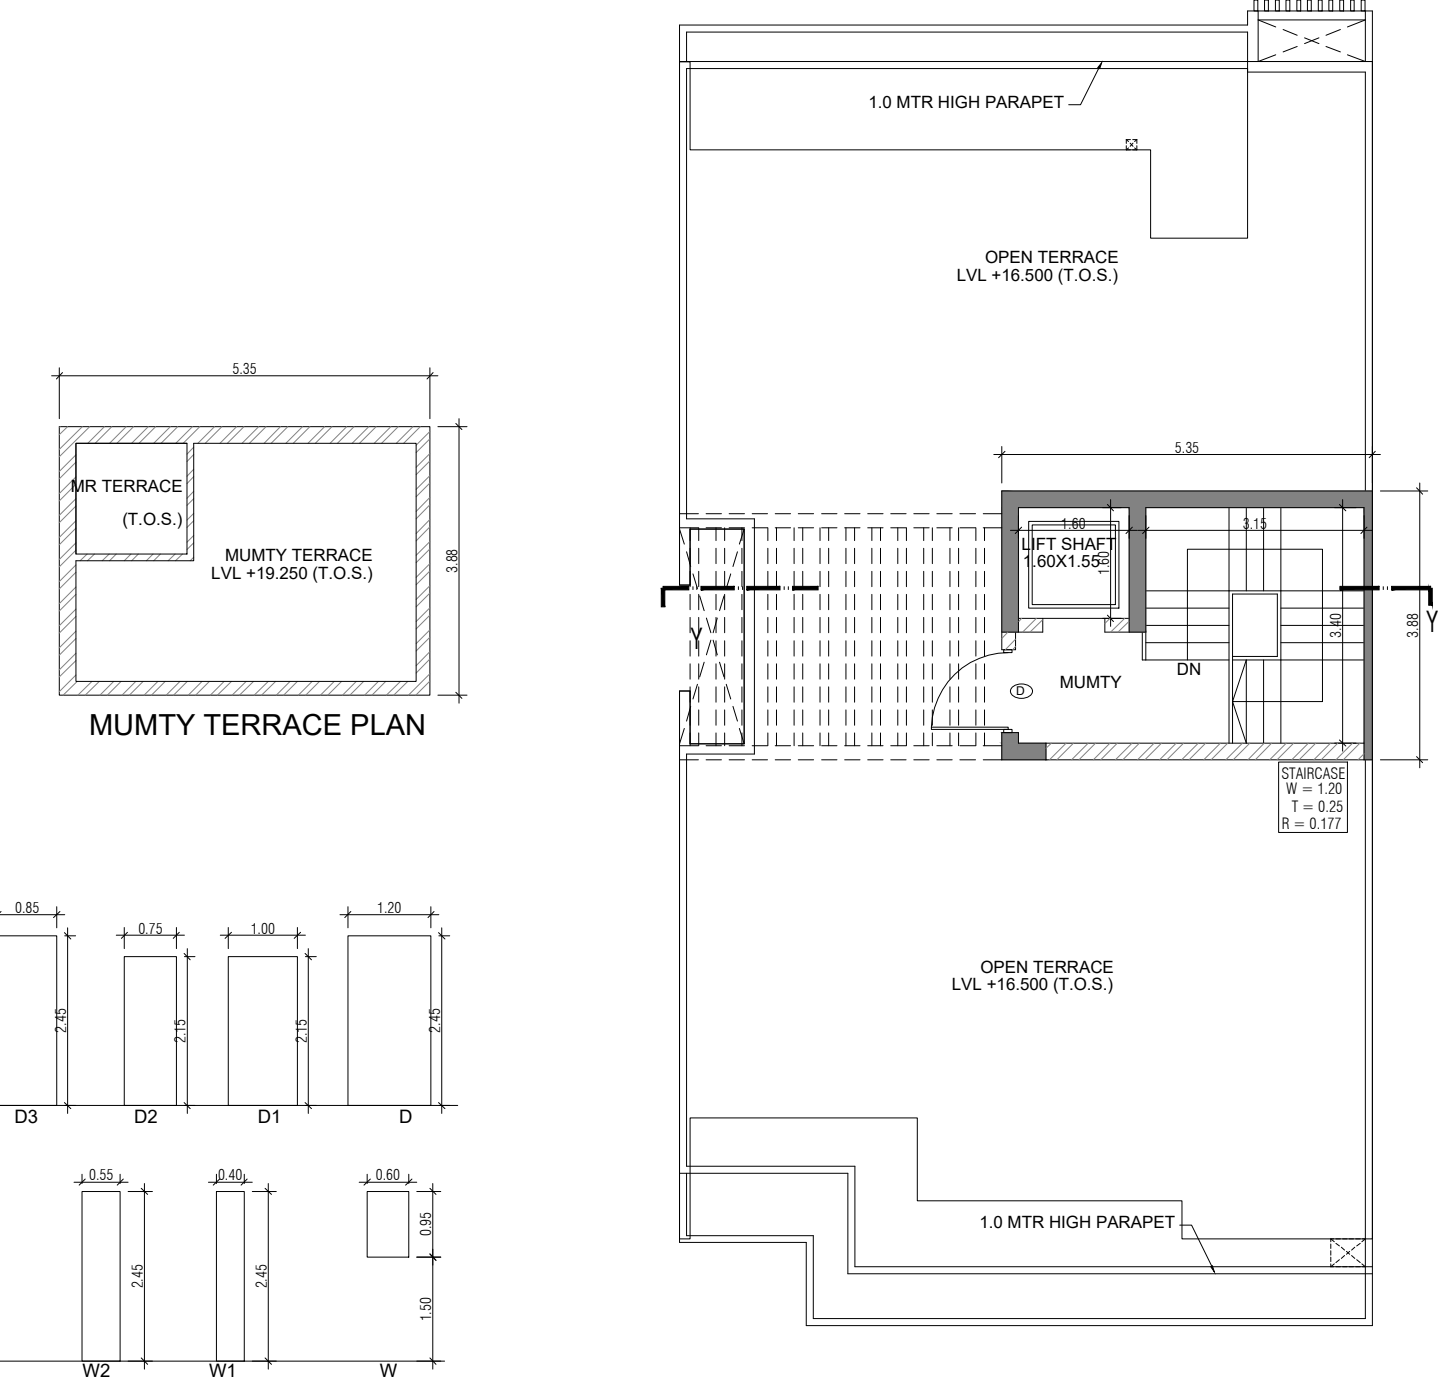


TERRACE PLAN

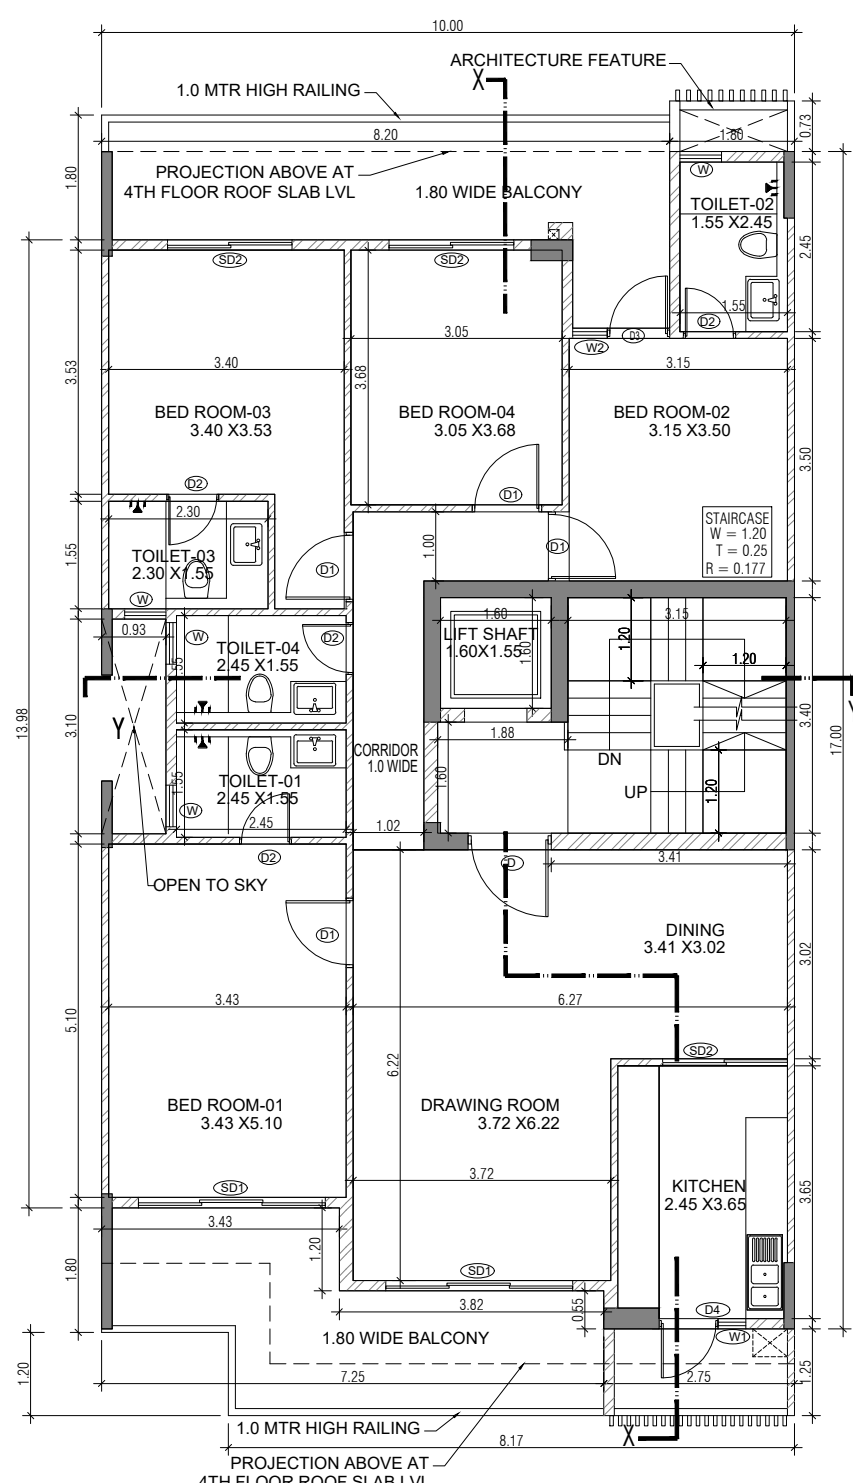


TYPICAL 1st to 4th FLOOR PLAN

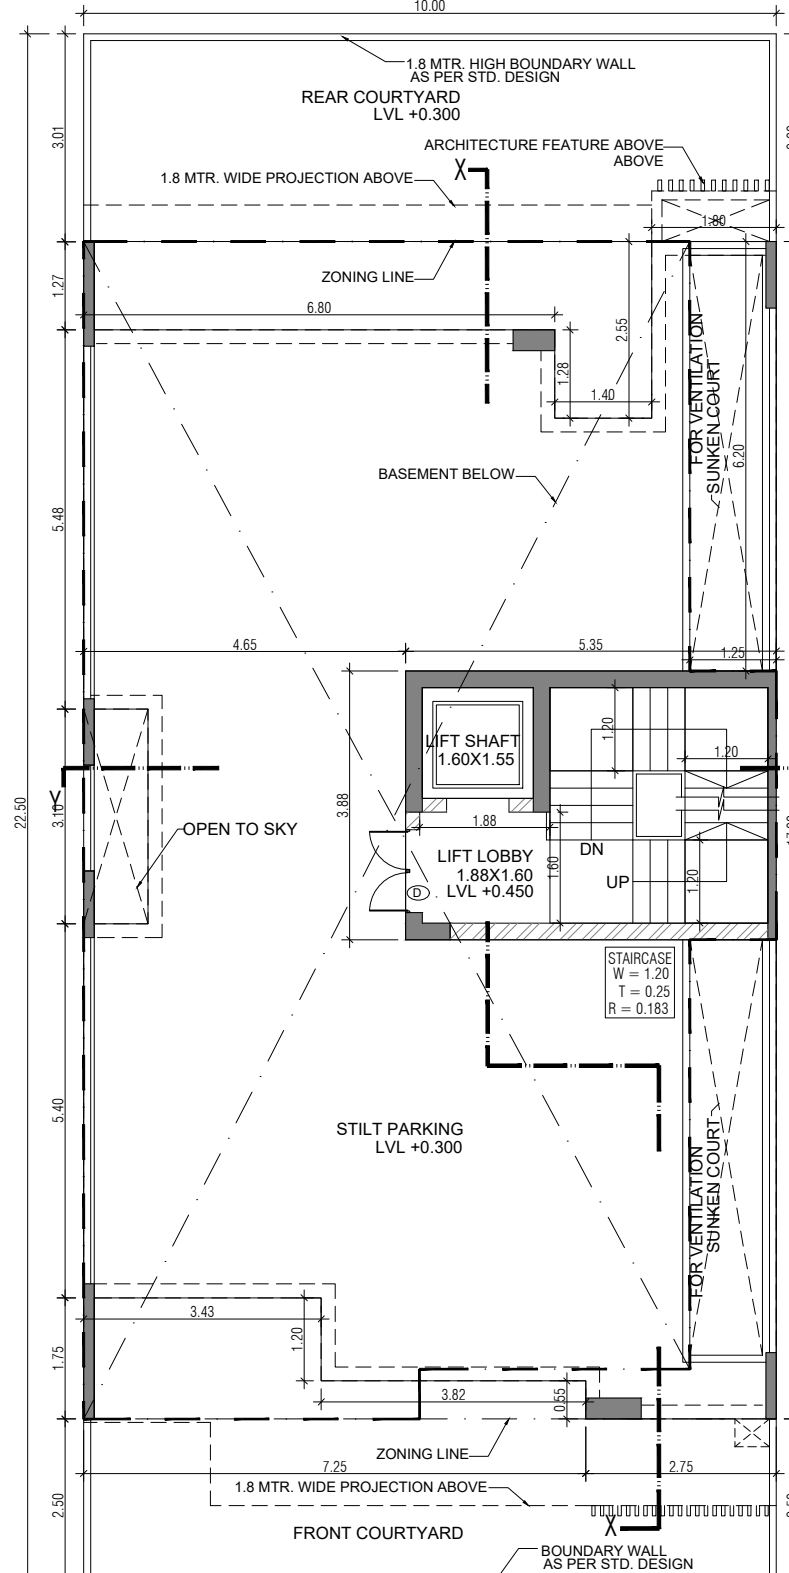


STILT FLOOR PLAN

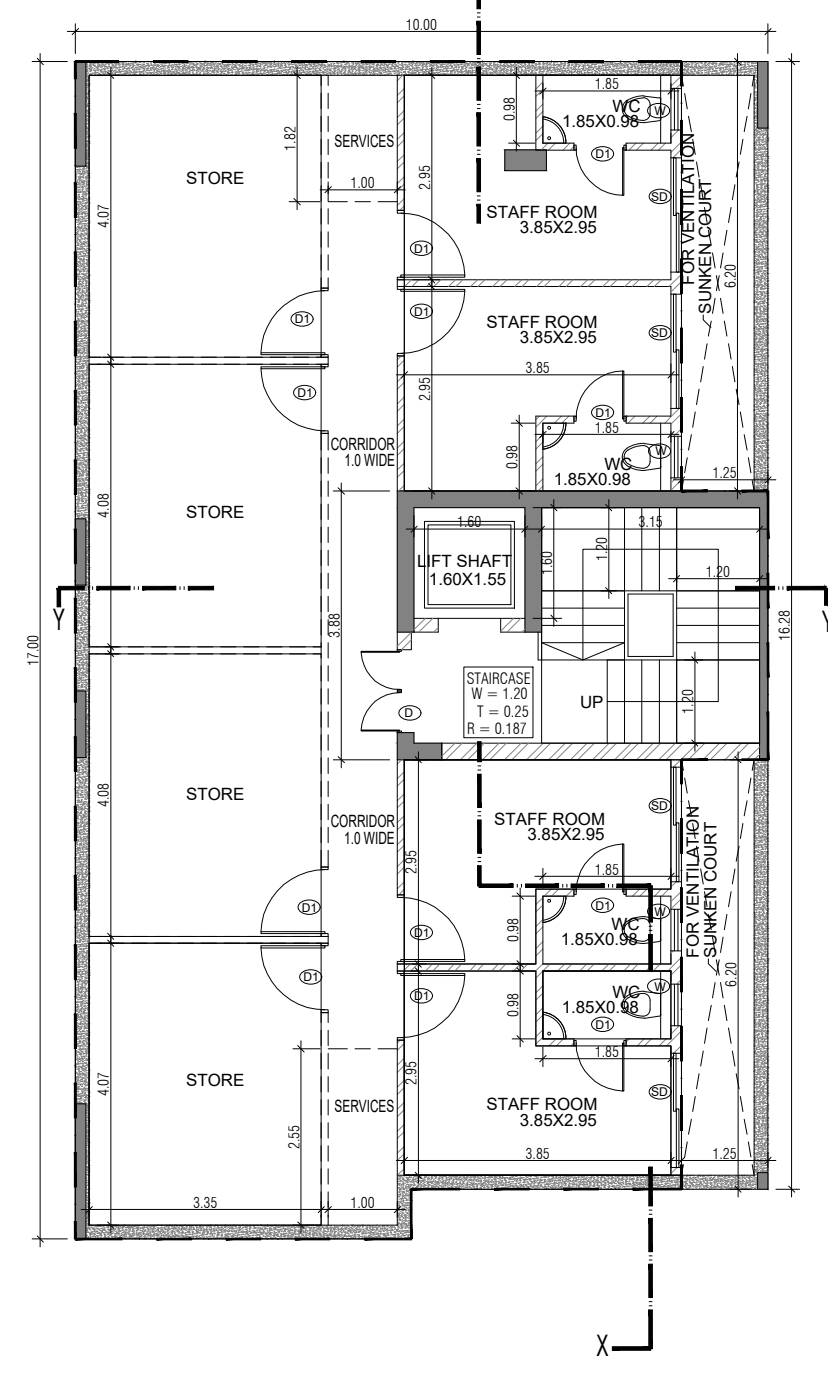

BASEMENT PLAN

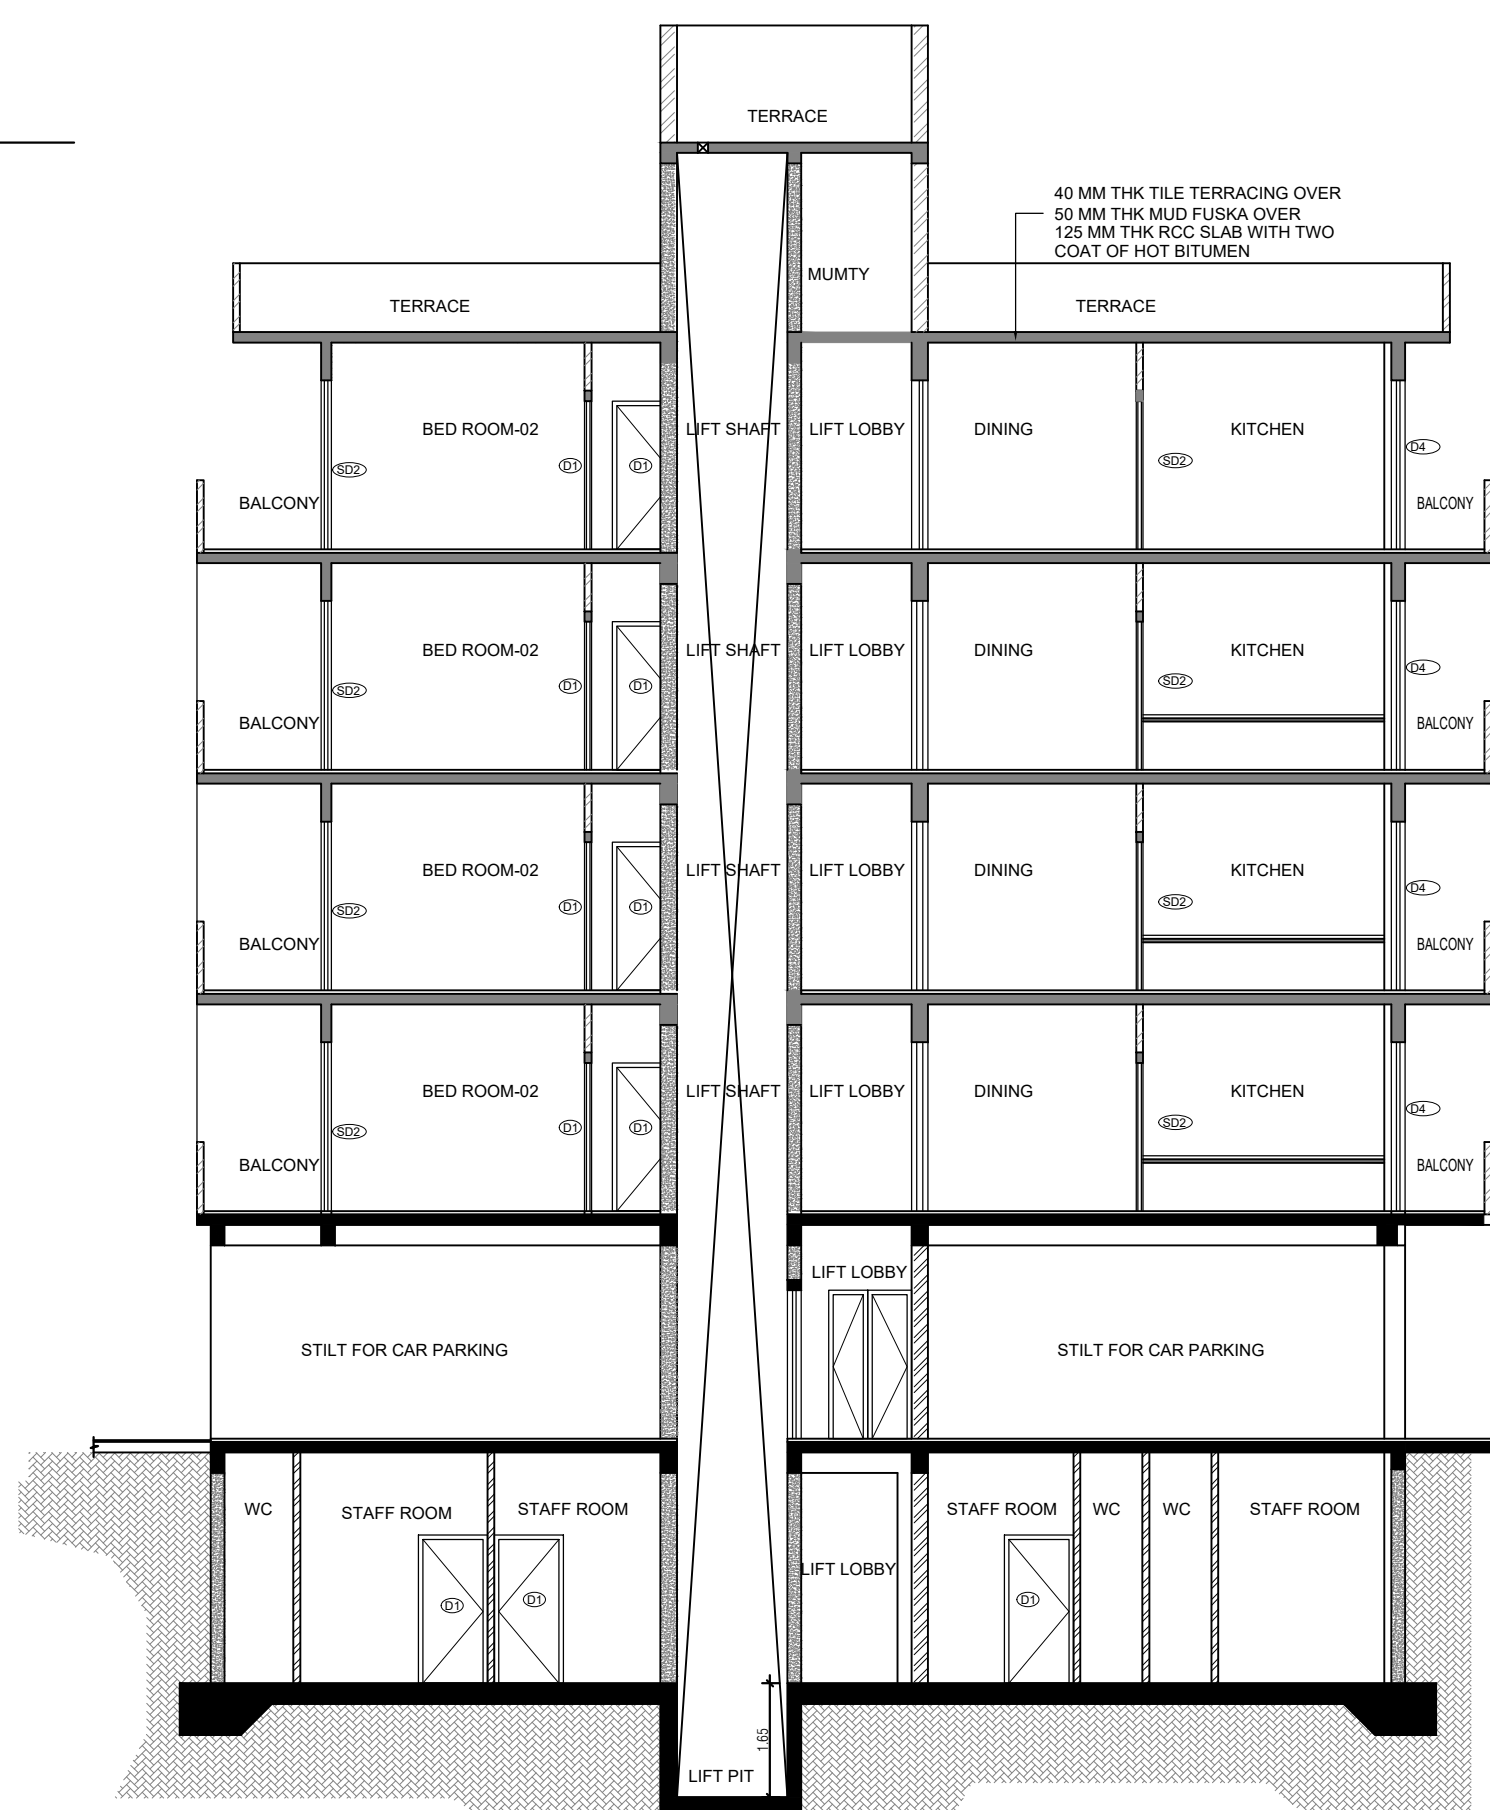

SECTION AT XX

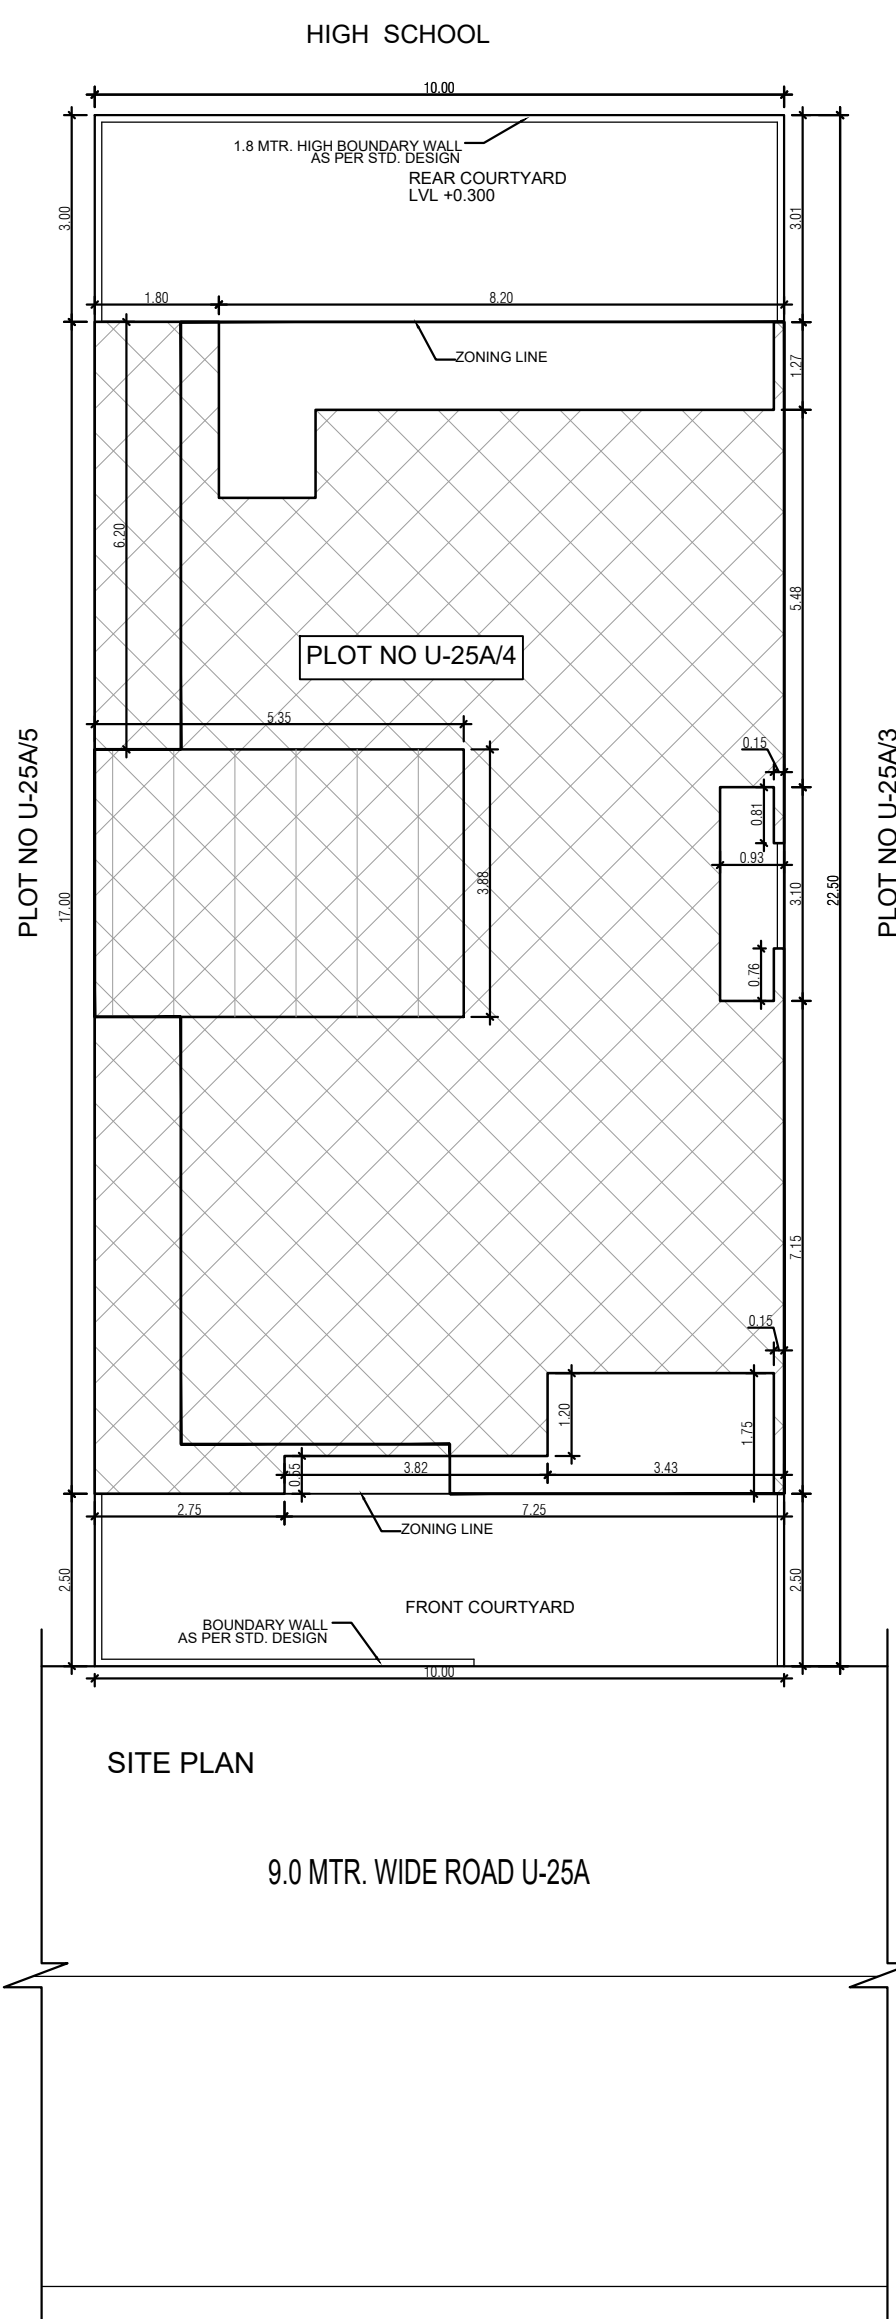

INDEPENDENT RESIDENTIAL
FLOORS ON PLOT NO U-25A/4
(10 M x 22.5 M i.e. 225 SQMT)
IN RESIDENTIAL PLOTTED
COLONY DLF CITY PHASE III
GURUGRAM (HARYANA)

Owner :-
**DLF EXCLUSIVE FLOORS
PRIVATE LIMITED**

Architects
Arcop Associates Pvt. Ltd.
Plot- 36b, Sec-32, Gurgaon-122001

Architect's Signature


Owners' Signature _____

Project :-
Proposed Residential Building
Plan (Independent floors), On Plot
No. U-25A/4, DLF City, Phase III ,
Gurgaon, Haryana


Drawing Title:-
**FLOOR PLANS, ELEVATION &
SECTION, SITE PLAN**

Date	Drawing No.
04-03-2022	21


SCALE 1:100


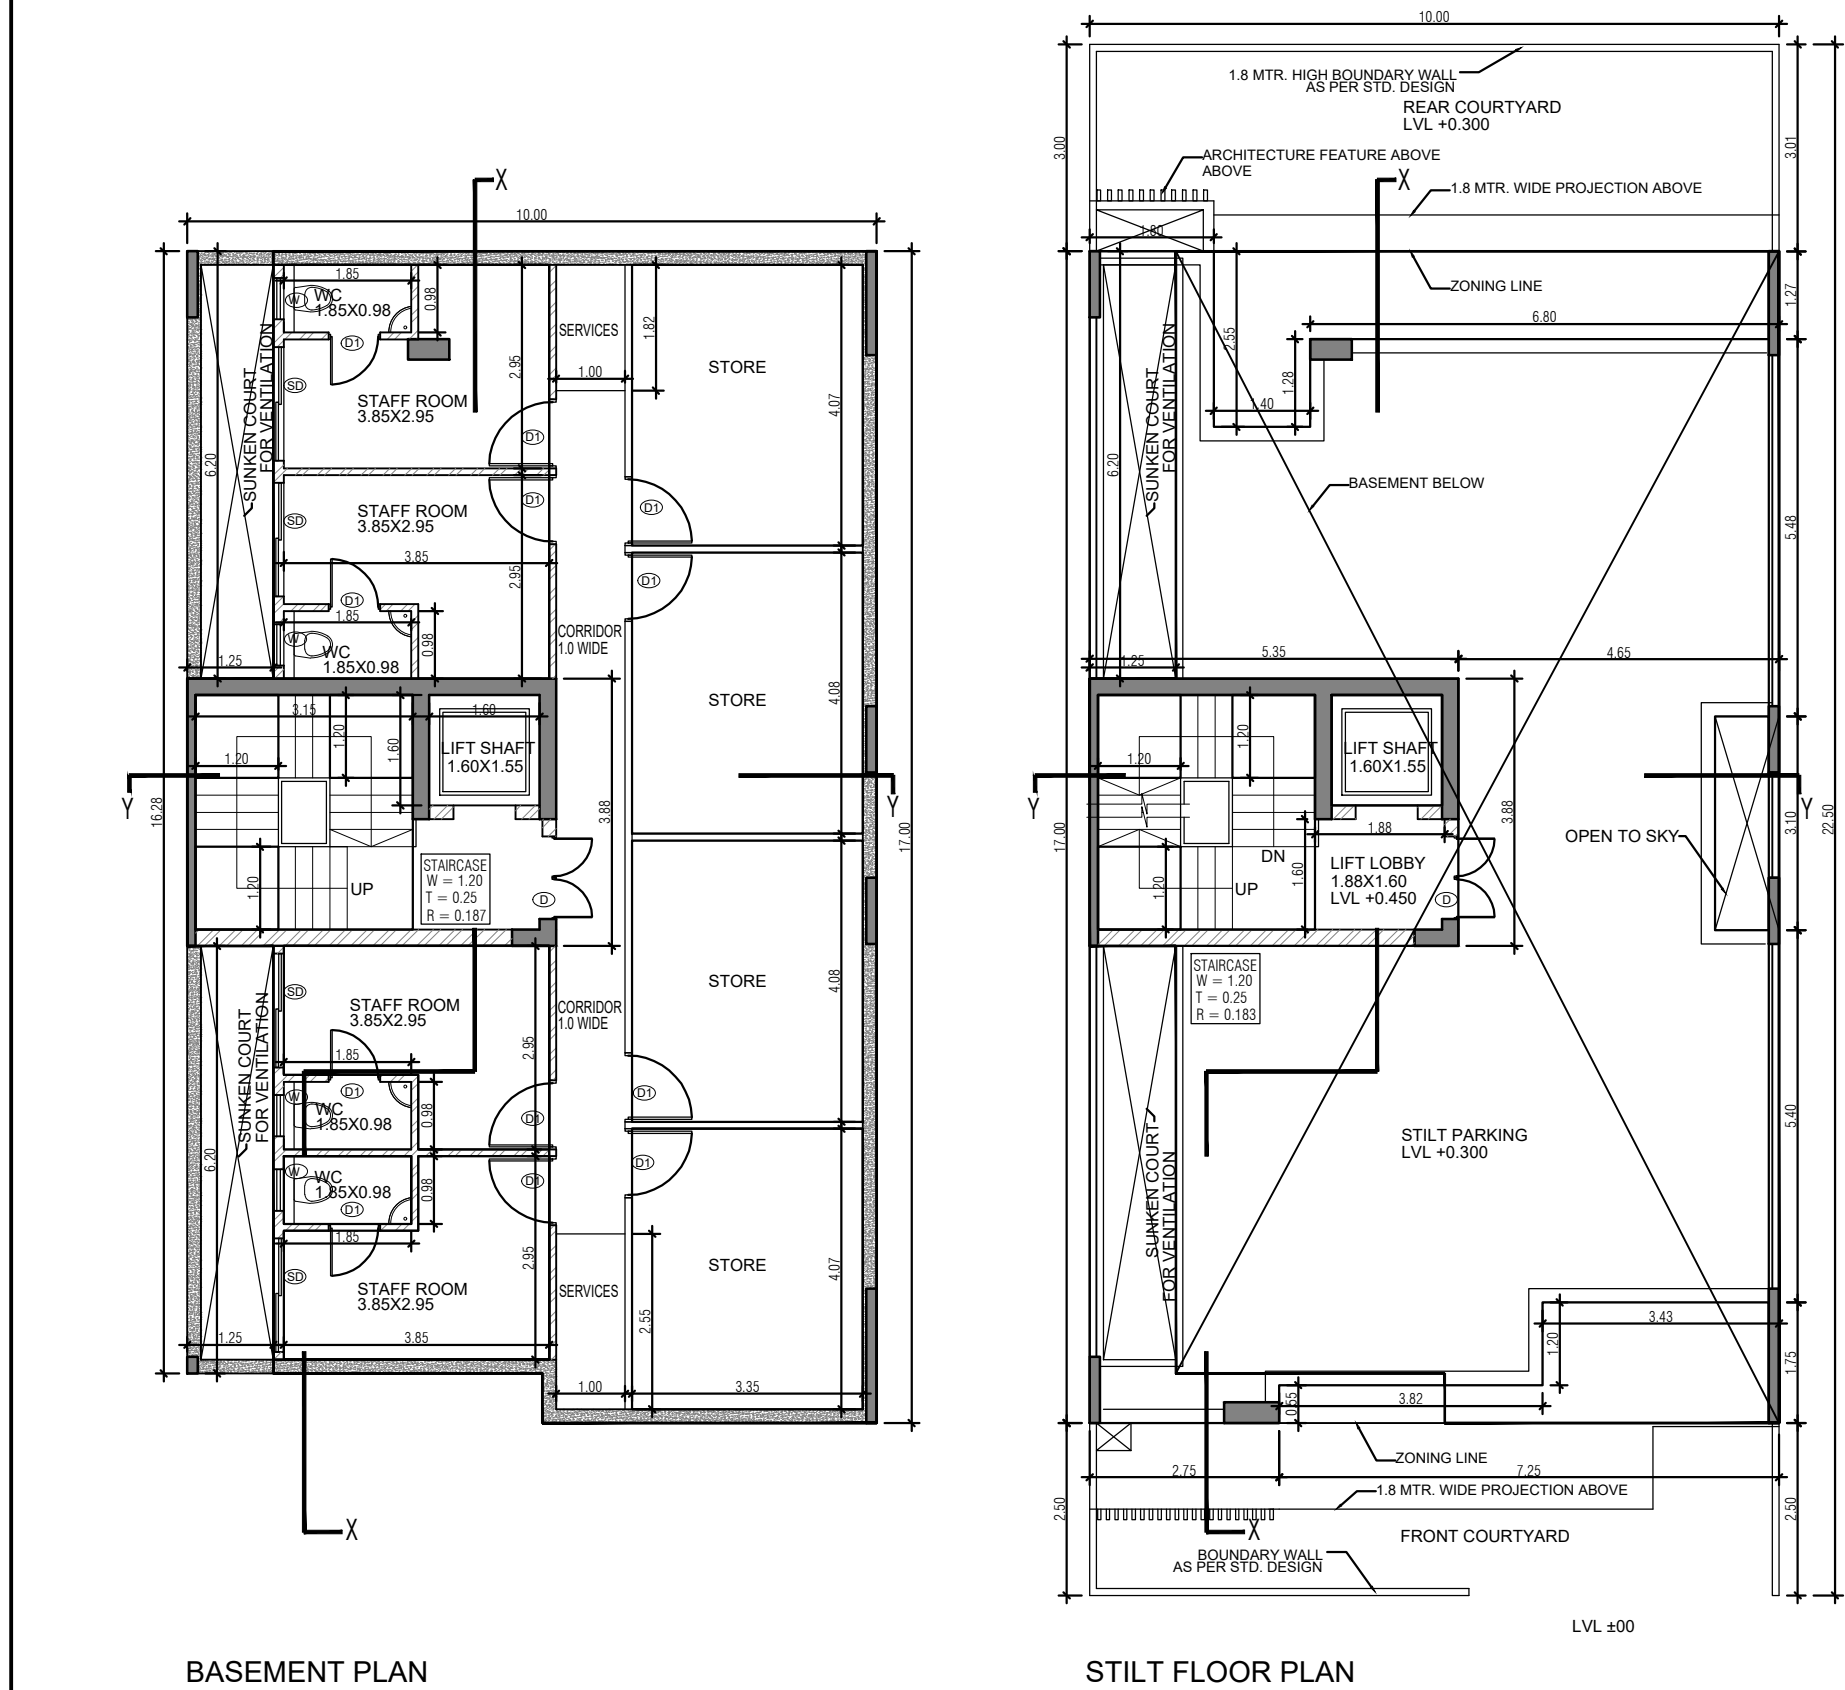


TERRACE PLAN

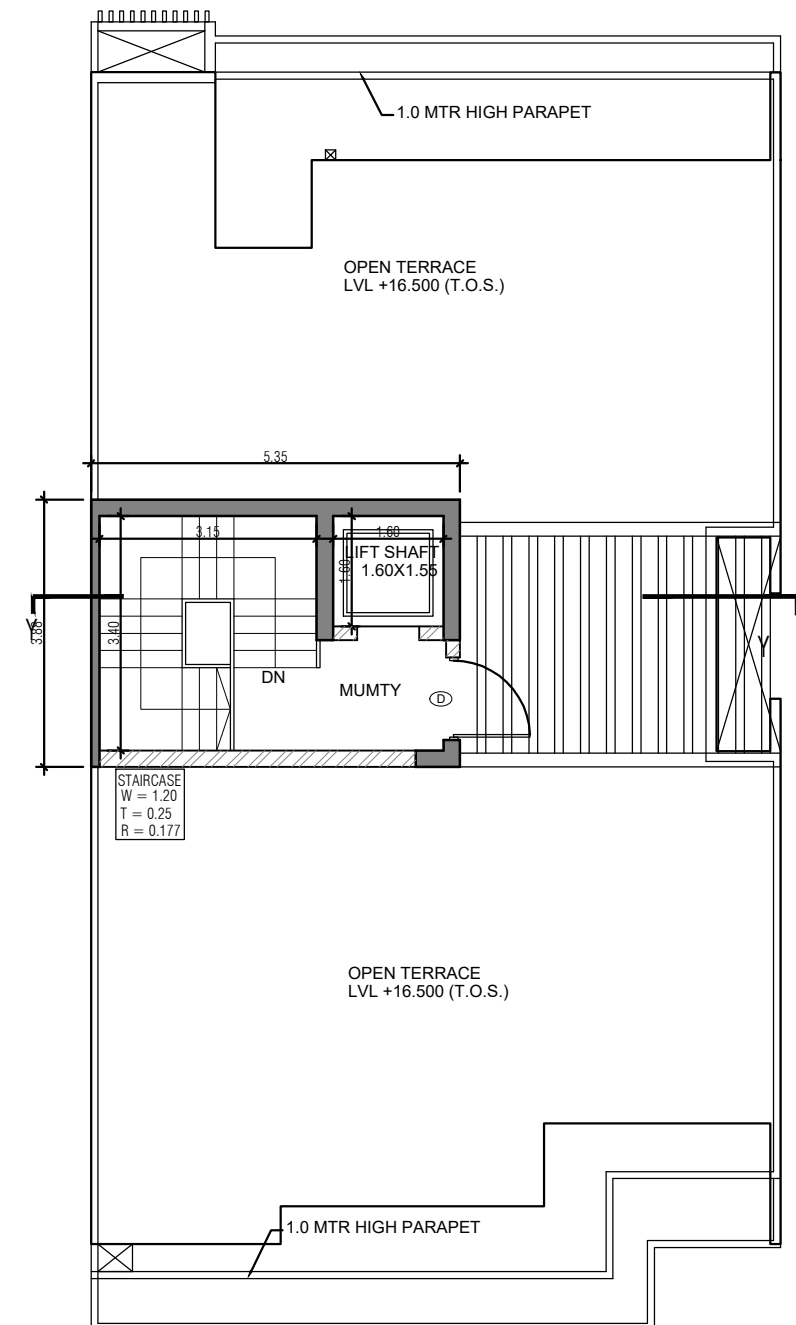


MUMTY TERRACE PLAN

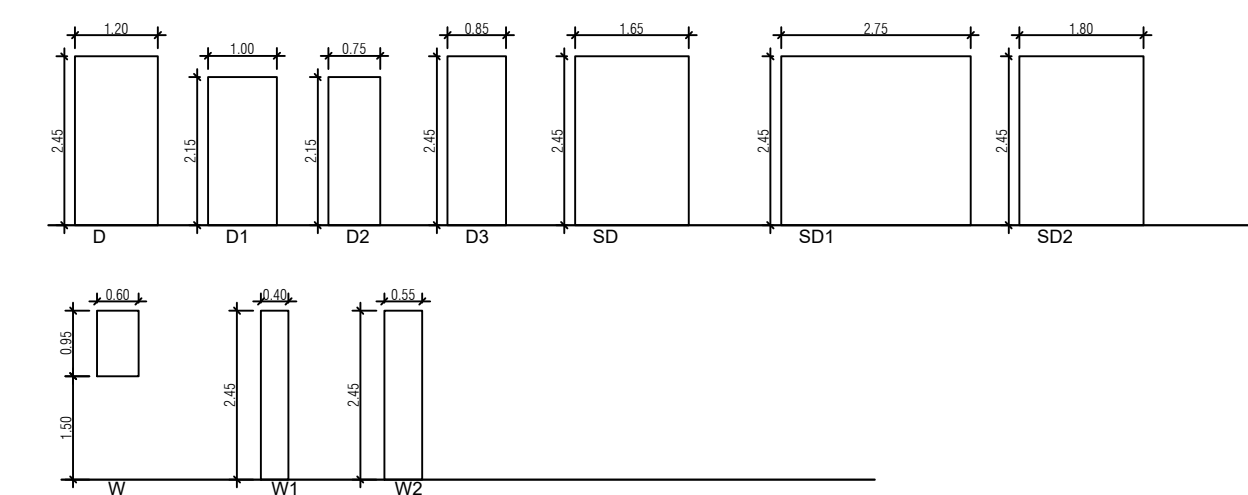


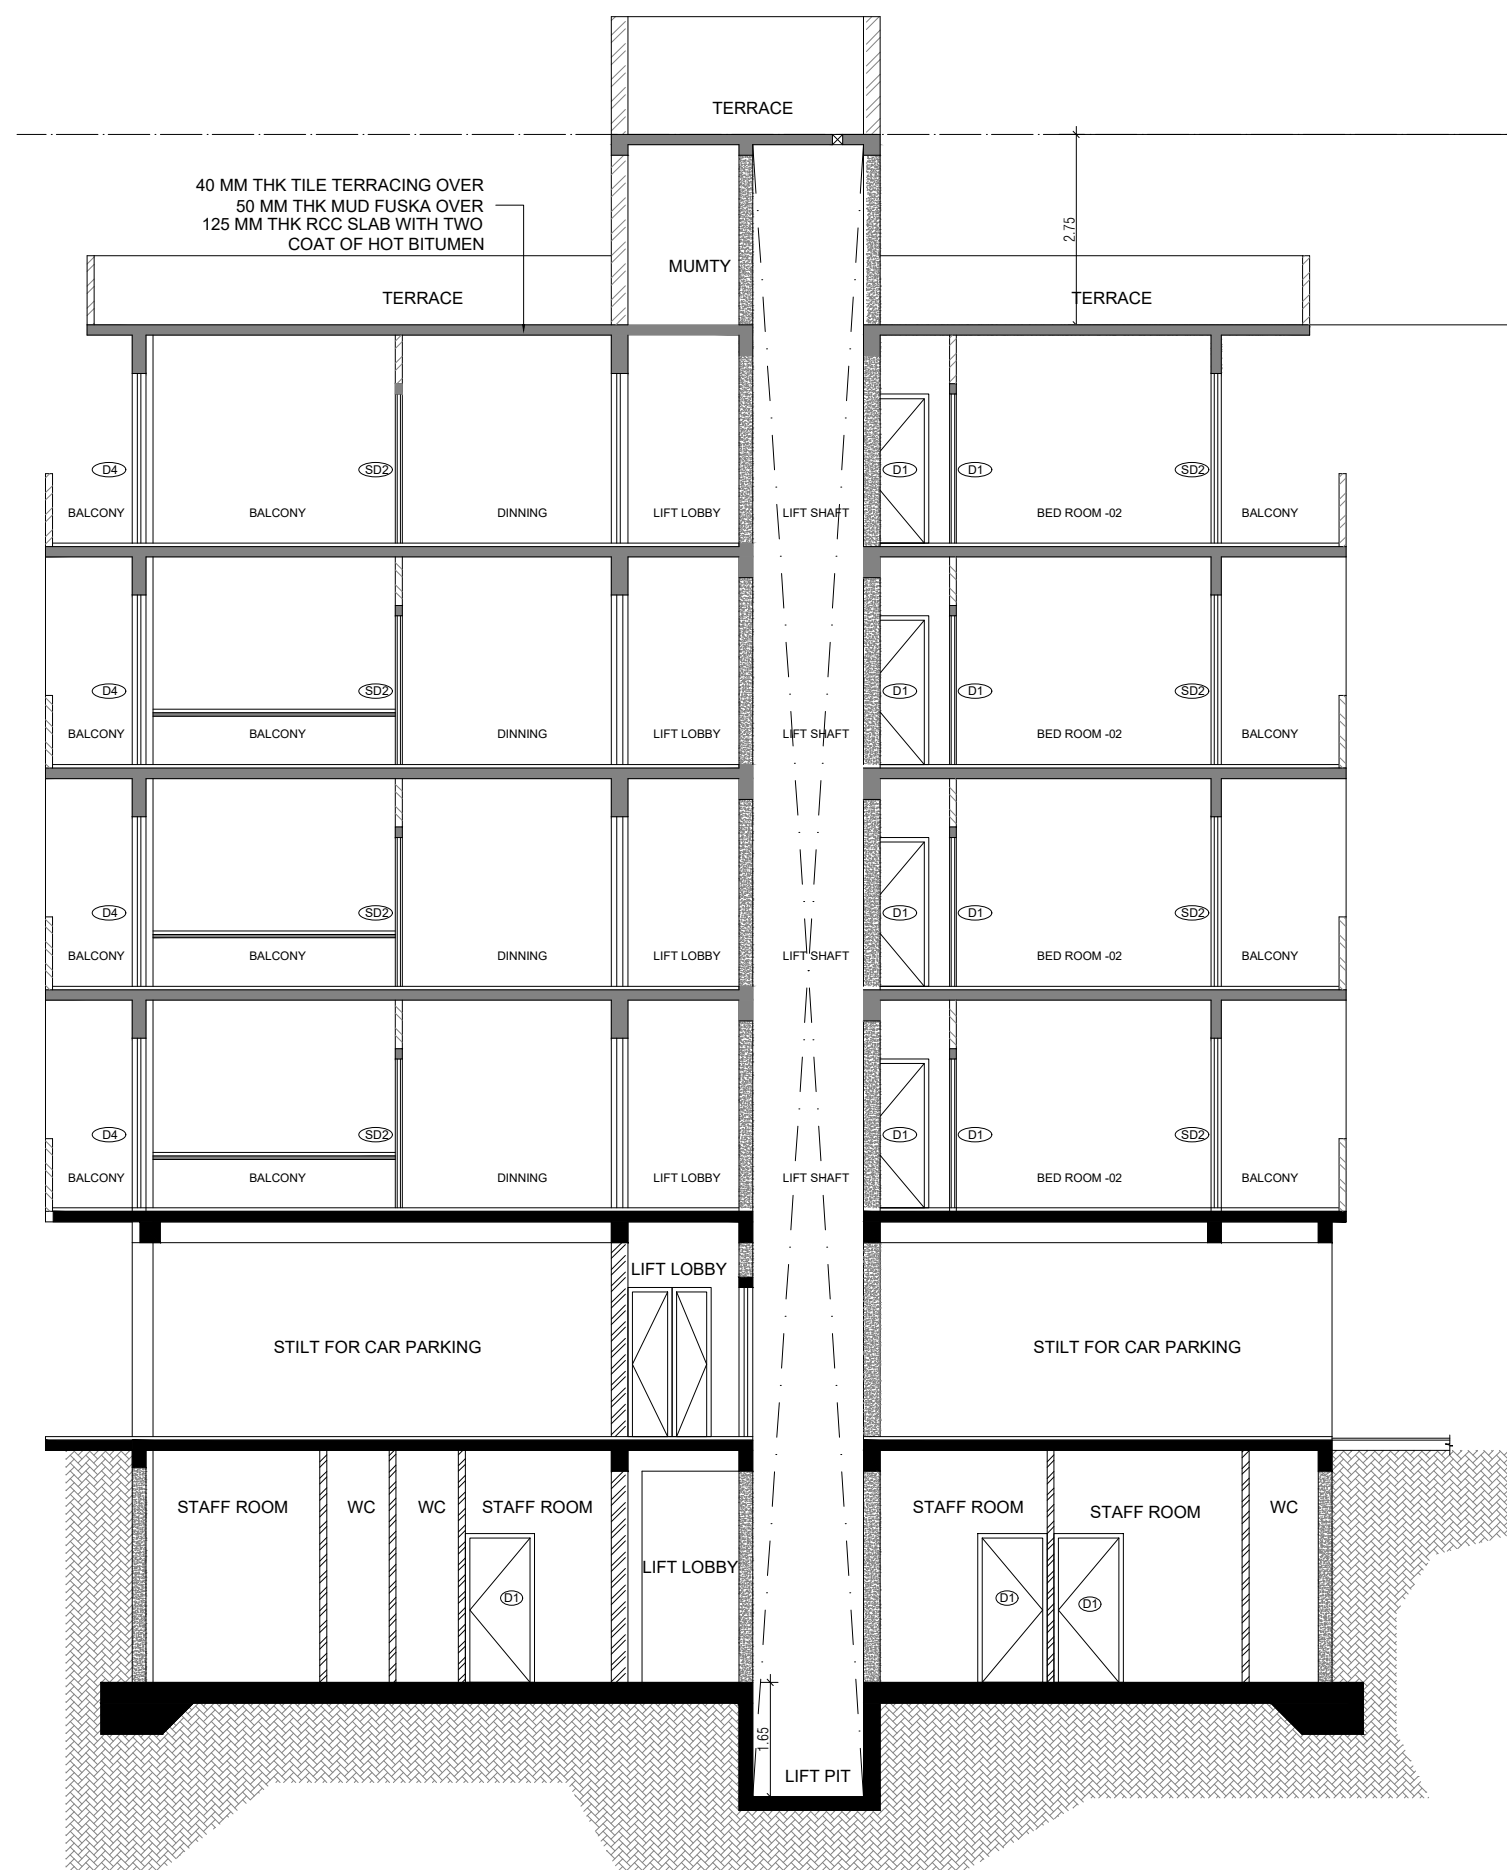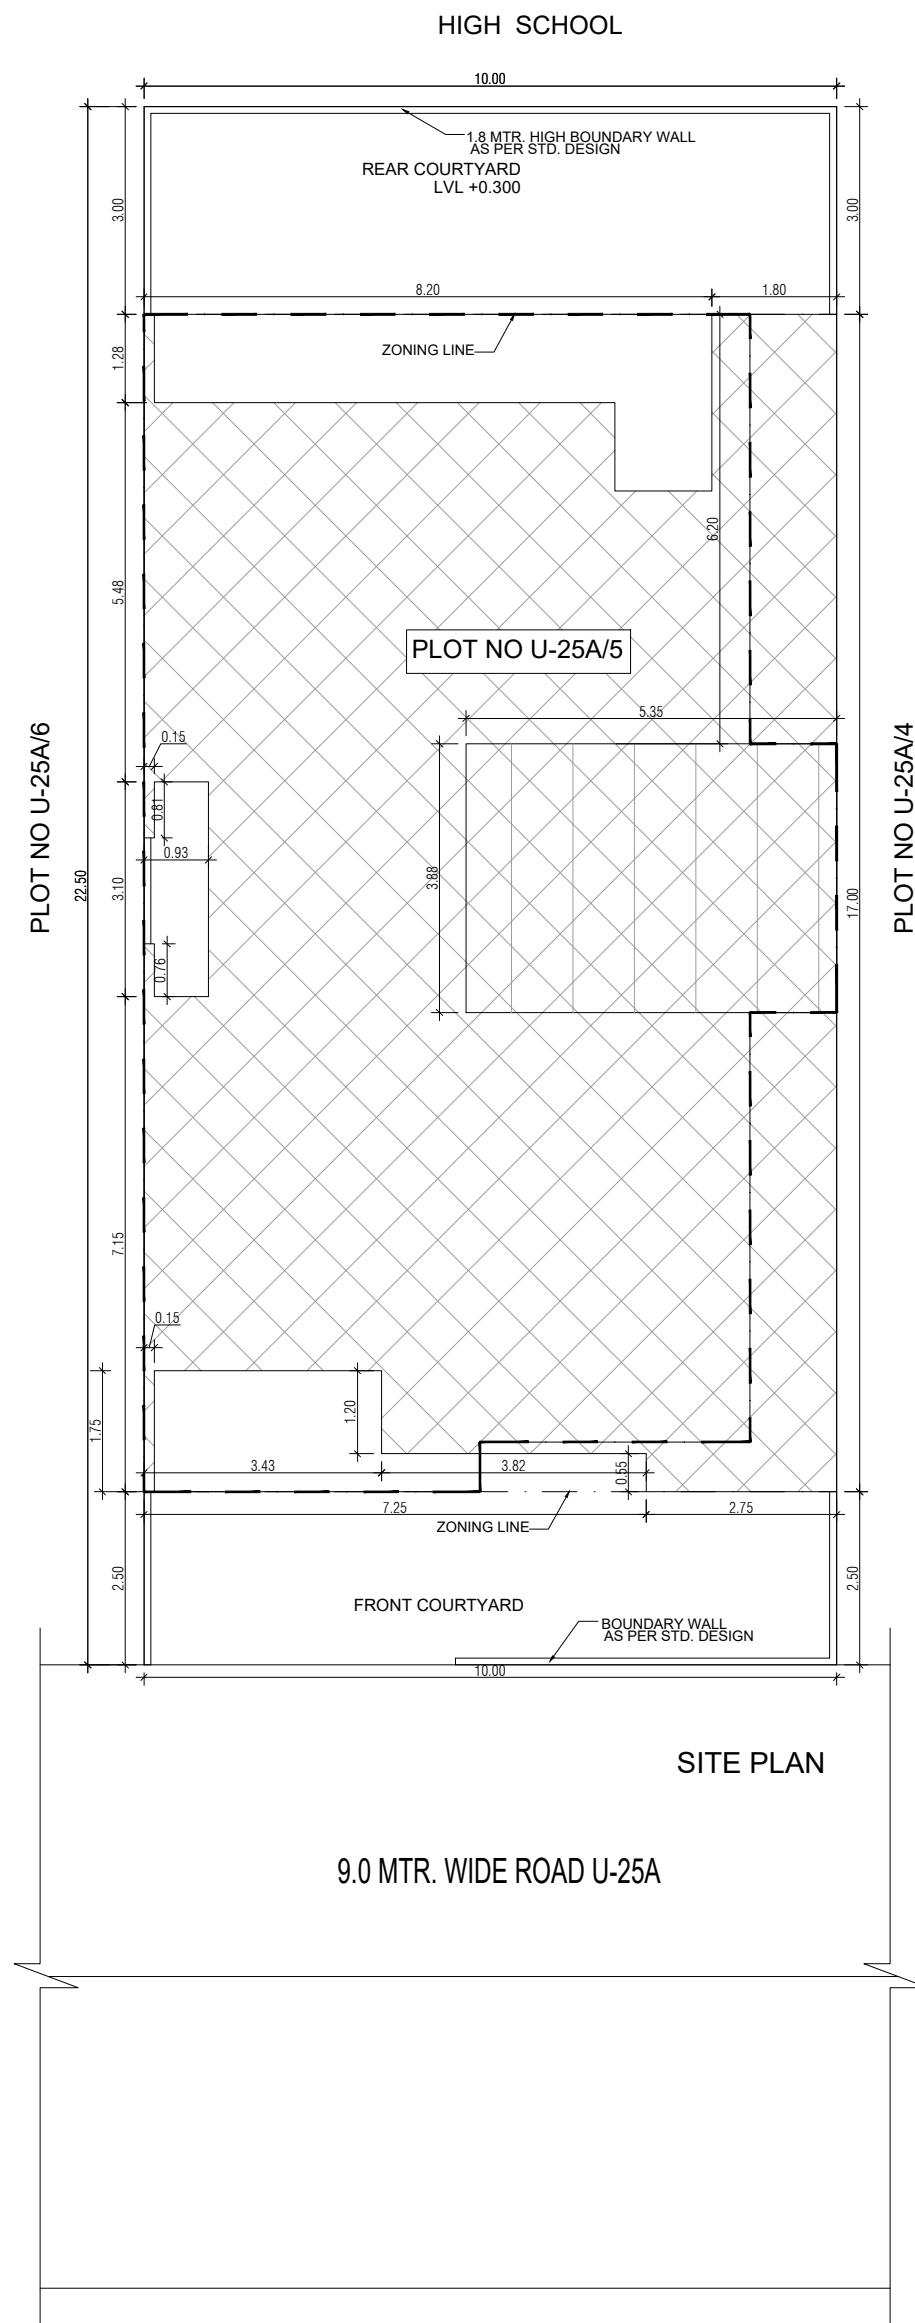


SECTION AT XX

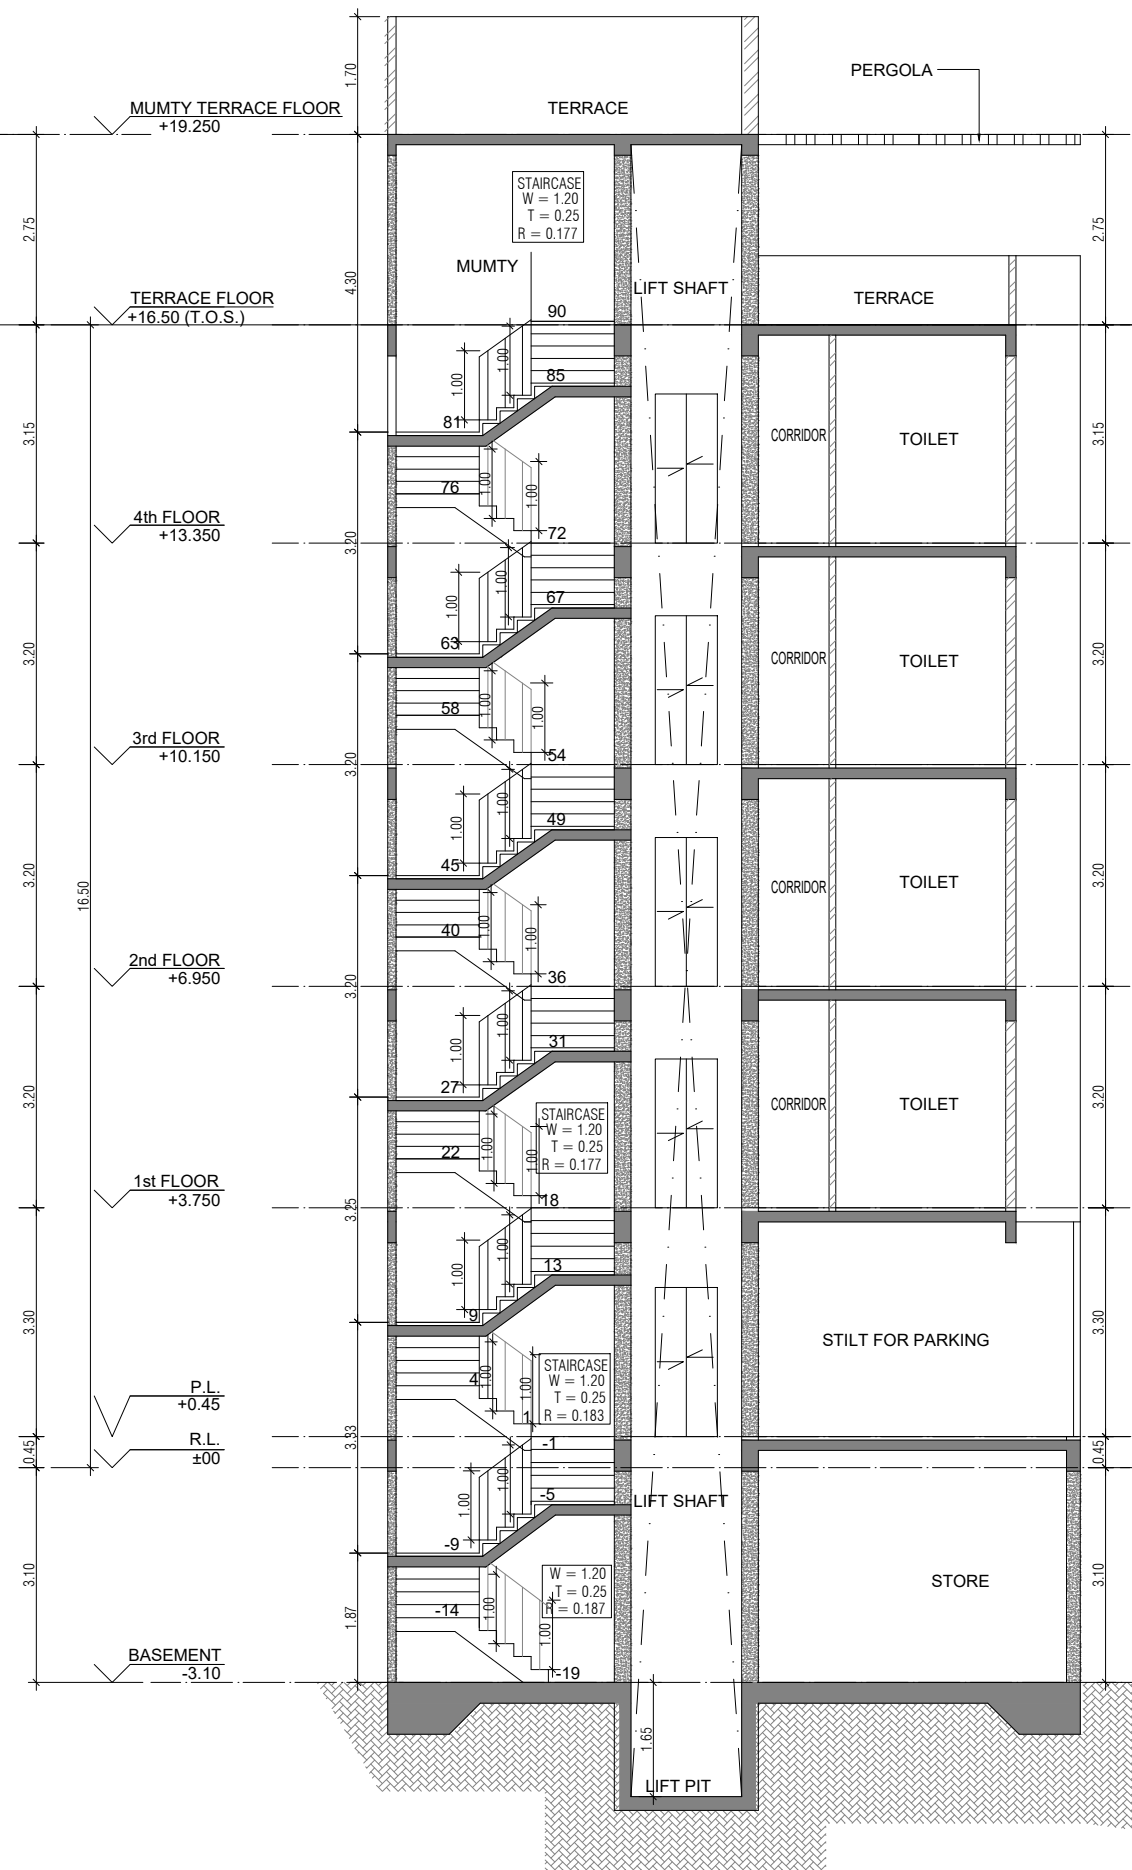

SECTION AT YY


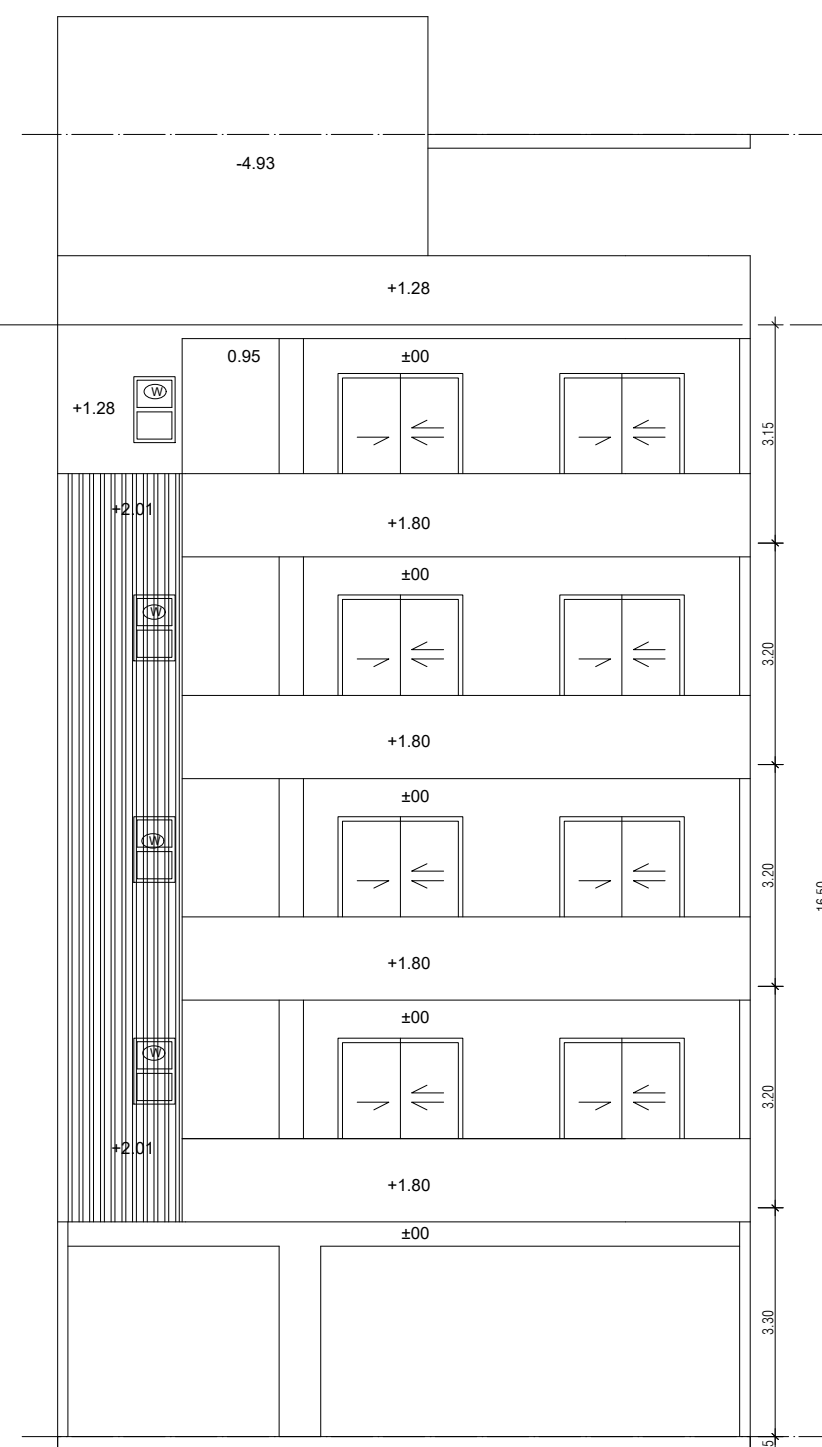


REAR ELEVATION

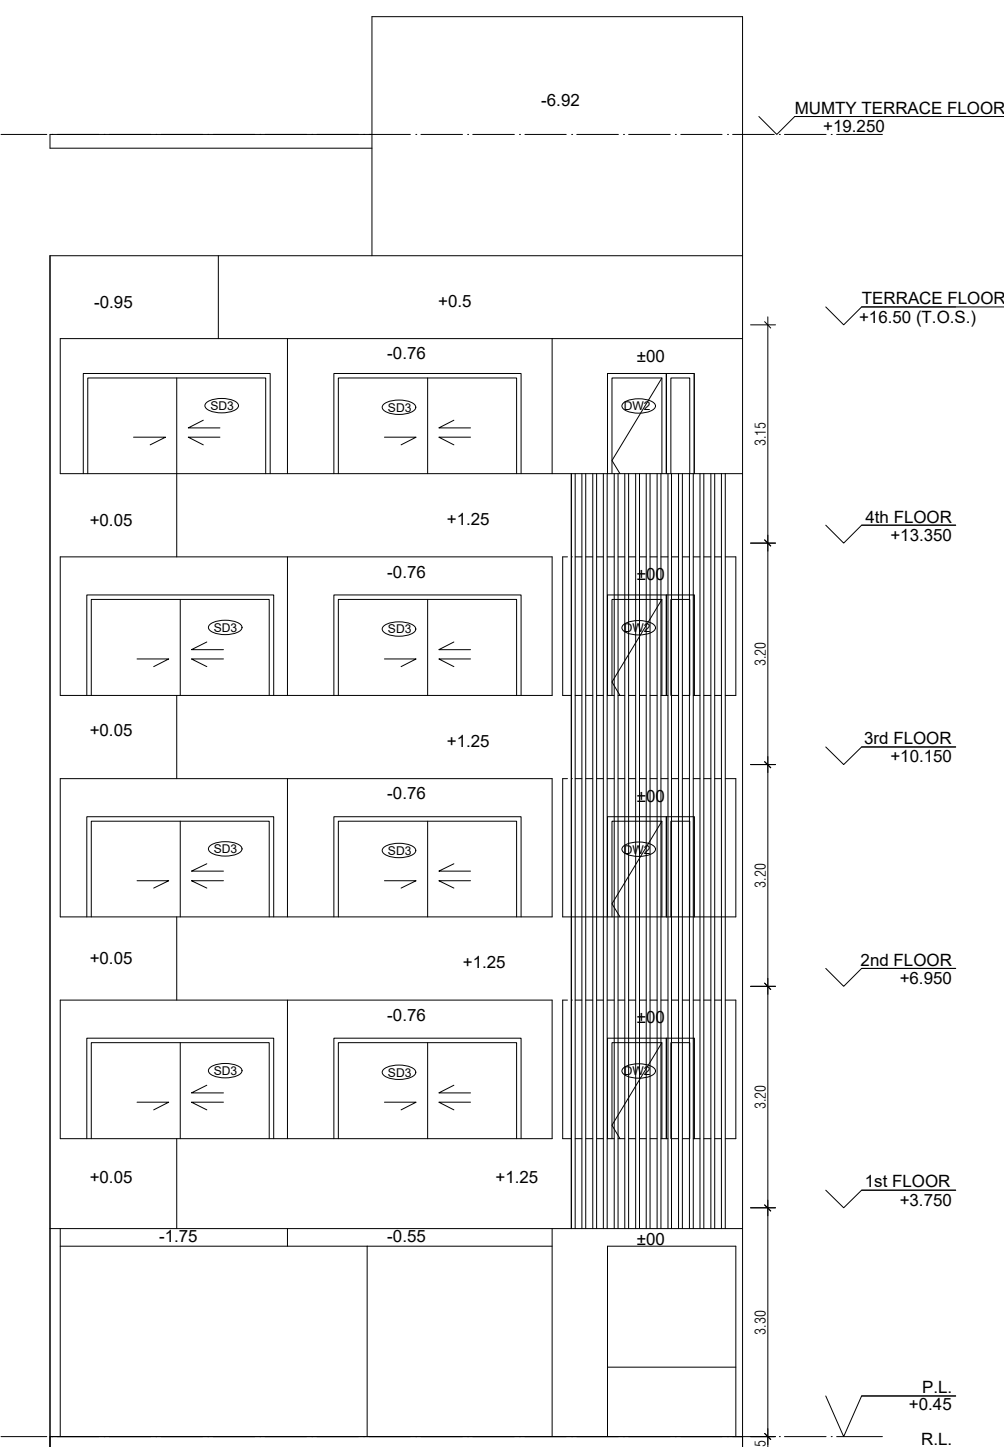

FRONT ELEVATION

Sl. No.	Room	Area (sq. m)	Volume (cu. m)	Height (m)	Remarks
1	Plot No U-25A/6	22.50	22.50	1.00	Plot Area
2	Plot No U-25A/4	22.50	22.50	1.00	Plot Area
3	Plot No U-25A/5	22.50	22.50	1.00	Plot Area
4	Plot No U-25A/6	22.50	22.50	1.00	Plot Area
5	Plot No U-25A/4	22.50	22.50	1.00	Plot Area
6	Plot No U-25A/5	22.50	22.50	1.00	Plot Area
7	Plot No U-25A/6	22.50	22.50	1.00	Plot Area
8	Plot No U-25A/4	22.50	22.50	1.00	Plot Area
9	Plot No U-25A/5	22.50	22.50	1.00	Plot Area
10	Plot No U-25A/6	22.50	22.50	1.00	Plot Area

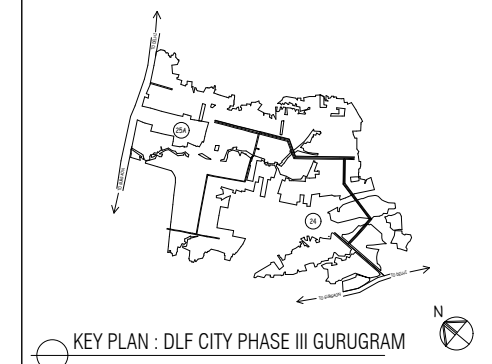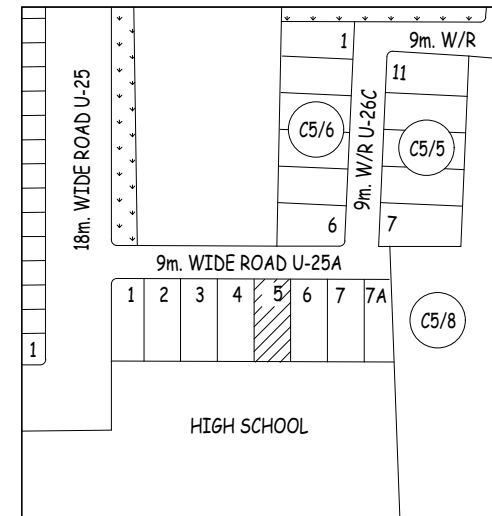

INDEPENDENT RESIDENTIAL FLOORS ON PLOT NO U-25A/5 (10 M x 22.5 M i.e. 225 SQMT) IN RESIDENTIAL PLOTTED COLONY DLF CITY PHASE III GURUGRAM (HARYANA)

Owner :-
DLF EXCLUSIVE FLOORS PRIVATE LIMITED

Architects
Arco Associates Pvt. Ltd.
Plot- 36b, Sec-32, Gurgaon-122001
Ph: 26242000, 26242189

Architect's Signature



Owners' Signature





Project :-
Proposed Residential Building Plan (Independent floors), On Plot No. U-25A/5, DLF City, Phase III, Gurugram, Haryana

Drawing Title:-
FLOOR PLANS, ELEVATION & SECTION, SITE PLAN









Date
04-03-2022

SCALE
1:100

Drawing No.
01

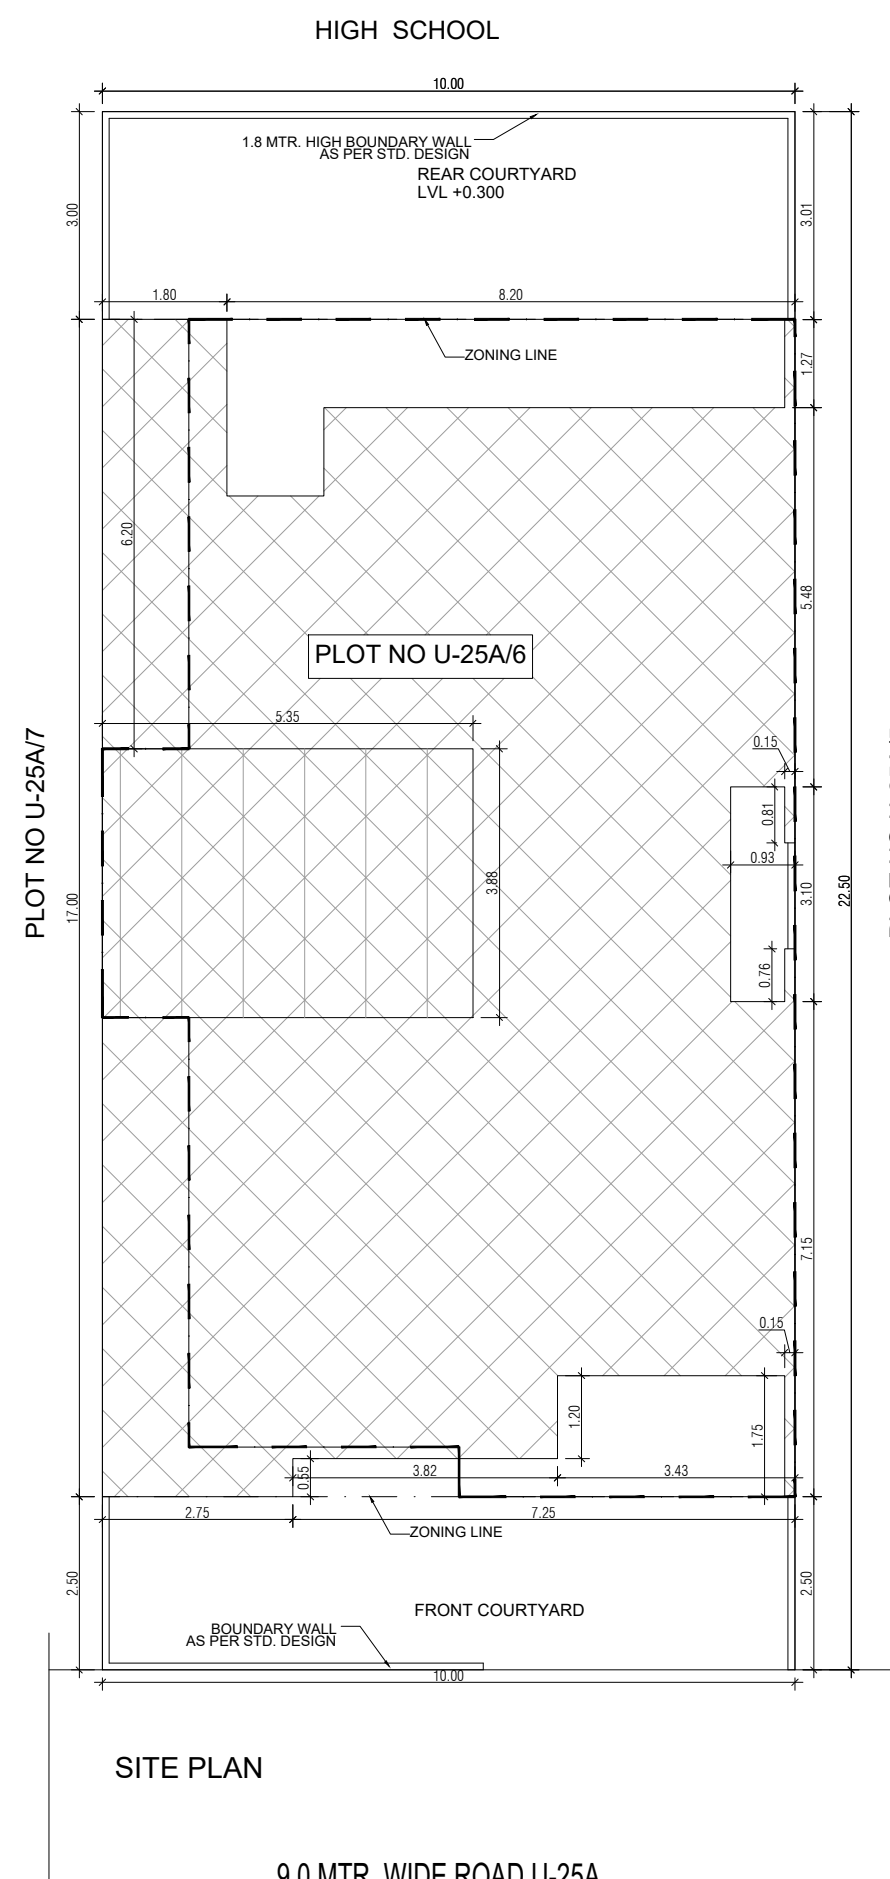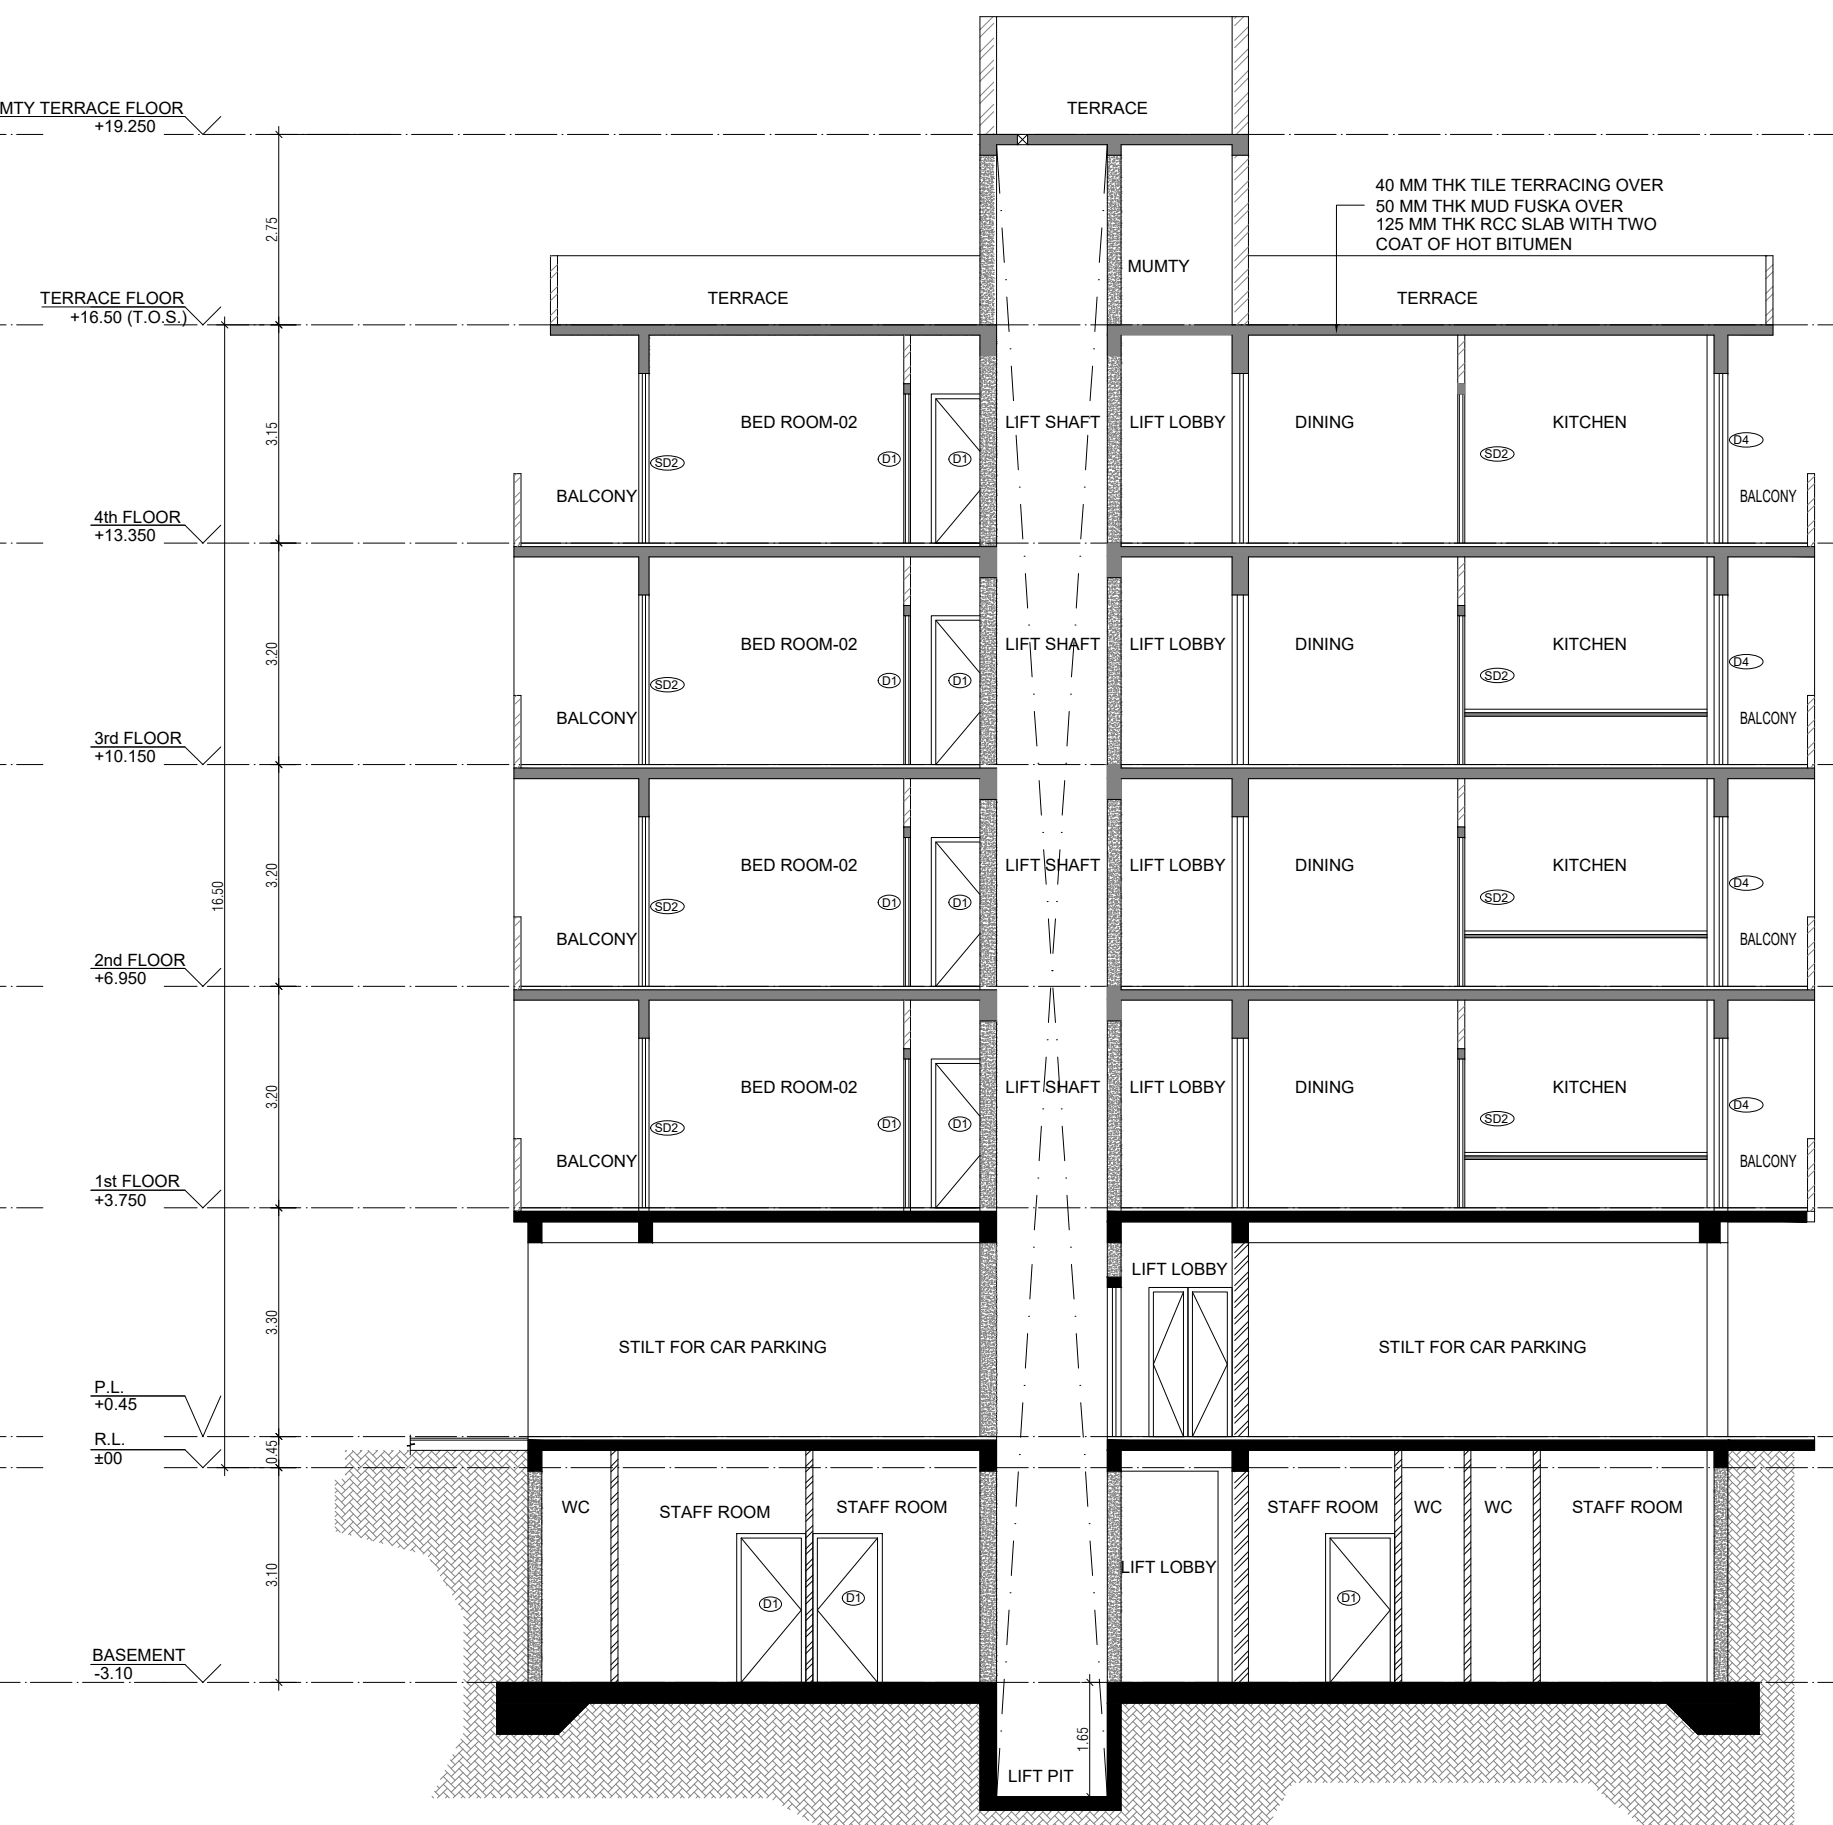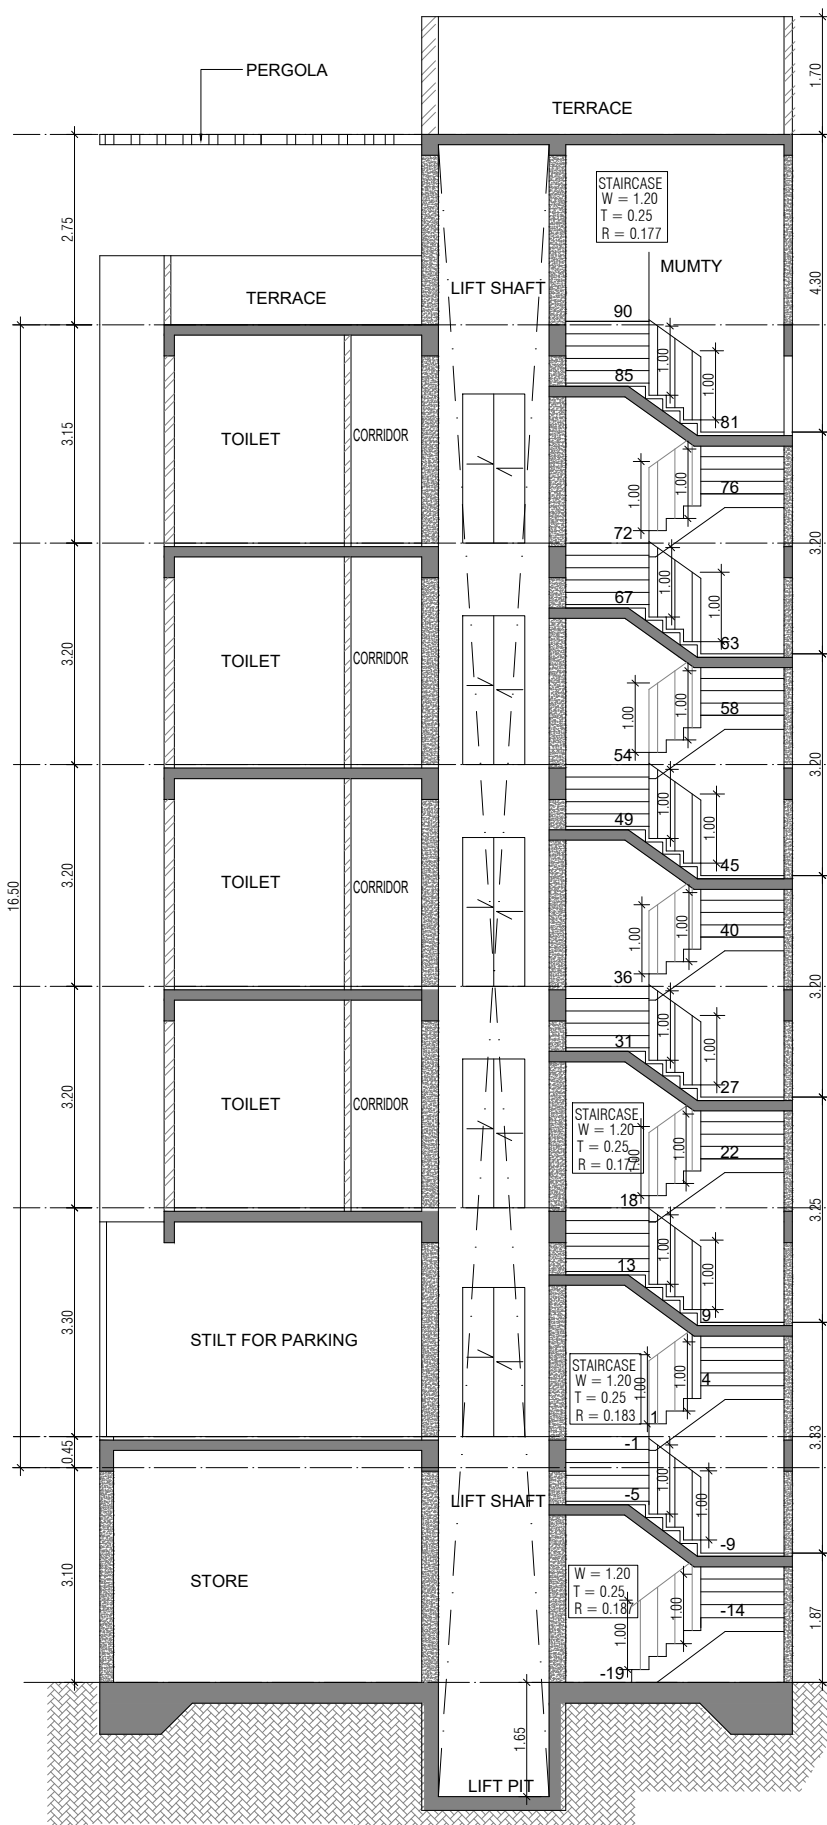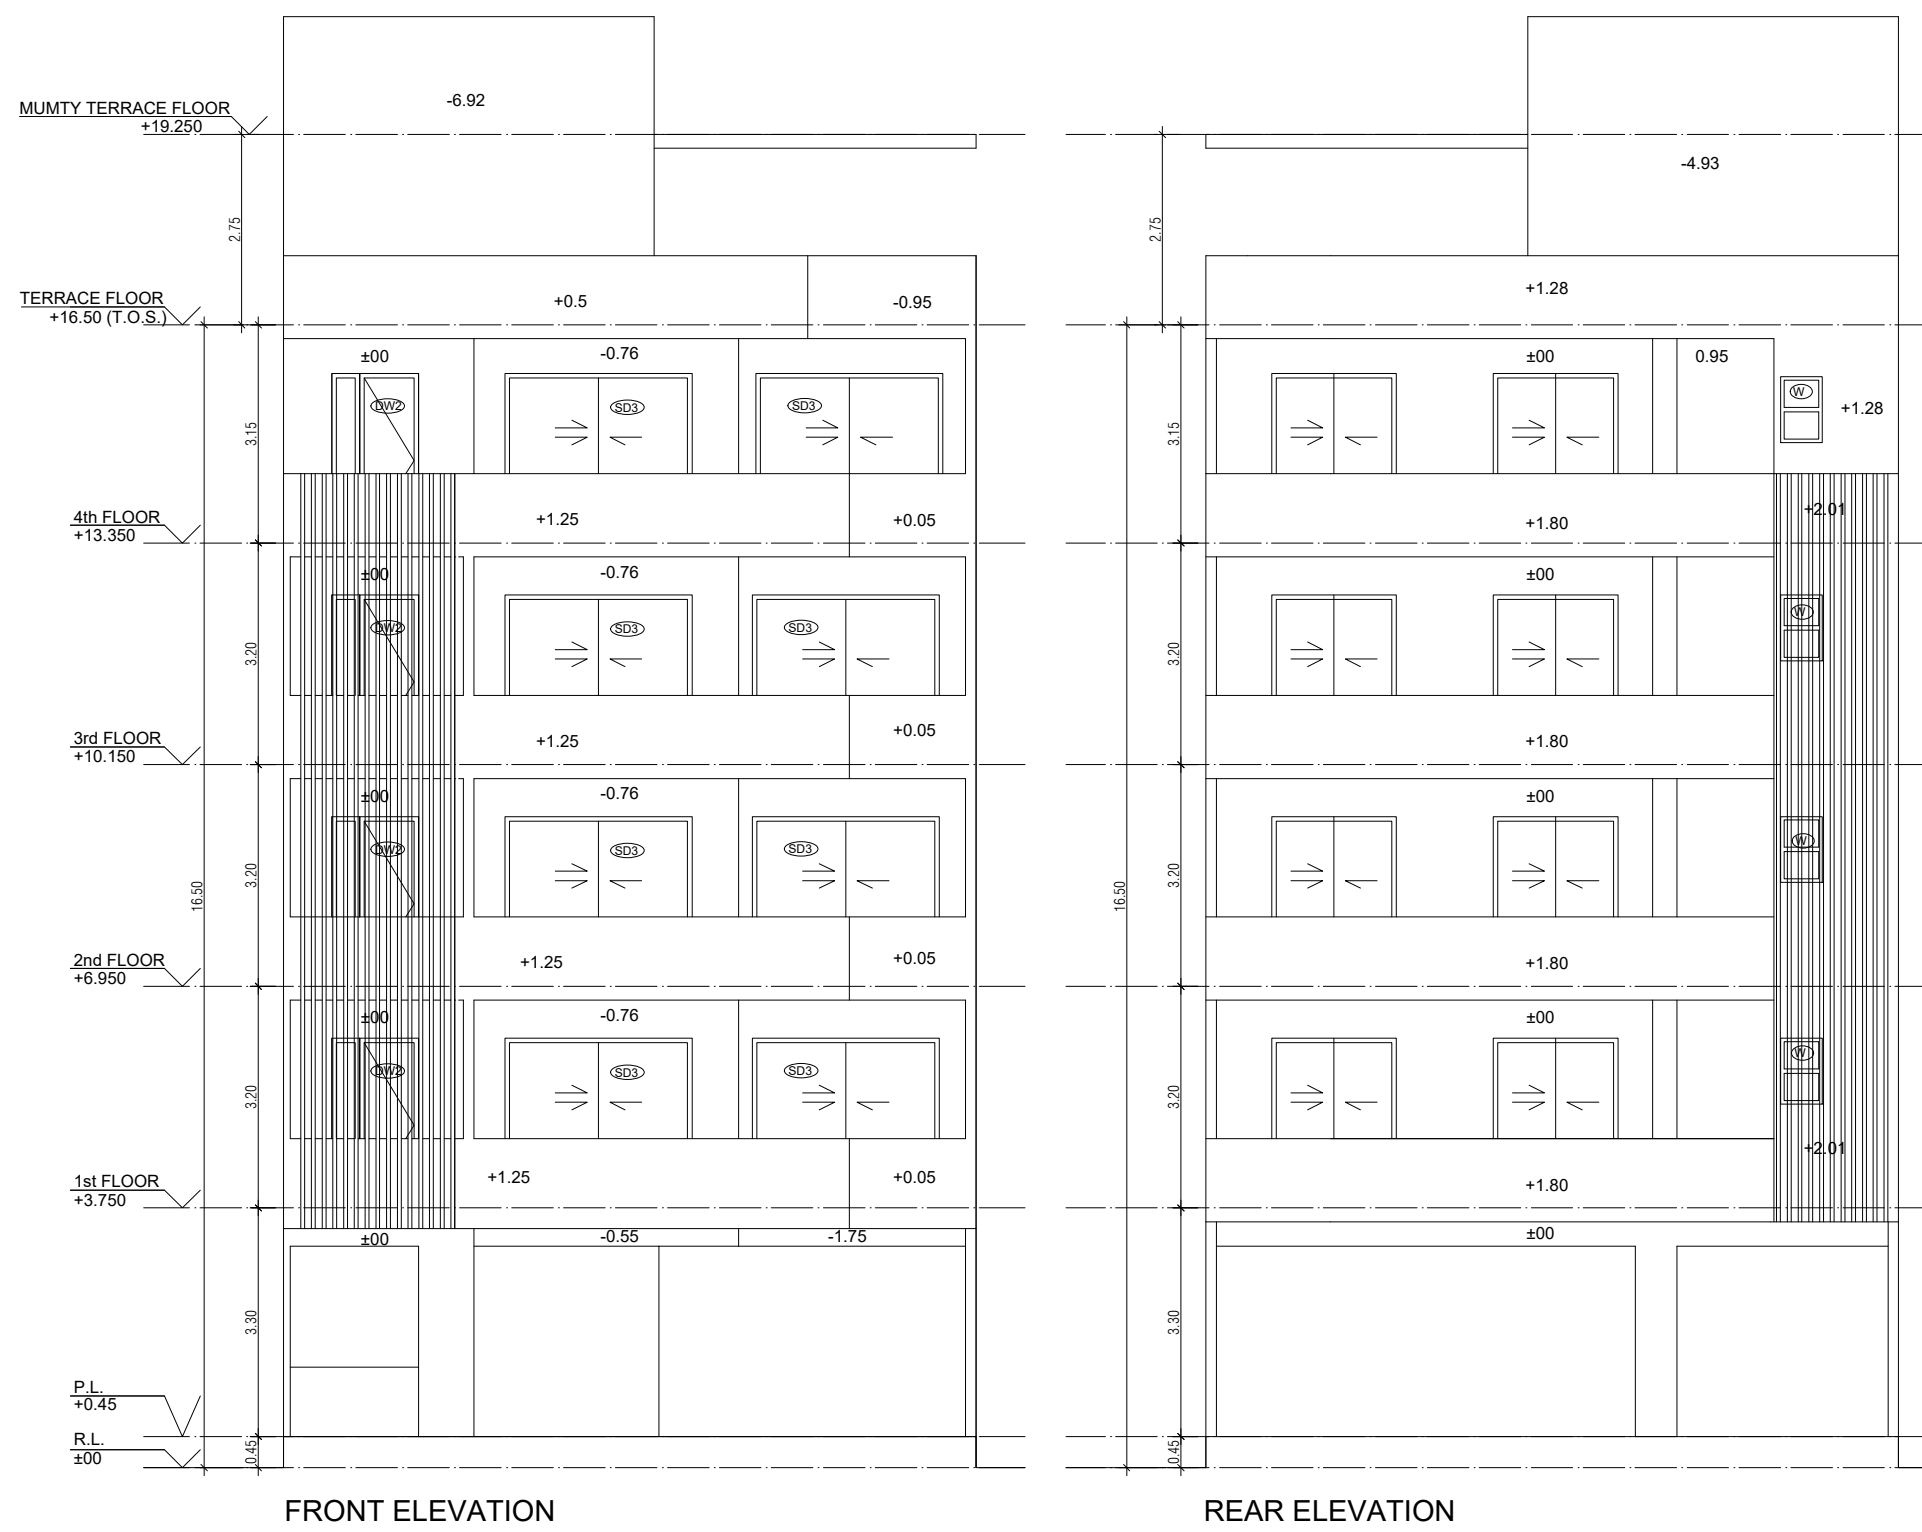

NO.	WIDTH	HEIGHT	CL. LVL.	DATE	REV.
1	1.2	2.4	0	2/25	
2	1.2	2.4	0	2/25	
3	1.2	2.4	0	2/25	
4	1.2	2.4	0	2/25	
5	1.2	2.4	0	2/25	
6	1.2	2.4	0	2/25	
7	1.2	2.4	0	2/25	
8	1.2	2.4	0	2/25	
9	1.2	2.4	0	2/25	
10	1.2	2.4	0	2/25	

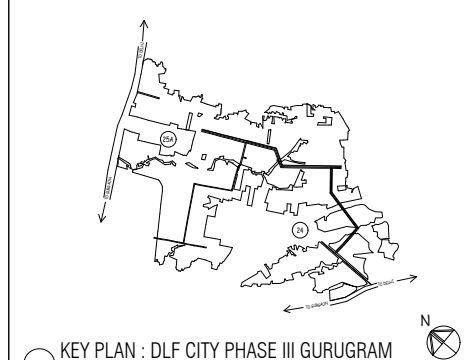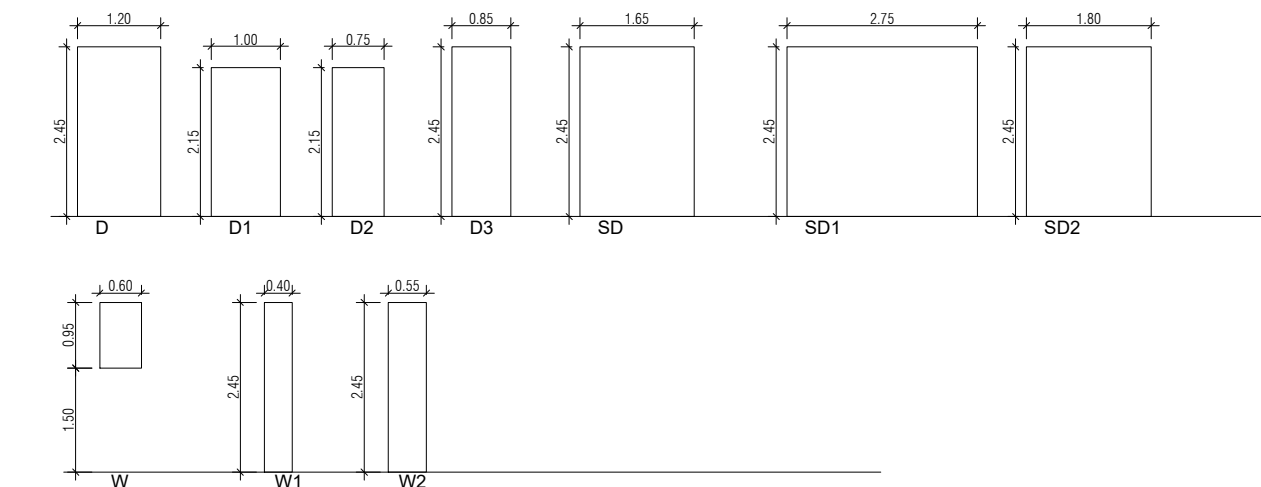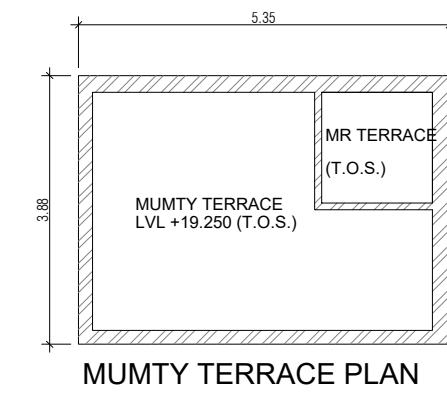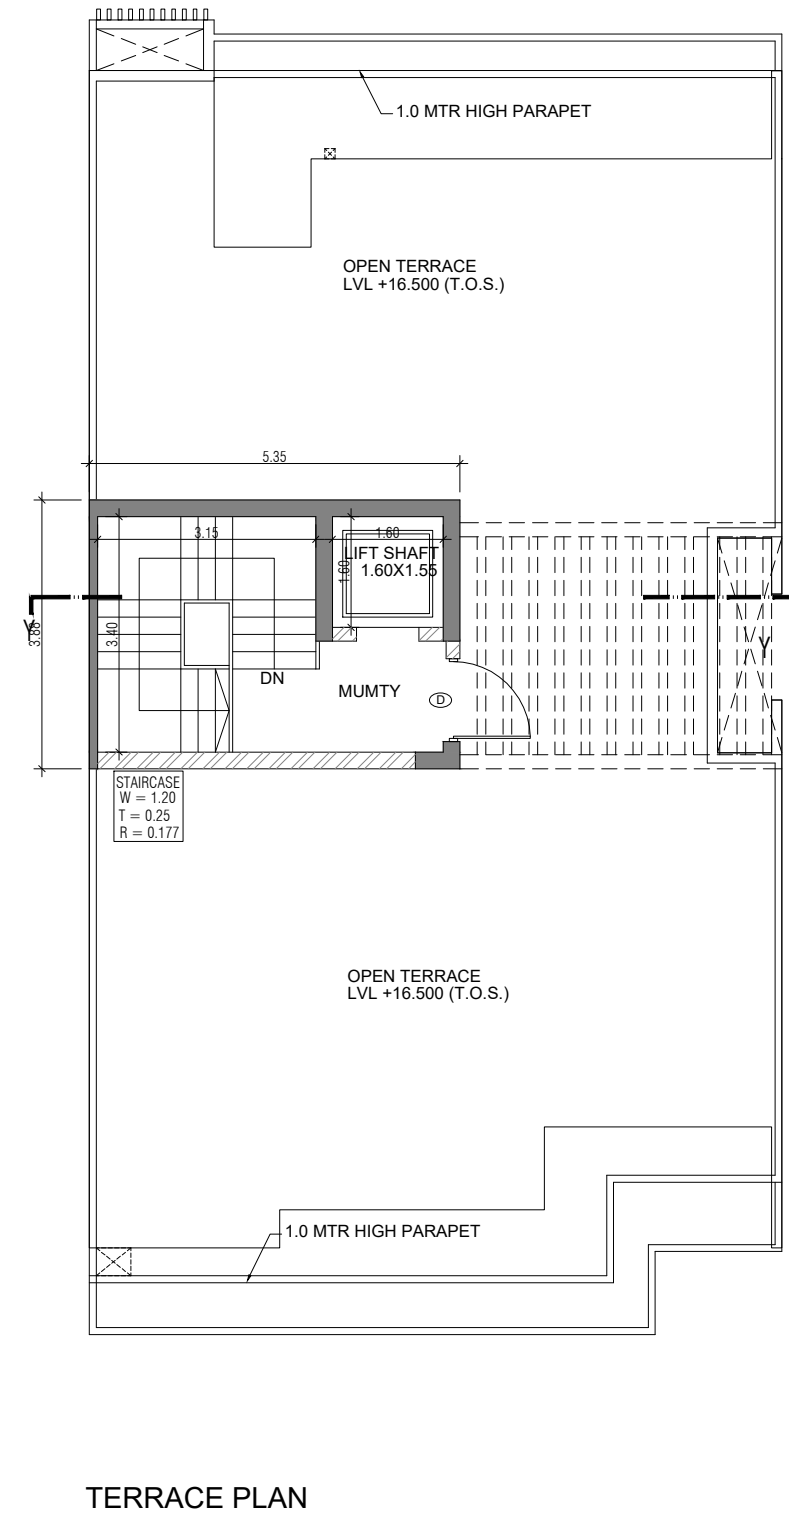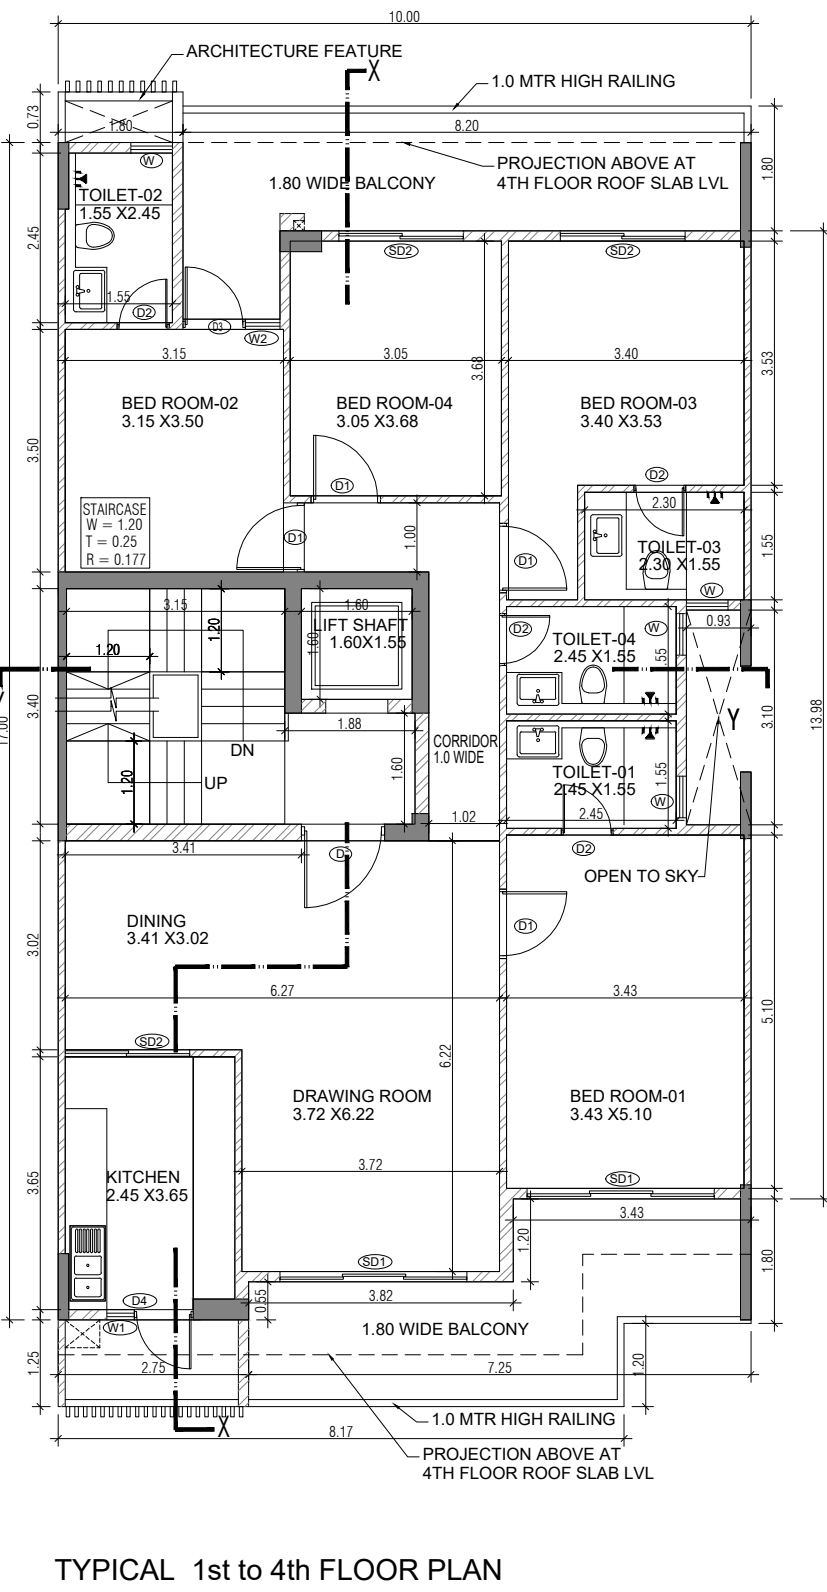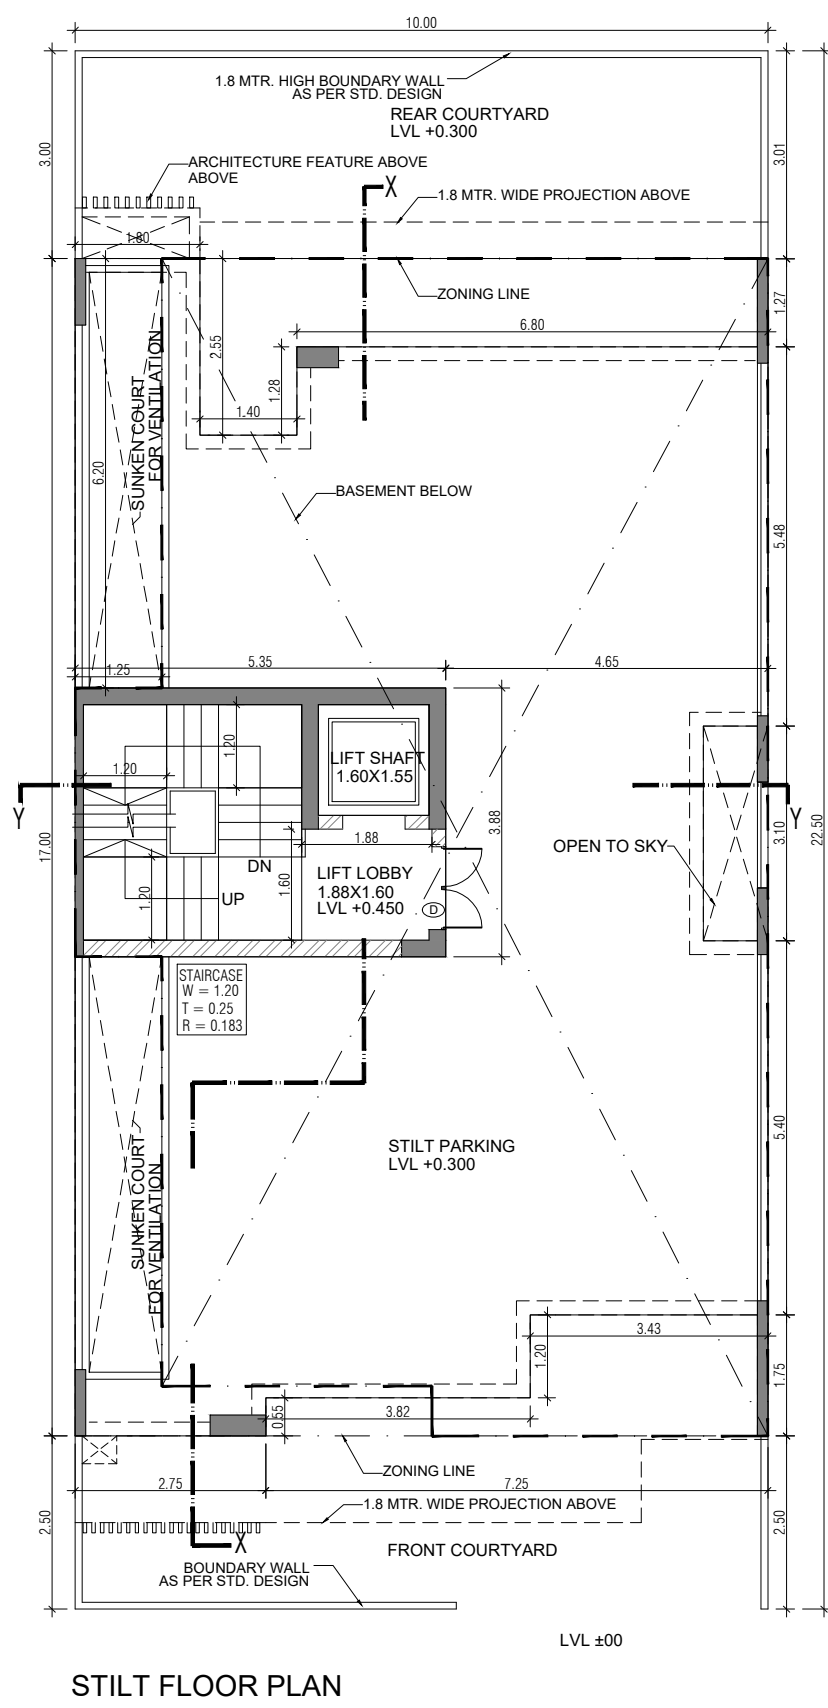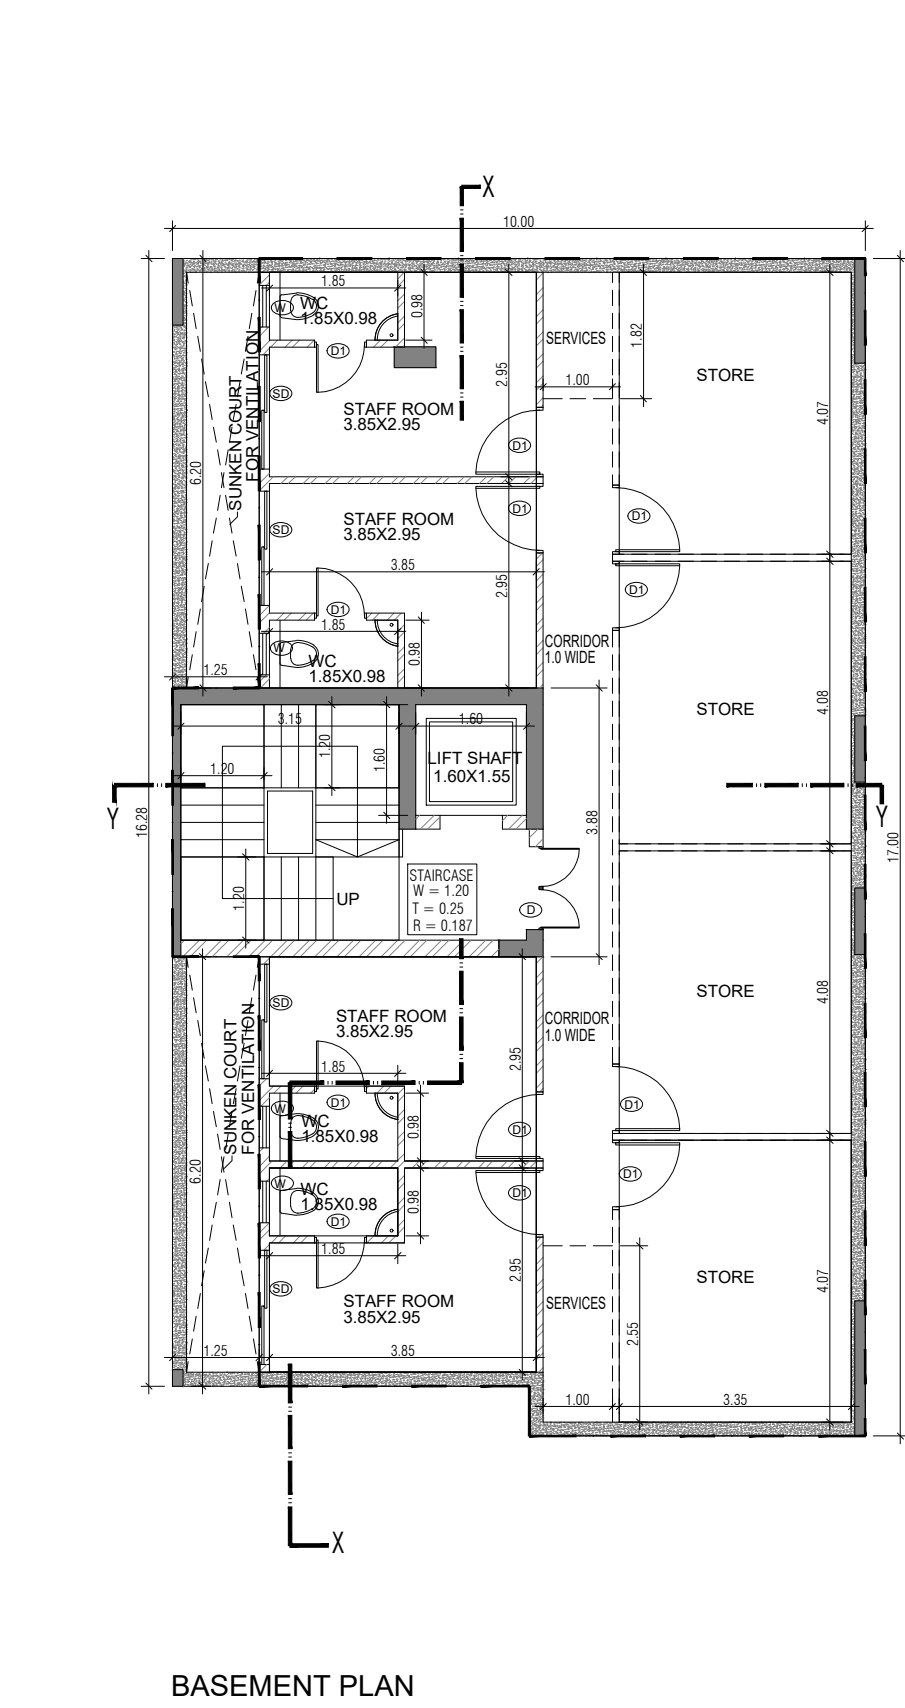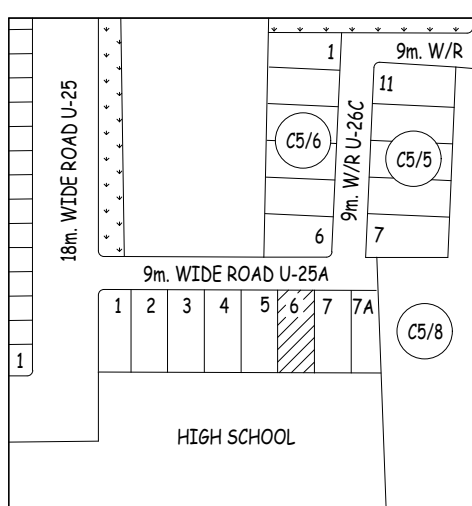

INDEPENDENT RESIDENTIAL FLOORS ON PLOT NO U-25A/6 (10 M x 22.5 M i.e. 225 SQMT) IN RESIDENTIAL PLOTTED COLONY DLF CITY PHASE III GURUGRAM (HARYANA)

Owner :- DLF EXCLUSIVE FLOORS PRIVATE LIMITED	
Architects Arco Associates Pvt. Ltd. Plot- 36b, Sec-32, Gurgaon-122001 Ph: 26242050, 26242189	
Architect's Signature 	
Owners' Signature 	
Project :- Proposed Residential Building Plan (Independent floors), On Plot No. U-25A/6, DLF City, Phase III, Gurugram, Haryana	
Drawing Title:- FLOOR PLANS, ELEVATION & SECTION, SITE PLAN	
Date 04-03-2022	Drawing No. 01
SCALE 1:100	