


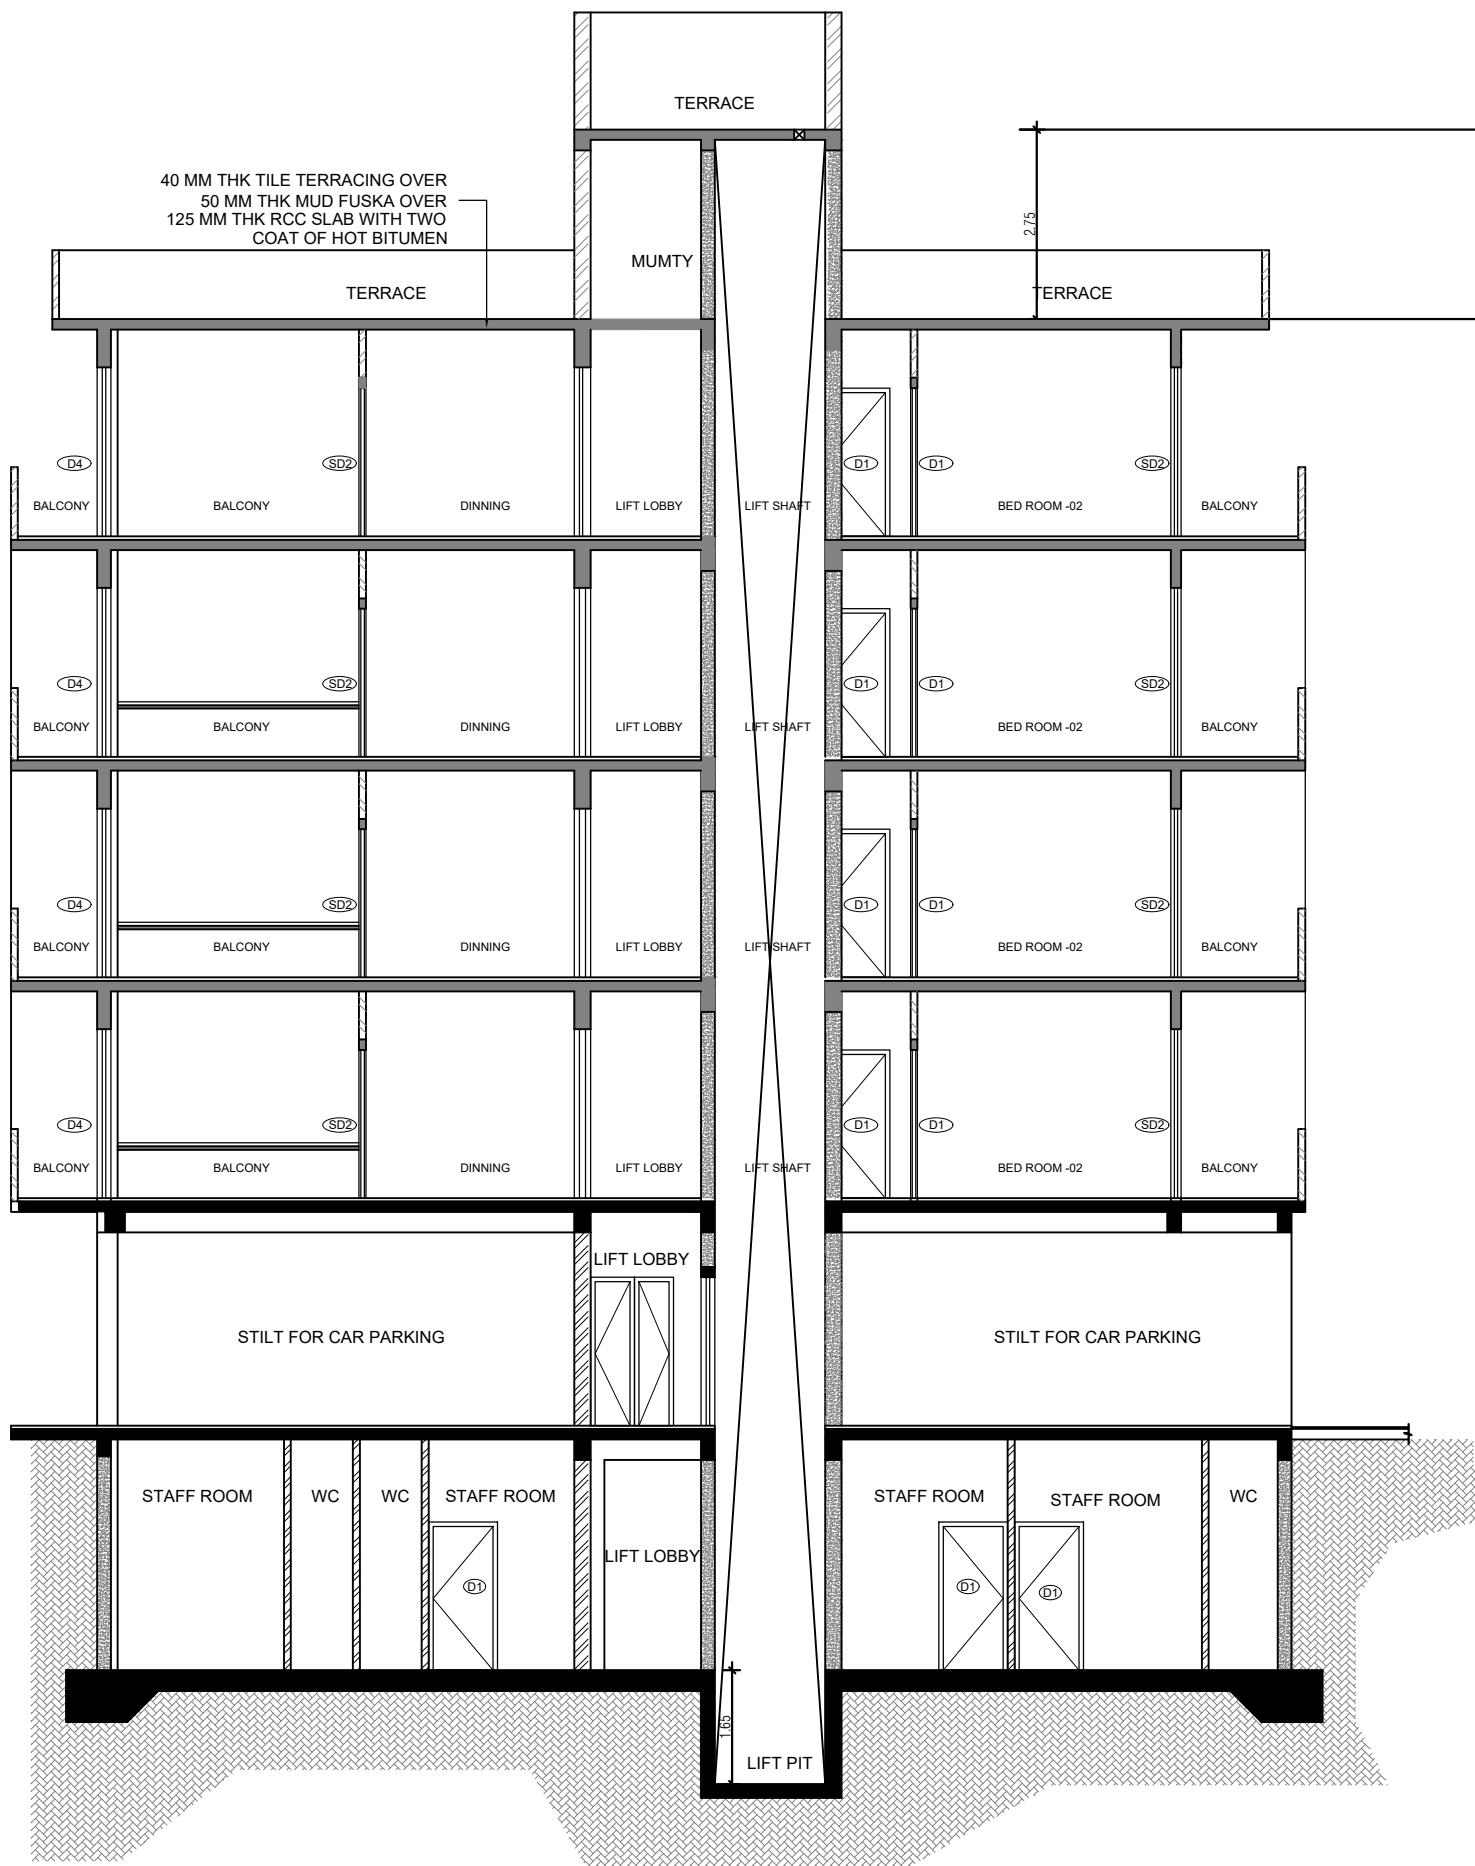


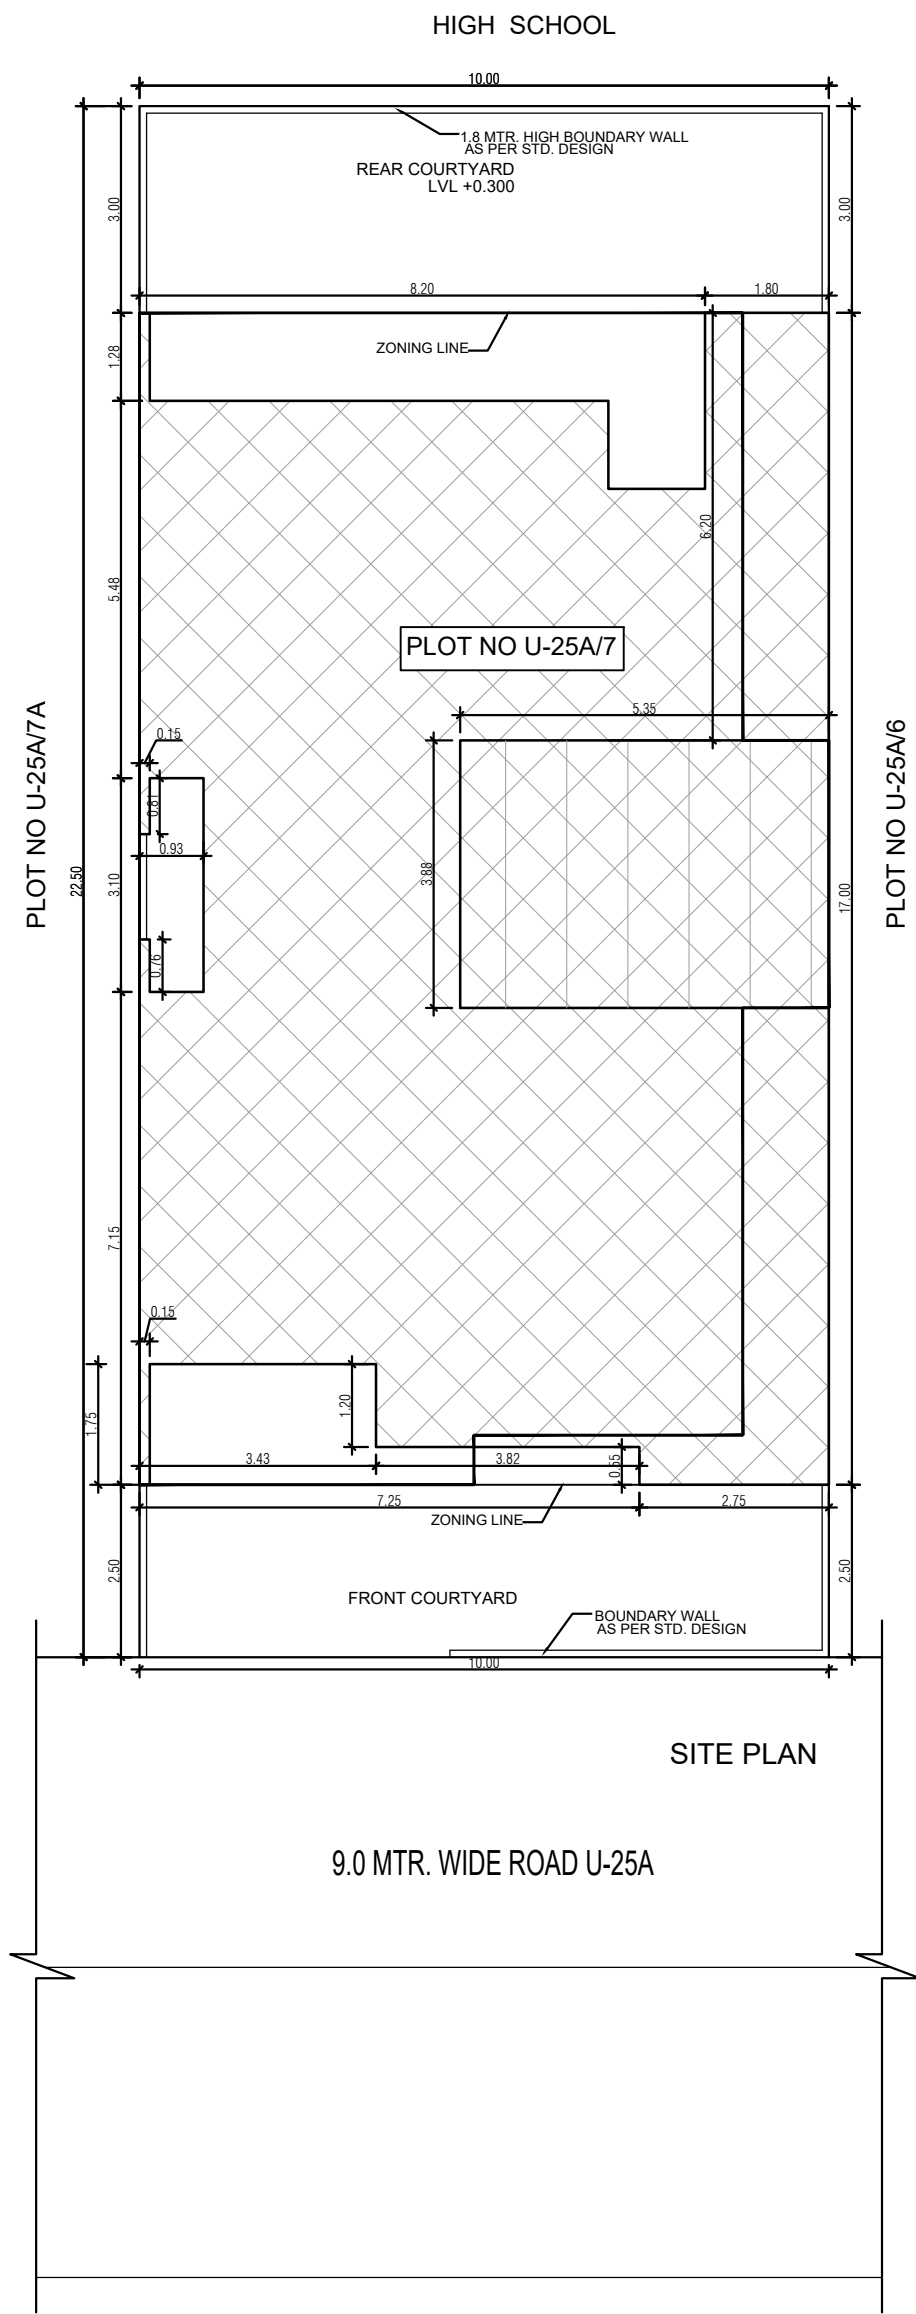


SECTION AT XX

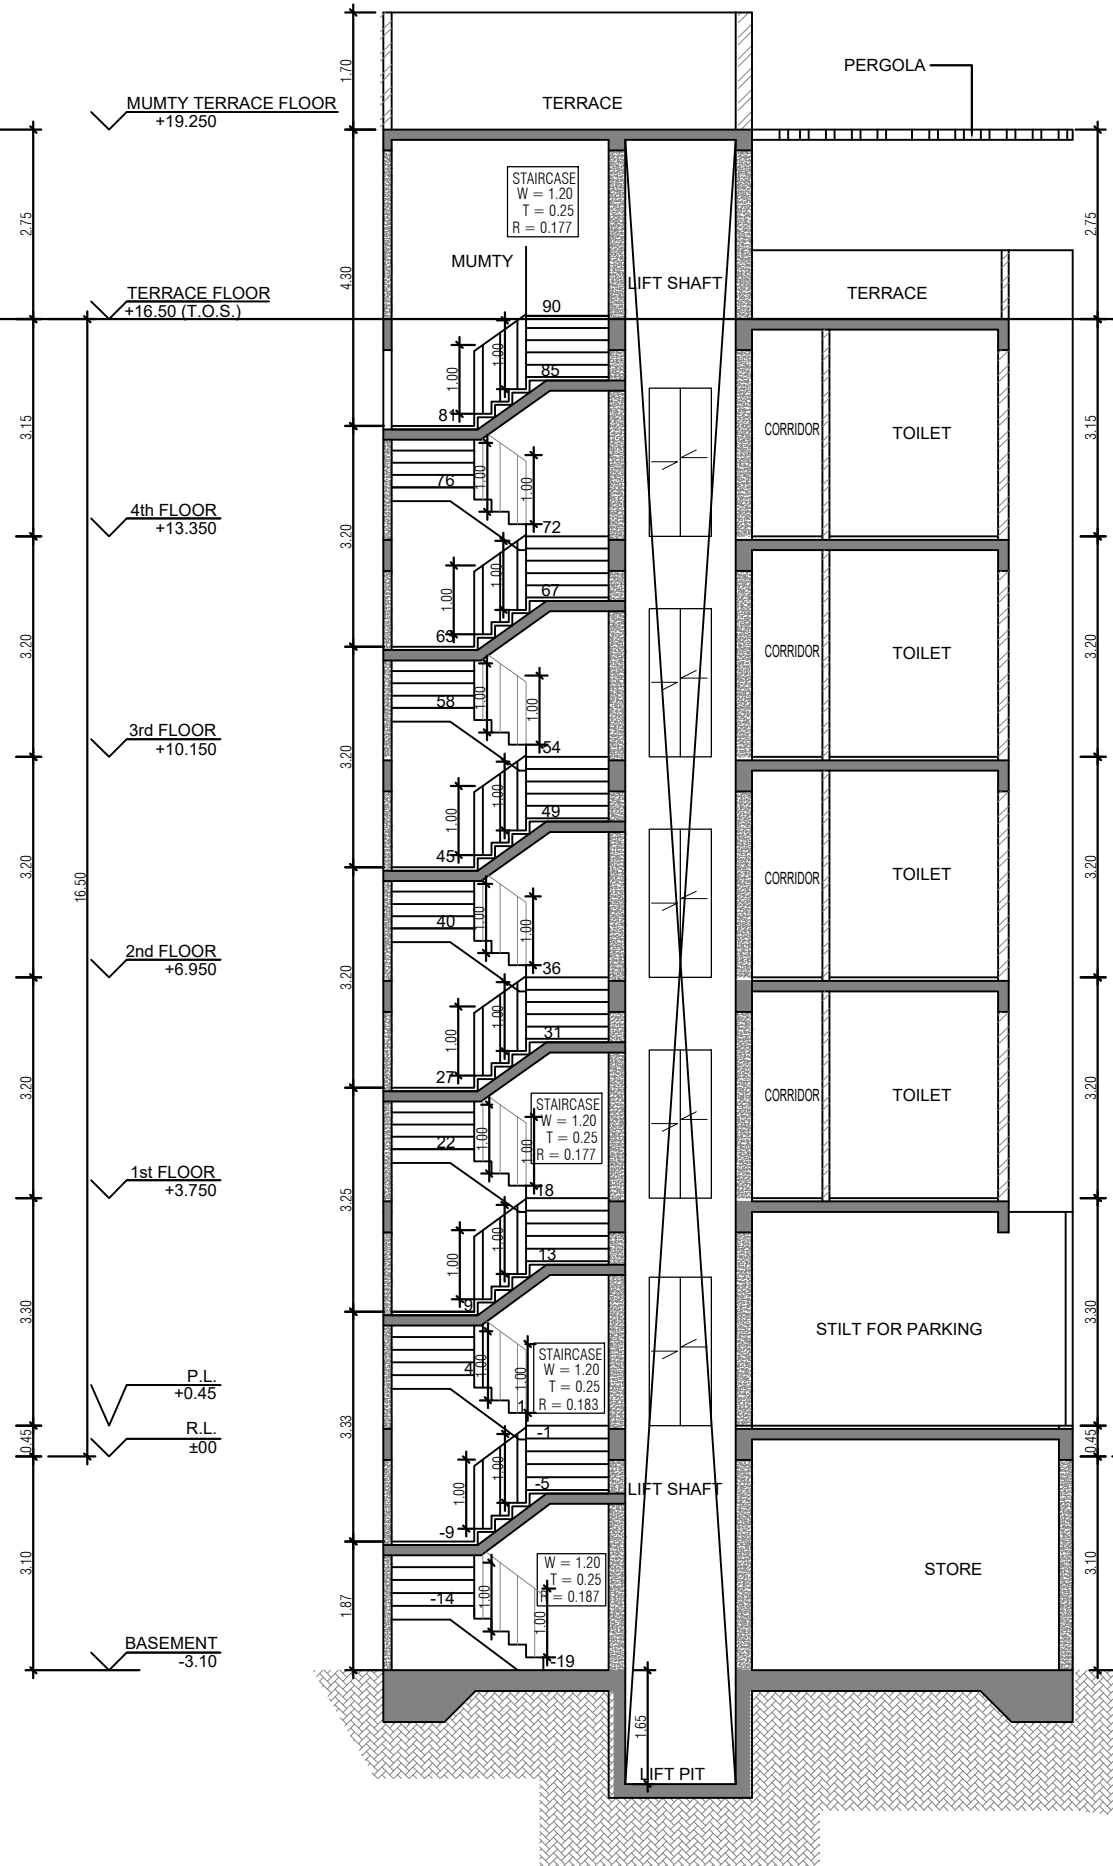

SECTION AT YY


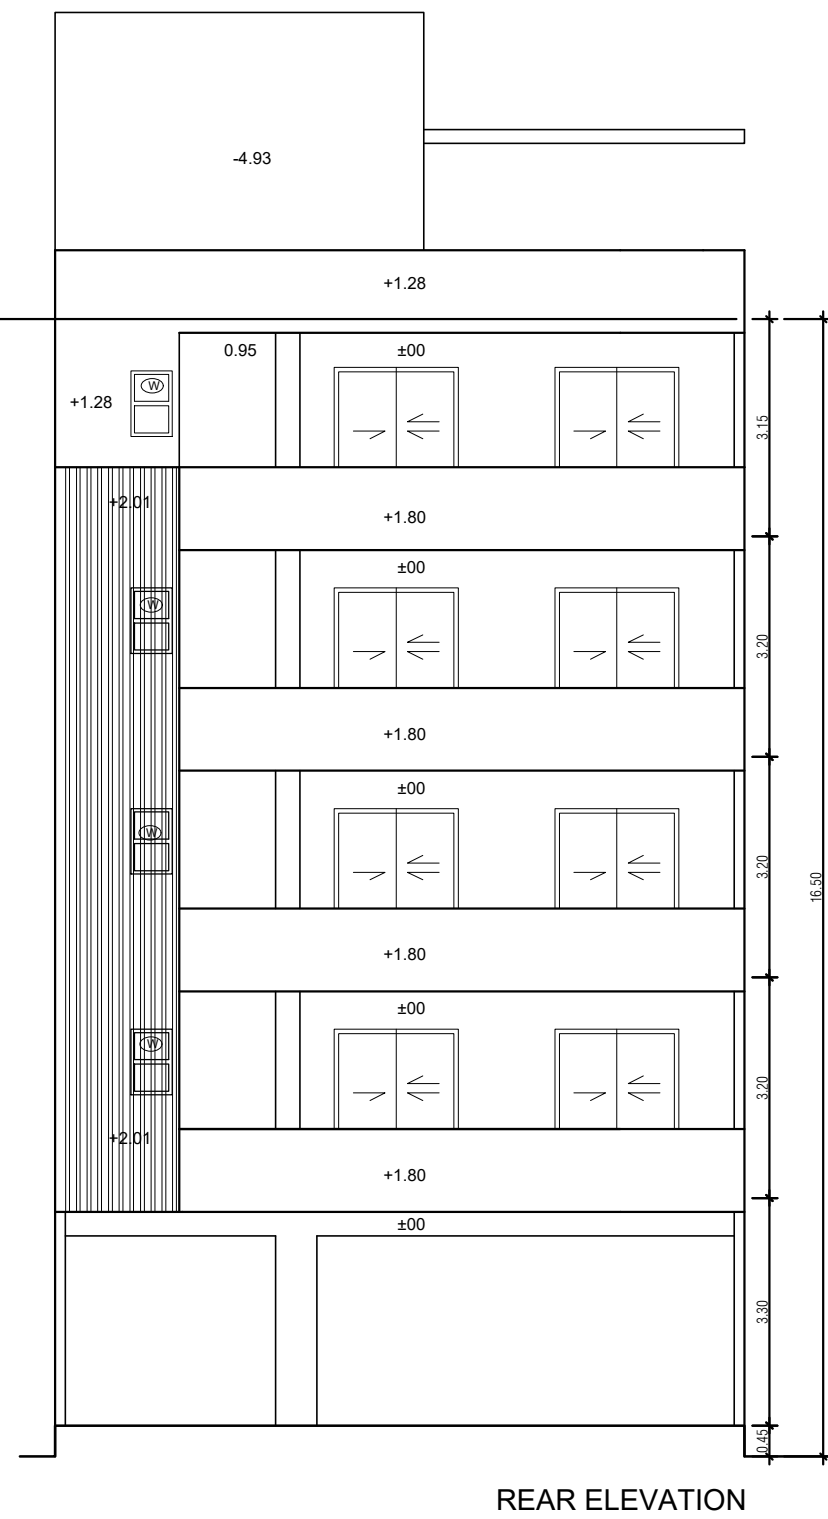


REAR ELEVATION

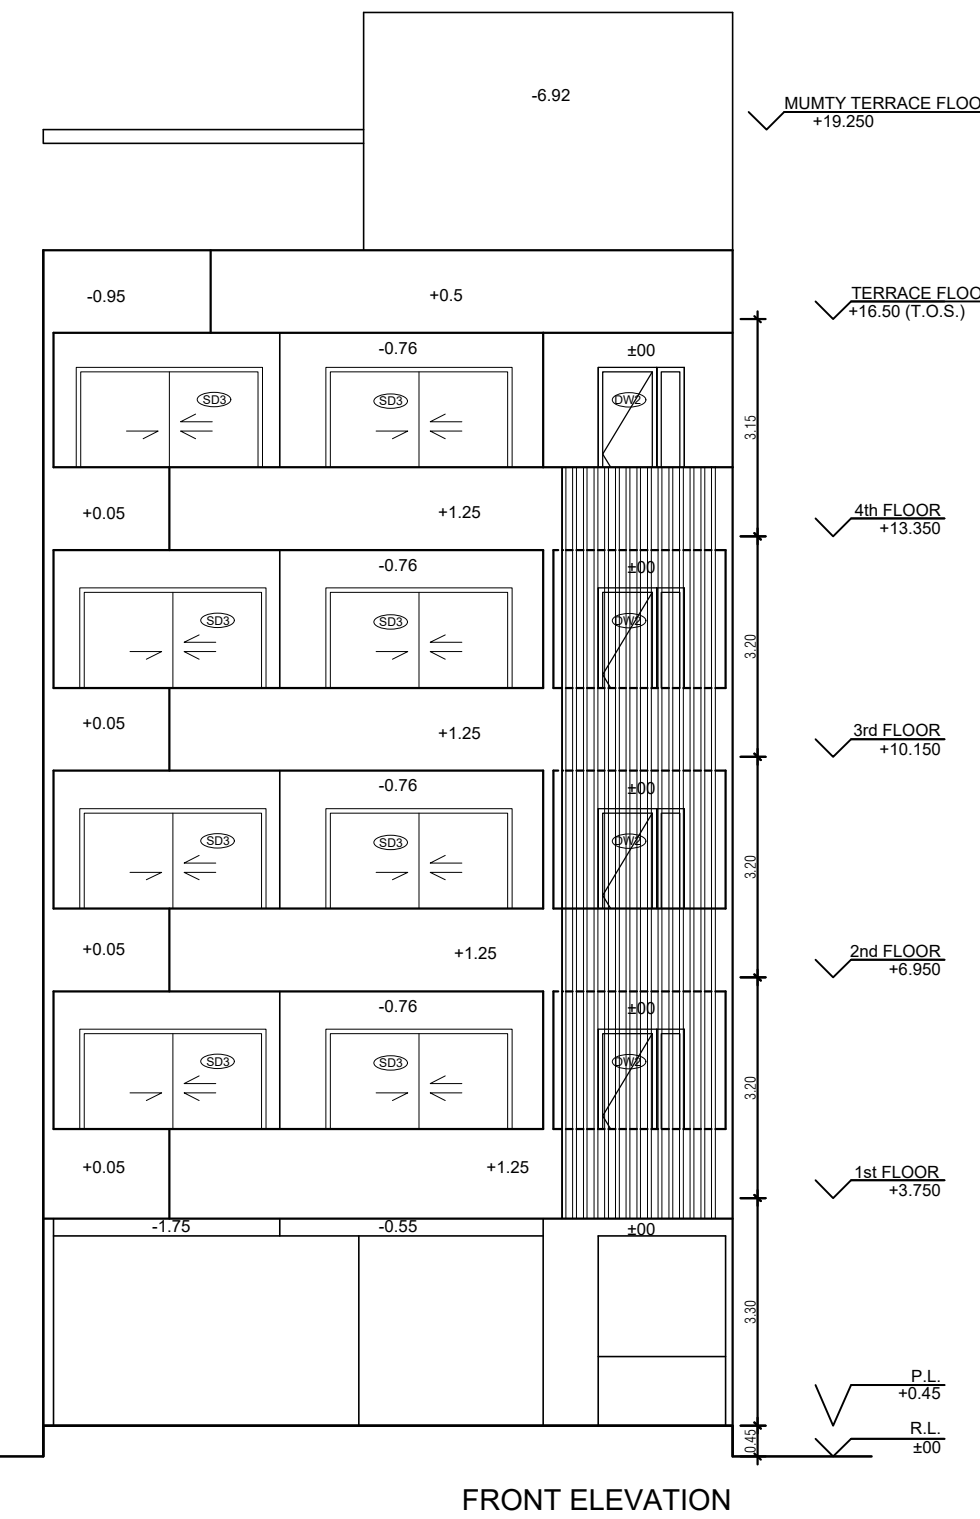

FRONT ELEVATION

DOOR WINDOW SCHEDULE					
Sr	NO	LEGEND	WIDTH (MM)	HEIGHT (MM)	UNTEL LVL. (FROM FTL)
1	D	1.2	2.45	0	2.45
2	D1	1	2.15	0	2.15
3	D2	0.75	2.15	0	2.15
4	D3	0.9	2.45	0	2.45
5	D4	0.85	2.45	0	2.45
6	SD	1.85	2.45	0	2.45
7	SD1	2.75	2.45	0	2.45
8	SD2	1.8	2.45	0	2.45
9	W	0.6	0.95	1500	2.45
10	W1	0.4	2.45	0	2.45
11	W2	0.55	2.45	0	2.45

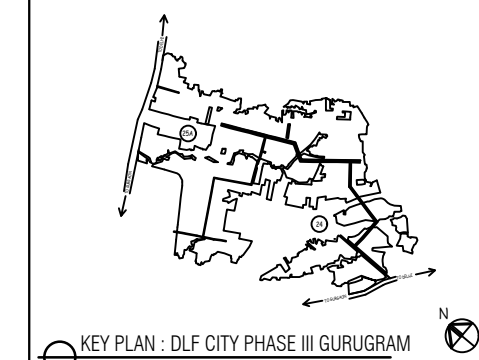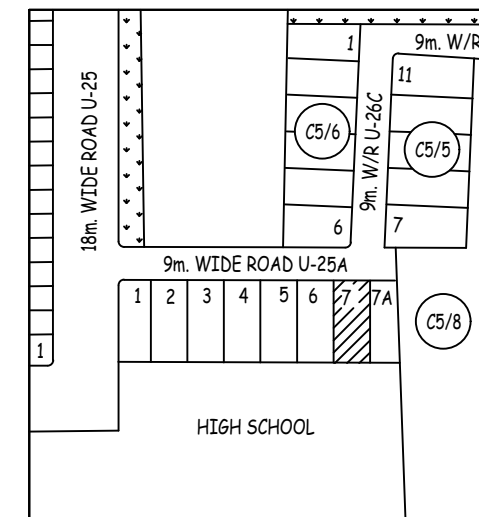

INDEPENDENT RESIDENTIAL FLOORS ON PLOT NO U-25A/7 (10 M x 22.5 M i.e. 225 SQMT) IN RESIDENTIAL PLOTTED COLONY DLF CITY PHASE III GURUGRAM (HARYANA)

Owner :-
DLF EXCLUSIVE FLOORS PRIVATE LIMITED

Architects
Arco Associates Pvt. Ltd.
Plot-36B, Sec-32, Gurgaon-122001
Ph: 26242050, 26242169

Architect's Signature


Abhishek Thakur
Chartered Architect
Registration No: CA227182715

Owners' Signature


Project :-
Proposed Residential Building Plan (Independent floors), On Plot No. U-25A/7, DLF City, Phase III, Gurugram, Haryana

Drawing Title :-
FLOOR PLANS, ELEVATION & SECTION, SITE PLAN


Date 04-03-2022	Drawing No. 01
SCALE 1:100	

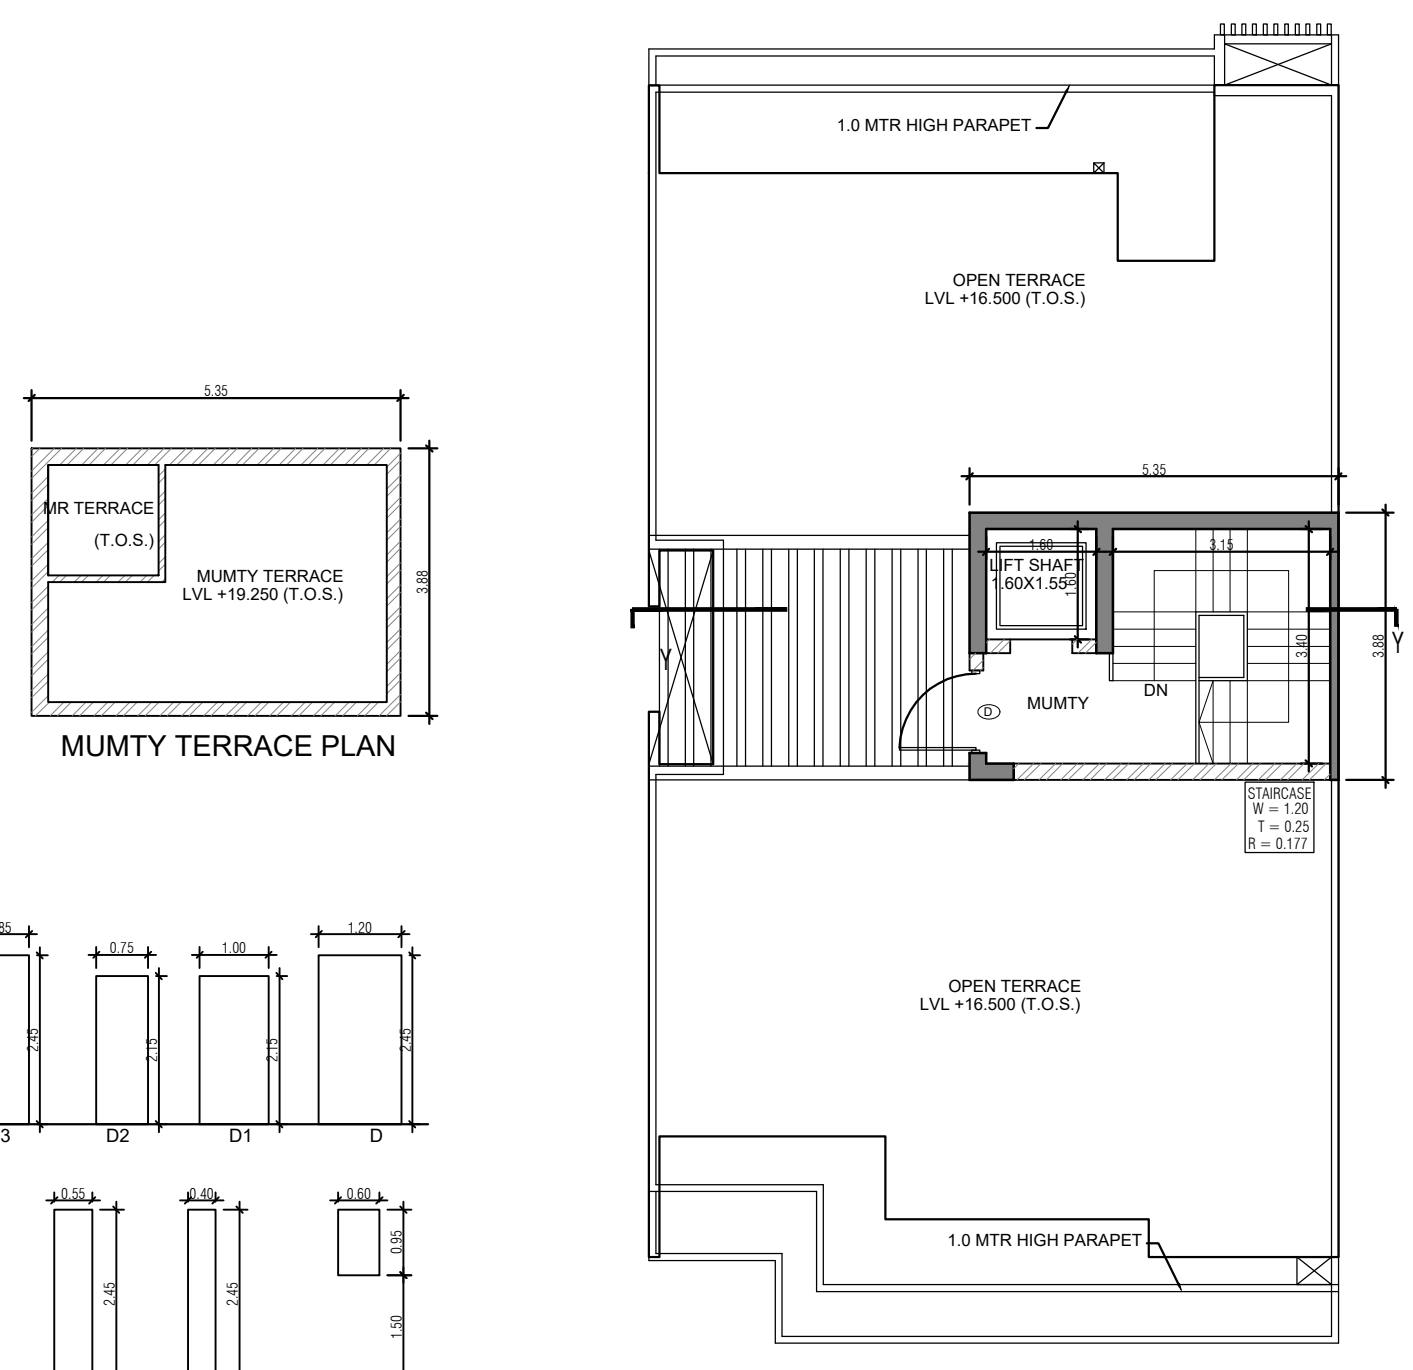


TERRACE PLAN

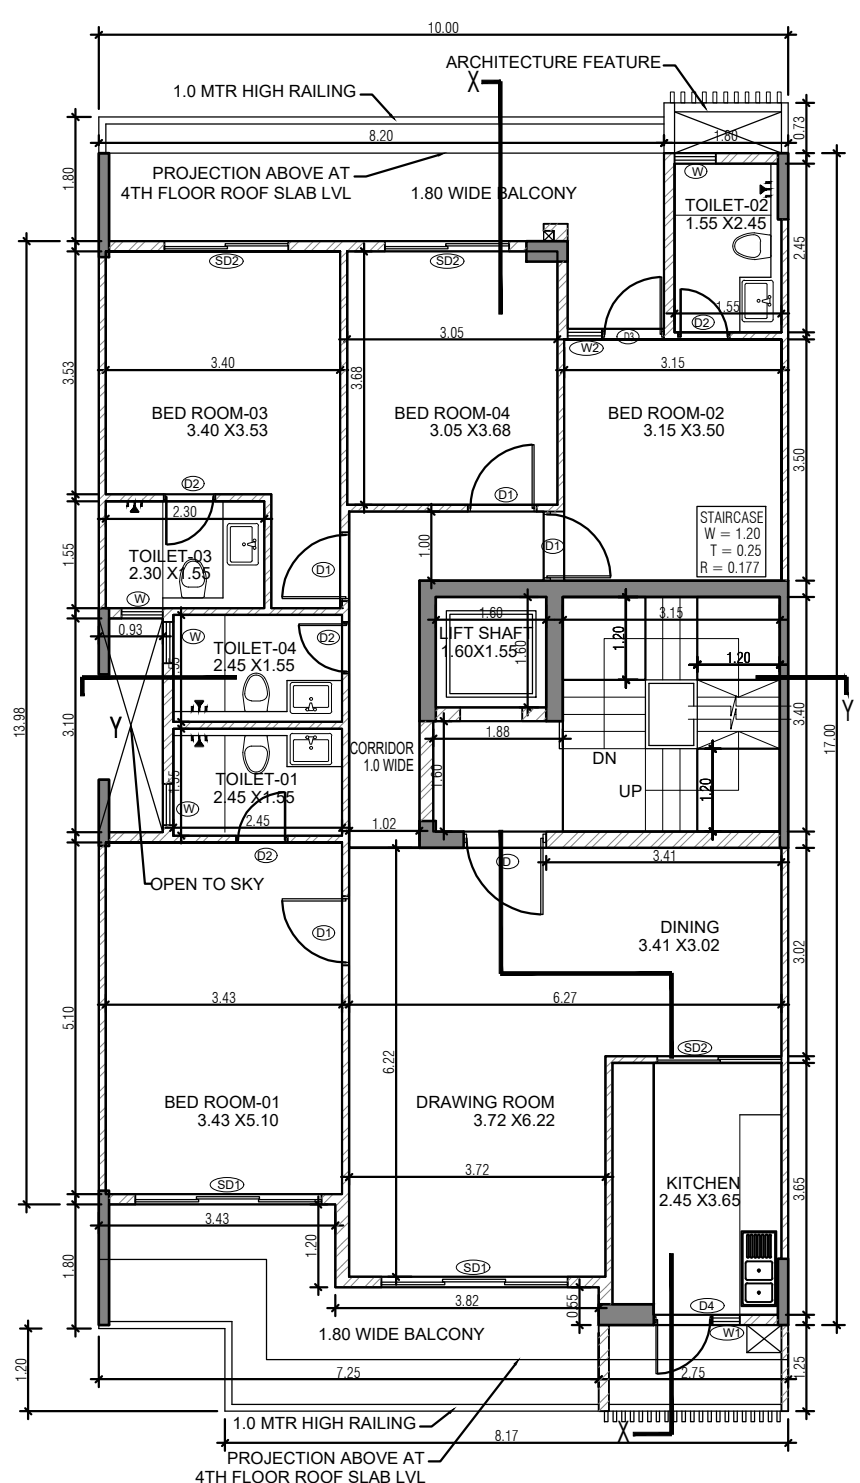












TYPICAL 1st to 4th FLOOR PLAN

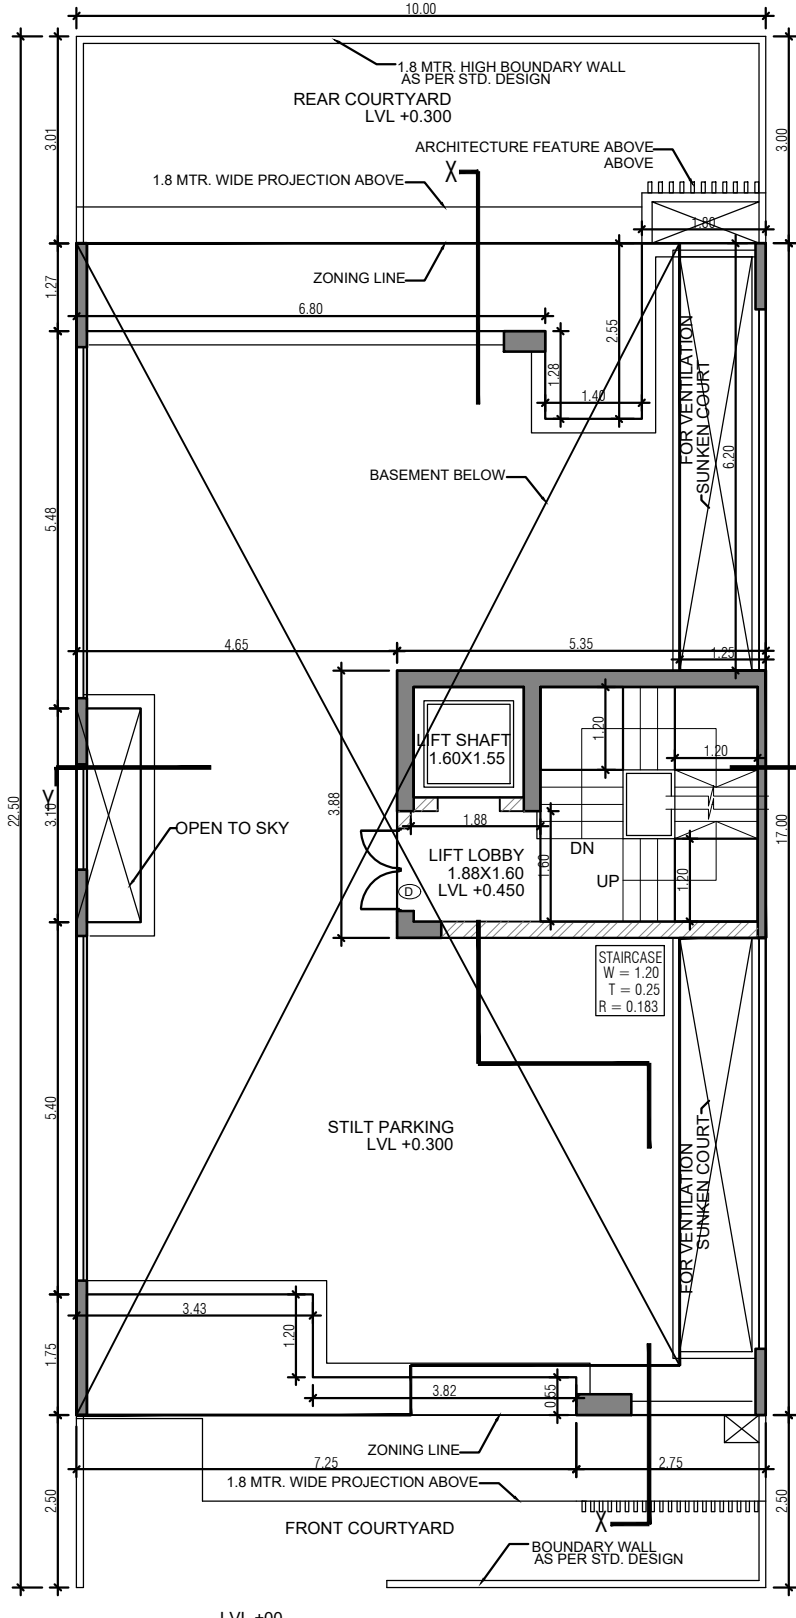


STILT FLOOR PLAN

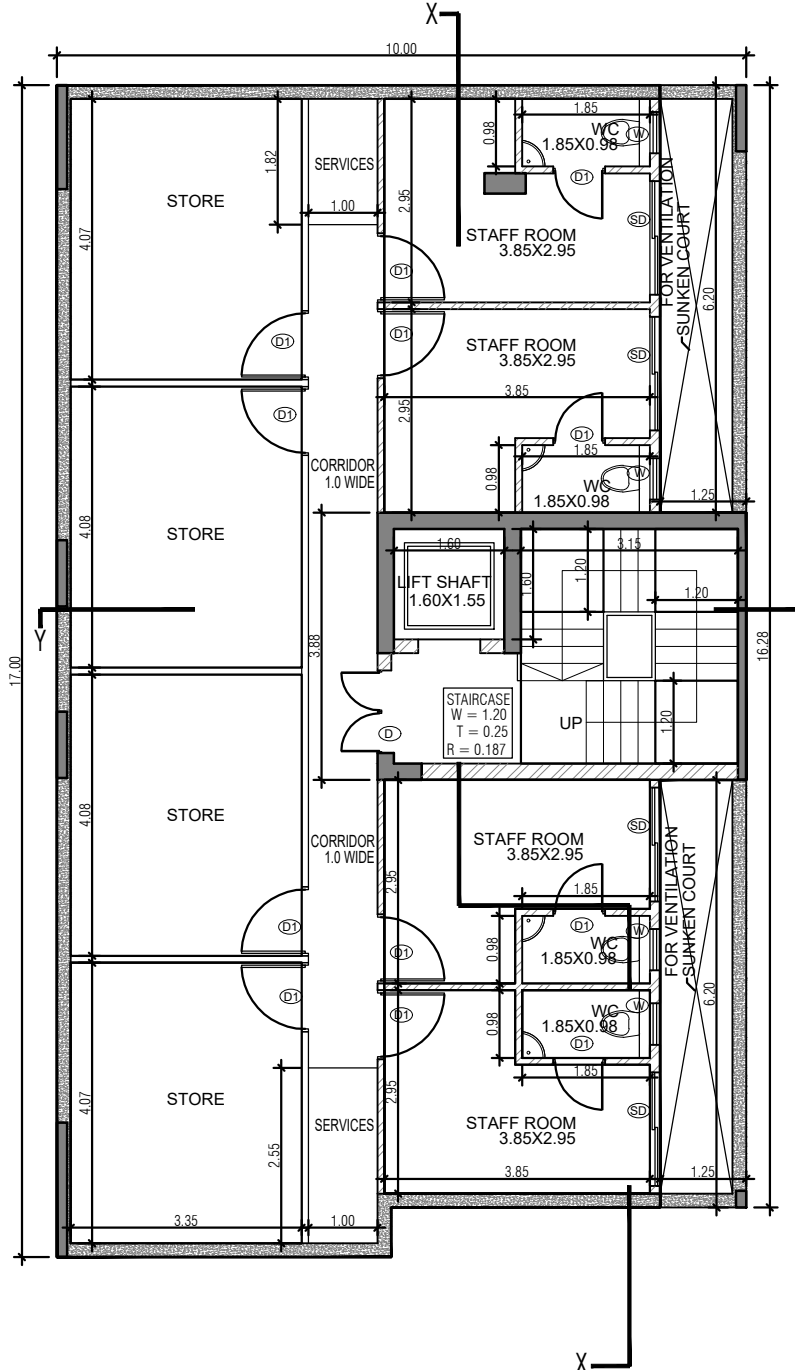


BASEMENT PLAN

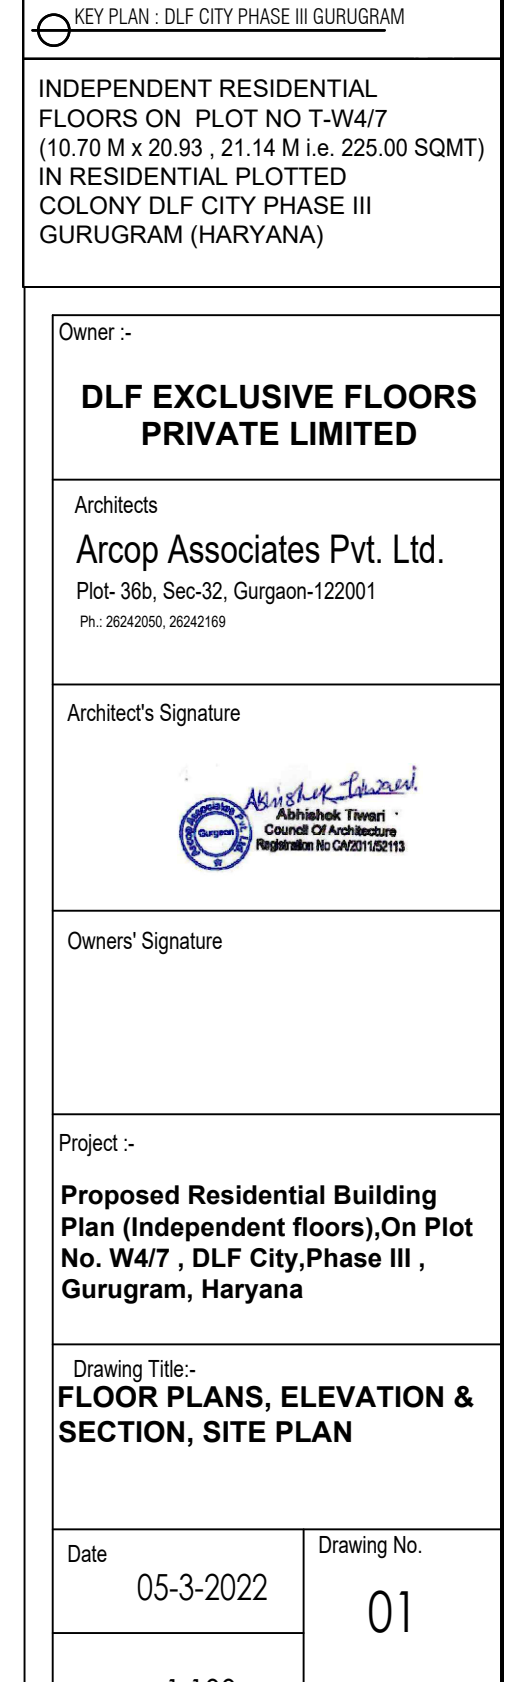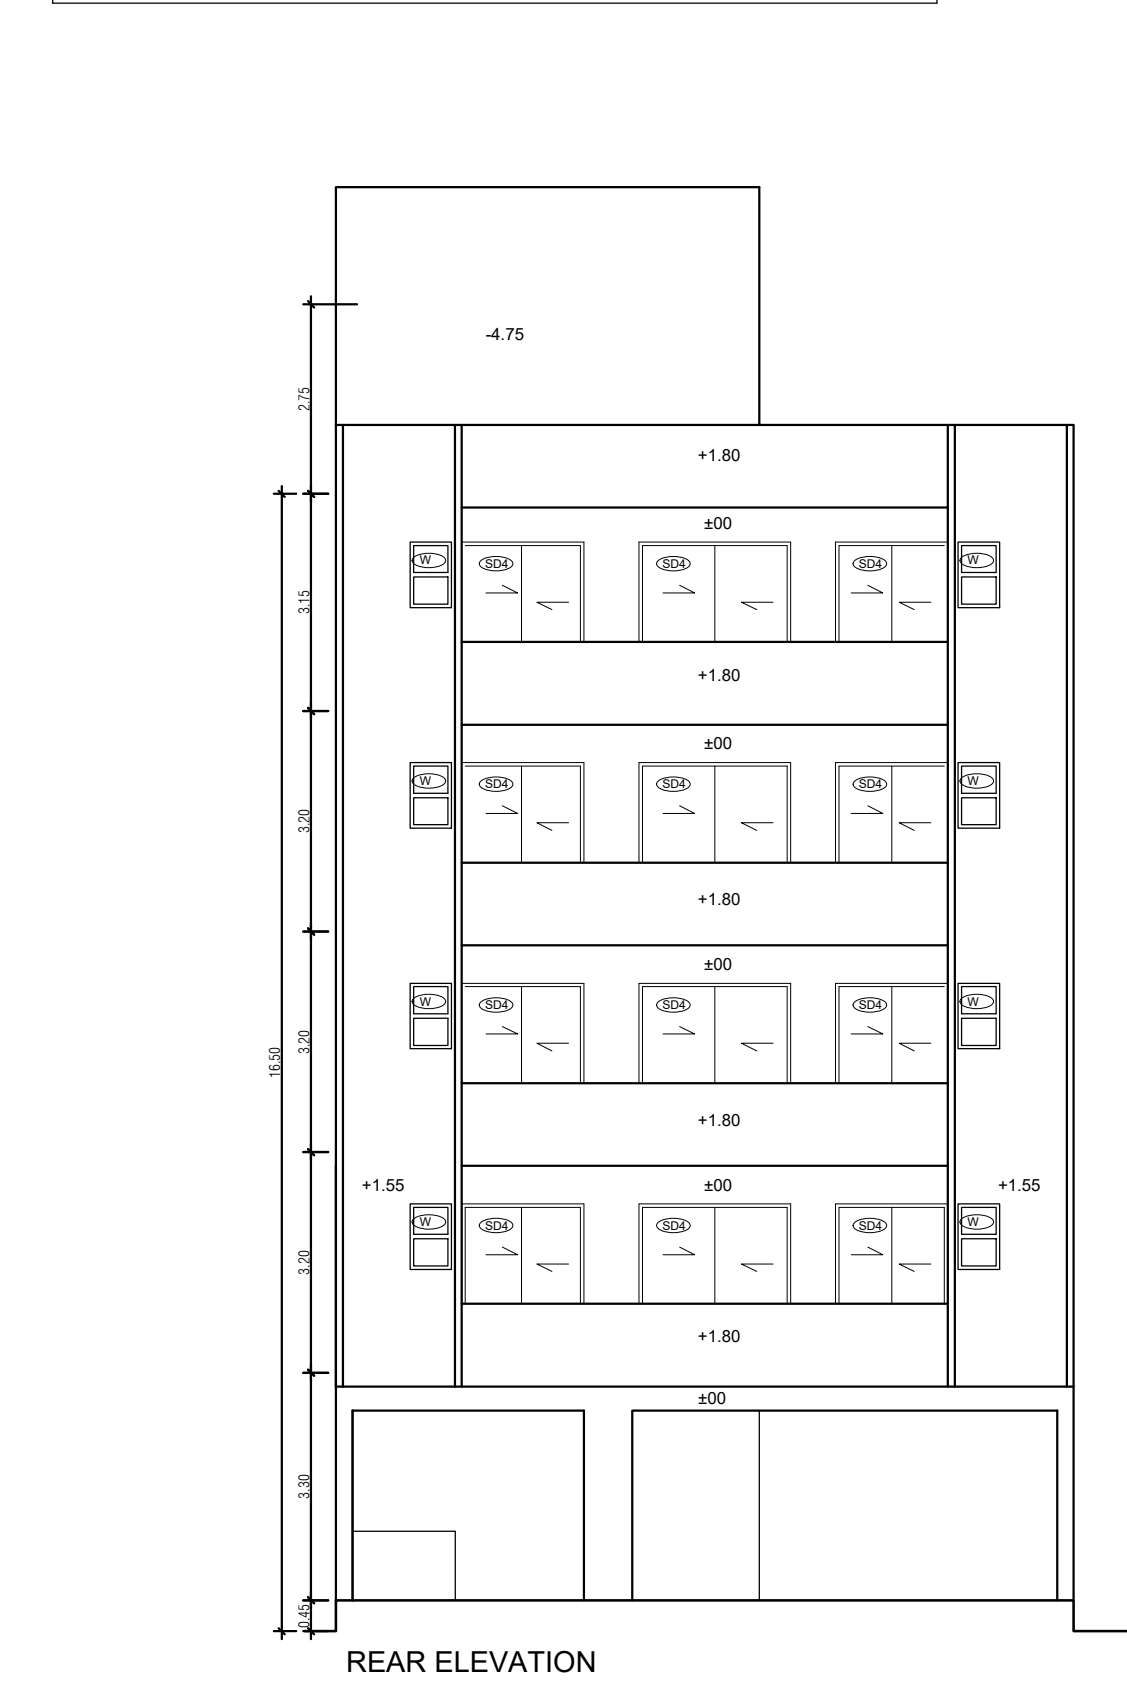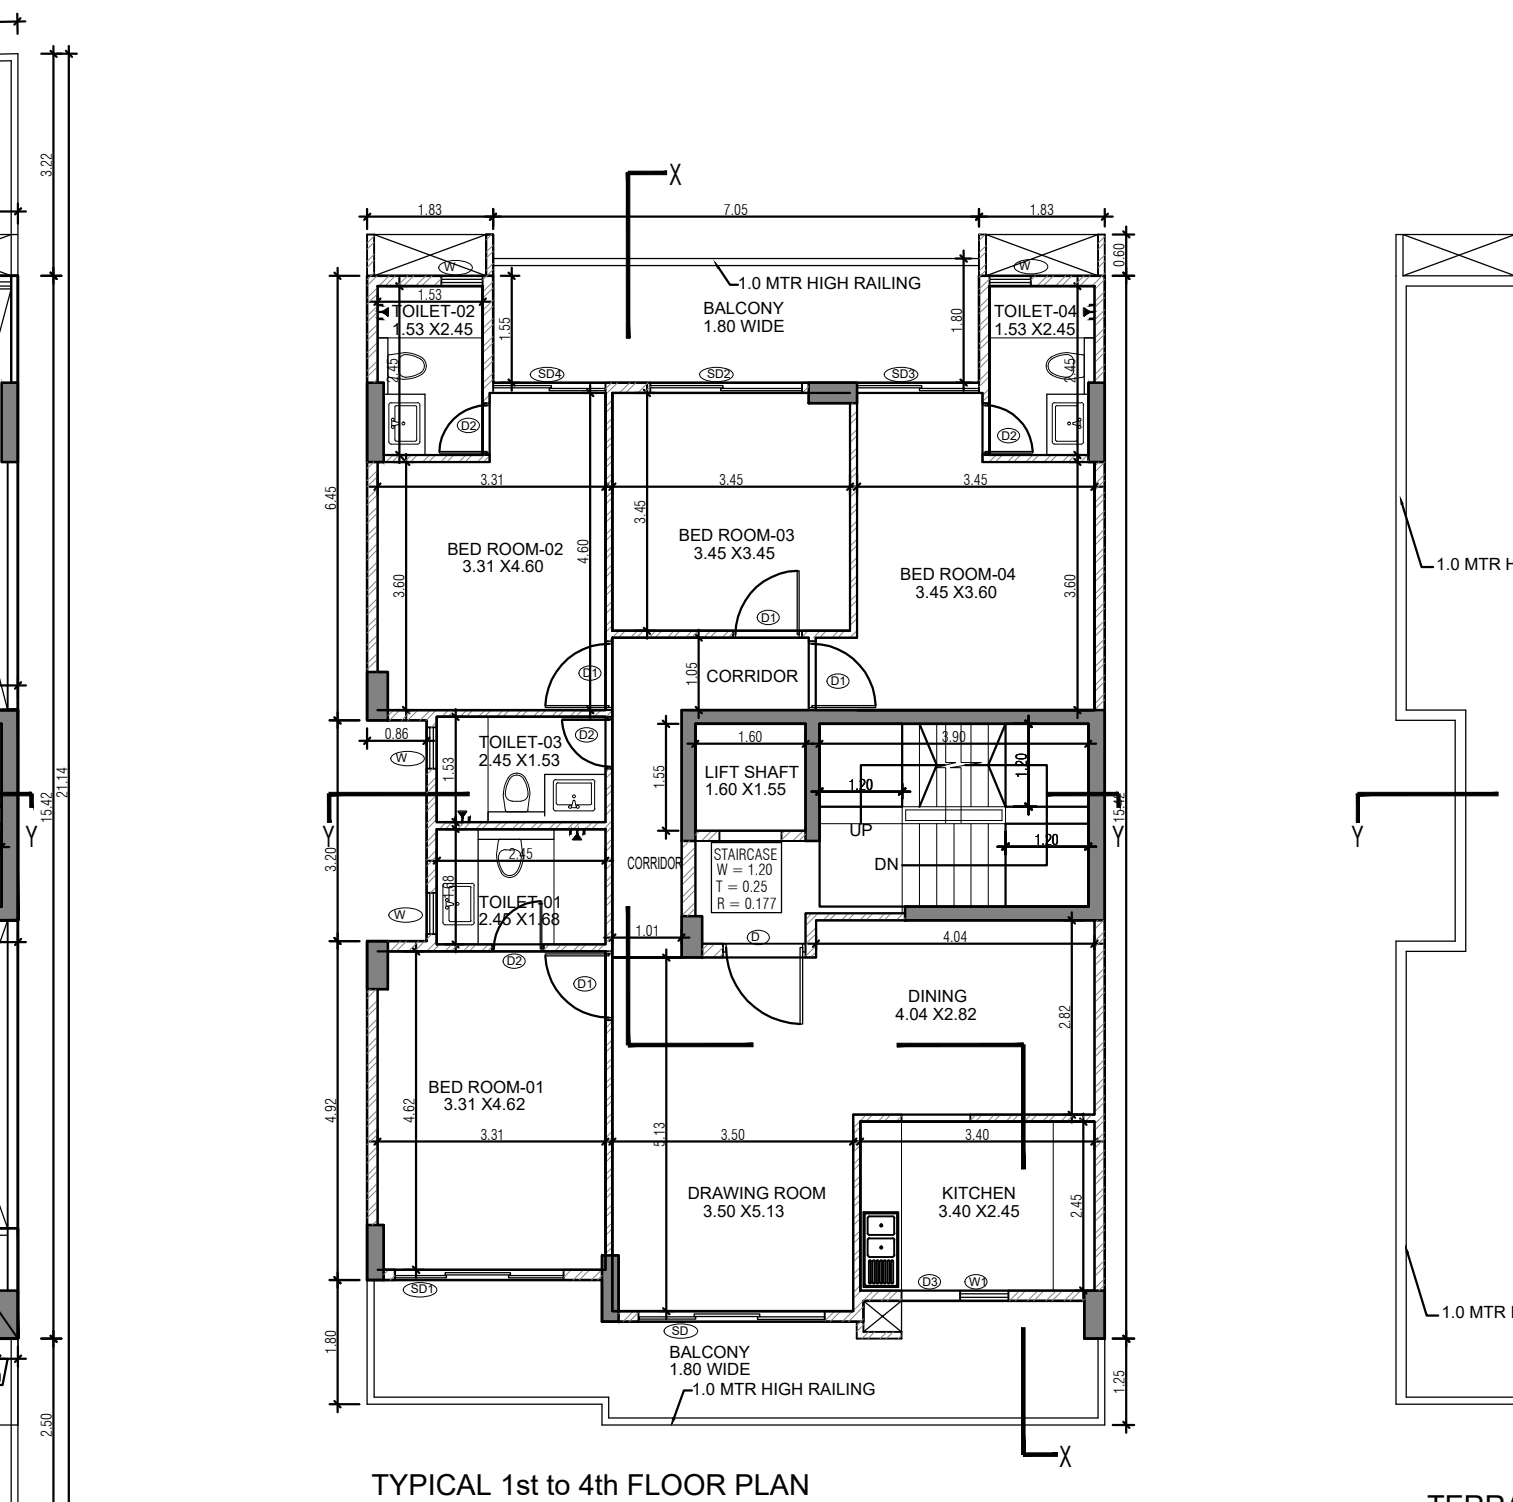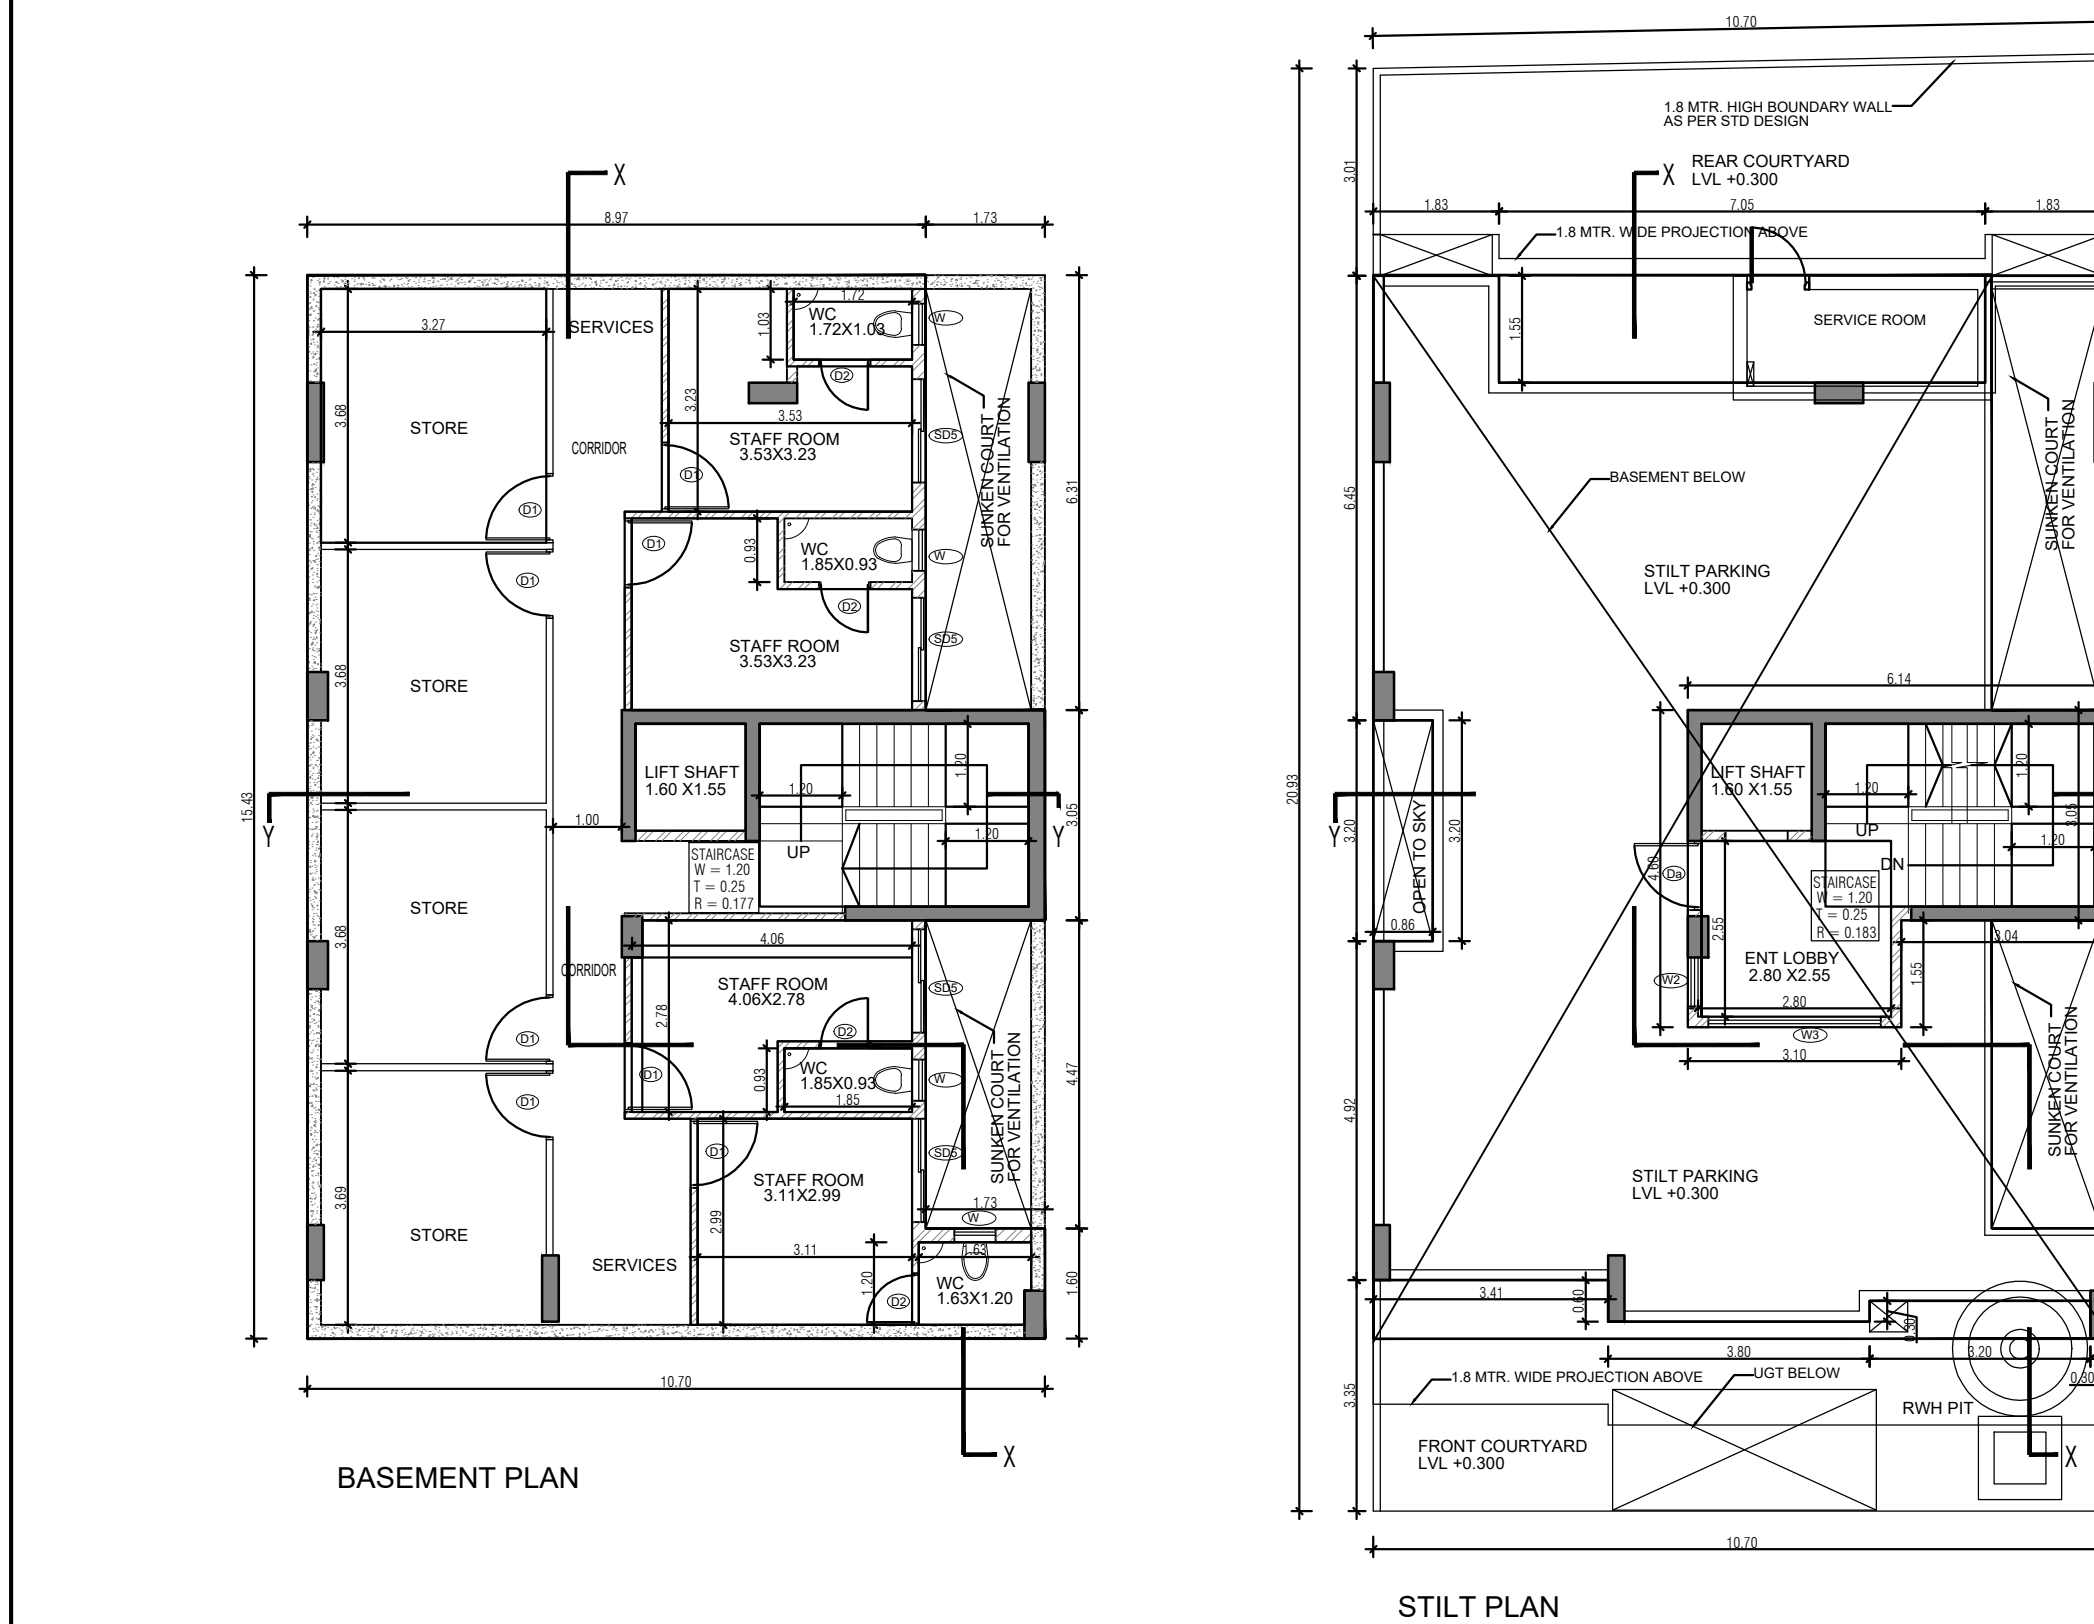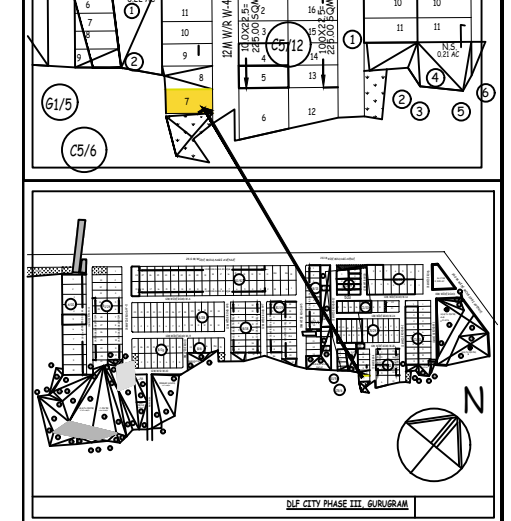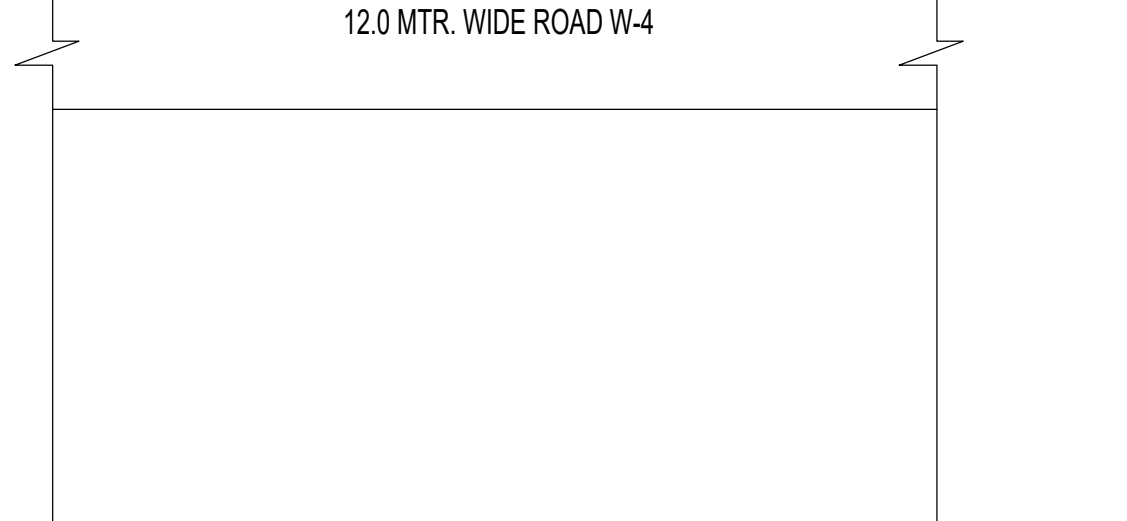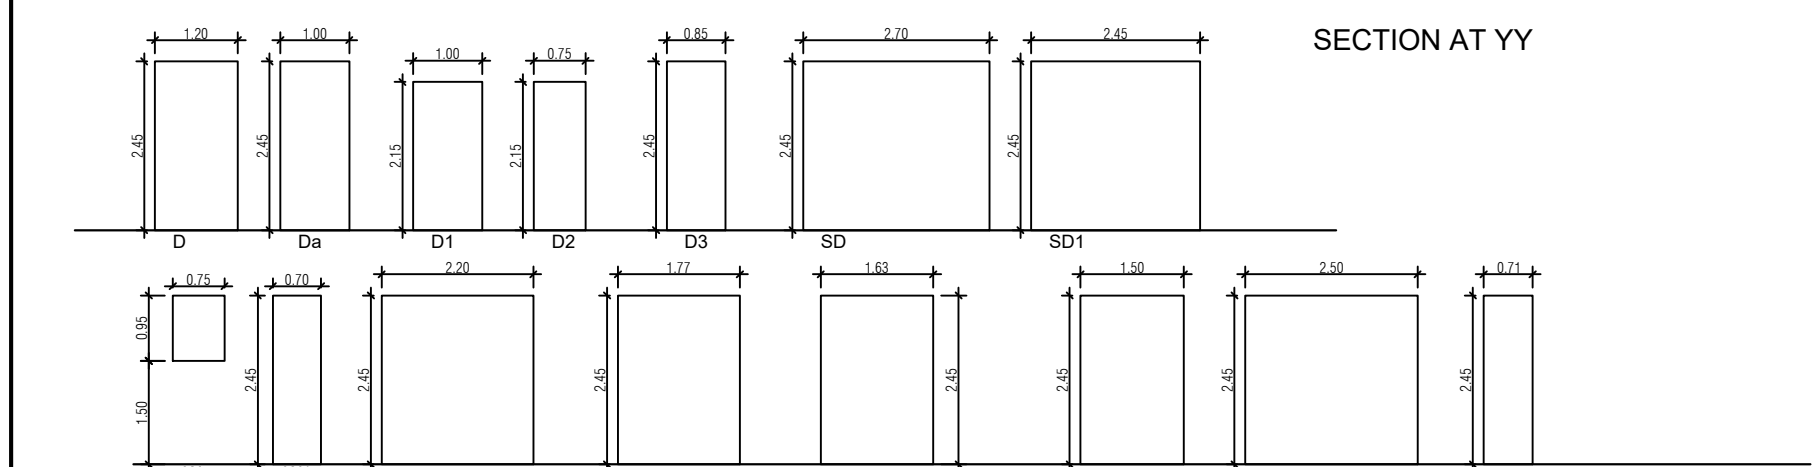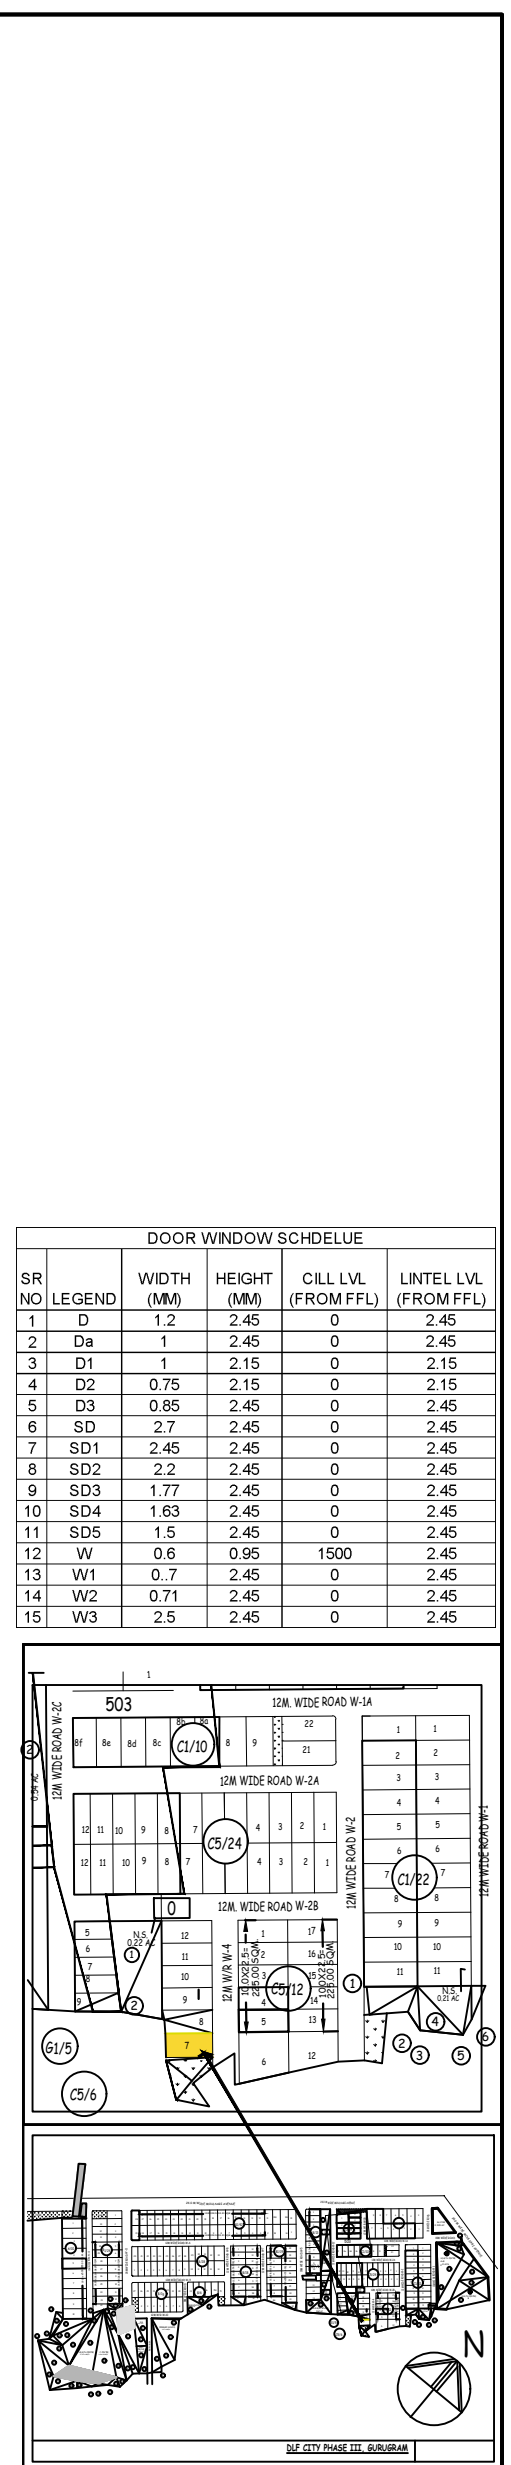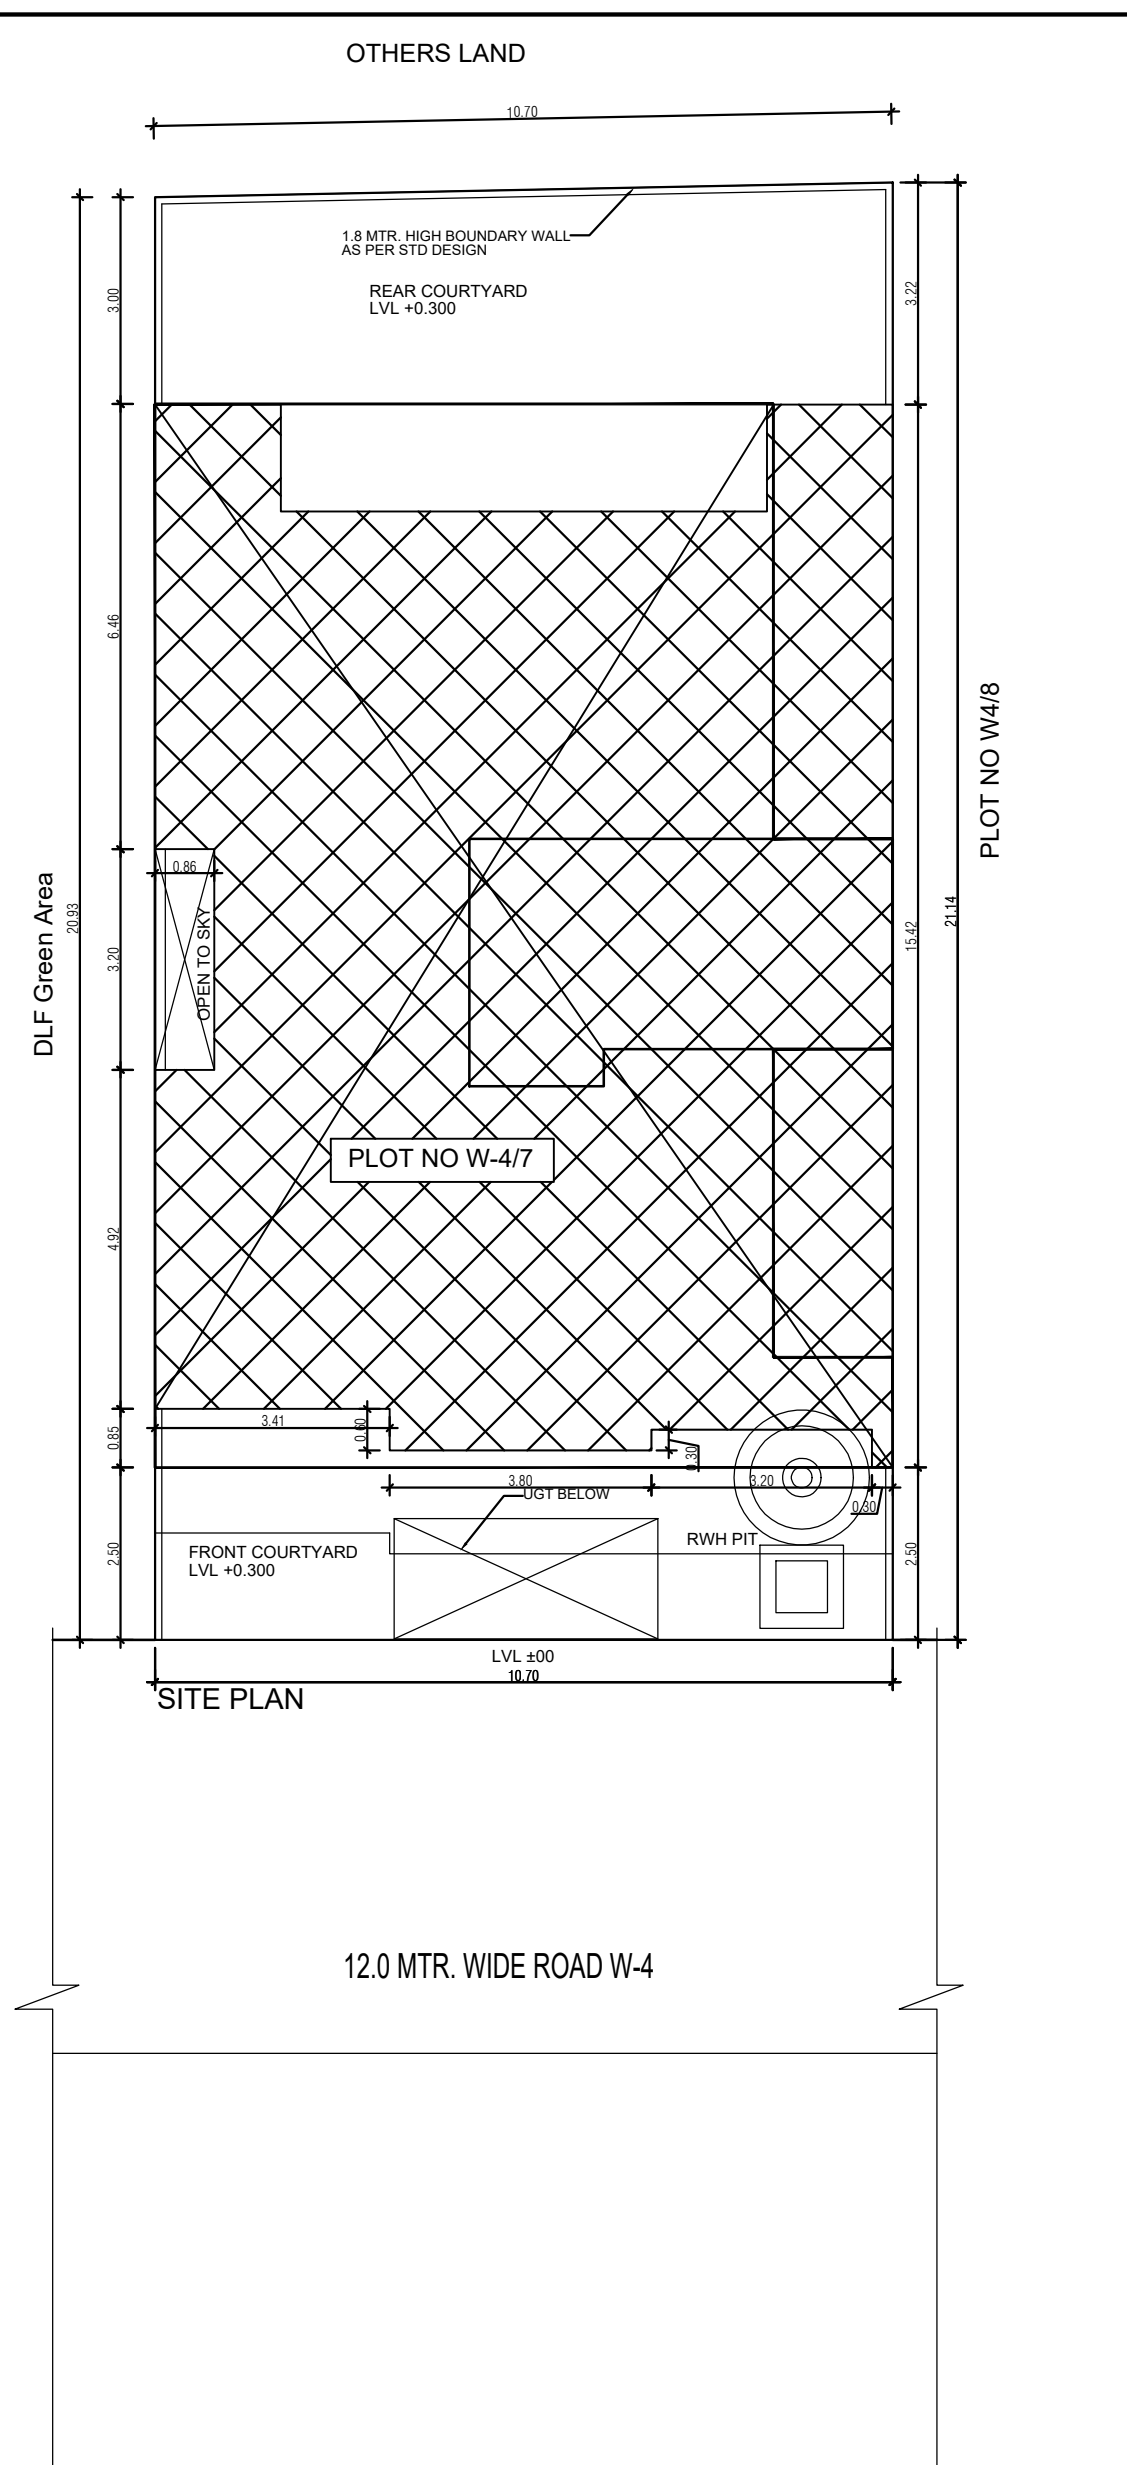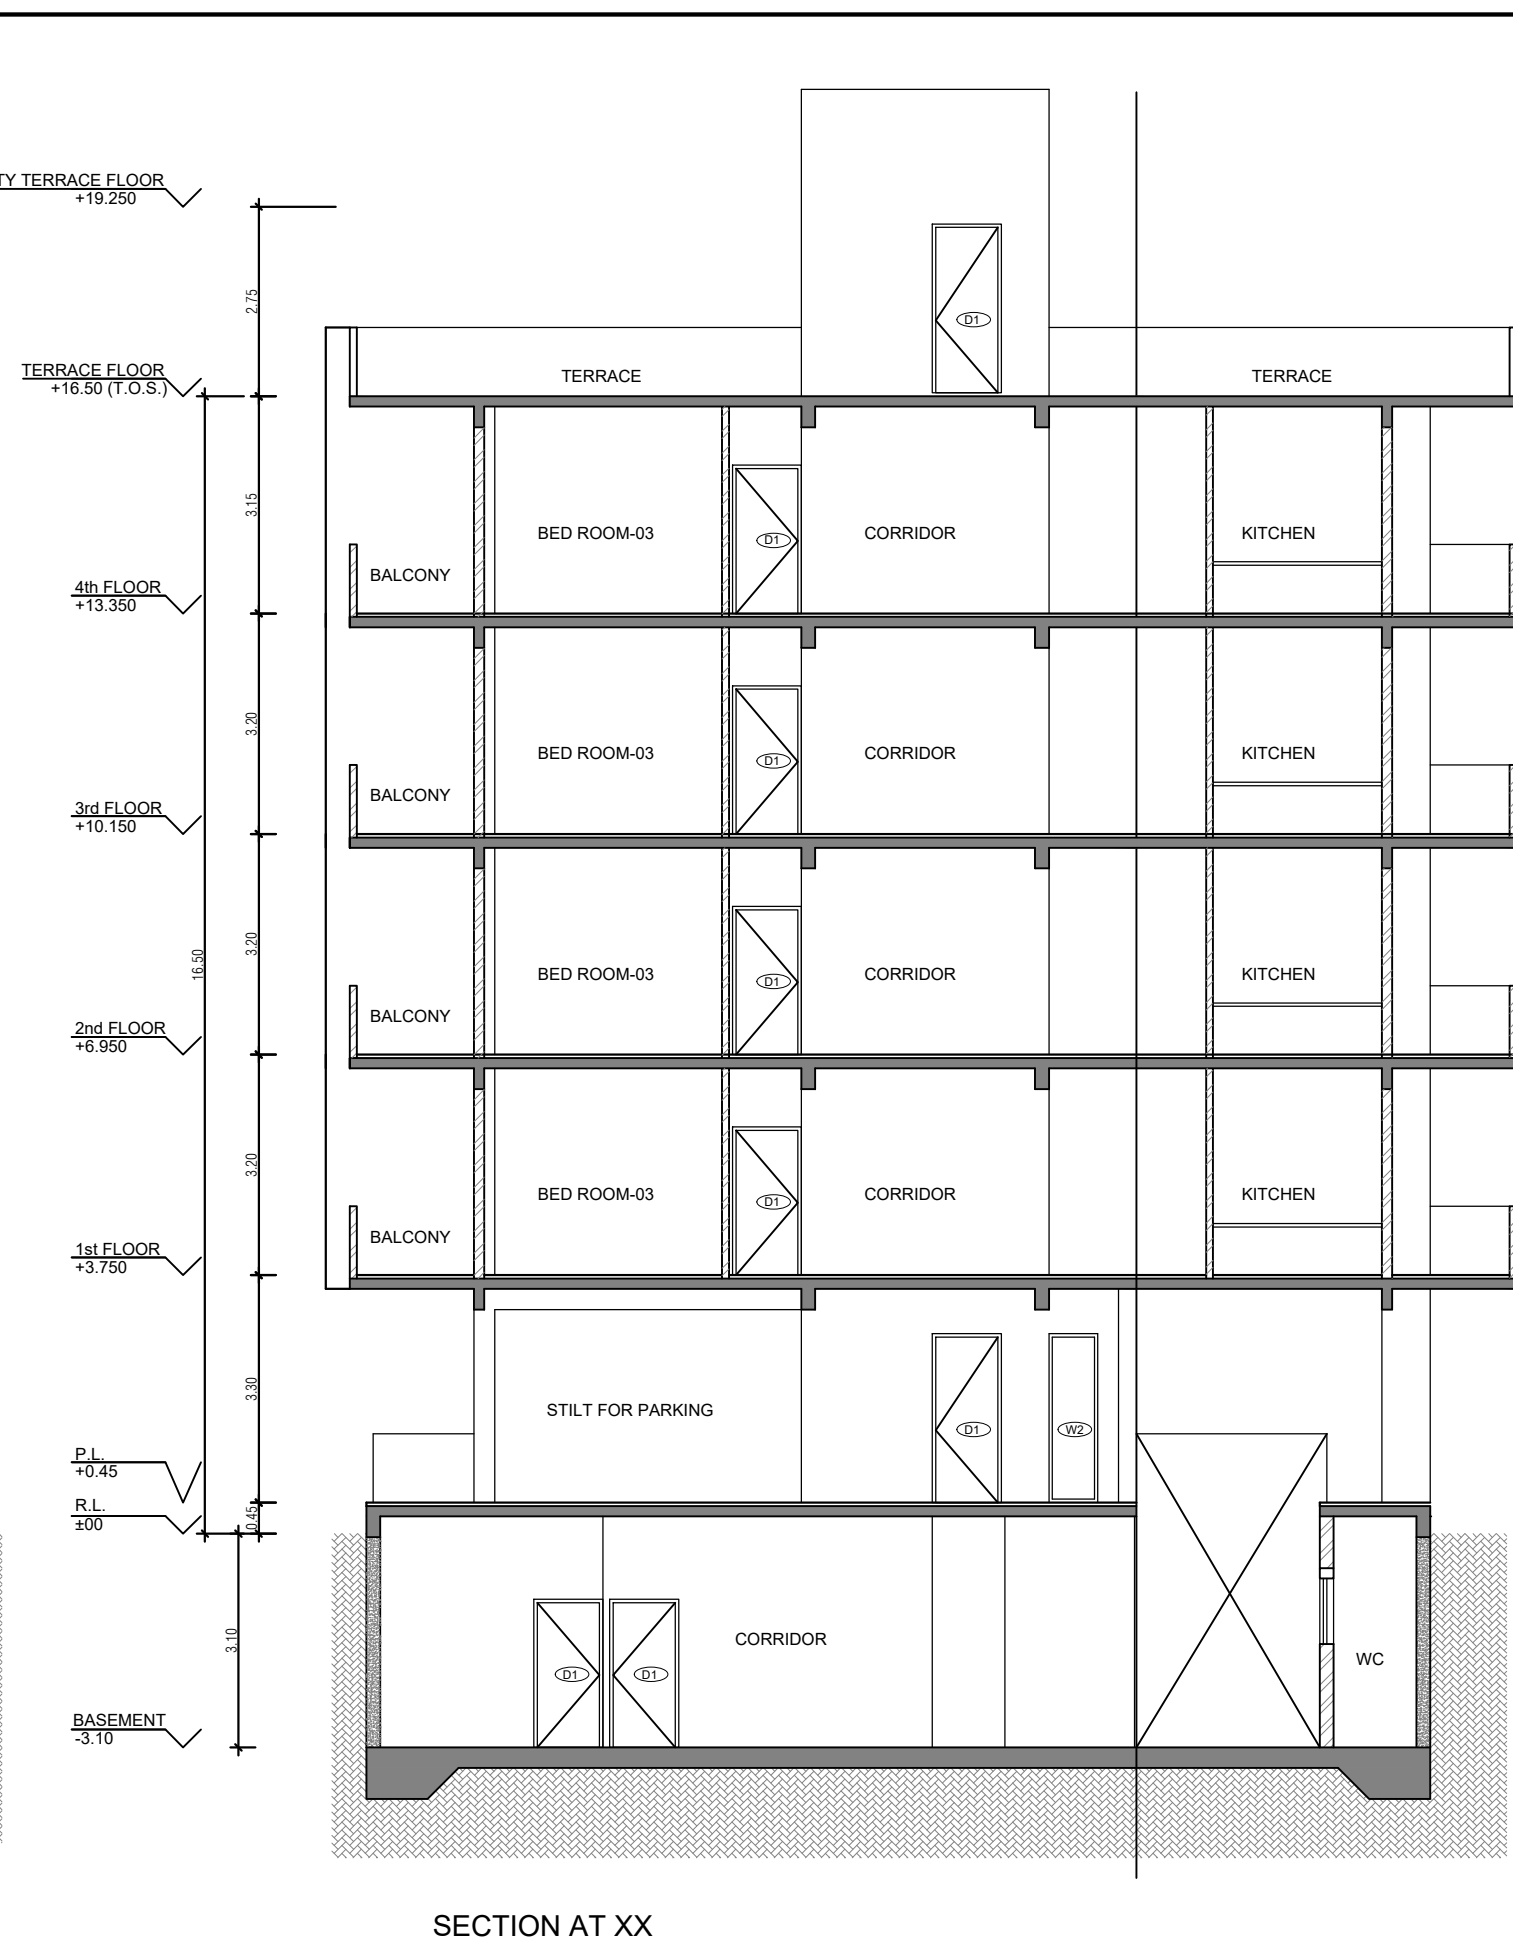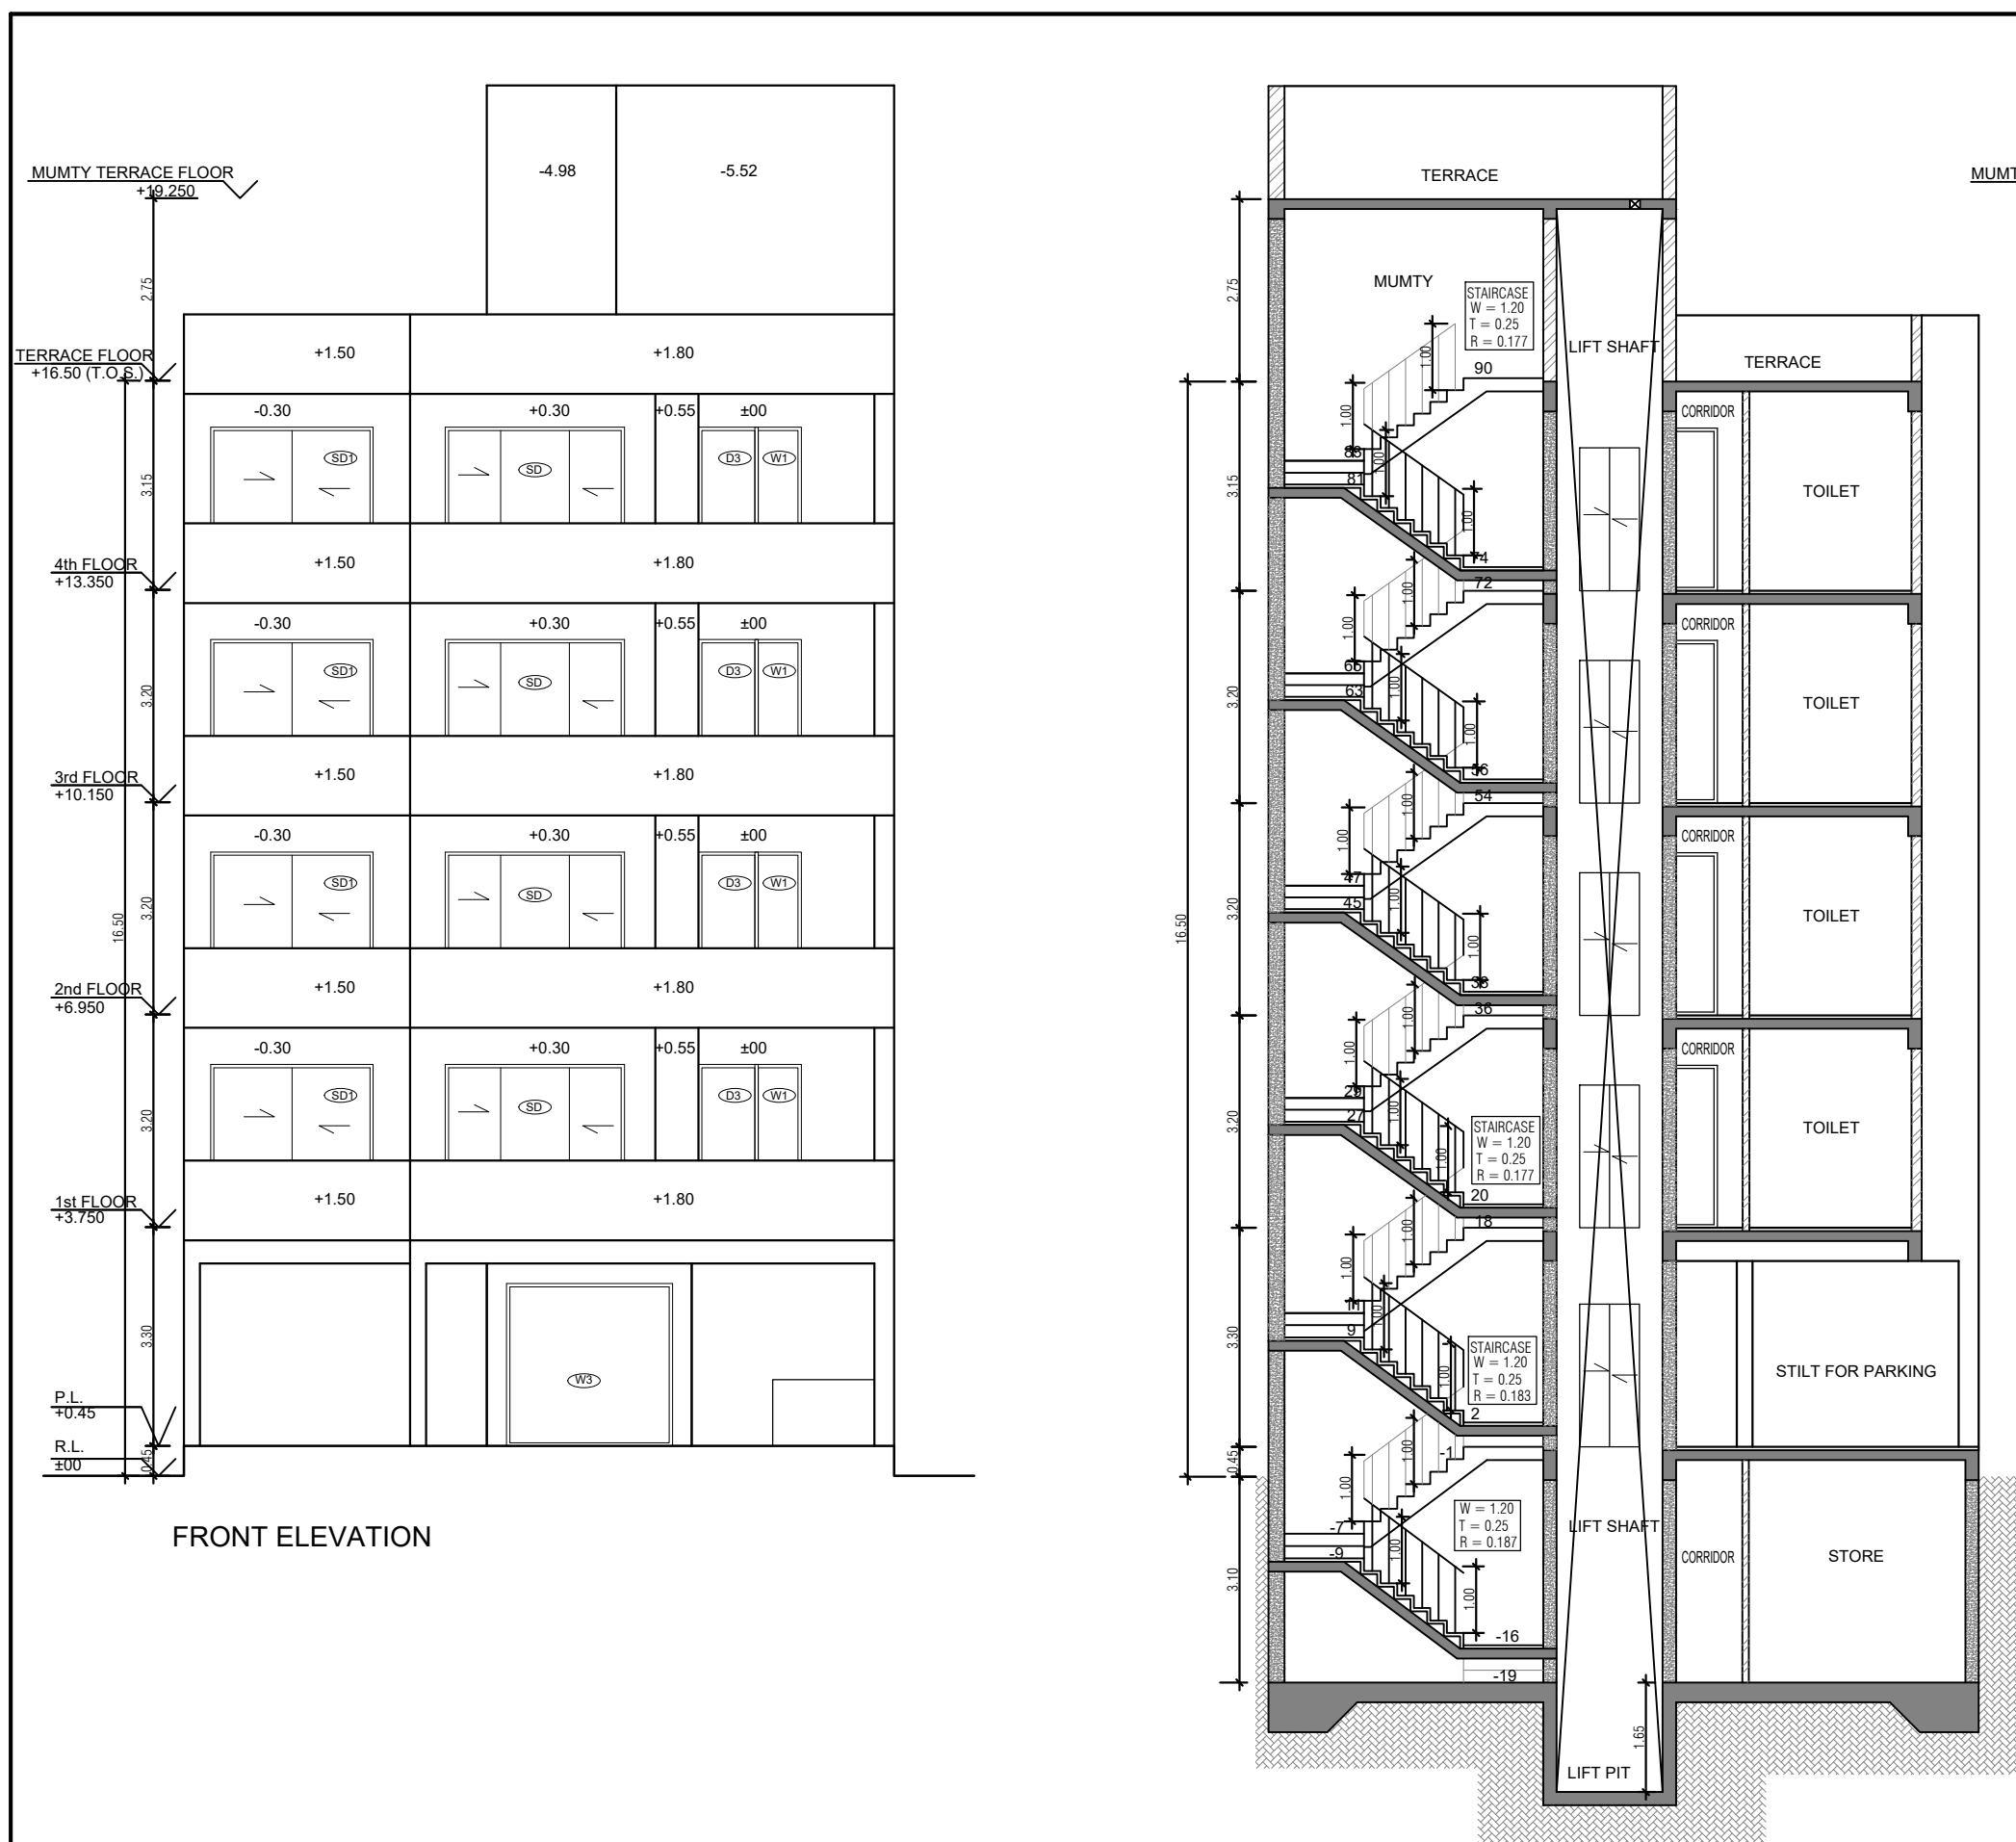


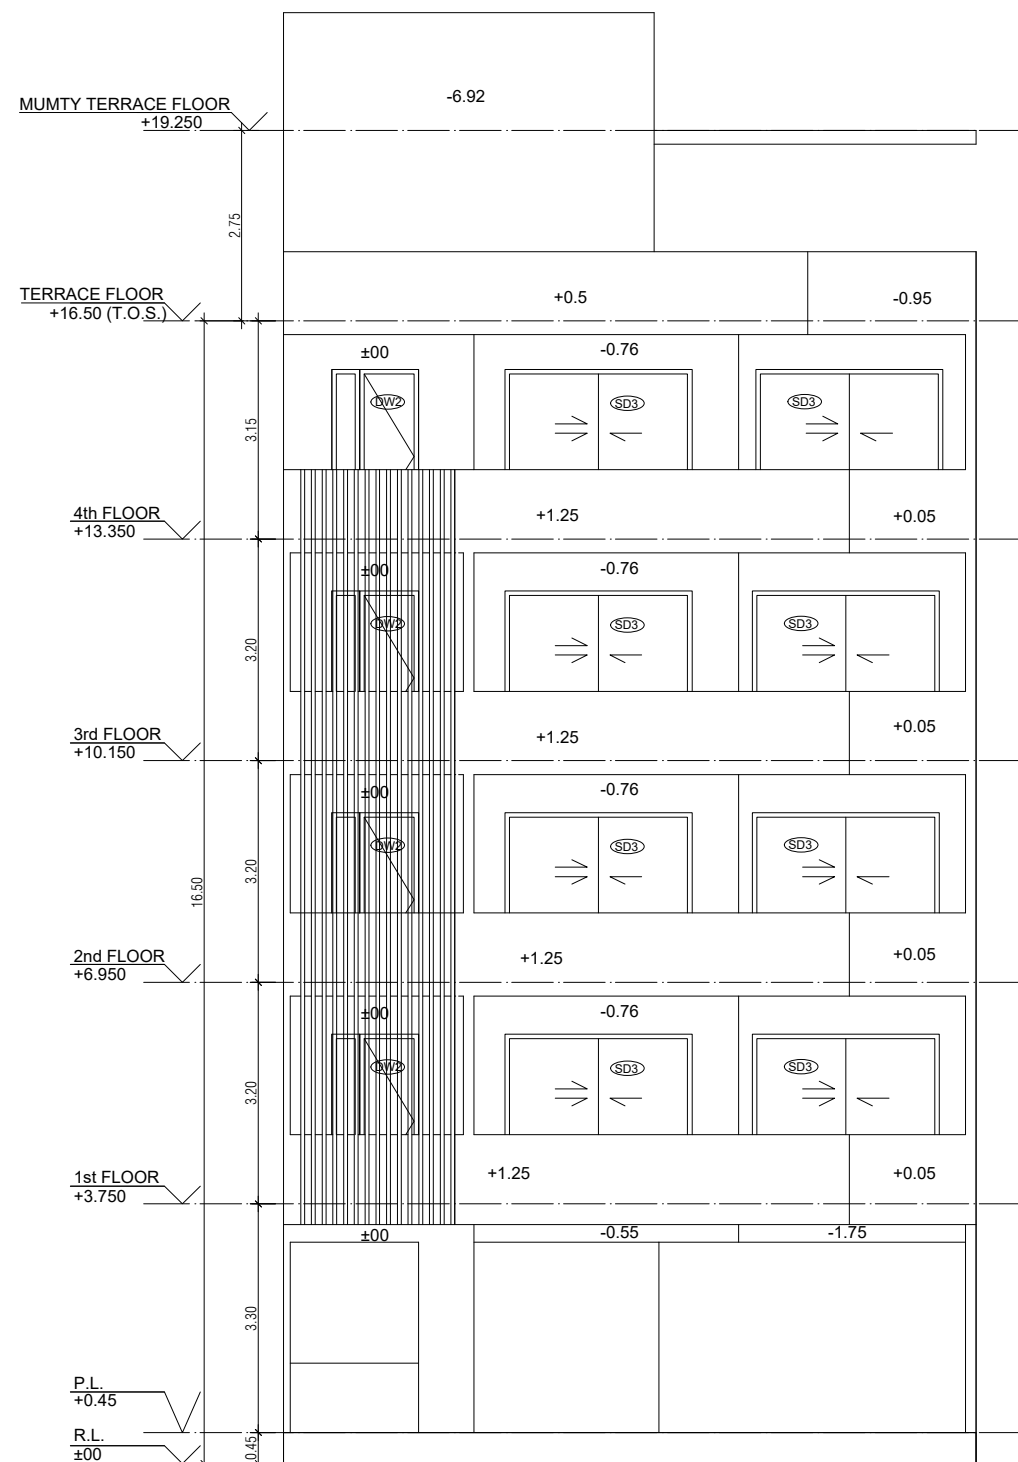


FRONT ELEVATION

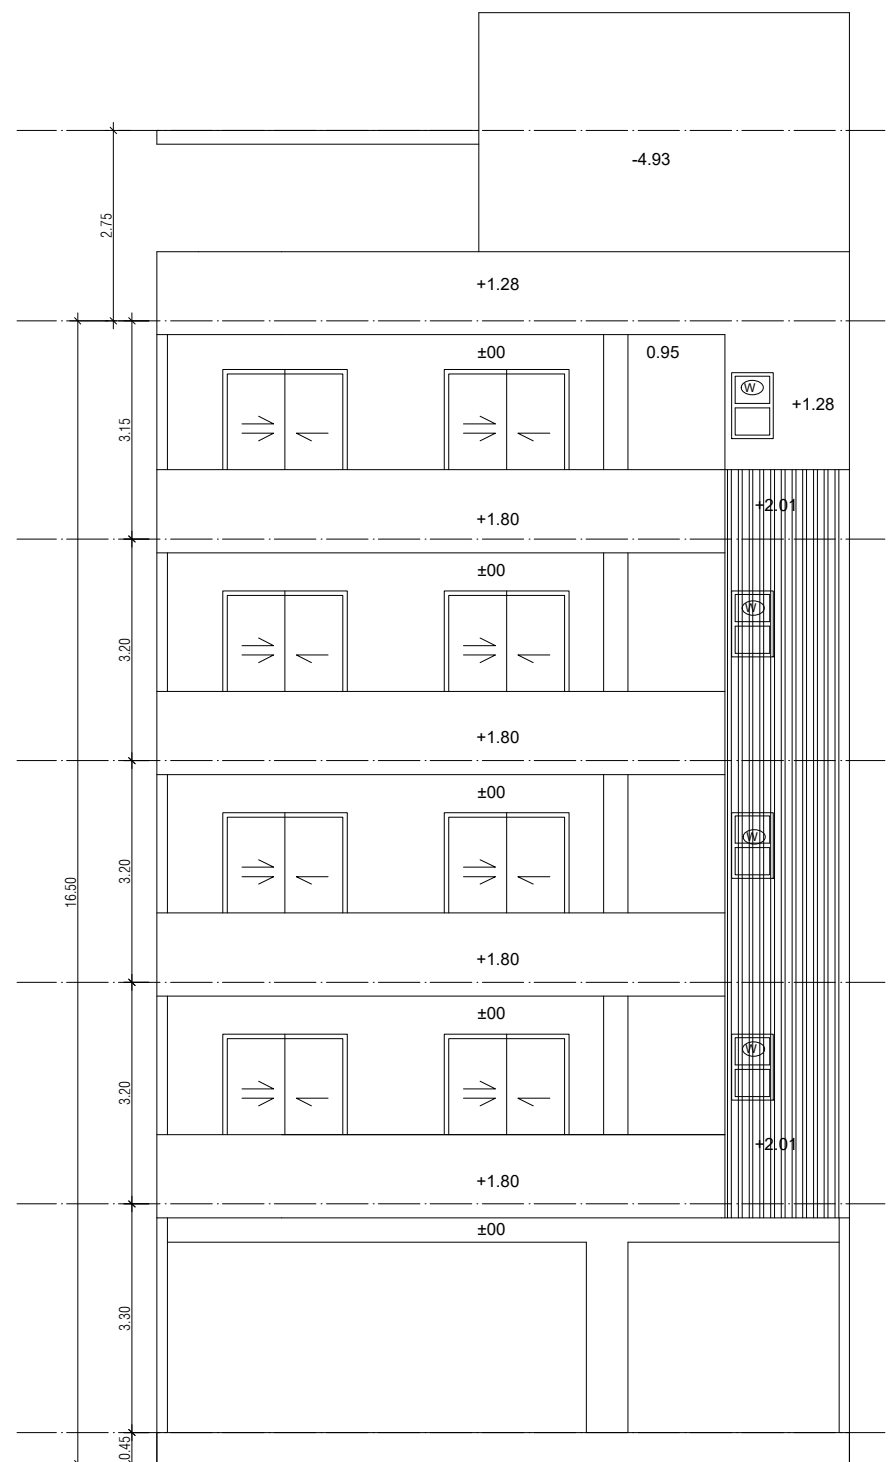


REAR ELEVATION

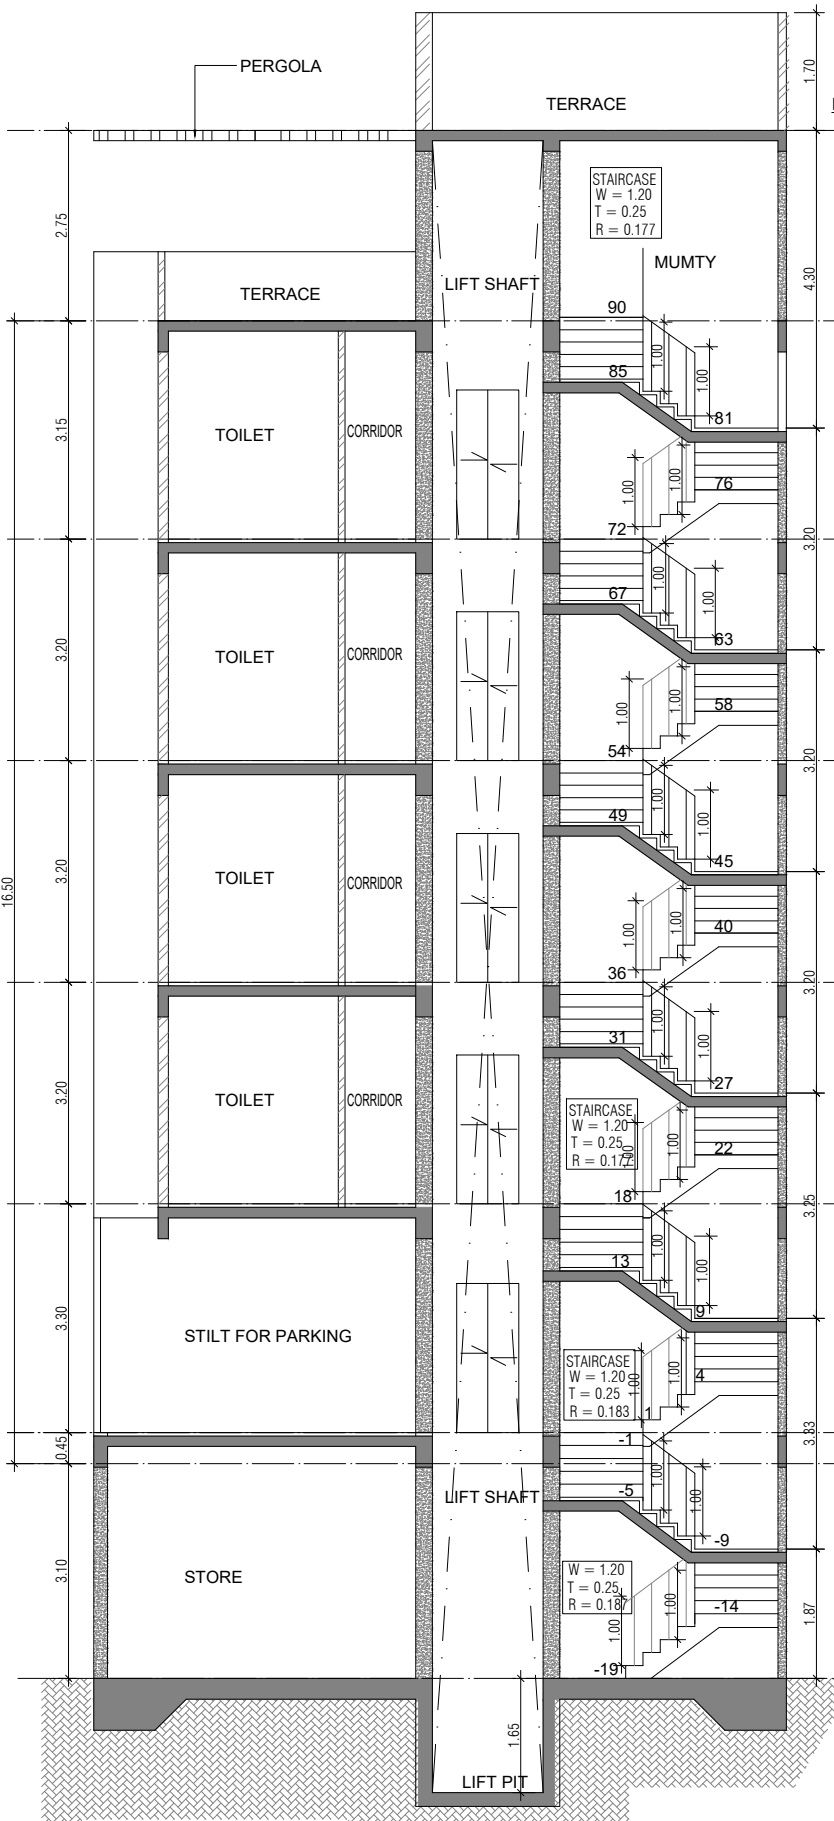

SECTION AT YY

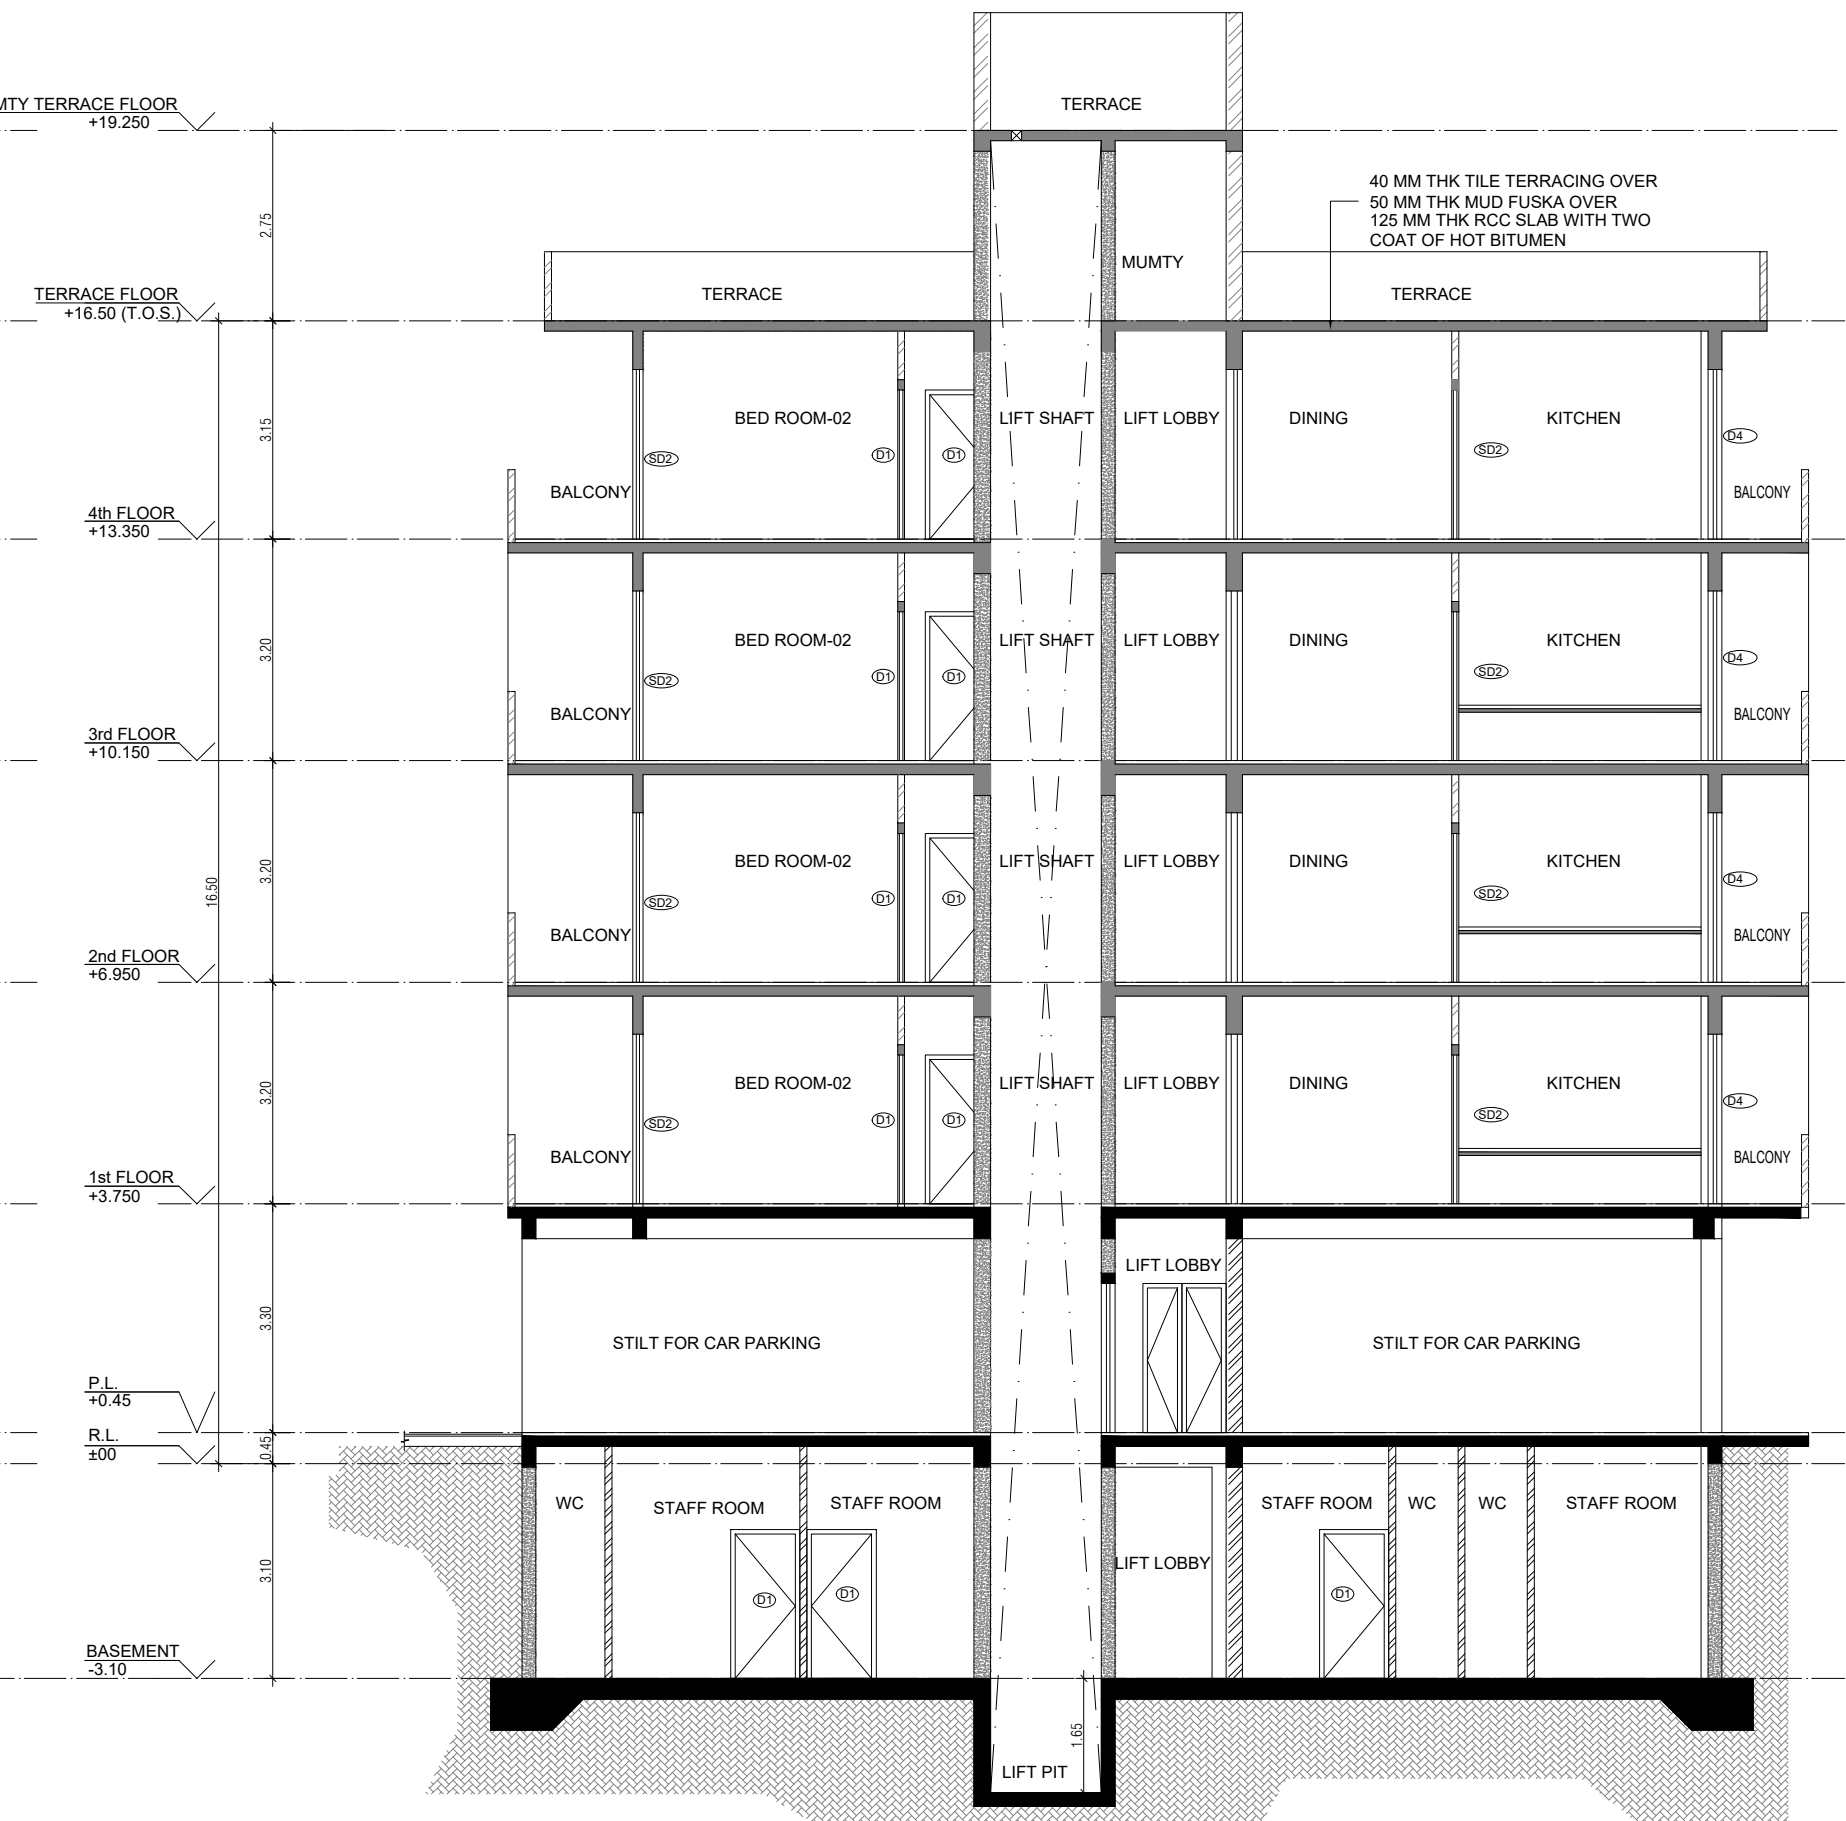


SECTION AT XX

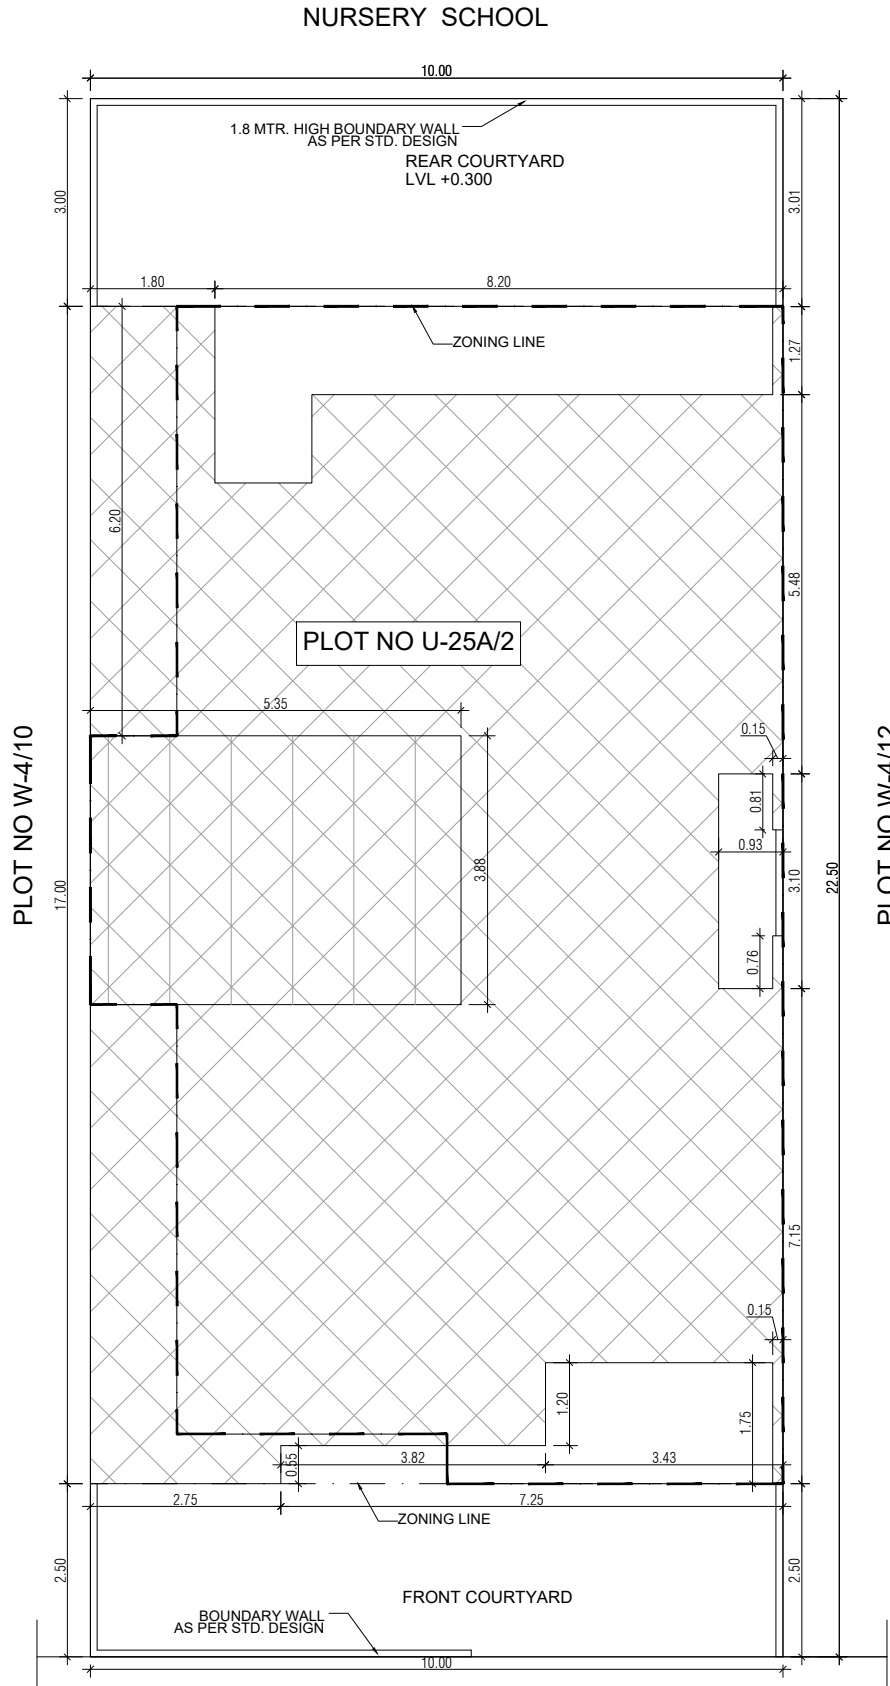

SITE PLAN

DOOR WINDOW SCHEDULE				
SR NO	LEGEND	WIDTH (MM)	HEIGHT (MM)	UINTEL LVL (FROM FFL)
1	D	1.2	2.45	0
2	D1	1	2.15	0
3	D2	0.75	2.15	0
4	D3	0.9	2.45	0
5	D4	0.85	2.45	0
6	SD	1.65	2.45	0
7	SD1	2.75	2.45	0
8	SD2	1.8	2.45	0
9	W	0.6	0.95	1500
10	W1	0.4	2.45	0
11	W2	0.55	2.45	0

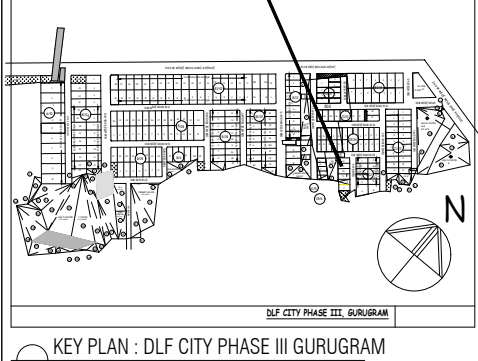

INDEPENDENT RESIDENTIAL FLOORS ON PLOT NO W-4/11 (10 M x 22.5 M i.e. 225 SQMT) IN RESIDENTIAL PLOTTED COLONY DLF CITY PHASE III GURUGRAM (HARYANA)


Owner :-
DLF EXCLUSIVE FLOORS PRIVATE LIMITED
Architects
Arco Associates Pvt. Ltd.
Plot- 36b, Sec-32, Gurgaon-122001
Ph: 26242050, 26242189
Architect's Signature

Owners' Signature


Project :-
Proposed Residential Building Plan (Independent floors), On Plot No. W-4/11, DLF City, Phase III, Gurugram, Haryana

Drawing Title:-
FLOOR PLANS, ELEVATION & SECTION, SITE PLAN


Date
04-03-2022
Drawing No.
01
SCALE
1:100

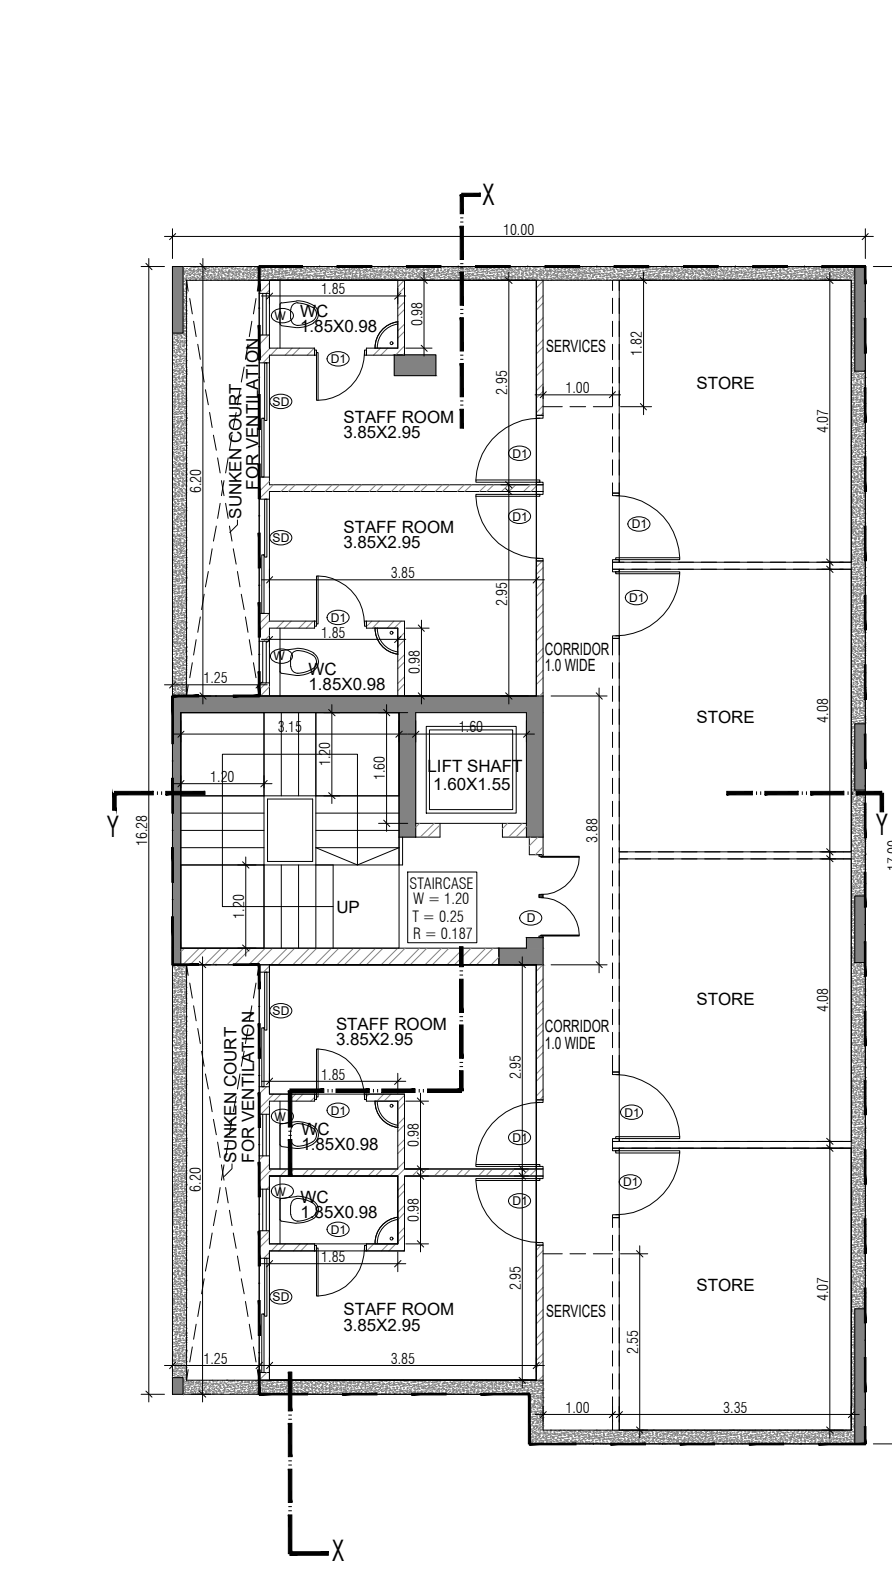


BASEMENT PLAN

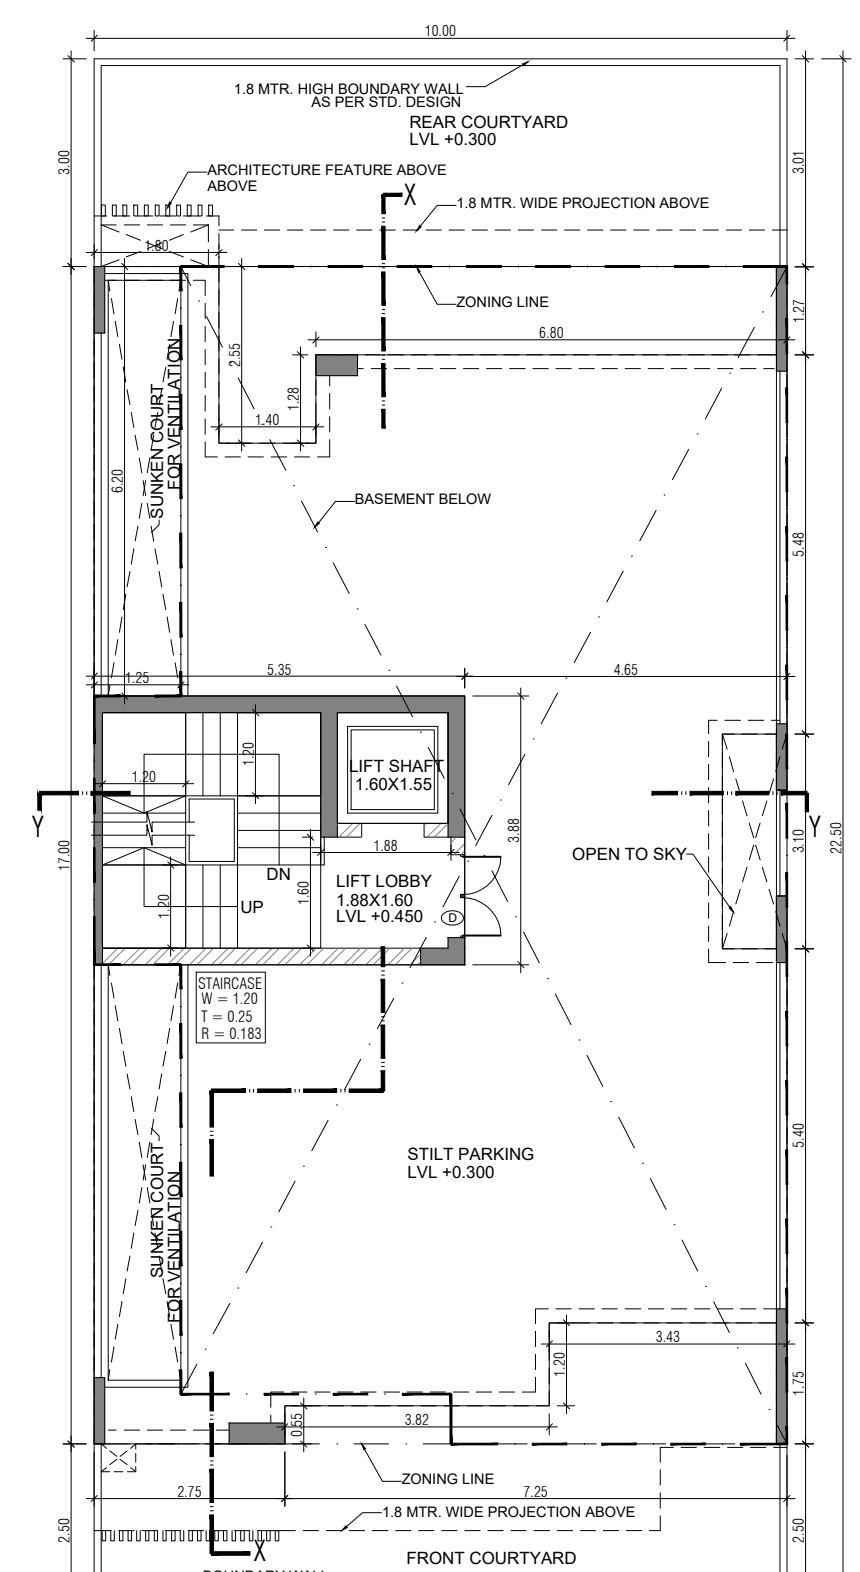


STILT FLOOR PLAN

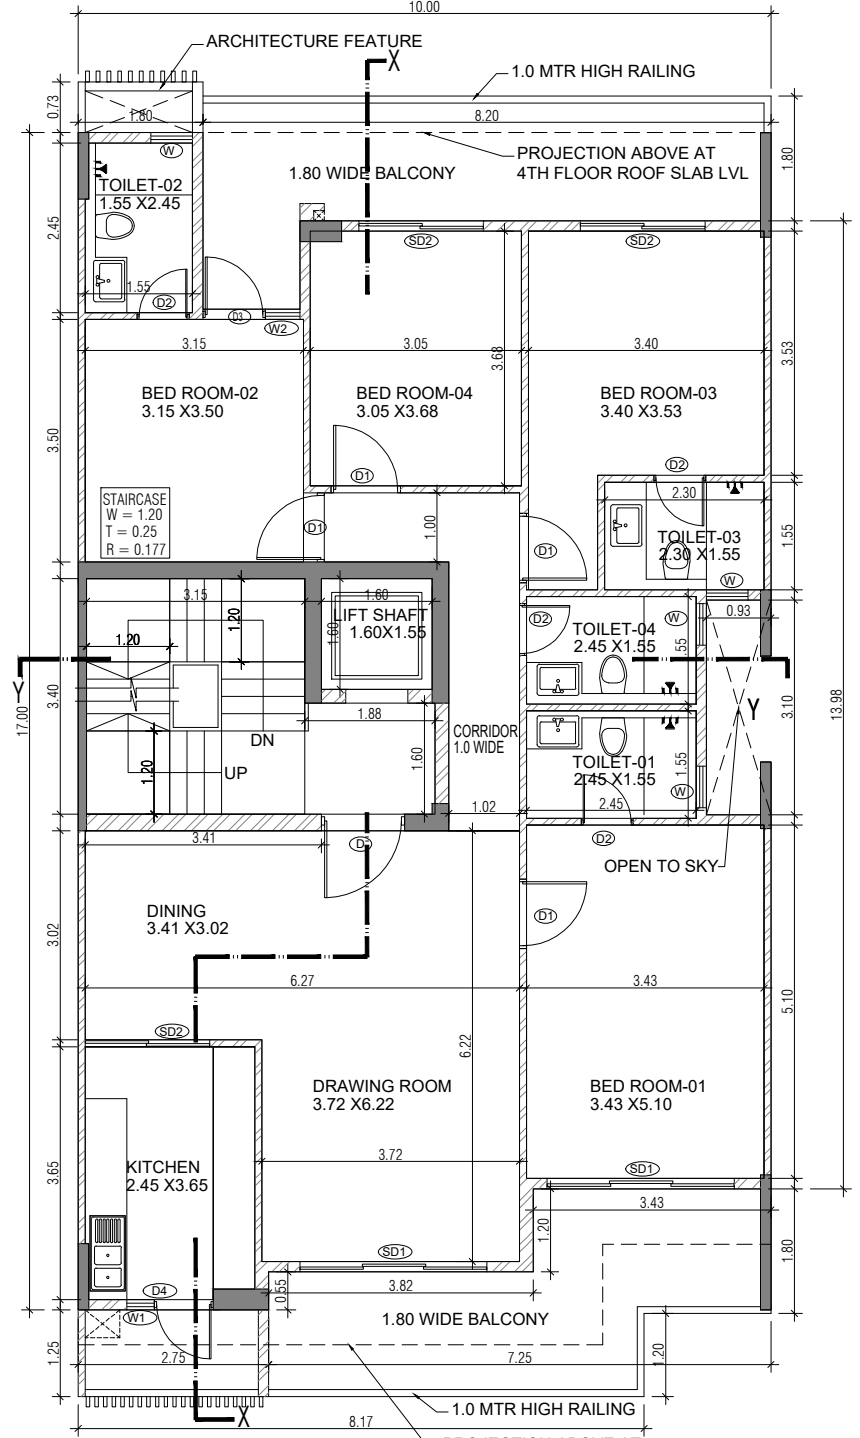

TYPICAL 1st to 4th FLOOR PLAN

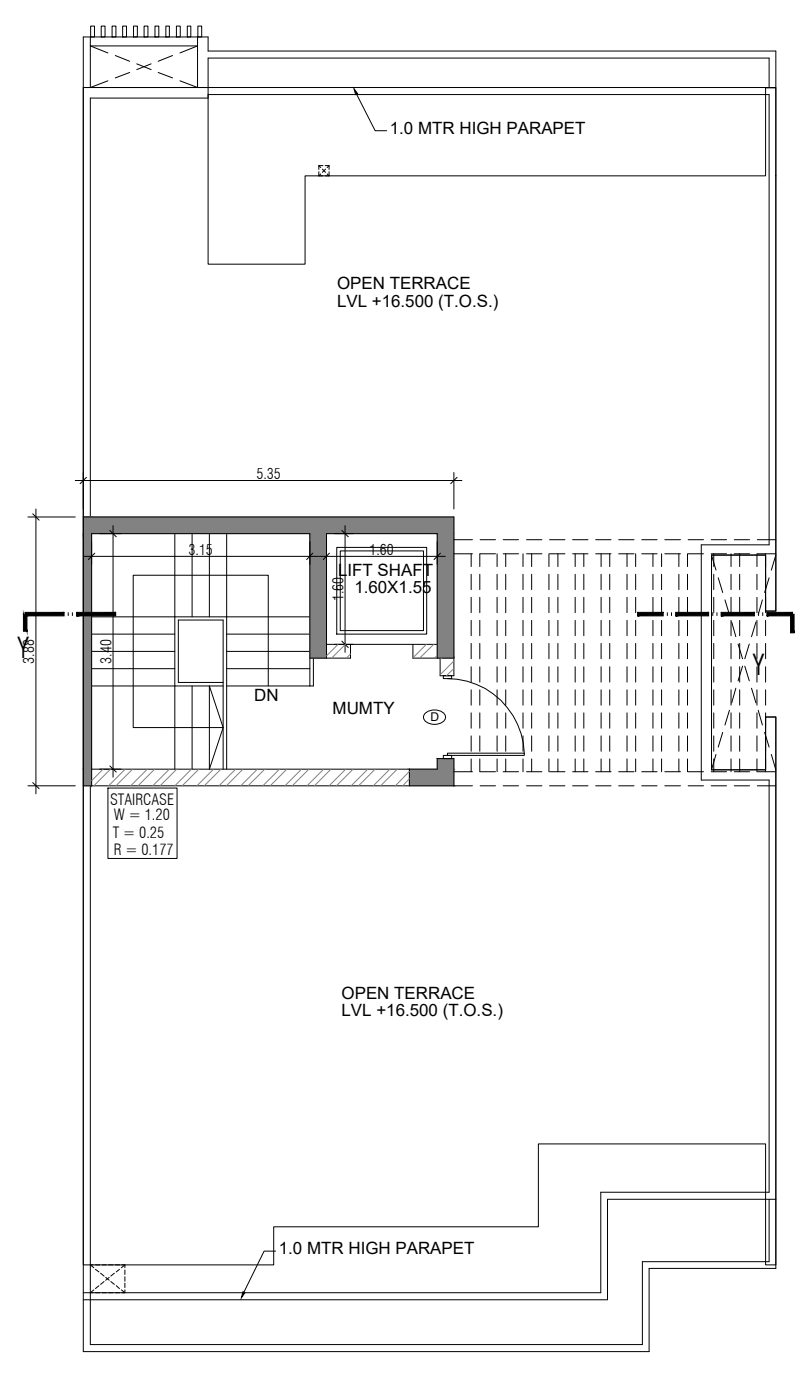

TERRACE PLAN

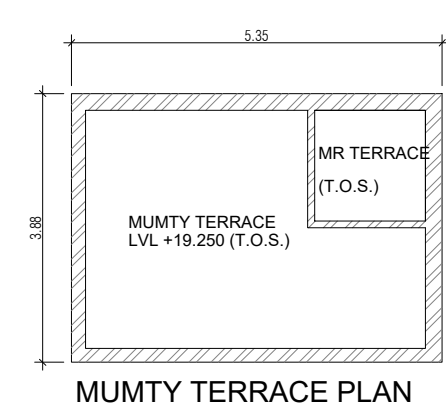

MUMTY TERRACE PLAN

