


Roads

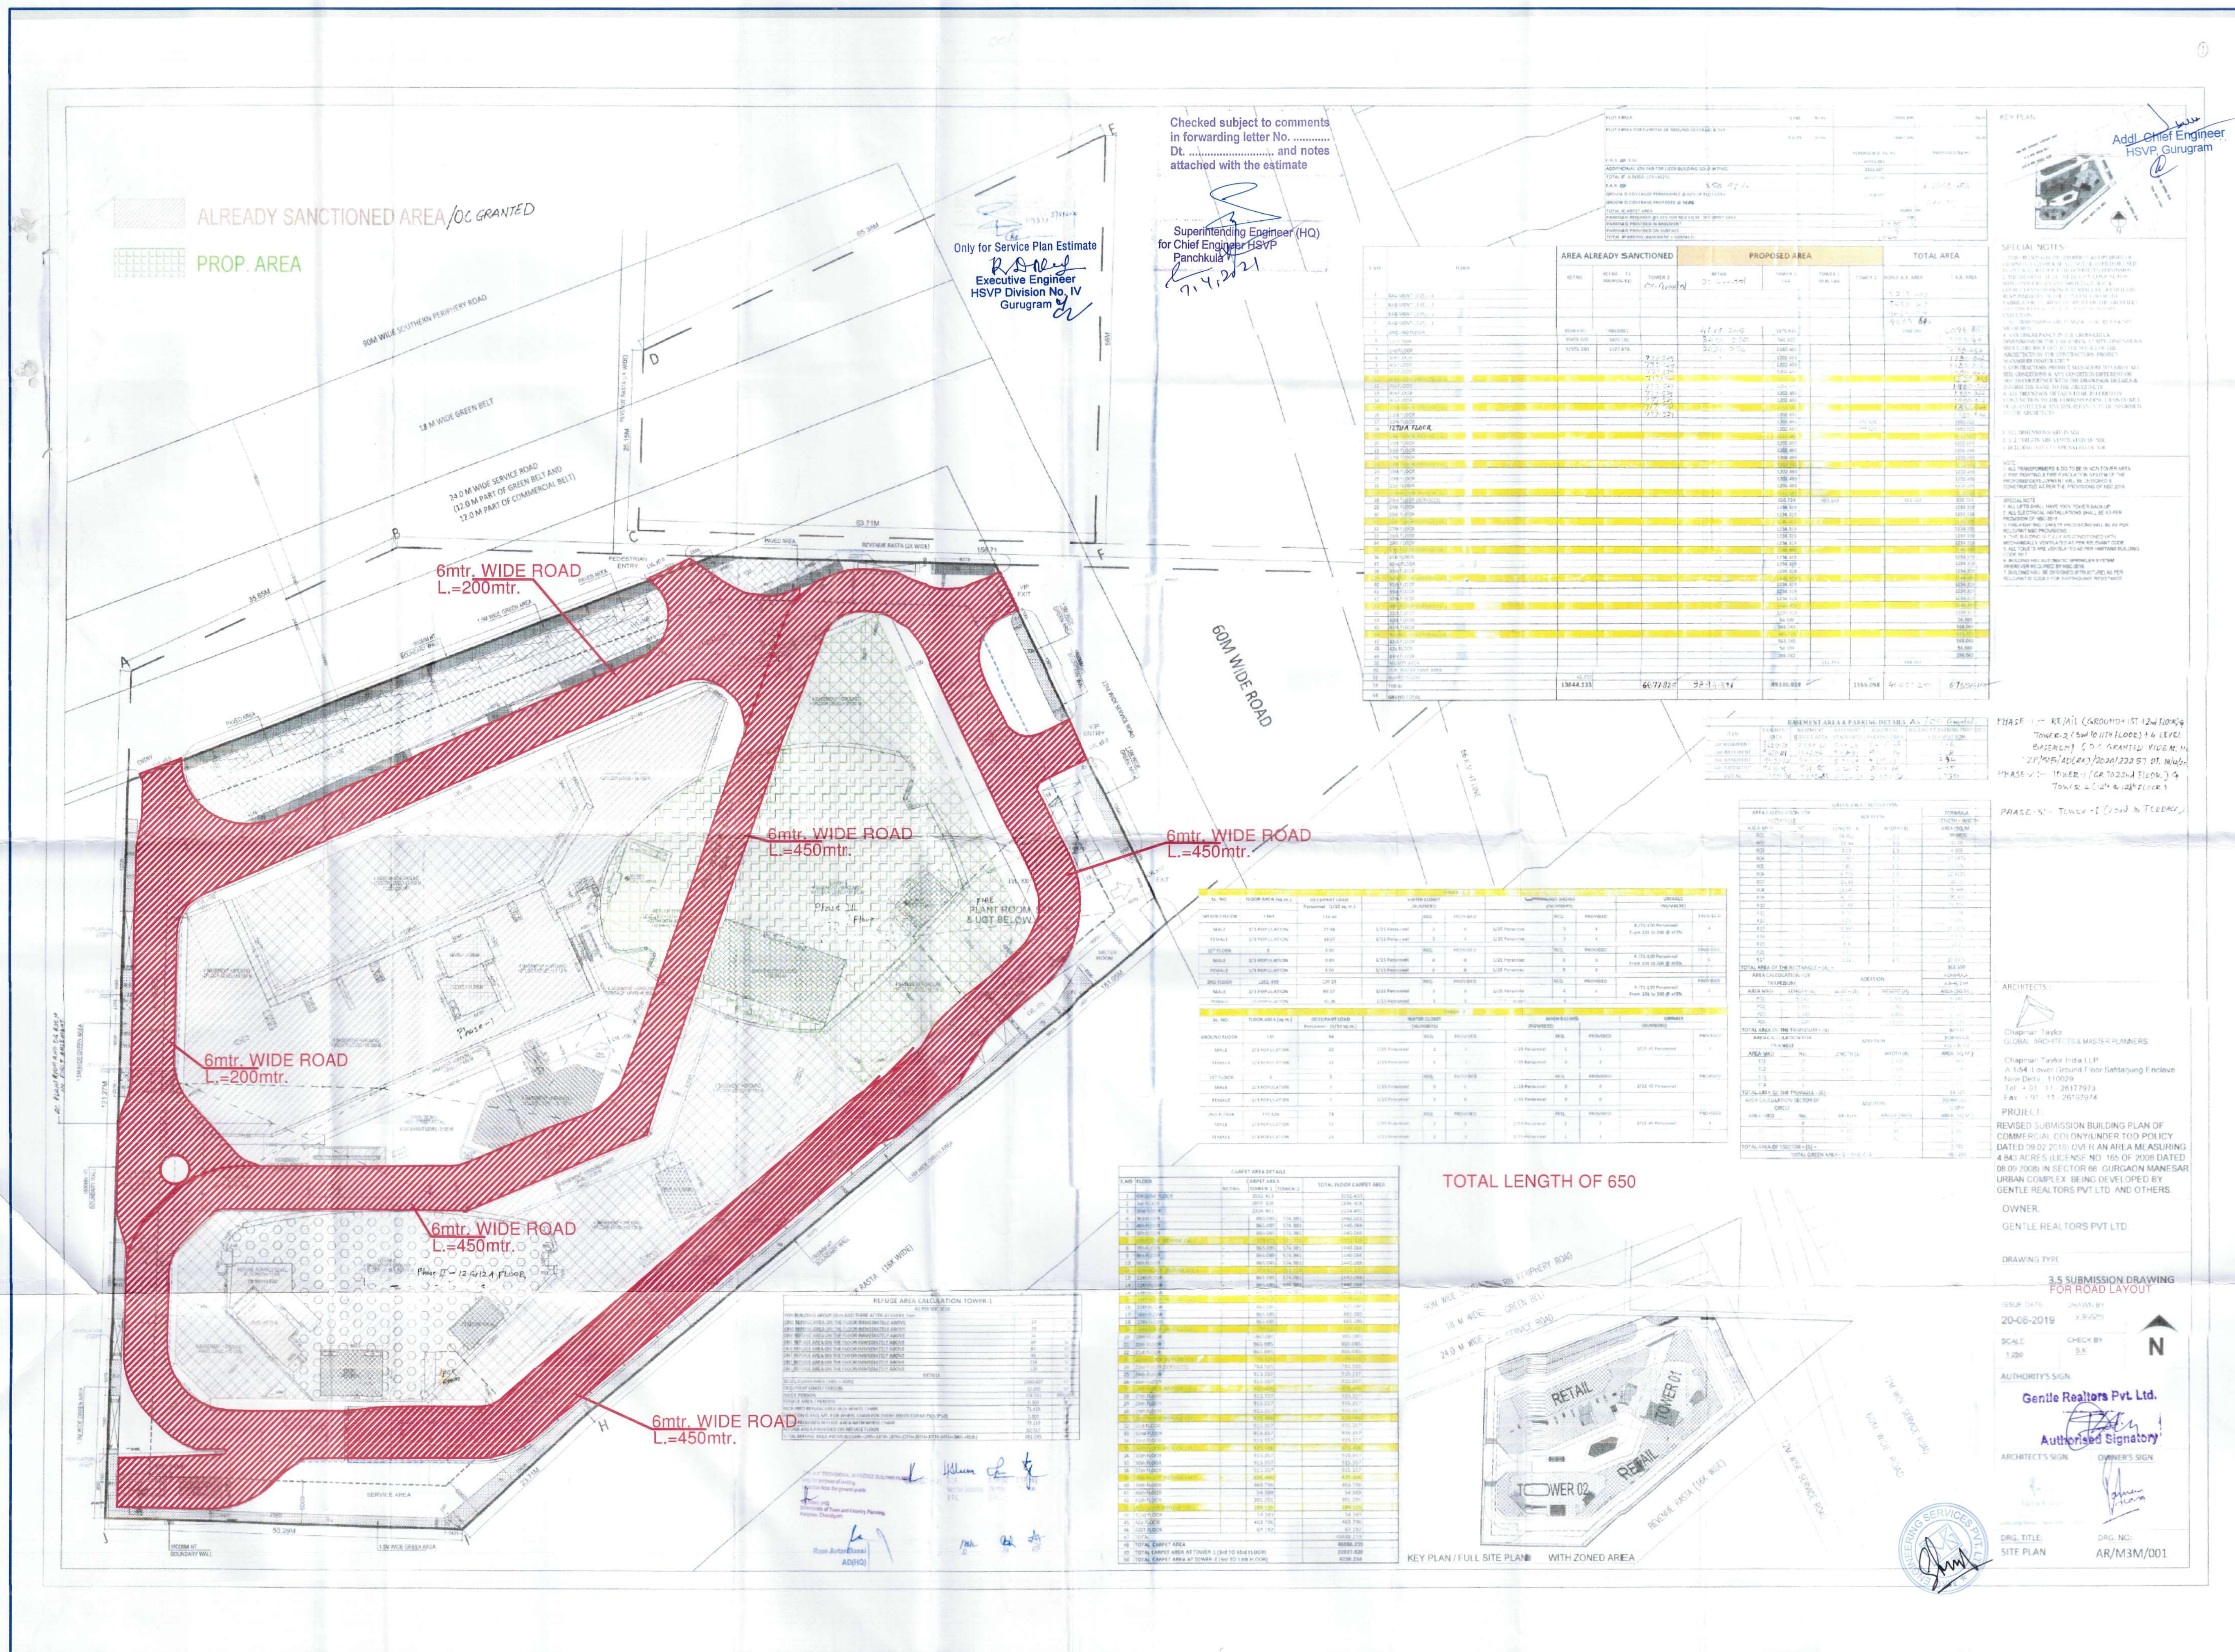


Checked subject to comments in forwarding letter No. Dt. and notes attached with the estimate

Superintending Engineer (HQ) for Chief Engineer HSVP Panchkula

Only for Service Plan Estimate
Executive Engineer HSVP Division No. IV Gurugram

Table with 4 columns: S. NO., FLOOR AREA (SQ. M.), TOTAL AREA, and REMARKS. It lists various building components and their areas.

Table with 4 columns: AREA ALREADY SANCTIONED, PROPOSED AREA, TOTAL AREA, and REMARKS. It provides a detailed breakdown of the project's area requirements.

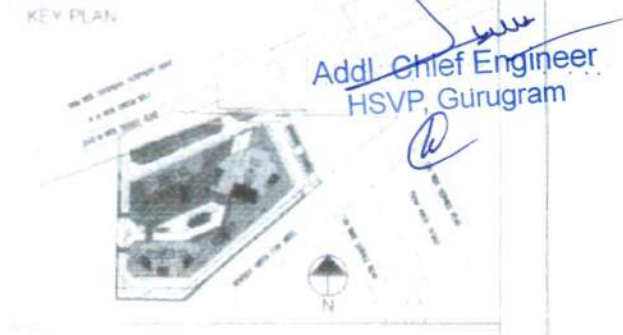

SPECIAL NOTES:
1. THE SITE PLAN IS SUBMITTED FOR APPROVAL OF THE LOCAL AUTHORITY...
2. THE SITE PLAN IS SUBMITTED FOR APPROVAL OF THE LOCAL AUTHORITY...
3. THE SITE PLAN IS SUBMITTED FOR APPROVAL OF THE LOCAL AUTHORITY...

Table with 4 columns: S. NO., FLOOR AREA (SQ. M.), TOTAL AREA, and REMARKS. It lists various building components and their areas.

Table with 4 columns: S. NO., FLOOR AREA (SQ. M.), TOTAL AREA, and REMARKS. It lists various building components and their areas.


PHASE I - RETAIL (GROUND FLOOR) & TOWER 2 (2ND TO 10TH FLOOR) & 4 LEVEL BASEMENT...
PHASE II - TOWER 1 (GROUND FLOOR) & TOWER 2 (11TH TO 15TH FLOOR)

Table with 4 columns: S. NO., FLOOR AREA (SQ. M.), TOTAL AREA, and REMARKS. It lists various building components and their areas.

ARCHITECTS:
Chapman Taylor
CLUB ARCHITECTS & MASTER PLANNERS
Chapman Taylor India LLP
A-104, 1st Floor, Sector 18, Gurgaon, Haryana - 122002
Tel: +91 11 26179773
Fax: +91 11 26179774

Table with 4 columns: S. NO., FLOOR AREA (SQ. M.), TOTAL AREA, and REMARKS. It lists various building components and their areas.

TOTAL LENGTH OF 650

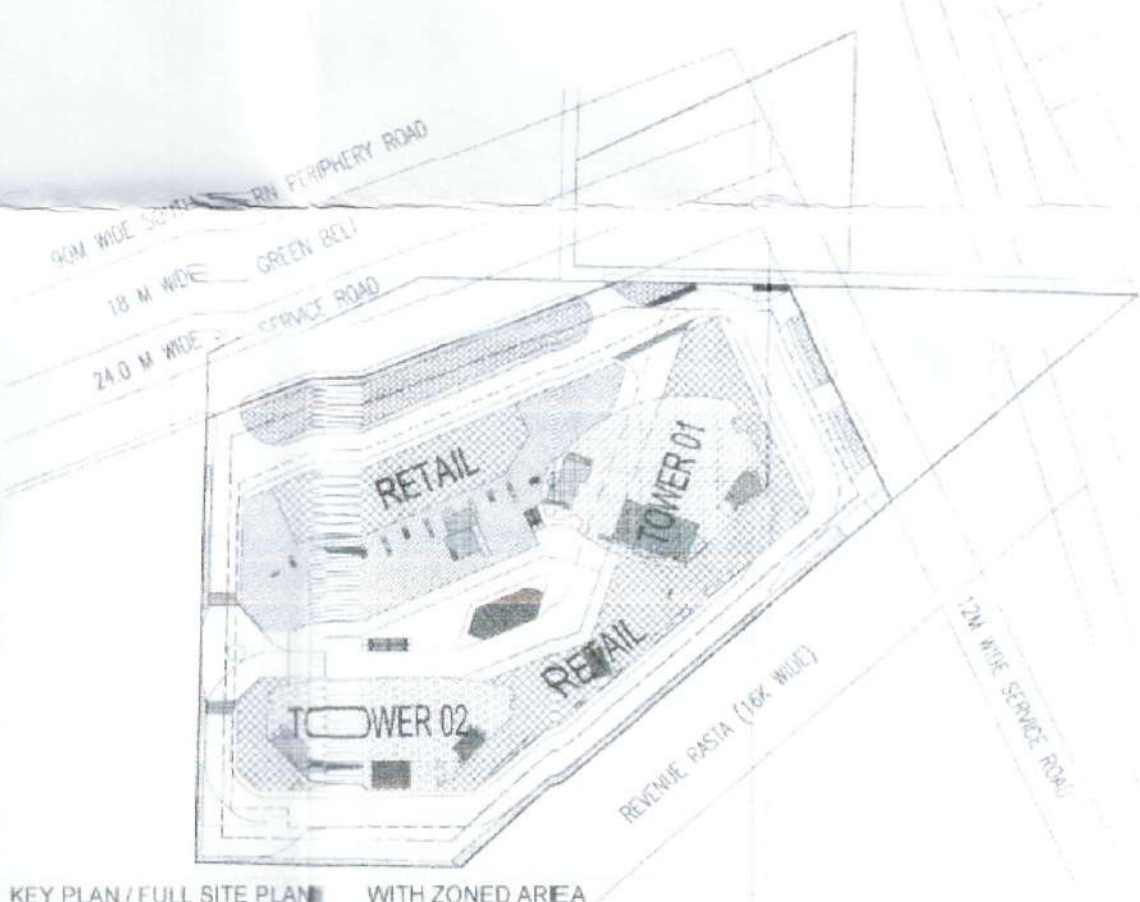

3.5 SUBMISSION DRAWING FOR ROAD LAYOUT
ISSUE DATE: 20-06-2019
SCALE: 1:200
AUTHORITY'S SIGN: Gentle Realtors Pvt. Ltd.
Authorised Signatory
ARCHITECT'S SIGN: [Signature]
OWNER'S SIGN: [Signature]
DRG. TITLE: SITE PLAN
DRG. NO: AR/M3M/001