

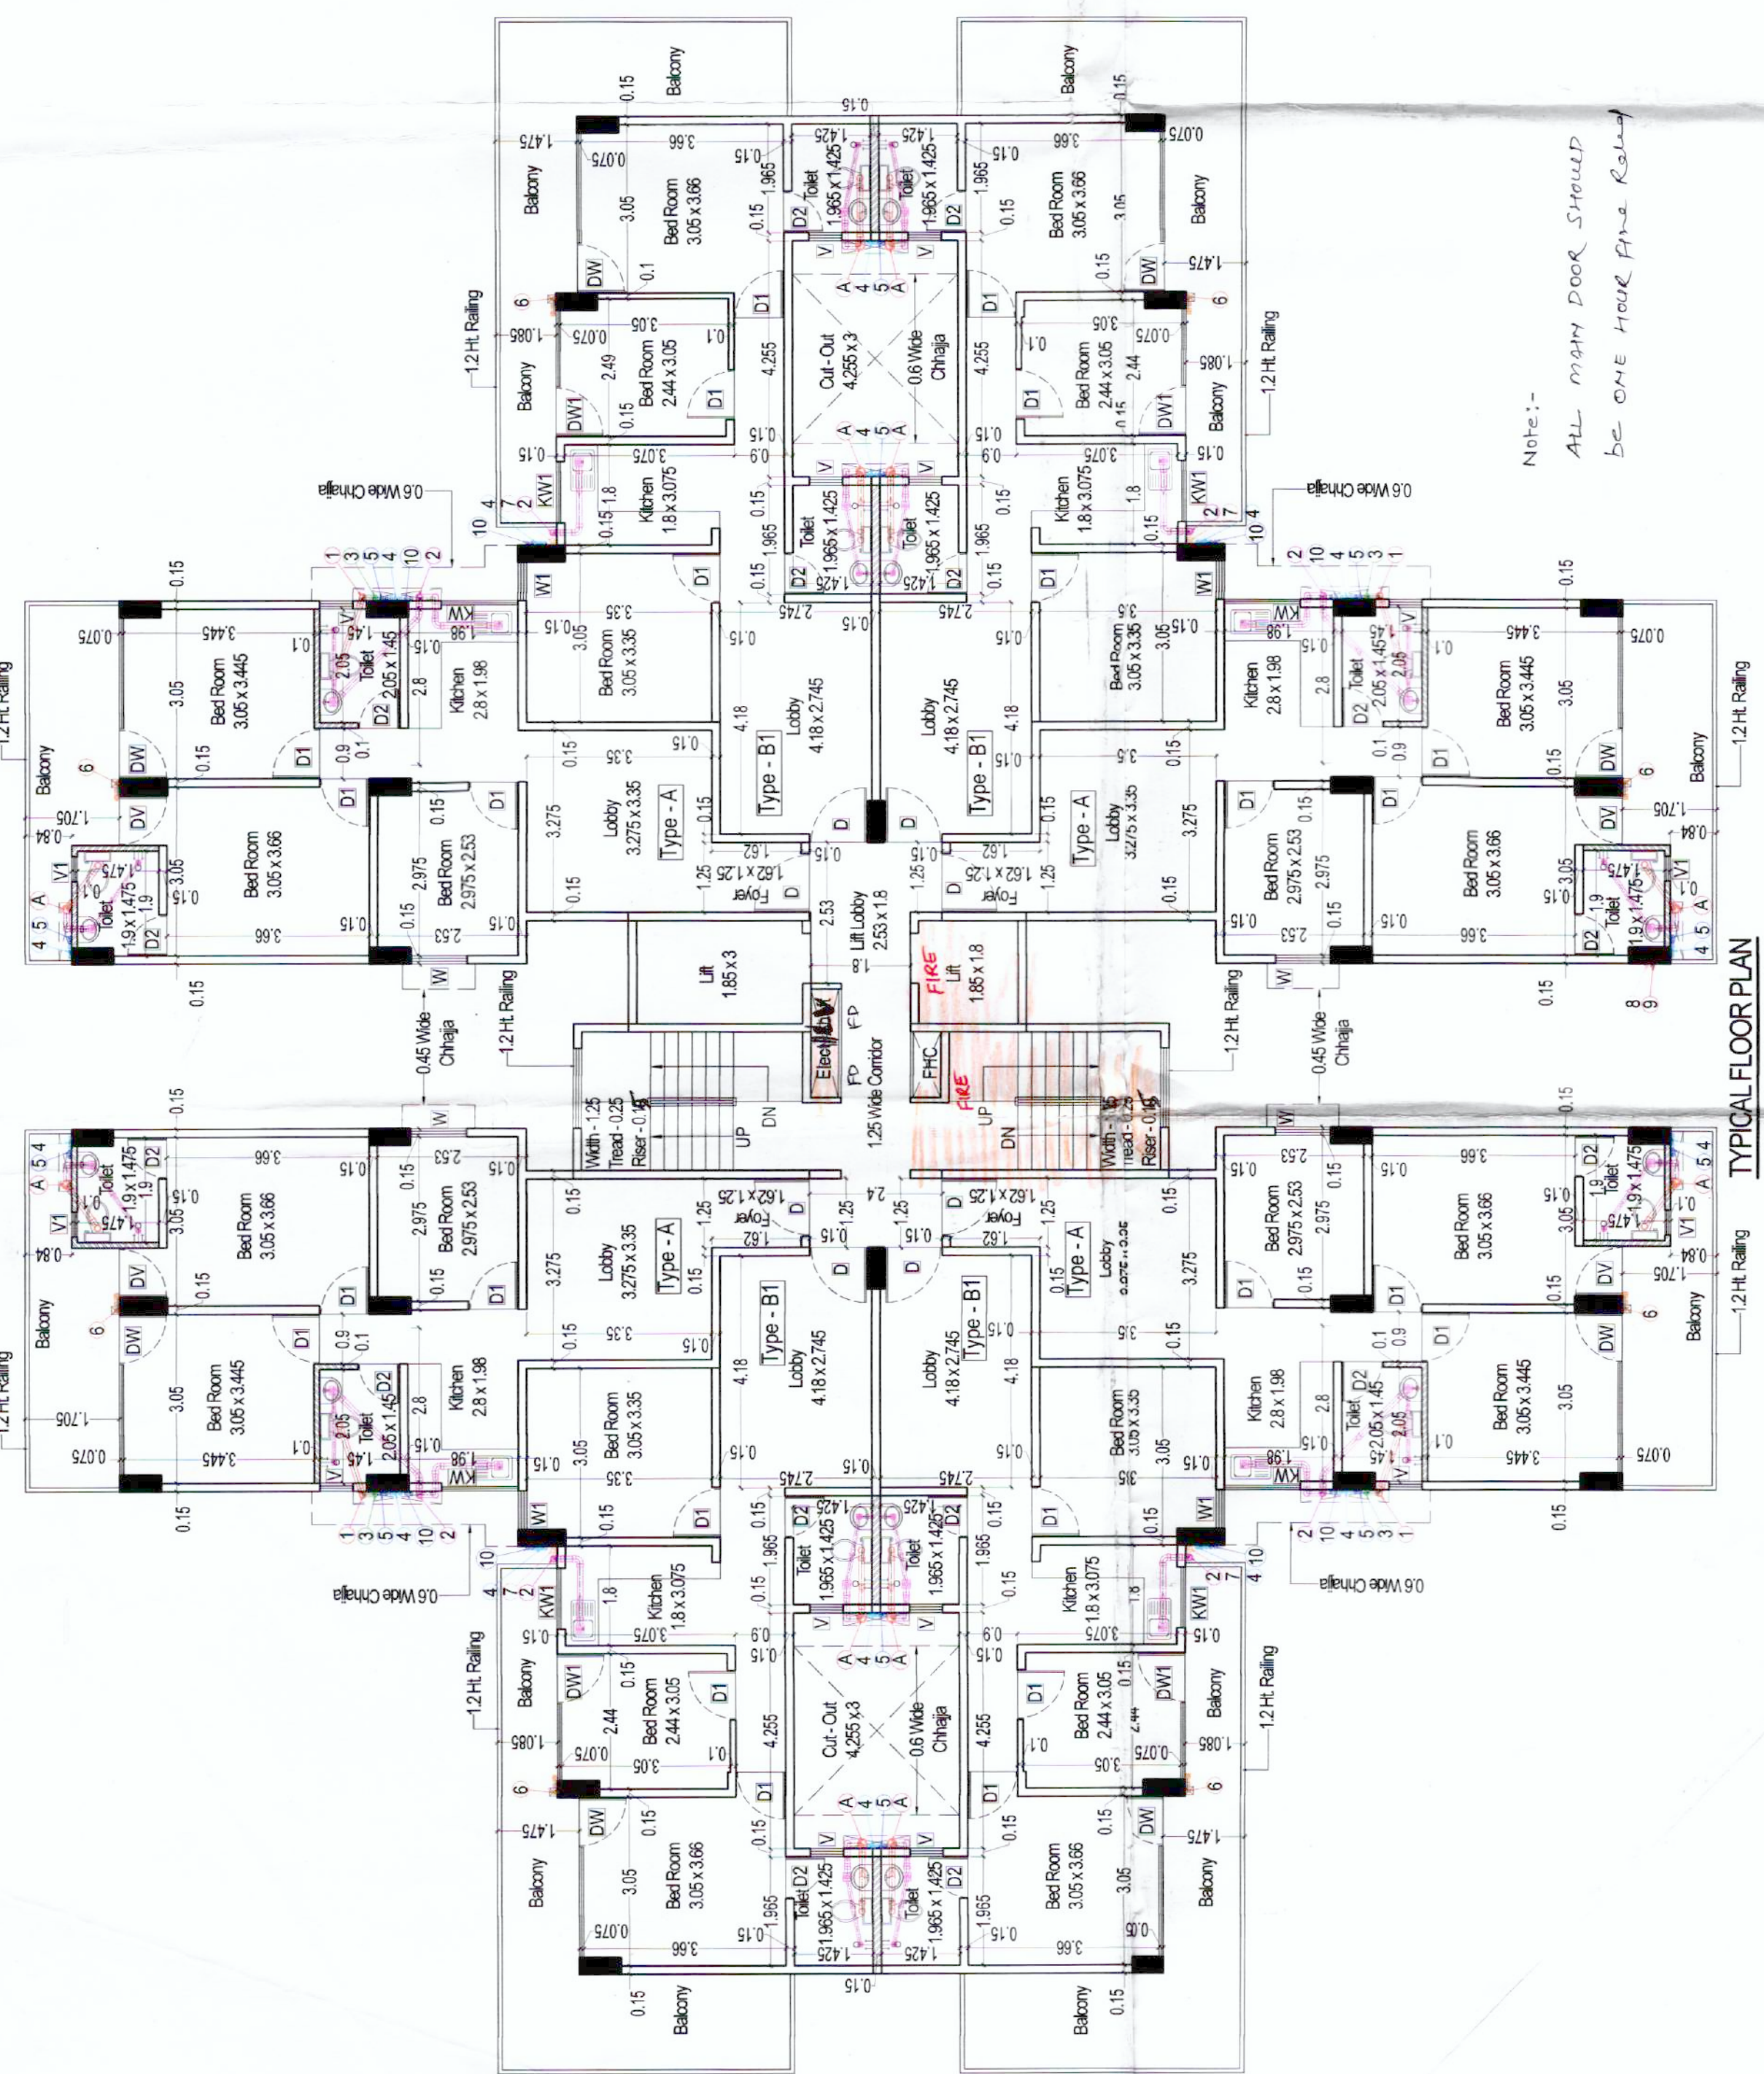
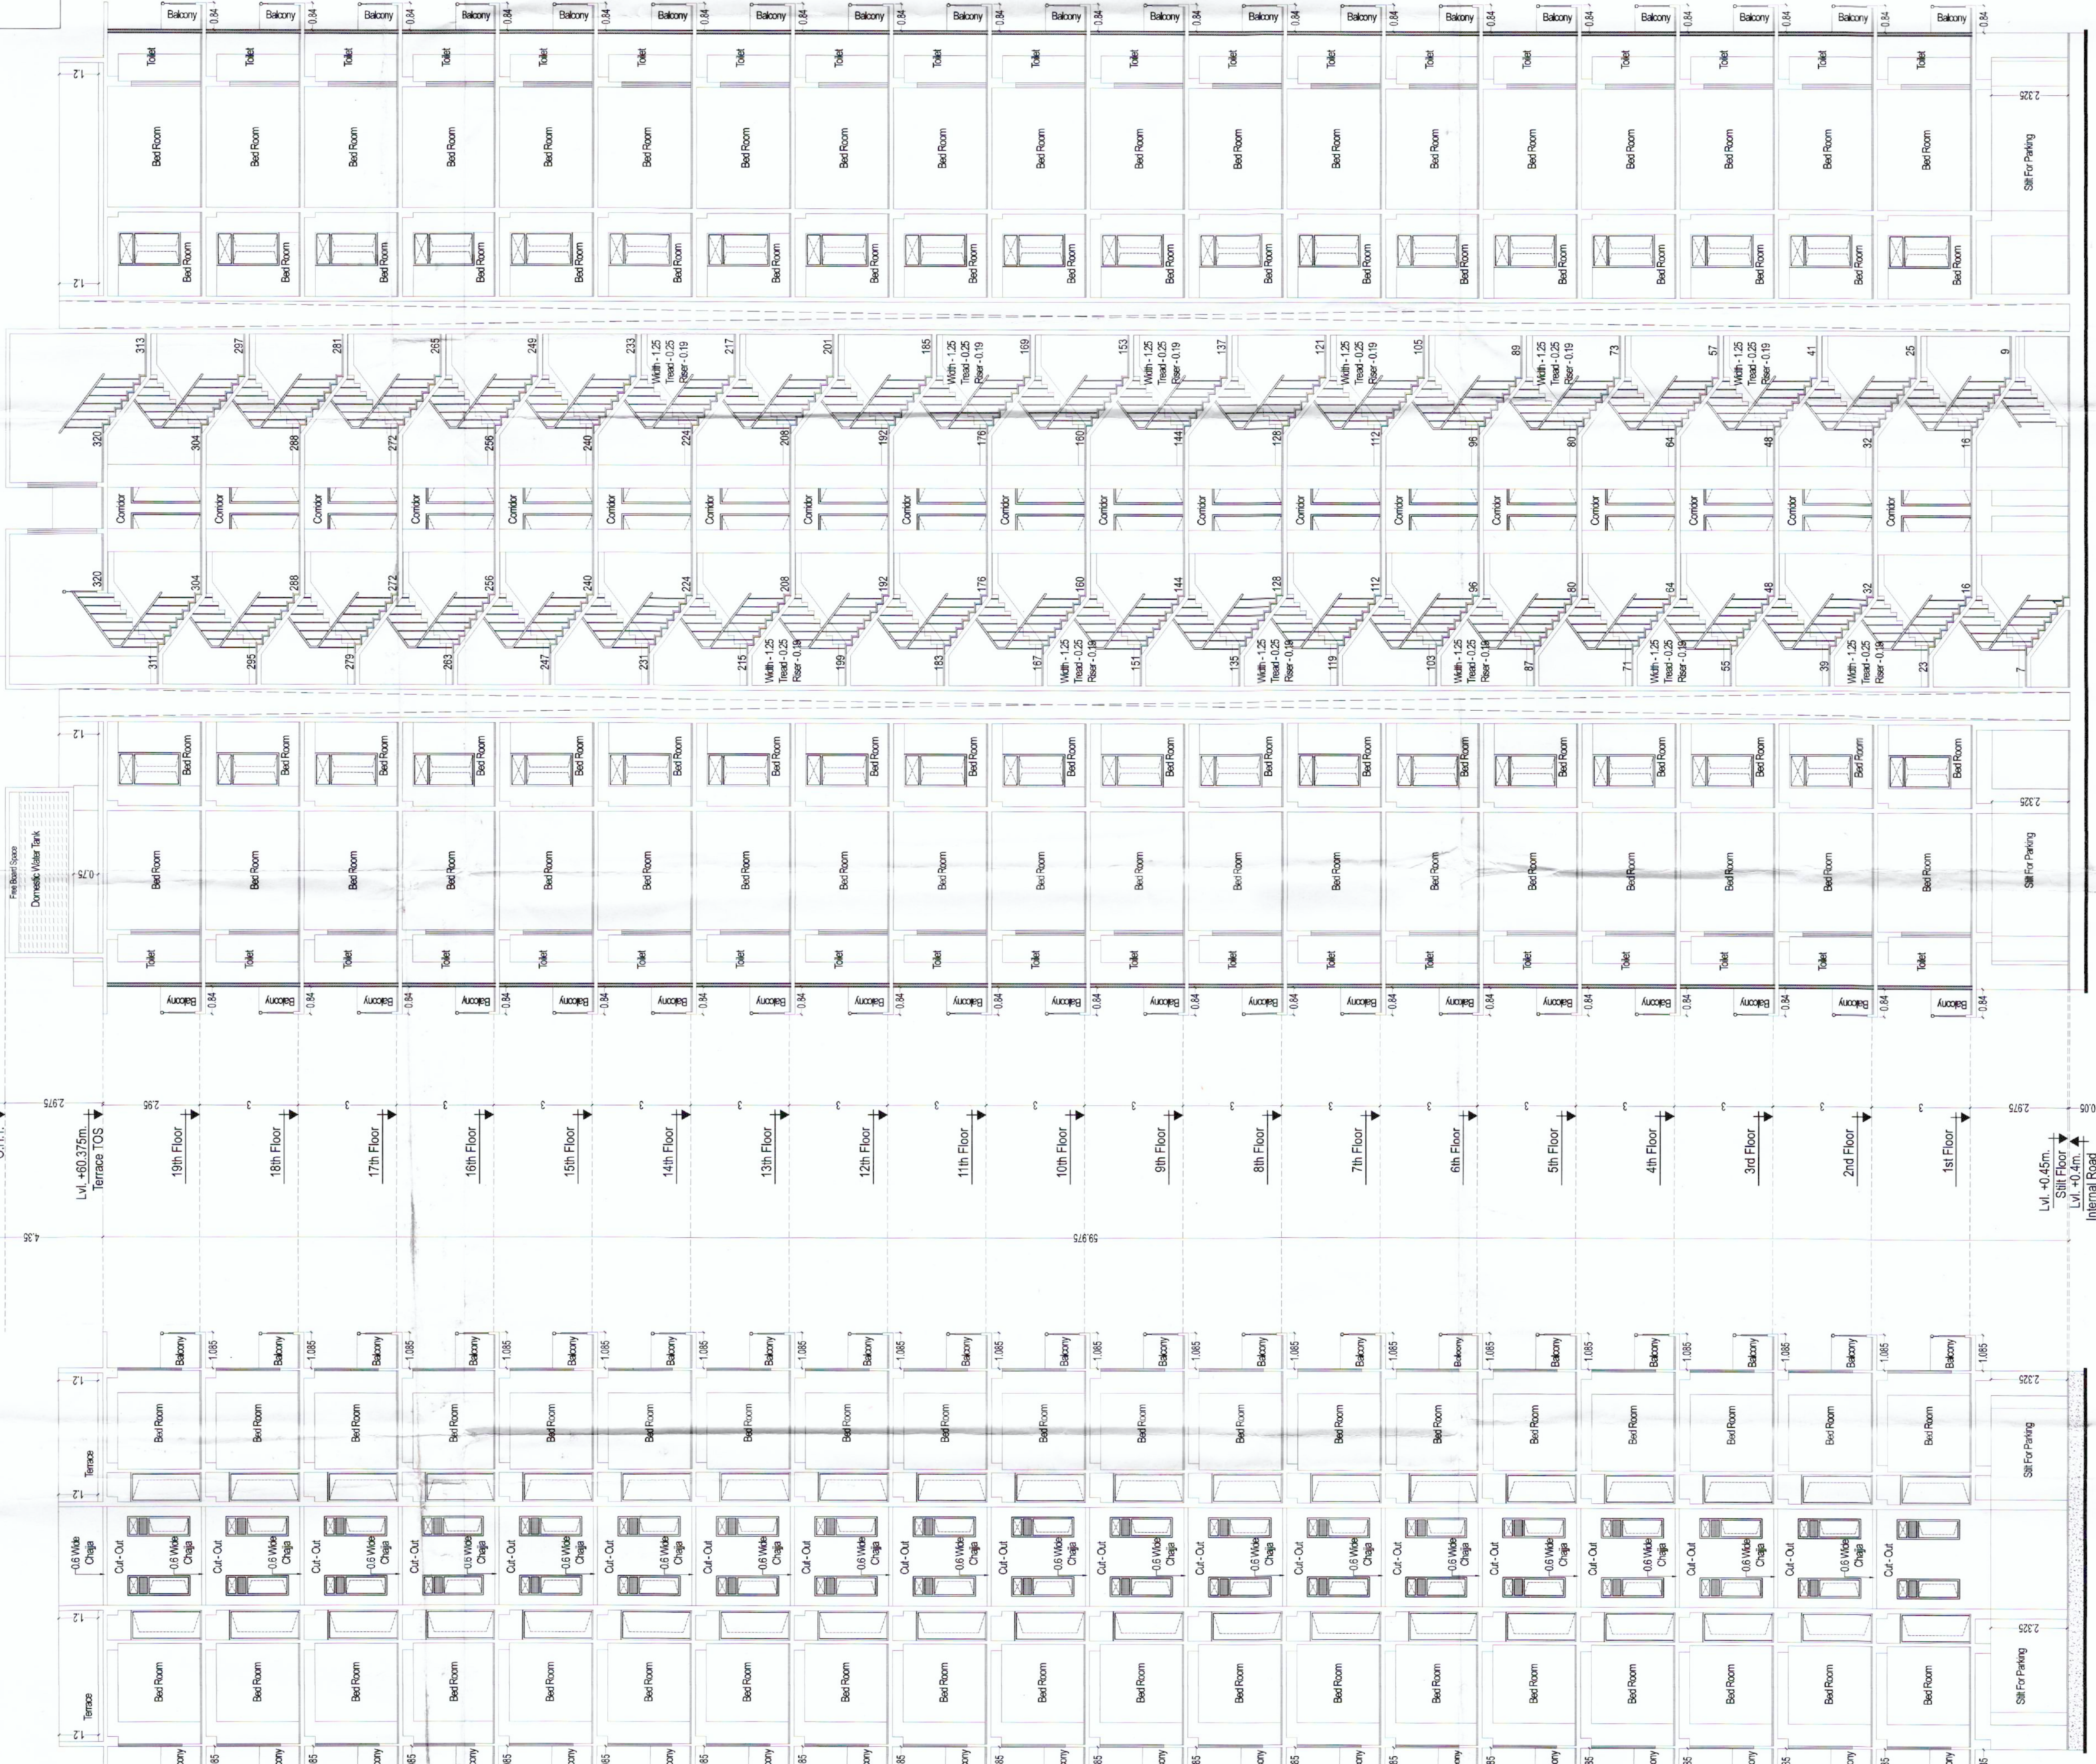


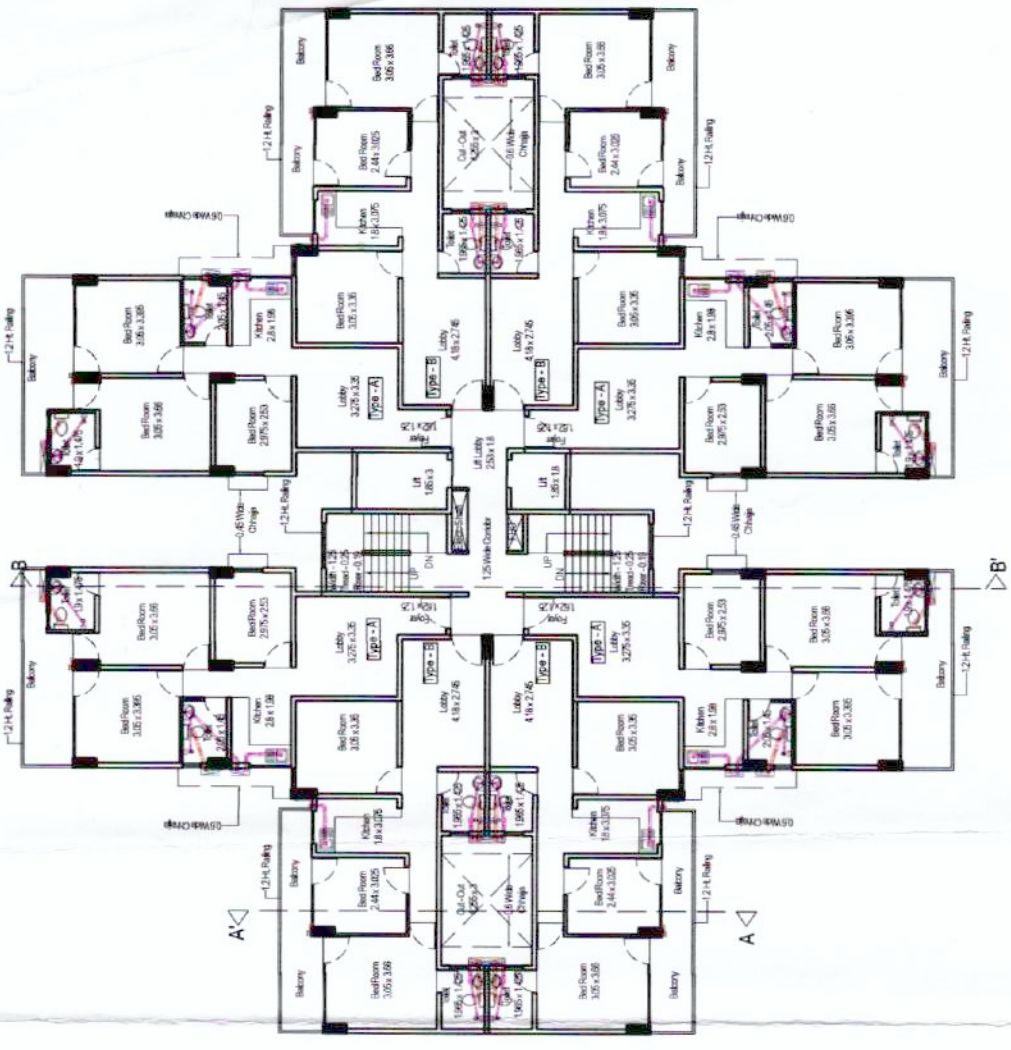

TYPICAL FLOOR PLAN (15th to 19th Floor)

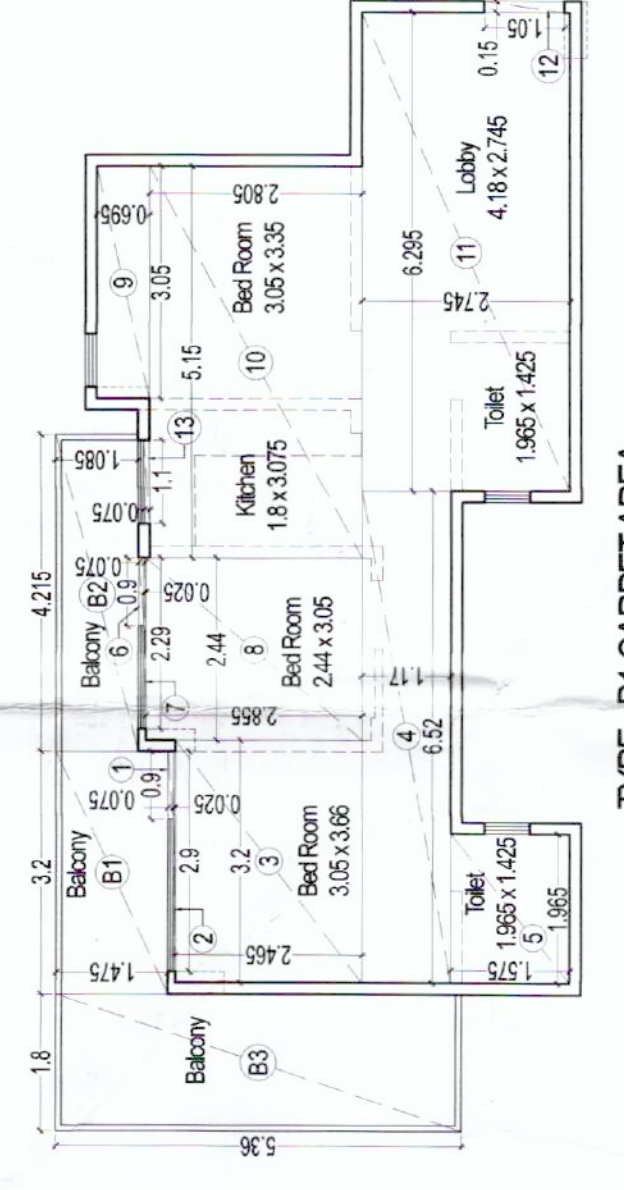

TYPICAL FLOOR PLAN (15th to 19th Floor)

TYPE	NO.	AREA (Sq. M)	AREA (Sq. Ft)
1	1	1.00	10.76
2	2	2.00	21.52
3	3	3.00	32.28
100	100	100.00	1076.00

GENERAL NOTES:

1. ALL DIMENSIONS ARE IN METERS.
2. ALL THE AREAS INDICATED ARE IN SQ. M.
3. COLUMNS ARE ONLY INDICATIVE AND WILL BE AS PER STRUCTURAL DRAWINGS.
4. RAIN WATER HARVESTING SYSTEM AS PER CENTRAL GOVT. GUIDELINES.
5. ALL THE WORKS ARE TO BE DONE AS PER THE DRAWINGS.

DRG. TITLE

15th to 19th FLOOR PLAN & SECTIONS OF TOWER - 5

PROJECT:

PROPOSED BUILDING PLAN OF AFFORDABLE GROUP HOUSING COLONY OVER AN AREA MEASURING 6.50 ACRES (LICENSE No. 77 DATED - 24/09/2021) IN SECTOR - 88A, GURUGRAM BEING DEVELOPED BY FELDON IN COLLABORATION WITH GCC INFRA

Architect's Signature: _____ Developer's Signature: _____

FOI GCC INFRA

creative line

architects interior designers & planners

Plot No. 10, Sector 88A, Gurugram, Haryana, India

Phone: 0120-4208127, 431-88113245

Website: www.creative-line.com, email: creative_line@yahoo.co.in

DATE: Dec-2021

SCALE: NORTH

DEALT BY: CHANDAN K. SINGH

DRG. NO.: 17

VIKAS NAVDEEP