


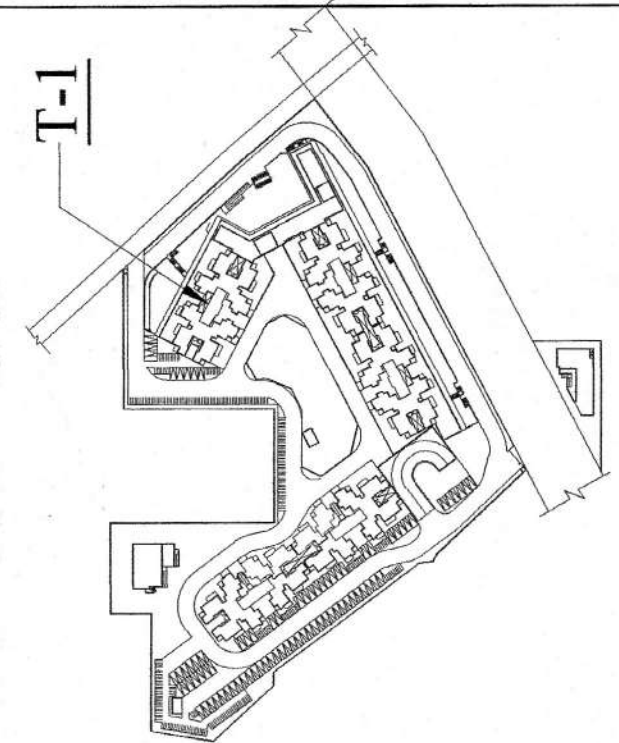

KEY PLAN

NOTES:

1. FD TO FT 500' WASTE PIPE
2. WASH BASIN TO FT 320' WASTE PIPE
3. WC TO VERTICAL 1000' SOIL PIPE
4. FT TO VERTICAL 1000' WASTE PIPE
5. UT TO VERTICAL 1000' SOIL PIPE
6. URINAL TO UT 400' SOIL PIPE



NUMBER	DESCRIPTION	UNIT	QTY	PRICE	TOTAL
1	1000 GALL. VENT PIPE				
2	1000 INSTE & VENT PIPE				
3	750 WATERSHAP PIPE				
4	400 WATER SUPPLY (DIN) (ONS)				
5	FLUSH WATER SUPPLY (DIN) (FMS)				
6	400 WATER RESEB PIPE (DIN)				
7	FLUSH WATER RESEB (DIN)				
8	100 (DIN) (WATER PIPE FOR BALCONY)				
9	110 (DIN) (WATER PIPE FOR TERRACE)				
10	FLOOR TRAP				
11	FLOOR DRAIN				
12	UT URINAL TRAP				
13	COP CLEAN OUT PLUG				
14	PIPE DROP				
15	BALL VALVE				

ID	TYPE	SIZE	CELL	DESCRIPTION
10	10	300X2100	2100	PRE-TOOL TOOL RATING
11	11	300X2100	2100	BEHIND BALCONY
12	12	300X2100	2100	BEHIND BALCONY
13	13	300X2100	2100	BEHIND BALCONY
245	245	300X2100	2100	BEHIND BALCONY
246	246			

SUBMISSION DRAWING

CLIENT
ENERGYSHINE INFRA. LLP IN COLLABORATION WITH GULMOHAR

PROJECT TITLE
PROPOSED BUILDING PLANS OF AFFORDABLE GROUP HOUSING COLONY IN LAND MEASURING 5.7875 ACRES (LICENSE NO. 43 OF 2021) IN THE VILLAGE ULLAWAS, SECTOR 62, DIST. URGUM - MANESAR URBAN COMPLEX BEING DEVELOPED BY NERGESH INFRA LLP IN COLLABORATION WITH GULMOHAR INFRA LTD.

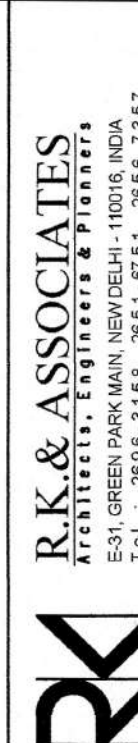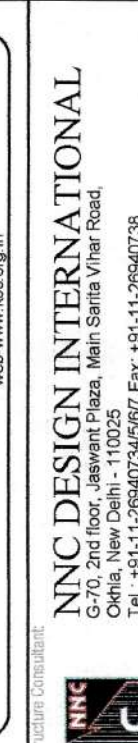


ARCHITECT'S SIGNATURE	OWNER'S SIGNATURE
-----------------------	-------------------

Adh. f.


DRAWING TITLE	(SUBMISSION DRAWING)	▲	DRG. NO.

TOWER T-1


DATE - DEC 2021	
CAIE - 1:100@A0	

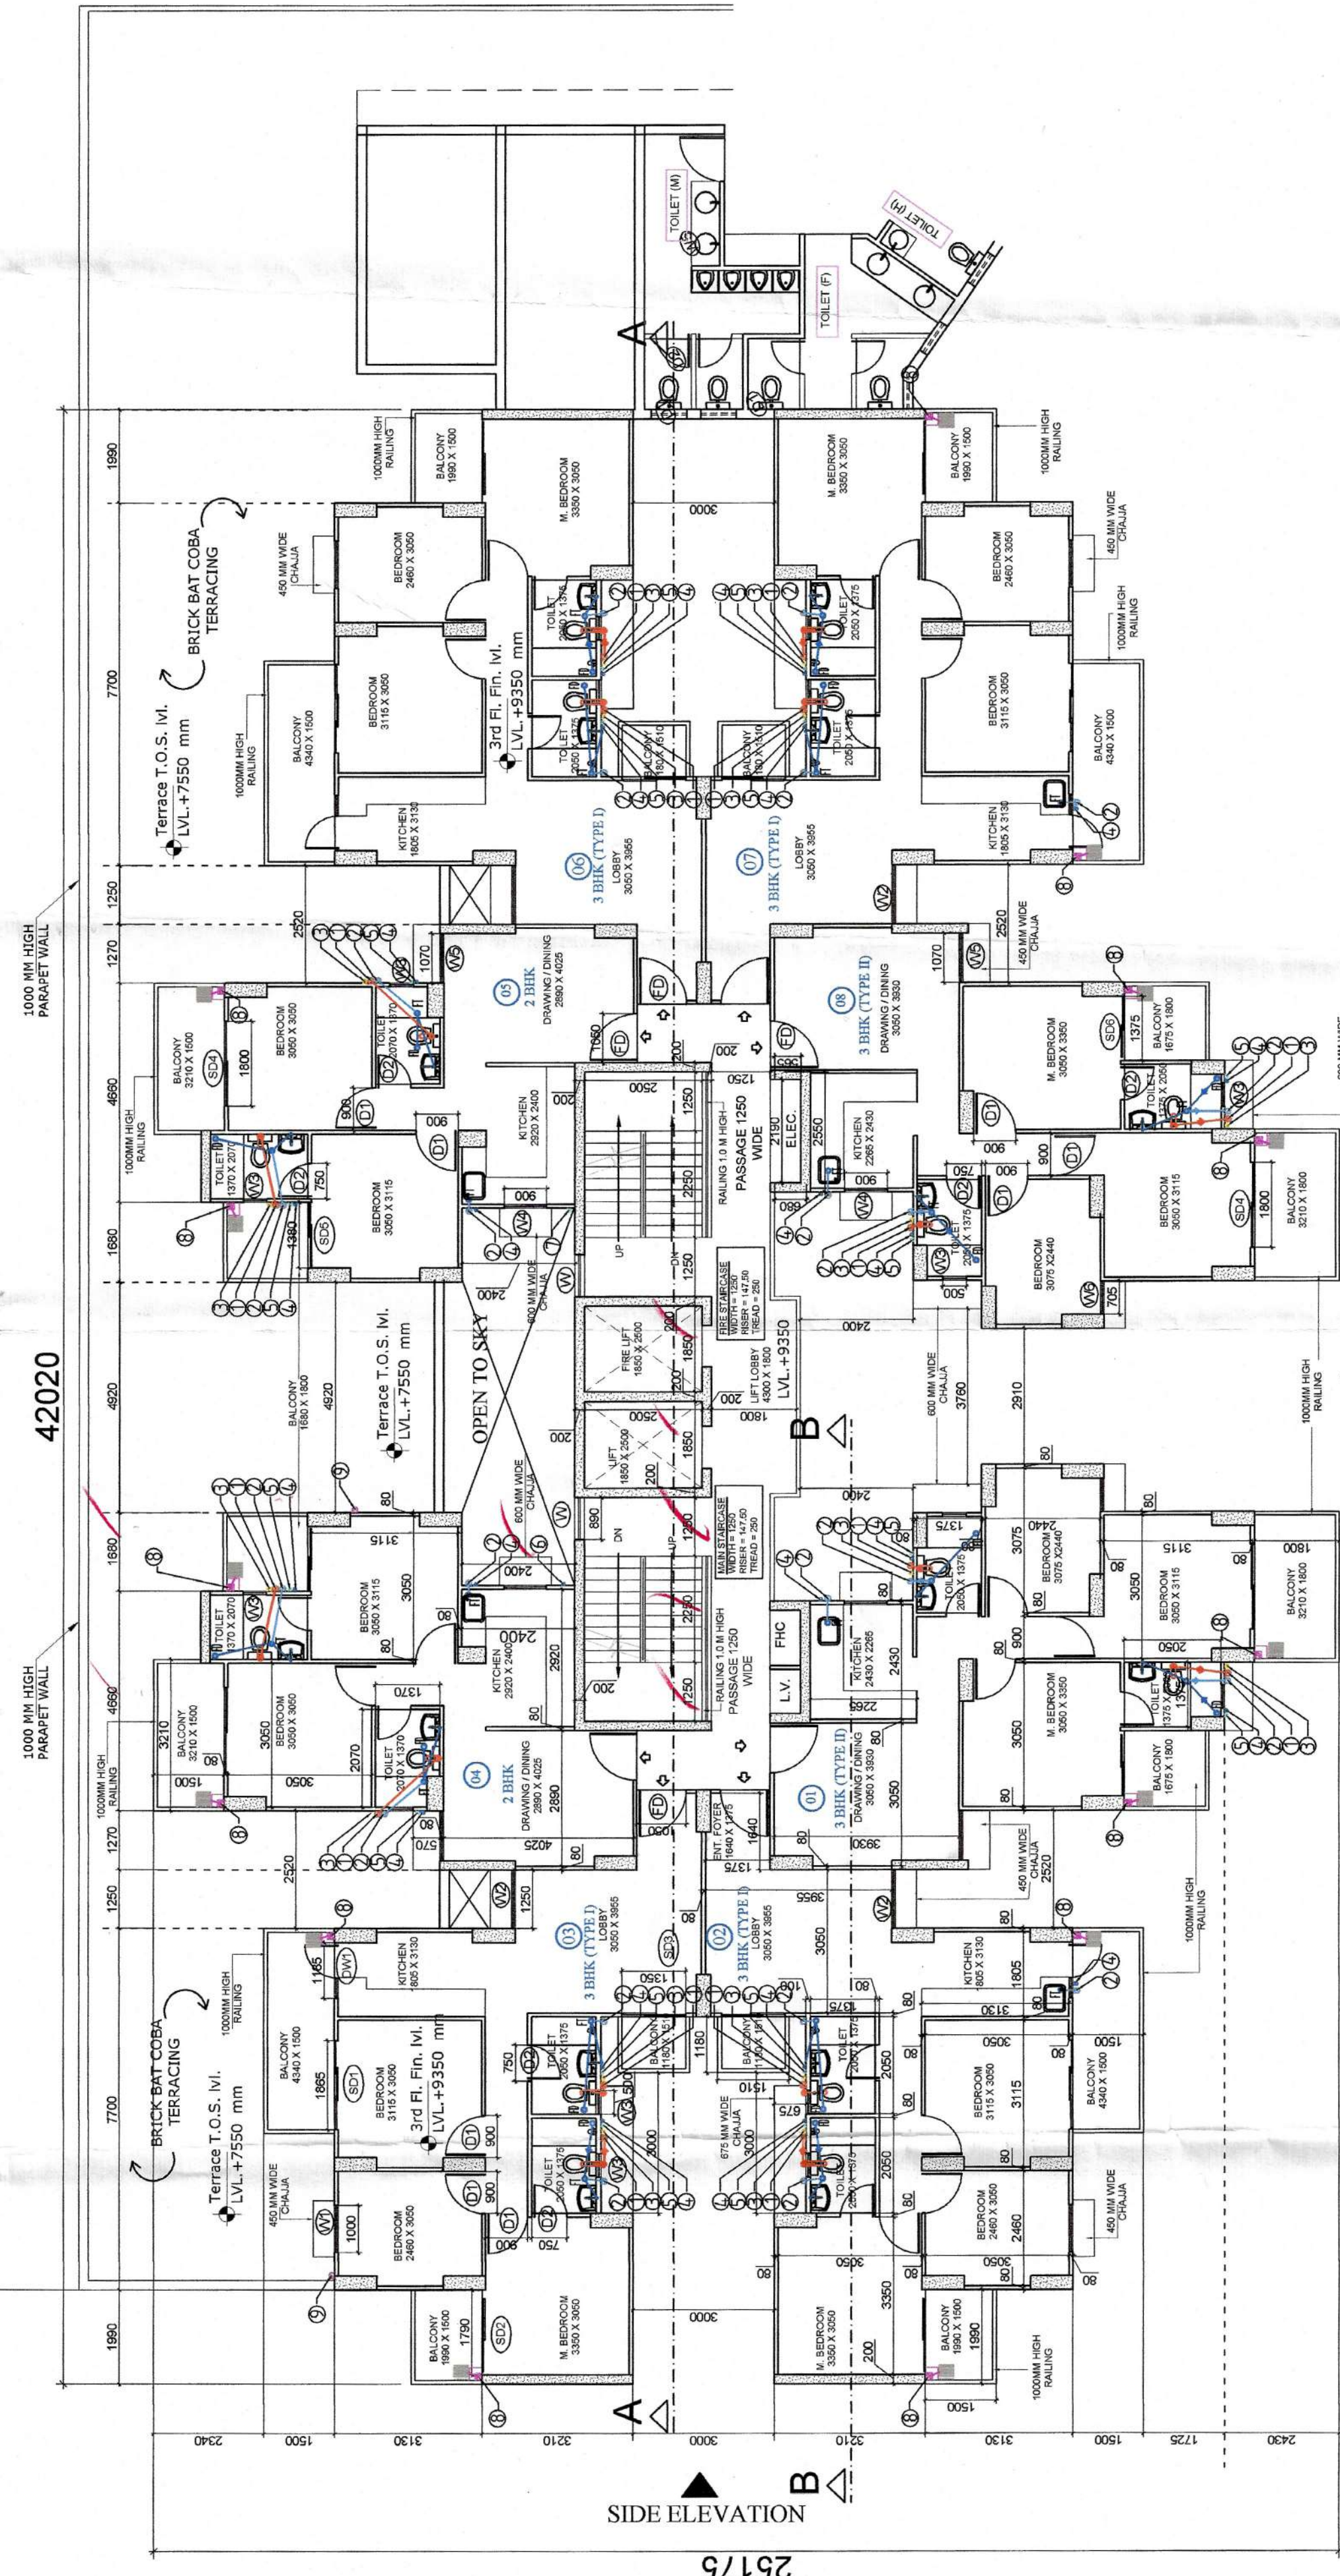


FRONT ELEVATION
3rd FLOOR PLAN

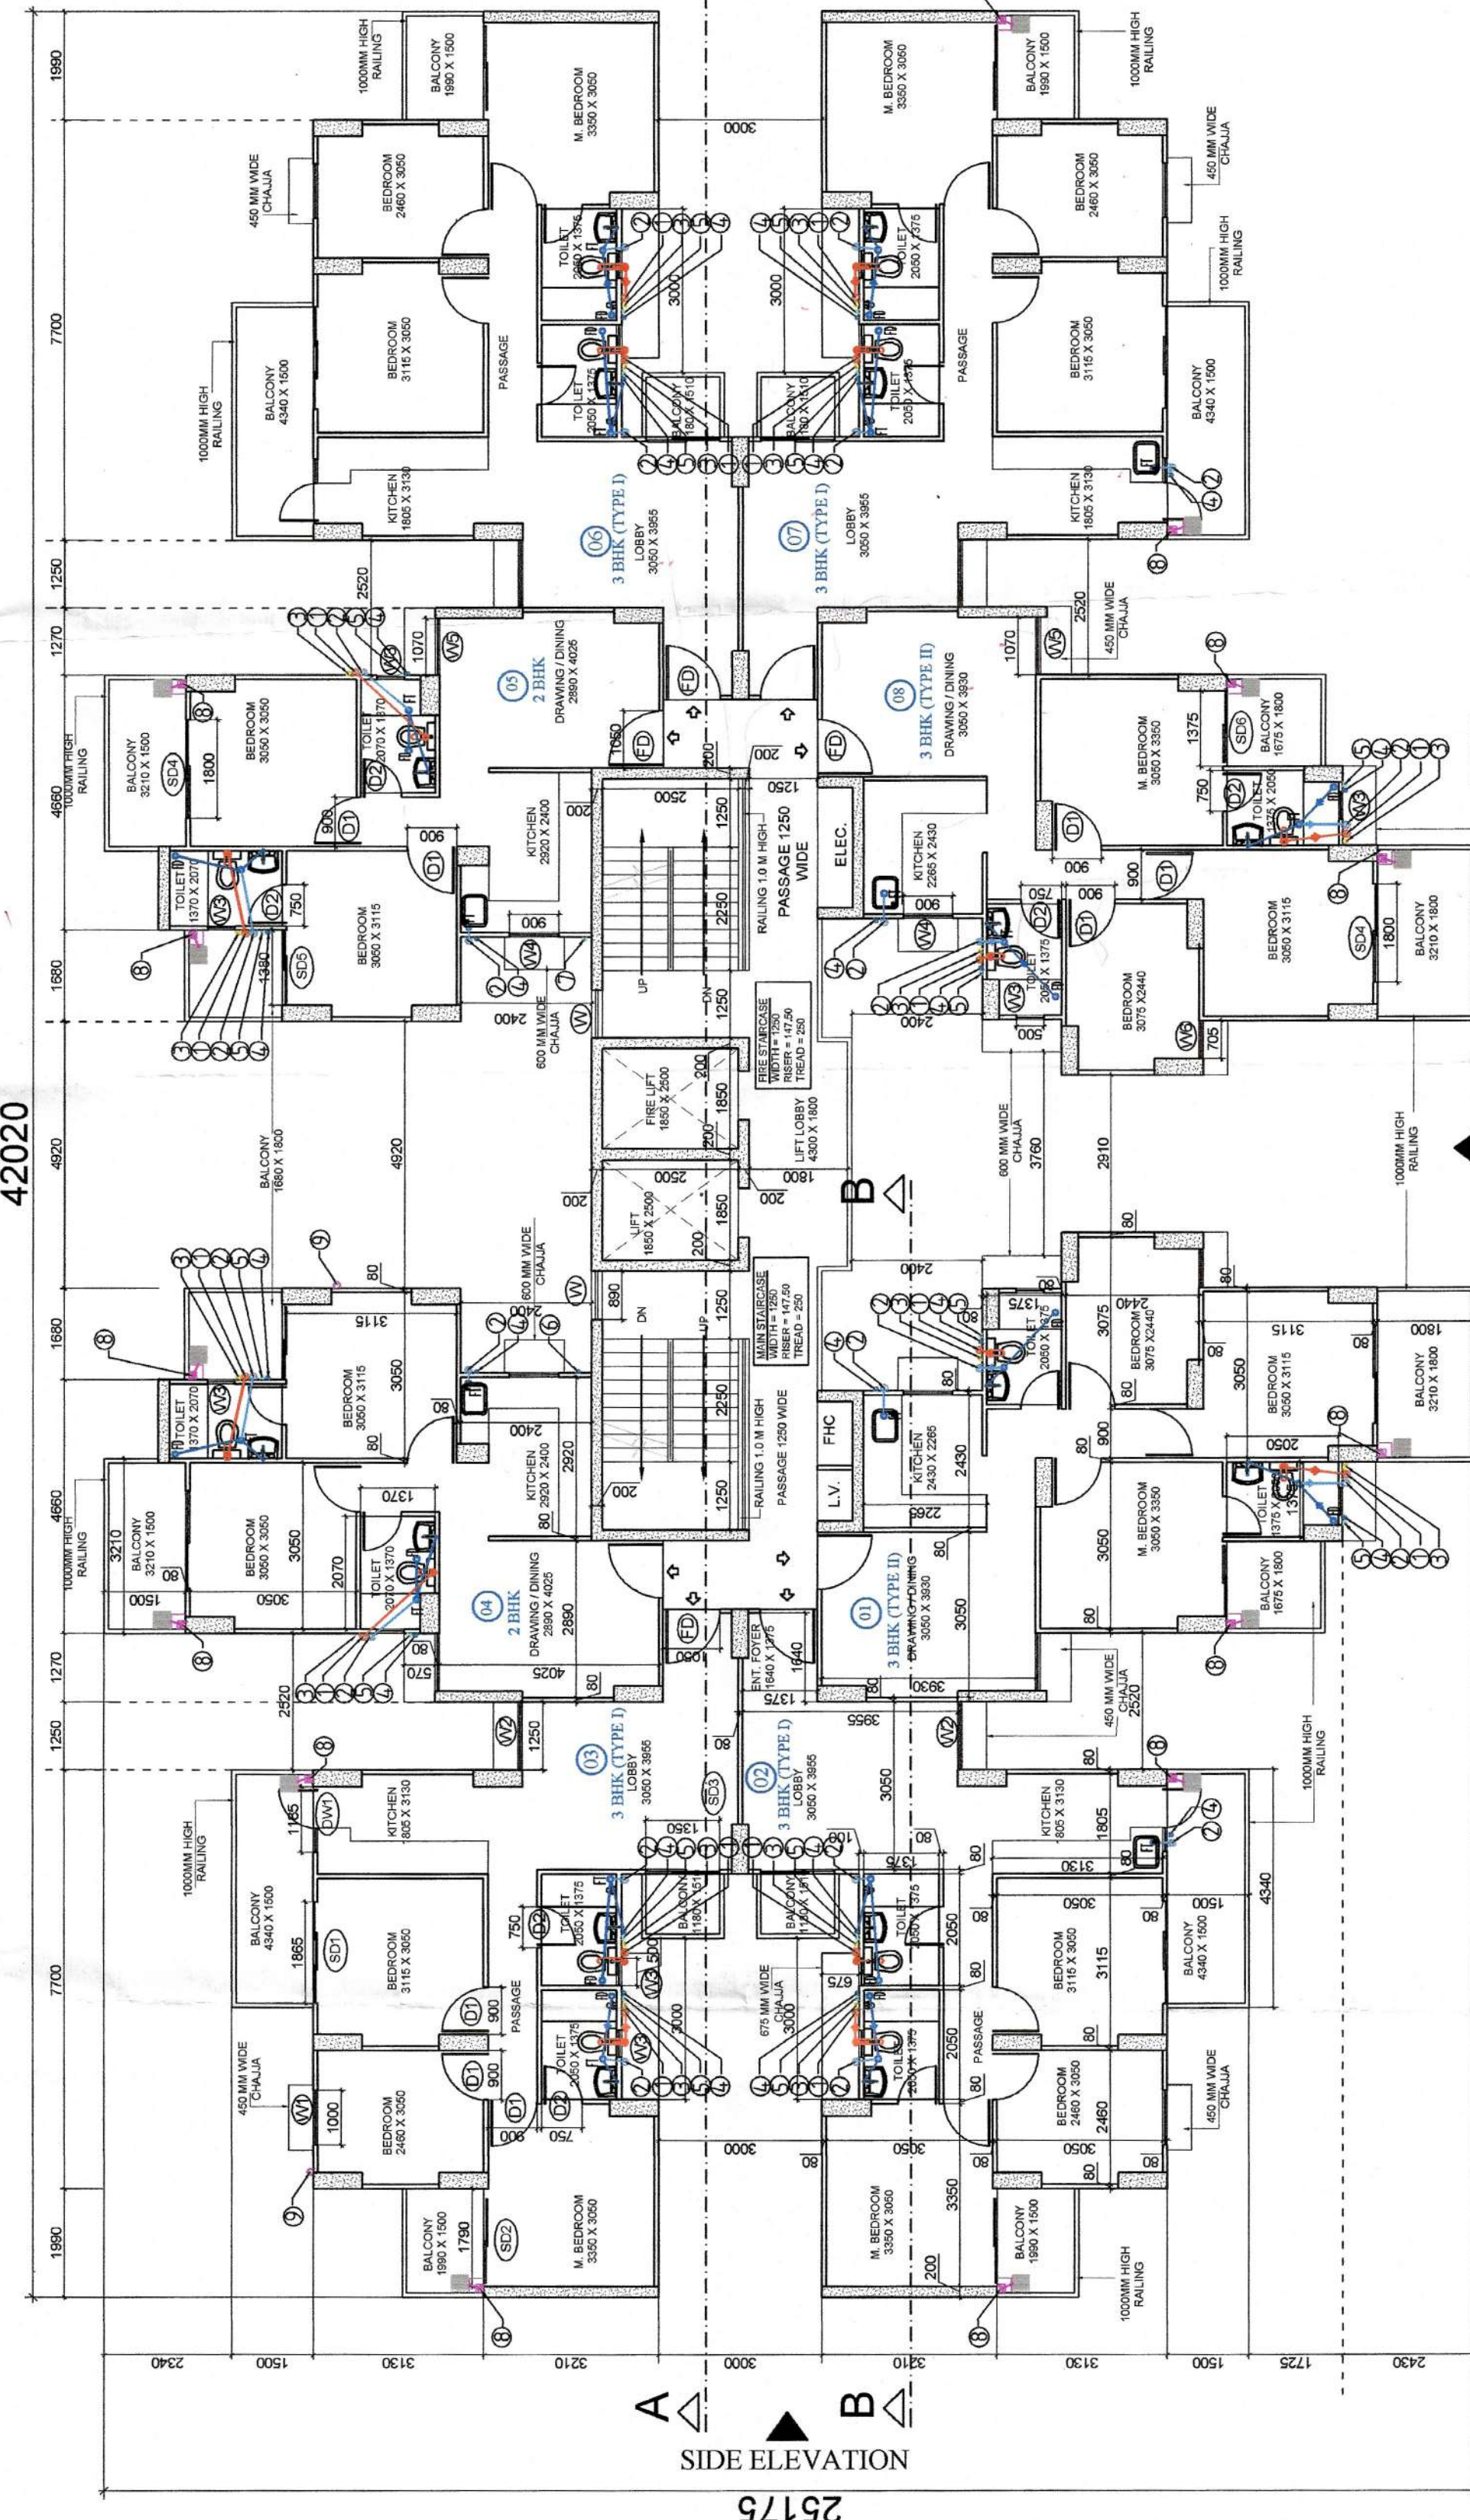


TYPICAL FLOOR PLAN (4th TO 19th FLOOR)

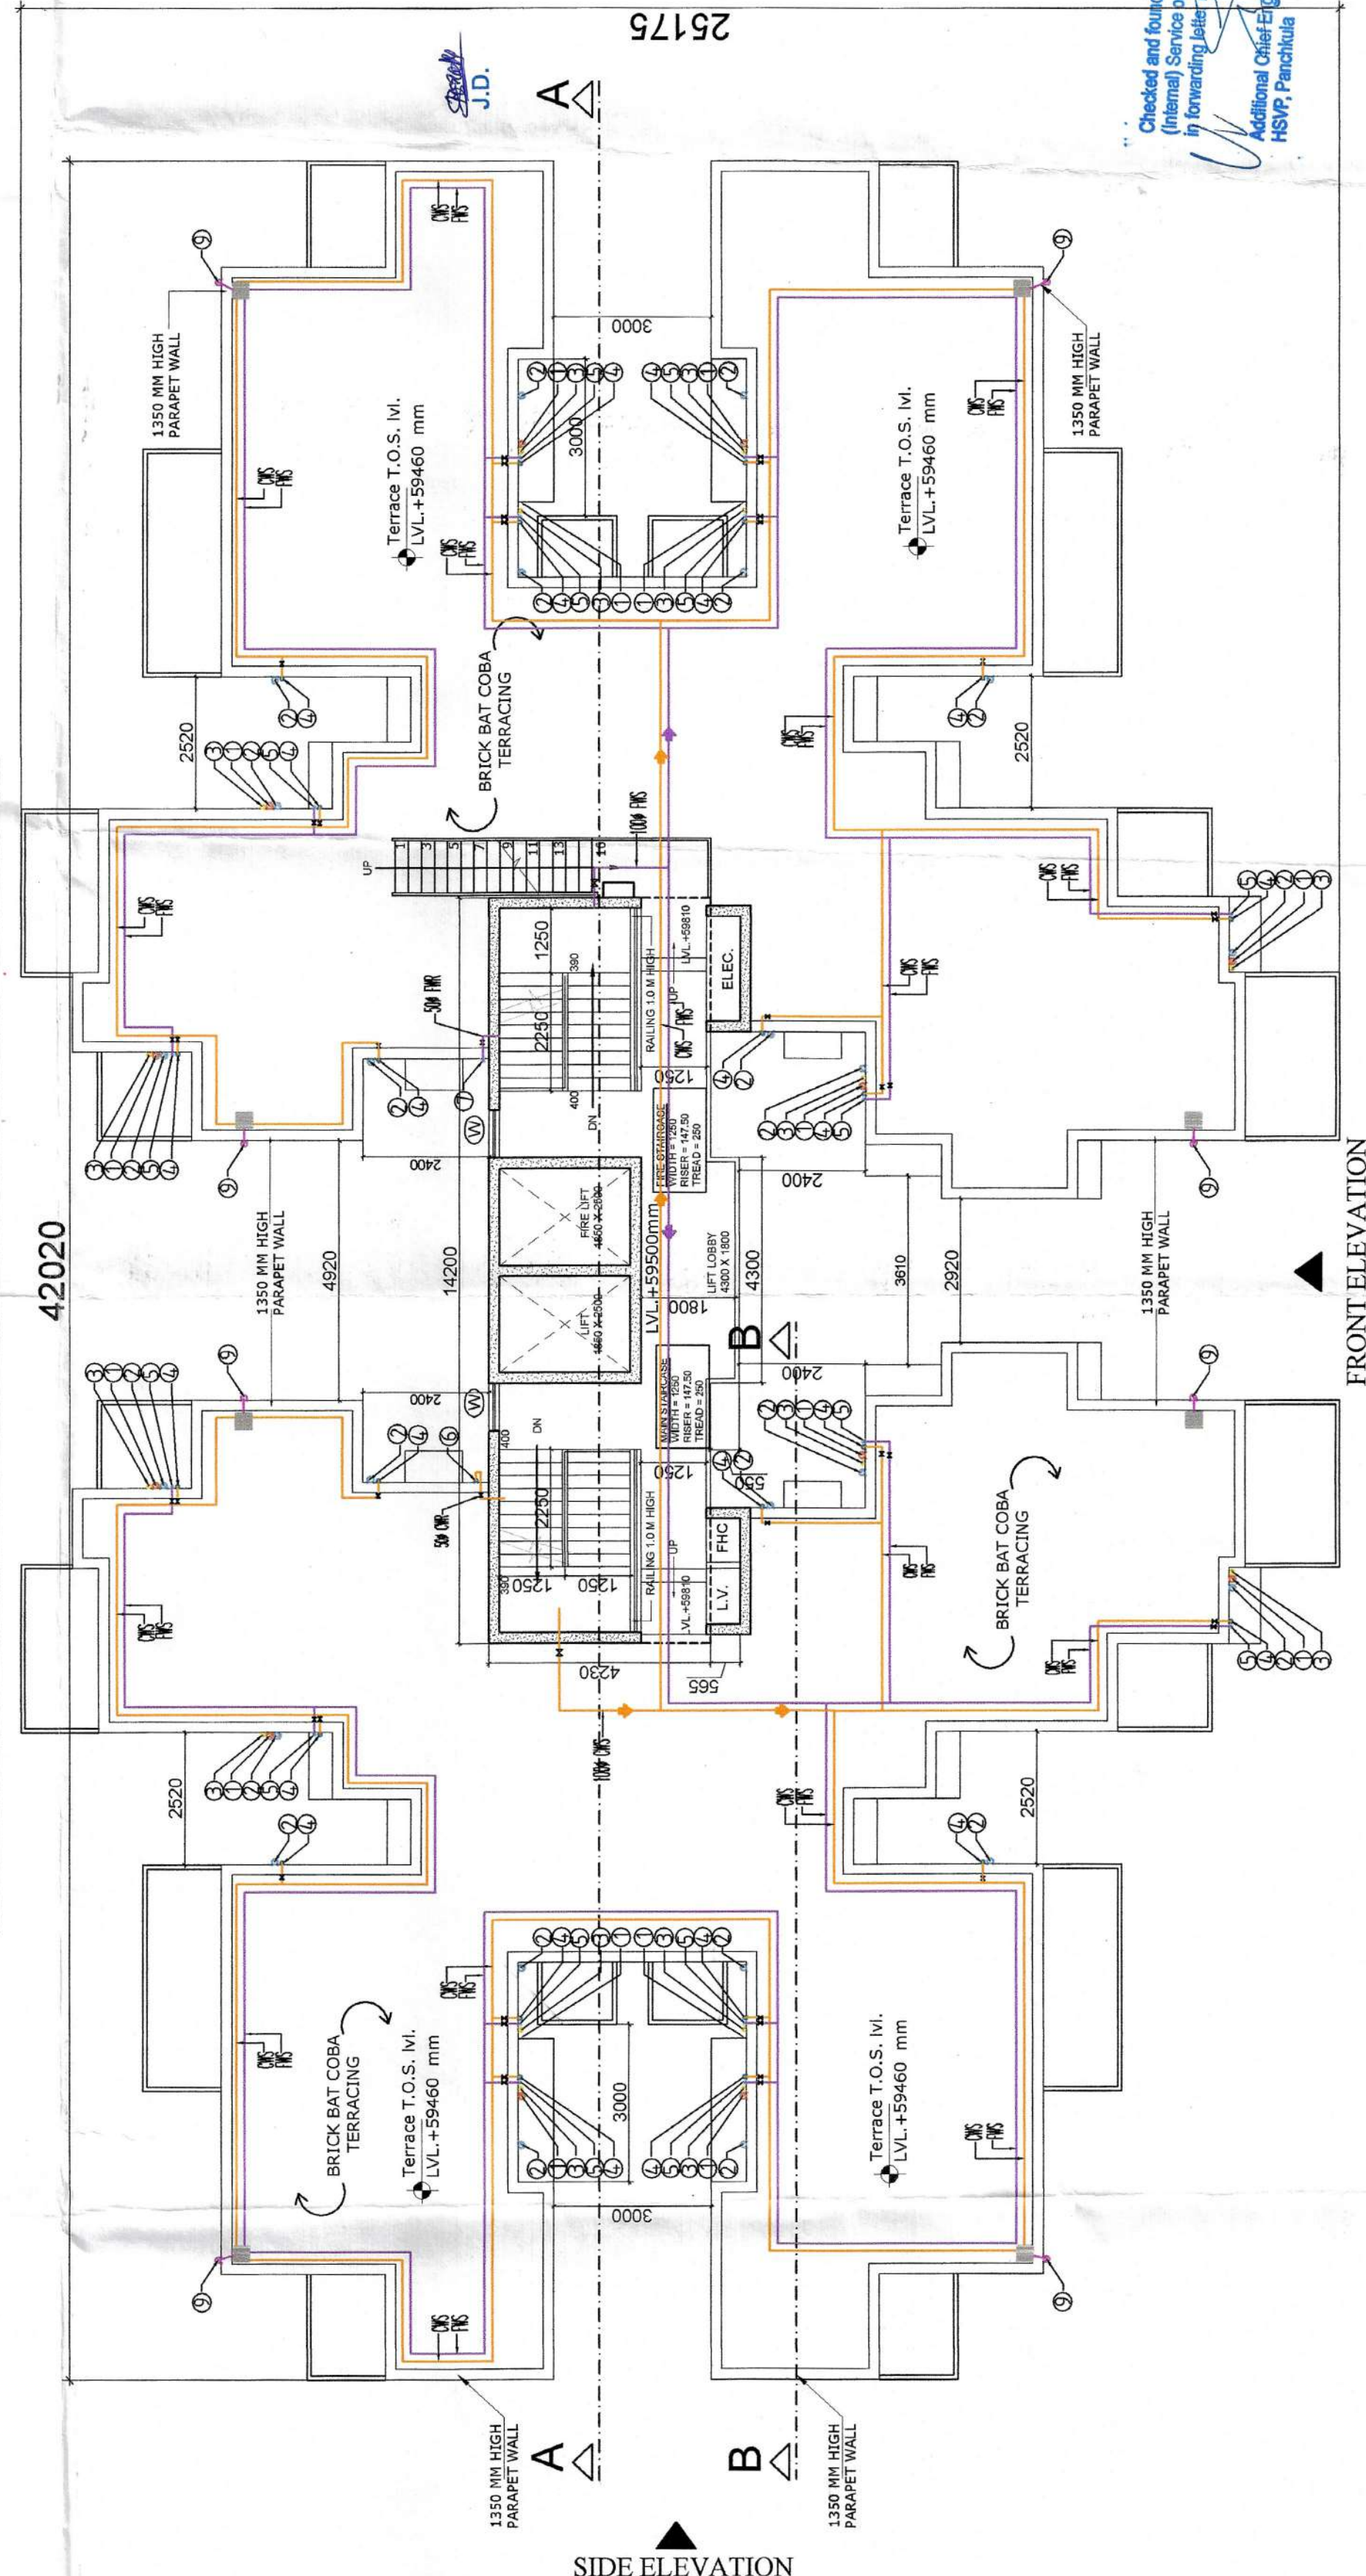


TERRACE FLOOR PLAN

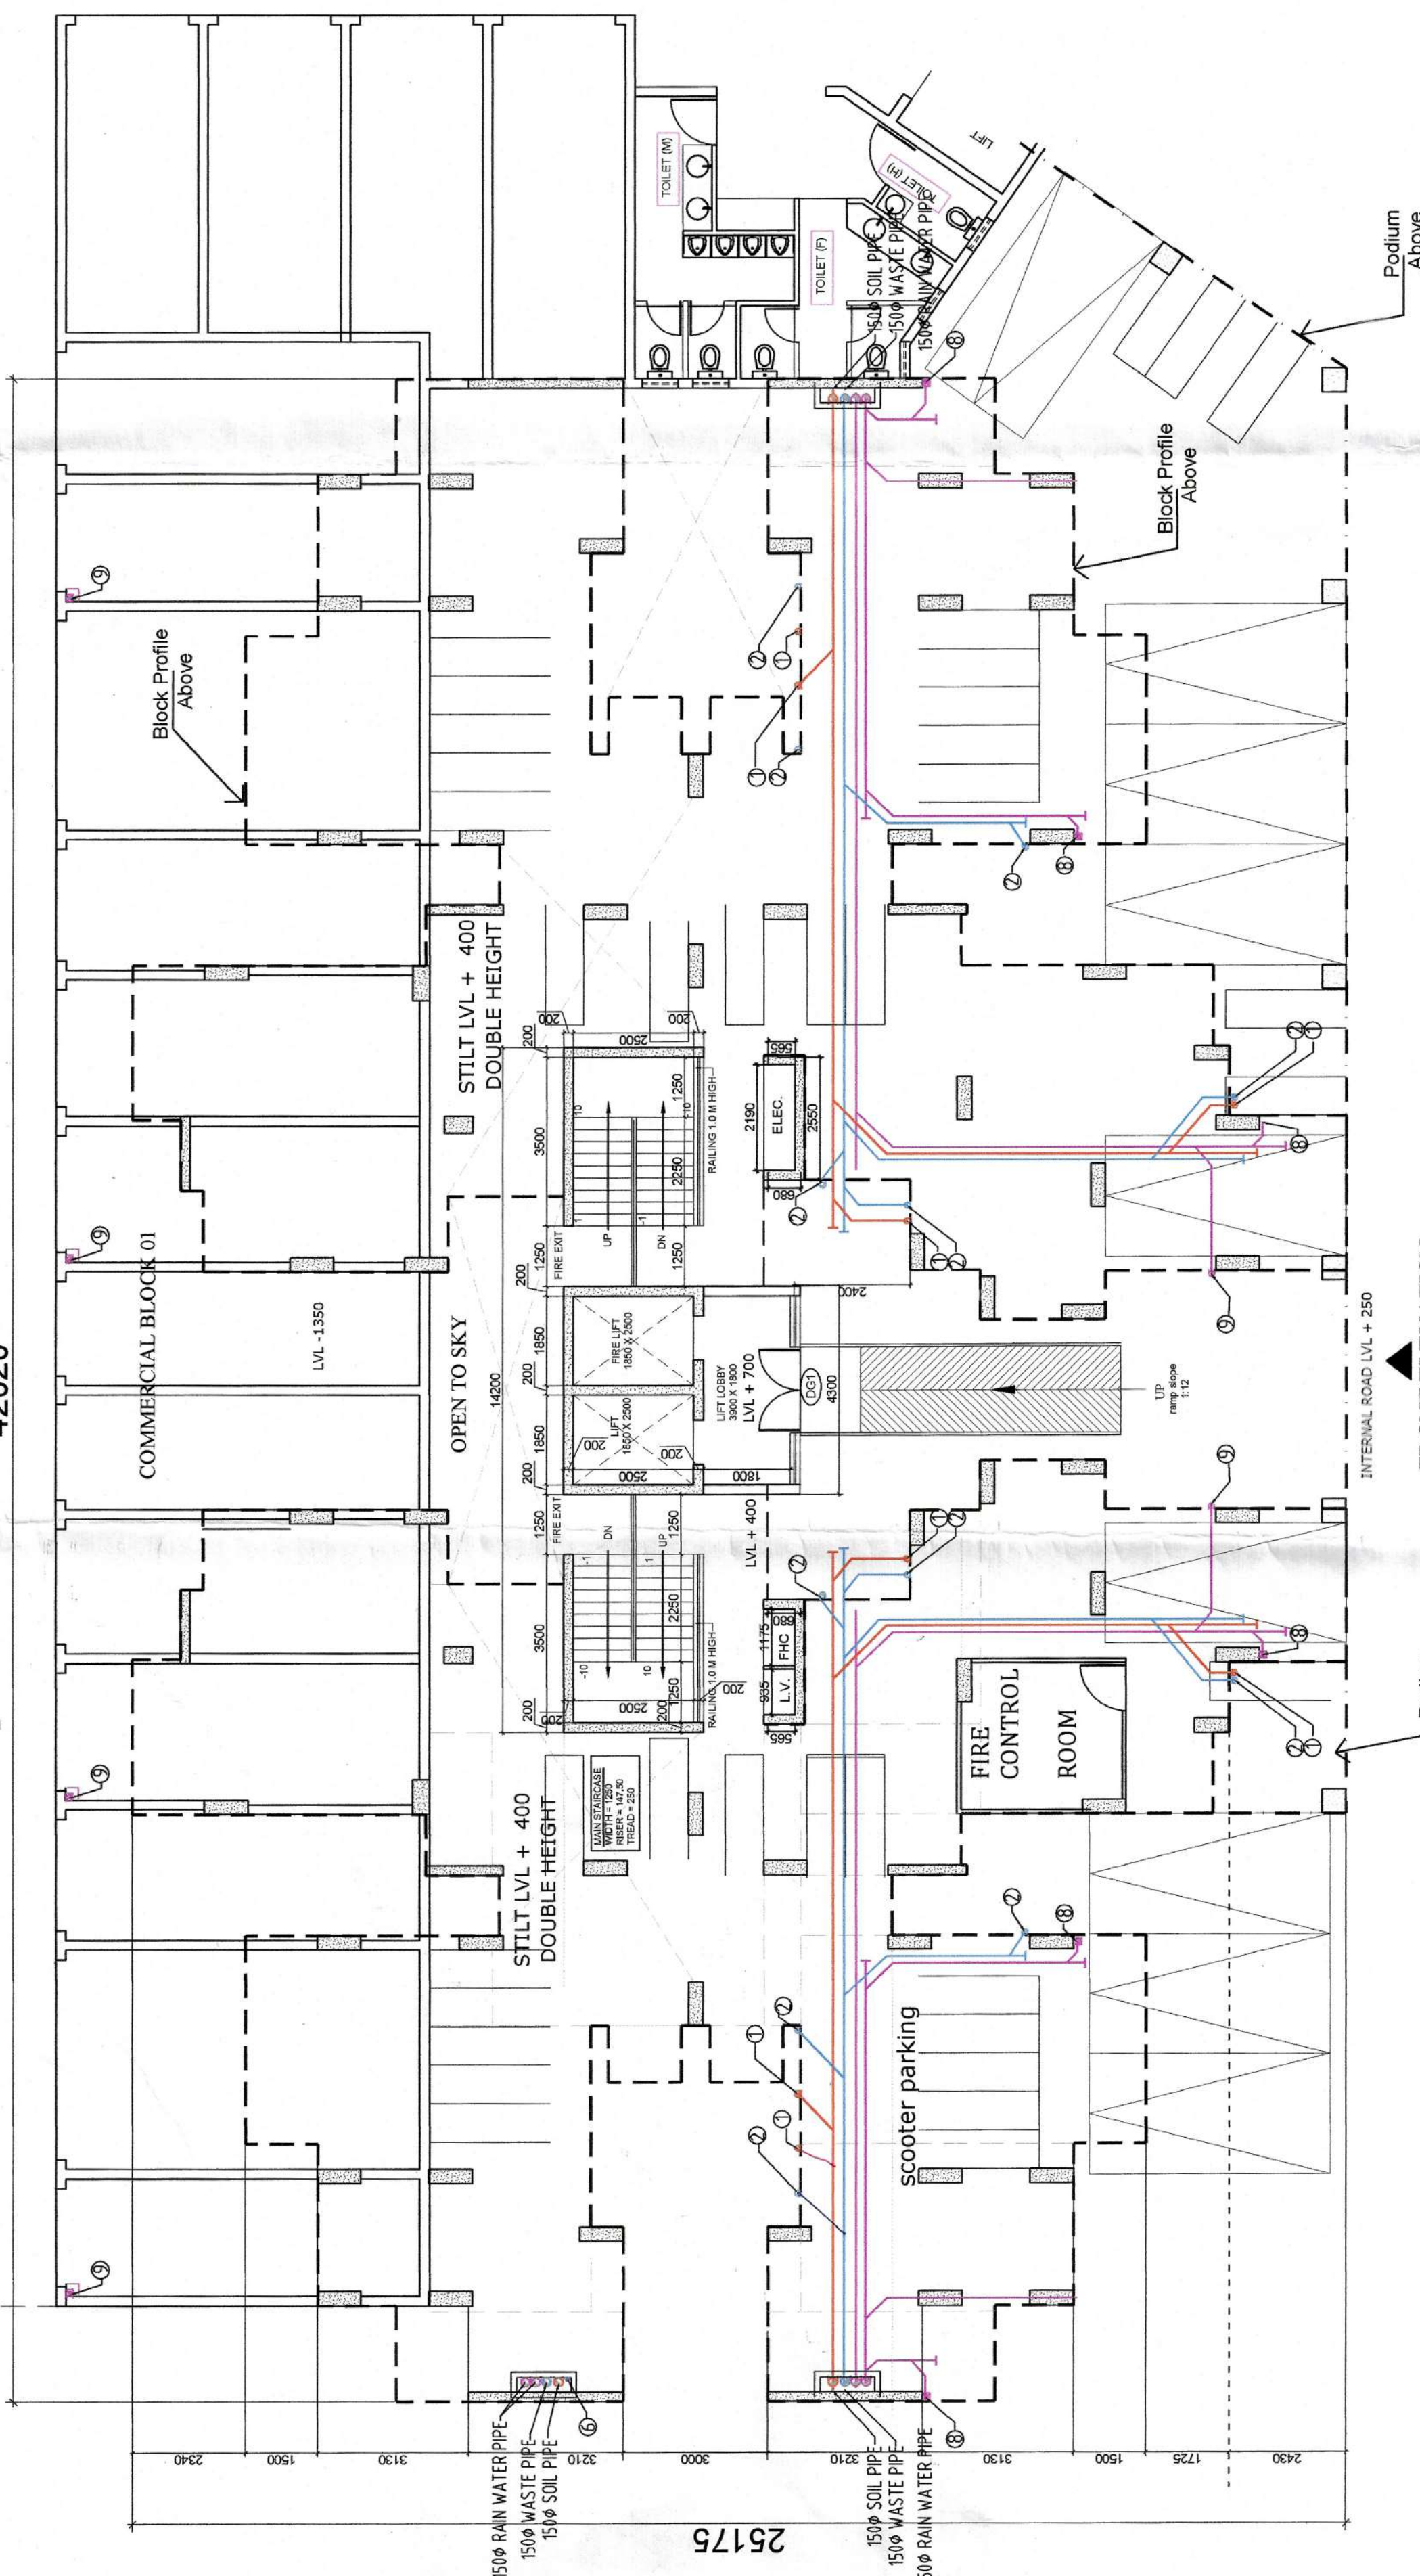


FRONT ELEVATION
STILT FLOOR PLAN

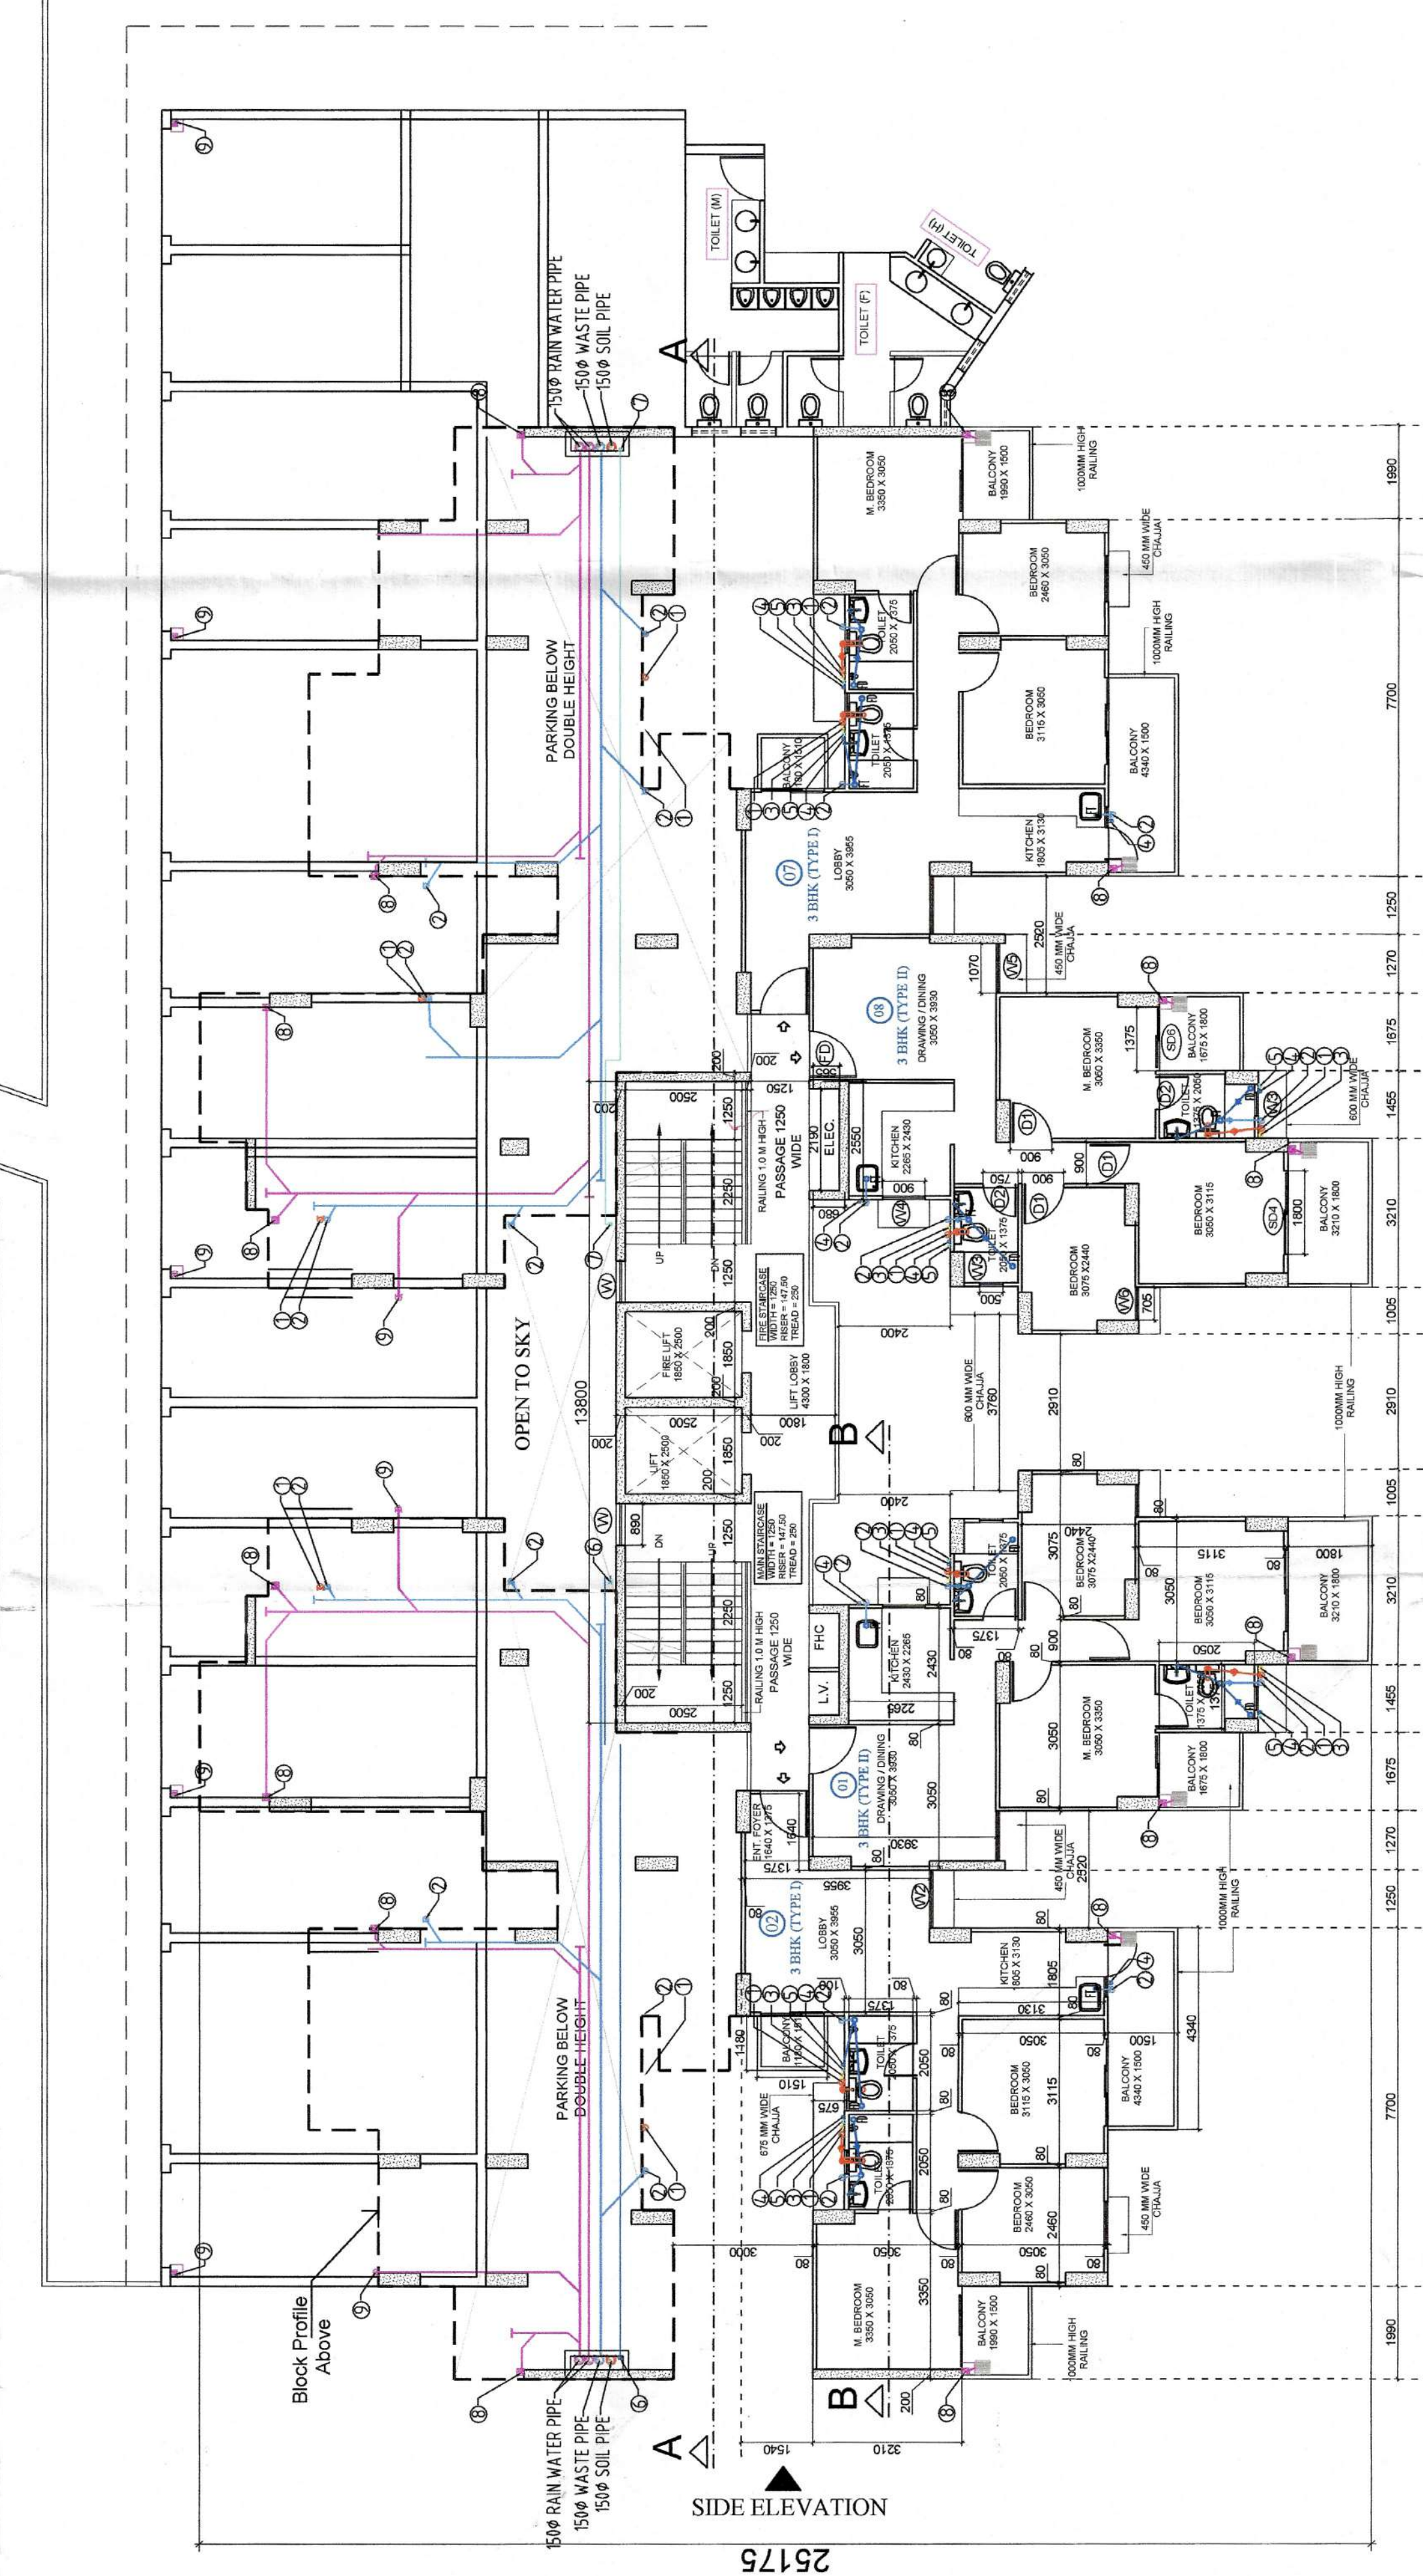

FIRST & SECOND FLOOR PLAN

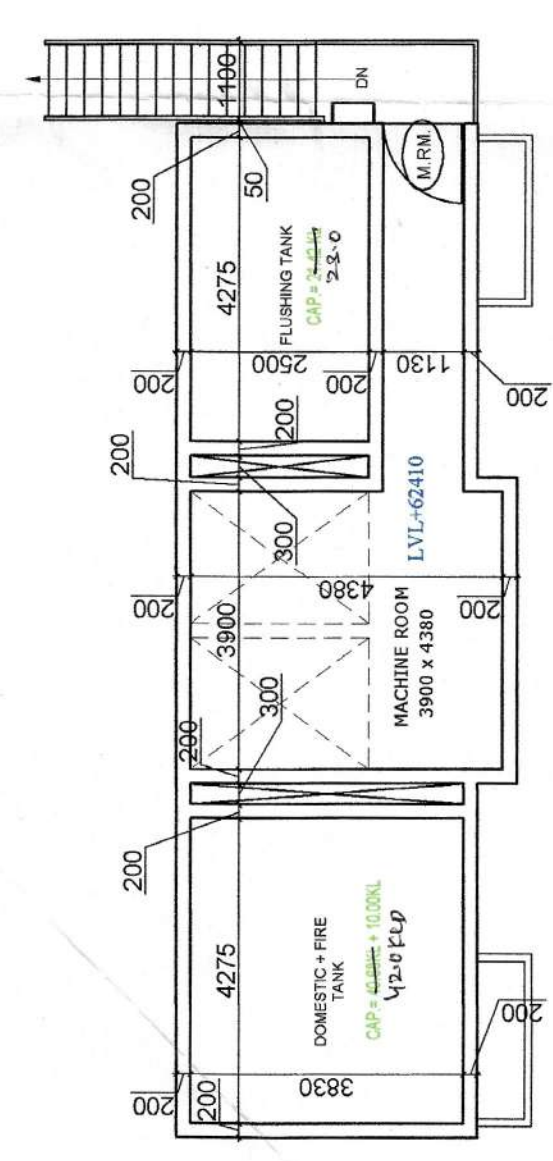

MACHINE ROOM / WATER TANK PLAN

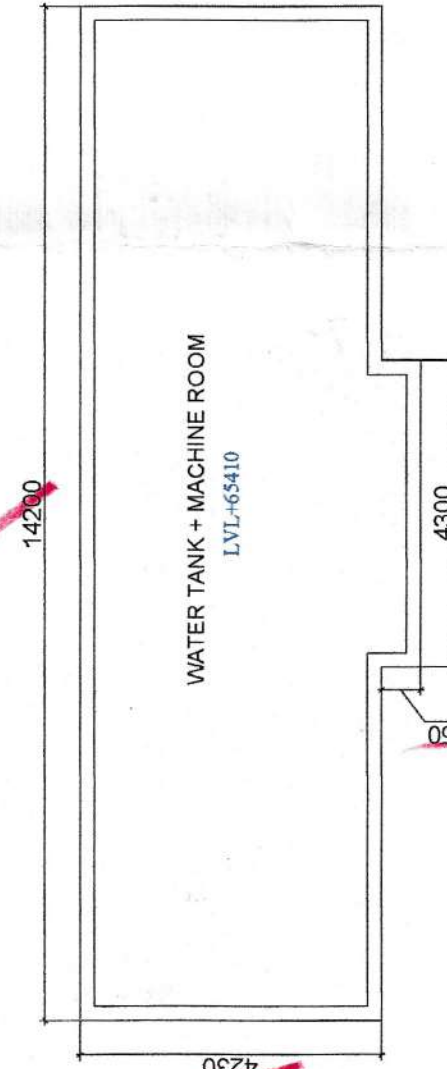

MACHINE ROOM / WATER TANK PLAN ROOF PLAN