



KEY PLAN

SUBMISSION DRAWING

CLIENT
ENERGYSHINE INFRA. LLP IN COLLABORATION WITH QULIMCHAR

PROJECT TITLE
PROPOSED BUILDING PLANS OF AFFORDABLE GROUP HOUSING COLONY
LAND MEASURING 5.7875 ACRES (LICENSE NO. 43 OF 2021) IN THE
VENUE ESTATE OF VILLAGE ULLAWAS, SECTOR 62, DIST.
BULDHURAM - MANISAR URBAN COMPLEX BEING DEVELOPED BY
NAGYSHINE INFRA LLP, IN COLLABORATION WITH GULMCHAR
NAGYSHINE

SERVICES CONSULTANT

KCS

KAMAL CONSULTING SERVICES
WORLD'S FIRST FLOOR AVAILABLE MARINE
OFFICE HOURS: 10:00 AM - 10:00 PM
C/O DURESSA PARK PASCHIM VEHAR
New Delhi - 110016, INDIA
E-mail: kcs@kcsindia.com
Tel: 011-40005234

INDIAN CONSULTING ENGINEERS

NNC
structure consultant

NNC DESIGN INTERNATIONAL
9-75, 2nd floor, Javanari Plaza, Main Santa Vihar Road,
Chilla, New Delhi - 110025

R.K. & ASSOCIATES
Architects, Engineers & Planners
E-31, GREEN PARK, WARE, NEW DELHI - 110019, INDIA
Tel.: 26 92-3158, 26 51-8751, 26 56-7257
Fax: 011-2696-2640. E-mail: rka.associates@rediffmail.com

ARCHITECT'S SIGNATURE _____ OWNER'S SIGNATURE _____

ADP
RONIT GARG
CA/94/17868


DRAWING TITLE (SUBMISSION DRAWING)	DRG. NO.
TOILET T 4	1

09

SCALE - 1:100 @A0	DATE - DEC. 2021
-------------------	------------------

Architectural floor plan of a 16-story building. The plan shows a grid of rooms including bedrooms, bathrooms, and common areas. Rooms are numbered 1 through 160. The building has a central core with elevators and stairs. The plan is oriented with North at the top. The building is labeled "1600" at the top right. The plan includes a legend for room types: BEDROOM, BATH, TOILET, LOBBY, and KITCHEN. The plan also shows the building's footprint and the surrounding area.

SECTION - BB

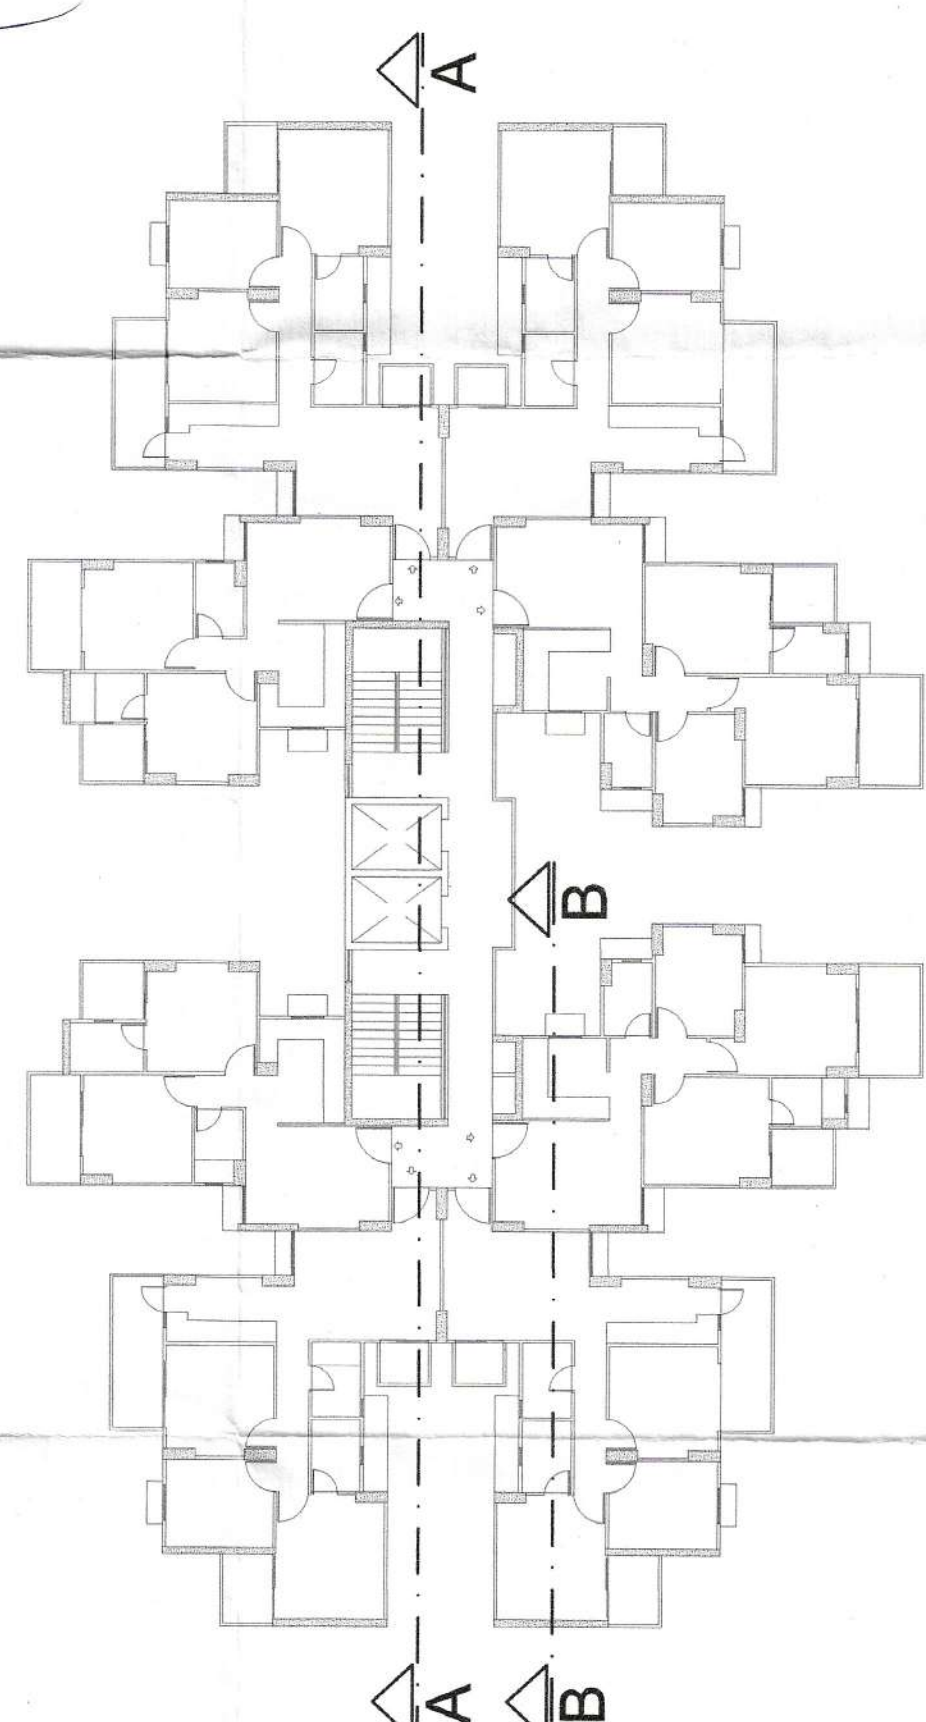

TYPICAL FLOOR PLAN

SECTION - AA

