



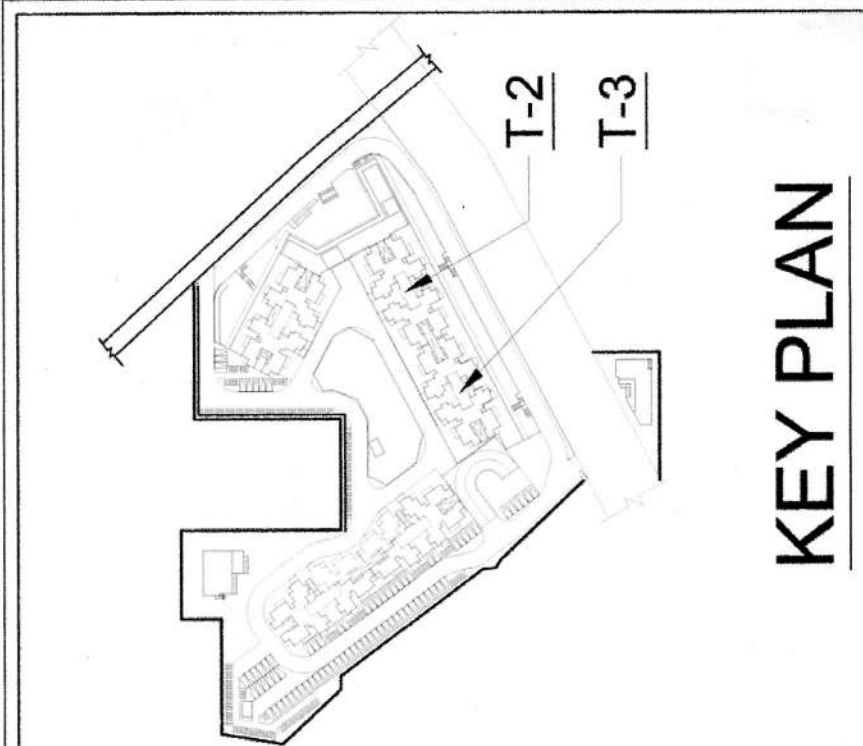

KEY PLAN

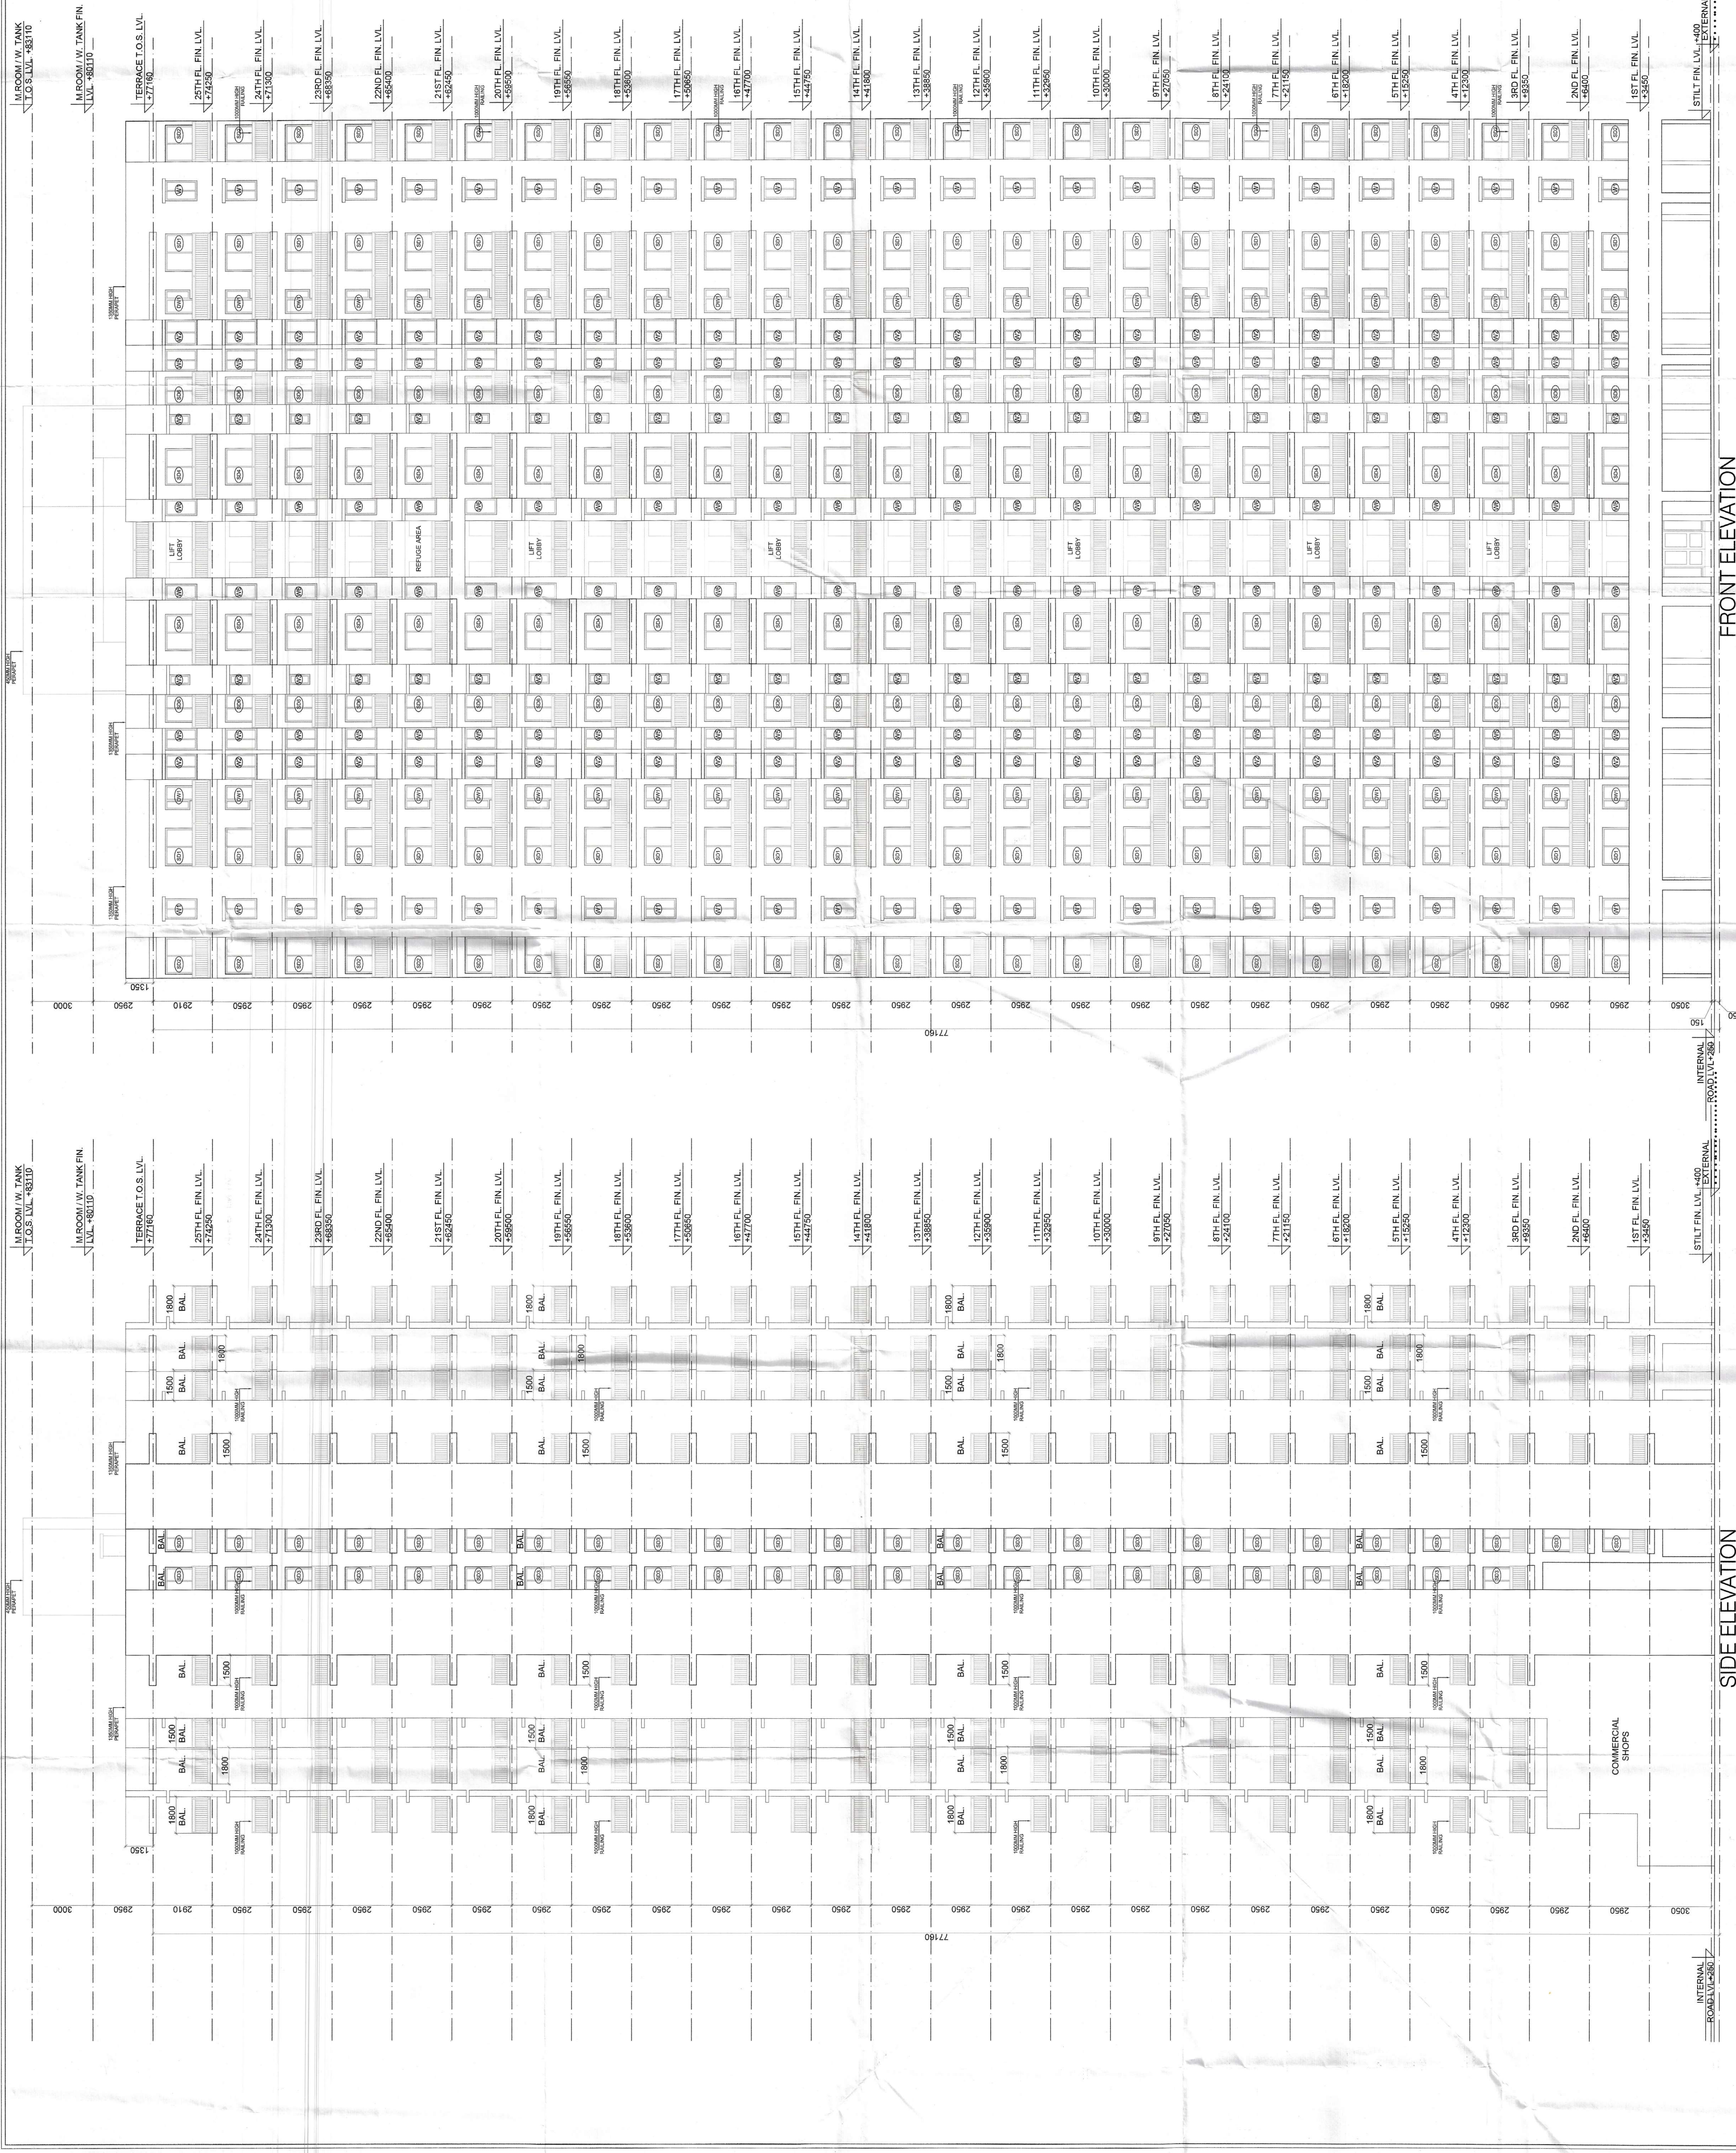

FRONT ELEVATION

SIDE ELEVATION

SUBMISSION DRAWING

CLIENT: SYMBIOSIS INFRA LTD. IN COLLABORATION WITH GULSHAR PAPER LTD.

PROJECT TITLE: DDA (3) BPC

DESIGNER: R&K & ASSOCIATES

ARCHITECTS SIGNATURE: [Signature]

OWNERS SIGNATURE: [Signature]

DATE: DEC 2021

SCALE: 1:100 @A0

DRG NO: 16

TOWER 2 & 3 ELEVATION