




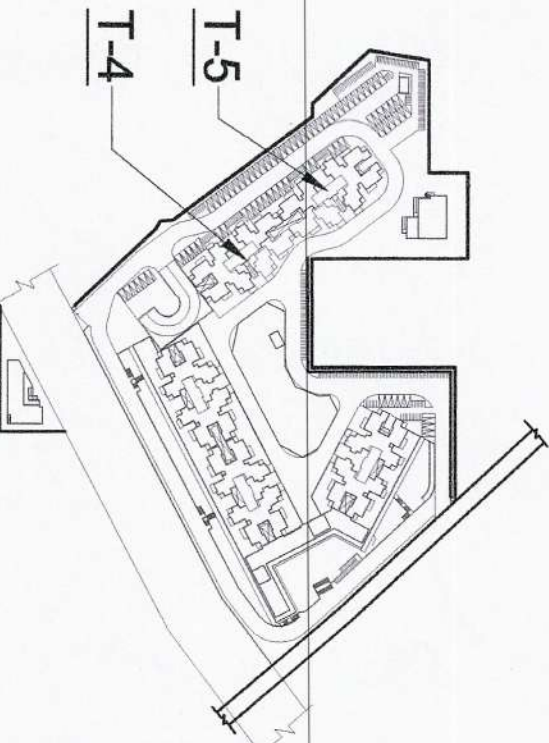


KEY PLAN

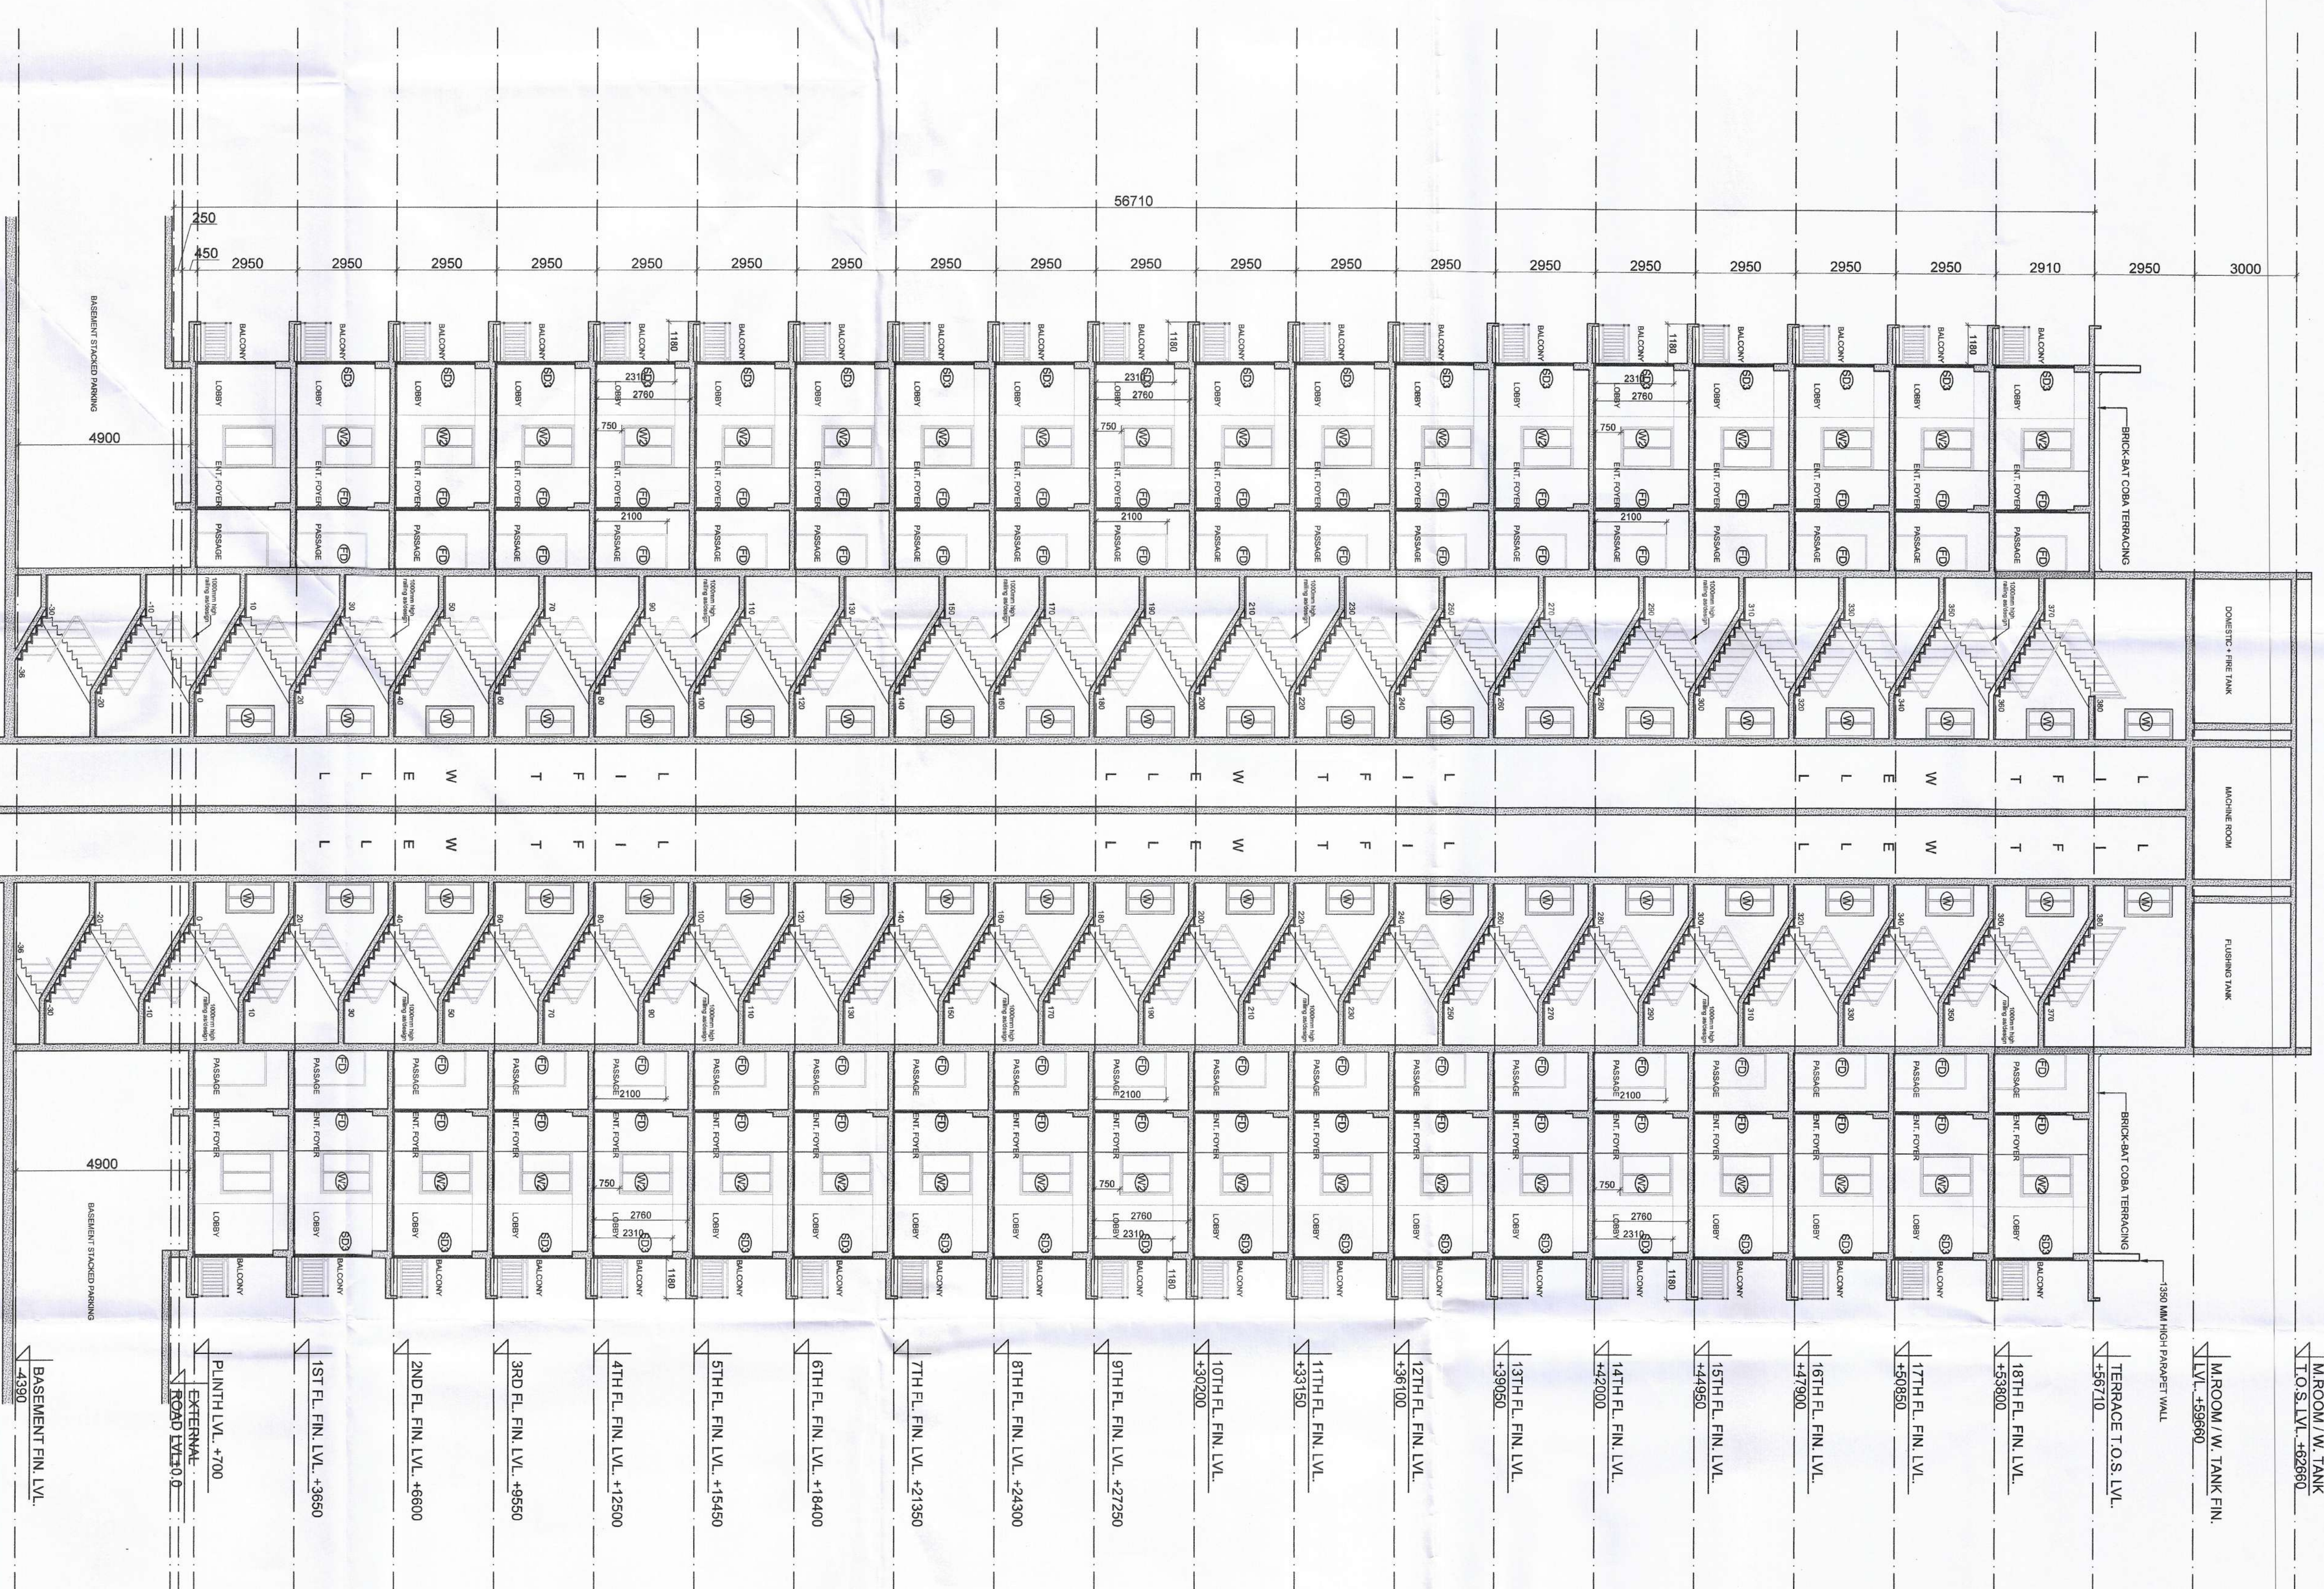

SECTION - AA

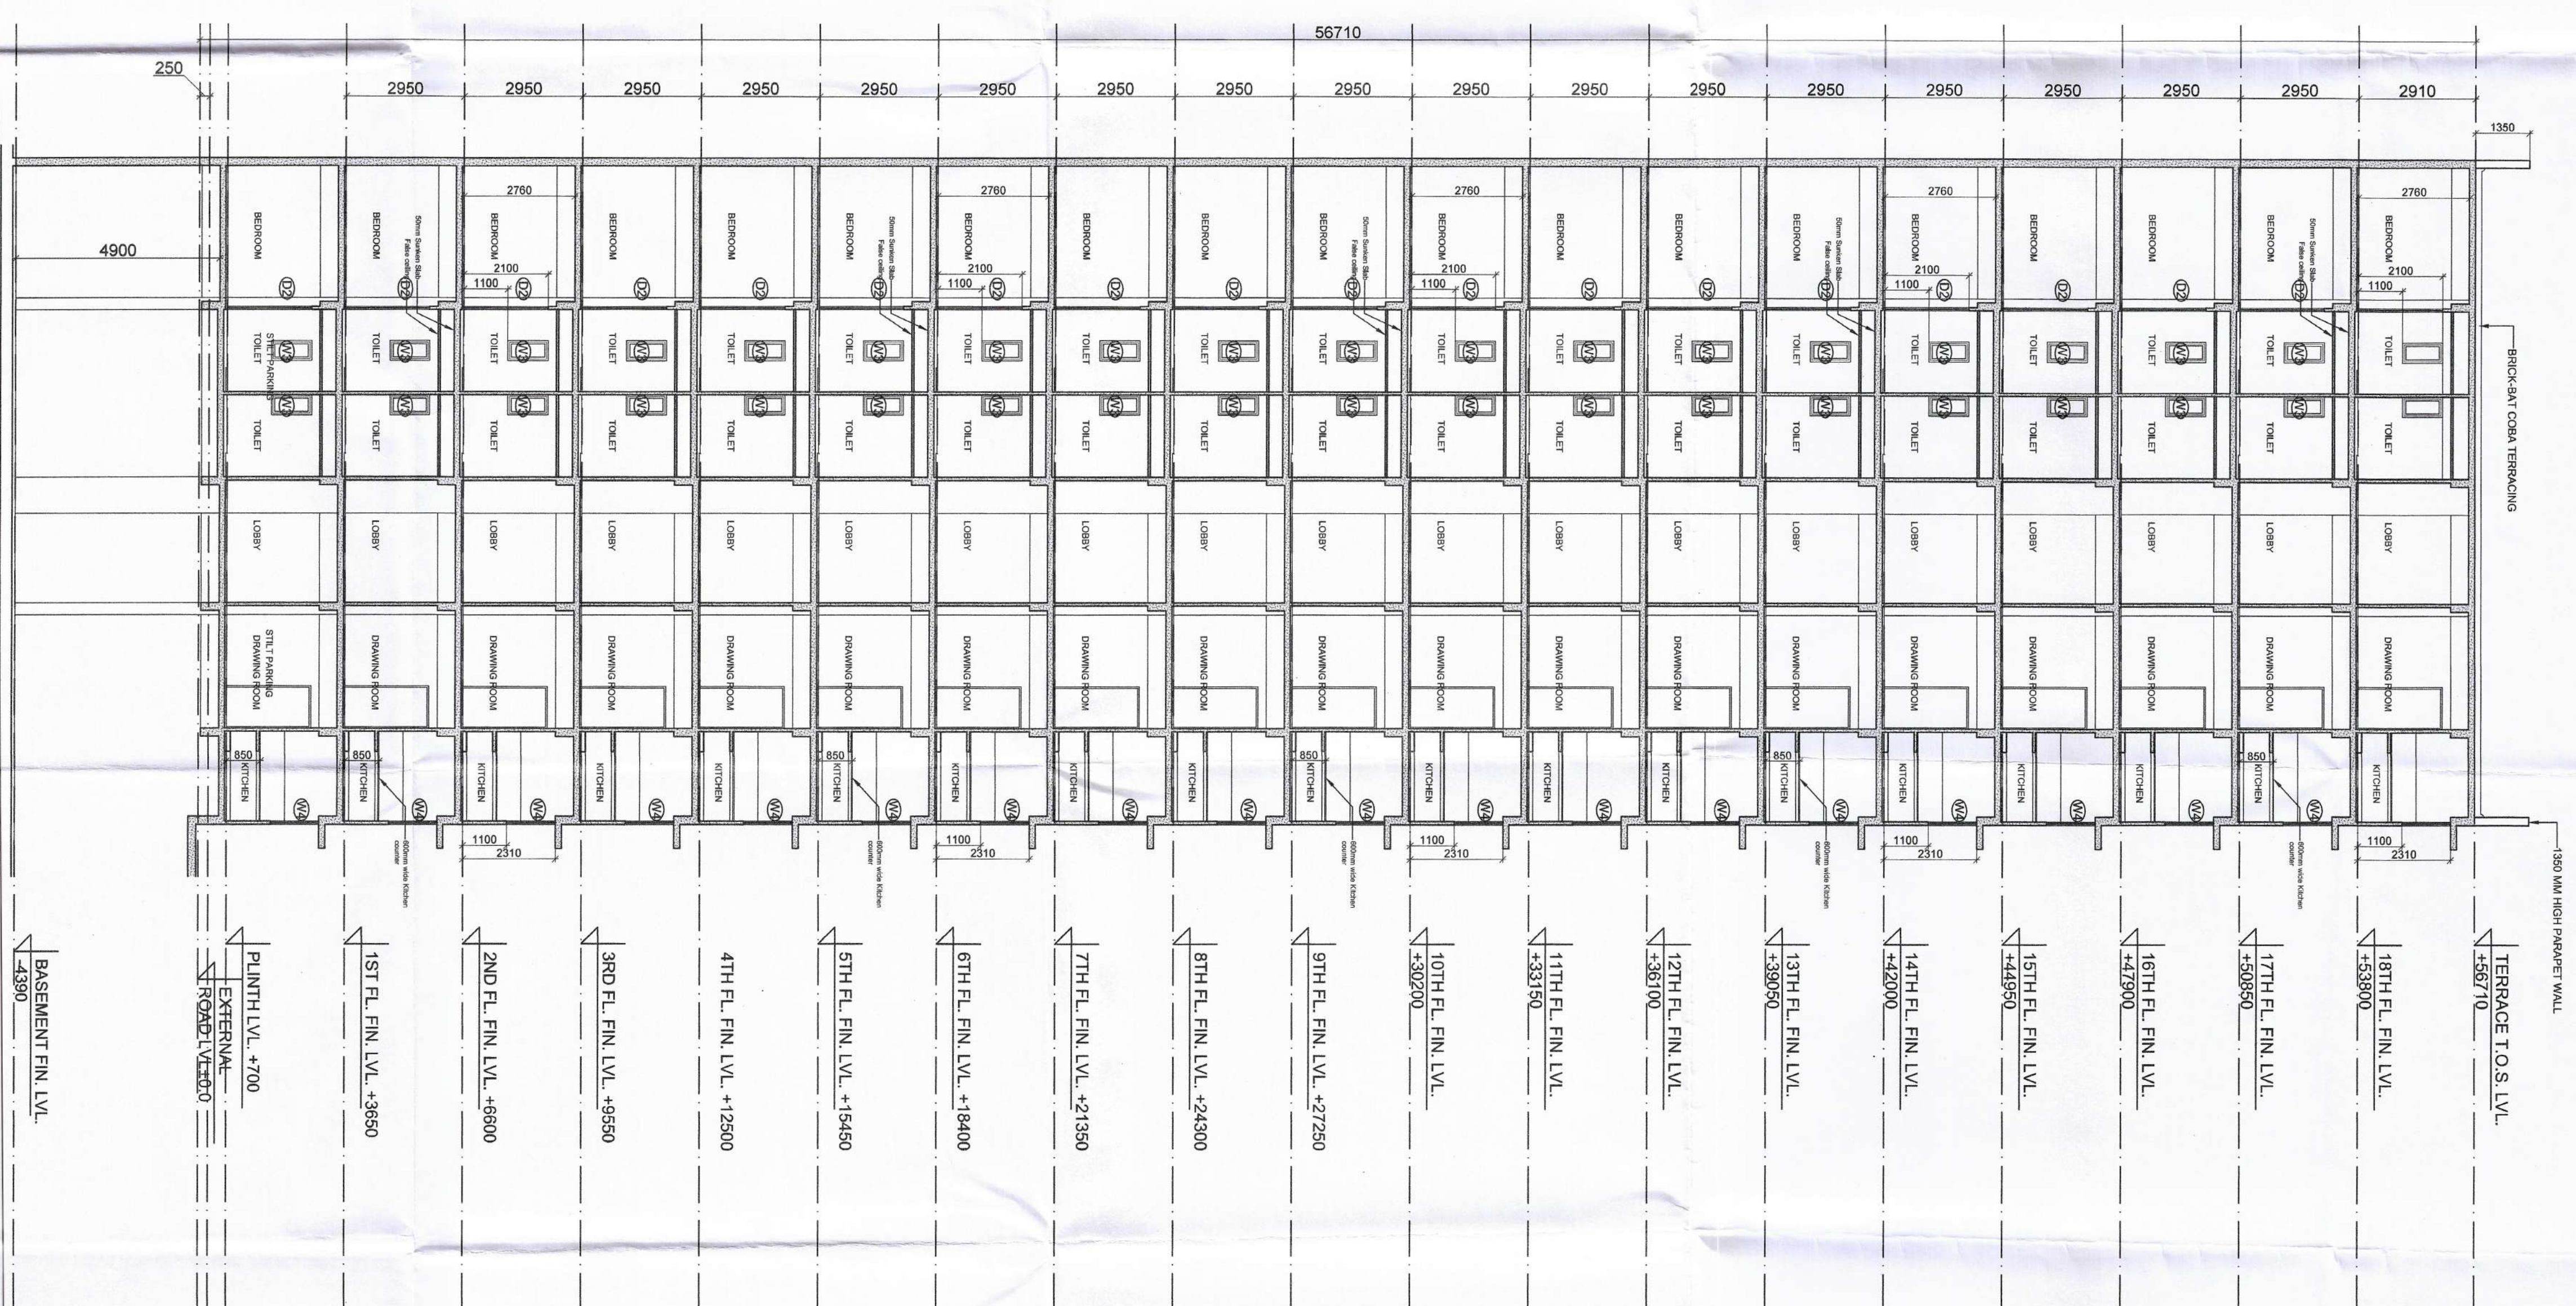

SECTION - BB

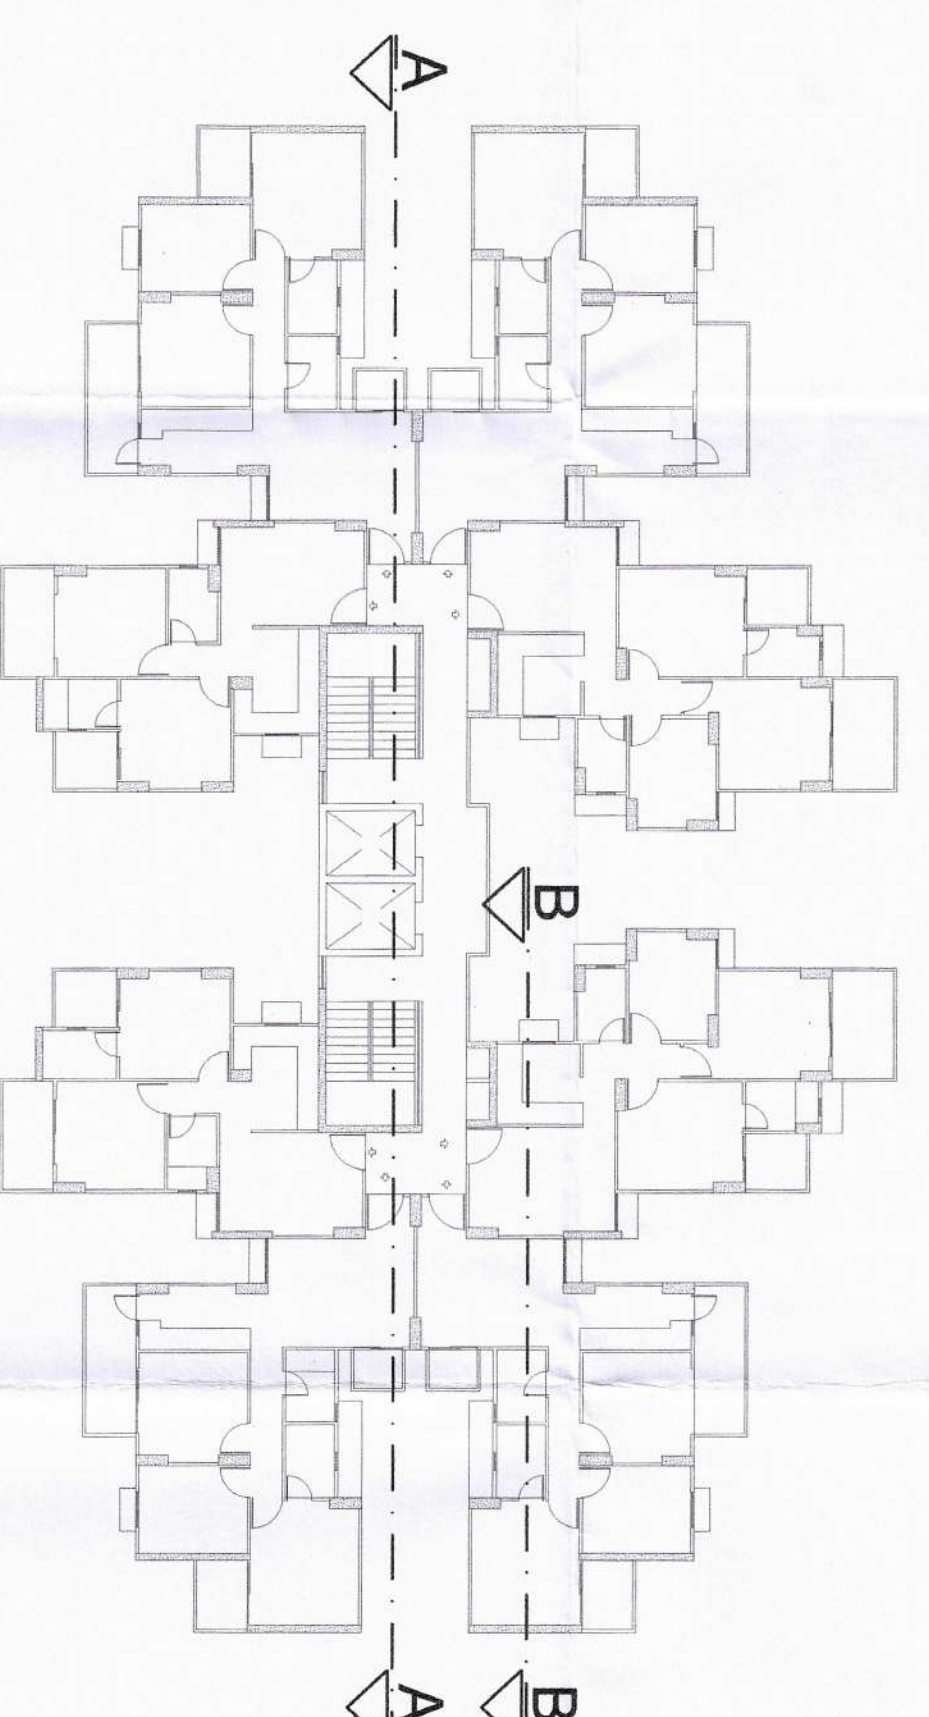

TYPICAL FLOOR PLAN

**SUBMISSION DRAWING**

CLIENT: SUBMITTER NAME LTD. PROJECT TITLE: SUBMITTER NAME LTD. PROJECT TITLE

DATE: 2021

SCALE: 1:100 @A0

ARCHITECT'S SIGNATURE: [Signature]

OWNER'S SIGNATURE: [Signature]

PROJECT TITLE: SUBMITTER NAME LTD. PROJECT TITLE

DATE: 2021

SCALE: 1:100 @A0