


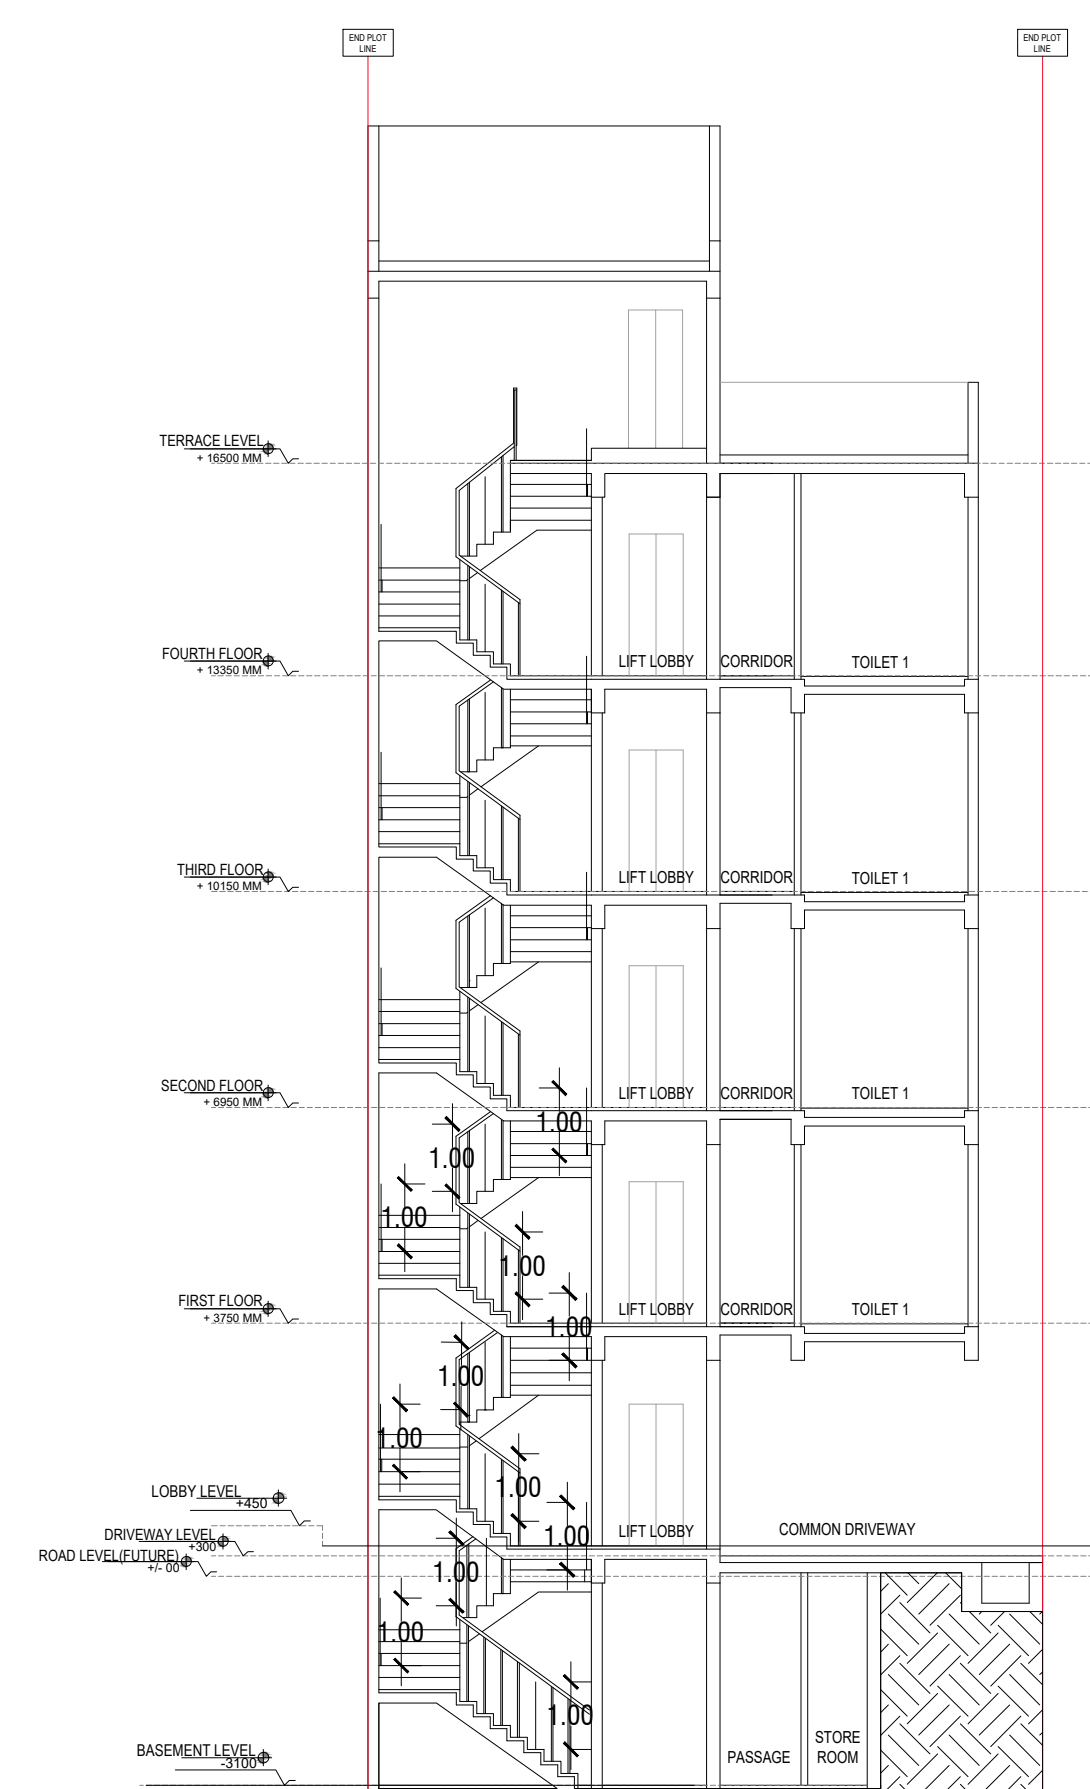
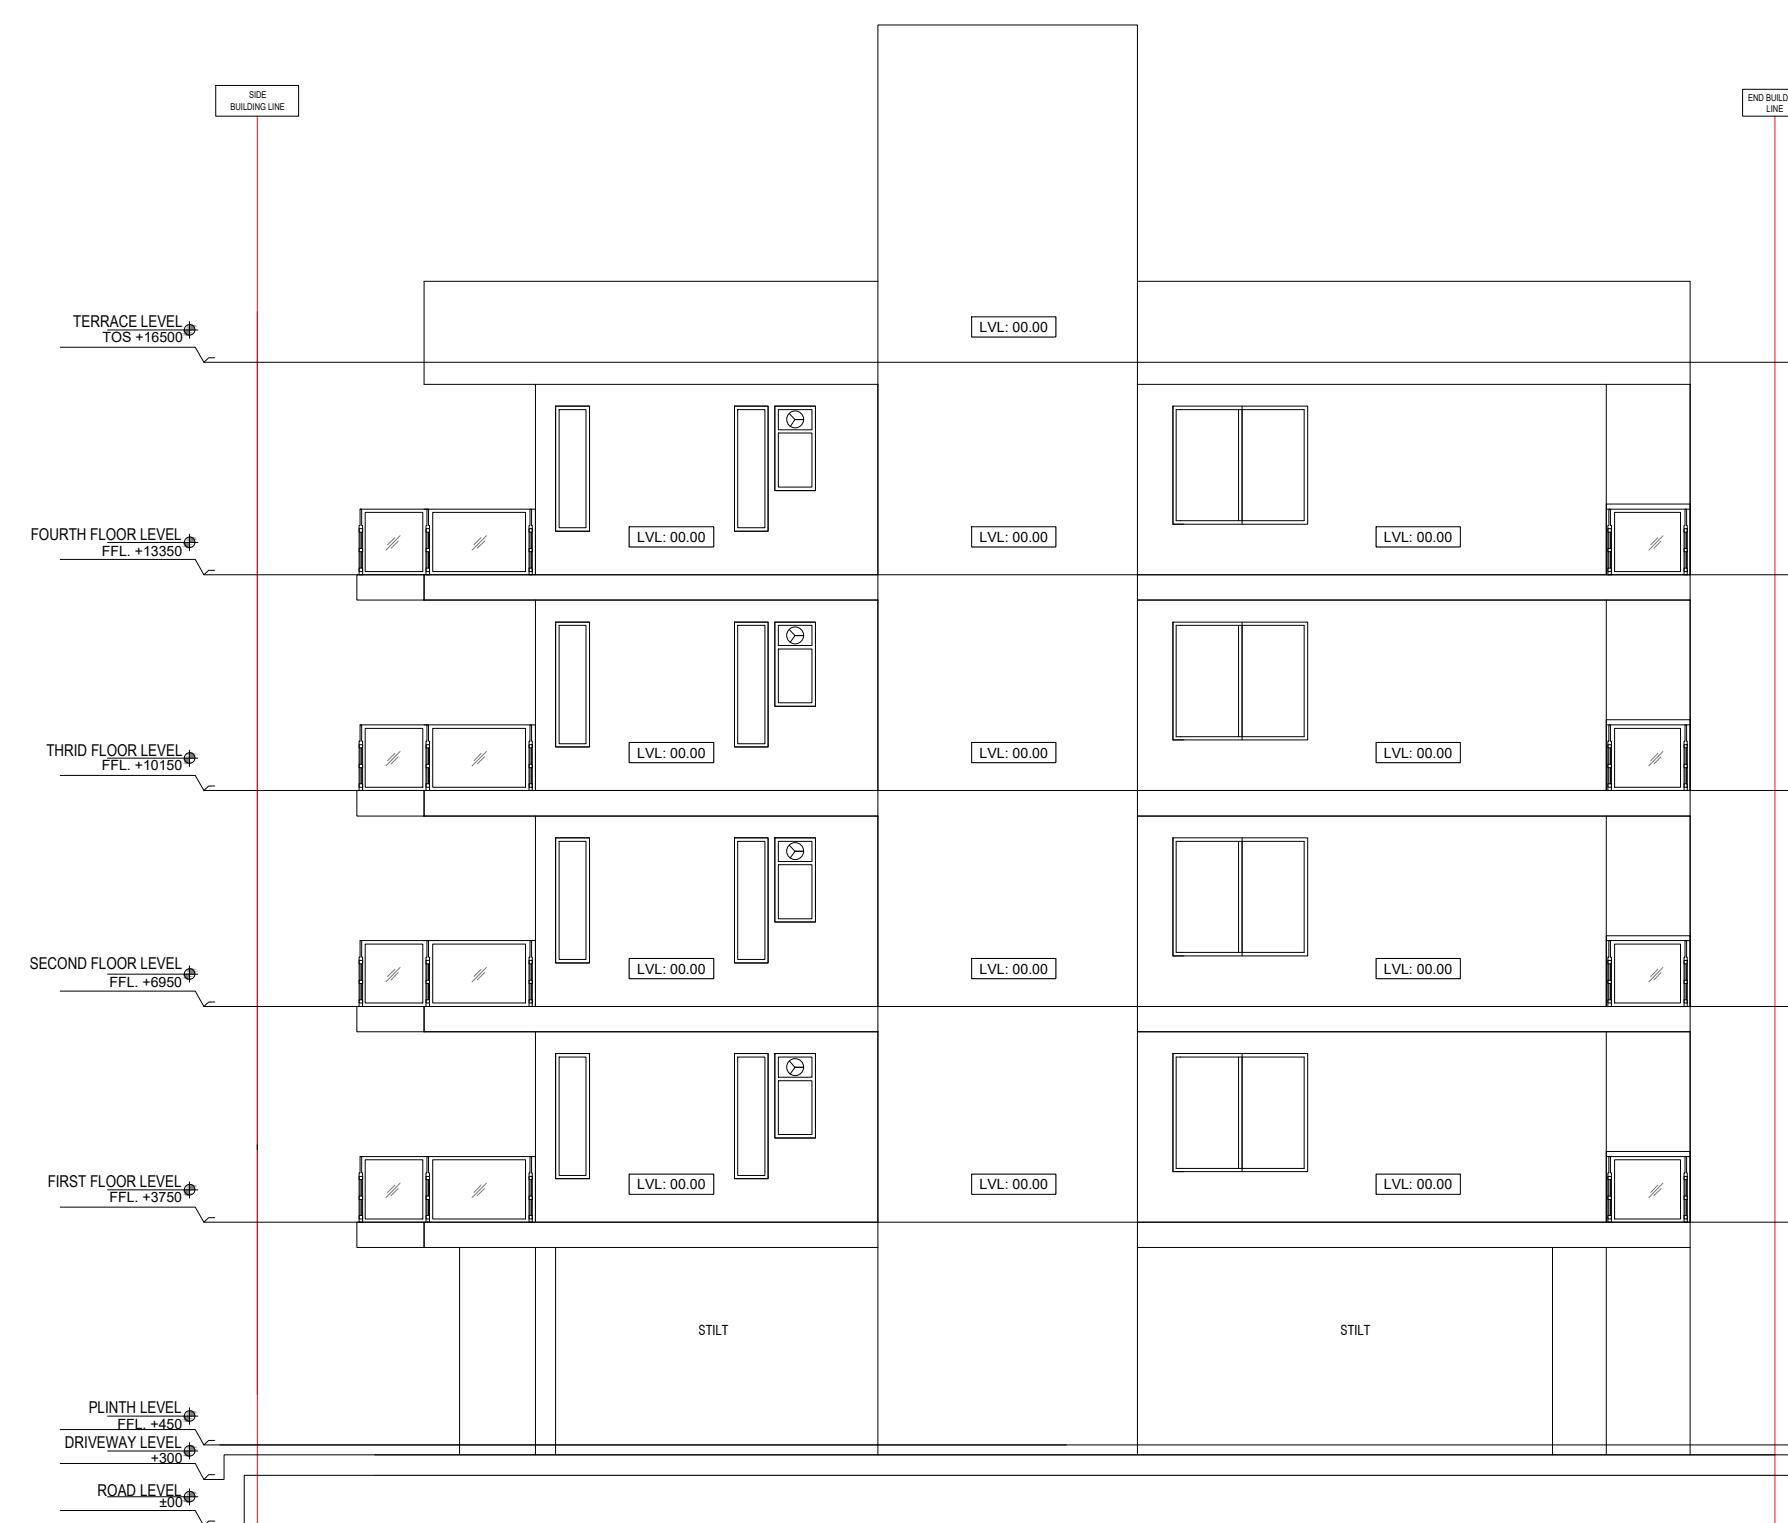
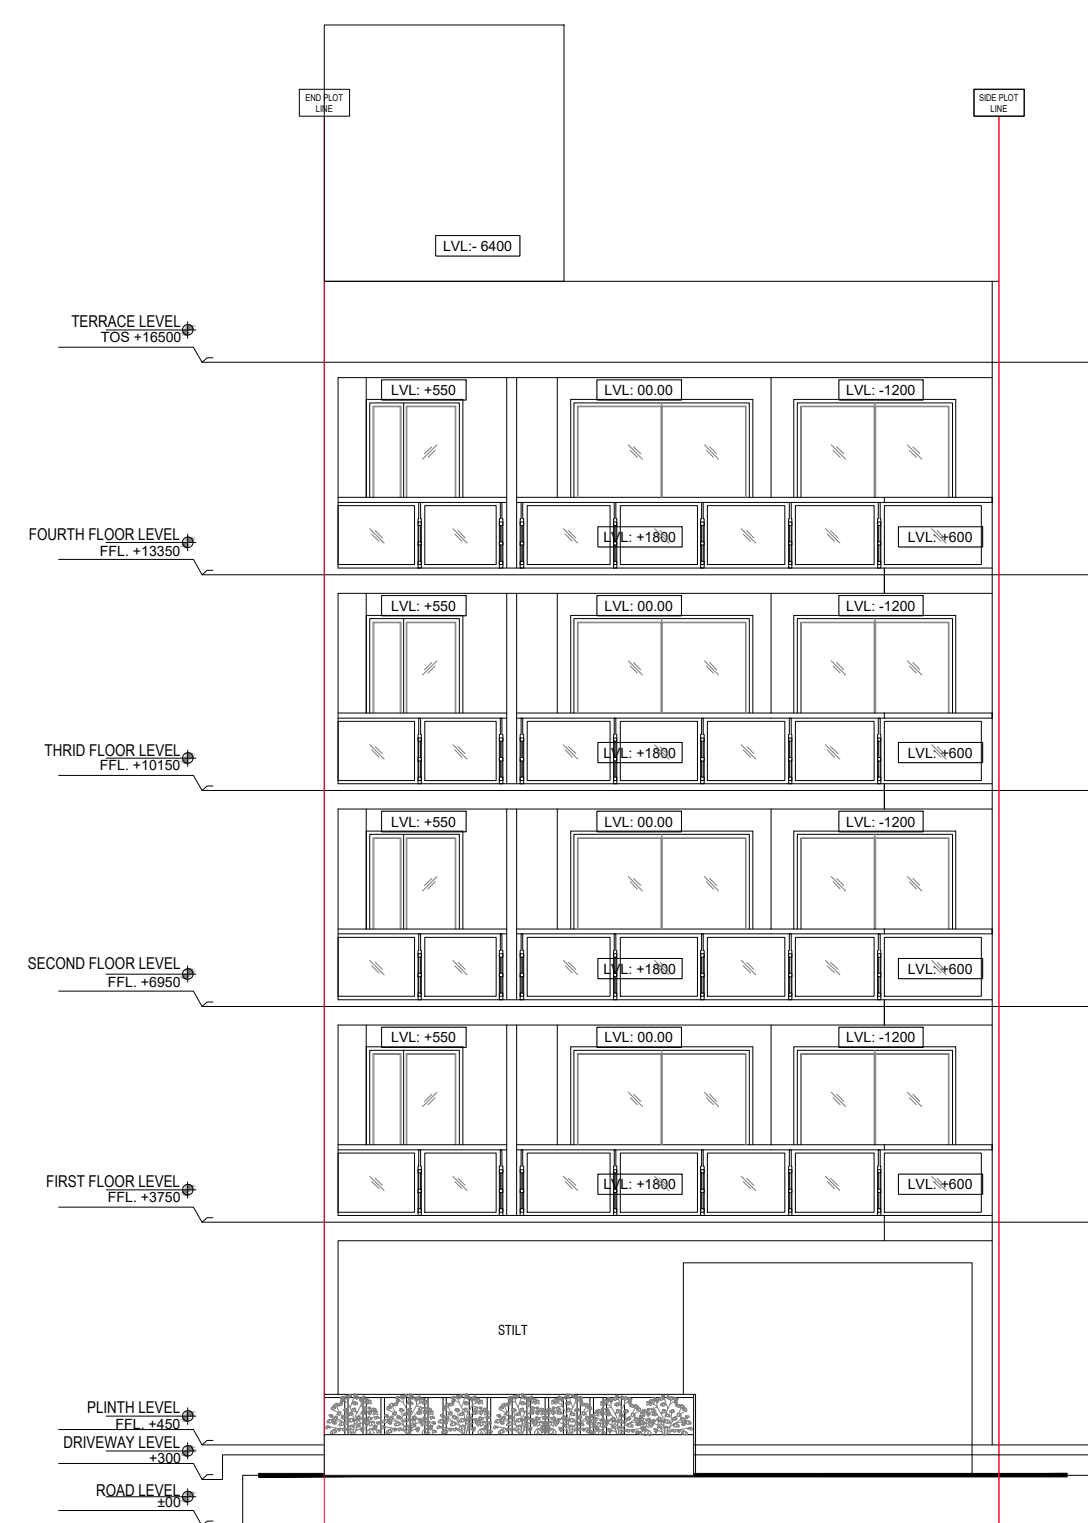
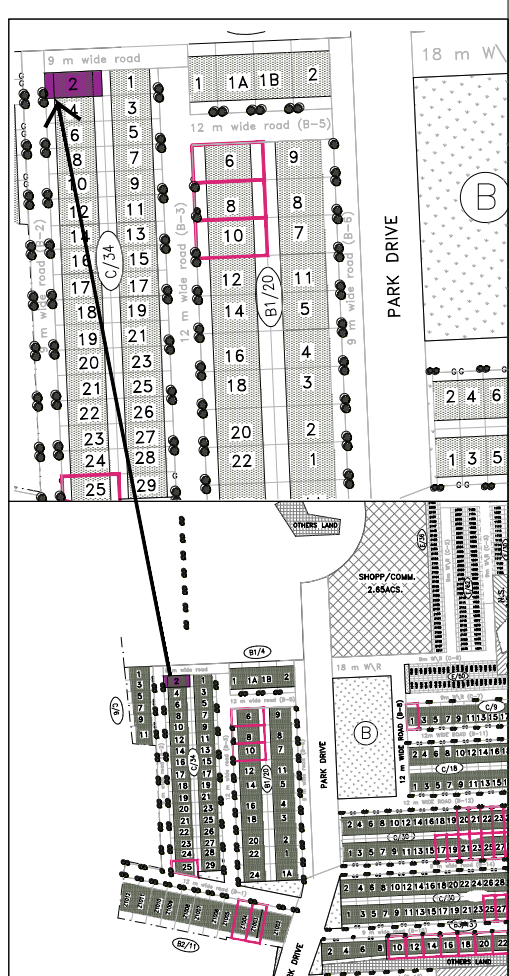
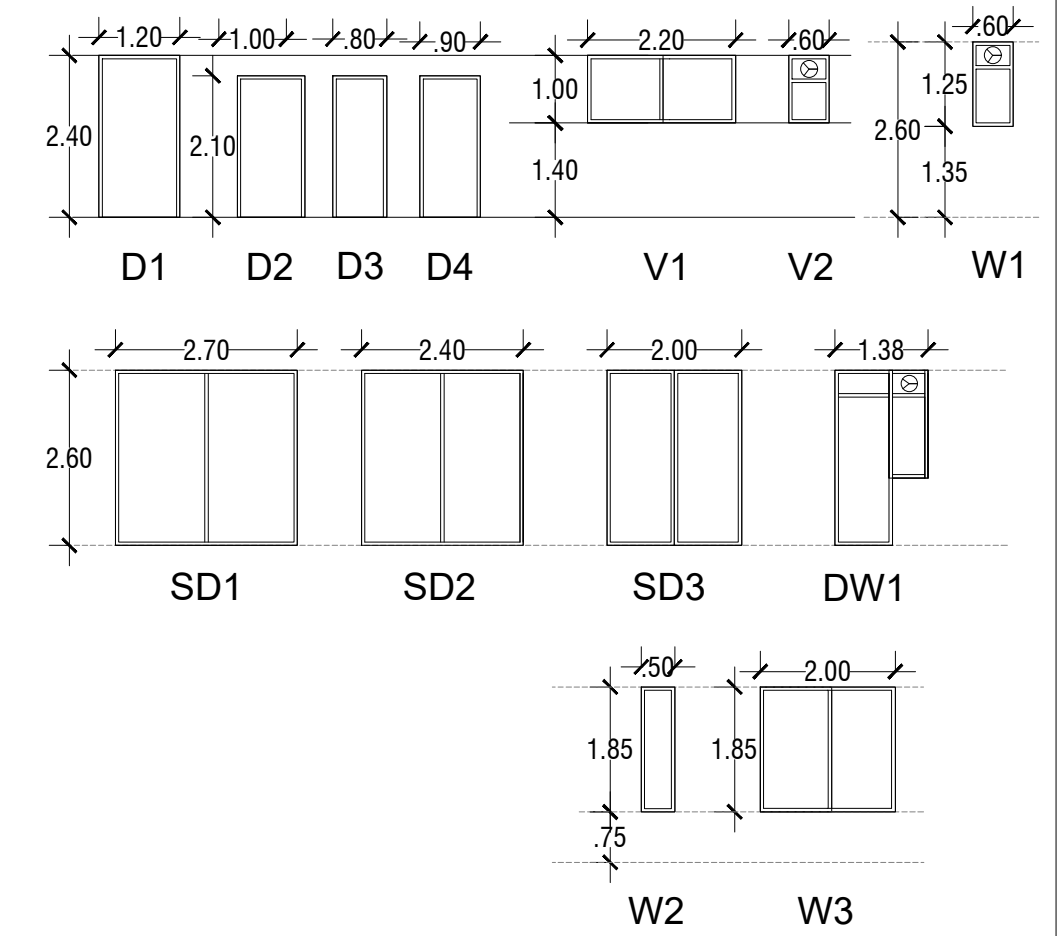
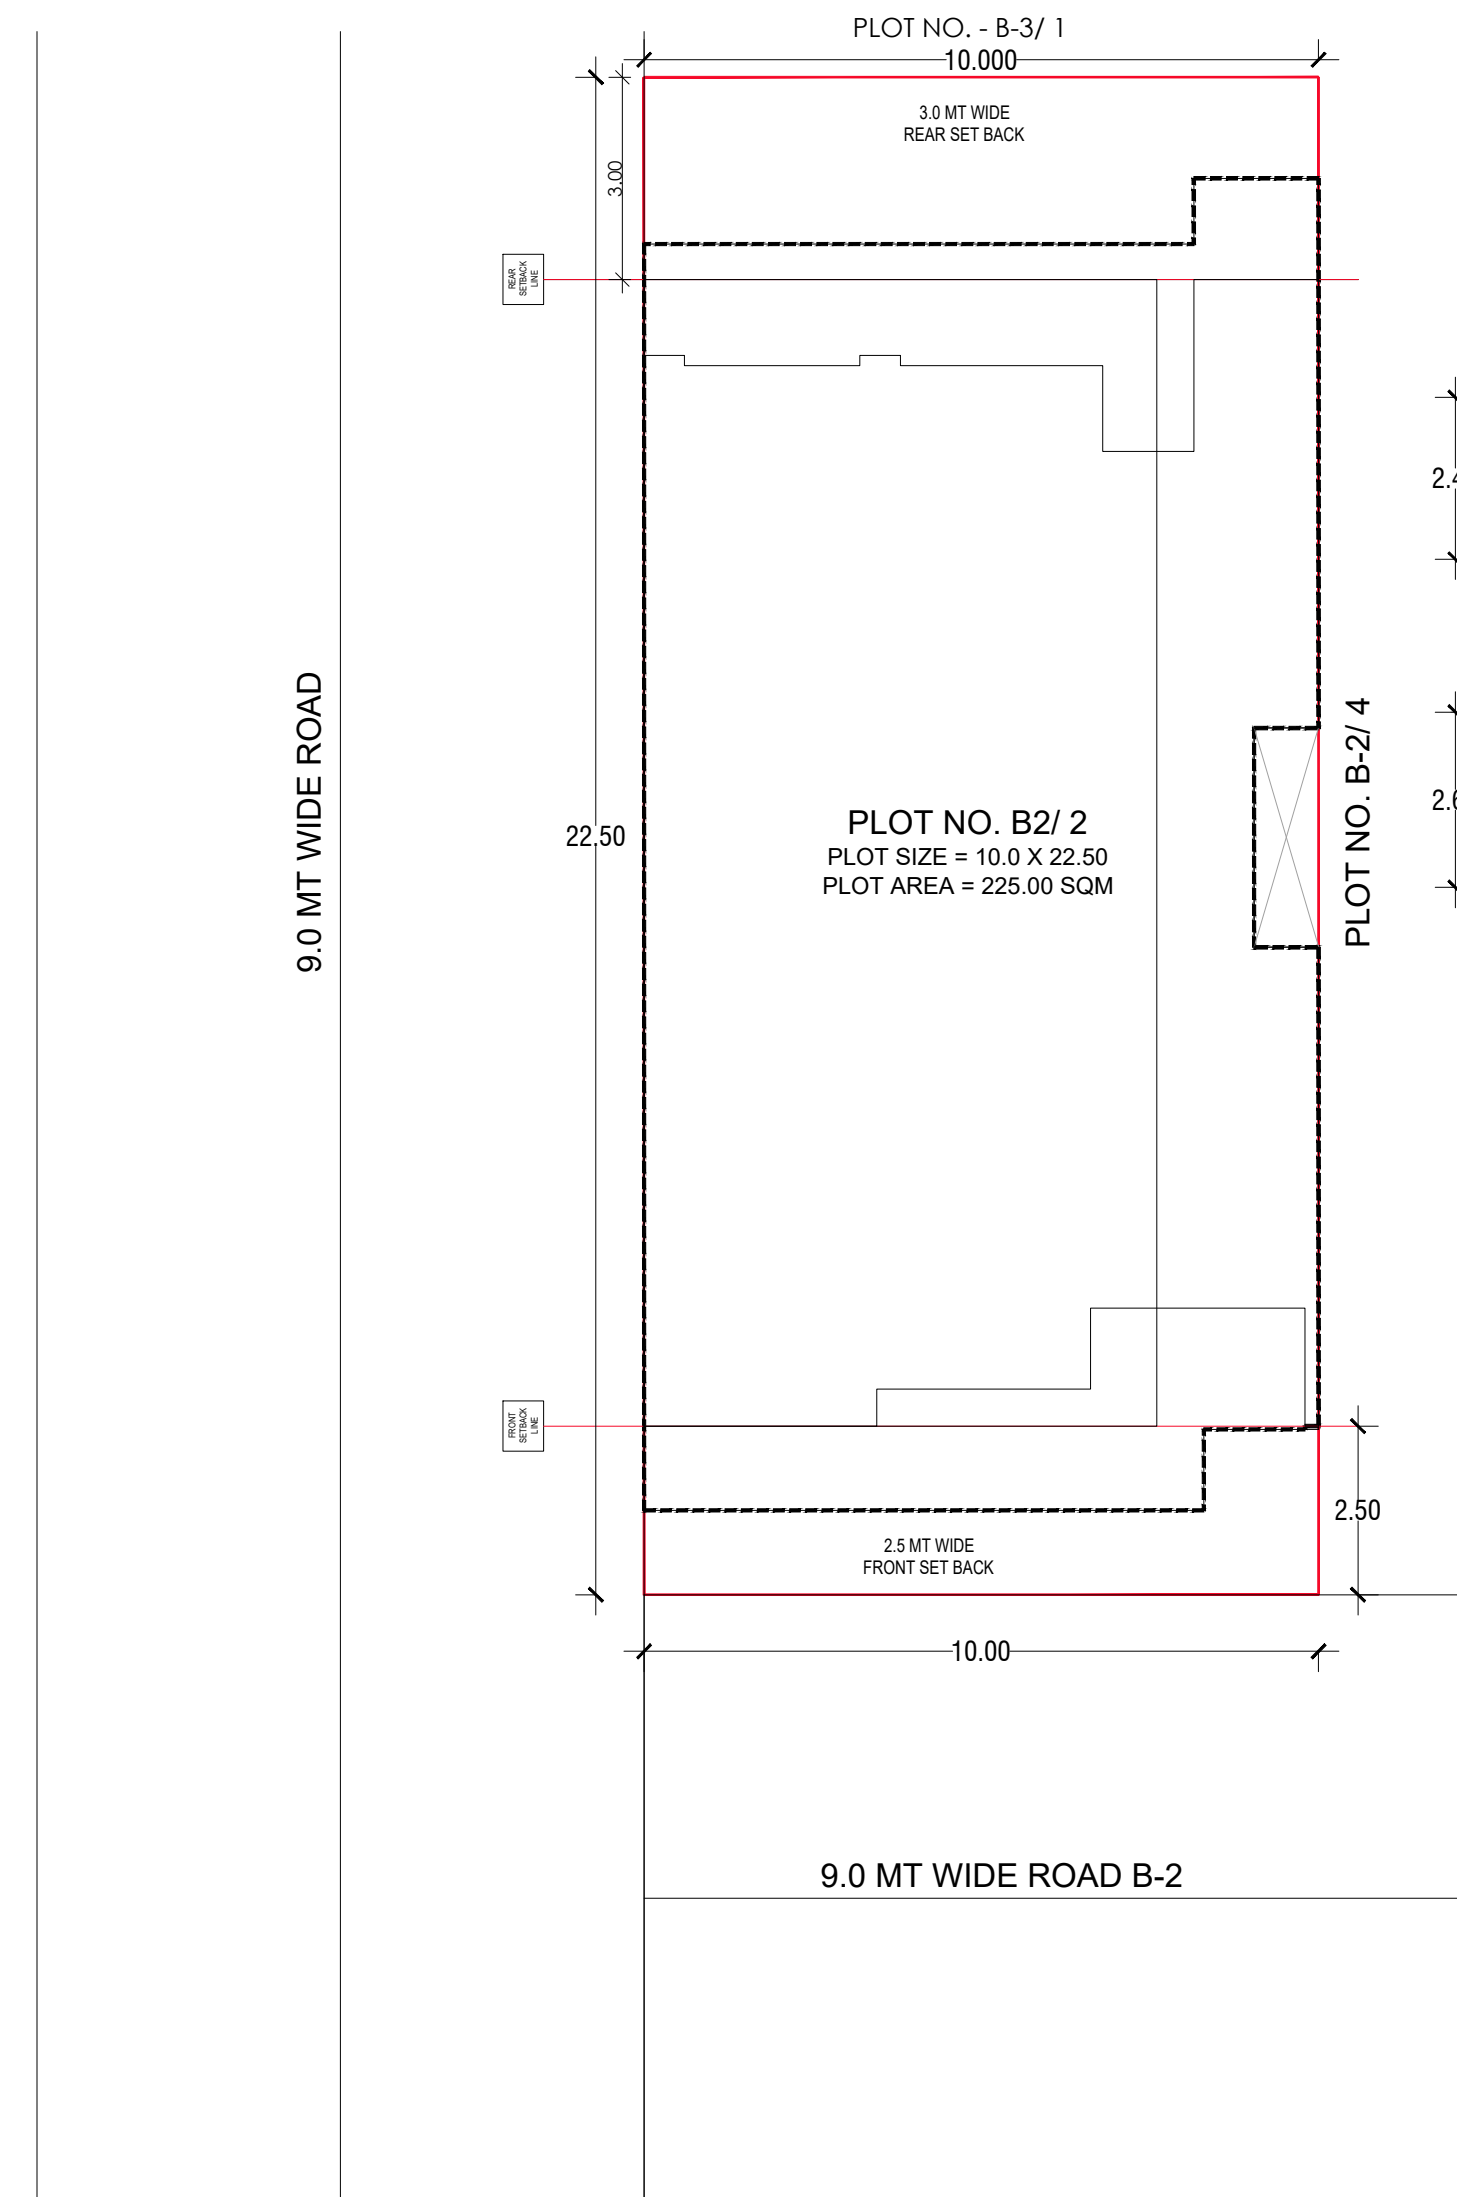
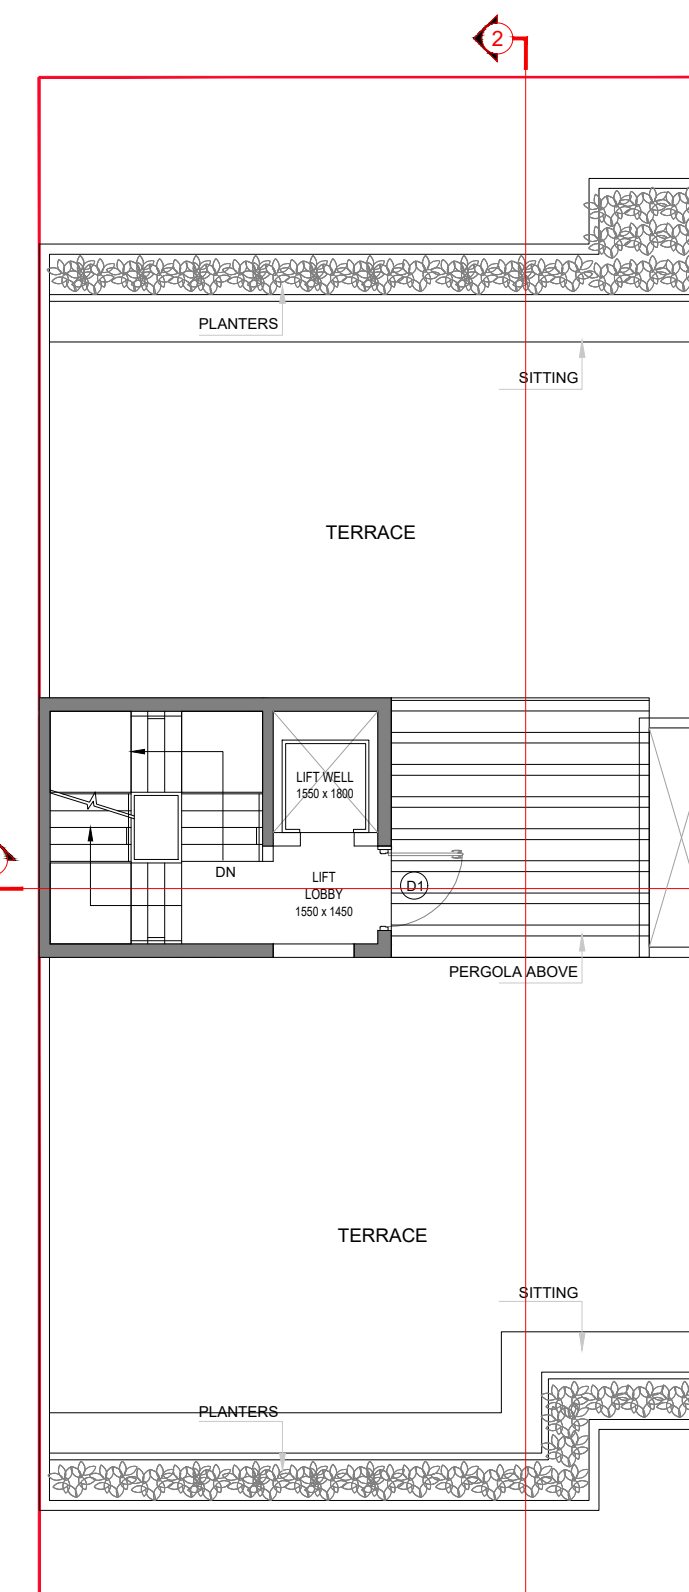
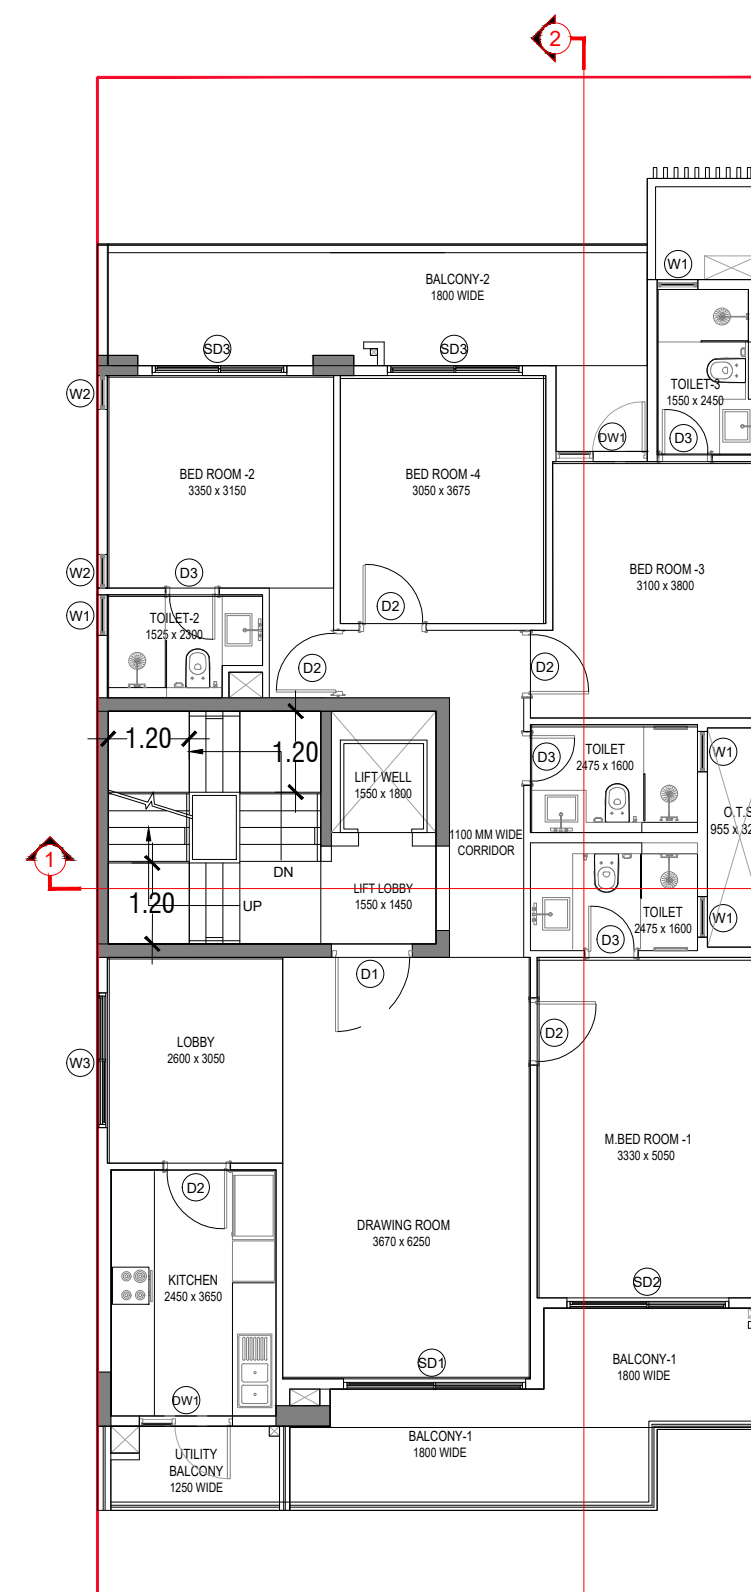
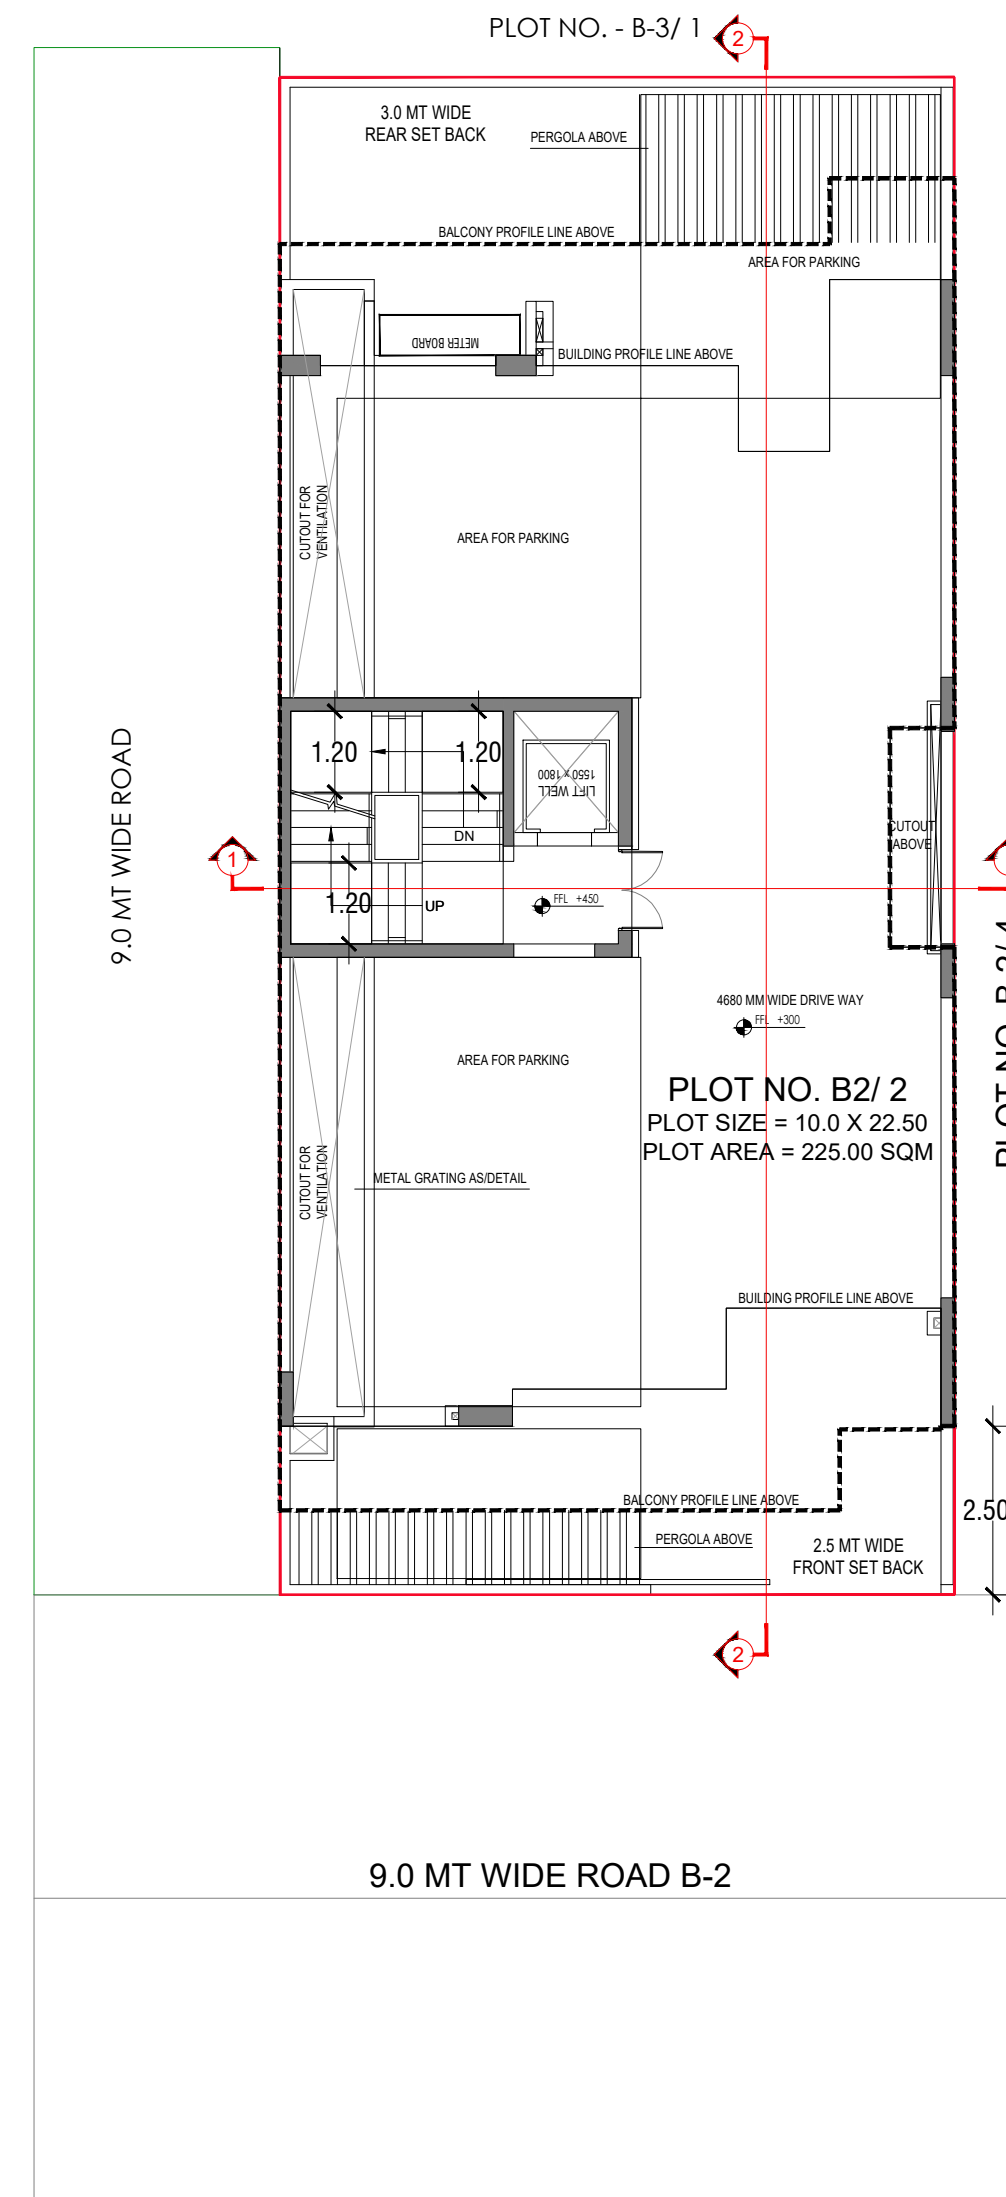


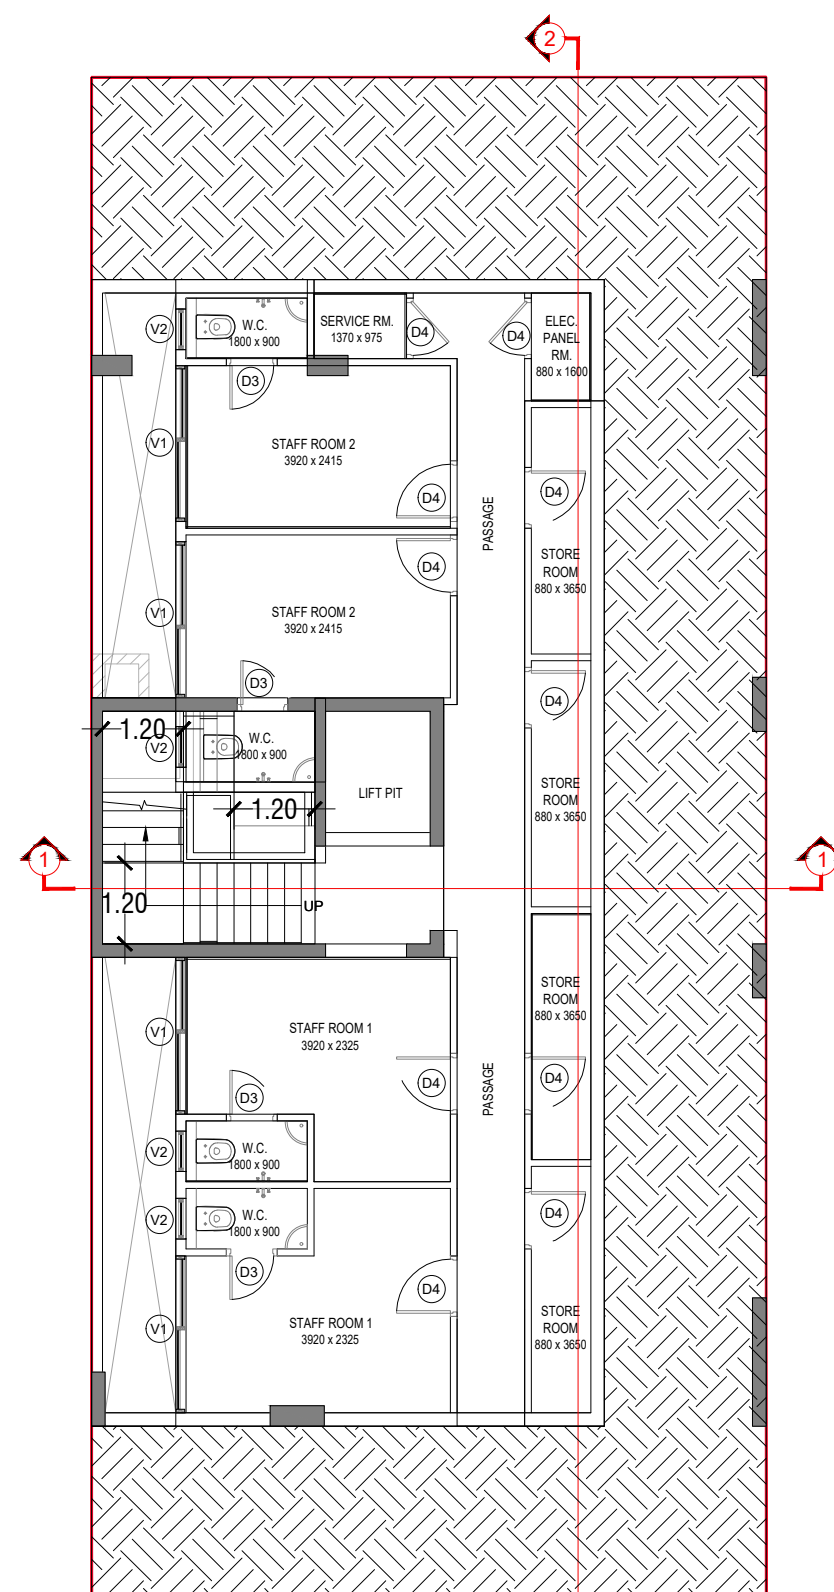


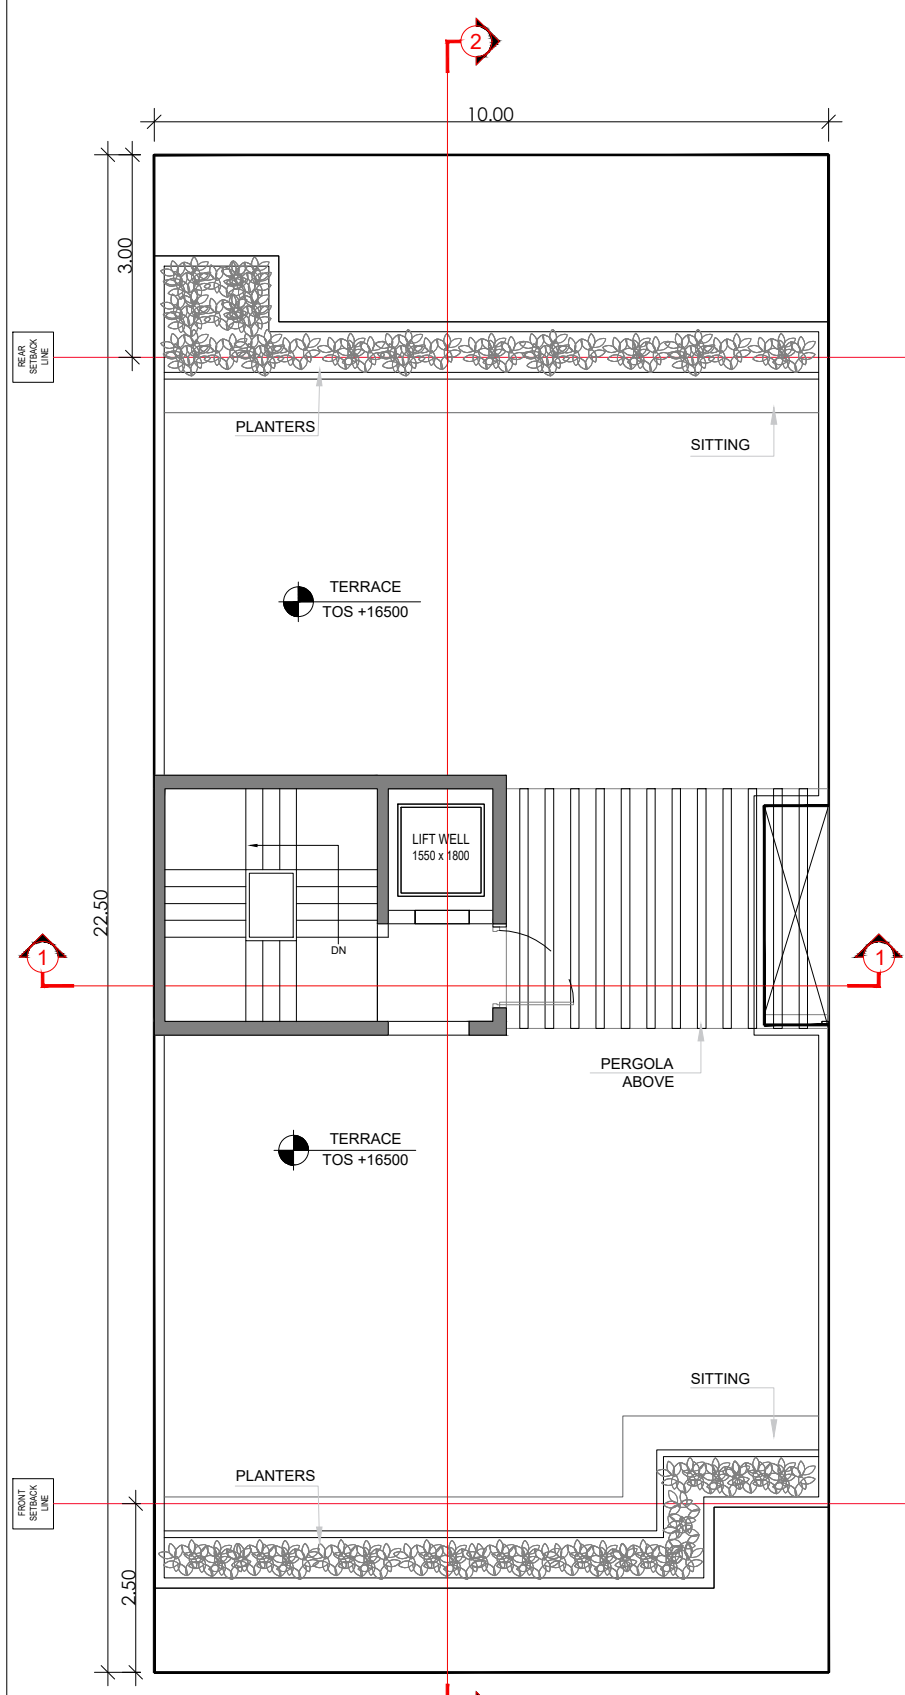

TERRACE FLOOR PLAN

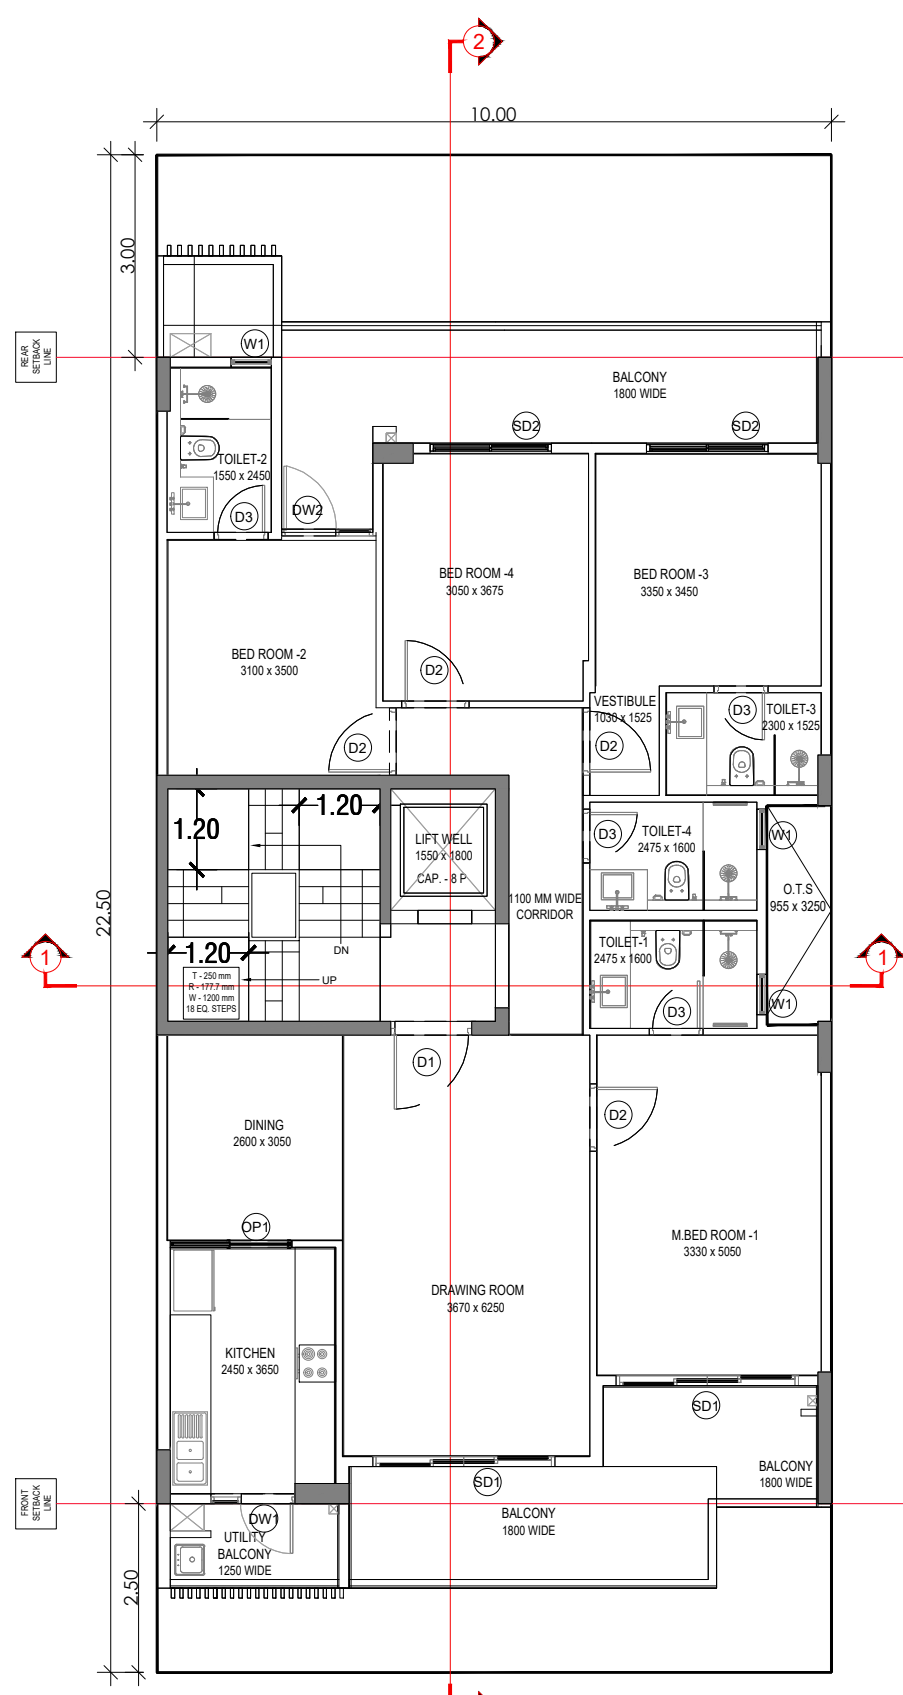

TYPICAL FLOOR PLAN

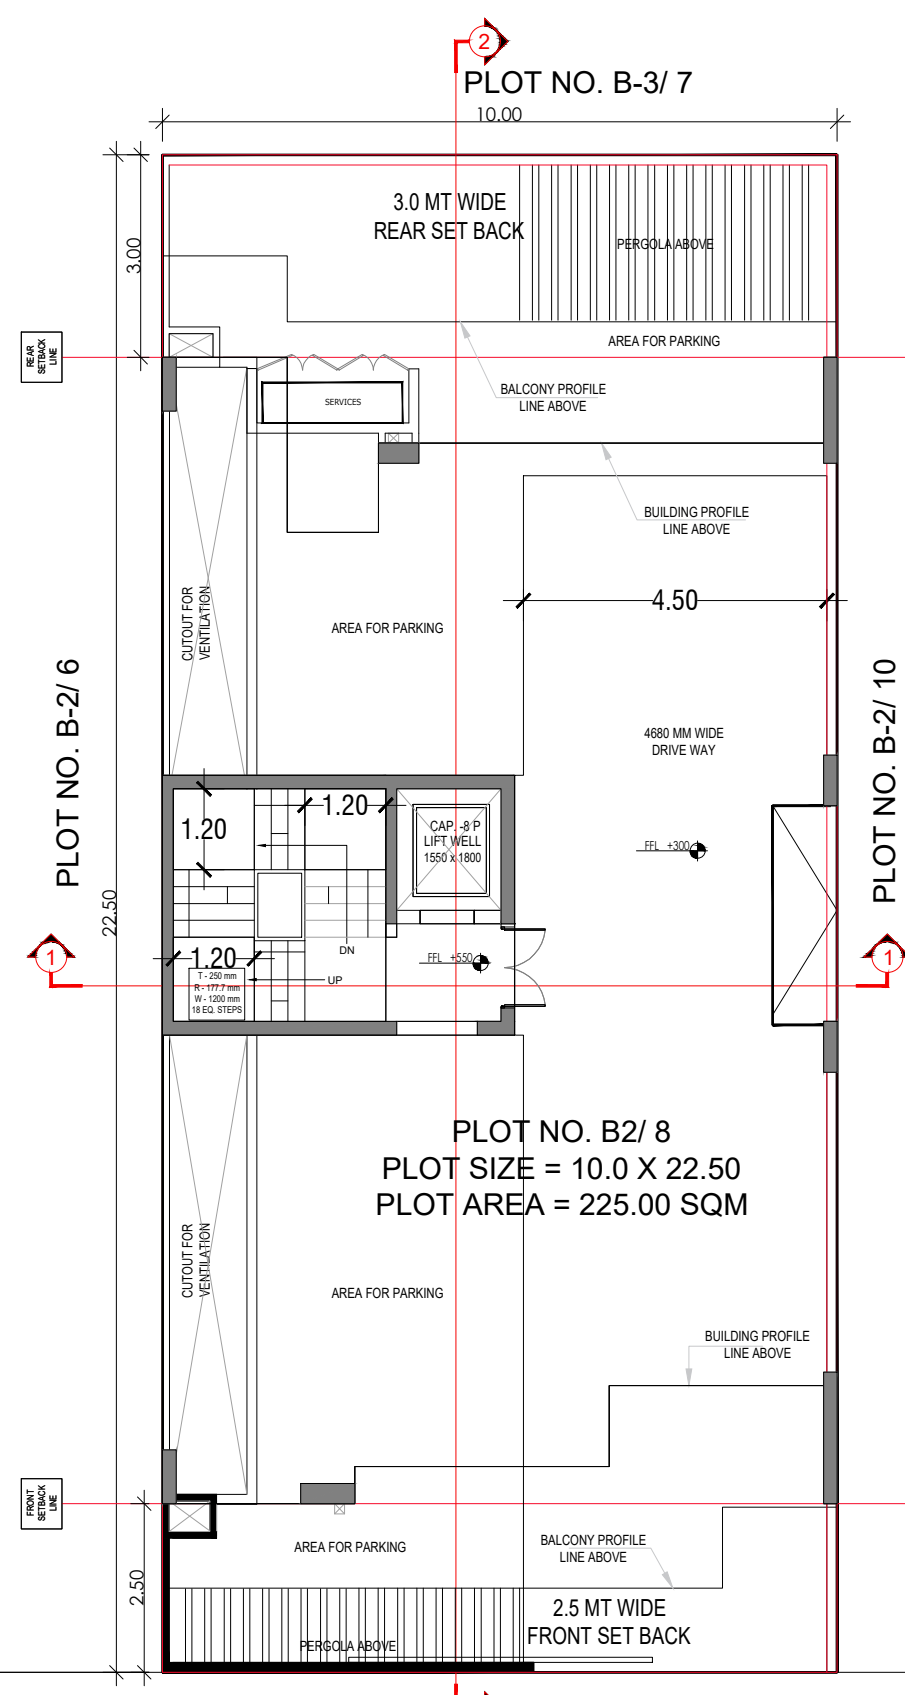


PLOT NO. B-3/ 7

10.00


PLOT NO. B2/ 8  
PLOT SIZE = 10.0 X 22.50  
PLOT AREA = 225.00 SQM

PLOT NO. B-2/ 10

PLOT NO. B-2/ 6

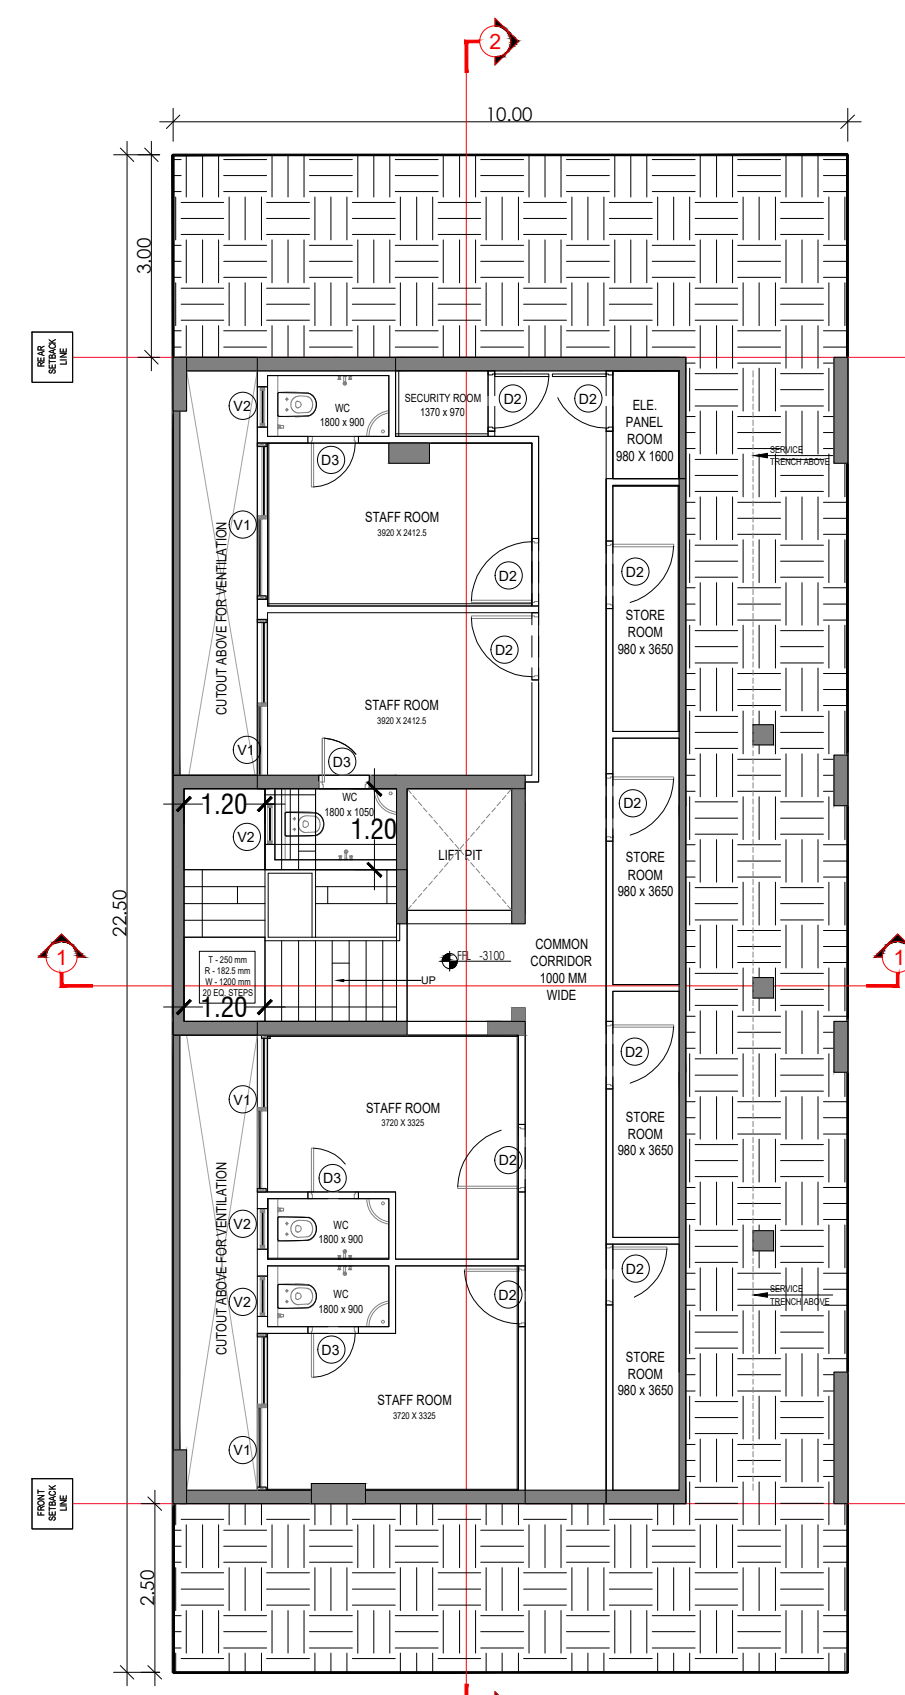


BASEMENT FLOOR PLAN

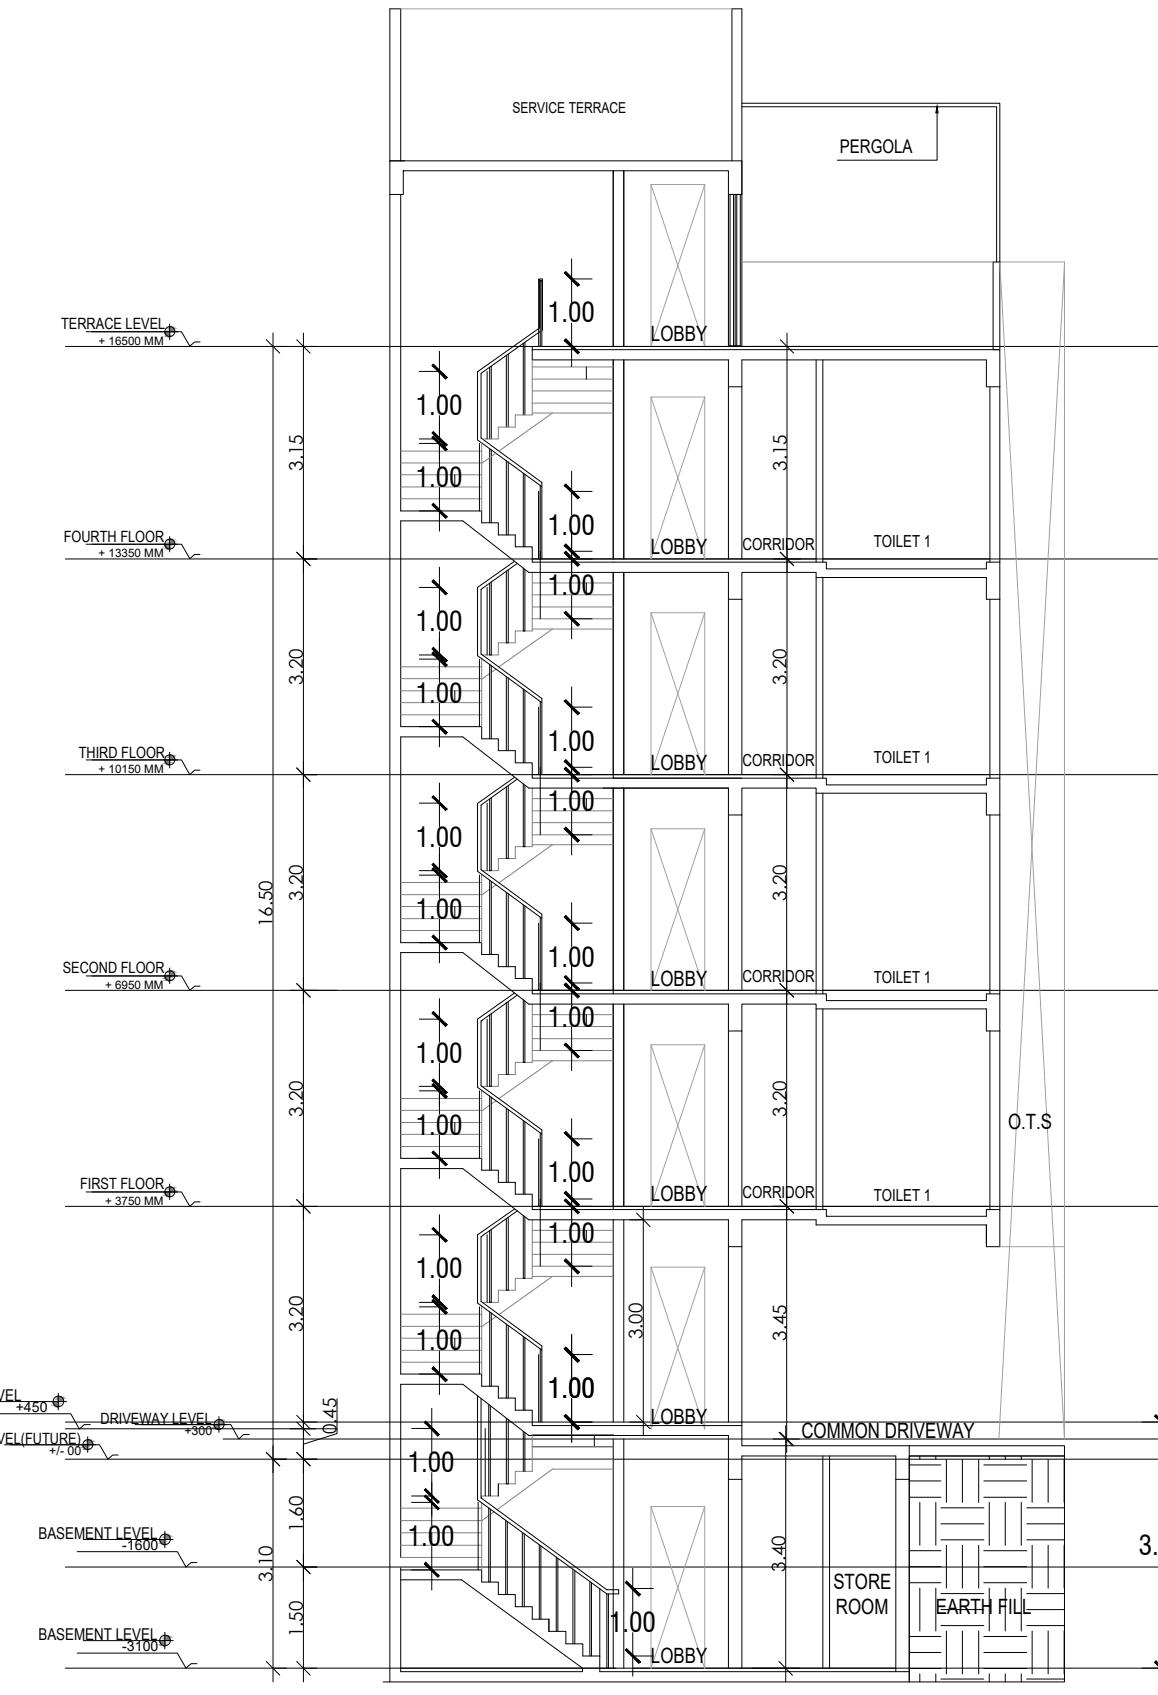


SECTION 1

9 M WIDE ROAD B-2

STILT FLOOR PLAN

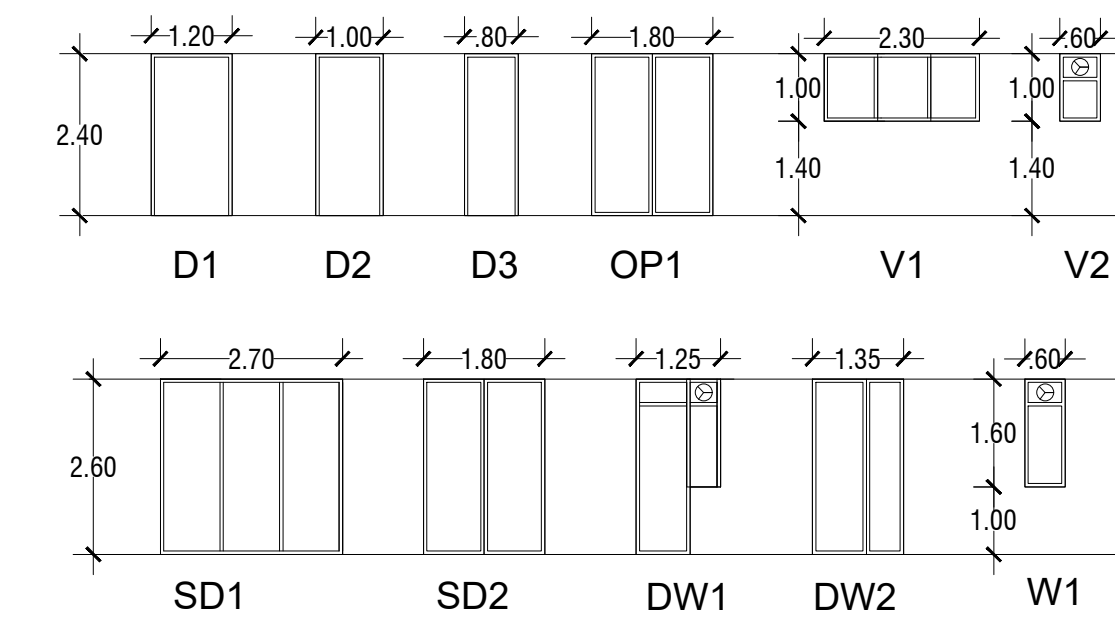

DOOR WINDOW SCHEDULE

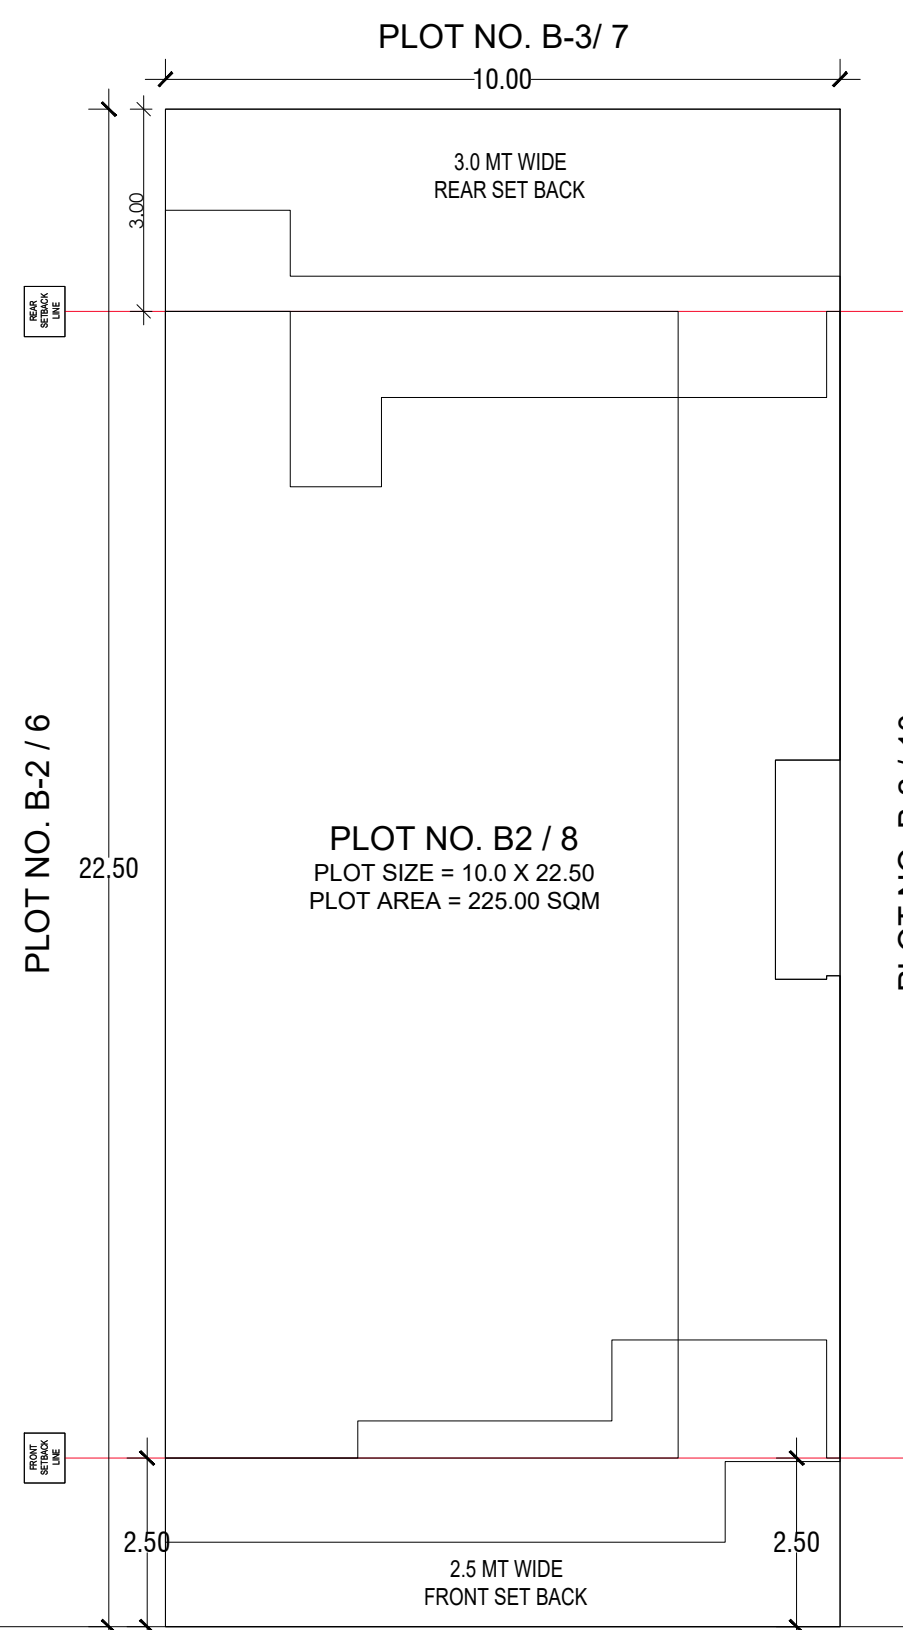

PLOT NO. B2 / 8  
PLOT SIZE = 10.0 X 22.50  
PLOT AREA = 225.00 SQM

PLOT NO. B-2/ 10

9 M WIDE ROAD B-2


SITE PLAN





FRONT ELEVATION



REAR ELEVATION

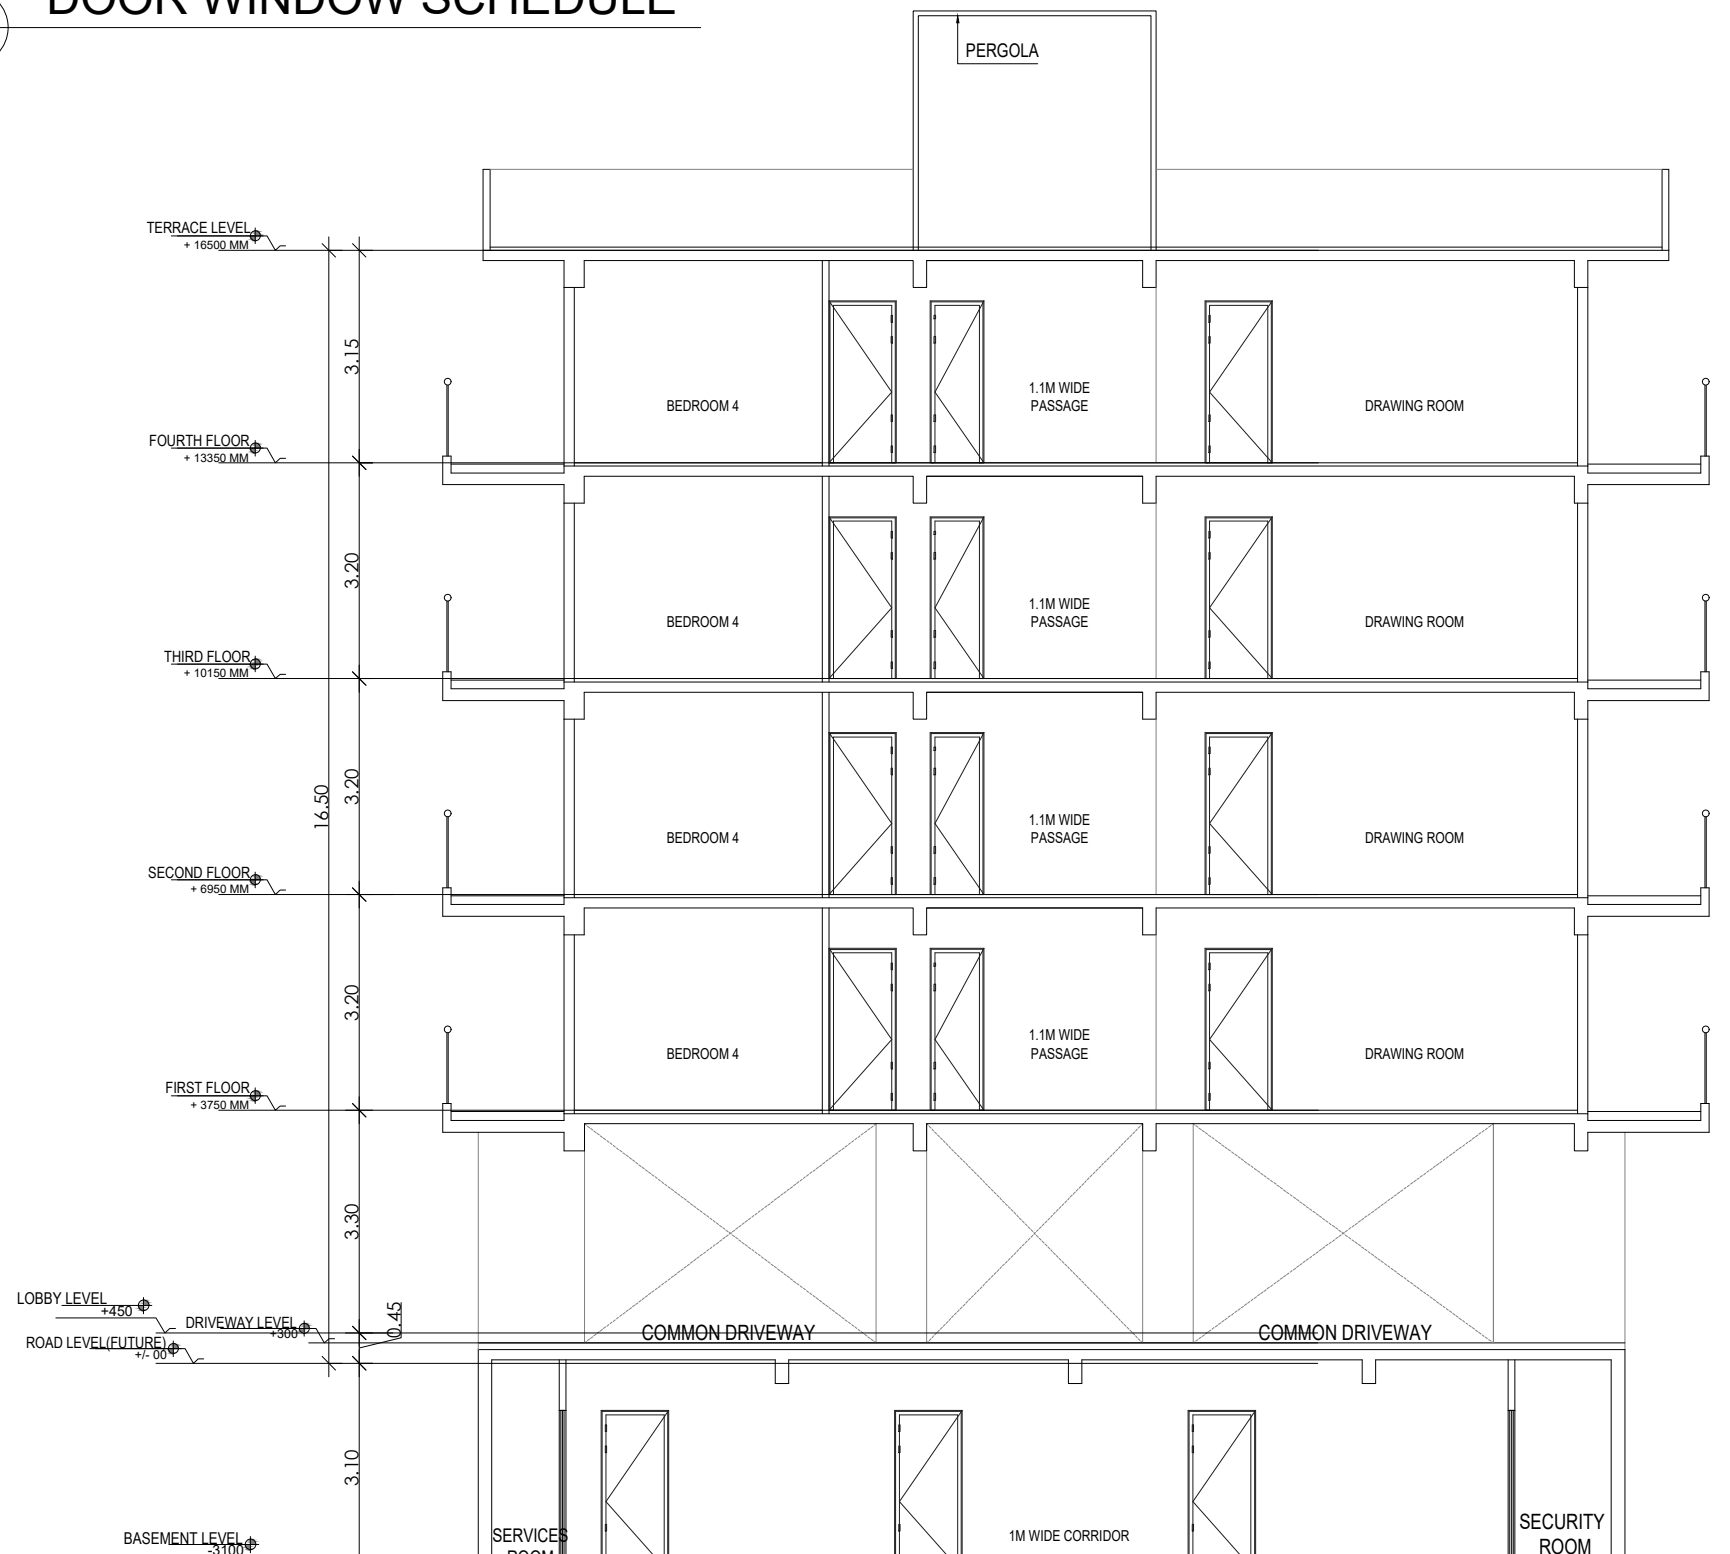

SECTION 2

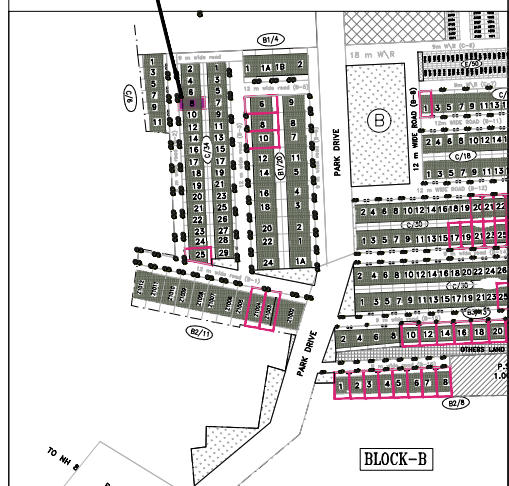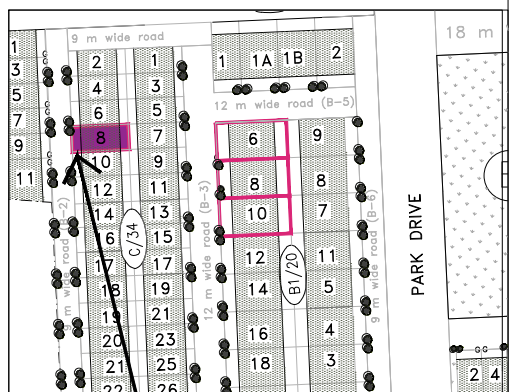

PLOT TYPE AS PER REVISED ZONING PLAN  
FOR  
DLF - 5,  
GURUGRAM (HARYANA)  
PLOT NO: B-2 / 8,  
AT 9 M WIDE ROAD B-2

Clients :-  
**M/s DLF LIMITED.**

Architects  
**Arcop Associates Pvt. Ltd.**  
Plot- 36b, Sec-32, Gurgaon-122001  
Ph: 26242050, 26242169

Architect's Signature

Owners' Signature




Project :-  
**Proposed Residential Building (Independent floors),  
On Plot No. B-2/ 8,  
DLF - 5,  
Gurugram, Haryana**

Drawing Title:-  
**FLOOR PLANS, ELEVATION &  
SECTION, SITE PLAN**








Date  
28-01-2022

Drawing No.  
01

SCALE

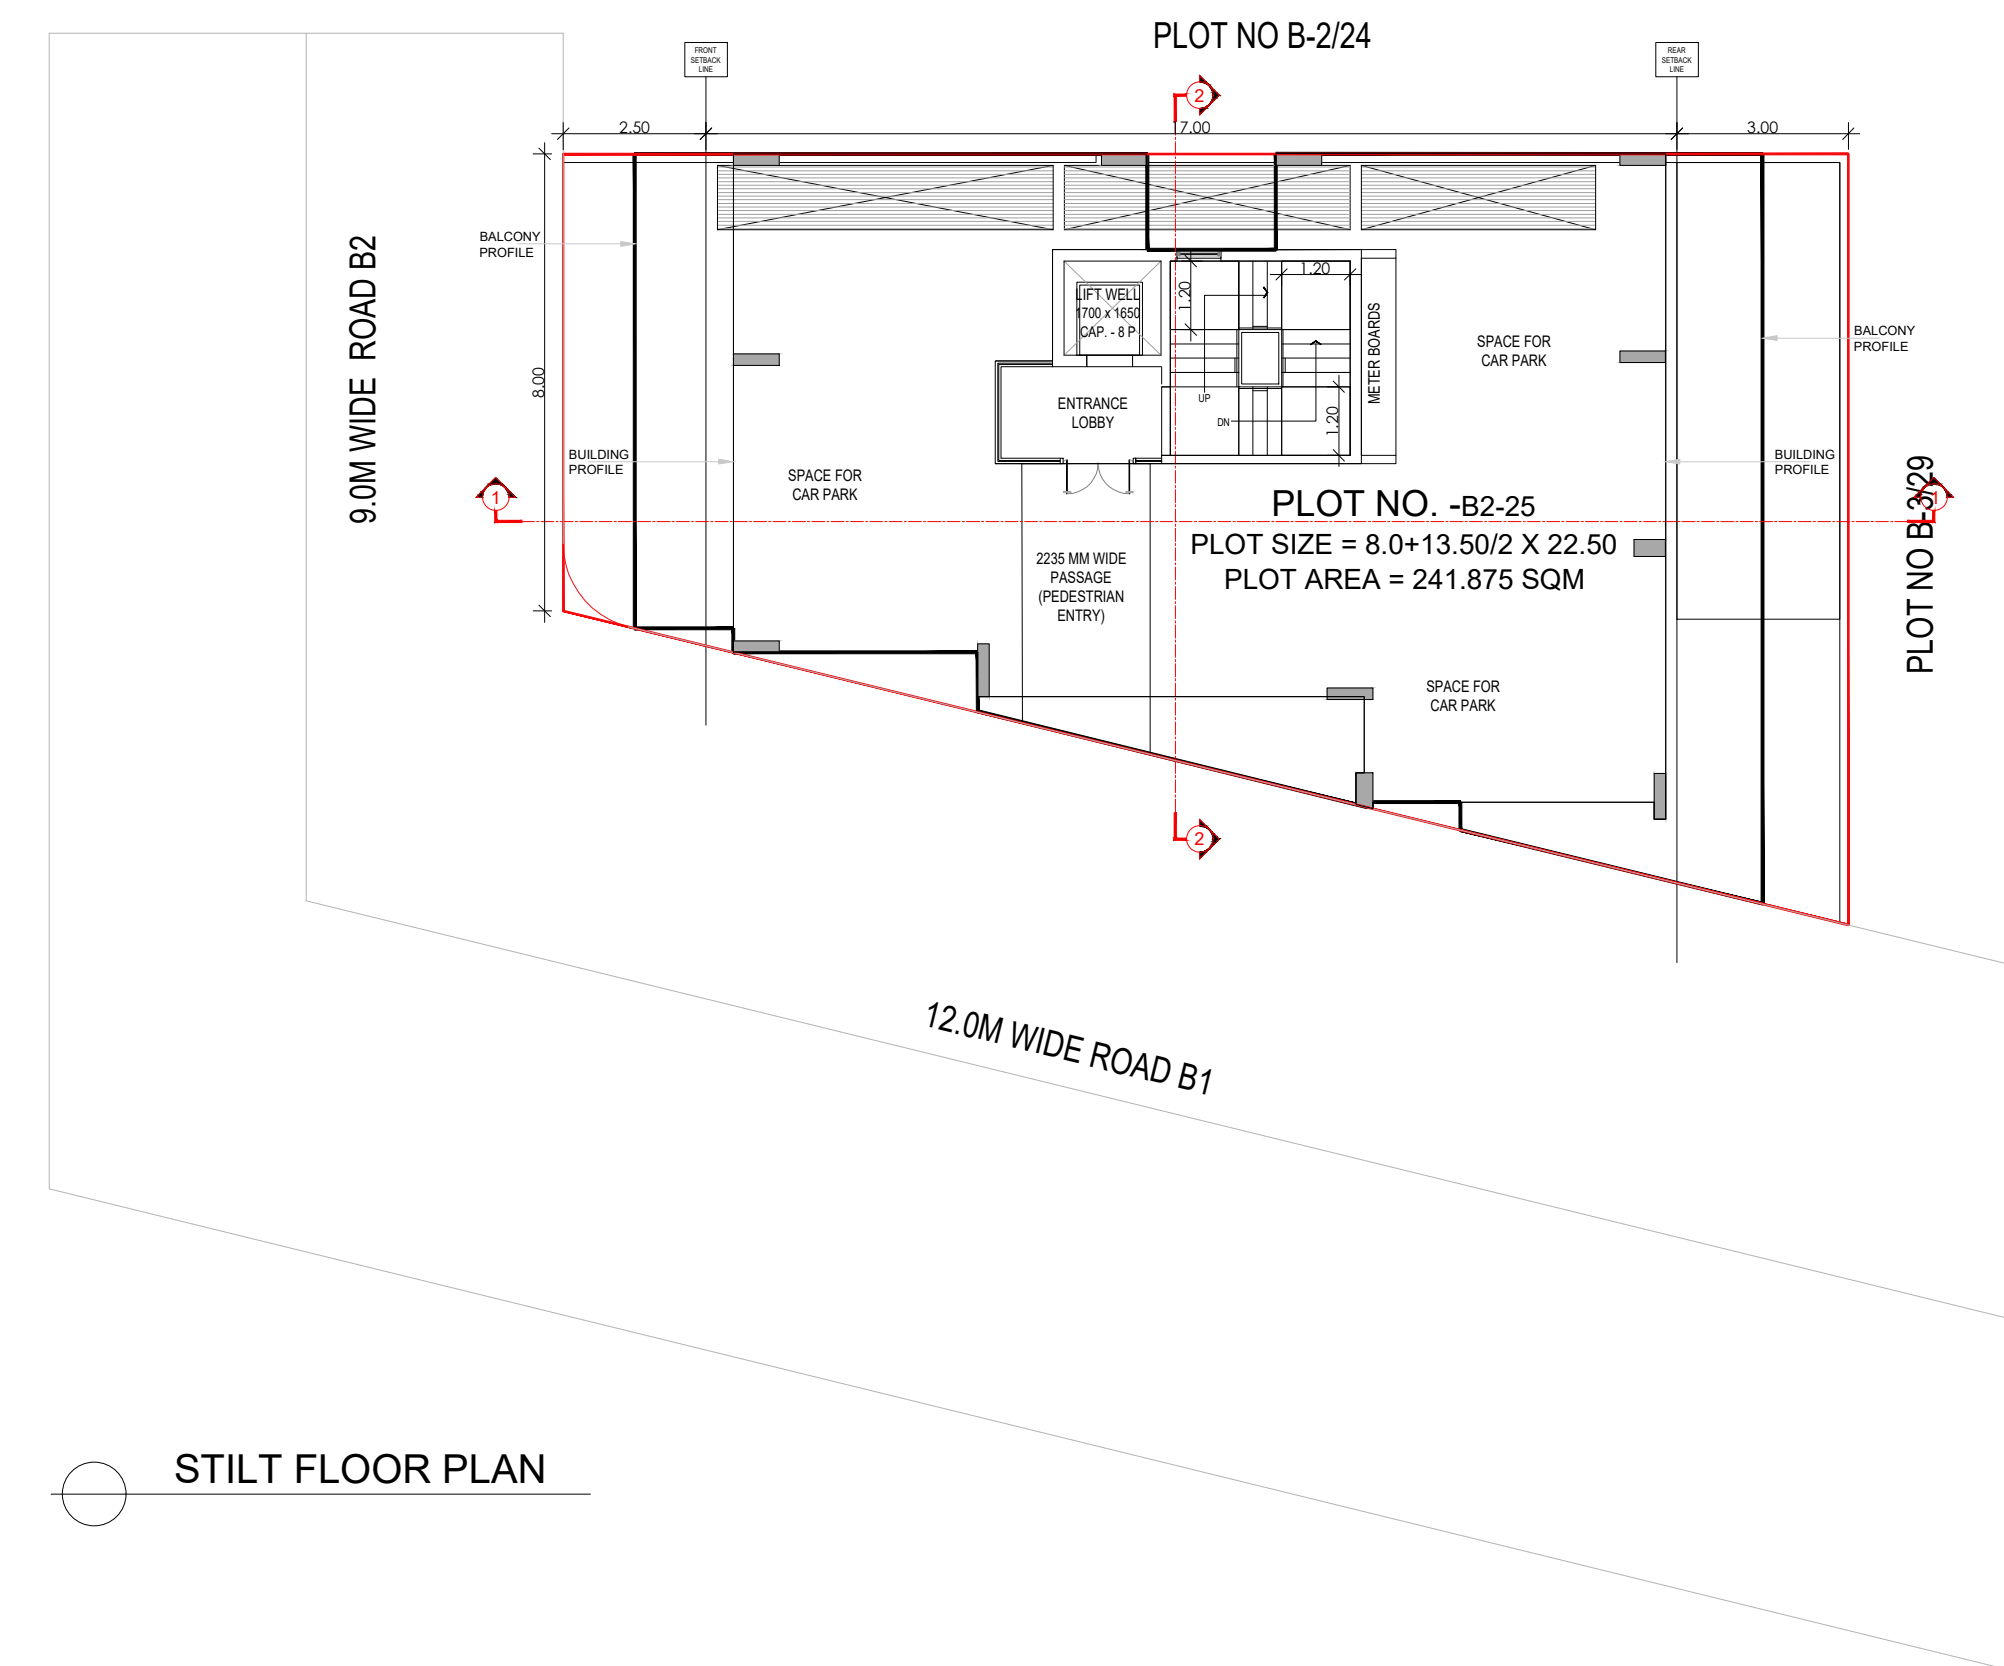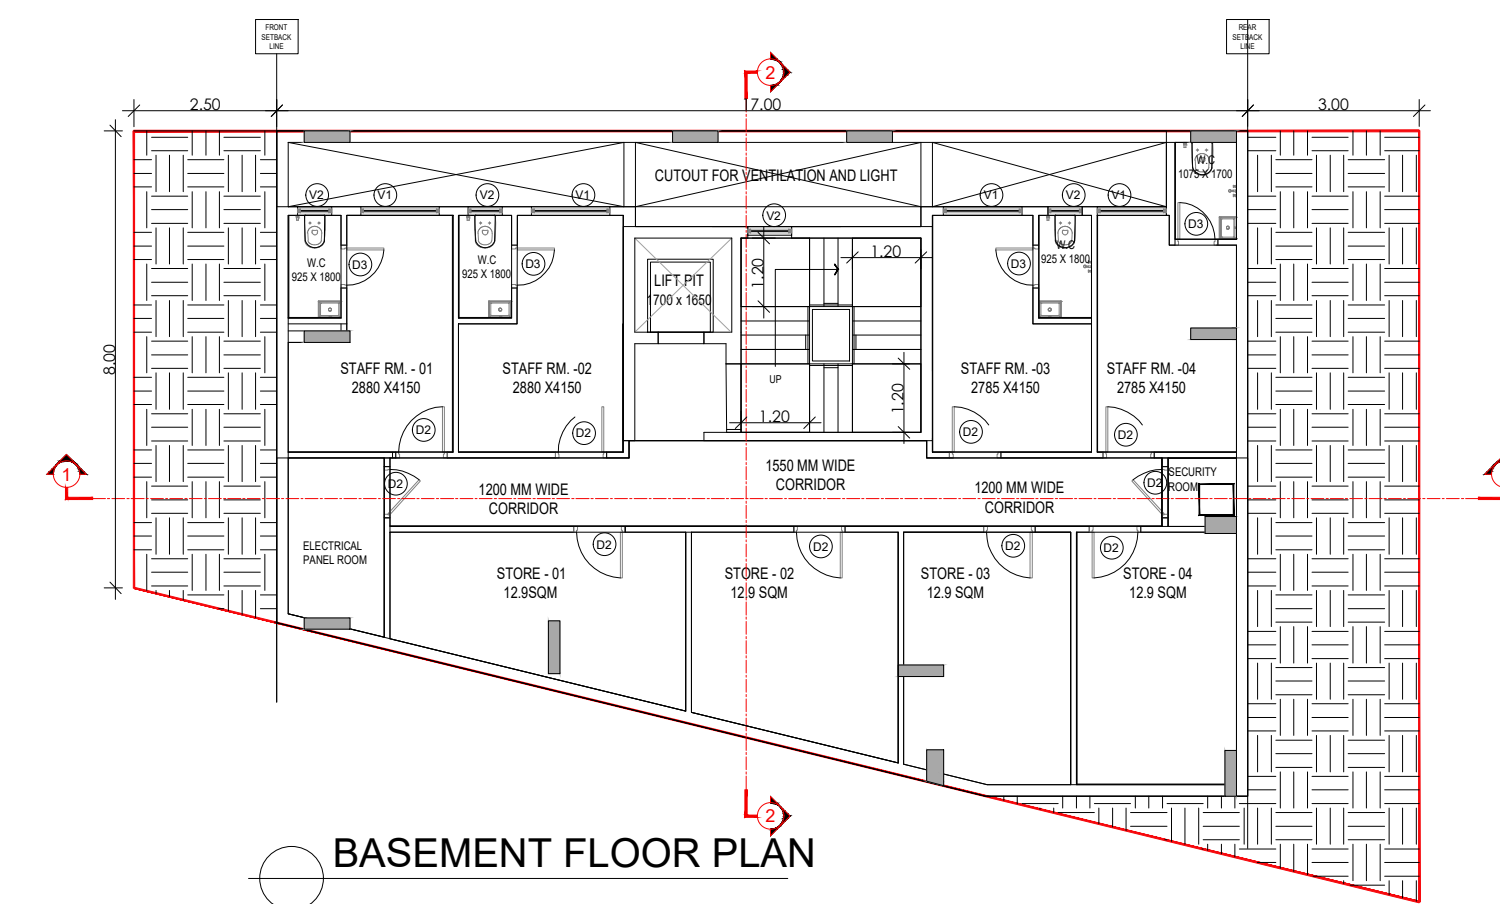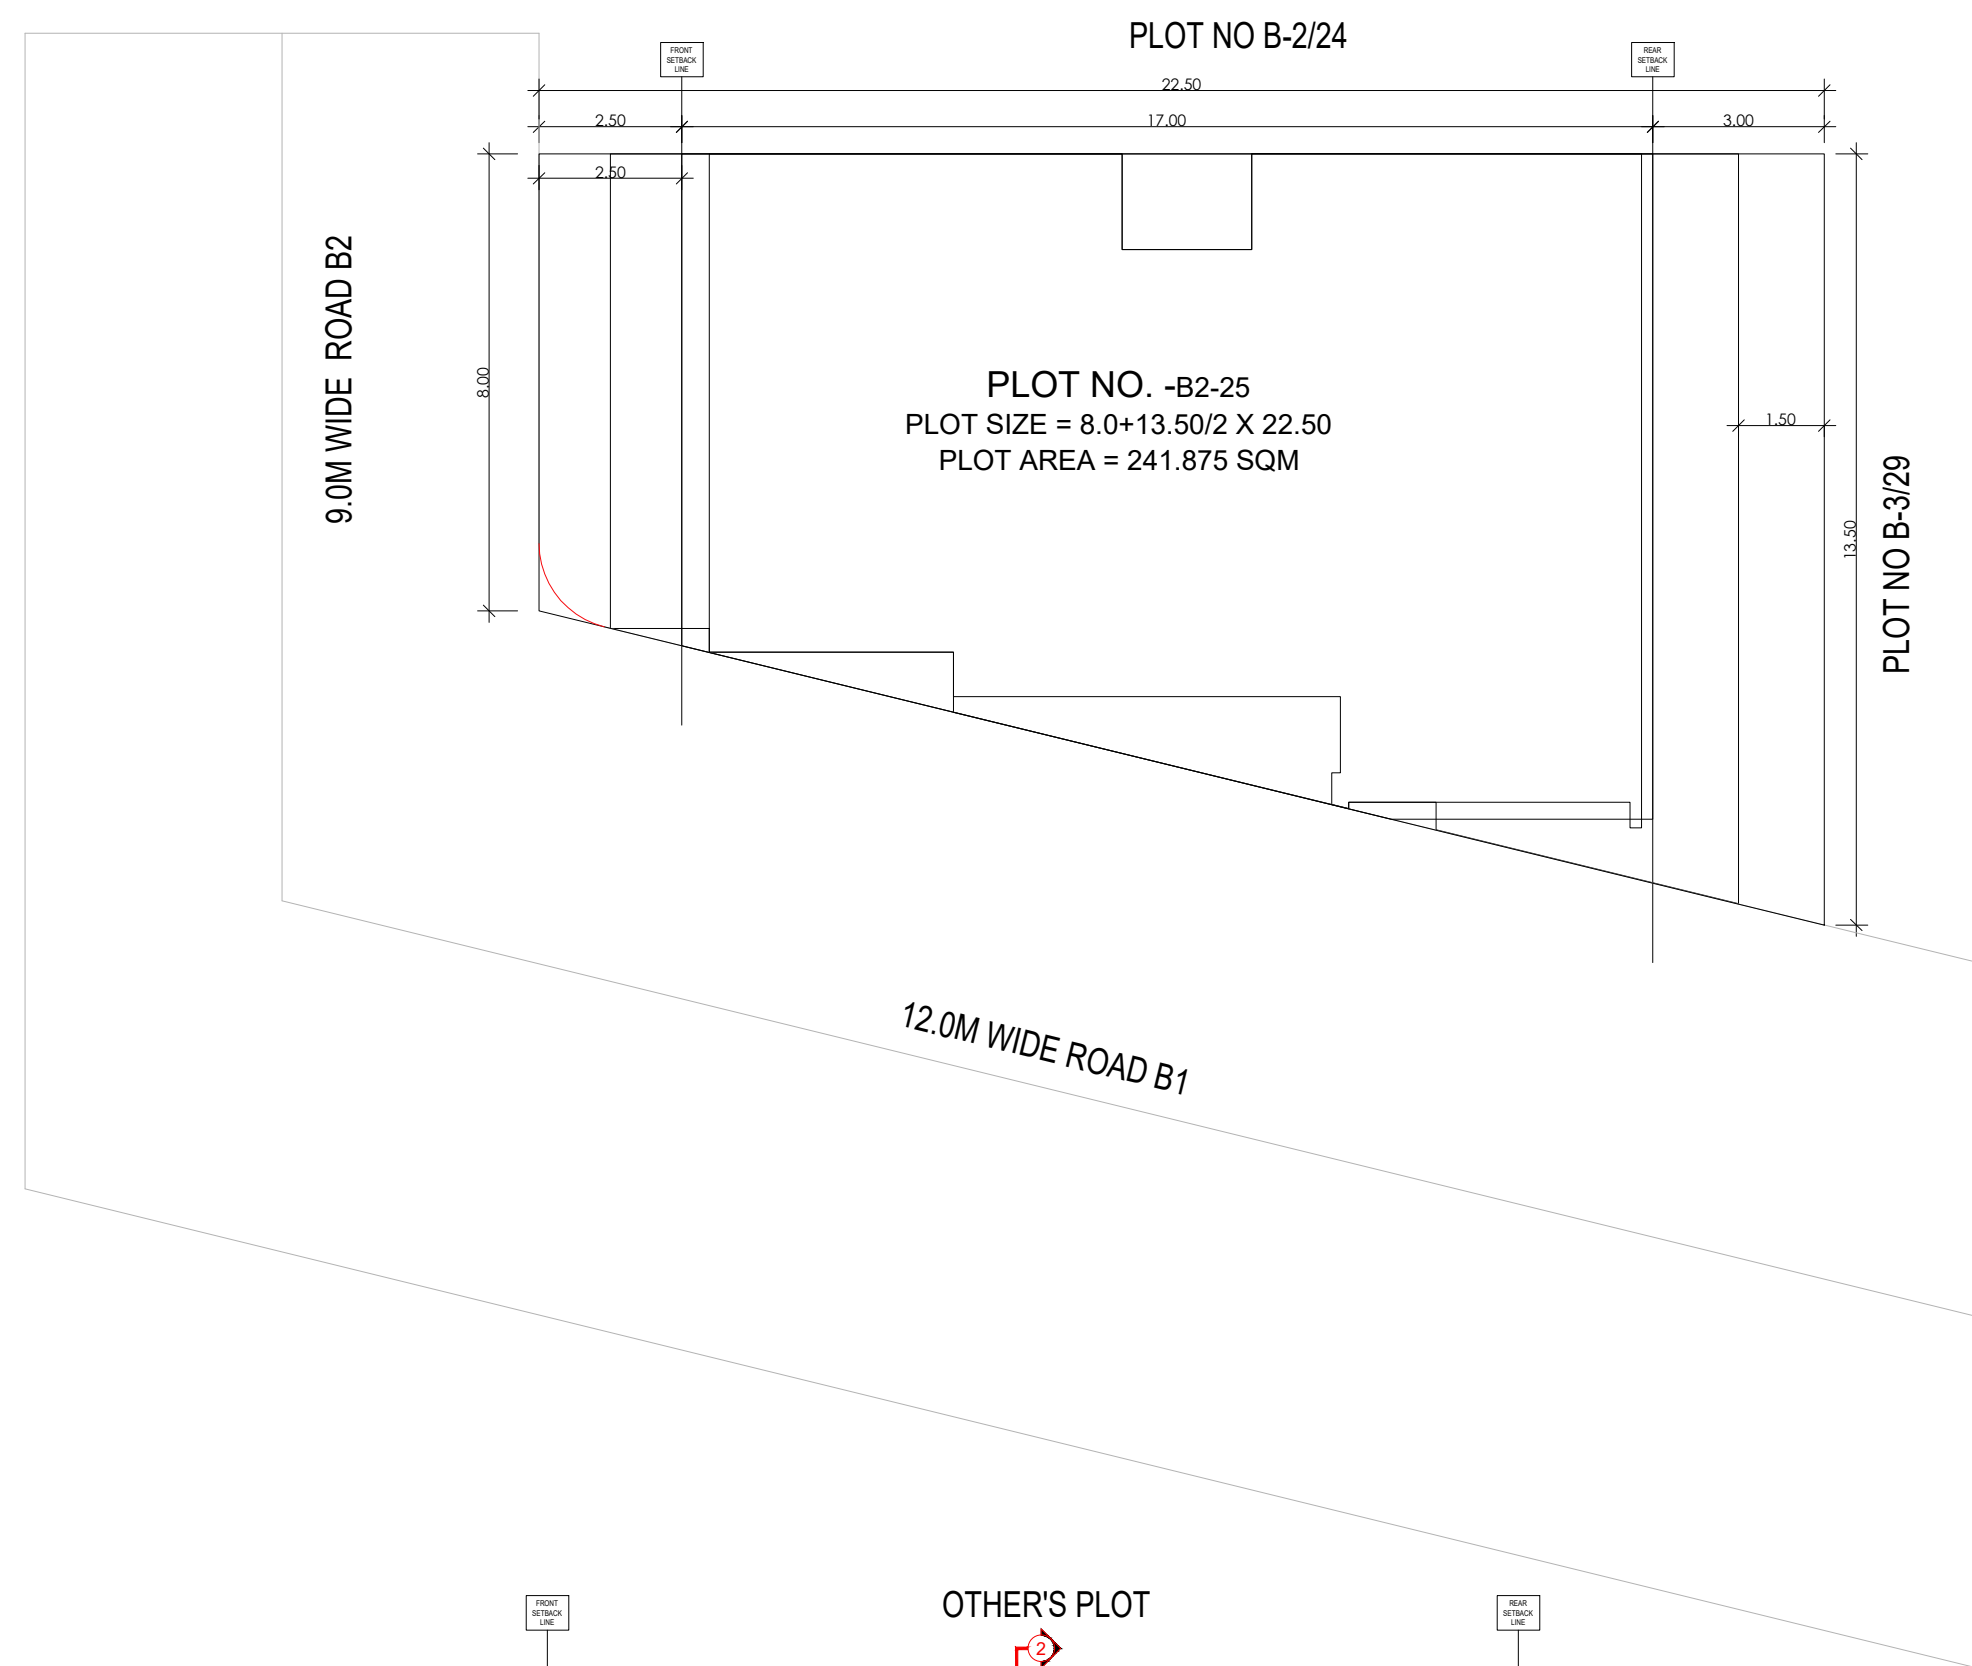

STILT FLOOR PLAN

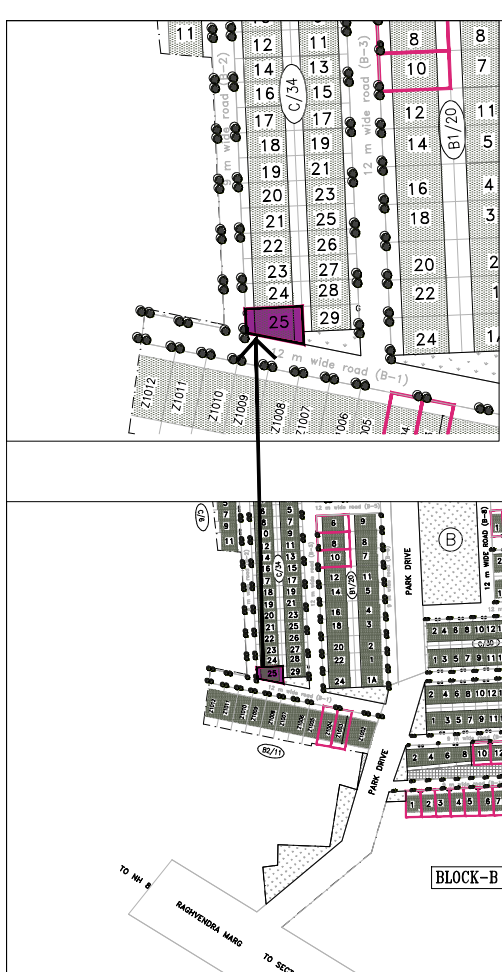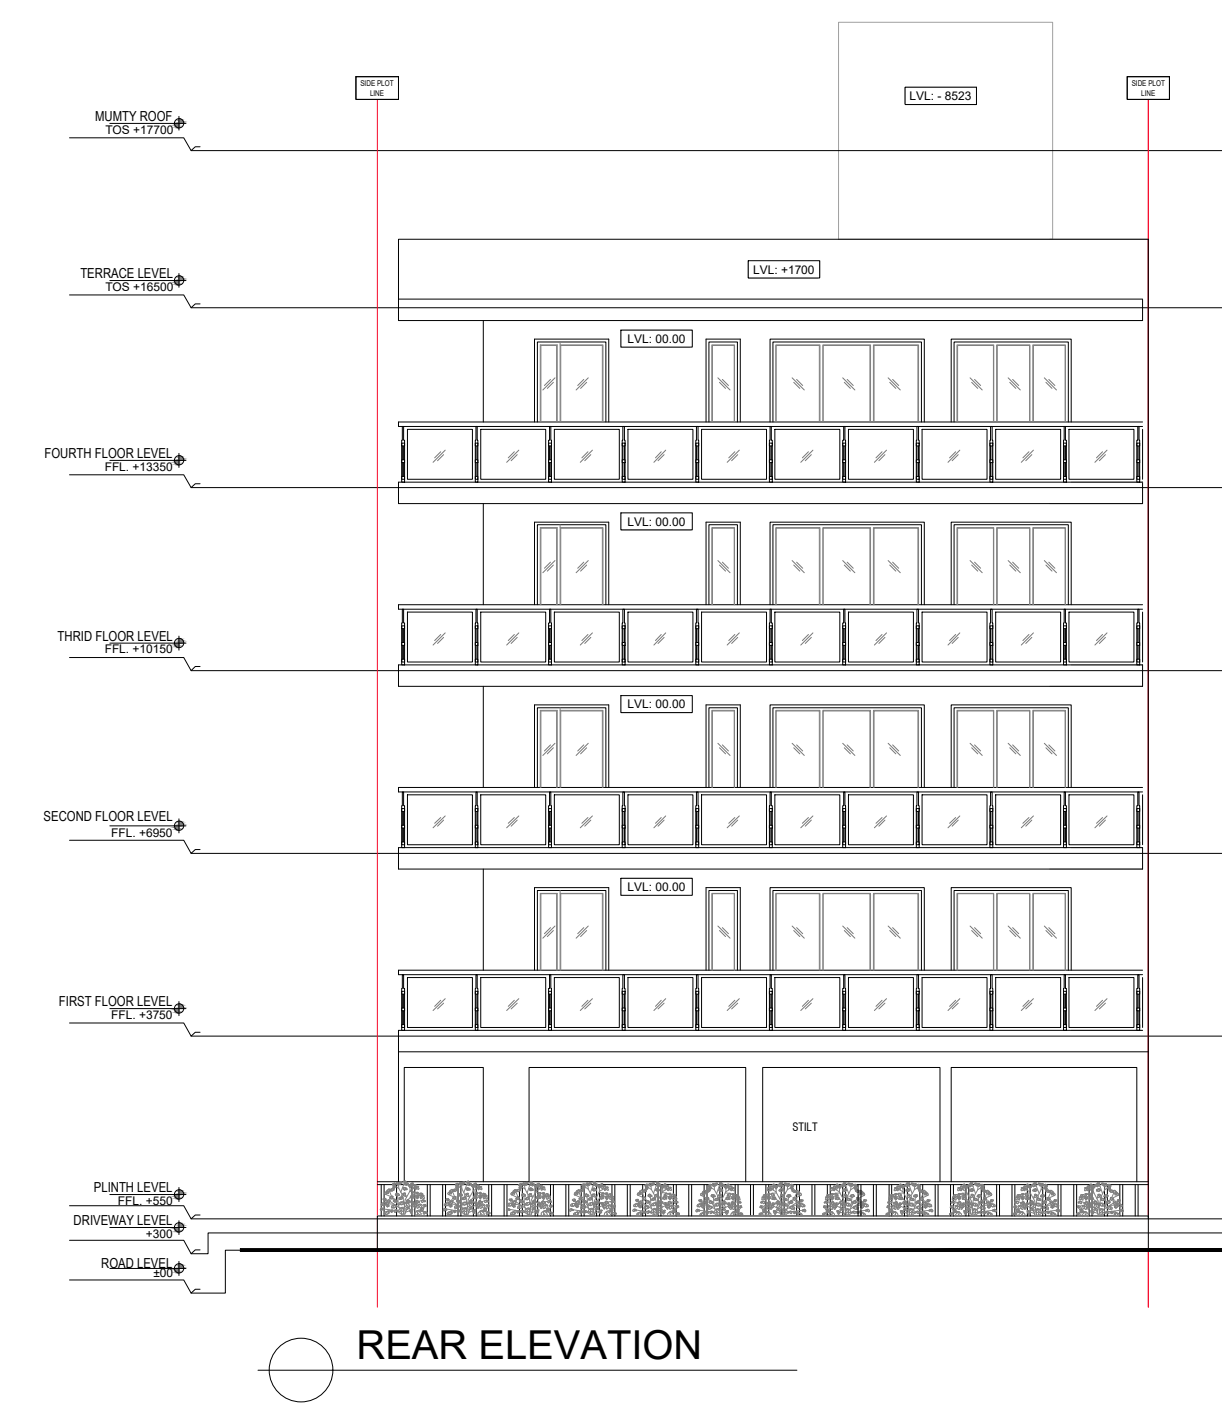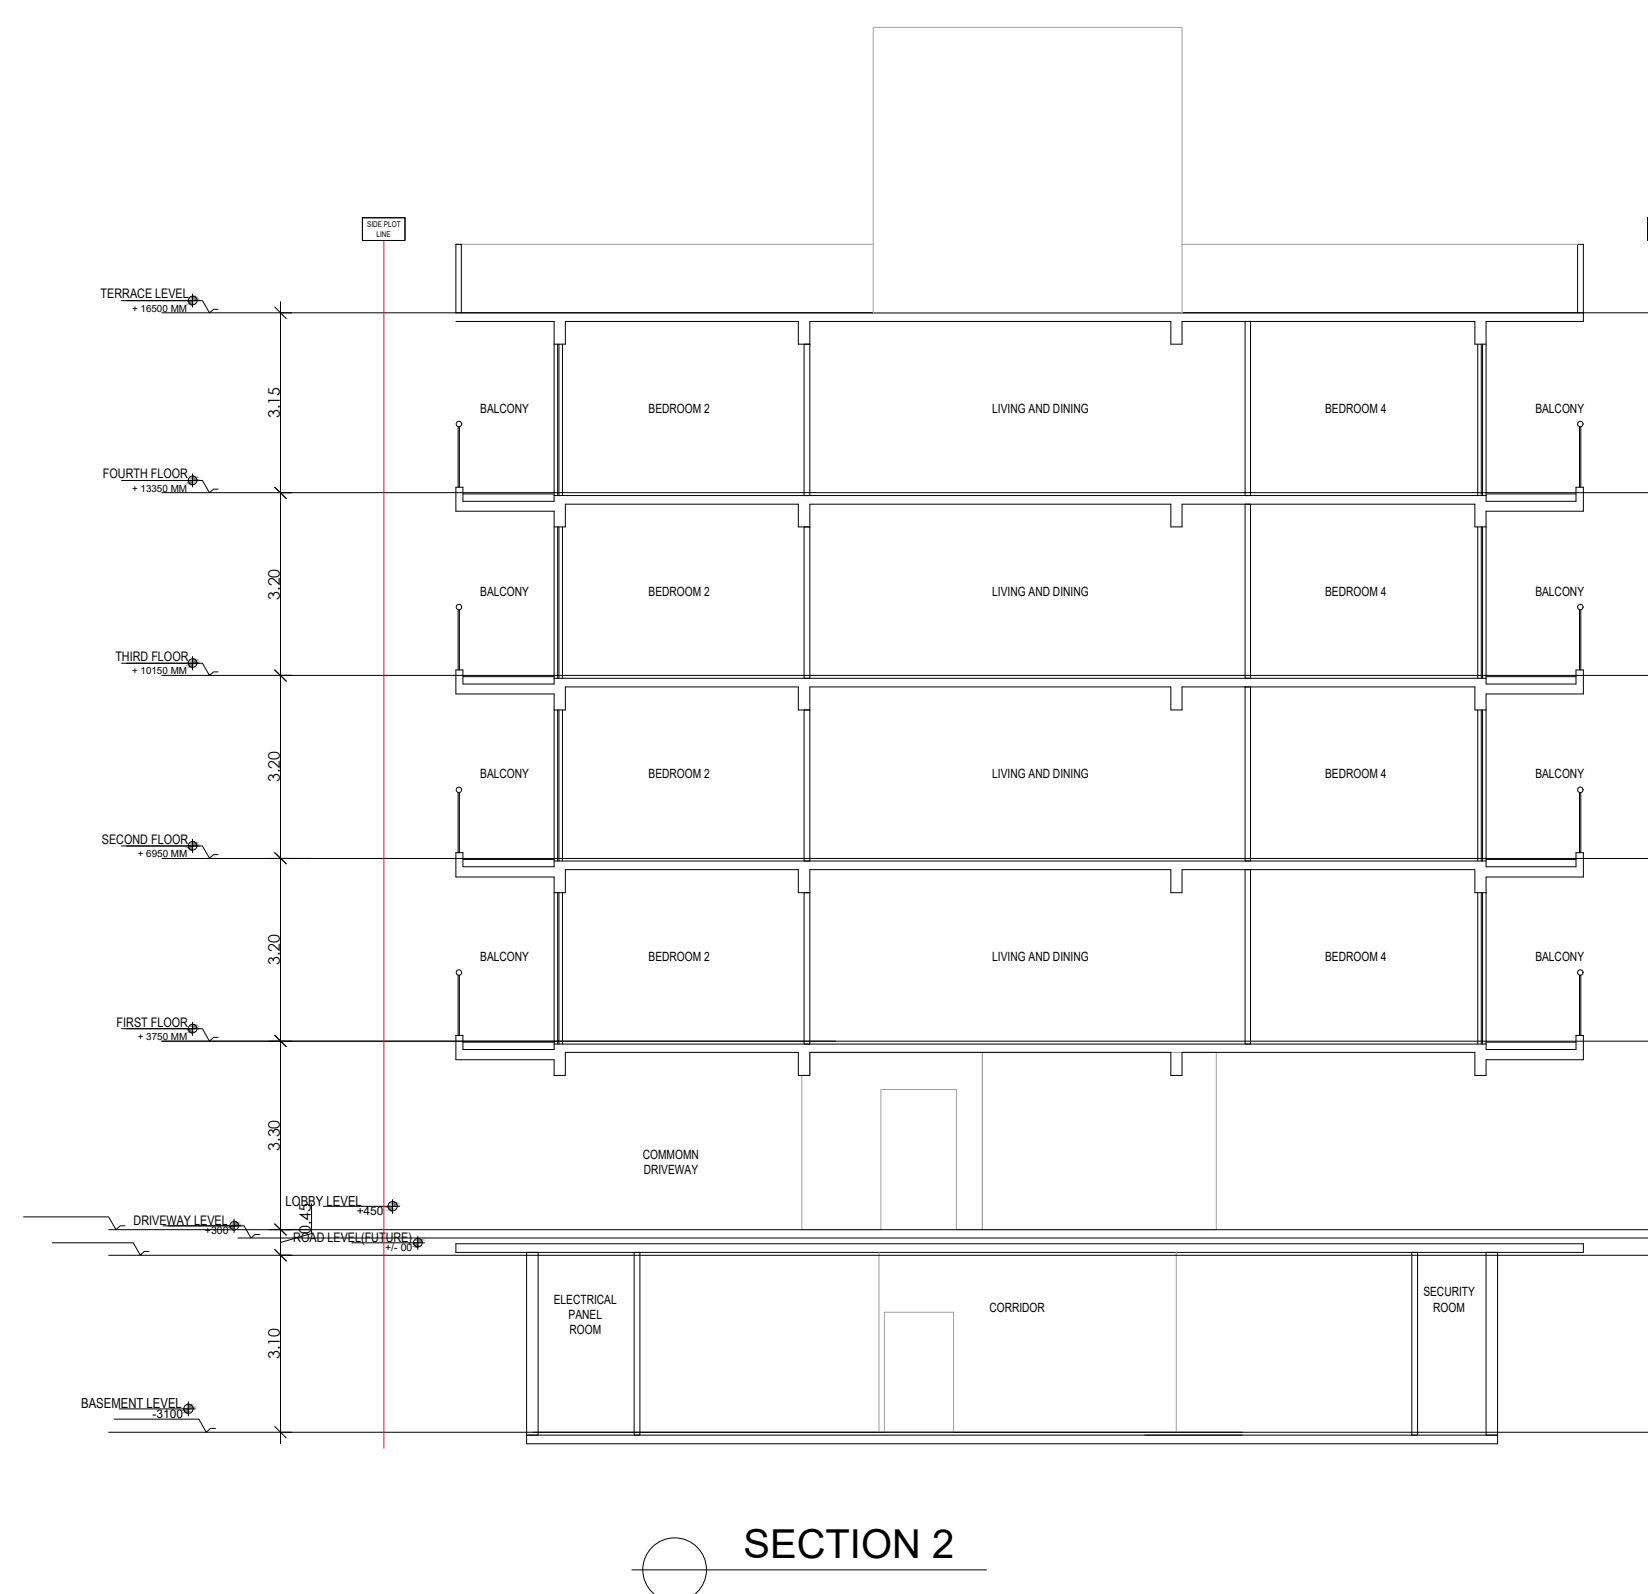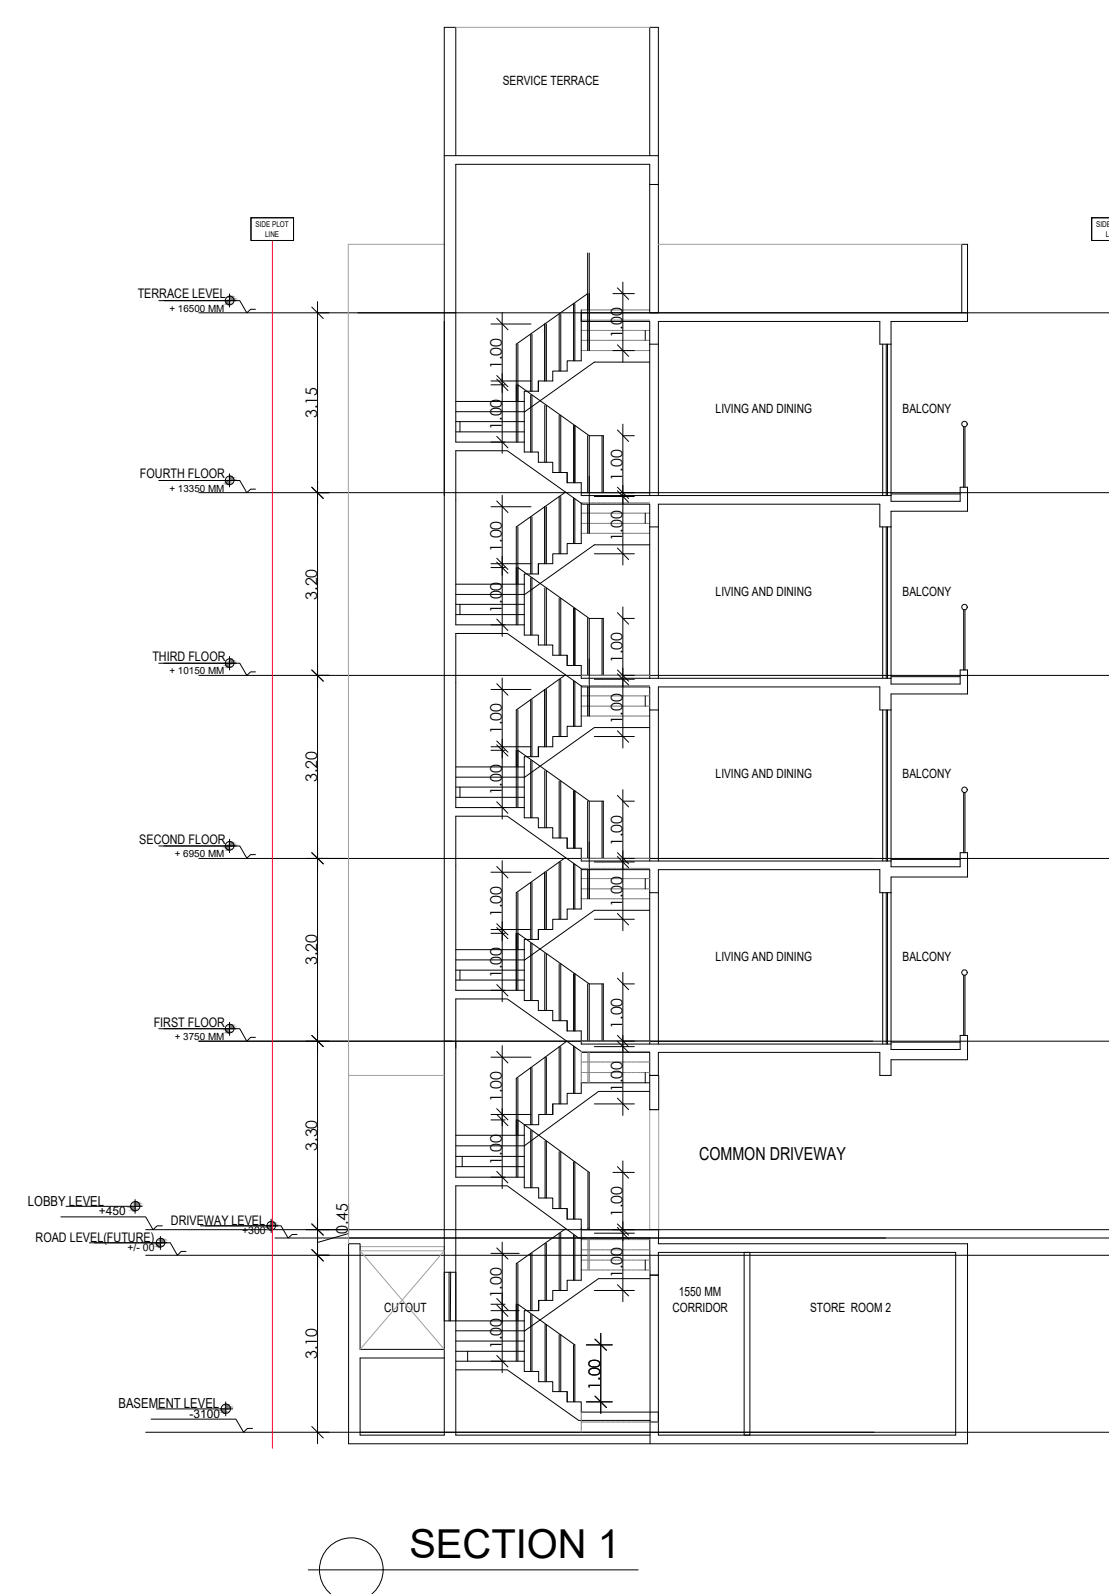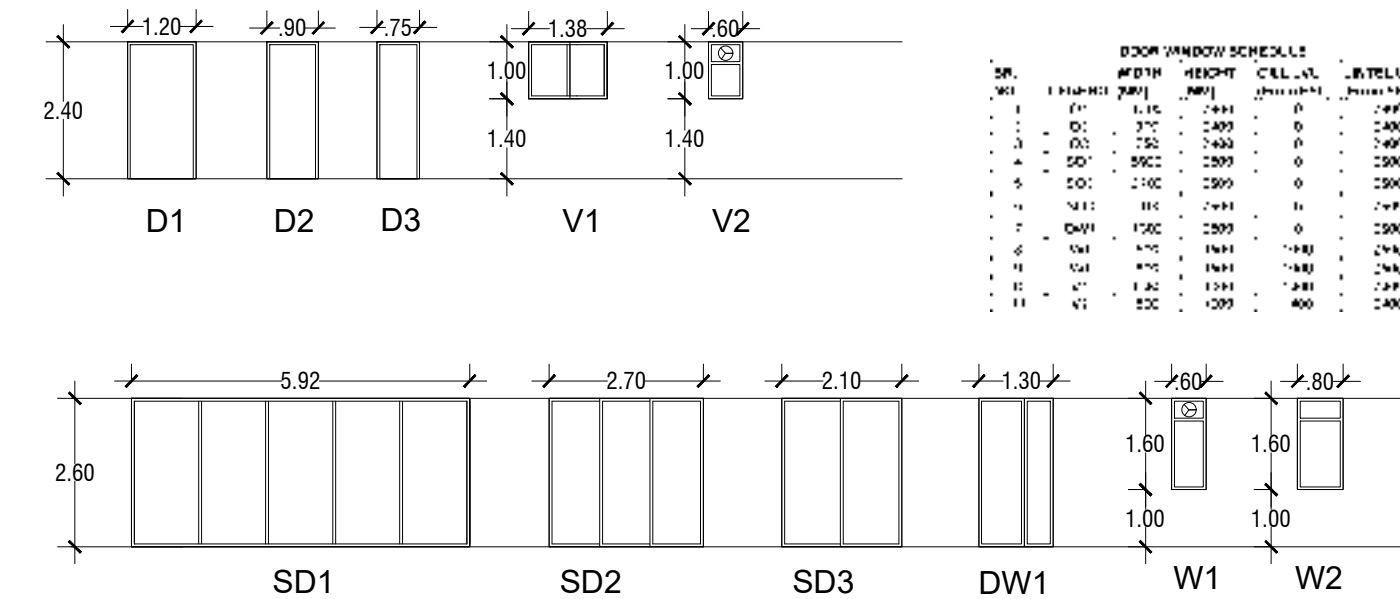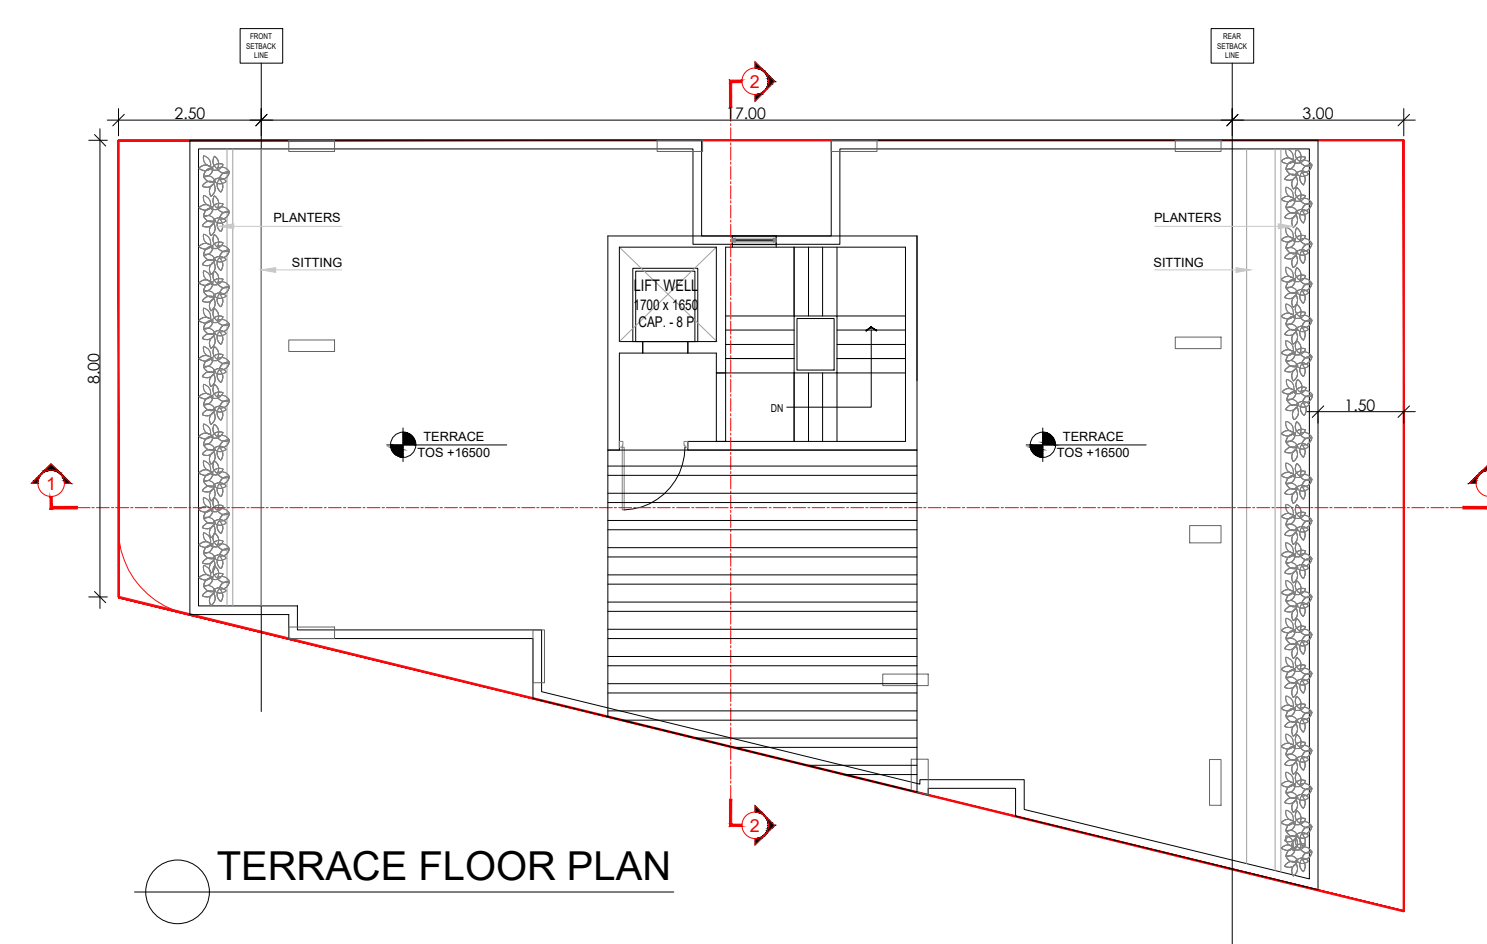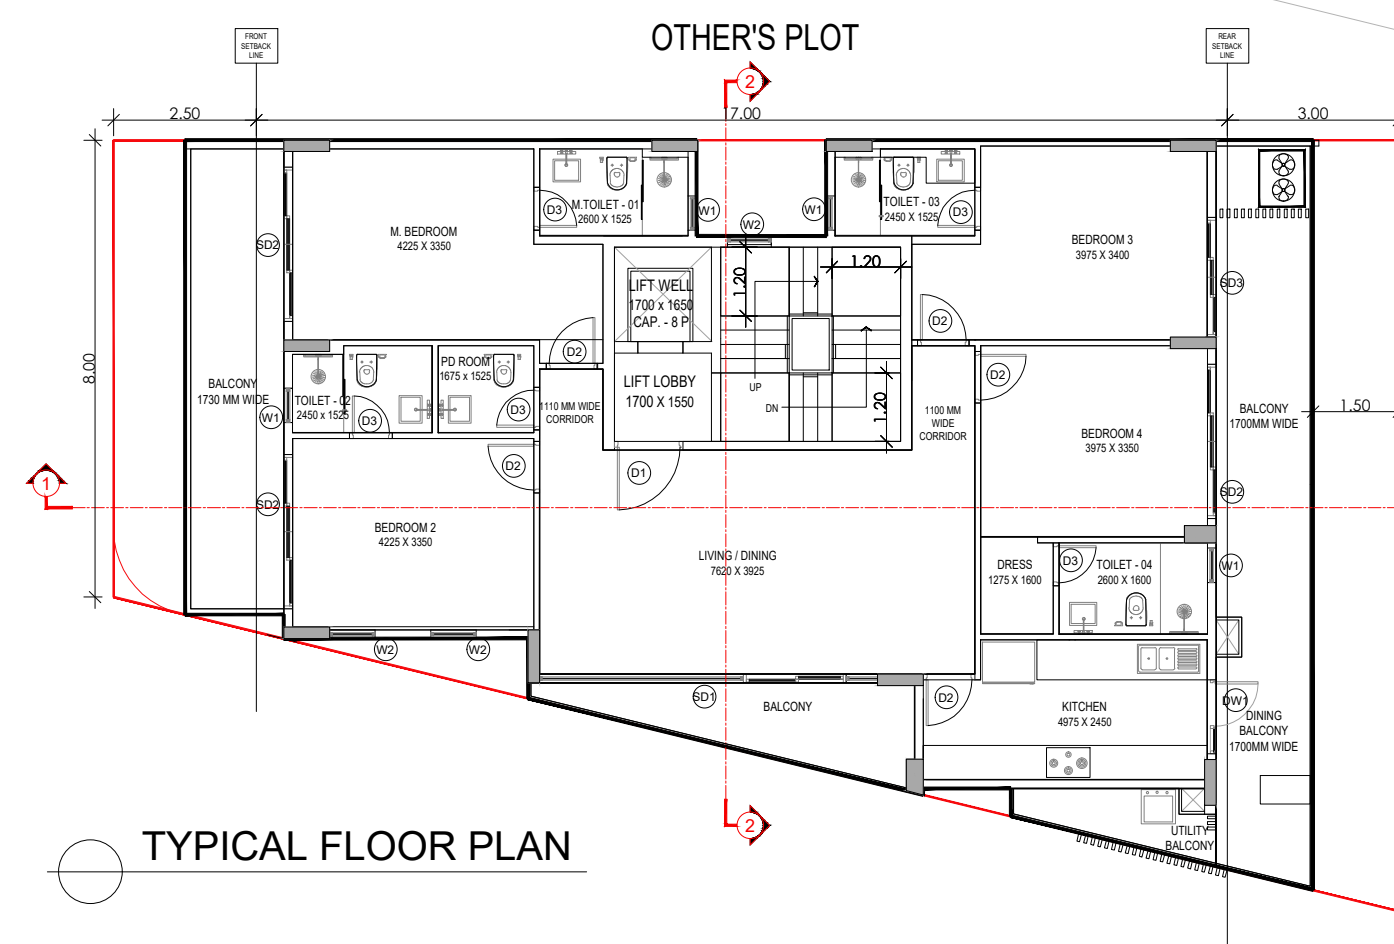

PLOT TYPE AS PER REVISED ZONING PLAN  
FOR  
DLF - 5,  
GURUGRAM (HARYANA)  
PLOT NO: B-2/25,  
AT 9 M WIDE ROAD B-2

Clients :-

**M/s DLF LIMITED.**

Architects

**Arcop Associates Pvt. Ltd.**  
Plot- 36b, Sec-32, Gurgaon-122001  
Ph: 26242551, 26242199

Architect's Signature

Owners' Signature


Project :-  
**Proposed Residential Building (Independent floors),  
On Plot No. B-2/25,  
DLF- 5,  
Gurugram, Haryana**

Drawing Title:-  
**FLOOR PLANS, ELEVATION &  
SECTION, SITE PLAN**

Date  
27-01-2022


Drawing No.  
01

SCALE

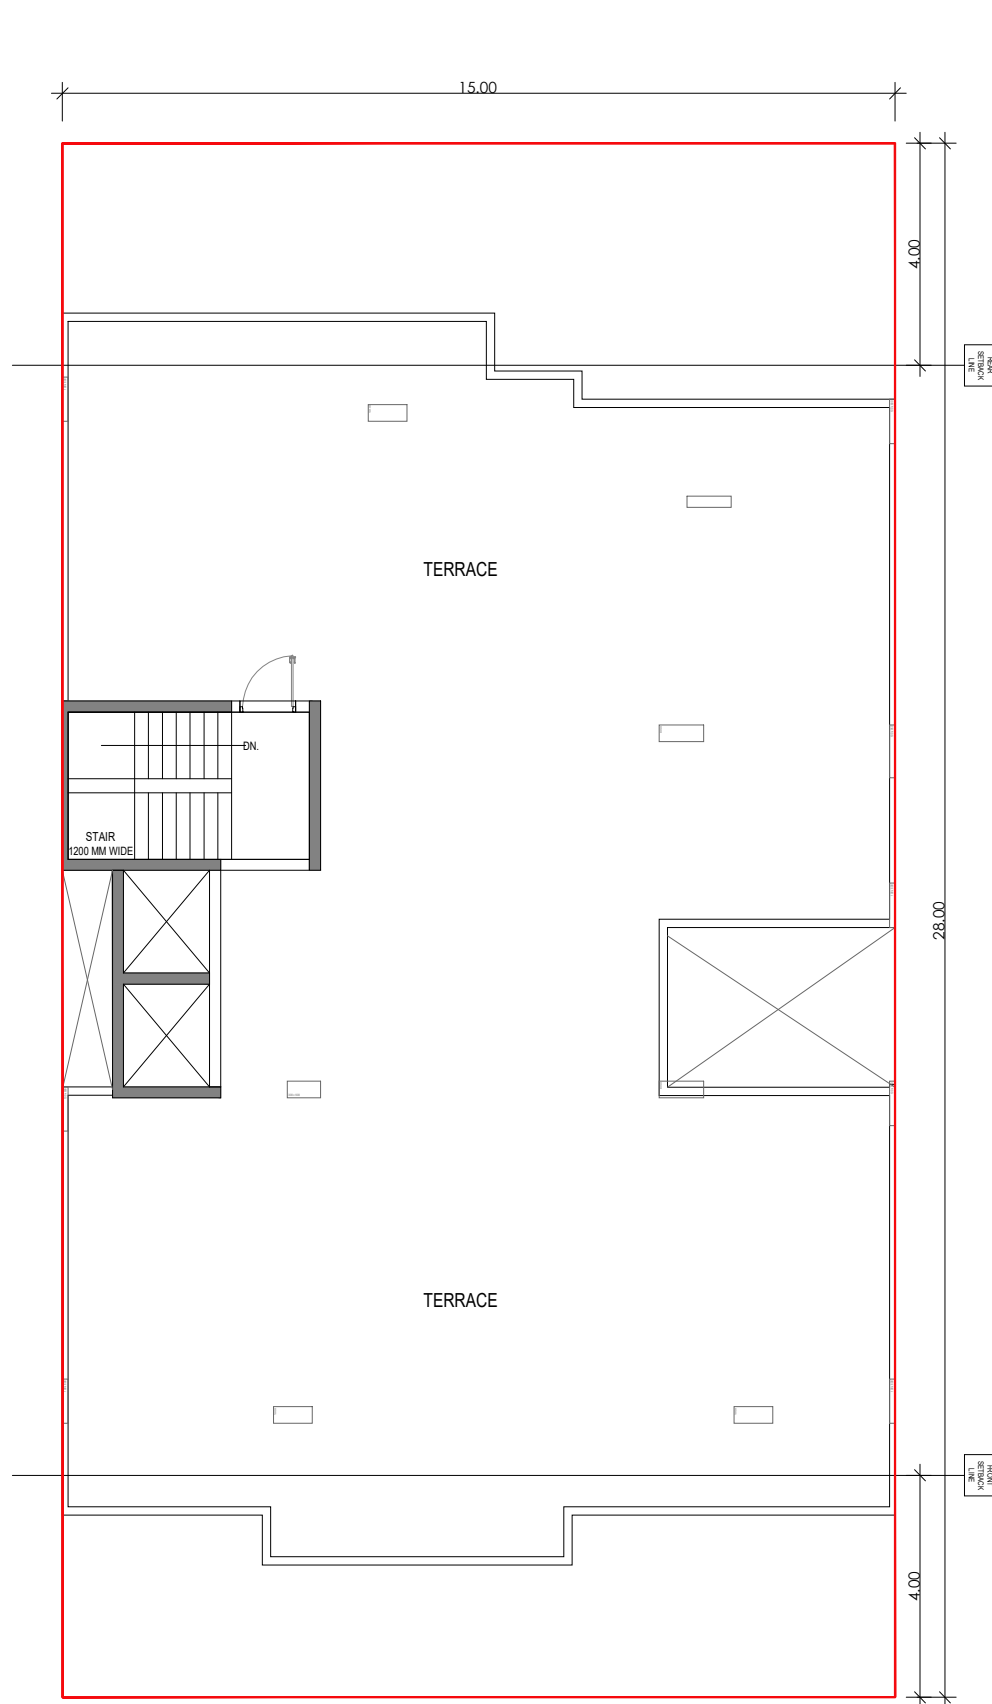


TERRACE PLAN

PLOT : B6/8

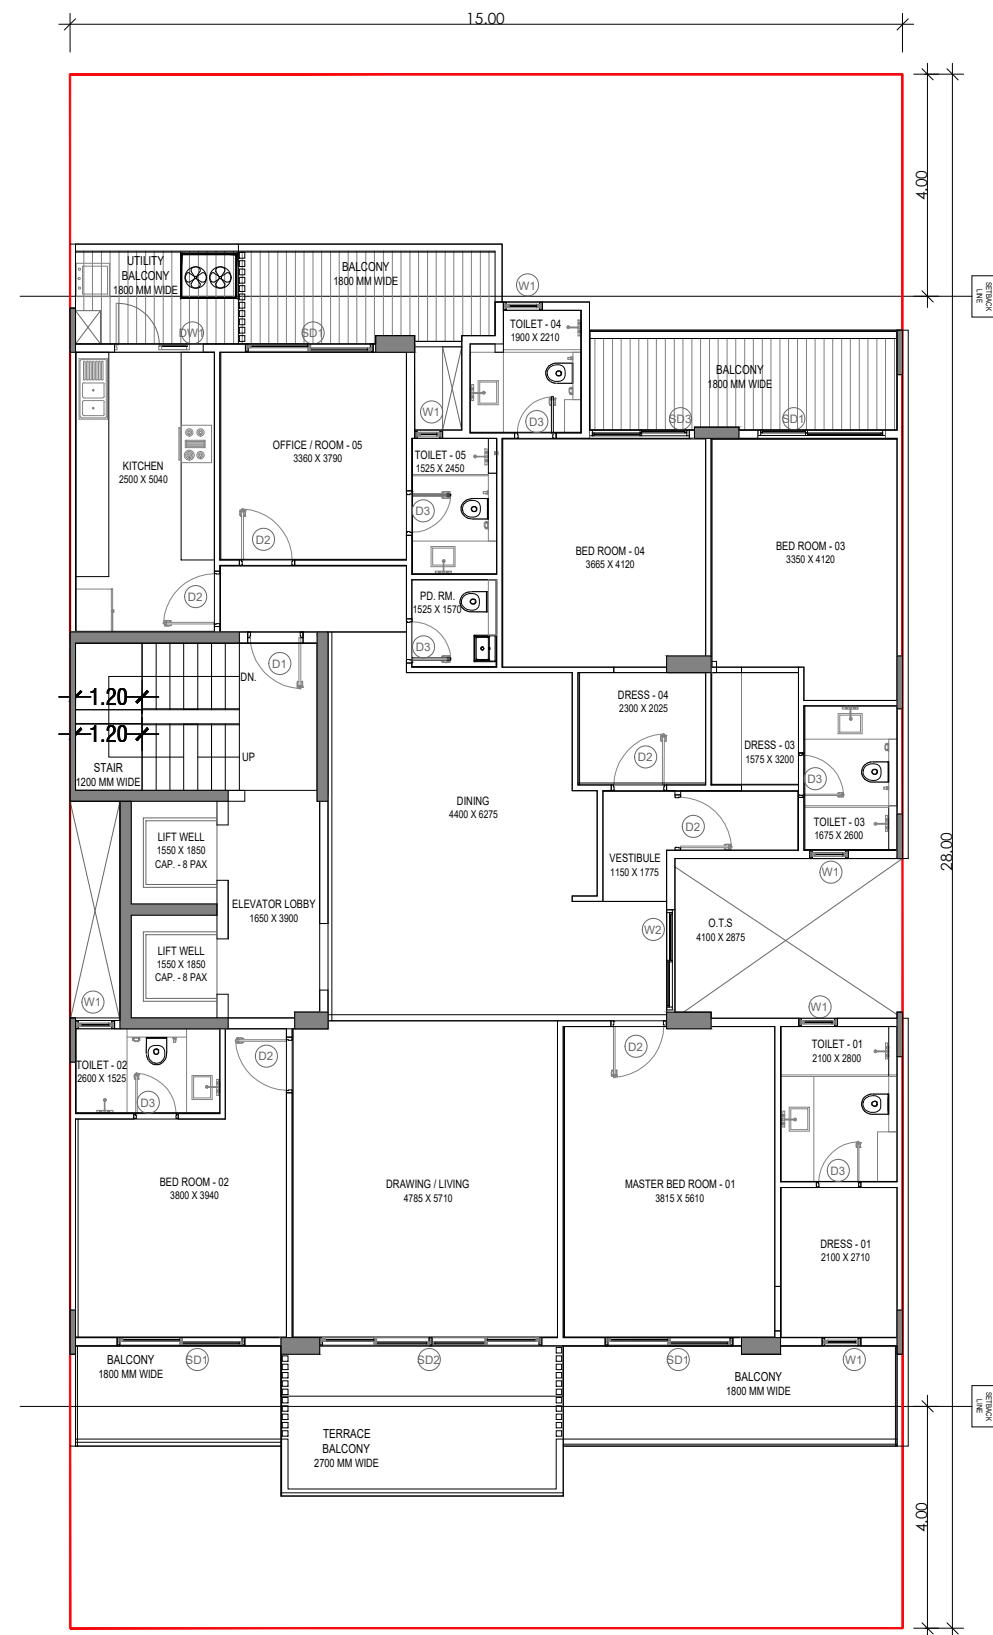


TYPICAL FLOOR PLAN

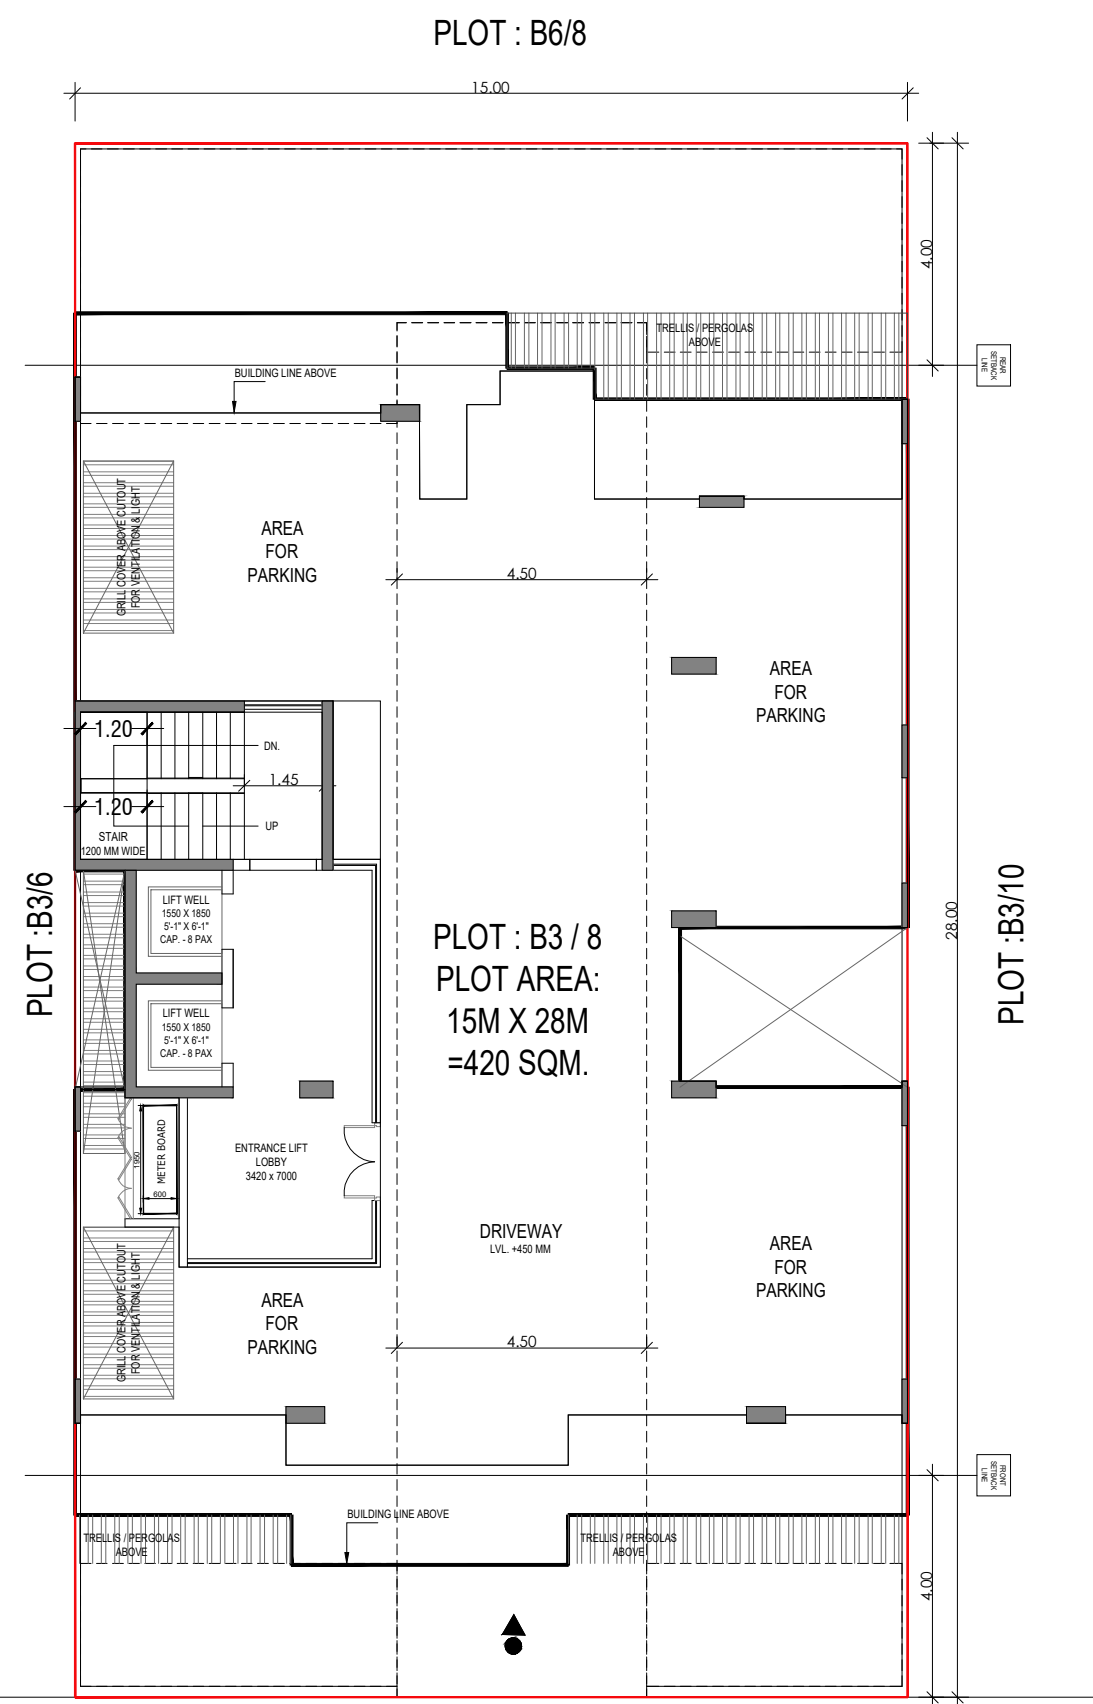


STILT FLOOR PLAN

12 M WIDE ROAD B3

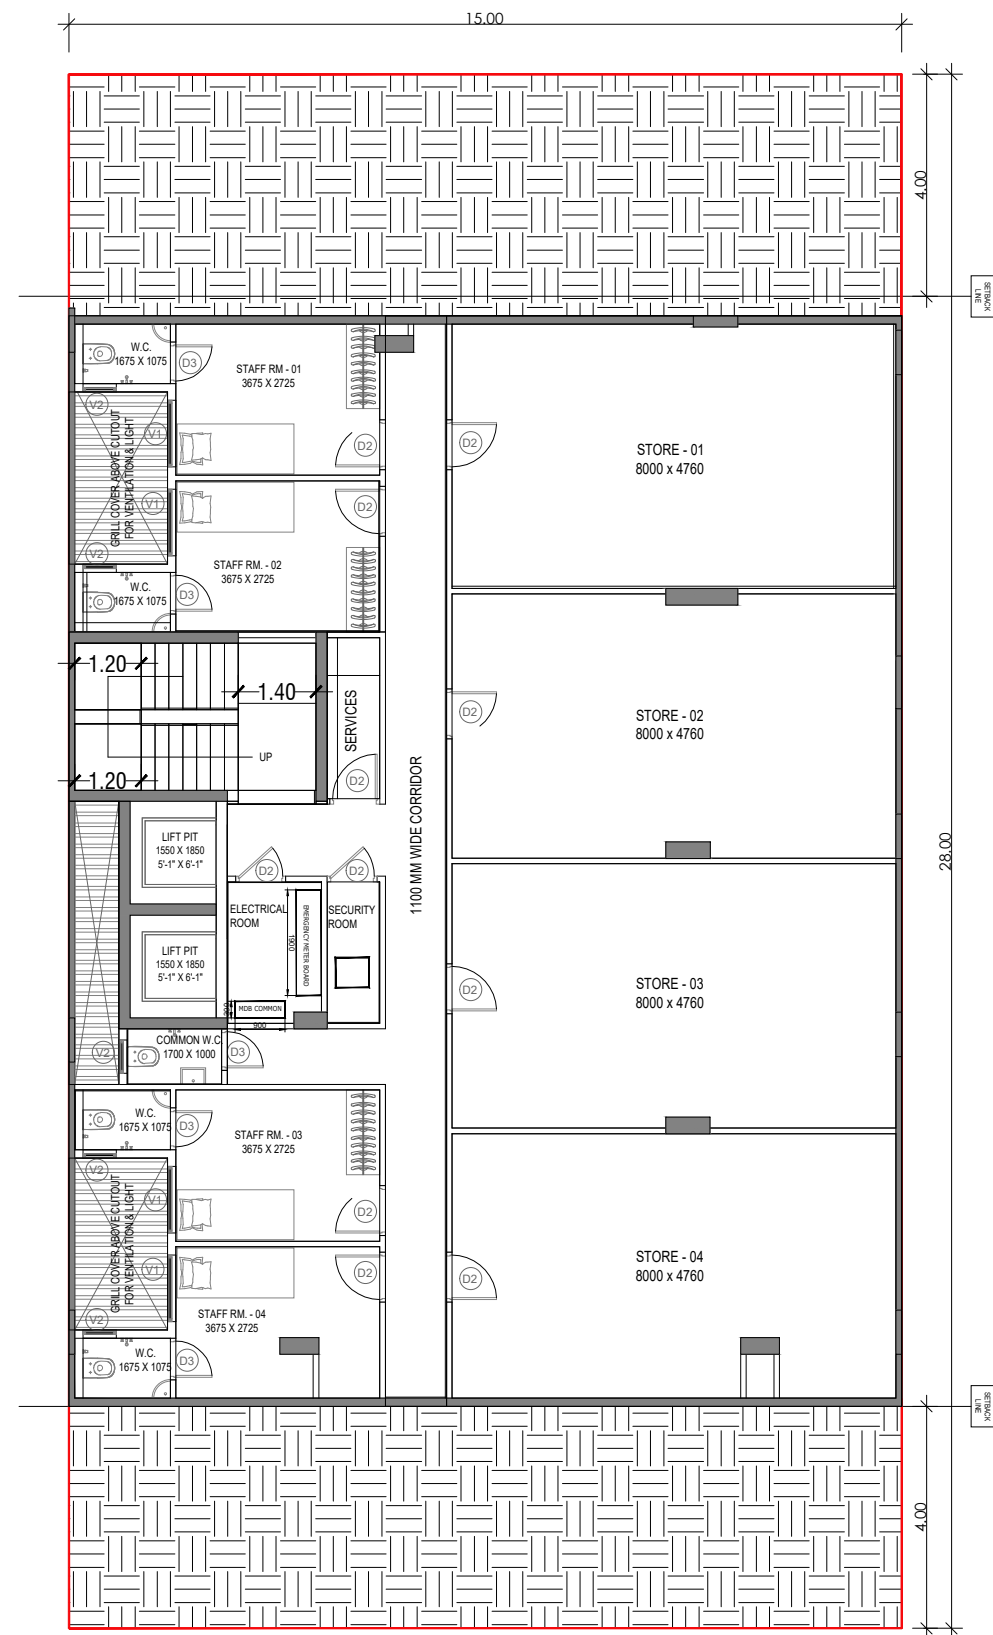


BASEMENT FLOOR PLAN

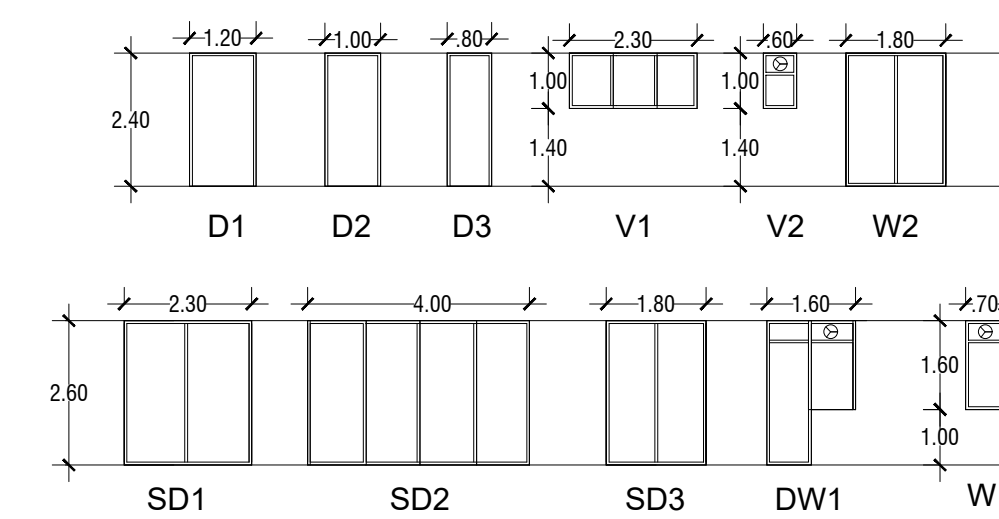


DOOR WINDOW SCHEDULE




SECTION 1

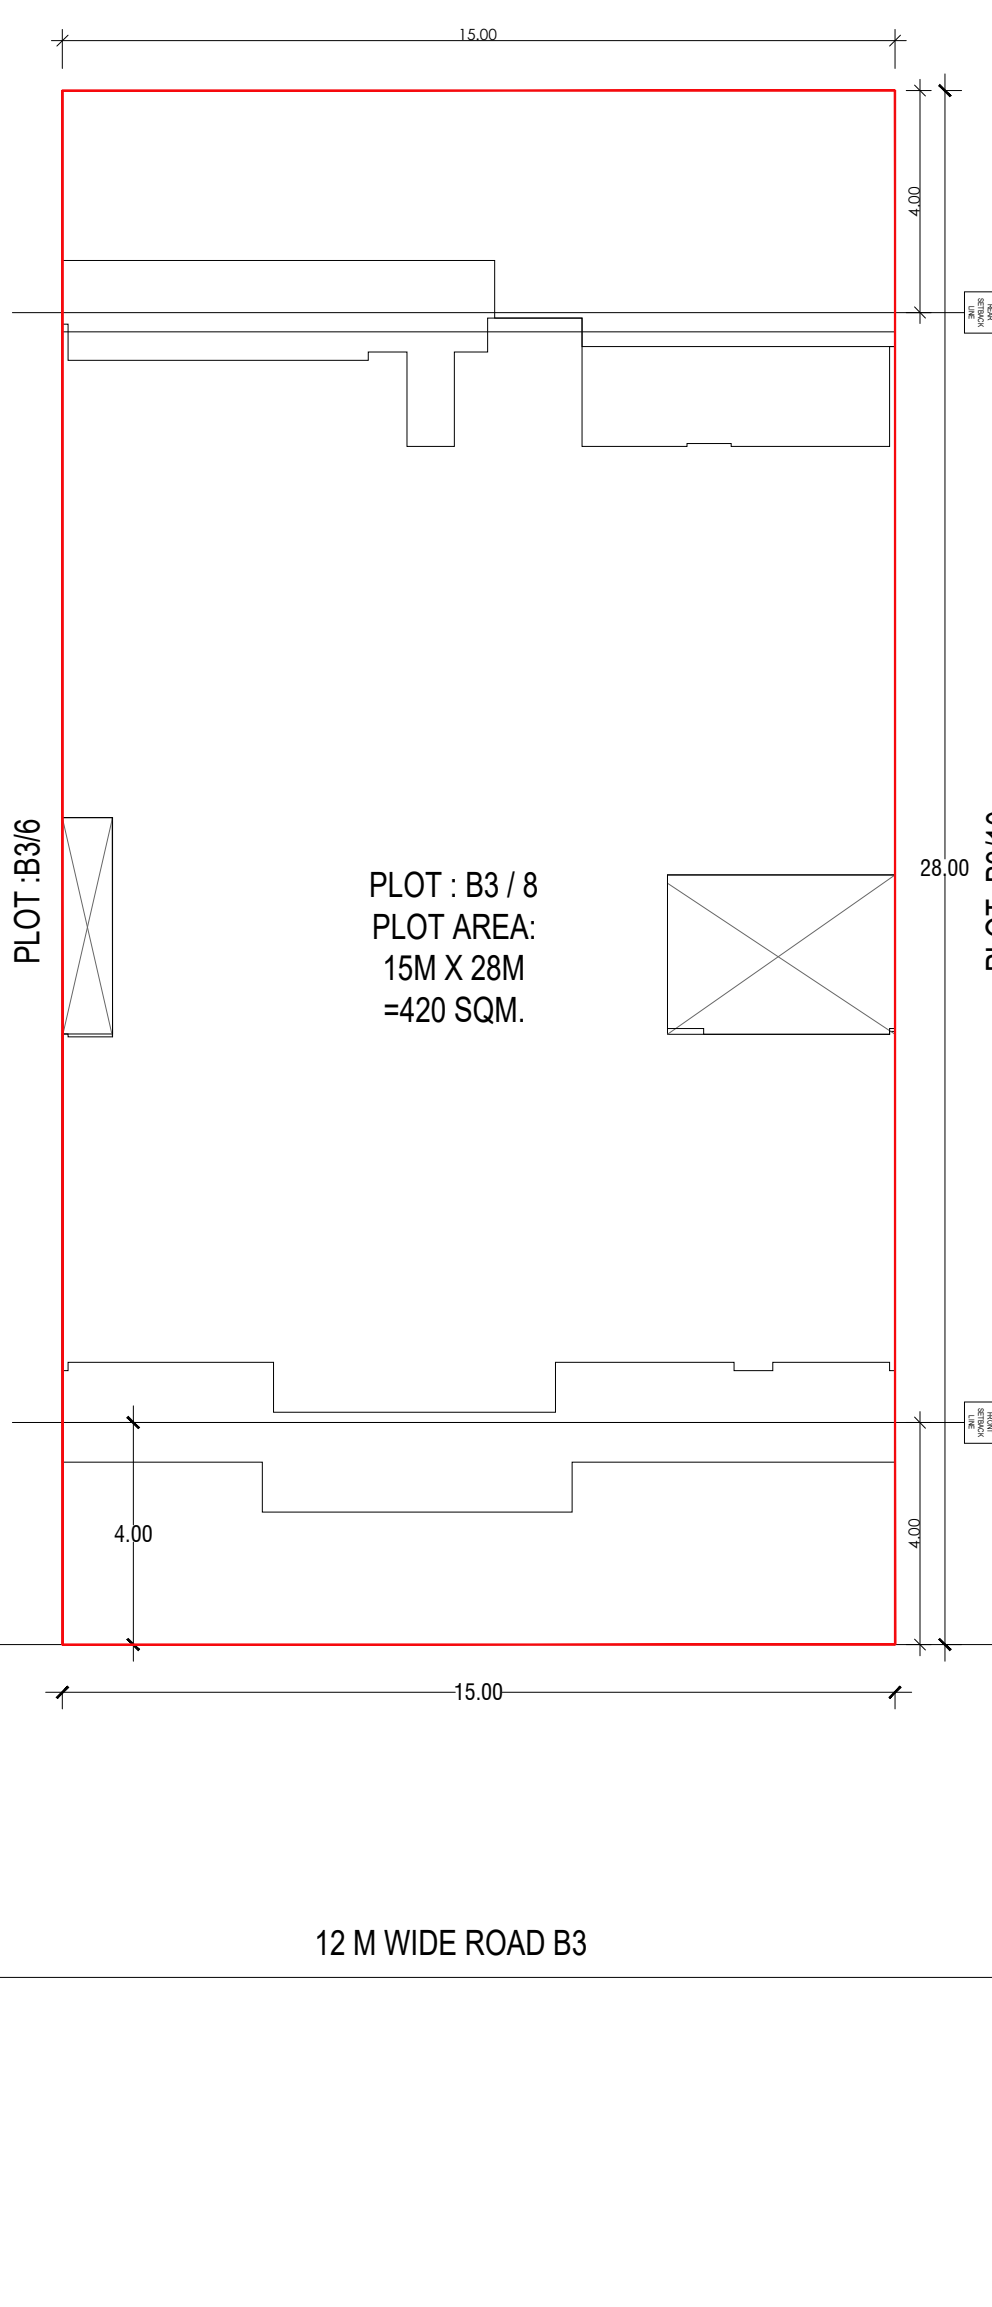


SITE PLAN

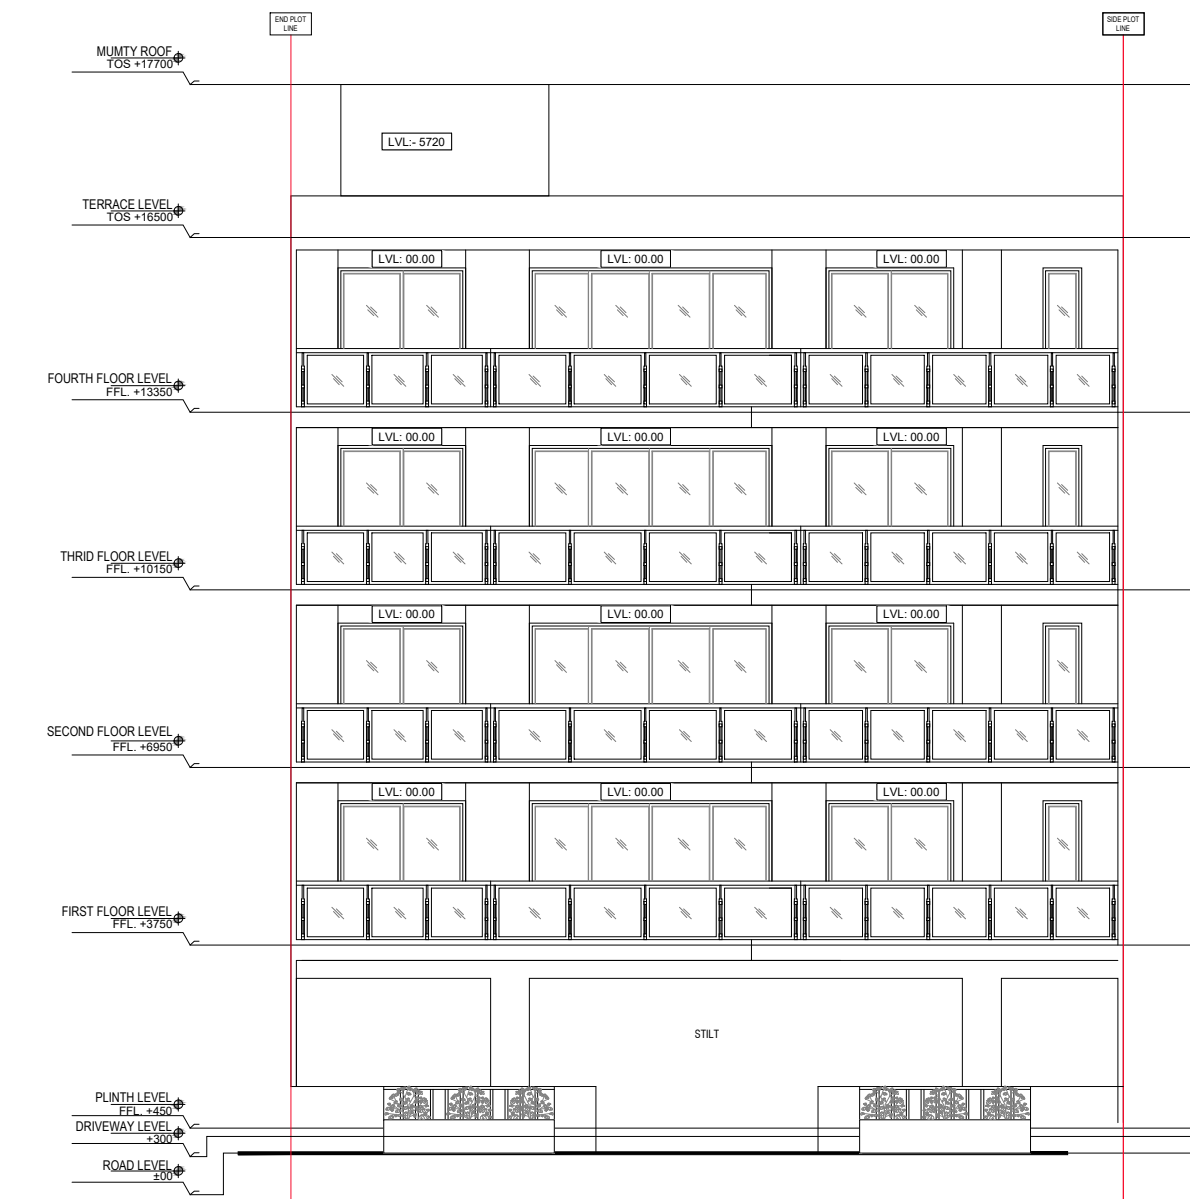



FRONT ELEVATION

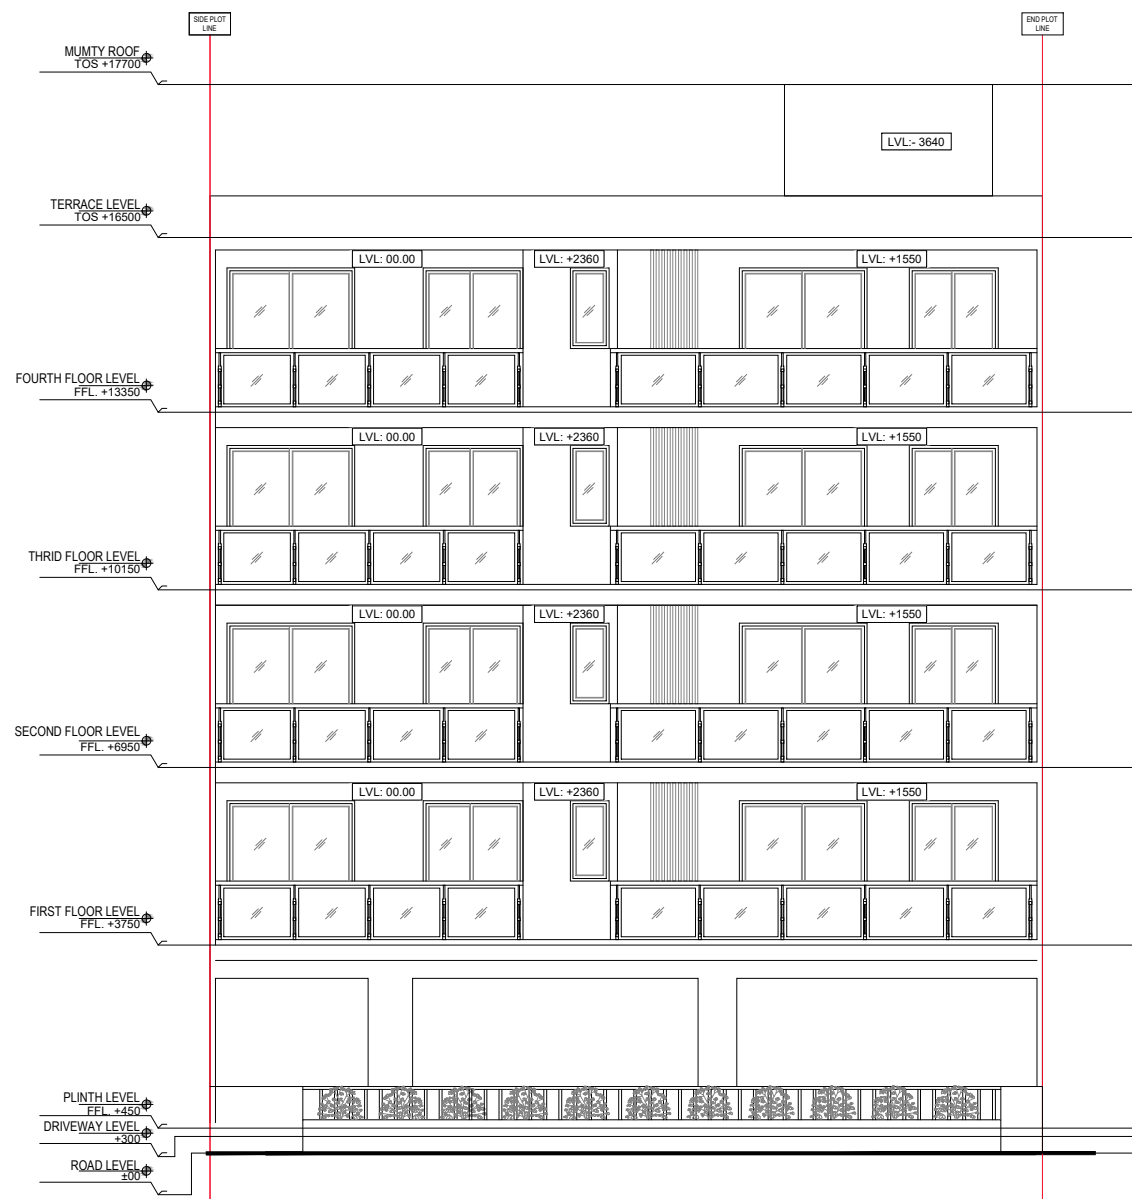

REAR ELEVATION

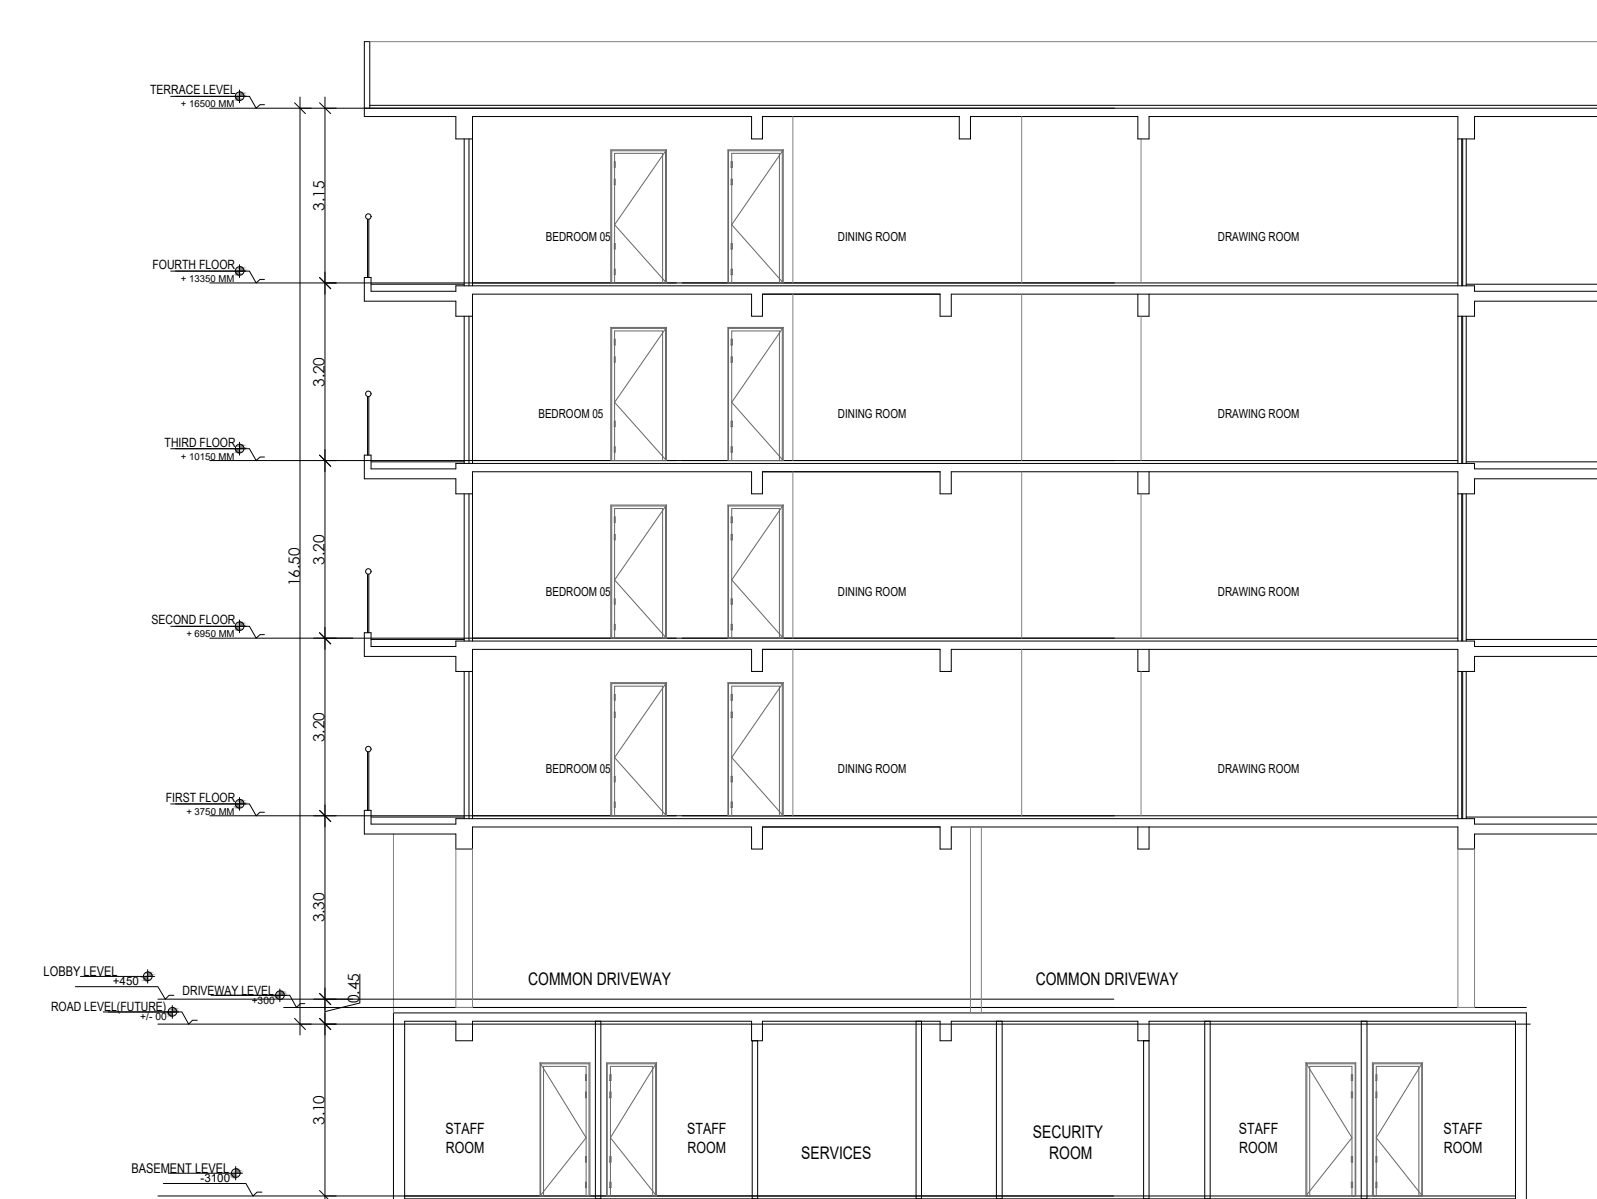

SECTION 2

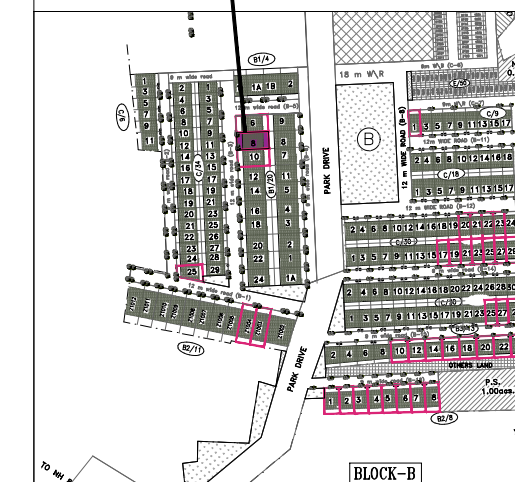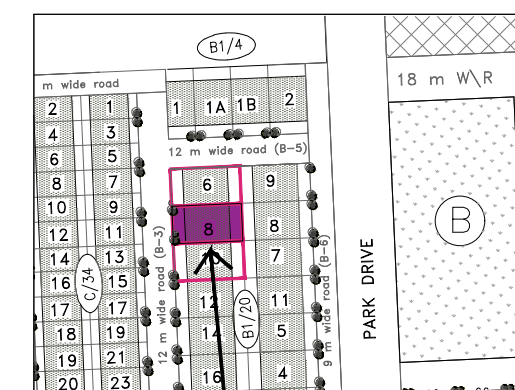

PLOT TYPE AS PER REVISED ZONING PLAN FOR  
DLF CITY PHASE V,  
GURUGRAM (HARYANA)  
PLOT NO: B-3 / 8,  
AT 12 M WIDE ROAD B-3

Clients :-

**M/s DLF LIMITED.**

Architects

**Arcoop Associates Pvt. Ltd.**

Plot- 36b, Sec-32, Gurgaon-122001

Ph: 2642050, 2642169

Architect's Signature

*Arcoop Associates Pvt. Ltd.*  
Architect's Seal  
Registered Architect  
Registration No. A-2007-0015

Owners' Signature

Project :-

**Proposed Residential Building  
(Independent floors),  
On Plot No. B-3/ 8,  
DLF CITY PHASE - V,  
Gurugram, Haryana**

Drawing Title:-  
**FLOOR PLANS, ELEVATION &  
SECTION, SITE PLAN**


Date

24-12-2021


Drawing No.

01


SCALE

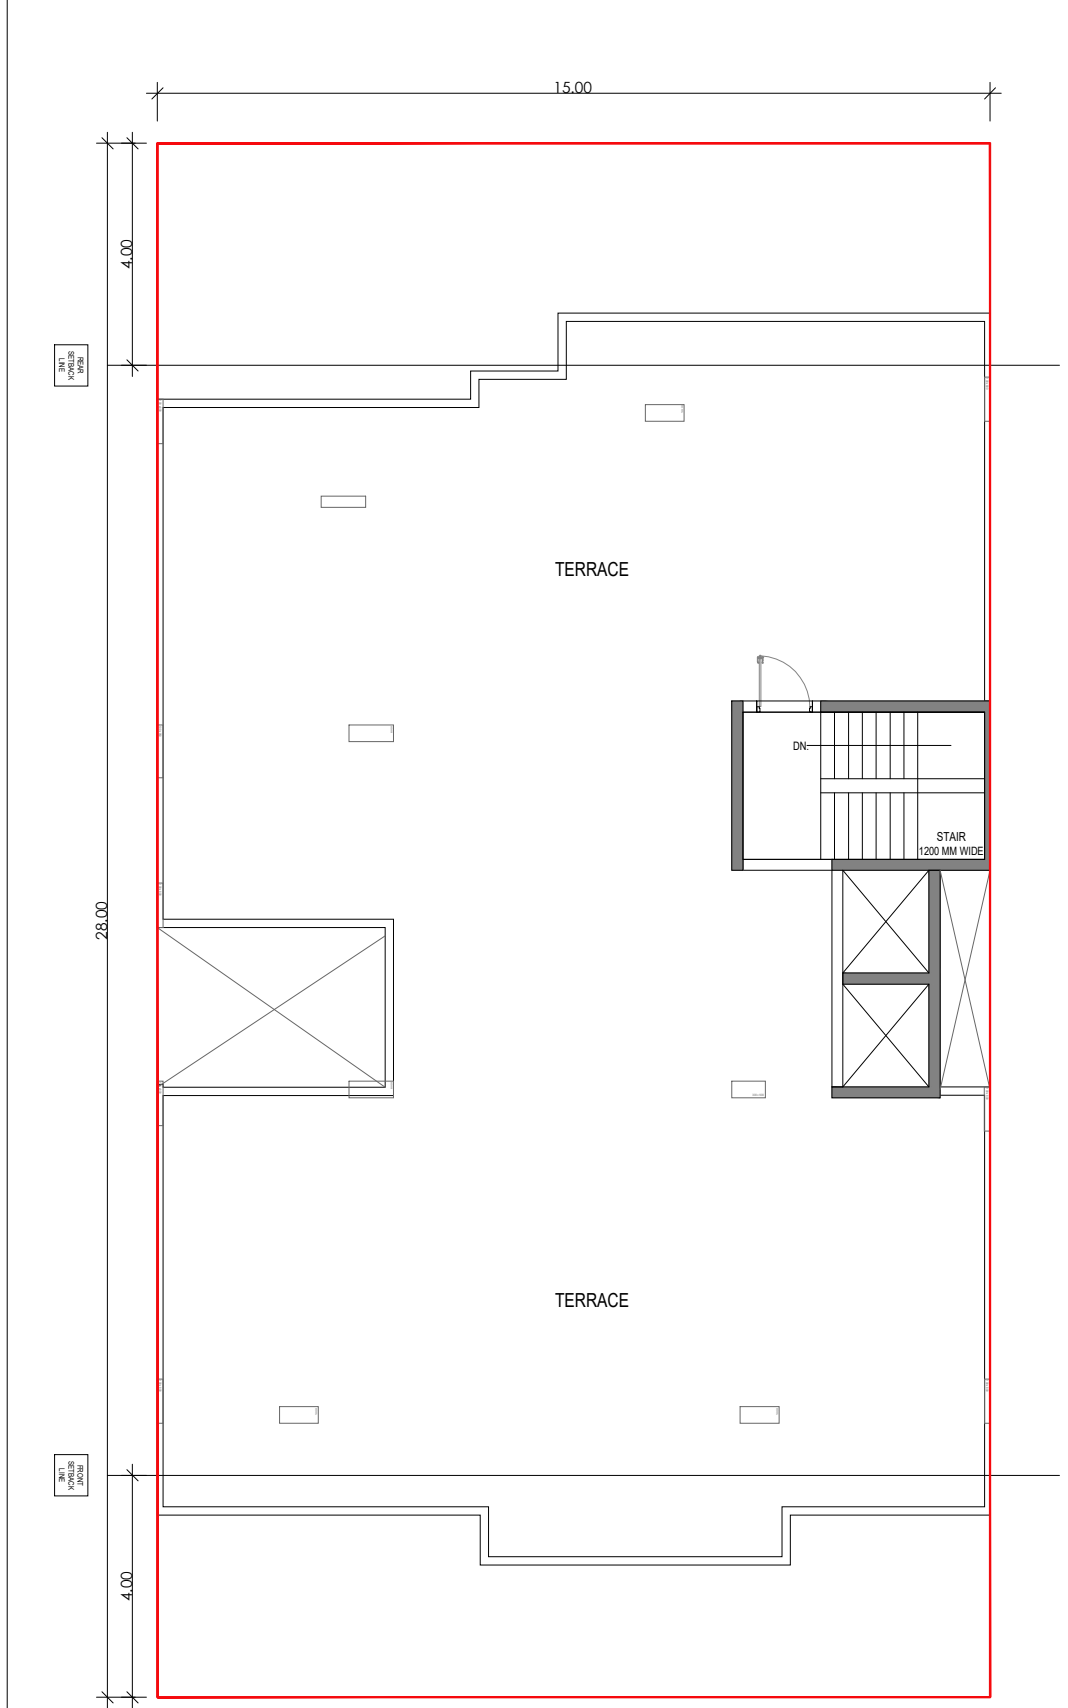


TERRACE PLAN

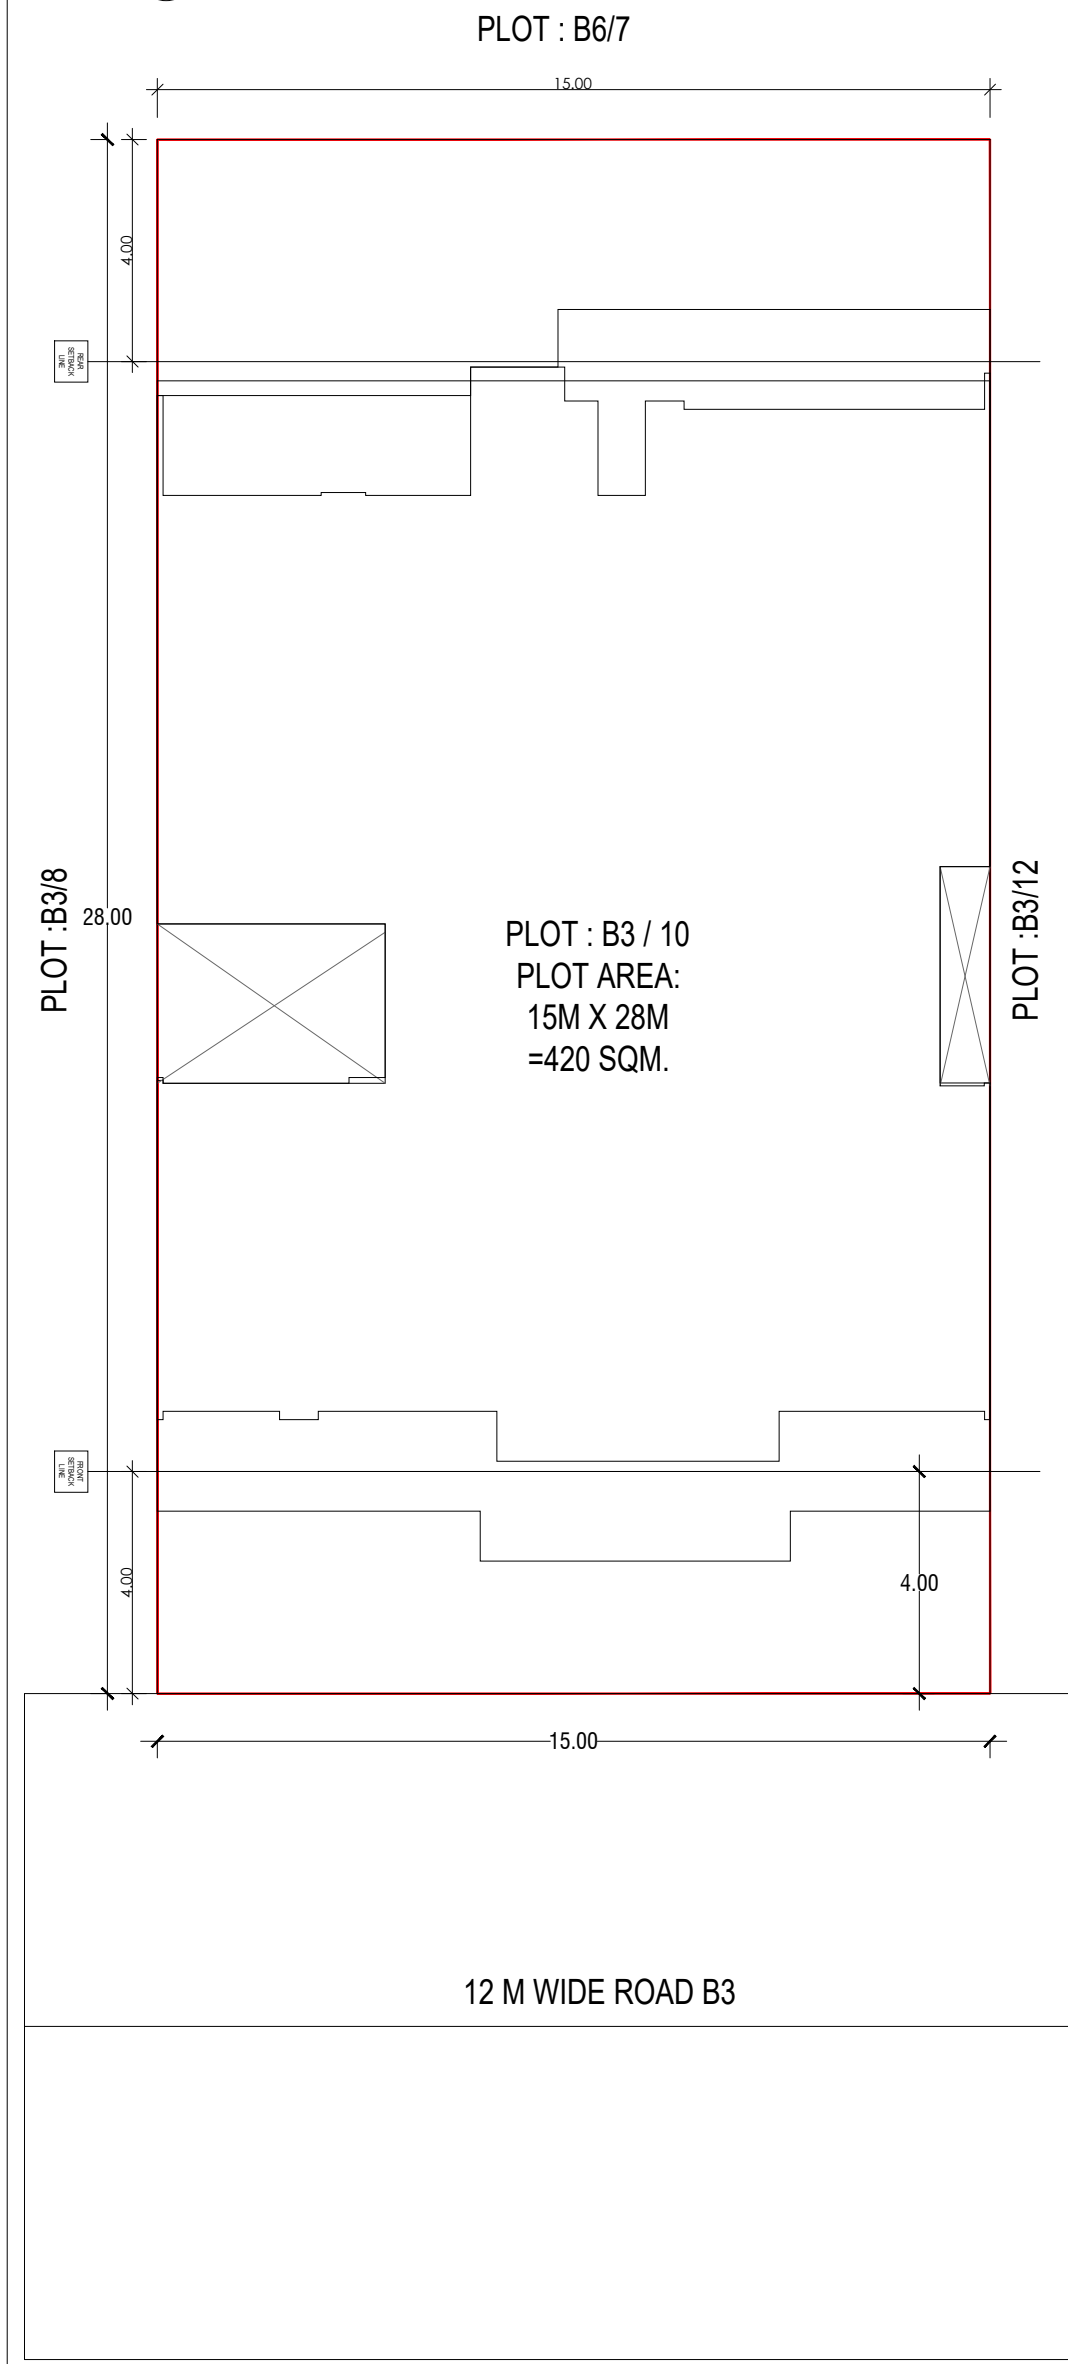


SITE PLAN

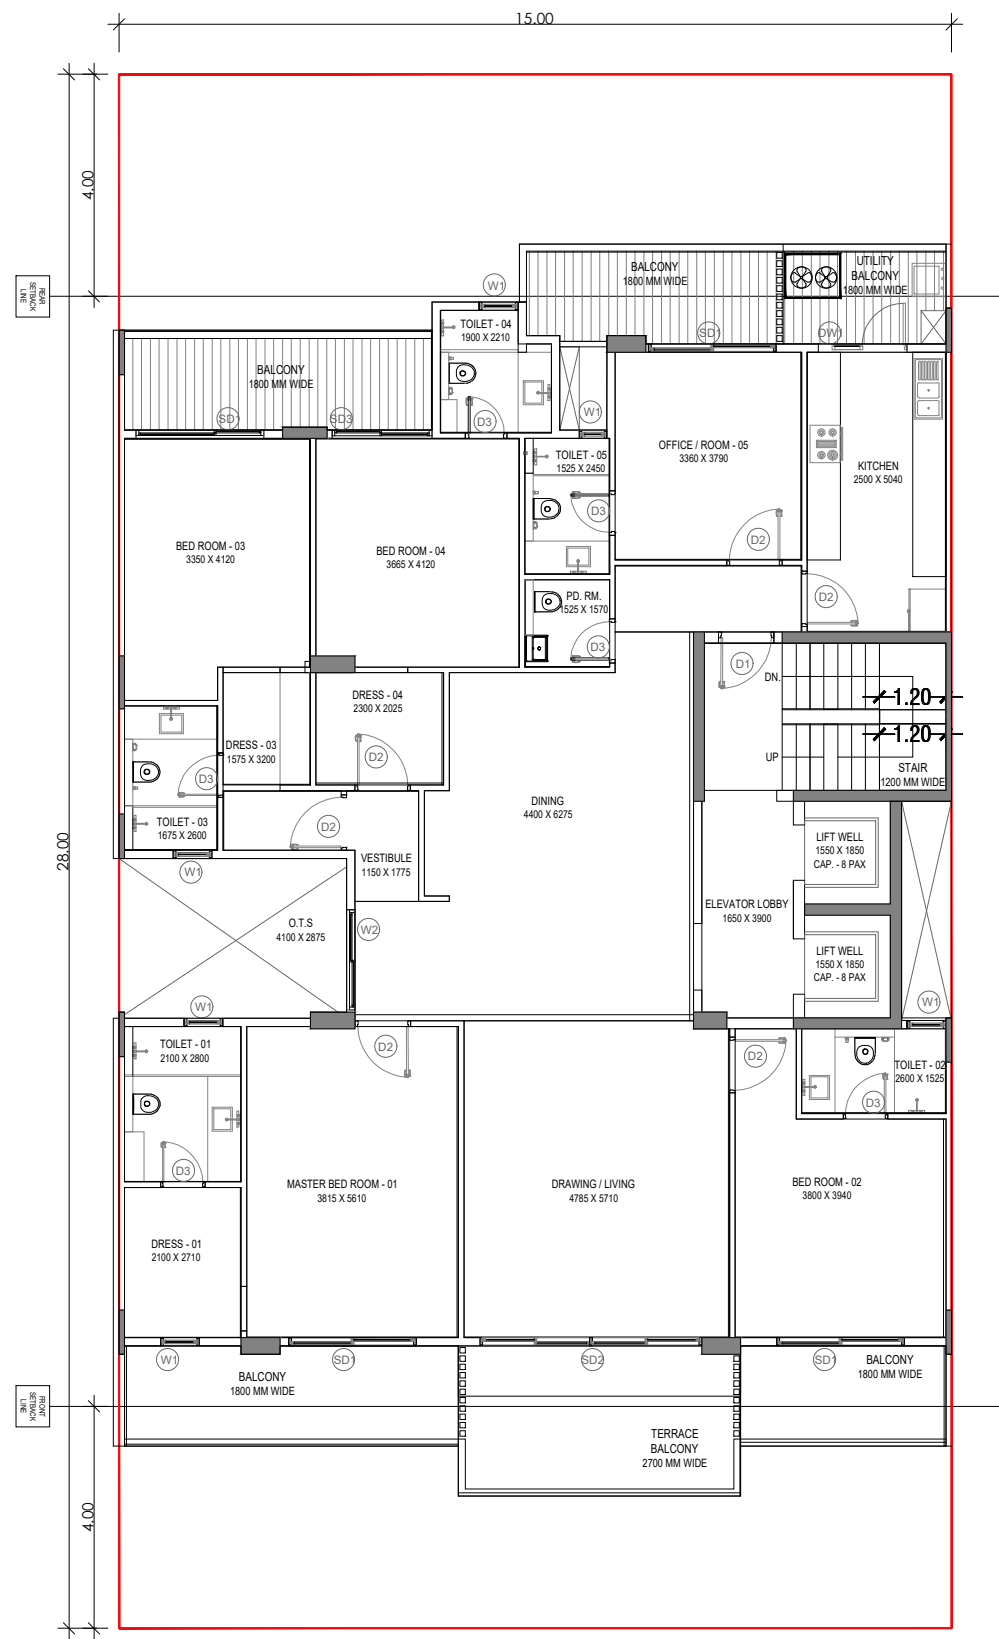


TYPICAL FLOOR PLAN

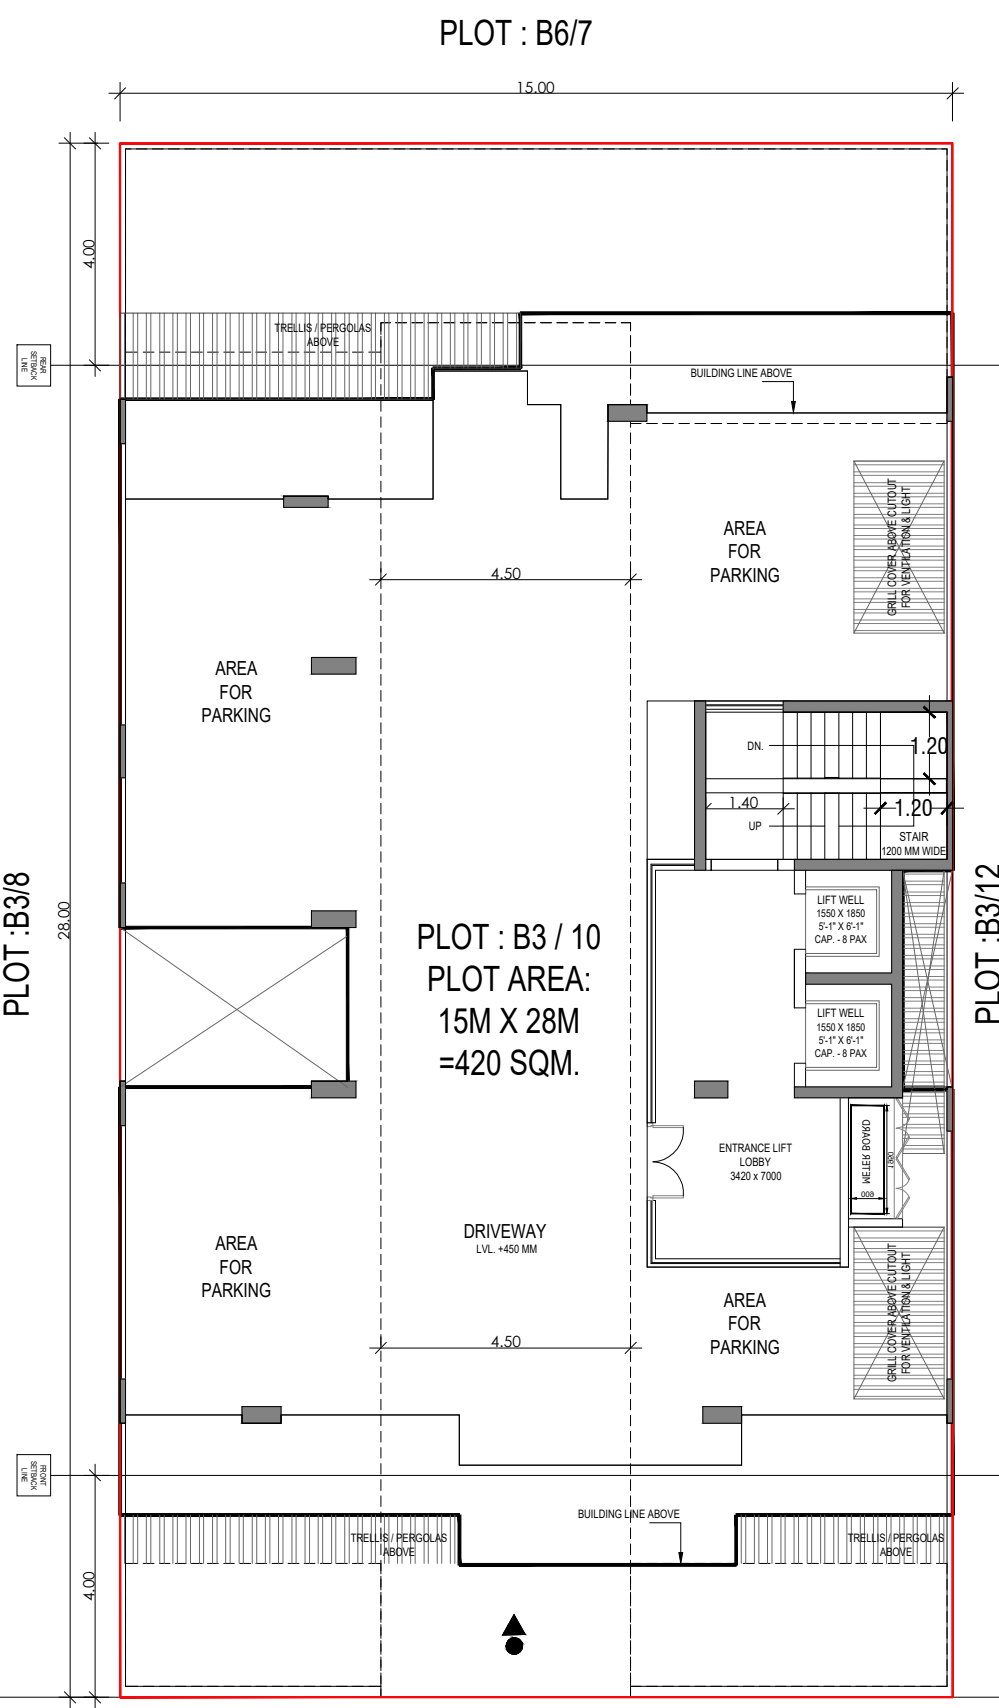


STILT FLOOR PLAN

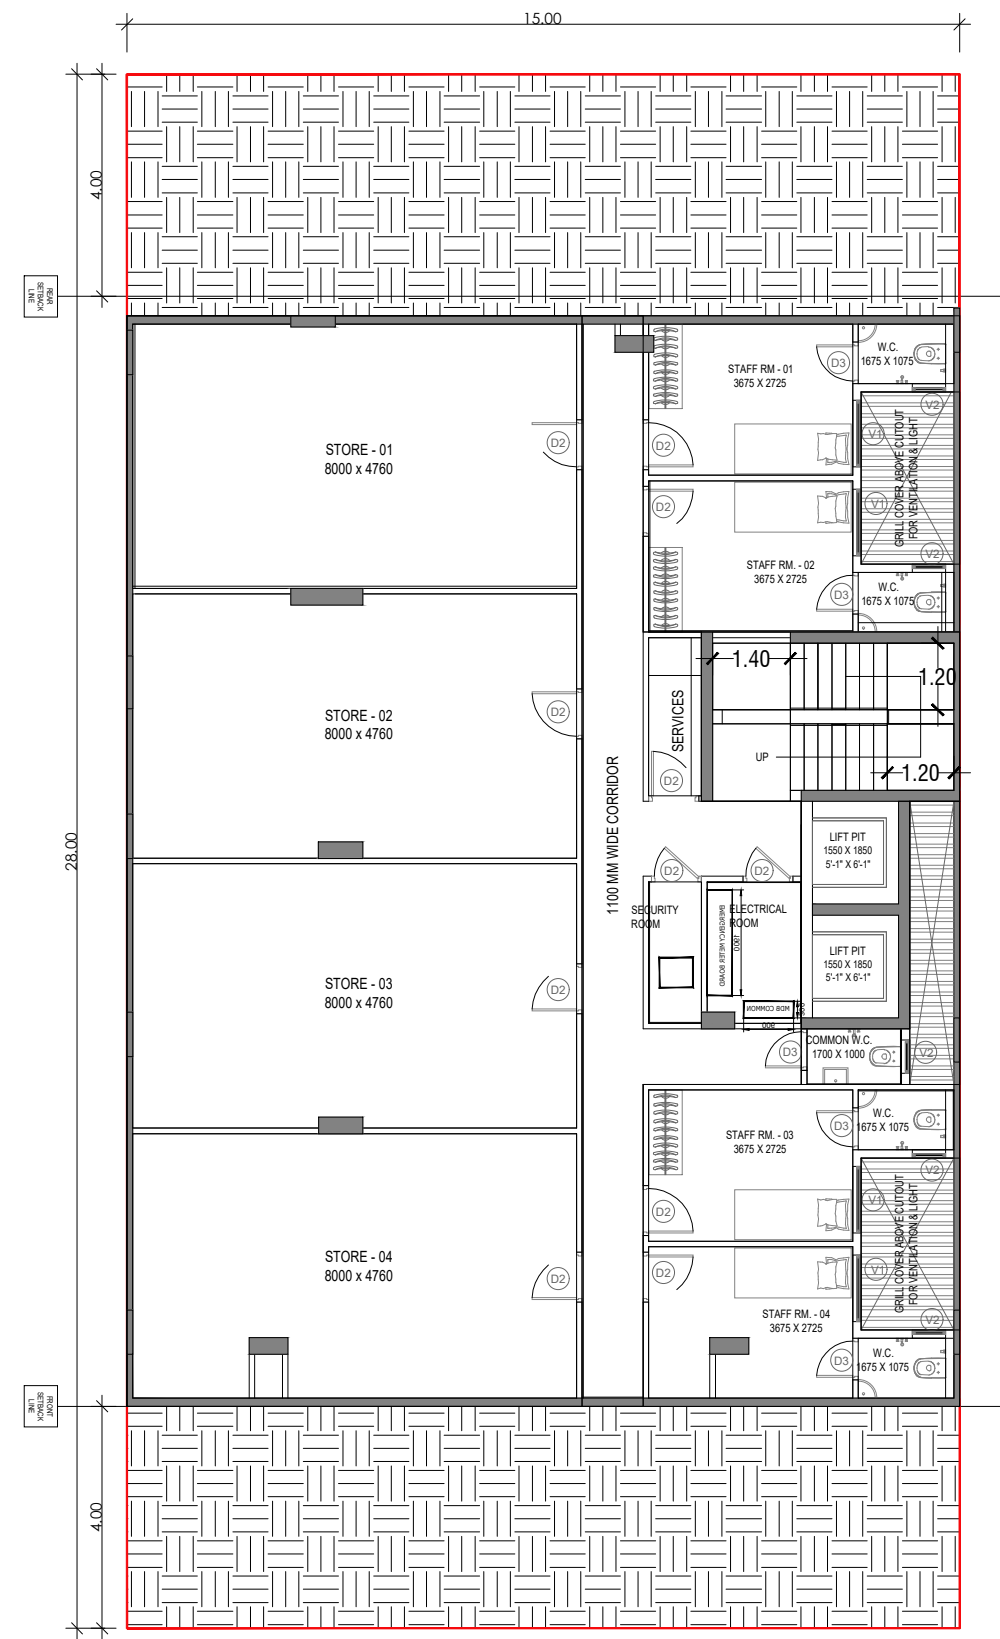


BASEMENT FLOOR PLAN

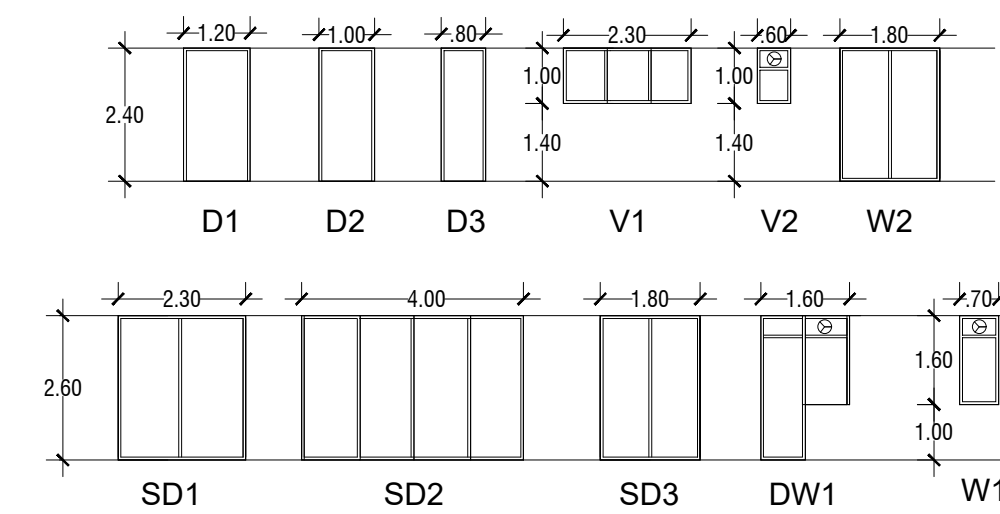


DOOR WINDOW SCHEDULE

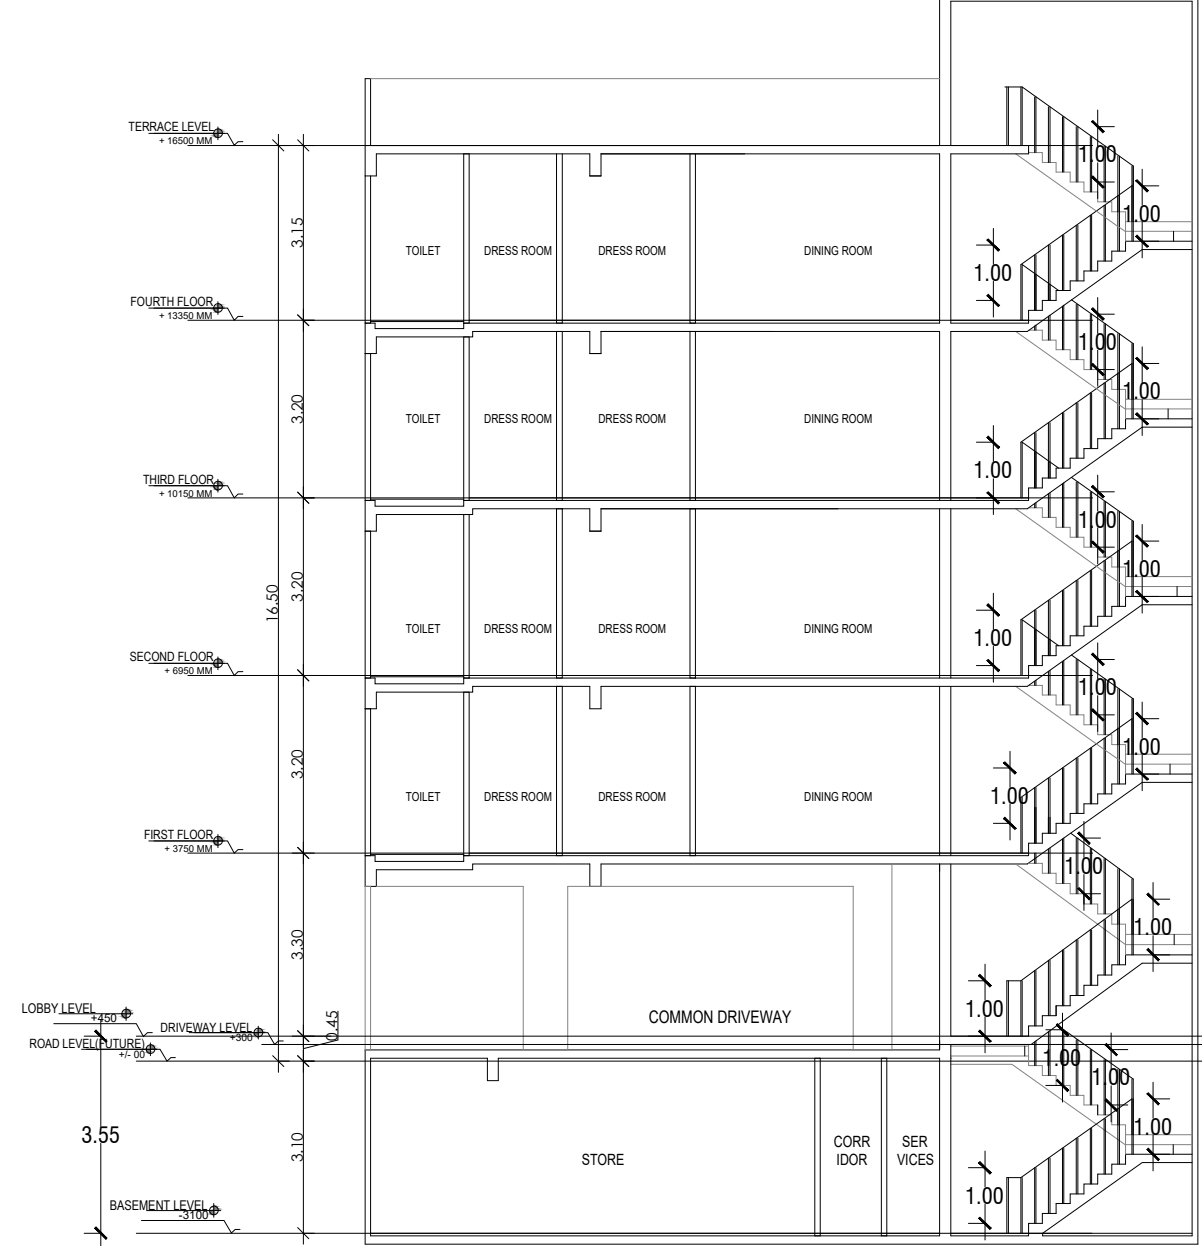


SECTION 1

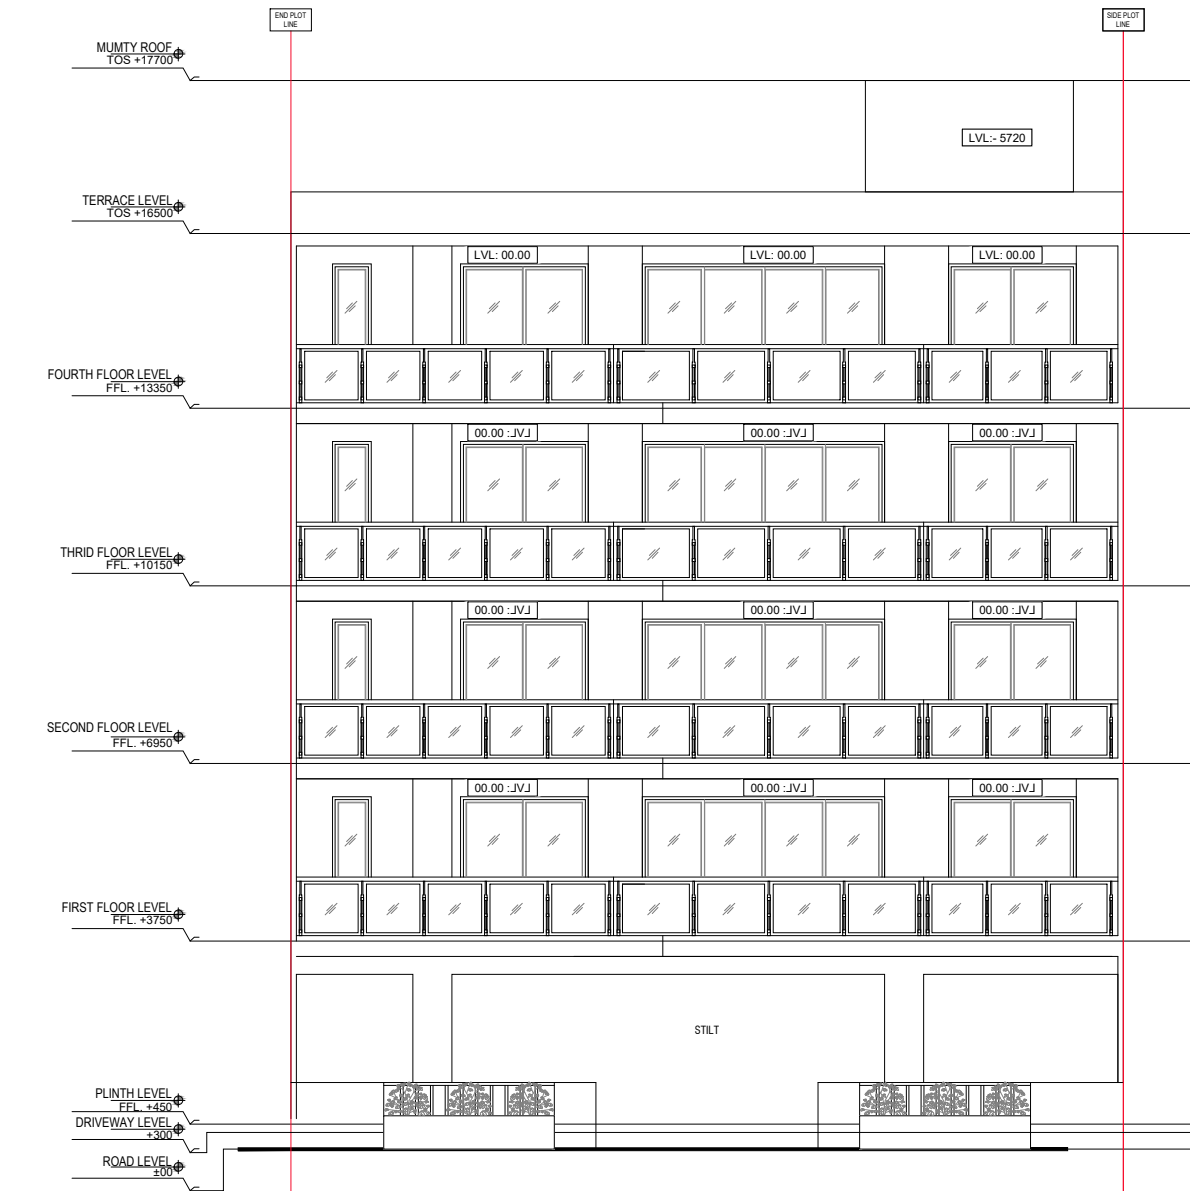


FRONT ELEVATION

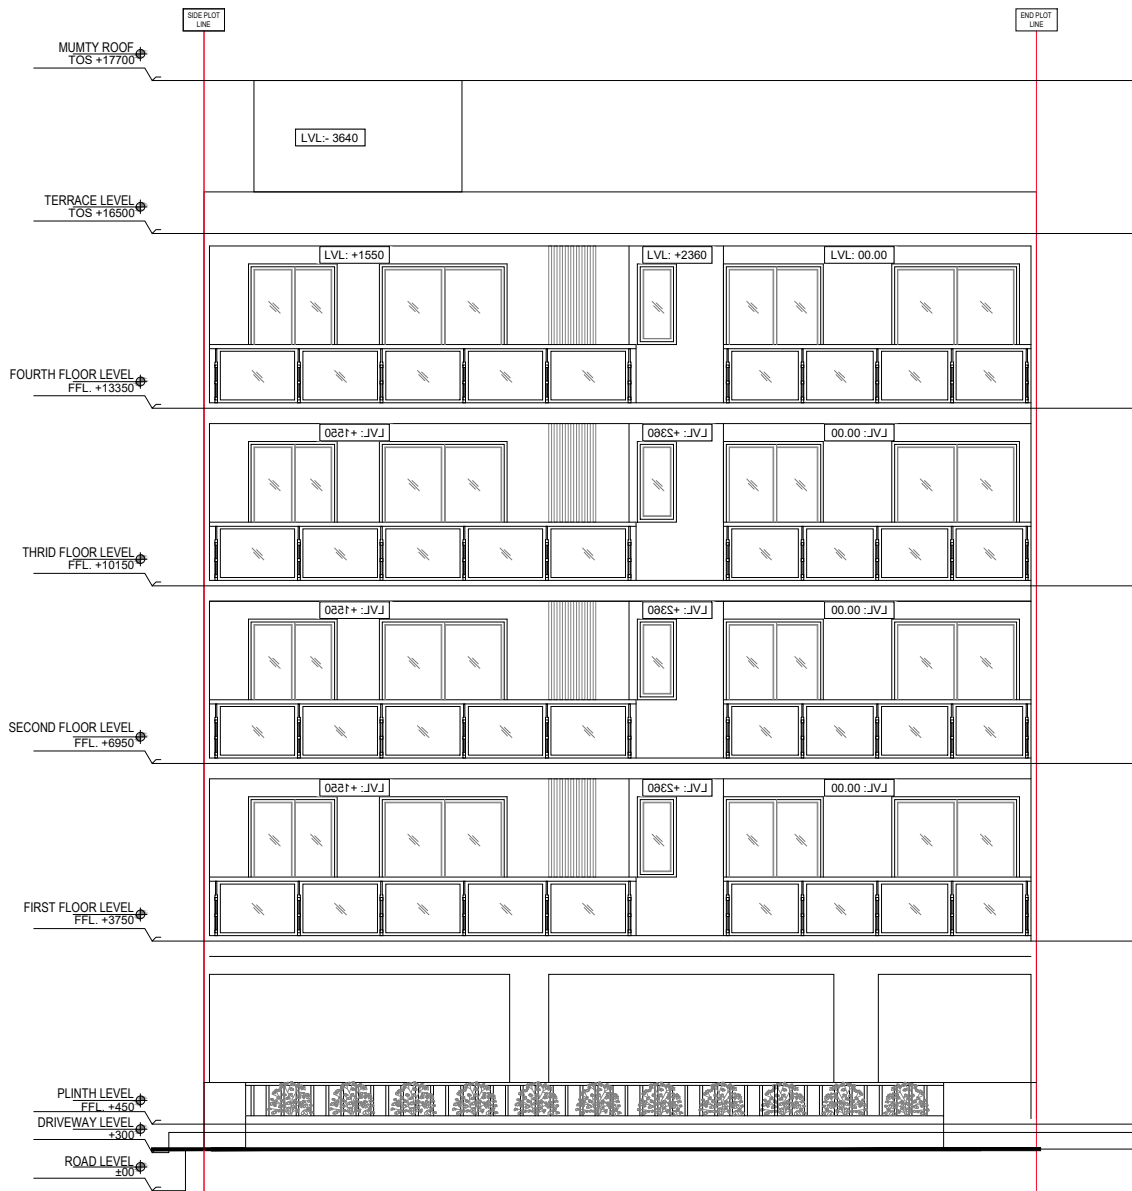

REAR ELEVATION

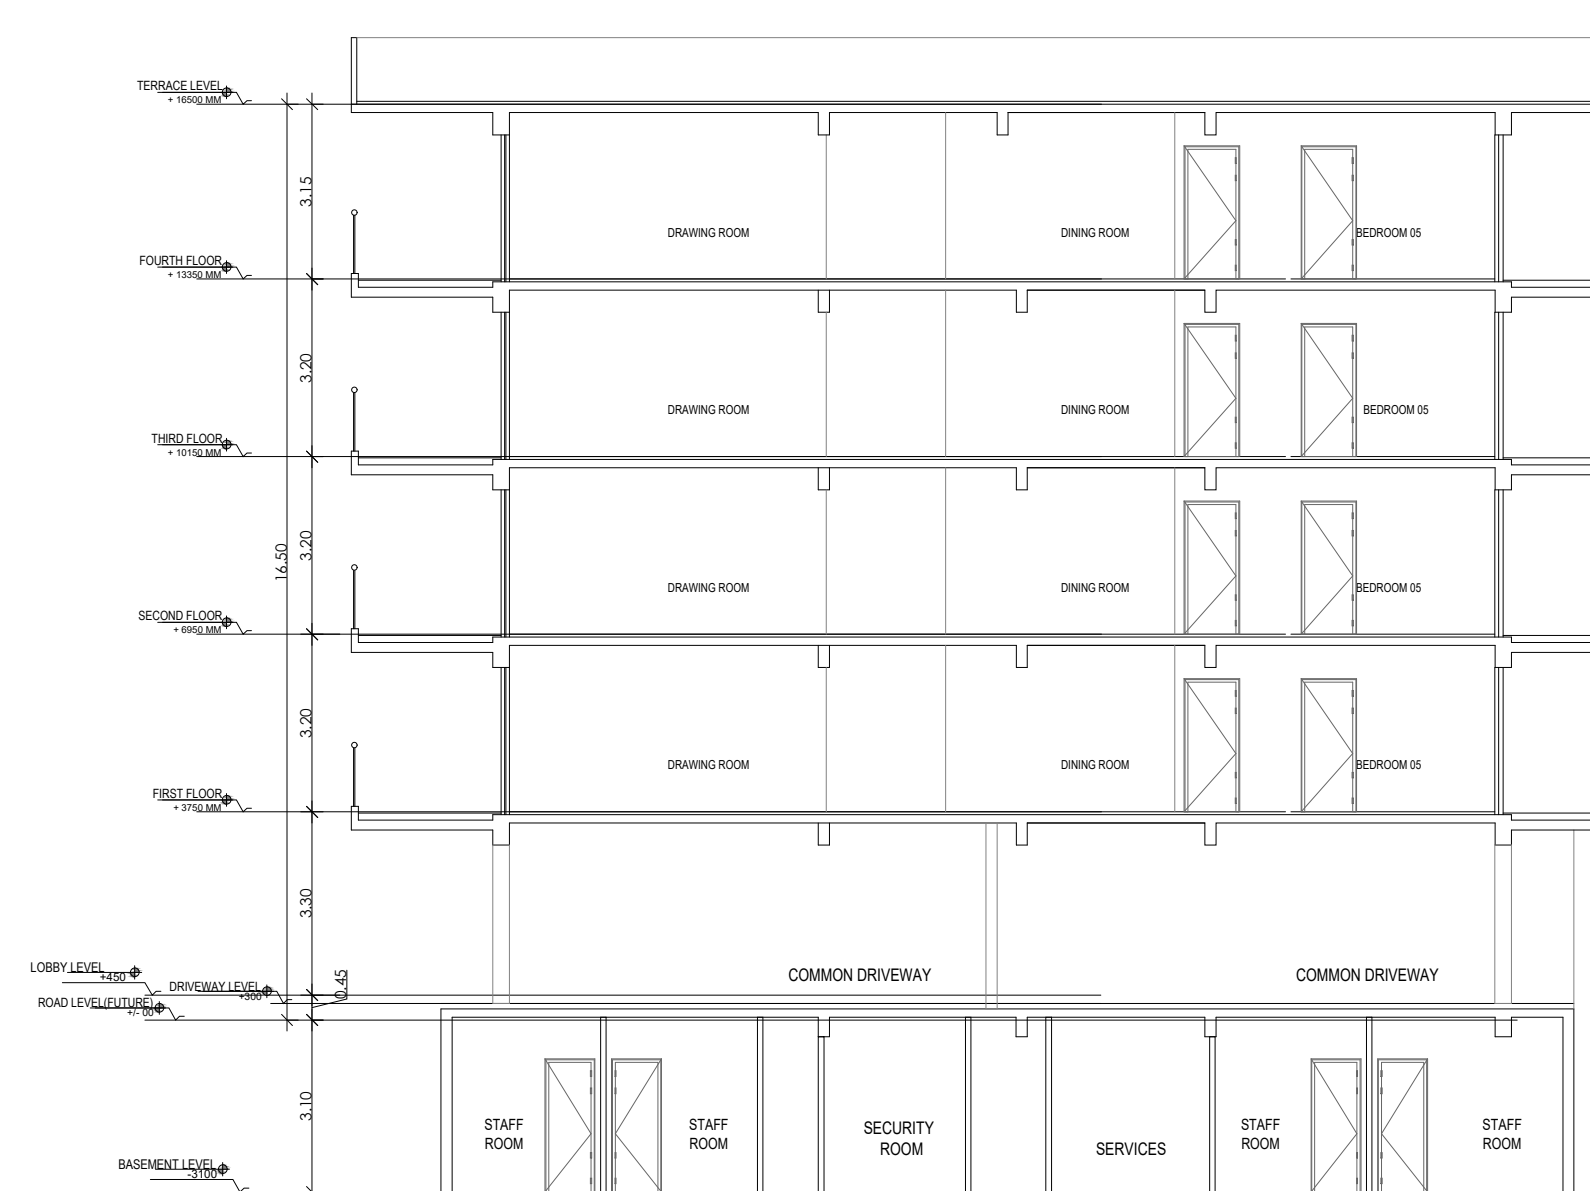

SECTION 2

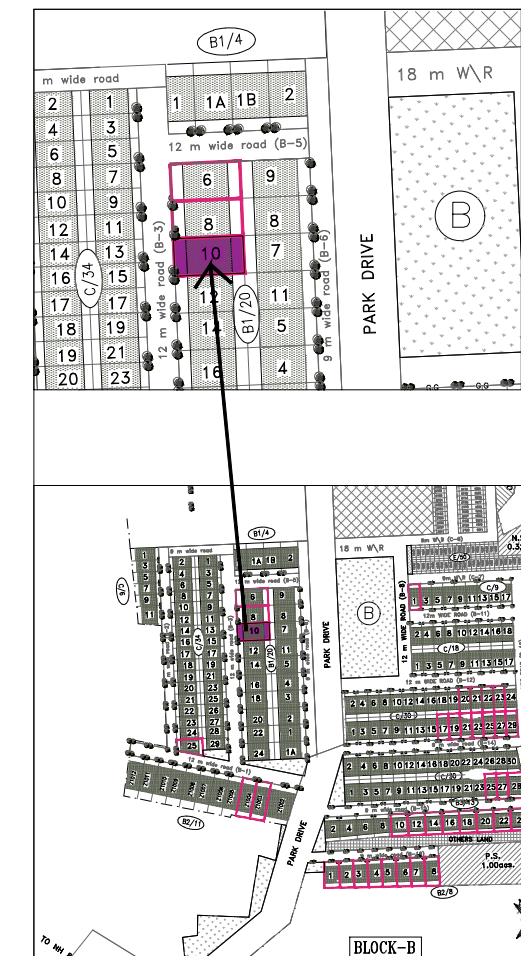

PLOT TYPE AS PER REVISED ZONING PLAN FOR DLF CITY PHASE V, GURUGRAM (HARYANA) PLOT NO: B-3 / 10, AT 12 M WIDE ROAD B-3

|   |             |
|---|-------------|
| Clients :-   |             |
| M/s DLF LIMITED.                                                                                               |             |
| Architects   |             |
| Arcop Associates Pvt. Ltd.                                                                                     |             |
| Plot: 36b, Sec-32, Gurgaon-122001                                                                              |             |
| Ph: 26242050, 26242169                                                                                         |             |
| Architect's Signature                                                                                          |             |
| Owners' Signature                                                                                              |             |
| Project :-   |             |
| Proposed Residential Building (Independent floors), On Plot No. B-3/ 10, DLF CITY PHASE - V, Gurugram, Haryana |             |
| Drawing Title:-                                                                                                |             |
| FLOOR PLANS, ELEVATION & SECTION, SITE PLAN                                                                    |             |
| Date   | Drawing No. |
| 24-12-2021   | 01          |
| SCALE   |             |