



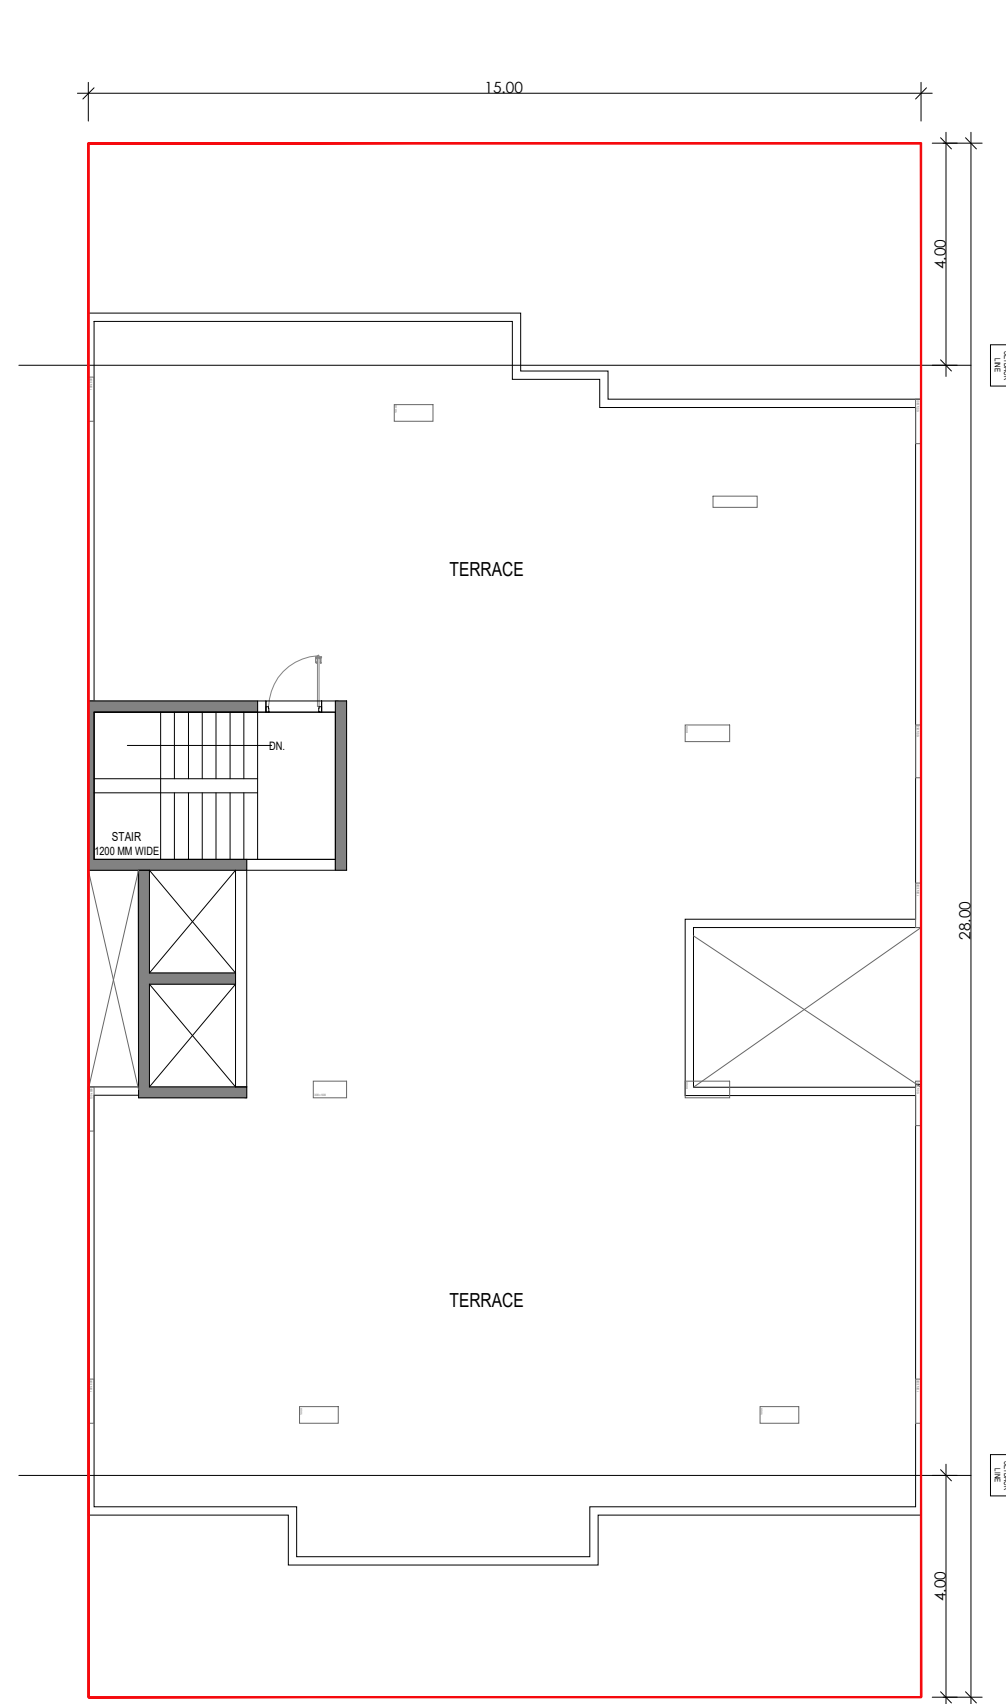


TERRACE PLAN

PLOT : B6/11

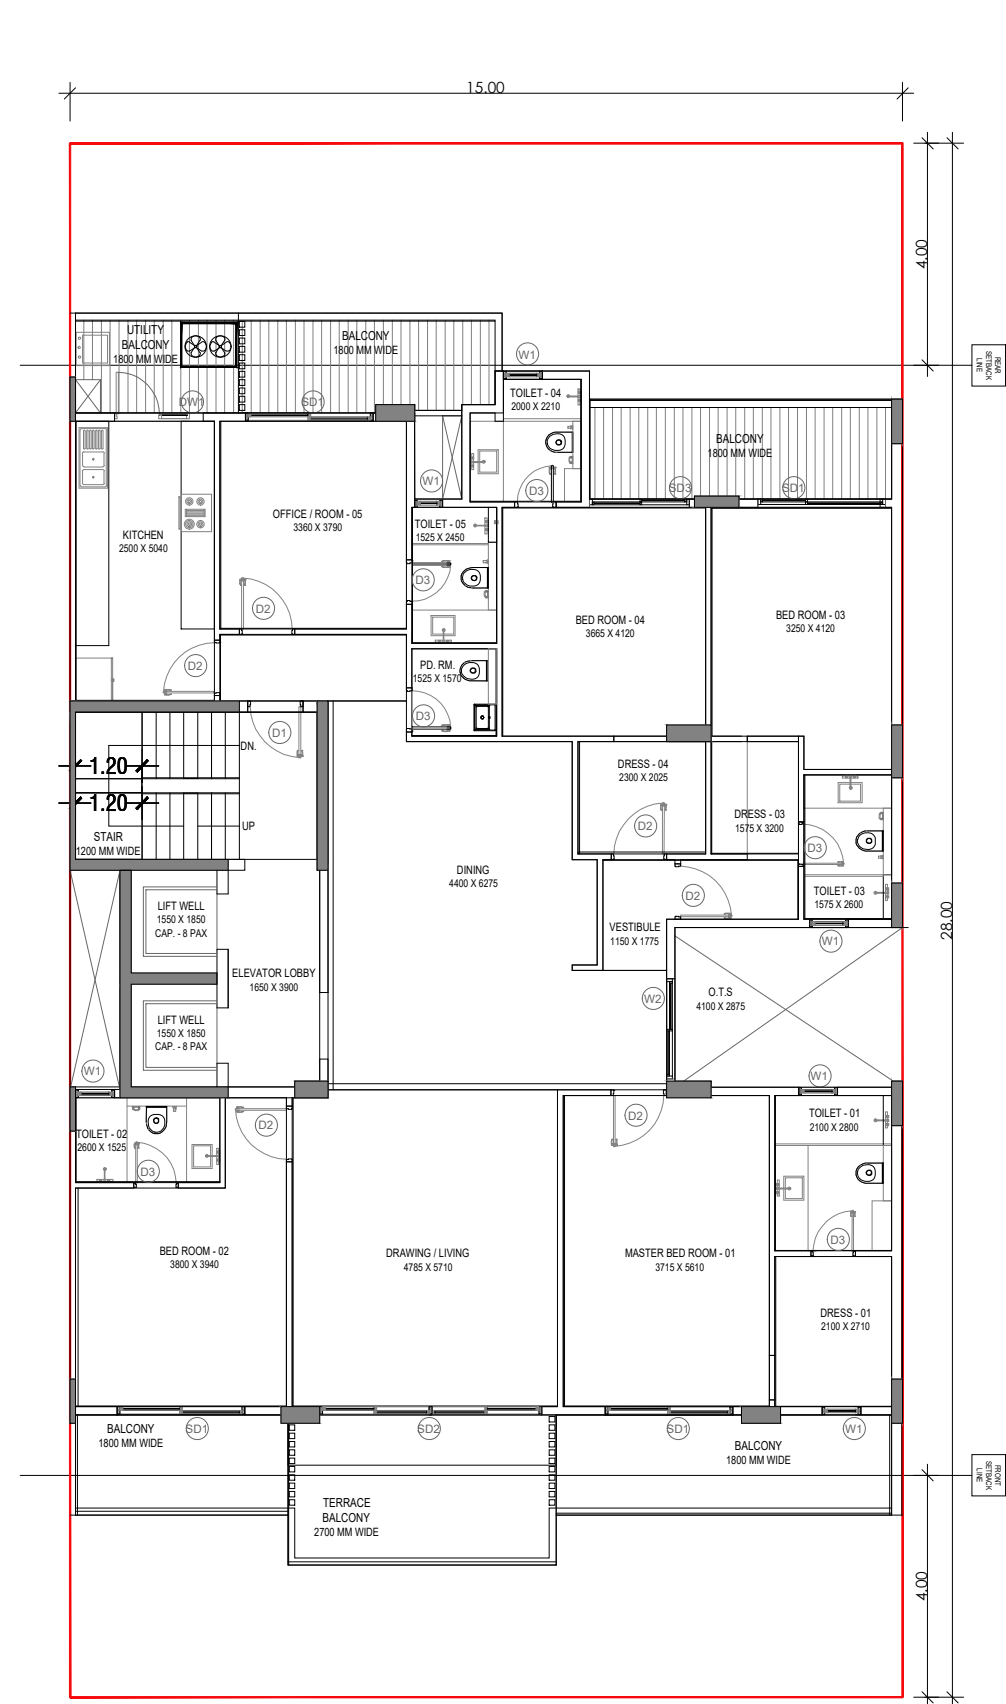


TYPICAL FLOOR PLAN

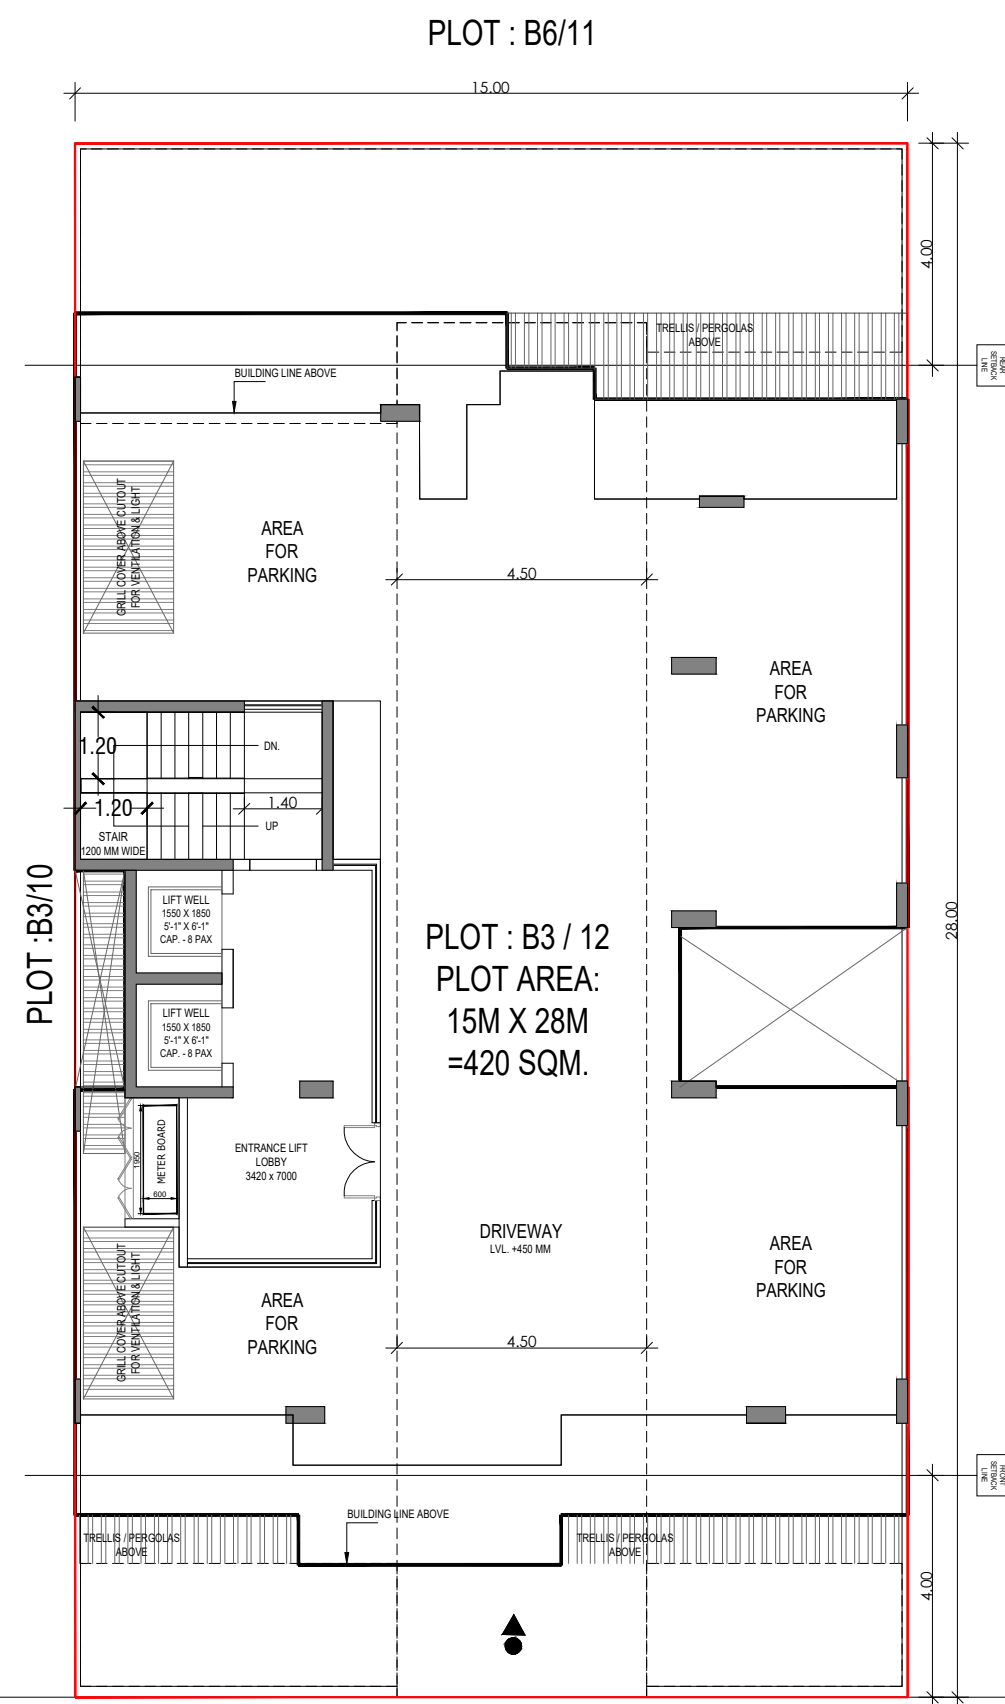


STILT FLOOR PLAN

12 M WIDE ROAD B3

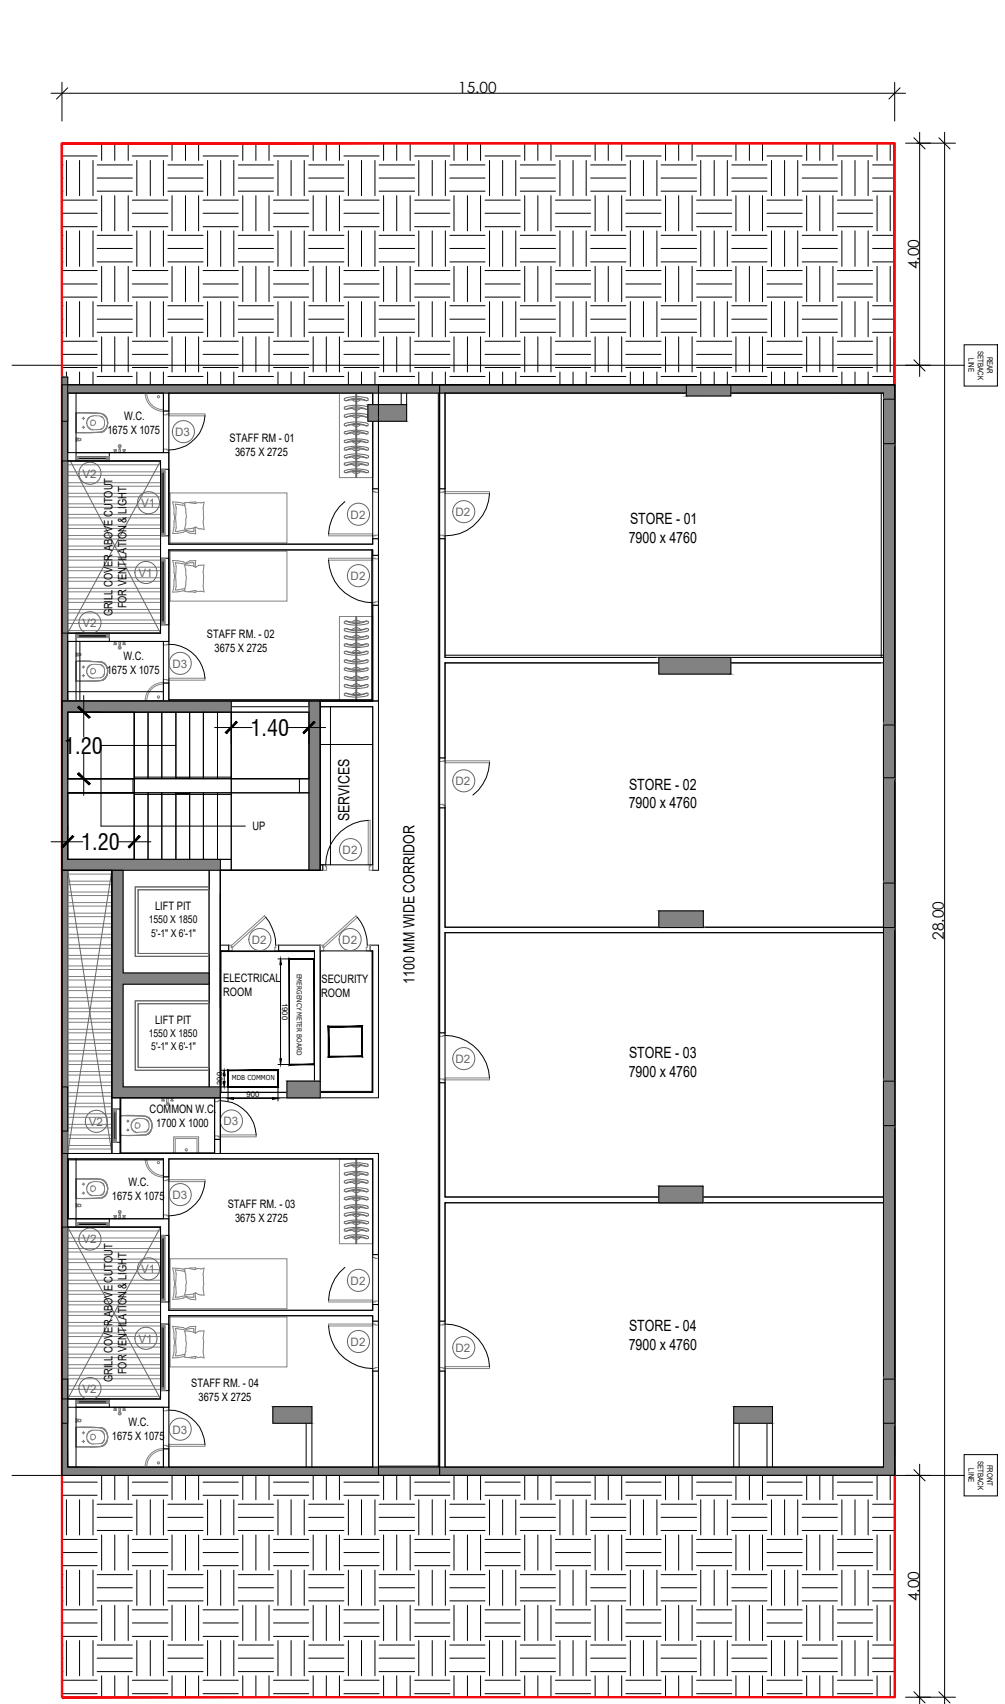



BASEMENT FLOOR PLAN

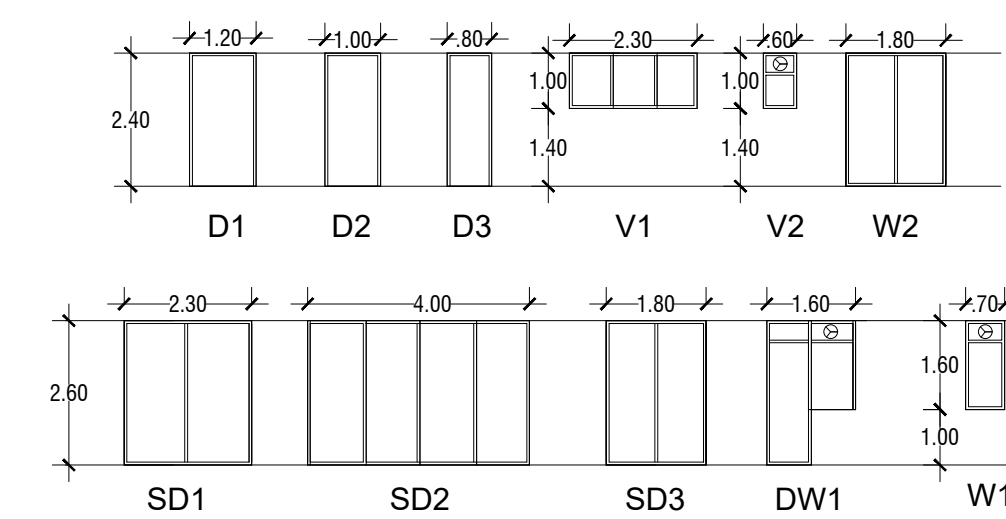


DOOR WINDOW SCHEDULE




SECTION 1

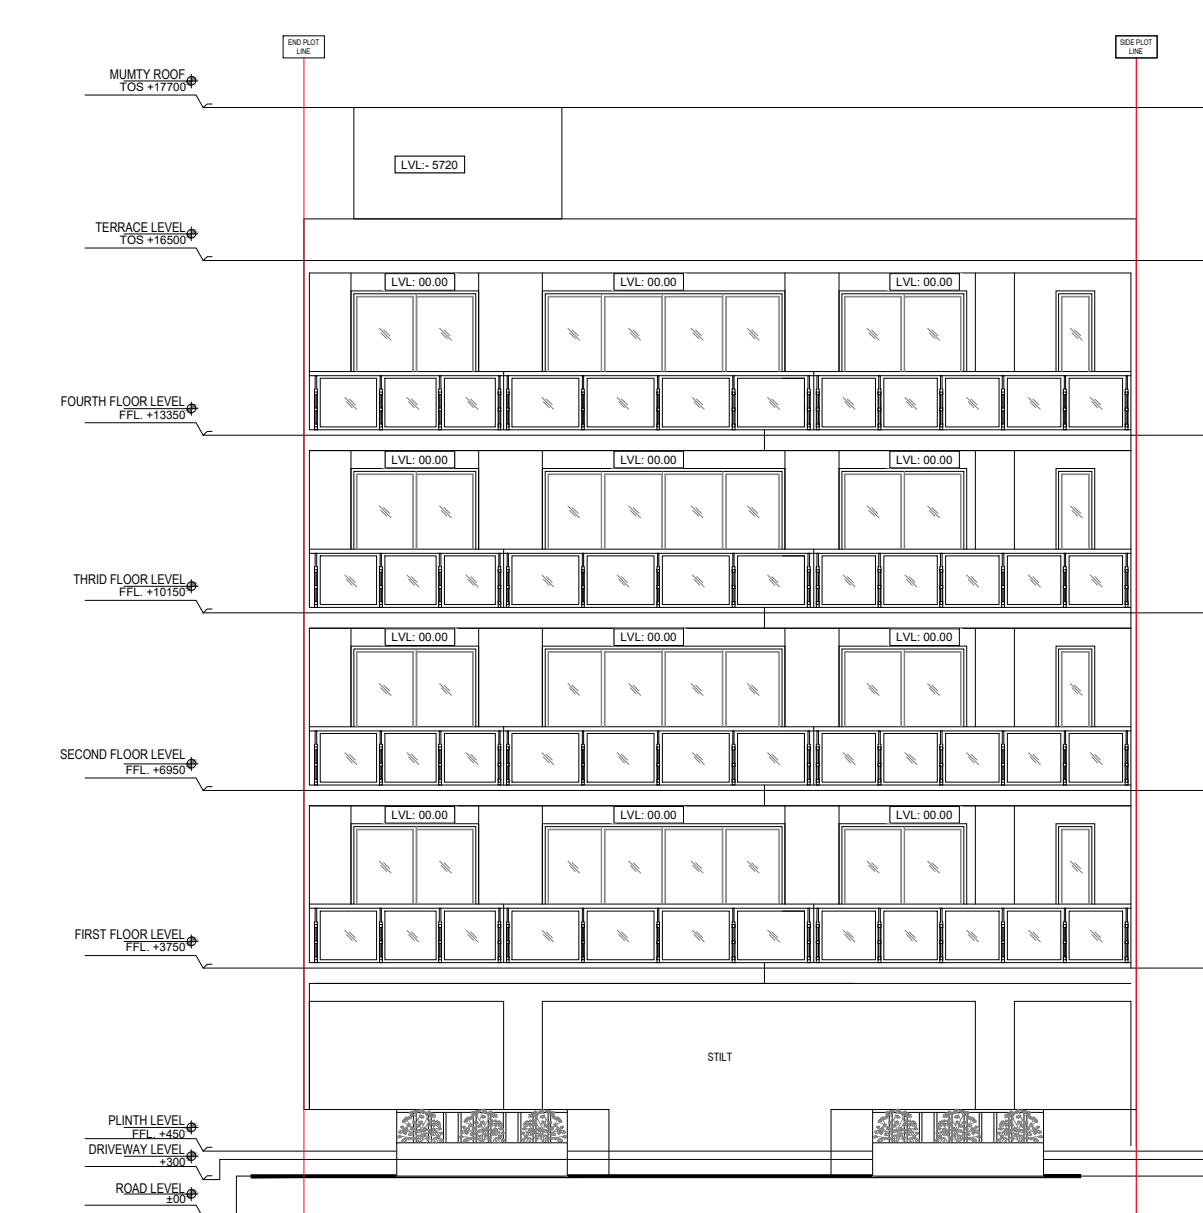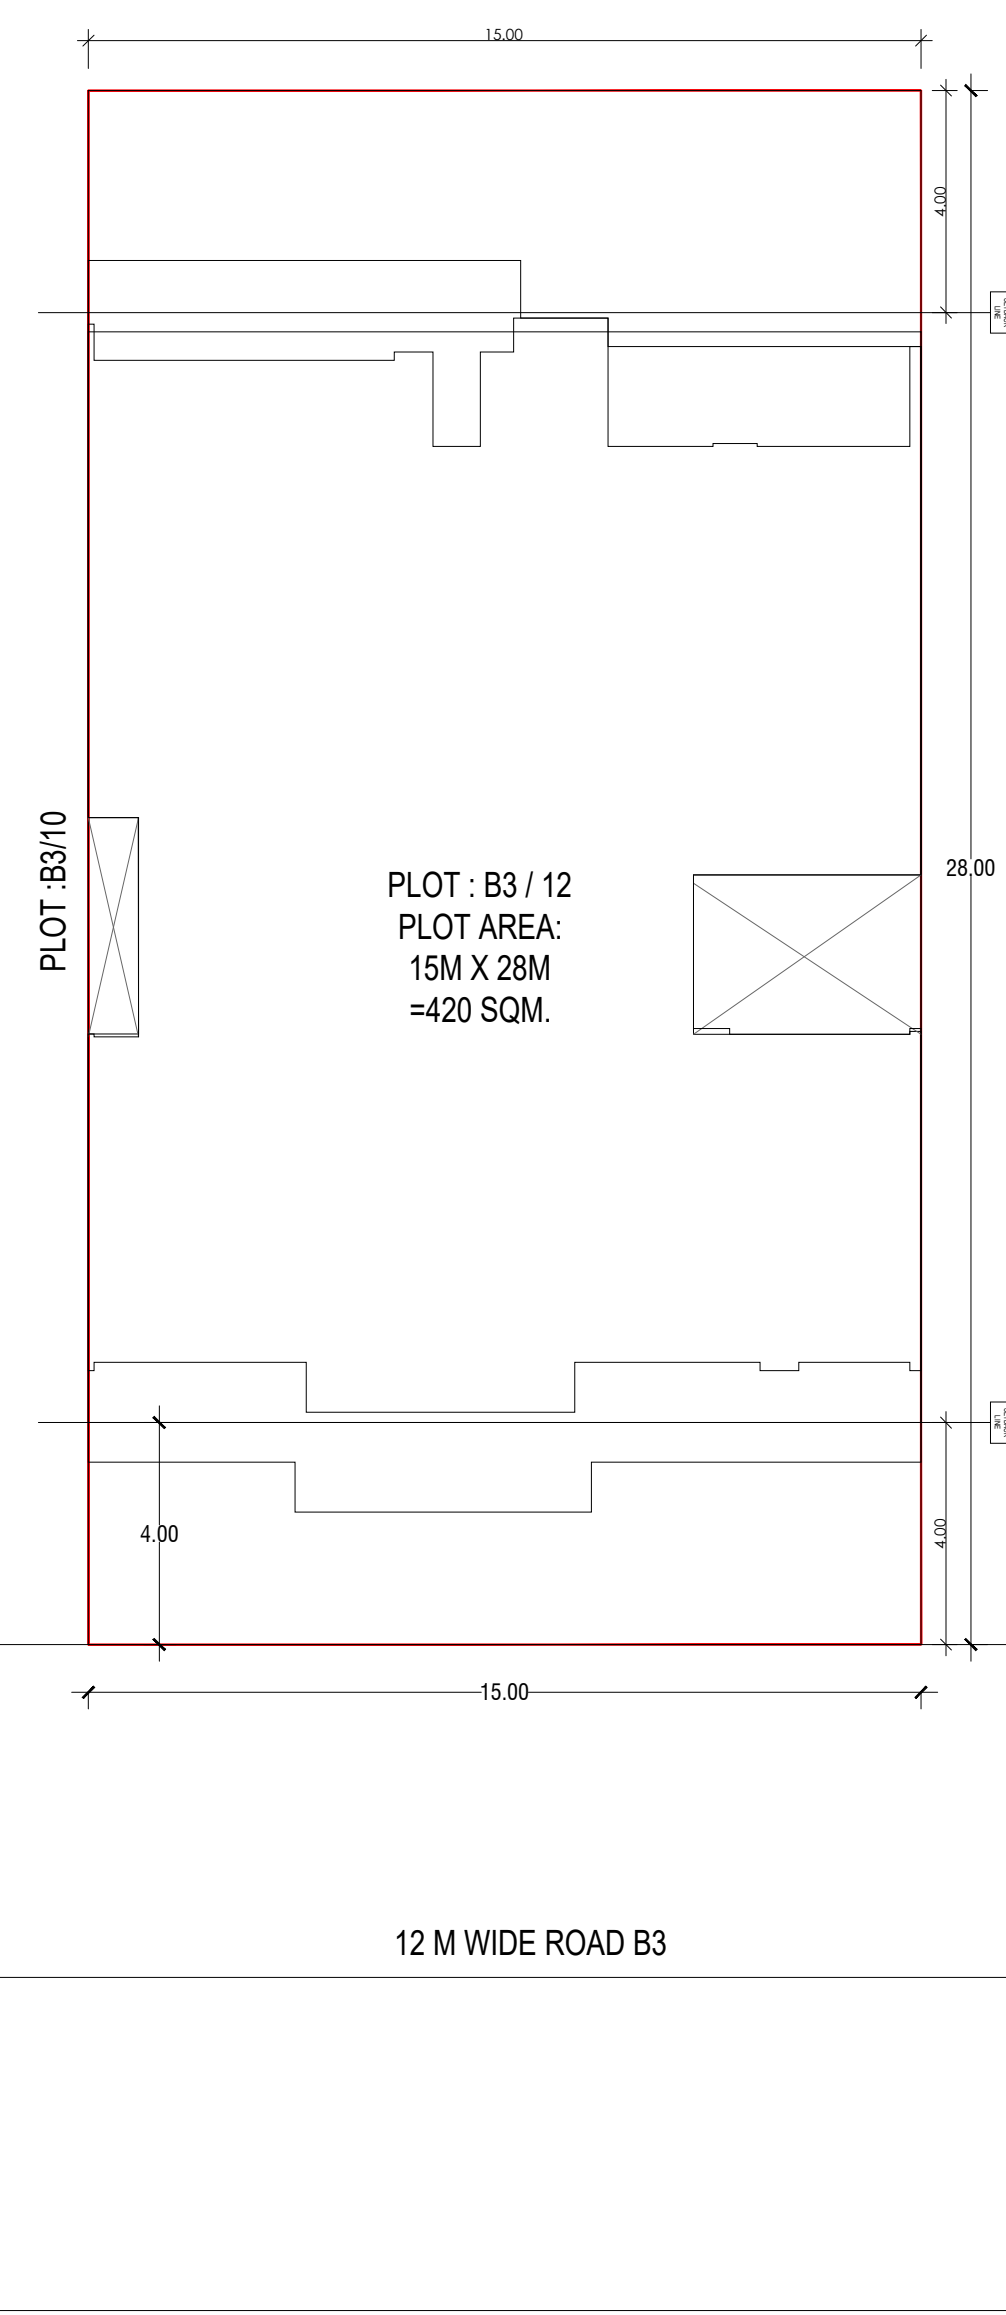



FRONT ELEVATION

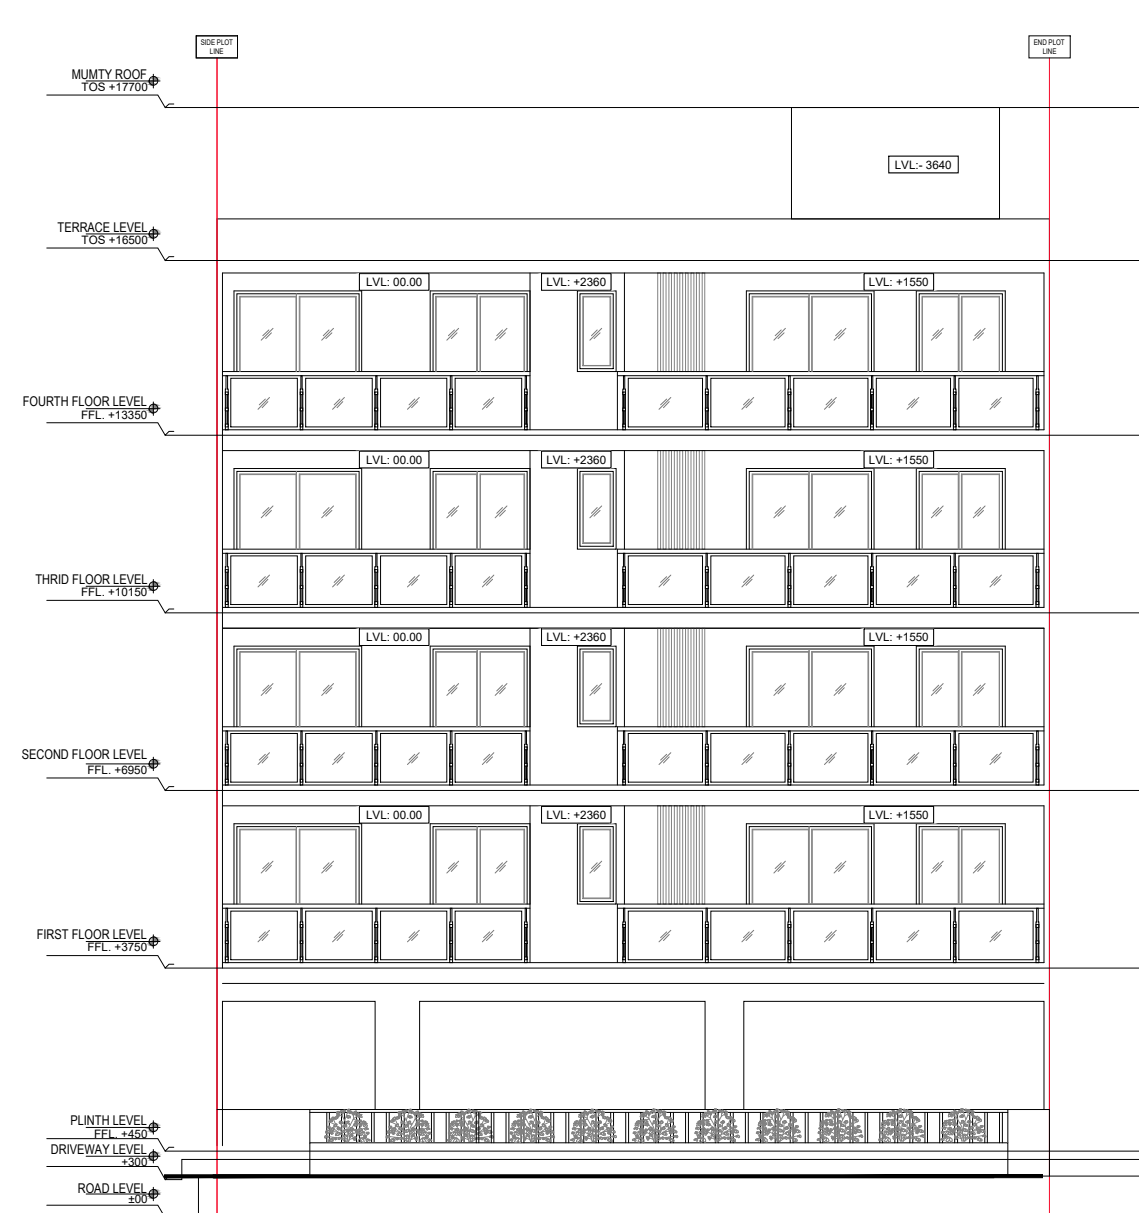

REAR ELEVATION

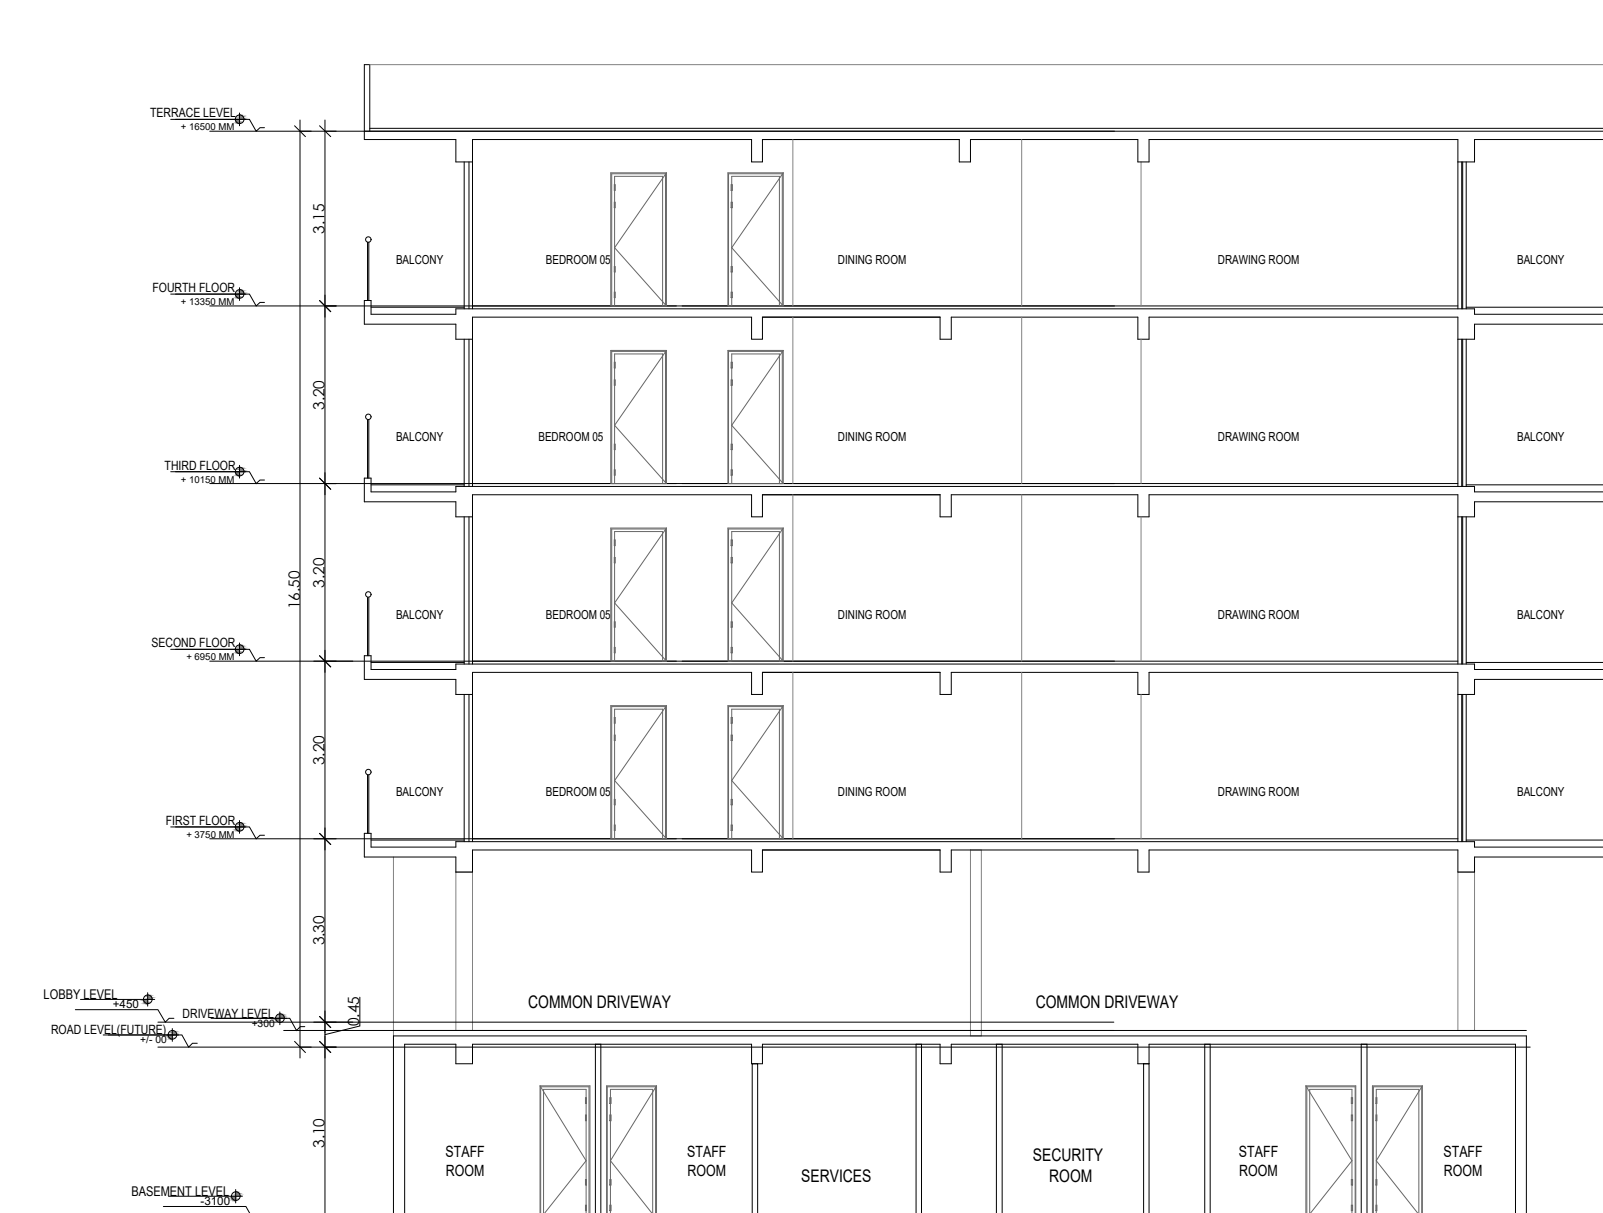

SECTION 2

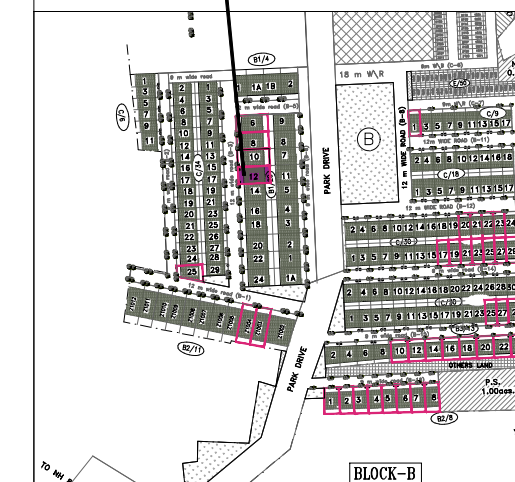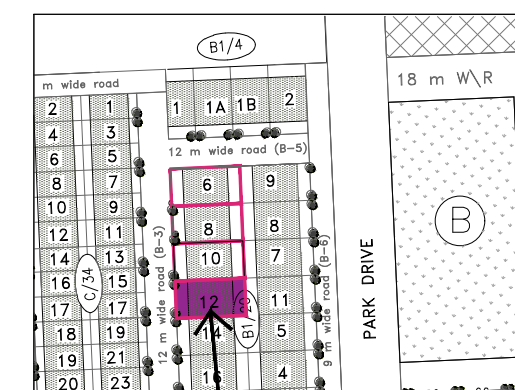

PLOT TYPE AS PER REVISED ZONING PLAN FOR DLF CITY PHASE V, GURUGRAM (HARYANA) PLOT NO: B-3 / 12, AT 12 M WIDE ROAD B-3

Clients :-

M/s DLF LIMITED.

Architects

Arcoo Associates Pvt. Ltd.

Plot: 36b, Sec-32, Gurgaon-122001

Ph: 2642050, 2642169

Architect's Signature

Arcoo Associates Pvt. Ltd.
Architect's Seal
Registered Architect
Registration No. A-00010015

Owners' Signature

Project :-

Proposed Residential Building (Independent floors), On Plot No. B-3/ 12, DLF CITY PHASE - V, Gurugram, Haryana

Drawing Title:- FLOOR PLANS, ELEVATION & SECTION, SITE PLAN


Date

27-12-2021

Drawing No.



01

SCALE

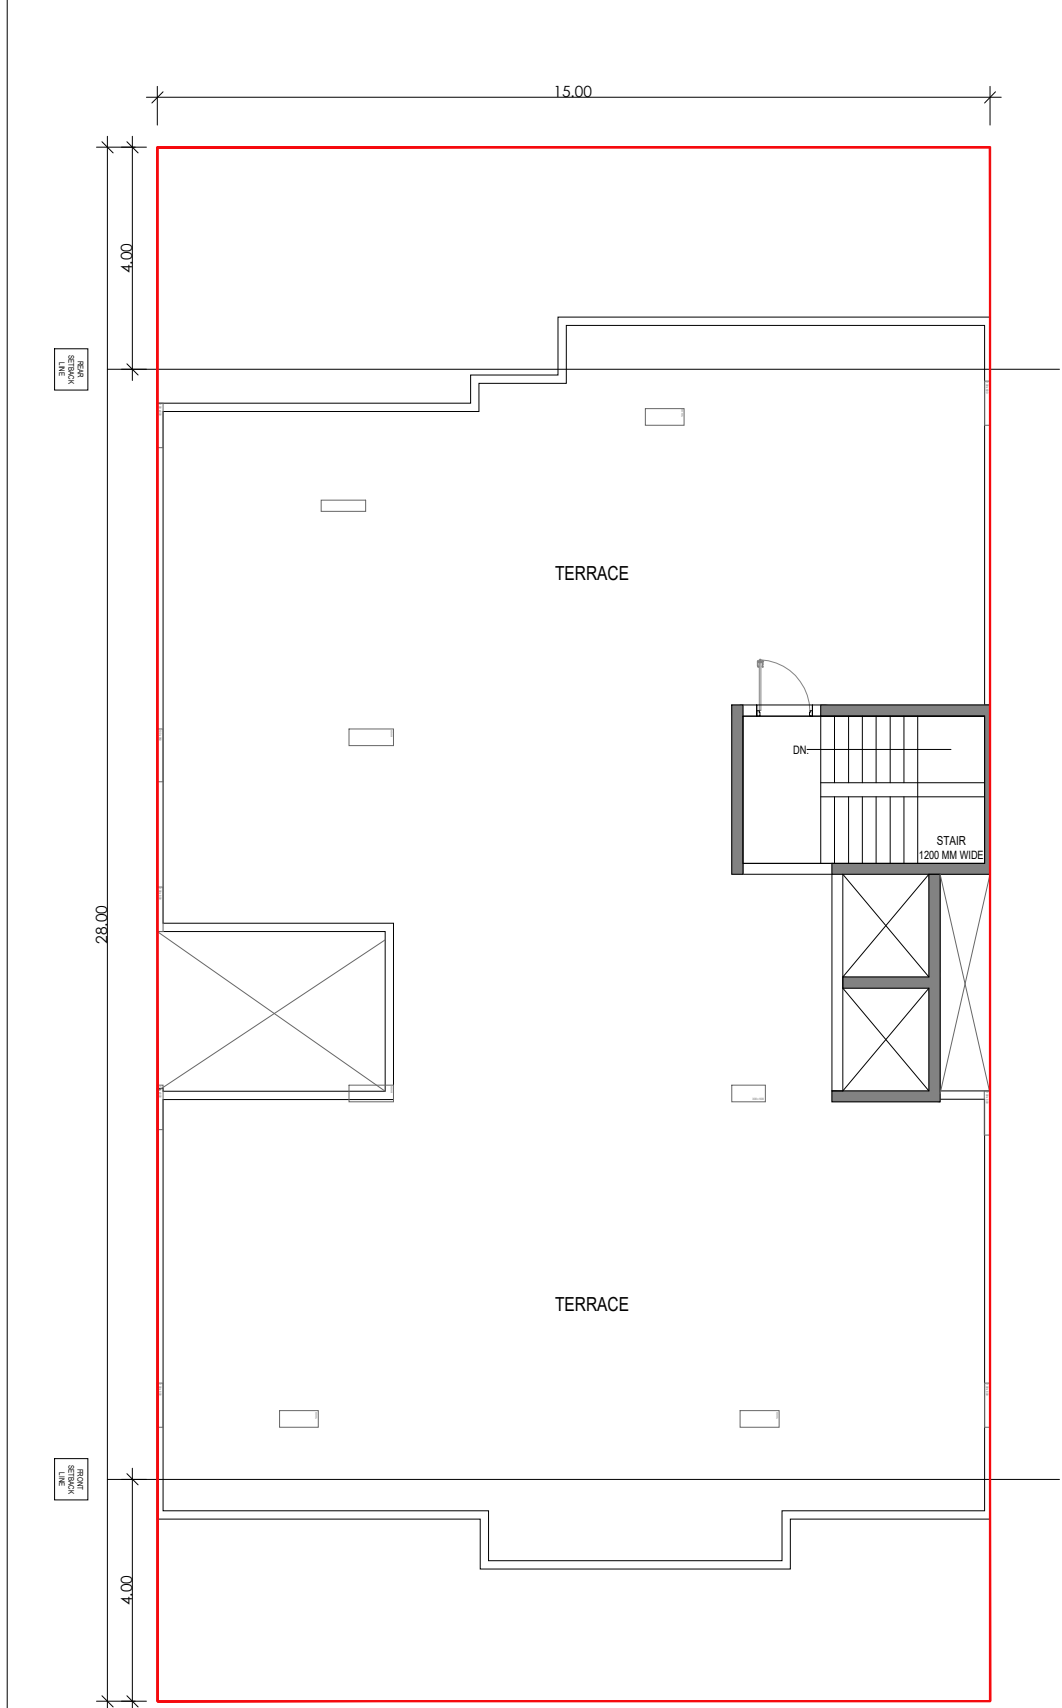


TERRACE PLAN

PLOT : B6/ 3

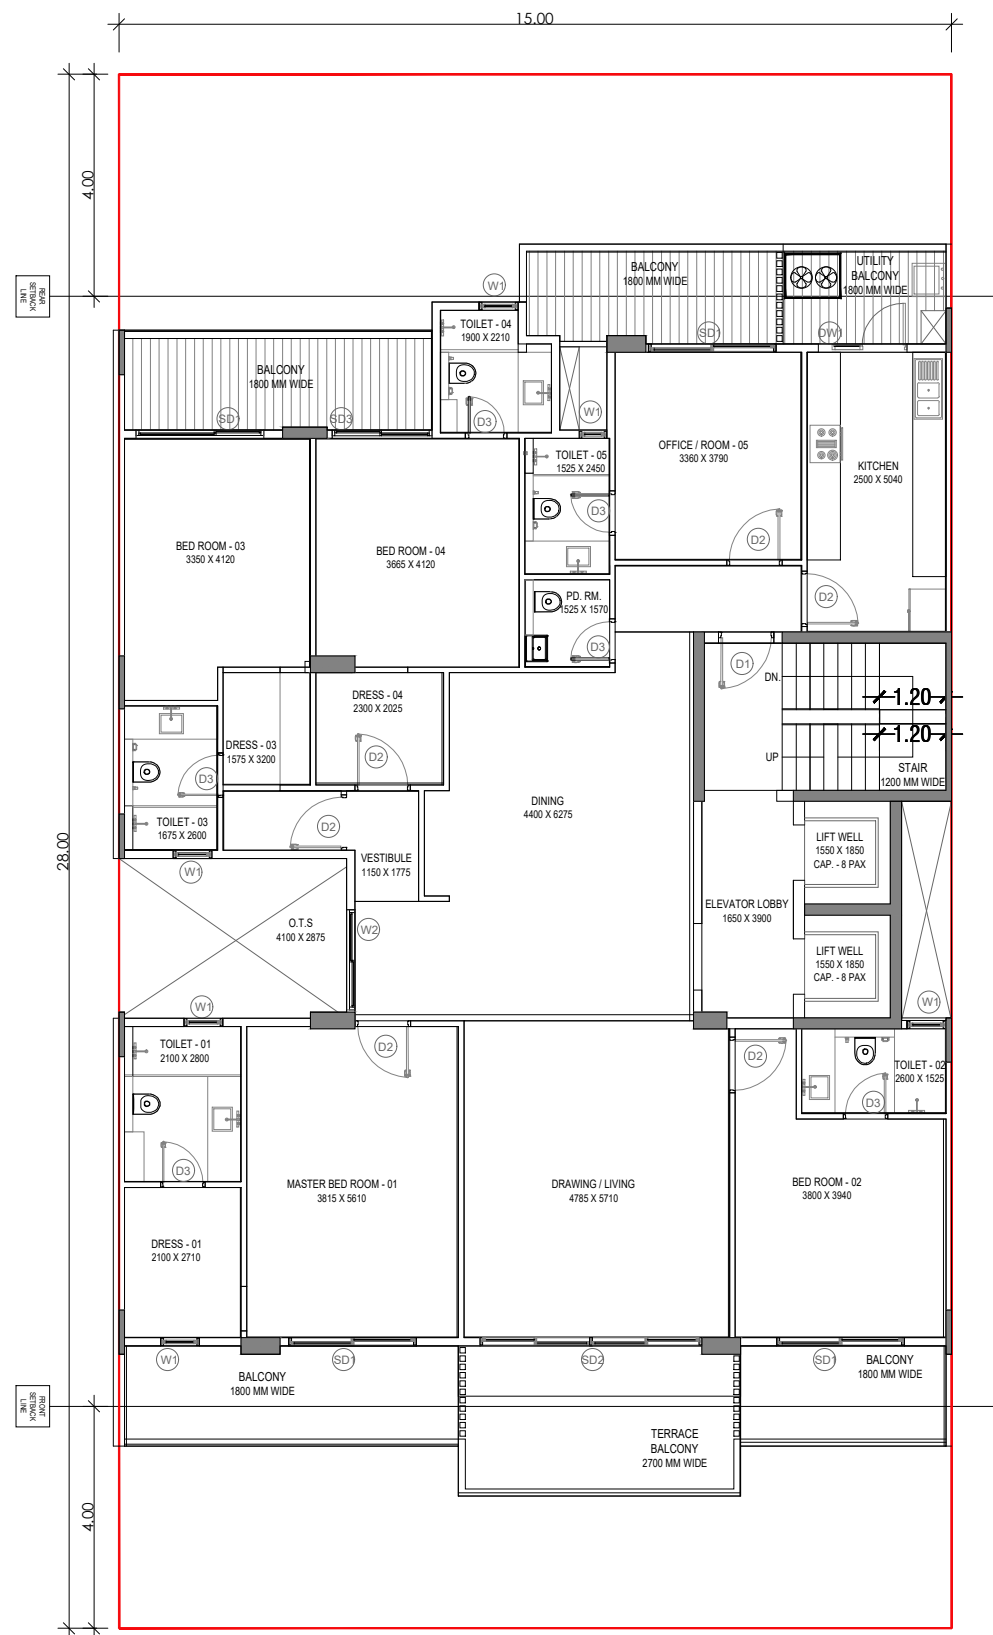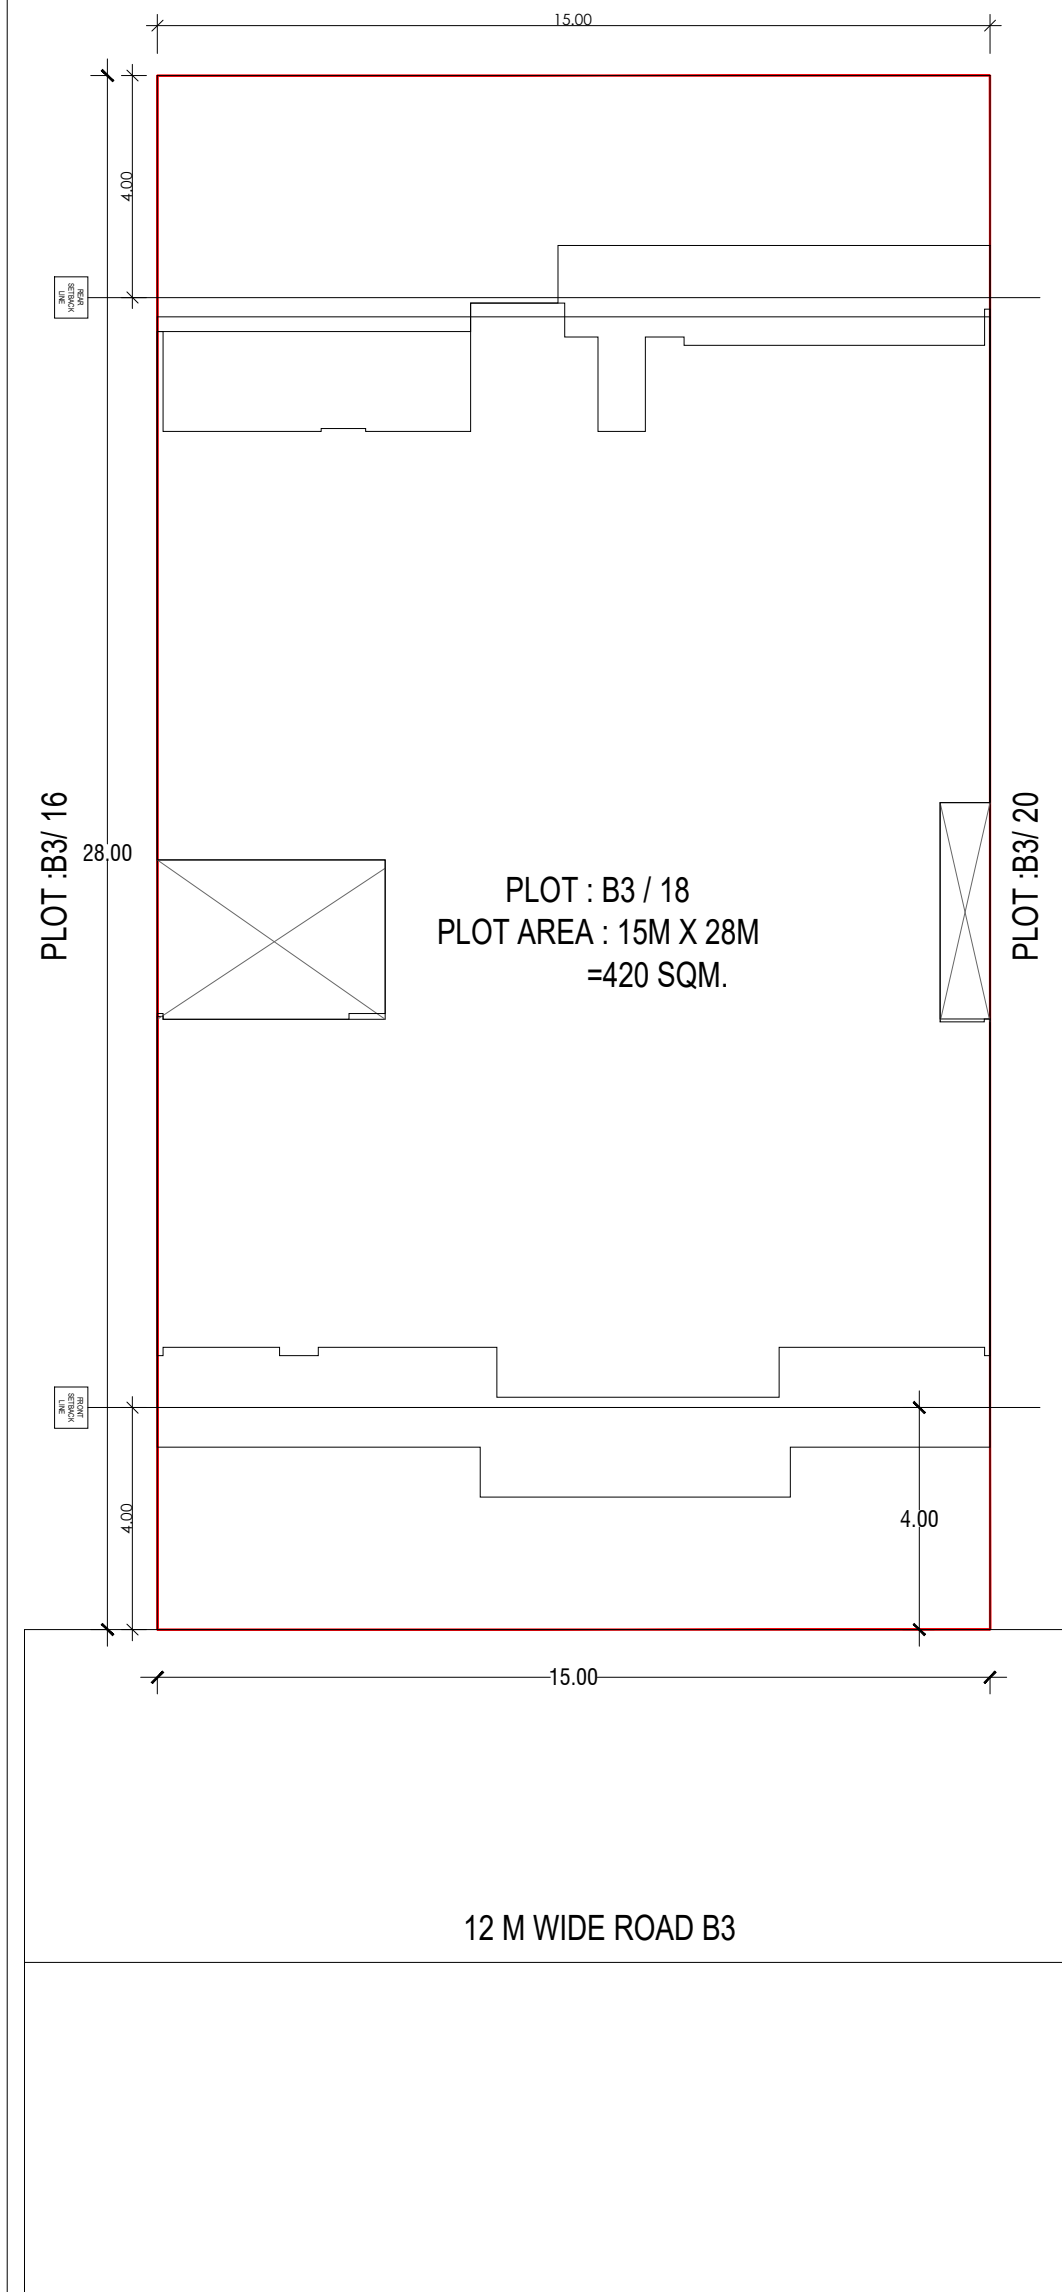


TYPICAL FLOOR PLAN

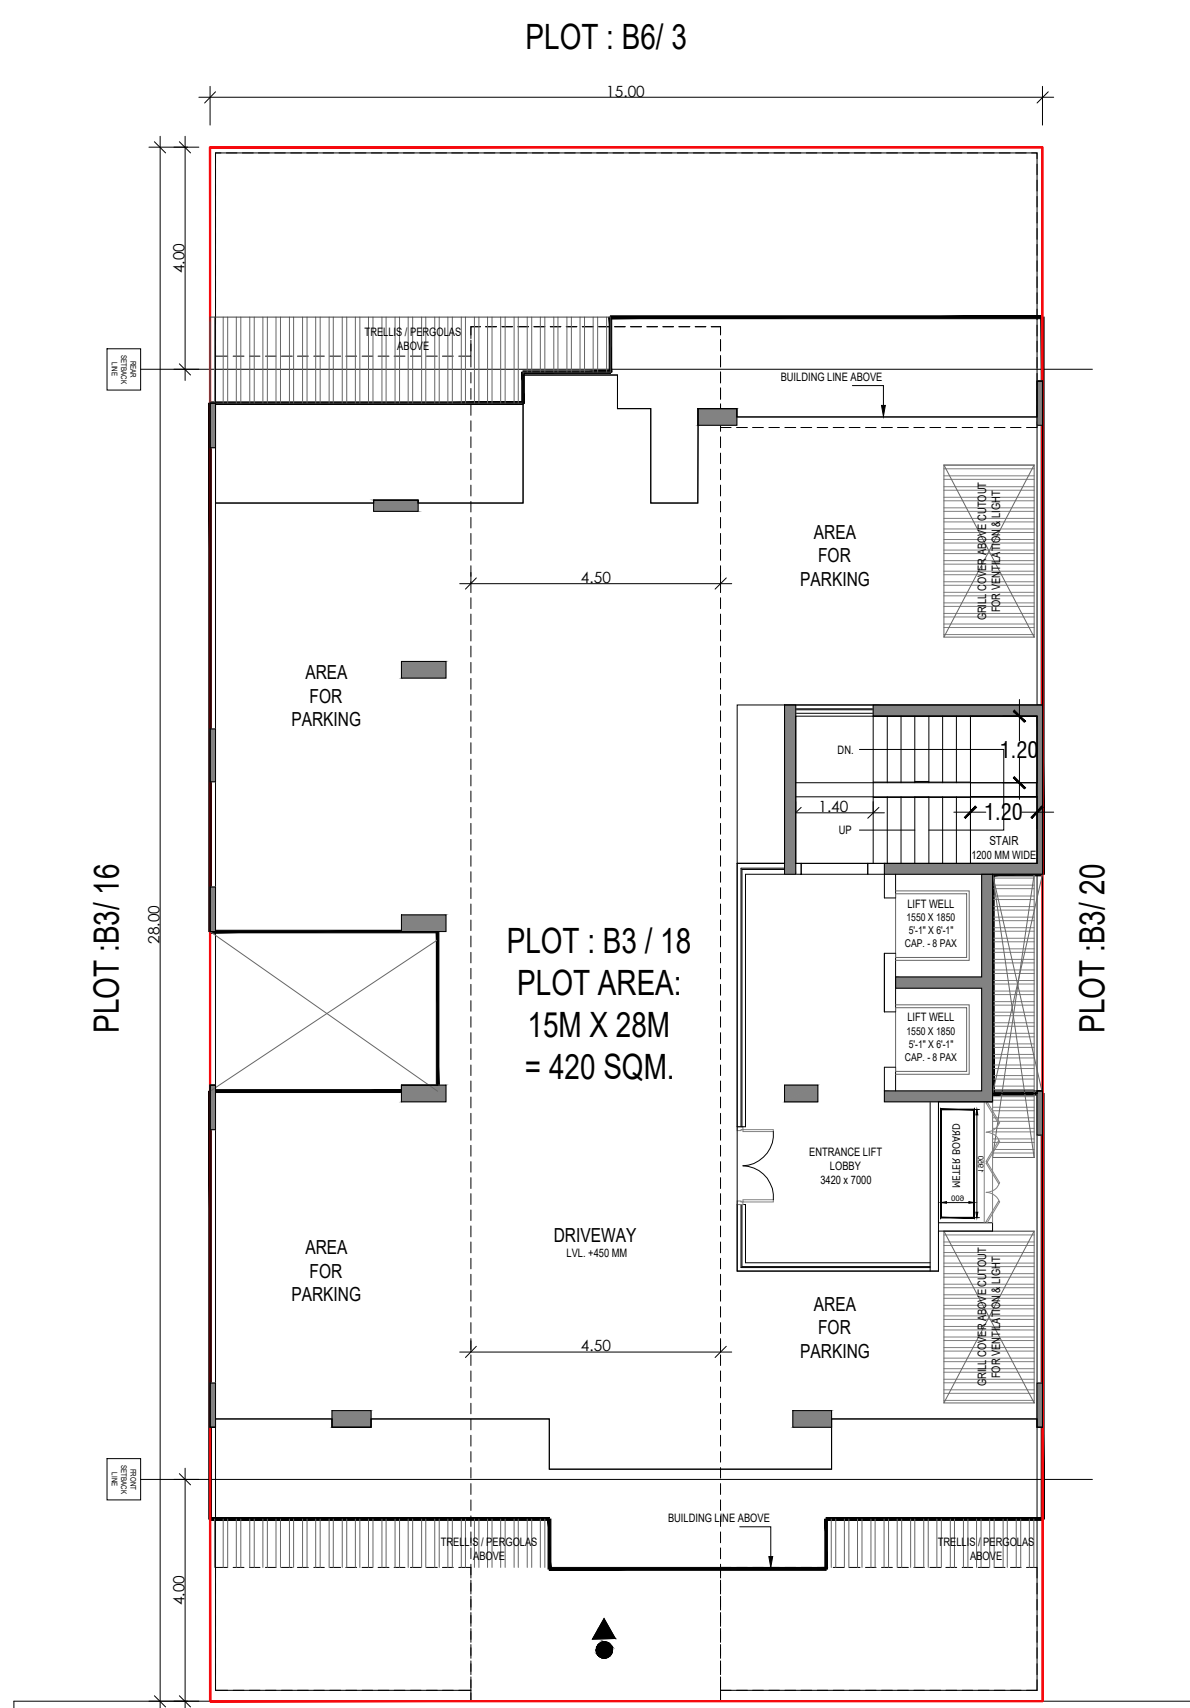


STILT FLOOR PLAN


12 M WIDE ROAD B3

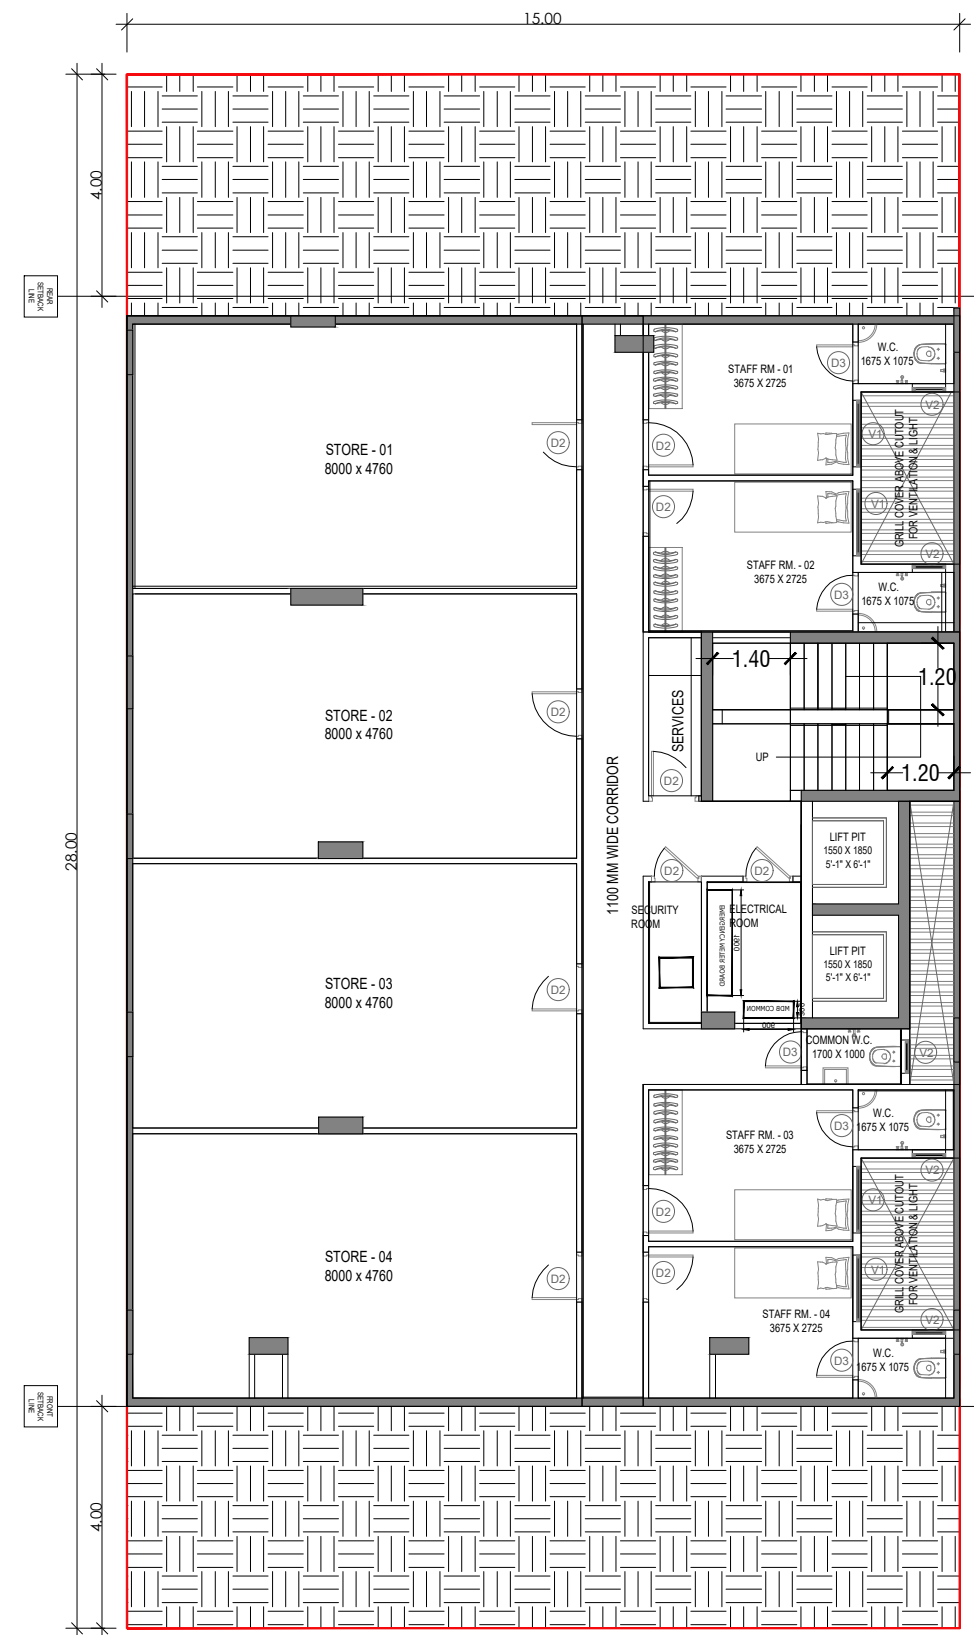


BASEMENT FLOOR PLAN

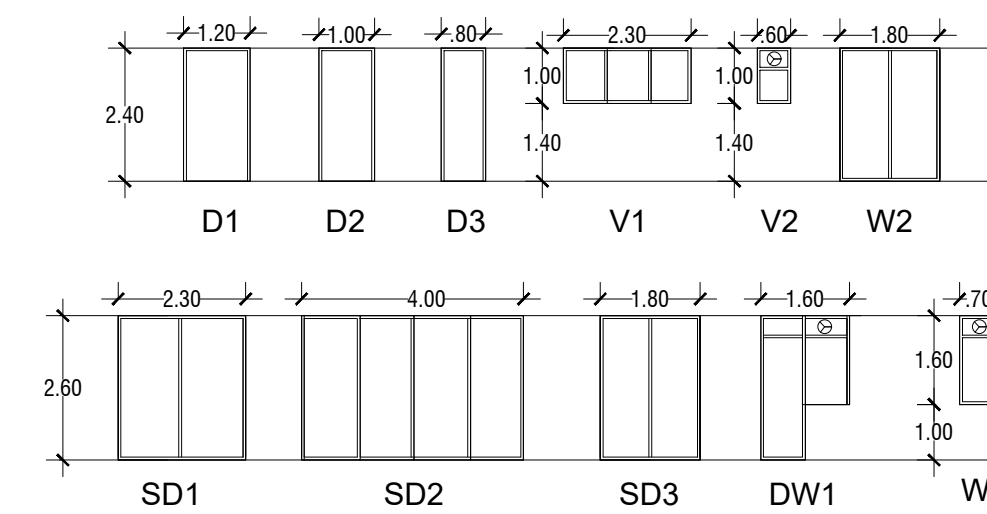

DOOR WINDOW SCHEDULE

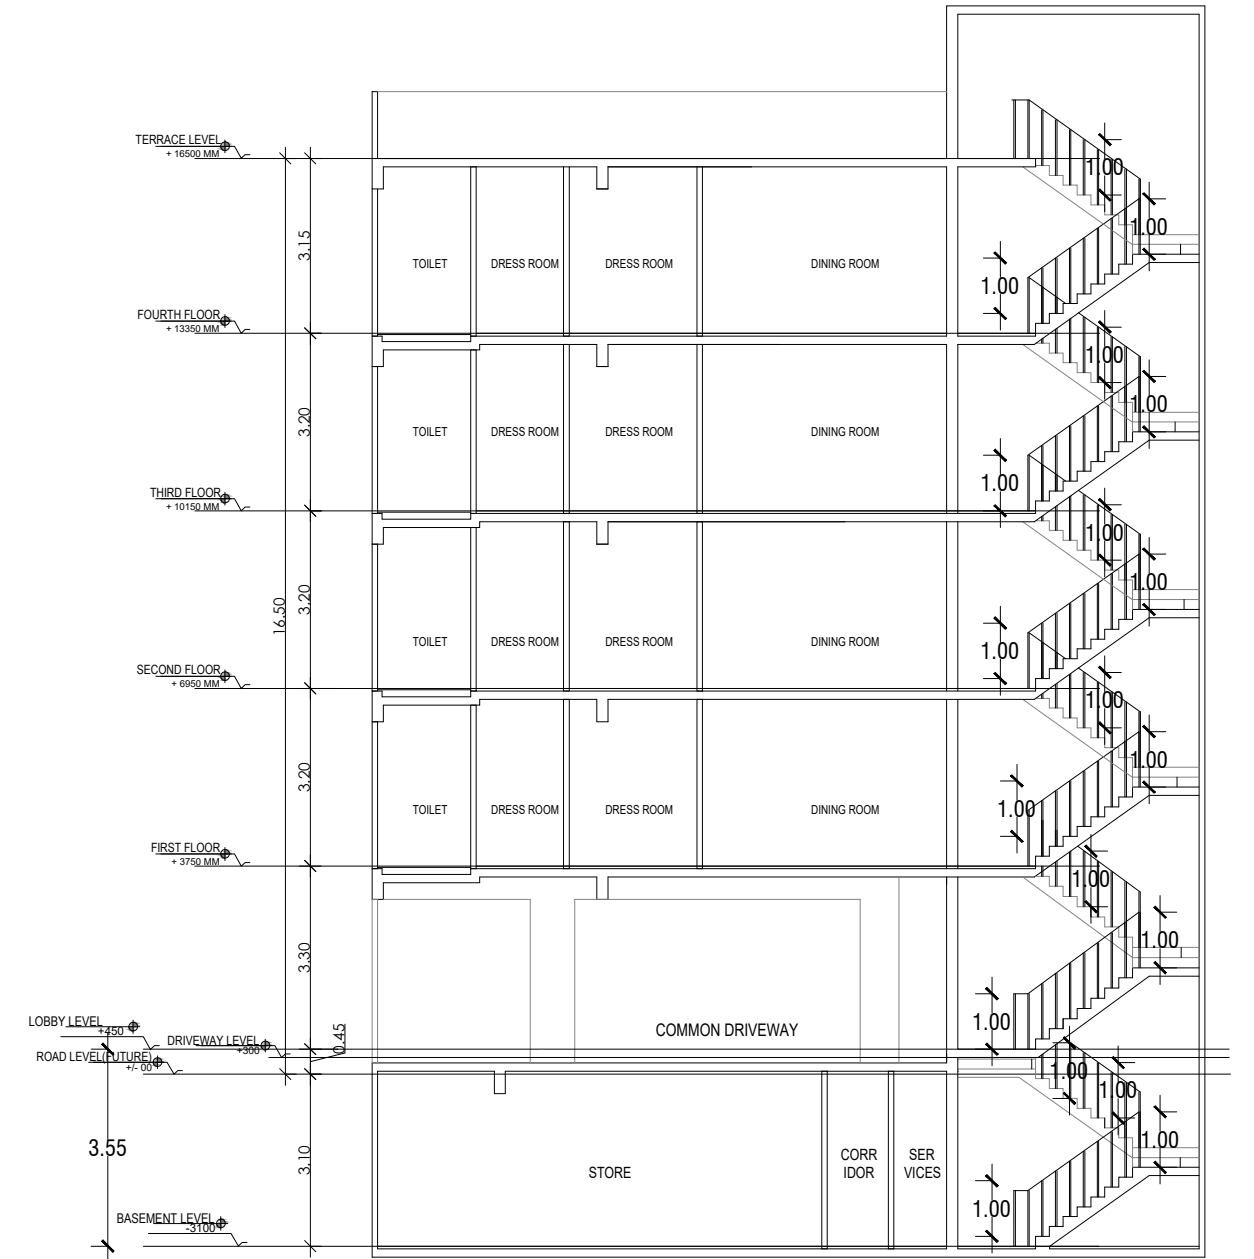

SECTION 1

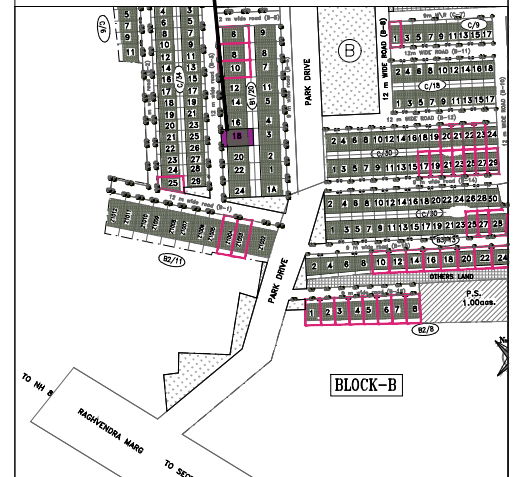

PLOT TYPE AS PER REVISED ZONING PLAN FOR DLF 5, GURUGRAM (HARYANA) PLOT NO: B-3 / 18, AT 12 M WIDE ROAD B-3

Clients :-

M/s DLF LIMITED.

Architects

Arcoop Associates Pvt. Ltd.

Plot: 36b, Sec-32, Gurgaon-122001

Ph: 26242050, 26242169

Architect's Signature



Owners' Signature

Project :-

Proposed Residential Building (Independent floors), On Plot No. B-3/ 18, DLF - 5, Gurugram, Haryana


Drawing Title:- FLOOR PLANS, ELEVATION & SECTION, SITE PLAN

Date 27-12-2021

Drawing No.


01

SCALE

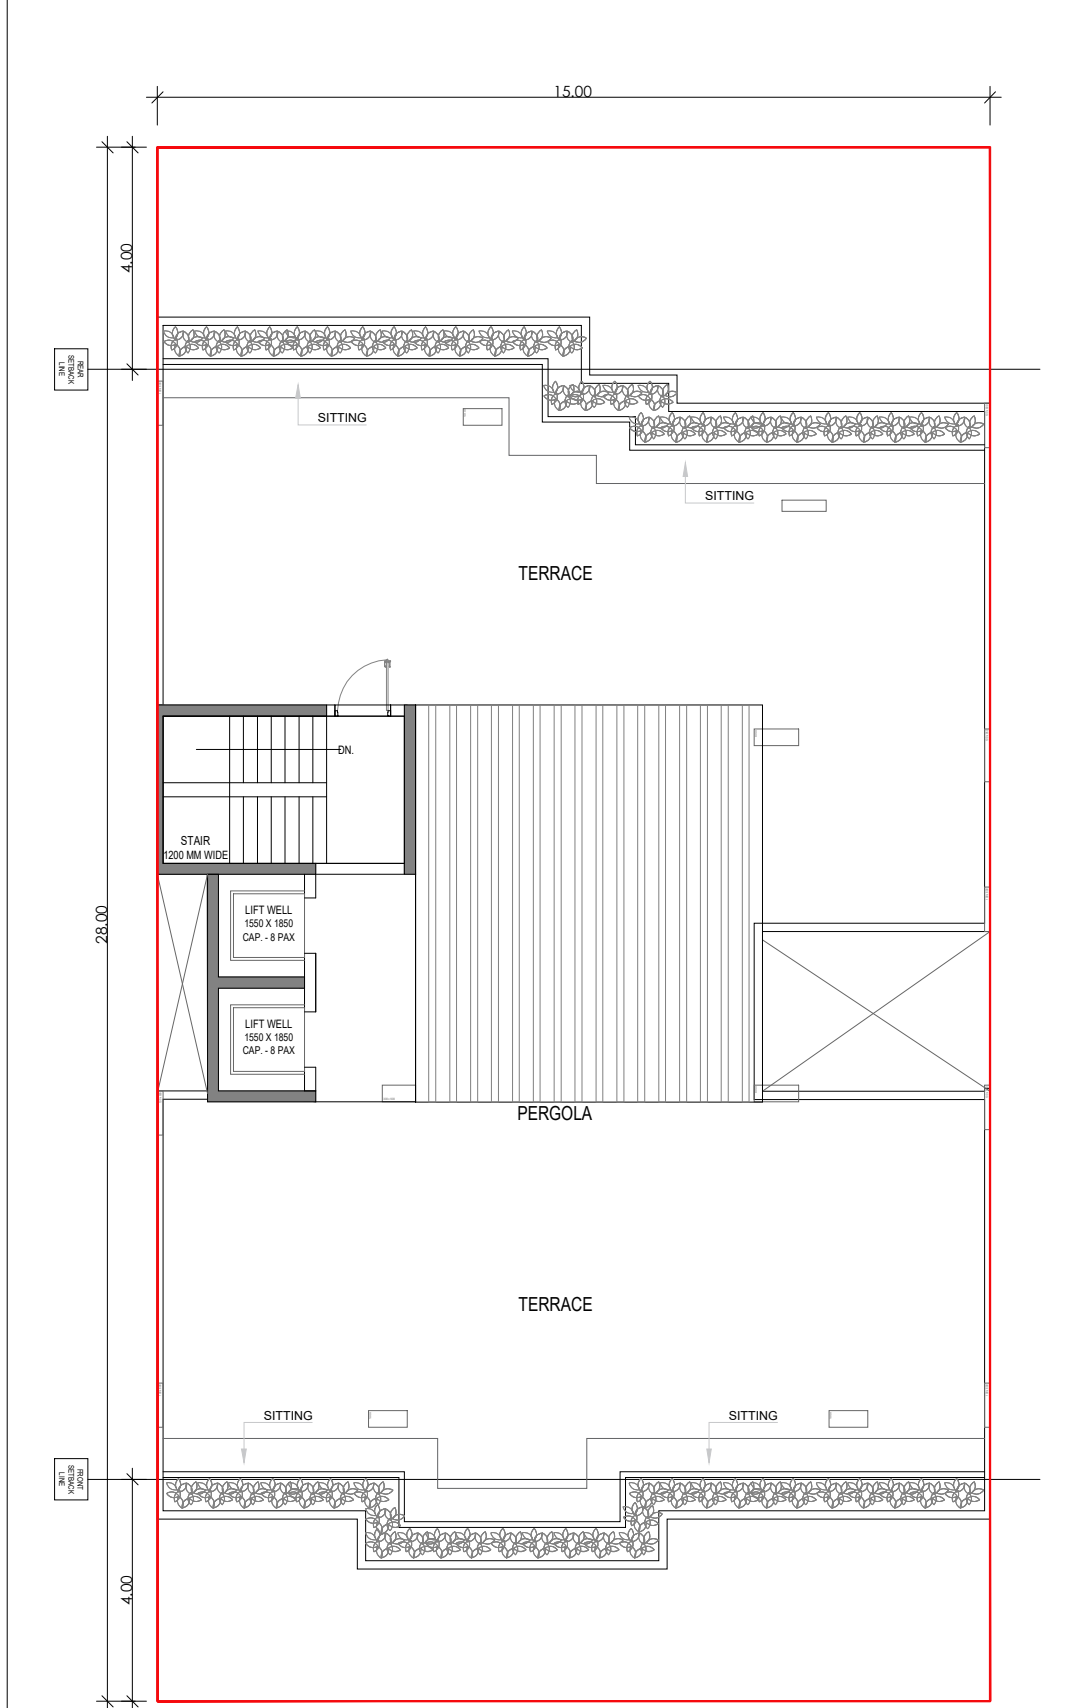

TERRACE PLAN

PLOT : B-6/ 2

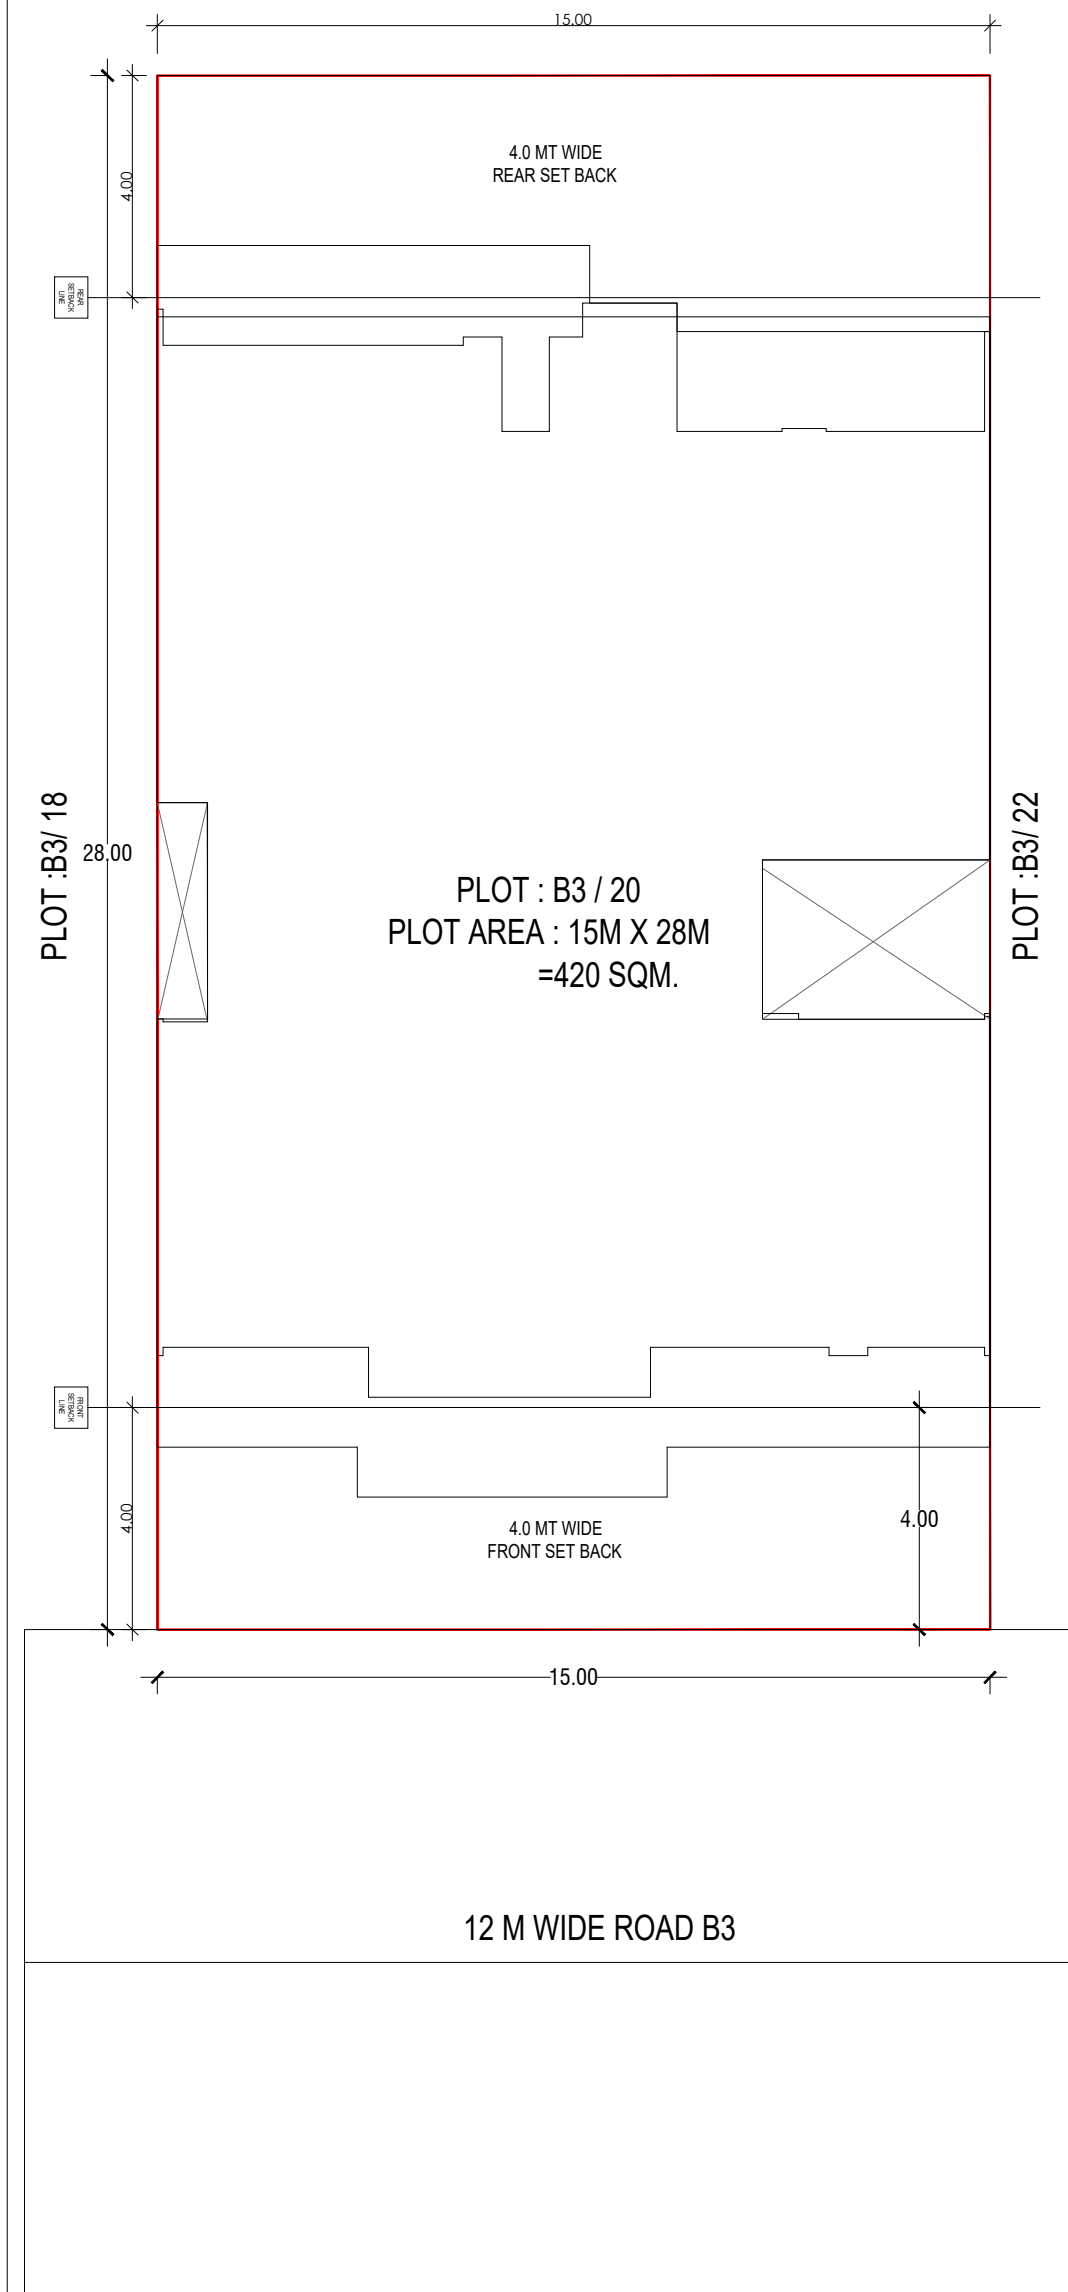


PLOT :B3/ 18


PLOT : B3 / 20
PLOT AREA : 15M X 28M
=420 SQM.

PLOT :B3/ 22

12 M WIDE ROAD B3

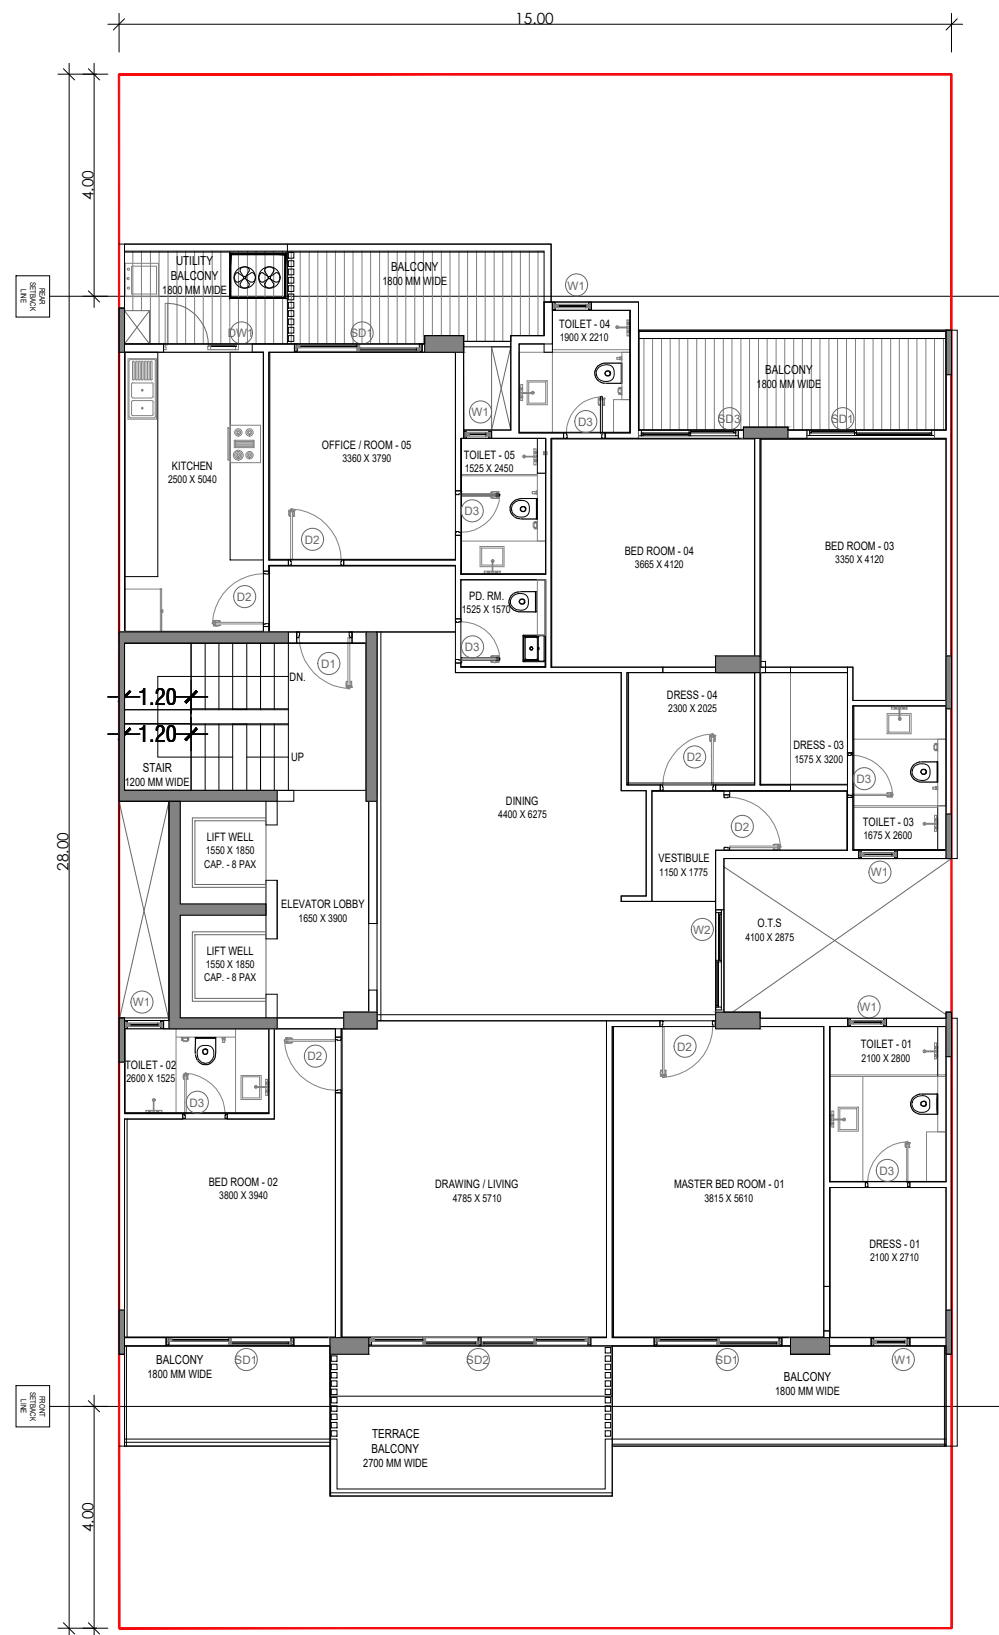


TYPICAL FLOOR PLAN

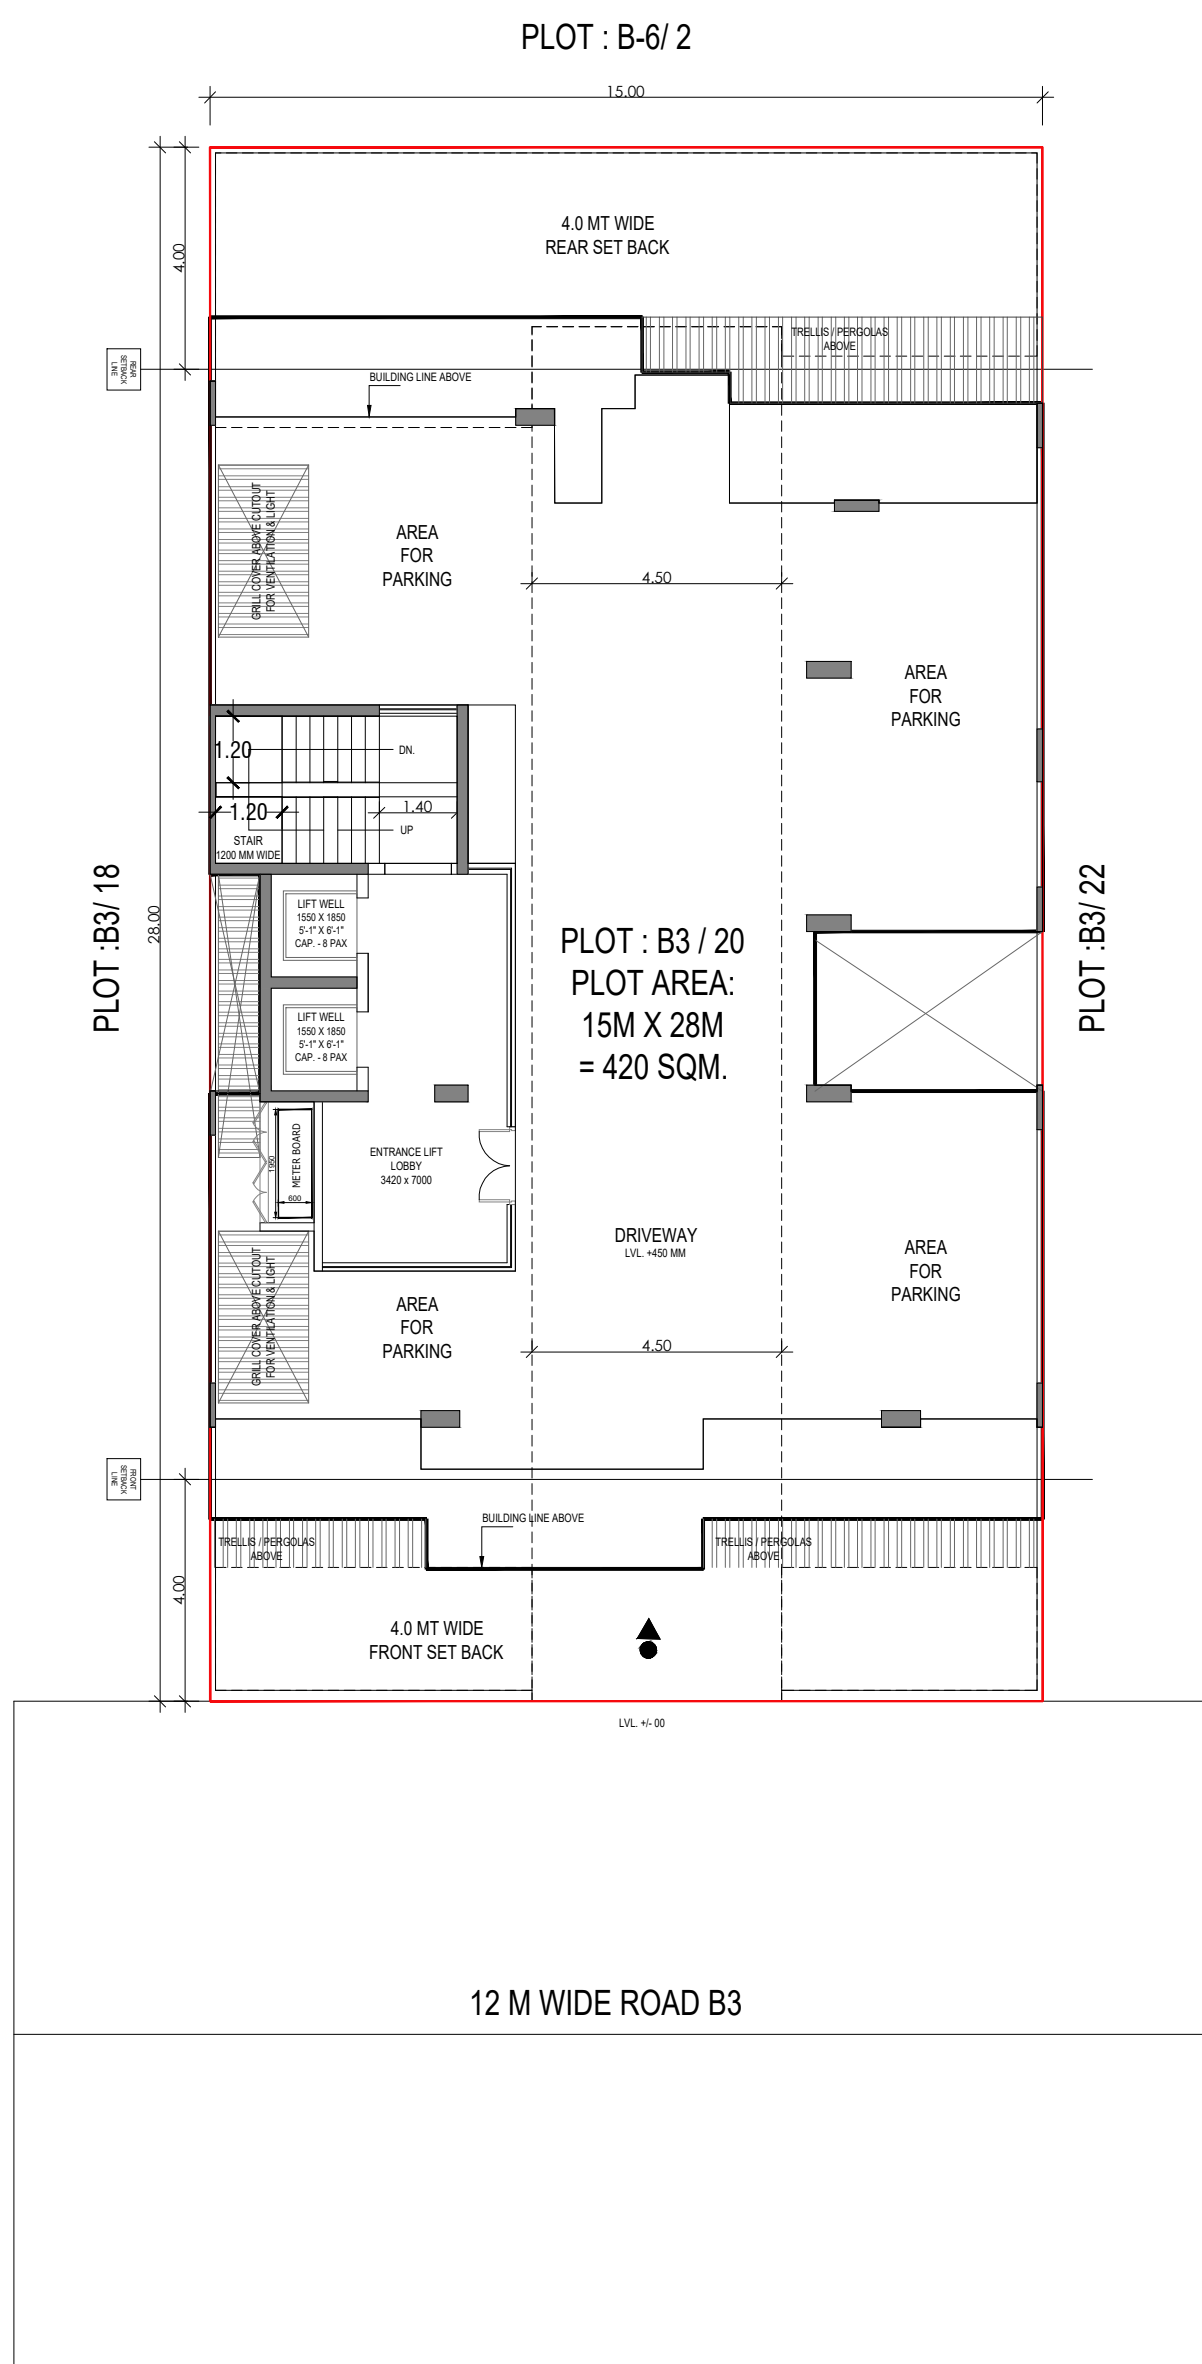


STILT FLOOR PLAN

12 M WIDE ROAD B3

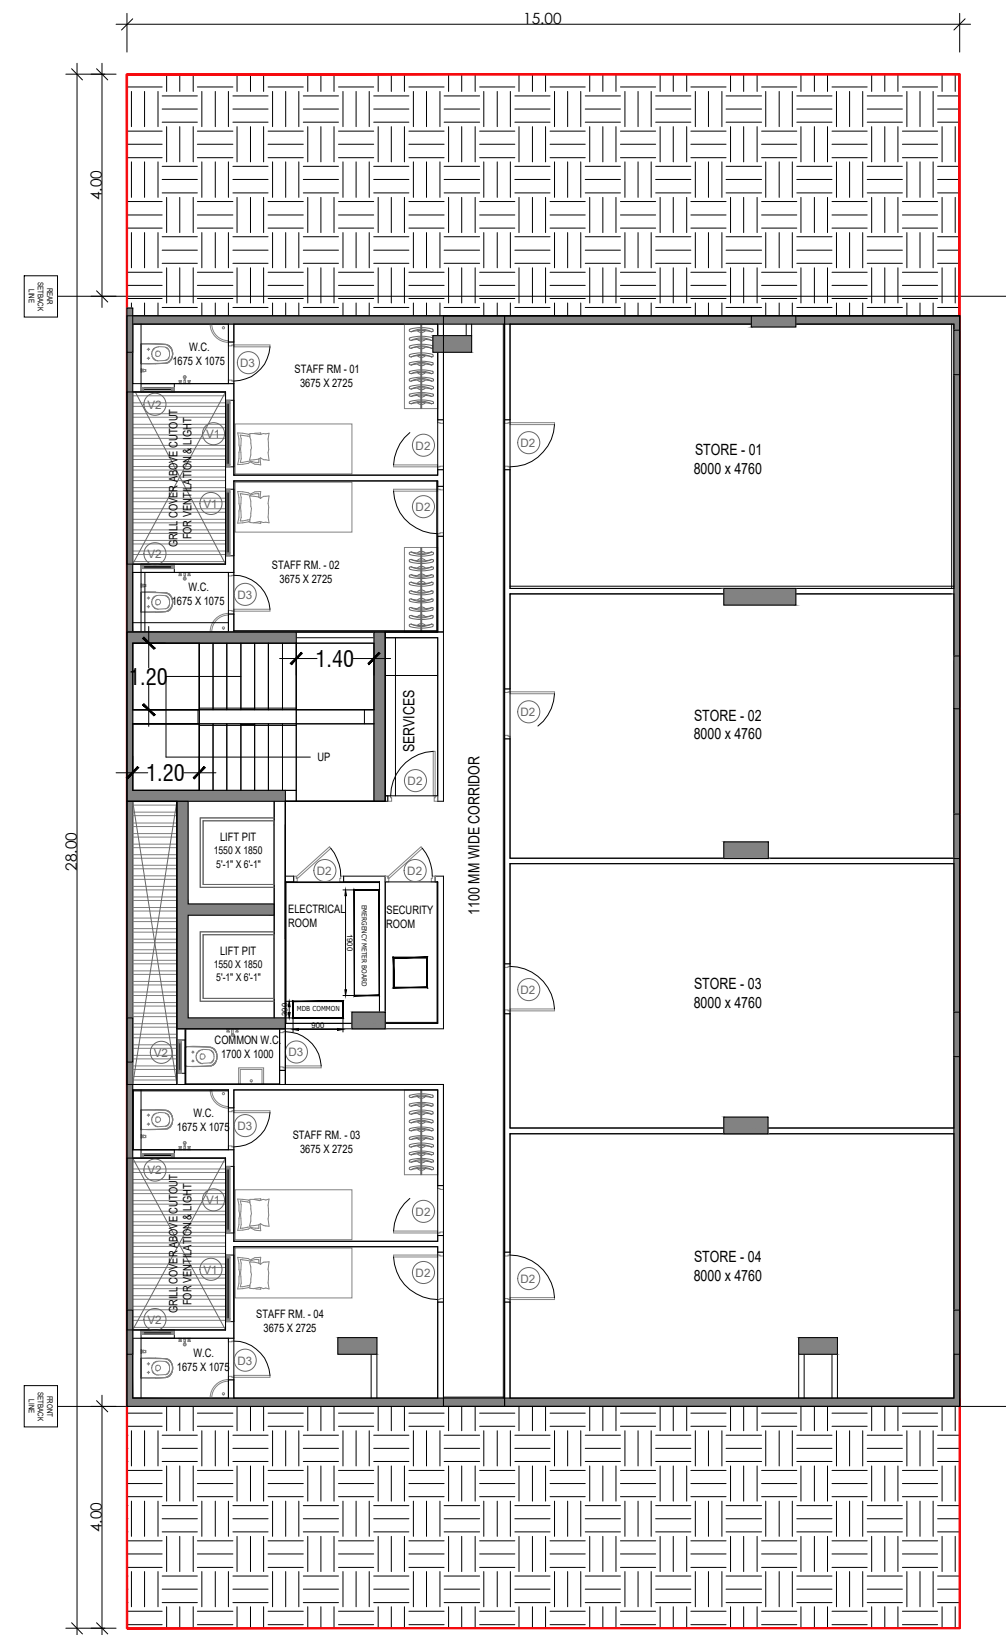

BASEMENT FLOOR PLAN

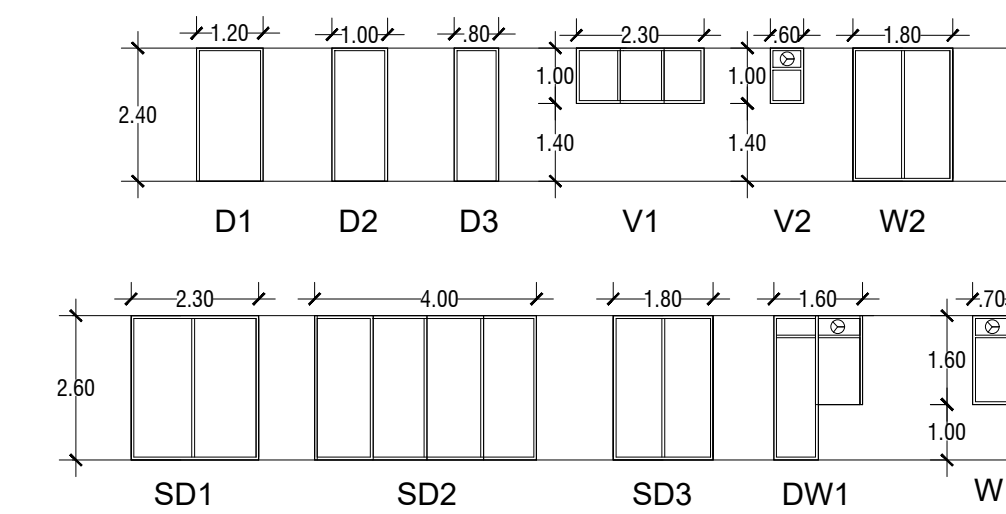

DOOR WINDOW SCHEDULE



SECTION 1



PLOT TYPE AS PER REVISED ZONING PLAN FOR DLF - 5, GURUGRAM (HARYANA) PLOT NO: B-3 / 20, AT 12 M WIDE ROAD B-3

Clients :-

M/s DLF LIMITED.

Architects

Arcoop Associates Pvt. Ltd.
Plot: 36b, Sec-32, Gurgaon-122001
Ph: 2642050, 2642169

Architect's Signature



Owners' Signature

Project :-

Proposed Residential Building
(Independent floors),
On Plot No. B-3/ 20,
DLF - 5,
Gurugram, Haryana

Drawing Title:-
FLOOR PLANS, ELEVATION &
SECTION, SITE PLAN


Date

29-12-2021


Drawing No.

01

SCALE

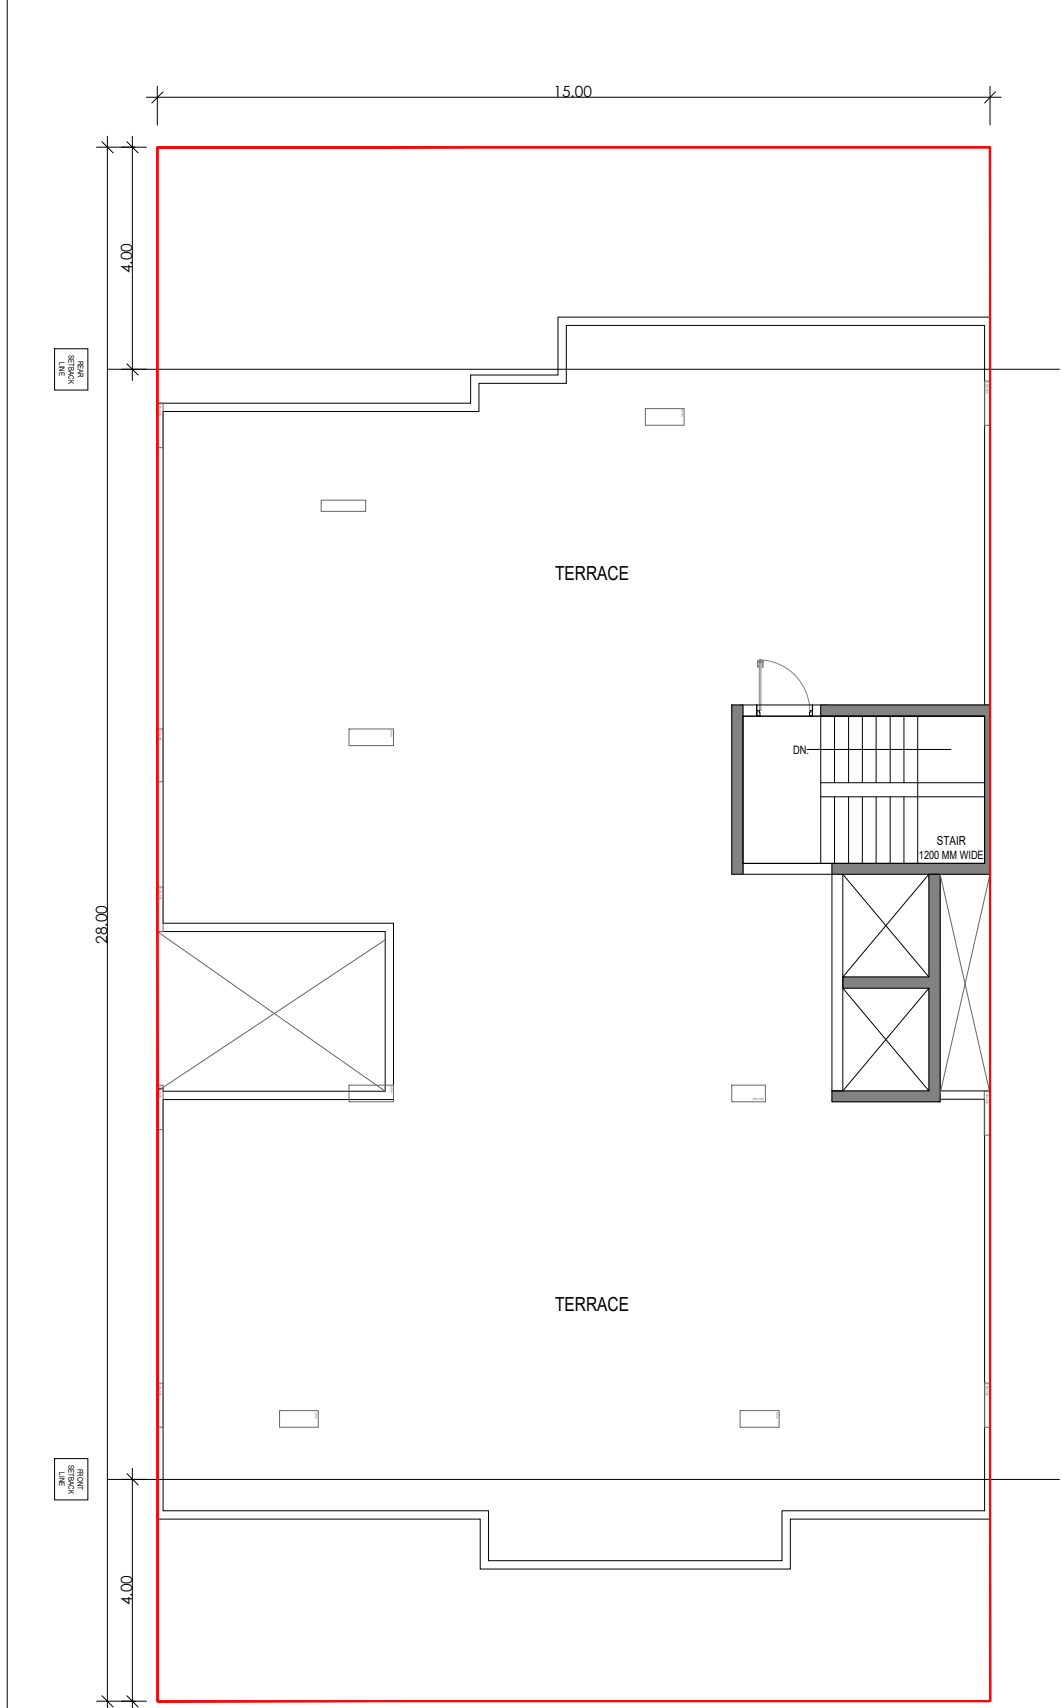


TERRACE PLAN

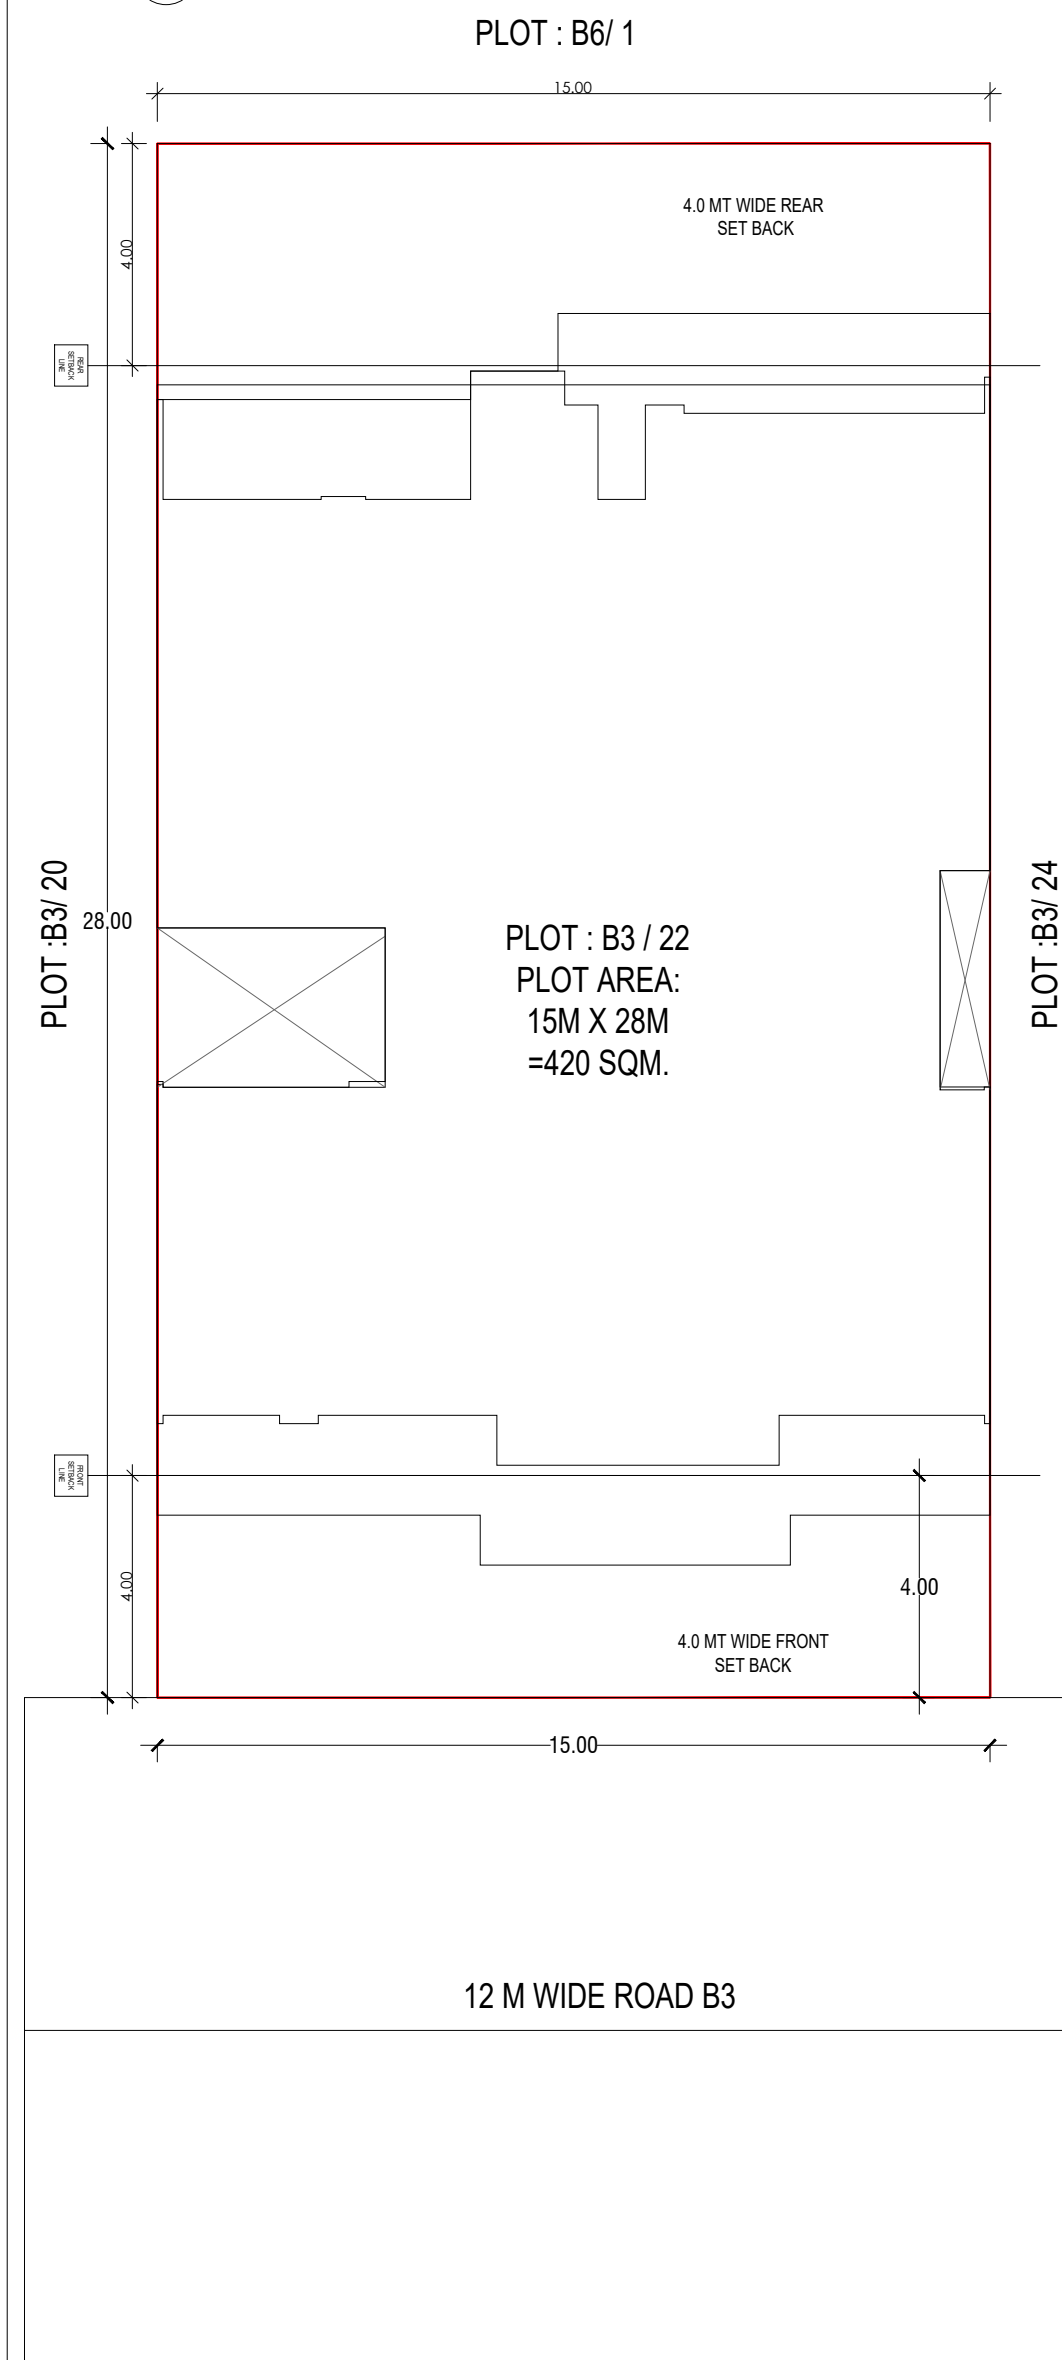


PLOT : B3 / 22
PLOT AREA:
15M X 28M
=420 SQM.

12 M WIDE ROAD B3

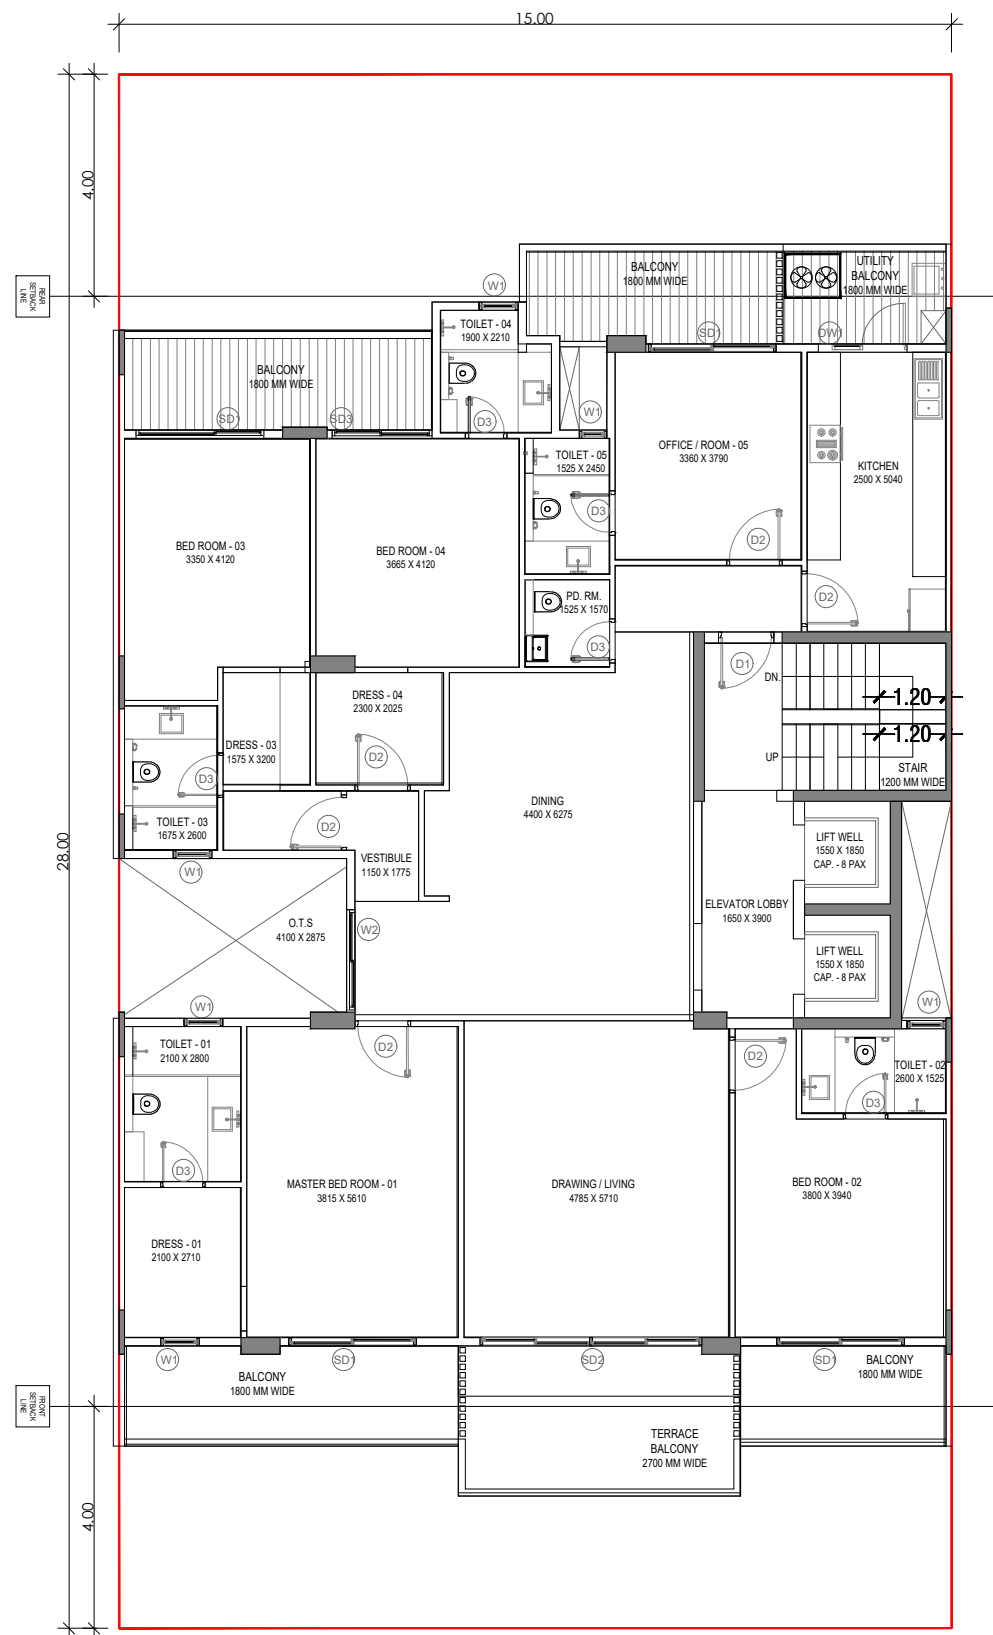


TYPICAL FLOOR PLAN

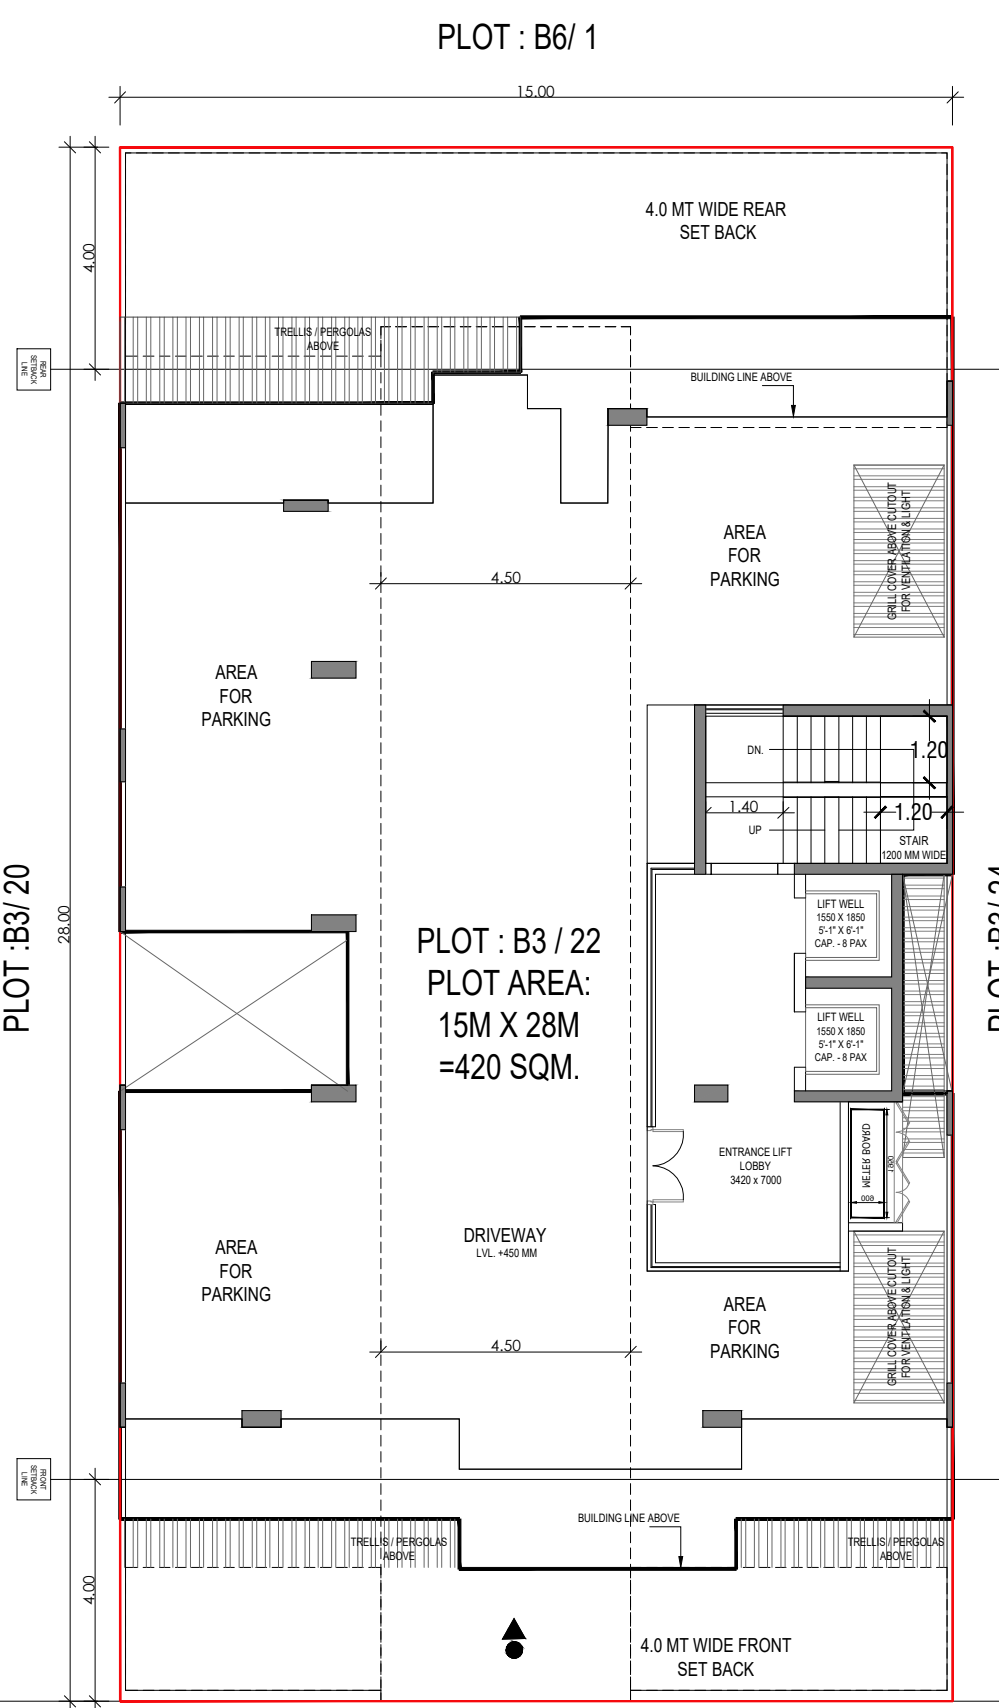


STILT FLOOR PLAN




12 M WIDE ROAD B3

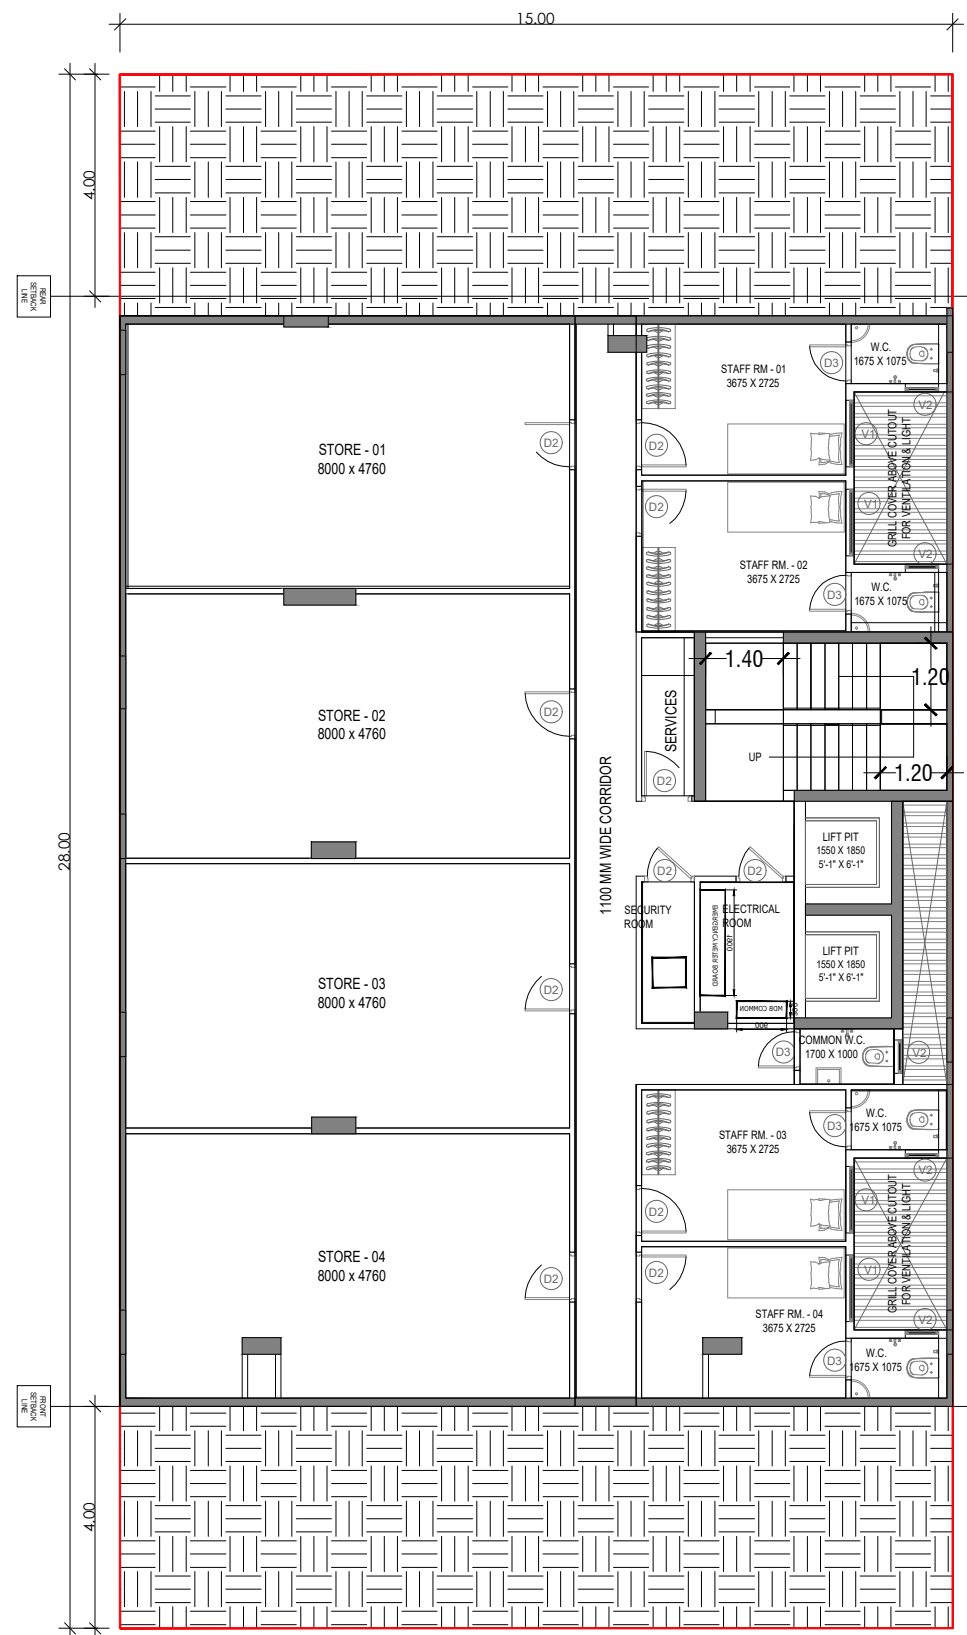

BASEMENT FLOOR PLAN

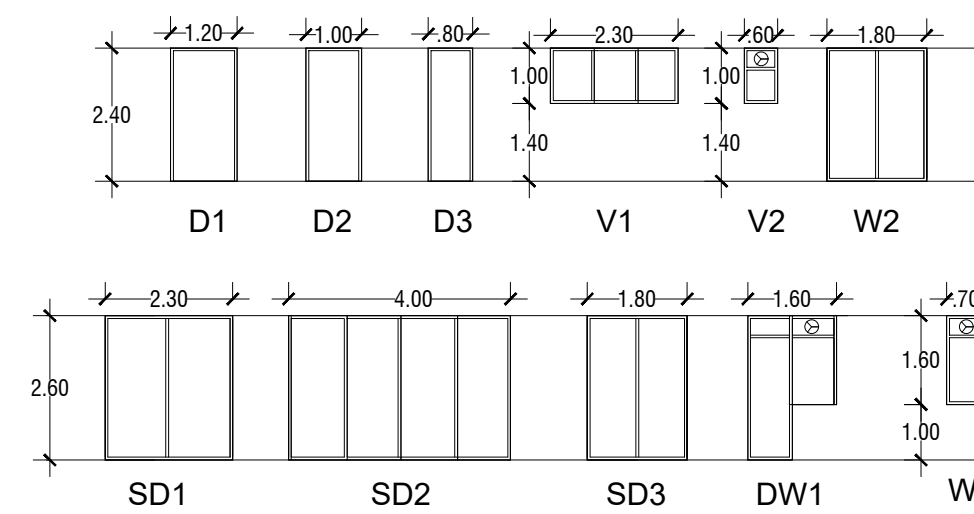


DOOR WINDOW SCHEDULE

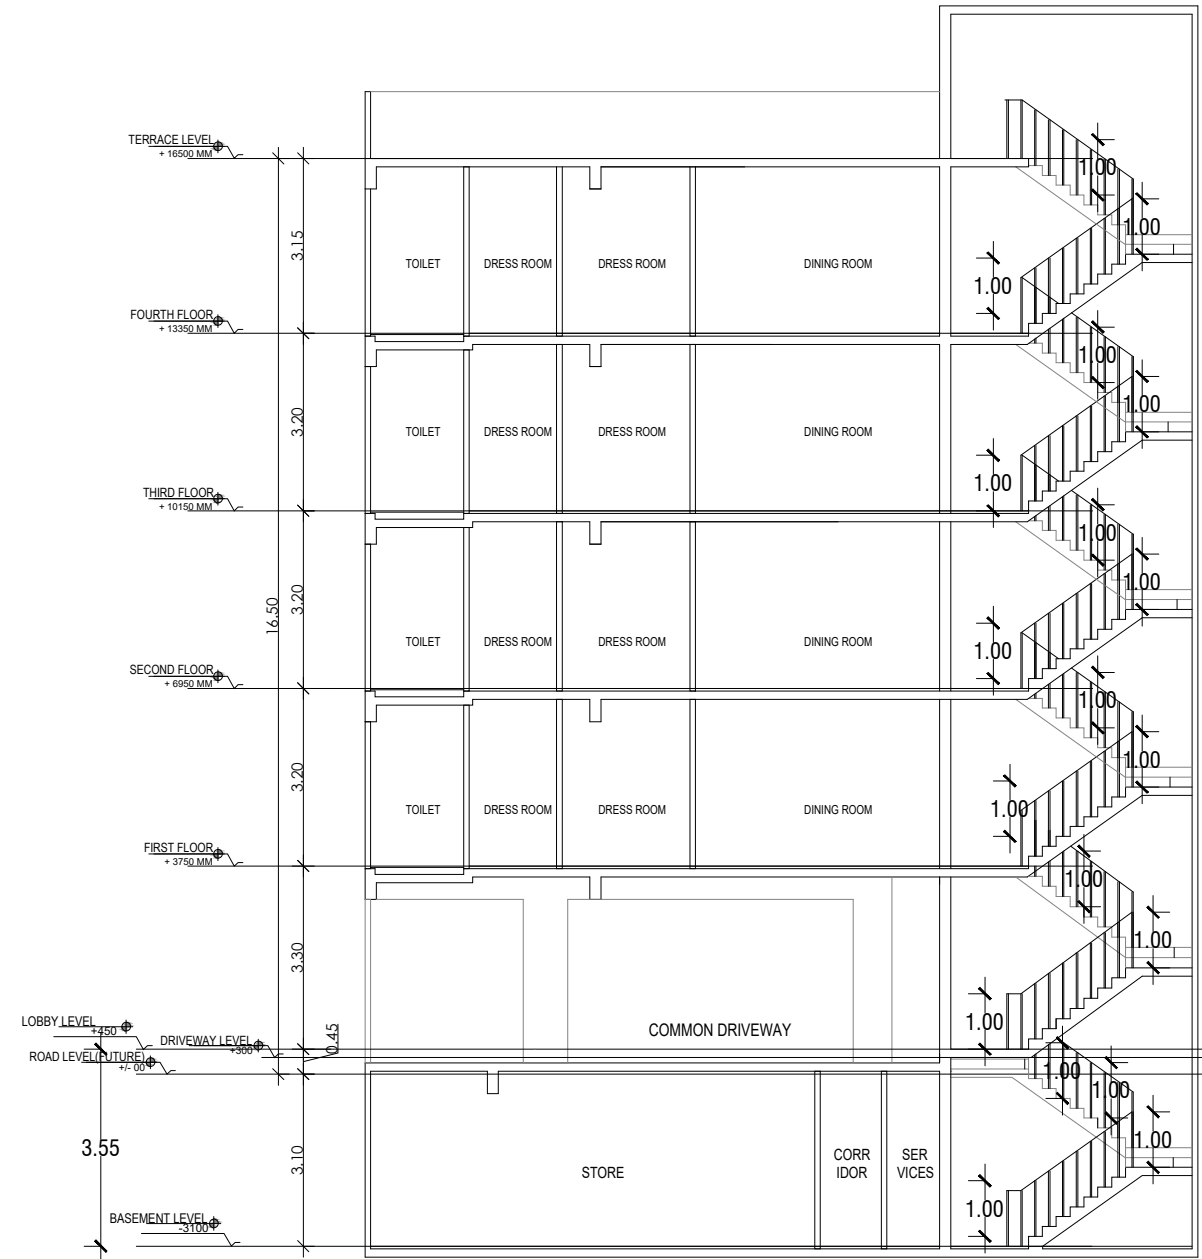


SECTION 1




PLOT TYPE AS PER REVISED ZONING PLAN FOR DLF - 5, GURUGRAM (HARYANA) PLOT NO: B-3 / 22, AT 12 M WIDE ROAD B-3

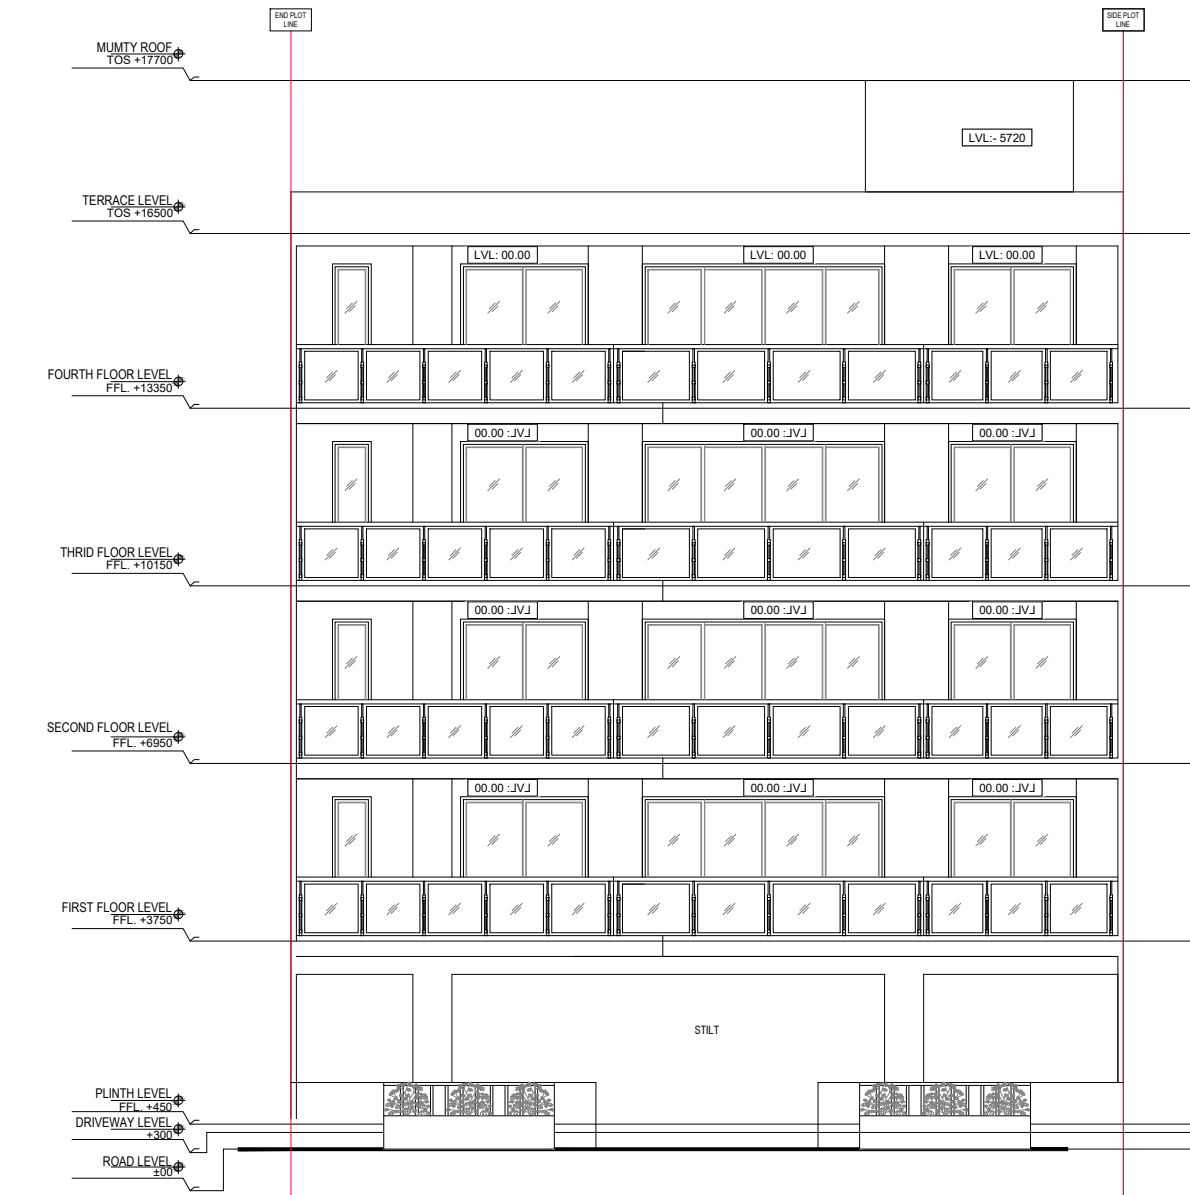

FRONT ELEVATION

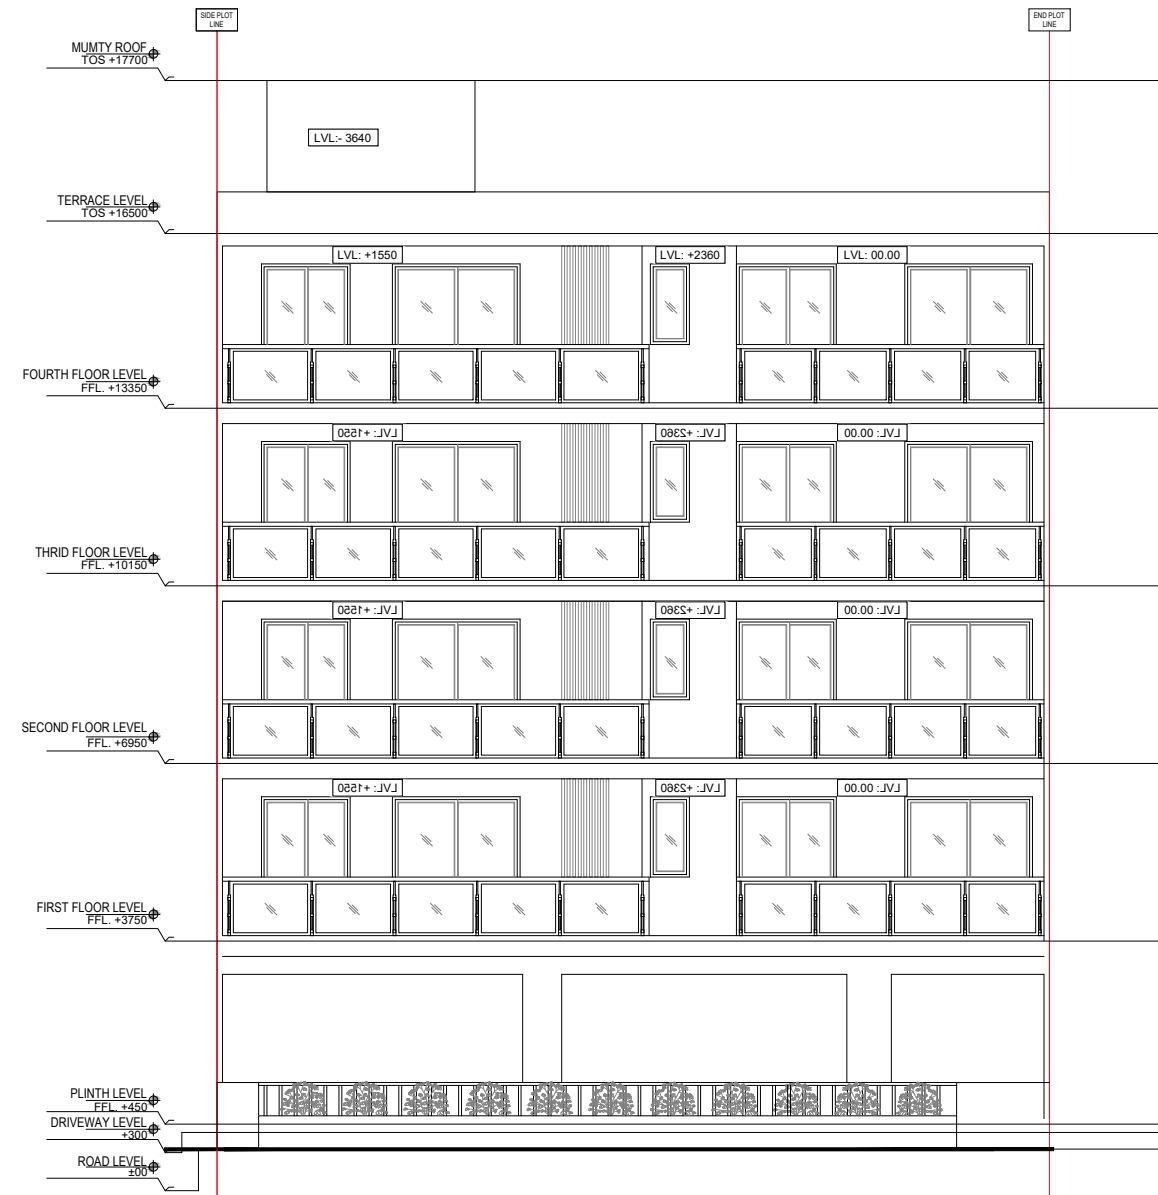

REAR ELEVATION

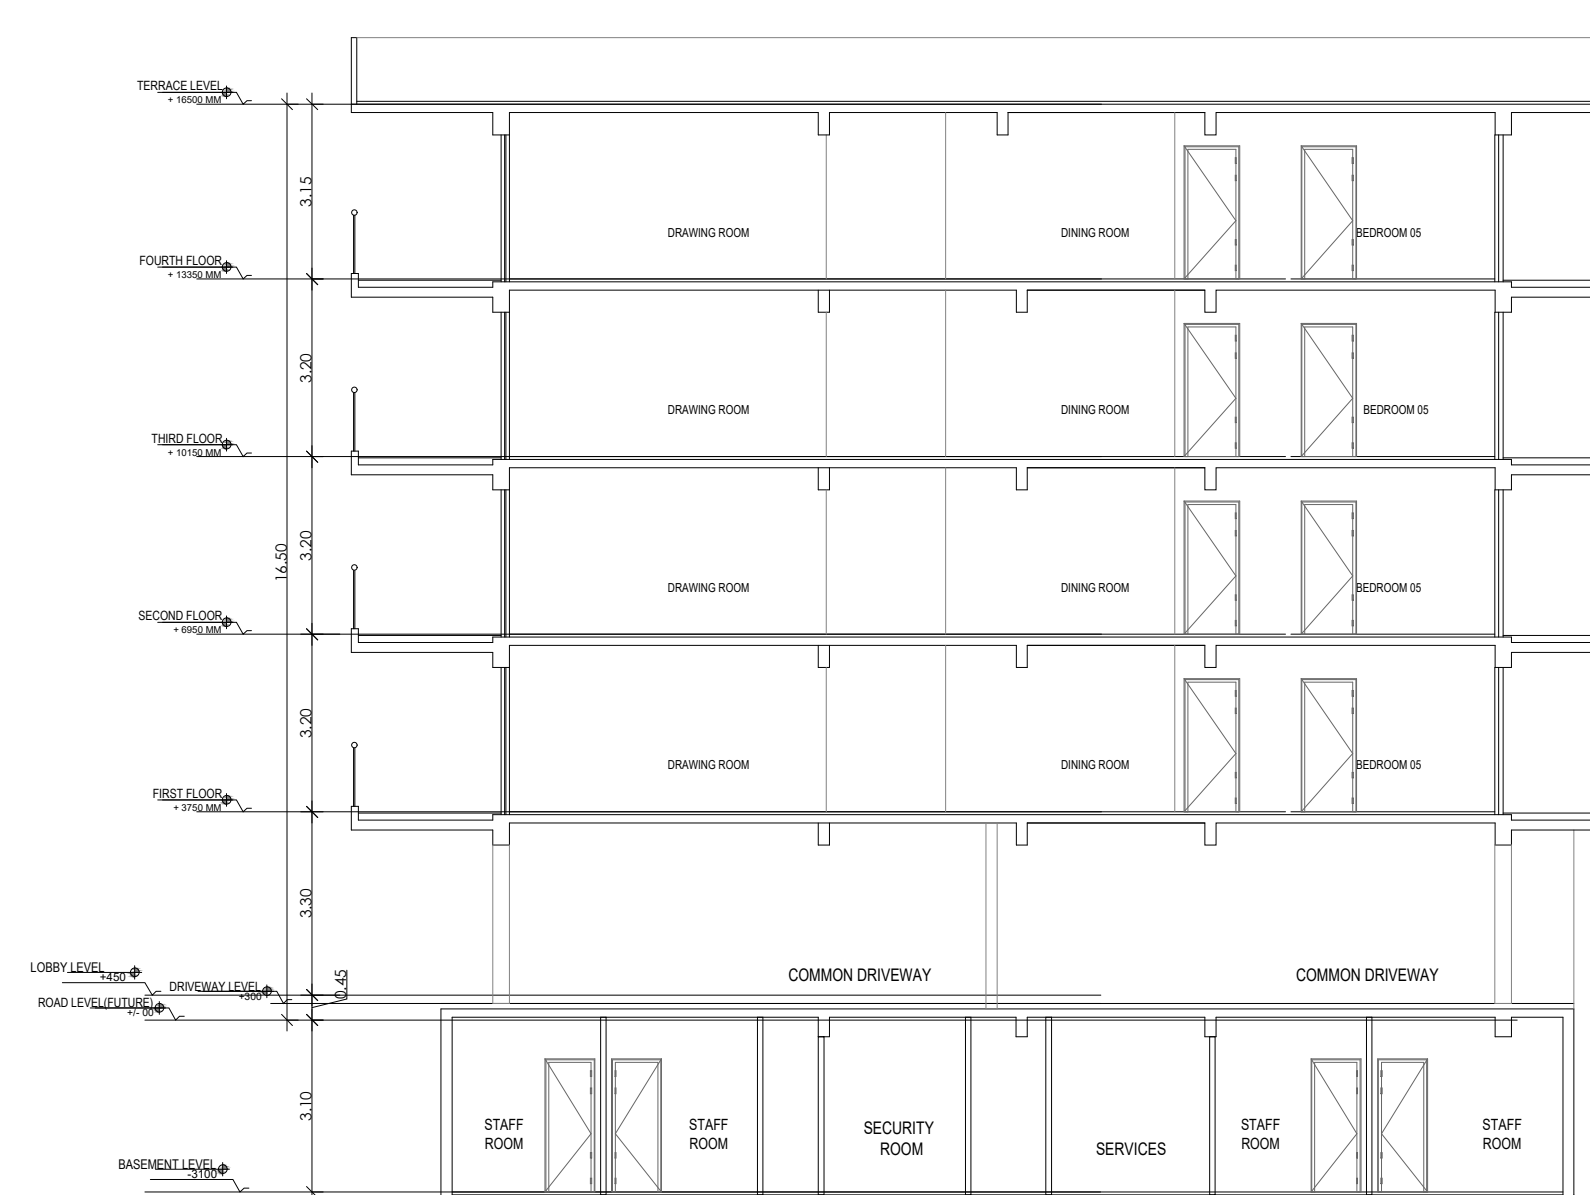

SECTION 2

SITE PLAN

Clients -

M/s DLF LIMITED.

Architects

Arcoop Associates Pvt. Ltd.

Plot- 36b, Sec-32, Gurgaon-122001

Ph: 26542050, 26542169

Architect's Signature



Owners' Signature

Project -

Proposed Residential Building (Independent floors), On Plot No. B-3/ 22, DLF - 5, Gurugram, Haryana

Drawing Title:- FLOOR PLANS, ELEVATION & SECTION, SITE PLAN


Date

27-12-2021


Drawing No.

01


SCALE

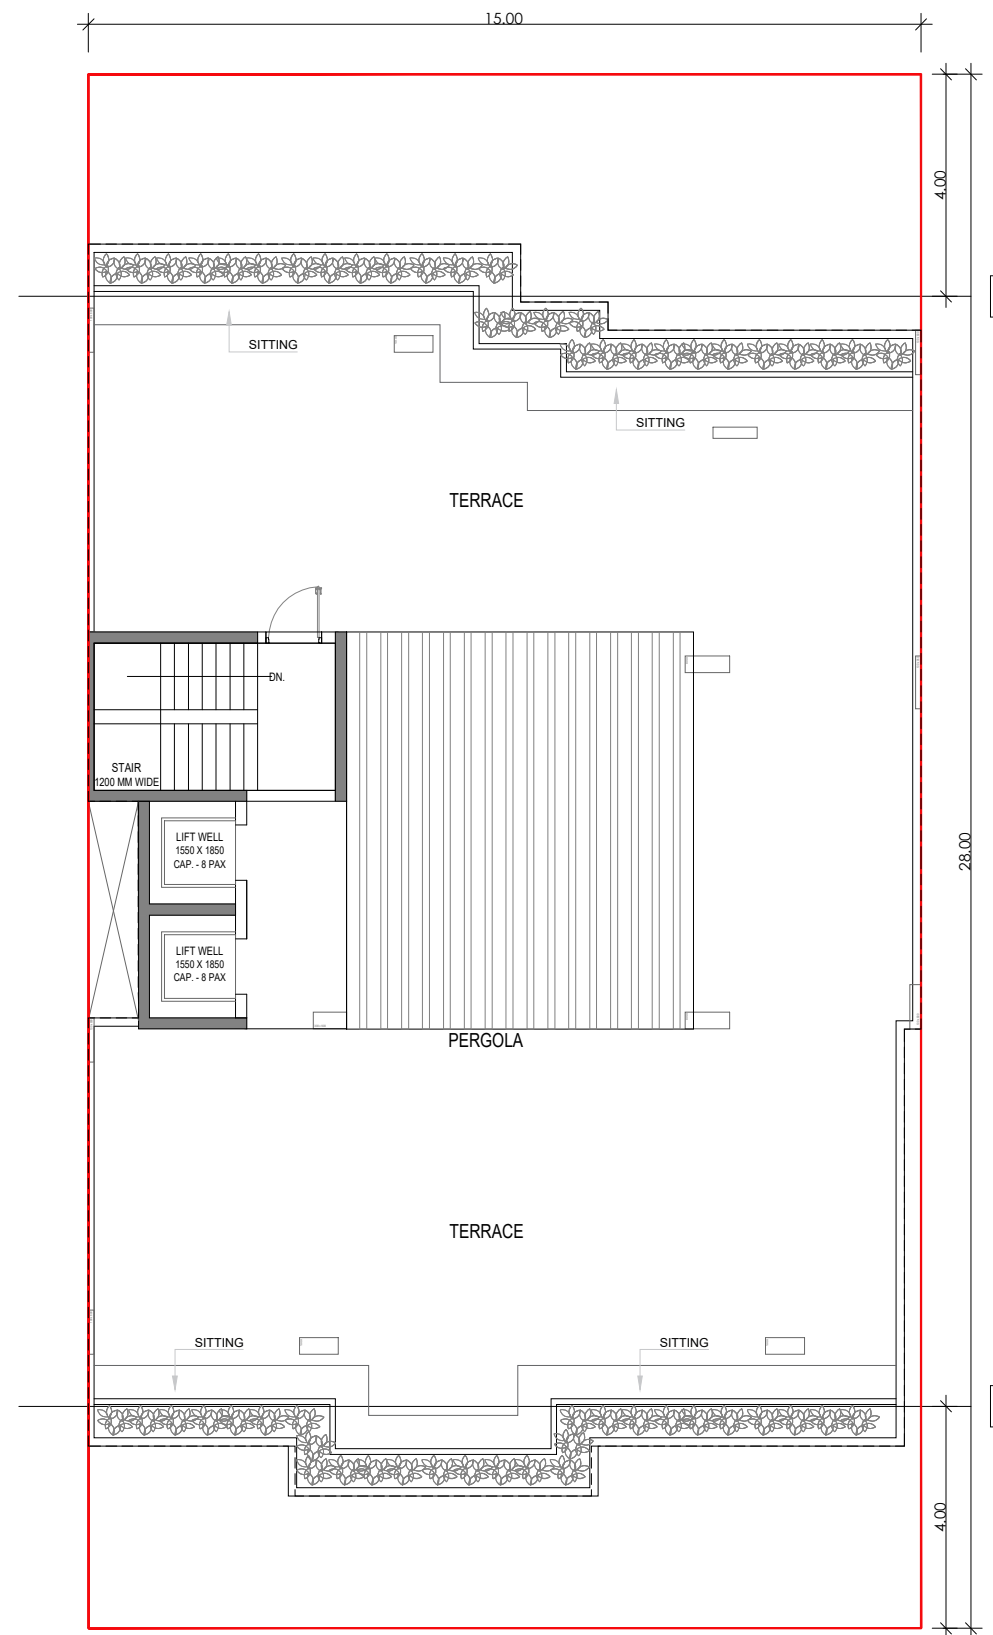

TERRACE PLAN

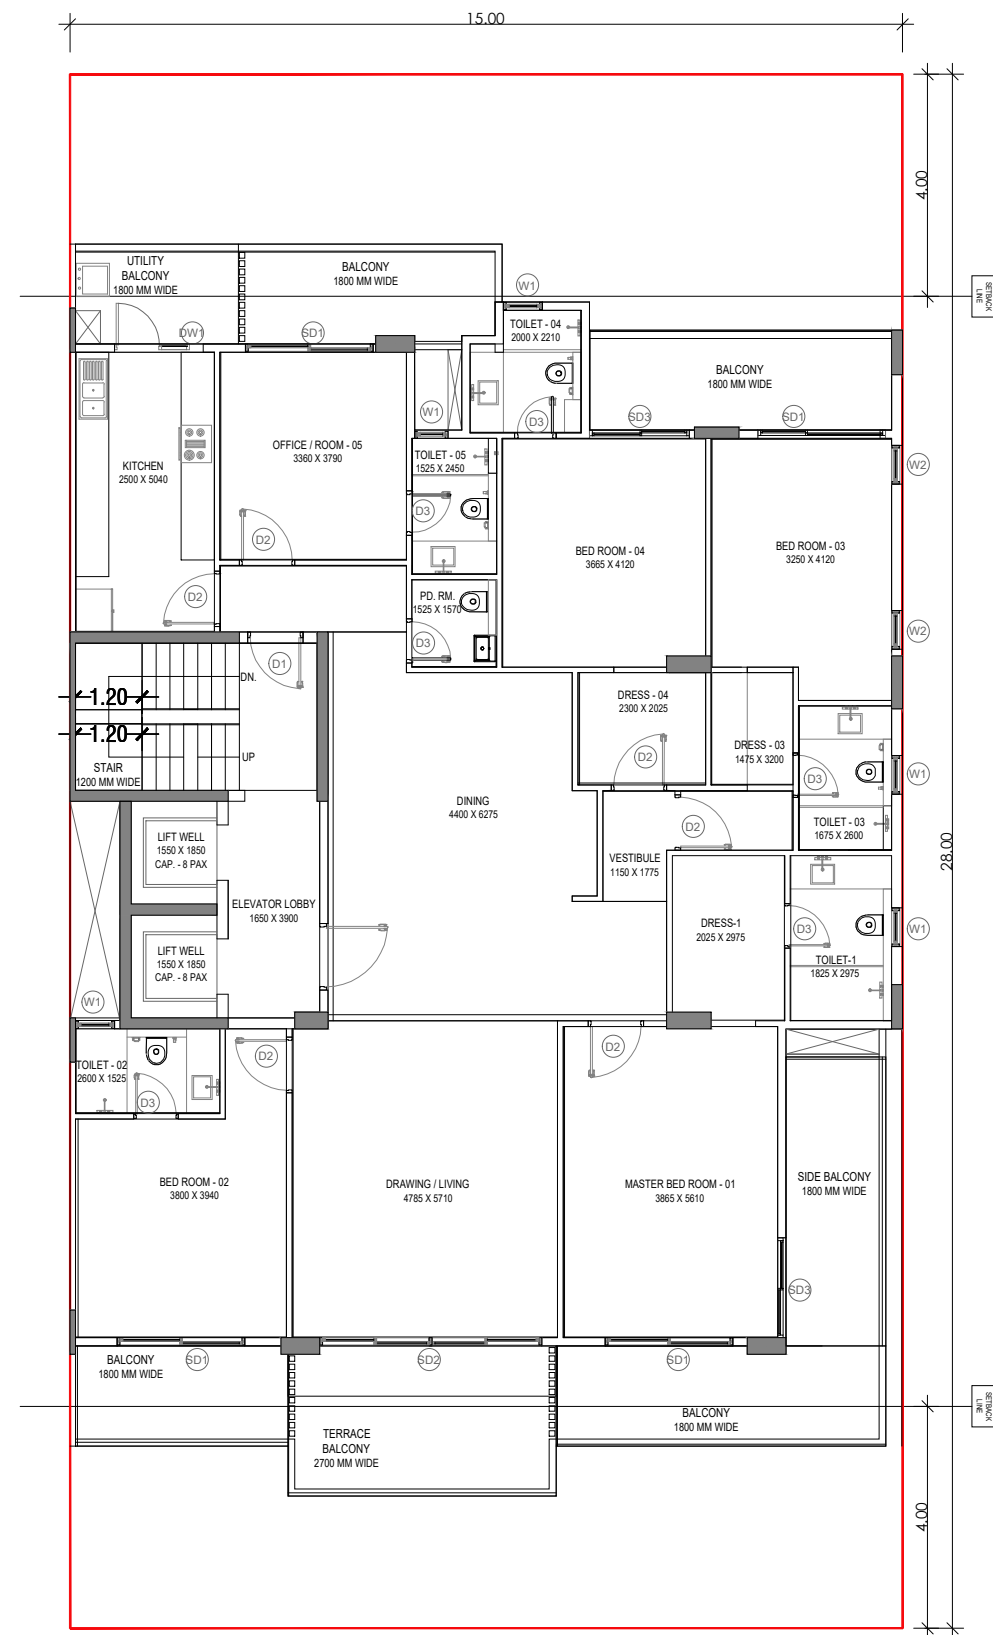


TYPICAL FLOOR PLAN

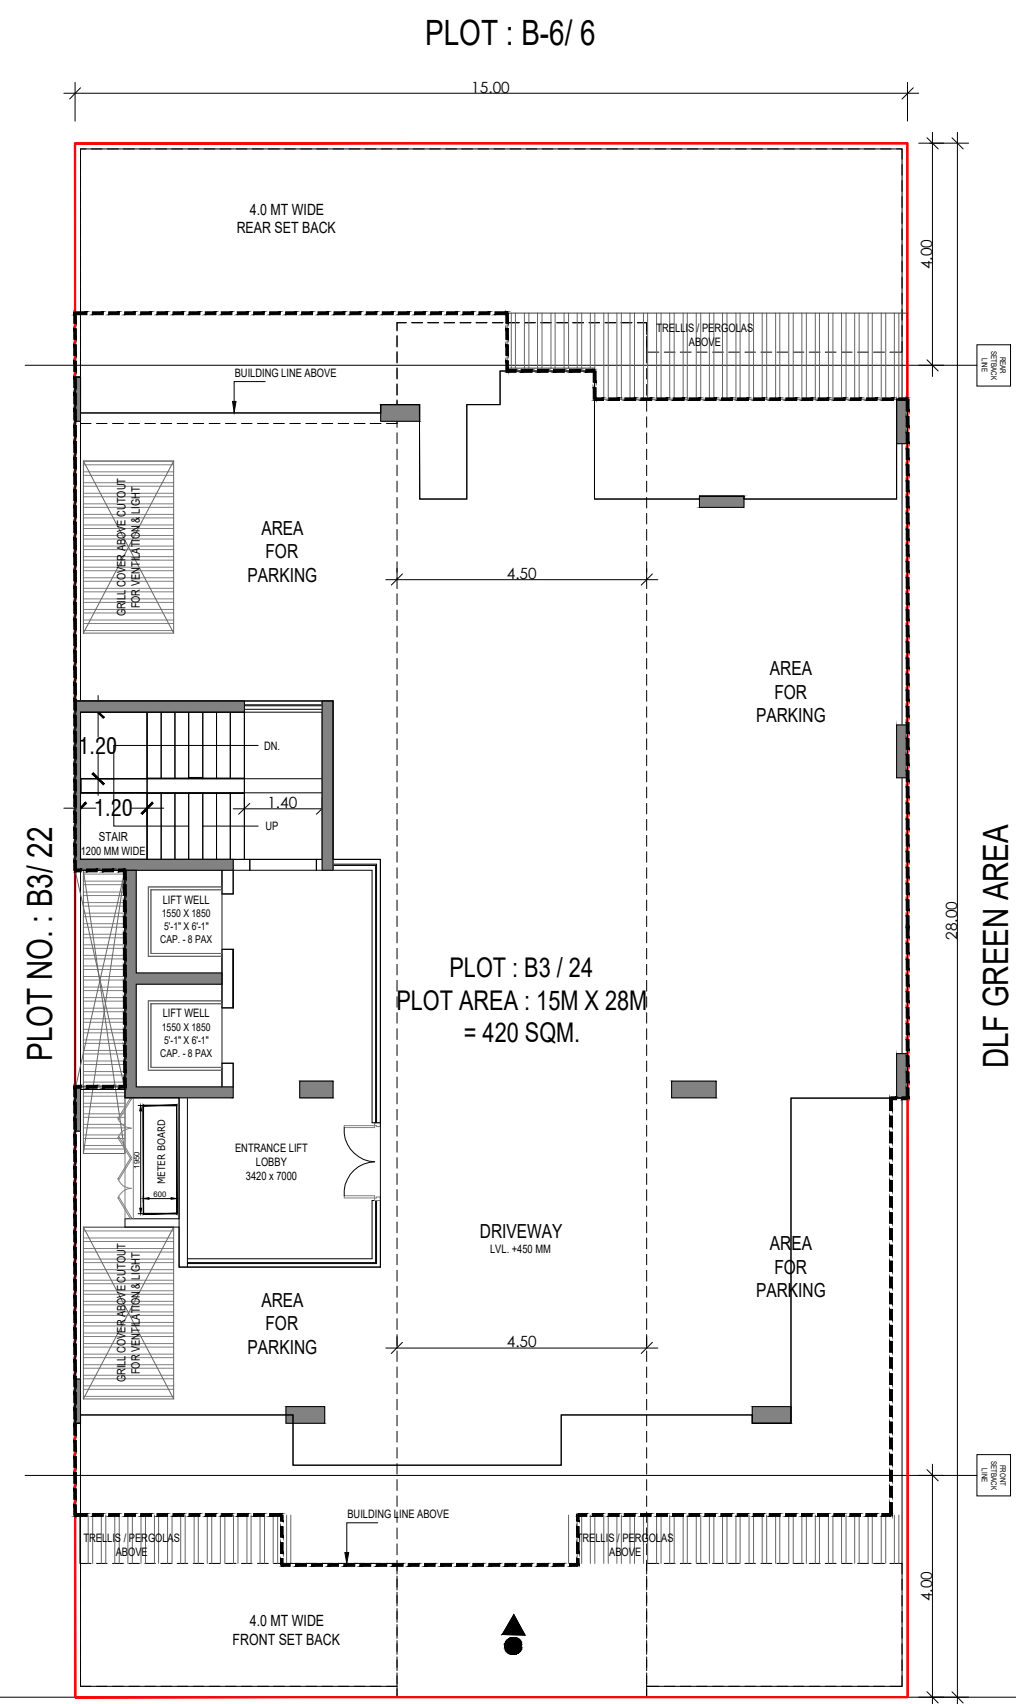

PLOT NO. : B3/ 22

PLOT : B3 / 24
PLOT AREA : 15M X 28M
= 420 SQM.


DLF GREEN AREA

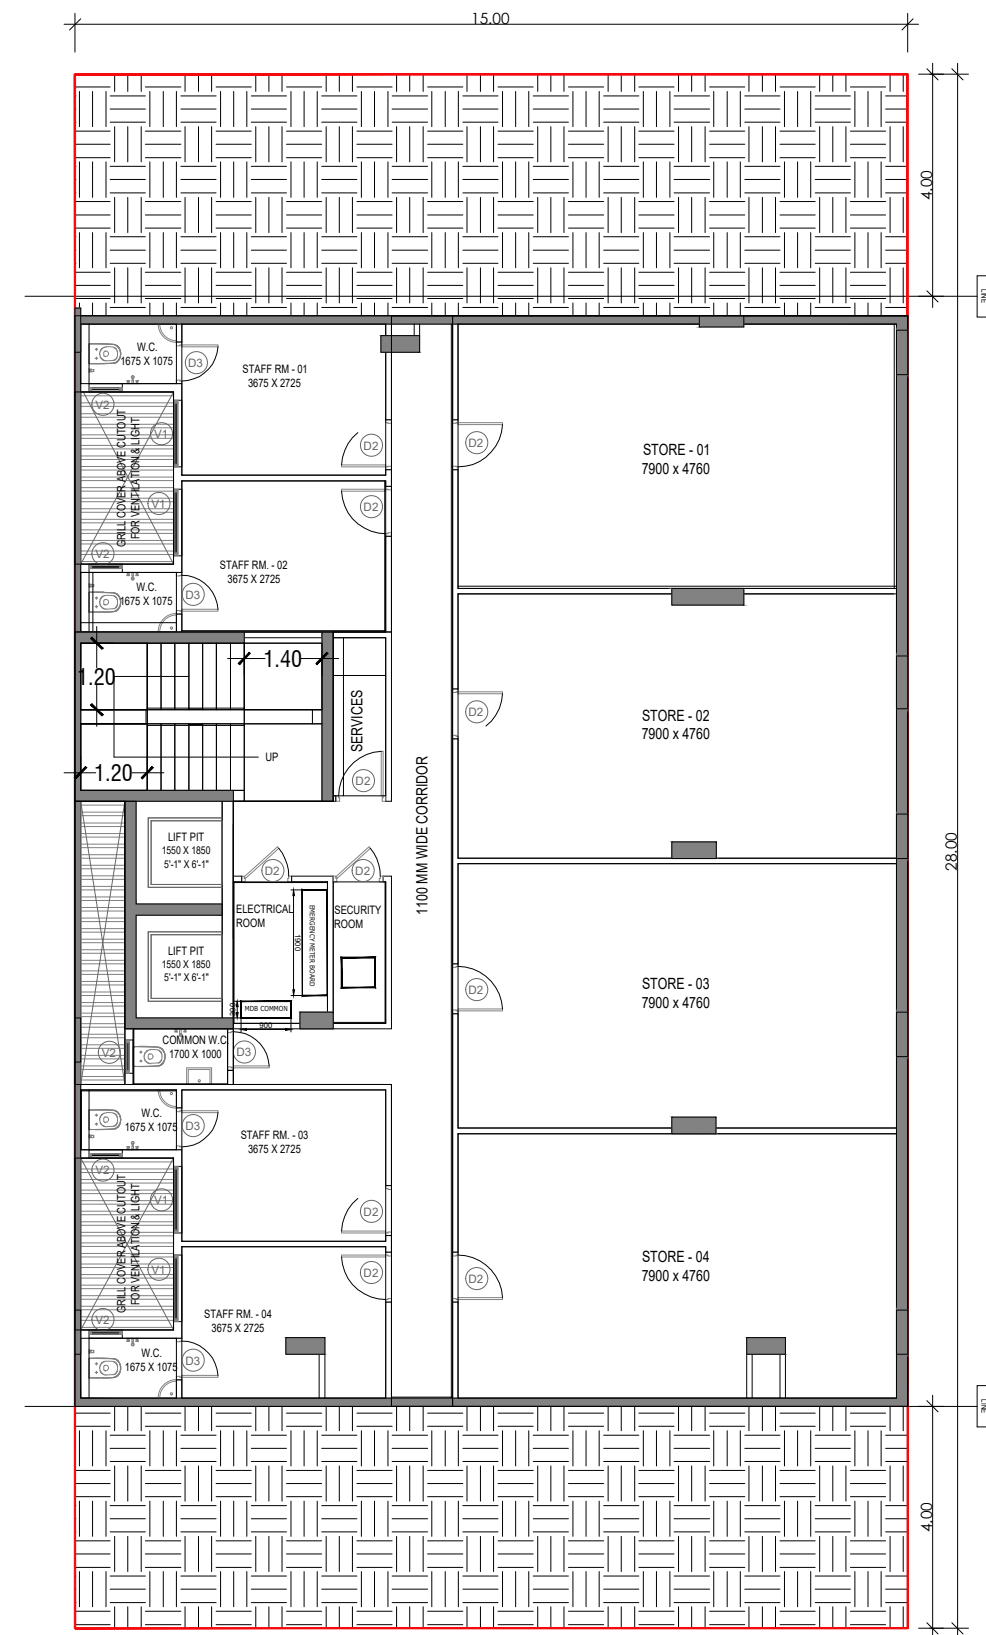


BASEMENT FLOOR PLAN



SECTION 1

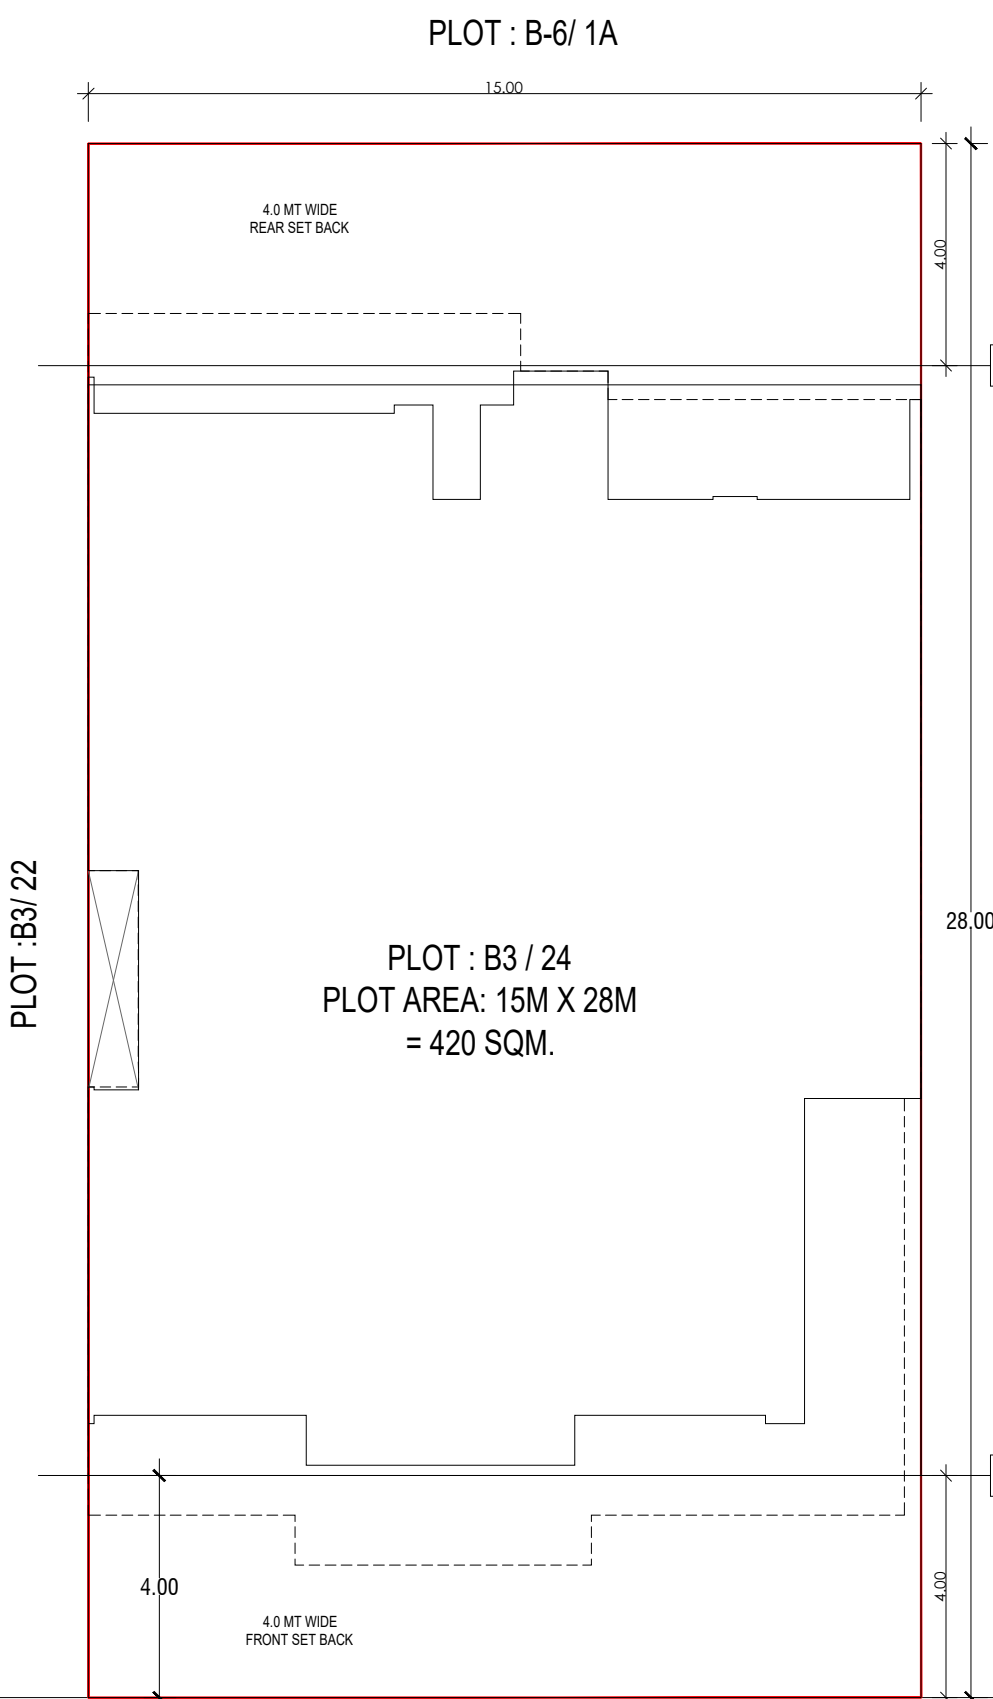


PLOT : B-6/ 1A

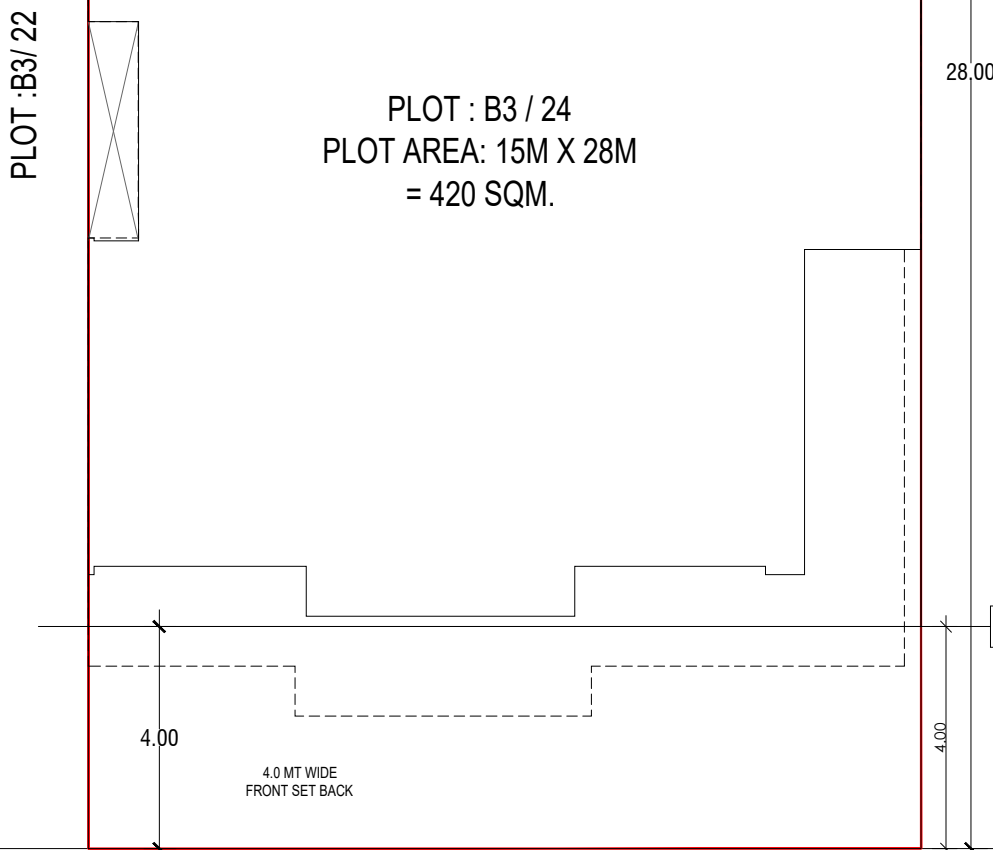


PLOT : B3 / 24
PLOT AREA : 15M X 28M
= 420 SQM.


DLF GREEN AREA

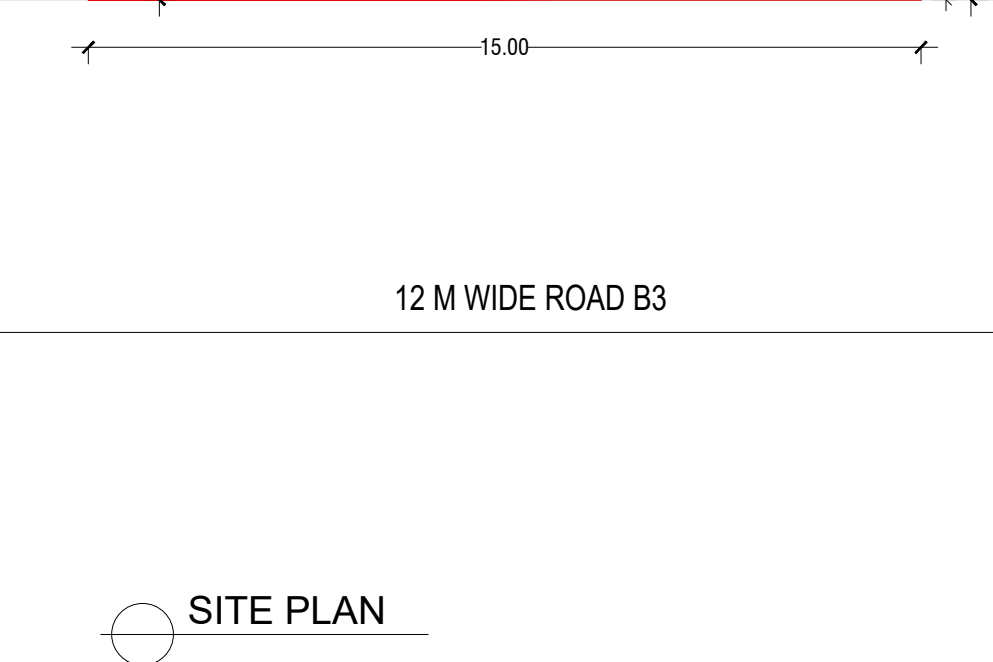


SITE PLAN

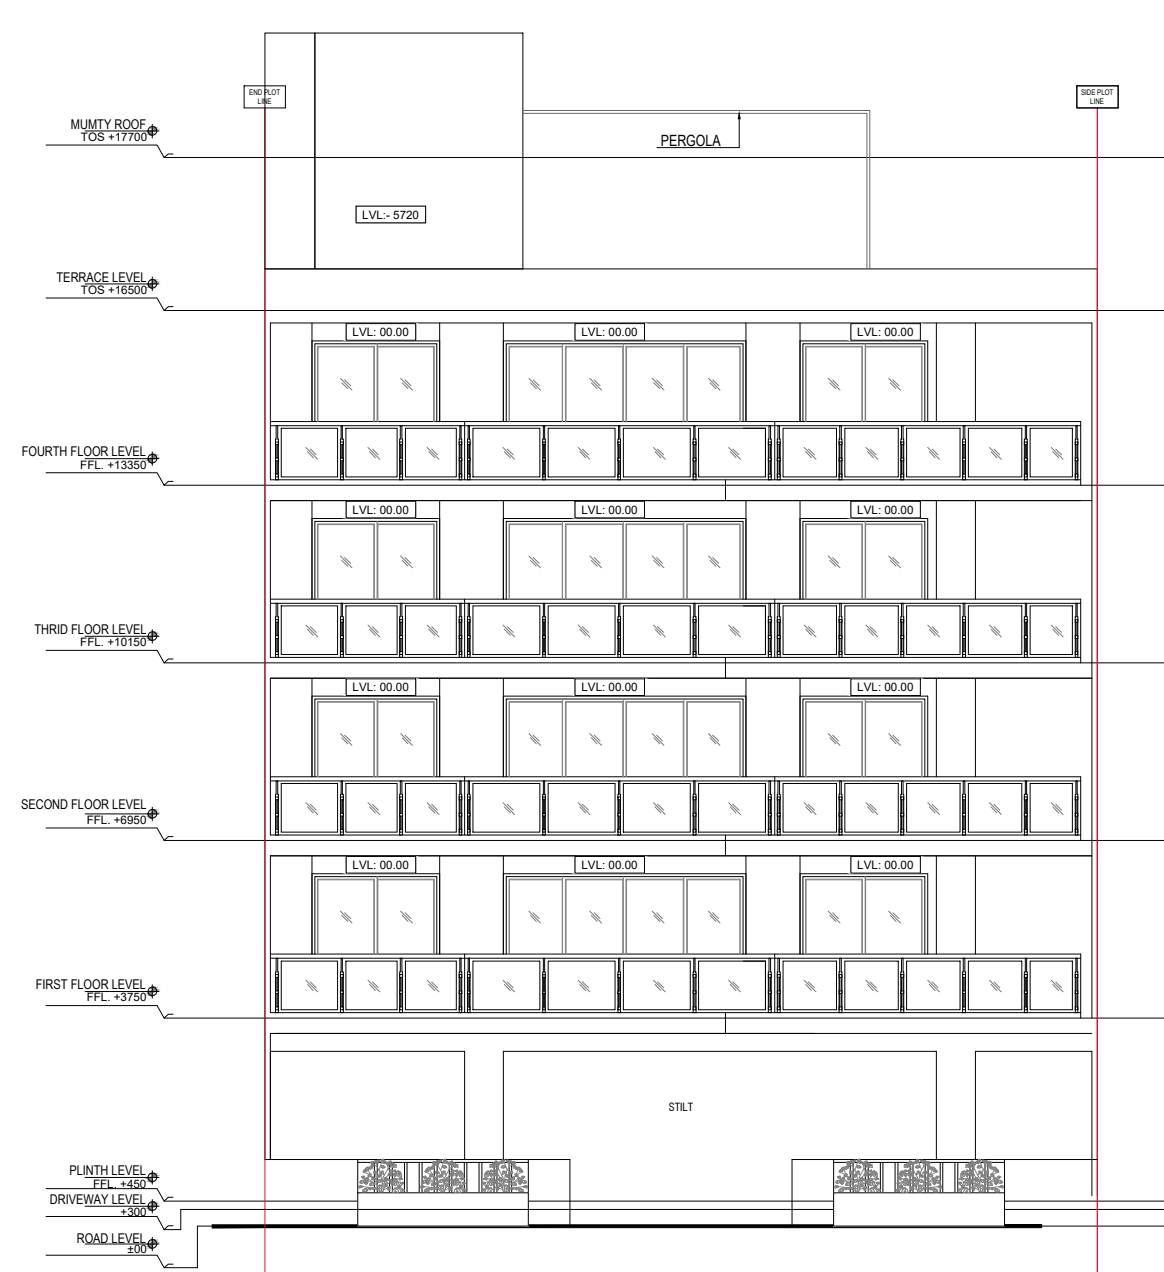

FRONT ELEVATION

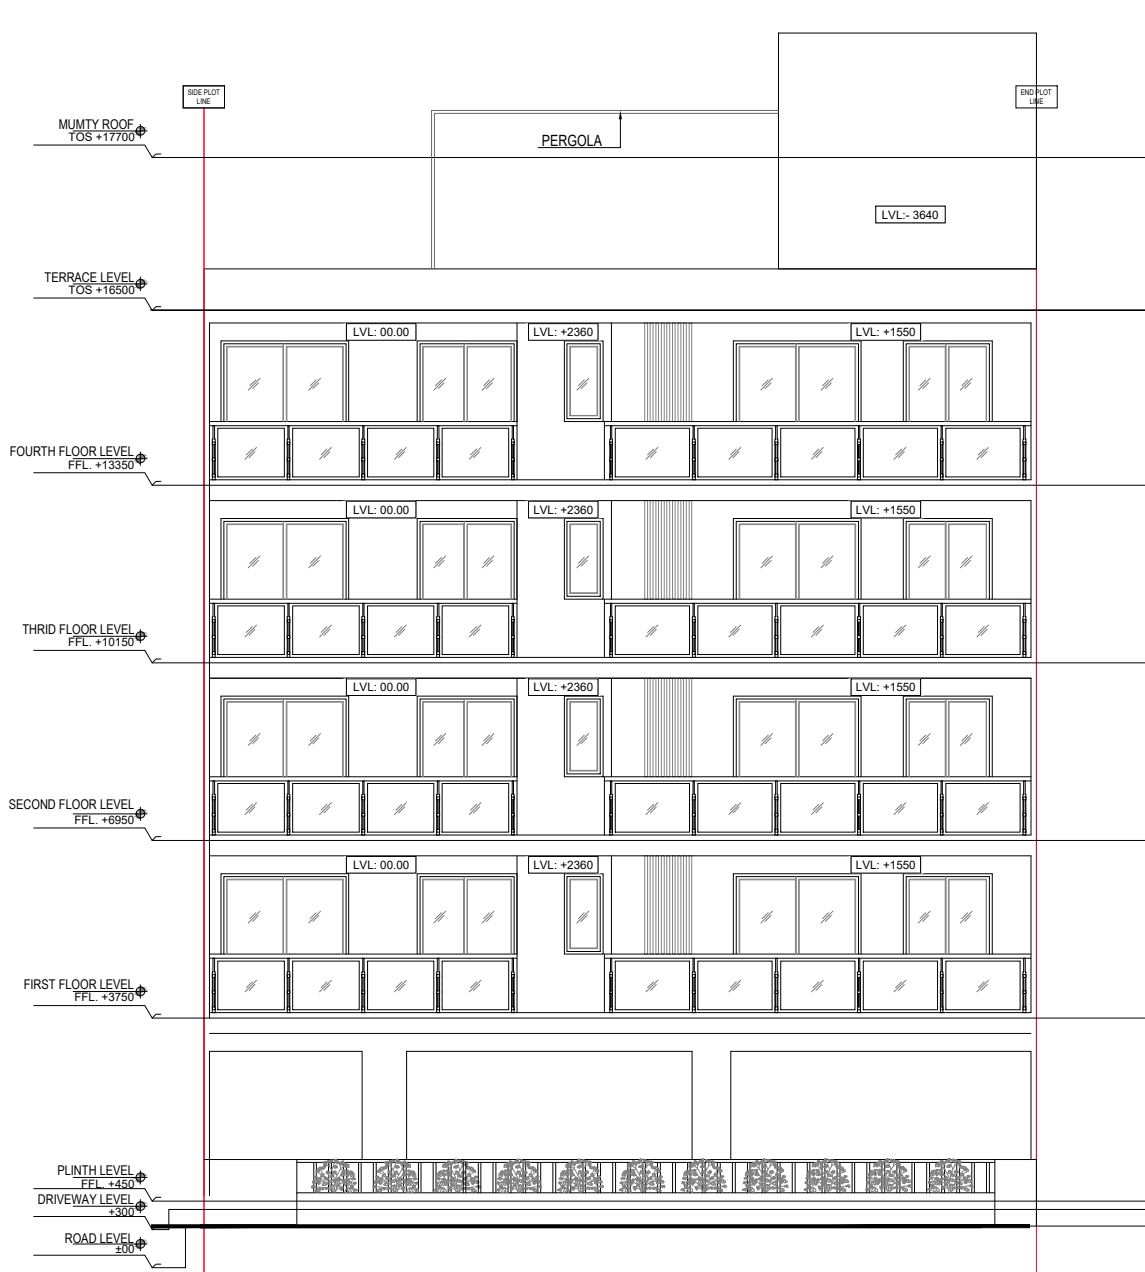

REAR ELEVATION

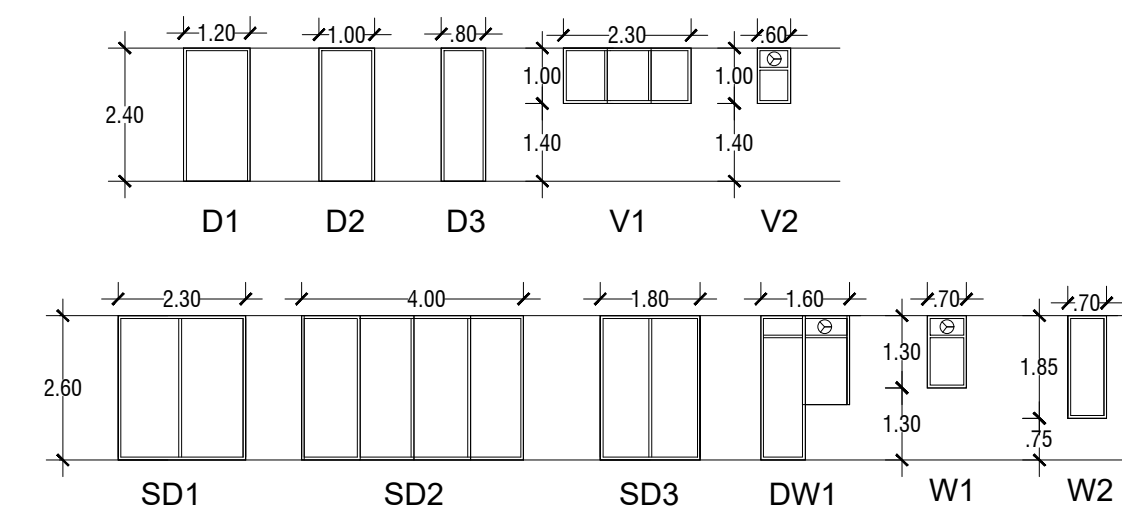


DOOR WINDOW SCHEDULE

DOOR WINDOW SCHEDULE									
Sl. No.	Room	Width	Height	Skyl. Lvl.	Unit Lvl.	Unit Lvl.	Unit Lvl.	Unit Lvl.	Unit Lvl.
1	101	2.40	2.40	0	0	0	0	0	0
2	102	2.40	2.40	0	0	0	0	0	0
3	103	2.40	2.40	0	0	0	0	0	0
4	104	2.40	2.40	0	0	0	0	0	0
5	105	2.40	2.40	0	0	0	0	0	0
6	106	2.40	2.40	0	0	0	0	0	0
7	107	2.40	2.40	0	0	0	0	0	0
8	108	2.40	2.40	0	0	0	0	0	0
9	109	2.40	2.40	0	0	0	0	0	0
10	110	2.40	2.40	0	0	0	0	0	0



SECTION 2

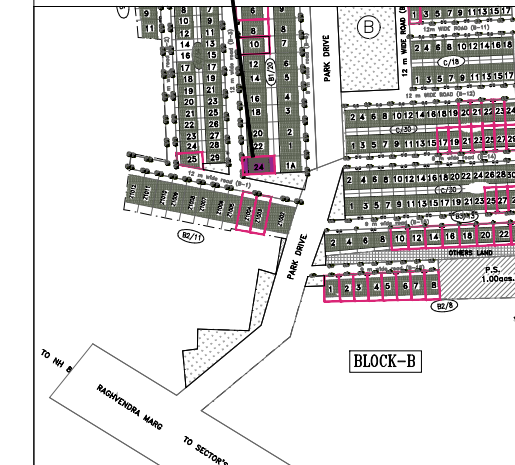

PLOT TYPE AS PER REVISED ZONING PLAN FOR
DLF- 5,
GURUGRAM (HARYANA)
PLOT NO. : B-3 / 24,
AT 12 M WIDE ROAD B-3

Clients :-

M/s DLF LIMITED.

Architects

Arcop Associates Pvt. Ltd.

Plot- 36b, Sec-32, Gurgaon-122001

Ph. : 2642050, 2642169

Architect's Signature



Owners' Signature

Project :-

Proposed Residential Building
(Independent floors),
On Plot No. B-3/ 24,
DLF- 5,
Gurugram, Haryana

Drawing Title:-
FLOOR PLANS, ELEVATION &
SECTION, SITE PLAN

Date

27-01-2022

Drawing No.

01

SCALE