




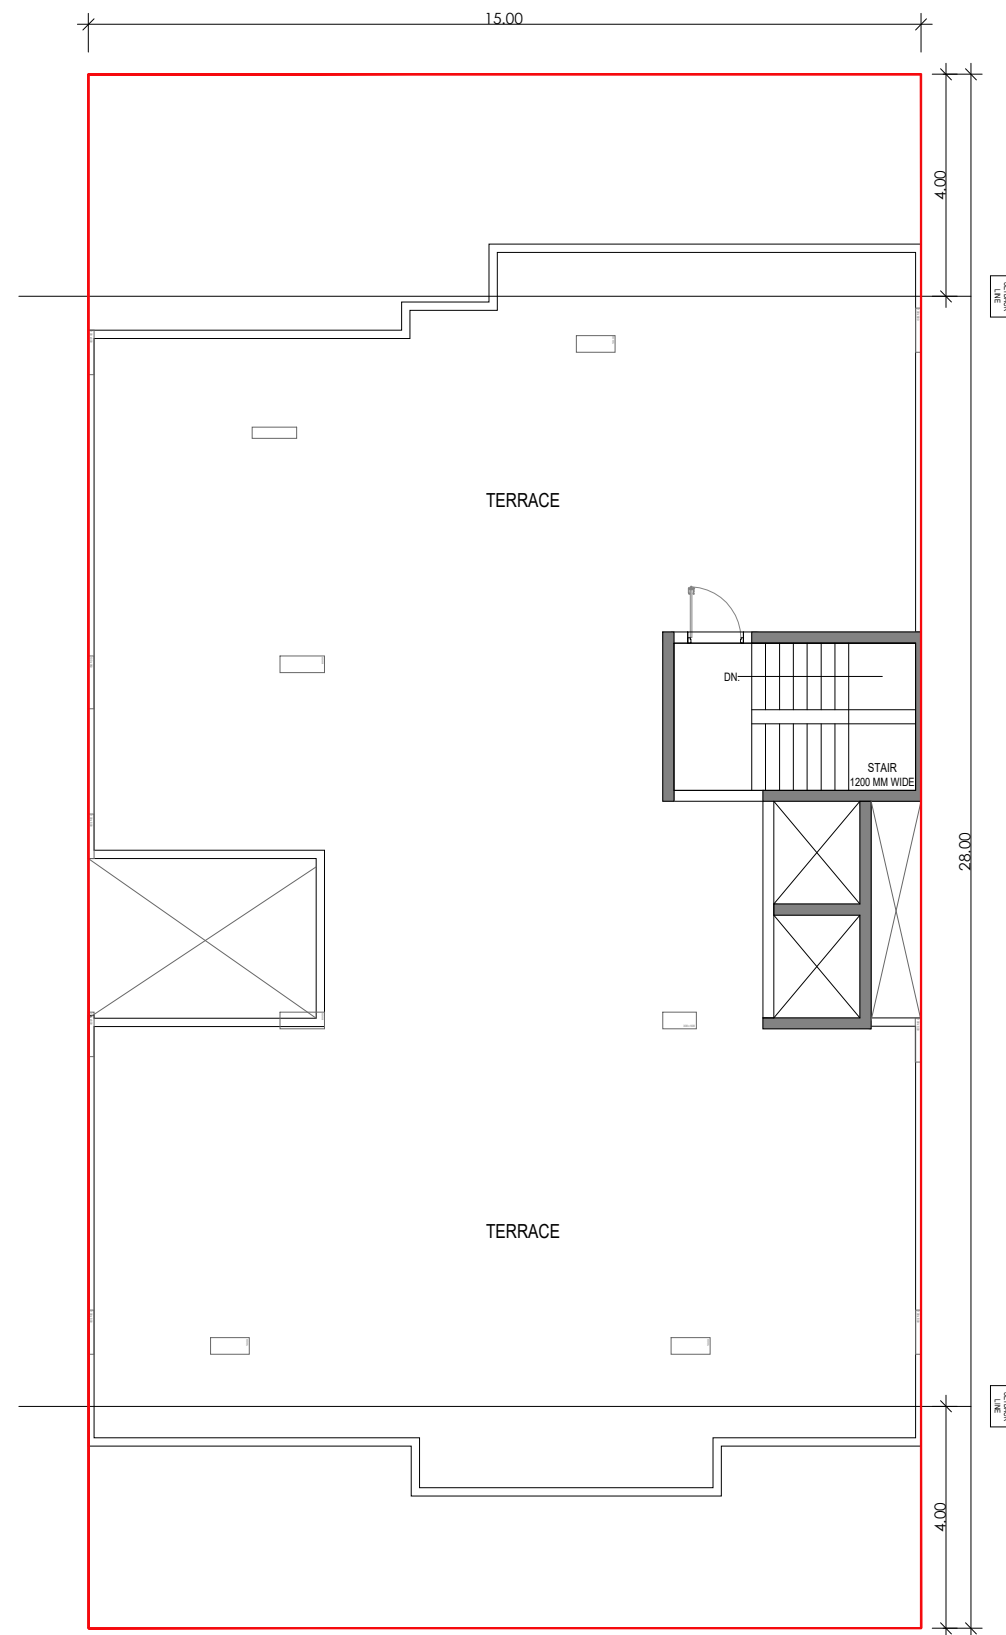


TERRACE PLAN

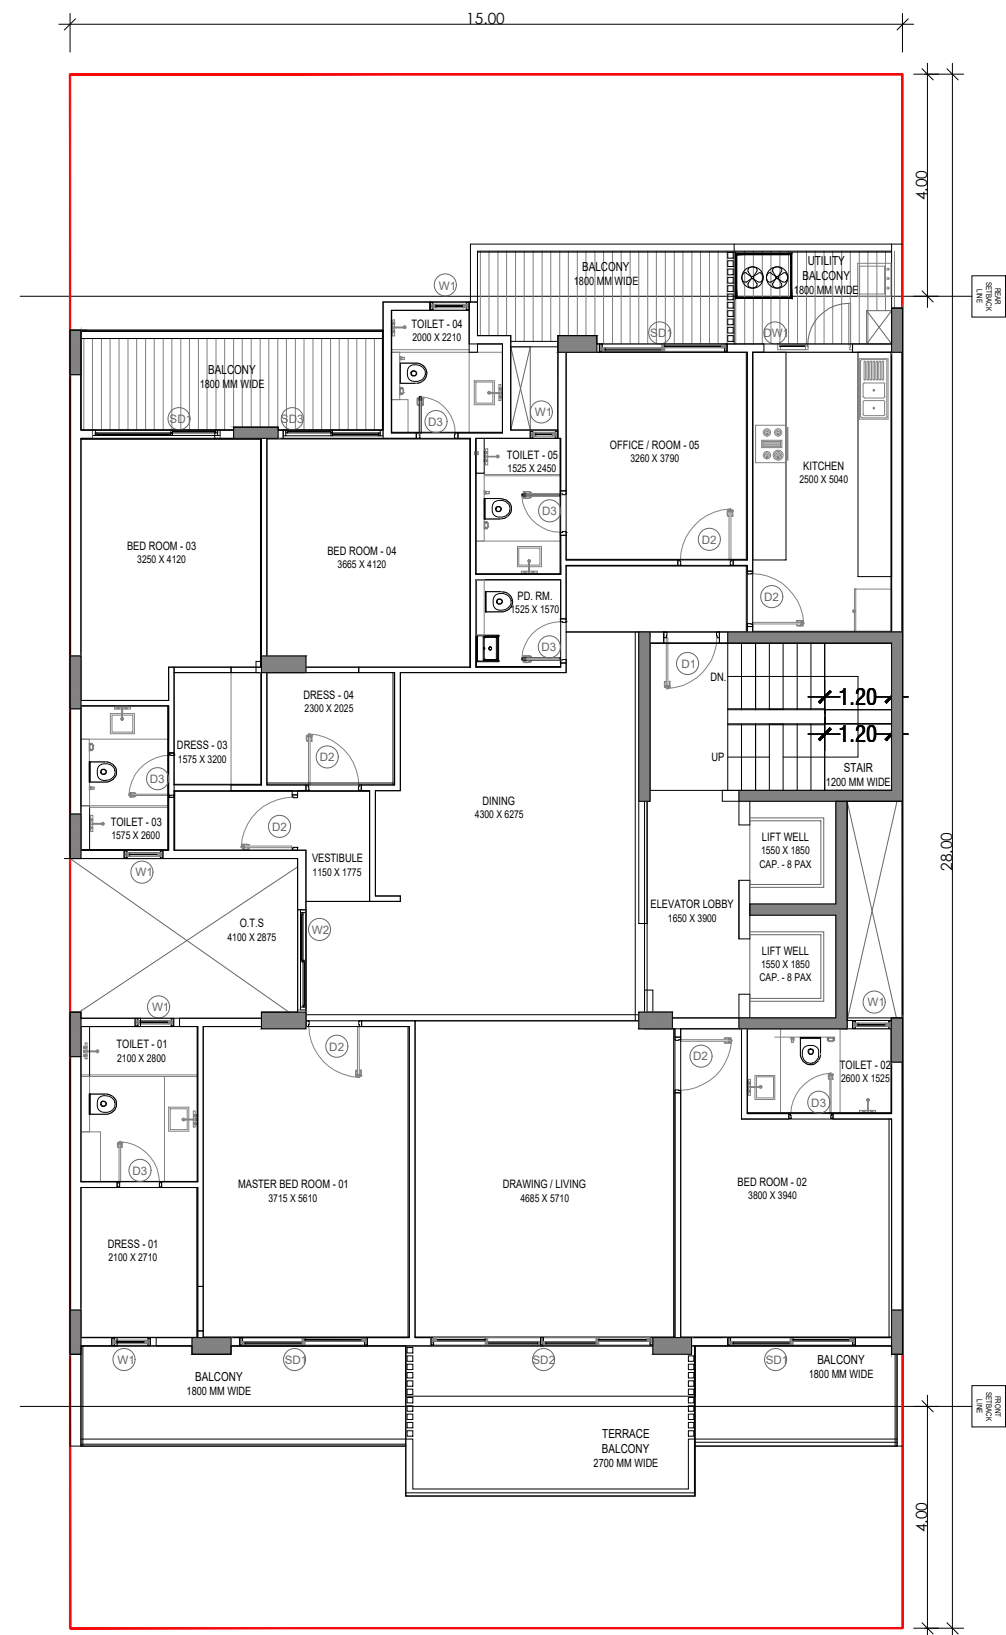


TYPICAL FLOOR PLAN

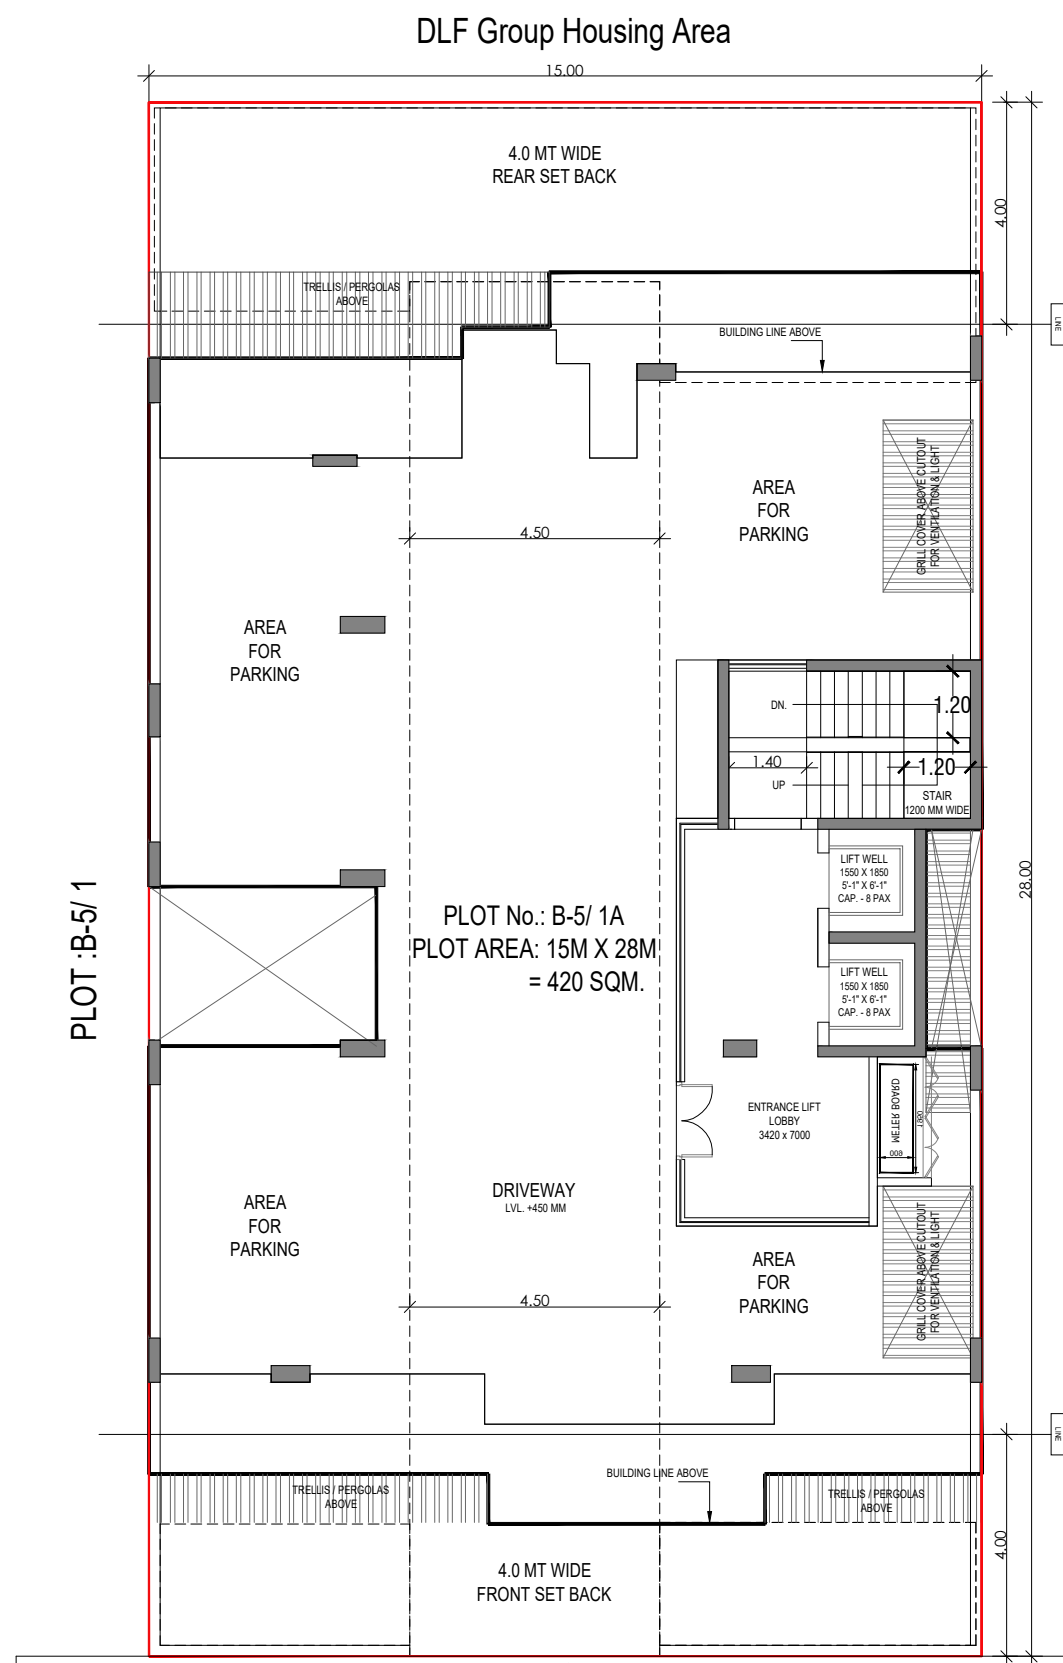


STILT FLOOR PLAN

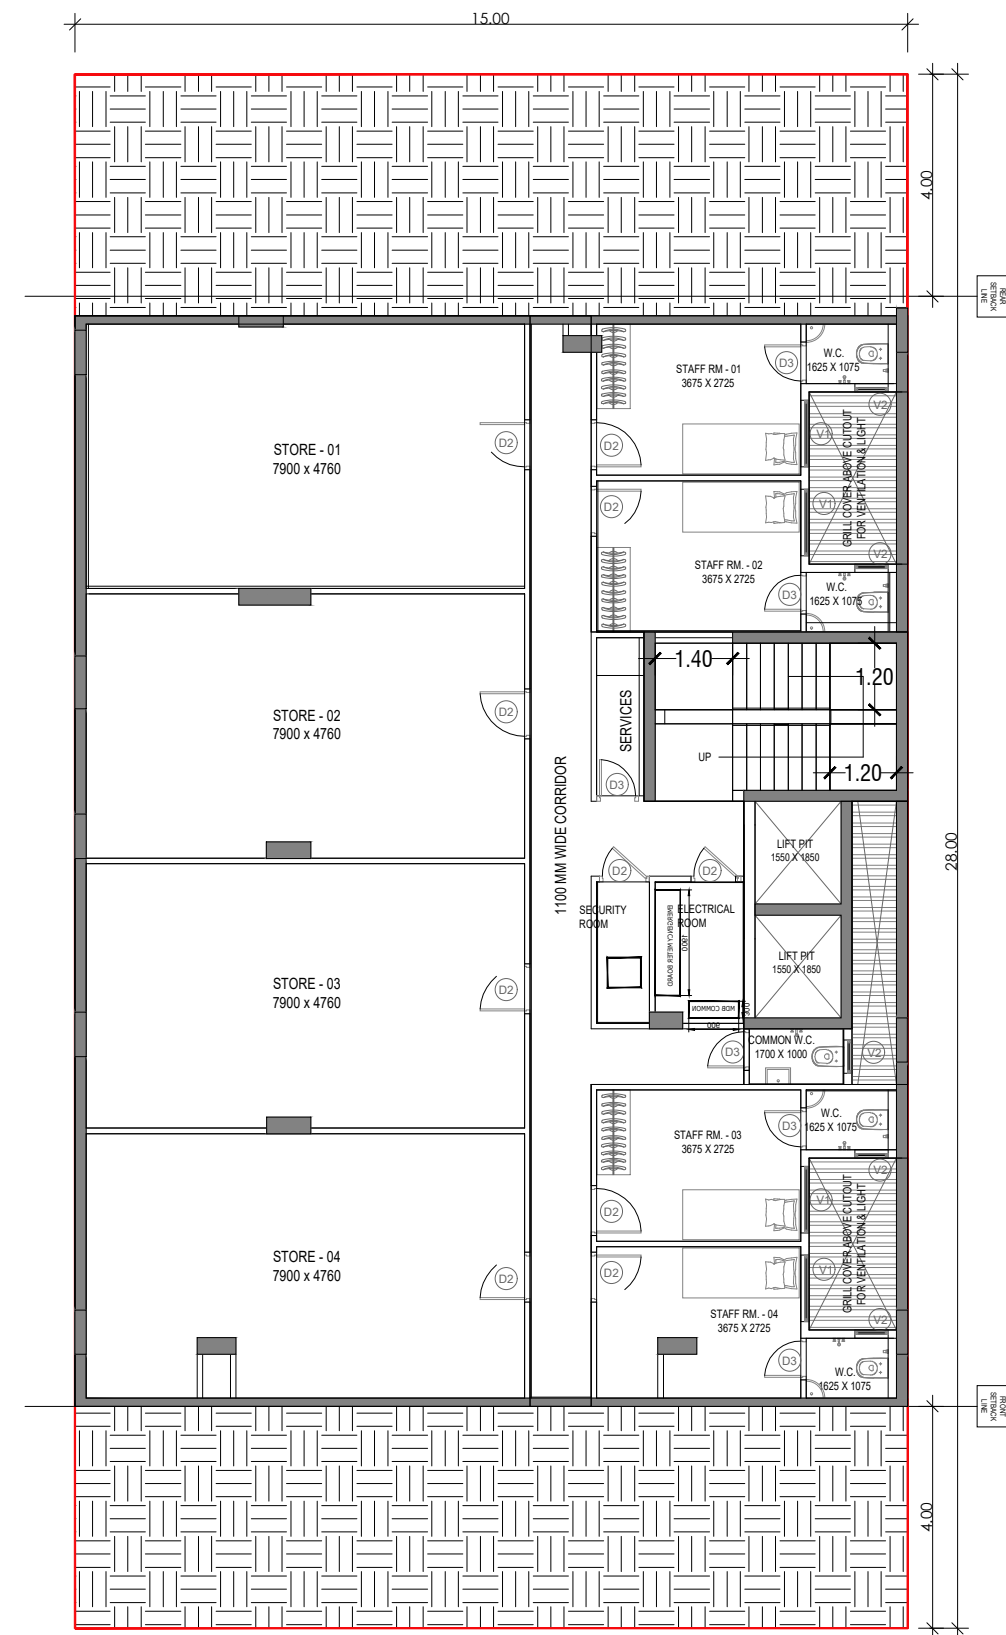


BASEMENT FLOOR PLAN

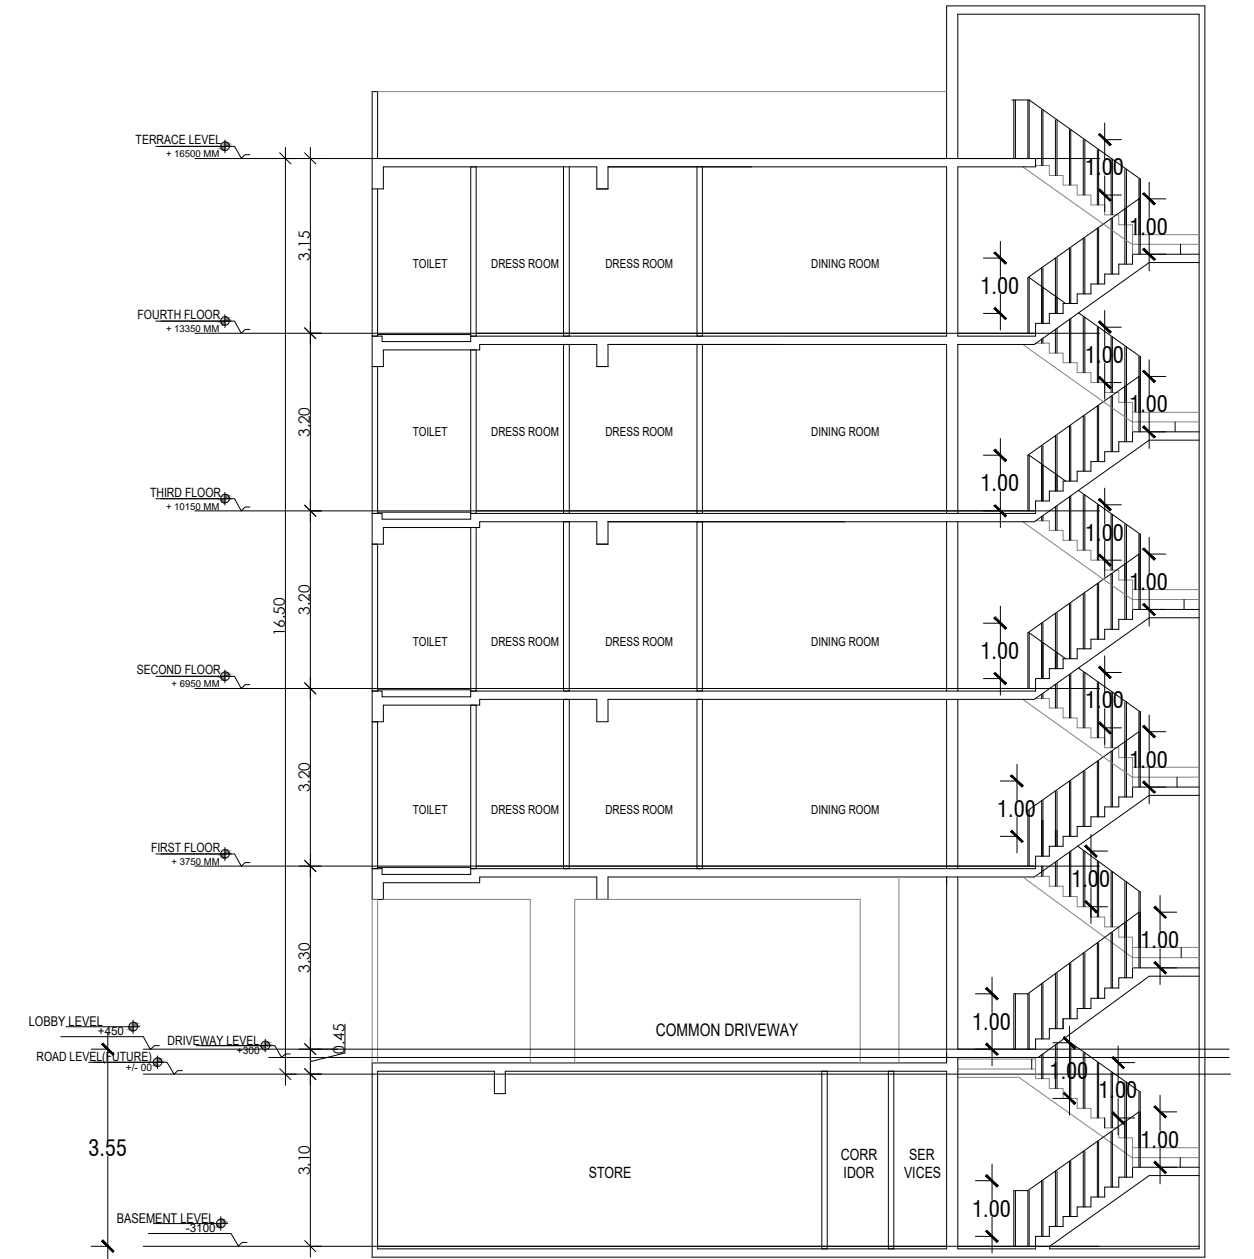


SECTION 1

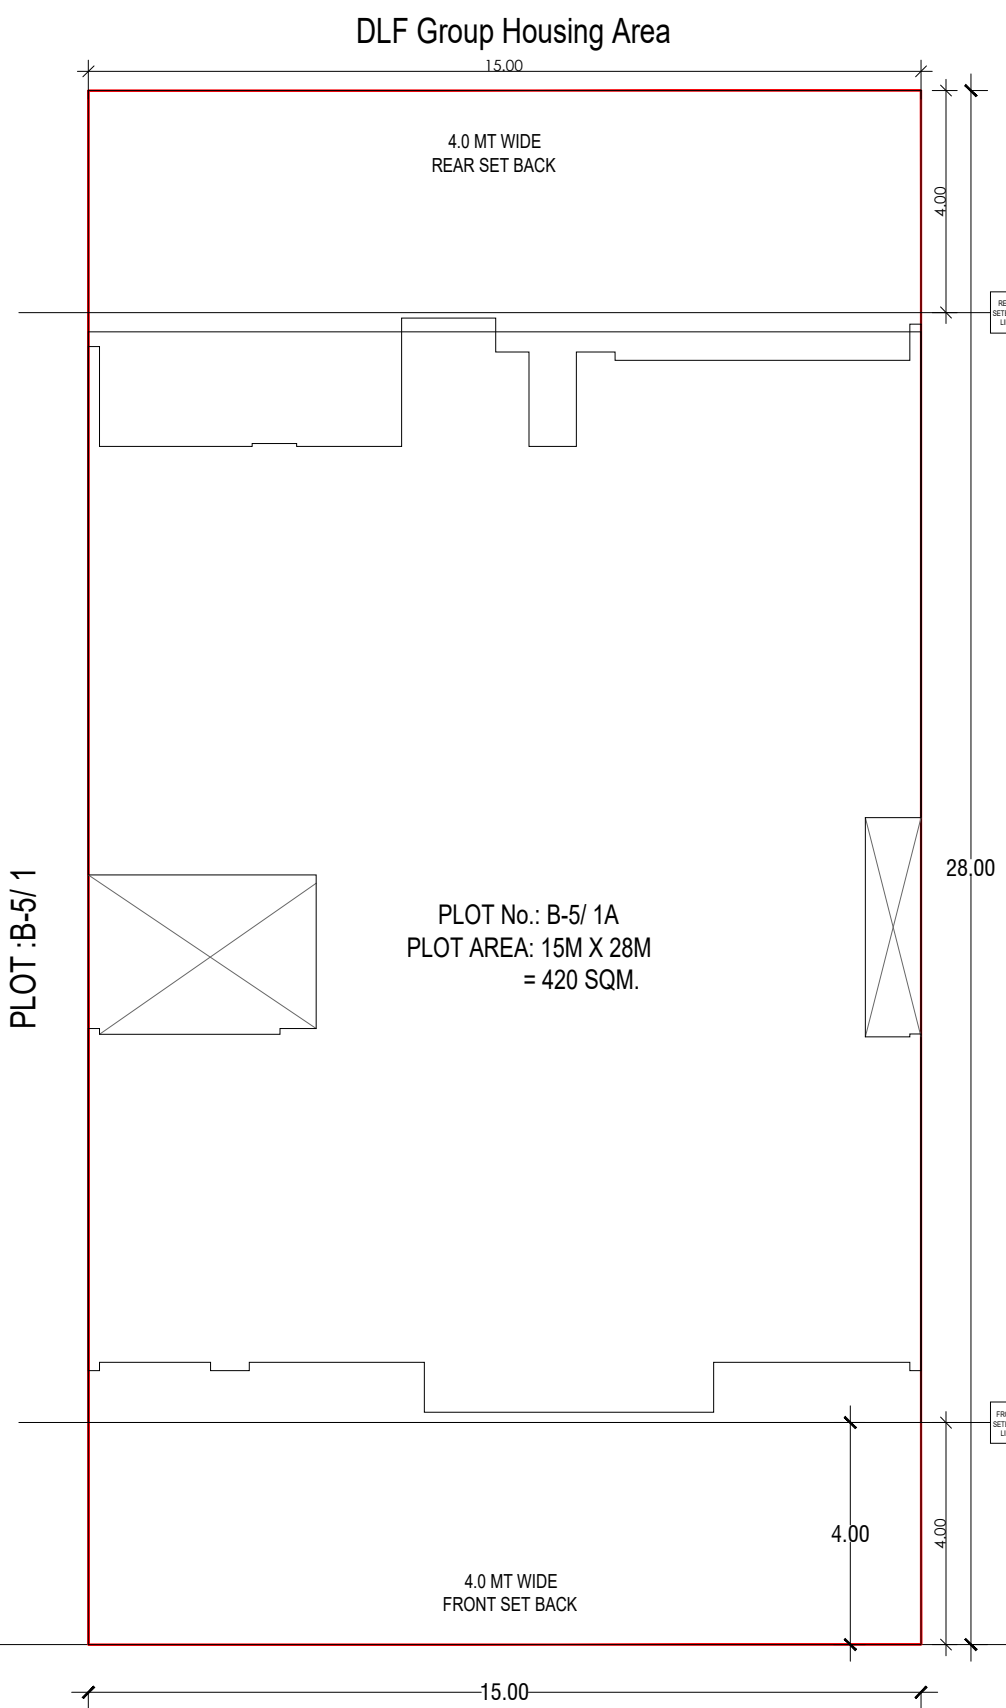


SITE PLAN

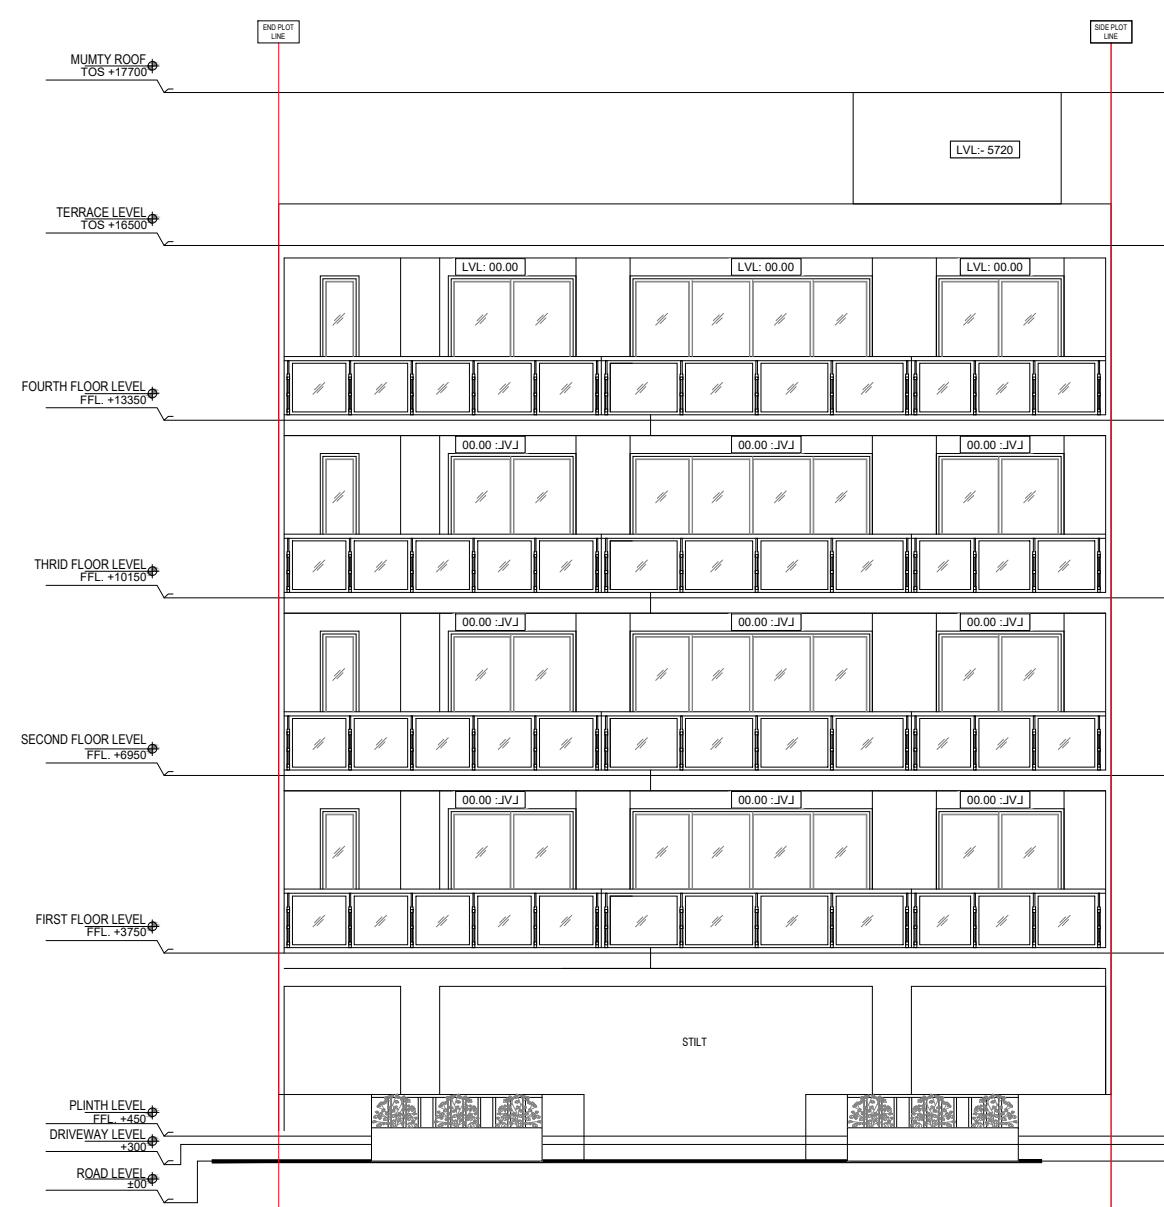


FRONT ELEVATION

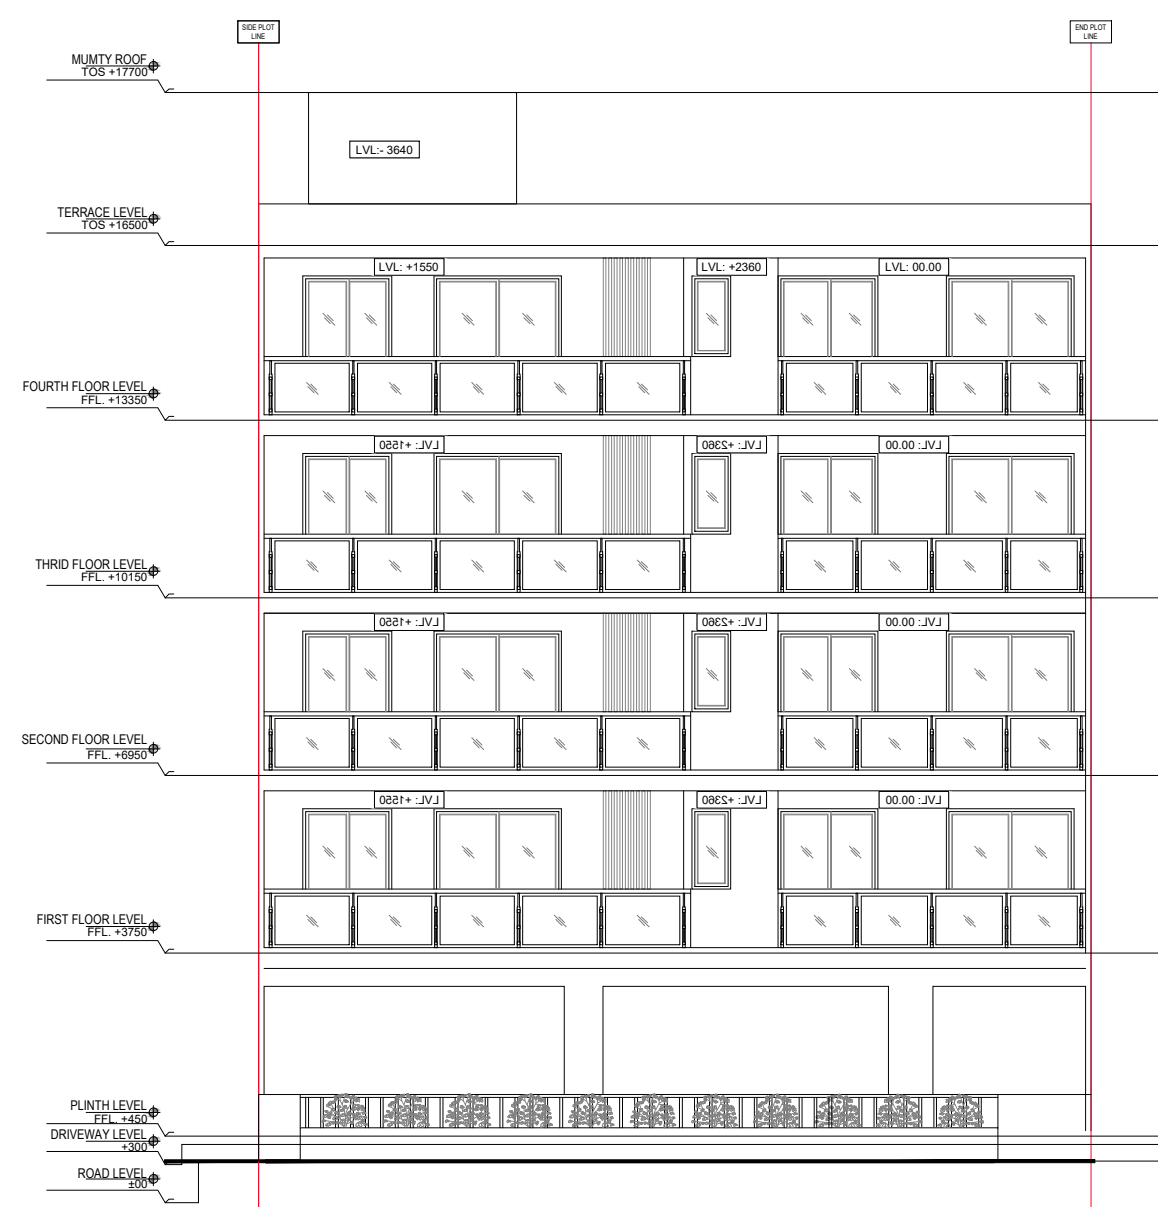



REAR ELEVATION

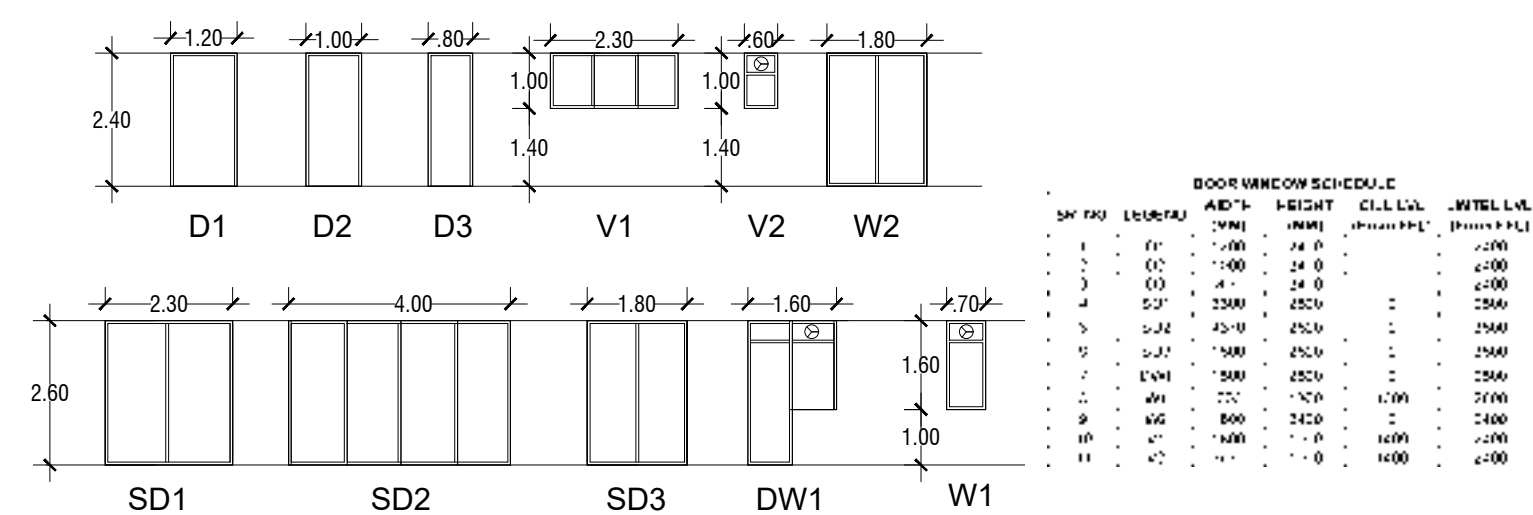

DOOR WINDOW SCHEDULE

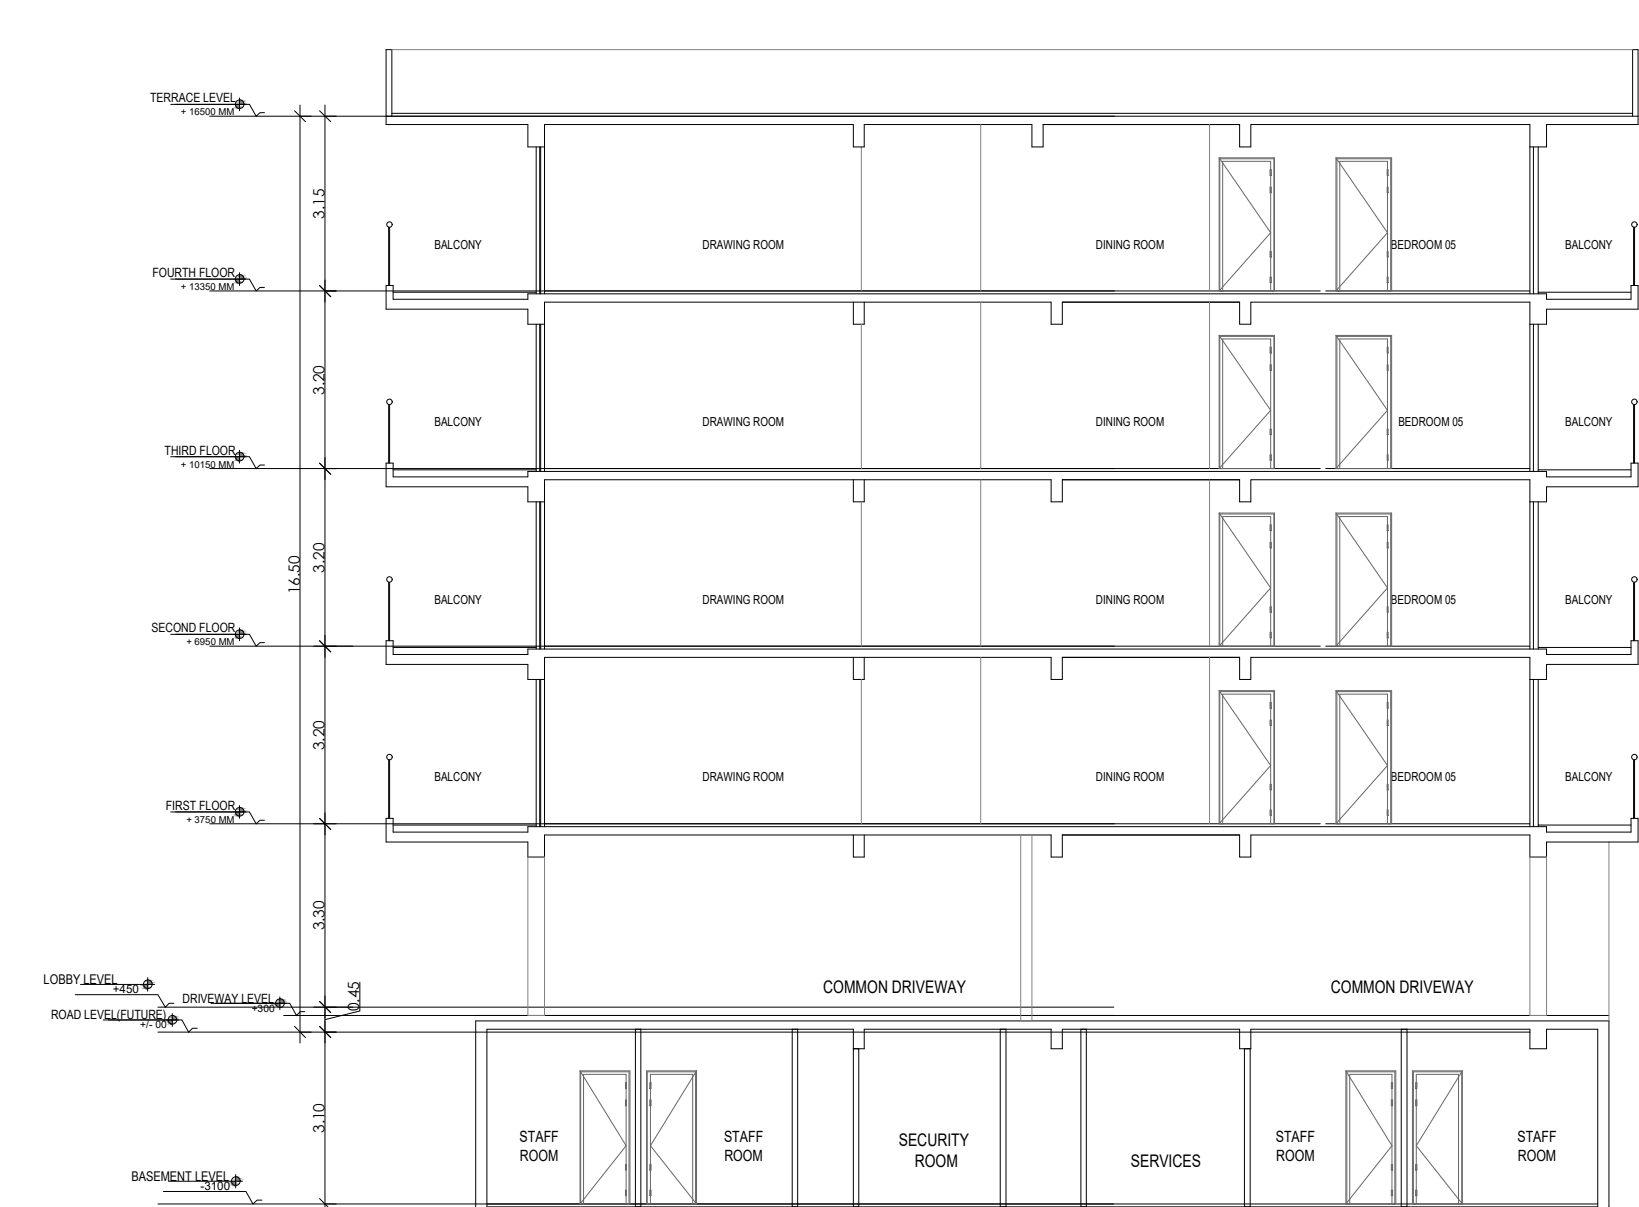

SECTION 2

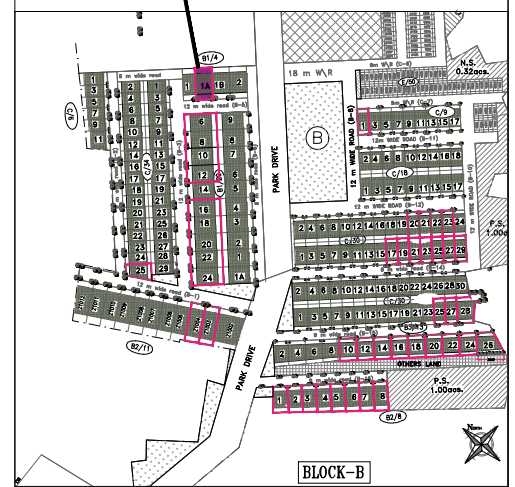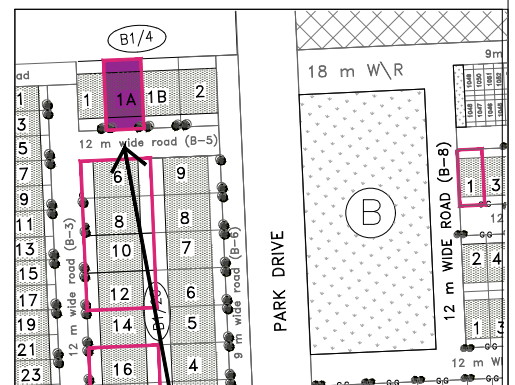

PLOT TYPE AS PER REVISED ZONING PLAN FOR DLF-5, GURUGRAM (HARYANA)
PLOT NO: B-5 / 1A,
AT 12 M WIDE ROAD B-5

Clients :-

M/s DLF LIMITED.

Architects

Arcoop Associates Pvt. Ltd.

Plot- 36b, Sec-32, Gurgaon-122001

Ph: 2642050, 2642169

Architect's Signature



Owners' Signature

Project :-

Proposed Residential Building
(Independent floors),
On Plot No. B-5/ 1A,
DLF CITY PHASE - 5,
Gurugram, Haryana

Drawing Title:-

FLOOR PLANS, ELEVATION &
SECTION, SITE PLAN


Date

25-01-2022


Drawing No.

01


SCALE

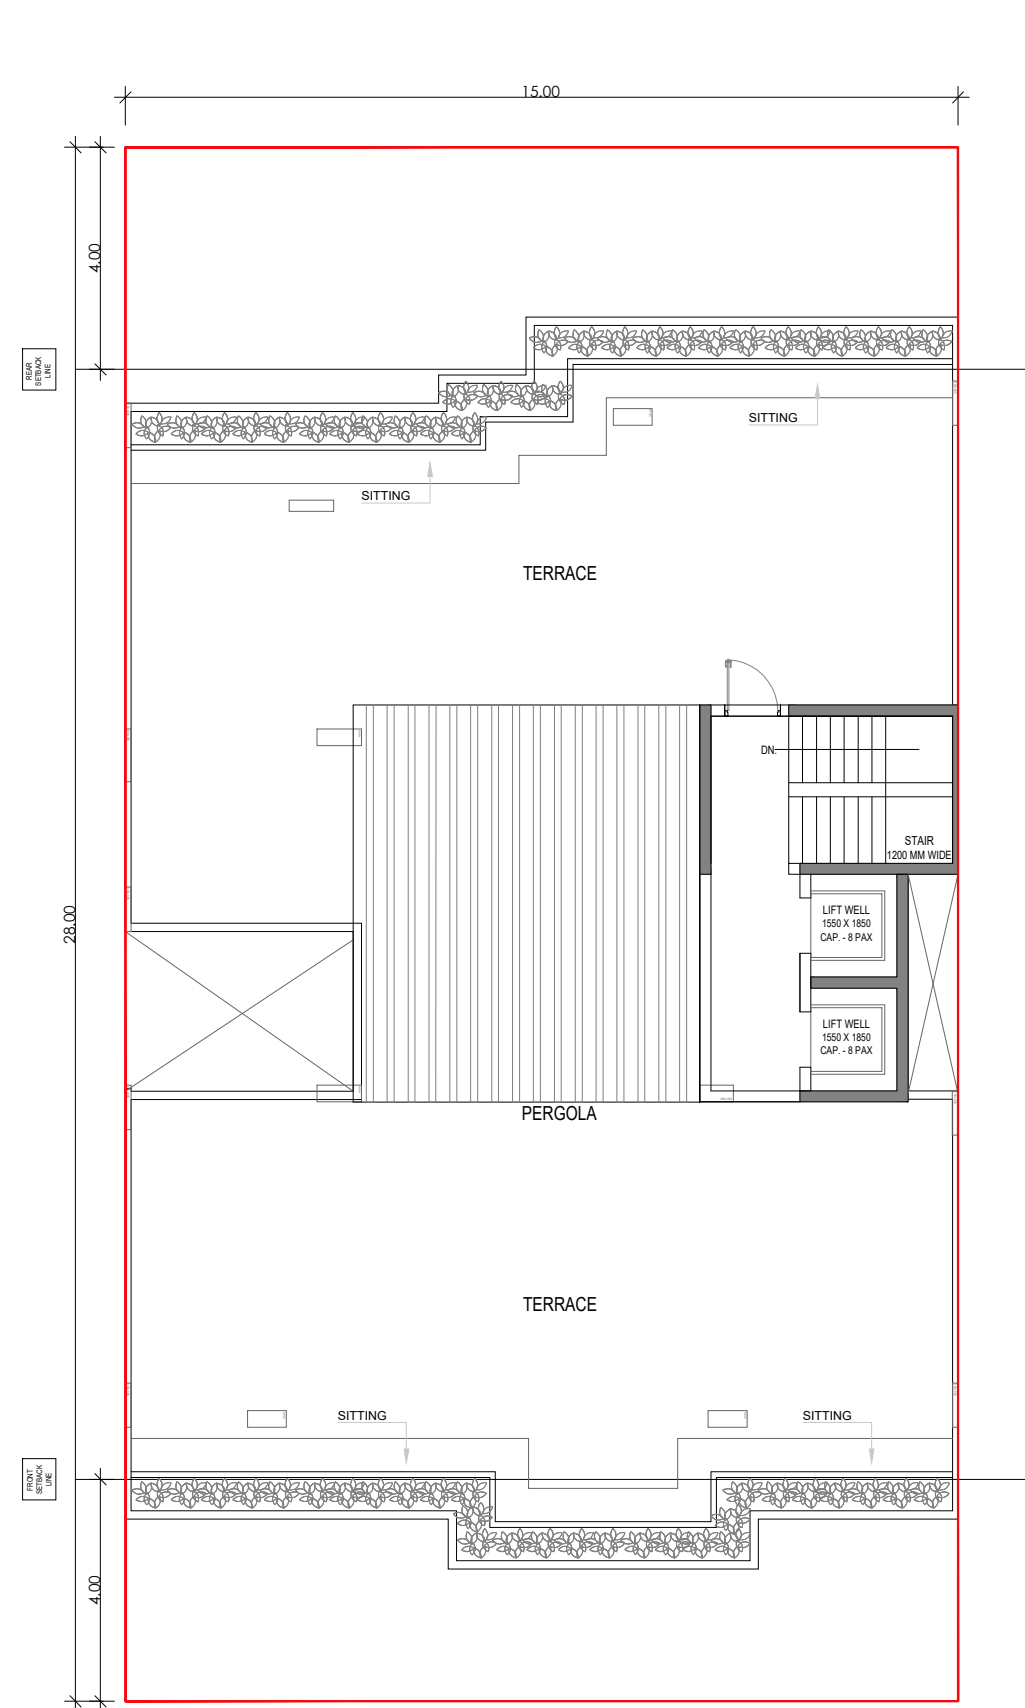

TERRACE PLAN

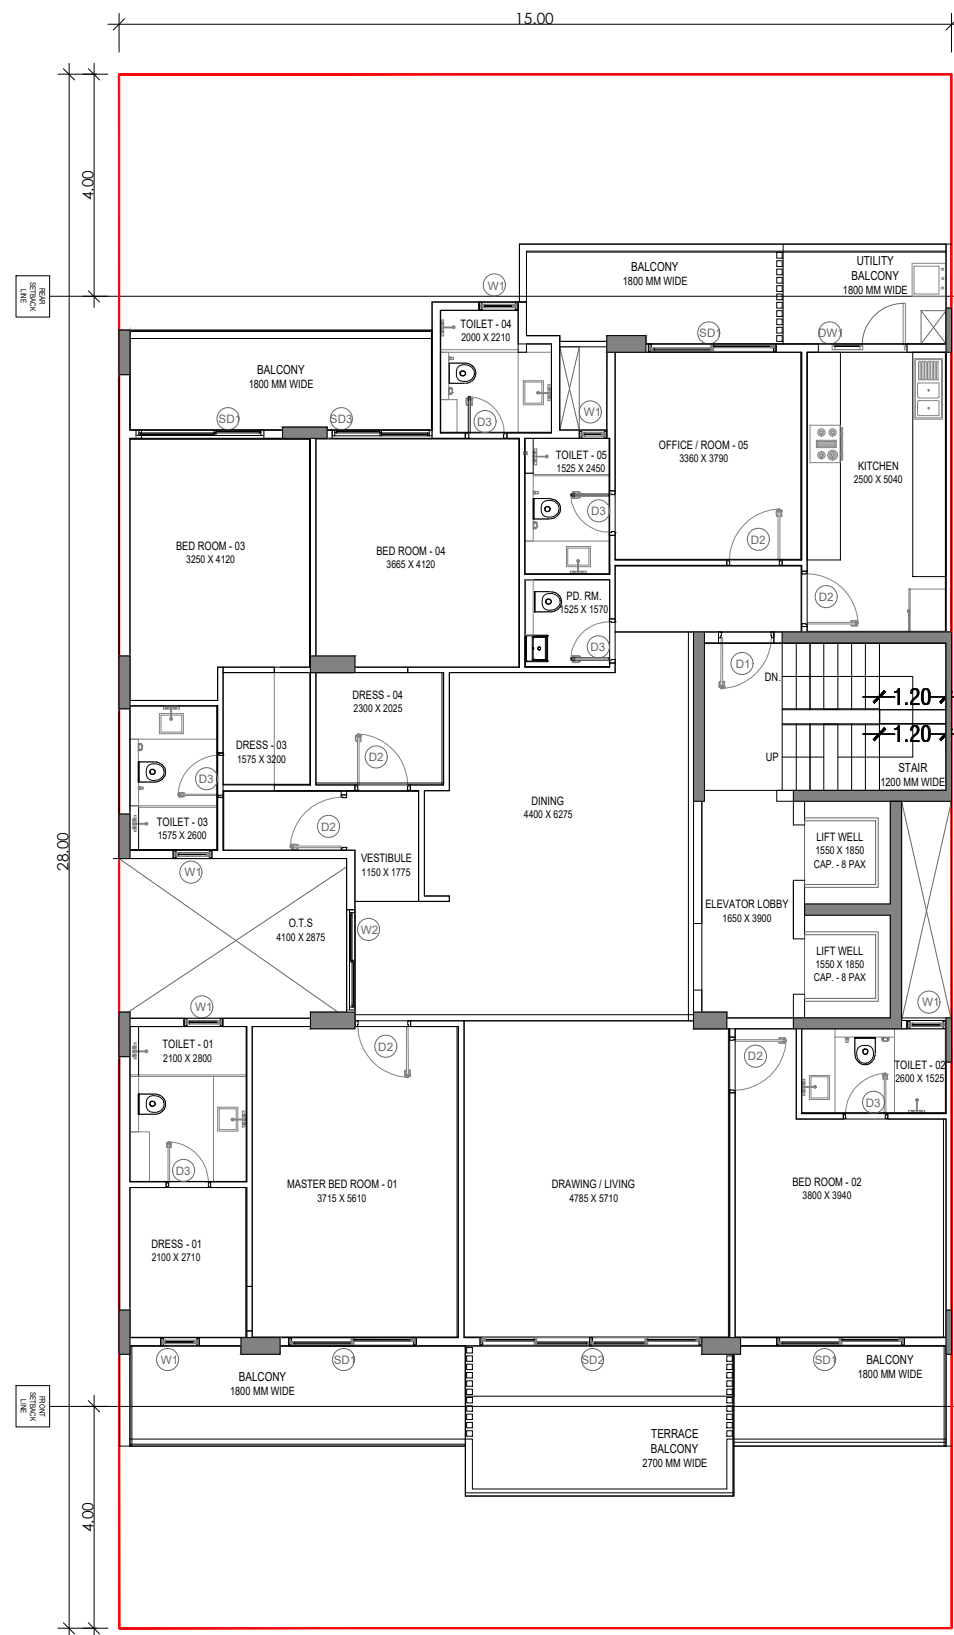


TYPICAL FLOOR PLAN

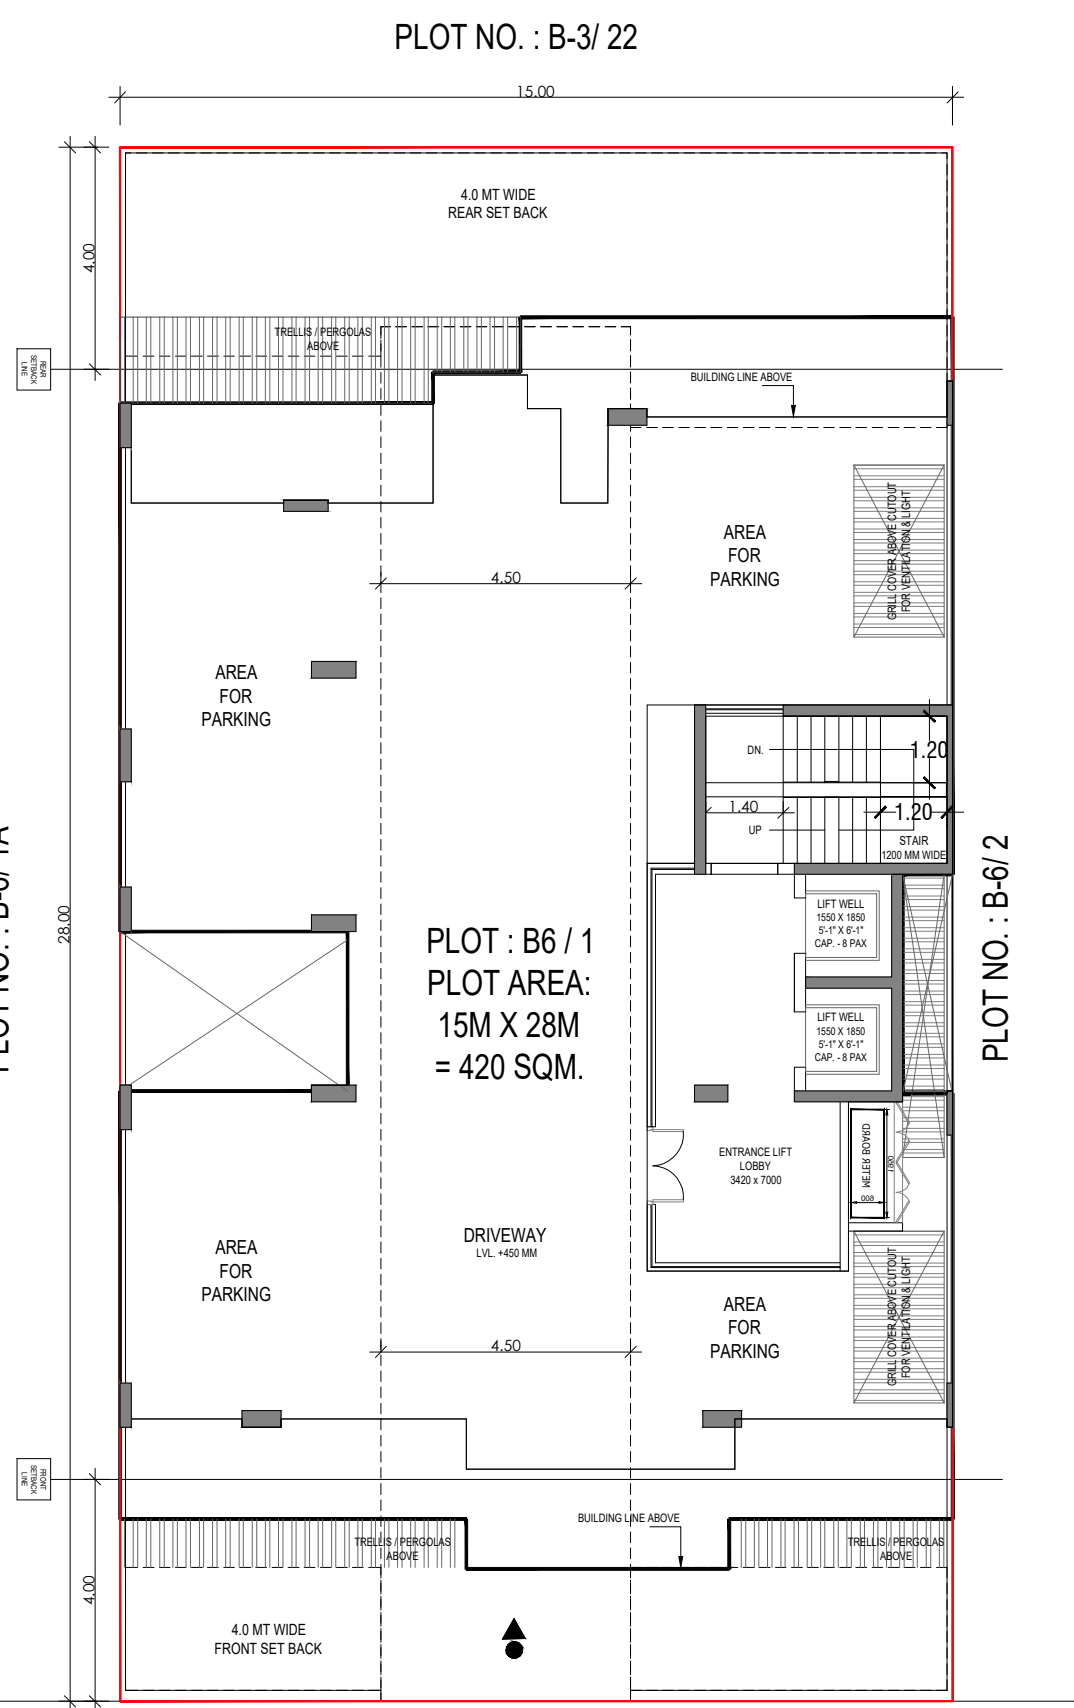


PLOT NO. : B-6/1A


PLOT NO. : B-6/2

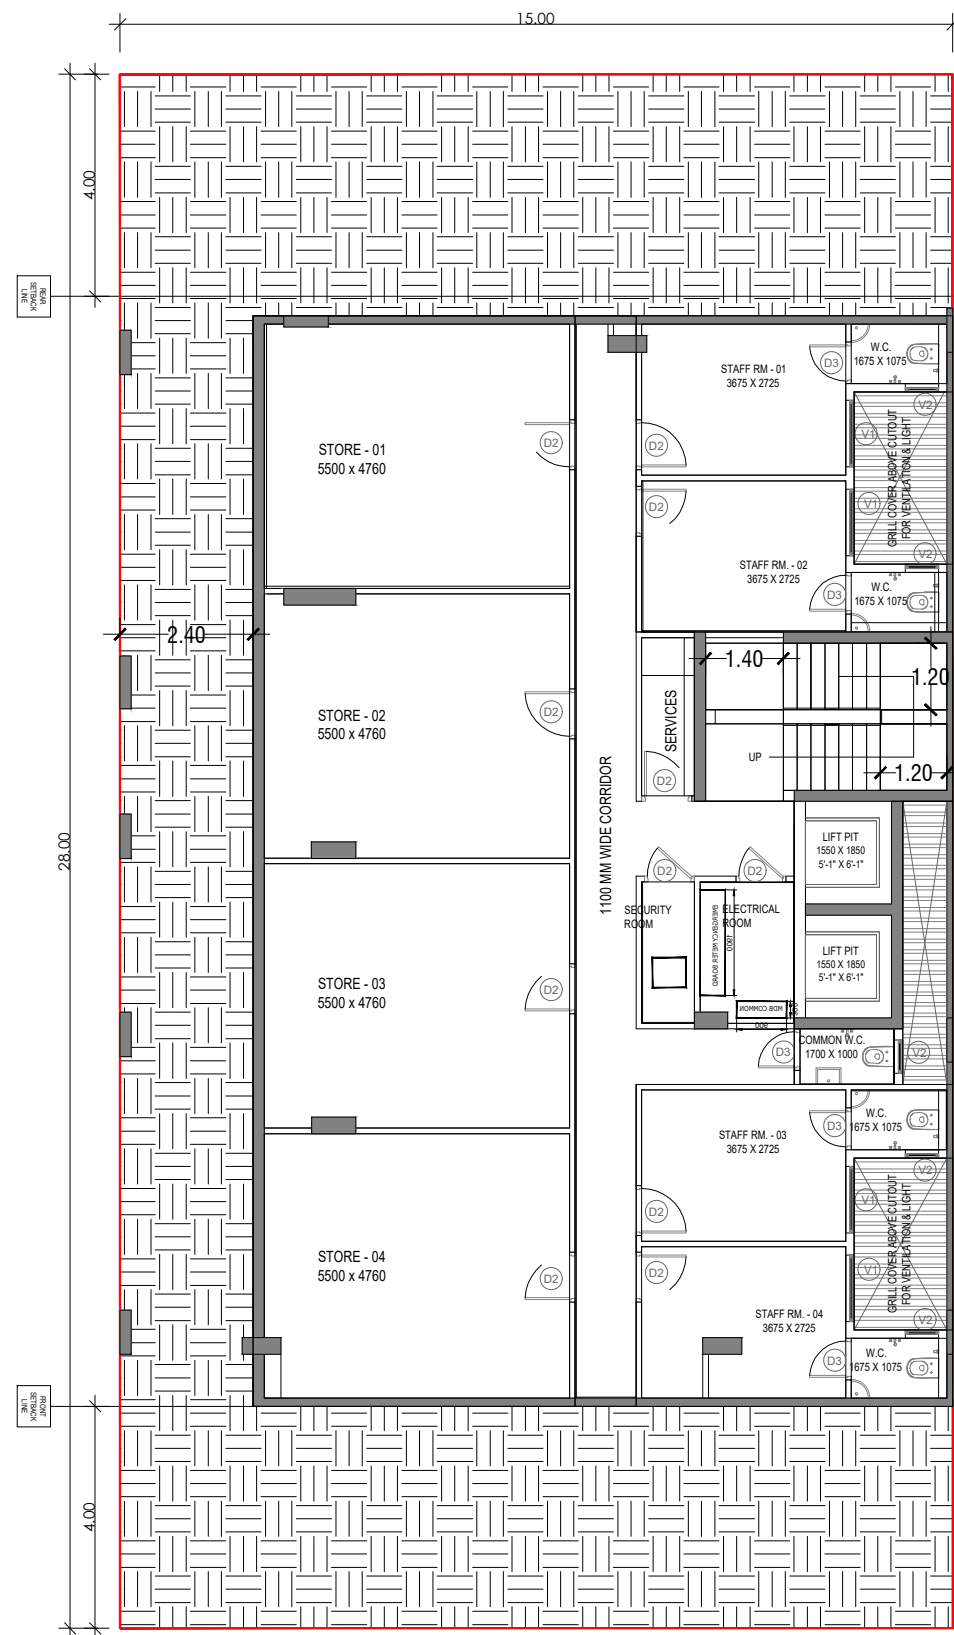


BASEMENT FLOOR PLAN

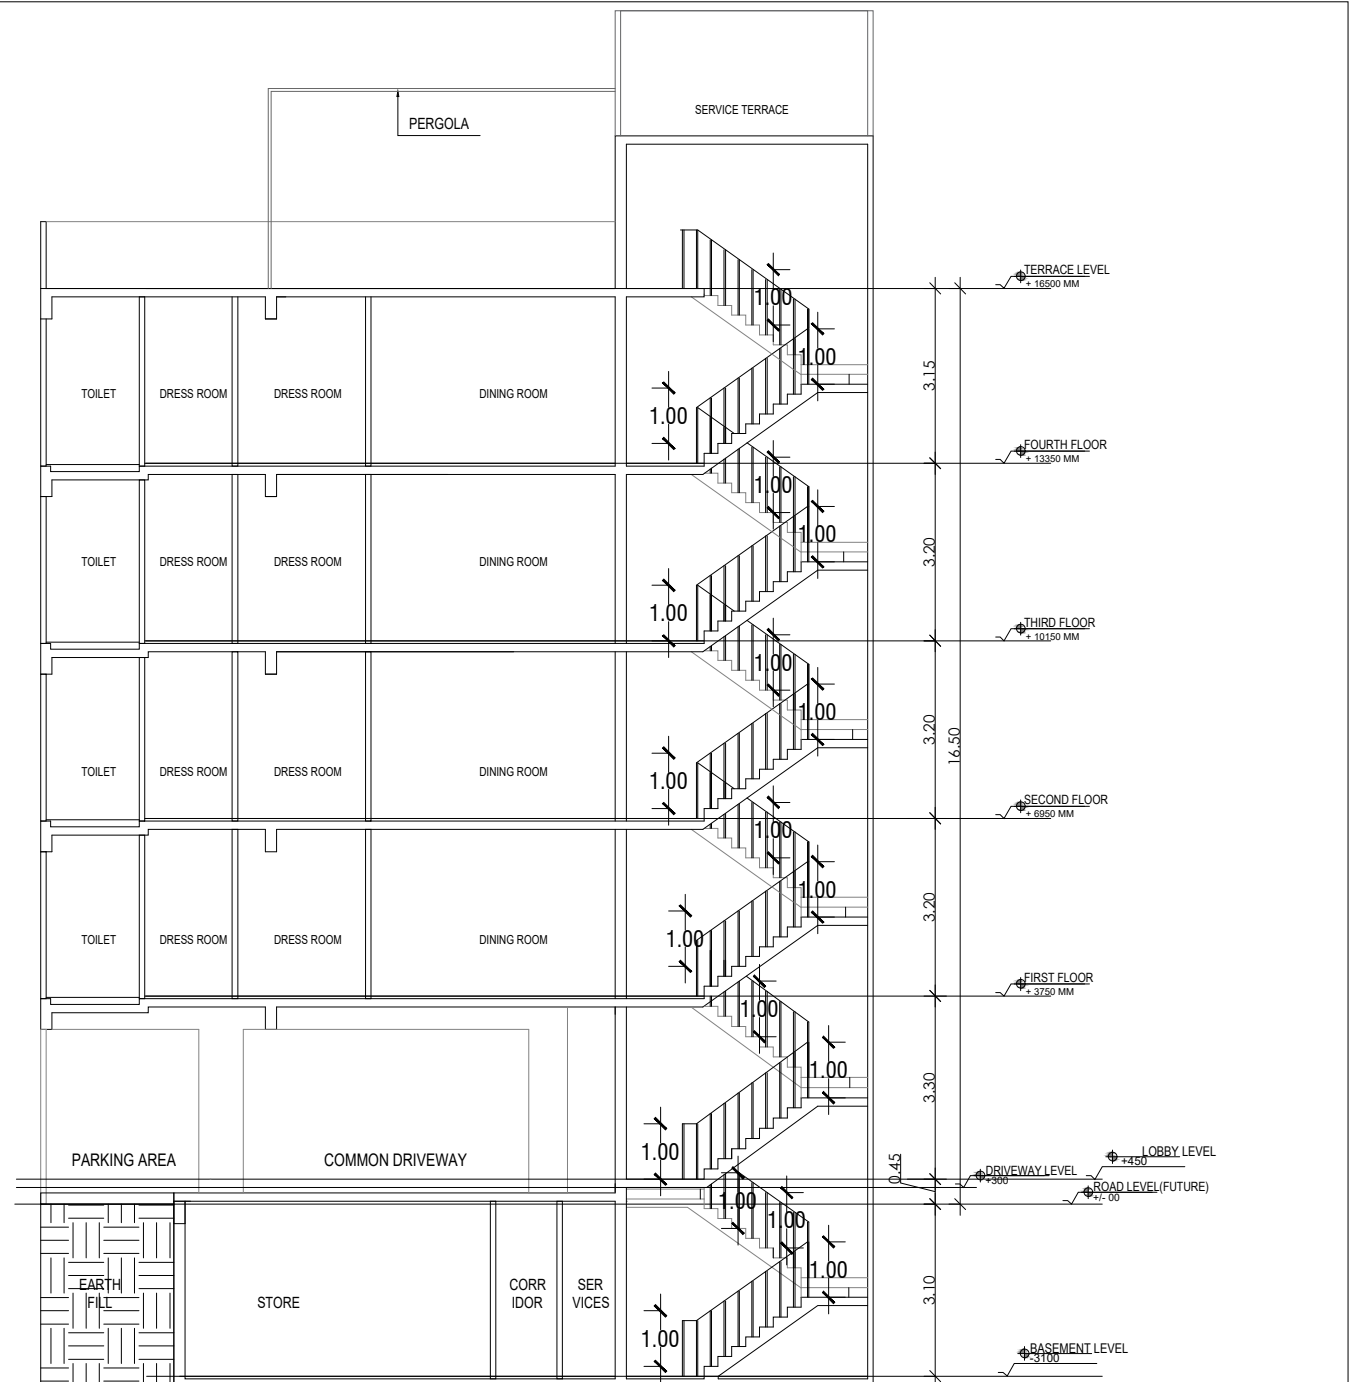

SECTION 1

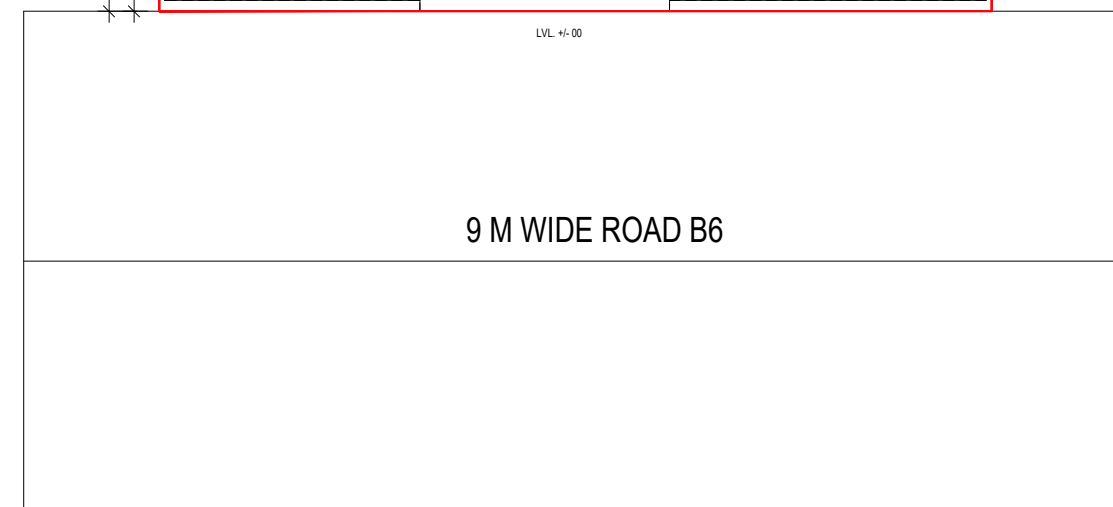


STILT FLOOR PLAN

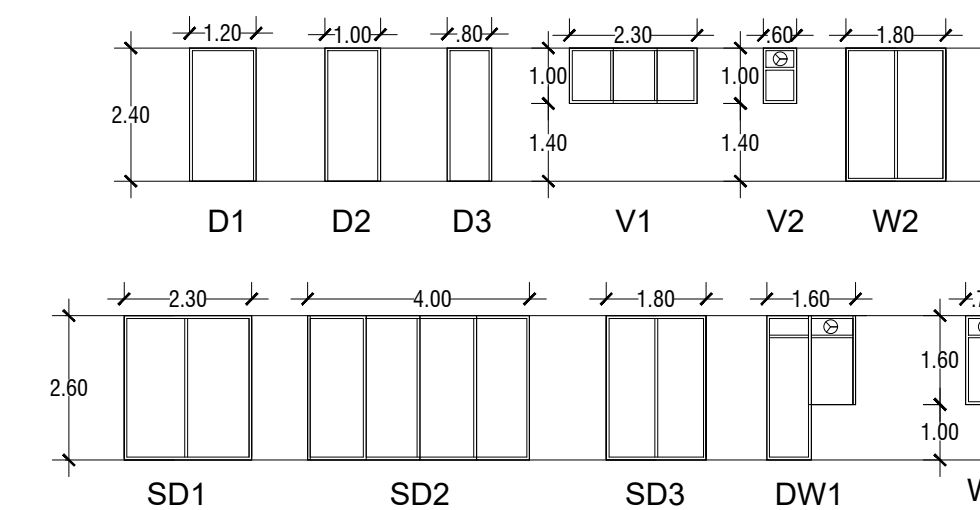


DOOR WINDOW SCHEDULE


NO	NO	TYPE	HEIGHT	CL. LVL.	WIND. LVL.
1	1	DOOR	2.10	2.10	2.10
2	2	DOOR	2.10	2.10	2.10
3	3	DOOR	2.10	2.10	2.10
4	4	DOOR	2.10	2.10	2.10
5	5	DOOR	2.10	2.10	2.10
6	6	DOOR	2.10	2.10	2.10
7	7	DOOR	2.10	2.10	2.10
8	8	DOOR	2.10	2.10	2.10
9	9	DOOR	2.10	2.10	2.10
10	10	DOOR	2.10	2.10	2.10
11	11	DOOR	2.10	2.10	2.10

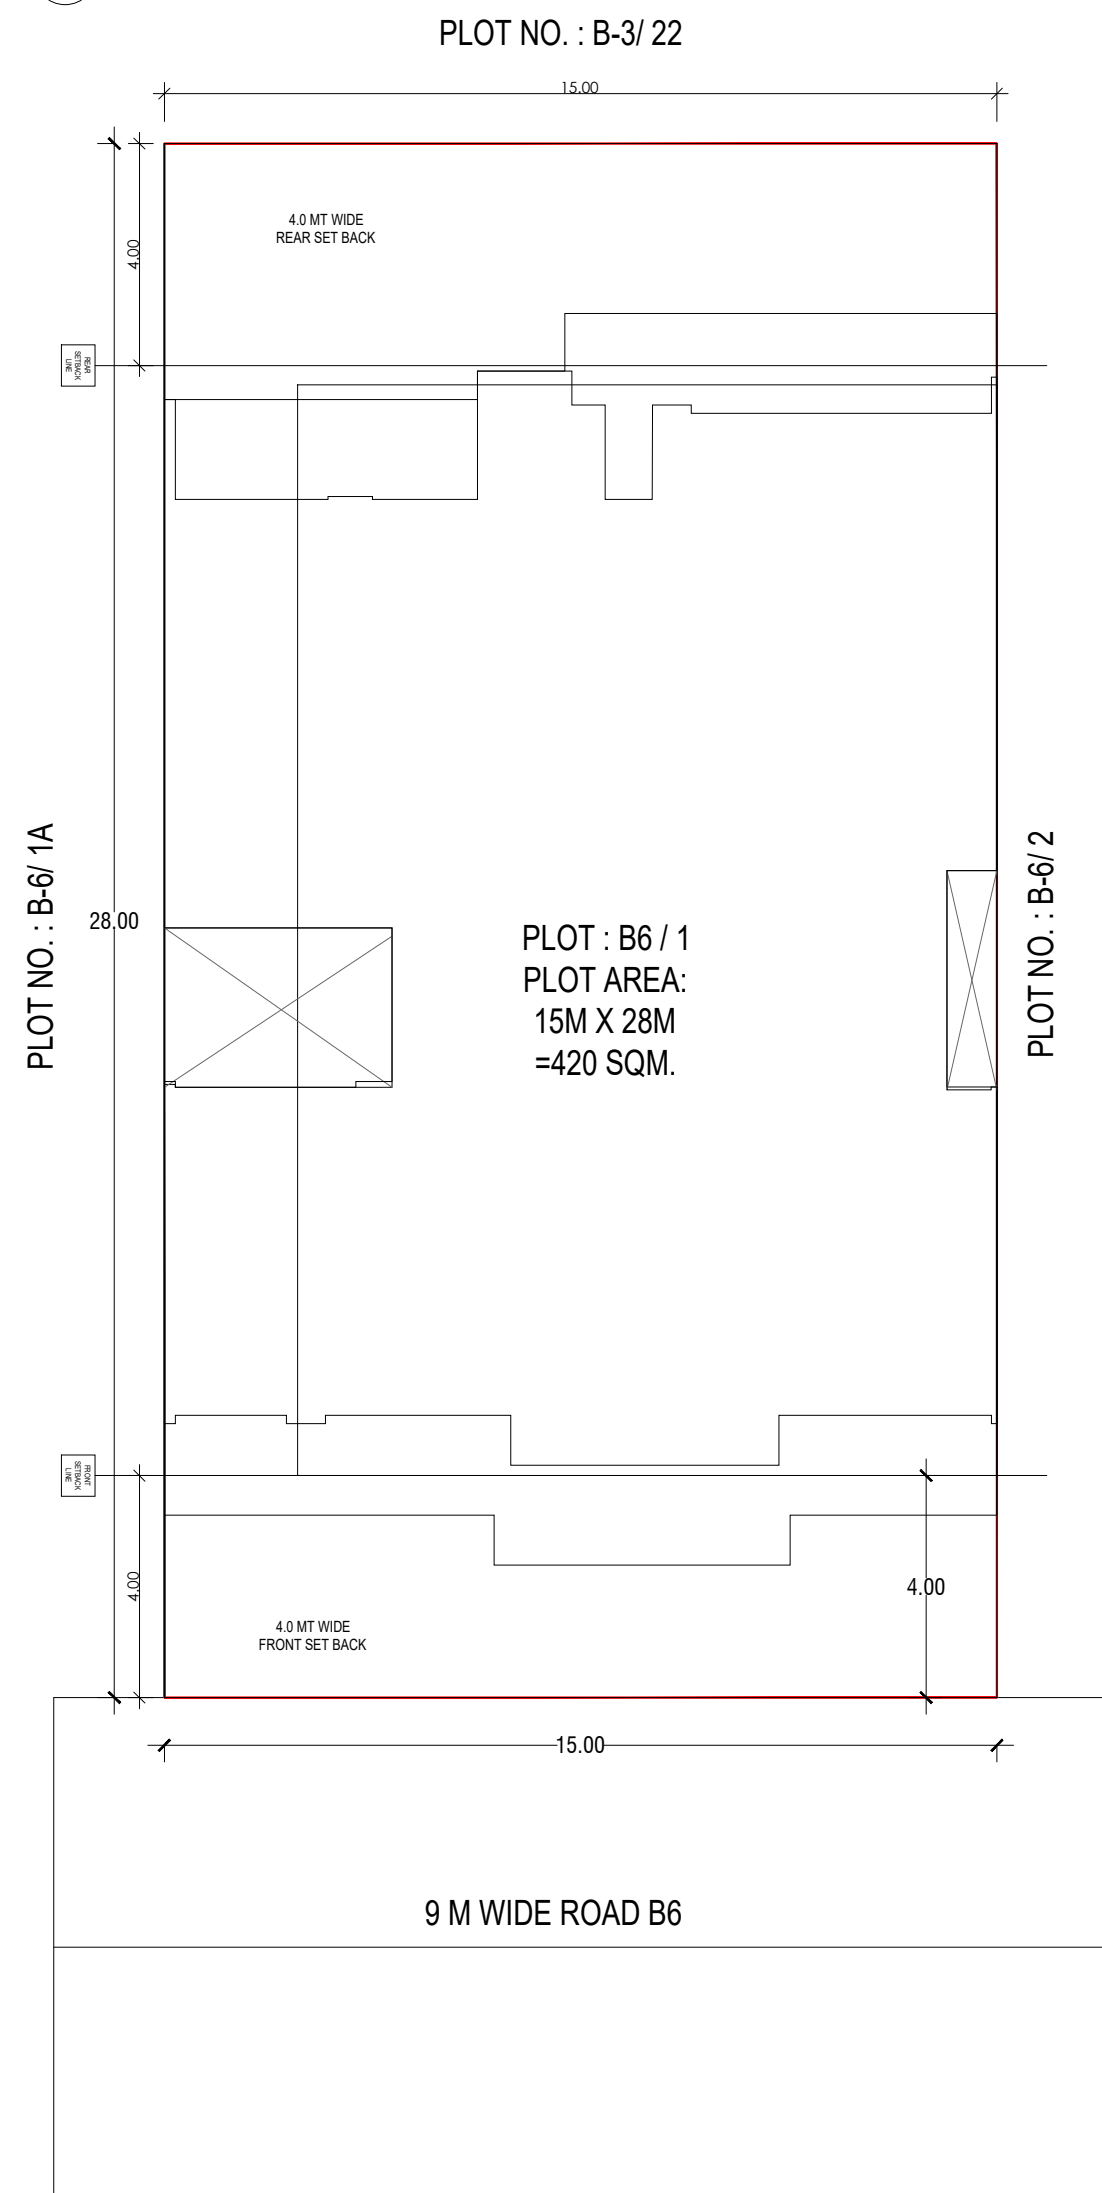

SITE PLAN

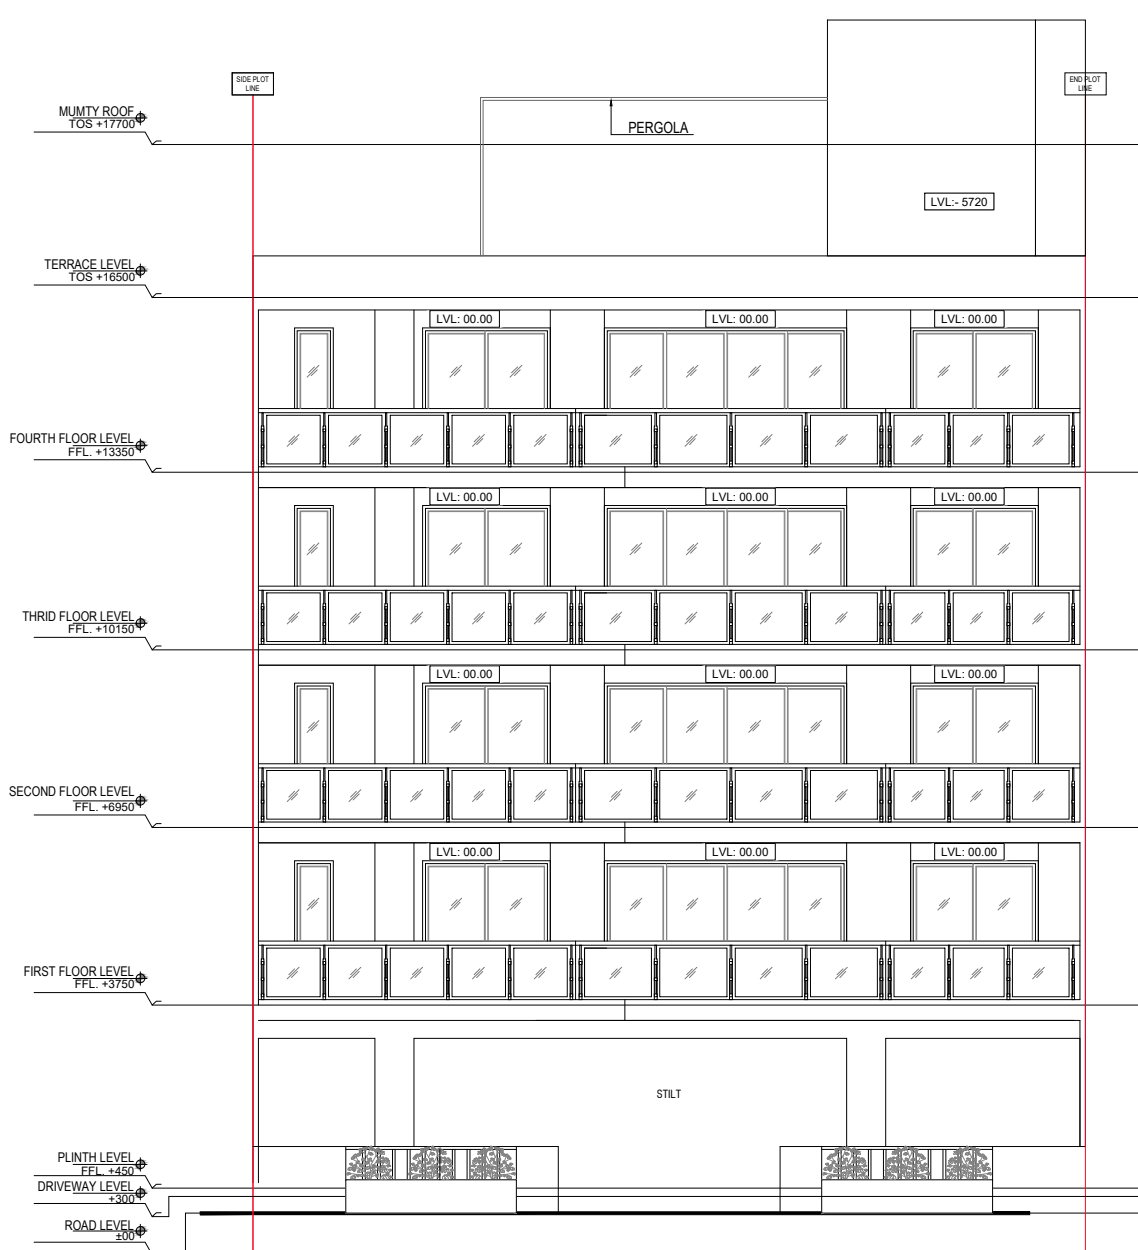



FRONT ELEVATION

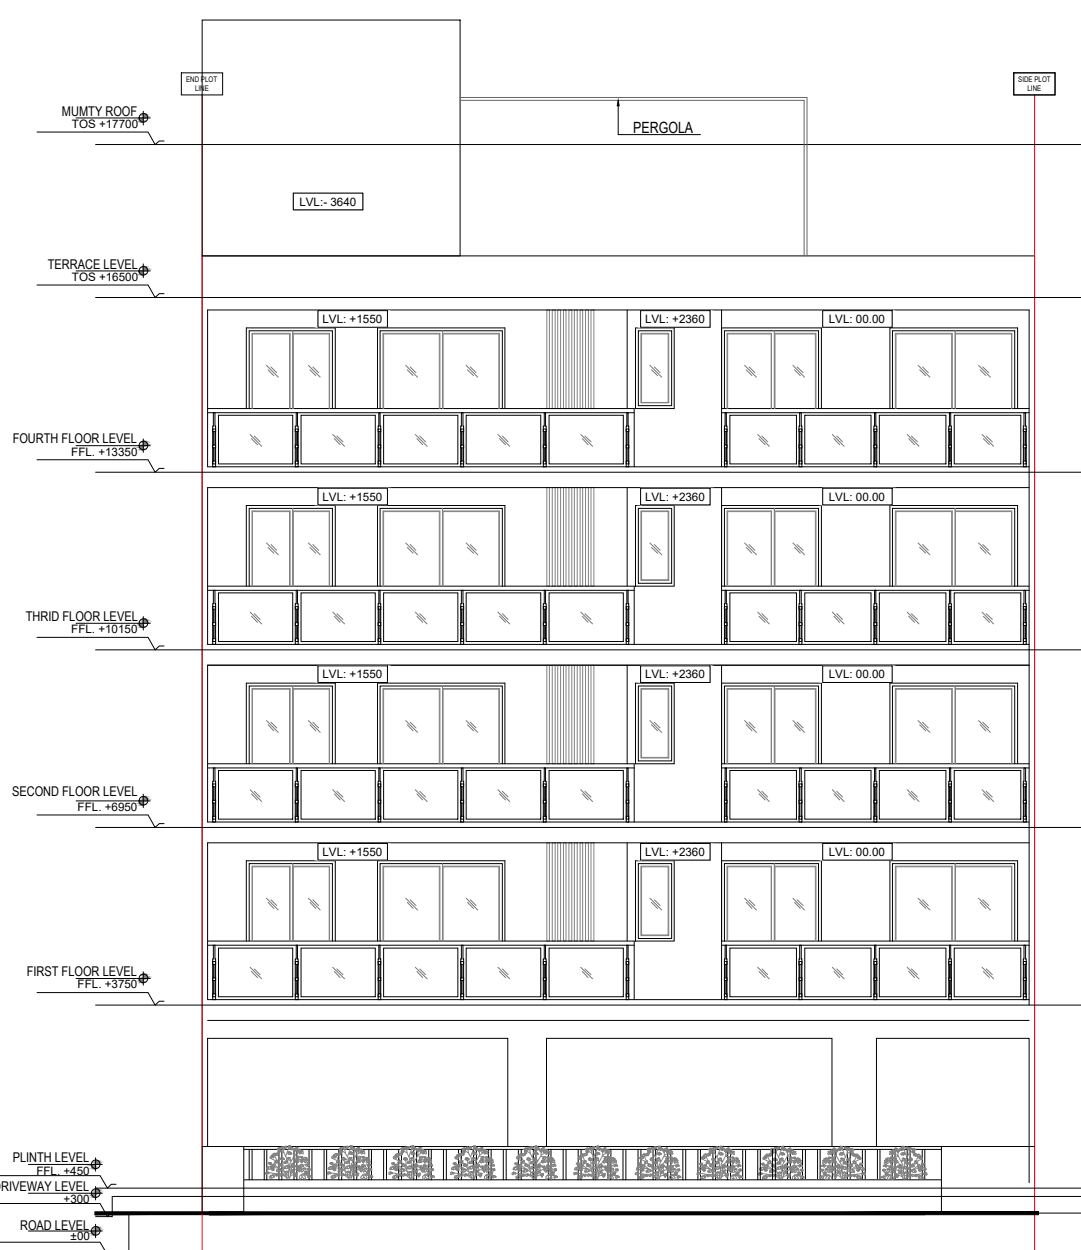

REAR ELEVATION



SECTION 2

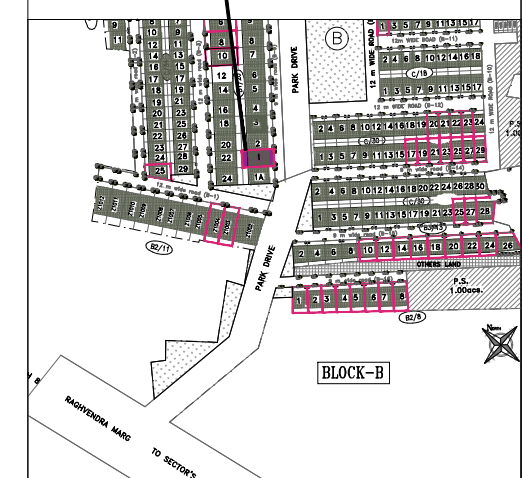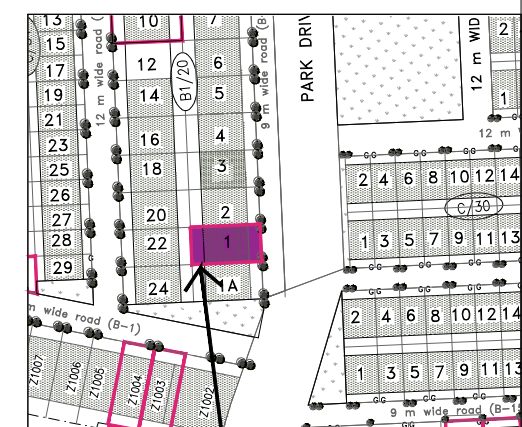

PLOT TYPE AS PER REVISED ZONING PLAN FOR DLF-5, GURUGRAM (HARYANA)
PLOT NO: B-6 / 1,
AT 9 M WIDE ROAD B-6

Clients :-

M/s DLF LIMITED.

Architects

Arcop Associates Pvt. Ltd.

Plot- 36b, Sec-32, Gurgaon-122001

Ph: 26242050, 26242169

Architect's Signature



Owners' Signature

Project :-

Proposed Residential Building
(Independent floors),
On Plot No. B-6/ 1,
DLF- 5,
Gurugram, Haryana

Drawing Title:-
FLOOR PLANS, ELEVATION &
SECTION, SITE PLAN


Date

28-01-2022

Drawing No.


01

SCALE

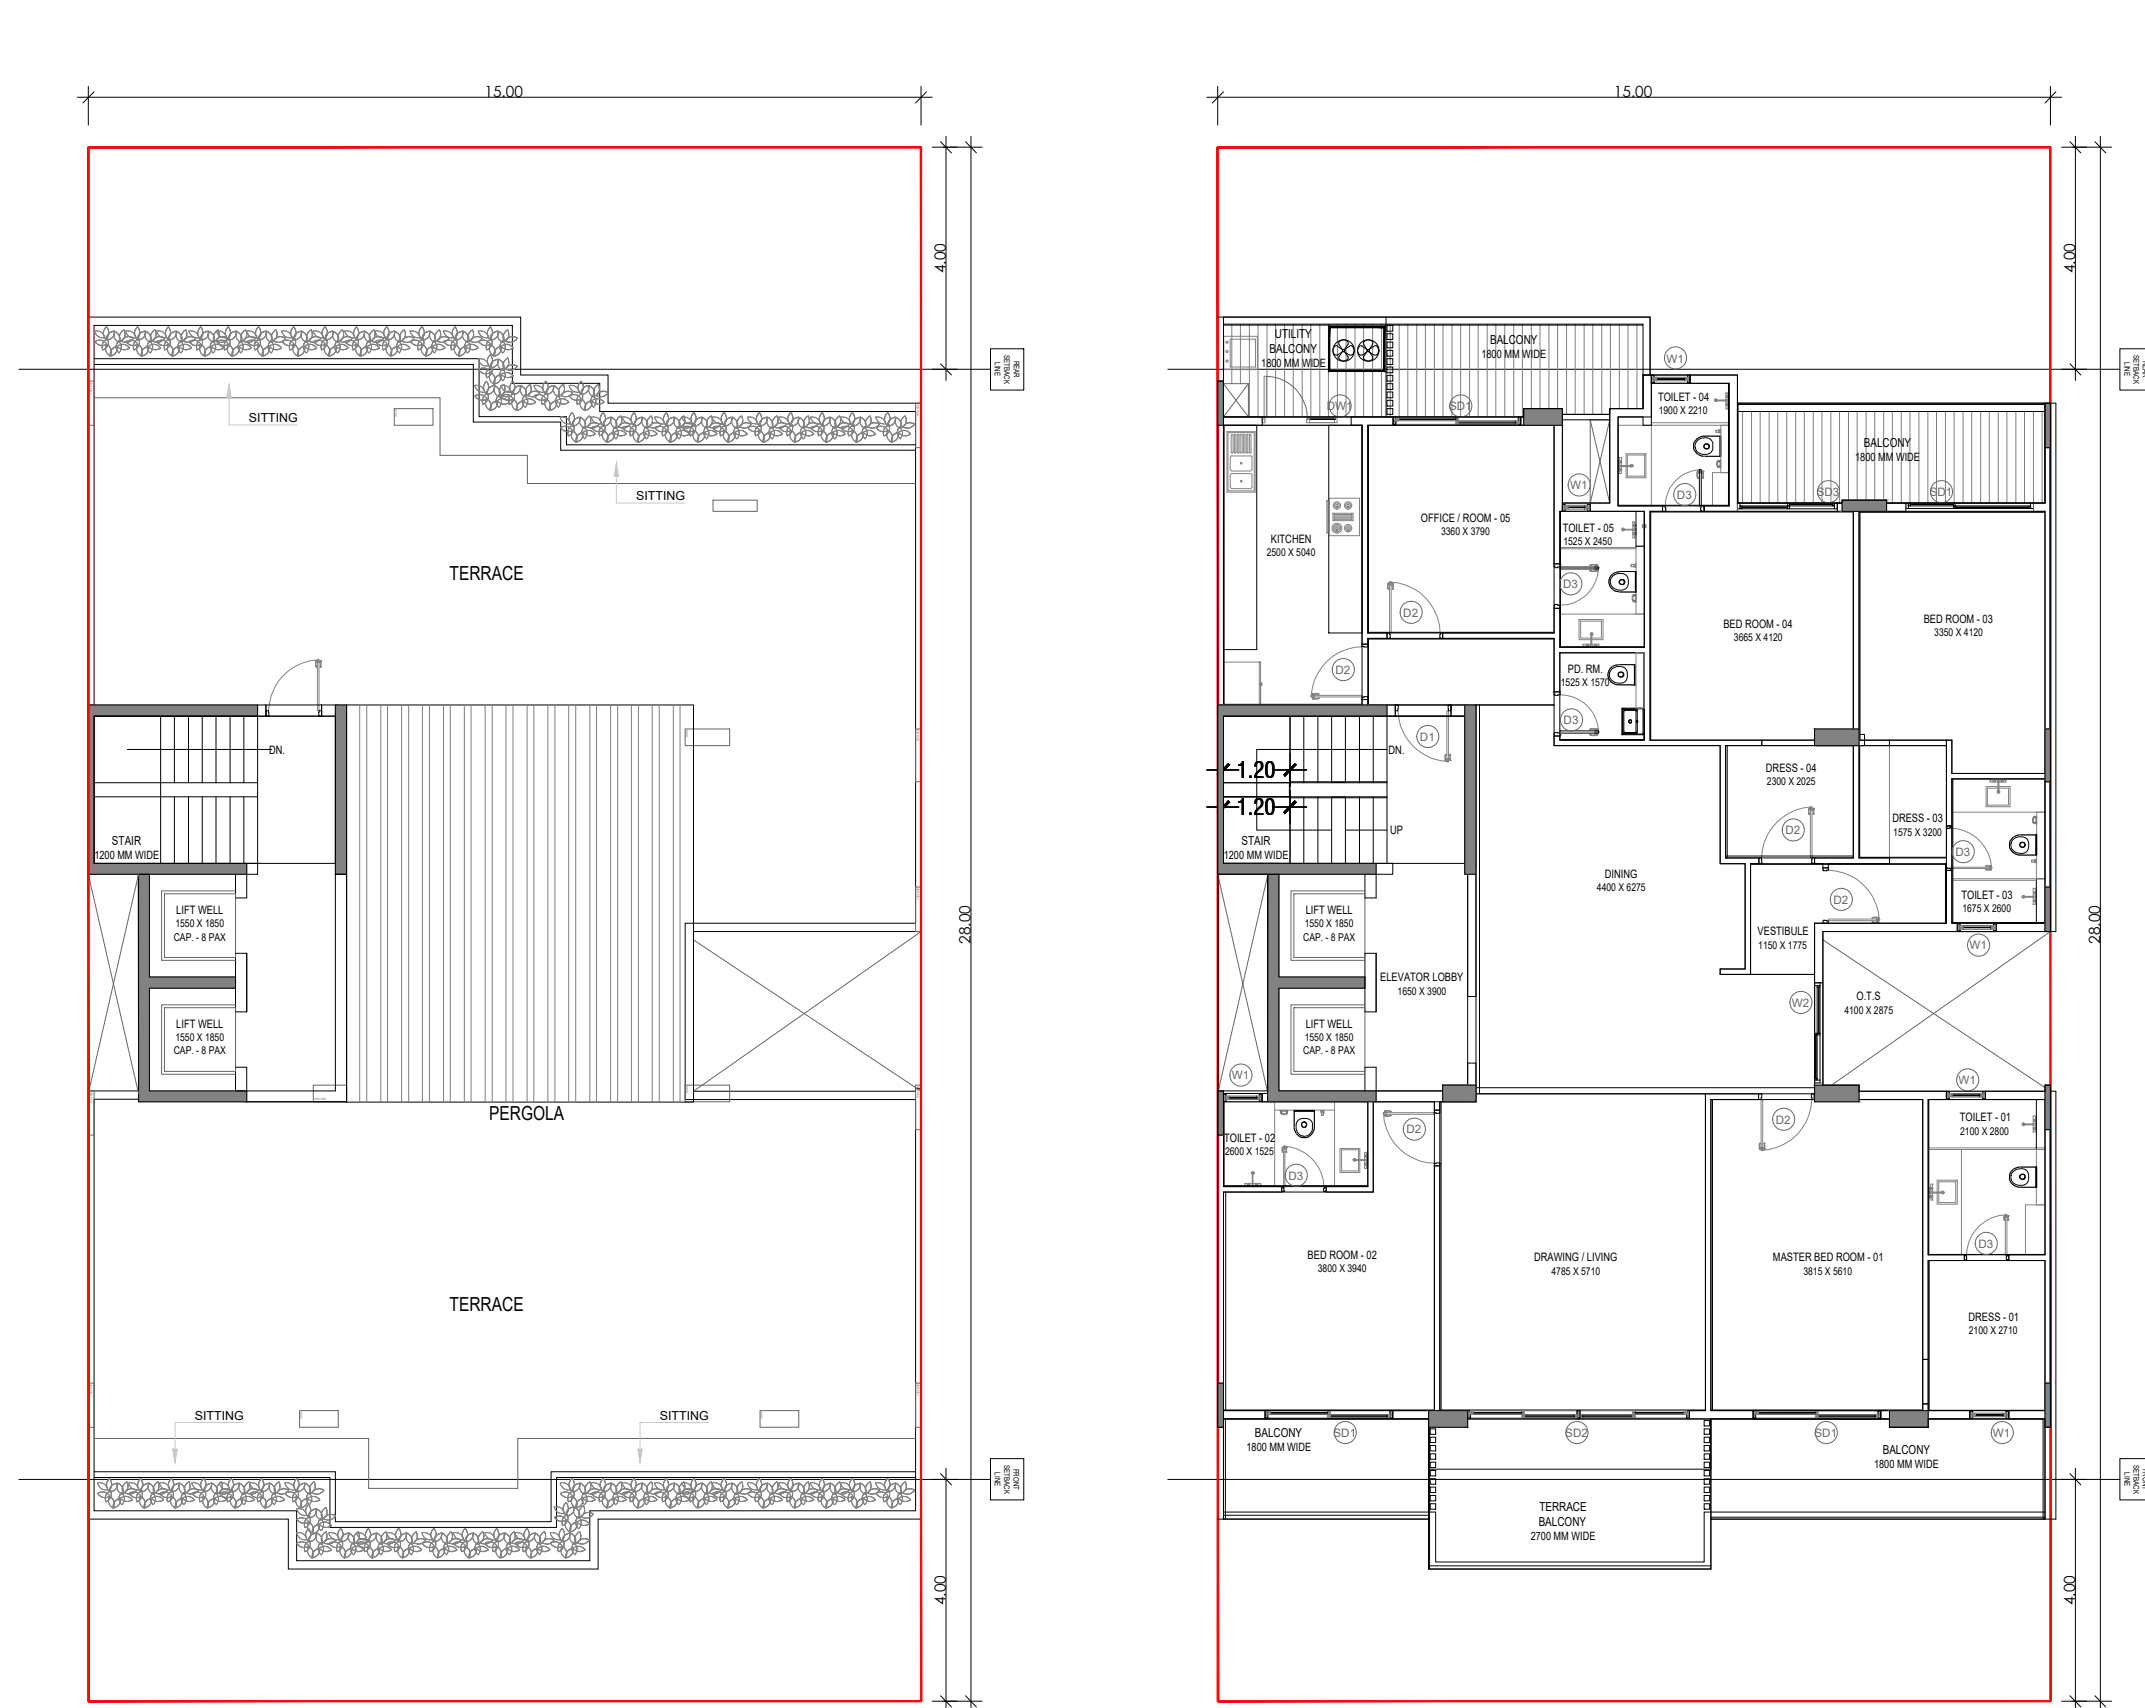

TERRACE PLAN

TYPICAL FLOOR PLAN

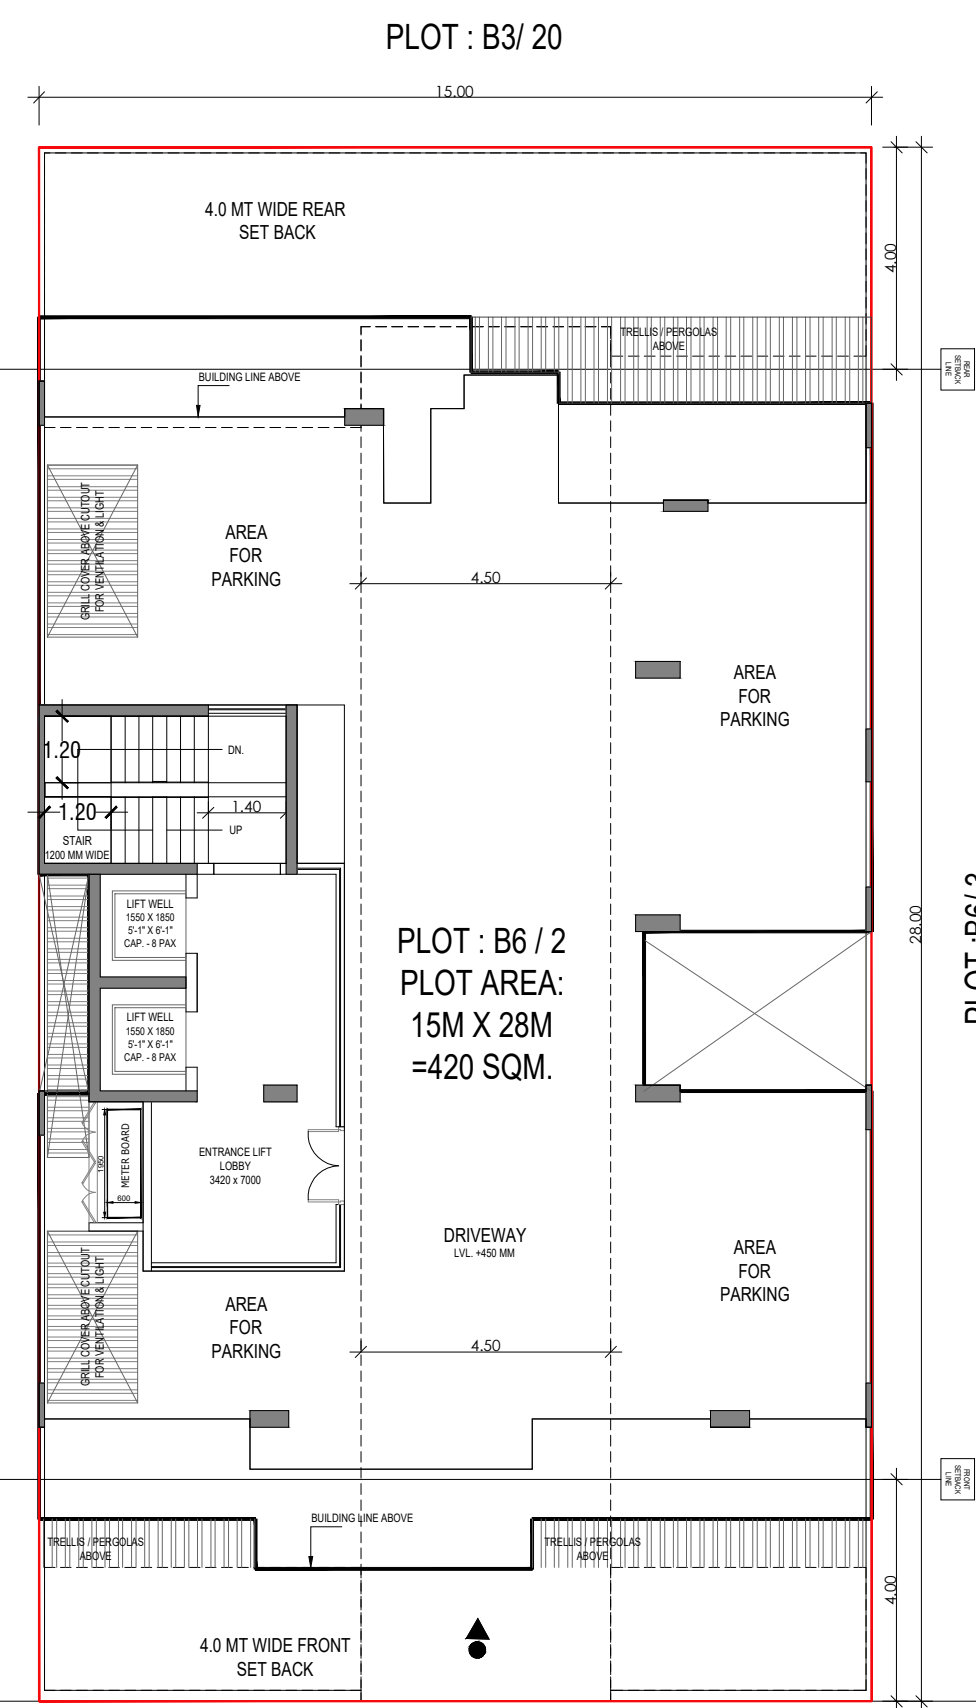


PLOT : B6/ 1


PLOT : B6/ 3

9M WIDE ROAD B6


STILT FLOOR PLAN

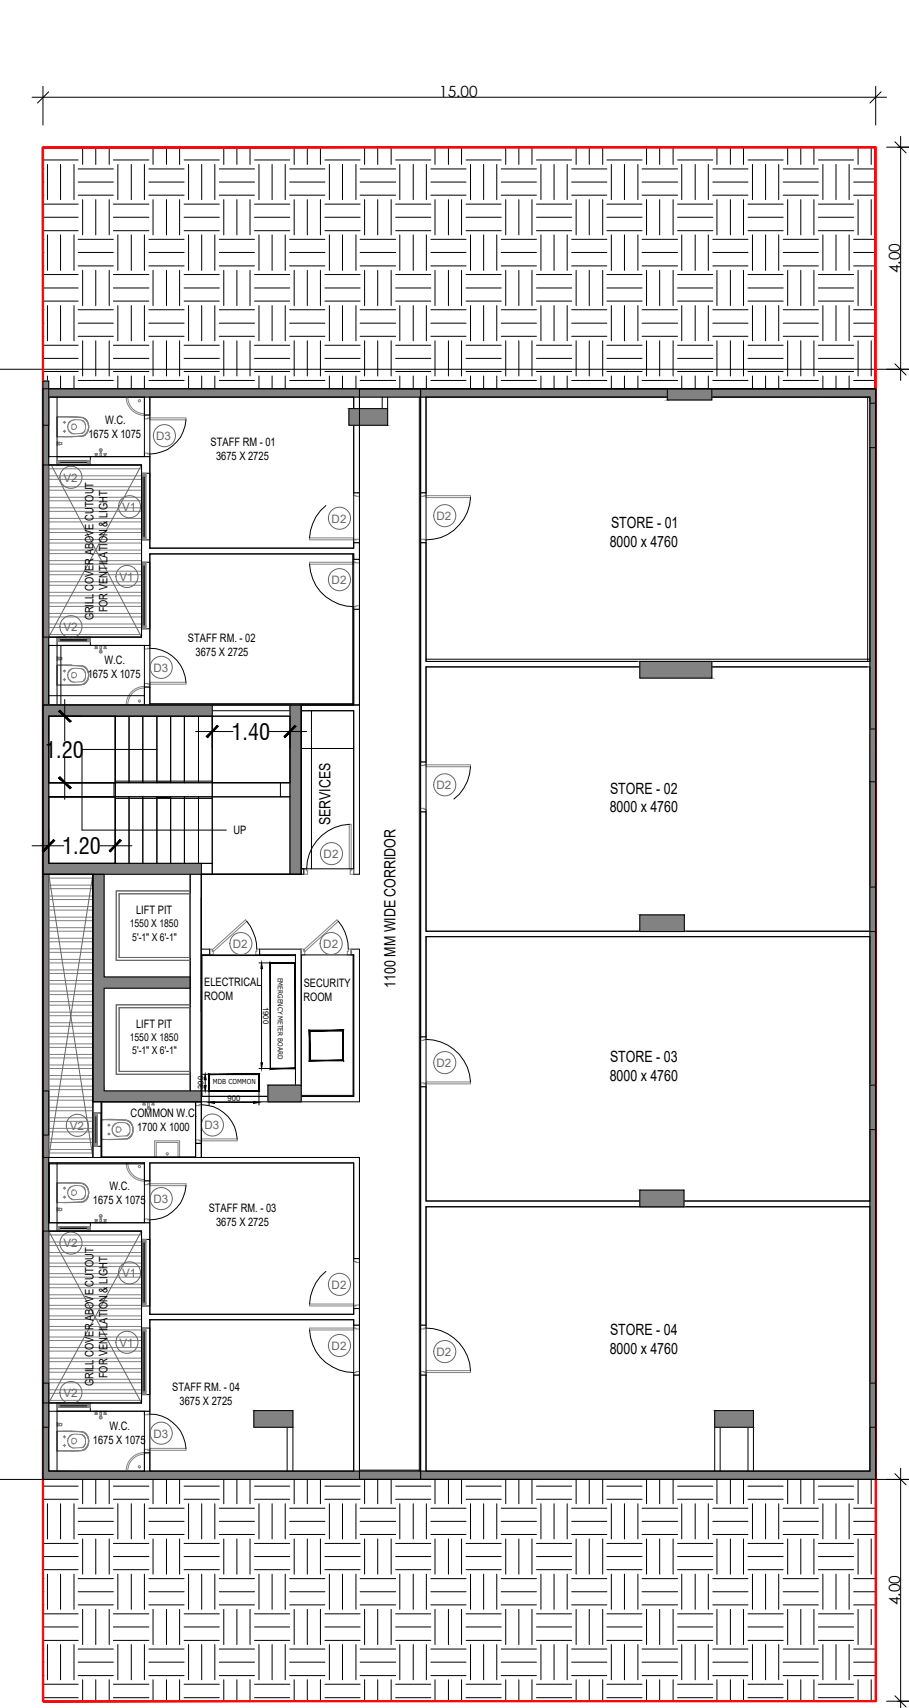


BASEMENT FLOOR PLAN

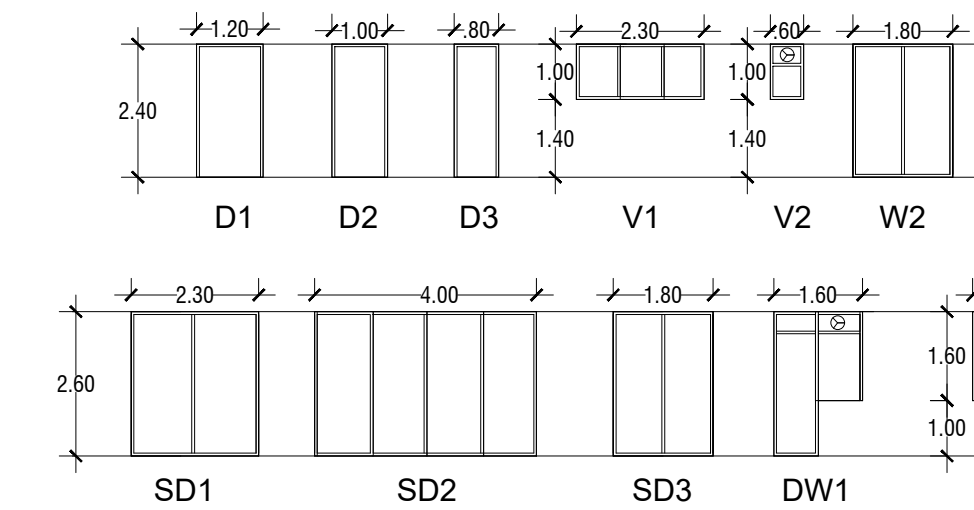

DOOR WINDOW SCHEDULE

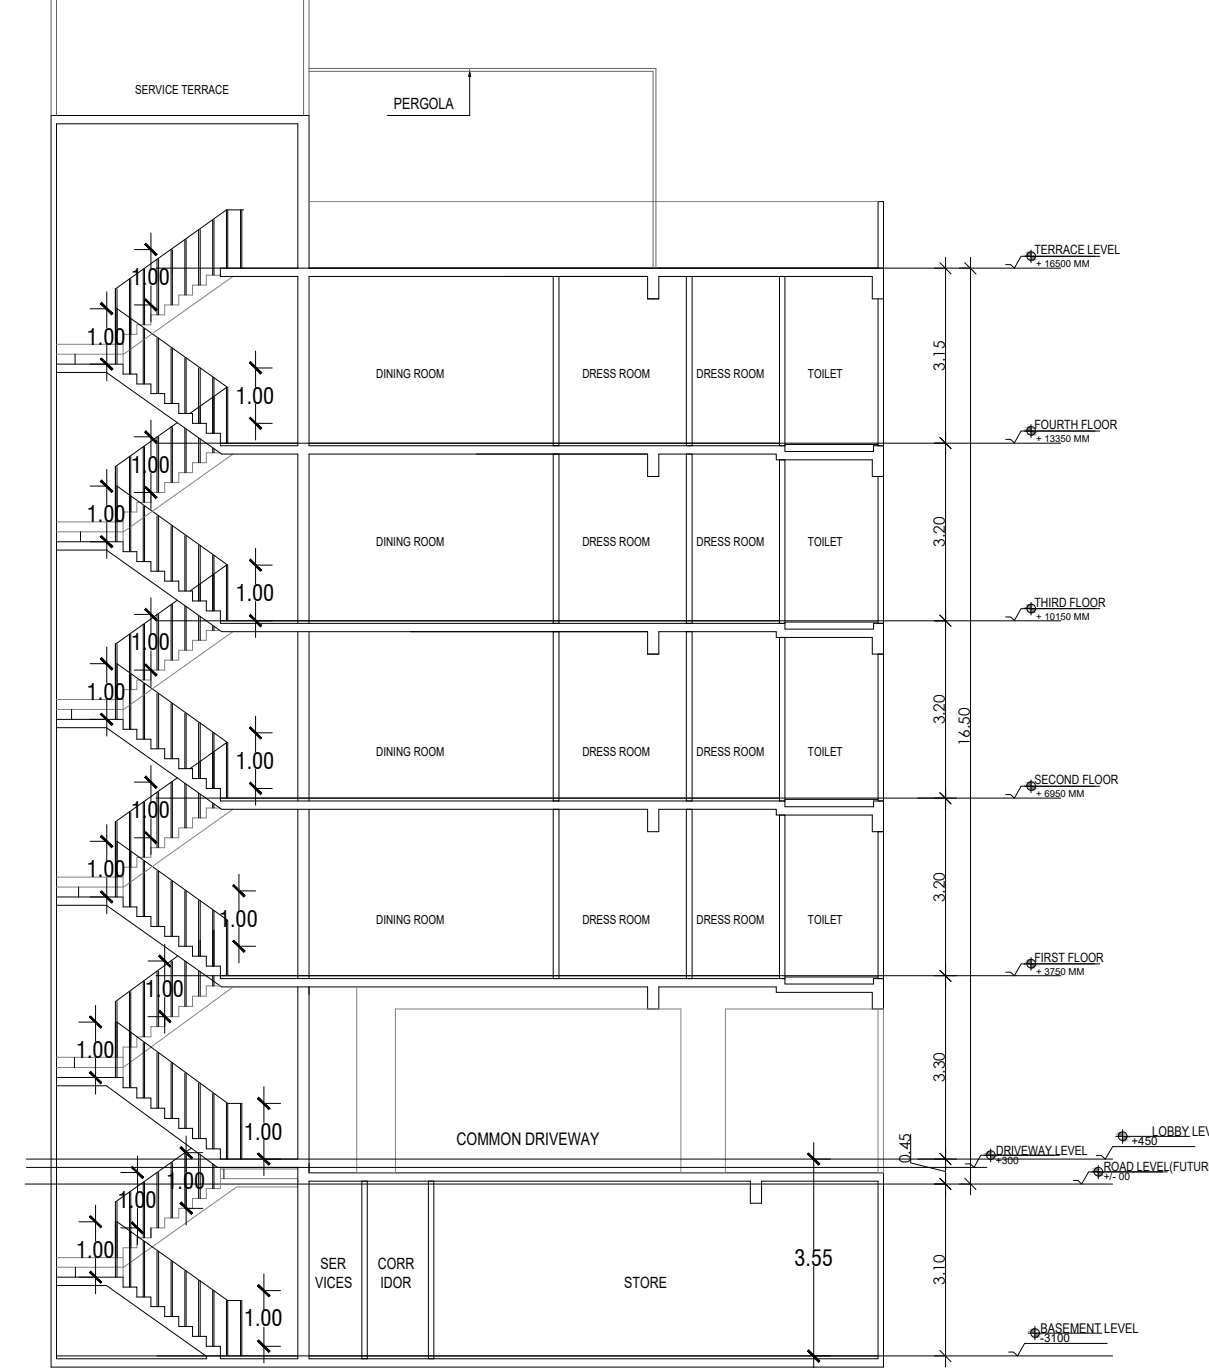

SECTION 1

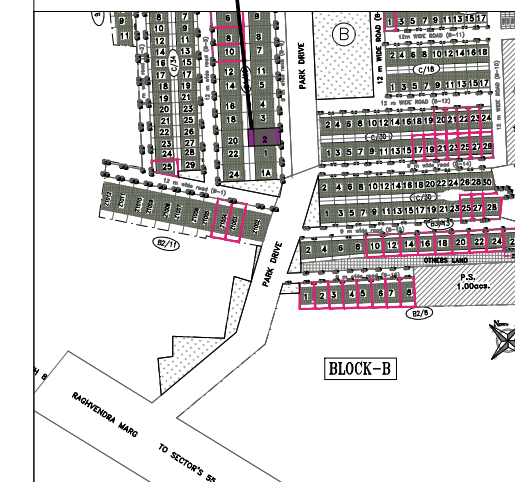

PLOT TYPE AS PER REVISED ZONING PLAN FOR DLF - 5, GURUGRAM (HARYANA)
PLOT NO: B-6 / 2,
AT 9 M WIDE ROAD B-6

Clients :-

M/s DLF LIMITED.

Architects

Arcoop Associates Pvt. Ltd.

Plot: 36b, Sec-32, Gurgaon-122001

Ph: 2642050, 2642169

Architect's Signature

Arcoop Associates
Pvt. Ltd.

Owners' Signature

Project :-

Proposed Residential Building
(Independent floors),
On Plot No. B-6/ 2,
DLF - 5,
Gurugram, Haryana

Drawing Title:-
FLOOR PLANS, ELEVATION &
SECTION, SITE PLAN


Date

03-01-2022

Drawing No.

01

SCALE

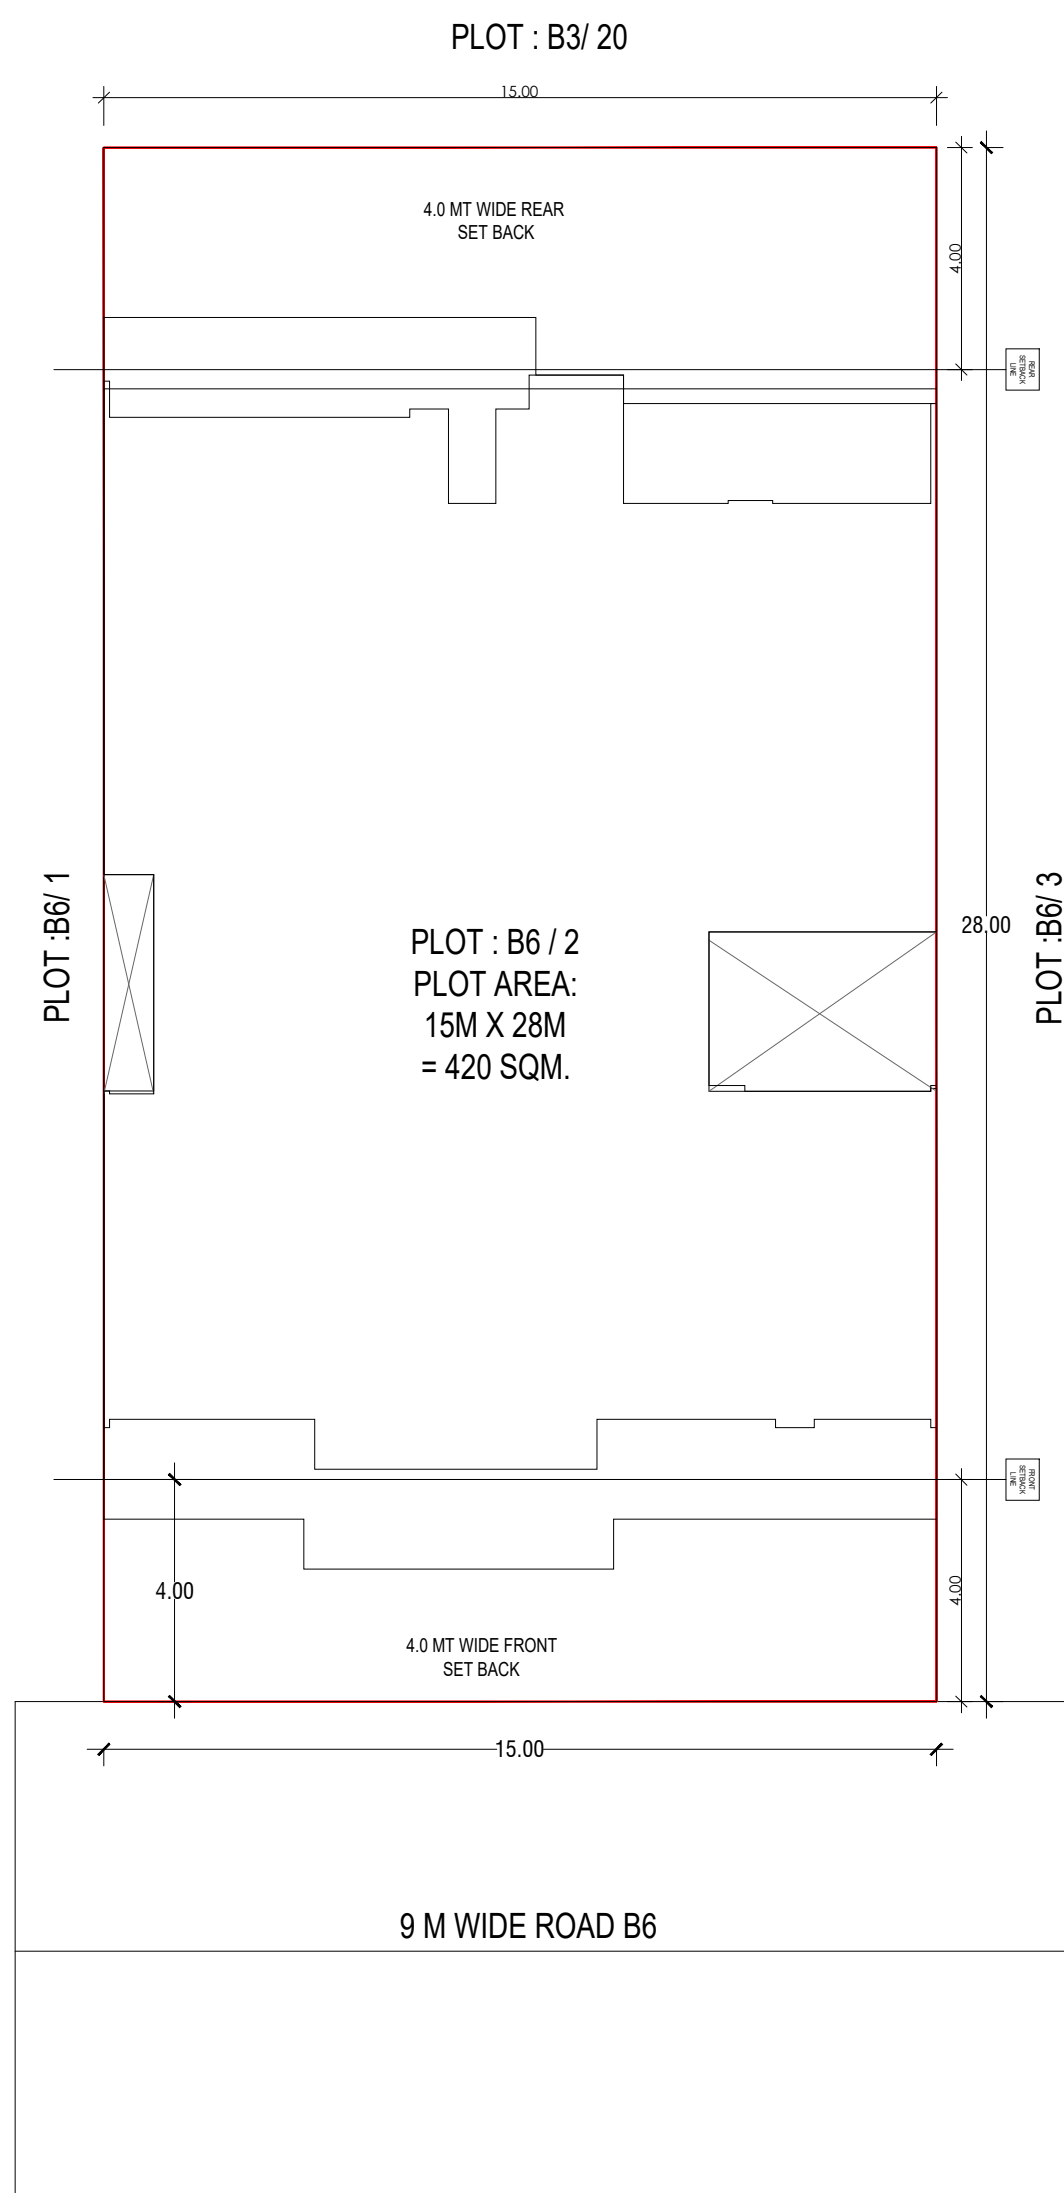


PLOT : B6/ 1

PLOT : B6/ 3


PLOT : B6/ 2
PLOT AREA:
15M X 28M
= 420 SQM.

9 M WIDE ROAD B6


SITE PLAN

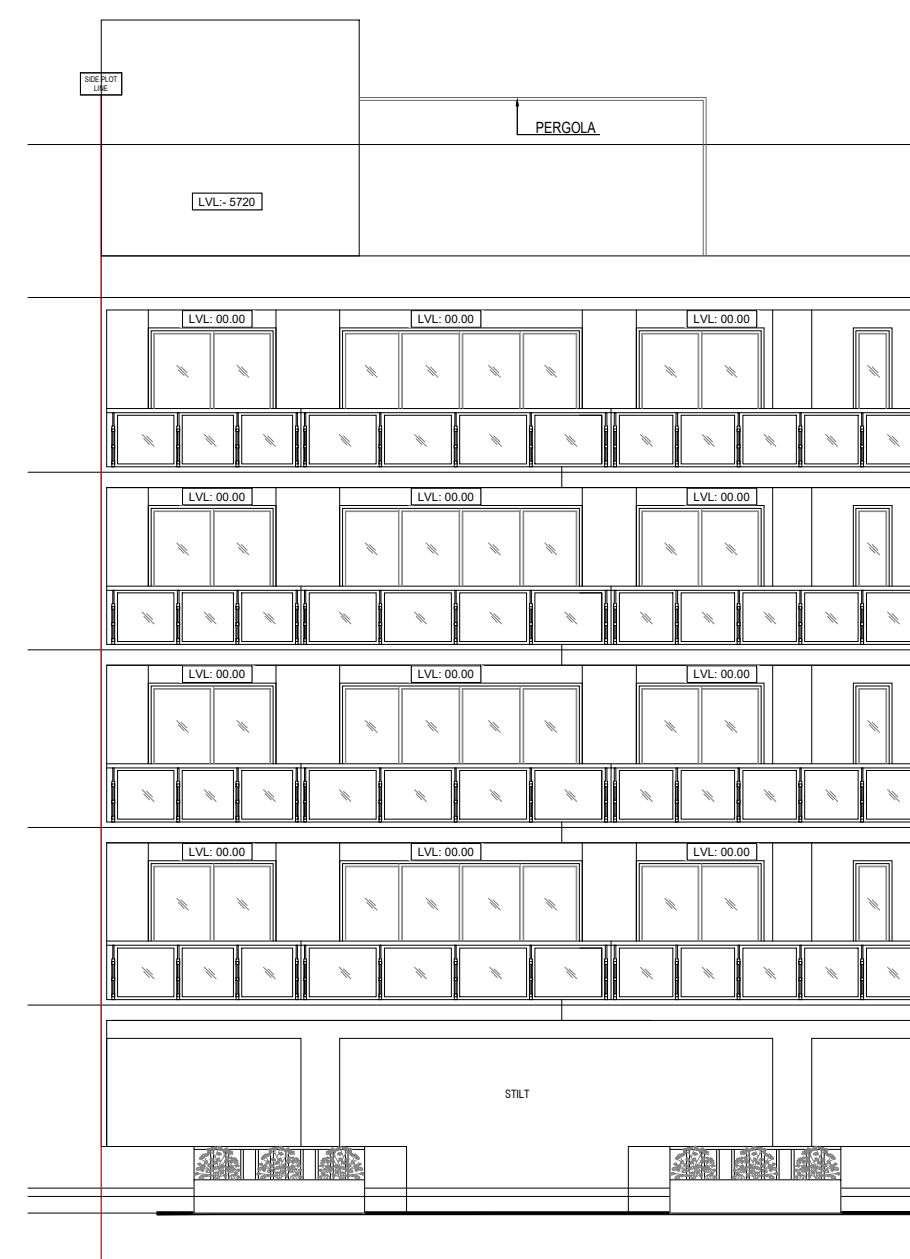






FRONT ELEVATION

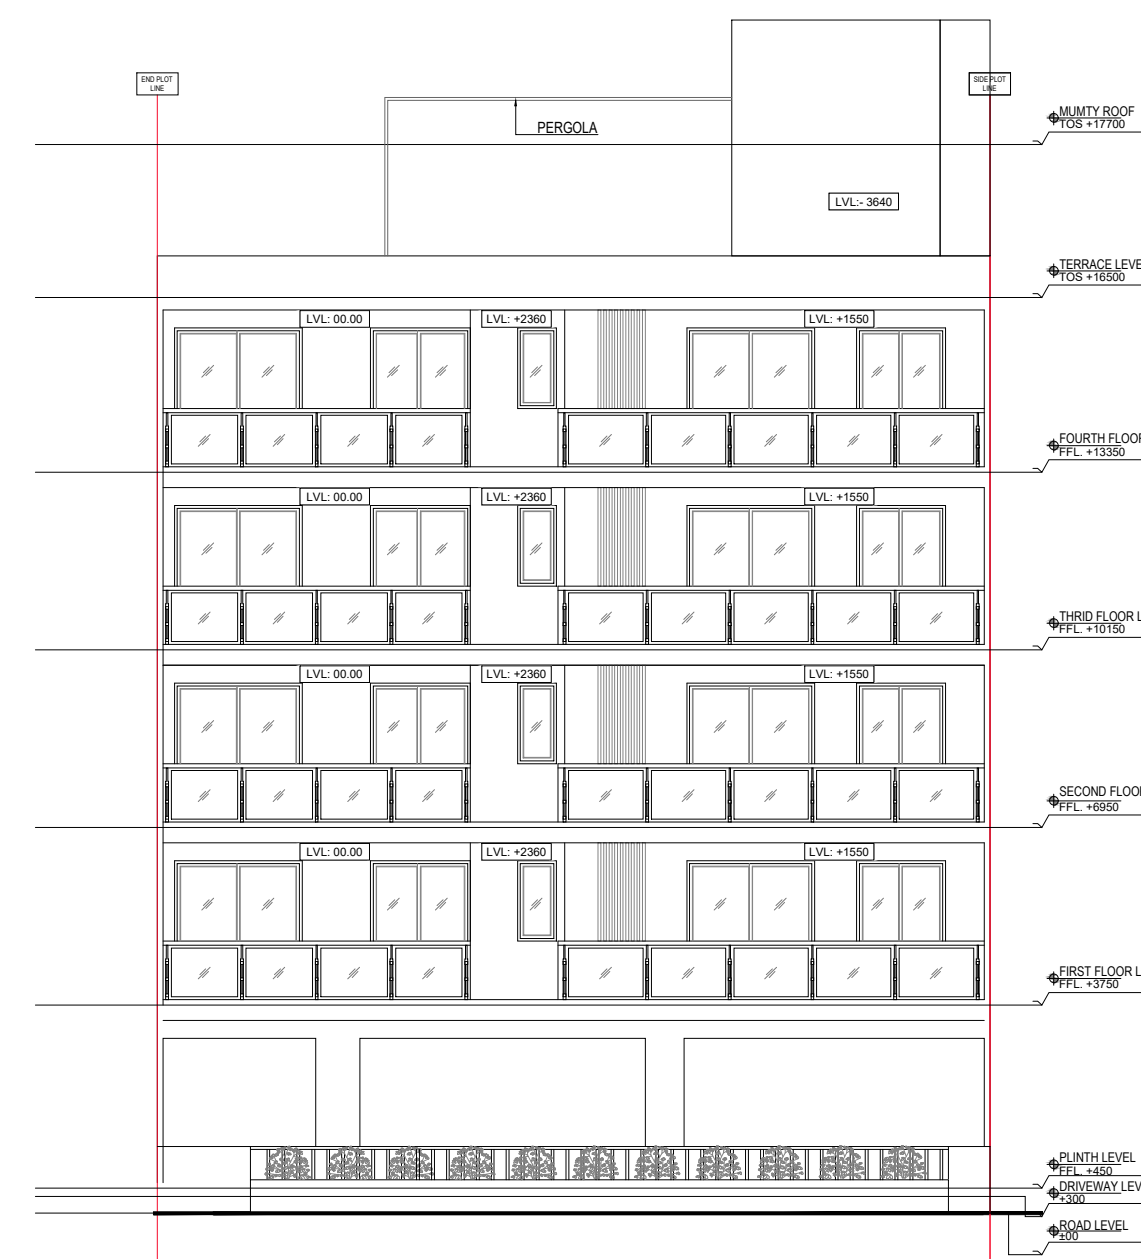


REAR ELEVATION

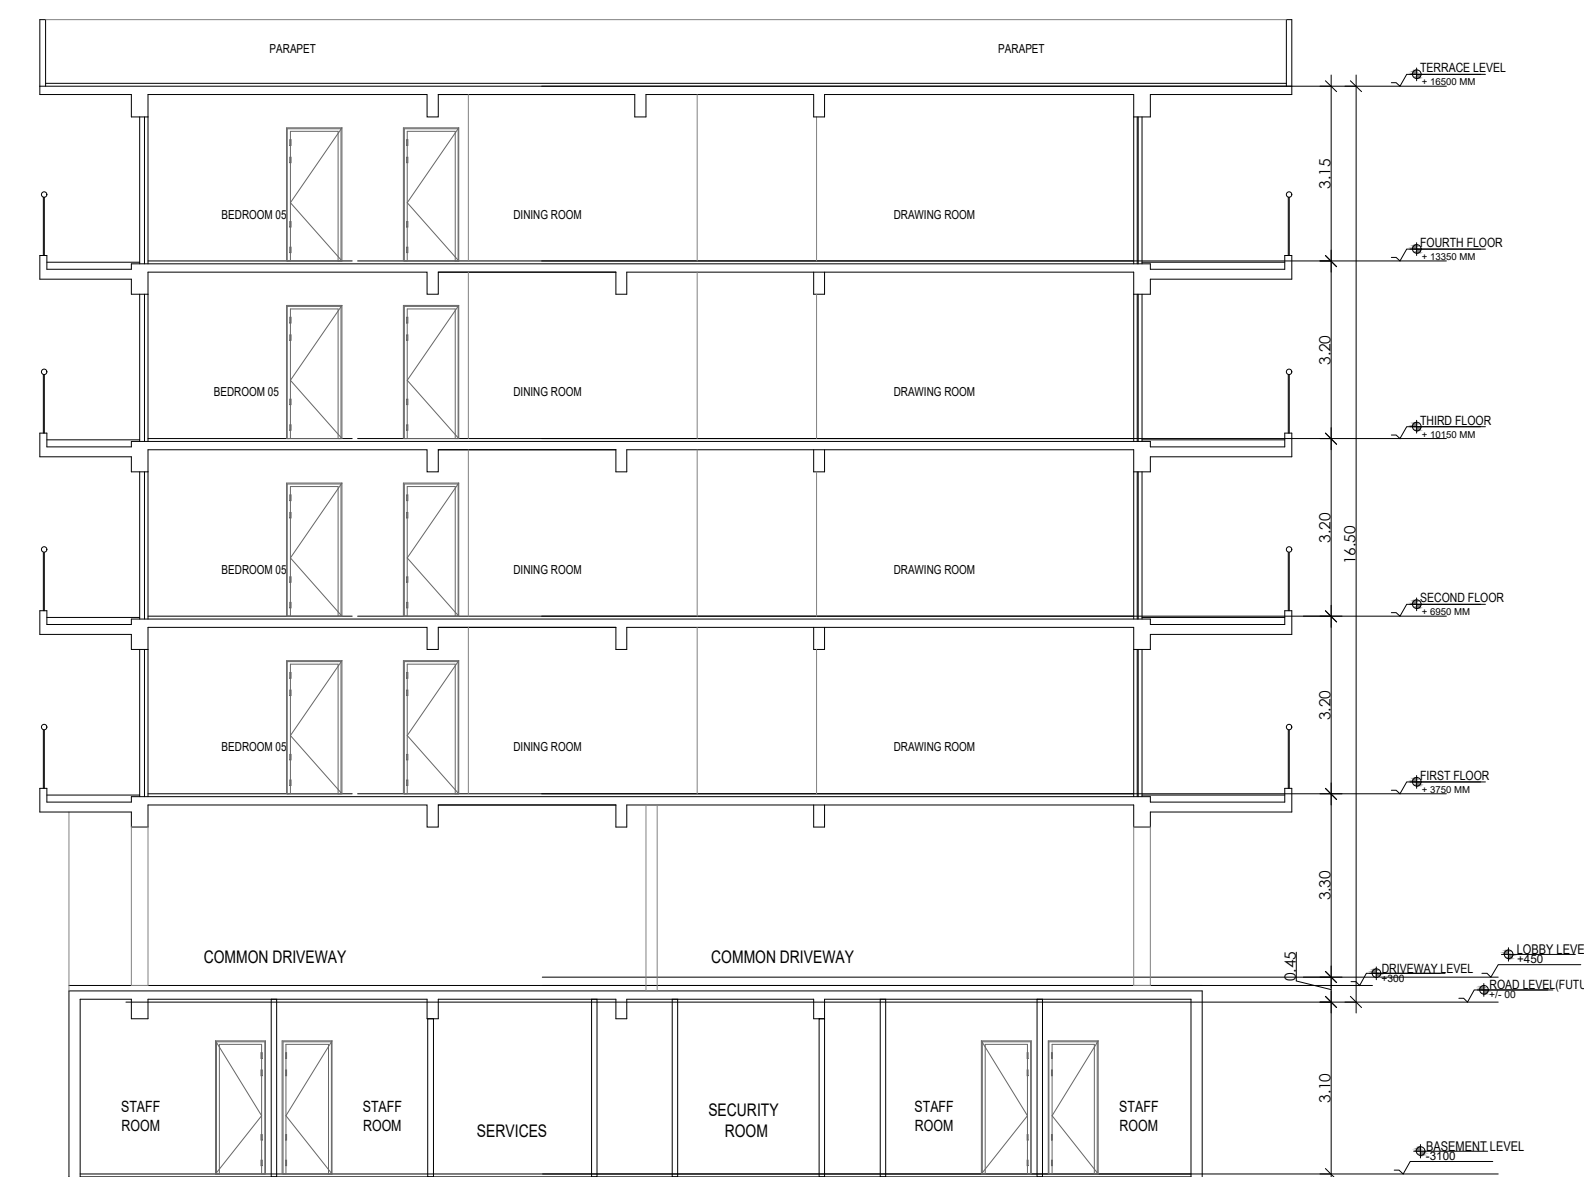

SECTION 2

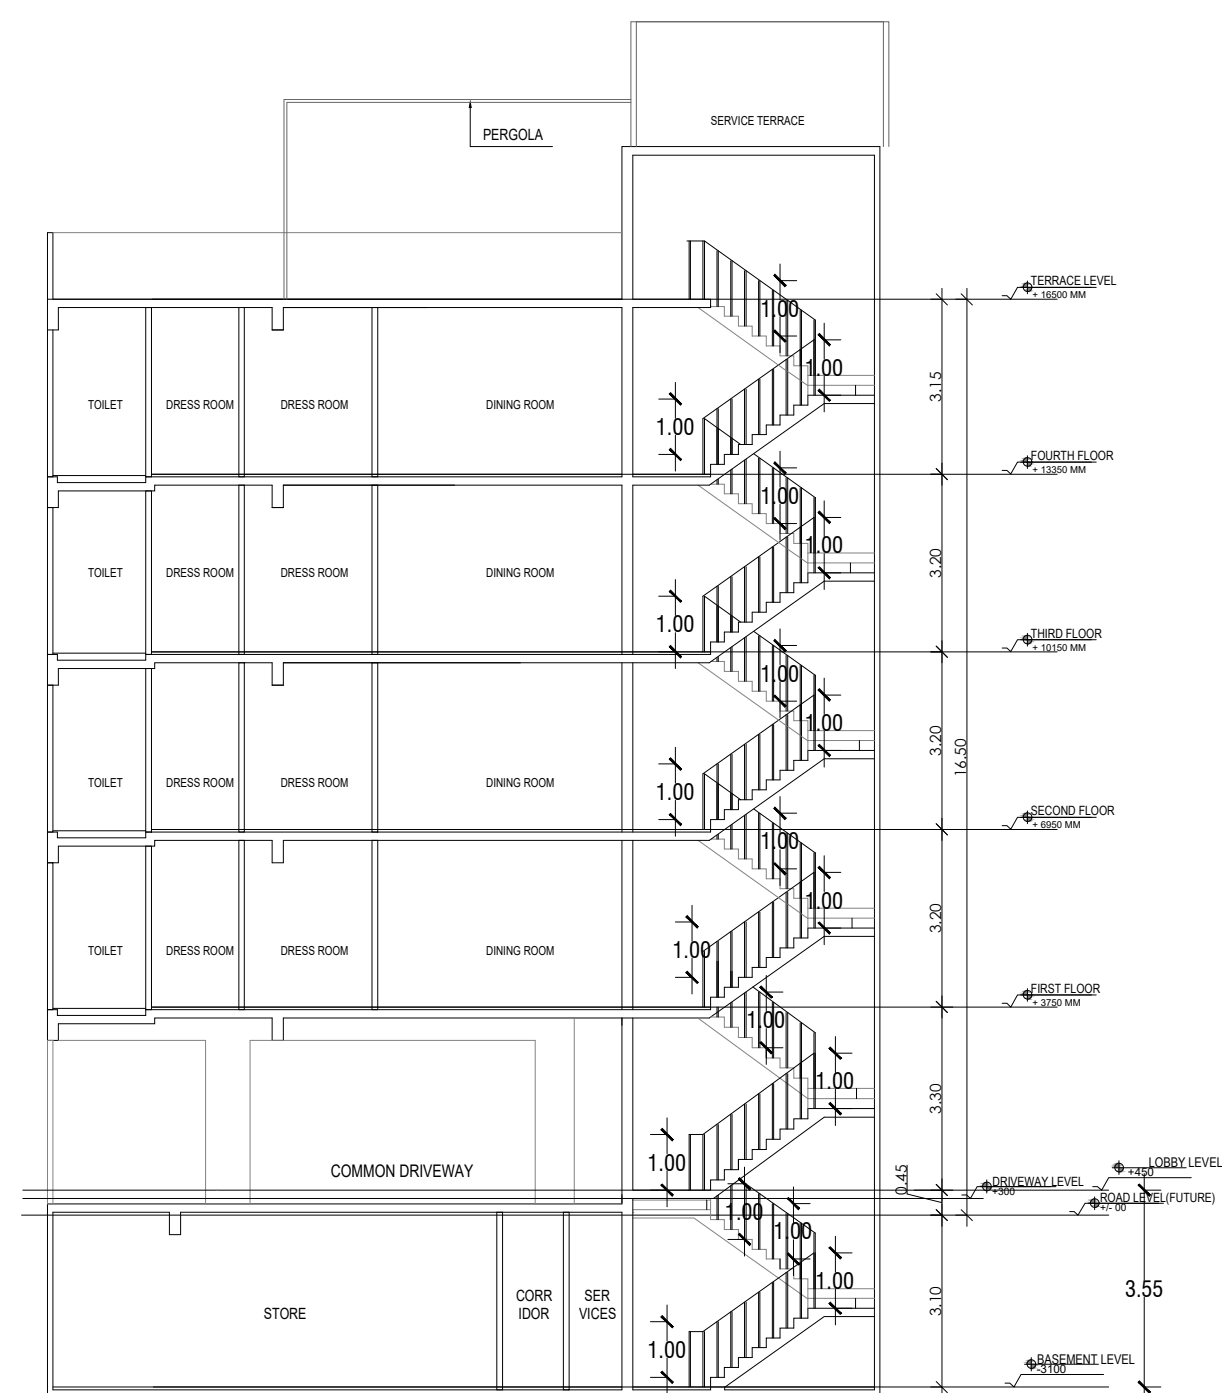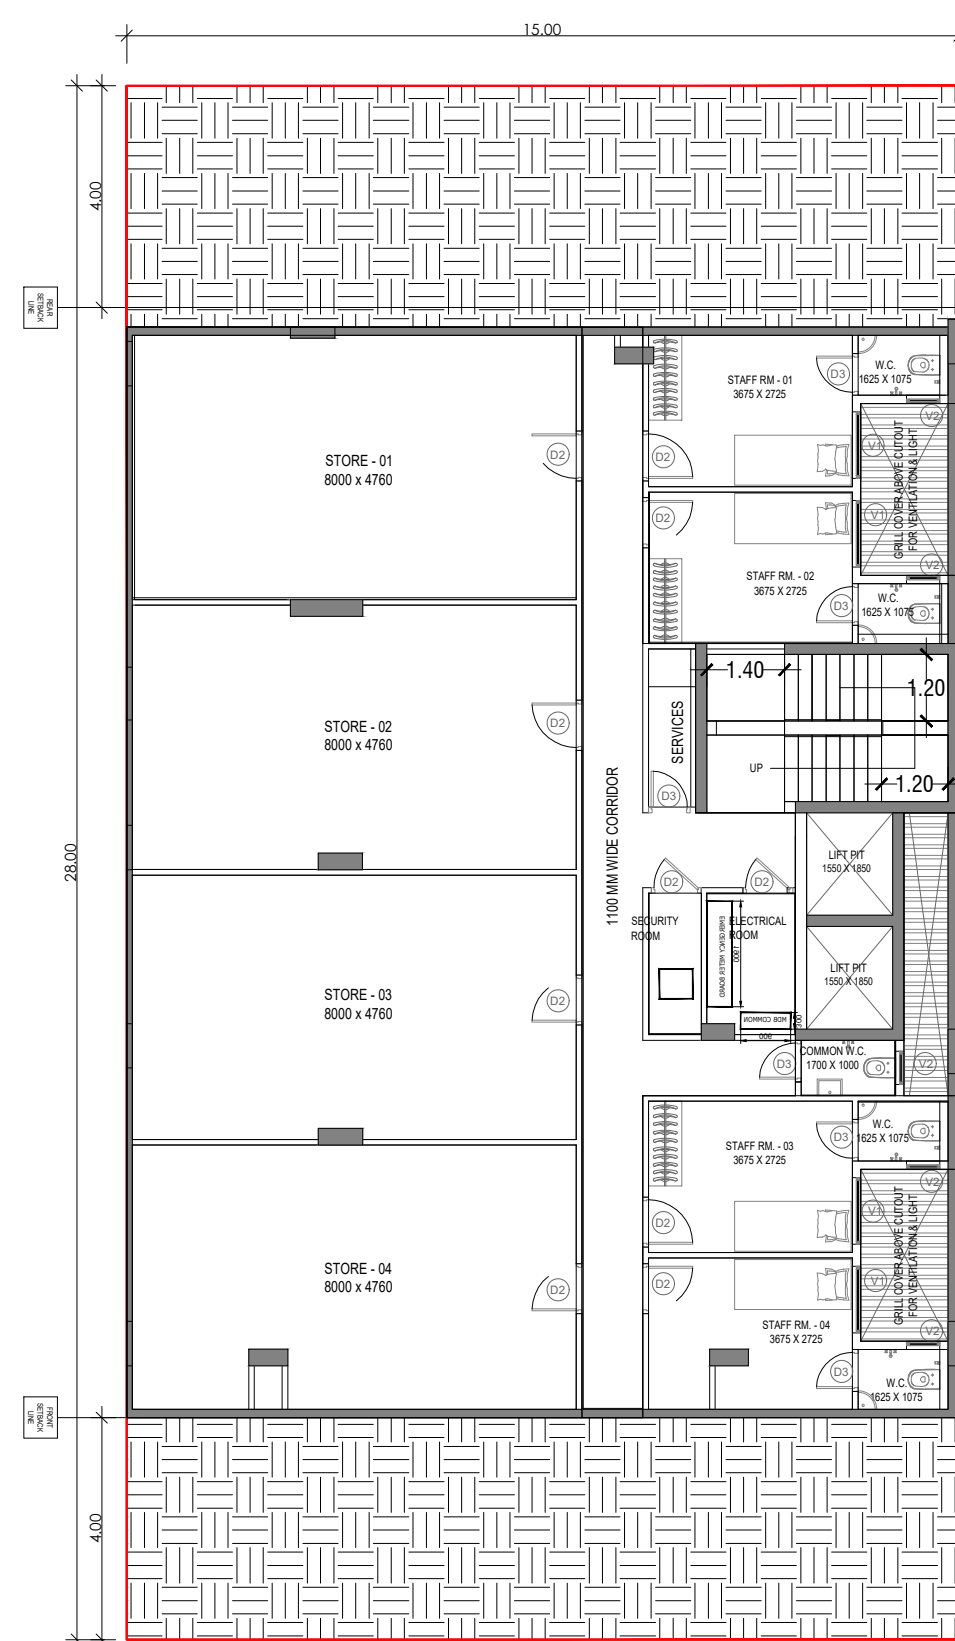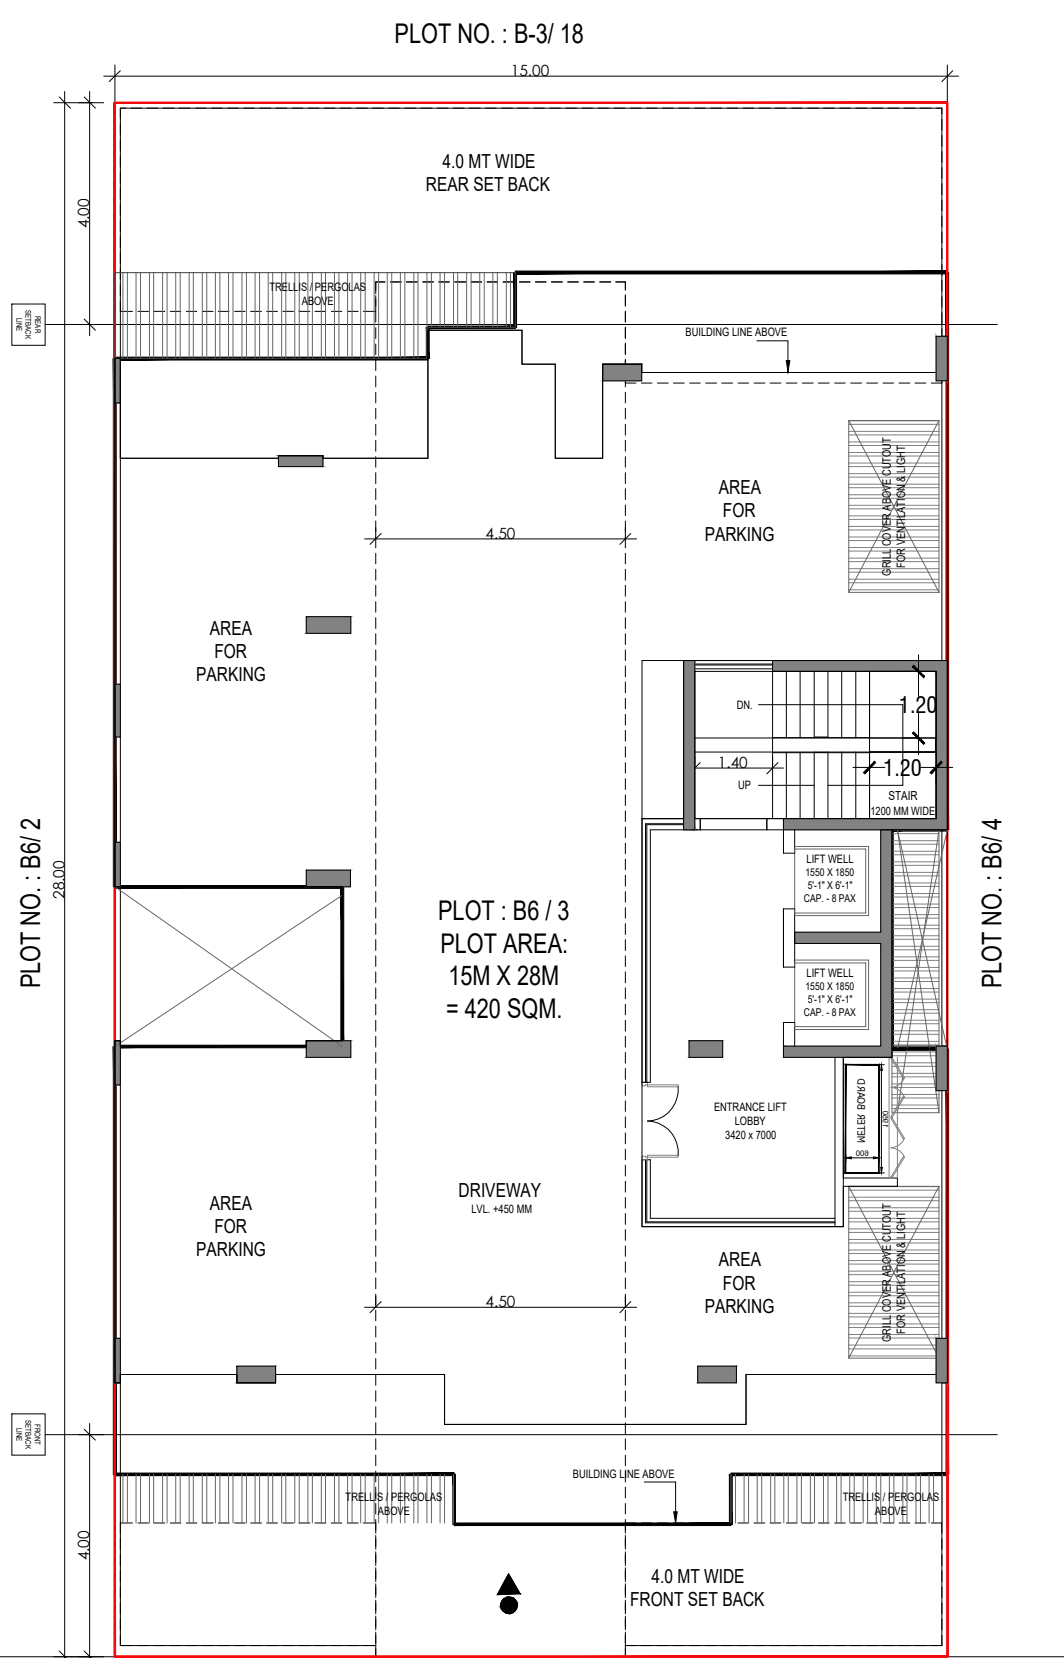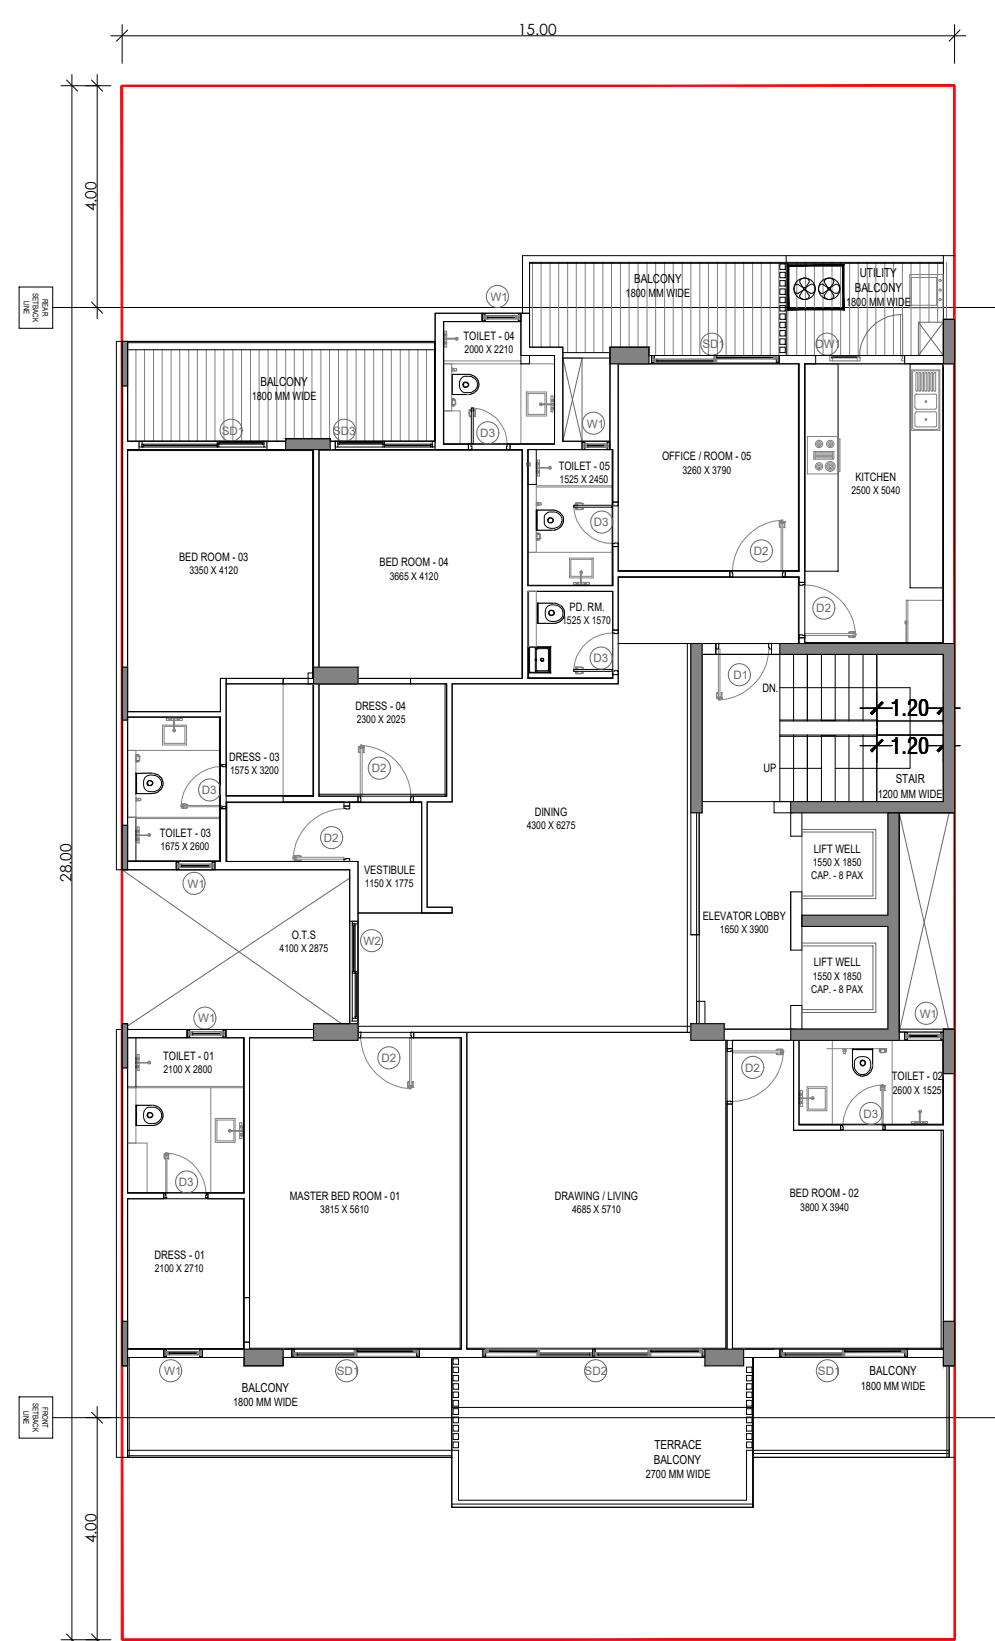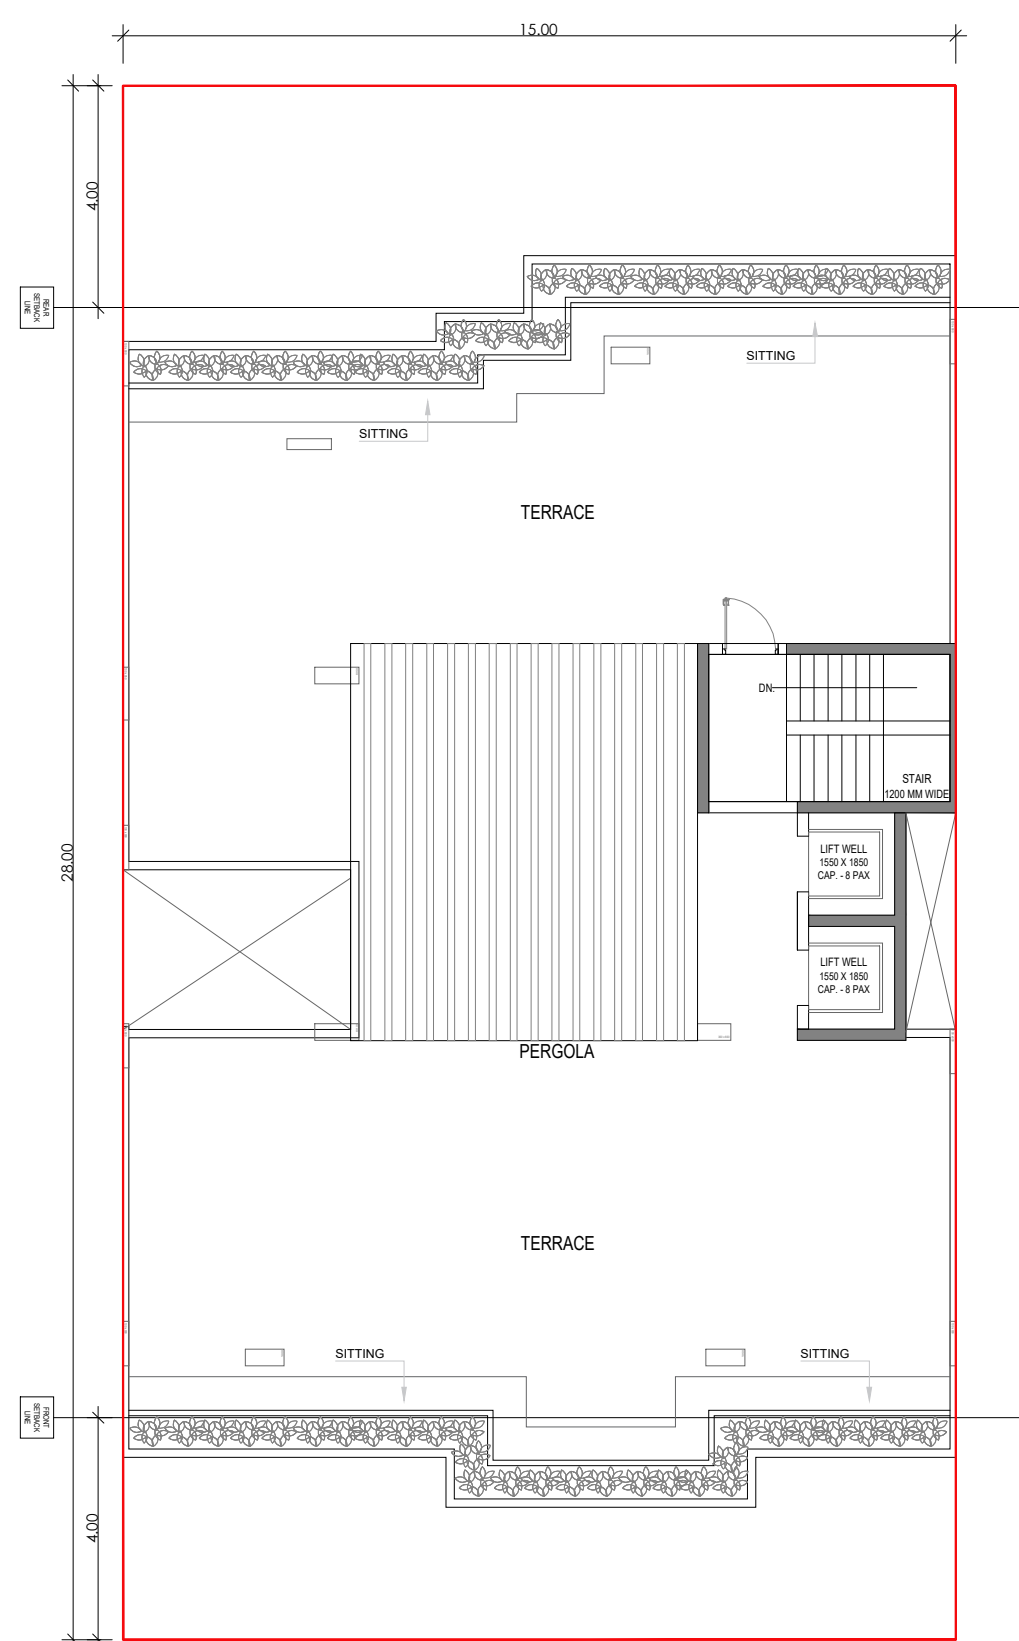

SECTION 1

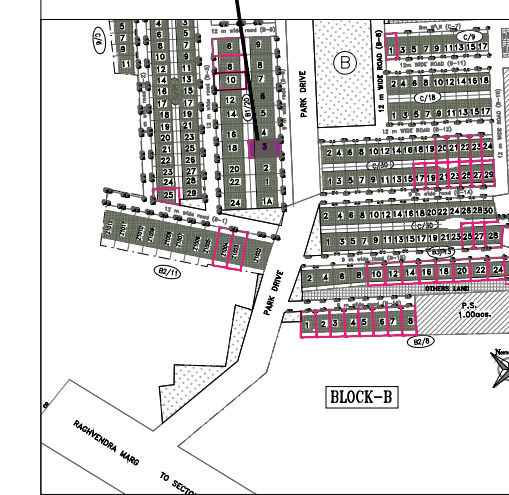

PLOT TYPE AS PER REVISED ZONING PLAN FOR DLF-5, GURUGRAM (HARYANA)
PLOT NO: B-6 / 3,
AT 9 M WIDE ROAD B-6

Clients :-

M/s DLF LIMITED.

Architects

Arcoop Associates Pvt. Ltd.

Plot: 36b, Sec-32, Gurgaon-122001

Ph: 26242050, 26242169

Architect's Signature



Owners' Signature

Project :-

Proposed Residential Building
(Independent floors),
On Plot No. B-6/ 3,
DLF - 5,
Gurugram, Haryana

Drawing Title:-
FLOOR PLANS, ELEVATION &
SECTION, SITE PLAN



Date

06-02-2022


Drawing No.

01


SCALE

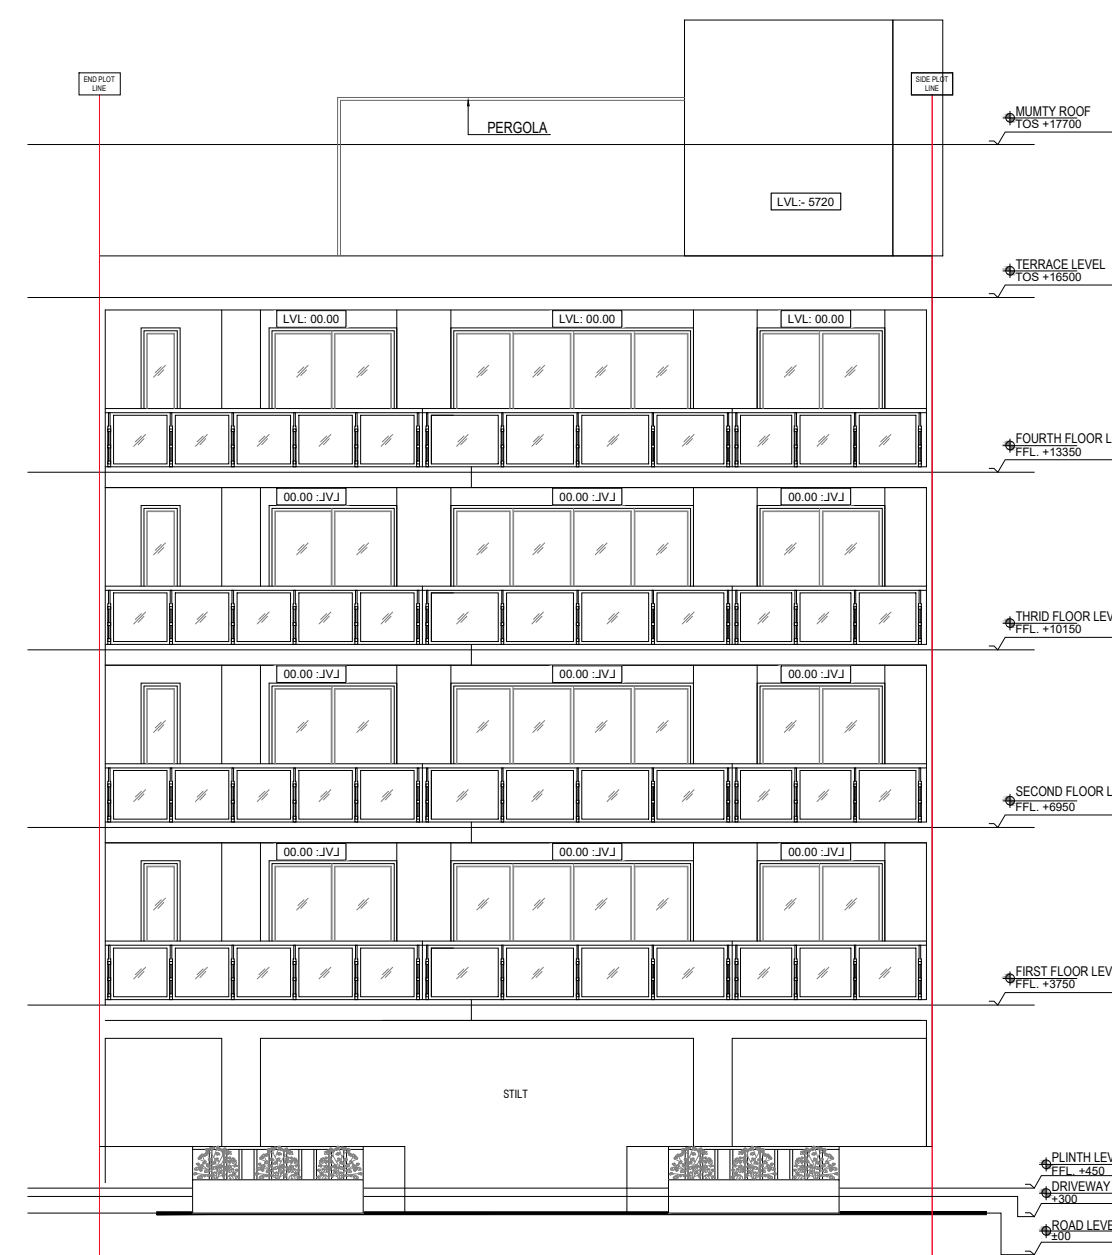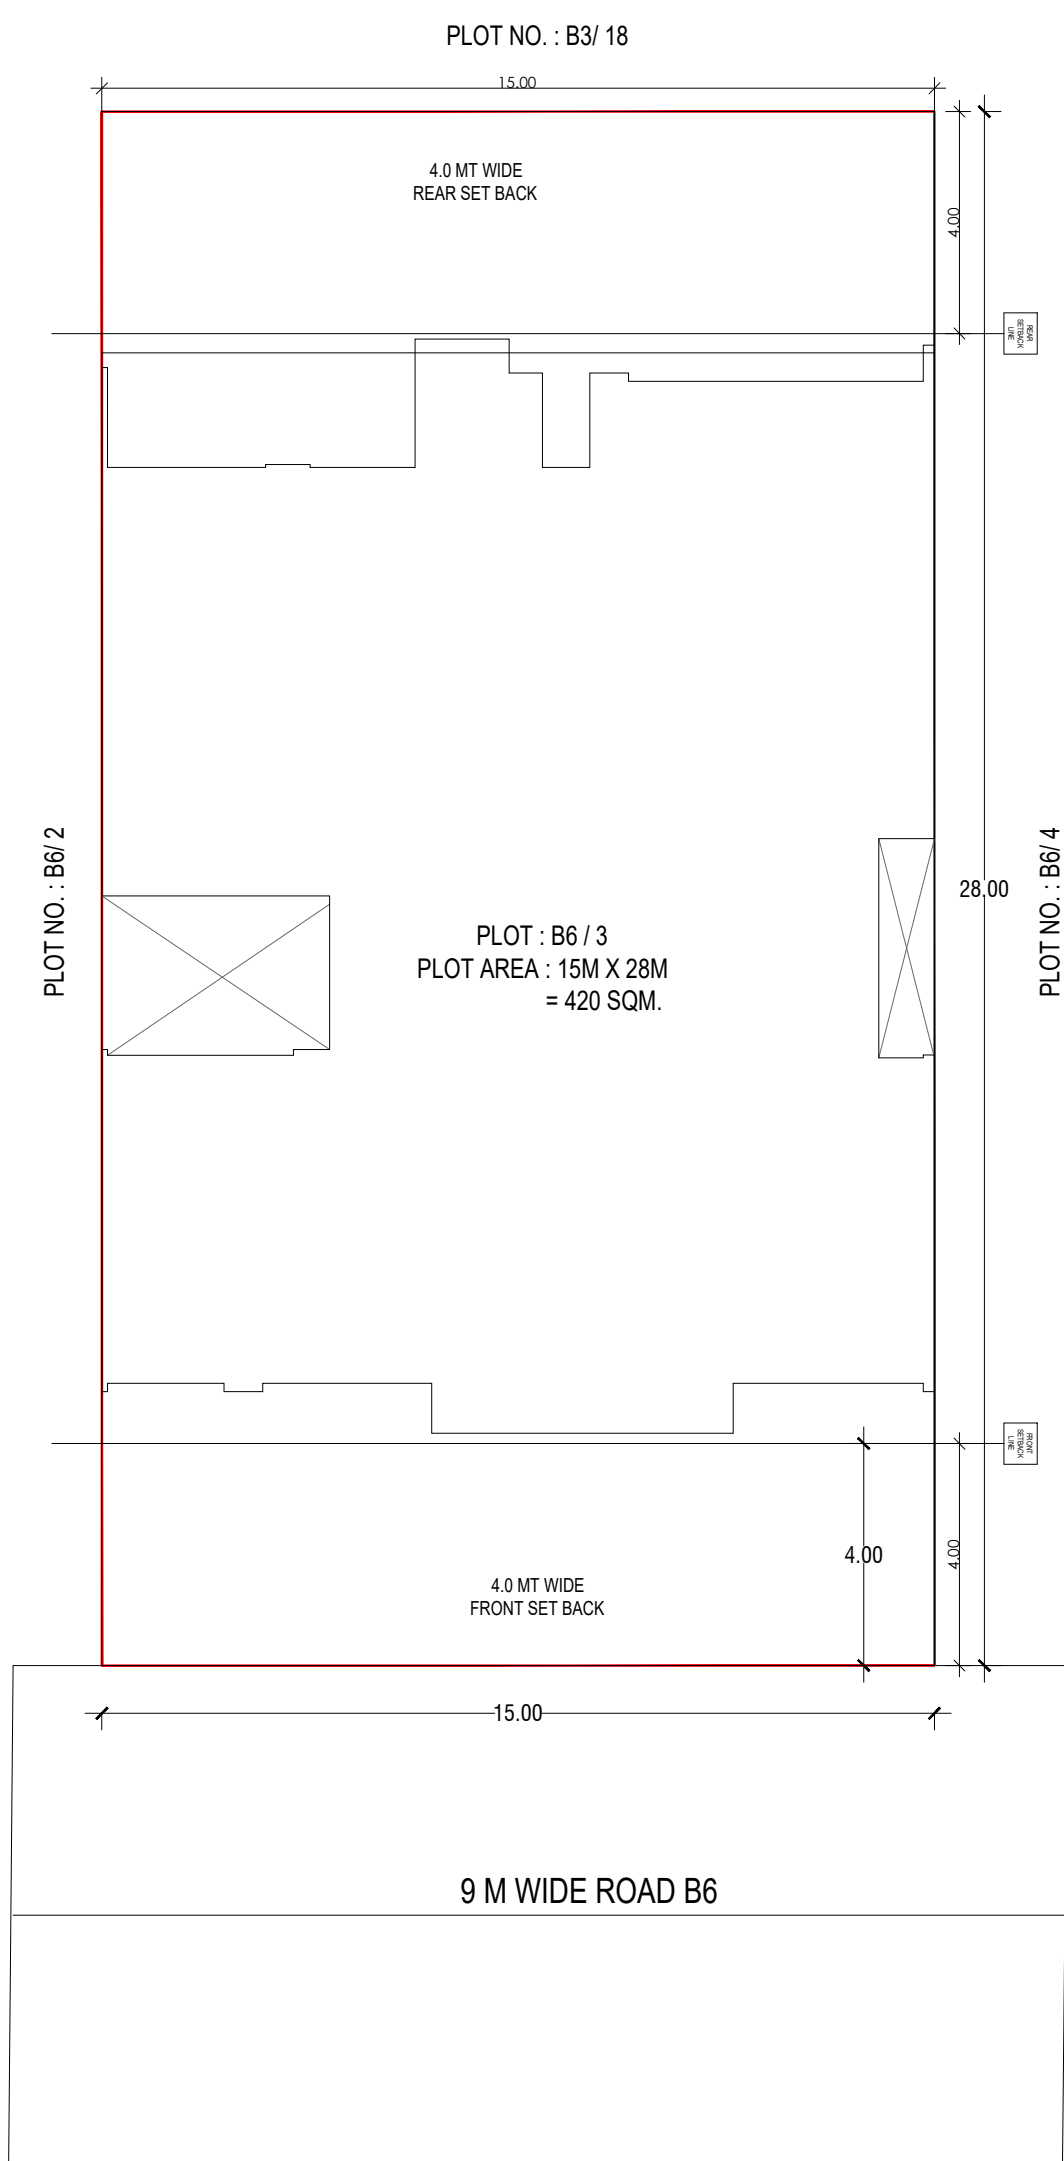


FRONT ELEVATION

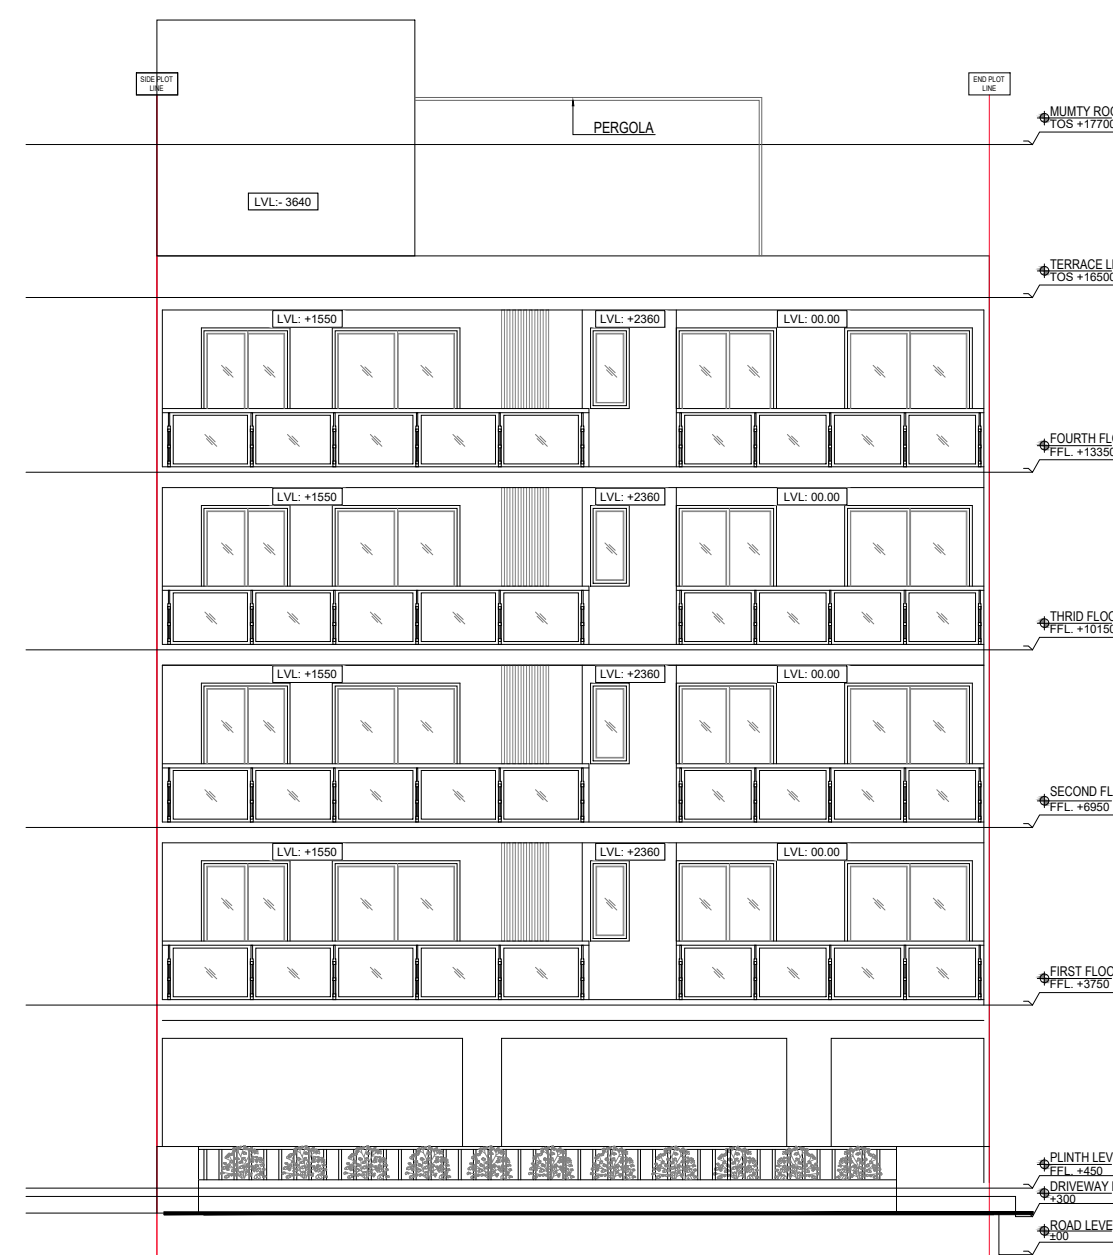


REAR ELEVATION

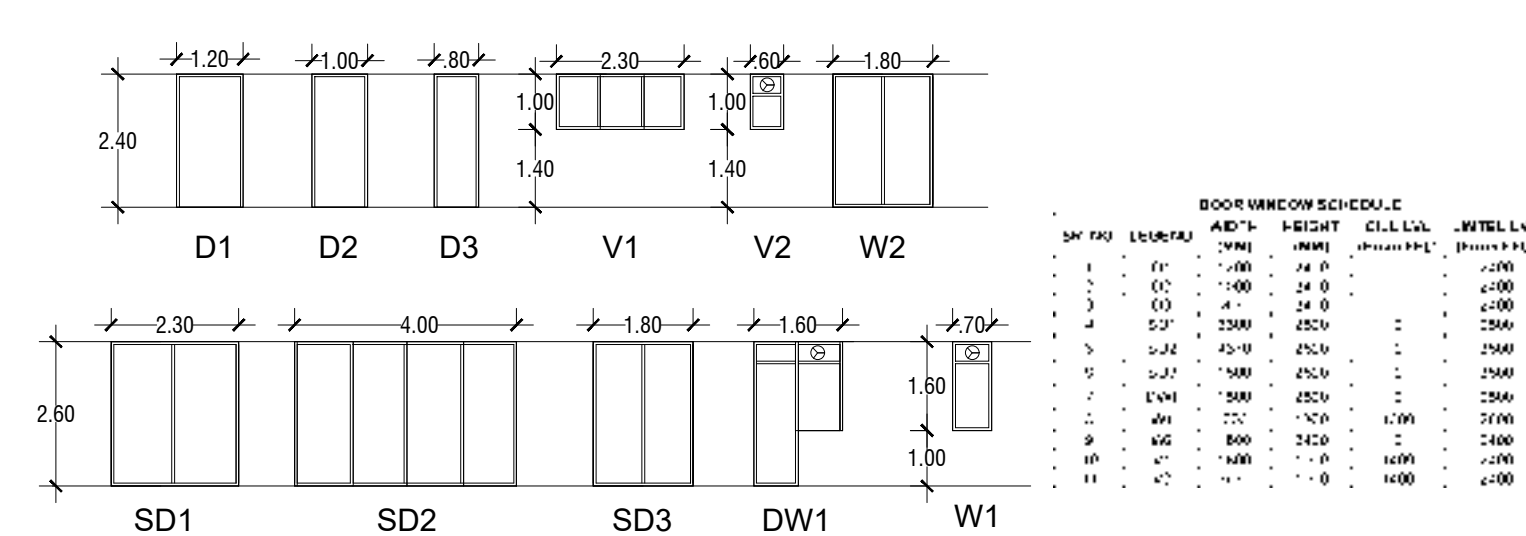

DOOR WINDOW SCHEDULE


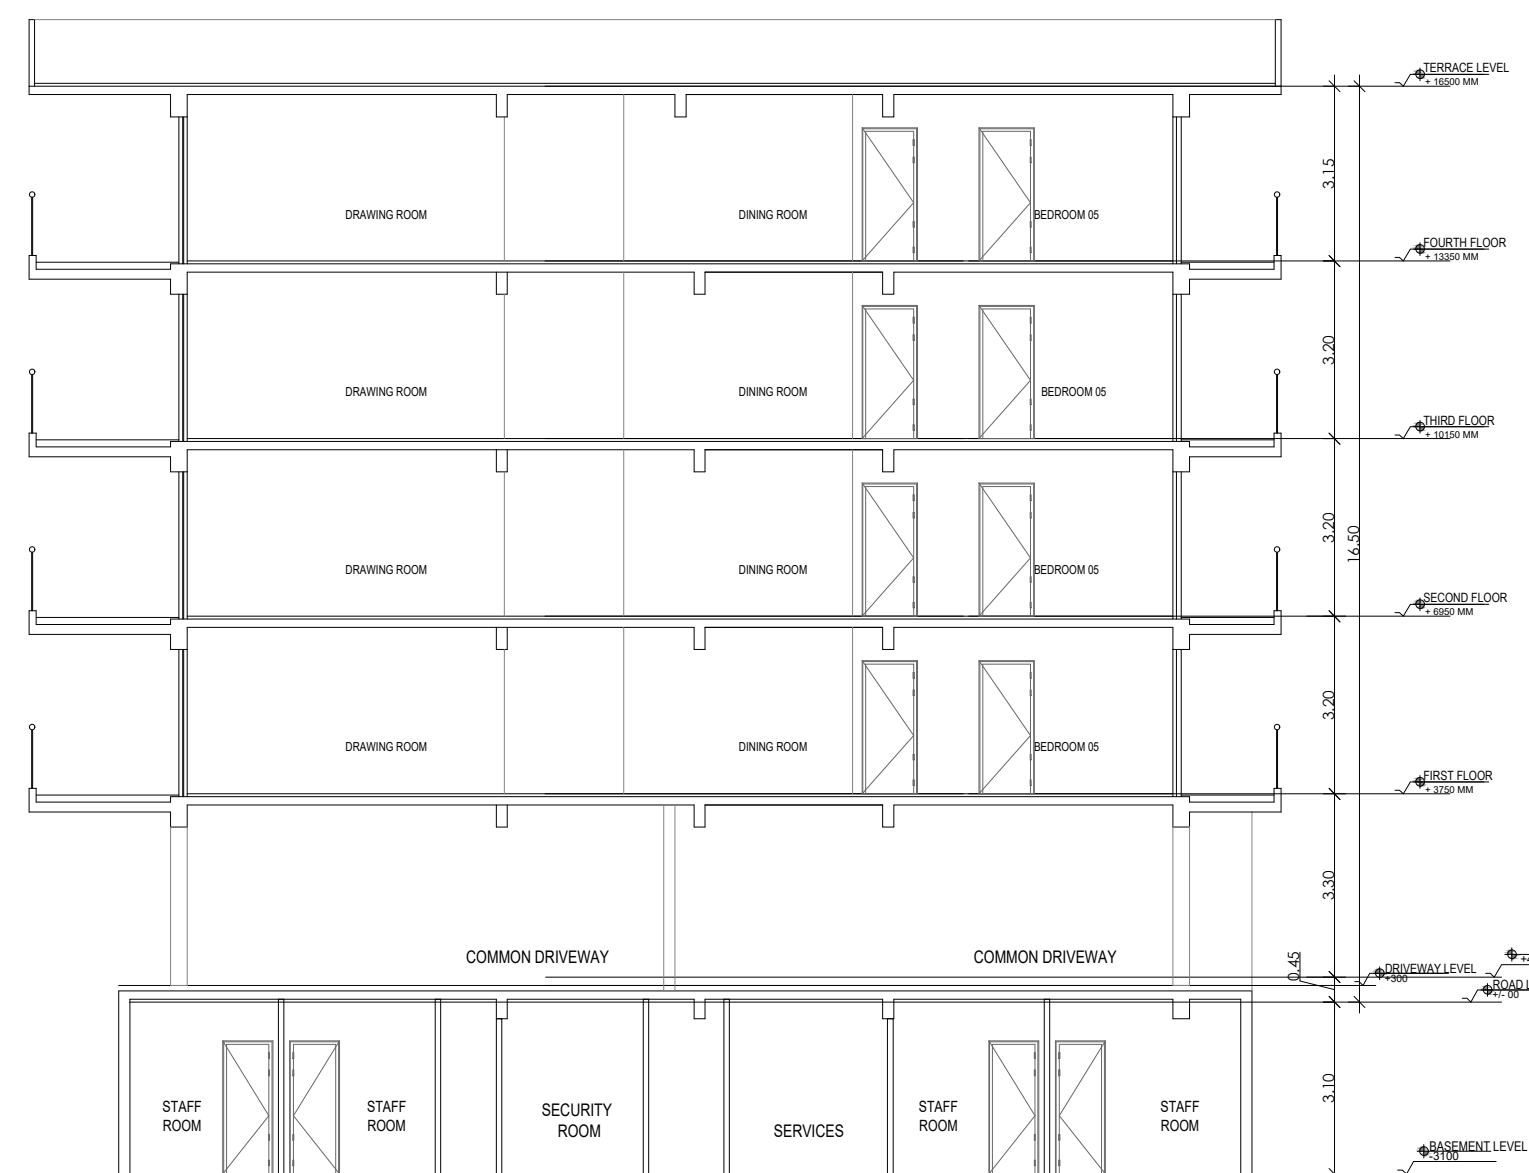


SECTION 2

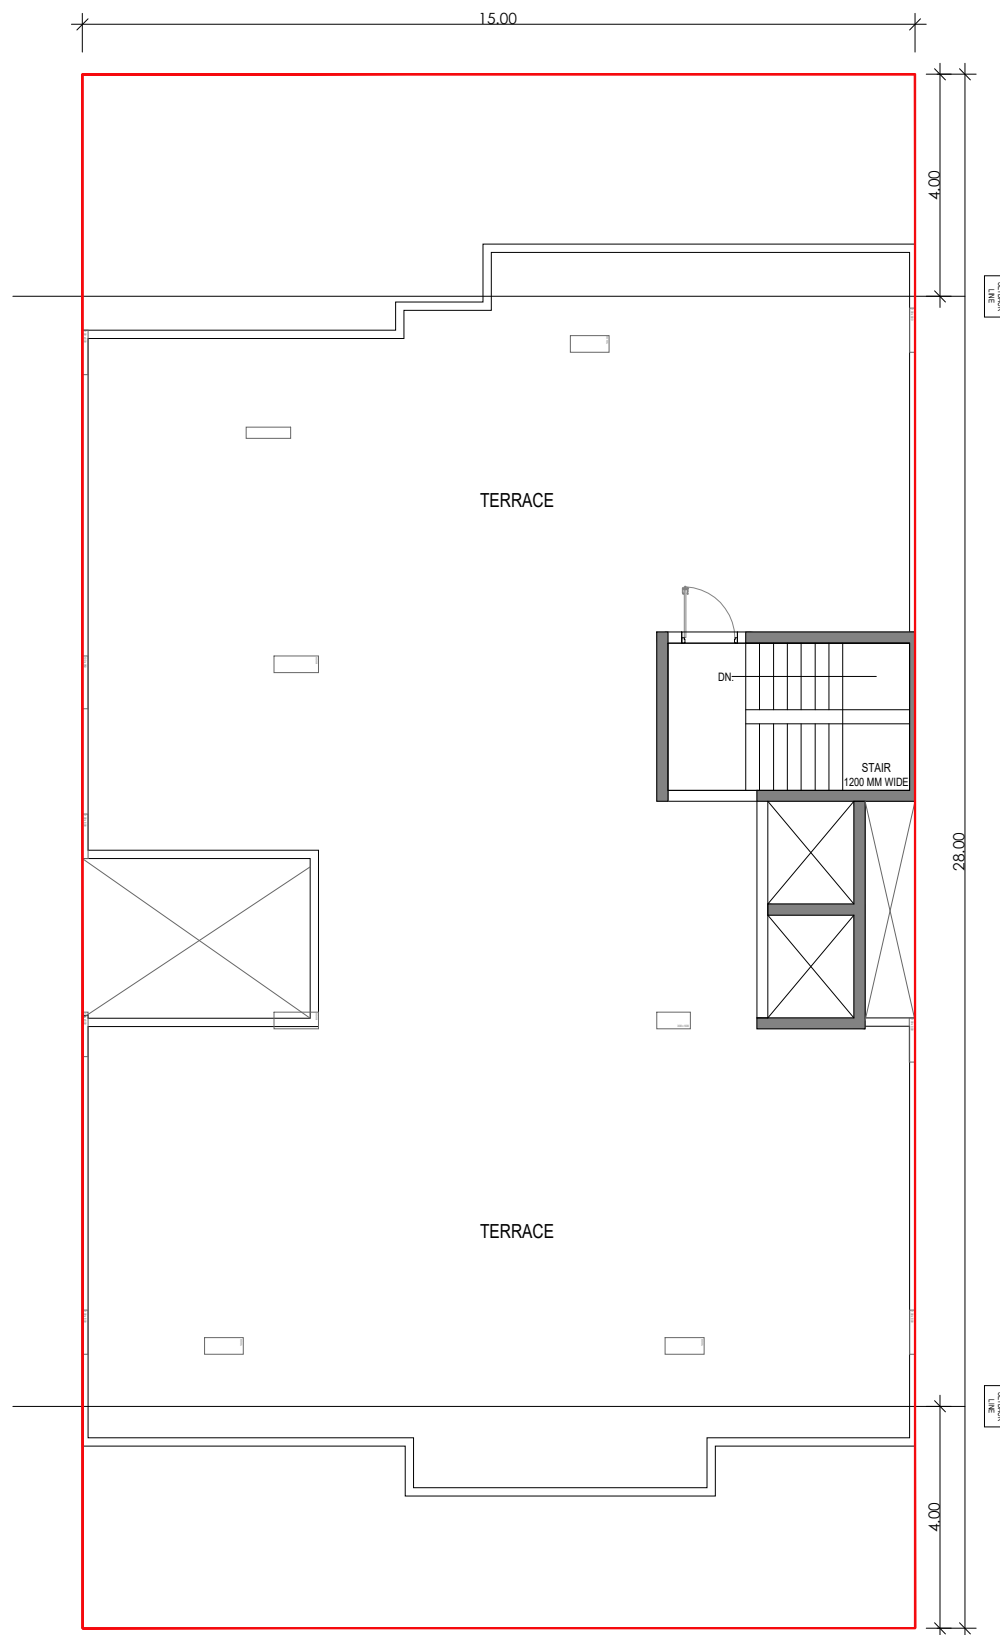


TERRACE PLAN

PLOT : B3/12

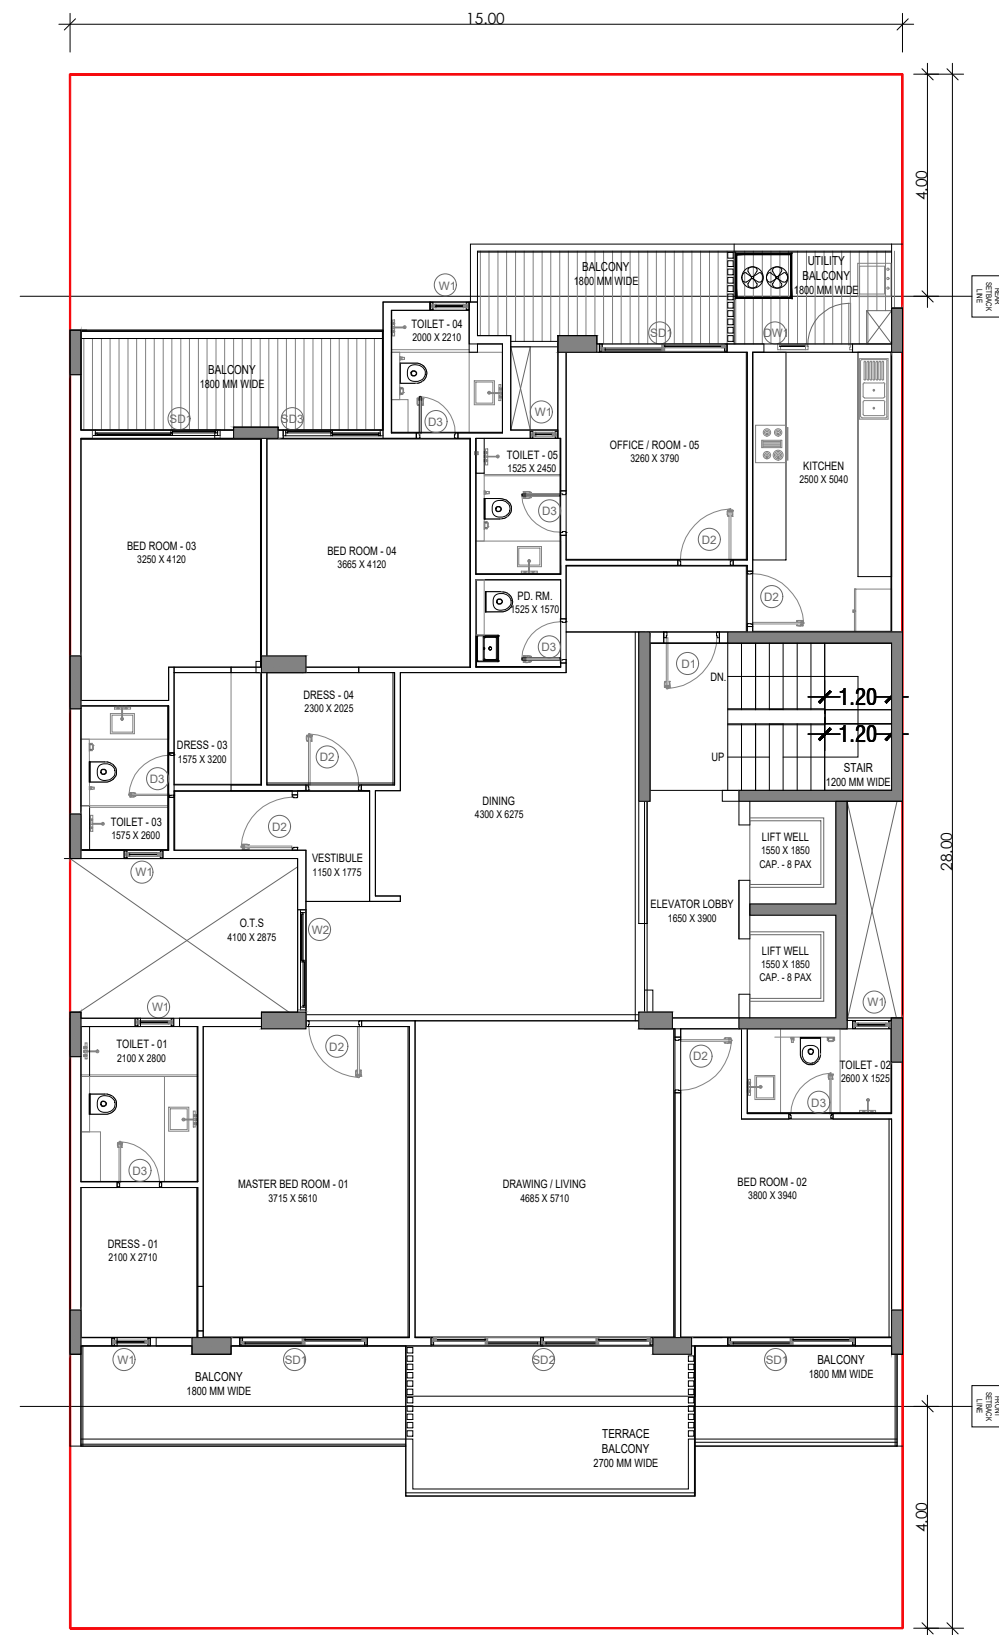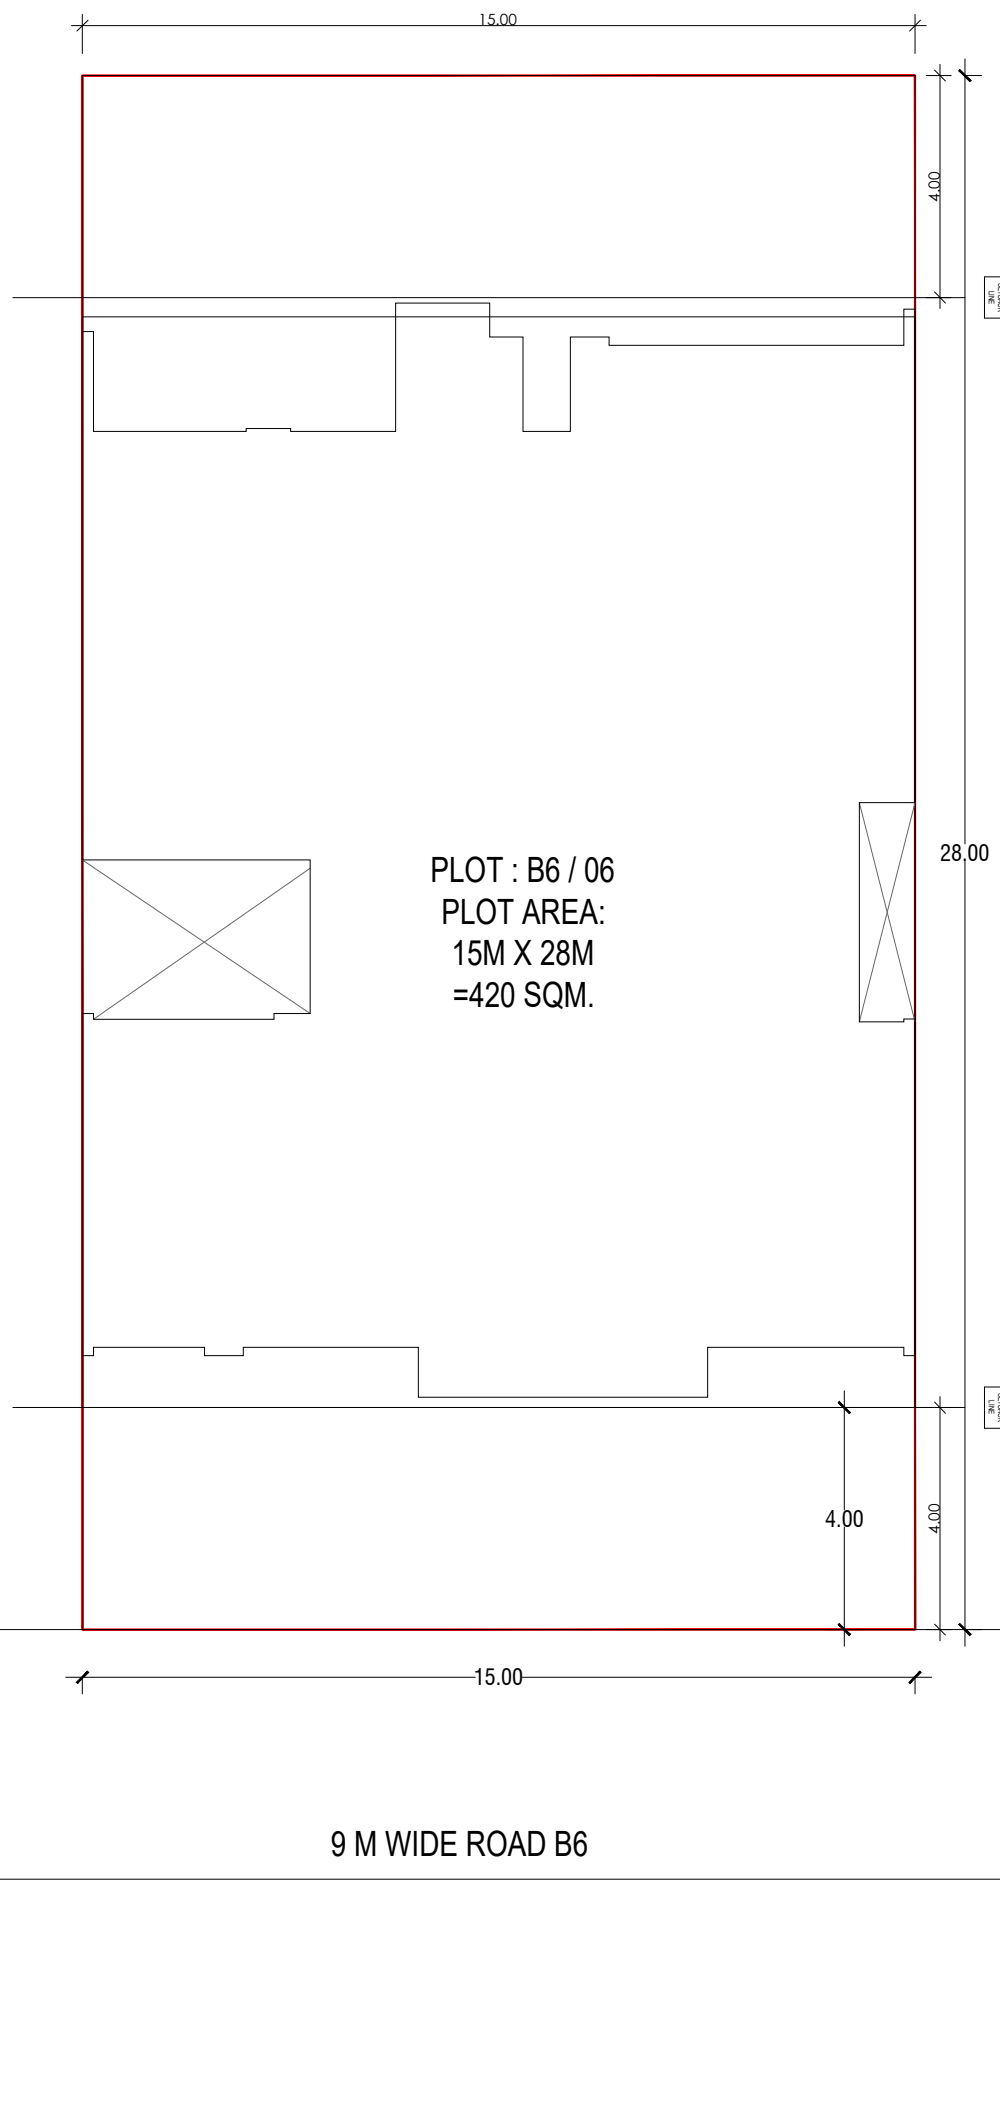


TYPICAL FLOOR PLAN

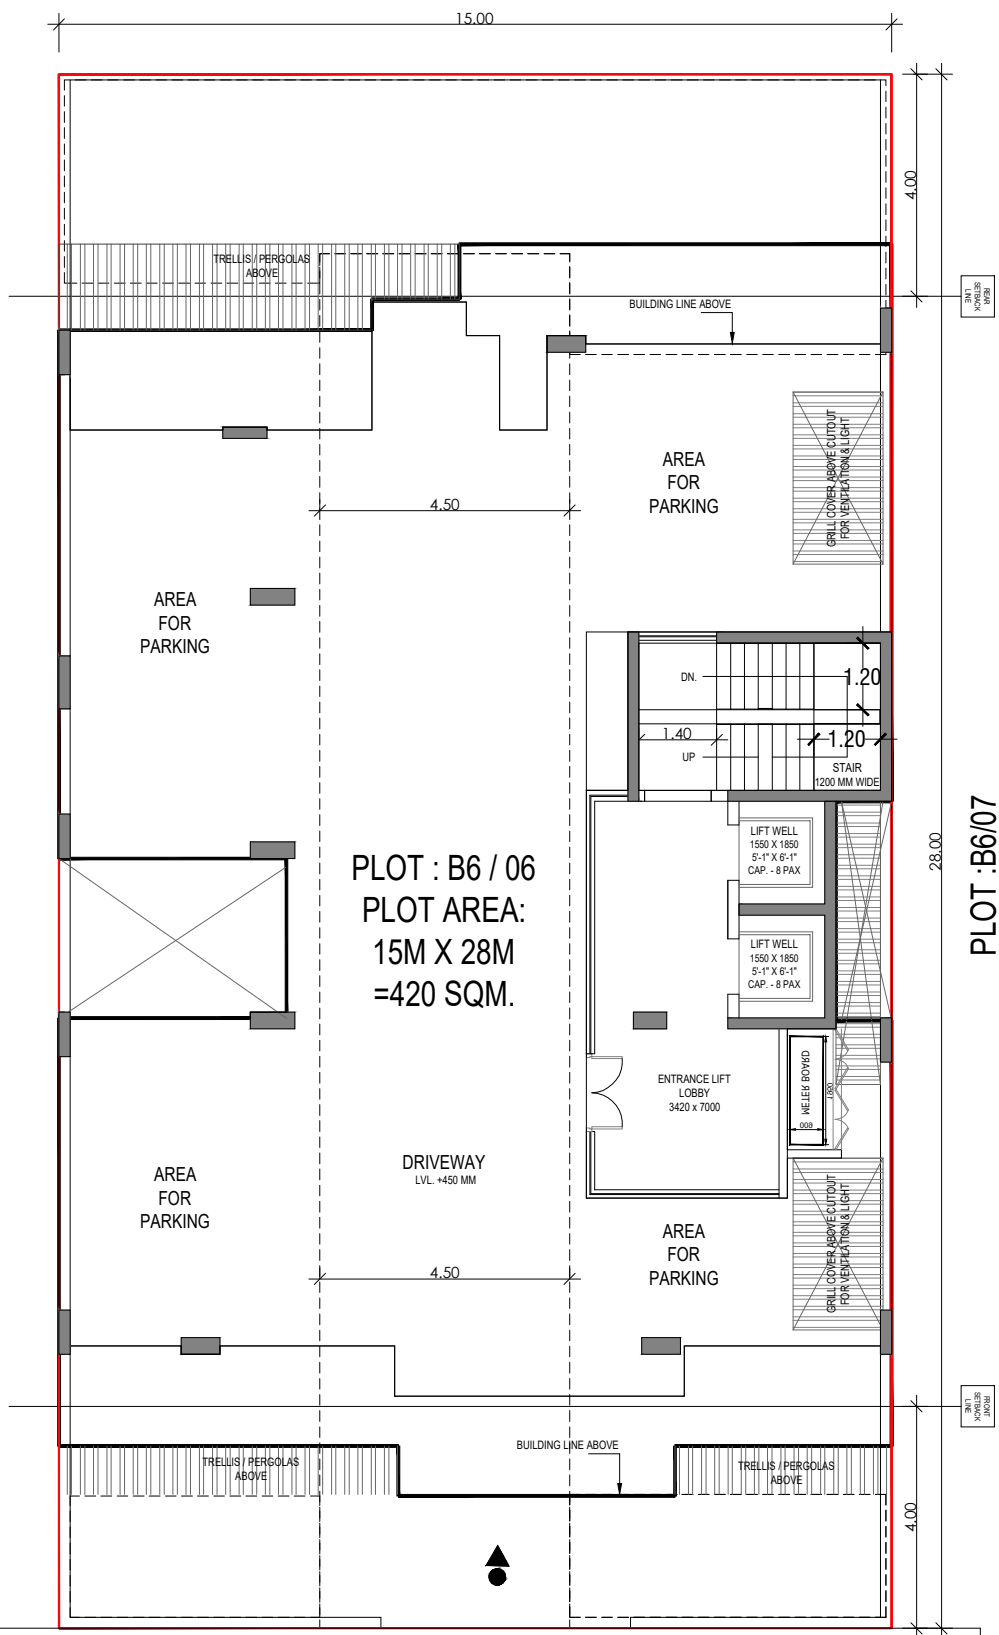


STILT FLOOR PLAN


9 M WIDE ROAD B6

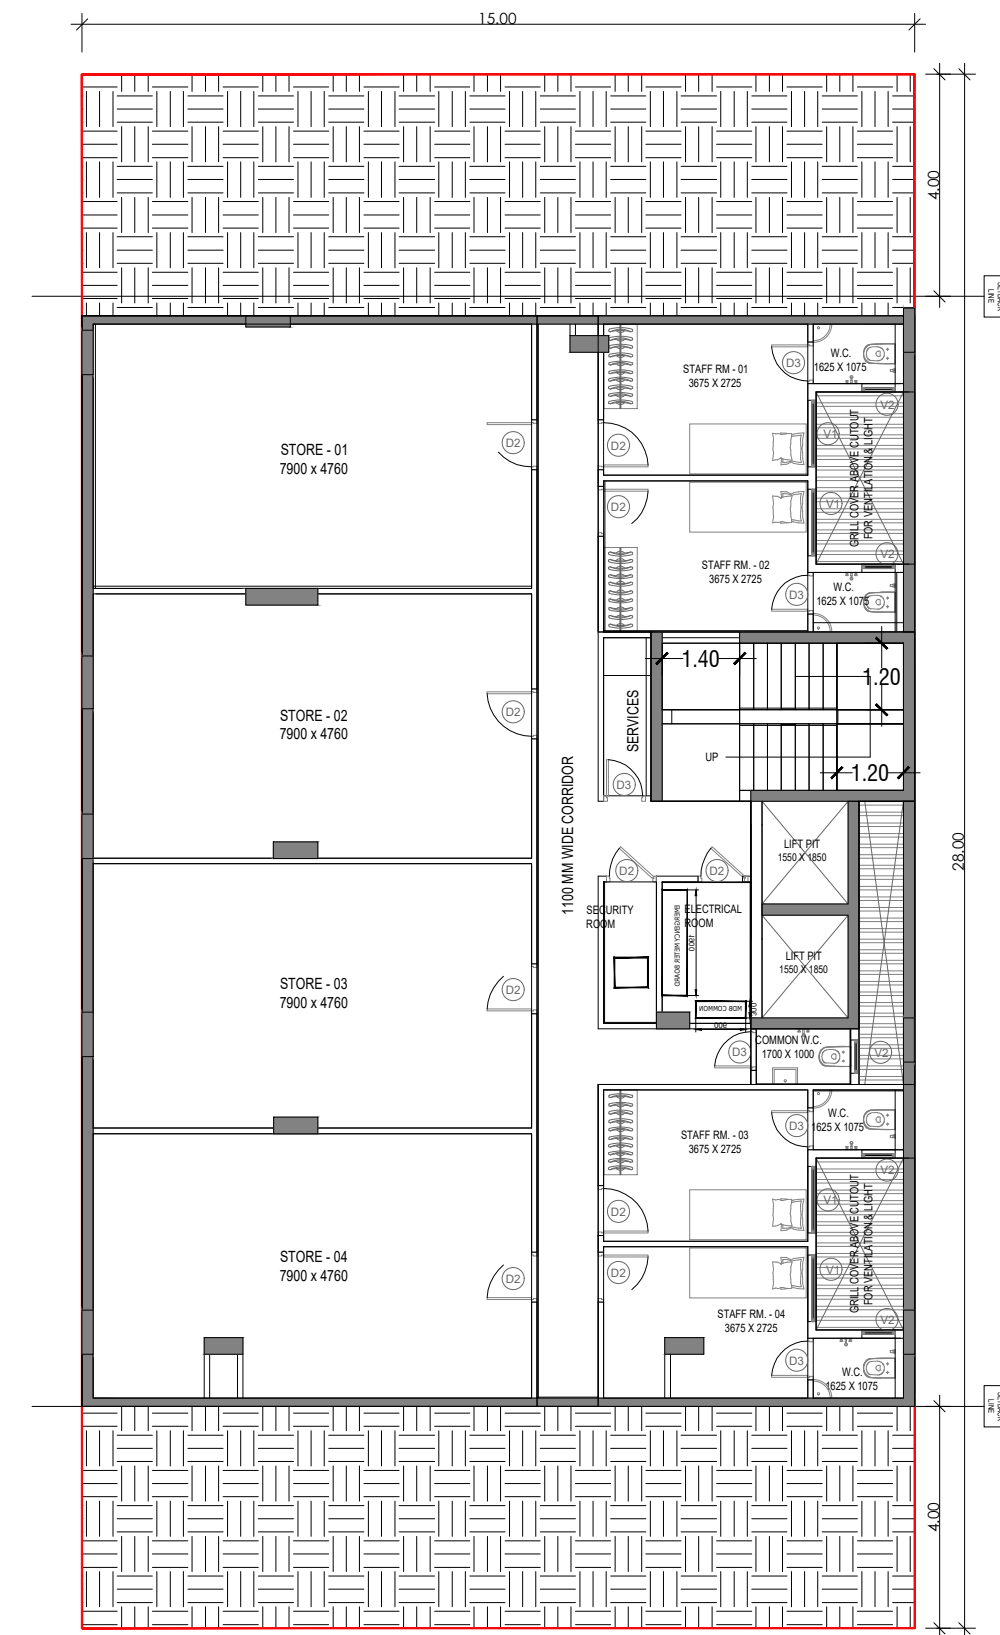


BASEMENT FLOOR PLAN

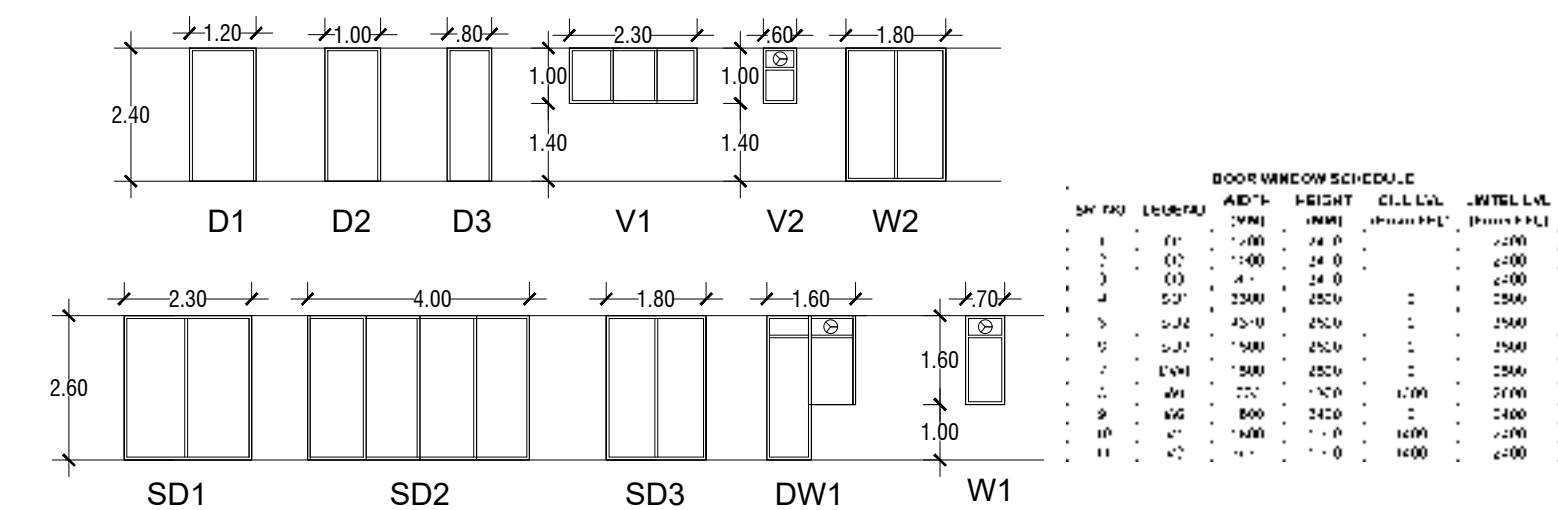


DOOR WINDOW SCHEDULE

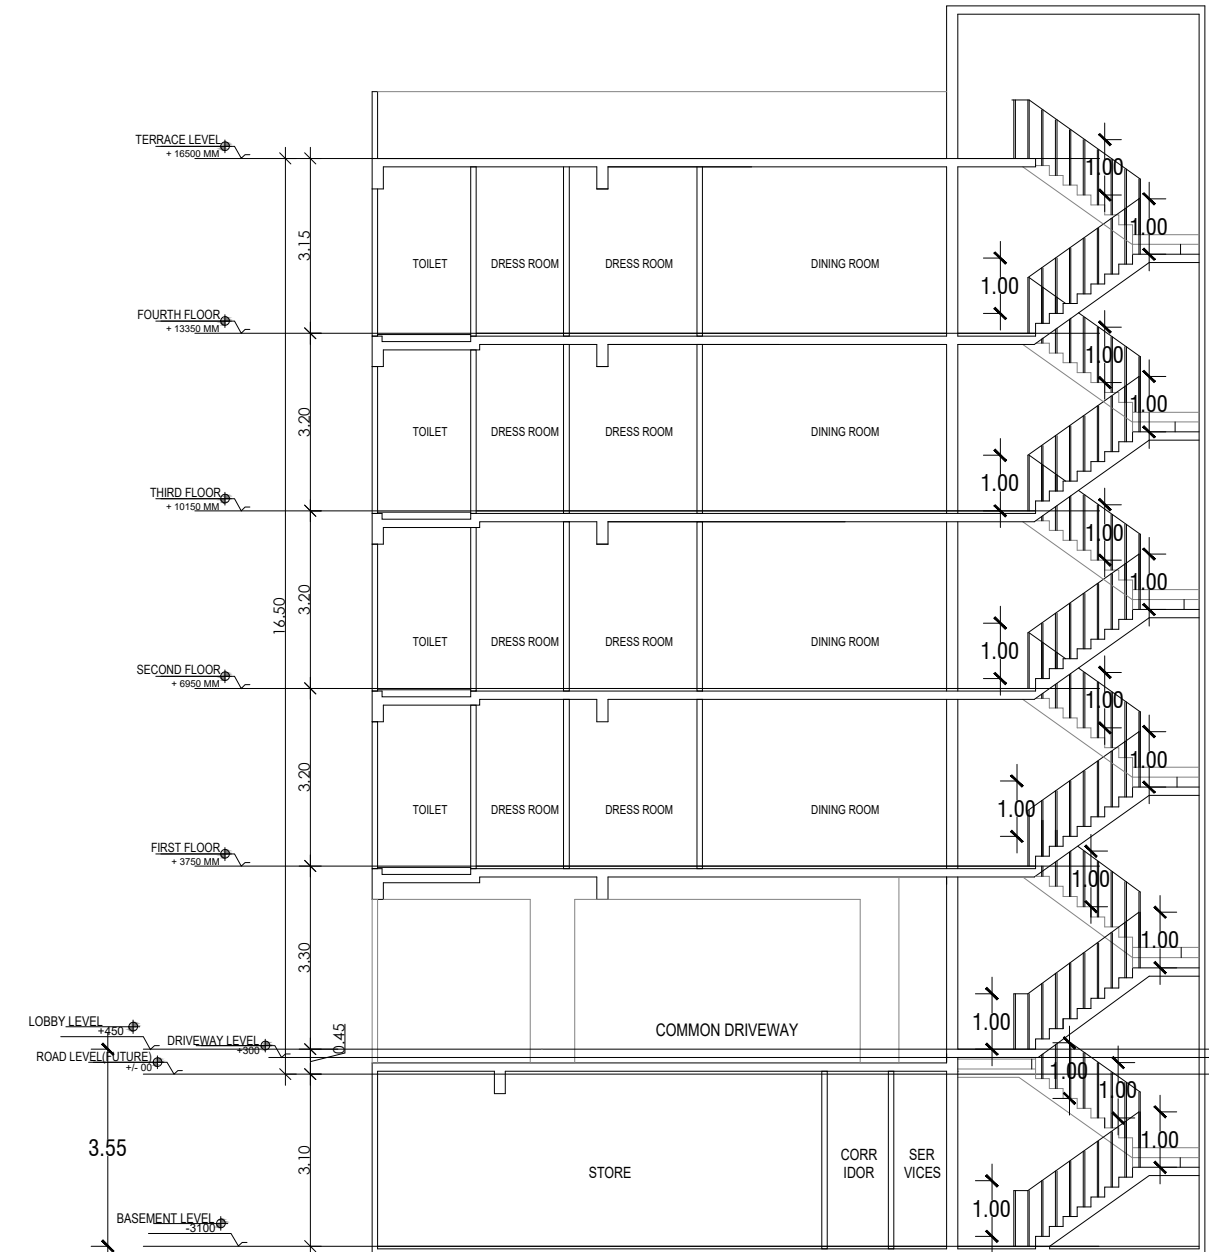


SECTION 1

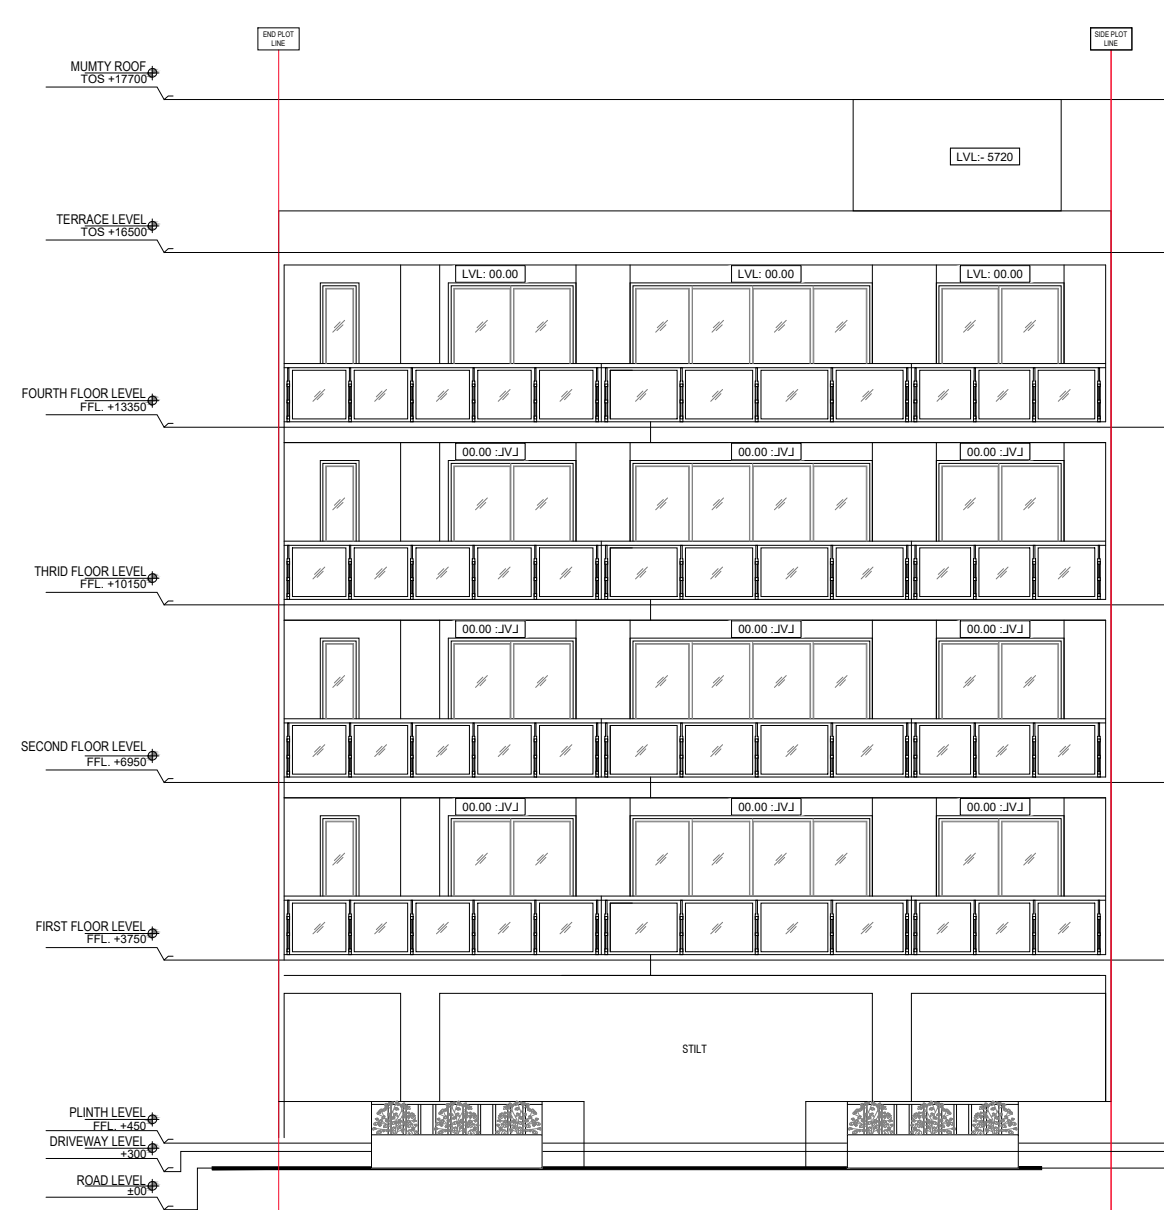

FRONT ELEVATION

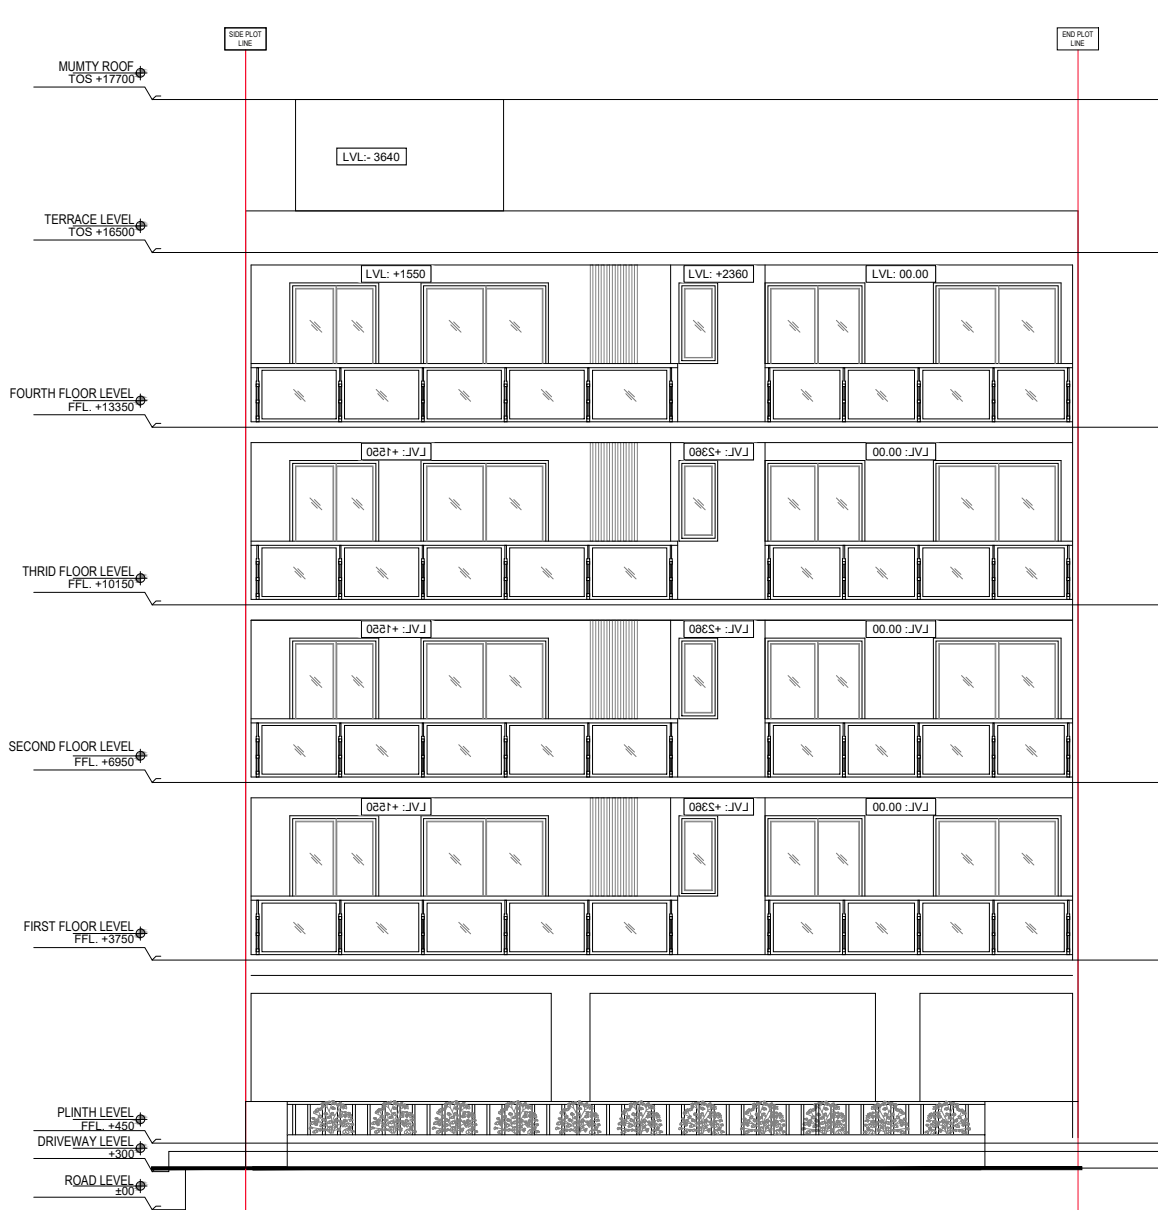


REAR ELEVATION

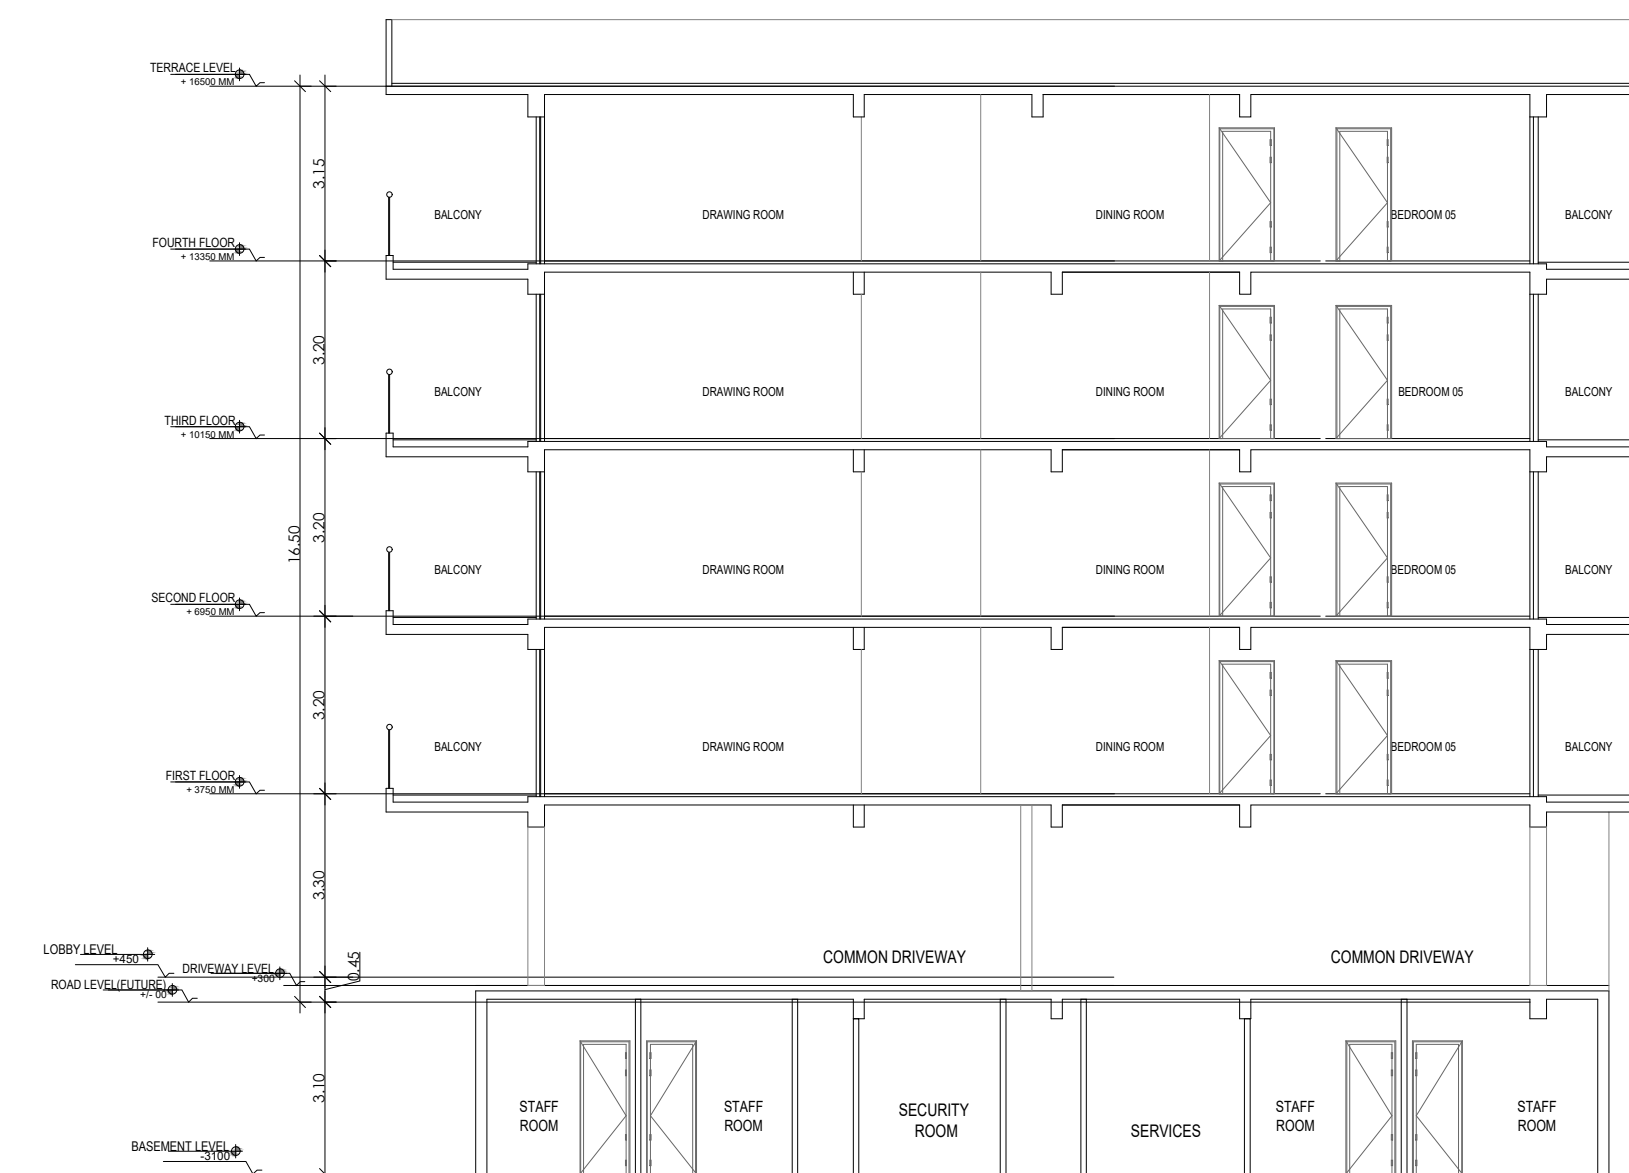

SECTION 2

SITE PLAN

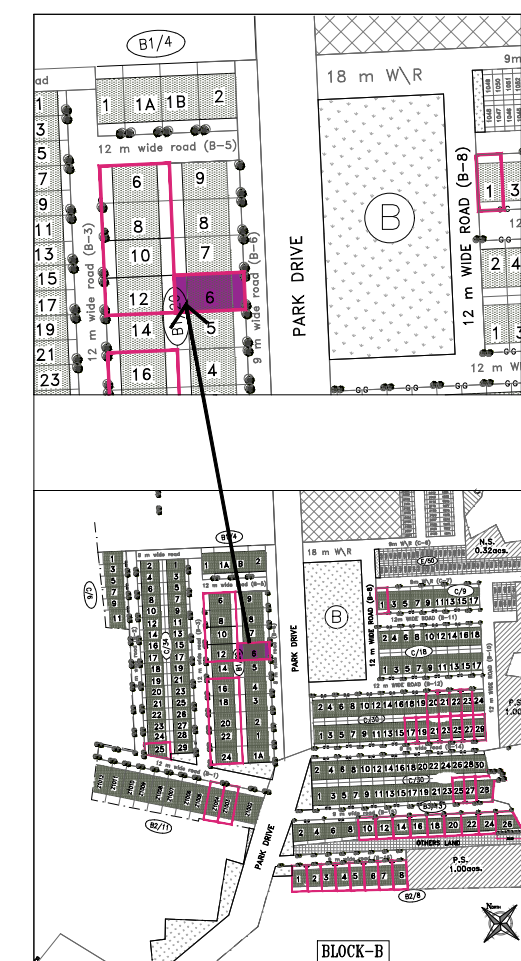

PLOT TYPE AS PER REVISED ZONING PLAN FOR
DLF CITY PHASE V,
GURUGRAM (HARYANA)
PLOT NO: B-6 / 06,
AT 9 M WIDE ROAD B-6

Clients :-

M/s DLF LIMITED.

Architects

Arcoop Associates Pvt. Ltd.

Plot: 36b, Sec-32, Gurgaon-122001

Ph: 2642050, 2642169

Architect's Signature



Owners' Signature

Project :-

Proposed Residential Building
(Independent floors),
On Plot No. B-6/ 06,
DLF CITY PHASE - V,
Gurugram, Haryana

Drawing Title:-
FLOOR PLANS, ELEVATION &
SECTION, SITE PLAN

Date

28-12-2021

Drawing No.

01

SCALE